


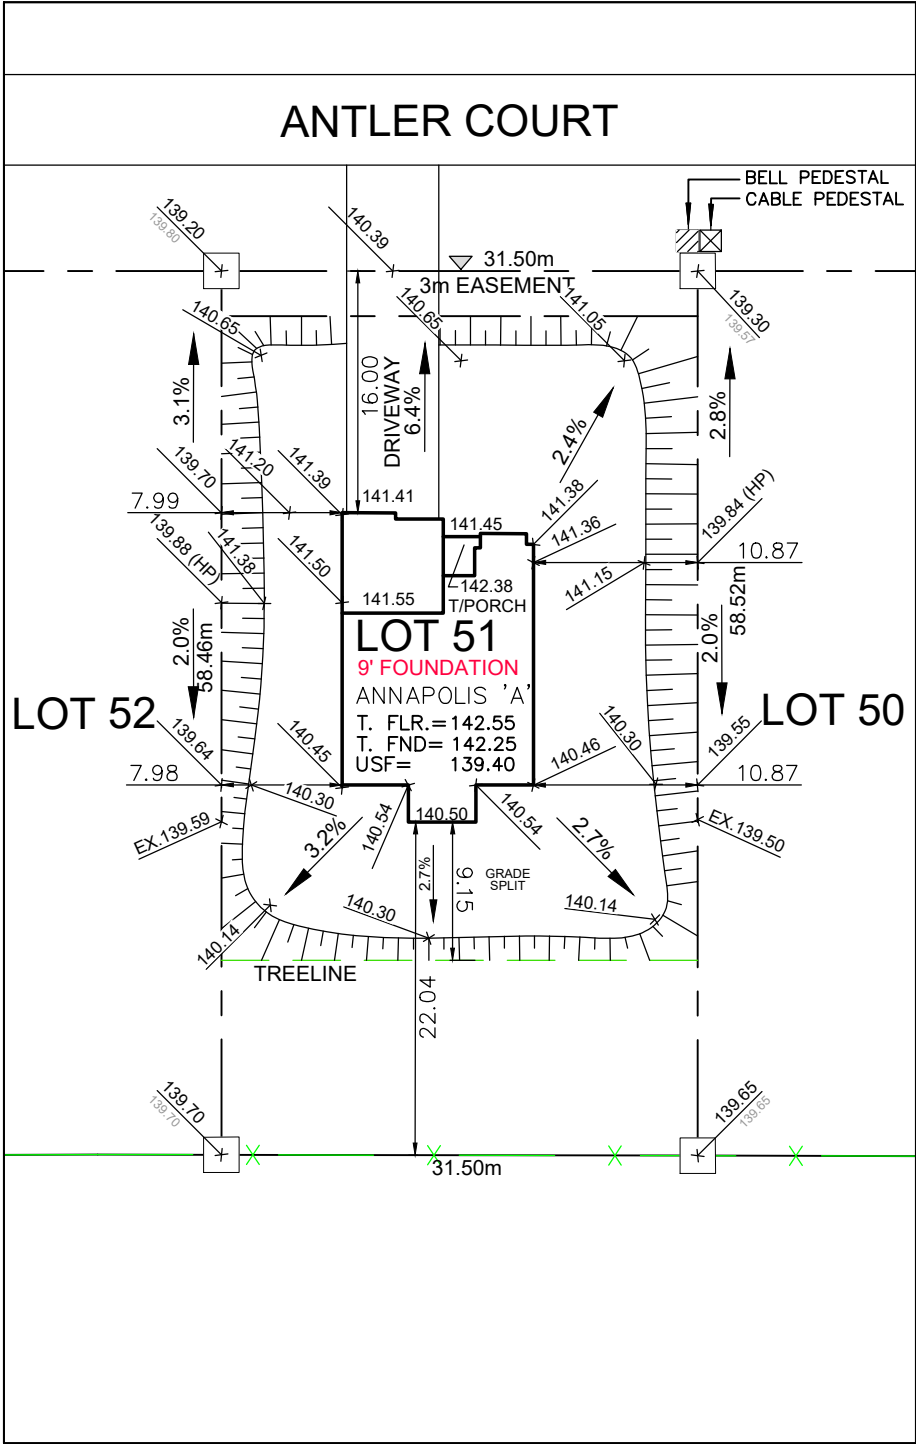

Owner/Applicant DCR/PHOENIX HOMES Telephone # 723-9227 Plan # 27M-47 Project name: PATHWAYS Civic Address: 304 ANTLER COURT House model: ANNAPOLIS 'A'		 LOT 51 SITE/GRADING PLAN WHITE TAIL RIDGE PH.II	
Bldg. Ht. m Lot coverage 12.4 % Scale 1:500 Sod Area 1693.56 m² Asphalt Area 141 m²		INDIVIDUAL LOT GRADING REVIEW SUMMARY FOR SITED HOUSE AS COMPARED WITH OVERALL SUBDIVISION PLAN	
CHECKED/APPROVED BY: T.L.MAK ENG. October 3/22		NOTE: THIS PLAN IS NOT A SURVEY PLAN OR SUBDIVISION PLAN WITHIN THE MEANING OF PLANNING ACT. THIS PLAN IS FOR REFERENCE ONLY AND IS PRELIMINARY IN NATURE, ALL DIMENSIONS SHOWN ARE APPROXIMATE. E.O&E.	