


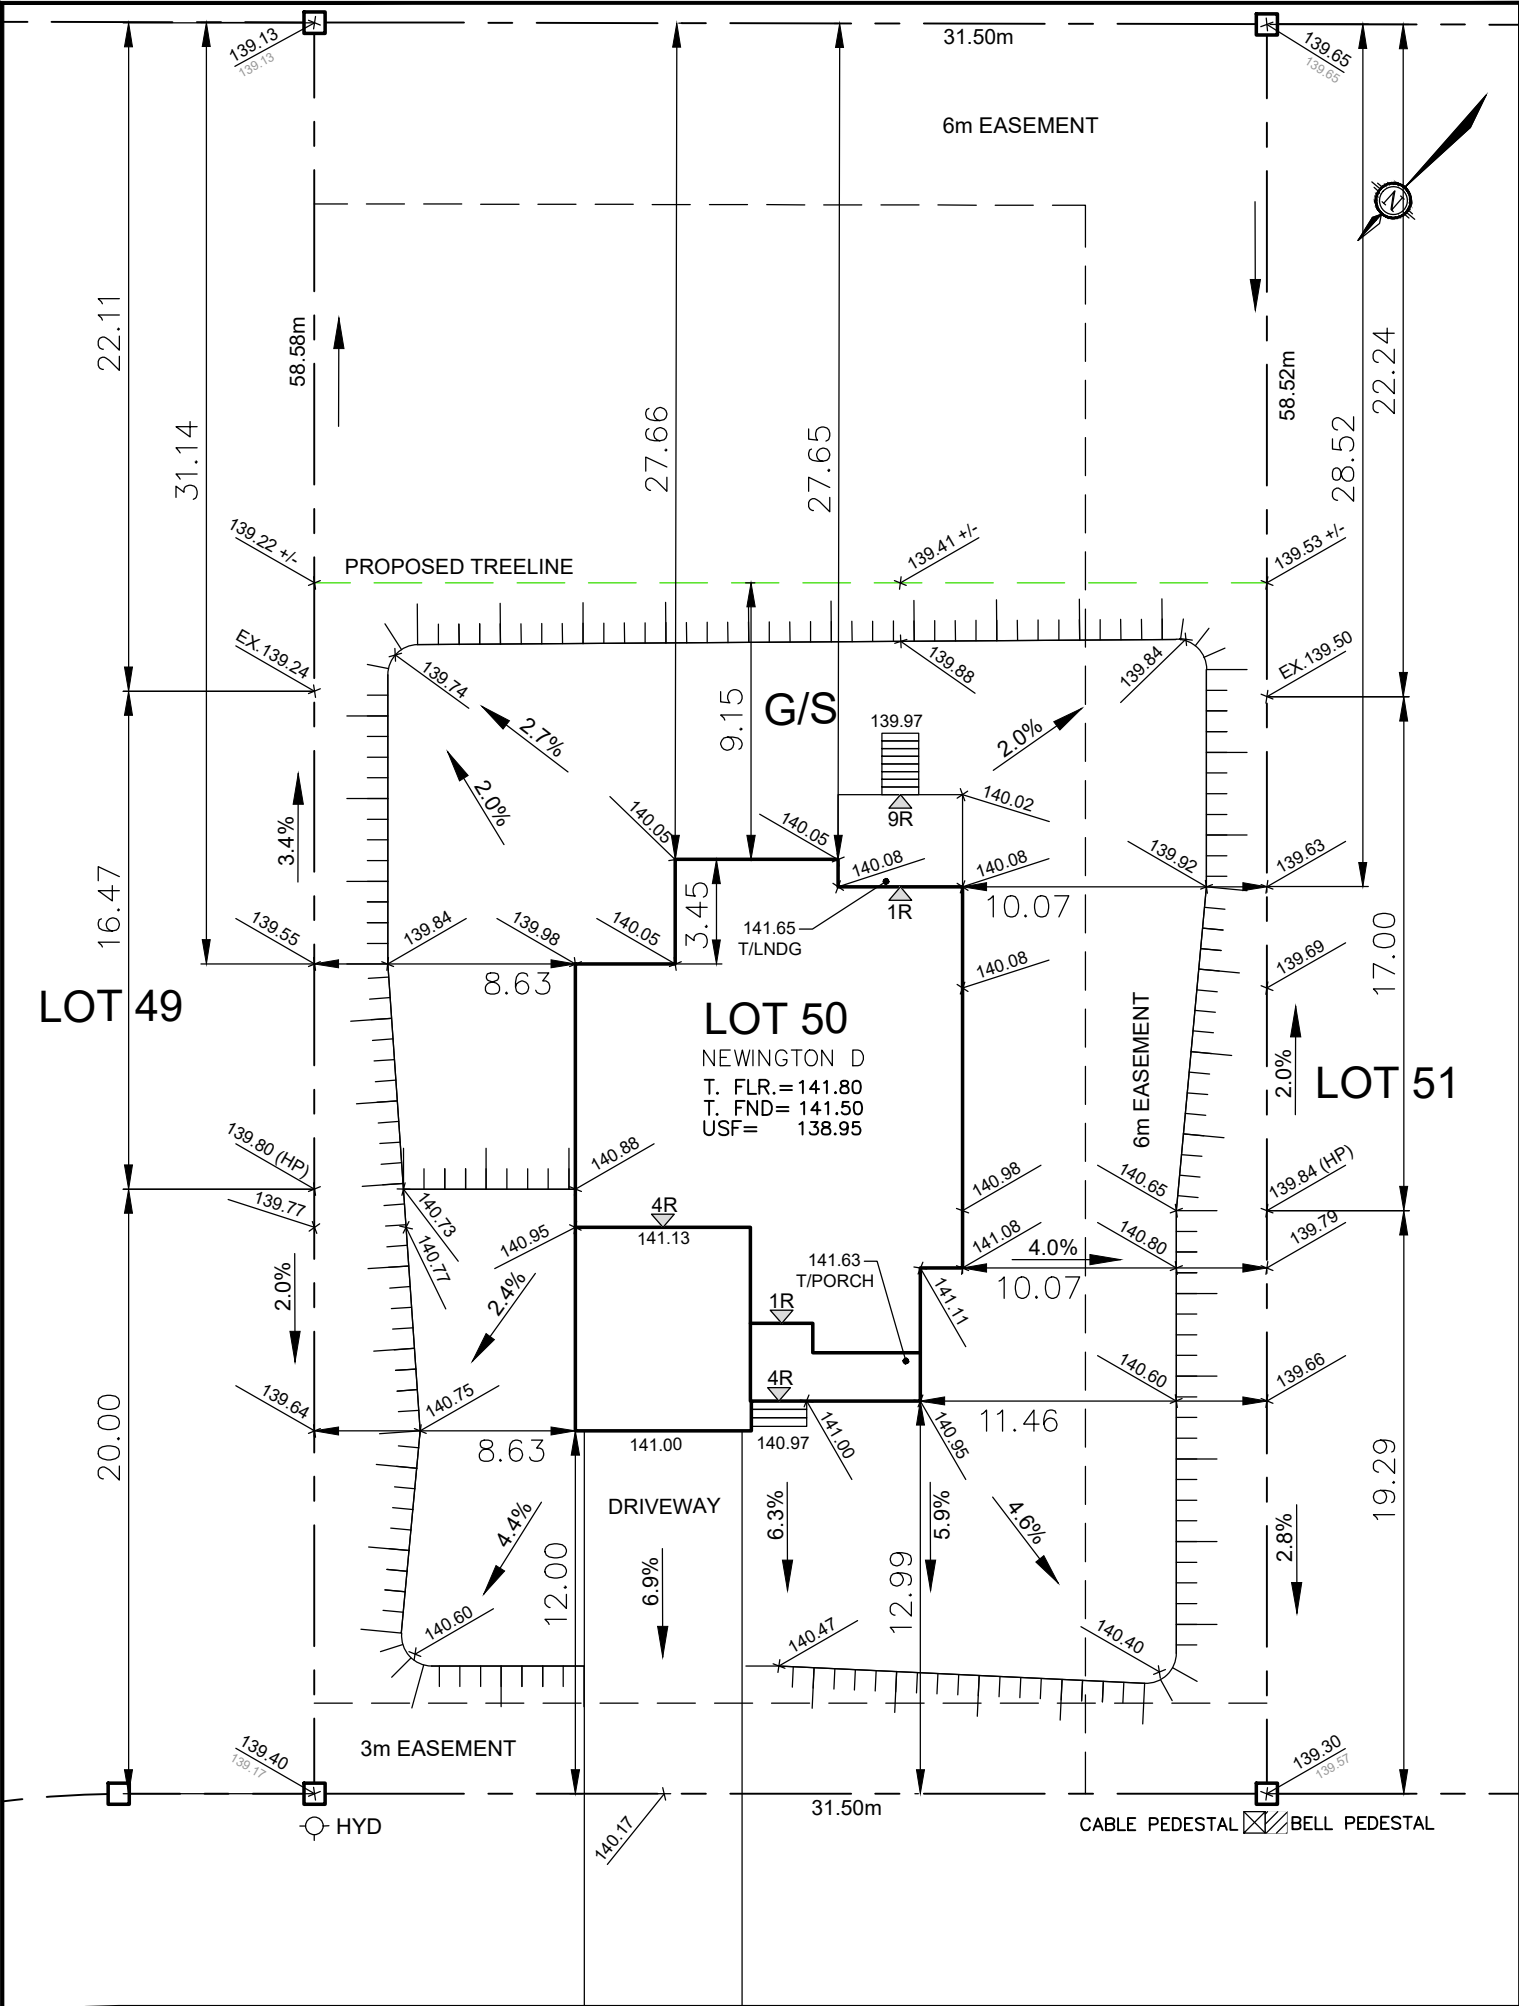

ANTLER COURT

Owner/Applicant DCR/PHOENIX HOMES Telephone # 723-9227 Plan # 27M-47 Project name: PATHWAYS Civic Address: 300 ANTLER COURT House model: NEWINGTON D	PHOENIX HOMES LOT 50 SITE/GRADING PLAN WHITE TAIL RIDGE PH.II
	INDIVIDUAL LOT GRADING REVIEW SUMMARY FOR SITED HOUSE AS COMPARED WITH OVERALL SUBDIVISION PLAN
Bldg. Ht. m Lot coverage 11.6 % Scale 1:250 Sod Area 1751.96 m² Asphalt Area 99.12 m²	NOTE: THIS PLAN IS NOT A SURVEY PLAN OR SUBDIVISION PLAN WITHIN THE MEANING OF PLANNING ACT.
CHECKED/APPROVED BY: T.L.MAK ENG.	
REV. 27-OCT-22 - CB	