


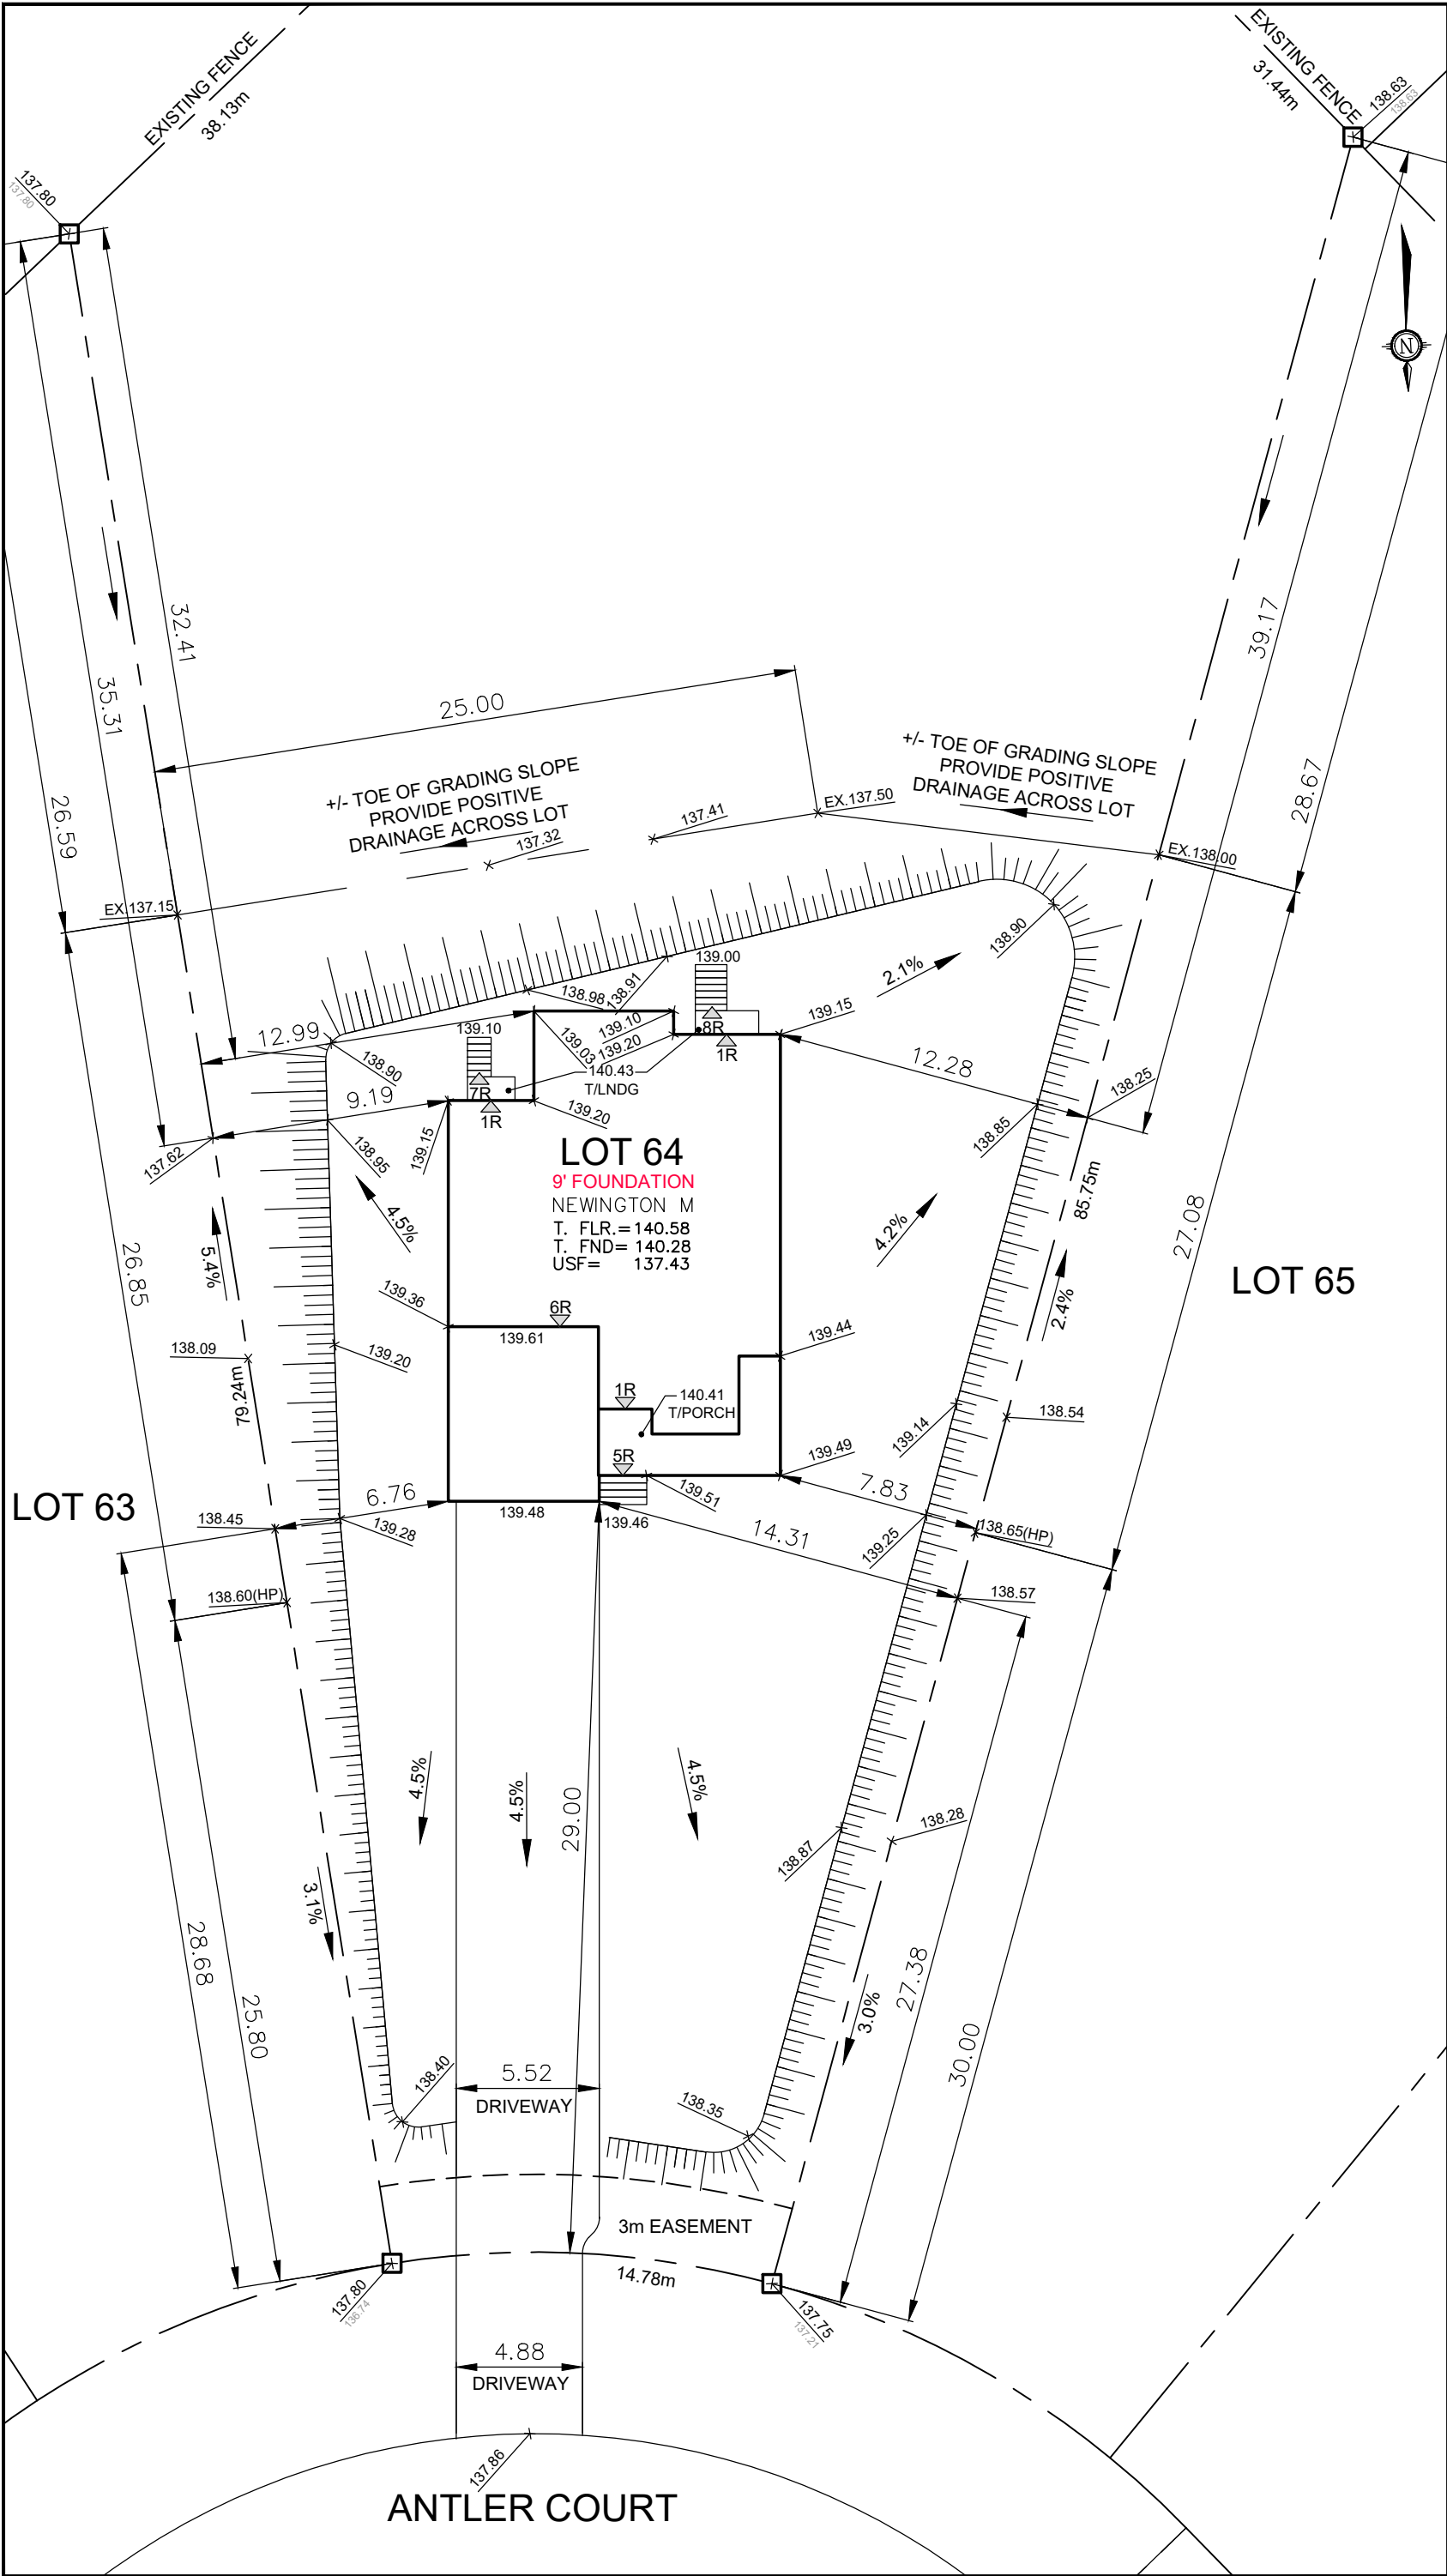

Owner/Applicant
DCR/PHOENIX HOMES

Telephone # 723-9227
Plan # 27M-47
Project name: WHITETAIL RIDGE
Civic Address: 356 ANTLER COURT
House model: NEWINGTON M

LOT SITE/GRADING PLAN

64

WHITE TAIL RIDGE PH.II



Owner/Applicant		Bldg. Ht. _____ m	
DCR/PHOENIX HOMES		Lot coverage _____ %	
Telephone # 723-9227		Scale 1:250	
Plan # 27M-47		Sod Area _____ m ²	
Project name:WHITETAIL RIDGE		Asphalt Area 194 m ²	
Civic Address:356 ANTLER COURT		CHECKED/APPROVED BY: T.L.MAK ENG.	
House model: NEWINGTON M		REV. 19-OCT-22 — CB	
INDIVIDUAL LOT GRADING REVIEW SUMMARY FOR SITED HOUSE AS COMPARED WITH OVERALL SUBDIVISION PLAN			

NOTE: THIS PLAN IS NOT A SURVEY PLAN OR SUBDIVISION PLAN WITHIN THE MEANING OF PLANNING ACT. THIS PLAN IS FOR REFERENCE ONLY AND IS PRELIMINARY IN NATURE, ALL DIMENSIONS SHOWN ARE APPROXIMATE. E.O&E.