


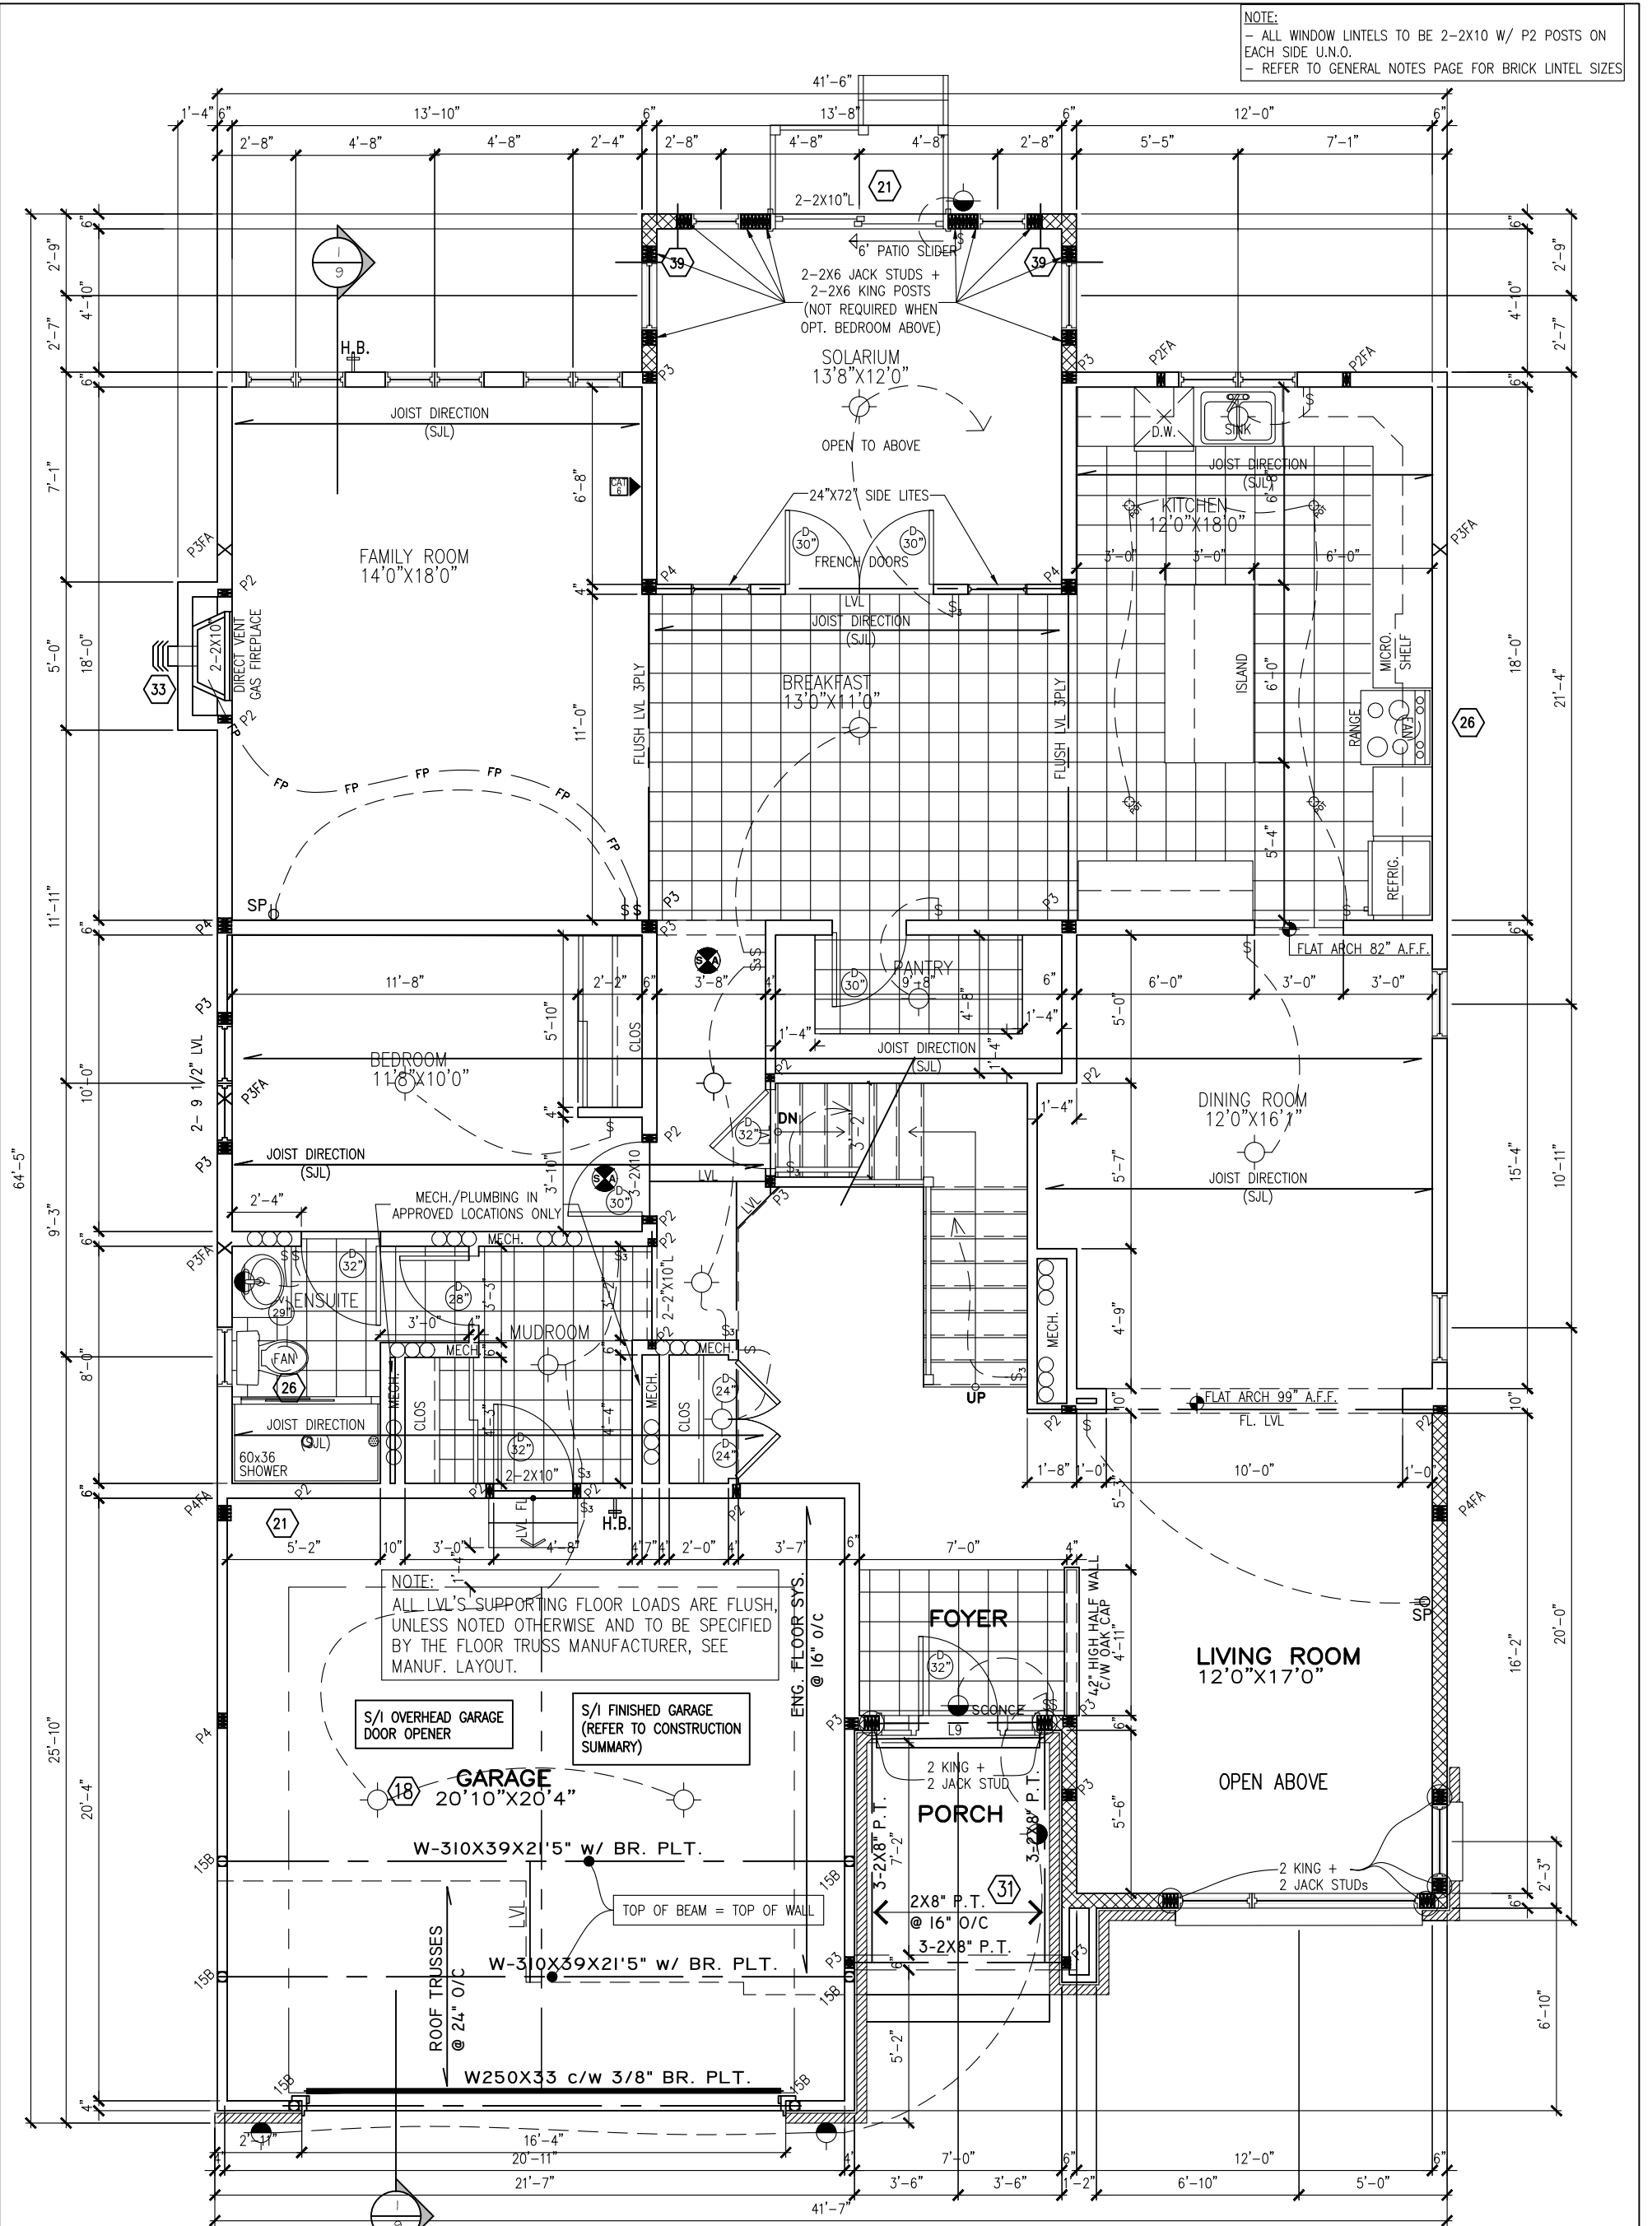

KINGSWOOD-M-2022

SITE:DIAMONDVIEW PH3

LOT NUMBER: 92

CIVIC ADDRESS:
206 SILVER DART PRIVATE

5	FINAL BLACKLINES	MAR-31-23	CB
4	ISSUED FOR PERMIT	MAR-30-23	SP
3	BEP BLACKLINES	MAR-27-23	SP
2	REDUCTION OF WINDOW SIZES	SEP-20-22	SP
1	FOR MASTER-PLAN REVIEW	JUN-30-22	SP
No. Description		Date	By
REVISIONS			

file number: 50-22-4M


drawn by: S.P.

date: FEB. 2022

scale: 3/16"=1'

sheet no: D.C.L.-A4

3M
9

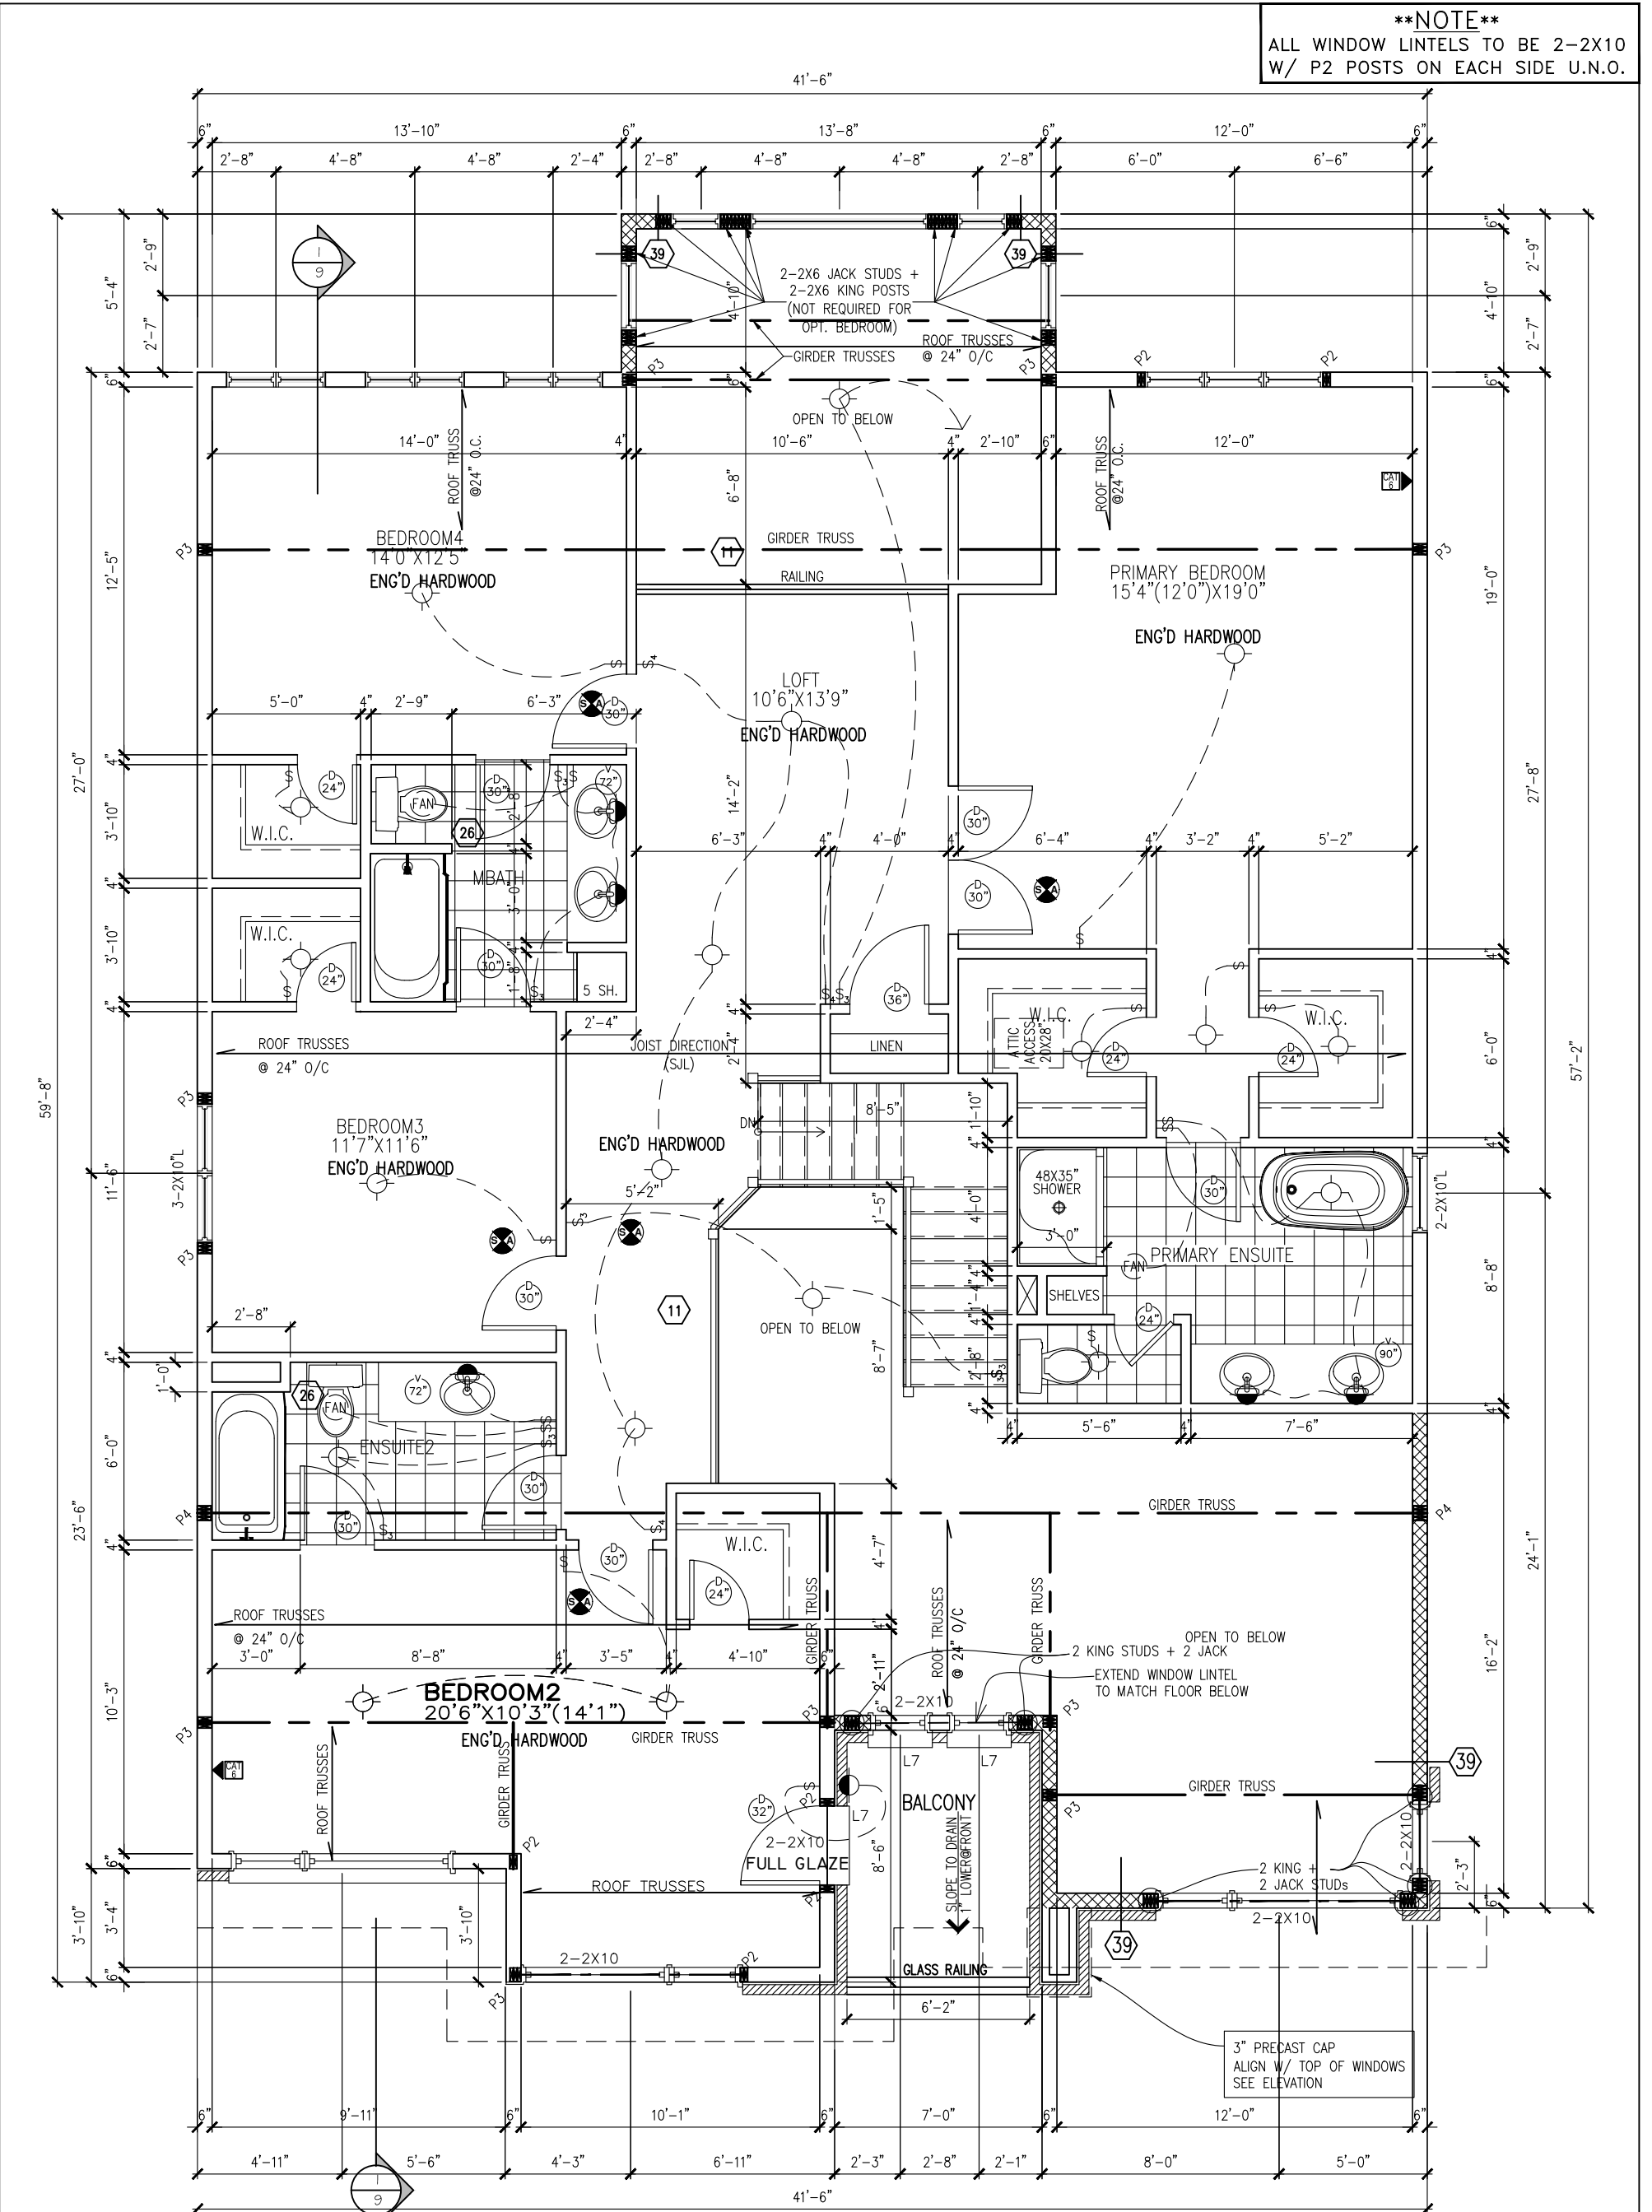

SECOND FLOOR PLAN ELEV. M 1653 SF



KINGSWOOD-M-2022

SITE:DIAMONDVIEW PH3

LOT NUMBER: 92

CIVIC ADDRESS:
206 SILVER DART PRIVATE

5	FINAL BLACKLINES	MAR-31-23	CB
4	ISSUED FOR PERMIT	MAR-30-23	SP
3	BEP BLACKLINES	MAR-27-23	SP
2	REDUCTION OF WINDOW SIZES	SEP-20-22	SP
1	FOR MASTER-PLAN REVIEW	JUN-30-22	SP
No.	Description	Date	By
REVISIONS			

file number: 50-22-4M

drawn by: S.P.

date: FEB. 2022

scale: 3/16"=1'

sheet no: D.C.L.-A4

4M
9

CONTRACTOR MUST VERIFY ALL DIMENSIONS ON THE JOB AND REPORT ANY DISCREPANCY TO DCR/PHOENIX BEFORE PROCEEDING WITH THE WORK.
ALL DRAWINGS AND SPECIFICATIONS ARE INSTRUMENTS OF SERVICE AND THE PROPERTY OF THE DCR/PHOENIX WHICH MUST BE RETURNED AT THE COMPLETION OF THE WORK.
ALL DRAWINGS TO BE USED FOR CONSTRUCTION ONLY AFTER BUILDING PERMIT HAS BEEN ISSUED.
DO NOT SCALE DRAWINGS, USE DIMENSIONS PROVIDED.



ELEVATION 'M' FRONT ELEVATION



KINGSWOOD-M-2022

SITE:DIAMONDVIEW PH3

LOT NUMBER:

92


CIVIC ADDRESS:
206 SILVER DART PRIVATE

No.	Description	Date	By
5	FINAL BLACKLINES	MAR-31-23	CB
4	ISSUED FOR PERMIT	MAR-30-23	SP
3	BEP BLACKLINES	MAR-27-23	SP
2	REDUCTION OF WINDOW SIZES	SEP-20-22	SP
1	FOR MASTER-PLAN REVIEW	JUN-30-22	SP
REVISIONS			

file number:	50-22-4M
drawn by:	S.P.
date:	FEB. 2022
scale:	3/16"=1'
sheet no:	5M 9
D.C.L.-A4	

CONTRACTOR MUST VERIFY ALL DIMENSIONS ON THE JOB
AND REPORT ANY DISCREPANCY TO DCR/PHOENIX BEFORE
PROCEEDING WITH THE WORK.
ALL DRAWINGS AND SPECIFICATIONS ARE INSTRUMENTS OF
SERVICE AND THE PROPERTY OF THE DCR/PHOENIX WHICH
MUST BE RETURNED AT THE COMPLETION OF THE WORK.
ALL DRAWINGS TO BE USED FOR CONSTRUCTION ONLY
AFTER BUILDING PERMIT HAS BEEN ISSUED.
DO NOT SCALE DRAWINGS, USE DIMENSIONS PROVIDED.

****ATTENTION SIDING CREW****
DO NOT INSTALL
DECORATIVE TRIM AROUND
WINDOWS

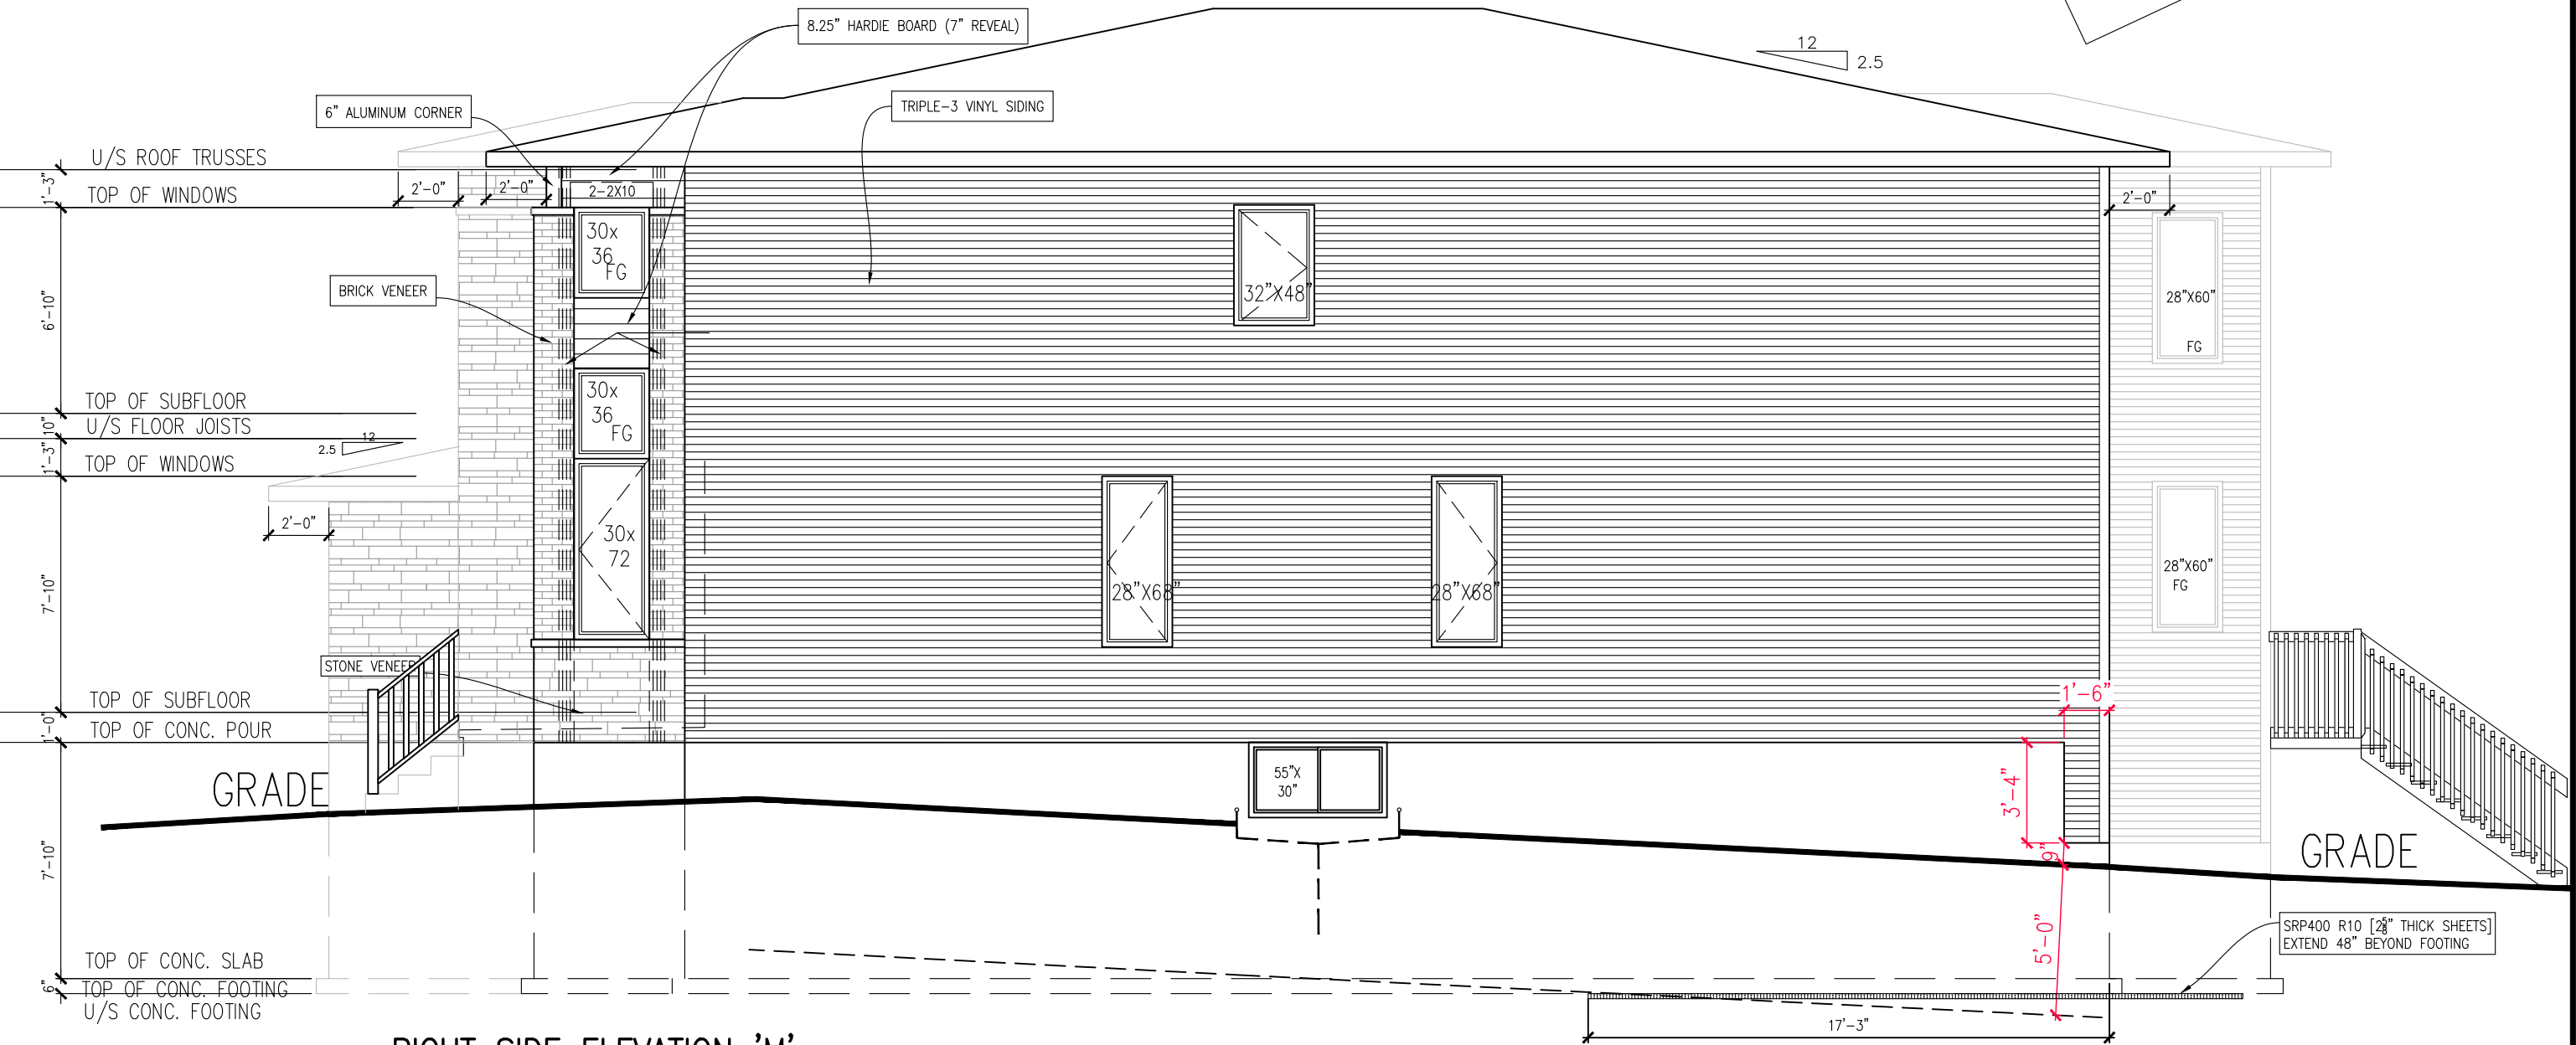

RIGHT SIDE ELEVATION 'M'



KINGSWOOD-M-2022

SITE: DIAMONDVIEW PH3

LOT NUMBER:

92

CIVIC ADDRESS:
206 SILVER DART PRIVATE

No.	Description	Date	By
5	FINAL BLACKLINES	MAR-31-23	CB
4	ISSUED FOR PERMIT	MAR-30-23	SP
3	BEP BLACKLINES	MAR-27-23	SP
2	REDUCTION OF WINDOW SIZES	SEP-20-22	SP
1	FOR MASTER-PLAN REVIEW	JUN-30-22	SP
REVISIONS			

file number: 50-22-4M

drawn by: S.P.

date: FEB. 2022

scale: 3/16"=1'

sheet no:

D.C.L.-A4

6M

9



KINGSWOOD-M-2022

SITE:DIAMONDVIEW PH3

LOT NUMBER: 92

CIVIC ADDRESS: 206 SILVER DART PRIVATE

5	FINAL BLACKLINES	MAR-31-23	CB
4	ISSUED FOR PERMIT	MAR-30-23	SP
3	BEP BLACKLINES	MAR-27-23	SP
2	REDUCTION OF WINDOW SIZES	SEP-20-22	SP
1	FOR MASTER-PLAN REVIEW	JUN-30-22	SP
No.	Description	Date	By
REVISIONS			

file number: 50-22-4M

drawn by: S.P.

date: FEB. 2022

scale: 3/16"=1'

sheet no: D.C.L.-A4

7M
9

CONTRACTOR MUST VERIFY ALL DIMENSIONS ON THE JOB AND REPORT ANY DISCREPANCY TO DCR/PHOENIX BEFORE PROCEEDING WITH THE WORK.
ALL DRAWINGS AND SPECIFICATIONS ARE INSTRUMENTS OF SERVICE AND THE PROPERTY OF THE DCR/PHOENIX WHICH MUST BE RETURNED AT THE COMPLETION OF THE WORK.
ALL DRAWINGS TO BE USED FOR CONSTRUCTION ONLY AFTER BUILDING PERMIT HAS BEEN ISSUED.
DO NOT SCALE DRAWINGS, USE DIMENSIONS PROVIDED.

****ATTENTION SIDING CREW****
DO NOT INSTALL
DECORATIVE TRIM AROUND
WINDOWS



SRP400 R10 [2⁵/₈\"/>



REAR ELEVATION M

KINGSWOOD-M-2022

SITE:DIAMONDVIEW PH3

LOT NUMBER: 92

CIVIC ADDRESS: 206 SILVER DART PRIVATE

5	FINAL BLACKLINES	MAR-31-23	CB
4	ISSUED FOR PERMIT	MAR-30-23	SP
3	BEP BLACKLINES	MAR-27-23	SP
2	REDUCTION OF WINDOW SIZES	SEP-20-22	SP
1	FOR MASTER-PLAN REVIEW	JUN-30-22	SP
No.	Description	Date	By
REVISIONS			

file number: 50-22-4M

drawn by: S.P.


date: FEB. 2022

scale: 3/16"=1'

sheet no: D.C.L.-A4

8M
9

CONTRACTOR MUST VERIFY ALL DIMENSIONS ON THE JOB
AND REPORT ANY DISCREPANCY TO DCR/PHOENIX BEFORE
PROCEEDING WITH THE WORK.
ALL DRAWINGS AND SPECIFICATIONS ARE INSTRUMENTS OF
SERVICE AND THE PROPERTY OF THE DCR/PHOENIX WHICH
MUST BE RETURNED AT THE COMPLETION OF THE WORK.
ALL DRAWINGS TO BE USED FOR CONSTRUCTION ONLY
AFTER BUILDING PERMIT HAS BEEN ISSUED.
DO NOT SCALE DRAWINGS, USE DIMENSIONS PROVIDED.

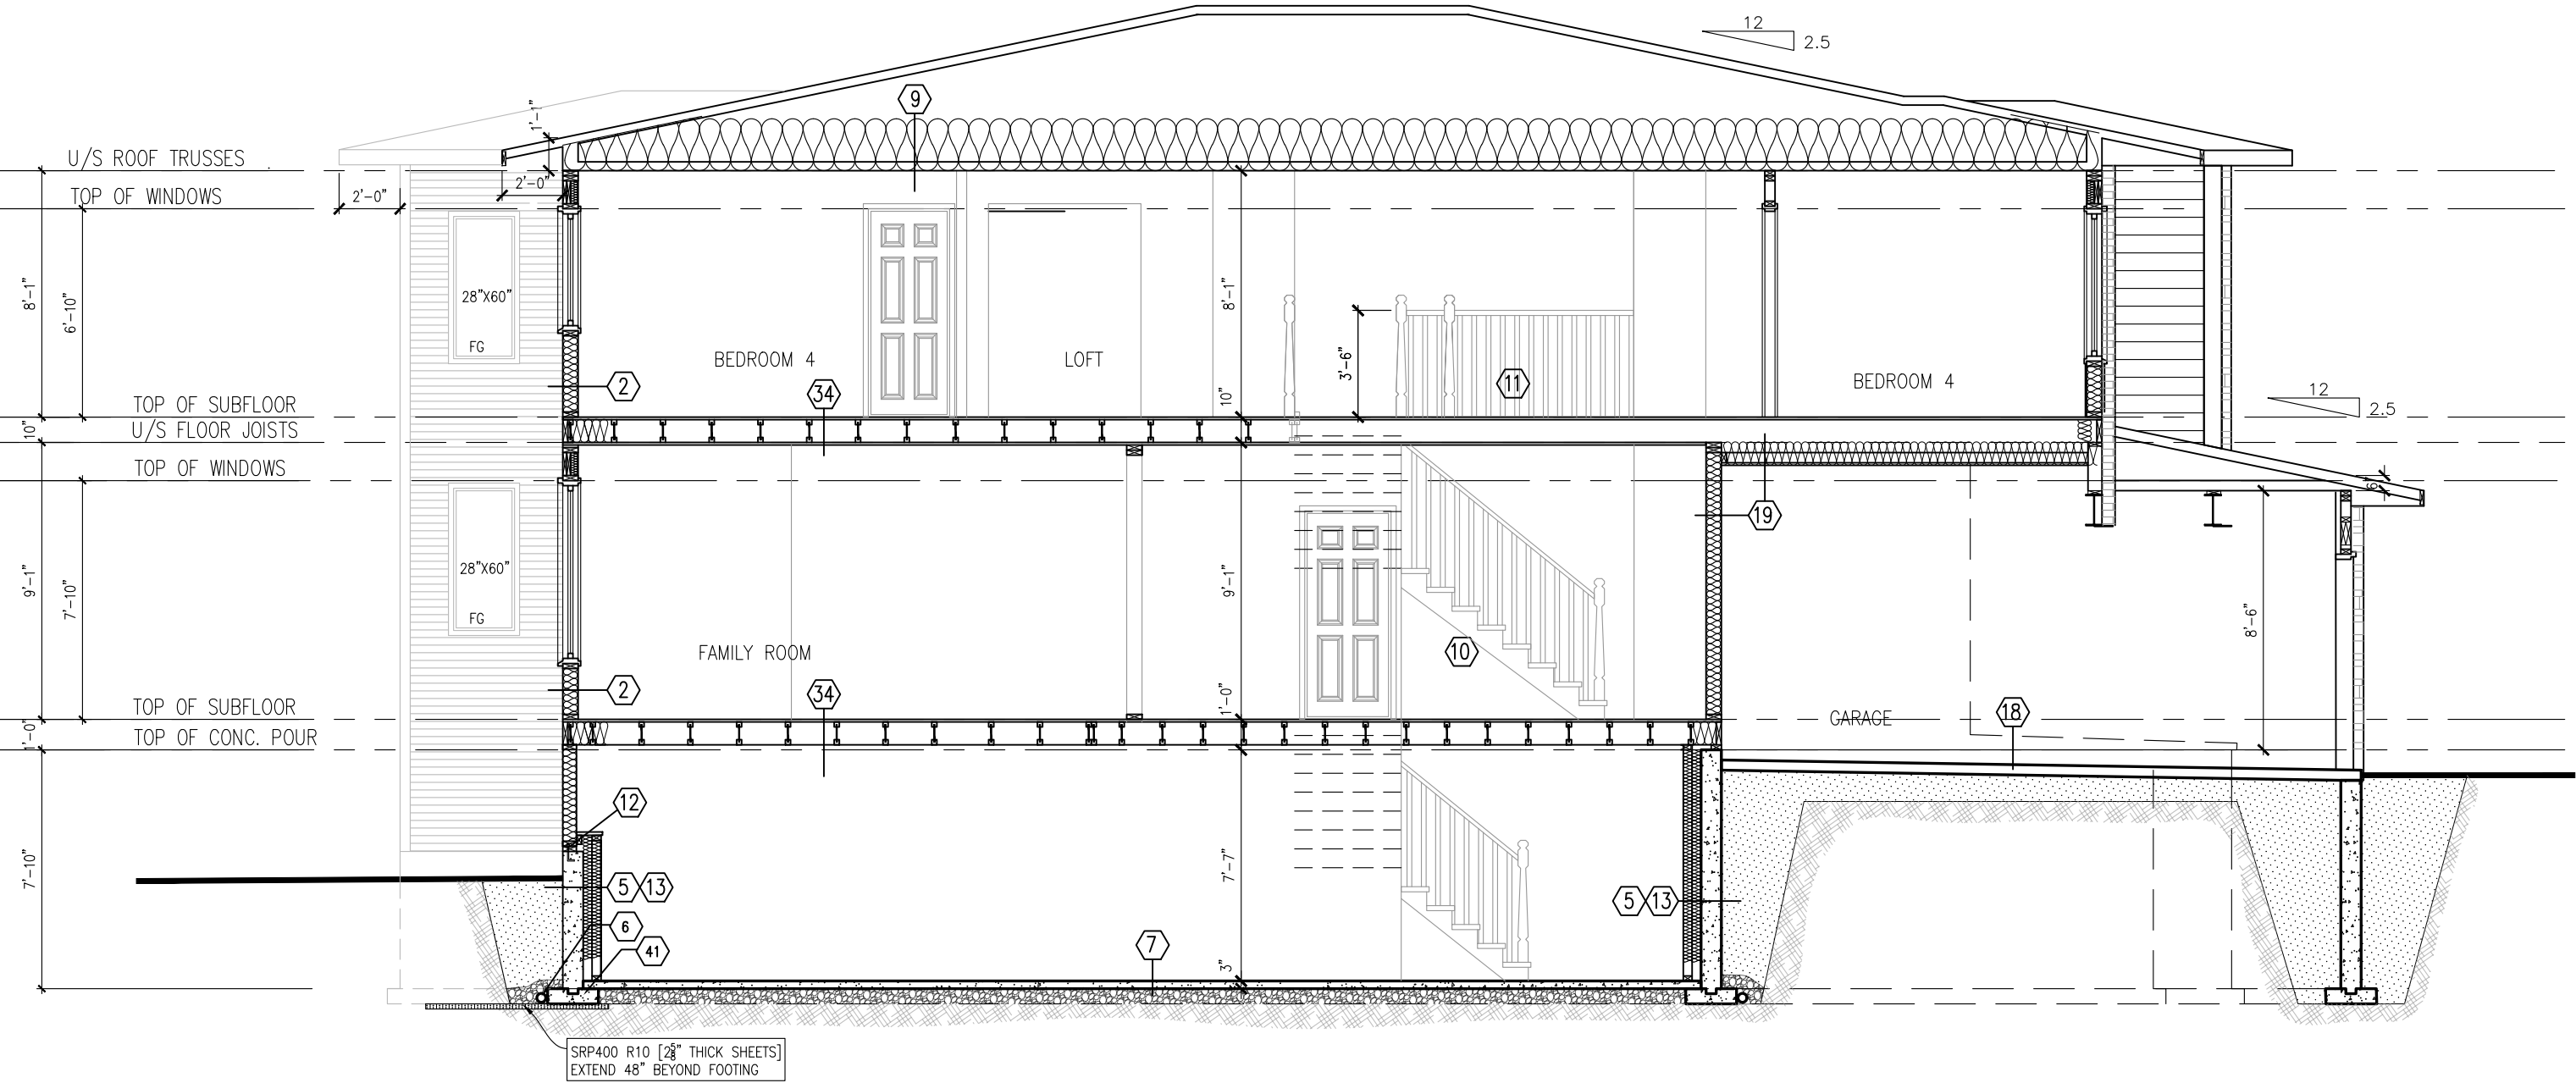

SECTION @ STAIRS



KINGSWOOD-M-2022

SITE:DIAMONDVIEW PH3

LOT NUMBER:

92

CIVIC ADDRESS:
206 SILVER DART PRIVATE

No.	Description	Date	By
5	FINAL BLACKLINES	MAR-31-23	CB
4	ISSUED FOR PERMIT	MAR-30-23	SP
3	BEP BLACKLINES	MAR-27-23	SP
2	REDUCTION OF WINDOW SIZES	SEP-20-22	SP
1	FOR MASTER-PLAN REVIEW	JUN-30-22	SP
REVISIONS			

file number:	50-22-4M
drawn by:	S.P.
date:	FEB. 2022
scale:	3/16"=1'
sheet no:	9M 9
D.C.L.-A4	