


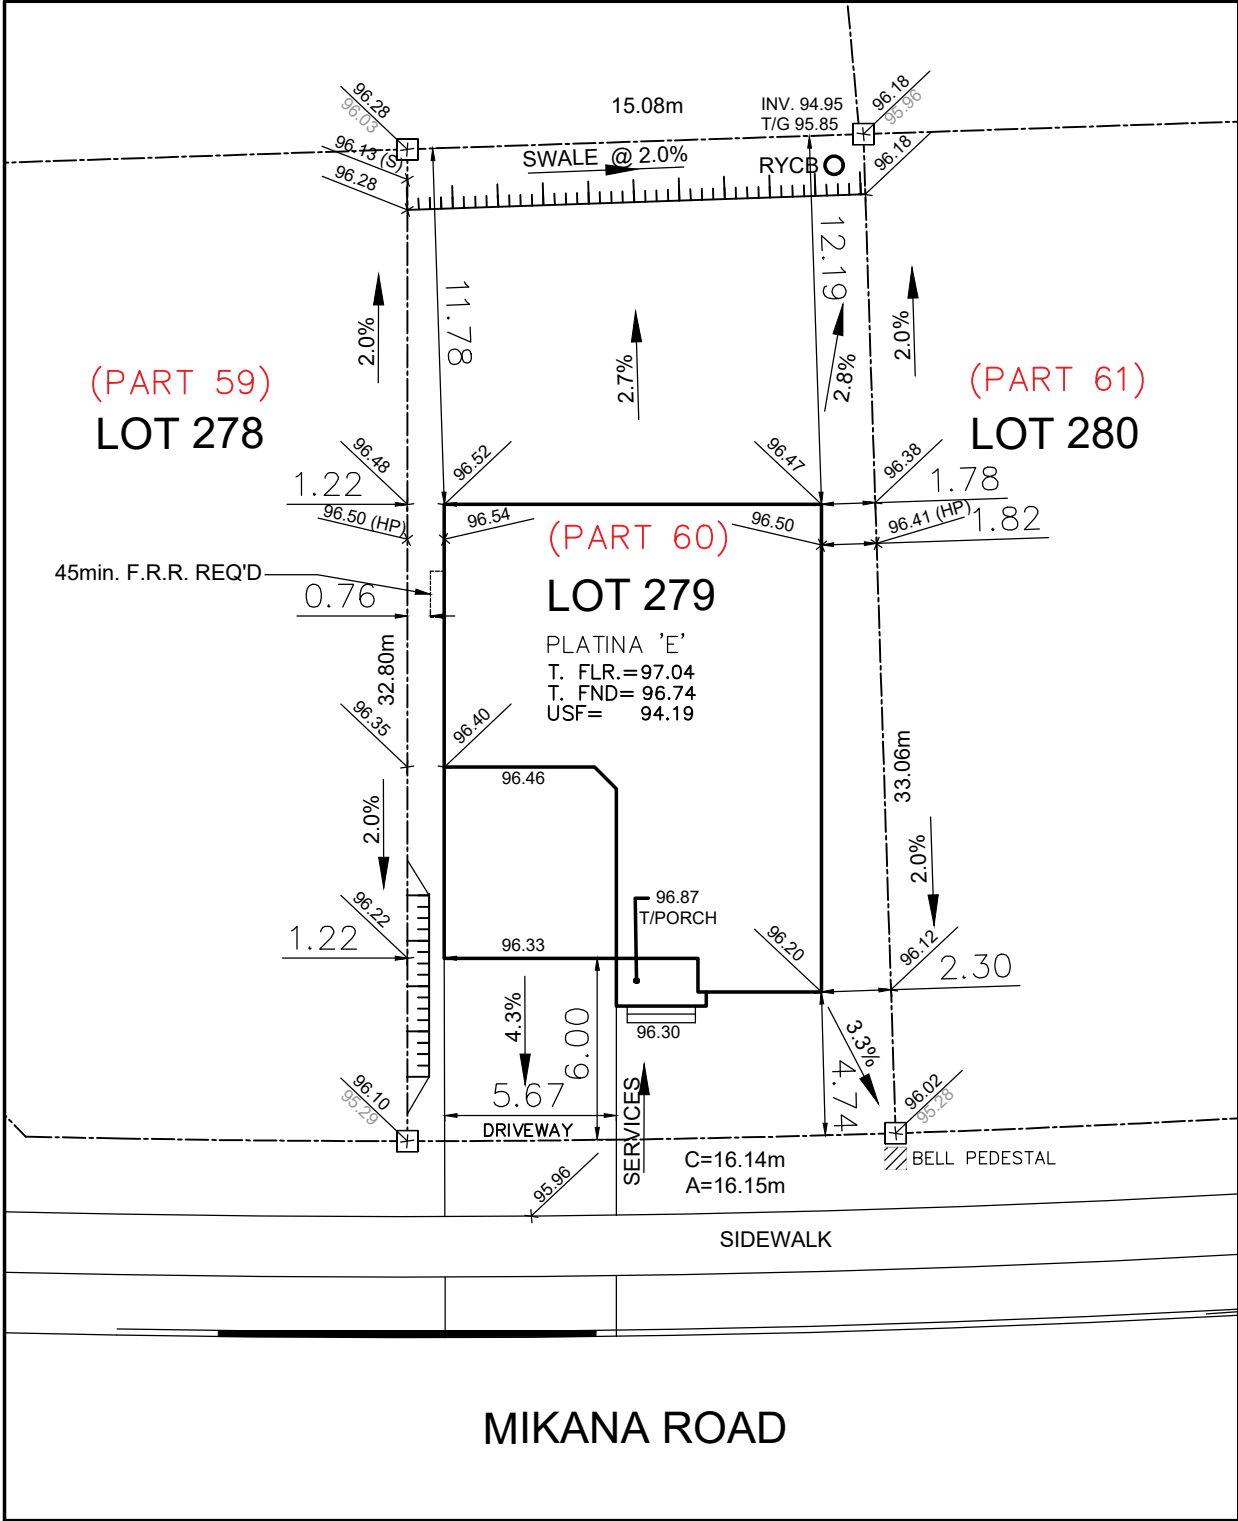

Owner/Applicant DCR/PHOENIX HOMES Telephone # 723-9227 Plan # 4M- 1618 Project name:PATHWAYS Civic Address:658 MIKANA ROAD House model:PLATINA 'E'		 LOT 279 SITE/GRADING PLAN PATHWAYS PHASE 2	
INDIVIDUAL LOT GRADING REVIEW SUMMARY FOR SITED HOUSE AS COMPARED WITH OVERALL SUBDIVISION PLAN		NOTE: THIS PLAN IS NOT A SURVEY PLAN OR SUBDIVISION PLAN WITHIN THE MEANING OF PLANNING ACT.	
Bldg. Ht. _____m Lot coverage 38.1 % Scale 1:250 Sod Area 330 m² Asphalt Area 59 m²			
CHECKED/APPROVED BY: T.L.MAK ENG.			
REV. AUG. 24, 2022			