


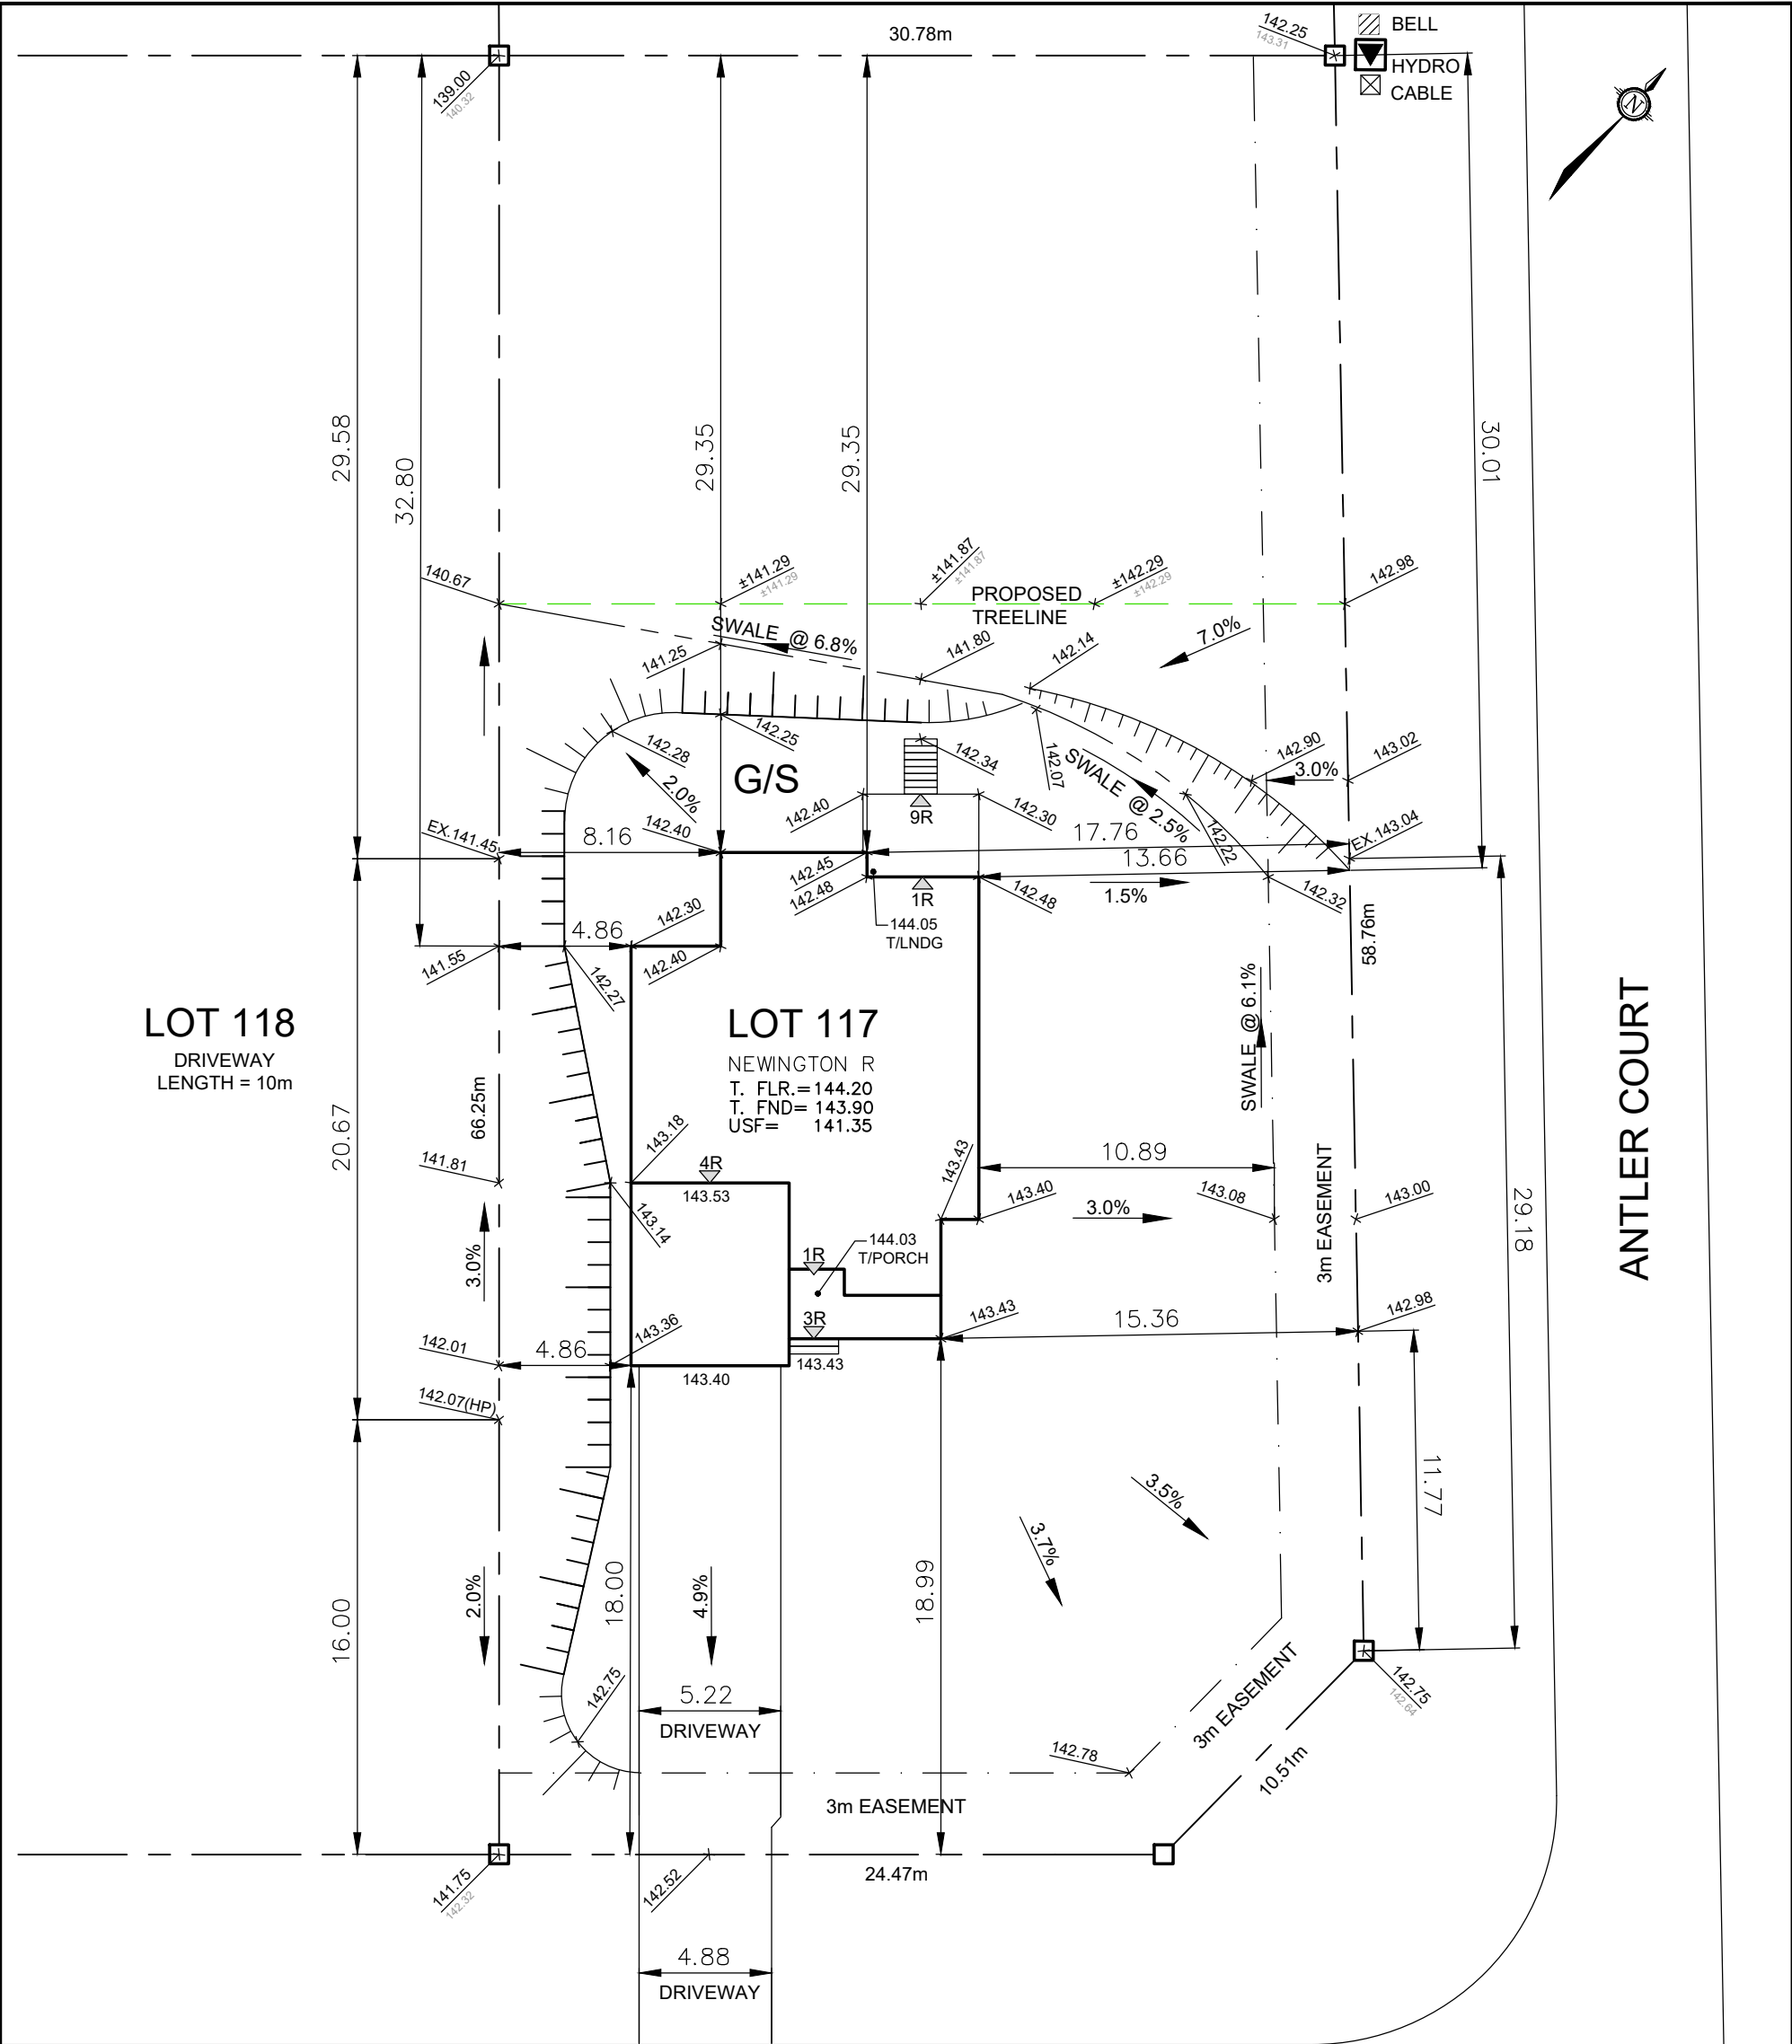

FRANK FISHER CRESCENT

Owner/Applicant DCR/PHOENIX HOMES Telephone # 723-9227 Plan # 27M- 47 Project name: WHITE TAIL RIDGE Civic Address: 172 FRANK FISHER CRESCENT House model: NEWINGTON R		 LOT 117 SITE/GRADING PLAN WHITE TAIL RIDGE PH.II
Bldg. Ht. 8.61 m Lot coverage 10.4 % Scale 1:250 Sod Area 2457 m² Asphalt Area 128 m²		INDIVIDUAL LOT GRADING REVIEW SUMMARY FOR SITED HOUSE AS COMPARED WITH OVERALL SUBDIVISION PLAN
CHECKED/APPROVED BY: T.L.MAK ENG. REV. JUN.19/2023 – CB REV. JUL.20/2023 – CB		NOTE: THIS PLAN IS NOT A SURVEY PLAN OR SUBDIVISION PLAN WITHIN THE MEANING OF PLANNING ACT. THIS PLAN IS FOR REFERENCE ONLY AND IS PRELIMINARY IN NATURE, ALL DIMENSIONS SHOWN ARE APPROXIMATE. E.O&E.