


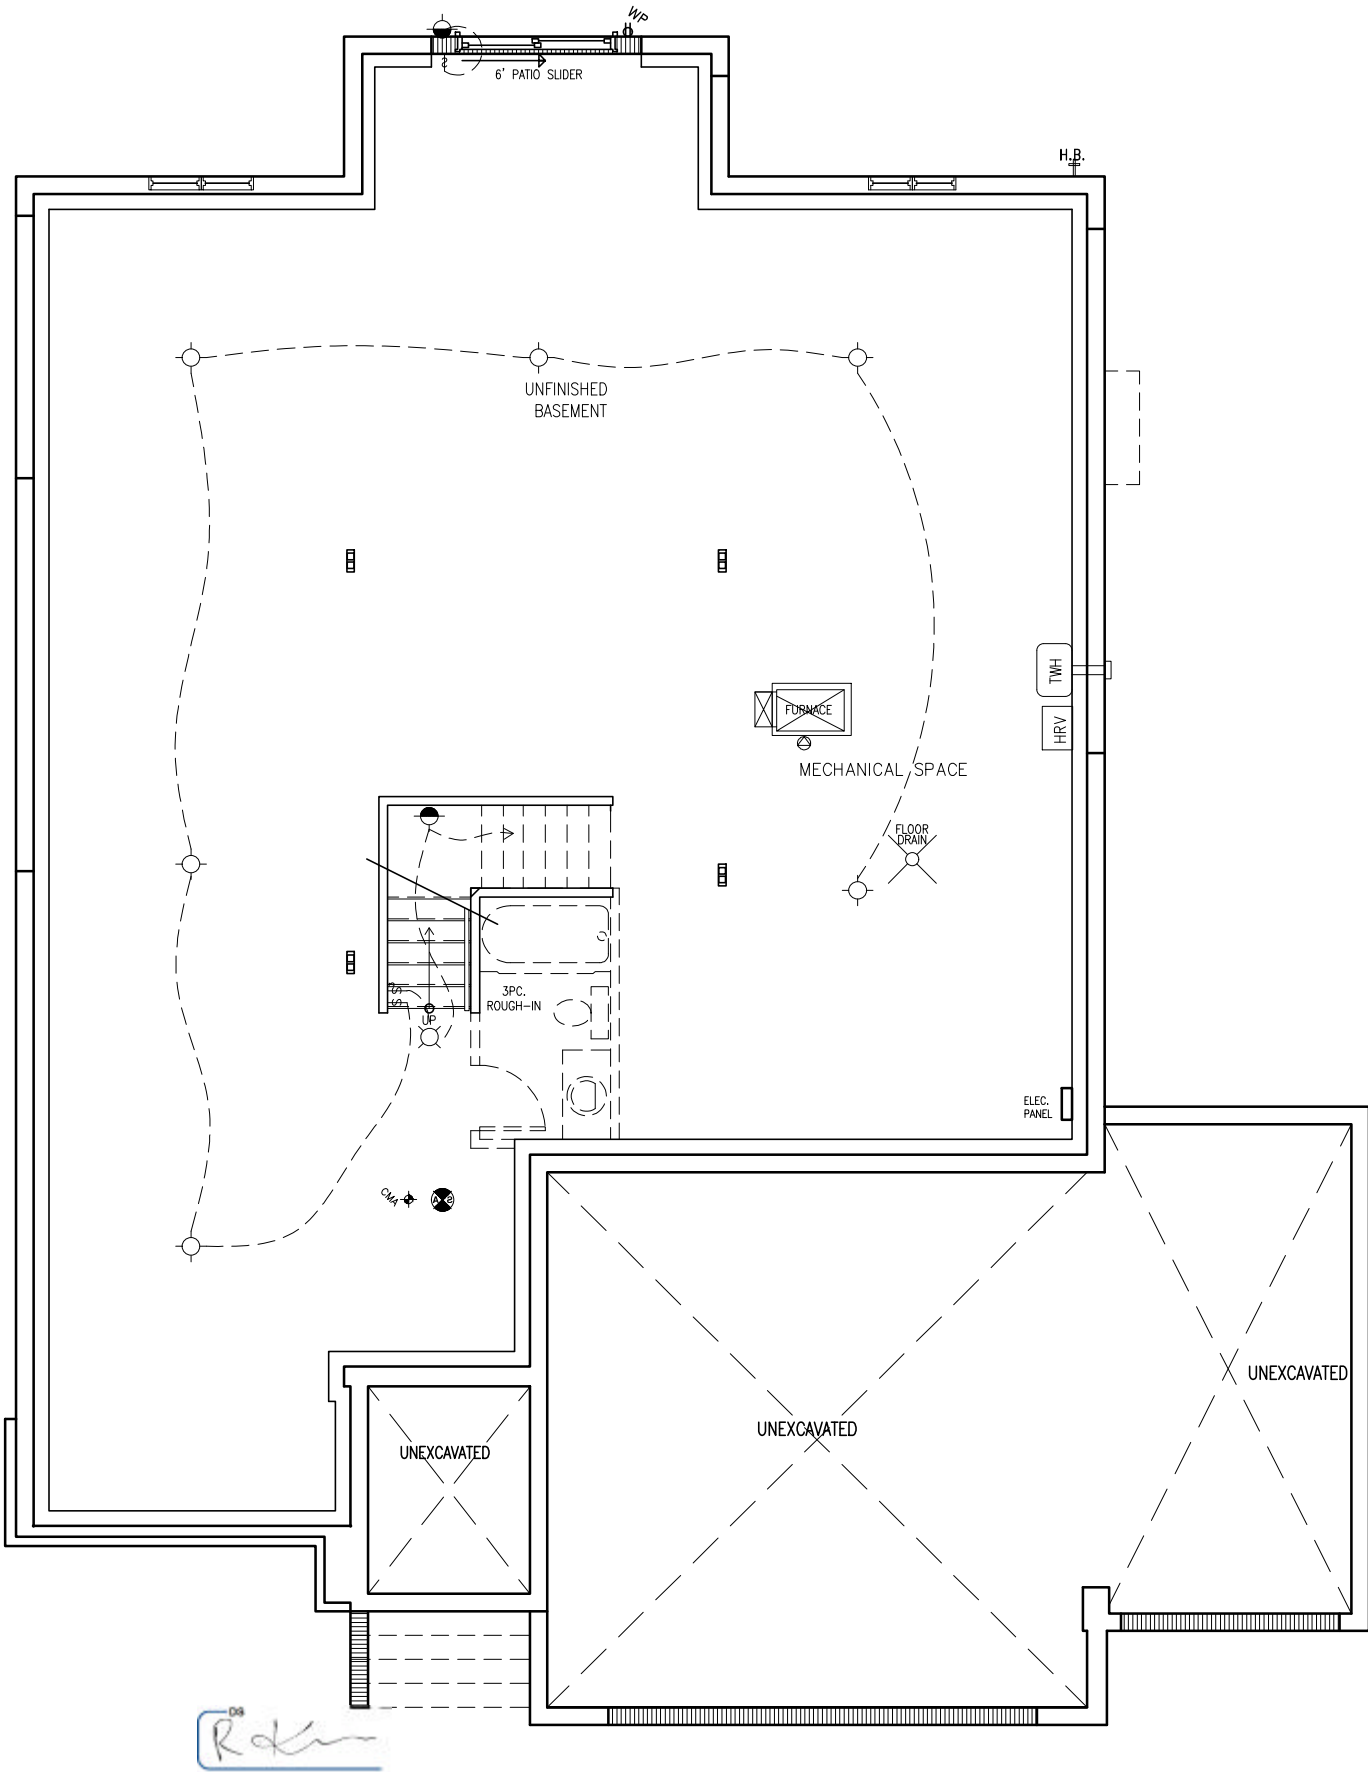

BASEMENT FLOOR PLAN EL. M



KINGSWOOD-M-2022

SITE: WHITE TAIL RIDGE PH. 4

LOT NUMBER: 147

CIVIC ADDRESS: 173 FRANK FISHER CRESCENT

7	FINAL BLACKLINES	NOV-30-23	CB
6	ISSUED FOR ENGINEERING	AUG-28-23	CB
5	ISSUED FOR LAYOUTS	AUG-11-23	CB
4	BEP BLACKLINES	JUN-12-23	CB
3	PRELIM BLACKLINES	MAR-31-23	CB
2	REDUCTION OF WINDOW SIZES	SEP-20-22	SP
No.	Description	Date	By
REVISIONS			

file number: 50-22-4M


drawn by: S.P.

date: FEB. 2022


scale: 3/16"=1'

sheet no: D.C.L.-A4

2M
9

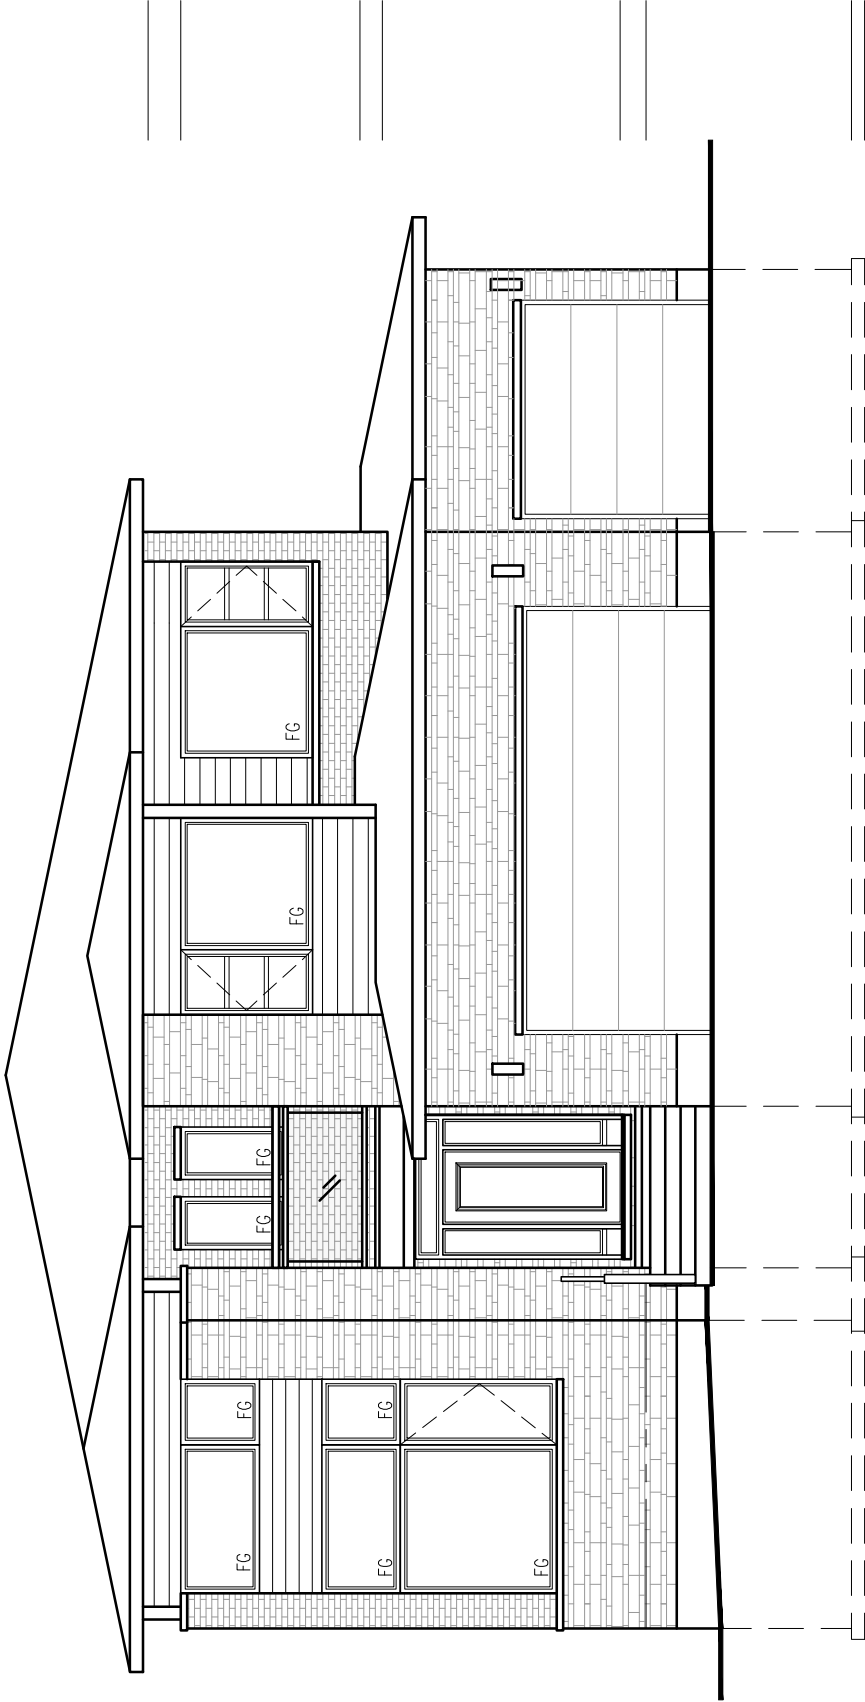

ELEVATION 'M' FRONT ELEVATION

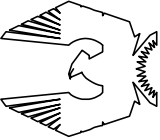

PHOENIX HOMES

KINGSWOOD-M-2022

SITE: WHITE TAIL RIDGE PH.4

LOT NUMBER: 147

CIVIC ADDRESS: 175 FRANK FISHER CRESCENT

7	FINAL BLACKLINES	NOV-30-23	CB
6	ISSUED FOR ENGINEERING	AUG-28-23	CB
5	ISSUED FOR LAYOUTS	AUG-11-23	CB
4	BEP BLACKLINES	JUN-12-23	CB
3	PRELIM BLACKLINES	MAR-31-23	CB
2	REDUCTION OF WINDOW SIZES	SEP-20-22	SP
No. Description		Date	By
REVISIONS			

file number: 50-22-4M

drawn by: S.P.


date: FEB. 2022

scale: 3/16"=1'


sheet no: 5M

D.C.L.-A4 9



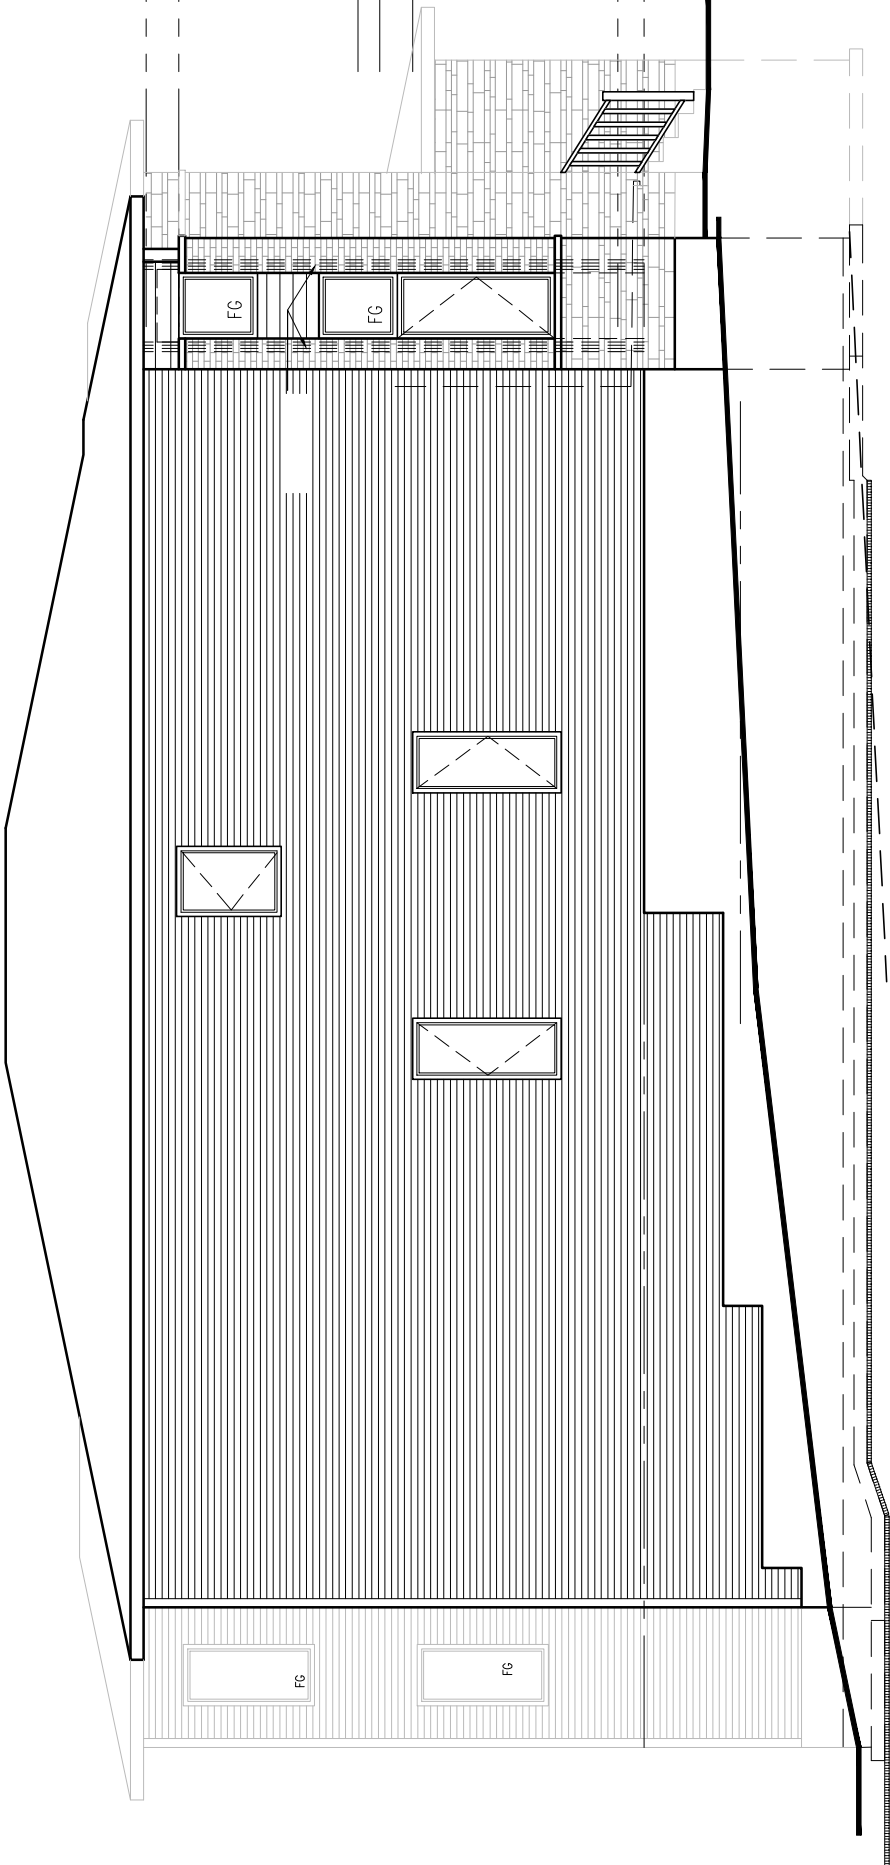

LEFT SIDE ELEVATION 'M'

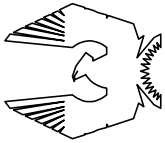

PHOENIX HOMES

KINGSWOOD-M-2022

SITE: WHITE TAIL RIDGE PH.4

LOT NUMBER: 147

CIVIC ADDRESS: 173 FRANK FISHER CRESCENT

7	FINAL BLACKLINES	NOV-30-23	CB
6	ISSUED FOR ENGINEERING	AUG-28-23	CB
5	ISSUED FOR LAYOUTS	AUG-11-23	CB
4	BEP BLACKLINES	JUN-12-23	CB
3	PRELIM BLACKLINES	MAR-31-23	CB
2	REDUCTION OF WINDOW SIZES	SEP-20-22	SP
No. Description		Date	By
REVISIONS			

file number: 50-22-4M

drawn by: S.P.


date: FEB. 2022

scale: 3/16"=1'

sheet no: 6M

D.C.L.-A4 9

DS
R

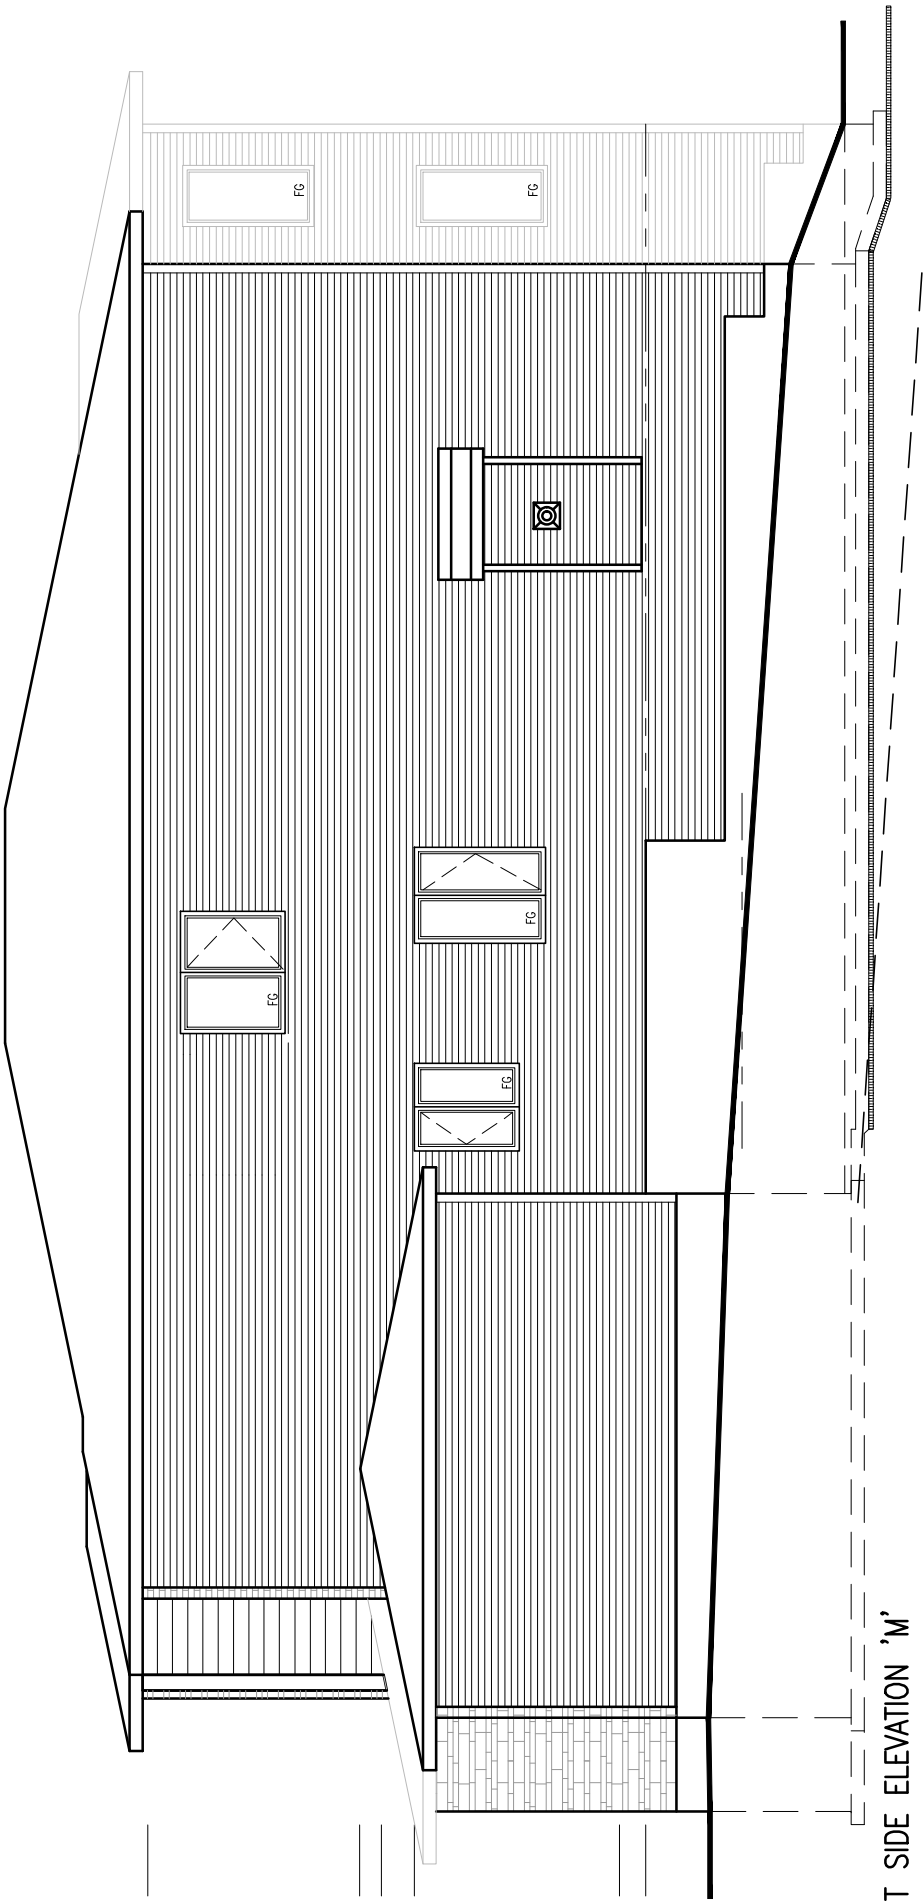


RIGHT SIDE ELEVATION 'M'




file number:	50-22-4M
drawn by:	S.P.
date:	FEB. 2022
scale:	3/16" = 1'
sheet no:	7M
D.C.L.-A4	9


7	FINAL BLACKLINES	NOV-30-23	CB
6	ISSUED FOR ENGINEERING	AUG-28-23	CB
5	ISSUED FOR LAYOUTS	AUG-11-23	CB
4	BEP BLACKLINES	JUN-12-23	CB
3	PRELIM BLACKLINES	MAR-31-23	CB
2	REDUCTION OF WINDOW SIZES	SEP-20-22	SP
No.	Description	Date	By
REVISIONS			

KINGSWOOD-M-2022
SITE: WHITE TAIL RIDGE PH.4
LOT NUMBER: 147
CIVIC ADDRESS: 173 FRANK FISHER CRESCENT

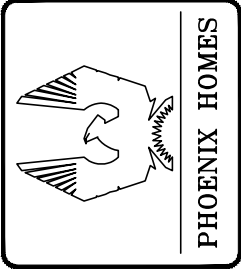

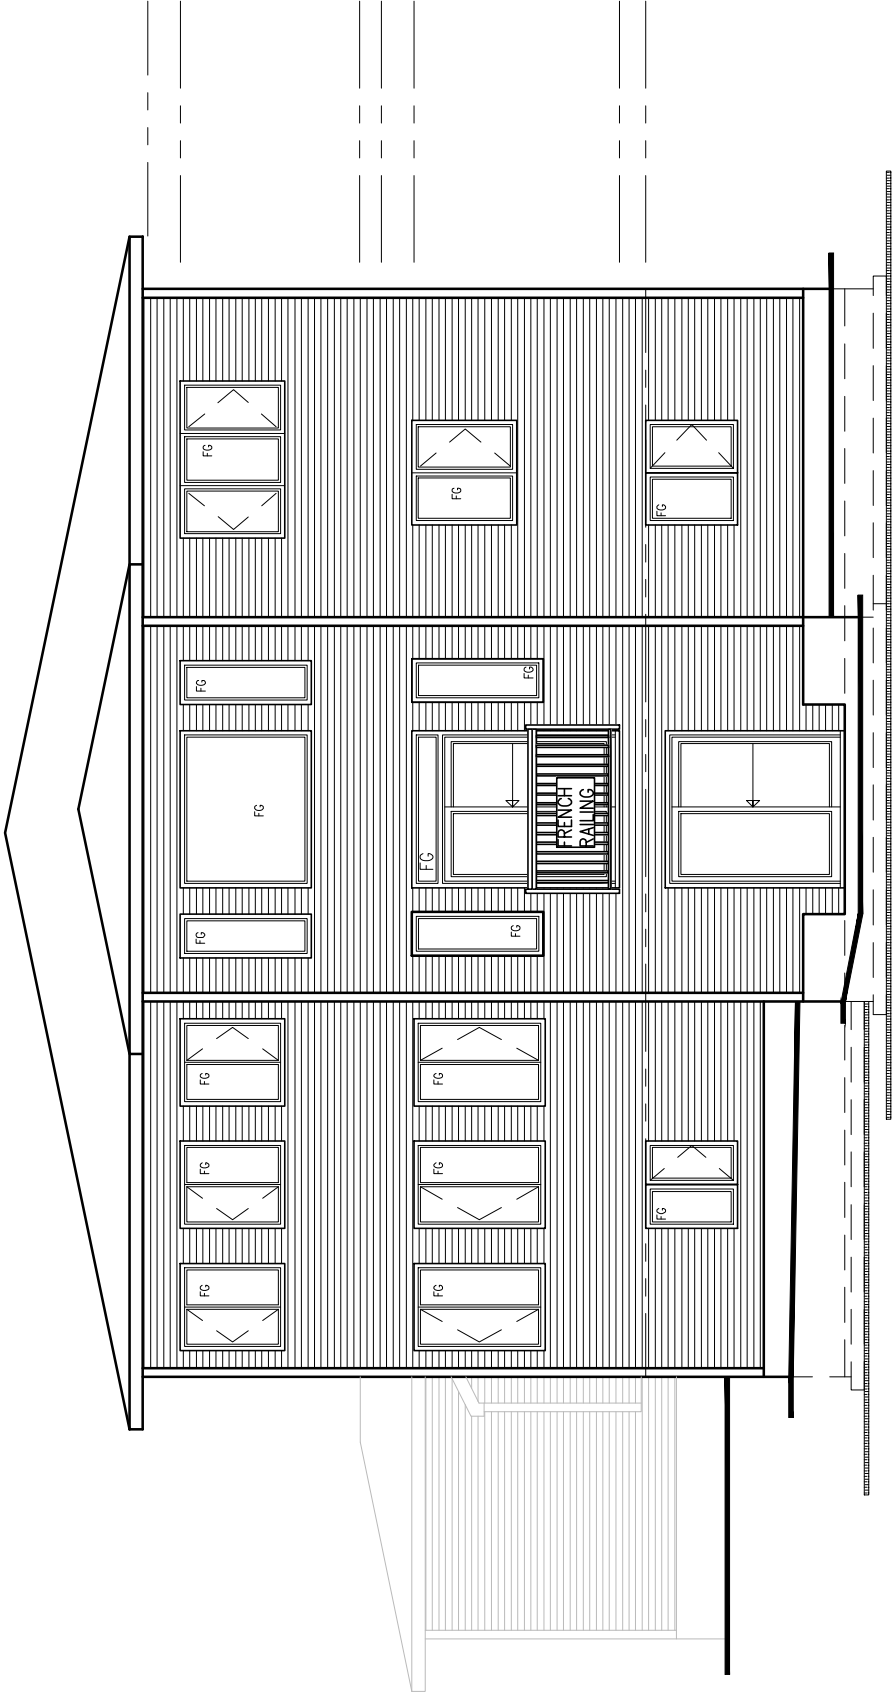

REAR ELEVATION M

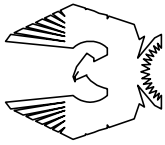

PHOENIX HOMES

KINGSWOOD-M-2022

SITE: WHITE TAIL RIDGE PH.4

LOT NUMBER: 147

CIVIC ADDRESS: 173 FRANK FISHER CRESCENT

7	FINAL BLACKLINES	NOV-30-23	CB
6	ISSUED FOR ENGINEERING	AUG-28-23	CB
5	ISSUED FOR LAYOUTS	AUG-11-23	CB
4	BEP BLACKLINES	JUN-12-23	CB
3	PRELIM BLACKLINES	MAR-31-23	CB
2	REDUCTION OF WINDOW SIZES	SEP-20-22	SP
No.	Description	Date	By
REVISIONS			

file number: 50-22-4M

drawn by: S.P.

date: FEB. 2022

scale: 3/16"=1'

sheet no: 8M

D.C.L.-A4

9

08
R