


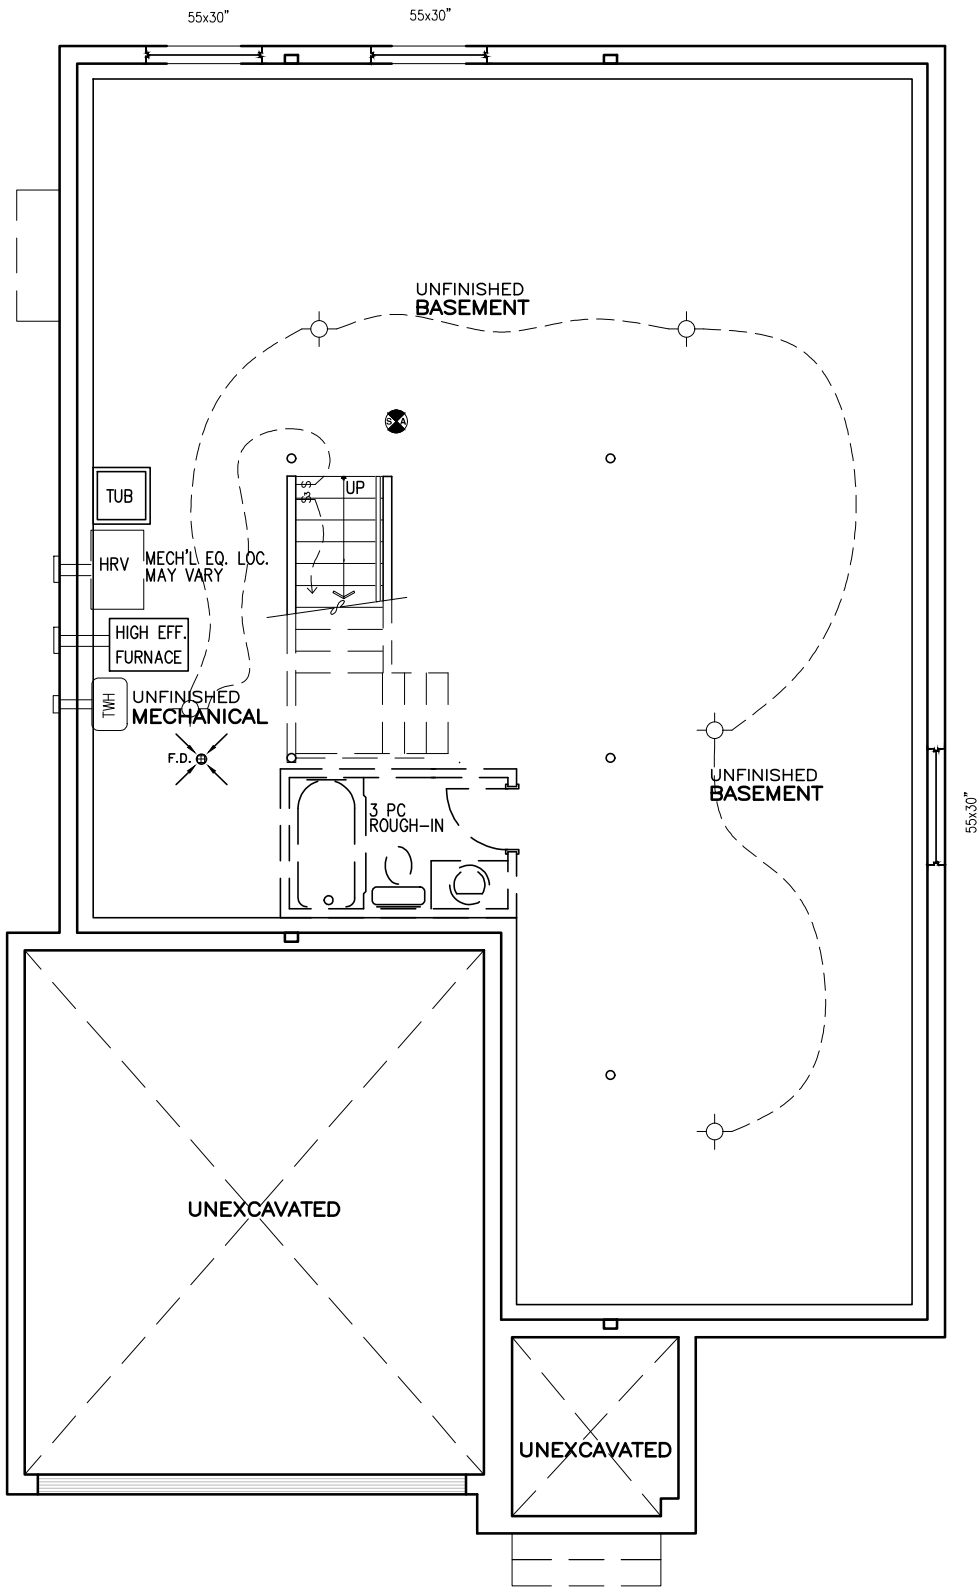

DS
A B C K

E.& O.E. / FOR REFERENCE ONLY
SUBJECT TO CHANGES

BASEMENT PLAN—ELEV. M



BELFAST M – 2022

SITE: PATHWAYS

LOT NUMBER: 352

CIVIC ADDRESS: 804 NINAATIK PLACE

11	FINAL BLACKLINES – REVISED	MAY 03–24	CB
10	FINAL BLACKLINES	MAY 01–24	CB
9	REMOVED DUPLICATE BEAM NOTATION	APR 17–24	SP
8	BEP FOR SITE	APR 16–24	CB
7	ISSUED FOR ENGINEERING	SEP 07–23	CB
6	ISSUED FOR LAYOUTS	AUG 17–23	CB
No.	Description	Date	By
REVISIONS			

footprint: 50–22–1M

drawn by: SP


date: NOV/19

scale: 3/16"=1'–0"

sheet no: 2M

D.C.L. – A-8

8

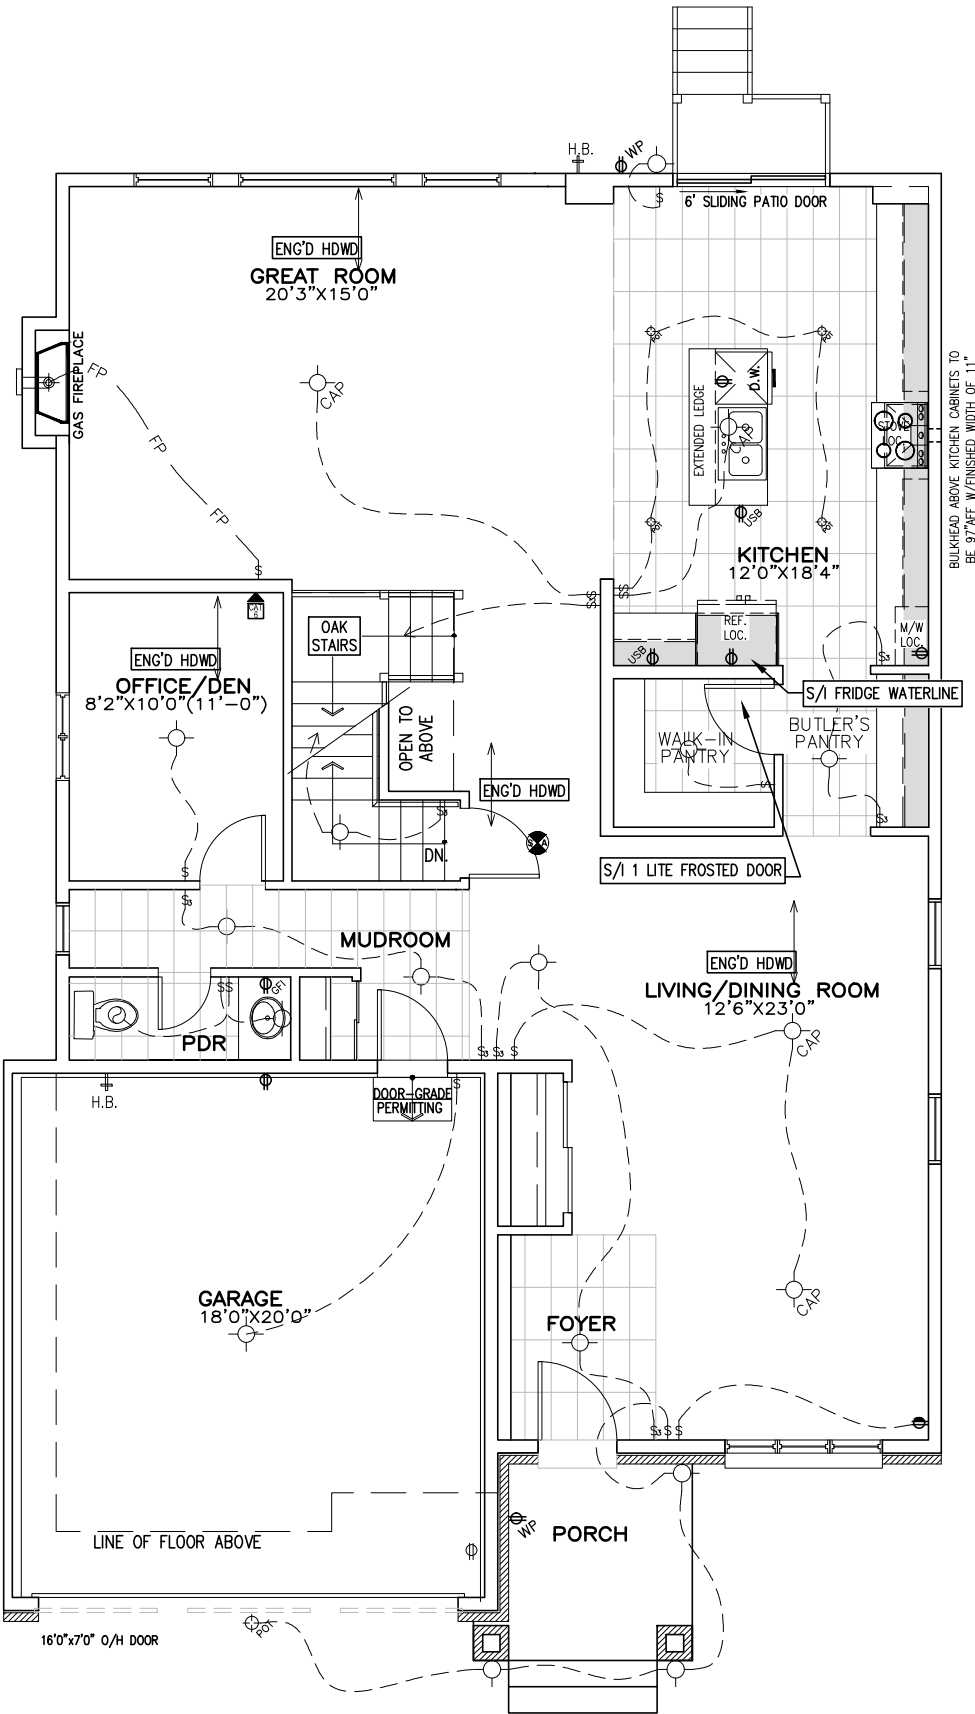

E.& O.E. / FOR REFERENCE ONLY
SUBJECT TO CHANGES

GROUND FLOOR PLAN M



BELFAST M – 2022

SITE: PATHWAYS

LOT NUMBER: 352

CIVIC ADDRESS: 804 NINAATIK PLACE

11	FINAL BLACKLINES – REVISED	MAY 03–24	CB
10	FINAL BLACKLINES	MAY 01–24	CB
9	REMOVED DUPLICATE BEAM NOTATION	APR 17–24	SP
8	BEP FOR SITE	APR 16–24	CB
7	ISSUED FOR ENGINEERING	SEP 07–23	CB
6	ISSUED FOR LAYOUTS	AUG 17–23	CB
No.	Description	Date	By
REVISIONS			

footprint: 50–22–1M

drawn by: SP


date: NOV/19

scale: 3/16"=1'–0"

sheet no: 3M

D.C.L. – A-8


8

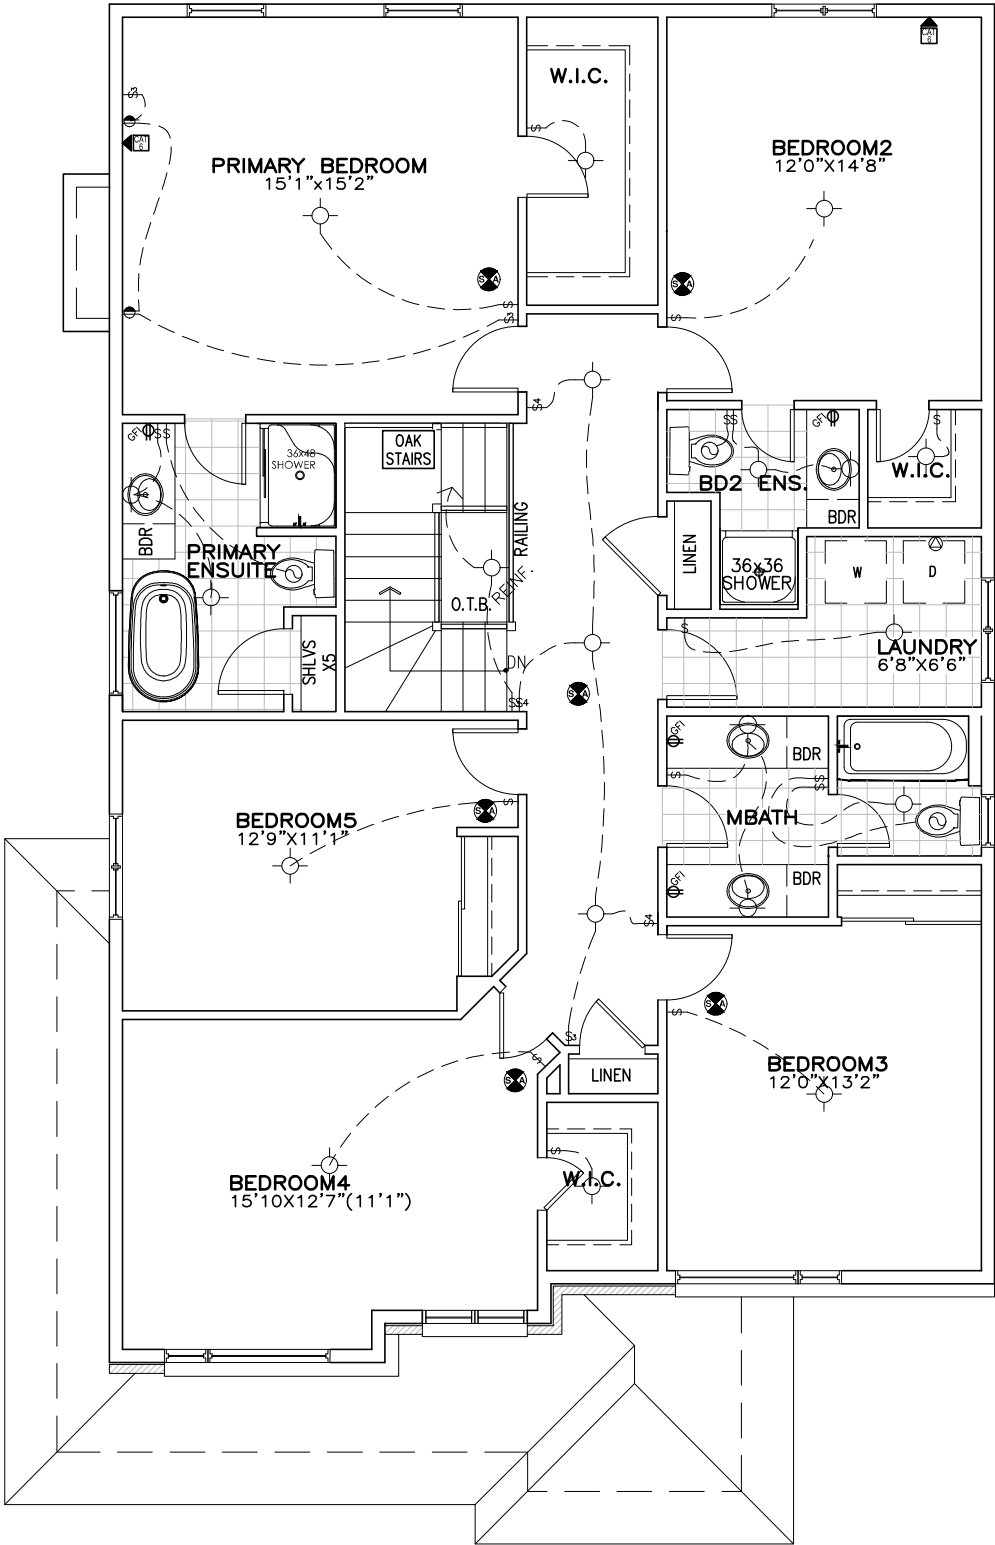

SECOND FLOOR PLAN M
5 BEDROOM

DS
AFCIK

E. & O.E. / FOR REFERENCE ONLY
SUBJECT TO CHANGES

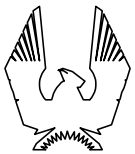

PHOENIX HOMES

BELFAST M – 2022

SITE: **PATHWAYS**


LOT NUMBER:

352

CIVIC ADDRESS:
804 NINAATIK PLACE


11	FINAL BLACKLINES – REVISED	MAY 03–24	CB
10	FINAL BLACKLINES	MAY 01–24	CB
9	REMOVED DUPLICATE BEAM NOTATION	APR 17–24	SP
8	BEP FOR SITE	APR 16–24	CB
7	ISSUED FOR ENGINEERING	SEP 07–23	CB
6	ISSUED FOR LAYOUTS	AUG 17–23	CB
No. Description		Date	By
REVISIONS			

footprint:	50–22–1M
drawn by:	SP
date:	NOV/19
scale:	3/16"=1'–0"
sheet no:	4
D.C.L. – A-8	8
4M 5BED	

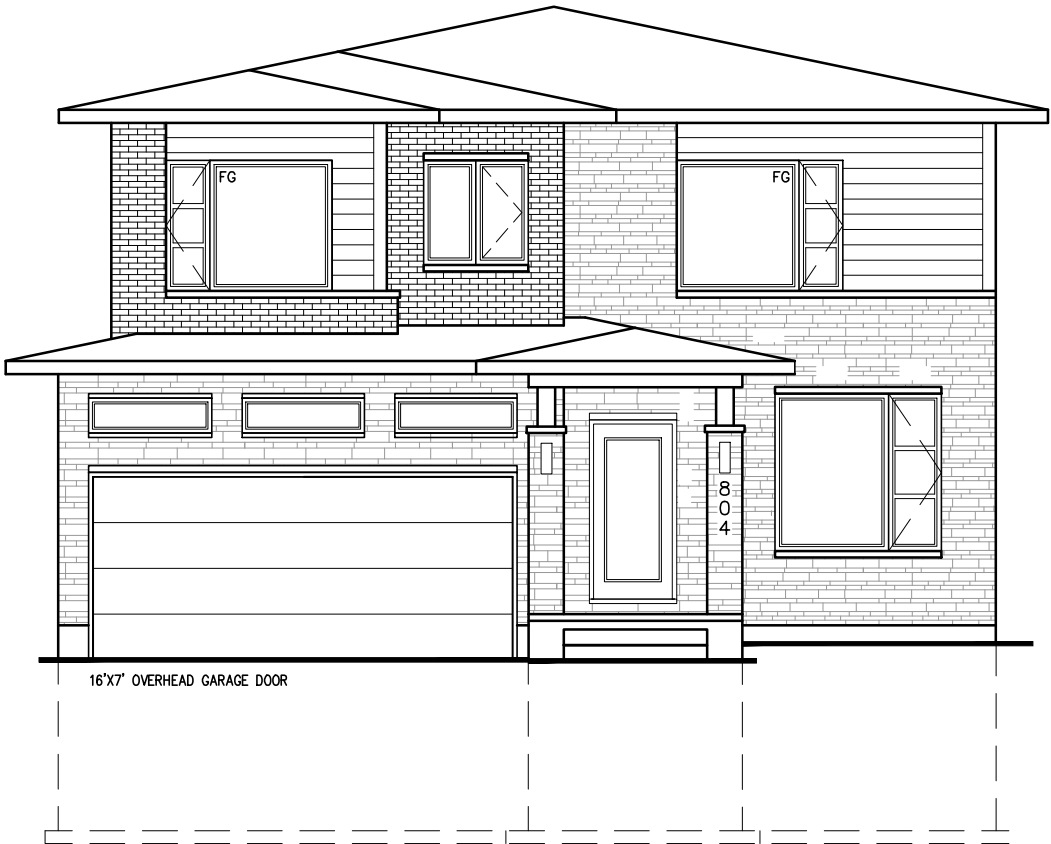

FRONT ELEVATION—M

E.& O.E. / FOR REFERENCE ONLY
SUBJECT TO CHANGES

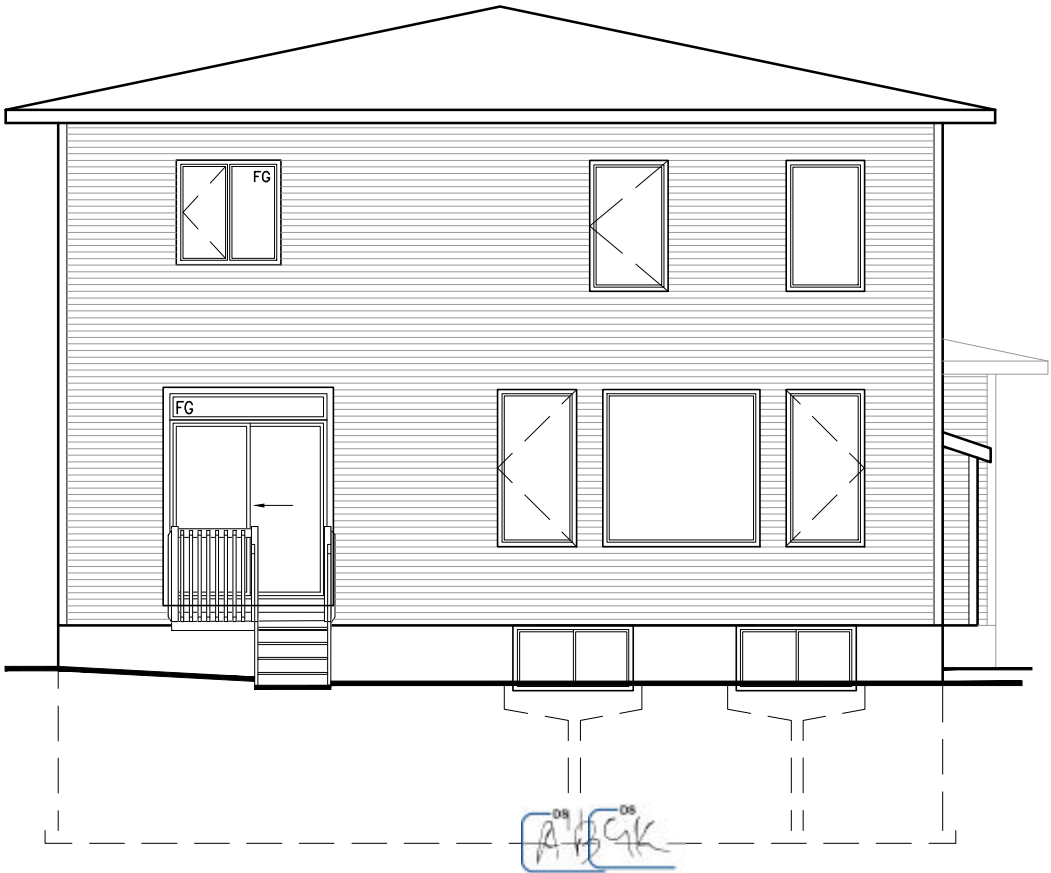

REAR ELEVATION—M



BELFAST M – 2022

SITE: **PATHWAYS**

LOT NUMBER: **352**

CIVIC ADDRESS:
804 NINAATIK PLACE

11	FINAL BLACKLINES – REVISED	MAY 03–24	CB
10	FINAL BLACKLINES	MAY 01–24	CB
9	REMOVED DUPLICATE BEAM NOTATION	APR 17–24	SP
8	BEP FOR SITE	APR 16–24	CB
7	ISSUED FOR ENGINEERING	SEP 07–23	CB
6	ISSUED FOR LAYOUTS	AUG 17–23	CB
No.	Description	Date	By
REVISIONS			

footprint: 50–22–1M

drawn by: SP

date: NOV/19


scale: 3/16"=1'–0"

sheet no: 5

D.C.L. – A–8


5M

8

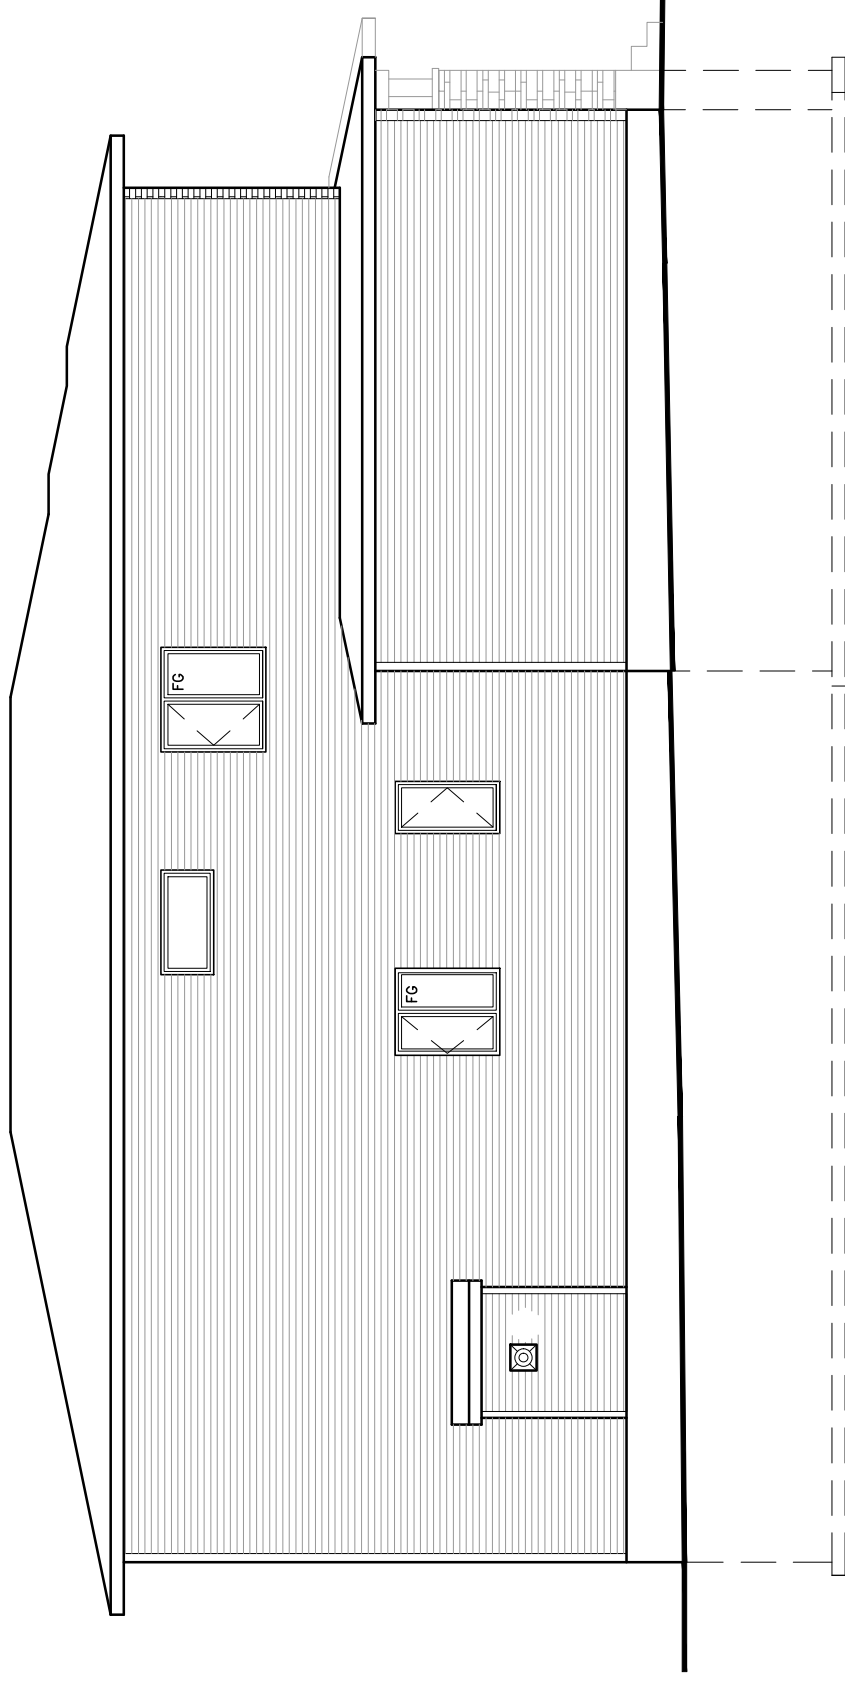

LEFT SIDE ELEVATION—M
(5 BEDROOM)

E.&O.E. / FOR REFERENCE ONLY
SUBJECT TO CHANGES

 

PHOENIX HOMES

BELFAST M – 2022

SITE: PATHWAYS

LOT NUMBER: 352

CIVIC ADDRESS:
804 NINAA TIK PLACE

11	FINAL BLACKLINES – REVISED	MAY 03–24	CB
10	FINAL BLACKLINES	MAY 01–24	CB
9	REMOVED DUPLICATE BEAM NOTATION	APR 17–24	SP
8	BEP FOR SITE	APR 16–24	CB
7	ISSUED FOR ENGINEERING	SEP 07–23	CB
6	ISSUED FOR LAYOUTS	AUG 17–23	CB
No.	Description	Date	By
REVISIONS			

foolprint: 50–22–1M


drawn by: SP

date: NOV/19


scale: 3/16" = 1'–0"

sheet no:
D.C.L. – A-8


6M

 

E & O.E. / FOR REFERENCE ONLY
SUBJECT TO CHANGES

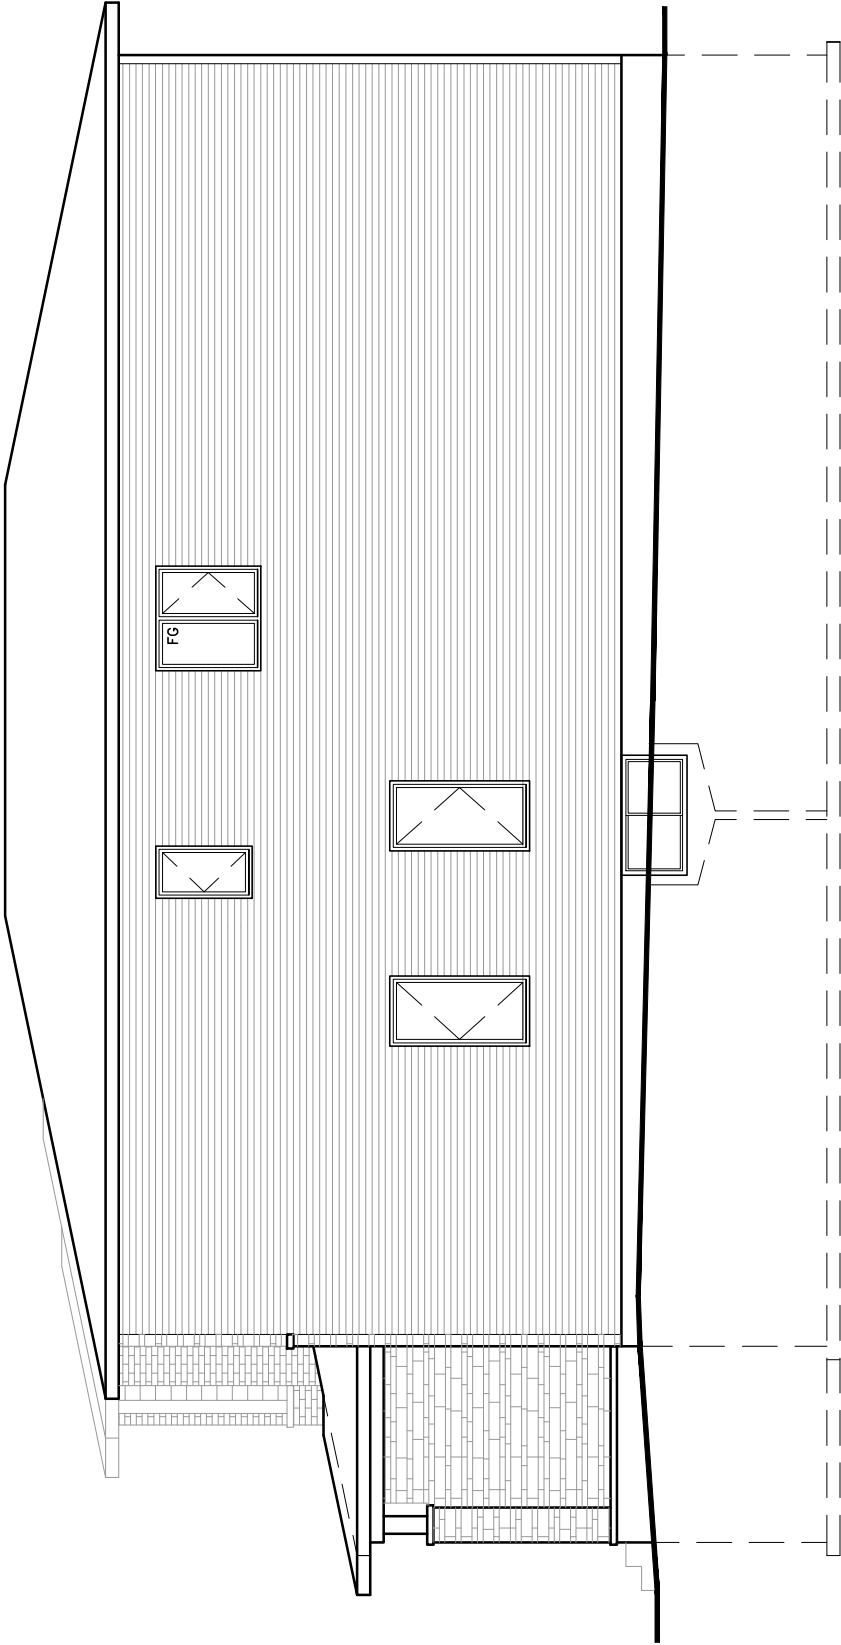

RIGHT SIDE ELEVATION—M
(5 BEDROOM)

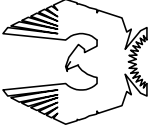

PHOENIX HOMES

BELFAST M – 2022

SITE: **PATHWAYS**

LOT NUMBER: **352**

CIVIC ADDRESS:
804 NINAA'IK PLACE

11	FINAL BLACKLINES – REVISED	MAY 03-24	08
10	FINAL BLACKLINES	MAY 01-24	08
9	REMOVED DUPLICATE BEAM NOTATION	APR 17-24	SP
8	BEP FOR SITE	APR 16-24	08
7	ISSUED FOR ENGINEERING	SEP 07-23	08
6	ISSUED FOR LAYOUTS	AUG 17-23	08
No. Description		Date	By
REVISIONS			

footprint: 50-22-1M

drawn by: SP

date: NOV/19

scale: 3/16"=1'-0"

sheet no: 7/8

D.C.L. – A-8
7M

