


E.& O.E. / FOR REFERENCE ONLY
SUBJECT TO CHANGES

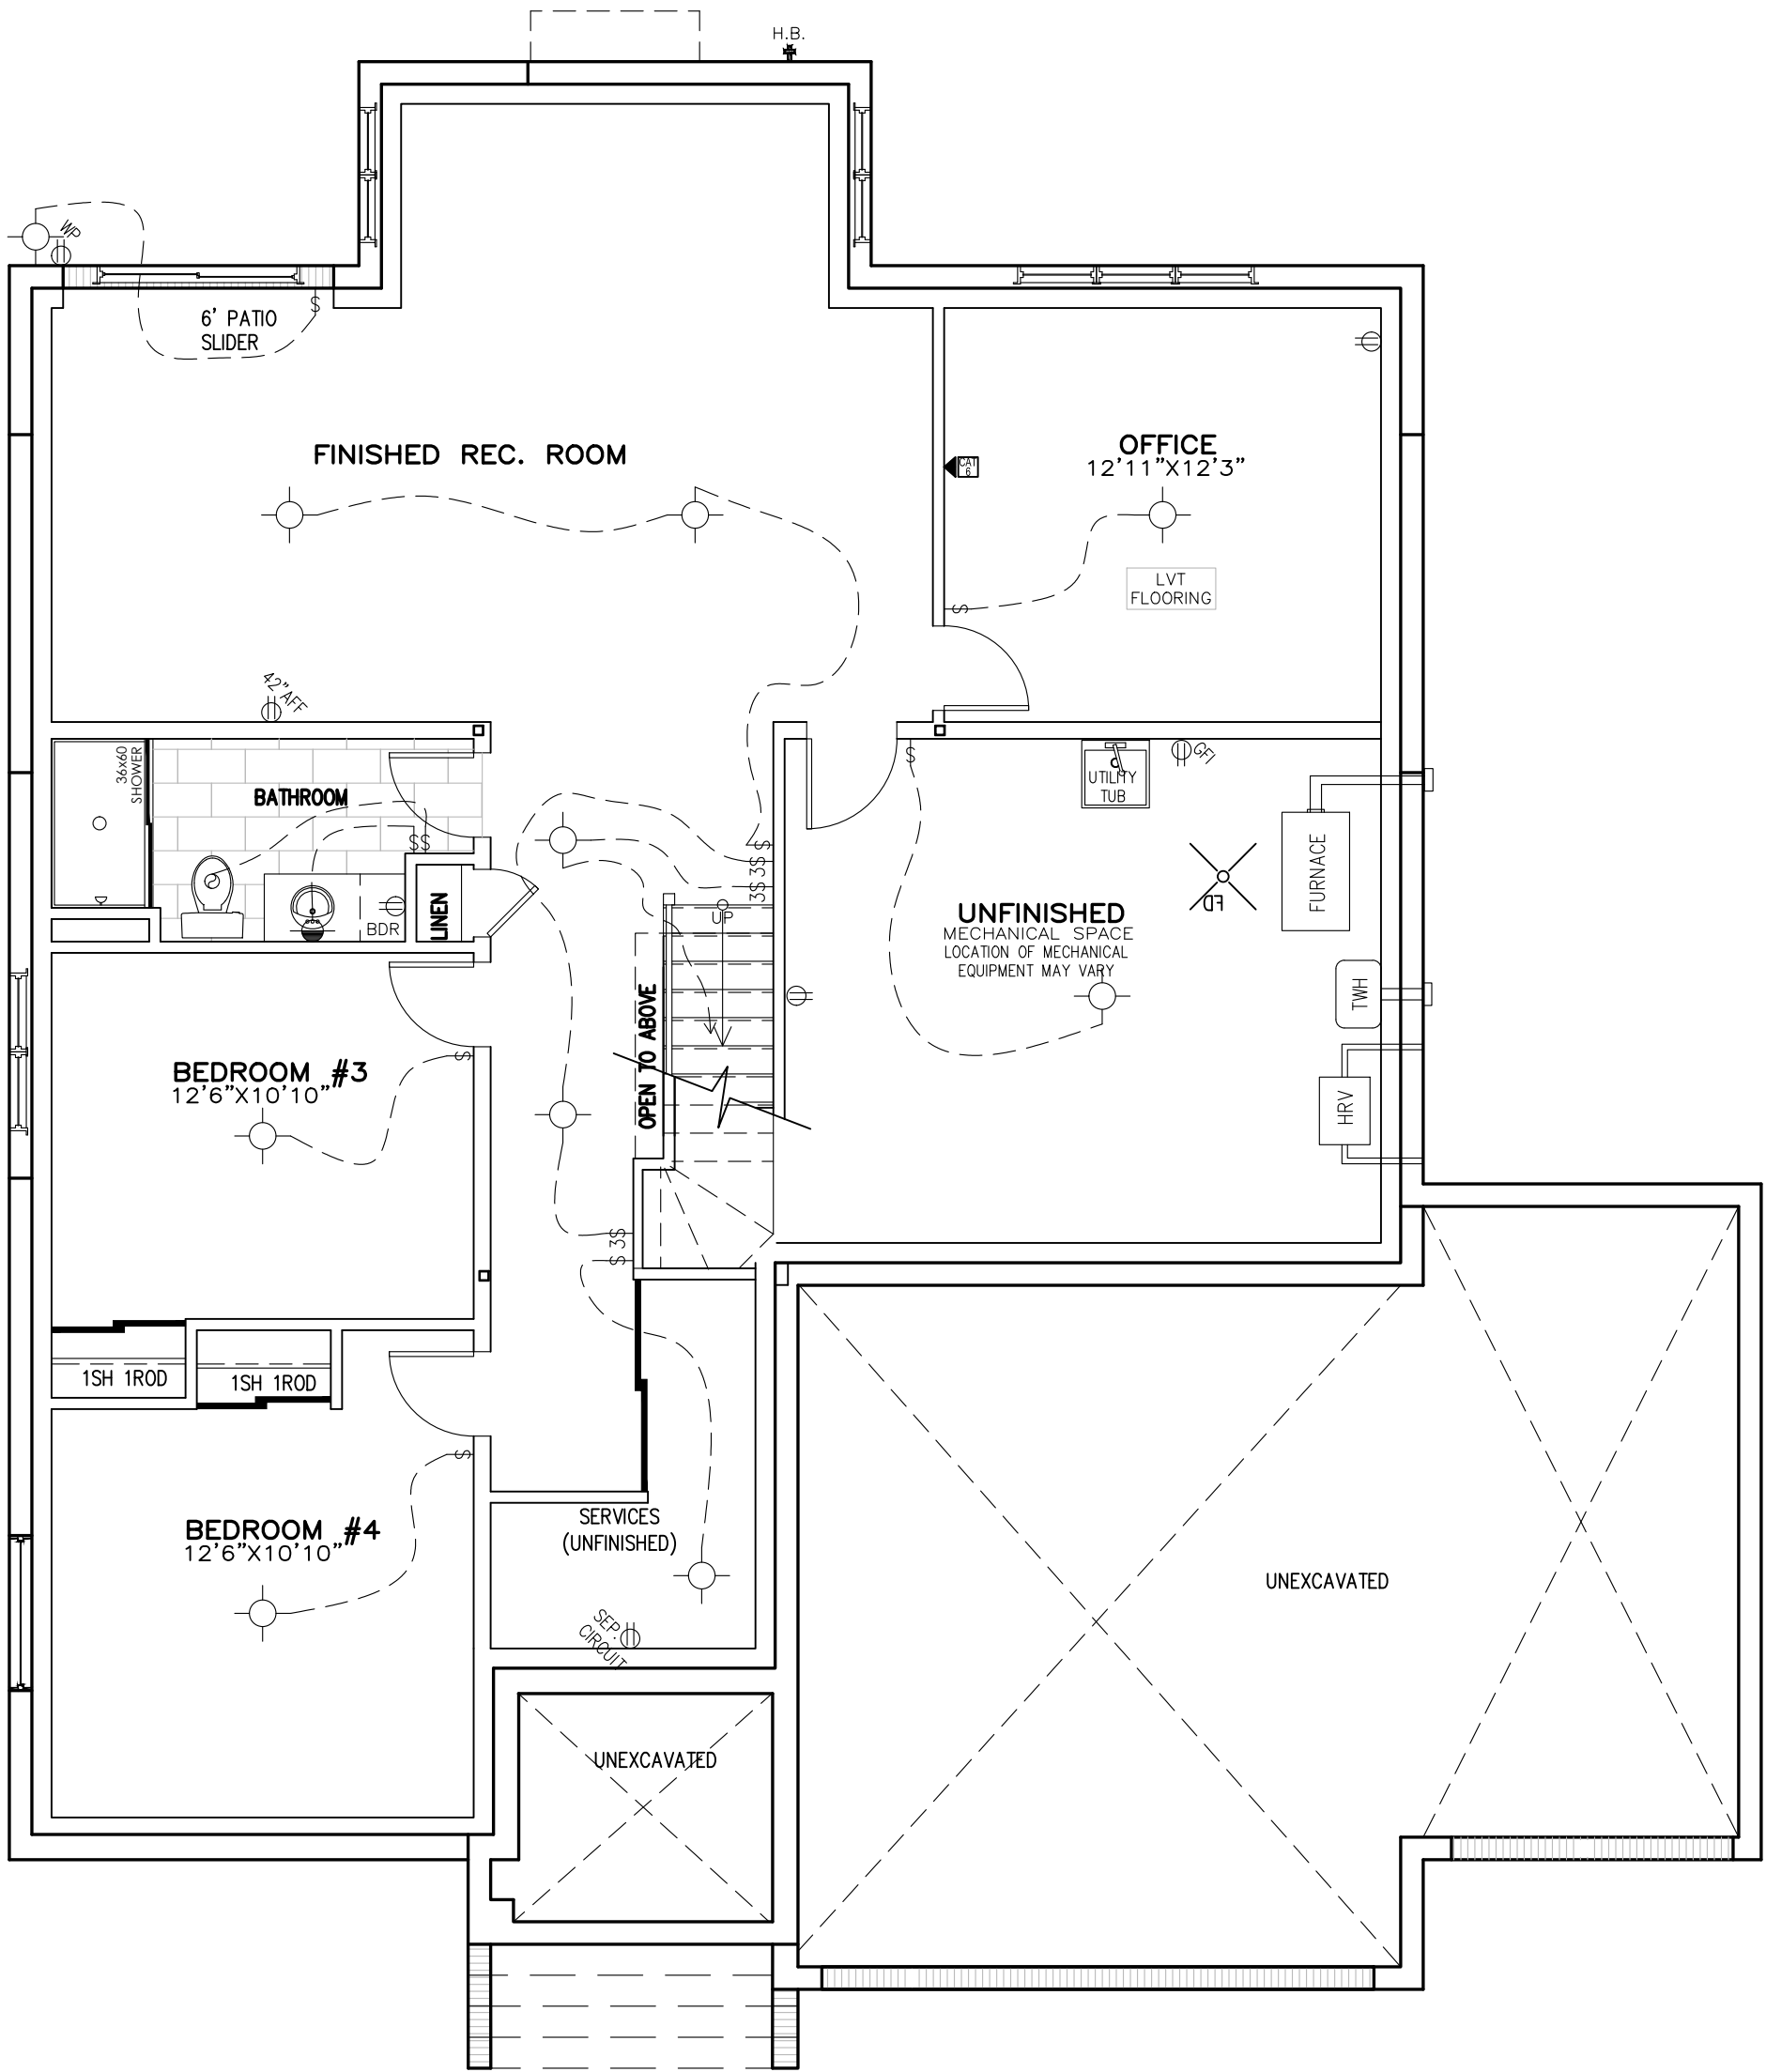

FOUNDATION PLAN
ELEVATION C



OAKSIDE C – 2022


SITE: WHITE TAIL RIDGE PH.4

LOT NUMBER: 139

CIVIC ADDRESS:
119 FRANK FISHER CRESCENT

10	ADD 3-WAY SWITCH FOR GARAGE LIGHT	15/03/24	SP
9	BASEMENT SEPARATE CIRCUIT RELOCATED	10/01/24	SP
8	FINAL BLACKLINES	20/11/23	CB
7	ISSUED FOR ENGINEERING REVIEW	12/09/23	CB
6	BEP BLACKLINES	31/08/23	CB
5	PRELIM BLACKLINES	27/07/23	CB
No.	Description	dd/mm/yy	By
REVISIONS			

footprint:	B-20
drawn by:	SP
date:	JAN 13/16
scale:	3/16"=1'-0"
sheet no:	2 of 9
D.C.L.-A-10	

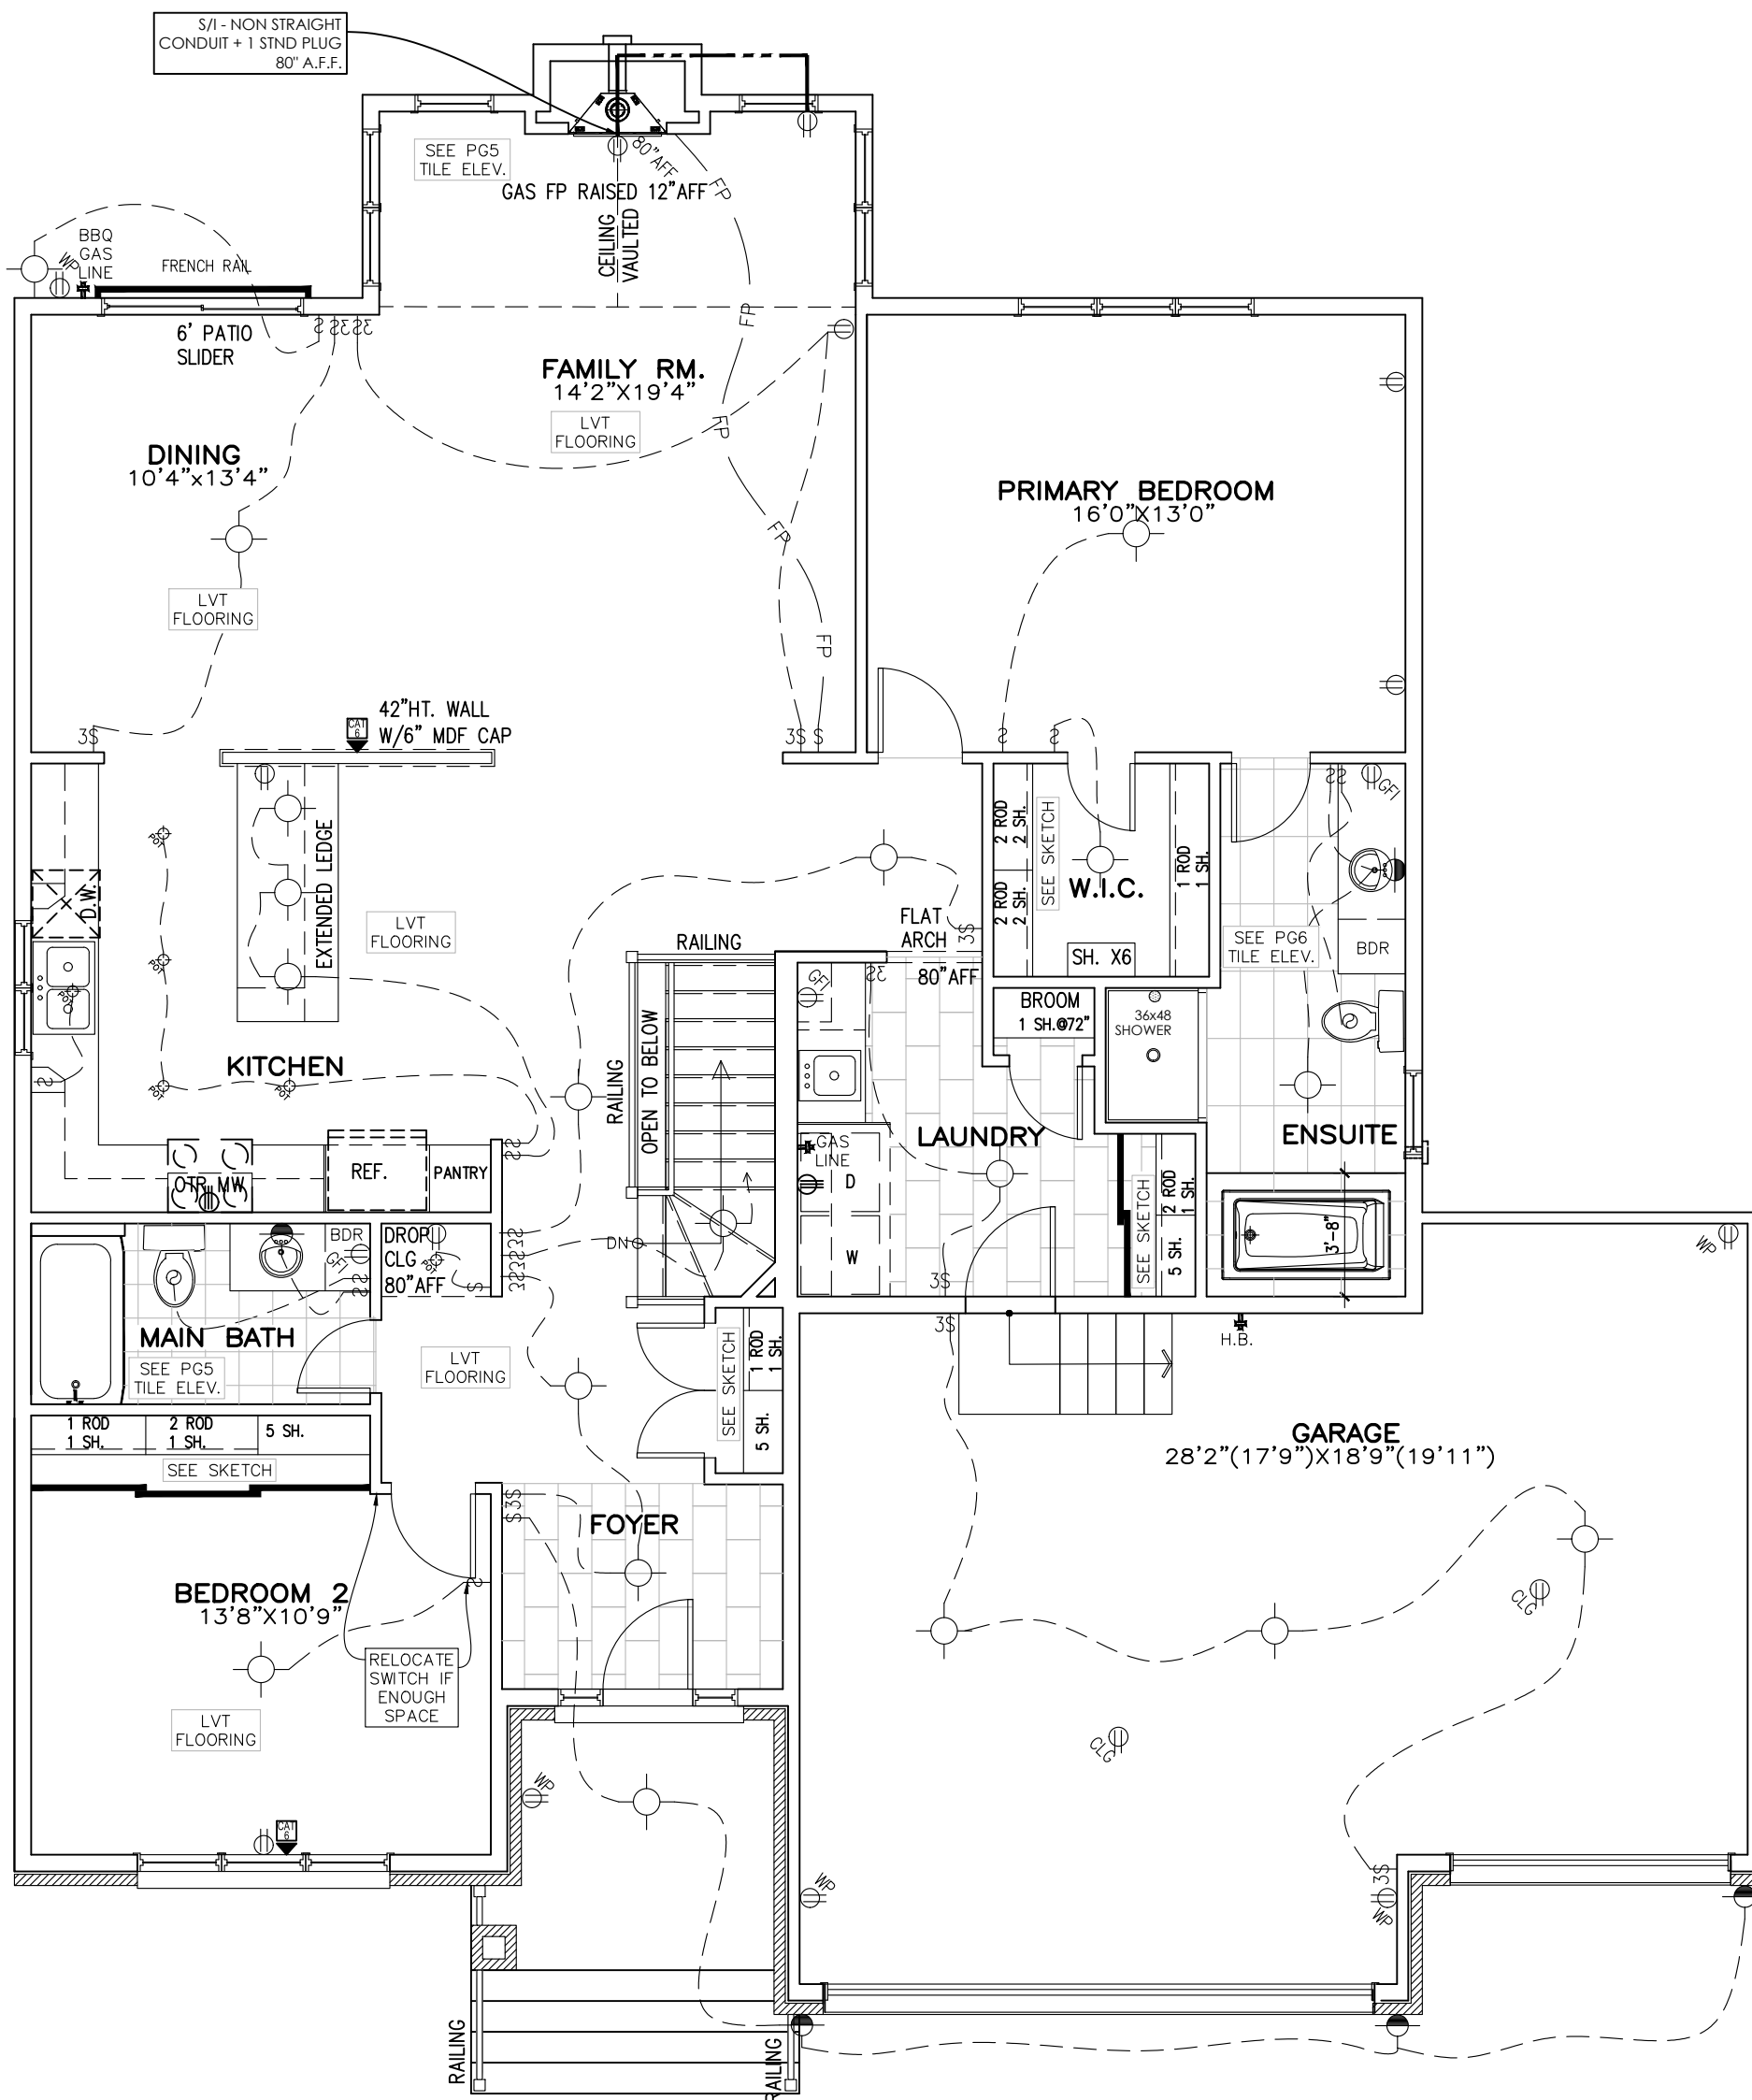

GROUND FLOOR
ELEVATION C



OAKSIDE C – 2022

SITE: WHITE TAIL RIDGE PH.4

LOT NUMBER: 139

CIVIC ADDRESS:
119 FRANK FISHER CRESCENT


10	ADD 3-WAY SWITCH FOR GARAGE LIGHT	15/03/24	SP
9	BASEMENT SEPARATE CIRCUIT RELOCATED	10/01/24	SP
8	FINAL BLACKLINES	20/11/23	CB
7	ISSUED FOR ENGINEERING REVIEW	12/09/23	CB
6	BEP BLACKLINES	31/08/23	CB
5	PRELIM BLACKLINES	27/07/23	CB
No.	Description	dd/mm/yy	By
REVISIONS			

footprint:	B-20
drawn by:	SP
date:	JAN 13/16
scale:	3/16"=1'-0"
sheet no:	3 of 9
D.C.L.-A-10	


W3

OAKSIDE C - 2022


footprint:	B-20
drawn by:	SP
date:	JAN 13/16
scale:	3/16"=1'-0"
sheet no:	
D.C.L.-A-10	

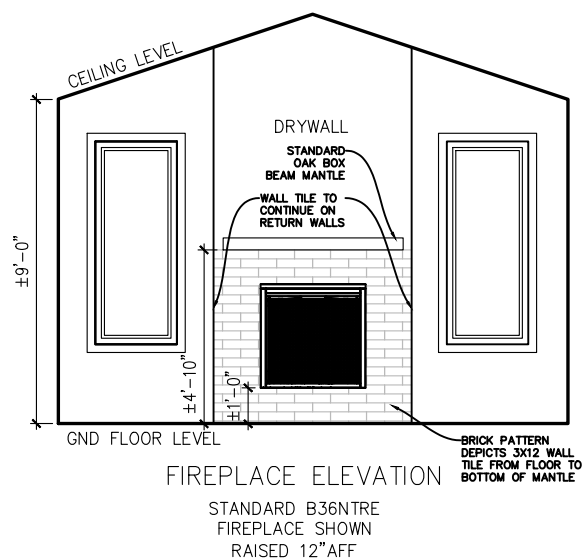

E.& O.E. / FOR REFERENCE ONLY
SUBJECT TO CHANGES

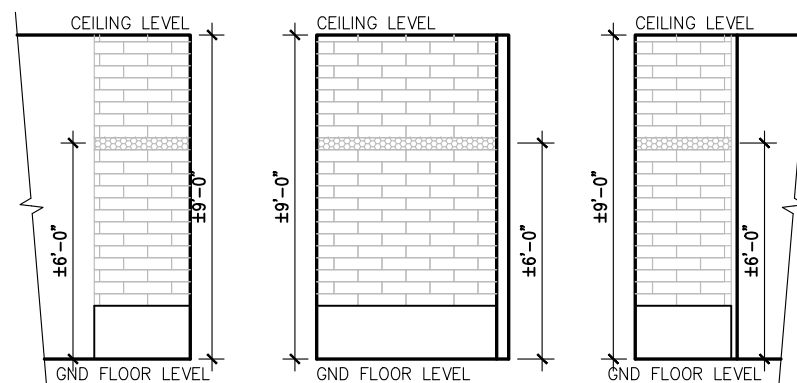

MAIN BATHROOM TUB ELEVATION
STANDARD TUB SHOWN

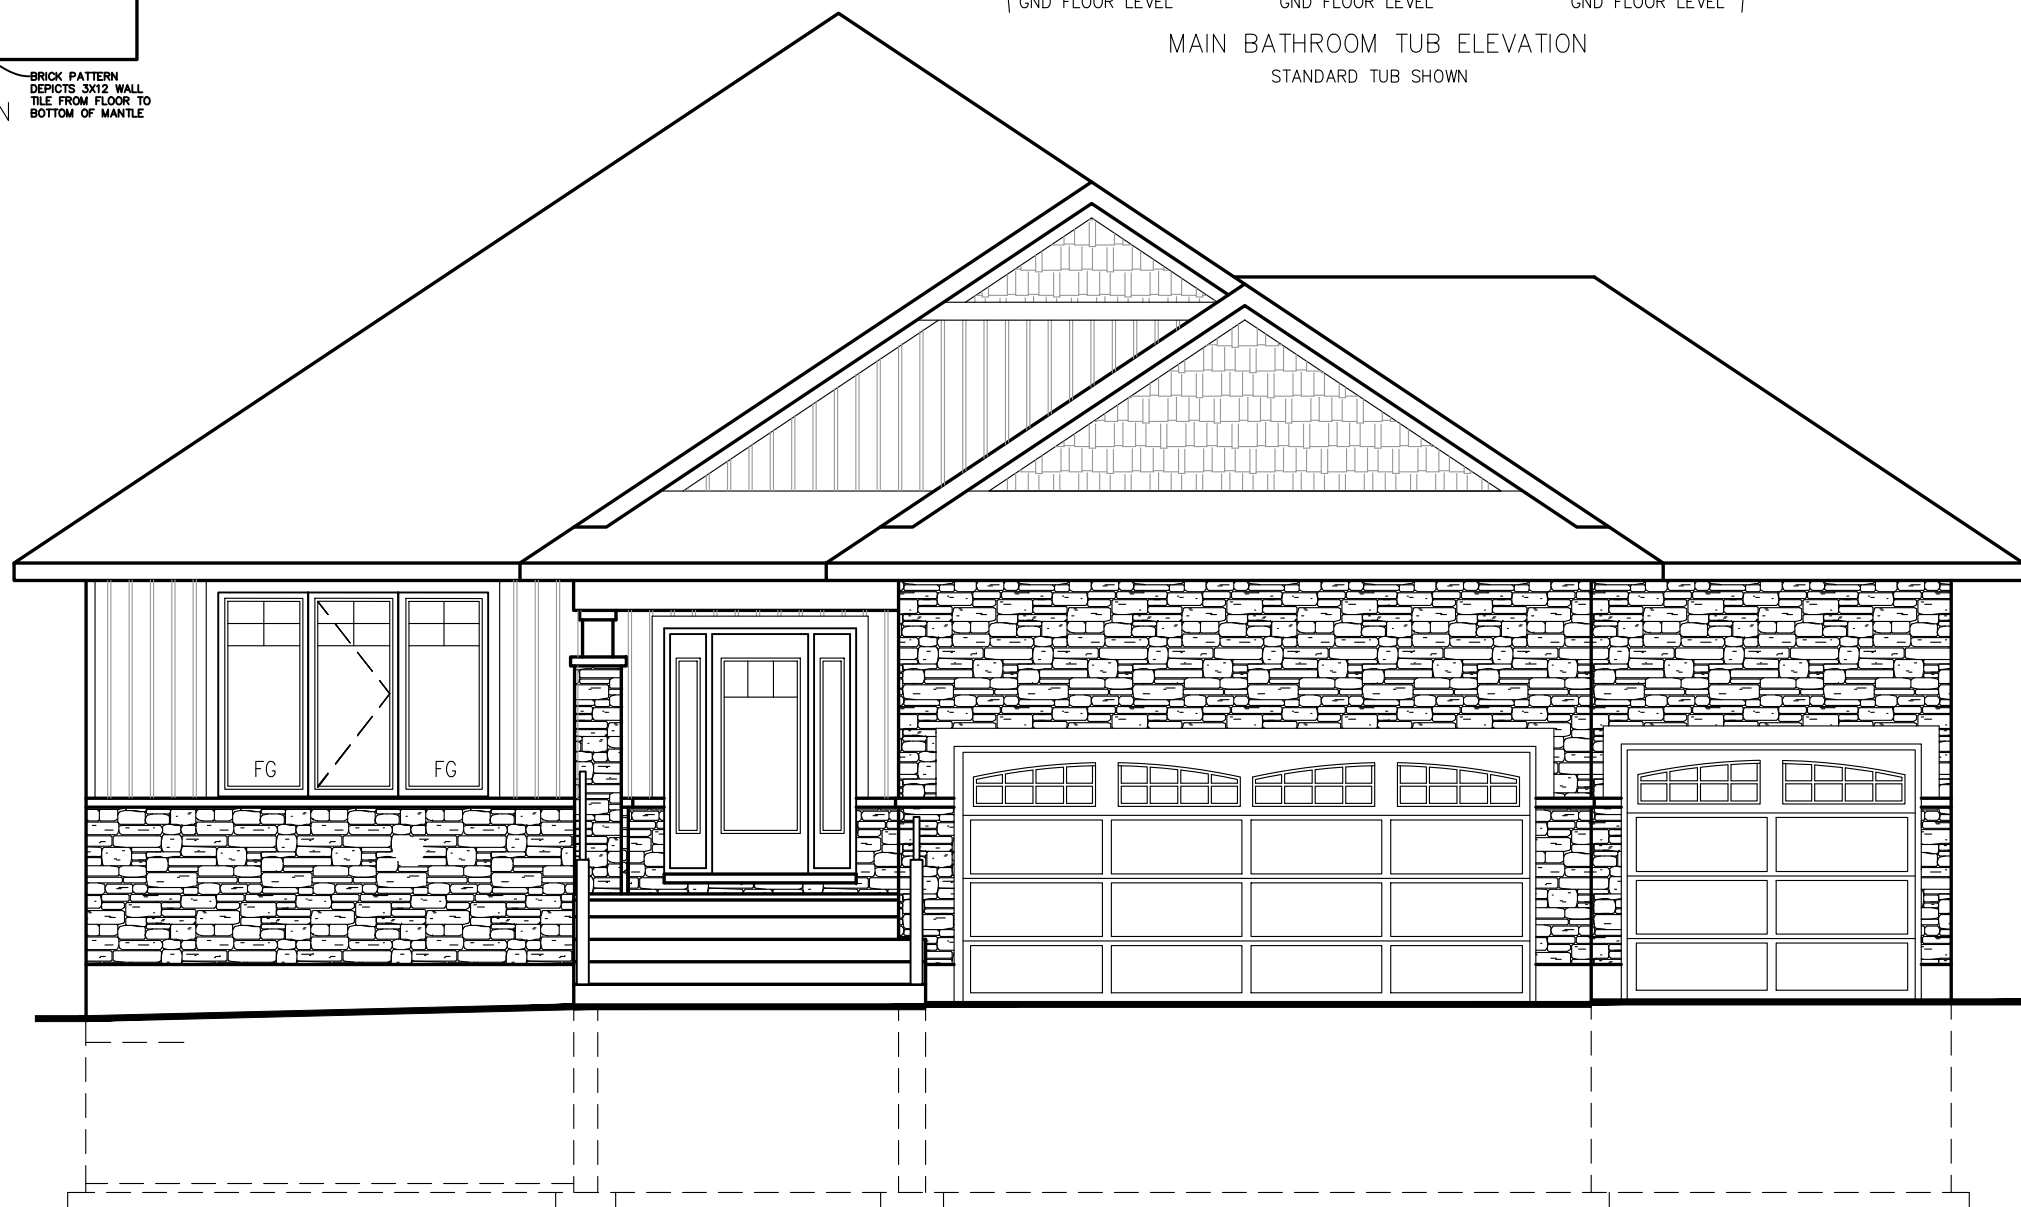


FRONT ELEVATION C

→ W O


OAKSIDE C - 2022

footprint:	B-20
drawn by:	SP
date:	JAN 13/16
scale:	3/16"=1'-0"
sheet no:	
D.C.L.-A-10	

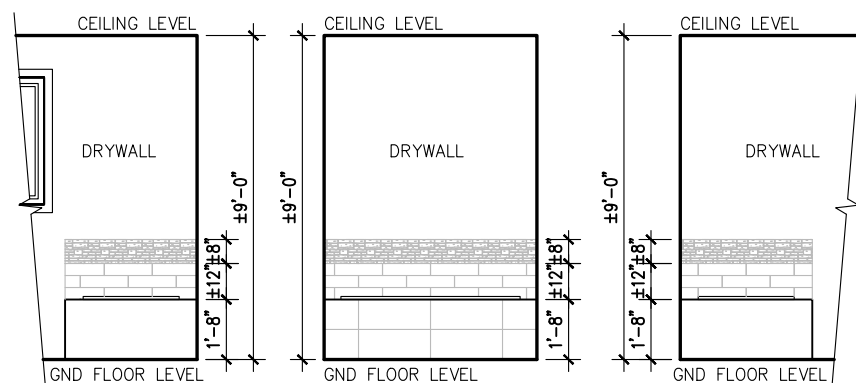

ENSUITE TUB ELEVATION
EXHIBIT 60X32 WITH TUB
DECK SHOWN

E. & O.E. / FOR REFERENCE ONLY
SUBJECT TO CHANGES

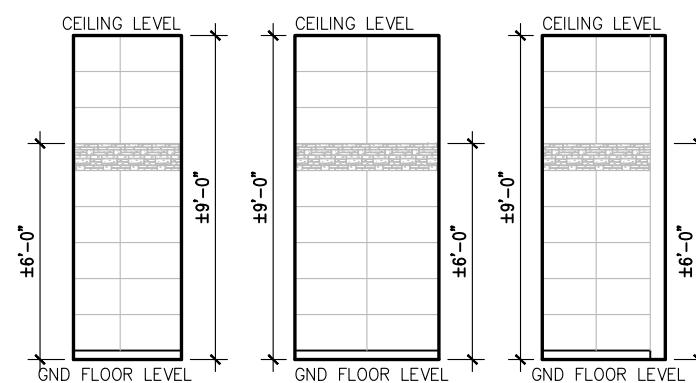


ENSUITE SHOWER ELEVATION
3X4 ACRYLIC BASE SHOWN



REAR ELEVATION C

PHOENIX HOMES

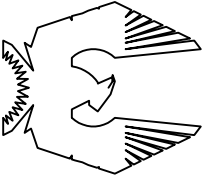

LOT NUMBER:
139

SITE: WHITE TAIL RIDGE PH.4
CIVIC ADDRESS:
119 FRANK FISHER CRESCENT

OAKSIDE C – 2022


10	ADD 3-WAY SWITCH FOR GARAGE LIGHT	15/03/24	SP
9	BASEMENT SEPARATE CIRCUIT RELOCATED	10/01/24	SP
8	FINAL BLACKLINES	20/11/23	CB
7	ISSUED FOR ENGINEERING REVIEW	12/09/23	CB
6	BEP BLACKLINES	31/08/23	CB
5	PRELIM BLACKLINES	27/07/23	CB
No. REVISIONS	Description	dd/mm/yy	By

footprint: B-20
drawn by: SP

date: JAN 13/16
scale: 3/16"=1'-0"

sheet no: D.C.L.-A-10

7 of 9

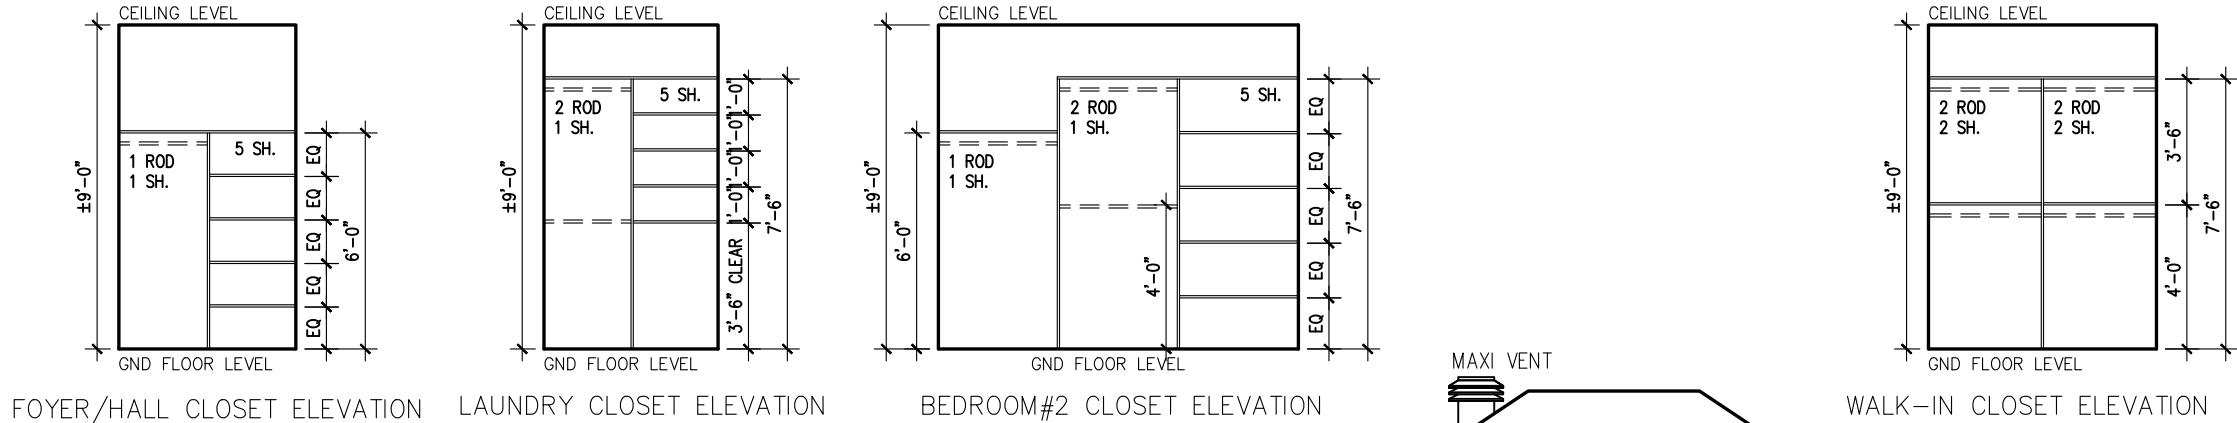


E.& O.E. / FOR REFERENCE ONLY
SUBJECT TO CHANGES

RIGHT SIDE ELEVATION C

E.& O.E. / FOR REFERENCE ONLY
SUBJECT TO CHANGES



LEFT SIDE ELEVATION C

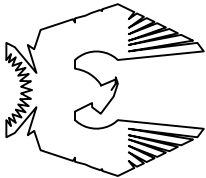

PHOENIX HOMES

OAKSIDE C – 2022

SITE: WHITE TAIL RIDGE PH.4

LOT NUMBER:

139

CIVIC ADDRESS:
119 FRANK FISHER CRESCENT

10	ADD 3-WAY SWITCH FOR GARAGE LIGHT	15/03/24	SP
9	BASEMENT SEPARATE CIRCUIT RELOCATED	10/01/24	SP
8	FINAL BLACKLINES	20/11/23	CB
7	ISSUED FOR ENGINEERING REVIEW	12/09/23	CB
6	BEP BLACKLINES	31/08/23	CB
5	PRELIM BLACKLINES	27/07/23	CB
No. Description REVISIONS		dd/mm/yy	By

footprint:	B-20
drawn by:	SP
date:	JAN 13/16
scale:	3/16"=1'-0"
sheet no:	
D.C.L.-A-10	8 of 9