

E.& O.E. / FOR REFERENCE ONLY
SUBJECT TO CHANGES


BULKHEADS MAY AFFECT
POTLIGHT PLACEMENT

DocuSigned by:
A Kodan
EC8585510A39477...

7/2/2024 | 6:00 A

7/2/2024 | 7:12 A

DocuSigned by:
Mohine Sba
18A56D672B924BA...

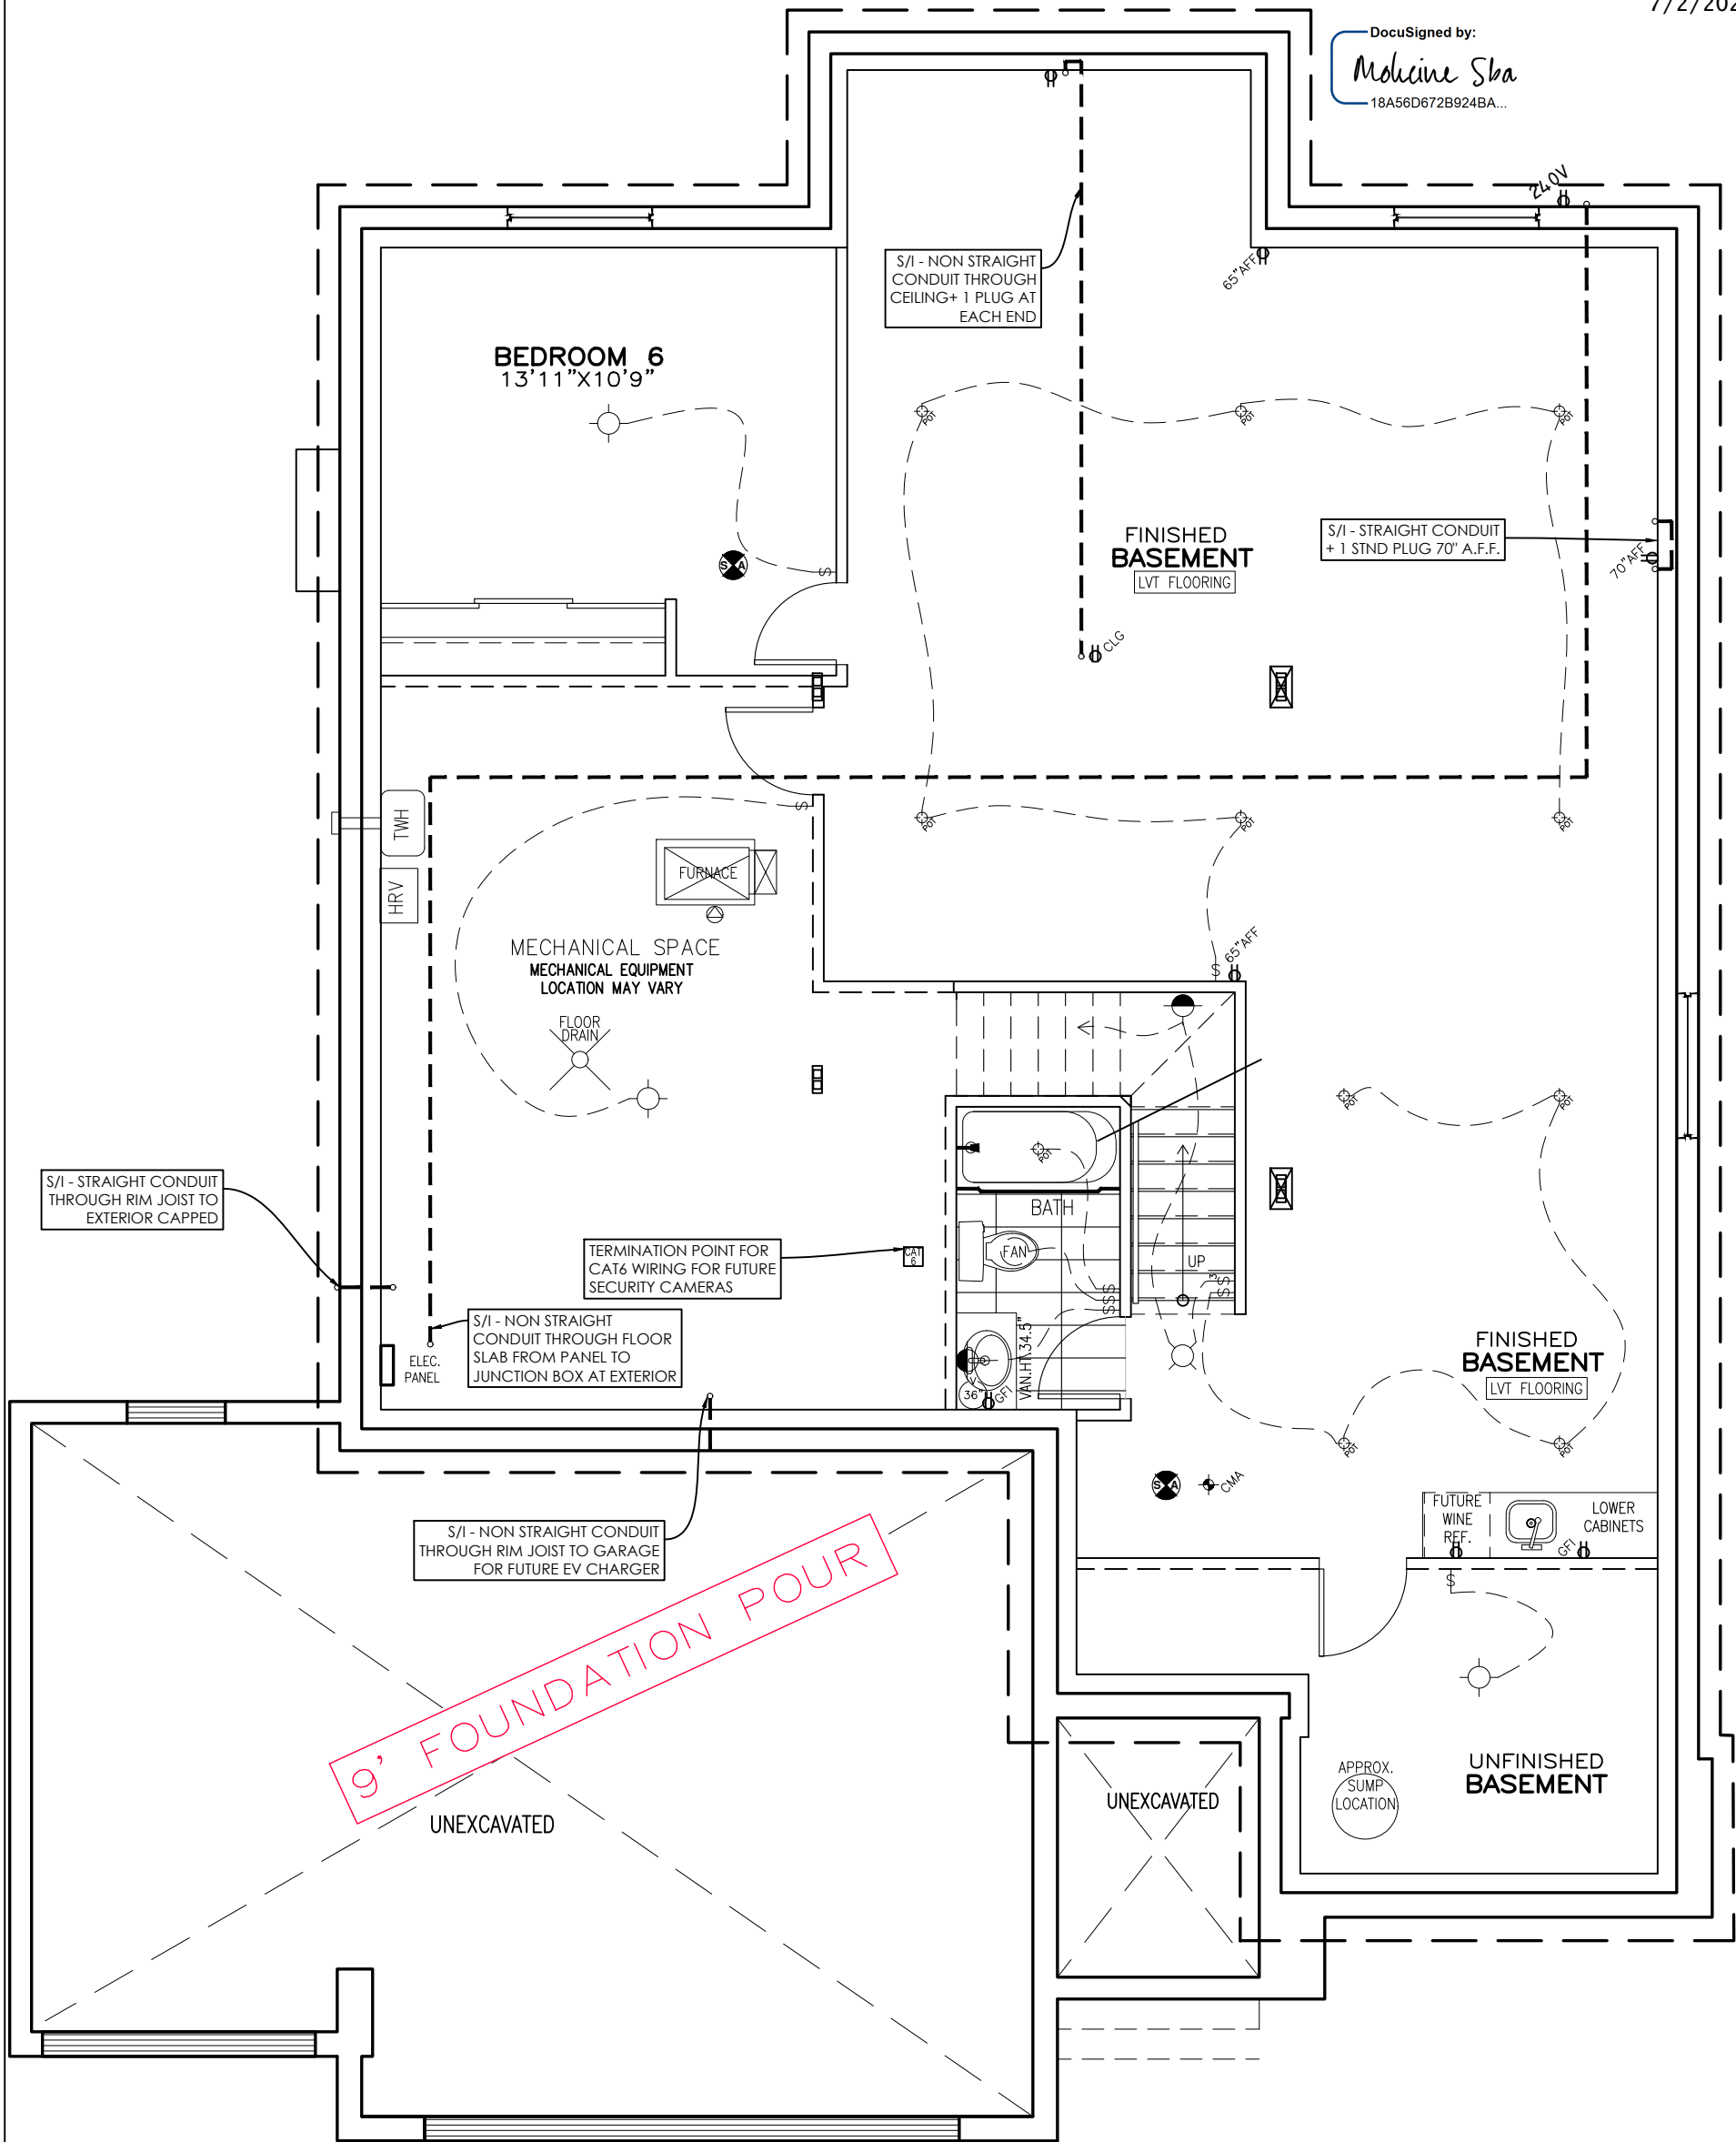

BASEMENT FLOOR PLAN EL. M

PHOENIX HOMES

KINGSWOOD-M-2022

SITE:DIAMONDVIEW PH3

LOT NUMBER: 94

CIVIC ADDRESS:
202 SILVER DART PRIVATE

13	FINAL BLACKLINES REVISED	JUN-24-24	SP
12	FINAL BLACKLINES REVISED	JUN-13-24	SP
11	FINAL FOR SITE	MAY-21-24	CB
10	FINAL BLACKLINES REVISED	MAR-20-24	CB
9	FINAL BLACKLINES REVISED	MAR-13-24	SP
8	FINAL BLACKLINES	MAR-08-24	CB
No.	Description	Date	By
REVISIONS			

file number: 50-22-4M

drawn by: S.P.

date: FEB. 2022

scale: 3/16"=1'

sheet no: D.C.L.-A29

2M
9


E. & O.E. / FOR REFERENCE ONLY
SUBJECT TO CHANGES

DocuSigned by:
A. Kodan
EC8585510A39477...

7/2/2024 | 6:00 AM

DocuSigned by:
Mohine Sba
18A56D672B924BA...

7/2/2024 | 7:12 AM

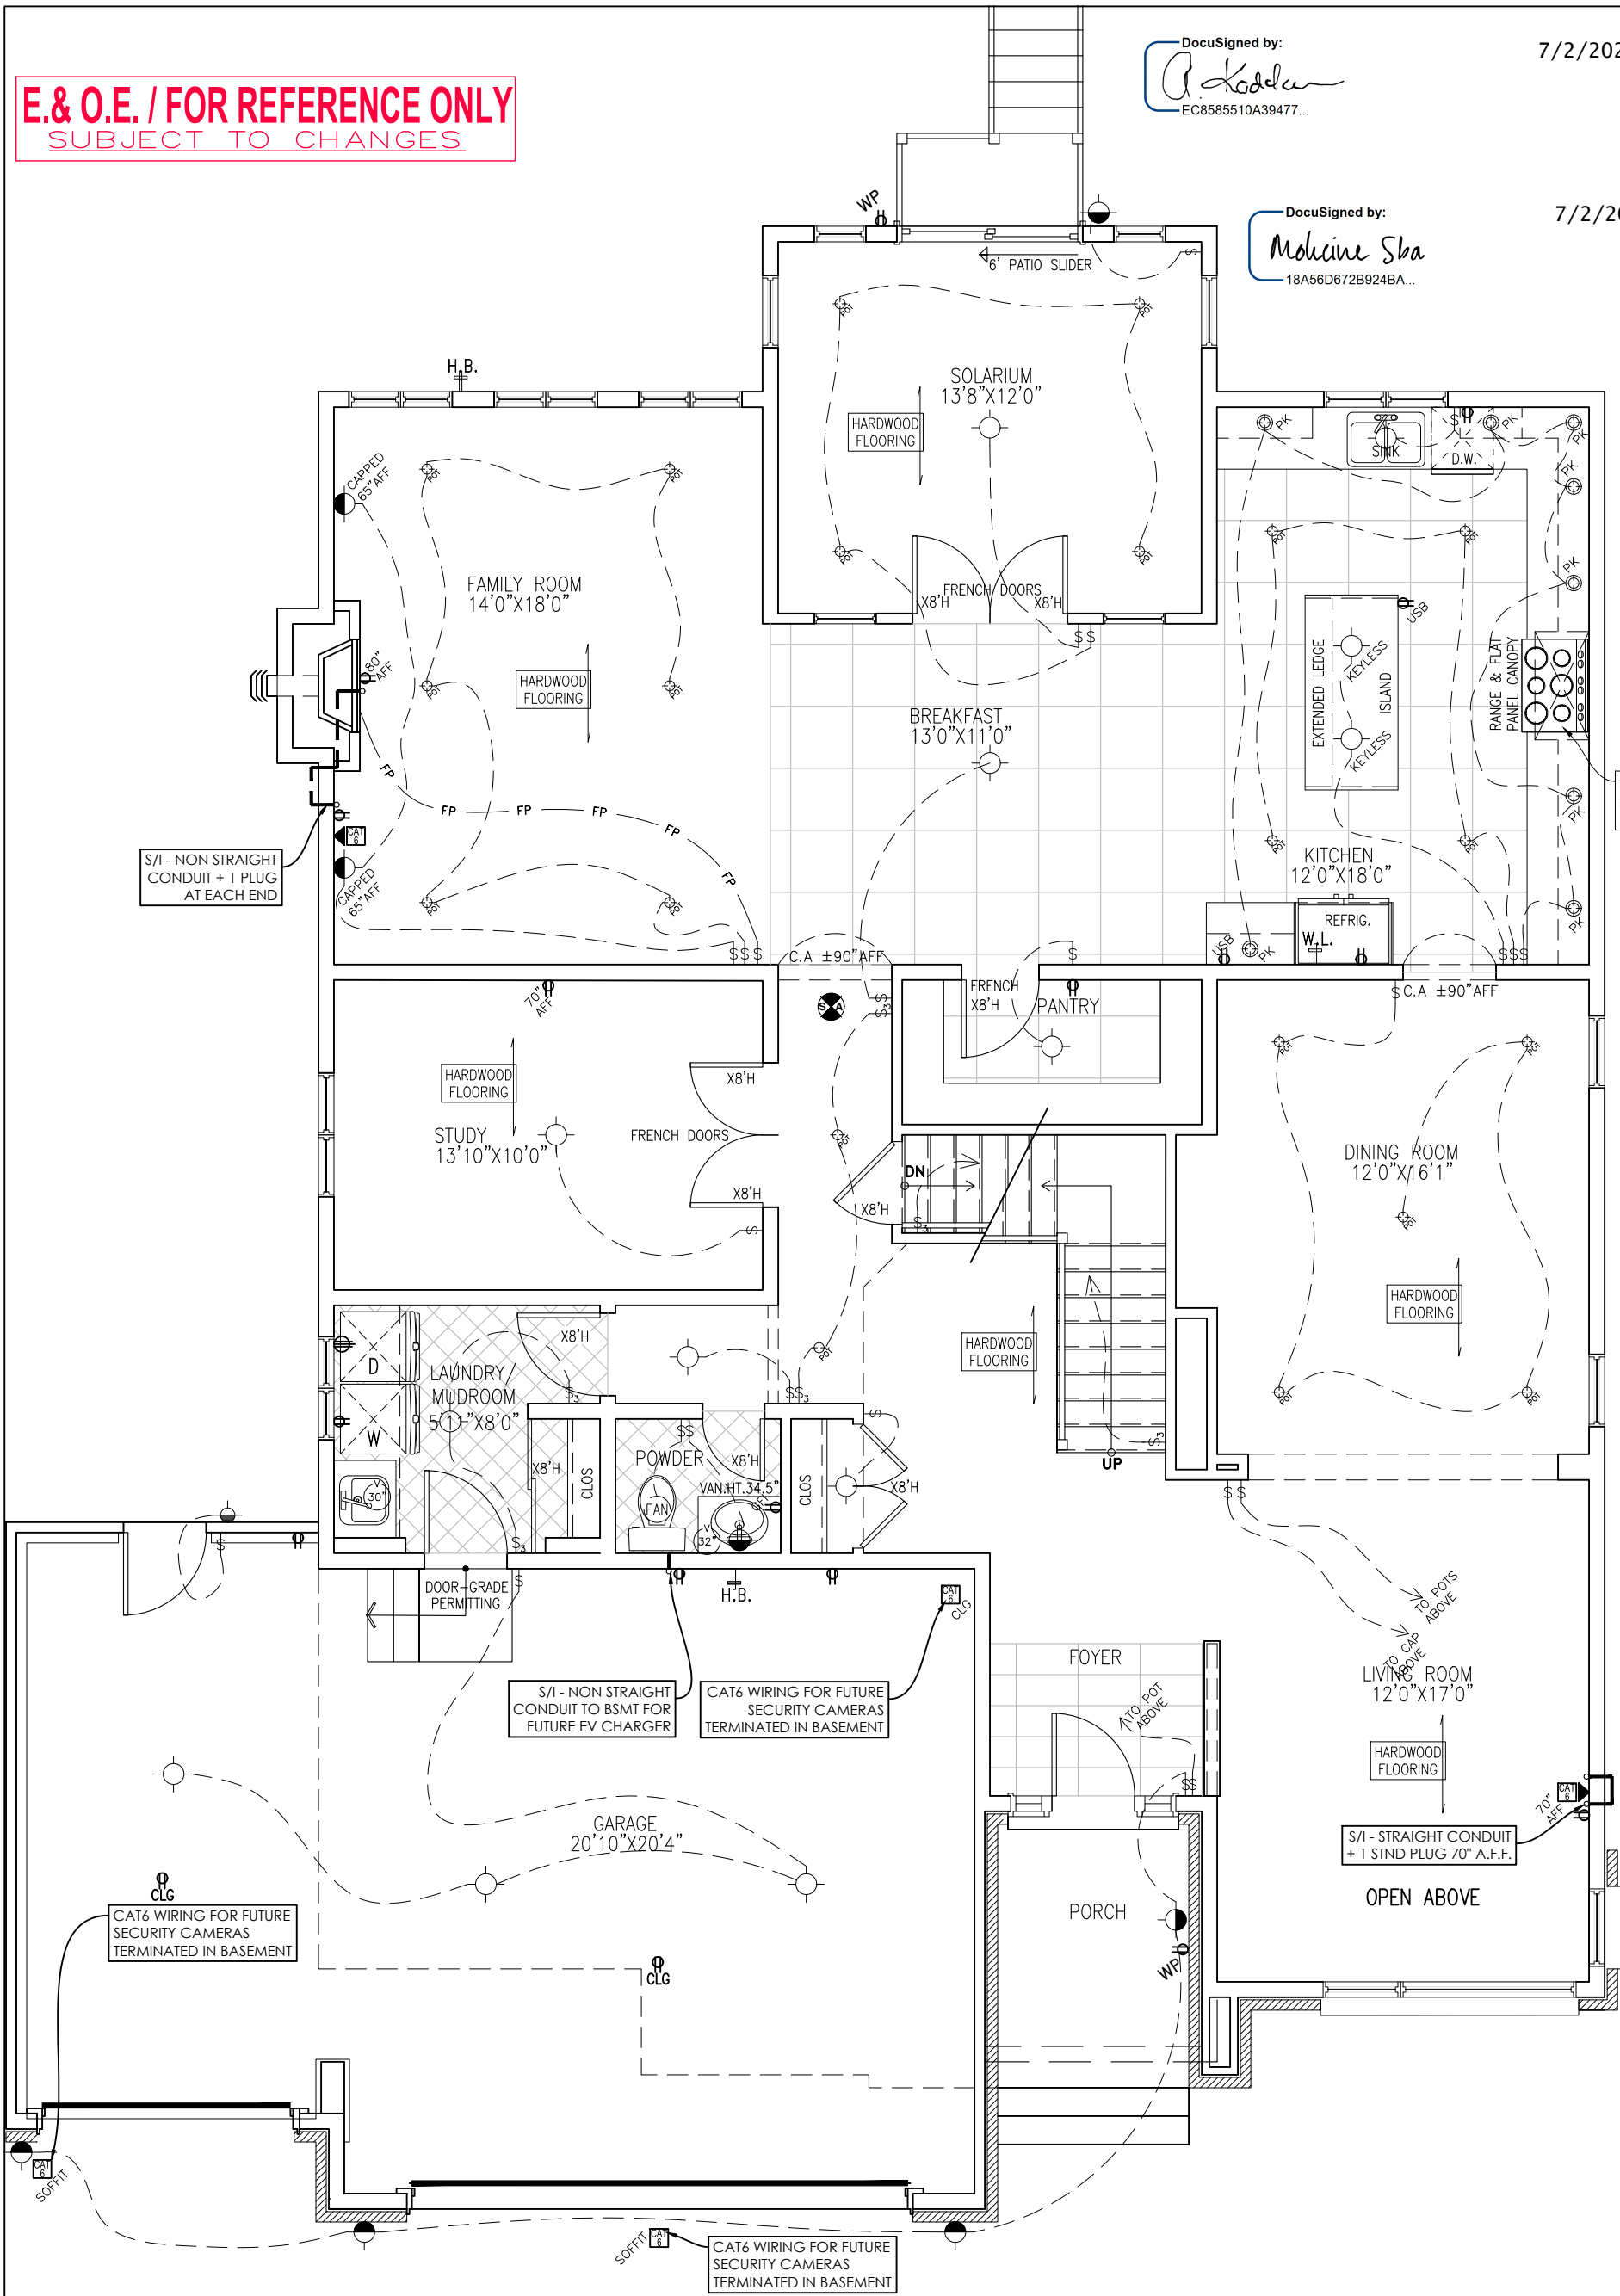

MAIN FLOOR PLAN ELEV. M



KINGSWOOD-M-2022

SITE:DIAMONDVIEW PH3

LOT NUMBER: 94

CIVIC ADDRESS: 202 SILVER DART PRIVATE

13	FINAL BLACKLINES REVISED	JUN-24-24	SP
12	FINAL BLACKLINES REVISED	JUN-13-24	SP
11	FINAL FOR SITE	MAY-21-24	CB
10	FINAL BLACKLINES REVISED	MAR-20-24	CB
9	FINAL BLACKLINES REVISED	MAR-13-24	SP
8	FINAL BLACKLINES	MAR-08-24	CB
No.	Description	Date	By
REVISIONS			

file number: 50-22-4M

drawn by: S.P.

date: FEB. 2022

scale: 3/16"=1'

sheet no: D.C.L.-A29

3M
9

- FLAT CEILINGS THROUGHOUT - NO STIPPLE
- S/I BYPASS SLIDING DOORS IN LIEU OF VINYL


E.& O.E. / FOR REFERENCE ONLY
SUBJECT TO CHANGES

DocuSigned by:
A. Kodan
EC8585510A39477...

7/2/2024 | 6:00 AM P

DocuSigned by:
Mohine Sba
18A56D672B924BA...

7/2/2024 | 7:12 AM P

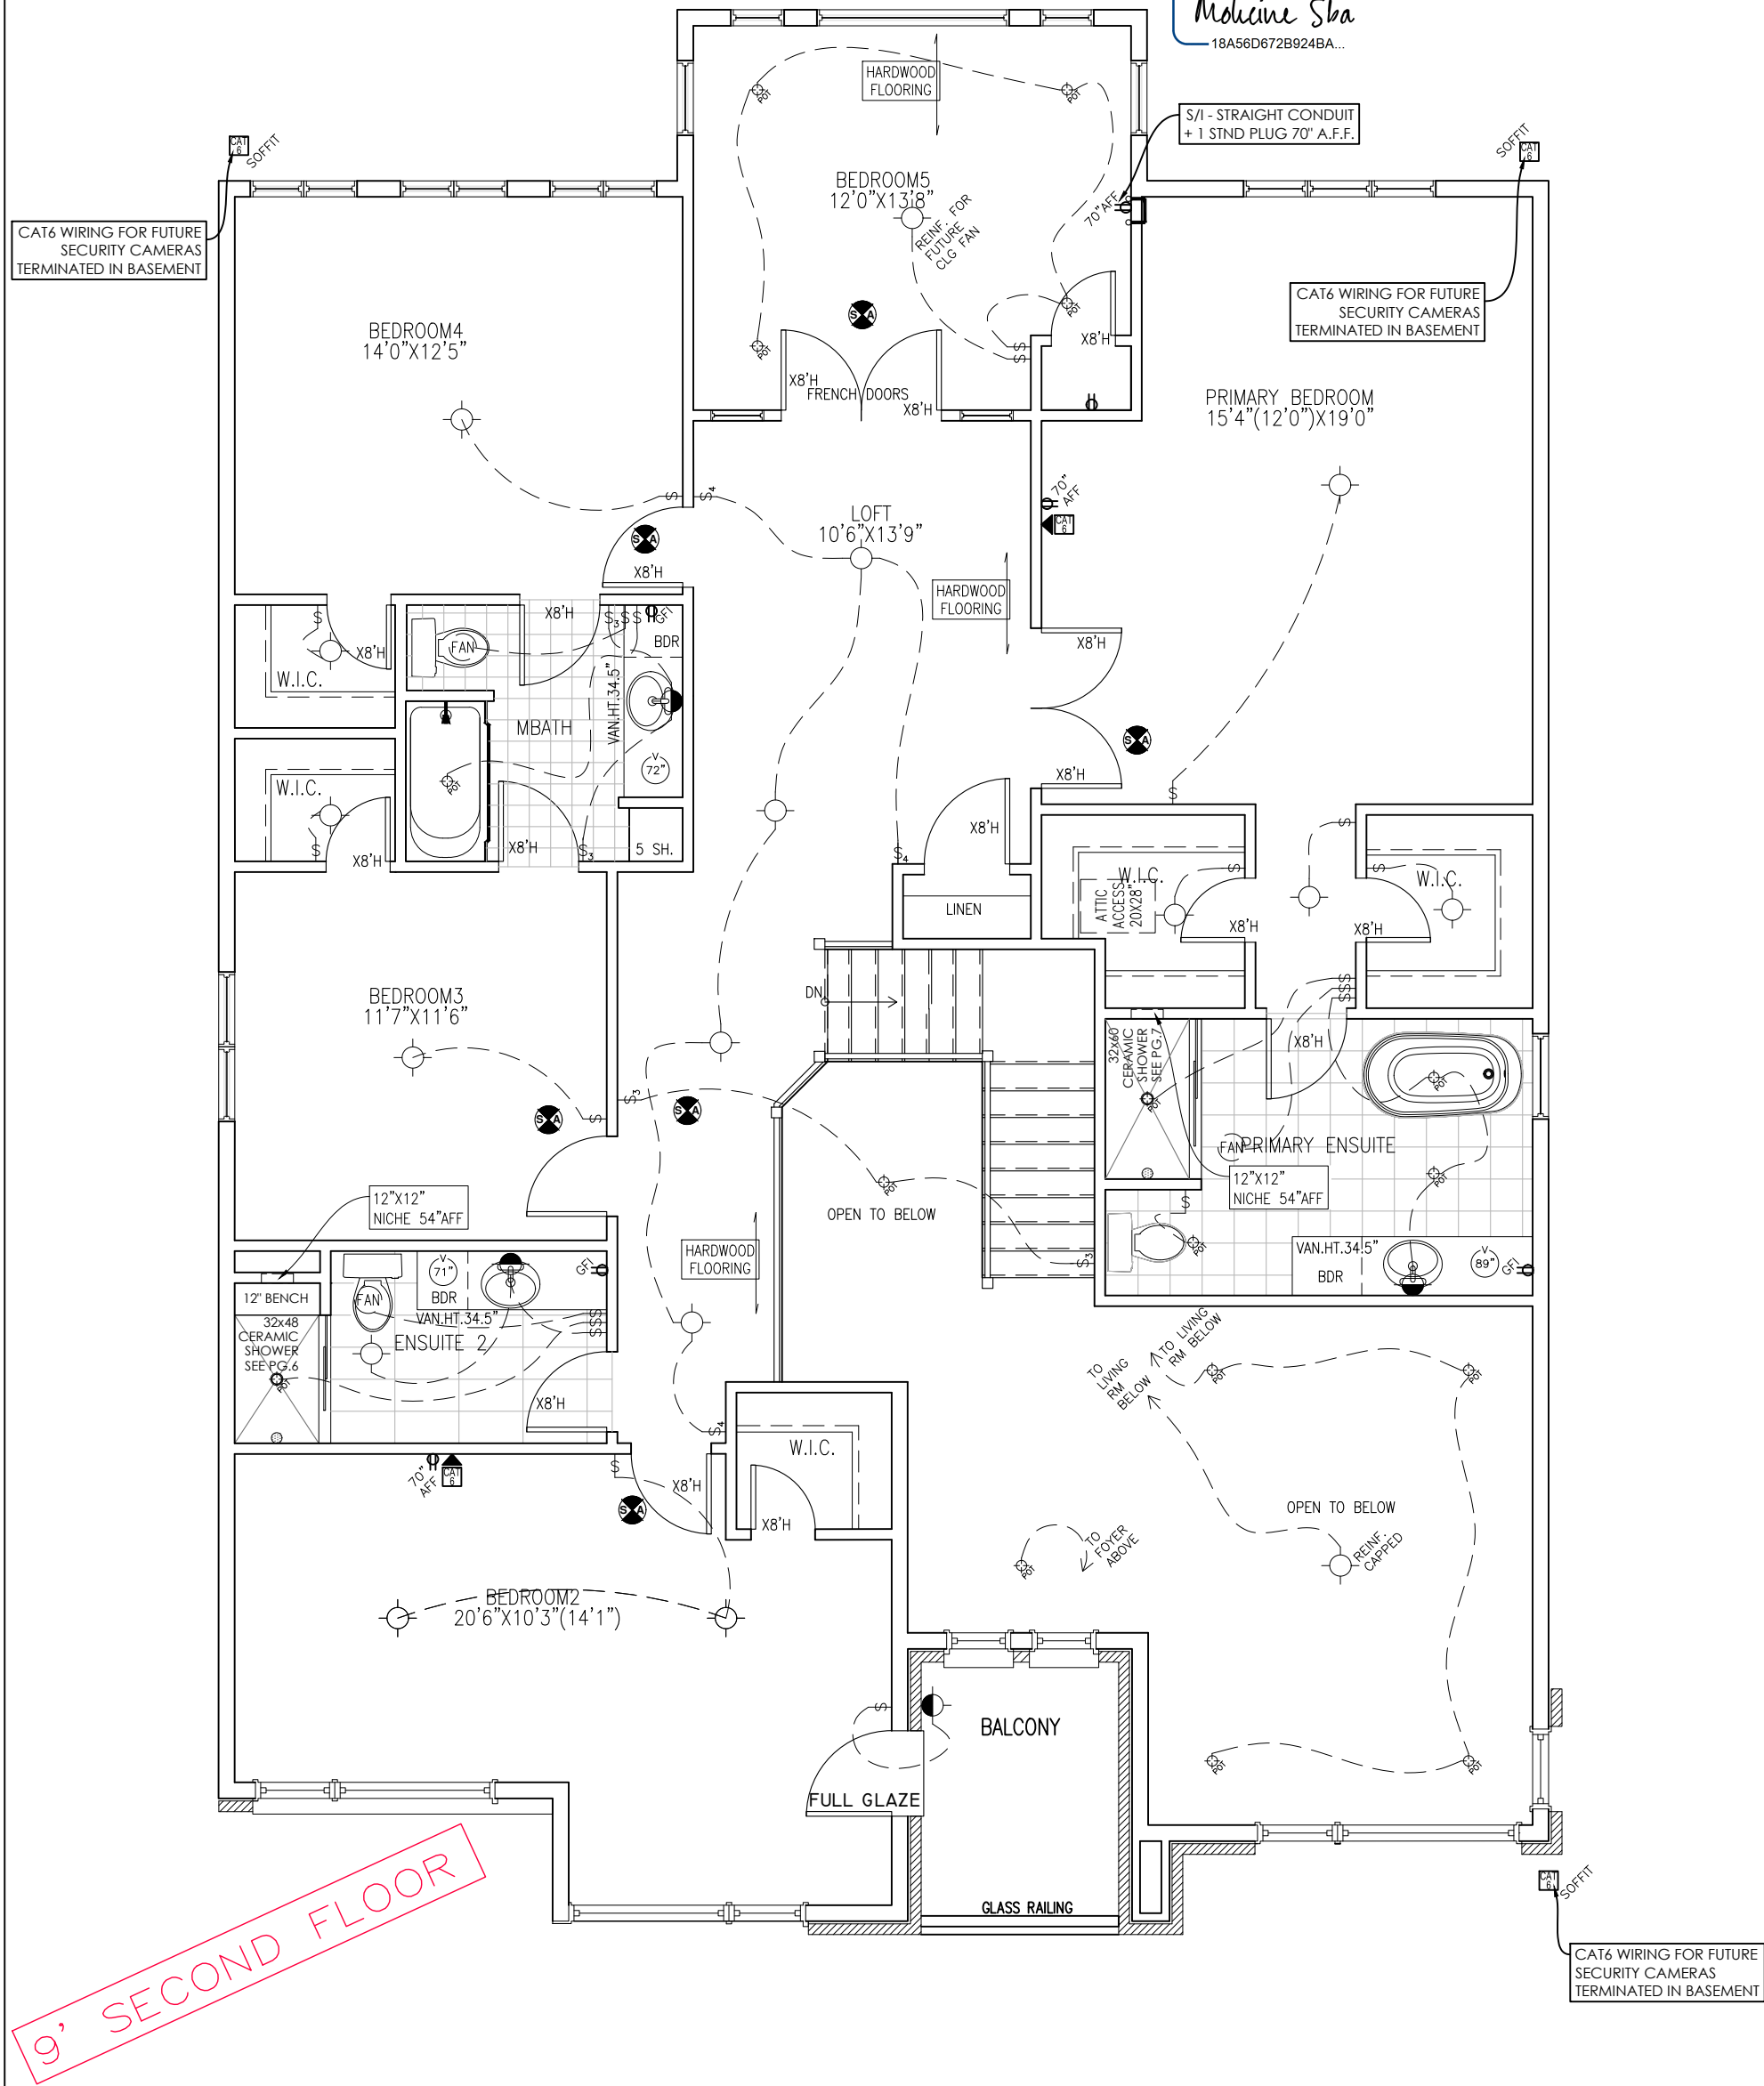

SECOND FLOOR PLAN ELEV. M

PHOENIX HOMES

KINGSWOOD-M-2022

SITE:DIAMONDVIEW PH3

LOT NUMBER: 94

CIVIC ADDRESS:
202 SILVER DART PRIVATE

13	FINAL BLACKLINES REVISED	JUN-24-24	SP
12	FINAL BLACKLINES REVISED	JUN-13-24	SP
11	FINAL FOR SITE	MAY-21-24	CB
10	FINAL BLACKLINES REVISED	MAR-20-24	CB
9	FINAL BLACKLINES REVISED	MAR-13-24	SP
8	FINAL BLACKLINES	MAR-08-24	CB
No.	Description	Date	By
REVISIONS			

file number: 50-22-4M

drawn by: S.P.

date: FEB. 2022

scale: 3/16"=1'

sheet no:
D.C.L.-A29

4M
9

E.& O.E. / FOR REFERENCE ONLY
SUBJECT TO CHANGES

9' SECOND FLOOR



ELEVATION 'M' FRONT ELEVATION

9' FOUNDATION POUR



KINGSWOOD-M-2022

SITE:DIAMONDVIEW PH3

LOT NUMBER: 94

CIVIC ADDRESS:
202 SILVER DART PRIVATE

13	FINAL BLACKLINES REVISED	JUN-24-24	SP
12	FINAL BLACKLINES REVISED	JUN-13-24	SP
11	FINAL FOR SITE	MAY-21-24	CB
10	FINAL BLACKLINES REVISED	MAR-20-24	CB
9	FINAL BLACKLINES REVISED	MAR-13-24	SP
8	FINAL BLACKLINES	MAR-08-24	CB
No.	Description	Date	By
REVISIONS			

file number: 50-22-4M

drawn by: S.P.


date: FEB. 2022

scale: 3/16"=1'

sheet no:
D.C.L.-A29

5M
9

E. & O.E. / FOR REFERENCE ONLY
SUBJECT TO CHANGES

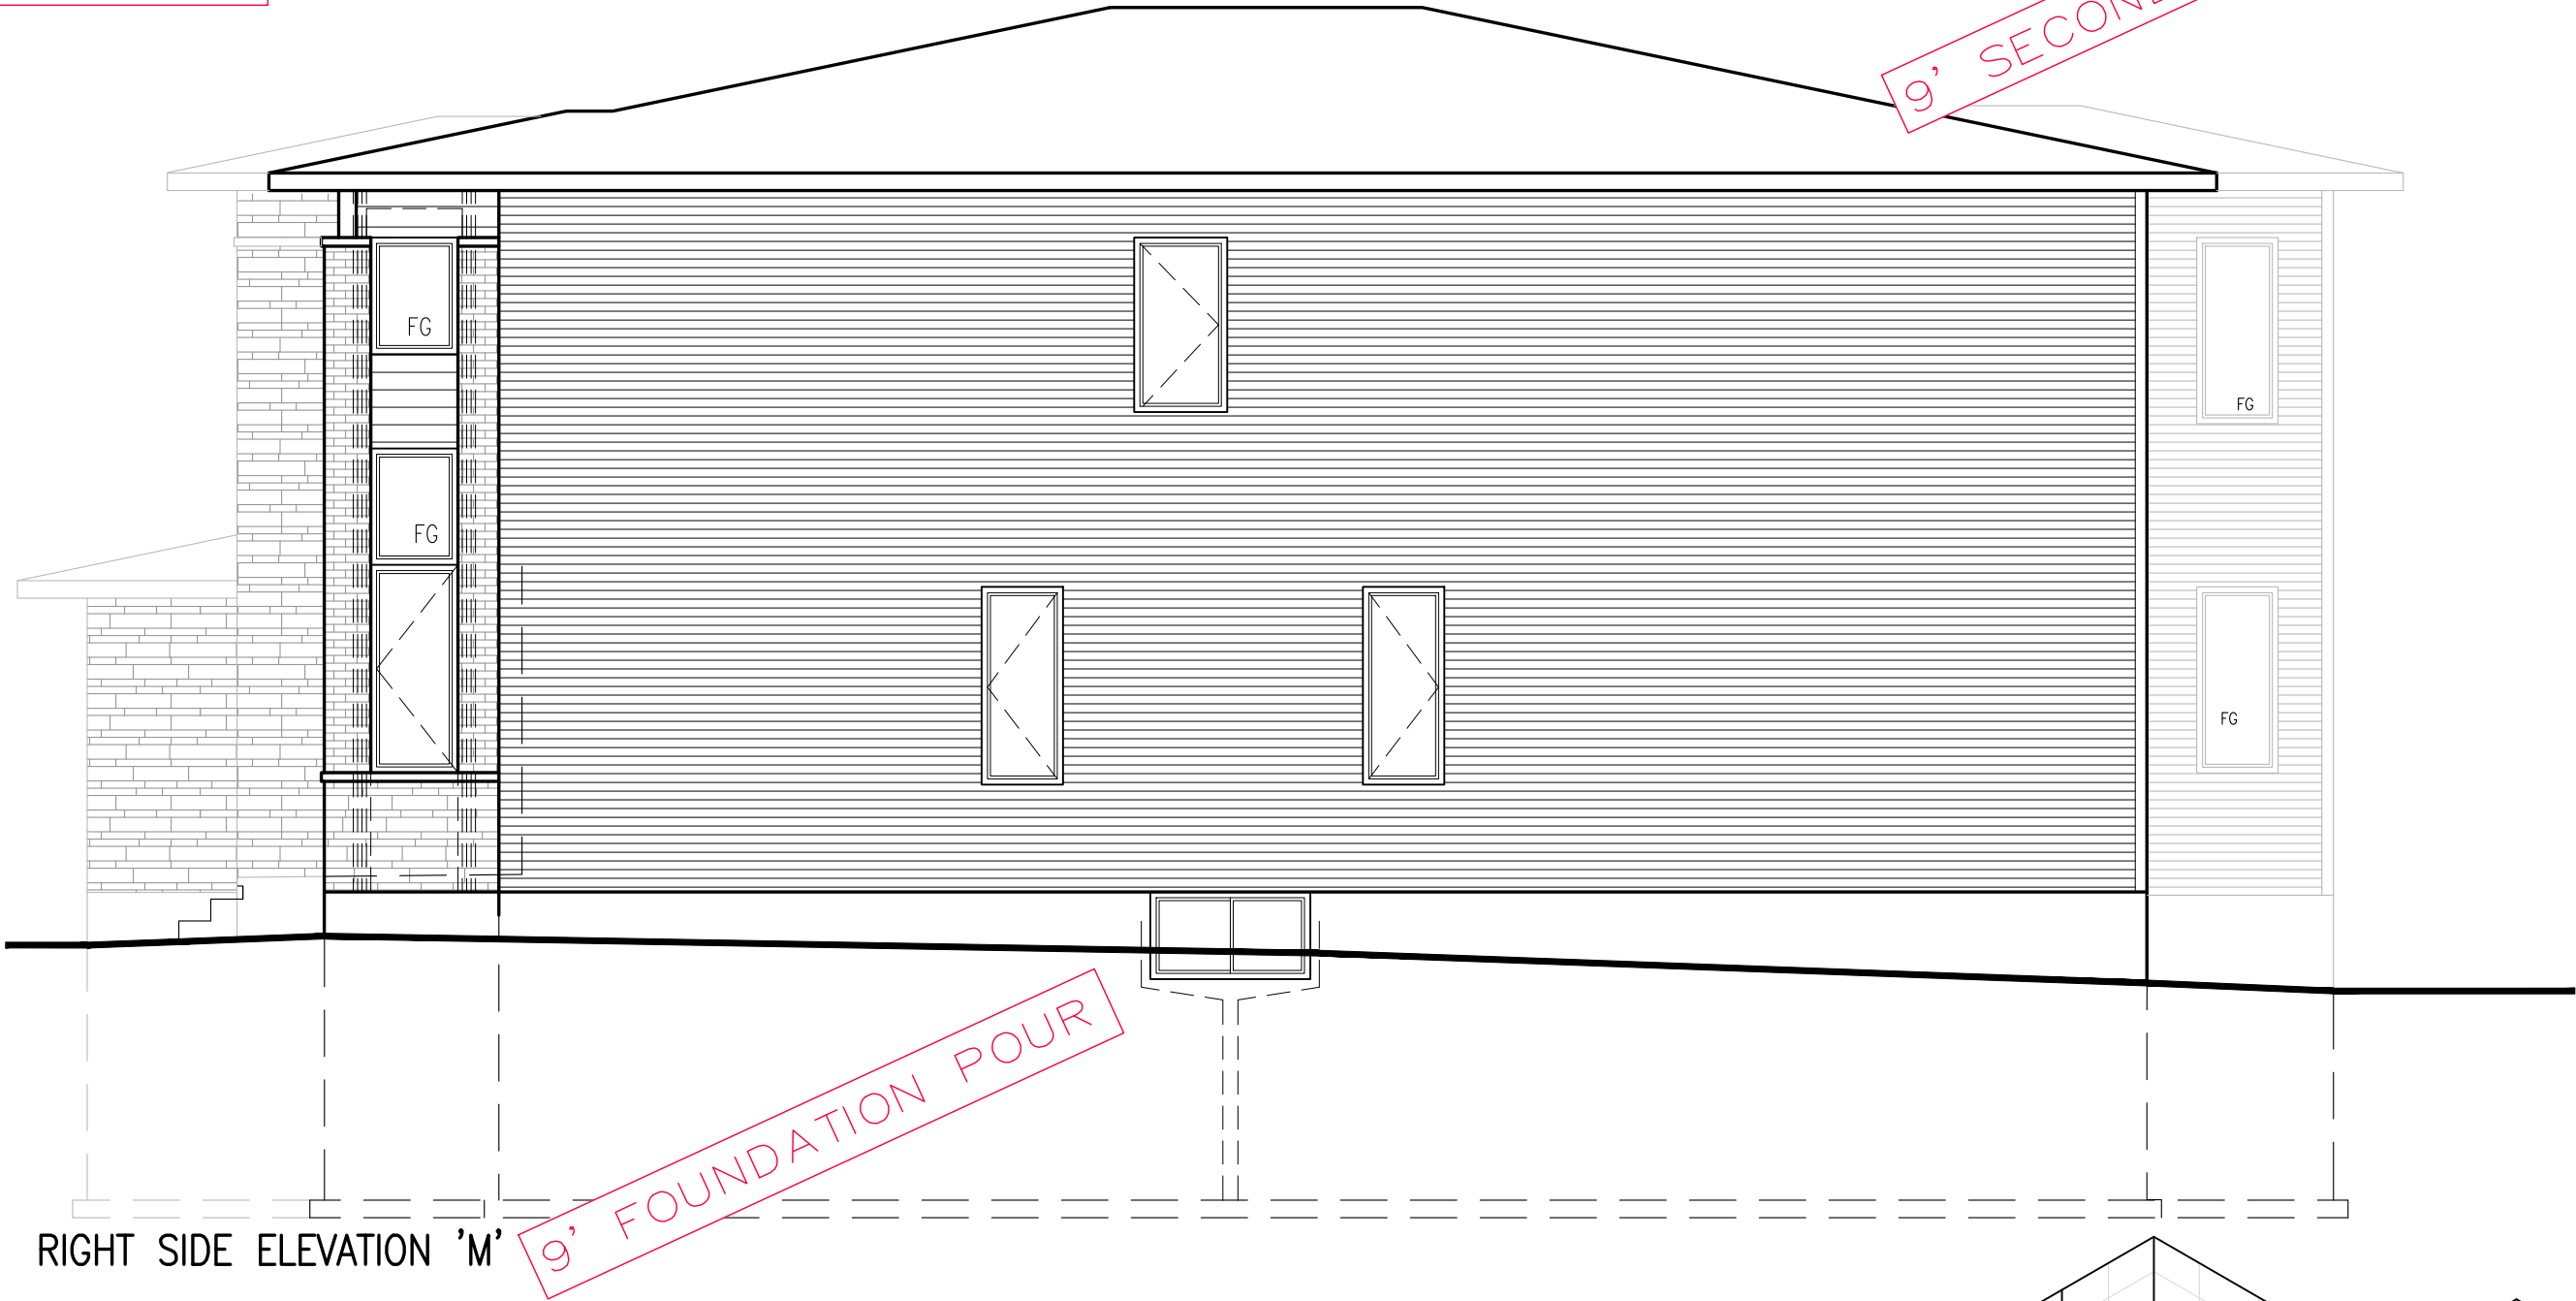

KINGSWOOD-M-2022

SITE: DIAMONDVIEW PH3


LOT NUMBER:

94

CIVIC ADDRESS:
202 SILVER DART PRIVATE


13	FINAL BLACKLINES REVISED	JUN-24-24	SP
12	FINAL BLACKLINES REVISED	JUN-13-24	SP
11	FINAL FOR SITE	MAY-21-24	CB
10	FINAL BLACKLINES REVISED	MAR-20-24	CB
9	FINAL BLACKLINES REVISED	MAR-13-24	SP
8	FINAL BLACKLINES	MAR-08-24	CB
No.	Description	Date	By
REVISIONS			

file number: 50-22-4M	
drawn by: S.P.	
date: FEB. 2022	
scale: 3/16"=1'	
sheet no:	6M 9
D.C.L.-A29	

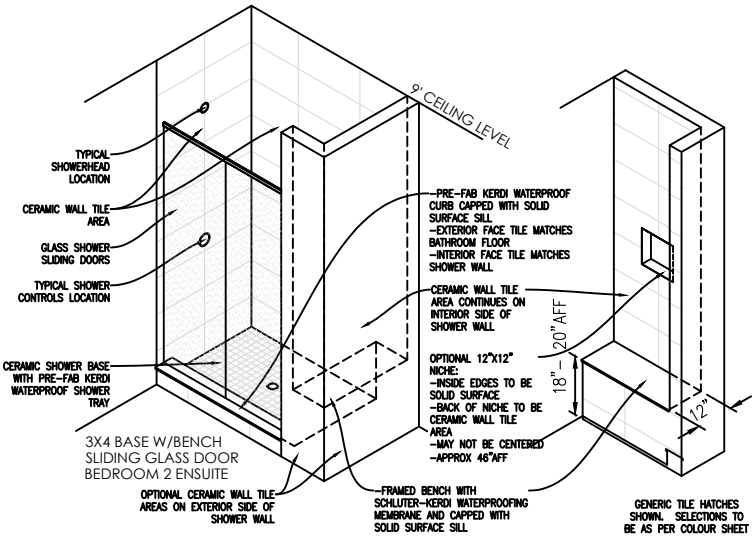

E. & O.E. / FOR REFERENCE ONLY
SUBJECT TO CHANGES

9' SECOND FLOOR

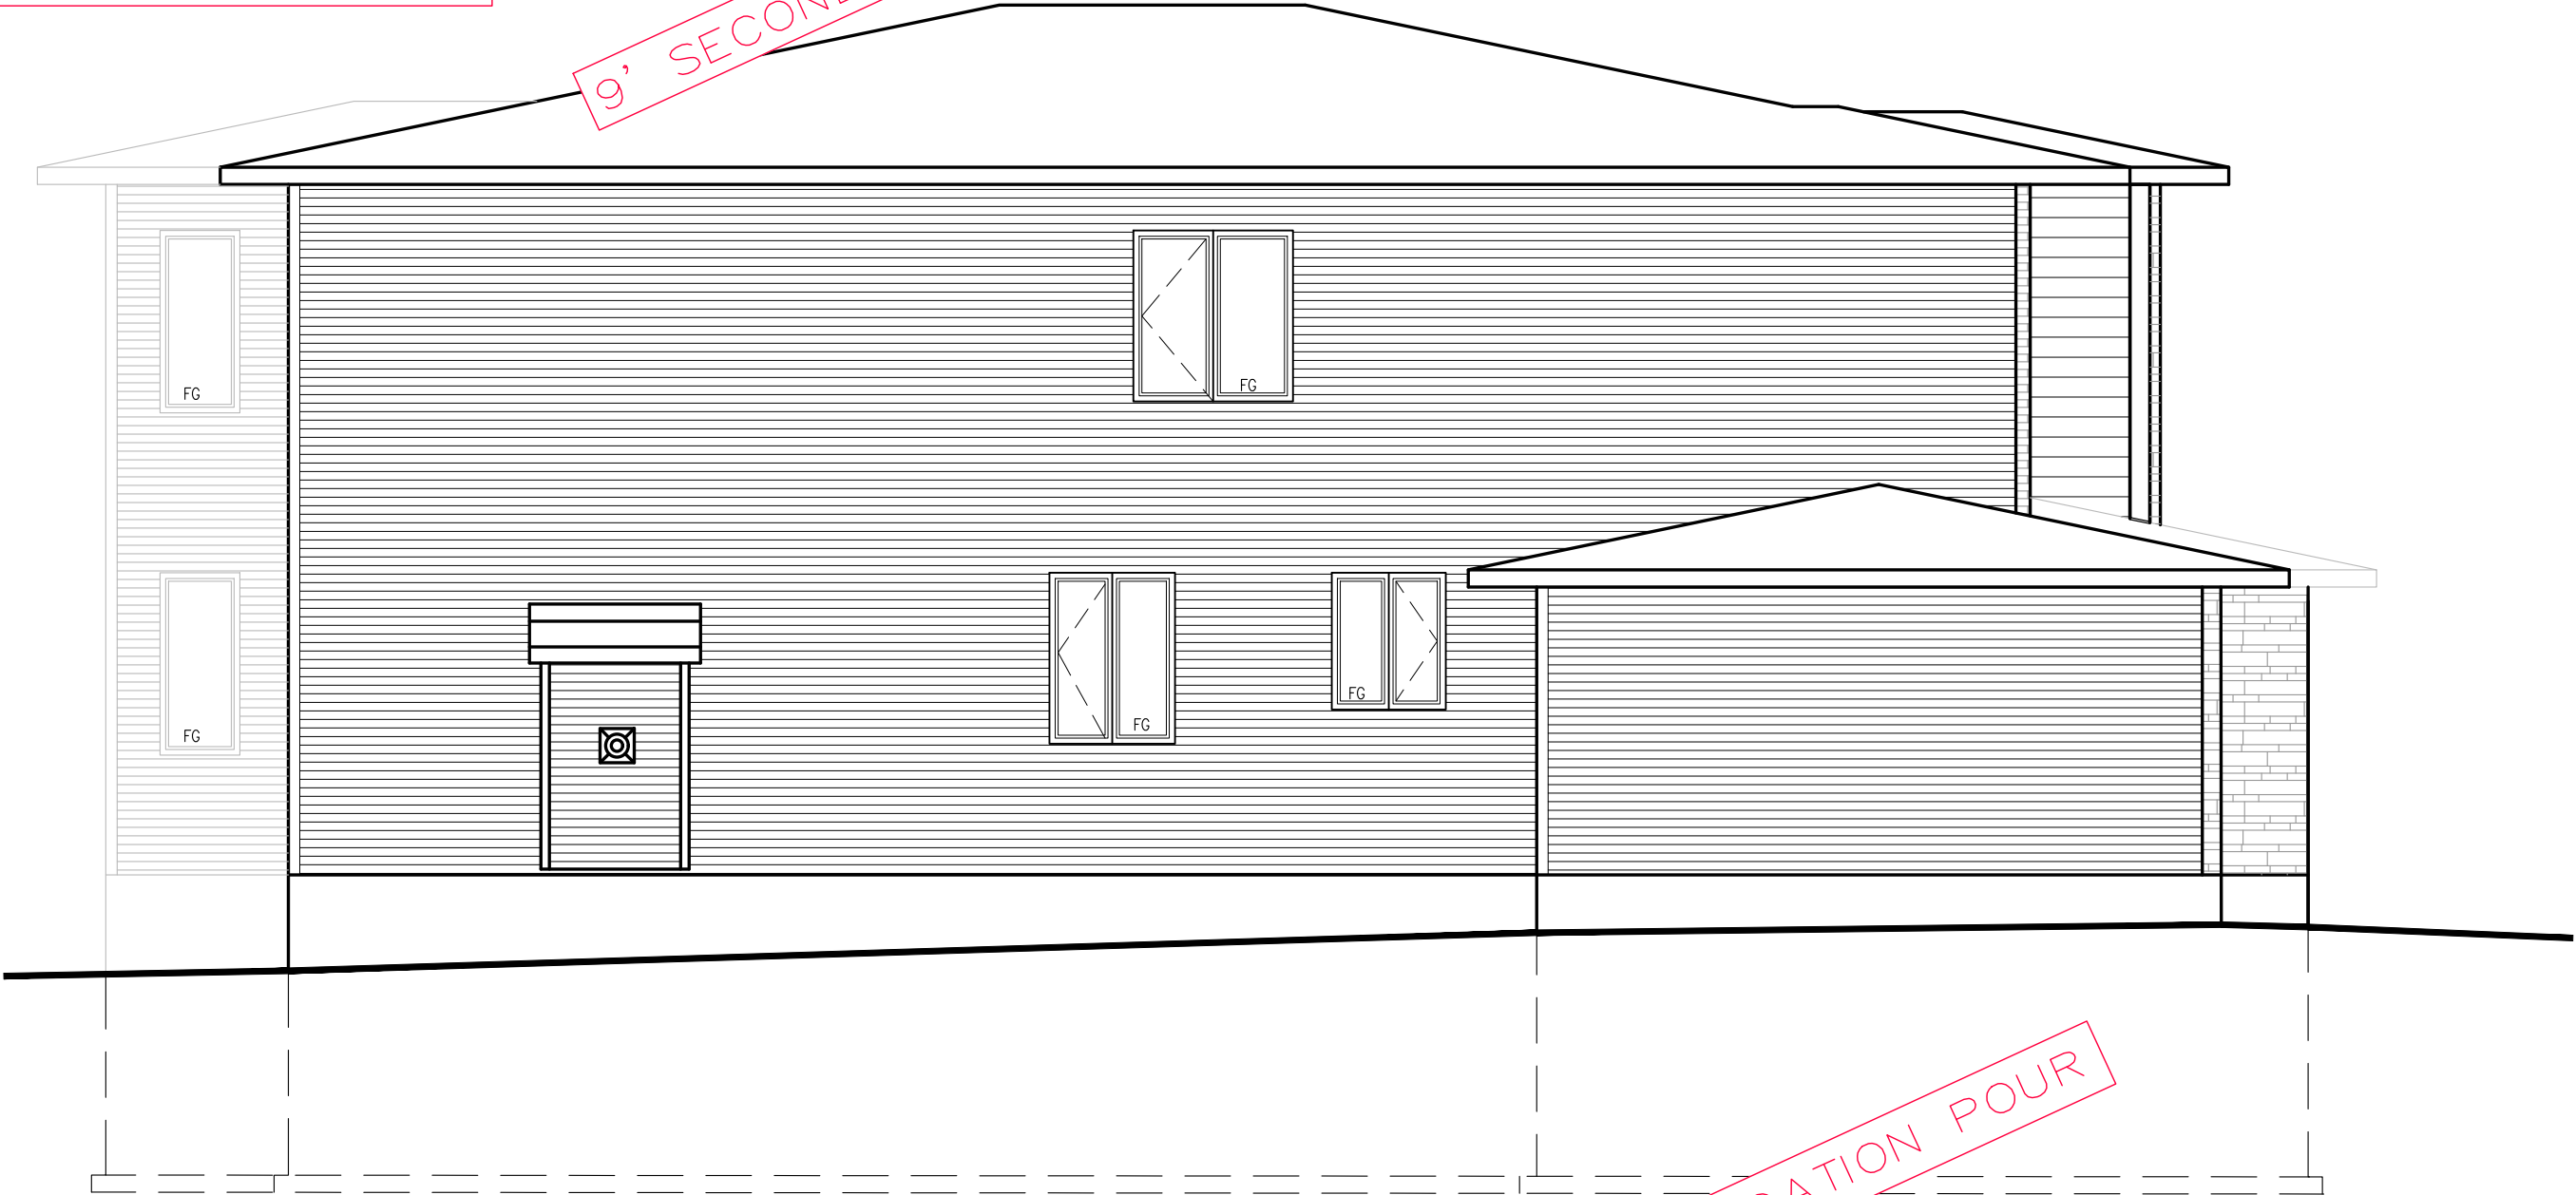

LEFT SIDE ELEVATION 'M'

9' FOUNDATION POUR



KINGSWOOD-M-2022

SITE: DIAMONDVIEW PH3


LOT NUMBER:

94

CIVIC ADDRESS:
202 SILVER DART PRIVATE

13	FINAL BLACKLINES REVISED	JUN-24-24	SP
12	FINAL BLACKLINES REVISED	JUN-13-24	SP
11	FINAL FOR SITE	MAY-21-24	CB
10	FINAL BLACKLINES REVISED	MAR-20-24	CB
9	FINAL BLACKLINES REVISED	MAR-13-24	SP
8	FINAL BLACKLINES	MAR-08-24	CB
No.	Description	Date	By
REVISIONS			

file number: 50-22-4M	
drawn by: S.P.	
date: FEB. 2022	
scale: 3/16"=1'	
sheet no:	7M 9
D.C.L.-A29	


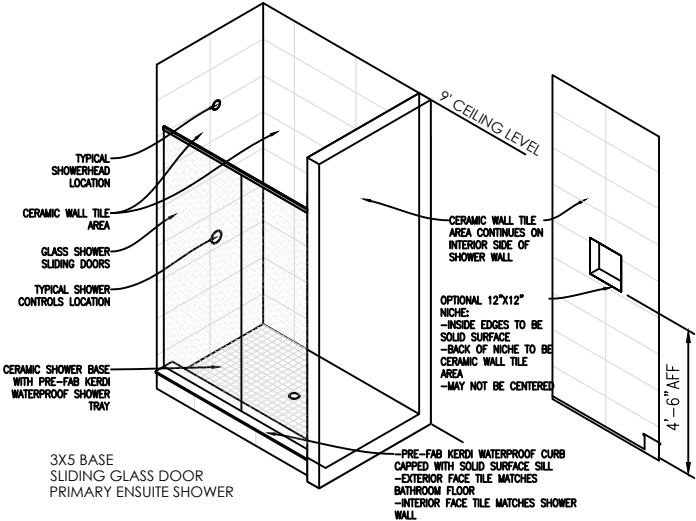


E.& O.E. / FOR REFERENCE ONLY
SUBJECT TO CHANGES

9' SECOND FLOOR



REAR ELEVATION M

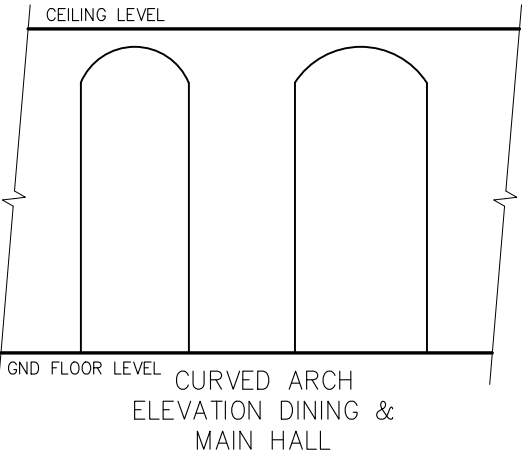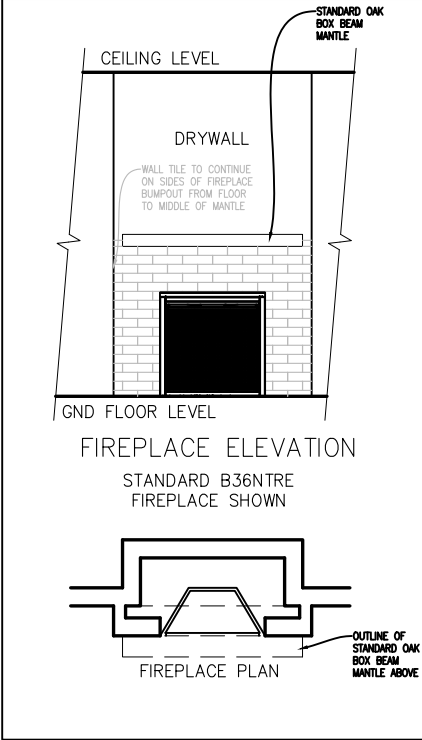

KINGSWOOD-M-2022

SITE:DIAMONDVIEW PH3

LOT NUMBER: 94

CIVIC ADDRESS:
202 SILVER DART PRIVATE

13	FINAL BLACKLINES REVISED	JUN-24-24	SP
12	FINAL BLACKLINES REVISED	JUN-13-24	SP
11	FINAL FOR SITE	MAY-21-24	CB
10	FINAL BLACKLINES REVISED	MAR-20-24	CB
9	FINAL BLACKLINES REVISED	MAR-13-24	SP
8	FINAL BLACKLINES	MAR-08-24	CB
No.	Description	Date	By
REVISIONS			

file number: 50-22-4M

drawn by: S.P.

date: FEB. 2022

scale: 3/16"=1'

sheet no: D.C.L.-A29

8M
9