



E. & O.E. / FOR REFERENCE ONLY
SUBJECT TO CHANGES

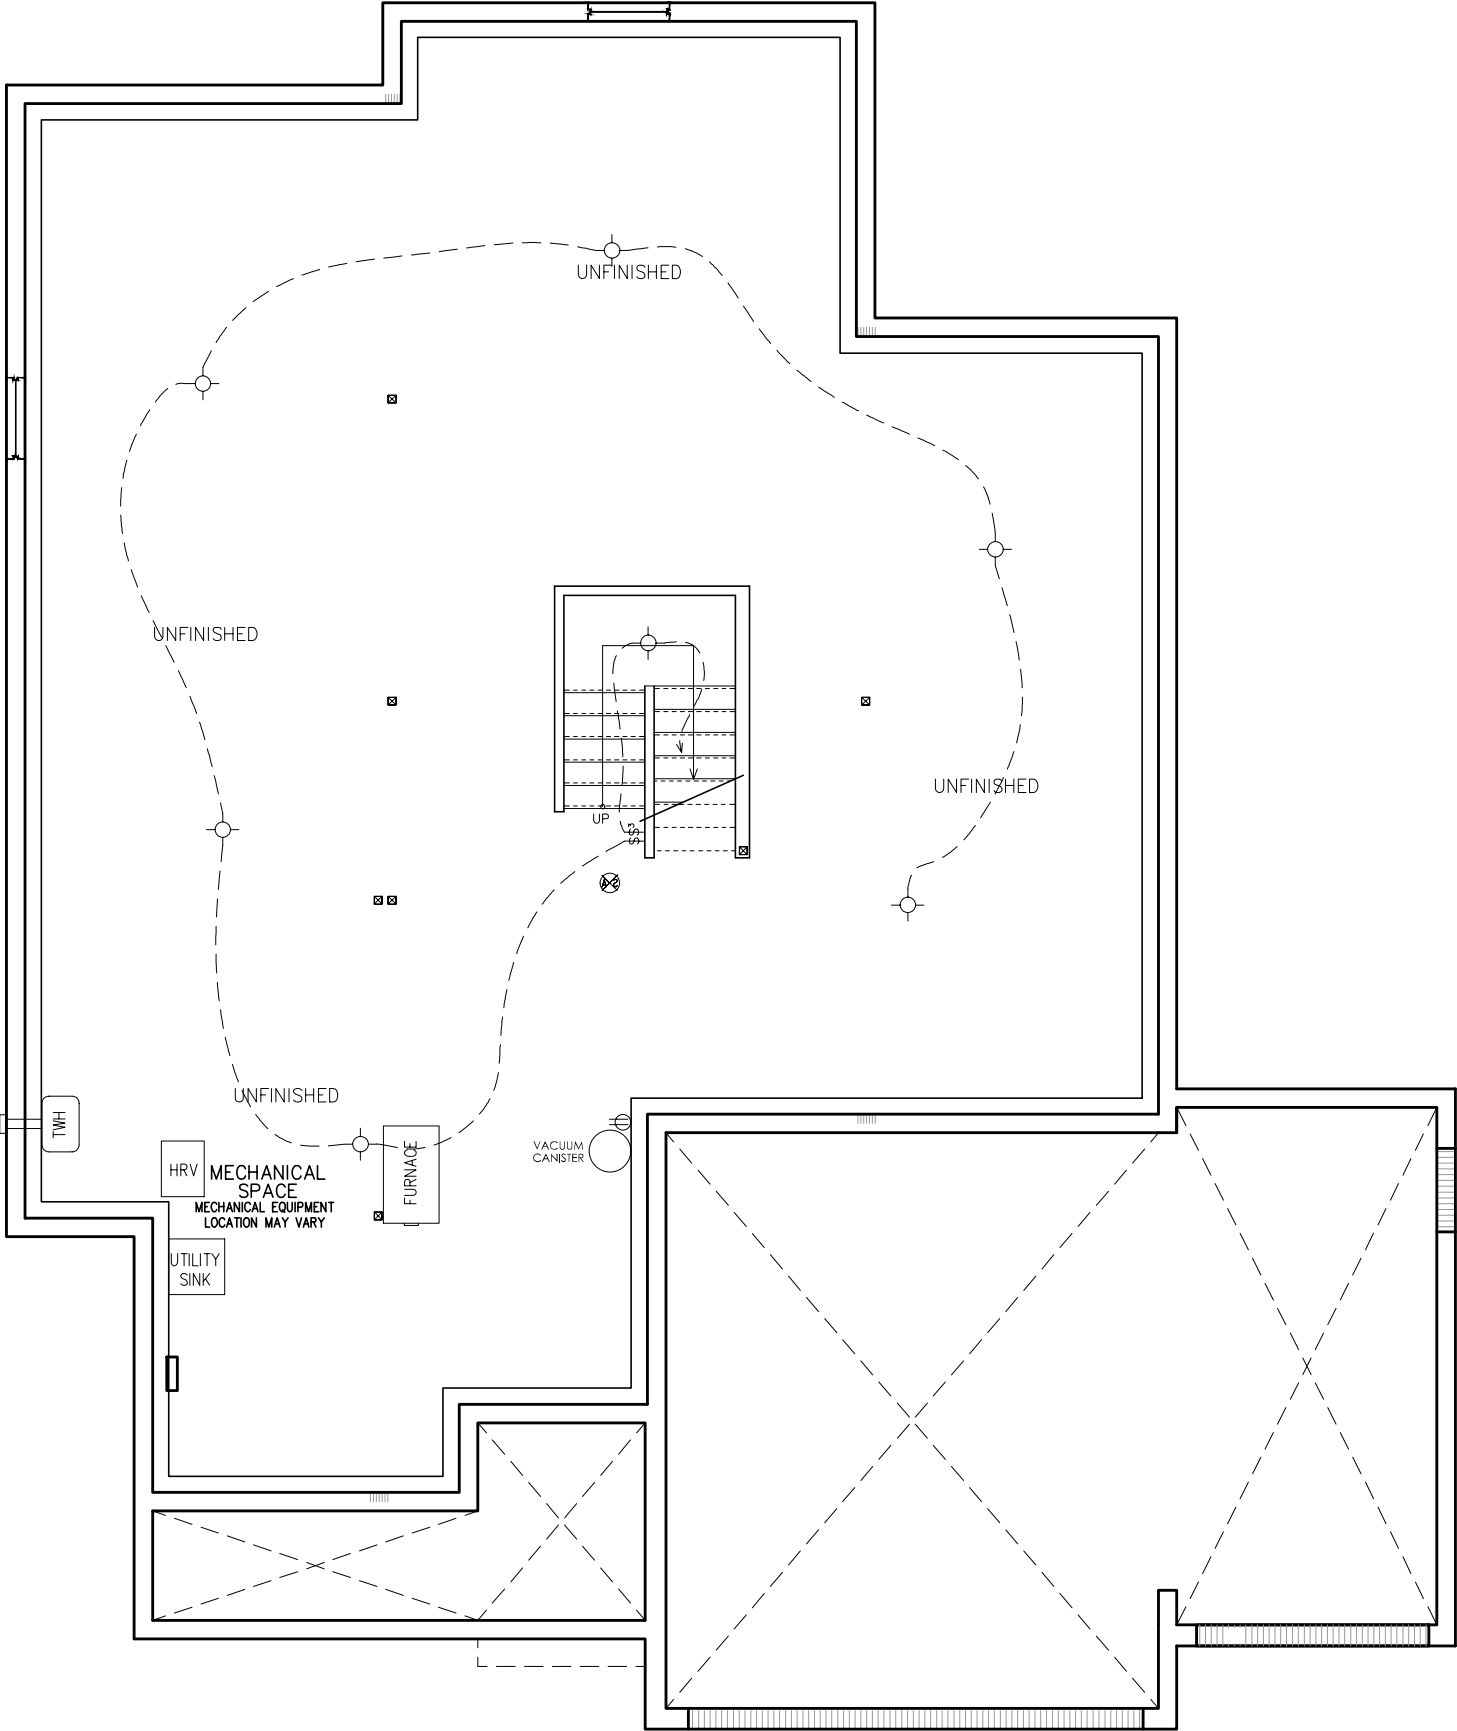

DS
S.H

FOUNDATION PLAN (R ELEVATION)

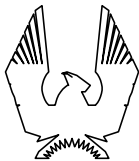

PHOENIX HOMES

NEWINGTON R – 2022

SITE: DIAMONDVIEW PH 3

LOT NUMBER: 80

CIVIC ADDRESS:
102 CHANDELLE PVT

7	FINAL BLACKLINES	20/06/24	SP
6	ISSUED FOR ENGINEERING	09/05/24	CB
5	ISSUED FOR LAYOUTS	01/04/24	CB
4	BEP BLACKLINES	25/03/24	CB
3	B1 BLACKLINES	21/02/24	SP
2	KITCHEN LIGHT UPDATE	20/10/22	SP
No.	Description	dd/mm/yy	By
REVISIONS			

footprint: 50–22–7

drawn by: SP


date: JUN 12/16

scale: 3/16"=1'–0"



D.C.L. – A–24

sheet no: 2

2R of 9

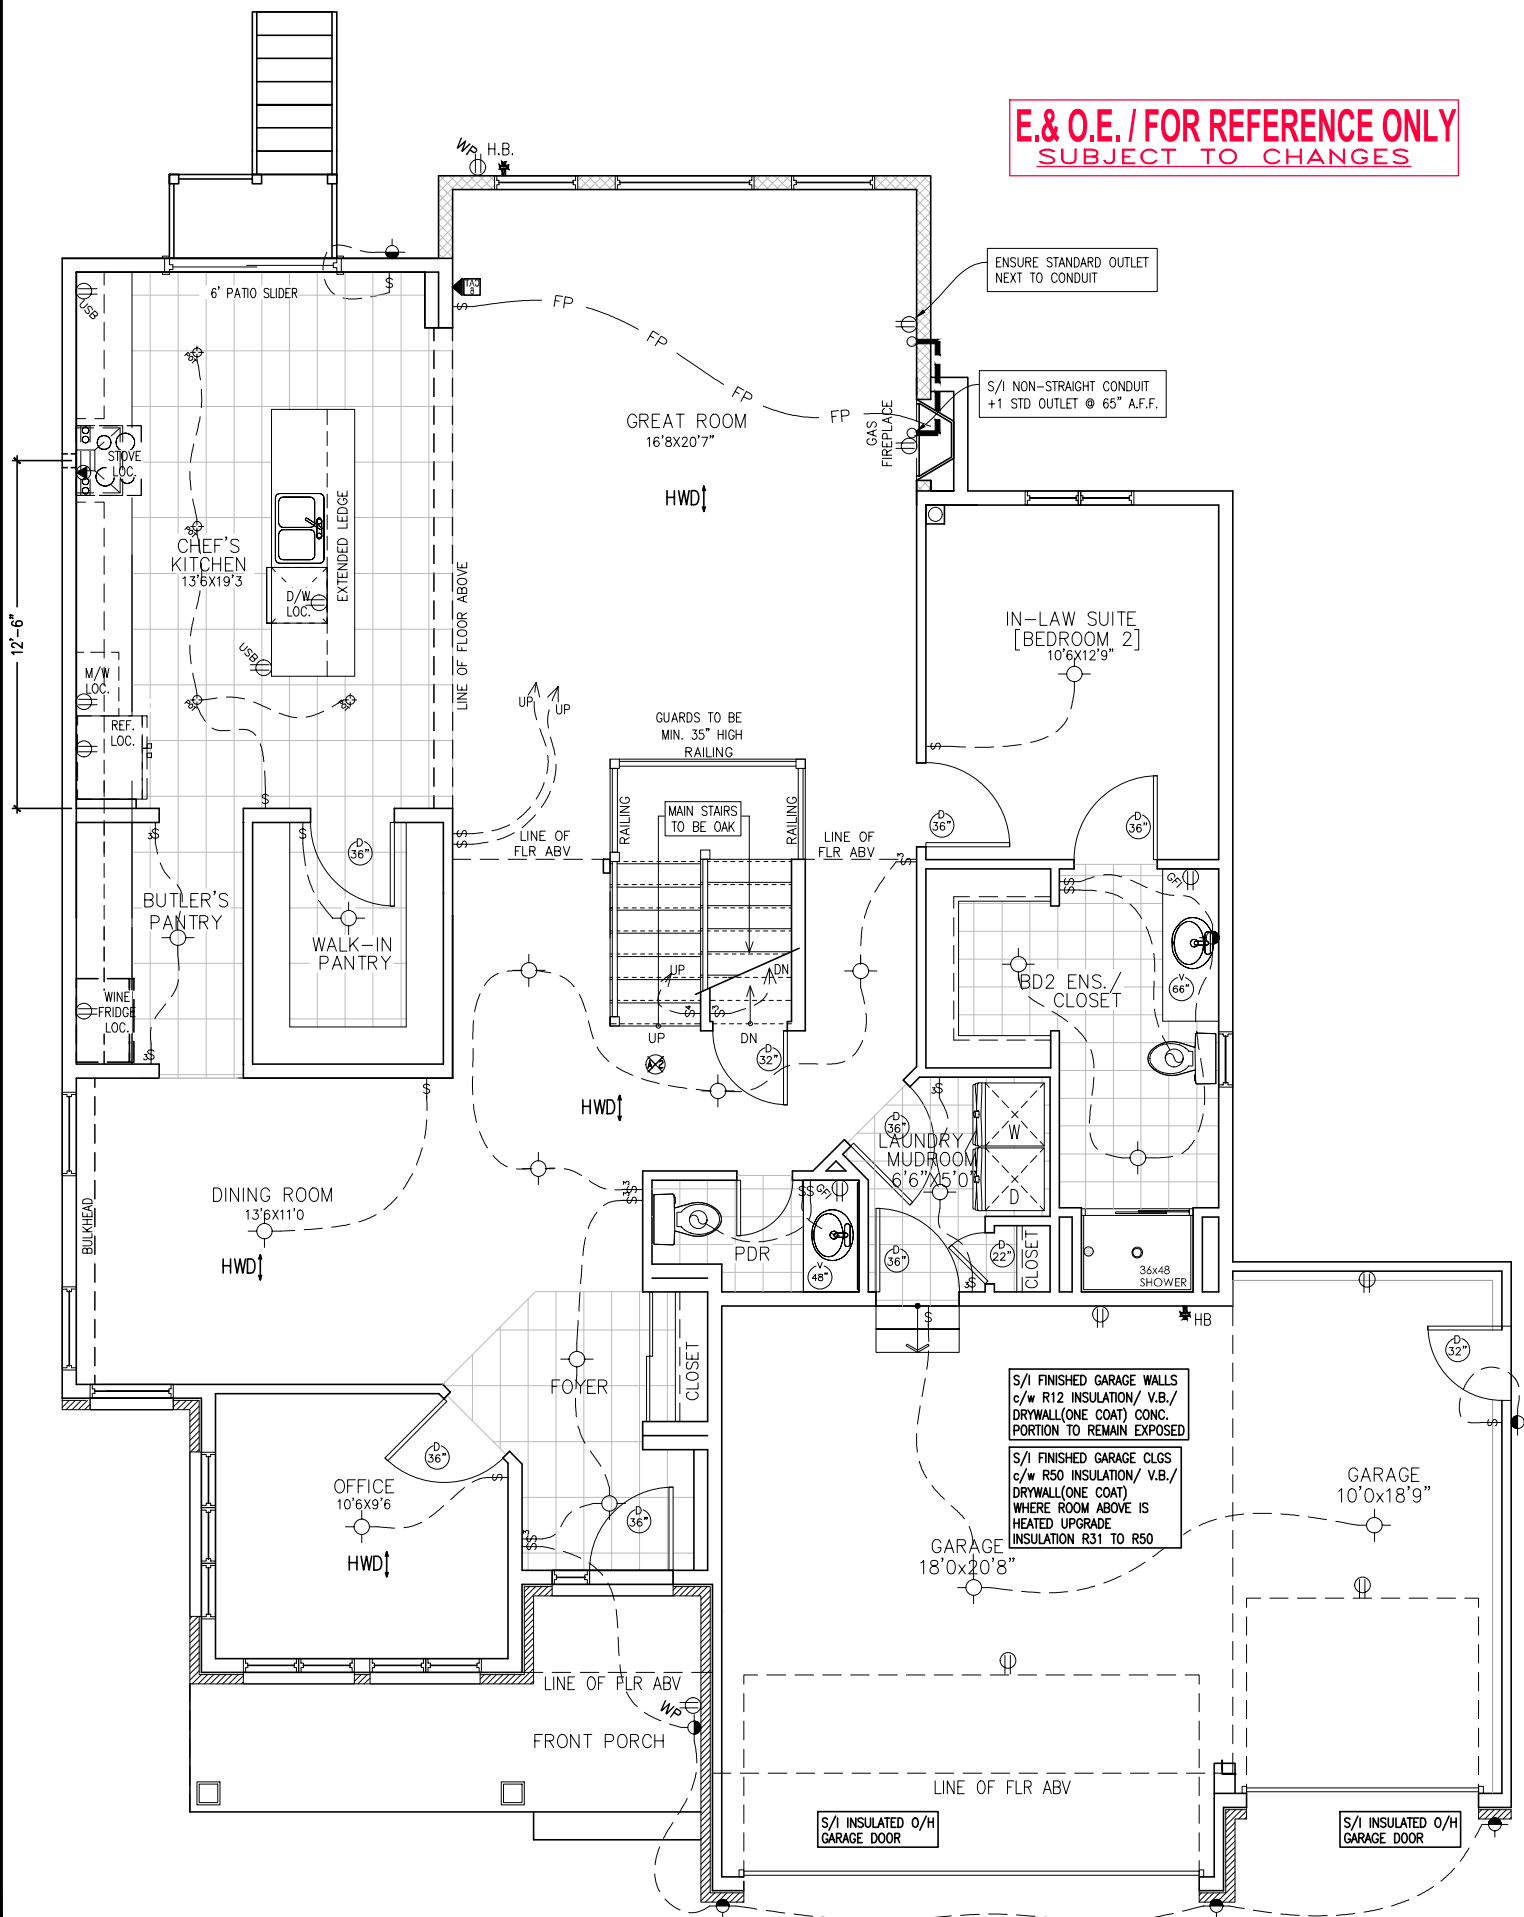


GROUND FLOOR PLAN (ELEVATION R)

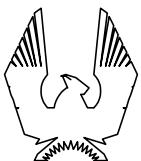 

80

7	FINAL BLACKLINES	20/06/24	SP	footprint:	50-22-7
6	ISSUED FOR ENGINEERING	09/05/24	CB	drawn by:	SP
5	ISSUED FOR LAYOUTS	01/04/24	CB	date:	JUN 12/16
4	BEP BLACKLINES	25/03/24	CB	scale:	3/16"=1'-0"
3	B1 BLACKLINES	21/02/24	SP	D.C.L. - A-24	
2	KITCHEN LIGHT UPDATE	20/10/22	SP	sheet no:	
No.	Description	dd/mm/yy	By	3	
REVISIONS					

E.& O.E. / FOR REFERENCE ONLY
SUBJECT TO CHANGES

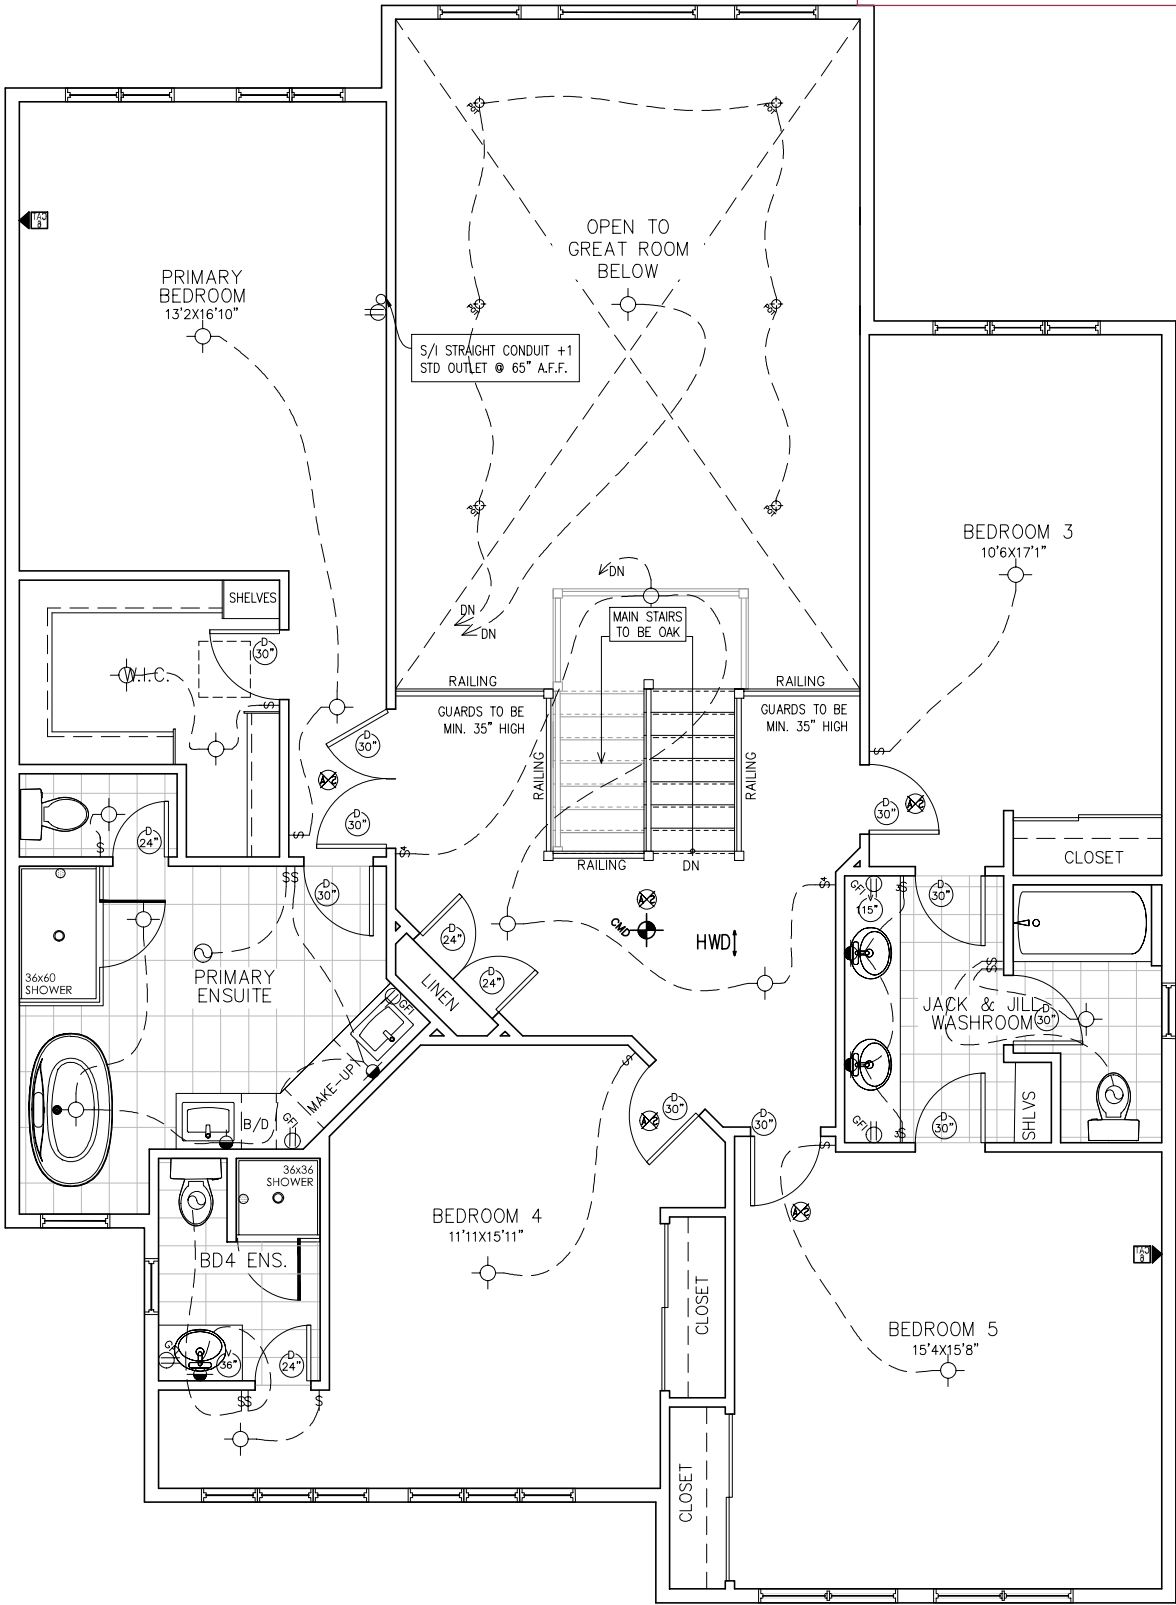

SECOND FLOOR PLAN (ELEVATION R)

DS
S.H



NEWINGTON R – 2022

SITE: DIAMONDVIEW PH 3

LOT NUMBER: 80

CIVIC ADDRESS: 102 CHANDELLE PVT

7	FINAL BLACKLINES	20/06/24	SP
6	ISSUED FOR ENGINEERING	09/05/24	CB
5	ISSUED FOR LAYOUTS	01/04/24	CB
4	BEP BLACKLINES	25/03/24	CB
3	B1 BLACKLINES	21/02/24	SP
2	KITCHEN LIGHT UPDATE	20/10/22	SP
No.	Description	dd/mm/yy	By
REVISIONS			

footprint:	50-22-7
drawn by:	SP
date:	JUN 12/16
scale:	3/16"=1'-0"
D.C.L. – A-24	4R of 9
sheet no:	
4	

PHOENIX HOMES

NEWINGTON R – 2022

SITE: DIAMONDVIEW PH 3

LOT NUMBER:
CIVIC ADDRESS:
102 CHANDELLE PVT

80

No.	Description	dd/mm/yy	By
7	FINAL BLACKLINES	20/06/24	SP
6	ISSUED FOR ENGINEERING	09/05/24	CB
5	ISSUED FOR LAYOUTS	01/04/24	CB
4	BEP BLACKLINES	25/03/24	CB
3	B1 BLACKLINES	21/02/24	SP
2	KITCHEN LIGHT UPDATE	20/10/22	SP

50-22-7

footprint: 50-22-7

drawn by: SP

date: JUN 12/16


scale: 3/16"=1'-0"

D.C.L. – A-24

sheet no: 7

5R of 9

E.&O.E. / FOR REFERENCE ONLY
SUBJECT TO CHANGES

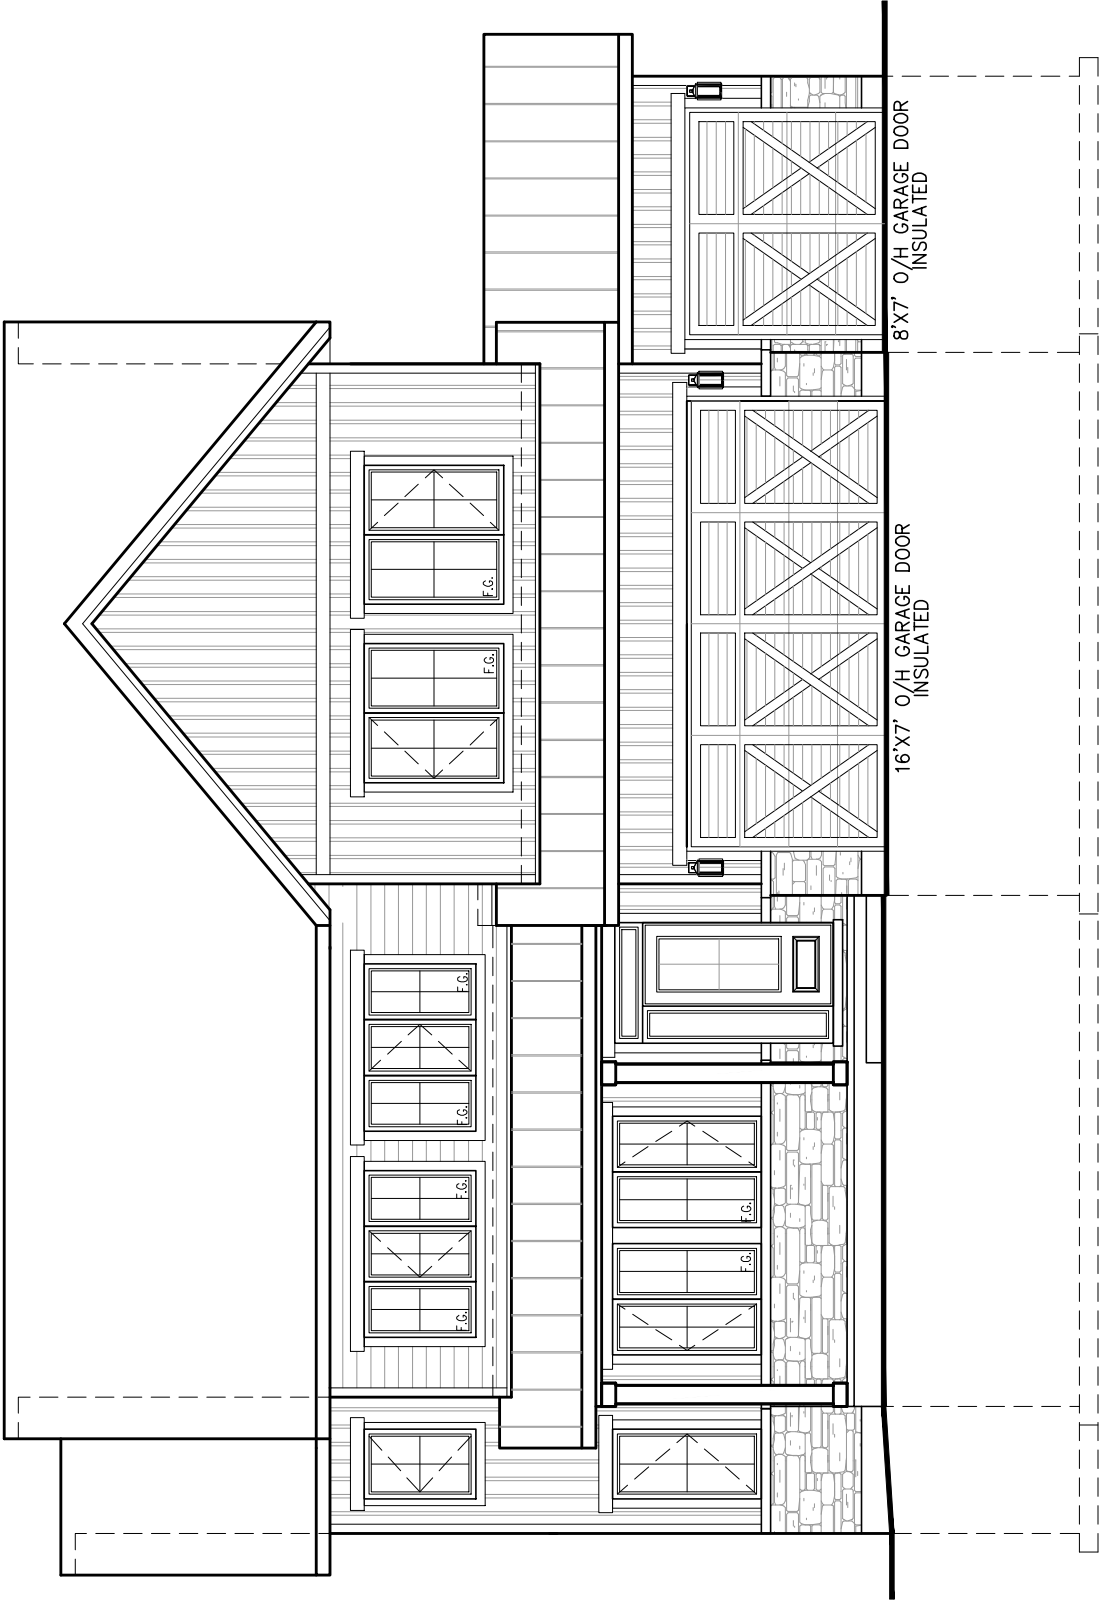

50-22-7

PHOENIX HOMES

NEWINGTON R – 2022

SITE: DIAMONDVIEW PH 3

LOT NUMBER:

CIVIC ADDRESS:
102 CHANDELLE PVT

80

7	FINAL BLACKLINES	20/06/24	SP
6	ISSUED FOR ENGINEERING	09/05/24	CB
5	ISSUED FOR LAYOUTS	01/04/24	CB
4	BEP BLACKLINES	25/03/24	CB
3	B1 BLACKLINES	21/02/24	SP
2	KITCHEN LIGHT UPDATE	20/10/22	SP
REVISIONS			
No.	Description	dd/mm/yy	By

50-22-7

footprint:

drawn by: SP

date: JUN 12/16


scale: 3/16"=1'-0"

D.C.L. – A-24

sheet no: 8

6R of 9

E.&O.E. / FOR REFERENCE ONLY
SUBJECT TO CHANGES

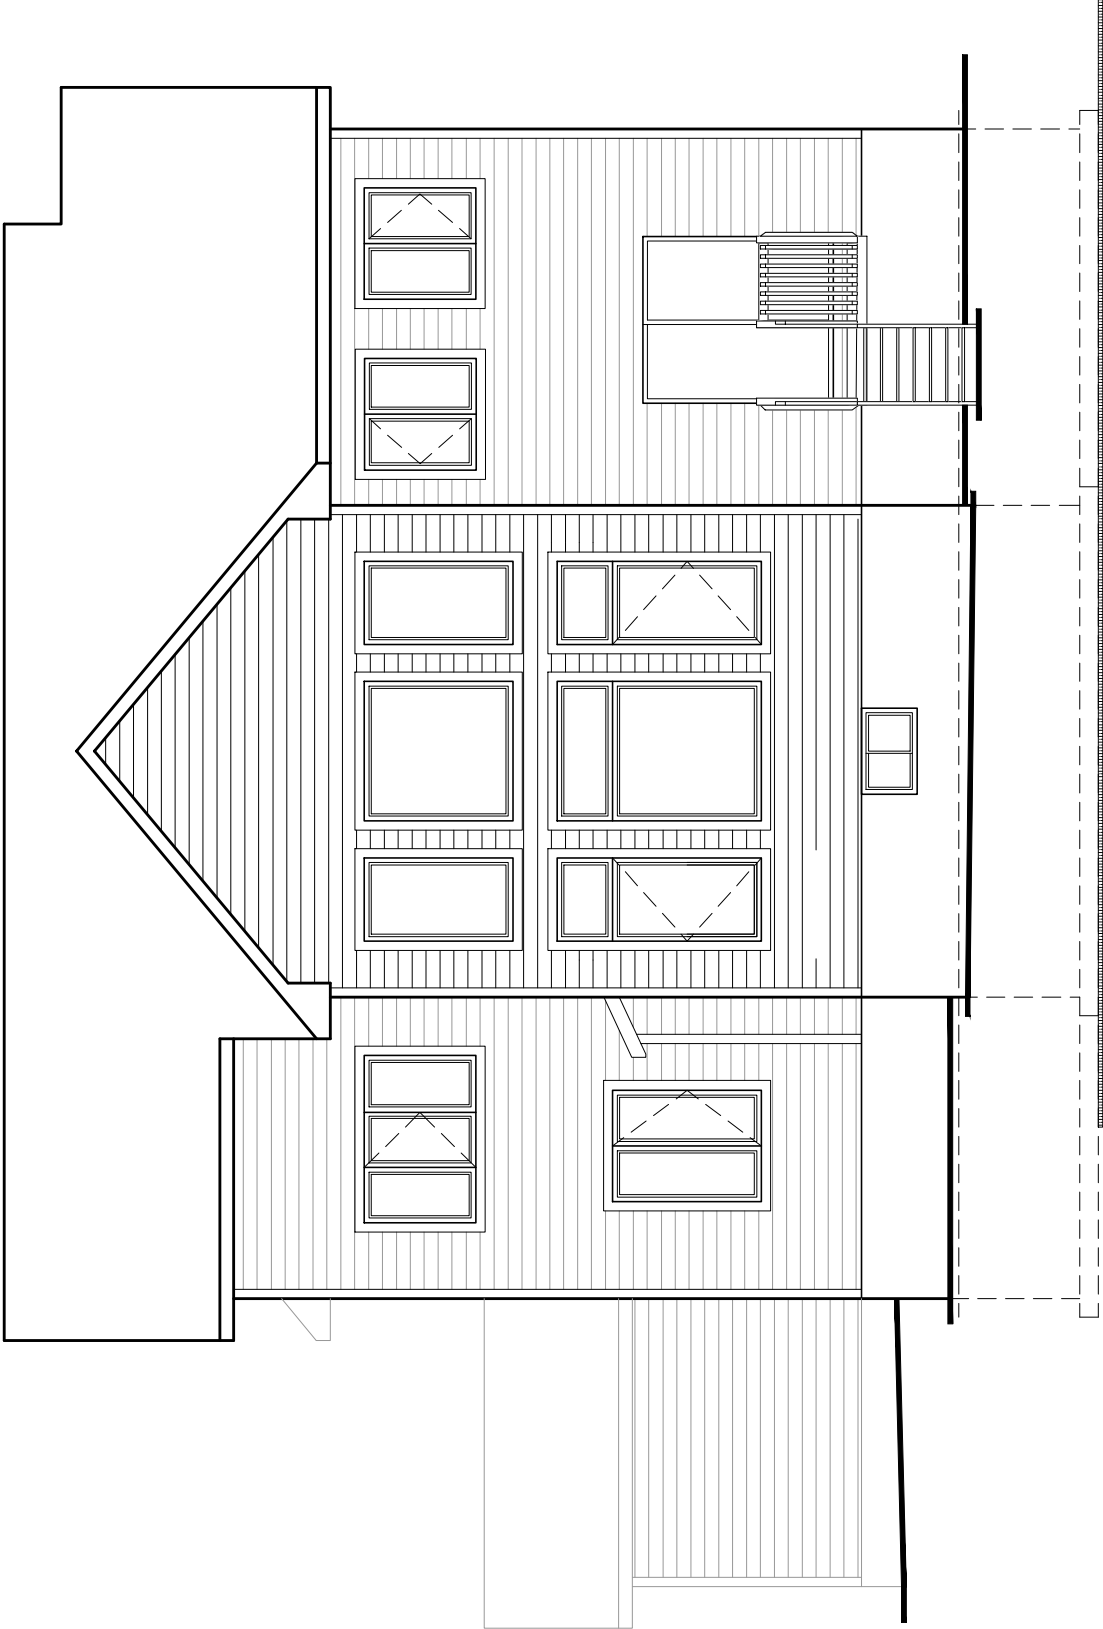

PHOENIX HOMES

NEWINGTON R – 2022

SITE: DIAMONDVIEW PH 3

LOT NUMBER:

CIVIC ADDRESS:
102 CHANDELLE PVT

80

No.	Description	dd/mm/yy	By
7	FINAL BLACKLINES	20/06/24	SP
6	ISSUED FOR ENGINEERING	09/05/24	CB
5	ISSUED FOR LAYOUTS	01/04/24	CB
4	BEP BLACKLINES	25/03/24	CB
3	B1 BLACKLINES	21/02/24	SP
2	KITCHEN LIGHT UPDATE	20/10/22	SP

footprint: 50-22-7

drawn by: SP

date: JUN 12/16



scale: 3/16"=1'-0"

D.C.L. – A-24

sheet no: 6

9 of 7R

E.&O.E. / FOR REFERENCE ONLY
SUBJECT TO CHANGES

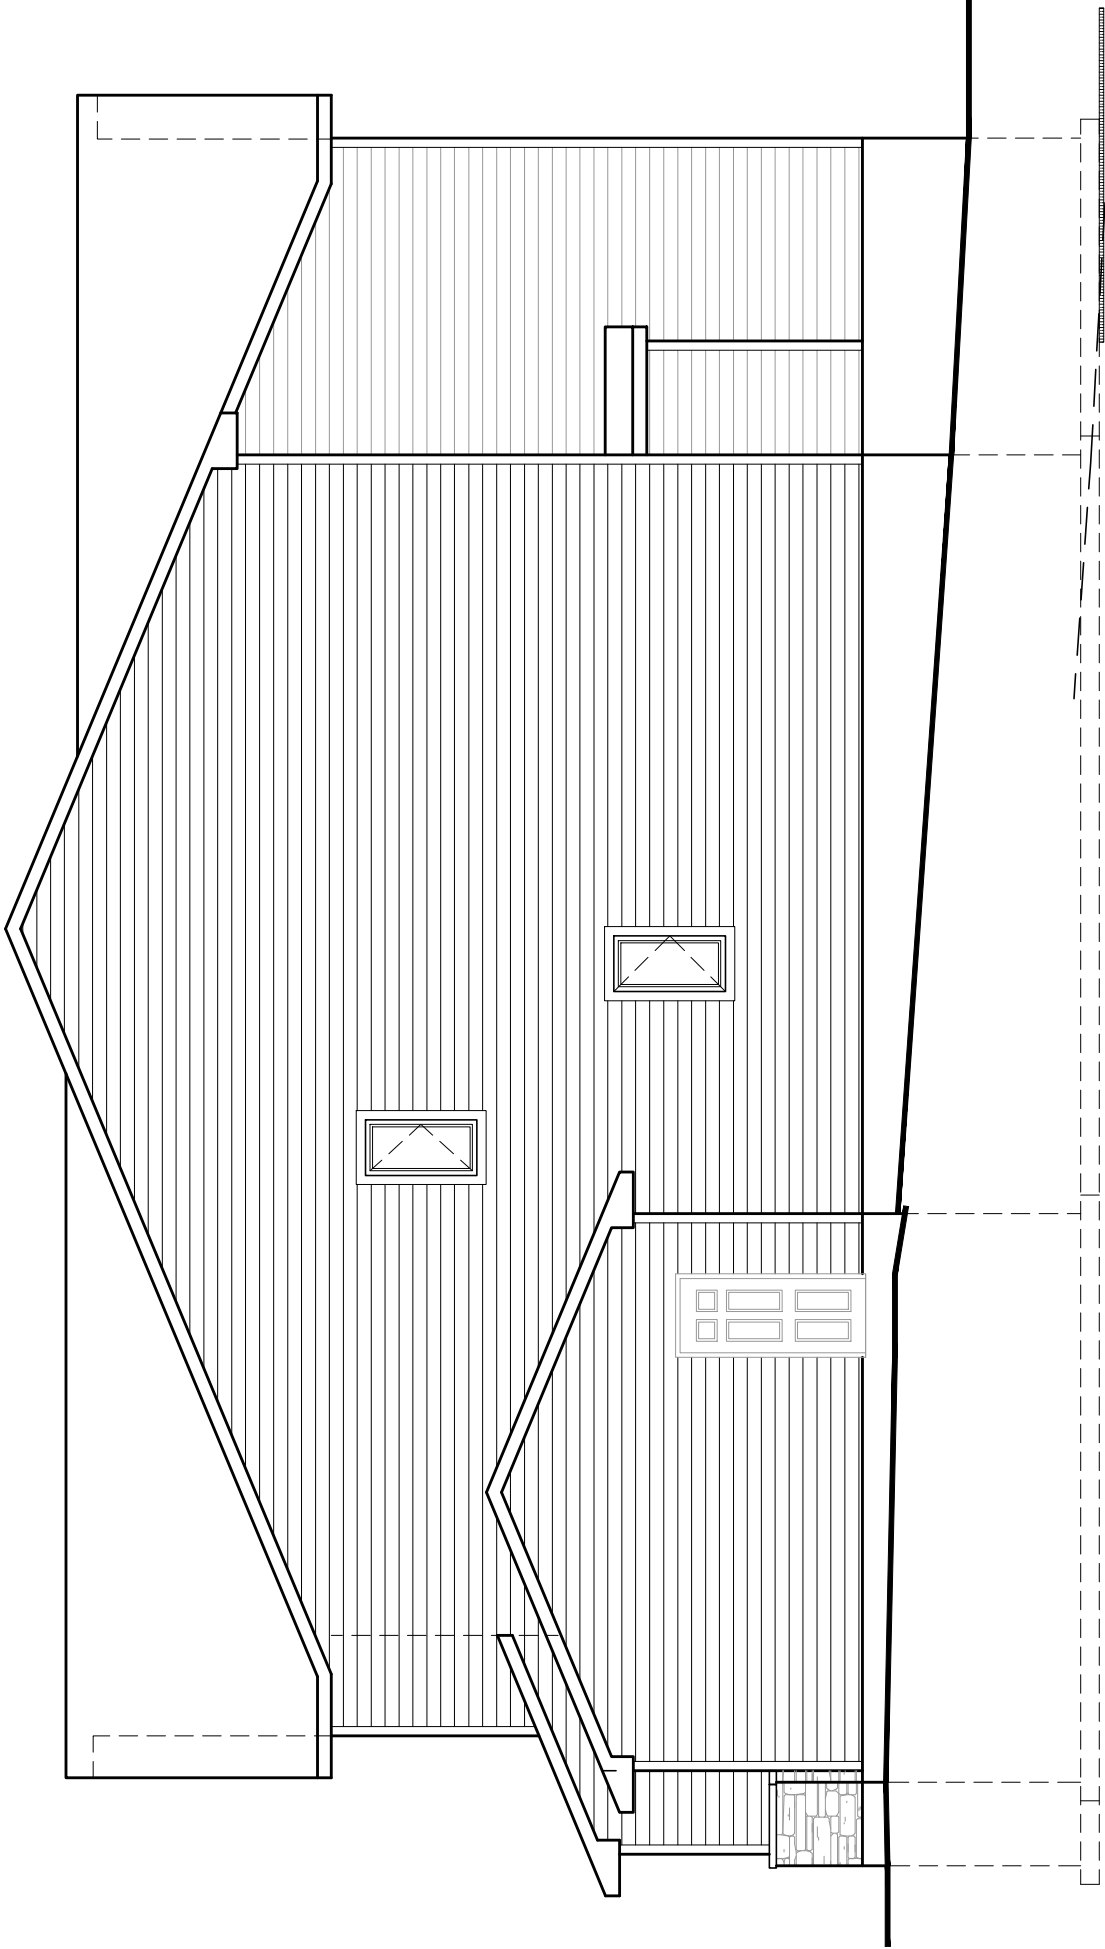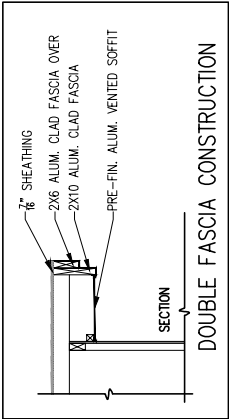

LEFT SIDE ELEVATION R

