




DS
F. M.T.

E.& O.E. / FOR REFERENCE ONLY
SUBJECT TO CHANGES

9' FOUNDATION POUR

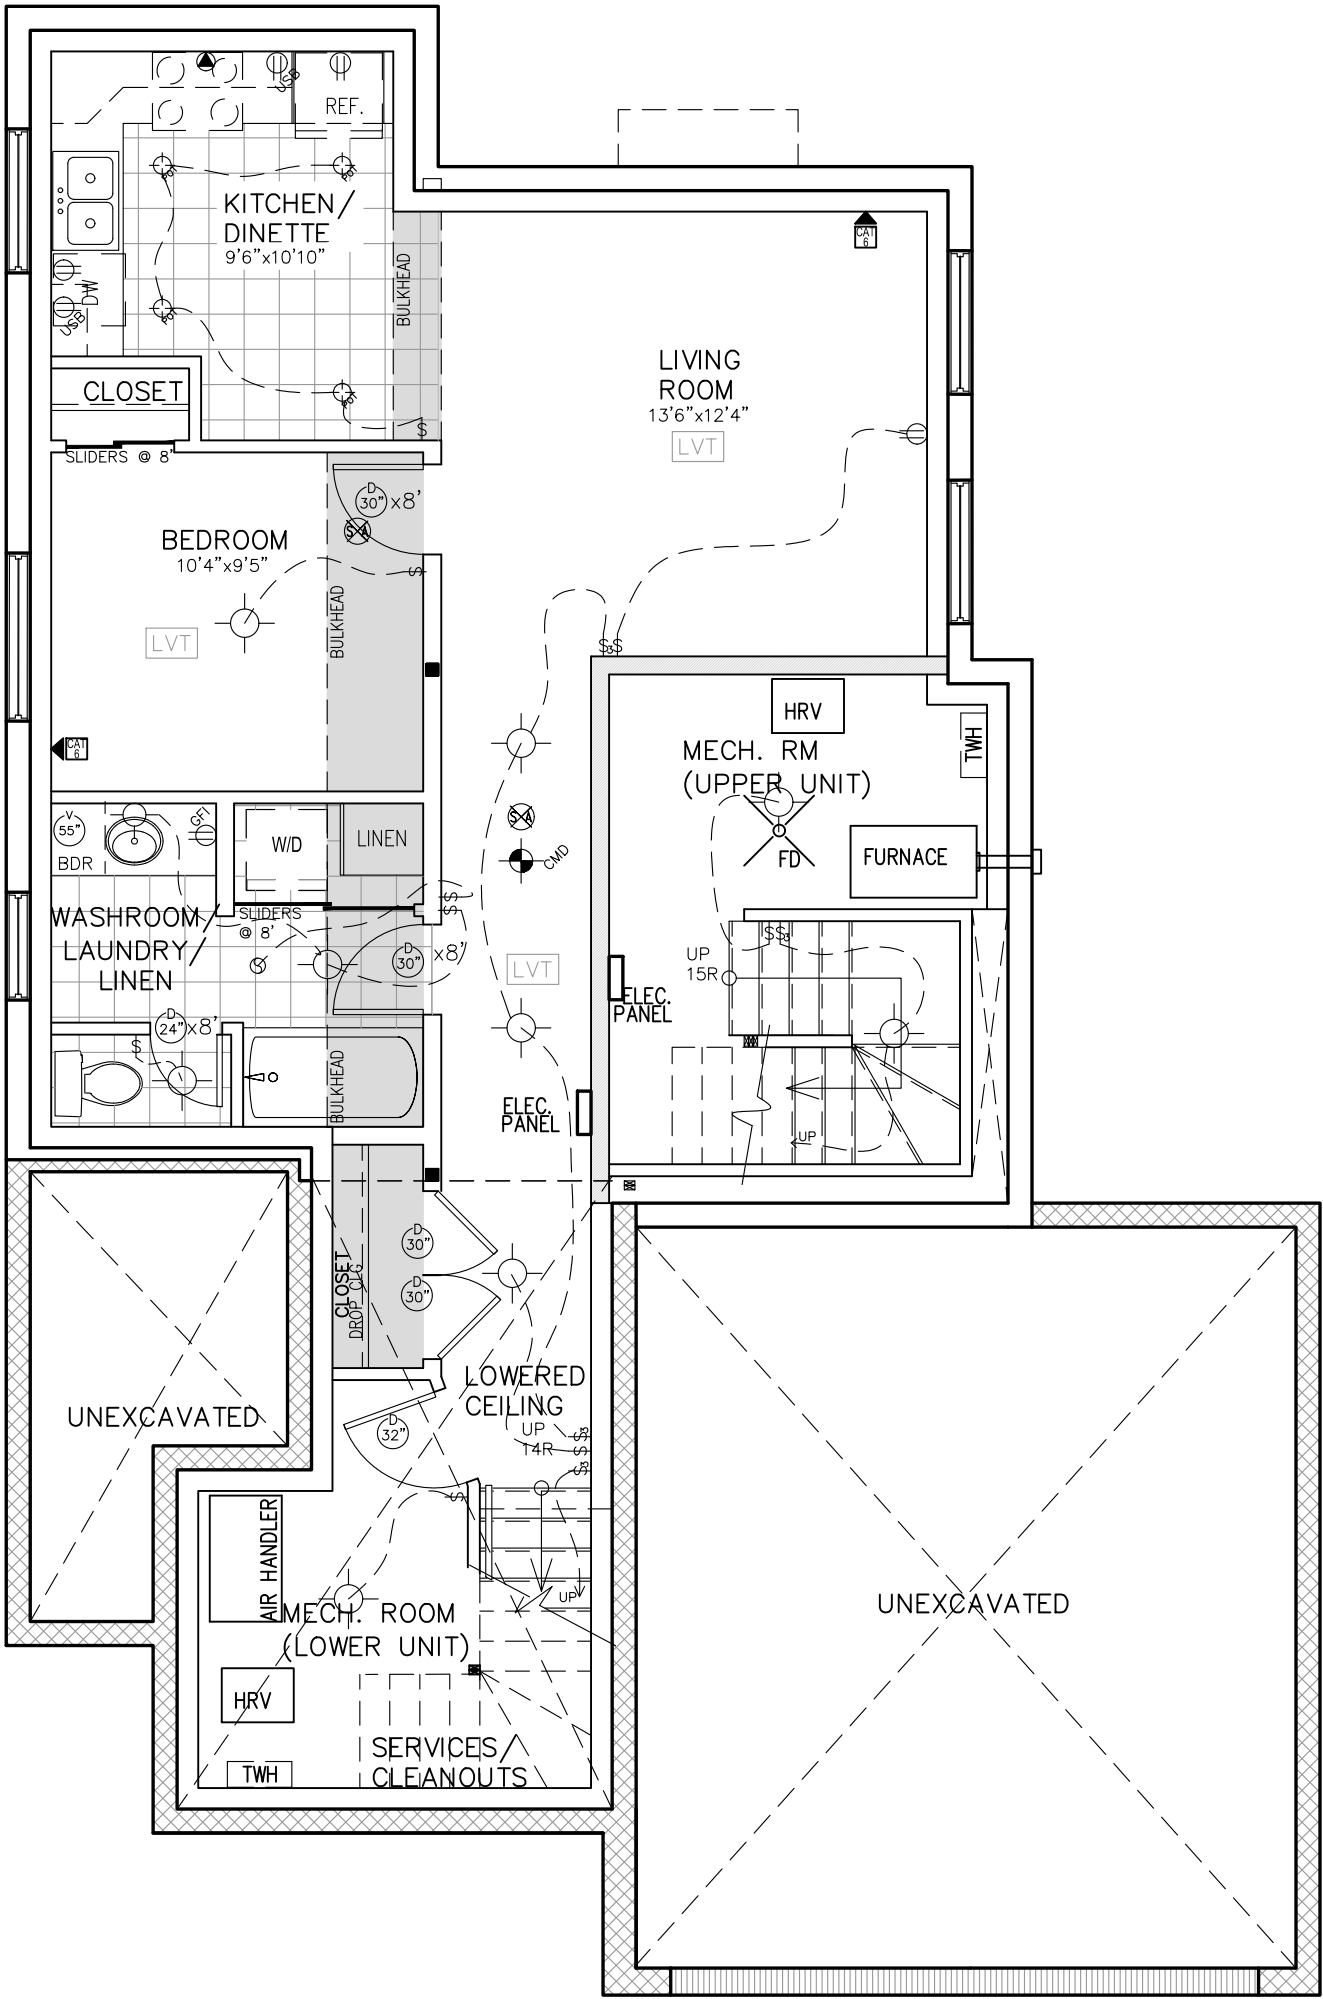

MIRAPOSA + W/ 2CAR


SITE: PATHWAYS

LOT NUMBER: 353

CIVIC ADDRESS: 802 NINAATIK PLACE

9	ISSUED FOR CABINETRY REVISIONS	03/06/24	CB
8	ISSUED FOR PERMIT APPLICATION	05/04/24	CB
7	ISSUED FOR ENGINEERING	19/03/24	CB
6	BEP BLACKLINES REVISED	18/03/24	CB
5	BEP BLACKLINES	08/03/24	SP
4	B1 BLACKLINES	16/02/23	SP
No.	Description	dd/mm/yy	By
REVISIONS			


footprint:	35-33
drawn by:	SP
date:	OCT/16
scale:	3/16"=1'-0"
sheet no:	2 8
DCL-A41	

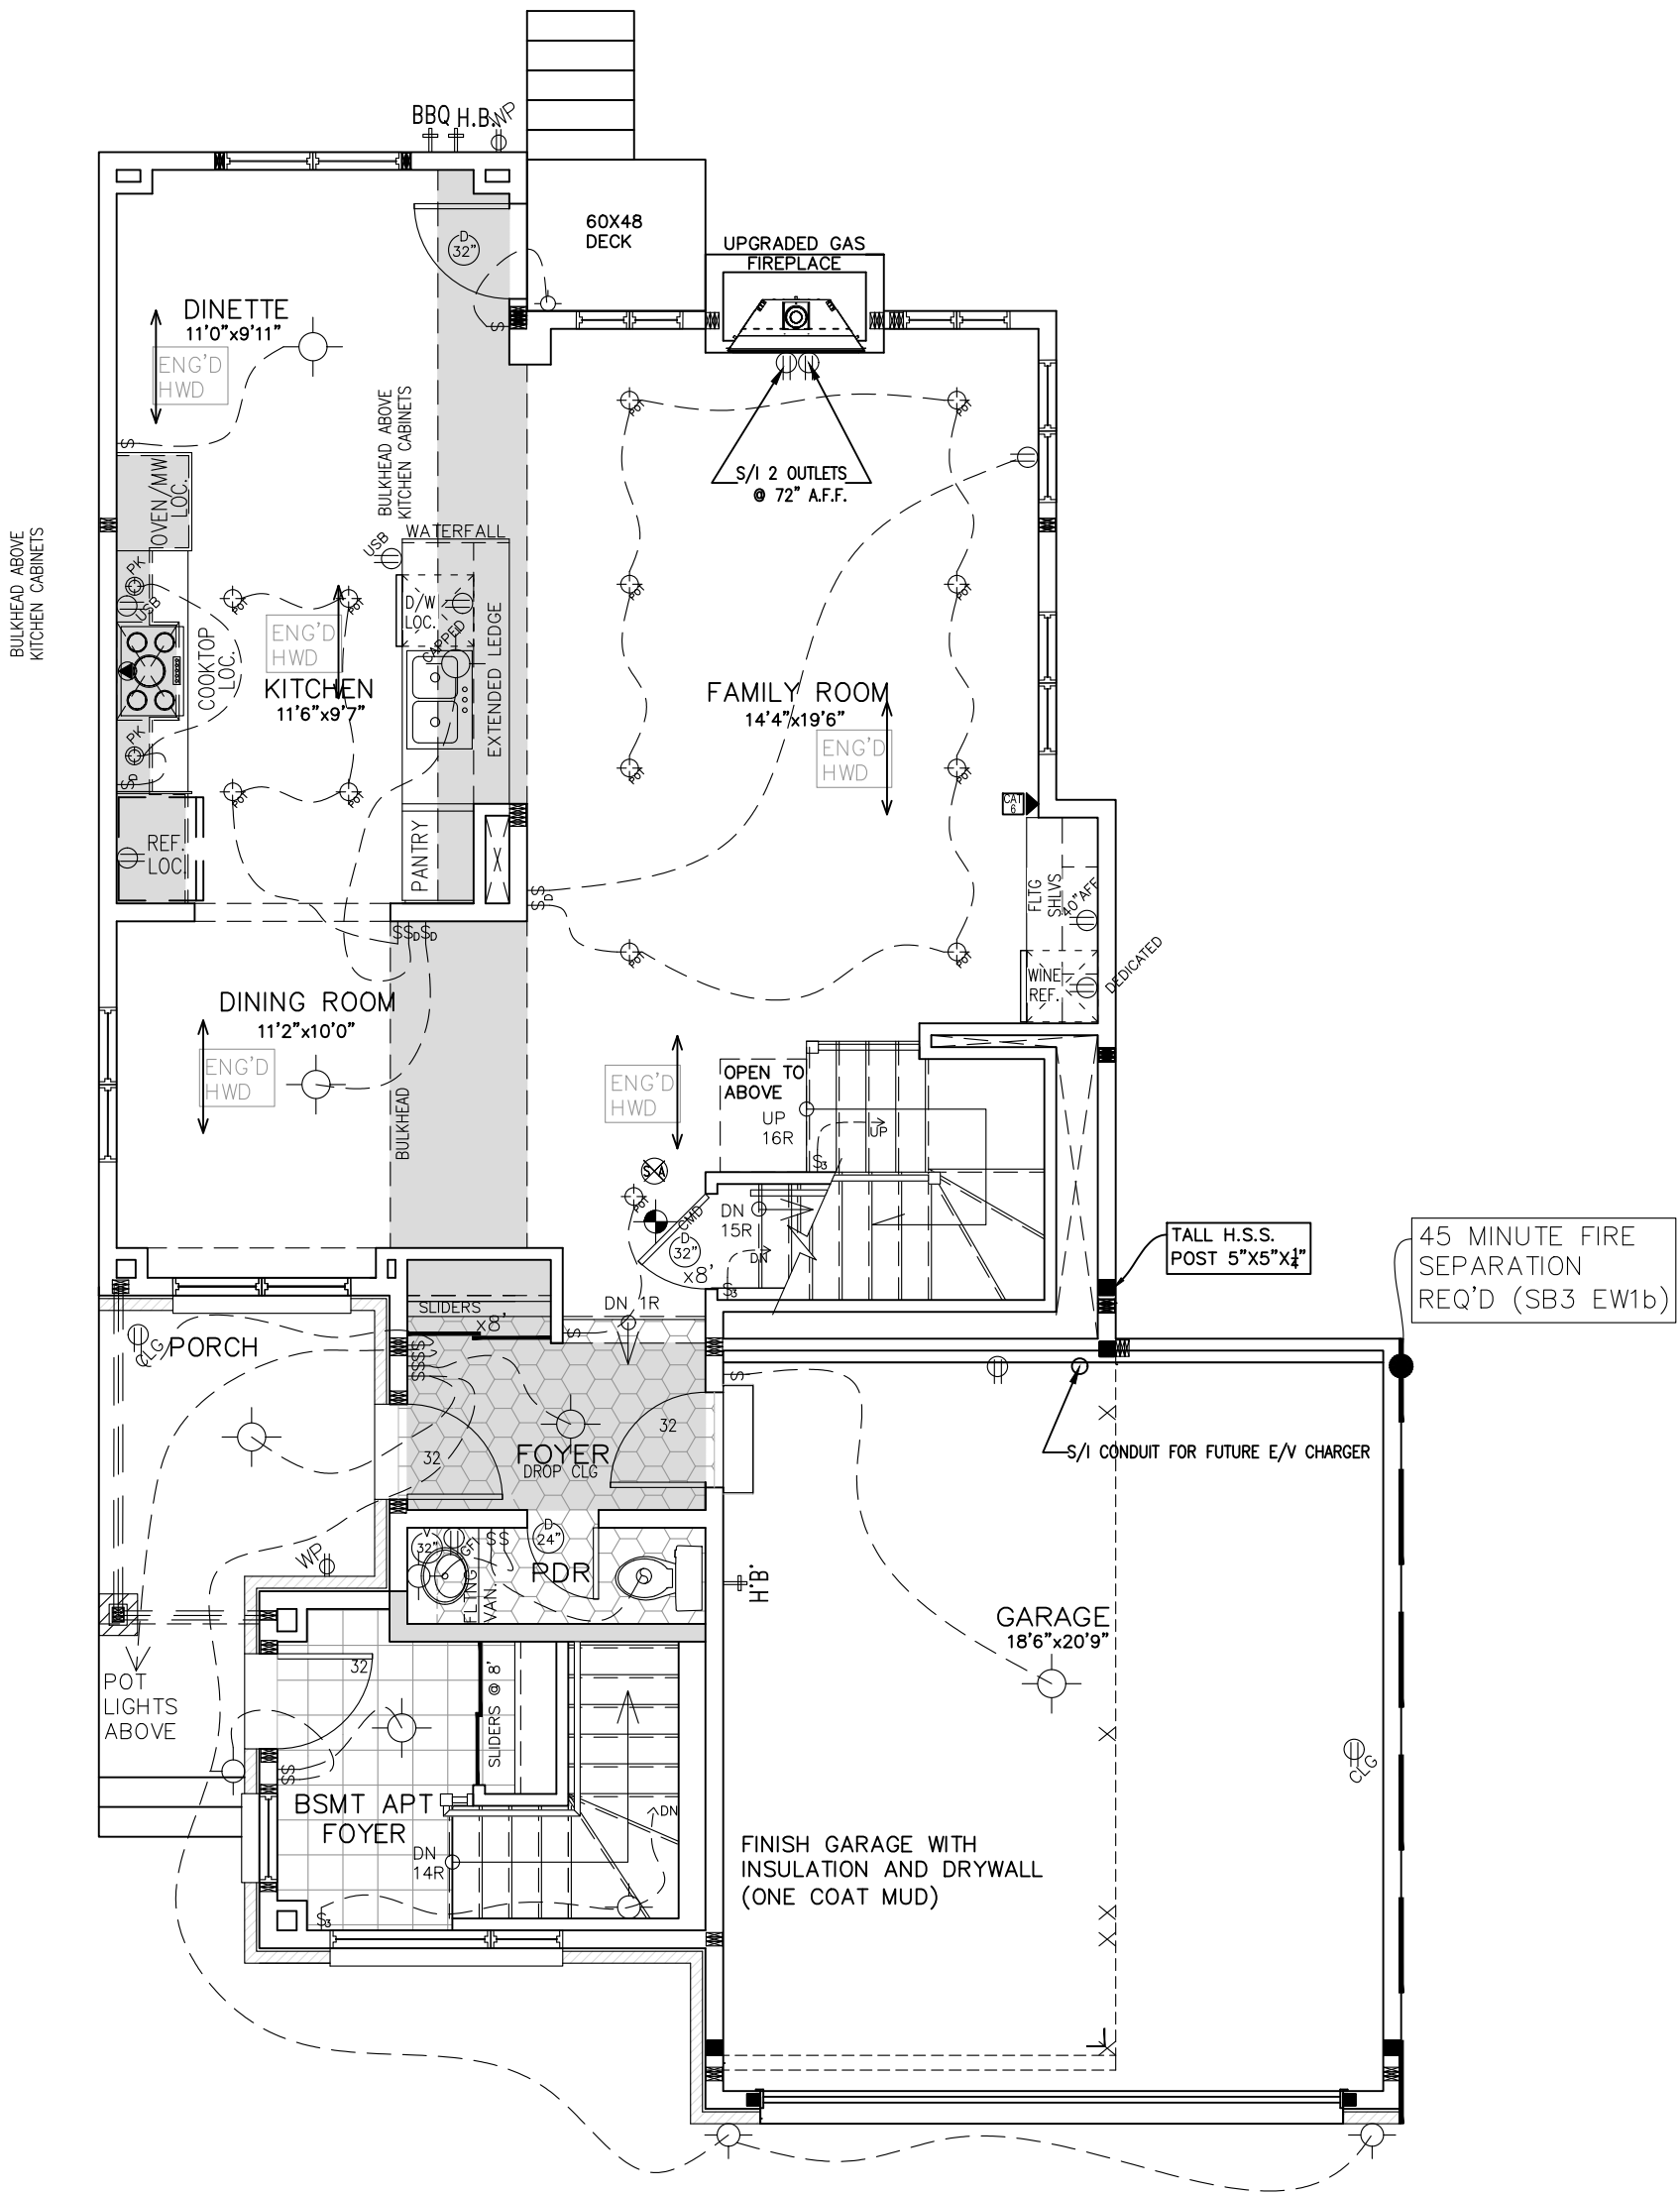

****NOTE****
PLYWOOD BACKING REQUIRED
FOR ALL FLOATING VANITIES

DS
F. M.

E. & O.E. / FOR REFERENCE ONLY
SUBJECT TO CHANGES

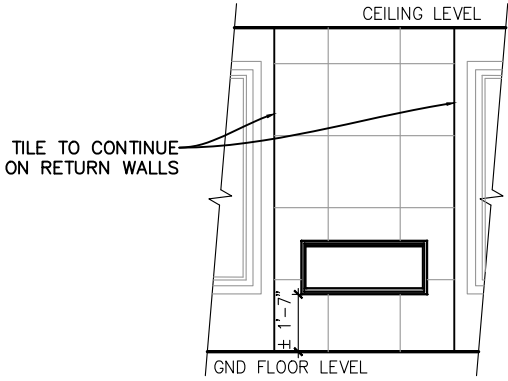

FIREPLACE ELEVATION

UPGRADE BL46NTE
FIREPLACE SHOWN

ELEVATION M GROUND FLOOR PLAN WITH BASEMENT APARTMENT



MIRAPOSA + W/ 2CAR

SITE: PATHWAYS

LOT NUMBER: 353

CIVIC ADDRESS: 802 NINAATIK PLACE

9	ISSUED FOR CABINETRY REVISIONS	03/06/24	CB
8	ISSUED FOR PERMIT APPLICATION	05/04/24	CB
7	ISSUED FOR ENGINEERING	19/03/24	CB
6	BEP BLACKLINES REVISED	18/03/24	CB
5	BEP BLACKLINES	08/03/24	SP
4	B1 BLACKLINES	16/02/23	SP
No.	Description	dd/mm/yy	By
REVISIONS			

footprint: 35-33


drawn by: SP

date: OCT/16


scale: 3/16"=1'-0"

sheet no: 3/8

DCL-A41

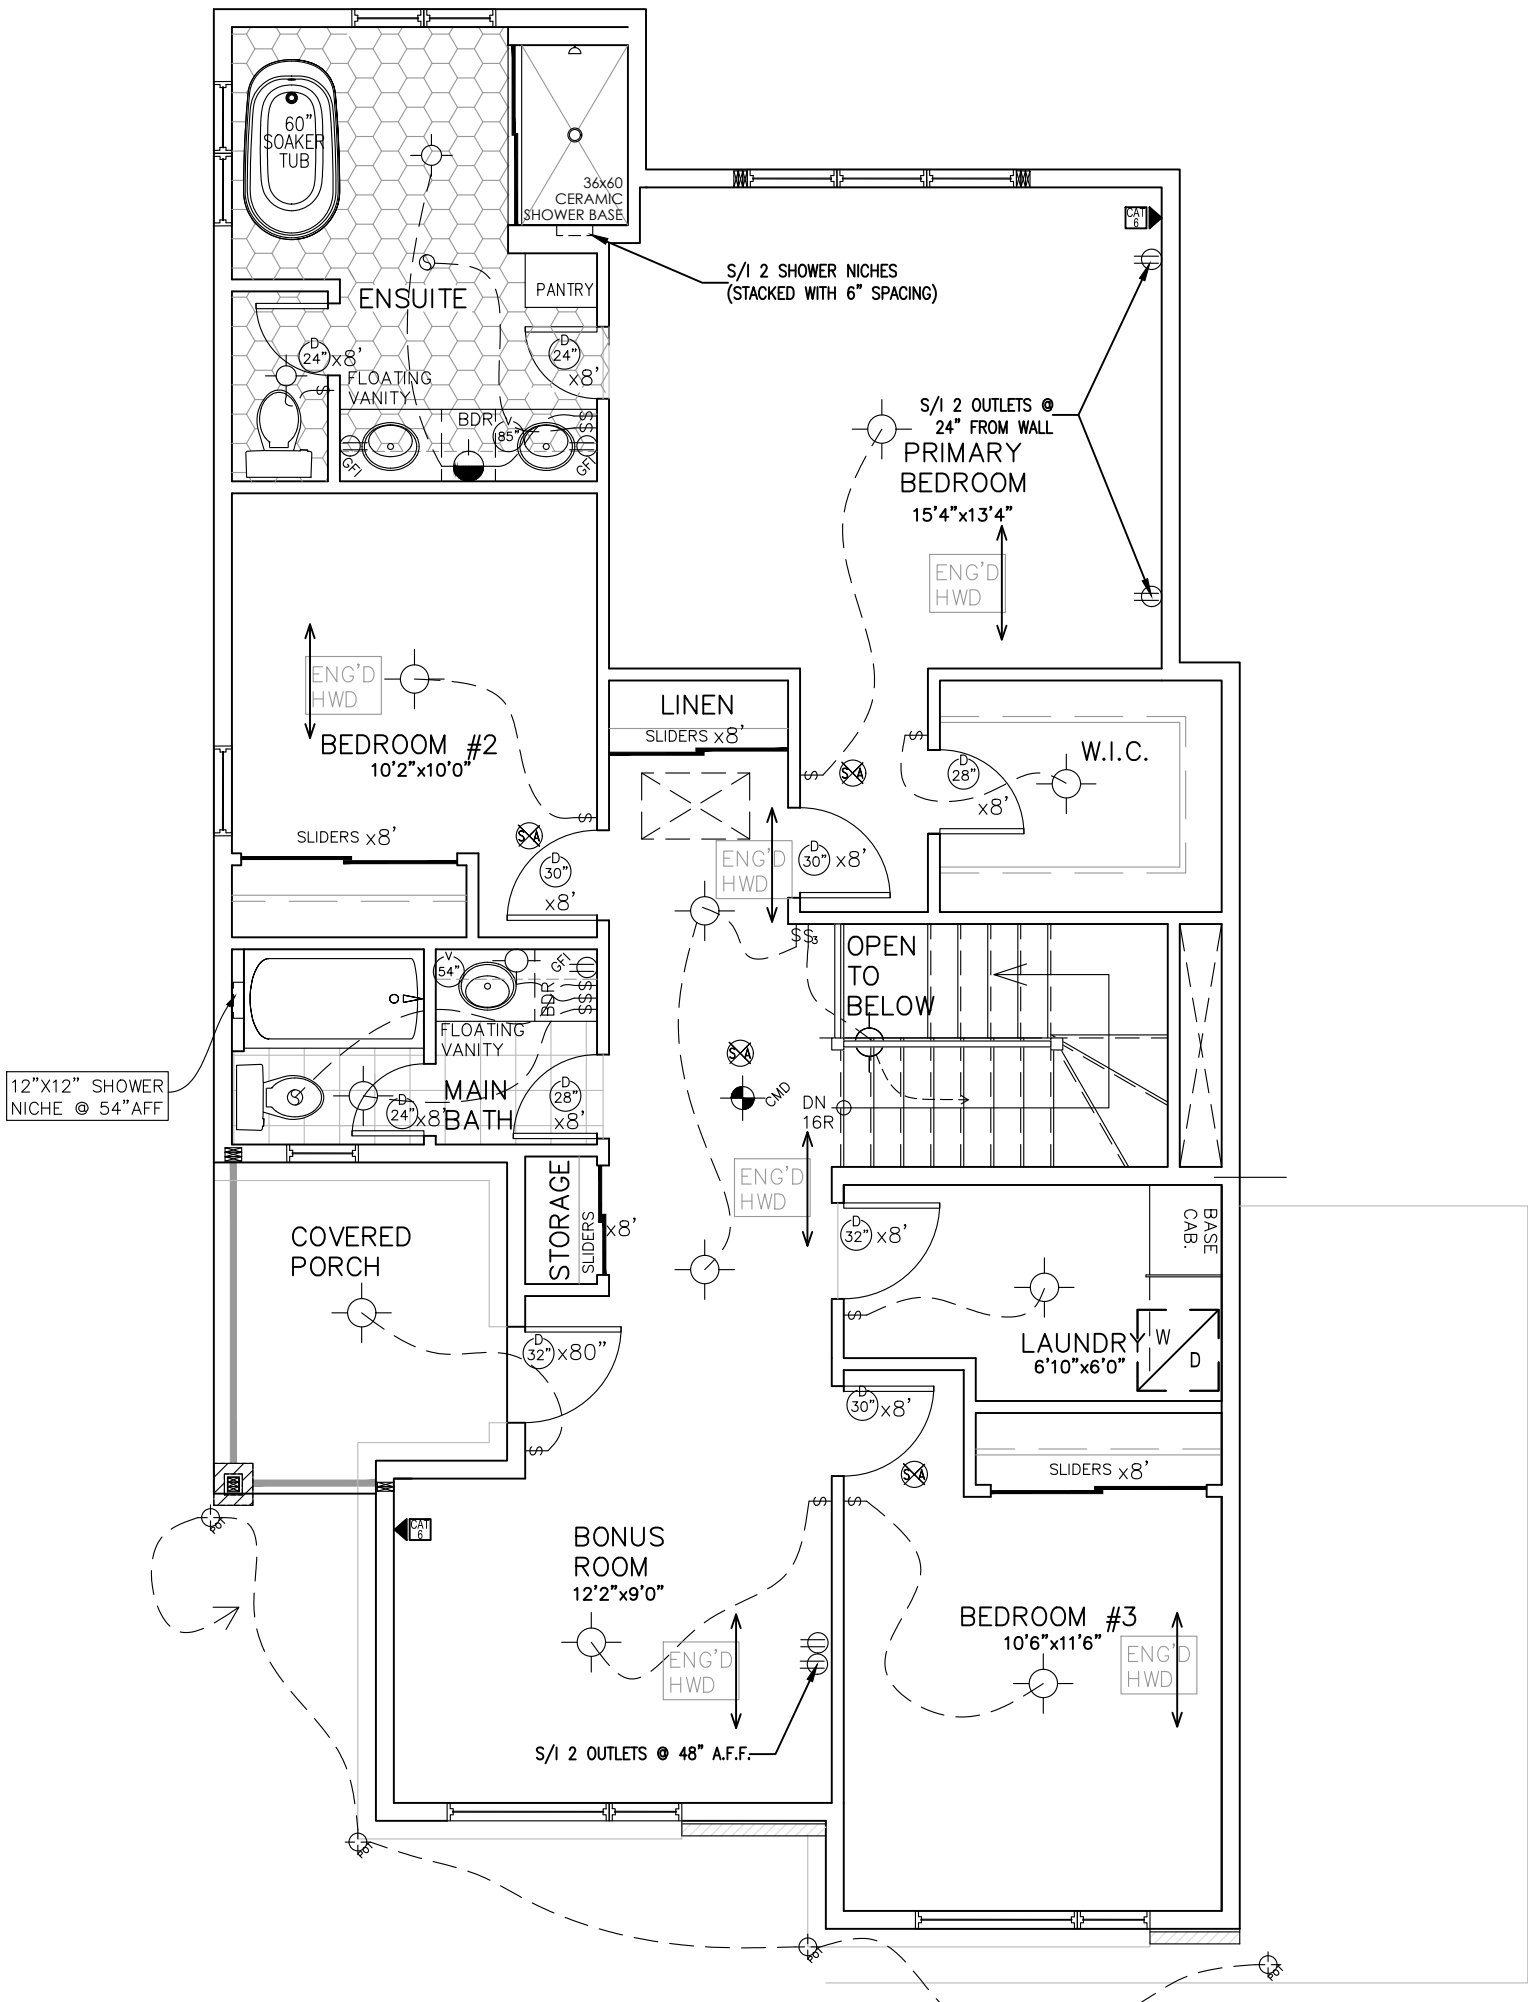


E. & O.E. / FOR REFERENCE ONLY
SUBJECT TO CHANGES

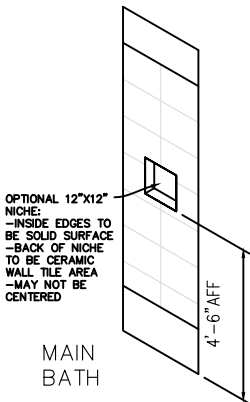


DS
F. Mt.

9' SECOND FLOOR

NOTE
PLYWOOD BACKING REQUIRED
FOR ALL FLOATING VANITIES

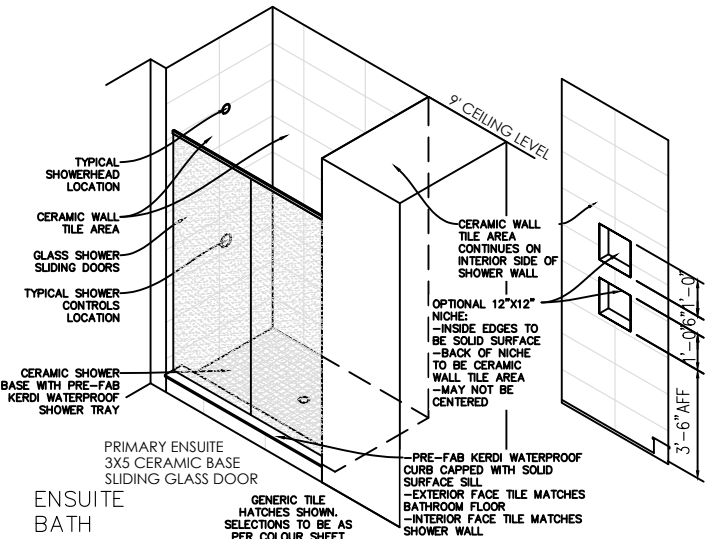

ELEVATION M SECOND FLOOR PLAN

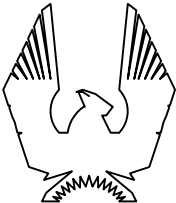

PHOENIX HOMES

MIRAPOSA + W/ 2CAR

SITE: PATHWAYS

LOT NUMBER: 353

CIVIC ADDRESS: 802 NINAATIK PLACE

9	ISSUED FOR CABINETRY REVISIONS	03/06/24	CB
8	ISSUED FOR PERMIT APPLICATION	05/04/24	CB
7	ISSUED FOR ENGINEERING	19/03/24	CB
6	BEP BLACKLINES REVISED	18/03/24	CB
5	BEP BLACKLINES	08/03/24	SP
4	B1 BLACKLINES	16/02/23	SP
No.	Description	dd/mm/yy	By
REVISIONS			

footprint: 35-33




drawn by: SP

date: OCT/16

scale: 3/16"=1'-0"

sheet no: DCL-A41

4
8

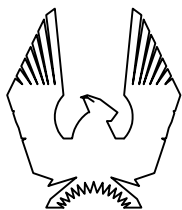 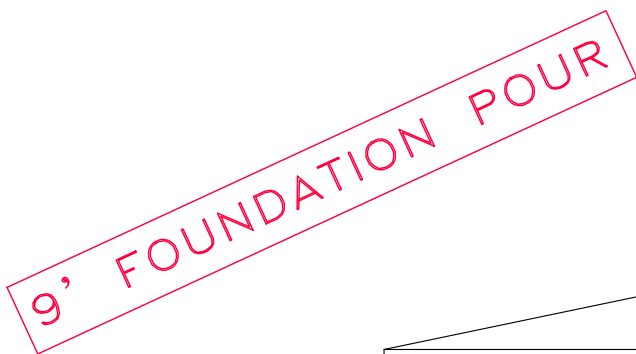


353

9	ISSUED FOR CABINETRY REVISIONS	03/06/24	CB	footprint: 35-33 drawn by: SP date: OCT/16 scale: 3/16"=1'-0" sheet no: DCL-A41
8	ISSUED FOR PERMIT APPLICATION	05/04/24	CB	
7	ISSUED FOR ENGINEERING	19/03/24	CB	
6	BEP BLACKLINES REVISED	18/03/24	CB	
5	BEP BLACKLINES	08/03/24	SP	
4	B1 BLACKLINES	16/02/23	SP	
No.	Description	dd/mm/yy	By	
REVISIONS				

9' SECOND FLOOR

E.& O.E. / FOR REFERENCE ONLY
SUBJECT TO CHANGES

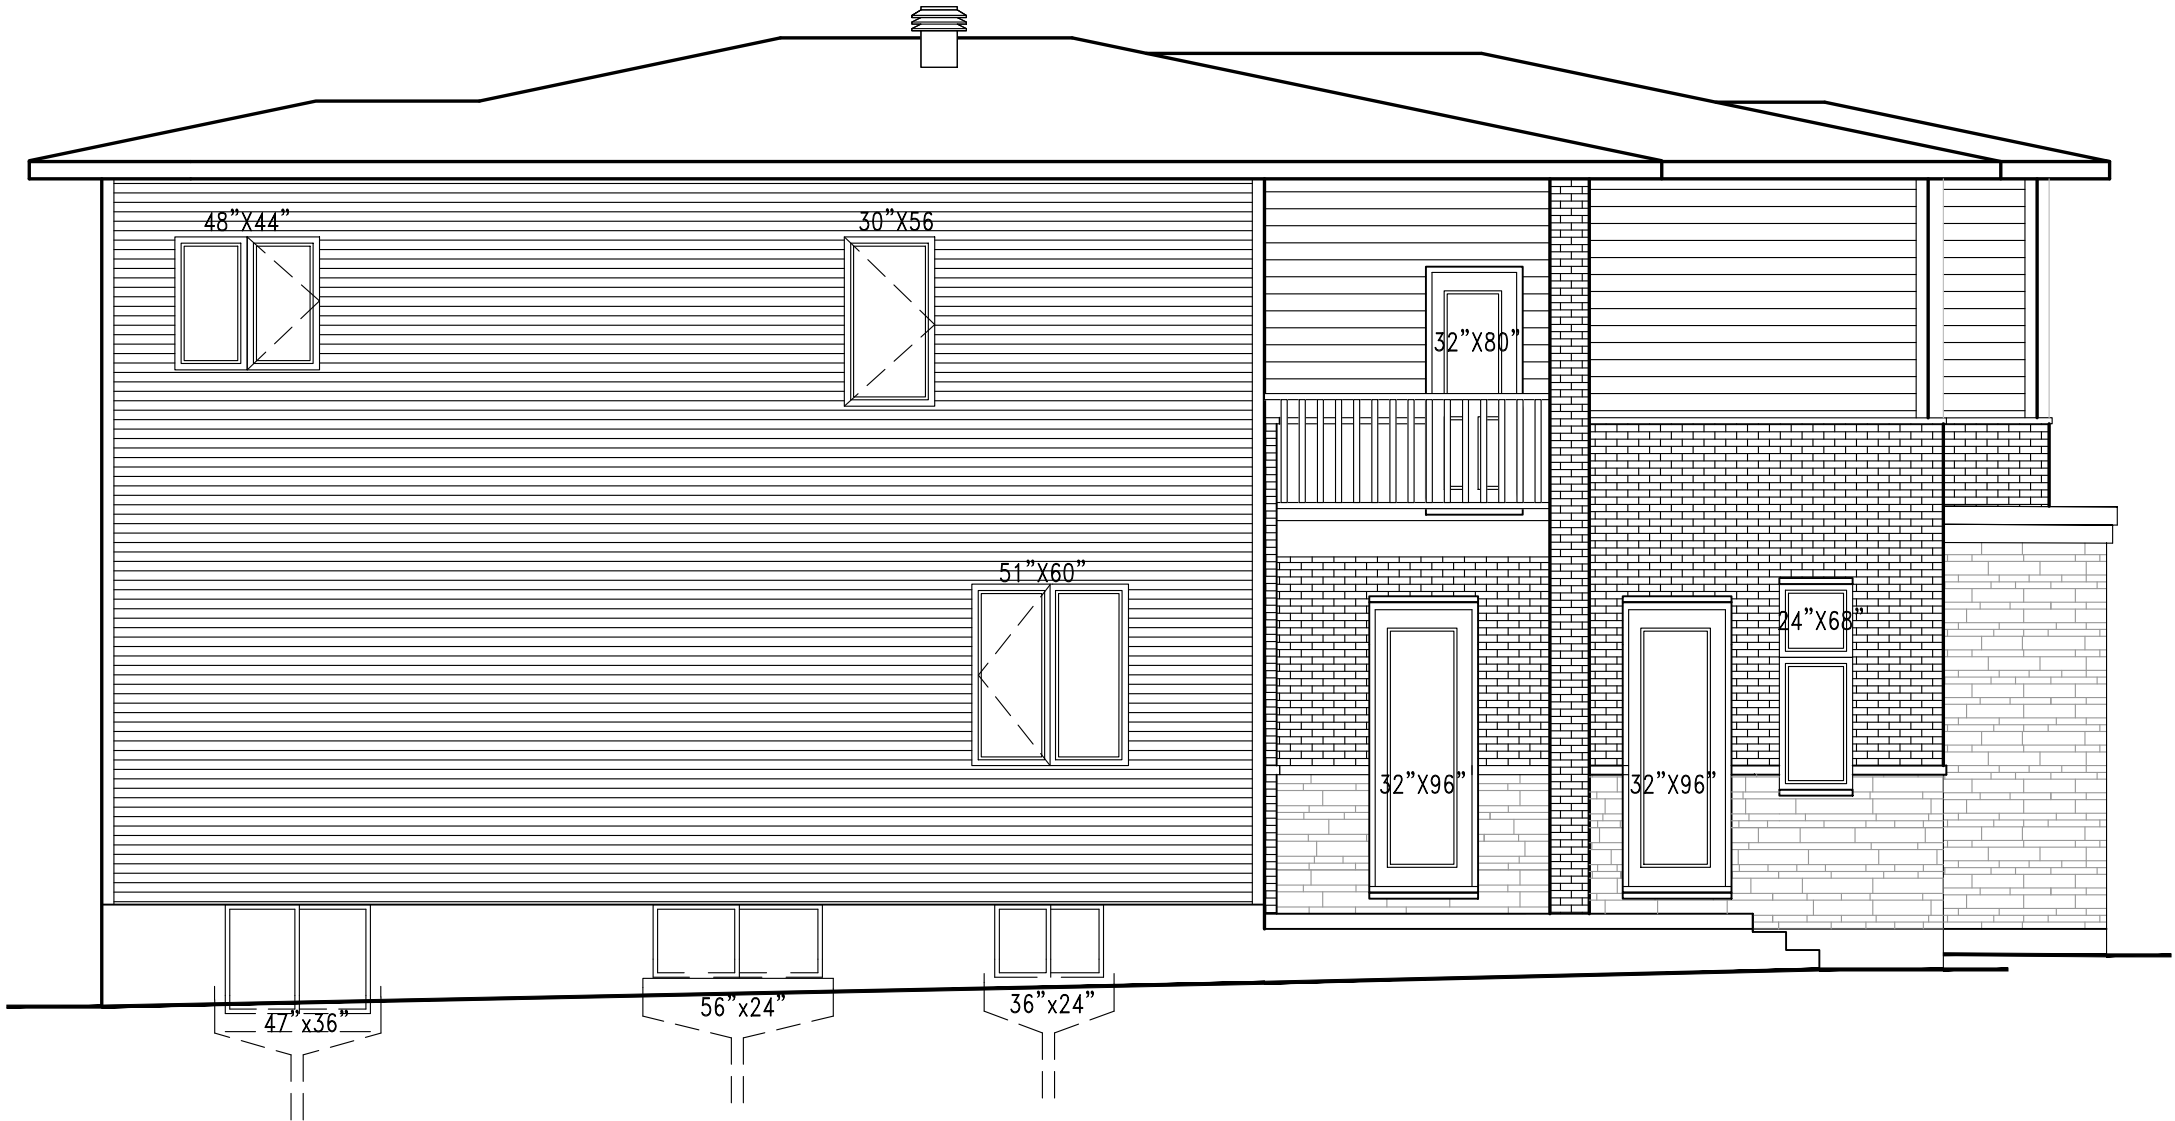

9' FOUNDATION POUR

DS
F. DS
Mt.

LEFT SIDE ELEVATION M


footprint:	35-33
drawn by:	SP
date:	OCT/16
scale:	3/16"=1'-0"
sheet no:	DCL-A41
6 8	

9	ISSUED FOR CABINETRY REVISIONS	03/06/24	CB
8	ISSUED FOR PERMIT APPLICATION	05/04/24	CB
7	ISSUED FOR ENGINEERING	19/03/24	CB
6	BEP BLACKLINES REVISED	18/03/24	CB
5	BEP BLACKLINES	08/03/24	SP
4	B1 BLACKLINES	16/02/23	SP
No. Description REVISIONS		dd/mm/yy	By

MIRAPOSA + W/ 2CAR
SITE: PATHWAYS
LOT NUMBER: 353
CIVIC ADDRESS: 802 NINAAATIK PLACE

PHOENIX HOMES

9' SECOND FLOOR

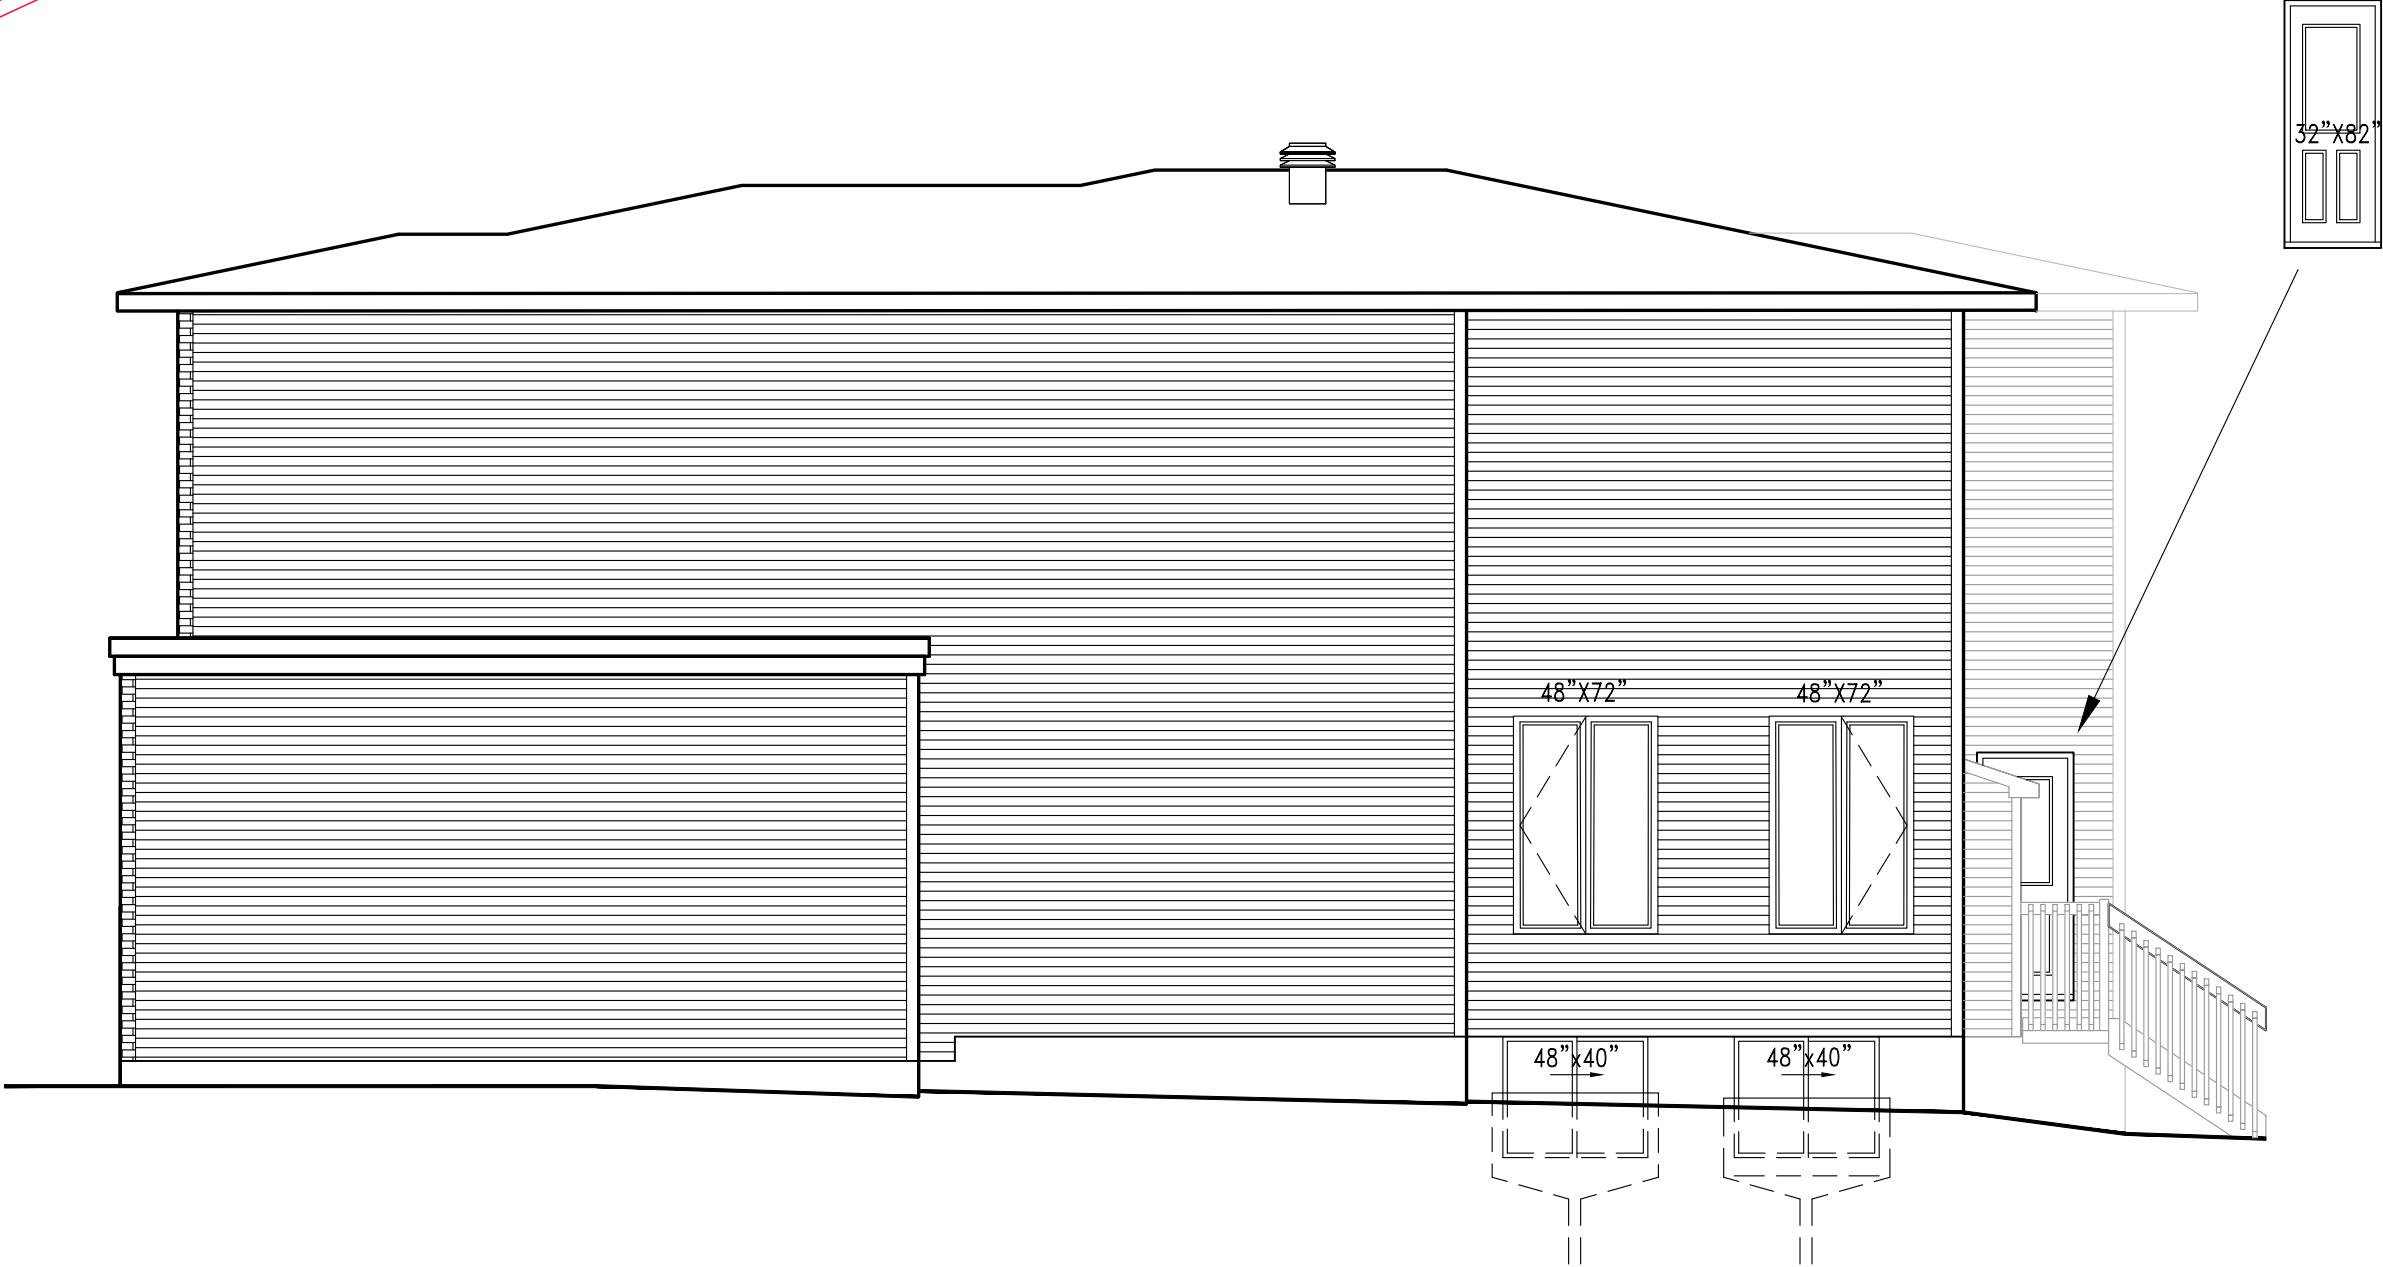

E.& O.E. / FOR REFERENCE ONLY
SUBJECT TO CHANGES

DS
F. DS
M.T.


9' FOUNDATION POUR

RIGHT SIDE ELEVATION M

footprint:	35-33
drawn by:	SP
date:	OCT/16
scale:	3/16"=1'-0"
sheet no:	7
DCL-A41	8

9	ISSUED FOR CABINETRY REVISIONS	03/06/24	CB
8	ISSUED FOR PERMIT APPLICATION	05/04/24	CB
7	ISSUED FOR ENGINEERING	19/03/24	CB
6	BEP BLACKLINES REVISED	18/03/24	CB
5	BEP BLACKLINES	08/03/24	SP
4	B1 BLACKLINES	16/02/23	SP
No.	Description	dd/mm/yy	By
REVISIONS			

MIRAPOSA + W/P2CAB
SITE: PATHWAYS
LOT NUMBER: 353
CIVIC ADDRESS: 802 NINAAATIK PLACE

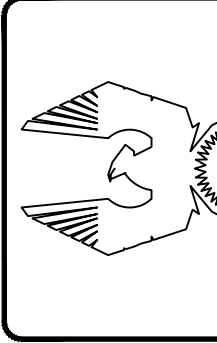

PHOENIX HOMES