



NOTE:

- ALL WINDOW LINTELS TO BE 2-2X10 W/ P2 POSTS ON EACH SIDE U.N.O.
- REFER TO GENERAL NOTES PAGE FOR BRICK LINTEL SIZES

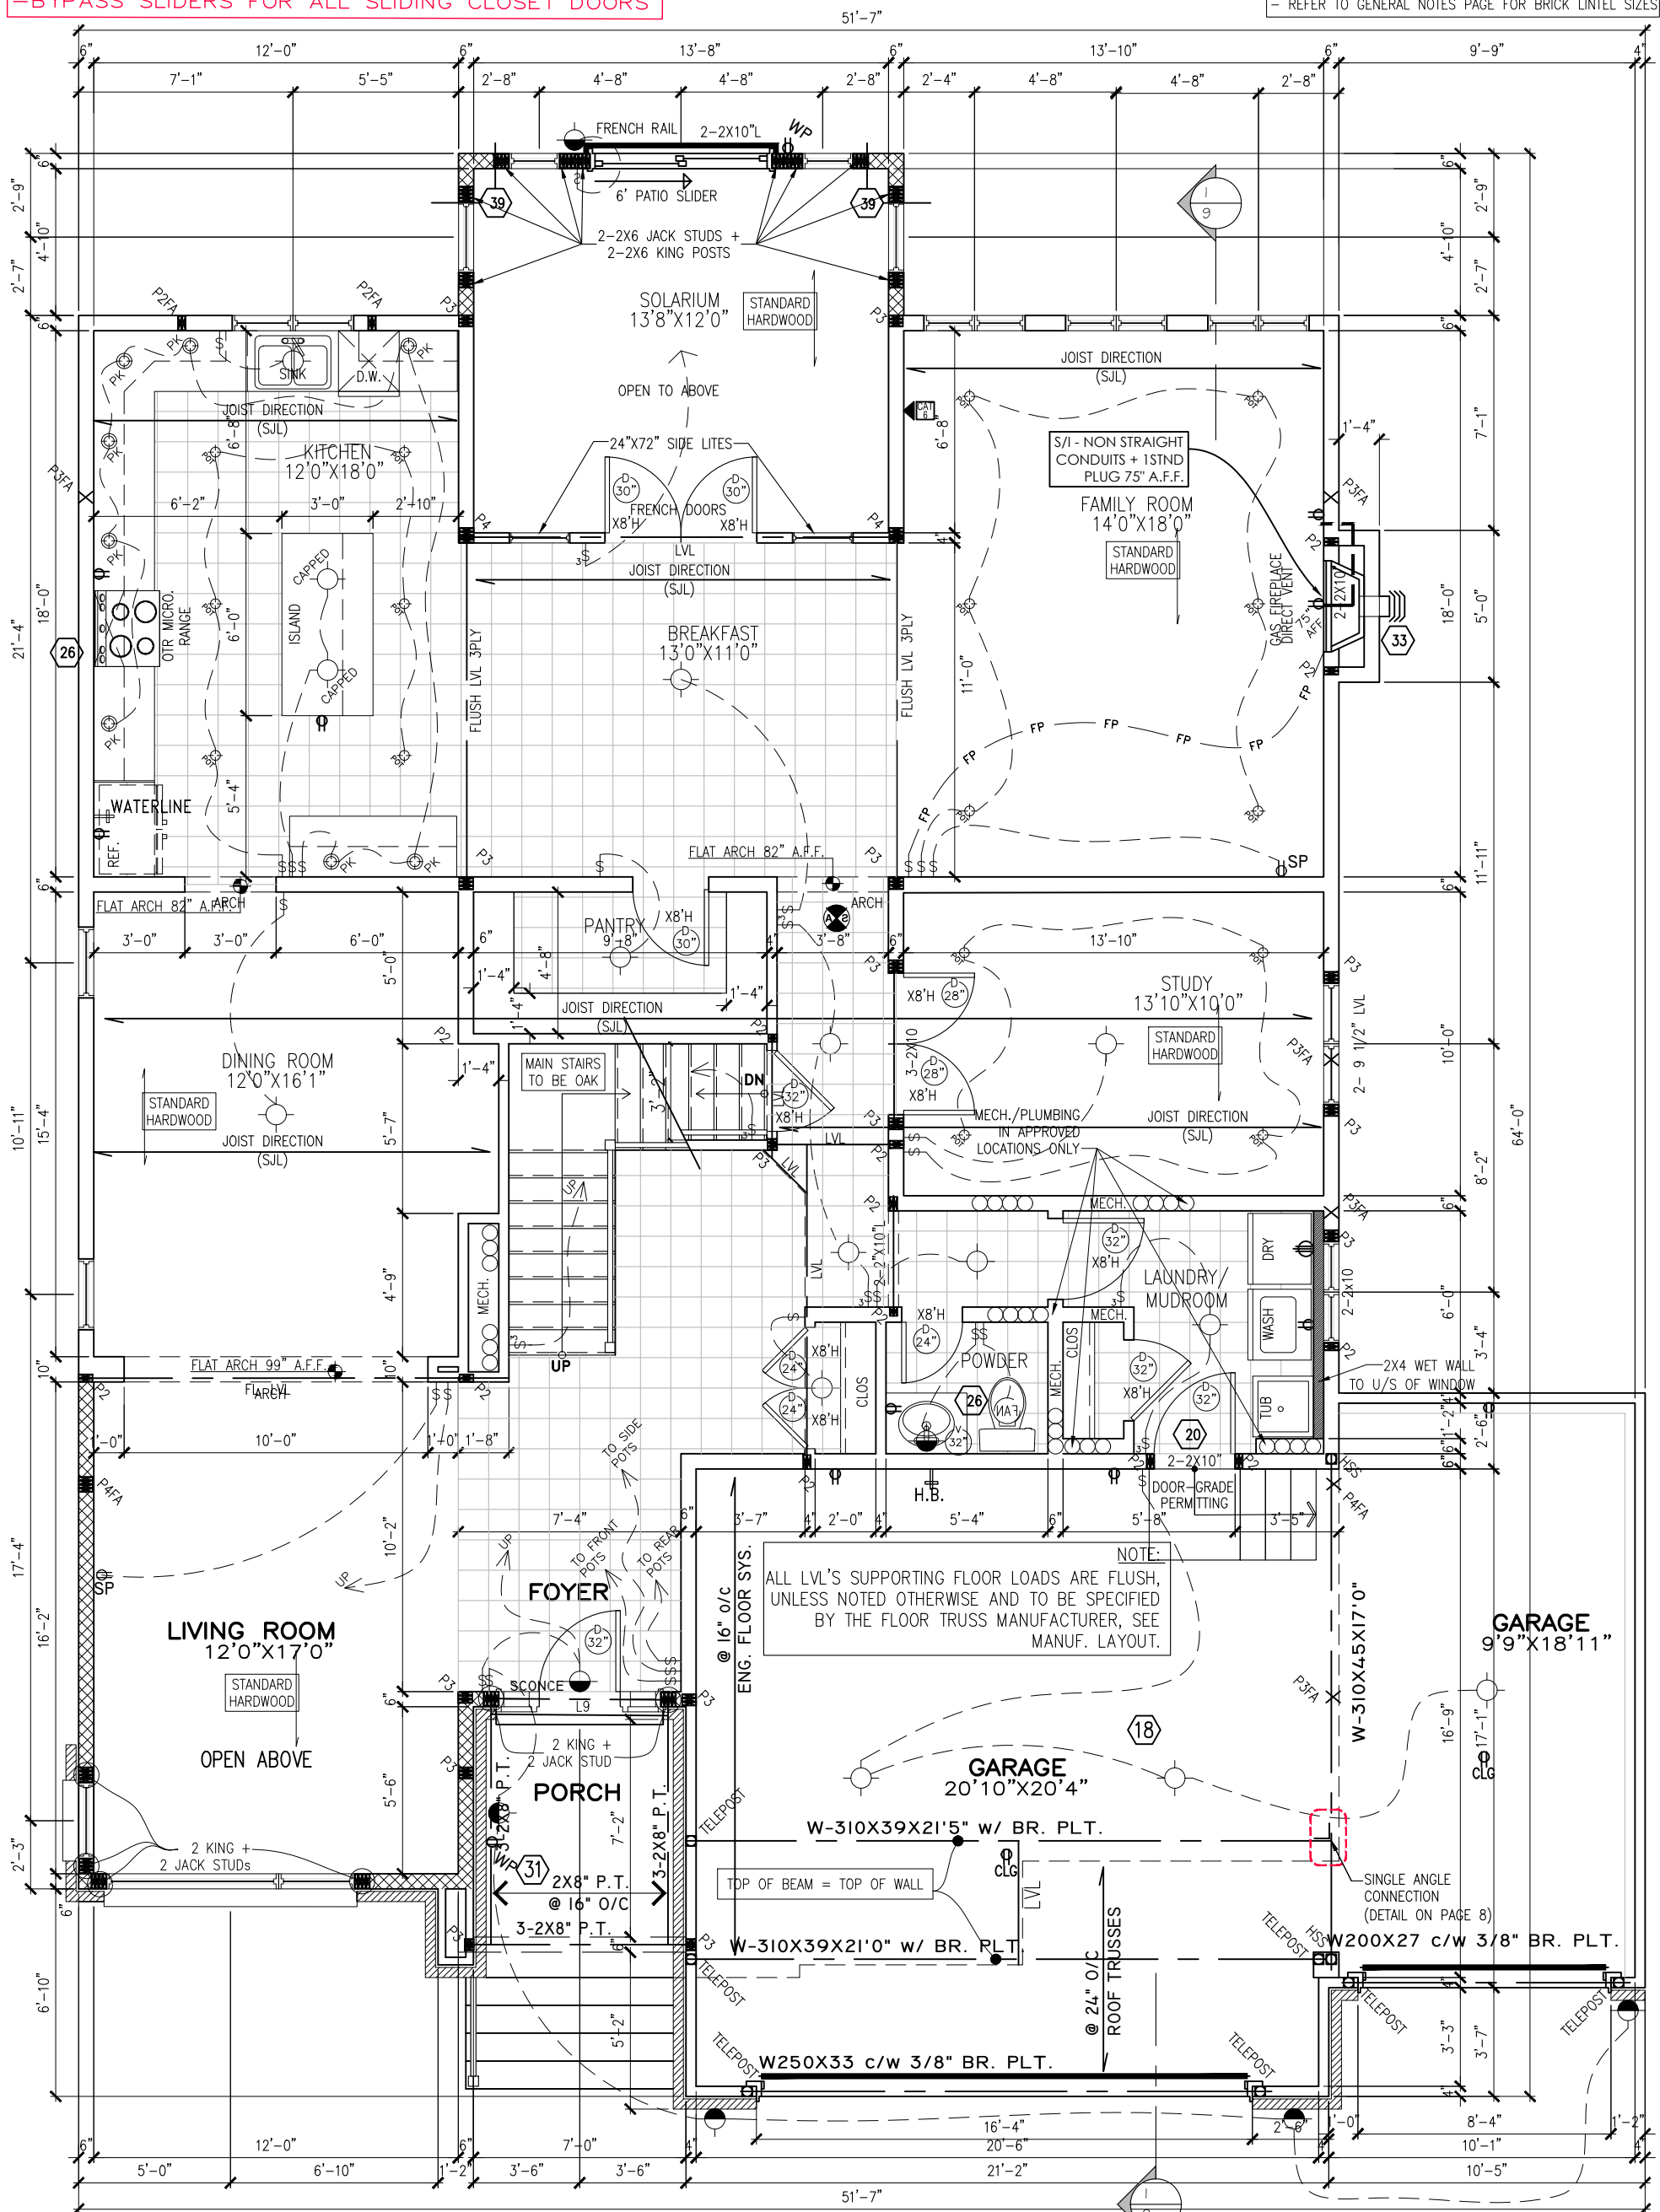

MAIN FLOOR PLAN ELEV. M 1892 SF

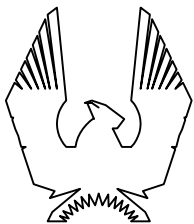

PHOENIX HOMES

KINGSWOOD-M-2022

SITE: WHITE TAIL RIDGE PH.4

LOT NUMBER:

CIVIC ADDRESS:
173 FRANK FISHER CRESCENT

147

11	FINAL FOR CONSTRUCTION – REVISED	AUG-08-24	SP
10	FINAL FOR CONSTRUCTION	APR-10-24	SP
9	FOR BEP ONLY	MAR-15-24	SP
8	FINAL FOR CONSTRUCTION	FEB-23-24	SP
7	FINAL BLACKLINES	NOV-30-23	CB
6	ISSUED FOR ENGINEERING	AUG-28-23	CB
No.	Description	Date	By
REVISIONS			

file number: 50-22-4M

drawn by: S.P.

date:	FEB. 2022
-------	-----------

scale: $3/16"=1'$


sheet no:

D.C.L.-A4

$$\frac{3M}{9}$$

-FLAT CEILINGS THROUGHOUT / NO STIPPLE
-BYPASS SLIDERS FOR ALL SLIDING CLOSET DOORS

****NOTE****
ALL WINDOW LINTELS TO BE 2-2X10
W/ P2 POSTS ON EACH SIDE U.N.O.

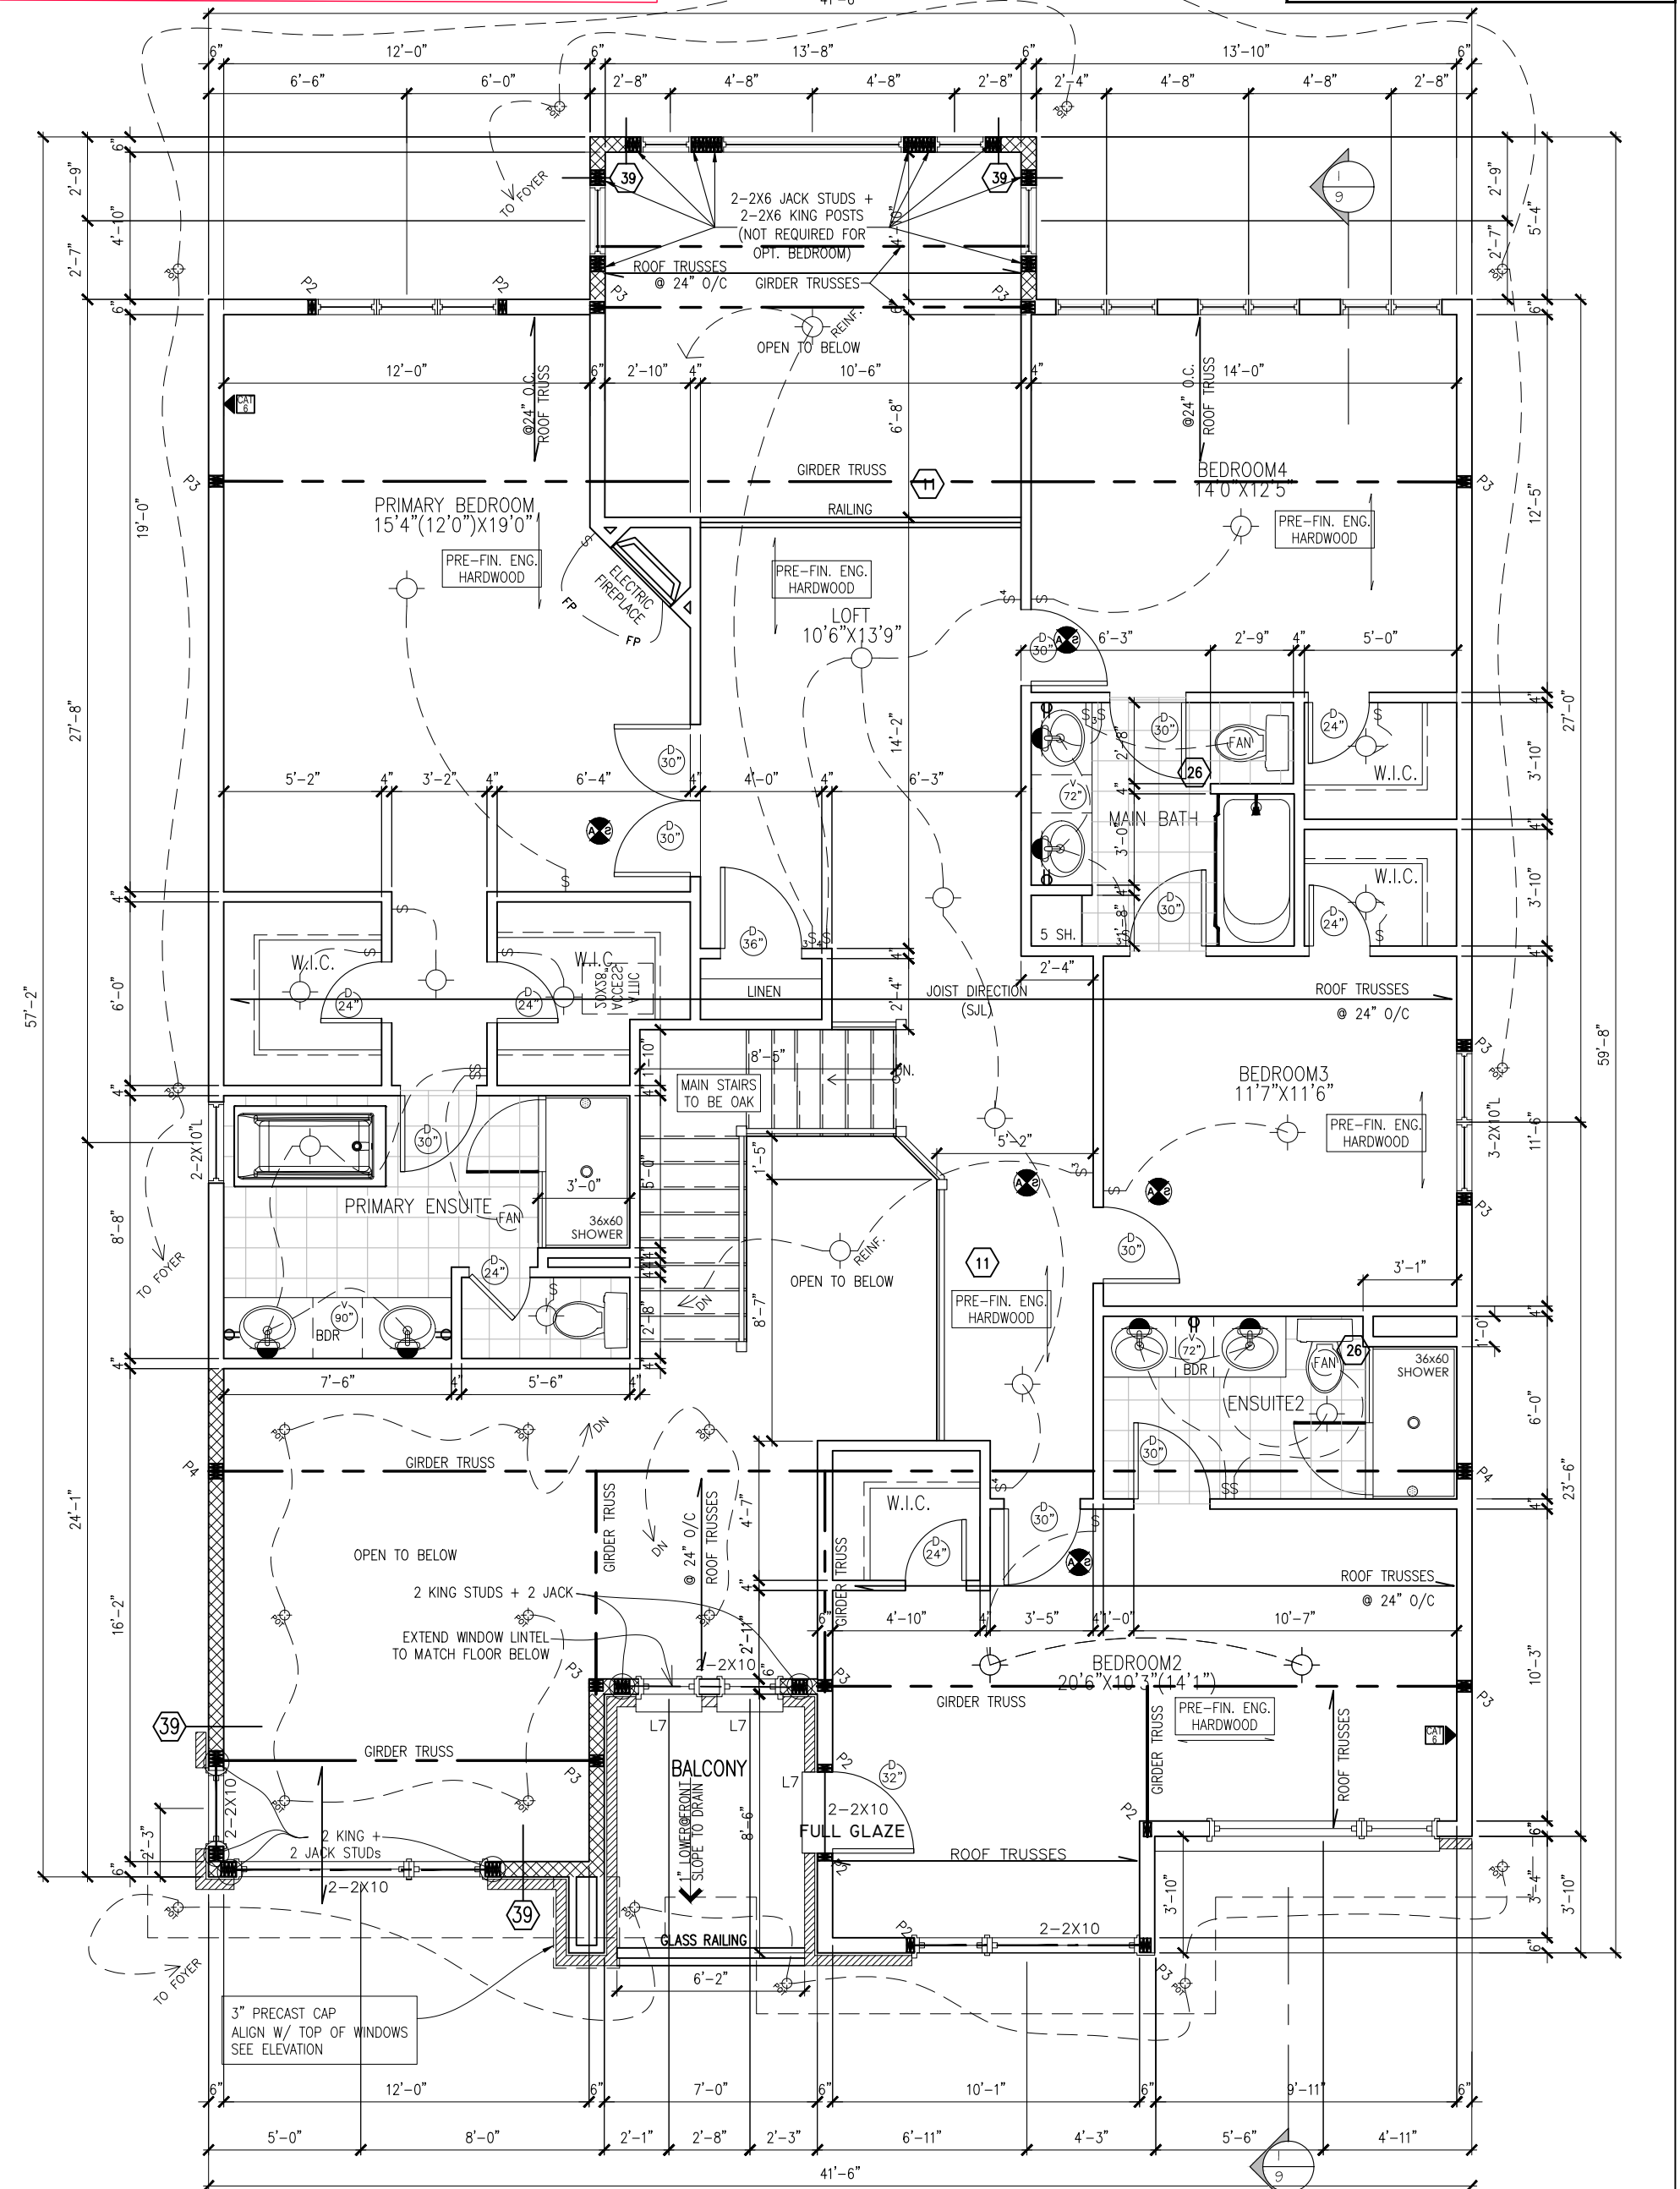

SECOND FLOOR PLAN ELEV. M 1653 SF



KINGSWOOD-M-2022

SITE: WHITE TAIL RIDGE PH.4


LOT NUMBER: 147

CIVIC ADDRESS: 173 FRANK FISHER CRESCENT

11	FINAL FOR CONSTRUCTION - REVISED	AUG-08-24	SP
10	FINAL FOR CONSTRUCTION	APR-10-24	SP
9	FOR BEP ONLY	MAR-15-24	SP
8	FINAL FOR CONSTRUCTION	FEB-23-24	SP
7	FINAL BLACKLINES	NOV-30-23	CB
6	ISSUED FOR ENGINEERING	AUG-28-23	CB
No.	Description	Date	By
REVISIONS			

file number: 50-22-4M
drawn by: S.P.
date: FEB. 2022
scale: 3/16"=1'
sheet no: D.C.L.-A4
4M 9

CONTRACTOR MUST VERIFY ALL DIMENSIONS ON THE JOB AND REPORT ANY DISCREPANCY TO DCR/PHOENIX BEFORE PROCEEDING WITH THE WORK.
ALL DRAWINGS AND SPECIFICATIONS ARE INSTRUMENTS OF SERVICE AND THE PROPERTY OF THE DCR/PHOENIX WHICH MUST BE RETURNED AT THE COMPLETION OF THE WORK.
ALL DRAWINGS TO BE USED FOR CONSTRUCTION ONLY AFTER BUILDING PERMIT HAS BEEN ISSUED.
DO NOT SCALE DRAWINGS, USE DIMENSIONS PROVIDED.

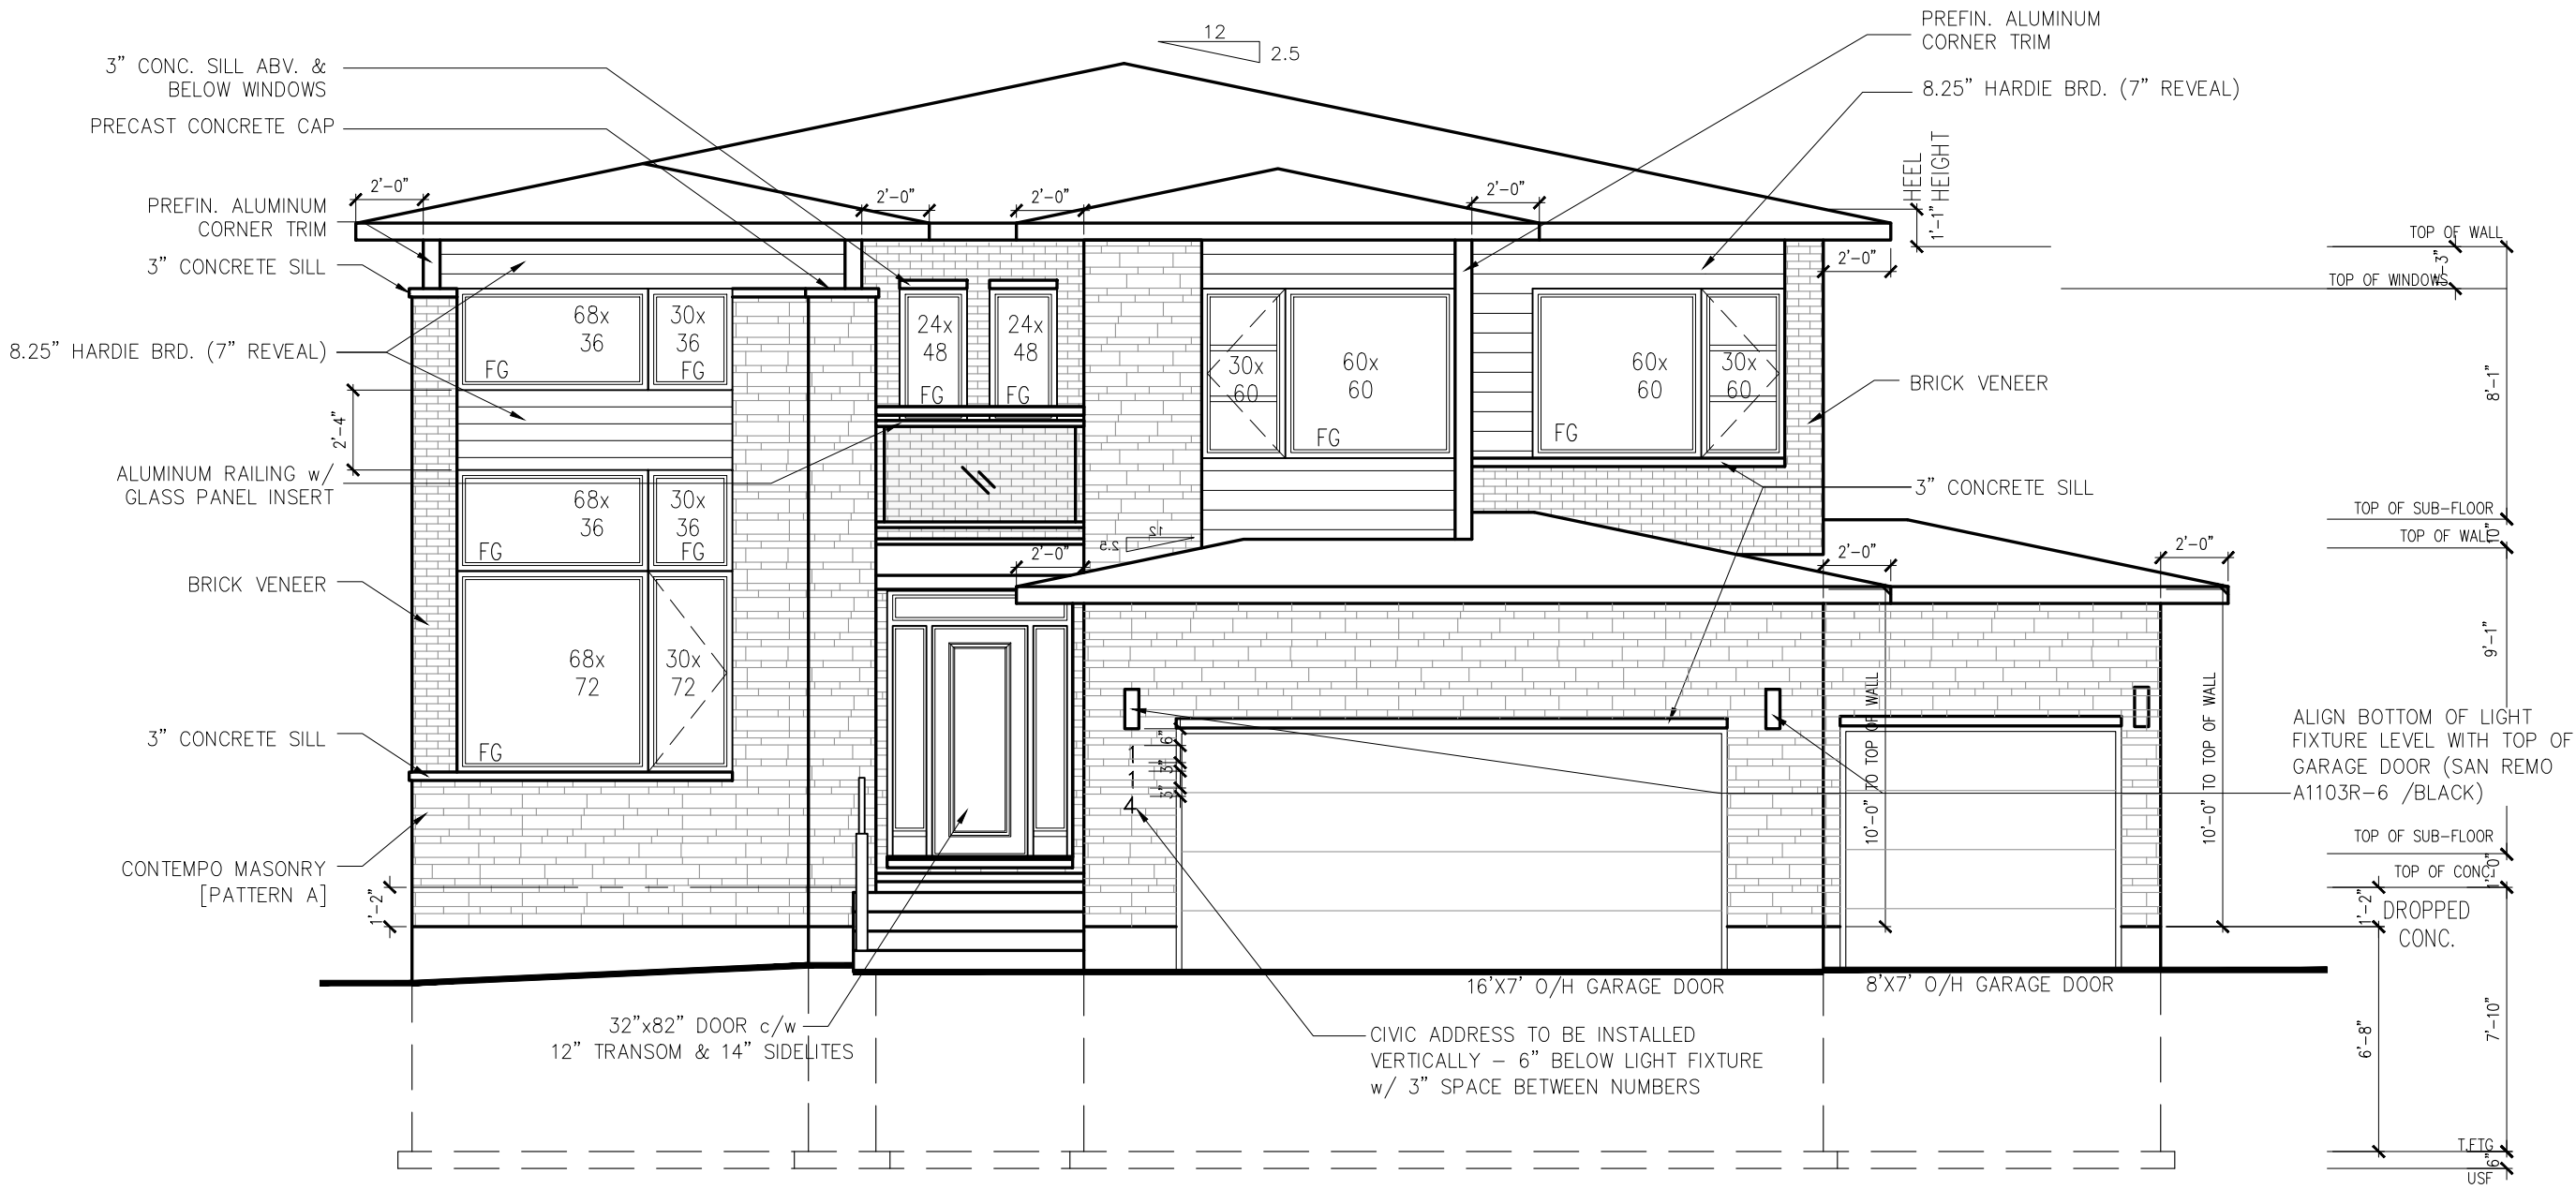

ELEVATION 'M' FRONT ELEVATION



KINGSWOOD-M-2022

SITE: WHITE TAIL RIDGE PH.4

LOT NUMBER:

147


CIVIC ADDRESS:
173 FRANK FISHER CRESCENT

11	FINAL FOR CONSTRUCTION - REVISED	AUG-08-24	SP
10	FINAL FOR CONSTRUCTION	APR-10-24	SP
9	FOR BEP ONLY	MAR-15-24	SP
8	FINAL FOR CONSTRUCTION	FEB-23-24	SP
7	FINAL BLACKLINES	NOV-30-23	CB
6	ISSUED FOR ENGINEERING	AUG-28-23	CB
No.	Description	Date	By
REVISIONS			


file number:	50-22-4M
drawn by:	S.P.
date:	FEB. 2022
scale:	3/16"=1'
sheet no:	5M 9
D.C.L.-A4	

CONTRACTOR MUST VERIFY ALL DIMENSIONS ON THE JOB AND REPORT ANY DISCREPANCY TO DCR/PHOENIX BEFORE PROCEEDING WITH THE WORK.
ALL DRAWINGS AND SPECIFICATIONS ARE INSTRUMENTS OF SERVICE AND THE PROPERTY OF THE DCR/PHOENIX WHICH MUST BE RETURNED AT THE COMPLETION OF THE WORK.
ALL DRAWINGS TO BE USED FOR CONSTRUCTION ONLY AFTER BUILDING PERMIT HAS BEEN ISSUED.
DO NOT SCALE DRAWINGS, USE DIMENSIONS PROVIDED.

****ATTENTION SIDING CREW****
DO NOT INSTALL
DECORATIVE TRIM AROUND
WINDOWS

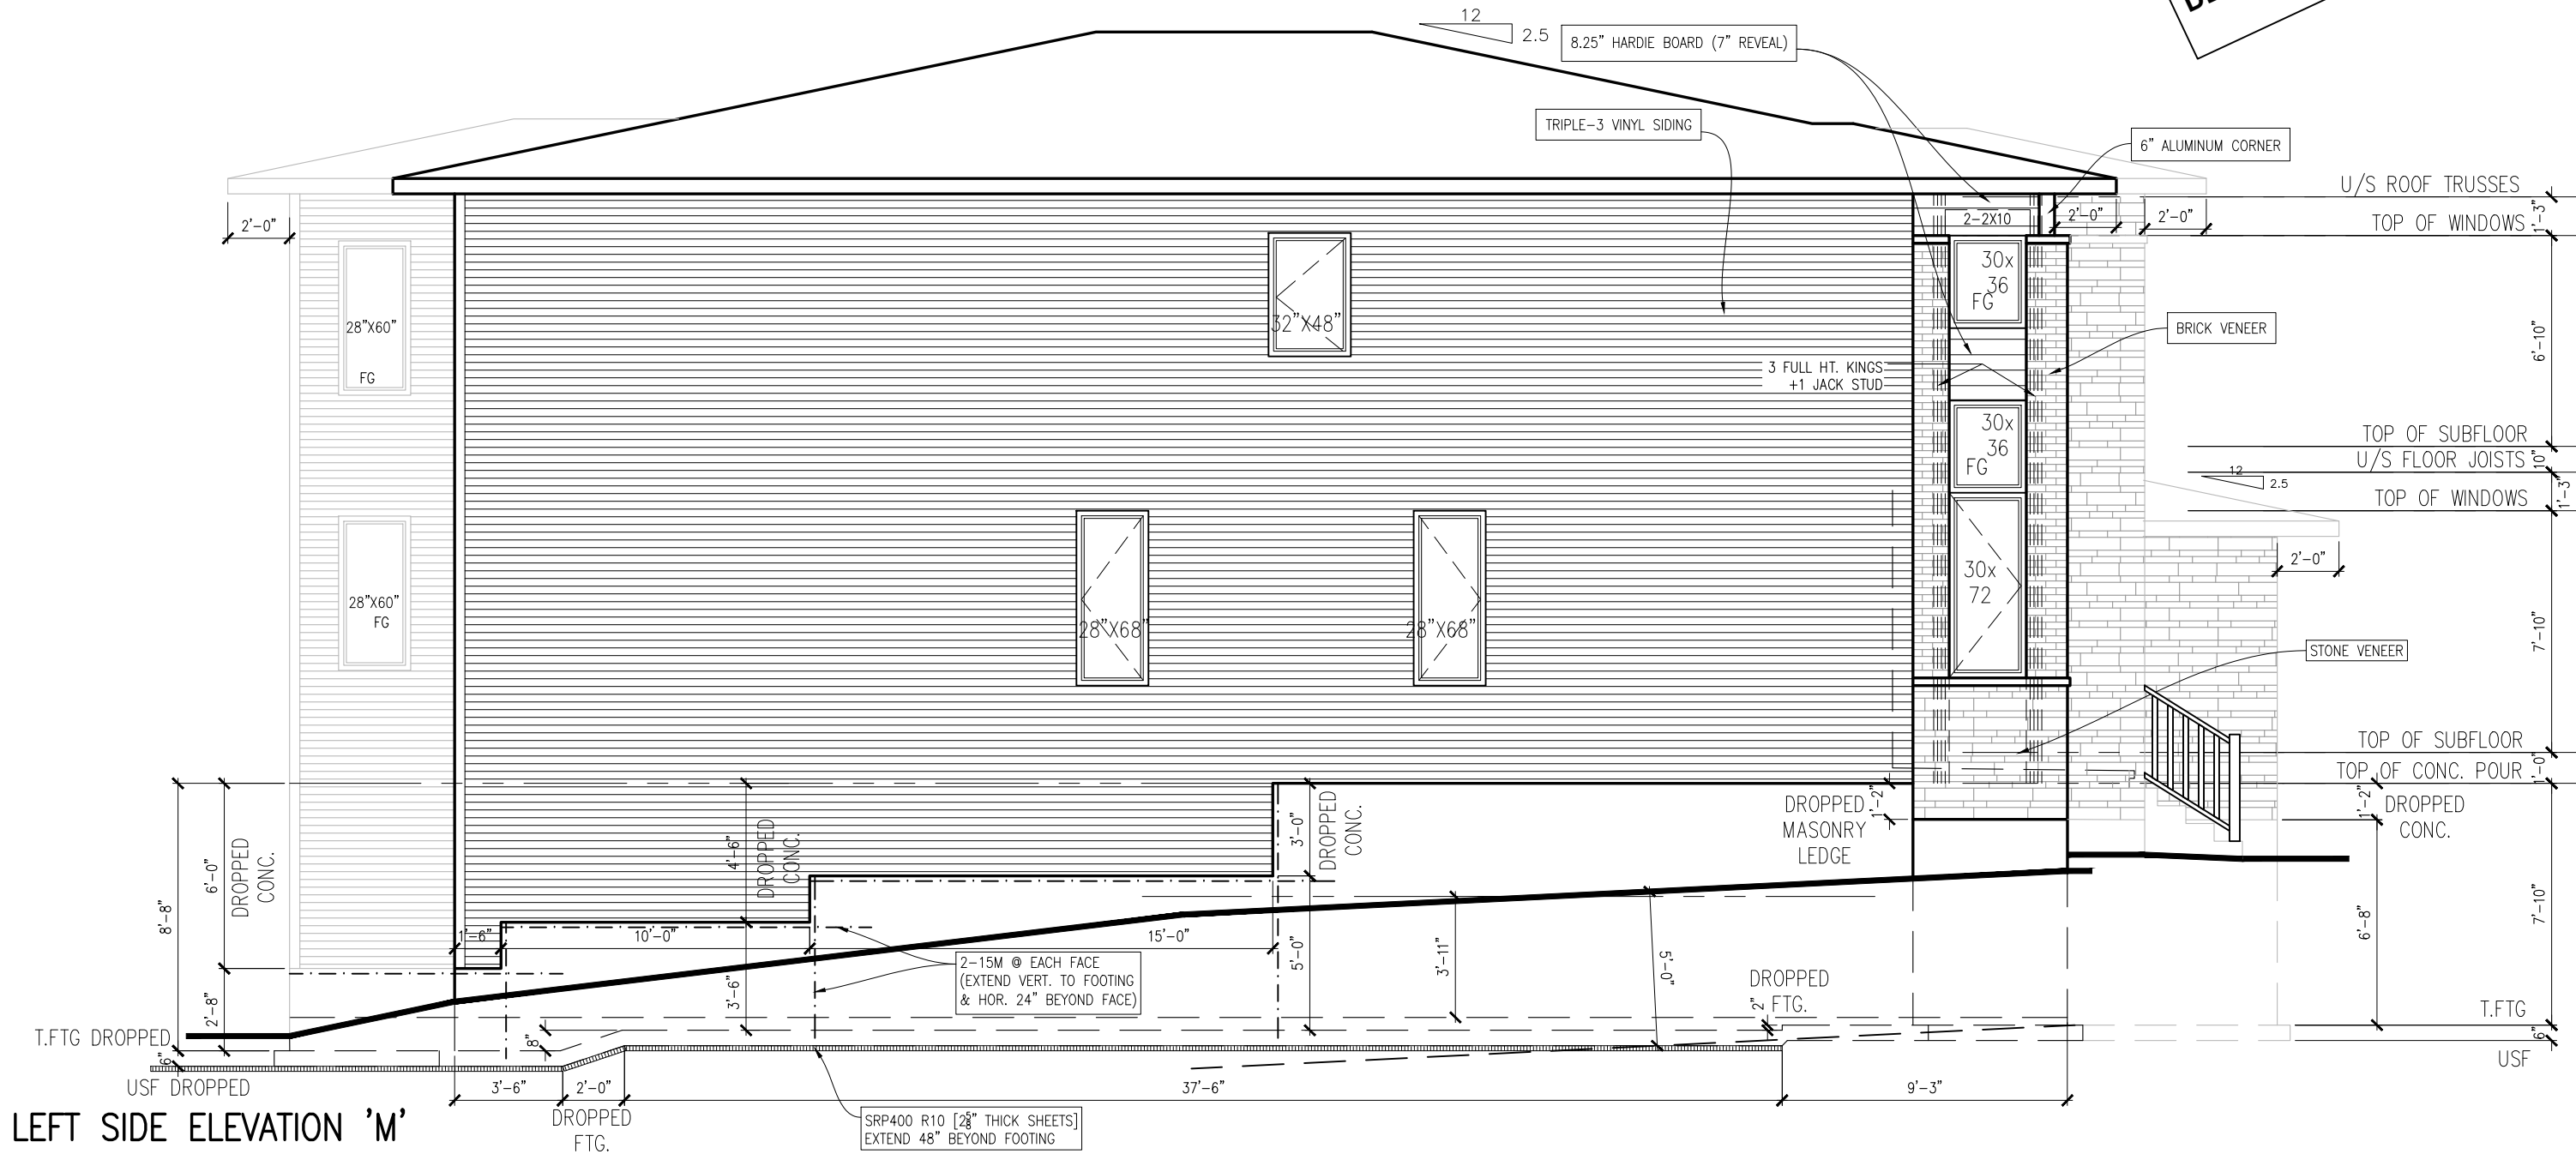

LEFT SIDE ELEVATION 'M'

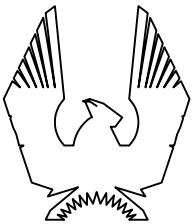

PHOENIX HOMES

KINGSWOOD-M-2022

SITE: WHITE TAIL RIDGE PH.4

LOT NUMBER:

147

CIVIC ADDRESS:
173 FRANK FISHER CRESCENT

11	FINAL FOR CONSTRUCTION - REVISED	AUG-08-24	SP
10	FINAL FOR CONSTRUCTION	APR-10-24	SP
9	FOR BEP ONLY	MAR-15-24	SP
8	FINAL FOR CONSTRUCTION	FEB-23-24	SP
7	FINAL BLACKLINES	NOV-30-23	CB
6	ISSUED FOR ENGINEERING	AUG-28-23	CB
No.	Description	Date	By
REVISIONS			

file number: 50-22-4M

drawn by: S.P.

date: FEB. 2022

scale: 3/16"=1'

sheet no:


D.C.L.-A4

6M


9

CONTRACTOR MUST VERIFY ALL DIMENSIONS ON THE JOB AND REPORT ANY DISCREPANCY TO DCR/PHOENIX BEFORE PROCEEDING WITH THE WORK.
ALL DRAWINGS AND SPECIFICATIONS ARE INSTRUMENTS OF SERVICE AND THE PROPERTY OF THE DCR/PHOENIX WHICH MUST BE RETURNED AT THE COMPLETION OF THE WORK.
ALL DRAWINGS TO BE USED FOR CONSTRUCTION ONLY AFTER BUILDING PERMIT HAS BEEN ISSUED.
DO NOT SCALE DRAWINGS, USE DIMENSIONS PROVIDED.

****ATTENTION SIDING CREW****
DO NOT INSTALL
DECORATIVE TRIM AROUND
WINDOWS

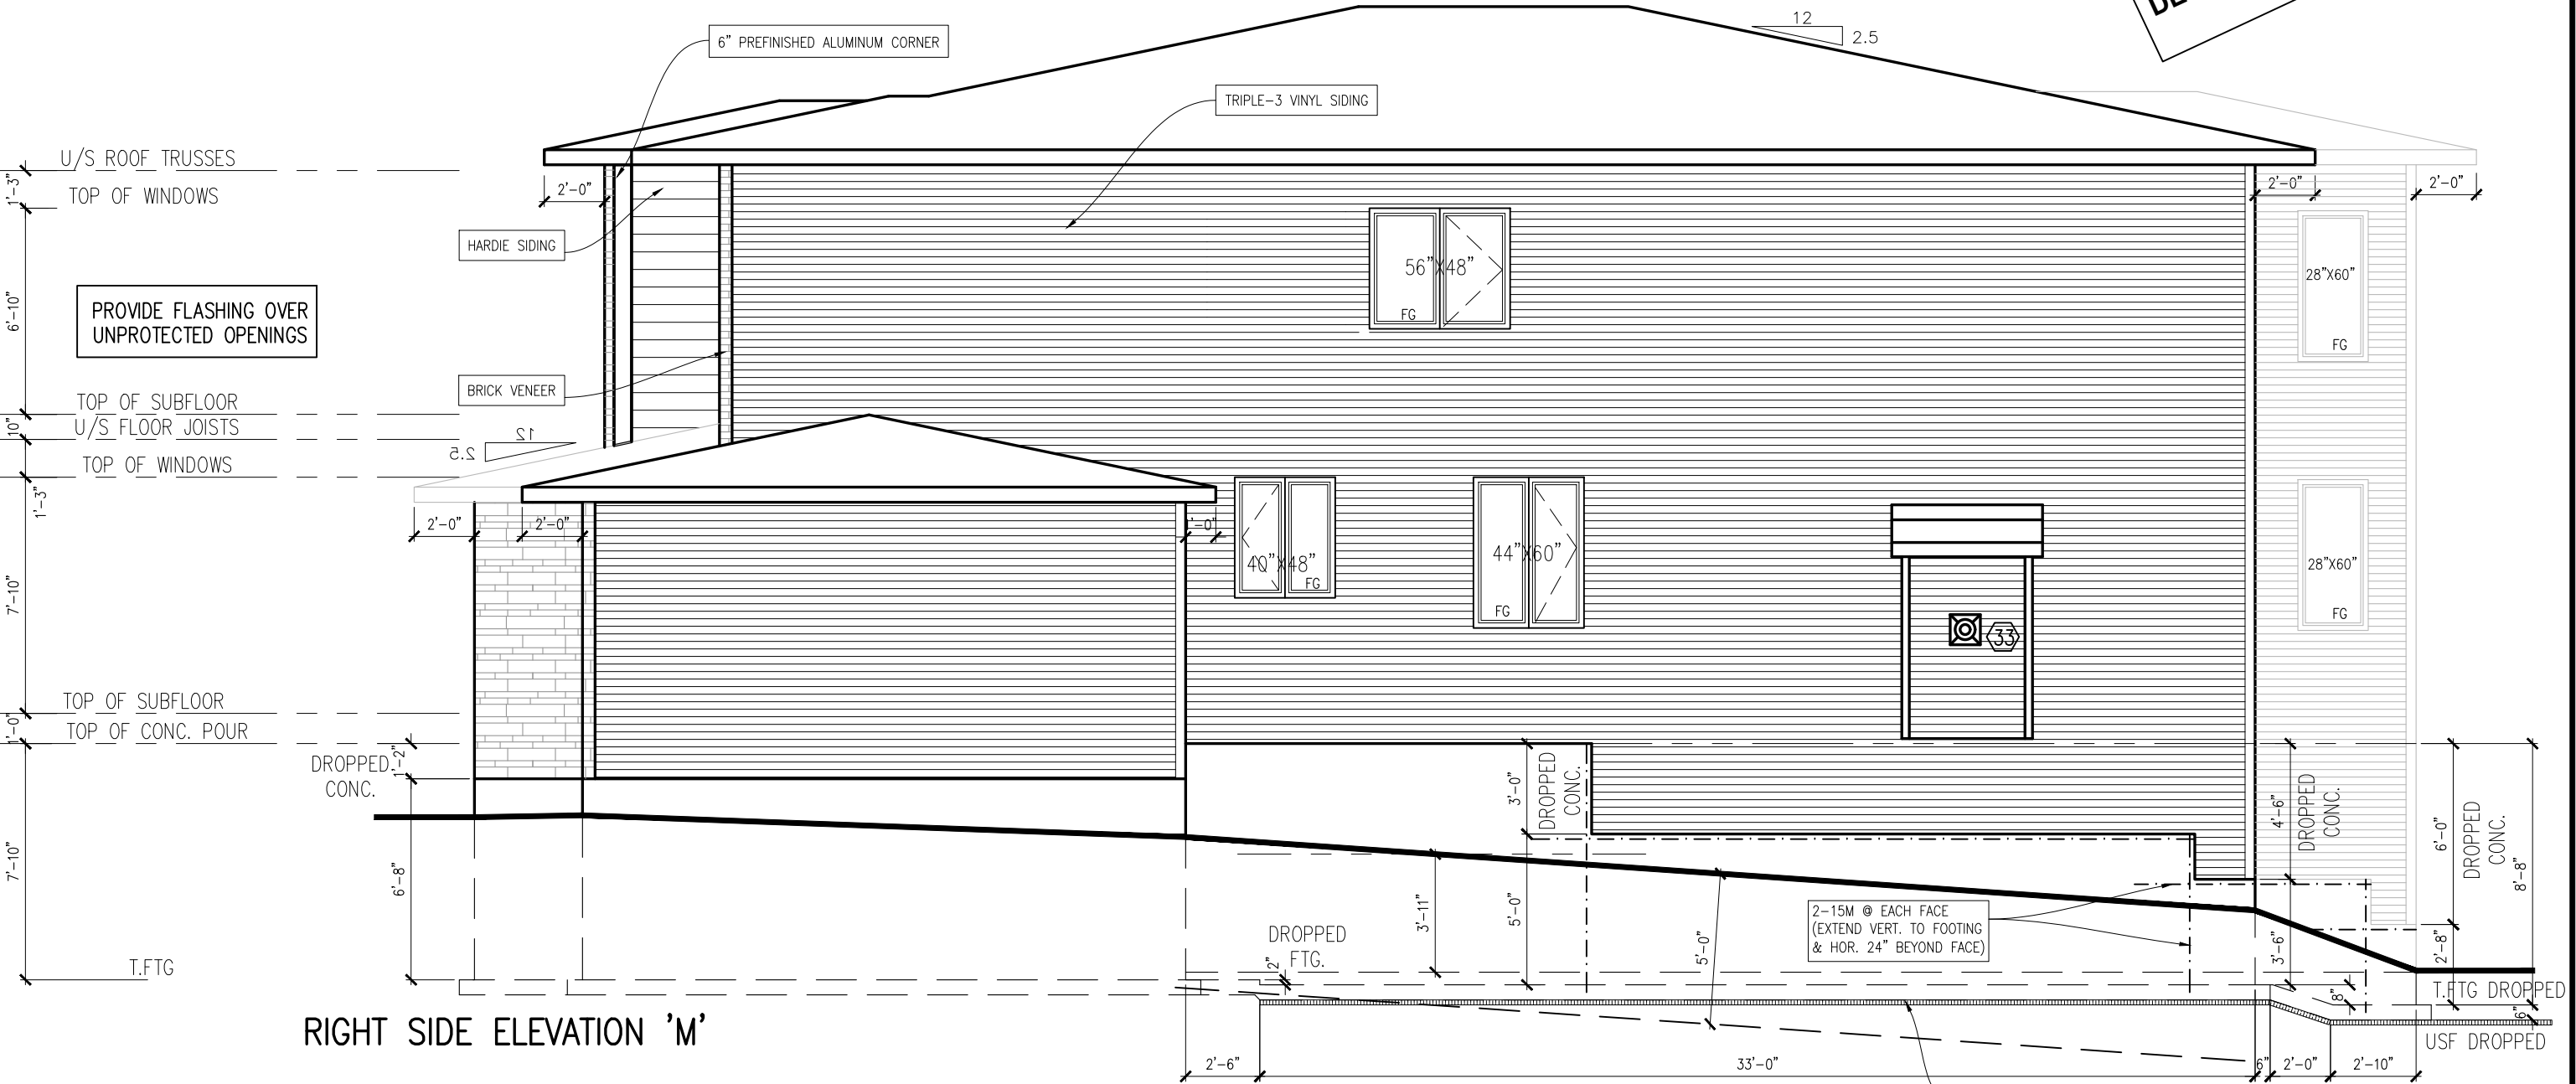

RIGHT SIDE ELEVATION 'M'

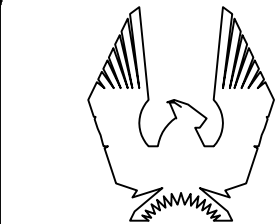

PHOENIX HOMES

KINGSWOOD-M-2022

SITE: WHITE TAIL RIDGE PH.4

LOT NUMBER:

147

CIVIC ADDRESS:
173 FRANK FISHER CRESCENT

11	FINAL FOR CONSTRUCTION - REVISED	AUG-08-24	SP
10	FINAL FOR CONSTRUCTION	APR-10-24	SP
9	FOR BEP ONLY	MAR-15-24	SP
8	FINAL FOR CONSTRUCTION	FEB-23-24	SP
7	FINAL BLACKLINES	NOV-30-23	CB
6	ISSUED FOR ENGINEERING	AUG-28-23	CB
No.	Description	Date	By
REVISIONS			

file number:	50-22-4M
drawn by:	S.P.
date:	FEB. 2022
scale:	3/16"=1'
sheet no:	7M 9
D.C.L.-A4	

CONTRACTOR MUST VERIFY ALL DIMENSIONS ON THE JOB AND REPORT ANY DISCREPANCY TO DCR/PHOENIX BEFORE PROCEEDING WITH THE WORK.
ALL DRAWINGS AND SPECIFICATIONS ARE INSTRUMENTS OF SERVICE AND THE PROPERTY OF THE DCR/PHOENIX WHICH MUST BE RETURNED AT THE COMPLETION OF THE WORK.
ALL DRAWINGS TO BE USED FOR CONSTRUCTION ONLY AFTER BUILDING PERMIT HAS BEEN ISSUED.
DO NOT SCALE DRAWINGS, USE DIMENSIONS PROVIDED.


****ATTENTION SIDING CREW****
DO NOT INSTALL
DECORATIVE TRIM AROUND
WINDOWS



REAR ELEVATION M


2-15M @ EACH FACE
(EXTEND VERT. TO FOOTING
& HOR. 24" BEYOND FACE)

SRP400 R10 [2 3/8" THICK SHEETS]
EXTEND 48" BEYOND FOOTING

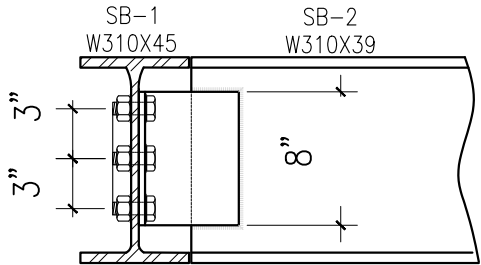

SINGLE ANGLE CONNECTION DETAIL
SCALE = 1"=1'-0"

8" LONG, 6"X6"X $\frac{3}{8}$ " STEEL ANGLE WELDED TO END
OF SUPPORTED BEAM W/ $\frac{1}{4}$ " E49XX FILLET
WELDS...BOLTED TO SUPPORTING BEAM
W/ 3- $\frac{3}{4}$ " ASTM BOLTS SPACED 3" APART.

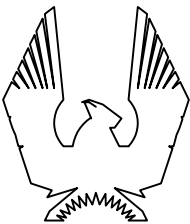

PHOENIX HOMES

KINGSWOOD-M-2022

SITE: WHITE TAIL RIDGE PH.4

LOT NUMBER:

147

CIVIC ADDRESS:
173 FRANK FISHER CRESCENT

11	FINAL FOR CONSTRUCTION - REVISED	AUG-08-24	SP
10	FINAL FOR CONSTRUCTION	APR-10-24	SP
9	FOR BEP ONLY	MAR-15-24	SP
8	FINAL FOR CONSTRUCTION	FEB-23-24	SP
7	FINAL BLACKLINES	NOV-30-23	CB
6	ISSUED FOR ENGINEERING	AUG-28-23	CB
No.	Description	Date	By
REVISIONS			

file number: 50-22-4M

drawn by: S.P.

date: FEB. 2022

scale: 3/16"=1'


sheet no:

D.C.L.-A4


8M

9

CONTRACTOR MUST VERIFY ALL DIMENSIONS ON THE JOB
AND REPORT ANY DISCREPANCY TO DCR/PHOENIX BEFORE
PROCEEDING WITH THE WORK.
ALL DRAWINGS AND SPECIFICATIONS ARE INSTRUMENTS OF
SERVICE AND THE PROPERTY OF THE DCR/PHOENIX WHICH
MUST BE RETURNED AT THE COMPLETION OF THE WORK.
ALL DRAWINGS TO BE USED FOR CONSTRUCTION ONLY
AFTER BUILDING PERMIT HAS BEEN ISSUED.
DO NOT SCALE DRAWINGS, USE DIMENSIONS PROVIDED.

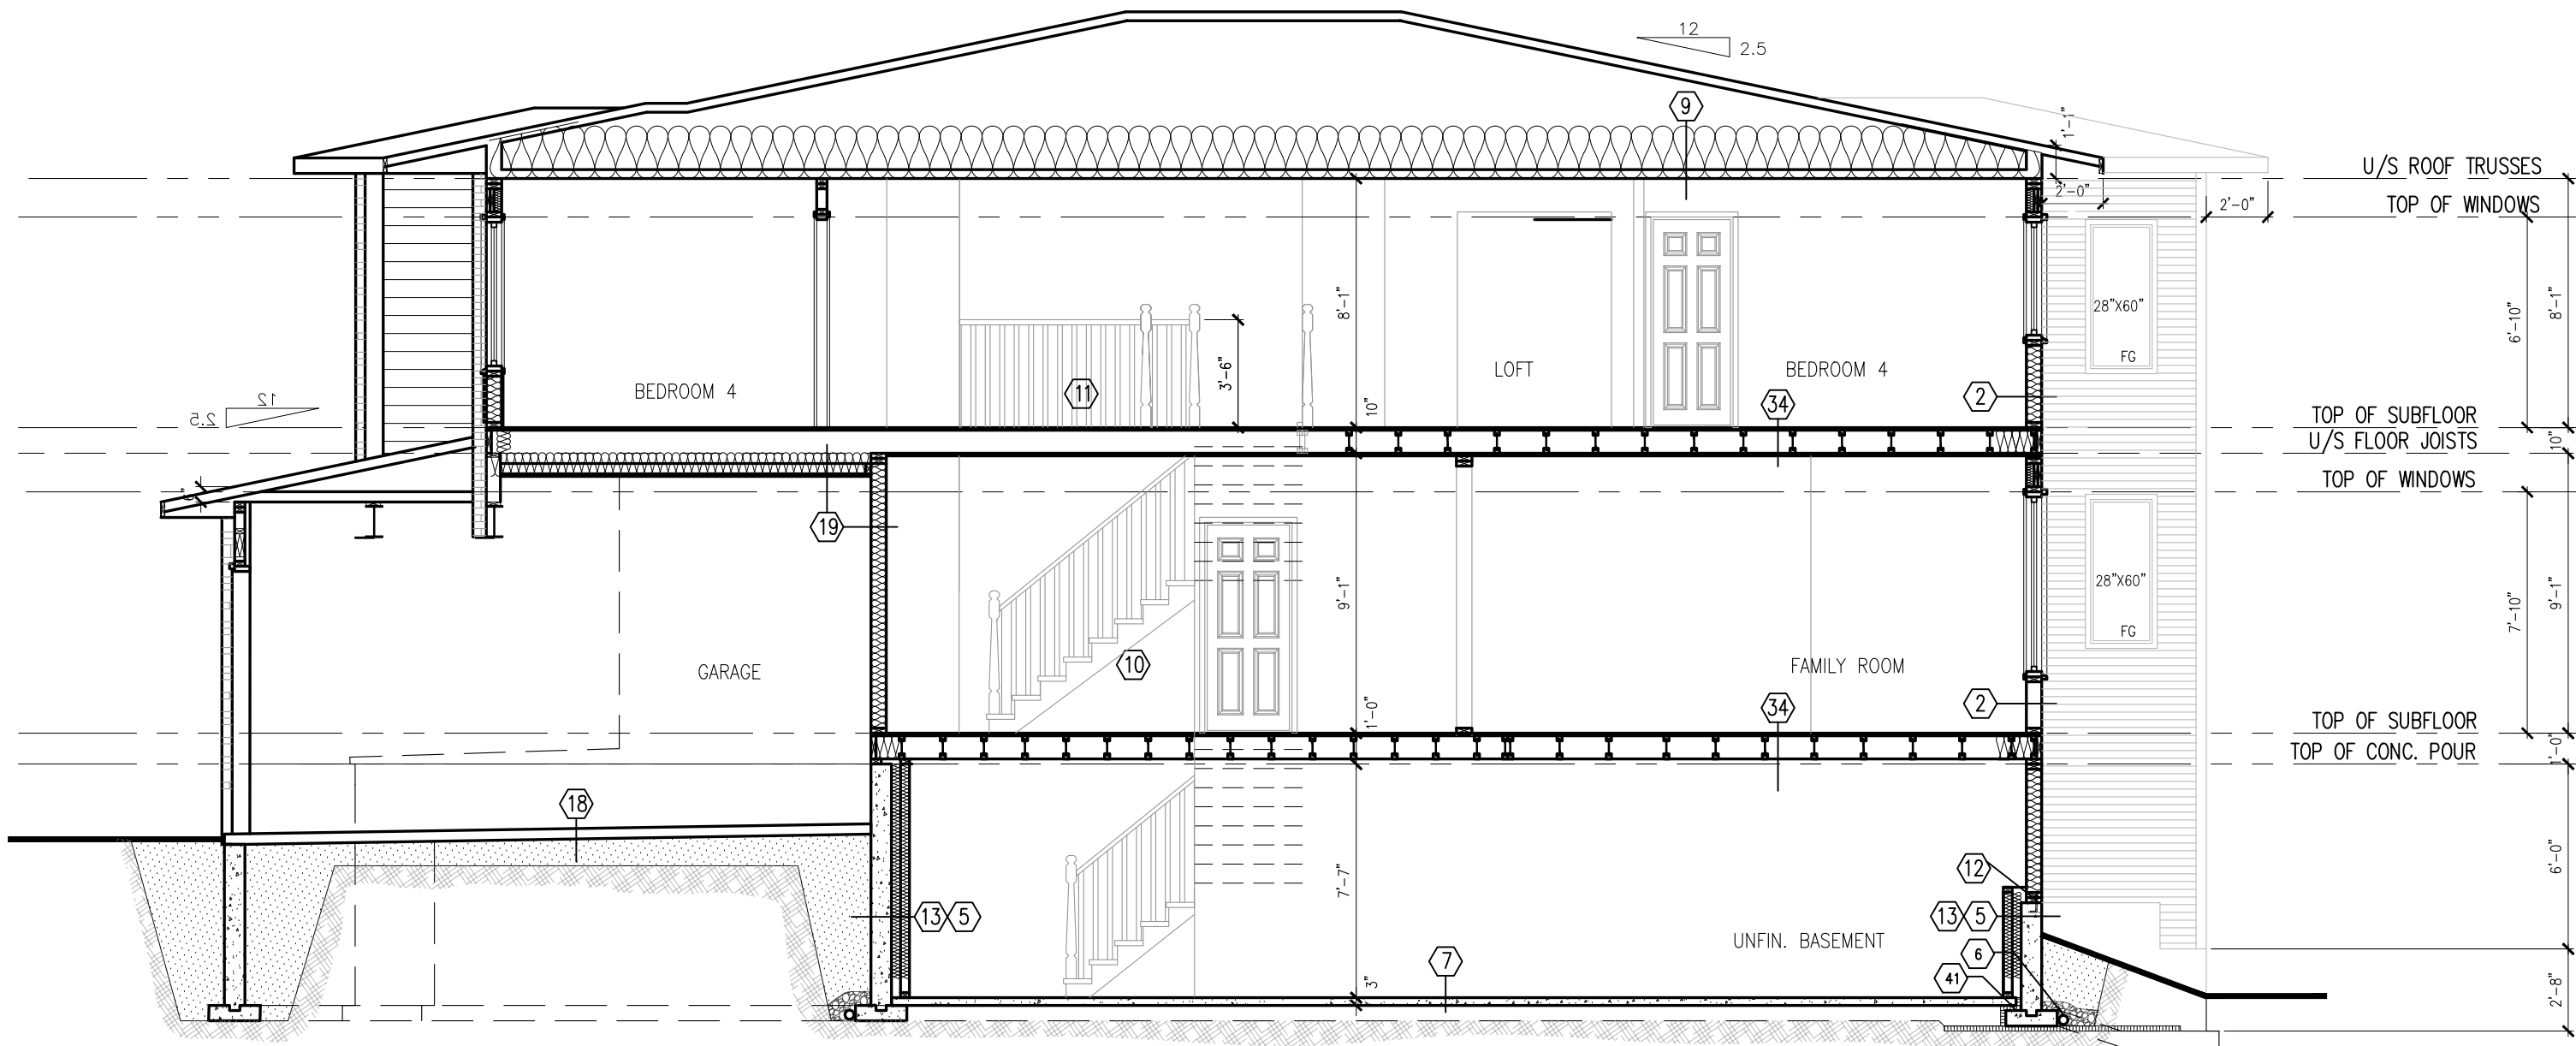

SECTION @ STAIRS (ELEV. M SHOWN)

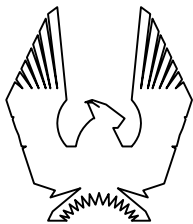

PHOENIX HOMES

KINGSWOOD-M-2022

SITE: WHITE TAIL RIDGE PH.4

LOT NUMBER:

147

CIVIC ADDRESS:
173 FRANK FISHER CRESCENT

11	FINAL FOR CONSTRUCTION - REVISED	AUG-08-24	SP
10	FINAL FOR CONSTRUCTION	APR-10-24	SP
9	FOR BEP ONLY	MAR-15-24	SP
8	FINAL FOR CONSTRUCTION	FEB-23-24	SP
7	FINAL BLACKLINES	NOV-30-23	CB
6	ISSUED FOR ENGINEERING	AUG-28-23	CB
No.	Description	Date	By
REVISIONS			

file number:	50-22-4M
drawn by:	S.P.
date:	FEB. 2022
scale:	3/16"=1'
sheet no:	9M
D.C.L.-A4	9