



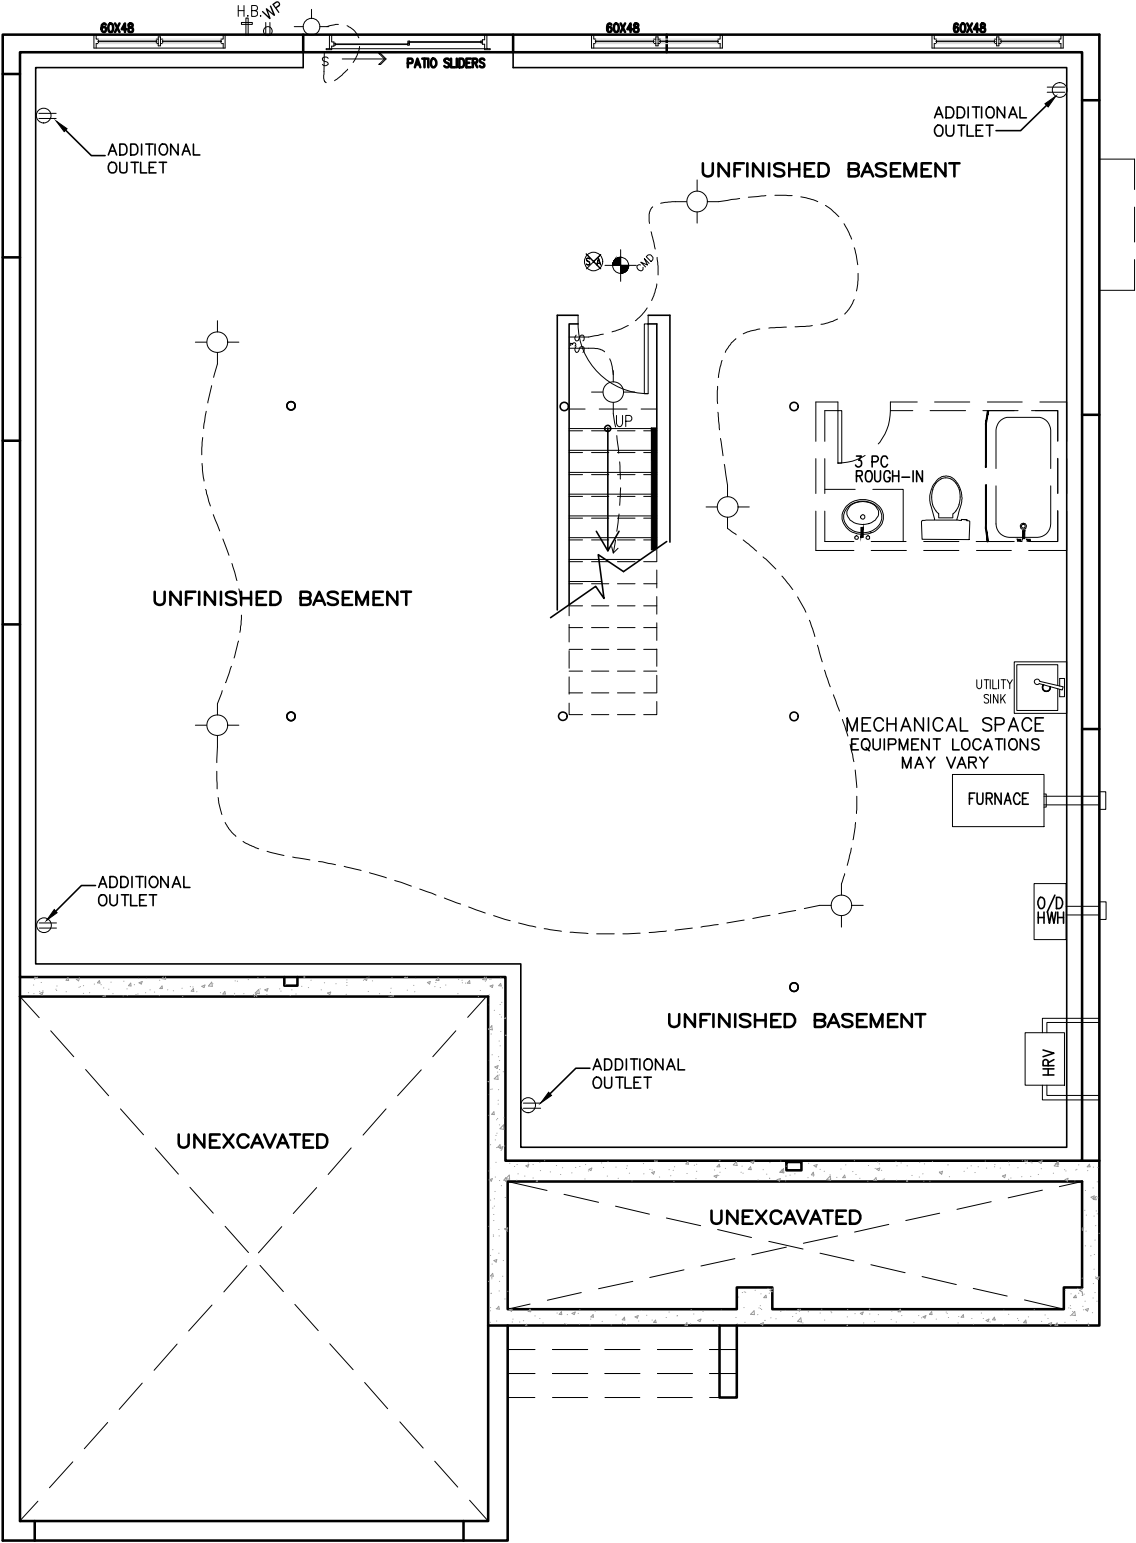

BASEMENT PLAN WITH LOFT
ELEVATION C

DB
RAM
Initial
SM

E.& O.E. / FOR REFERENCE ONLY
SUBJECT TO CHANGES

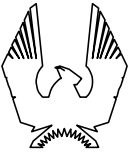

PHOENIX HOMES

BIRCHWOOD LOFT C -2022

SITE: WHITETAIL RIDGE PH.4

LOT NUMBER:


140

CIVIC ADDRESS:
123 FRANK FISHER CRESCENT

10	FINAL BLACKLINES - REVISION 2	04/07/24	SP
9	FINAL BLACKLINES - REVISED	18/06/24	SP
8	FINAL BLACKLINES	02/05/24	CB
7	ISSUED FOR ENGINEERING	21/02/24	CB
6	ISSUED FOR LAYOUTS	09/02/24	CB
5	BEP BLACKLINES	02/02/24	CB
No. Description		dd/mm/yy	By
REVISIONS			

footprint: 50-22-3-C	
drawn by:	SP
date:	JAN 13/16
scale:	3/16"=1'-0"
D.C.L: A-11	2C of 9
sheet no:	

-FLAT CEILINGS THROUGHOUT / NO STIPPLE
-BYPASS SLIDERS FOR ALL SLIDING CLOSET DOORS

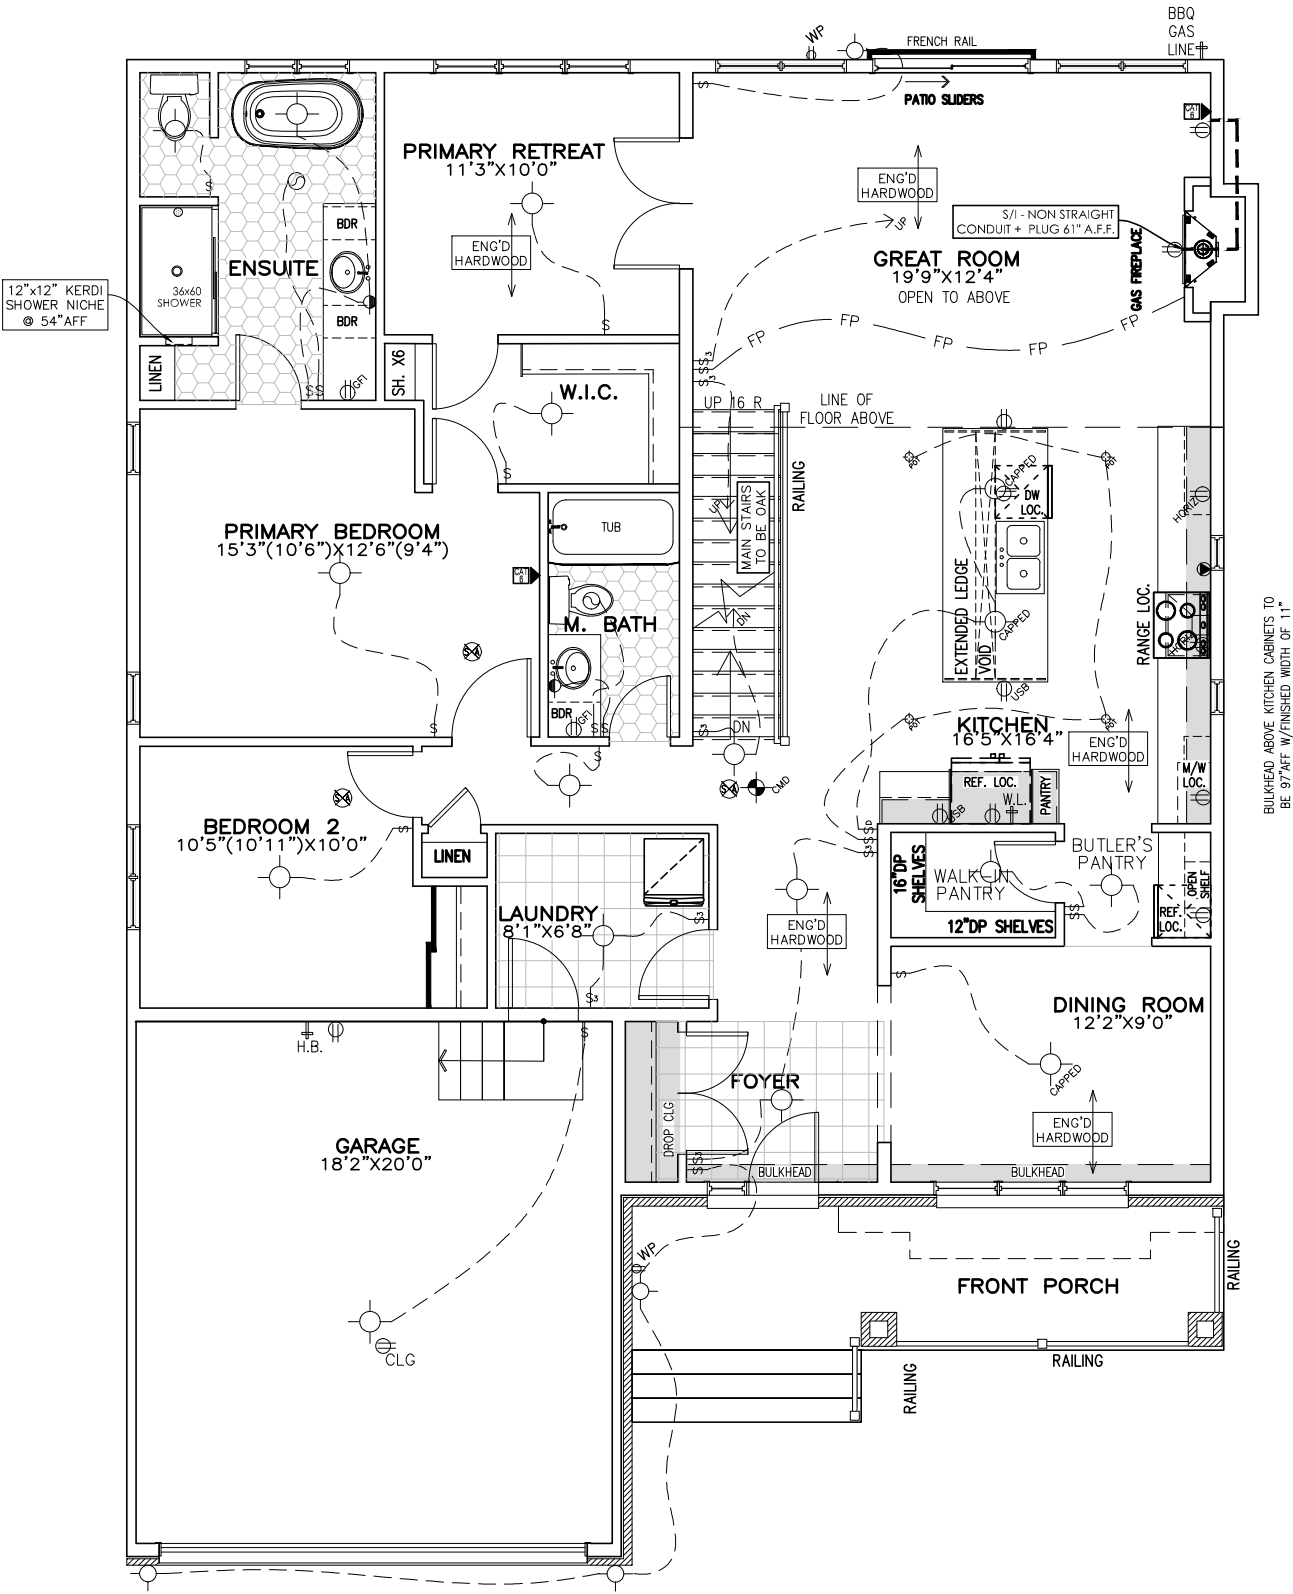

GROUND FLOOR
ELEVATION C

DB Initial
RM SM

E. & O. E. / FOR REFERENCE ONLY
SUBJECT TO CHANGES



PHOENIX HOMES

BIRCHWOOD LOFT C - 2022

SITE: WHITETAIL RIDGE PH.4

LOT NUMBER:


140

CIVIC ADDRESS:
123 FRANK FISHER CRESCENT

10	FINAL BLACKLINES - REVISION 2	04/07/24	SP
9	FINAL BLACKLINES - REVISED	18/06/24	SP
8	FINAL BLACKLINES	02/05/24	CB
7	ISSUED FOR ENGINEERING	21/02/24	CB
6	ISSUED FOR LAYOUTS	09/02/24	CB
5	BEP BLACKLINES	02/02/24	CB
No.	Description	dd/mm/yy	By
REVISIONS			

footprint: 50-22-3-C
drawn by: SP
date: JAN 13/16
scale: 3/16"=1'-0"
D.C.L: A-11
sheet no:
3C of 9

-FLAT CEILINGS THROUGHOUT / NO STIPPLE
-BYPASS SLIDERS FOR ALL SLIDING CLOSET DOORS

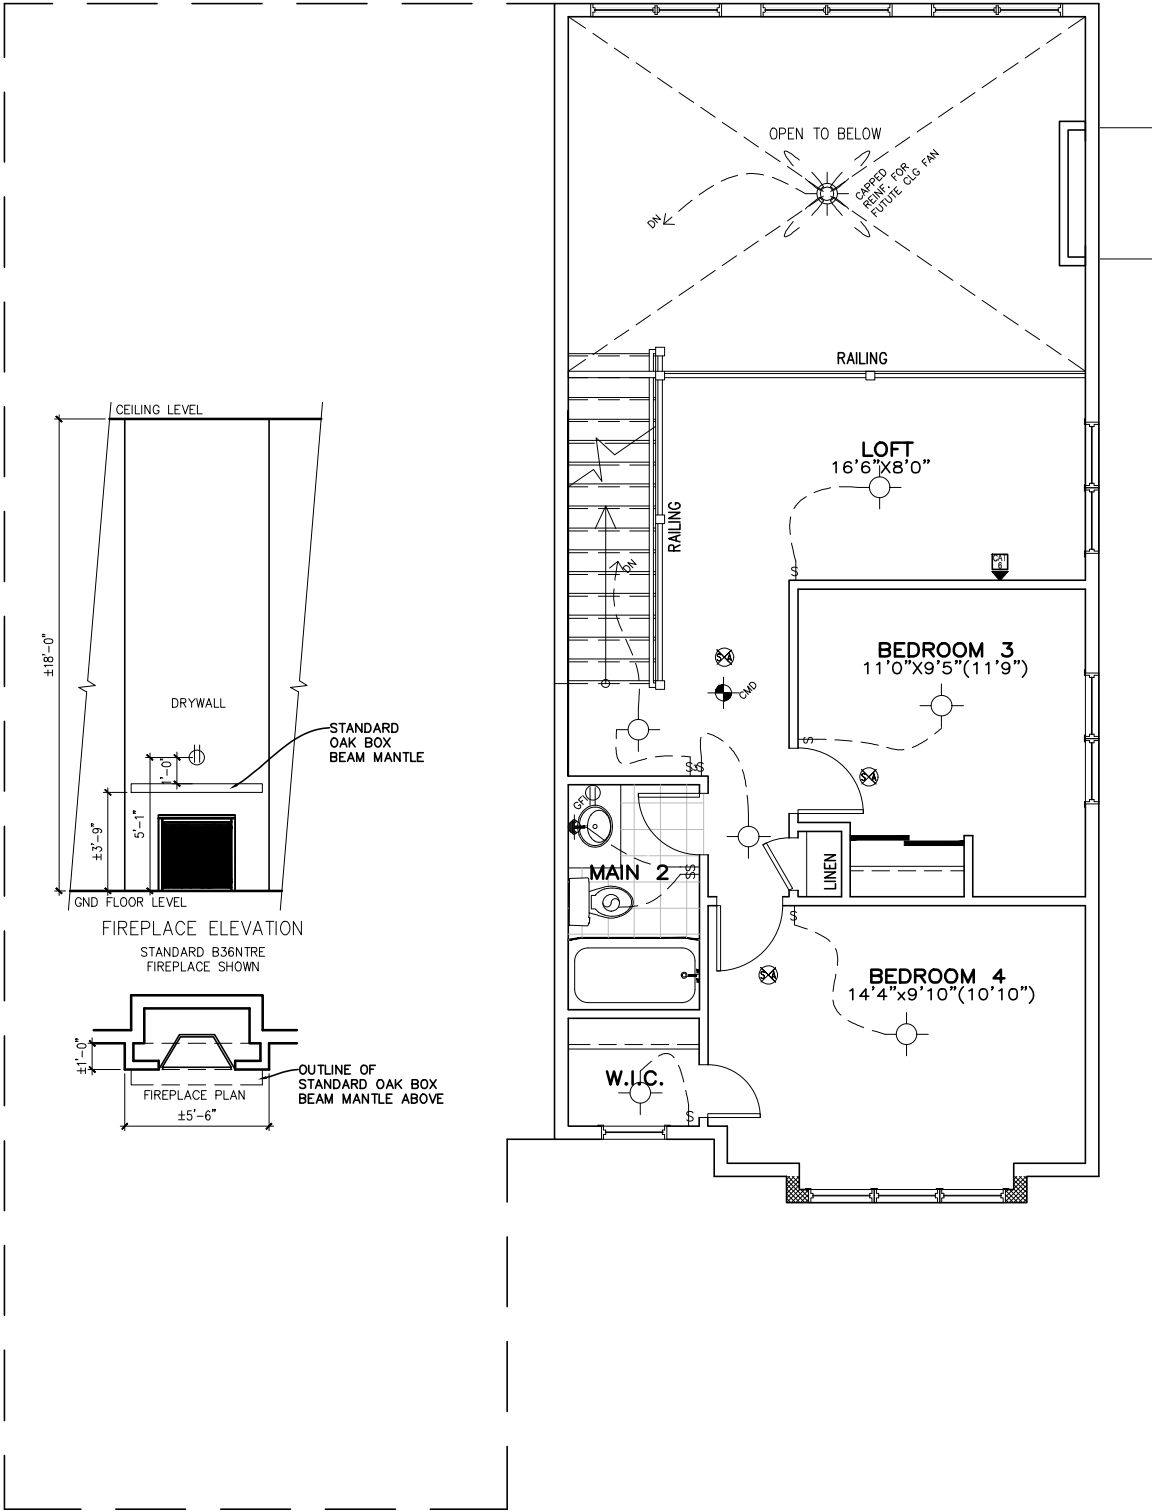

SECOND FLOOR PLAN
ELEVATION C

DB Initial
RAM SM

E. & O.E. / FOR REFERENCE ONLY
SUBJECT TO CHANGES



PHOENIX HOMES

BIRCHWOOD LOFT C -2022

SITE: WHITETAIL RIDGE PH.4

LOT NUMBER:

140

CIVIC ADDRESS:
123 FRANK FISHER CRESCENT

10	FINAL BLACKLINES - REVISION 2	04/07/24	SP
9	FINAL BLACKLINES - REVISED	18/06/24	SP
8	FINAL BLACKLINES	02/05/24	CB
7	ISSUED FOR ENGINEERING	21/02/24	CB
6	ISSUED FOR LAYOUTS	09/02/24	CB
5	BEP BLACKLINES	02/02/24	CB
No.	Description	dd/mm/yy	By
REVISIONS			

footprint: 50-22-3-0

drawn by: SP

date: JAN 13/16

scale: 3/16"=1'-0"

D.C.L: A-11
sheet no:

4C of
9