



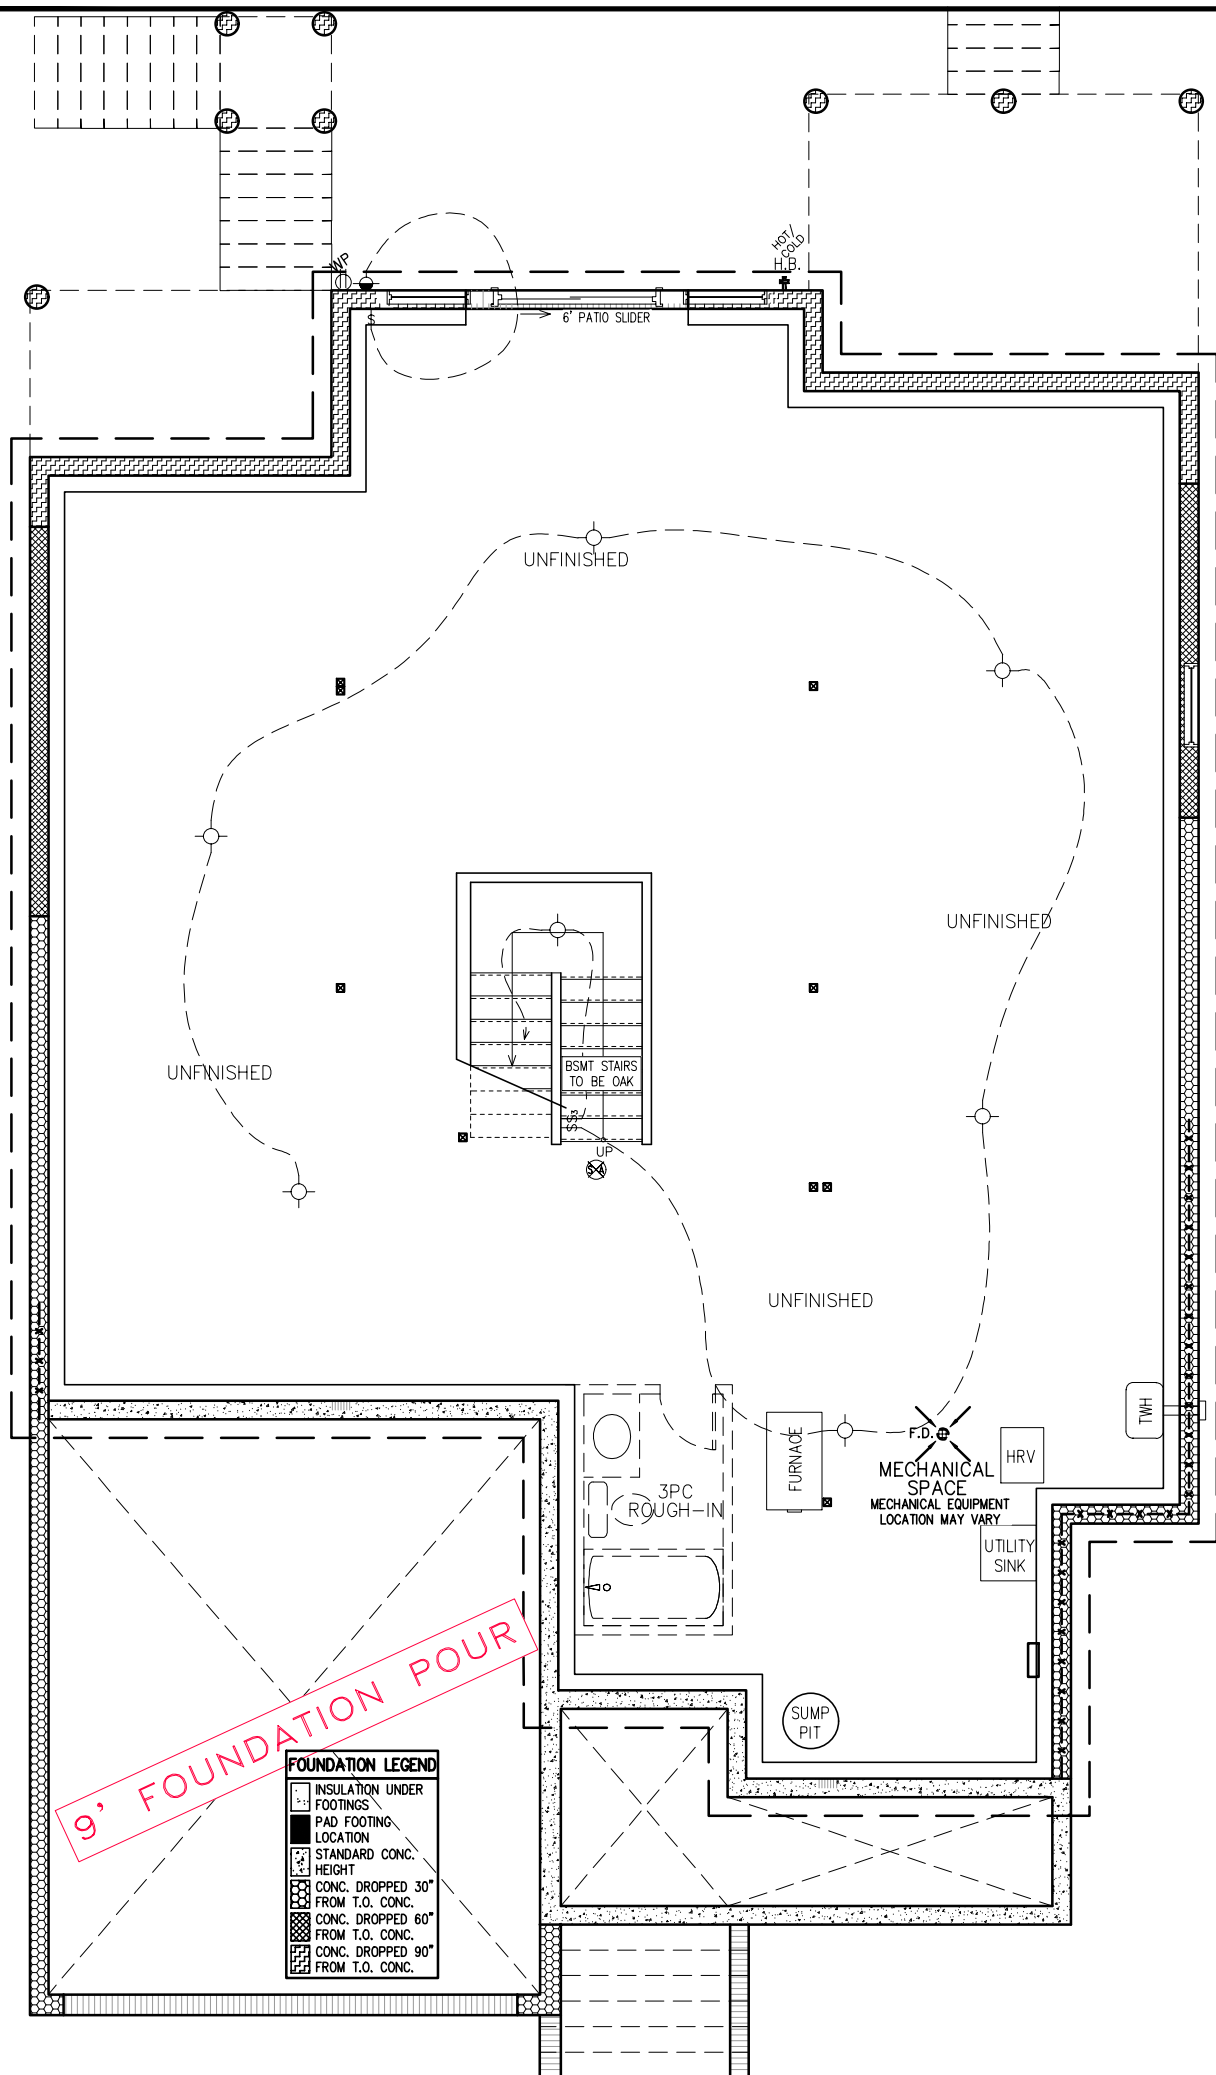


DS
i c

123

8	FINAL BLACKLINES REVISED AS PER MONICA	26/09/24	SP	footprint:	50-22-7
7	FINAL BLACKLINES	19/09/24	RK	drawn by:	SP
6	BEP FOR SITE	19/07/24	SP	date:	JUN 12/16
5	ISSUED FOR ENGINEERING	14/05/24	CB	scale:	3/16"=1'-0"
4	BEP BLACKLINES	24/04/24	CB	D.C.L. - A-44	2R of 9
3	B1 BLACKLINES	19/03/24	CB	sheet no:	
No.	Description	dd/mm/yy	By		
REVISIONS					

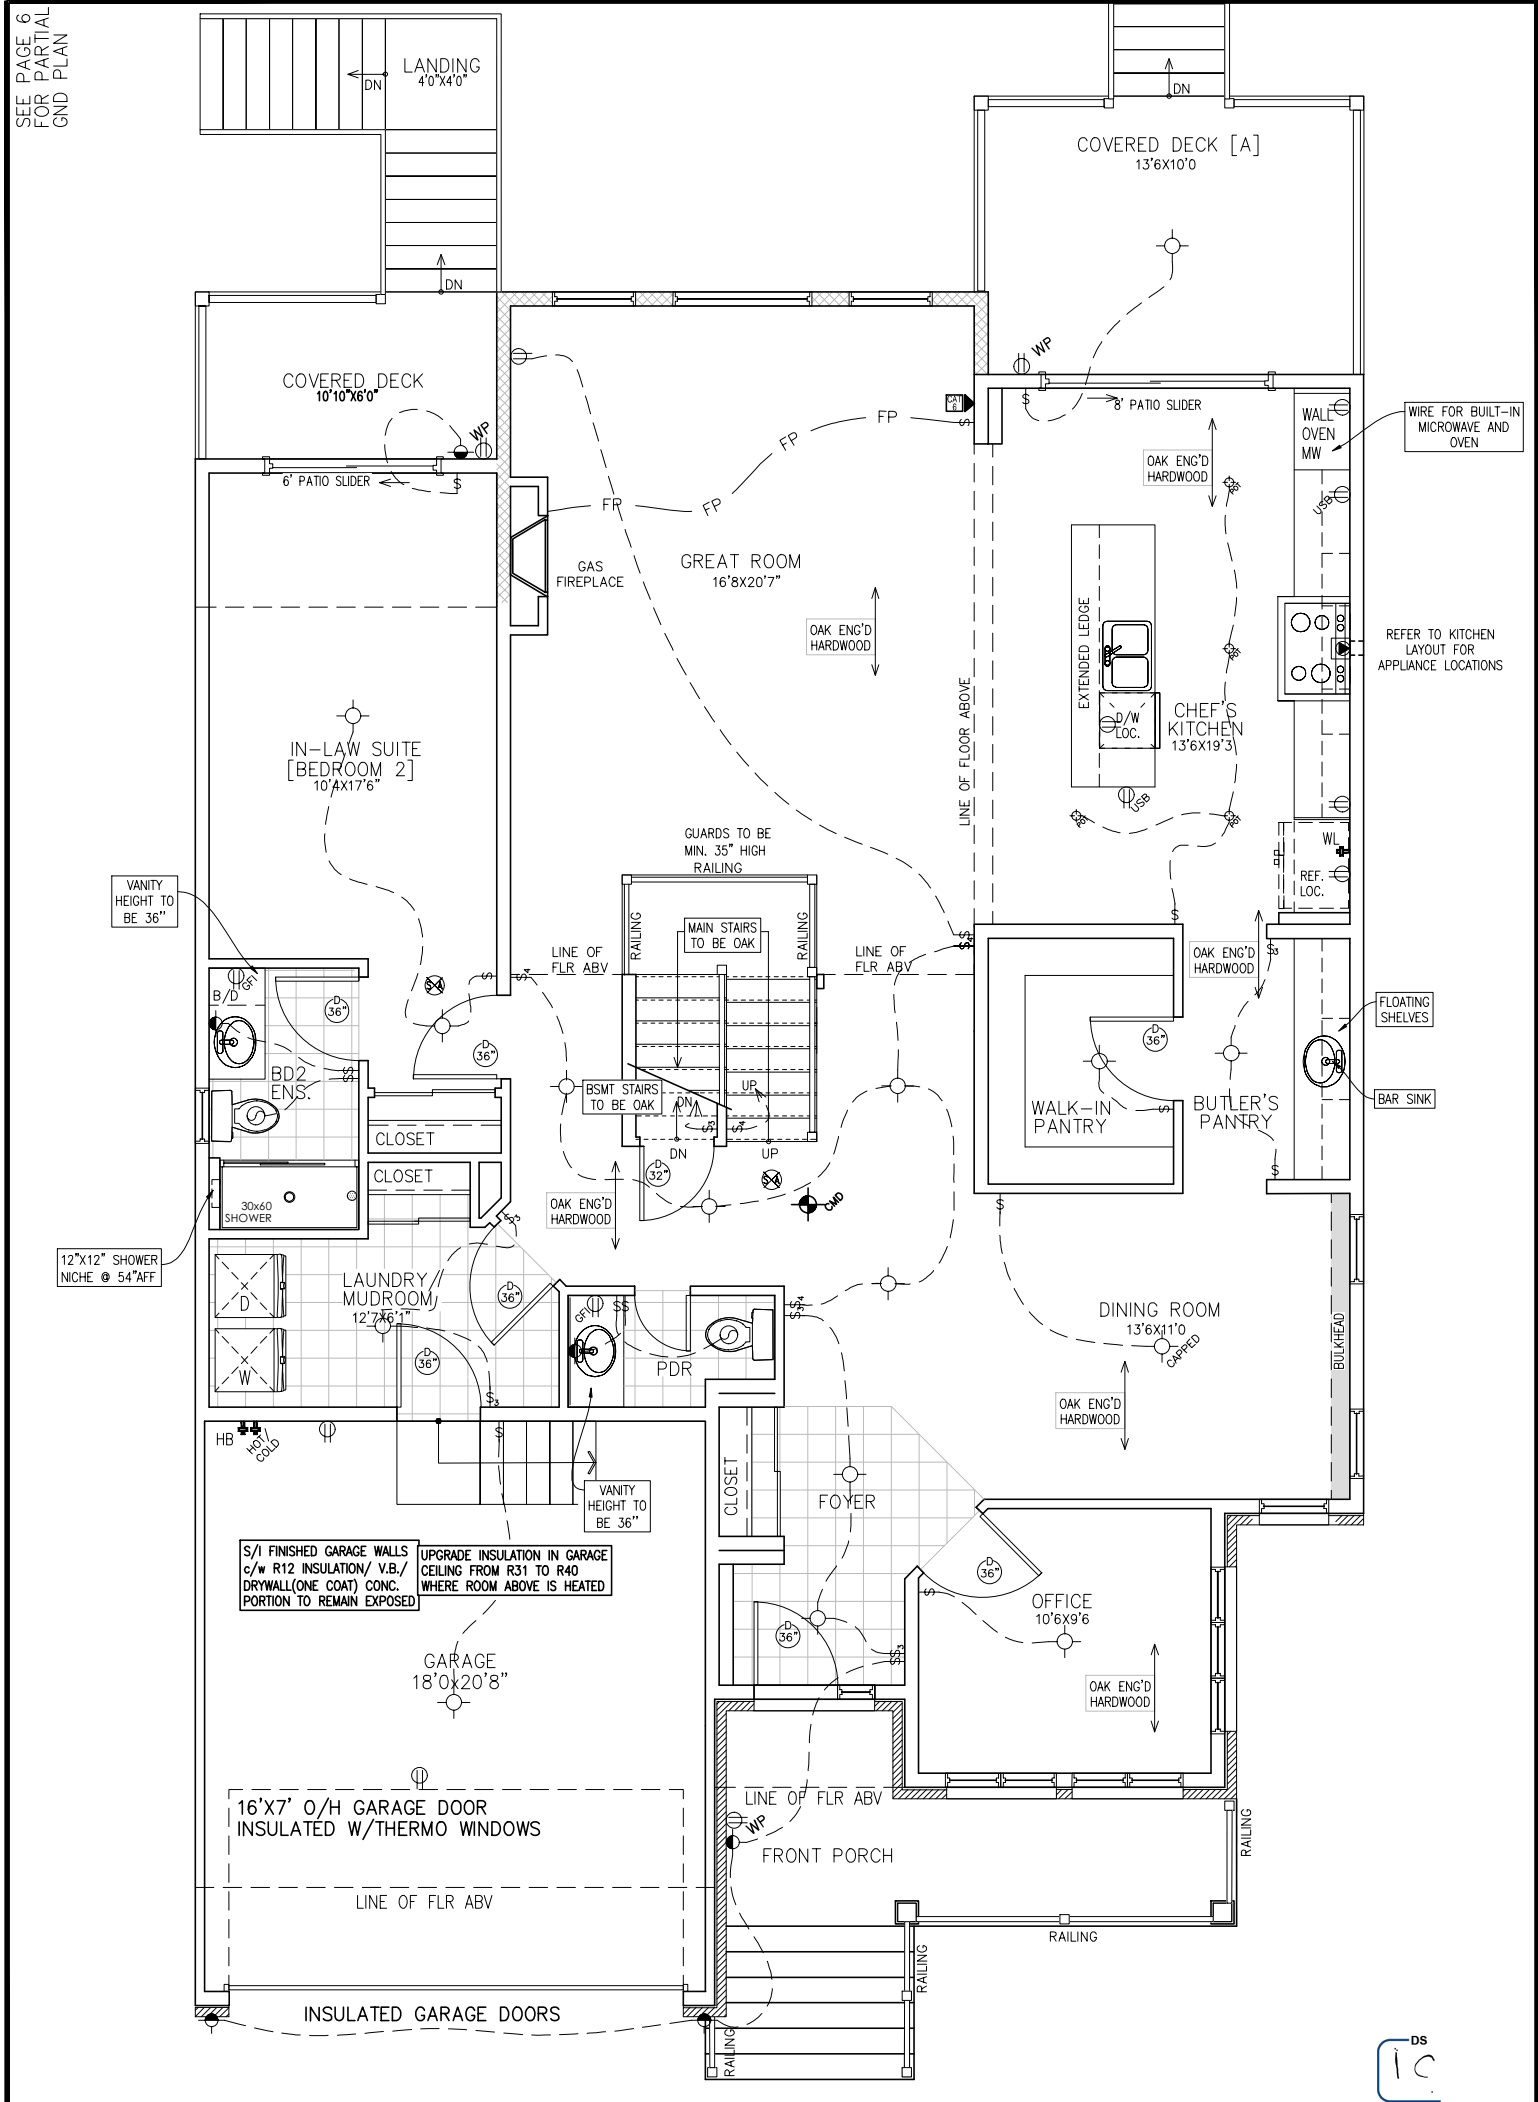

GROUND FLOOR PLAN (ELEVATION R)

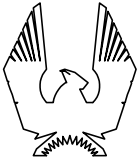

PHOENIX HOMES

NEWINGTON R – 2022

SITE: WHITETAIL RIDGE

LOT NUMBER: 123

CIVIC ADDRESS:
148 FRANK FISHER CRESCENT

8	FINAL BLACKLINES REVISED AS PER MONICA	26/09/24	SP
7	FINAL BLACKLINES	19/09/24	RK
6	BEP FOR SITE	19/07/24	SP
5	ISSUED FOR ENGINEERING	14/05/24	CB
4	BEP BLACKLINES	24/04/24	CB
3	B1 BLACKLINES	19/03/24	CB
No.	Description	dd/mm/yy	By
REVISIONS			

footprint: 50-22-7

drawn by: SP


date: JUN 12/16

scale: 3/16"=1'-0"

D.C.L. – A-44

sheet no:

3R of 9

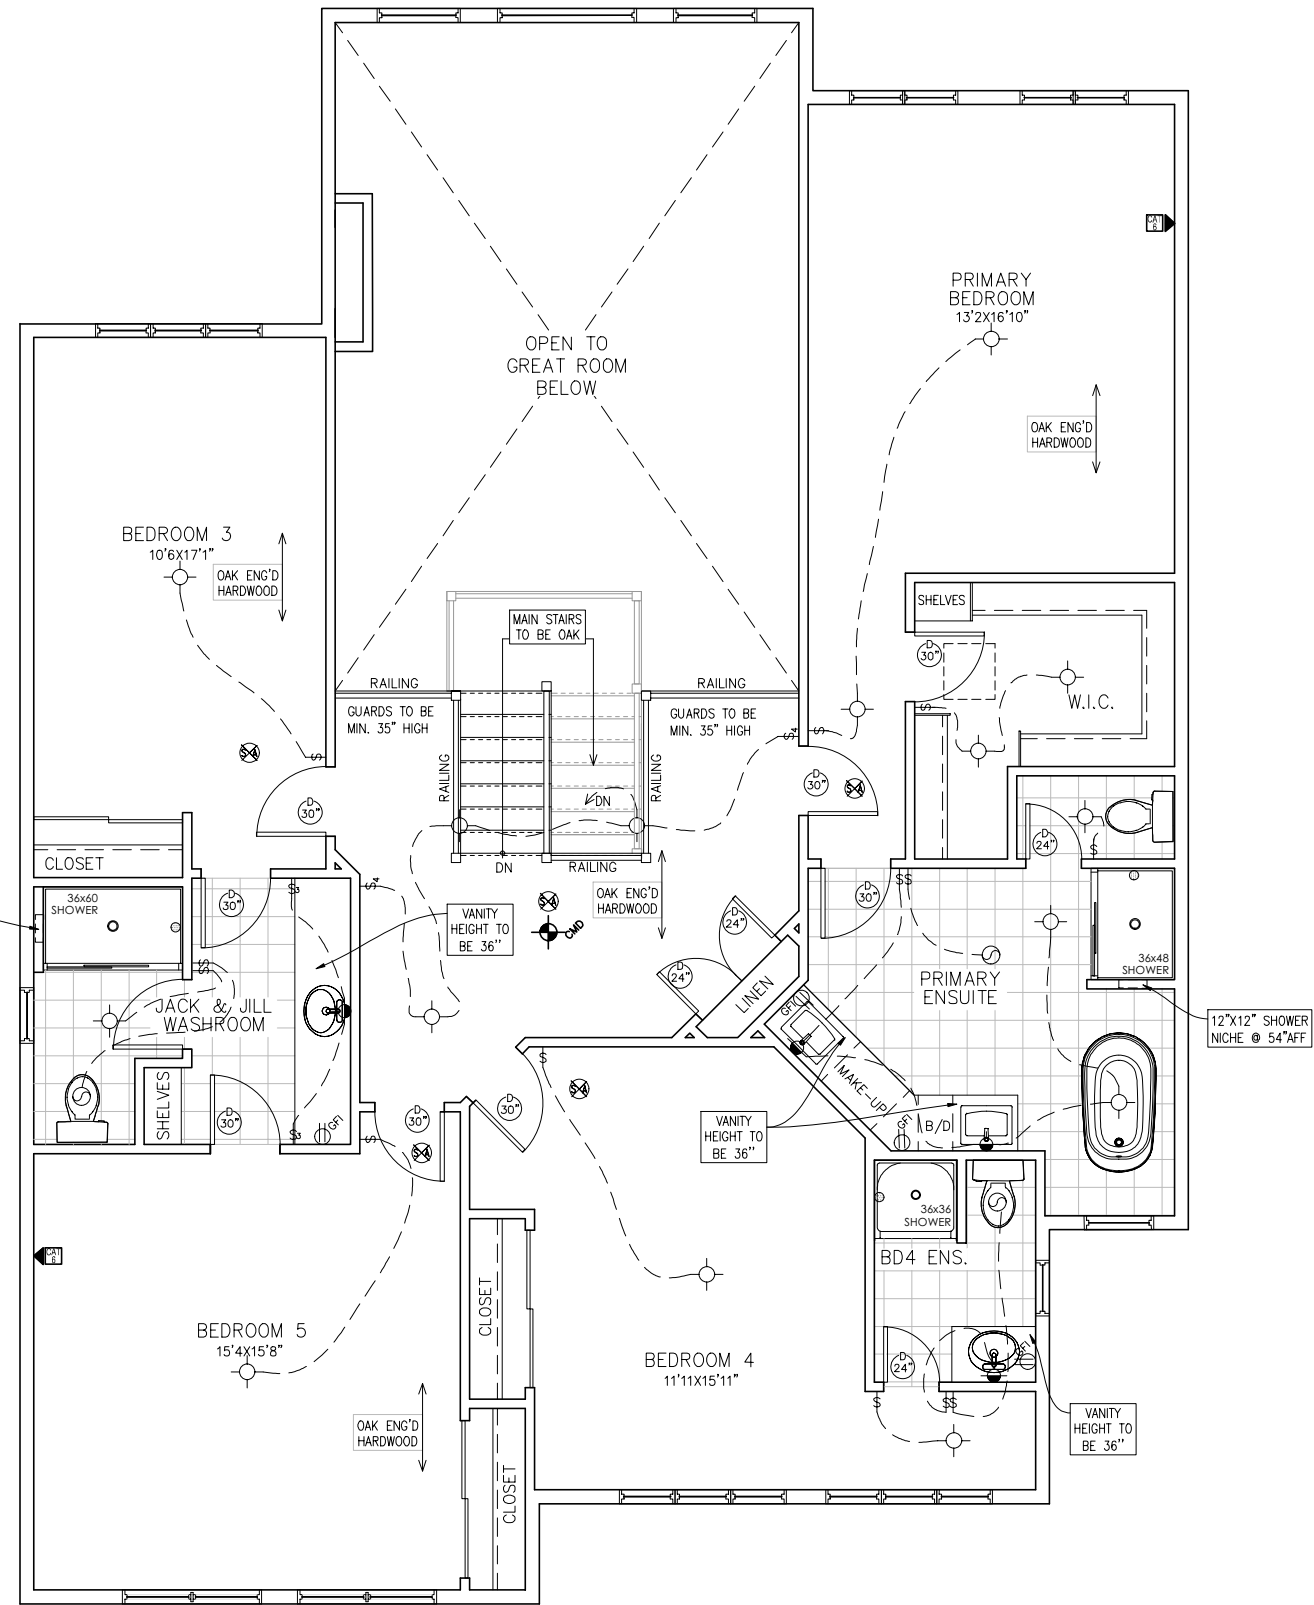

SECOND FLOOR PLAN (ELEVATION R)

9' SECOND FLOOR



NEWINGTON R – 2022

SITE: WHITETAIL RIDGE

LOT NUMBER:

123

CIVIC ADDRESS:
148 FRANK FISHER CRESCENT

8	FINAL BLACKLINES REVISED AS PER MONICA	26/09/24	SP
7	FINAL BLACKLINES	19/09/24	RK
6	BEP FOR SITE	19/07/24	SP
5	ISSUED FOR ENGINEERING	14/05/24	CB
4	BEP BLACKLINES	24/04/24	CB
3	B1 BLACKLINES	19/03/24	CB
No. Description		dd/mm/yy	By
REVISIONS			


footprint:	50-22-7
drawn by:	SP
date:	JUN 12/16
scale:	3/16"=1'-0"
D.C.L. – A-44	4R of 9
sheet no:	

9' SECOND FLOOR



FRONT ELEVATION R

9' FOUNDATION POUR

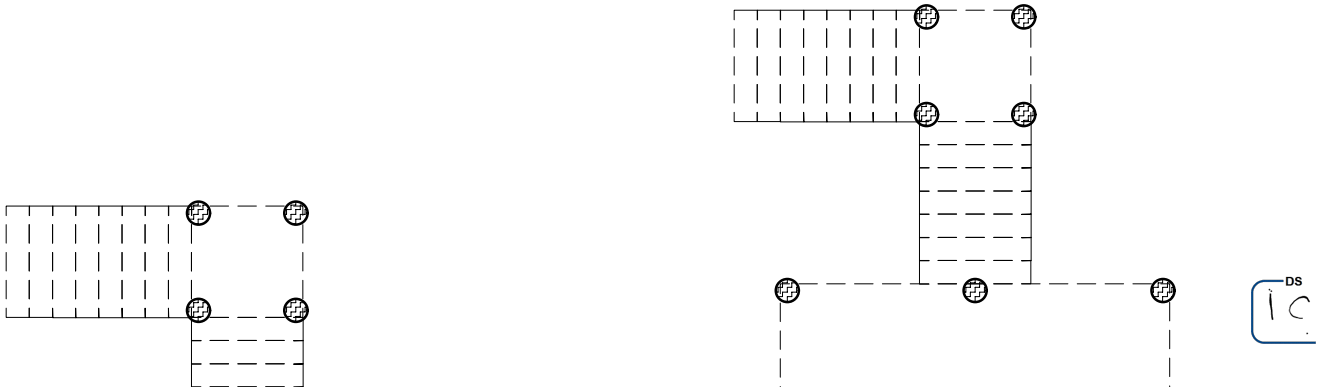

NEWINGTON R – 2022

SITE: WHITETAIL RIDGE

LOT NUMBER: 123

CIVIC ADDRESS:
148 FRANK FISHER CRESCENT

8	FINAL BLACKLINES REVISED AS PER MONICA	26/09/24	SP
7	FINAL BLACKLINES	19/09/24	RK
6	BEP FOR SITE	19/07/24	SP
5	ISSUED FOR ENGINEERING	14/05/24	CB
4	BEP BLACKLINES	24/04/24	CB
3	B1 BLACKLINES	19/03/24	CB
No.	Description	dd/mm/yy	By
REVISIONS			

footprint: 50-22-7

drawn by: SP

date: JUN 12/16

scale: 3/16"=1'-0"


D.C.L. – A-44


sheet no:

5R of 9



REAR ELEVATION R

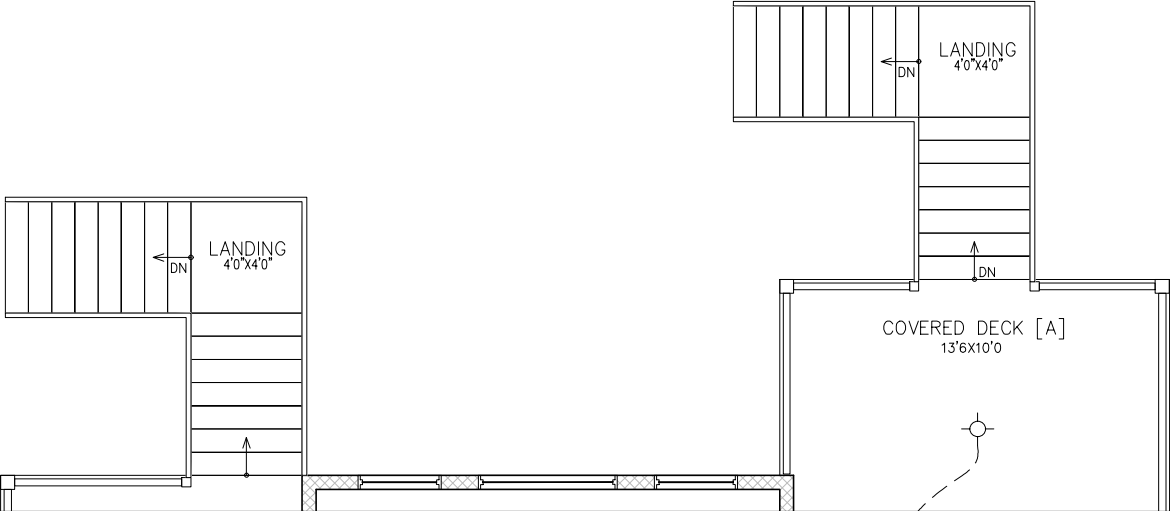

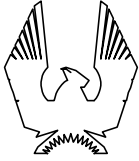

PHOENIX HOMES

NEWINGTON R – 2022

SITE: WHITETAIL RIDGE

LOT NUMBER: 123

CIVIC ADDRESS:
148 FRANK FISHER CRESCENT

8	FINAL BLACKLINES REVISED AS PER MONICA	26/09/24	SP
7	FINAL BLACKLINES	19/09/24	RK
6	BEP FOR SITE	19/07/24	SP
5	ISSUED FOR ENGINEERING	14/05/24	CB
4	BEP BLACKLINES	24/04/24	CB
3	B1 BLACKLINES	19/03/24	CB
No.	Description	dd/mm/yy	By
REVISIONS			

footprint: 50-22-7

drawn by: SP

date: JUN 12/16

scale: 3/16"=1'-0"

D.C.L. – A-44

sheet no: 5

6R of 9

PHOENIX HOMES

NEWINGTON R - 2022

SITE: WHITE TAIL RIDGE

LOT NUMBER:

CIVIC ADDRESS:
148 FRANK FISHER CRESCENT

123

8	FINAL BLACKLINES REVISED AS PER MONICA	26/09/24	SP
7	FINAL BLACKLINES	19/09/24	RK
6	BEP FOR SITE	19/07/24	SP
5	ISSUED FOR ENGINEERING	14/05/24	CB
4	BEP BLACKLINES	24/04/24	CB
3	B1 BLACKLINES	19/03/24	CB
REVISIONS			
No.	Description	dd/mm/yy	By

footprint: 50-22-7

drawn by: SP


date: JUN 12/16

scale: 3/16"=1'-0"

D.C.L. - A-44

sheet no:

7 of 9

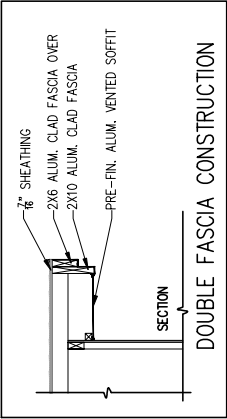


ic
ds

LEFT SIDE ELEVATION R

6' FOUNDATION POUR

6' SECOND FLOOR

6. FOUNDATION POUR
6. SECOND FLOOR

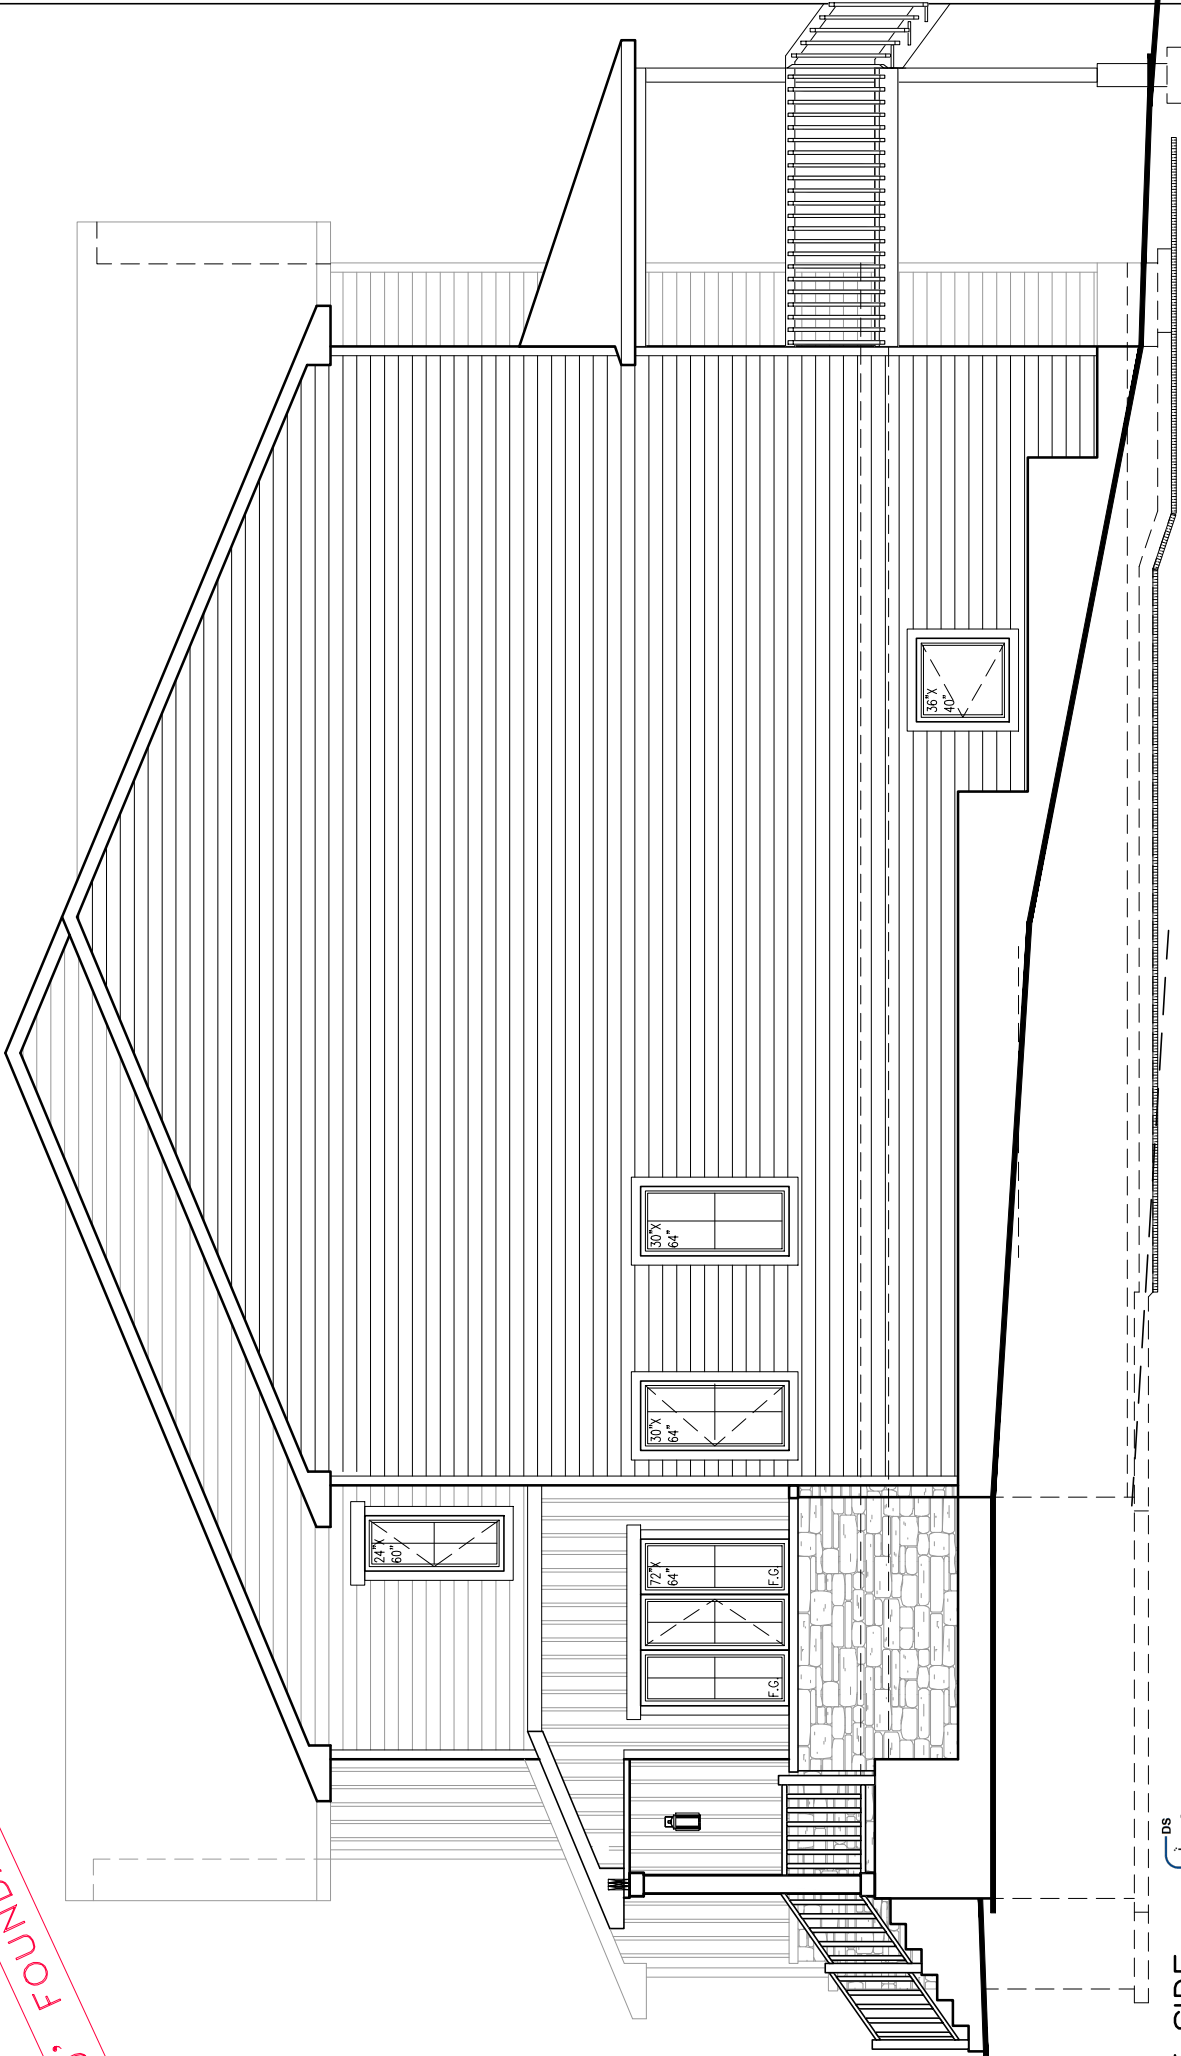

RIGHT SIDE
ELEVATION R



PHOENIX HOMES

NEWINGTON R - 2022

SITE: WHITETAIL RIDGE

LOT NUMBER:

123

CIVIC ADDRESS:
148 FRANK FISHER CRESCENT

No. Description

REVISIONS

8	FINAL BLACKLINES REVISED AS PER MONICA	26/09/24	SP
7	FINAL BLACKLINES	19/09/24	RK
6	BEP FOR SITE	19/07/24	SP
5	ISSUED FOR ENGINEERING	14/05/24	CB
4	BEP BLACKLINES	24/04/24	CB
3	B1 BLACKLINES	19/03/24	CB
			By
			dd/mm/yy

sheet no:

D.C.L. - A-44

scale:

3/16"=1'-0"

date:

JUN 12/16

drawn by:

SP

footprint:

50-22-7

8 of 9