


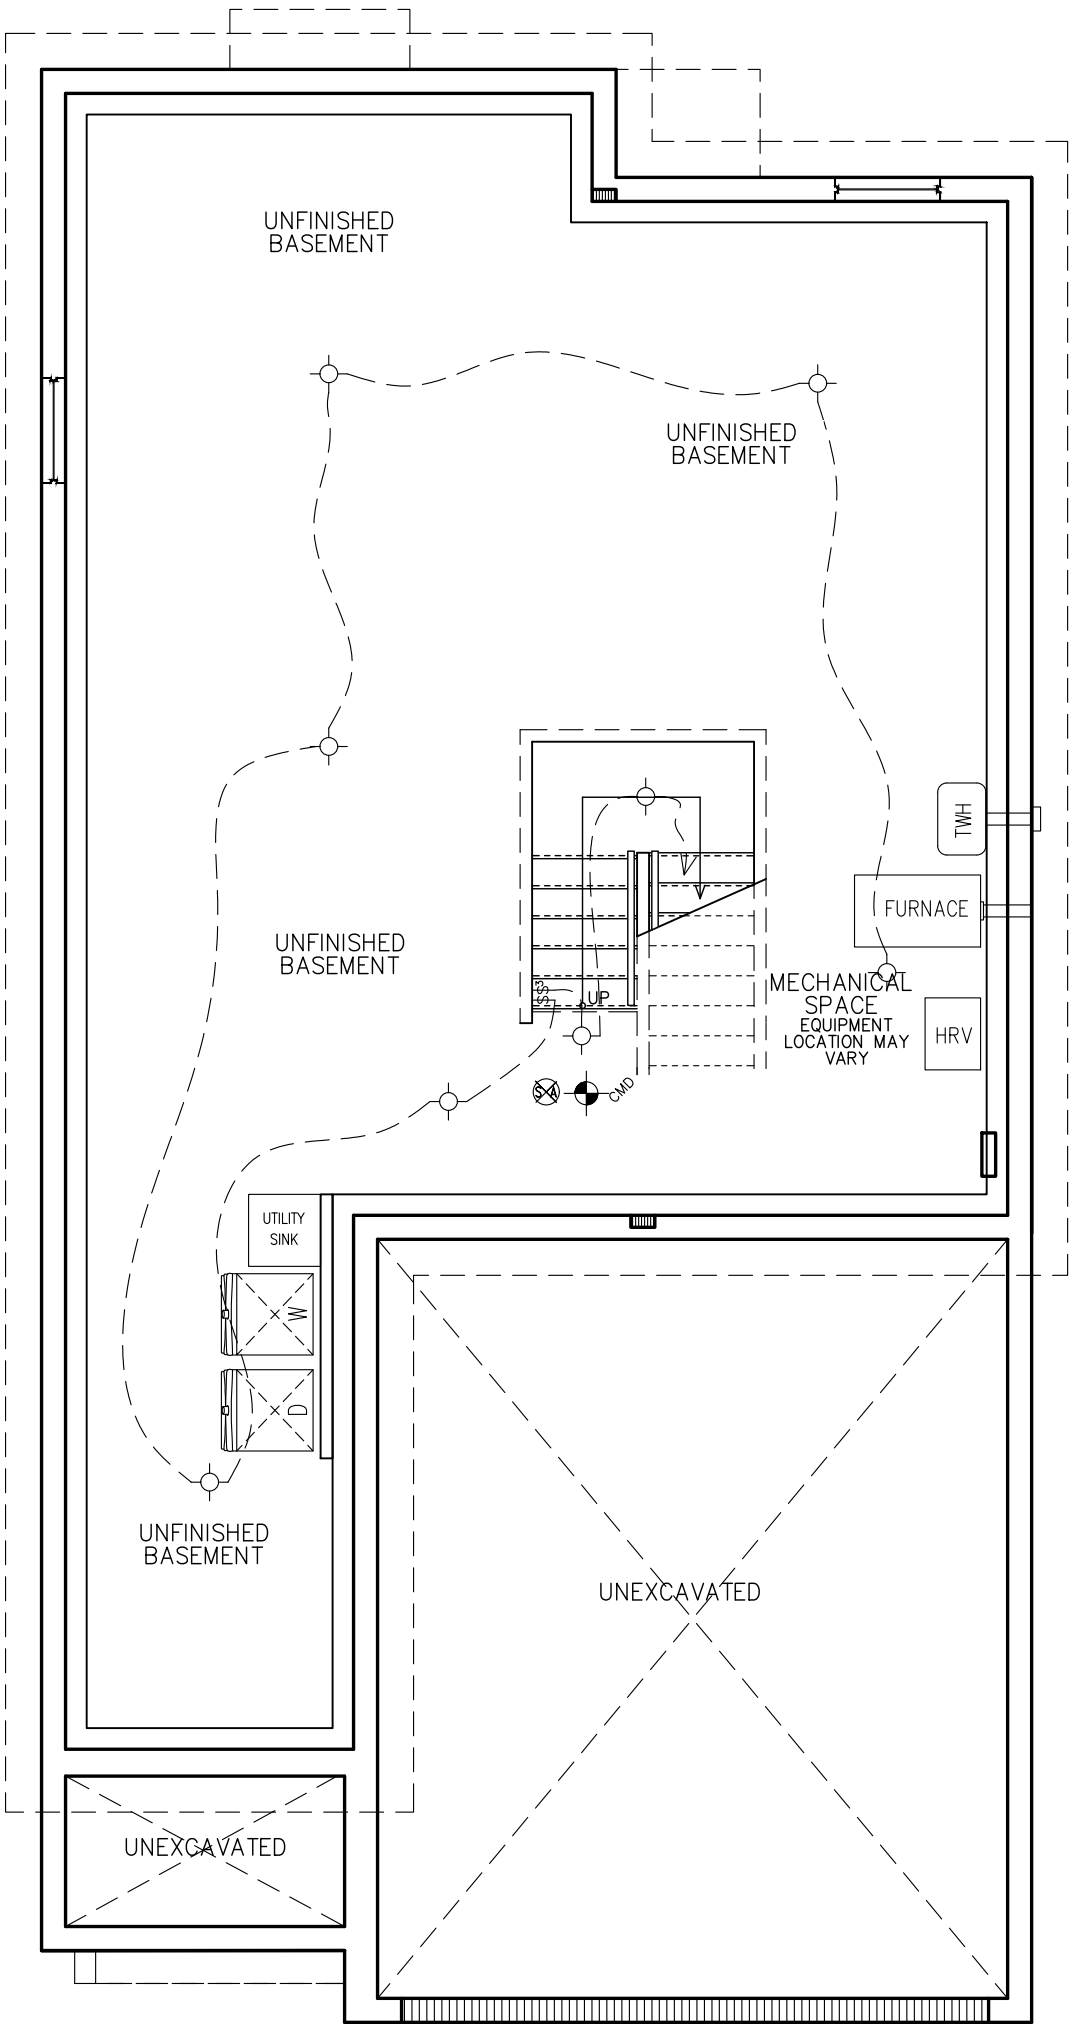

DS
KN

FOUNDATION PLAN
ALL ELEVATIONS

E.& O.E. / FOR REFERENCE ONLY
SUBJECT TO CHANGES




2021 – WILLOW – M	
SITE: PATHWAYS PH2	
LOT NUMBER:	355
CIVIC ADDRESS: 600 PAAKANAAK AVE	

8	FINAL BLACKLINES	09/09/24	RK
7	BEP BLACKLINES – REVISED STAIRS	01/04/24	CB
6	BEP BLACKLINES – REVISED	01/04/24	CB
5	BEP BLACKLINES	26/03/24	CB
4	B1 BLACKLINES	15/11/23	SP
3	KITCHEN LIGHT UPDATE	24/10/22	SP
No.	Description	dd/mm/yy	By
REVISIONS			

footprint:	35–25
drawn by:	SP
date:	OCT 29/21
scale:	3/16"=1'–0"
sheet no:	24 of 8
D.C.L.–193	

FLAT CEILINGS THROUGHOUT
NO STIPPLE


S/I NON-STRAIGHT CONDUIT
+1 STD OUTLET @ 65" A.F.F.

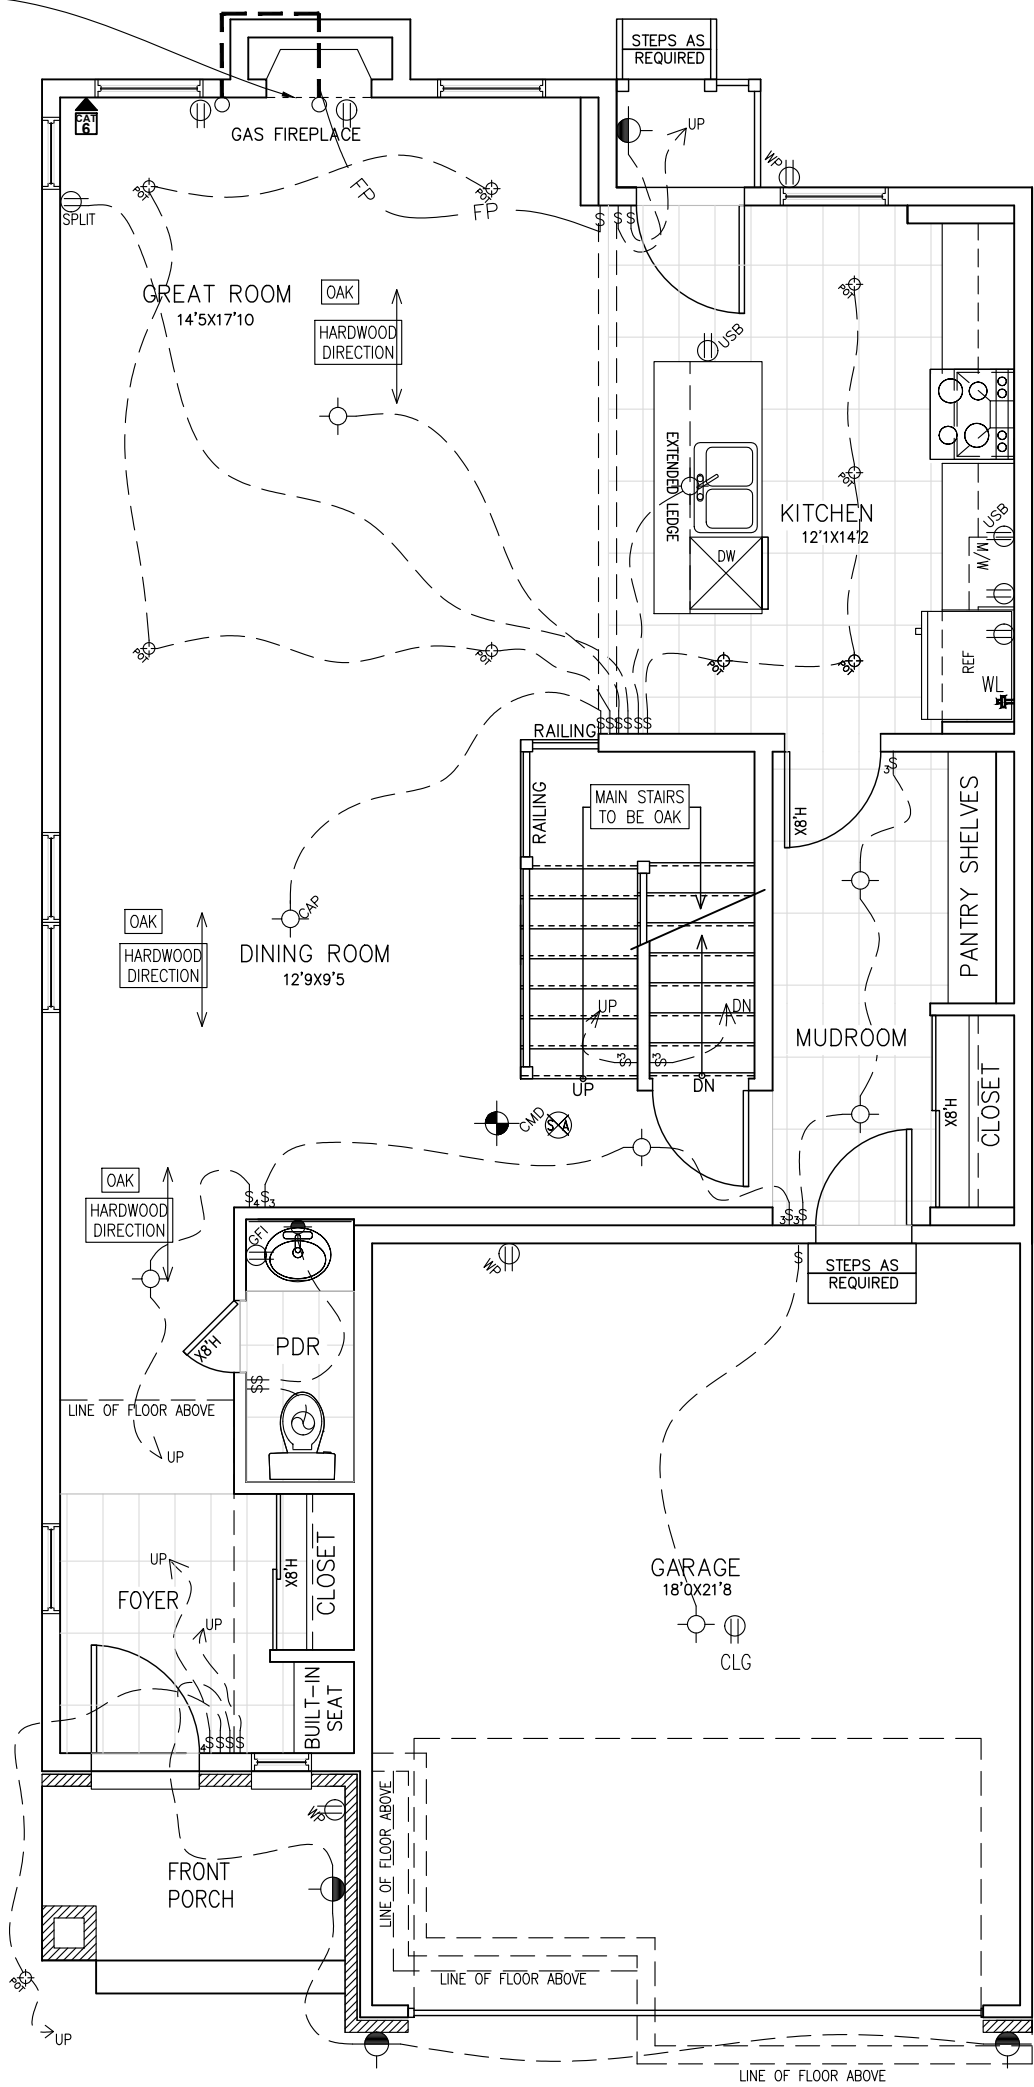

DS
KN

GROUND FLOOR PLAN
ELEVATION M

E.& O.E. / FOR REFERENCE ONLY
SUBJECT TO CHANGES

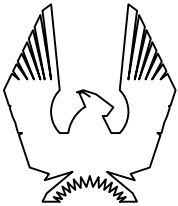

PHOENIX HOMES

2021 – WILLOW – M

SITE: PATHWAYS PH2

LOT NUMBER:


355

CIVIC ADDRESS:
600 PAAKANAAK AVE

8	FINAL BLACKLINES	09/09/24	RK
7	BEP BLACKLINES – REVISED STAIRS	01/04/24	CB
6	BEP BLACKLINES – REVISED	01/04/24	CB
5	BEP BLACKLINES	26/03/24	CB
4	B1 BLACKLINES	15/11/23	SP
3	KITCHEN LIGHT UPDATE	24/10/22	SP
No. Description		dd/mm/yy	By
REVISIONS			

footprint:	35–25
drawn by:	SP
date:	OCT 29/21
scale:	3/16"=1'–0"
sheet no:	3M of 8
D.C.L.–193	


FLAT CEILINGS THROUGHOUT
NO STIPPLE

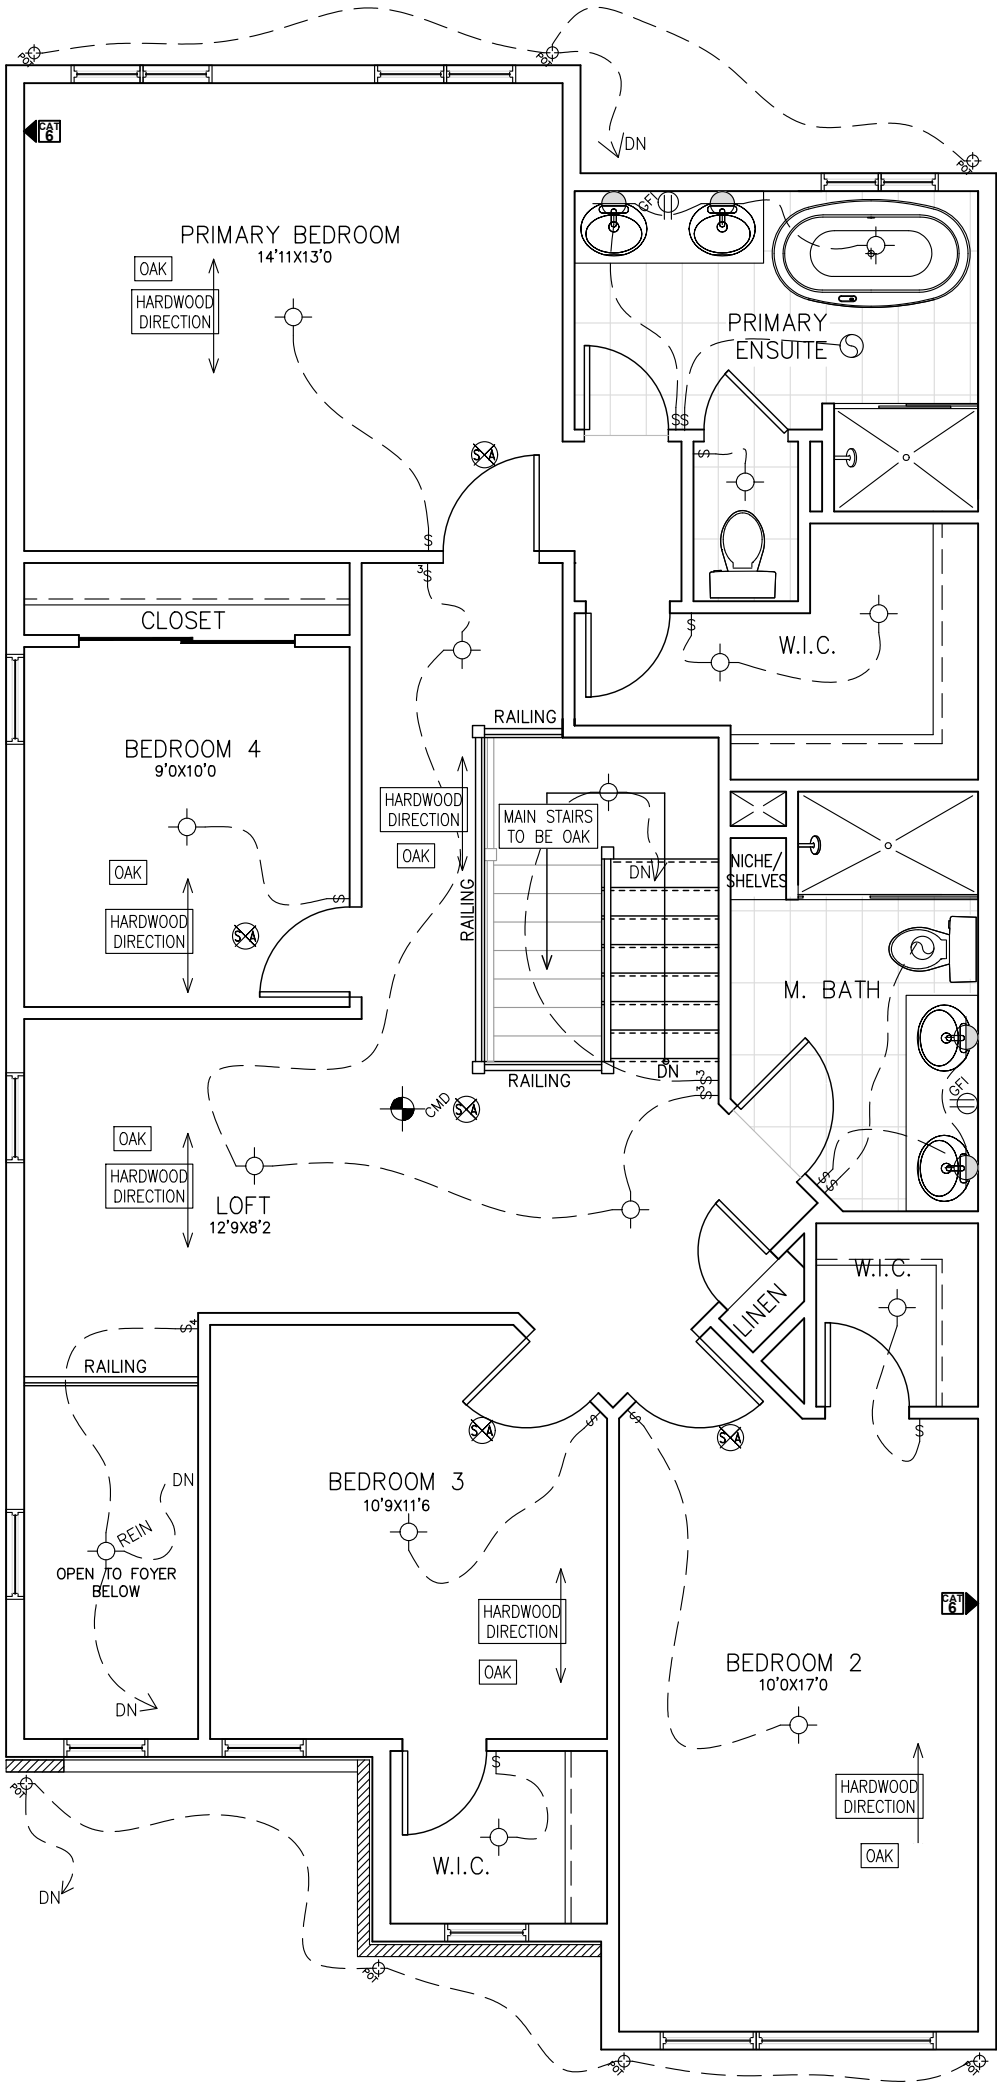

DS
KN

SECOND FLOOR PLAN
ELEVATION M

E.& O.E. / FOR REFERENCE ONLY
SUBJECT TO CHANGES

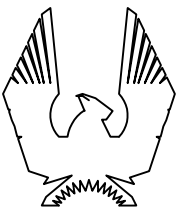

PHOENIX HOMES

2021 – WILLOW – M

SITE: PATHWAYS PH2

LOT NUMBER: 355

CIVIC ADDRESS:
600 PAAKANAAK AVE

8	FINAL BLACKLINES	09/09/24	RK
7	BEP BLACKLINES – REVISED STAIRS	01/04/24	CB
6	BEP BLACKLINES – REVISED	01/04/24	CB
5	BEP BLACKLINES	26/03/24	CB
4	B1 BLACKLINES	15/11/23	SP
3	KITCHEN LIGHT UPDATE	24/10/22	SP
No.	Description	dd/mm/yy	By
REVISIONS			

footprint: 35–25

drawn by: SP

date: OCT 29/21

scale: 3/16"=1'-0"

sheet no:

D.C.L.–193

44 of 8




FRONT ELEVATION M



REAR ELEVATION M



E.& O.E. / FOR REFERENCE ONLY
SUBJECT TO CHANGES

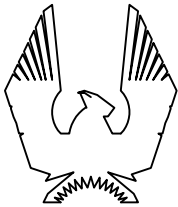

PHOENIX HOMES

2021 – WILLOW – M

SITE: PATHWAYS PH2

LOT NUMBER: 355

CIVIC ADDRESS:
600 PAAKANAAK AVE

8	FINAL BLACKLINES	09/09/24	RK
7	BEP BLACKLINES – REVISED STAIRS	01/04/24	CB
6	BEP BLACKLINES – REVISED	01/04/24	CB
5	BEP BLACKLINES	26/03/24	CB
4	B1 BLACKLINES	15/11/23	SP
3	KITCHEN LIGHT UPDATE	24/10/22	SP
No.	Description	dd/mm/yy	By
REVISIONS			

footprint: 35–25


drawn by: SP

date: OCT 29/21

scale: 3/16"=1'–0"

sheet no: D.C.L.–193


5 of 8

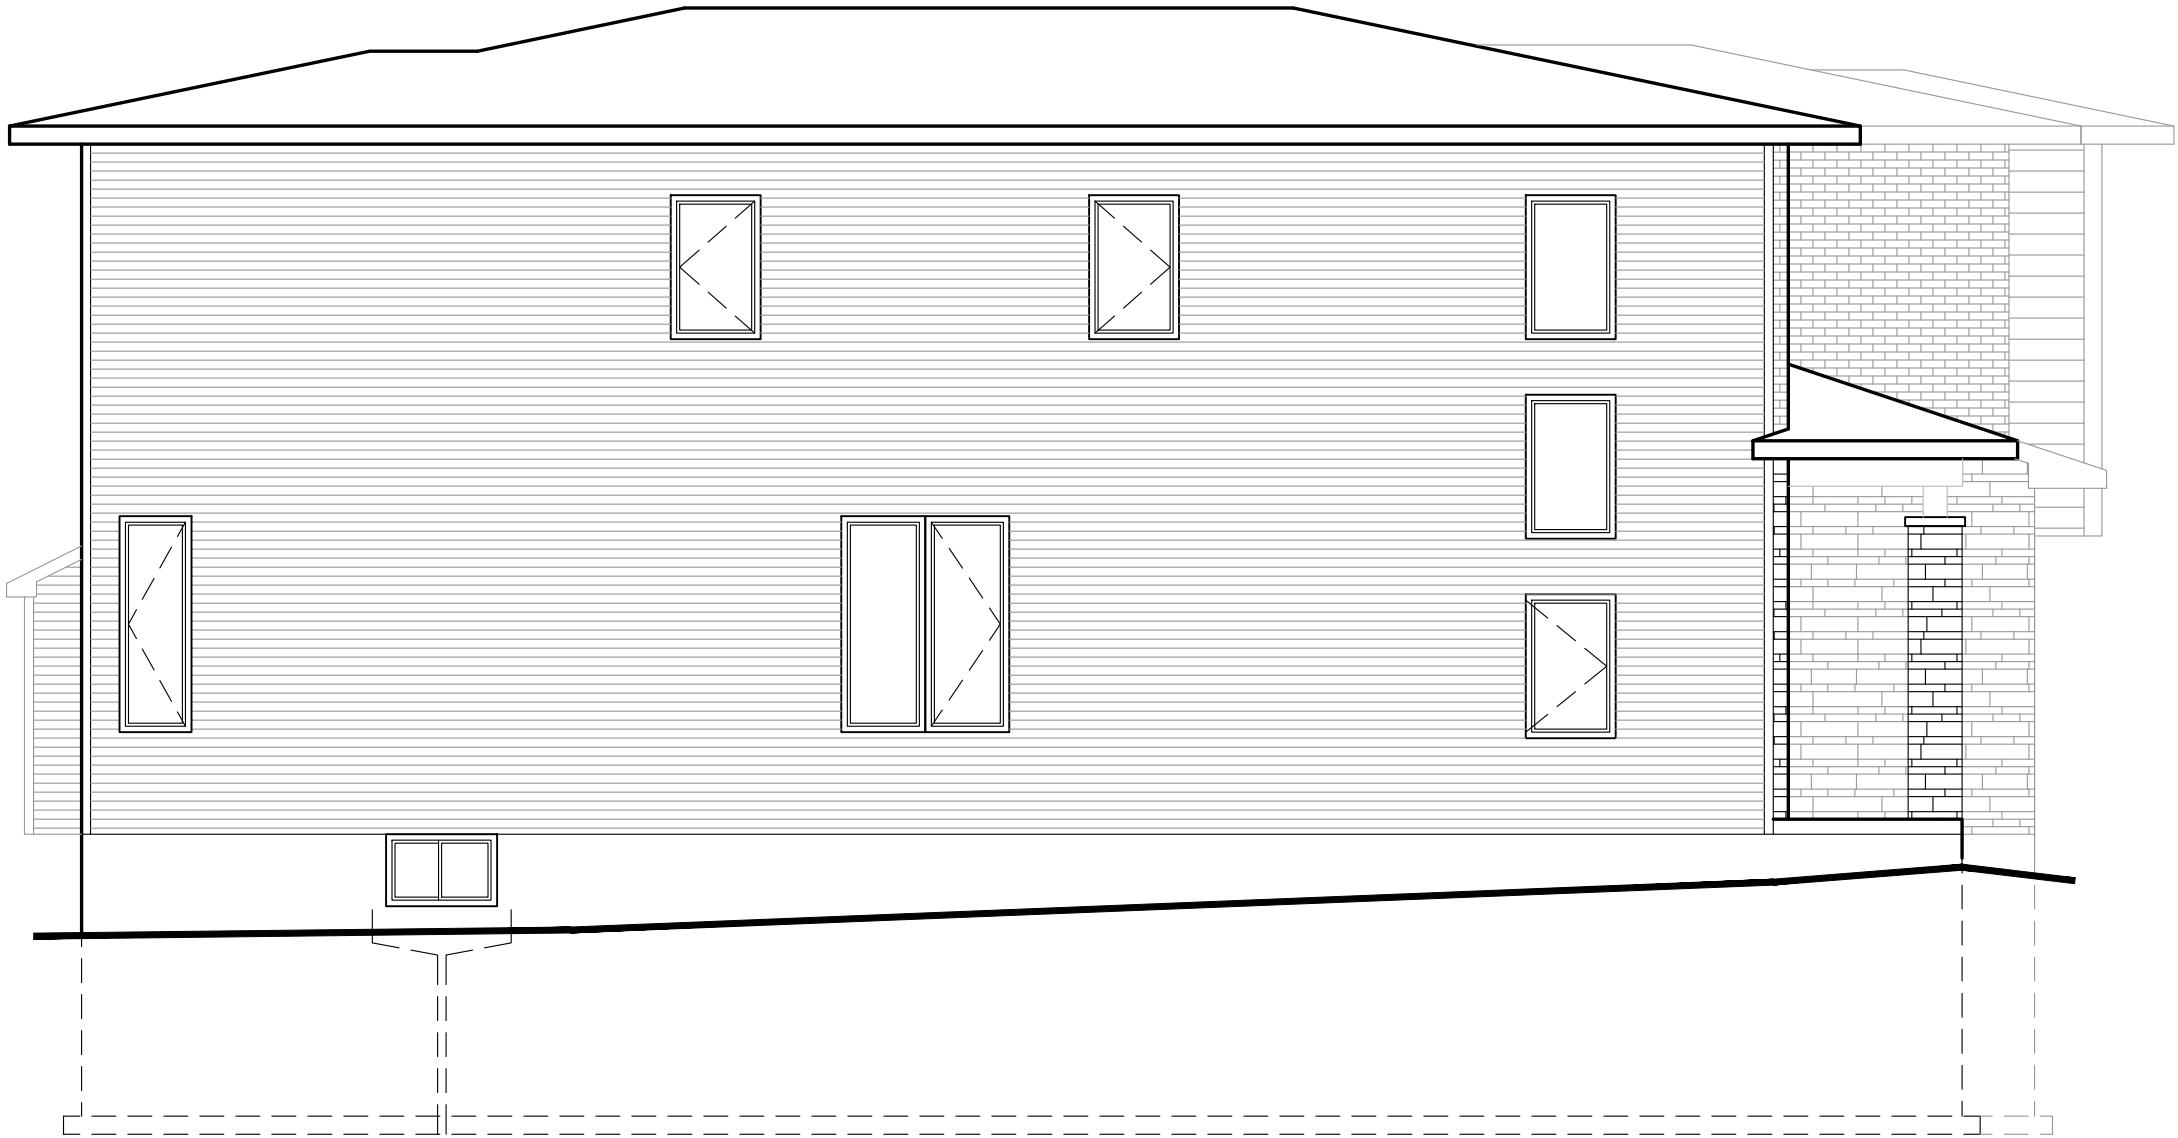

LEFT SIDE ELEVATION



E.& O.E. / FOR REFERENCE ONLY
SUBJECT TO CHANGES

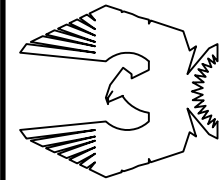

PHOENIX HOMES

2021 — WILLOW — M


SITE: PATHWAYS PH2

LOT NUMBER:
CIVIC ADDRESS:
600 PAAKANAAK AVE

355

8	FINAL BLACKLINES	09/09/24	RK
7	BEP BLACKLINES — REVISED STAIRS	01/04/24	CB
6	BEP BLACKLINES — REVISED	01/04/24	CB
5	BEP BLACKLINES	26/03/24	CB
4	B1 BLACKLINES	15/11/23	SP
3	KITCHEN LIGHT UPDATE	24/10/22	SP
No. Description		dd/mm/yy	By
REVISIONS			


footprint:	35—25
drawn by:	SP
date:	OCT 29/21
scale:	3/16" = 1'—0"
sheet no:	
D.C.L.—193	
6M of 8	

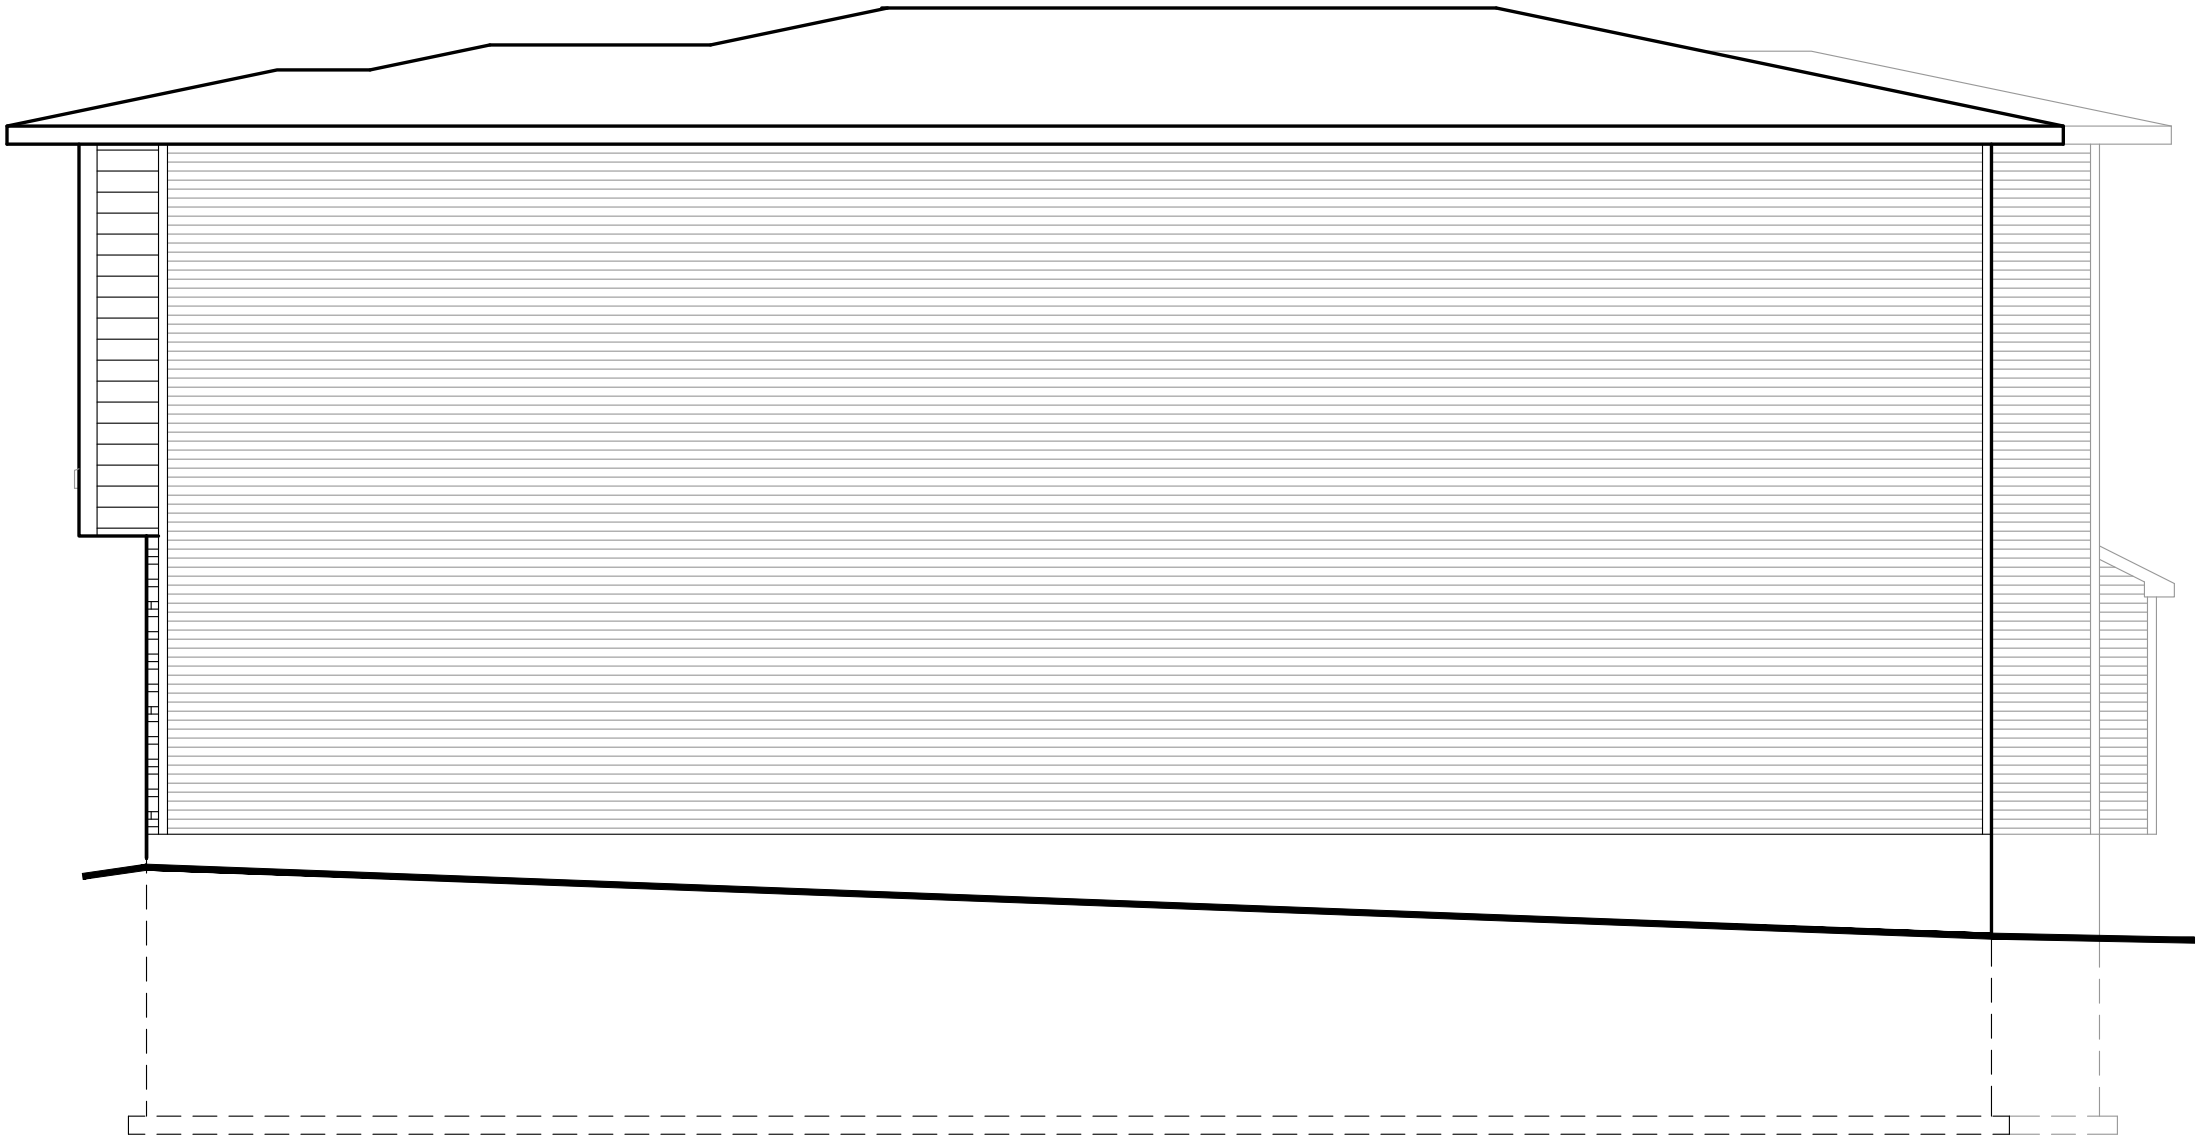

RIGHT SIDE ELEVATION



E.& O.E. / FOR REFERENCE ONLY
SUBJECT TO CHANGES

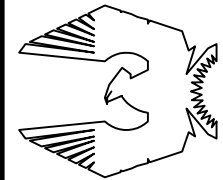

PHOENIX HOMES

2021 – WILLOW – M

SITE: PATHWAYS PH2

LOT NUMBER:
CIVIC ADDRESS:
600 PAAKANAAK AVE

355

8	FINAL BLACKLINES	09/09/24	RK
7	BEP BLACKLINES – REVISED STAIRS	01/04/24	CB
6	BEP BLACKLINES – REVISED	01/04/24	CB
5	BEP BLACKLINES	26/03/24	CB
4	B1 BLACKLINES	15/11/23	SP
3	KITCHEN LIGHT UPDATE	24/10/22	SP
No.	Description	dd/mm/yy	By
REVISIONS			

footprint:	35 – 25
drawn by:	SP
date:	OCT 29/21
scale:	3/16" = 1' – 0"
sheet no:	7 of 8
D.C.L. – 193	