



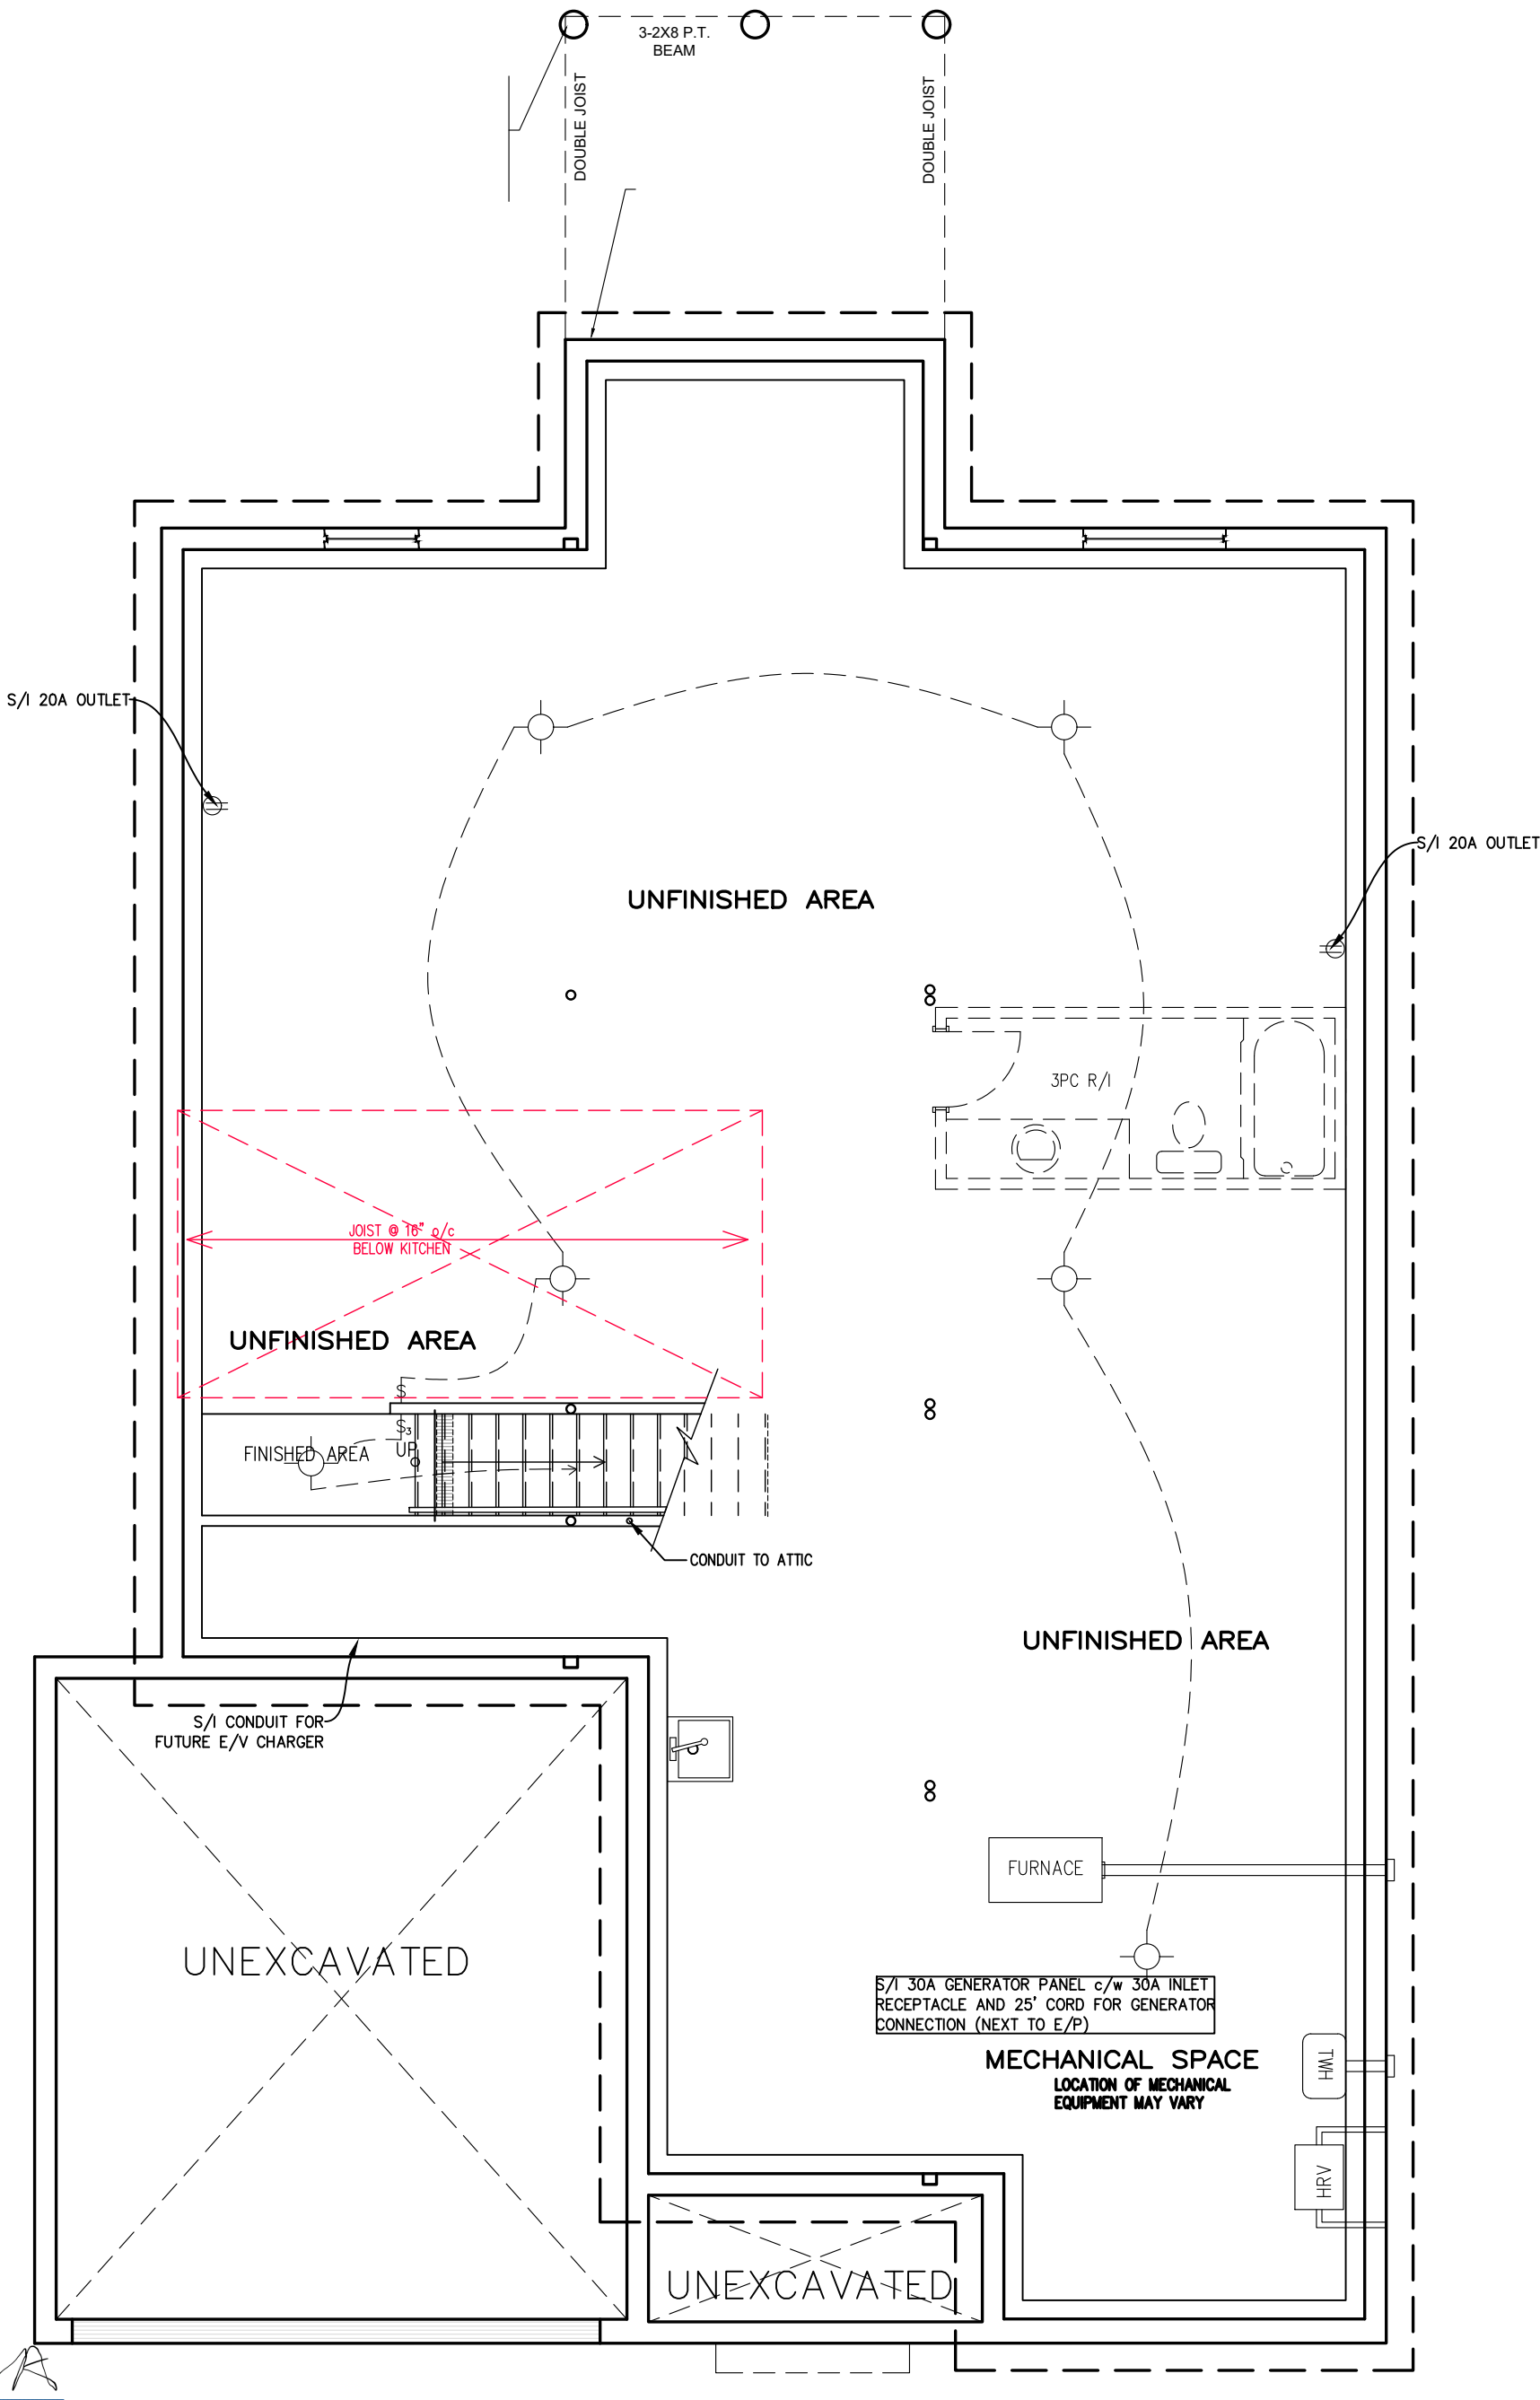

BASEMENT PLAN

M ELEVATION

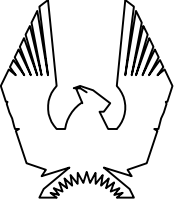

PHOENIX HOMES

SPRINGFIELD M – 2022

SITE: DIAMONDDVIEW ESTATES

LOT NUMBER: 118

CIVIC ADDRESS: 128 CHANDELLE PRIVATE

9	FINAL BLACKLINES REVISED	20/09/24	SP
8	FINAL BLACKLINES	17/09/24	RK
7	BEP BLACKLINES	25/07/24	SP
6	B1 BLACKLINES	04/06/24	CB
5	STAIR UPDATE	10/11/23	SP
4	PRIMARY ENSUITE SHOWER UPDATE	09/05/23	CB
No.	Description	dd/mm/yy	By
REVISIONS			

footprint: B–24


drawn by: CB

date: JAN/23

scale: 3/16"=1'–0"

sheet no: 2/9

D.C.L.–A–37

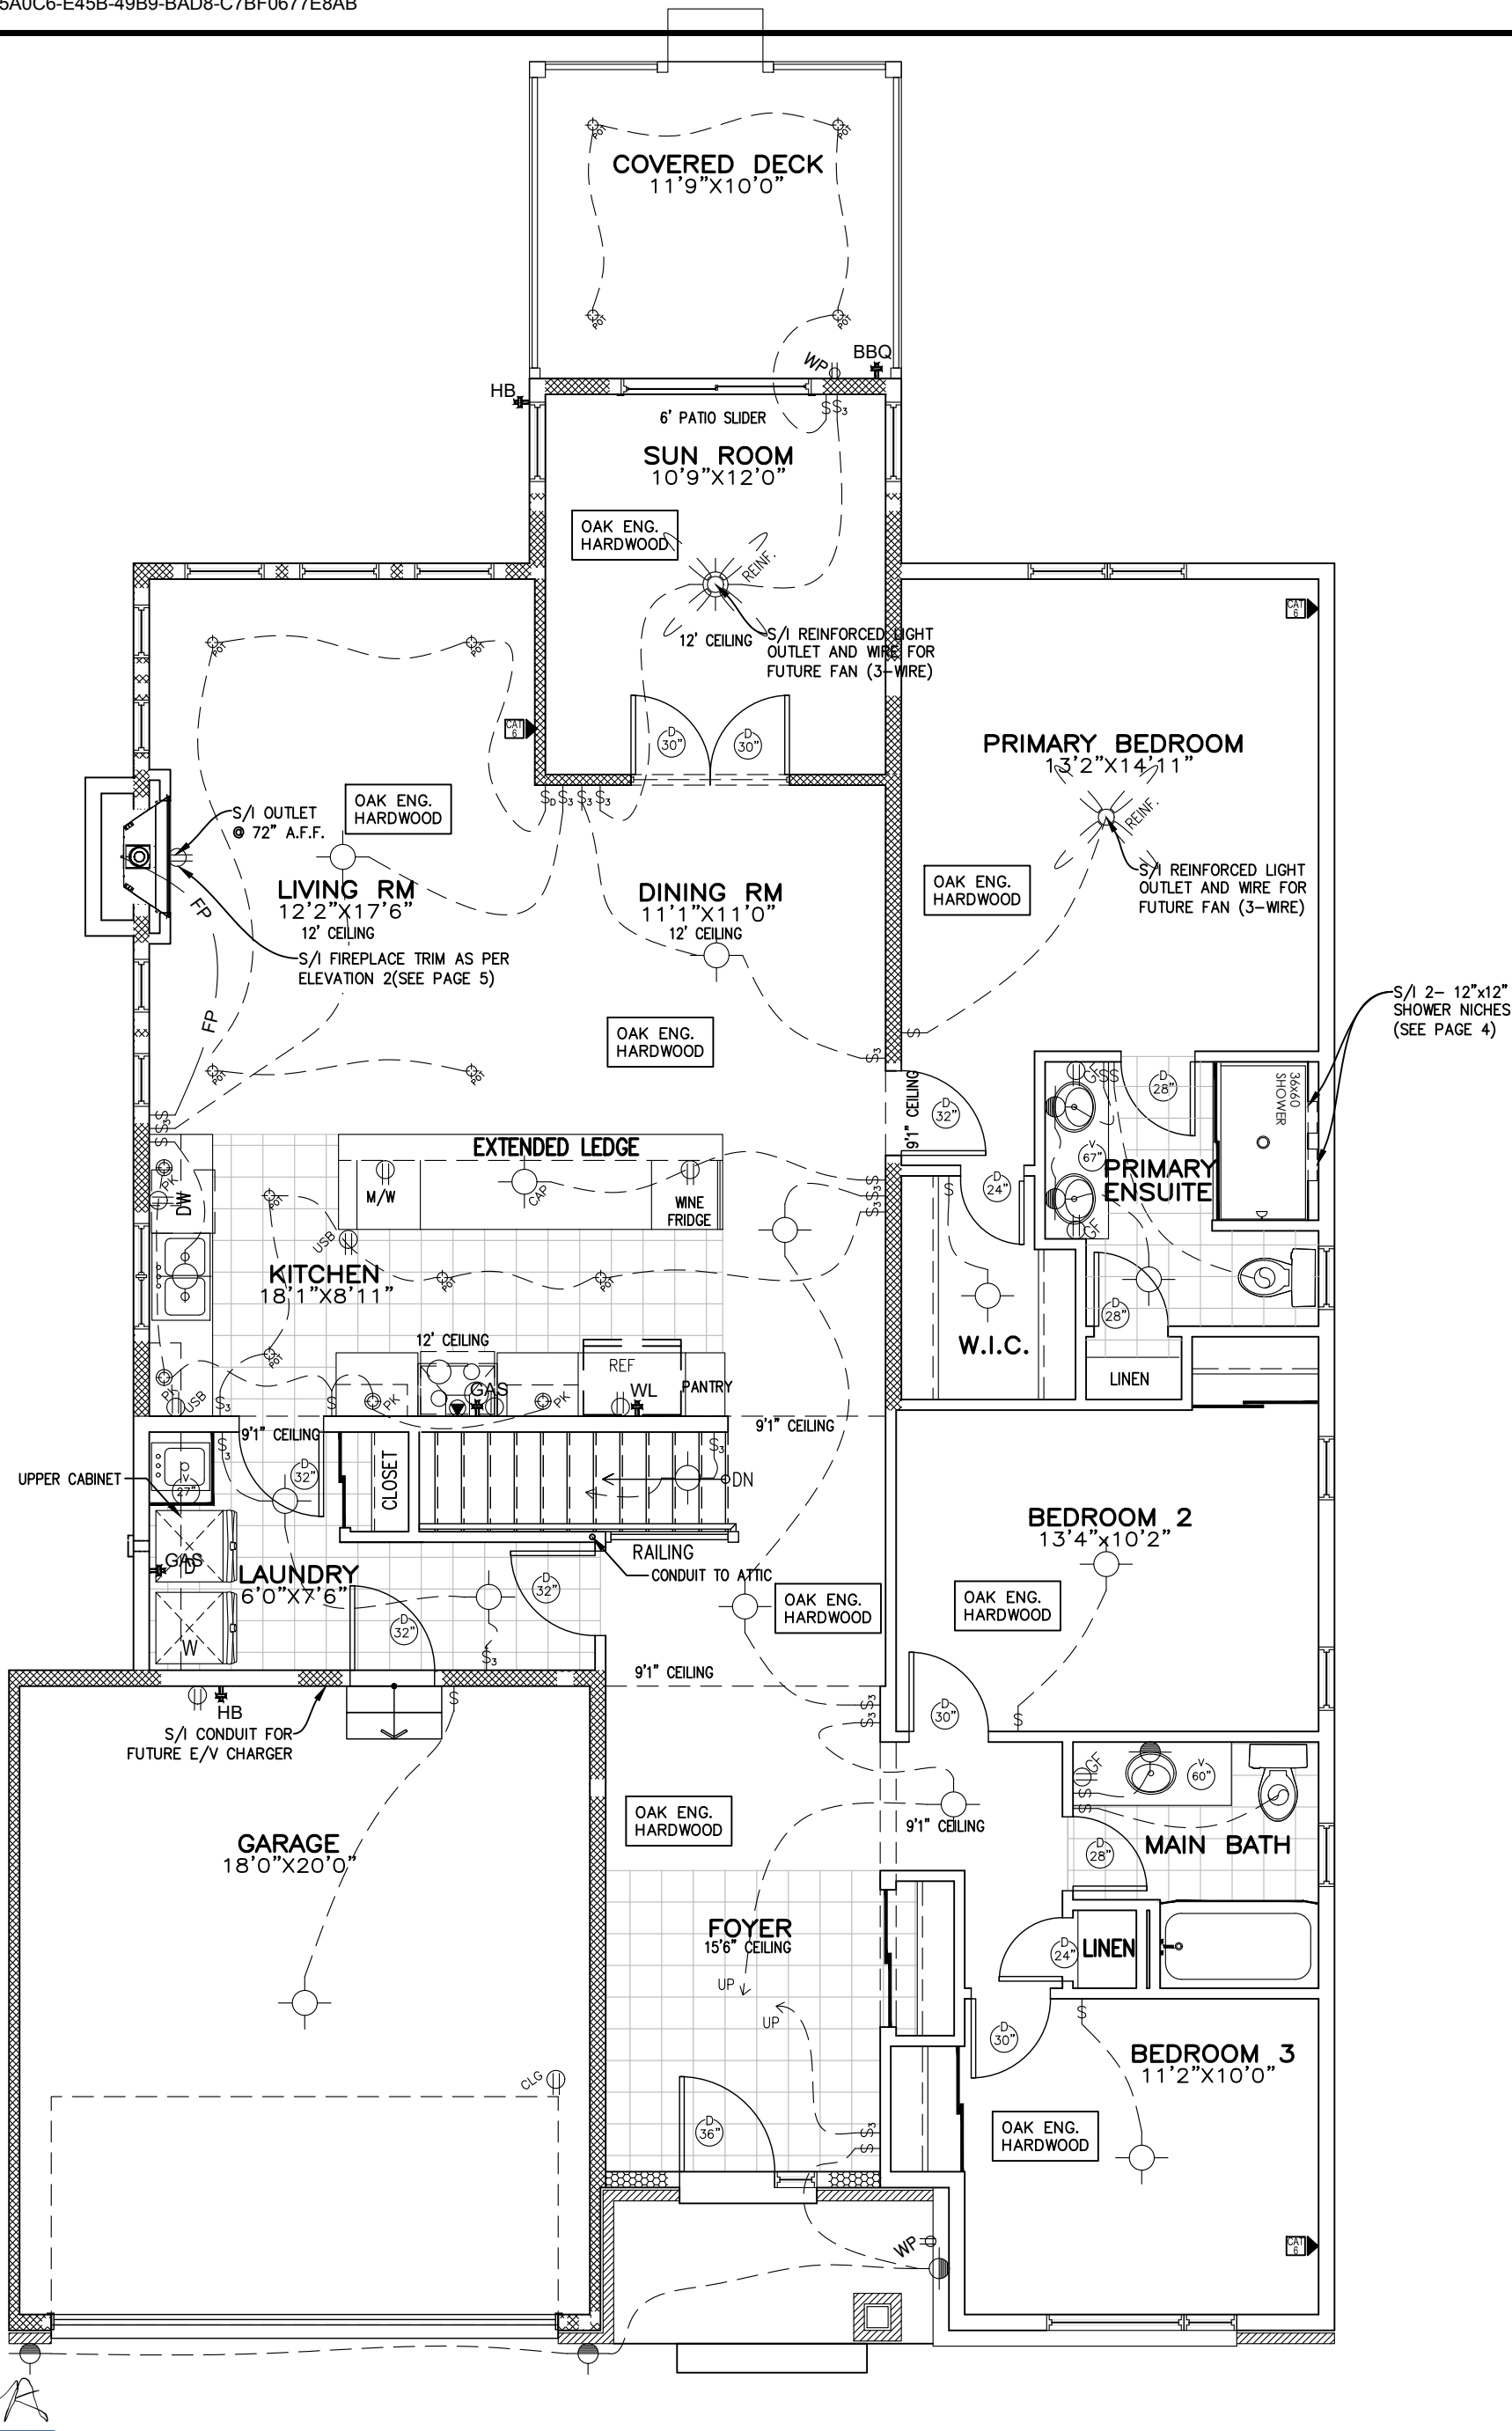

Initial Initial
JA BJA

GROUND FLOOR

M ELEVATION



SPRINGFIELD M – 2022


SITE: DIAMONVIEW ESTATES

LOT NUMBER: 118


CIVIC ADDRESS: 128 CHANDELLE PRIVATE

9	FINAL BLACKLINES REVISED	20/09/24	SP
8	FINAL BLACKLINES	17/09/24	RK
7	BEP BLACKLINES	25/07/24	SP
6	B1 BLACKLINES	04/06/24	CB
5	STAIR UPDATE	10/11/23	SP
4	PRIMARY ENSUITE SHOWER UPDATE	09/05/23	CB
No.	Description	dd/mm/yy	By
REVISIONS			

footprint:	B–24
drawn by:	CB
date:	JAN/23
scale:	3/16"=1'–0"
sheet no:	3
D.C.L.–A–37	9

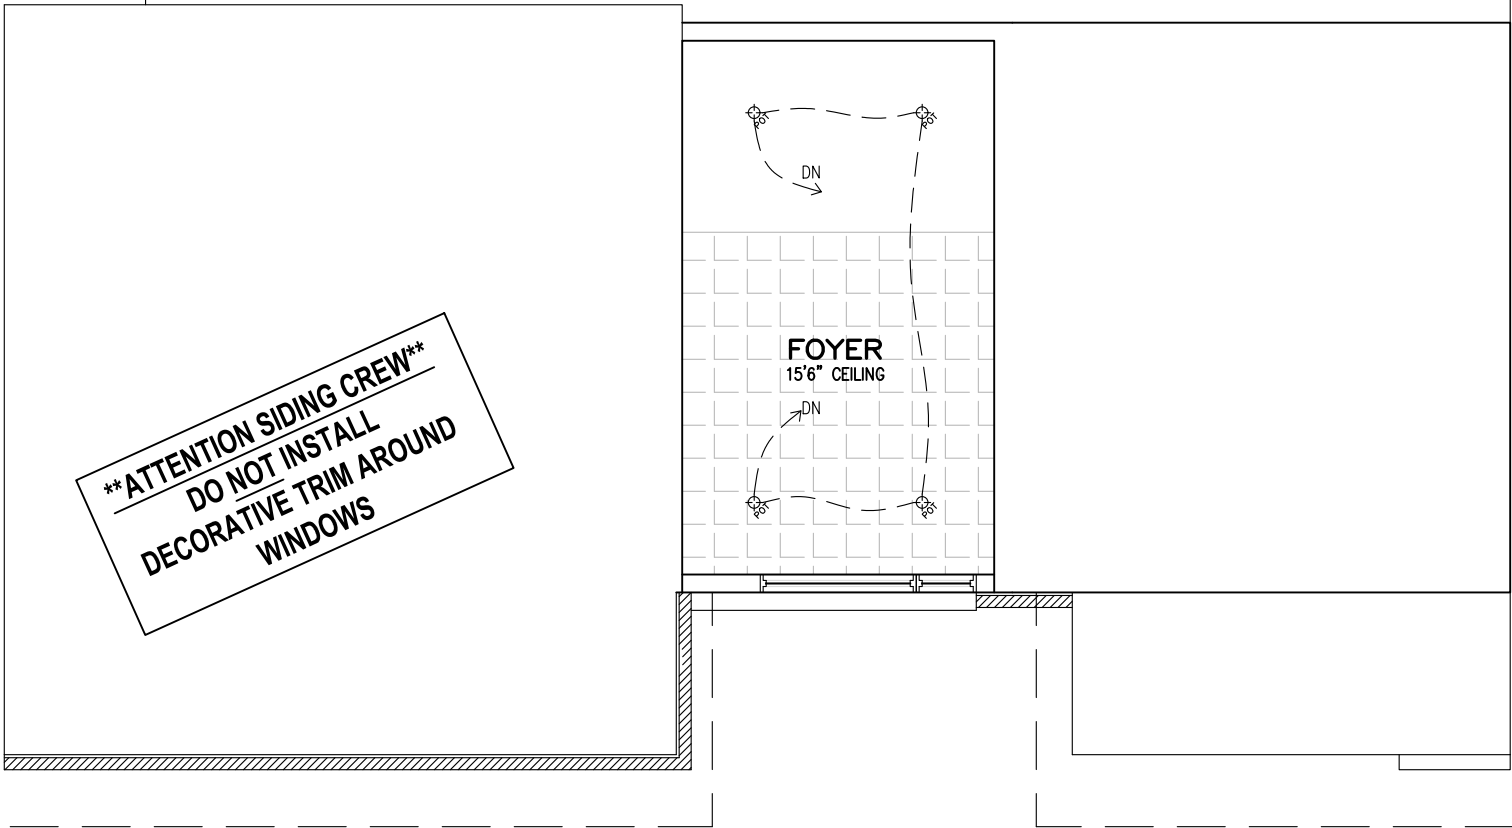

FOYER TOWER
WITH SUN ROOM

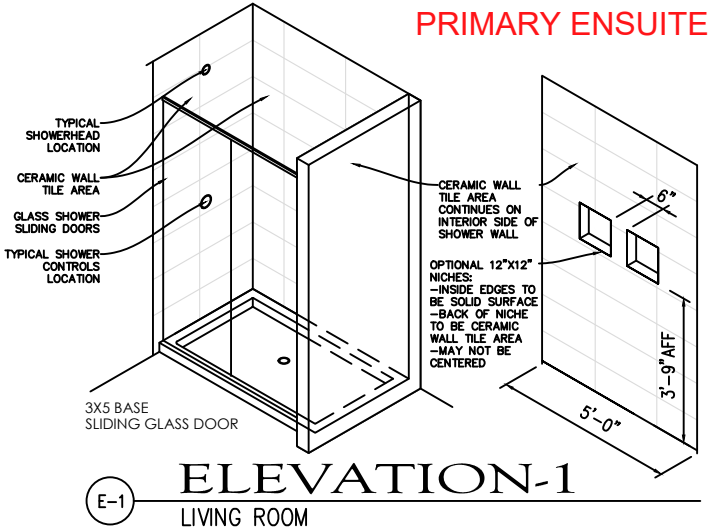

STRUCTURE FOR WINDOWS ABOVE
GARAGE DOOR FOR M ELEVATION



16'X7' SECT. GARAGE DOOR

FRONT ELEVATION M

Initial Initial
M B A

footprint:	B-24
drawn by:	CB
date:	JAN/23
scale:	3/16"=1'-0"
sheet no:	4/9
D.C.L. - A-37	

9	FINAL BLACKLINES REVISED	20/09/24	SP
8	FINAL BLACKLINES	17/09/24	RK
7	BEP BLACKLINES	25/07/24	SP
6	B1 BLACKLINES	04/06/24	CB
5	STAIR UPDATE	10/11/23	SP
4	PRIMARY ENSUITE SHOWER UPDATE	09/05/23	CB
No.	Description	dd/mm/yy	By
REVISIONS			


SPRINGFIELD M - 2022

SITE: DIAMONDVIEW ESTATES


LOT NUMBER:

CIVIC ADDRESS:
128 CHANDELLE PRIVATE

118

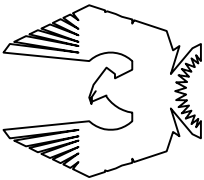


PHOENIX HOMES

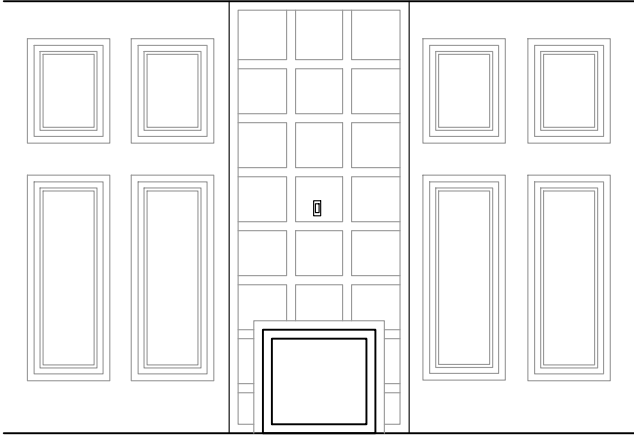

E-2

ELEVATION-2

LIVING ROOM

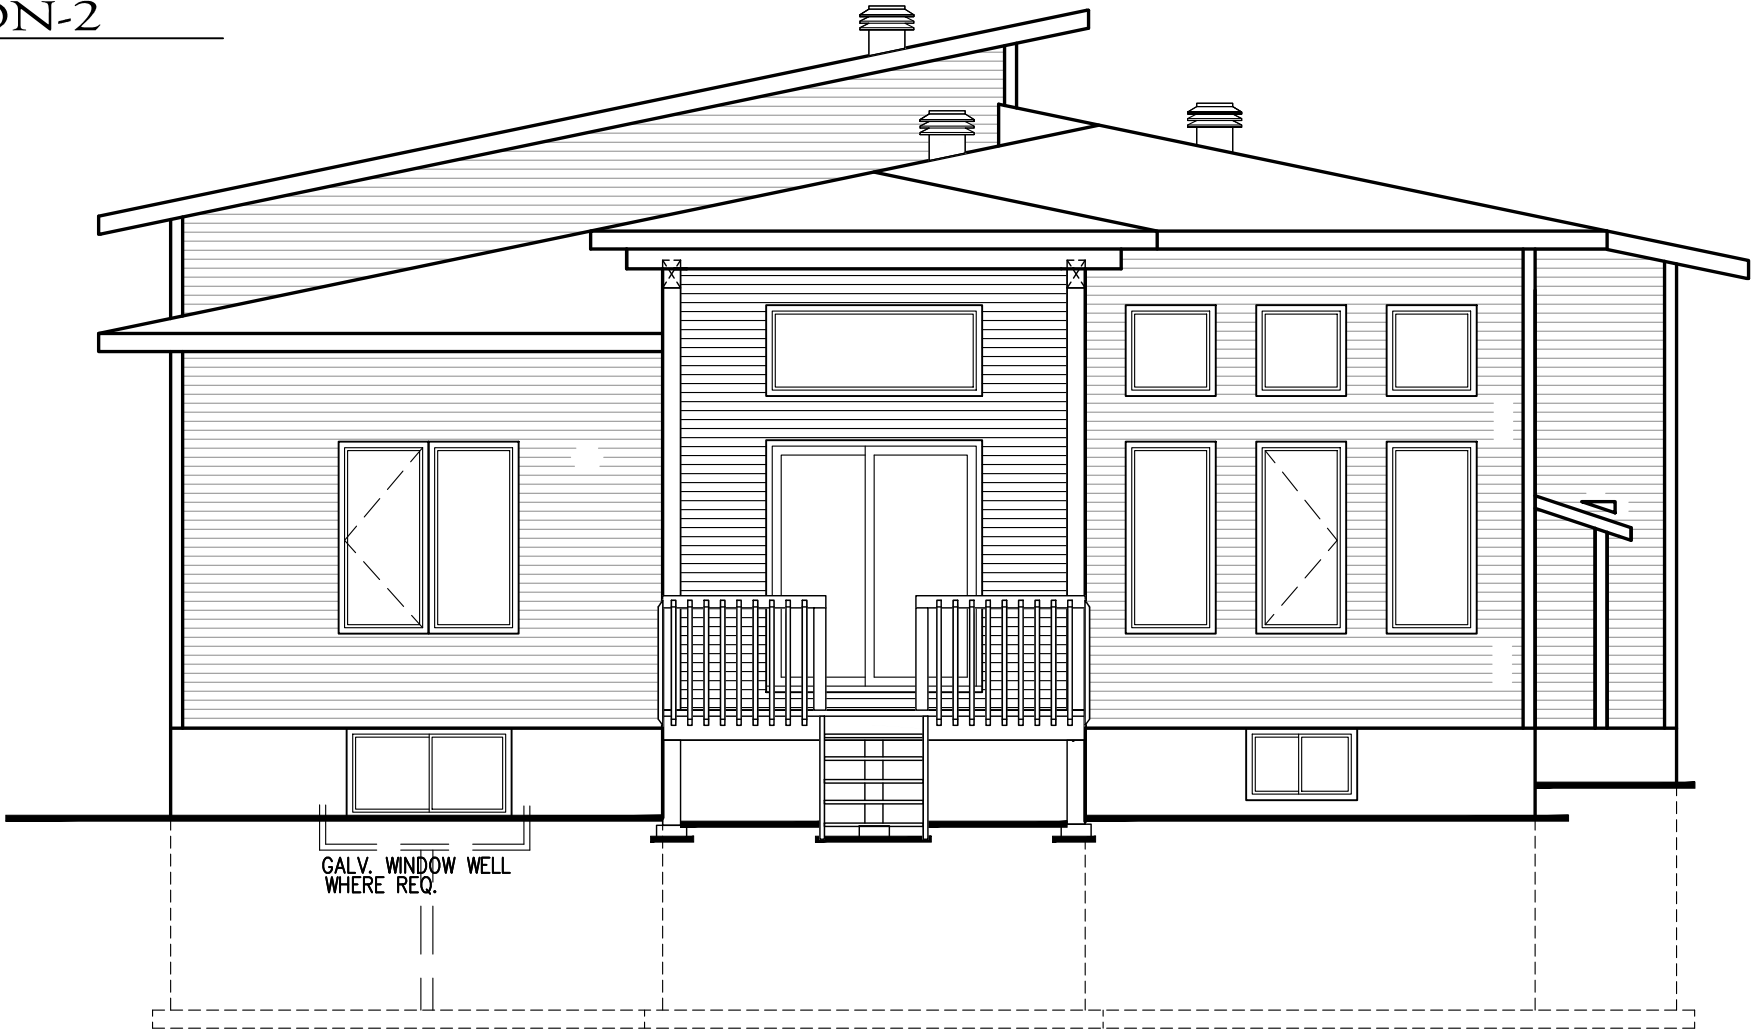

****ATTENTION SIDING CREW****
DO NOT INSTALL
DECORATIVE TRIM AROUND
WINDOWS


Initial

MA

Initial

YBA

ELEVATION M SUN ROOM

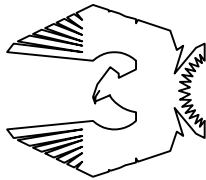

PHOENIX HOMES

SPRINGFIELD M – 2022

SITE: DIAMONDVIEW ESTATES


LOT NUMBER:

CIVIC ADDRESS:
128 CHANDELLE PRIVATE

118

9	FINAL BLACKLINES REVISED	20/09/24	SP
8	FINAL BLACKLINES	17/09/24	RK
7	BEP BLACKLINES	25/07/24	SP
6	B1 BLACKLINES	04/06/24	CB
5	STAIR UPDATE	10/11/23	SP
4	PRIMARY ENSUITE SHOWER UPDATE	09/05/23	CB
No.	Description	dd/mm/yy	By
REVISIONS			


footprint:	B-24	59
drawn by:	CB	
date:	JAN/23	
scale:	3/16"=1'-0"	
sheet no:		D.C.L. - A-37

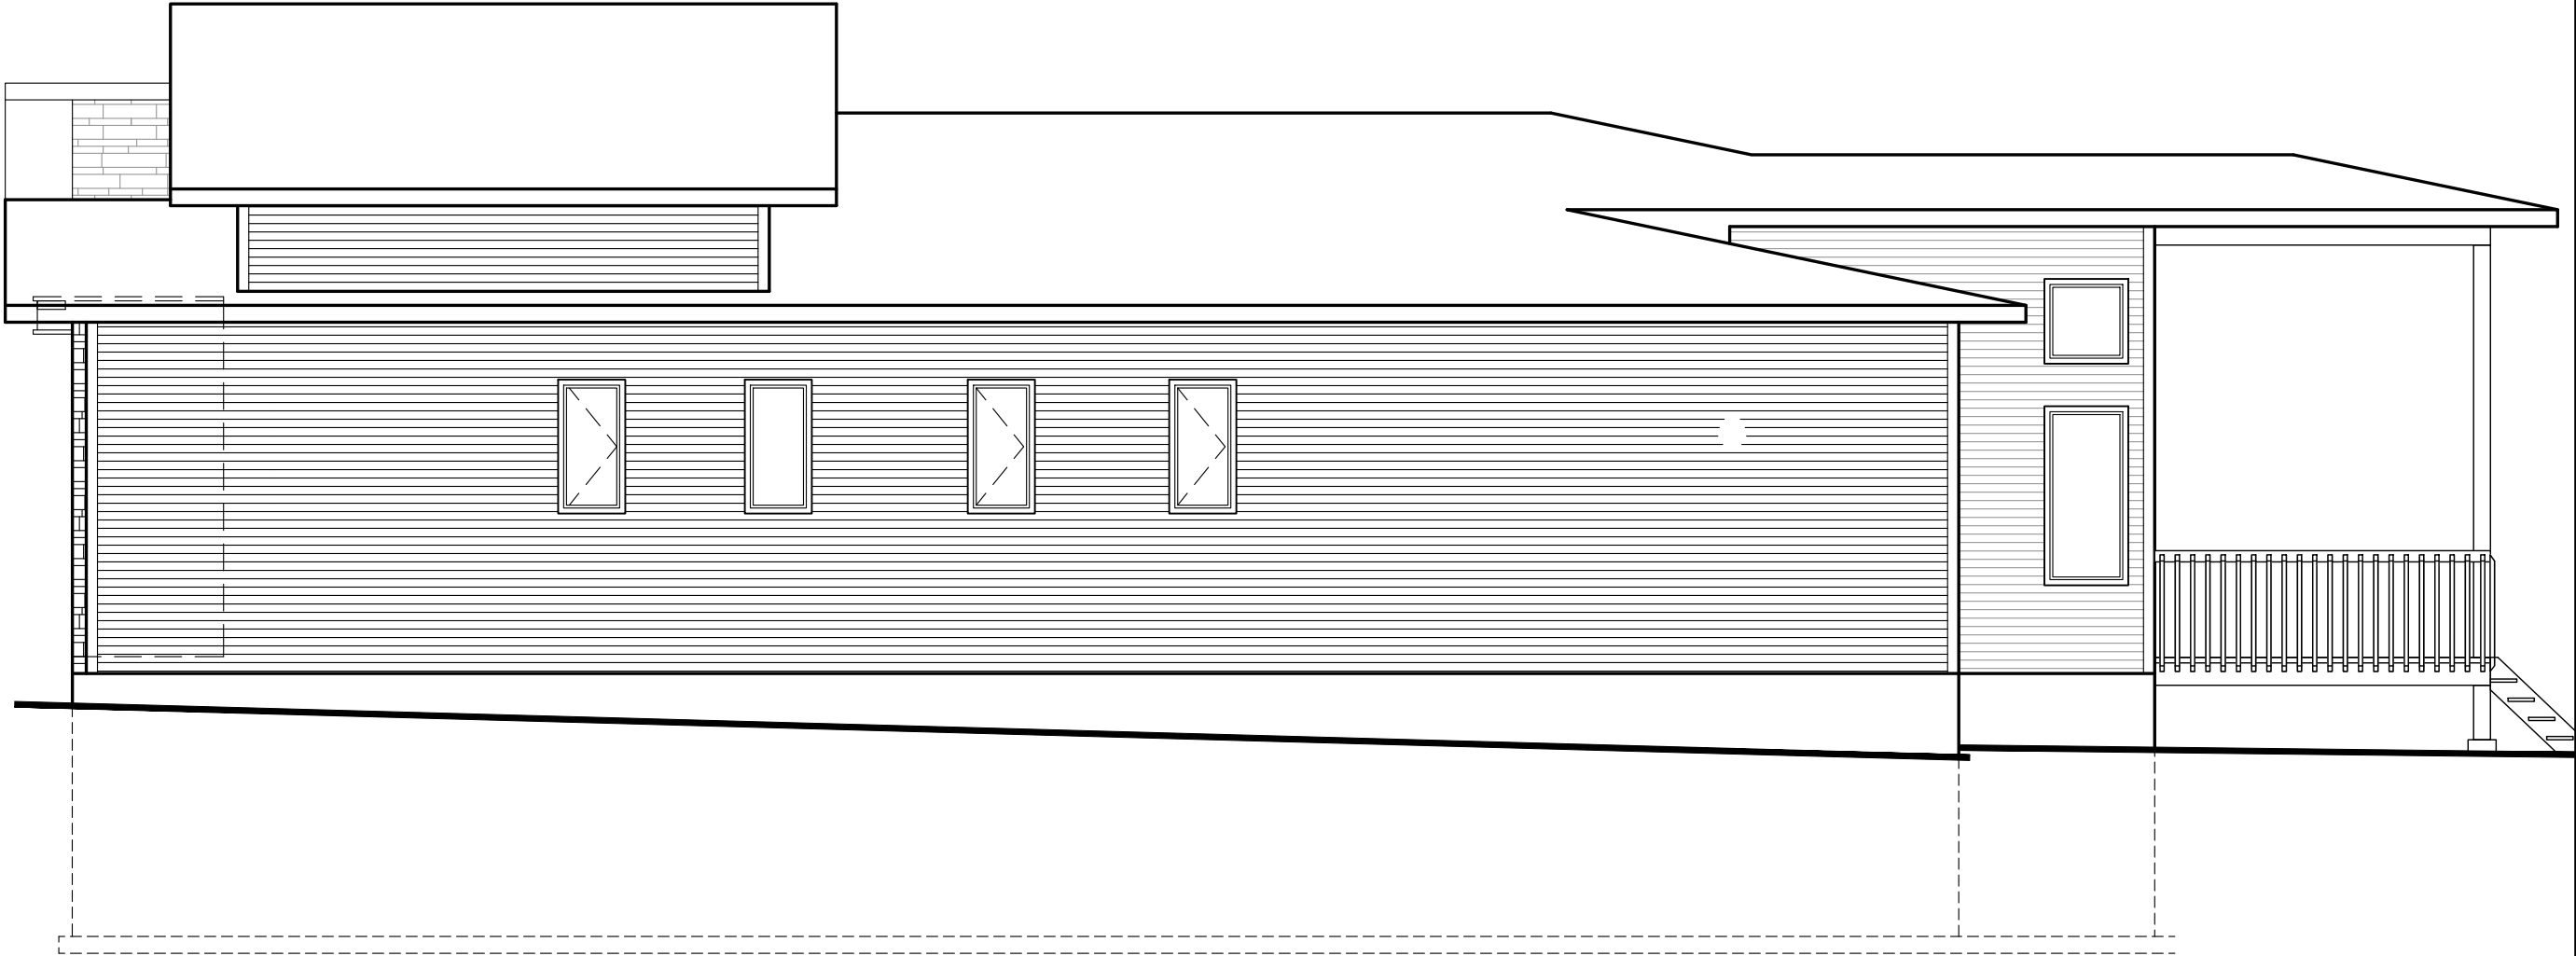

Initial Initial
M B A

RIGHT SIDE ELEVATION M
WITH SUNROOM

****ATTENTION SIDING CREW****
DO NOT INSTALL
DECORATIVE TRIM AROUND
WINDOWS

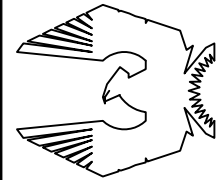

PHOENIX HOMES

SPRINGFIELD M - 2022

SITE: DIAMONDVIEW ESTATES


LOT NUMBER:

CIVIC ADDRESS:
128 CHANDELLE PRIVATE

118

9	FINAL BLACKLINES REVISED	20/09/24	SP
8	FINAL BLACKLINES	17/09/24	RK
7	BEP BLACKLINES	25/07/24	SP
6	B1 BLACKLINES	04/06/24	CB
5	STAIR UPDATE	10/11/23	SP
4	PRIMARY ENSUITE SHOWER UPDATE	09/05/23	CB
No.	Description	dd/mm/yy	By
REVISIONS			


footprint:	B-24
drawn by:	CB
date:	JAN/23
scale:	3/16" = 1'-0"
sheet no:	6 9
D.C.L.-A-37	

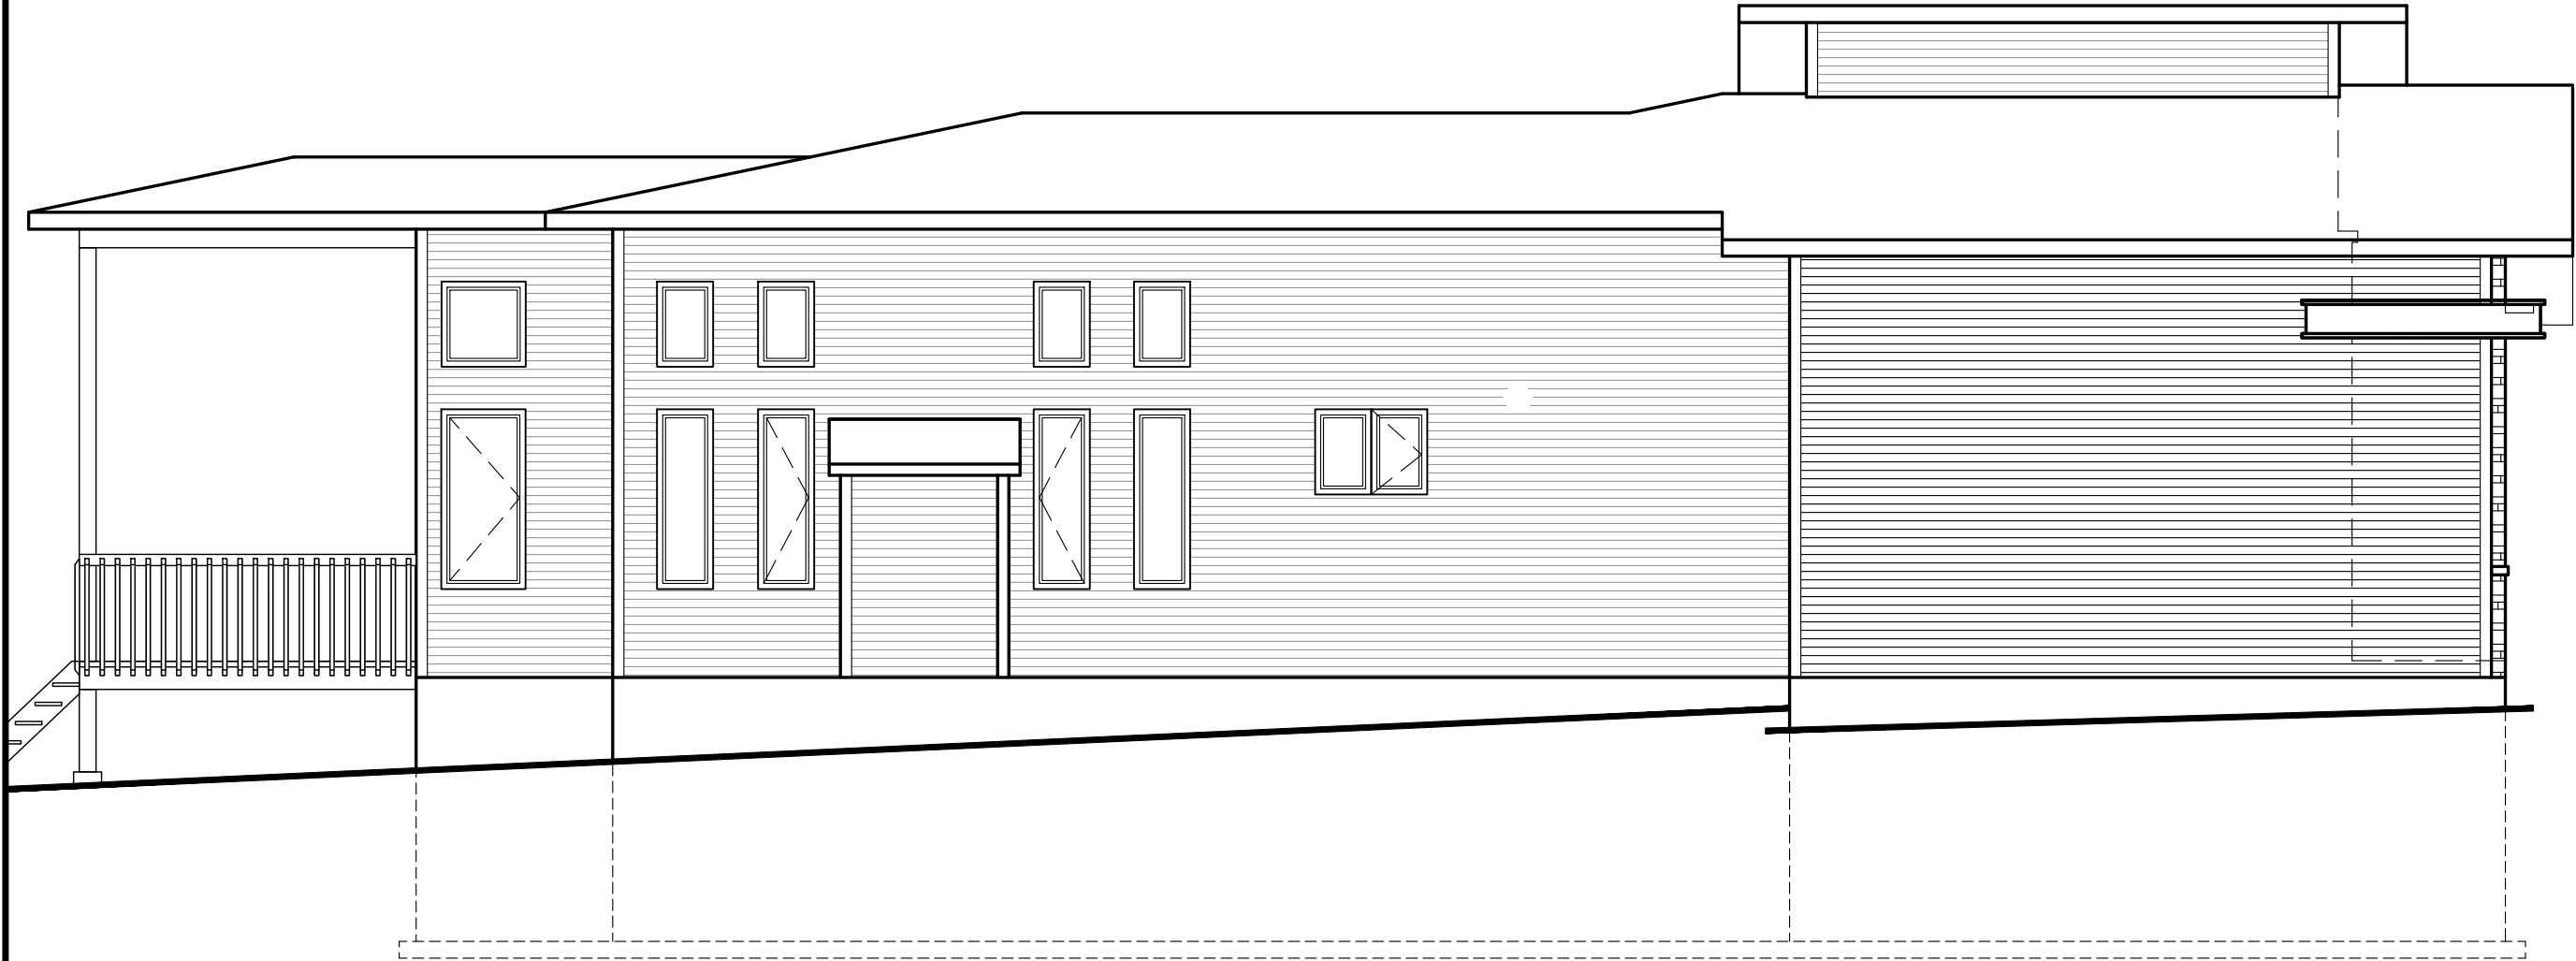

Initial Initial
M B A

LEFT SIDE ELEVATION M
WITH SUNROOM

****ATTENTION SIDING CREW****
DO NOT INSTALL
DECORATIVE TRIM AROUND
WINDOWS

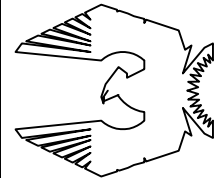

PHOENIX HOMES

SPRINGFIELD M – 2022

SITE: DIAMONDVIEW ESTATES

LOT NUMBER:

118

CIVIC ADDRESS:
128 CHANDELLE PRIVATE

9	FINAL BLACKLINES REVISED	20/09/24	SP
8	FINAL BLACKLINES	17/09/24	RK
7	BEP BLACKLINES	25/07/24	SP
6	B1 BLACKLINES	04/06/24	CB
5	STAIR UPDATE	10/11/23	SP
4	PRIMARY ENSUITE SHOWER UPDATE	09/05/23	CB
No.	Description	dd/mm/yy	By
REVISIONS			

footprint:	B-24
drawn by:	CB
date:	JAN/23
scale:	3/16"=1'-0"
sheet no:	7 9
D.C.L.-A-37	