

BASEMENT PLAN WITH LOFT ELEVATION C


Initial EE Initial RF



BIRCHWOOD LOFT C -2022
 SITE: DIAMONVIEW PH3
 LOT NUMBER: **116**
 CIVIC ADDRESS: 124 CHANDELLE PRIVATE

No.	Description	dd/mm/yy	By
4	FINAL BLACKLINES	22/10/24	RK
3	BEP BLACKLINES REVISED	6/08/24	SP
2	BEP BLACKLINES	22/07/24	SP
1	FOR LAYOUTS AND STRUCTURAL REVIEW	08/03/22	SP
REVISIONS			

footprint: 50-22-3-C
 drawn by: SP
 date: JAN 13/16
 scale: 3/16"=1'-0"
 D.C.L: 202
 sheet no: **2C of 9**

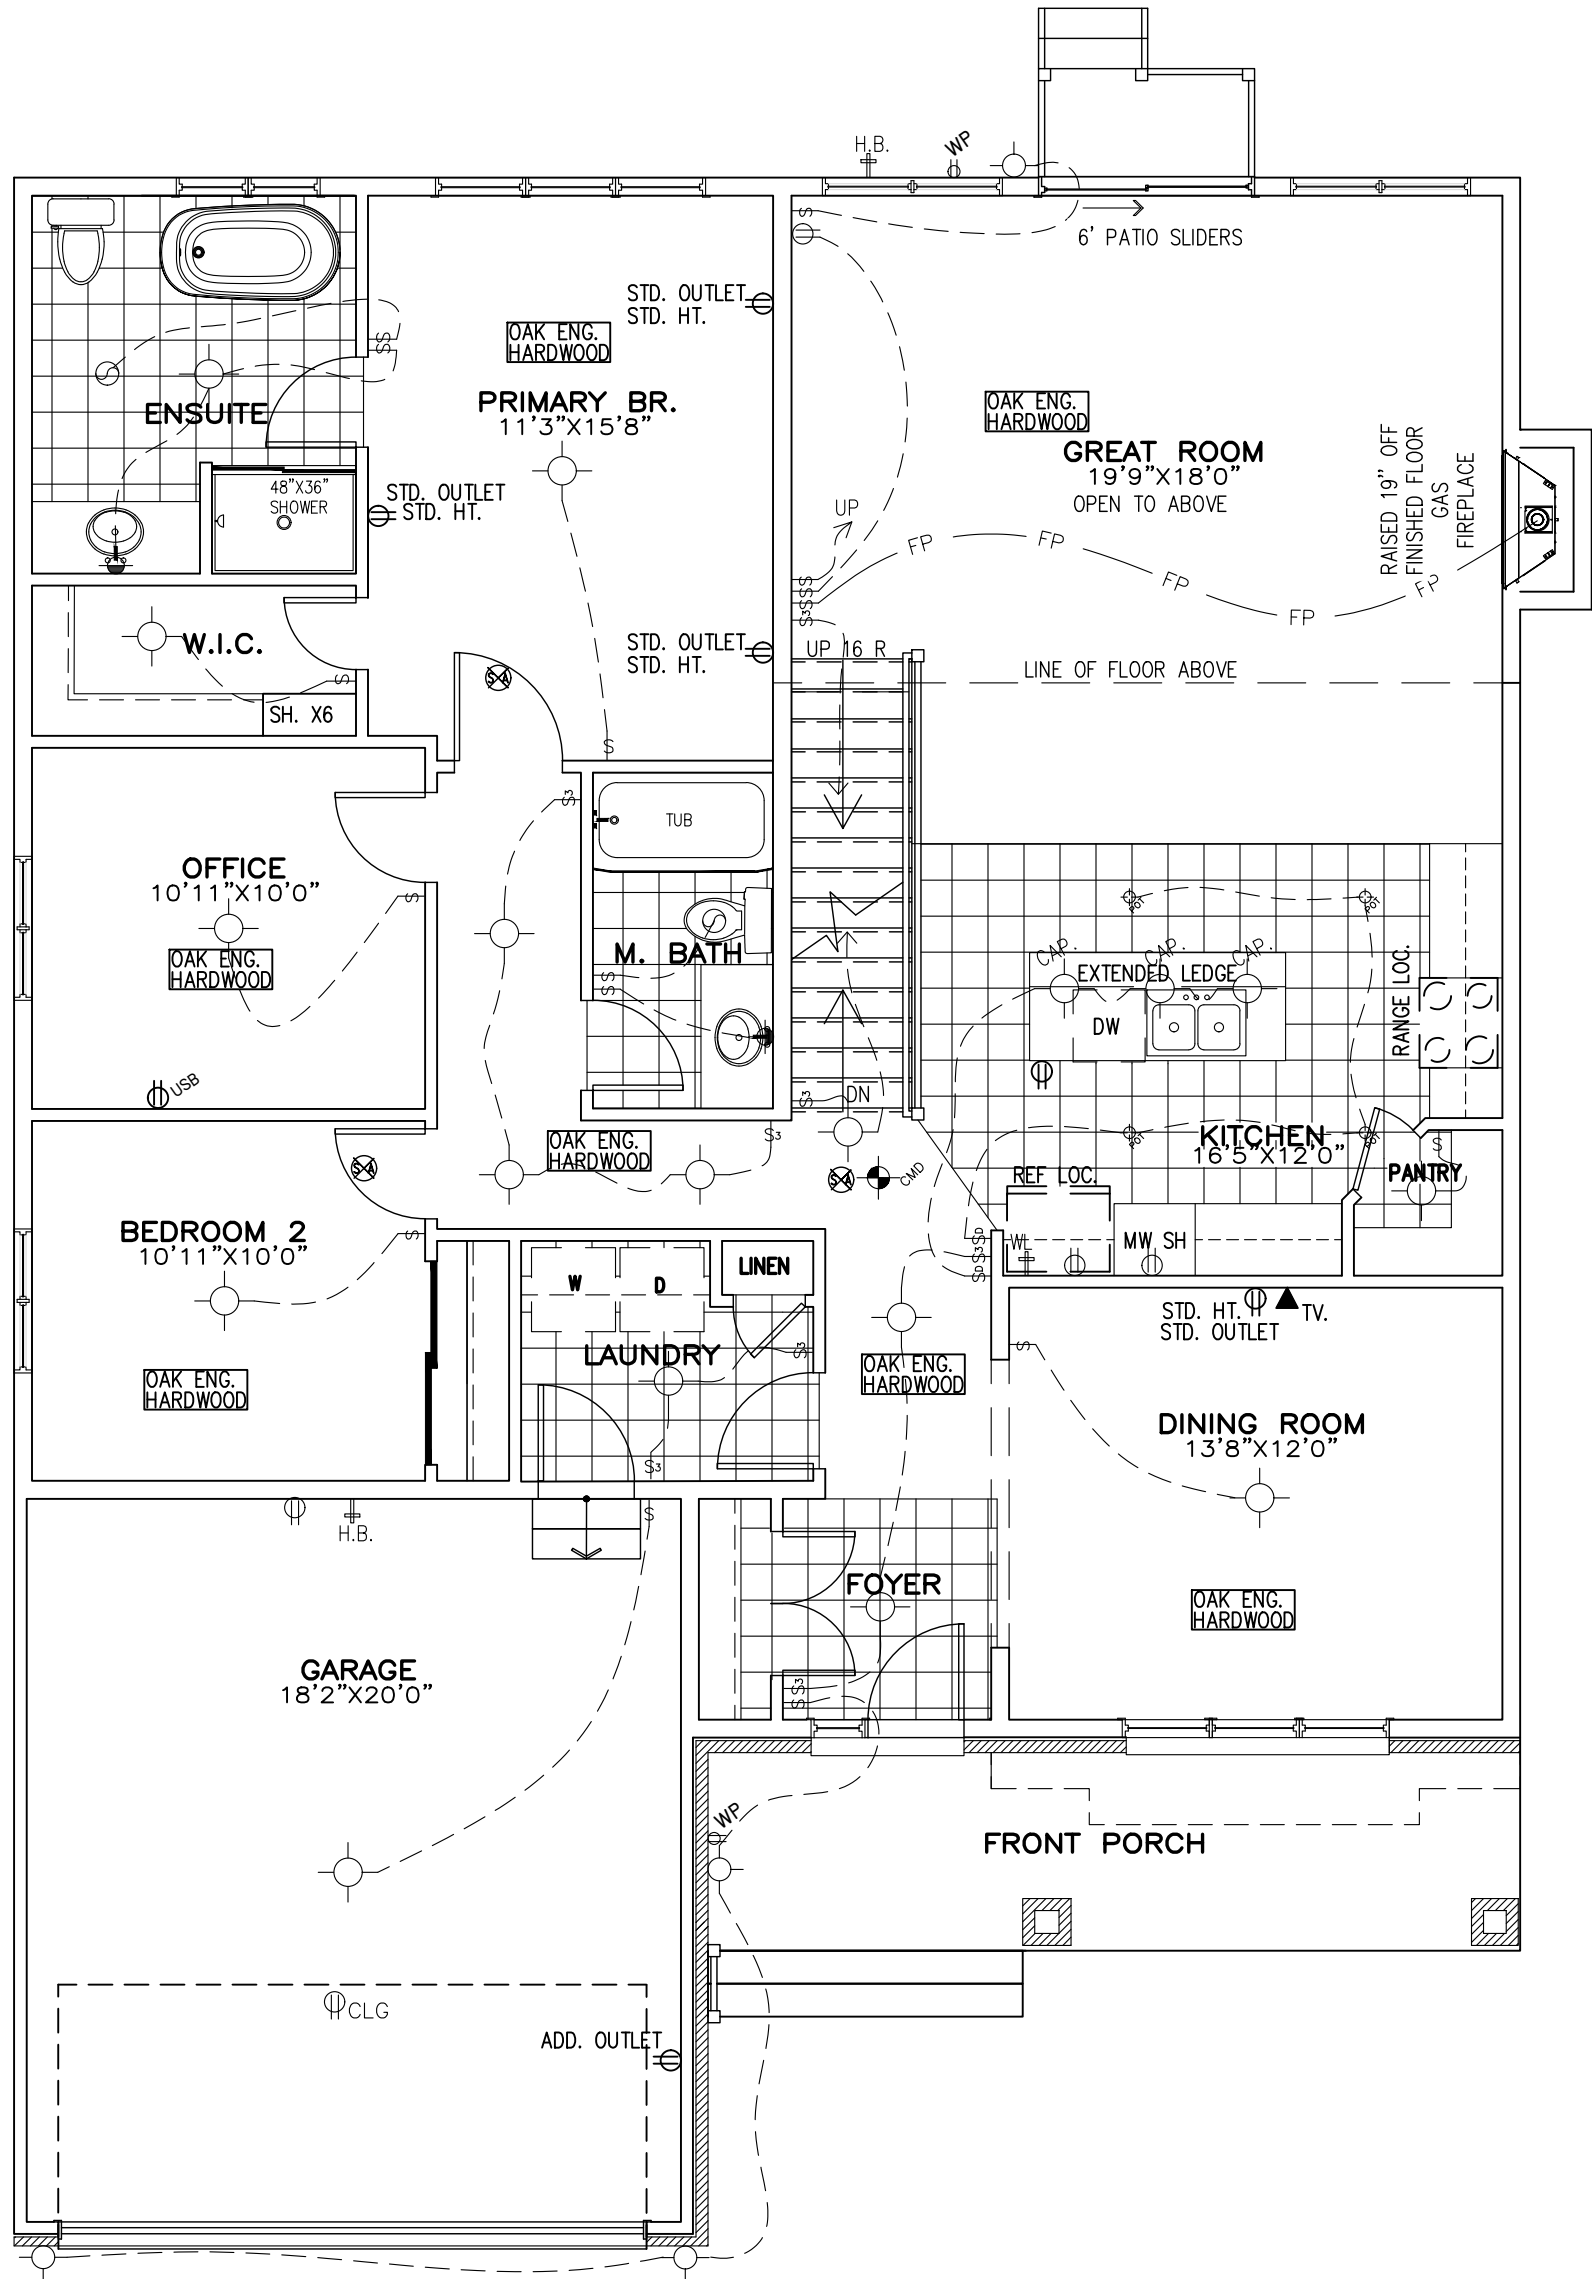

Initial **EE** Initial **RF**

GROUND FLOOR
ELEVATION C



BIRCHWOOD LOFT C - 2022

SITE: DIAMONDDVIEW PH3


LOT NUMBER:

116

CIVIC ADDRESS:
124 CHANDELLE PRIVATE

No.	Description	dd/mm/yy	By
4	FINAL BLACKLINES	22/10/24	RK
3	BEP BLACKLINES REVISED	6/08/24	SP
2	BEP BLACKLINES	22/07/24	SP
1	FOR LAYOUTS AND STRUCTURAL REVIEW	08/03/22	SP
REVISIONS			

footprint: 50-22-3-C	
drawn by:	SP
date:	JAN 13/16
scale:	3/16"=1'-0"
D.C.L:	202
sheet no:	3C of 9

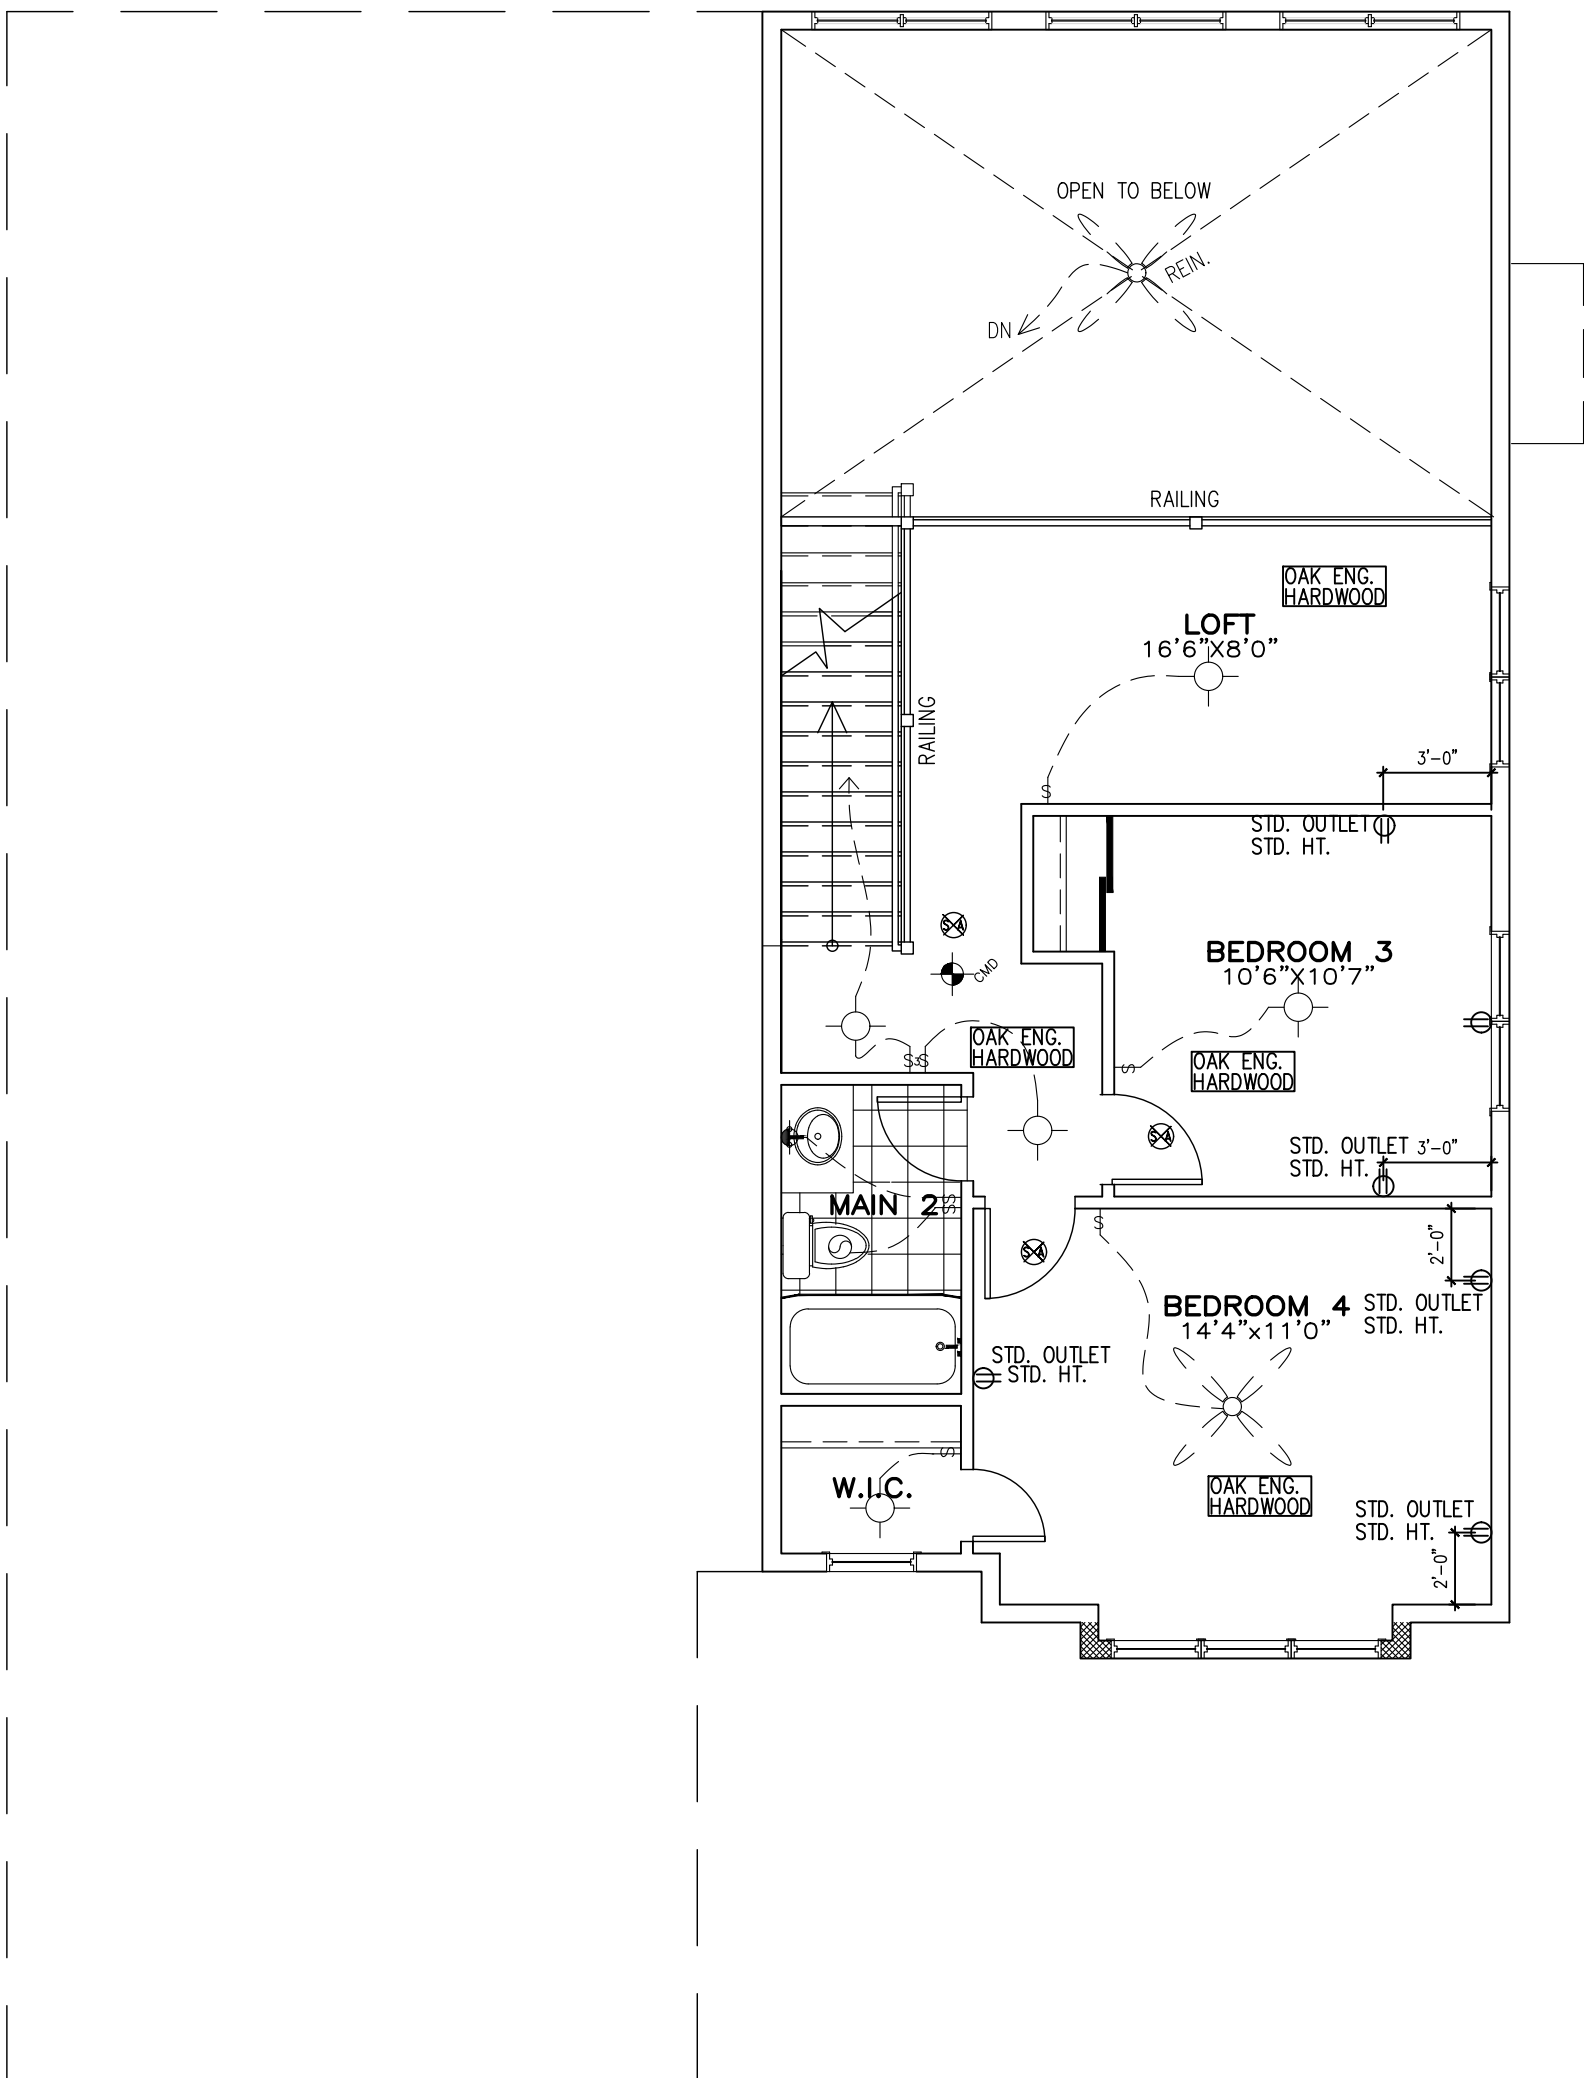

Initial EE Initial RF

SECOND FLOOR PLAN
ELEVATION C



BIRCHWOOD LOFT C -2022

SITE: DIAMONDDVIEW PH3


LOT NUMBER:

116

CIVIC ADDRESS:
124 CHANDELLE PRIVATE

No.	Description	dd/mm/yy	By
4	FINAL BLACKLINES	22/10/24	RK
3	BEP BLACKLINES REVISED	6/08/24	SP
2	BEP BLACKLINES	22/07/24	SP
1	FOR LAYOUTS AND STRUCTURAL REVIEW	08/03/22	SP
REVISIONS			

footprint: 50-22-3-C	
drawn by:	SP
date:	JAN 13/16
scale:	3/16"=1'-0"
D.C.L:	202
sheet no:	4C of 9

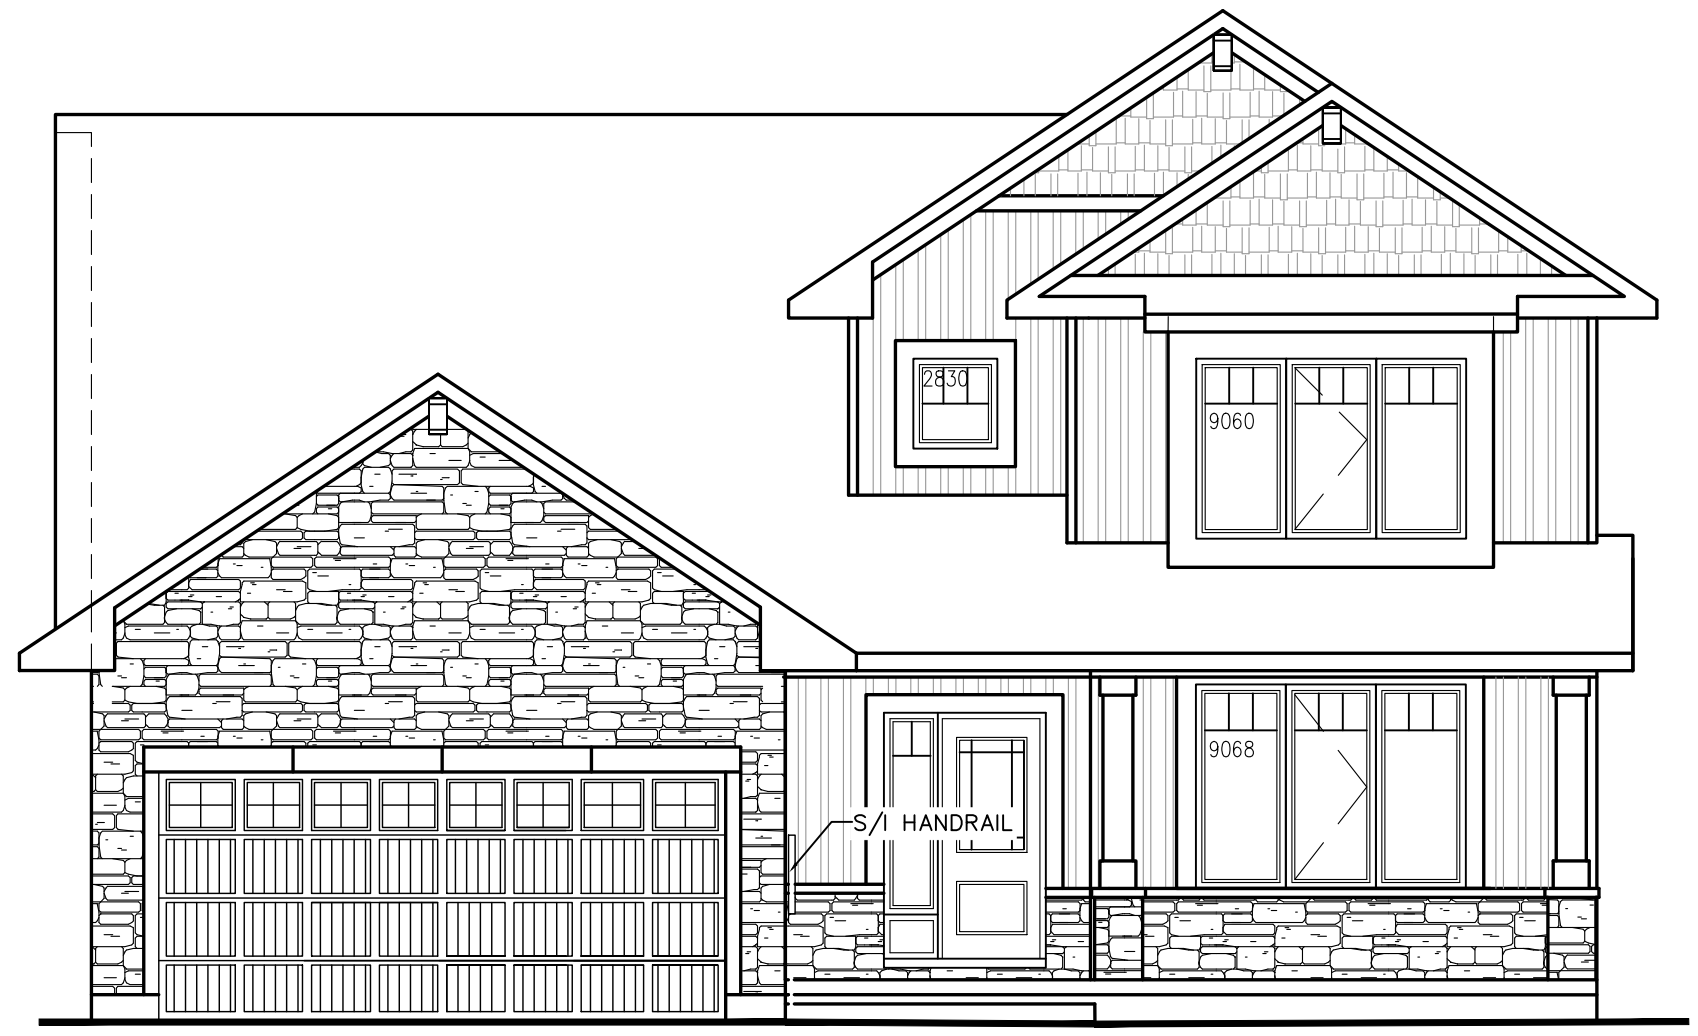

FRONT ELEVATION C

Initial EE Initial RF




BIRCHWOOD LOFT C -2022

SITE: DIAMONDDVIEW PH3

LOT NUMBER: 116
 CIVIC ADDRESS: 124 CHANDELLE PRIVATE

No.	Description	dd/mm/yy	By
4	FINAL BLACKLINES	22/10/24	RK
3	BEP BLACKLINES REVISED	6/08/24	SP
2	BEP BLACKLINES	22/07/24	SP
1	FOR LAYOUTS AND STRUCTURAL REVIEW	08/03/22	SP
REVISIONS			

footprint: 50-22-3-0	
drawn by:	SP
date:	JAN 13/16
scale:	3/16"=1'-0"
D.C.L: 202	5C of 9
sheet no:	

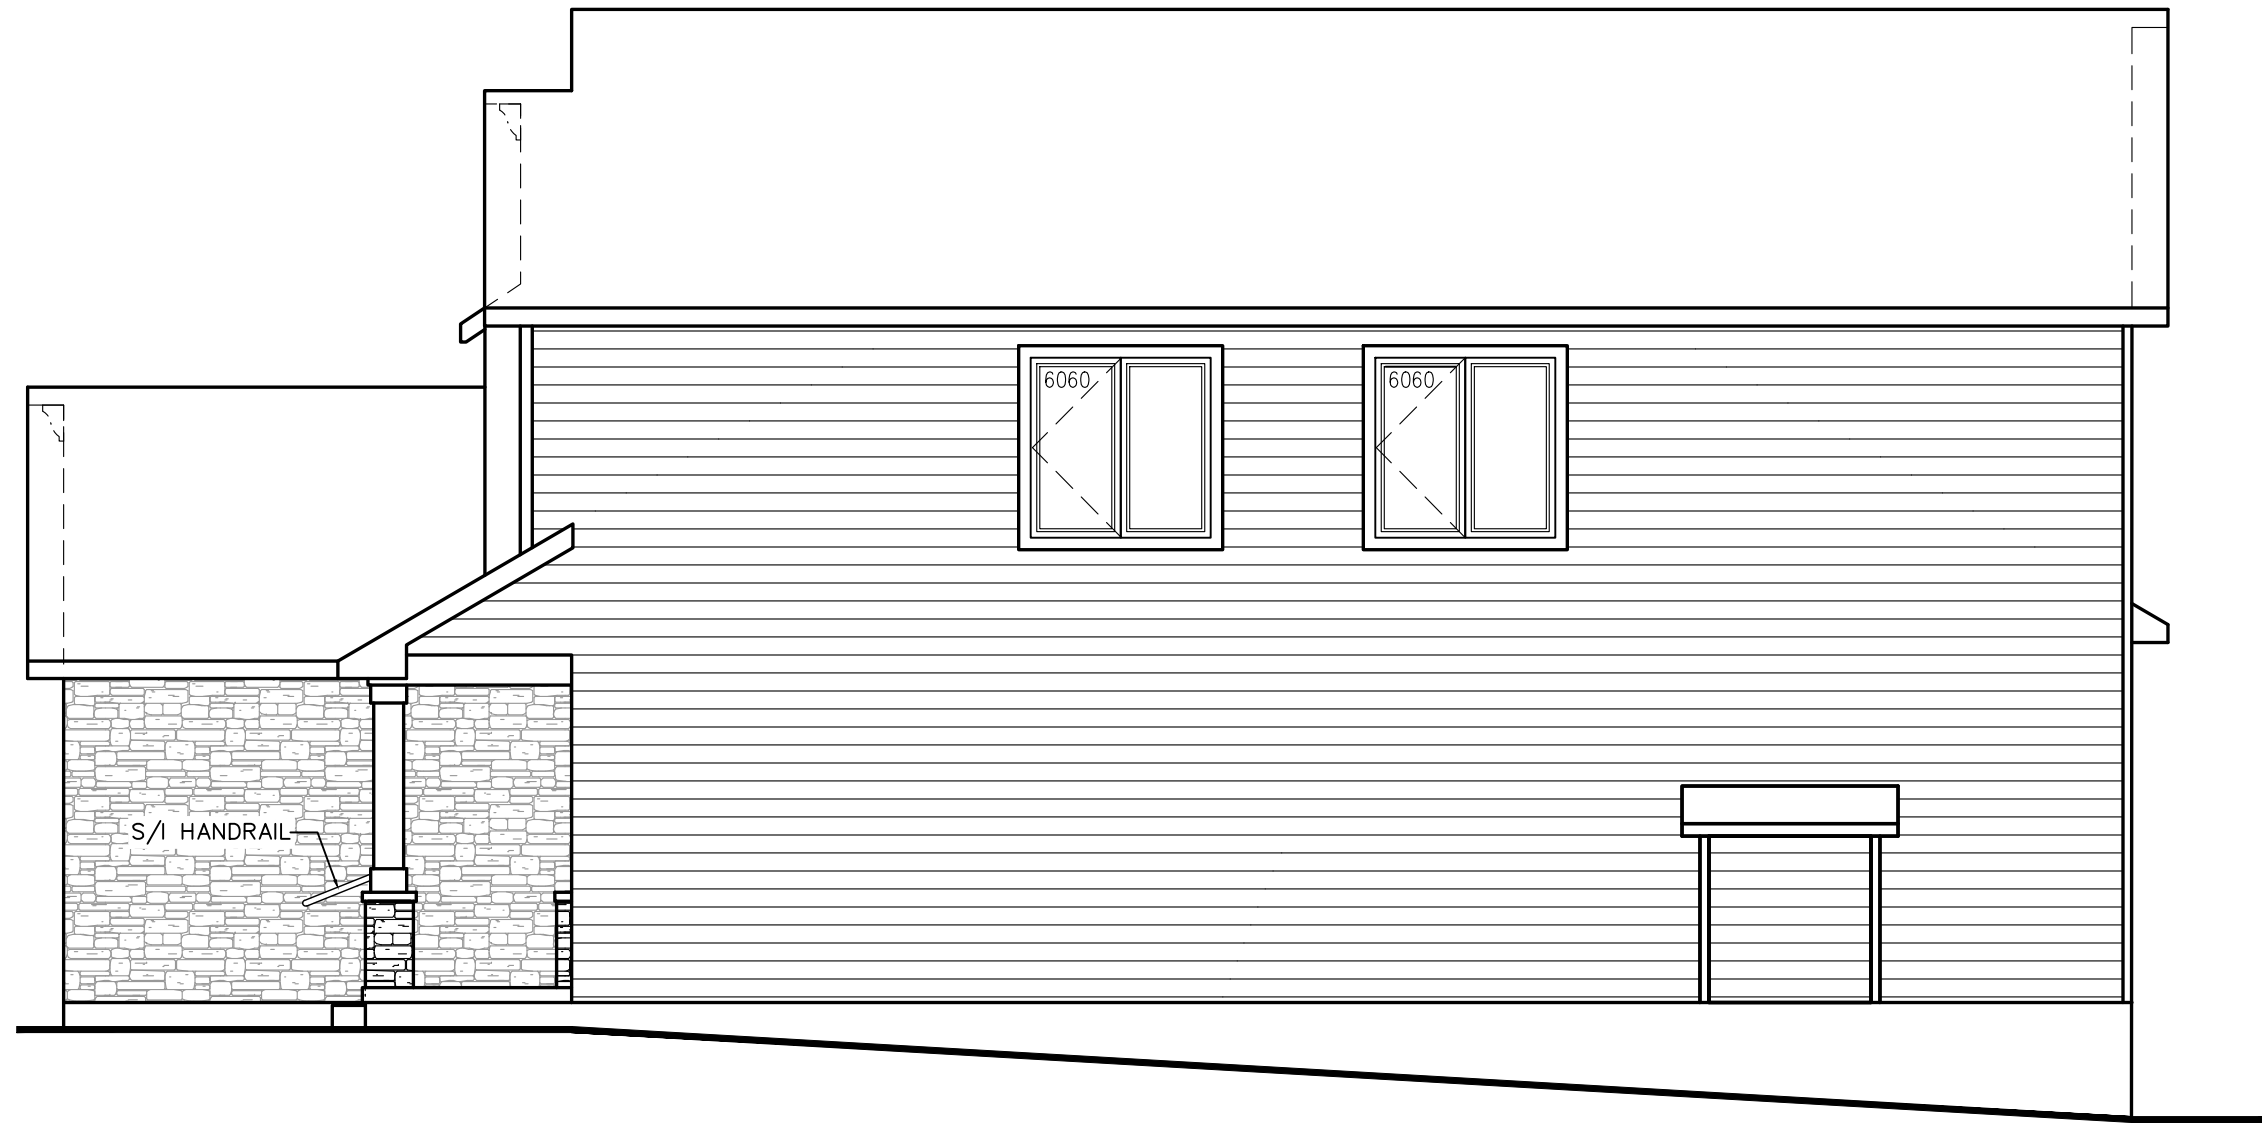

RIGHT SIDE ELEV C

Initial EE Initial RF




BIRCHWOOD LOFT C -2022

SITE: DIAMONVIEW PH3

LOT NUMBER: 116
 CIVIC ADDRESS:
 124 CHANDELLE PRIVATE

No.	Description	dd/mm/yy	By
4	FINAL BLACKLINES	22/10/24	RK
3	BEP BLACKLINES REVISED	6/08/24	SP
2	BEP BLACKLINES	22/07/24	SP
1	FOR LAYOUTS AND STRUCTURAL REVIEW	08/03/22	SP
REVISIONS			

footprint: 50-22-3-0	
drawn by:	SP
date:	JAN 13/16
scale:	3/16"=1'-0"
D.C.L: 202	6C of 9
sheet no:	

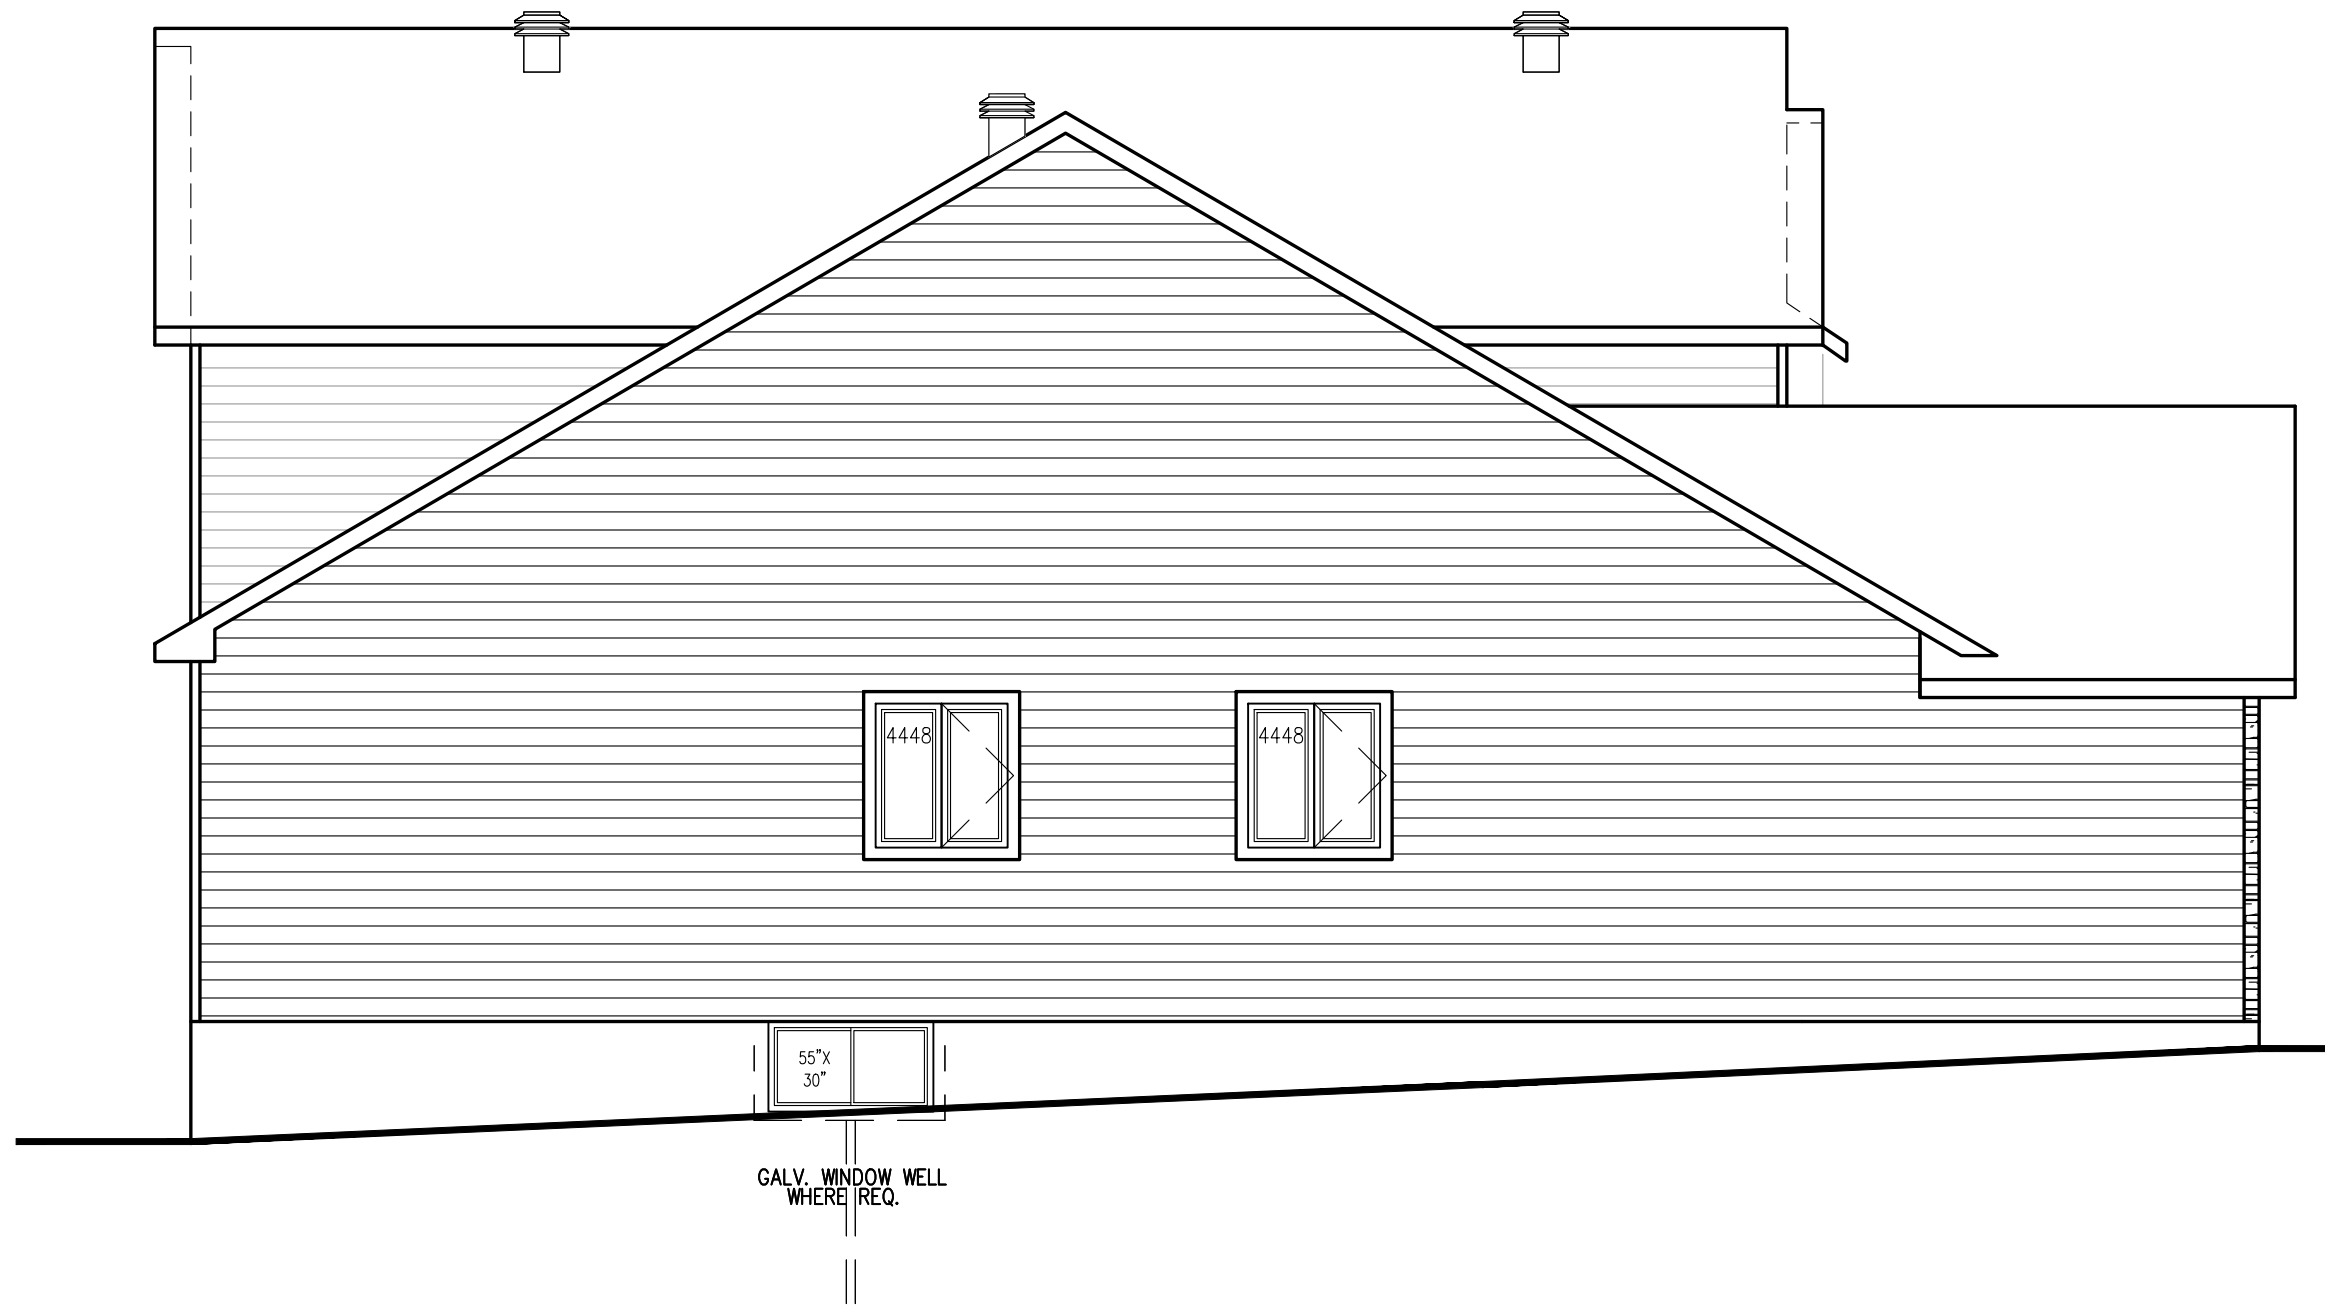

GALV. WINDOW WELL
WHERE REQ.

LEFT SIDE ELEV C

Initial
EE Initial
RF



BIRCHWOOD LOFT C -2022

SITE: DIAMONVIEW PH3
 LOT NUMBER: **116**
 CIVIC ADDRESS:
 124 CHANDELLE PRIVATE

No.	Description	dd/mm/yy	By
4	FINAL BLACKLINES	22/10/24	RK
3	BEP BLACKLINES REVISED	6/08/24	SP
2	BEP BLACKLINES	22/07/24	SP
1	FOR LAYOUTS AND STRUCTURAL REVIEW	08/03/22	SP
REVISIONS			

footprint: 50-22-3-0
 drawn by: SP
 date: JAN 13/16
 scale: 3/16"=1'-0"
 D.C.L: 202
 sheet no: **7C of 9**



REAR ELEVATION C

Initial EE Initial RF



BIRCHWOOD LOFT C -2022

SITE: DIAMONVIEW PH3
 LOT NUMBER: 116
 CIVIC ADDRESS: 124 CHANDELLE PRIVATE

No.	Description	dd/mm/yy	By
4	FINAL BLACKLINES	22/10/24	RK
3	BEP BLACKLINES REVISED	6/08/24	SP
2	BEP BLACKLINES	22/07/24	SP
1	FOR LAYOUTS AND STRUCTURAL REVIEW	08/03/22	SP
REVISIONS			

footprint: 50-22-3-0	
drawn by:	SP
date:	JAN 13/16
scale:	3/16"=1'-0"
D.C.L: 202	8C of 9
sheet no:	