



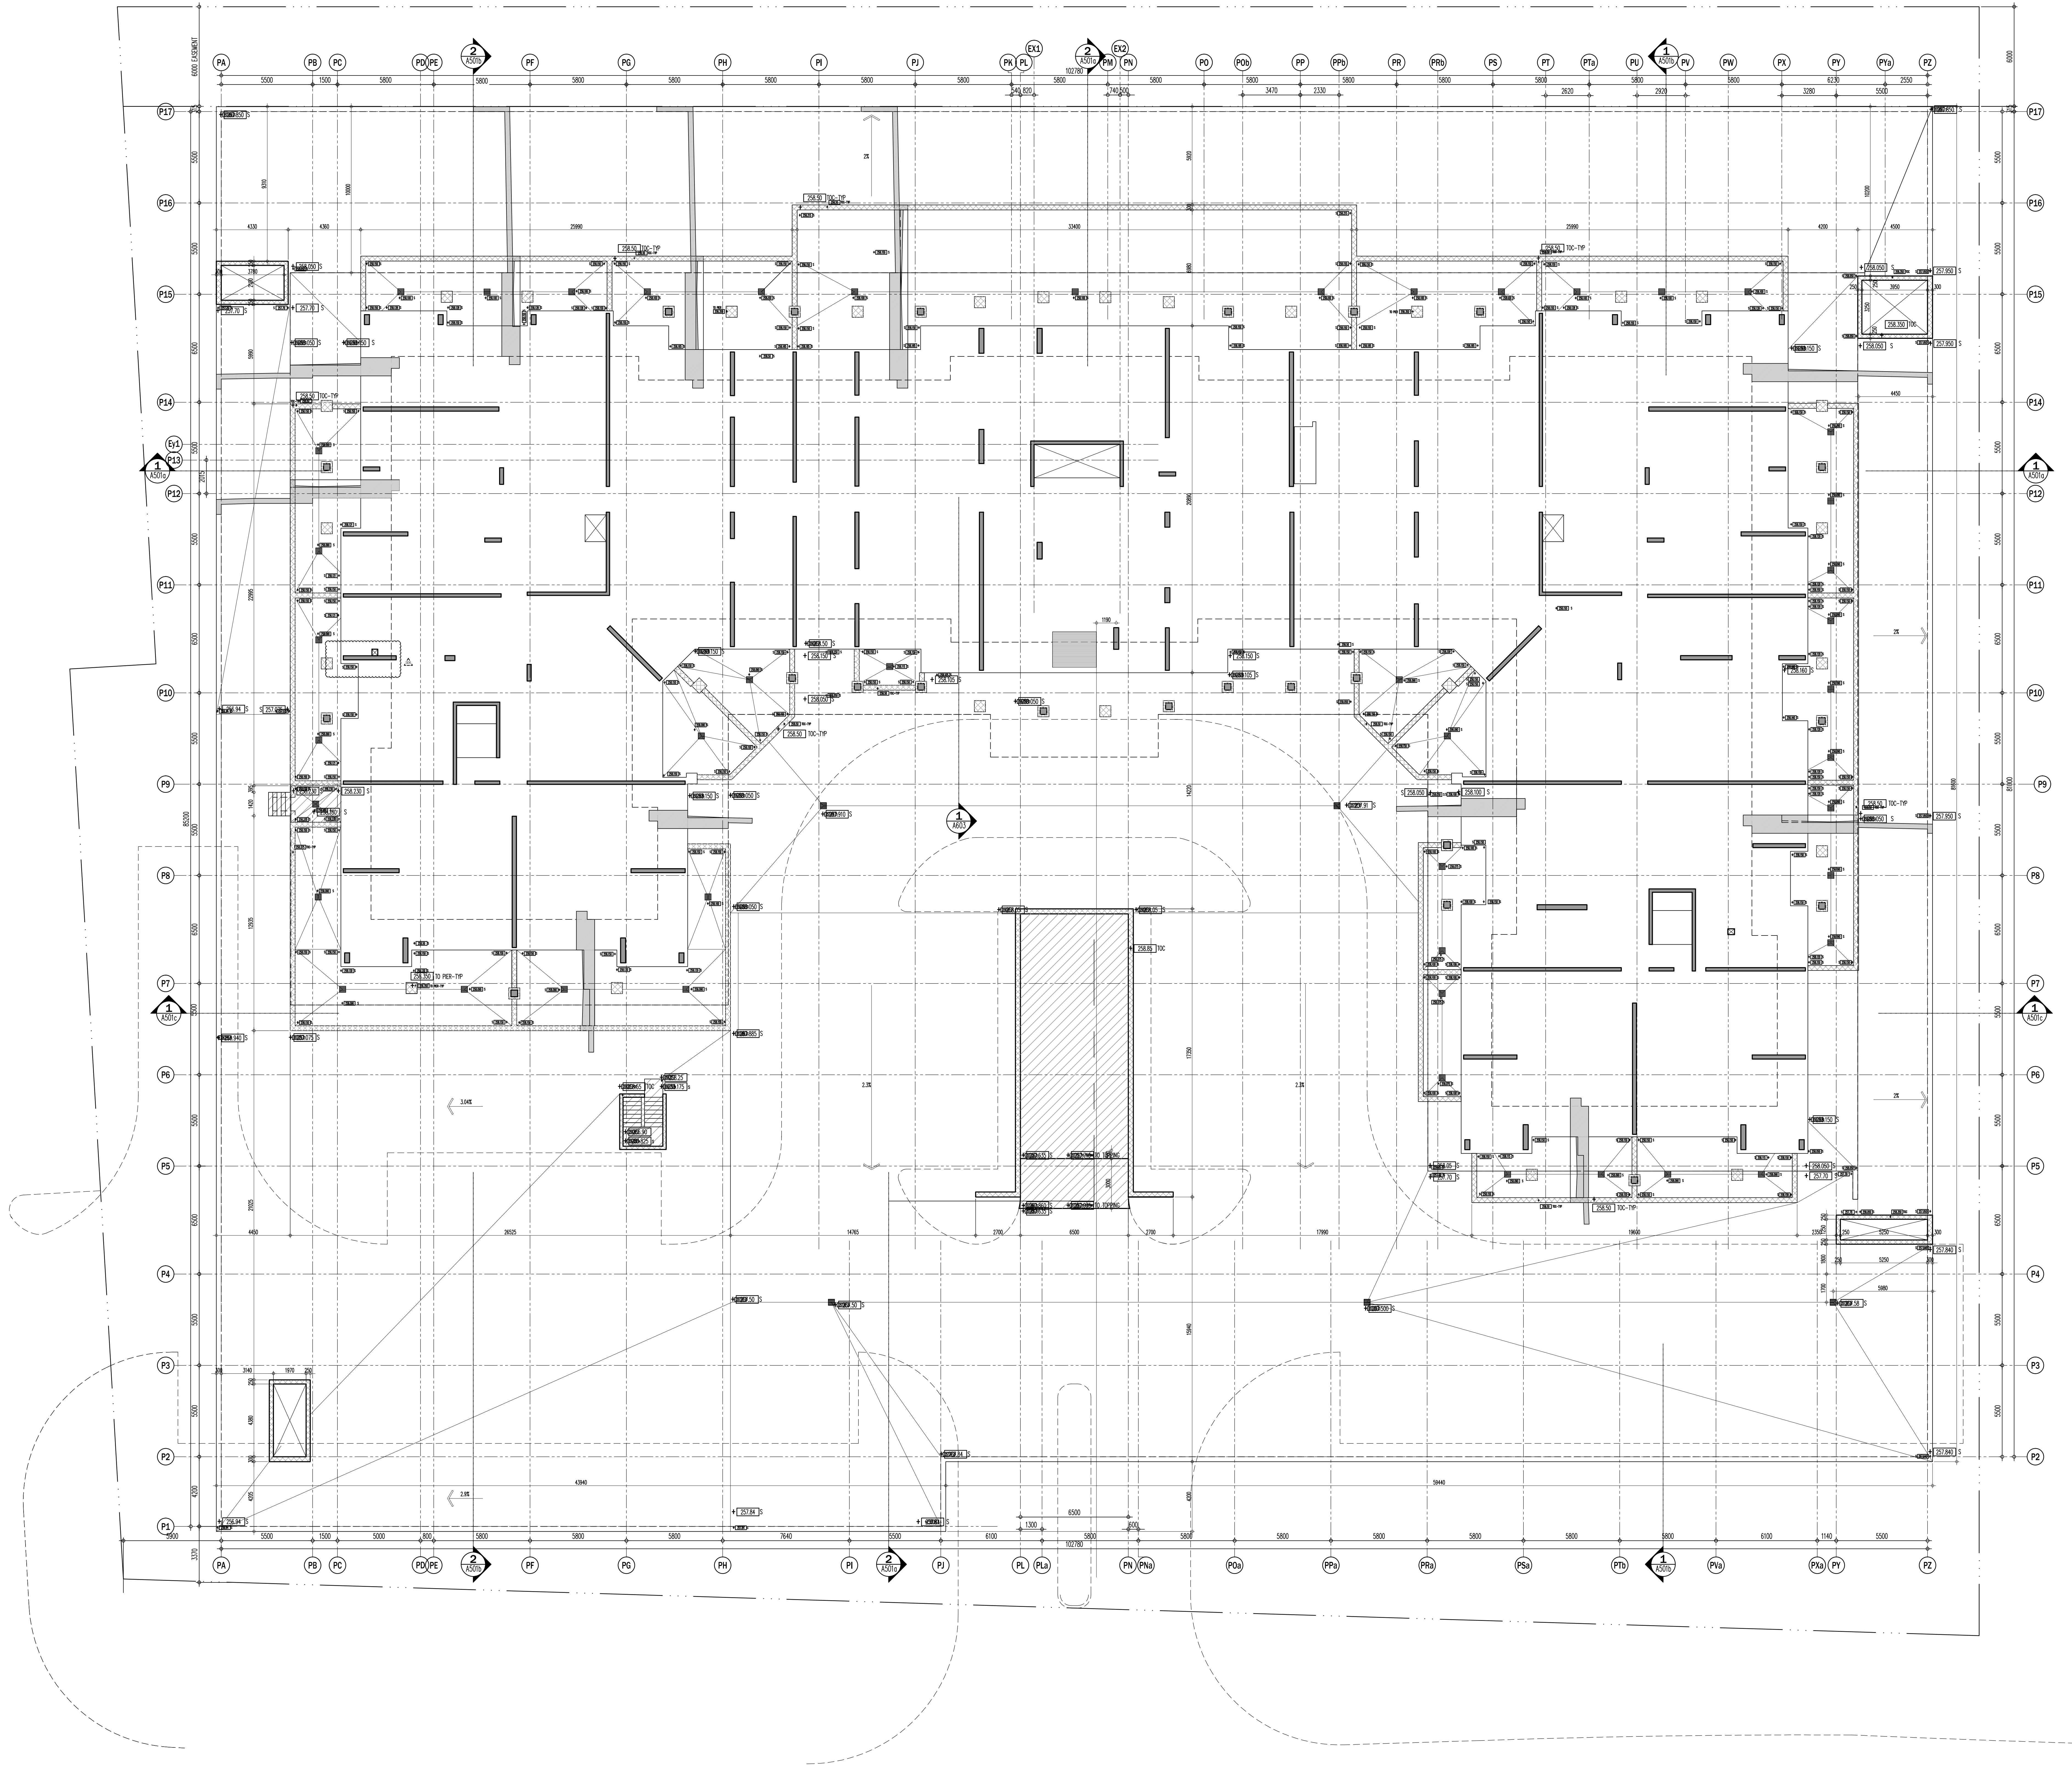

This drawing, as an instrument of service, is provided by and is the property of GRAZIANI + CORAZZA ARCHITECTS INC. The architect must verify and accept responsibility for all dimensions and conditions on site and must notify GRAZIANI + CORAZZA ARCHITECTS INC. of any variations from the approved information. GRAZIANI + CORAZZA ARCHITECTS INC. is not responsible for the accuracy of any structural, mechanical, electrical, etc., engineering information shown on this drawing. The structural engineering drawings shall comply with the applicable building codes and requirements of the authorities having jurisdiction. Other drawings shall be reviewed and approved or rejected as by this office in regard to the environmental condition of the site. This drawing is not to be used for construction purposes until counterchecked by the architect.

01.	FEB.28.2014	issued to city for SPA	B.G.
02.	JUL.9.2014	re-issued to city for SPA	B.G.
03.	SEP.11.2014	re-issued to city for SPA	B.G.
04.	JAN.15.2015	re-issued to city for SPA	B.G.
05.	MAR.15.2015	issued for tender	B.G.
06.	DEC.28.2016	issued for building permit	B.G.
07.	MAY.10.2017	re-issued for building permit	B.G.
08.	MAY.10.2017	issued for Footings and Foundation Permit	B.G.
09.	JULY.07.2017	issued for Construction	B.G.
10.	JULY.19.2017	Progress for Construction	B.G.
11.	OCT.25.2017	Revision to Envelope	B.G.
12.	NOV.08.2017	Added Dimensions	B.G.

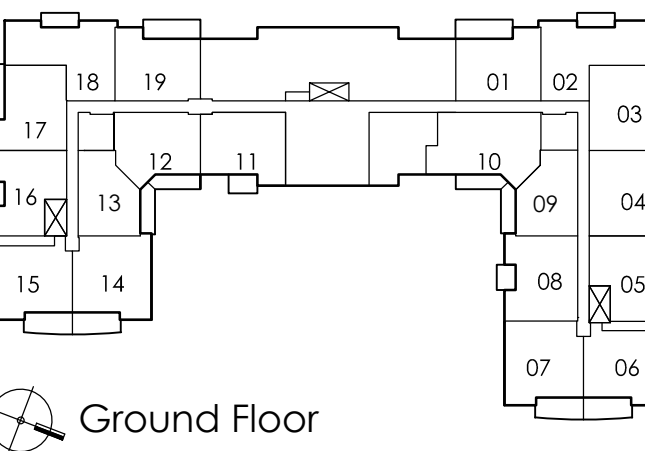

02.	SEPT.06.2017	S106 TRANSFORM/BULKHEADS REVISION	B.G.
01.	AUG.25.2017	S104 EXTENDED GRD. STRUCTURAL SOFFIT	B.G.

issued for revisions

GRAZIANI + CORAZZA ARCHITECTS INC.

1337 Denison Street, Suite 101, Mississauga, Ontario L4Y 1C1
Phone: 905.765.2621 Fax: 905.765.2644 www.gca-architects.com

PROPOSED RESIDENTIAL DEVELOPMENT

25 BAKER HILL BLVD.

ROYAL PINES HOMES

STONEYVILLE ONTARIO

Project Architect: B. GRAZIANI
Assistant Designer: R. LINCOLN
Drawn By: S.G.
Checked By: G. COLANGELO/D.BIASE
Plot Date: Nov. 8, 2017
Job #: 1134.13

GROUND FLOOR PLAN
CS PLAN

This drawing is not to be scaled. All architectural symbols indicated on this drawing or graphic representations only.

[illegible]

 Ground Floor


EO 12812 of 2012 C100 TO AMEND THE NUCLEAR SECURITY AGREEMENT DO

CORAZZA

25 BAKER HILL BLVD.


Assistant Designer: R. LINCOLN
Designer: B. S. G.

GROUND FLOOR PLAN ENLARGE

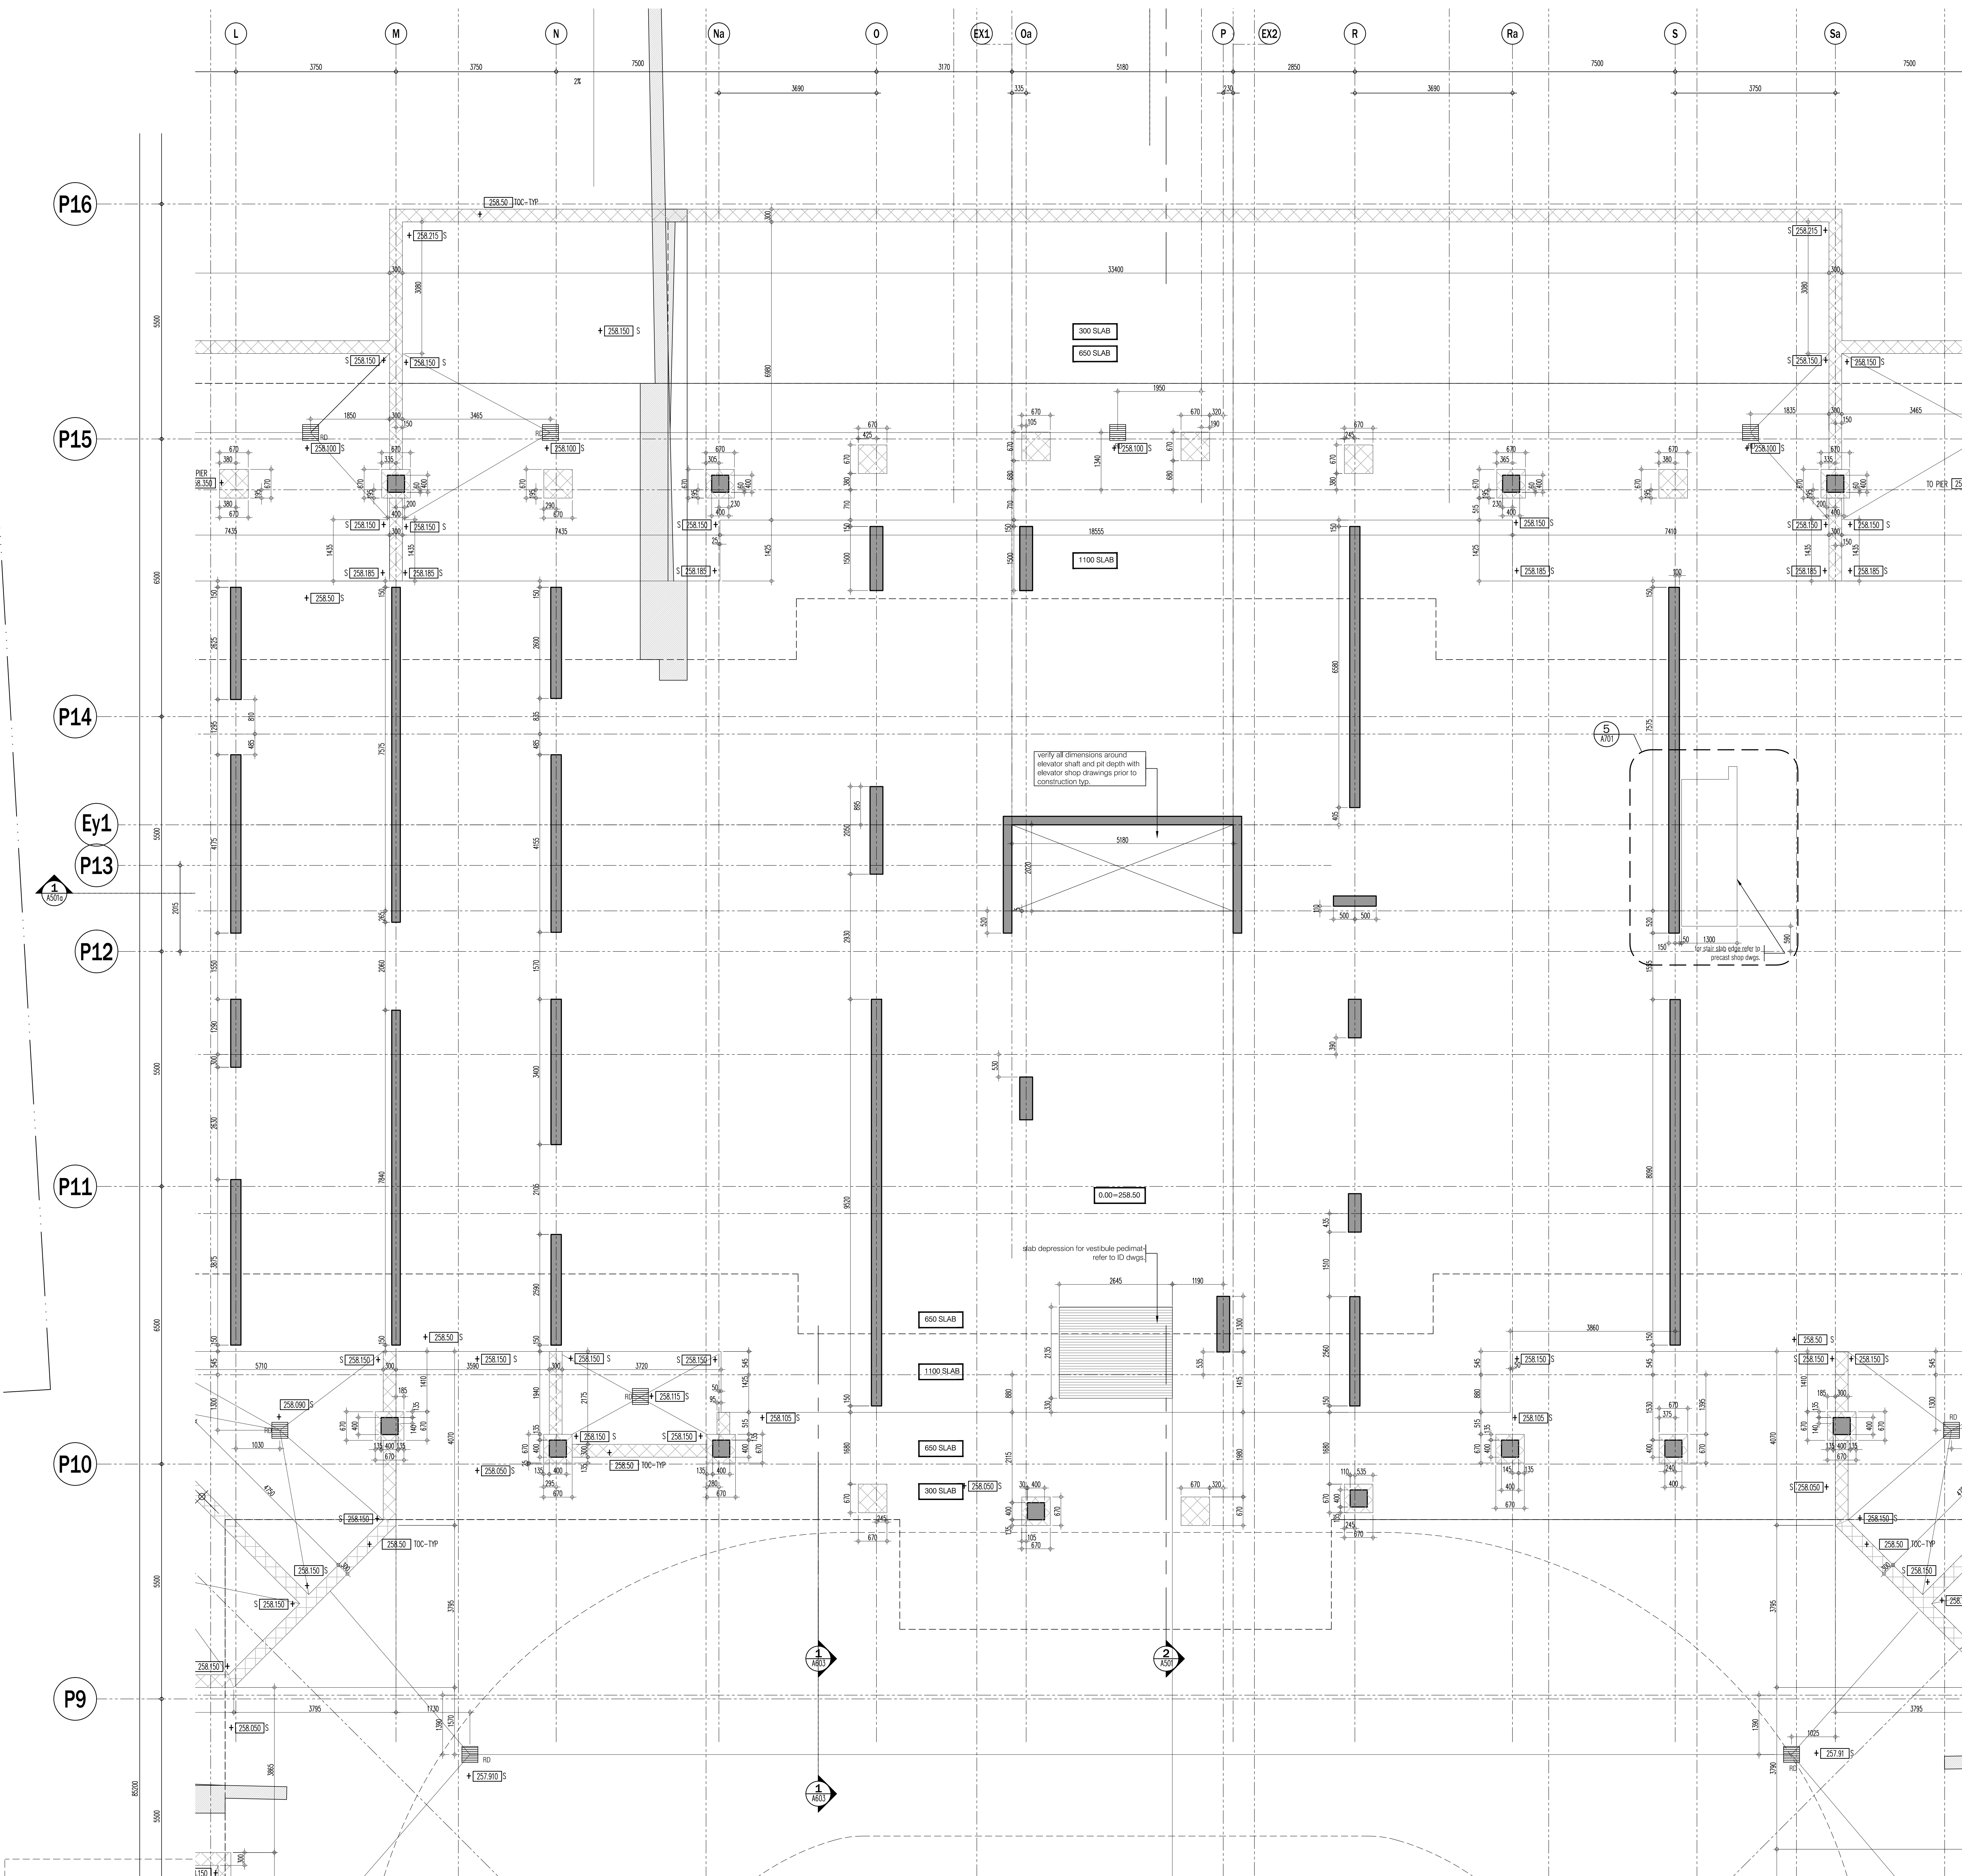

This drawing, as an instrument of service, is provided by and is the property of Grazianni & Corazza Architects Inc. The architect must verify and accept responsibility for all dimensions and conditions on site and must notify Grazianni & Corazza Architects Inc. of any variations from the approved information. Grazianni & Corazza Architects Inc. is not responsible for the accuracy of survey, structural, mechanical, electrical, etc., engineering information shown on this drawing. When the structural engineering drawings are provided to the client, the structural engineer must confirm to all applicable codes and requirements of the authorities having jurisdiction. Other relevant codes, as highlighted, have been considered or reported on by this office in regard to the environmental condition of the site. This drawing is not to be used for construction purposes until counterchecked by the architect.

01.	FEB.28.2014	issued to city for SPA	B.G.
02.	JUL.9.2014	re-issued to city for SPA	B.G.
03.	SEP.11.2014	re-issued to city for SPA	B.G.
04.	JAN.15.2015	re-issued to city for SPA	B.G.
05.	MAR.15.2015	issued for tender	B.G.
06.	DEC.28.2016	issued for building permit	B.G.
07.	MAY.10.2017	re-issued for building permit	B.G.
08.	MAY.10.2017	issued for Footings and Foundation Permit	B.G.
09.	JULY.07.2017	issued for Construction	B.G.
10.	JULY.19.2017	Progress for Construction	B.G.
11.	OCT.25.2017	Revision to Envelope	B.G.
12.	NOV.08.2017	Added Dimensions	B.G.

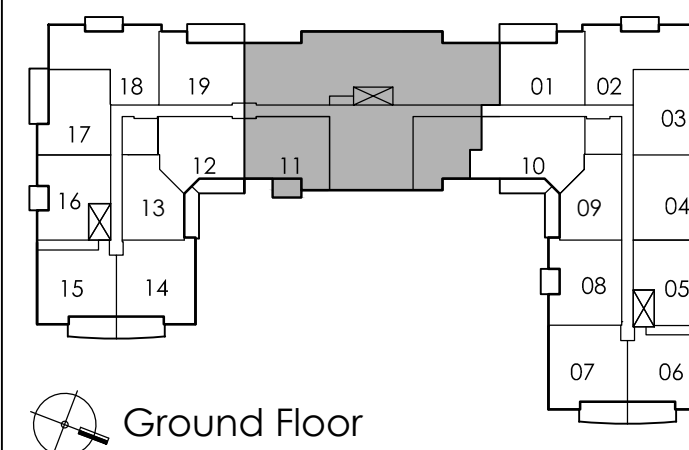

01. AUG.25.2017 5104 EXTENDED GROUND STRUCTURAL SOFFIT B.G.
issued for revisions

GRAZIANI
CORAZZA
ARCHITECTS INC.

1327 Denison Street, Suite 102, Richmond Hill, Ontario L4B 1C1
Phone: 905.705.2671 Fax: 905.705.3544 www.grazianni.com

PROPOSED RESIDENTIAL DEVELOPMENT

25 BAKER HILL BLVD.

SCUFFVILLE ONTARIO

ROYAL PINES HOMES

Project Architect: B. GRAZIANI
Assistant Designer: R. LINCOLN
Drawn By: S.G.
Checked By: G. COLANGELO/D.B.I.A.S.E.
Plot Date: Nov. 8, 2017
Job #: 1134.1.3

GROUND FLOOR PLAN ENLARGED CS PART PLAN

1:50 CS301b

TITLEBLOCK SIZE: 915 x 1400



This drawing, as an instrument of service, is provided by and is the property of Grazianni Corazza Architects Inc. It is to be used only for the project and site indicated on the title block. It is not to be reproduced, stored in a retrieval system, or transmitted in any form or by any means, electronic, mechanical, photocopying, recording, or by any information storage and retrieval system, without the prior written consent of Grazianni Corazza Architects Inc. The architect shall not be responsible for the accuracy of any information, data, or other material provided by others. 

This drawing is not to be used for construction purposes until counterchecked by the architect.

01. FEB.28.2014 Issued to city for SPA B.G.
02. JUL.3.2014 re-issued to city for SPA B.G.
03. SEP.11.2014 re-issued to city for SPA B.G.
04. JAN.15.2015 re-issued to city for SPA B.G.
05. MAR.15.2015 issued for tender B.G.
06. DEC.28.2016 issued for building permit B.G.
07. MAY.10.2017 re-issued for building permit B.G.
08. MAY.10.2017 issued for Footings and Foundation Permit B.G.
09. JULY.07.2017 re-issued for Construction B.G.
10. JULY.19.2017 Progress for Construction B.G.
11. OCT.25.2017 Revision to Envelope B.G.
12. NOV.08.2017 Added Dimensions B.G.

01. AUG.25.2017 SH4 EXTENDED GROUND STRUCTURAL SOFTI B.G.
Issued for revisions

CG
GRAZIANI
CORAZZA
ARCHITECTS INC.

1337 Denison Ave. Suite 101, Westboro, Ontario N6A 1K1
Phone: 505.765.2621 Fax: 505.765.2644 www.grazzianicorazza.com

PROPOSED RESIDENTIAL DEVELOPMENT

25 BAKER HILL BLVD.

STONEYVILLE ONTARIO


ROYAL PINES HOMES

Project Architect: B. GRAZIANI
Assistant Designer: R. LINCOLN
Drawn By: S.G.
Checked By: G. COLANGELO/D.B.ASE
Plot Date: Nov. 8, 2017
Job #: 1136.1.3

GROUND FLOOR PLAN ENLARGED CS PART PLAN

1:50 CS301c

TITLEBLOCK SIZE: 915 x 1400

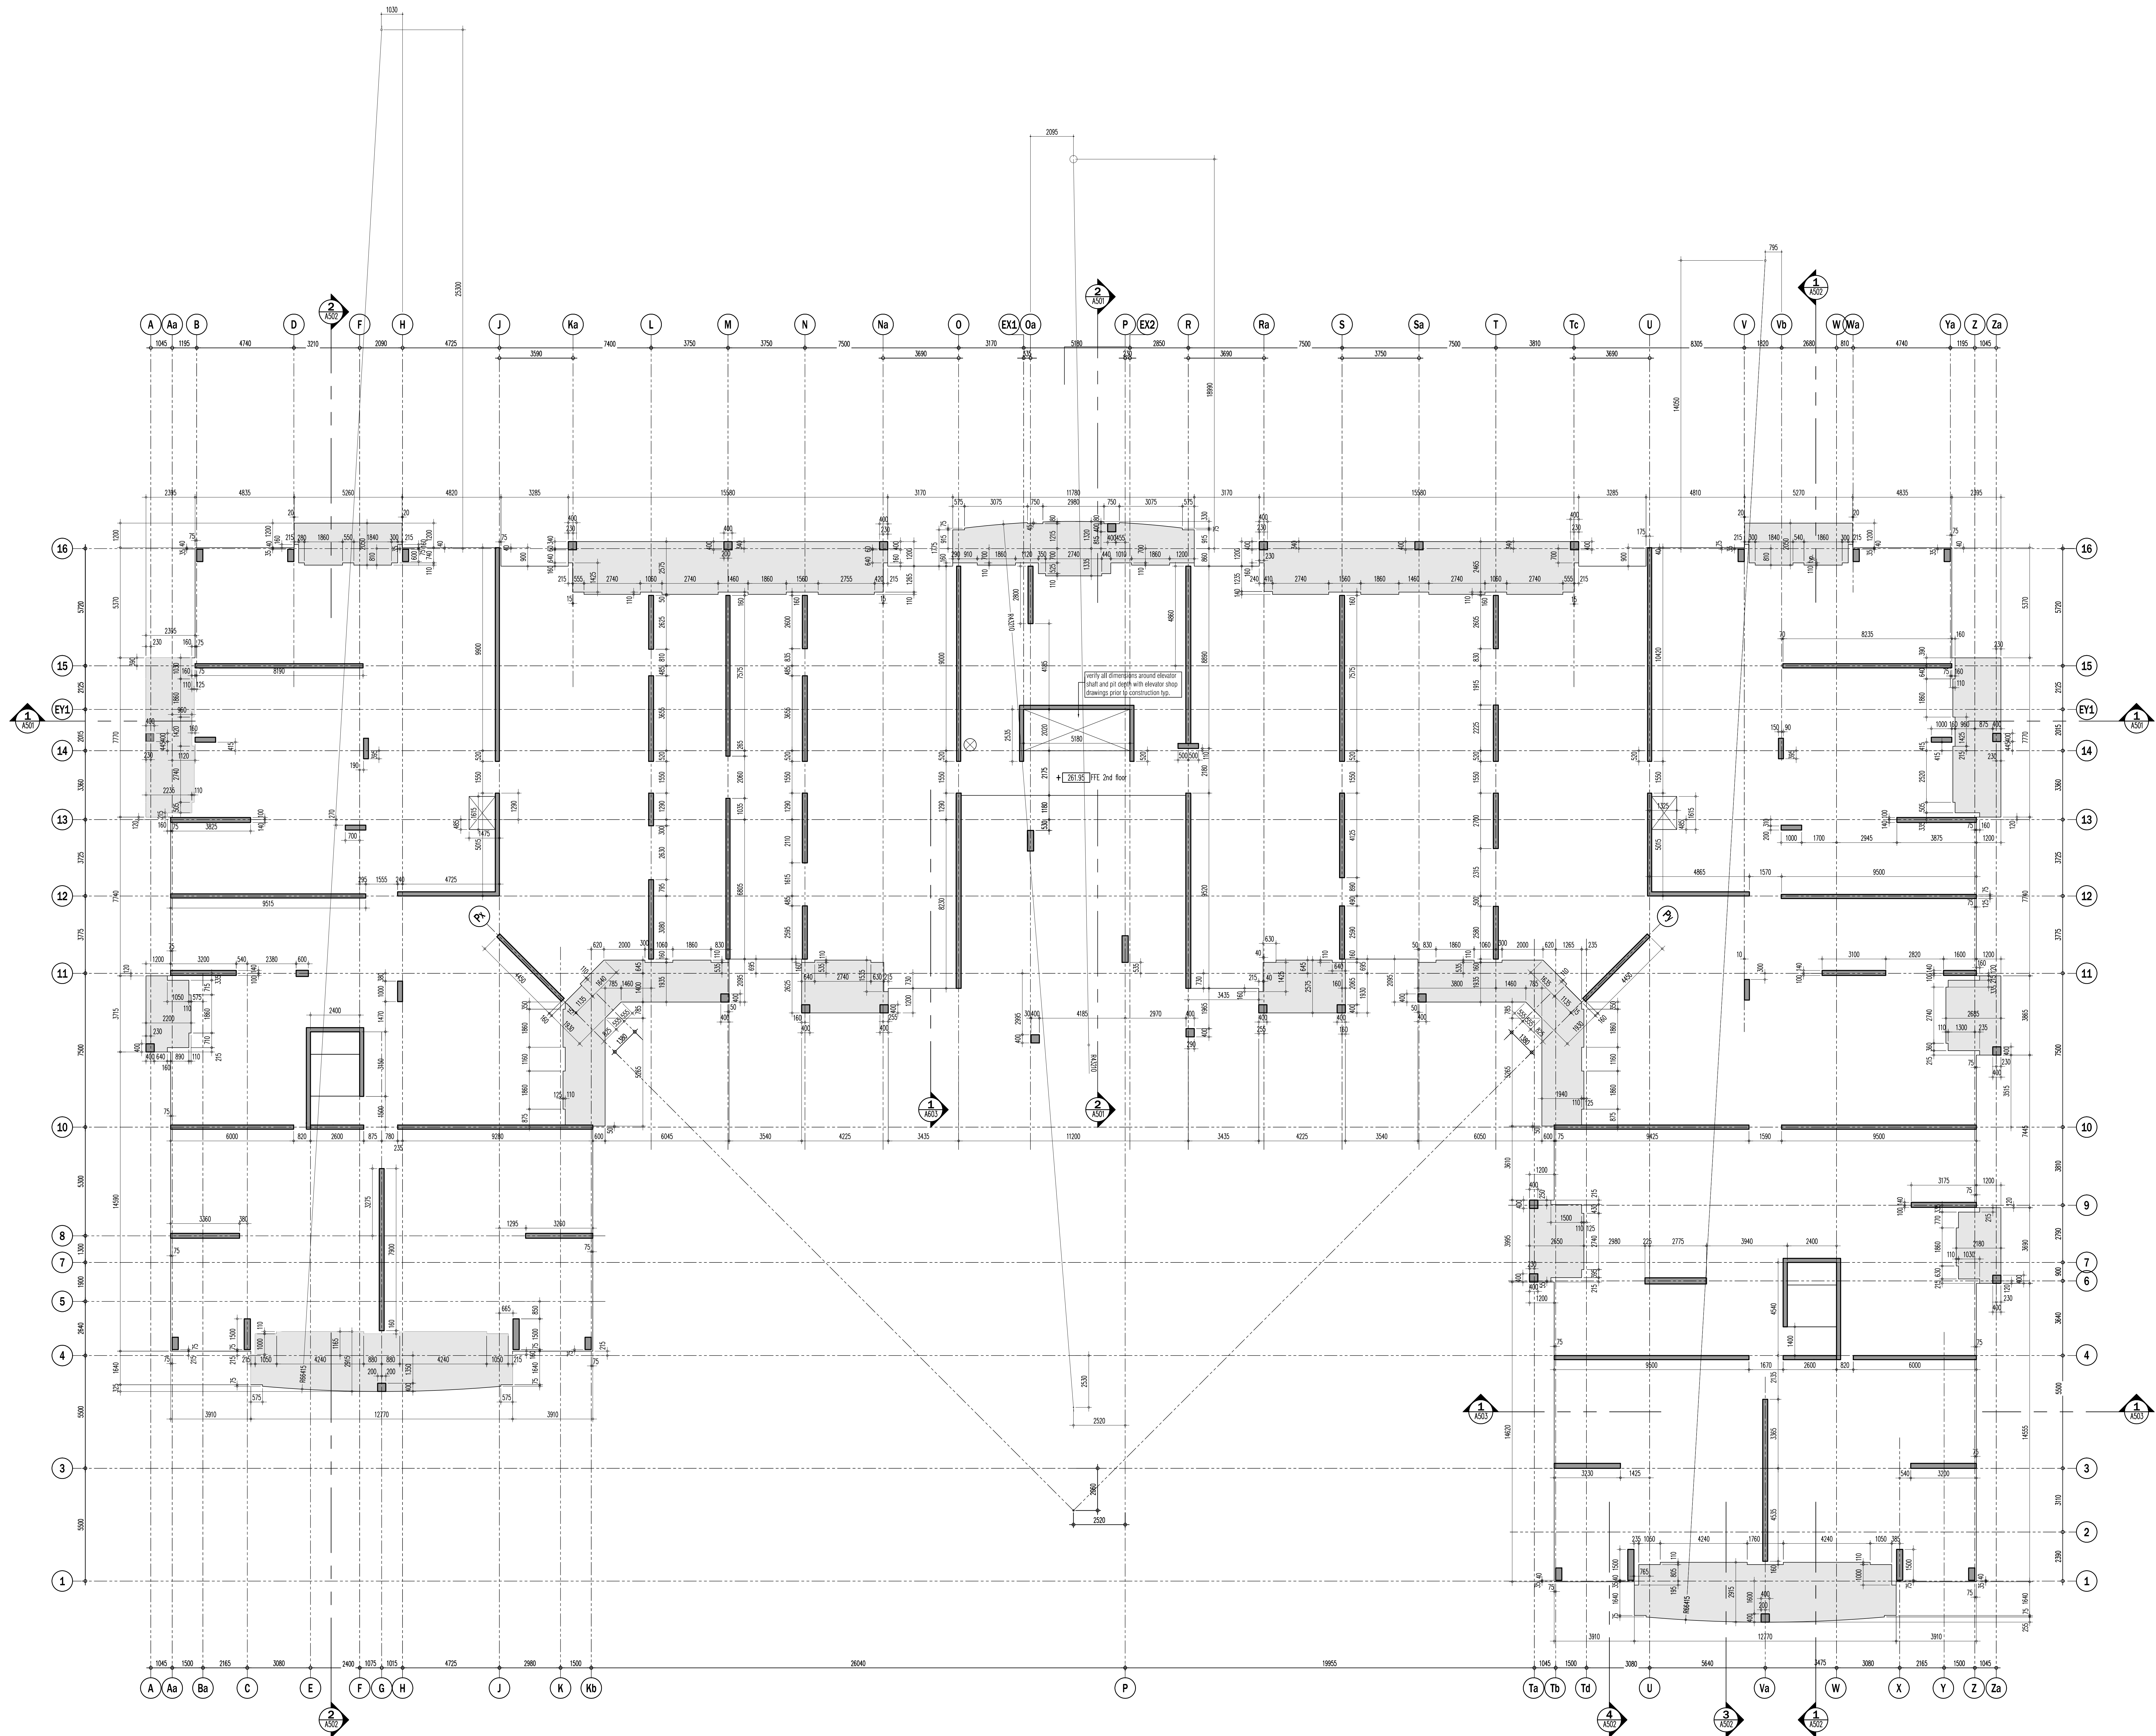

This drawing, as an instrument of service, is provided by and is the property of Grazianni Corazza Architects Inc. The architect must verify and accept responsibility for all dimensions and conditions on site and must notify Grazianni Corazza Architects Inc. of any variations from the approved information. Grazianni Corazza Architects Inc. is not responsible for the accuracy of survey, structural, mechanical, electrical, etc., engineering information shown on this drawing. While the structural engineering drawings are prepared in accordance with the Building Code of Ontario, the architect is not responsible for the accuracy of the structural engineering information shown on this drawing. Construction must conform to all applicable codes and requirements of the authorities having jurisdiction. Other relevant codes, as applicable, have been considered or reported on by this office in regard to the environmental condition of this site. This drawing is not to be used for construction purposes until counterchecked by the architect.

This drawing is not to be scaled. All architectural symbols indicated on this drawing are graphic representations only.

- | Rev. | Date | Description | By |
|------|--------------|---|------|
| 01. | FEB.26.2014 | issued to city for SPA | B.G. |
| 02. | JUL.3.2014 | re-issued to city for SPA | B.G. |
| 03. | SEP.11.2014 | re-issued to city for SPA | B.G. |
| 04. | JAN.15.2015 | re-issued to city for SPA | B.G. |
| 05. | MAR.15.2015 | issued for tender | B.G. |
| 06. | DEC.28.2016 | issued for building permit | B.G. |
| 07. | MAY.10.2017 | re-issued for building permit | B.G. |
| 08. | MAY.10.2017 | issued for Footings and Foundation Permit | B.G. |
| 09. | JULY.14.2017 | issue for Construction | B.G. |
| 10. | JULY.19.2017 | Progress for Construction | B.G. |
| 11. | OCT.25.2017 | Revision to Envelope | B.G. |
| 12. | NOV.08.2017 | Add Dimensions | B.G. |

issued for revisions

GRAZIANI CORAZZA ARCHITECTS INC.

1333 Denison Street, Suite 101, Richmond Hill, Ontario L4B 1C1
Phone: 905.765.2621 Fax: 905.765.2644 www.graziannicorazza.com

PROPOSED RESIDENTIAL DEVELOPMENT

25 BAKER HILL BLVD.

ROYAL PINES HOMES


STONEYVILLE ONTARIO

Project Architect: B. GRAZIANI
Assistant Designer: R. LINCOLN
Drawn By: S.G.
Checked By: G. COLANGELO/D.BIASE
Plot Date: Nov. 8, 2017
Job #: 1136.1.3

2nd FLOOR CS PLAN

This drawing is not to be scaled. All architectural symbols indicated on this drawing or graphic representations only.

01.	FEB.28.2014	issued to city for SPA	B.G.
02.	JULY.2014	re-issued to city for SPA	B.G.
03.	SEP.11.2014	re-issued to city for SPA	B.G.
04.	JAN.15.2015	re-issued to city for SPA	B.G.
05.	MAR.15.2015	issued for tender	B.G.
06.	DEC.28.2016	issued for building permit	B.G.
07.	MAY.10.2017	re-issued for building permit	B.G.
08.	MAY.10.2017	issued for Footings and Foundation Permit	B.G.
09.	JULY.14.2017	issued for Construction	B.G.
10.	JULY.19.2017	Progress for Construction	B.G.
11.	OCT.25.2017	Revision to Construction	B.G.
12.	NOV.08.2017	Added Dimensions	B.G.

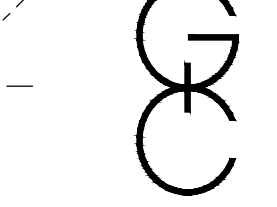

PROPOSED RESIDENTIAL DEVELOPMENT

ROYAL PINES HOMES

Project Architect: B.GRAZIANI

Drawn By: S.G.


Plot Date: Nov. 8, 2017

3rd-5th FLOOR CS PLAN

115

CS202

✓

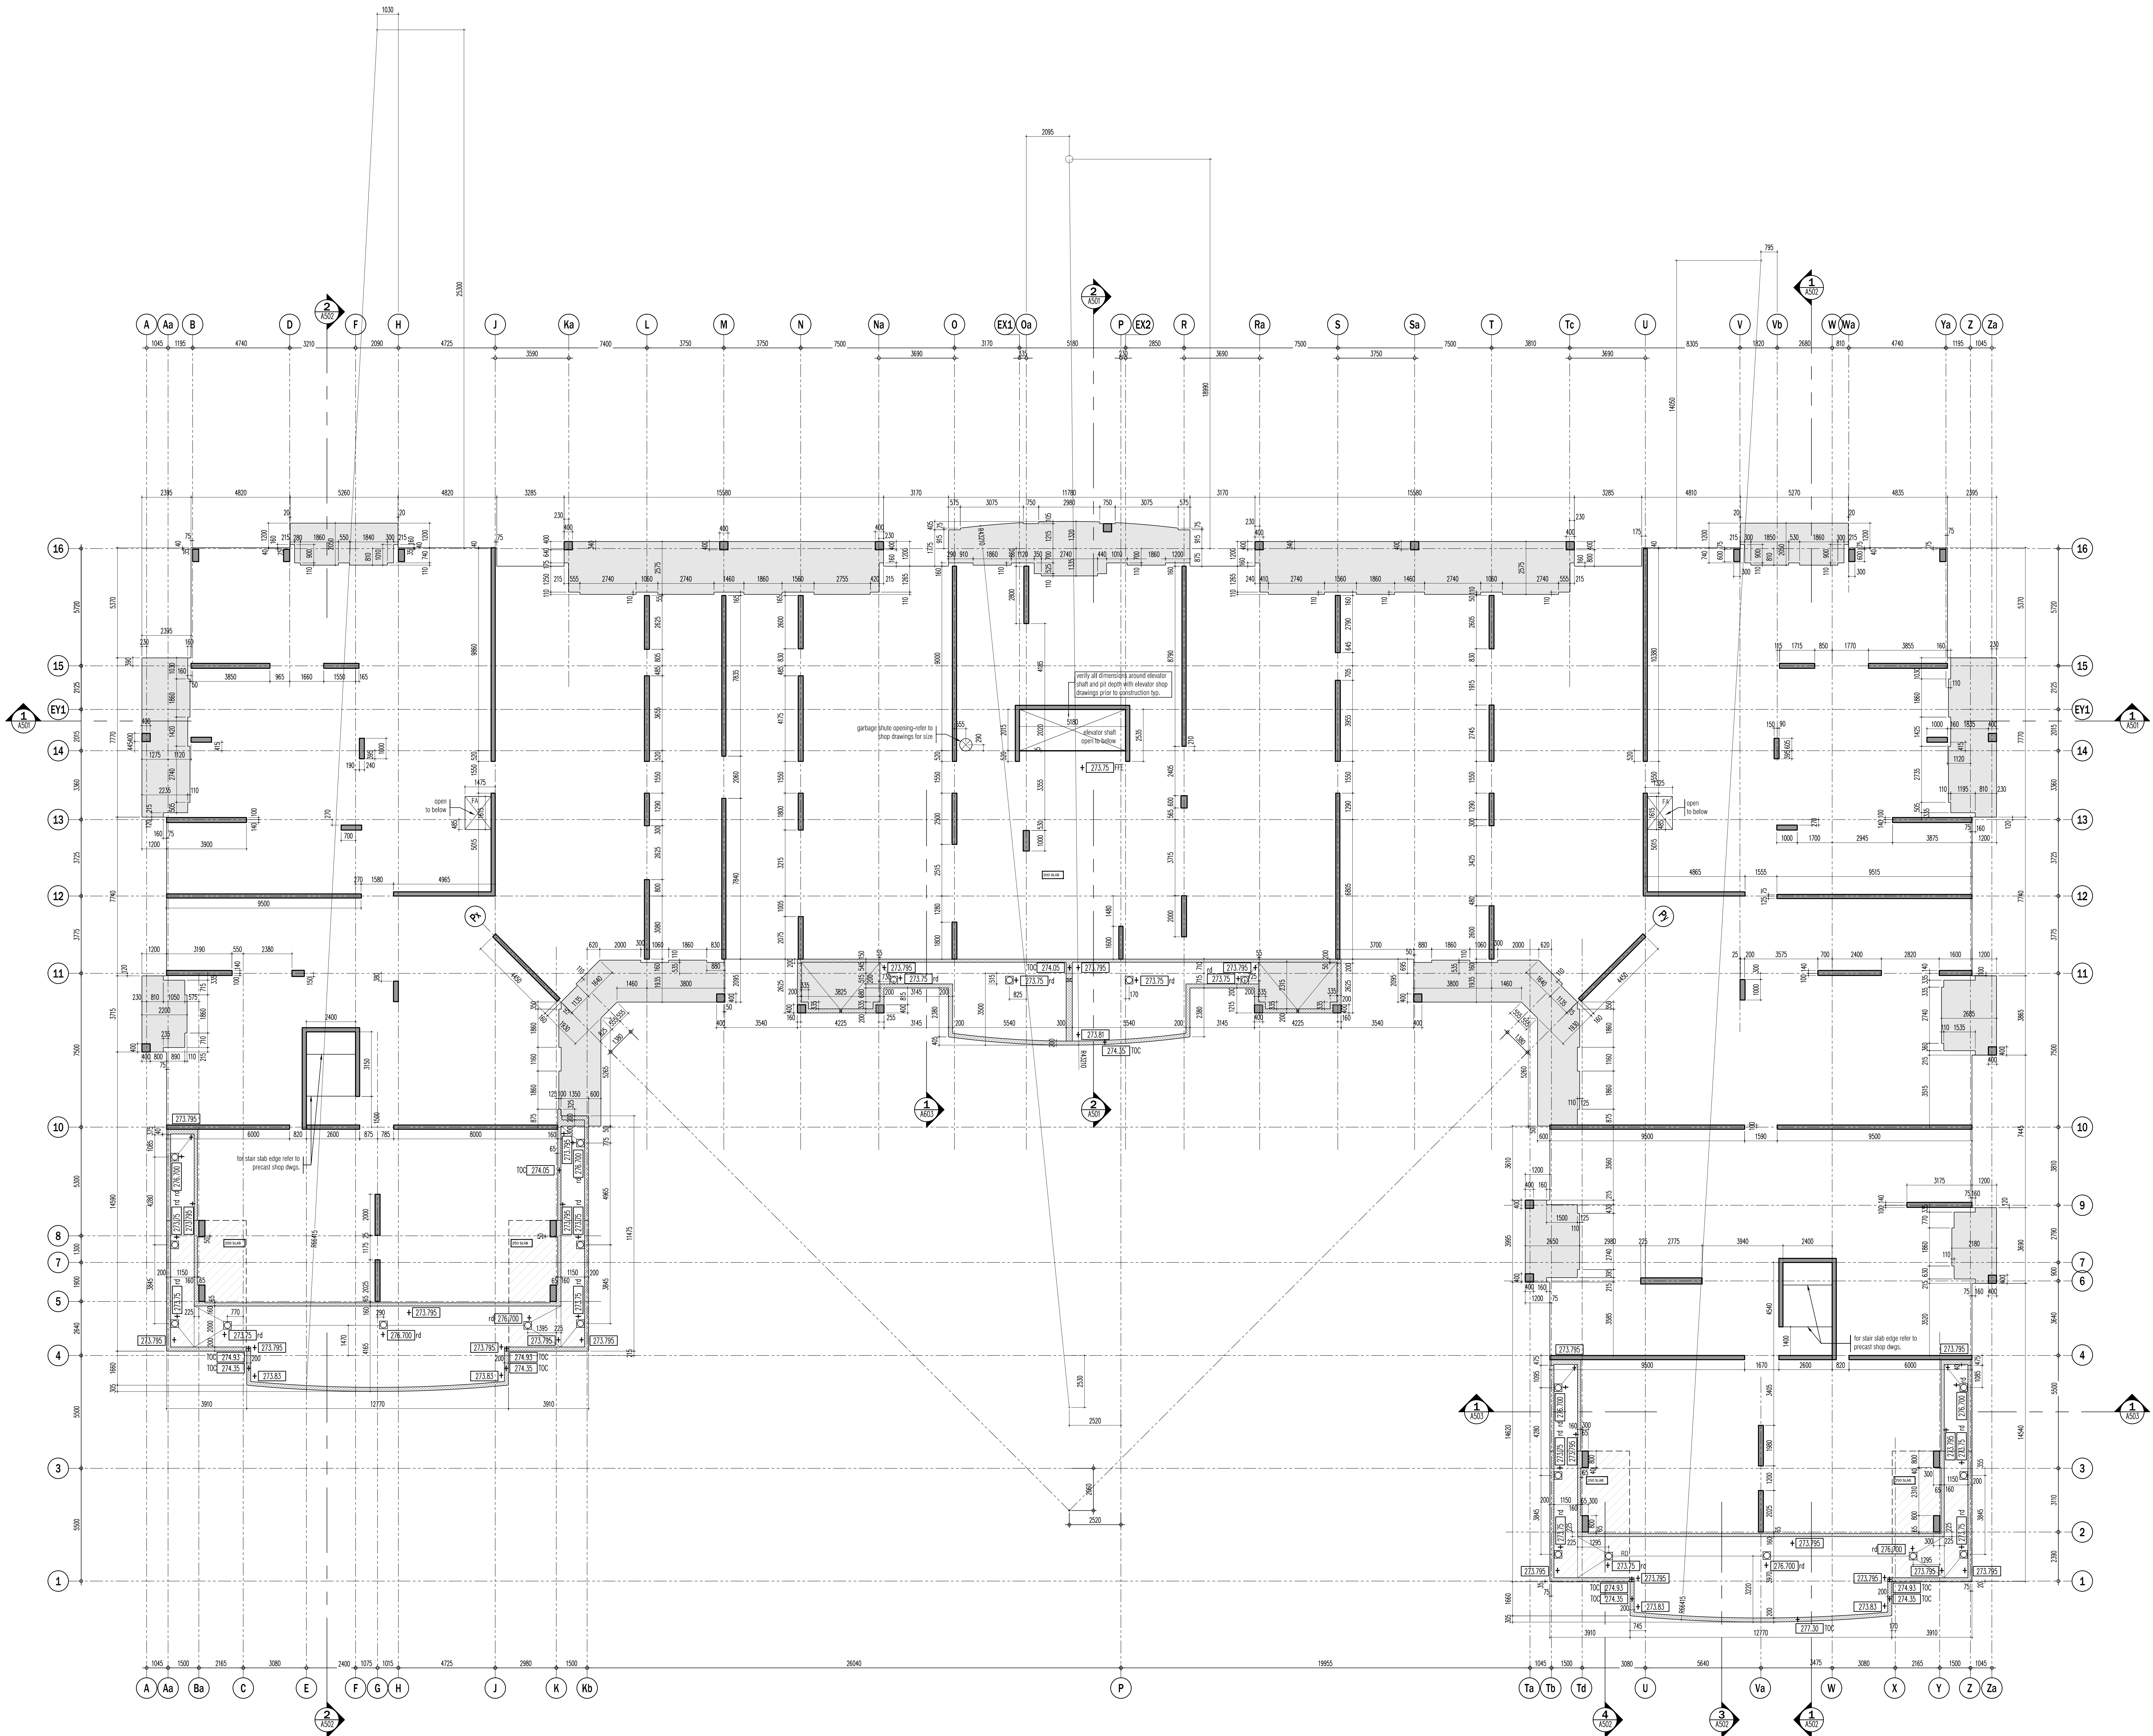

This drawing, as an instrument of service, is provided by and is the property of G. Grazianni Architects Inc. The architect must verify and accept responsibility for all dimensions and conditions on site and must verify G. Grazianni Architects Inc. is not responsible for the accuracy of any structural, mechanical, electrical, etc., engineering information shown on this drawing. The architect must verify all dimensions and conditions on site and must verify G. Grazianni Architects Inc. is not responsible for the accuracy of any structural, mechanical, electrical, etc., engineering information shown on this drawing. Construction must conform to all applicable codes and requirements of the authorities having jurisdiction. Other relevant notes on drawings have been indicated or reported on by this office in regard to the environmental condition of this site. This drawing is not to be used for construction purposes until counterchecked by the architect.

This drawing is not to be used for construction purposes until counterchecked by the architect.

01.	FEB.28.2014	issued to city for SPA	B.G.
02.	JUL.3.2014	re-issued to city for SPA	B.G.
03.	SEP.11.2014	re-issued to city for SPA	B.G.
04.	JAN.15.2015	re-issued to city for SPA	B.G.
05.	MAR.15.2015	issued for tender	B.G.
06.	DEC.28.2016	issued for building permit	B.G.
07.	MAY.10.2017	re-issued for building permit	B.G.
08.	MAY.10.2017	issued for Footings and Foundation Permit	B.G.
09.	JULY.14.2017	issued for Construction	B.G.
10.	JULY.19.2017	Progress for Construction	B.G.
11.	OCT.25.2017	Revision to Envelope	B.G.
12.	NOV.08.2017	Add Dimensions	B.G.

issued for revisions

G. GRAZIANI
CORAZZA
ARCHITECTS INC.

1337 Denison Street, Suite 101, Westborough, Ontario N4B 1C1
Phone: 905.765.2621 Fax: 905.765.2644 www.gg-architect.com

PROPOSED RESIDENTIAL DEVELOPMENT

25 BAKER HILL BLVD.

ROYAL PINES HOMES

STOUFFVILLE ONTARIO


Project Architect: B. GRAZIANI
Assistant Designer: R. LINCOLN
Drawn By: S.G.
Checked By: G. COLANGELO/D.BIASE
Plot Date: Nov. 8, 2017
Job #: 1136.1.3

6TH FLOOR CS PLAN

This drawing, as an instrument of service, is provided by and is the property of G. Grazianni & Corazza Architects Inc. The architect must verify and accept responsibility for all dimensions and conditions on site and must notify G. Grazianni & Corazza Architects Inc. of any variations from the approved information. G. Grazianni & Corazza Architects Inc. is not responsible for the accuracy of survey, structural, mechanical, electrical, etc., engineering information shown on this drawing. The architect warrants that the information shown on this drawing is true and correct. Construction must conform to all applicable codes and requirements of the authorities having jurisdiction. Other relevant codes, regulations and standards may be applicable or required as by this office in regard to the environmental condition of this site. This drawing is not to be used for construction purposes until counterchecked by the architect.

This drawing is not to be used for construction purposes until counterchecked by the architect.

01.	FEB.28.2014	issued to city for SPA	B.G.
02.	JUL.9.2014	re-issued to city for SPA	B.G.
03.	SEP.11.2014	re-issued to city for SPA	B.G.
04.	JAN.15.2015	re-issued to city for SPA	B.G.
05.	MAR.15.2015	issued for tender	B.G.
06.	DEC.28.2016	issued for building permit	B.G.
07.	MAY.10.2017	re-issued for building permit	B.G.
08.	MAY.10.2017	issued for Footings and Foundation Permit	B.G.
09.	JULY.14.2017	issued for Construction	B.G.
10.	JULY.19.2017	Progress for Construction	B.G.
11.	OCT.25.2017	Revision to Envelope	B.G.
12.	NOV.08.2017	Added Dimensions	B.G.

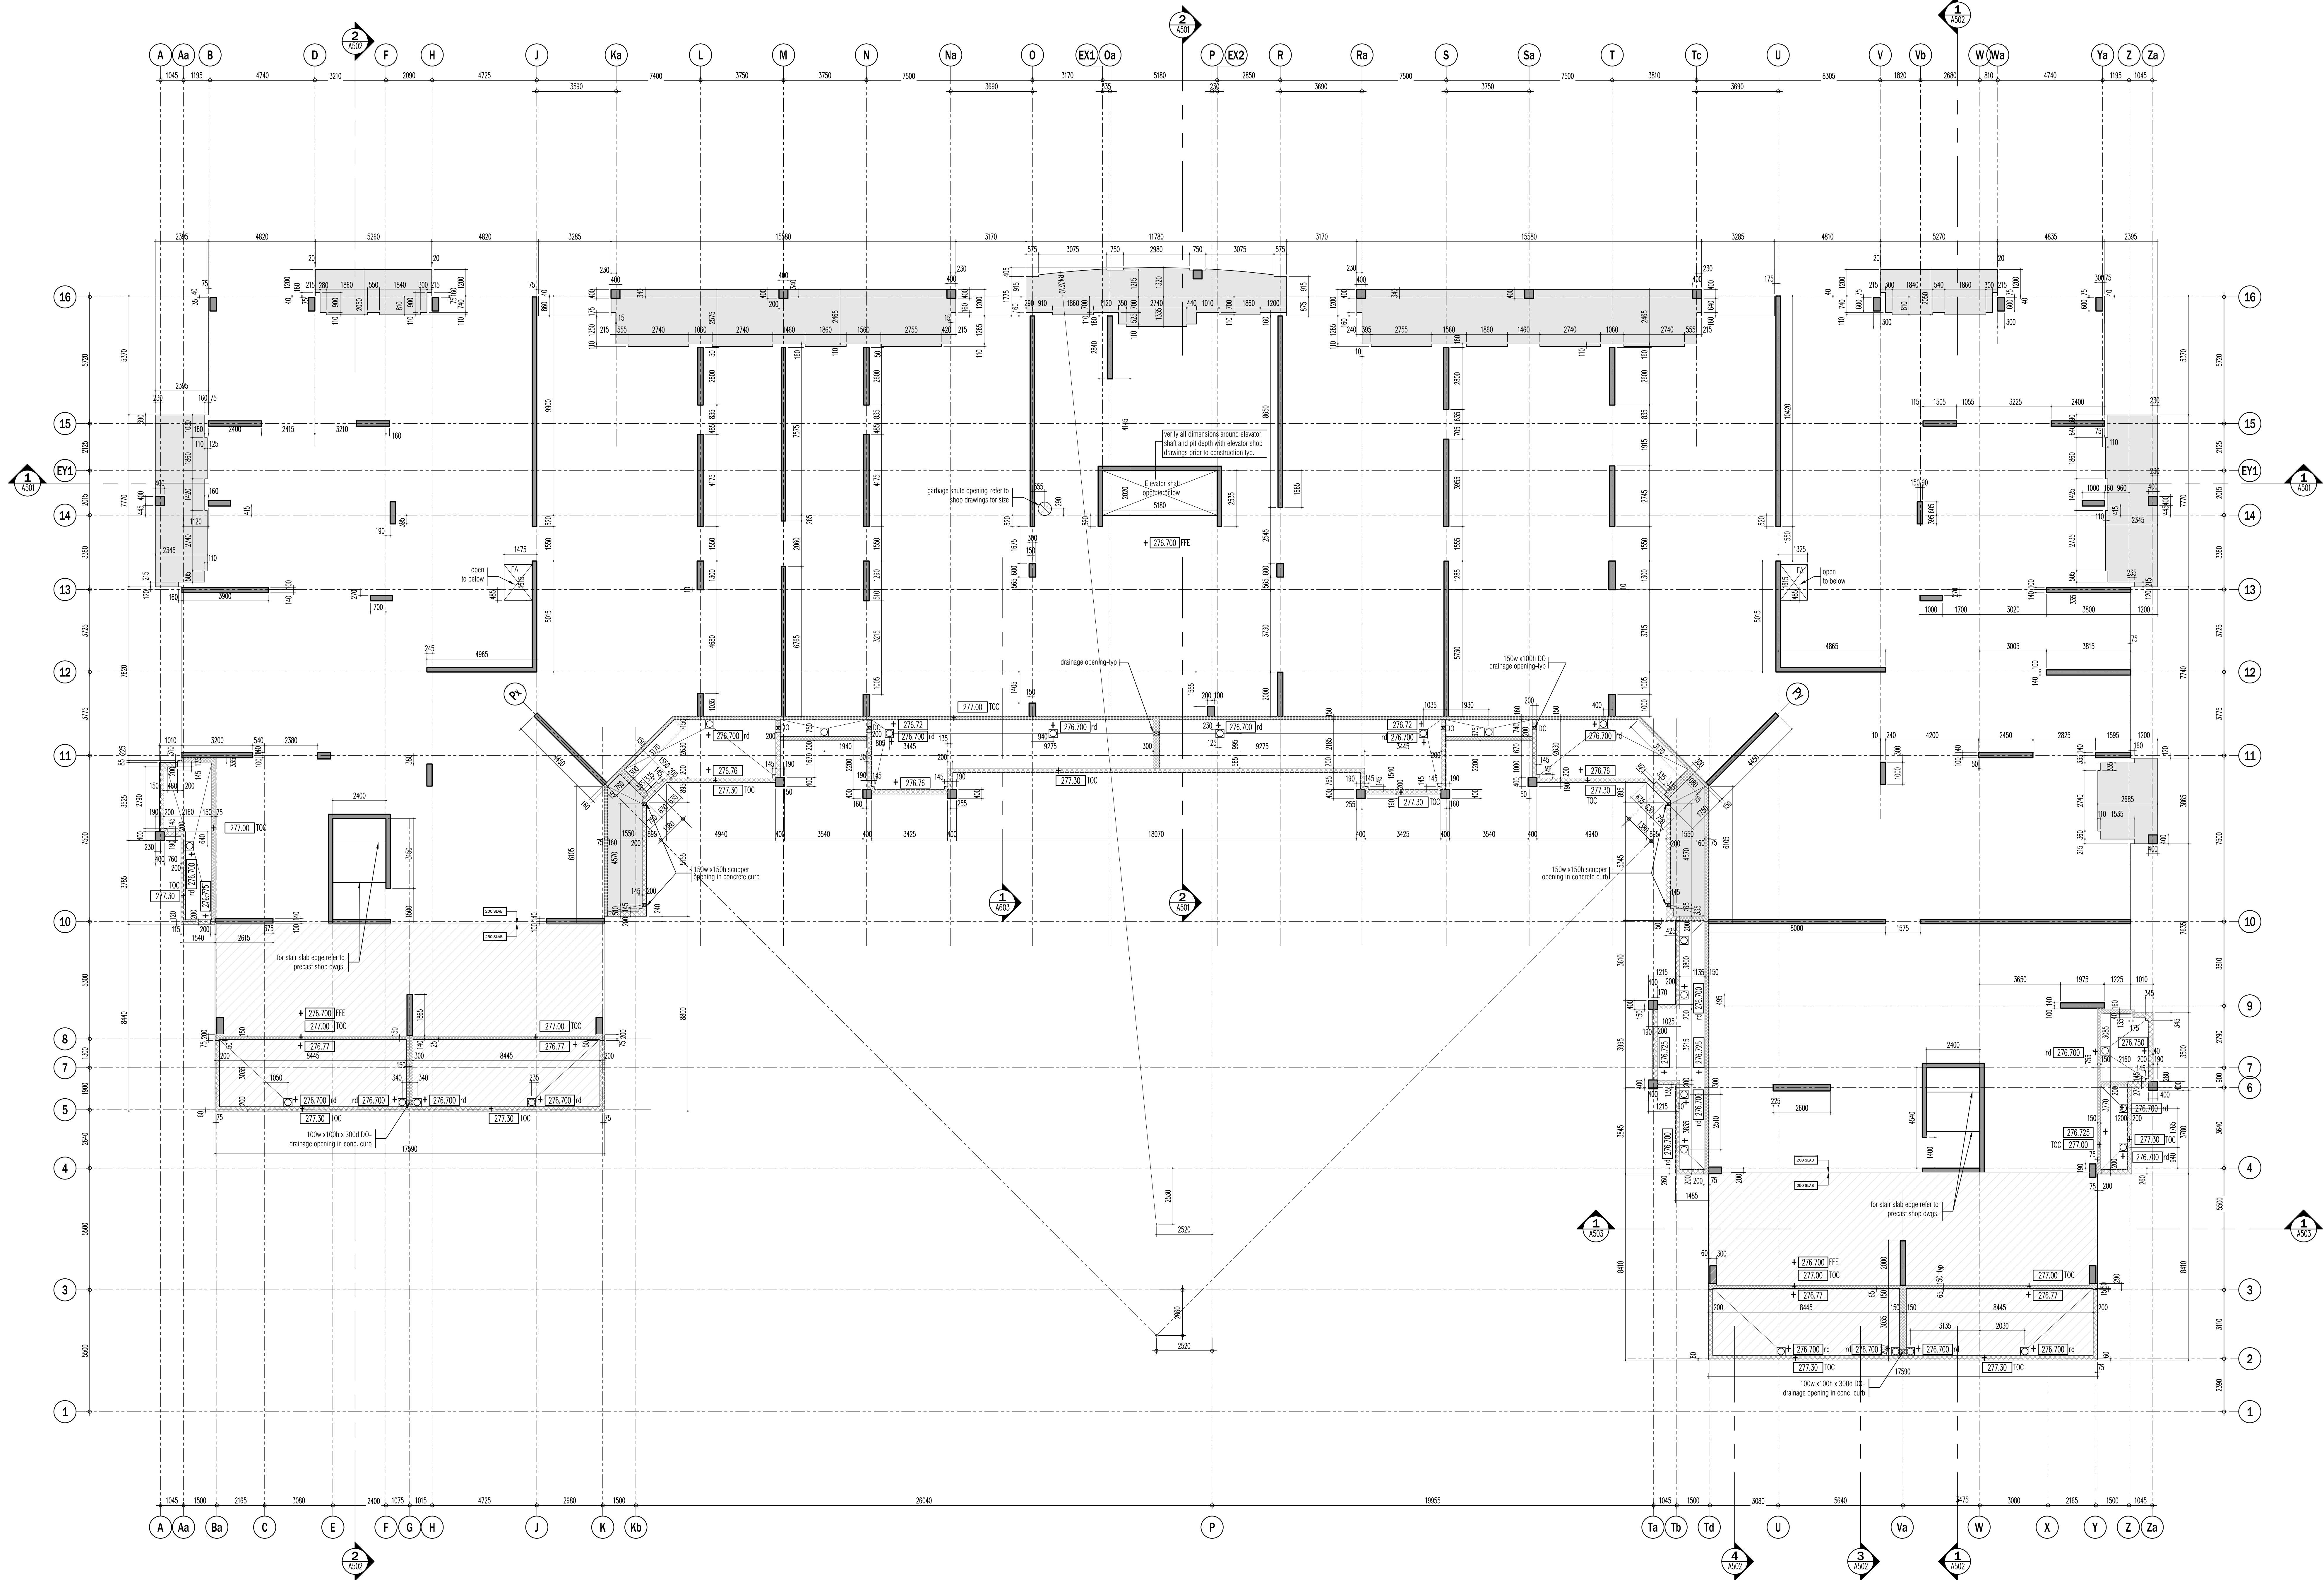

issued for revisions

GRAZIANI
CORAZZA
ARCHITECTS INC.

1327 Denison St. Suite 101, Richmond Hill, ON L4B 1C1
Phone: 905.706.2621 Fax: 905.706.2644 www.grazianni.com

PROPOSED RESIDENTIAL DEVELOPMENT

25 BAKER HILL BLVD.

ROYAL PINES HOMES

STONEYVILLE ONTARIO

Project Architect: B. GRAZIANI

Assistant Designer: R. LINCOLN

Drawn By: S.G.

Checked By: G. COLANGELO/D.BIASE

Plot Date: Nov. 8, 2017

Job #: 1134.13

7TH FLOOR CS PLAN

1:100 CS 305

TITLEBLOCK SIZE: 915 x 1400

This drawing is not to be scaled. All architectural symbols indicated on this drawing or graphic representations only.

On: AUG.18.2017 S101 Revised floating slab and elec. curb BG
issued for revisions



25 BAKER HILL BLVD.


STOUFFVILLE ROTARY CLUBS FROM/VIEW ONTARIO

Assistant Designer: R. LINCOLN

Checked By: G.COLANGELO/D.BIASE

Job # 1136.13

MECHANICAL ENGINEERING
3035 3031 111

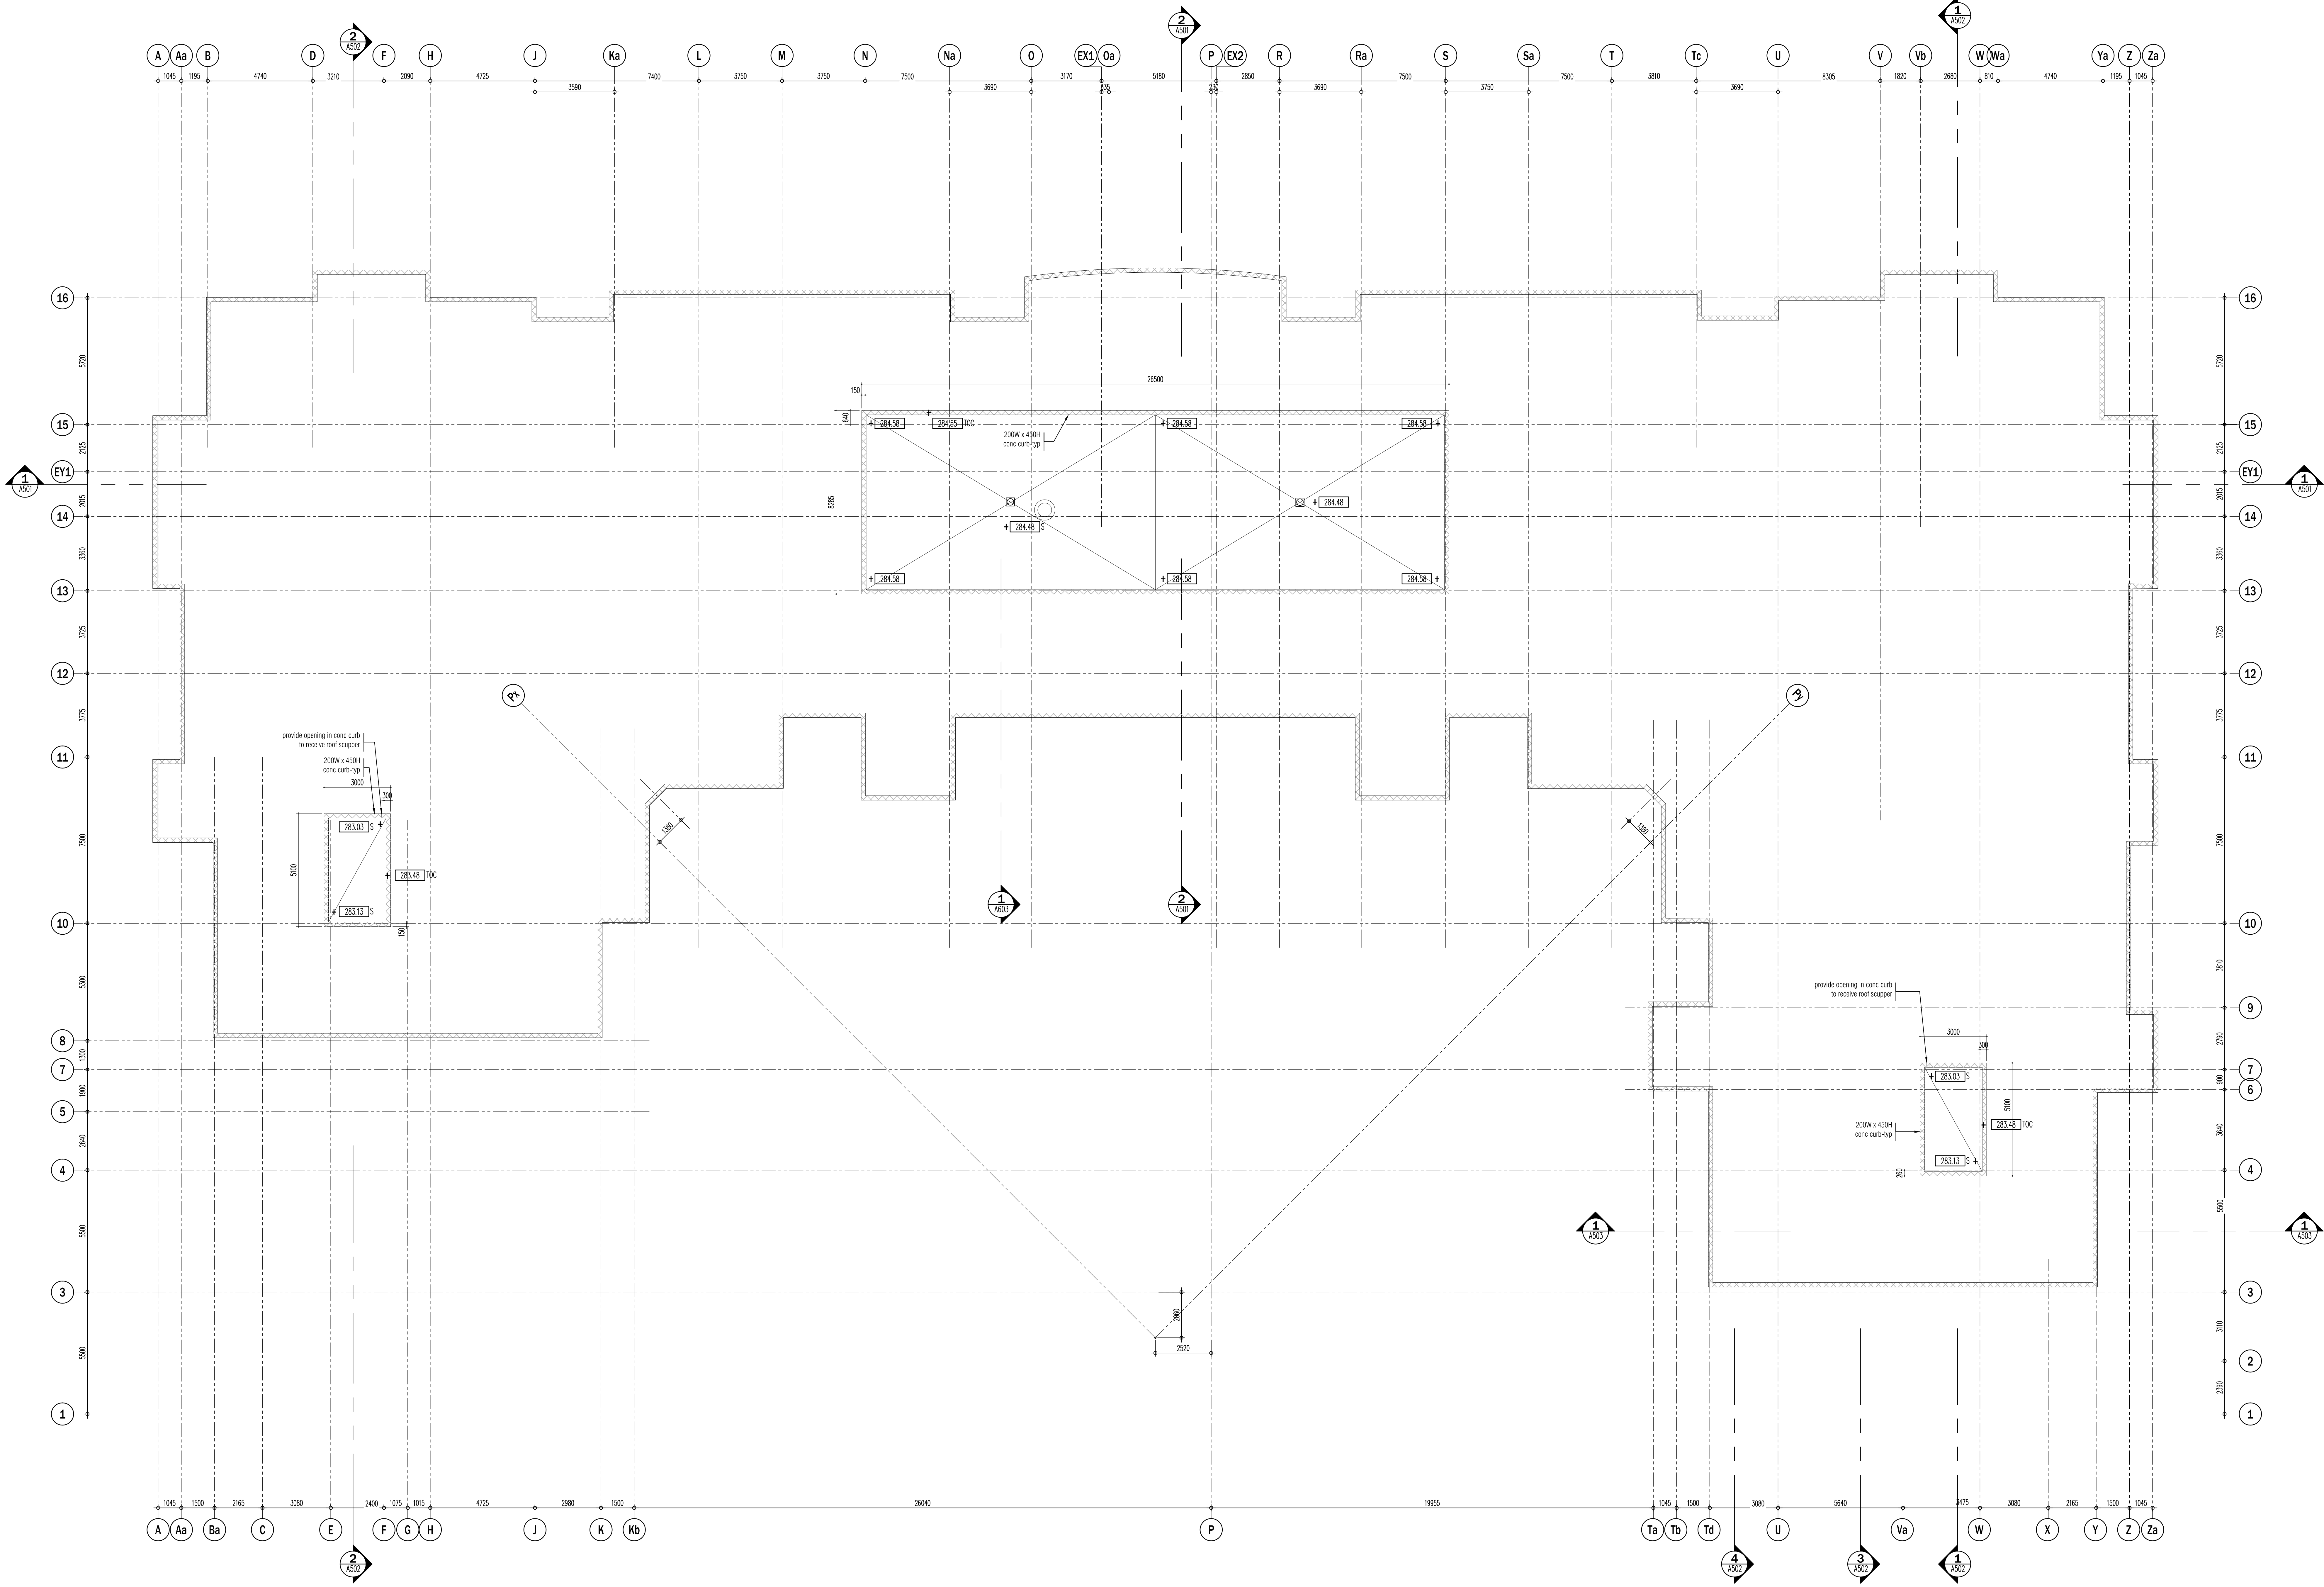

This drawing, as an instrument of service, is provided by and is the property of G. Graziani & Corazza Architects Inc. The architect must verify and accept responsibility for all dimensions and conditions on site and must verify G. Graziani & Corazza Architects Inc. is not responsible for the accuracy of any, structural, mechanical, electrical, etc., engineering information shown on this drawing. The architect must verify all dimensions and conditions on site and must verify G. Graziani & Corazza Architects Inc. is not responsible for the accuracy of any, structural, mechanical, electrical, etc., engineering information shown on this drawing. Construction must conform to all applicable codes and requirements of the authorities having jurisdiction. Other relevant codes or regulations that have been adopted or reported on by this office in regard to the environmental condition of this site. This drawing is not to be used for construction purposes until counterchecked by the architect.

This drawing is not to be scaled. All architectural symbols indicated on this drawing are graphic representations only.

01.	FEB.28.2014	issued to city for SPA	B.G.
02.	JUL.3.2014	re-issued to city for SPA	B.G.
03.	SEP.11.2014	re-issued to city for SPA	B.G.
04.	JAN.15.2015	re-issued to city for SPA	B.G.
05.	MAR.15.2015	issued for tender	B.G.
06.	DEC.28.2016	issued for building permit	B.G.
07.	MAY.10.2017	re-issued for building permit	B.G.
08.	MAY.10.2017	issued for Footings and Foundation Permit	B.G.
09.	JULY.14.2017	issued for Construction	B.G.
10.	JULY.19.2017	Progress for Construction	B.G.
11.	OCT.25.2017	Revision to Envelope	B.G.
12.	NOV.08.2017	Added Dimensions	B.G.

issued for revisions

G

GRAZIANI
CORAZZA
ARCHITECTS INC.

1337 Denison Street, Suite 101, Richmond, Ontario L4B 1C1
Phone: 905.765.2621 Fax: 905.765.2644 www.gca-architects.com

PROPOSED RESIDENTIAL DEVELOPMENT

25 BAKER HILL BLVD.

ROYAL PINES HOMES

STONEYVILLE ONTARIO

Project Architect: B. GRAZIANI
Assistant Designer: R. LINCOLN
Drawn By: S.G.
Checked By: G. COLANGELO/D.B.I.A.E.
Plot Date: Nov. 8, 2017
Job #: 1136.1.3

ROOF CS PLAN