



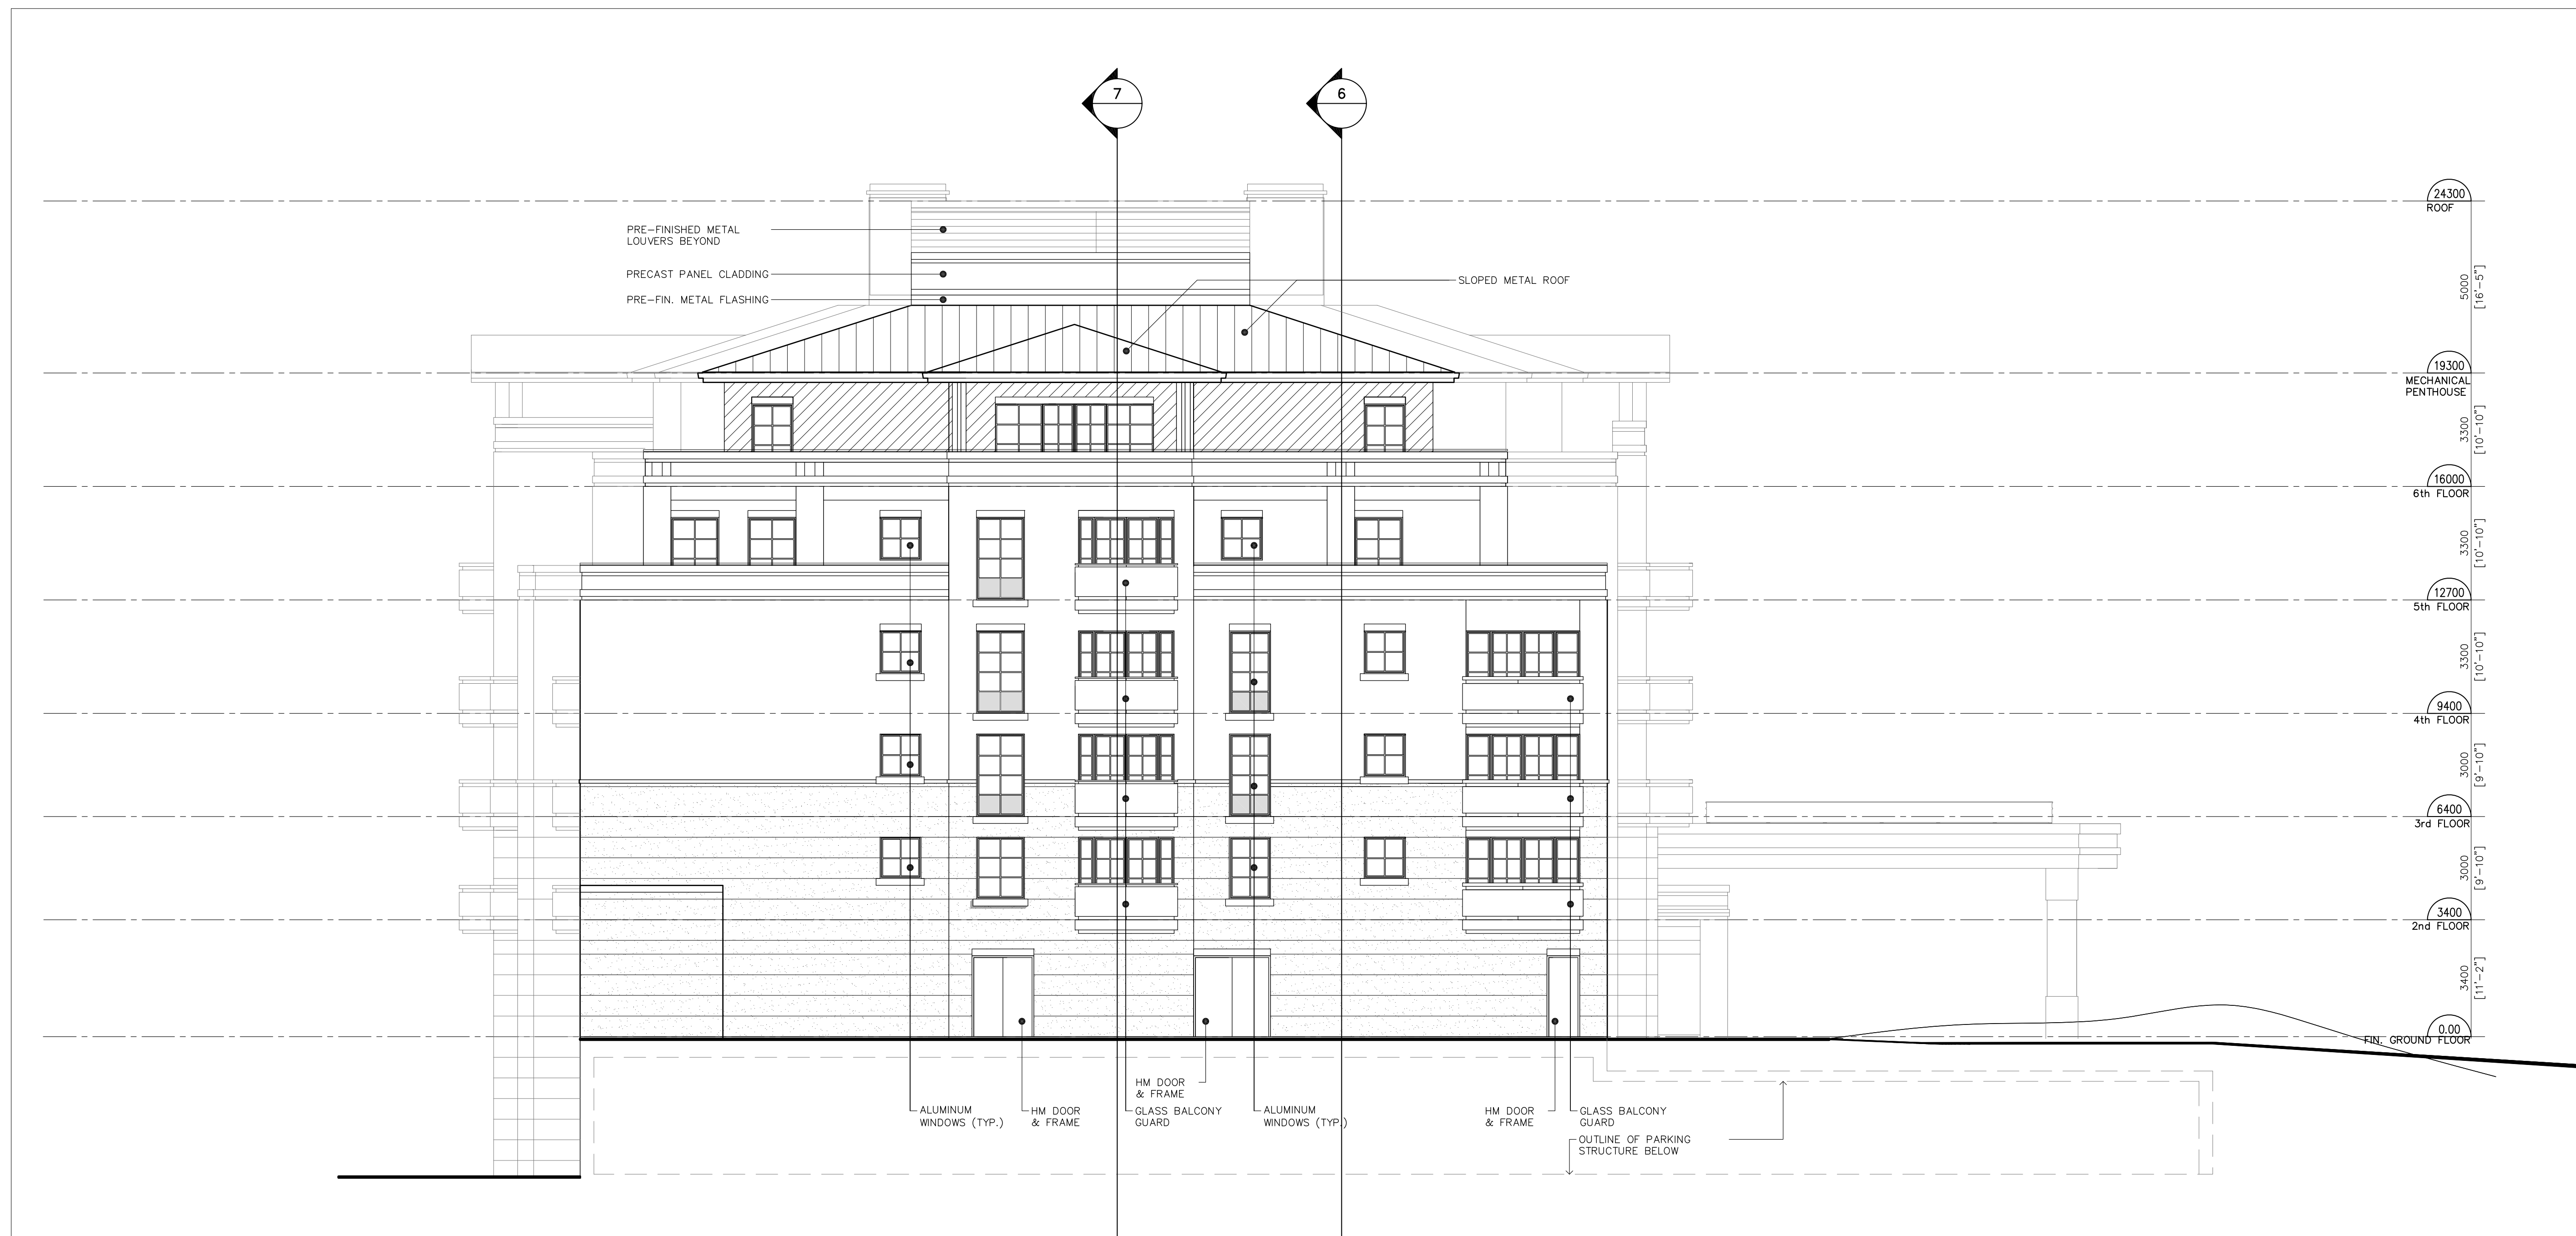

2 NORTH ELEVATION
A3.1 SCALE: 1:100

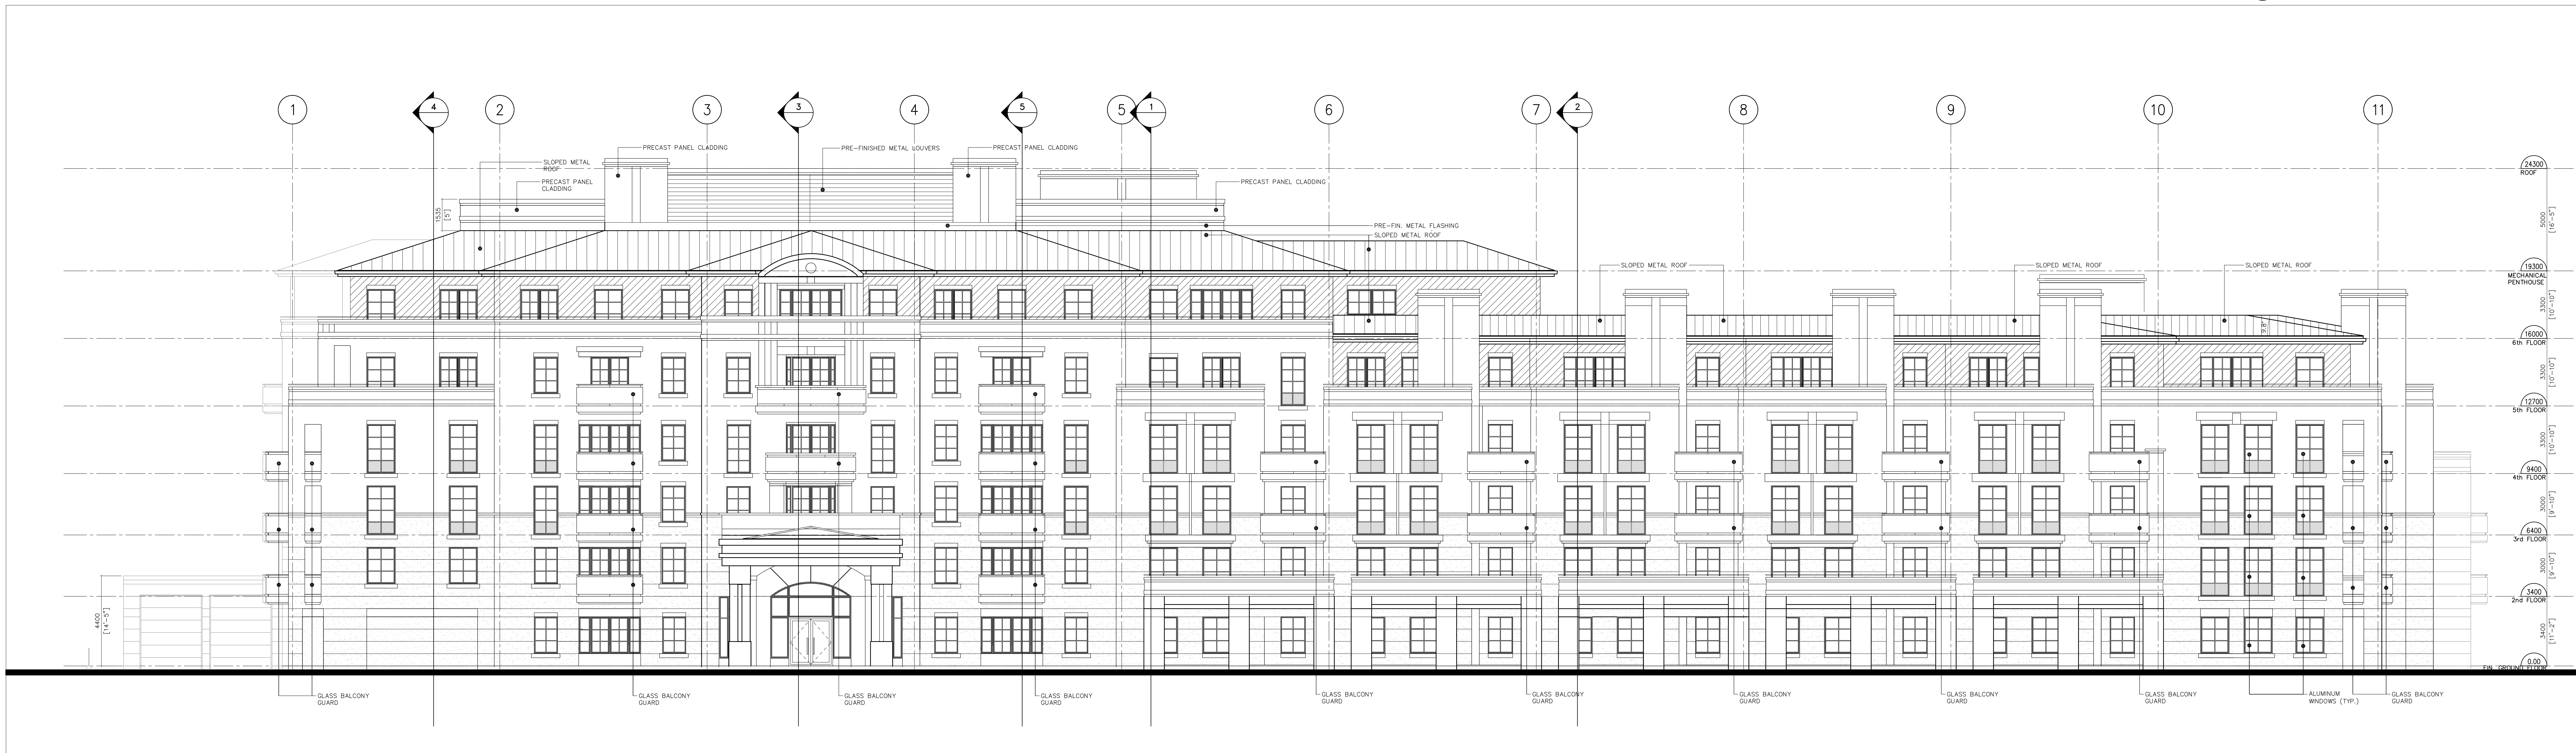

1 WEST ELEVATION
A3.1 SCALE: 1:100

- LEGEND:
- PRECAST FINISH TYPE 1
 - PRECAST FINISH TYPE 2
 - PRECAST FINISH TYPE 3
 - INSULATED SPANDREL PANEL (PART OF WINDOW ASSEMBLY)
 - SLOPED METAL ROOF



CAPO DI MONTE
PINE VALLEY DRIVE
VAUGHAN, ONT. --- ---

Allen & Sherriff
Architects, Inc.

10350 Yonge Street, Richmond Hill, Ontario, L4C 5K9
Tel: (905) 884-4370 • (905) 884-1157
5160 Explorer Drive, Suite 28, Mississauga, Ontario, L4W 4T7
Fax: (905) 624-4988 • (905) 624-1607

WEST ELEVATION

DATE	REVISION

Date	JULY 05, 2012	Job Number	3600
Drawn by	AB	Checked by	
Scale	1:100	Proj Number	A3.1