



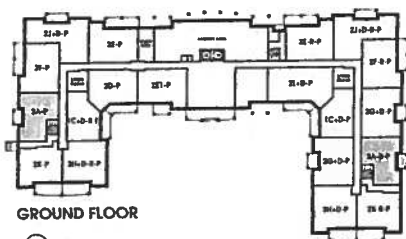


Montauk

SUITE 508
ORIGINAL SUITE LAYOUT
INVENTORY SUITE.


988 SQ FT *plus 61 sq. ft. of balcony area*

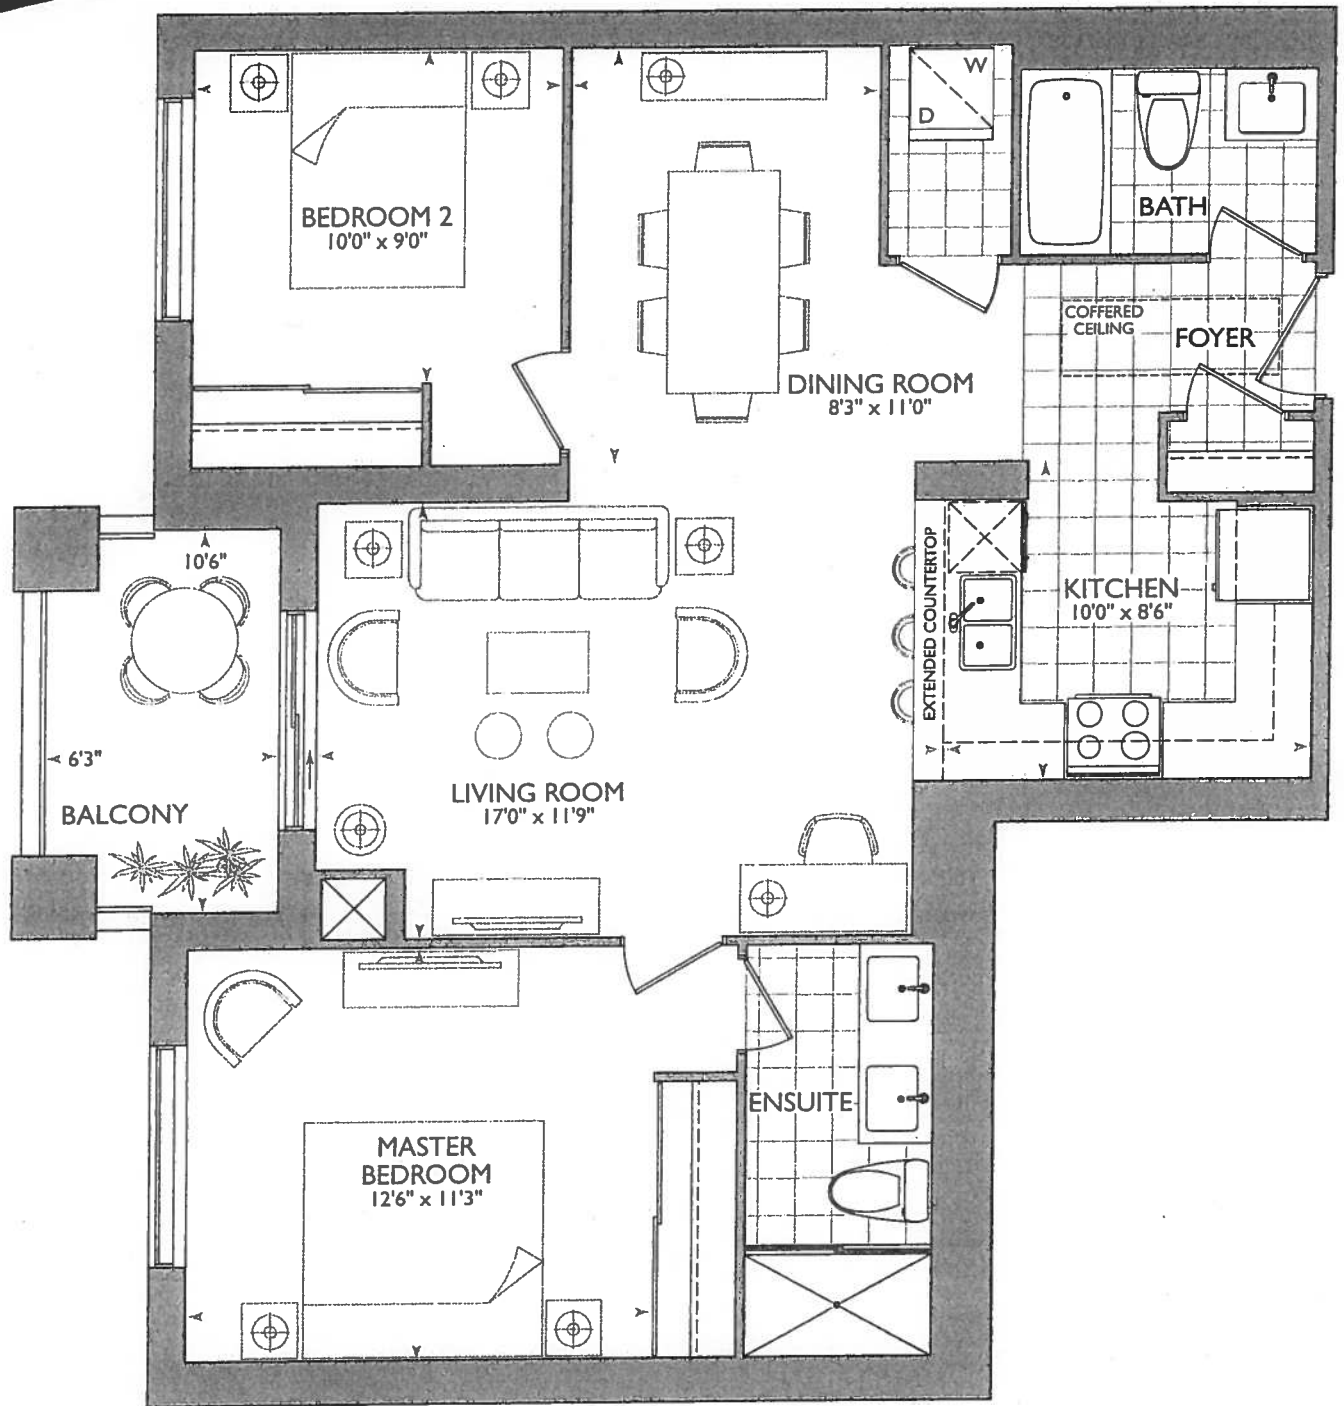

GROUND FLOOR

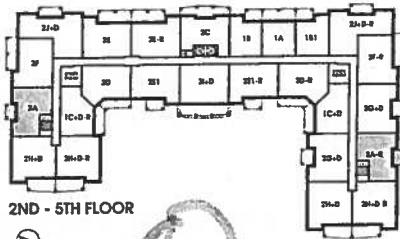

2ND - 5TH FLOOR

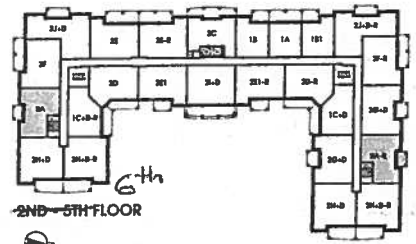

2ND - 5TH FLOOR




Suite 508

INVENTORY SUITE


- STD KITCHEN LAYOUT
- STD APPLIANCE PKG.
- (x1) = PLUG ON WALL ABOVE DISHWASHER FOR PENINSULA
- (x4) = PUCK LIGHTS
- (x2) = CAPPED PENDANT LIGHTS OVER PENINSULA
- 66 1/2" STOVE PIPE CENTER
- 116" SINK PIPE CENTER

SEE ATTACHED
 OPTIONAL 1ST UPGRADE:
 KITCHEN LAYOUT
 W/ 1ST UPGRADE
 APPLIANCE PKG.

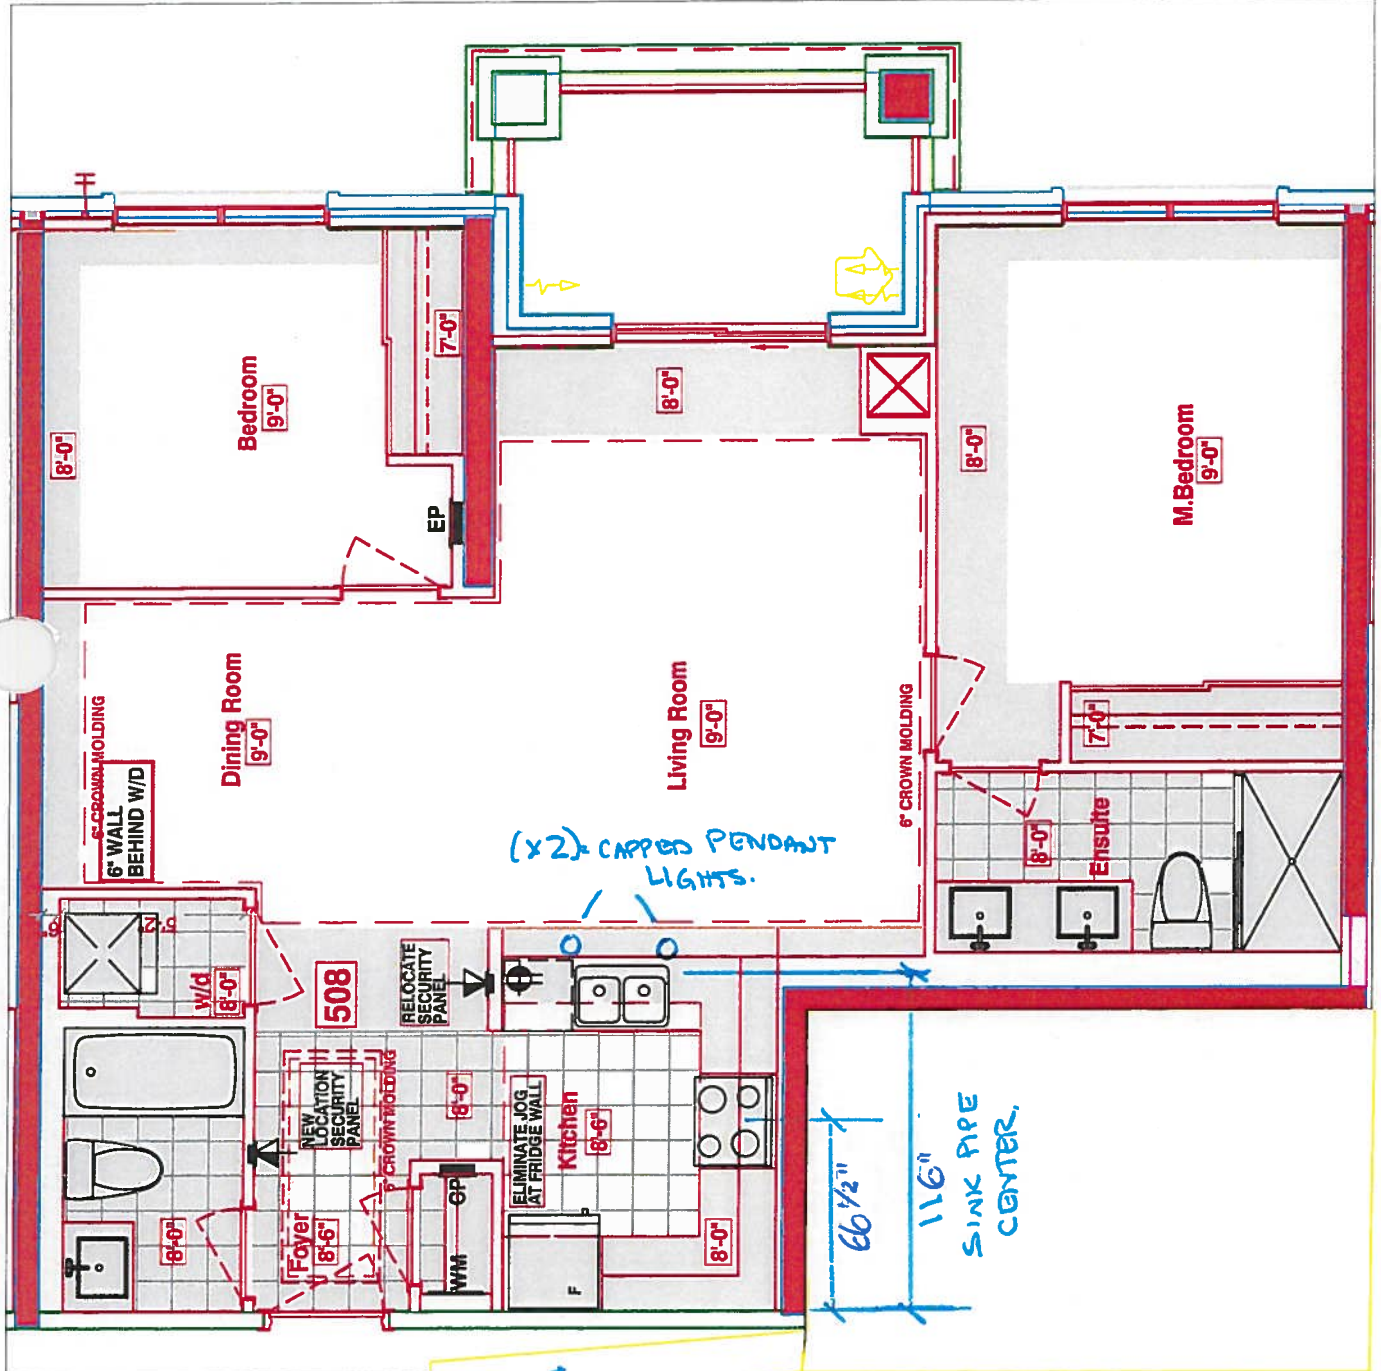

LEGEND:	
	SECURITY PANEL
	ELECTRICAL PANEL
	COMMUNICATION PANEL
	WATER METER
	FRIDGE
	DROPPED AREA
	6" CROWN MOLDING

* STANDARD KITCHEN *

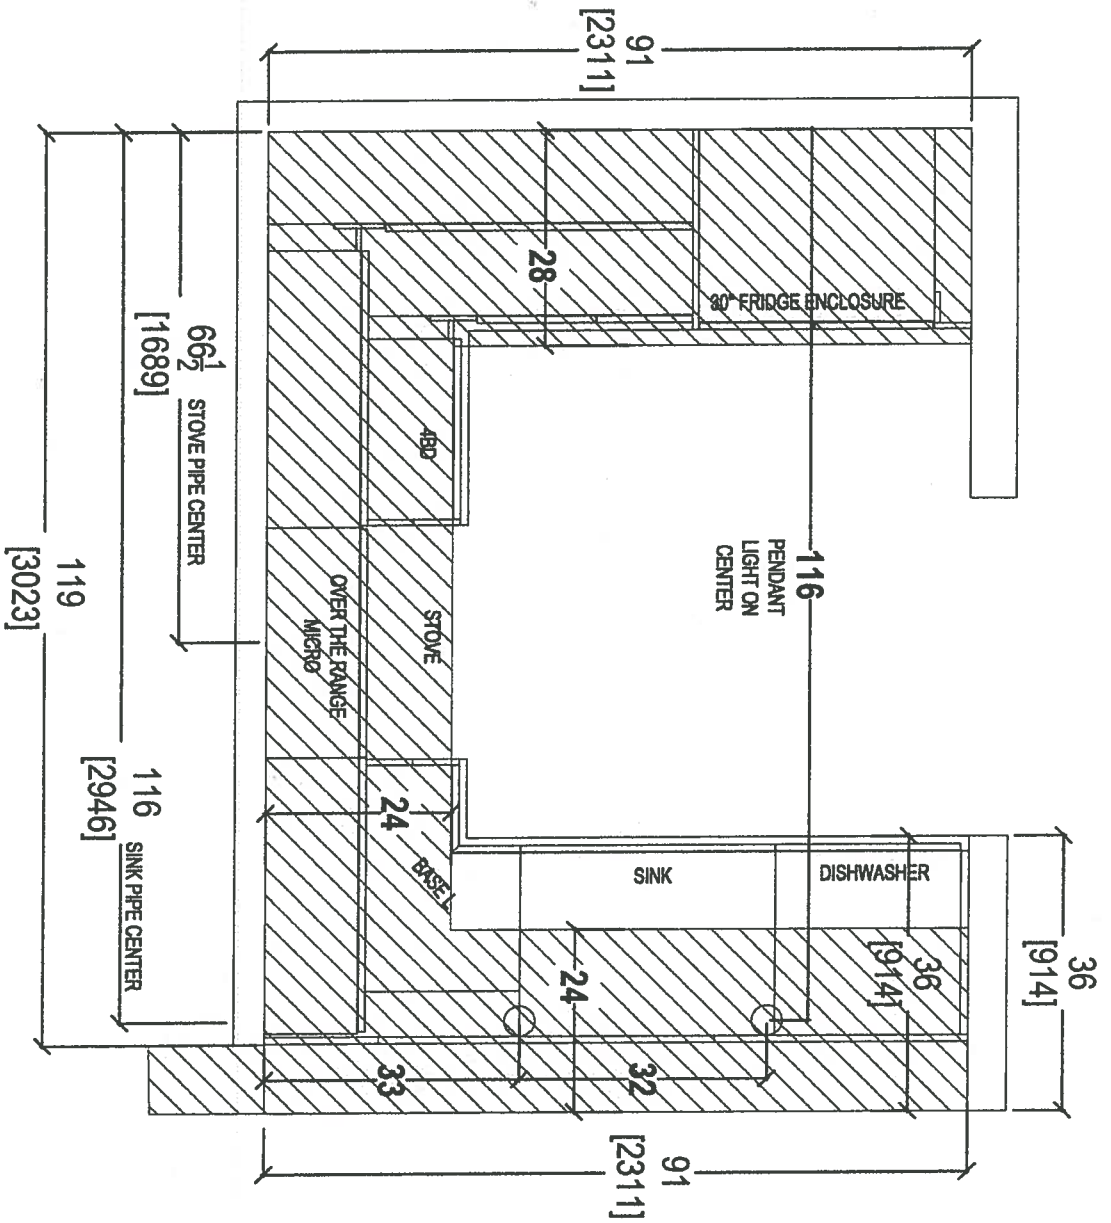


CLIENT: ROYAL PINE HOMES	JOB NAME: UNIT 508 HMP	ROOM: KITCHEN BULKHEAD PLAN	DRAWN BY: SK	COMMENTS:
SITE: HAMPTON PLACE	DOOR STYLE: —	DOOR HANDLE: —	SCALE: 1/2" = 1'-0"	
PHONE: —	FINISH: —	DRW/HANDLE: —	DATE: MAY 8, 2018	
EMAIL: —	SPECIES: —	TOP: —	PAGE: —	



your kitchen, your taste
 80 SANTE DRIVE, VAUGHAN, ON L4K 3C4,
 T: 416.748.1811 F: 905.761.5901





your kitchen, your taste
 80 SANTE DRIVE, VAUGHAN, ON L4K 3C4,
 T: 416.748.1811 F: 905.781.5901

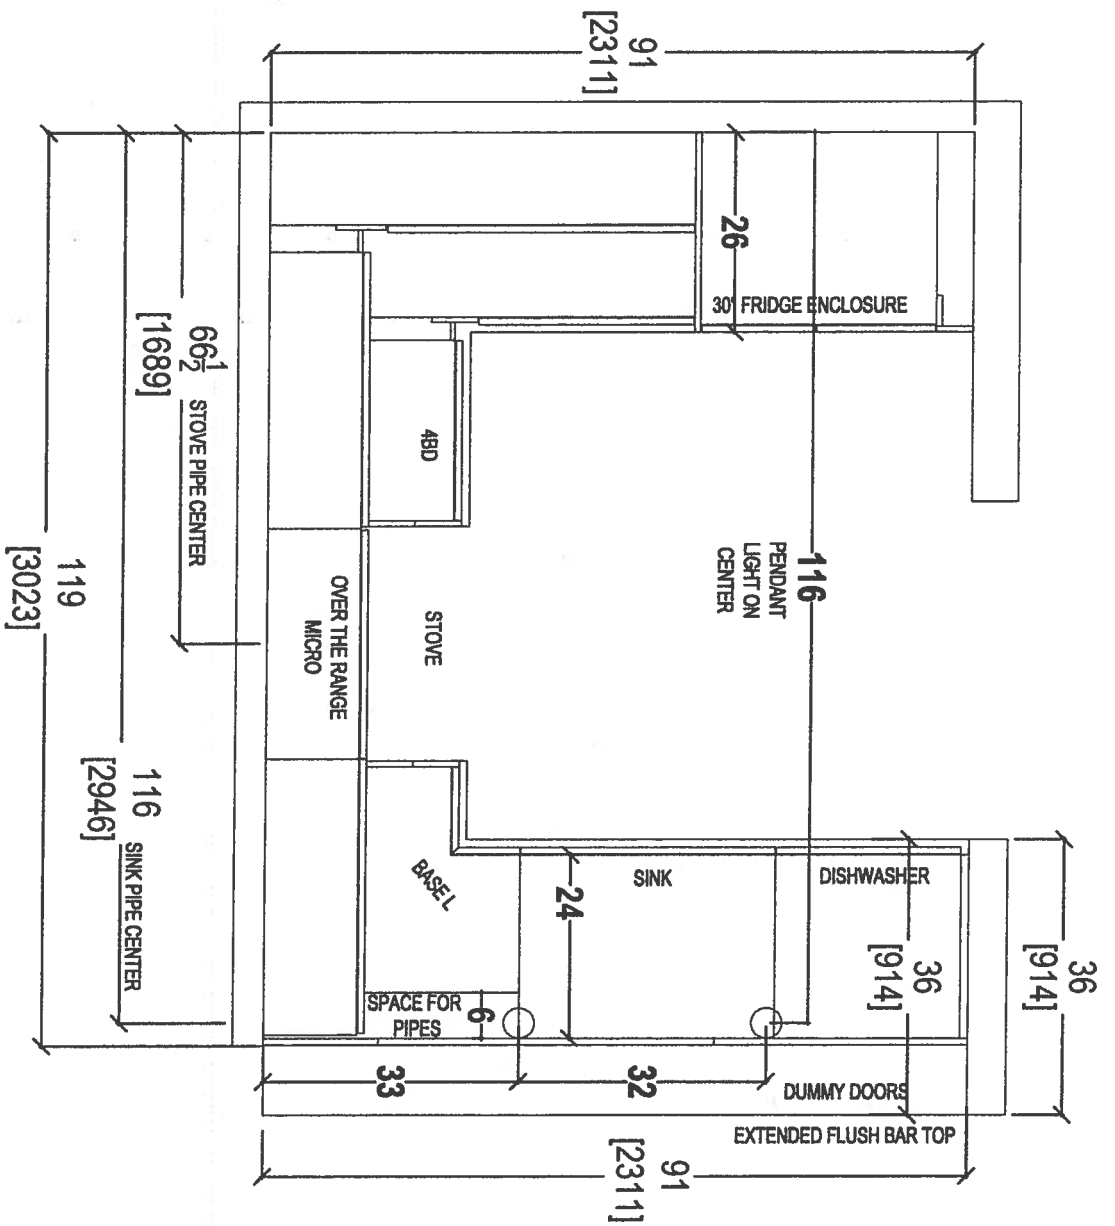

CLIENT: ROYAL PINE HOMES	JOB NAME: UNIT 508 HMP	ROOM: KITCHEN FLOOR PLAN	DRAWN BY: SK
SITE: HAMPTON PLACE	DOOR STYLE: —	DOOR HANDLE: —	SCALE: 1/2" = 1'-0"
PHONE: —	FINISH: —	DRW HANDLE: —	DATE: MAY 9, 2018
EMAIL: —	SPECIES: —	TOP: —	PAGE: —


COMMENTS:

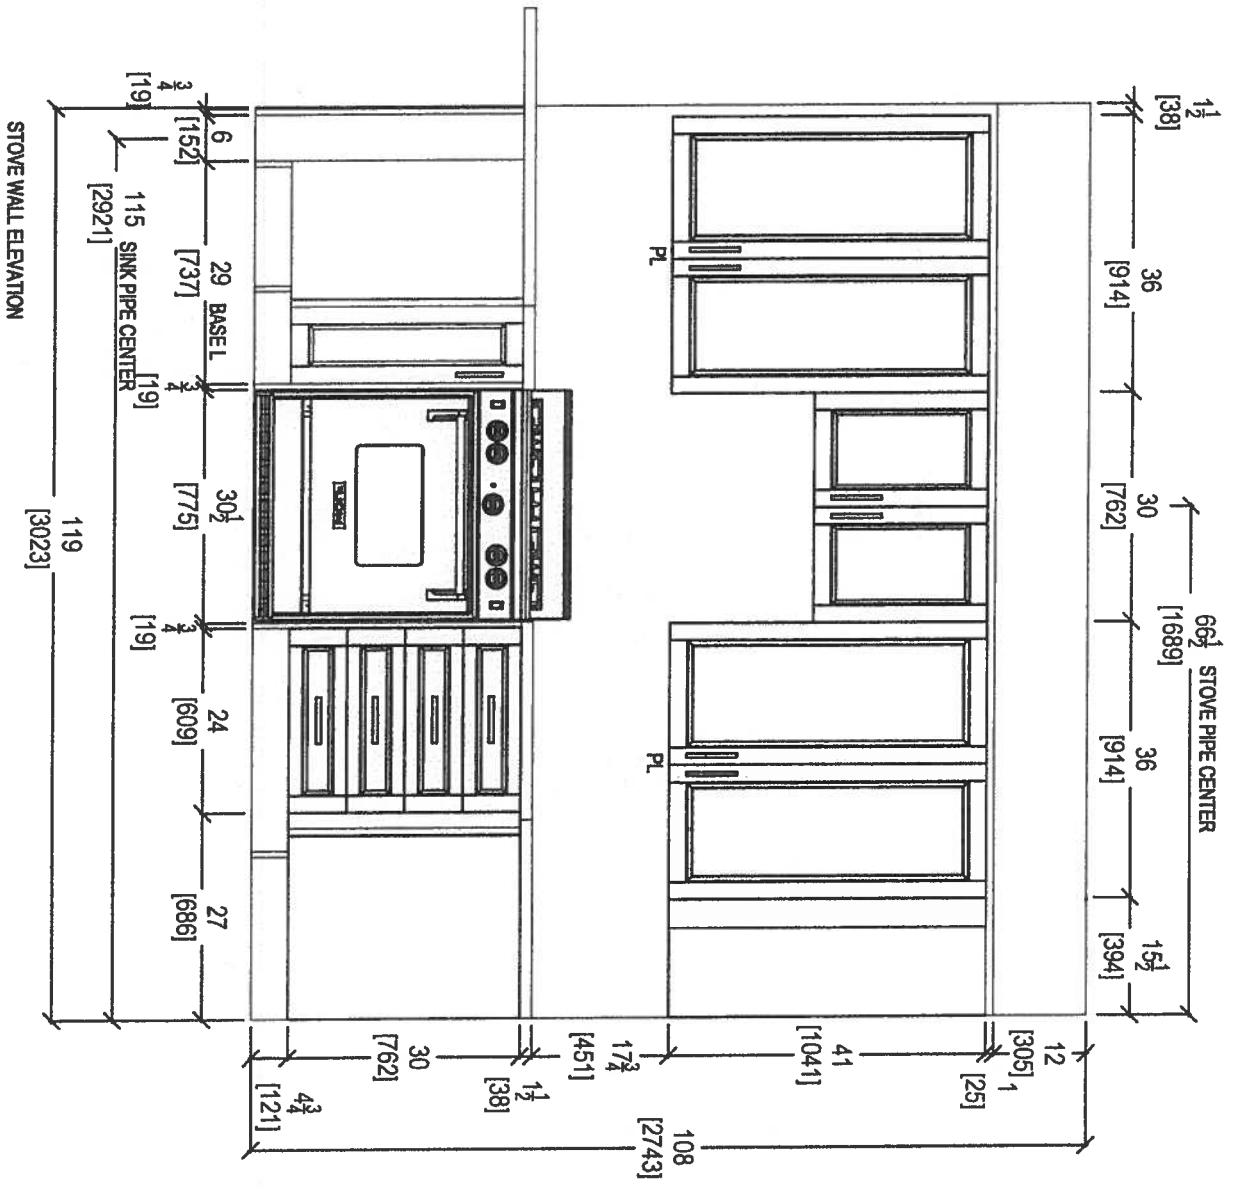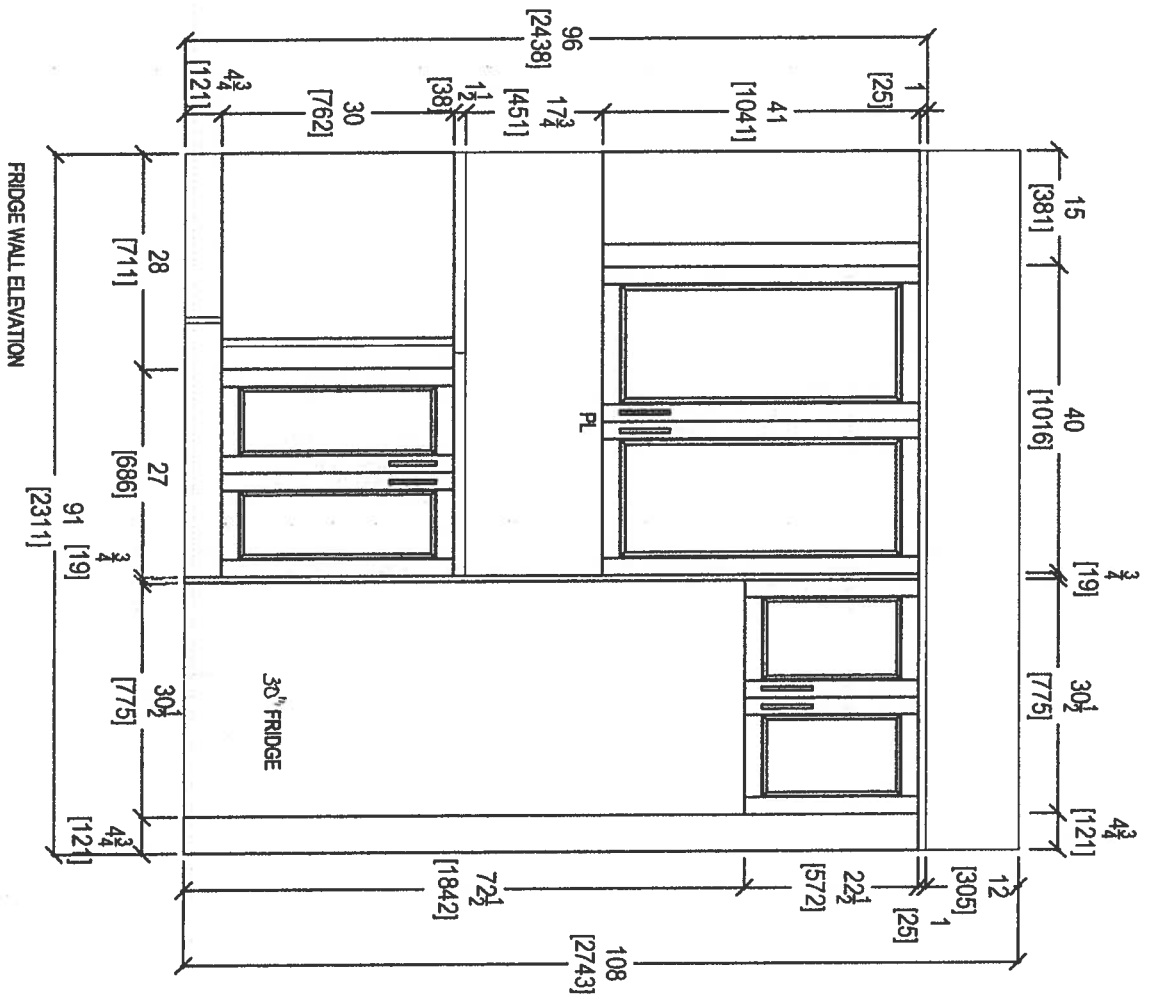


your kitchen, your taste.
 80 SANTE DRIVE, VAUGHAN, ON L4K 3C4,
 T: 416.746.1811 F: 905.761.5901

CLIENT: ROYAL PINE HOMES	JOB NAME: UNIT 508 HMP <i>Standard</i>	ROOM: KITCHEN	DRAWN BY: SK	COMMENTS:
SITE: HAMPTON PLACE	DOOR STYLE: —	DOOR HANDLE: —	SCALE: 1/2" = 1'-0"	
PHONE: —	FINISH: —	DRW HANDLE: —	DATE: MAY 9, 2018	
EMAIL: —	SPECIES: —	TOP: —	PAGE: —	

KITCHEN PENINSULA ELEVATION
FRONT VIEW

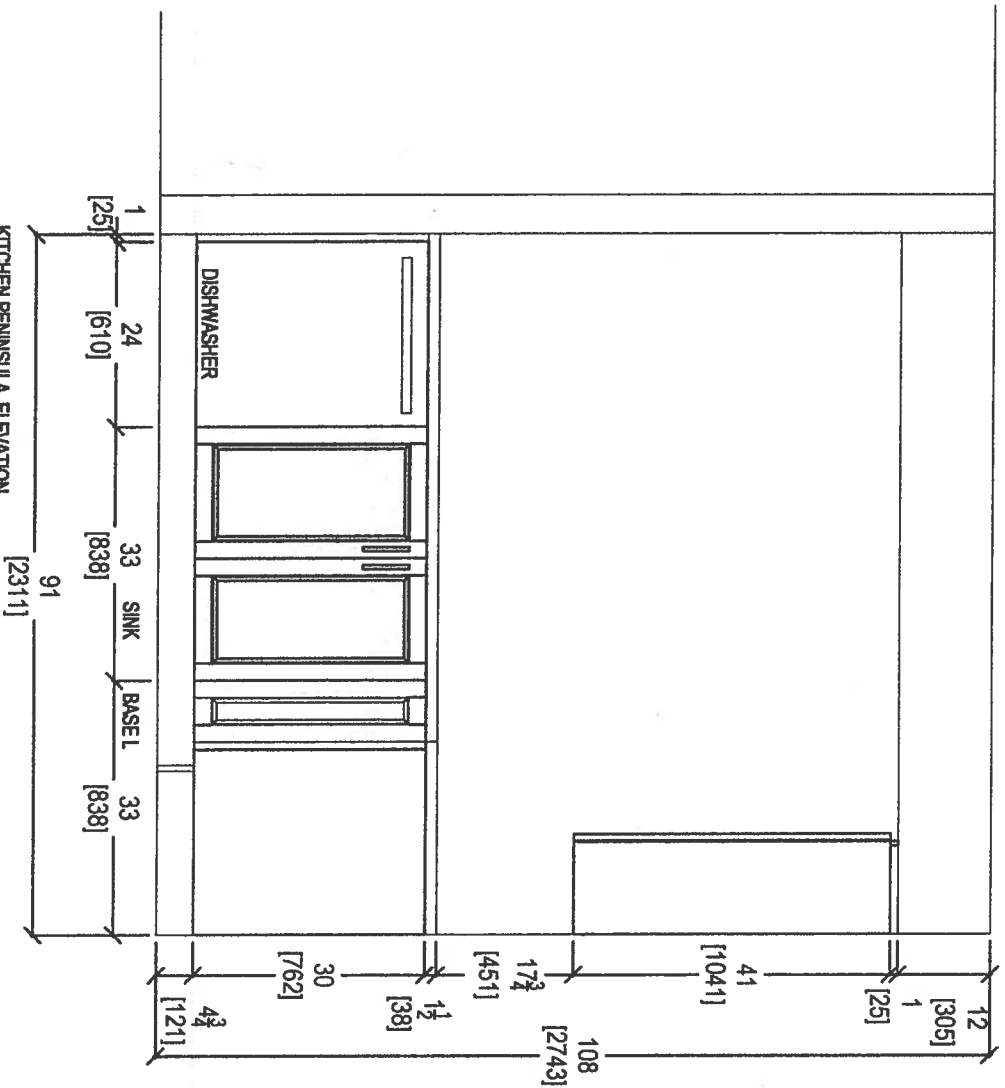


KITCHEN PENINSULA ELEVATION
REAR VIEW

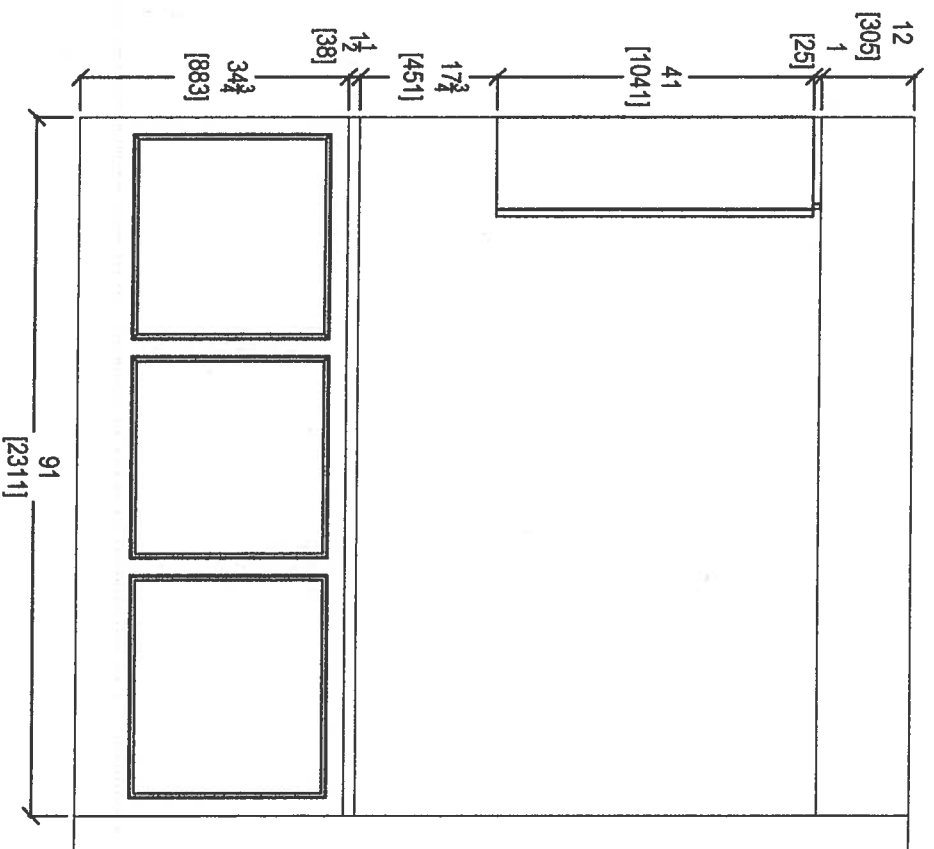


CLIENT: ROYAL PINE HOMES	JOB NAME: UNIT 508 HMP STANDARD	ROOM: KITCHEN	DRAWN BY: SK	COMMENTS:
SITE: HAMPTON PLACE	DOOR STYLE: ---	DOOR HANDLE: ---	SCALE: 1/2" = 1'-0"	
PHONE: ---	FINISH: ---	DRW HANDLE: ---	DATE: MAY 9, 2018	
EMAIL: ---	SPECIES: ---	TOP: ---	PAGE: ---	
<p>your kitchen, your taste 80 SANTE DRIVE, VAUGHAN, ON L4K 3C4, T: 416.746.1811 F: 905.761.5901</p>				





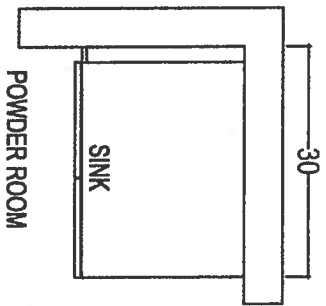


POWDER ROOM

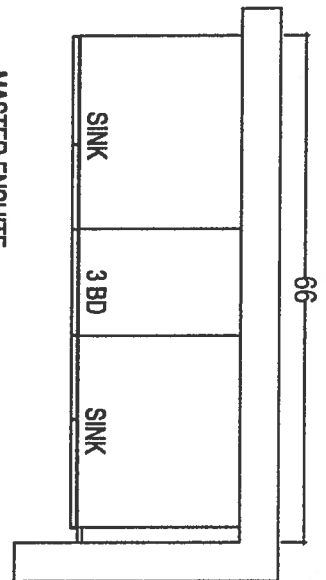


MASTER ENSUITE

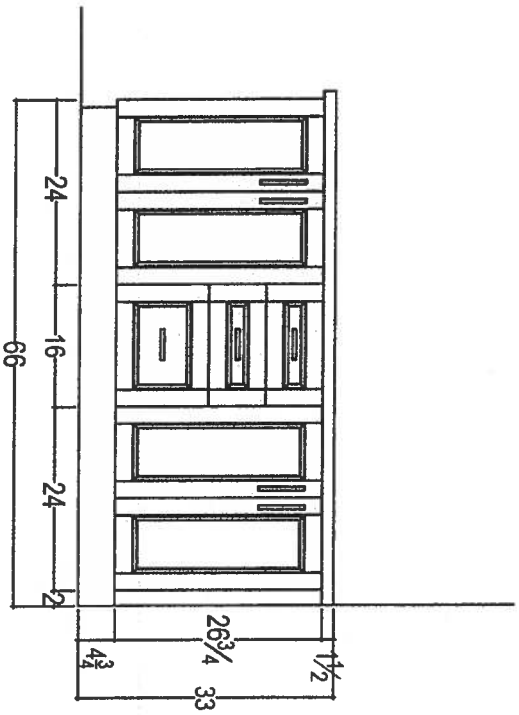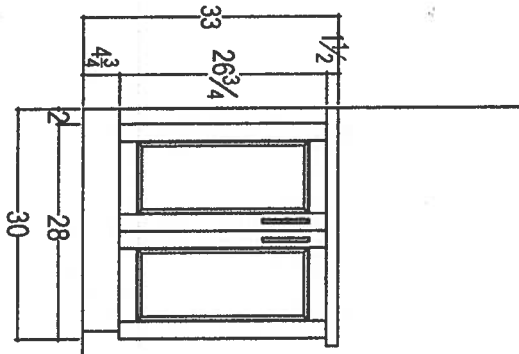

 <p>your kitchen, your taste 80 SANTE DRIVE, VAUGHAN, ON L4K 3C4, T: 416.746.1811 F: 905.761.5901</p>		CLIENT: ROYAL PINE HOMES SITE: HAMPTON PLACE PHONE: — EMAIL: —	JOB NAME: UNIT 508 HMP <i>Standard</i> DOOR STYLE: — FINISH: — SPECIES: —	ROOM: VANITIES DOOR HANDLE: — DRW/HANDLE: — TOP: —	DRAWN BY: SK SCALE: 1/2" = 1'-0" DATE: MAY 9, 2018 PAGE: —	COMMENTS:
--	--	---	--	---	---	-----------

* UPGRADE *
* OPTION *

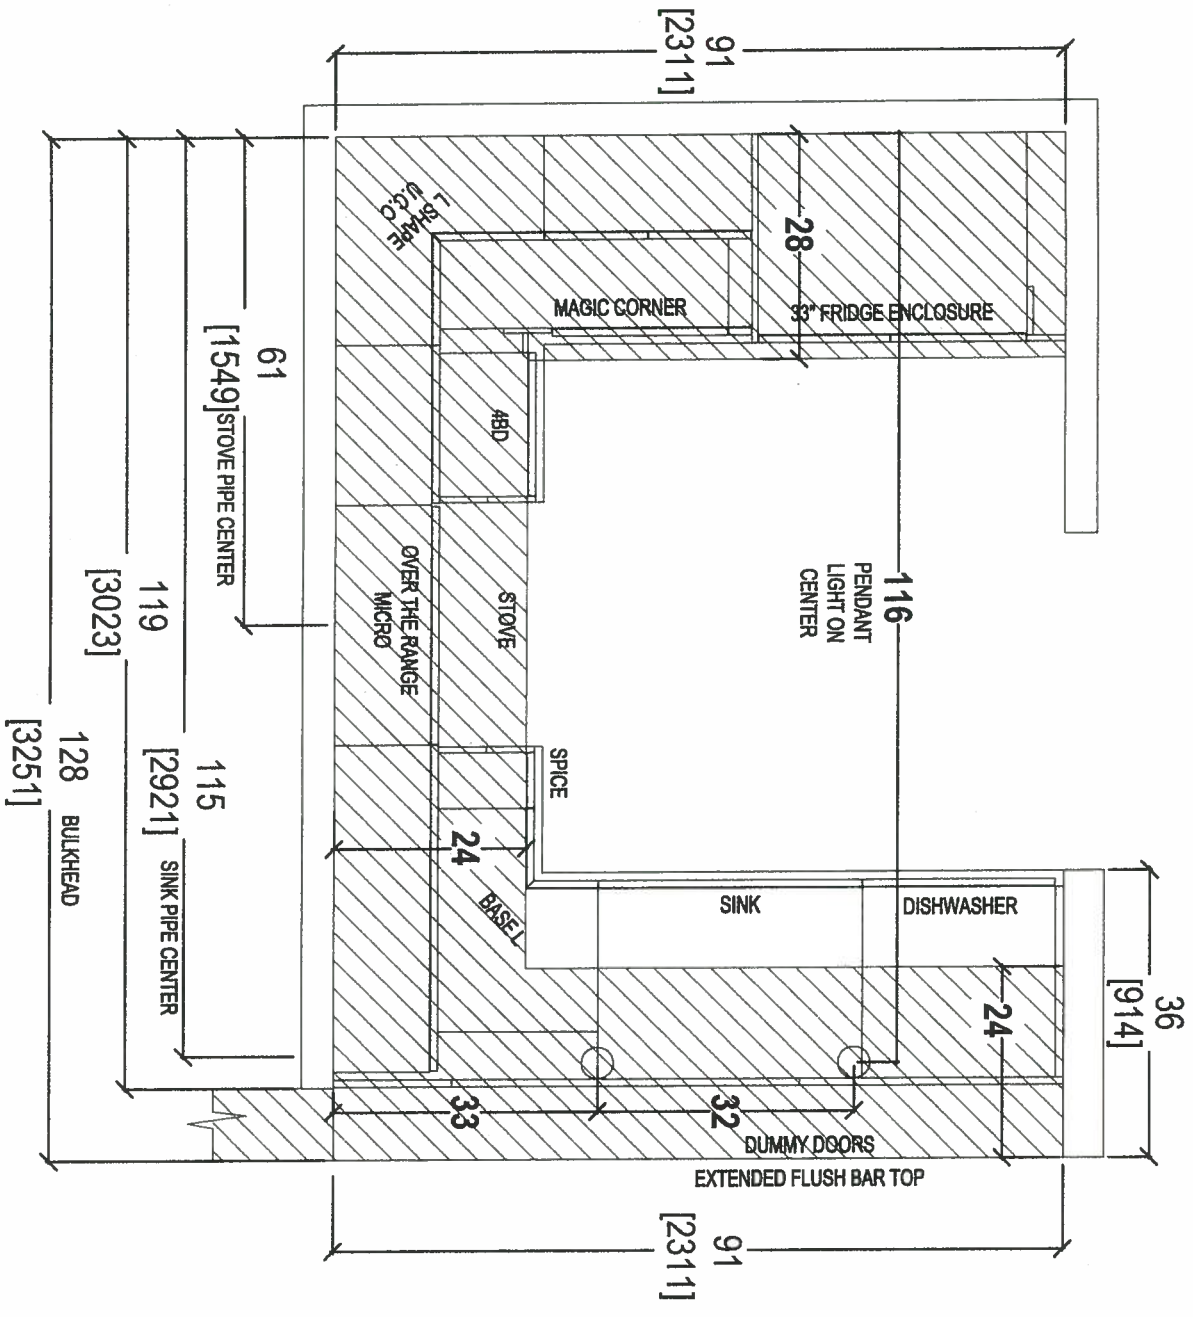

CLIENT: ROYAL PINE HOMES	JOB NAME: UNIT 508 HMP	ROOM: KITCHEN BULKHEAD PLAN	DRAWN BY: SK	COMMENTS:
SITE: HAMPTON PLACE	DOOR STYLE: —	DOOR HANDLE: —	SCALE: 1/2" = 1'-0"	
PHONE: —	FINISH: —	DRW HANDLE: —	DATE: MAY 1, 2018	
EMAIL: —	SPECIES: —	TOP: —	PAGE: —	




Your kitchen, your taste
80 SANTE DRIVE, VAUGHAN, ONT. L4K 3C4
T: 416.746.1811 F: 9

69





your kitchen, your taste.
 80 SANTE DRIVE, VAUGHAN, ONTARIO L4K 3C4,
 T: 416.746.1811 F: 416.746.1801

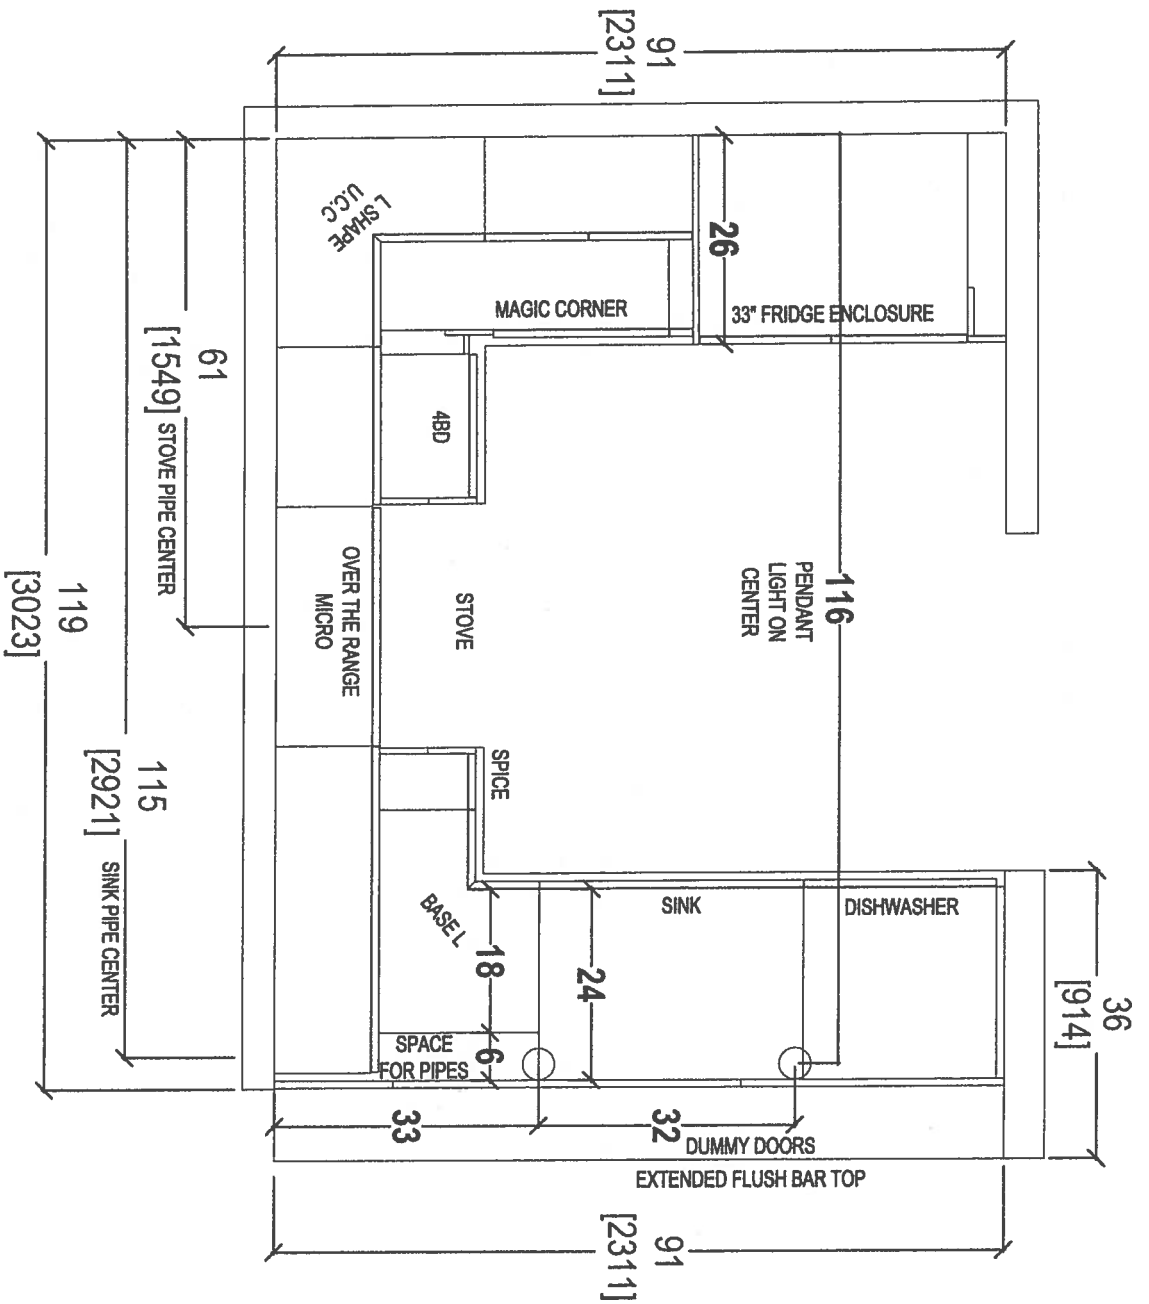

CLIENT: ROYAL PINE HOMES	JOB NAME: UNIT 508 HMP	ROOM: KITCHEN FLOOR PLAN	DRAWN BY: SK	COMMENTS:
SITE: HAMPTON PLACE	DOOR STYLE: —	DOOR HANDLE: —	SCALE: 1/2" = 1'-0"	
PHONE: —	FINISH: —	DRW HANDLE: —	DATE: MAY 1, 2018	
EMAIL: —	SPECIES: —	TOP: —	PAGE: —	

GA

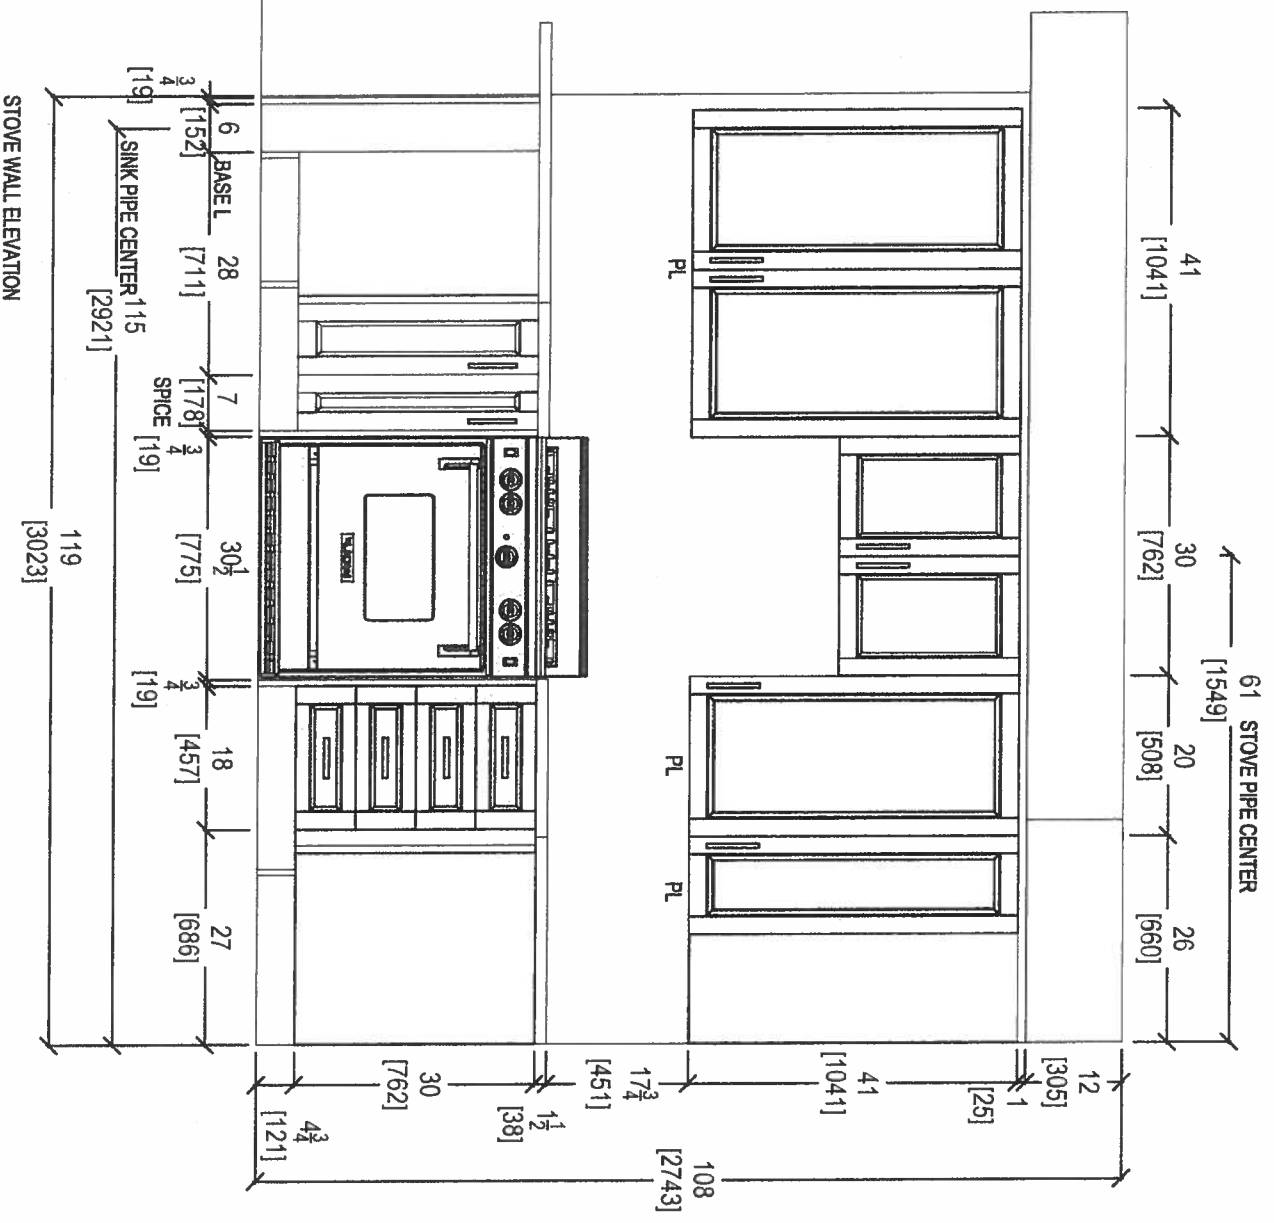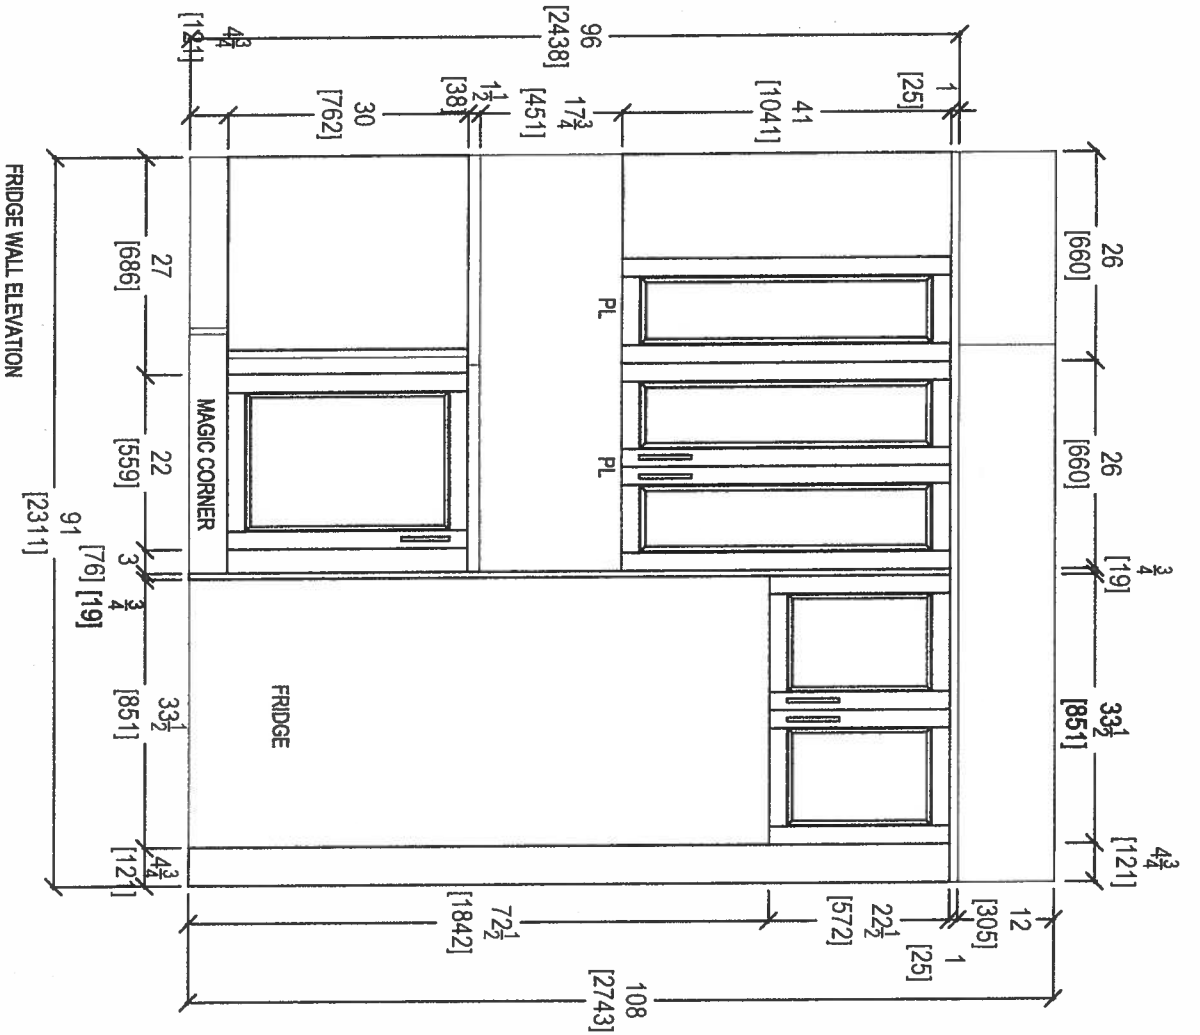


CLIENT: ROYAL PINE HOMES	JOB NAME: UNIT 508 HMP	ROOM: KITCHEN	DRAWN BY: SK
SITE: HAMPTON PLACE	DOOR STYLE: —	DOOR HANDLE: —	SCALE: 1/2" = 1'-0"
PHONE: —	FINISH: —	DRW HANDLE: —	DATE: MAY 1, 2018
EMAIL: —	SPECIES: —	TOP: —	PAGE: —

your kitchen, your taste


80 SANTE DRIVE, VAUGHAN, ONTARIO L4K 3C4
 T: 416.746.1811 F: 416.746.1812

COMMENTS:

69

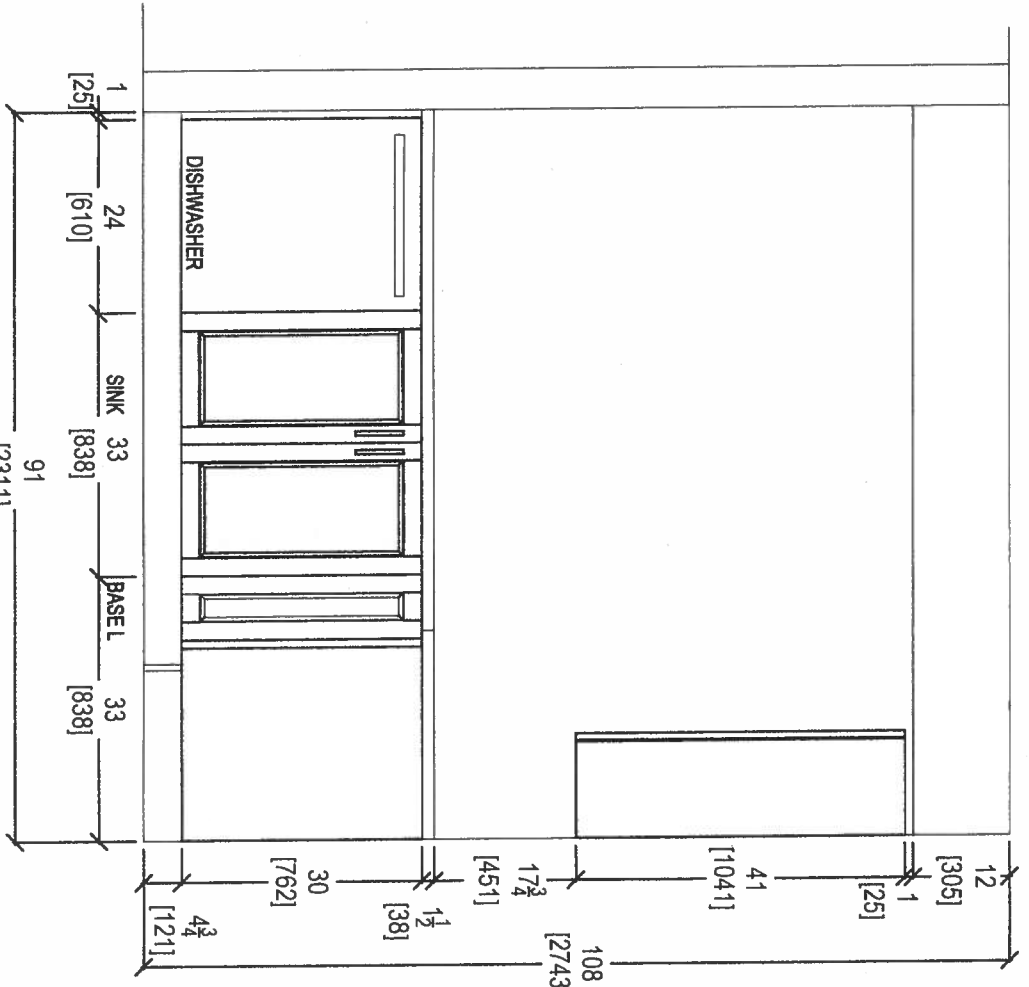

KITCHEN PENINSULA ELEVATION
FRONT VIEW

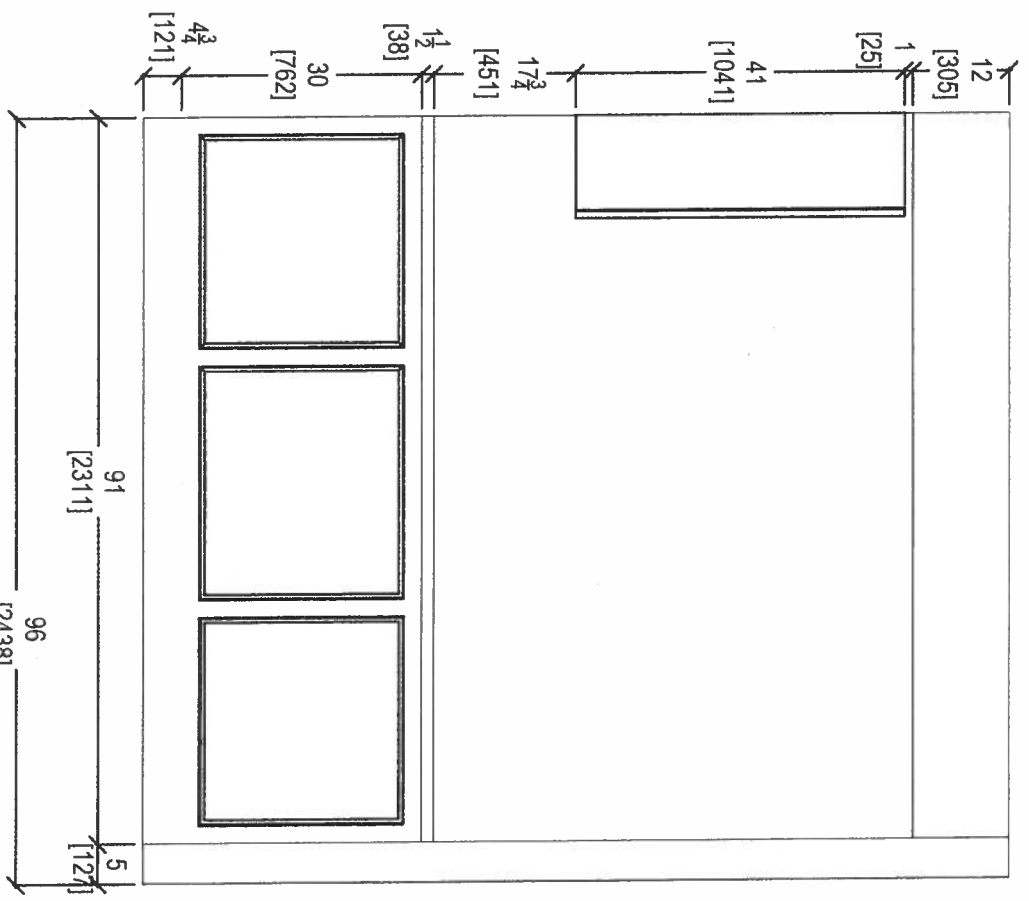


KITCHEN PENINSULA ELEVATION
REAR VIEW

CLIENT: ROYAL PINE HOMES	JOB NAME: UNIT 508 HMP	ROOM: KITCHEN	DRAWN BY: SK	COMMENTS:
SITE: HAMPTON PLACE	DOOR STYLE: --	DOOR HANDLE: --	SCALE: 1/2" = 1'-0"	
PHONE: --	FINISH: --	DRW HANDLE: --	DATE: MAY 1, 2018	
EMAIL: --	SPECIES: --	TOP: --	PAGE: --	




80 SANTEE DRIVE, VAUGHAN, ONTARIO L4K 3C4,
T: 416.746.1811 F: 416.746.1812



GA

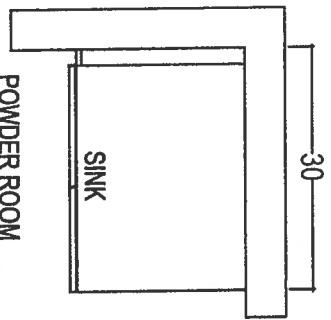

POWDER ROOM

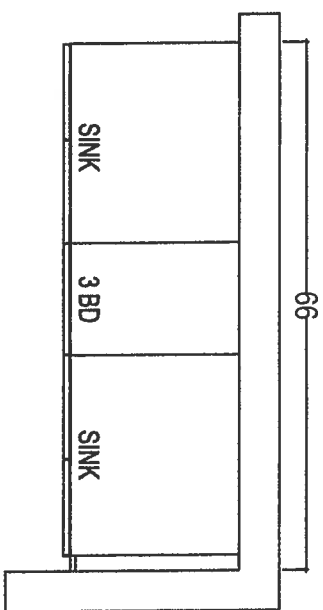

MASTER ENSUITE

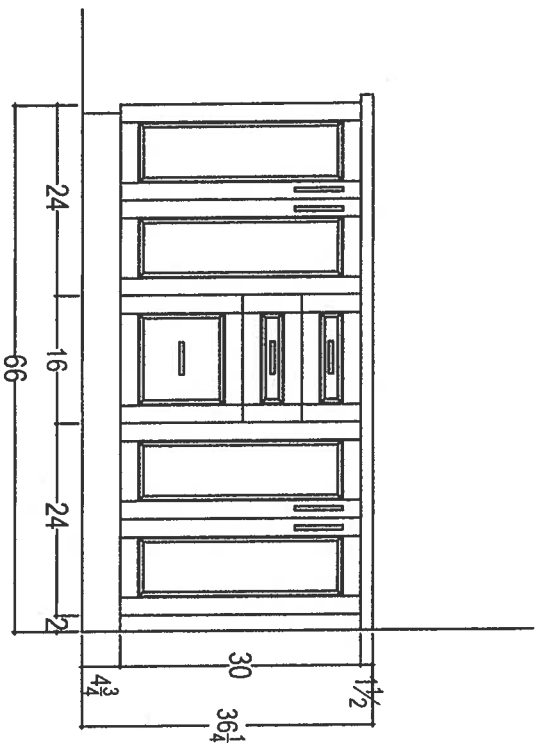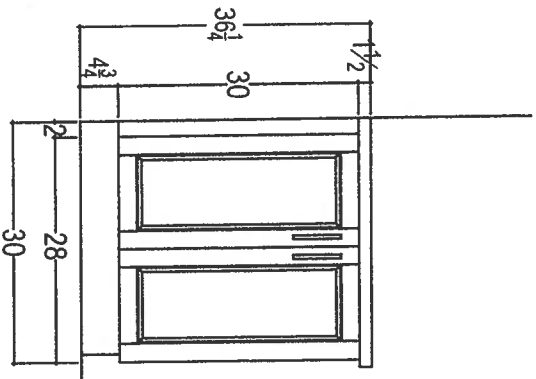

CLIENT: ROYAL PINE HOMES	JOB NAME: UNIT 508 HMP	ROOM: VANITIES	DRAWN BY: SK	COMMENTS:
SITE: HAMPTON PLACE	DOOR STYLE: —	DOOR HANDLE: —	SCALE: 1/2" = 1'-0"	
PHONE: —	FINISH: —	DRW HANDLE: —	DATE: MAY 1, 2018	
EMAIL: —	SPECIES: —	TOP: —	PAGE: —	



your kitchen, your style
 80 SANTE DRIVE, VAUGHAN
 T: 416.746.1811 F: 416.746.1811
 4K3C4, 101

69