






Suite 217-
ORIGINAL (SALES)
(INVENTORY SUITE)


SAG HARBOUR: 217
- MOVE FRONT DOOR (FOR 6" WALL BEHIND WASHER/ DRYER)




Sag Harbor

878 SQ FT *plus 119 sq. ft. of balcony area*

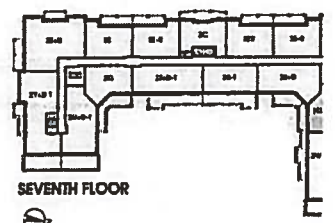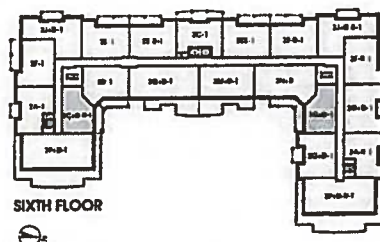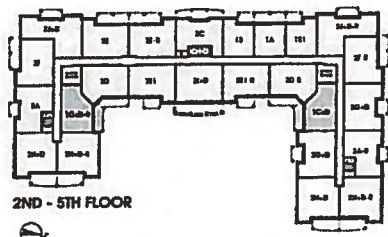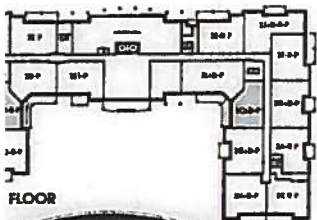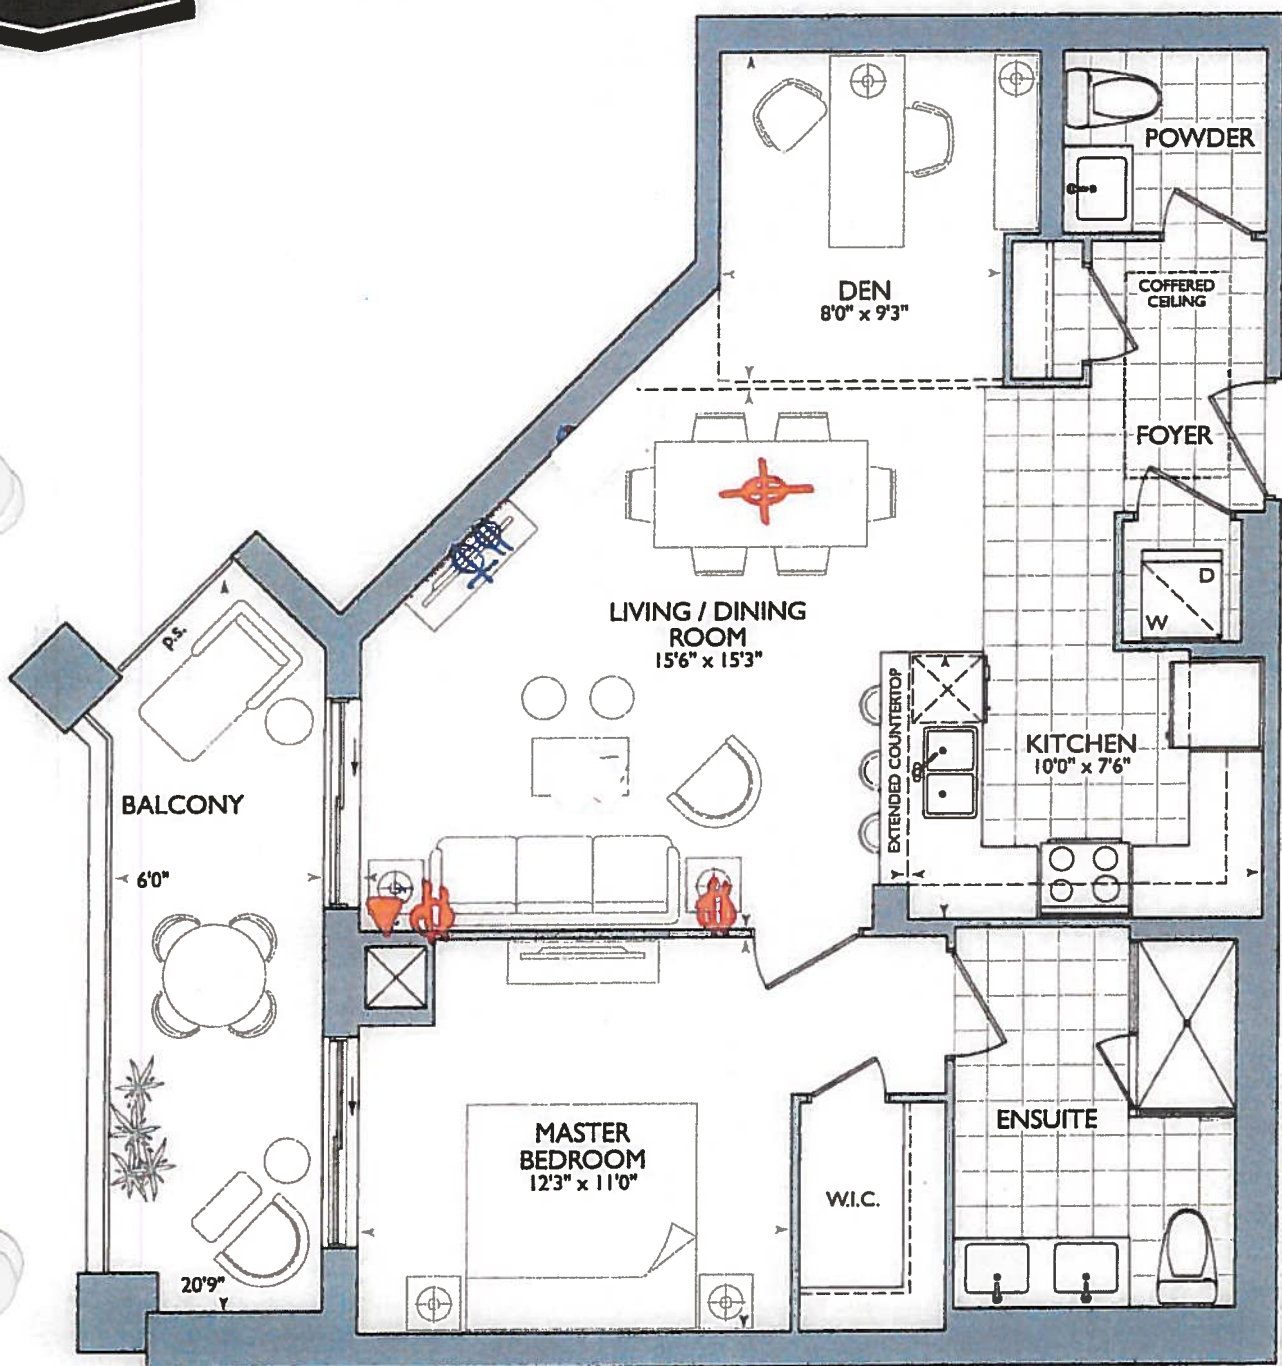


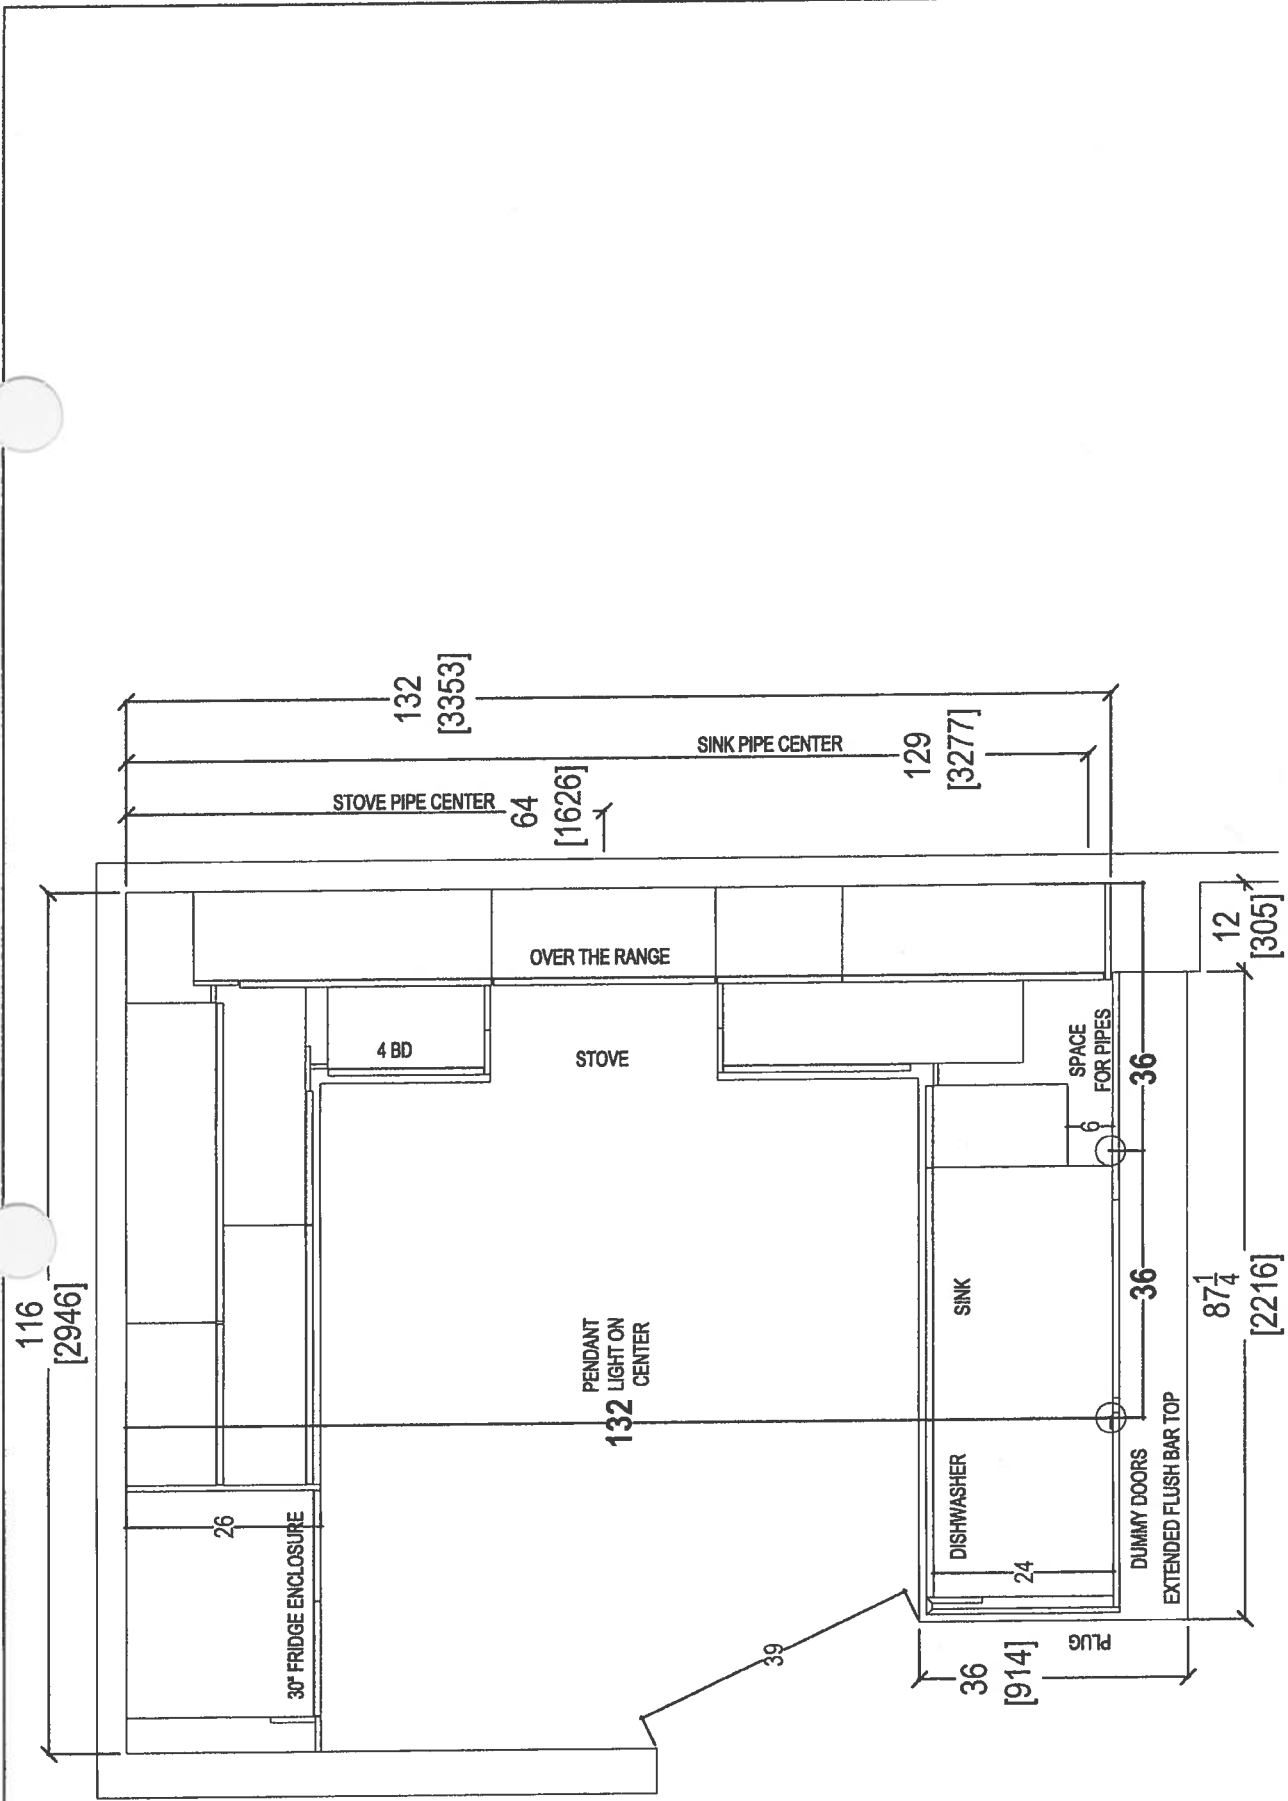


 your kitchen your taste 80 SANTE DRIVE, VAUGHAN, ON L4K 3C4, T: 416.746.1811 F: 905.761.5901	CLIENT: ROYAL PINE HOMES	UNIT 211 HMP (STANDARD)	ROOM:	DRAWN BY: SK	COMMENTS: PLEASE NOTE ALL DIMENSIONS ARE NOT FINAL AND ARE SUBJECT TO CHANGE UPON FINAL SITE MEASURE
	SITE: HAMPTON PLACE	DOOR STYLE: —	DOOR HANDLE: —	SCALE: 1/2" = 1' - 0"	
	PHONE: —	FINISH: —	DRW HANDLE: —	DATE: MAY 9, 2018	
	EMAIL: —	SPECIES: —	TOP: —	PAGE: —	

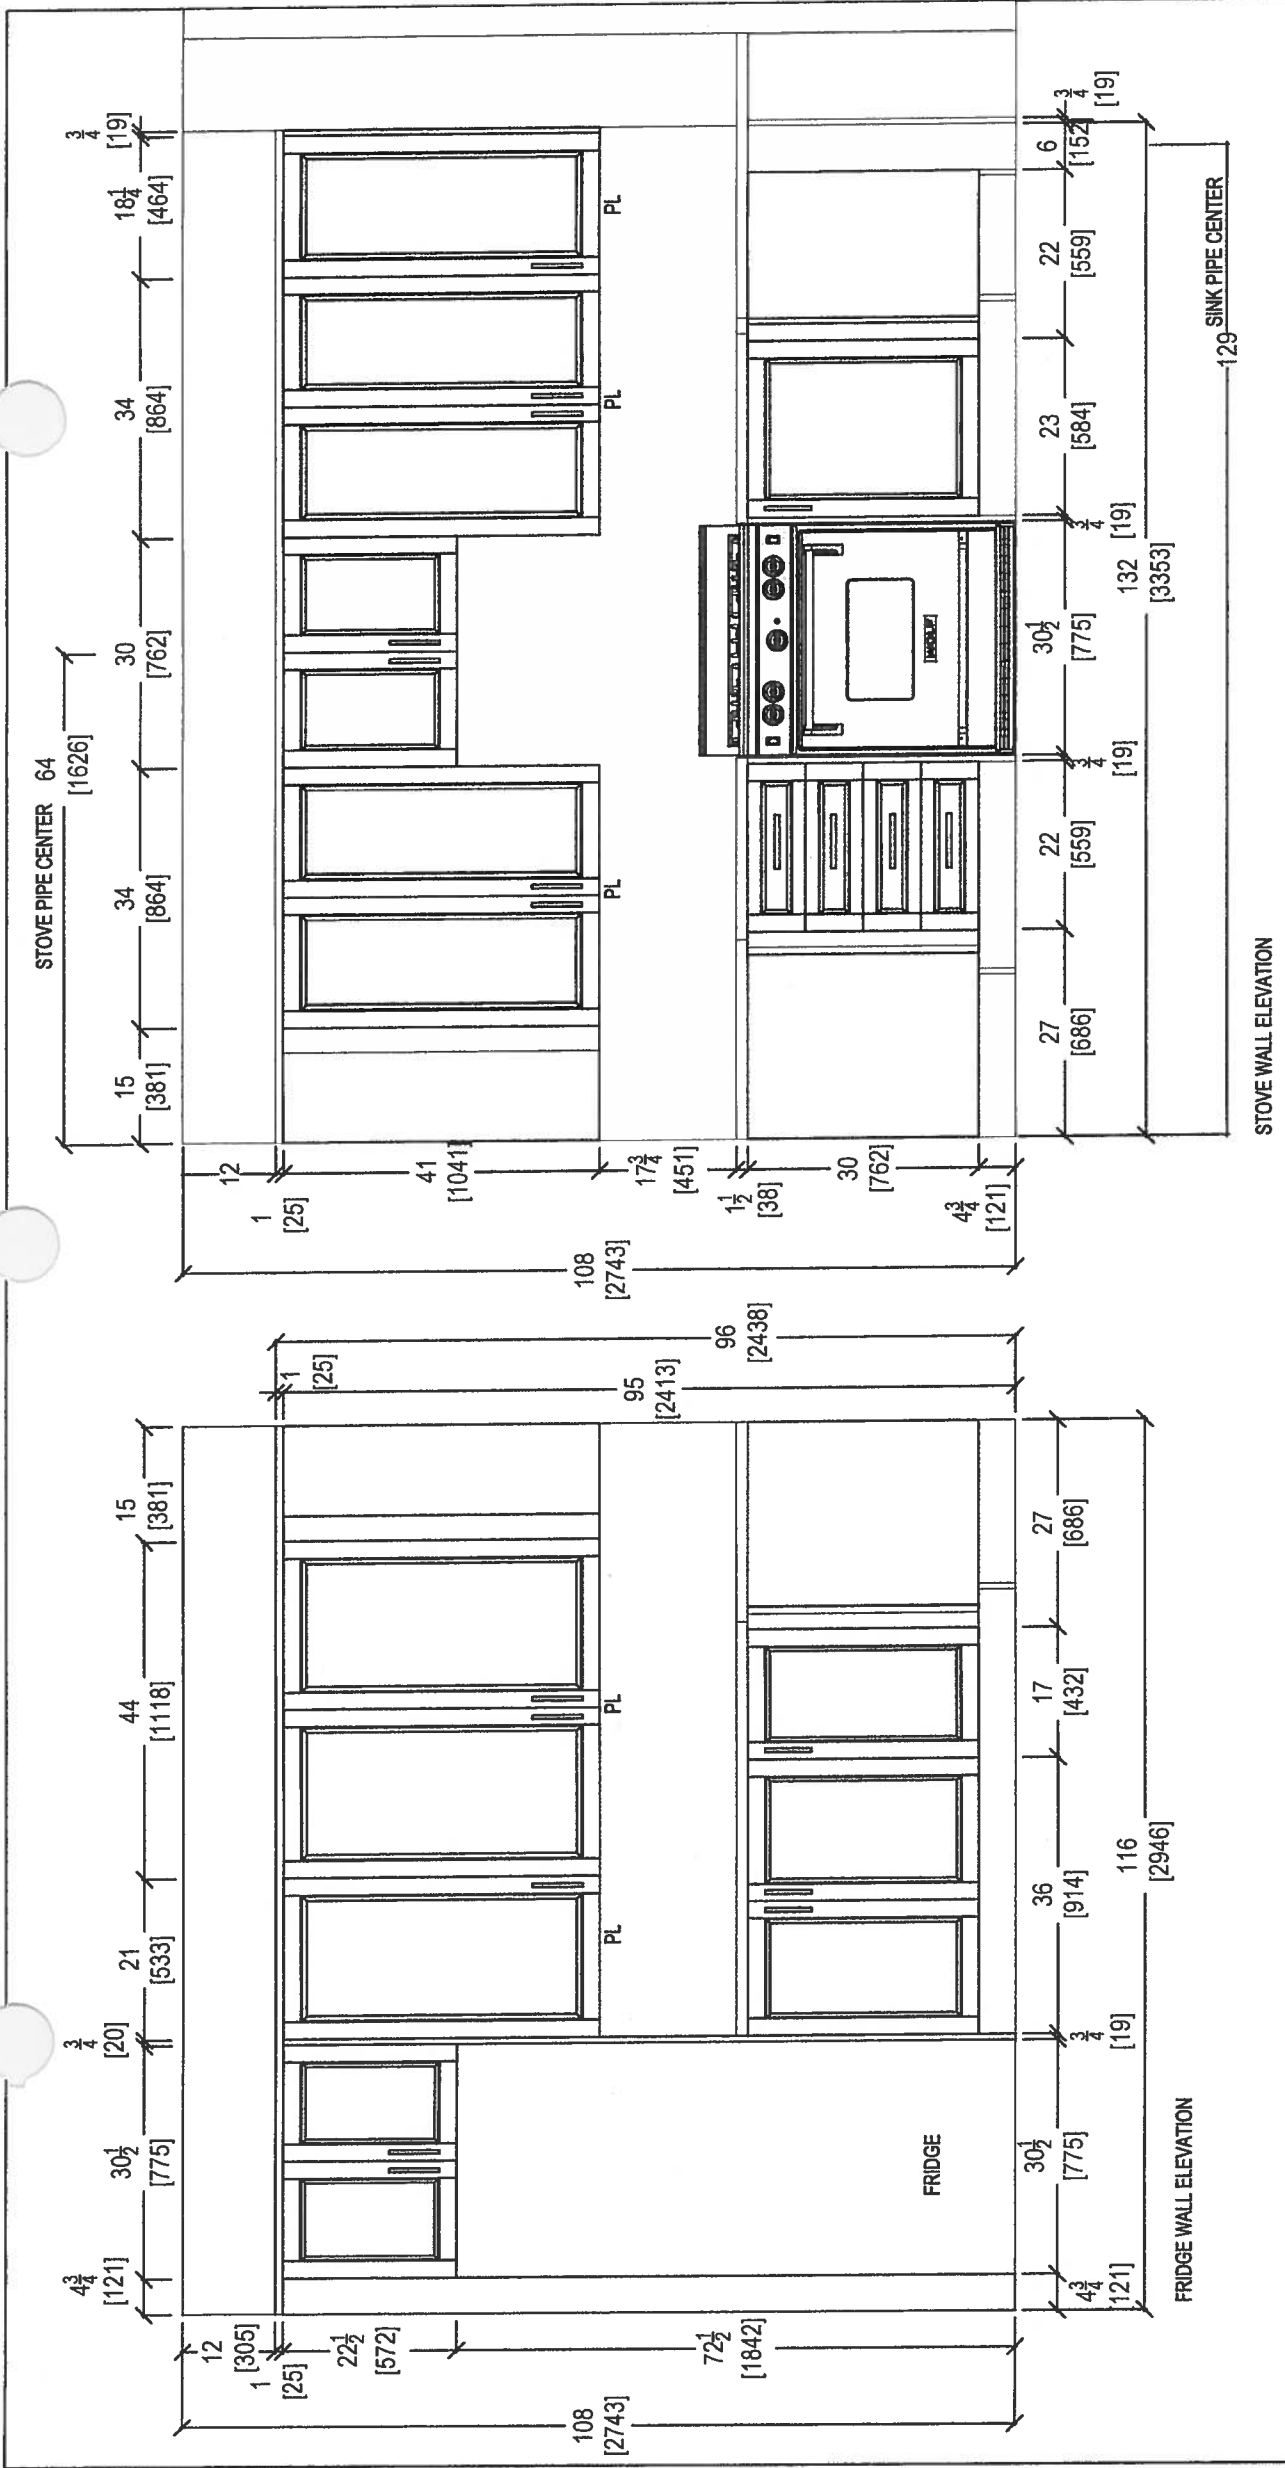

 your kitchen, your taste. 80 SANTE DRIVE, VAUGHAN, ON L4K 3C4. T: 416-746-1811 F: 905-761-5901		CLIENT: ROYAL PINE HOMES	UNIT 211 HMP (STANDARD)	ROOM: KITCHEN	DRAWN BY: SK	COMMENTS: PLEASE NOTE ALL DIMENSIONS ARE NOT FINAL AND ARE SUBJECT TO CHANGE UPON FINAL SITE MEASURE
		SITE: HAMPTON PLACE	DOOR STYLE: —	DOOR HANDLE: —	SCALE: 1/2" = 1' - 0"	
		PHONE: —	FINISH: —	DRW HANDLE: —	DATE: MAY 9, 2018	
		EMAIL: —	SPECIES: —	TOP: —	PAGE: —	

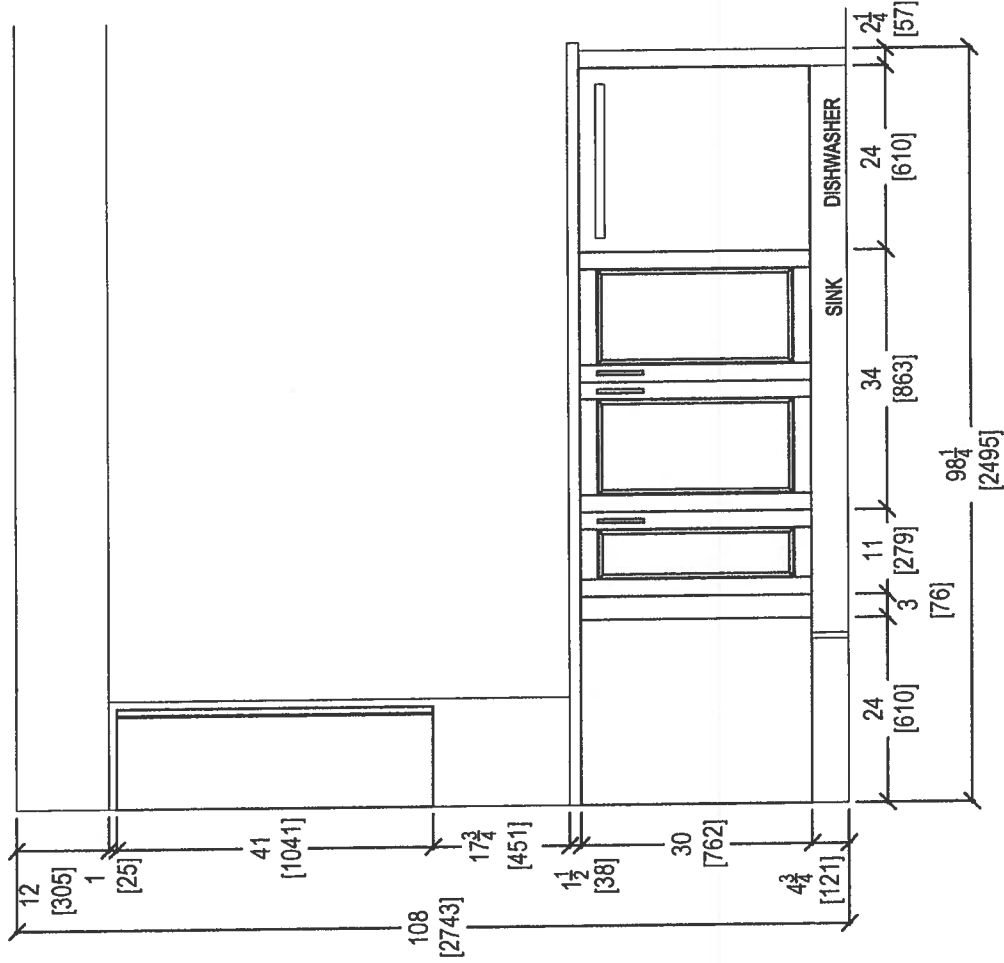

KITCHEN PENINSULA ELEVATION
FRONT VIEW




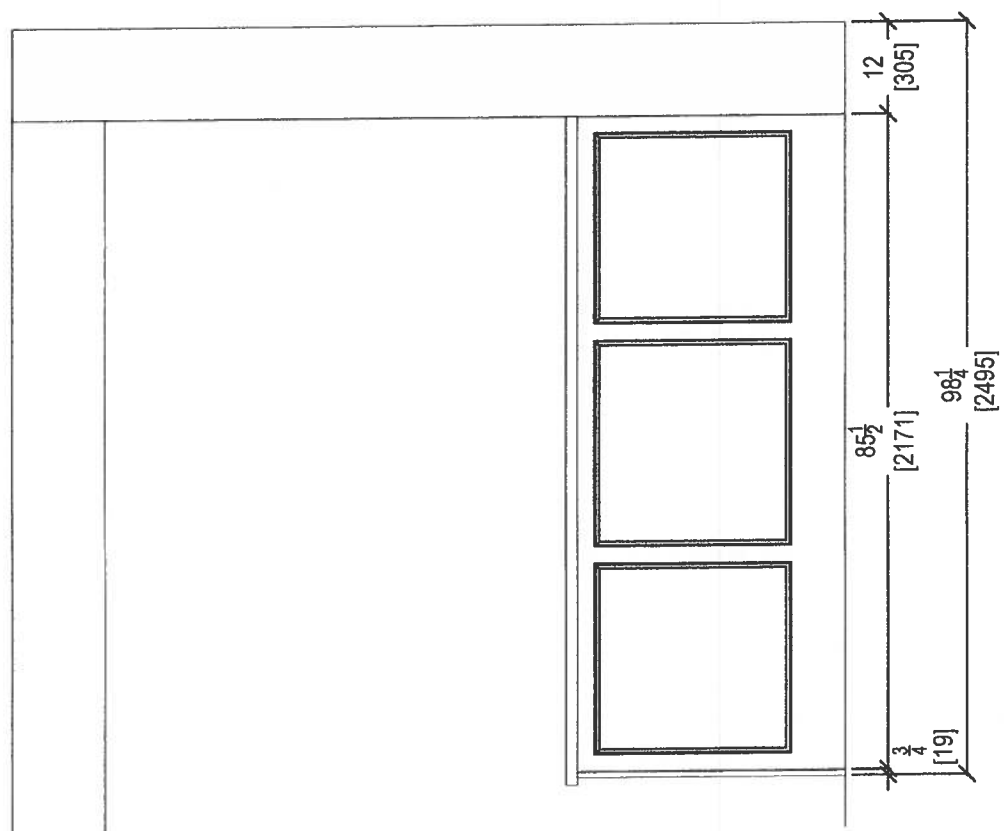


KITCHEN PENINSULA ELEVATION
REAR VIEW



80 SANTE DRIVE, VAUGHAN, ON L4K 3C4,
T: 416-746-1811 F: 905-761-5901

CLIENT: ROYAL PINE HOMES		UNIT 211 HMP (STANDARD)	ROOM: KITCHEN	DRAWN BY: SK	COMMENTS: PLEASE NOTE ALL DIMENSIONS ARE NOT FINAL AND ARE SUBJECT TO CHANGE UPON FINAL SITE MEASURE
SITE: HAMPTON PLACE	DOOR STYLE: —	DOOR HANDLE: —	SCALE: 1/2" = 1' - 0"		
PHONE: —	FINISH: —	DRW HANDLE: —	DATE: MAY 9, 2018		
EMAIL: —	SPECIES: —	TOP: —	PAGE: —		

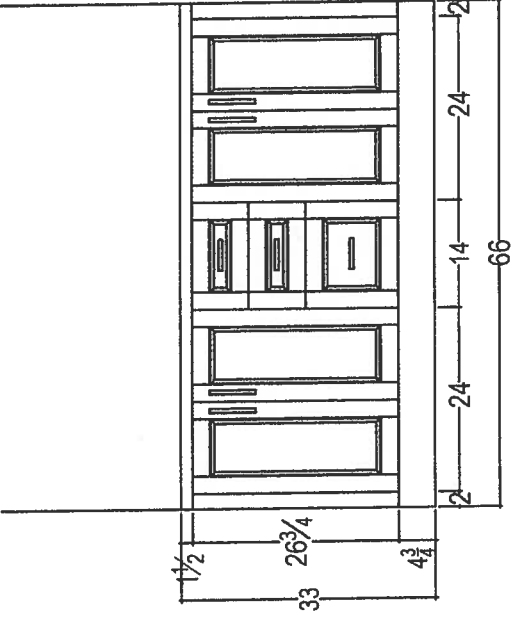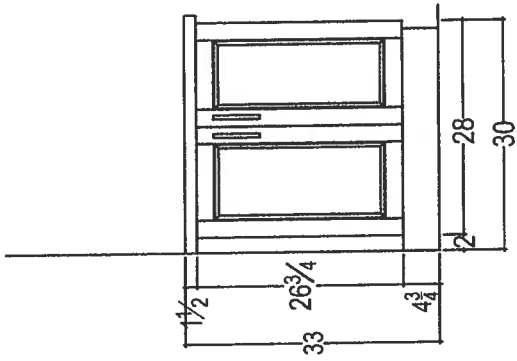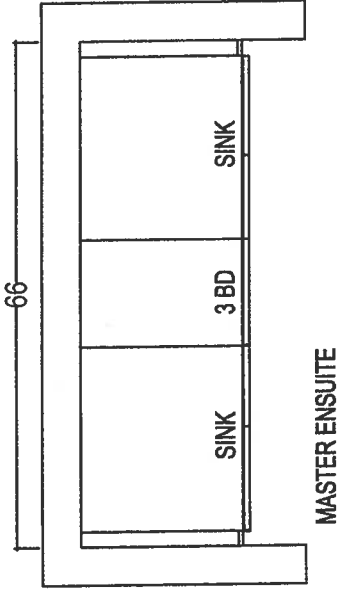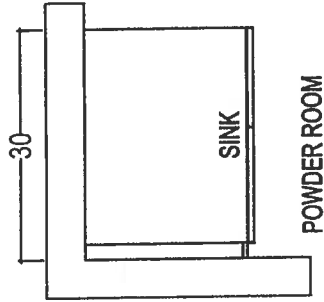

80 SANTE DRIVE, VAUGHAN, ON L4K 3C4,
T: 416.746.1811 F: 905.761.5901

CLIENT: ROYAL PINE HOMES SITE: HAMPTON PLACE PHONE: — EMAIL: —	UNIT 211 HMP (STANDARD) DOOR STYLE: — FINISH: — SPECIES: —	ROOM: DOOR HANDLE: — DRW HANDLE: — TOP: —	VANITIES	DRAWN BY: SK SCALE: 1/2" = 1' - 0" DATE: MAY 9, 2018 PAGE: —	COMMENTS: PLEASE NOTE ALL DIMENSIONS ARE NOT FINAL AND ARE SUBJECT TO CHANGE UPON FINAL SITE MEASURE

*Front Door move *
Due to Laundry Room
Kitchen size .


Kitchen

(P) = Plug Peninsula
(2x) = Pendant Lights
over Peninsula

• DR of Kitchen
Layout w/ 5th Appliance
Package or 15" upg
Appliance Package

• 66" stove fire control (5th)
• 117" sink fire control (5th)

Inventory Suite

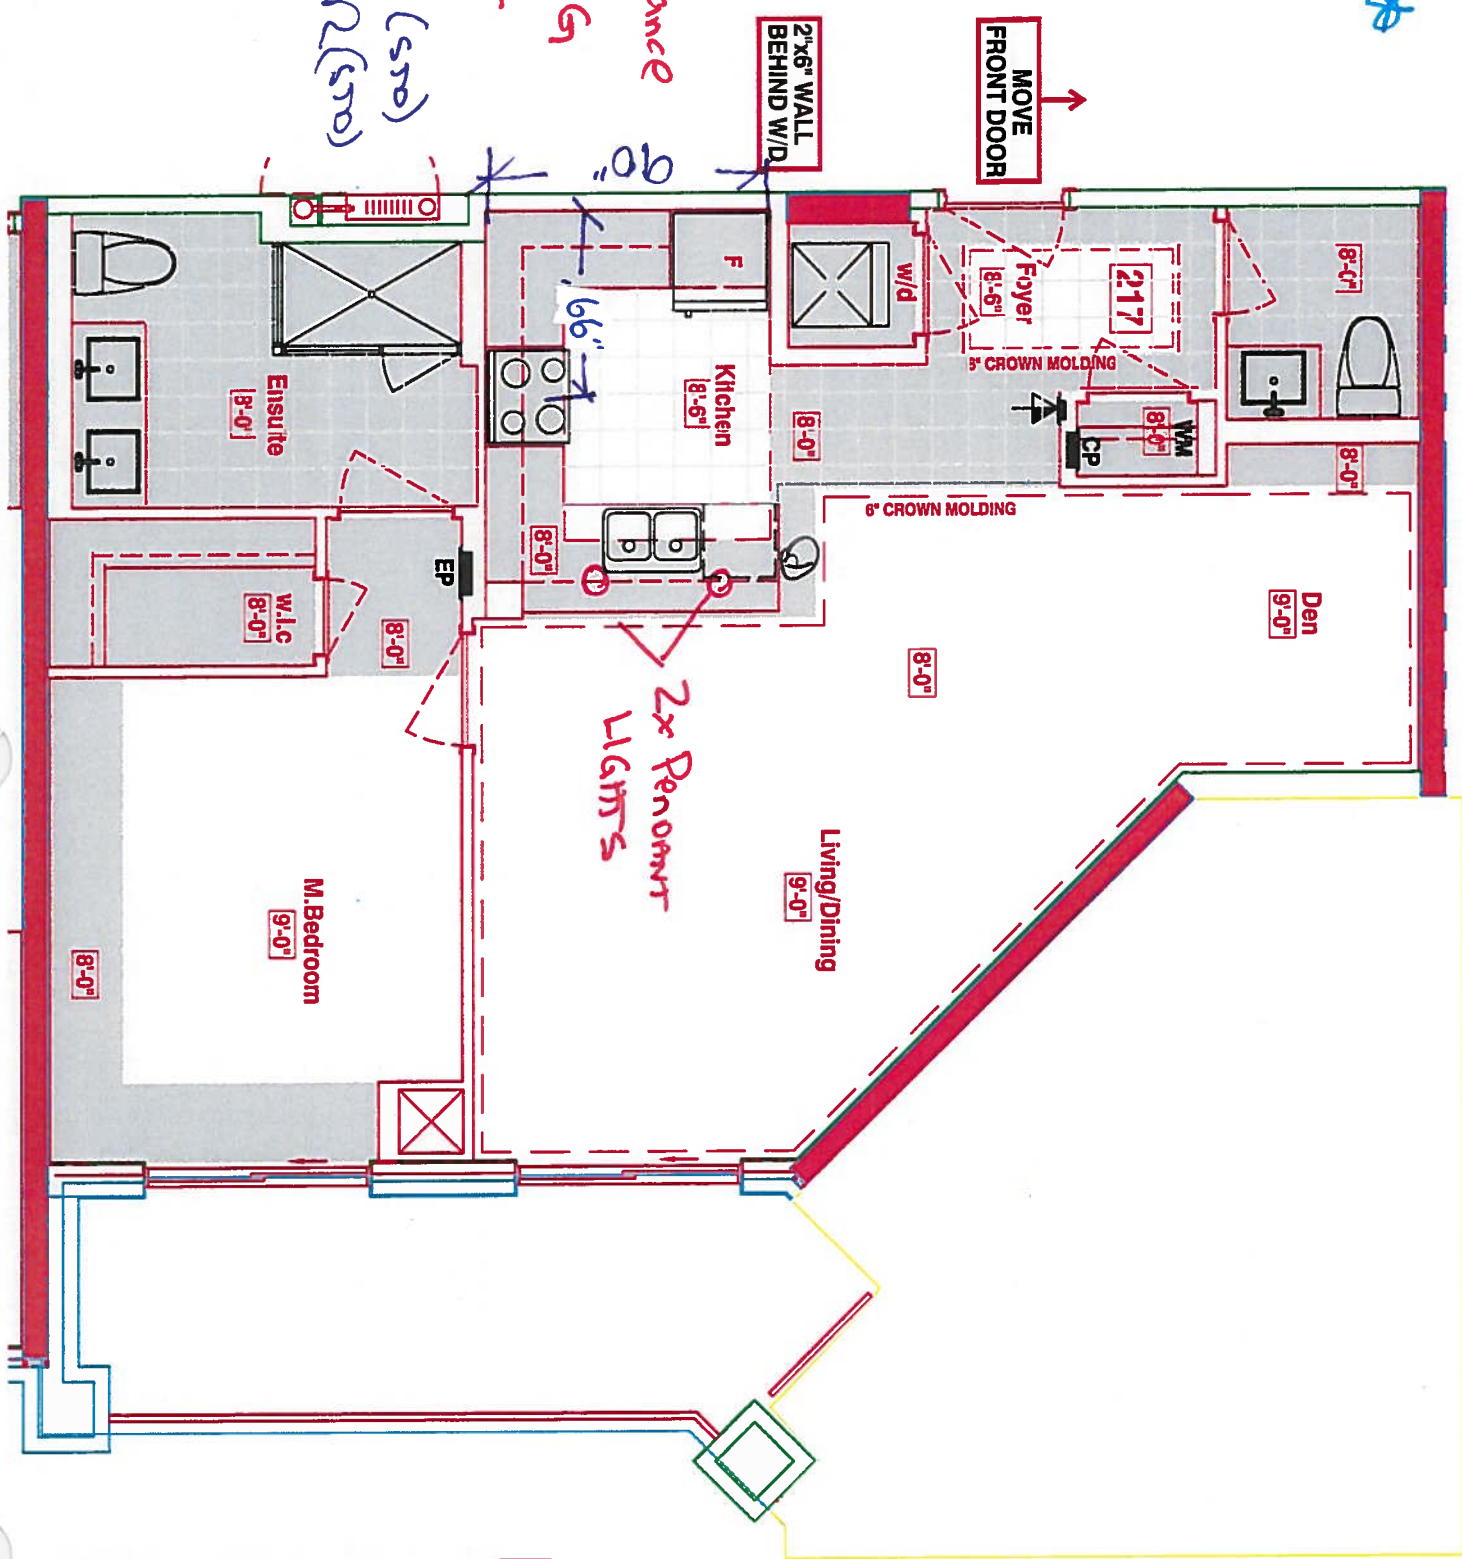


6" WALL
BEHIND W/D
ELIMINATE JOG
AT FRIDGE WALL

LEGEND:

- SECURITY PANEL
- EP ELECTRICAL PANEL
- CP COMMUNICATION PANEL
- WM WATER METER
- F FRIDGE
- DROPPED AREA
- 6" CROWN MOLDING

* STANDARD
KITCHEN
LAYOUT *

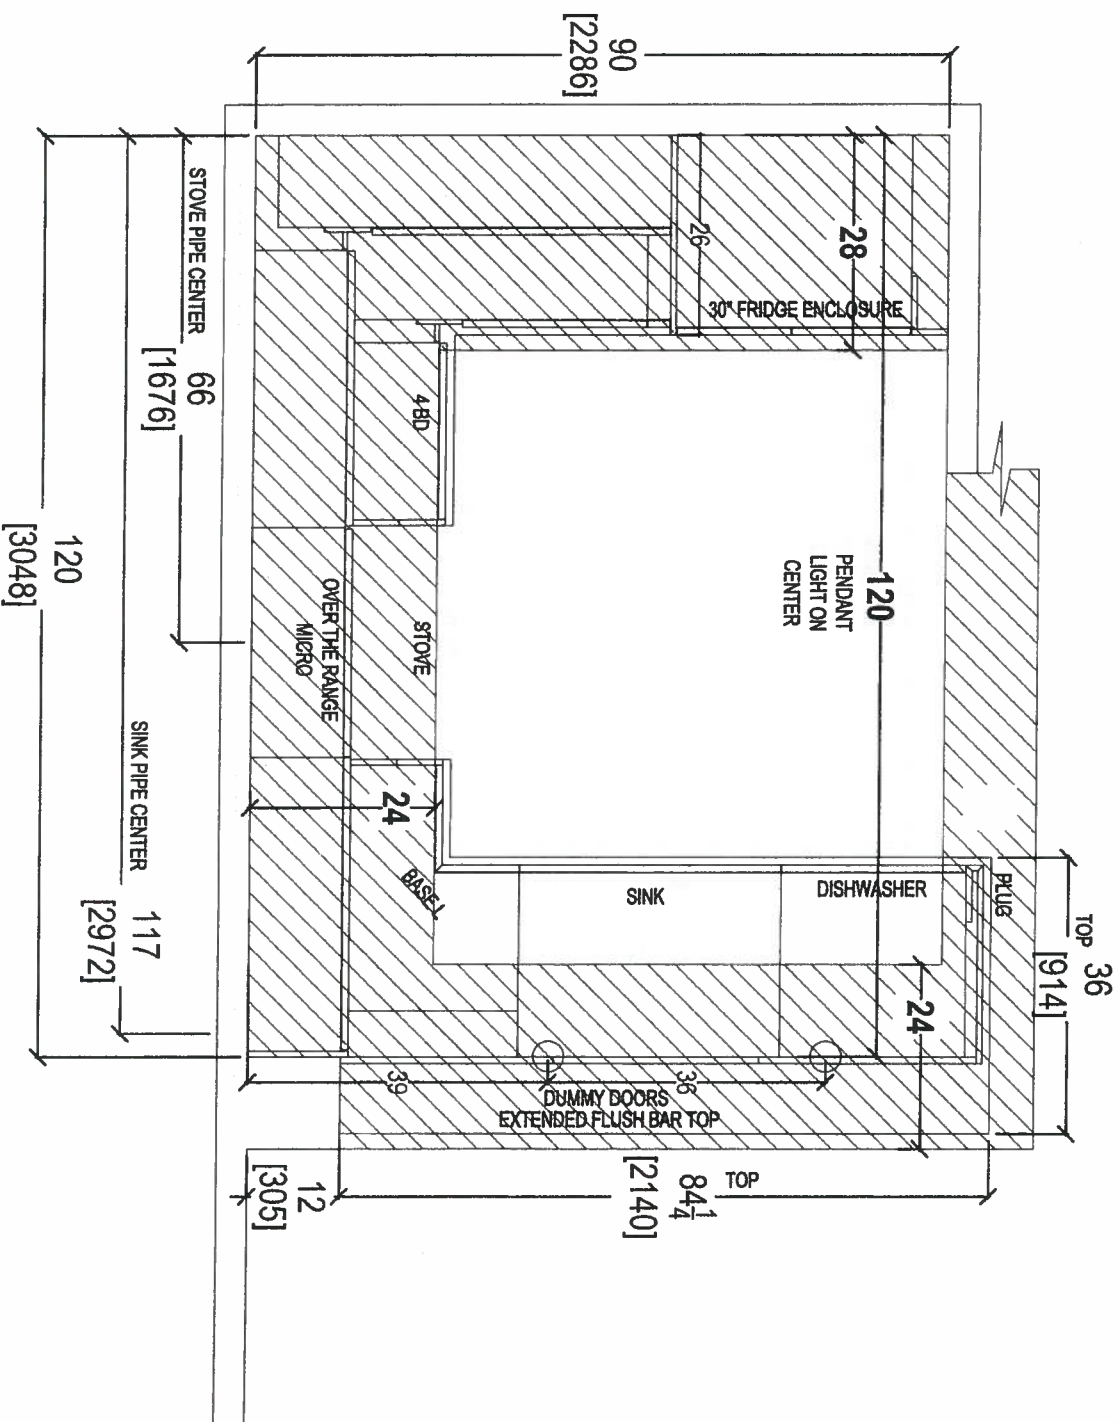

CTH

your kitchen, your taste

80 SANTE DRIVE, VAUGHAN, ON L4K 3C4,
T: 416.746.1811 F: 905.761.5901

CLIENT: ROYAL PINE HOMES

JOB NAME: UNIT 217 HMP (STANDARD)

ROOM: KITCHEN - BULKHEAD PLAN

COMMENTS:

SITE: HAMPTON PLACE

DOOR STYLE: —

DOOR HANDLE: —

PLEASE NOTE ALL DIMENSIONS

ARE NOT FINAL AND ARE

SUBJECT TO CHANGE UPON

FINAL SITE MEASURE

PHONE: —

FINISH: —

DRW HANDLE: —

DATE: MAY 9, 2018


EMAIL: —

SPECIES: —

TOP: —

PAGE:


—

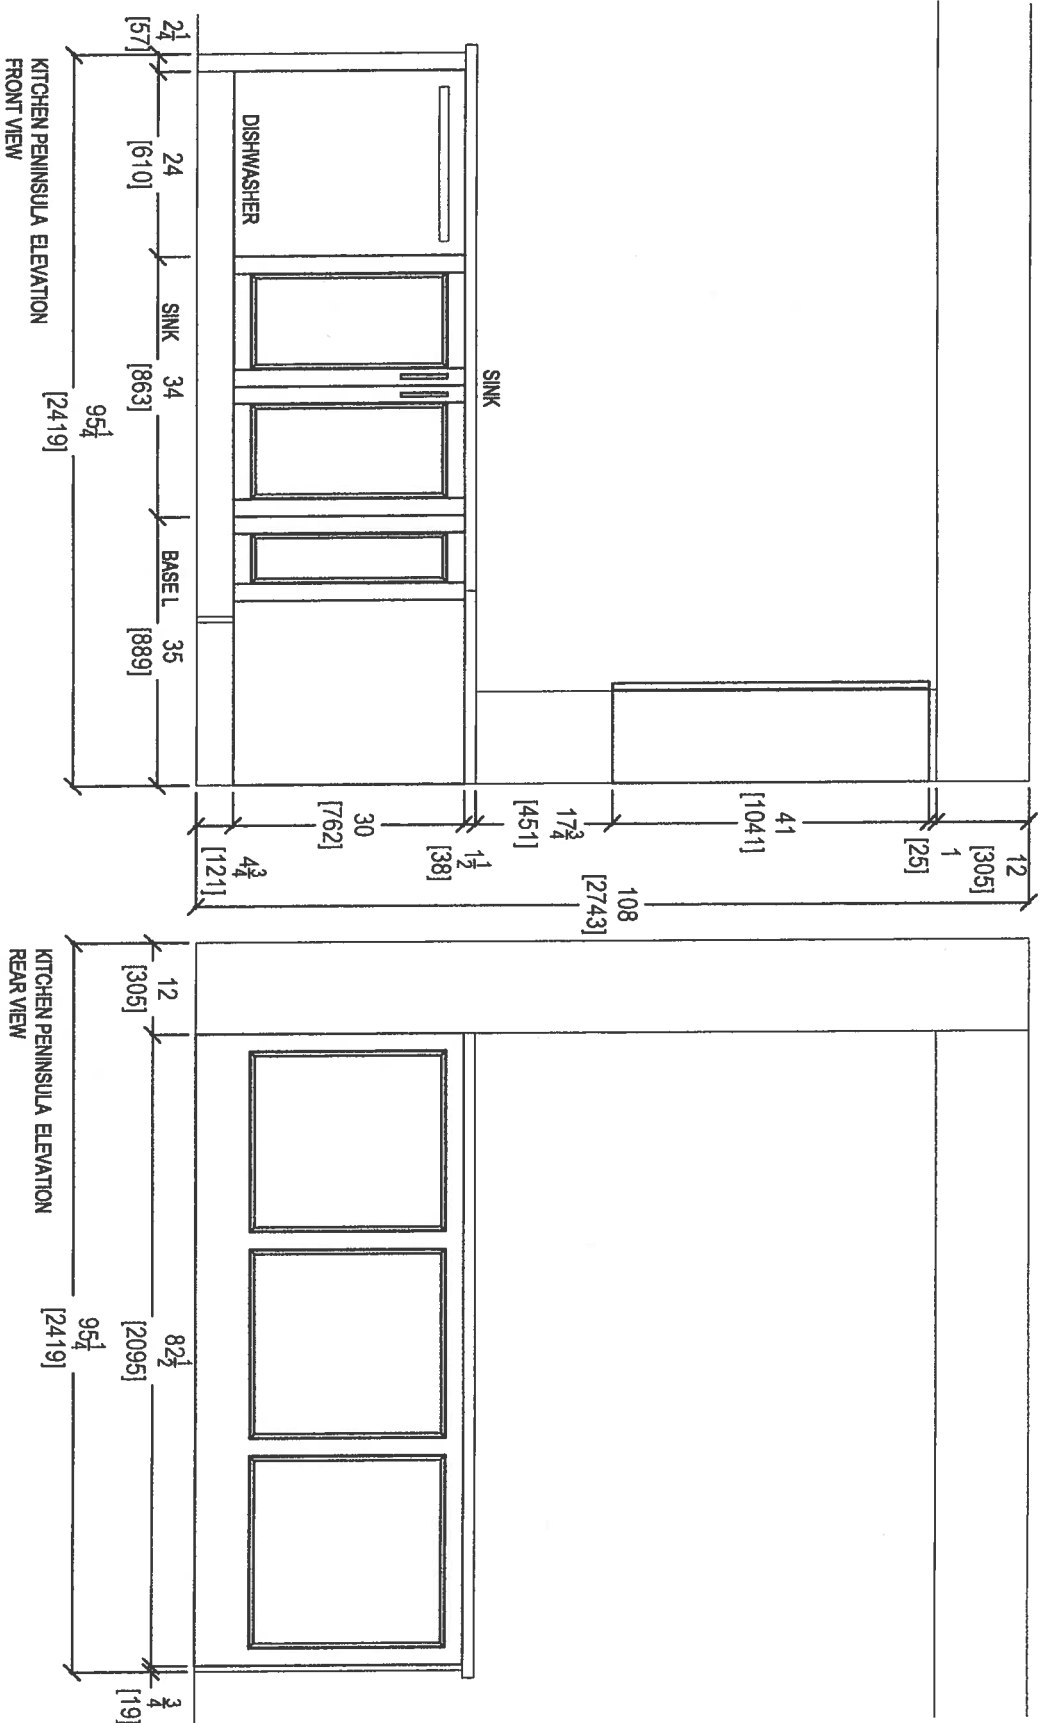


80 SANTE DRIVE, VAUGHAN, ON L4K 3C4,
T: 416.746.1811 F: 905.761.5901

CLIENT: ROYAL PINE HOMES	JOB NAME: UNIT 217 HMP (STANDARD)	ROOM: KITCHEN	DRAWN BY: SK
SITE: HAMPTON PLACE	DOOR STYLE: —	DOOR HANDLE: —	SCALE: 1/2" = 1' - 0"
PHONE: —	FINISH: —	DRW HANDLE: —	DATE: MAY 9, 2018
EMAIL: —	SPECIES: —	TOP: —	PAGE: —



COMMENTS:

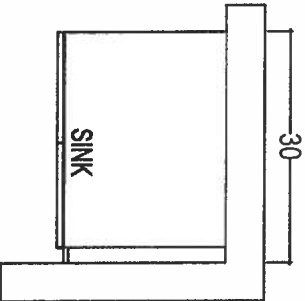

POWDER ROOM

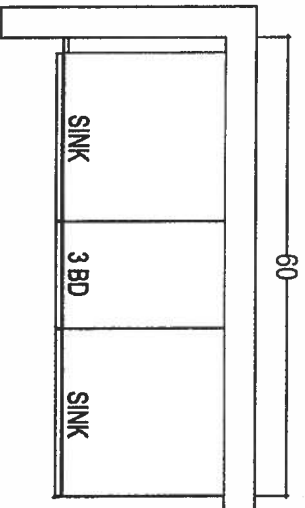

MASTER ENSUITE

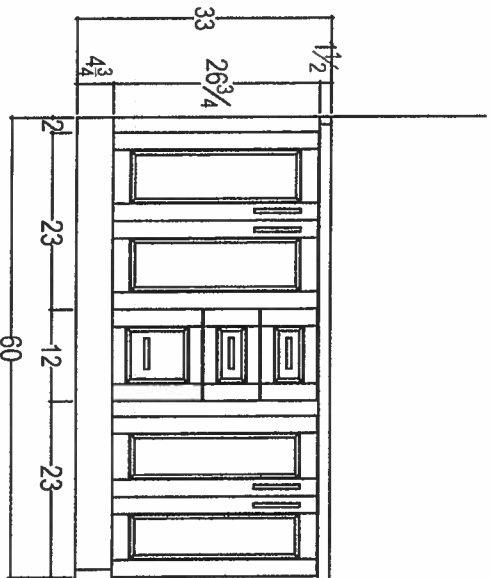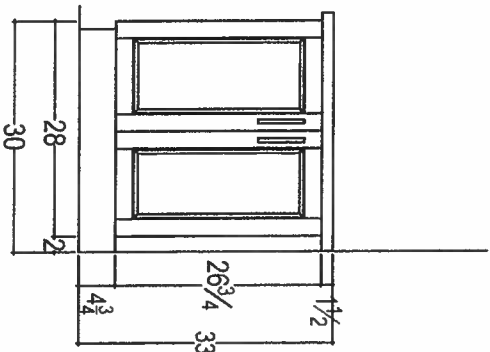


80 SANTE DRIVE, VAUGHAN, ON L4K 3C4,
T. 416 746.1811 F:905.761.5901

CLIENT: ROYAL PINE HOMES	JOB NAME: UNIT 217 HMP (STANDARD)	ROOM: VANITIES	DRAWN BY: SK
SITE: HAMPTON PLACE	DOOR STYLE: —	DOOR HANDLE: —	SCALE: 1/2" = 1' - 0"
PHONE: —	FINISH: —	DRW HANDLE: —	DATE: MAY 9, 2018
EMAIL: —	SPECIES: —	TOP: —	PAGE: —

COMMENTS:
PLEASE NOTE ALL DIMENSIONS
ARE NOT FINAL AND ARE
SUBJECT TO CHANGE UPON
FINAL SITE MEASURE


UPGRADE
* KITCHEN *
LAYOUT

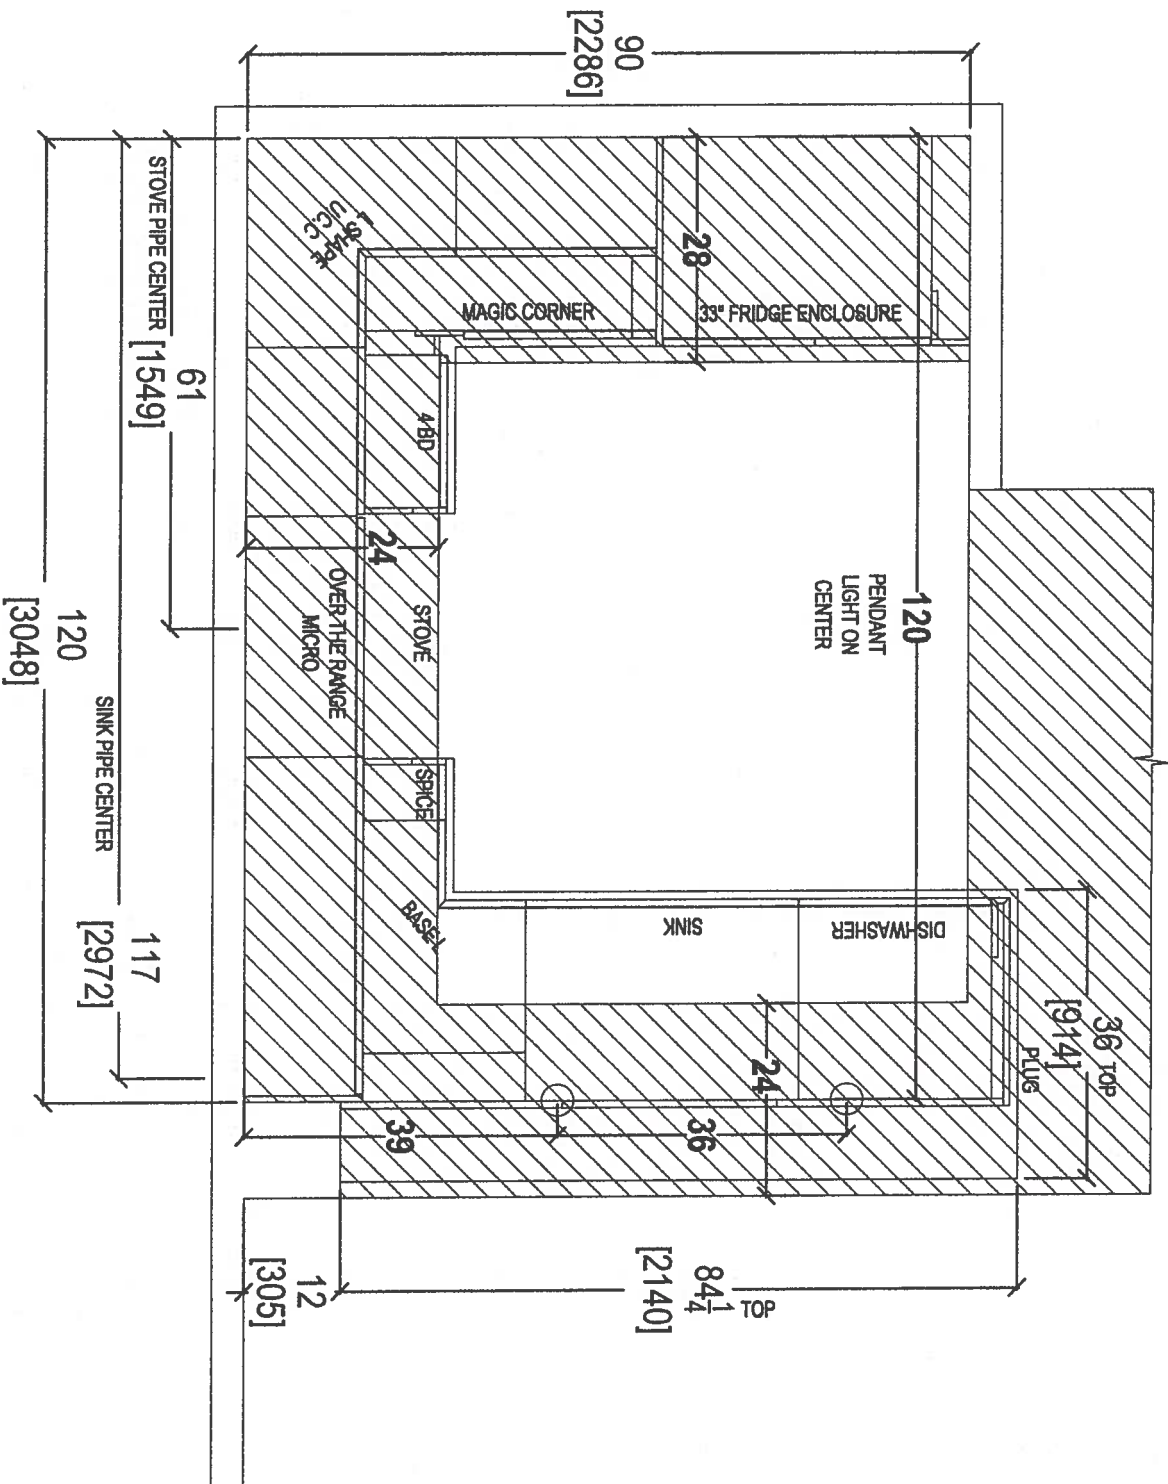

your kitchen, your taste.
80 SANTE DRIVE, VAUGHAN, ON L4K 3C4,
T: 416.748.1811 F: 905.748.1801

CLIENT: ROYAL PINE HOMES	JOB NAME: UNIT 217 HMP	ROOM: KITCHEN - BULKHEAD PLAN	DRAWN BY: SK	COMMENTS:
SITE: HAMPTON PLACE	DOOR STYLE: —	DOOR HANDLE: —	SCALE: 1/2" = 1'-0"	PLEASE NOTE ALL DIMENSIONS ARE NOT FINAL AND ARE SUBJECT TO CHANGE UPON FINAL SITE MEASURE
PHONE: —	FINISH: —	DRW HANDLE: —	DATE: APRIL 20 2018	
EMAIL: —	SPECIES: —	TOP: —	PAGE: —	

69

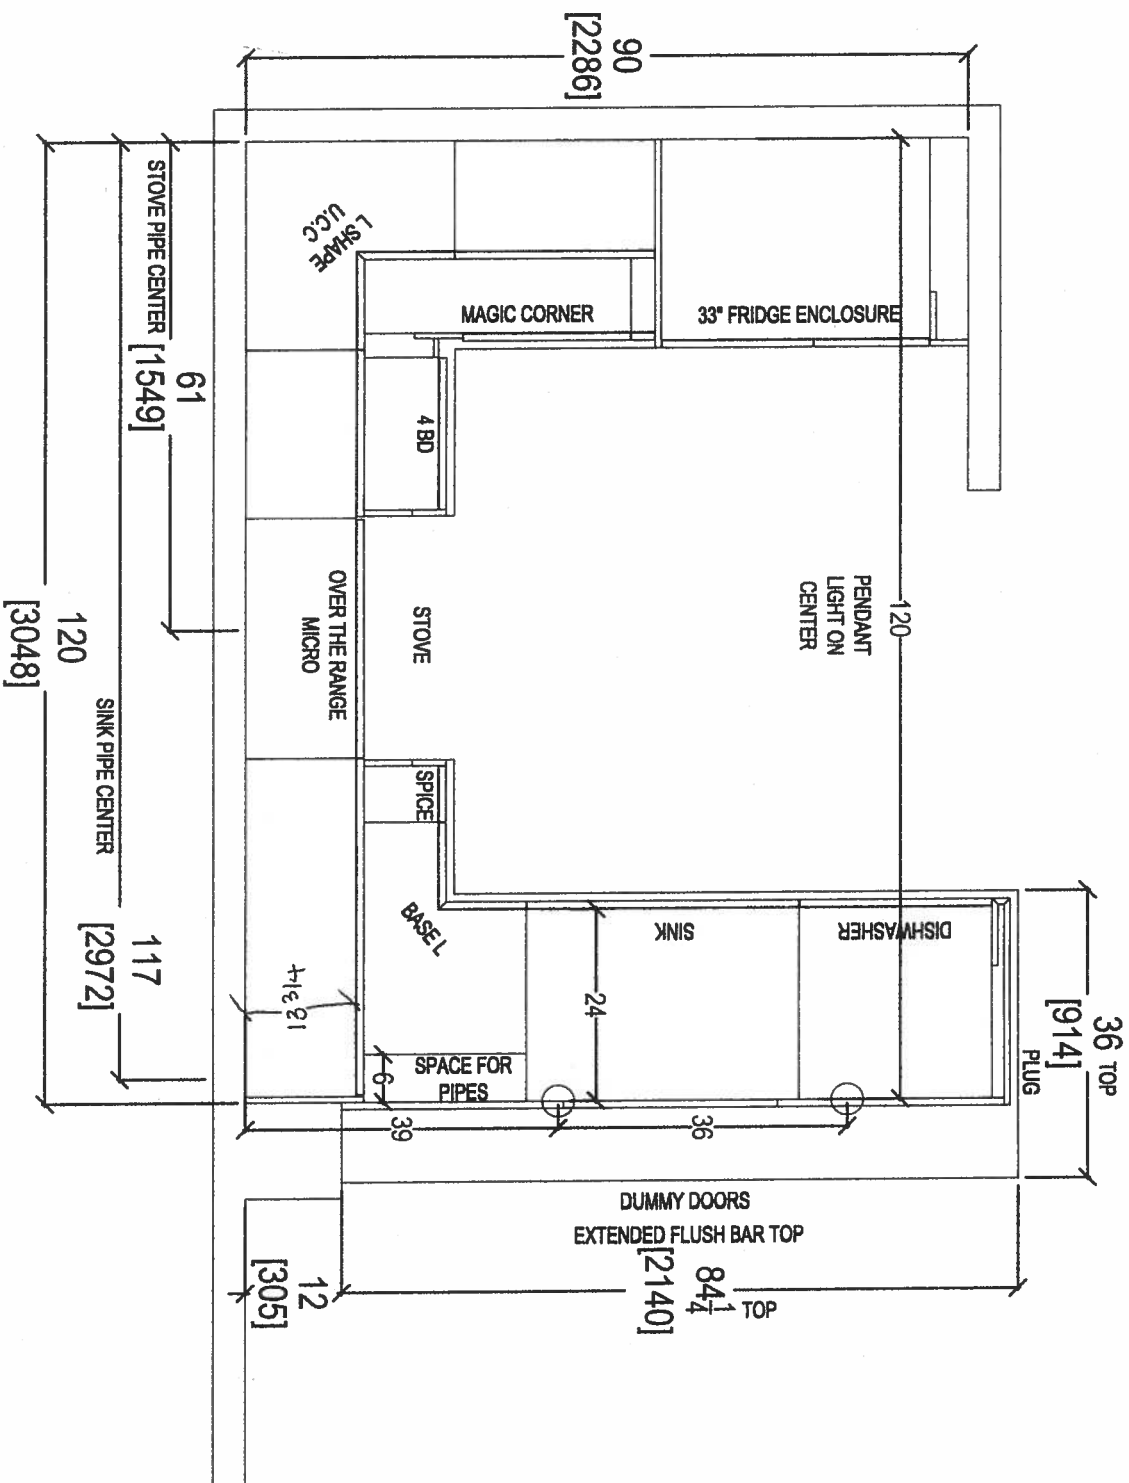



CLIENT: ROYAL PINE HOMES	JOB NAME: UNIT 217 HMP	ROOM: KITCHEN FLOOR PLAN	DRAWN BY: SK
SITE: HAMPTON PLACE	DOOR STYLE: —	DOOR HANDLE: —	SCALE: 1/2" = 1'-0"
PHONE: —	FINISH: —	DRW HANDLE: —	DATE: APRIL 20, 2018
EMAIL: —	SPECIES: —	TOP: —	PAGE: —

COMMENTS:
PLEASE NOTE ALL DIMENSIONS
ARE NOT FINAL AND ARE
SUBJECT TO CHANGE UPON
FINAL SITE MEASURE





your kitchen, your taste
80 SANTE DRIVE, VAUGHAN, ON L4K 3C4,
T: 416.748.1811 F: 905.748.1801

69

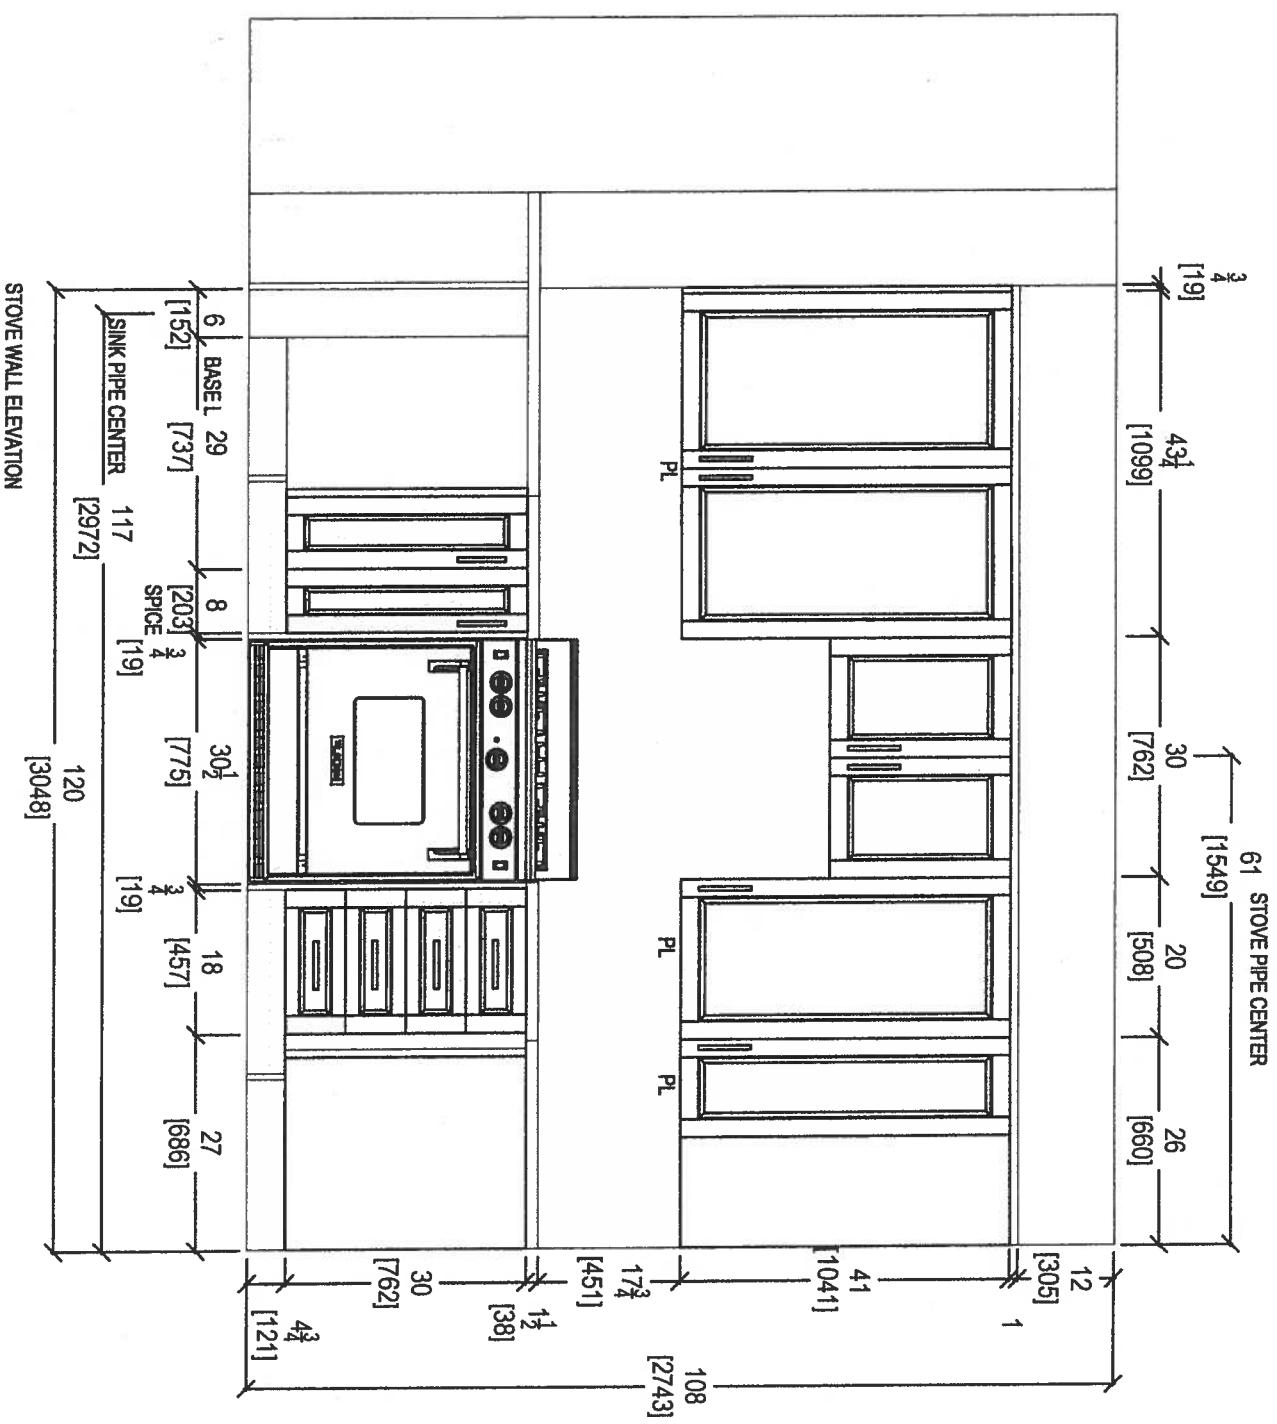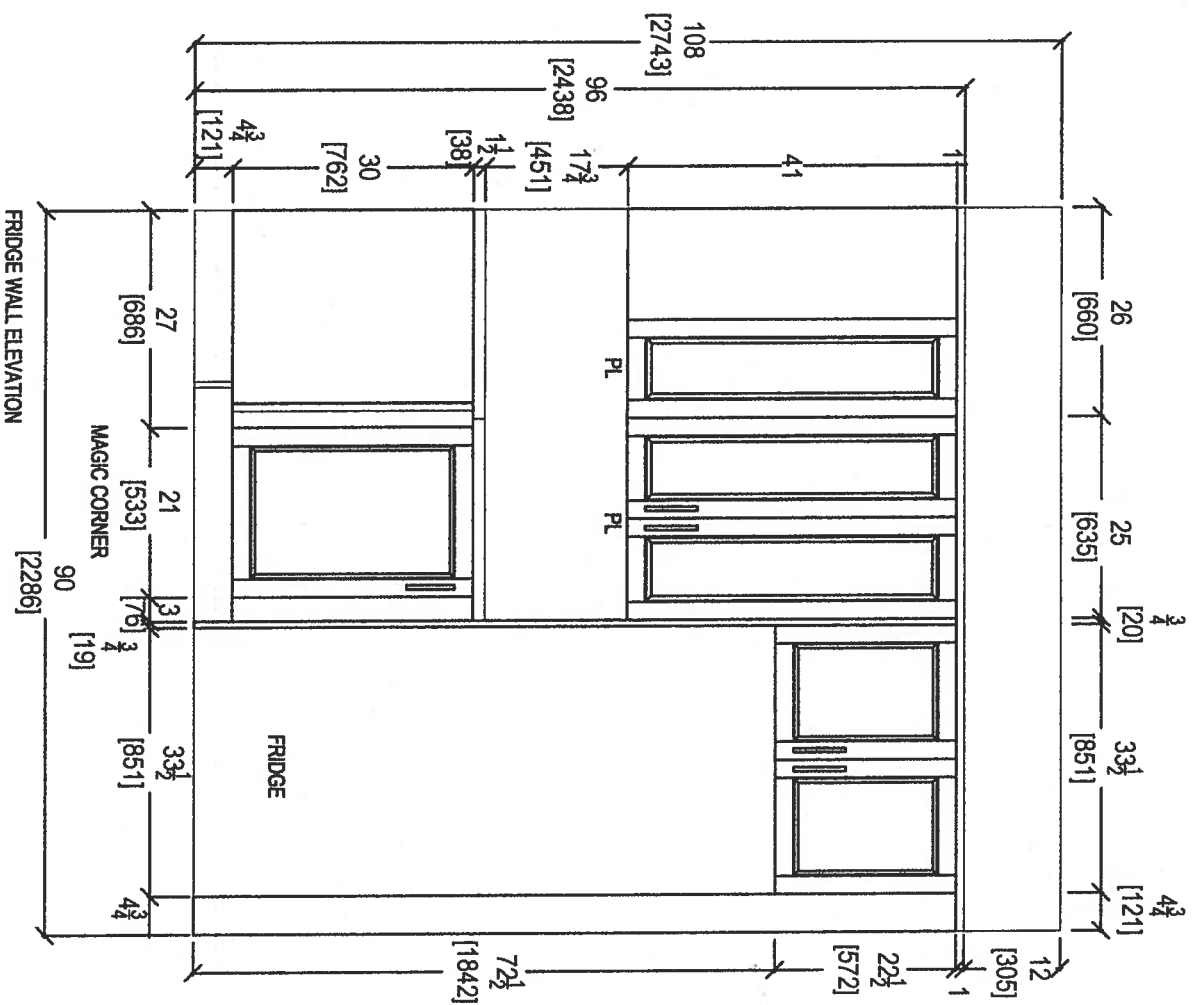

CLIENT: ROYAL PINE HOMES	JOB NAME: UNIT 217 HMP	ROOM: KITCHEN	DRAWN BY: SK	COMMENTS: PLEASE NOTE ALL DIMENSIONS ARE NOT FINAL AND ARE SUBJECT TO CHANGE UPON FINAL SITE MEASURE 
SITE: HAMPTON PLACE	DOOR STYLE: —	DOOR HANDLE: —	SCALE: 1/2" = 1' - 0"	
PHONE: —	FINISH: —	DRW HANDLE: —	DATE: JAN 29, 2018	
EMAIL: —	SPECIES: —	TOP: —	PAGE: —	

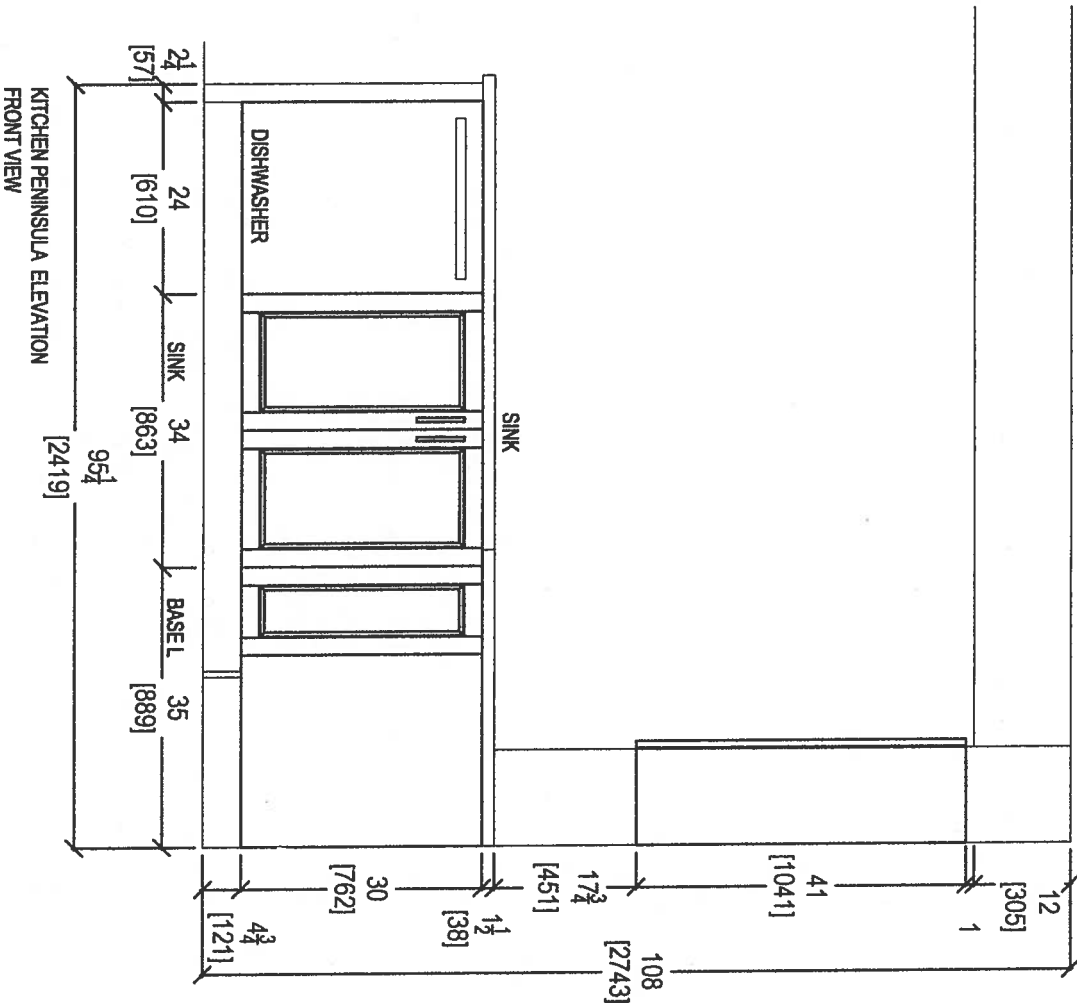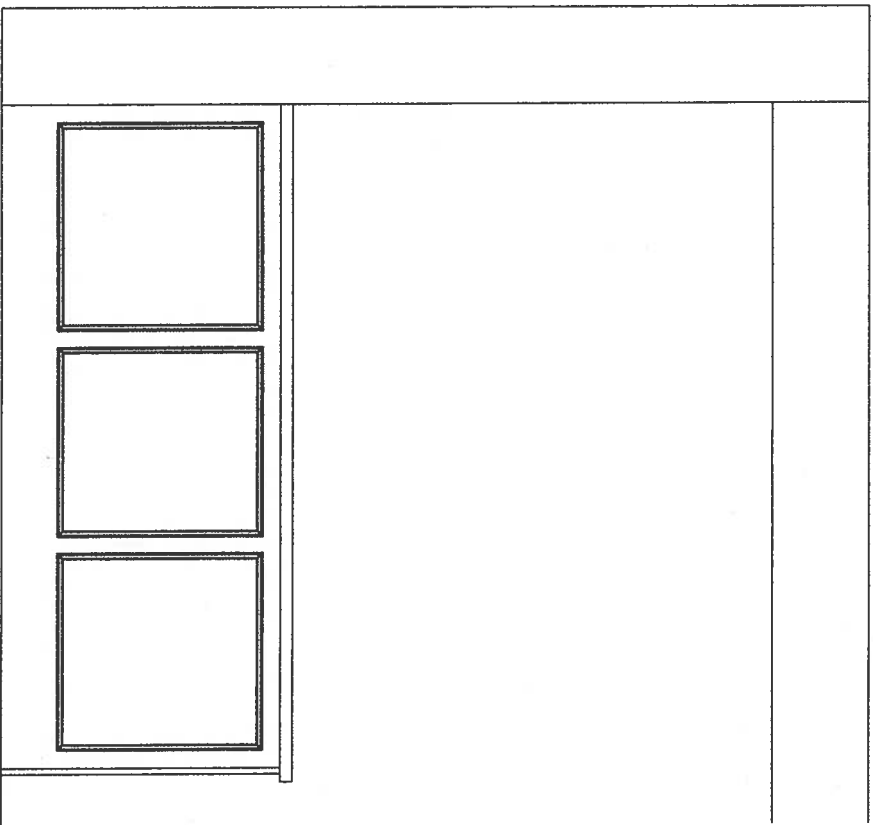


CLIENT: ROYAL PINE HOMES	JOB NAME: UNIT 217 HMP	ROOM: KITCHEN	DRAWN BY: SK
SITE: HAMPTON PLACE	DOOR STYLE: —	DOOR HANDLE: —	SCALE: 1/2" = 1'-0"
PHONE: —	FINISH: —	DRW HANDLE: —	DATE: JAN 29 2018
EMAIL: —	SPECIES: —	TOP: —	PAGE: —


COMMENTS:




80 SANTE DRIVE, VAUGHAN, ON L4K 3C4,
T: 416.746.1817

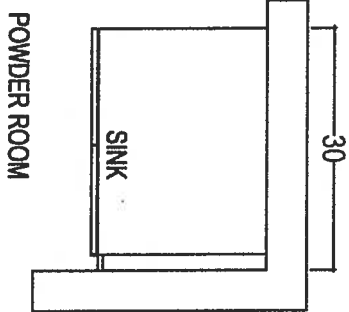

POWDER ROOM

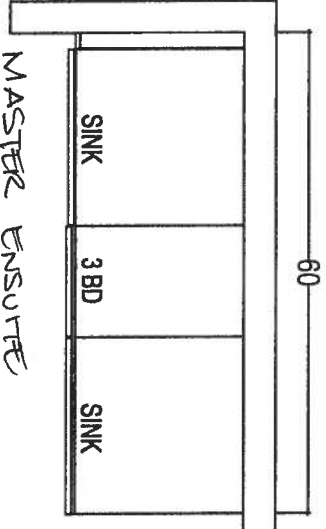

MASTER ENSUITE

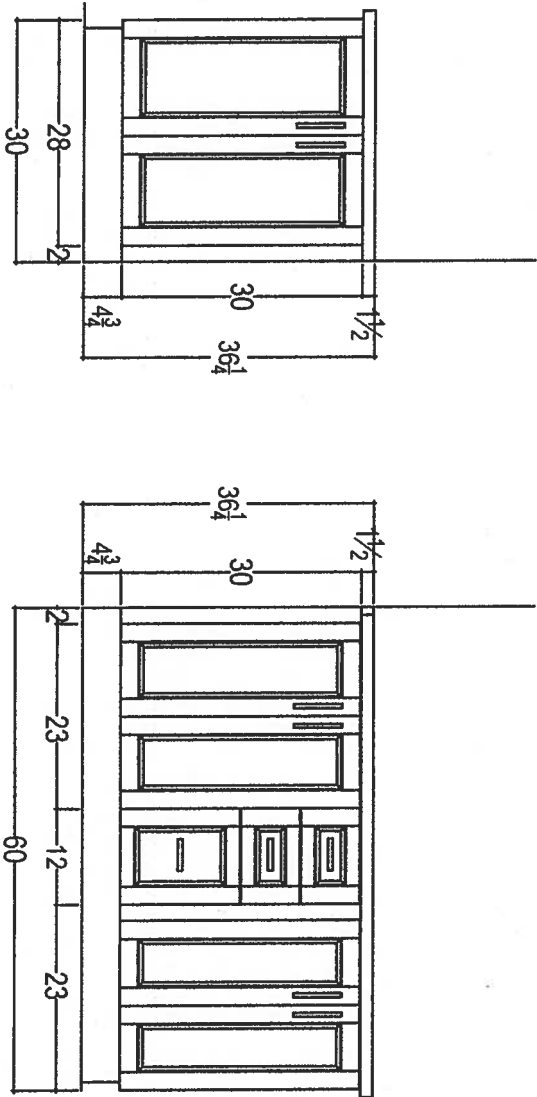

your kitchen, your taste
80 SANTE DRIVE, VAUGHAN, ON L4K 3C4,
T: 416.746.1817

CLIENT: ROYAL PINE HOMES	JOB NAME: UNIT 217 HMP	ROOM: VANITIES	DRAWN BY: SK	COMMENTS:
SITE: HAMPTON PLACE	DOOR STYLE: —	DOOR HANDLE: —	SCALE: 1/2" = 1' - 0"	PLEASE NOTE ALL DIMENSIONS ARE NOT FINAL AND ARE SUBJECT TO CHANGE UPON FINAL SITE MEASURE
PHONE: —	FINISH: —	DRW HANDLE: —	DATE: JAN 29, 2018	
EMAIL: —	SPECIES: —	TOP: —	PAGE: —	

69