






# Noyac Bay

1,121 SQ FT *plus 76 sq. ft. of balcony area*

SUITE 307  
ORIGINAL LAYOUT  
INVENTORY SUITE

NEW

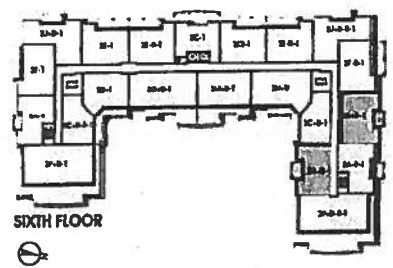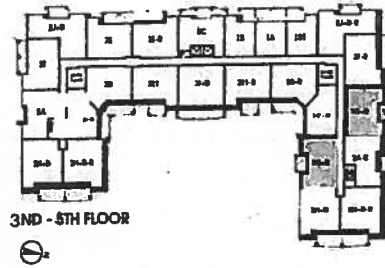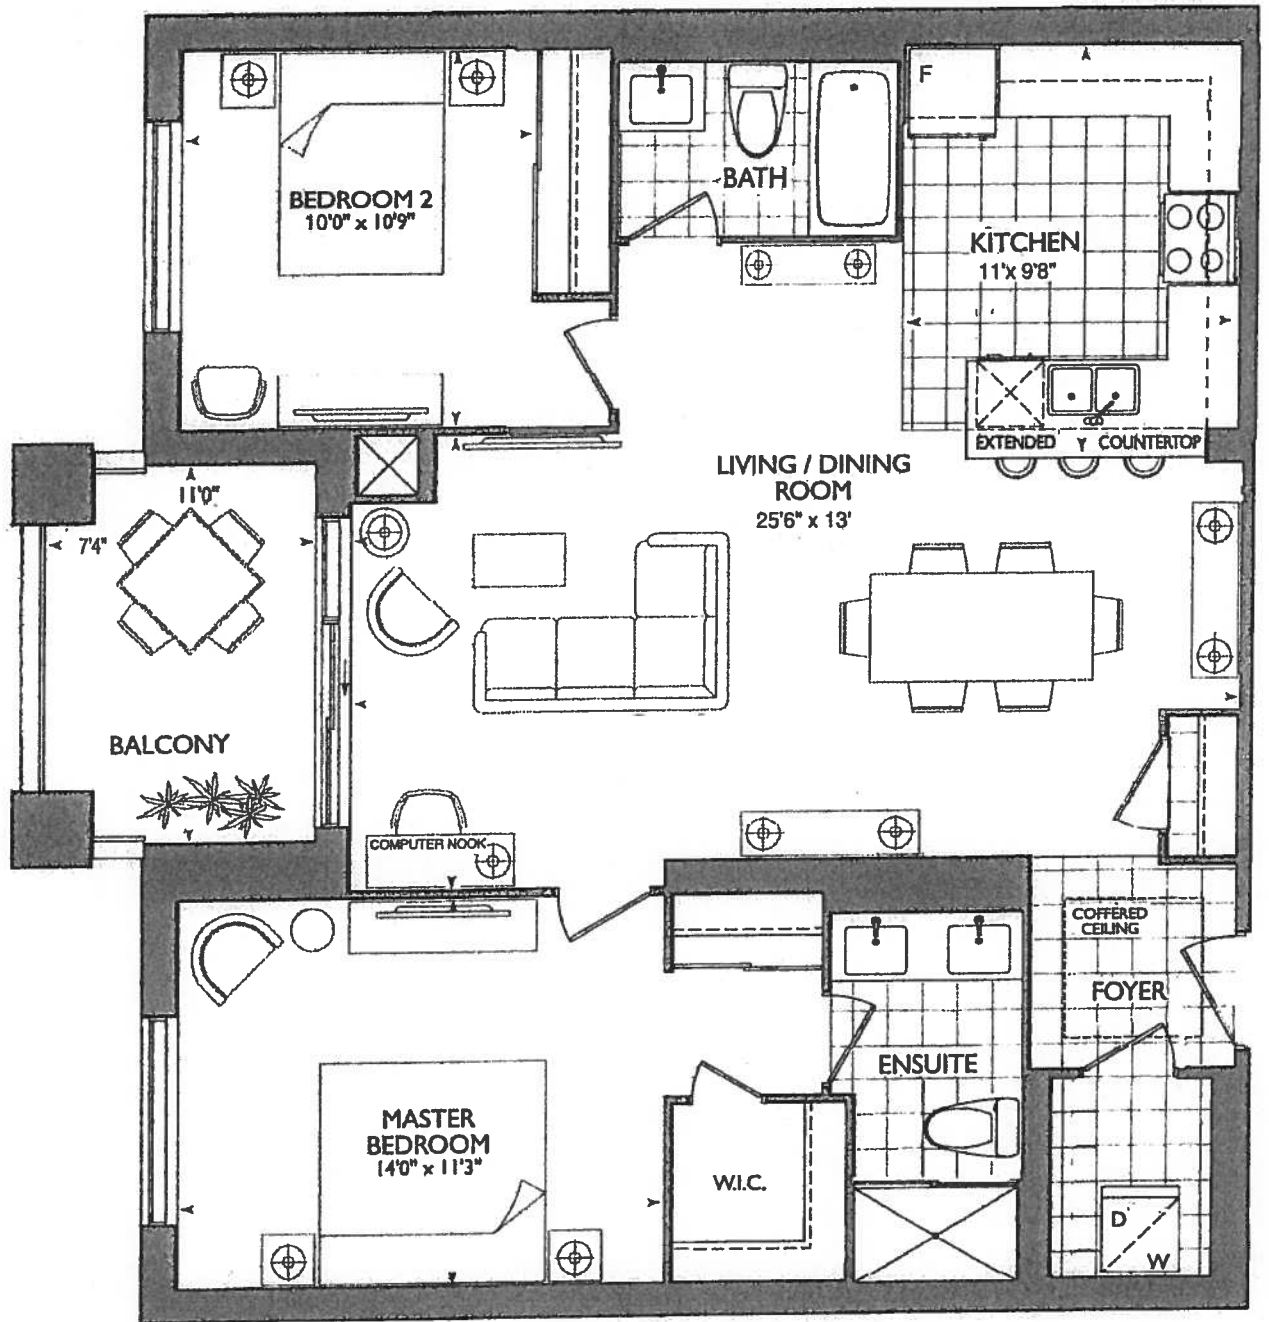

Plans and specifications are subject to change without notice. Actual usable floor space may vary from the stated floor area. All renderings are artist's concept. E. & O. E.



**\* KITCHEN \***

CHOICE OF STD. KITCHEN LAYOUT WITH  
STD. APPLIANCE PACKAGE

OR

CAN UPGRADE AT DECOR CENTER

- (x2) CAPPED PENDANT
- (x1) PLUG PENINSULA
- (x) PUCK LIGHTS

\*SEE ATTACHED UPG.



#1- KITCHEN LAYOUT WITH 1ST UPG.  
APPLIANCE PACKAGE

**\* SUITE 307 \* (INVENTORY SUITE)**


NEW PLAN

- REMOVED DEN
- REVISED KITCHEN

\*REVISED LAUNDRY DOOR SWING &  
ENSUITE WALL AS PER THIS BROCHURE

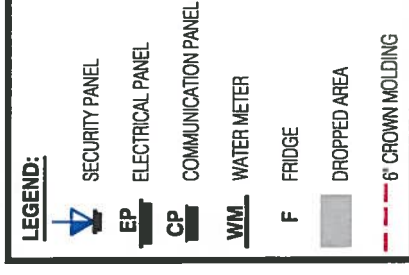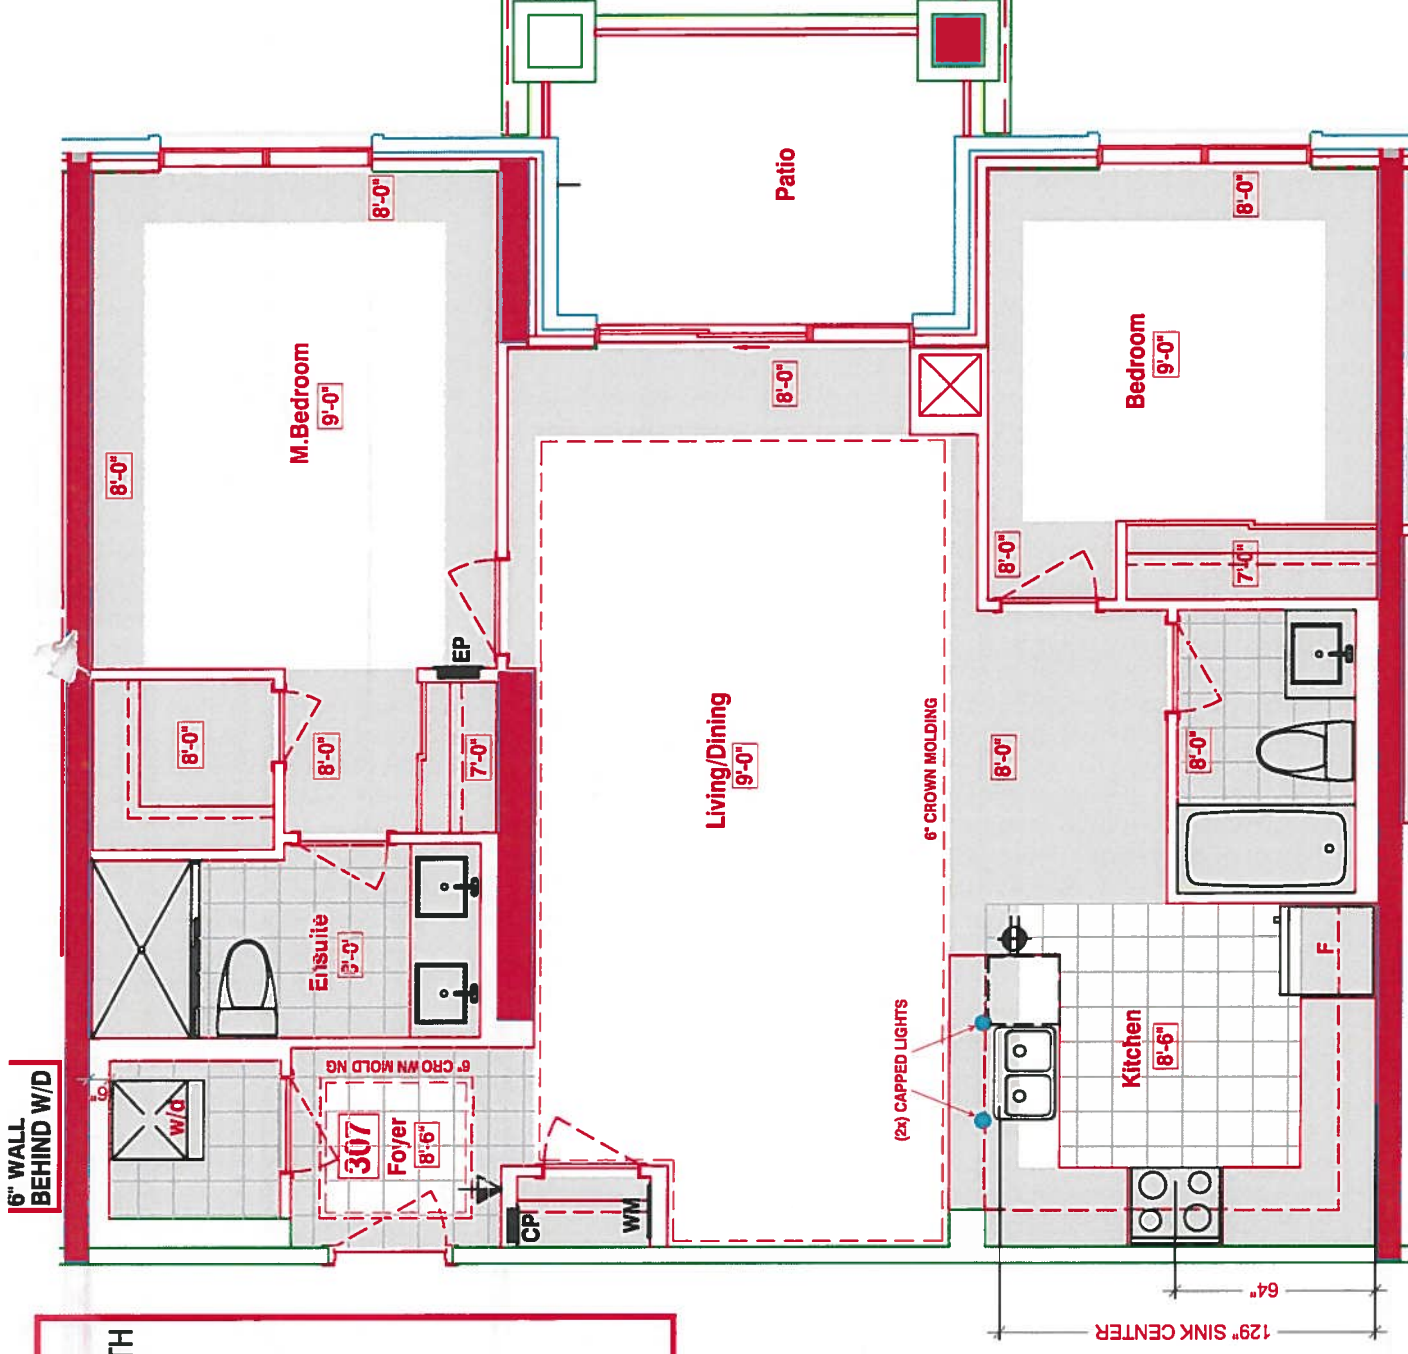

STANDARD  
KITCHEN  
\* LAYOUT \*

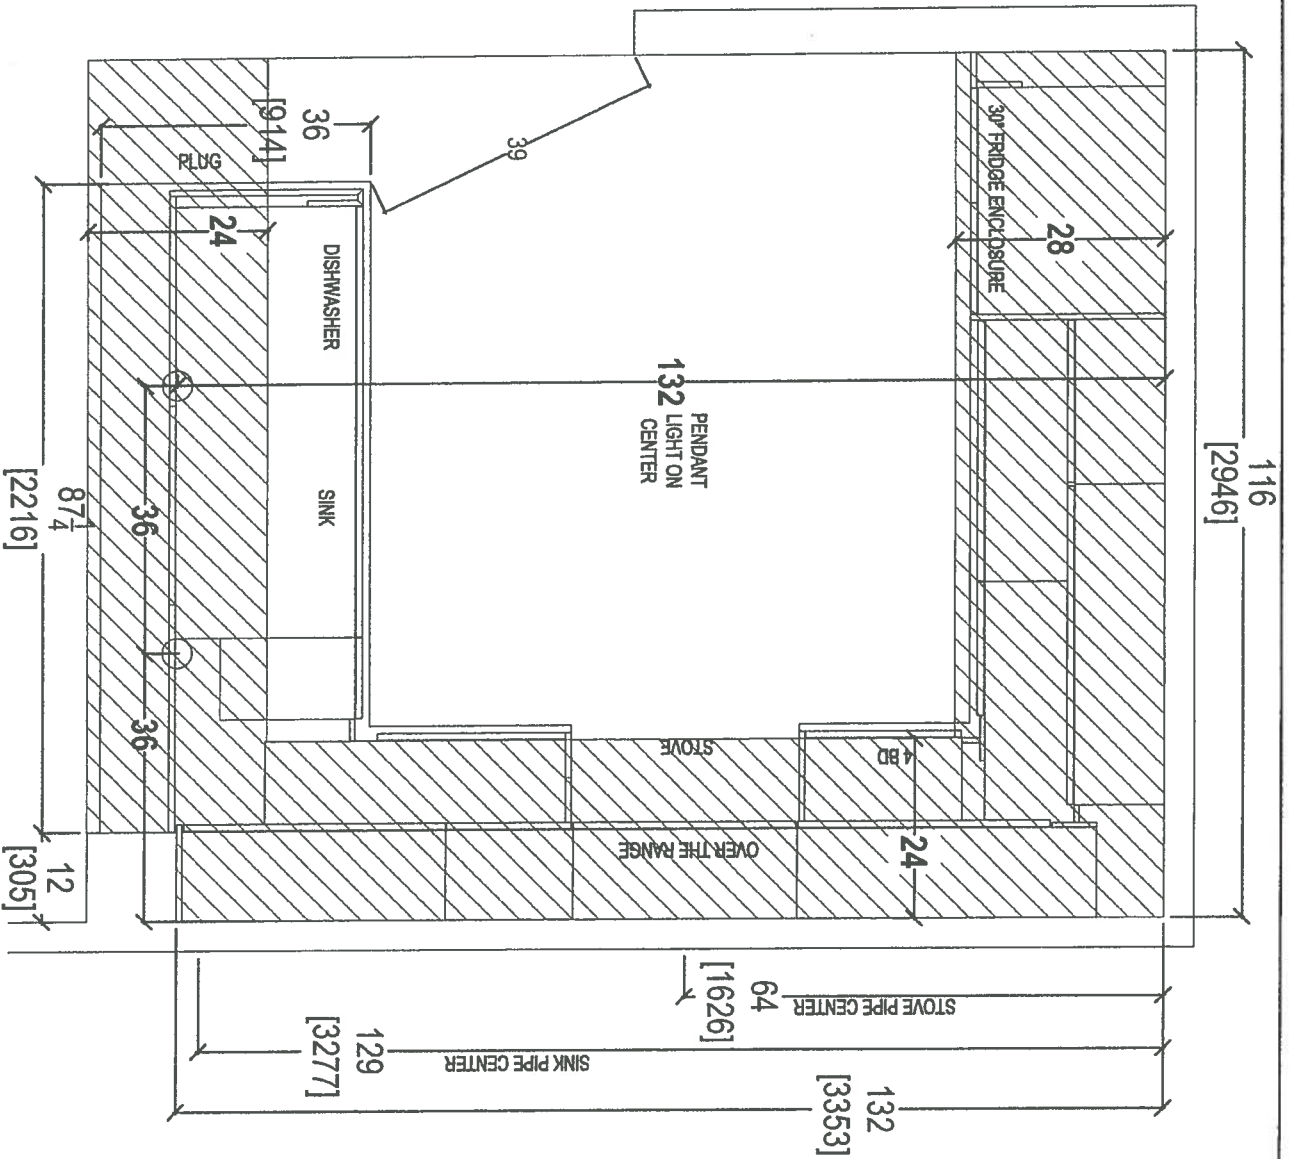

CLIENT: ROYAL PINE HOMES

UNIT: 311 HMP (STANDARD)

ROOM: KITCHEN FLOOR PLAN

DRAWN BY: SK

SITE: HAMPTON PLACE

DOOR STYLE: —

DOOR HANDLE: —

SCALE: 1/2" = 1'-0"

PHONE: —

FINISH: —

DRW HANDLE: —

DATE: APRIL 25, 2018

EMAIL: —

SPECIES: —

TOP: —


PAGE: —

COMMENTS:

PLEASE NOTE ALL DIMENSIONS  
ARE NOT FINAL AND ARE  
SUBJECT TO CHANGE UPON  
FINAL SITE MEASURE



your kitchen, your taste  
80 SANTE DRIVE, VAUGHAN, ON L4K 3C4  
T: 416.746.1811 F: 905.761.5901

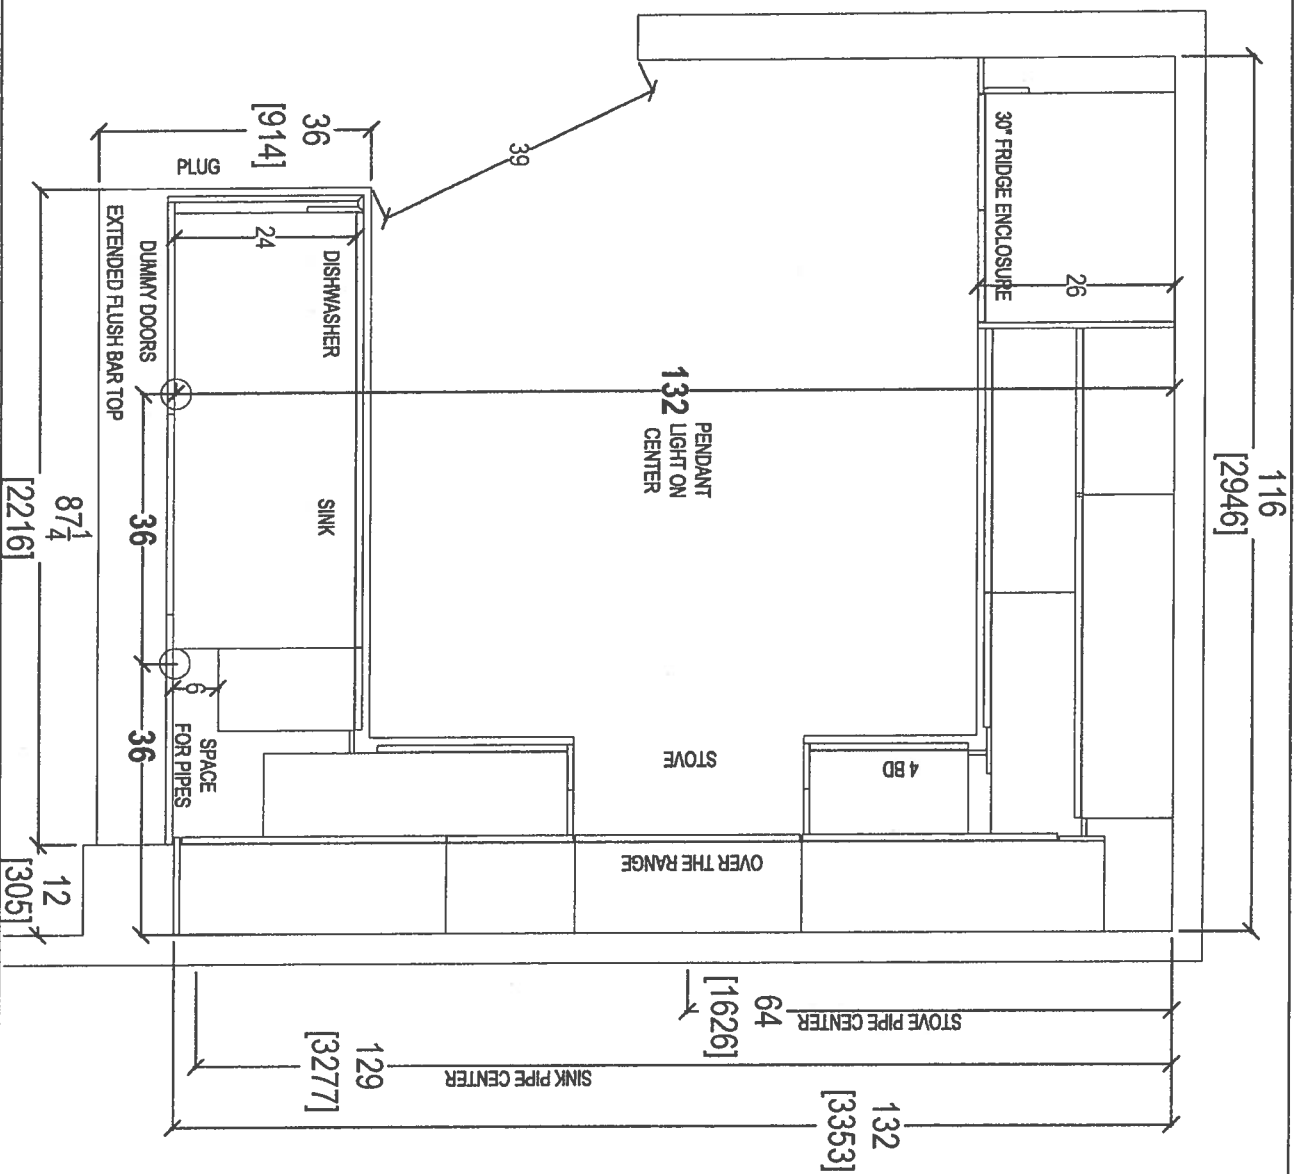

CLIENT: ROYAL PINE HOMES

JOB NAME: UNIT 311 HMP (STANDARD)

ROOM: KITCHEN

DRAWN BY: SK

SITE: HAMPTON PLACE

DOOR STYLE: —

DOOR HANDLE: —

SCALE: 1/2" = 1'-0"

PHONE: —

FINISH: —

DRW HANDLE: —

DATE: APRIL 24, 2018

EMAIL: —

SPECIES: —

TOP: —


PAGE: —

COMMENTS:

PLEASE NOTE ALL DIMENSIONS ARE NOT FINAL AND ARE SUBJECT TO CHANGE UPON FINAL SITE MEASURE






80 SANTE DRIVE, VAUGHAN, ON L4K 3C4  
T: 416.746.1611 F: 905.761.3901




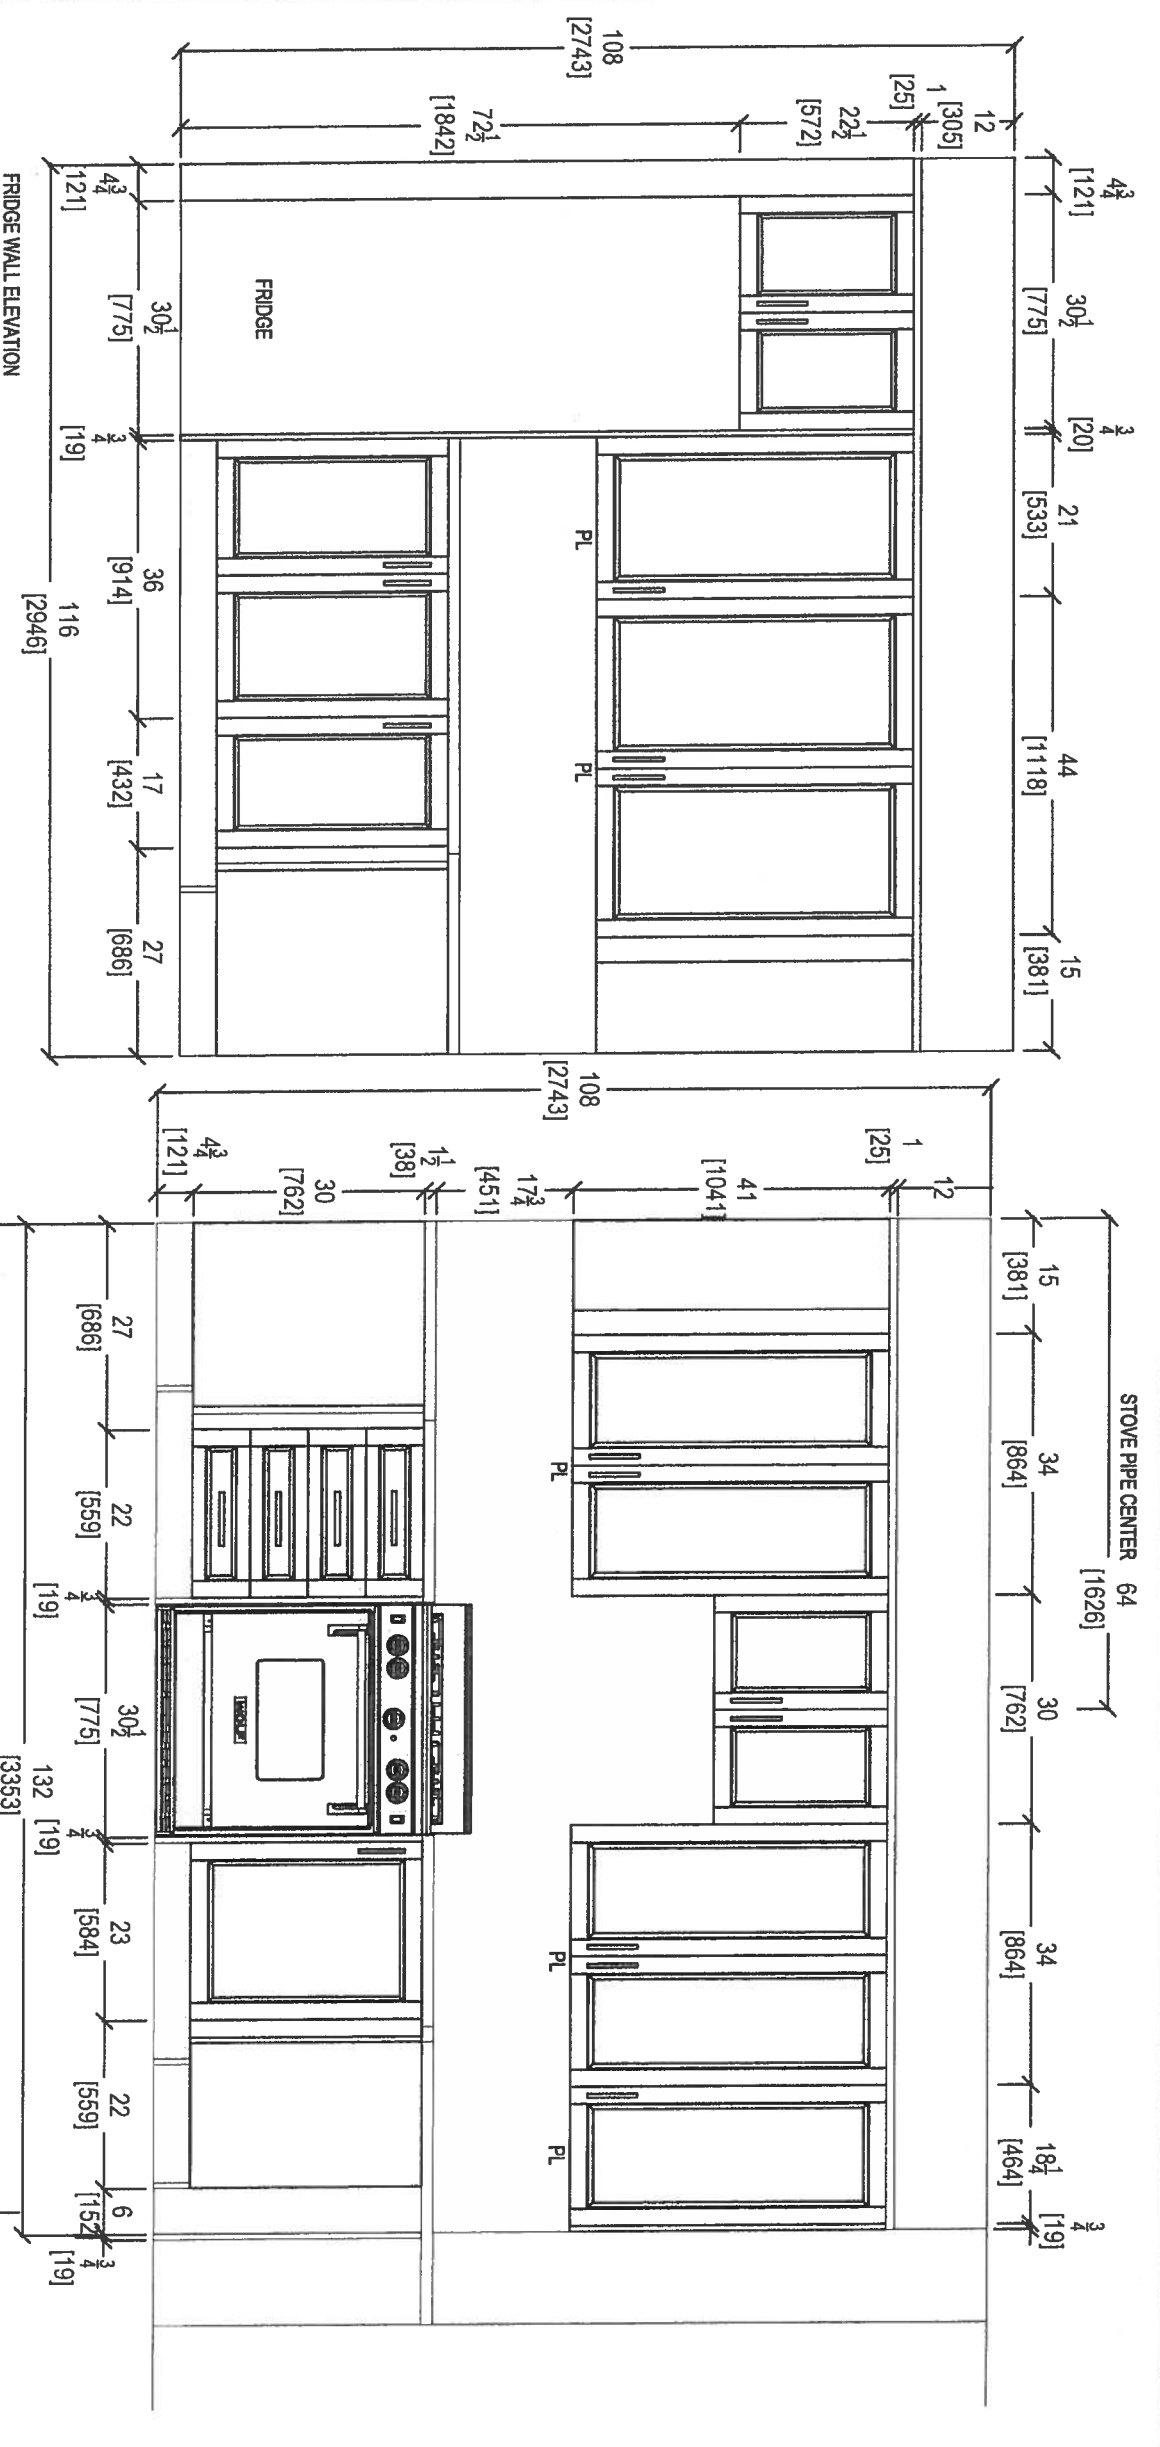



your kitchen, our taste  
 80 SANTE DRIVE, VAUGHAN, ON L4K 3C4,  
 T: 416.746.1811 F: 905.761.5901

CLIENT: ROYAL PINE HOMES	JOB NAME: UNIT 311 HMP (STANDARD)	ROOM: KITCHEN	DRAWN BY: SK	COMMENTS: PLEASE NOTE ALL DIMENSIONS ARE NOT FINAL AND ARE SUBJECT TO CHANGE UPON FINAL SITE MEASURE
SITE: HAMPTON PLACE	DOOR STYLE: —	DOOR HANDLE: —	SCALE: 1/2" = 1'-0"	
PHONE: —	FINISH: —	DRW HANDLE: —	DATE: APRIL 25, 2018	
EMAIL: —	SPECIES: —	TOP: —	PAGE: —	

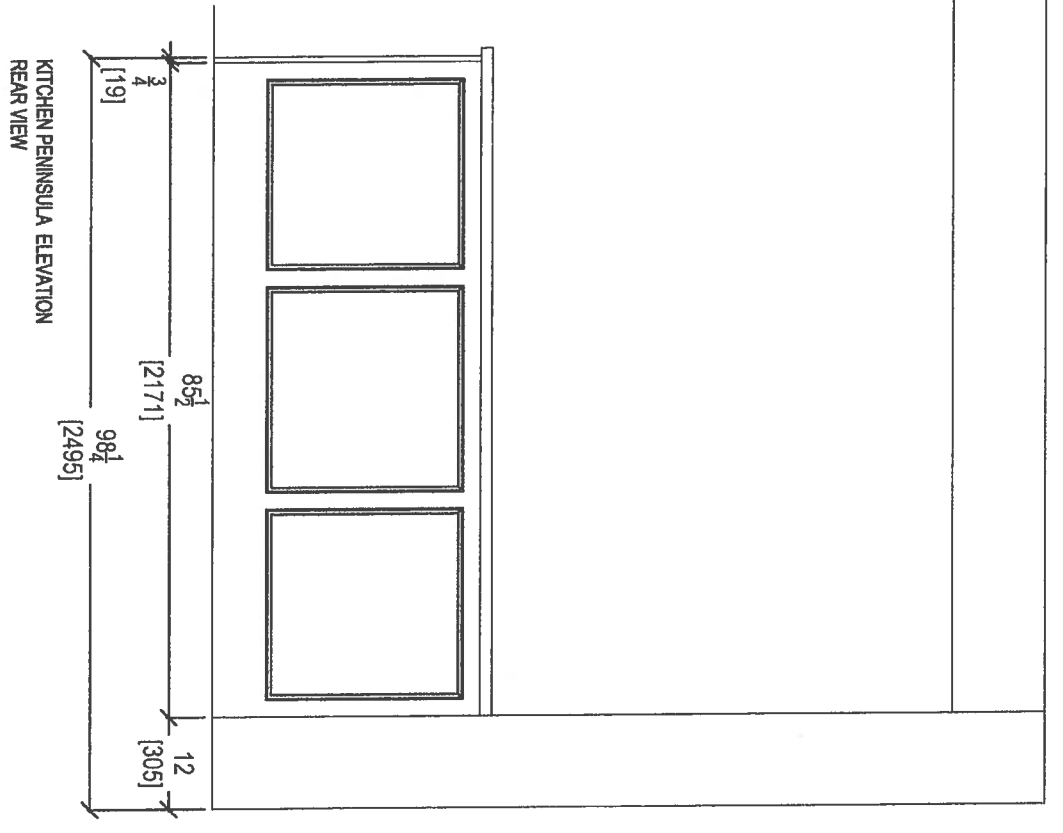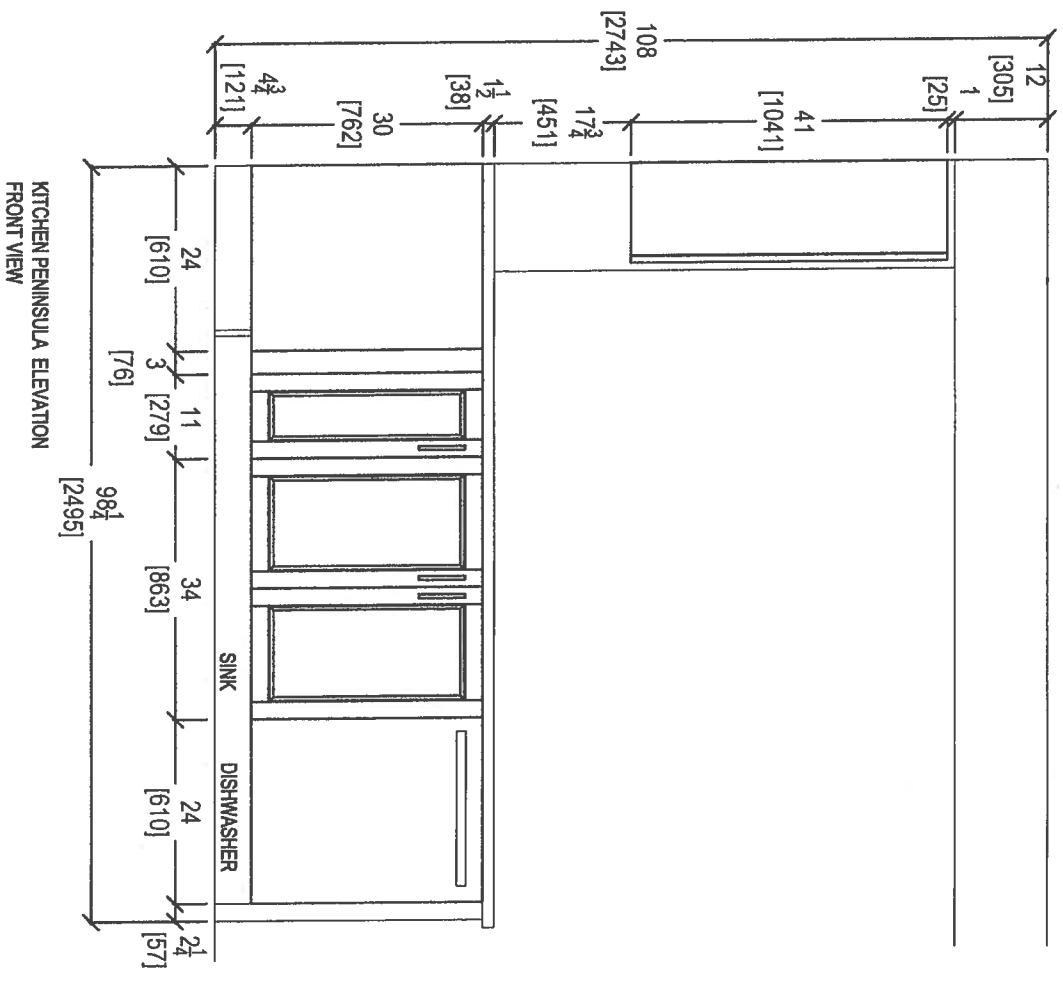


 <p>your kitchen, your taste</p> <p>80 SANTE DRIVE, VAUGHAN, ON L4K 3C4, T: 416.746.1811 F: 905.761.9901</p>		<p>CLIENT: ROYAL PINE HOMES</p> <p>SITE: HAMPTON PLACE</p> <p>PHONE: —</p> <p>EMAIL: —</p>	<p>JOB NAME: UNIT 311 HMP (STANDARD)</p> <p>DOOR STYLE: —</p> <p>FINISH: —</p> <p>SPECIES: —</p>	<p>ROOM: KITCHEN</p> <p>DOOR HANDLE: —</p> <p>DRW HANDLE: —</p> <p>TOP: —</p>	<p>DRAWN BY: SK</p> <p>SCALE: 1/2" = 1' - 0"</p> <p>DATE: APRIL 25, 2018</p> <p>PAGE: —</p>	<p>COMMENTS:</p> <p>PLEASE NOTE ALL DIMENSIONS ARE NOT FINAL AND ARE SUBJECT TO CHANGE UPON FINAL SITE MEASURE</p>
---	--	--	--	---	---	--

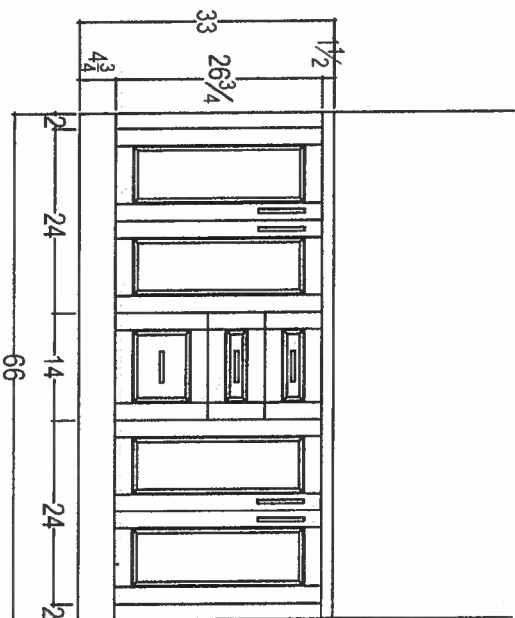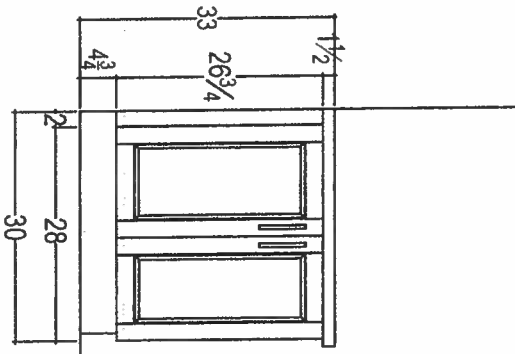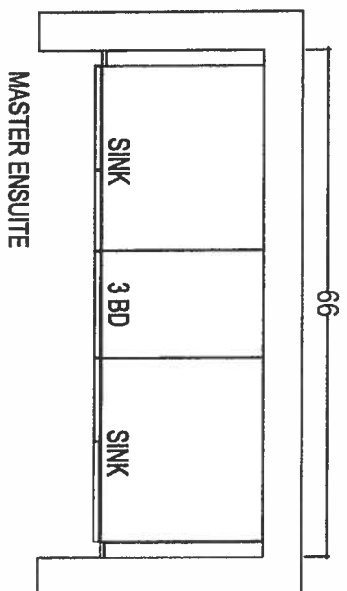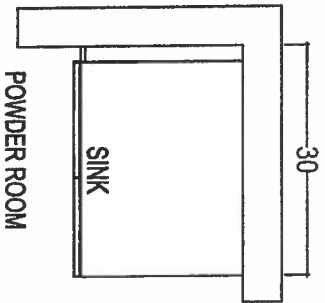

 <p>80 SANTE DRIVE, VAUGHAN, ON L4K 3C4, T: 416.746.1811 F: 905.761.5901</p>		CLIENT: ROYAL PINE HOMES SITE: HAMPTON PLACE PHONE: — EMAIL: —	JOB NAME: UNIT 311 HMP (STANDARD) DOOR STYLE: — FINISH: — SPECIES: —	ROOM: VANITIES DOOR HANDLE: — DRW HANDLE: — TOP: —	DRAWN BY: SK SCALE: 1/2" = 1'-0" DATE: APRIL 25, 2018 PAGE: —	COMMENTS: PLEASE NOTE ALL DIMENSIONS ARE NOT FINAL AND ARE SUBJECT TO CHANGE UPON FINAL SITE MEASURE
---	--	---	---	---	--	--



UPGRADE  
\* KITCHEN \*  
LAYOUT

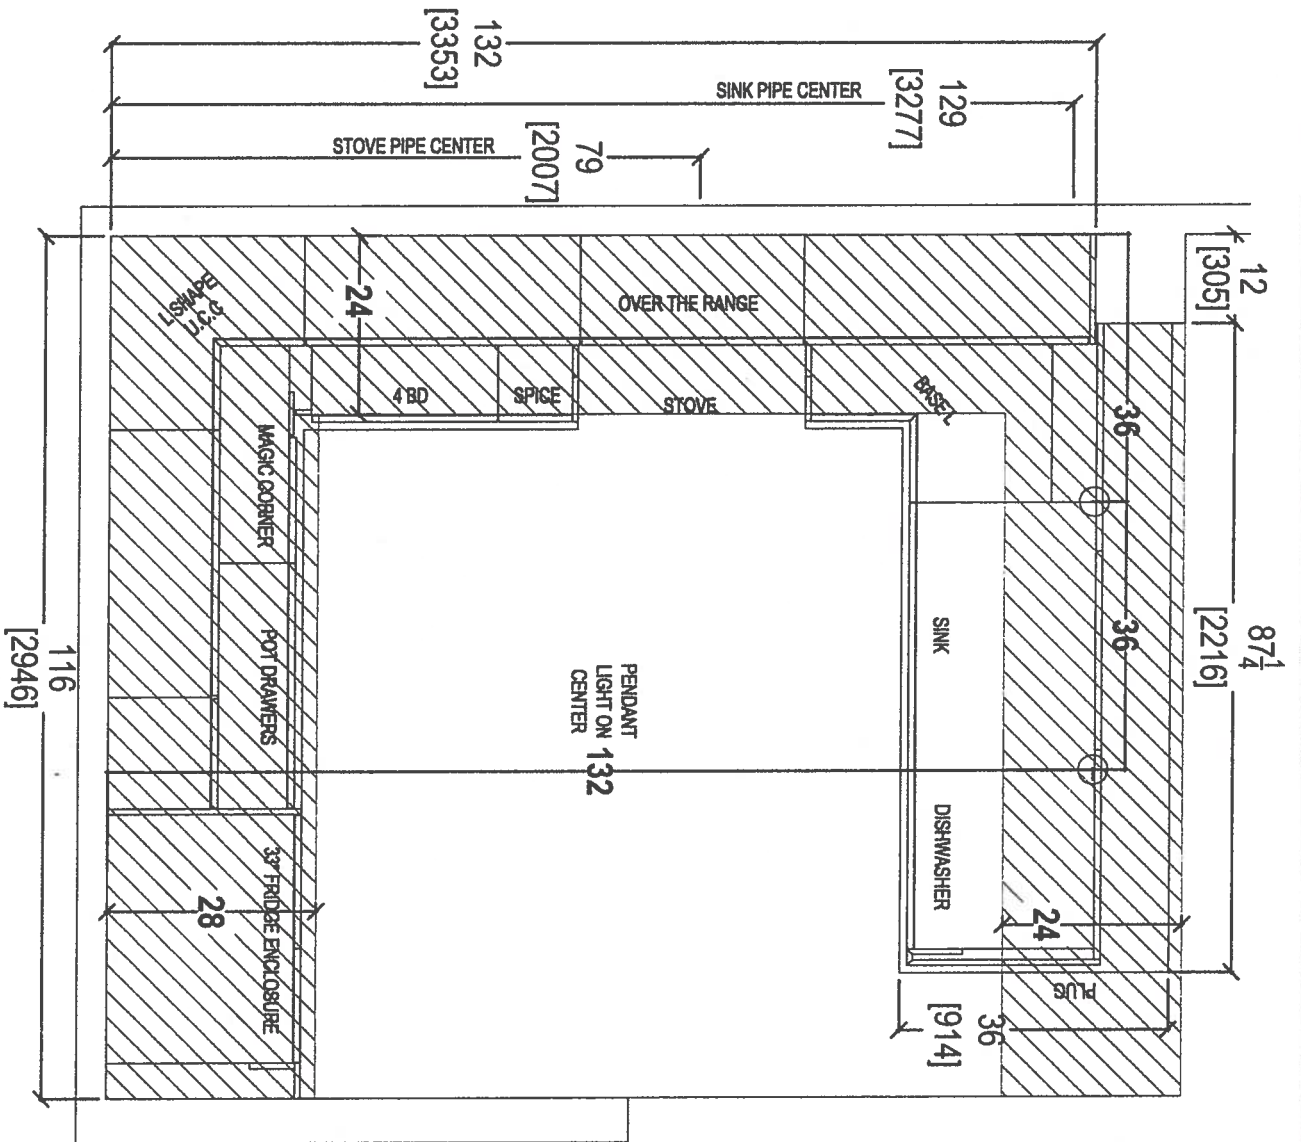


your kitchen, your taste  
80 SANTE DRIVE, VAUGHAN, ONT. L4K 3C4,  
T: 416.748.1811 F: 416.748.1801

CLIENT: ROYAL PINE HOMES	UNIT 307 HMP	ROOM: KITCHEN FLOOR PLAN	DRAWN BY: SK
SITE: HAMPTON PLACE	DOOR STYLE: ---	DOOR HANDLE: ---	SCALE: 1/2" = 1' - 0"
PHONE: ---	FINISH: ---	DRW HANDLE: ---	DATE: APRIL 25, 2018
EMAIL: ---	SPECIES: ---	TOP: ---	PAGE: ---

COMMENTS:  
PLEASE NOTE ALL DIMENSIONS  
ARE NOT FINAL, AND ARE  
SUBJECT TO CHANGE UPON  
FINAL SITE MEASURE

6



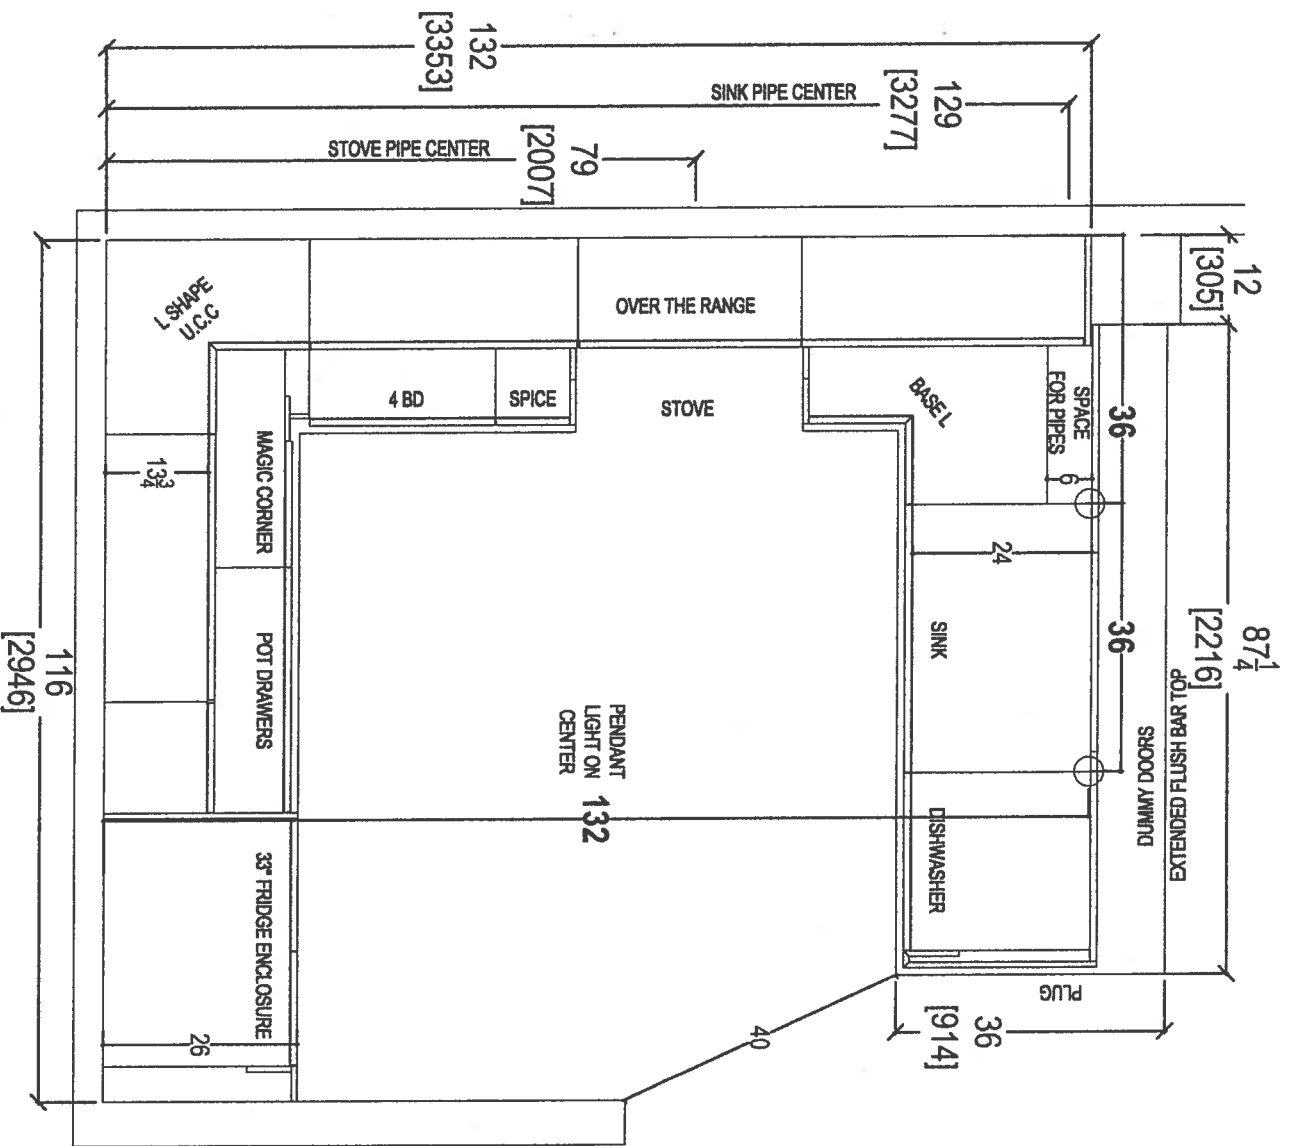


CLIENT: ROYAL PINE HOMES	UNIT 307 HAMP	ROOM: KITCHEN FLOOR PLAN	DRAWN BY: SK
SITE: HAMPTON PLACE	DOOR STYLE: —	DOOR HANDLE: —	SCALE: 1/2" = 1' - 0"
PHONE: —	FINISH: —	DRW HANDLE: —	DATE: APRIL 25, 2018
EMAIL: —	SPECIES: —	TOP: —	PAGE: —

COMMENTS:  
PLEASE NOTE ALL DIMENSIONS  
ARE NOT FINAL AND ARE  
SUBJECT TO CHANGE UPON  
FINAL SITE MEASURE



*your kitchen your taste.*  
80 SANTE DRIVE, VAUGHAN, ONT L4K 3C4,  
T: 416.746.1811 F: 416.746.1801

*SK*

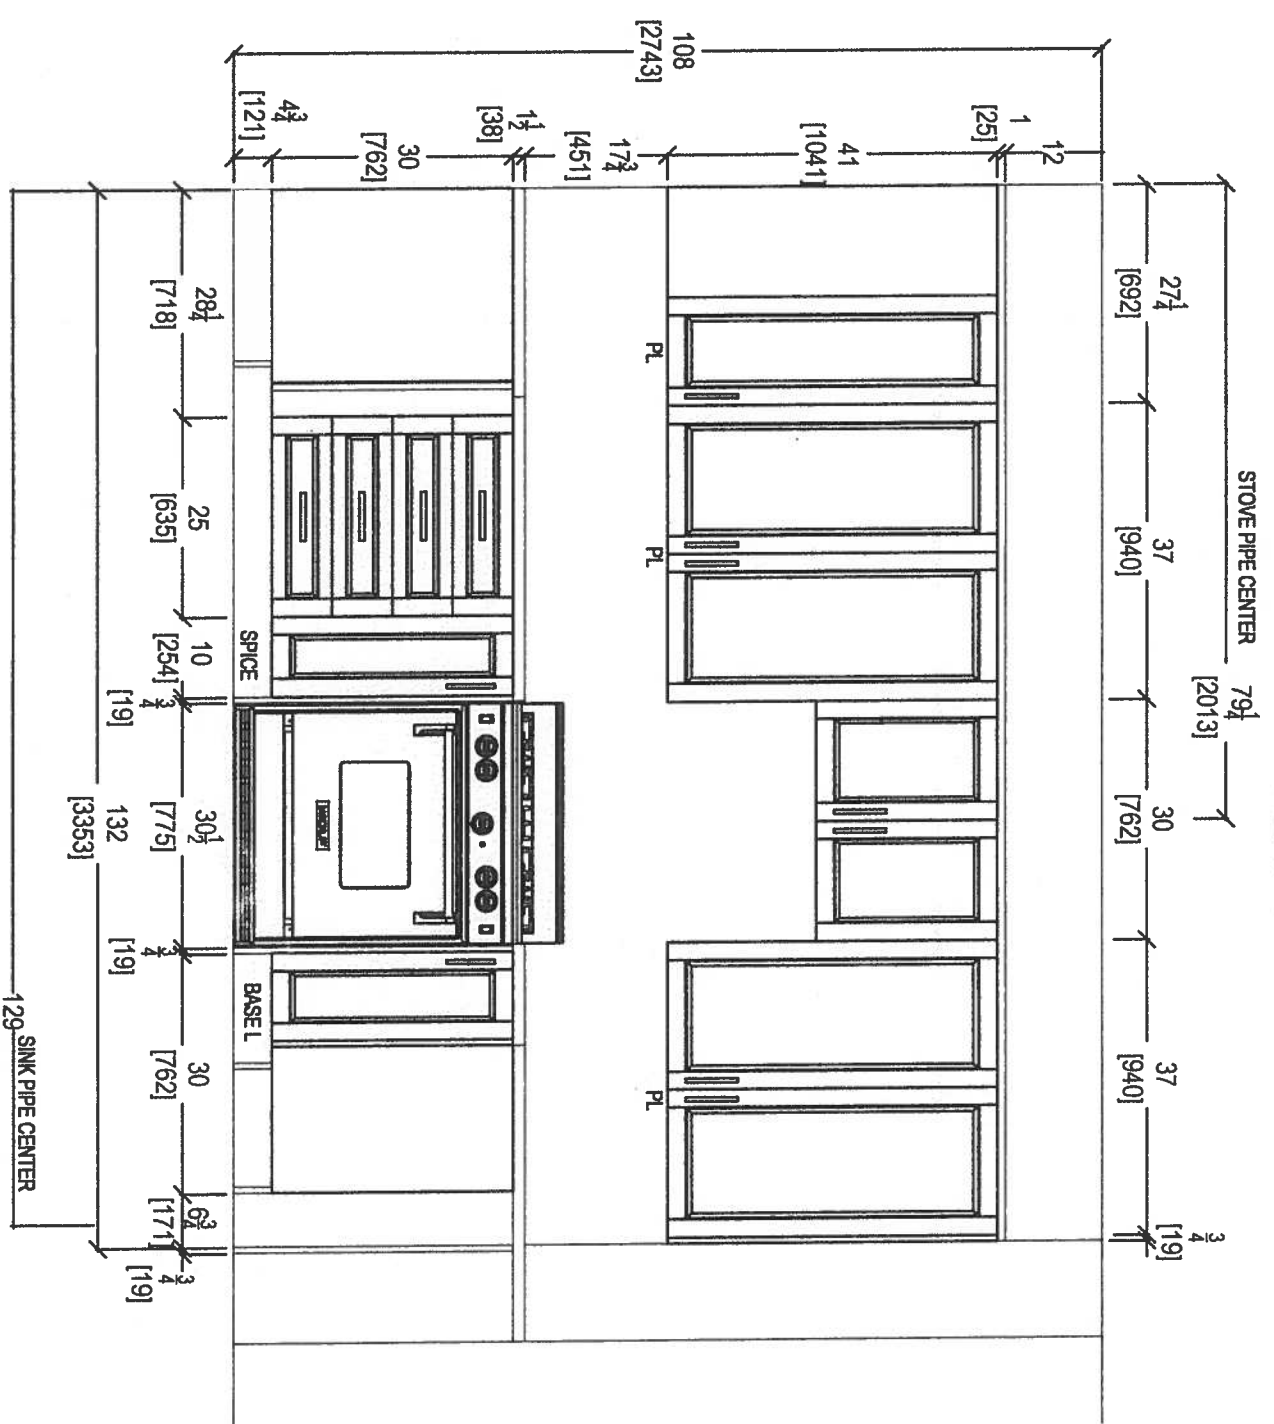

STOVE WALL ELEVATION


CLIENT: ROYAL PINE HOMES	JOB NAME: UNIT 307 HAMP	ROOM: KITCHEN	DRAWN BY: SK
SITE: HAMPTON PLACE	DOOR STYLE: —	DOOR HANDLE: —	SCALE: 1/2" = 1'-0"
PHONE: —	FINISH: —	DRW HANDLE: —	DATE: APRIL 25, 2018
EMAIL: —	SPECIES: —	TOP: —	PAGE: —



your kitchen your taste  
 80 SANTE DRIVE, VAUGHAN, ONTARIO L4K 3C4,  
 T: 416.746.1811 F: 416.746.1801

COMMENTS:  
 PLEASE NOTE ALL DIMENSIONS  
 ARE NOT FINAL AND ARE  
 SUBJECT TO CHANGE UPON  
 FINAL SITE MEASURE

67

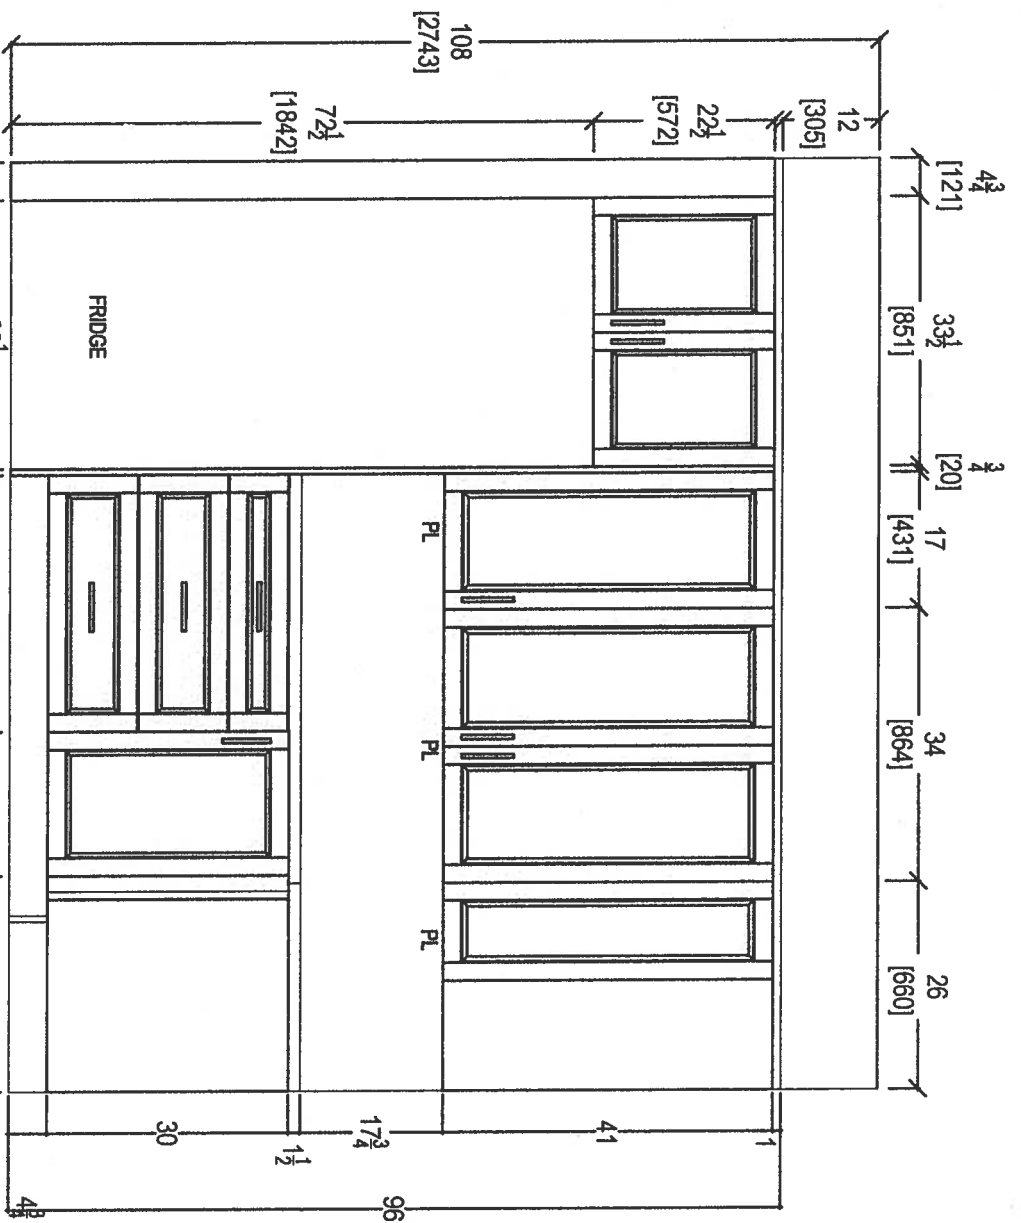


FRIDGE WALL ELEVATION

CLIENT: ROYAL PINE HOMES	JOB NAME: UNIT 307 HMP	ROOM: KITCHEN	DRAWN BY: SK
SITE: HAMPTON PLACE	DOOR STYLE: —	DOOR HANDLE: —	SCALE: 1/2" = 1'-0"
PHONE: —	FINISH: —	DRW HANDLE: —	DATE: APRIL 25, 2018
EMAIL: —	SPECIES: —	TOP: —	PAGE: —


COMMENTS:  
 PLEASE NOTE ALL DIMENSIONS  
 ARE NOT FINAL AND ARE  
 SUBJECT TO CHANGE UPON  
 FINAL SITE MEASURE



your kitchen, your taste.  
 80 SANTE DRIVE, VALENTIA, ON LAK 304,  
 T: 416.746.1876, 761.5901

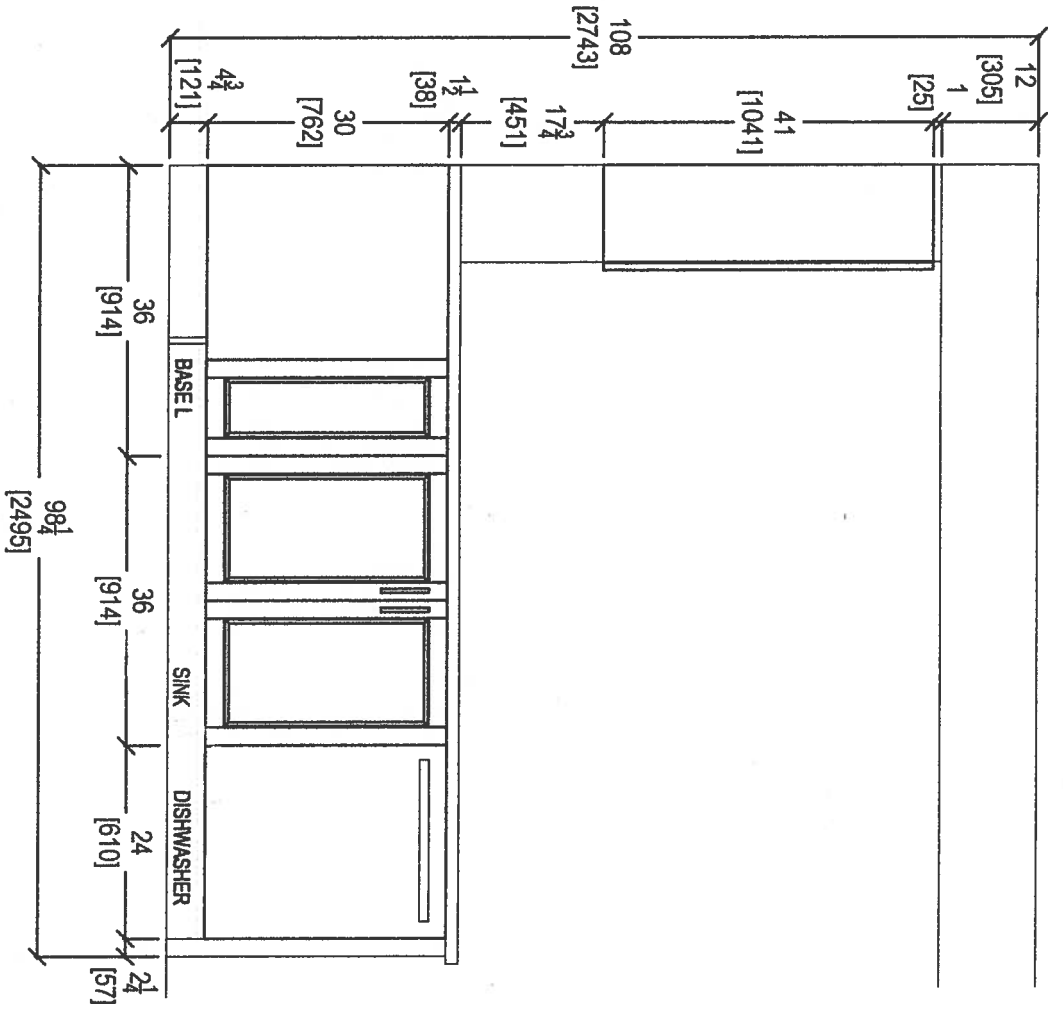

KITCHEN PENINSULA ELEVATION  
FRONT VIEW

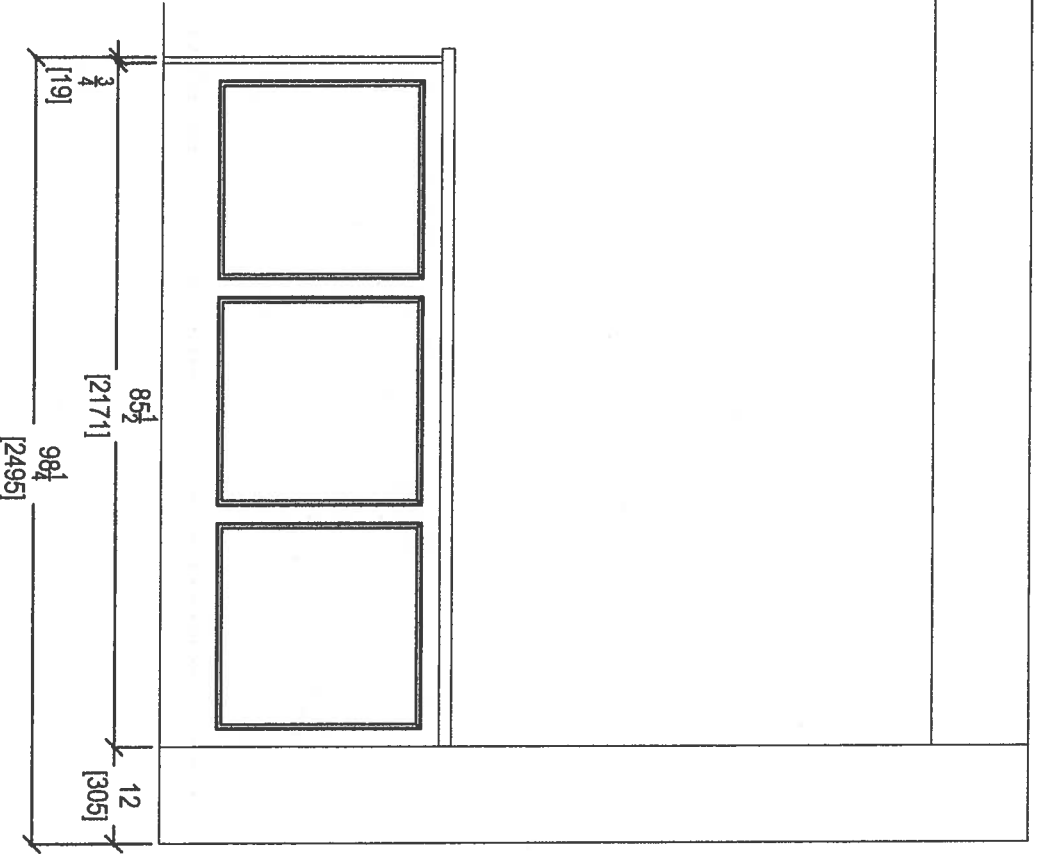





KITCHEN PENINSULA ELEVATION  
REAR VIEW

CLIENT: ROYAL PINE HOMES	JOB NAME: UNIT 307 HMP	ROOM: KITCHEN	DRAWN BY: SK
SITE: HAMPTON PLACE	DOOR STYLE: —	DOOR HANDLE: —	SCALE: 1/2" = 1' - 0"
PHONE: —	FINISH: —	DRW HANDLE: —	DATE: APRIL 25, 2018
EMAIL: —	SPECIES: —	TOP: —	PAGE: —



80 SANTE DRIVE, VAUGHAN, L4K 3C4,  
T: 416.746.1811 F: 416.746.1801

COMMENTS:  
PLEASE NOTE ALL DIMENSIONS  
ARE NOT FINAL AND ARE  
SUBJECT TO CHANGE UPON  
FINAL SITE MEASURE

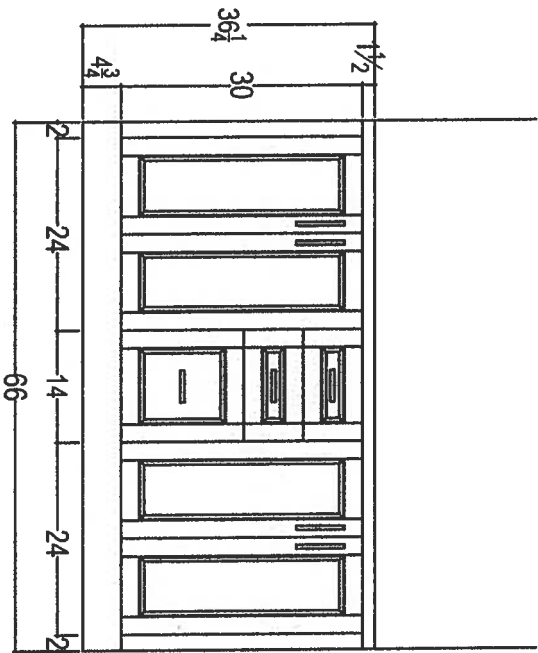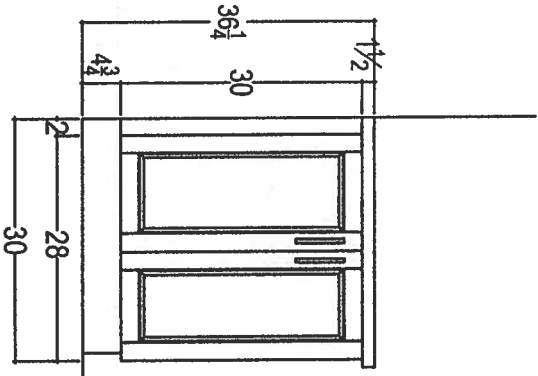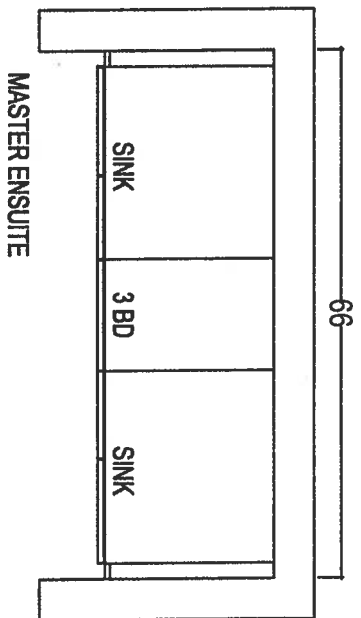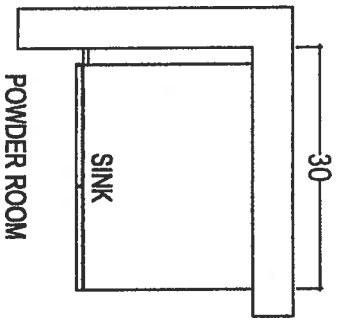

CLIENT: ROYAL PINE HOMES	UNIT 307 HMP	ROOM: VANITIES	DRAWN BY: SK
SITE: HAMPTON PLACE	DOOR STYLE: —	DOOR HANDLE: —	SCALE: 1/2" = 1'-0"
PHONE: —	FINISH: —	DRW HANDLE: —	DATE: APRIL 25, 2018
EMAIL: —	SPECIES: —	TOP: —	PAGE: —

COMMENTS:  
PLEASE NOTE ALL DIMENSIONS  
ARE NOT FINAL AND ARE  
SUBJECT TO CHANGE UPON  
FINAL SITE MEASURE



your kitchen, your taste  
80 SANTE DRIVE, VAUGHAN, ONTARIO L4K 3C4,  
T: 416.746.1811 F: 416.746.1812