







Noyac Bay

1,121 SQ FT *plus* 76 sq. ft. of balcony area

SUITE 311
ORIGINAL LAYOUT
INVENTORY SUIT

NEW.

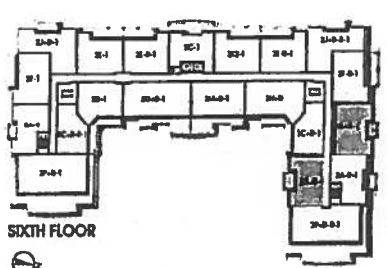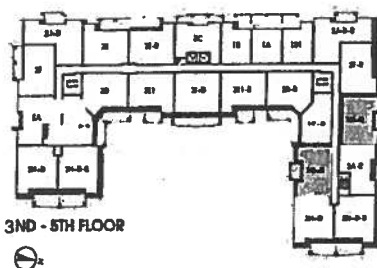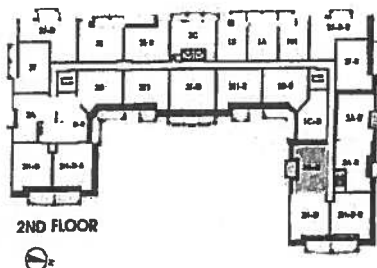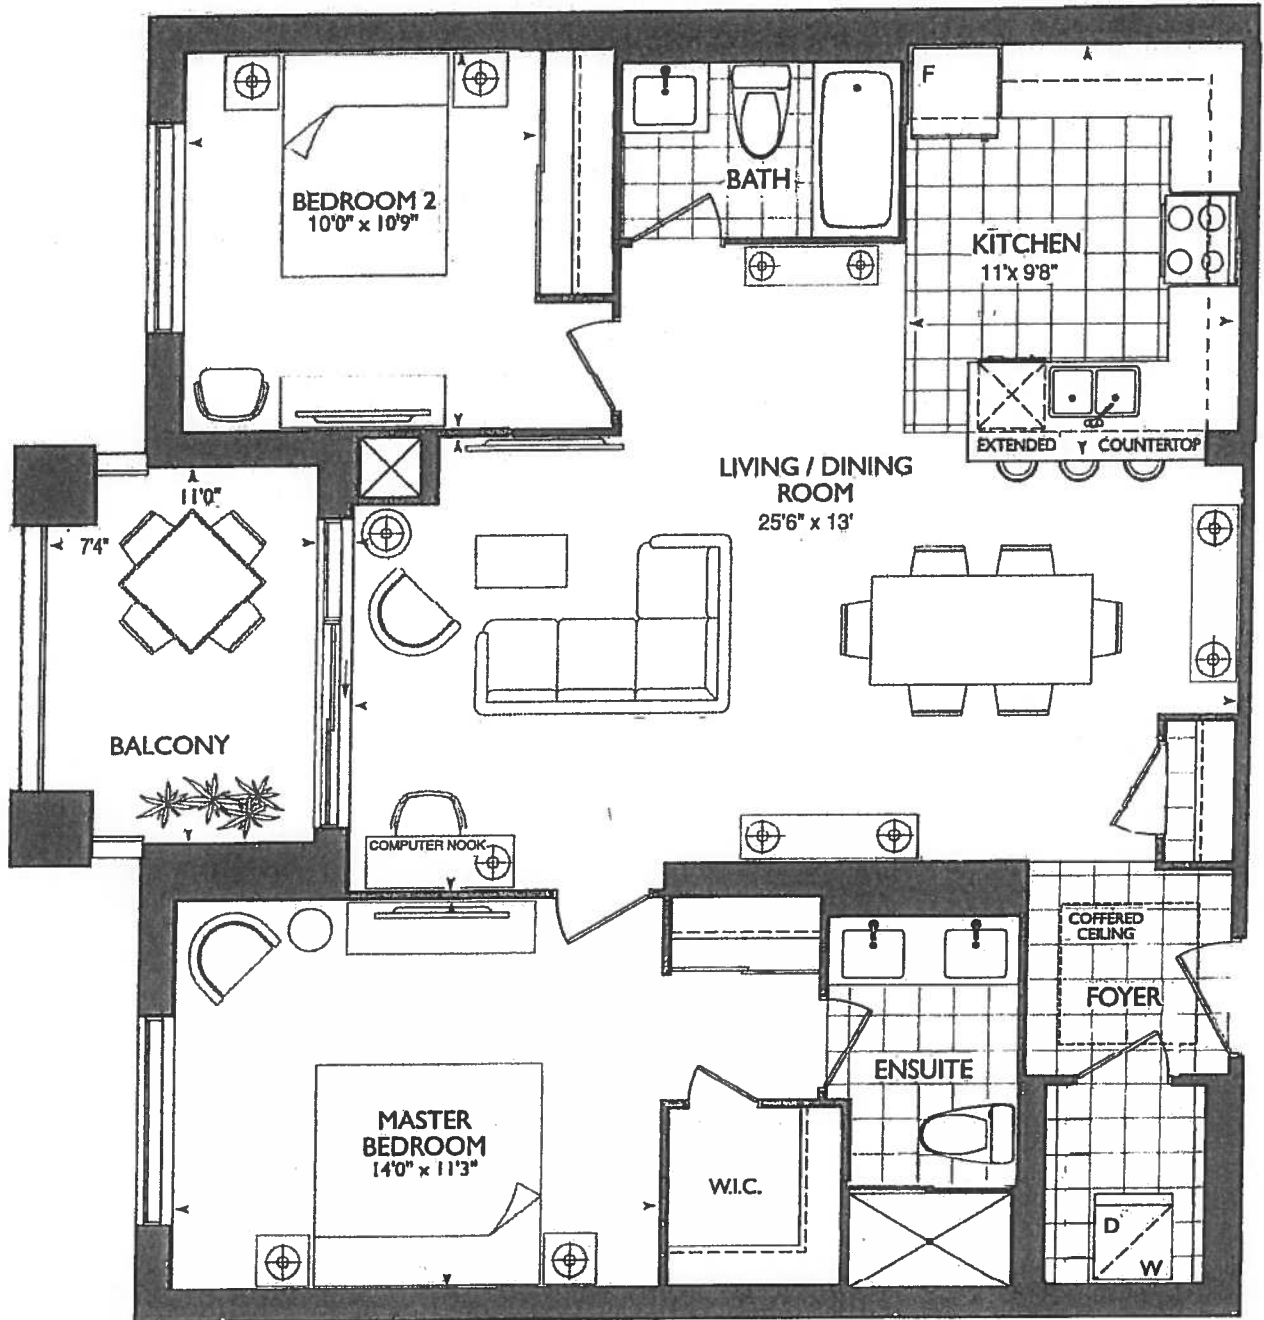


Plans and specifications are subject to change without notice. Actual usable floor space may vary from the stated floor area. All renderings are artist's concept. E. & O. E.

*** KITCHEN ***

- STD Kitchen Layout
- 1st Upgrade Appliance Pkg w/ 36" Fridge @ Chimney Hood Fan @ Micro Drawer.
- (x2) = Pendant Lights
- (x5) = Puck Lights
- (x1) = Peninsula Plug
- 65" = stove Pipe Center
- 129" sink Pipe Center
- * Powder Room + Ensuite 36"14 Raised Vanities NO CHARGE @ 3" SPLASH

* Living Room Conduit/Plug. *
Blocking wall mounted T.V.

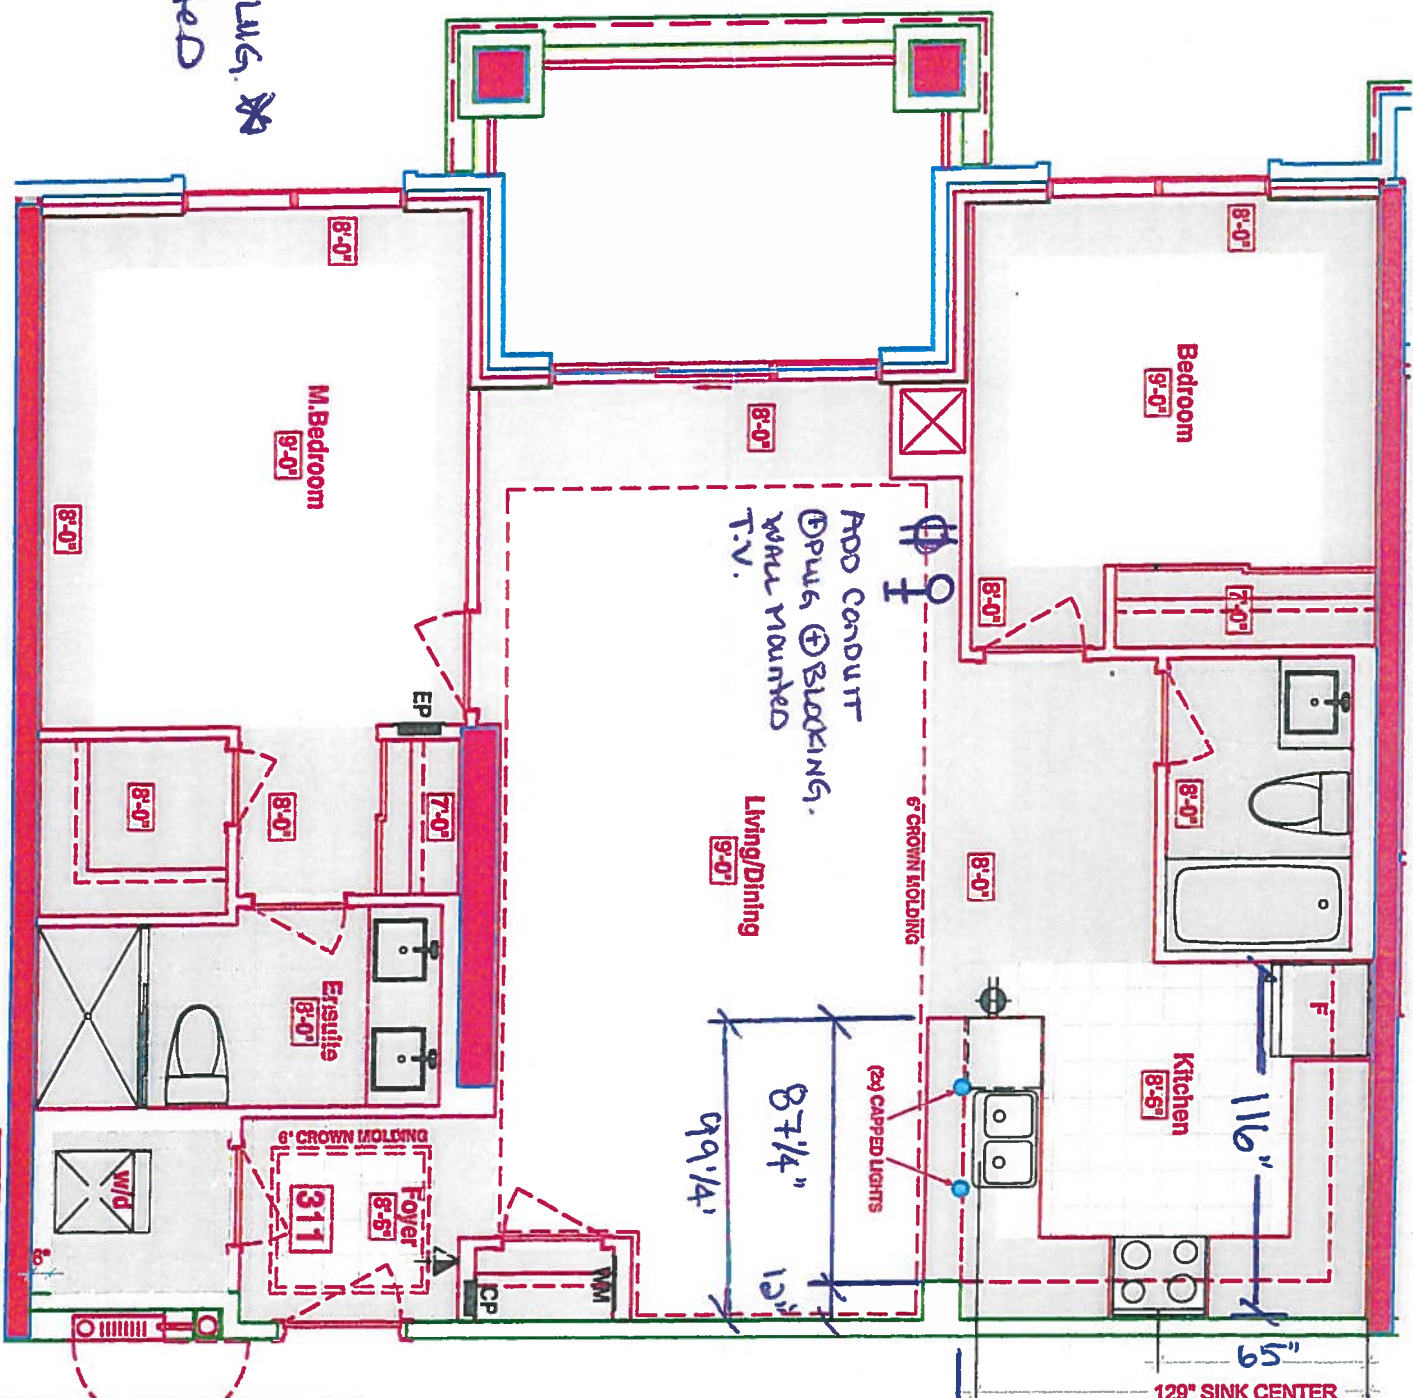

LEGEND:

	SECURITY PANEL
	ELECTRICAL PANEL
	COMMUNICATION PANEL
	WATER METER
	FRIDGE
	DROPPED AREA
	6" CROWN MOLDING

*** SUITE 311 * (INVENTORY SUITE)**
NEW PLAN
-REMOVED DEN
-REVISED KITCHEN
*REVISED LAUNDRY DOOR SWING & ENSUITE WALL AS PER THIS BROCHURE

SUITES 311 - NOYAC BAY (Inventory suite)

Suite 311

(Inventory Suite)


- STD Kitchen Layout
- URG#1- Appliance Pkg. w

36" REFRIG & CHIMNEY Hood

- NOTE: MICRO DRAWER (needs micro w spec)

- (x2) = PENDANT LIGHTS
- (x5) = PUCK LIGHTS
- (x1) = PENINSULA PUCK

* Powder Room + ENSUITE
RANSO YAMUNITES 36 1/4 (NO CHARGE)
⊕ 3" splash.

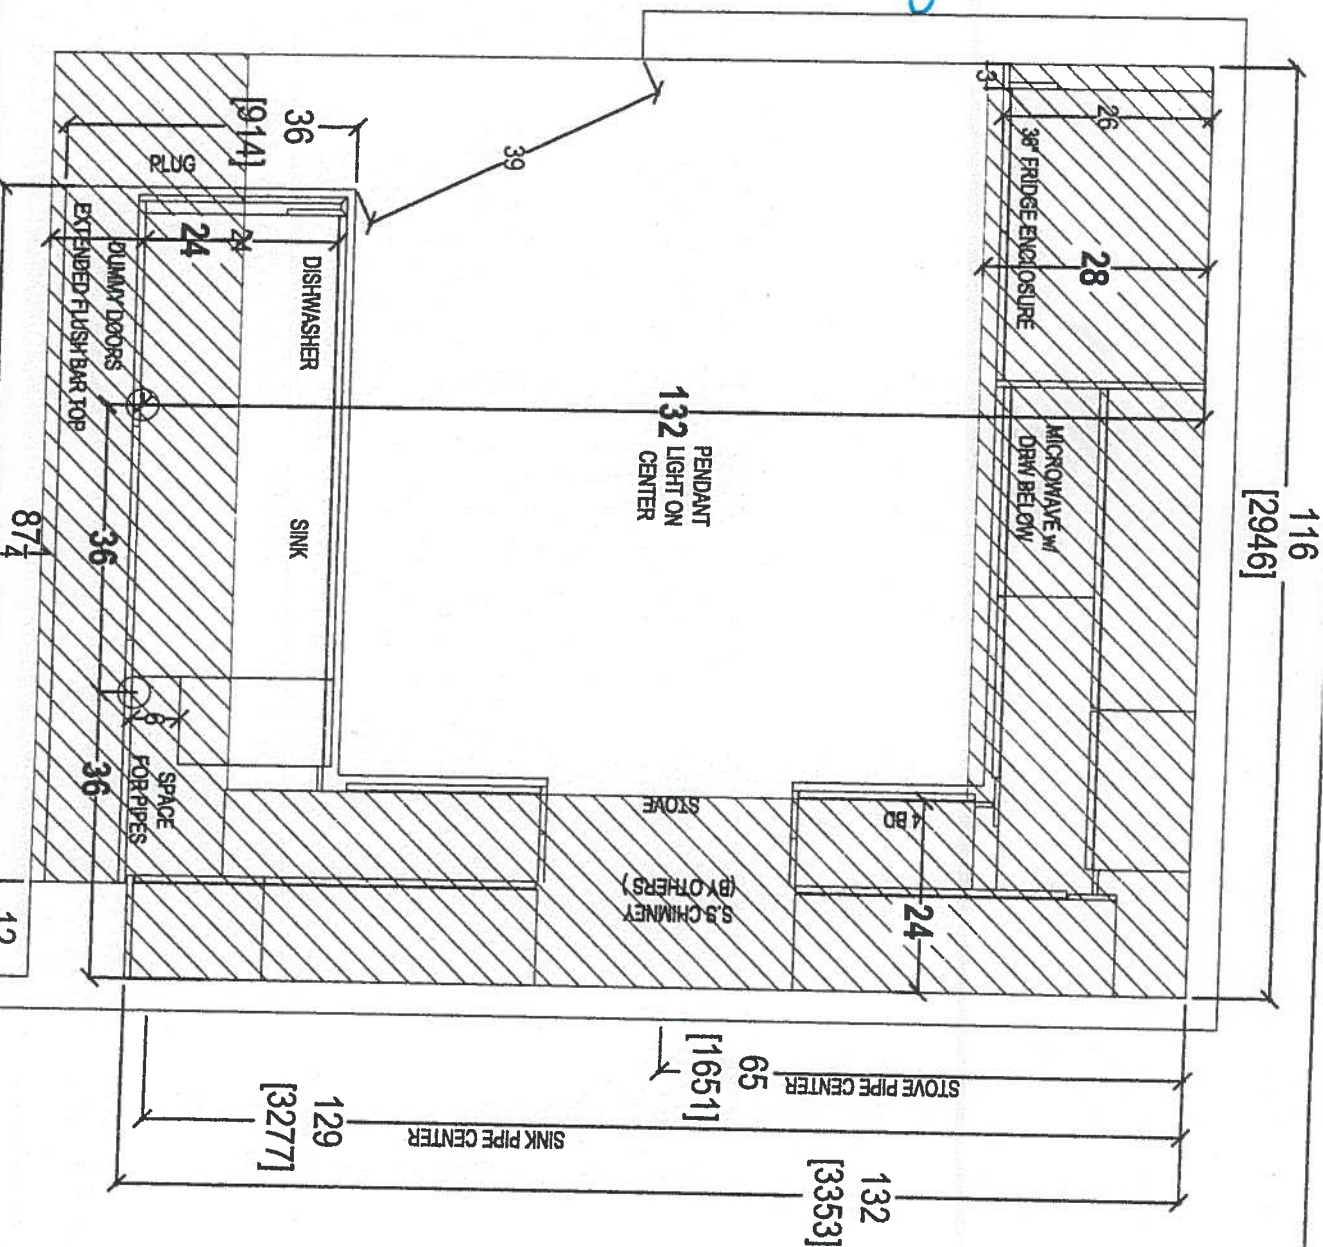

80 SANTE DRIVE, VAUGHAN, ON L4K 3C4,
T: 416.748.1811 F: 905.761.5801

CLIENT: ROYAL PINE HOMES

UNIT: 311 HMP

ROOM: KITCHEN FLOOR PLAN

SITE: HAMPTON PLACE

PHONE: --

EMAIL: --

DOOR STYLE: --

FINISH: --

SPECIES: --

DOOR HANDLE: --

DRW HANDLE: --

TOP: --

DRAWN BY: SK

SCALE: 1/2" = 1' - 0"

DATE: JAN 31, 2018




PAGE: --

COMMENTS:

PLEASE NOTE ALL DIMENSIONS
ARE NOT FINAL AND ARE
SUBJECT TO CHANGE UPON
FINAL SITE MEASURE




PLEASE NOTE ALL DIMENSIONS
ARE NOT FINAL AND ARE
SUBJECT TO CHANGE UPON
FINAL SITE MEASURE

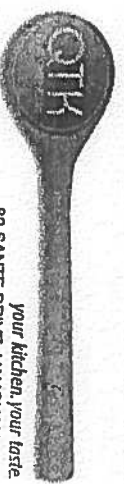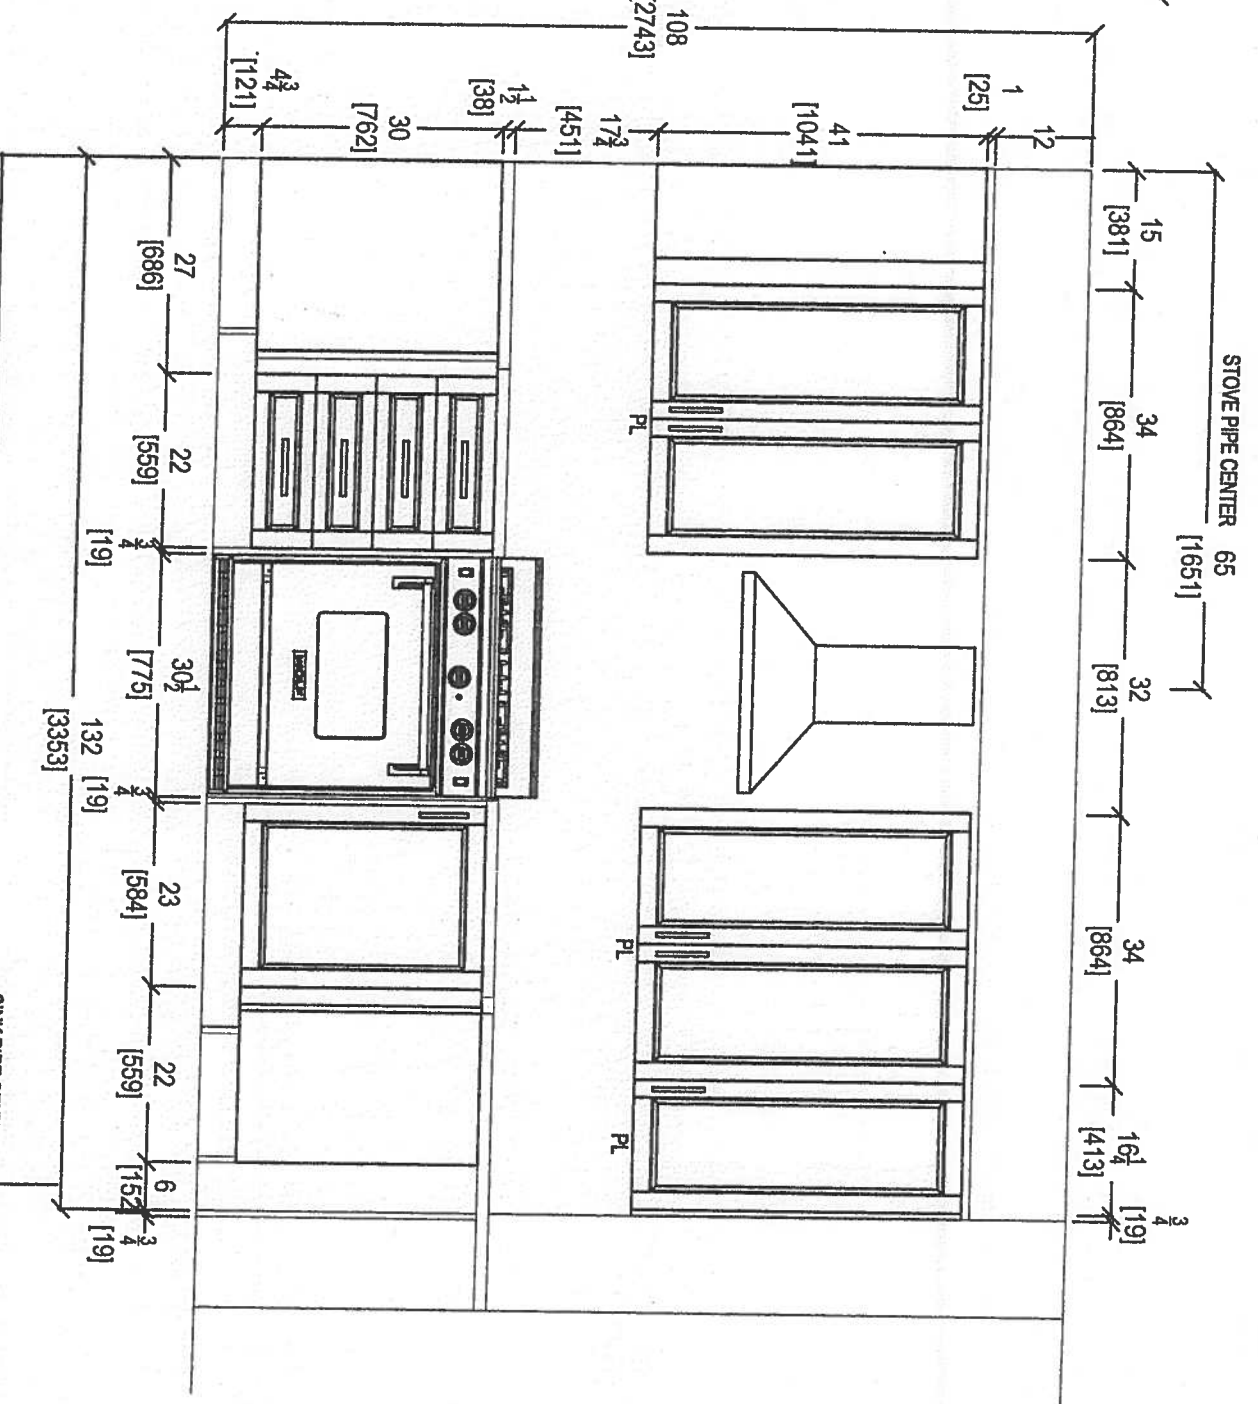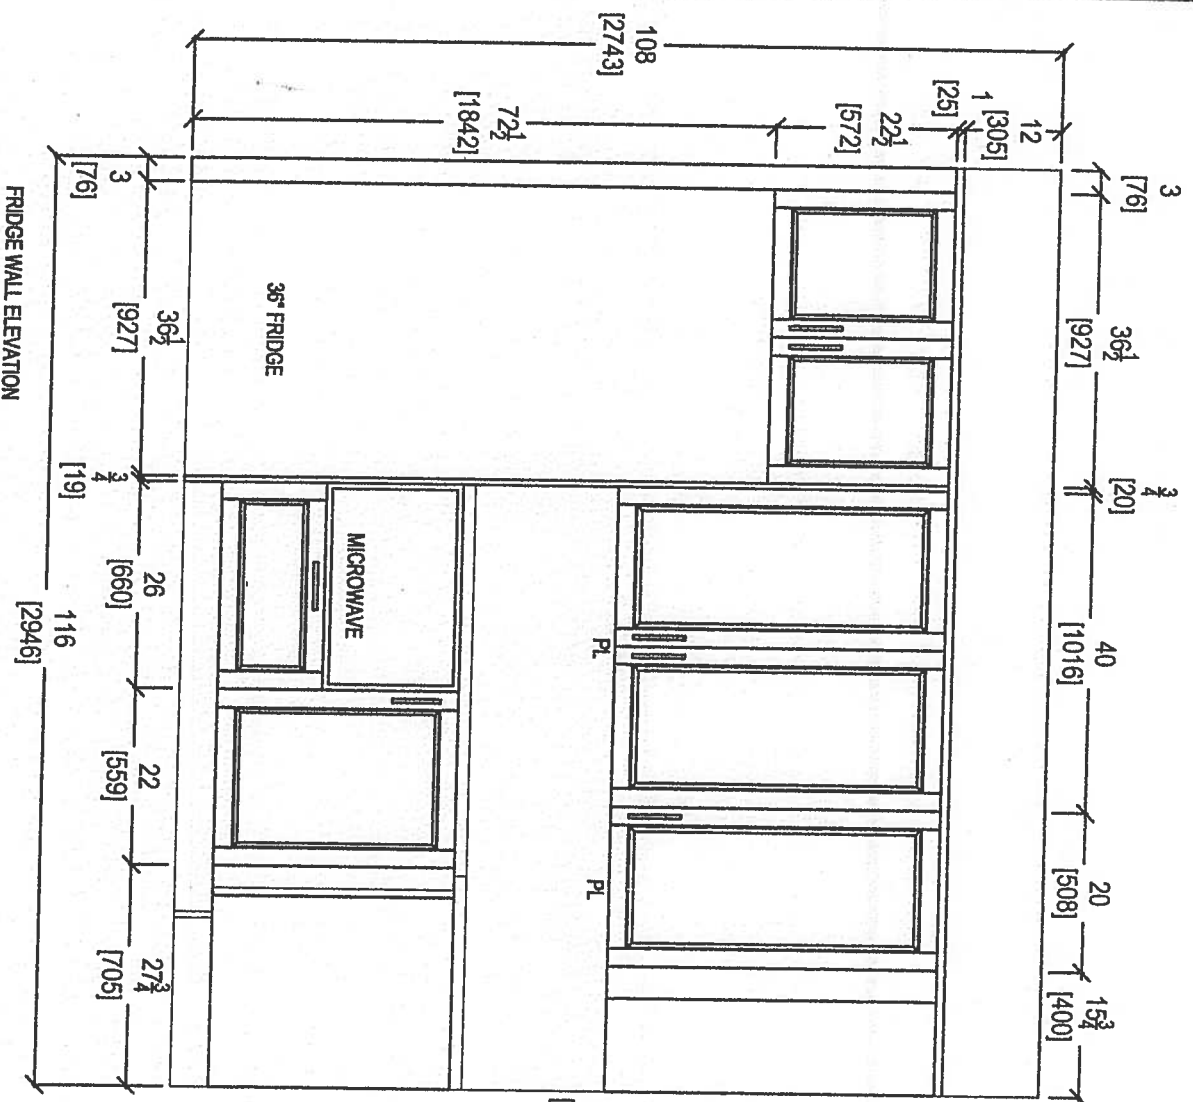


your kitchen, your taste
80 SANTE DRIVE, VAUGHAN, ON L4K 3C4,
T: 416.746.1811 F: 905.761.5801

CLIENT: ROYAL PINE HOMES	UNIT 311 HMP	STOVE WALL ELEVATION	ROOM: KITCHEN FLOOR PLAN	DRAWN BY: SK	COMMENTS:
SITE: HAMPTON PLACE	DOOR STYLE: --		DOOR HANDLE: --	SCALE: 1/2" = 1' - 0"	PLEASE NOTE ALL DIMENSIONS ARE NOT FINAL AND ARE SUBJECT TO CHANGE UPON FINAL SITE MEASURE
PHONE: --	FINISH: --		DRW HANDLE: --	DATE: JAN 31, 2018	
EMAIL: --	SPECIES: --		TOP: --	PAGE: --	

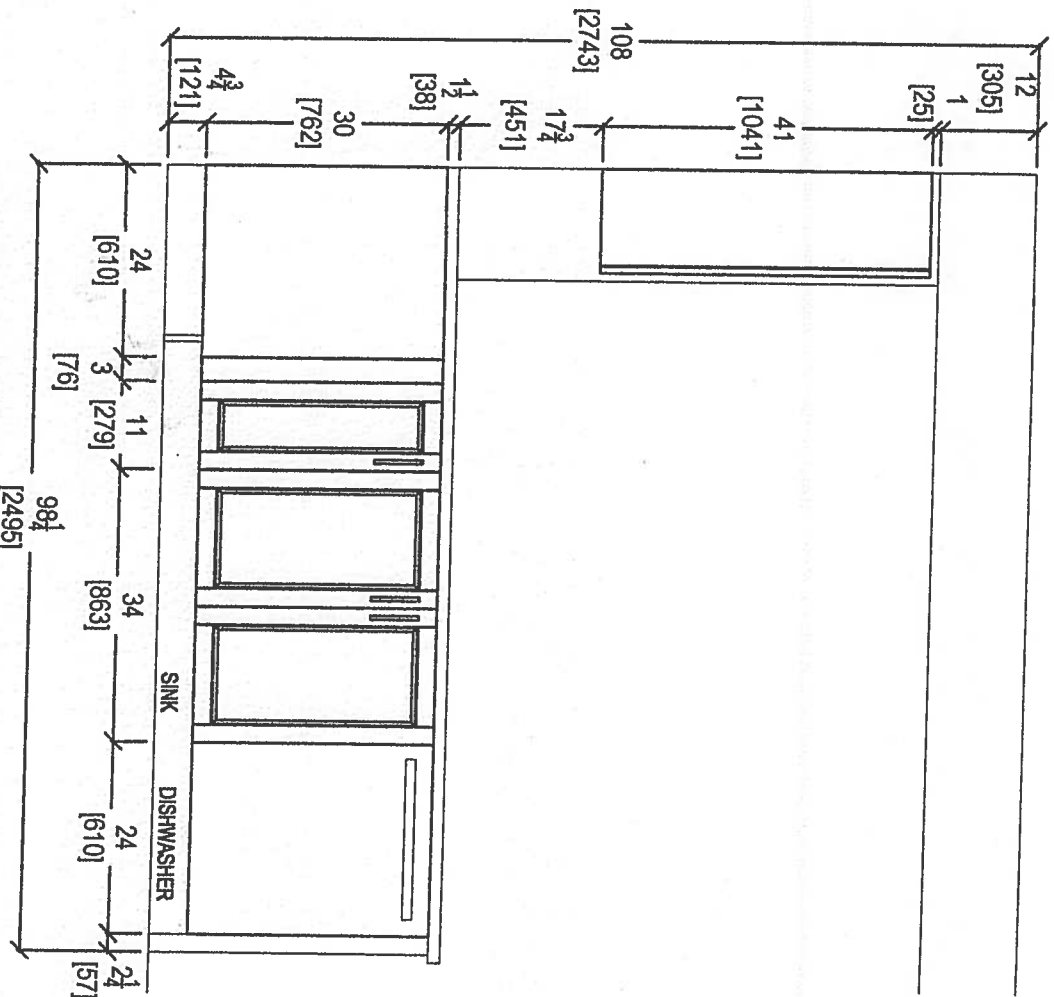

KITCHEN PENINSULA ELEVATION
FRONT VIEW

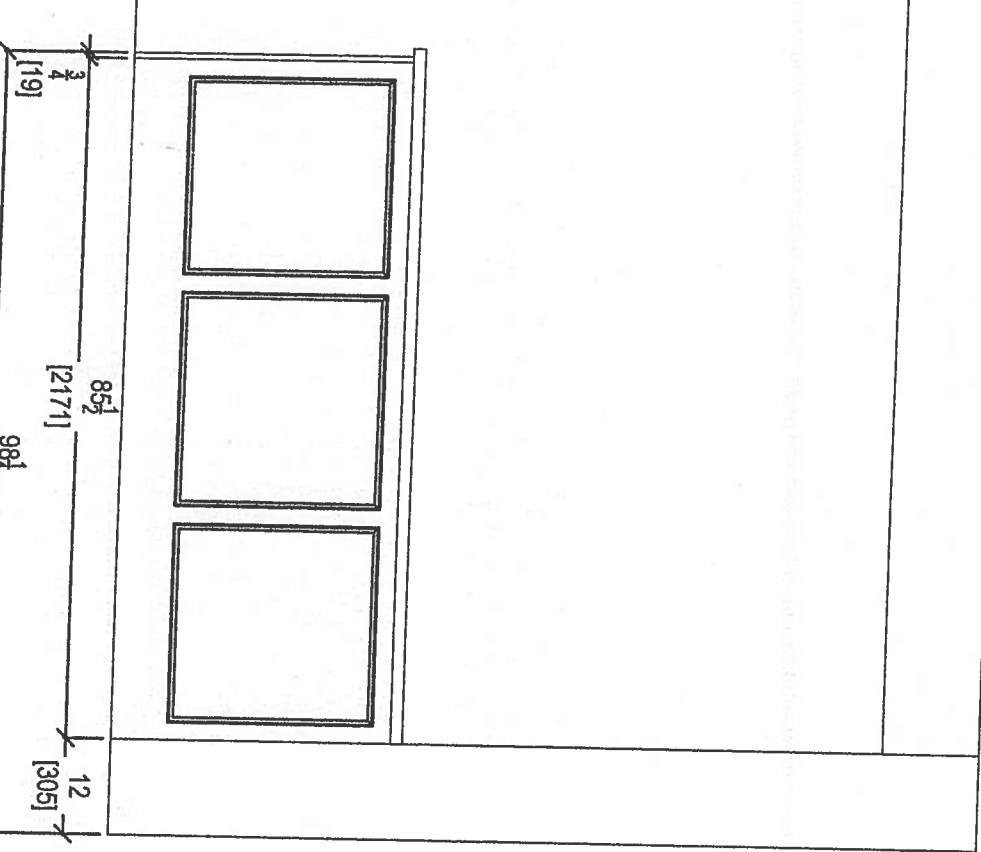



KITCHEN PENINSULA ELEVATION
REAR VIEW





your kitchen, your taste
80 SANTE DRIVE, VAUGHAN, ON L4K 3C4,
T: 416.748.1811 F: 905.761.5901

CLIENT: ROYAL PINE HOMES		UNIT 311 HMP	
SITE:	HAMPION PLACE	DOOR STYLE:	---
PHONE:	---	FINISH:	---
EMAIL:	---	SPECIES:	---
ROOM: KITCHEN FLOOR PLAN		DOOR HANDLE:	---
DRAWN BY: SK		DRW HANDLE:	---
SCALE: 1/2" = 1' - 0"		DATE:	JAN 31, 2018
COMMENTS:		PAGE:	---

PLEASE NOTE ALL DIMENSIONS
ARE NOT FINAL AND ARE
SUBJECT TO CHANGE UPON
FINAL SITE MEASURE

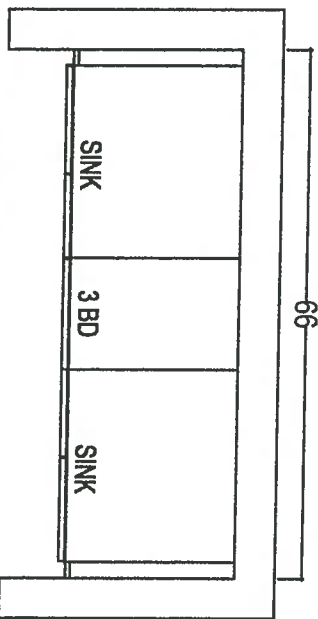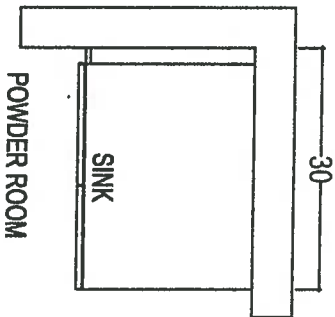

* RARE VANITIES
As per forge
No charge (+)
3" splash.

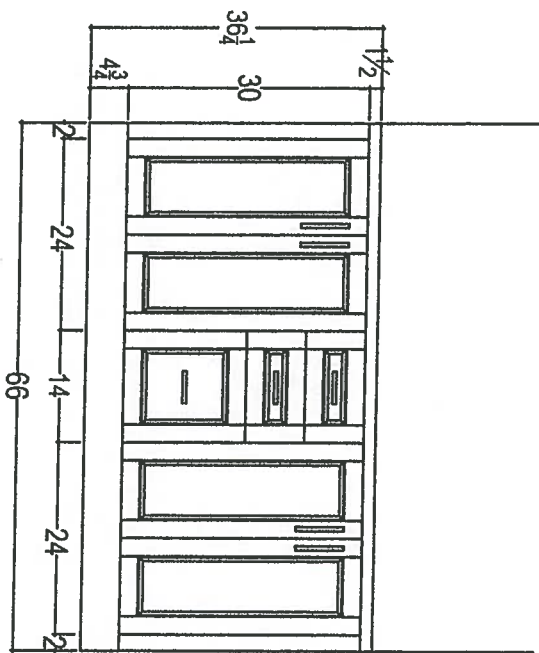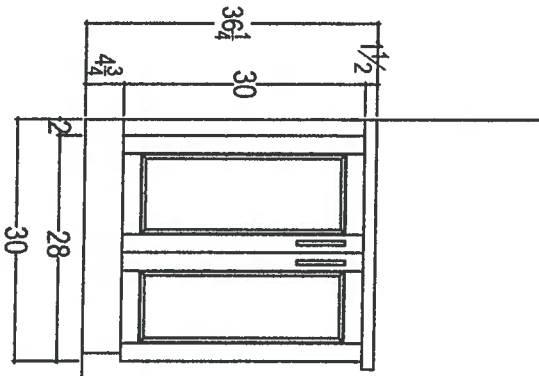

80 SANTE DRIVE, VAUGHAN, ON L4K 3C4,
T: 416.746.1811 F: 905.761.5901

CLIENT: ROYAL PINE HOMES	UNIT 311 HMP	ROOM: VANITIES	DRAWN BY: SK	COMMENTS:
SITE: HAMPTON PLACE	DOOR STYLE: —	DOOR HANDLE: —	SCALE: 1/2" = 1' - 0"	PLEASE NOTE ALL DIMENSIONS ARE NOT FINAL AND ARE SUBJECT TO CHANGE UPON FINAL SITE MEASURE
PHONE: —	FINISH: —	DRAW HANDLE: —	DATE: APRIL 25, 2018	
EMAIL: —	SPECIES: —	TOP: —	PAGE: —	

9