



Site Instruction

Royal Pine Homes
3550 Langstaff Road, Suite 200
Woodbridge, Ontario
L4L 9G3

SI 36

PROJECT : Hampton Manor
PROJECT No : 1136.13
DATE : June 11, 2019

Attn: Vince Staffieri

Site instructions/memos and Addendums are issued only for the purpose of recording any clarification or interpretation of the contract documents or giving direction on problems resulting from field conditions. These memos are subject to the provisions of the contract documents and unless reviewed with and authorized by the Client, will not affect the contract. Should the Contractor require a change in the contract price or project schedule, he shall submit to the Client, prior to commencement of work outlined in this memo, an itemized proposal for approval.

Title: Revised South Exit Stair

A301, A301a – Overall & Partial Ground Floor Plan

- Revision to South exit stair to match grading.

A606 – Partial Wall Section

- Revision to South exit stair to match grading.

Reason: **As per Site Request.**

References: **A301, A301a and A606.**

GRAZIANI + CORAZZA
ARCHITECTS INC

G. Colangelo Diploma Arch. Technology
Associate, Director of Contract Documents

Distribution:

Royal Pine Homes
Dineen Construction
Dineen Construction
Dineen Construction

Cinzia Caruso
Dominic Salvati
Jeff Ellis
Eric Wright


cinzia@royalpinehomes.com
dsalvati@dineen.com
jellis@dineen.com
rwright@dineen.com

This drawing, as an instrument of service, is provided by and is the property of GRAZIANI + CORAZZA ARCHITECTS INC. The architect must verify and accept responsibility for all dimensions and conditions on site and must notify the client of any variations from the approved information. The architect is not responsible for the accuracy of any dimensions, materials, methods, etc., appearing elsewhere shown on this drawing. The architect is not responsible for any errors or omissions on this drawing. Construction must conform to all applicable codes and requirements of the authority having jurisdiction. Other relevant codes, regulations, laws, standards or referred to by this office in regards to the environmental condition of this site. This drawing is not to be used for construction purposes until counterchecked by the architect.

This drawing is not to be scaled. All architectural symbols indicated on this drawing are graphic representation only.

- | | | |
|------------------|---|------|
| 01. FEB.28.2014 | Issued to city for SPA | B.G. |
| 02. JUL.9.2014 | re-issued to city for SPA | B.G. |
| 03. SEP.11.2014 | re-issued to city for SPA | B.G. |
| 04. JAN.15.2015 | re-issued to city for SPA | B.G. |
| 05. MAR.15.2015 | Issued for tender | B.G. |
| 06. DEC.28.2016 | Issued for building permit | B.G. |
| 07. MAY.10.2017 | re-issued for building permit | B.G. |
| 08. MAY.10.2017 | Issued for Footings and Foundation Permit | B.G. |
| 10. JULY.19.2017 | Progress for Construction | B.G. |
| 11. AUG.09.2017 | Issued for Construction | B.G. |
| 12. OCT.25.2017 | Revision to Envelope | B.G. |
| 13. APR.04.2018 | Re-issued for Building Permit | B.G. |
| 14. APRIL. 2019 | Issued for Tender | B.G. |

PROPERTY LINE

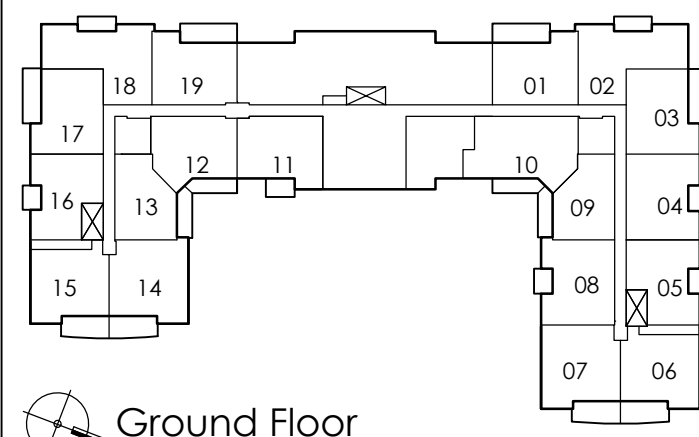

- | | | |
|------------------|-------------------------------------|------|
| 06. JUNE.11.2019 | S106 REVISED SOUTH EXIT STAIR | B.G. |
| 05. JUN.24.2019 | S133 REVISED DOOR SCHEDULE | B.G. |
| 04. DEC.13.2018 | S21 JANITORIAL ROOM & REVISED DOORS | B.G. |
| 03. FEB.12.2018 | S613 REVISING OPERABLE WINDOWS | B.G. |
| 02. DEC.07.2017 | S110 SHOWING BARRIER-FREE SYMBOL | B.G. |
| 01. SEP.06.2017 | S106 TRANSOM/BULKHEADS REVISION | B.G. |

Issued for revisions

GRAZIANI + CORAZZA ARCHITECTS INC.
1325 Denison Street, Suite 101, Richmond, Ontario
Phone: 905.765.2621 Fax: 905.765.2644 www.graziani-corazza.com

PROPOSED RESIDENTIAL DEVELOPMENT
25 BAKER HILL BLVD.


ROYAL PINES HOMES
STONEYVILLE, ONTARIO
Project Architect: B. GRAZIANI
Assistant Designer: R. LINCOLN
Drawn By: S.G.
Checked By: G. COLANGELO/D.BIASE
Plot Date: Apr. 18, 2019
Job #: 1134.13

GROUND FLOOR PLAN
OVERALL PLAN


1:100 A301

TITLEBLOCK SIZE: 915 x 1400

CEILING HEIGHTS			
FLOOR	FOYER & KITCHEN	BULKHEADS	LIVING/ DINING/DEN/BEDROOM
GRD	2950	2750	2950
2ND	2600	2450	SLAB AT 2750
3RD	2600	2450	SLAB AT 2750
4TH	2600	2450	SLAB AT 2750
5TH	2600	2450	SLAB AT 2750 / 2700
6TH	2600	2450	SLAB AT 2750 / 2700
7TH	2900	2750	3050

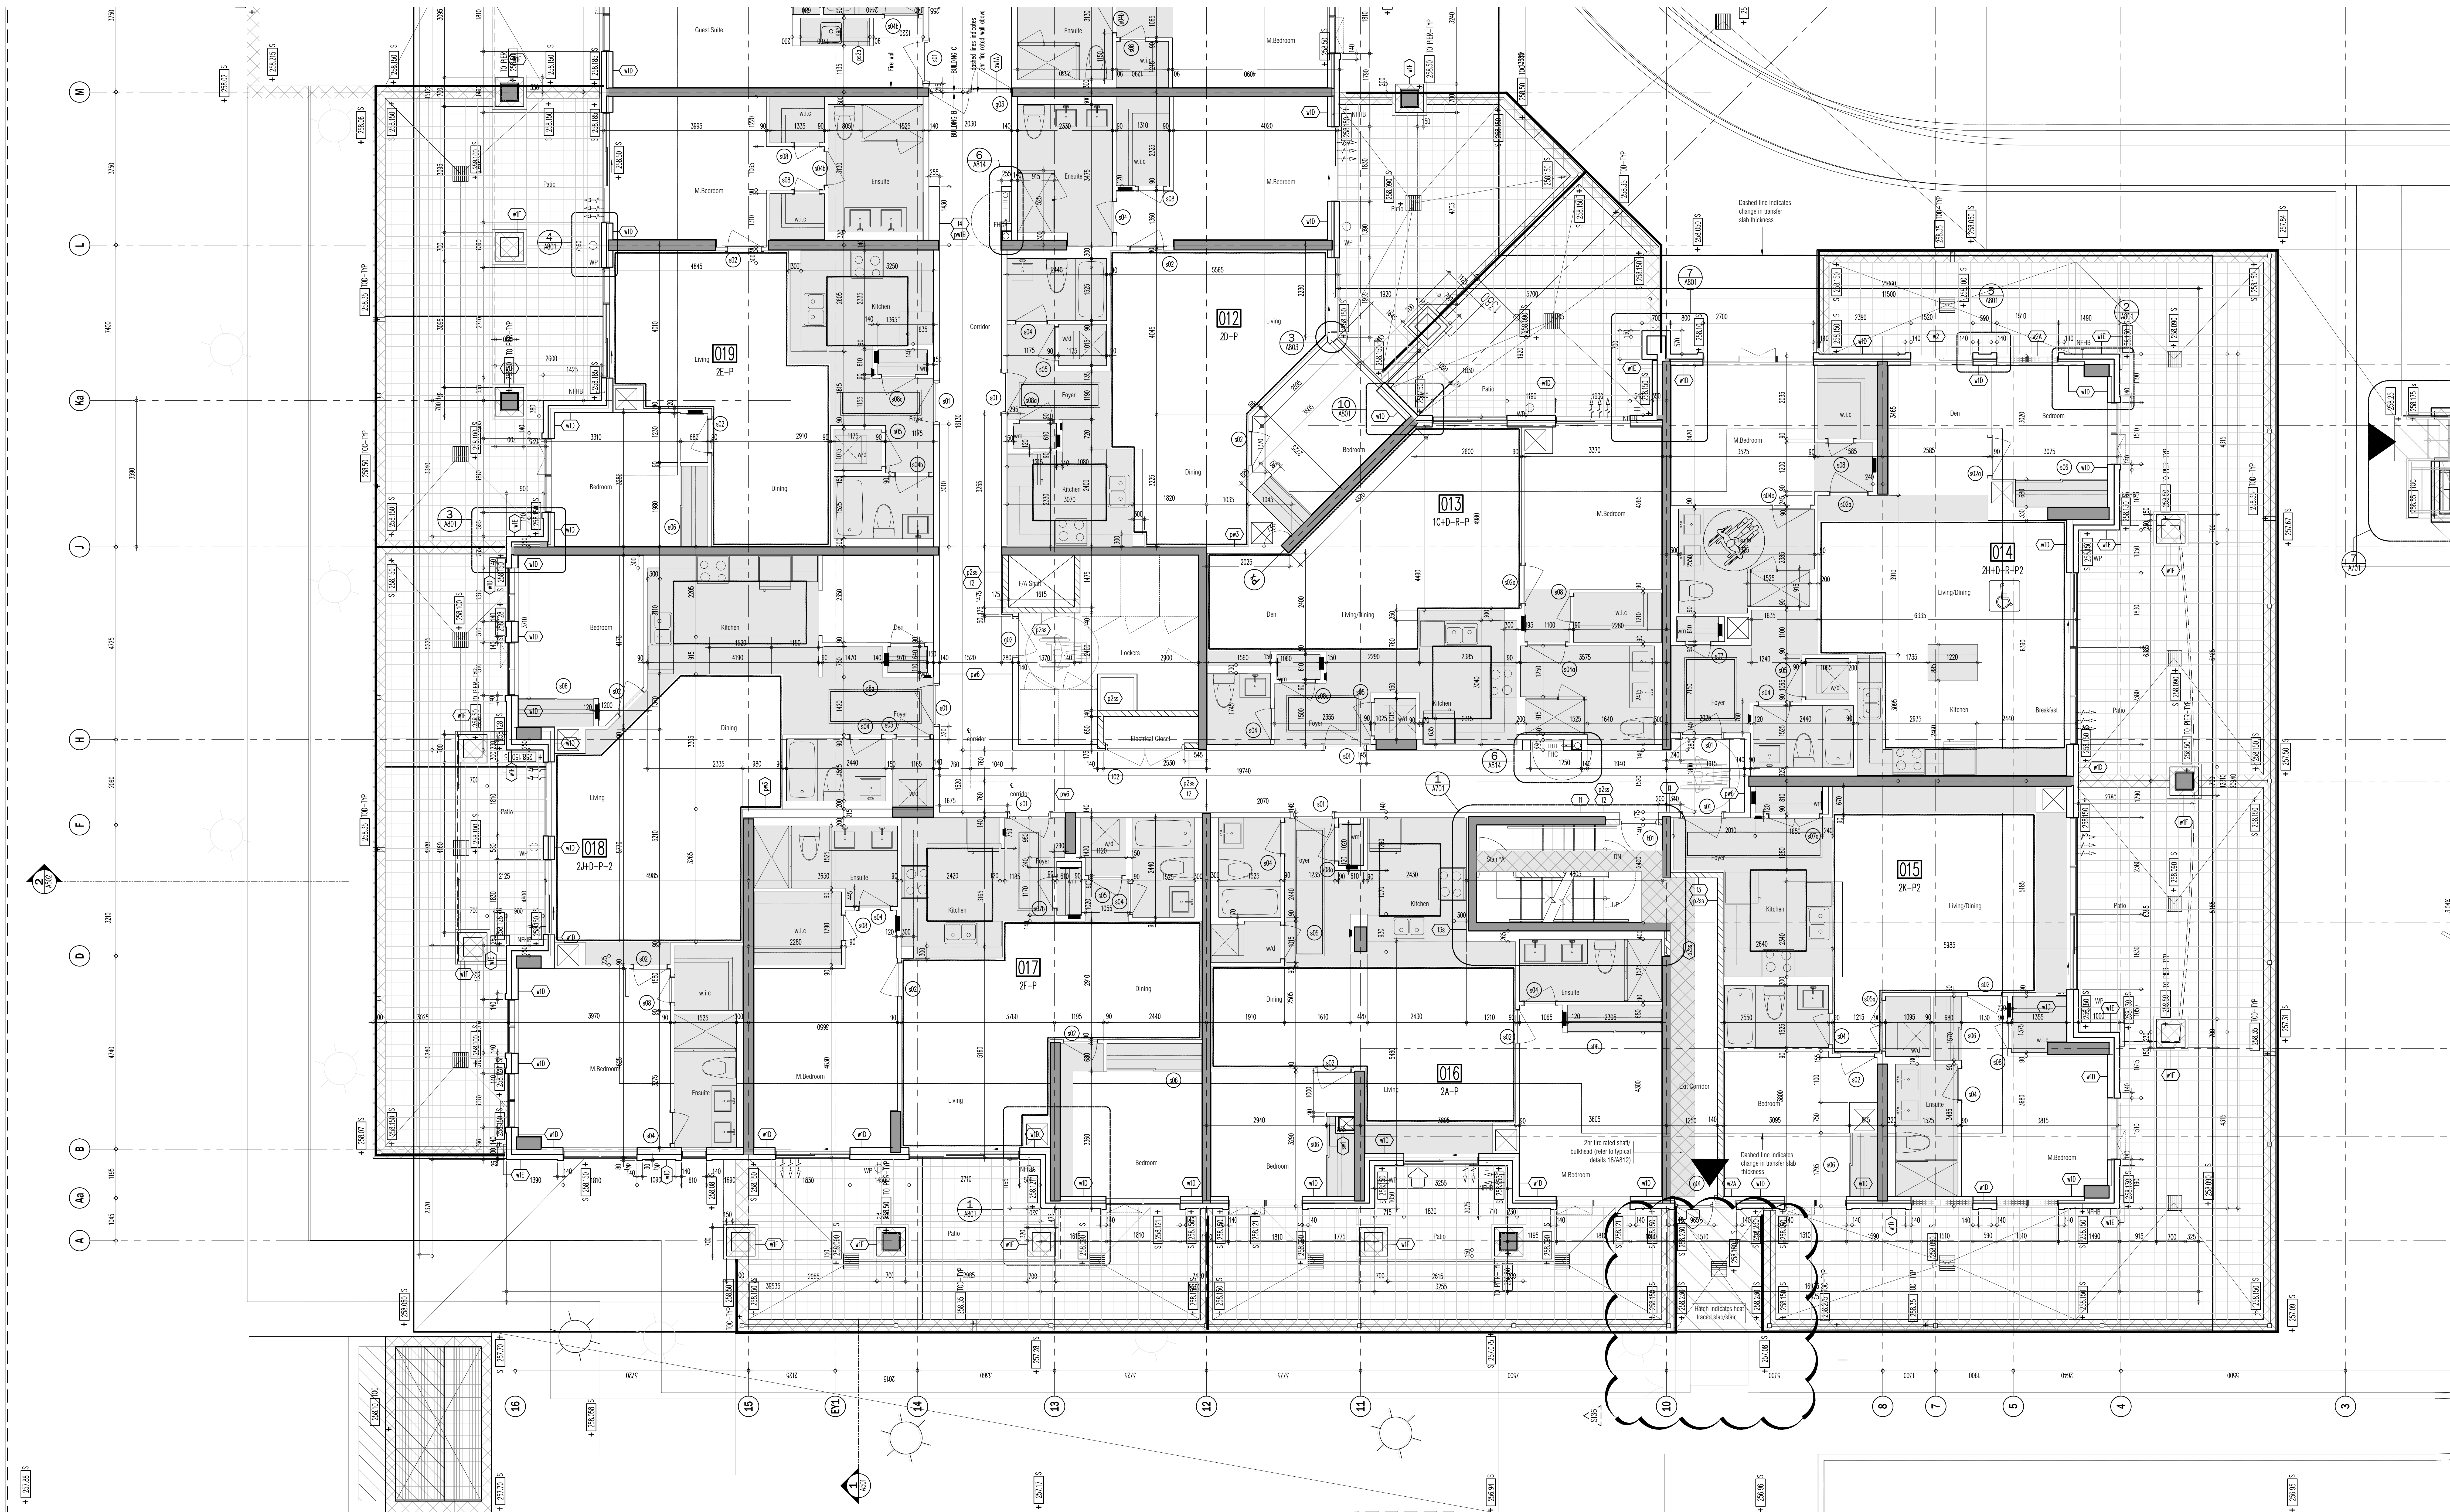

- This drawing, as an instrument of service, is provided by and is the property of GRAZIANI + CORAZZA ARCHITECTS INC. The architect must verify and accept responsibility for all dimensions and conditions on site and must verify that the construction is in accordance with the approved plans. The architect is not responsible for the accuracy of any data, drawings, or information provided by others, nor for any errors or omissions in the drawings. The architect is not responsible for any construction delays or costs incurred by the owner or any other party. 
- | NO. | DATE | DESCRIPTION | BY |
|-----|--------------|---|------|
| 01. | FEB.28.2014 | Issued to city for SPA | B.G. |
| 02. | JUL.9.2014 | re-issued to city for SPA | B.G. |
| 03. | SEP.11.2014 | re-issued to city for SPA | B.G. |
| 04. | JAN.15.2015 | re-issued to city for SPA | B.G. |
| 05. | MAR.15.2015 | Issued for tender | B.G. |
| 06. | DEC.28.2016 | Issued for building permit | B.G. |
| 07. | MAY.10.2017 | re-issued for building permit | B.G. |
| 08. | MAY.10.2017 | Issued for Footings and Foundation Permit | B.G. |
| 10. | JULY.19.2017 | Progress for Construction | B.G. |
| 11. | AUG.09.2017 | Issued for Construction | B.G. |
| 12. | OCT.25.2017 | Revision to Envelope | B.G. |
| 13. | APR.04.2018 | Re-issued for Building Permit | B.G. |
| 14. | APRIL. 2019 | Issued for Tender | B.G. |

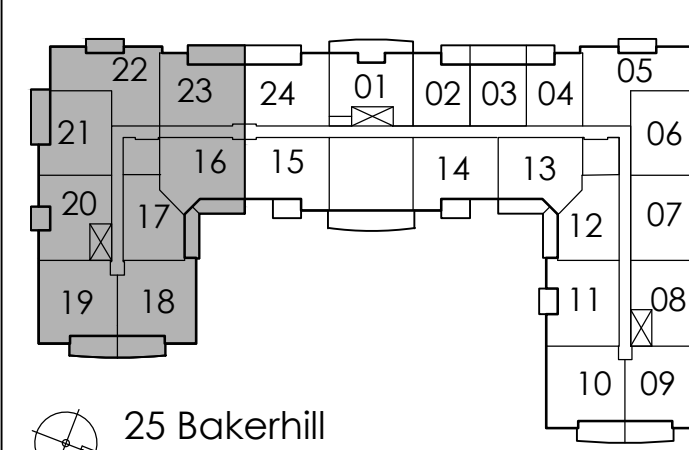

05. JUNE.11.2019: S106 REVISED SOUTH EXIT STAIR BG
04. FEB.12.2018: S113 REVISING OPERABLE WINDOWS BG
03. DEC.07.2017: S110 SHOWING BARRIER-FREE SYMBOL BG
02. NOV.23.2017: S108 TERRACE/PATIO & STEP REVISION BG
01. SEP.06.2017: S106 TRANSOM/BULKHEADS REVISION BG

issued for revisions

GRAZIANI + CORAZZA ARCHITECTS INC.

1330 Denison Ave. Suite 101, Richmond Hill, ON L4B 1C1
Phone: 905.765.2421 Fax: 905.765.2444 www.graziandc.com

25 BAKER HILL BLVD.

ROYAL PINES HOMES

STOUFFVILLE, ONTARIO

Project Architect: B. GRAZIANI
Assistant Designer: R. LINCOLN
Drawn By: S.G.
Checked By: G. COLANGELO/D.B.ASE
Plot Date: Apr. 18, 2019
Job #: 1134.13

GROUND FLOOR ENLARGED PART PLAN

1:50 A301a




TITLEBLOCK SIZE: 915 x 1400

CEILING HEIGHTS			
FLOOR	FOYER & KITCHEN	BULKHEADS	LIVING/ DINING/DEN/BEDROOM
GRD	2950	2750	2950
2ND	2600	2450	SLAB AT 2750
3RD	2600	2450	SLAB AT 2750
4TH	2600	2450	SLAB AT 2750
5TH	2600	2450	SLAB AT 2750 / 2700
6TH	2600	2450	SLAB AT 2750 / 2700
7TH	2900	2750	3050

This drawing, as an instrument of service, is provided by and is the property of Grazianni & Corazza Architects Inc. The architect must verify and accept responsibility for all dimensions and conditions on site and must notify the client of any variations from the approved drawings. The architect is not responsible for the accuracy of any drawings, technical specifications, or quantities provided other than the drawings. The architect is not responsible for any errors or omissions in the drawings. Construction must conform to all applicable codes and requirements of the authorities having jurisdiction. Other drawings shall be reviewed for any variations or required on by this office in regard to the environmental condition of the site. This drawing is not to be used for construction purposes until counterchecked by the architect.

This drawing is not to be scaled. All architectural symbols indicated on this drawing are graphic representations only.

01.	FEB.28.2014	issued to city for SPA	B.G.
02.	JUL.3.2014	re-issued to city for SPA	B.G.
03.	SEP.11.2014	re-issued to city for SPA	B.G.
04.	JAN.15.2015	re-issued to city for SPA	B.G.
05.	MAR.15.2015	issued for tender	B.G.
06.	DEC.28.2016	issued for building permit	B.G.
07.	MAY.10.2017	re-issued for building permit	B.G.
08.	MAY.10.2017	issued for Footings and Foundation Permit	B.G.
10.	JULY.19.2017	Progress for Construction	B.G.
11.	AUG.09.2017	issued for Construction	B.G.
12.	OCT.25.2017	Revision to Envelope	B.G.
13.	APR.04.2018	Re-issued for Building Permit	B.G.
14.	APRIL. 2019	issued for Tender	B.G.

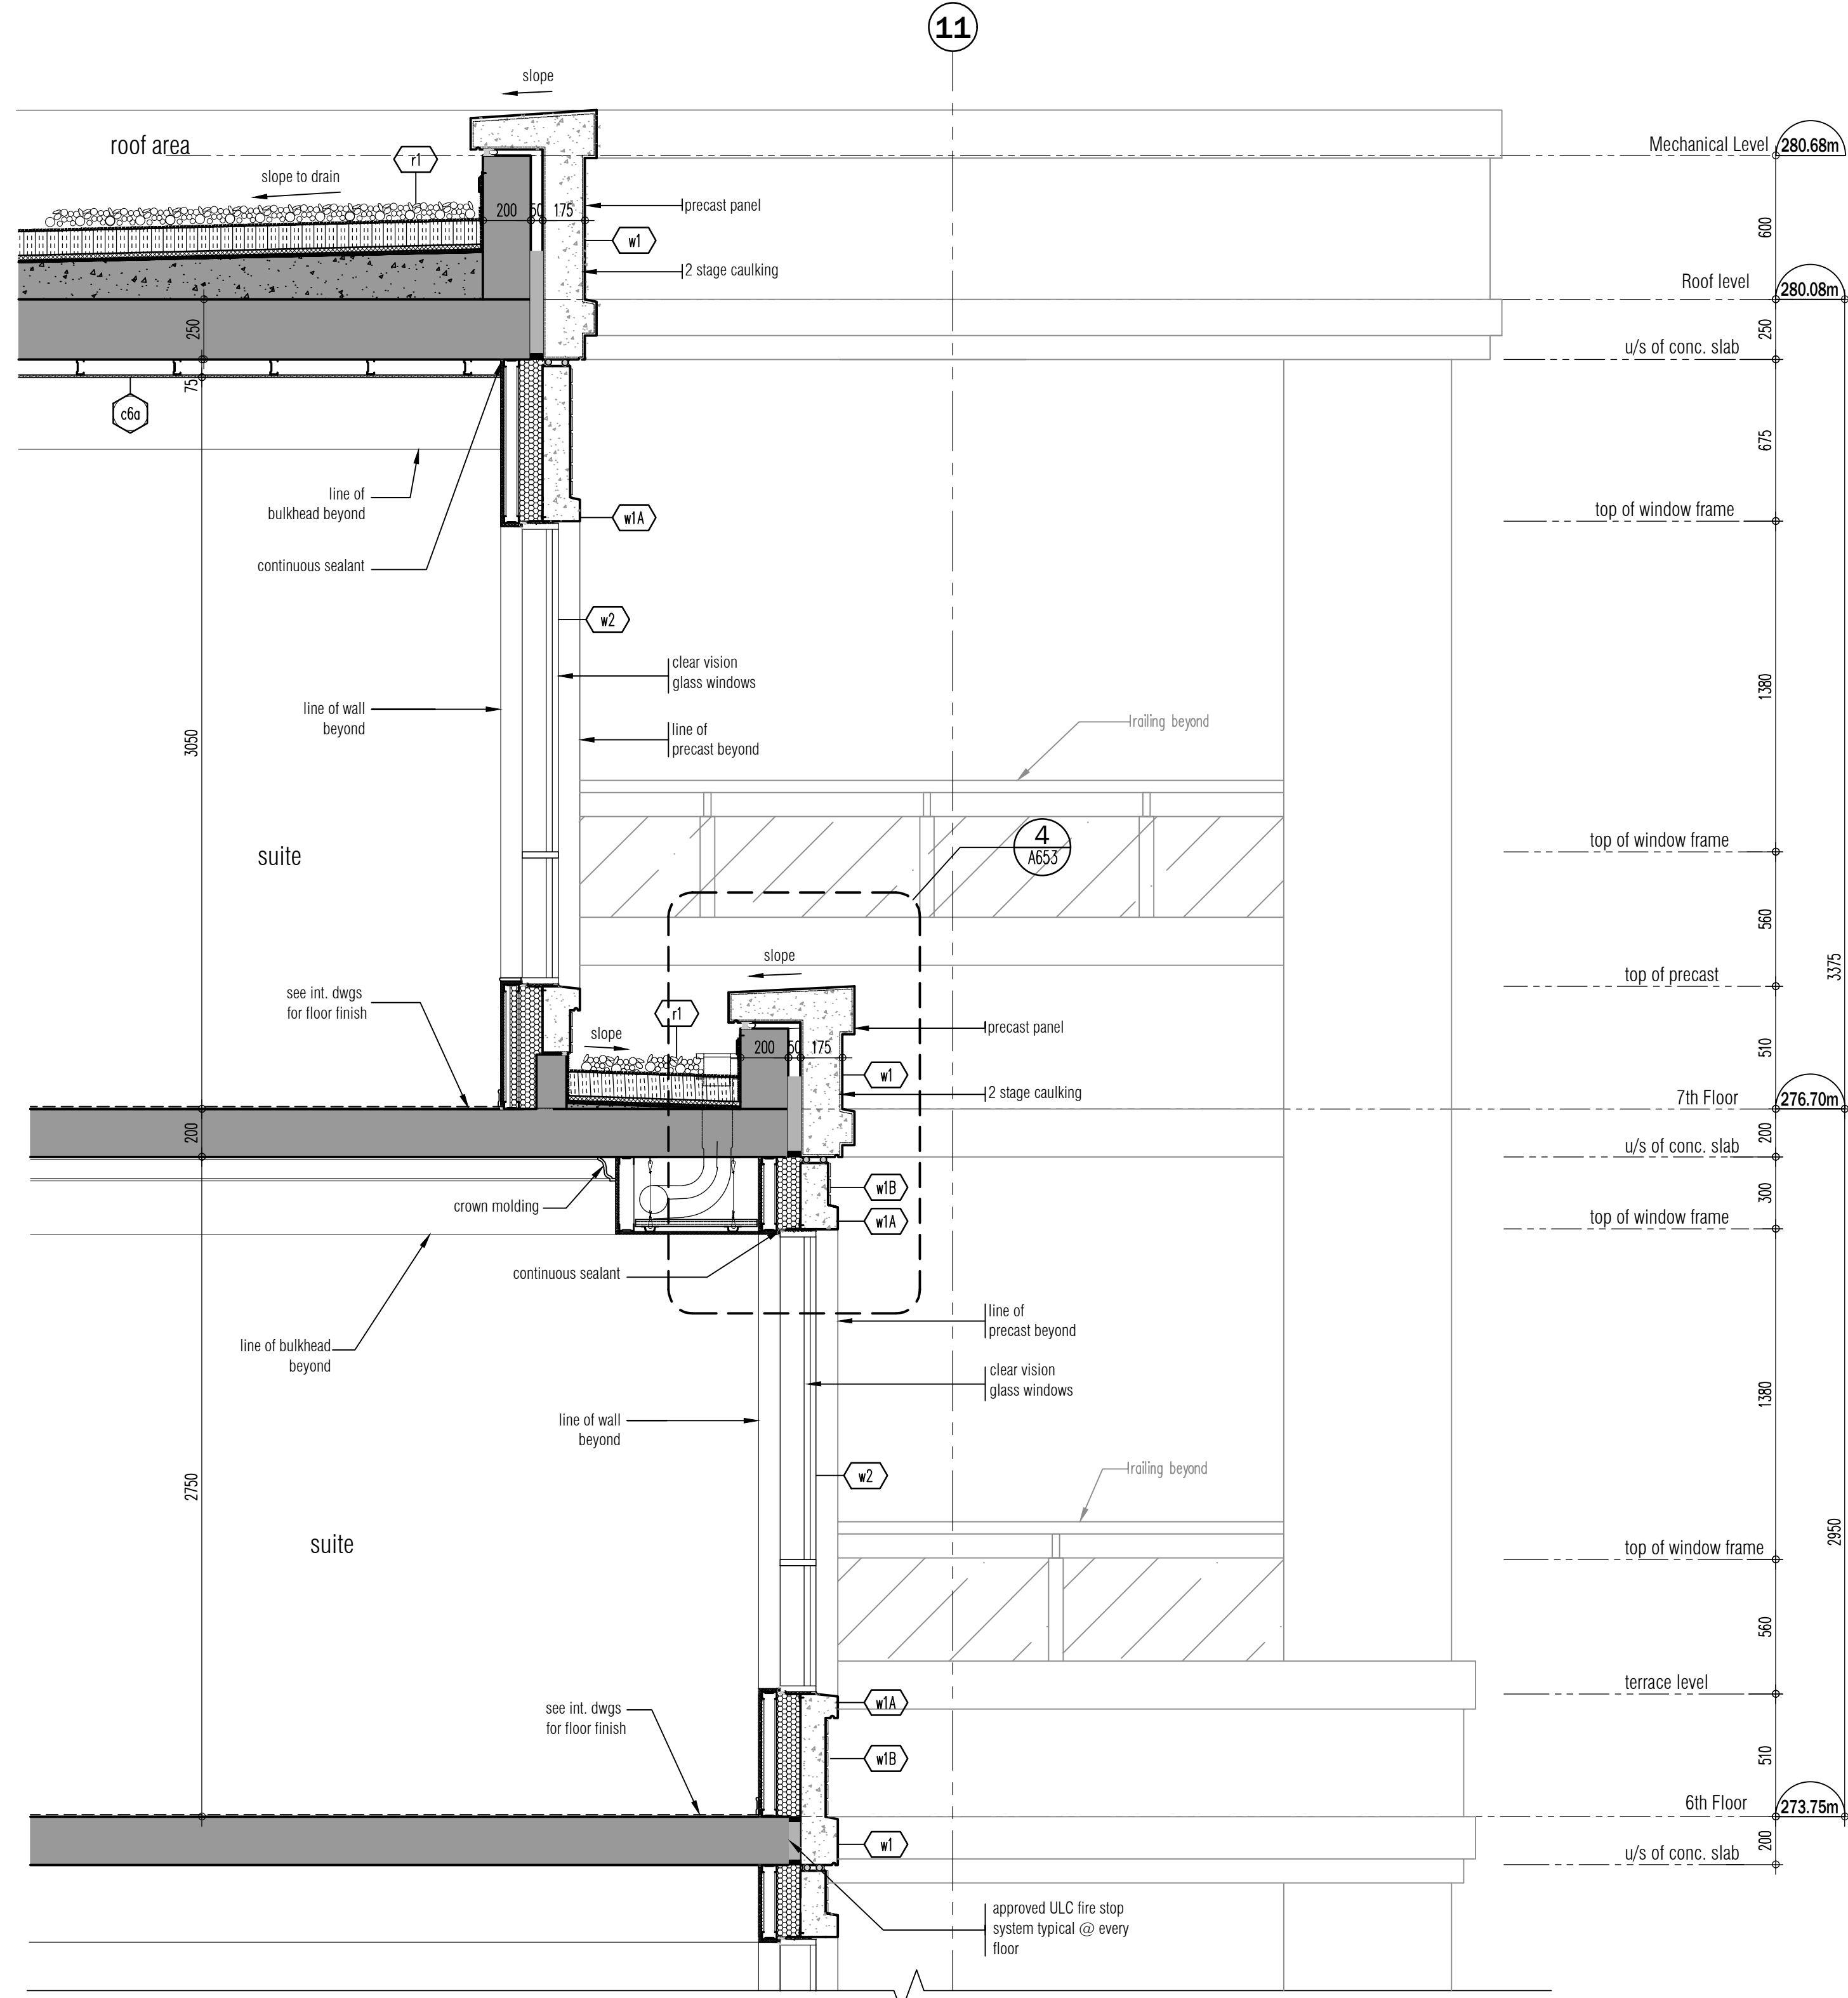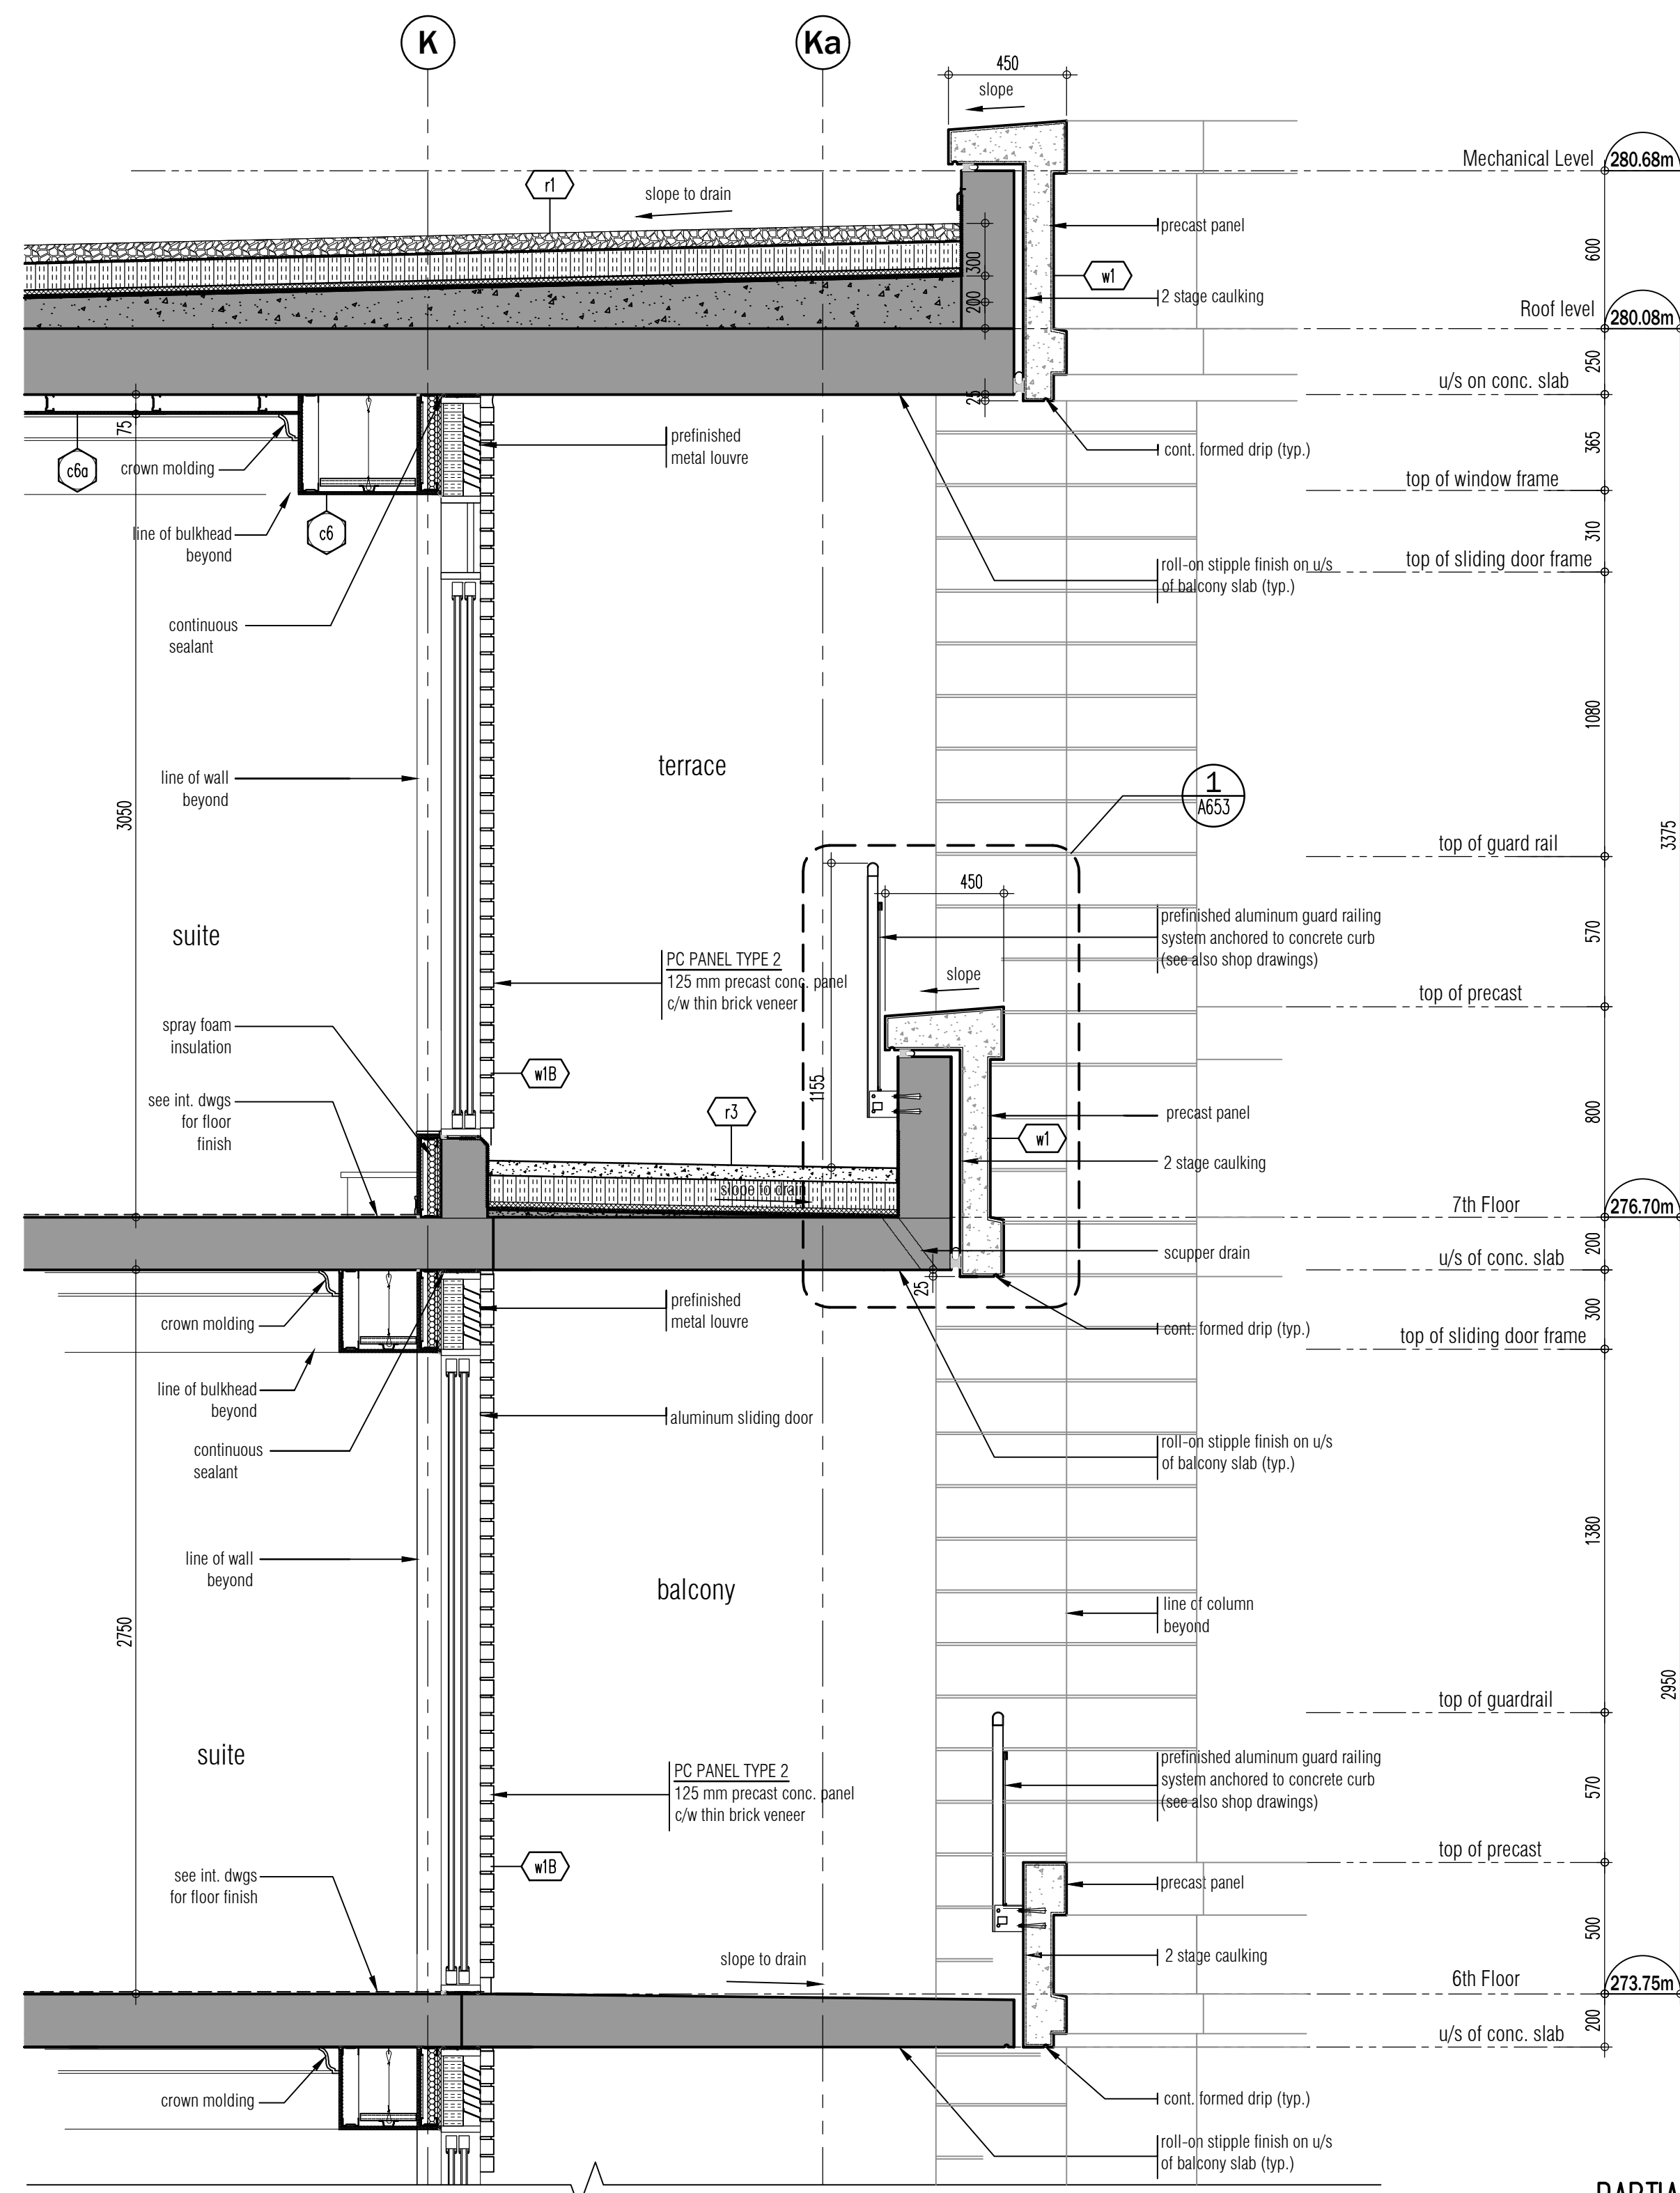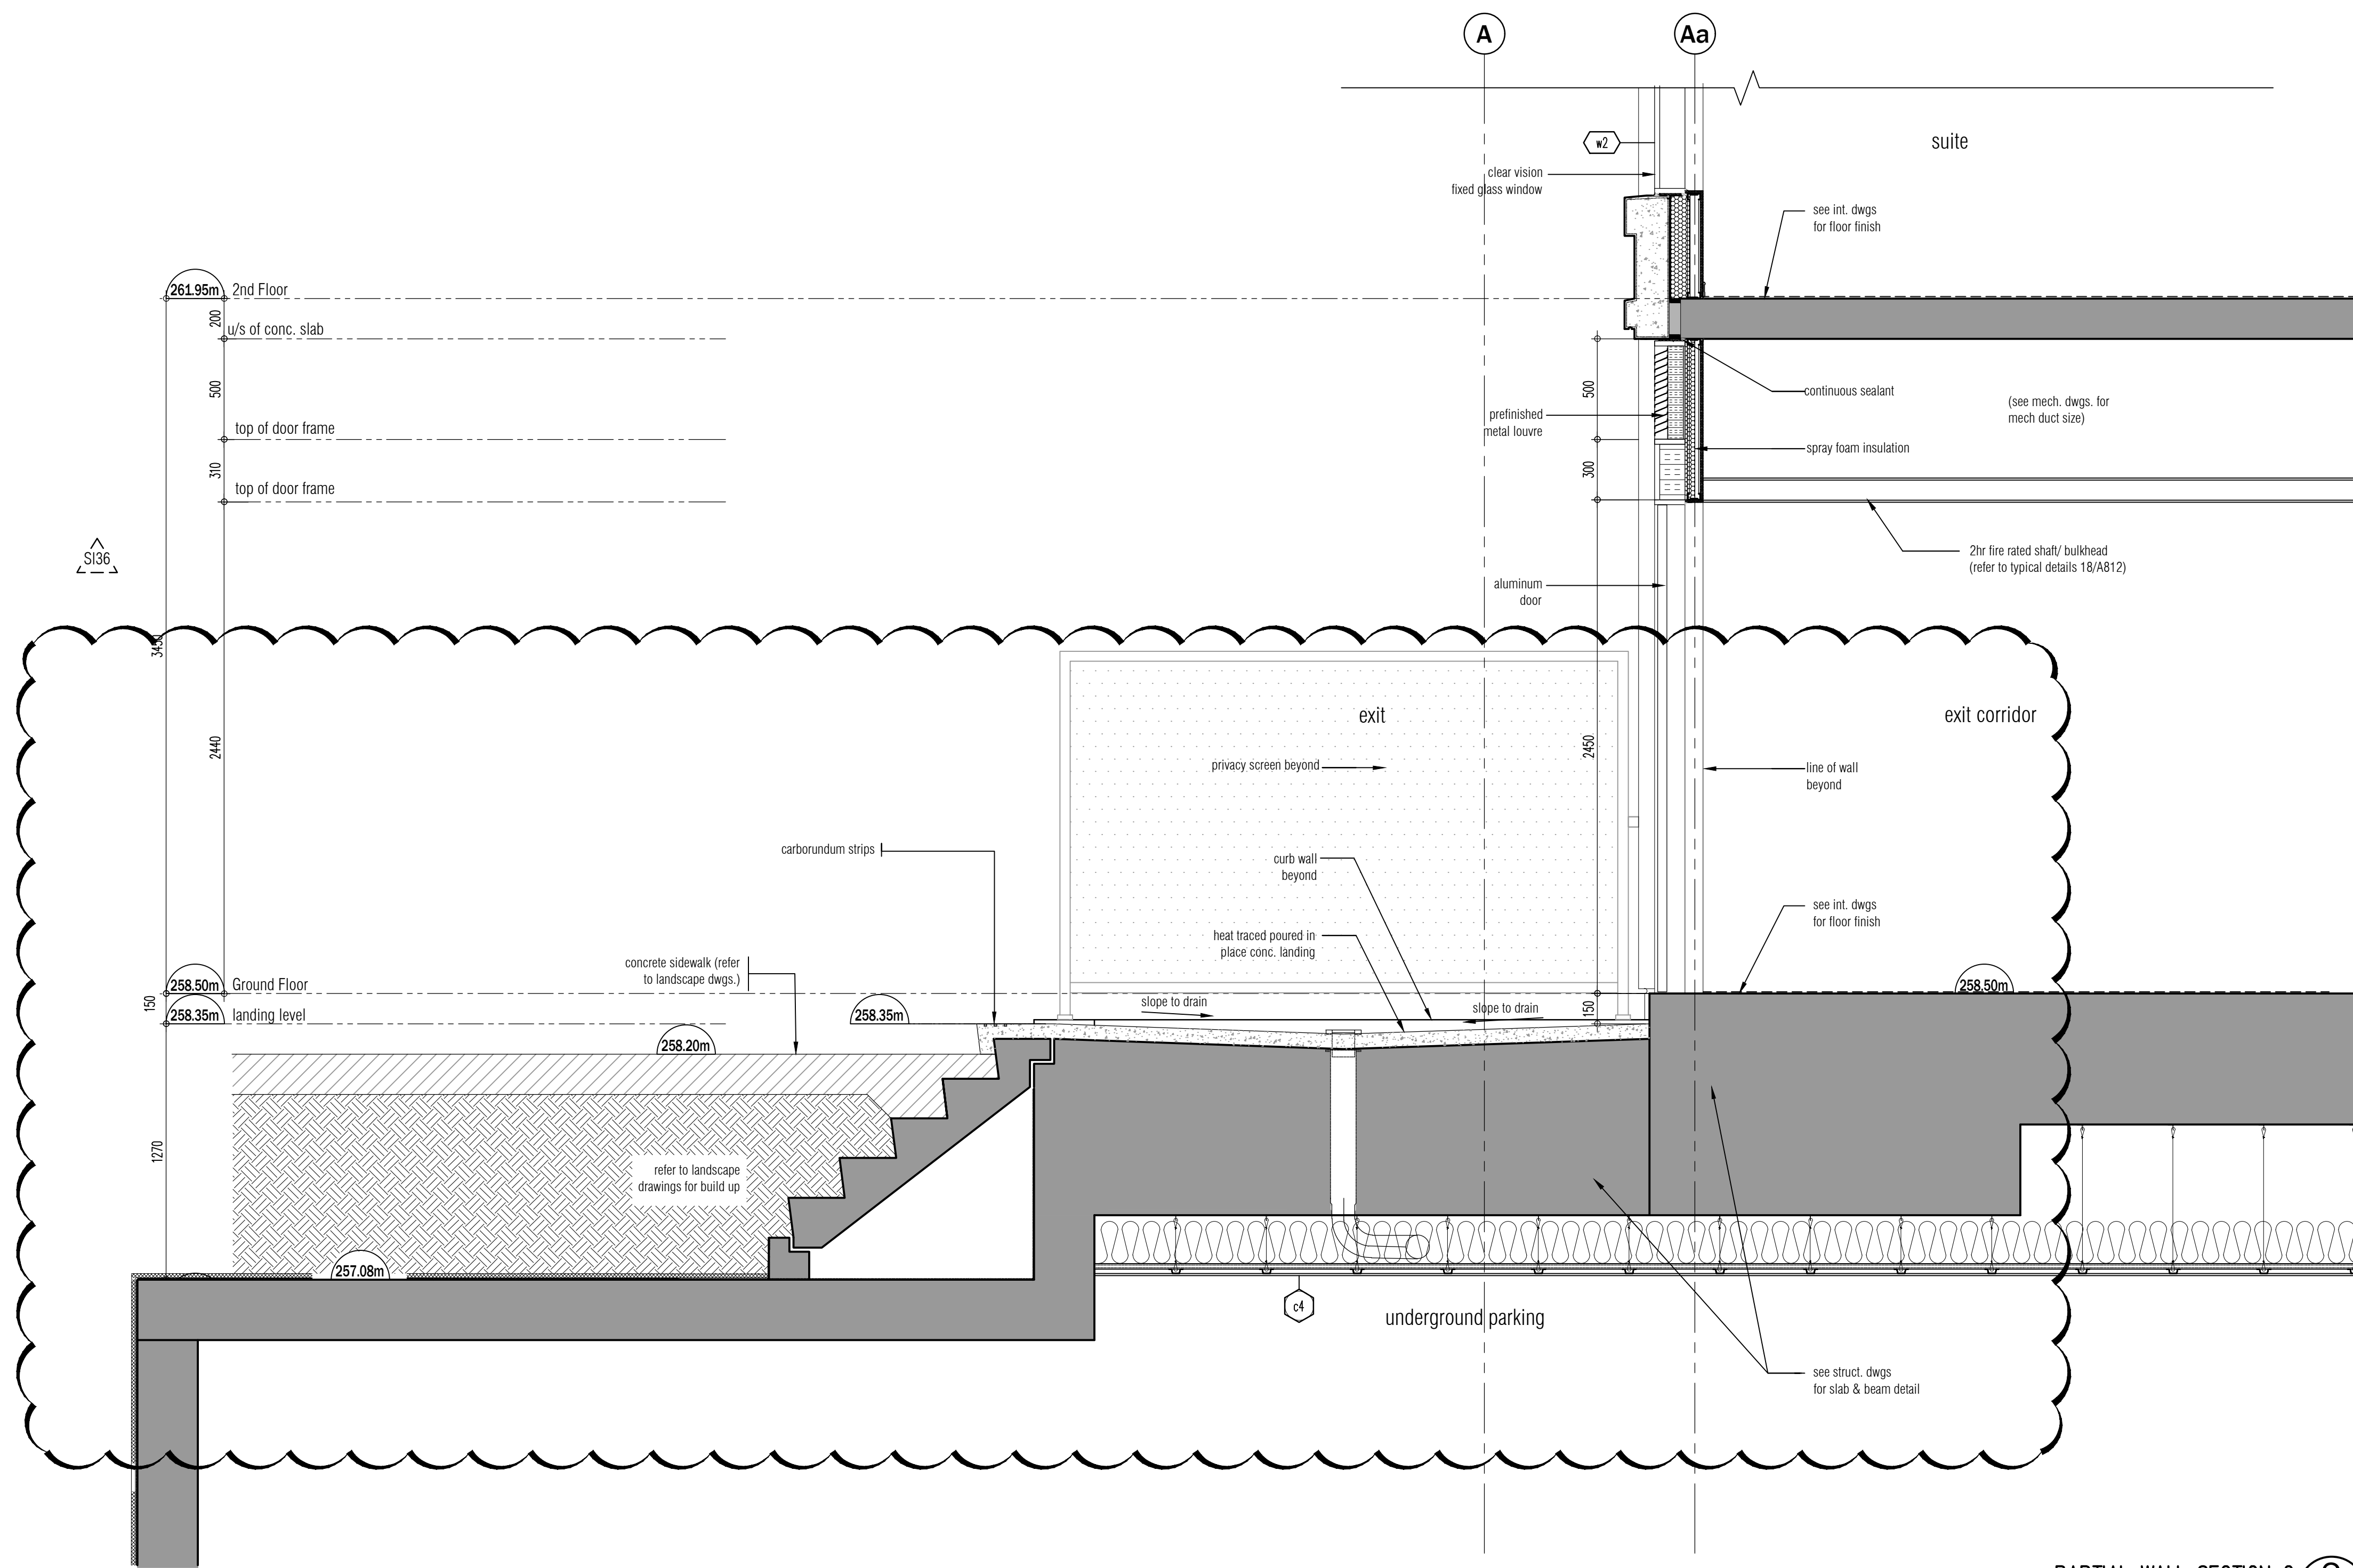

04.	JUNE.11.2019	SUITE REVISION SOUTH EXIT STAIR	B.G.
05.	NOV.23.2017	SUITE TERRACE/PATIO & STEP REVISION	B.G.
02.	SEP.10.2017	SUITE TRANSOM/BALCONIES REVISION	B.G.
01.	AUG.21.2017	SUITE SANDBLAST PRECAST ON BALCONIES	B.G.

issued for revisions

GRAZIANI & CORAZZA ARCHITECTS INC.
1325 Sheppard Ave. E. Suite 101, Richmond Hill, ON L4B 1C1
Phone: 905.765.2671 Fax: 905.765.3044 www.grazzianni.com

PROPOSED RESIDENTIAL DEVELOPMENT
25 BAKER HILL BLVD.

ROYAL PINES HOMES
STOUFFVILLE, ONTARIO
Project Architect: B. GRAZIANI
Assistant Designer: R. LINCOLN
Drawn By: S.G.
Checked By: G. COLANGELO/D.B.I.A.E.
Plot Date: Jun. 11, 2019
Job #: 1134.13

Partial Wall Sections

1:20 A606
TITLEBLOCK SIZE: 915 x 1400