



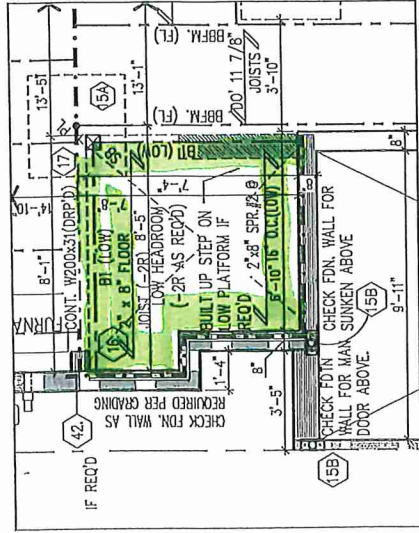

PART. BASEMENT PLAN -
SUNKEN COND. EL. 'A1' (REV)
(EL 'A2', 'B1' & 'B2' SIMILAR)

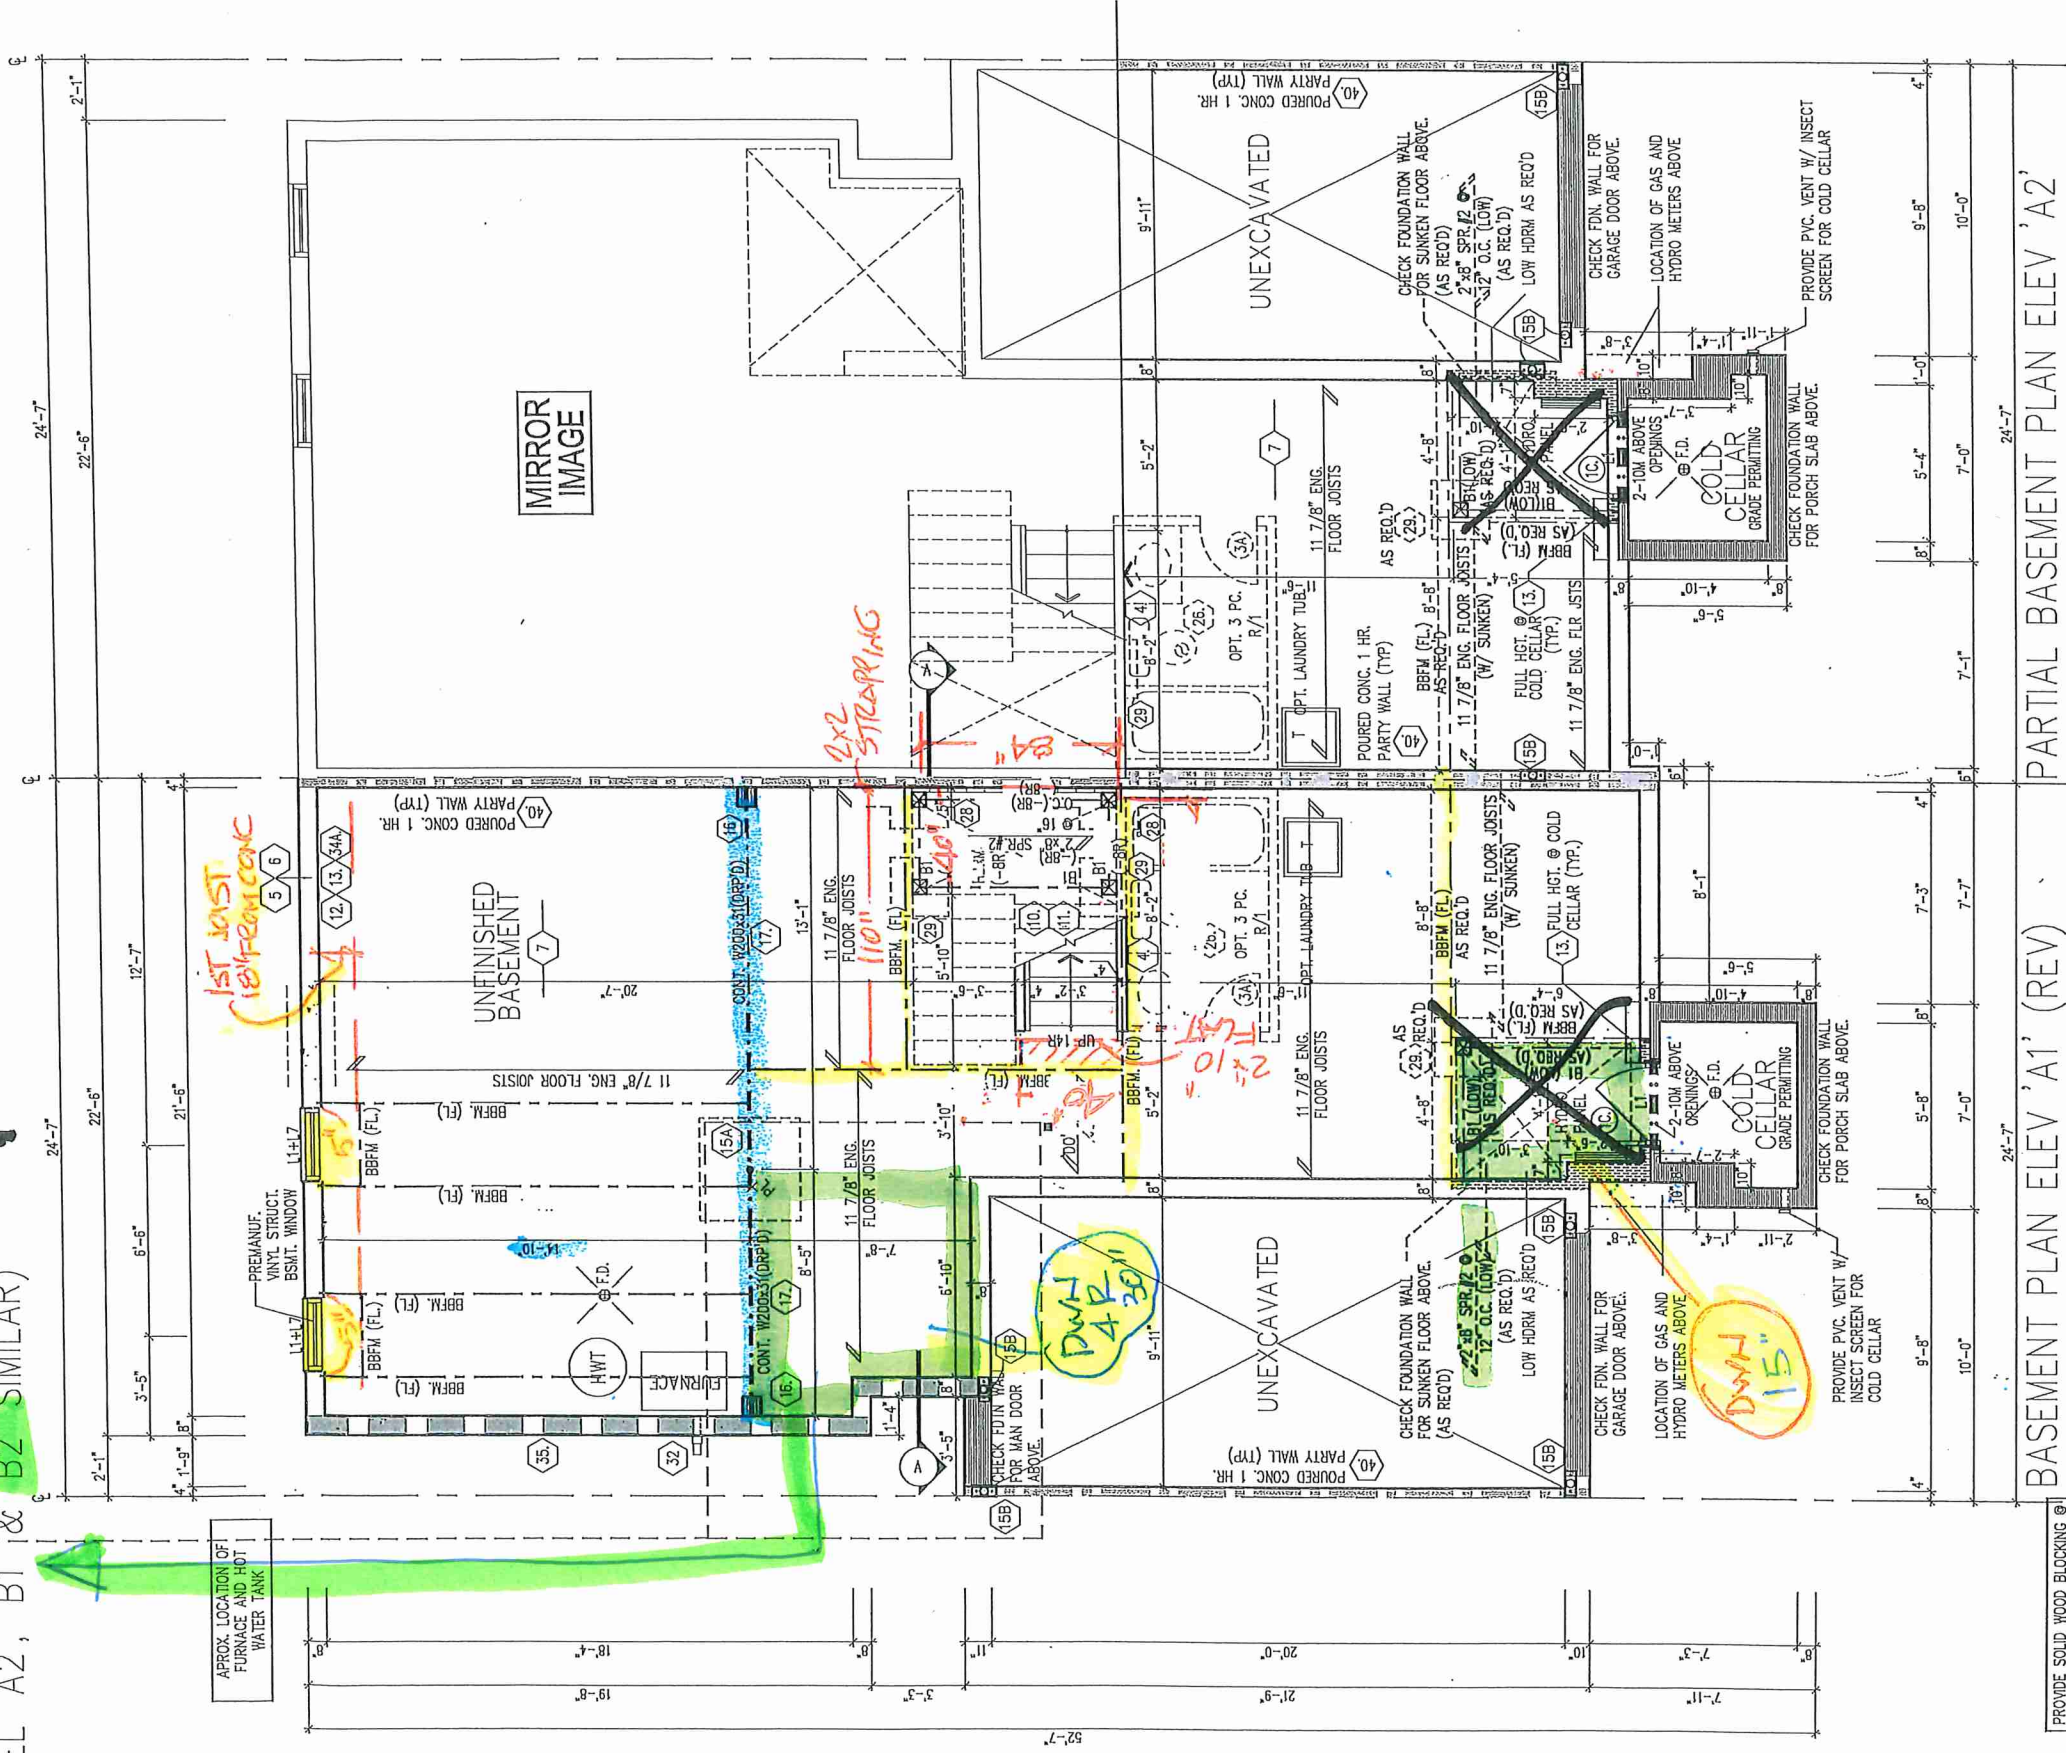

PROVIDE SOLID WOOD BLOCKING @
24\"/>

REFER TO FLOOR JOIST
MANUFACTURER'S DRAWINGS FOR
LAYOUT, SPACING, BLOCKING &
STRAPPING REQUIREMENTS,
INSTALLATION DETAILS AND
HANGER SIZES, & SUB-FLOOR
THICKNESS


SPACE ALL FLOOR JOISTS @
12\"/>

* 2x6 PLATE RAMSET TOP
OF BEAM.
* CONFIRM BSMT WINDOWS
CORRECT LOCATION

SB: MIN. 2/ 2"x6" SPF OR 3/ 2"x4" SPF
SB1: MIN. 3/ 2"x6" SPF OR 4/ 2"x4" SPF
SB2: MIN. 4/ 2"x6" SPF OR 5/ 2"x4" SPF


BASEMENT PLAN ELEV 'A1' (REV) / 'A2'

32K-291-15

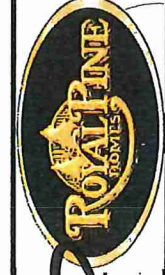

Royal Pine Homes/Summer Ridge Estates Inc.-216051 UNIT-2501
"MAYFIELD VILLAGE", BRAMPTON, ON. REV.2024.03.14


Drawn By: WD
Checked By: DS
Scale: 3/16"=1'-0"
File Number: 216051WS2501
Page Number: 2 of 16

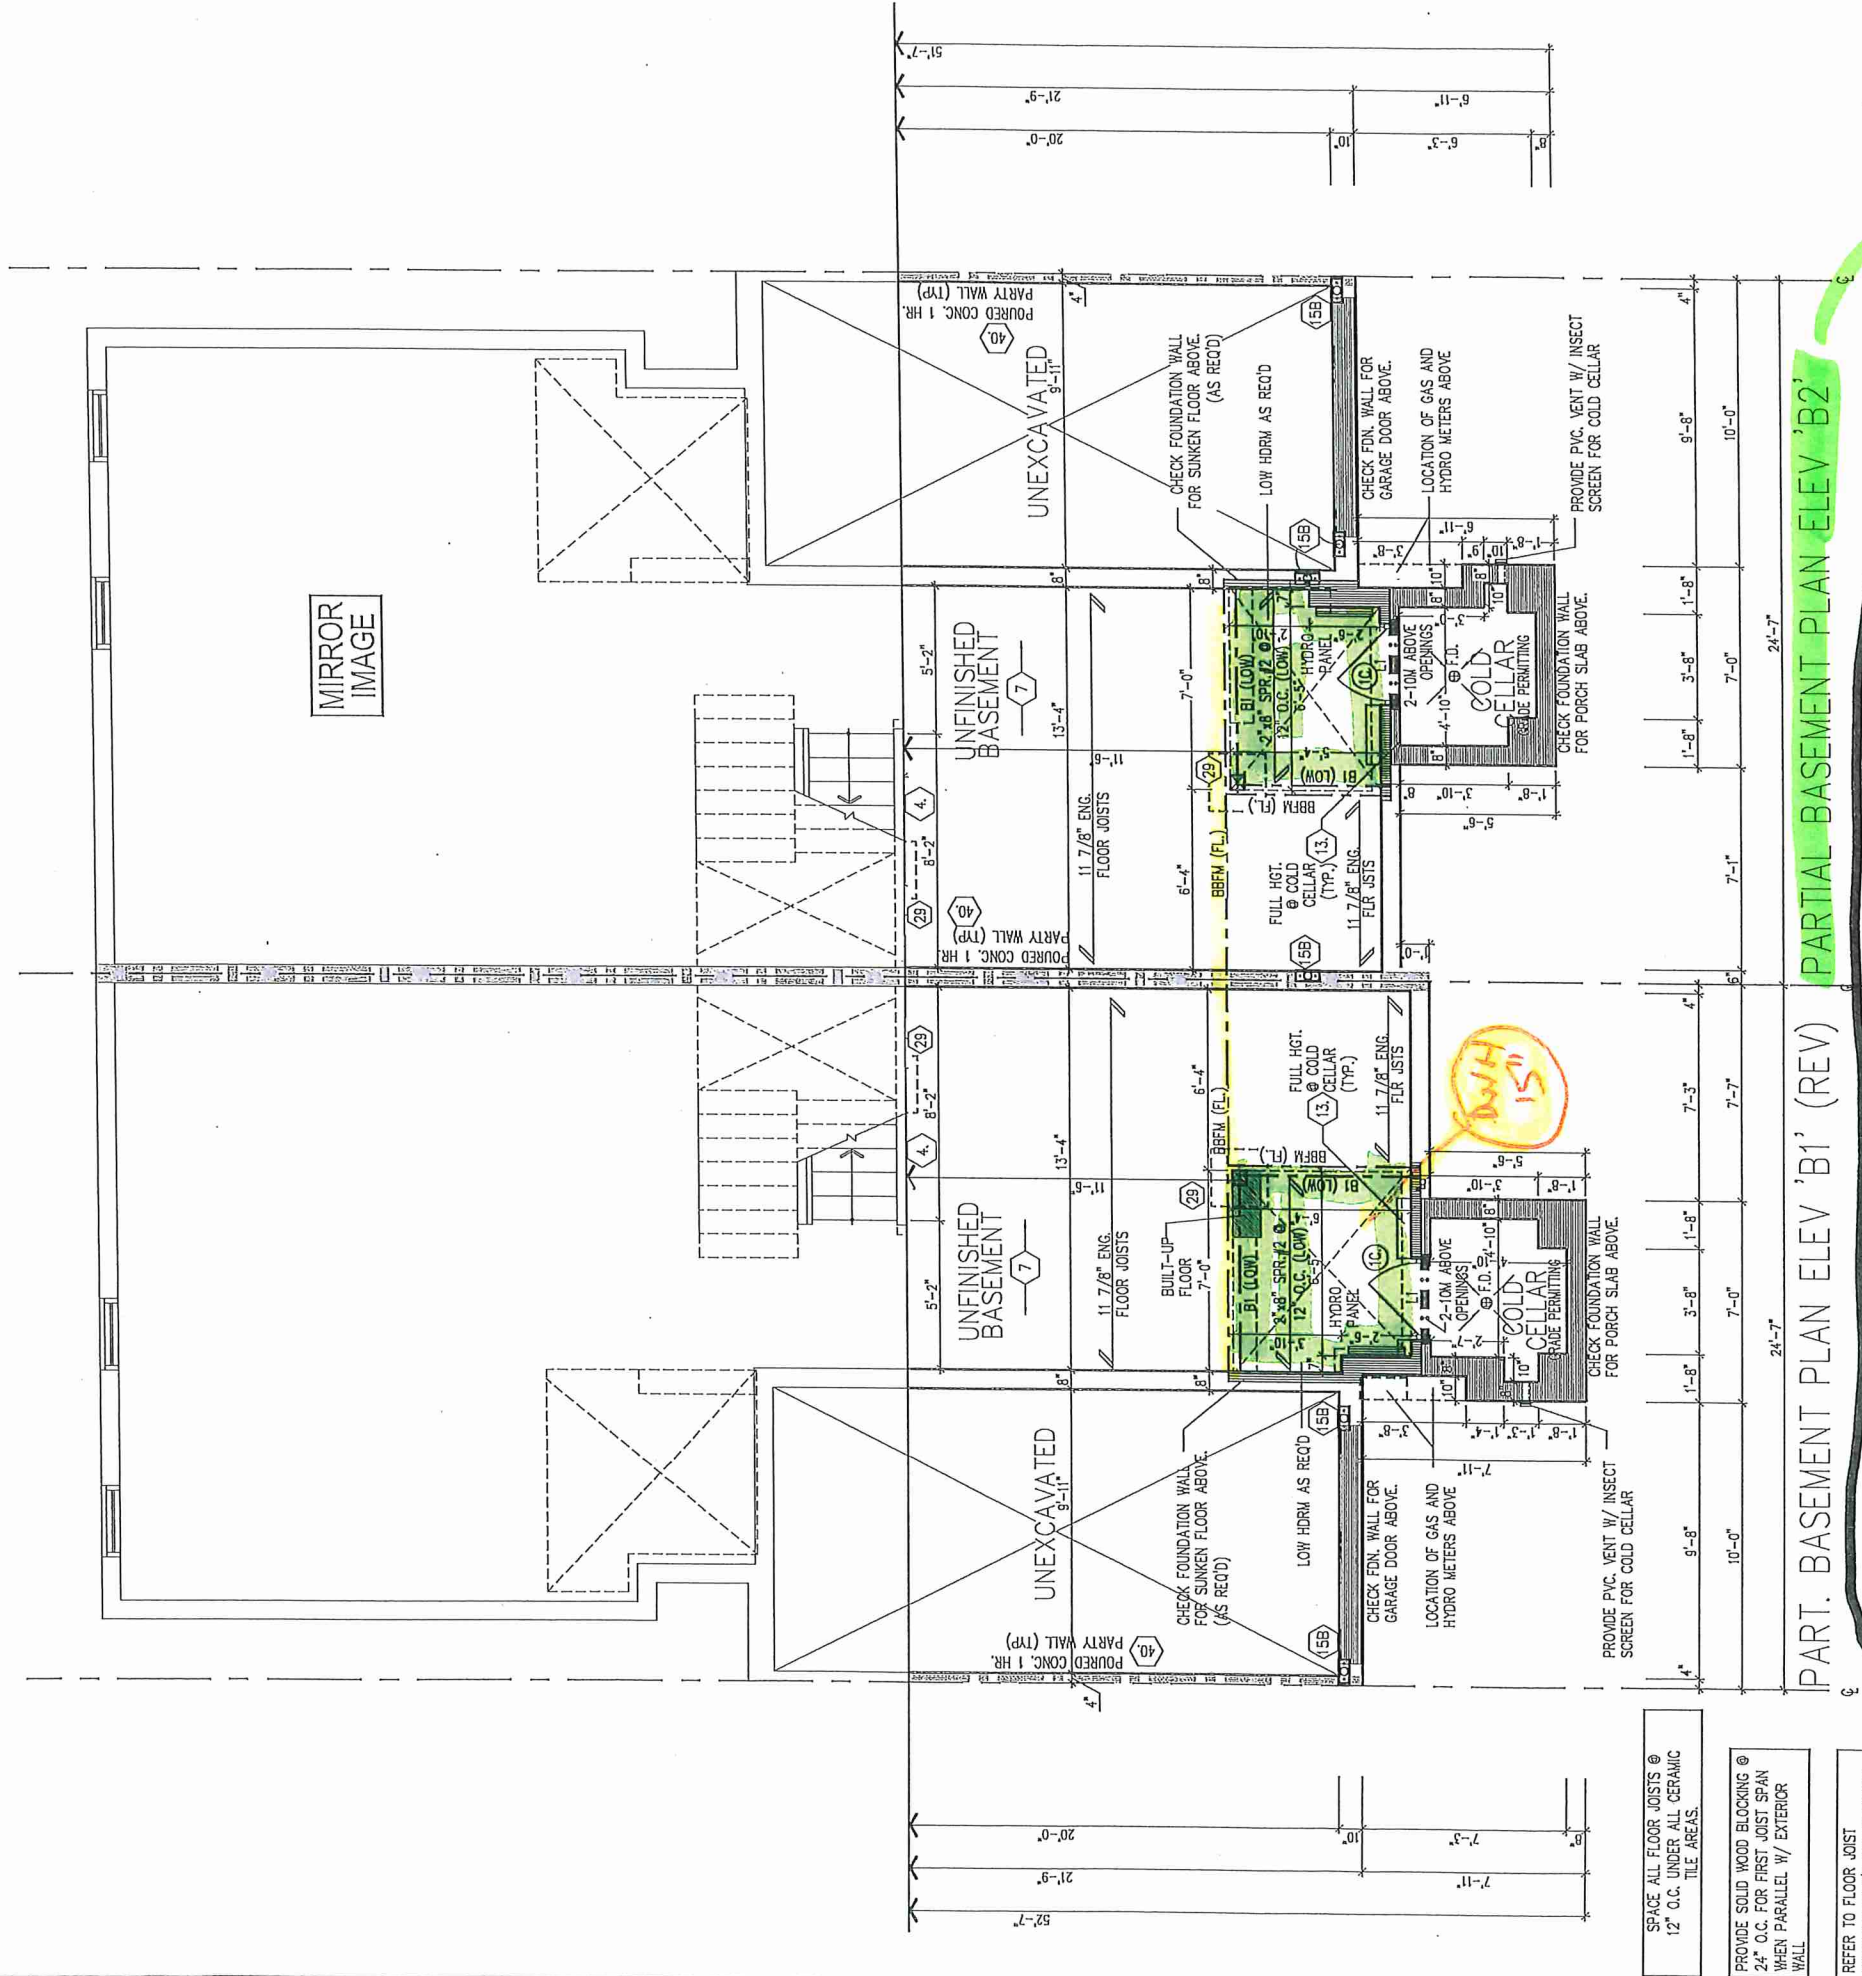

25-01 for BLK. 291 - TH. 14 & TH. 15
SUMMER RIDGE ESTATES INC. Mayfield - Brampton


TH #15

96" 96" 83" 96" 95"
- S.D. WINDOWS
- INT. DOORS
- ARCHES
- FRONT DEAR

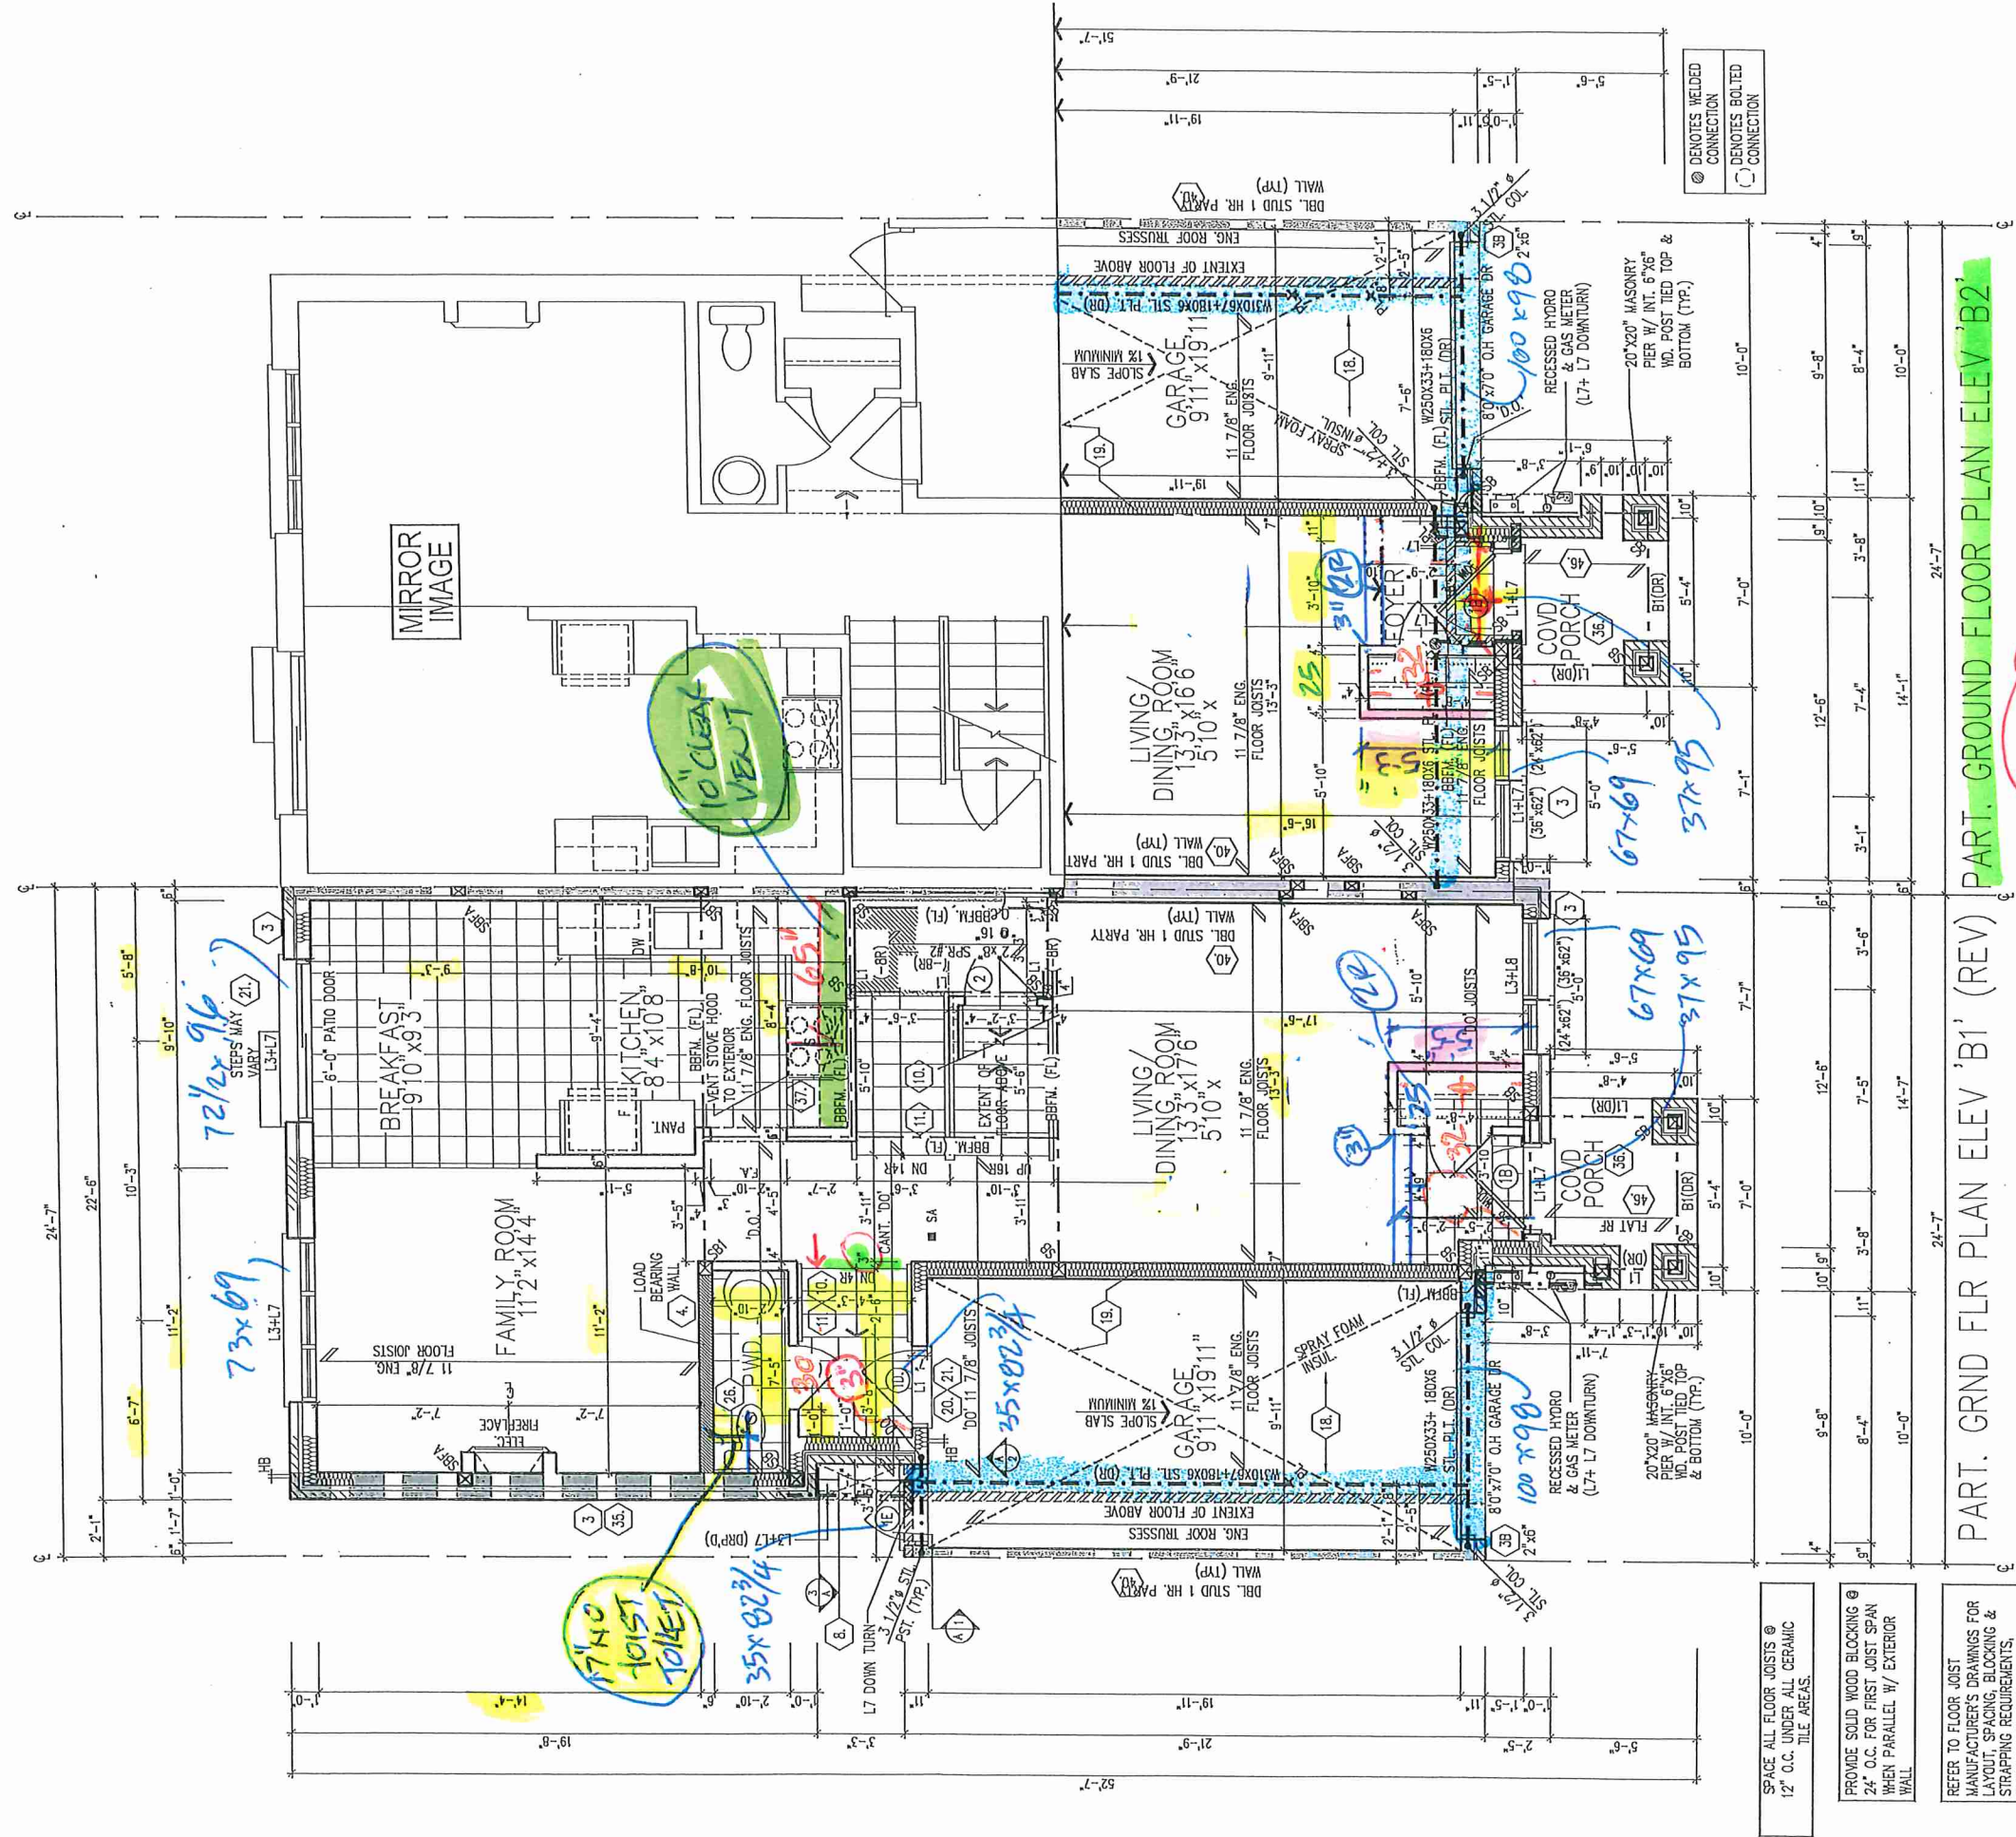


25-01 for BLK. 291 - TH. 14 & TH. 15
SUMMER RIDGE ESTATES INC. Mayfield - Brampton

BLK-291-15

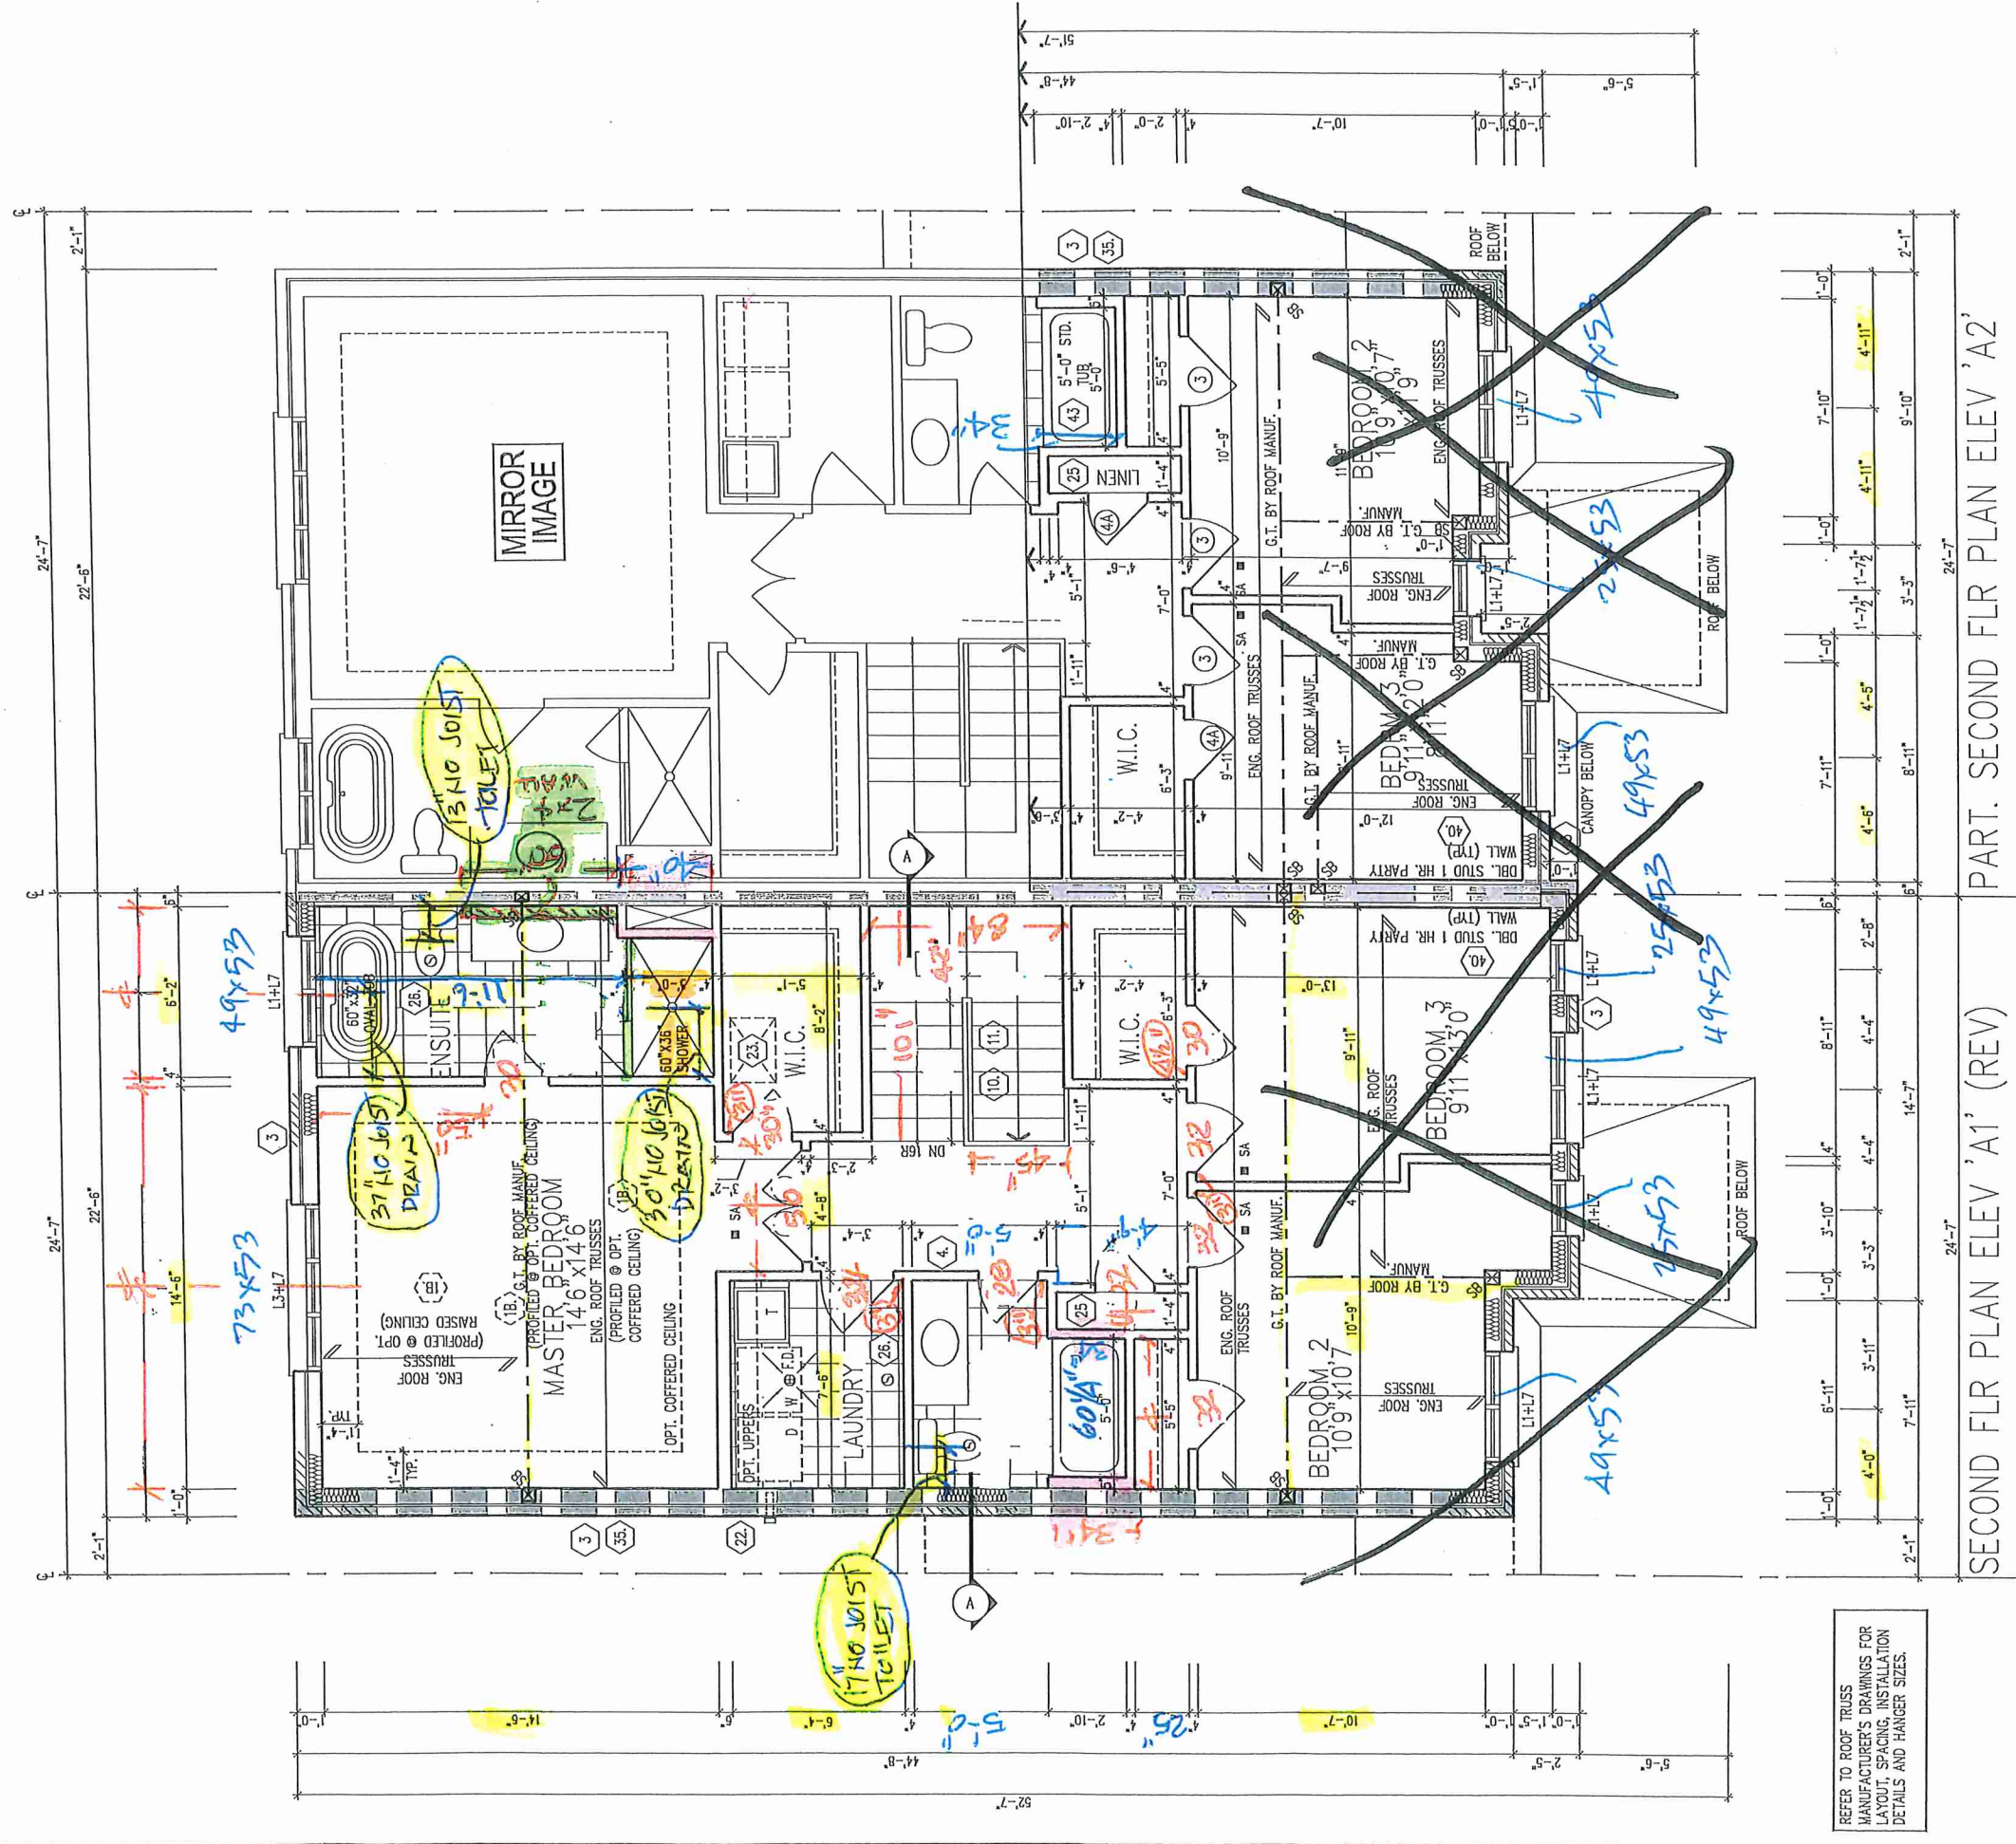

* 1ST DOORS B3
* 2x4L SHAPE BOTTOM B
* CORD CEILING EVERY B
* WINDOWS SEE ELEV.

SS: MIN. 2/ 2"x6" SPF OR 3/ 2"x4" SPF
SS1: MIN. 3/ 2"x6" SPF OR 4/ 2"x4" SPF
SS2: MIN. 4/ 2"x6" SPF OR 5/ 2"x4" SPF

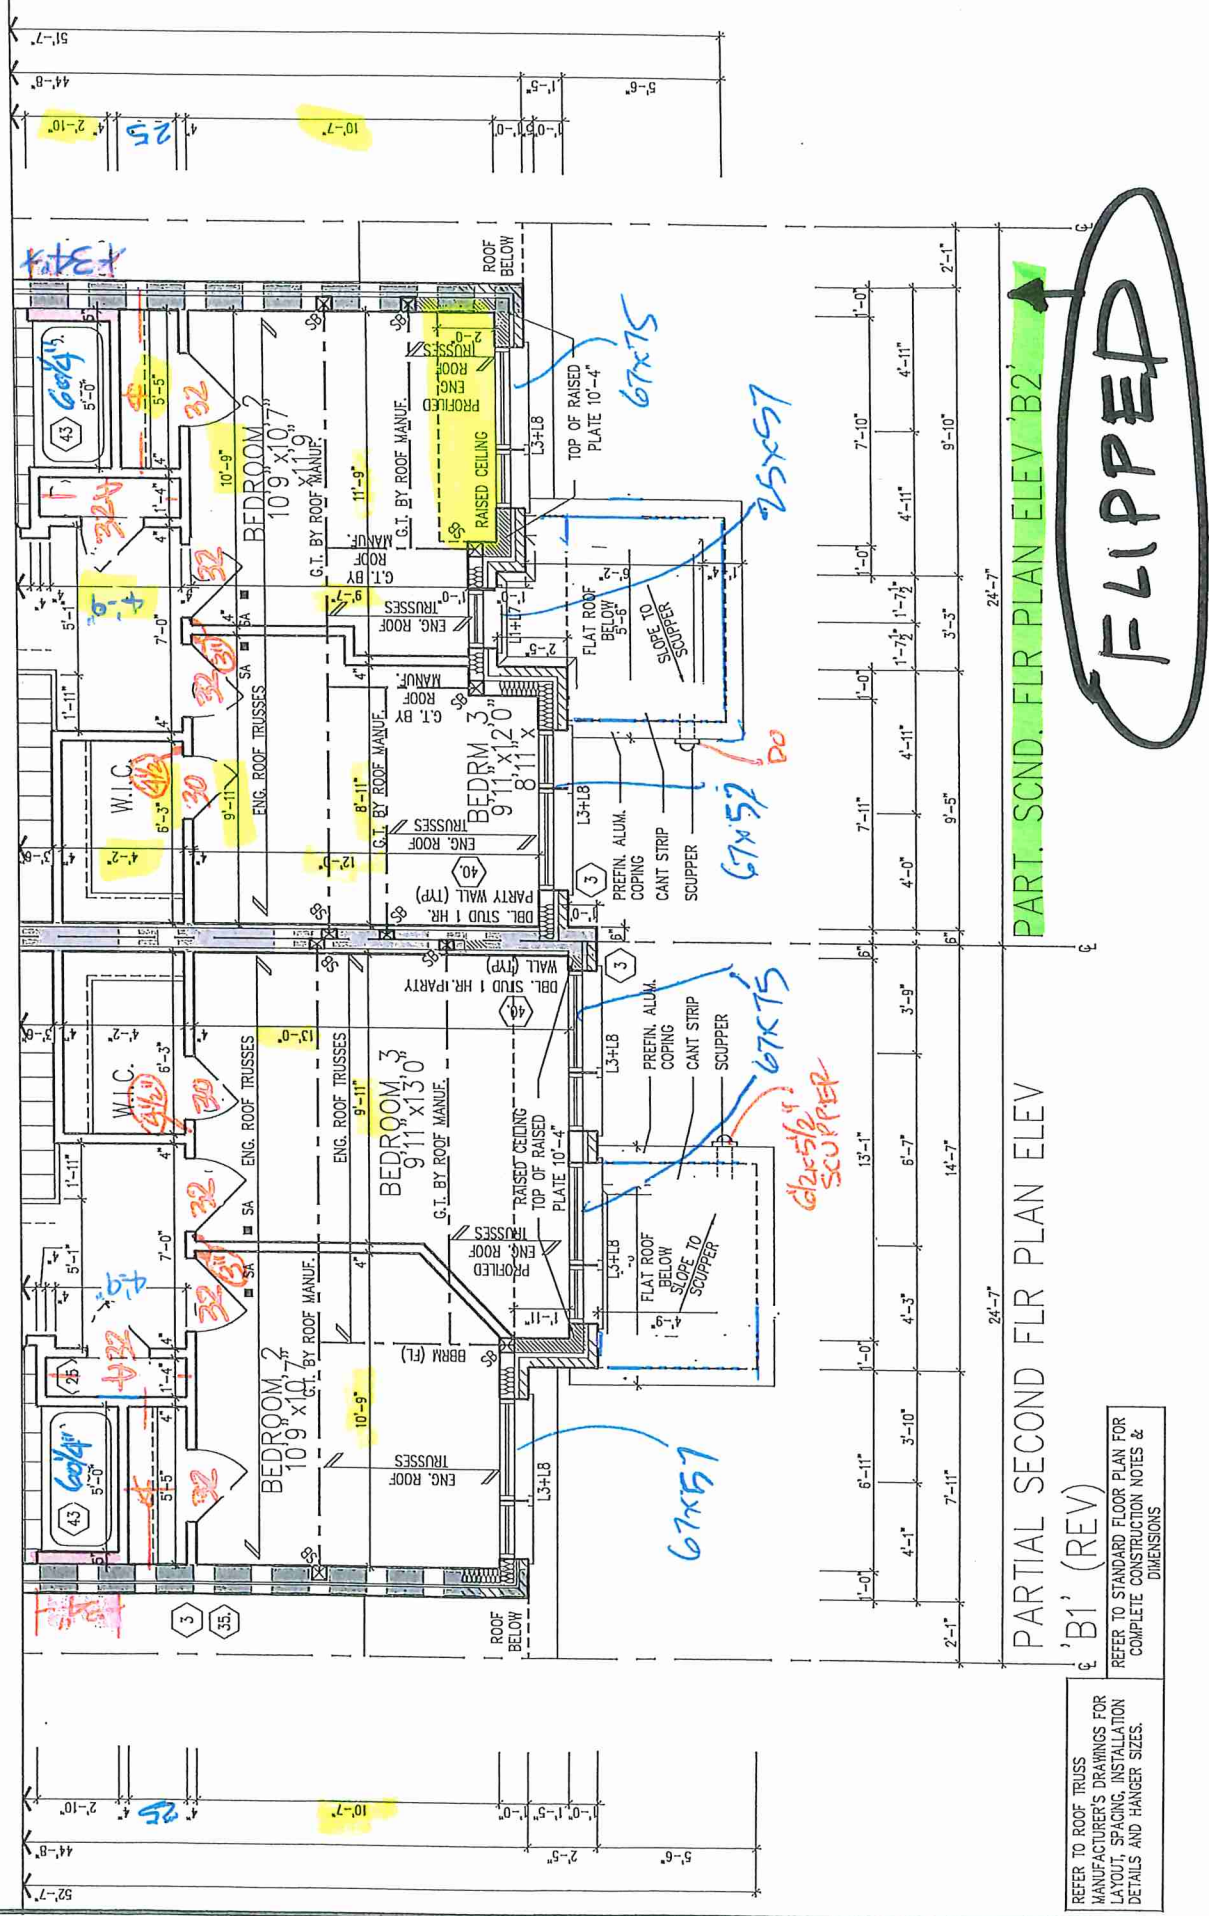

SB: MIN. 2/ 2"x6" SPF OR 3/ 2"x4" SPF
SP1: MIN. 3/ 2"x6" SPF OR 4/ 2"x4" SPF
SP2: MIN. 4/ 2"x6" SPF OR 5/ 2"x4" SPF

TH #15



BLK-291-15


PARTIAL SECOND FLR PLAN ELEV 'B1' (REV)/ B2

Royal Pine Homes/Summer Ridge Estates Inc.-216051 UNIT-2501
"MAYFIELD VILLAGE", BRAMPTON, ON.
REV. 2024.03.14

Drawn By: WD
Checked By: DS
Scale: 3/16"=1'-0"
File Number: 216051WS2501
Page Number: 7 of 15

All drawings specifications related documents and design are the copyright property of Royal Pine Homes. Reproduction of this property in whole or in part is strictly prohibited without R.P.H. written permission (R.P.H. assumes no responsibility or liability for this property unless it bears the appropriate ECIN number and original signature).

GARAGE Roof
18'0. H.

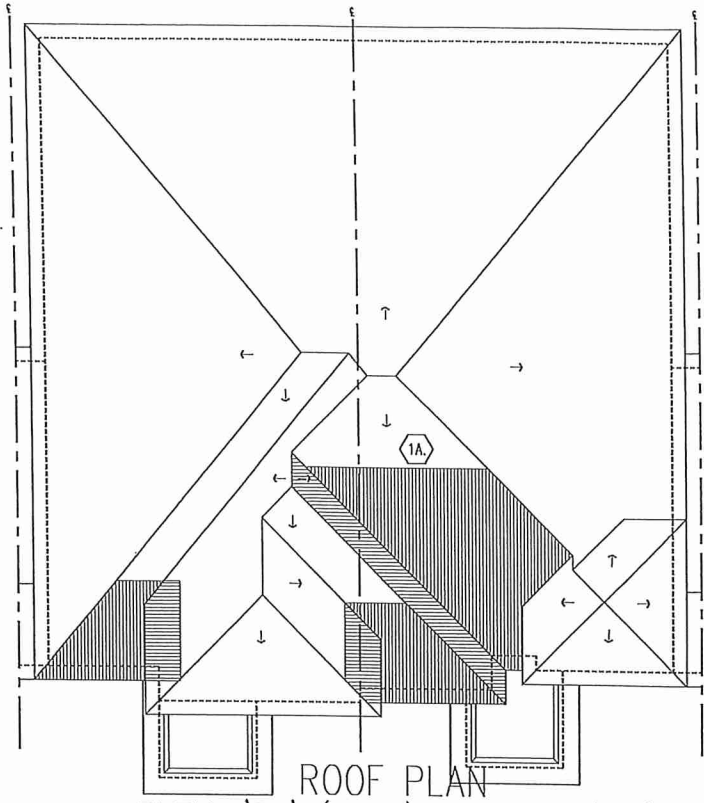


FRONT ELEVATION EL. B1 (REV) AND EL. B2/ ROOF PLAN

Drawn By	Checked By	Scale	File Number	Page Number
WD	DS	3/16"=1'-0"	216051WS2501	10 of 16



34-291-15

All drawings specifications related documents and design are the copyright property of Royal Dinc Marmara. Reuse or publication of this document without the written consent of the company is strictly prohibited.

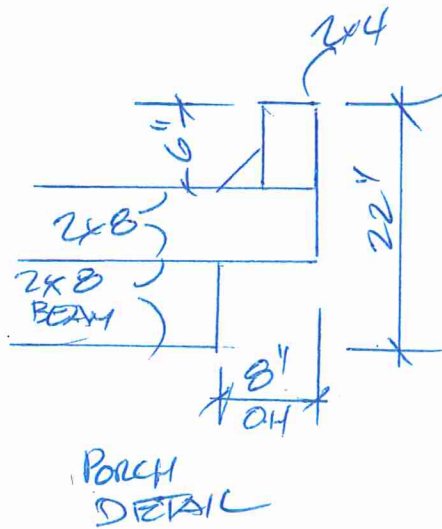

PORCH DETAIL

FRONT ELEVATION 'B1' (REV)

FRONT ELEVATION 'B2'

FRONT ELEVATION EL. B1 (REV) AND EL. B2/ ROOF PLAN



REAR ELEVATION EL. 'A2', 'B2' & 'A1' REV, 'B1' REV


Royal Pine Homes/Summer Ridge Estates Inc.-216051 UNIT-2501
"MAYFIELD VILLAGE", BRAMPTON, ON.
REV.2024.03.14




BK-291-15

Drawn By: WD
Checked By: DS
Scale: 3/16"=1'-0"
File Number: 216051WS2501
Page Number: 11 of 14

All drawings specifications related documents and design are the copyright property of Royal Pine Homes. Reproduction of this property in whole or in part is strictly prohibited without R.P.H. written permission (R.P.H. assumes no responsibility or liability for this property unless it bears the appropriate BCIN number and original signature).

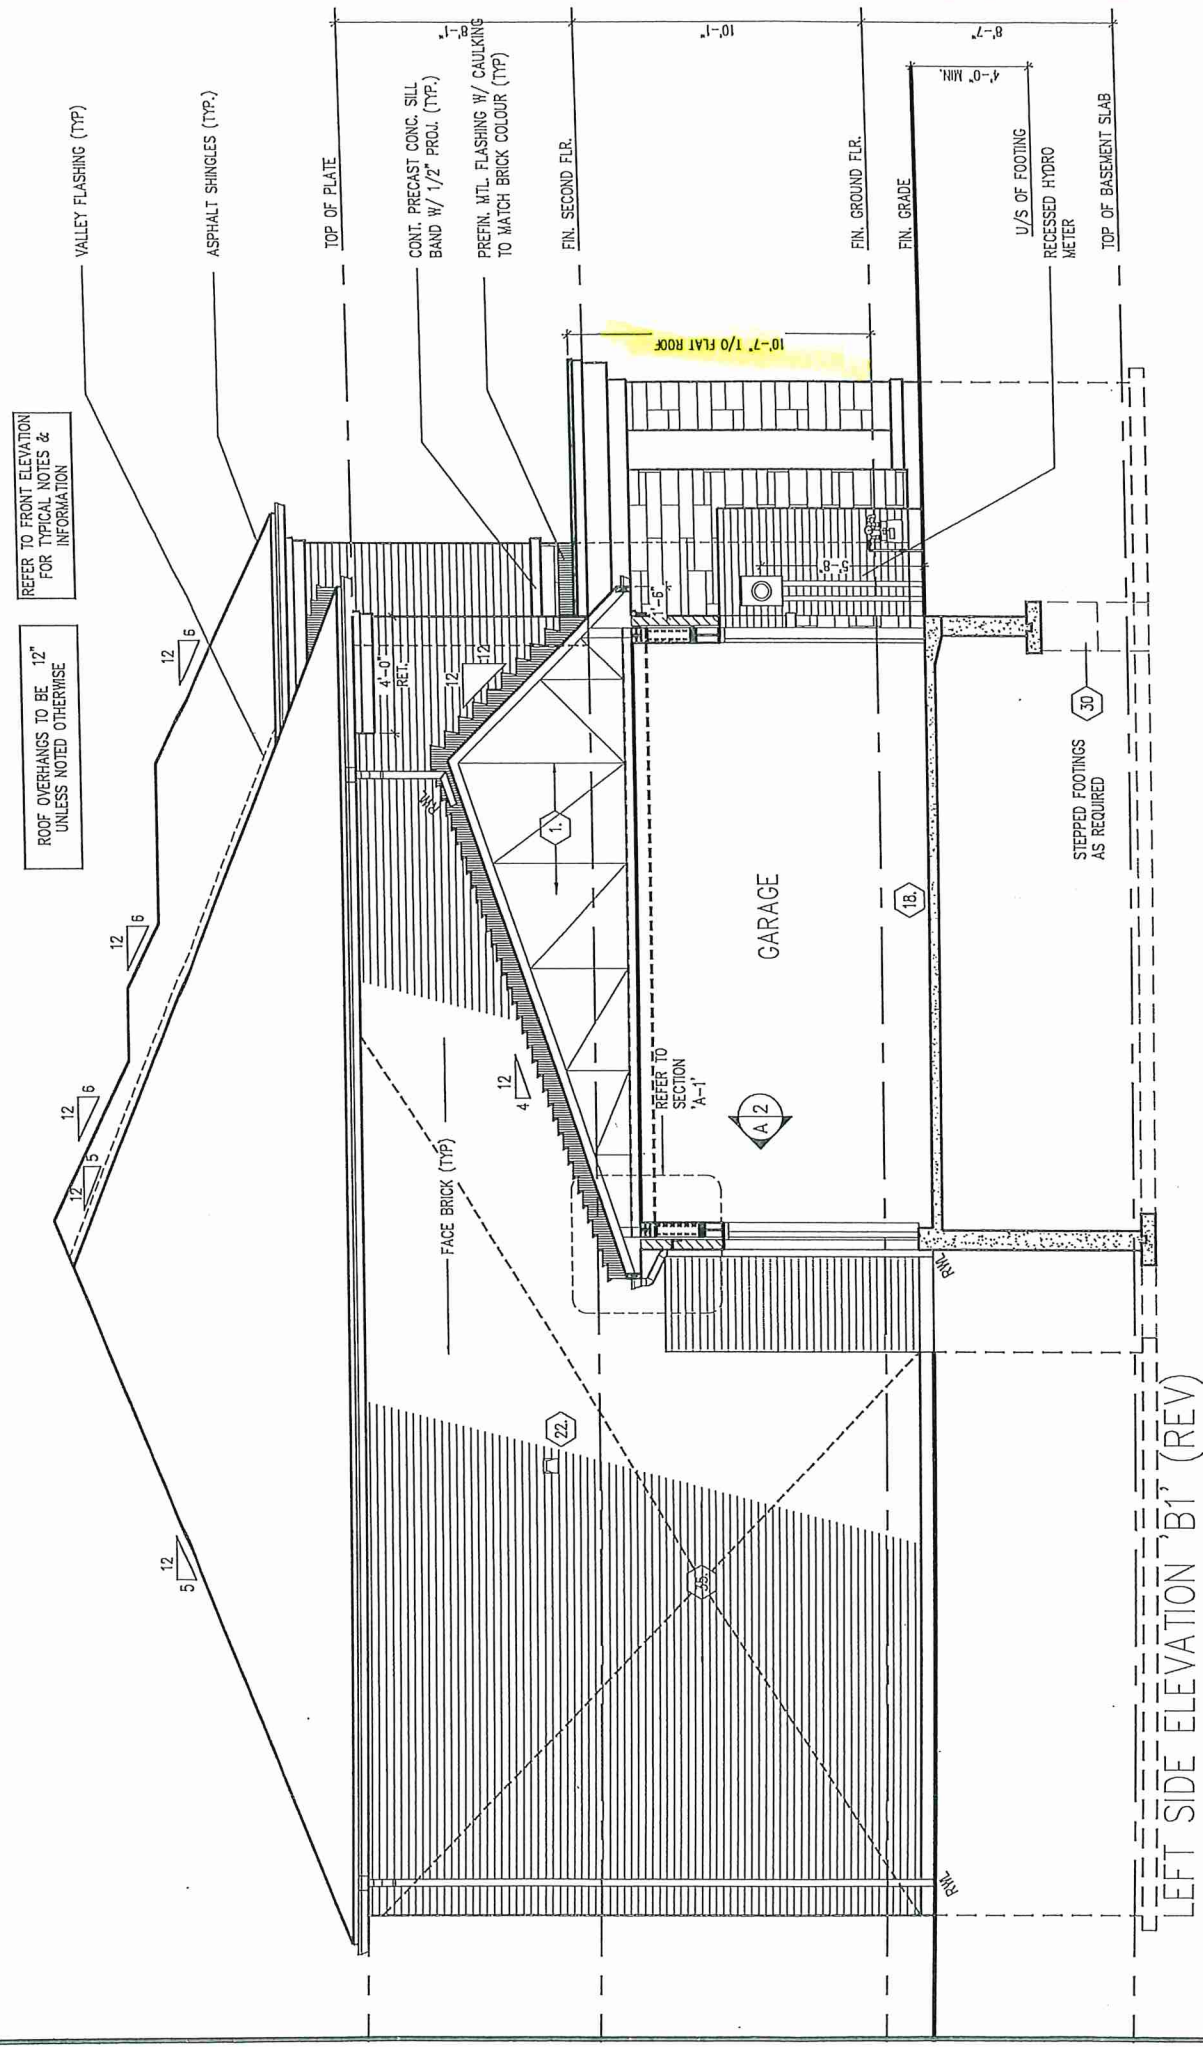

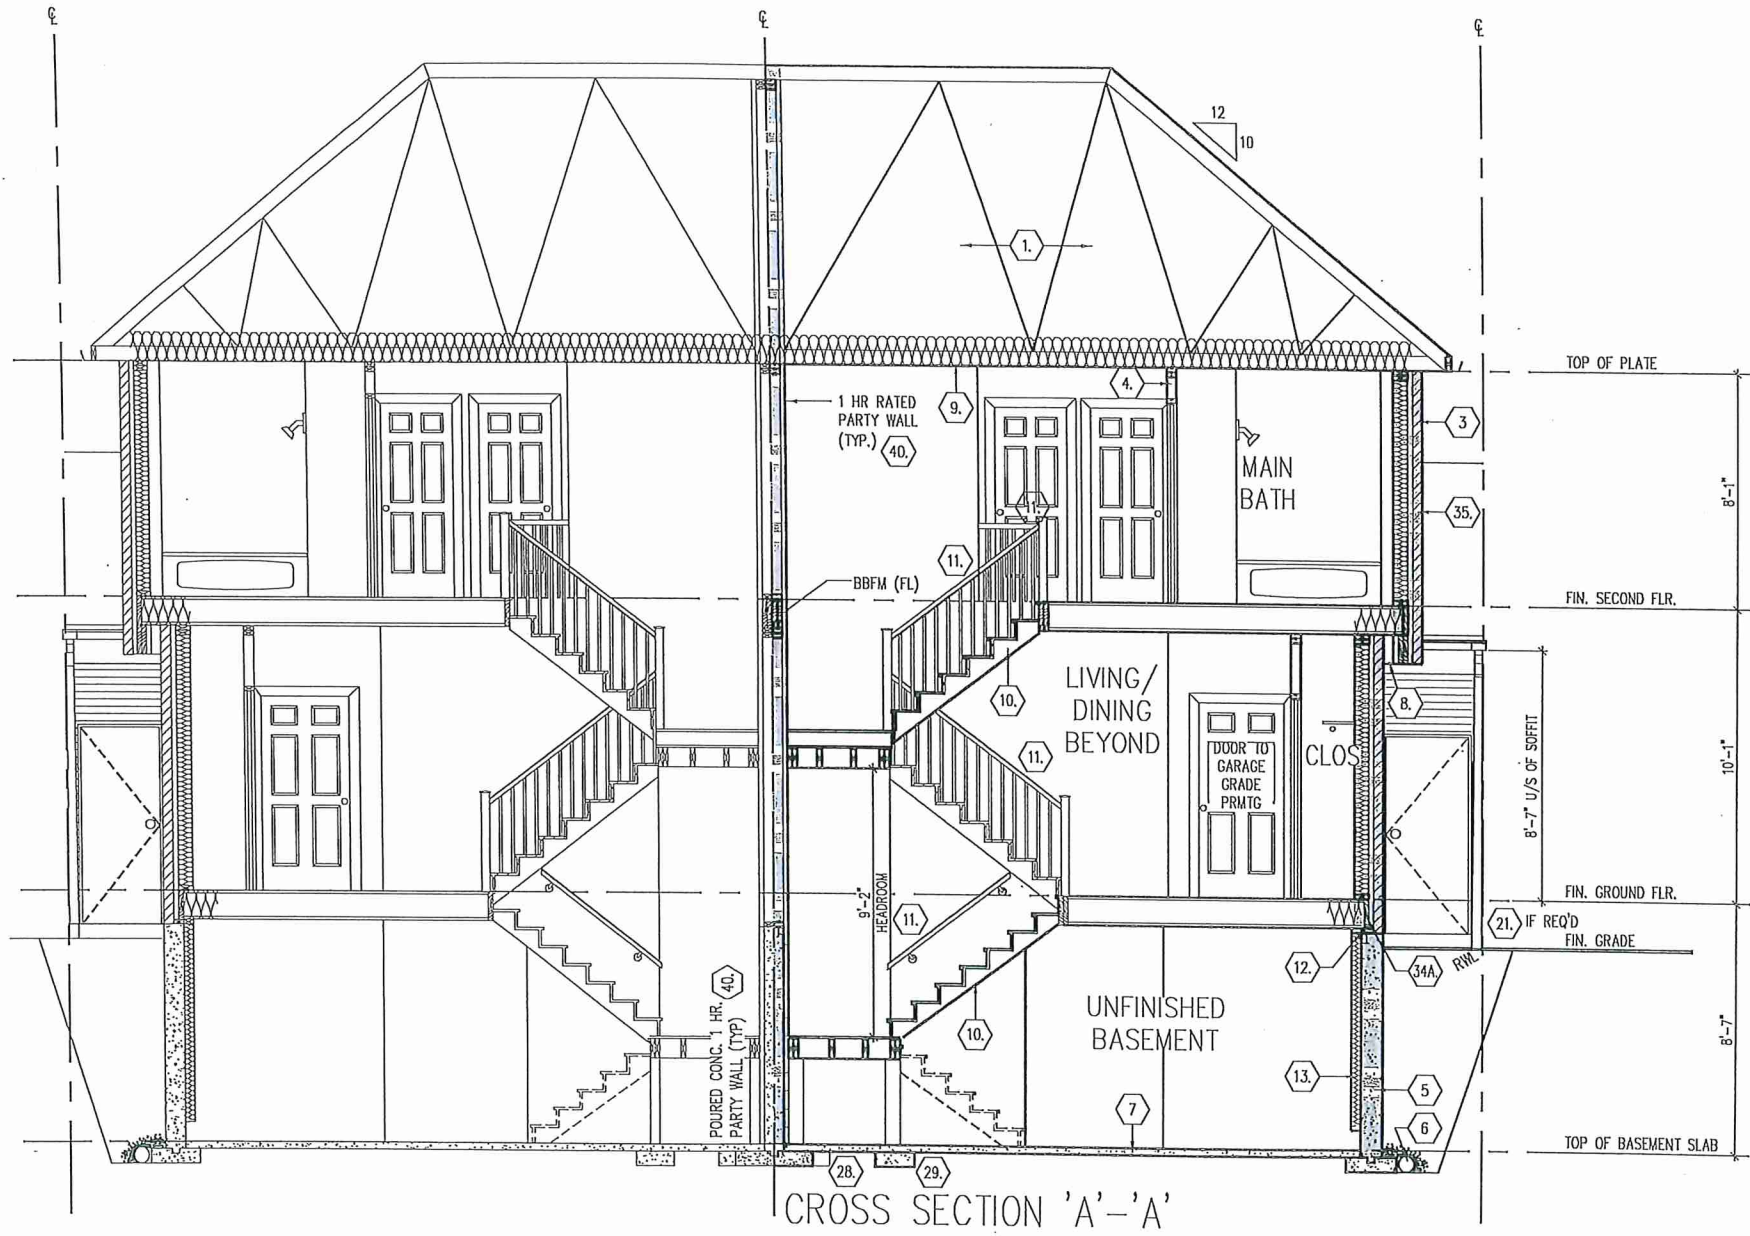

CROSS SECTION 'A'-A'

Royal Pine Homes/Summer Ridge Estates Inc.-216051 UNIT-2501
 "MAYFIELD VILLAGE", BRAMPTON, ON.
 REV. 2024.03.14



BLK-291-15

Drawn By: WD
 Checked By: DS
 Scale: 3/16"=1'-0"

File Number: 216051WS2501
 Page Number: 14 of 16

