



THESE DRAWINGS ARE NOT TO BE SCALED.
ALL DIMENSIONS MUST BE VERIFIED BY CONTRACTOR PRIOR
TO COMMENCEMENT OF ANY WORK, ANY DISCREPANCIES
MUST BE REPORTED DIRECTLY TO RN DESIGN LTD.
REVISED: DECEMBER 17, 2007 - RN STAFF IN ACCORDANCE TO O.B.C. 2006

LEGEND / PLANS

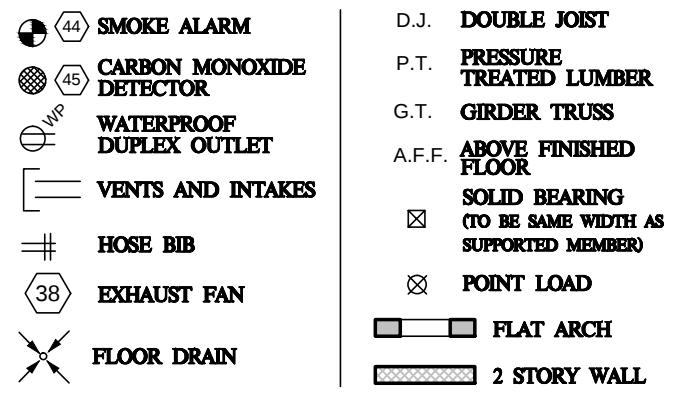

LEGEND / ELEVATIONS

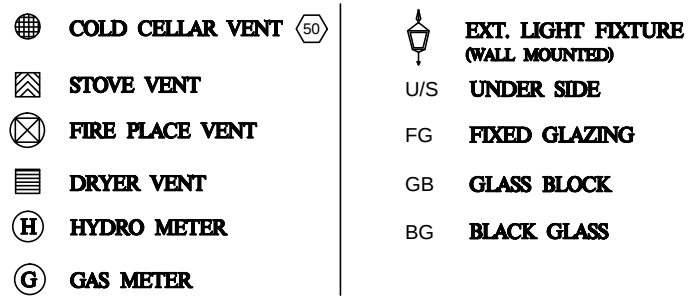

NELSON CUNHA DECLARE THAT I HAVE REVIEWED AND TAKE DESIGN RESPONSIBILITY FOR THE DESIGN WORK ON BEHALF OF RN DESIGN LIMITED UNDER DIVISION C, PART 3, SUBSECTION 3.2.4. OF THE BUILDING CODE. I AM QUALIFIED, AND THE FIRM IS REGISTERED, IN THE APPROPRIATE CLASSES/CATEGORIES.

QUALIFIED DESIGNER BCIN	<u>21032</u>
FIRM BCIN	<u>26995</u>

FEBRUARY 18, 2014

SIGNATURE

[illegible]

It is the builder's complete responsibility to ensure that all plans submitted for approval fully comply with the Architectural Guidelines and all applicable regulations and requirements including zoning provisions and any provisions in the subdivision agreement. The Control Architect is not responsible in any way for examining or approving site (lotting) plans or working drawings with respect to any zoning or building code or permit matter or that any house can be properly built or located on its lot.


This is to certify that these plans comply with the applicable Architectural Design Guidelines approved by the Township of KNOX.

This is to certify that these plans comply with the applicable Architectural Design Guidelines approved by the Township of KNOX

MODEL

42-01
SOMERSET

ZANCOR HOMES
VALLEY KING
KING CITY, ONTARIO

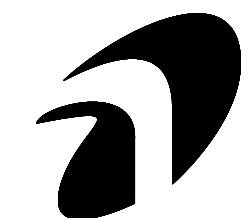

RN design
Imagine • Inspire • Create

TEL.(905)738-3177
FAX.(905)738-5449
DWG@RNDESIGN.COM


SCALE
3/16" = 1'0"

PROJECT NUMBER
11072


PAGE

A5

PARTIAL BASEMENT FLOOR ELEV. 'A' & 'B'
WALKOUT BASEMENT CONDITION

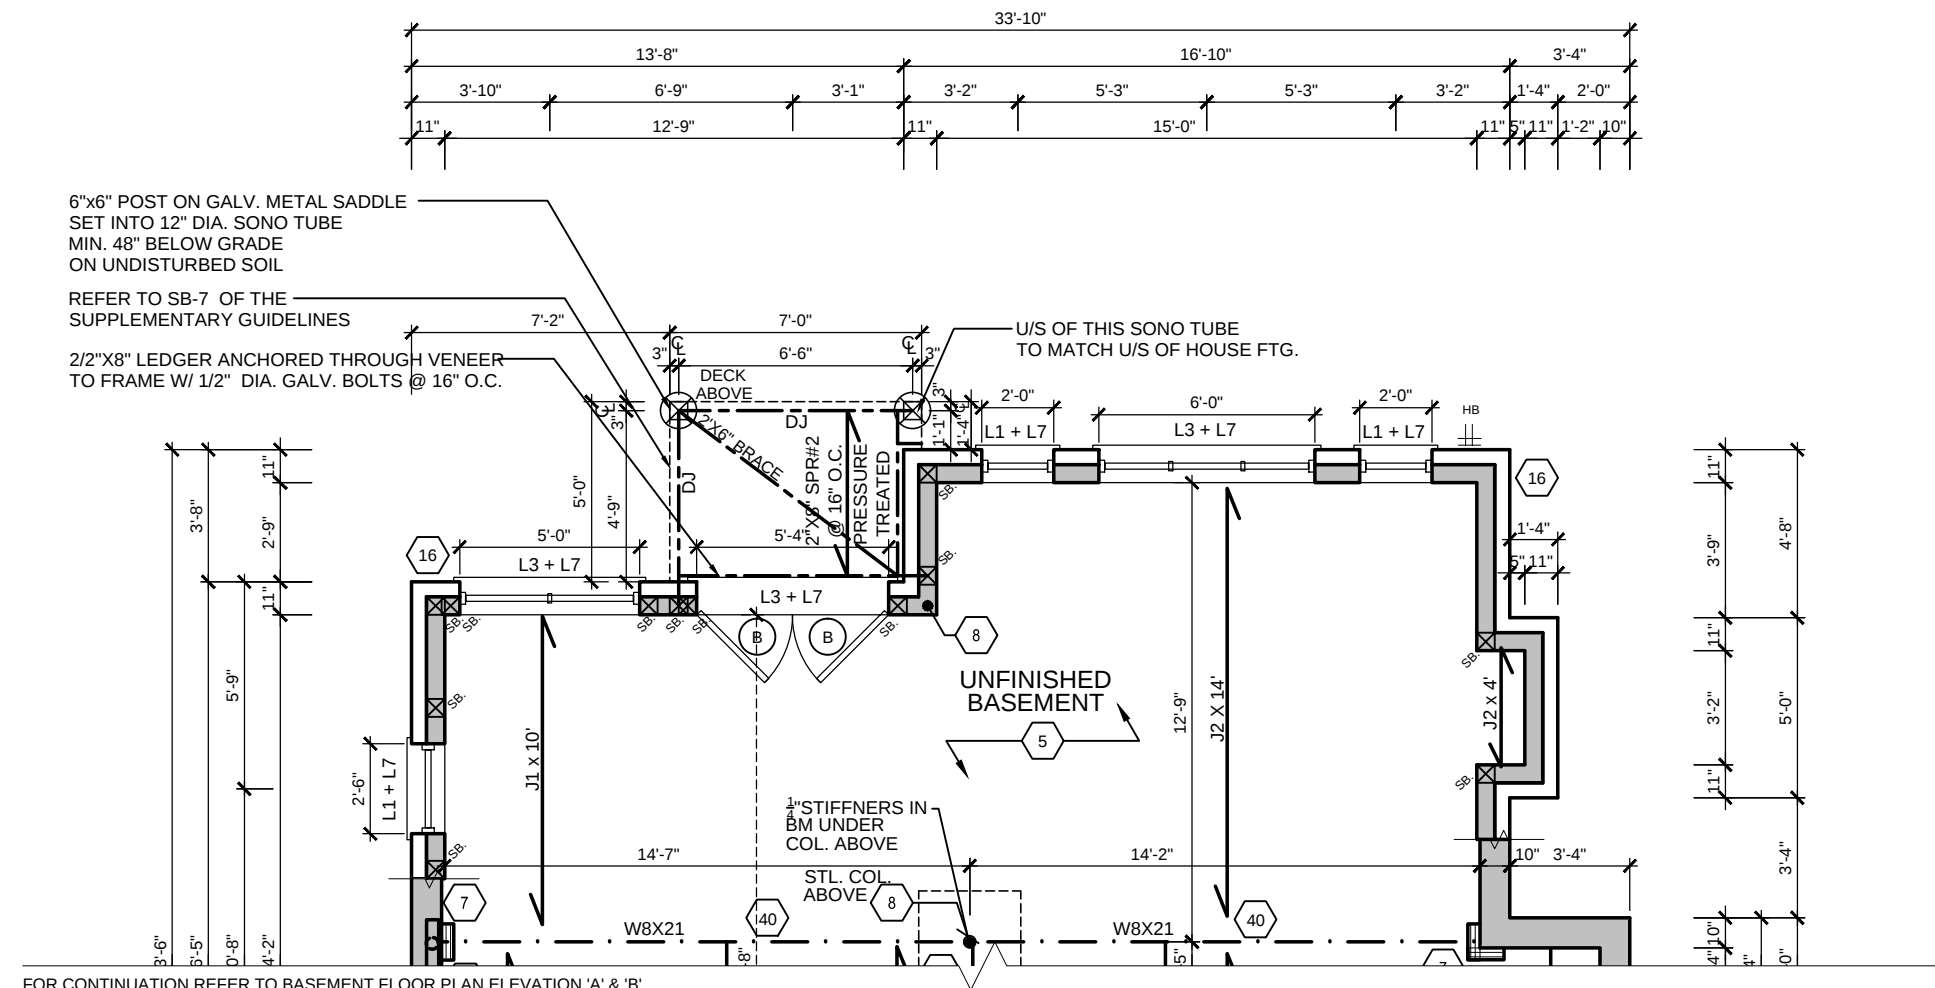

PARTIAL GROUND FLOOR ELEV. 'A' & 'B'
WALKOUT BASEMENT CONDITION

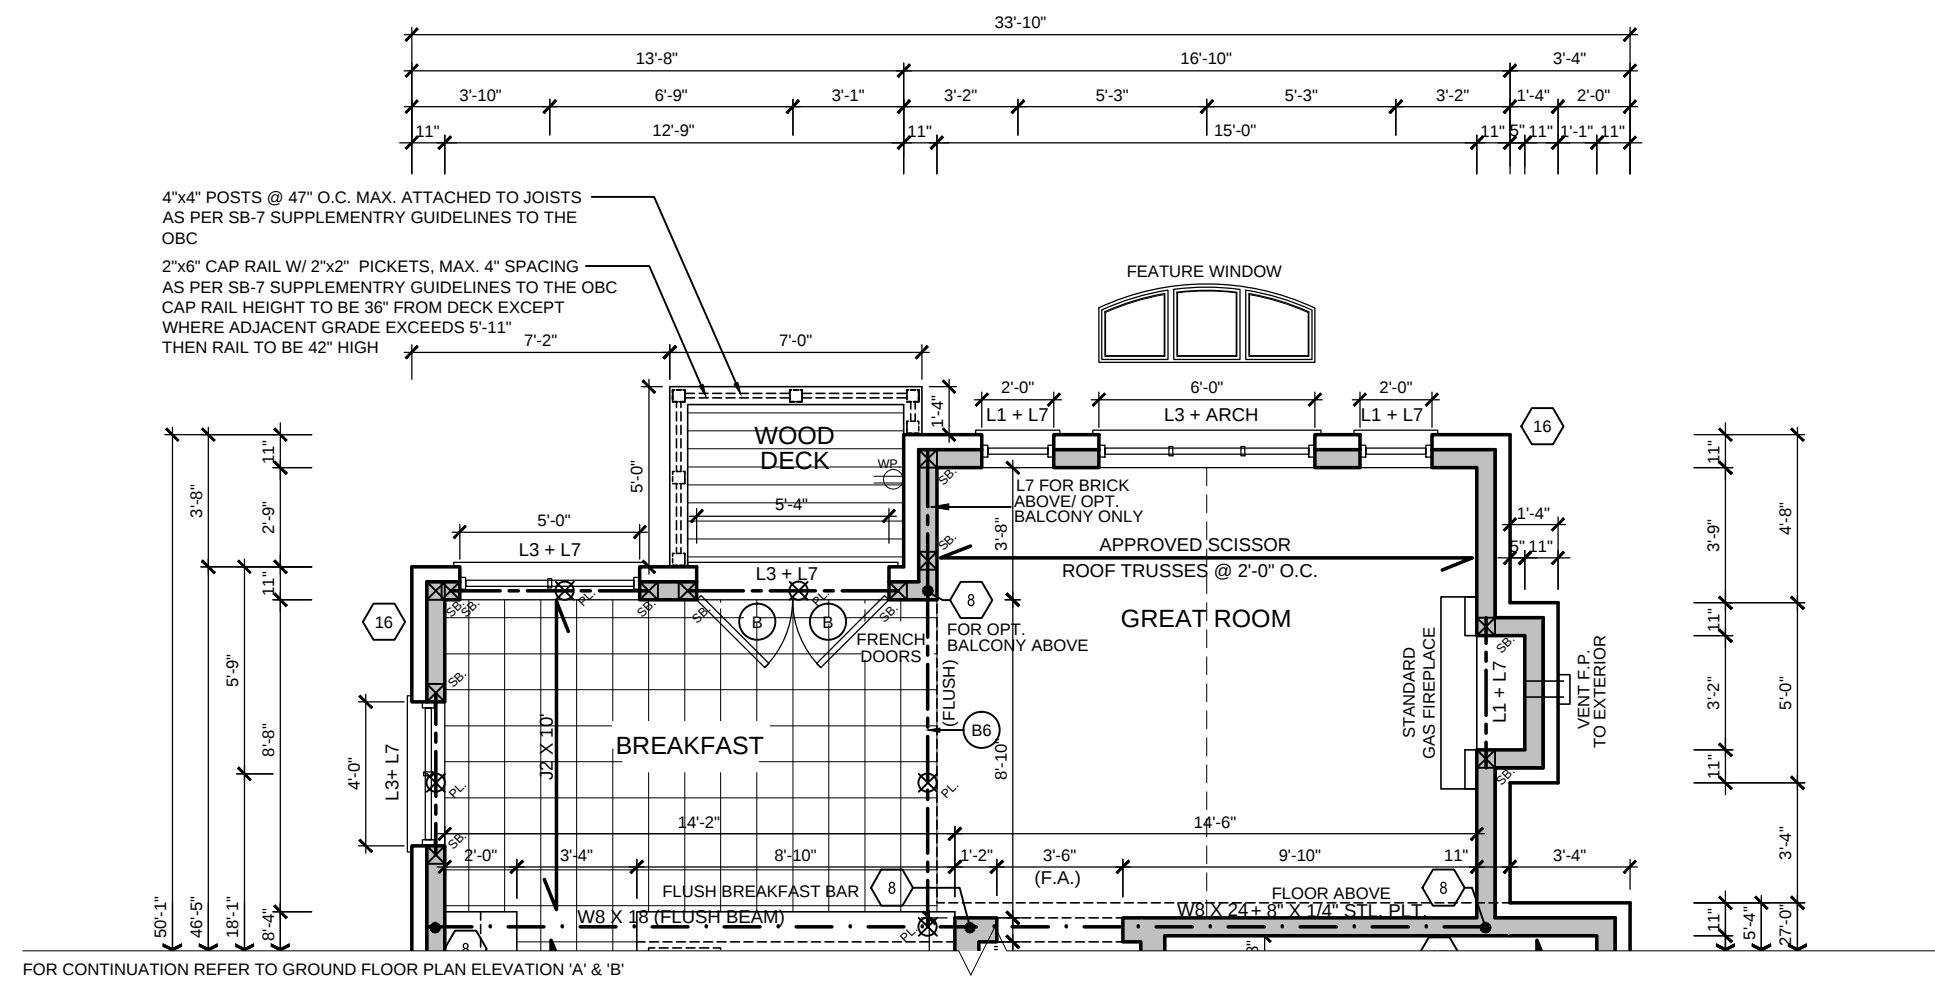

REAR ELEVATION 'A' & 'B'
WALKOUT BASEMENT CONDITION

