



THESE DRAWINGS ARE NOT TO BE SCALED.
ALL DIMENSIONS MUST BE VERIFIED BY CONTRACTOR PRIOR
TO COMMENCEMENT OF ANY WORK, ANY DISCREPANCIES
MUST BE REPORTED DIRECTLY TO RN DESIGN LTD.
REVISED: DECEMBER 17, 2007 - RN STAFF IN ACCORDANCE TO O.B.C. 2006

LEGEND / PLANS

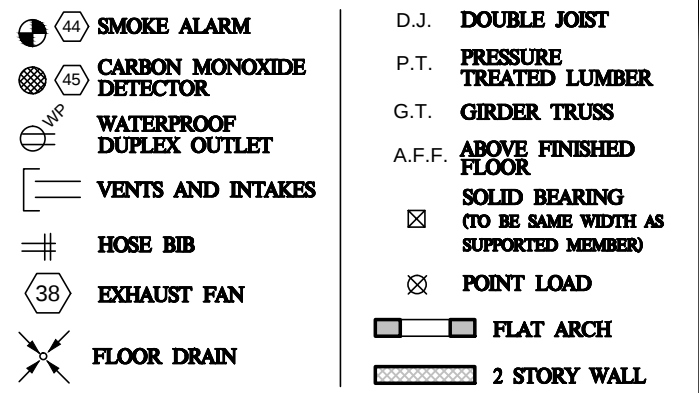

LEGEND / ELEVATIONS

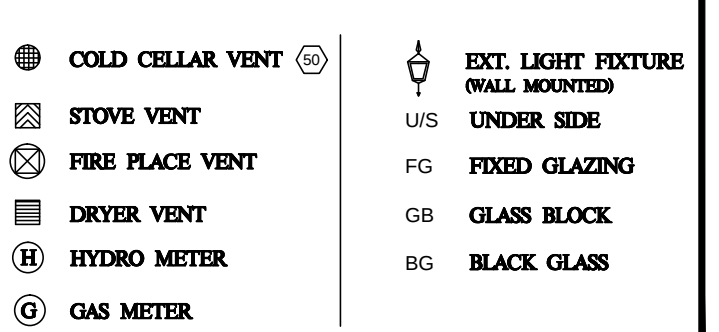

NELSON CUNHA DECLARE THAT I HAVE REVIEWED AND TAKE DESIGN RESPONSIBILITY FOR THE DESIGN WORK ON BEHALF OF RND DESIGN LIMITED UNDER DIVISION C, PART 3, SUBSECTION 3.2.4. OF THE BUILDING CODE. I AM QUALIFIED, AND THE FIRM IS REGISTERED, IN THE APPROPRIATE CLASSES/CATEGORIES.

QUALIFIED DESIGNER BCIN	<u>21032</u>
FIRM BCIN	<u>26995</u>

APRIL 25, 2014
DATE

SIGNATURE

It is the builder's complete responsibility to ensure that all plans submitted for approval fully comply with the Architectural Guidelines and all applicable regulations and requirements including zoning provisions and any provisions in the subdivision agreement. The Control Architect is not responsible in any way for examining or approving site (lotting) plans or working drawings with respect to any zoning or building code or permit matter or that any house can be properly built or located on its lot.

This is to certify that these plans comply with the applicable Architectural Design Guidelines approved by the Township of KING.

MODEL	42-10 PALOMINO
CLIENT	ZANCOR HOMES KING CITY KING CITY, ONTARIO



RN design
Imagine • Inspire • Create
TEL.(905)738-3177
FAX.(905)738-5449
DWG@RNDESIGN.COM


3/16" = 1'0"

PROJECT NUMBER
09011



GE

A4


PARTIAL
BASEMENT FLOOR ELEV. 'A' & 'B'
LOOKOUT BASEMENT CONDITION

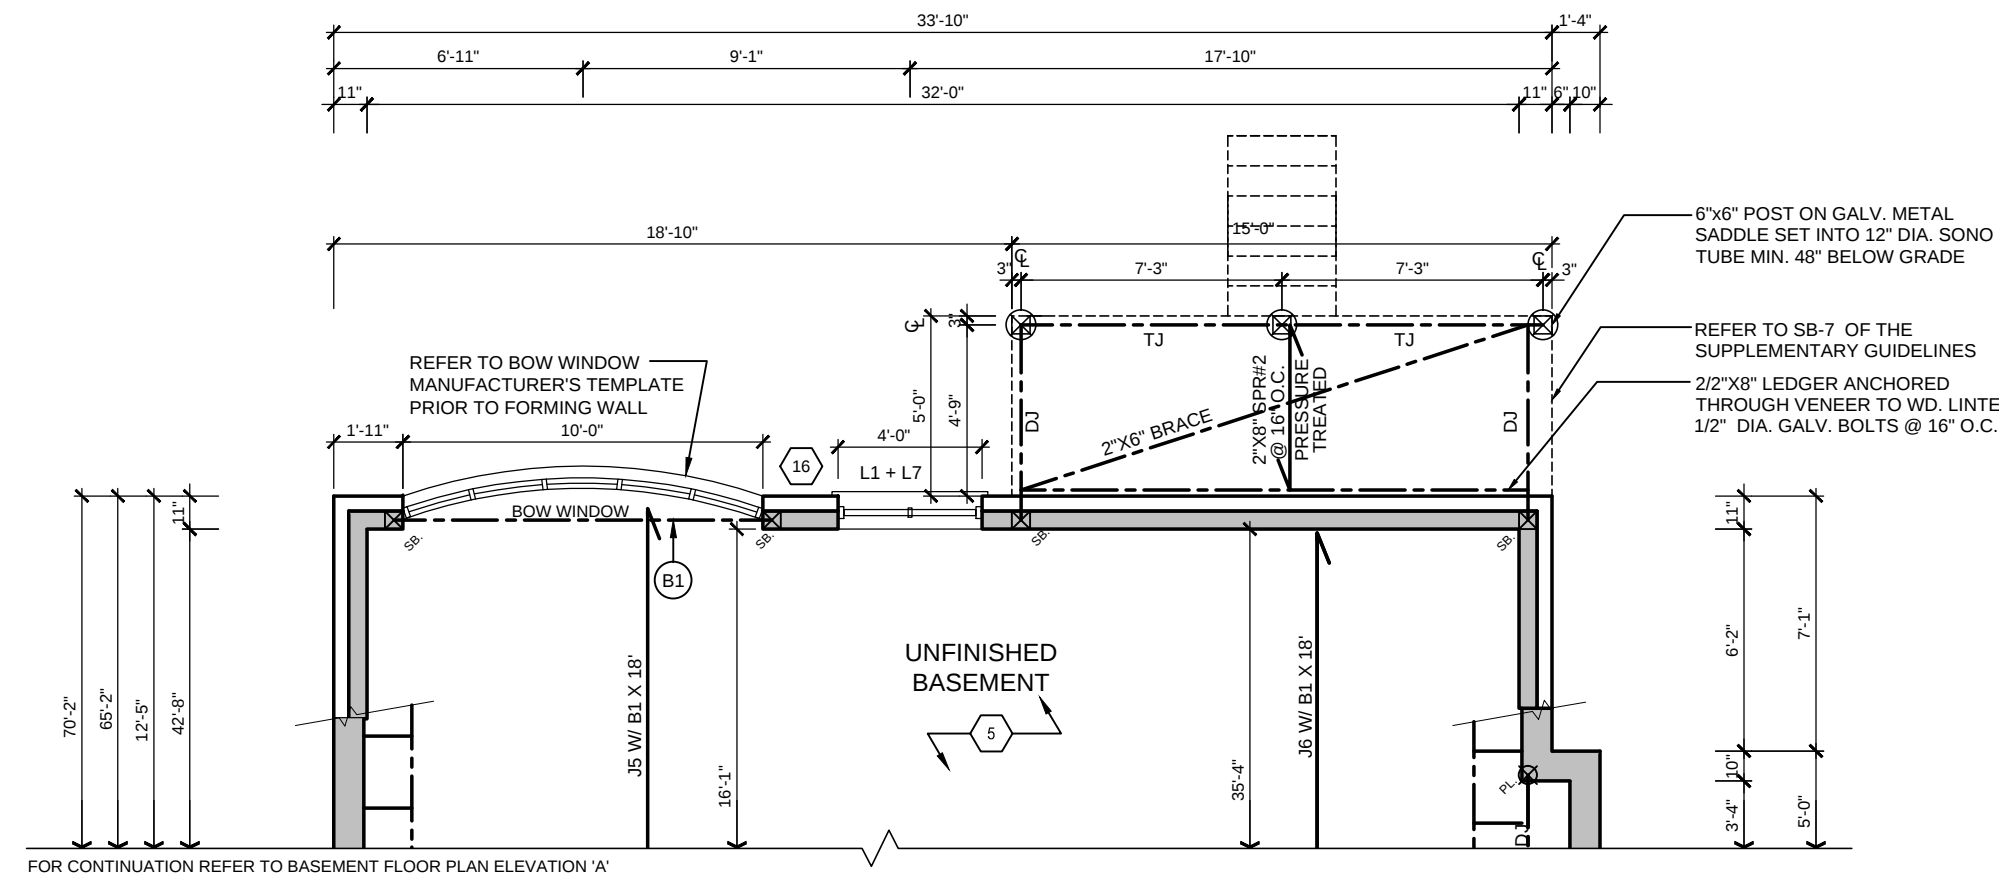

PARTIAL
GROUND FLOOR ELEV. 'A' & 'B'
LOOKOUT BASEMENT CONDITION

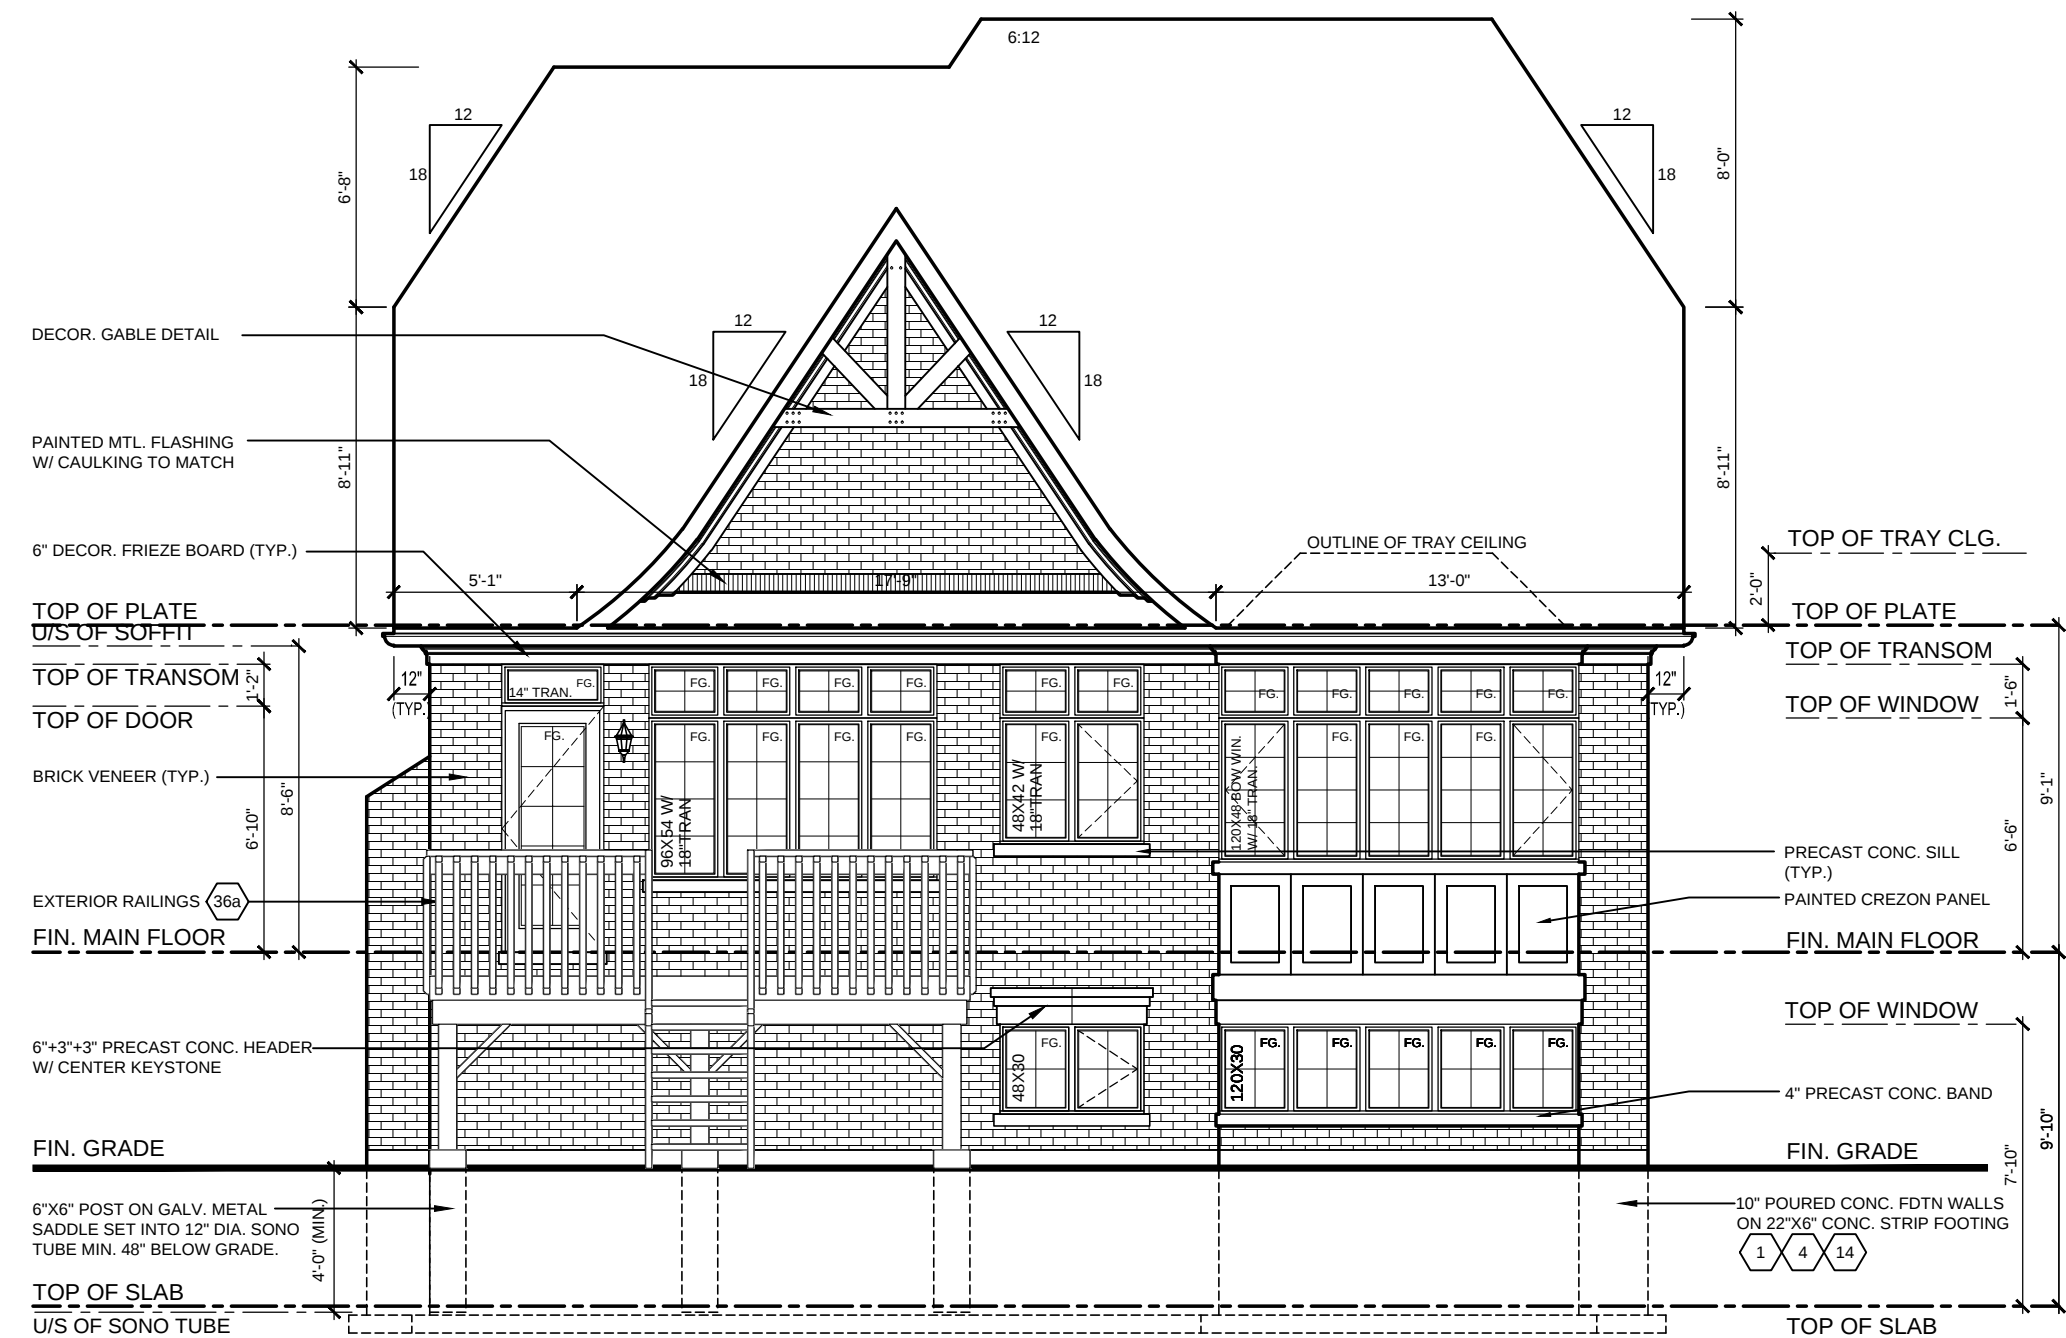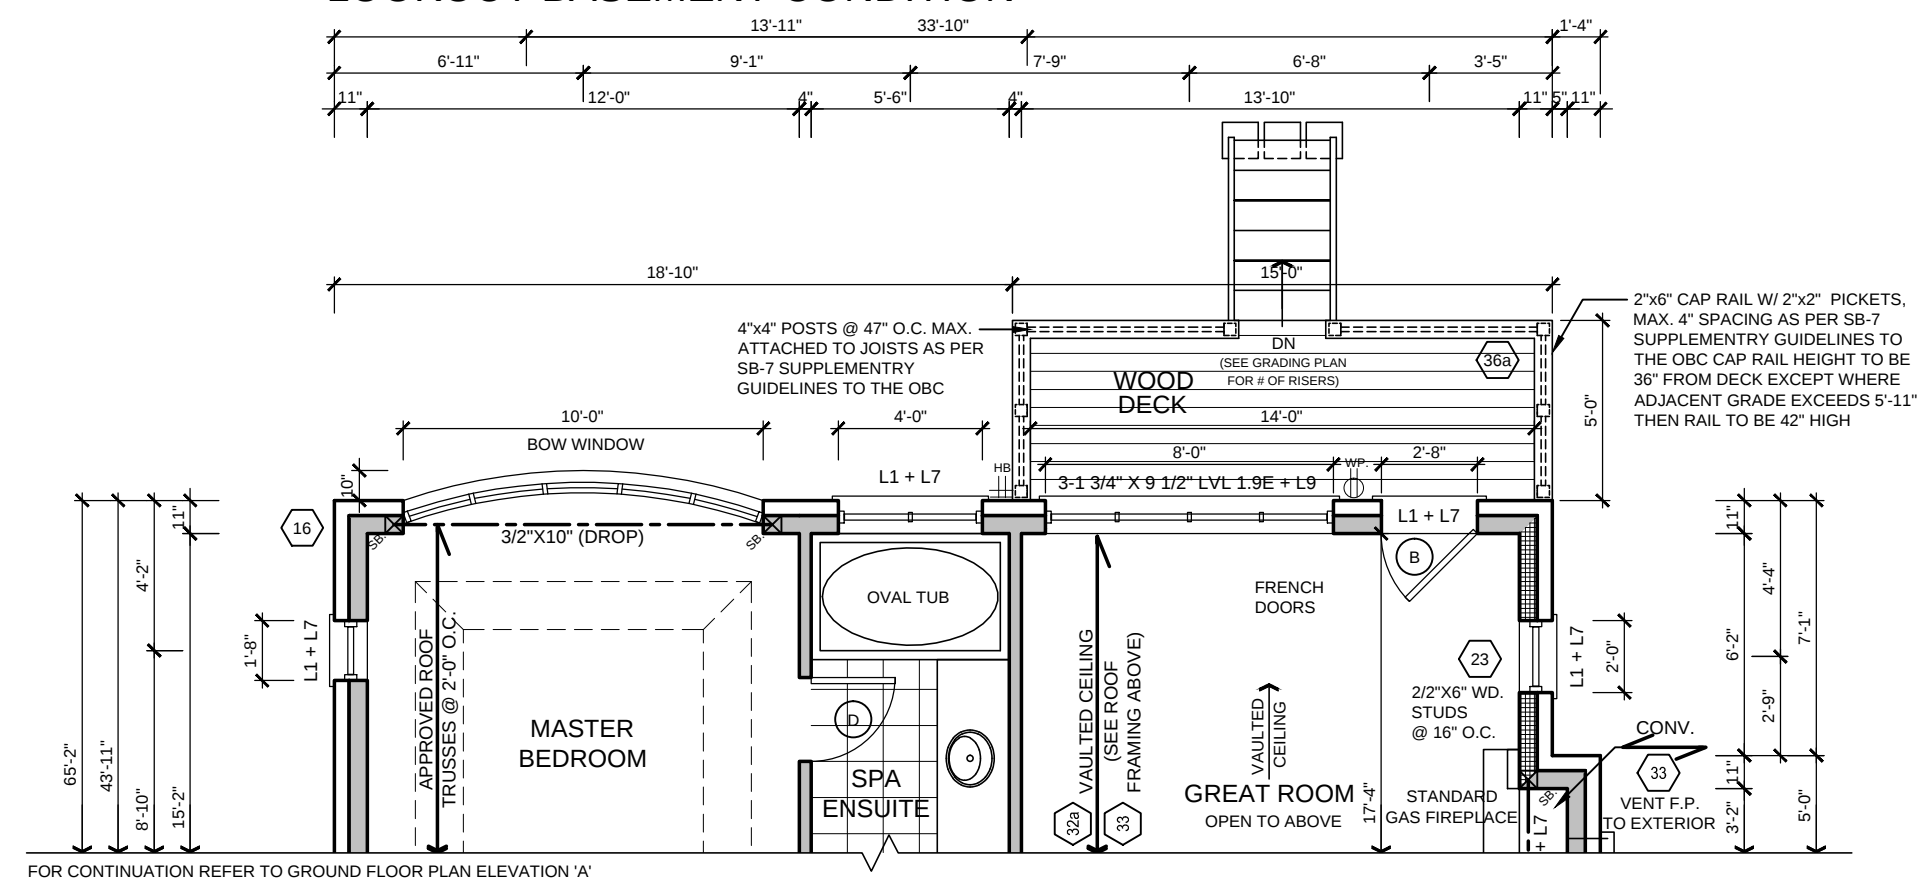

REAR ELEVATION 'A'
UPGRADE (NON-LOFT CONDITION)

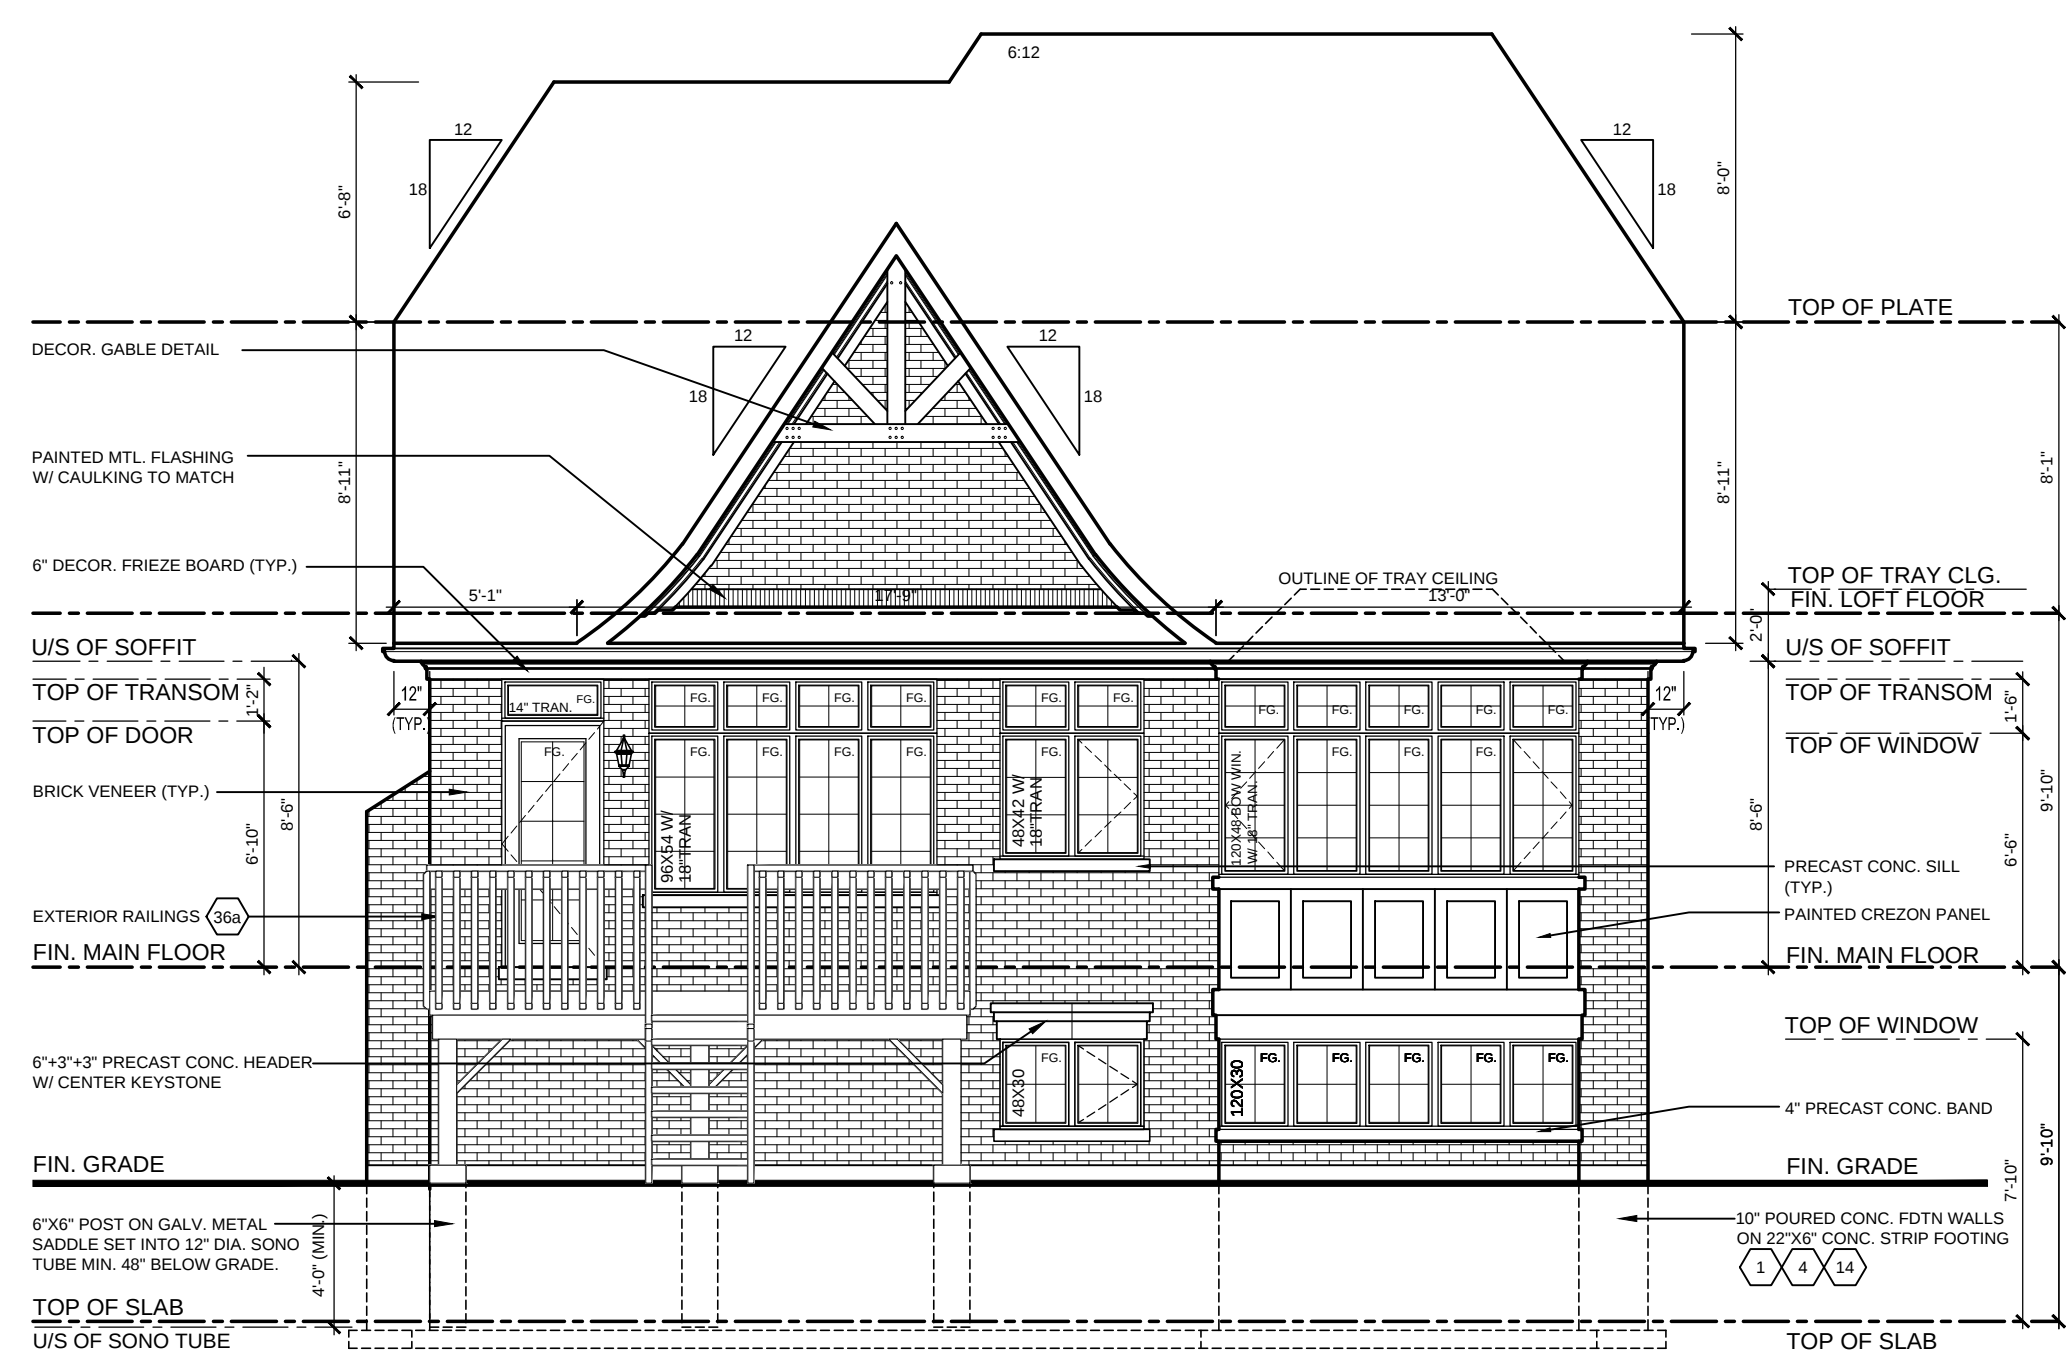

REAR ELEVATION 'A'
UPGRADE (LOFT CONDITION)