

Lot 28
Phase North
Model Custom

ROSANNE & NICK CORTELLUCCI

Colours Upgrade Report
The Castles of King City Print Date:12-Apr-17

PE With Agreement

- Side/Rear Upgrade

ELECTRICAL
+ REVISED PLUMBING
+ REVISED FIREPLACES

Lot 28
Phase North
Model Custom
ROSANNE & NICK CORTELLUCCI

Colours Upgrade Report
The Castles of King City Print Date:12-Apr-17

ID	Group	Description	Invoice	Date Ordered	
4803	STRUCTURAL	MAIN FLOOR - 10 FOOT CEILING HEIGHT **WINDOWS TO BE APPROX 6 INCHES SHORTER IN HEIGHT FROM MOST CURRENT EXISTING BLUE PRINTS	845		
4804	STRUCTURAL	2ND FLOOR - 10 FOOT CEILING HEIGHT **WINDOWS TO BE APPROX 6 INCHES HIGHER FROM MOST CURRENT EXISTING BLUE PRINTS	845		
4805	STRUCTURAL	FRAMELESS GLASS SHOWERS - ENSUITE 2 ENSUITE 3 - FRAMELESS GLASS SHOWER IN LIEU OF TUB ENSUITE 4 BASEMENT BATHROOM	845		
4807	STRUCTURAL	HEATED FLOORS - ALL BATHROOMS	845		
4809	STRUCTURAL <i>ELECTRICAL</i>	ELECTRICAL - STAIR LIGHTS IN EVERY OTHER STEP FROM 2ND FLOOR DOWN TO BASEMENT	845		
4811	STRUCTURAL	POTFILLER - MOEN CONTEMPORARY	845		
4812	STRUCTURAL	TRIM - VICTORIAN w/PINE BACKBEND 3-3/4 CASING BY 7-1/4 INCH BASEBOARD ***CUT OUTS RQUIRED FOR ELECTRICAL PLUGS ON MAIN FLOOR	845		
4813	STRUCTURAL	ELECTRICAL - PLUGS TO BE INSTALLED IN BASEBOARDS ON MAIN FLOOR	845		
4814	STRUCTURAL	TRIM - APRON FRONT SILLS ON ALL WINDOWS THROUGHOUT	845		
4815	CHANGED TO LINEAR	*****CHANGED AND RESELECTED - SEE NEW OPTION (LINEAR)***** FIREPLACE - ADD STANDARD GAS FIREPLACE TO BASEMENT WITH MANTLE AND MARBLE	845	<i>*</i>	<i>SEE #5079</i>
4816	STRUCTURAL	GAS LINE, PLUMBING AND ELECTRICAL REQUIRED FOR BUILT-IN BBQ AND SINK AREA	845		
5023	STRUCTURAL	PLUMBING - MASTER ENSUITE (Chrome) 1. Infinity Drain 2. Sink Faucets - Grohe Kensington 8 inch - 20124000, swarovski handles 418086VP0 3. Shower Faucets - Grohe Kensington Swarovski Main Valve Thermo 19265VP0 ; RI Valve 34397000 3/4 Volume Trim 19269VP0 (x3) ; Volume Rough-in 29273000 (x3) JETS (x4) F Series Body Sprays 27252000 HANDSHOWER 27242001 / Wall Elbow 28627000 4. Shower Head - FLUSH MOUNT **frame to accomodate - Grohe F Series 20 inch 27288000 5. Tub - Mirolin Andrina FSW105 *****TO BE CONFIRMED 6. Tub Faucet - Freestanding Roibel Retro RT06L-TU33C Chrome Cradel & Riser Tubes 7. Toilet - TBD 8. Sinks - TBD	845		

Lot 28
Phase North
Model Custom

Colours Upgrade Report
The Castles of King City Print Date:12-Apr-17

ROSANNE & NICK CORTELLUCCI

5024	REVISED APRIL 10 2017	PLUMBING - ENSUITE 2 (Chrome) **APRIL 10 2017 1. Sink Faucet - Grohe Kensington 8 inch - 20124000, swarovski handles 418086VP0 2. Shower Faucets - Grohe Kensington Swarovski Handshower bar 27243001; Wall Elbow 28672000; Valve trim 35015000 / 19268VPOPB 3 way Diverter 2912000 / 19271 VPO Kensington shower arm 27034000 Rustic Shower Head 28375000 **installed in ceiling Volume Trim 19269VPO (x3) ; Volume Rough-in 29273000 (x3) HANDSHOWER 27242001 / Wall Elbow 28627000 4. Rain head - in ceiling 3. Toilet - TBD 4. Sink - TBD	845	*	This is the new selection
5025	STRUCTURAL	PLUMBING - ENSUITE 3 & 4 (Chrome) 1. Sink Faucet - Grohe Geneva 8 inch - 20801000 ; Lever Handles 18734000 2. Shower Faucet - Grohe Geneva/Bridgeford Handshower 26076000 Wall Elbow 28627000 Ceilin Arm 27217000 Rain Head Rustic 28375000 2 Function Valve 19844000 RI Valve Box 35026000 3. Toilet - TBD 4. Sink - TBD	845		
5026	STRUCTURAL	PLUMBING - POWDER ROOM 1. Sink - Sculptured Flass Vessel Sink - Round Black Tempered 97023 w/pop up drain 2. Faucet - Grohe Atrio 21046000 / 180270003 - lever handles 3. Toilet - TBD	845		
5027	STRUCTURAL	PLUMBING - LAUNDRY ROOM 1. Undermount sink - Bosco Radius 202215 2. Faucet - Grohe Lady Lux 3 - 33298DC1 (Super Steel)	845		
5028	STRUCTURAL	PLUMBING - KITCHEN 1. Main Sink - Franke Farm House Apron Front FHK710-33WH (Fire clay) 2. Main Faucet - Grohe K7 Semi Pro Medium - 3138000 (Chrome) 3. Potfiller - Grohe Lady Lux 3 - 31075SD0 (Real Steel) 4. GARBORATOR **ELECTRICAL REQUIRED 5. Island sink - Franke Undermount - NCX 110-15 6. Island Faucet - TBD	845		

Lot 28
Phase North
Model Custom

Colours Upgrade Report
The Castles of King City Print Date:12-Apr-17

ROSANNE & NICK CORTELLUCCI

5029	STRUCTURAL	PLUMBING - BASEMENT BATHROOM (Chrome) 1. Grohe Atrio - 21027000 **HANDLES TO BE DETERMINED 2. Grohe Atrio Handshower 26076000 Wall Elbow 28627000 Ceilin Arm 27217000 Rain Head 28373000 2 Function Valve 19867000 RI Valve Box 35026000 3. Toilet - TBD 4. Sink - TBD	845		
5030	STRUCTURAL	PLUMBING - BASEMENT BAR 1. Sink - Franke Undermount NCX 110-18 2. Faucet - TBD	845		
5031	STRUCTURAL	HEATED DRIVEWAY	845		
5032	STRUCTURAL	FRAMING - 1. ONE LARGE COFFERED IN FAMILY ROOM - NO WAFFLE 2. KITCHEN / BREAKFAST - ONE LARGE COFFERED - TO BE APPROXIMATELY 6 INCHES DEEP (SEE KITCHEN DRAWING FOR REFERENCE ABOVE CABINETS)	845		
5066	STRUCTURAL	HUMIDIFIER (LENNOX)	882		
5068	STRUCTURAL	GARBORATOR IN KITCHEN PRO 1000LP INSINKERATOR **ELECTRICAL REUQIRED	882		

Lot 28
Phase North
Model Custom

Colours Upgrade Report
The Castles of King City Print Date:12-Apr-17

ROSANNE & NICK CORTELLUCCI

5074	STRUCTURAL	ELECTRICAL - MAIN FLOOR (LED POTS, CAPPED...) 1. FOYER - (8) POTS ON SEP SWITCH, CENTRE STD LIGHT AS PER SKETCH, (4) POTS IN NICHE ON SEP SWITCH 2. MAIN HALL - (6) POTS ON EXISTING SWITCH, DELETE STD LIGHTS, (4) POTS IN NICHE 3. LANDING AT POWDER ROOM - (2) POTS, (2) SCONCES AT 67 INCHES AFF 4. POWDER ROOM - (2) POTS IN POWDER ROOM ON SAME SWITCH AS STD LIGHT CENTRED IN CEILING, (2) SCONCES ON EITHER SIED OF VANITY APPROX 67 INCHES AFF ON SEP SWITCH 5. DEN - (4) POTS ON SEP SWITCH, STD TO REMAIN AND CENTRED FROM BUILT-IN TO WALL 6. DINING ROOM - (1) POTS ON SEP SWITCH, STD TO REMAIN AND BE REINFORCED 7. MUD ROOM - (6) POTS ON SEP SWITCH 8. FAMILY ROOM - (12) POTS ON EXISTING SWITCH, DELETE STD LIGHT 9. BREAKFAST - (10) POTS ON SEP SWITCH, STD TO REMAIN 10. KITCHEN (10) POTS ON SEP SWITCH, STD PLUS ADDITIONAL CAPPED TO BE LOCATED OVER ISLAND ON SEP SWITCH 11. SERVERY - (3) POTS ON EXISTING SWITCH 12. LOGGIA - (12) POTS ON SEP SWITCH, (2) CAPPED ON SEP SWITCH, (3) COACH LIGHTS AT GROUND LEVEL UNDER LOGGIA 13. ELECTRICAL REQUIRED FOR TWO APPLIANCES GARAGES **QTK TO SUPPLY SHUT OFF SWITCHES FOR BOTH APPLIANCE GARAGES	882		
------	------------	--	-----	--	--

5075	STRUCTURAL	ELECTRICAL - 2ND FLOOR (LED POTS, CAPPED...) 1. BED 2 - (10) POTS ON SEP SWITCH, STD TO REMAIN; WALK-IN-CLOSET - (6) POTS, DELETE STD 2. ENSUITE 2 - (4) POTS ON SEP SWITCH, CENTRE STD LIGHT IN CEILING 3. WALK IN LINEN - (2) POTS ON SEP SWITCH, DELETE STD 4. KIDS LOFT - (6) POTS ON SEP SWITCH, STD TO REMAIN 5. BED 3 - (7) POTS ON SEP SWITCH, STD TO REMAIN; DOOR JAMB SWITCH 6. ENSUITE 3 - (3) POTS ON EXISTING SWITCH, DELETE STD LIGHT 7. BED 4 - (6) POTS ON SEP SWITCH, STD TO REMAIN; DOOR JAMB SWITCH 8. ENSUITE 4 - (3) POTS ON EXISTING SWITCH, DELETE STD LIGHT 9. UPPER HALL - (10) POTS ON SEP SWTCH, STD LIGHT TO BE OVER STAIRS AS PER SKETCH 10. MASTER BEDROOM - (5) POTS ON SEP SWITCH TO UNDERSIDE OF TRAY, (4) POTS INSIDE TRAY ON SEP SWITCH, STD TO REMAIN; (2) CAPPED IN CEILING ON SEP SWITCH APPROX 9-10 INCHES INTO ROOM FROM WALL, APPROX 106 INCHES APART 11. MASTER WALK IN CLOSET - (12) POTS ON SEP SWITCH, STD LIGHT ABOVE ISLAND ON SEP SWITCH 12. MASTER ENSUITE - (10) POTS ON SWP SWITCH, (1) CAPPED OVER TUB, (2) POTS IN DRIP AREA ON SEP SWITCH, (2) POTS IN WATER CLOSET ON SEP SWITCH	882		
5076	STRUCTURAL	ELECTRICAL - BASEMENT **SEE QTK DRAWING AND FLOOR PLAN 1. REC ROOM (12) LIGHTS ON SEP SWITCH, DELETE STD; (14) POTS IN FRONT OF BUILT INS AND AT BASEMENT BAR ON SEP SWITCH; (2) CAPPED LIGHTS ABOVE ISLAND ON SEP SWITCH 2. REC ROOM IN FRON OF BATHROOM - (16) POTS ON SEP SWITCH, DELETE STD 3. HALL - (8) POTS ON SEP SWITCH, DELETE STD 4. THEATRE - LIGHTING TO BE DETERMINED 5. GYM - (11) POTS ON SEP SWITCH, DELETE STD 6. BATHROOM - (4) POTS ON SEP SWITCH	882		
5077	STRUCTURAL	TRIM - DOUBLE BARN DOORS TO THEATRE ENTRANCE IN BASEMENT	882		
5078	STRUCTURAL	HVAC - NOTE - FAN IN MASTER ENSUITE WATER CLOSET AND MAIN AREA OF BATH	882		

Lot 28
Phase North
Model Custom

Colours Upgrade Report
The Castles of King City Print Date:12-Apr-17

ROSANNE & NICK CORTELLUCCI

5079	STRUCTURAL	FIREPLACES - GAS FIREPLACES 1. DINING ROOM - L-SERIES 38 INCH FIREPLACE **FUTURE STONE SLAB BEING INSTALLED, **INSTALL FIREPLACE SO FINISHING WITH STONE WILL BE FLUSH WITH FIREPLACE **HEIGHT TO BE DETERMINED 2. FAMILY ROOM - STD GAS FIREPLACE, MANTLE TO BE DETERMINED 3. BASEMENT - L-SERIES 42 INCH GAS FIREPLACE, SEE QTK DRAWINGS 4. MASTER BEDROOM - L-SERIES 42 INCH GAS FIREPLACE WITH CLEAR GLASS BEADS, HEIGHT TO BE DETERMINED, STAINLESS STEEL SURROUND	882		
5080	STRUCTURAL	ELECTRICAL - EXTERIOR POTS 1. REAR ELEVATION (6) POTS ON SEP SWITCH, (4) POTS ON SEP SWITCH, (3) COACH LIGHTS 2. FRONT ELEVATION (10) POTS ON SEP SWITCH; (5) POTS ABOVE GARAGE ON SEP SWITCH 3. RIGHT ELEVATION (8) POTS ON SEP SWITCH, (6) POTS ON SEP SWITCH 4. LEFT ELEVATION (10) POTS ON SEP SWITCH	882		
5081	STRUCTURAL	HVAC - BBQ GAS LINE AT UPPER AND LOWER LOGGIA	882		
5082	STRUCTURAL	DRIVEWAY - DO NOT PAVE, TO BE INTERLOCKED	882		
5083	STRUCTURAL	ELECTRICAL FOR APPLIANCES - TO BE CONFIRMED	882		
5084	STRUCTURAL	EXTERIOR LOGGIA - COLUMNS TO BE ALL BRICK	882		
5085	STRUCTURAL	INTERIOR RAILINGS - WHERE POSSIBLE, ALL RAILINGS TO BE 42 INCHES HIGH **SINGLE BULB WITH ALT. DOUBLE BULB	882		

Lot 28
Phase North
Model Custom


Colours Upgrade Report
The Castles of King City Print Date:12-Apr-17

ROSANNE & NICK CORTELLUCCI

5086	STRUCTURAL	ELECTRICAL - SEE QTK DRAWINGS 1. KITCHEN SINK WALL - (4) PUCKS INSIDE TOP OF UPPERS; LED STRIP TO GLASS CABINET AND UNDERSIDE OF UPPERS 2. KITCHEN STOVE WALL - (4) PUCK LIGHTS INSIDE TOP OF UPPER CABINETS; LED STRIP TO UNDERSIDE OF UPPERS 3. KITCHEN - FRIDGE WALL **NO LIGHTING 4. KITCHEN ISLAND - PLUG FOR BUILT IN MICROWAVE 5. KITCHEN - SSERVERY & PANTRY - LED STRIP LIGHTING INSIDE TOP OF UPPERS AND UNDERSIDE OF UPPERS 6. FAMILY ROOM - BUILT-IN - (7) PUCKS INSIDE TOP OF UNIT; PLUG FOR TV 7. MASTER ENSUITE - (2) WALL SCONCES IINSIDE MIRROR - DIMENSIONS ON QTK ELEVATION 8. MASTER BED WALK IN CLOSET - (2) WALL SCONCES INSIDE MIRROR - DIMENSIONS ON QTK ELEVATION; LED STRIP LIGHTING FOR ALL CLOSET CABINETS; (7) PUCKS IN GLASS UPPER CABINETS 9. DEN - (2) SCONCES IN BUILT-INS, DIMENSIONS ON QTK ELEVATION; LED STRIP LIGHTING IN GLASS CABINETS 10. KIDS LOFT - PLUG FOR TV; ??? LIGHTS IN OPEN SHELVES TO BE DETERMINED 11. LAUNDRY - LED STRIP TO ALL UNDERSIDE OF CABINETS (NOT WHERE HANDING ROD IS) 12. ENSUITE 2 - (1) WALL SCONCE - DIMENSIONS ON QTK ELEVATIONS 13. ENSUITE 3 - (1) WALL SCONCE - DIMENSIONS ON QTK ELEVATIONS 14. BASEMENT BATH - (1) WALL SCONCE - DIMENSIONS ON QTK ELEVATIONS 15. BASEMENT WINE WALL - LED STRIP LIGHTING FOR CABINETS 16. BASEMENT WALL UNIT - (4) PUCKS AT TOP OF OPEN SHELVES; PLUG FOR TV; LED STRIP LIGHTING TOGLASS CABINETS AND UNDERSIDE OF CABINETS	882		
------	------------	--	-----	--	--

APR 10 2017

LOT 28
CASTLES

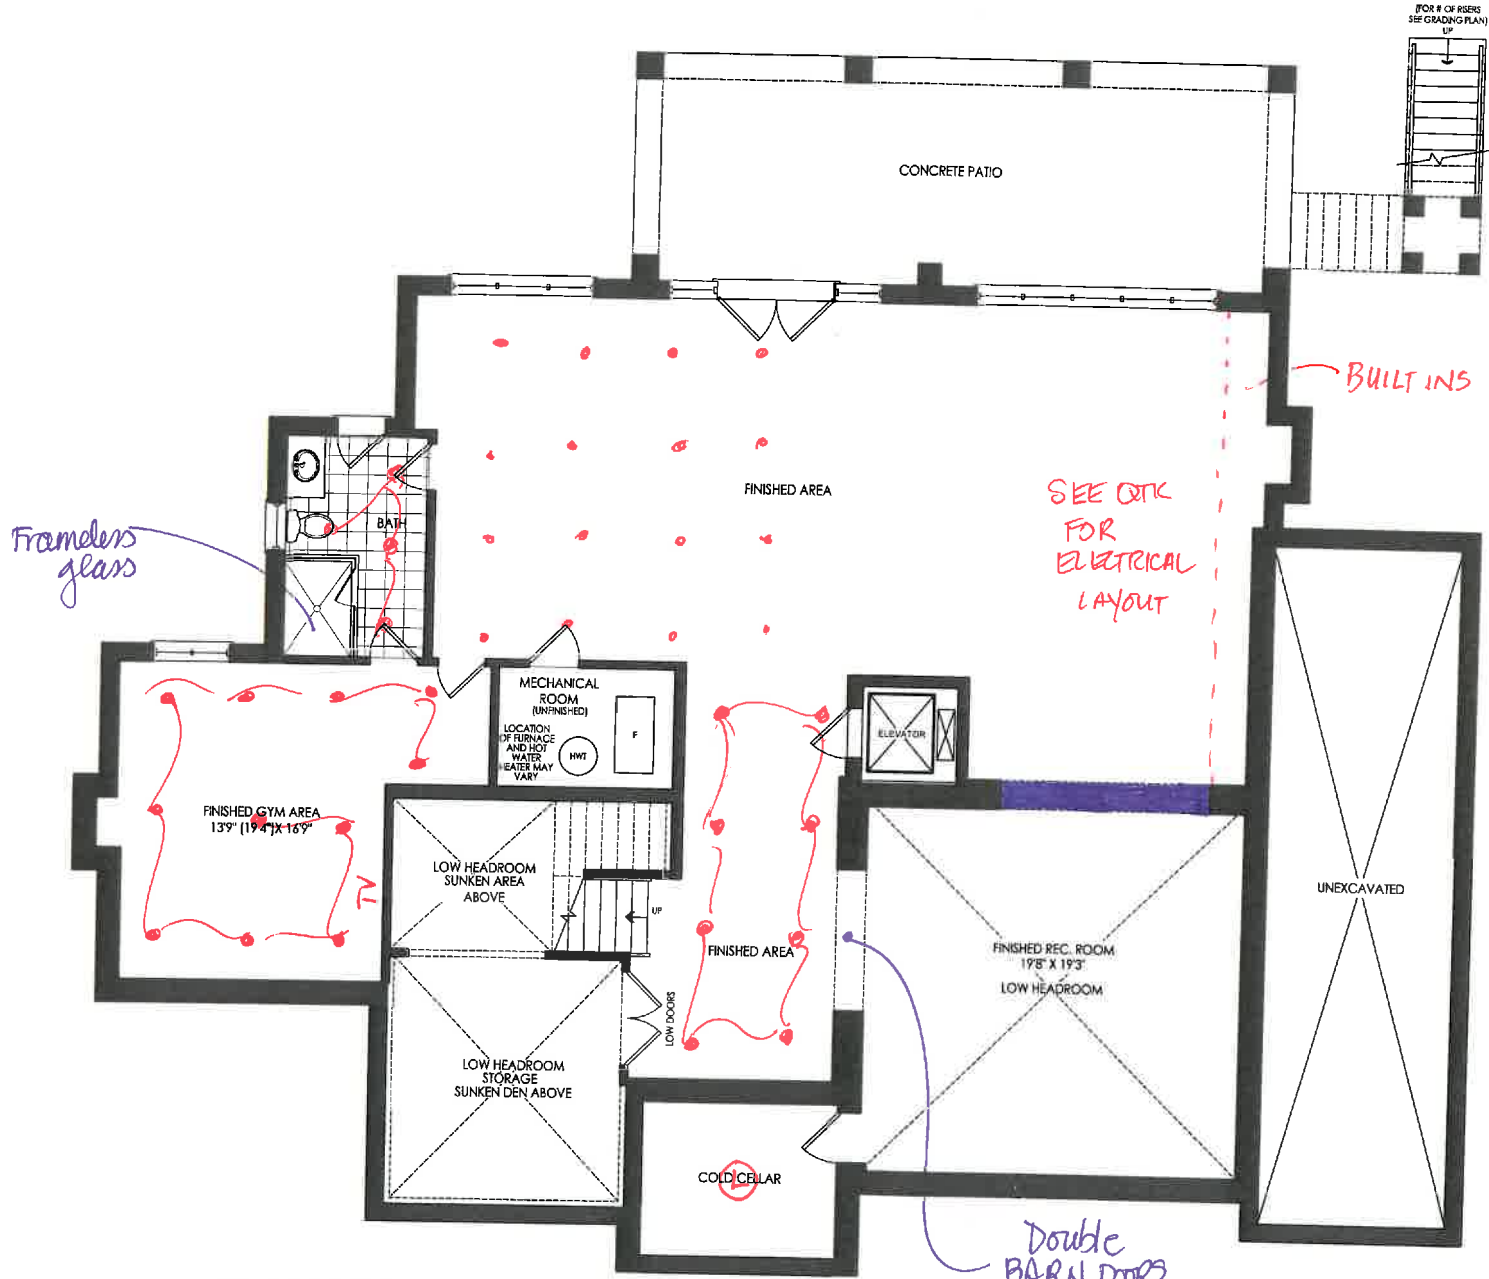


BASEMENT FLOOR PLAN ELEV. 'A'

(includ 2101 sf
client
Zancoi
project
King's
King
model
LO
project #
12
scale
page

LOT 28

APR 10 2017

LOT 28
CASTLES

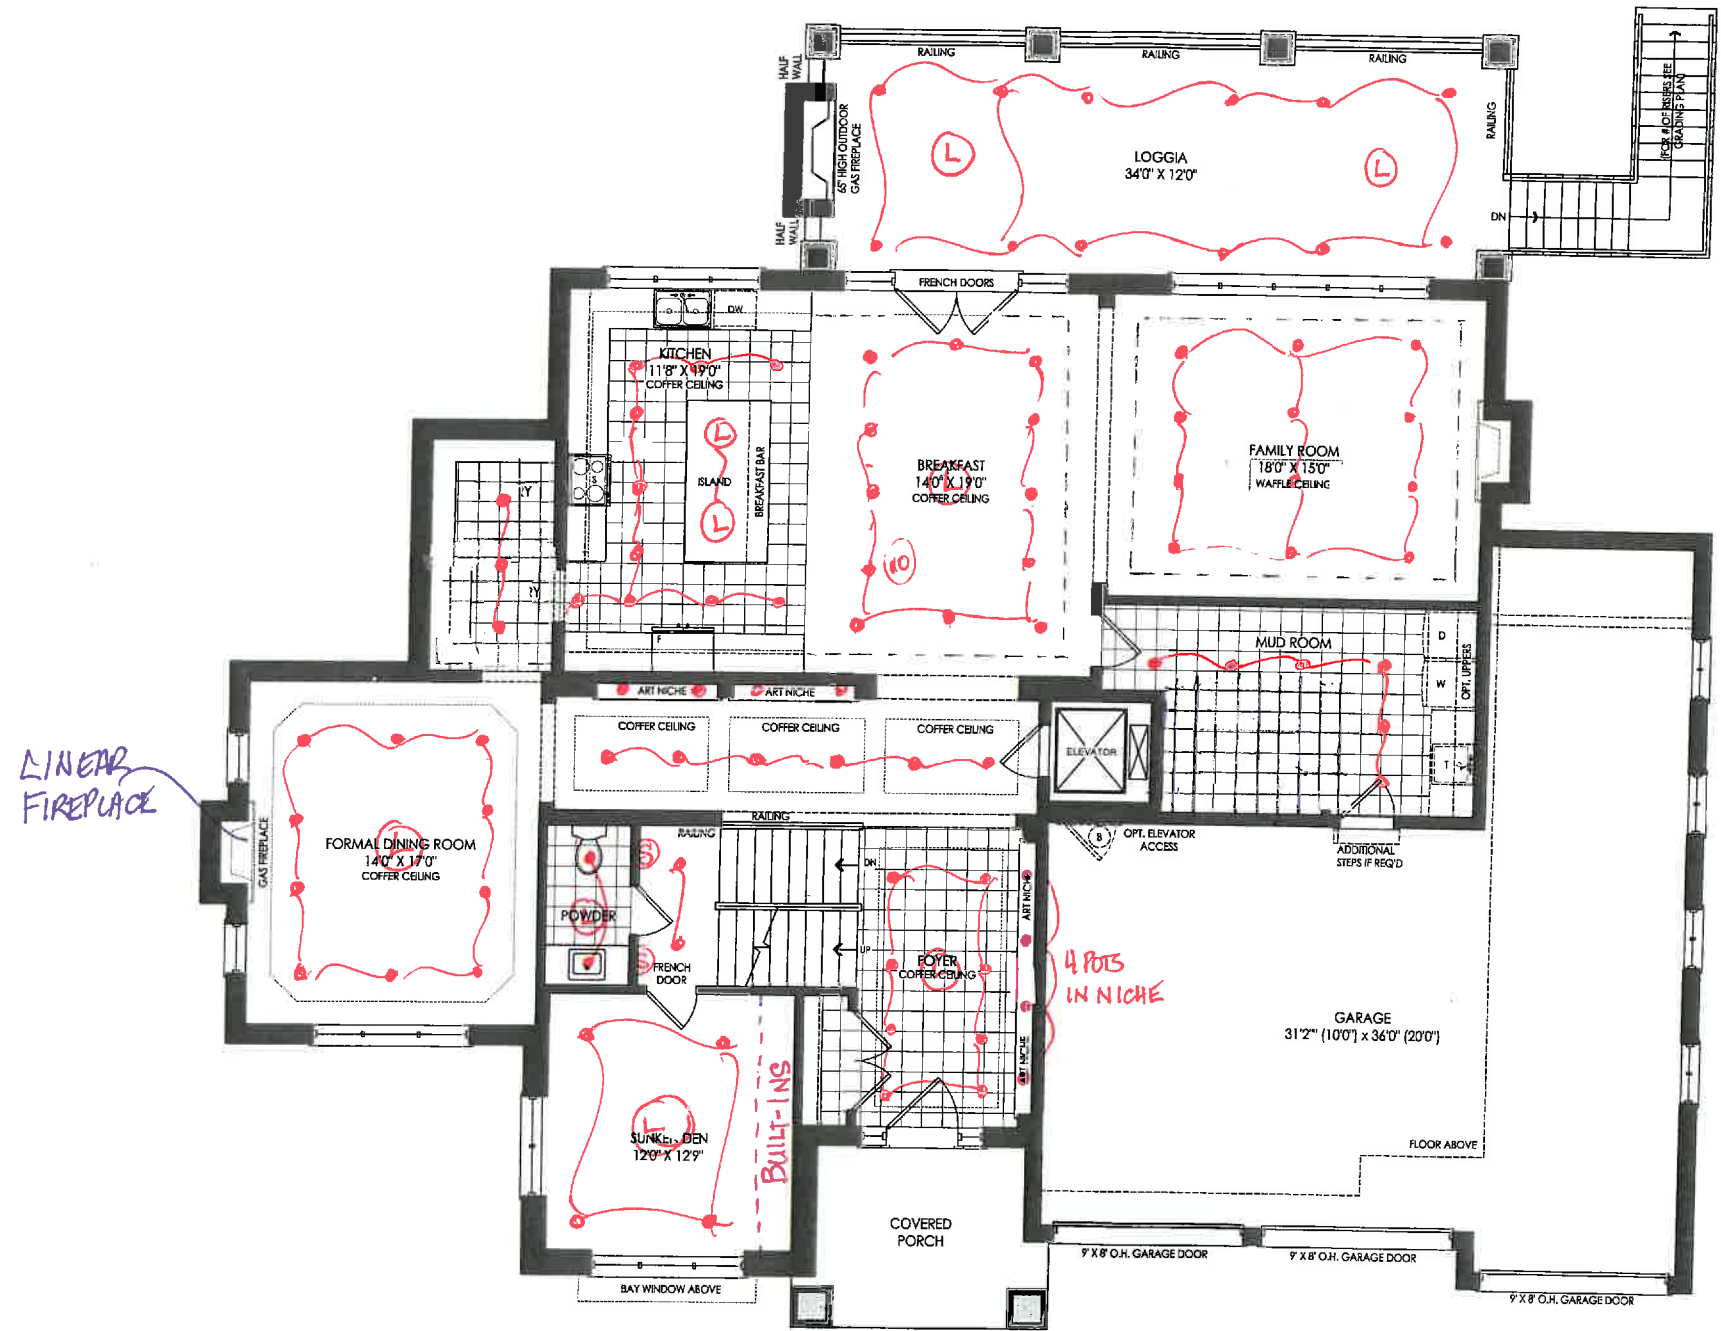

GROUND FLOOR ELEV. 'A'

(includ 2101 st
client
Zanco
project
King's
Kin
model
LO
project #
12
scale
page


LOT 28

revisions	initials	date
1 ISSUED FOR CLIENT REVIEW	VM	2016 04 01

2

(C) = Capred in Mater

Diagram showing a horizontal beam with two points marked 'x' and a vertical dimension of 9-10 inches.

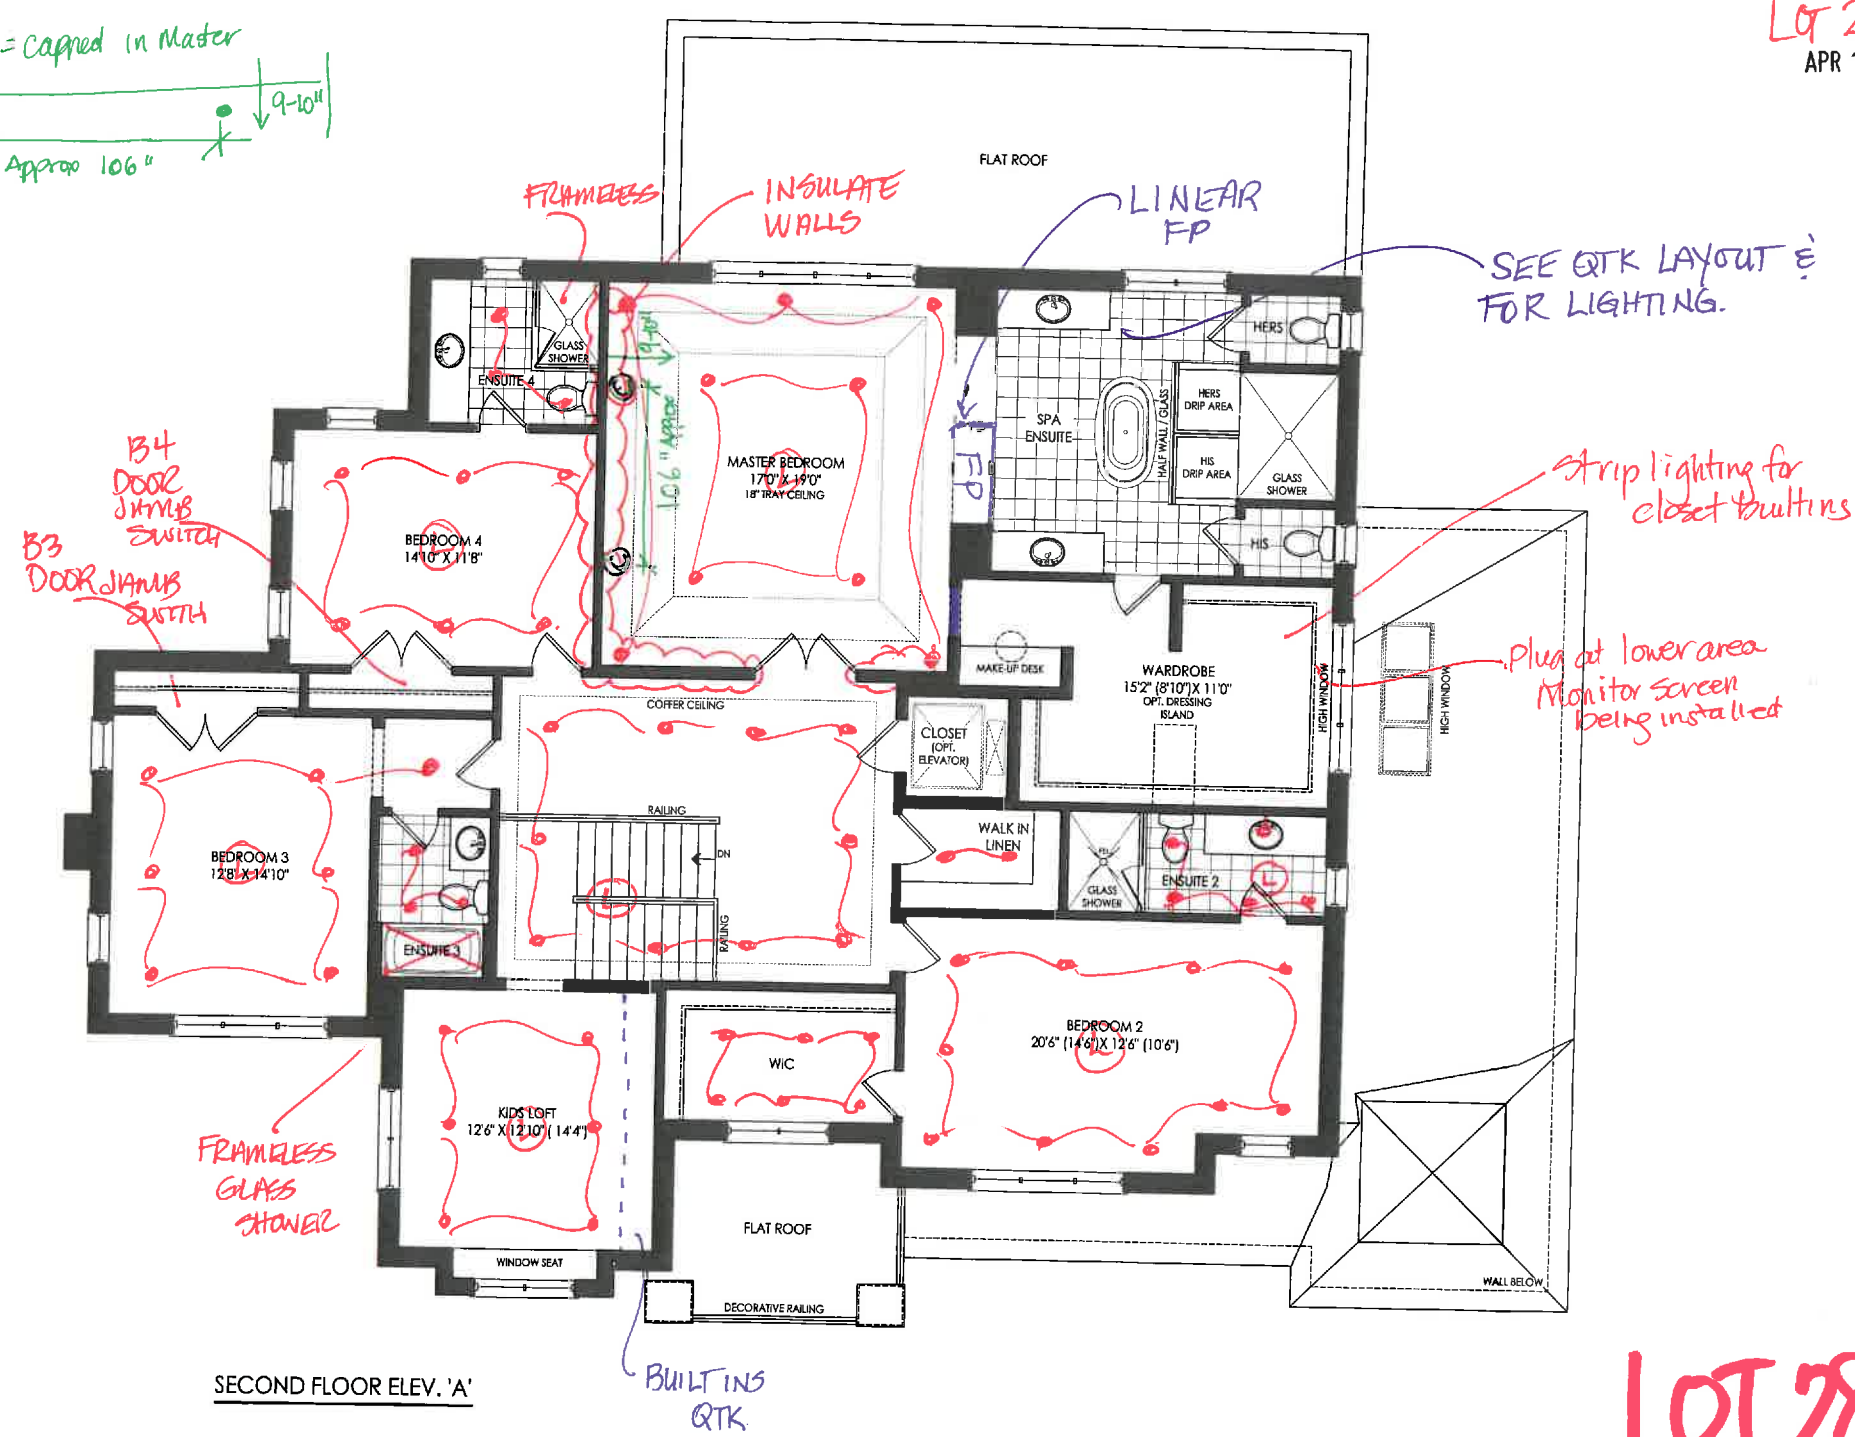

SECOND FLOOR ELEV. 'A'

(included
2101 sf

client

Zanco!

project

King's

King

model LO^-

project #

16

12

scale

page

initials	date

revisions
1 ISSUED FOR A

ISSUED FOR CLIENT REVIEW

APR 10 2017

LOT 28
CASTLES



REAR ELEVATION 'C'

3 coach lights @ door

All brick

LOT 28

client	Zanco
project	King's
model	LO
project #	12
scale	
page	

revisions	initials	date
1. ISSUED FOR CLIENT REVIEW	VM	2016 04 01
2. REVISED AS PER CLIENT COMMENTS	VM	9-May-16
3. REVIEW FOR CLIENT REVIEW		

APR 10 2017

Lot 28
Castles




FRONT ELEVATION 'C'

(includ 2101 st
client
Zanco
project
King's
King
model
LO
project #
12
scale
page

Lot 28

revisions	initials	date
1 ISSUED FOR CLIENT REVIEW	VM	2016 04 01
2 REVISED AS PER CLIENT COMMENTS	VM	9-May-16
3 ISSUED FOR CLIENT REVIEW	VM	12-May-16

LOT 28
Castles

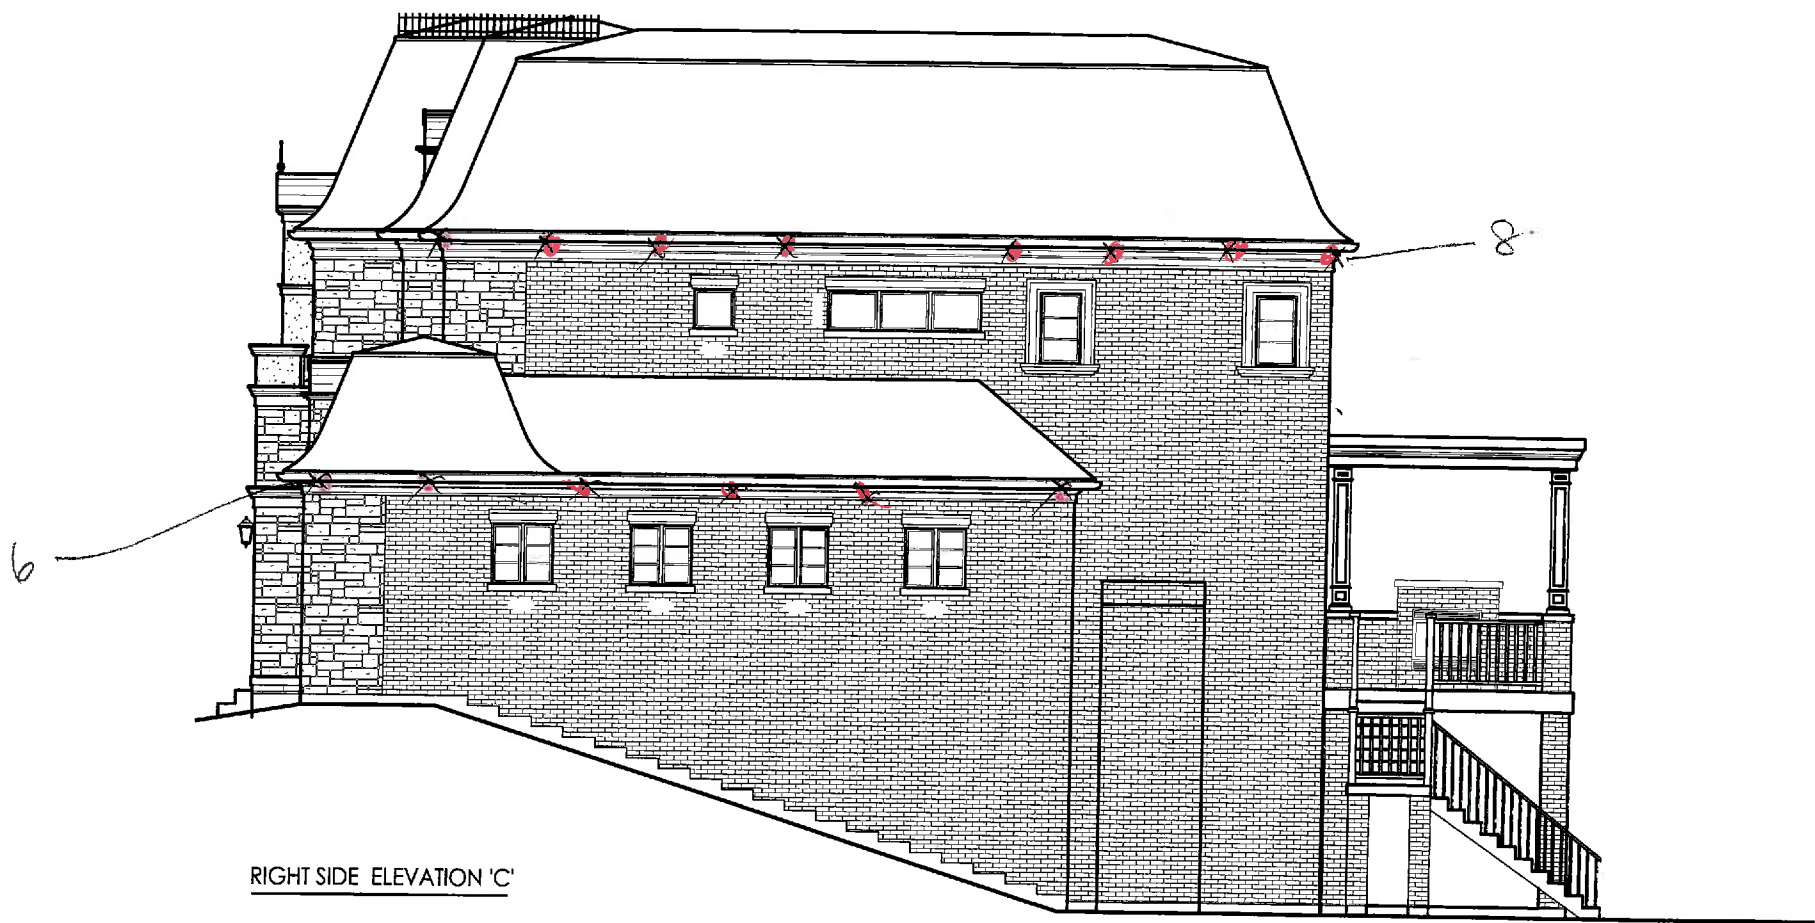

RIGHT SIDE ELEVATION 'C'

LOT 28

(includ
2101 sf

client

Zancoi

project

King's

King

model

LO

project #

12

scale

page

revisions	initials	date
1 ISSUED FOR CLIENT REVIEW	YM	2016 04 01
2 REVISED AS PER CLIENT COMMENTS	YM	9-May-16
3 ISSUED FOR CLIENT REVIEW		

Lot 28
Castles




LEFT SIDE ELEVATION 'C'

LOT 28

revisions		initials	date
1	ISSUED FOR CLIENT REVIEW	VM	2016 04 01
2	REVISED AS PER CLIENT COMMENTS	VM	9-May-16
3	ISSUED FOR CLIENT REVIEW	VM	16-Jun-16

(includ 2101 st
client
Zancoi
project
King's
King
model
LO
project #
12
scale
page

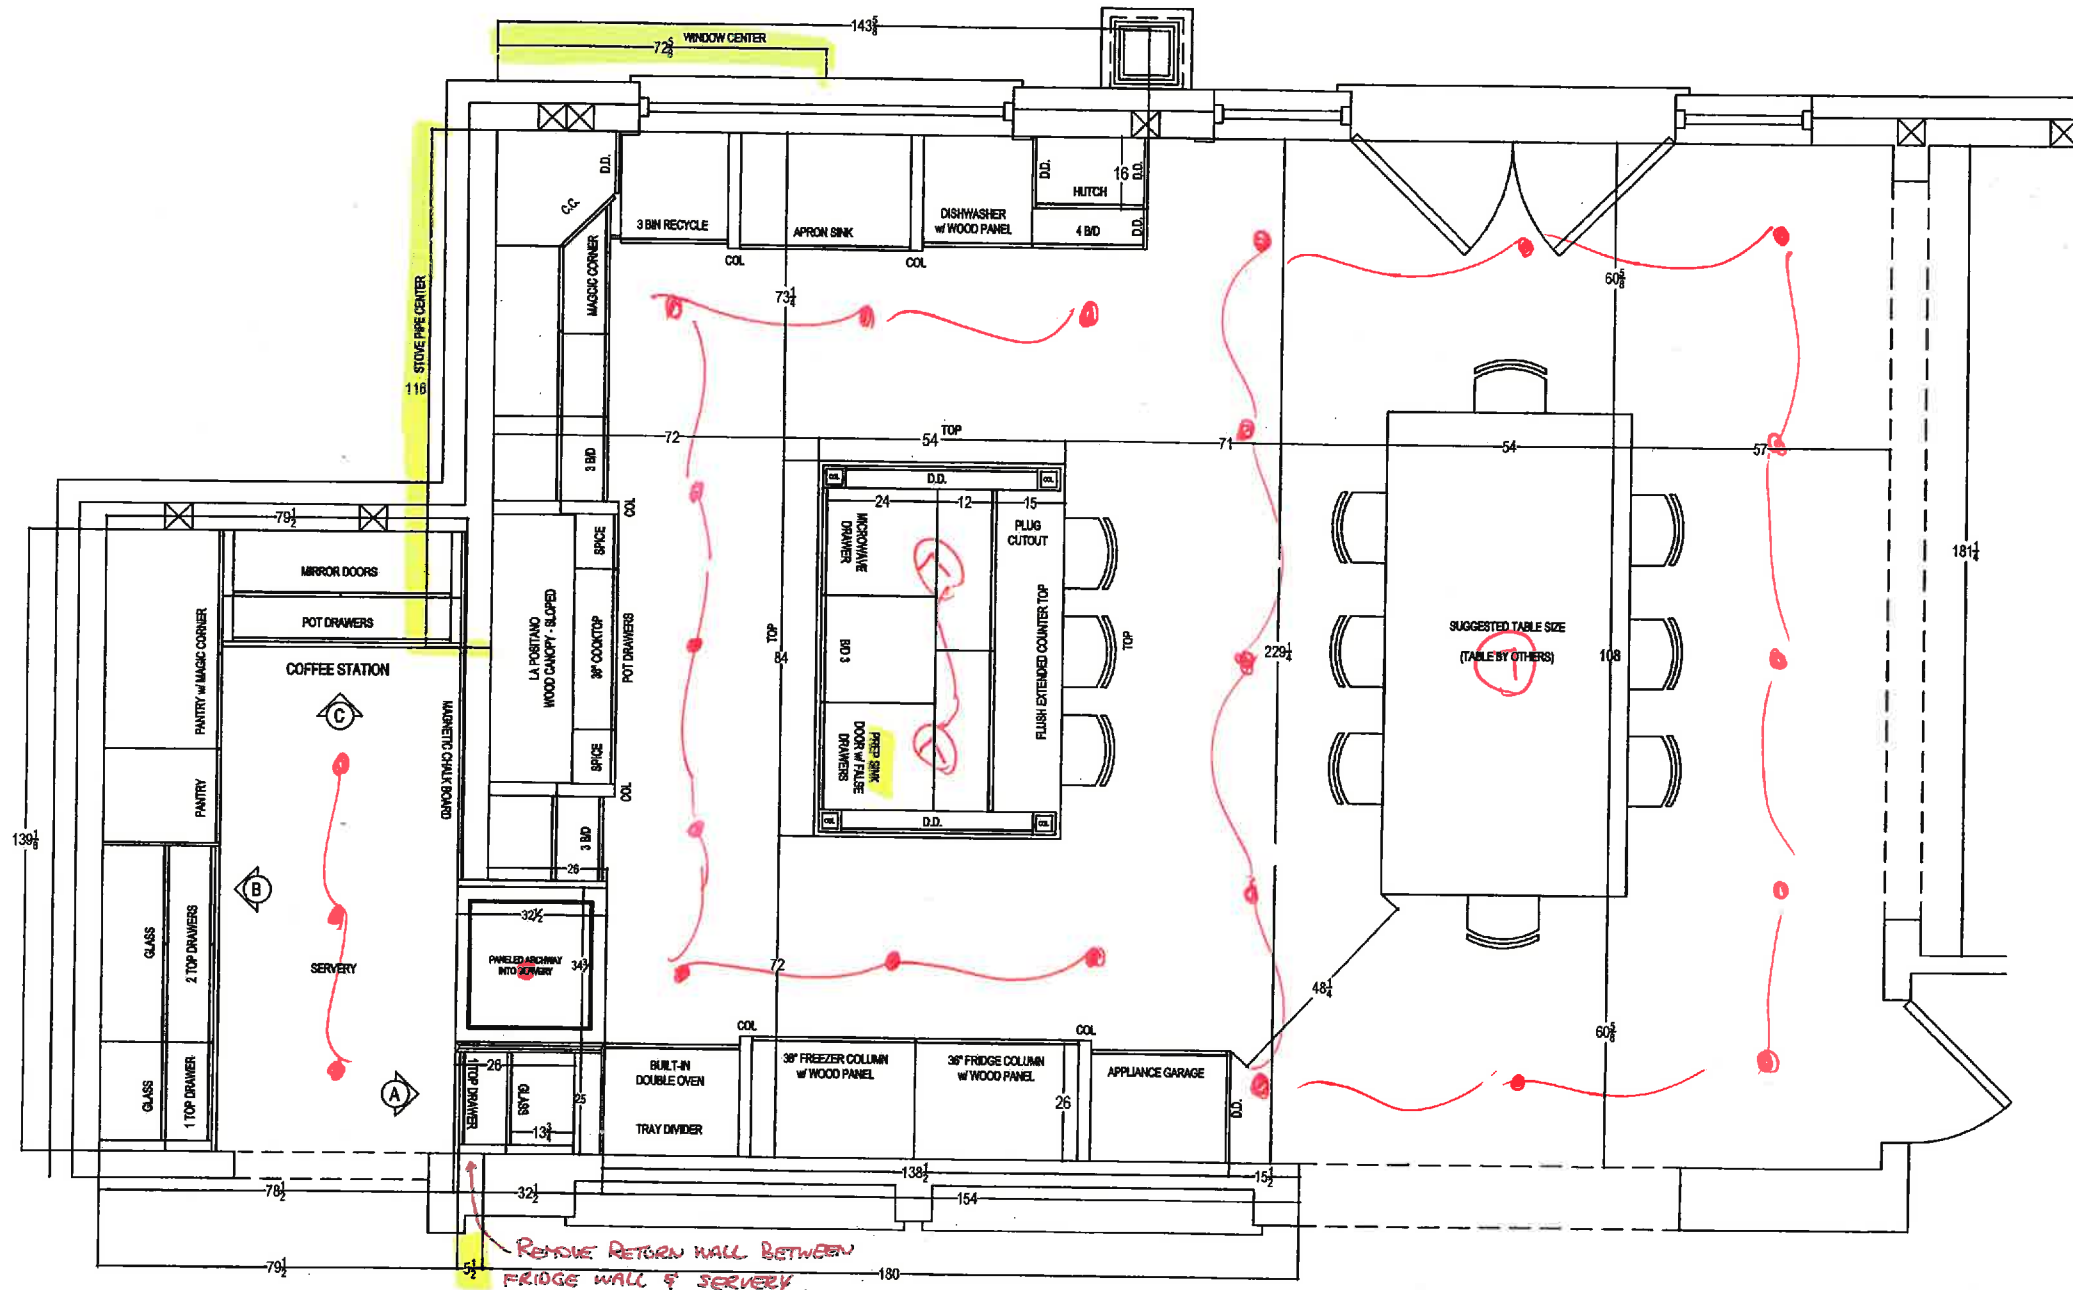

your kitchen. your taste.
80 SANTE DRIVE, VAUGHAN, ON L4K 3C4,
T: 416.749.1811 F: 905.781.5901

CLIENT: ZANCOR HOMES

SITE: CASTLES OF KING CITY

PHONE: —

EMAIL: —

JOB NAME: LOT 28 CKC

DOOR STYLE: —

FINISH: —

SPECIES: —

ROOM: KITCHEN

DOOR HANDLE: —

DRW HANDLE: —

TOP: —

DRAWN BY: RP

SCALE: 3/8" = 1'-0"


DATE: DEC 19, 2016

PAGE: 1/5

COMMENTS:

PLAN VIEW


LOT 28

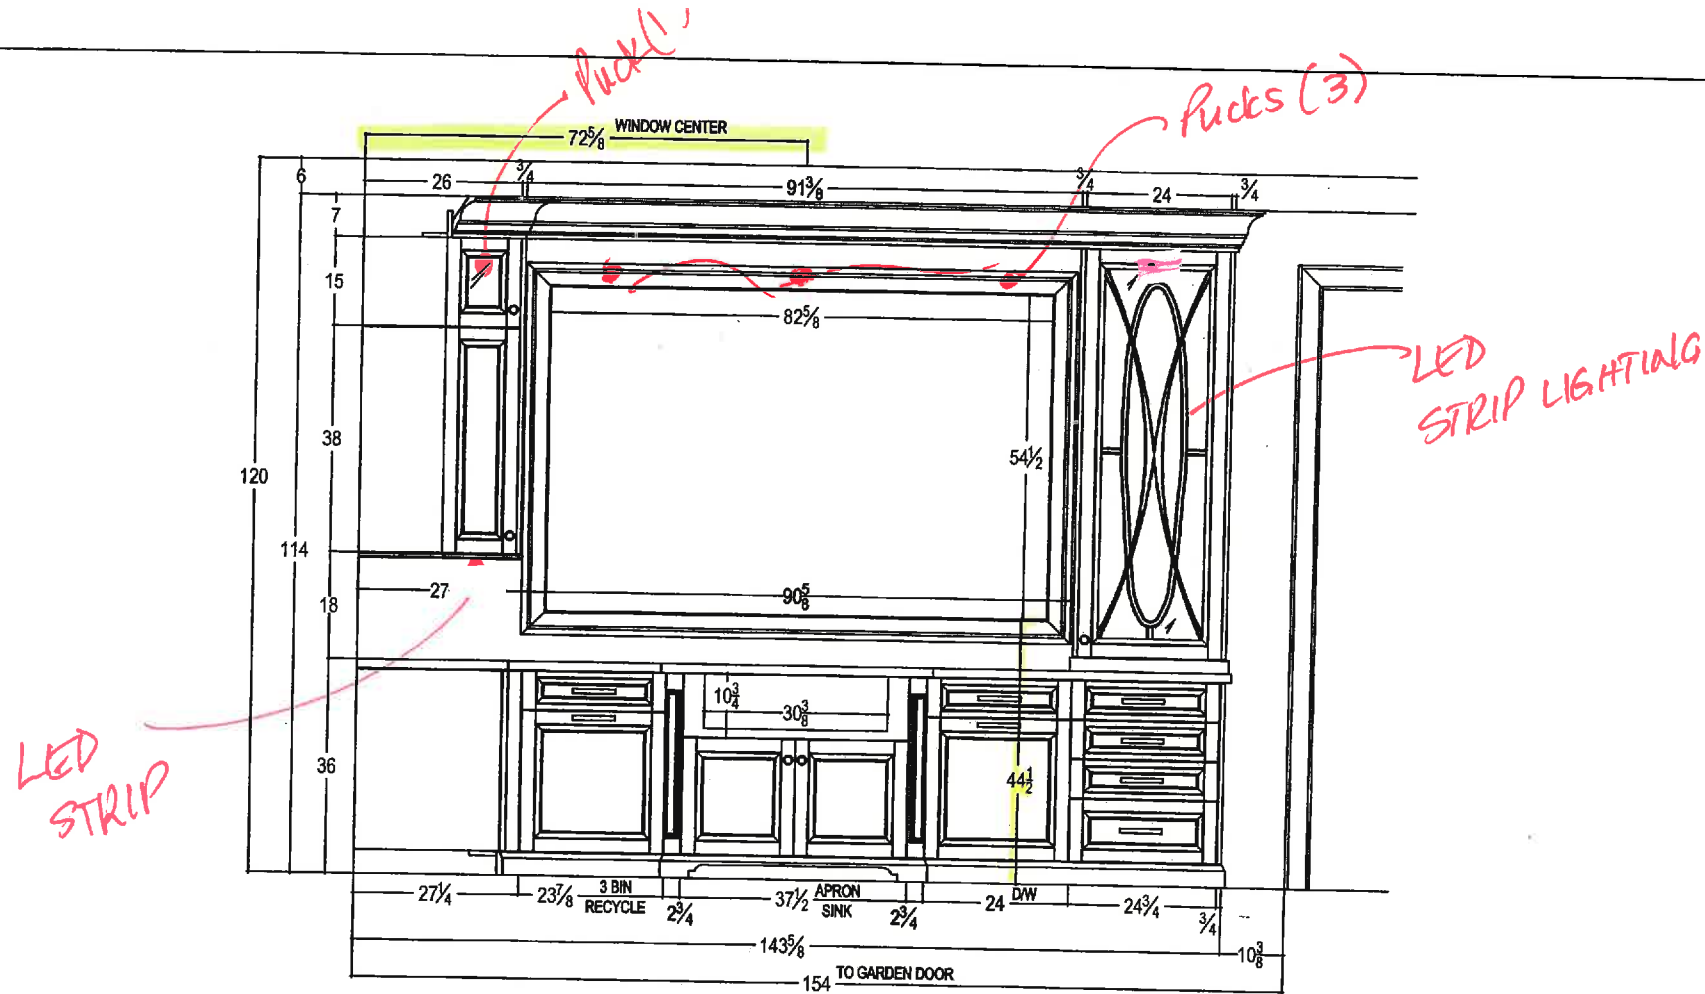

80 SANTE DRIVE, VAUGHAN, ON L4K 3C4,
T: 416.746.1811 F: 905.761.5901

CLIENT: ZANCOR HOMES	JOB NAME: LOT 28 CKC	ROOM: KITCHEN	DRAWN BY: RP	COMMENTS: SINK WALL ELEVATION
SITE: CASTLES OF KING CITY	DOOR STYLE: —	DOOR HANDLE: —	SCALE: 1/2" = 1'-0"	
PHONE: —	FINISH: —	DRW HANDLE: —	DATE: DEC 19, 2016	
EMAIL: —	SPECIES: —	TOP: —	PAGE: 2/6	


Lot 28

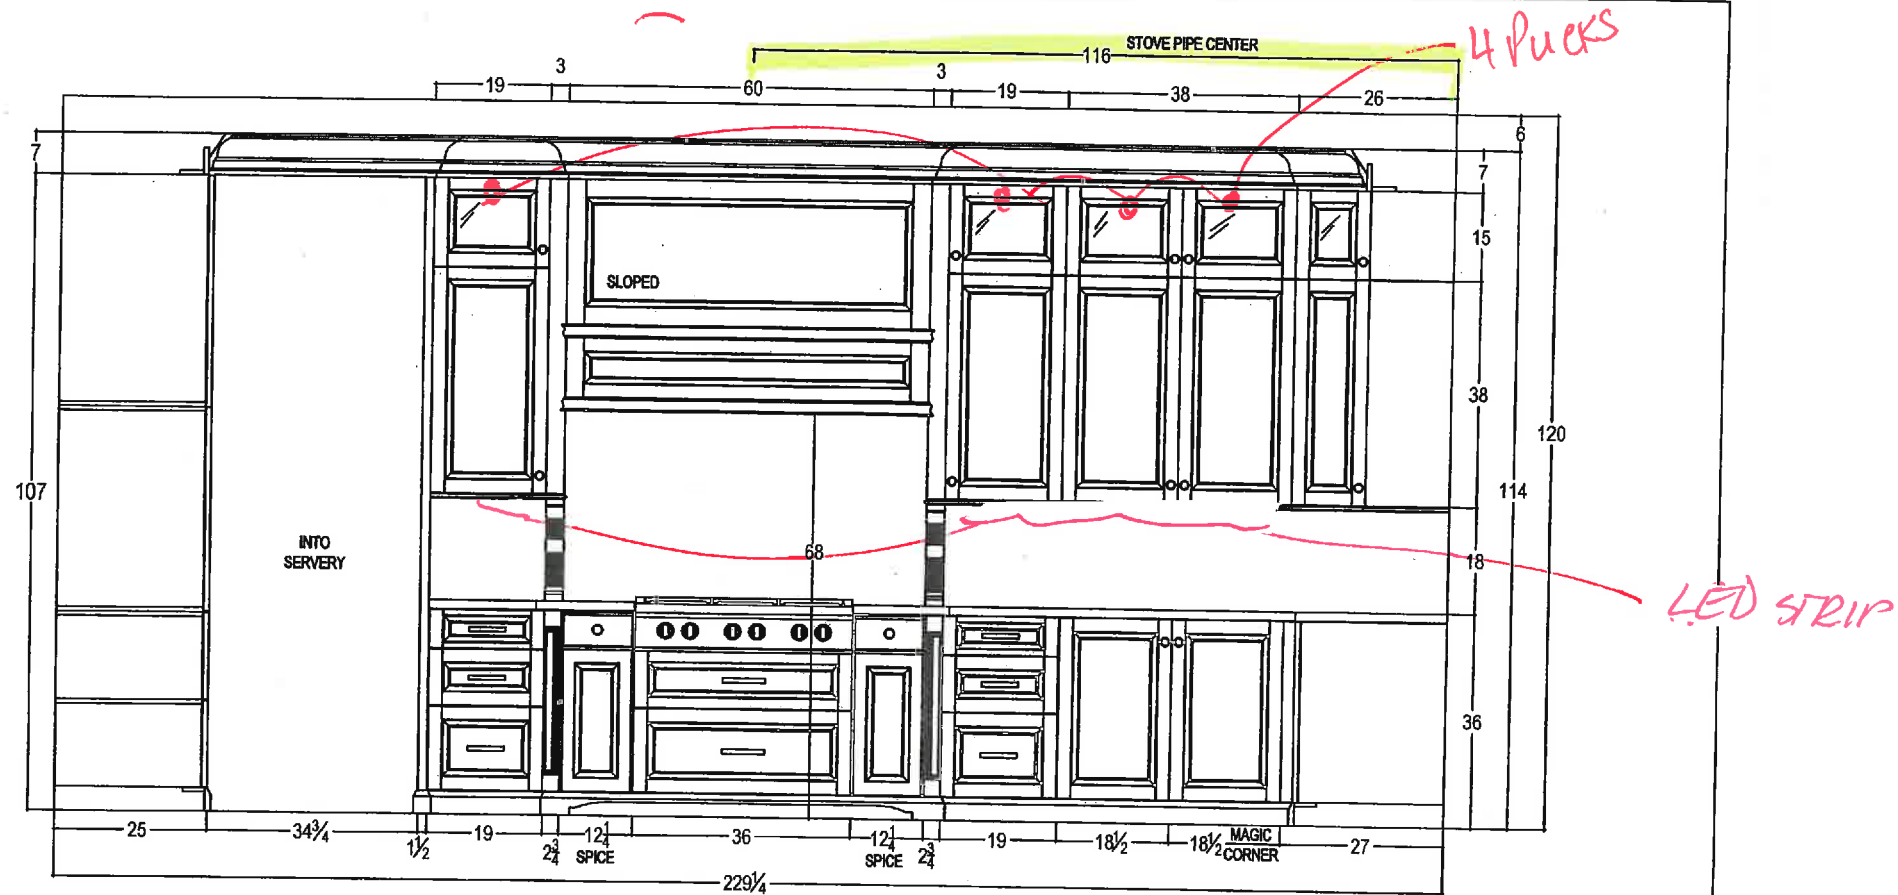

your kitchen, your taste.
80 SANTE DRIVE, VAUGHAN, ON L4K 3C4,
T: 416.746.1811 F: 905.761.5901

CLIENT: ZANCOR HOMES	JOB NAME: LOT 28 CKC	ROOM: KITCHEN	DRAWN BY: RP	COMMENTS: STOVE WALL ELEVATION
SITE: CASTLES OF KING CITY	DOOR STYLE: —	DOOR HANDLE: —	SCALE: 1/2" = 1'-0"	
PHONE: —	FINISH: —	DRW HANDLE: —	DATE: DEC 19, 2016	
EMAIL: —	SPECIES: —	TOP: —	PAGE: 3/6	

Lot 28

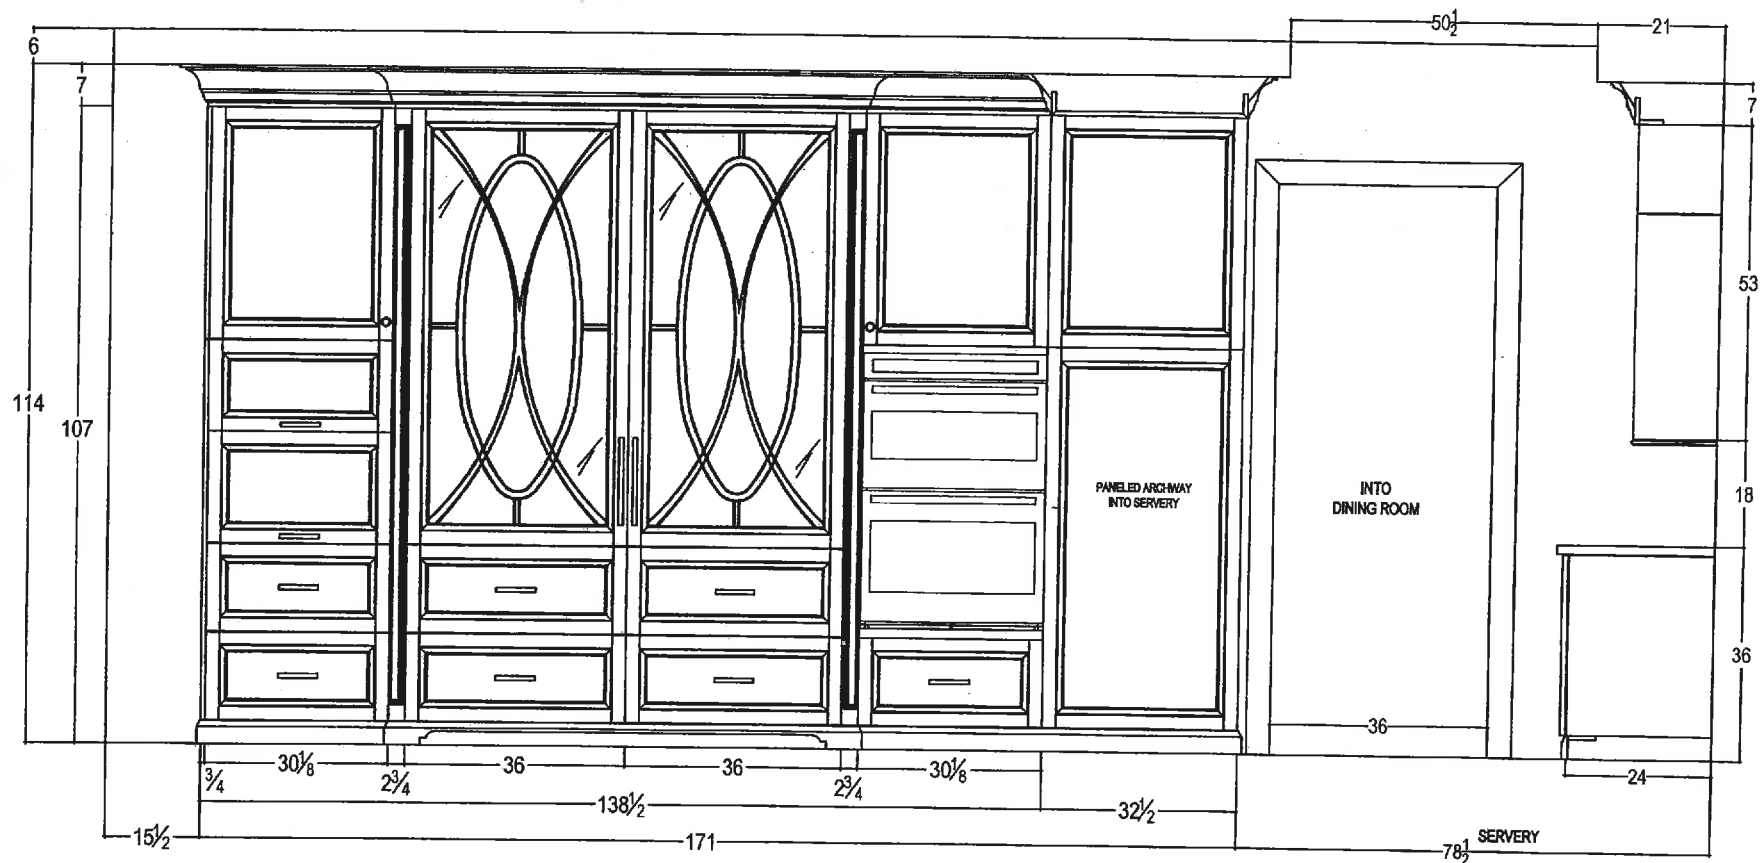


your kitchen, your taste.
80 SANTE DRIVE, VAUGHAN, ON L4K 3C4,
T: 416.746.1811 F: 905.761.5901

CLIENT: ZANCOR HOMES	JOB NAME: LOT 28 CKC	ROOM: KITCHEN	DRAWN BY: RP	COMMENTS: FRIDGE WALL ELEVATION
SITE: CASTLES OF KING CITY	DOOR STYLE: —	DOOR HANDLE: —	SCALE: 1/2" = 1'-0"	
PHONE: —	FINISH: —	DRW HANDLE: —	DATE: DEC 18, 2018 —	
EMAIL: —	SPECIES: —	TOP: —	PAGE: 4/6	


NO LIGHTING HERE

LOT 28


plug

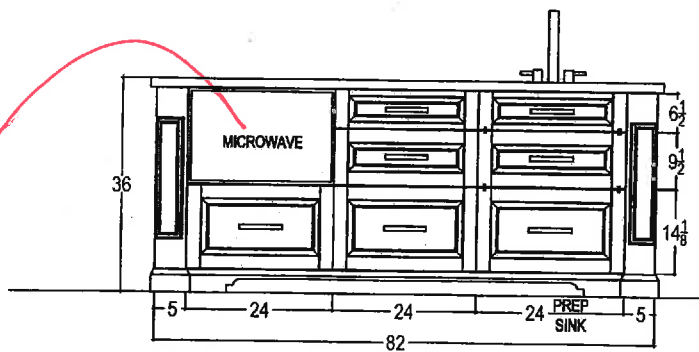


FRONT VIEW

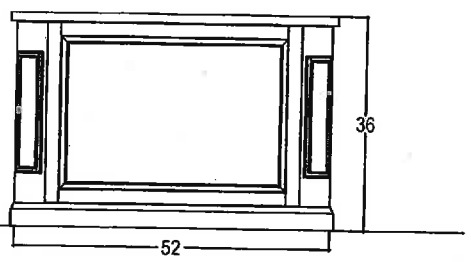

SIDE VIEW

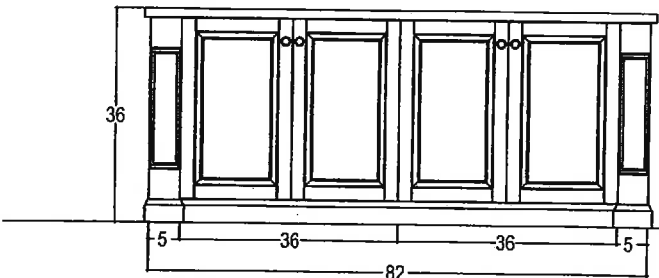

BACK VIEW

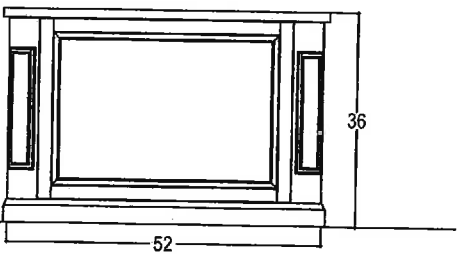


SIDE VIEW



your kitchen. your taste.
80 SANTE DRIVE, VAUGHAN, ON L4K 3C4,
T: 416.746.1811 F: 905.761.5901

CLIENT: ZANGOR HOMES	JOB NAME: LOT 28 CKC	ROOM: KITCHEN	DRAWN BY: RP	COMMENTS: ISLAND ELEVATION
SITE: CASTLES OF KING CITY	DOOR STYLE: —	DOOR HANDLE: —	SCALE: 1/2" = 1'-0"	
PHONE: —	FINISH: —	DRW HANDLE: —	DATE: DEC 19, 2016	
EMAIL: —	SPECIES: —	TOP: —	PAGE: 5/6	


LOT 28

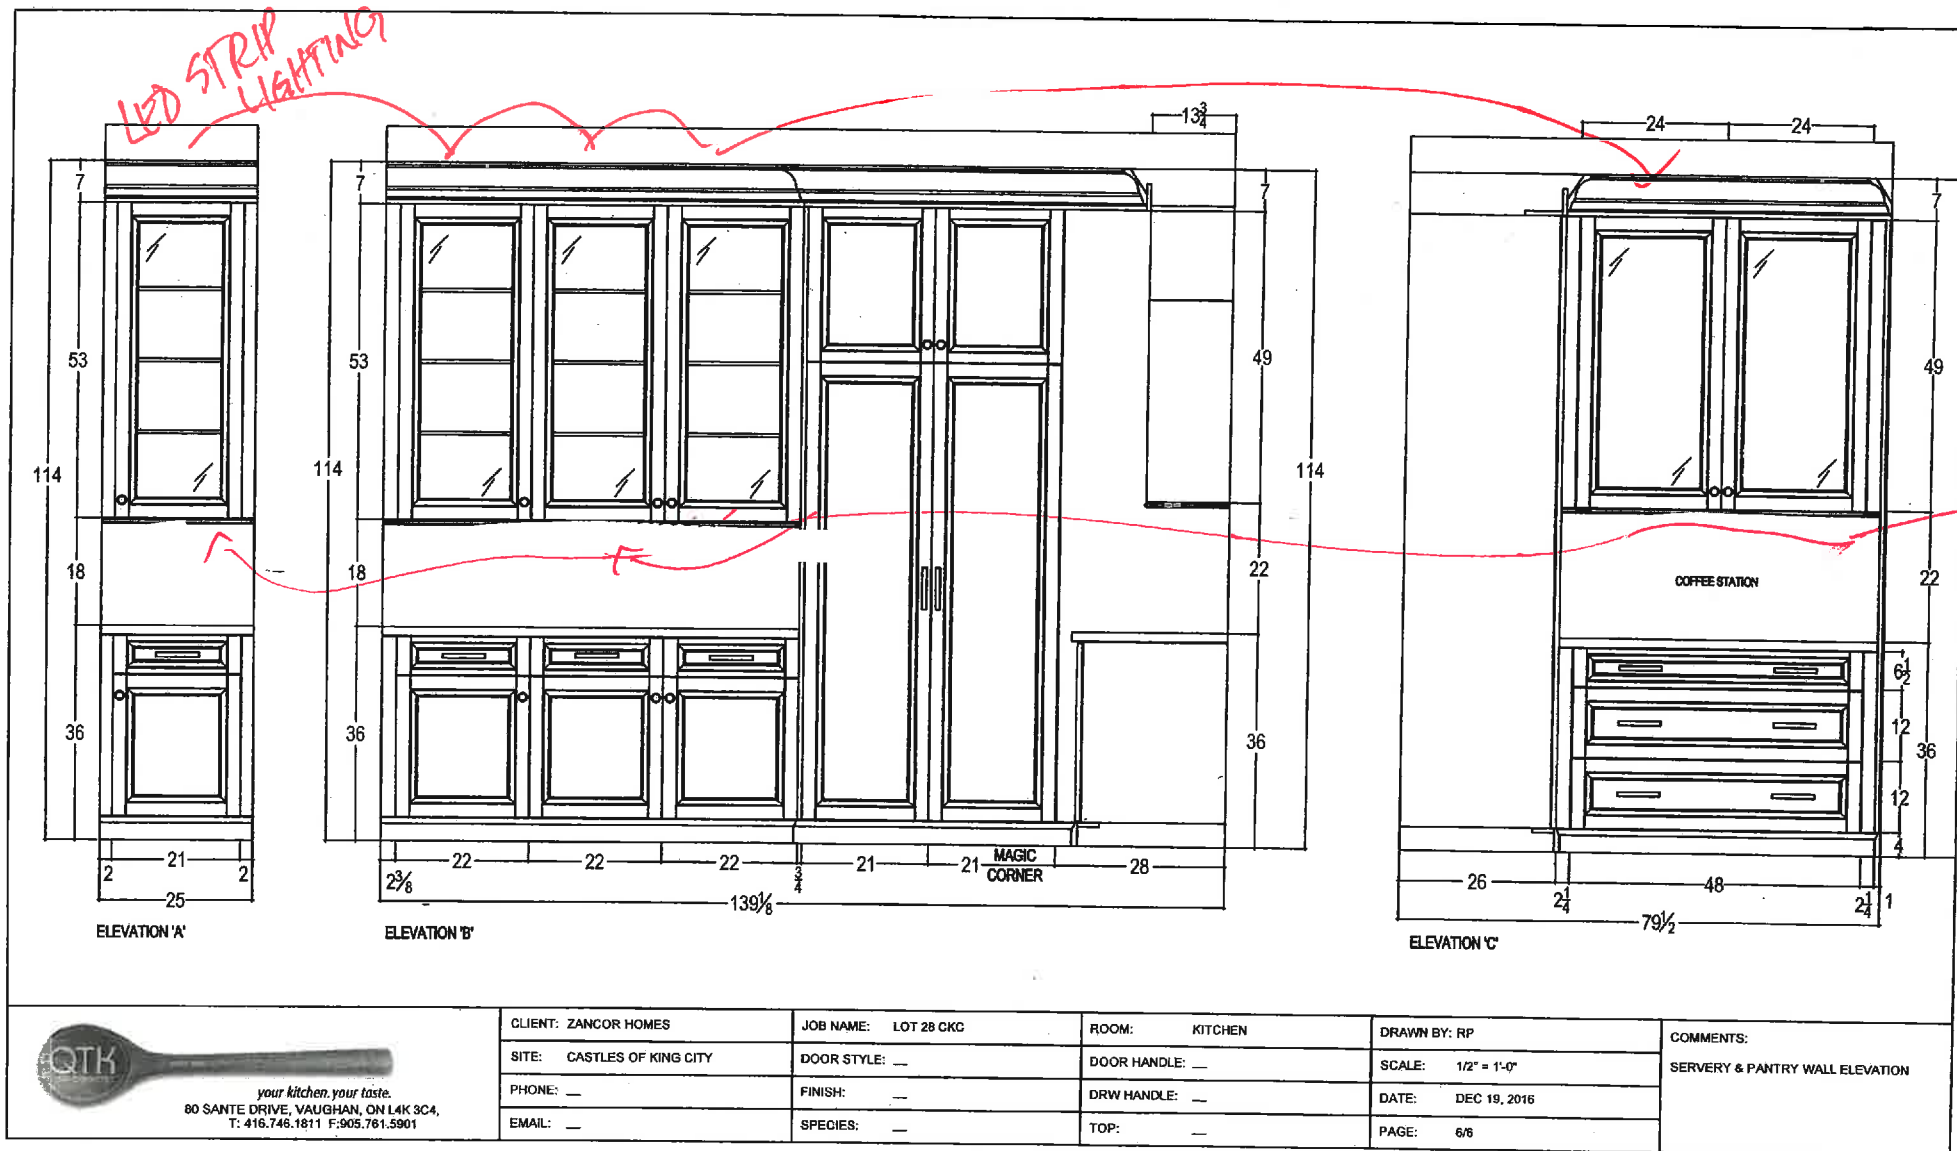

your kitchen. your taste.
80 SANTE DRIVE, VAUGHAN, ON L4K 3C4,
T: 416.746.1811 F: 905.761.5901

CLIENT: ZANCOR HOMES	JOB NAME: LOT 28 CKC	ROOM: KITCHEN	DRAWN BY: RP	COMMENTS: SERVERY & PANTRY WALL ELEVATION
SITE: CASTLES OF KING CITY	DOOR STYLE: —	DOOR HANDLE: —	SCALE: 1/2" = 1'-0"	
PHONE: —	FINISH: —	DRW HANDLE: —	DATE: DEC 19, 2016	
EMAIL: —	SPECIES: —	TOP: —	PAGE: 6/6	

Lot 28

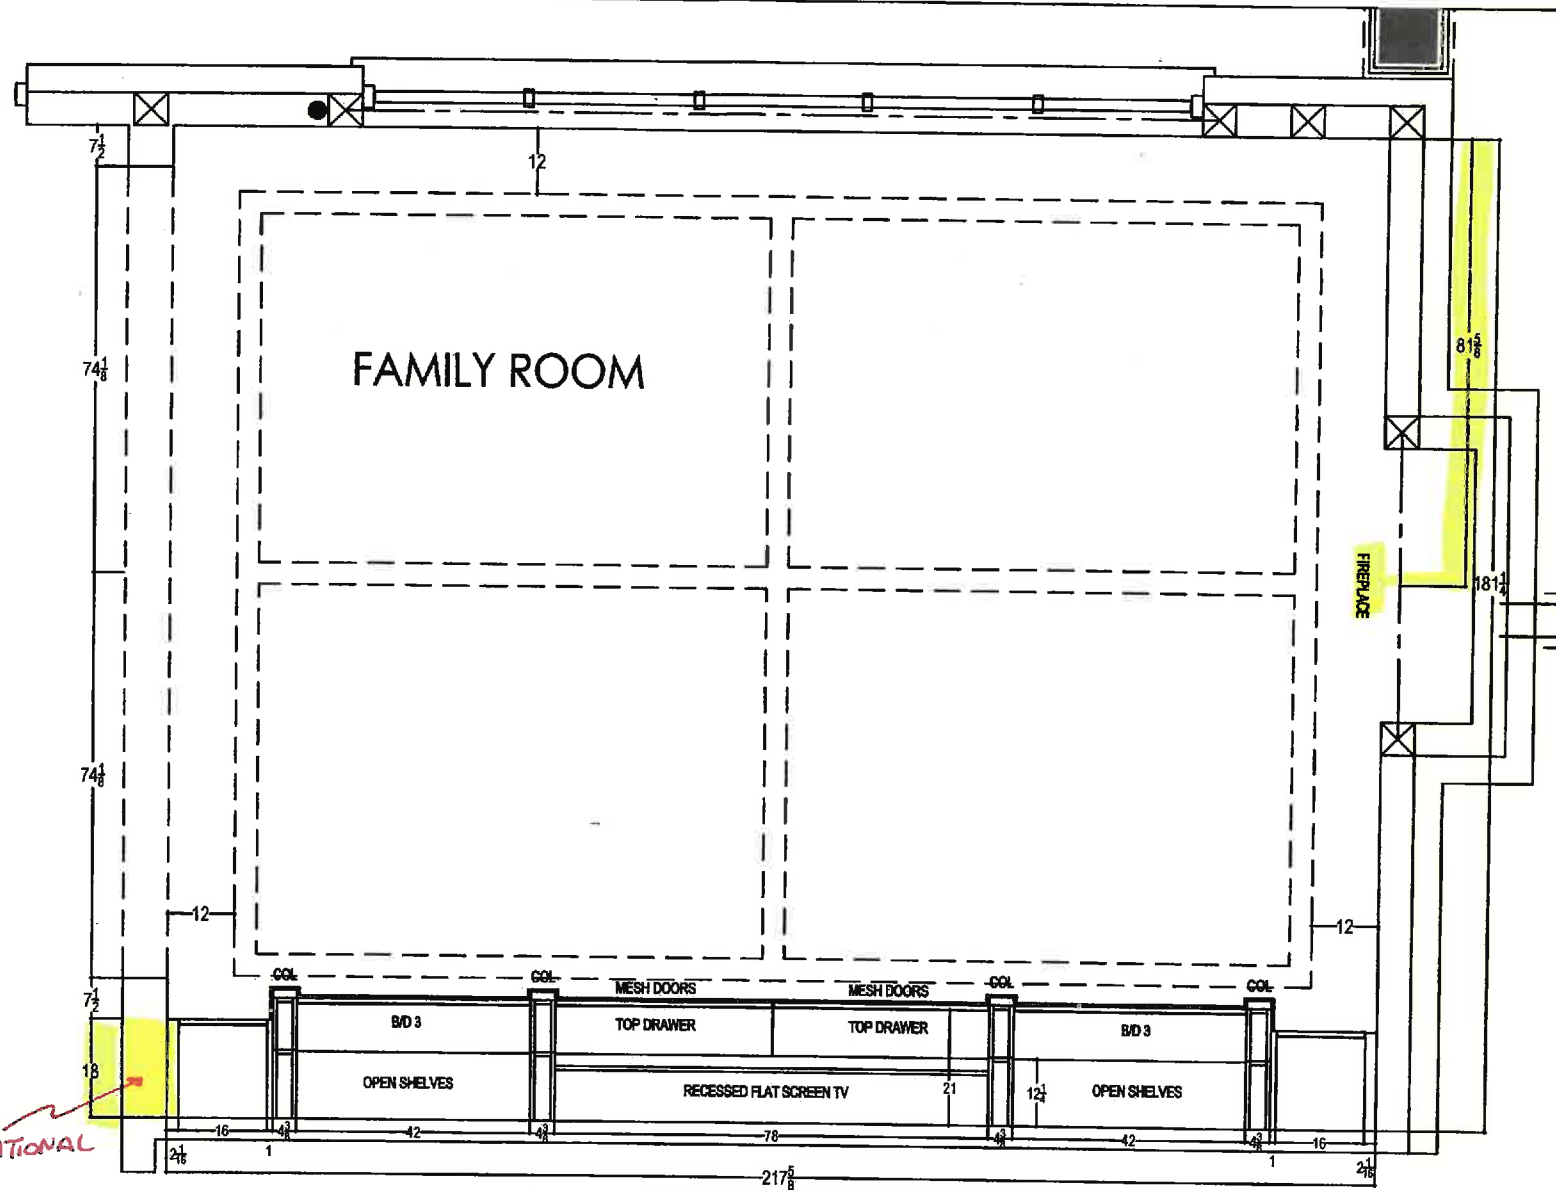

PACK OUT
WALL ADDITIONAL
18"




your kitchen. your taste.
80 SANTE DRIVE, VAUGHAN, ON L4K 3C4,
T: 416.748.1811 F: 905.761.5901

CLIENT: ZANCOR HOMES	JOB NAME: LOT 28 CKC	ROOM: FAMILY ROOM	DRAWN BY: RP
SITE: CASTLES OF KING CITY	DOOR STYLE: —	DOOR HANDLE: —	SCALE: 1/2" = 1'-0"
PHONE: —	FINISH: —	DRW HANDLE: —	DATE: NOV 16, 2016
EMAIL: —	SPECIES: —	TOP: —	PAGE: 1/2

COMMENTS:
PLAN VIEW

LOT 28

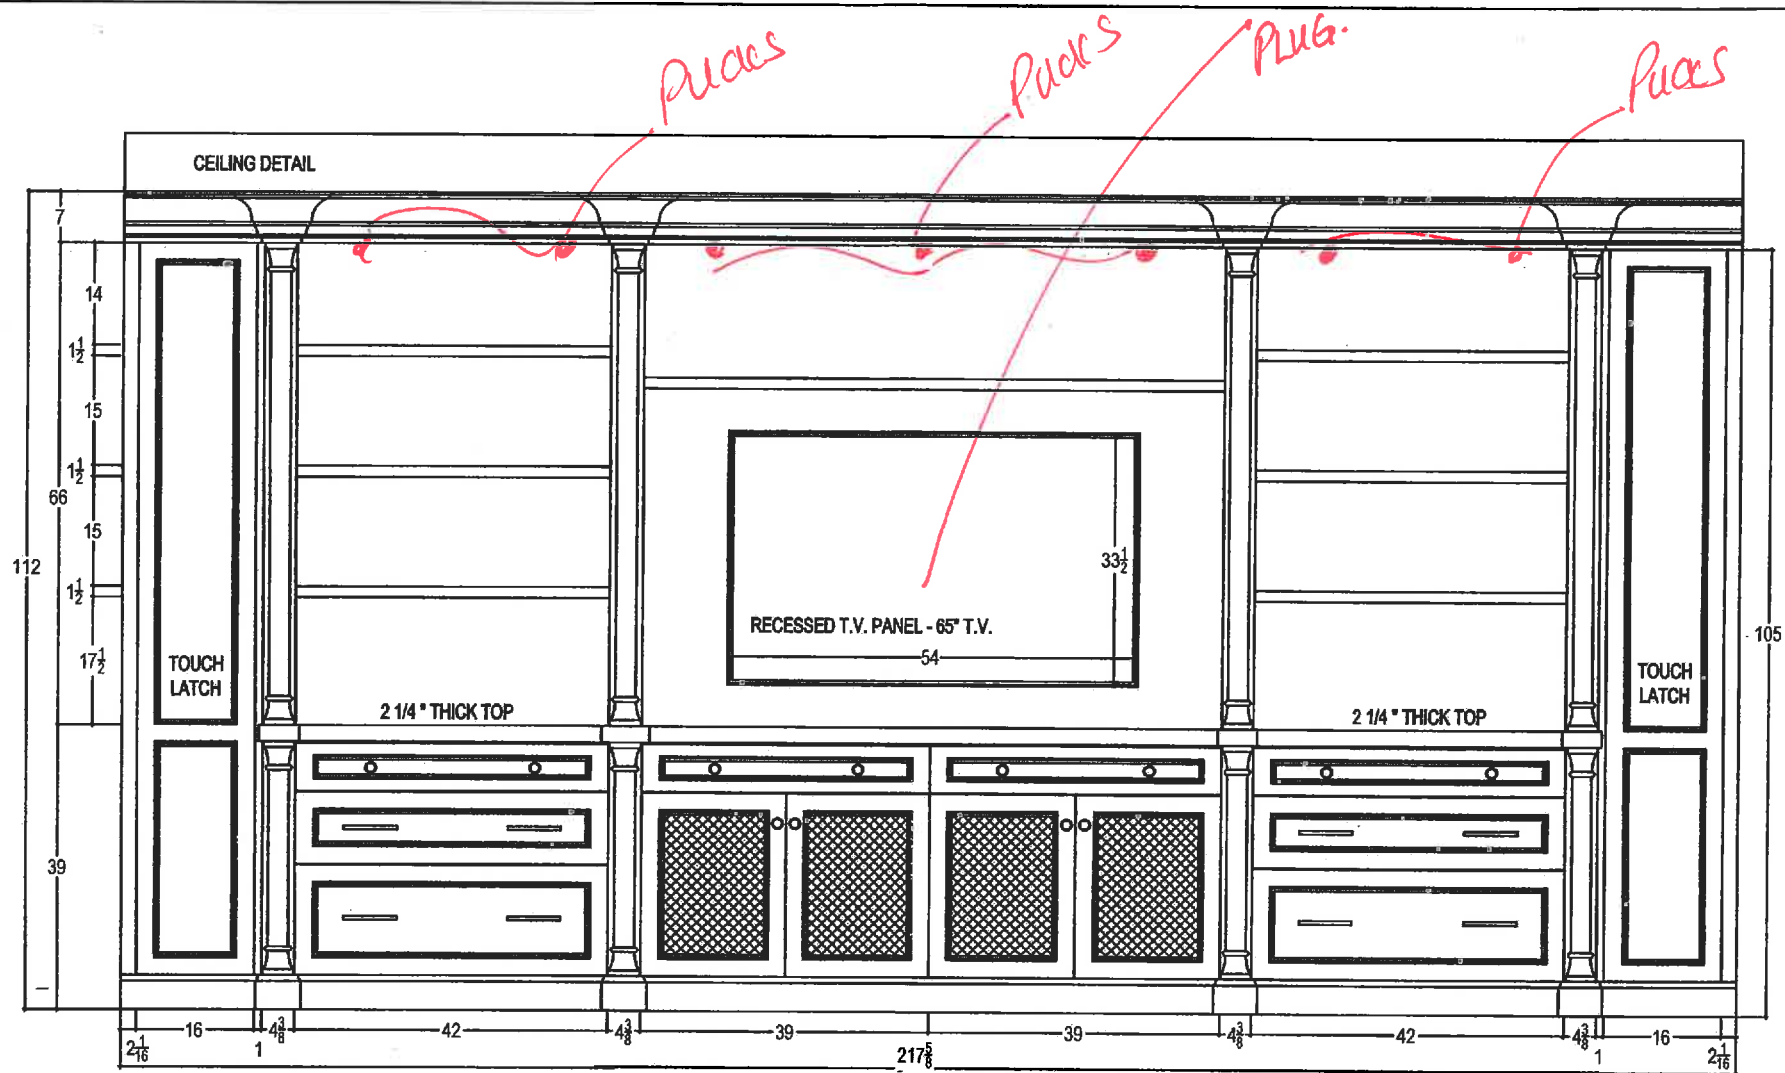

80 SANTE DRIVE, VAUGHAN, ON L4K 3C4,
T: 416.746.1811 F: 905.761.5901

CLIENT: ZANCOR HOMES

SITE: CASTLES OF KING CITY

PHONE: —

EMAIL: —

JOB NAME: LOT 28 CKC

DOOR STYLE: —

FINISH: —

SPECIES: —

ROOM: FAMILY ROOM

DOOR HANDLE: —

DRW HANDLE: —

TOP: —

DRAWN BY: RP

SCALE: 1/2" = 1'-0"


DATE: NOV 16, 2016

PAGE: 2/2



COMMENTS:

BUILT-IN TV UNIT ELEVATIONS

LOT 28

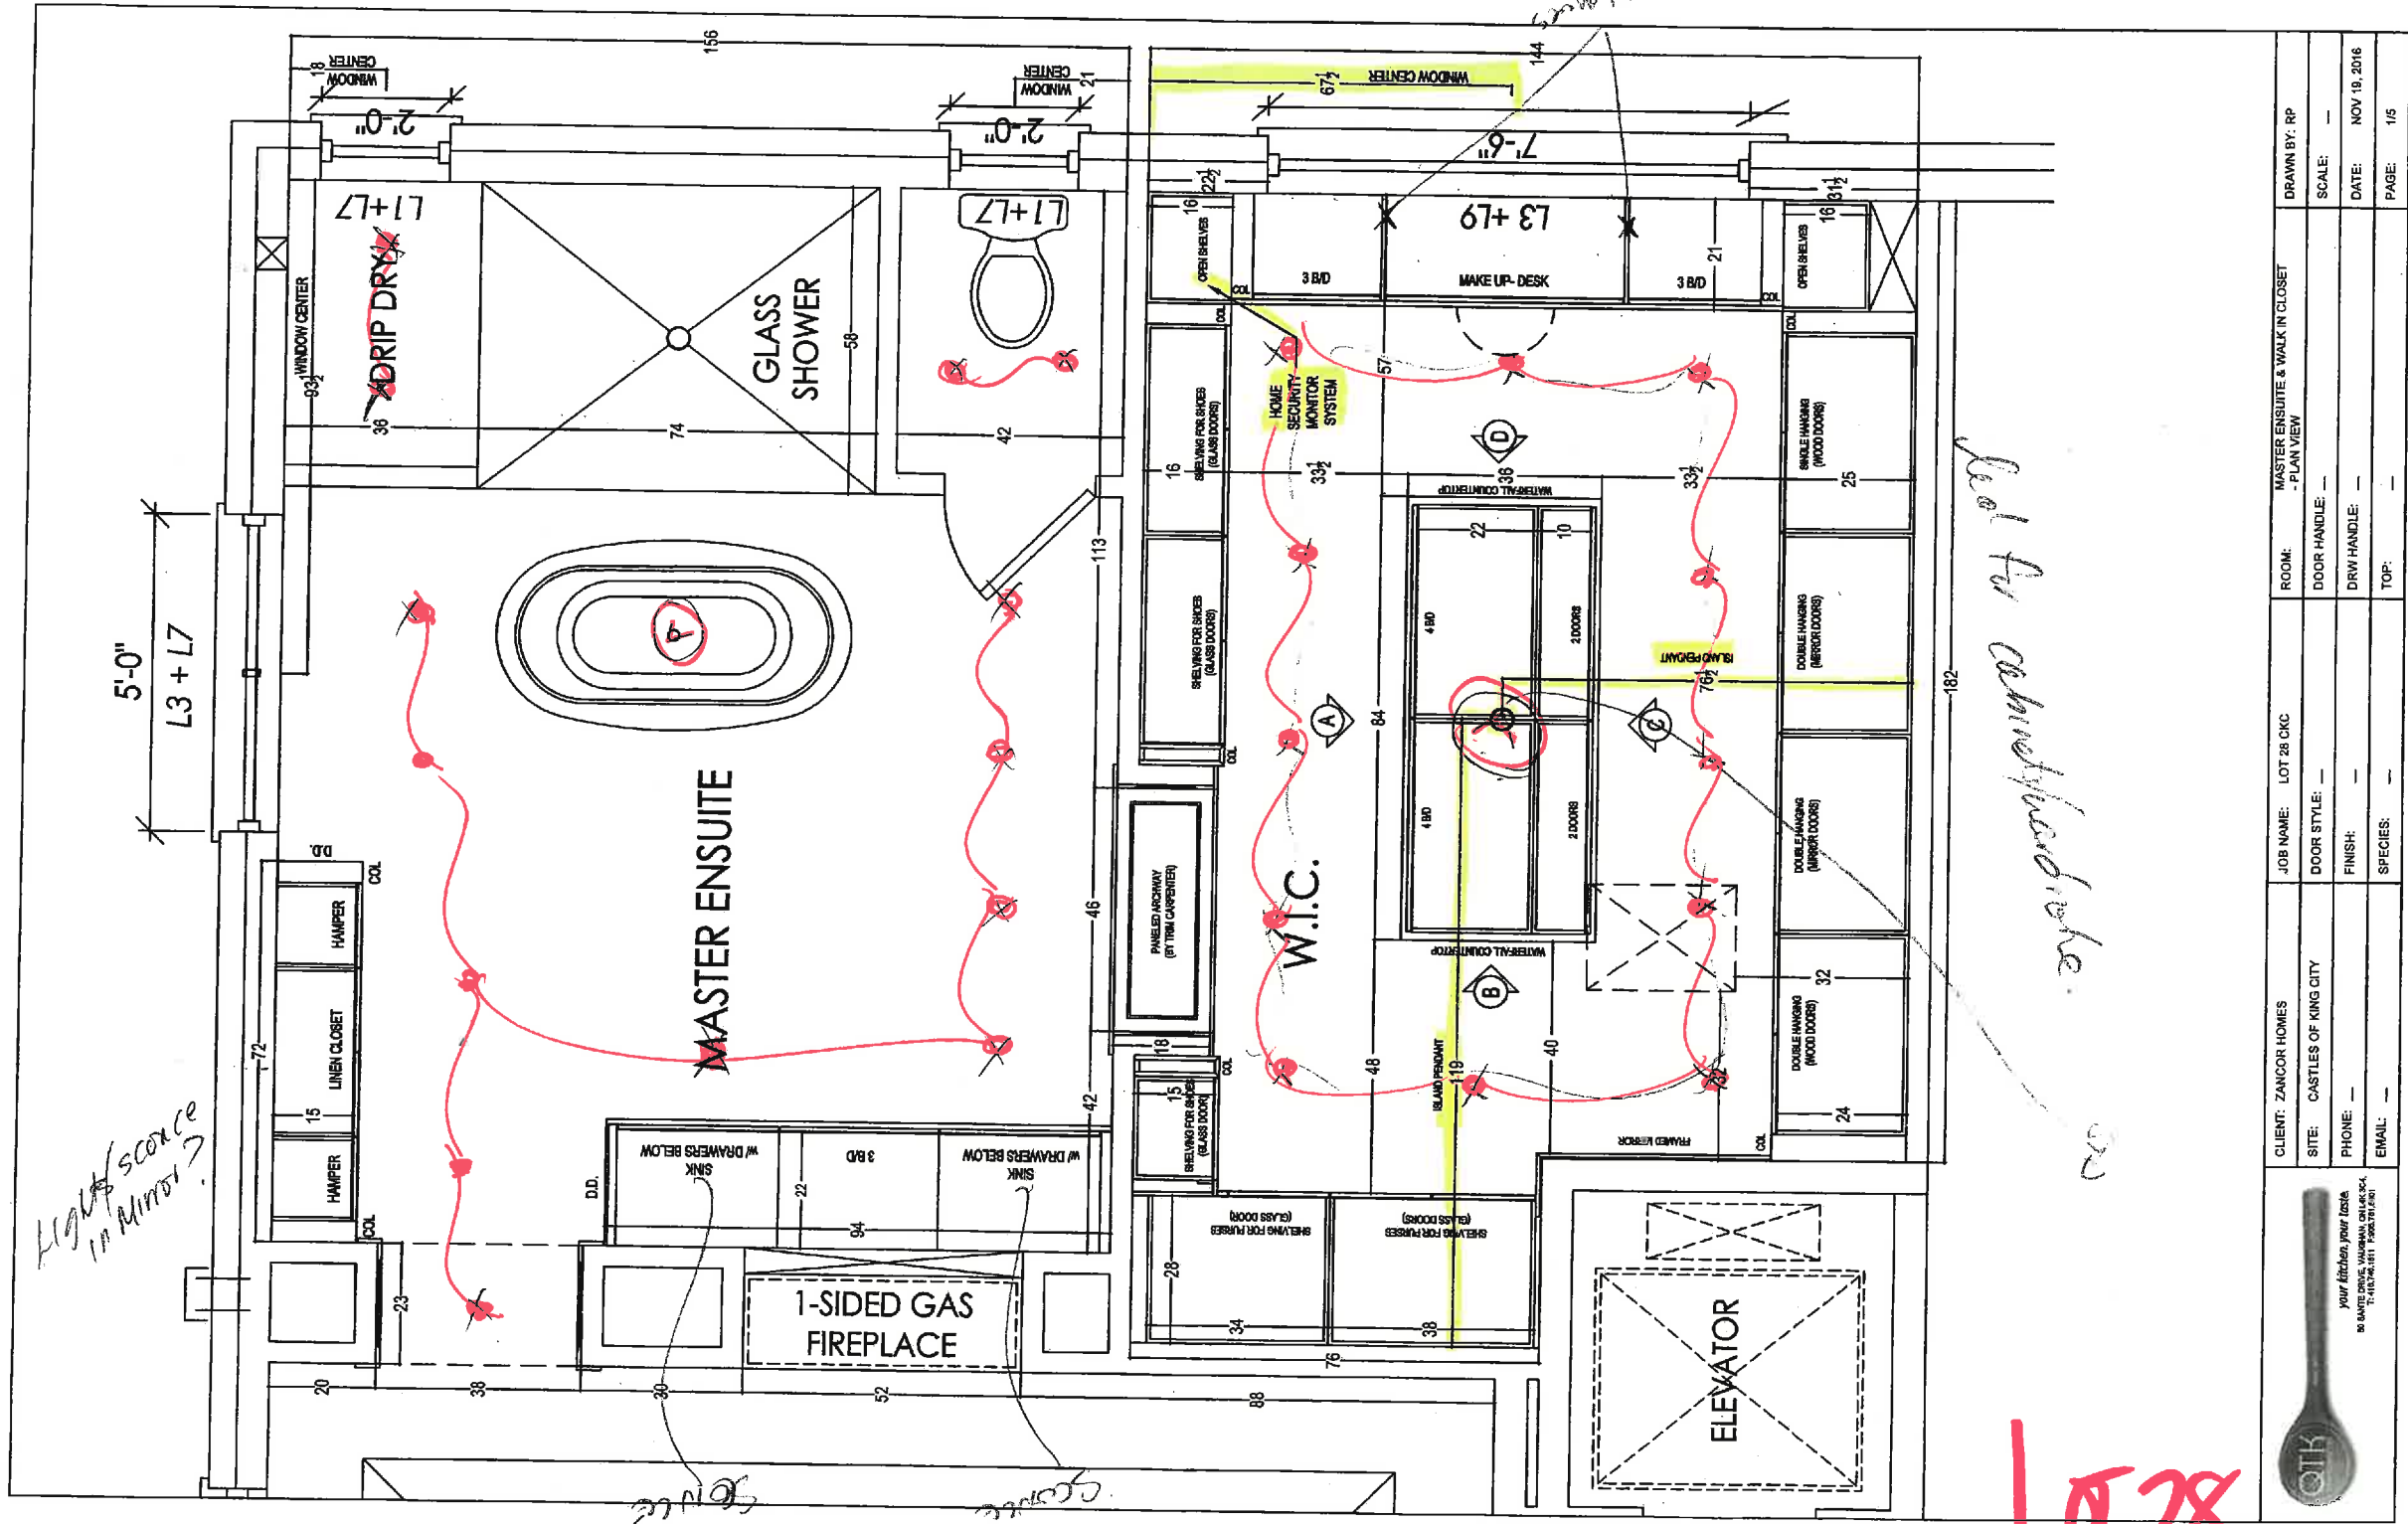

 your kitchen, your taste we make it yours with custom cabinets, tile, backsplashes, and more.	CLIENT: ZANCOR HOMES	JOB NAME: LOT 28 OKC	ROOM: MASTER ENSUITE & WALK IN CLOSET - PLAN VIEW	DRAWN BY: RP
	SITE: CASTLES OF KING CITY	DOOR STYLE: —	DOOR HANDLE: —	SCALE: —
	PHONE: —	FINISH: —	DRW HANDLE: —	DATE: NOV 18, 2016
	EMAIL: —	SPECIES: —	TOP: —	PAGE: 1/5

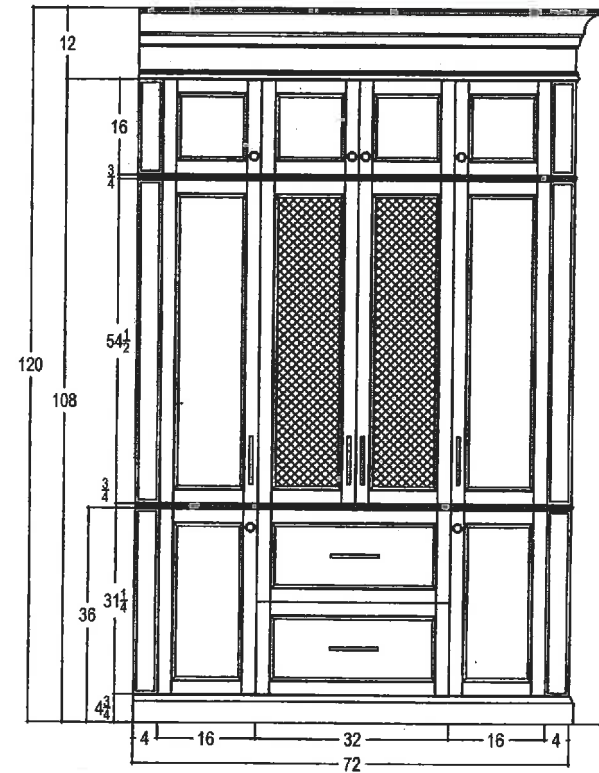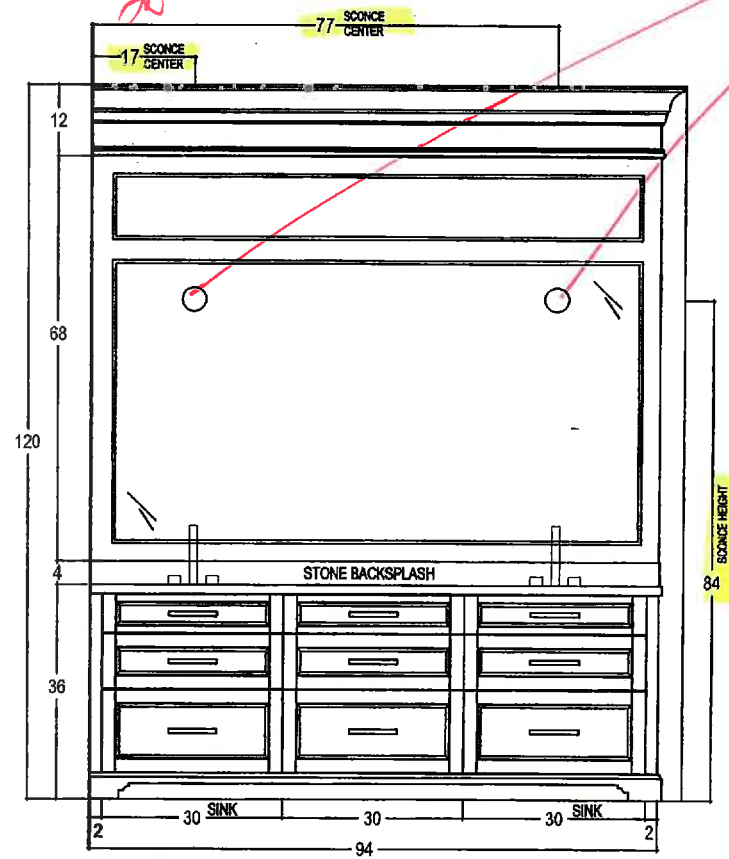

your kitchen. your taste.
80 SANTE DRIVE, VAUGHAN, ON L4K 3C4,
T: 416.746.1811 F: 905.761.5901


CLIENT: ZANCOR HOMES	JOB NAME: LOT 28 CKC	ROOM: MASTER ENSUITE	DRAWN BY: RP	COMMENTS: ELEVATIONS
SITE: CASTLES OF KING CITY	DOOR STYLE: _	DOOR HANDLE: _	SCALE: 1/2" = 1'-0"	
PHONE: _	FINISH: _	DRW HANDLE: _	DATE: NOV 1, 2016	
EMAIL: _	SPECIES: _	TOP: _	PAGE: 2/5	

Lot 28



your kitchen. your taste.
80 SANTE DRIVE, VAUGHAN, ON L4K 3C4,
T: 416.746.1811 F: 905.761.5901


CLIENT: ZANCOR HOMES	JOB NAME: LOT 28 CKC	ROOM: WALK-IN CLOSET	DRAWN BY: RP	COMMENTS: ELEVATIONS Lot 28
SITE: CASTLES OF KING CITY	DOOR STYLE: —	DOOR HANDLE: —	SCALE: 1/2" = 1'-0"	
PHONE: —	FINISH: —	DRW HANDLE: —	DATE: NOV 1, 2016	
EMAIL: —	SPECIES: —	TOP: —	PAGE: 3/5	

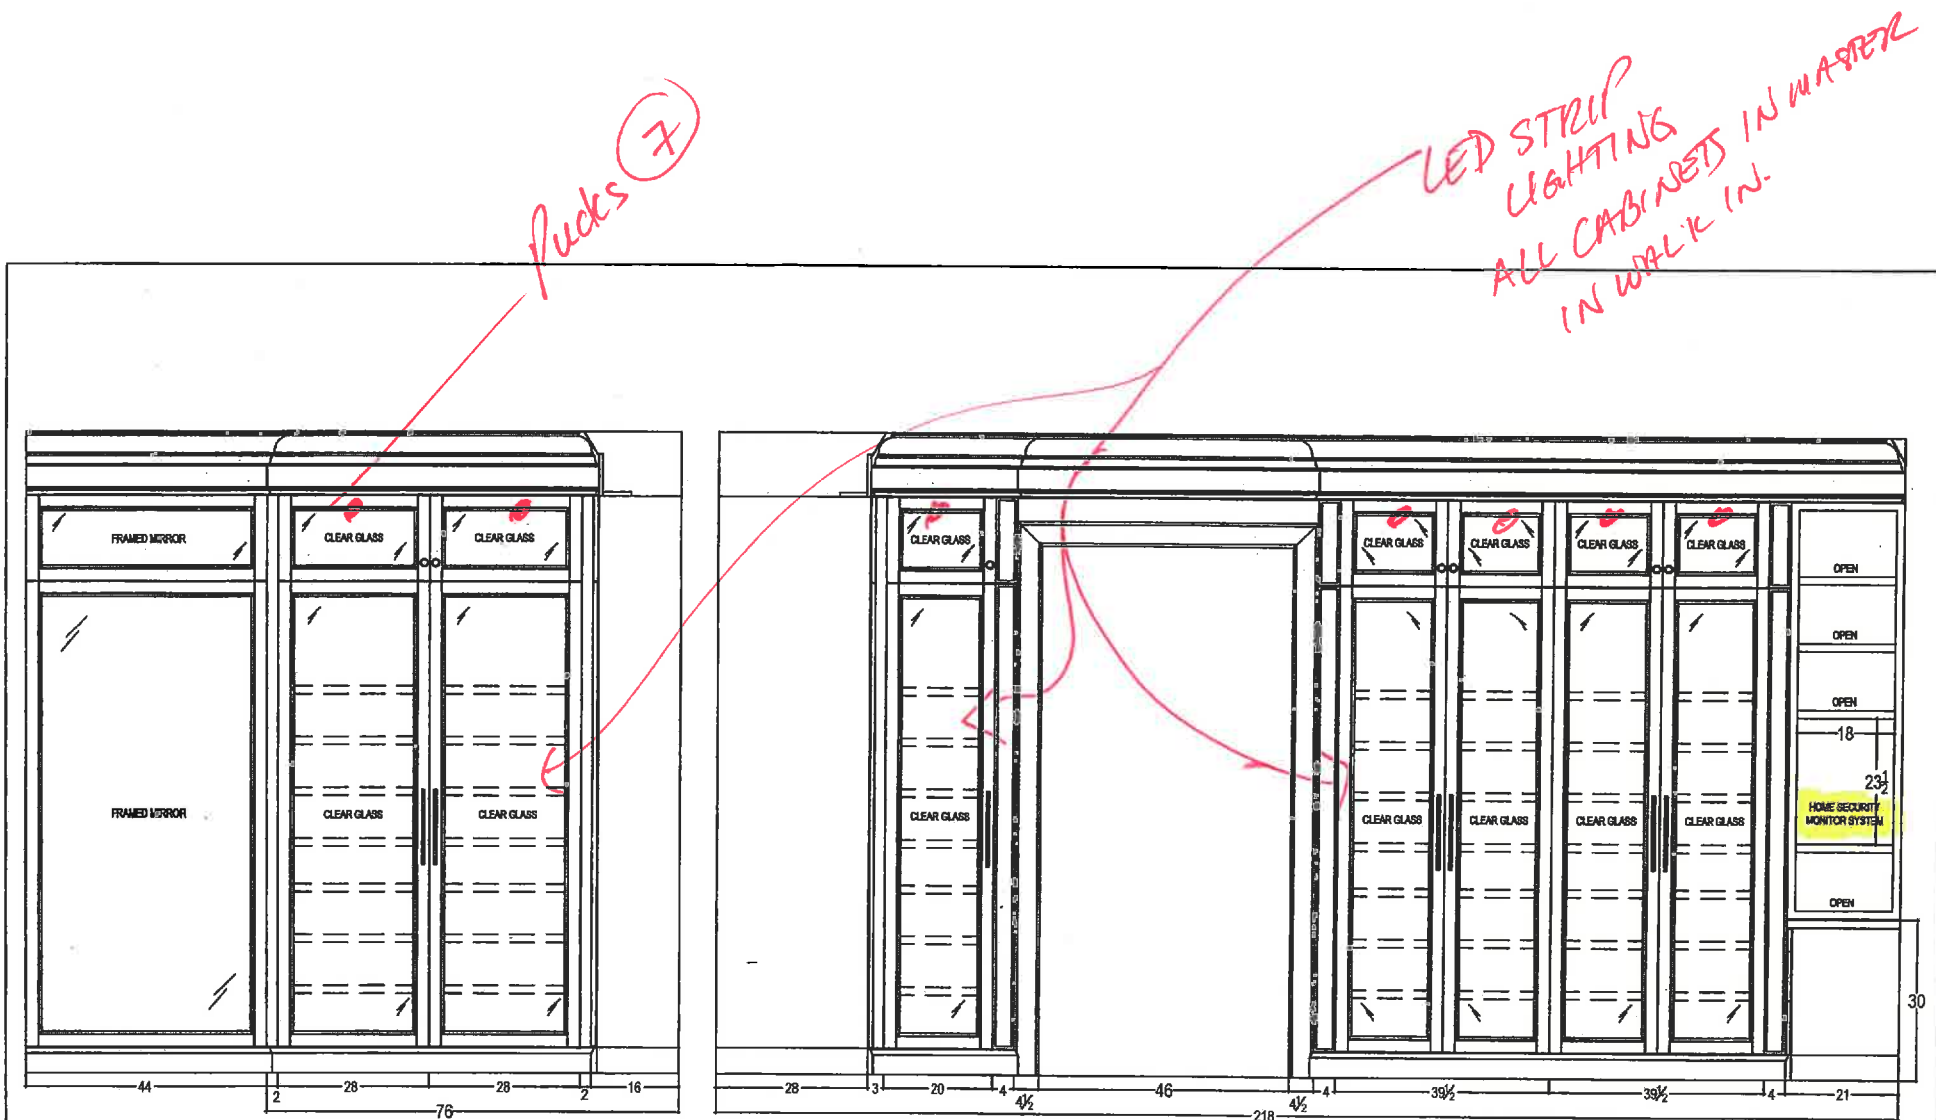

CLIENT: ZANCOR HOMES	JOB NAME: LOT 28 CKC	ROOM: WALK-IN CLOSET	DRAWN BY: RP
SITE: CASTLES OF KING CITY	DOOR STYLE: —	DOOR HANDLE: —	SCALE: 1/2" = 1'-0"
PHONE: —	FINISH: —	DRW HANDLE: —	DATE: NOV 1, 2016
EMAIL: —	SPECIES: —	TOP: —	PAGE: 4/5

COMMENTS:
ELEVATIONS

Lot 28

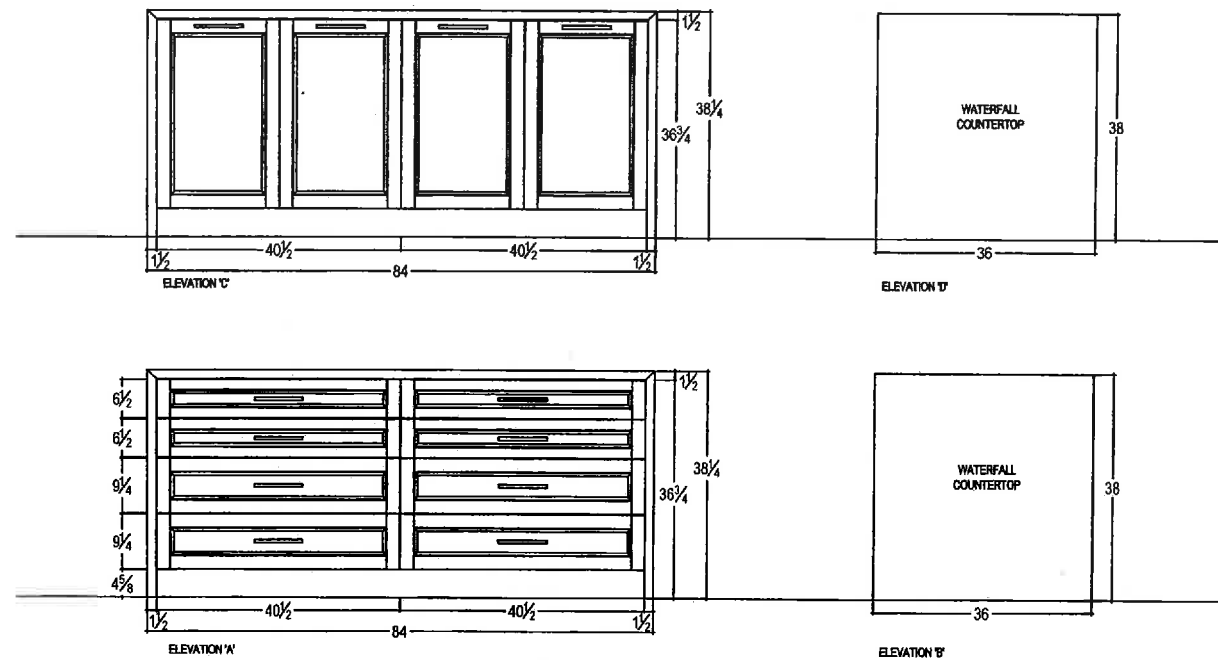

your kitchen. your taste.
80 SANTE DRIVE, VAUGHAN, ON L4K 3C4,
T: 416.746.1811 F: 905.761.5901

CLIENT: ZANCOR HOMES

SITE: CASTLES OF KING CITY

PHONE: —

EMAIL: —

JOB NAME: LOT 28 CKC

DOOR STYLE: —

FINISH: —

SPECIES: —

ROOM: WALK-IN CLOSET

DOOR HANDLE: —

DRW HANDLE: —

TOP: —

DRAWN BY: RP

SCALE: 1/2" = 1'-0"


DATE: NOV 1, 2016

PAGE: 5/5

COMMENTS:

ISLAND ELEVATIONS

LOT 28


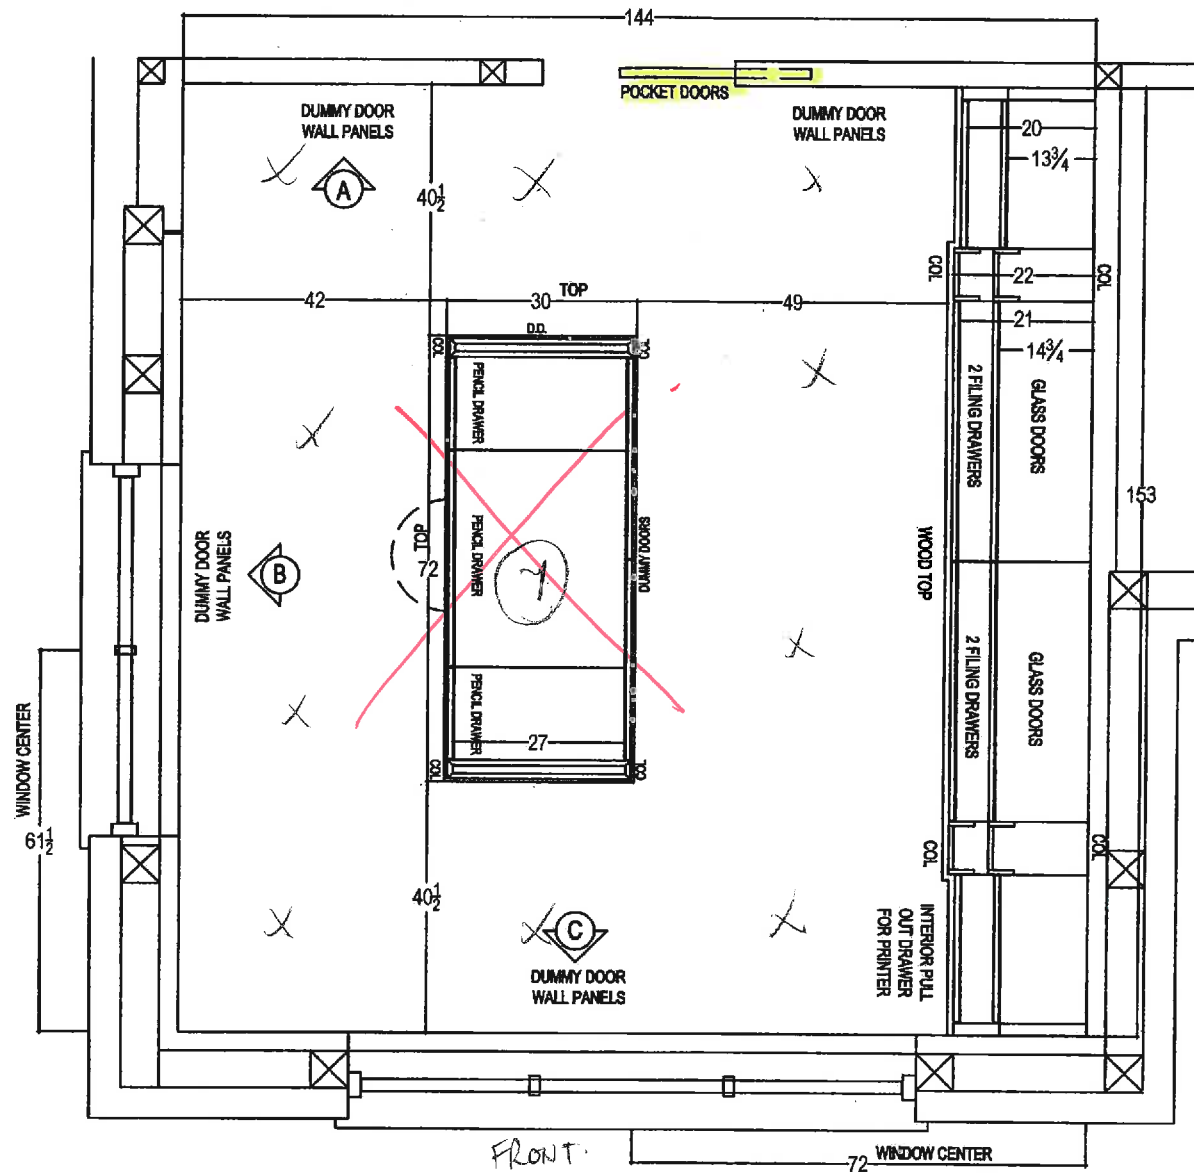


your kitchen. your taste.
80 SANTE DRIVE, VAUGHAN, ON L4K 3C4,
T: 416.746.1811 F: 905.761.5901

CLIENT: ZANCOR HOMES	JOB NAME: LOT 28 CKC	ROOM: DEN	DRAWN BY: RP
SITE: CASTLES OF KING CITY	DOOR STYLE: —	DOOR HANDLE: —	SCALE: 1/2" = 1'-0"
PHONE: —	FINISH: —	DRW HANDLE: —	DATE: NOV 21, 2016
EMAIL: —	SPECIES: —	TOP: —	PAGE: 1/2

COMMENTS:
PLAN VIEW

Lot 28

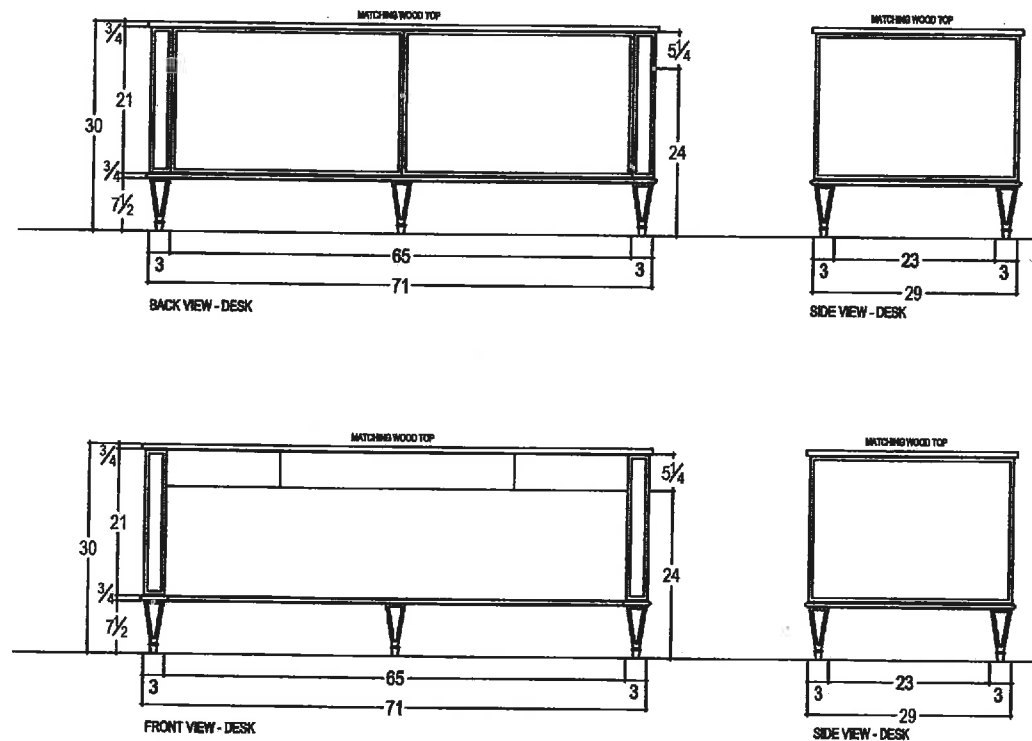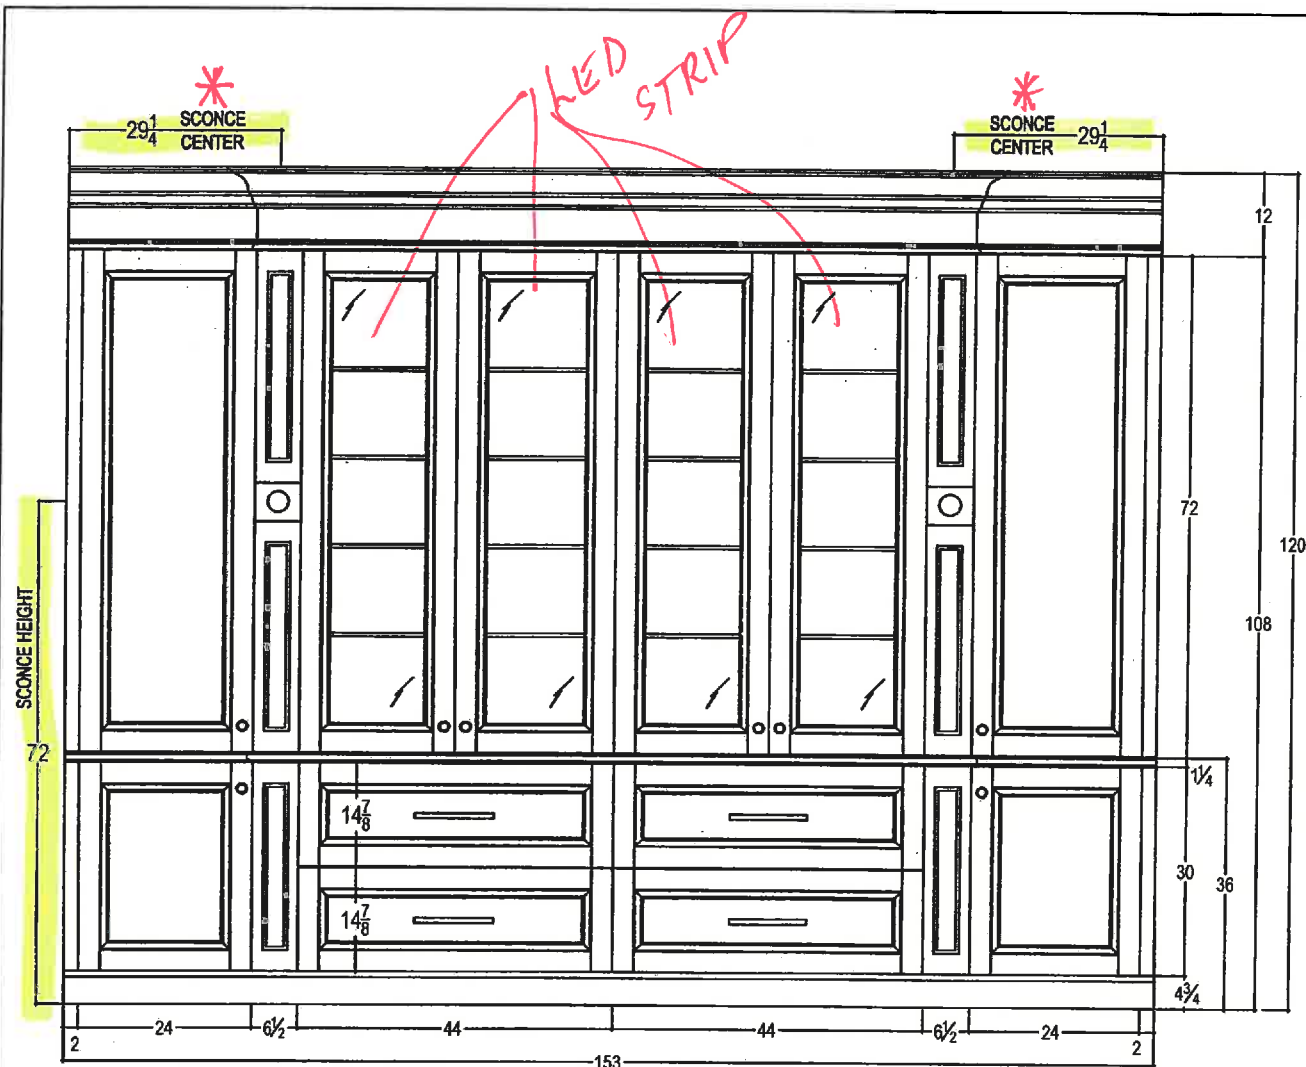

80 SANTE DRIVE, VAUGHAN, ON L4K 3C4,
T: 416.746.1811 F: 905.761.5901

CLIENT: ZANCOR HOMES

SITE: CASTLES OF KING CITY

PHONE: —

EMAIL: —

JOB NAME: LOT 28 CKC

DOOR STYLE: —

FINISH: —

SPECIES: —

ROOM: DEN

DOOR HANDLE: —

DRW HANDLE: —

TOP: —

DRAWN BY: RP

SCALE: 1/2" = 1'-0"


DATE: NOV 21, 2016

PAGE: 2/2

COMMENTS:

WALL UNIT & DESK

Lot 28

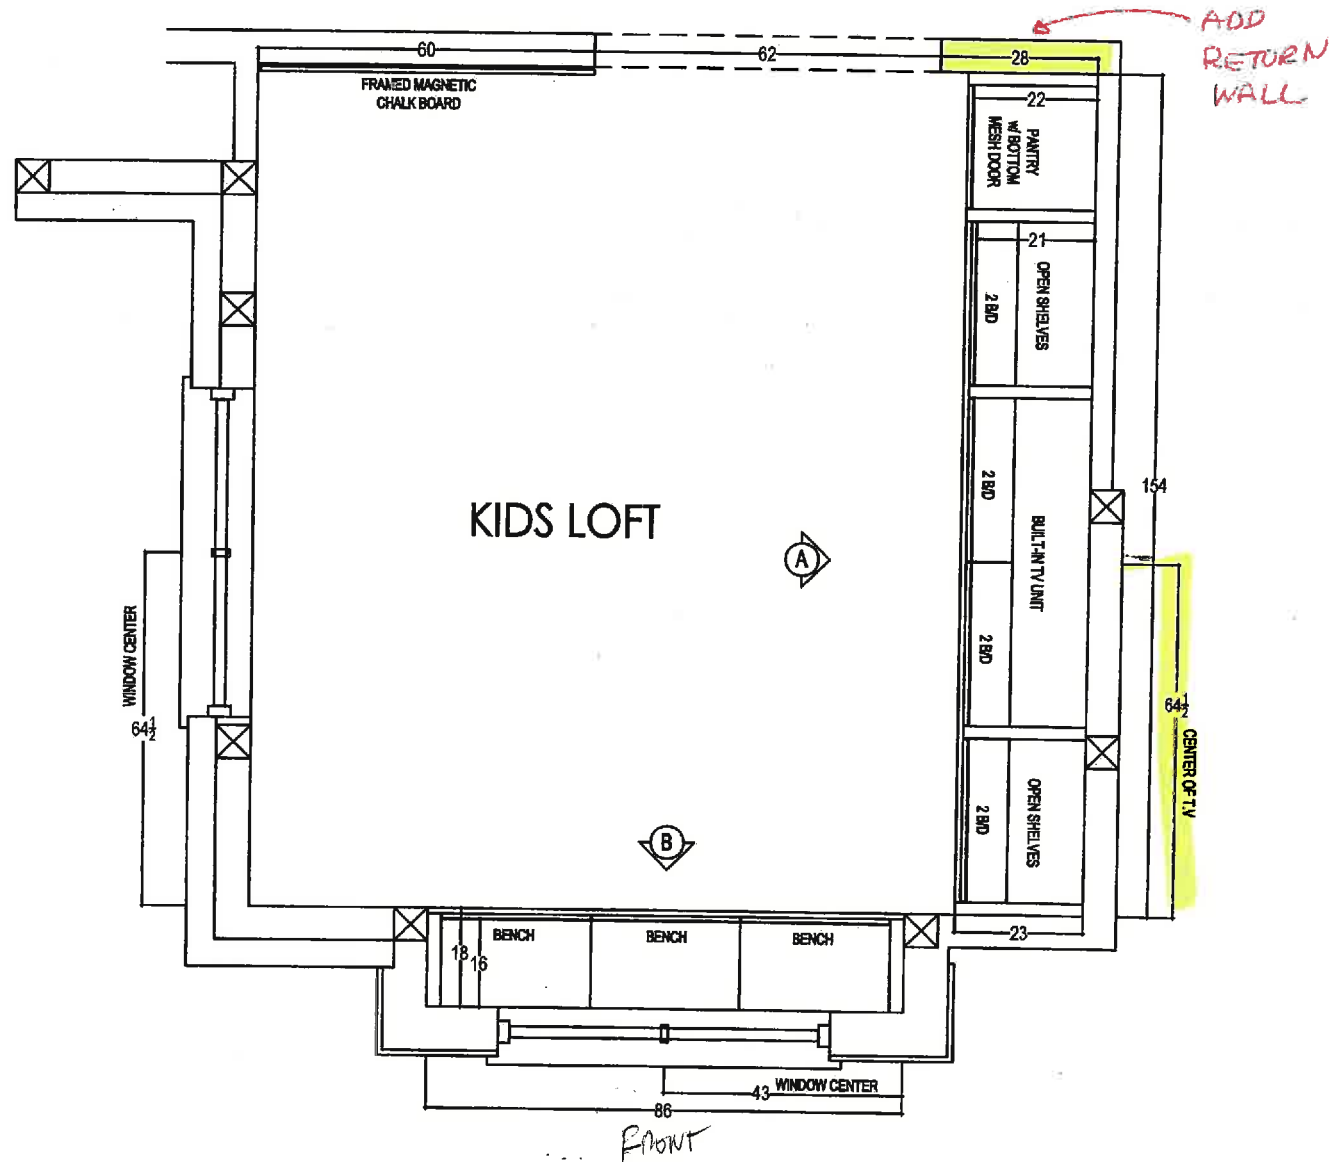



your kitchen. your taste.
80 SANTE DRIVE, VAUGHAN, ON L4K 3C4,
T: 416.746.1811 F: 905.761.5901

CLIENT: ZANCOR HOMES	JOB NAME: LOT 28 CKC	ROOM: KIDS LOFT	DRAWN BY: RP
SITE: CASTLES OF KING CITY	DOOR STYLE: —	DOOR HANDLE: —	SCALE: 3/8" = 1'-0"
PHONE: —	FINISH: —	DRW HANDLE: —	DATE: JAN 11, 2017
EMAIL: —	SPECIES: —	TOP: —	PAGE: 1/2


COMMENTS:
PLAN VIEW

Lot 28

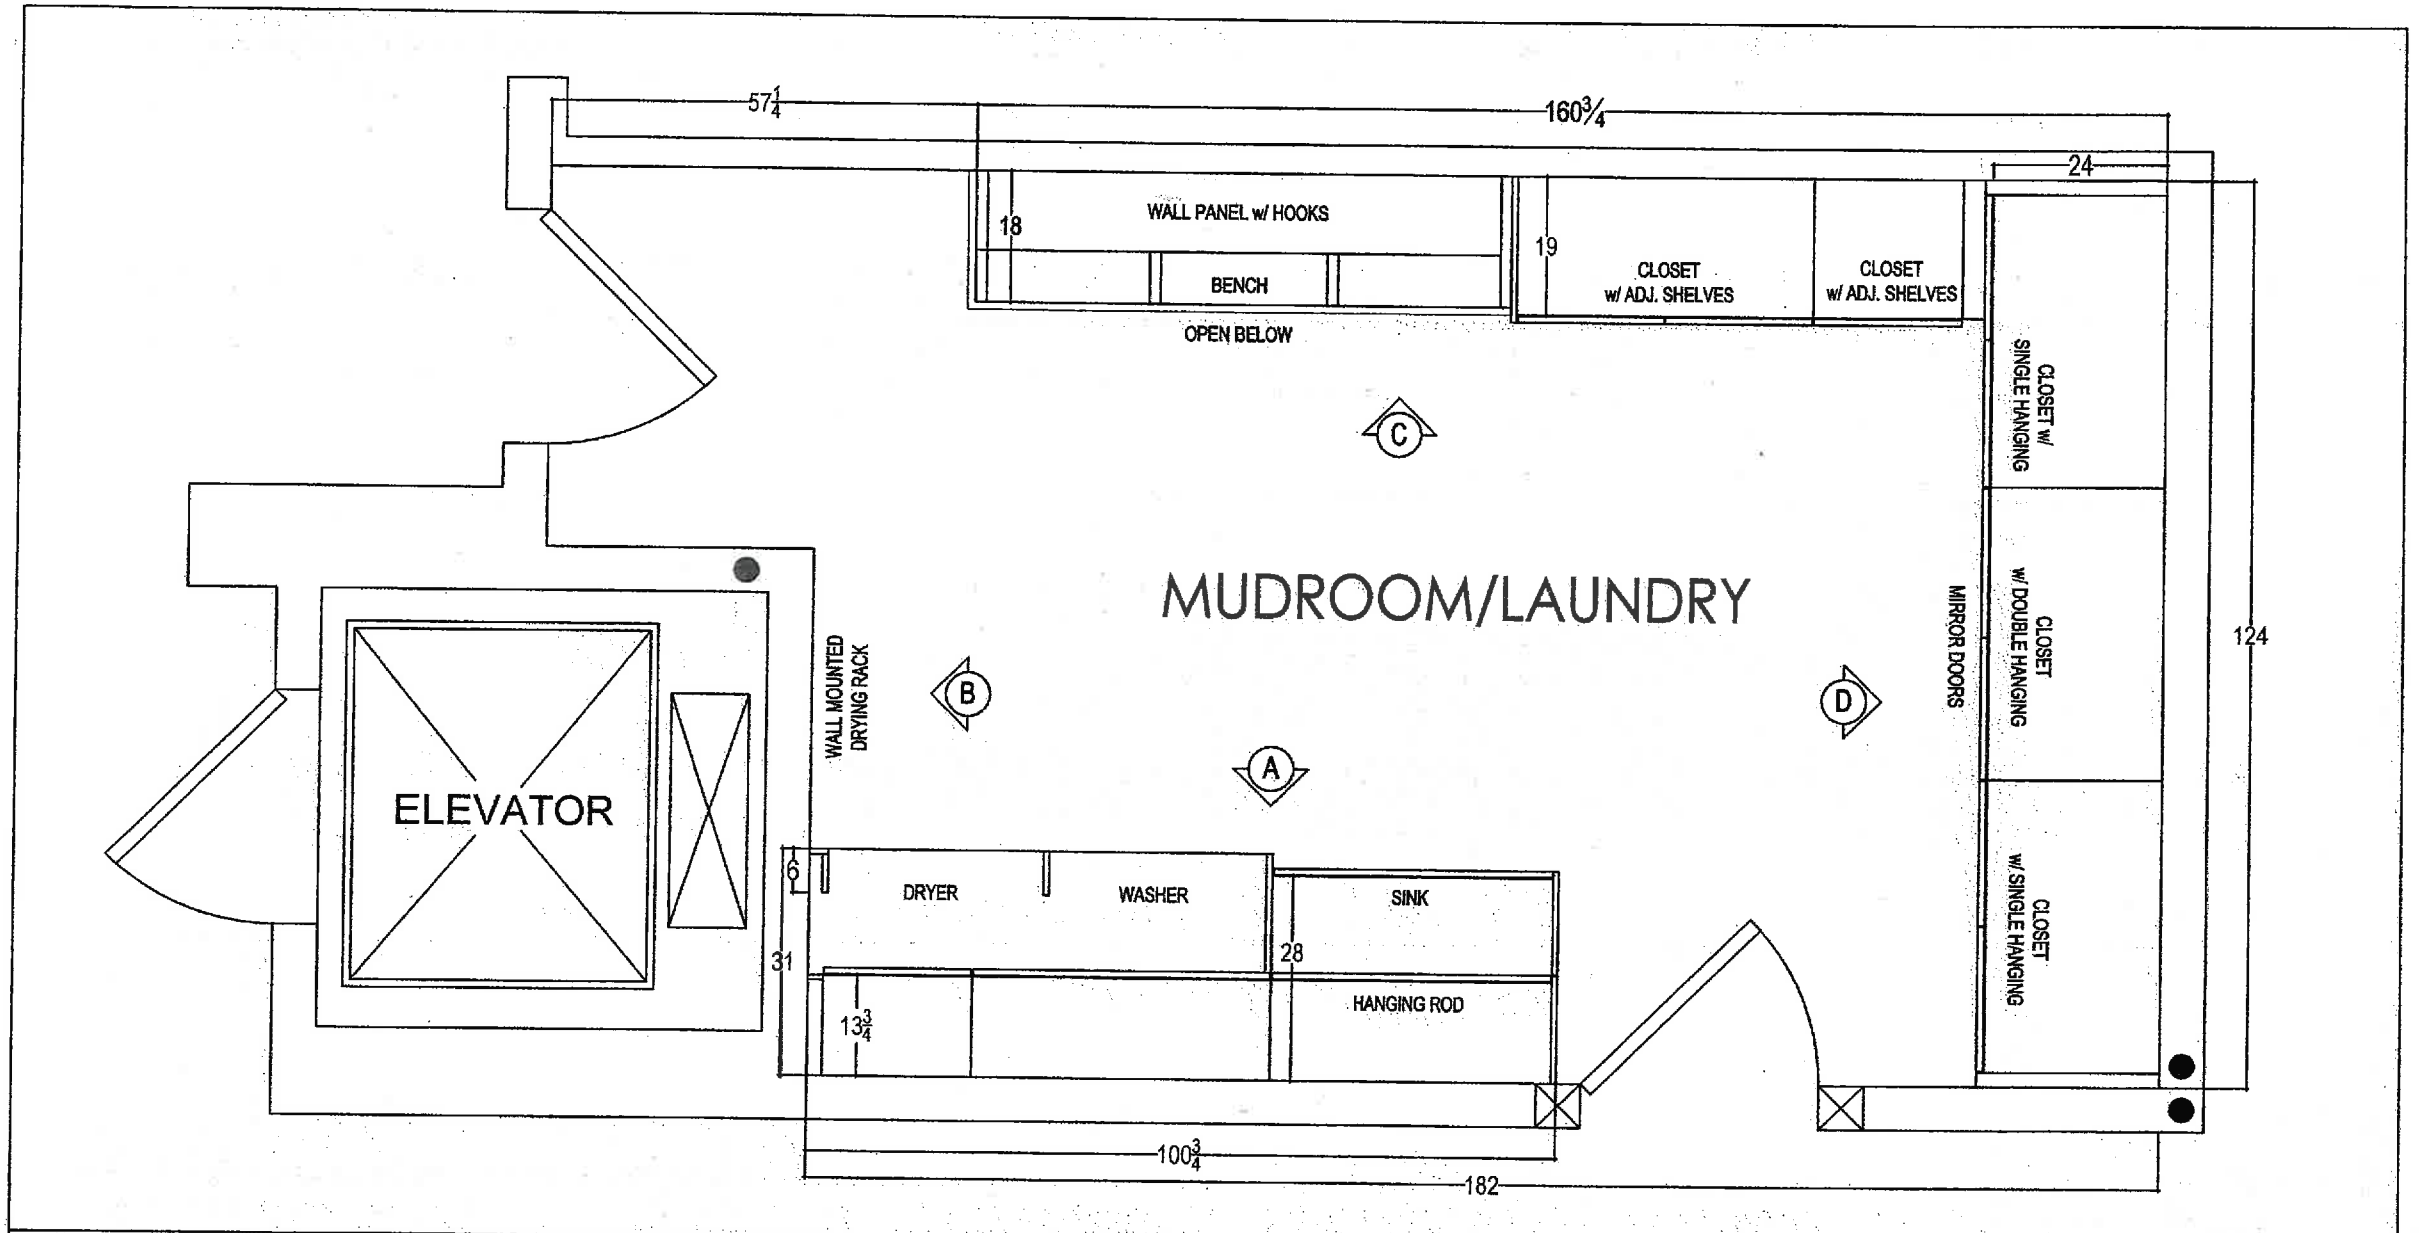


  your kitchen. your taste. 80 SANTE DRIVE, VAUGHAN, ON L4K 3C4, T: 416.746.1811 F: 905.761.5901	CLIENT: ZANCOR HOMES	JOB NAME: LOT 28 CKC	ROOM: LAUNDRY/MUDROOM	DRAWN BY: RP	COMMENTS: PLAN VIEW
	SITE: CASTLES OF KING CITY	DOOR STYLE: —	DOOR HANDLE: —	SCALE: 1/2" = 1'-0"	
	PHONE: —	FINISH: —	DRW HANDLE: —	DATE: OCT 28, 2016	
	EMAIL: —	SPECIES: —	TOP: —	PAGE: 1/3	


Lot 28

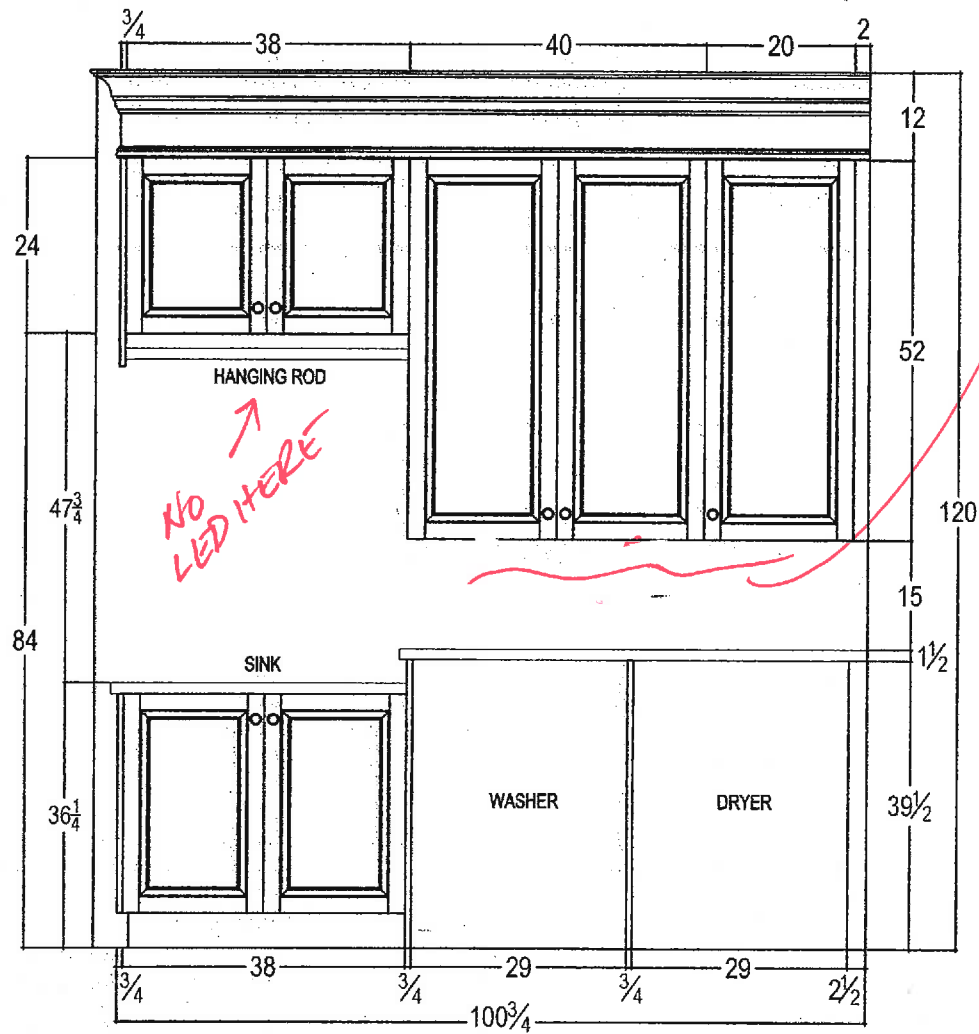

ELEVATION 'A'

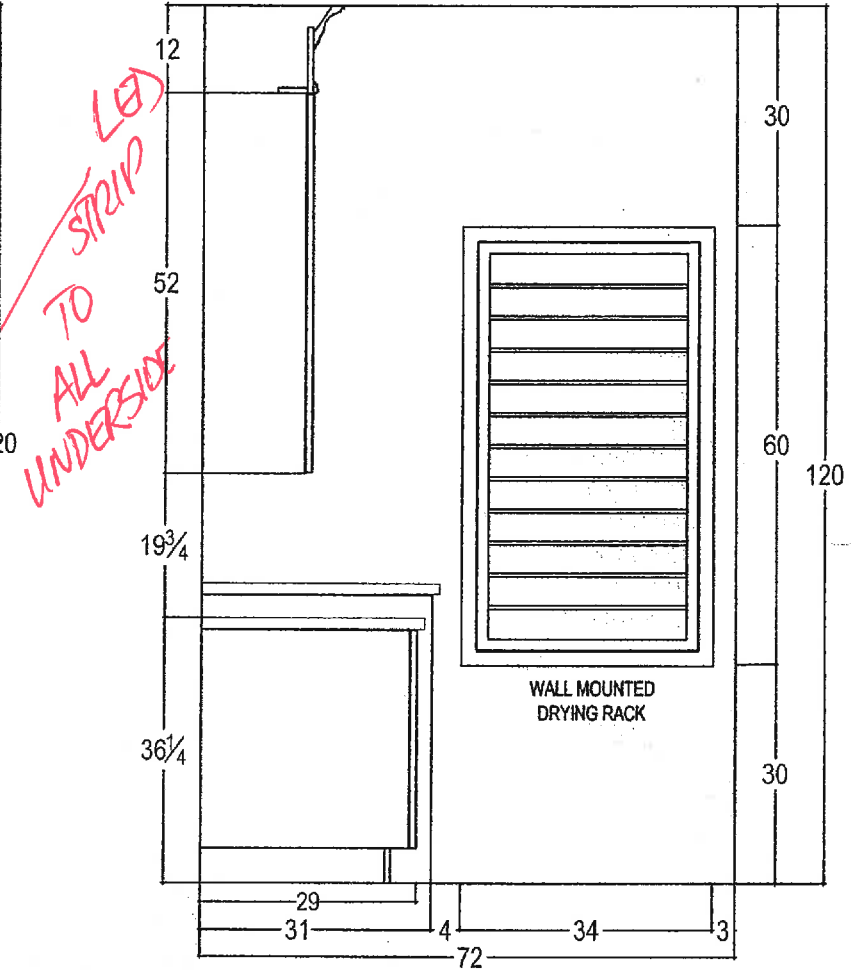


ELEVATION 'B'

 


your kitchen, your taste.
80 SANTE DRIVE, VAUGHAN, ON L4K 3C4,
T: 416.746.1811 F: 905.761.5901

CLIENT: ZANCOR HOMES	JOB NAME: LOT 28 CKC	ROOM: LAUNDRY/MUDROOM	DRAWN BY: RP	COMMENTS: LAUNDRY ROOM ELEVATIONS
SITE: CASTLES OF KING CITY	DOOR STYLE: —	DOOR HANDLE: —	SCALE: 1/2" = 1'-0"	
PHONE: —	FINISH: —	DRW HANDLE: —	DATE: OCT 28, 2016	
EMAIL: —	SPECIES: —	TOP: —	PAGE: 2/3	

LOT 28

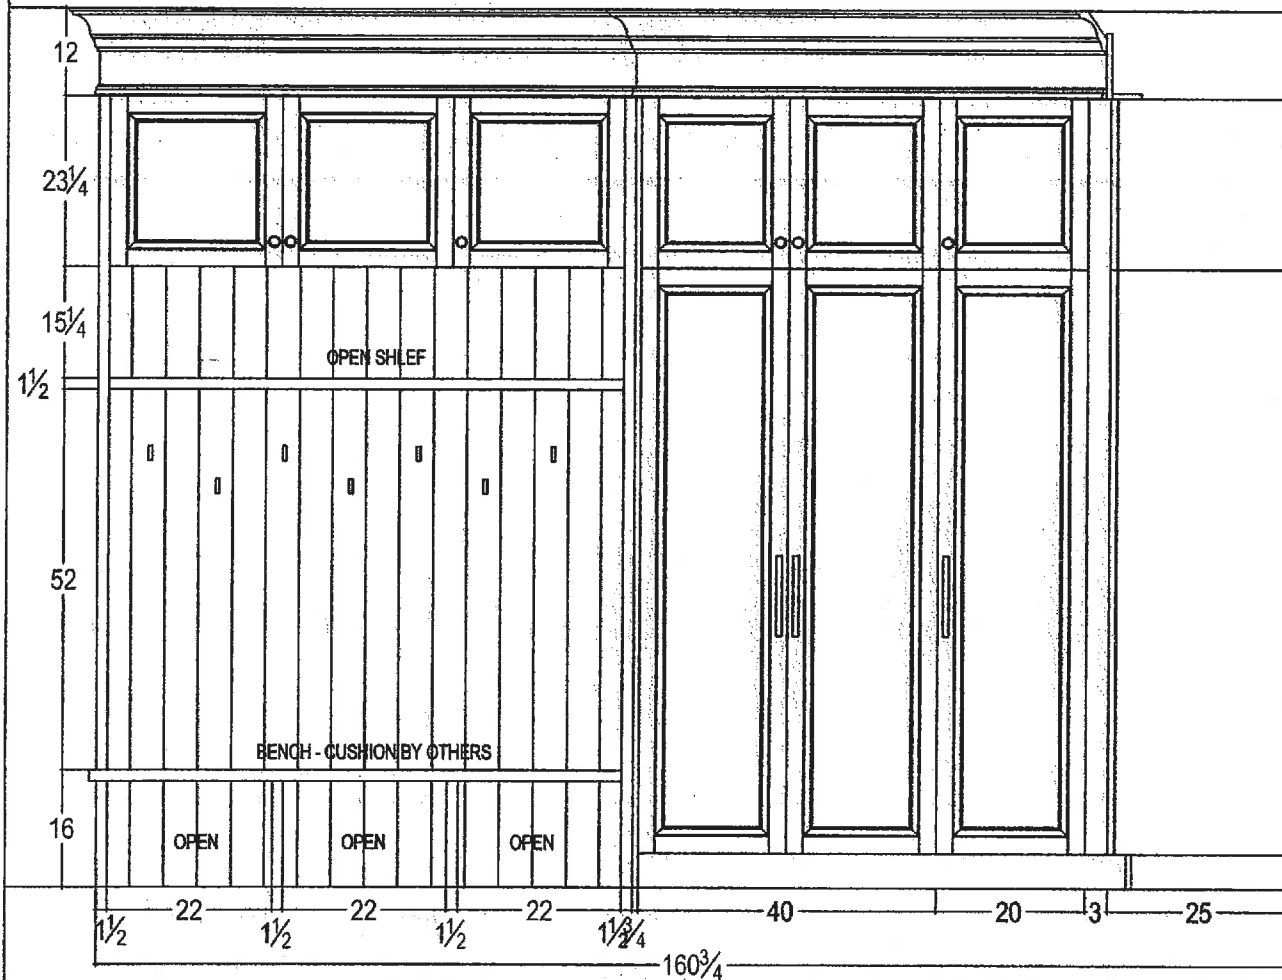


ELEVATION 'C'

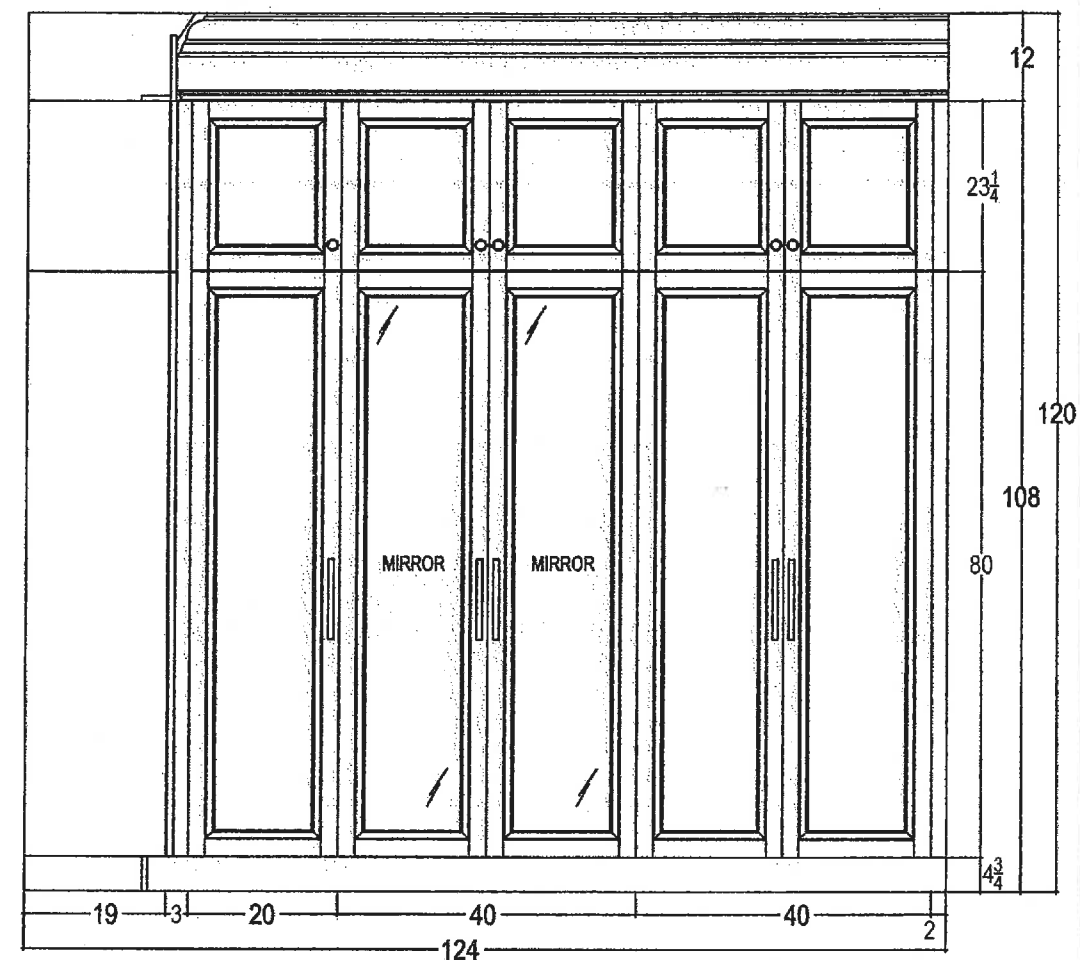



ELEVATION 'D'

 your kitchen. your taste. 80 SANTE DRIVE, VAUGHAN, ON L4K 3C4, T: 416.746.1811 F: 905.761.5901	CLIENT: ZANCOR HOMES	JOB NAME: LOT 28 CKC	ROOM: LAUNDRY/MUDROOM	DRAWN BY: RP	COMMENTS: MUDROOM ELEVATIONS
	SITE: CASTLES OF KING CITY	DOOR STYLE: —	DOOR HANDLE: —	SCALE: 1/2" = 1'-0"	
	PHONE: —	FINISH: —	DRW HANDLE: —	DATE: OCT 28, 2016	
	EMAIL: —	SPECIES: —	TOP: —	PAGE: 3/3	

LOT 28

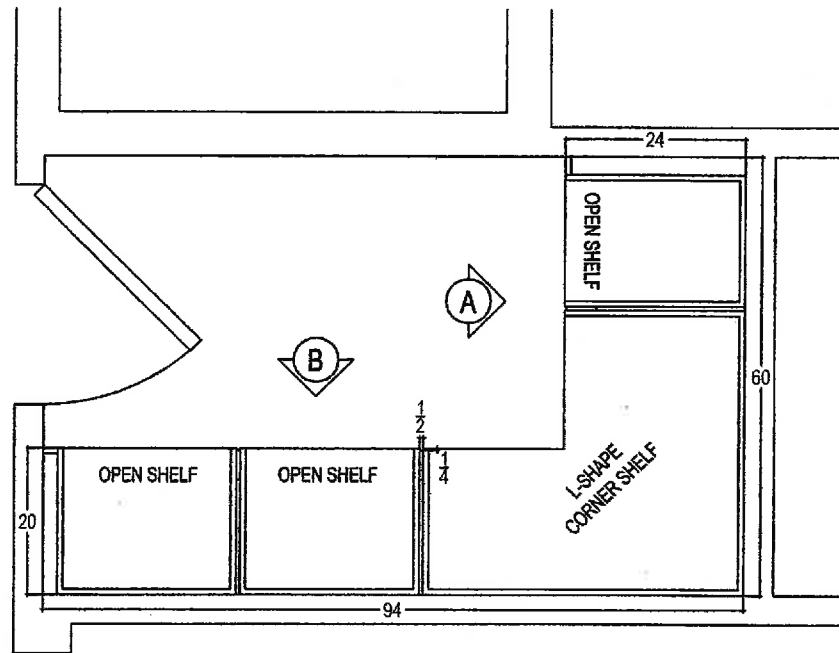



WALK IN LINEN CLOSET

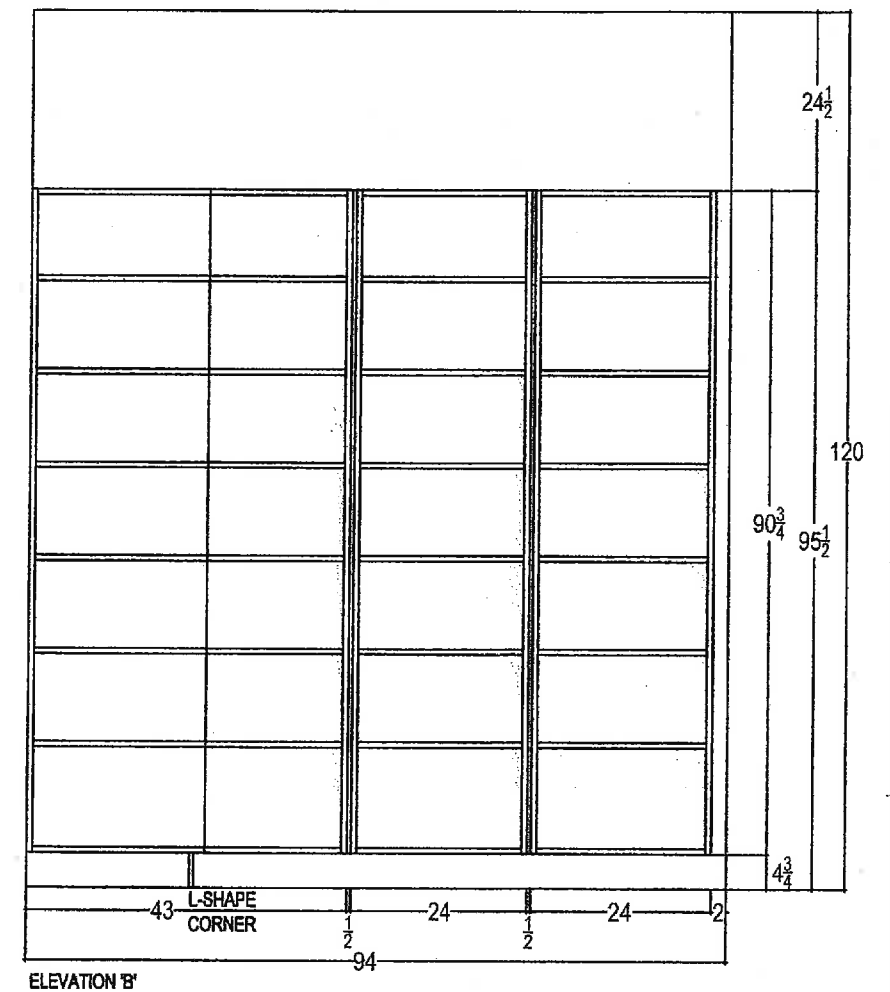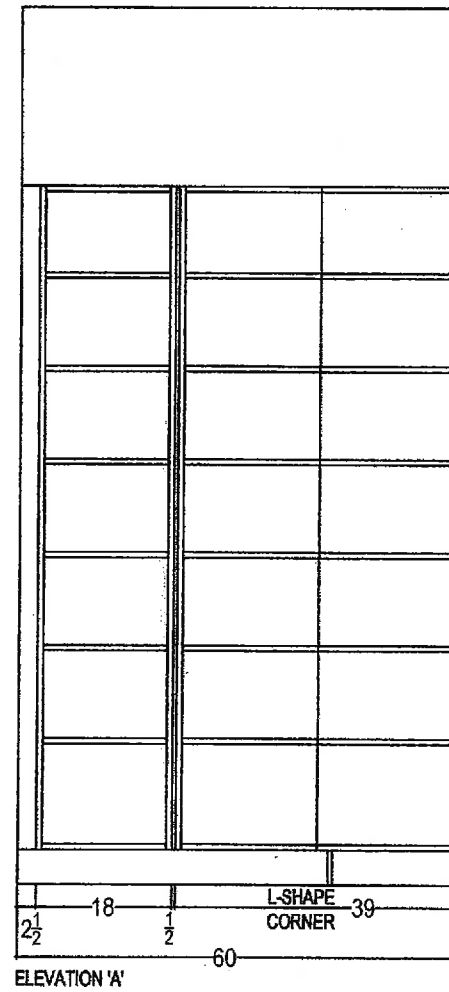

your kitchen, your taste.
80 SANTE DRIVE, VAUGHAN, ON L4K 3C4,
T: 416.746.1811 F: 905.761.5901

CLIENT: ZANCOR HOMES	JOB NAME: LOT 28 CKC	ROOM: LINEN CLOSET	DRAWN BY: RP	COMMENTS:
SITE: CASTLES OF KING CITY	DOOR STYLE: —	DOOR HANDLE: —	SCALE: 1/2" = 1'-0"	
PHONE: —	FINISH: —	DRW HANDLE: —	DATE: JAN 4, 2017	
EMAIL: —	SPECIES: —	TOP: —	PAGE: 1/1	

LOT 28

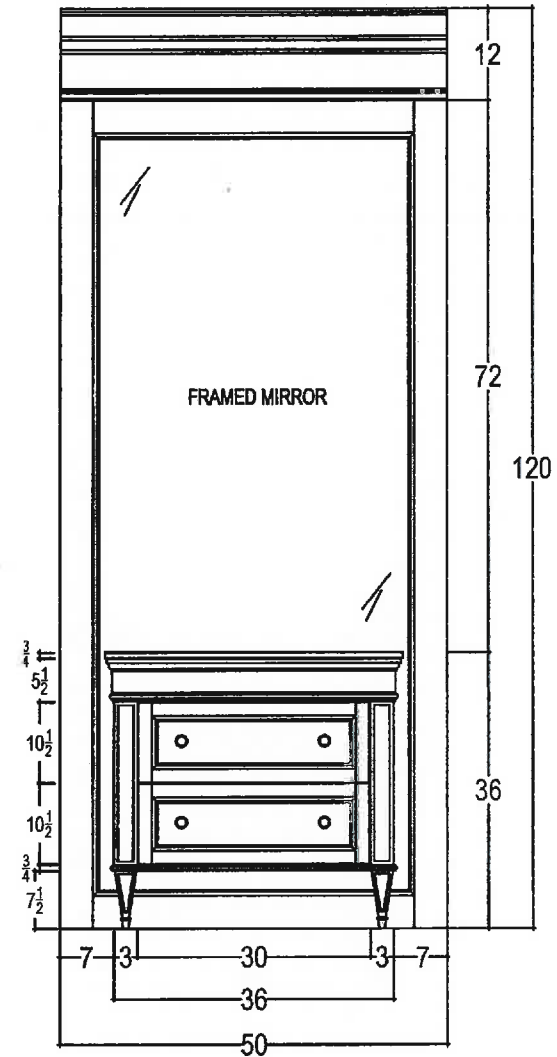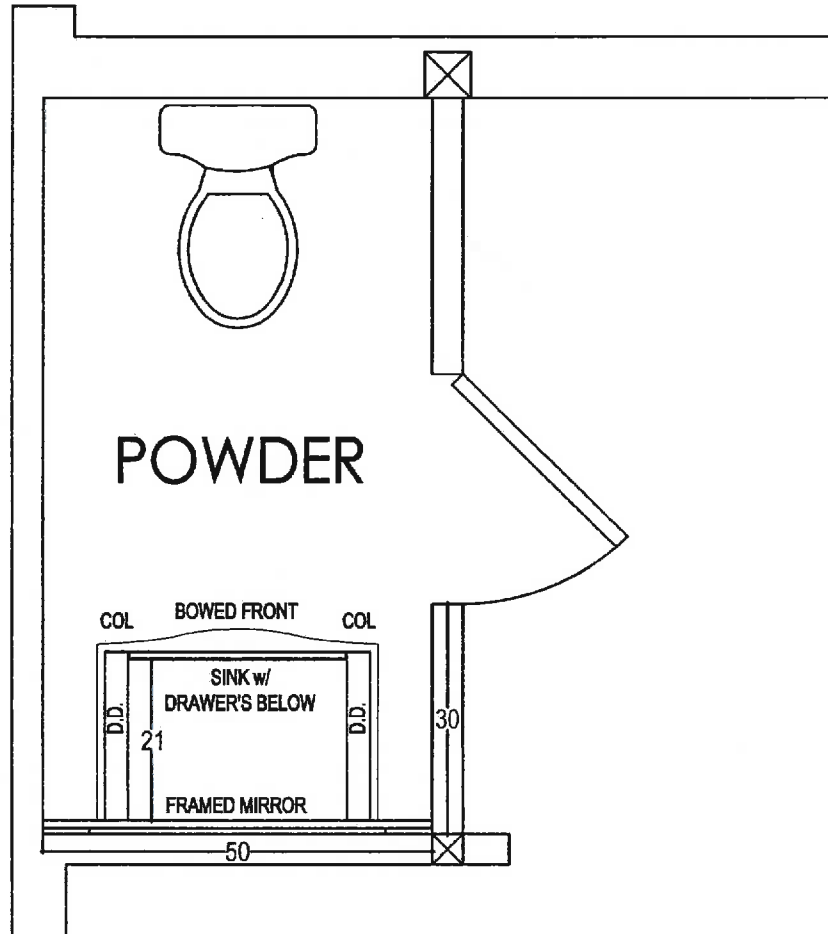

your kitchen. your taste.
80 SANTE DRIVE, VAUGHAN, ON L4K 3C4,
T: 416.746.1811 F.905.761.5901

CLIENT: ZANCOR HOMES

SITE: CASTLES OF KING CITY

PHONE: —

EMAIL: —

JOB NAME: LOT 28 CKC

DOOR STYLE: —

FINISH: —

SPECIES: —

ROOM: POWDER ROOM

DOOR HANDLE: —

DRW HANDLE: —

TOP: —

DRAWN BY: RP

SCALE: 1/2" = 1'-0"


DATE: OCT 28, 2016

PAGE: 1/1

COMMENTS:


PLAN VIEW

LOT 28

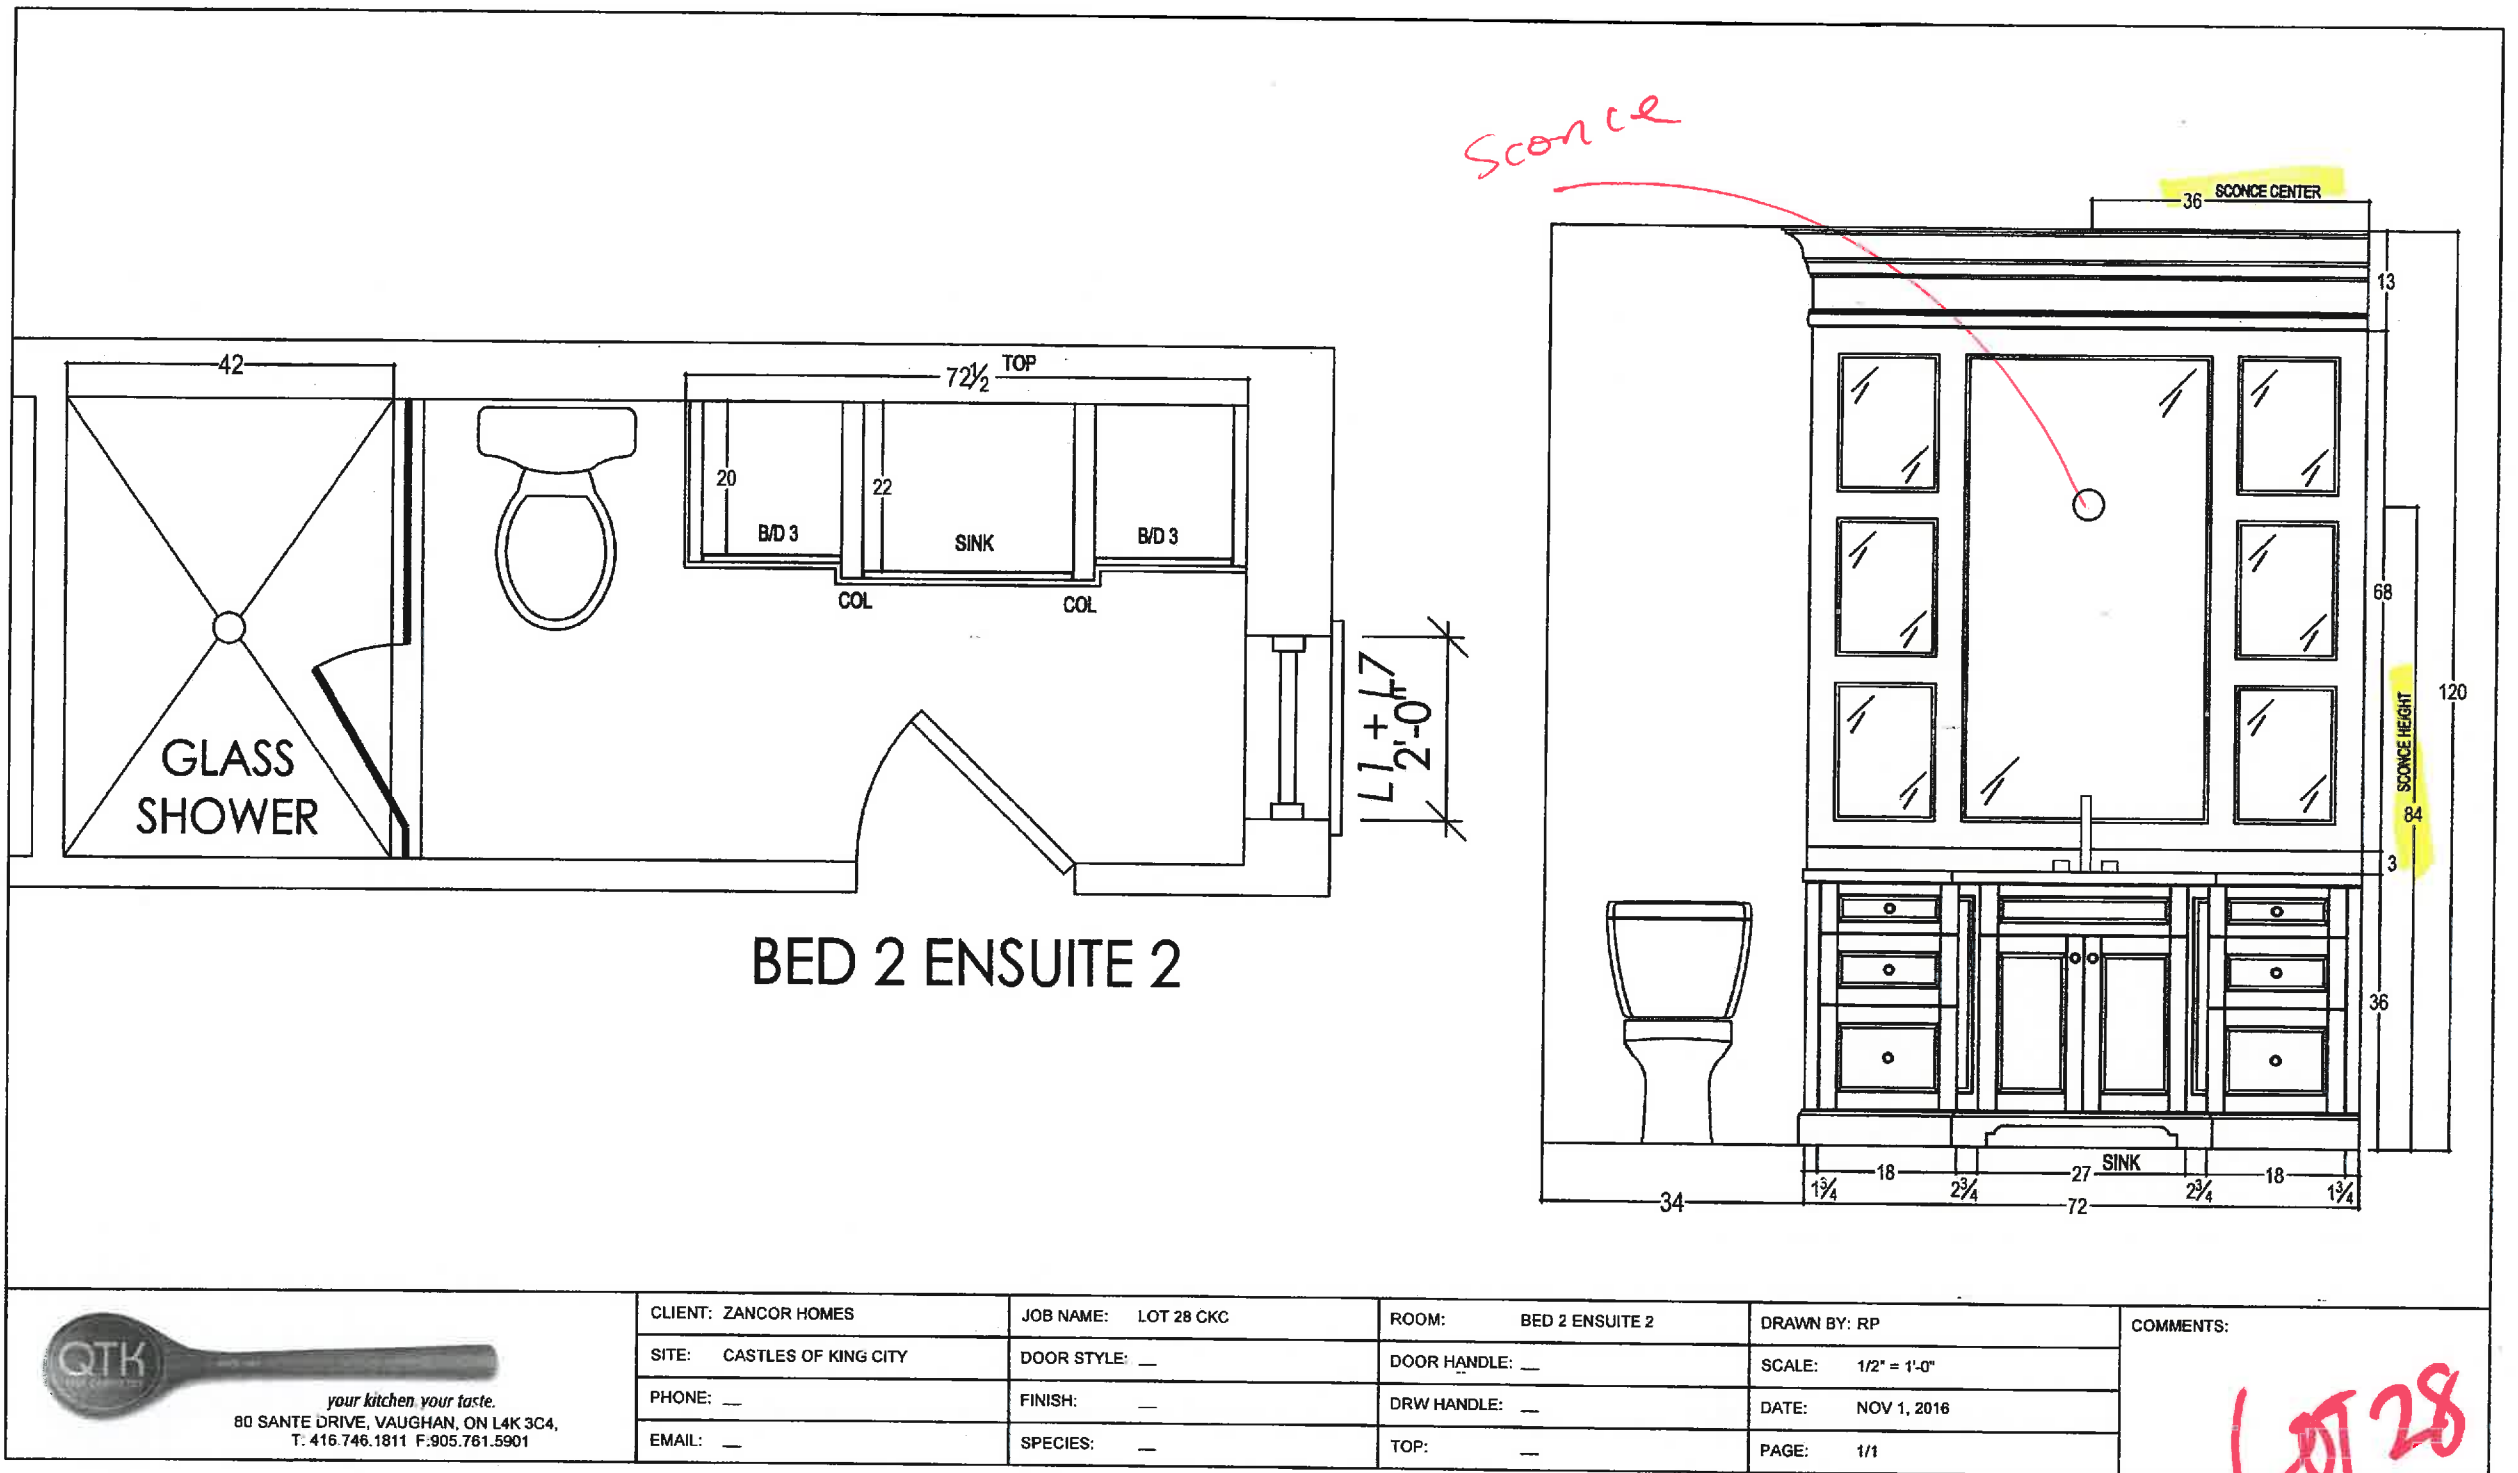


your kitchen your taste.
80 SANTE DRIVE, VAUGHAN, ON L4K 3C4,
T. 416.746.1811 F.905.761.5901

CLIENT: ZANCOR HOMES	JOB NAME: LOT 28 CKG	ROOM: BED 2 ENSUITE 2	DRAWN BY: RP	COMMENTS: LOT 28
SITE: CASTLES OF KING CITY	DOOR STYLE: —	DOOR HANDLE: —	SCALE: 1/2" = 1'-0"	
PHONE: —	FINISH: —	DRW HANDLE: —	DATE: NOV 1, 2016	
EMAIL: —	SPECIES: —	TOP: —	PAGE: 1/1	

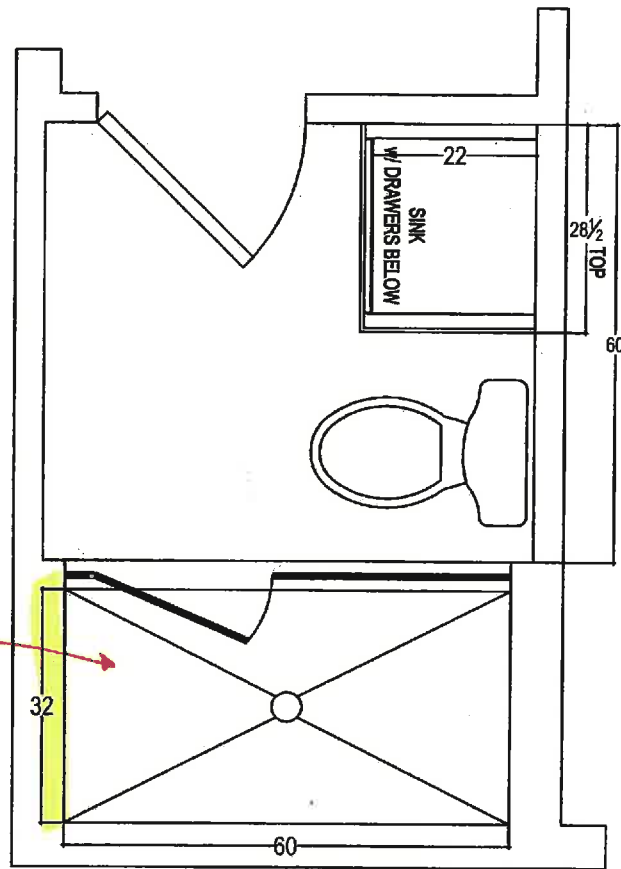

BED 3 ENSUITE 3

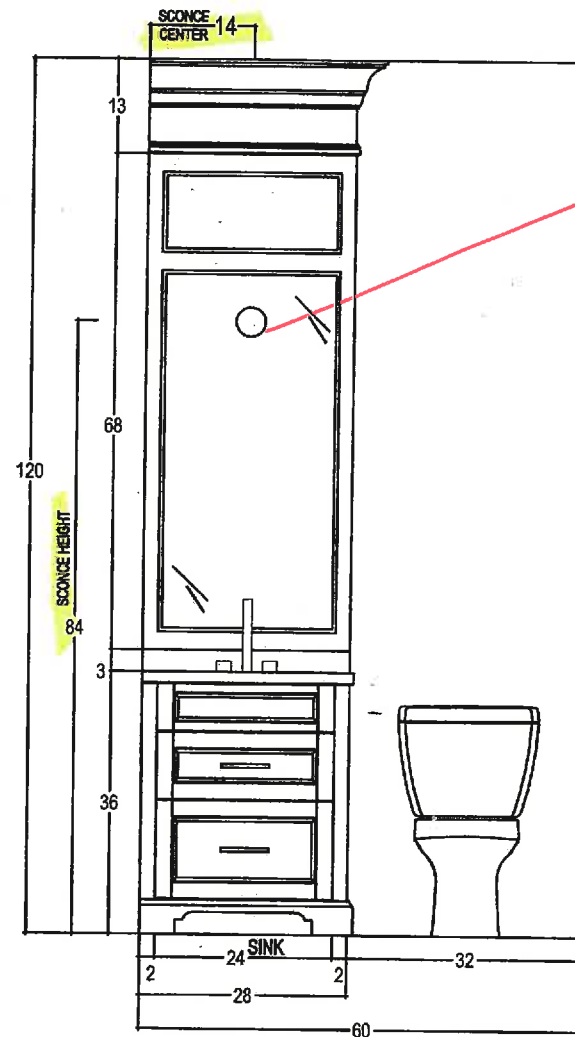

ORIGINALY A TUB
CLAUDIA REQUESTED
A GLASS SHOWER

*SIMONE PLEASE
CONFIRM IF THIS
IS POSSIBLE




80 SANTE DRIVE, VAUGHAN, ON L4K 3C4,
T: 416.746.1811 F: 905.761.5901

CLIENT: ZANCOR HOMES	JOB NAME: LOT 28 CKC	ROOM: BED 3 ENSUITE 3	DRAWN BY: RP
SITE: CASTLES OF KING CITY	DOOR STYLE: —	DOOR HANDLE: —	SCALE: 1/2" = 1'-0"
PHONE: —	FINISH: —	DRW HANDLE: —	DATE: NOV 1, 2016
EMAIL: —	SPECIES: —	TOP: —	PAGE: 1/1


COMMENTS:

LOT 28

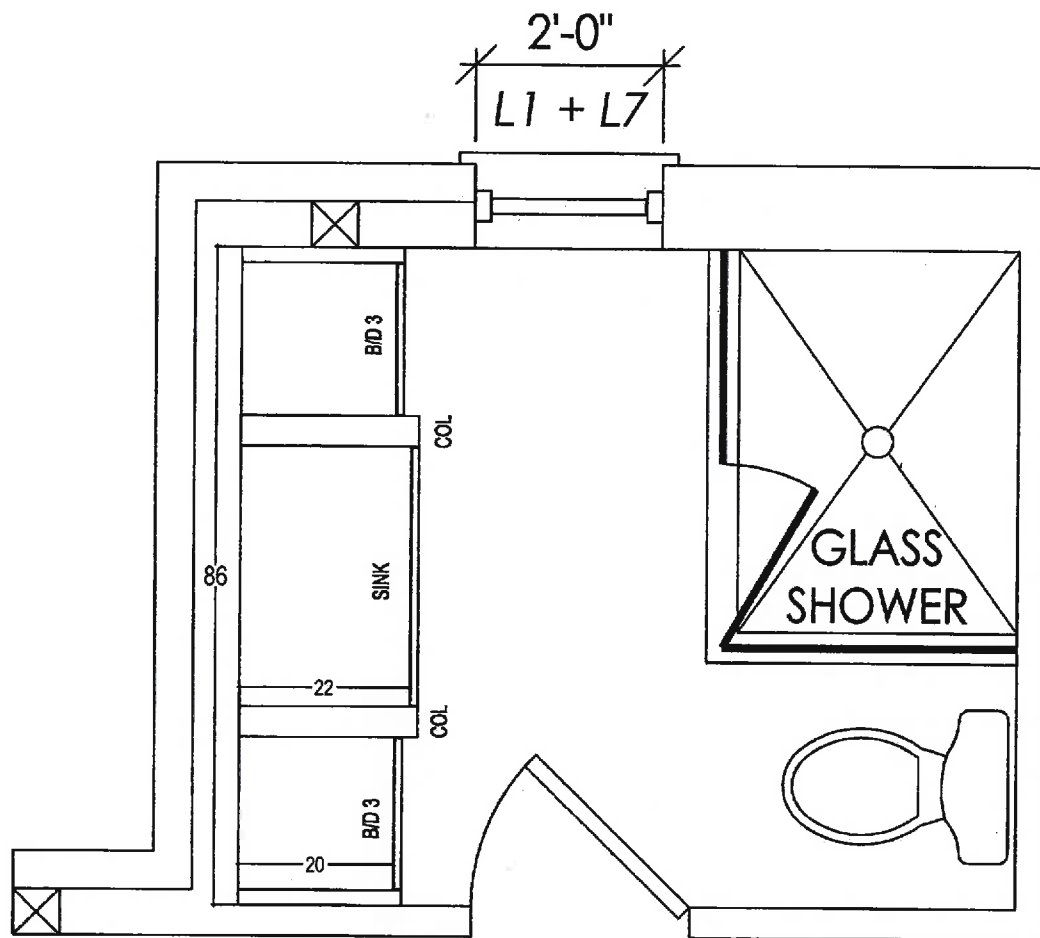

BED 4 ENSUITE 4



SCONCE

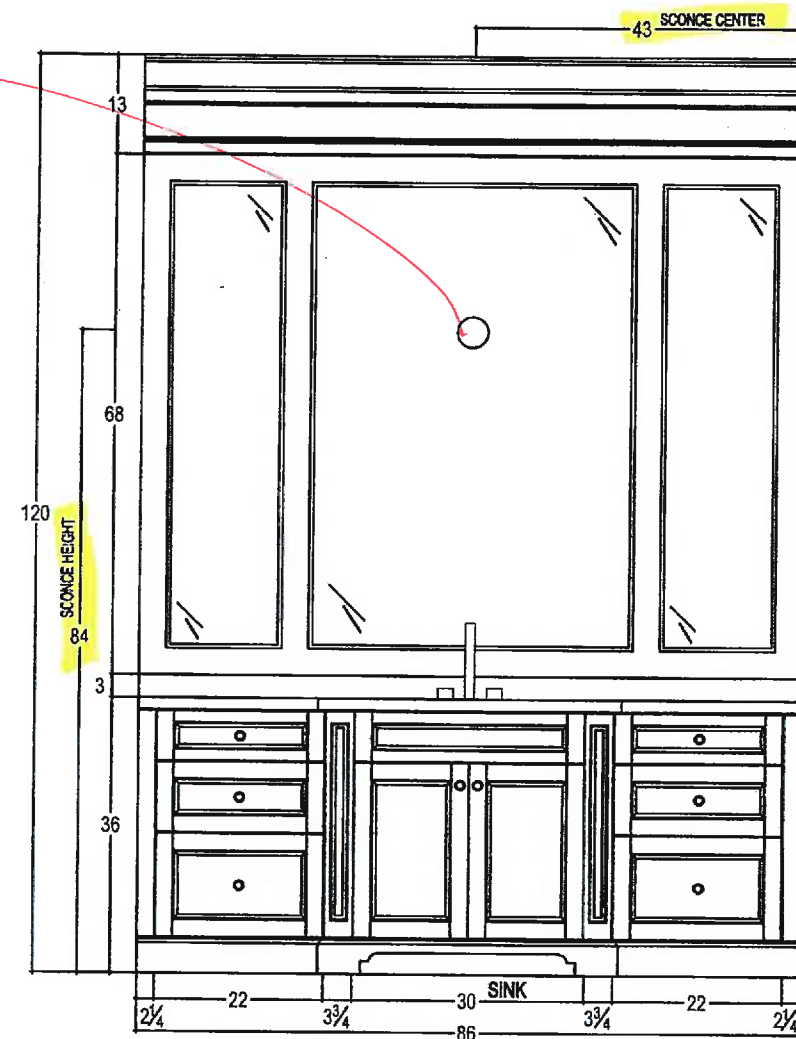

80 SANTE DRIVE, VAUGHAN, ON L4K 3C4,
T: 416 746 1811 F: 905.761.5901

CLIENT: ZANCOR HOMES	JOB NAME: LOT 28 CKC	ROOM: BED 4 ENSUITE 4	DRAWN BY: RP	COMMENTS:
SITE: CASTLES OF KING CITY	DOOR STYLE: —	DOOR HANDLE: —	SCALE: 1/2" = 1'-0"	
PHONE: —	FINISH: —	DRW HANDLE: —	DATE: NOV 1, 2016	
EMAIL: —	SPECIES: —	TOP: —	PAGE: 1/1	

LOT 28

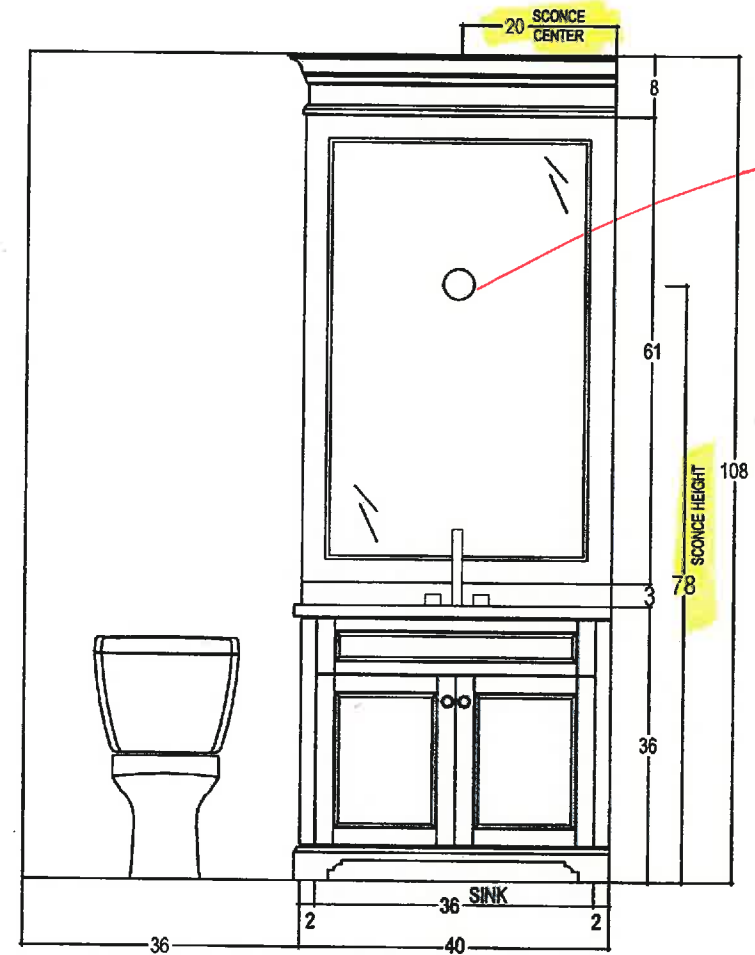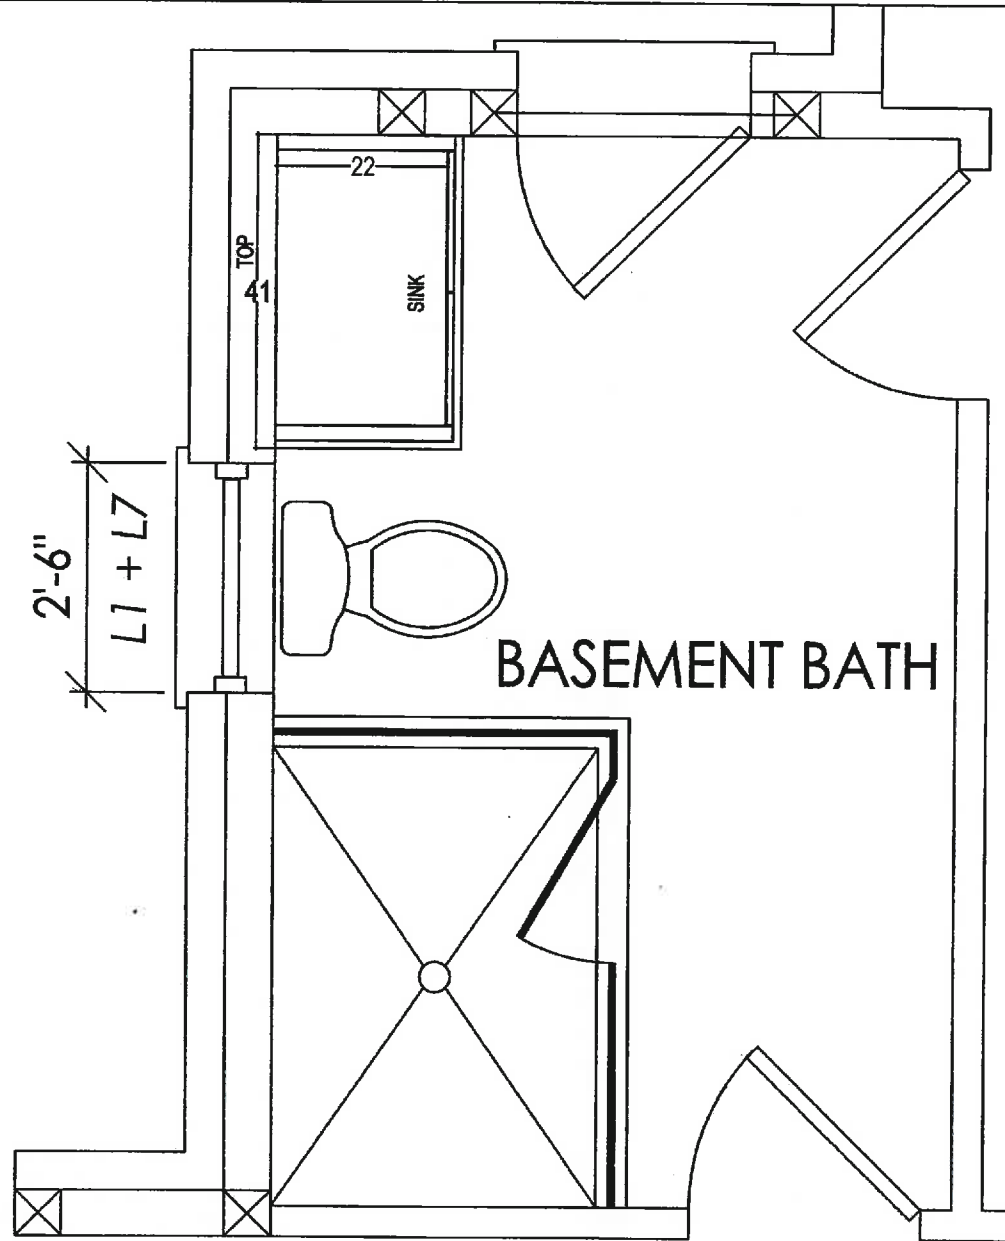

80 SANTE DRIVE, VAUGHAN, ON L4K 3C4,
T: 416.746.1811 F: 905.761.5901

CLIENT: ZANCOR HOMES

SITE: CASTLES OF KING CITY

PHONE: —

EMAIL: —

JOB NAME: LOT 28 CKC

DOOR STYLE: —

FINISH: —

SPECIES: —

ROOM: BASEMENT BATH

DOOR HANDLE: —

DRW HANDLE: —

TOP: —

DRAWN BY: RP


SCALE: 1/2" = 1'-0"

DATE: NOV 1, 2016

PAGE: 1/1

COMMENTS:


LOT 28

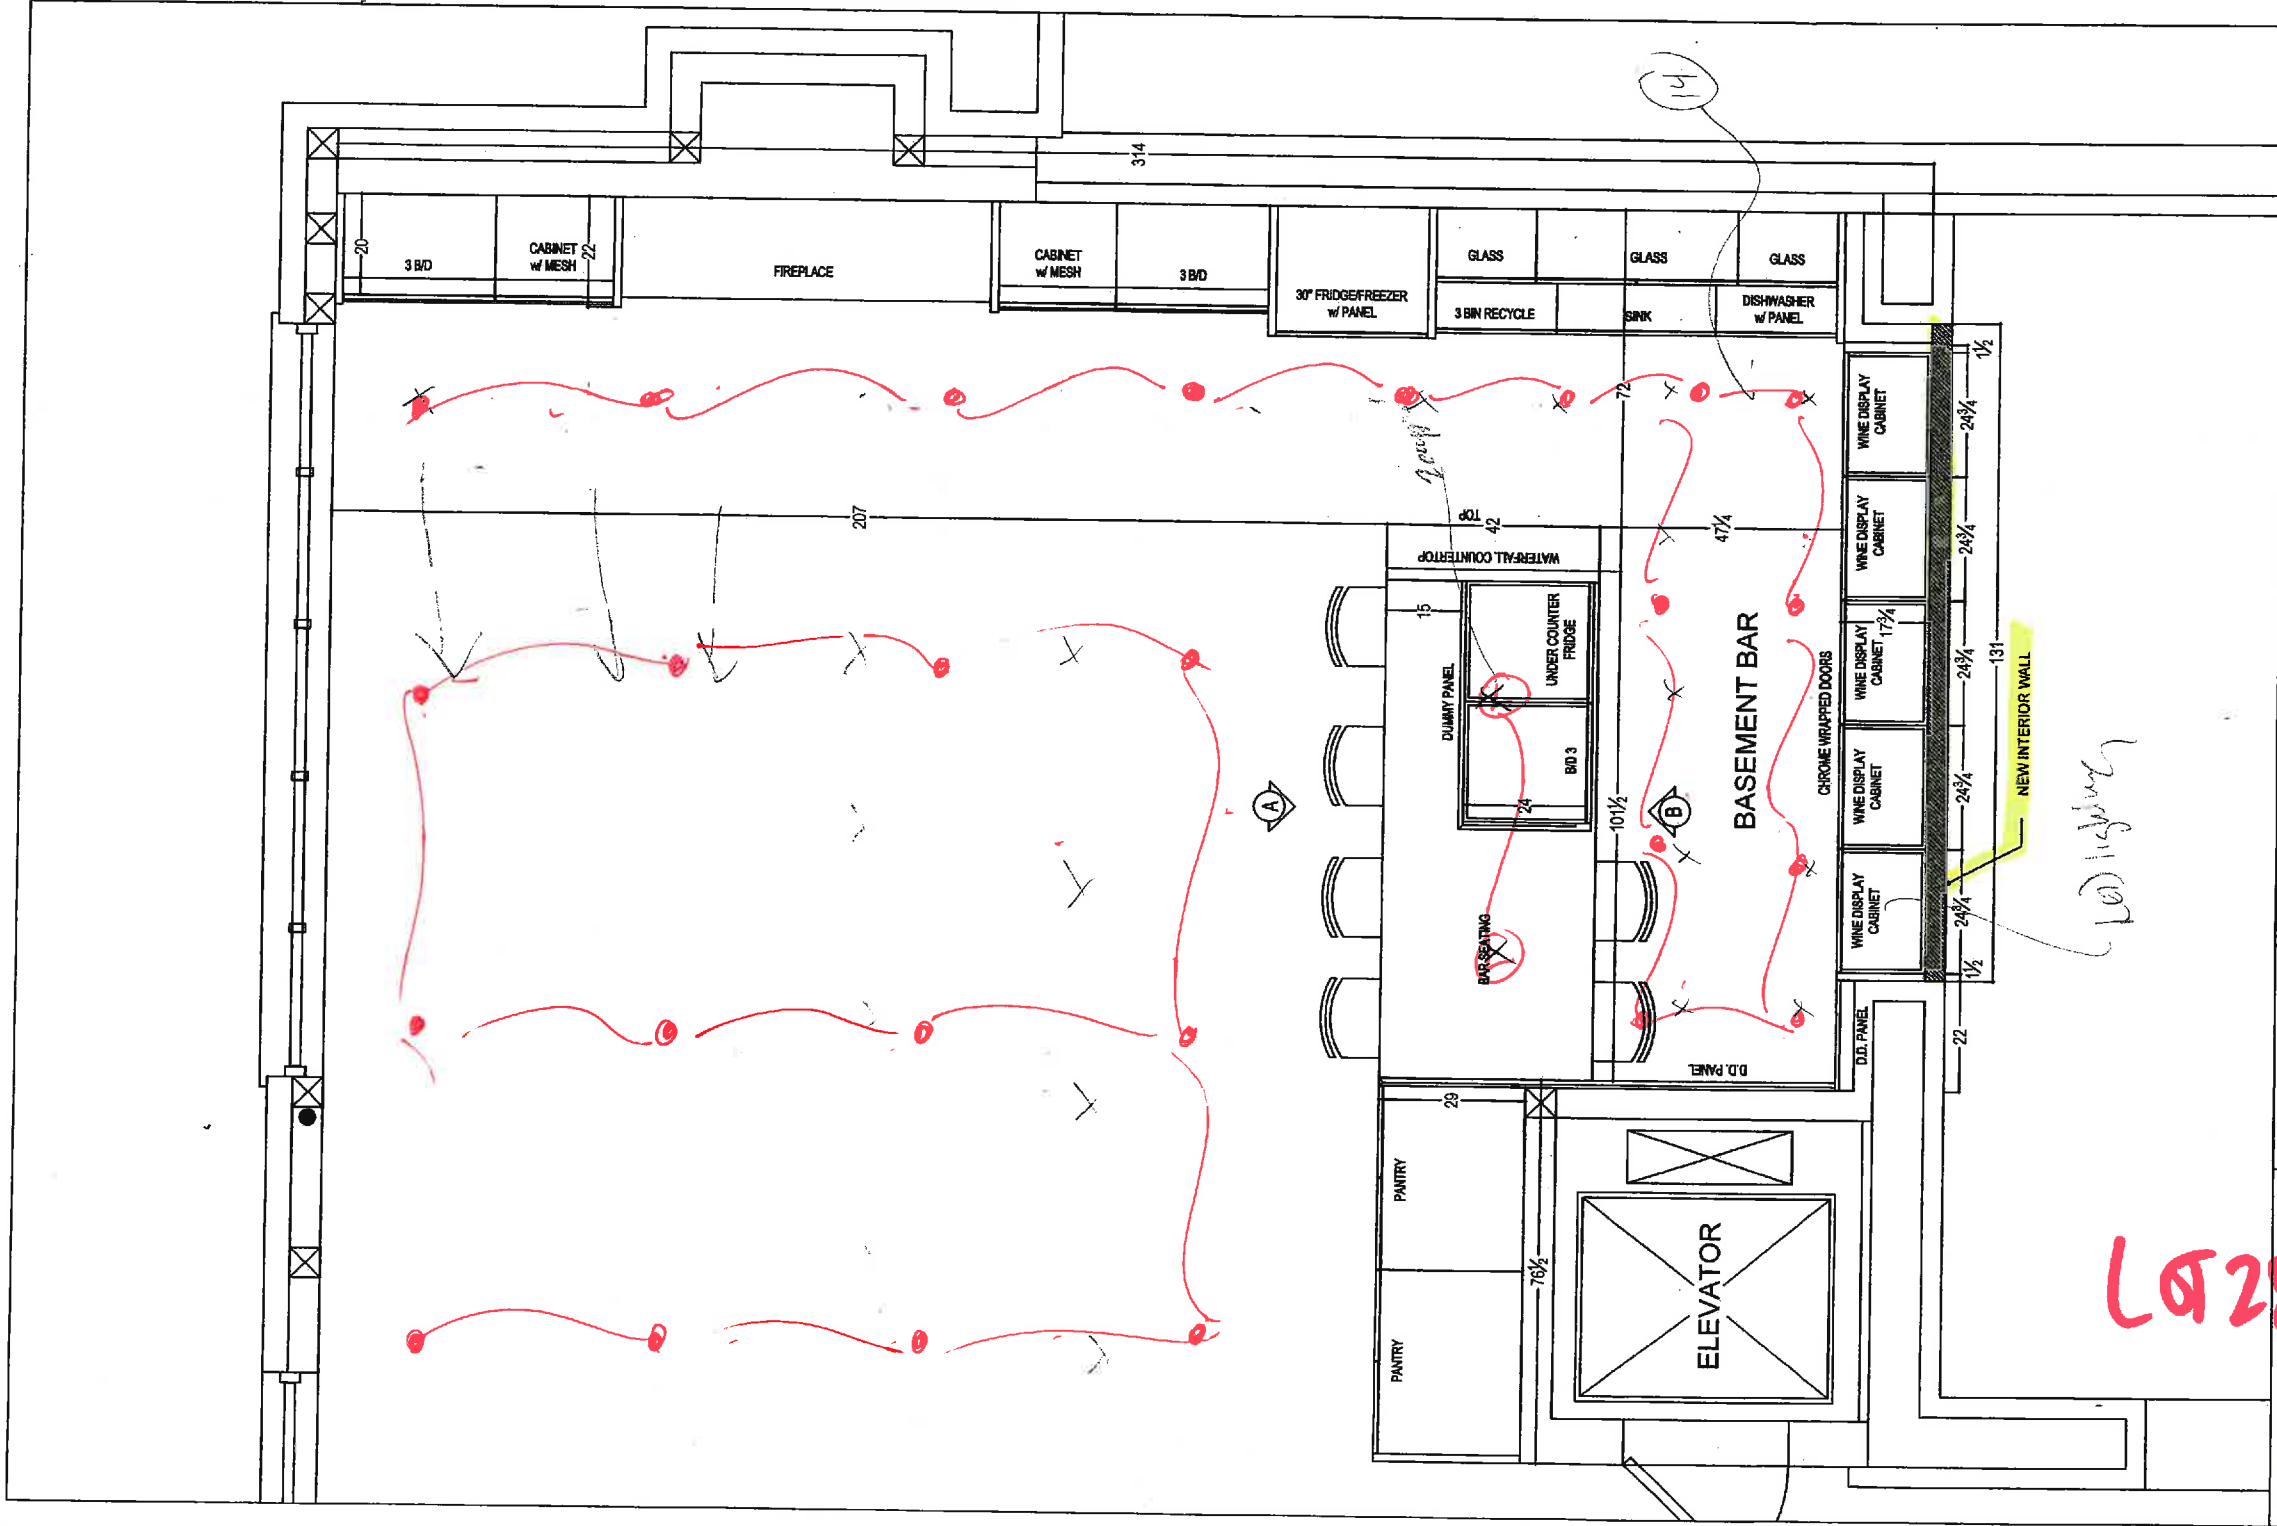

8257



CLIENT: ZANCOR HOMES		JOB NAME: LOT 28 DKC	ROOM: BASEMENT	DRAWN BY: RP
SITE: CASTLES OF KING CITY	DOOR STYLE: —	DOOR HANDLE: —	SCALE: —	
PHONE: —	FINISH: —	DRW HANDLE: —	DATE: DEC 19, 2016	
EMAIL: —	SPECIES: —	TOP: —	PAGE: 1/4	



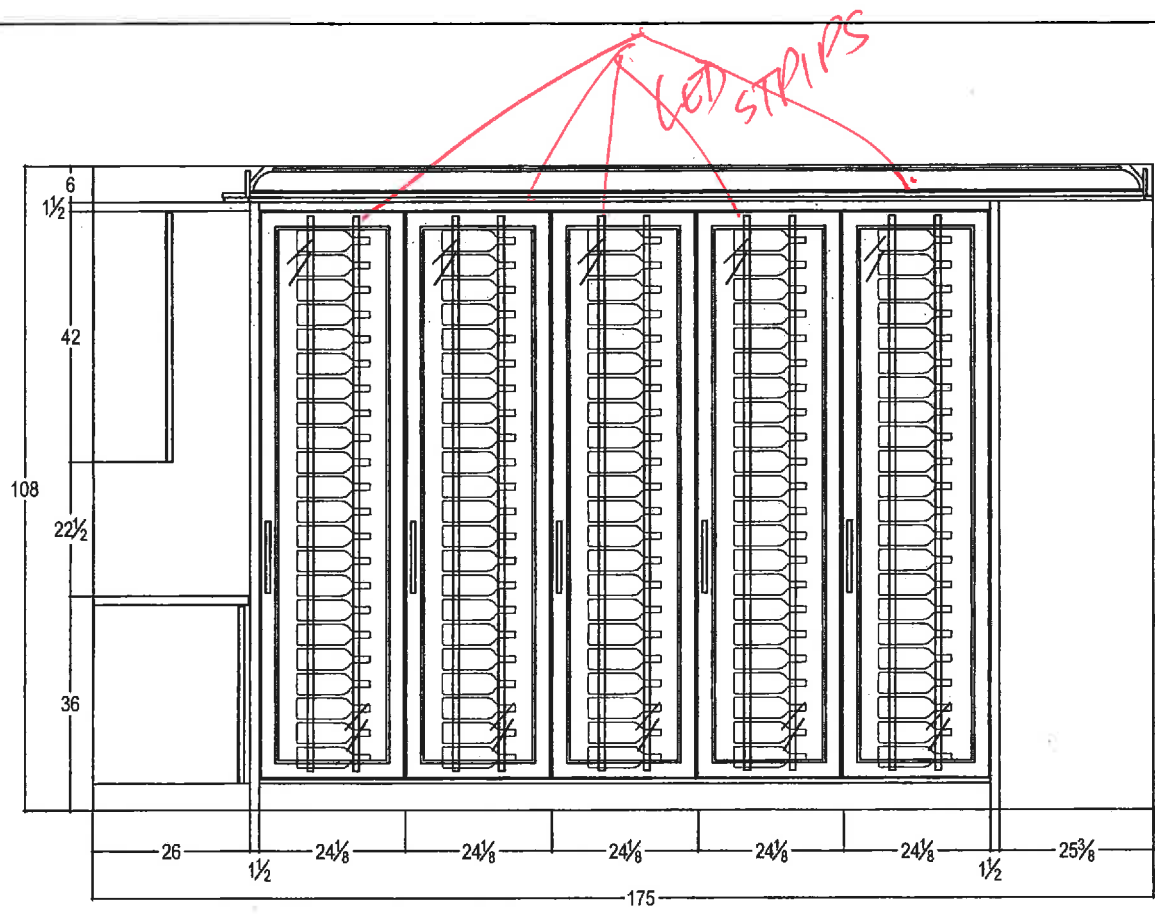

CLIENT: ZANCOR HOMES	JOB NAME: LOT 28 CKC	ROOM: BASEMENT WINE WALL	DRAWN BY: RP	COMMENTS: ELEVATIONS
SITE: CASTLES OF KING CITY	DOOR STYLE: —	DOOR HANDLE: —	SCALE: 1/2" = 1'-0"	
PHONE: —	FINISH: —	DRW HANDLE: —	DATE: DEC 19, 2016	
EMAIL: —	SPECIES: —	TOP: —	PAGE: 3/4	


LOT 28

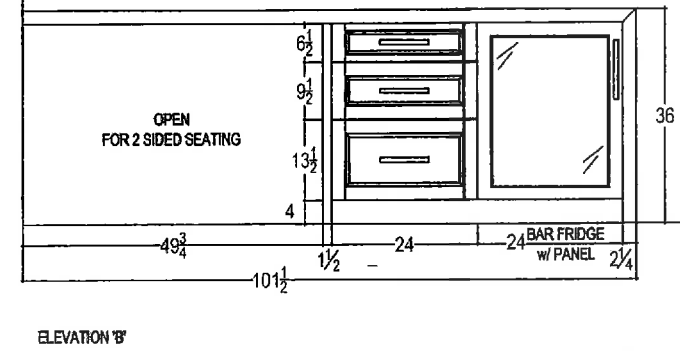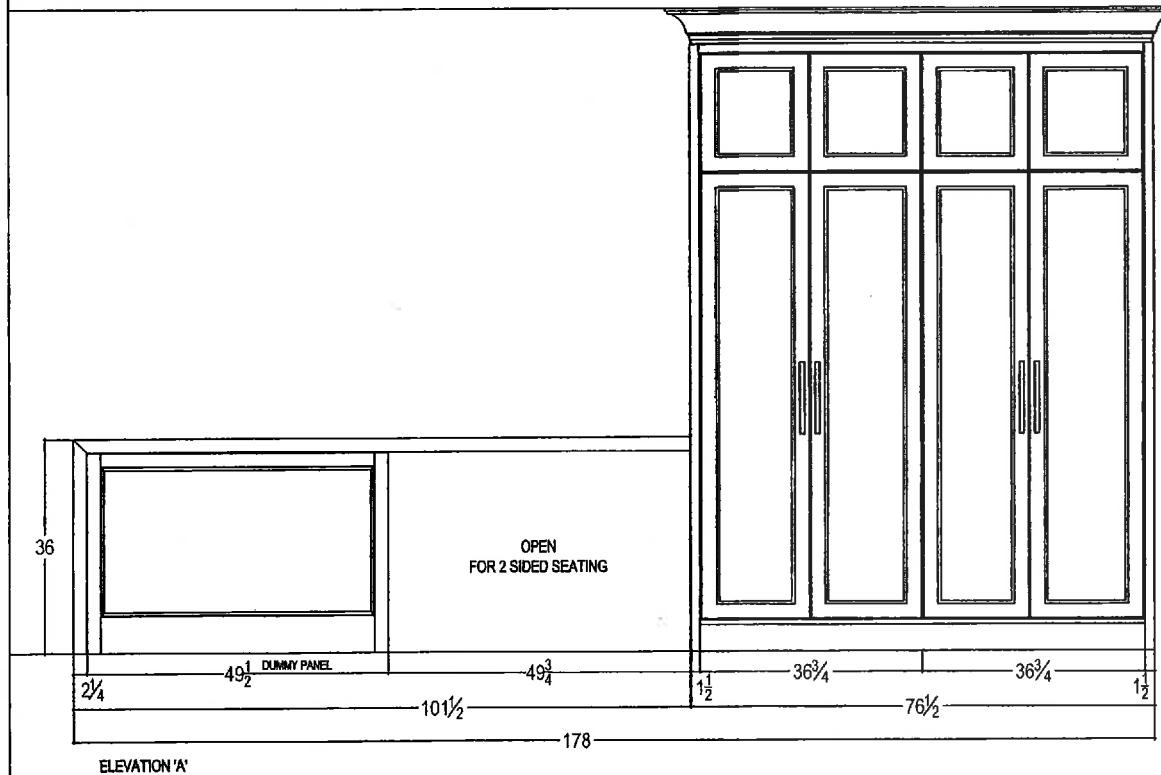

your kitchen. your taste.
80 SANTE DRIVE, VAUGHAN, ON L4K 3C4,
T: 416.746.1811 F: 905.761.5901

CLIENT: ZANCOR HOMES	JOB NAME: LOT 28 CKC	ROOM: BASEMENT PANTRY	DRAWN BY: RP	COMMENTS: ELEVATIONS
SITE: CASTLES OF KING CITY	DOOR STYLE: —	DOOR HANDLE: —	SCALE: 1/2" = 1'-0"	
PHONE: —	FINISH: —	DRW HANDLE: —	DATE: DEC 19, 2016	
EMAIL: —	SPECIES: —	TOP: —	PAGE: 3/4	

LOT 28

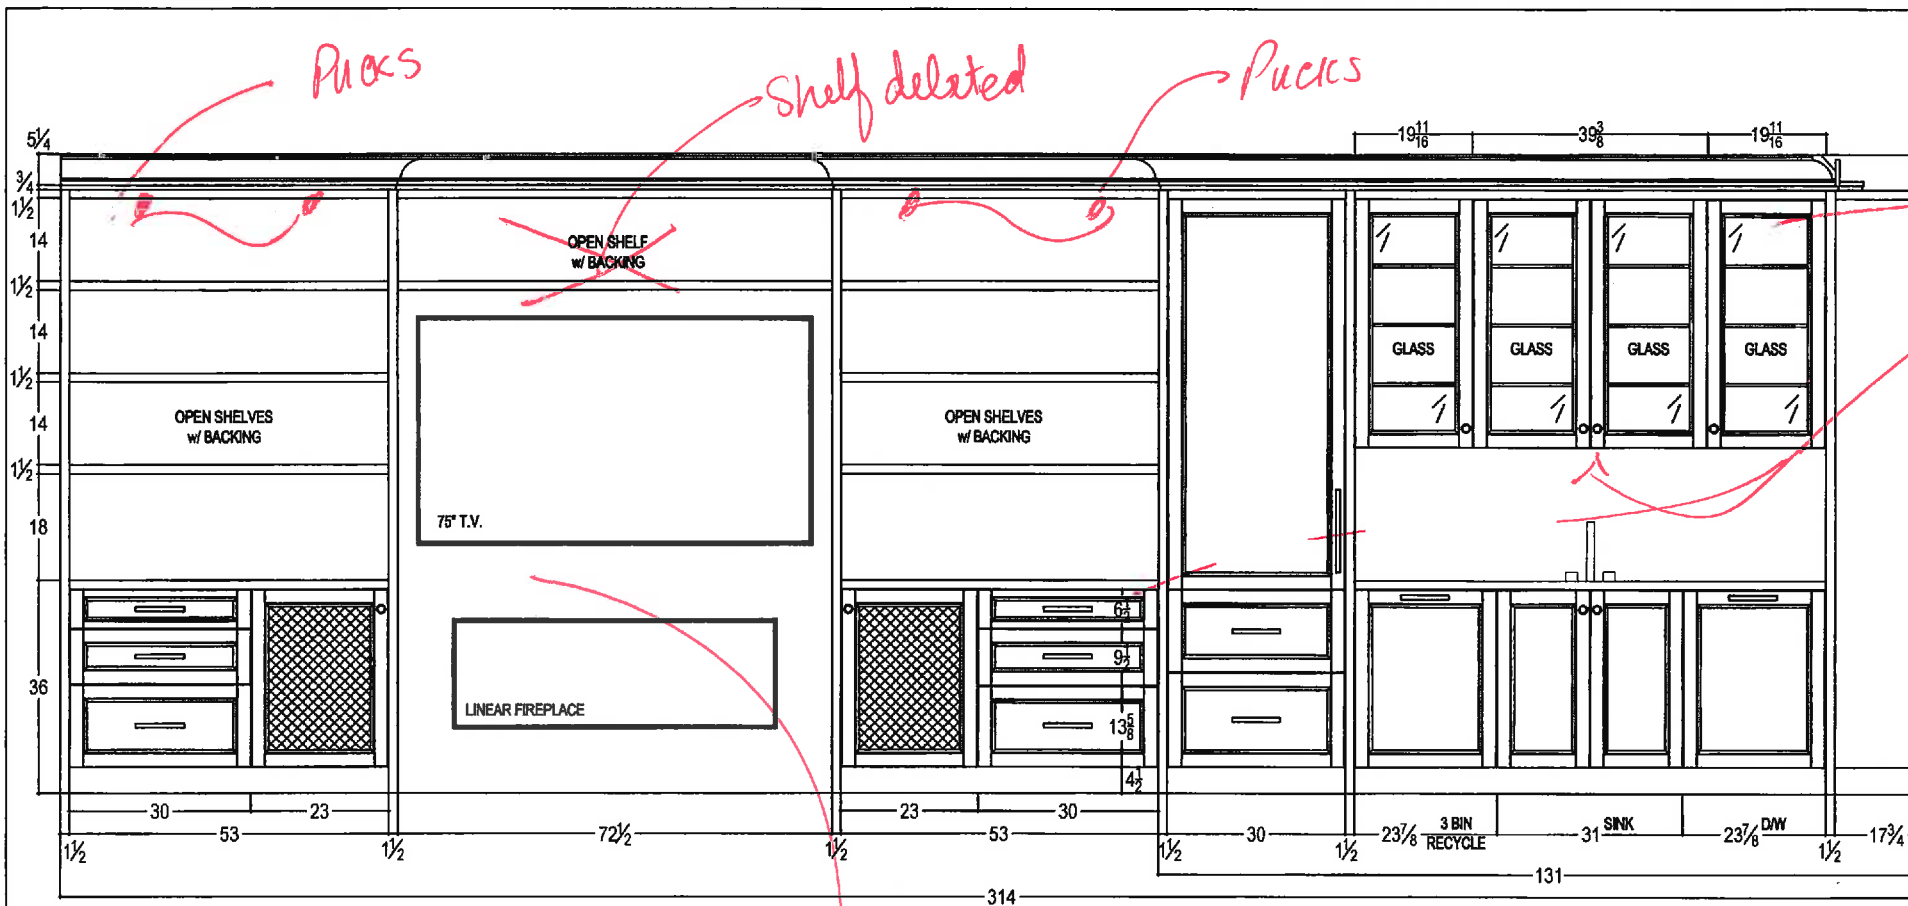

your kitchen. your taste.
80 SANTE DRIVE, VAUGHAN, ON L4K 3C4.
T: 416.746.1811 F: 905.761.6901

CLIENT: ZANCOR HOMES	JOB NAME: LOT 28 CKC	ROOM: BASEMENT WALL UNIT	DRAWN BY: RP	COMMENTS:
SITE: CASTLES OF KING CITY	DOOR STYLE: —	DOOR HANDLE: —	SCALE: 1/2" = 1'-0"	ELEVATIONS
PHONE: —	FINISH: —	DRW HANDLE: —	DATE: DEC 19, 2016	
EMAIL: —	SPECIES: —	TOP: —	PAGE: 2/4	

Lot 28