


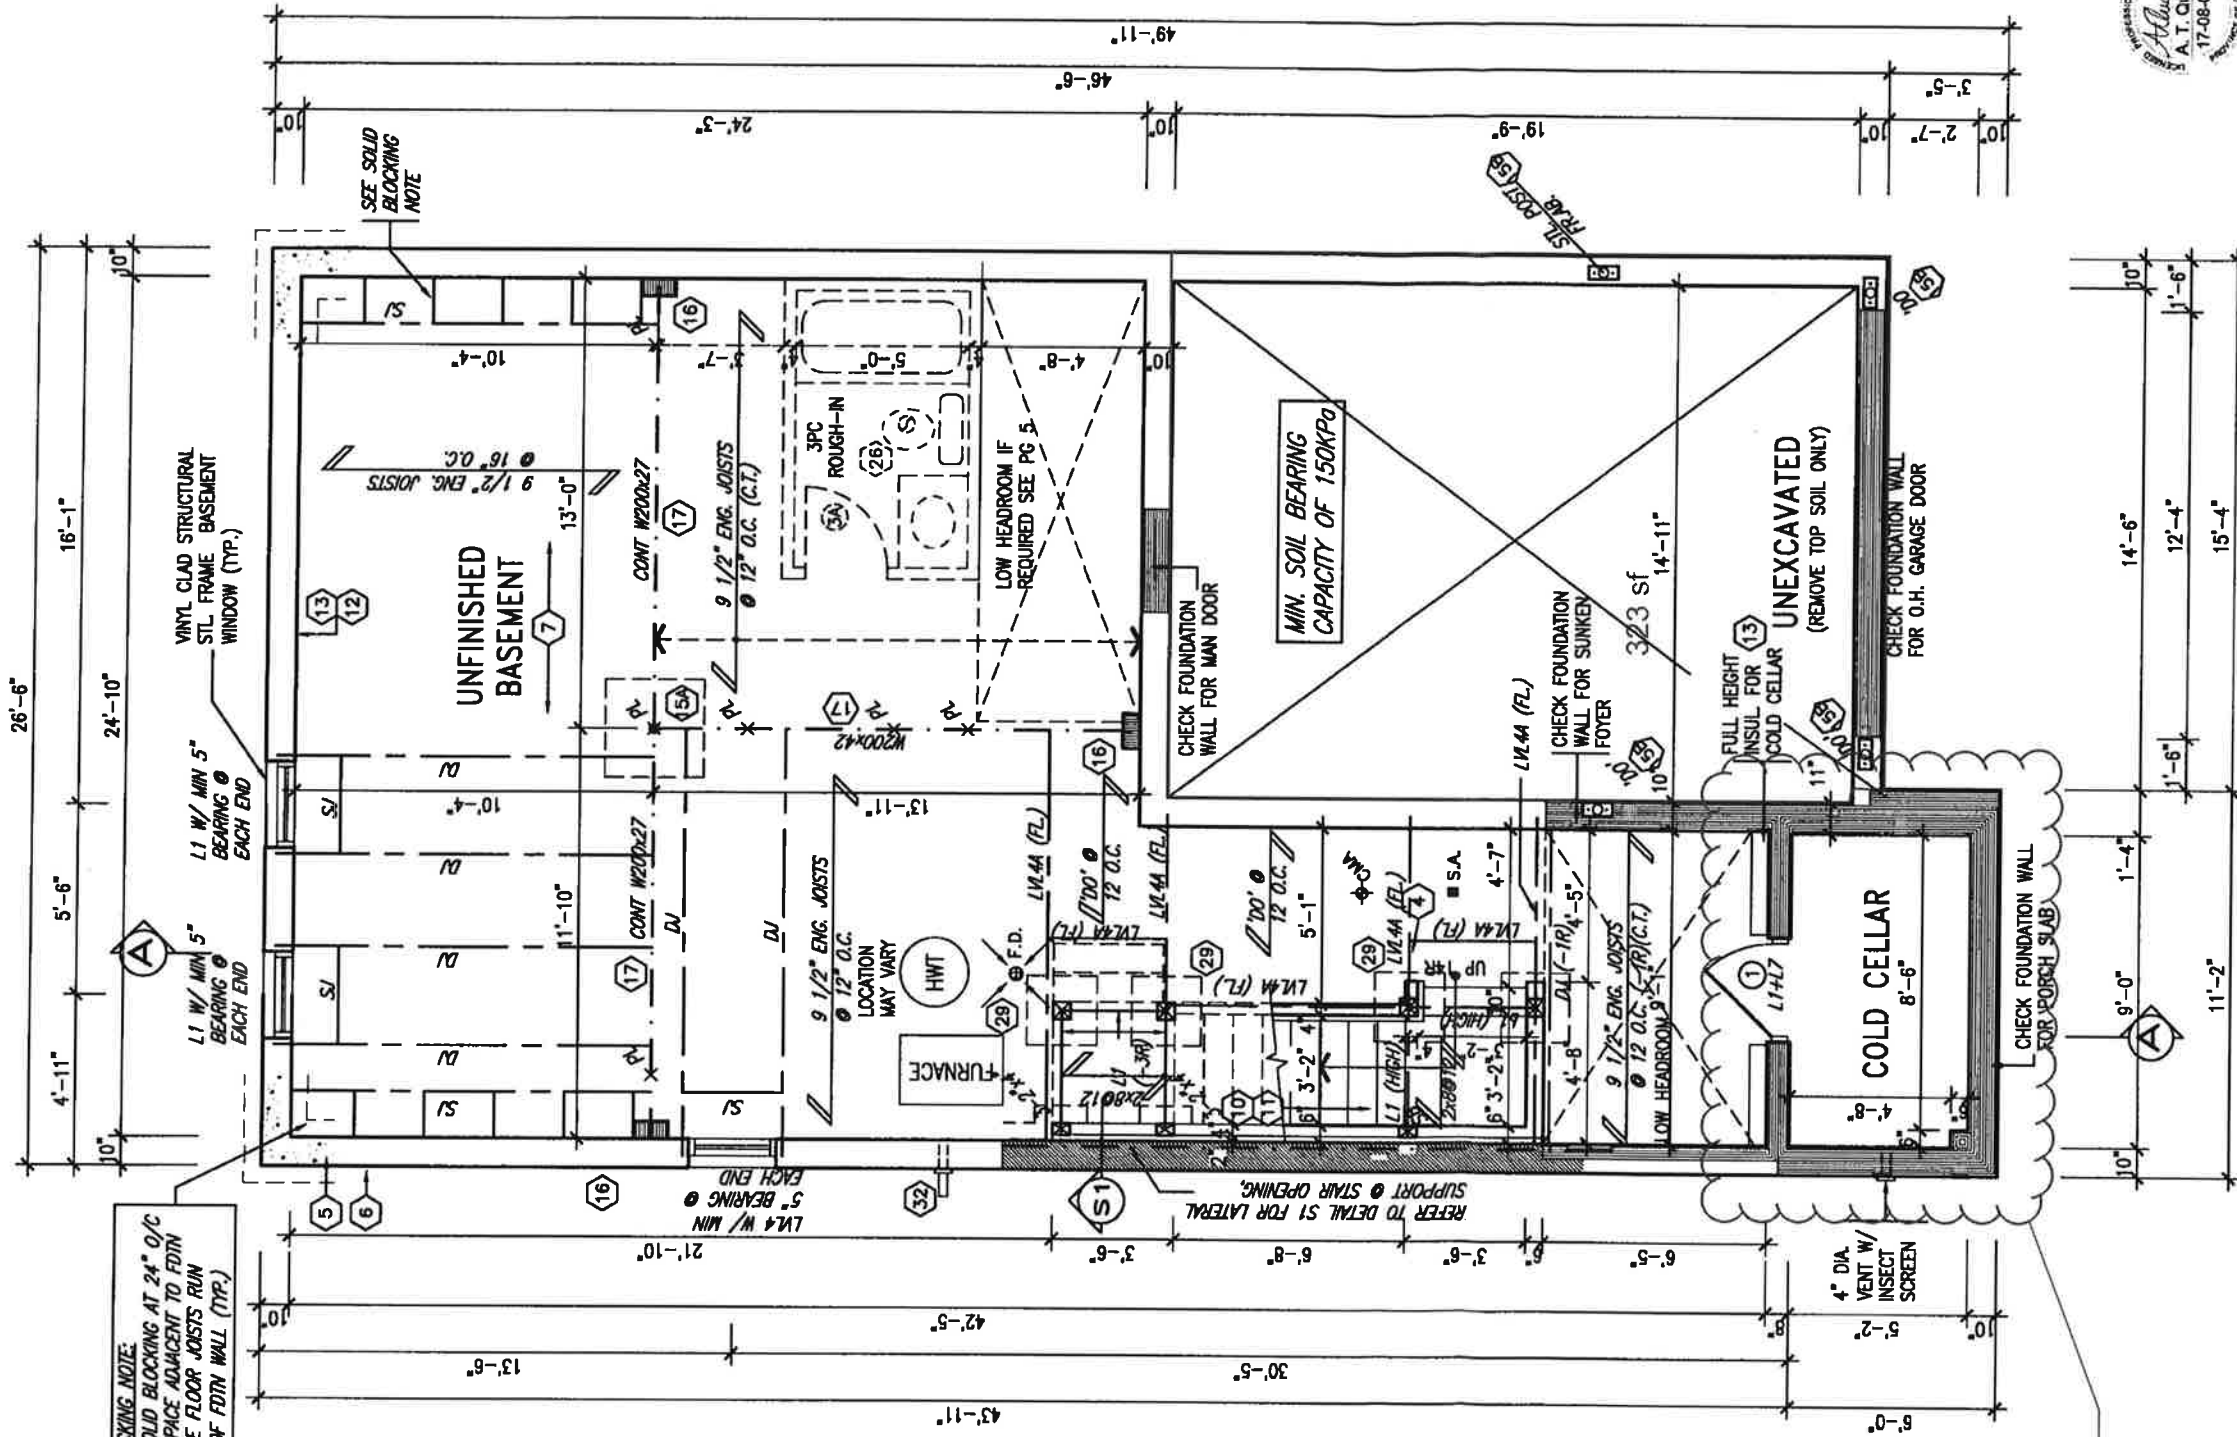

BASEMENT PLAN - ELEVATION 'A'

	EL. A	EL. B
Ground floor area	875 sq ft	875 sq ft
Second floor area	1088 sq ft	1092 sq ft
Subtotal	1963 sq ft	1967 sq ft
Deduct all open area	17 sq ft	17 sq ft
Total net area	1946 sq ft	1950 sq ft
Finished basement area	180.79 sq m	181.16 sq m
Coverage without porch	1204 sq ft	1204 sq ft
Coverage with porch	1268 sq ft	1268 sq ft

NOTE: SPACE ALL FLOOR JOISTS @ 12" O.C. UNDER ALL CERAMIC TILE AREAS.

NOTE: ALL LM'S SUPPORTING FLOOR LOADS ARE TO BE SPECIFIED BY FLOOR TRUSS MANUFACTURER.

NOTE: FLOOR FRAMING INFO REFER TO SHOP DRAWINGS FOR ALL TRUSS-JOIST INFORMATION AND DETAILS UNLESS OTHERWISE NOTED.

Town of Innisfil Certified Model
03/01/2018 9:56:19 AM kgervais

INDICATES REDUCED SIDE YARD

6	REVISED AS PER ENG COMMENTS	JUL 27-17	RC	25591
5	REVISED FDN WALL TO BE 10"	DEC 14-16	SB	42658
4	REVISED AS PER ENG TRUSS LAYOUT	SEP 28-16	RC	
3	REVISED INSULATION AT STAIRS	SEPT 19/16	SB	
2	ADD WOOD AND REAR UPGRADE	JUL 22-16	SB	
1	ISSUED FOR CLIENT REVIEW	NOV 19/15	PM	
no.	description	date	by	

VA3 DESIGN
255 Consumers Rd Suite 120
Toronto ON M2J 1R4
t 416.630.2255 f 416.630.4782
va3design.com


BAYVIEW WELLINGTON
project name
ALCONA
client
date
NOVEMBER 2015
checked by
RAAM
scale
3/16" = 1'-0"
drawing no.
13049-S32-6-15
project no.
13049
drawing no.
1

It is the builder's complete responsibility to ensure that all plans submitted for approval fully comply with the Architectural Guidelines and all applicable regulations and provisions in the subdivision agreement. The Control Architect is not responsible in any way for examining or approving site (lotting) plans or working drawings with respect to any zoning or building code or permit matter or that any house can be properly built or located on its lot.

This is to certify that these plans comply with the applicable Architectural Design Guidelines approved by the Town of INNISFIL.

ARCHITECTURAL REVIEW APPROVAL

JOHN G. WILLIAMS JUNIOR, ARCHT

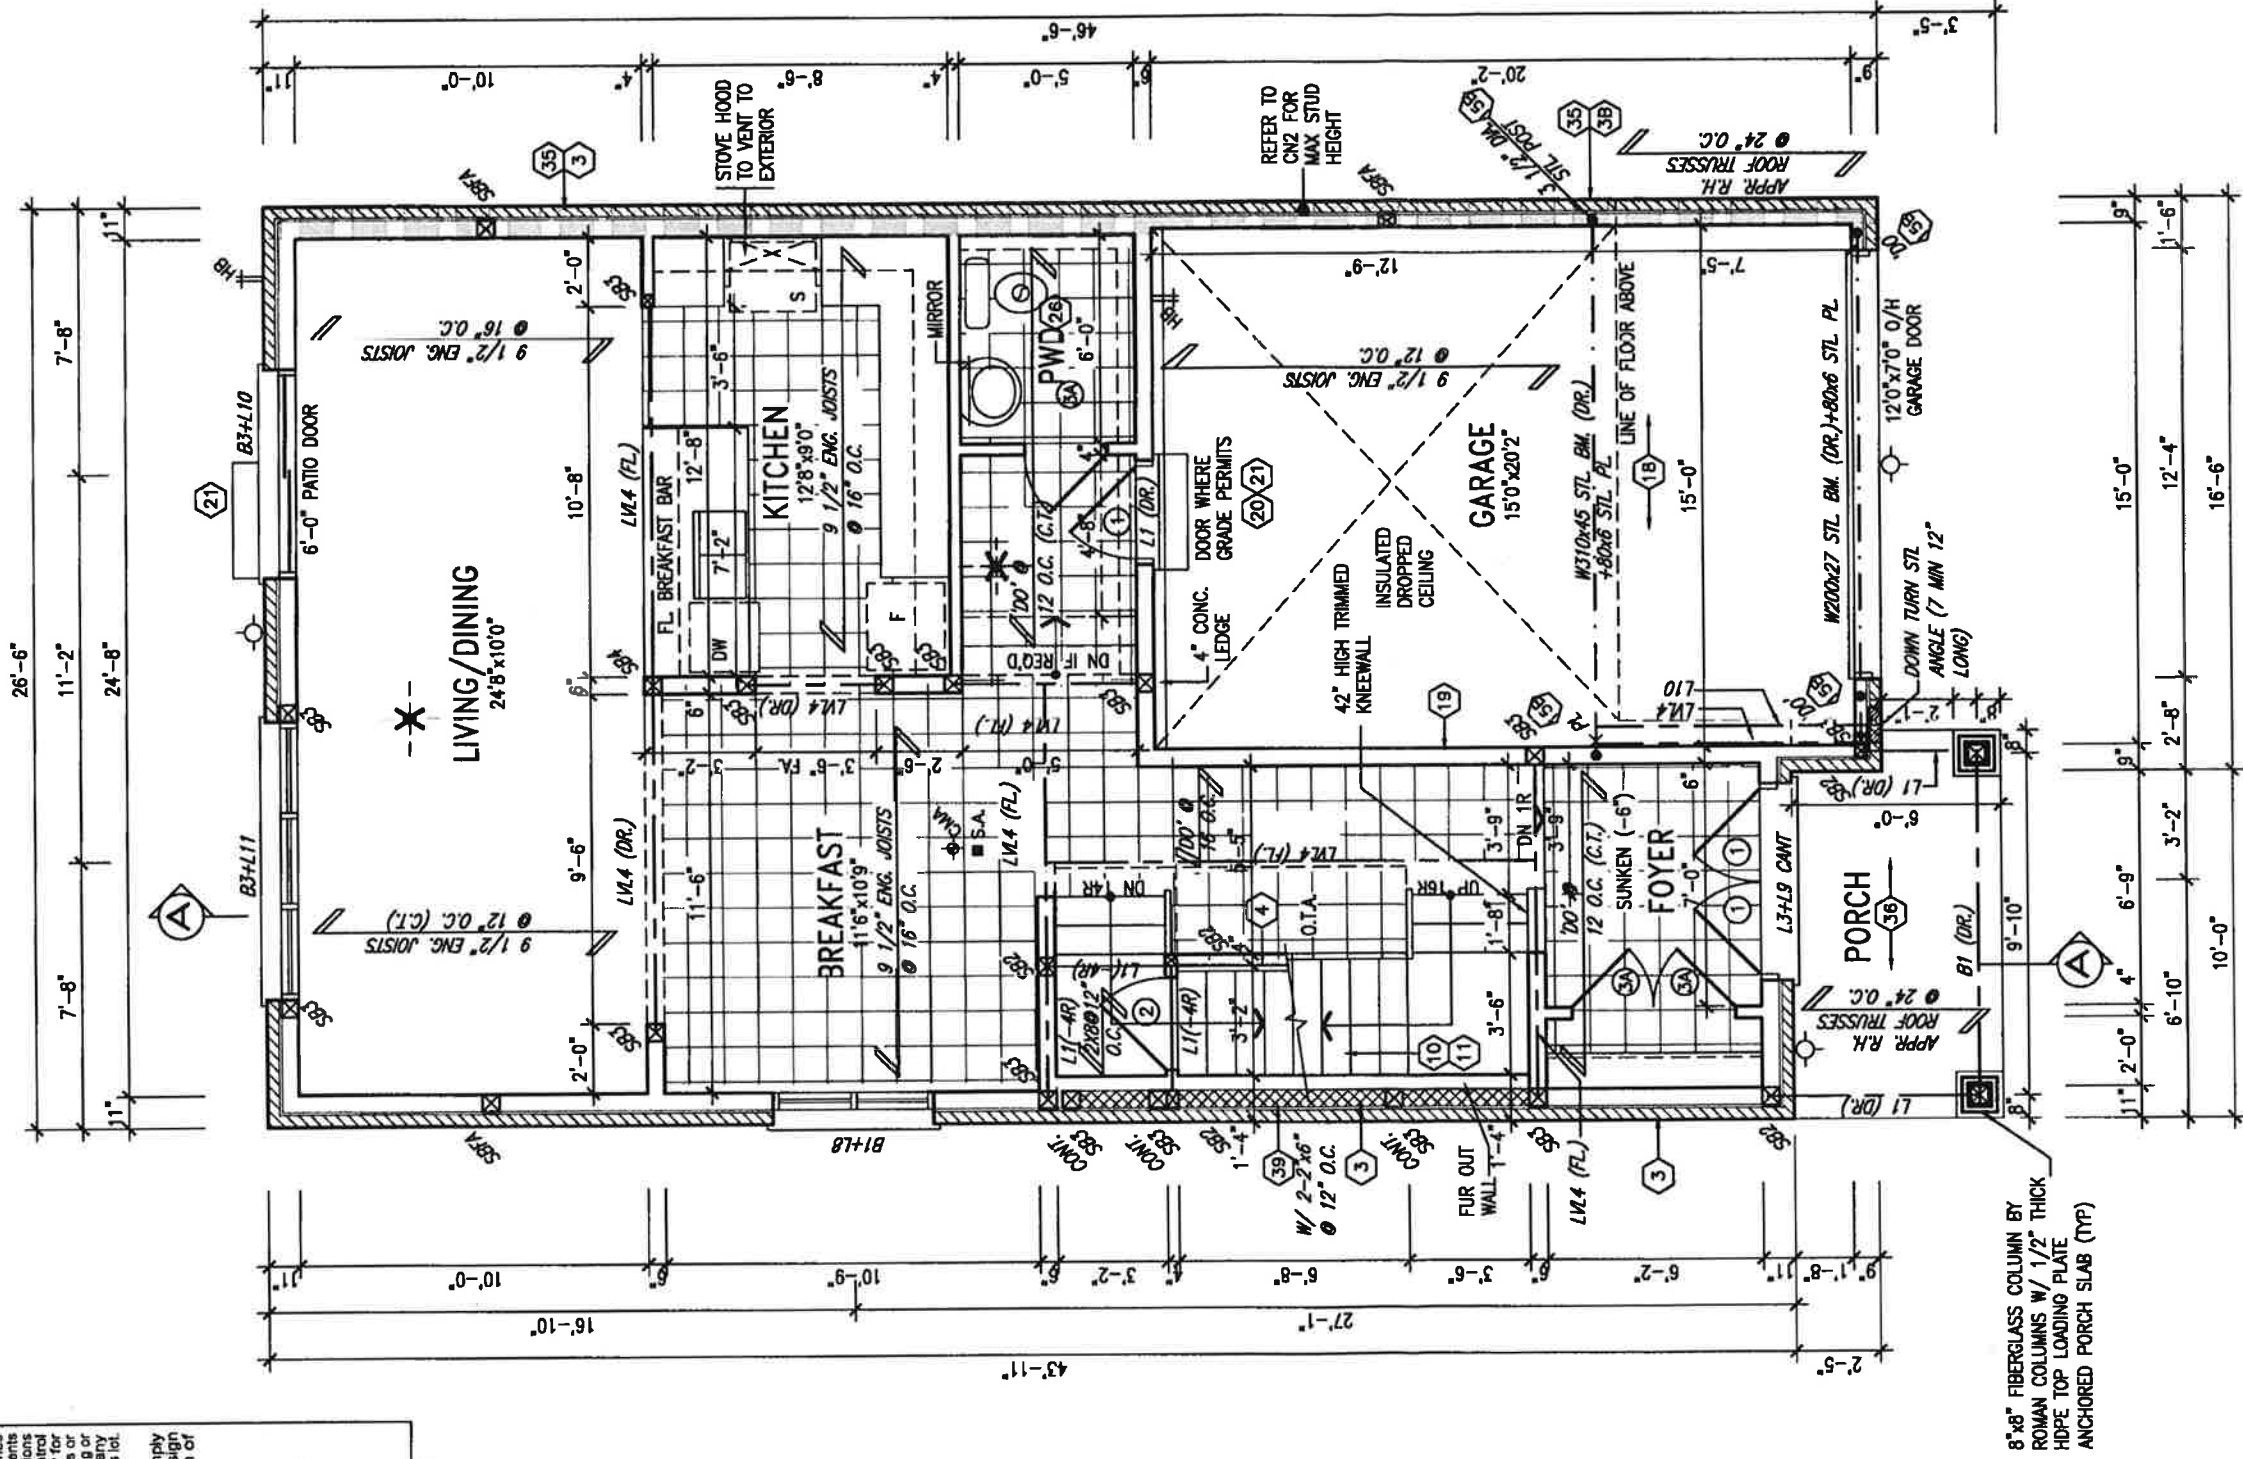

GROUND FLOOR PLAN - ELEVATION 'A'

Town of Innisfil Certified Model
03/01/2018 10:00:25 AM kgervais



NOTE: ALL LV'S SUPPORTING FLOOR LOADS ARE TO BE SPECIFIED BY FLOOR TRUSS MANUFACTURER.

NOTE: FLOOR FRAMING INFO REFER TO SHOP DRAWINGS FOR ALL TRUSS-JOIST INFORMATION AND DETAILS UNLESS OTHERWISE NOTED.

NOTE: SPACE ALL FLOOR JOISTS @ 12" O.C. UNDER ALL CERAMIC TILE AREAS.

INDICATES REDUCED SIDE YARD

BAYVIEW WELLINGTON

S32-6-15G
PELICAN 6-15

VA3 DESIGN

255 Consumers Rd Suite 120
Toronto ON M2J 1R4
1-416-630-2255 f 415-630-4782
vo3design.com

project name
ALCONA

project no.
13049

client
INNISFIL

drawing no.
2

date
NOVEMBER 2015

checked by
RAM

drawn by
RAM

scale
3/16" = 1'-0"

title
GROUND FLOOR PLAN - ELEV. 'A'

project no.
13049-S32-6-15

date
Aug 1 2017 - 4:25 PM

revision
13049-S32-6-15.dwg

revision
1

description
ISSUED FOR CLIENT REVIEW

revision
2

description
ADD WOOD AND REAR UPGRADE

revision
3

description
REVISED INSULATION AT STAIRS

revision
4

description
REVISED AS PER ENG. TRUSS LAYOUT

revision
5

description
REVISED FDN WALL TO BE 10"

revision
6

description
REVISED AS PER ENG. COMMENTS


It is the builder's complete responsibility to ensure that all plans submitted for approval fully comply with the Architect's Guidelines and all applicable regulations and requirements including zoning provisions and any provisions in the subdivision agreement. The Control Architect is not responsible in any way for examining or approving site (lotting) plans or working drawings with respect to any zoning or building codes or permit matter or that any house can be properly built or located on its lot.

This is to certify that these plans comply with the applicable Architectural Design Guidelines approved by the Town of INNISFIL.

COLLECTED BY ARCHITECT

AUG 29 2017

Paul G. Williams Limited, Architect

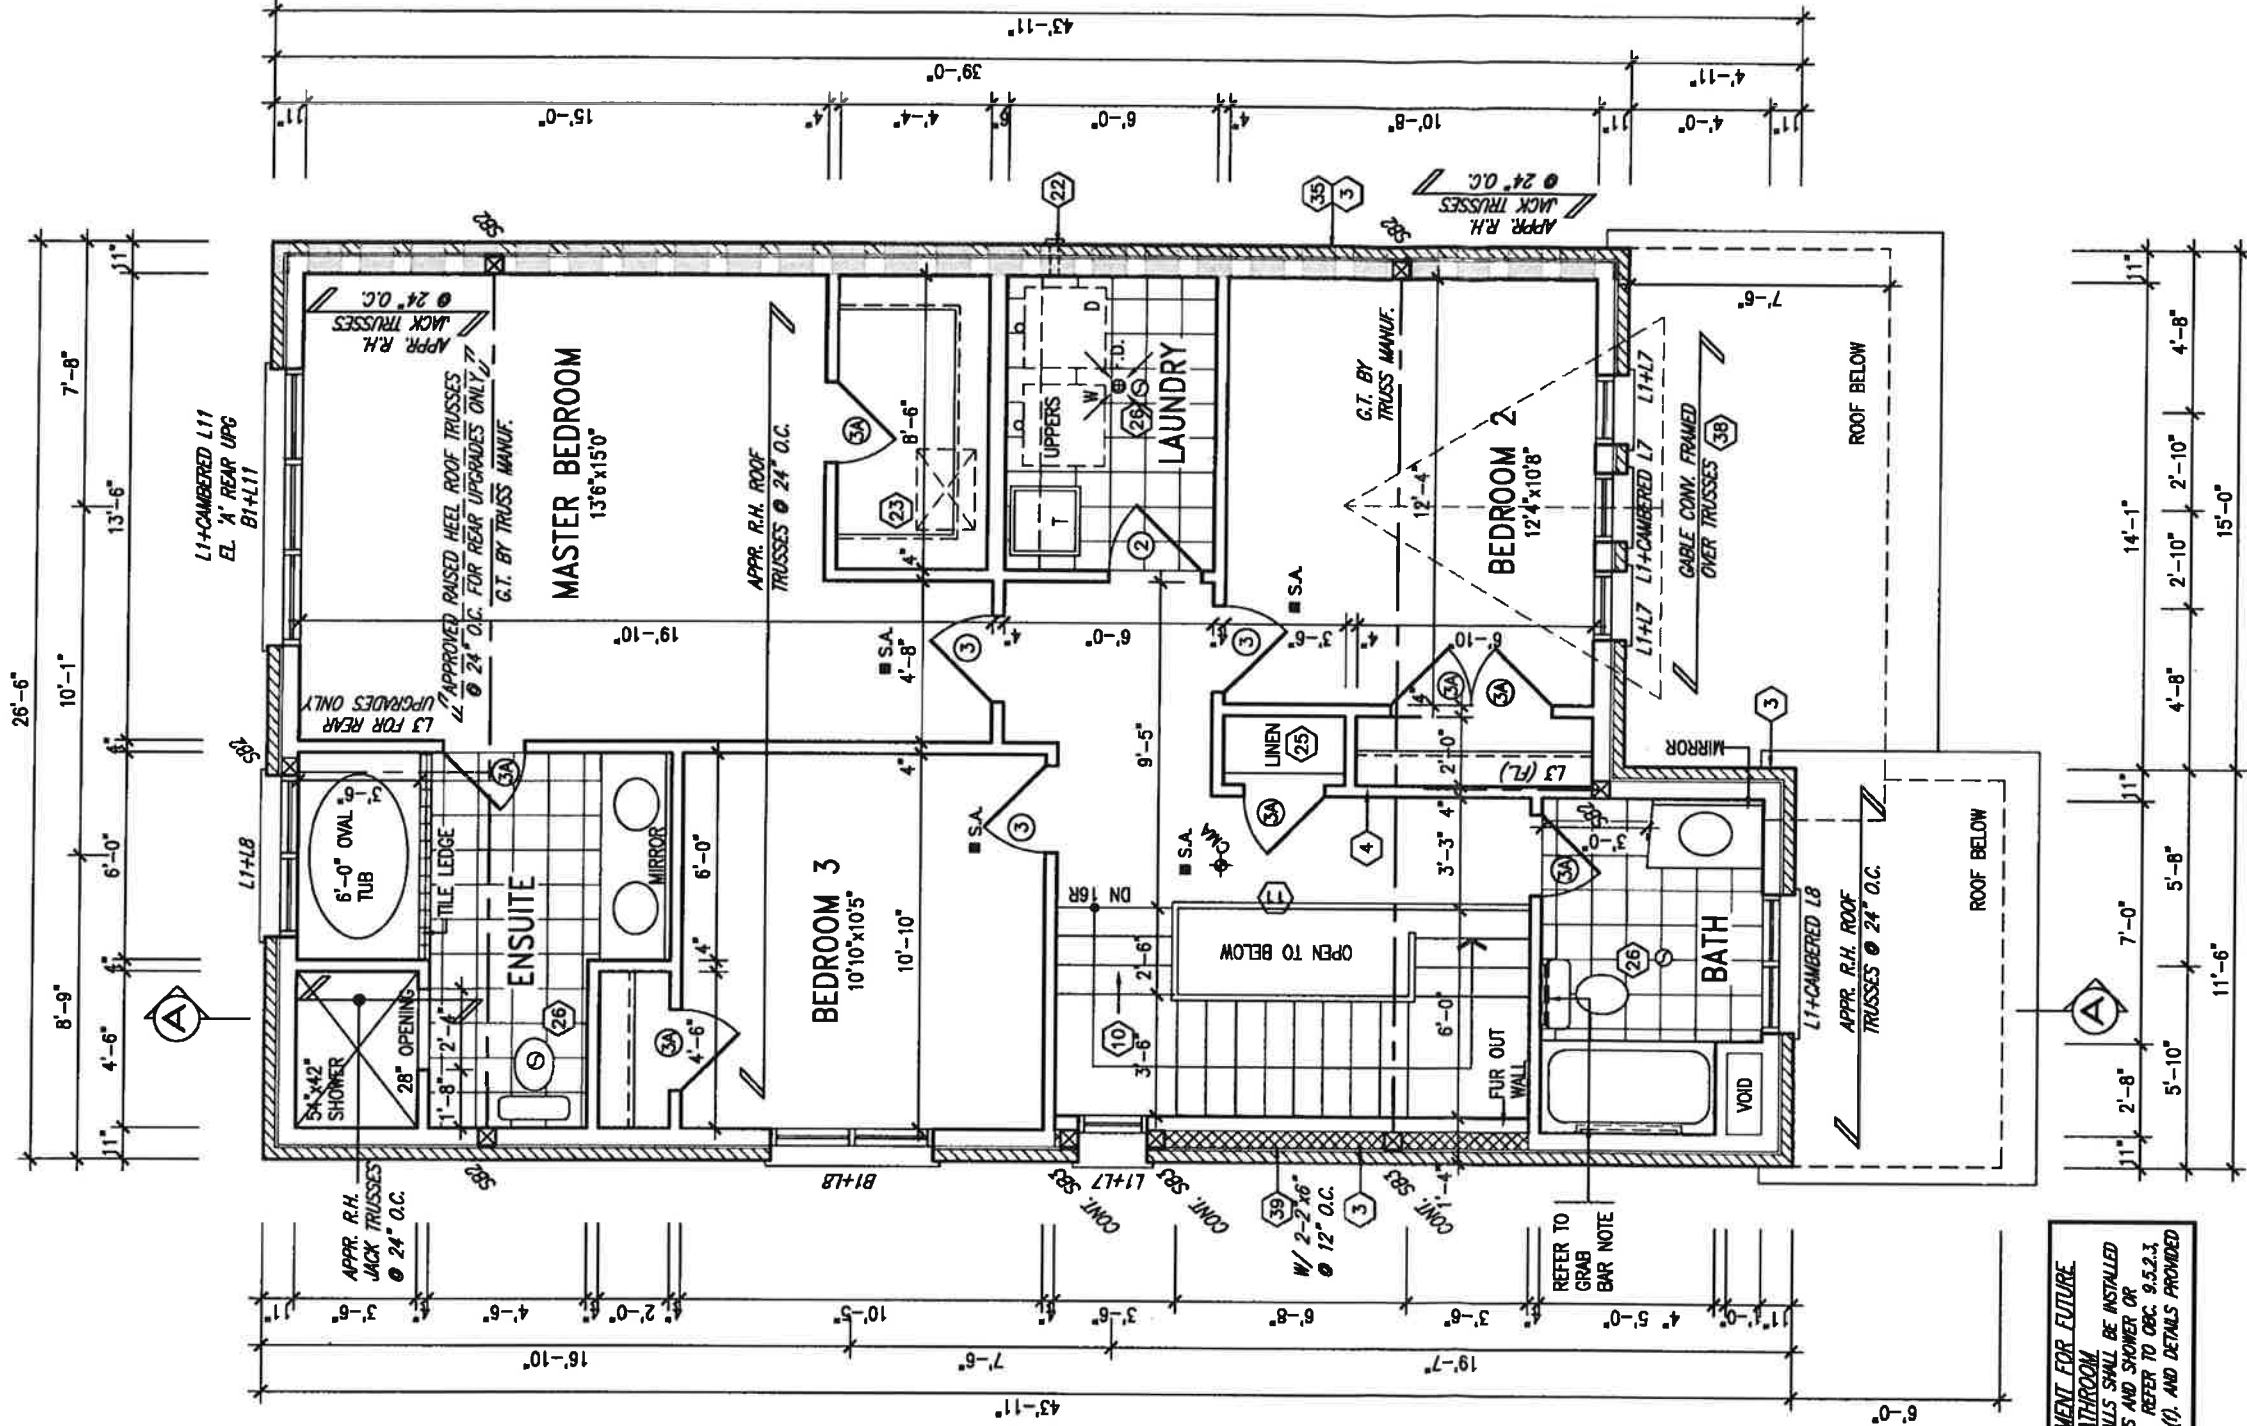

STUD WALL REINFORCEMENT FOR FUTURE GRAB BARS IN MAIN BATHROOM. REINFORCEMENT OF STUD WALLS SHALL BE INSTALLED ADJACENT TO WATER CLOSETS AND SHOWER OR BATHTUB IN MAIN BATHROOM. REFER TO DBC 9.5.2.3.3.8.3.8(1)(X) & 3.8.3.13.1(X). AND DETAILS PROVIDED

SECOND FLOOR PLAN - ELEVATION 'A'

Town of Innisfil Certified Model
03/01/2018 10:00:50 AM kgervais

Professional Engineer
A. T. Quille
17-08-03
STRUCTURAL

NOTE:
REFER TO ROOF TRUSS MANUF. FOR
ROOF TRUSS LAYOUTS & BEAM SIZES.

INDICATES REDUCED SIDE YARD

no.	description	date	by
9			
8			
7			
6	REVISED AS PER ENG COMMENTS	JUL 27-17 RC	Wellington Jno-Baptista
5	REVISED FIN WALL TO BE 10"	DEC 14-16 SB	same
4	REVISED AS PER ENG TRUSS LAYOUT	SEP 26-16 RC	VALS Design Inc.
3	REVISED INSULATION AT STAIRS	SEPT 19/16 SB	
2	ADD WOOD AND REAR UPGRADE	JUL 22-16 SB	
1	ISSUED FOR CLIENT REVIEW	NOV 19/15 RHM	

VA3 DESIGN
255 Consumers Rd Suite 120
Toronto ON M2J 1R4
t 416.630.2255 f 416.630.4782
val3design.com

project name	ALCONA	project no.	13049
date	NOVEMBER 2015	drawing no.	13049
drawn by	RAAM	file name	13049-S32-6-15
checked by		scale	3/16" = 1'-0"
drawn by	RAAM	date	13049-S32-6-15
checked by		date	Aug 1 2017 - 4:25 PM

BAYVIEW WELLINGTON
S32-6-15G
PELICAN 6-15

SECOND FLOOR PLAN - ELEV. 'A'
3



All drawings, specifications, related documents and design are the copyright property of VA3 DESIGN. Reproduction of this property in whole or in part is strictly prohibited without VA3 DESIGN's written permission.

Town of Innisfil Certified Model
03/01/2018 11:06:46 AM kaervais

03/01/2018 11:06:46 AM kaervais


Abstract

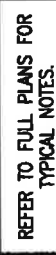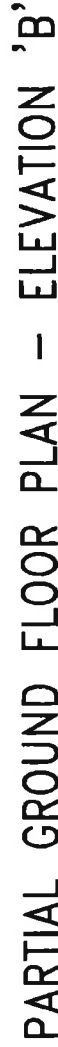

NOTE: SPACE ALL FLOOR JOISTS @ 12" O.C. UNDER ALL CERAMIC TILE AREAS

NOTE: ALL LVL'S SUPPORTING FLOOR LOADS ARE TO BE SPECIFIED BY FLOOR TRUSS MANUFACTURER

**NOTE: FLOOR FRAMING INFO
REFER TO SHOP DRAWINGS
FOR ALL TRUSS-JOIST
INFORMATION AND DETAILS.
UNLESS OTHERWISE NOTED.**

	INDICATES	REDUCED	SIDE	YARD
9	.	.	.	.
8	.	.	.	.
7	.	.	.	.
5	REVISED AS PER ENG COMMENTS			
5	REVISED FIN WALL TO BE 10"			
4	REVISED AS PER ENG TRUSS LAYOUT			
3	REVISED INSULATION AT STAIRS			
2	ADD WOOD AND REAR UPGRADE			
1	ISSUED FOR CLIENT REVIEW			
no.	description		date	by

The undersigned has reviewed and takes responsibility for this design and has the qualifications and meets the requirements set out in the Ontario Building Code to be a Designer.

qualification information

NAME	SIGNATURE	DATE


VA3 Design Inc. 42658

Contractor must verify all dimensions on the job and report any discrepancy to the Designer before proceeding with the work. All

Drawings and specimens are returned to service and the property of the Designer which must be returned at the completion of the work.

13. *Answer*

At the time of the investigation, the following information was obtained from the records of the Department of the Interior, Bureau of Land Management, and the Bureau of Reclamation:

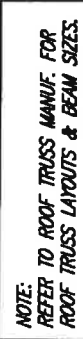


STUD WALL REINFORCEMENT FOR FUTURE GRAB BARS IN MAIN BATHROOM
REINFORCEMENT OF STUD WALLS SHALL BE INSTALLED ADJACENT TO WATER CLOSETS AND SHOWER OR BATHUB IN MAIN BATHROOM. REFER TO CBC 9.5.2.3 3.8.3.8.(1)(c) & 3.8.3.13.(1)(i). AND DETAILS PROVIDED

Diagram illustrating the cross-section of a bridge deck with a total width of 26'-6". The deck is divided into sections with the following widths and offsets from the centerline:

- Left Sidewalk: 11'-1"
- Offset to Section: 1'-1"
- Section 1: 6'-8"
- Section 2: 3'-4"
- Section 3: 3'-4"
- Section 4: 6'-8"
- Section 5: 2'-5"
- Offset to Section: 3'-6"
- Section 6: 14'-1"
- Right Sidewalk: 1'-1"

The total width of the bridge deck is 26'-6".

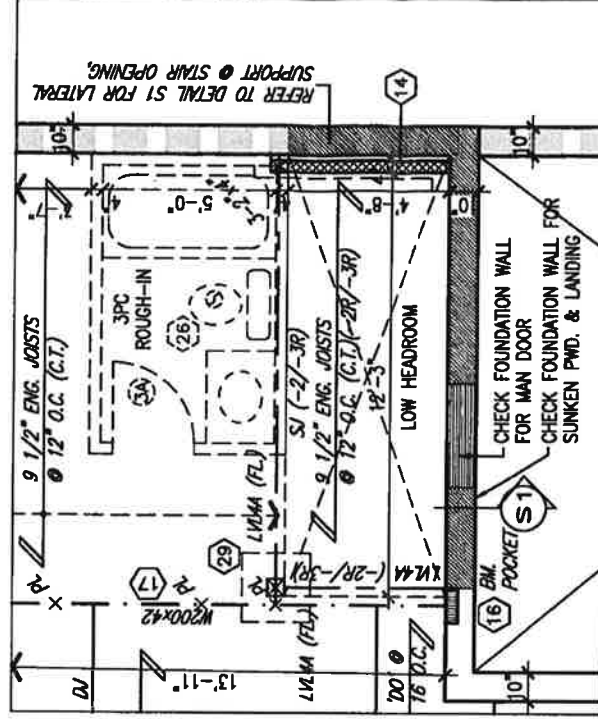

PARTIAL BASEMENT PLAN W/
SUNKEN PWD. & LANDING ABOVE
(-2R & -3R CONDITION)

This is to certify that these plans comply with the applicable Architectural Design Guidelines approved by the Town of

**NOTE: FLOOR FRAMING INFO
REFER TO SHOP DRAWINGS
FOR ALL TRUSS-JOIST
INFORMATION AND DETAILS.
UNLESS OTHERWISE NOTED.**



Town of Innisfil Certified Model
03/01/2018 10:02:56 AM kgervais



INDICATES REDUCED SIDE YARD

VA3 DESIGN
255 Consumers Rd. Suite 120
Toronto ON M2J 1R4
t 416.630.2255 f 416.630.4782
vo3design.com

BAYVIEW WELLINGTON		S32-6-15G PELICAN 6-15	
project name ALCONA	municipality INNISFIL	project no. 13049	
date NOVEMBER 2015	PART. BSMT. PLANS AT SUNKEN PWD. & LANDING		drawing no. 5
drawn by RAM	checked by _____	scale 3/16" = 1'-0"	file name 13049-S32-6-15
REVISIONS — 14-MARCH-2016, MURDOCK, 2015 AL CONDS AND LANDING, PWD, SUNKEN, 2015 — 15			


All drawings, specifications, related documents and designs are the copyright property of V&J DESIGN. Reproduction of this property in whole or in part is strictly prohibited without V&J DESIGN's written permission.

UNINSULATED OPENINGS (PER OBC. SB-12,3.1.1(7))			
32-6-15 ELEVATION A	ENERGY EFFICIENCY - OBC SB12		
ELEVATION	WALL AREA S.F.	OPENING S.F.	PERCENTAGE
FRONT	530 S.F.	91.056 S.F.	17.18 %
LEFT SIDE	878 S.F.	60 S.F.	6.83 %
RIGHT SIDE	878 S.F.	0 S.F.	0.00 %
REAR	530 S.F.	149.187 S.F.	28.15 %
* OPENINGS OMITTED AS PER SB-12 3.1.1.9(4) MAX 19.9 S.F. REFER TO ELEVATION FOR LOCATION			
		0 S.F.	
TOTAL SQ. FT.	2816.00 S.F.	300.24 S.F.	10.66 %
TOTAL SQ. M.	261.61 S.M.	27.89 S.M.	10.66 %

It is the builder's complete responsibility to ensure that all plans submitted for approval fully comply with the Architectural Guidelines and all applicable regulations and requirements including zoning provisions and any provisions in the subdivision agreement. The Control Architect is not responsible in any way for examining or approving site (lotting) plans or working drawings with respect to any zoning or building code or permit matter or that any house can be properly built or located on its lot.

This is to certify that these plans comply with the applicable Architectural Design Guidelines approved by the Town of INNISFIL.

Town of Innisfil Certified Model
03/01/2018 11:04:41 AM kgervais

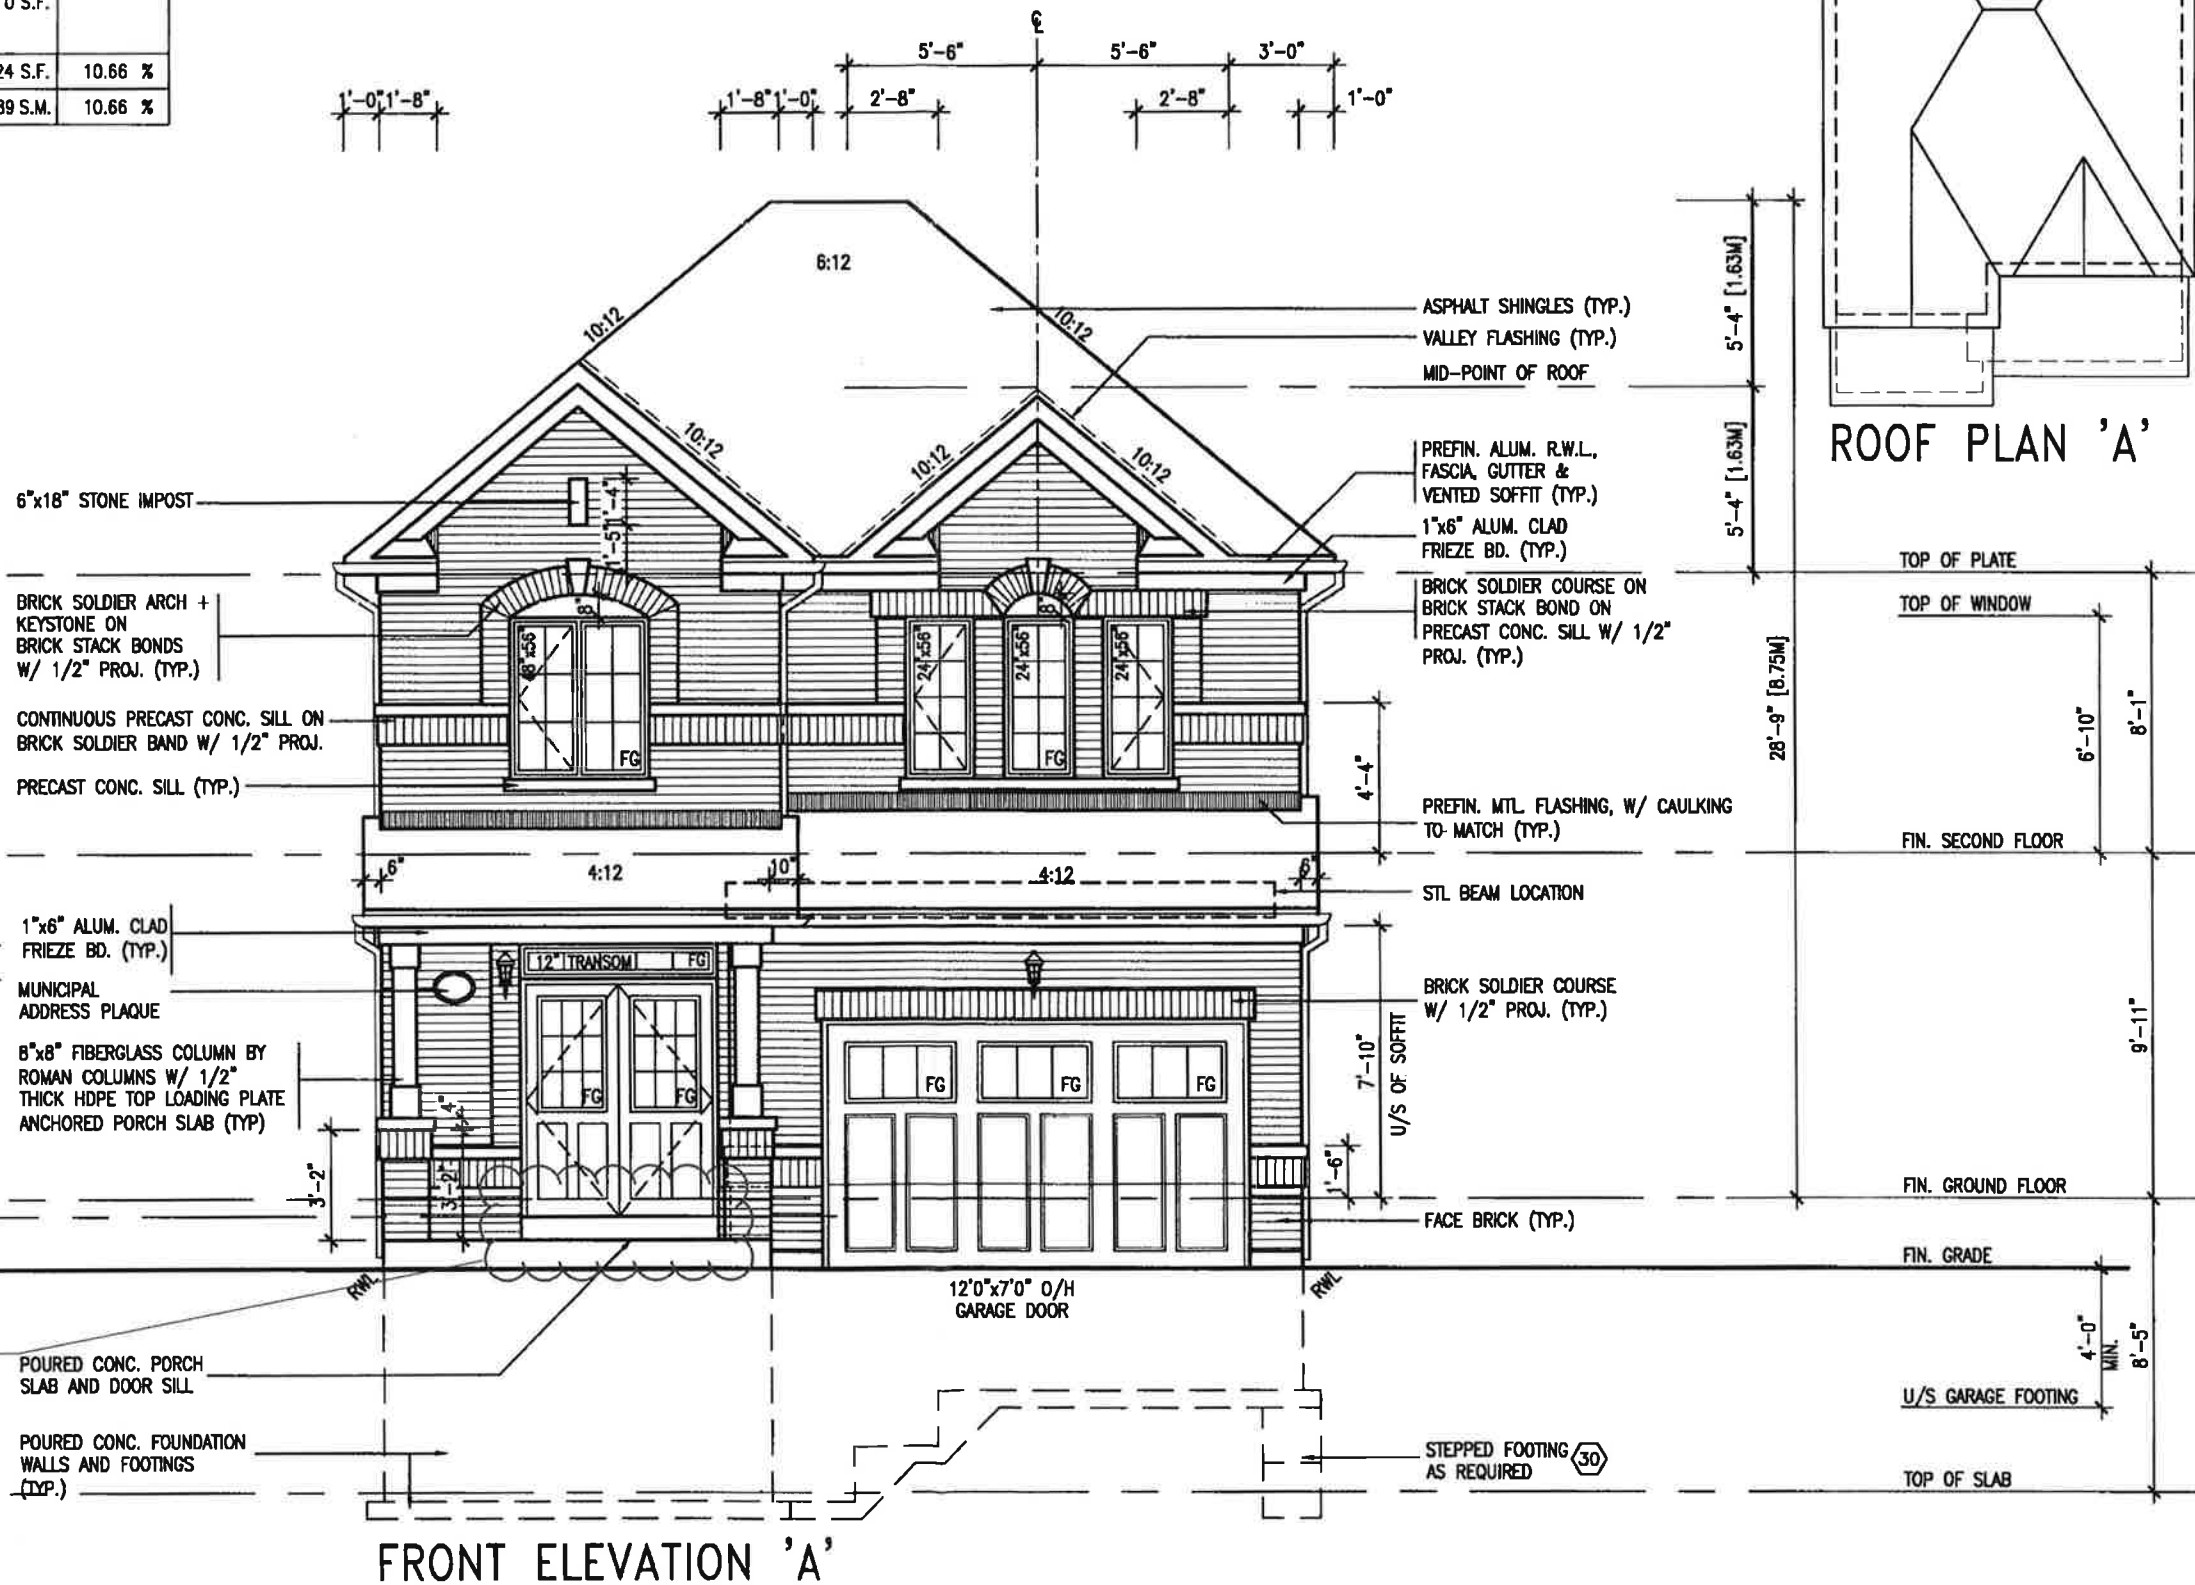


BAYVIEW WELLINGTON		S32-6-15G		PELICAN 6-15	
project name	ALCONA	project no.	13049	drawing no.	6
client	INNISFIL	date	NOVEMBER 2015	front elevation 'A'	
drawn by	BAAM	checked by		scale	3/16" = 1'-0"
REDACTED - H:\ARCHIVE\WORKING\2013\3049 BAYVIEW\32\13049-S32-6-15.dwg - Tue - Aug 1 2017 - 4:25 PM 13049-S32-6-15					
VA3 DESIGN 255 Consumers Rd Suite 120 Toronto ON M2J 1R4 1-416-630-2255 / 416-630-4782 va3design.com					
The undersigned has reviewed and taken responsibility for the design and has the qualifications and needs the requirements set out in the Ontario Building Code to be a Designer. Wellington Jno-Baptista 25591 BCN name: Jno-Baptista, Wellington qualification: BCN registration: 25591 date: 25591 signature: Jno-Baptista contractor must verify all dimensions on the job and report any discrepancy to the Designer before proceeding with the work. All drawings and specifications are instruments of service and the property of the Designer which must be returned at the completion of the work. Drawings are not to be scaled.					
no.	description	date	by	date	by
6	REVISED AS PER ENG COMMENTS	JUL 27-17 RC			
5	REVISED FOR WALL TO BE 10"	DEC 14-16 SB			
4	REVISED AS PER ENG TRUSS LAYOUT	SEP 26-16 RC			
3	REVISED INSULATION AT STAIRS	SEP 19-16 SB			
2	ADD WOOD AND REAR UPGRADE	JUL 22-16 SB			
1	ISSUED FOR CLIENT REVIEW	NOV 19-15 BAAM			

REFER TO FRONT ELEVATION FOR
TYPICAL NOTES.

Town of Innisfil Certified Model
03/01/2018 11:07:09 AM kgervais

GABLE ROOF FOR
REAR UPGRADE

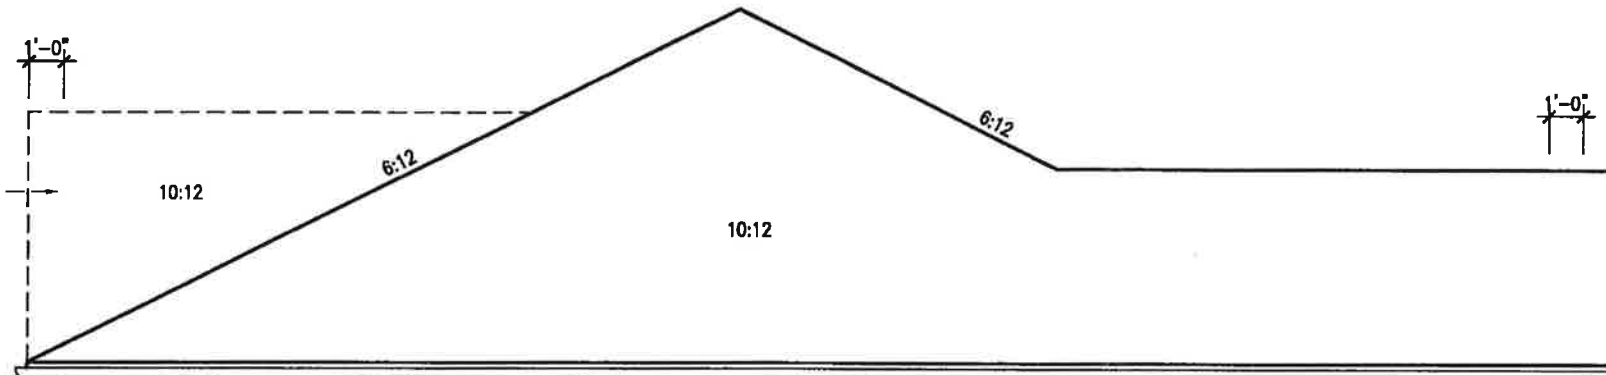

LEFT SIDE ELEVATION 'A'

WALL AREA 878.33 SQ. FT.
LIMITING DISTANCE 1.2 M (7%)
GLAZING ALLOWED 61.48 SQ. FT.
GLAZING PROVIDED 37.38 SQ. FT. GLASS AREA ONLY

It is the builder's complete responsibility to ensure that all plans submitted for approval fully comply with the Architectural Guidelines and all applicable regulations and requirements including zoning provisions and any provisions in the subdivision agreement. The Control Architect is not responsible in any way for examining or approving site (lotting) plans or working drawings with respect to any zoning or building code or permit matter or that any house can be properly built or located on its lot.

This is to certify that these plans comply with the applicable Architectural Design Guidelines approved by the Town of INNISFIL.

BAYVIEW WELLINGTON		S32-6-15G	
ALCONA		PELICAN 6-15	
project no.	13049	drawing no.	7
date	NOVEMBER 2015	checked by	BAAM
scale	3/16" = 1'-0"	file name	13049-S32-6-15
DRAWN BY: RICHARD - VAARCHITECTS/WORKING 2013\13049-BAAM\UNITS\S32-6-15.dwg - Tue - Aug 1 2017 - 4:25 PM			

VA3 DESIGN
255 Consumers Rd Suite 120
Toronto ON M2J 1R4
t 416.630.2255 f 416.630.4782
va3design.com

The undersigned has reviewed and takes responsibility for this design and has the qualifications and meets the requirements set out in the Ontario Building Code to be a Designer.			
qualification information	Wellington Jno-Baptiste	25591	BCM
registration information	VA3 Design Inc.	42658	BCM
contractor must verify all dimensions on the job and report any discrepancy to the Designer before proceeding with the work. All drawings are the property of the Designer which must be returned at the completion of the work. Drawings are not to be copied.			
no.	description	date	by
6	REVISED AS PER ENG COMMENTS	JUL 27-17 RC	
5	REVISED FDN WALL TO BE 10"	DEC 14-16 SR	
4	REVISED AS PER ENG TRUSS LAYOUT	SEP 26-16 RC	
3	REVISED INSULATION AT STAIRS	SEP 19/16 SR	
2	ADD WOOD AND REAR UPGRADE	JUL 22-16 SR	
1	ISSUED FOR CLIENT REVIEW	NOV 19/15 BAAM	



REFER TO FRONT ELEVATION FOR
TYPICAL NOTES.

Town of Innisfil Certified Model
03/01/2018 11:16:26 AM kgervais


It is the builder's complete responsibility to ensure that all plans submitted for approval fully comply with the Architectural Guidelines and all applicable regulations and requirements including zoning provisions and any provisions in the subdivision agreement. The Control Architect is not responsible in any way for examining or approving site (lotting) plans or working drawings with respect to any zoning or building code or permit matter or that any house can be properly built or located on its lot.

This is to certify that these plans comply with the applicable Architectural Design Guidelines approved by the Town of INNISFIL.

project name		project no.	
ALCONA		13049	
date		drawing no.	
NOVEMBER 2015		9	
drawn by		checked by	
RAM		3/16" = 1'-0"	
scale		date	
3/16" = 1'-0"		13049-S32-6-15	
checked by		date	
RICHARD		13049-S32-6-15.dwg - Tue - Aug 1 2017 - 4:25 PM	

project name		project no.	
ALCONA		13049	
date		drawing no.	
NOVEMBER 2015		9	
drawn by		checked by	
RAM		3/16" = 1'-0"	
scale		date	
3/16" = 1'-0"		13049-S32-6-15	
checked by		date	
RICHARD		13049-S32-6-15.dwg - Tue - Aug 1 2017 - 4:25 PM	

9	1	ISSUED FOR CLIENT REVIEW	NOV 19/15	RAM	42658
8	2	ADD WOOD AND REAR UPGRADE	JUL 22-16	SB	42658
7	3	REVISED INSULATION AT STAIRS	SEP 19/16	SB	42658
6	4	REVISED AS PER ENG TRUSS LAYOUT	SEP 26-16	RC	42658
5	5	REVISED FDN WALL TO BE 10"	DEC 14-16	SB	42658
4	6	REVISED AS PER ENG COMMENTS	JUL 27-17	RC	42658
3	7	REVISED AS PER ENG COMMENTS	JUL 27-17	RC	42658
2	8	REVISED AS PER ENG COMMENTS	JUL 27-17	RC	42658
1	9	REVISED AS PER ENG COMMENTS	JUL 27-17	RC	42658

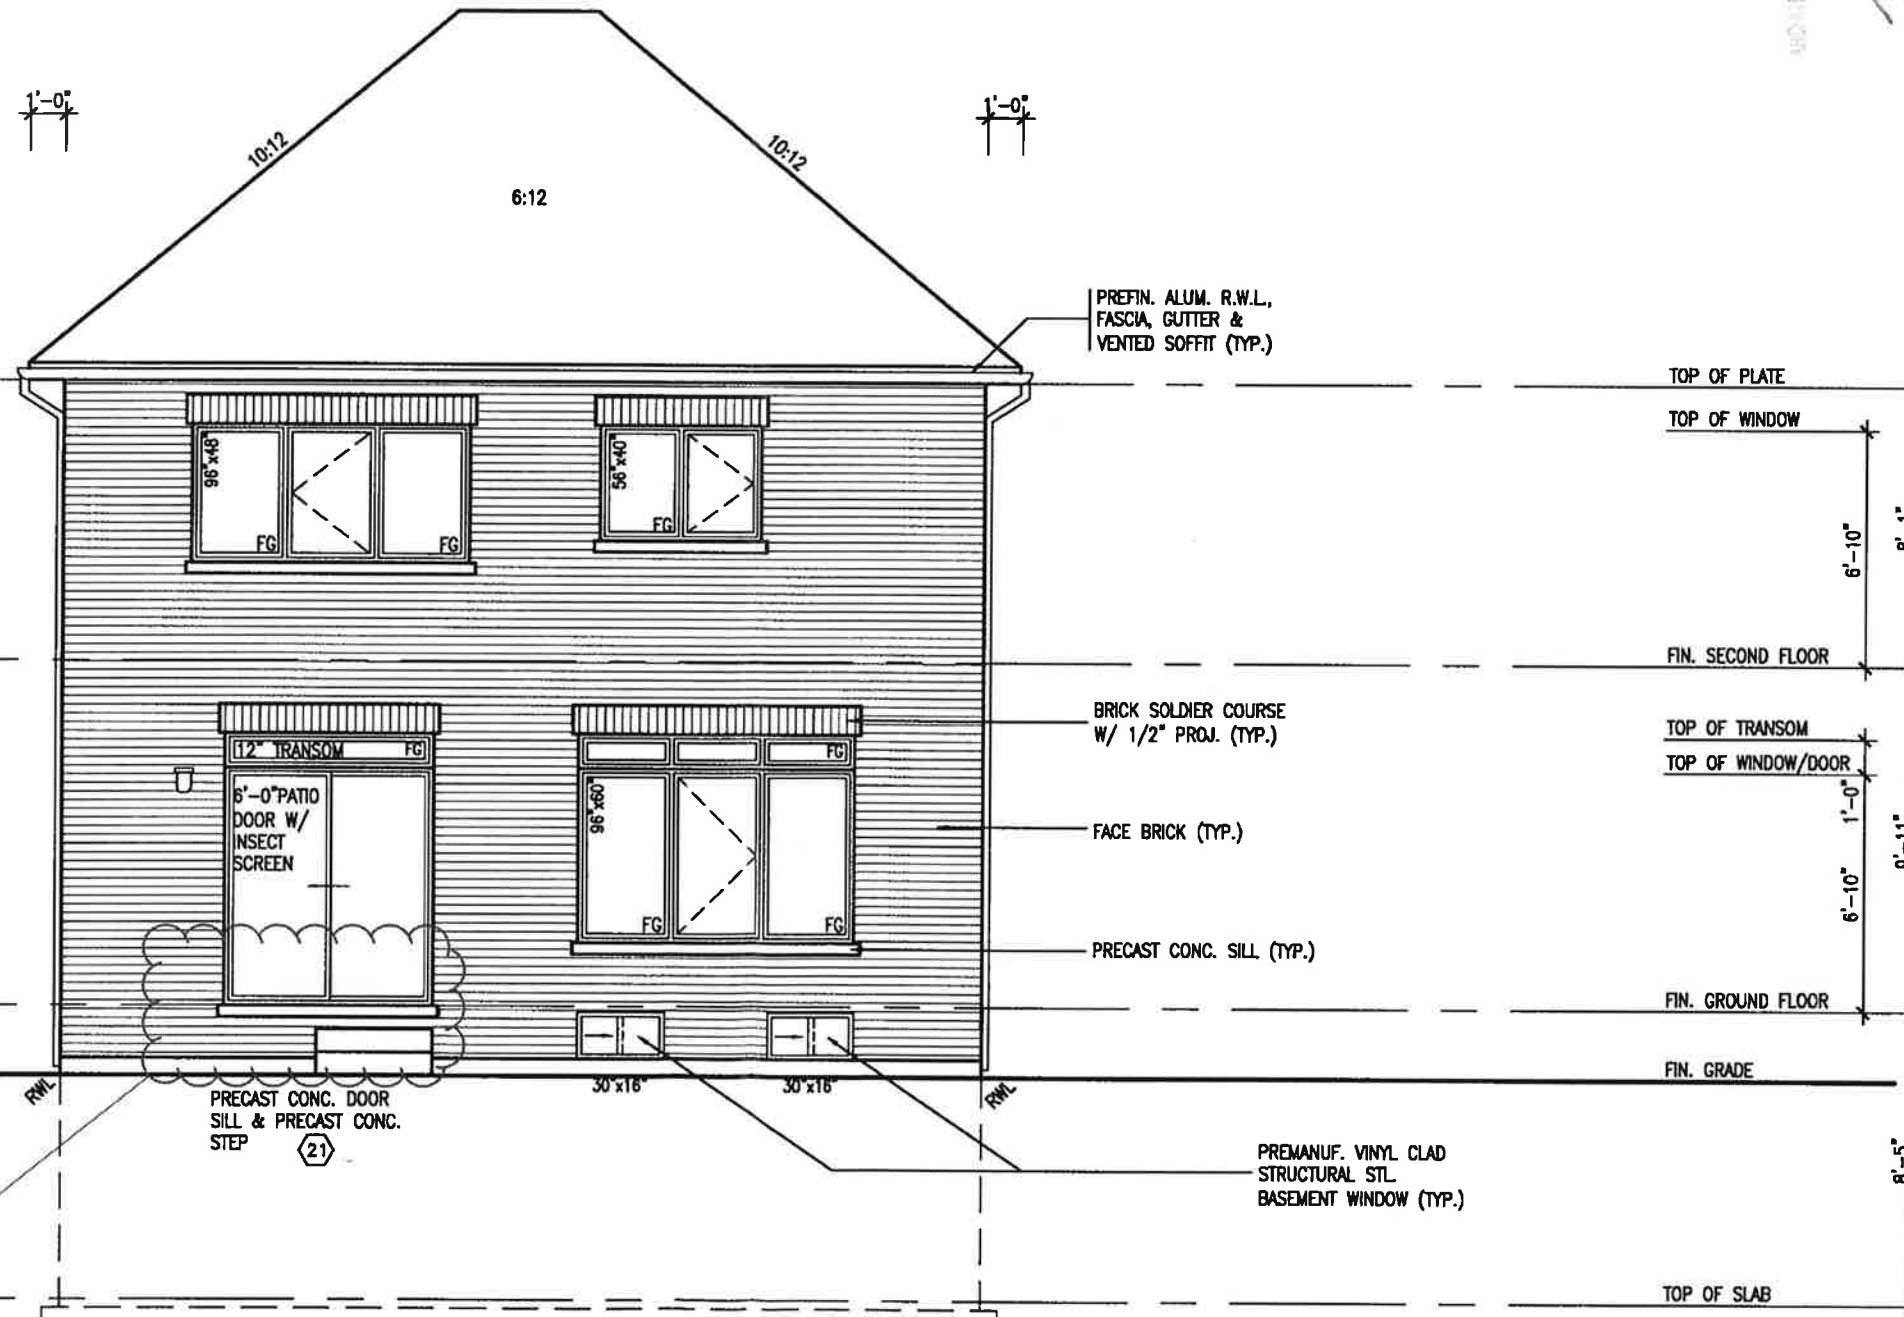

REAR ELEVATION 'A'/'B'



max 6" rise of step into
doorway per
9.9.6.6.(2).

PREFIN. ALUM. R.W.L.,
FASCIA, GUTTER &
VENTED SOFFIT (TYP.)

BRICK SOLDIER COURSE
W/ 1/2" PROJ. (TYP.)

FACE BRICK (TYP.)

PRECAST CONC. SILL (TYP.)

PREMANUF. VINYL CLAD
STRUCTURAL STL
BASEMENT WINDOW (TYP.)

Town of Innisfil Certified Model
03/01/2016 11:35:54 AM kgervais

It is the builder's complete responsibility to ensure that all plans submitted for approval fully comply with the Architectural Guidelines and all applicable regulations and requirements including zoning provisions and any provisions in the subdivision agreement. The Control Architect is not responsible in any way for examining or approving site (lotting) plans or working drawings with respect to any zoning or building code or permit matter or that any house can be properly built or located on its lot.


This is to certify that these plans comply with the applicable Architectural Design Guidelines approved by the Town of INNISFIL.

S32-6-15G
PELICAN 6-15
project no. 13049
drawing no. 13

BAYVIEW WELLINGTON
project name ALCONA
date NOVEMBER 2015
checked by RAAM
scale 3/16" = 1'-0"
cross section A-A
file name 13049-S32-6-15
date 13049-S32-6-15
checked by RAAM
date 13049-S32-6-15
checked by RAAM
date 13049-S32-6-15

VA3 DESIGN
255 Consumers Rd Suite 120
Toronto ON M2J 1R4
t 416.630.2255 f 416.630.4782
va3design.com

The undersigned has reviewed and takes responsibility for this design and has the qualifications and meets the requirements set out in the Ontario Building Code to be a Designer.			
no.	description	date	by
9	REVISIONS		
8	REVISIONS		
7	REVISIONS		
6	REVISIONS		
5	REVISIONS		
4	REVISIONS		
3	REVISIONS		
2	REVISIONS		
1	REVISIONS		

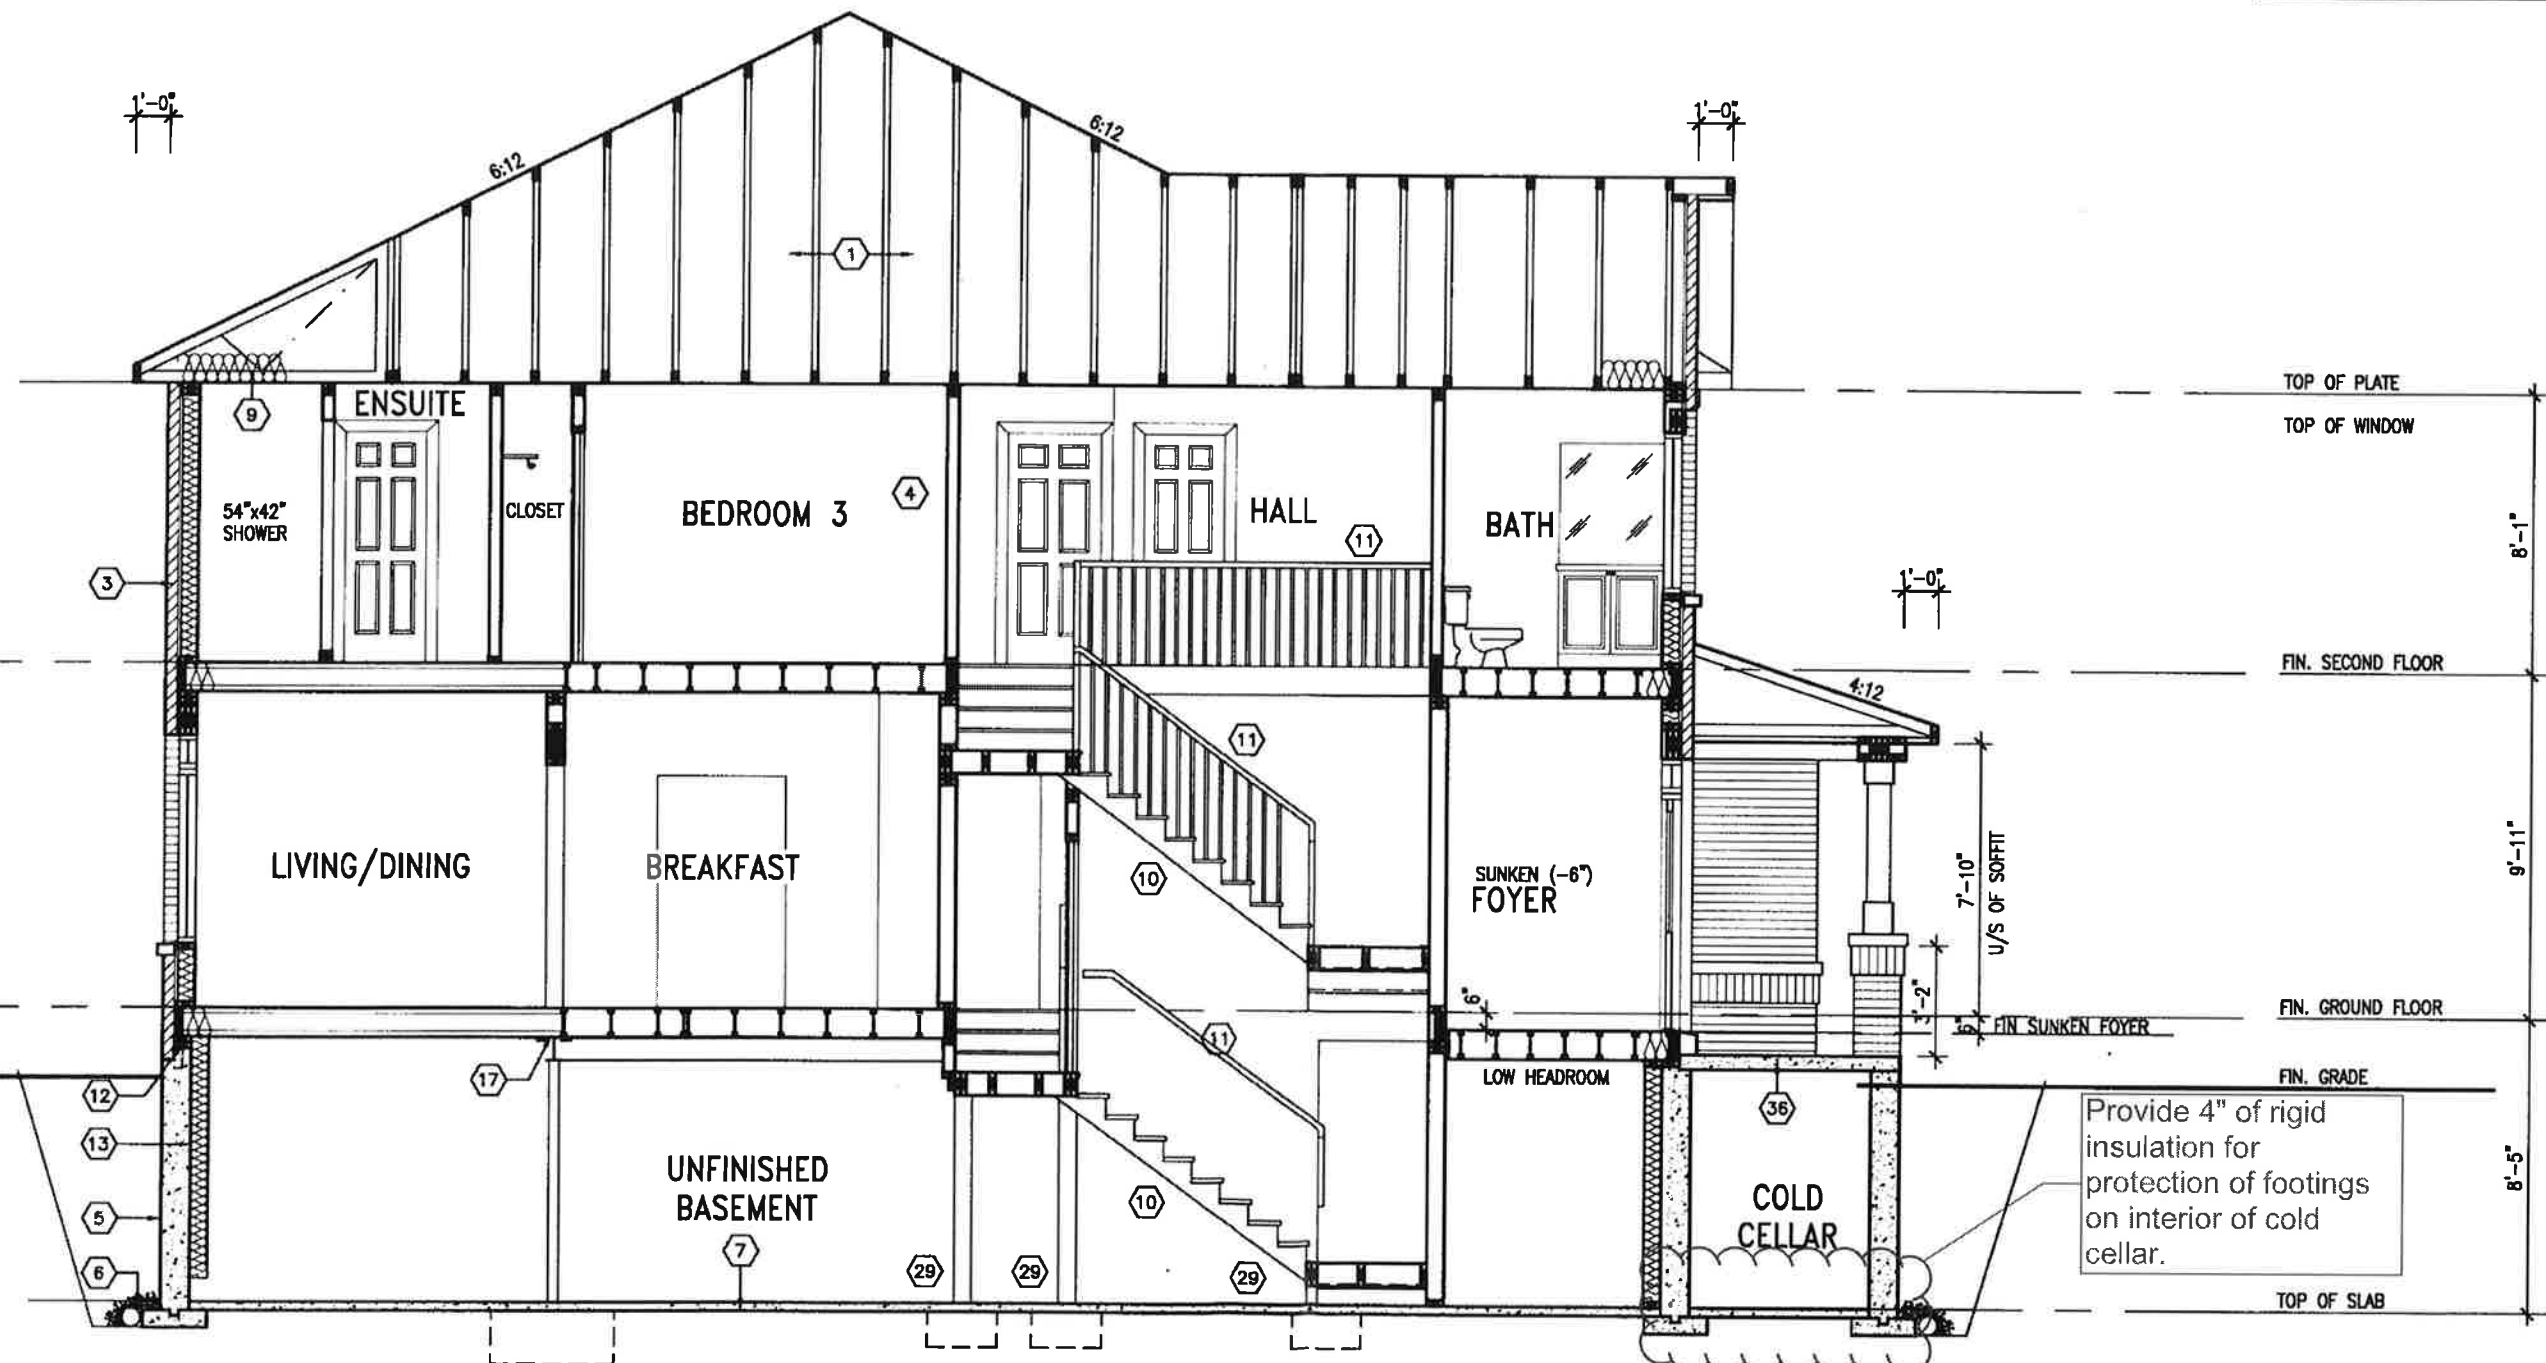

CROSS SECTION A-A




It is the builder's complete responsibility to ensure that all plans submitted for approval fully comply with the Architectural Guidelines and all applicable regulations and requirements including zoning provisions and any provisions in the subdivision agreement. The contractor is to be responsible for obtaining all necessary permits, examining or approving site (lotting) plans or working drawings with respect to any zoning or building code or permit matter or that any house can be properly built or located on its lot.


This is to certify that these plans comply with the applicable Architectural Design Guidelines approved by the Town of INNISFIL.

Town of Innisfil Certified Model
03/01/2018 11:38:05 AM kgervais

Where patio stones are provided, ensure full landing depth is achieved (2'-11").

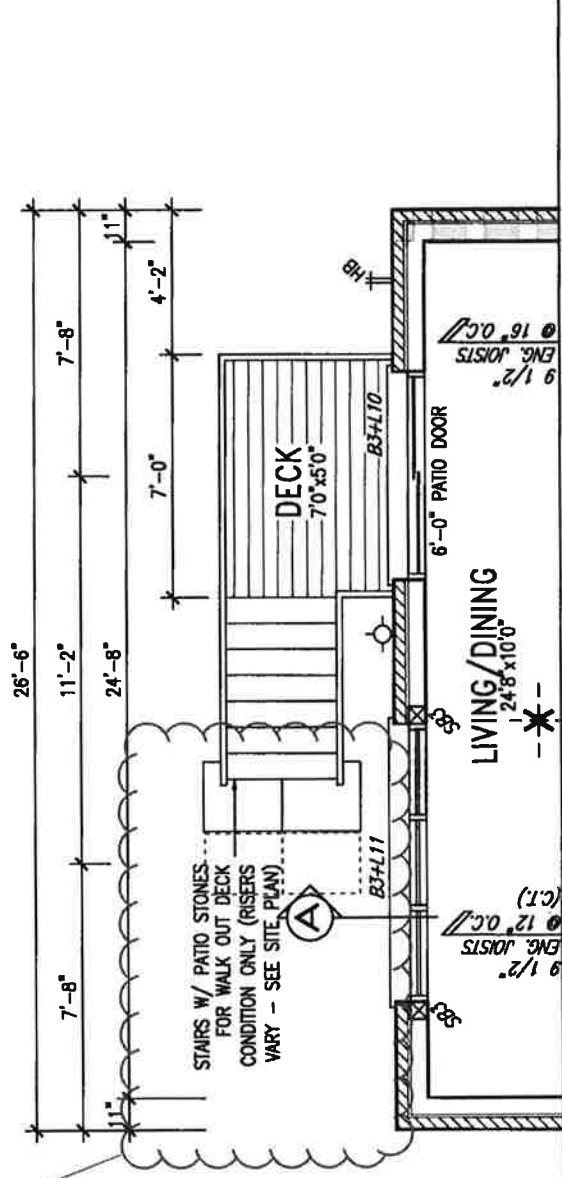

PARTIAL GROUND FLOOR PLAN 'A' & 'B'
W.O.D. 9R AND MORE COND.

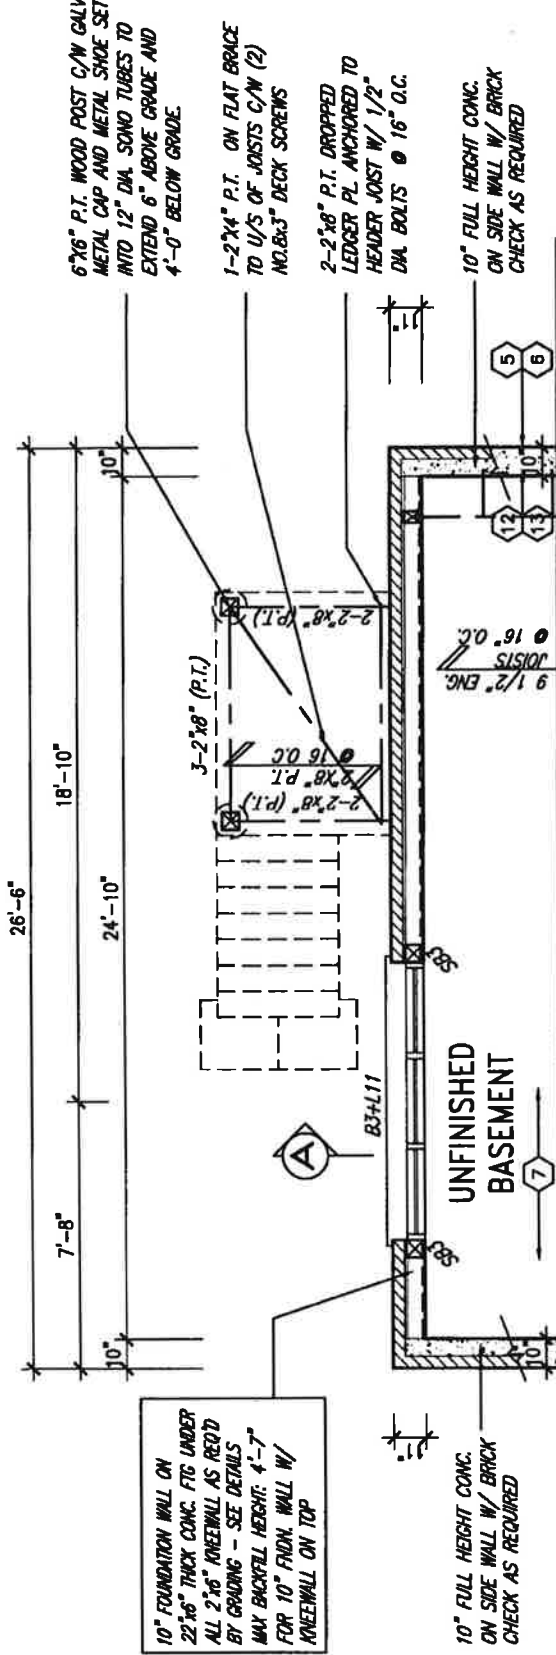

PARTIAL BASEMENT FLOOR PLAN 'A' & 'B'
W.O.D. 9R AND MORE COND.

MIN. SOIL BEARING
CAPACITY OF 150KPa



NOTE: FLOOR FRAMING INFO REFER TO SHOP DRAWINGS FOR ALL TRUSS-DIST INFORMATION AND DETAILS, UNLESS OTHERWISE NOTED.

NOTE: SPACE ALL FLOOR JOISTS @ 12" O.C. UNDER ALL CERAMIC TILE AREAS.

INDICATES REDUCED SIDE YARD

no.	description	date	by
9	REVISED AS PER ENG COMMENTS	JUL 27-17 RC	
8	REVISED FOR WALL TO BE 10"	DEC 14-16 SB	
7	REVISED AS PER ENG TRUSS LAYOUT	SEP 26-16 RC	
6	REVISED INSULATION AT STAIRS	SEPT 19/16 SB	
5	ADD WOOD AND REAR UPGRADE	JUL 22-16 SB	
4	ISSUED FOR CLIENT REVIEW	NOV 19/15 JMM	

VA3 DESIGN
255 Consumers Rd Suite 120
Toronto ON M2J 1R4
t 416.630.2235 f 416.630.4782
va3design.com

BAYVIEW WELLINGTON
S32-6-15G
PELICAN 6-15

Project name: ALCONA
date: JULY 2016
drawn by: SB
checked by: -
scale: 3/16" = 1'-0"


Project no: 13049
drawing no: 14

Project name: PARTIAL W.O.D. BASEMENT / GROUND FLOOR PLANS
date: JULY 2016
drawn by: SB
checked by: -
scale: 3/16" = 1'-0"

Project no: 13049-S32-6-15
drawing no: 14

Project name: RICHARD - H.V. ARCHITECTURE WORKING 2013\13049.BW\UNITS\S32-6-15.dwg - Tue - Aug 1 2017 - 4:25 PM

UNINSULATED OPENINGS (PER OBC. SB-12,3.1.1(7))			
32-6-15 ELEVATION A 9R WOD			
ELEVATION	WALL AREA S.F.	OPENING S.F.	PERCENTAGE
FRONT	530 S.F.	91.056 S.F.	17.18 %
LEFT SIDE	878 S.F.	60 S.F.	6.83 %
RIGHT SIDE	878 S.F.	0 S.F.	0.00 %
REAR	636 S.F.	169.222 S.F.	26.61 %
* OPENINGS OMITTED AS PER SB-12 3.1.1.9(4) MAX 19.9 S.F. REFER TO ELEVATION FOR LOCATION			
TOTAL SQ. FT.	2922.00 S.F.	320.28 S.F.	10.96 %
TOTAL SQ. M.	271.46 S.M.	29.75 S.M.	10.96 %
UNINSULATED OPENINGS (PER OBC. SB-12,3.1.1(7))			
32-6-15 ELEVATION B 9R WOD			
ELEVATION	WALL AREA S.F.	OPENING S.F.	PERCENTAGE
FRONT	535 S.F.	104.872 S.F.	19.60 %
LEFT SIDE	888 S.F.	60 S.F.	6.76 %
RIGHT SIDE	888 S.F.	0 S.F.	0.00 %
REAR	636 S.F.	169.222 S.F.	26.61 %
* OPENINGS OMITTED AS PER SB-12 3.1.1.9(4) MAX 19.9 S.F. REFER TO ELEVATION FOR LOCATION			
TOTAL SQ. FT.	2947.00 S.F.	334.09 S.F.	11.34 %
TOTAL SQ. M.	273.78 S.M.	31.04 S.M.	11.34 %

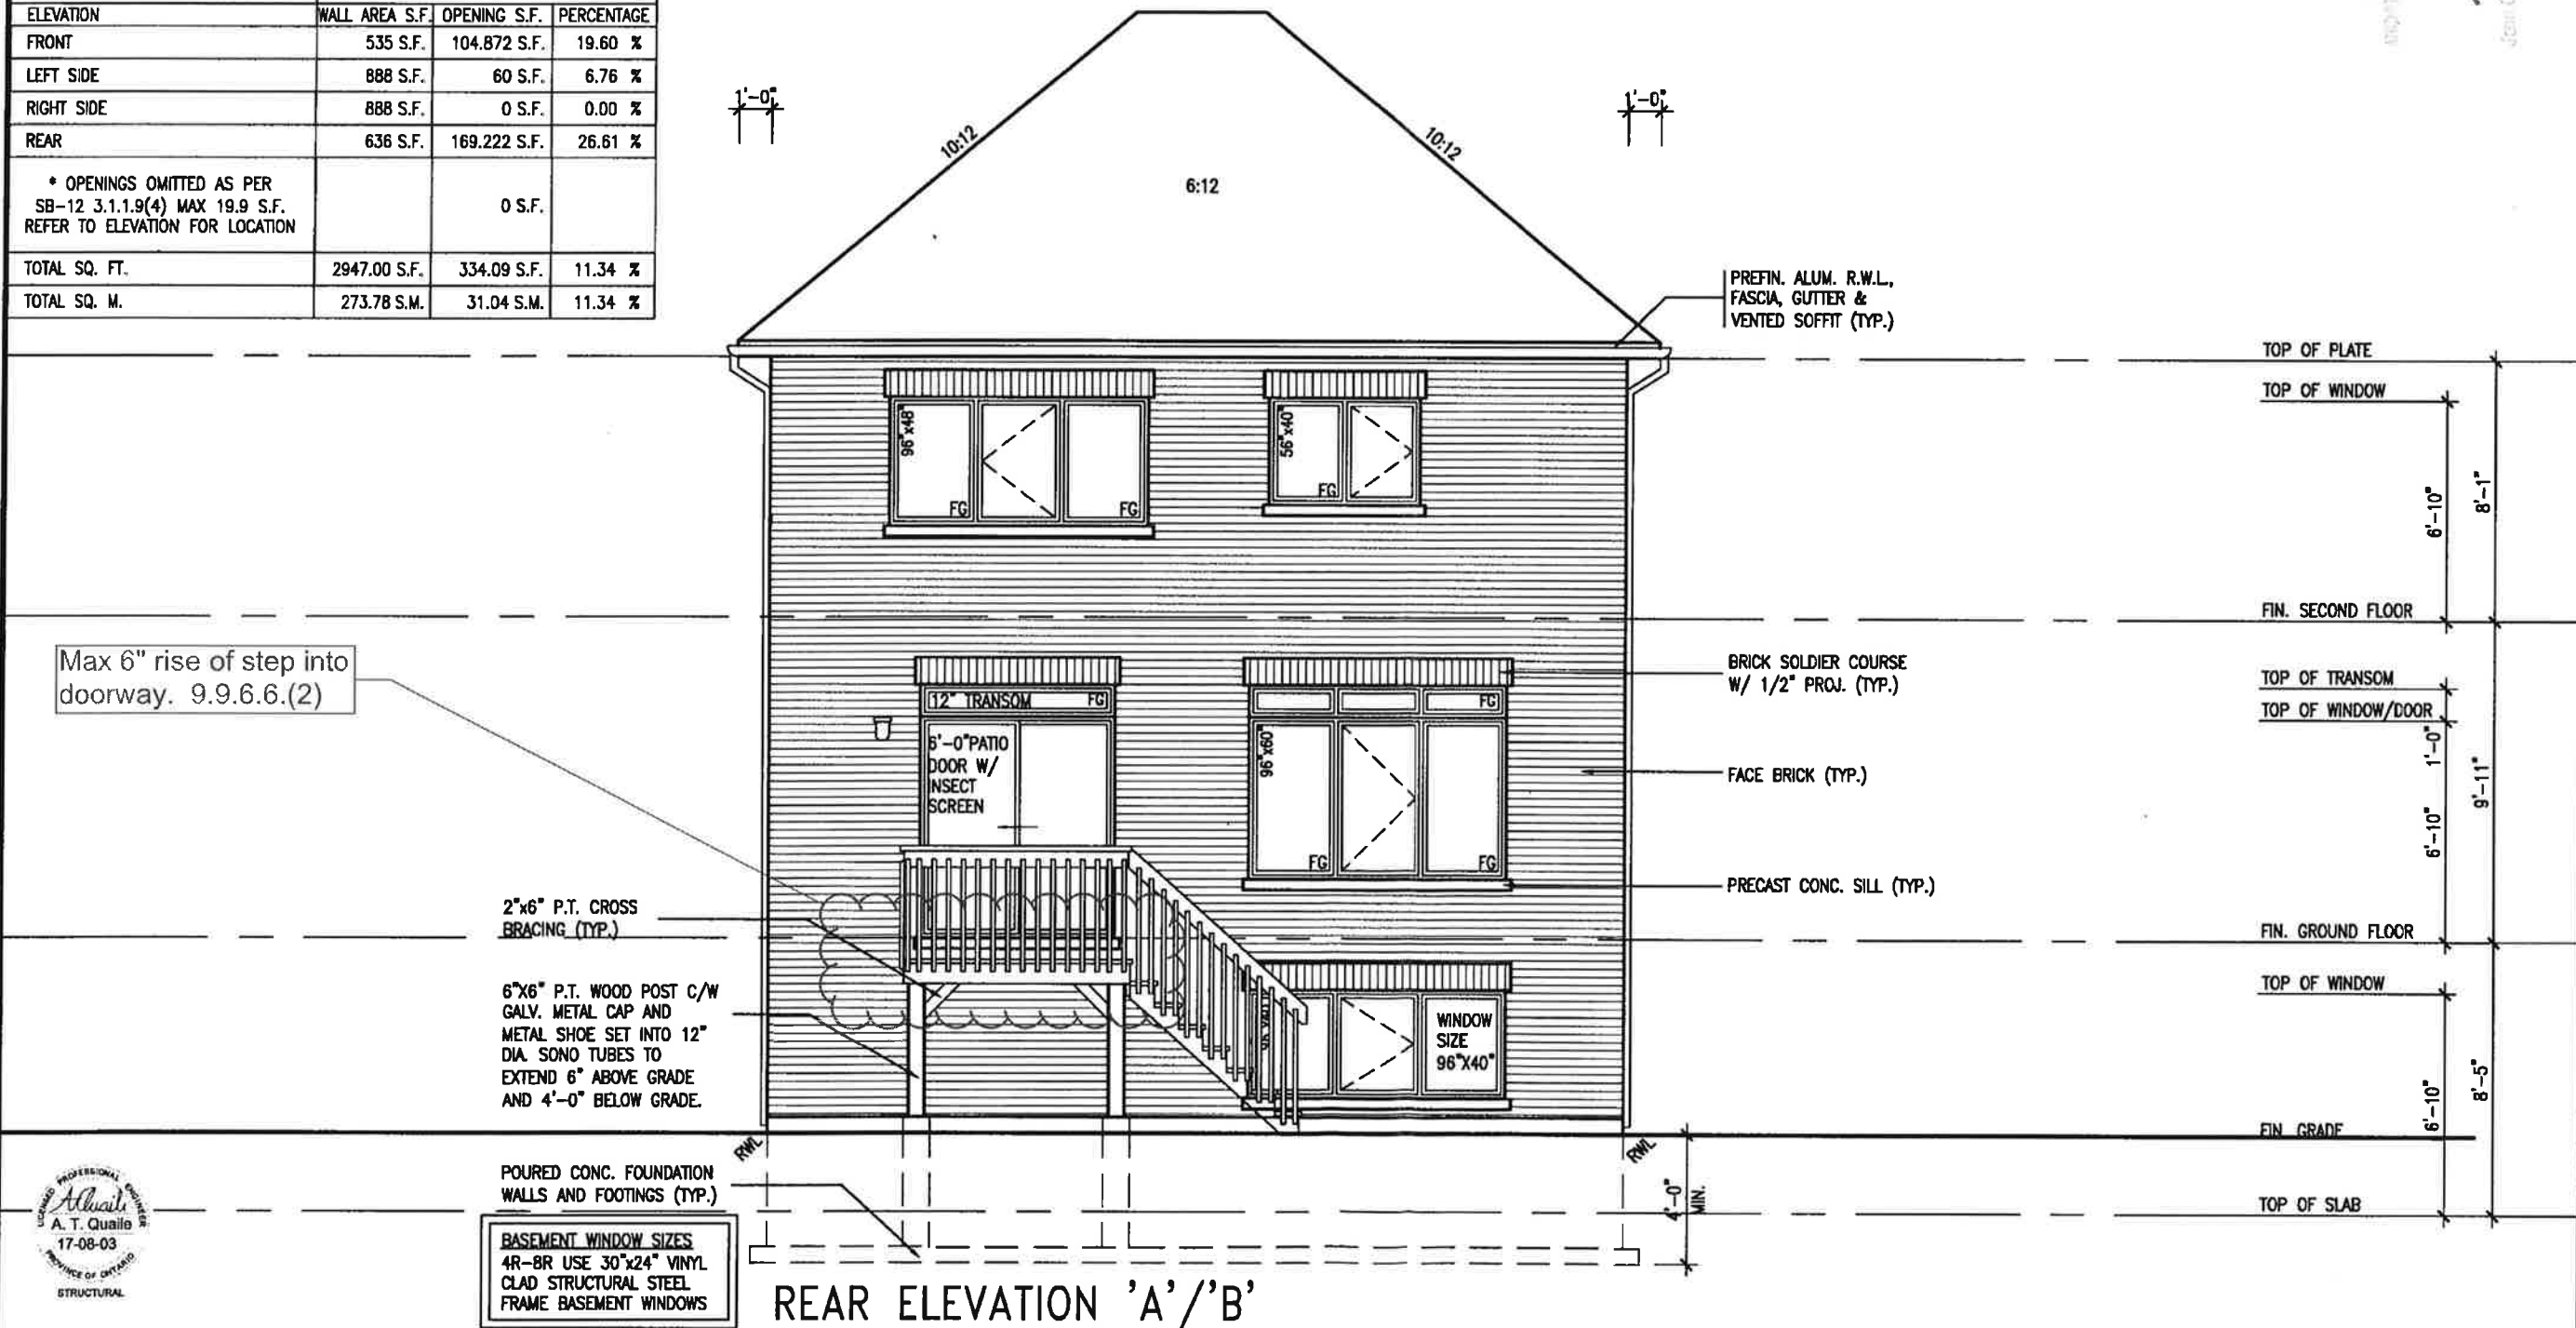

REFER TO FRONT ELEVATION FOR TYPICAL NOTES.

It is the builder's complete responsibility to ensure that all plans submitted for approval fully comply with the Architectural Guidelines and all applicable regulations and requirements including zoning provisions and any provisions in the subdivision agreement. The Control Architect is not responsible in any way for examining or approving site (lotting) plans or working drawings with respect to any zoning or building code or permit matter or that any house can be properly built or located on its lot.

This is to certify that these plans comply with the applicable Architectural Design Guidelines approved by the Town of INNISFIL.

BAYVIEW WELLINGTON		S32-6-15G		project no. 13049	
ALCONA		PELICAN 6-15		drawing no. 15	
municipality INNISFIL		date NOVEMBER 2015		scale 3/16" = 1'-0"	
checked by BAAM		checked by BAAM		date 13049-S32-6-15	
drawn by BAAM		drawn by BAAM		date 13049-S32-6-15	
designed by BAAM		designed by BAAM		date 13049-S32-6-15	
approved by BAAM		approved by BAAM		date 13049-S32-6-15	
checked by BAAM		checked by BAAM		date 13049-S32-6-15	


REFER TO FRONT ELEVATION FOR
TYPICAL NOTES.

Town of Innisfil Certified Model
03/01/2018 11:39:22 AM kgervais

It is the builder's complete responsibility to ensure that all plans submitted for approval fully comply with the Architectural Guidelines and all applicable regulations and requirements including zoning provisions and any provisions in the subdivision agreement. The Control Architect is not responsible in any way for examining or approving site (lotting) plans or working drawings with respect to any zoning or building code or permit matter or that any house can be properly built or located on its lot.

This is to certify that these plans comply with the applicable Architectural Design Guidelines approved by the Town of INNISFIL.

project name		project no.	
ALCONA		13049	
municipality		drawing no.	
INNISFIL		16	
date		date	
NOVEMBER 2015		13049-S32-6-15	
drawn by		checked by	
RAAM		3/16" = 1'-0"	
scale		date	
		13049-S32-6-15.dwg - Tue - Aug 1 2017 - 4:25 PM	

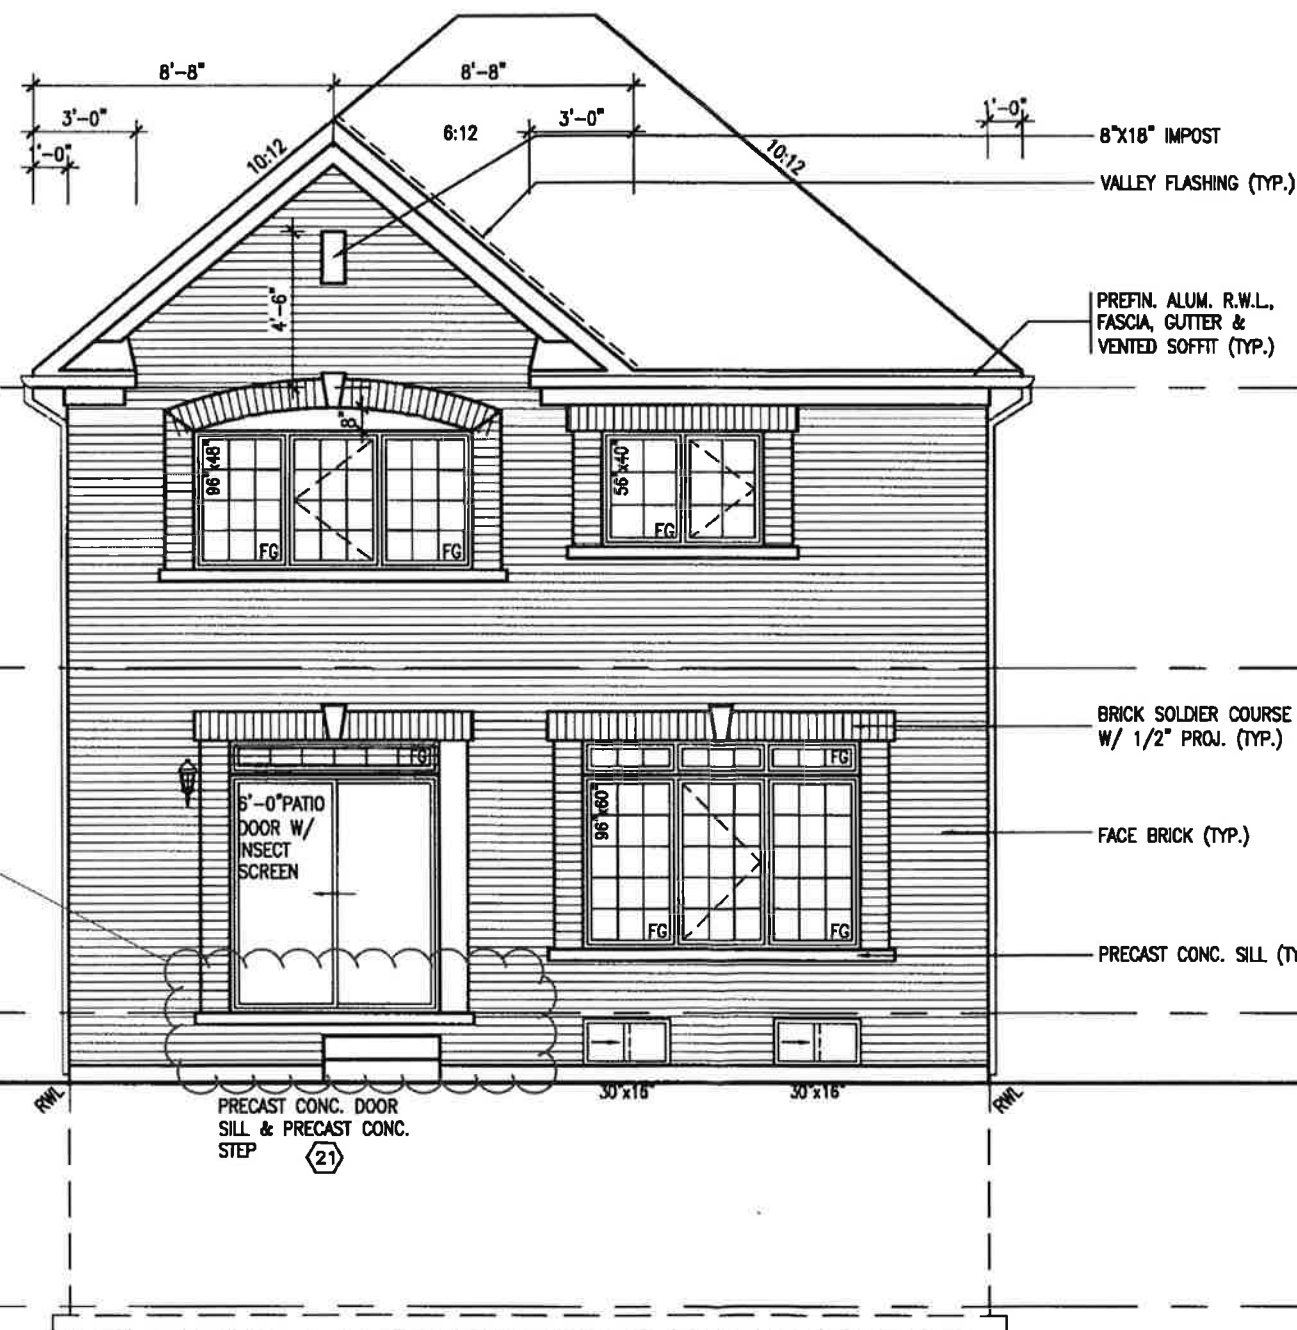

TOP OF PLATE
TOP OF WINDOW
6'-10"
8'-1"
FIN. SECOND FLOOR
TOP OF TRANSOM
TOP OF WINDOW/DOOR
1'-0"
6'-10"
9'-11"
FIN. GROUND FLOOR
FIN. GRADE
8'-5"
TOP OF SLAB

Max 6" rise of step into
doorway. 9.9.6.6.(2)

PROFESSIONAL ENGINEER
A. T. Quail
17-08-03
PROVINCE OF ONTARIO
STRUCTURAL

REAR ELEVATION 'A'-UPGRADE

VA3
DESIGN
255 Consumers Rd Suite 120
Toronto ON M2J 1R4
T 416.630.2255 F 416.630.4782
v3design.com

The undersigned has reviewed and takes responsibility for the design and has the qualifications and meets the requirements set out in the Ontario Building Code to be a Designer.		qualification information		name		signature		date	
6	REVISED AS PER ENG COMMENTS	JUL 27-17	RC	Wellington Jno-Bogliste	25591	RCR	42858		
5	REVISED FIN WALL TO BE 10"	DEC 14-16	SR						
4	REVISED AS PER ENG TRUSS LAYOUT	SEP 26-16	RC	WAS Design Inc.					
3	REVISED INSULATION AT STAIRS	SEP 19-16	SR						
2	ADD WOOD AND REAR UPGRADE	JUL 22-16	SR						
1	ISSUED FOR CLIENT REVIEW	NOV 19-15	RAAM						

REFER TO FRONT ELEVATION FOR
TYPICAL NOTES.

Town of Innisfil Certified Model
03/01/2018 11:39:40 AM kgervais

It is the builder's complete responsibility to ensure that all plans submitted for approval fully comply with the Architectural Guidelines and all applicable regulations and requirements including zoning provisions and any provisions in the subdivision agreement. The Control Architect is not responsible in any way for examining or approving site (lotting) plans or working drawings with respect to any zoning or building code or permit matter or that any house can be properly built or located on its lot.

This is to certify that these plans comply with the applicable Architectural Design Guidelines approved by the Town of INNISFIL.

S32-6-15G
PELICAN 6-15

BAYVIEW WELLINGTON

project no.
13049

drawing no.
17

project name
ALCONA

municipality
INNISFIL

date
NOVEMBER 2015

drawn by
RAM

checked by
-

scale
3/16" = 1'-0"

approved by
-

approved by
-

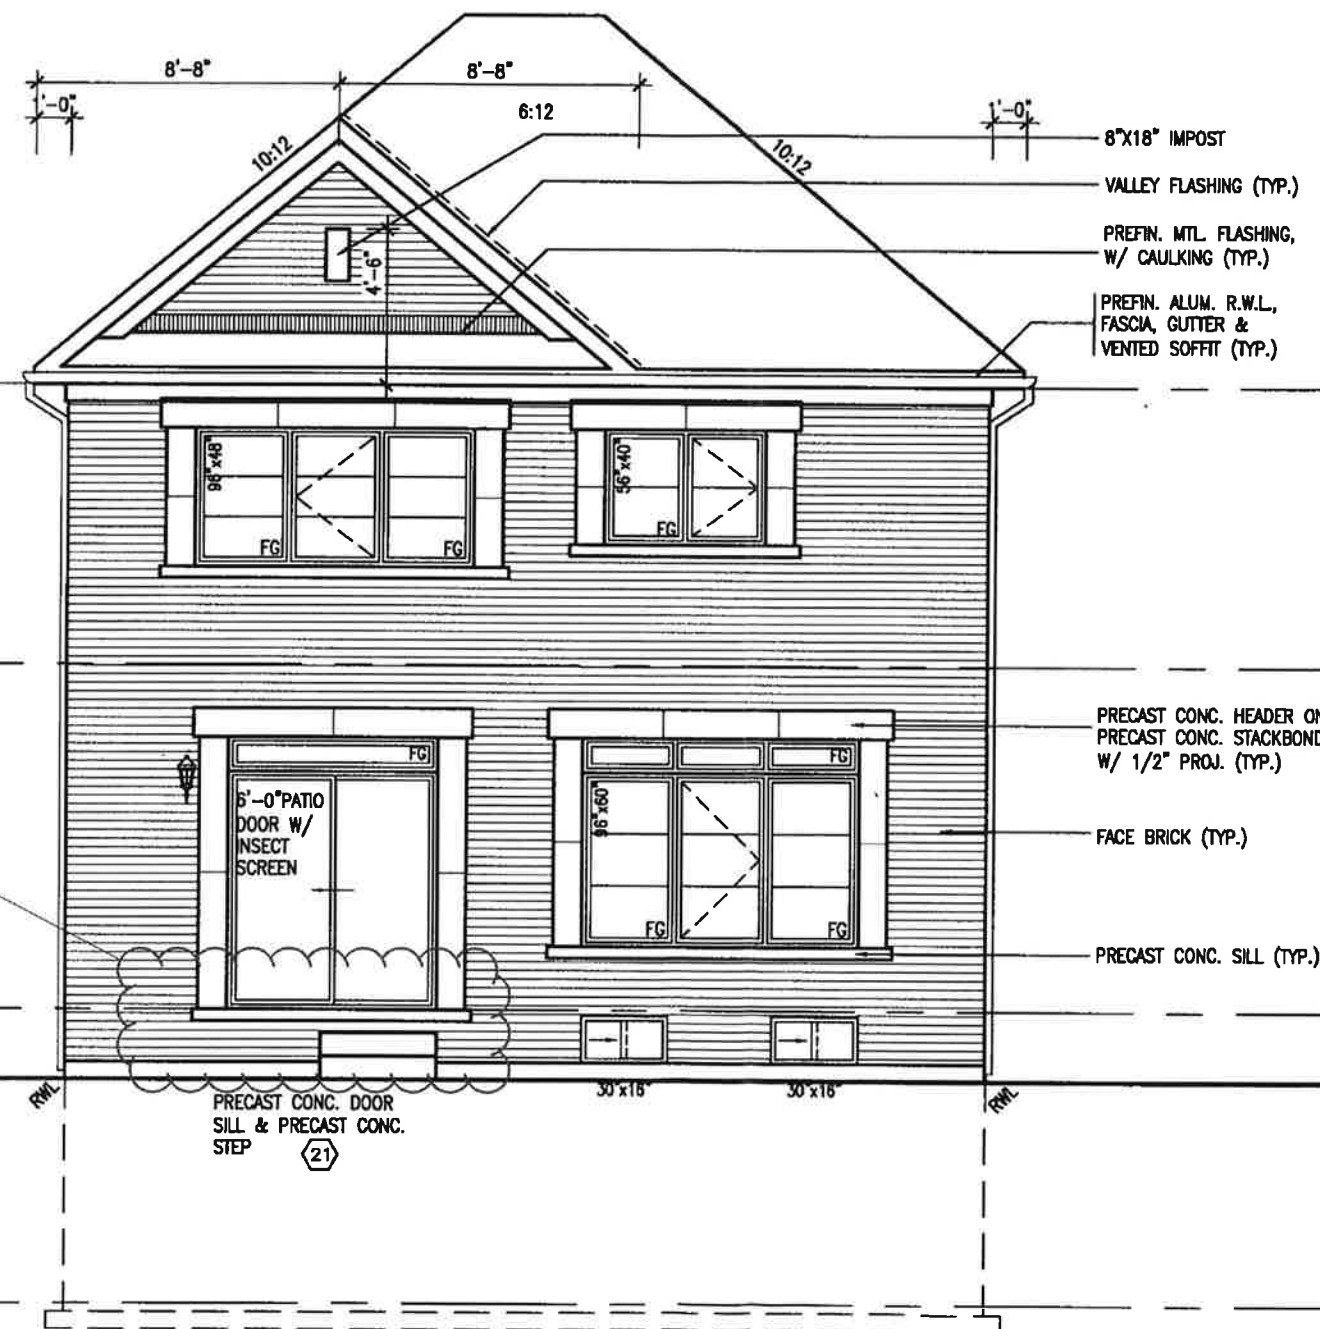

REAR ELEVATION 'B'-UPGRADE



255 Consumers Rd Suite 120
Toronto, ON M2J 1R4
t 416.630.2235 f 416.630.4782
va3design.com

The undersigned has reviewed and takes responsibility for this design and has the qualifications and meets the requirements set out in the Ontario Building Code to be a Designer.		Qualification Information		Name		Registration Information		Contractor must verify all dimensions on the job and report any discrepancy to the Designer before proceeding with the work. All drawings and specifications are instruments of service and the property of the Designer which must be returned at the completion of the work. Drawings are not to be scaled.	
9									
8									
7									
6	REVISED AS PER ENG COMMENTS	JUL 27-17	RC	Wellington Jno-Baptiste	25591	BCN	42658		
5	REVISED FIN WALL TO BE 10"	DEC 14-16	SB	VA3 Design Inc.					
4	REVISED AS PER ENG TRUSS LAYOUT	SEP 26-16	RC						
3	REVISED INSULATION AT STAIRS	SEP 19-16	SB						
2	ADD WOOD AND REAR UPGRADE	JUL 22-16	SB						
1	ISSUED FOR CLIENT REVIEW	NOV 19-15	RAM						
no.	description	date	by						

REFER TO FRONT ELEVATION FOR
TYPICAL NOTES.

Town of Innisfil Certified Model

03/01/2018 11:39:58 AM kgervais

It is the builder's complete responsibility to ensure that all plans submitted for approval fully comply with the Architectural Guidelines and all applicable regulations and requirements including zoning provisions and any provisions in the subdivision agreement. The Control Architect is not responsible in any way for examining or approving site (lotting) plans or working drawings with respect to any zoning or building code or permit matter or that any house can be properly built or located on its lot.

This is to certify that these plans comply with the applicable Architectural Design Guidelines approved by the Town of INNISFIL.

ARCHITECTURAL APPROVAL
JUL 10 8 2017
John G. Williams, Limited, Architect

S32-6-15G
PELICAN 6-15


BAYVIEW WELLINGTON

project name	ALCONA
project no.	13049
date	NOVEMBER 2015
drawn by	BAAM
checked by	
scale	3/16" = 1'-0"
file name	13049-S32-6-15
drawing no.	18

VA3
DESIGN
255 Consumers Rd Suite 120
Toronto ON M2J 1R4
t 416.630.2255 f 416.630.4782
va3design.com

The undersigned has reviewed and taken responsibility for this design and has the qualifications and meets the requirements set out in the Ontario Building Code to be a Designer.
qualification information
Wellington-John-Baptiste
name
signature
25591
BCA
42558
name
signature
VA3 Design Inc.
Contractor must verify all dimensions on the job and report any discrepancy to the Designer before proceeding with the work. All drawings and specifications are instruments of service and the property of the Designer which must be returned at the completion of the work. Drawings are not to be scaled.

no.	description	date	by
9			
8			
7			
6	REVISED AS PER ENG COMMENTS	JUL 27-17 RC	
5	REVISED FIN WALL TO BE 10"	DEC 14-16 SB	
4	REVISED AS PER ENG TRUSS LAYOUT	SEP 26-16 RC	
3	REVISED INSULATION AT STAIRS	SEP 19/16 SB	
2	ADD WOOD AND REAR UPGRADE	JUL 22-16 SB	
1	ISSUED FOR CLIENT REVIEW	NOV 19/15 BAAM	

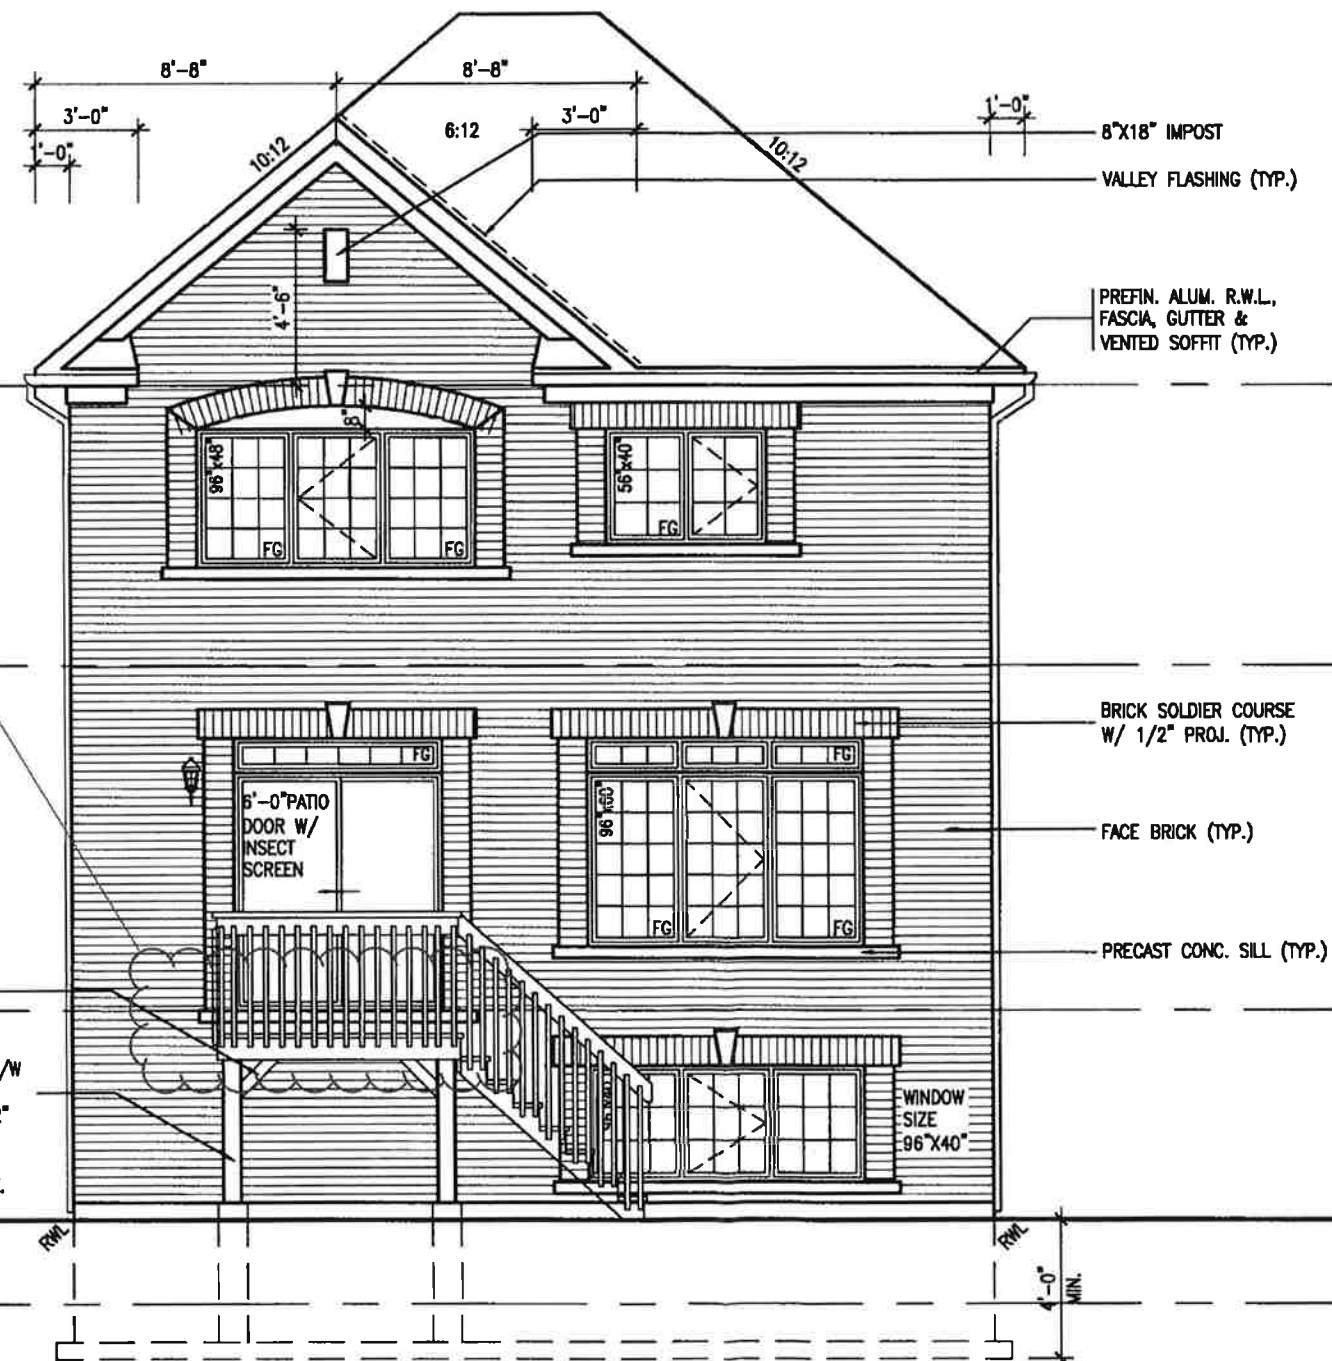

Max 6" rise of step into
doorway. 9.9.6.6.(2)

2"x6" P.T. CROSS
BRACING (TYP.)

6"x6" P.T. WOOD POST C/W
GALV. METAL CAP AND
METAL SHOE SET INTO 12"
DIA. SONO TUBES TO
EXTEND 6" ABOVE GRADE
AND 4'-0" BELOW GRADE.

WINDOW
SIZE
96"x40"



BASEMENT WINDOW SIZES
4R-8R USE 30"x24" VINYL
CLAD STRUCTURAL STEEL
FRAME BASEMENT WINDOWS

REAR ELEVATION 'A'-UPGRADE 9R OR MORE WOD

All drawings, specifications, related documents and design are the copyright property of VA3 DESIGN. Reproduction of this property in whole or in part is strictly prohibited without VA3 DESIGN's written permission.

REFER TO FRONT ELEVATION FOR
TYPICAL NOTES.

Town of Innisfil Certified Model

03/01/2018 11:40:19 AM kgervais

It is the builder's complete responsibility to ensure that all plans submitted for approval fully comply with the Architectural Guidelines and all applicable regulations and requirements including zoning provisions and any provisions in the subdivision agreement. The Control Architect is not responsible in any way for examining or approving site (lotting) plans or working drawings with respect to any zoning or building code or permit matter or that any house can be properly built or located on its lot.

This is to certify that these plans comply with the applicable Architectural Design Guidelines approved by the Town of INNISFIL.

S32-6-15G
PELICAN 6-15

BAYVIEW WELLINGTON

project no.
13049

drawing no.
19

date
NOVEMBER 2015

drawn by
RAAM

checked by
-

scale
3/16" = 1'-0"

title
REAR ELEVATION 'B'-UPGRADE 9R OR MORE WOD

project name
ALCONA

municipality
INNISFIL

date
NOVEMBER 2015

drawn by
RAAM

checked by
-


scale
3/16" = 1'-0"

title
REAR ELEVATION 'B'-UPGRADE 9R OR MORE WOD

VAS
DESIGN
255 Consumers Rd Suite 120
Toronto ON M2J 1R4
t 416.630.2255 f 416.630.4782
vasdesign.com

The undersigned has reviewed and takes responsibility for this design and has the qualifications and meets the requirements set out in the Ontario Building Code to be a Designer.
qualification information
Wellington Jno-Baptiste 25591
name registration information
VAS Design Inc. 42658
Contractor must verify all dimensions on the job and report any discrepancy to the Designer before proceeding with the work. All drawings and specifications are instruments of service and the property of the Designer which must be returned at the completion of the work. Drawings are not to be copied.

no.	description	date
6	REVISED AS PER ENG COMMENTS	JUL 27-17 RC
5	REVISED FDN WALL TO BE 10"	DEC 14-16 SB
4	REVISED AS PER ENG TRUSS LAYOUT	SEP 26-16 RC
3	REVISED INSULATION AT STAIRS	SEP 19-16 SB
2	ADD WOD AND REAR UPGRADE	JUL 22-16 SB
1	ISSUED FOR CLIENT REVIEW	NOV 19/15 RAAM

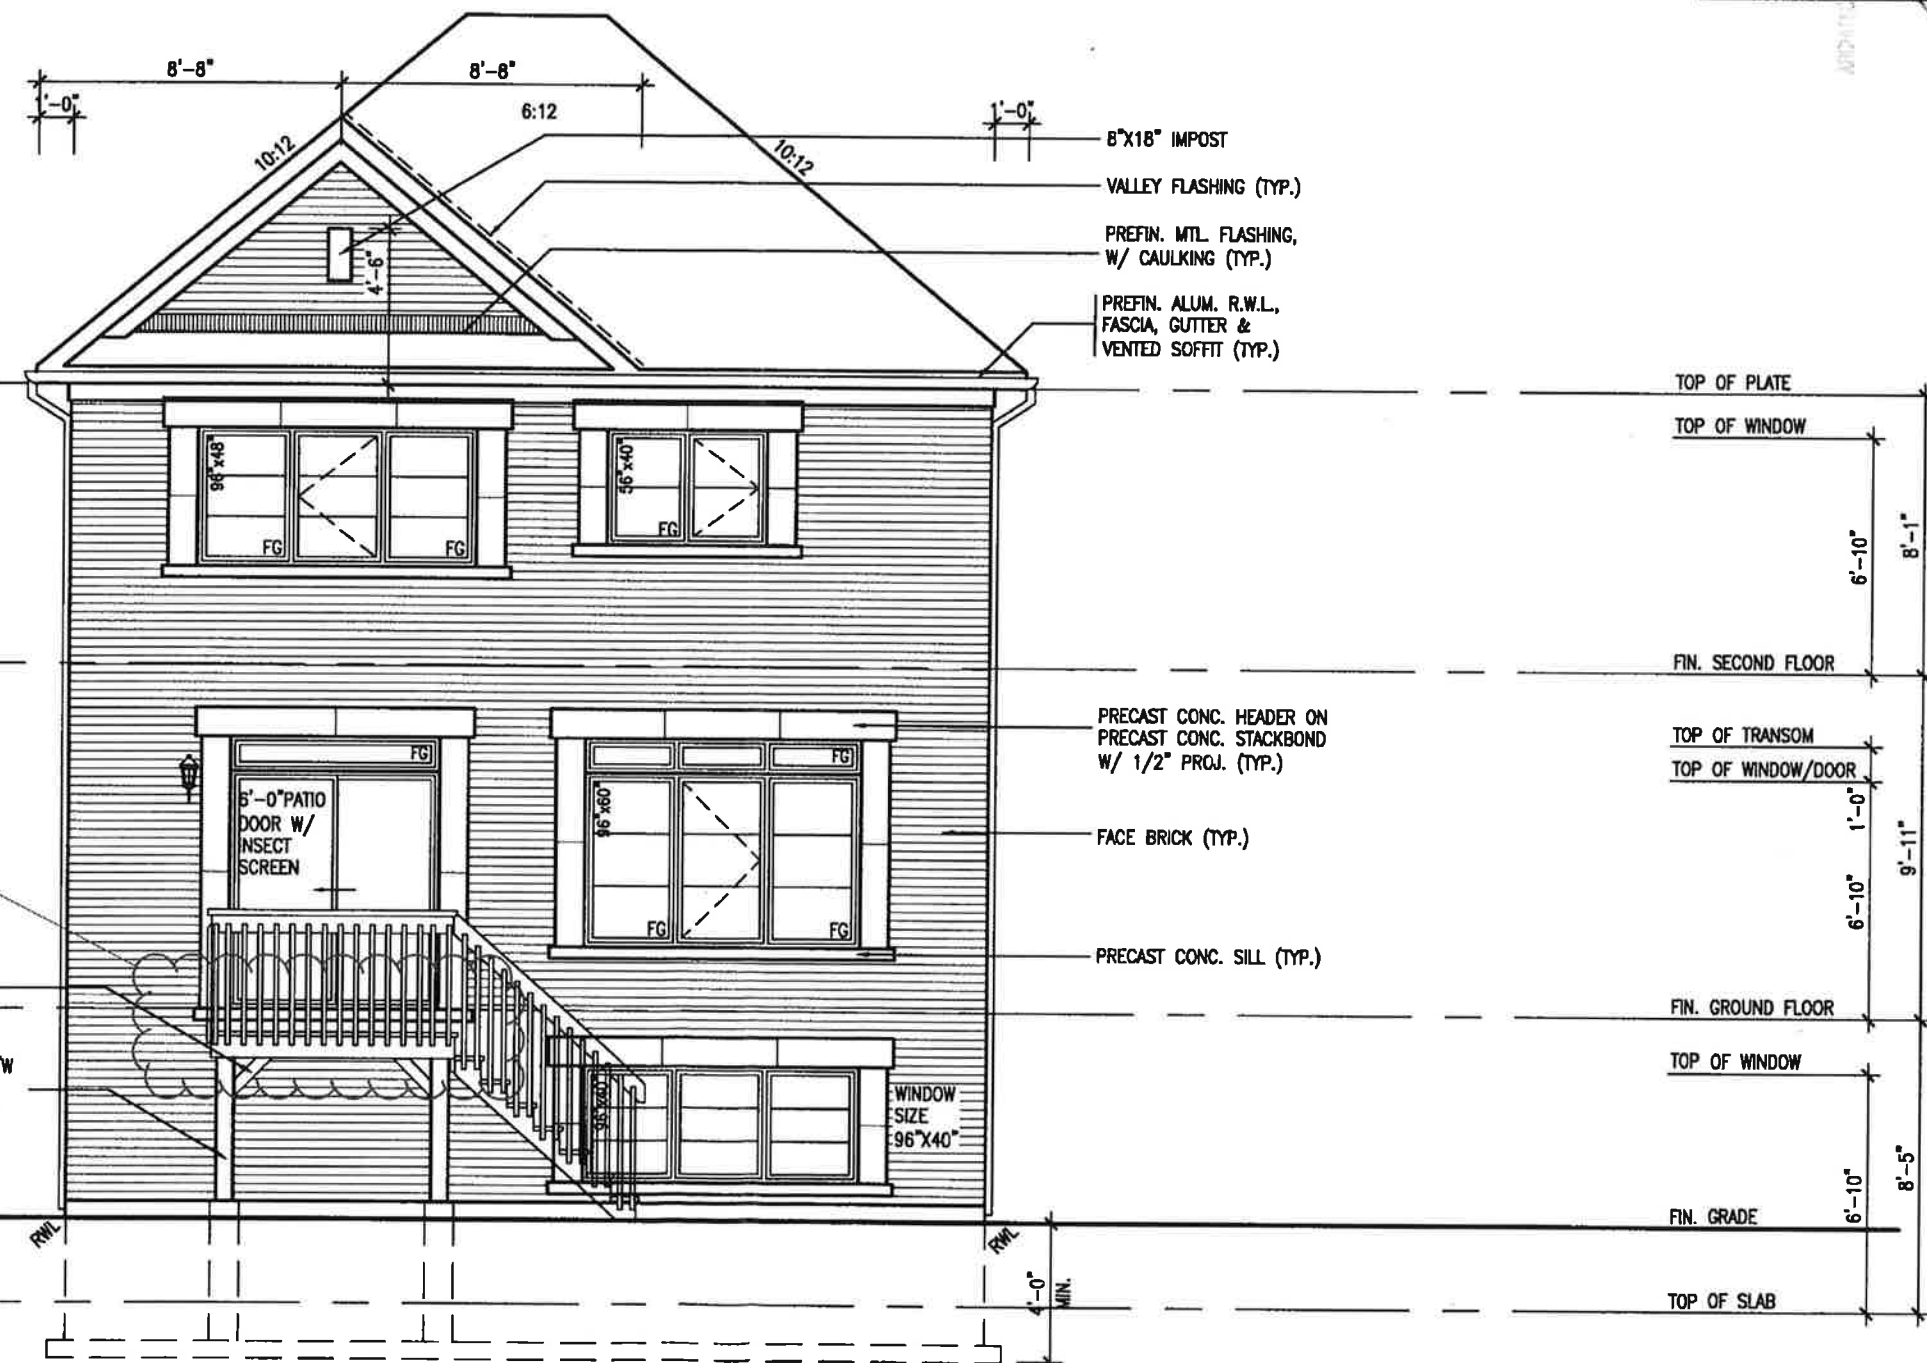

REAR ELEVATION 'B'-UPGRADE 9R OR MORE WOD

Max 6" rise of step into
doorway. 9.9.6.6.(2)




2"x6" P.T. CROSS
BRACING (TYP.)
6"x6" P.T. WOOD POST C/W
GALV. METAL CAP AND
METAL SHOE SET INTO 12"
DIA. SONO TUBES TO
EXTEND 6" ABOVE GRADE
AND 4'-0" BELOW GRADE.

BASEMENT WINDOW SIZES
4R-8R USE 30"x24" VINYL
CLAD STRUCTURAL STEEL
FRAME BASEMENT WINDOWS


All drawings, specifications, related documents and designs are the copyright property of VAS DESIGN. Reproduction of this property in whole or in part is strictly prohibited without VAS DESIGN's written permission.

FOR 9 1/2" JOIST DEPTH

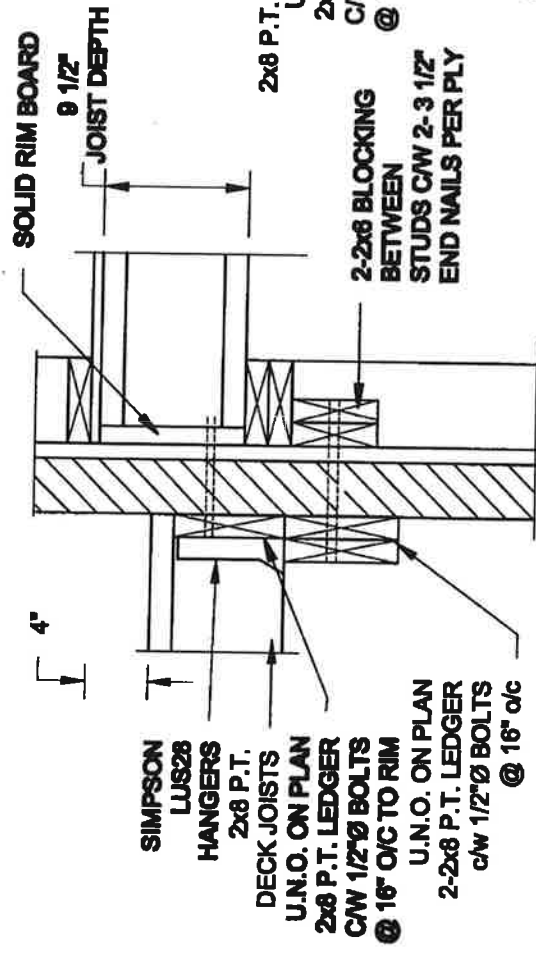


1A DECK FASTENING DETAIL
SCALE: 1" = 1'-0"

NOTE: 1. WHERE BACKFILL HEIGHT < 4'-7", PROVIDE 2x6 @ 16" o/c KNEEWALL ON 10" THICK CONC FNDN WALL
2. WHERE BACKFILL HEIGHT > 4'-7", PROVIDE 6" CONC SHELF FOR BRICK VENEER ON 10" THICK CONC FNDN WALL
3. FOOTING TO BE 22"x6" THICK UNLESS NOTED OTHERWISE ON PLAN.

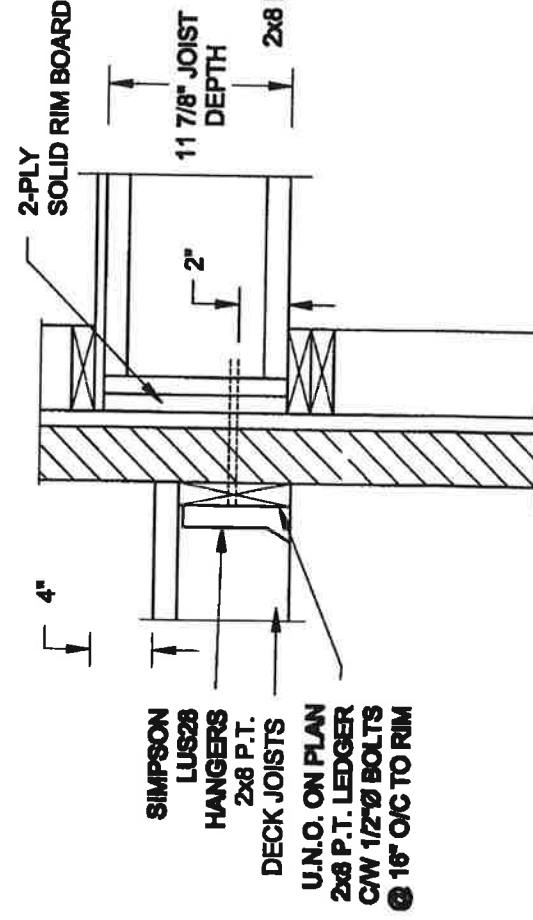


2A **DECK FASTENING DETAIL**
S2 **SCALE: 1" = 1'-0"**


NOTE: 1. WHERE BACKFILL HEIGHT < 4'-7", PROVIDE 2x6 @ 16" o/c KNEEWALL ON 10" THICK CONC FNDN WALL.
2. WHERE BACKFILL HEIGHT > 4'-7", PROVIDE 6" CONC SHELF FOR BRICK VENEER ON 10" THICK CONC FNDN WALL.
3. FOOTING TO BE 22"x6" THICK UNLESS NOTED OTHERWISE ON PLAN.

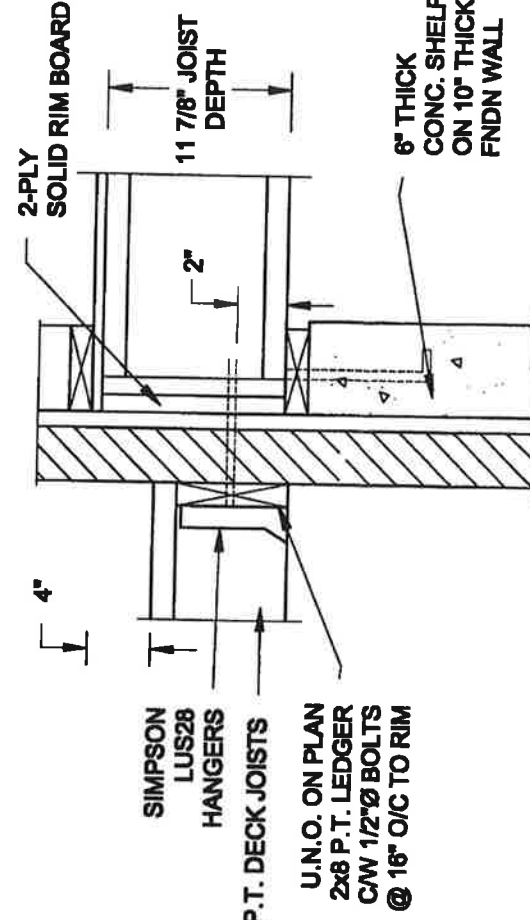

2B **DECK FASTENING DETAIL**
S2 **SCALE: 1" = 1'-0"**

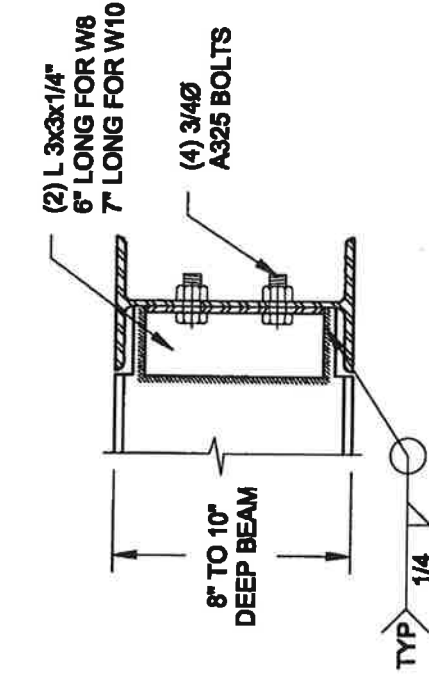


**NOTE: DETAIL IS APPLICABLE TO W8x40 (W200x59) BEAM MAX
AND W10x39 (W250x58) BEAM MAX.**

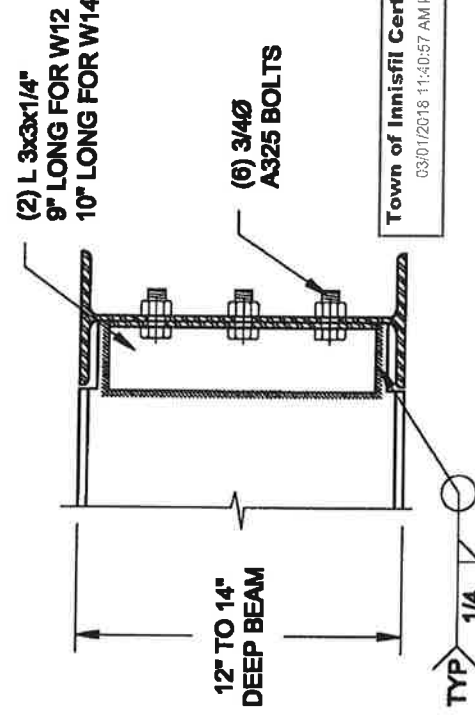





NOTE: DETAIL IS APPLICABLE TO W12x58 (W310x86) BEAM MAX AND W14x48 (W380x72) BEAM MAX.

3 **STEEL BEAM CONNECTION DETAIL**
S2 **SCALE: 1-1/2" = 1'-0"**

Scale: AS NOTED	Date: JUL-01-2017	 38 Parkside Drive, UNIT 7 Newmarket, ON L3Y 8L9 T: 905-863-8847 E: quaile.eng@rogers.com	Engineer's Seal	Project: BAYVIEW WELLINGTON HOMES - ALCONA PROJECT NEWSP, ONTARIO	Project No.: 16-083	Drawing No.: 52
Drawn: SC	Checked: SJS					

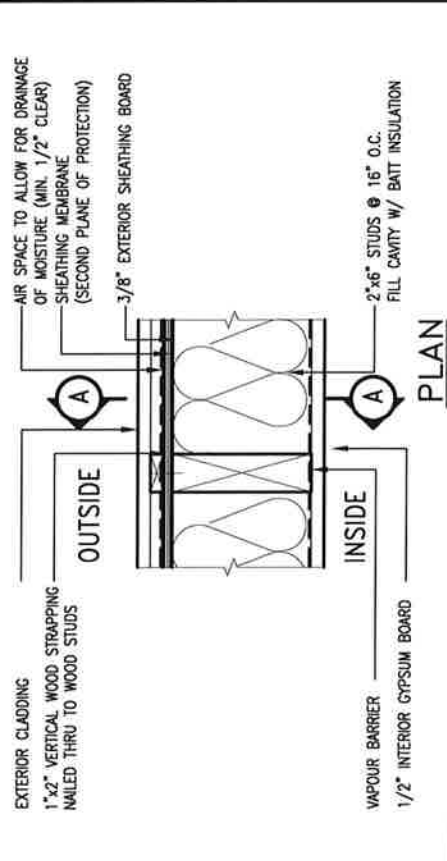

STUD WALL REINFORCEMENT FOR FUTURE GRAB BARS IN MAIN BATHROOM
REINFORCEMENT OF WOOD STUD WALLS SHALL BE INSTALLED ADJACENT TO WATER CLOSETS AND SHOWER OR BATHTUB IN MAIN BATHROOM PER OBC. DIV. 8-9.5.2.3.
FUTURE GRAB BARS TO BE MOUNTED TO RESIST HORIZ. AND VERT. LOADS OF 1.3 KN (300 lb).
REFER TO OBC. DIV. 8- WATER CLOSET 3.8.3.8(3)(c) & 3.8.3.8(3)(c). SHOWER 3.8.3.13(2)(g), & BATHTUB 3.8.3.13(4)(c). AND DETAILS PROVIDED BELOW.

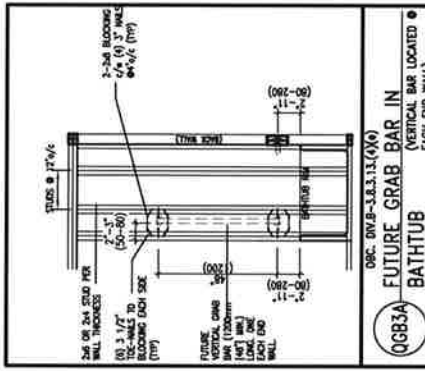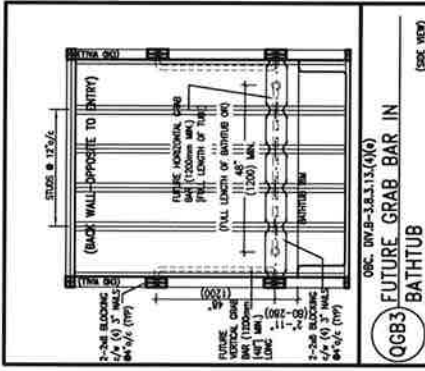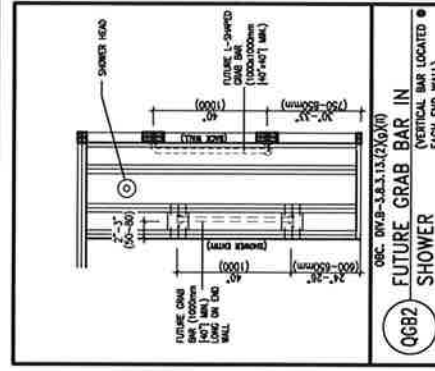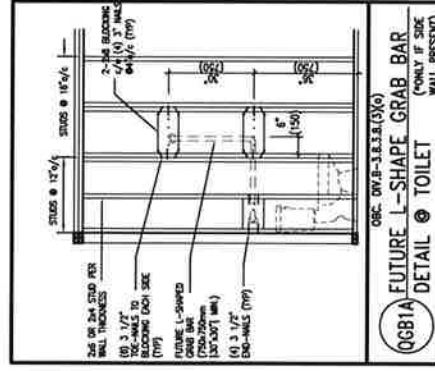

1. 2" x 4" @ 16" O.C. - 9'-10"
2. 2-2" x 4" @ 12" O.C. - 10'-9"
3. 3-2" x 4" @ 16" O.C. - 11'-2"
4. 3-2" x 4" @ 12" O.C. - 12'-4"

NOTES:

1. FOR ROOF DESIGN SNOW LOAD OF UP TO 2.5 KPa.
SUPPORTED ROOF TRUSS LENGTH OF 6.0m AND FLOOR
JOIST LENGTH OF 2.5m OF ONE FLOOR.
2. PROVIDE HORIZONTAL SOLID BLOCKING @ 1200 O.C. (4'-0")
3. PROVIDE A MINIMUM OF 9.5mm (3/8") PLYWOOD OR OSB
EXTERIOR SHEATHING ON THE EXTERIOR FACE.
4. FOR A 1/50 YEAR REFERENCE WIND PRESSURE OF 0.6 KPa
STUDS GREATER THAN 9'-10" HIGH TO BE No. 2 SPF
5. STUD SPECIFICATION IS SUITABLE FOR BRICK VENEER OR
SIDING.

2"x6" @ 16" O.C. - 12'-6"
2 x6" @ 12" O.C. - 13'-10"
2-2 x6" @ 16" O.C. - 15'-0"
2-2 x6" @ 12" O.C. - 17'-4"

MAX. HEIGHT FOR 2"x8" EXTERIOR WALL IS AS FOLLOWS:

2"x8" @ 16" O.C. - 16'-0"
2"x8" @ 12" O.C. - 17'-9"
2-2"x8" @ 16" O.C. - 20'-4"
2-2"x8" @ 12" O.C. - 22'-4"

NOTES:

1. FOR ROOF DESIGN SNOW LOAD OF UP TO 2.5 KPa
2. SUPPORTED ROOF TRUSS LENGTH OF 6.0m ONLY.
3. PROVIDE HORIZONTAL SOLID BLOCKING @ 1200 O.C. (4'-0")
4. PROVIDE A MINIMUM OF 9.5mm (3/8") PLYWOOD OR OSB EXTERIOR SHEATHING ON THE EXTERIOR FACE AND 12.5mm (1/2") GYPSUM BOARD ON THE INTERIOR FACE
5. WALL FRAMING SHALL CONFORM TO CBC 9.23.10.1.(2)
6. FOR A 1/50 YEAR REFERENCE WIND PRESSURE OF 0.6 KPa
7. STUDS GREATER THAN 9'-10" HIGH TO BE NO. 2 SPF.
8. STUD SPECIFICATION IS SUITABLE FOR BRICK VENEER OR SIDING.


** STUD INFORMATION TAKEN FROM OBC TABLE A-30

[illegible]

All drawings specifications, related documents and design are the copyright property of V3 DESIGN. Reproduction of this property in whole or in part is strictly prohibited without V3 DESIGN's written permission.

OUTDOOR AIR INTAKE SEPARATION
ALL OUTDOOR AIR INTAKE VENTS TO BE SEPARATED A
MINIMUM DISTANCE FROM SOURCES OF CONTAMINATION
PER OBC, DIV. B- TABLE 6.2.3.1.2:

- KITCHEN EXHAUST. 3.0m
- DRIVEWAY, PARKING SPACE, ROAD. 1.5m
- SOLID FUEL APPLANCE EXHAUST. 3.0m

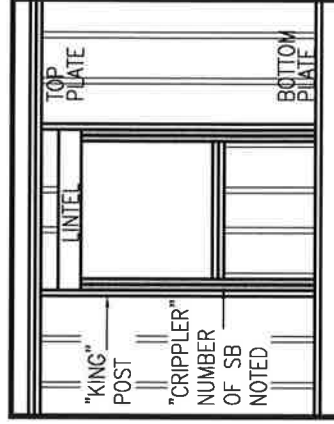

"CRIPPLE" DETAIL



FEB 9, 2021

project name ALCONA	municipality INNISFIL ON.	project no. 13049	CONST NOTE
date MAY 2016			
title RC drawn by RC checked by - scale 3/16" = 1'-0"		drawing no.	CN2
file name 13049-CN-A1 VER 2020		CONSTRUCTION NOTES	



WINDOW

BLUE SKIN SA WRAPPED INTO WINDOW ROUGH OPENING

BACKER ROD AND SEALANT (VENTED)

REFER TO SPECIFICATIONS FOR MINIMUM SLOPE

DuROCK STARTER MESH (BACKWRAPPED)

STUCCO DETAIL AS PER ELEVATION

DuROCK ADHESIVE

DuROCK FINISH COAT

DuROCK FIBER MESH EMBEDDED IN DuROCK PREP COAT

PURCC INSULATION BOARD

MECHANICAL FASTENER

DuROCK POLAR BEAR AIR/MOISTURE BARRIER AND ADHESIVE

APPROVED EXTERIOR SHEATHING

TYPICAL WALL CONSTRUCTION SEE NOTES

2 WINDOW SILL
CN3 SCALE: 3"=1'-0"

9	-	-	-	The undersigned has reviewed and takes responsibility for this design and has the qualifications and meets the requirements set out in the Ontario Building Code to be a Designer.
8	-	-	-	qualification information
7	-	-	-	Wailington Jno-Baptiste 25591
6	-	-	-	name
5	-	-	-	registration information
4	-	-	-	BCN
3	-	-	-	VA3 Design Inc. 42558
2	UPDATE TO QRC FEB 2020	FEB 09-21	RC	Contractor must verify all dimensions on the job and report any discrepancy to the Designer before proceeding with the work. All drawings are to be signed by the Designer and the property owner. The Designer is not responsible for the return of the work. Drawings are not to be scaled.
1	ISSUE FOR CLIENT REVIEW	AUG 04-17	RC	date by
no	description			

VA3
DESIGN
255 Consumers Rd Suite 1
Toronto ON M2J 1R4
416.630.2255 f 416.630.4
va3design.com


BAYVIEW WELLINGTON

CONST NOTE

project name	project no.
ALCONA	13049
date	drawing no.
MAY 2016	CN3
drawn by	file name
RC	13049-CN-A1 VER 2020
checked by	scale
—	3/16" = 1'-0"
project location	project title
INNISTILLON	CONSTRUCTION NOTES

All drawings specifications, related documents and design are the copyright property of VA3 DESIGN. Reproduction of this property in whole or in part is strictly prohibited without VA3 DESIGN's written permission.

FOR 9 1/2" JOIST DEPTH

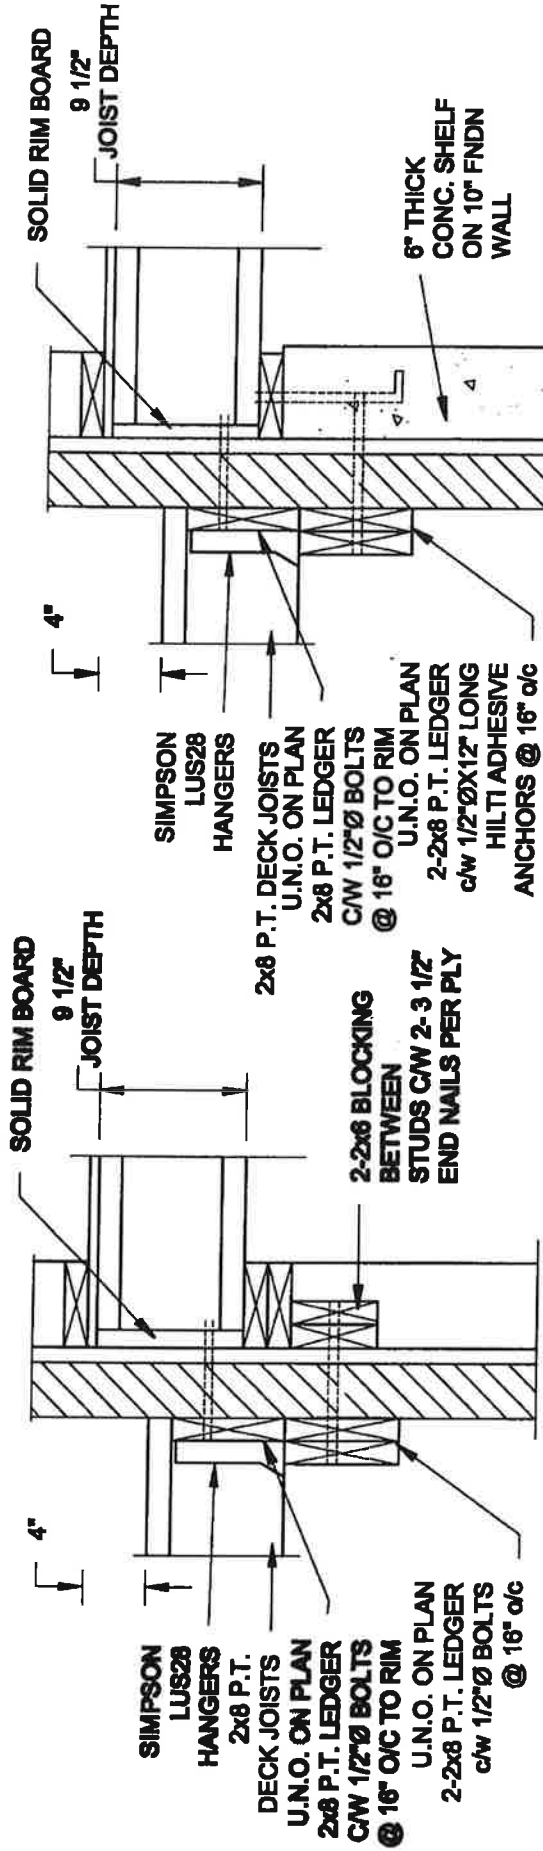


1A **DECK FASTENING DETAIL**
S2 **SCALE: 1" = 1'-0"**

NOTE: 1. WHERE BACKFILL HEIGHT < 4'-7", PROVIDE 2x8 @ 16" o/c KNEEWALL ON 10" THICK CONC FNDN WALL
2. WHERE BACKFILL HEIGHT > 4'-7", PROVIDE 6" CONC SHELF FOR BRICK VENEER ON 10" THICK CONC FNDN WALL
3. FOOTING TO BE 22"x8" THICK UNLESS NOTED OTHERWISE ON PLAN.

1B **DECK FASTENING DETAIL**
S2 **SCALE: 1" = 1'-0"**

SCALE: 1" = 1'-0"

FOR 11 7/8" JOIST DEPTH

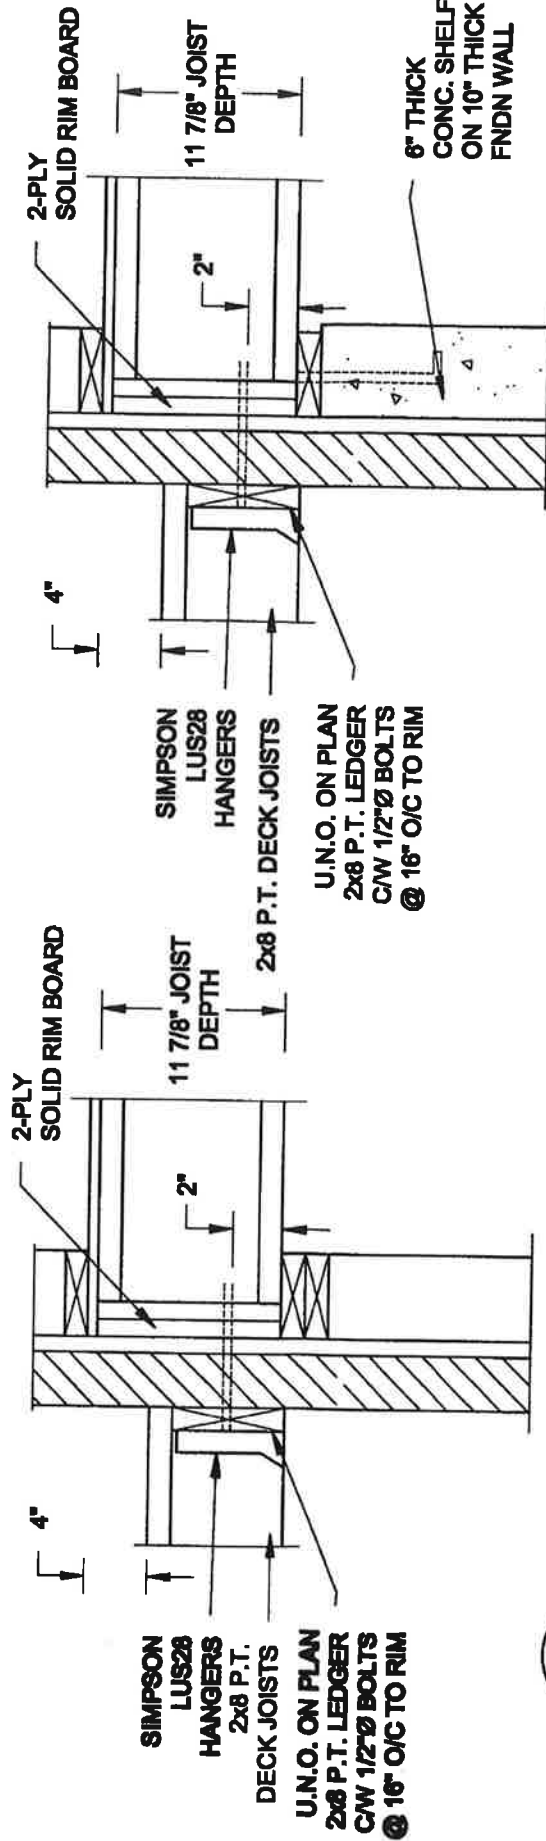


2A DECK FASTENING DETAIL
S2 SCALE: 1" = 1'-0"

SCALE: 1" = 1'-0"


2B **DECK FASTENING DETAIL**
S2 **SCALE: 1" = 1'-0"**

SCALE: 1" = 1'-0"

NOTE: 1. WHERE BACKFILL HEIGHT < 4'-7", PROVIDE 2x8 @ 16" o/c KNEEWALL ON 10" THICK CONC FNDN WALL
2. WHERE BACKFILL HEIGHT > 4'-7", PROVIDE 6" CONC SHELF FOR BRICK VENEER ON 10" THICK CONC FNDN WALL
3. FOOTING TO BE 22"x8" THICK UNLESS NOTED OTHERWISE ON PLAN.

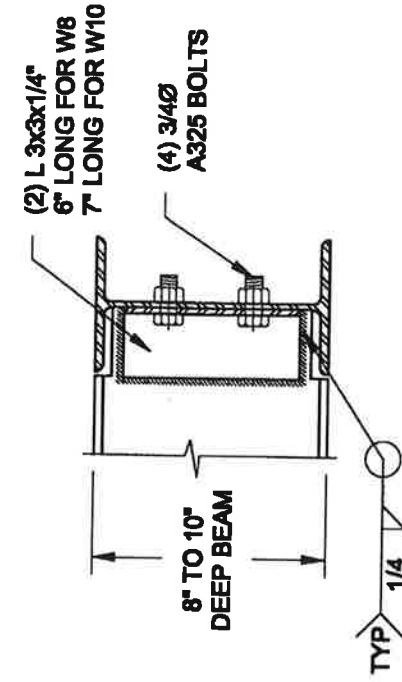

**NOTE: DETAIL IS APPLICABLE TO W8x40 (W200x59) BEAM MAX
AND W10x39 (W250x58) BEAM MAX.**

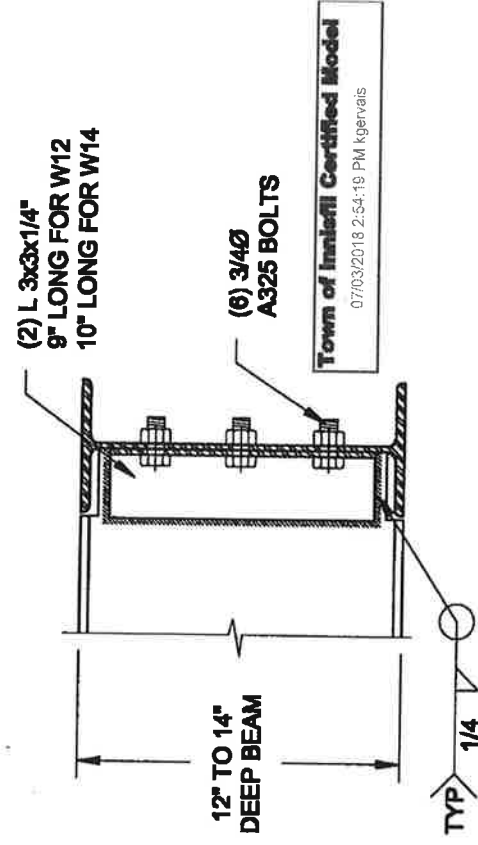

**NOTE: DETAIL IS APPLICABLE TO W12x58 (W310x266) BEAM MAX
AND W14x48 (W380x72) BEAM MAX.**

3 **STEEL BEAM CONNECTION DETAIL**
S2 **SCALE: 1-1/2" = 1'-0"**

SCALE: 1-1/2" = 1'-0"

25

QUAILE ENGINEERING LTD.

Engineer's Seal

**Bayview Wellington Homes - Alcona Project
Brampton, Ontario**



TYPICAL STRUCTURAL DETAILS FOR BRIDGES

Project No.:

Designation No.:

10-083

2

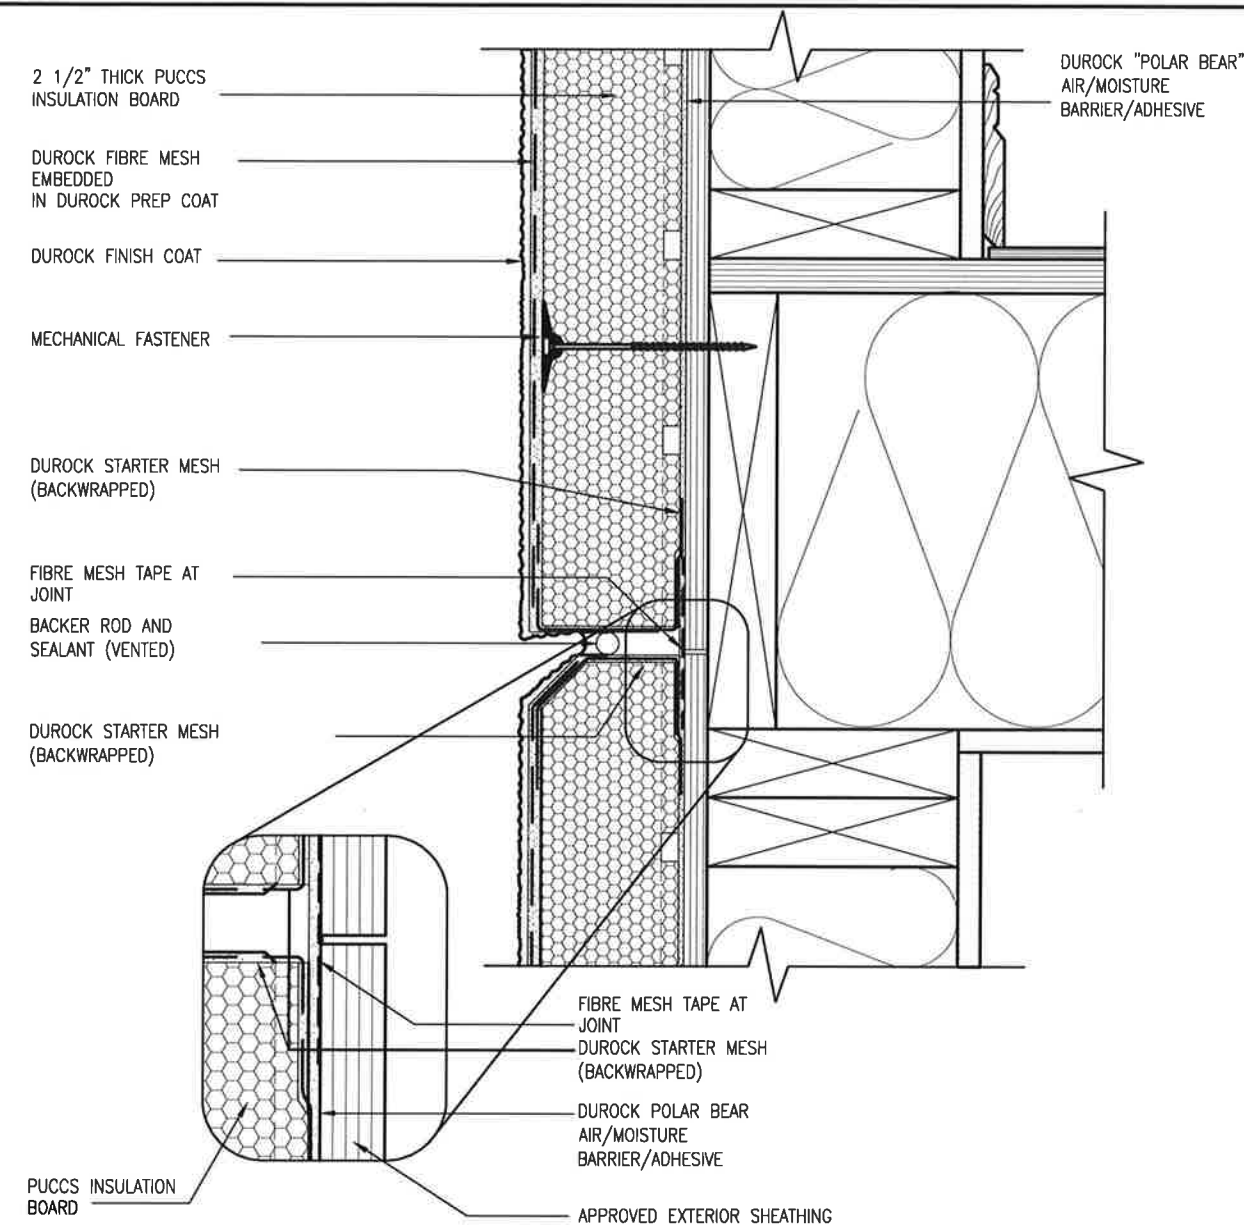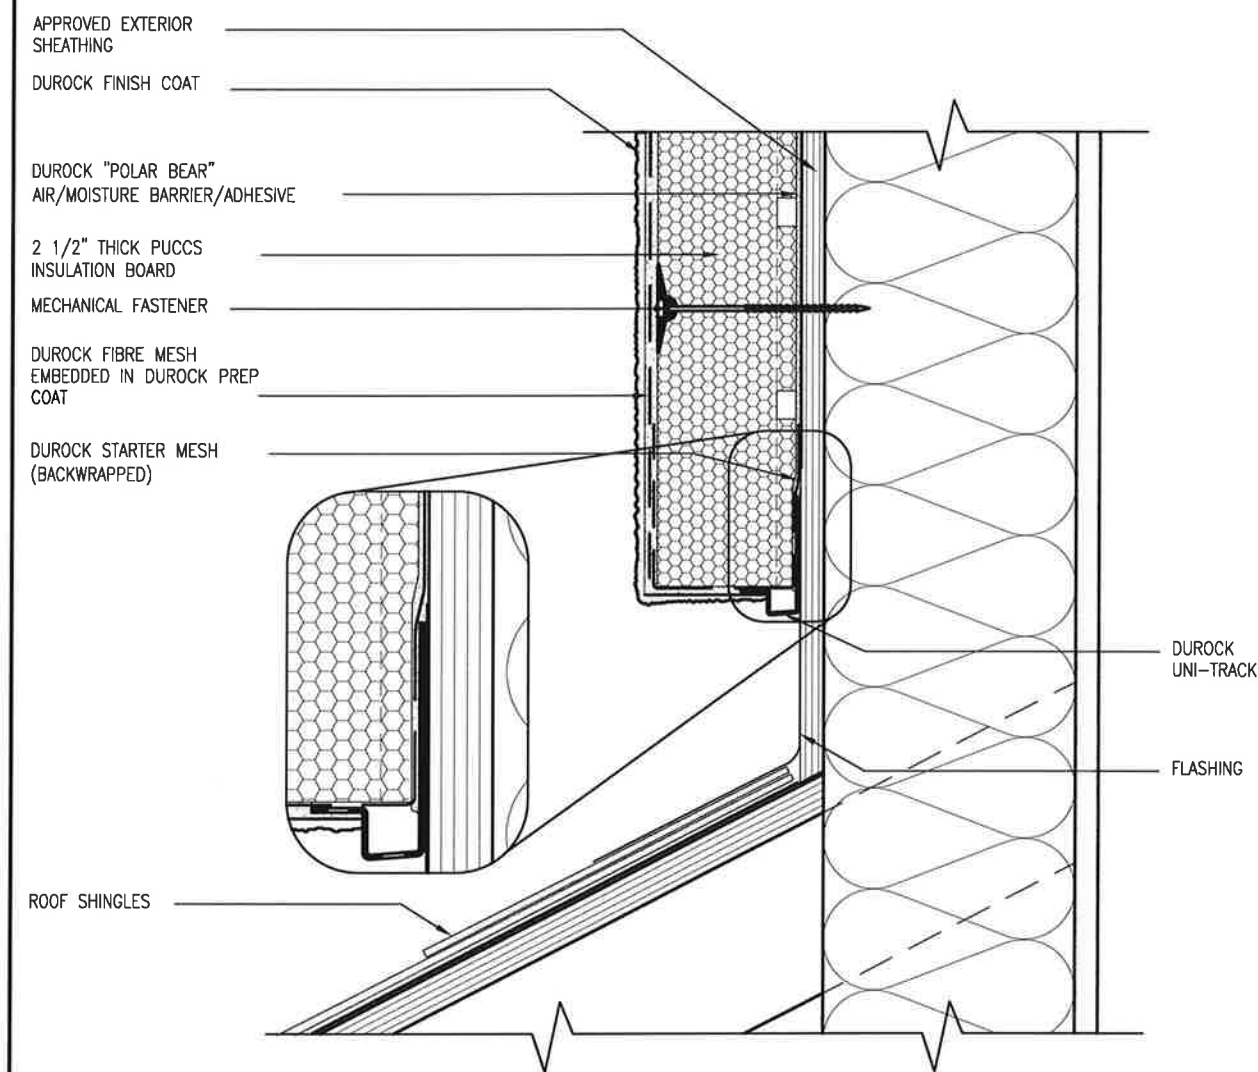

ALL STUCCO WALLS TO HAVE A MINIMUM 10mm AIR SPACE BEHIND THE CLADDING WITH POSITIVE DRAINAGE TO THE EXTERIOR. THE EXTERIOR SHEATHING MUST NOT BE GYPSUM BASED. ALL STUCCO TO BE INSTALLED AS PER MANUFACTURERS SPECIFICATIONS.
DETAILS ARE BASED ON DuROCK PUCCS SYSTEM

9	-	-	The undersigned has reviewed and takes responsibility for this design and how the specifications and the performance requirements set out in the Ontario Building Code to be a Designer.
8	-	-	specification information
7	-	-	
6	-	-	
5	-	-	
4	-	-	
3	-	-	
2	UPDATE TO CBC VER 2020	FEB 09-21 RC	Contractor must verify all dimensions on the job and report any discrepancy to the Designer before proceeding with the work. All drawings and specifications are instruments of service and the property of the Designer which must be returned at the completion of the work. Drawings are not to be used.
1	ISSUE FOR CLIENT REVIEW	AUG 04-17 RC	
no.	description	date	by

The undersigned has reviewed and takes responsibility for this design and how the specifications and the performance requirements set out in the Ontario Building Code to be a Designer.

specification information

Wellington Jno-Baptista *J. Baptista* 25591
signature

name
registration information
VAS Design Inc. BCIN 42658

VAS3 DESIGN

255 Consumers Rd Suite 120
Toronto ON M2J 1R4
t 416.630.2255 f 416.630.4782
vasdesign.com

BAYVIEW WELLINGTON

project name
ALCONA

project no.
13049

CONST NOTE

municipality
INNISFILON.

drawing no.
CN4

checked by
RC

scale
3/16" = 1'-0"

date
MAY 2016

CONSTRUCTION NOTES

13049-CN-A1 VER 2020

checked by
RC

scale
3/16" = 1'-0"

date
MAY 2016

CONSTRUCTION NOTES

13049-CN-A1 VER 2020

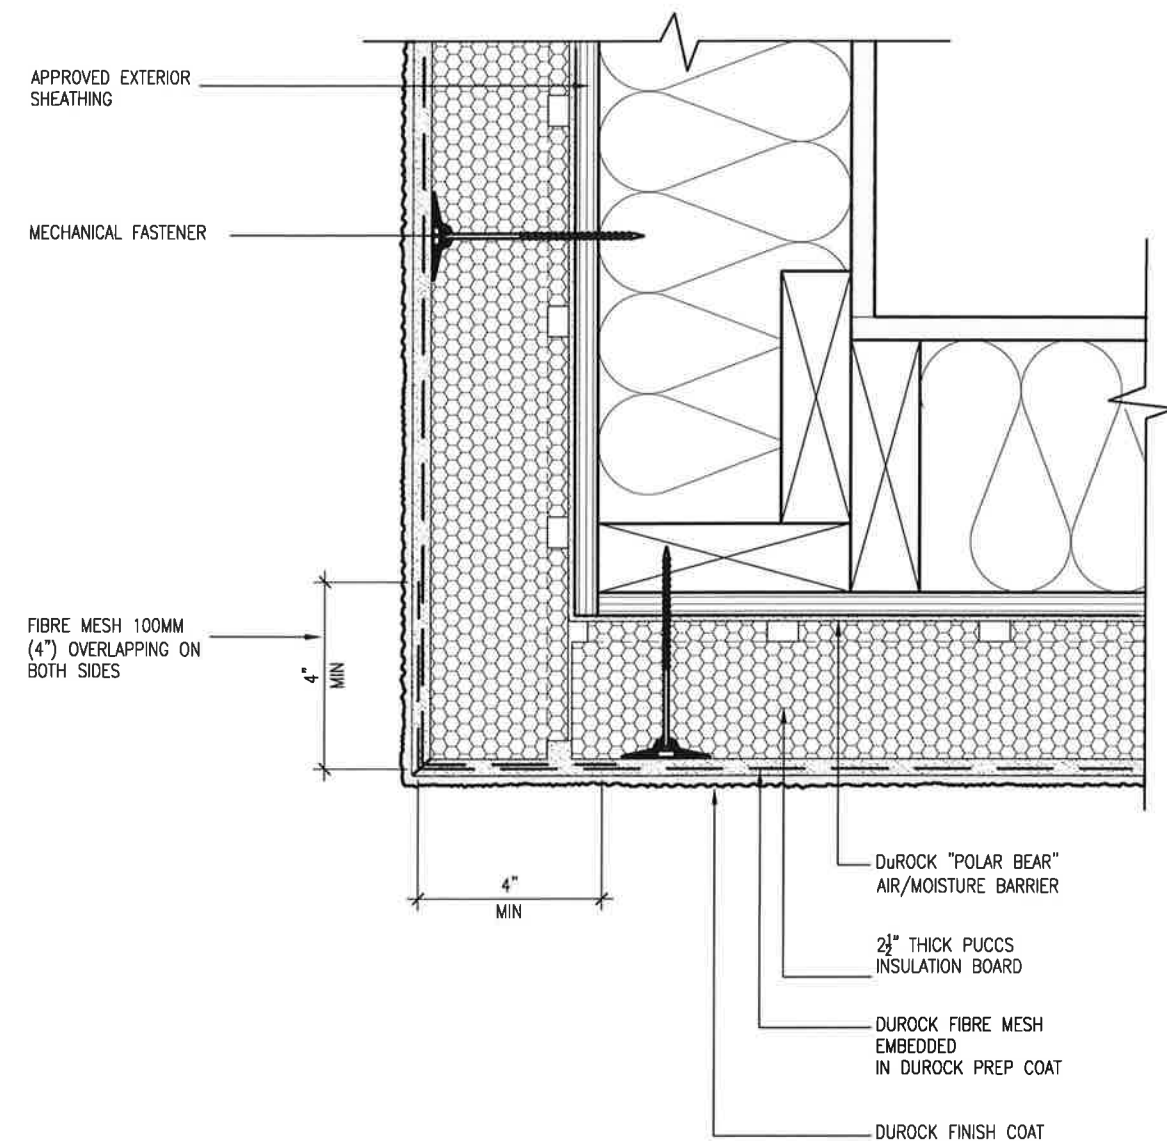

5 CORNER DETAIL
CN5 SCALE: 3"=1'-0"

ALL STUCCO WALLS TO HAVE A MINIMUM 10mm AIR SPACE BEHIND THE CLADDING WITH POSITIVE DRAINAGE TO THE EXTERIOR. THE EXTERIOR SHEATHING MUST NOT BE GYPSUM BASED. ALL STUCCO TO BE INSTALLED AS PER MANUFACTURERS SPECIFICATIONS.
DETAILS ARE BASED ON DuROCK PUCCS SYSTEM

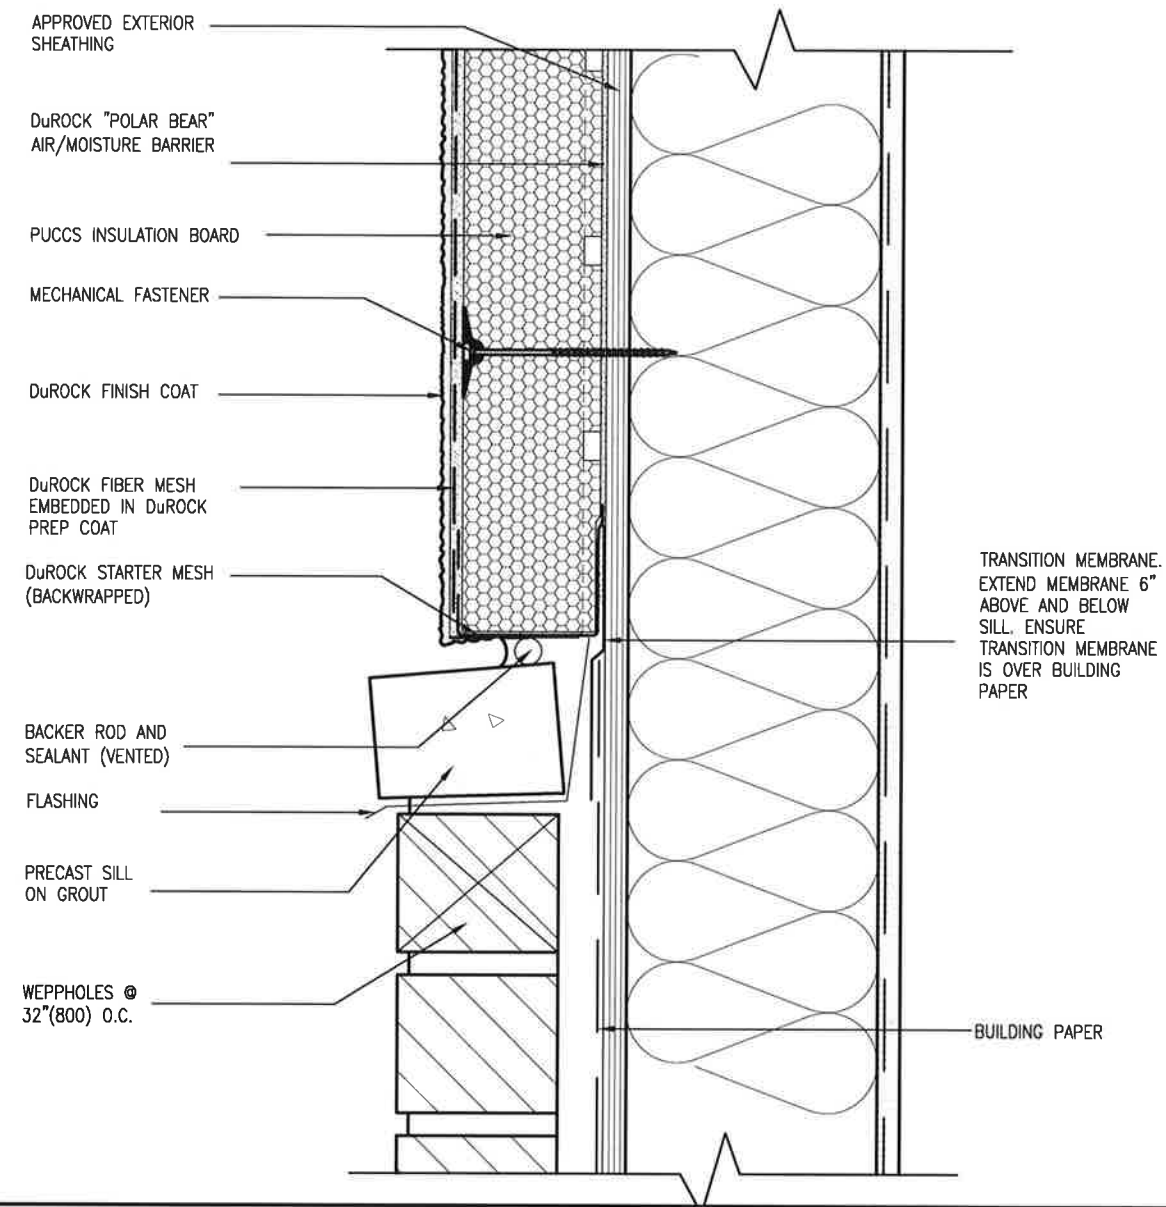

6 STUCCO / MASONRY PLINTH CONNECTION
CN5 SCALE: 3"=1'-0"

The undersigned has reviewed and takes responsibility for this design and the information furnished herein. The undersigned certifies that he or she has the qualifications and meets the requirements set out in the Ontario Building Code to be a Designer.

qualification information

Wellington Jno-Baptiste 25591

name signature BCN 42658

registration information

VS Design Inc.

Contractor must verify all dimensions on the job and report any discrepancy to the Designer before proceeding with the work. All drawings and specifications are instruments of service and the property of VS Design Inc. All drawings must be returned at the completion of the work. All drawings sent out to the contractor are not to be reproduced.


VA3 DESIGN
255 Consumers Rd Suite 1
Toronto ON M2J 1R4
416.630.2255 f 416.630.4
va3design.com

BAYVIEW WELLINGTON	CONST NOTE
--------------------	------------

project name ALCONA	municipality INNISFIL ON.	project no. 13049
date MAY 2016	checked by 3/16" = 1'-0"	title name 13049-CN-A1 VER 2020
drawn by RC		drawing no. CN5

drawings specifications, related documents and design are the copyright property of VA3 DESIGN. Reproduction of this property in whole or in part is strictly prohibited without VA3 DESIGN's written permission.

SB12-COMPLIANCE PACKAGE 'A1'

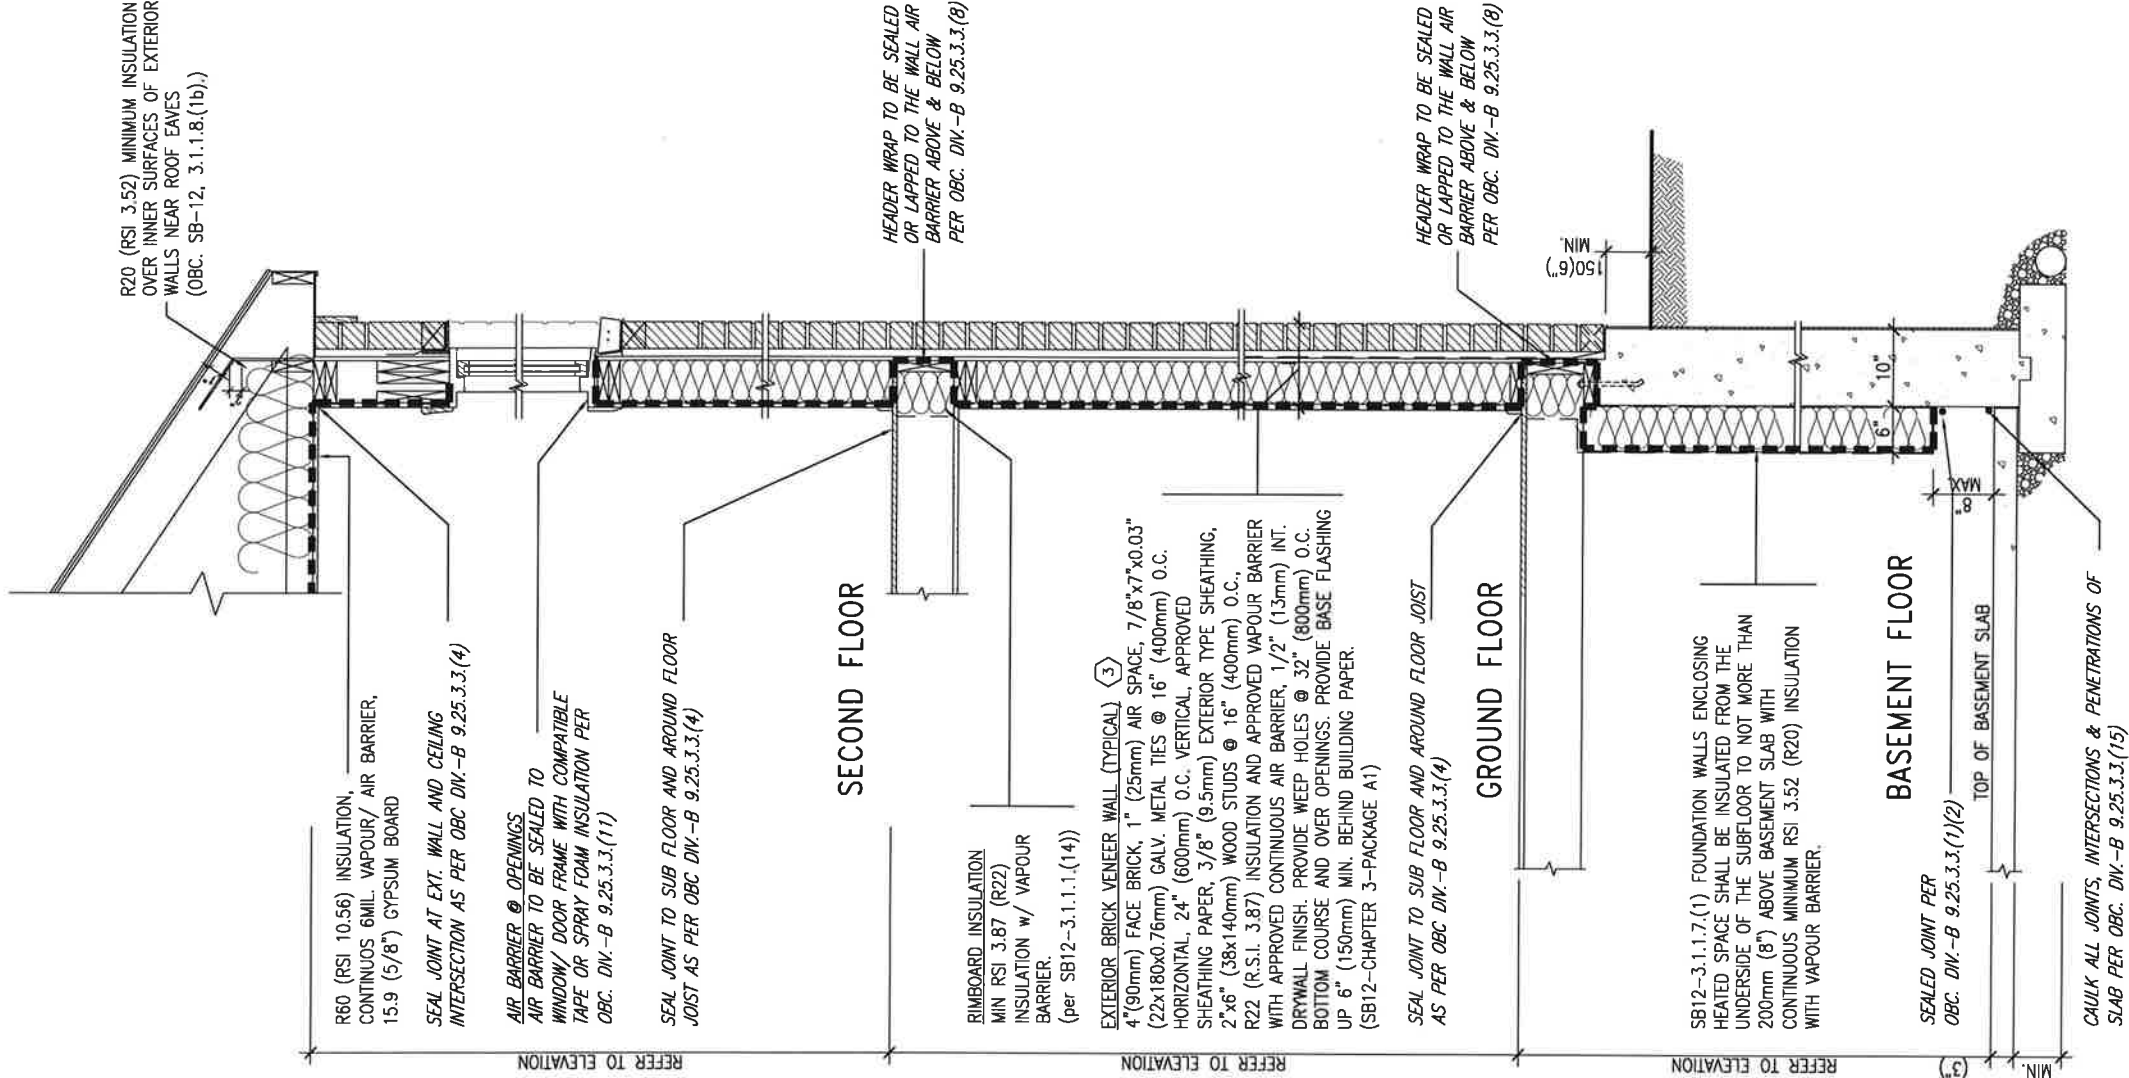

INSULATION REQUIREMENTS
REFER TO OBC SB-12, CHAPTER 3,
ZONE 1 - COMPLIANCE PACKAGE A1.

REFER TO ADDITIONAL
DETAILS FOR STRUCTURAL
COMPONENTS

AIR BARRIER SYSTEMS
AIR BARRIER TO BE INSTALLED IN
CONFORMANCE WITH OBC. DIV. B-9.25.3

EW TYPICAL EXT. WALL AIR BARRIER CONTINUITY SECTION w/ BRICK VENEER (PACKAGE A1) 10" FOUNDATION WALL SCALE: N.T.S.

THE MINIMAL THERMAL PERFORMANCE OF BUILDING ENVELOPE AND EQUIPMENT SHALL CONFORM TO THE FOLLOWING SB-12 COMPLIANCE PACKAGE AS PER OBC SUPPLEMENTARY STANDARD SB-12, SECTION 3.1.1.1.


USE SB-12 COMPLIANCE PACKAGE (A1):

COMPONENT	A1	Notes:
Ceiling with Attic Space Minimum RSI (R) value	10.56 (R60)	R20 at inner face of exterior walls
Ceiling without Attic Space Minimum RSI (R) value	5.46 (R31)	BATT or SPRAY
Exposed Floor Minimum RSI (R) value	5.46 (R31)	BATT or SPRAY
Walls Above Grade Minimum RSI (R) value	3.87 (R22)	6" R22 BATT
Basement Walls Minimum RSI (R) value	3.52ci (R20ci)	OPTION TO USE R12+R10ci.
Edge of Below Grade Slab ≤600mm below grade	1.76 (R10)	RIGID INSUL
Minimum RSI (R) value Windows & Sliding glass	1.6	
Doors Maximum U-value	2.8U	
Skylights Maximum U-value	96% Min.	NATURAL GAS
Space Heating Equipment Minimum AFUE	0.8	NATURAL GAS
Hot Water Heater Minimum EF	75%	
HRV Minimum Efficiency	Minimum 1 OR Maximum 2 Required. Dependent on number of showers installed. Refer to SB12-3.1.1.12 for information	
Drain Water Heat Recovery Unit (DWHR)		

ci- Denotes Continuous Insulation without framing interruption.



FEB 9, 2021

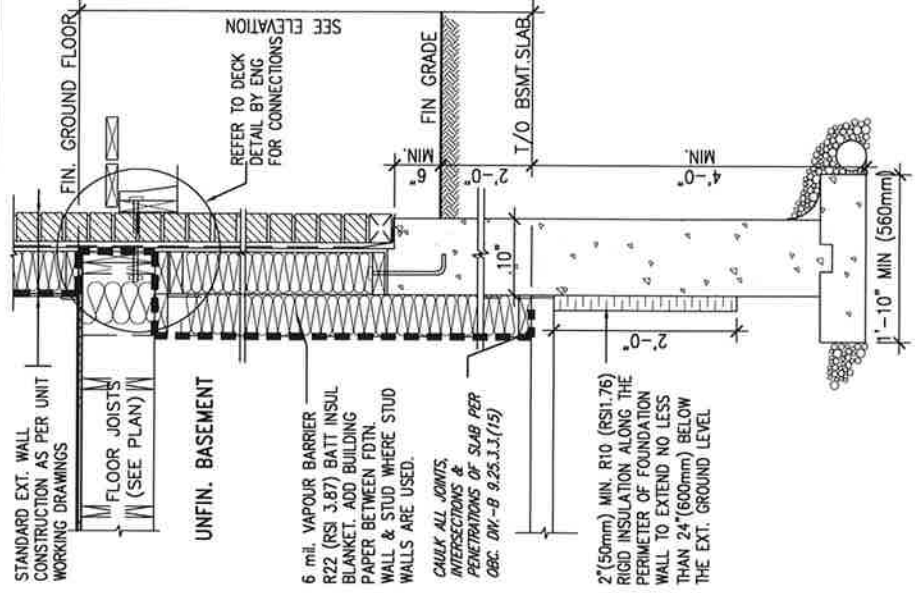


* REVISED-FEB 2017

SECTION AT W.O.D/W.O.B.

BAYVIEW WELLINGTON		CONST NOTE	
project name ALCONA	municipality INNISFILON.	project no. 13049	drawing no. CN6
date MAY 2016	checked by RC	scale 3/16" = 1'-0"	CONSTRUCTION NOTES 13049-CN-A1 VER 2020
drawn by RC	checked by RC	file name 13049-CN-A1	date FEB 9 2021 11:18 AM
RECORD - IN MACHINE WORKING 2021\13049 BAYVIEW-Wellington\13049-CN-A1 VER 2020.dwg - Tue - Feb 9 2021 - 11:18 AM			
All drawings specifications, related documents and design are the copyright property of W3 DESIGN. Reproduction of this property in whole or in part is strictly prohibited without W3 DESIGN's written permission.			

SB12-COMPLIANCE PACKAGE 'A1'

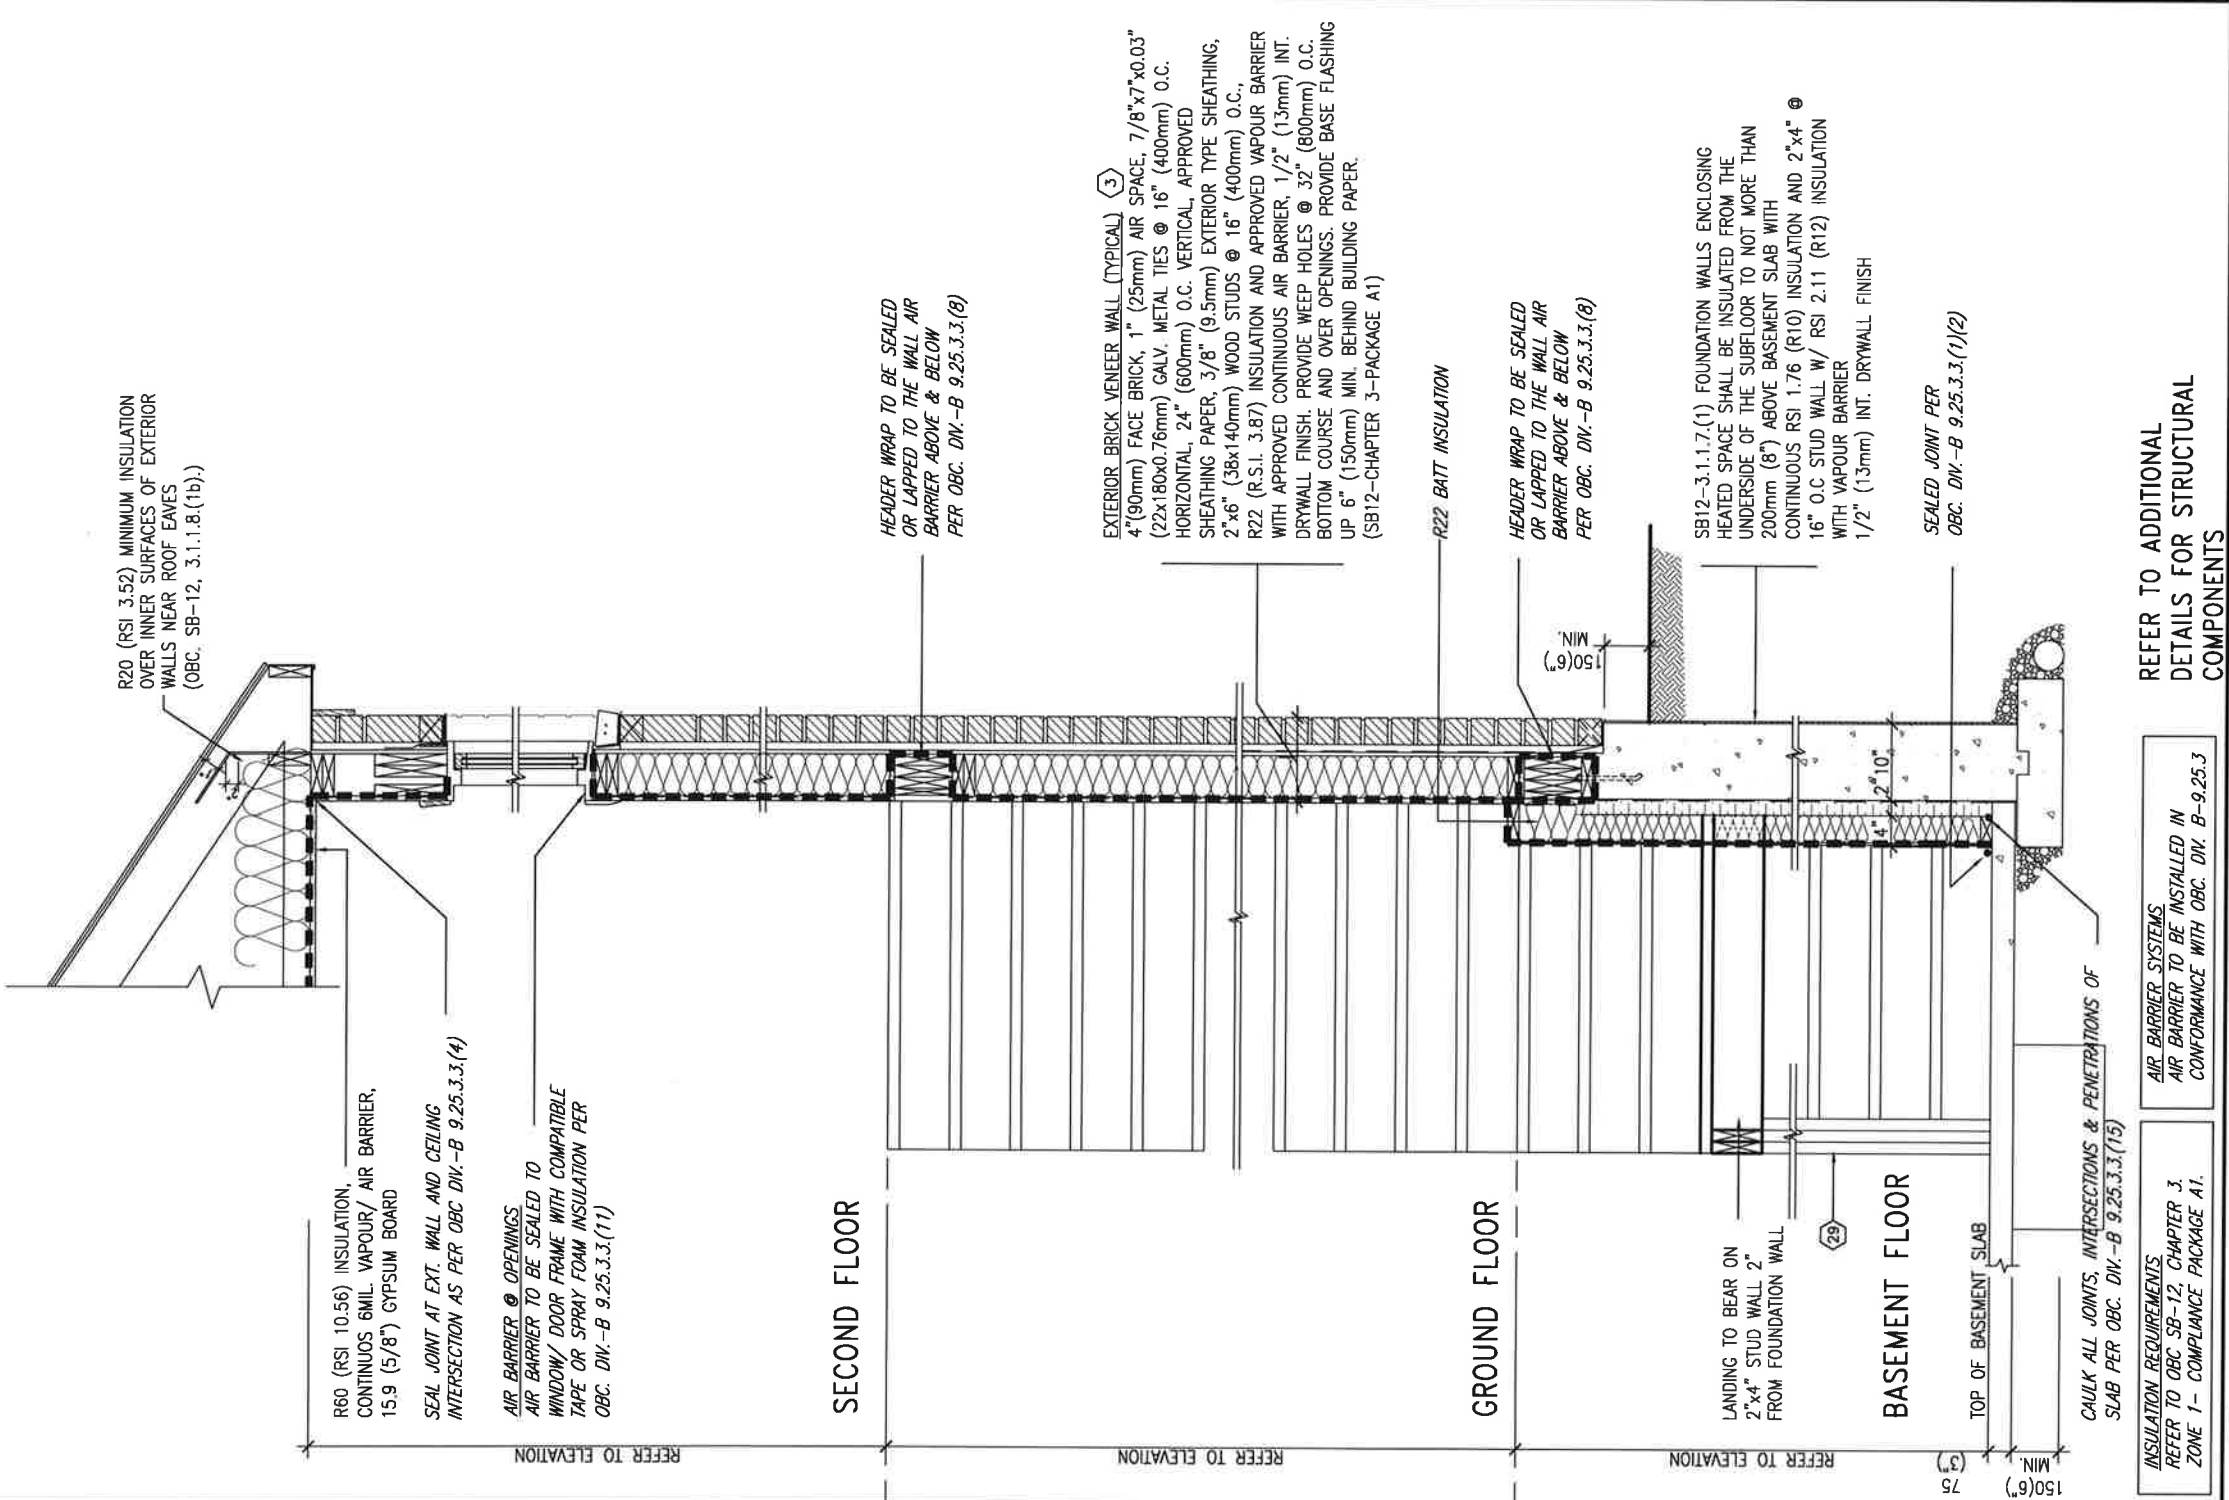

INSULATION REQUIREMENTS
REFER TO OBC SB-12, CHAPTER 3.
ZONE 1- COMPLIANCE PACKAGE A1.

REFER TO ADDITIONAL
DETAILS FOR STRUCTURAL
COMPONENTS

EW
STR

TYPICAL EXT. WALL AIR BARRIER CONTINUITY SECTION w/
BRICK VENEER AT STAIR AND SUNKEN COND (PACKAGE A1)

10" FOUNDATION WALL

SCALE: N.T.S.

9	*	The undersigned has reviewed and takes responsibility for this design
8	*	and has the qualifications and meets the requirements set out in the Ontario Building Code to be a Designer.
7	*	qualification information
6	*	Wellington Jno-Baptiste
5	*	name
4	*	registration information
3	*	signature
		BCIN
		42658
		Contractor must verify all emissions on the job and report any
		drawings to the Designer before proceeding with the work. All
		drawings must be stamped and signed by the Designer and the property
		of the Designer which must be returned at the completion of the work.
		Drawings are not to be copied.
2	UPDATE TO DEC PER 2020	FEB 09-21 RC
1	ISSUE FOR CLIENT REVIEW	AUG 04-17 RC
no.	description	date

VA3 DESIGN
255 Consumers Rd Suite 120
Toronto ON M2J 1R4
t 416.630.2255 f 416.630.4787
va3design.com


BAYVIEW WELLINGTON						CONST NOTE					
project name ALCONA			municipality INNISFIL ON.			project no. 13049					
date MAY 2016			checked by -			scale 3/16" = 1'-0"			drawing no. CN7		
drawn by RC			file name 13049-CN-A1			notes VER 2020					

All drawings specifications, related documents and design are the copyright property of VA3 DESIGN. Reproduction of this property in whole or in part is strictly prohibited without VA3 DESIGN's written permission.


COMPLIANCE TO OBC SB-12 2.1.1.1(11)



FEB 9, 2021

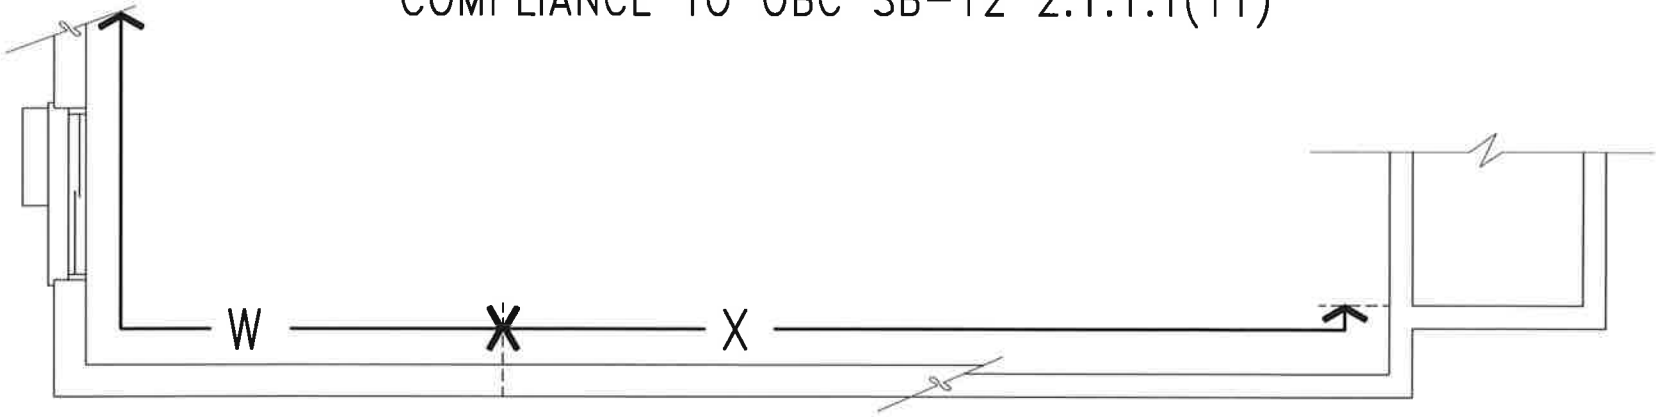

WOB PLAN

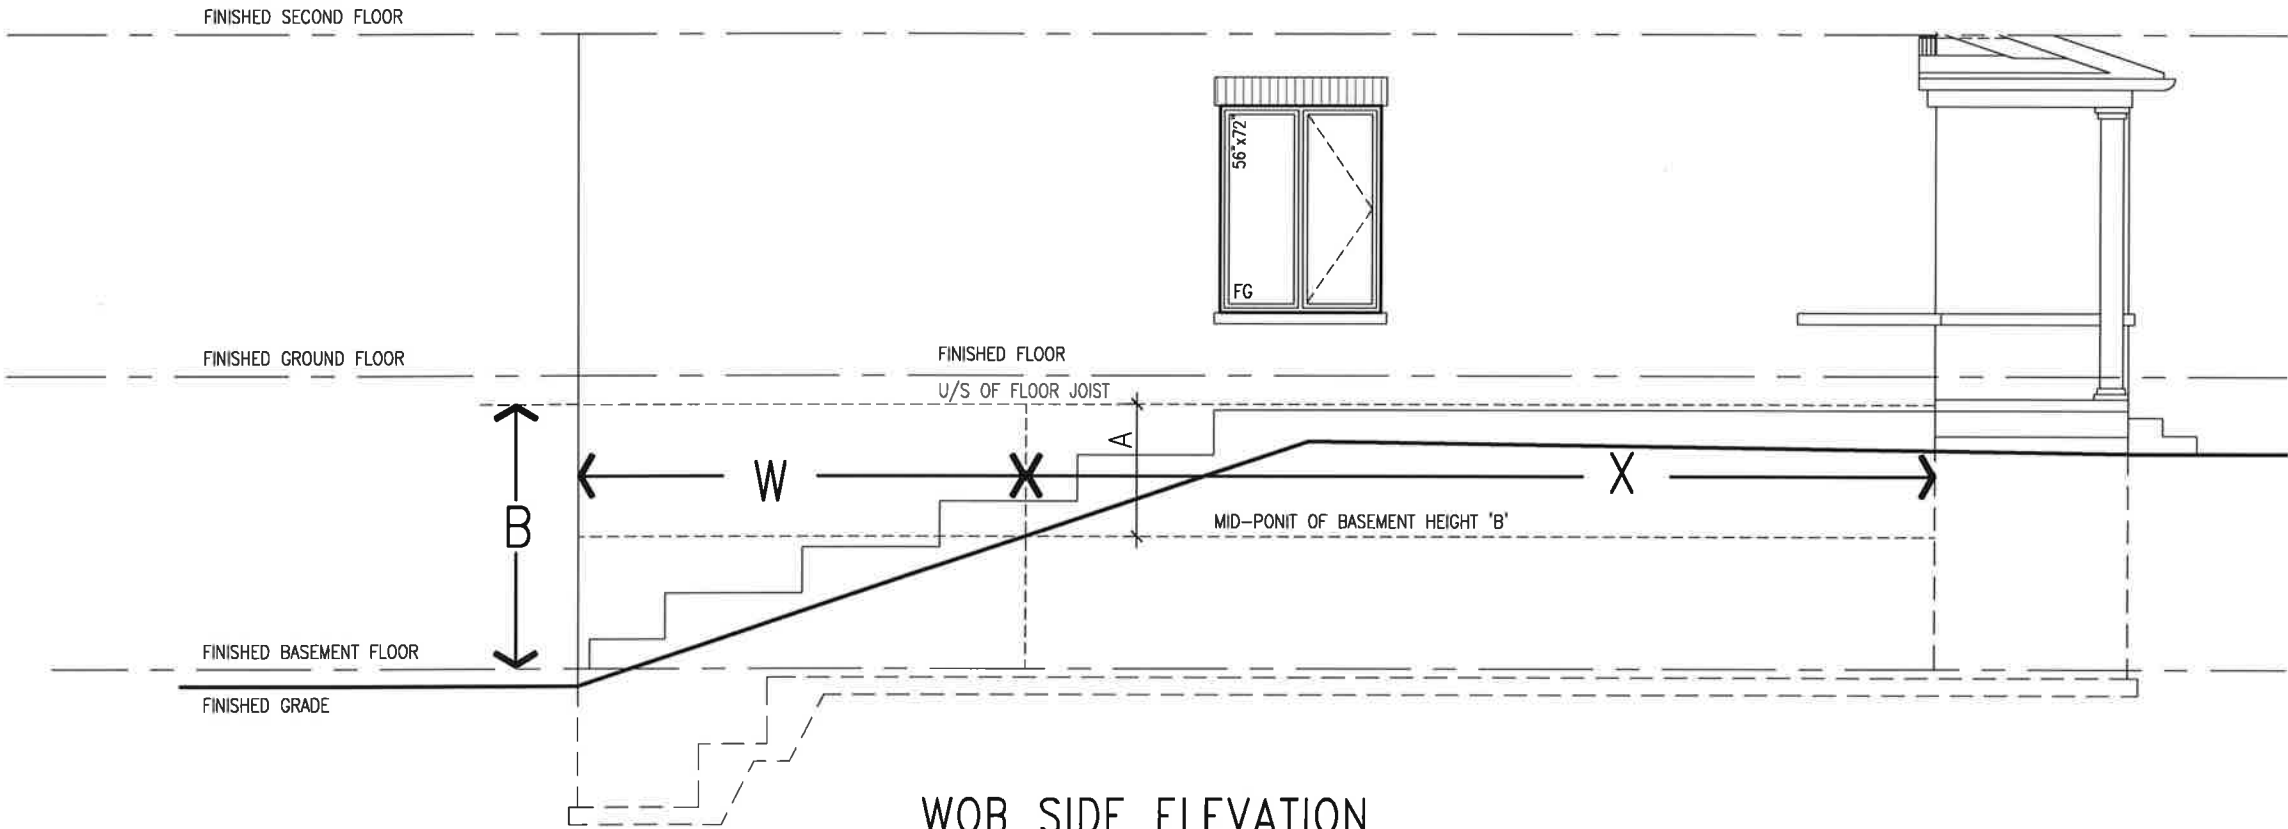

WOB SIDE ELEVATION


WHEN EXPOSED WALL "A" IS GREATER THAN 50%
OF BASEMENT WALL HEIGHT "B"
INSULATION VALUE FOR WALL IN SECTION "W"
IS NOT LESS THAN IS REQUIRED FOR ABOVE
GRADE WALL AS REQUIRED BY TABLE 2.1.1.2A


WHEN EXPOSED WALL "A" IS LESS THAN 50%
OF BASEMENT WALL HEIGHT "B"
INSULATION VALUE FOR WALL IN SECTION "X"
IS NOT LESS THAN BASEMENT WALL AS
REQUIRED BY TABLE 2.1.1.2A

BAYVIEW WELLINGTON		CONST NOTE	
ALCONA		INNISSILLON	
project name		project no.	
ALCONA		13049	
date		drawing no.	
MAY 2016		CN8	
drawn by		checked by	
RC		RC	
scale		3/16" = 1'-0"	
checked by		checked by	
RC		RC	
date		date	
MAY 2016		MAY 2016	
drawn by		checked by	
RC		RC	
scale		3/16" = 1'-0"	
checked by		checked by	
RC		RC	
date		date	
MAY 2016		MAY 2016	
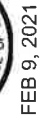
[illegible]

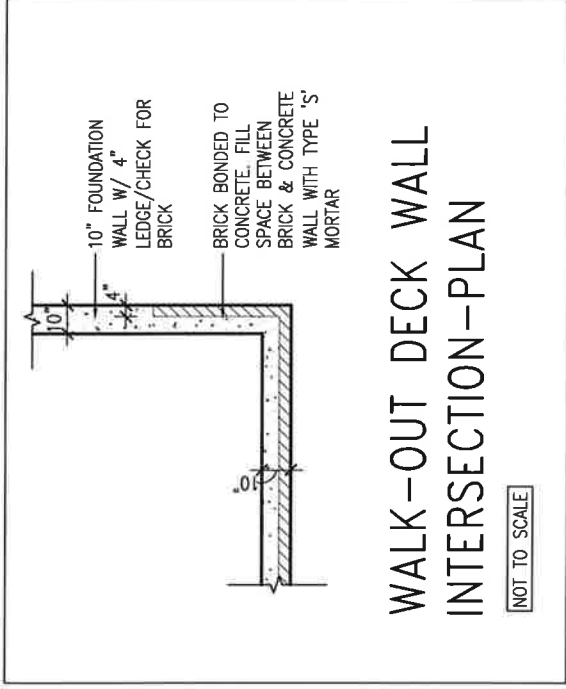

WALK-OUT DECK WALL INTERSECTION-ELEVATION

NOT TO SCALE

(10" FOUNDATION WALL)

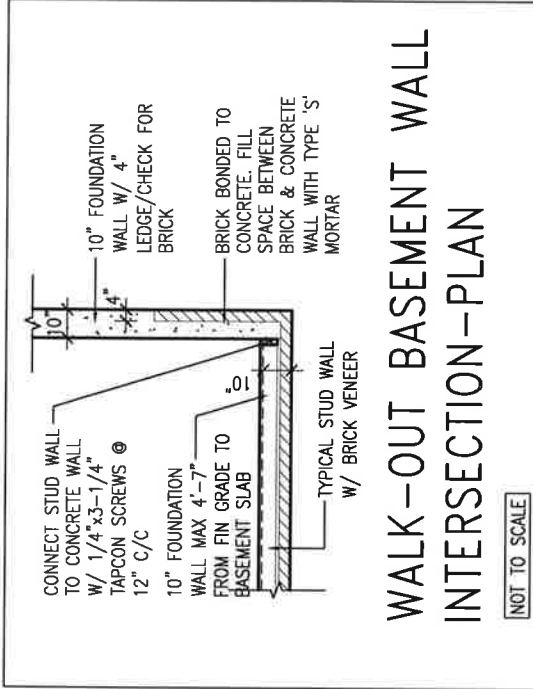

WALK-OUT DECK WALL
INTERSECTION-ELEVATION MAX
4'-7" BACKFILL

NOT TO SCALE




9	*		The undersigned has reviewed and takes responsibility for this design.
8	*		I warrant and attest the requirements set out in the Ontario Building Code to the Designer.
7	*		qualifier information
6	*		
5	*		Welling Jno-Baptiste 25591
4	*		name BCIN
3	*		registration information V&J Design Inc. 42658
2	UPDATE TO OBC VER 2020	FEB 09-21 RC	Contractor must verify all dimensions on the job and report any discrepancies before proceeding with the work. All drawings and specifications are prepared and issued at the property of the Designer which must be returned at the completion of the work. Drawings are not to be scaled.
1	ISSUE FOR CLIENT REVIEW	AUG 04-17 RC	
no.	description	date	by

VA3
DESIGN
255 Consumers Rd. Suite 120
Toronto ON M2J 1R4
416.630.2255 f 416.630.4782
va3design.com

BAYVIEW WELLINGTON						CONST NOTE					
project name ALCONA				municipality INNISFIL ON.				project no. 13049			
date MAY 2016								drawing no.			
drawn by RC				checked by —				scale $\frac{3}{16}'' = 1'-0''$			
construction notes								file name 13049-CN-A1 VER 2020			


All drawings specifications, related documents and design are the copyright property of VAS DESIGN. Reproduction of this property in whole or in part is strictly prohibited without VAS DESIGN's written permission.

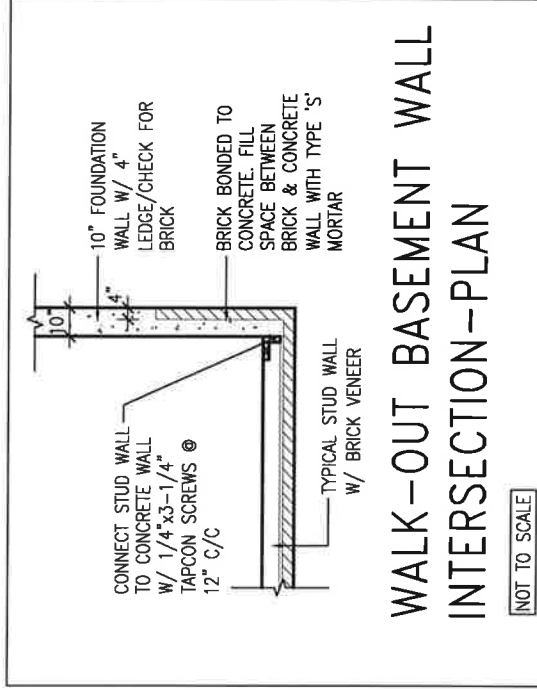

WALK-OUT BASEMENT WALL
INTERSECTION-PLAN

NOT TO SCALE


(10" FOUNDATION WALL)

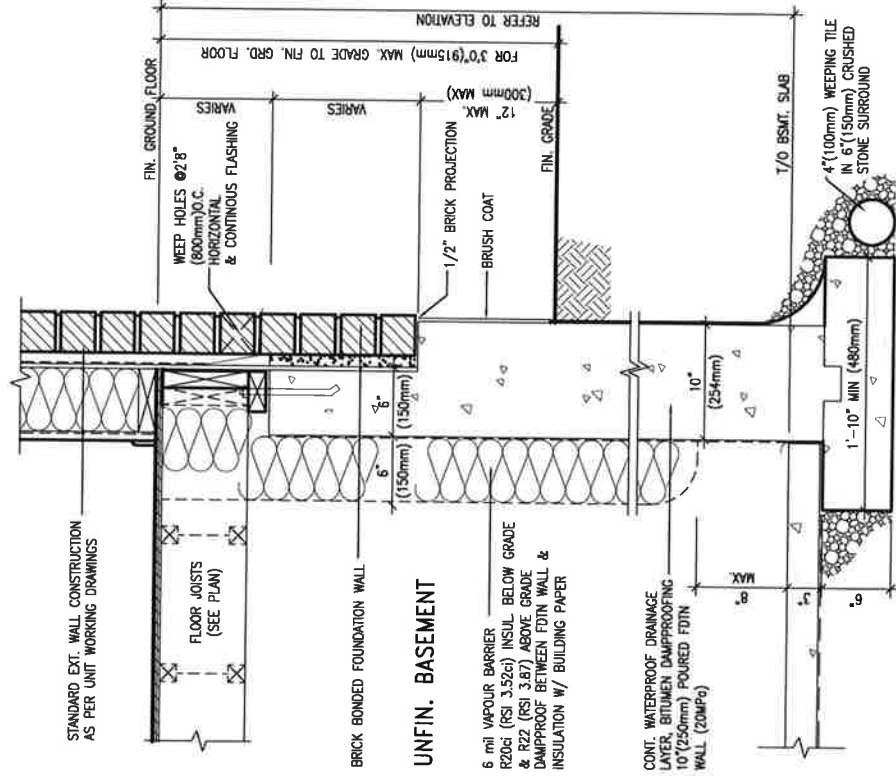

UNFIN. BASEMENT

6 mil VAPOUR BARRIER
R20ci (RSI 3.52ci) INSUL BELOW GRADE
& R22 (RSI 3.87) ABOVE GRADE
DAMP-PROOF BETWEEN FDTN WALL &
INSULATION W/ BUILDING PAPER

CONT. WATERPROOF DRAINAGE
LAYER, BITUMEN DAMPROOFING
10"(250mm) POURED FDTN
WALL (20MPa) *

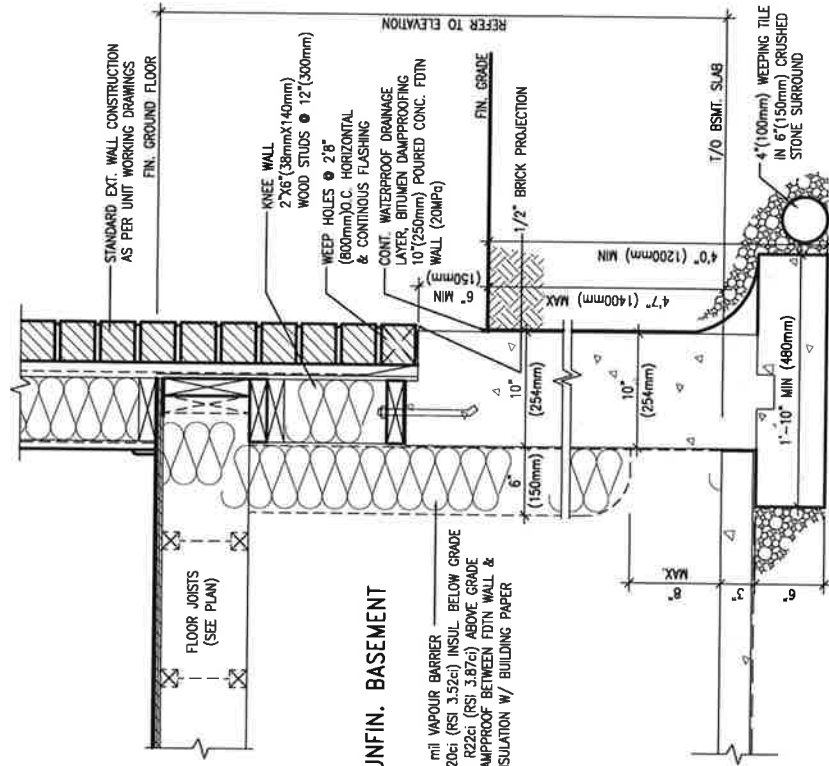

UNFIN. BASEMENT

6 mil VAPOUR BARRIER
R20ci (RSI 3.52ci) INSUL BELOW GRADE
& R22ci (RSI 3.87ci) ABOVE GRADE
DAMP-PROOF BETWEEN FDTN WALL &
INSULATION W/ BUILDING PAPER

WALL SECTION FOR GRADE TO FIN.
FLOOR MORE THAN 4'7" (1400mm)
HEIGHT DIFFERENCE

SCALE: N.T.S.

EW3.07x
PKG A1

WALL SECTION FOR GRADE TO BASEMENT
SLAB 4'7" (1400mm)
MAX. HEIGHT DIFFERENCE

SCALE: N.T.S.



FEB 9, 2021

9	*	*	
8	*	*	
7	*	*	
6	*	*	
5	*	*	
4	*	*	
3	*	*	
2	UPDATE TO OBC VER 2020	FEB 09-21	RC
1	ISSUE FOR CLIENT REVIEW	AUG 04-17	RC
no.	description	date	by

project name ALCONA	municipality INNISFILL, ON.	CONST NOTE	
date MAY 2016	scale 3/16" = 1'-0"	project no. 13049	CN111
drawn by RC	checked by -	drawing no. CONSTRUCTION NOTES	
file name 13049-CN-A1 VER 2020 RICHARD - H. ARCHIVE WORKING\13049\13049-BRM\STATUS\CN_Notes\13049-CN-A1 VER 2020.dwg - Tue - Feb 9, 2021 - 11:17 AM			

All drawings specifications, related documents and design are the copyright property of VA3 DESIGN. Reproduction of this property in whole or in part is strictly prohibited without VA3 DESIGN's written permission.

