



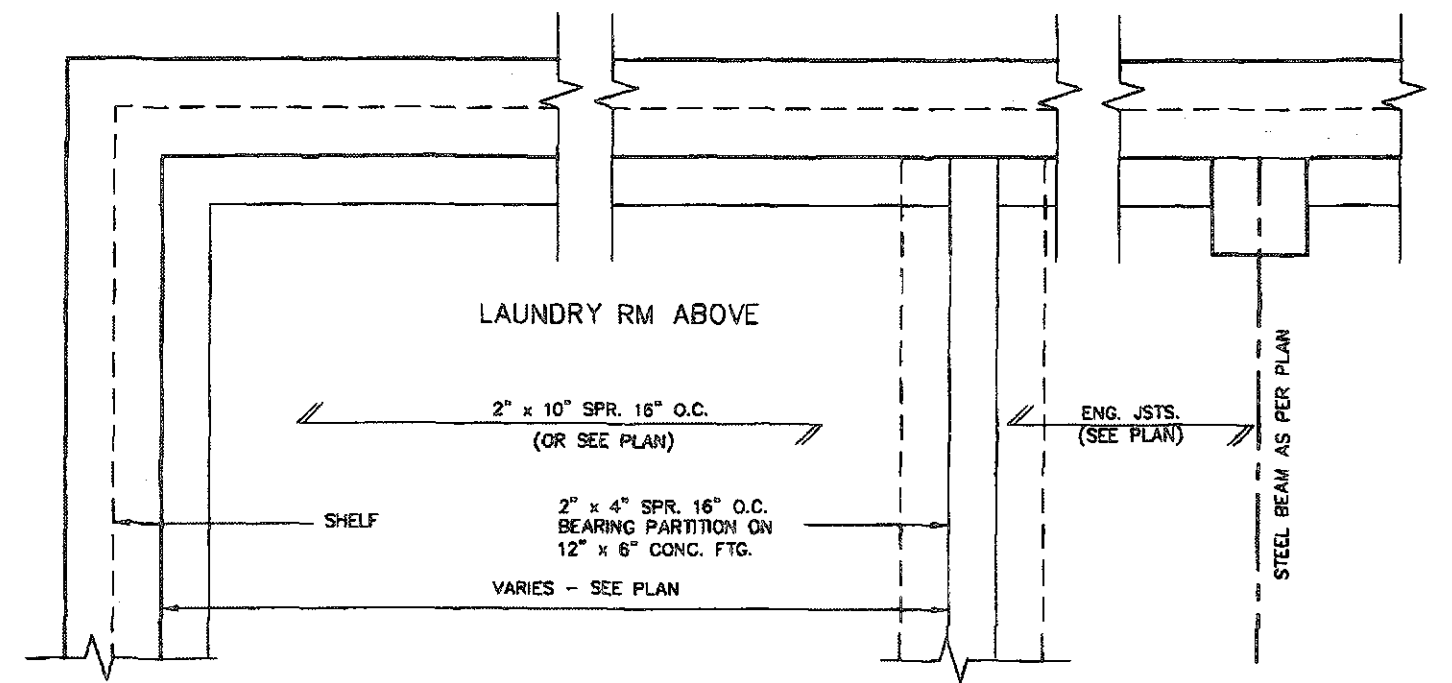

PARTIAL FOUNDATION PLAN

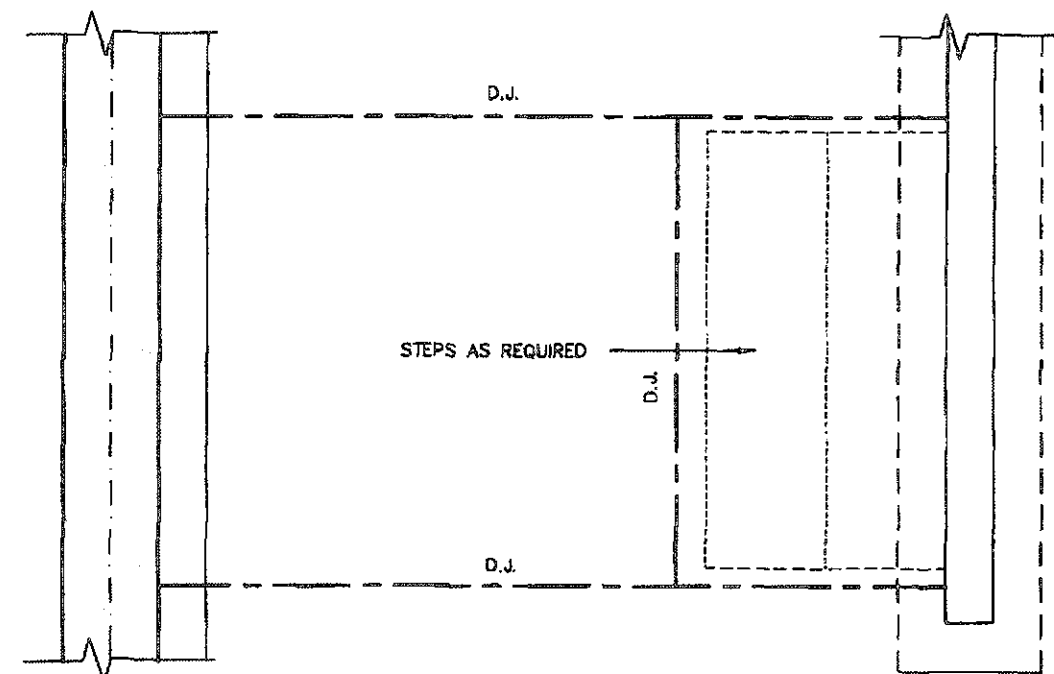

THIS STRUCTURE MUST BE
CONSTRUCTED TO MEET OR
EXCEED THE PROVISIONS OF
THE ONTARIO BUILDING CODE



STRUDET INC.
FOR STRUCTURE ONLY



RECEIVED
JUN 25 2019

TOWN OF CALEDON
BUILDING SECTION
FILE NO. _____


FEB 14 2019

2012 CODE ENERGY STAR

[illegible]

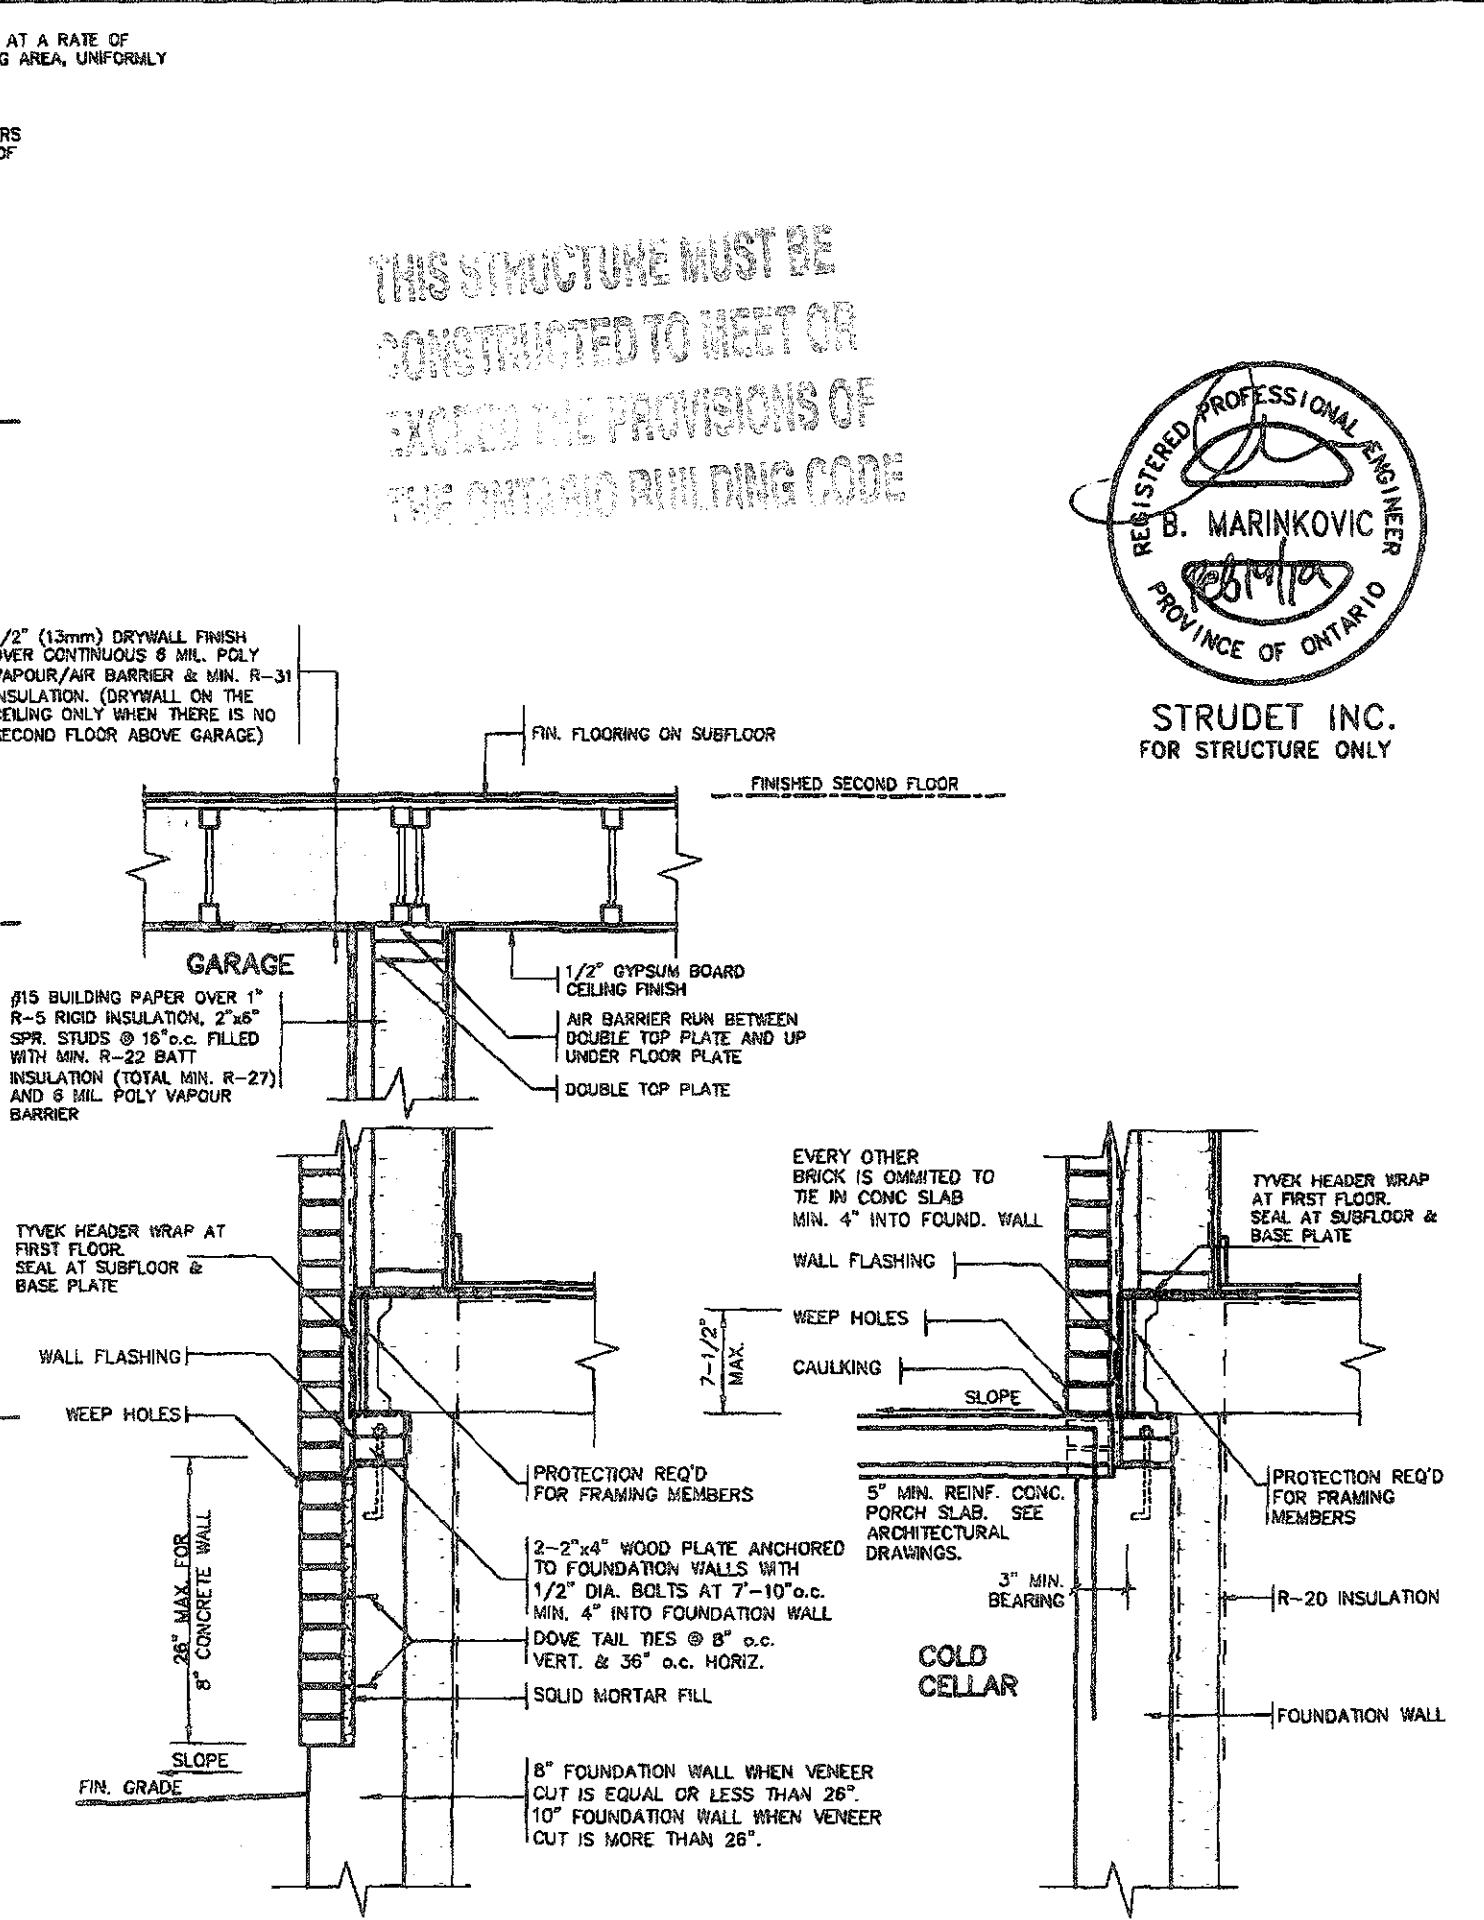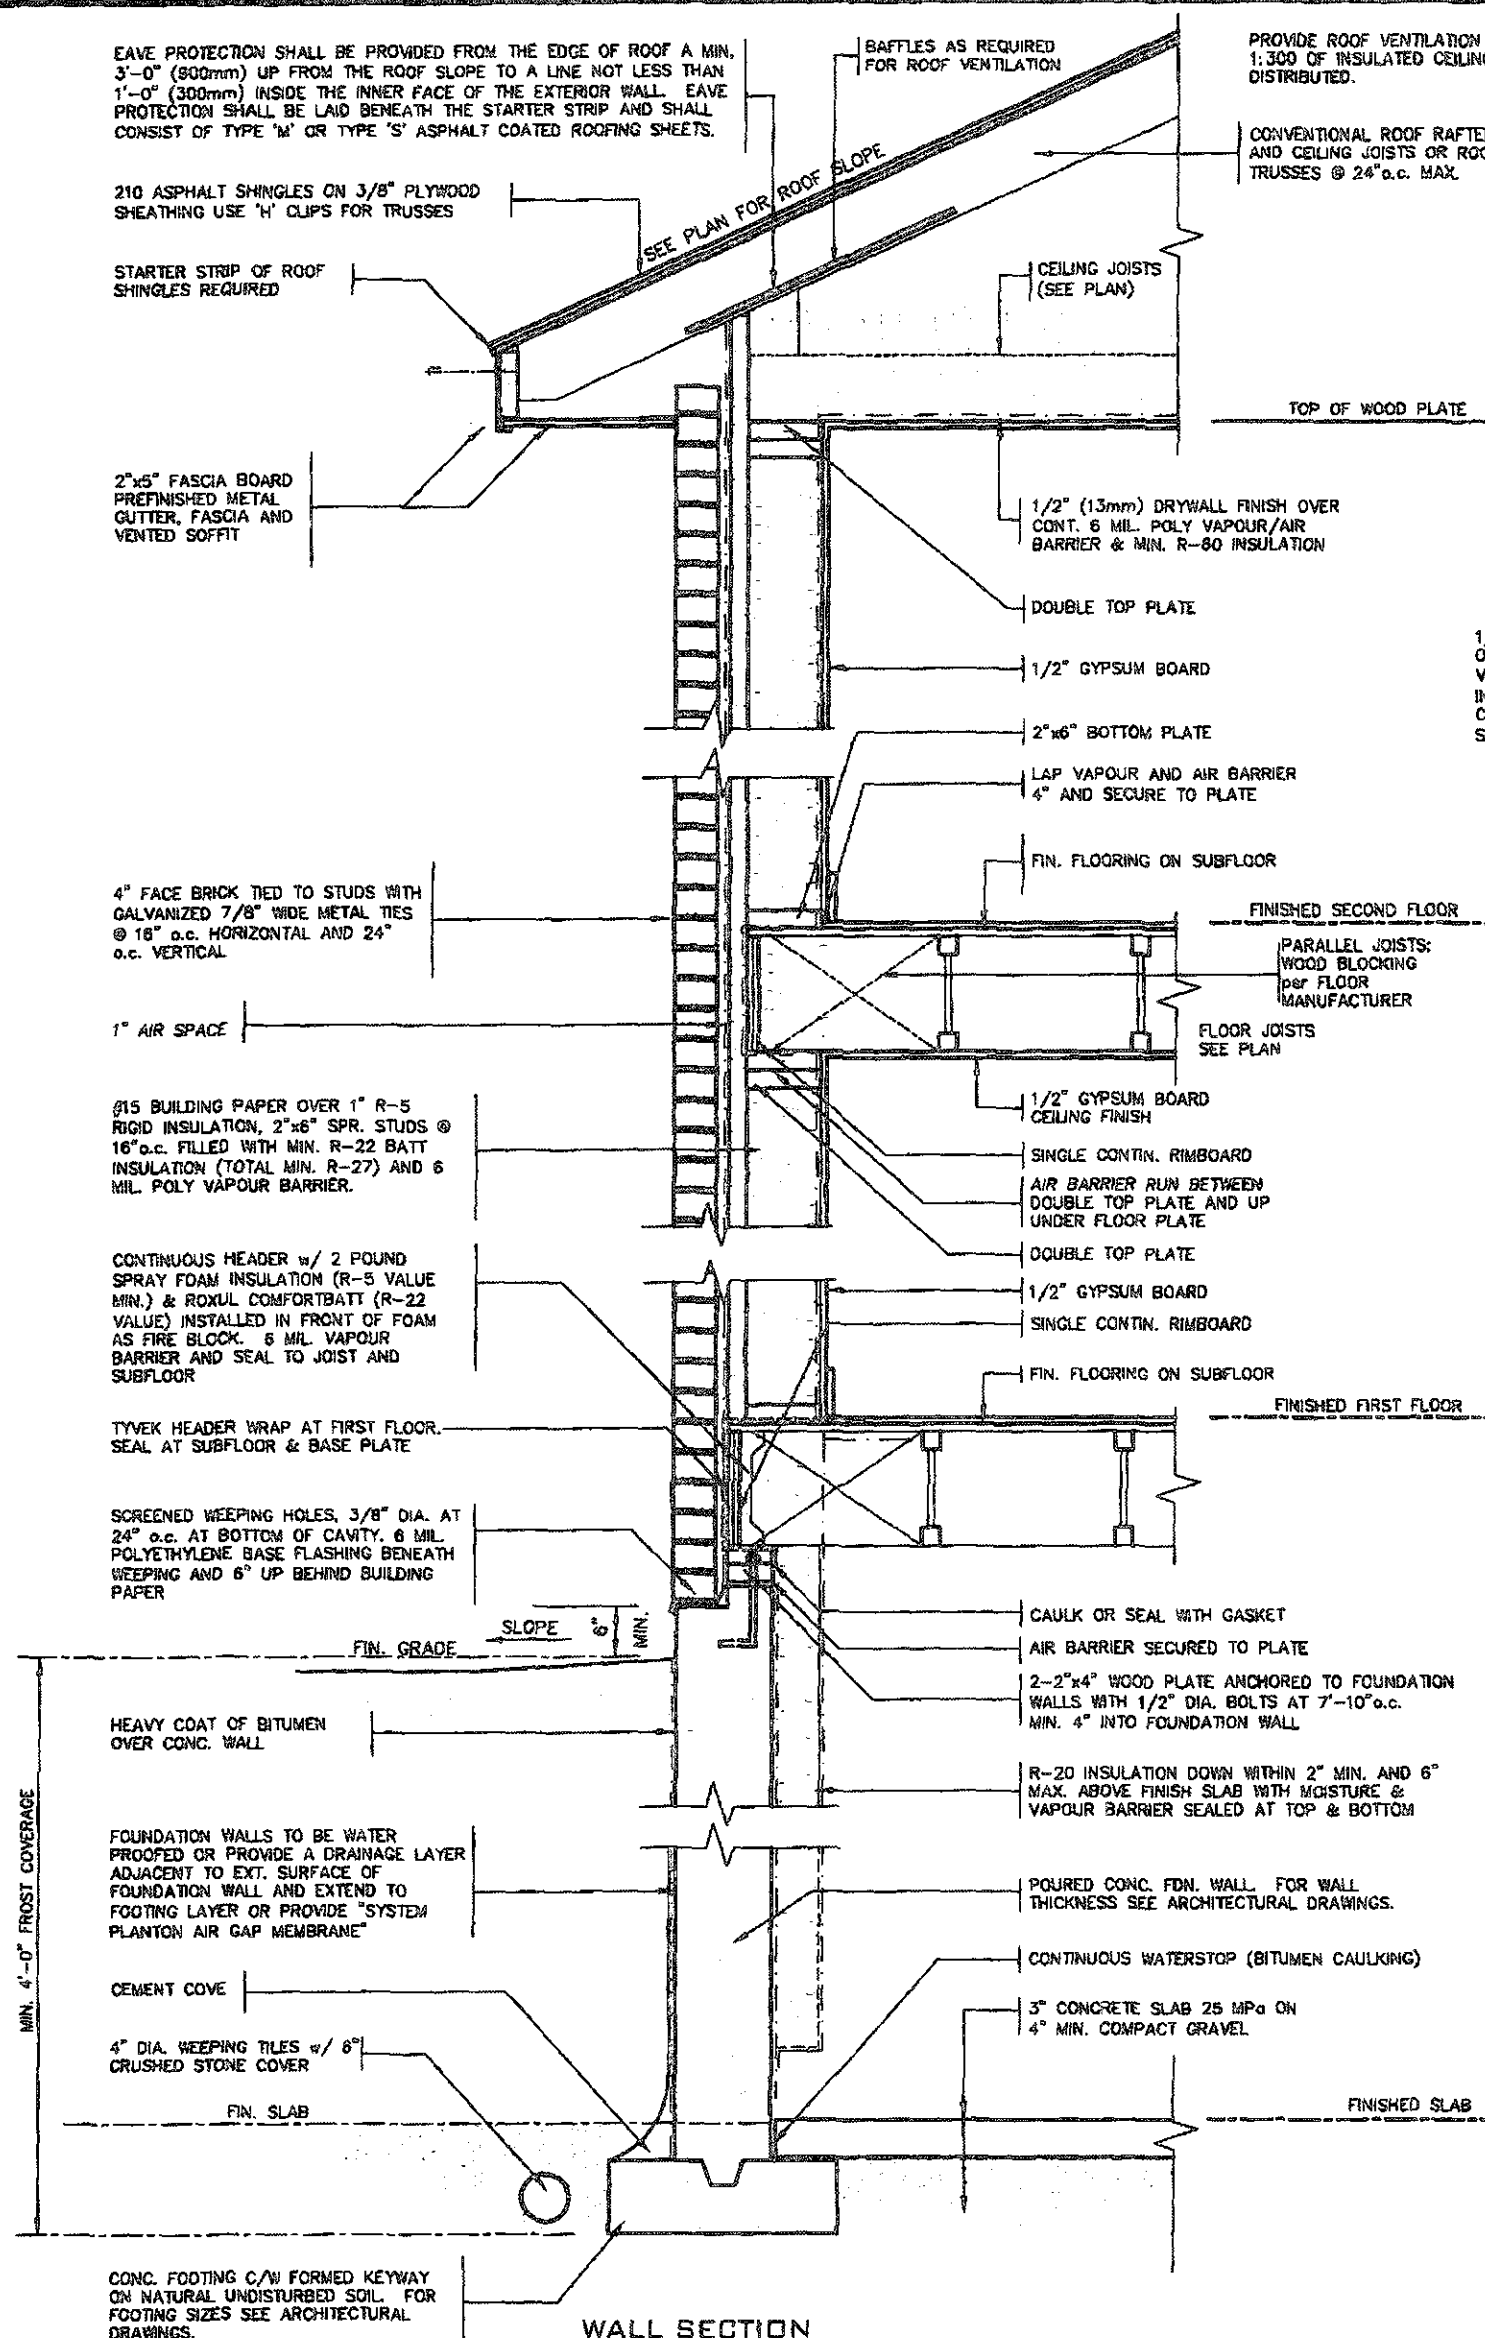

THIS STRUCTURE MUST BE
CONSTRUCTED TO MEET OR
EXCEED THE PROVISIONS OF
THE ONTARIO BUILDING CODE

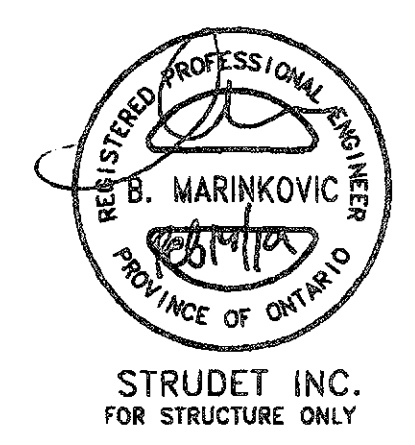

RECEIVED
JUN 25 2019







TOWN OF CALEDON
BUILDING SECTION
FILE NO.

FEB 14 2019
**2012 CODE
ENERGY STAR**

9	</
---	--	--	----

All drawings, specifications, related documents and design are the copyright property of VAS DESIGN. Reproduction of this property in whole or in part is strictly prohibited without VAS DESIGN's written permission.

All drawings, specifications, related documents and design are the copyright property of V33 DESIGN. Reproduction of this property in whole or in part is strictly prohibited without V33 DESIGN's written permission.

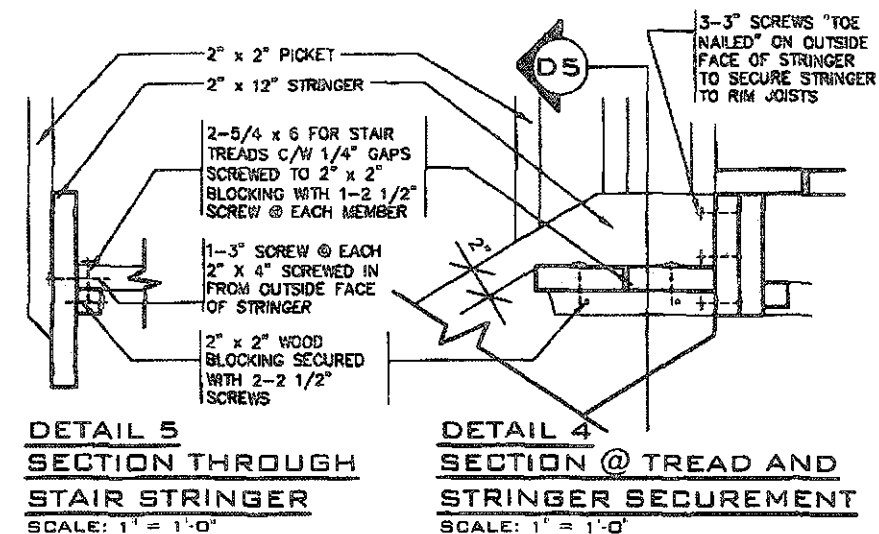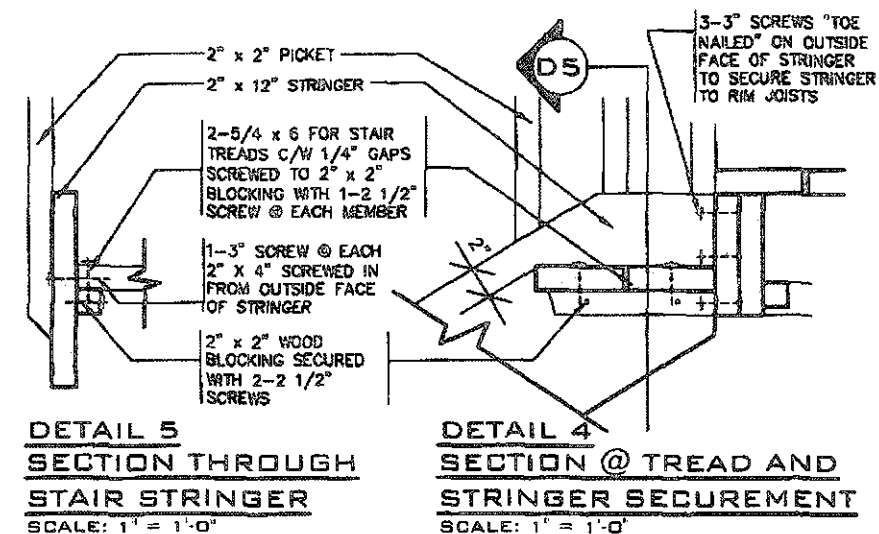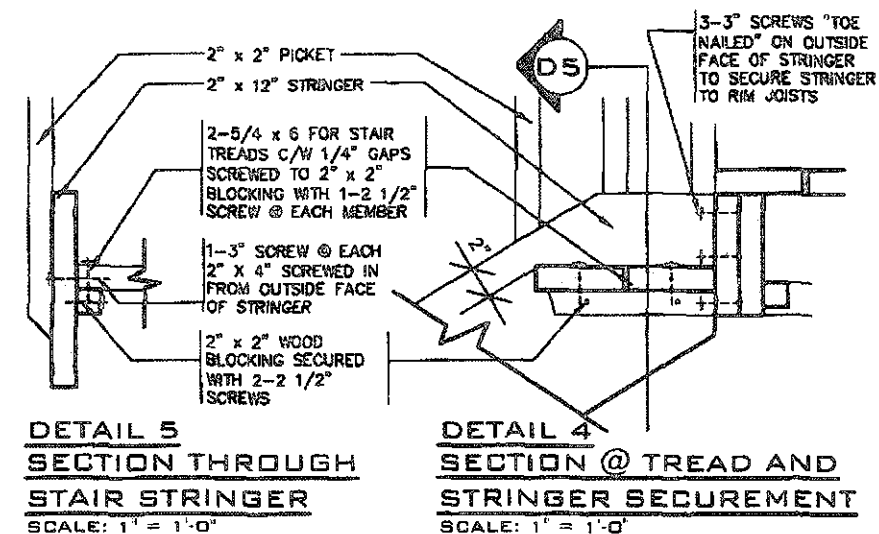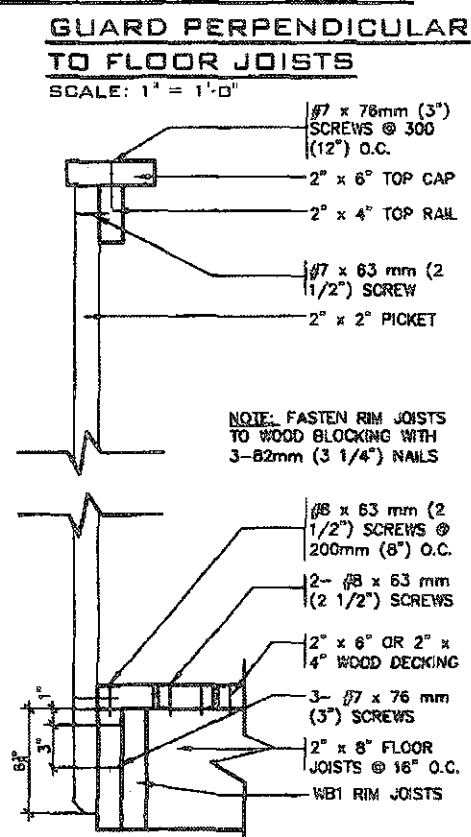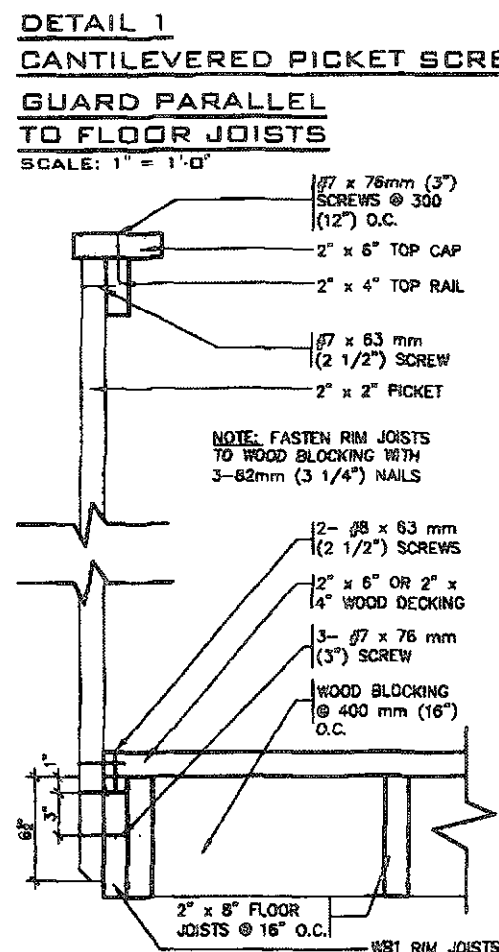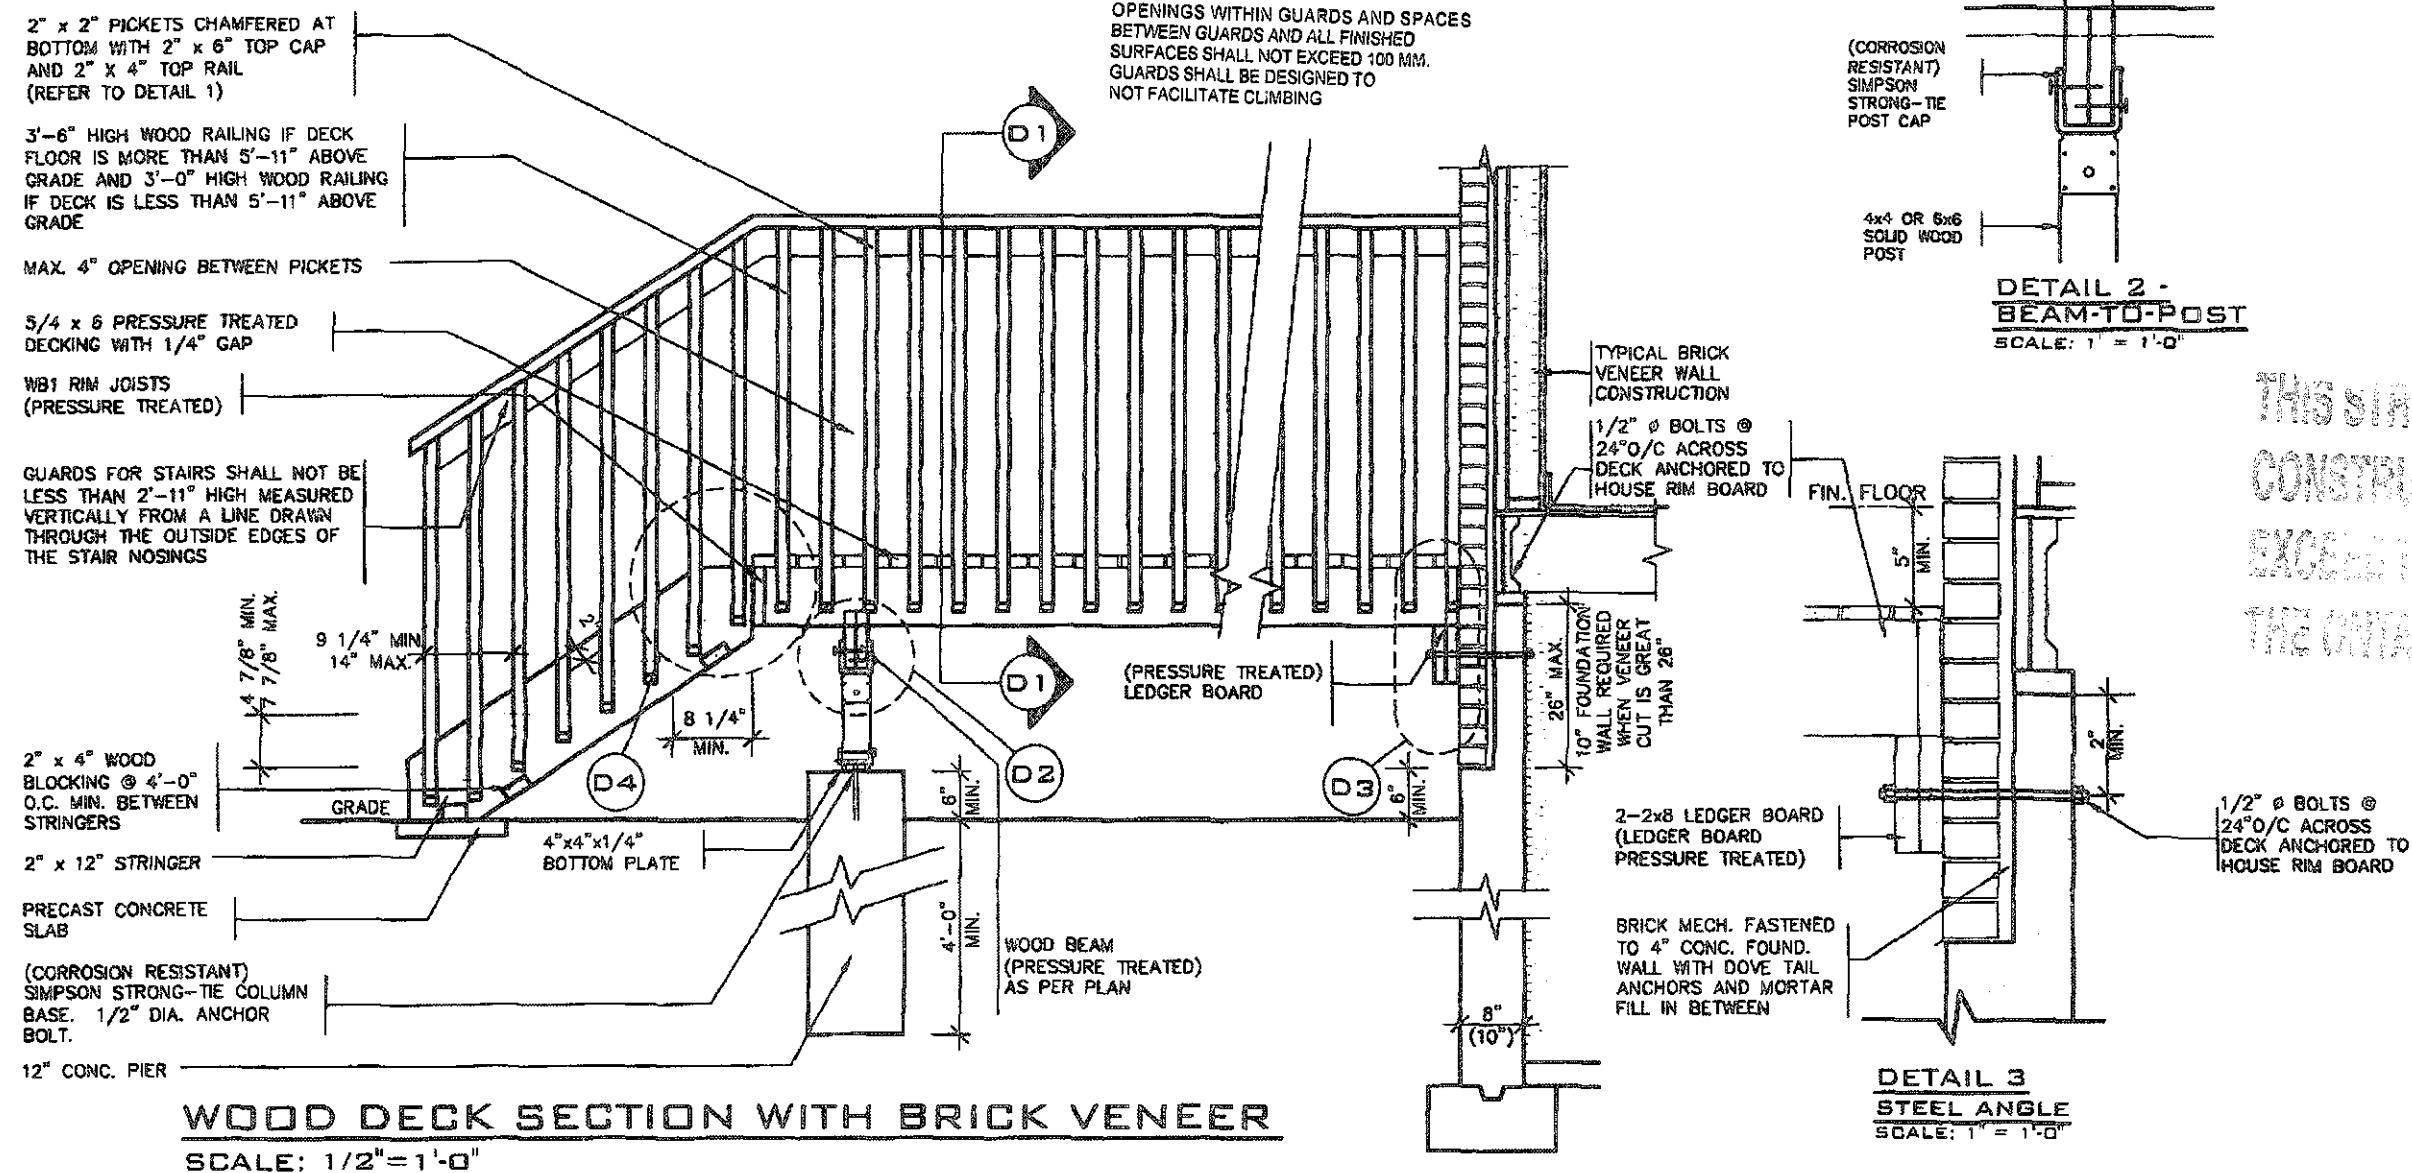

GENERAL NOTES


1. BRICK TO BE COMPRESSIVE STRENGTH OF 15 mPA (2200 p.s.i.) MIN. UNITS TO BE LAID WITH FULL HEAD AND BED JOINTS.
2. MORTAR TO BE TYPE S WITH JOINT THICKNESS OF 10mm (3/8") MIN. AND 20mm (3/4") MAX.
3. ALL NAILS AND SCREWS TO BE GALVANIZED.
4. WB1 = 2- 2 x 8 (PRESSURE TREATED)
WB3 = 2- 2 x 10 (PRESSURE TREATED)
5. WOOD FOR CANTILEVERED PICKETS SHALL BE DOUGLAS FIR-LARCH, SPRUCE-PINE-FIR, OR HEM-FIR SPECIES.




STRUDET INC.
FOR STRUCTURE ONLY

RECEIVED
JUN 25 2019
TOWN OF CALEDON
BUILDING SECTION
FILE NO. _____


2012 CODE
ENERGY STAR

 9				The undersigned has reviewed and taken responsibility for this design and has the qualifications and meets the requirements set out in the Ontario Building Code to be a Designer.						project name LAMBERTS LANE HOME CORP. PH.2		municipality CALEDON		project no. 18023	
8						name Richard Vink		24486 6039							
7						signature 									
6						registration information VAS Design Inc.		42656							
5															
4															
3															
2															
1															
Designer must carry all documents on the job and report any discrepancy to the Designer before proceeding with the work. All drawings and specifications are instruments of service and the property of the Designer which must be returned at the completion of the work. Drawings are not to be copied.															
255 Consumers Rd Suite 120 Toronto, ON M2J 1R4 t 416.630.2235 f 416.630.4782 vas3design.com															
date SEPT. 2016															
drawn by GV															
checked by As Shown															
date 18023-GP-STD_DETAILS_ES17															
drawing no. 5															


THIS STRUCTURE MUST BE
CONSTRUCTED TO MEET OR
EXCEED THE PROVISIONS OF
THE NATIONAL BUILDING CODE

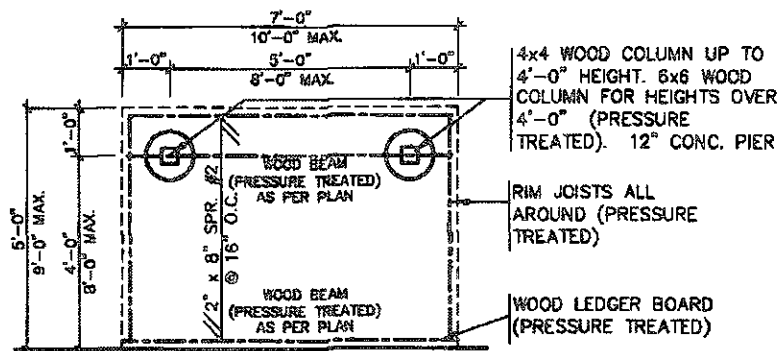


TYPICAL DECK LAYOUT
SCALE: 1/4"=1'-0"

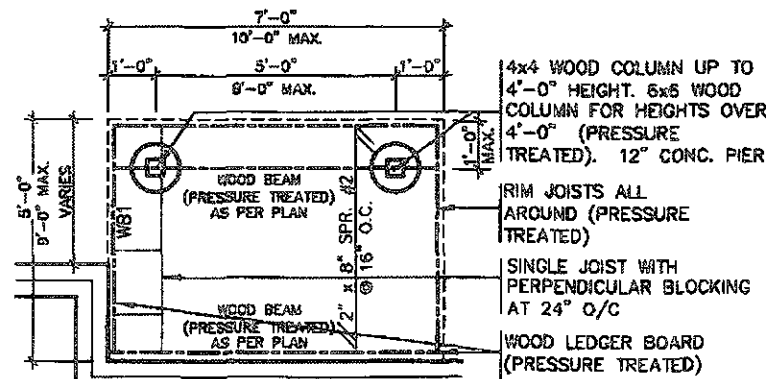

TYPICAL DECK LAYOUT
SCALE: 1/4" = 1'-0"

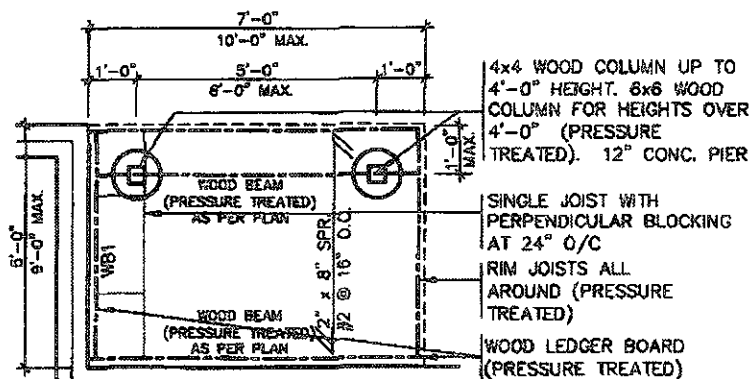

TYPICAL DECK LAYOUT
SCALE: 1/4" = 1'-0"

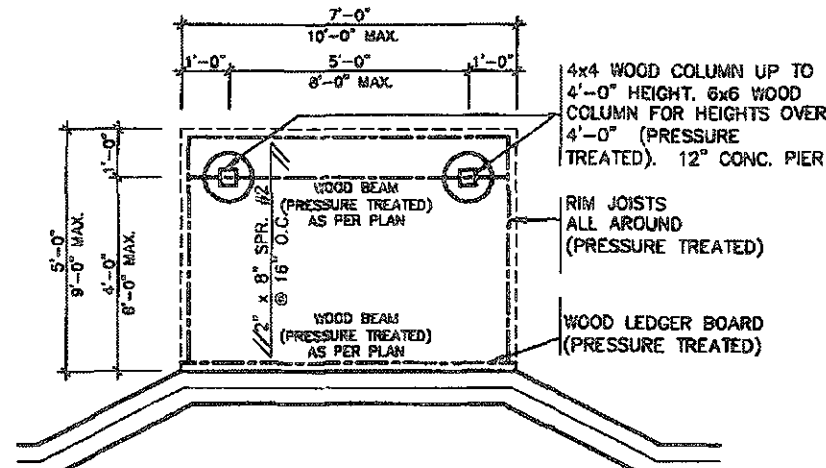

TYPICAL DECK LAYOUT
SCALE: 1/4"=1'-0"



STRUDET INC.
FOR STRUCTURE ONLY

RECEIVED
JUN 25 2019





TOWN OF CALEDON
BUILDING SECTION
FILE NO.

FEB 14 2019

2012 CODE
ENERGY STAR

[illegible]

1. 2. 

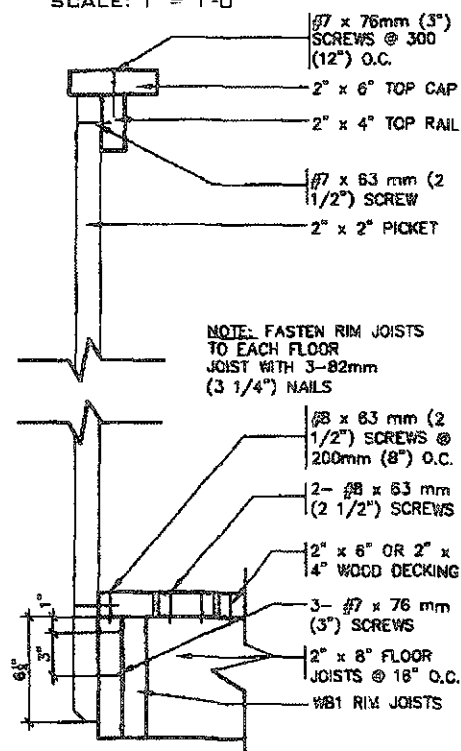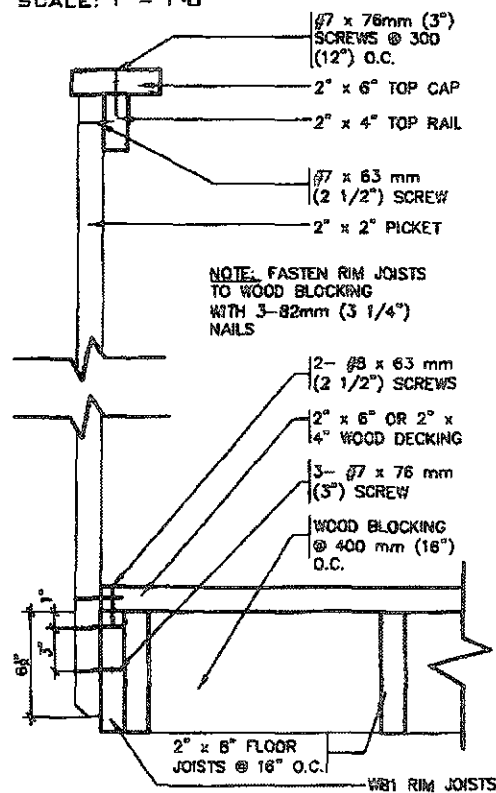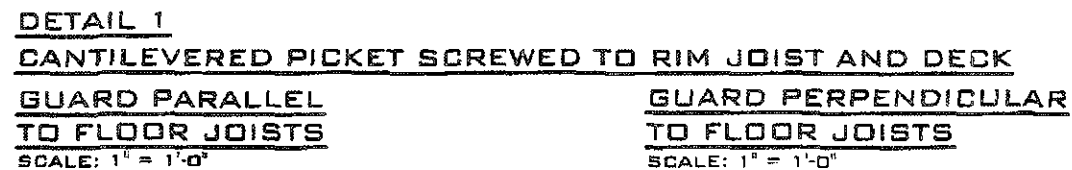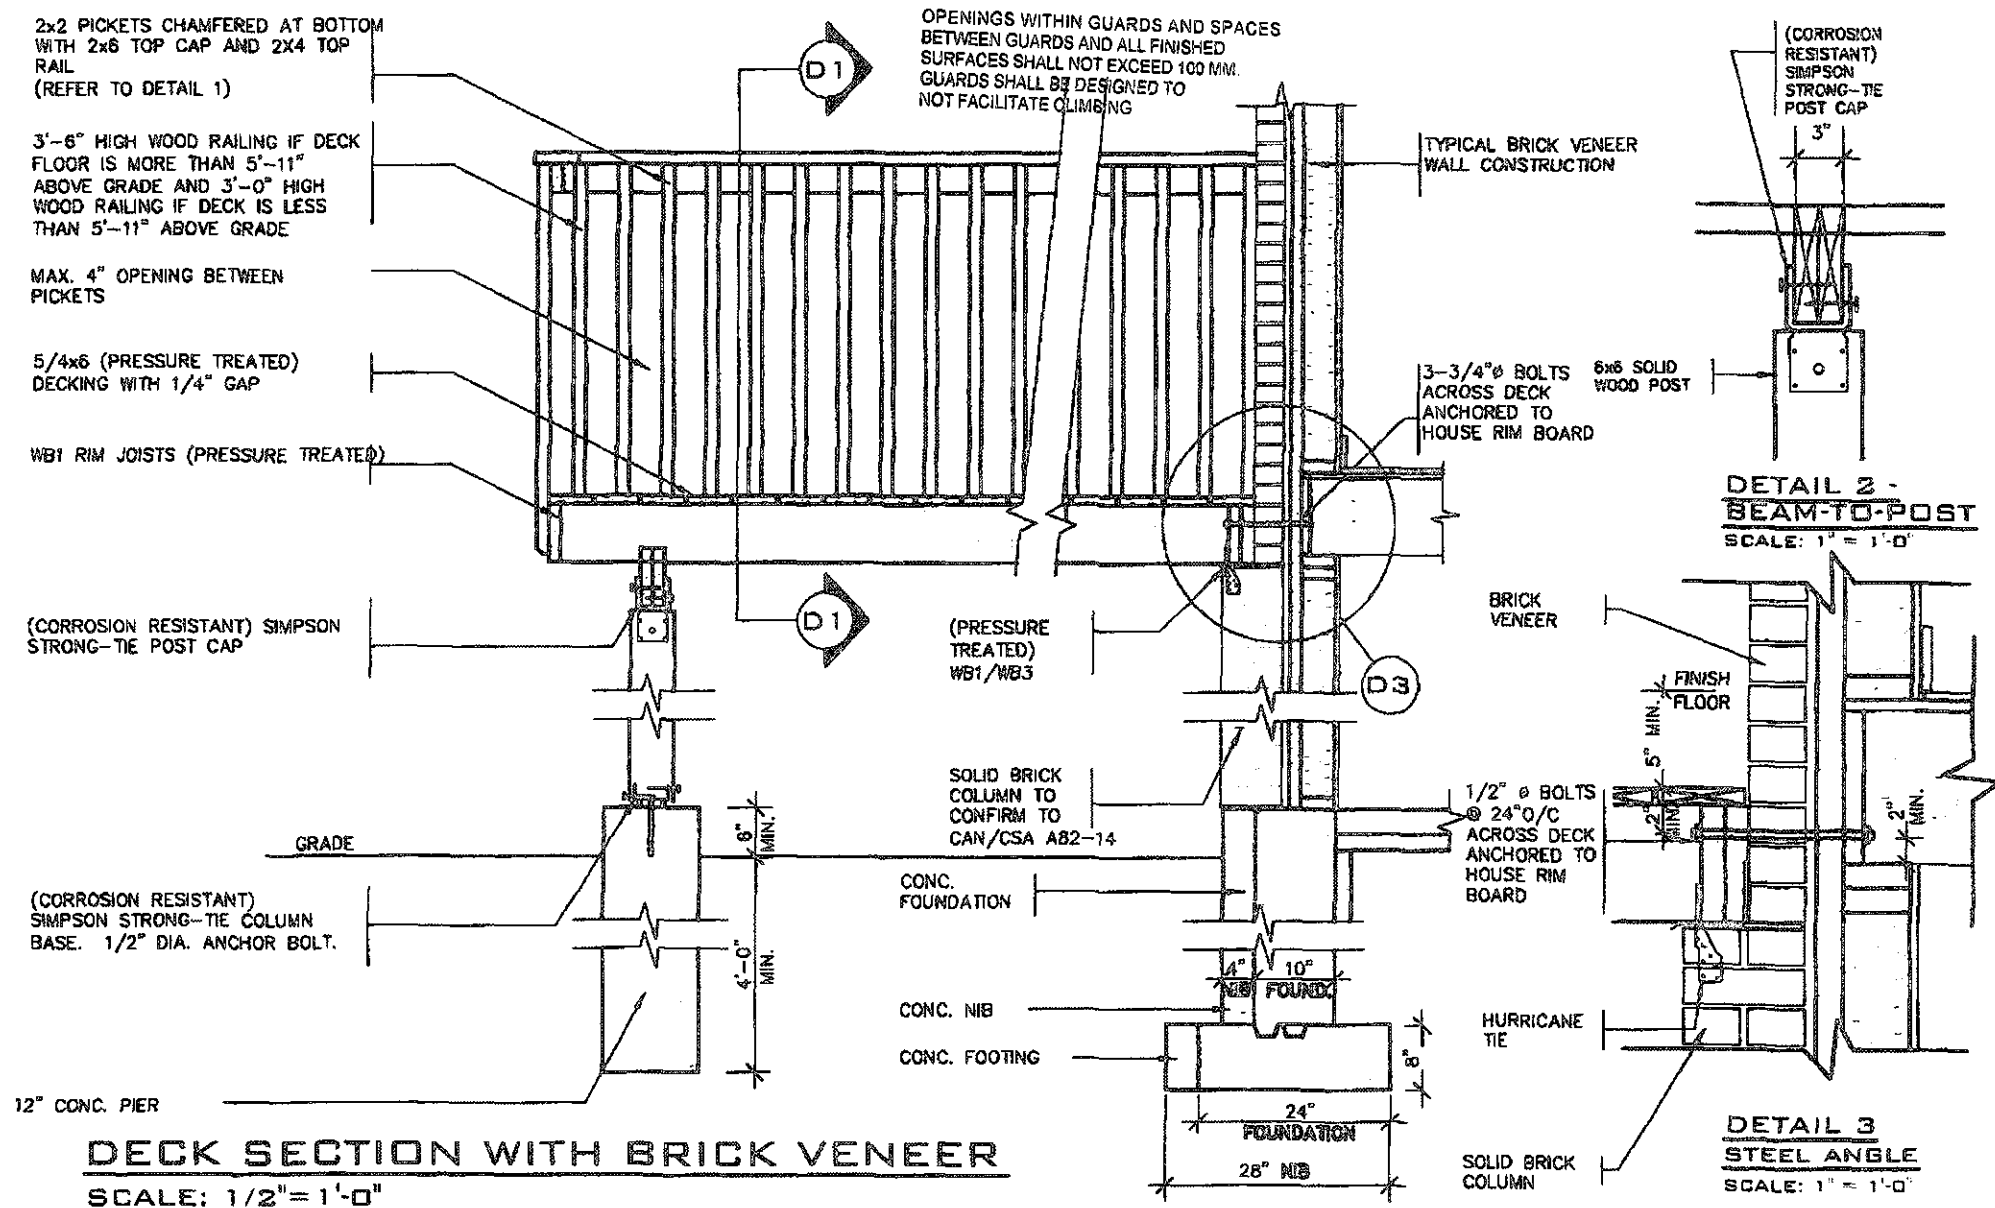

THIS CONTRACT MUST BE
CONSTRUCTED TO MEET OR
EXCEED THE PROVISIONS OF
THE CANADIAN BUILDING CODE



STRUDET INC.
FOR STRUCTURE ONLY

RECEIVED
JUN 25 2019

TOWN OF SALEDON
BUILDING SECTION2012 CODE
ENERGY STAR

GENERAL NOTES

1. BRICK TO BE COMPRESSIVE STRENGTH OF 15 mPA (2200 p.s.i.) MIN. UNITS TO BE LAID WITH FULL HEAD AND BED JOINTS.
2. MORTAR TO BE TYPE S WITH JOINT THICKNESS OF 10mm (3/8") MIN. AND 20mm (3/4") MAX.
3. ALL NAILS AND SCREWS TO BE GALVANIZED.
4. W81 = 2- 2 x 8 (PRESSURE TREATED)
W83 = 2- 2 x 10 (PRESSURE TREATED)
5. WOOD FOR CANTILEVER PICKETS SHALL BE DOUGLAS FIR-LARCH, SPRUCE-PINE-FIR, OR HEM-FIR SPECIES.

| | | | | | |
|-----|---------------------------------------|-----------|----|--|------|
| 9 | | | | The undersigned has reviewed and takes responsibility for this design and has no qualifications and meets the requirements set out in it. | |
| 8 | | | | Underlying Design Data to be a Designer. | |
| 7 | | | | qualification information | |
| 6 | | | | Richard Vink | 2448 |
| 5 | | | | signature | 02 |
| 4 | | | | qualification information | |
| 3 | | | | VAS Design Inc. | 4259 |
| 2 | | | | Company name and address of the Designer | |
| 1 | INSUL. UPDATED, RE-ISSUED FOR PERMIT. | JAN 30/19 | GW | Complete and verify all drawings on the job and report to the Designer immediately to the Designer before proceeding with the work. All drawings and specifications are instruments of service and the property of the Designer which must be returned at the completion of this work. | |
| no. | description | date | by | | |



DESIGN
255 Consumers Rd Suite 120
Toronto ON M2J 1R4
t 416.630.2255 f 416.630.4782
vin3design.com



| | | |
|-------------------------------|-------------------------------|-------------|
| project name | city | project no. |
| LAMBERTS LANE HOME CORP. PH.2 | CALEDON | 18023 |
| date | drawing no. | |
| SEPT. 2018 | WOOD DECK -WALK-OUT CONDITION | |
| drawn by | checked by | scale |
| GW | - | As Shown |
| 18023-GP-STD_DETAILS (S17) | | 5-3 |

| | | | | | | | | |
|-----|---------------------------------------|-----------|----|---|--|--|--|--|
| 9 | | | | The undersigned has reviewed and taken responsibility for this design and has the qualifications and made the responsible out in the Ontario Building Code to be a Designer. | | | | |
| 8 | | | | Registration Information | | | | |
| 7 | | | | Signature | | | | |
| 6 | | | | 24488 | | | | |
| 5 | | | | EDN | | | | |
| 4 | | | | Registration Information | | | | |
| 3 | | | | VAS Design Inc. | | | | |
| 2 | | | | 42658 | | | | |
| 1 | | | | | | | | |
| 2 | INSUL. UPDATED, RE-ISSUED FOR PERMIT. | JAN 30/19 | GN | Customer must verify all dimensions on the job and report any discrepancy to the Designer before proceeding with the work. All drawings and specifications are instruments of service and the property of the Designer which must be returned at the completion of the work. Drawings are not to be copied. | | | | |
| 1 | ISSUED FOR PERMIT. | DEC 19/18 | GN | | | | | |
| no. | description | date | by | | | | | |

VA3 DESIGN


255 Consumers Rd Suite 120
Toronto ON M2J 1R4
t 416.630.2255 f 416.630.4732
va3design.com

Greenpark.

project name: **LAMBERTS LANE HOME CORP. PH.2** municipality: **CALEDON** project no.: **18023**


date: **SEPT. 2018** drawing title: **WOOD DECK DETAILS-WALK-OUT CONDITION** drawing no.: **5-4**

designed by: **GN** checked by: **As Shown** scale: **1/8" = 1'-0"** 15 mm
18023-GP-STD_DETAILS_0517

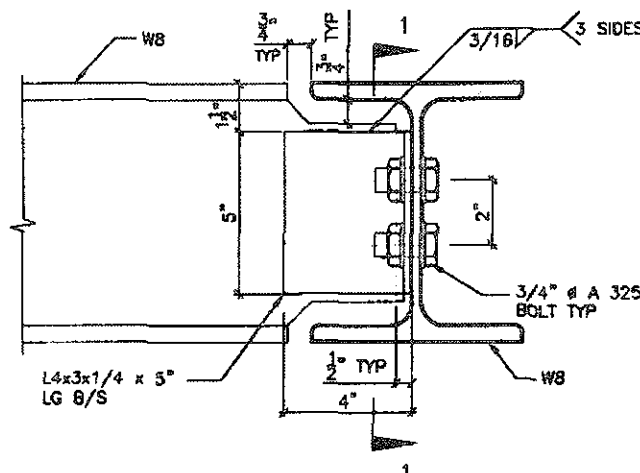


DETAIL 1.

W8
TO
W8
CONNECTION

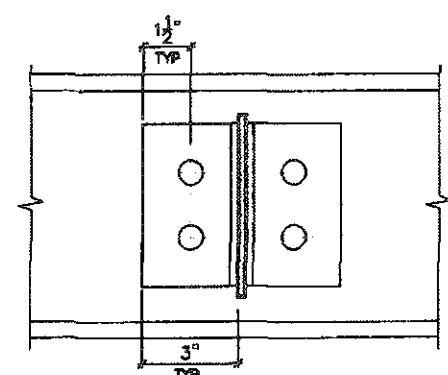


SECTION 1-1

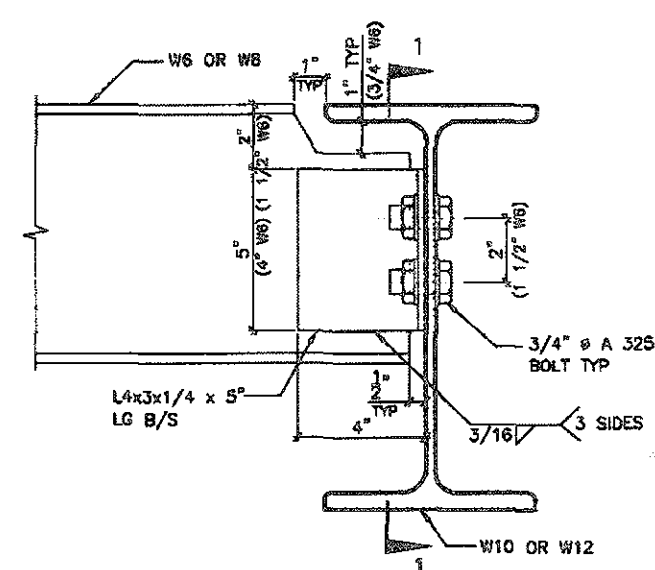


DETAIL 2.

W6(W8)
TO
W10(W12)
CONNECTION

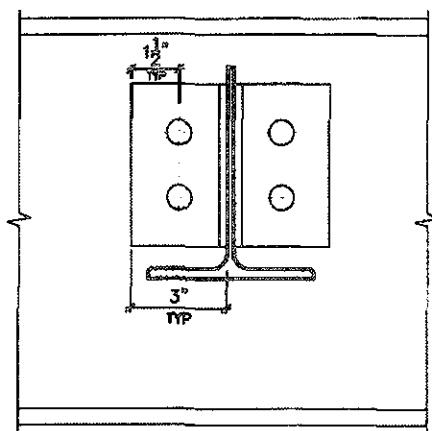


SECTION 1-1

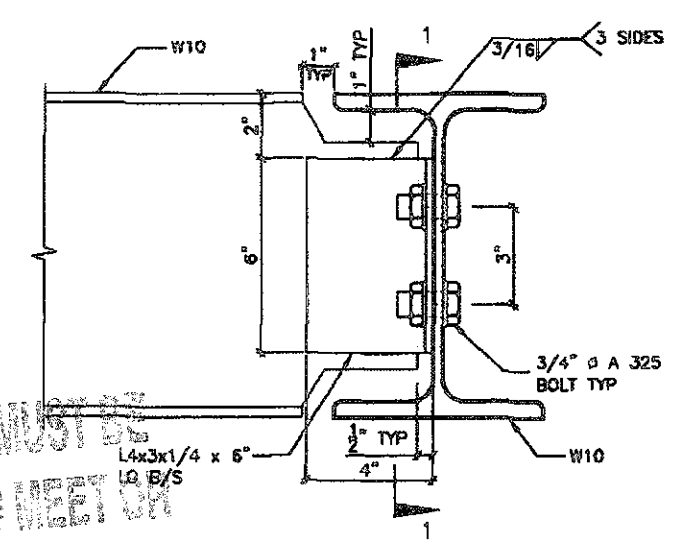


DETAIL 3.

W10
TO
W10
CONNECTION

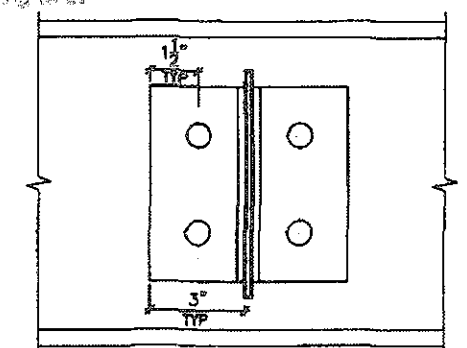


SECTION 1-1

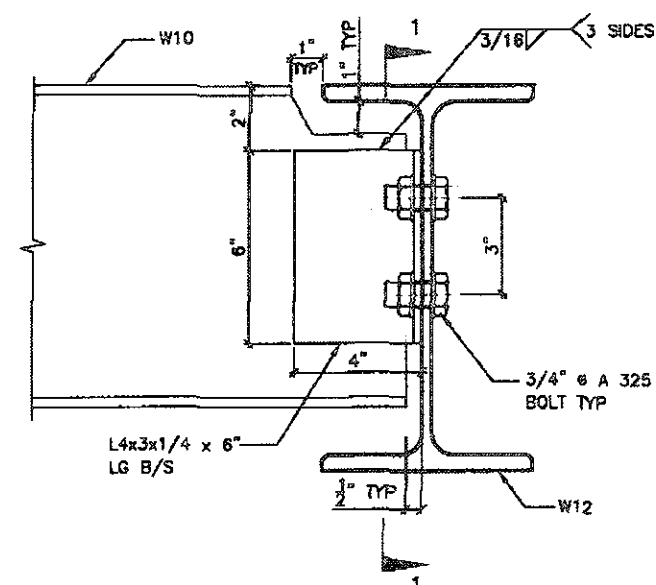


DETAIL 4.

W10
TO
W12
CONNECTION

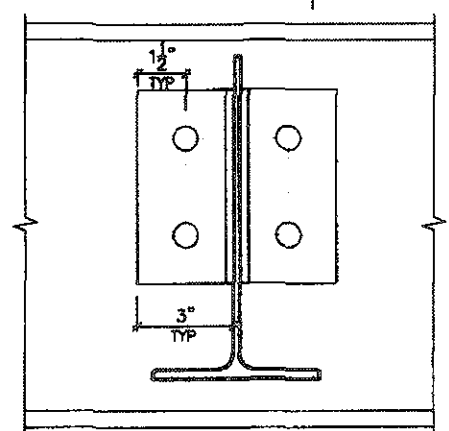


SECTION 1-1

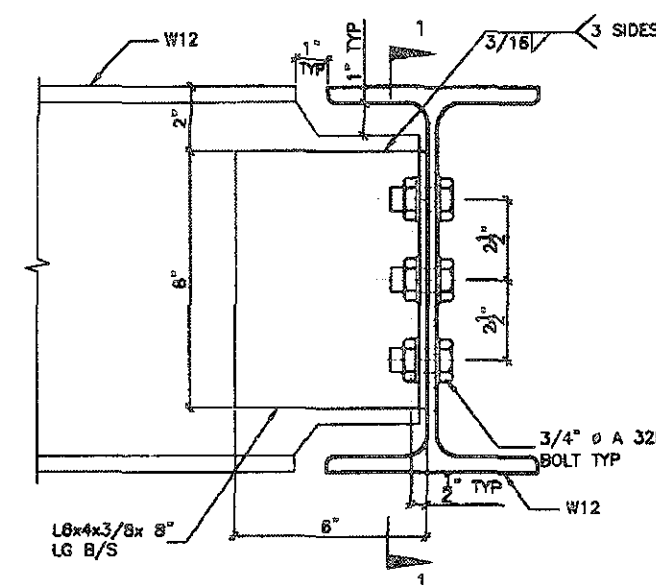

DETAIL 5.

W12
TO
W12
CONNECTION

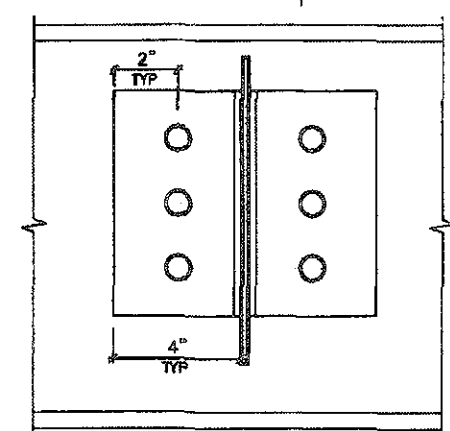


SECTION 1-1




STRUDET INC.
FOR STRUCTURE ONLY

DETAIL 6.

ANGLE
TO
BEAM
CONNECTION

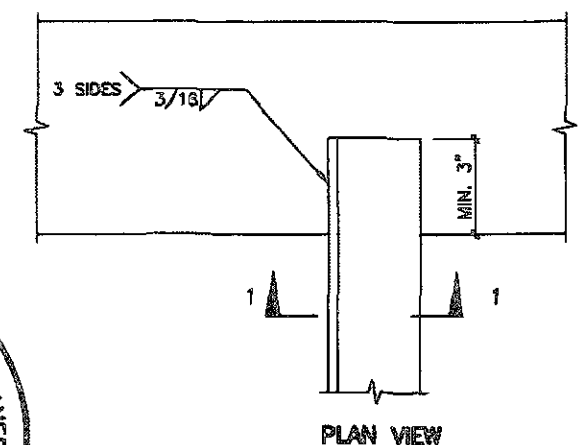

PLAN VIEW

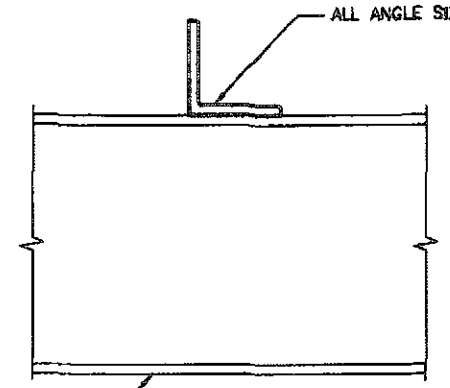

SECTION 1-1

FEB 14 2019

2012 CODE
ENERGY STAR

RECEIVED
JUN 25 2019



TOWN OF CALEDON
BUILDING SECTION
FILE NO.

| | | | | | |
|-----|---------------------------------------|-----------|----|--|--|
| 8 | | | | | |
| 7 | | | | | |
| 6 | | | | | |
| 5 | | | | | |
| 4 | | | | | |
| 3 | | | | | |
| 2 | INSUL. UPDATED. RE-ISSUED FOR PERMIT. | JAN 30/19 | GW | | |
| 1 | ISSUED FOR PERMIT. | DEC 19/18 | GW | | |
| no. | description | date | by | | |

VAS
DESIGN
255 Consumers Rd Suite 120
Toronto ON M2J 1R4
416.630.2255 416.630.4782
vasdesign.com

Greenpark.
LAMBERTS LANE HOME CORP. PH.2
CALEDON
SEPT. 2018
STEEL BEAM CONNECTIONS
18023-QP-STD_DETAILS_PS17

18023
6

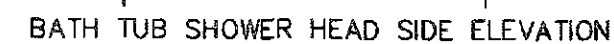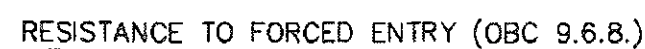

THIS STRUCTURE MUST BE
CONSTRUCTED TO MEET OR
EXCEED THE PROVISIONS OF
THE CURRENT BUILDING CODE



STRUDET INC.
FOR STRUCTURE ONLY

RECEIVED
JUN 25 2019
TOWN OF CALEDON
BUILDING SECTION
FILE NO. _____

FEB 14 2019

2012 CODE
ENERGY STAR

[illegible]

AG derzeitiges Hauptquartier, welches dem Vorstande der AG zugeteilt ist, befindet sich in der Stadt...

**TYPICAL RCCF
CONSTRUCTION**

VENTED SOFFIT

Trim

AIR SPACE

STUCCATO/ HARDI BOARD FINISH

GAP IN MAILER:

1" x 3" WOOD NAILERS

915 BUILDING PAPER

R5 RIGID -

INSULATION

PREFIN. METAL FLASHING

PLYWOOD ON

ROOF RAFTERS

STEEL STRUCTURE

BRICK BEYOND

CROSS SECTION

RECEIVED
JUN 25 2019

TOWN OF CALEDON
BUILDING SECTION
FILE NO

FEB 14 2019

2012 CODE ENERGY STAR


PLAN VIEW

STUCCATO BOARD FINISH CLADDING OR EQUAL (OBC 9.27.)


A circular professional engineer seal for the Province of Ontario. The outer ring contains the text "REGISTERED PROFESSIONAL ENGINEER" at the top and "PROVINCE OF ONTARIO" at the bottom. In the center, the name "B. MARINKOVIC" is printed. Above the name is a stylized signature, and below the name is a date stamp that reads "12/1/14".

STRUDET INC.
FOR STRUCTURE ONLY

[illegible][illegible]

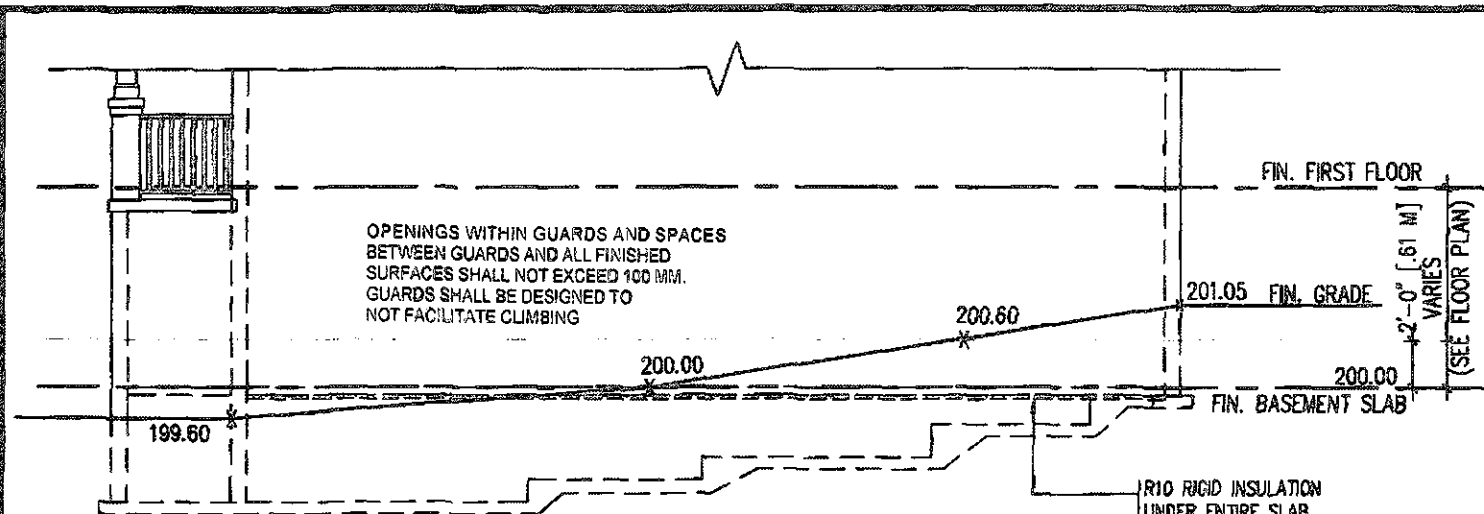


TYPICAL RIGHT SIDE ELEVATION

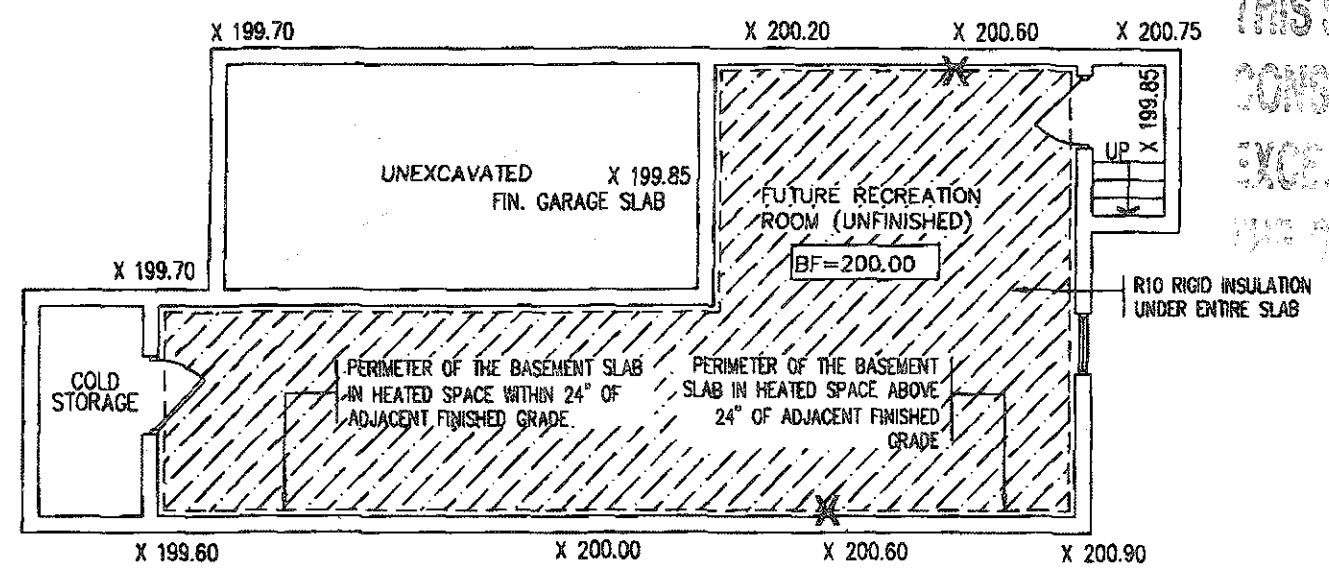


TYPICAL BASEMENT PLAN

SLAB ON GRADE CONDITION

NOTES:
1. LEVELS SHOWN ON THE PLANS ARE FOR ILLUSTRATION PURPOSE ONLY, SEE FINAL GRADING PLAN FOR ACTUAL LEVELS
2. ALL LEVELS ARE SHOWN IN METRIC

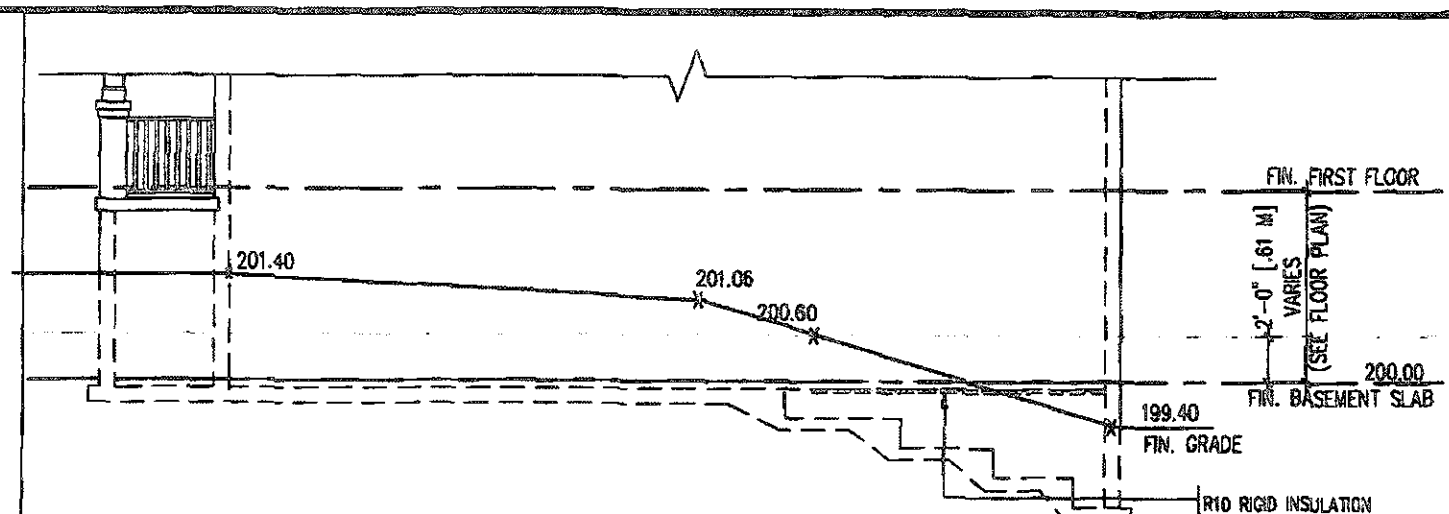


TYPICAL RIGHT SIDE ELEVATION

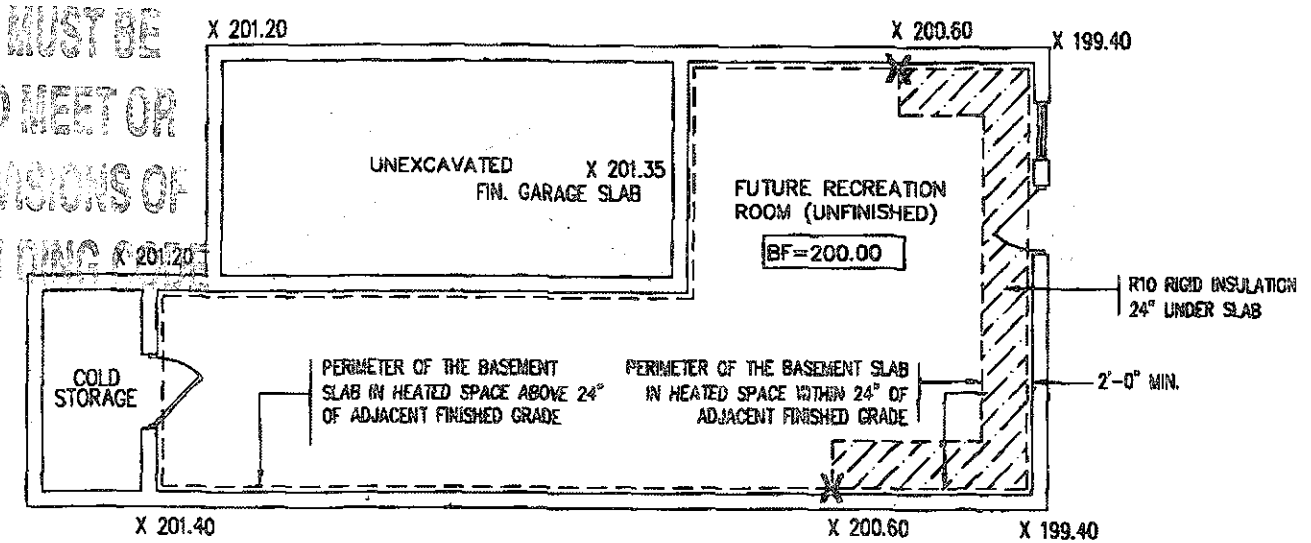

TYPICAL BASEMENT PLAN


WALK OUT BASEMENT CONDITION

NOTES:
1. LEVELS SHOWN ON THE PLANS ARE FOR ILLUSTRATION PURPOSE ONLY, SEE FINAL GRADING PLAN FOR ACTUAL LEVELS
2. ALL LEVELS ARE SHOWN IN METRIC

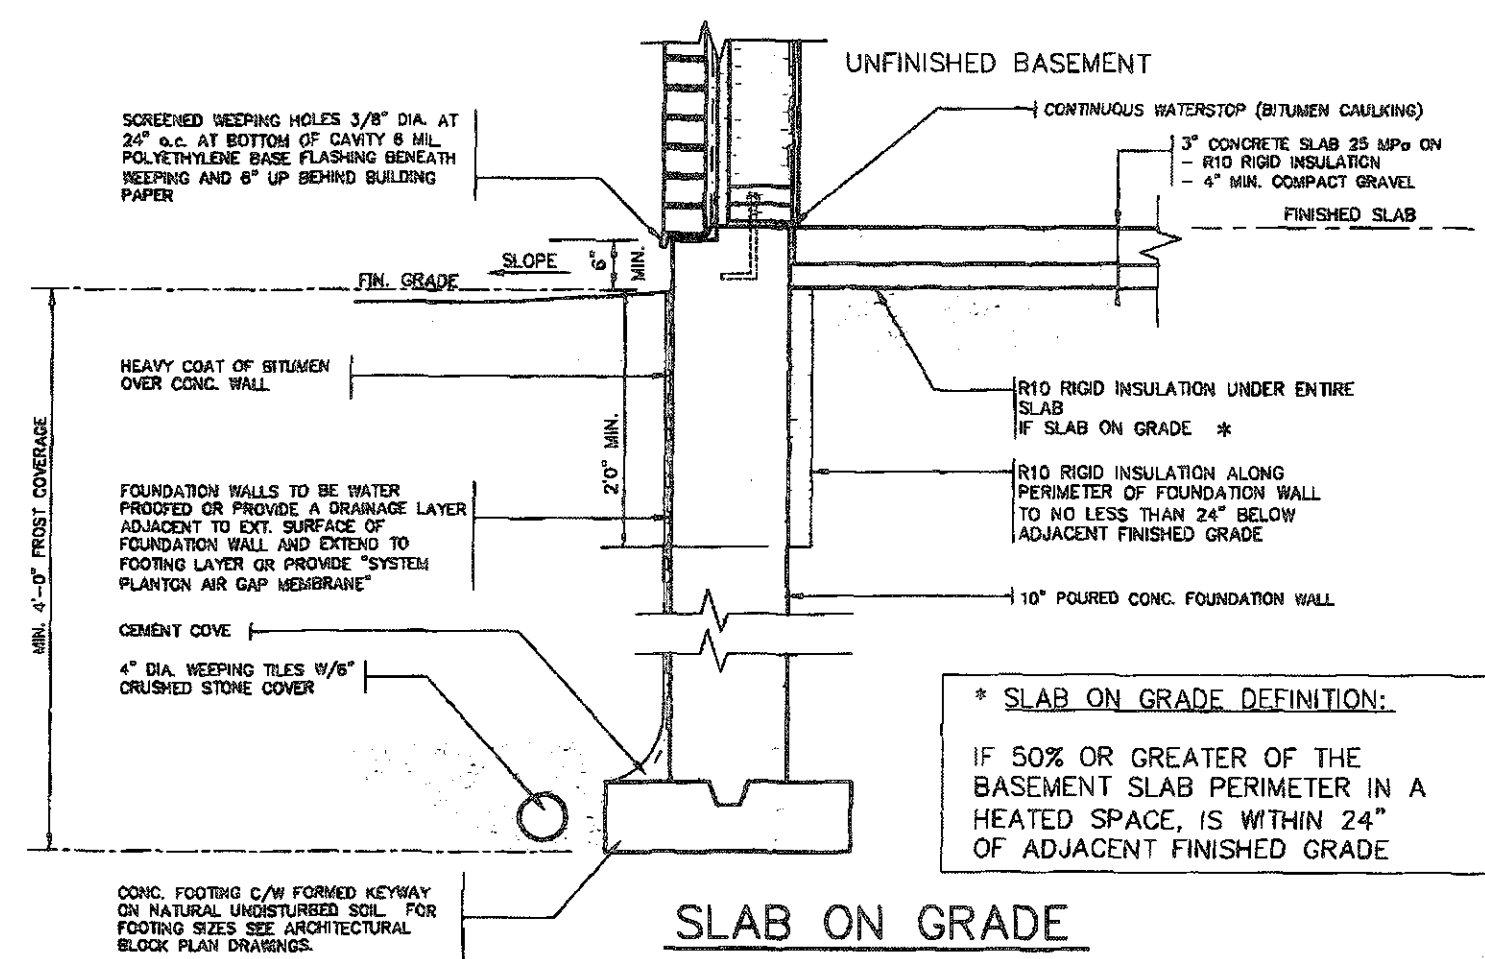


SLAB ON GRADE

* SLAB ON GRADE DEFINITION:
IF 50% OR GREATER OF THE BASEMENT SLAB PERIMETER IN A HEATED SPACE, IS WITHIN 24" OF ADJACENT FINISHED GRADE

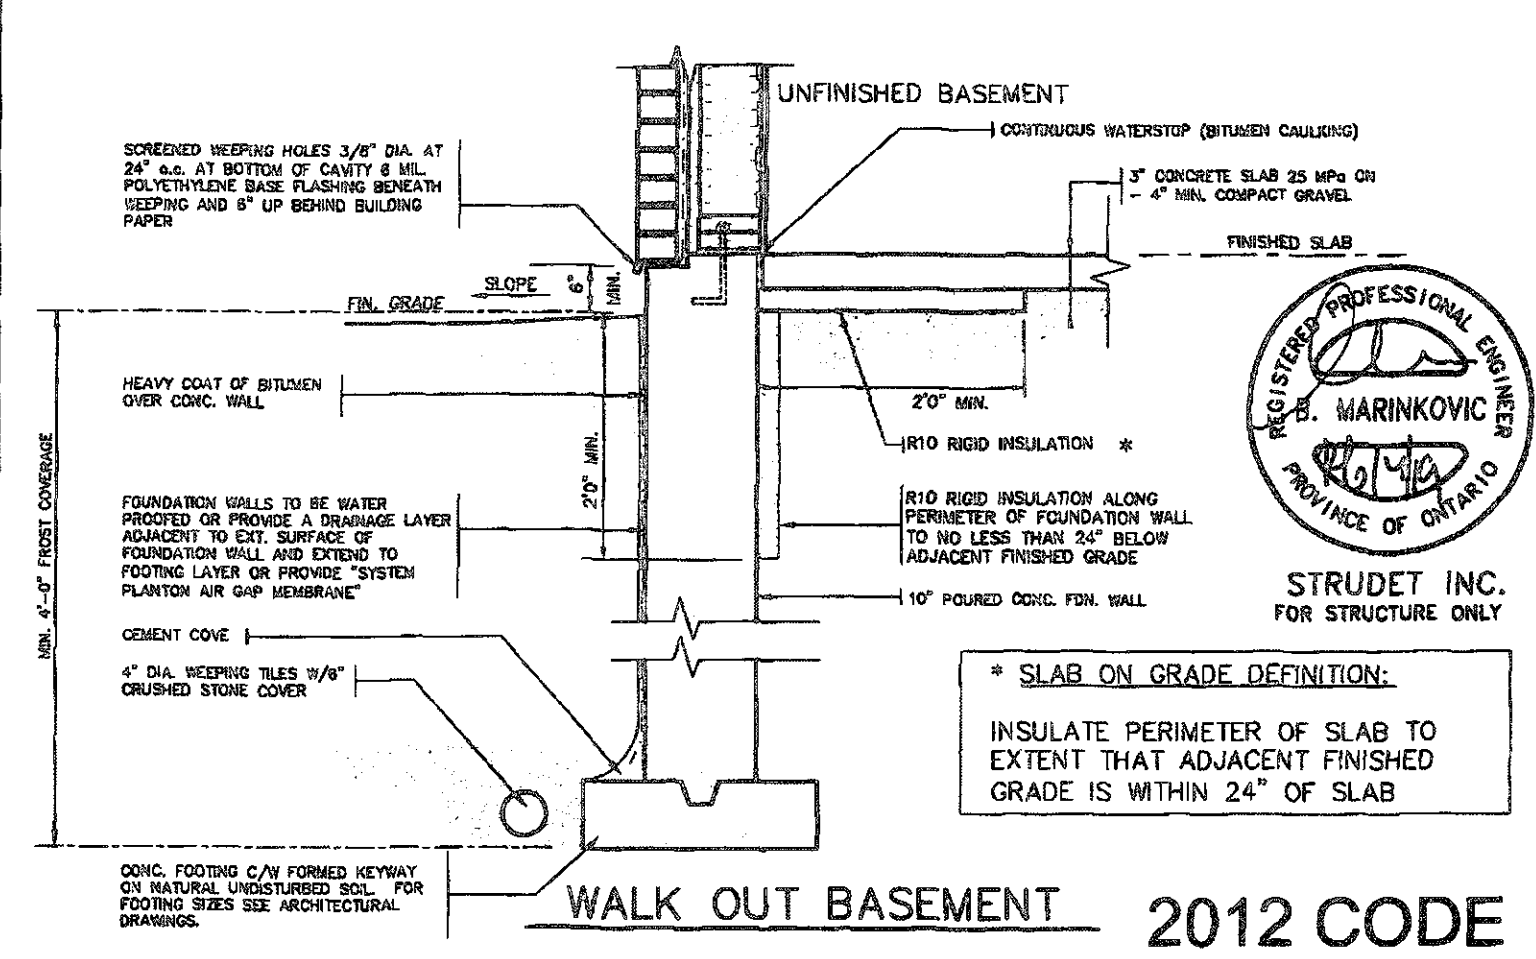

WALK OUT BASEMENT

* SLAB ON GRADE DEFINITION:
INSULATE PERIMETER OF SLAB TO EXTENT THAT ADJACENT FINISHED GRADE IS WITHIN 24" OF SLAB

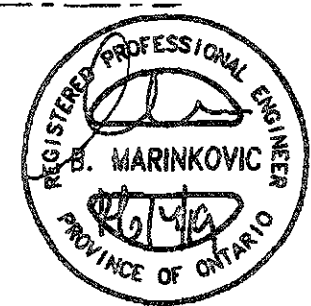

STRUDET INC.
FOR STRUCTURE ONLY

RECEIVED
JUN 25 2019
TOWN OF CALEDON
BUILDING DEPARTMENT
FILE NO.

| | | | | |
|---|---------------------------------------|-----------|----|---|
| 1 | ISSUED FOR PERMIT. | DEC 19/18 | GV | 1 |
| 2 | INSUL. UPDATED, RE-ISSUED FOR PERMIT. | JAN 30/19 | GV | 2 |
| 3 | INSUL. UPDATED, RE-ISSUED FOR PERMIT. | JAN 30/19 | GV | 3 |
| 4 | INSUL. UPDATED, RE-ISSUED FOR PERMIT. | JAN 30/19 | GV | 4 |
| 5 | INSUL. UPDATED, RE-ISSUED FOR PERMIT. | JAN 30/19 | GV | 5 |
| 6 | INSUL. UPDATED, RE-ISSUED FOR PERMIT. | JAN 30/19 | GV | 6 |
| 7 | INSUL. UPDATED, RE-ISSUED FOR PERMIT. | JAN 30/19 | GV | 7 |
| 8 | INSUL. UPDATED, RE-ISSUED FOR PERMIT. | JAN 30/19 | GV | 8 |
| 9 | INSUL. UPDATED, RE-ISSUED FOR PERMIT. | JAN 30/19 | GV | 9 |

VAS
DESIGN
255 Consumers Rd Suite 120
Toronto ON M2L 1R4
416.630.2255 f 416.630.4782
vasdesign.com

Greenpark.
LAMBERTS LANE HOME CORP. PH.2
CALEDON
SLAB ON GRADE INSULATION
18023-07-STD_DETAILS_ES17
18023