



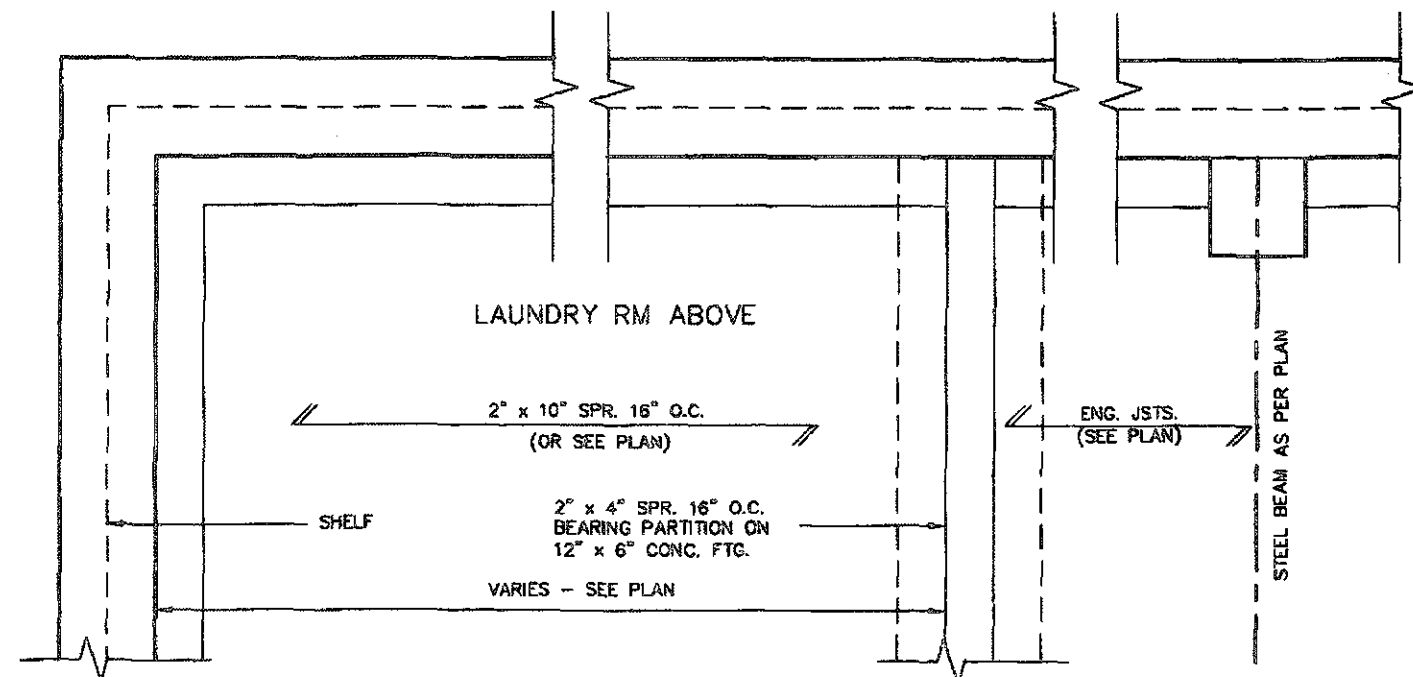

DETAIL OF SUNKEN LAUNDRY/ENTRY
(ONE RISER)

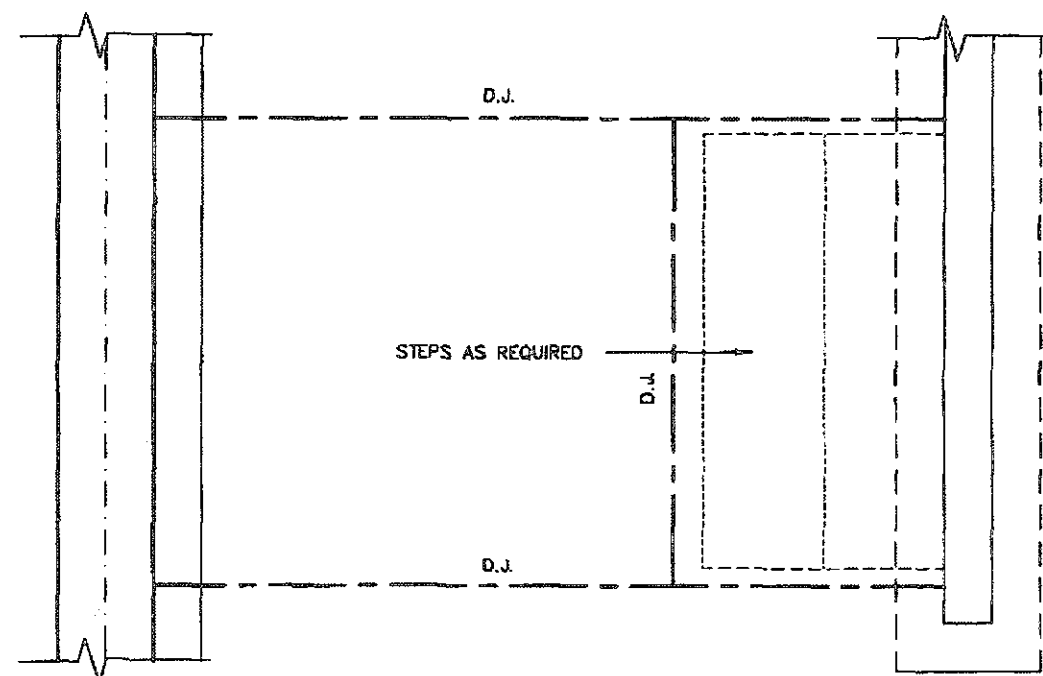

PARTIAL FOUNDATION PLAN

THIS BASIC ONE MUST BE
 TRANSLATED TO BEST OF
 INTEREST PROVIDERS OF
 THE OTHER SIDE OF THE



STRUDET INC.
FOR STRUCTURE ONLY

RECEIVED
JUN 13 2019


TOWN OF CALEDON
BUILDING SECTION
FILE NO. _____

FEB 14 2019

2012 CODE
ENERGY STAR

[illegible]



As discussed previously, the first two steps of the process are to identify the problem and to define the problem in terms of the organization's mission and vision.

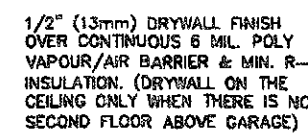

THE FOLLOWING ARE THE
 NAMES OF THE MEMBERS
 OF THE BOARD OF DIRECTORS
 OF THE NATIONAL ASSOCIATION
 OF STATE BAR ASSOCIATIONS
 FOR THE YEAR 1964



STRUDET INC.
FOR STRUCTURE ONLY

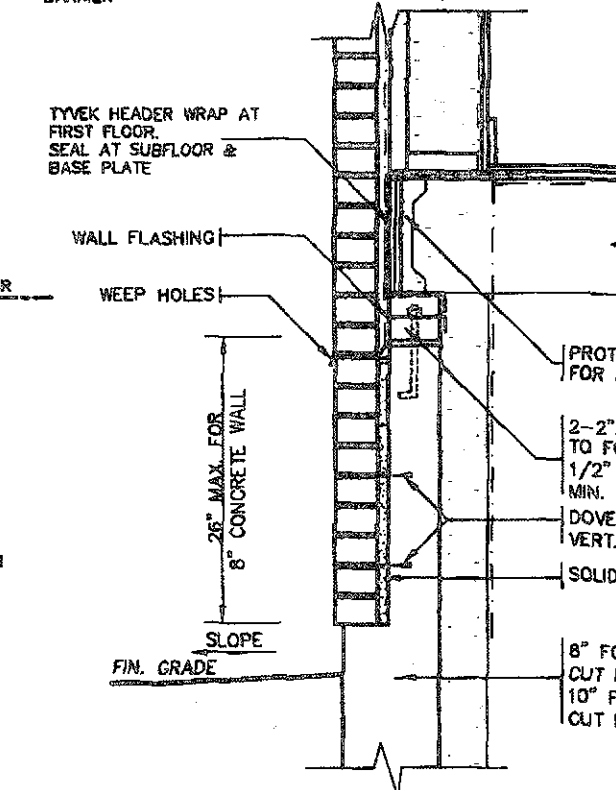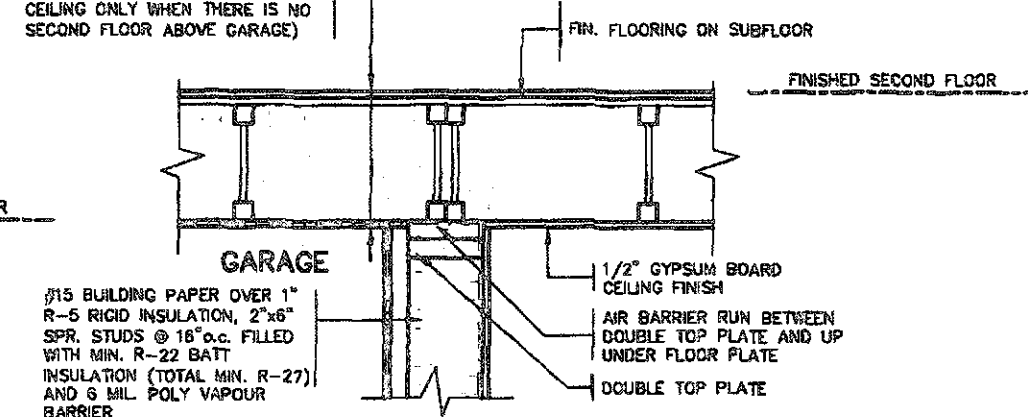

EVERY OTHER
BRICK IS OMITTED TO
TIE IN CONC SLAB
MIN. 4" INTO FOUND. WALL

WALL FLASHING |

— WEEP HOLES

CAULKING

SLOPE

[illegible]

5" MIN. REINF. CON.
PORCH SLAB. SEE
ARCHITECTURAL

ANCHORED
WITH
10" x 8"

TO G.C. BEARN
ON WALL
C. 2010

COLD
CELLAR

WHEN VENEER
THAN 26".
WHEN VENEER

DETAIL FOR C

E

#Green

ERTS LANE HOME CORP. P

checked by

13. REVIEW Consideration of this report is that of

DETAIL FOR CONCRETE
VENEER DROPPED GRADE


DETAIL FOR COLD CELLAR PORCH SLAB

FEB 14 2019



2012 CODE
ENERGY STAR[illegible]

ALL drawings, specifications, contract documents and data are the property of V&A DESIGN. Reproduction of the contents is prohibited without the written permission of V&A DESIGN.

43. On the basis of the above information, the following is a summary of the results of the audit:

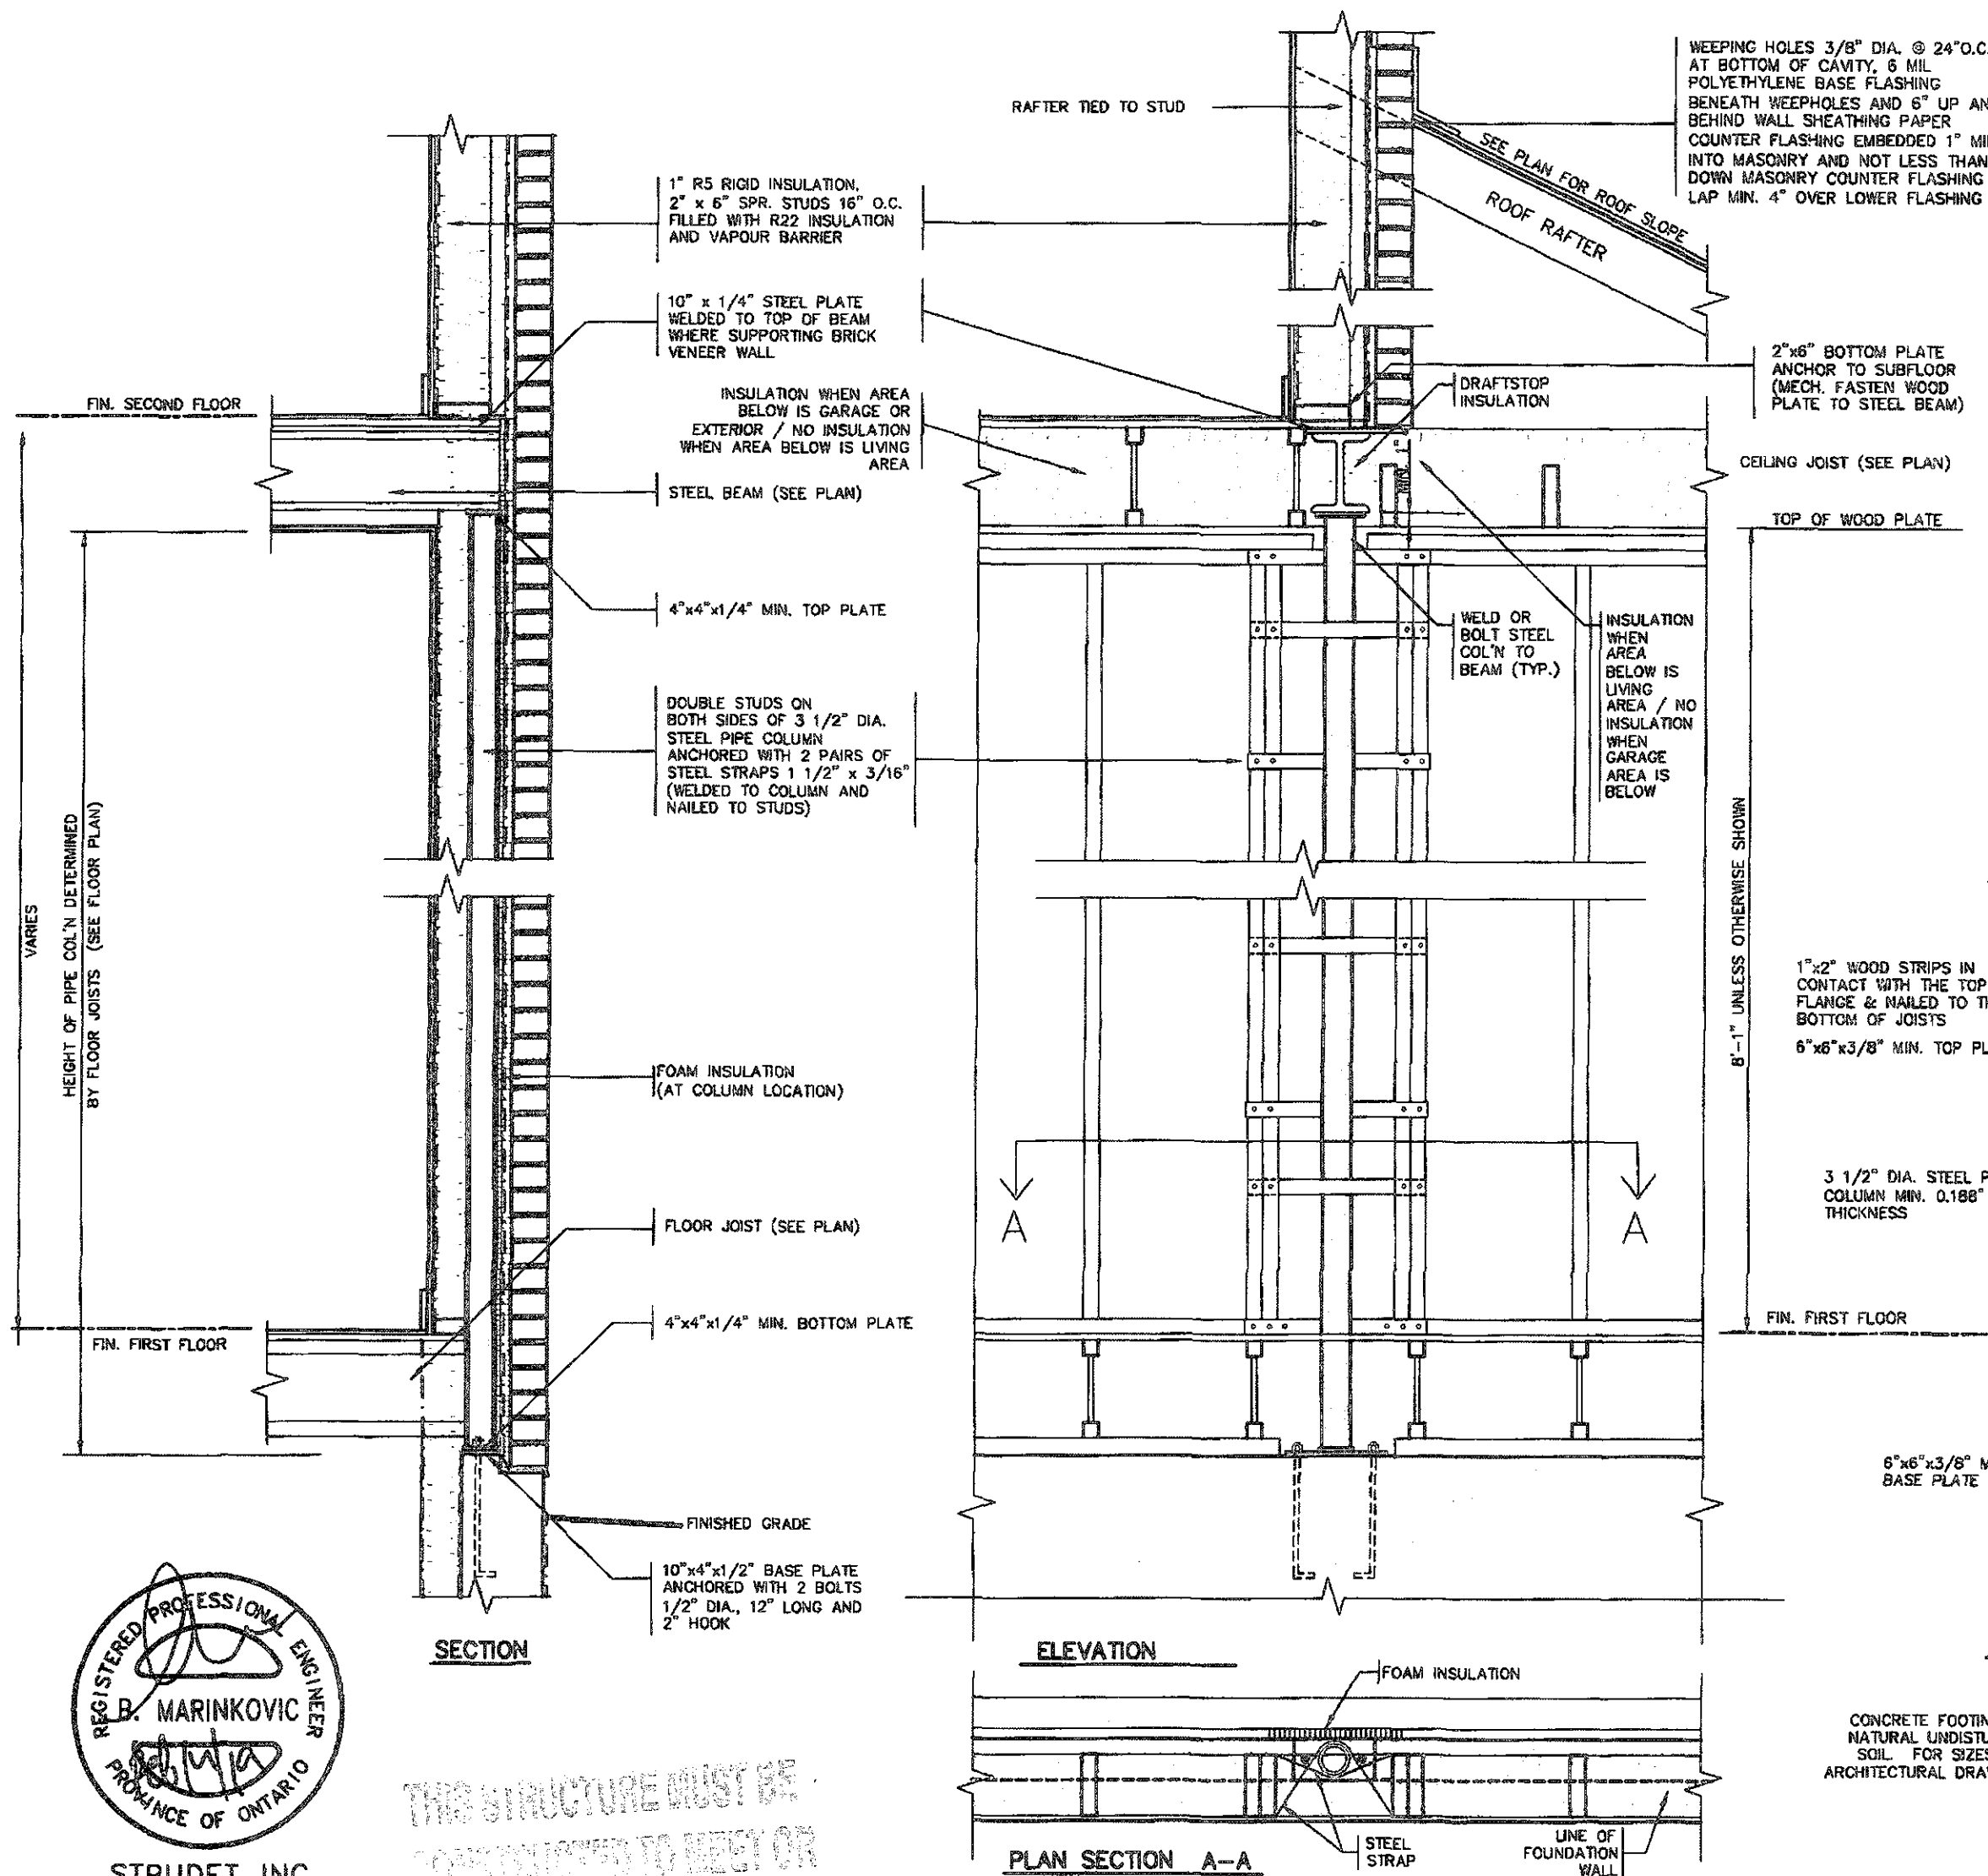

SECTION THROUGH STEEL BEAM SUPPORTING MASONRY & BEARING STUD PARTITION

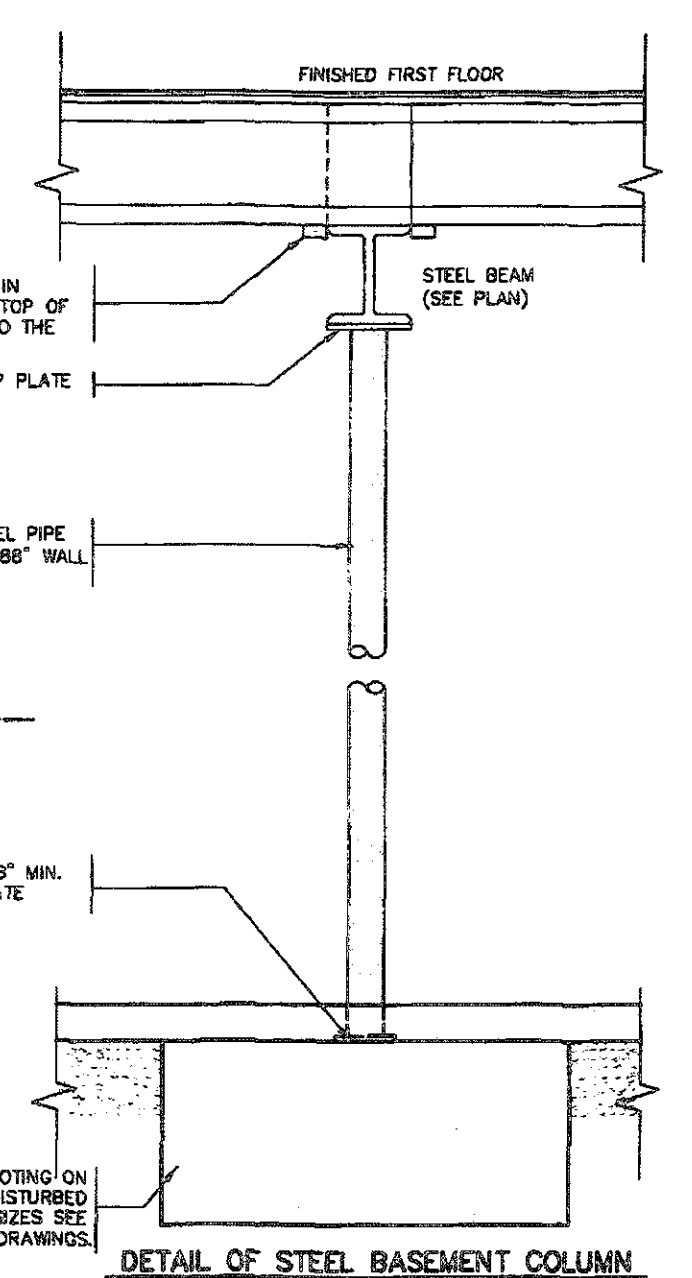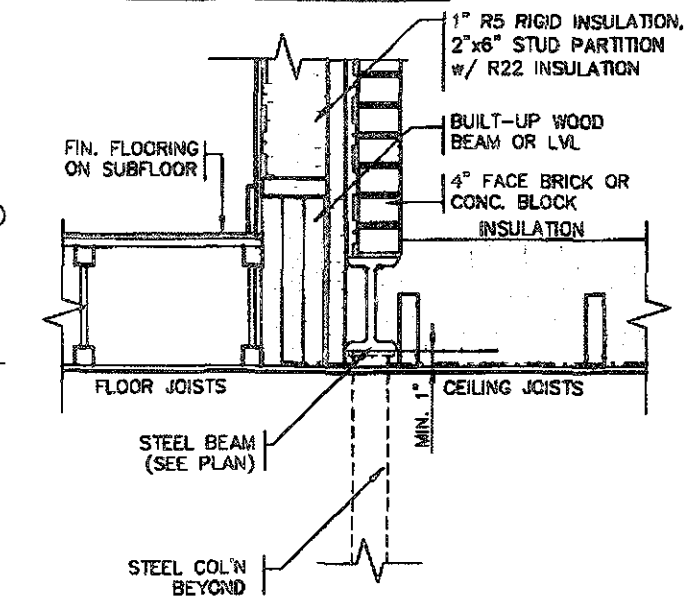

STRUDET INC.
FOR STRUCTURE ONLY






THIS STRUCTURE MUST BE
CONSTRUCTED TO MEET OR
EXCEED THE PROVISIONS OF
THE DETAIL BUILDING CODE

2012 CODE
ENERGY STAR

FEB 14 2019

<table border="1"> <tr><td>8</td><td></td><td></td><td></td></tr> <tr><td>7</td><td></td><td></td><td></td></tr> <tr><td>6</td><td></td><td></td><td></td></tr> <tr><td>5</td><td></td><td></td><td></td></tr> <tr><td>4</td><td></td><td></td><td></td></tr> <tr><td>3</td><td></td><td></td><td></td></tr> <tr><td>2</td><td>INSUL. UPDATED, RE-ISSUED FOR PERMIT.</td><td>JAN 30/19</td><td>GW</td></tr> <tr><td>1</td><td>ISSUED FOR PERMIT.</td><td>DEC 19/18</td><td>GW</td></tr> <tr><td>NO.</td><td>DESCRIPTION</td><td>DATE</td><td>BY</td></tr> </table>	8				7				6				5				4				3				2	INSUL. UPDATED, RE-ISSUED FOR PERMIT.	JAN 30/19	GW	1	ISSUED FOR PERMIT.	DEC 19/18	GW	NO.	DESCRIPTION	DATE	BY	The undersigned has prepared and taken responsibility for this design and has the qualifications and meets the requirements set out in the Ontario Building Code to be a Designer. Qualification Information Richard Vink 24488 42698 VA3 Design Inc. Considerer must verify all dimensions on the job and report any discrepancy to the Designer before proceeding with the work. All drawings and specifications are instruments of service and the property of the Designer which must be returned at the completion of the work. Drawings are not to be copied.	VA3 DESIGN 255 Consumers Rd Suite 120 Toronto ON M2J 1R4 416.630.2255 / 416.630.4782 va3design.com	Greenpark. project name LAMBERTS LANE HOME CORP. PH.2 location CALEDON date SEPT. 2018 checked by As Shown drawing no. 18023-CP-STB_DETAILS_ES17 sheet no. 4
8																																							
7																																							
6																																							
5																																							
4																																							
3																																							
2	INSUL. UPDATED, RE-ISSUED FOR PERMIT.	JAN 30/19	GW																																				
1	ISSUED FOR PERMIT.	DEC 19/18	GW																																				
NO.	DESCRIPTION	DATE	BY																																				

All drawings, specifications, related documents and design are the copyright property of VA3 DESIGN. Reproduction of this property in whole or in part is strictly prohibited without VA3 DESIGN's written permission.

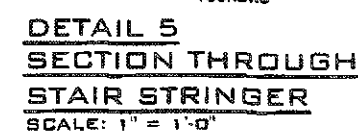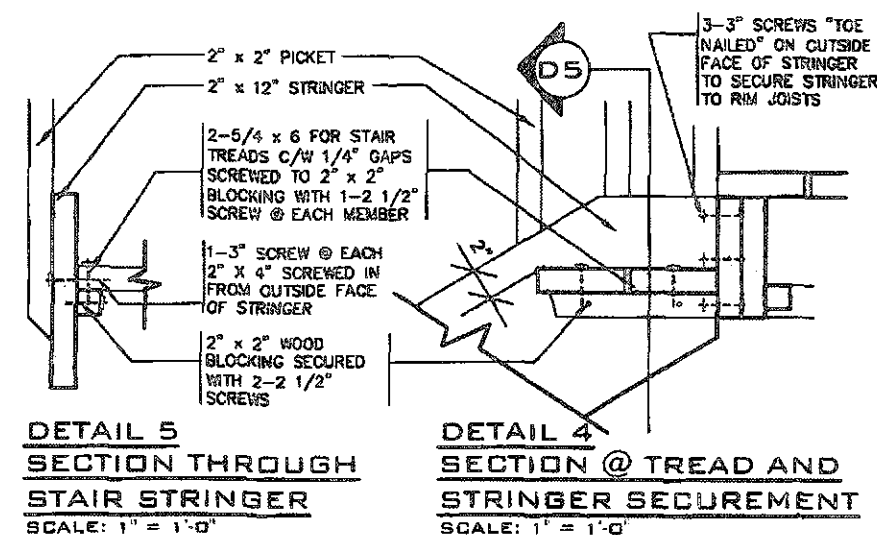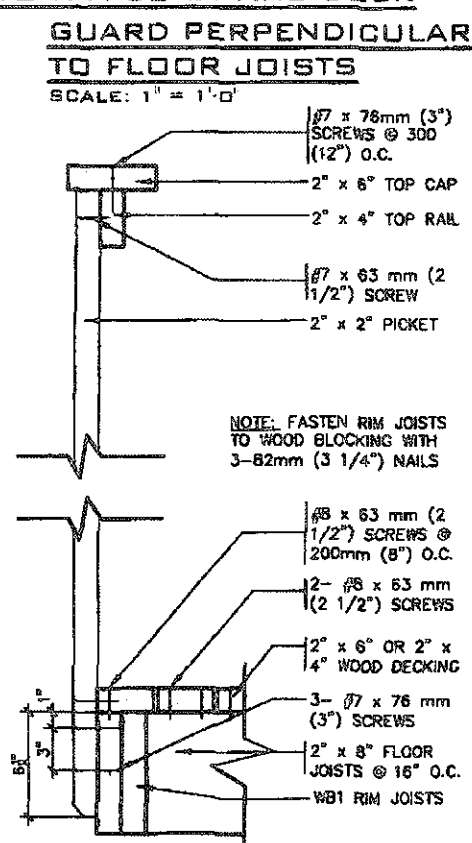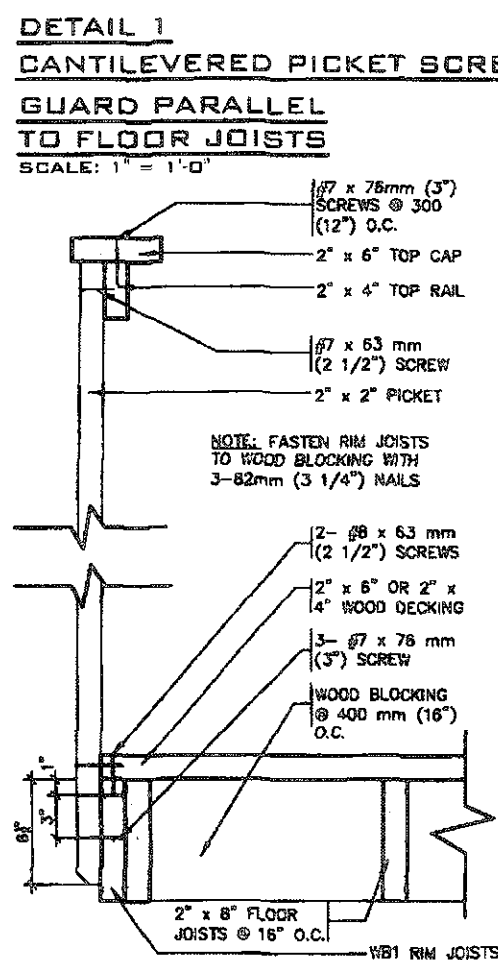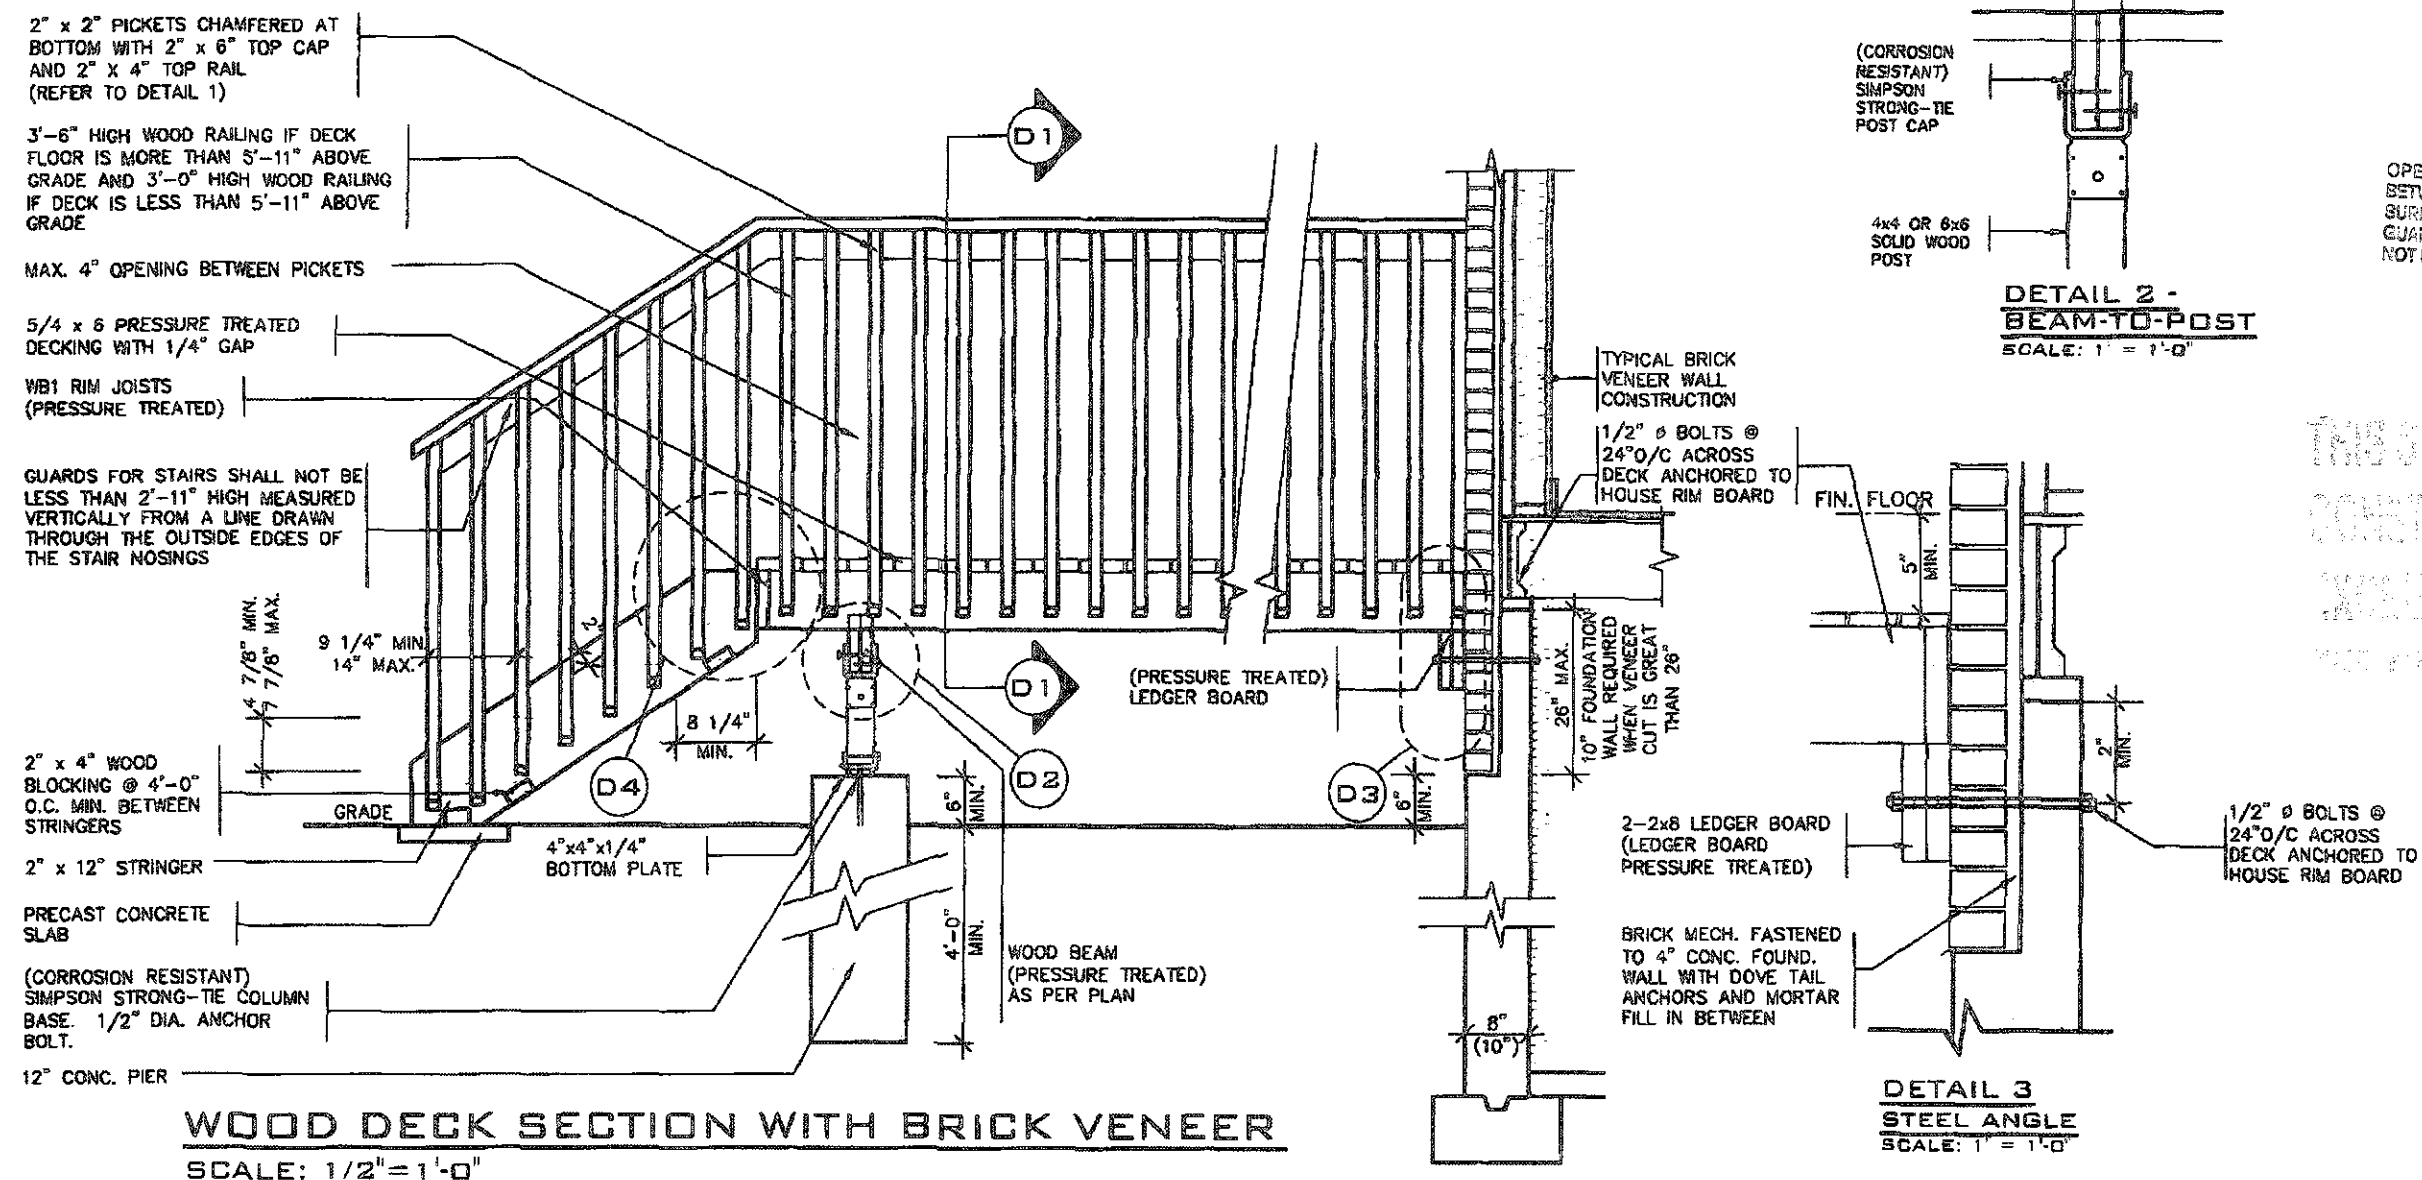

GENERAL NOTES

1. BRICK TO BE COMPRESSIVE STRENGTH OF 15 mPA (2200 p.s.i.) MIN. UNITS TO BE LAID WITH FULL HEAD AND BED JOINTS.
2. MORTAR TO BE TYPE S WITH JOINT THICKNESS OF 10mm (3/8") MIN. AND 20mm (3/4") MAX.
3. ALL NAILS AND SCREWS TO BE GALVANIZED.
4. WB1 = 2- 2 x 6 (PRESSURE TREATED)
WB3 = 2- 2 x 10 (PRESSURE TREATED)
5. WOOD FOR CANTILEVERED PICKETS SHALL BE DOUGLAS FIR-LARCH, SPRUCE-PINE-FIR, OR HEM-FIR SPECIES.

FEB 14 2019


2012 CODE
ENERGY STAR

STRUDET INC.
FOR STRUCTURE ONLY


[illegible]

OPENINGS WITHIN GUARDS AND SPACES
BETWEEN GUARDS AND ALL FINISHED
SURFACES SHALL NOT EXCEED 100 MM.
GUARDS SHALL BE DESIGNED TO
NOT FACILITATE CLIMBING


THIS STRUCTURE MUST BE
CONSTRUCTED TO MEET OR
EXCEED THE PROVISIONS OF
THE CANADIAN BUILDING CODE

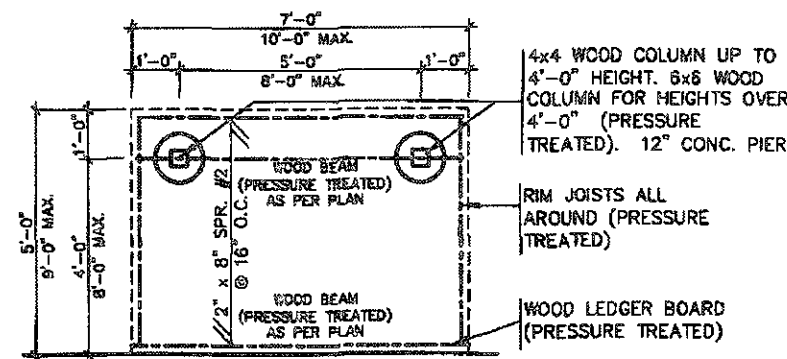


TYPICAL DECK LAYOUT
SCALE: 1/4"=1'-0"

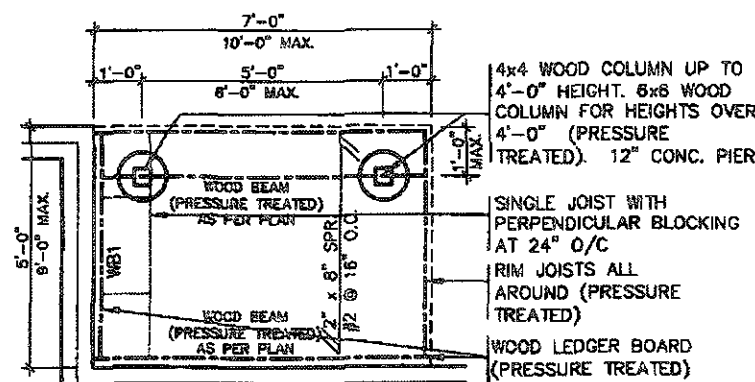

TYPICAL DECK LAYOUT
SCALE: 1/4"=1'-0"

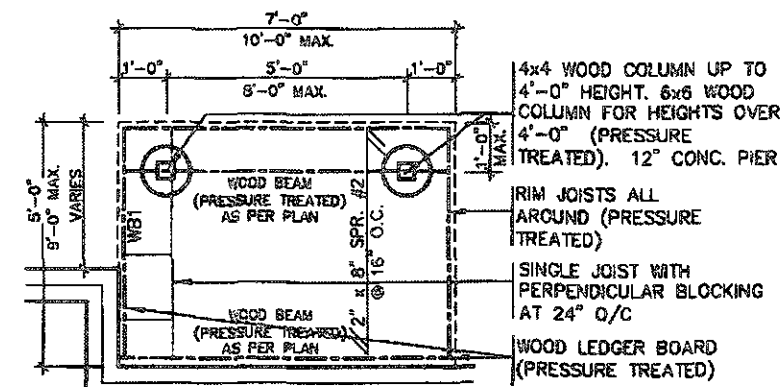

TYPICAL DECK LAYOUT
SCALE: 1/4"=1'-0"

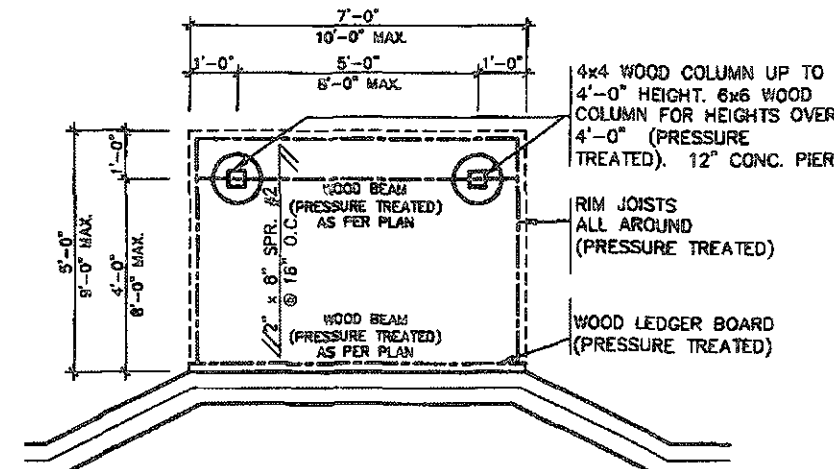

TYPICAL DECK LAYOUT
SCALE: 1/4"=1'-0"

RECEIVED
JUN 13 2019
TOWN OF CALEDON
BUILDING DEPARTMENT



STRUDET INC.
FOR STRUCTURE ONLY

FEB 14 2019


**2012 CODE
ENERGY STAR**

9	
---	--	--	


All drawings, specifications, related documents and design are the copyright property of VAS DESIGN. Reproduction of this property in whole or in part is strictly prohibited without VAS DESIGN's written permission.

OPENINGS WITHIN GUARDS AND SPACES
BETWEEN GUARDS AND ALL FINISHED
SURFACES SHALL NOT EXCEED 100 MM
GUARDS SHALL BE DESIGNED TO
NOT FACILITATE CLIMBING


THIS STRUCTURE MUST BE
CONSTRUCTED TO MEET OR
EXCEED THE PROVISIONS OF
THE CANADIAN BUILDING CODE

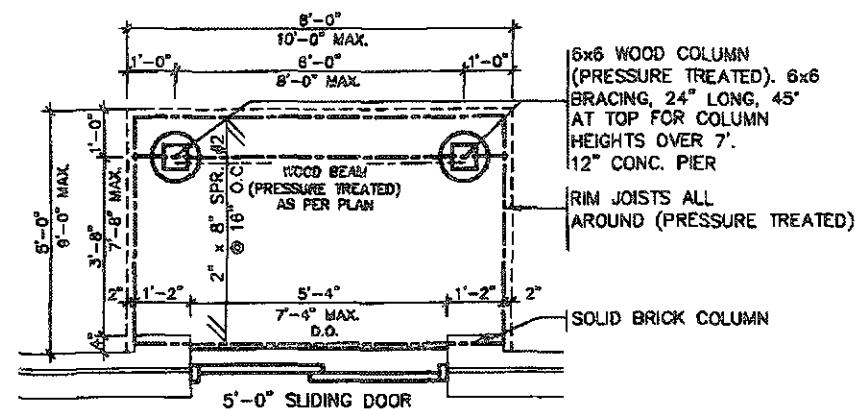


TYPICAL DECK LAYOUT
SCALE: 1/4"=1'-0"

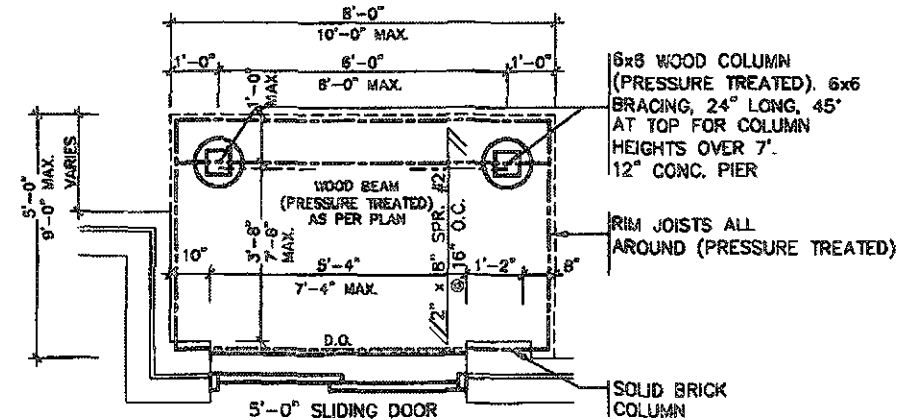

TYPICAL DECK LAYOUT
SCALE: 1/4"=1'-0"

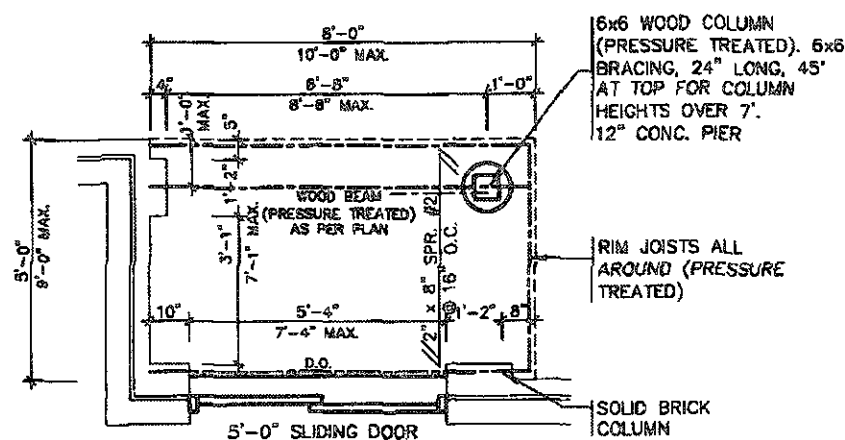

TYPICAL DECK LAYOUT

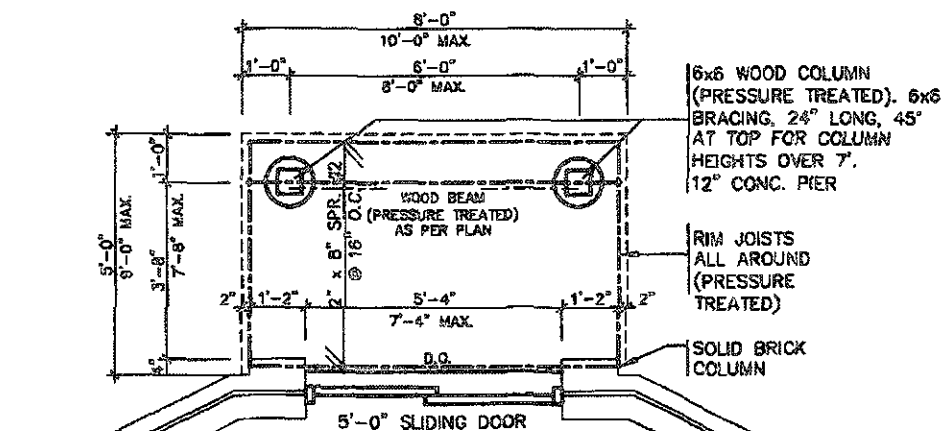

TYPICAL DECK LAYOUT
SCALE: 1/4"=1'-0"




STRUDET INC.
FOR STRUCTURE ONLY

FEB 14 2018


**2012 CODE
ENERGY STAR**

1	ISSUED FOR PERMIT.	DEC 19/18	GH	no. description	date	by	The undersigned has reviewed and takes responsibility for this design and has the qualifications and made the requirements set out in the Ontario Building Code to be a Designer.	24468	6024	42658	255 Consumers Rd Suite 120 Toronto ON M2J 1R4 t 416.630.2256 f 416.630.4782 v3design.com	Greenpark.	project name LAMBERTS LANE HOME CORP. PH.2	location CALEDON	project no. 18023	sheet no. 5-4				
2	INSUL. UPDATED. RE-ISSUED FOR PERMIT.	JAN 30/19	GH				Contractor must verify all dimensions on the job and report any discrepancy to the Designer before proceeding with the work. All drawings and specifications are instruments of service and the property of the Designer which must be returned at the completion of the work. Drawings are not to be copied.						client name LAMBERTS LANE HOME CORP. PH.2	location CALEDON	date SEPT. 2018	drawn by GH	checked by GH	approved by GH	18023-GP-STD_DETAILS_ES17	5-4


All drawings, specifications, related documents and designs are the copyright property of VAS DESIGN. Reproduction of this property in whole or in part is strictly prohibited without VAS DESIGN's written permission.

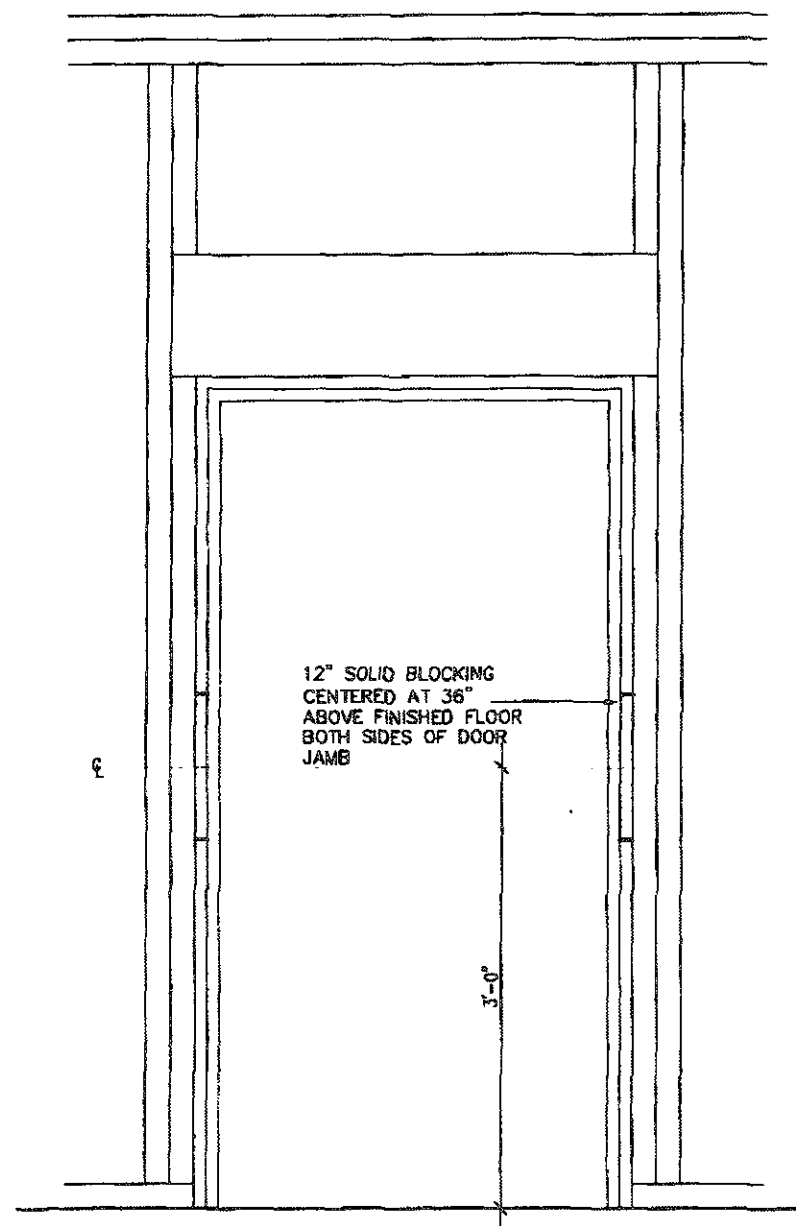


RESISTANCE TO FORCED ENTRY (OBC 9.6.8.)

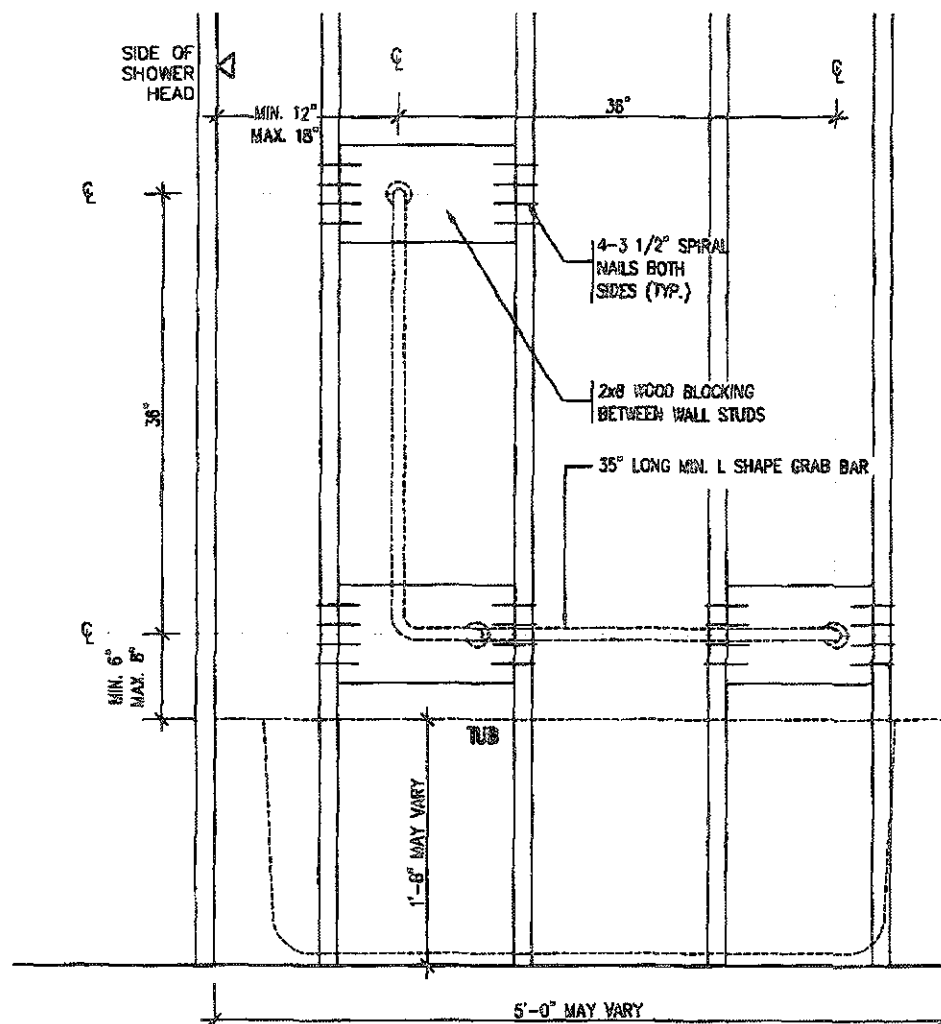

BATH TUB/ SHOWER FRONT ELEVATION

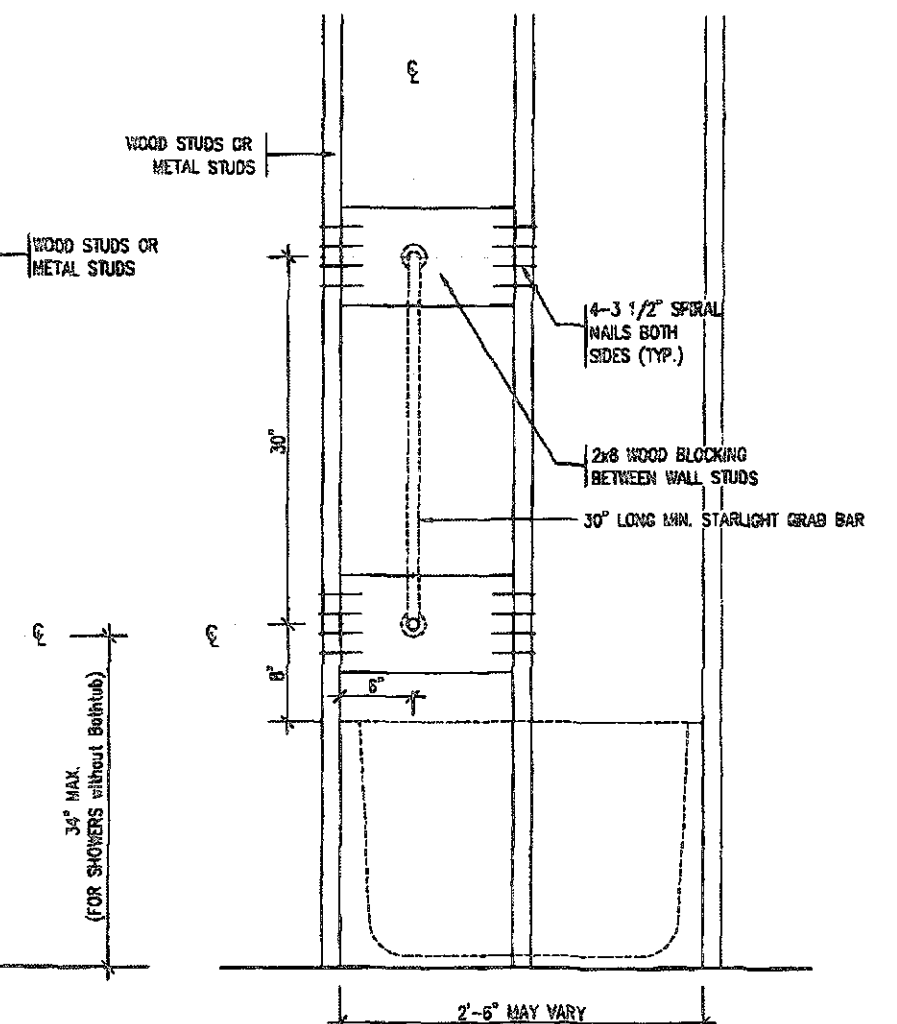


BATH TUB SHOWER HEAD SIDE ELEVATION

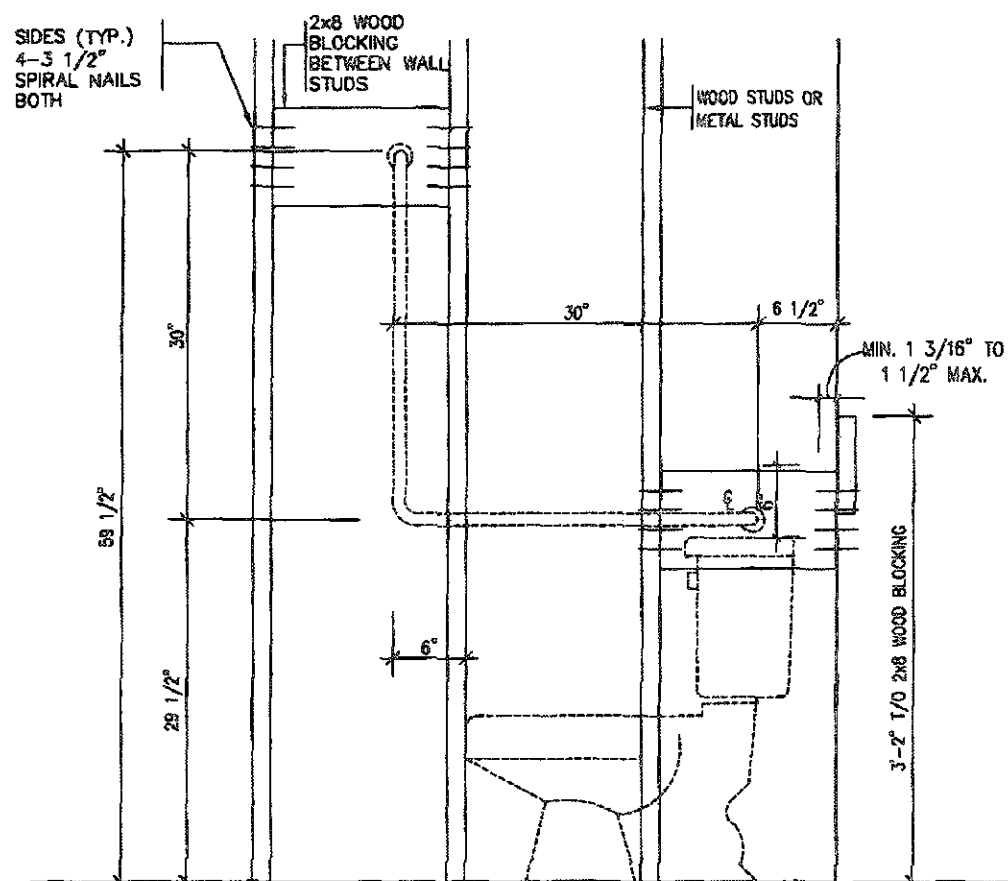

TOILET SIDE ELEVATION

STRUCTURAL REINFORCEMENT FOR GRAB BAR (OBC 9.5.2.3.)
FOR MAIN BATH ONLY

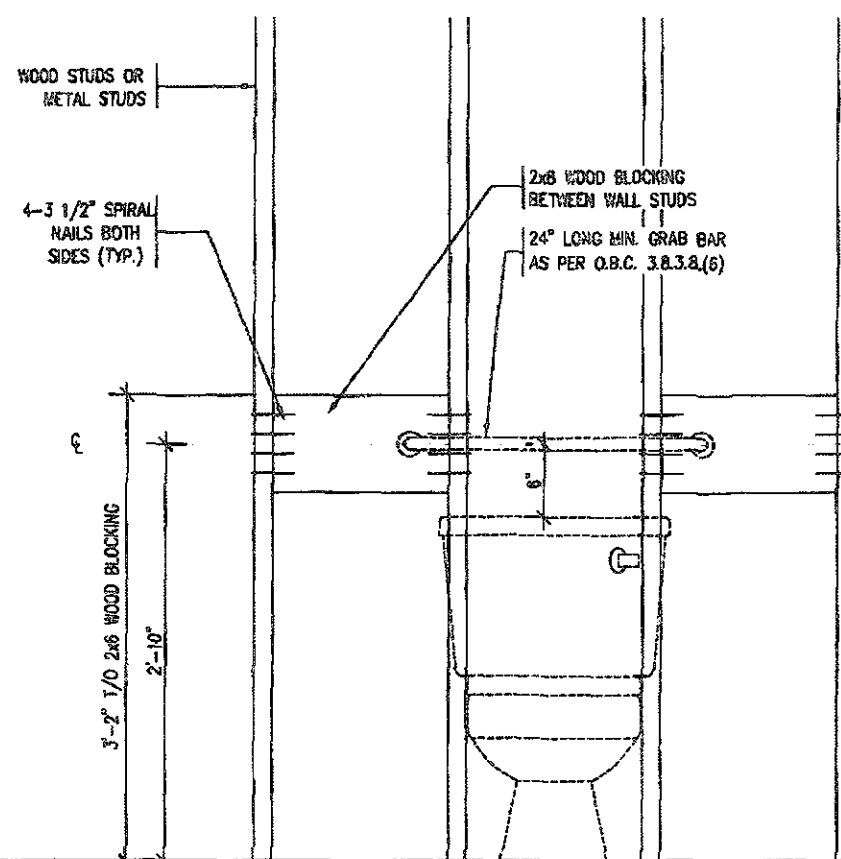

THIS STRUCTURE MUST BE
CONSTRUCTED TO MEET OR
EXCEED THE PROVISIONS OF
THE 2012 NATIONAL BUILDING CODE



STRUDET INC.
FOR STRUCTURE ONLY

FEB 14 2019

2012 CODE
ENERGY STAR

9					
8					
7					
6					
5					
4					
3					
2	DISCU. UPDATED. RE-ISSUED FOR PERMIT.	JAN 30/19	GW		
1	ISSUED FOR PERMIT.	DEC 19/18	GW		
no.	description	date	by		

VAS
DESIGN

255 Consumers Rd Suite 120
Toronto ON M2J 1R6
416.630.2255 / 416.630.4782
vasdesign.com

Greenpark

project name	LAMBERTS LANE HOME CORP. PH.2	location	CALEDON	project no.	18023
date	SEP. 2018	drawn by	GW	checked by	Not to Scale
drawn by	GW	checked by	Not to Scale	18023-02-STD DETAILS ES17	7

TYPICAL ROOF CONSTRUCTION

VENTED SOFFIT

AIR SPACE

STUCCATO/ HARDI BOARD FINISH

GAP IN HAULERS

1" x 3" WOOD NAILERS

115 BUILDING PAPER

R5 RIGID —

INSULATION

PROFIN. METAL FLASHING

PLYWOOD ON L

STEEL
STRUCTURE

ERICK BEYOND


CROSS SECTION

FEB 14 2019

2012 CODE ENERGY STAR

PLAN VIEW



~~STUCCATO BOARD FINISH CLADDING OR EQUAL (OBC 9.27.)~~

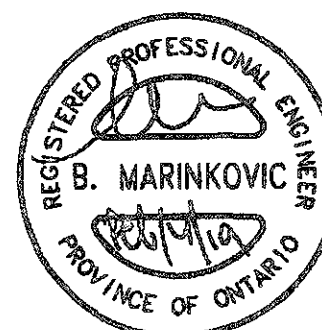

STRUDET INC.
FOR STRUCTURE ONLY

9	The undersigned has reviewed and taken responsibility for this design and has the customer and made the requirements set out in the Ontario Building Code to be a Designer.							
8	specification information				project name		project no.	
7	Richard Vink		signature		LAMBERTS LANE HOME CORP. PH.2		18023	
6	24488		2021		CALEDON			
5	registration information		VAS Design Inc.		date		drawing no.	
4	42658				SEPT. 2018		STUCCO / HARDI BOARD FINISH	
3					drawn by		checked by	
2	INSUL. UPDATED, RE-ISSUED FOR PERMIT. JAN 30/19 GW		Customer must verify all dimensions on the job card report any discrepancy to the Designer before proceeding with the work. All drawings and specifications are instruments of service and the property of the Designer which must be returned at the completion of the work. Drawings are not to be copied.		255 Cummerford Rd Suite 120 Toronto ON M2H 1R4 t 416.630.2255 f 416.630.4782 veldesign.com		18023-GP-STD_DETAILS_F317	
1	ISSUED FOR PERMIT. DEC 19/18 GW				date		8	
0	no. description							



All drawings, specifications, related documents and design are the copyright property of U.S. DEPT. OF THE INTERIOR. No part of this publication may be reproduced, stored in a retrieval system, or transmitted, in any form or by any means, electronic, mechanical, photocopying, recording, or by any information storage or retrieval system, without permission in writing from the U.S. DEPT. OF THE INTERIOR.

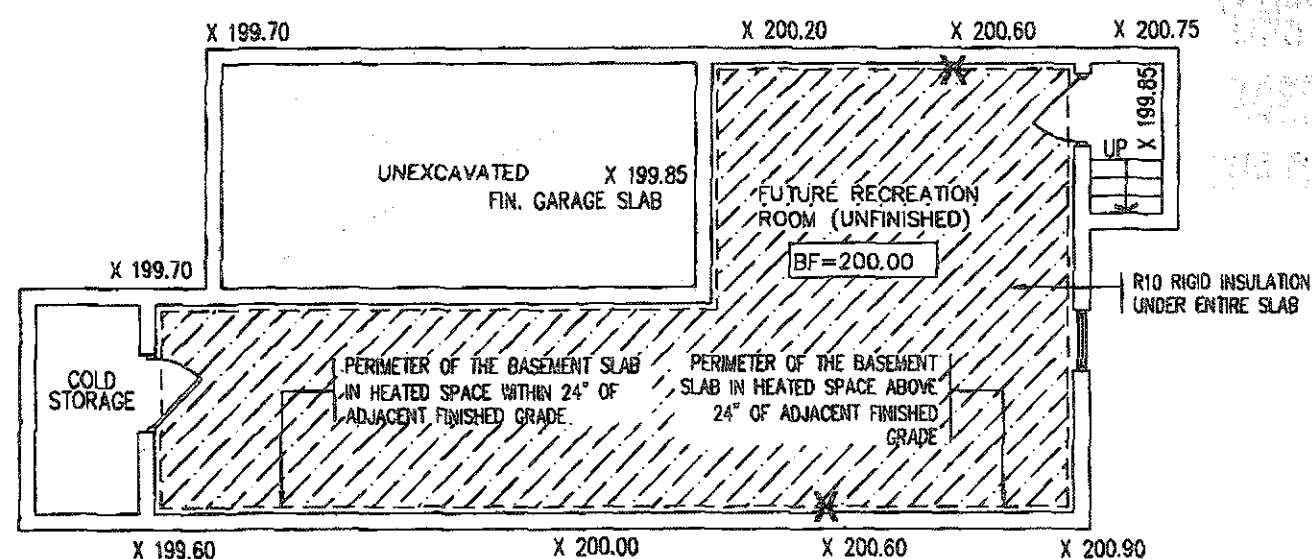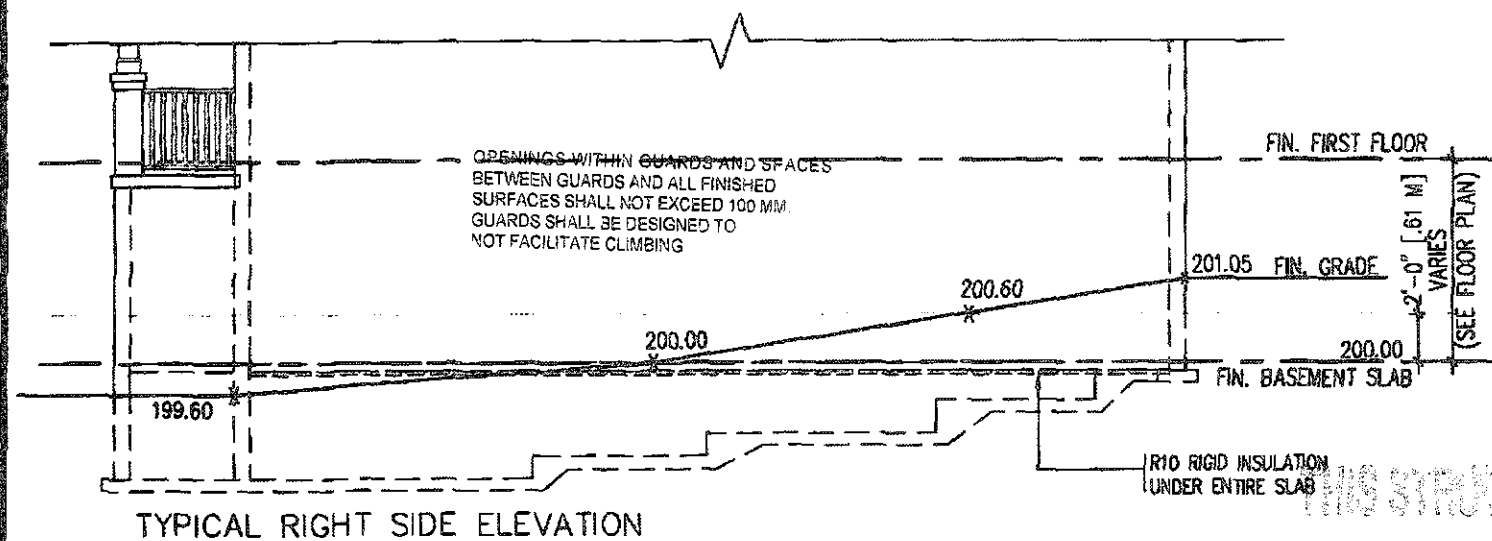

TYPICAL BASEMENT PLAN

SLAB ON GRADE CONDITION



NOTES:
1. LEVELS SHOWN ON THE PLANS ARE FOR ILLUSTRATION PURPOSE ONLY. SEE FINAL GRADING PLAN FOR ACTUAL LEVELS
2. ALL LEVELS ARE SHOWN IN METRIC

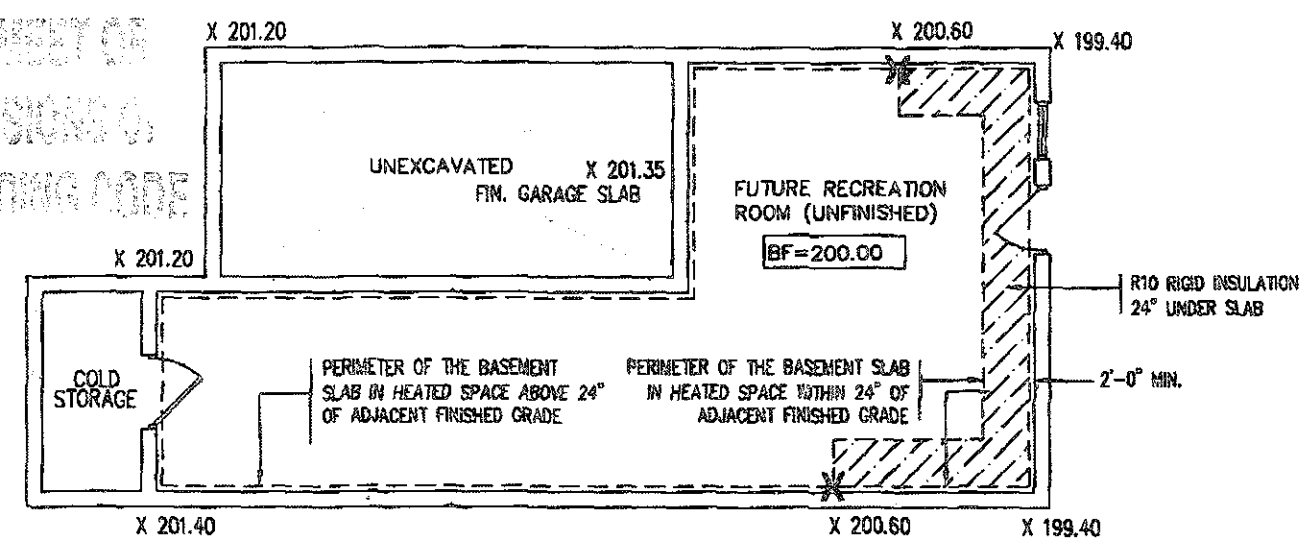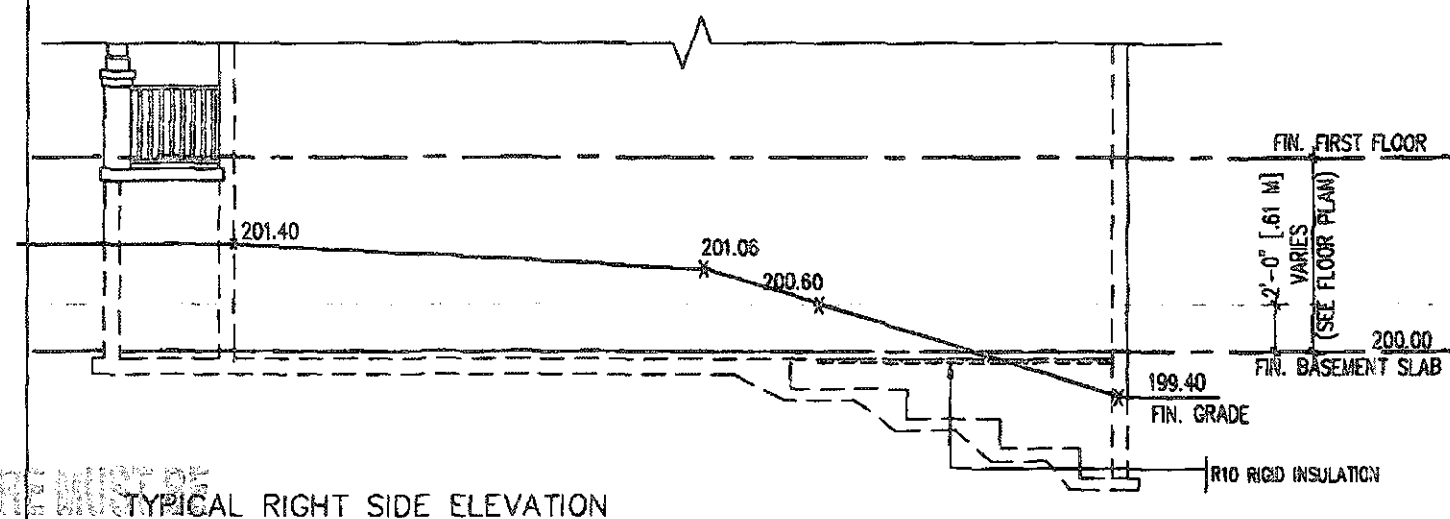

TYPICAL BASEMENT PLAN

WALK OUT BASEMENT CONDITION

NOTES:
1. LEVELS SHOWN ON THE PLANS ARE FOR
ILLUSTRATION PURPOSE ONLY, SEE FINAL GRADING PLAN
FOR ACTUAL LEVELS
2. ALL LEVELS ARE SHOWN IN METRIC

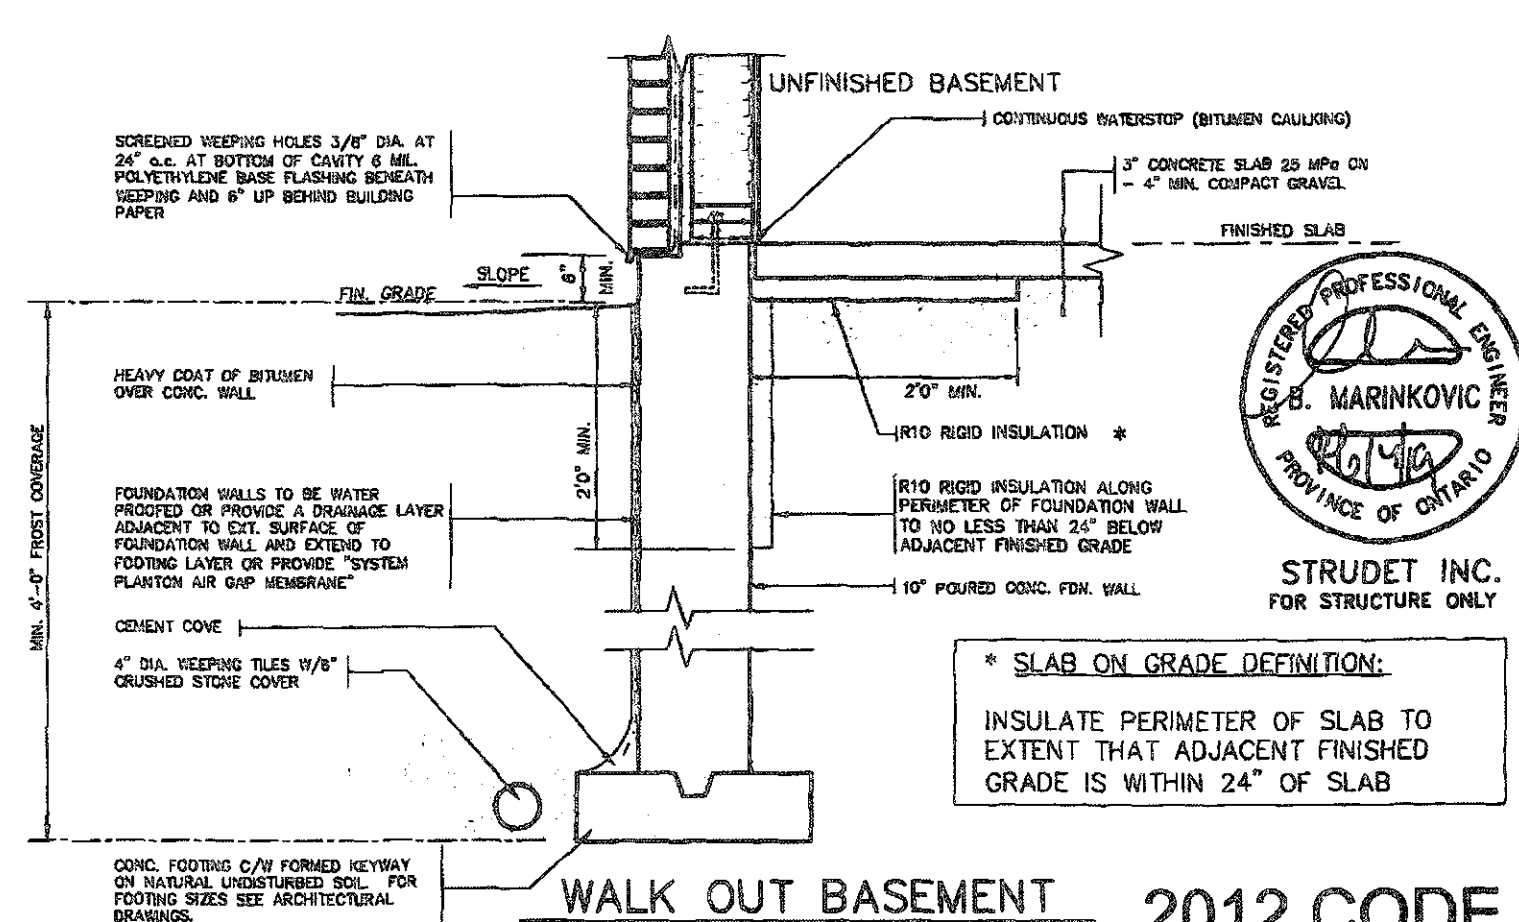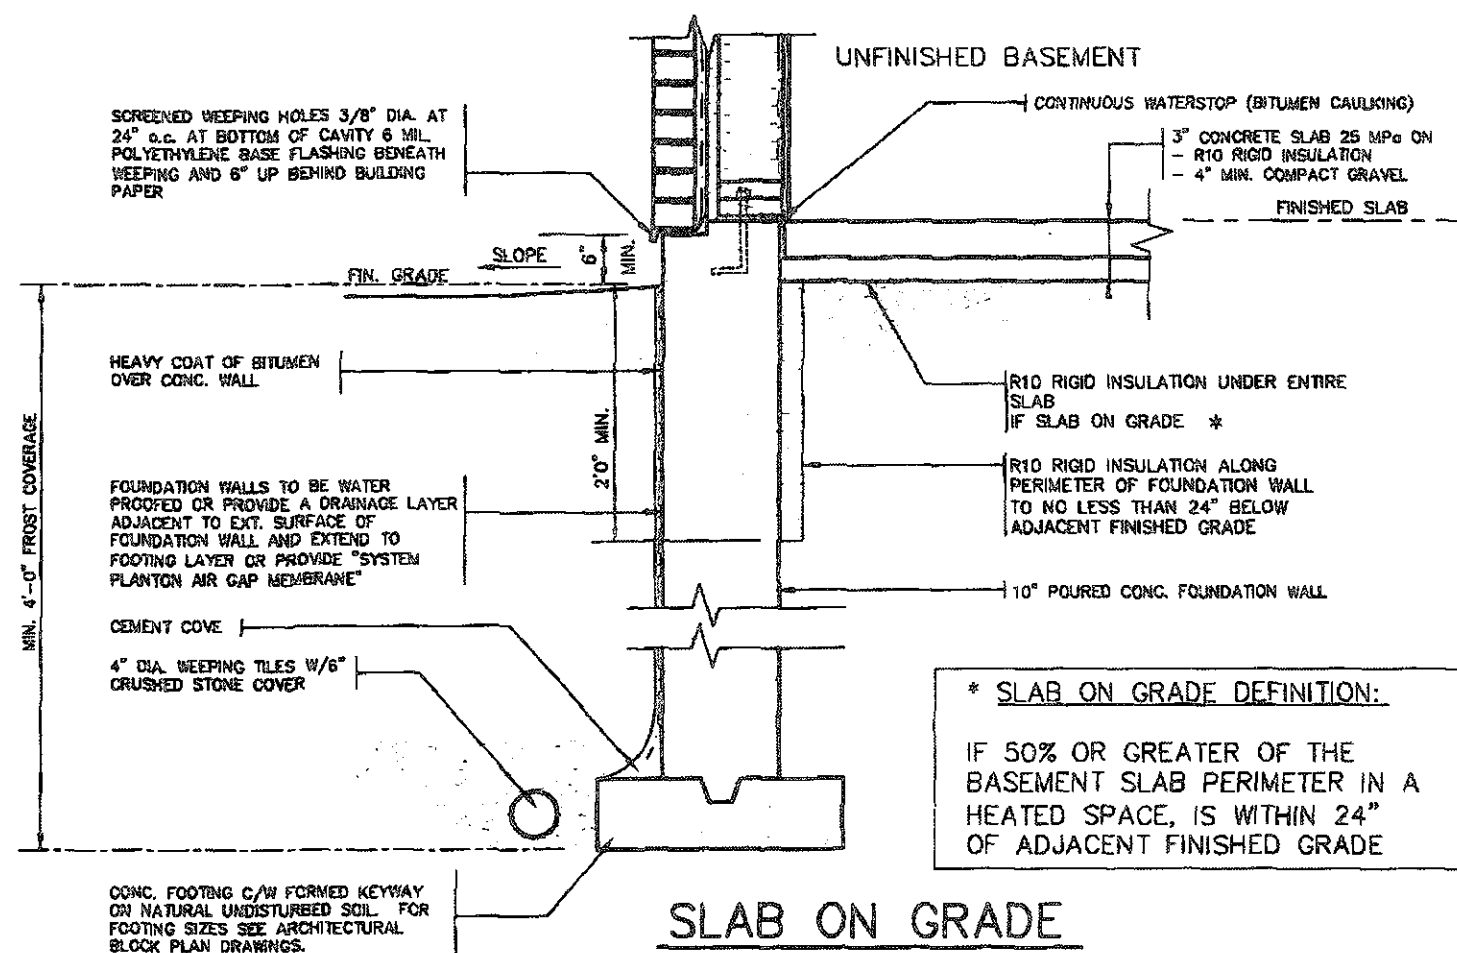

STRUDET INC.
FOR STRUCTURE ONLY

* SLAB ON GRADE DEFINITION:
INSULATE PERIMETER OF SLAB TO
EXTENT THAT ADJACENT FINISHED
GRADE IS WITHIN 24" OF SLAB

FEB 14 2019

**2012 CODE
ENERGY STAR**

9			The undersigned has reviewed and takes responsibility for this design and has the questions and made the requirements set out in the Design Briefing Docs to his Designer.	
8			qualification information	
7			Ronald Wink	244
6			signature	
5			registration information	
4			VAS Design Inc.	426
3				
2	INSUL. UPDATED. RE-ISSUED FOR PERMIT.	JAN 30/19	GW	
1	ISSUED FOR PERMIT.	DEC 19/18	GW	
no.	description	date	by	

VA3
DESIGN
255 Consumers Rd Suite
Toronto ON M2J 1R4
t 416.630.2255 f 416.630
va3design.com

Greenpark.

project name LAMBERTS LANE HOME CORP. PH.2	project no. 18023
created by CALEDON	drawing no. 18023-GF-STD_DETAILS ES17
date SEPT. 2018	drawing file 9
drawn by GW	noted by Not to Scale