



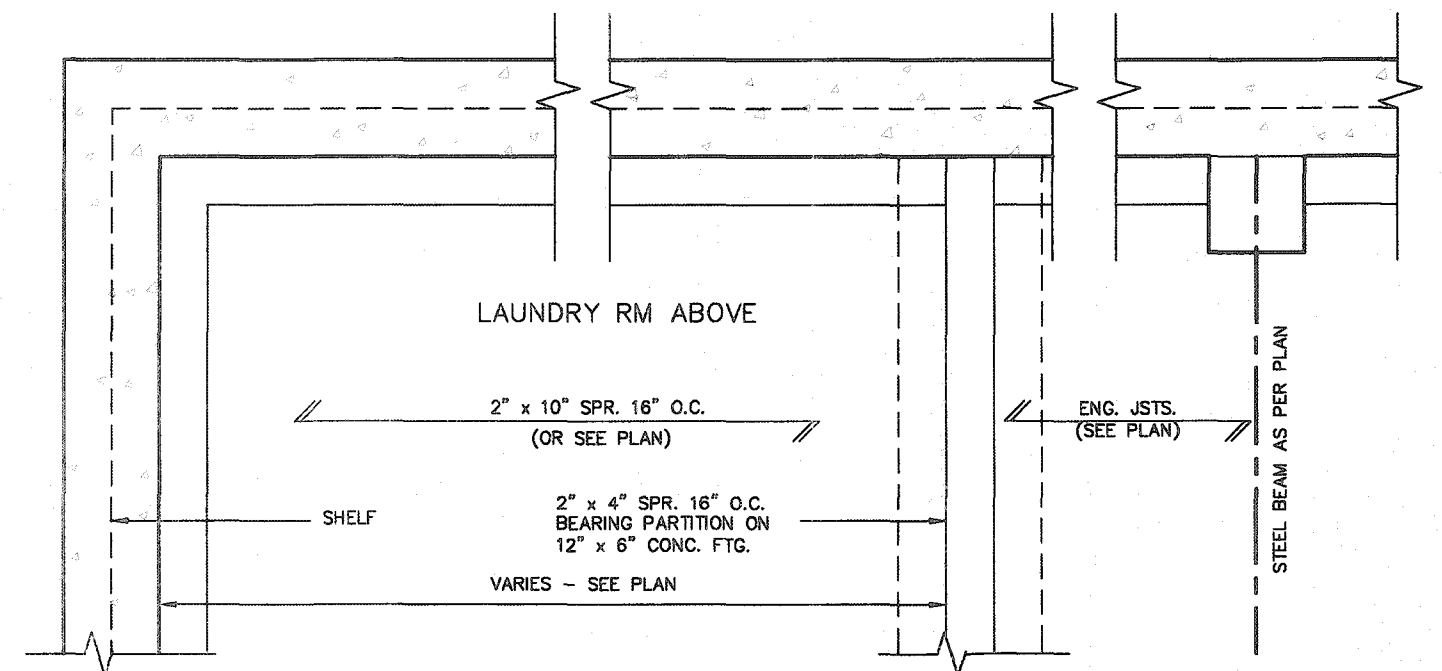

DETAIL OF SUNKEN LAUNDRY/ENTRY (ONE RISER)

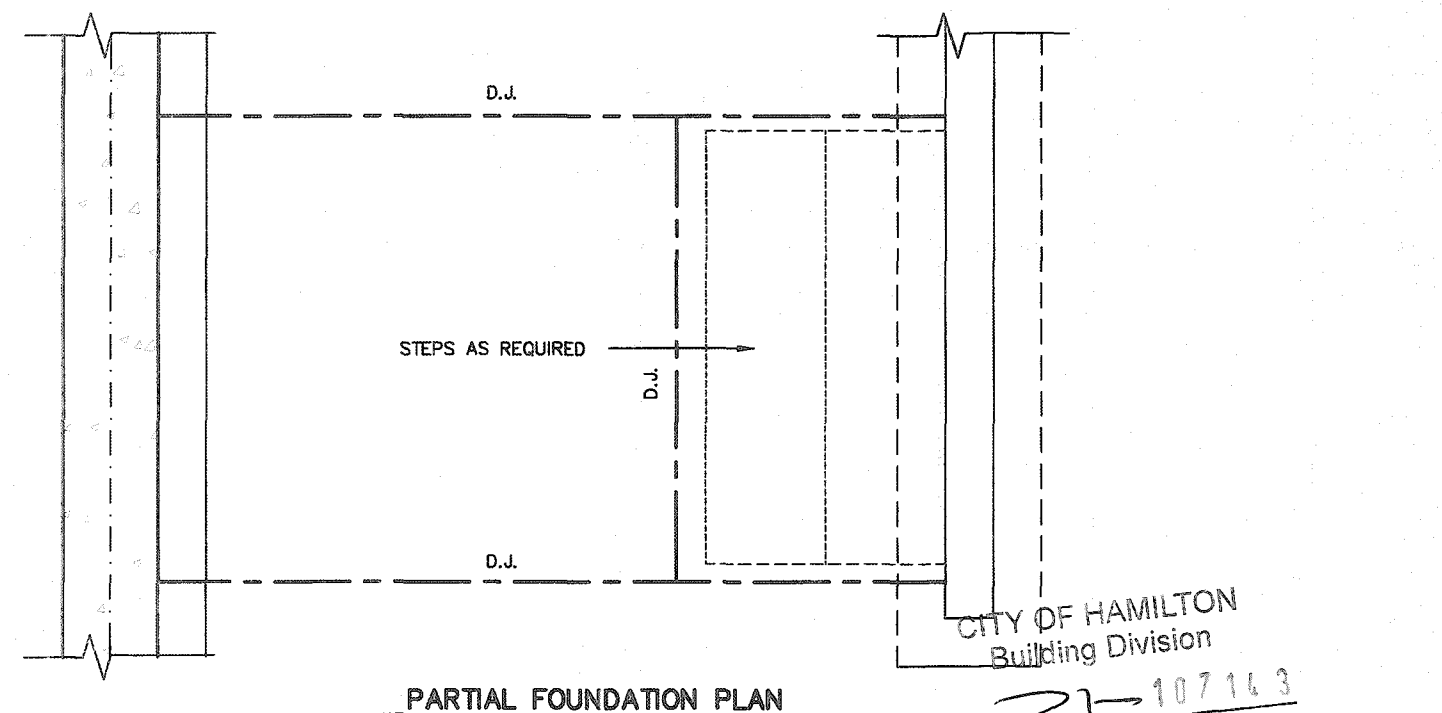

PARTIAL FOUNDATION PLAN

CITY OF HAMILTON
Building Division

Permit No. 21-107143

Permit No. 21


THESE STAMPED DRAWINGS SHALL BE AVAILABLE ON SITE

THE OWNER AND/OR CONTRACTOR SHALL COMPLY WITH
THE ONTARIO BUILDING CODE AND ALL OTHER APPLICABLE LAW

_____ have been reviewed by

These drawings and/or specifications have been reviewed by

FOR CHIEF BUILDING OFFICIAL _____ DATE _____

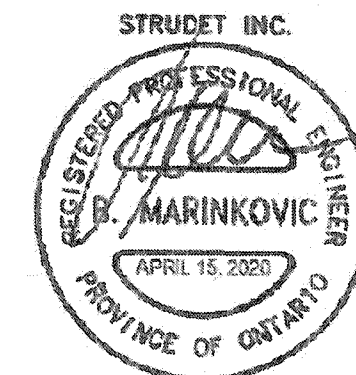

FOR STRUCTURE ONLY

2012 CODE
COMPLIANCE PACKAGE A1

		The undersigned has reviewed one takes responsibility for this design and has the qualifications and meets the requirements set out in the Ontario Building Code to be a Designer.	
8	-	qualification information	
7	-	Richard Vink R Vink 24409	
6	-	signature	BCN
5	-	name registration information	VAS Design Inc. 42658
4	-	VAS Design Inc.	
3	-	Contractor must verify all dimensions on the job and report any discrepancy to the Designer before proceeding with the work. All drawings and specifications are instruments of service and the property of the Designer which must remain at the completion of the work. Drawings are not to be copied.	
2			
1	ISSUED FOR PERMIT.	APR 13/20 GW	
no.	description	date by	

255 Consumers Rd Suite 120
Toronto ON M2J 1R4
T 416.630.2255 F 416.630.4782
va3design.com

Greenpark™

project name
municipality
project no.

RUSSELL GARDENS PH. 3 WATERDOWN 19014





date
SUNKEN FLOOR DETAILS
drawing no.

APRIL 2020 No Not To Scale 19014-CP-STG_DETAILS_A1

DESIGN BY MICHAEL WOODWARD © 2014-2020 GREENPARK INC. ALL RIGHTS RESERVED. THIS DOCUMENT IS THE PROPERTY OF GREENPARK INC. AND MUST NOT BE REPRODUCED OR TRANSMITTED IN ANY FORM WITHOUT PERMISSION FROM GREENPARK INC.

2

All drawings, specifications, related documents and design are the copyright property of VA3 DESIGN. Reproduction of this property in whole or in part is strictly prohibited without VA3 DESIGN's written permission.

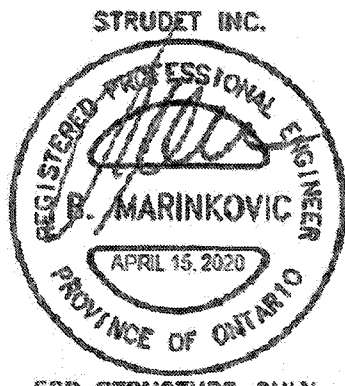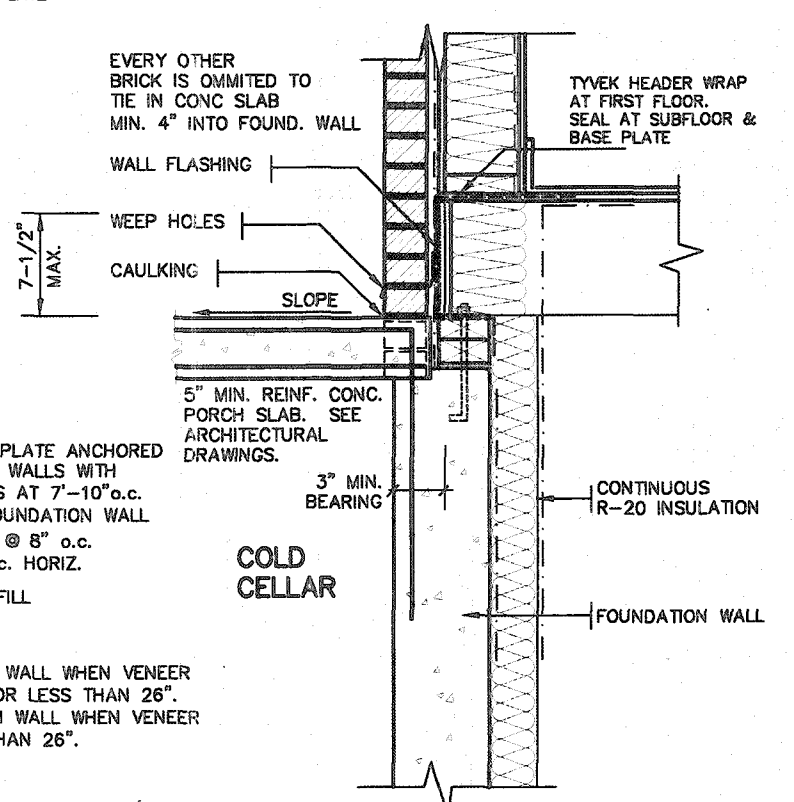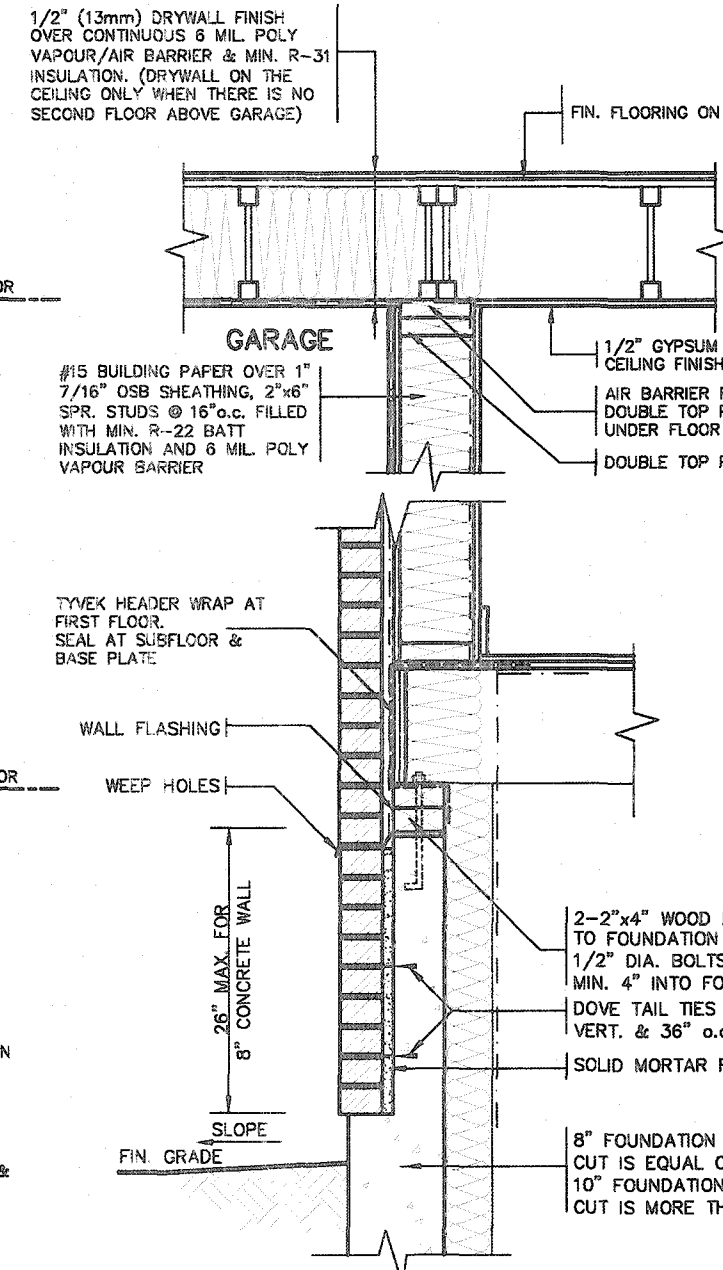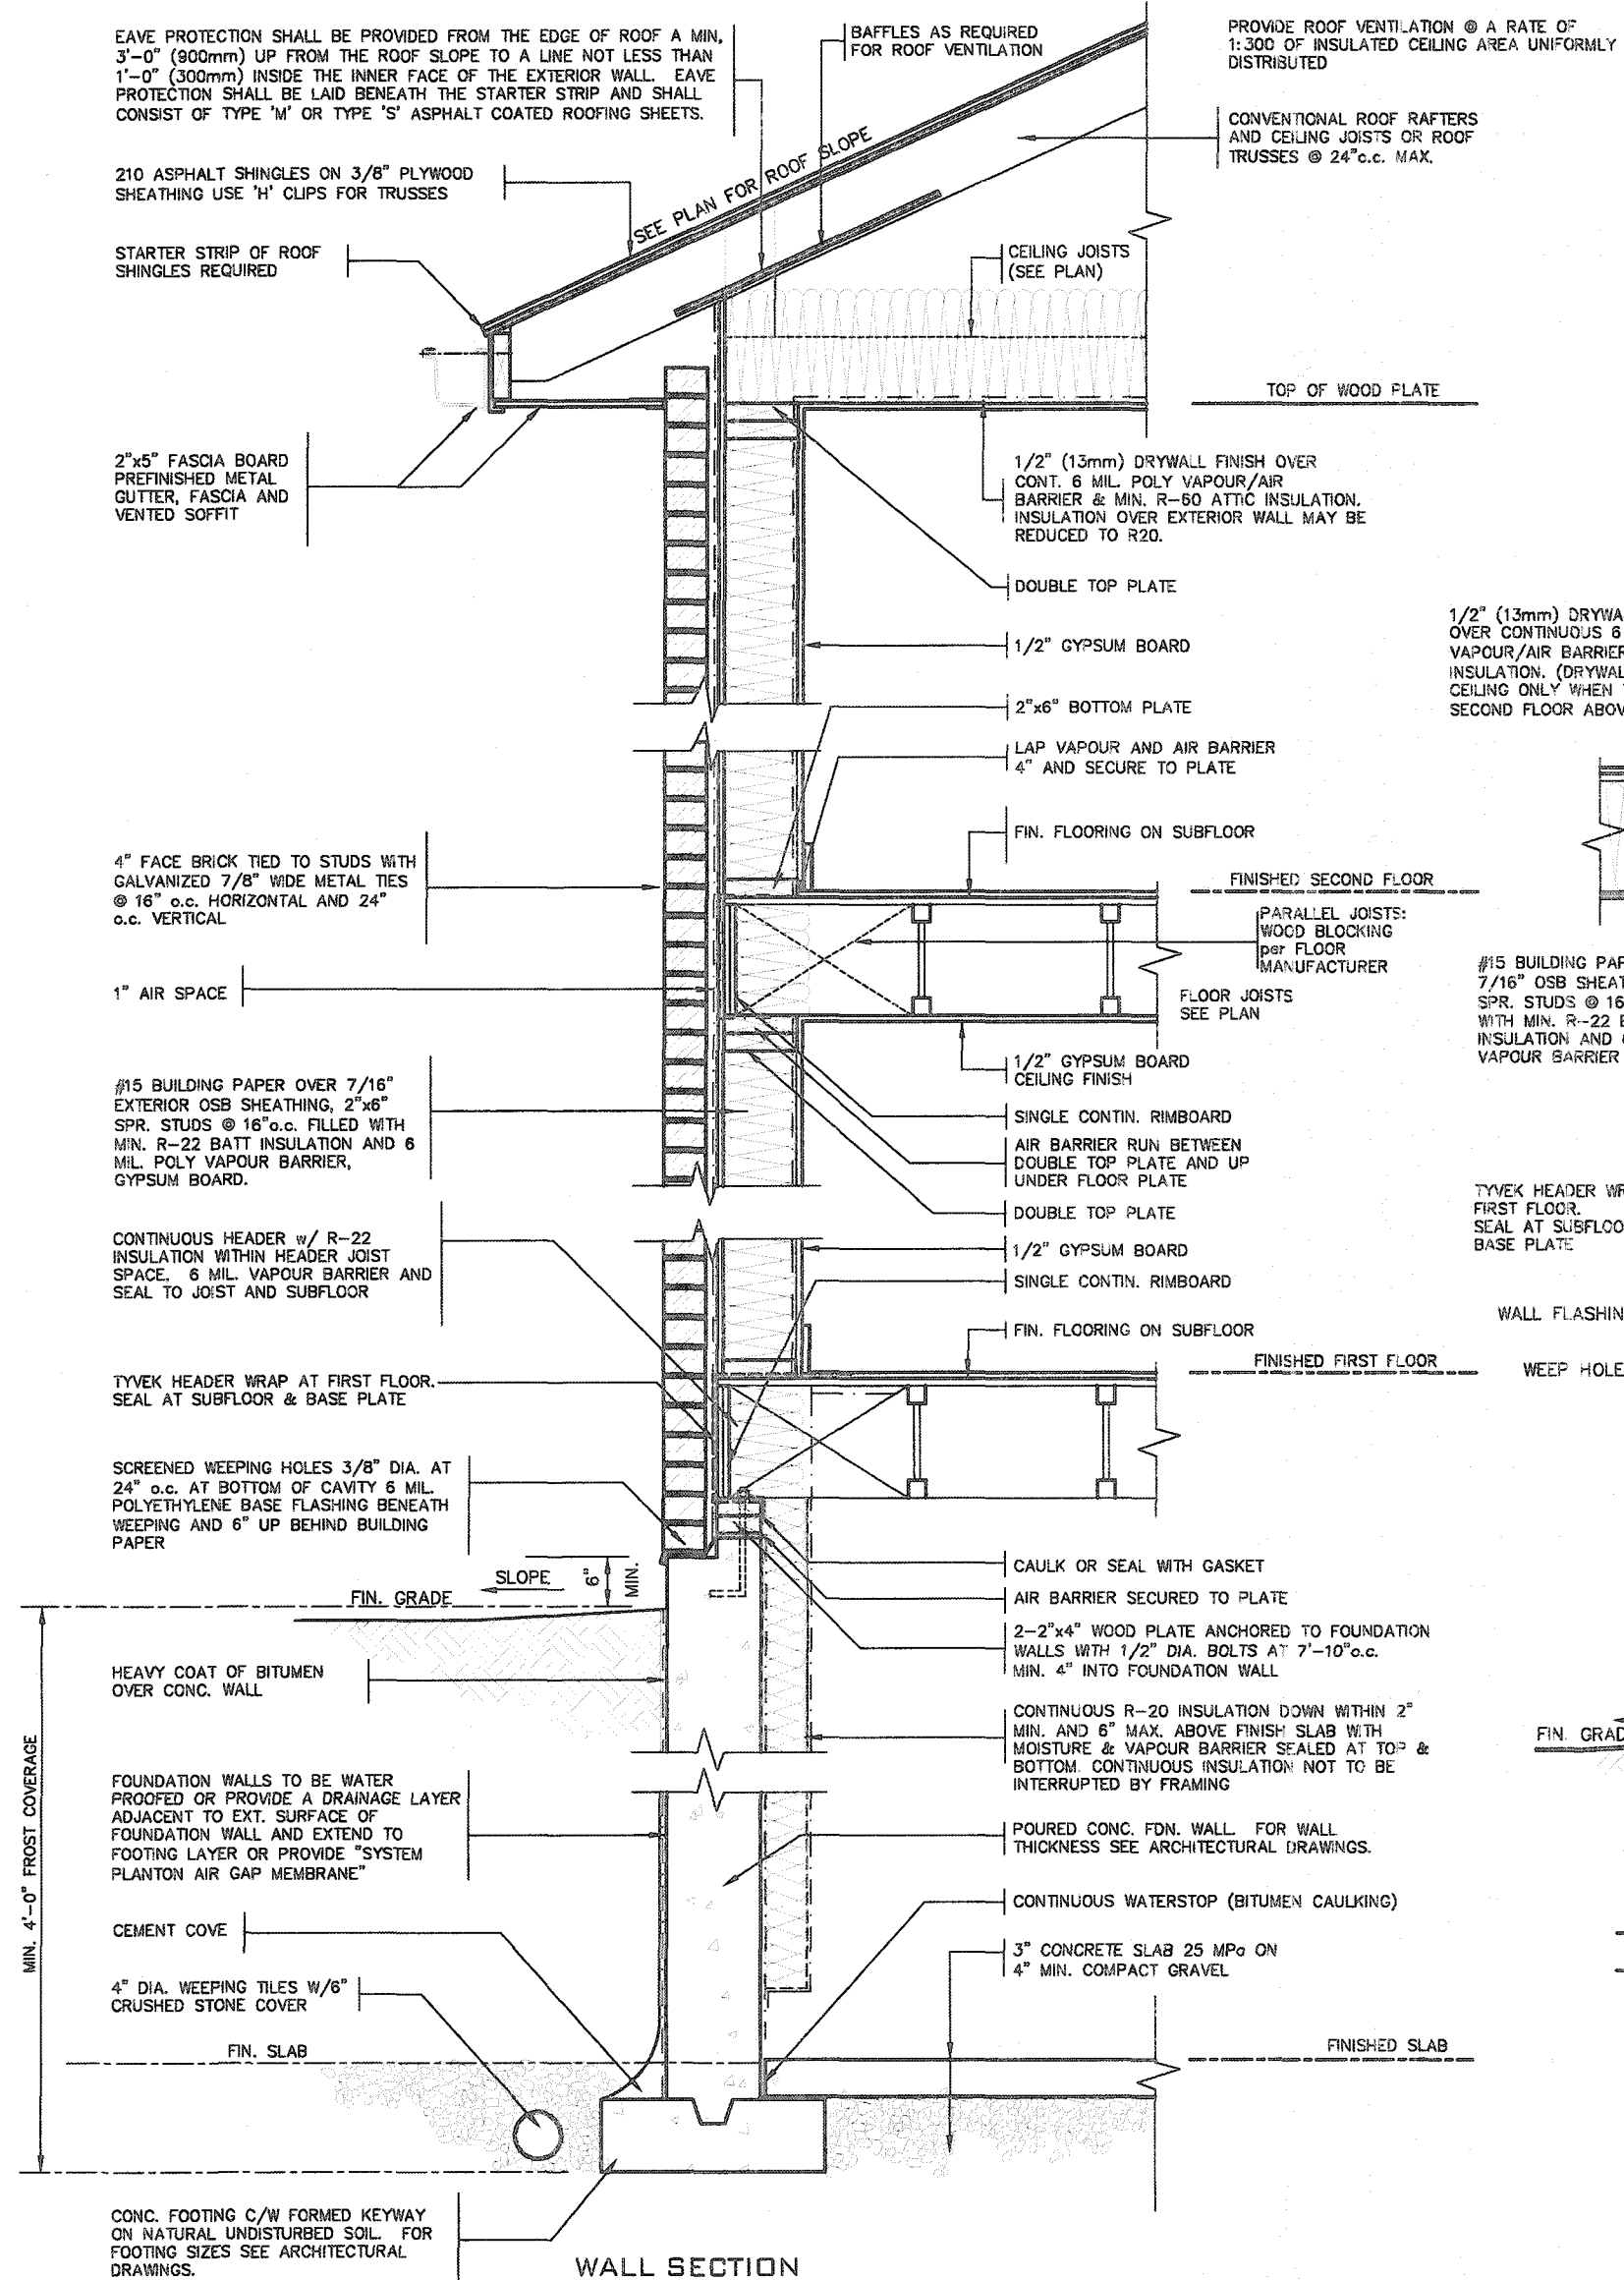

CITY OF HAMILTON Building Division
 DETAIL FOR CONCRETE VENEER DROPPED GRADE
 DETAIL FOR COLD CELLAR PORCH SLAB
 Permit No. 107765
 THESE STAMPED DRAWINGS SHALL BE AVAILABLE ON SITE
 THE OWNER AND/OR CONTRACTOR SHALL COMPLY WITH THE ONTARIO BUILDING CODE AND ALL OTHER APPLICABLE LAW
 These drawings and/or specifications have been reviewed by
 FOR CHIEF BUILDING OFFICIAL
 DATE FEB 26 2021

2012 CODE COMPLIANCE PACKAGE A1

9	
---	--	--	

All drawings, specifications, related documents and design are the copyright property of VAS DESIGN. Reproduction of this property in whole or in part is strictly prohibited without VAS DESIGN's written permission.



All drawings, specifications, related documents and design are the copyright property of VAS DESIGN. Reproduction of this property in whole or in part is strictly prohibited without VAS DESIGN's written permission.

All drawings, specifications, related documents and design are the copyright property of VA3 DESIGN. Reproduction of this property in whole or in part is strictly prohibited without VA3 DESIGN's written permission.



FEB 26 2021




9	-	-	The undersigned has reviewed and takes responsibility for this design and has the qualifications and meets the requirements set out in the Ontario Building Code to be a Designer.
8	-	-	qualification information
7	-	-	Richard Vink <i>R Vink</i> 24486
6	-	-	signature
5	-	-	SCN
4	-	-	registration information
3	-	-	VA3 Design Inc. 42658
2	-	-	contractor information
1	ISSUED FOR PERMIT.	APR 13/20	GW
no.	description	date	by

Contractor must verify all dimensions on the job and report any discrepancy to the Designer before proceeding with the work. All drawings and specifications are instruments of service and the property of the Designer which must be returned at the completion of the work. Drawings are not to be copied.


255 Consumers Rd Suite 120
Toronto ON M2J 1R4
t 416.630.2255 f 416.630.4782
vo3design.com

		SINGLES -
project name RUSSELL GARDENS PH. 3	municipality WATERDOWN	project no. 19014
date APRIL 2020	WOOD DECK PLANS	
drawn by GW	checked by -	scale As Shown
drawing no. 19014-GP-STD-DETAILS_A1		file name 5-1
GWP: 19024901 - C:\Users\jvink\Documents\19014-GP-STD-DETAILS_A1.dwg - Tue Apr 14 2020 - 4:30 PM		


All drawings, specifications, related documents and design are the copyright property of VA3 DESIGN. Reproduction of this property in whole or in part is strictly prohibited without VA3 DESIGN's written permission.

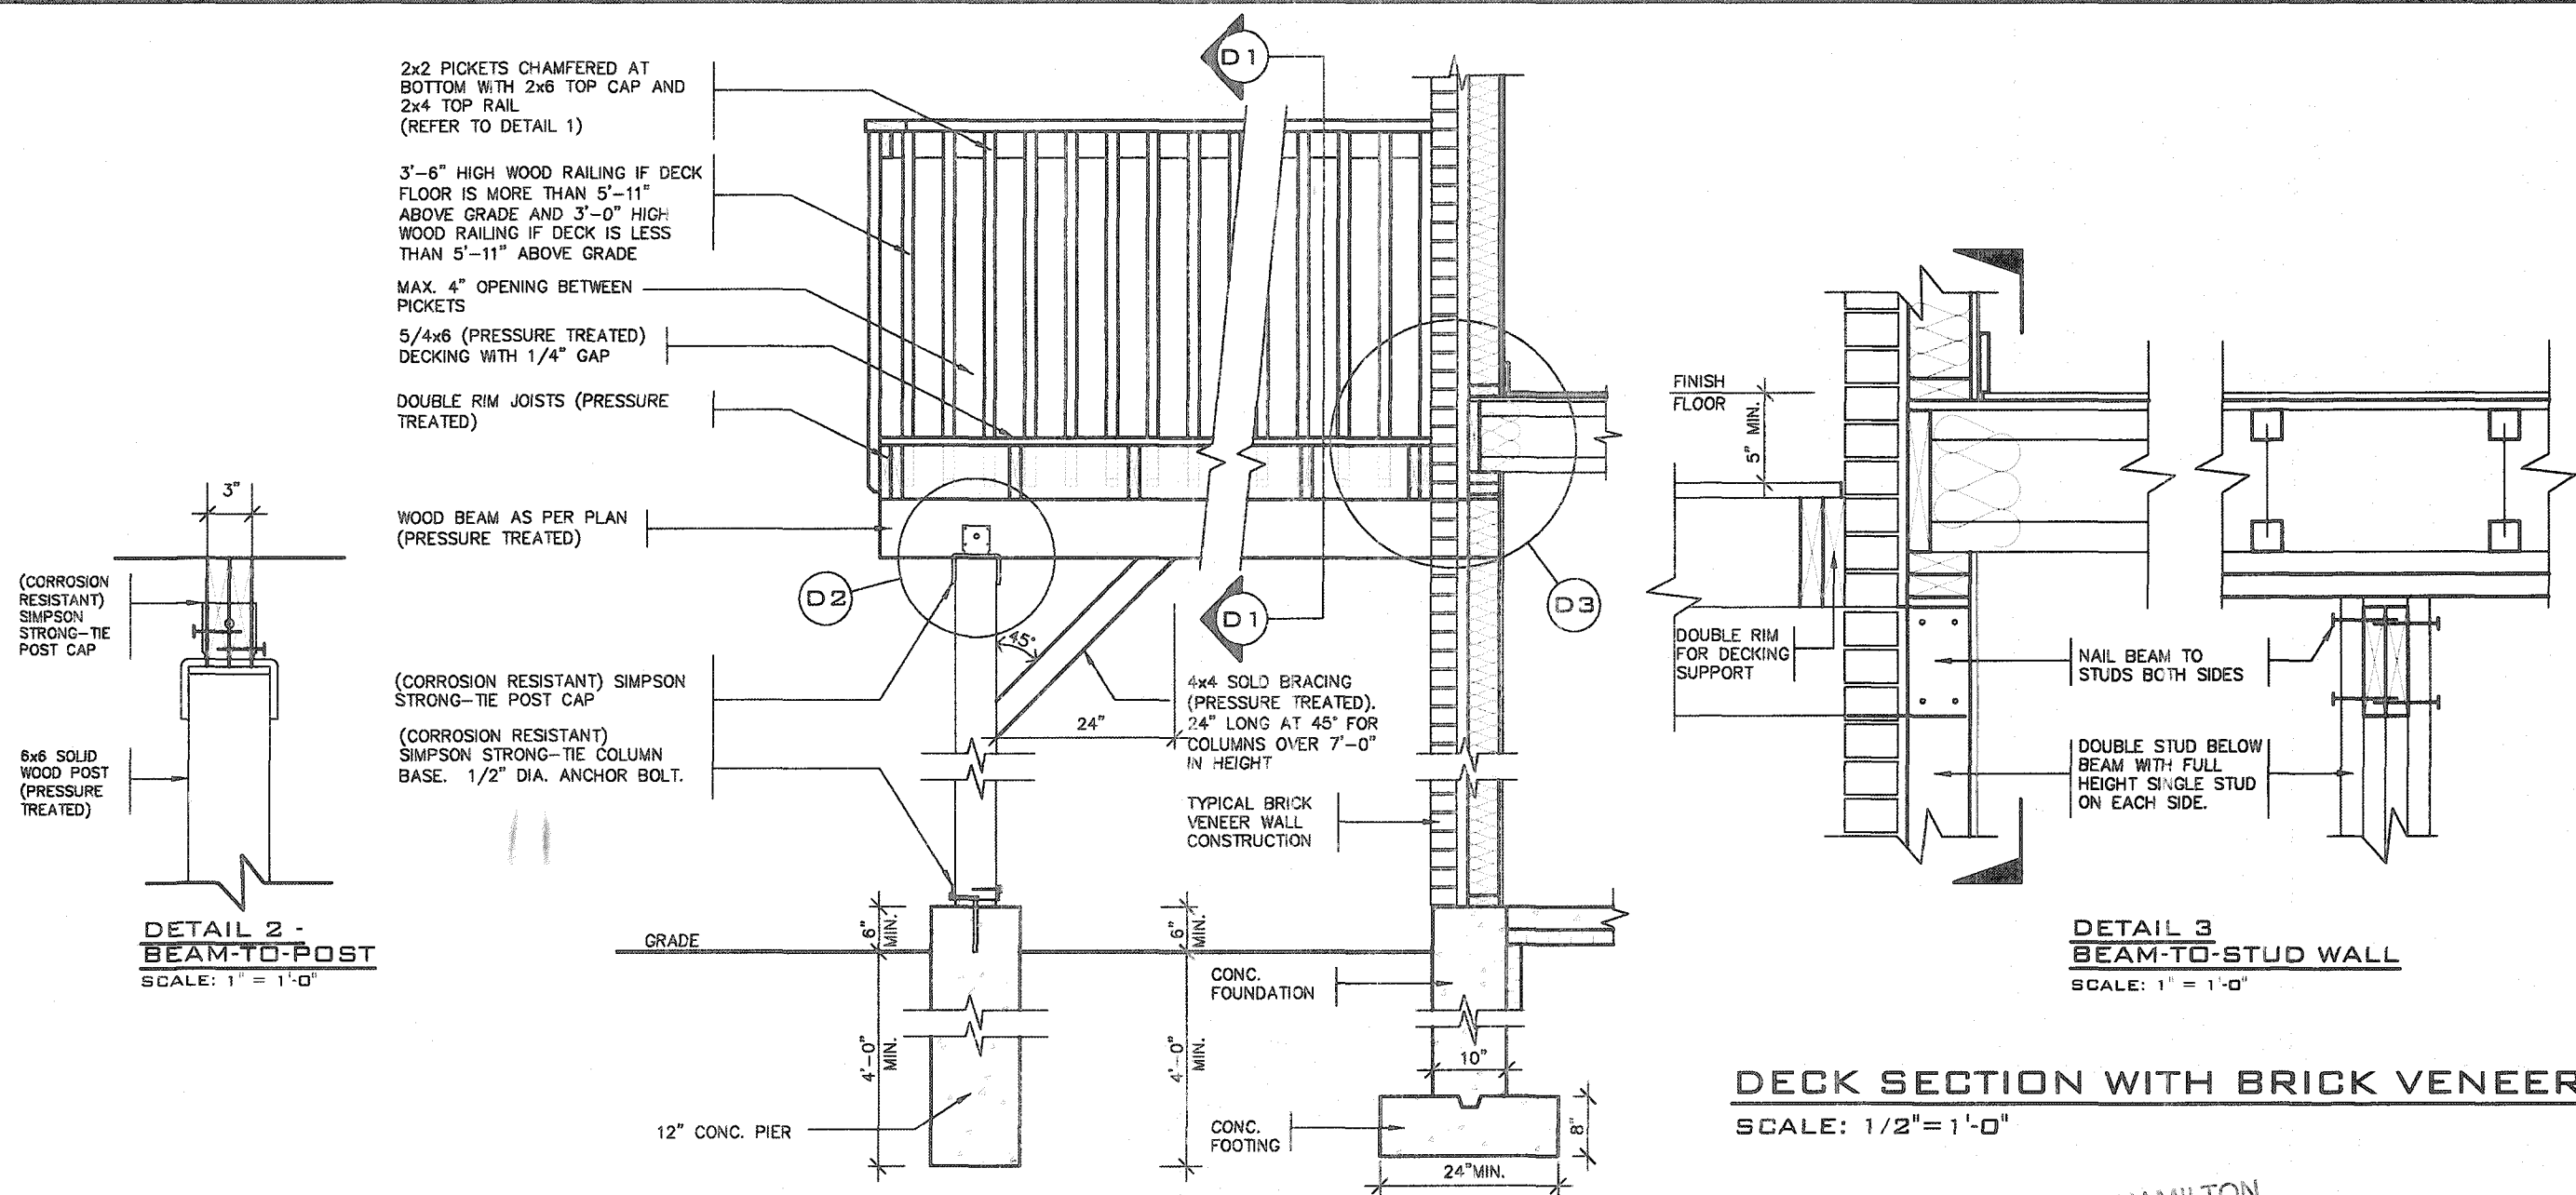

DETAIL 1
CANTILEVERED PICKET SCREWED TO RIM JOIST AND DECK GUARD PARALLEL TO FLOOR JOISTS
SCALE: 1" = 1'-0"

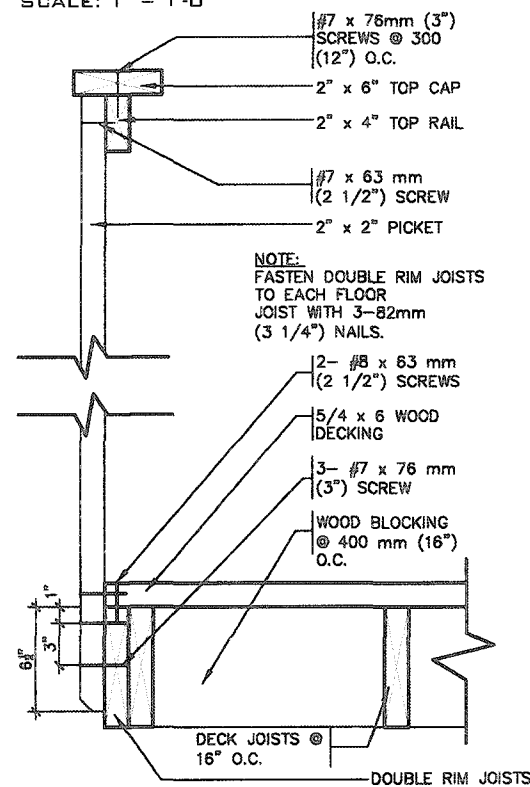


GUARD PERPENDICULAR TO FLOOR JOISTS
SCALE: 1" = 1'-0"

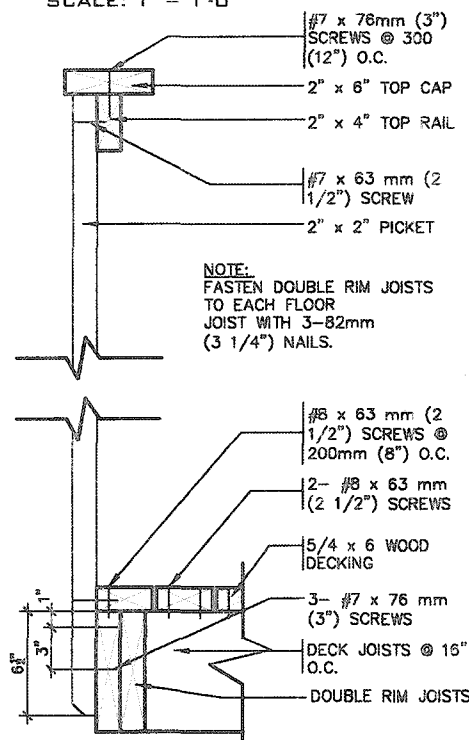

GENERAL NOTES

- BRICK TO HAVE COMPRESSIVE STRENGTH OG 15mPa (2200 p.s.i.) MIN. UNITS TO BE LAID WITH FULL HEAD AND BED JOINTS.
- MORTAR TO BE TYPE 'S' WITH JOINT THICKNESS OF 10mm (3/8") MIN. AND 20mm (3/4") MAX.
- THE DECK HAS BEEN DESIGNED TO SAFELY SUPPORT A SUPERIMPOSED LOAD OF 1.9kPa. [40psf].
- ALL NAILS AND SCREWS TO BE GALVANIZED.
- WOOD FOR CANTILEVERED PICKETS SHALL BE DOUGLAS FIR-LARCH, SPRUCE-PINE-FIR, OR HEM-FIR SPECIES.
- CONCRETE SHALL HAVE COMPRESSIVE STRENGTH OF 20MPa. AT 28 DAYS AND 5-8% AIR ENTRAINMENT.
- FOOTING TO BE PLACED ON UNDISTURBED SOIL WITH MINIMUM BEARING PRESSURE OF 150kPa [3150psf].
- WB1= 2- 2"x8" (PRESSURE TREATED)
WB3= 2- 2"x10" (PRESSURE TREATED)


CITY OF HAMILTON
Building Division
Permit No. **27 107163**
THESE STAMPED DRAWINGS SHALL BE AVAILABLE ON SITE
THE OWNER AND/OR CONTRACTOR SHALL COMPLY WITH THE ONTARIO BUILDING CODE AND ALL OTHER APPLICABLE LAW
These drawings and/or specifications have been reviewed by
FEB 26 2021
DATE
FOR CHIEF BUILDING OFFICIAL

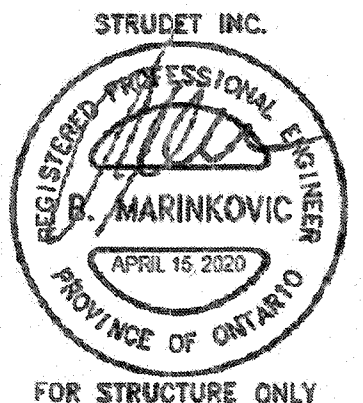

2012 CODE COMPLIANCE PACKAGE A1


1	ISSUED FOR PERMIT.	APR 13/20	CW	Contractor must verify all dimensions on the job and report any discrepancy to the Designer before proceeding with the work. All drawings and specifications are instruments of service and the property of the Designer which must be returned at the completion of the work. Drawings are not to be scaled.	VAS DESIGN 255 Consumers Rd Suite 120 Toronto ON M2J 1R4 t 416.630.2255 f 416.630.4782 vasdesign.com	Greenpark.	SINGLES
2					project name RUSSELL GARDENS PH. 3	municipality WATERDOWN	project no. 19014
3					date APRIL 2020	drawn by GW	checked by As Shown
4					scale WOOD DECK DETAILS-WALK-OUT CONDITION	file name 19014-GP-STD_DETAILS_A1	drawing no. 6

All drawings, specifications, related documents and design are the copyright property of VAS DESIGN. Reproduction of this property in whole or in part is strictly prohibited without VAS DESIGN's written permission.

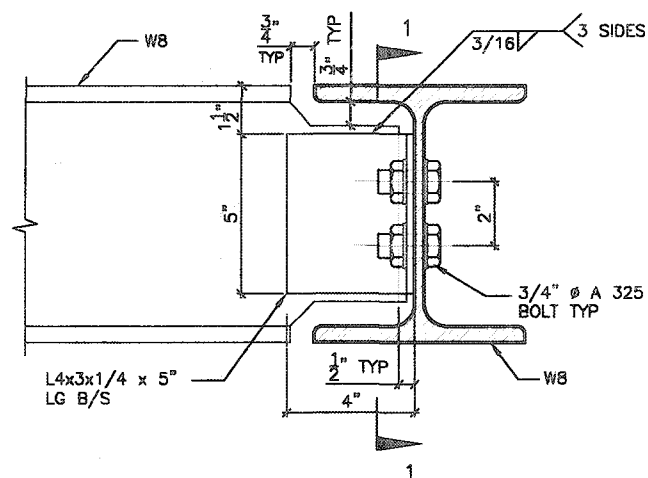


DETAIL 1.

W8
TO
W8
CONNECTION

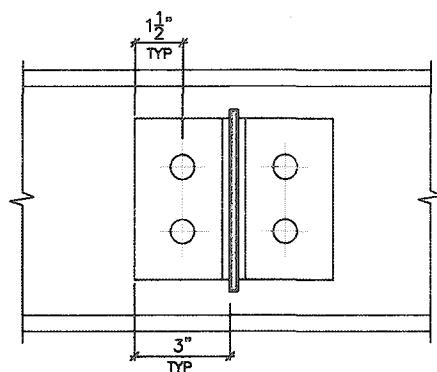


SECTION 1-1

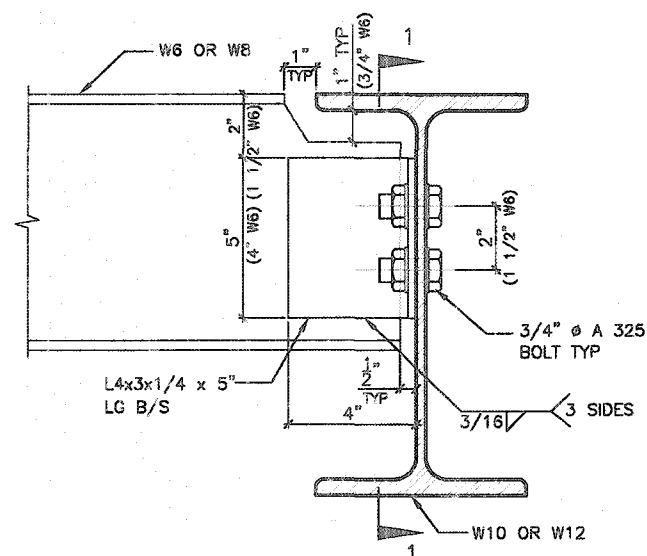


DETAIL 2.

W6(W8)
TO
W10(W12)
CONNECTION

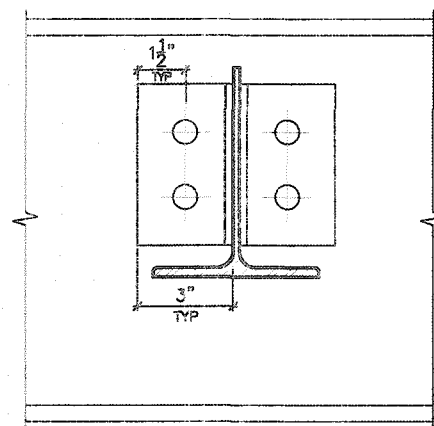


SECTION 1-1

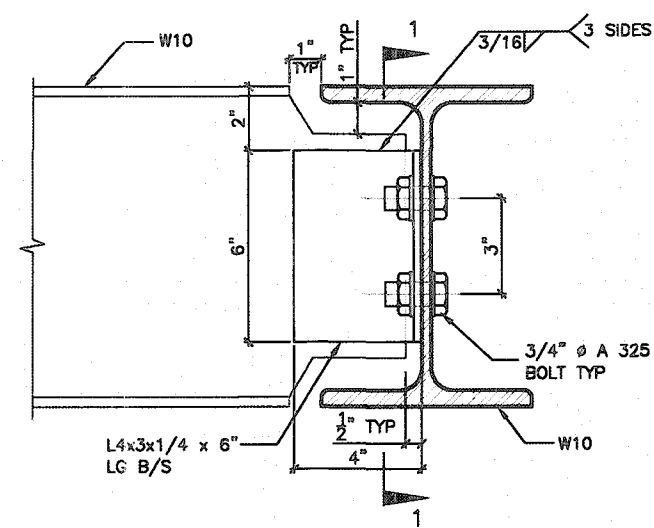


DETAIL 3.

W10
TO
W10
CONNECTION

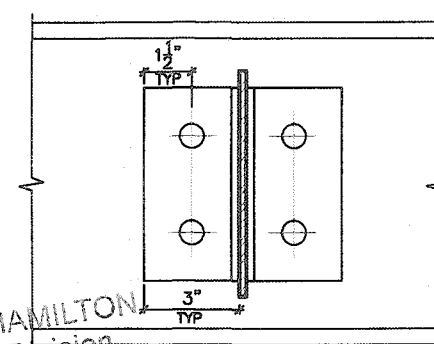


SECTION 1-1

THESE STAMPED DRAWINGS SHALL BE AVAILABLE ON SITE
THE OWNER AND/OR CONTRACTOR SHALL COMPLY WITH
THE ONTARIO BUILDING CODE AND ALL OTHER APPLICABLE LAW
These drawings and/or specifications have been reviewed by
FOR CHIEF BUILDING OFFICIAL
FEB 26 2021
3/16/2021

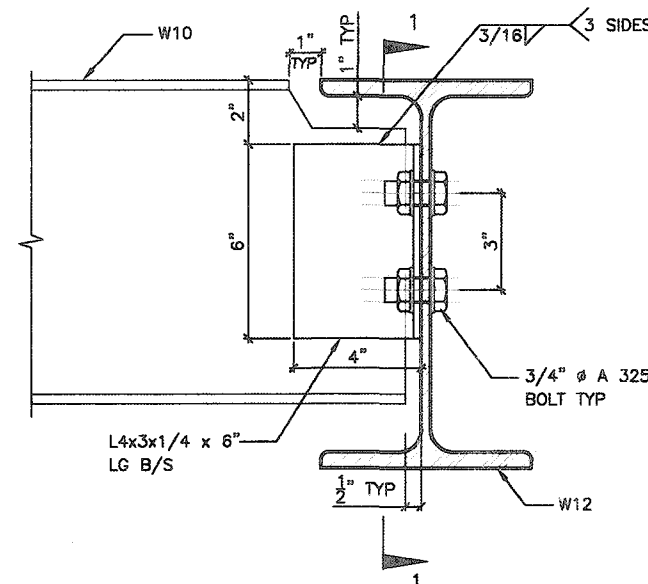


DETAIL 4.

W10
TO
W12
CONNECTION

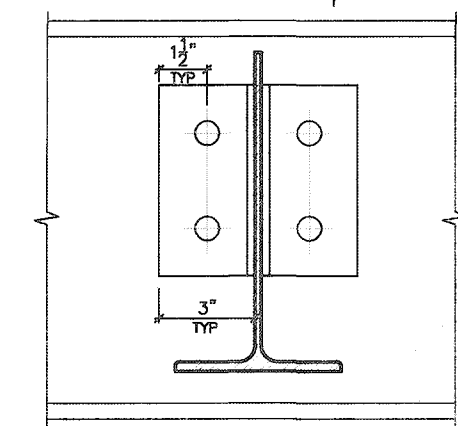


SECTION 1-1

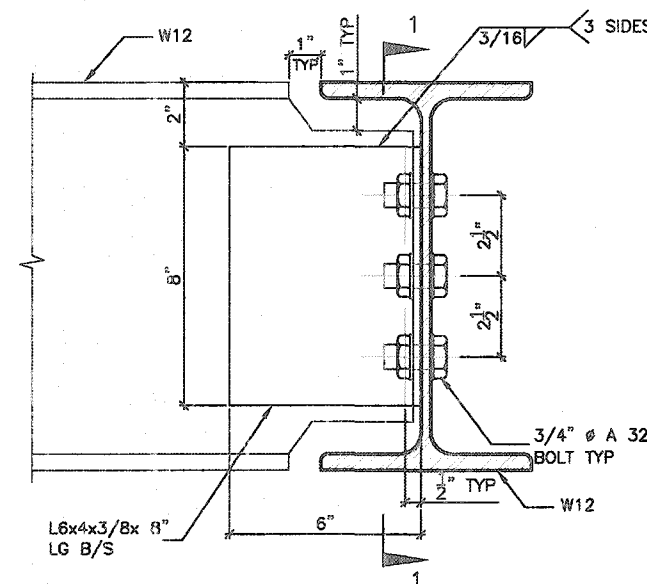


DETAIL 5.

W12
TO
W12
CONNECTION

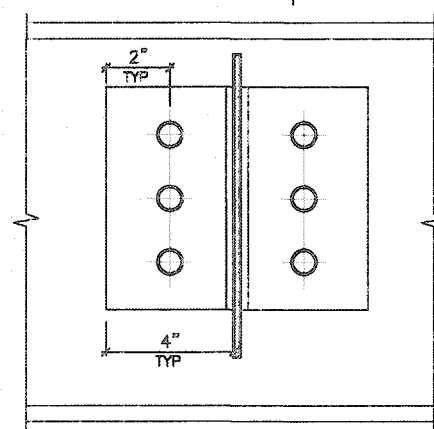


SECTION 1-1

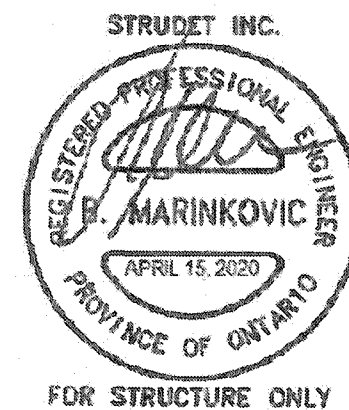


DETAIL 6.

ANGLE
TO
BEAM
CONNECTION

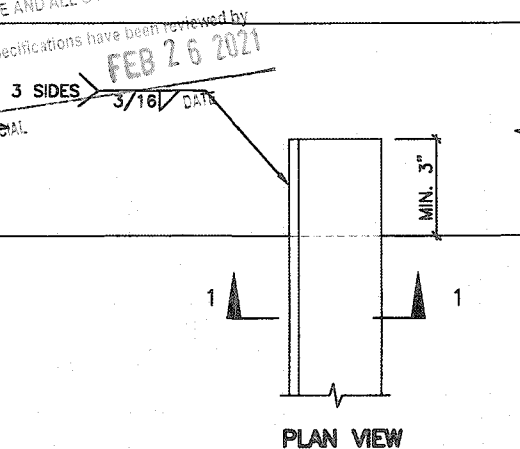

PLAN VIEW

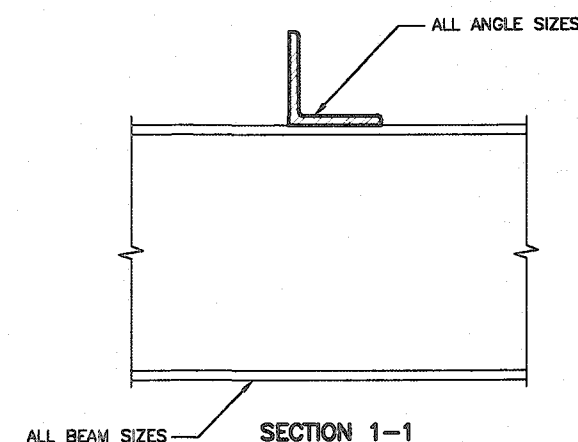



SECTION 1-1

2012 CODE
COMPLIANCE PACKAGE

9.					
8.					
7.					
6.					
5.					
4.					
3.					
2.					
1.	ISSUED FOR PERMIT.	APR 13/20	GW		
no.	description	date	by		


VAS DESIGN
255 Consumers Rd Suite 120
Toronto ON M2J 1R4
t 416.630.2255 f 416.630.4782
vasdesign.com

Greenpark	SINGLES
project name RUSSELL GARDENS PH. 3	project no. 19014
location WATERDOWN	drawing no. 7
date APRIL 2020	title STEEL BEAM CONNECTIONS
drawn by GW	checked by Not to Scale
scale Not to Scale	file name 19014-GP-STD_DETAILS_A1

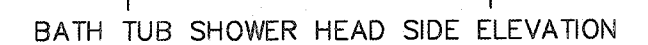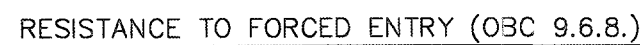


STRUCTURAL REINFORCEMENT FOR GRAB BAR (OBC 9.5.2.3.)

FOR MAIN BATH ONLY

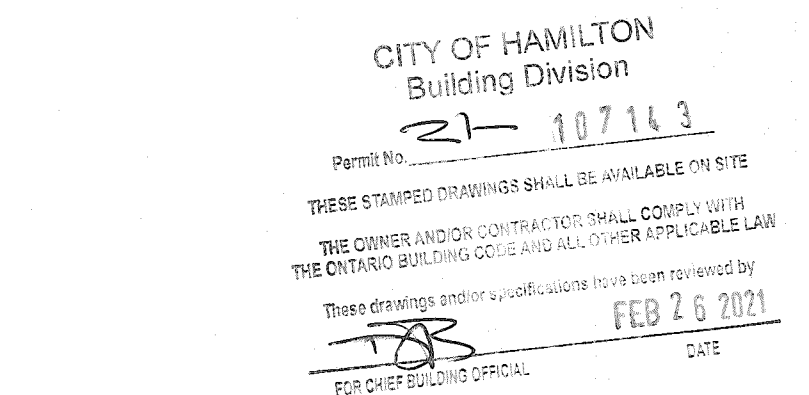

STRUDET INC.

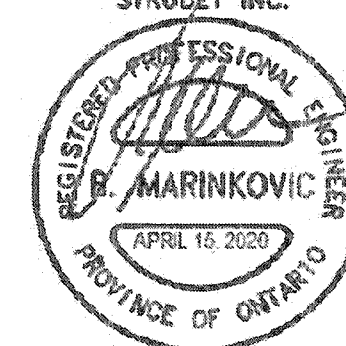

FOR STRUCTURE ONLY

STRUCTURE ONLY


2012 CODE
COMPLIANCE PACKAGE

9				The undersigned has reviewed and takes responsibility for this design and has the qualifications and meets the requirements set out in the Ontario Building Code as a Designer.
8				qualification information
7				
6				Richard Vink 2442
5				name signature BC
4				registration information
3				VAS Design Inc. 4265
2				
1				Contractor must verify all dimensions on the job end and report any discrepancy to the Designer before proceeding with the work. All drawings and specifications are instruments of service and the property of the Designer which must be returned at the completion of the project. Drawings are not to be copied.
	ISSUED FOR PERMIT.	APR 13/20	GVI	
no.	description	date	by	

**VA3
DESIGN**
255 Consumers Rd Suite 100
Toronto ON M2J 1R1
t 416.630.2255 f 416.633.3333
va3design.com


 Greenpark™		SINGLES -	
project name RUSSELL GARDENS PH. 3		remodeled by WATERDOWN	
date APRIL 2020		project no. 19014	
drawn by CW		drawing no. 8	
checked by -		title STUD WALL REINFORCEMENT	
scale Not To Scale		file name 19014-GP-STD_DETAILS_A1	
release: 2020-04-14 Greenpark Inc. 19014-GP-STD_DETAILS_A1 (19014-GP-STD_DETAILS_A1.dwg) - 21 dwg - Tue - Apr 14 2020 - 4:52 PM			

All drawings, specifications, related documents and design are the copyright property of VAS DESIGN. Reproduction of this property in whole or in part is strictly prohibited without VAS DESIGN's written permission.

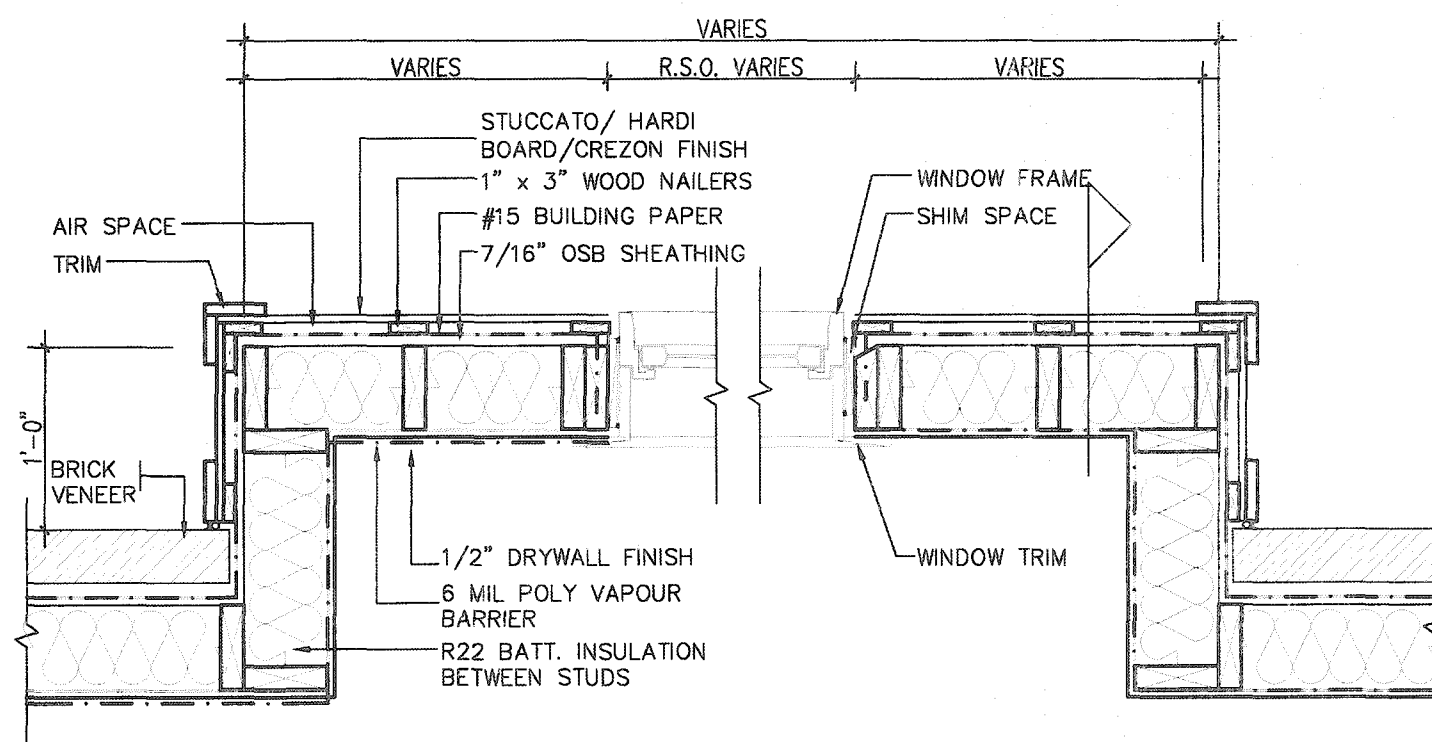

PLAN VIEW

STUCCATO BOARD FINISH CLADDING OR EQUAL (OBC 9.27.)

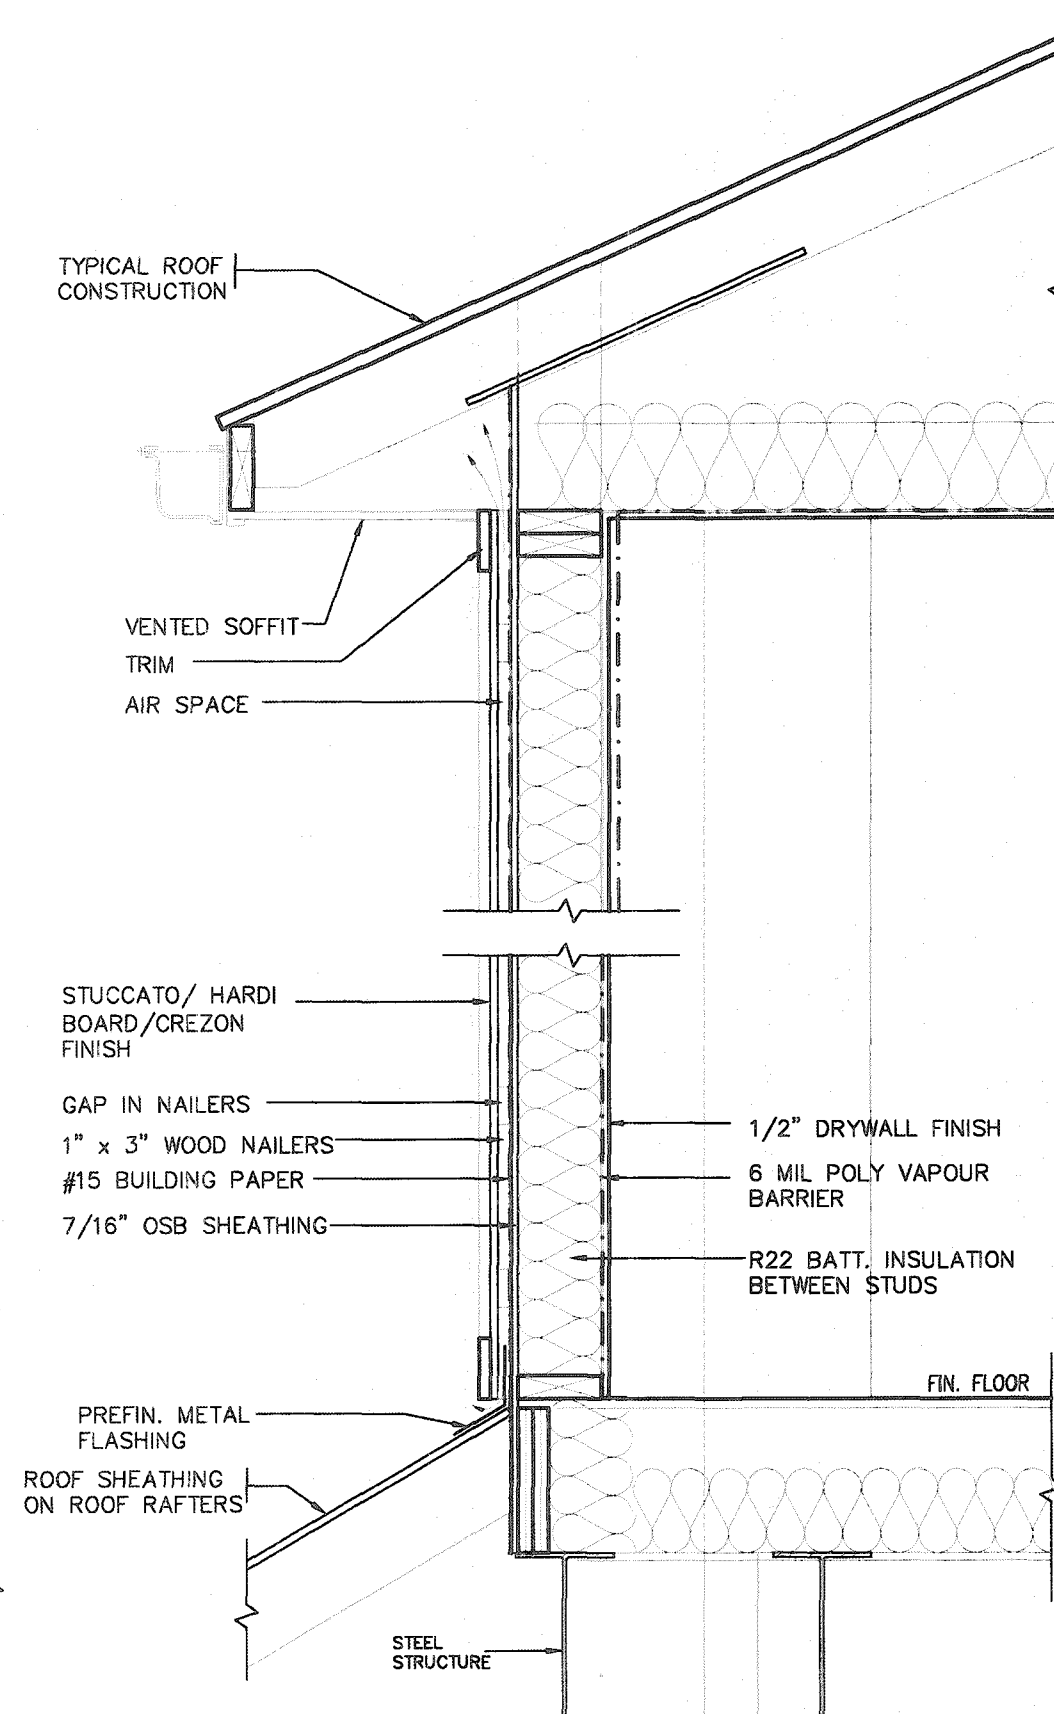

BRICK DETAIL OF HAMPTON
CROSS SECTION 107143




Permit No. _____
THESE STAMPED DRAWINGS SHALL BE AVAILABLE ON SITE
THE OWNER AND/OR CONTRACTOR SHALL COMPLY WITH
THE ONTARIO BUILDING CODE AND ALL OTHER APPLICABLE LAW
These drawings and/or specifications have been reviewed by
[Signature] FEB 26 2021
DATE
FOR CHIEF BUILDING OFFICIAL


2012 CODE
COMPLIANCE PACKAGE A1

9	
---	--	--	

All drawings, specifications, related documents and design are the copyright property of VA3 DESIGN. Reproduction of this property in whole or in part is strictly prohibited without VA3 DESIGN's written permission.

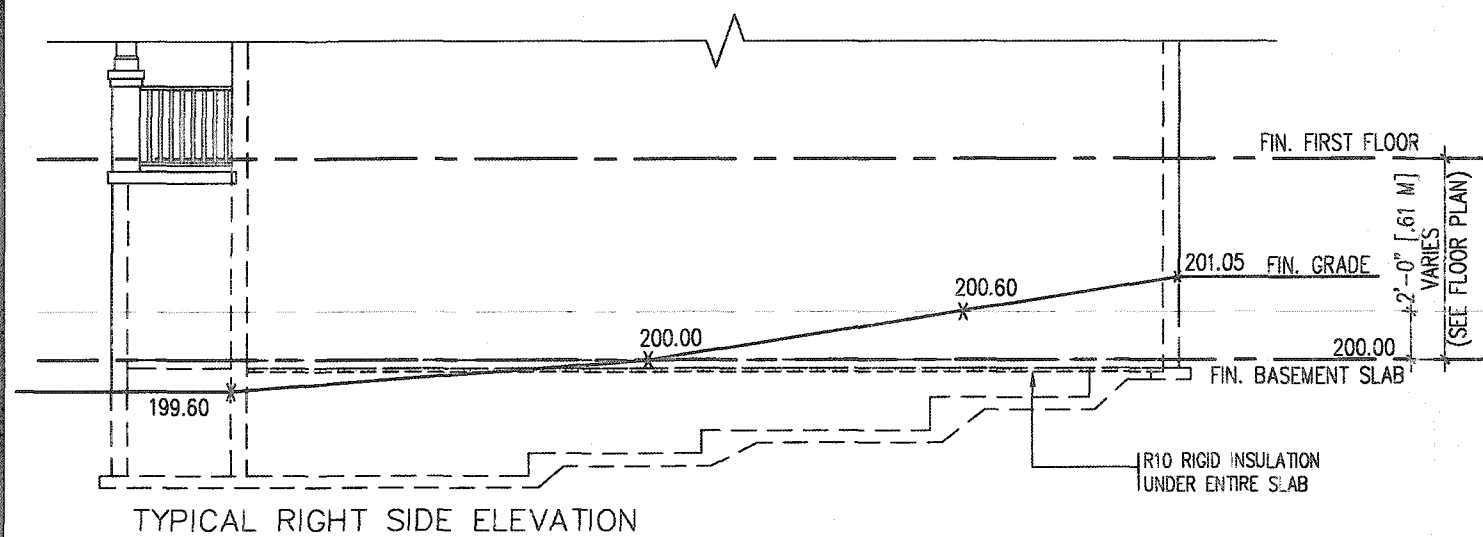


TYPICAL RIGHT SIDE ELEVATION

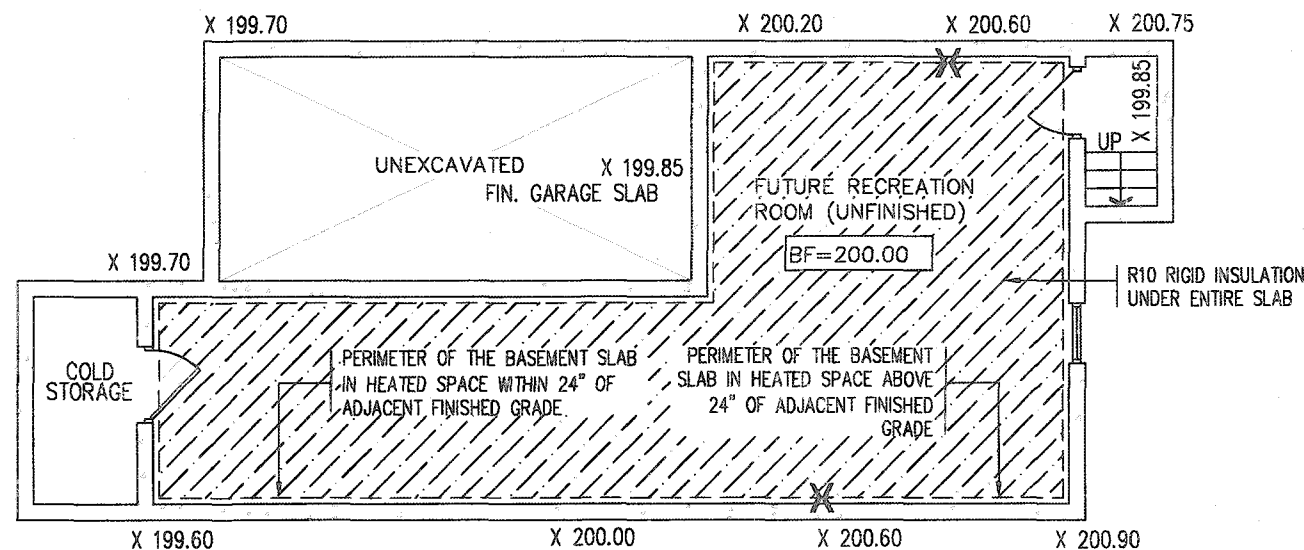


TYPICAL BASEMENT PLAN

SLAB ON GRADE CONDITION

- NOTES:
1. LEVELS SHOWN ON THE PLANS ARE FOR ILLUSTRATION PURPOSE ONLY, SEE FINAL GRADING PLAN FOR ACTUAL LEVELS
 2. ALL LEVELS ARE SHOWN IN METRIC

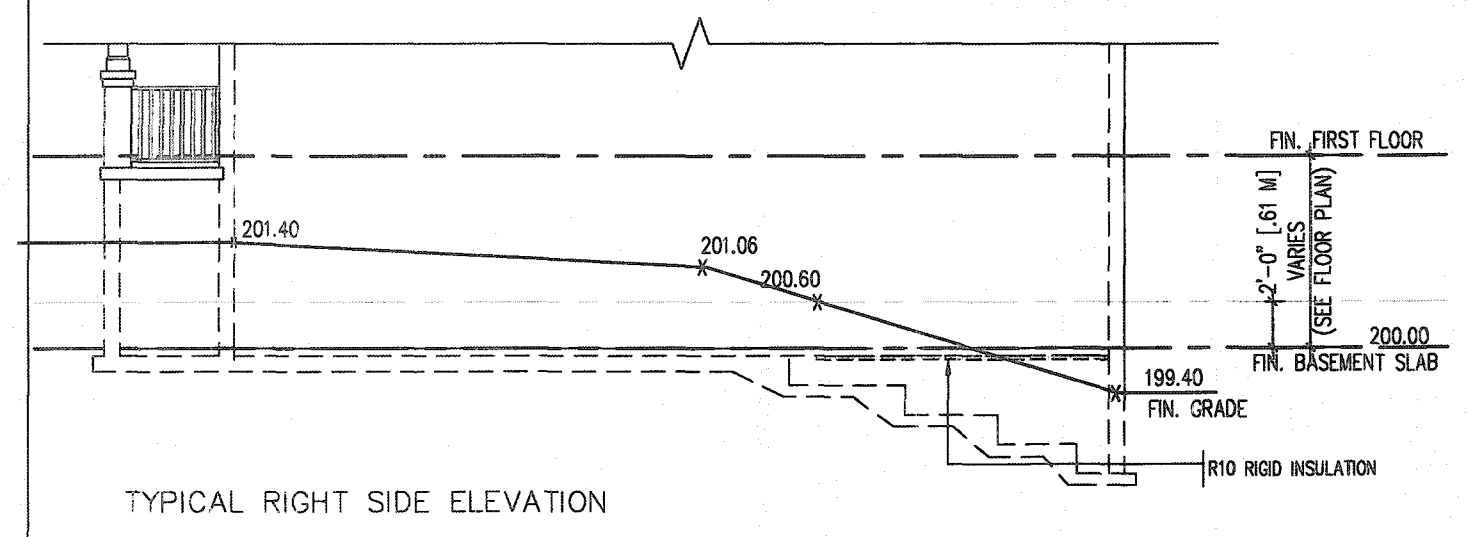

TYPICAL RIGHT SIDE ELEVATION

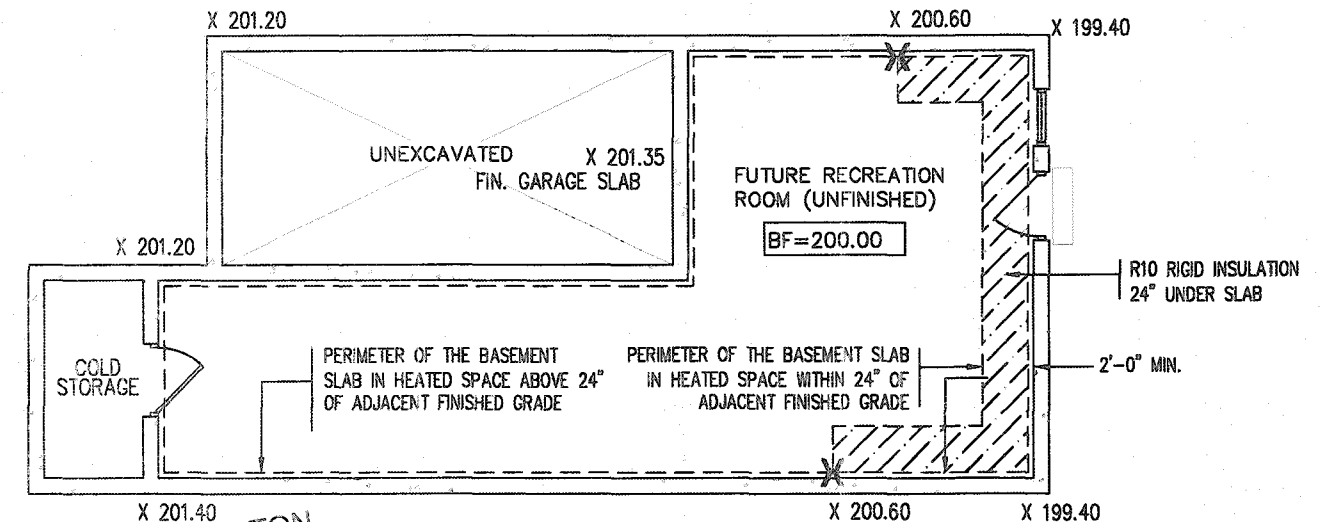

TYPICAL BASEMENT PLAN

WALK OUT BASEMENT CONDITION

- NOTES:
1. LEVELS SHOWN ON THE PLANS ARE FOR ILLUSTRATION PURPOSE ONLY, SEE FINAL GRADING PLAN FOR ACTUAL LEVELS
 2. ALL LEVELS ARE SHOWN IN METRIC


THESE STAMPED DRAWINGS SHALL BE AVAILABLE ON SITE.

THE OWNER AND/OR CONTRACTOR SHALL COMPLY WITH THE ONTARIO BUILDING CODE AND ALL OTHER APPLICABLE LAW.

These drawings and/or specifications have been reviewed by


DATE FEB 26 2021

FOR CHIEF BUILDING OFFICIAL

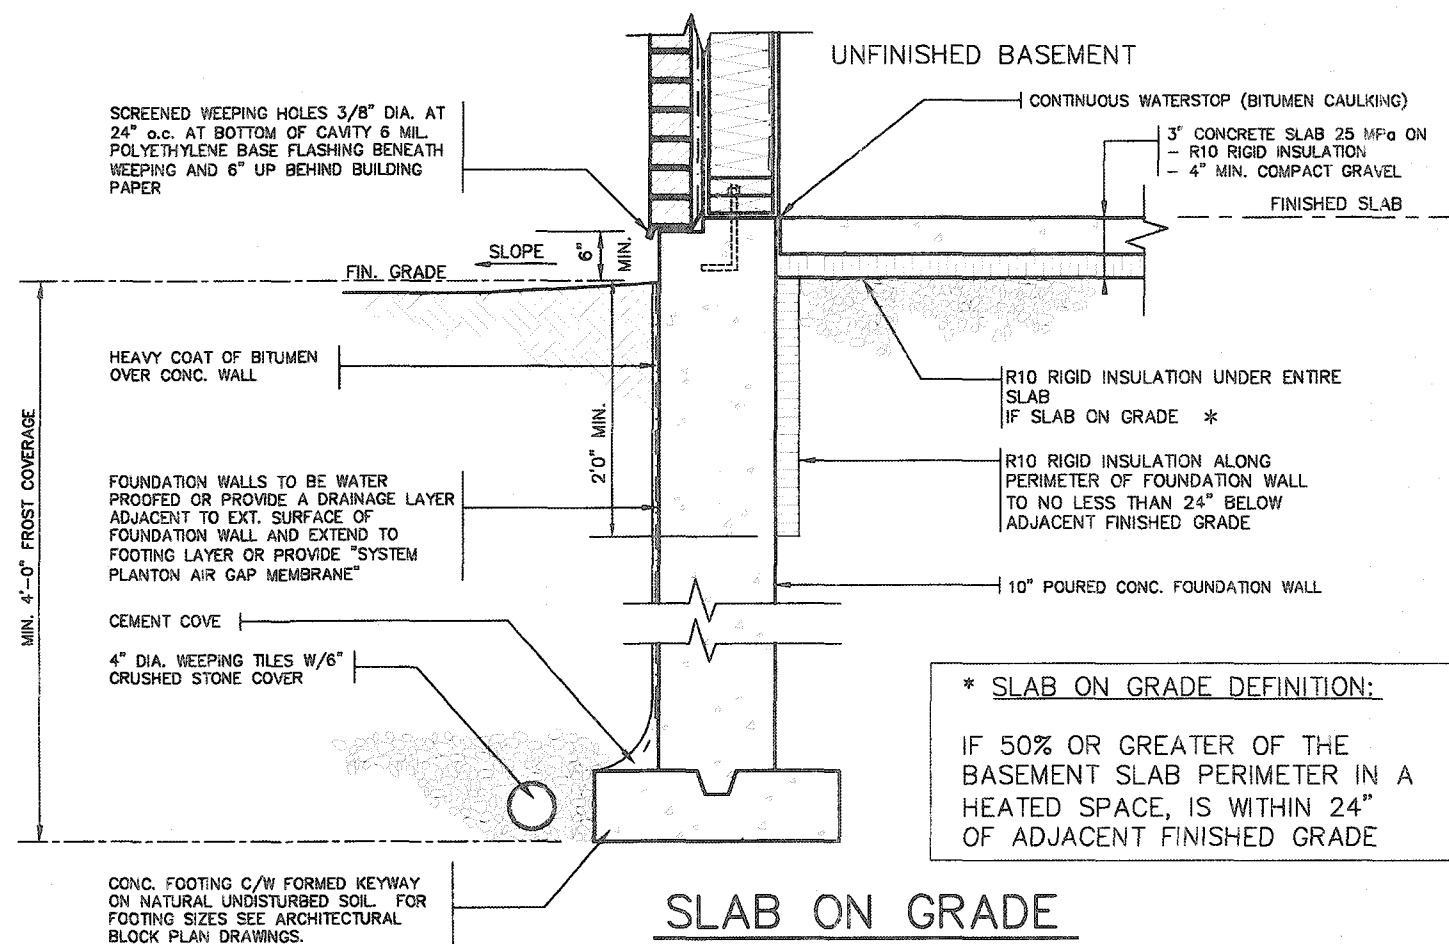


SLAB ON GRADE

- * SLAB ON GRADE DEFINITION:
- IF 50% OR GREATER OF THE BASEMENT SLAB PERIMETER IN A HEATED SPACE, IS WITHIN 24" OF ADJACENT FINISHED GRADE

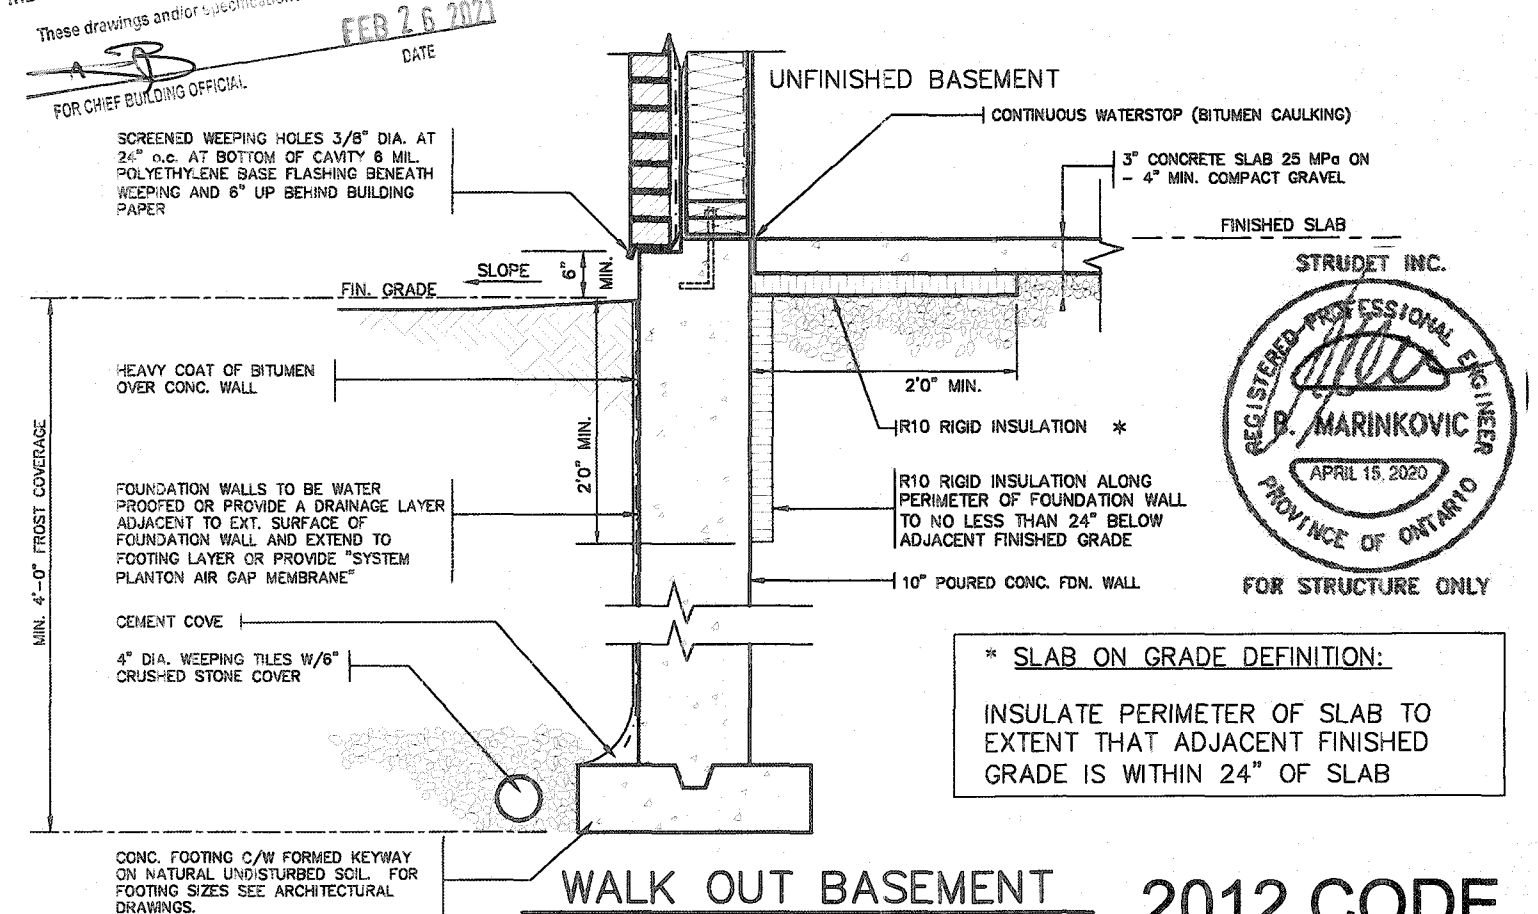

WALK OUT BASEMENT 2012 CODE COMPLIANCE PACKAGE

- * SLAB ON GRADE DEFINITION:
- INSULATE PERIMETER OF SLAB TO EXTENT THAT ADJACENT FINISHED GRADE IS WITHIN 24" OF SLAB

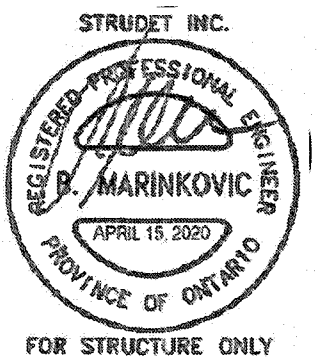

9					
8					
7					
6					
5					
4					
3					
2					
1	ISSUED FOR PERMIT.	APR 13/20	CV		
no.	description	date	by		

The undersigned has reviewed and takes responsibility for this design and has the qualifications and meets the requirements set out in the Ontario Building Code to be a Designer.

signature Richard Vink 24488 BCN


name registration information VAS Design Inc. 42658

Contractor must verify all dimensions on the job and report any discrepancy to the Designer before proceeding with the work. All drawings and specifications are instruments of service and the property of the Designer which must be returned at the completion of the work. Drawings are not to be scaled.


VA3 DESIGN

255 Consumers Rd Suite 120
Toronto ON M2J 1R4
t 416.630.2255 f 416.630.4782
va3design.com


Greenpark.	SINGLES
project name RUSSELL GARDENS PH. 3	municipality WATERLOO
date APRIL 2020	project no. 19014
drawn by GW	checked by Not to Scale
scale Not to Scale	scale Not to Scale
file name 19014-GP-STD_DETAILS_A1	drawing no. 10

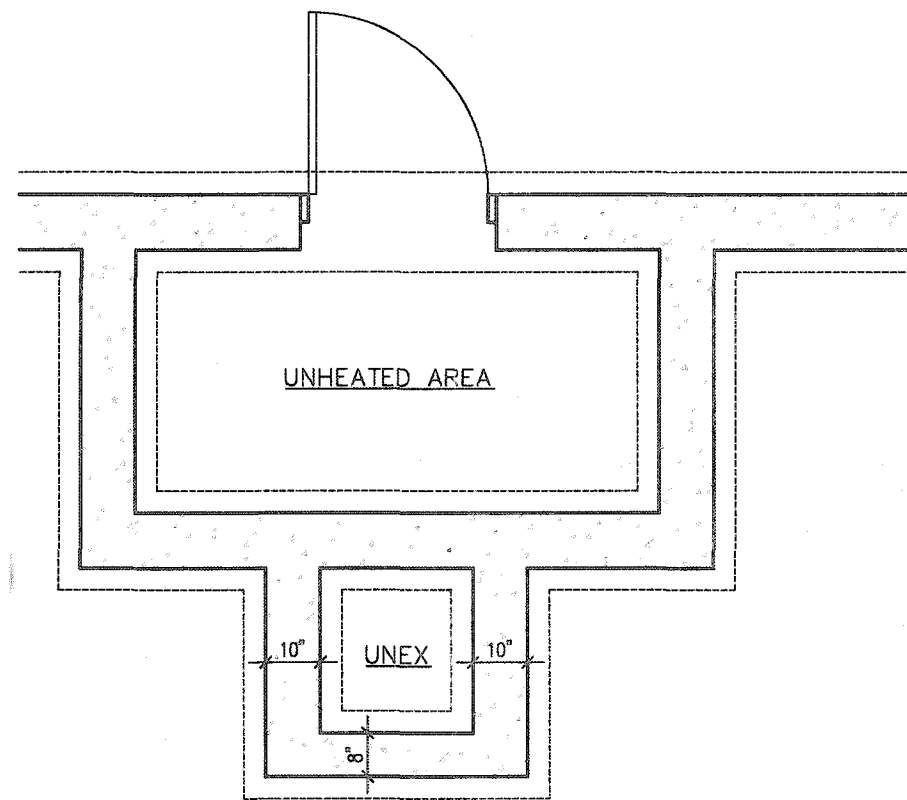

FOUNDATION PLAN

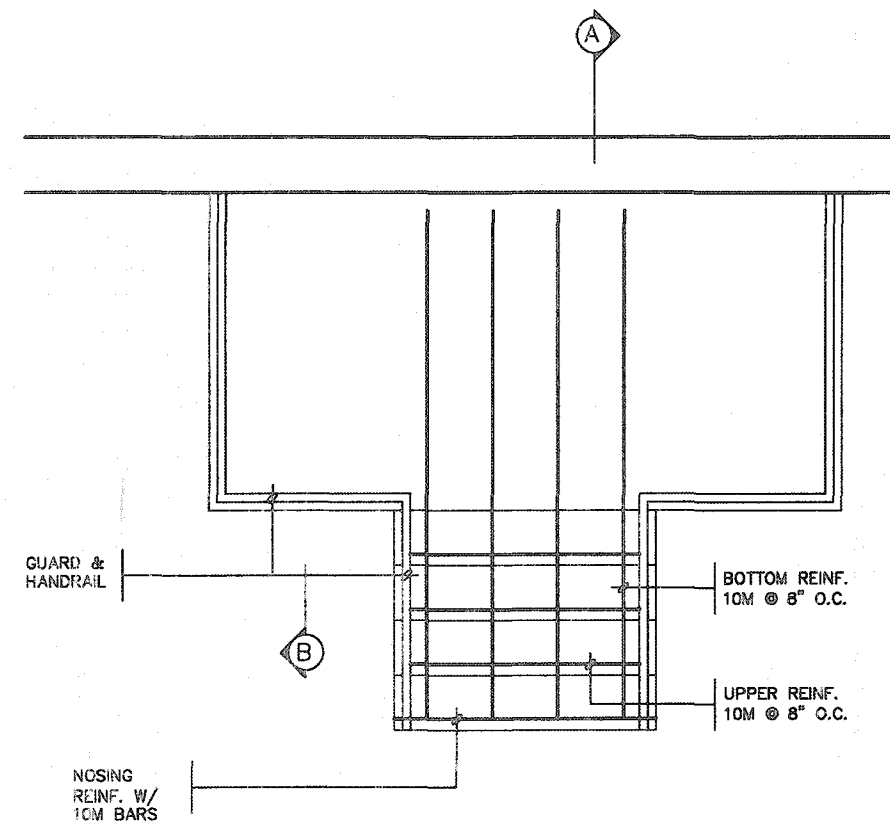

GROUND FLOOR PLAN

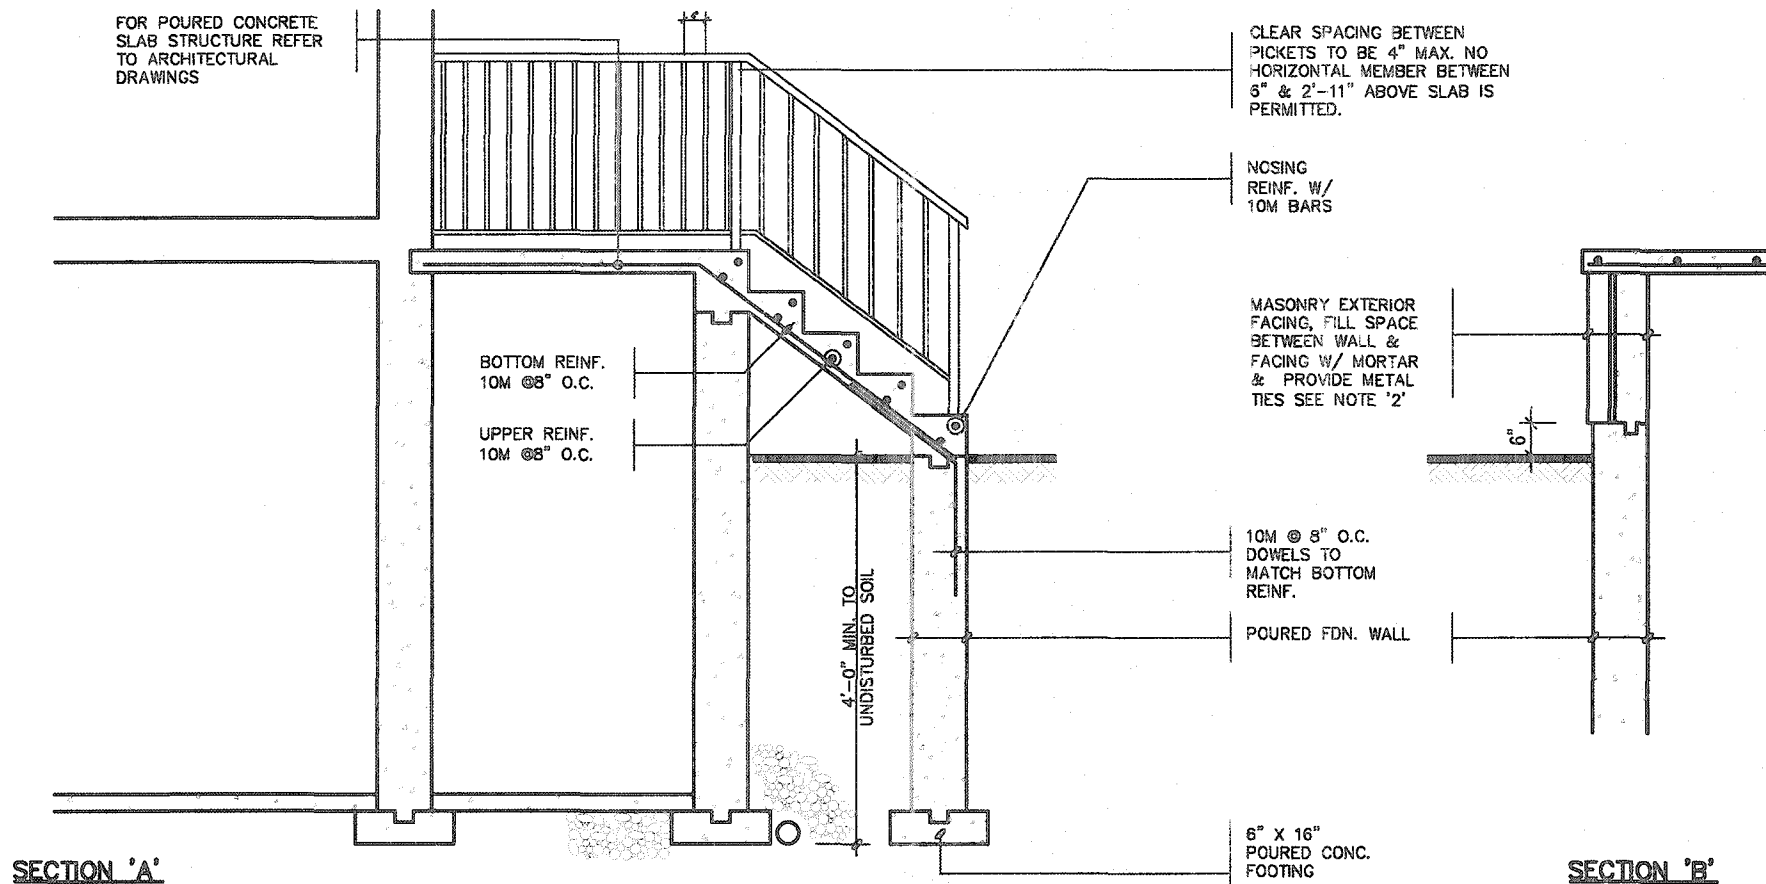

NOTE: FOR MORE THAN 8 RISERS

GENERAL NOTES

- EXTERIOR STAIRS**
7 7/8" RISE MAXIMUM
8 1/4" RUN MINIMUM
9 1/4" TREAD MINIMUM
- MASONRY TIES**
WHEN BRICK FACING IS USED ABOVE GROUND LEVEL, PROVIDE 3/16" DIA. CORROSION RESISTANT METAL TIES @ 36" HORIZONTAL & 8" VERTICAL
- GUARDS**
ARE REQUIRED AROUND CONCRETE SLAB IF MORE THAN 2'-0" ABOVE GRADE & ON BOTH SIDES OF STAIRS CONTAINING MORE THAN 6 RISERS. MINIMUM 34" HIGH FOR STAIRS MINIMUM 36" HIGH FOR PORCHES UP TO 5'-11" ABOVE GRADE. MINIMUM 42" HIGH FOR GREATER HTS.
- HANDRAIL**
ARE REQUIRED WHERE STEPS HAVE MORE THAN 3 RISERS. HANDRAIL HEIGHT 34" - 38".
- FOUNDATION WALLS**
THICKNESS OF FOUNDATION WALLS IS DEPENDANT UPON VENEER CUT 8" FOR UP TO 26" VENEER CUT HEIGHT 10" FOR VENEER CUT OVER 26" HIGH
- CONCRETE**
MINIMUM CONCRETE STRENGTH SHALL BE 4850 PSI (32MPa) W/ 5%-8% AIR ENTRAINMENT MINIMUM CONCRETE SLAB THICKNESS 5"
- CONCRETE COVER**
PROVIDE MINIMUM 3/4" CLEAR CONCRETE COVER TO REINFORCING BARS


CITY OF HAMILTON
Building Division
Permit No. 21-107163
THESE STAMPED DRAWINGS SHALL BE AVAILABLE ON SITE
THE OWNER AND/OR CONTRACTOR SHALL COMPLY WITH THE ONTARIO BUILDING CODE AND ALL OTHER APPLICABLE LAW
These drawings and/or specifications have been reviewed by
FEB 26 2021
DATE
FOR CHIEF BUILDING OFFICIAL




FOR STRUCTURE ONLY

2012 CODE COMPLIANCE PACKAGE A1

9. The undersigned has reviewed and takes responsibility for this design and has the qualifications and meets the requirements set out in the Ontario Building Code to be a Designer. 8. qualification information 7. Richard Vink 24488 BCN 6. name 5. registration information 4. VAS Design Inc. 42658 3. Contractor must verify all dimensions on the job and report any discrepancy to the Designer before proceeding with the work. All drawings and specifications are instruments of service and the property of the Designer which must be returned at the completion of the work. Drawings are not to be scaled. 2. 1 ISSUED FOR PERMIT. AFR 13/20 GW 1. no. description date by	1. The undersigned has reviewed and takes responsibility for this design and has the qualifications and meets the requirements set out in the Ontario Building Code to be a Designer. 2. qualification information 3. Richard Vink 24488 BCN 4. name 5. registration information 6. VAS Design Inc. 42658 7. Contractor must verify all dimensions on the job and report any discrepancy to the Designer before proceeding with the work. All drawings and specifications are instruments of service and the property of the Designer which must be returned at the completion of the work. Drawings are not to be scaled. 8. 1 ISSUED FOR PERMIT. AFR 13/20 GW 9. no. description date by	VA3 DESIGN 255 Consumers Rd Suite 120 Toronto ON M2J 1R4 t 416.630.2255 f 416.630.4782 va3design.com	Greenpark. project name RUSSELL GARDENS PH. 3 location WATERDOWN date APRIL 2020 drawn by GW checked by Not to Scale scale 19014-GP-STD_DETAILS_A1	SINGLES project no. 19014 drawing no. 11
---	---	---	--	--

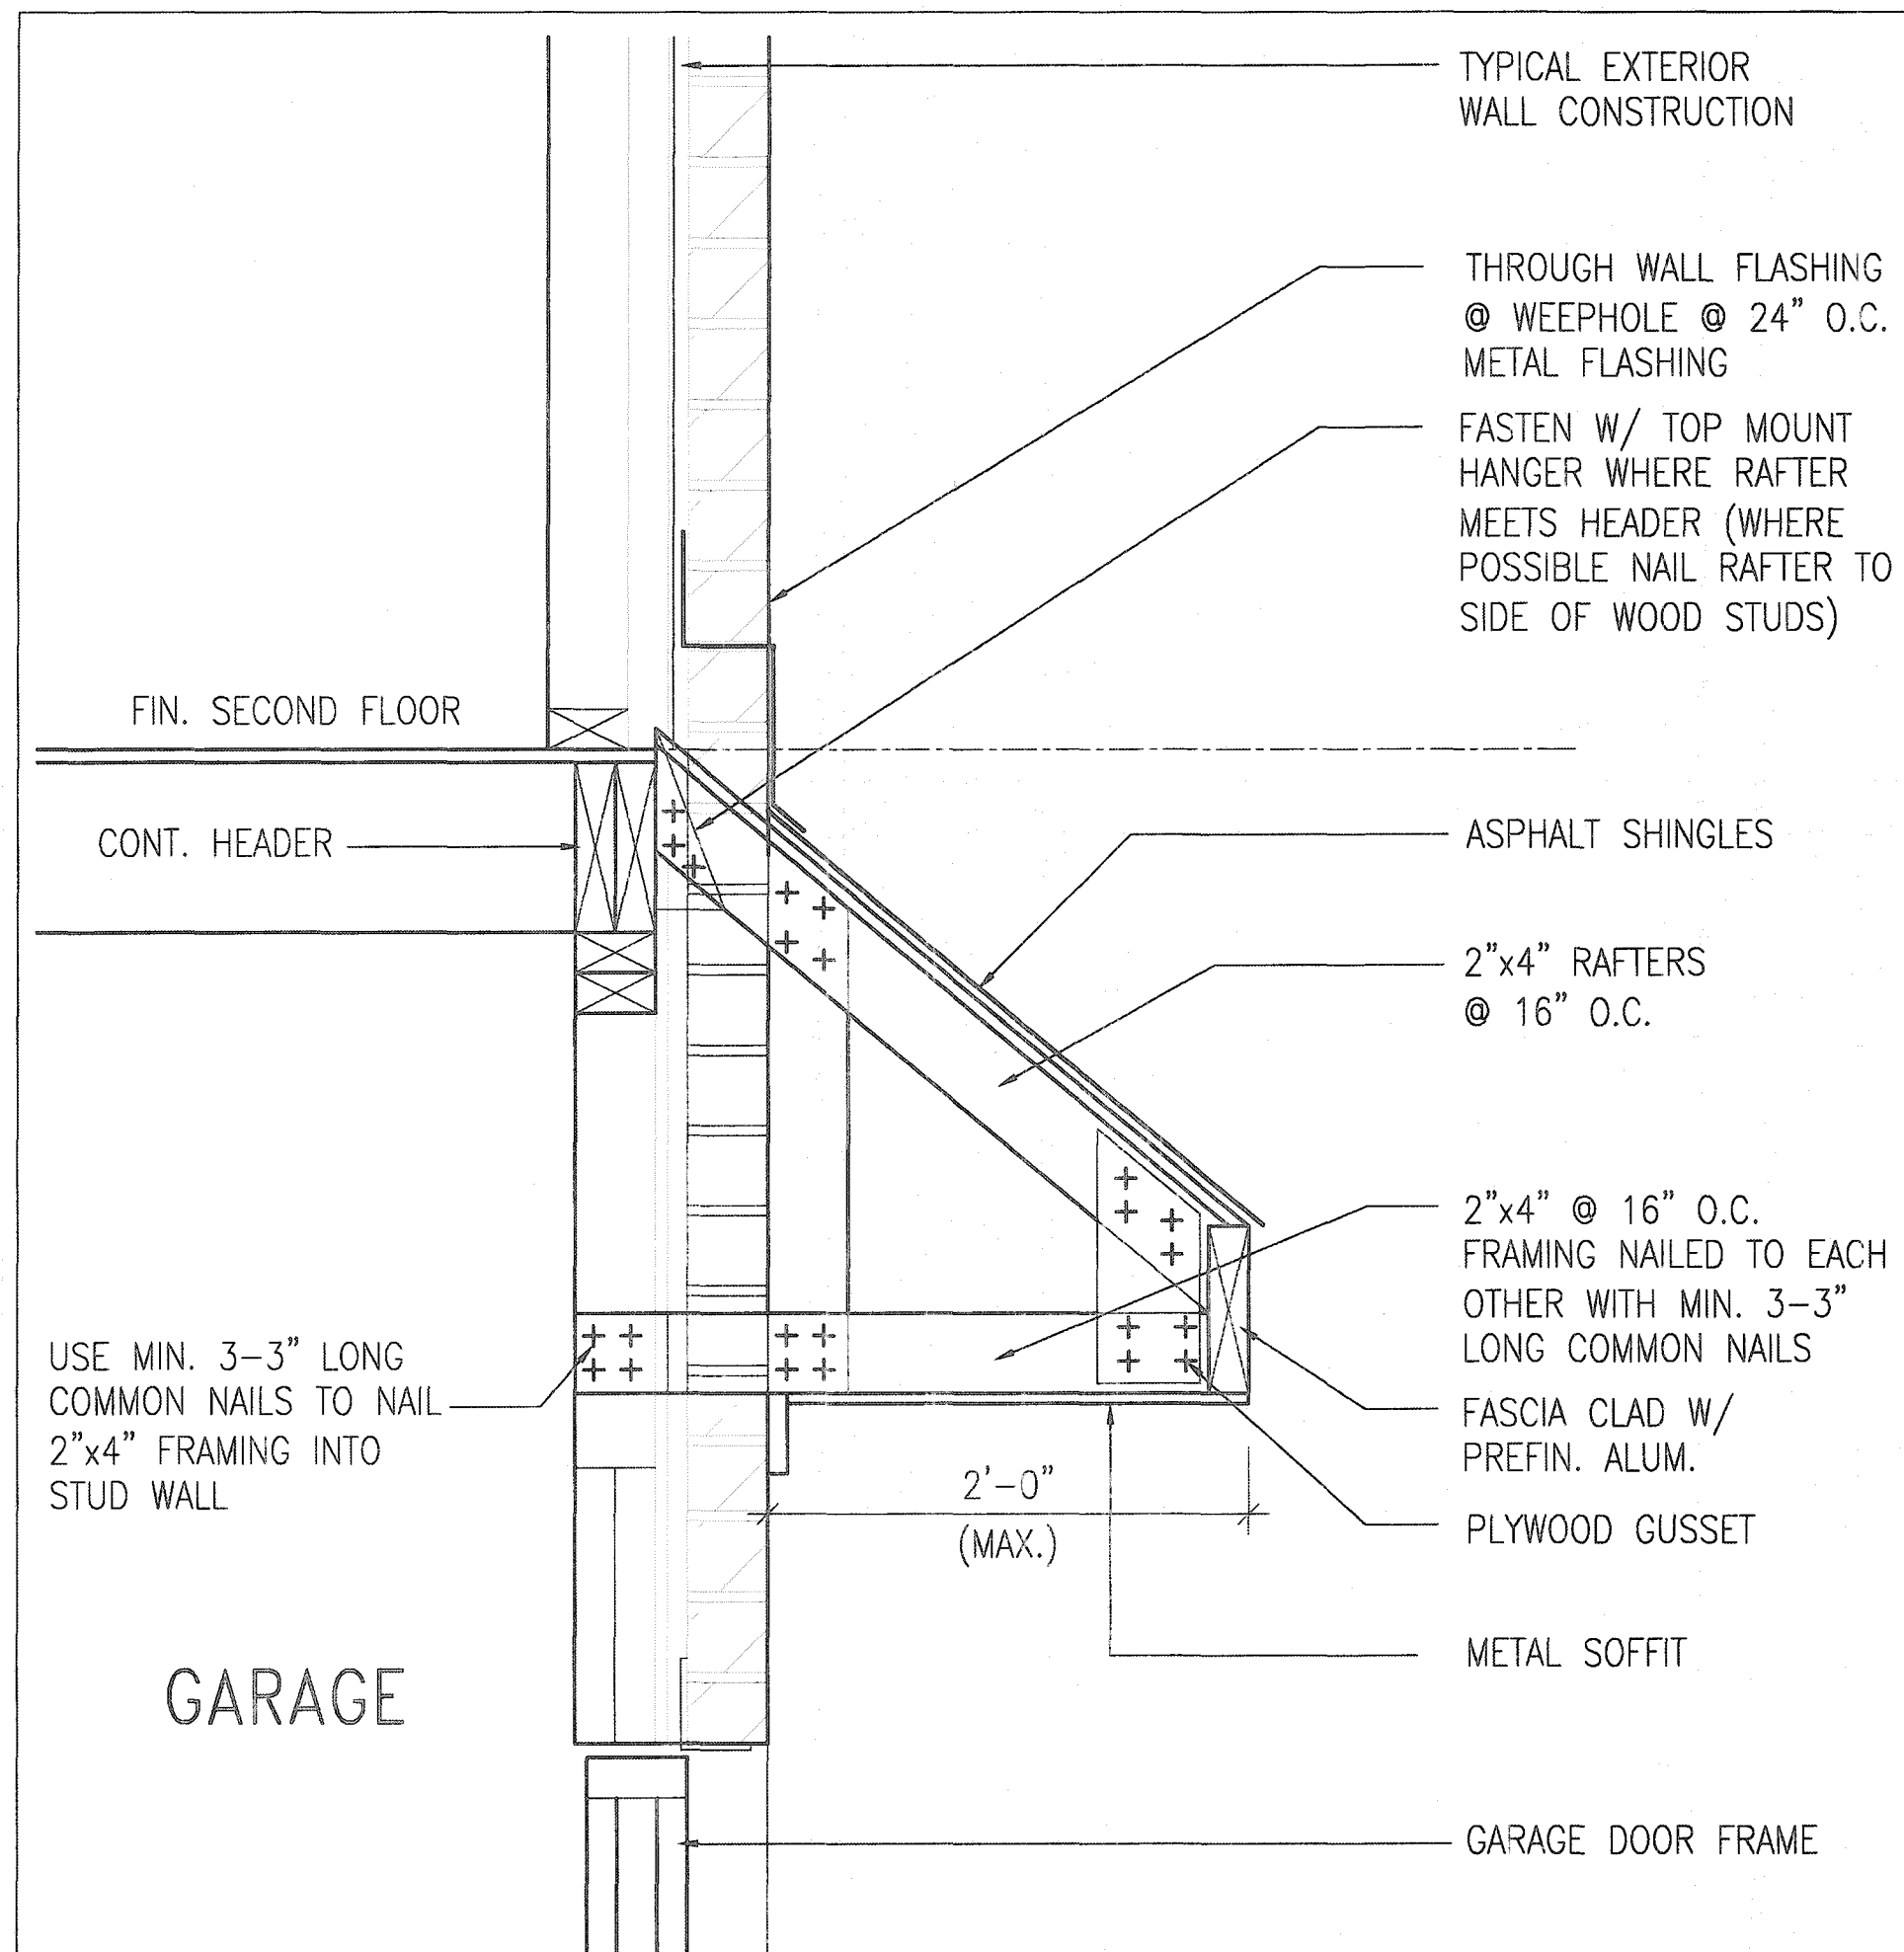

CITY OF HAMILTON
Building Division
Permit No. **21-107163**
THESE STAMPED DRAWINGS SHALL BE AVAILABLE ON SITE
THE OWNER AND/OR CONTRACTOR SHALL COMPLY WITH
THE ONTARIO BUILDING CODE AND ALL OTHER APPLICABLE LAW
These drawings and/or specifications have been reviewed by
[Signature] **FEB 26 2021**
FOR CHIEF BUILDING OFFICIAL DATE

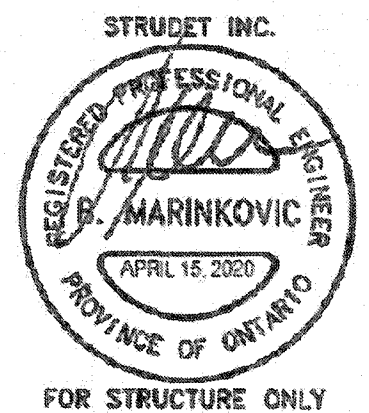

B ROOF OVERHANG DETAIL OVER GARAGE

2012 CODE
COMPLIANCE PACKAGE A1

9	
---	--	--	

All drawings, specifications, related documents and design are the copyright property of VAS DESIGN. Reproduction of this property in whole or in part is strictly prohibited without VAS DESIGN's written permission.

TO
OTHERWISE
VIEWED BY

BRICK/
STONE
VENEER

INVERTED
3-1/2"x3-1/2"x1/4"
(90x90x6.0)
STEEL ANGLE

BRICK/
STONE
VENEER

SUPPORTED STEEL
- ANGLE UP TO 11'-7".
OTHERWISE TO BE
REVIEWED BY ENGINEER.

INVERTED STEEL ANGLE DETAIL

CITY OF HAMILTON
Building Division

Permit No. 21-107143

Permit No. _____

THESE STAMPED DRAWINGS SHALL BE AVAILABLE ON SITE

THE OWNER AND/OR CONTRACTOR SHALL COMPLY WITH
THE ONTARIO BUILDING CODE AND ALL OTHER APPLICABLE LAW

These drawings and/or specifications have been reviewed by

 **FEB 26 2021**

FOR CHIEF BUILDING OFFICIAL DATE

STRUDET INC.




FOR STRUCTURE ONLY

2012 CODE COMPLIANCE PACKAGE A1

[illegible]

All drawings, specifications, related documents and design are the copyright property of V43 DESIGN. Reproduction of this property in whole or in part is strictly prohibited without V43 DESIGN's written permission.

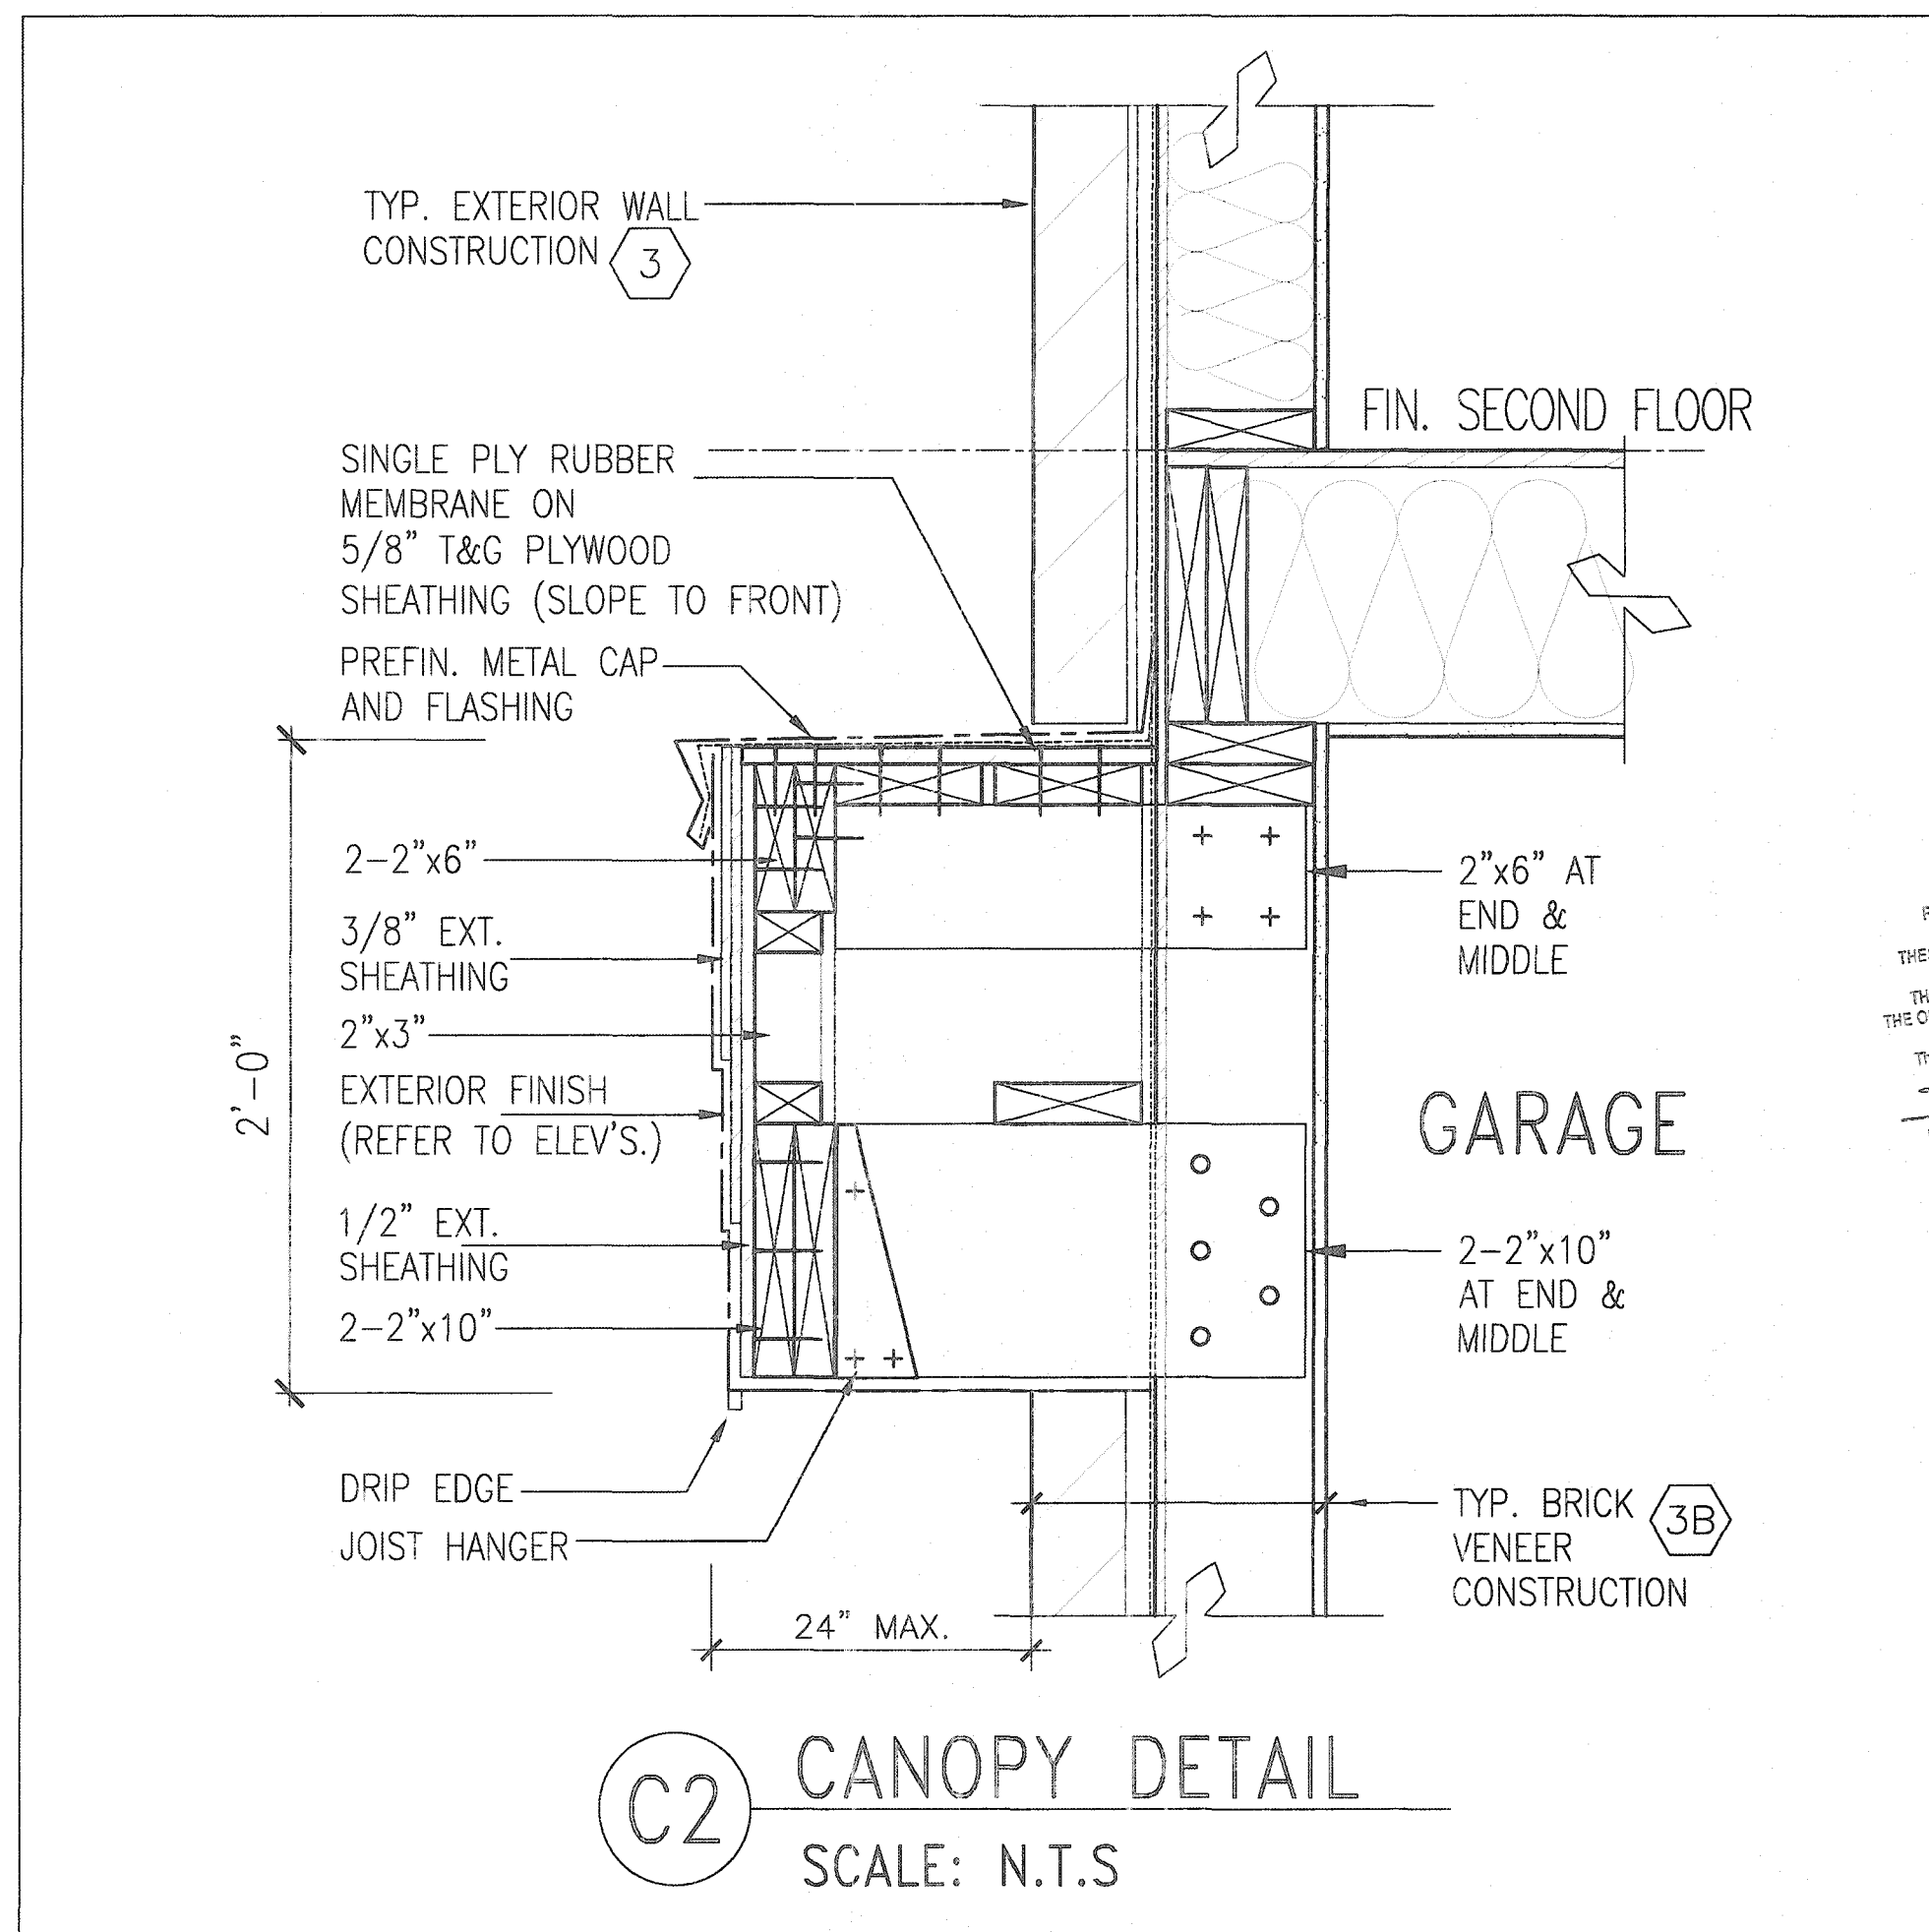

C2 CANOPY DETAIL
SCALE: N.T.S

CITY OF HAMILTON
Building Division
Permit No. **21-107163**
THESE STAMPED DRAWINGS SHALL BE AVAILABLE ON SITE
THE OWNER AND/OR CONTRACTOR SHALL COMPLY WITH
THE ONTARIO BUILDING CODE AND ALL OTHER APPLICABLE LAW
These drawings and/or specifications have been reviewed by
[Signature] **FEB 26 2021**
DATE
FOR CHIEF BUILDING OFFICIAL



**2012 CODE
COMPLIANCE PACKAGE A1**

9	
---	--	--	

All drawings, specifications, related documents and design are the copyright property of VAS DESIGN. Reproduction of this property in whole or in part is strictly prohibited without VAS DESIGN's written permission.