


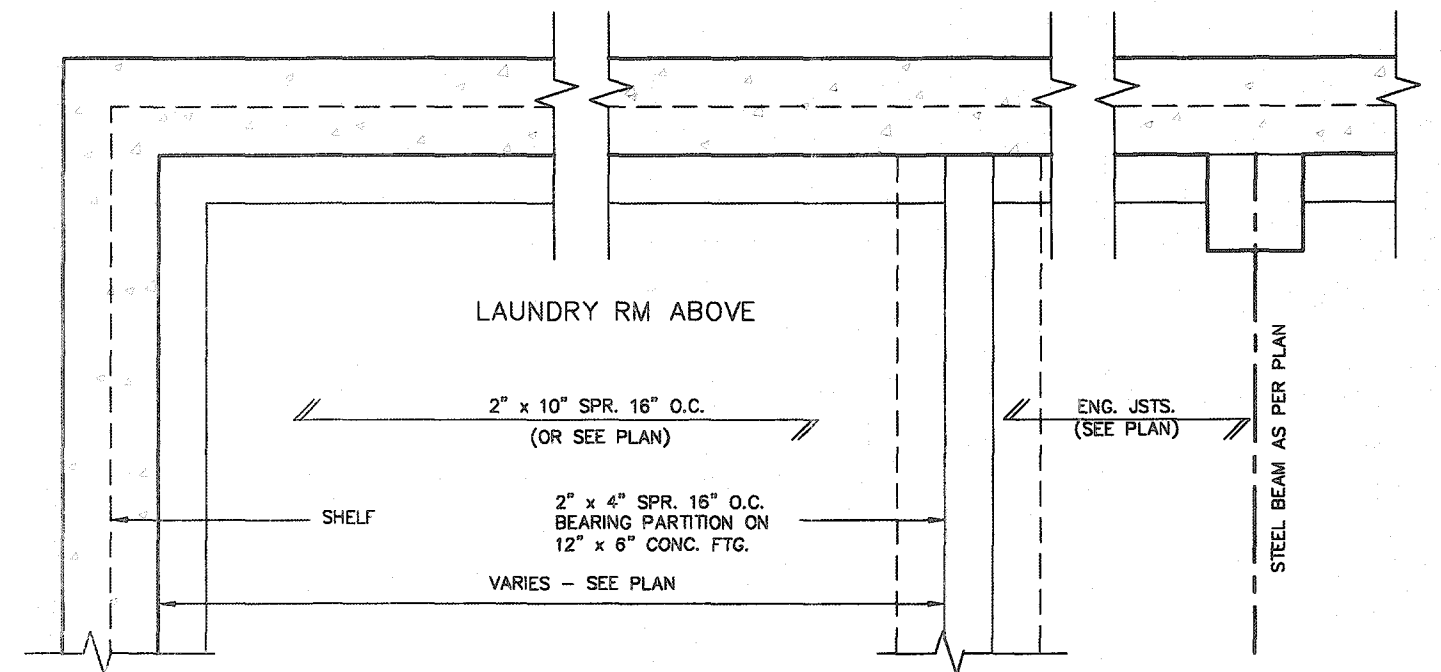

CITY OF HAMILTON
Building Division

THESE STAMPED DRAWINGS SHALL BE AVAILABLE ON SITE
THE OWNER AND/OR CONTRACTOR SHALL COMPLY WITH
THE ONTARIO BUILDING CODE AND ALL OTHER APPLICABLE LAW

STRUDET INC.


REGISTERED PROFESSIONAL ENGINEER

B. MARINKOVIC

APRIL 15, 2020

PROVINCE OF ONTARIO

2012 CODE
COMPLIANCE PACKAGE A1

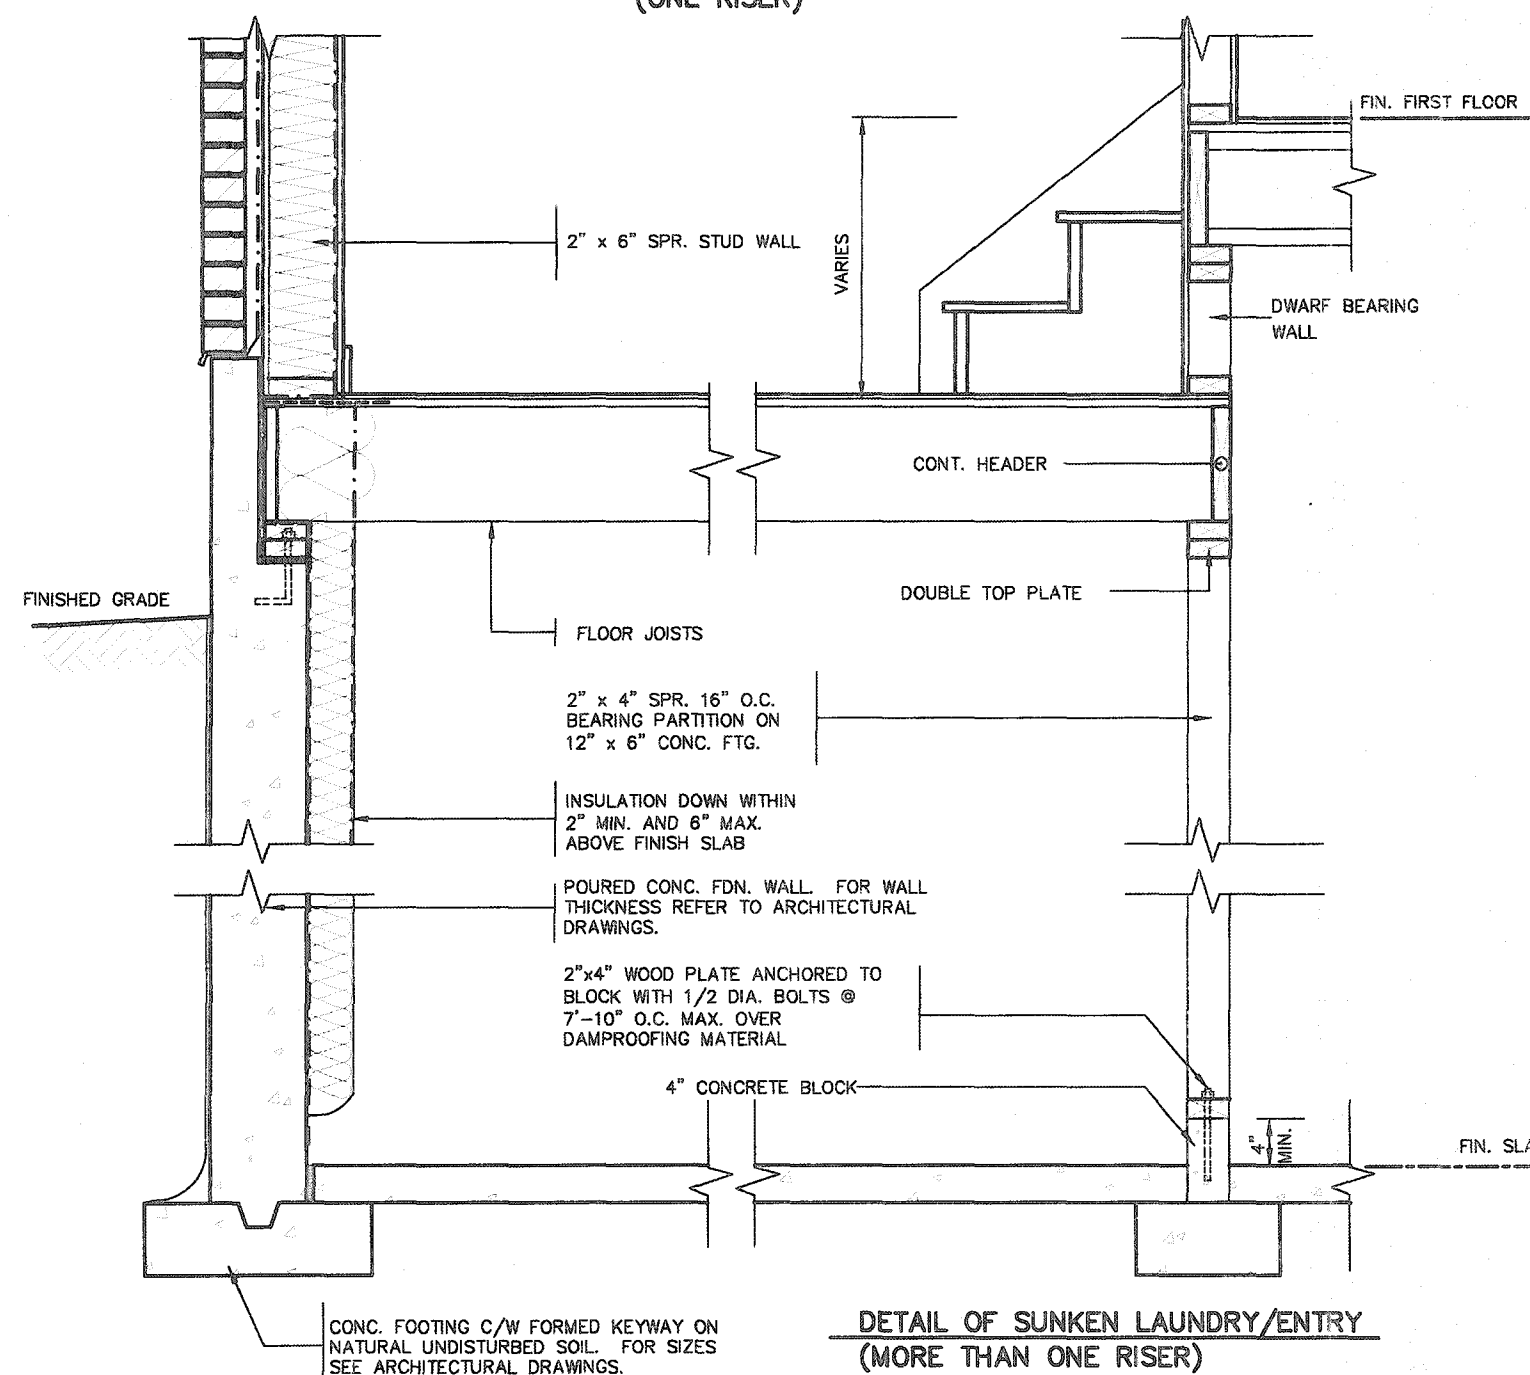

9	.	.	.
8	.	.	.
7	.	.	.
6	.	.	.
5	.	.	.
4	.	.	.
3	.	.	.
2	.	.	.
1	ISSUED FOR PERMIT.	AFR 13/20	G
no.	description	date	

The undersigned has reviewed and takes responsibility for this design and has the qualifications and meets the requirements set out in the Ontario Building Code as a Designer.

qualification information

Richard Vink *R Vink* 2448 BC

name signature

registration information

VA3 Design Inc. 4265

Contractor must verify all dimensions on the job and report any discrepancy to the Designer before proceeding with the work. All drawings and specifications are instruments of service and the property of the Designer which must be returned at the completion of the work. Drawings are not to be copied.

VA3
DESIGN
255 Consumers Rd Suite 120
Toronto ON M2J 1R4
t 416.630.2255 f 416.630.478
va3design.com




 Greenpark.		
project name	municipality	
RUSSELL GARDENS PH. 3	WATERDOWN	
date	SUNKEN	
APRIL 2020		
drawn by	checked by	scale
GW	-	Not to Scale
© 2019 HARBOR		1901

SUNKEN FLOOR DETAILS

drawing no.

2

All drawings, specifications, related documents and design are the copyright property of VA3 DESIGN. Reproduction of this property in whole or in part is strictly prohibited without VA3 DESIGN's written permission.

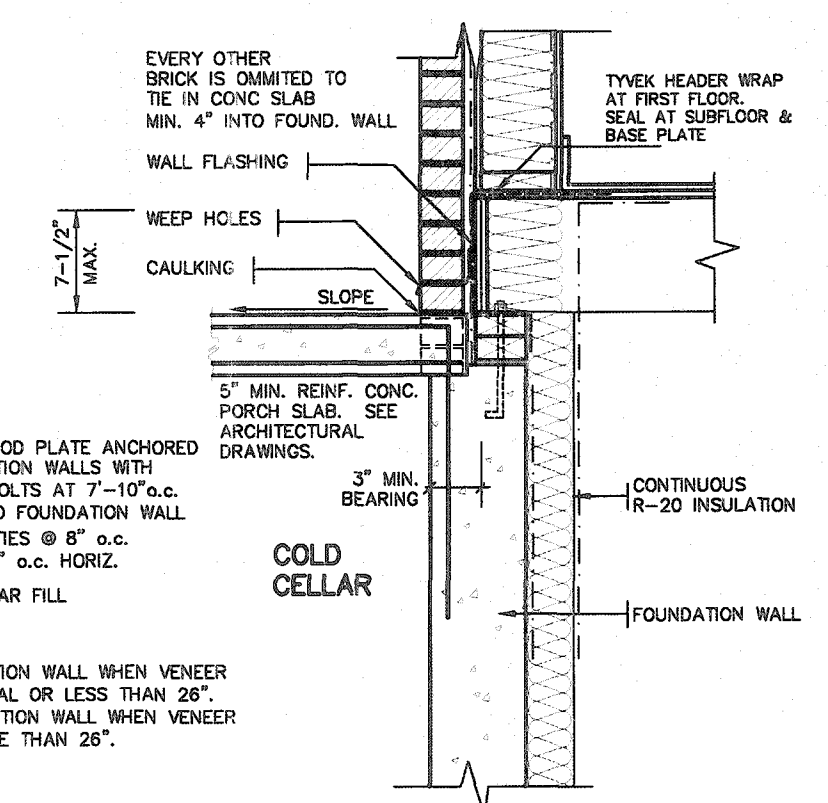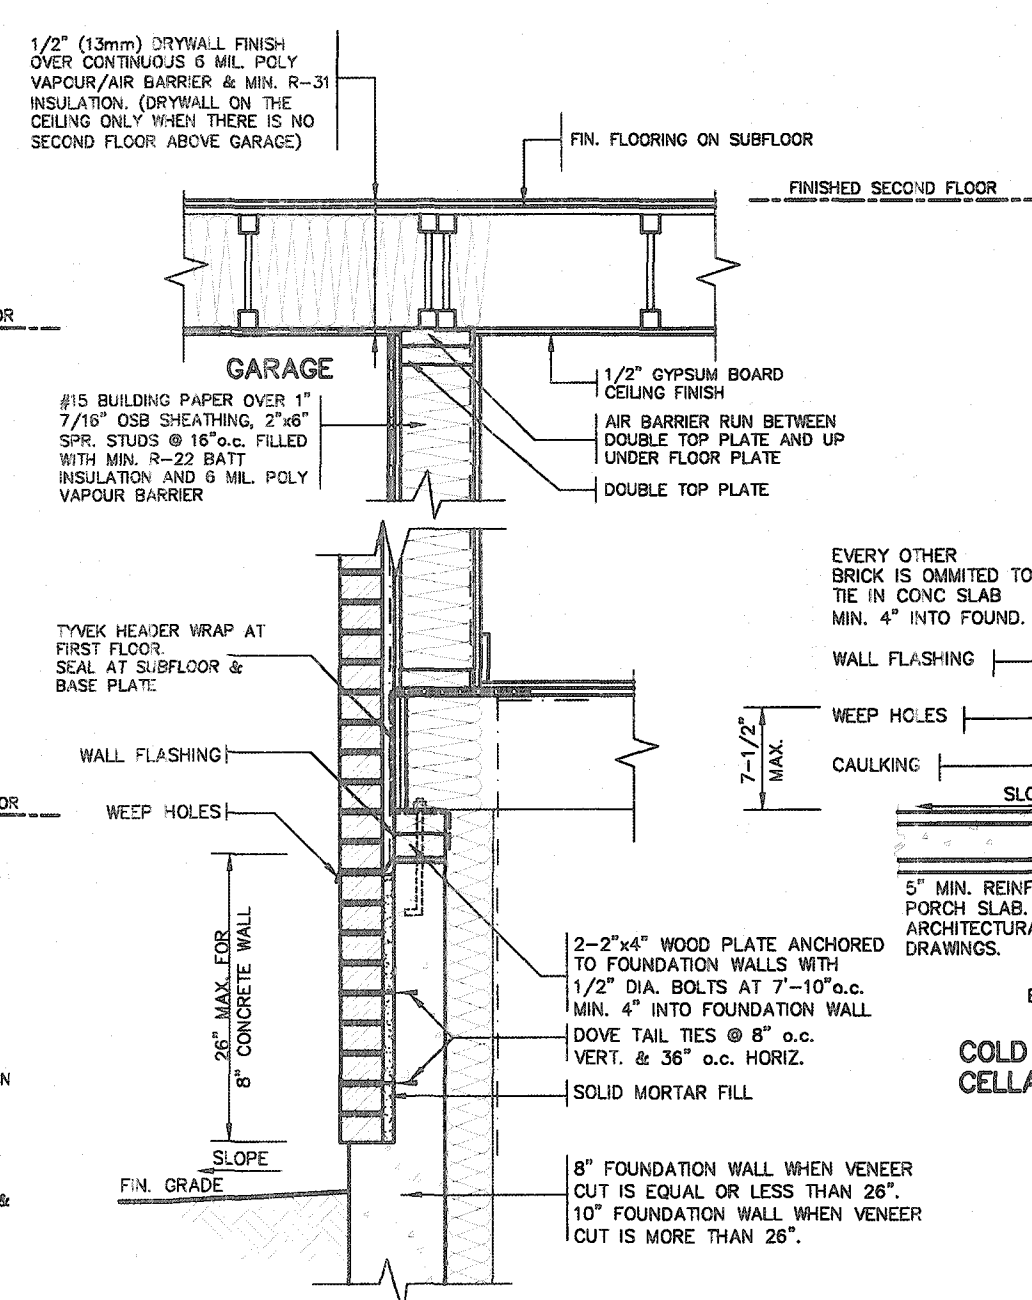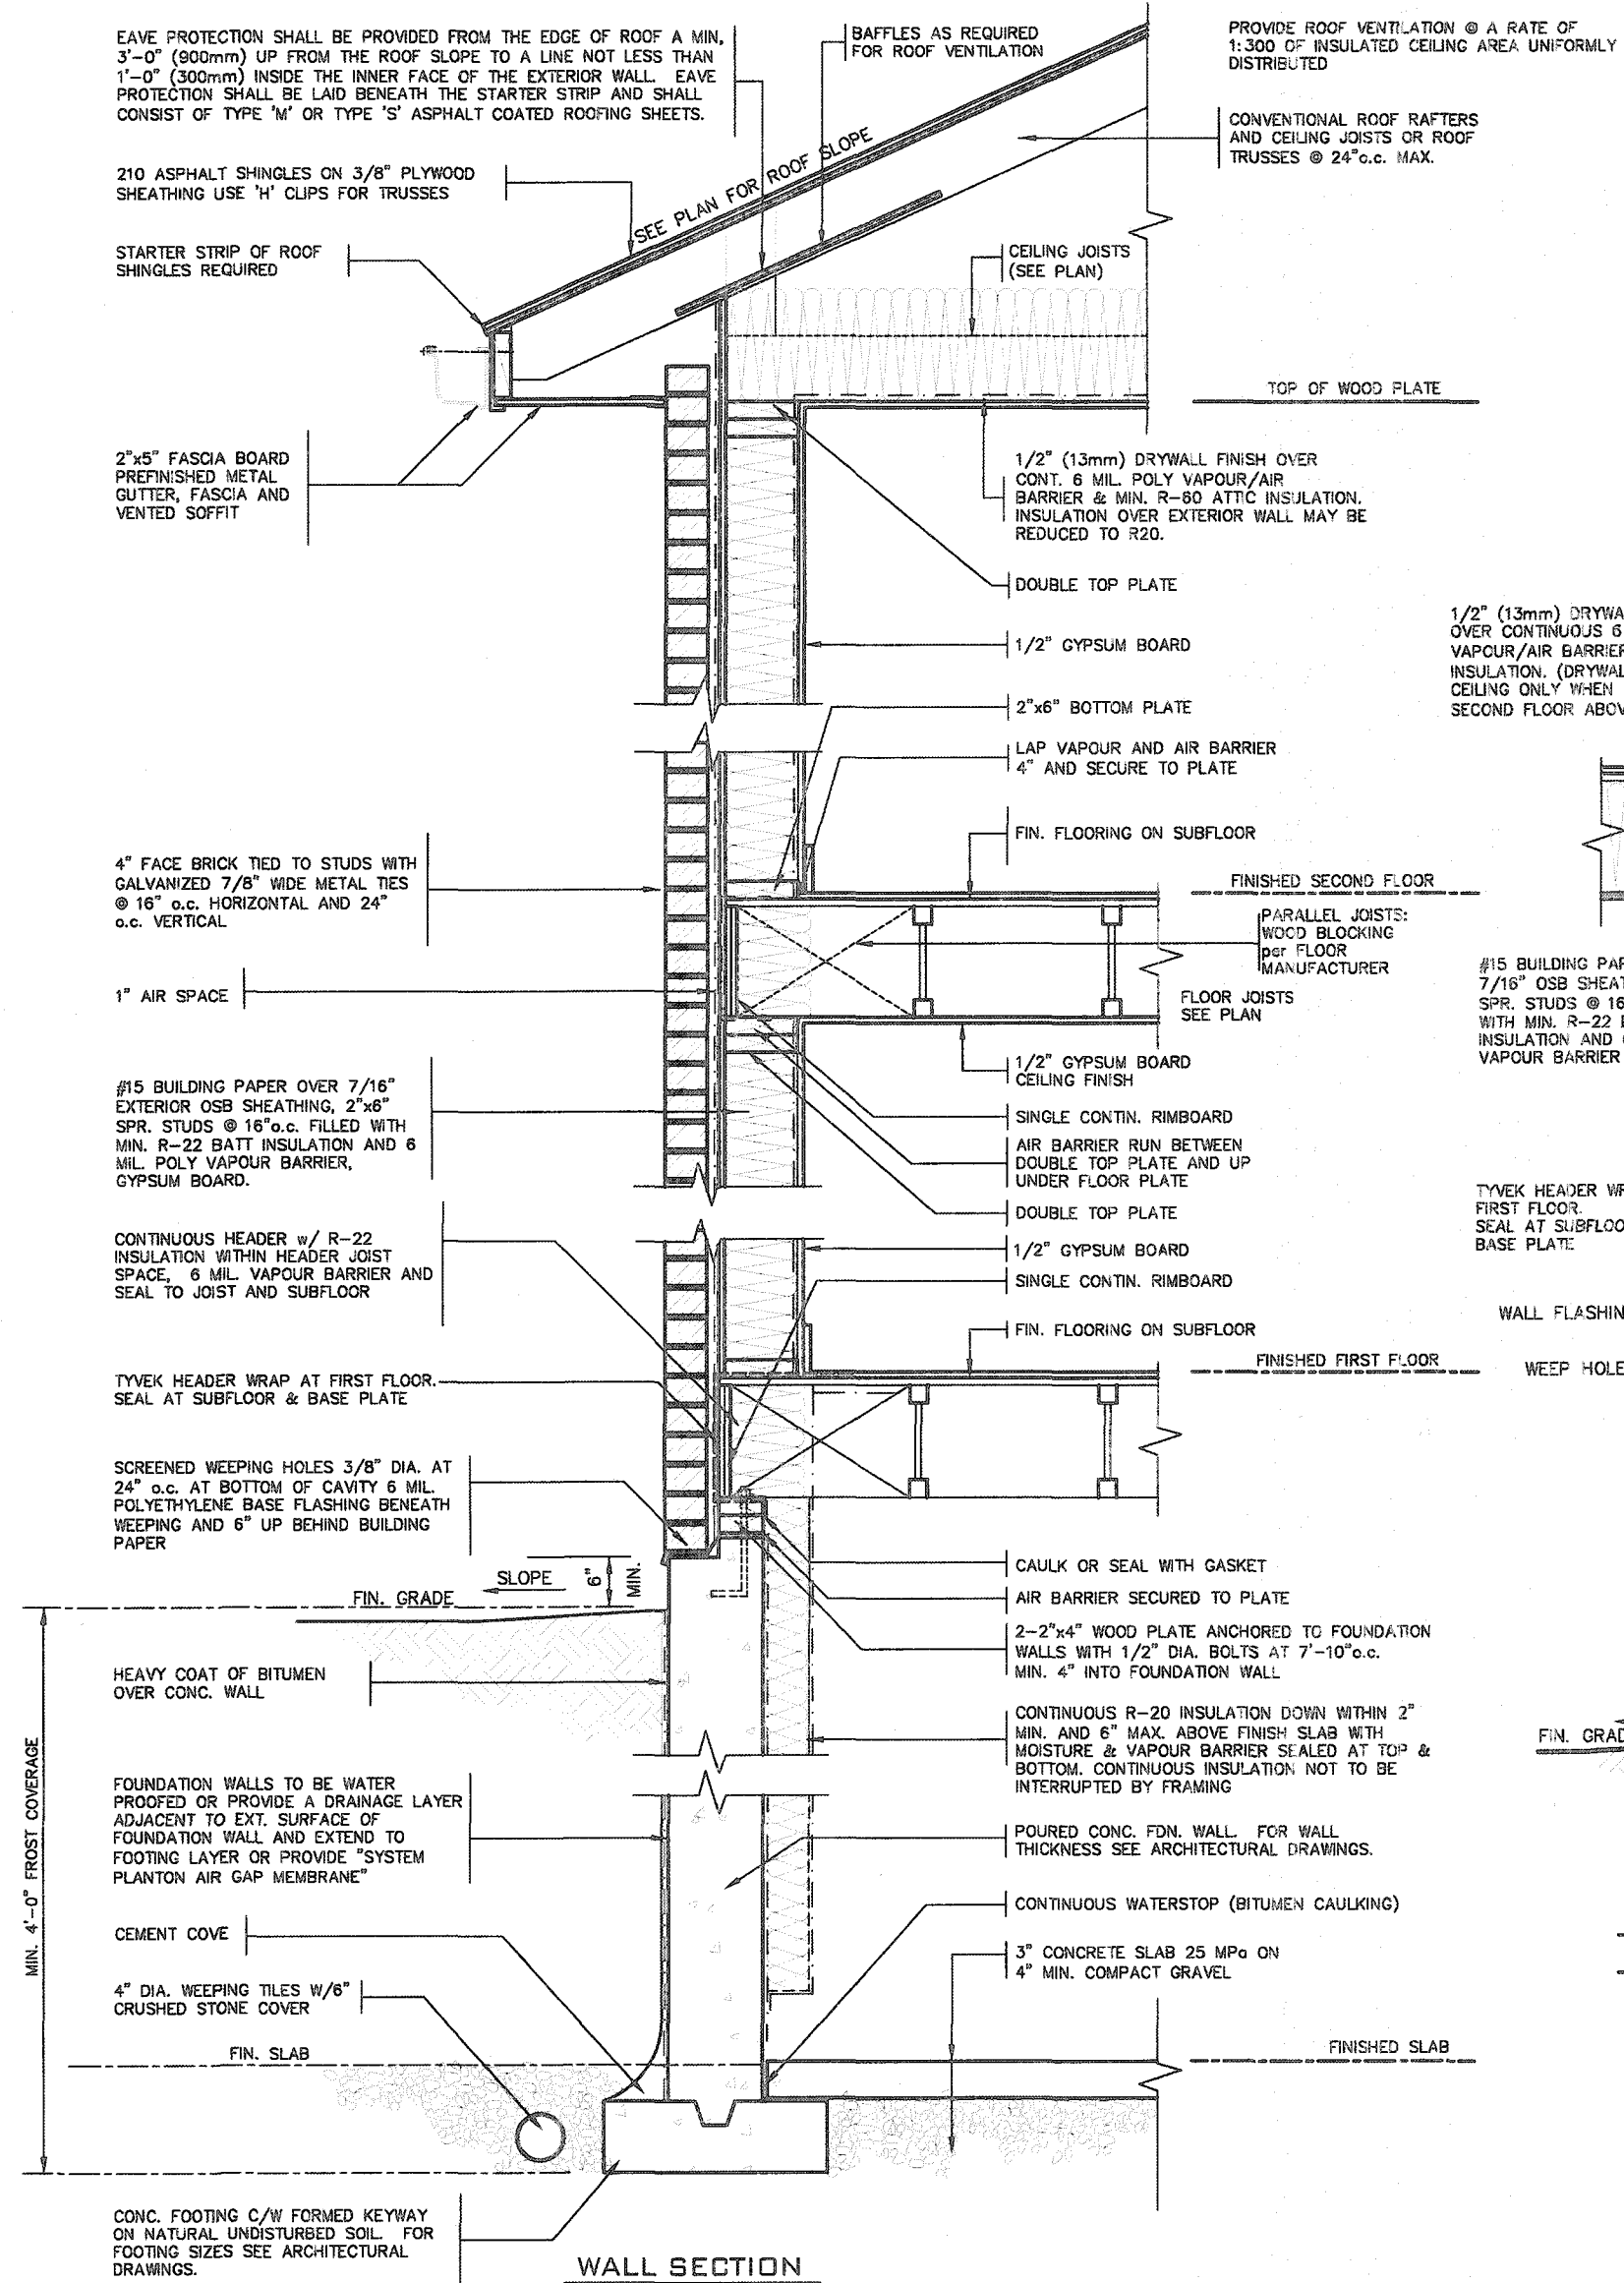







CITY OF HAMILTON Building Division
DETAIL FOR CONCRETE VENEER DROPPED GRADE
 Permit No. **25-107135**
 THESE STAMPED DRAWINGS SHALL BE AVAILABLE ON SITE
 THE OWNER AND/OR CONTRACTOR SHALL COMPLY WITH THE ONTARIO BUILDING CODE AND ALL OTHER APPLICABLE LAW
 These drawings and/or specifications have been reviewed by
MAR 09 2021
 DATE
 FOR CHIEF BUILDING OFFICIAL



2012 CODE COMPLIANCE PACKAGE A1

9	
---	--	--	

All drawings, specifications, related documents and design are the copyright property of VAS DESIGN. Reproduction of this property in whole or in part is strictly prohibited without VAS DESIGN's written permission.

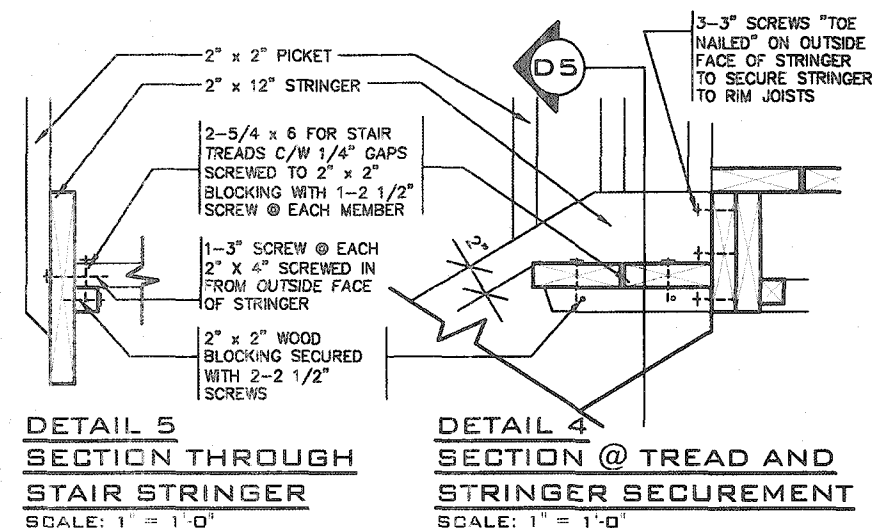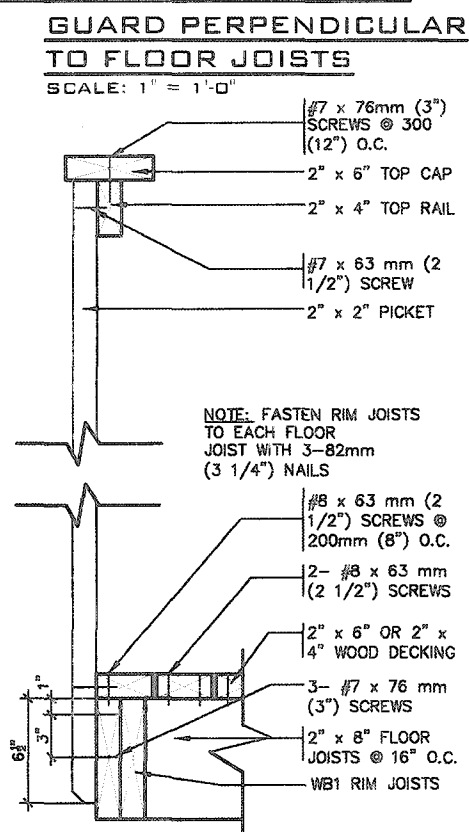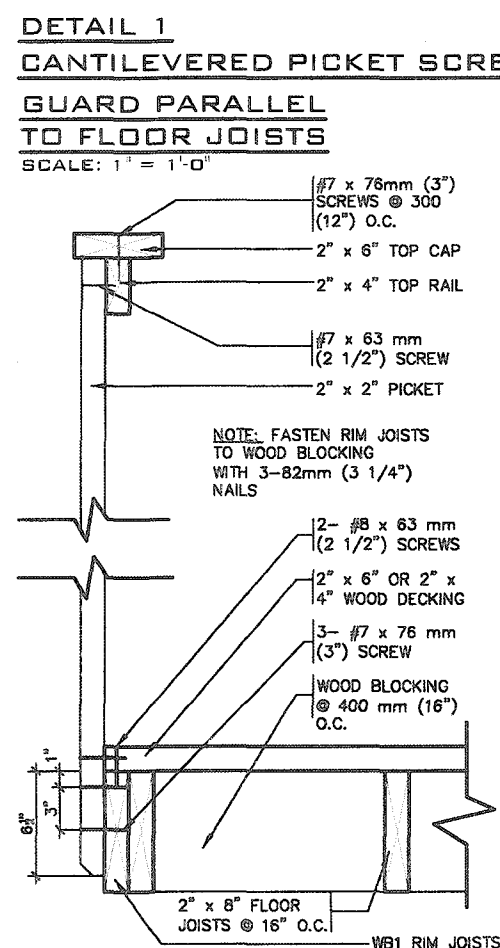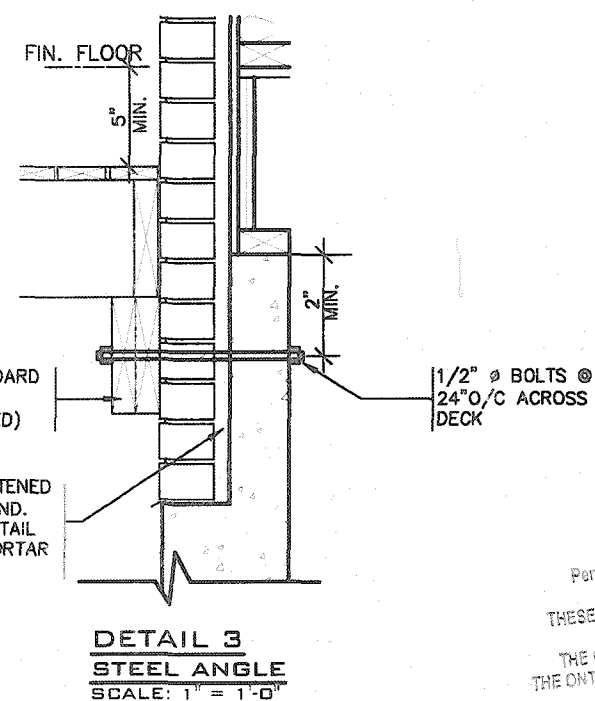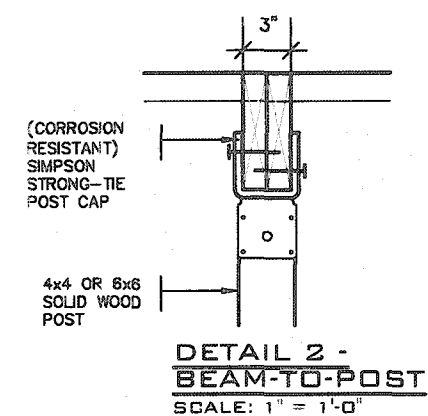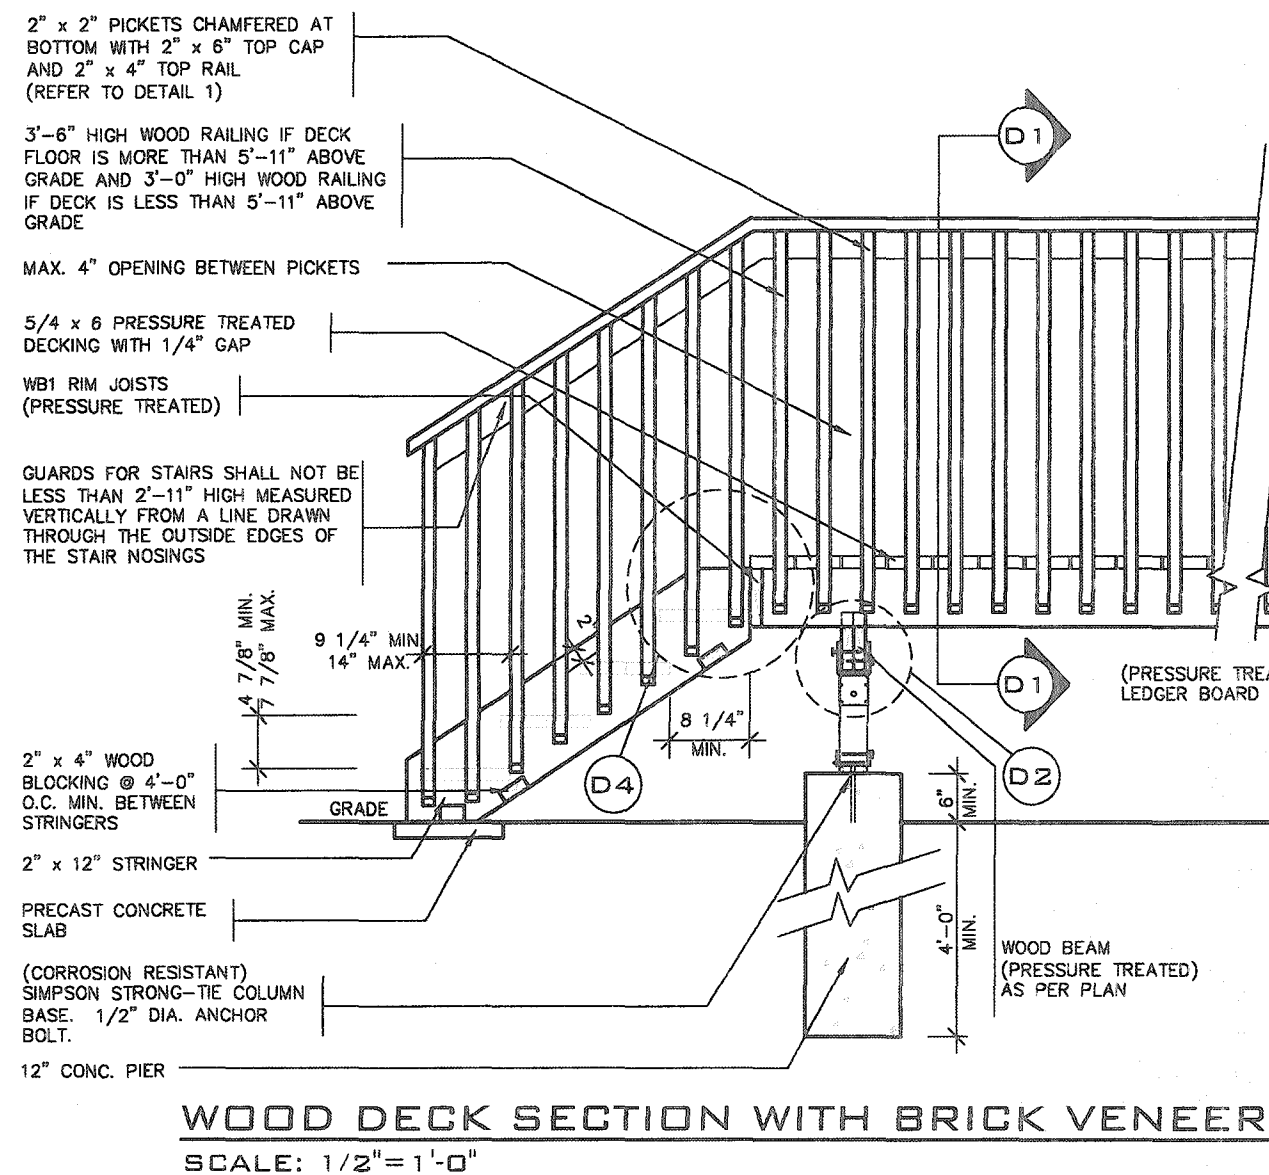

GENERAL NOTES

1. BRICK TO HAVE COMPRESSIVE STRENGTH OG 15mPa (2200 p.s.i) MIN.UNITS TO BE LAID WITH FULL HEAD AND BED JOINTS.
2. MORTAR TO BE TYPE 'S' WITH JOINT THICKNESS OF 10mm (3/8") MIN. AND 20mm (3/4") MAX.
3. THE DECK HAS BEEN DESIGNED TO SAFELY SUPPORT A SUPERIMPOSED LOAD OF 1.9kPa. [40psf].
4. ALL NAILS AND SCREWS TO BE GALVANIZED.
5. WOOD FOR CANTILEVERED PICKETS SHALL BE DOUGLAS FIR-LARCH, SPRUCE-PINE-FIR, OR HEM-FIR SPECIES.
6. CONCRETE SHALL HAVE COMPRESSIVE STRENGTH OF 20MPa. AT 28 DAYS AND 5-8% AIR ENTRAINED.
7. FOOTING TO BE PLACED ON UNDISTURBED SOIL WITH MINIMUM BEARING PRESSURE OF 150kPa [3130psf].
8. WB1= 2- 2"x8" (PRESSURE TREATED)
WB3= 2- 2"x10" (PRESSURE TREATED)

CITY OF HAMILTON
Building Division

Permit No. 21-107135

THESE STAMPED DRAWINGS SHALL BE AVAILABLE ON SITE

THE OWNER AND/OR CONTRACTOR SHALL COMPLY WITH
THE HAMILTON BUILDING CODE AND ALL OTHER APPLICABLE LAW


These drawings and/or specifications have been reviewed by
TJB **MAR 09 2021**

DATE


FOR CHIEF BUILDING OFFICIAL

2012 CODE
COMPLIANCE PACKAGE A1


[illegible]

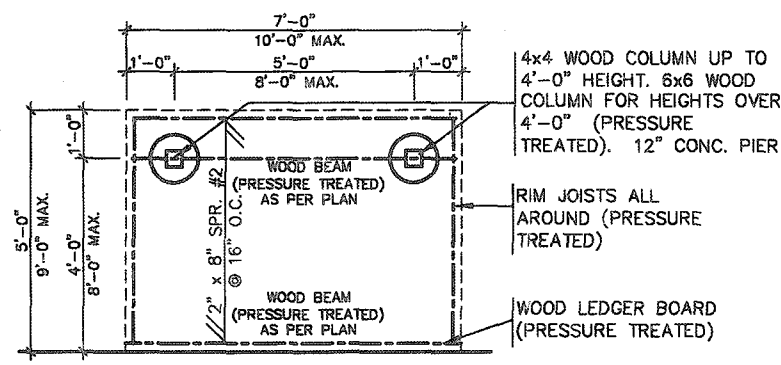


TYPICAL DECK LAYOUT
SCALE: 1/4" = 1'-0"

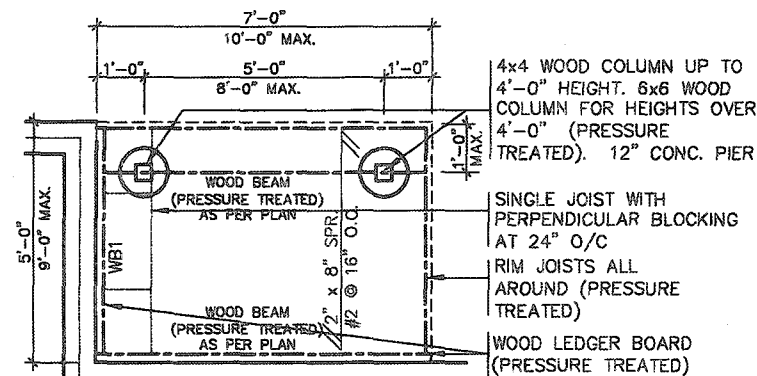

TYPICAL DECK LAYOUT
SCALE: 1/4" = 1'-0"

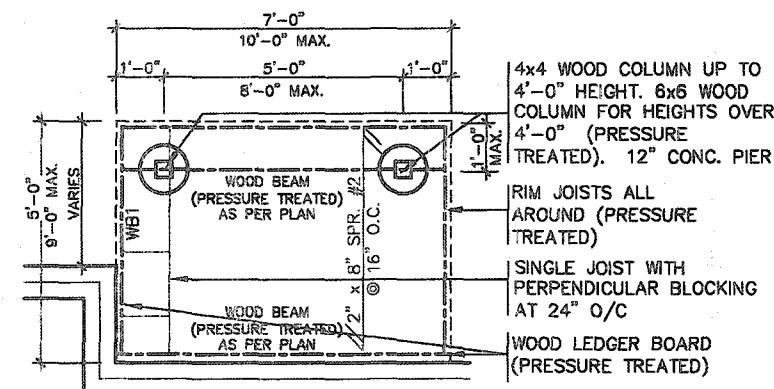


TYPICAL DECK LAYOUT
SCALE: 1/4" = 1'-0"

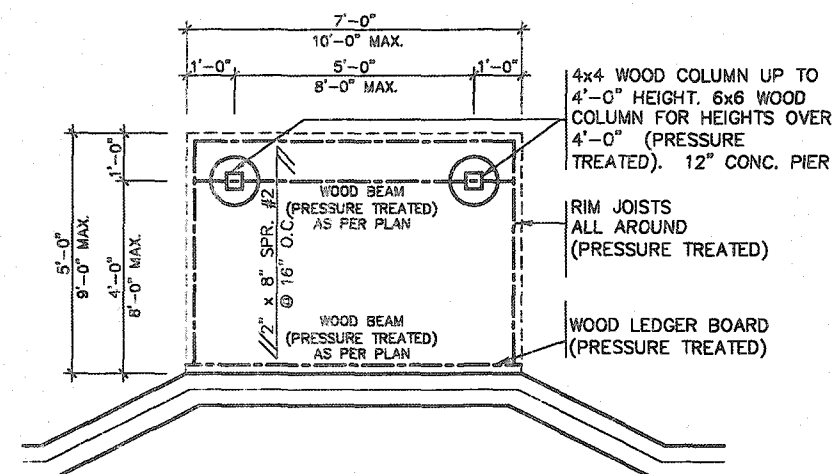

TYPICAL DECK LAYOUT
SCALE: 1/4" = 1'-0"

CITY OF HAMILTON
Building Division

Permit No. **21-107135**
THESE STAMPED DRAWINGS SHALL BE AVAILABLE ON SITE
THE OWNER AND/OR CONTRACTOR SHALL COMPLY WITH THE ONTARIO BUILDING CODE AND ALL OTHER APPLICABLE LAW
These drawings and/or specifications have been reviewed by
MAR 09 2021
DATE
FOR CHIEF BUILDING OFFICIAL

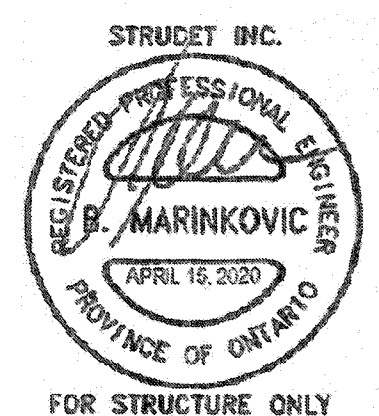

2012 CODE COMPLIANCE PACKAGE A1


9. ISSUED FOR PERMIT. 10. date 11. by	12. description 13. date 14. by	15. no. 16. description 17. date 18. by	19. no. 20. description 21. date 22. by	23. no. 24. description 25. date 26. by
--	--	---	---	---

VAS DESIGN
255 Consumers Rd Suite 120
Toronto ON M2J 1R4
t 416.630.2255 f 416.630.4782
vasdesign.com

Greenpark
project name
RUSSELL GARDENS PH. 3
municipality
WATERDOWN
date
APRIL 2020
drawn by
GW
checked by
As Shown
scale
As Shown


SINGLES
project no.
19014
drawing no.
5-1
WOOD DECK PLANS
18014-GP-STD_DETAILS_A1

All drawings specifications, related documents and design are the copyright property of VAS DESIGN. Reproduction of this property in whole or in part is strictly prohibited without VAS DESIGN's written permission.

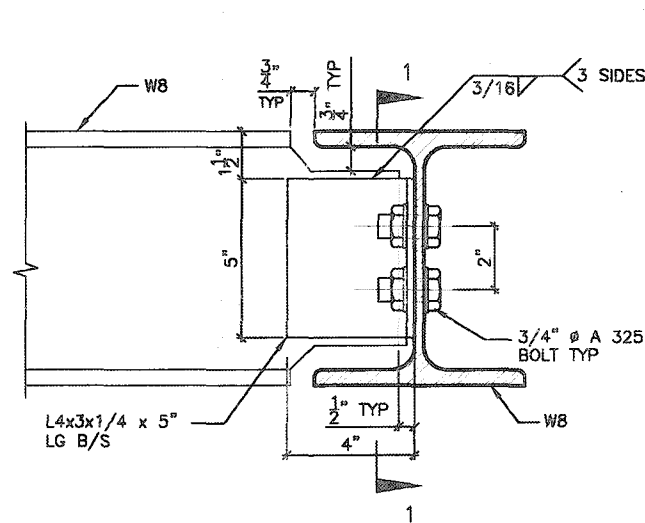


DETAIL 1.

W8
TO
W8
CONNECTION

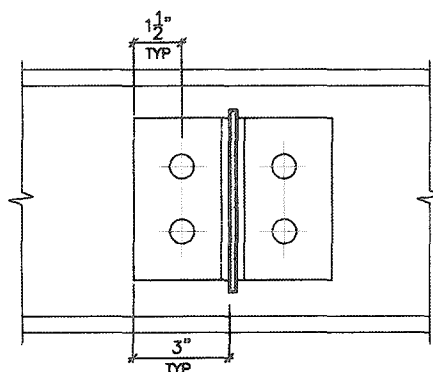


SECTION 1-1

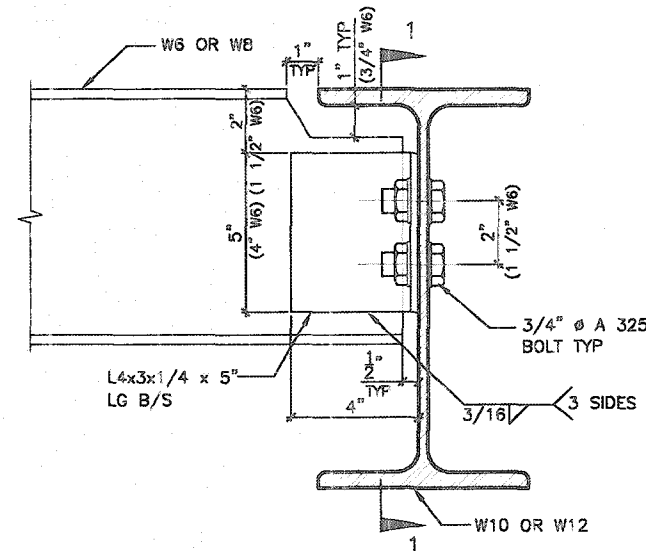


DETAIL 2.

W6(W8)
TO
W10(W12)
CONNECTION

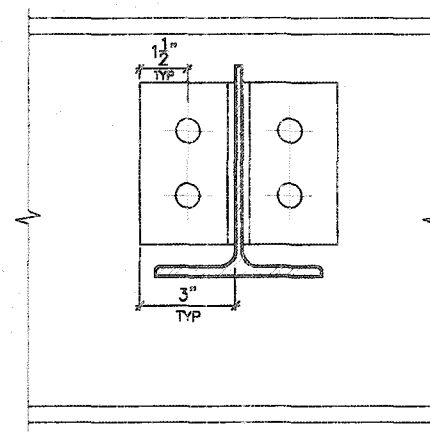


SECTION 1-1

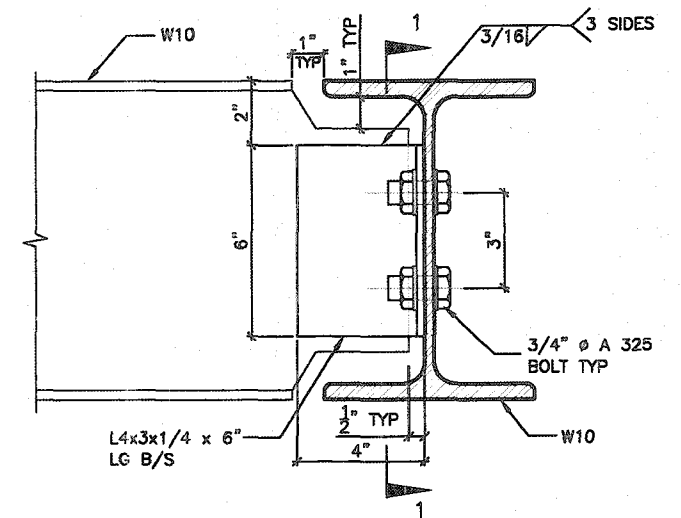


DETAIL 3.

W10
TO
W10
CONNECTION

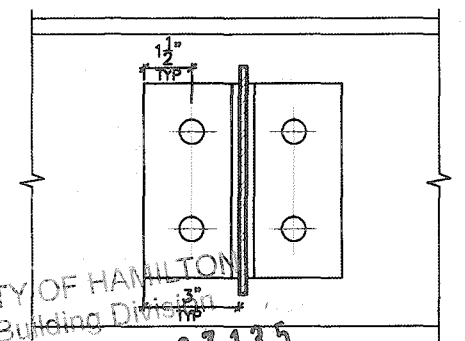


SECTION 1-1

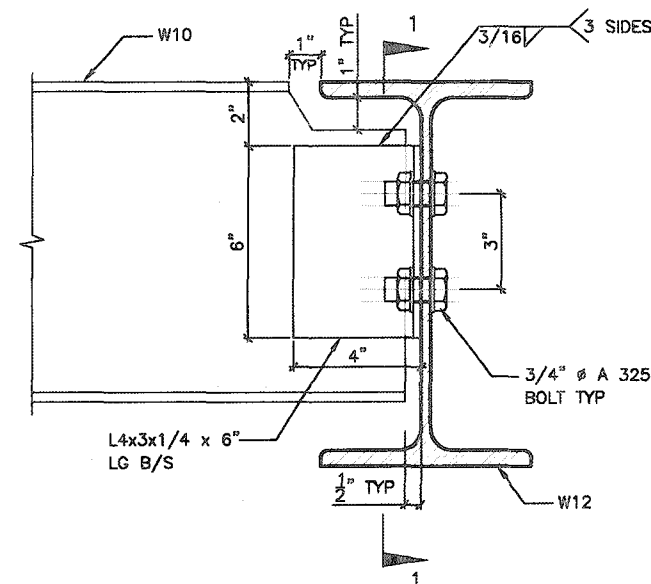


DETAIL 4.

W10
TO
W12
CONNECTION

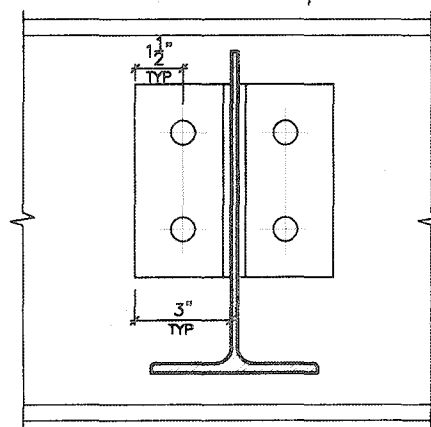


SECTION 1-1

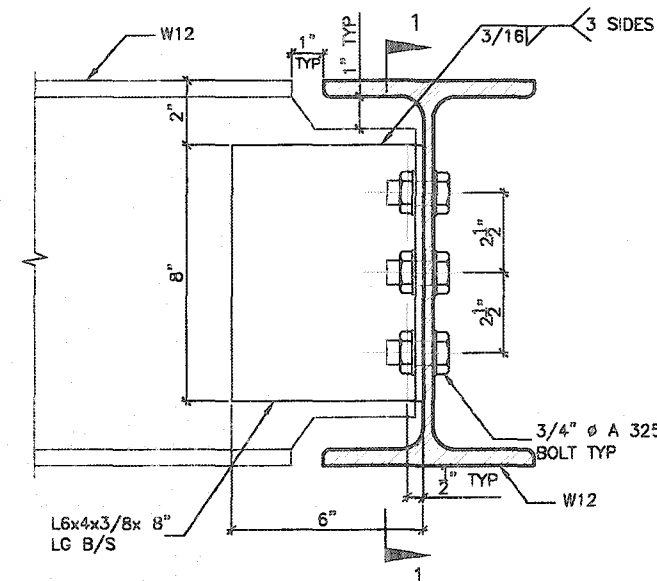


DETAIL 5.

W12
TO
W12
CONNECTION

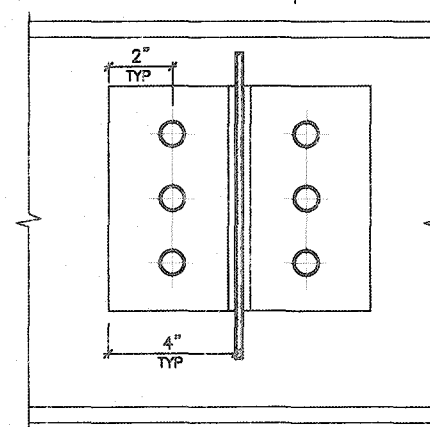


SECTION 1-1

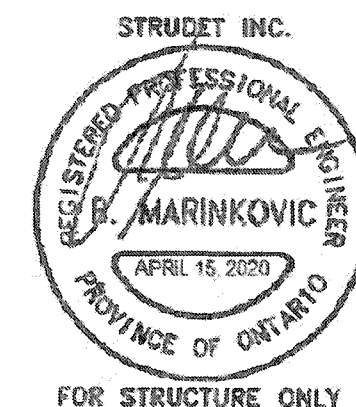


DETAIL 6.

ANGLE
TO
BEAM
CONNECTION

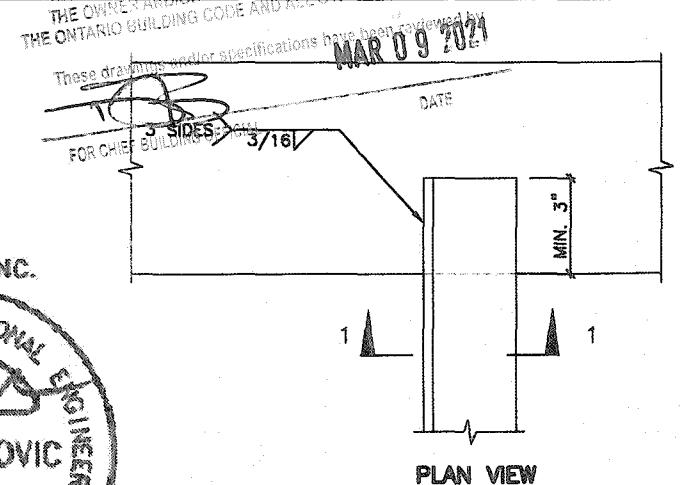

PLAN VIEW

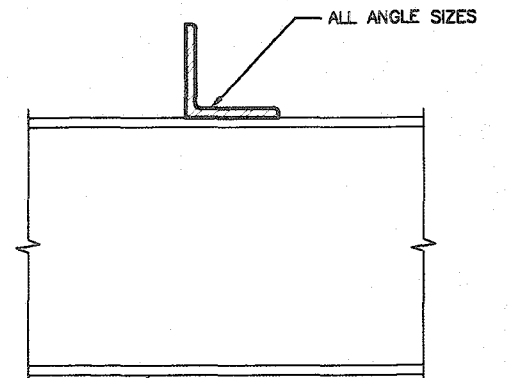


SECTION 1-1

2012 CODE
COMPLIANCE PACKAGE


9					
8					
7					
6					
5					
4					
3					
2					
1	ISSUED FOR PERMIT.	APR 13/20	GW		
	no. description	date	by		

VAS DESIGN
255 Consumers Rd Suite 120
Toronto ON M2J 1R4
t 416.630.2255 f 416.630.4782
vasdesign.com


Greenpark	SINGLES
project name RUSSELL GARDENS PH. 3	project no. 19014
date APRIL 2020	drawing no. 7
drawn by GW	checked by Not to Scale
STEEL BEAM CONNECTIONS 19014-GP-STD_DETAILS_A1	

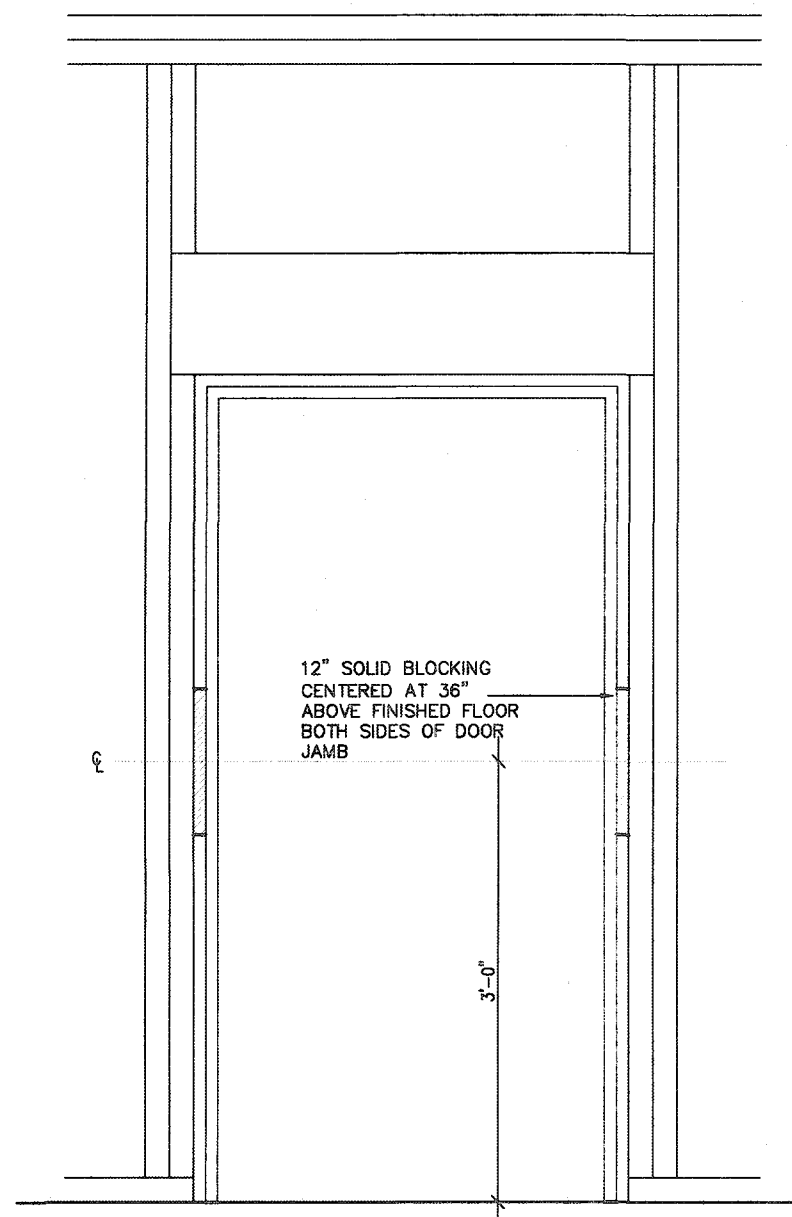


RESISTANCE TO FORCED ENTRY (OBC 9.6.8.)

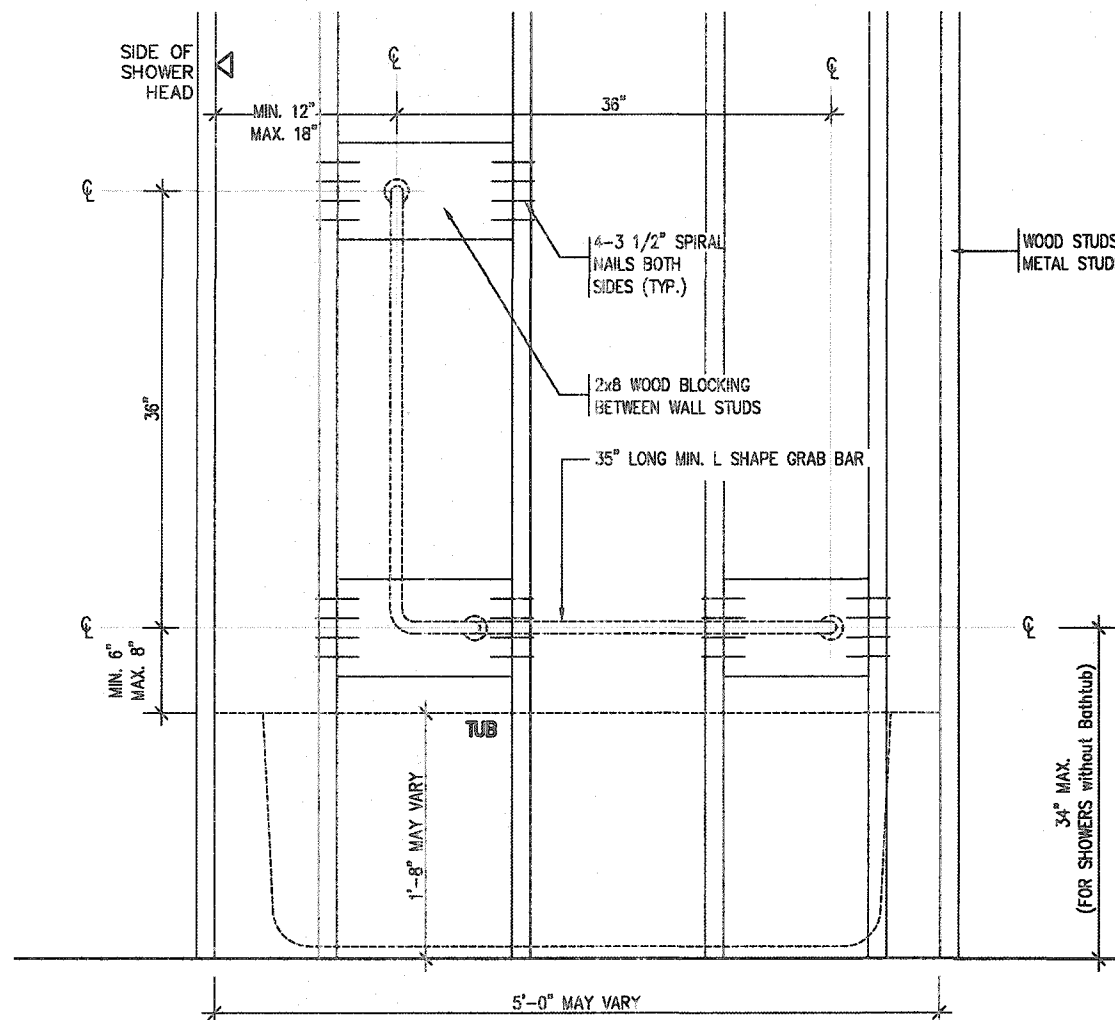

BATH TUB/ SHOWER FRONT ELEVATION

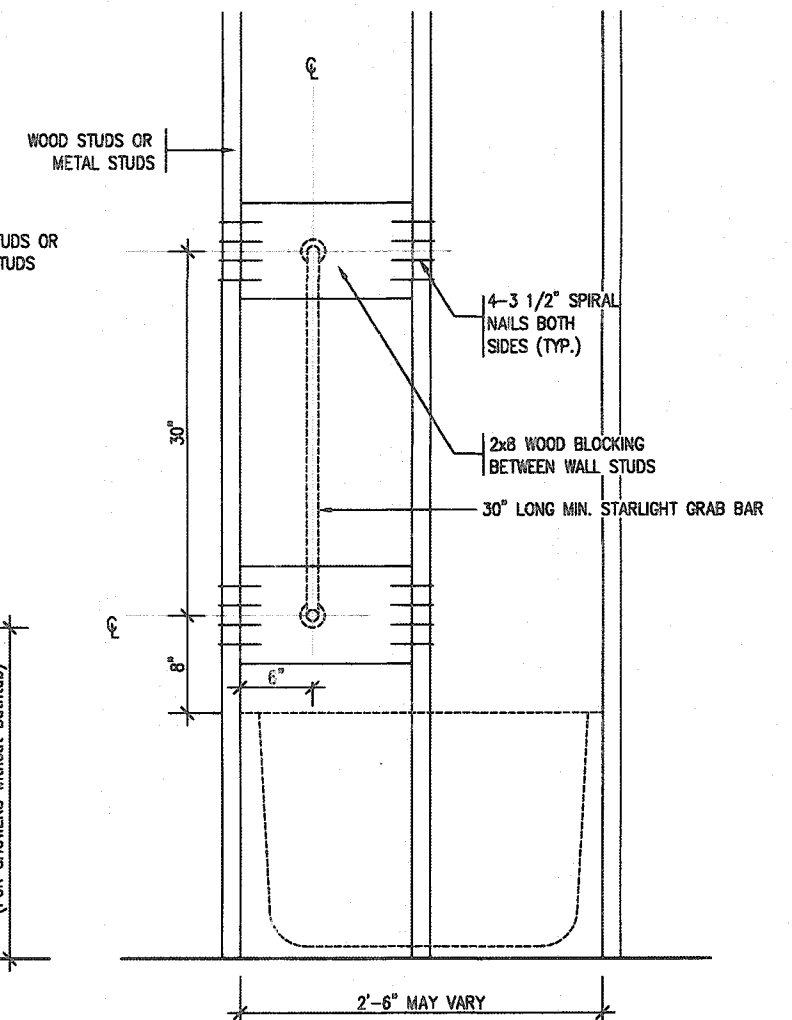


BATH TUB SHOWER HEAD SIDE ELEVATION

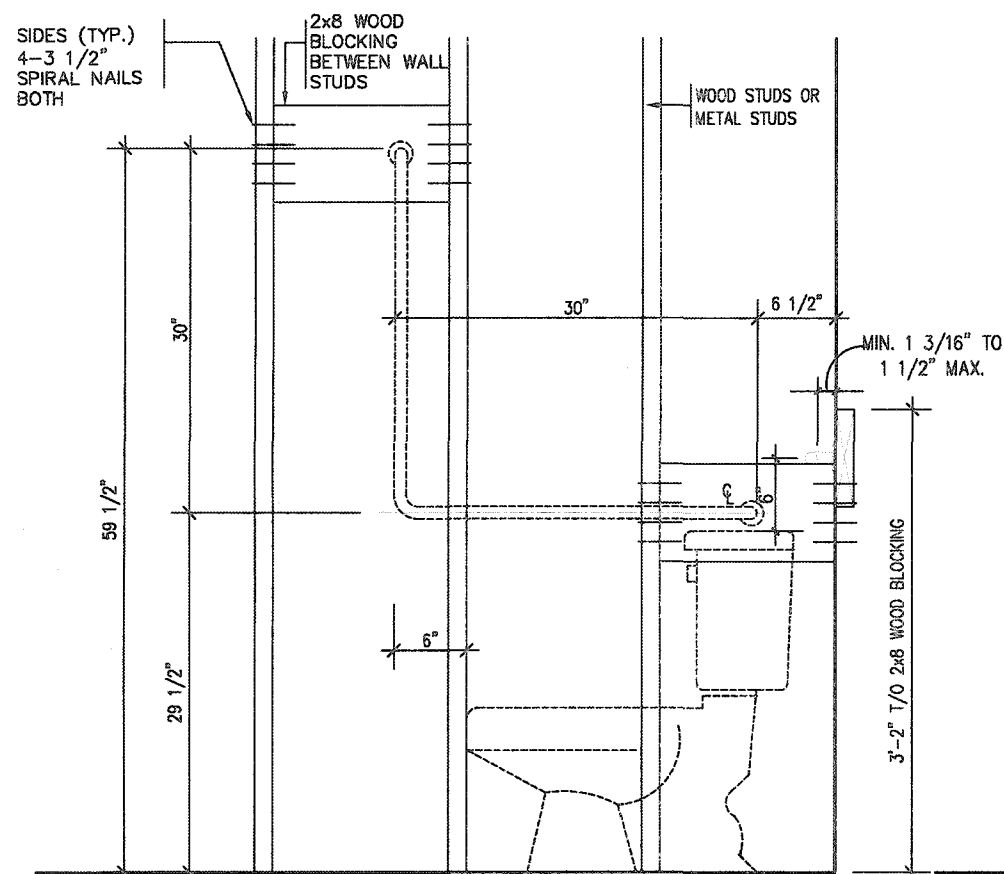


TOILET SIDE ELEVATION

STRUCTURAL REINFORCEMENT FOR GRAB BAR (OBC 9.5.2.3.)

FOR MAIN BATH ONLY

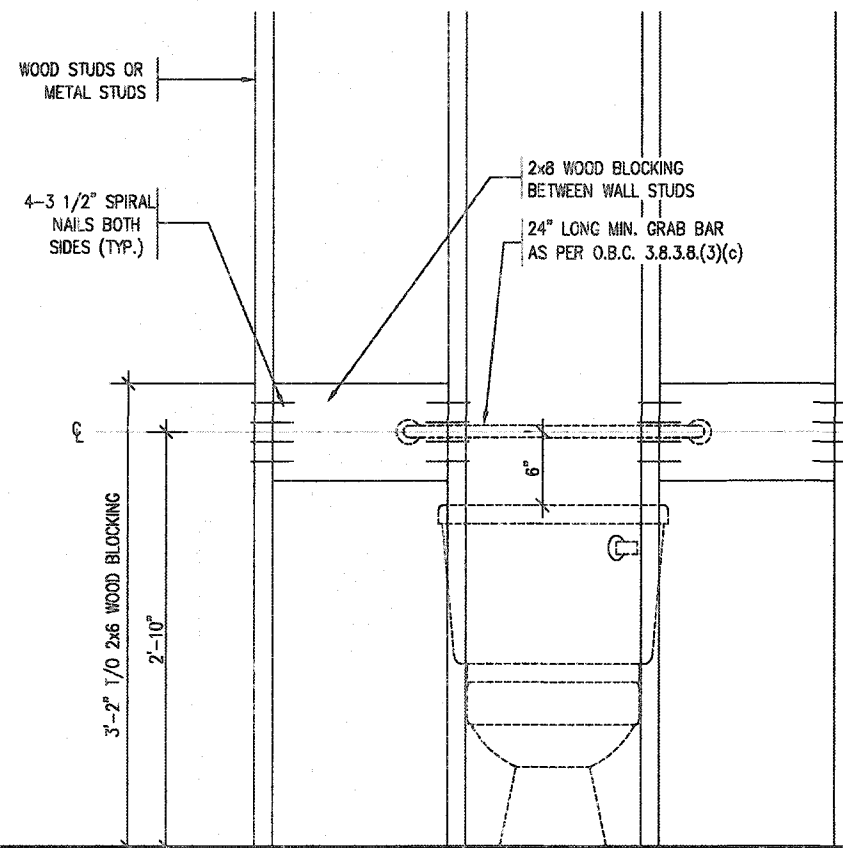

CITY OF HAMILTON
Building Division
Permit No. **21-107135**
THESE STAMPED DRAWINGS SHALL BE AVAILABLE ON SITE
THE OWNER AND/OR CONTRACTOR SHALL COMPLY WITH
THE ONTARIO BUILDING CODE AND ALL OTHER APPLICABLE LAW
These drawings and/or specifications have been reviewed by
MAR 09 2021
FOR CHIEF BUILDING OFFICIAL DATE

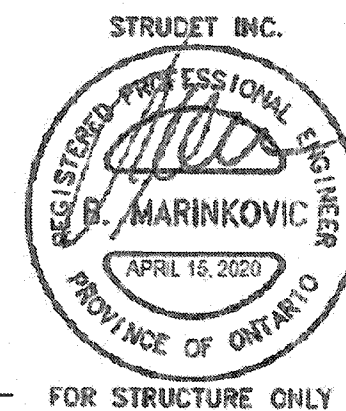

FOR STRUCTURE ONLY

2012 CODE COMPLIANCE PACKAGE


9.					
8.					
7.					
6.					
5.					
4.					
3.					
2.					
1.	ISSUED FOR PERMIT.	APR 13/20	GW		
no.	description	date	by		

The undersigned has reviewed and takes responsibility for this design and has the qualifications and meets the requirements set out in the Ontario Building Code for a Designer.
qualification information
Richard Vink 24486
name signature BCN
registration information
VAS Design Inc. 42856
Contractor must verify all dimensions on the job and report any discrepancy to the Designer before proceeding with the work. All drawings and specifications are instruments of service and the property of the Designer which must be returned at the completion of the work. Drawings are not to be scaled.

VAS DESIGN
255 Consumers Rd Suite 120
Toronto ON M2J 1R4
t 416.630.2235 f 416.630.4782
vasdesign.com

Greenpark.		SINGLES	
project name RUSSELL GARDENS PH. 3	municipality WATERDOWN	project no. 19014	
date APRIL 2020	checked by GW	scale Not to Scale	drawing no. 8
STUD WALL REINFORCEMENT		19014-GP-STD_DETAILS_A1	

All drawings, specifications, related documents and design are the copyright property of VAS DESIGN. Reproduction of this property in whole or in part is strictly prohibited without VAS DESIGN's written permission.

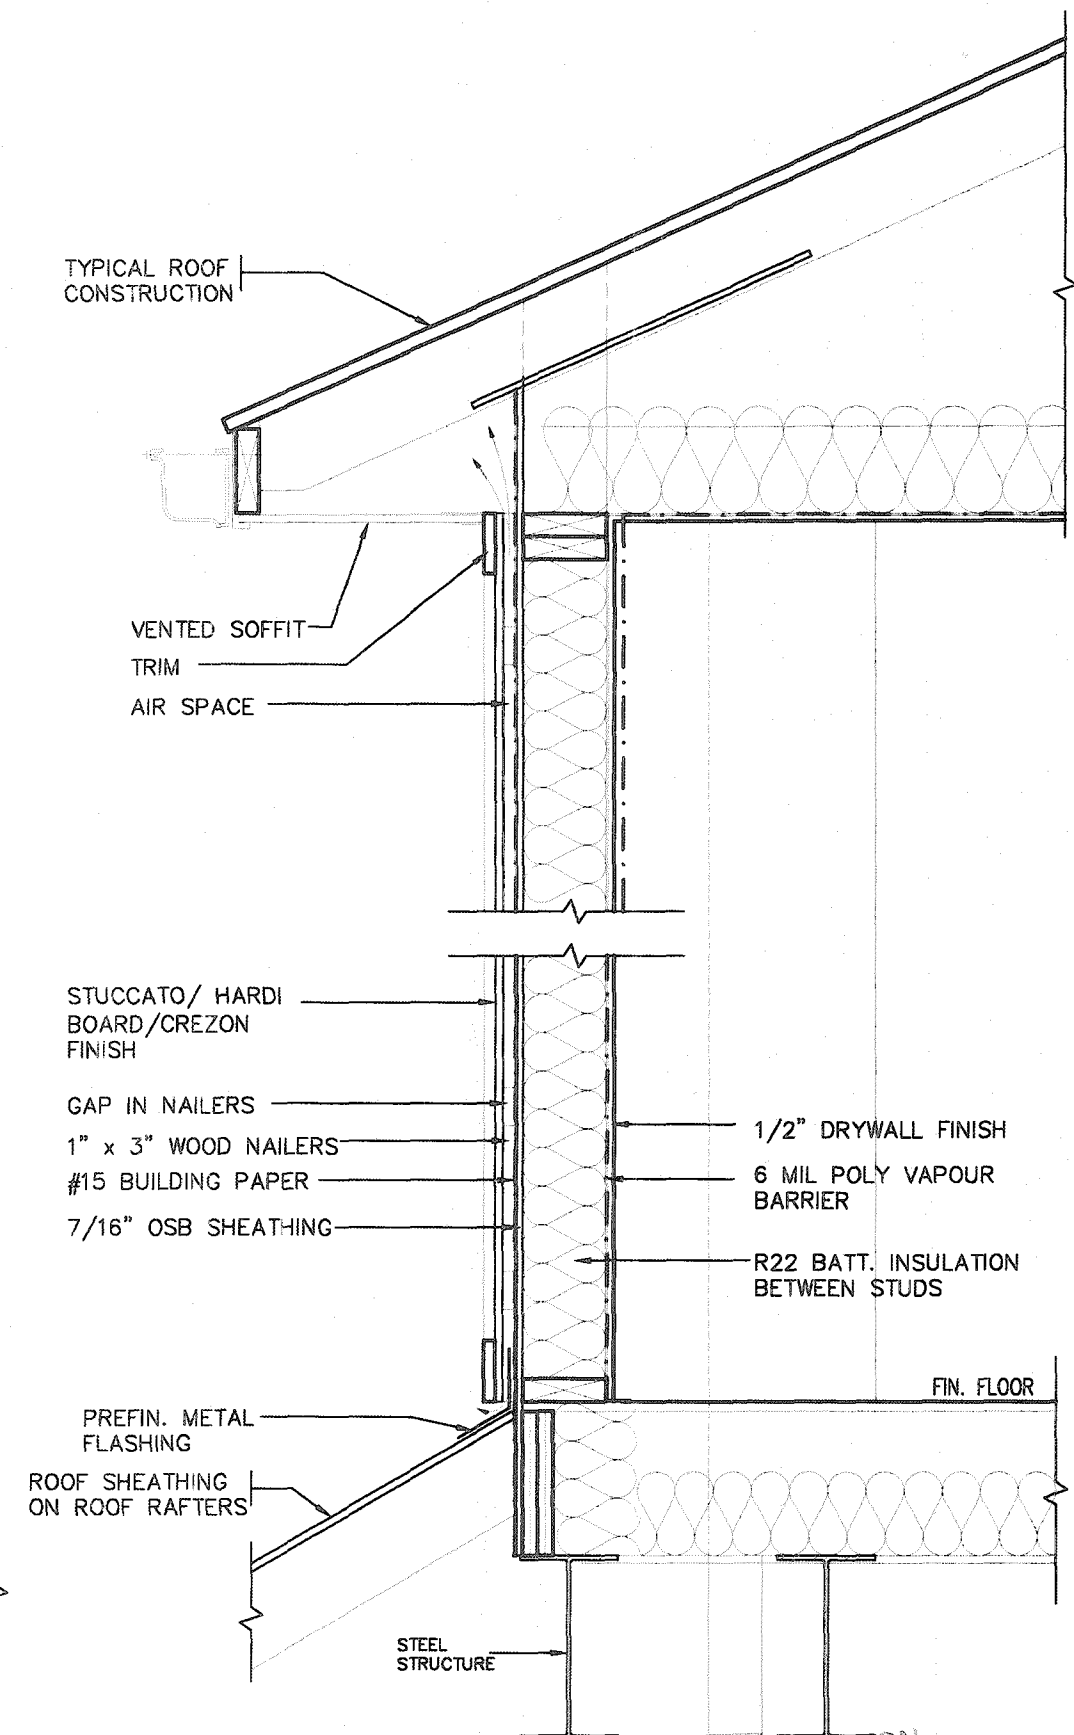

BRICK BEYOND CITY OF HAMILTON
Building Division
CROSS SECTION

CROSS SECTION

Permit No. 21-107135

THESE STAMPED DRAWINGS SHALL BE AVAILABLE ON SITE

THE OWNER AND/OR CONTRACTOR SHALL COMPLY WITH
THE ONTARIO BUILDING CODE AND ALL OTHER APPLICABLE LAW

These drawings and/or specifications have been reviewed by

[Signature] **MAR 09 2021**

DATE

FOR CHIEF BUILDING OFFICIAL

2012 CODE COMPLIANCE PACKAGE A1

9	
---	--	--	

All drawings, specifications, related documents and design are the copyright property of VAS DESIGN. Reproduction of this property in whole or in part is strictly prohibited without VAS DESIGN's written permission.

TYPICAL RIGHT SIDE ELEVATION

TYPICAL BASEMENT PLAN

SLAB ON GRADE CONDITION

NOTES:

1. LEVELS SHOWN ON THE PLANS ARE FOR ILLUSTRATION PURPOSE ONLY, SEE FINAL GRADING PLAN FOR ACTUAL LEVELS
2. ALL LEVELS ARE SHOWN IN METRIC

TYPICAL RIGHT SIDE ELEVATION

TYPICAL BASEMENT PLAN

WALK OUT BASEMENT CONDITION

NOTES:
1. LEVELS SHOWN ON THE PLANS ARE FOR ILLUSTRATION PURPOSE ONLY, SEE FINAL GRADING PLAN FOR ACTUAL LEVELS
2. ALL LEVELS ARE SHOWN IN METRIC

Permit No. 2 **WILL BE AVAILABLE ON SITE**

THESE STAMPED DRAWINGS SHALL COMPLY WITH ALL OTHER APPLICABLE LAW

THE OWNER AND/OR CONSULTANT SHALL BE RESPONSIBLE FOR OBTAINING ALL NECESSARY PERMITS AND APPROVALS FROM THE APPROPRIATE AGENCIES AND ALL OTHER AGENCIES INVOLVED IN THE PROJECT. THE ONTARIO BUILDING CODE AND ALL OTHER APPLICABLE REGULATIONS HAVE BEEN REVIEWED BY THE CONSULTANT.

MAR 09 2021

CONTINUOUS WATERSTOP (BITUMEN CAULKING)

STRUDET INC.

FOR STRUCTURE ONLY

* SLAB ON GRADE DEFINITION:

INSULATE PERIMETER OF SLAB TO
EXTENT THAT ADJACENT FINISHED
GRADE IS WITHIN 24" OF SLAB

SLAB ON GRADE

WALK OUT BASEMENT

OUT BASEMENT 2012 CODE COMPLIANCE PACKAGE

9				The undersigned has reviewed and takes responsibility for this design and has the qualifications and meets the requirements set out in the Ontario Building Code to be a Designer.	
8				qualification information	
7					
6				Richard Vink	2448
5				name	SC
4				registration information	
3				VAS Design Inc.	4265
2					
1					
ISSUED FOR PERMIT.			APR 13/20	CW	
no. description			date by		

**VA3
DESIGN**
255 Consumers Rd Suite 120
Toronto ON M2J 1R4
t 416.630.2255 f 416.630.478
va3design.com

 Greenpark.		SINGLES	
project name RUSSELL GARDENS PH. 3		municipality WATERDOWN	
project no. 19014		drawing no. 10	
date APRIL 2020		SLAB ON GRADE INSULATION	
drawn by GW	checked by -	scale Not to Scale	file name 19014-GP-STD-DETAILS_A1

All drawings, specifications, related documents and design are the copyright property of V43 DESIGN. Reproduction of this property in whole or in part is strictly prohibited without V43 DESIGN's written permission.



- ### GENERAL NOTES

- ### 1. EXTERIOR STAIRS

7 7/8" RISE MAXIMUM
8 1/4" RUN MINIMUM
9 1/4" TREAD MINIMUM

- ## 2. MASONRY TIES

WHEN BRICK FACING IS USED ABOVE GROUND
LEVEL, PROVIDE 3/16" DIA. CORROSION
RESISTANT METAL TIES @ 36" HORIZONTAL &
8" VERTICAL

- ### 3. GUARDS

ARE REQUIRED AROUND CONCRETE SLAB IF MORE THAN 2'-0" ABOVE GRADE & ON BOTH SIDES OF STAIRS CONTAINING MORE THAN 6 RISERS. MINIMUM 34" HIGH FOR STAIRS MINIMUM 36" HIGH FOR PORCHES UP TO 5'-11" ABOVE GRADE. MINIMUM 42" HIGH FOR GREATER HTS.

- #### 4. HANDRAIL

ARE REQUIRED WHERE STEPS HAVE MORE THAN 3 RISERS . HANDRAIL HEIGHT 34" - 38".

- ## 5. FOUNDATION WALLS

THICKNESS OF FOUNDATION WALLS IS
DEPENDANT UPON VENEER CUT 8" FOR UP
TO 26" VENEER CUT HEIGHT 10" FOR
VENEER CUT OVER 26" HIGH

- ## 6. CONCRETE

MINIMUM CONCRETE STRENGTH SHALL BE
4650 PSI [32MPa] W/ 5%-8% AIR
ENTRAINMENT MINIMUM CONCRETE SLAB
THICKNESS 5"

- ## 7. CONCRETE COVER

PROVIDE MINIMUM 3/4" CLEAR CONCRETE
COVER TO REINFORCING BARS

REINFORCING BARS
Building Division

Building Division
Permit No. 21-107135

Permit No. 2

THESE STAMPED DRAWINGS SHALL BE AVAILABLE ON SITE


THE OWNER AND/OR CONTRACTOR SHALL COMPLY WITH
THE ONTARIO BUILDING CODE AND ALL OTHER APPLICABLE LAW

_____ have been reviewed by

THE ONTARIO BUILDING CODE AND ALL ORDINANCES THEREUNDER
These drawings and/or specifications have been reviewed by


FOR CHIEF BUILDING OFFICIAL
MAR 09 2021
DATE

STRUDET INC.

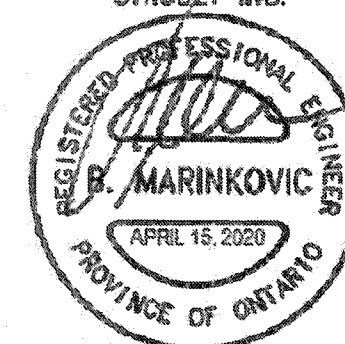


FOR STRUCTURE ONLY

2012 CODE
COMPLIANCE PACKAGE A1

 
9	-	-	The undersigned has reviewed and takes responsibility for this design and has the qualifications and means the requirements set out in the Ontario Building Code to be a Designer.	 VA3 DESIGN	 Greenpark	SINGLES -	project name RUSSELL GARDENS Ph. 3	municipality WATERDOWN	project 1901				
8	-	-	qualification information							name Richard Vink	BCN 24489		
7	-	-	signature										
6	-	-	VA3 Design Inc.										42658
5	-	-	Contractor must verify all dimensions on the job and report any discrepancy to the Designer before proceeding with the work. All drawings and specifications are instruments of service and the property of the Designer which must be returned at the completion of the work. Drawings are not to be copied.										
4	-	-											
3	-	-		255 Consumers Rd Suite 120	APRIL 2020 POURED CONC. PORT STOPS	drawing no. 11							
2	-	-		Toronto ON M2J 1R4									
1	-	-		t 416.630.2255 f 416.630.4782									
no.	description	date	by	va3design.com									
1	ISSUED FOR PERMIT.	APR 13/20	GV										

date APRIL 2020		checked by -	scale Not to Scale	file name 1901A-CP-STD_DETAILS_A1
GV (M2J) - 100				

All drawings, specifications, related documents and design are the copyright property of V43 DESIGN. Reproduction of this property in whole or in part is strictly prohibited without V43 DESIGN's written permission.

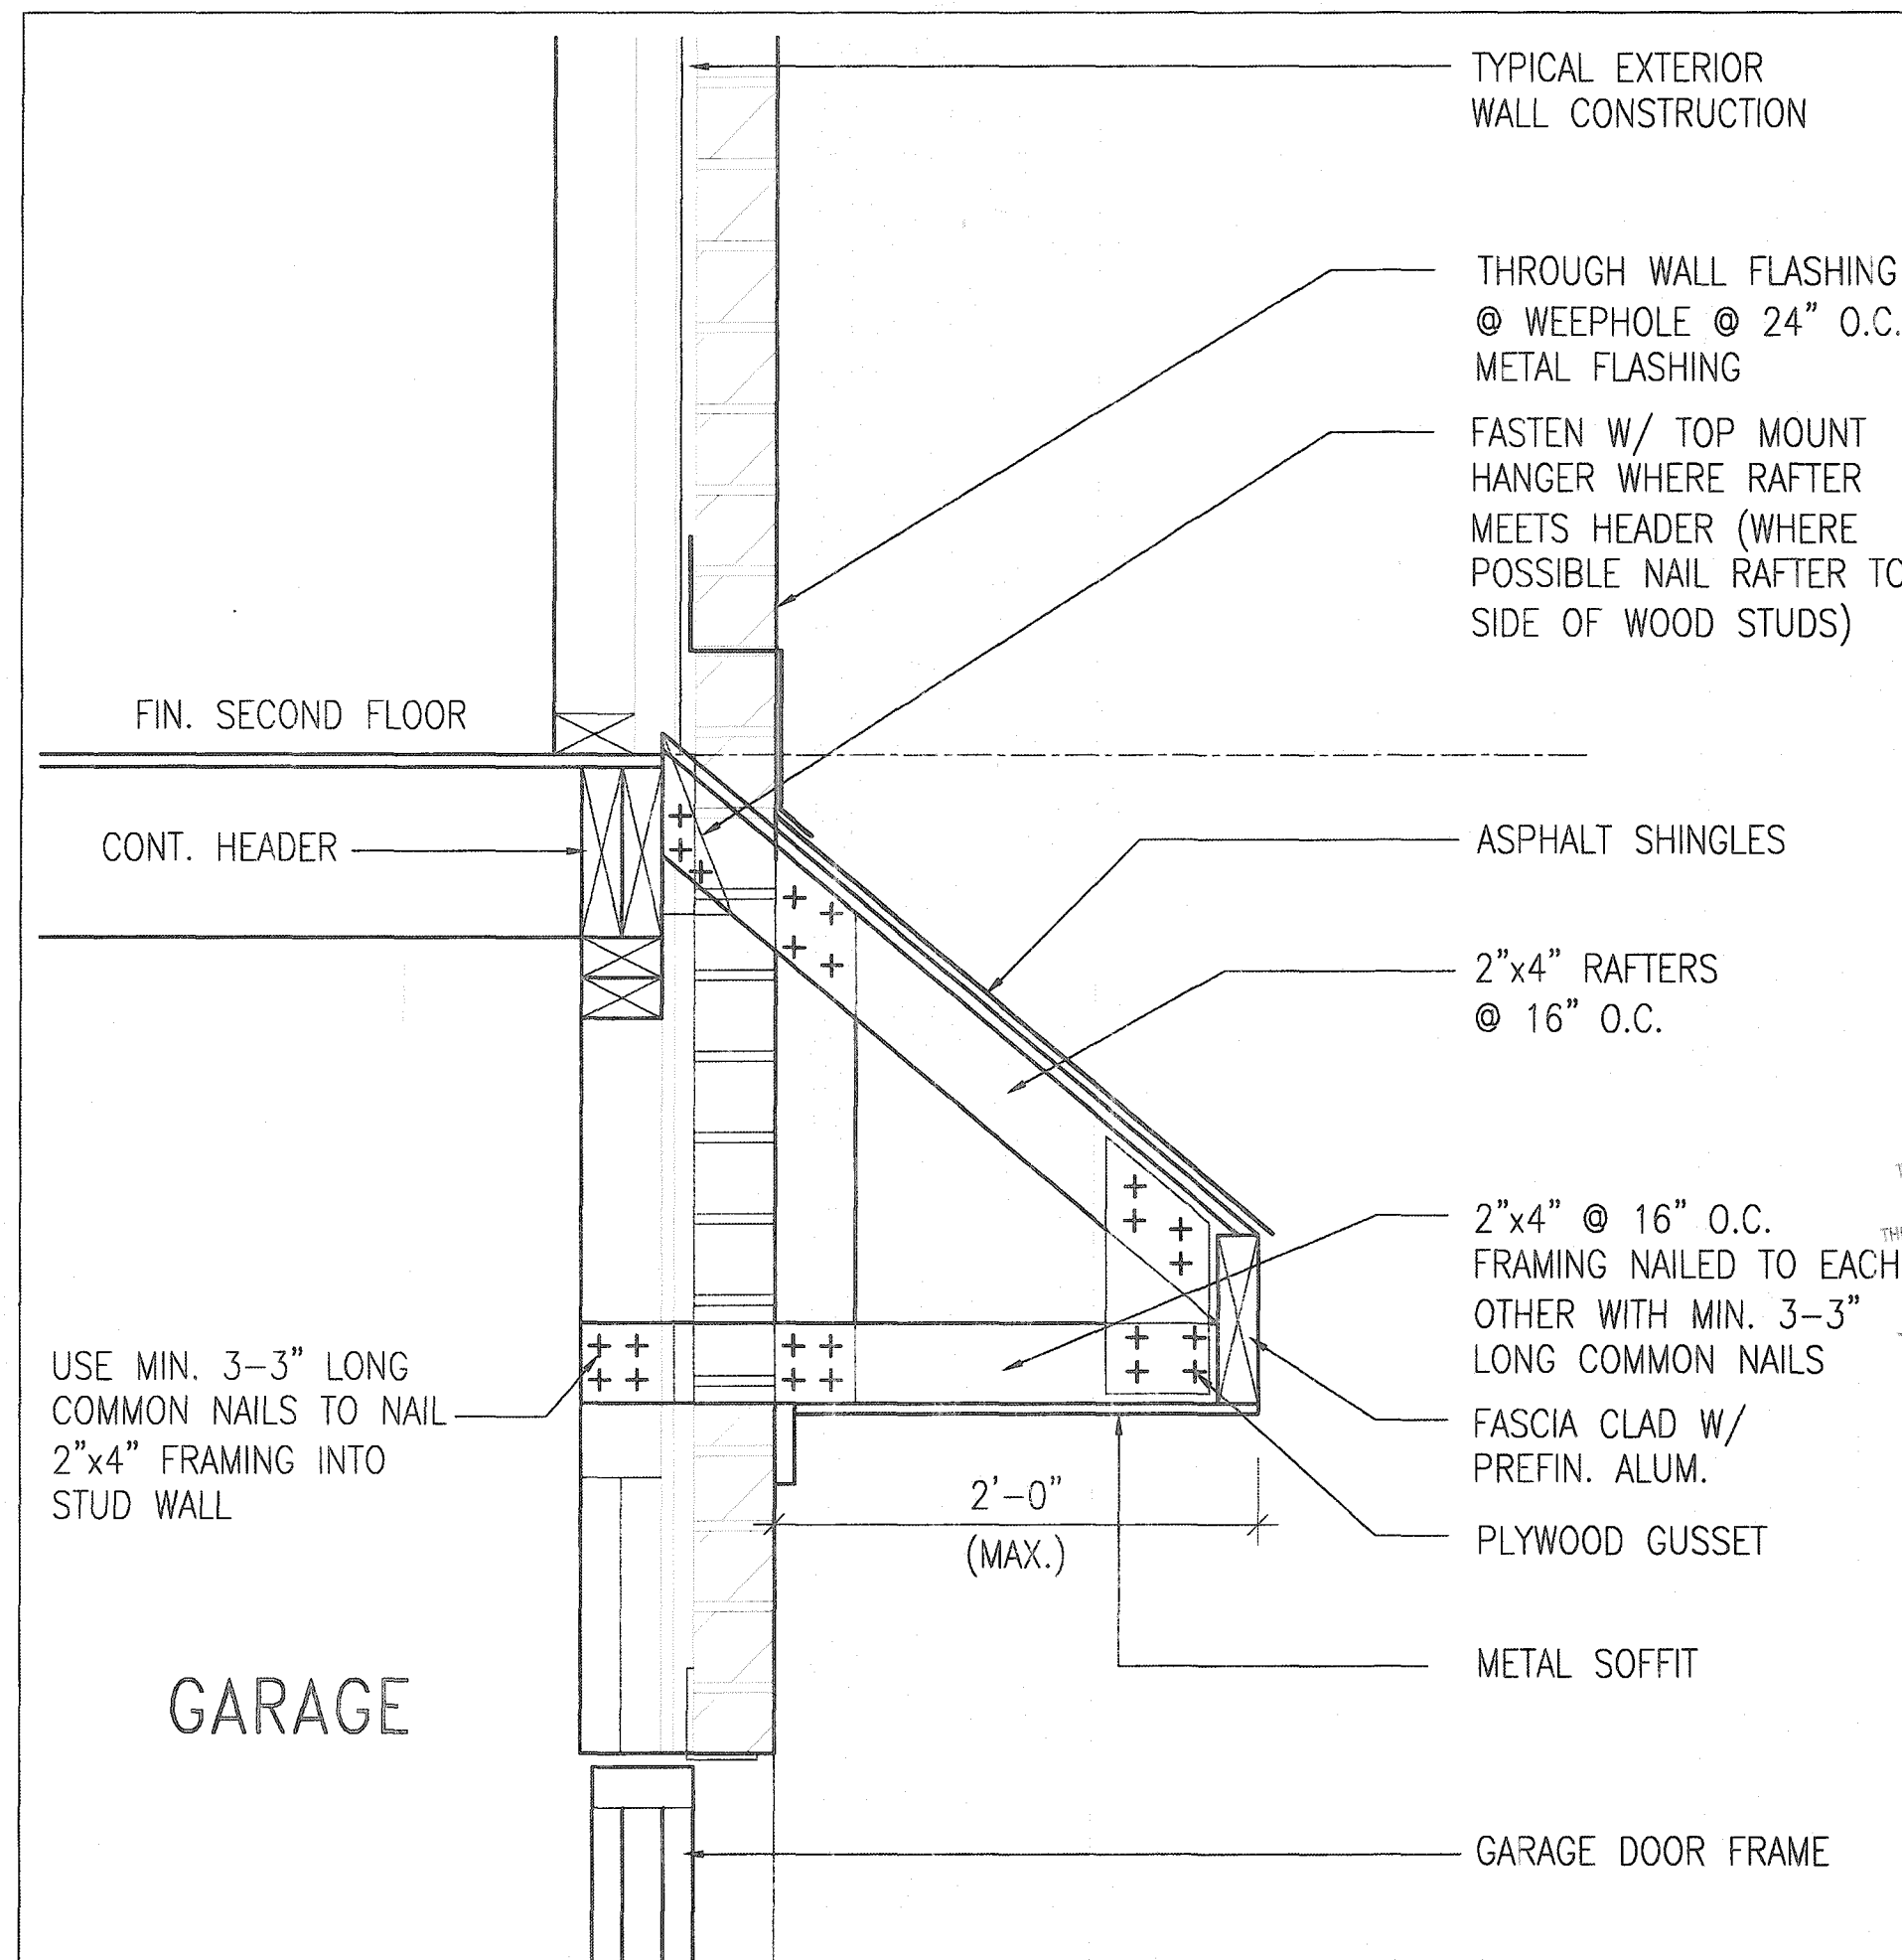

CITY OF HAMILTON
Building Division
Permit No. **21-107135**
THESE STAMPED DRAWINGS SHALL BE AVAILABLE ON SITE
THE OWNER AND/OR CONTRACTOR SHALL COMPLY WITH
THE ONTARIO BUILDING CODE AND ALL OTHER APPLICABLE LAW
These drawings and/or specifications have been reviewed by
MAR 09 2021
DATE
FOR CHIEF BUILDING OFFICIAL

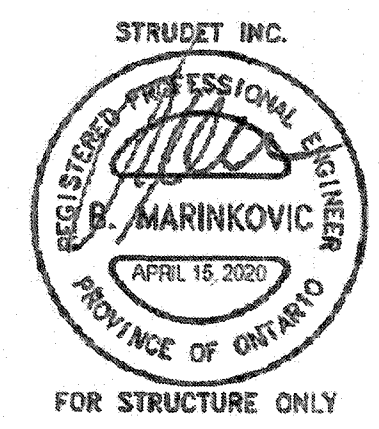

B ROOF OVERHANG DETAIL OVER GARAGE

**2012 CODE
COMPLIANCE PACKAGE A1**

9									
8									
7									
6									
5									
4									
3									
2									
1	ISSUED FOR PERMIT.	APR 13/20	GW						
no.	description	date	by						

The undersigned has reviewed and taken responsibility for this design and has the qualifications and meets the requirements set out in the Ontario Building Code to be a Designer.

signature: *R. Vink* 24488
name: Richard Vink
registration information: VAS Design Inc. 42658

Contractor must verify all dimensions on the job and report any discrepancy to the Designer before proceeding with the work. All drawings and specifications are instruments of service and the property of the Designer which must be returned at the completion of the work. Drawings are not to be scaled.

**VAS
DESIGN**

255 Consumers Rd Suite 120
Toronto ON M2J 1R4
t 416.630.2255 f 416.630.4782
vasdesign.com

Greenpark

project name: **RUSSELL GARDENS PH. 3** municipality: **WATERDOWN** project no.: **19014**

date: **APRIL 2020** checked by: **GW** scale: **Not to Scale** drawing no.: **12**

DETAIL OF EXTENDED ROOF
19014-GP-STD_DETAILS_A1

All drawings specifications, related documents and design are the copyright property of VAS DESIGN. Reproduction of this property in whole or in part is strictly prohibited without VAS DESIGN's written permission.

TO
OTHERWISE
VIEWED BY

BRICK/
STONE
VENEER

INVERTED
3-1/2"x3-1/2"x1/4"
(90x90x6.0)
STEEL ANGLE

BRICK/
STONE
VENEER

SUPPORTED STEEL
- ANGLE UP TO 11'-7".
OTHERWISE TO BE
REVIEWED BY ENGINEER.

INVERTED STEEL ANGLE DETAIL

CITY OF HAMILTON
Building Division

Permit No. 21-107135


THESE STAMPED DRAWINGS SHALL BE AVAILABLE ON SITE

THE OWNER AND/OR CONTRACTOR SHALL COMPLY WITH
THE ONTARIO BUILDING CODE AND ALL OTHER APPLICABLE LAW

These drawings and/or specifications have been reviewed by
MAR 09 2021

[Signature]
DATE

FOR CHIEF BUILDING OFFICIAL

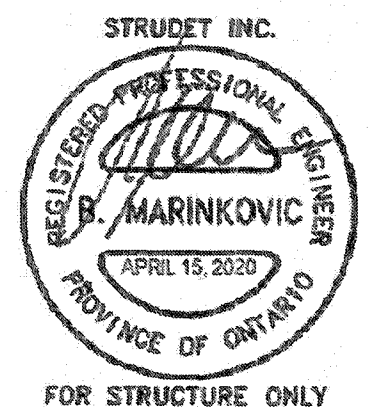

2012 CODE
COMPLIANCE PACKAGE A1

9			The undersigned has reviewed and takes responsibility for this design and has the qualifications and meets the requirements set out in the Ontario Building Code to be a Designer.	
8			qualification information	
7			Rlehard Vink	244B8
6			name	BCN
5			registration information	42858
4			VAS Design Inc.	
3				
2				
1	ISSUED FOR PERMIT.	APR 13/20	CW	
no.	description	date	by	

255 Connaught Rd Suite 120
Toronto ON M2J 1R4
t 416.630.2255 f 416.630.4782
va3design.com

Greenpark™

SINGLES

project name: RUSSELL GARDENS PH. 3

location: WATERDOWN

date: APRIL 2020


drawing no.: INVERTED STEEL ANGLE

drawn by: CW checked by: Not to Scale


the name: 19014-GP-STD_DETAILS_A1

drawing no.: 13

All drawings, specifications, related documents and design are the copyright property of VAS DESIGN. Reproduction of this property in whole or in part is strictly prohibited without VAS DESIGN's written permission.

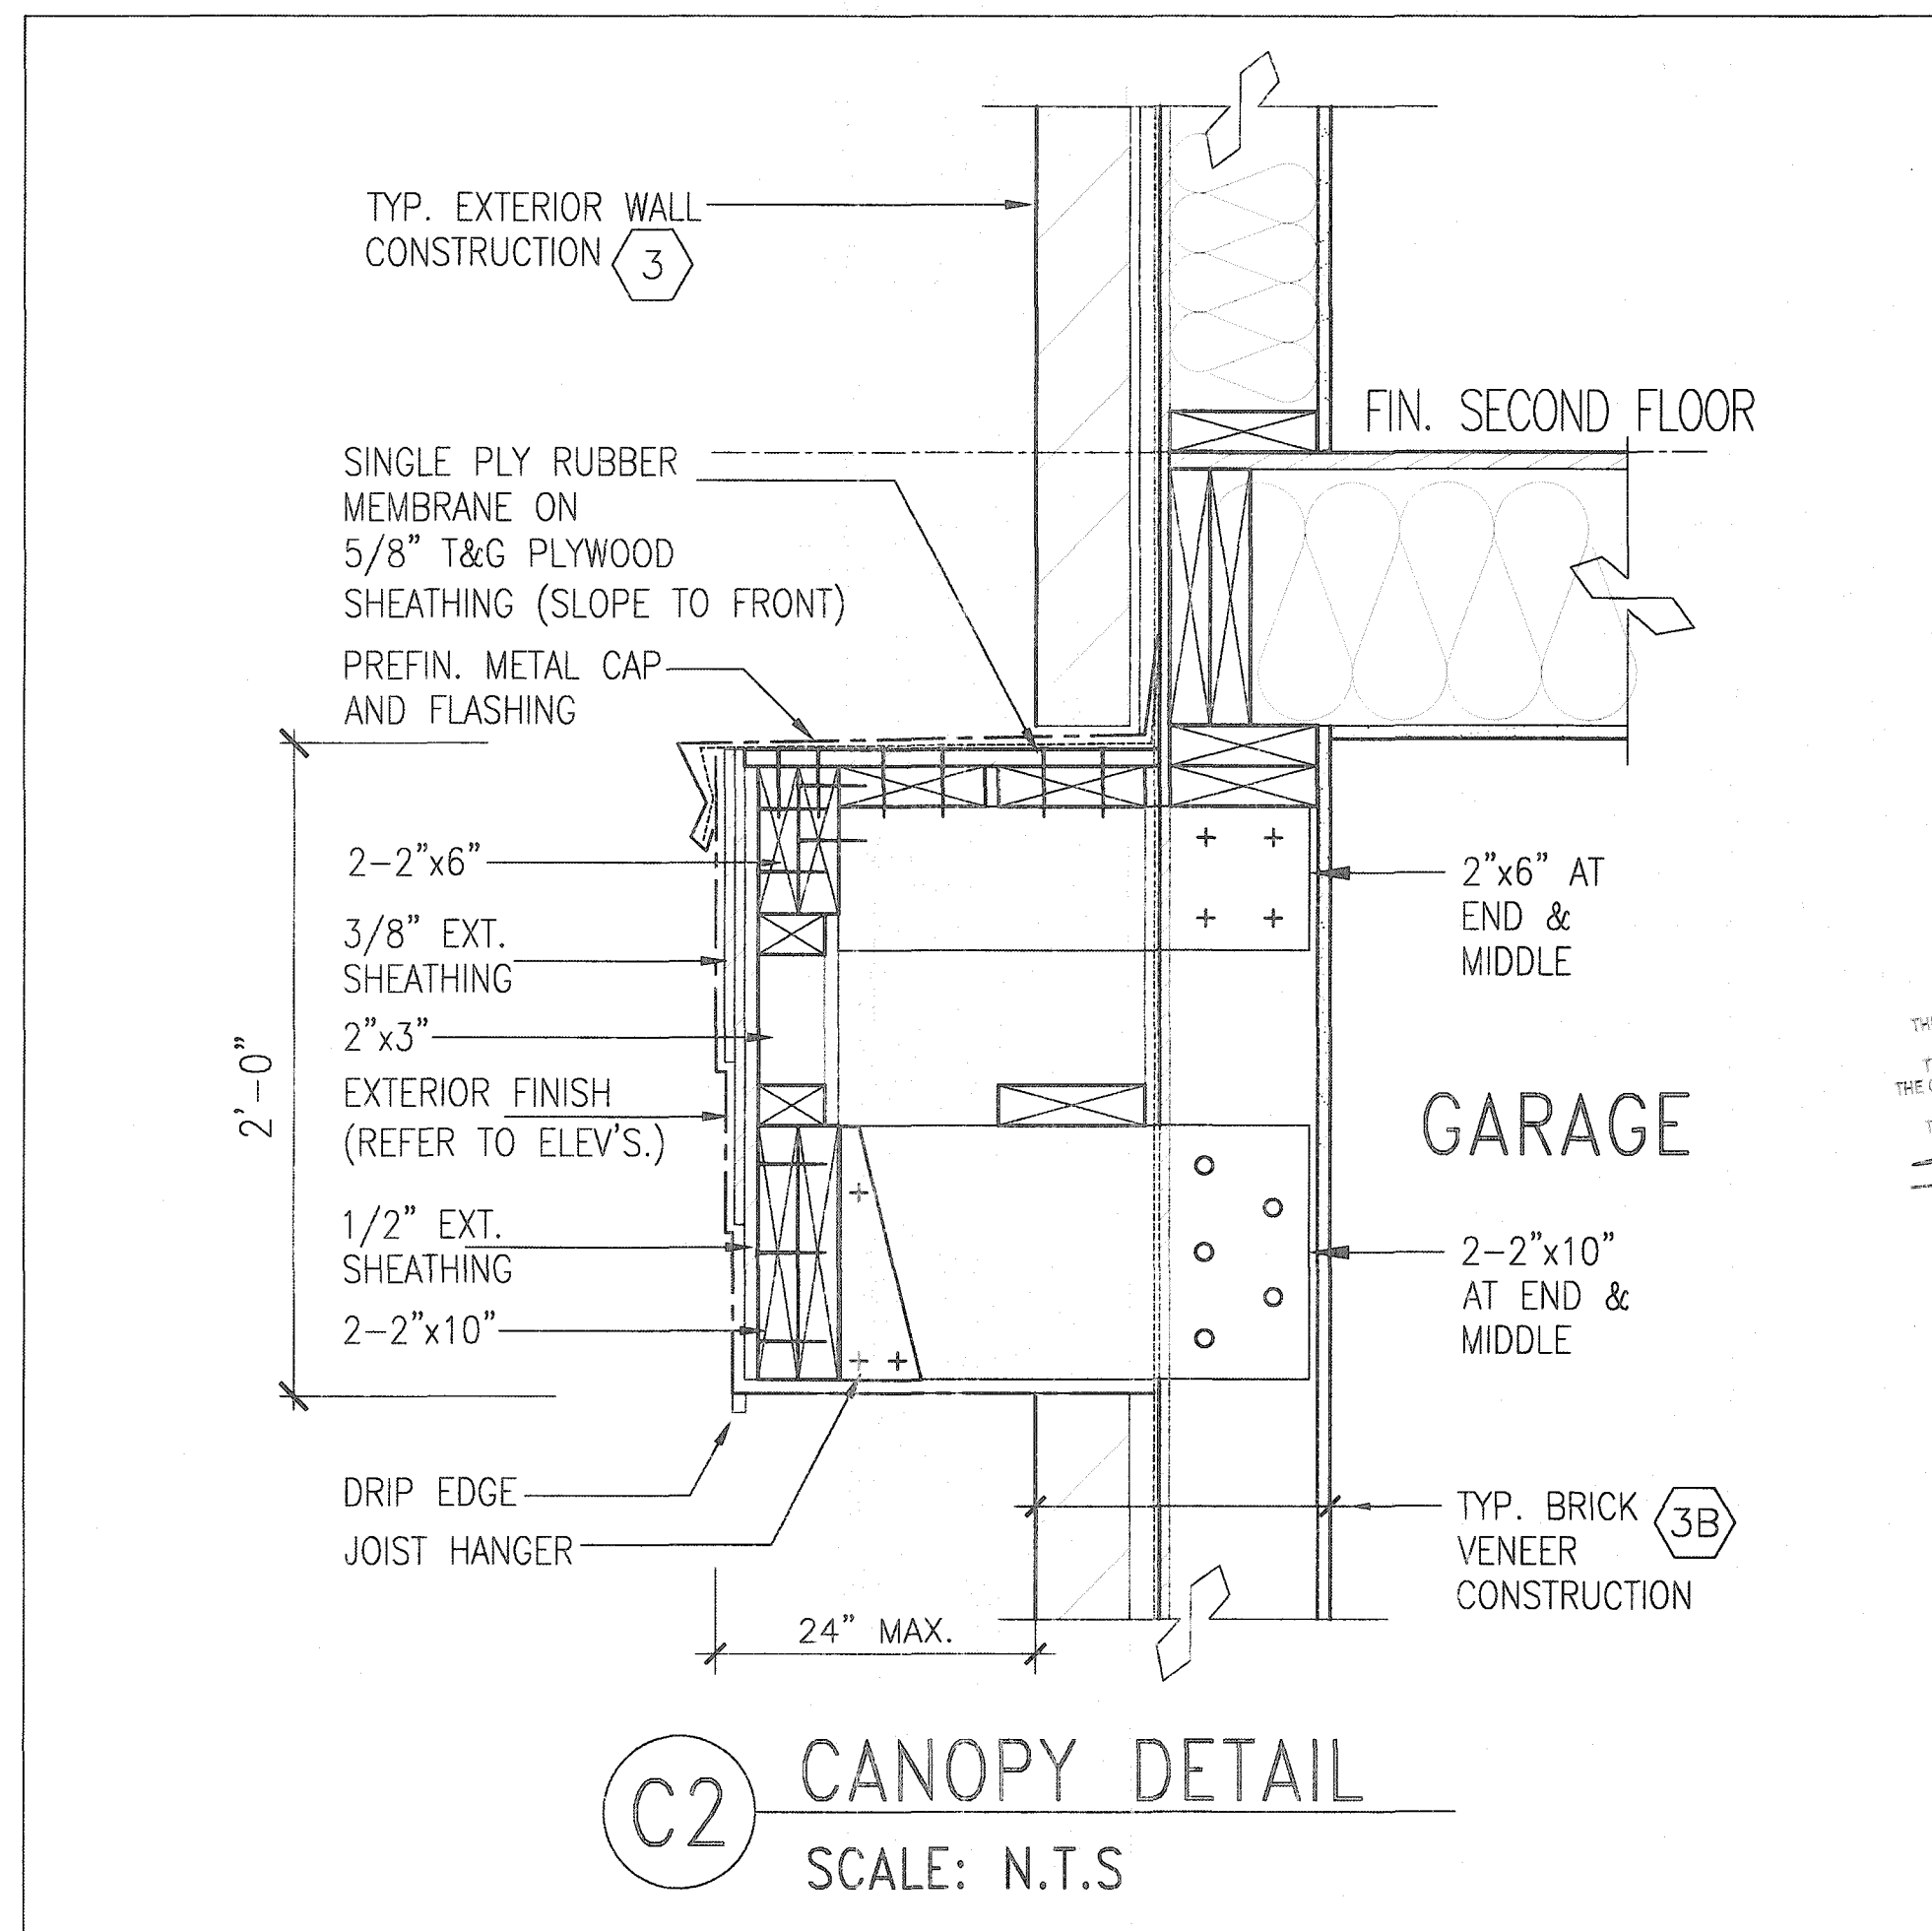

CITY OF HAMILTON
Building Division
Permit No. **21-107135**
THESE STAMPED DRAWINGS SHALL BE AVAILABLE ON SITE
THE OWNER AND/OR CONTRACTOR SHALL COMPLY WITH
THE ONTARIO BUILDING CODE AND ALL OTHER APPLICABLE LAW
These drawings and/or specifications have been reviewed by
MAR 09 2021 DATE
FOR CHIEF BUILDING OFFICIAL

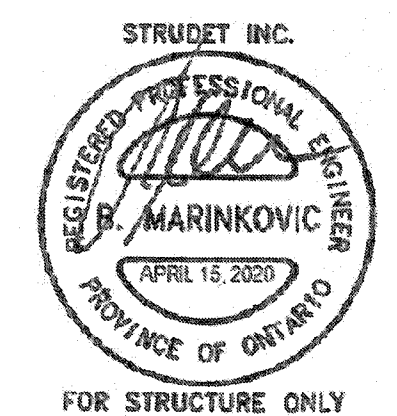

C2 CANOPY DETAIL
SCALE: N.T.S

2012 CODE COMPLIANCE PACKAGE A1

9	
---	--	--	

All drawings, specifications, related documents and design are the copyright property of VAS DESIGN. Reproduction of this property in whole or in part is strictly prohibited without VAS DESIGN's written permission.