



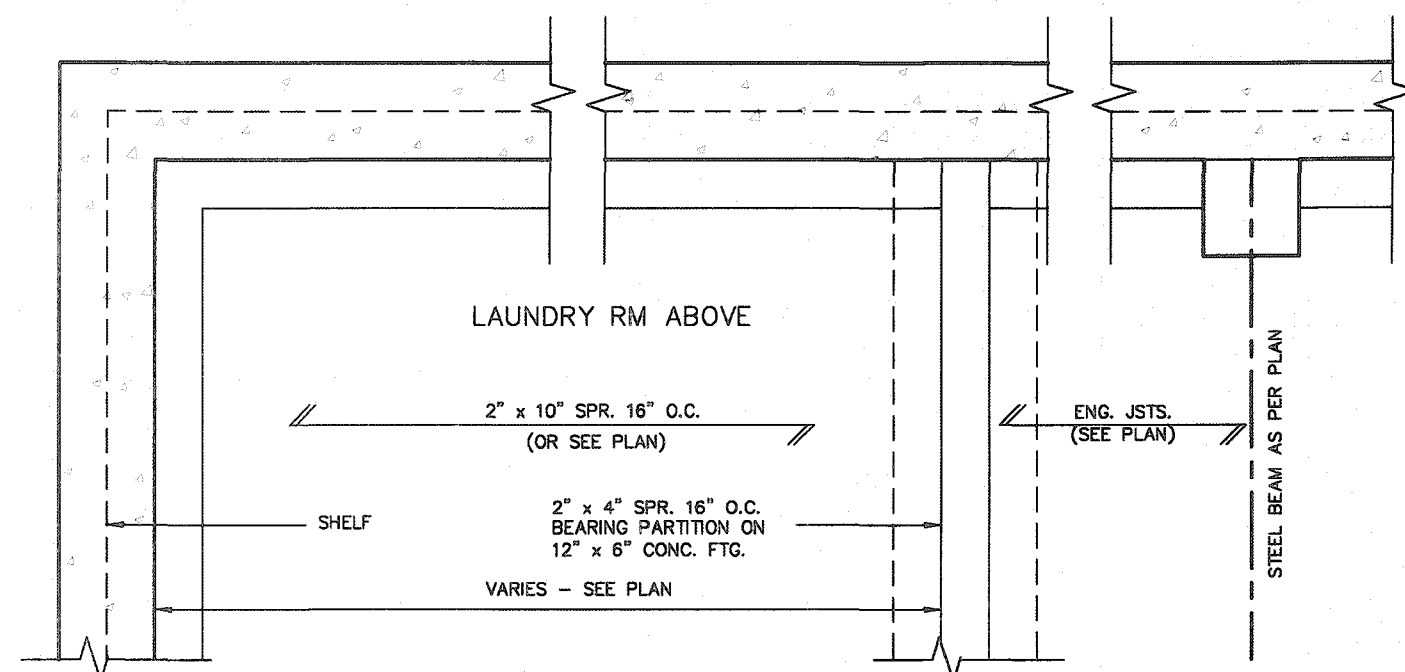

PARTIAL FOUNDATION PLAN

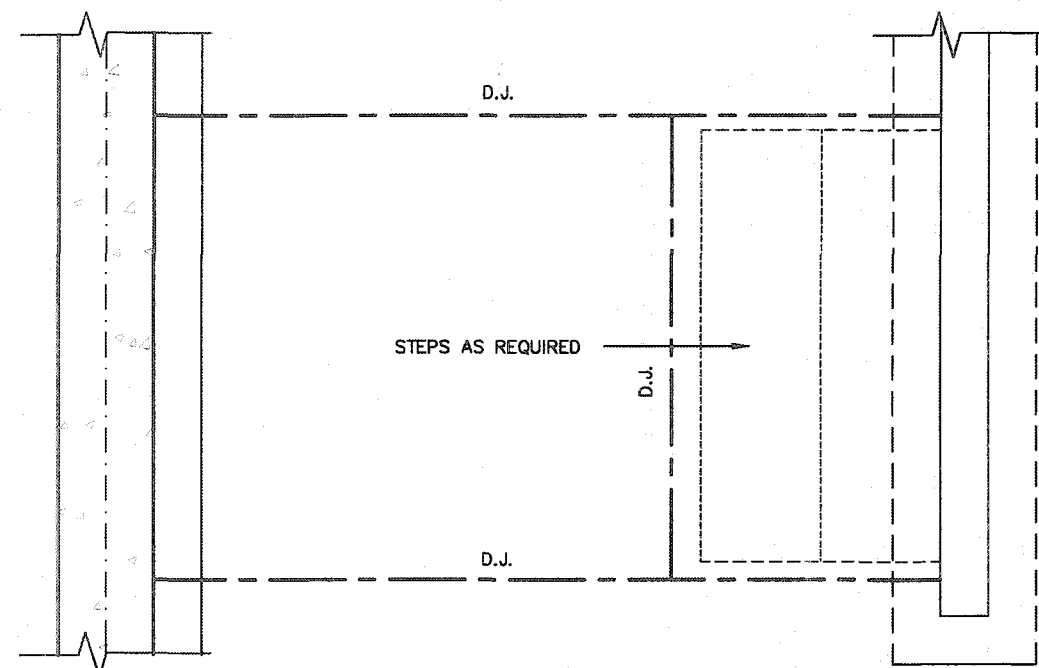

CITY OF HAMILTON
BUILDING DIVISION
Planning & Development Department
FEB 09 2021
REC'D BY _____ DATE _____
REF'D TO _____ DATE _____

STRUDET INC.

REGISTERED PROFESSIONAL ENGINEER

B. MARINKOVIC

APRIL 15, 2020

PROVINCE OF ONTARIO

2012 CODE
COMPLIANCE PACKAGE A1

DETAIL OF SUNKEN LAUNDRY/ENTRY
(MORE THAN ONE RISER)


9	-	-	-	The undersigned has reviewed and takes responsibility for this design and has the qualifications and knows the requirements set out in the Ontario Building Code to be a Designer.	2448
8	-	-	-	qualification information	BCI
7	-	-	-	Richard Vink	signature
6	-	-	-	registration information	4265
5	-	-	-	VAS Design Inc.	
4	-	-	-		
3	-	-	-		
2	-	-	-		
1	ISSUED FOR PERMIT.	APR 13/20	GW	Contractor must verify all dimensions on the job and report any discrepancy to the Designer before proceeding with the work. All drawings and specifications are instruments of service and the property of the Designer which must be returned at the completion of the work. Drawings are not to be copied.	
no.	description	date	by		

VA3
DESIGN
255 Consumers Rd Suite 1
Toronto ON M2J 1R4
t 416.630.2255 f 416.630.4
va3design.com



SINGLES

project name RUSSELL GARDENS PH. 3		membership WATERDOWN		project no. 19014	
date APRIL 2020		drawing no. SUNKEN FLOOR DETAILS			
drawn by GW		checked by -		file name 19014-GP-STD_DETAILS_A1	
scale Not to Scale					

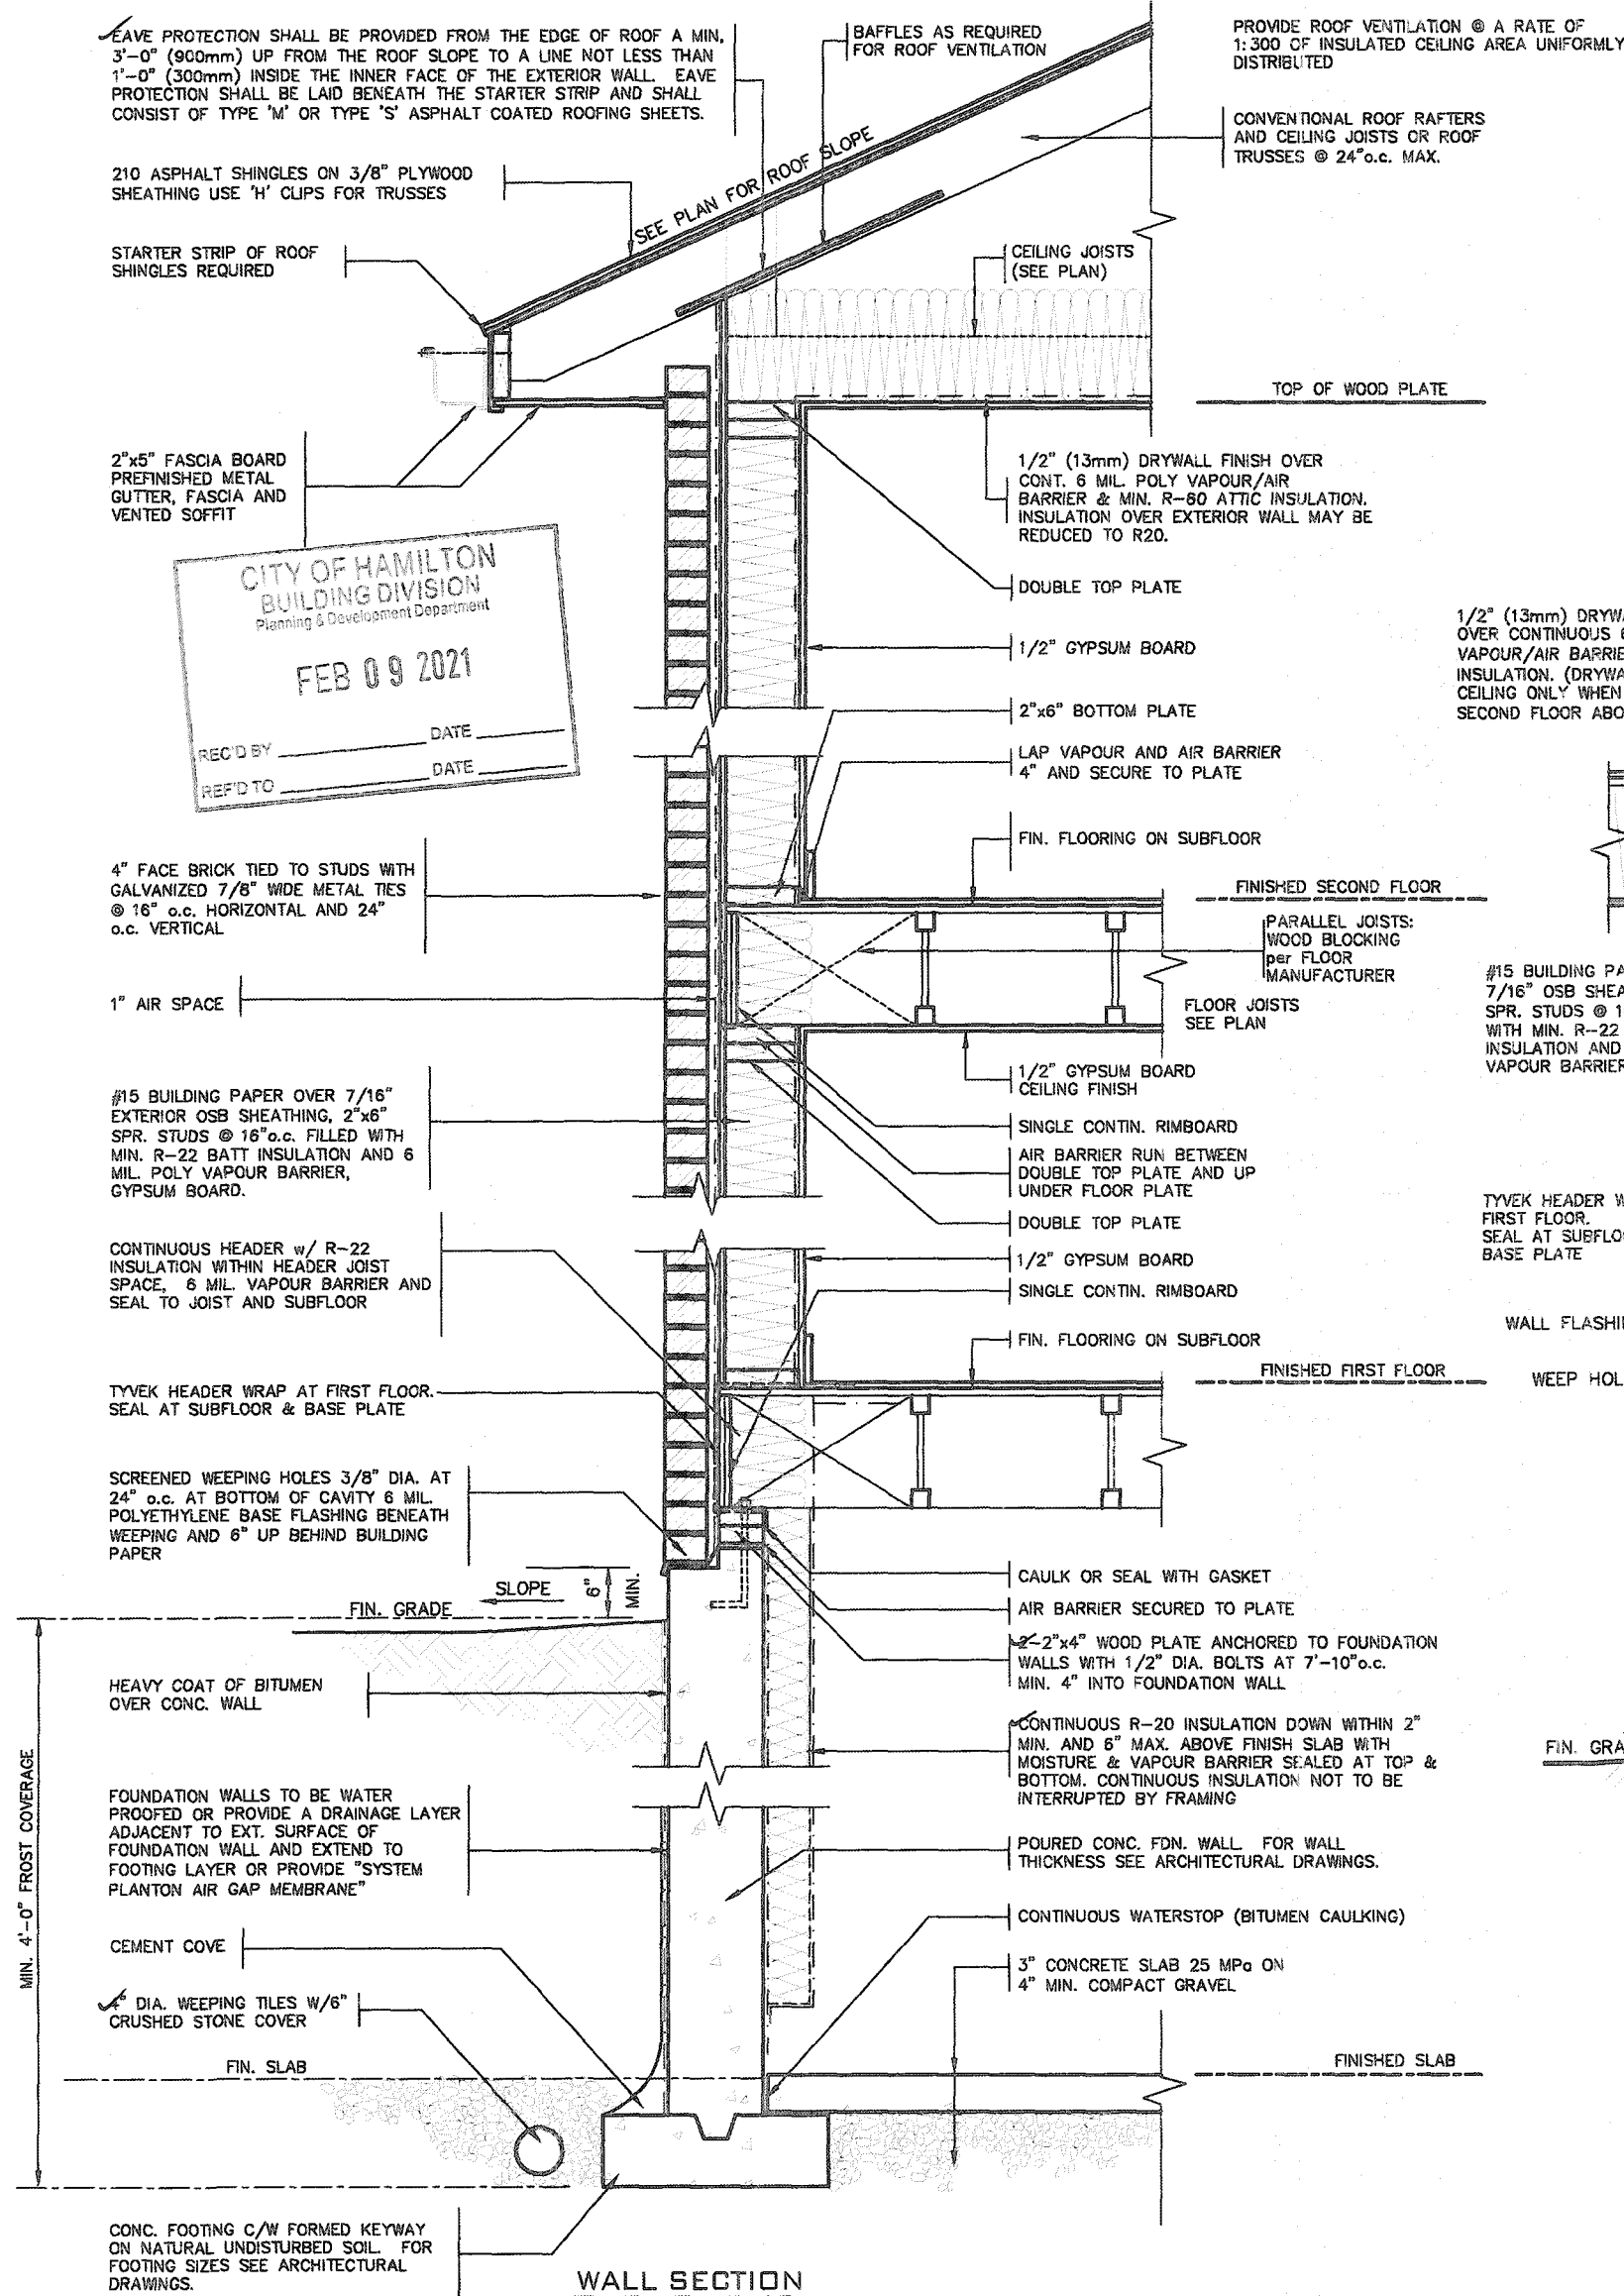



CITY OF HAMILTON
Building Division

Permit No. **21-106977**


THESE STAMPED DRAWINGS SHALL BE AVAILABLE ON SITE

THE OWNER AND/OR CONTRACTOR SHALL COMPLY WITH THE ONTARIO BUILDING CODE AND ALL OTHER APPLICABLE LAW

These drawings and specifications have been reviewed by *[Signature]* **02/24/21**
FOR CHIEF BUILDING OFFICIAL DATE

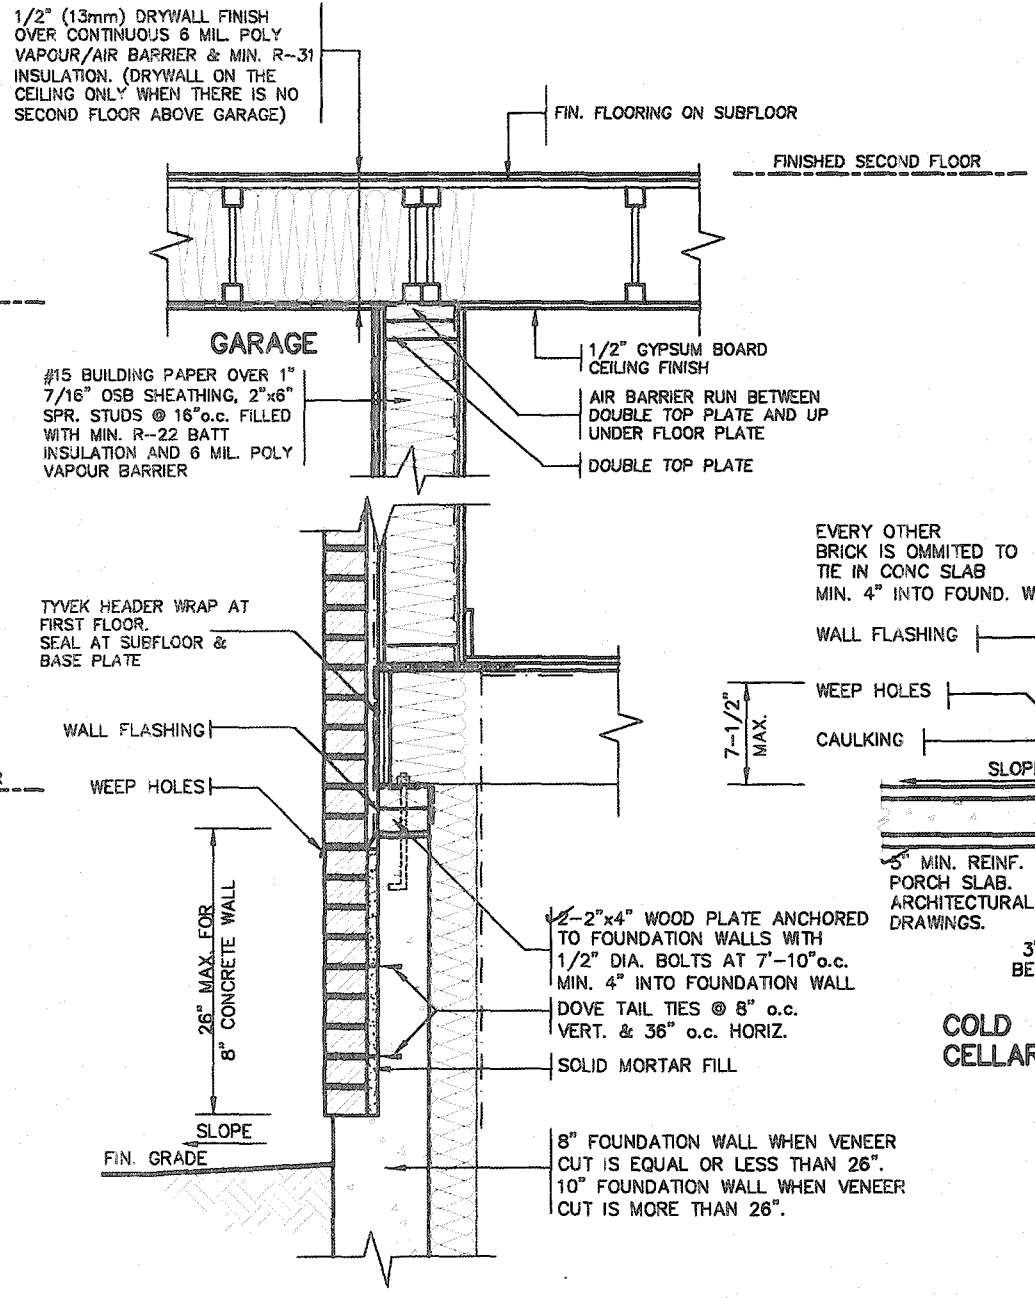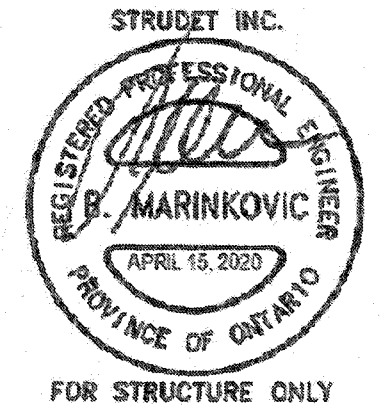



**DETAIL FOR CONCRETE
VENEER DROPPED GRADE**

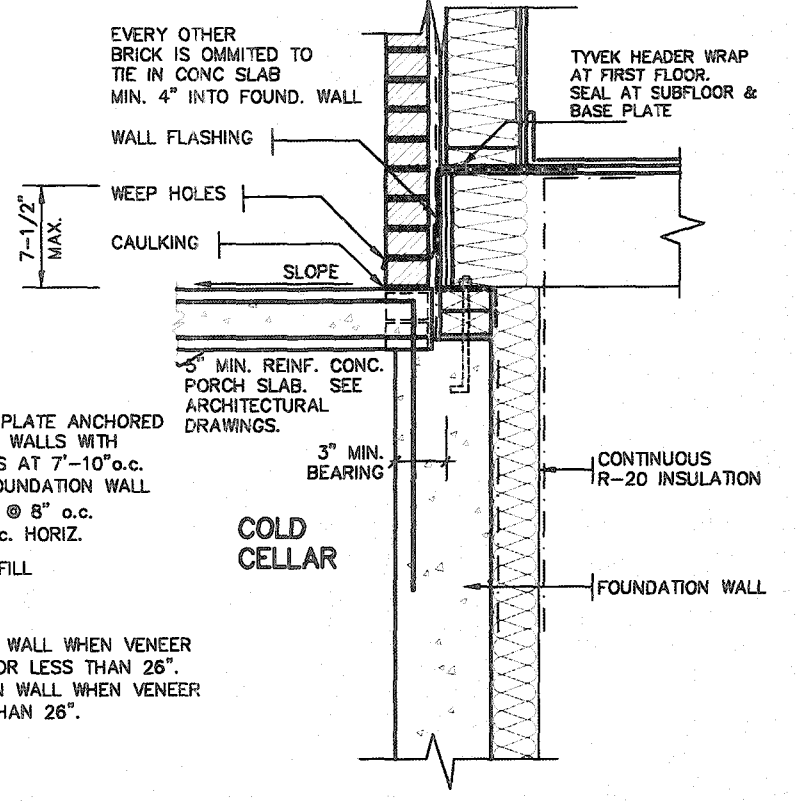

DETAIL FOR COLD CELLAR PORCH SLAB

2012 CODE COMPLIANCE PACKAGE A1

VA3 DESIGN 255 Consumers Rd Suite 120 Toronto ON M2J 1R4 t 416.630.2255 f 416.630.4782 va3design.com		Greenpark project name: RUSSELL GARDENS PH. 3 municipality: WATERDOWN date: APRIL 2020 drawn by: GW checked by: - scale: Not to Scale		SINGLES project no.: 19014 drawing no.: 3
1 ISSUED FOR PERMIT. no. description		2 3 4 5 6 7 8 9		10 11 12 13 14 15 16 17 18 19 20

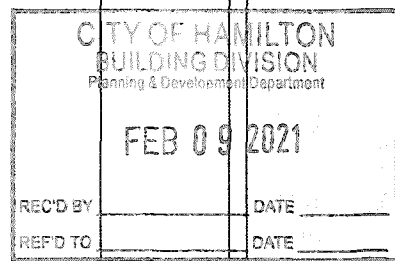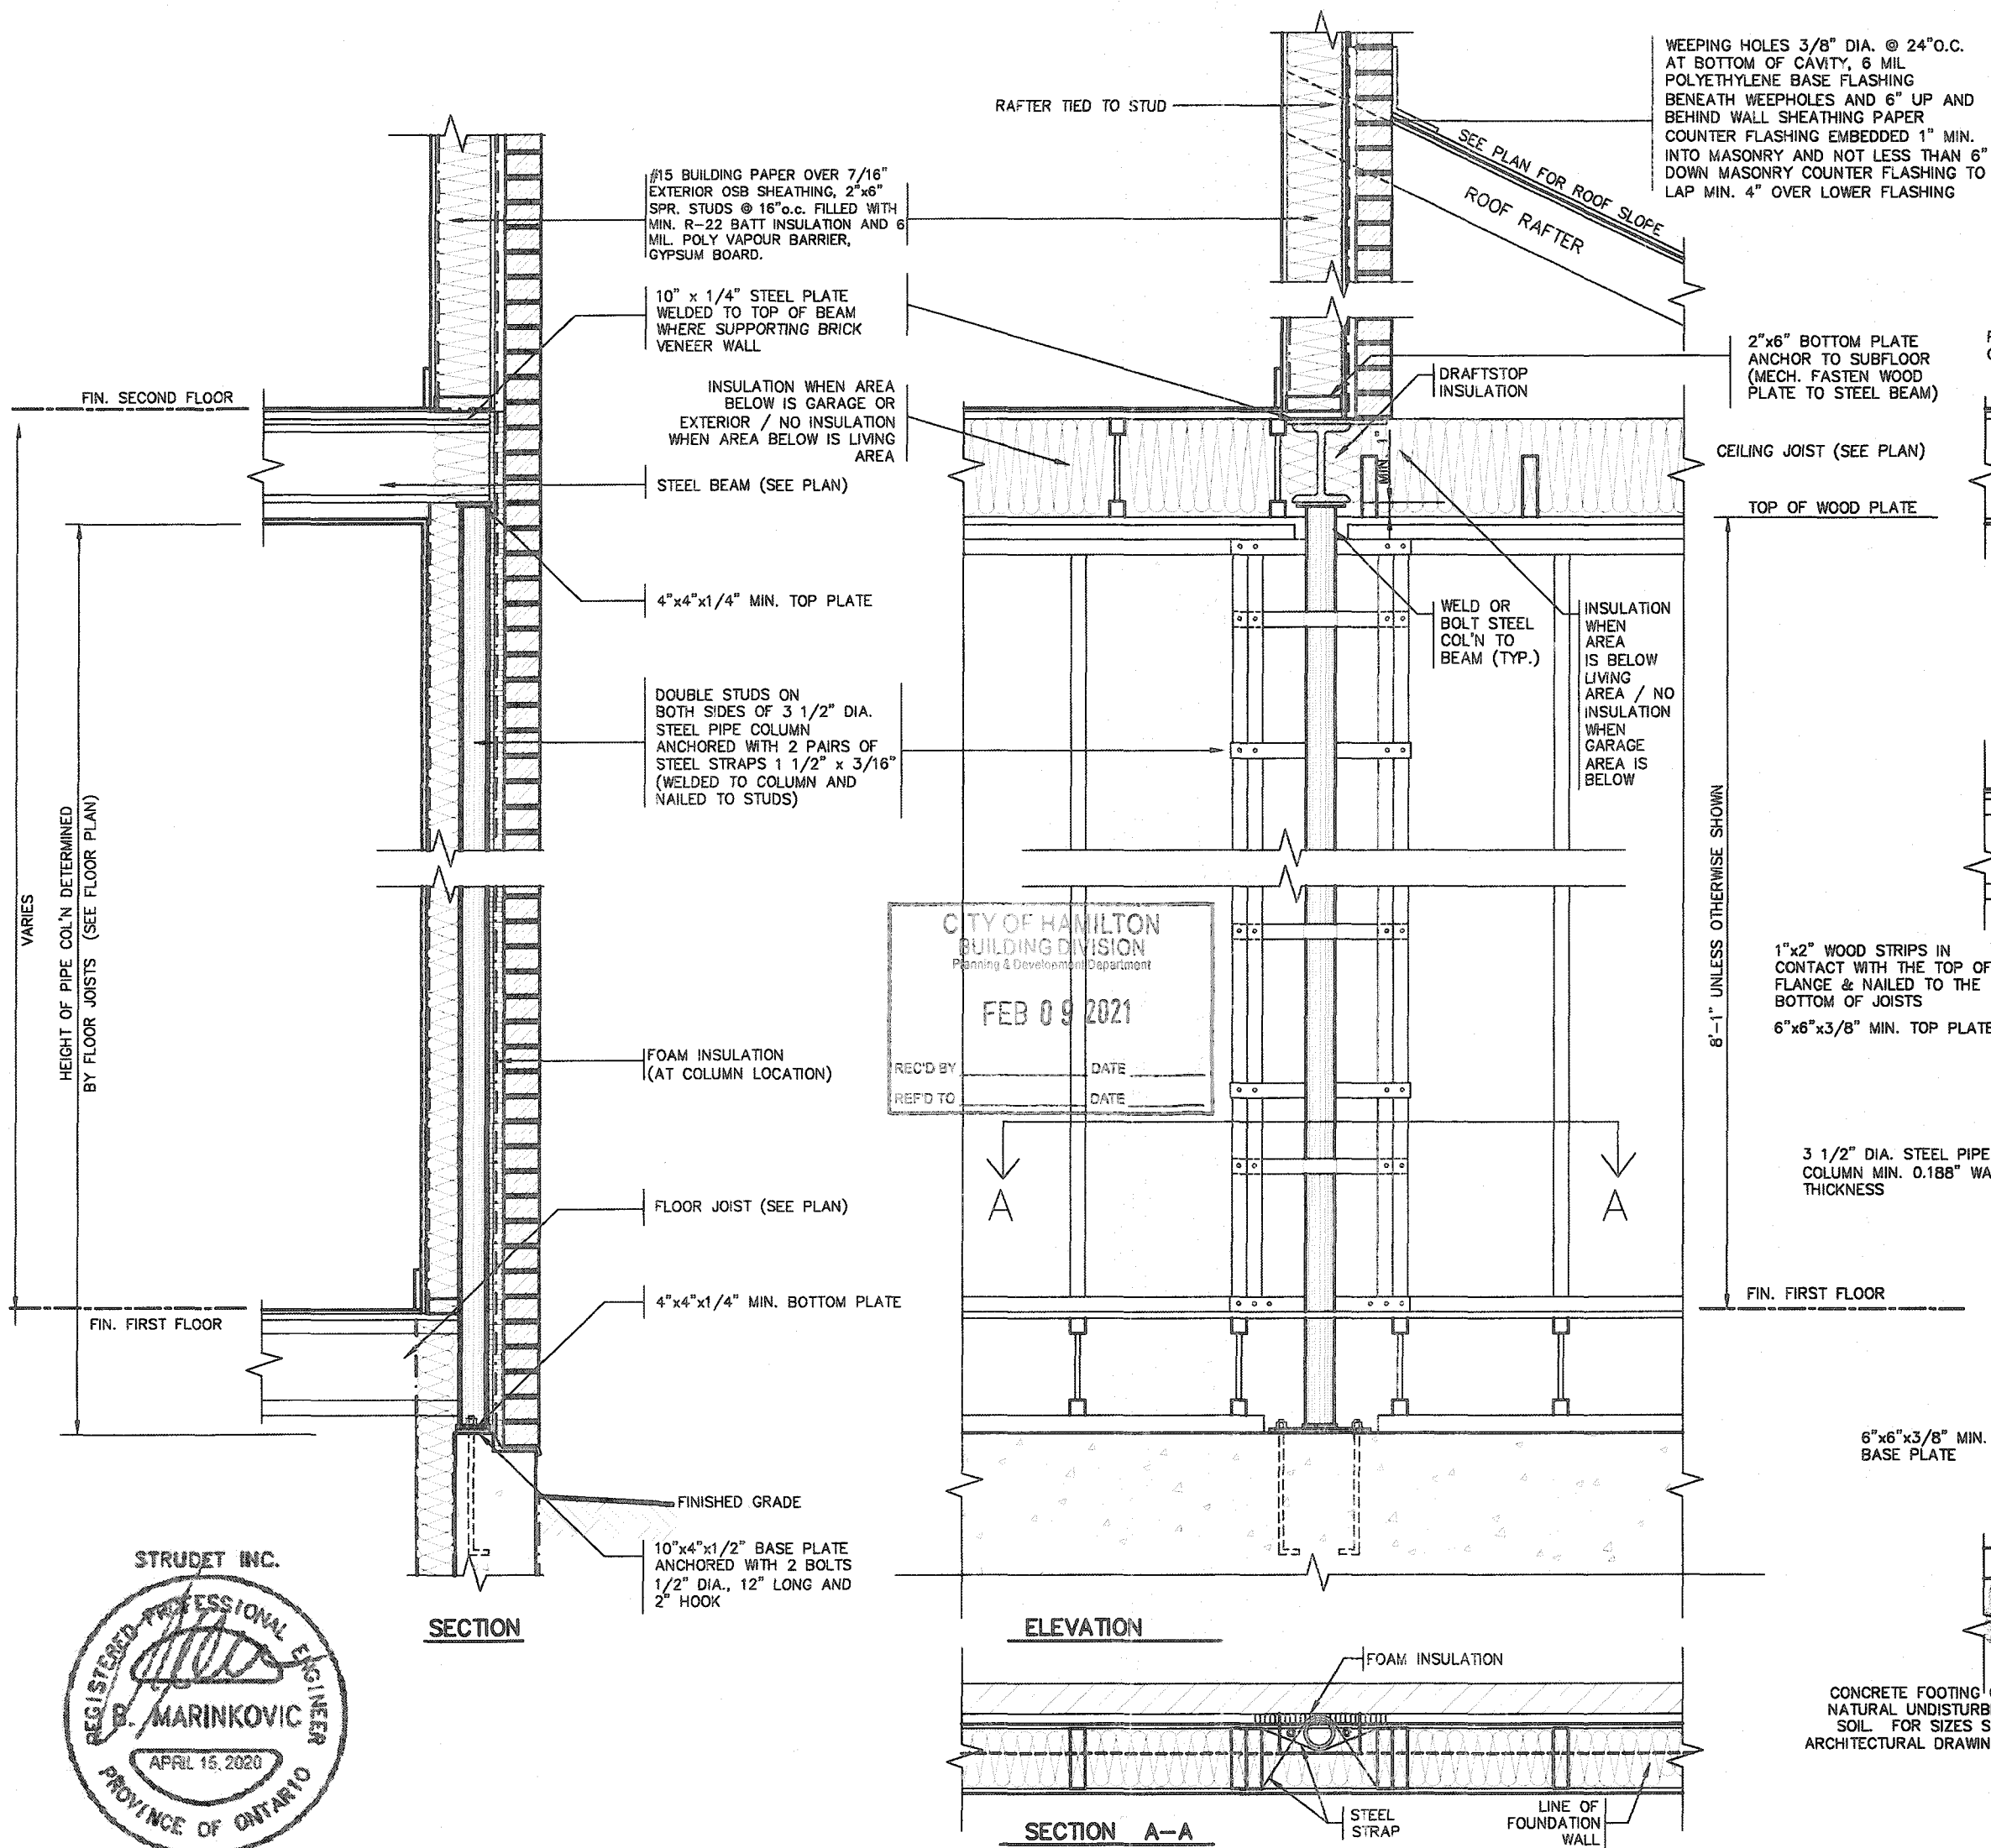










CITY OF HAMILTON
Building Division
Permit No. 21-106977
THESE STAMPED DRAWINGS SHALL BE AVAILABLE ON SITE
THE OWNER AND/OR CONTRACTOR SHALL COMPLY WITH THE ONTARIO BUILDING CODE AND ALL OTHER APPLICABLE LAW
These drawings and specifications have been reviewed by
FOR CHIEF BUILDING OFFICIAL
DATE 02/24/21



2012 CODE COMPLIANCE PACKAGE A1

9	
---	--	--	

All drawings, specifications, related documents and design are the copyright property of VA3 DESIGN. Reproduction of this property in whole or in part is strictly prohibited without VA3 DESIGN's written permission.

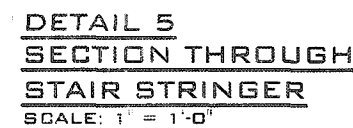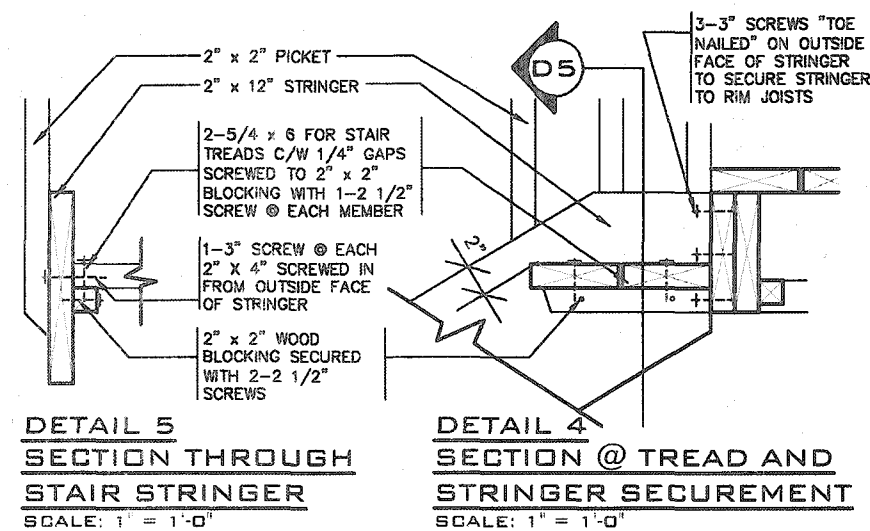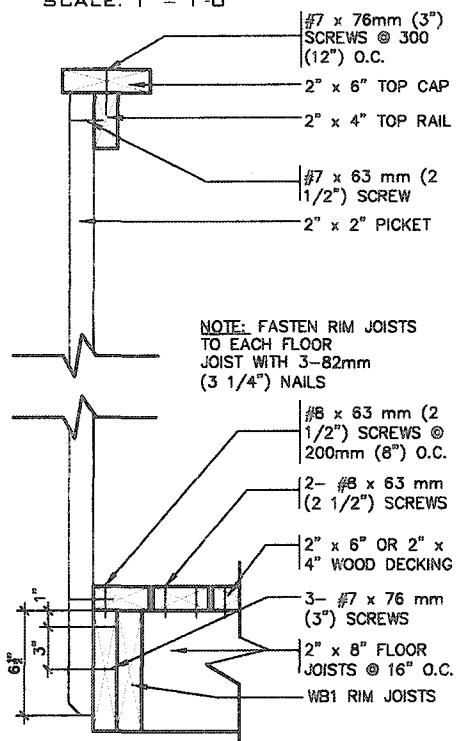 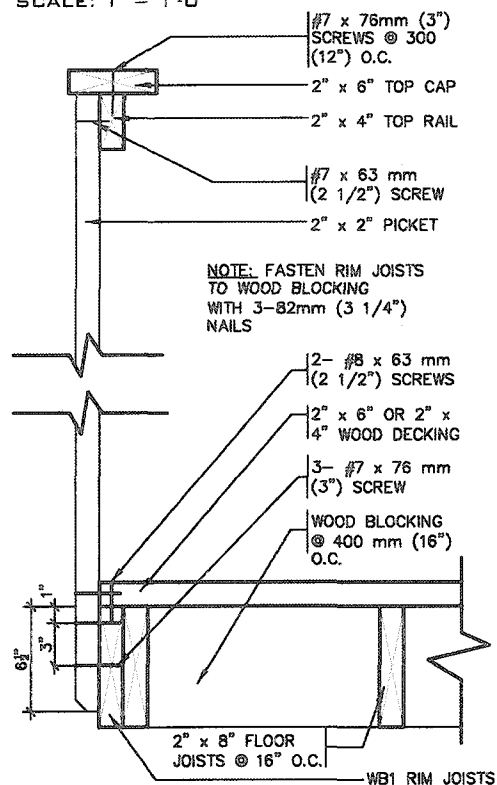 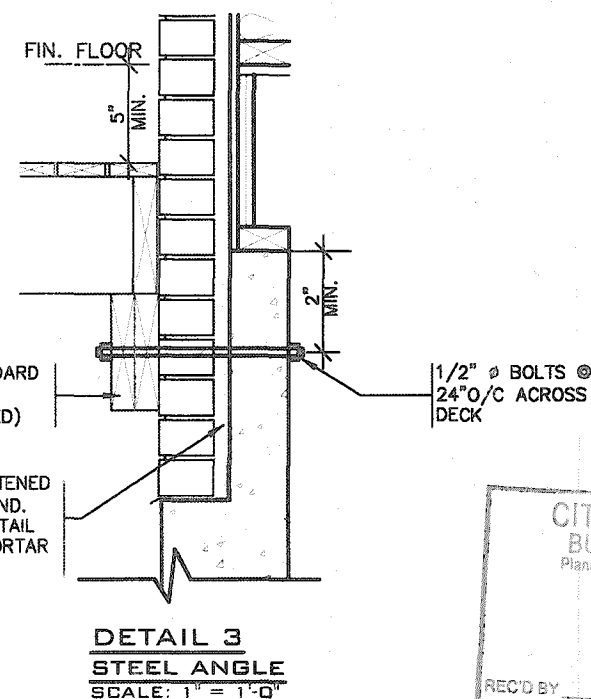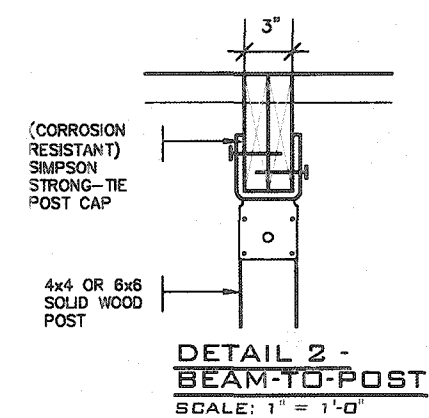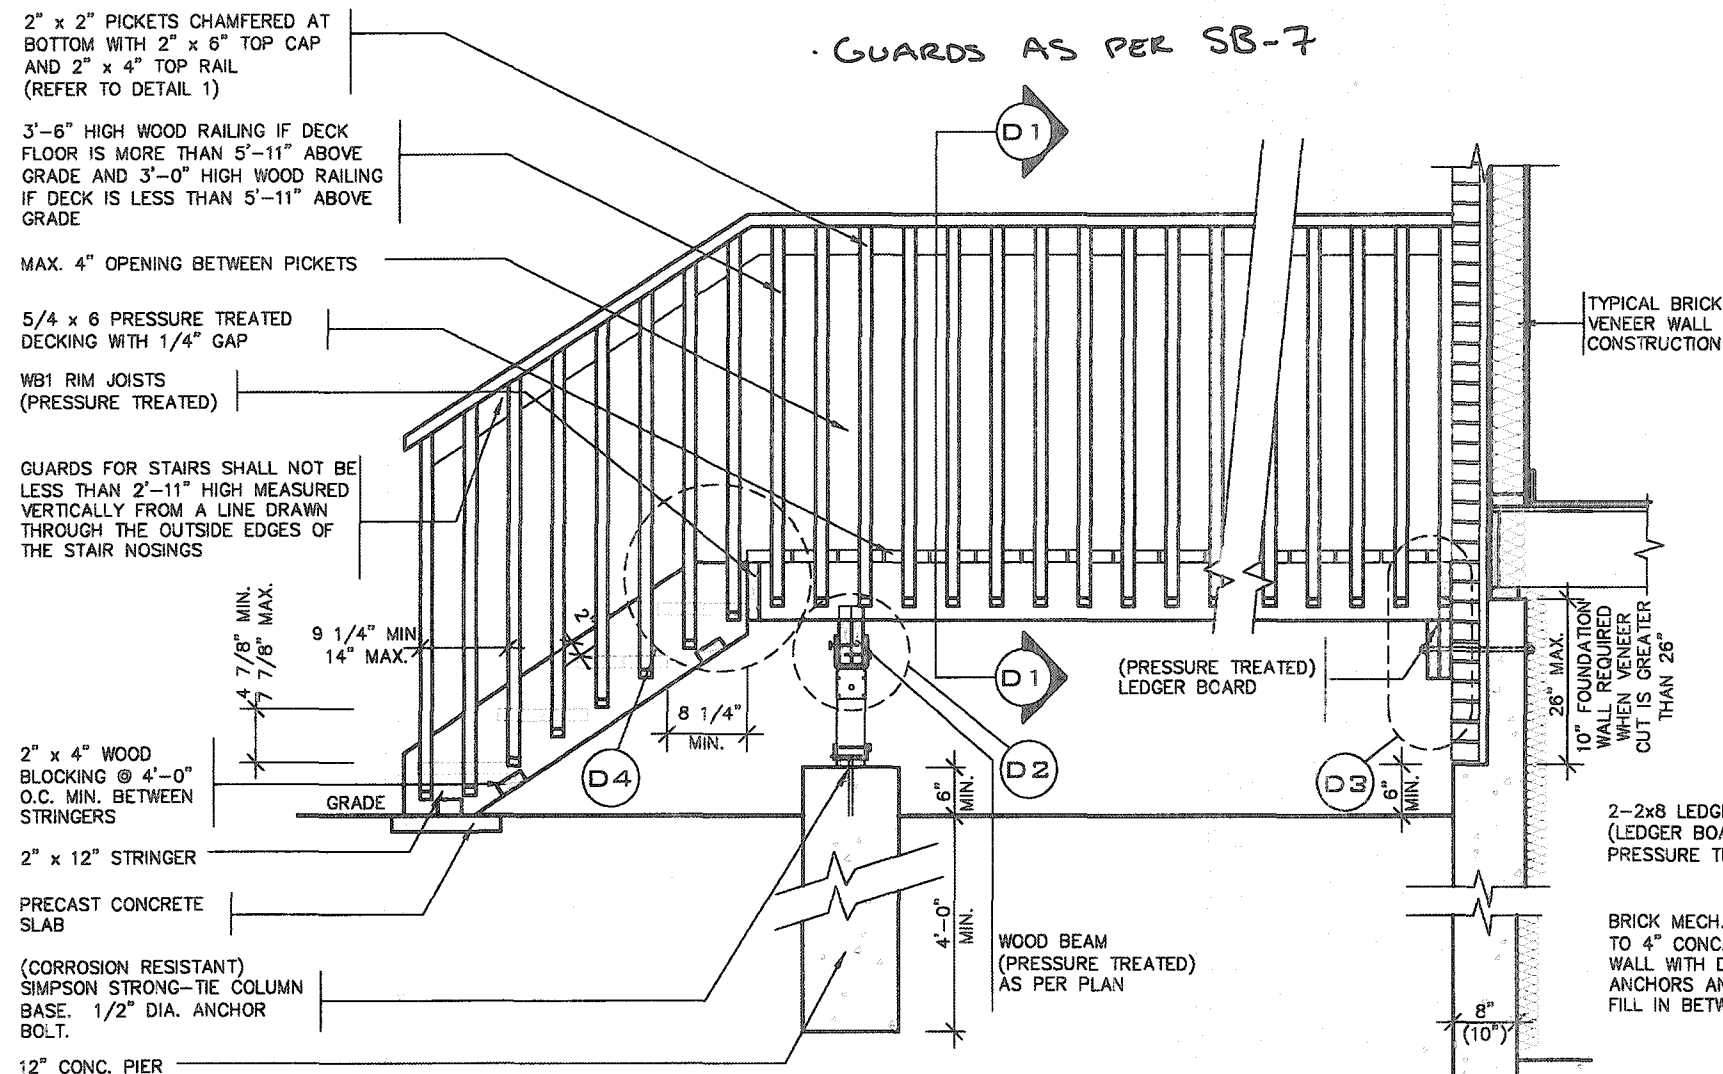

1. BRICK TO HAVE COMPRESSIVE STRENGTH OG 15mPa (2200 p.s.i) MIN.UNITS TO BE LAID WITH FULL HEAD AND BED JOINTS.
2. MORTAR TO BE TYPE 'S' WITH JOINT THICKNESS OF 10mm (3/8") MIN. AND 20mm (3/4") MAX.
3. THE DECK HAS BEEN DESIGNED TO SAFELY SUPPORT A SUPERIMPOSED LOAD OF 1.9kPa. [40psf].
4. ALL NAILS AND SCREWS TO BE GALVANIZED.
5. WOOD FOR CANTILEVERED PICKETS SHALL BE DOUGLAS FIR-LARCH, SPRUCE-PINE-FIR, OR HEM-FIR SPECIES.
6. CONCRETE SHALL HAVE COMPRESSIVE STRENGTH OF 20MPa. AT 28 DAYS AND 5-6% AIR ENTRAINED.
7. FOOTING TO BE PLACED ON UNDISTURBED SOIL WITH MINIMUM BEARING PRESSURE OF 150kPa [3130psf].
8. WB1= 2- 2"x8" (PRESSURE TREATED)
WB3= 2- 2"x10" (PRESSURE TREATED)

CITY OF HAMILTON
Building Division

Permit No. 21-106977

THESE STAMPED DRAWINGS SHALL BE AVAILABLE ON SITE

THE OWNER AND/OR CONTRACTOR SHALL COMPLY WITH THE ONTARIO BUILDING CODE AND ALL OTHER APPLICABLE LAWS.

These drawings and/or specifications have been reviewed by _____


FOR CHIEF BUILDING OFFICIAL 02/24/21 DATE

CITY OF HAMILTON
BUILDING DIVISION
Planning & Development Department

FEB 09 2021

REC'D BY _____ DATE _____
REF'D TO _____ DATE _____

STRUDET INC.

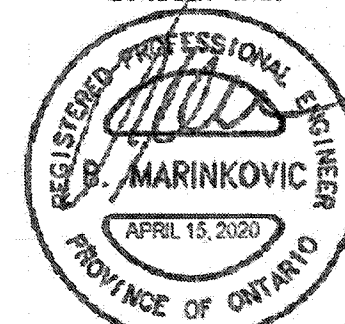

FOR STRUCTURE ONLY

2012 CODE
COMPLIANCE PACKAGE A1

9					The undersigned has reviewed and takes responsibility for this design and has the qualifications and meets the requirements set out in the Ontario Building Code to be a Designer.
8					qualification information
7					Richard Vink <i>R Vink</i> 24488
6					name signature BDN
5					registration information
4					VAS Design Inc. 42655
3					
2					Contractor must verify all dimensions on the job and report any discrepancy to the Designer before proceeding with the work. All drawings and specifications are instruments of service and the property of the Designer which must be returned at the completion of the work. Drawings are not to be copied.
1	ISSUED FOR PERMIT.	APR 13/20	GW		
no.	description	date	by		



255 Consumers Rd Suite 120
Toronto ON M2J 1R4
t 416.630.2255 f 416.630.4782
vodesign.com






SINGLES

project name: **RUSSELL GARDENS PH. 3** municipality: **WATERDOWN** project no.: **19014-GP-STD-DETAILS_A1**


date: **APRIL 2020** checked by: **GW** scale: **As Shown** file name: **19014-GP-STD-DETAILS_A1**

drawing no.: **5**

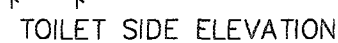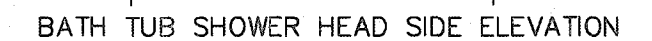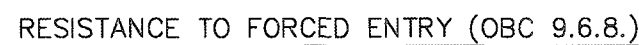

STRUCTURAL REINFORCEMENT FOR GRAB BAR (OBC 9.5.2.3.)

FOR MAIN BATH ONLY

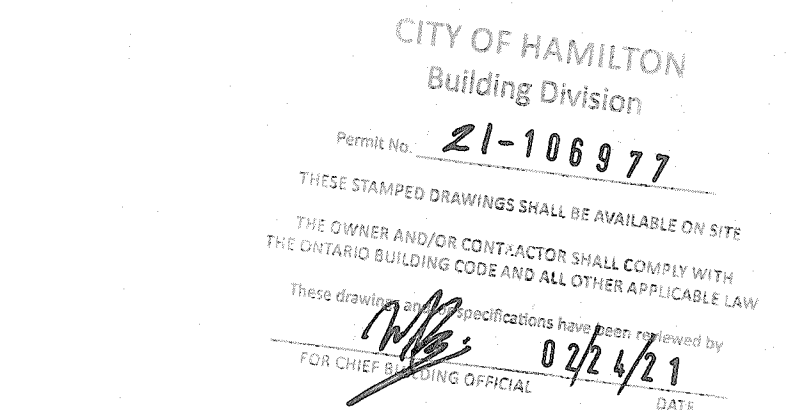

STRUCTURE ONLY

2012 CODE
COMPLIANCE PACKAGE

9						The undersigned has reviewed and takes responsibility for this design and has the qualifications and meets the requirements set out in the Ontario Building Code to be a Designer.
8						
7						qualification information
6						Richard Vink
5						name
4						signature
3						VA3 Design Inc.
2						2446
1						4266
ISSUED FOR PERMIT.				APR 13/20	GH	Contractor must verify all dimensions on the job and report any discrepancy to the Designer before proceeding with the work. All drawings and specifications are instruments of service and the property of the Designer which must be returned at the completion of the work. Drawings are not to be copied.
no.	description			date	by	

**VA3
DESIGN**
255 Consumers Rd Suite
Toronto ON M2J 1R4
t 416.630.2255 f 416.630.
va3design.com

 Greenpark.		SINGLES -	
project name RUSSELL GARDENS PH. 3		municipality WATERDOWN	
date APRIL 2020		project no. 19014	
drawing by GW		drawing no. 8	
checked by -		title name STUD WALL REINFORCEMENT	
scale Not to Scale		19014-GP-STD_DETAILS_A1	

All drawings, specifications, related documents and design are the copyright property of VAS DESIGN. Reproduction of this property in whole or in part is strictly prohibited without VAS DESIGN's written permission.




CITY OF HAMILTON
Building Division


Permit No. **21-106977**

THESE STAMPED DRAWINGS SHALL BE AVAILABLE ON SITE
THE OWNER AND/OR CONTRACTOR SHALL COMPLY WITH
THE ONTARIO BUILDING CODE AND ALL OTHER APPLICABLE LAW

These drawings and specifications have been reviewed by
[Signature] **02/24/21**
FOR CHIEF BUILDING OFFICIAL DATE

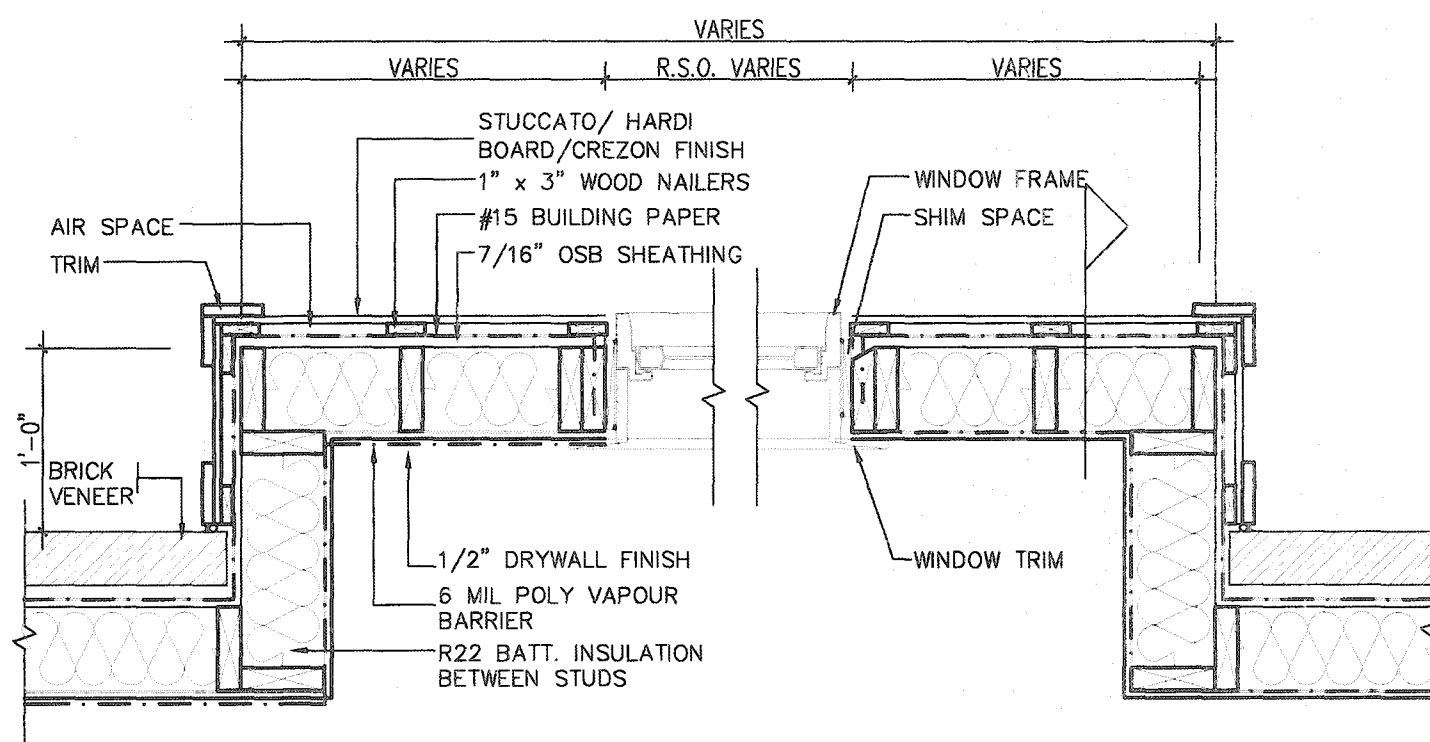

PLAN VIEW

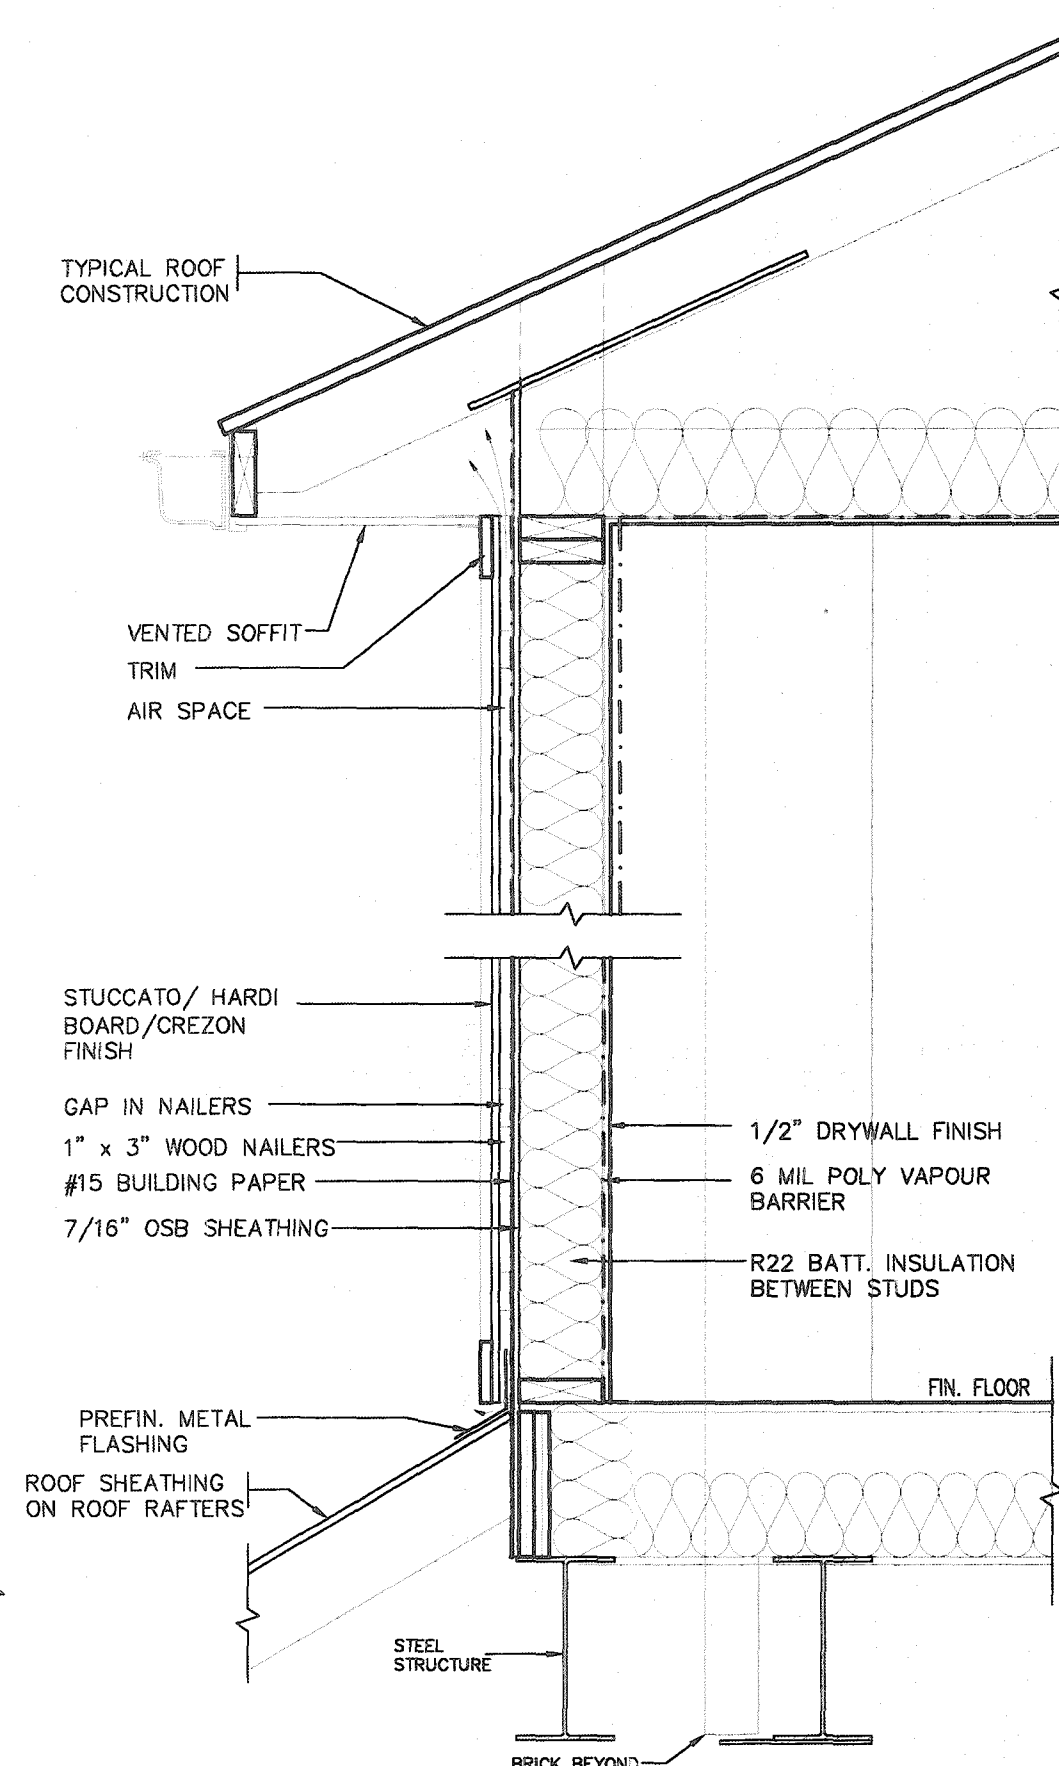

CROSS SECTION





STUCCATO BOARD FINISH CLADDING OR EQUAL (OBC 9.27.)



2012 CODE
COMPLIANCE PACKAGE A1



9	
---	--	--	

All drawings, specifications, related documents and design are the copyright property of VA3 DESIGN. Reproduction of this property in whole or in part is strictly prohibited without VA3 DESIGN's written permission.

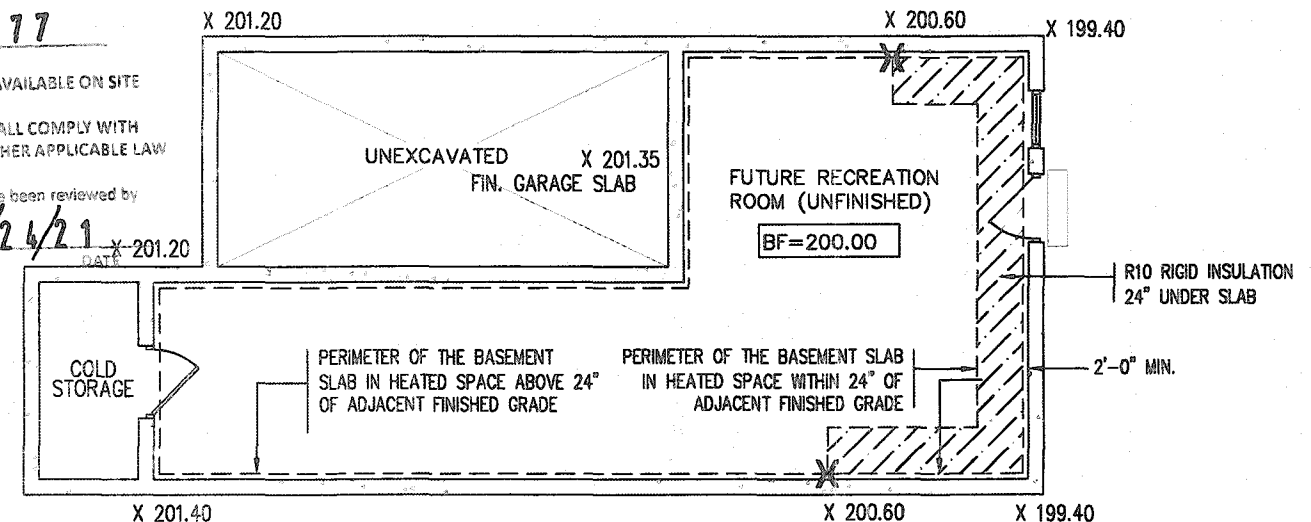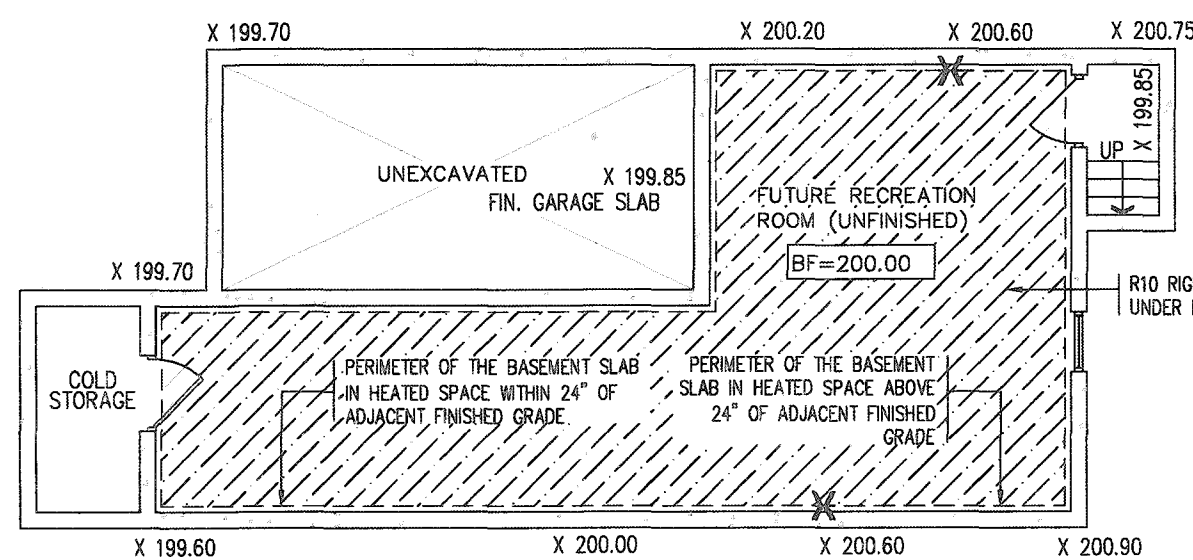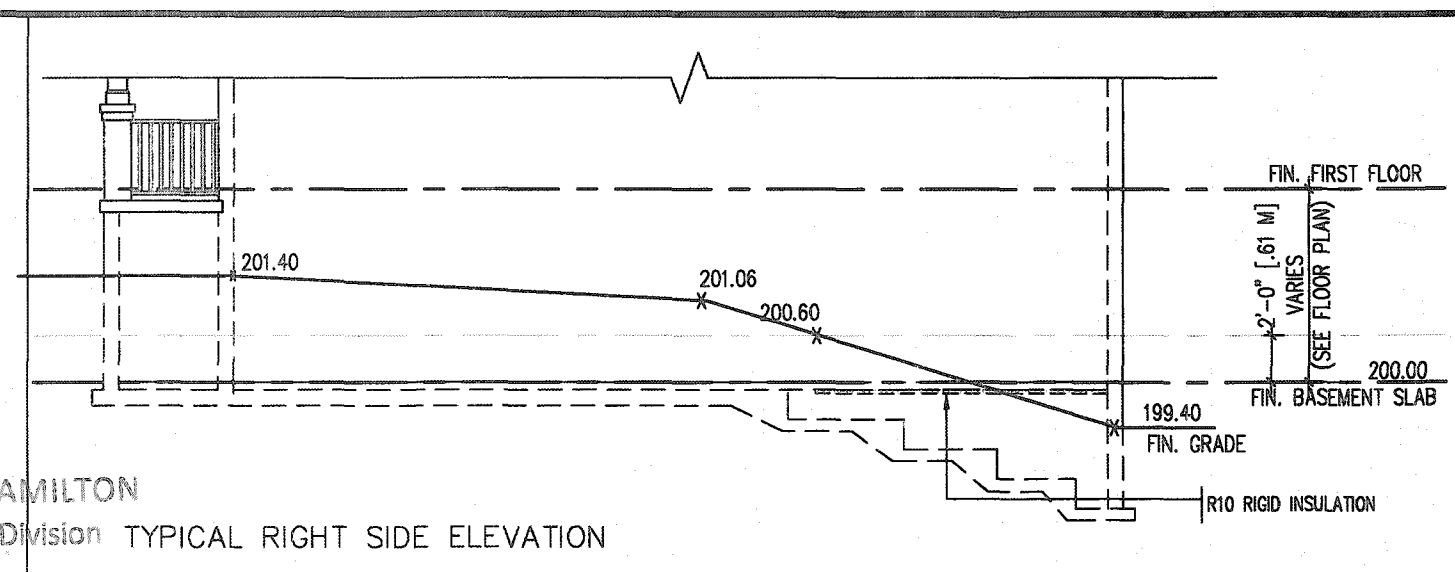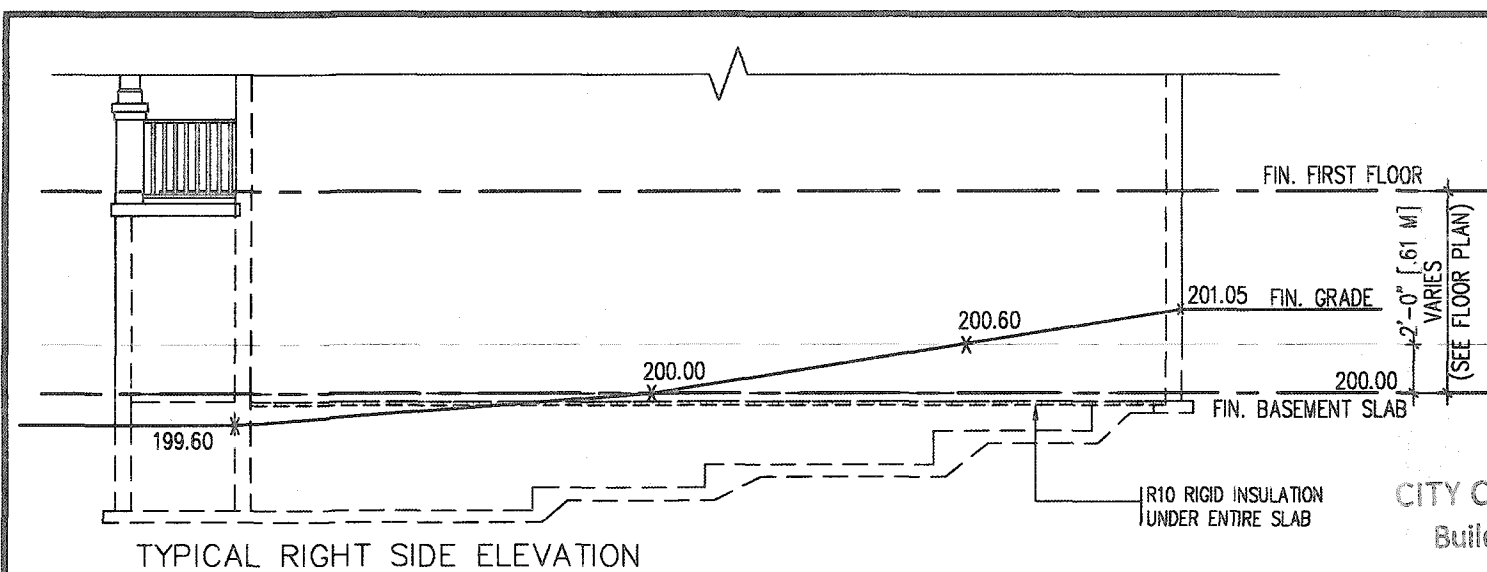

SLAB ON GRADE CONDITION

WALK OUT BASEMENT CONDITION

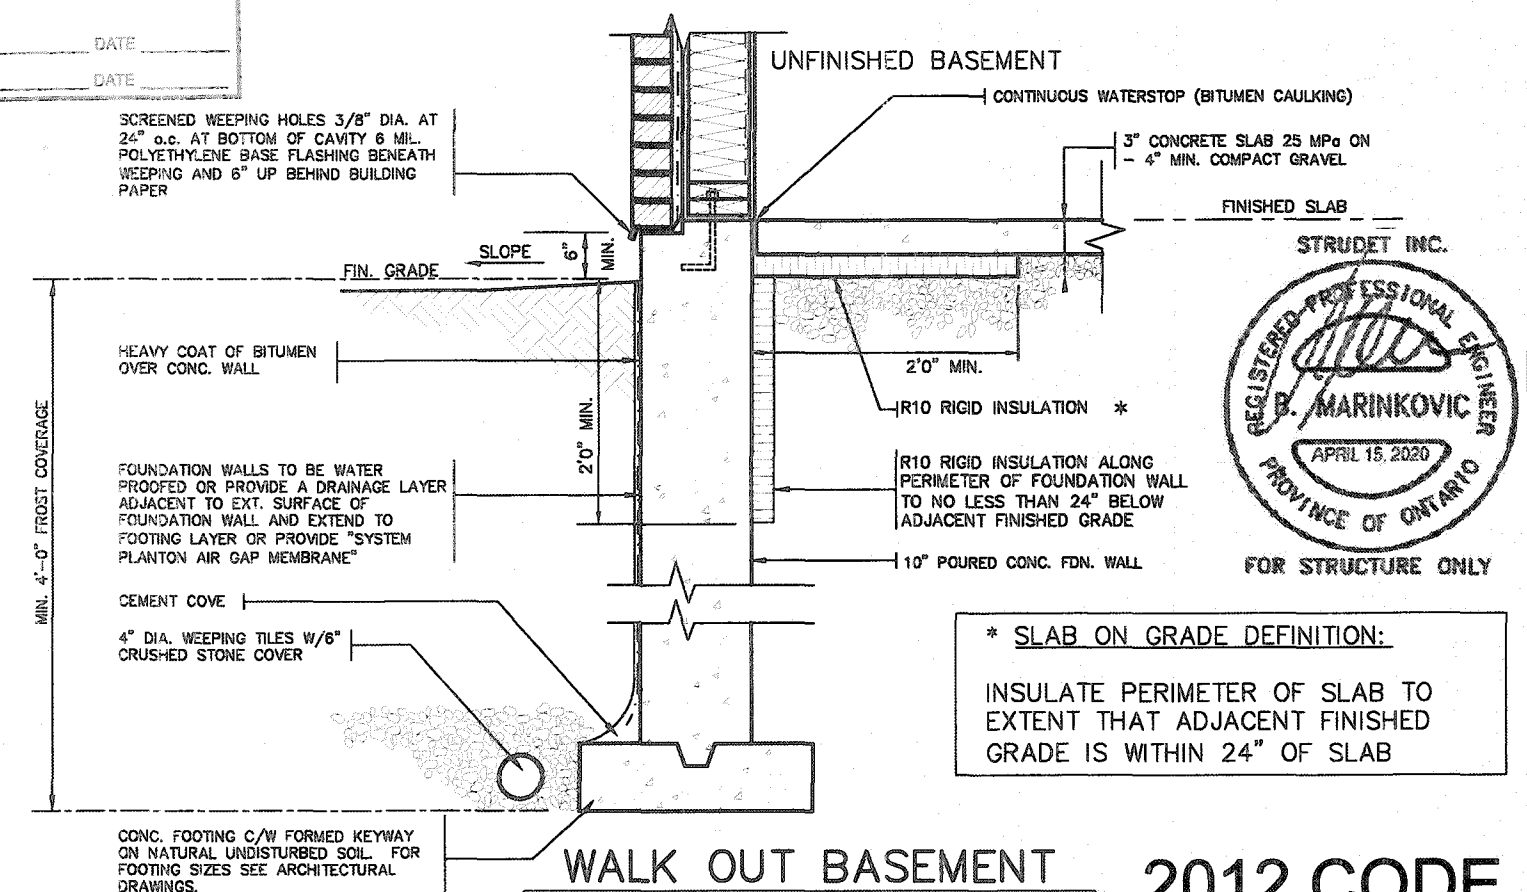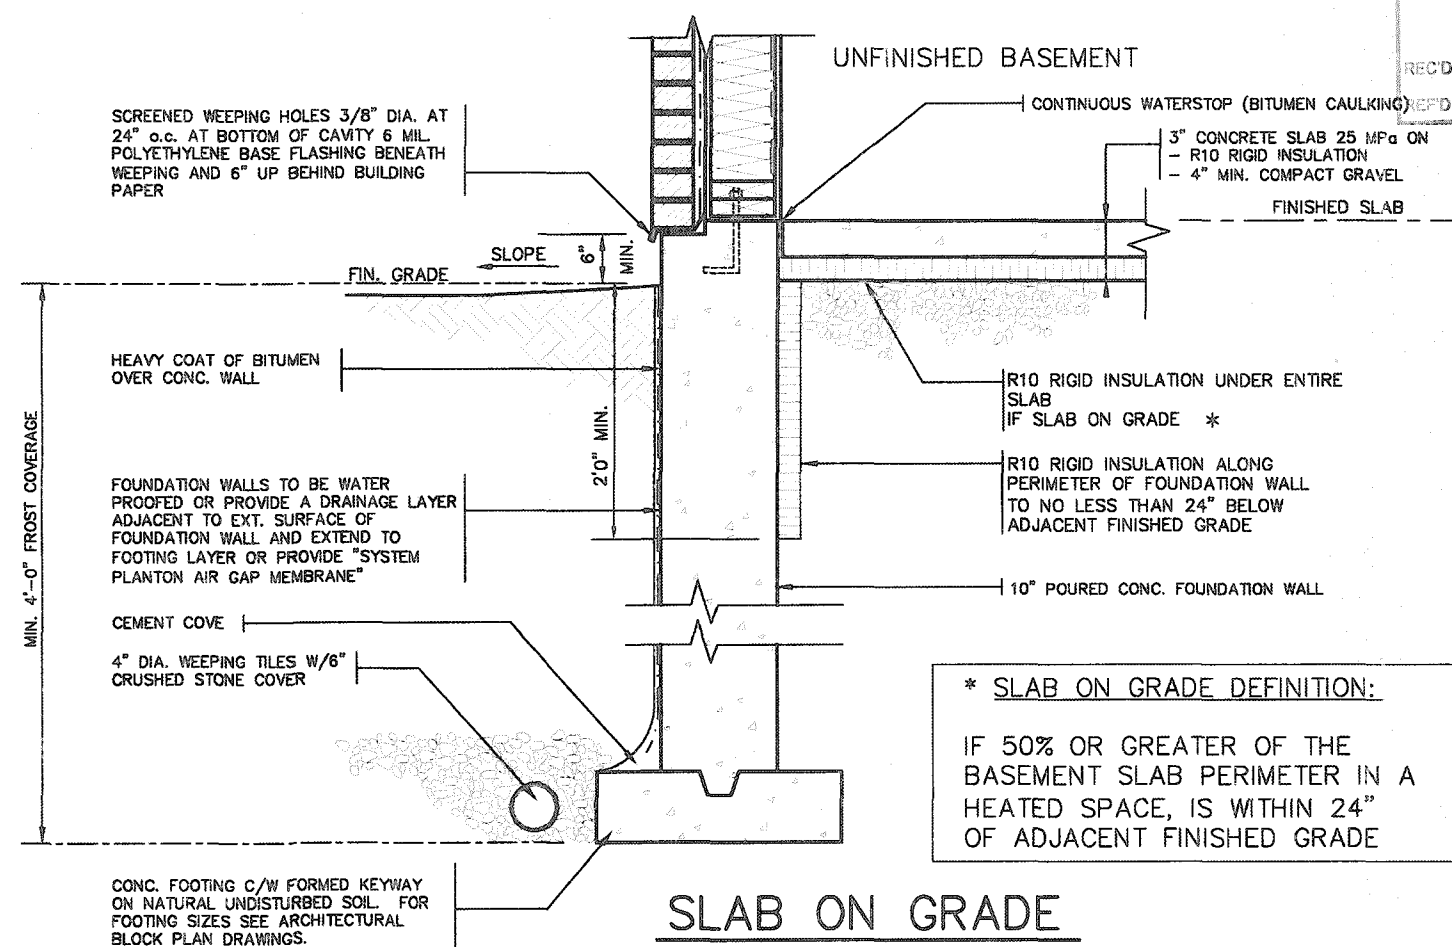

OUT BASEMENT 2012 CODE COMPLIANCE PACKAGE

[illegible]

FOUNDATION PLAN

GROUND FLOOR PLAN

FOR POURED CONCRETE
SLAB STRUCTURE REFER
TO ARCHITECTURAL
DRAWINGS

SECTION 'A'

CLEAR SPACING BETWEEN PICKETS TO BE 4" MAX. NO HORIZONTAL MEMBER BETWEEN 6" & 2'-11" ABOVE SLAB IS PERMITTED.

NOSING
REINF. W/
10M BARS

MASONRY EXTERIOR
FACING, FILL SPACE
BETWEEN WALL &
FACING W/ MORTAR
& PROVIDE METAL
TIES SEE NOTE '2'

10M @ 8" O.C.
DOWELS TO
MATCH BOTTOM
REIN.

POURED FDN. WALL

6" X 16"
POURED CONC.
FOOTING

SECTION 'B'

GENERAL NOTES

1. EXTERIOR STAIRS

7 7/8" RISE MAXIMUM
8 1/4" RUN MINIMUM
9 1/4" TREAD MINIMUM

2. MASONRY TIES

WHEN BRICK FACING IS USED ABOVE GROUND
LEVEL, PROVIDE 3/16" DIA. CORROSION
RESISTANT METAL TIES @ 36" HORIZONTAL &
8" VERTICAL

3. GUARDS

ARE REQUIRED AROUND CONCRETE SLAB IF MORE THAN 2'-0" ABOVE GRADE & ON BOTH SIDES OF STAIRS CONTAINING MORE THAN 6 RISERS. MINIMUM 34" HIGH FOR STAIRS MINIMUM 36" HIGH FOR PORCHES UP TO 5'-11" ABOVE GRADE. MINIMUM 42" HIGH FOR GREATER HTS.

4. HANDRAIL

ARE REQUIRED WHERE STEPS HAVE MORE THAN 3 RISERS . HANDRAIL HEIGHT 34" - 38".

5. FOUNDATION WALLS

THICKNESS OF FOUNDATION WALLS IS
DEPENDANT UPON VENEER CUT 8" FOR UP
TO 26" VENEER CUT HEIGHT 10" FOR
VENEER CUT OVER 26" HIGH

6. CONCRETE

MINIMUM CONCRETE STRENGTH SHALL BE
4650 PSI [32MPa] W/ 5%-8% AIR
ENTRAINMENT MINIMUM CONCRETE SLAB
THICKNESS 5"


7. CONCRETE COVER

PROVIDE MINIMUM 3/4" CLEAR CONCRETE COVER TO REINFORCING BARS

Permit No. 21-106977

THESE STAMPED DRAWINGS SHALL BE AVAILABLE ON SITE
THE OWNER AND/OR CONTRACTOR SHALL COMPLY WITH
THE ONTARIO BUILDING CODE AND ALL OTHER APPLICABLE LAWS

These drawings and/or specifications have been reviewed by
W. J. [Signature] 02/24/21
 FOR CHIEF BUILDING OFFICIAL DATE

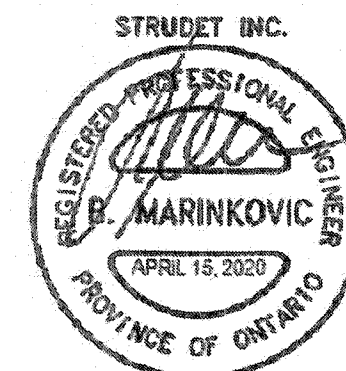


FOR STRUCTURE ONLY

2012 CODE COMPLIANCE PACKAGE A1


[illegible]

All drawings, specifications, related documents and design are the copyright property of VA3 DESIGN. Reproduction of this property in whole or in part is strictly prohibited without VA3 DESIGN's written permission.

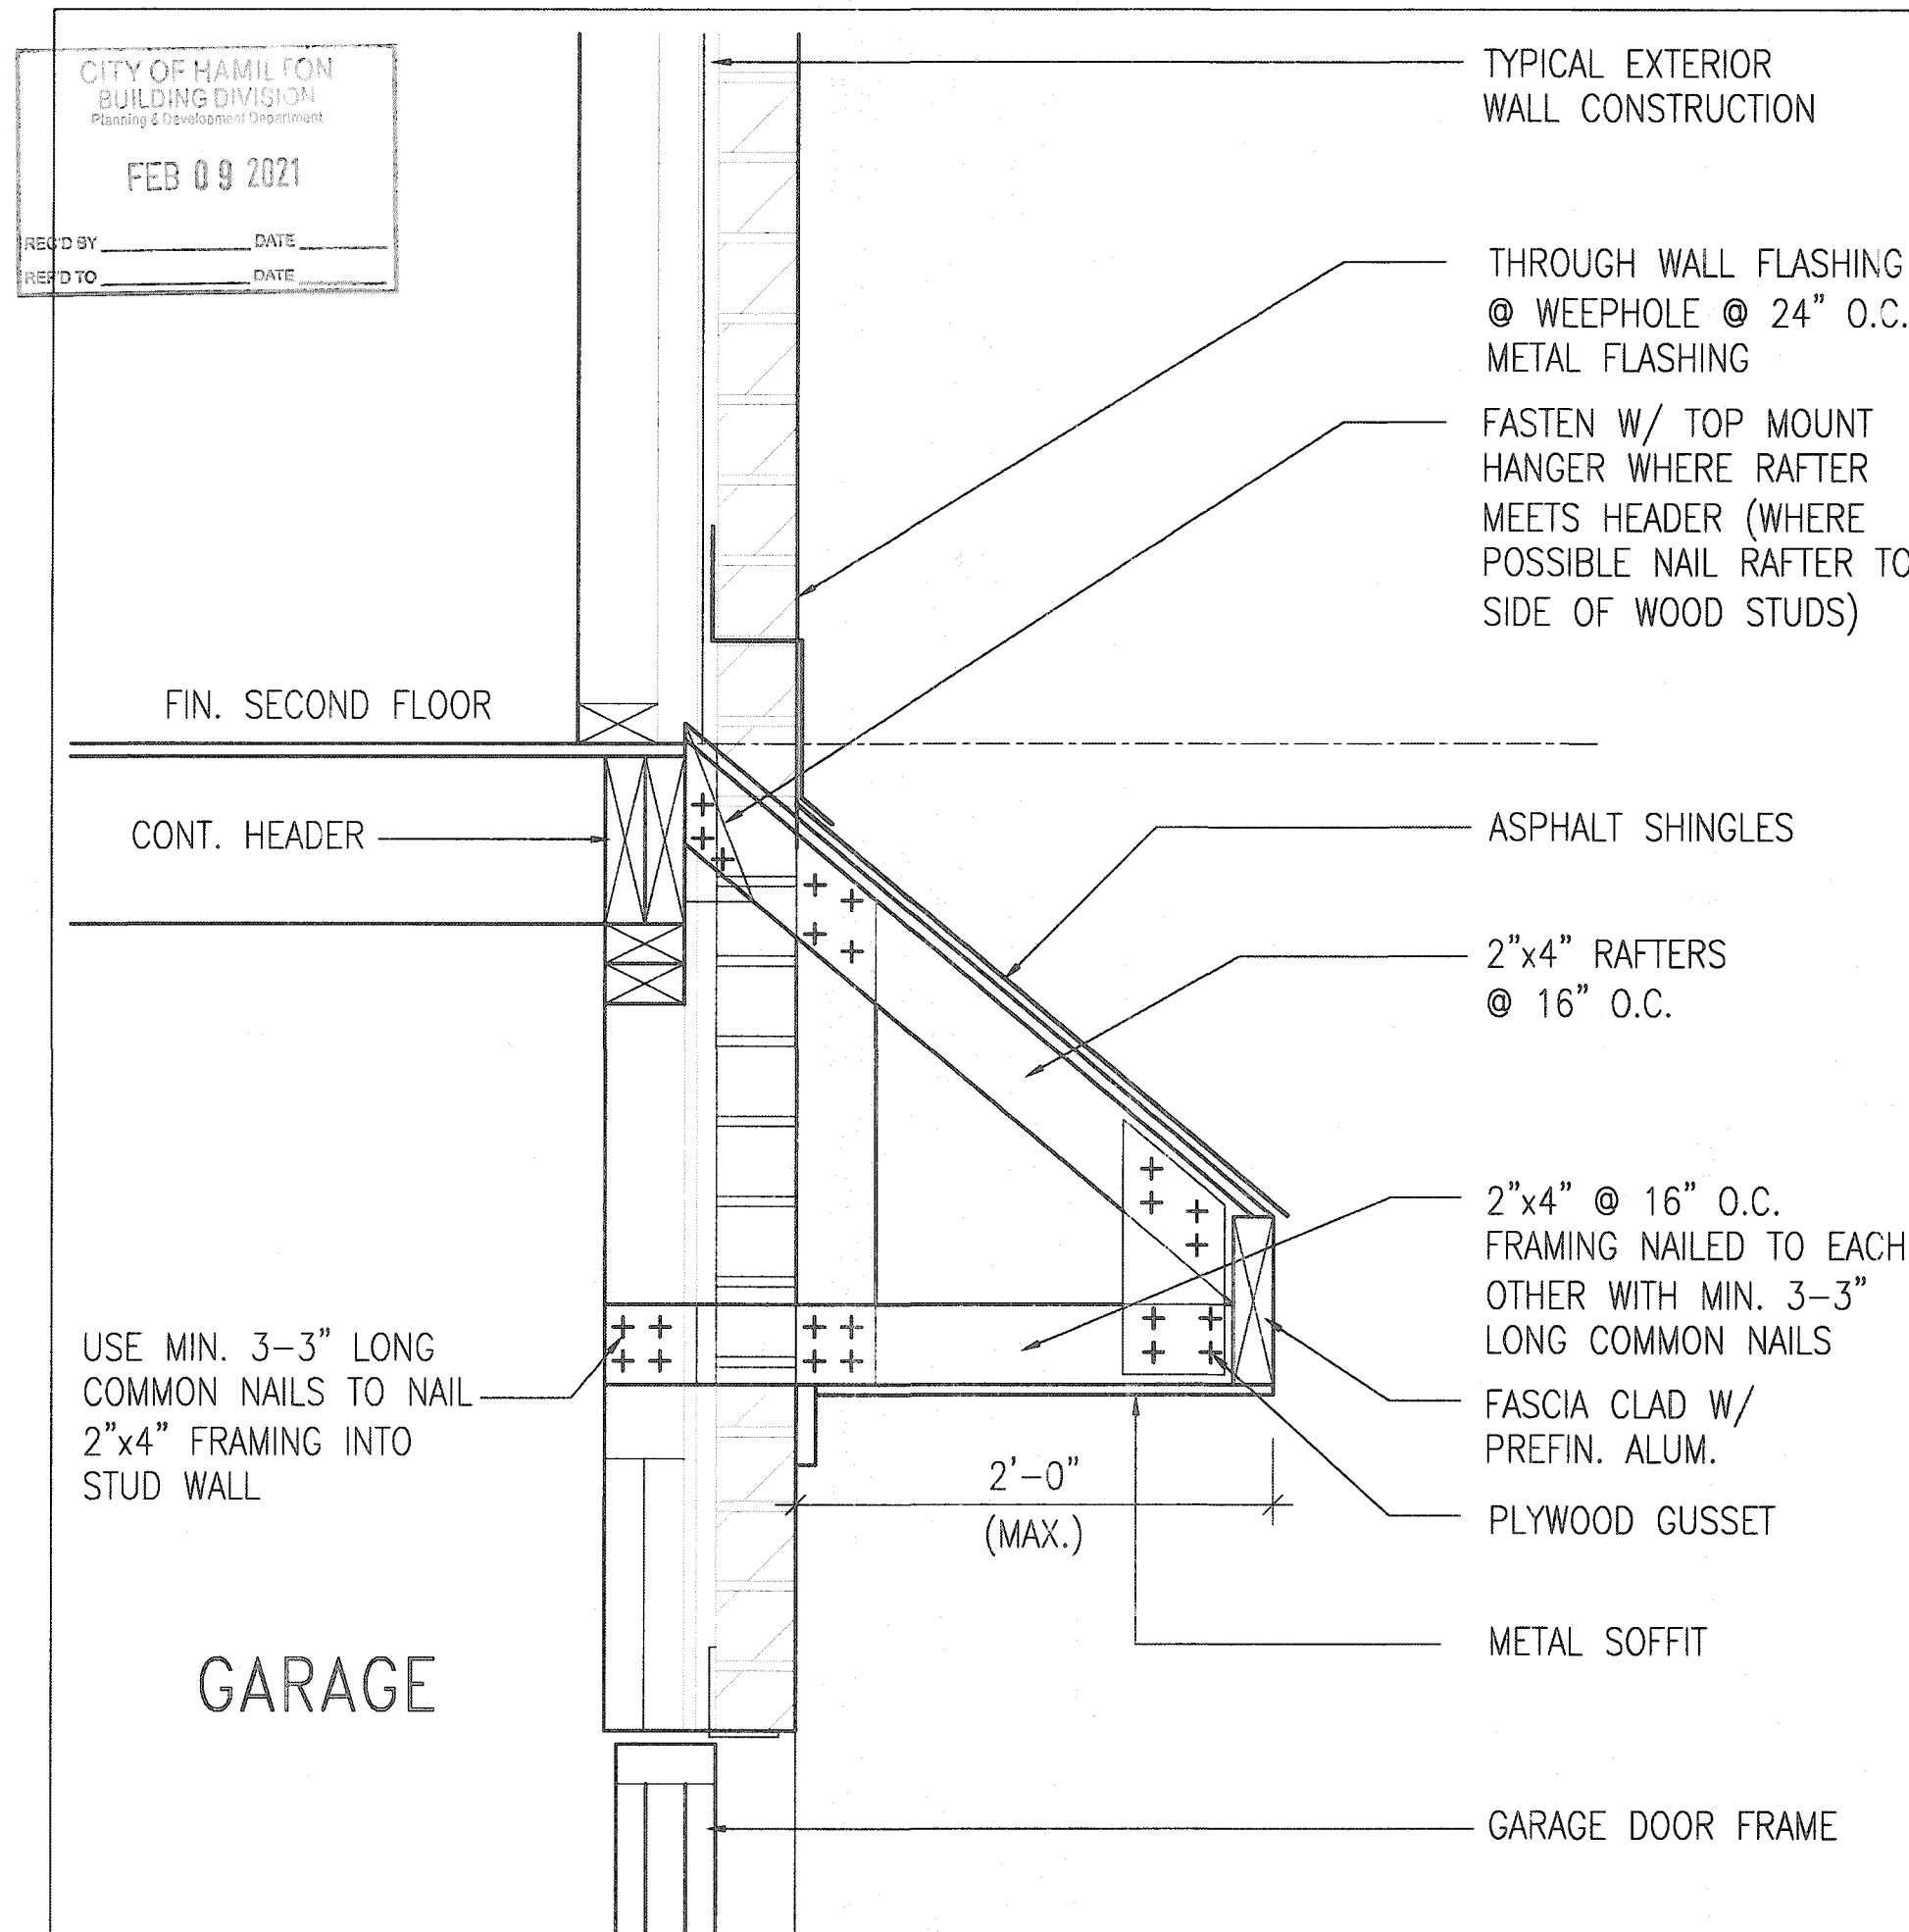

B ROOF OVERHANG DETAIL OVER GARAGE

CITY OF HAMILTON
Building Division
Permit No. **21-106977**
THESE STAMPED DRAWINGS SHALL BE AVAILABLE ON SITE
THE OWNER AND/OR CONTRACTOR SHALL COMPLY WITH
THE ONTARIO BUILDING CODE AND ALL OTHER APPLICABLE LAW
These drawings and specifications have been reviewed by
WBC **02/24/21**
FOR CHIEF BUILDING OFFICIAL DATE

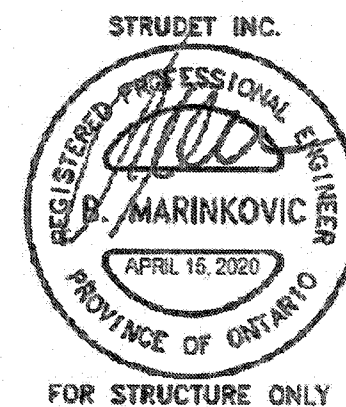

2012 CODE
COMPLIANCE PACKAGE A1

9	
---	--	--	

CITY OF HAMILTON
BUILDING DIVISION
Planning & Development Department

FEB 09 2021

REC'D BY _____ DATE _____
REF'D TO _____ DATE _____

SUPPORTED STEEL
ANGLE UP TO
11'-7". OTHERWISE
TO BE REVIEWED BY
ENGINEER.

BRICK/
STONE
VENEER

INVERTED
3-1/2"x3-1/2"x1/4"
(90x90x6.0)
STEEL ANGLE

MIN. 12"

INVERTED
3-1/2"x3-1/2"x1/4"
(90x90x6.0)
STEEL ANGLE

BRICK/
STONE
VENEER

SUPPORTED STEEL
ANGLE UP TO 11'-7".
OTHERWISE TO BE
REVIEWED BY ENGINEER.

INVERTED STEEL
ANGLE DETAIL


CITY OF HAMILTON
Building Division

Permit No. **21-106977**

THESE STAMPED DRAWINGS SHALL BE AVAILABLE ON SITE

THE OWNER AND/OR CONTRACTOR SHALL COMPLY WITH
THE ONTARIO BUILDING CODE AND ALL OTHER APPLICABLE LAW

These drawings and specifications have been reviewed by
[Signature] **02/24/21**
FOR CHIEF BUILDING OFFICIAL DATE

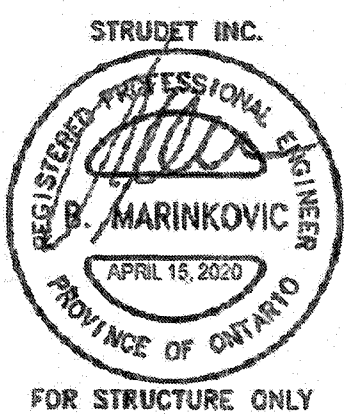


2012 CODE
COMPLIANCE PACKAGE A1

9. _____ 8. _____ 7. _____ 6. _____ 5. _____ 4. _____ 3. _____ 2. _____ 1. ISSUED FOR PERMIT. APR 13/20 GW no. description date by		The undersigned has reviewed and taken responsibility for this design and has the qualifications and meets the requirements set out in the Ontario Building Code to be a Designer. certification information Richard Vink 24488 signature BCN registration information VAS Design Inc. 42658 Contractor must verify all dimensions on the job and report any discrepancy to the Designer before proceeding with the work. All drawings and specifications are instruments of service and the property of the Designer which must be returned at the completion of the work. Drawings are not to be scaled.	VAS DESIGN 255 Consumers Rd Suite 120 Toronto ON M2J 1R4 t 416.630.2255 f 416.630.4782 vasdesign.com	Greenpark project name RUSSELL GARDENS PH. 3 date APRIL 2020 drawn by GW checked by - scale Not to Scale	SINGLES project no. 19014 drawing no. 13
--	--	--	---	--	--

CITY OF HAMILTON
BUILDING DIVISION
Planning & Development Department

FEB 09 2021

REC'D BY _____ DATE _____
REF'D TO _____ DATE _____

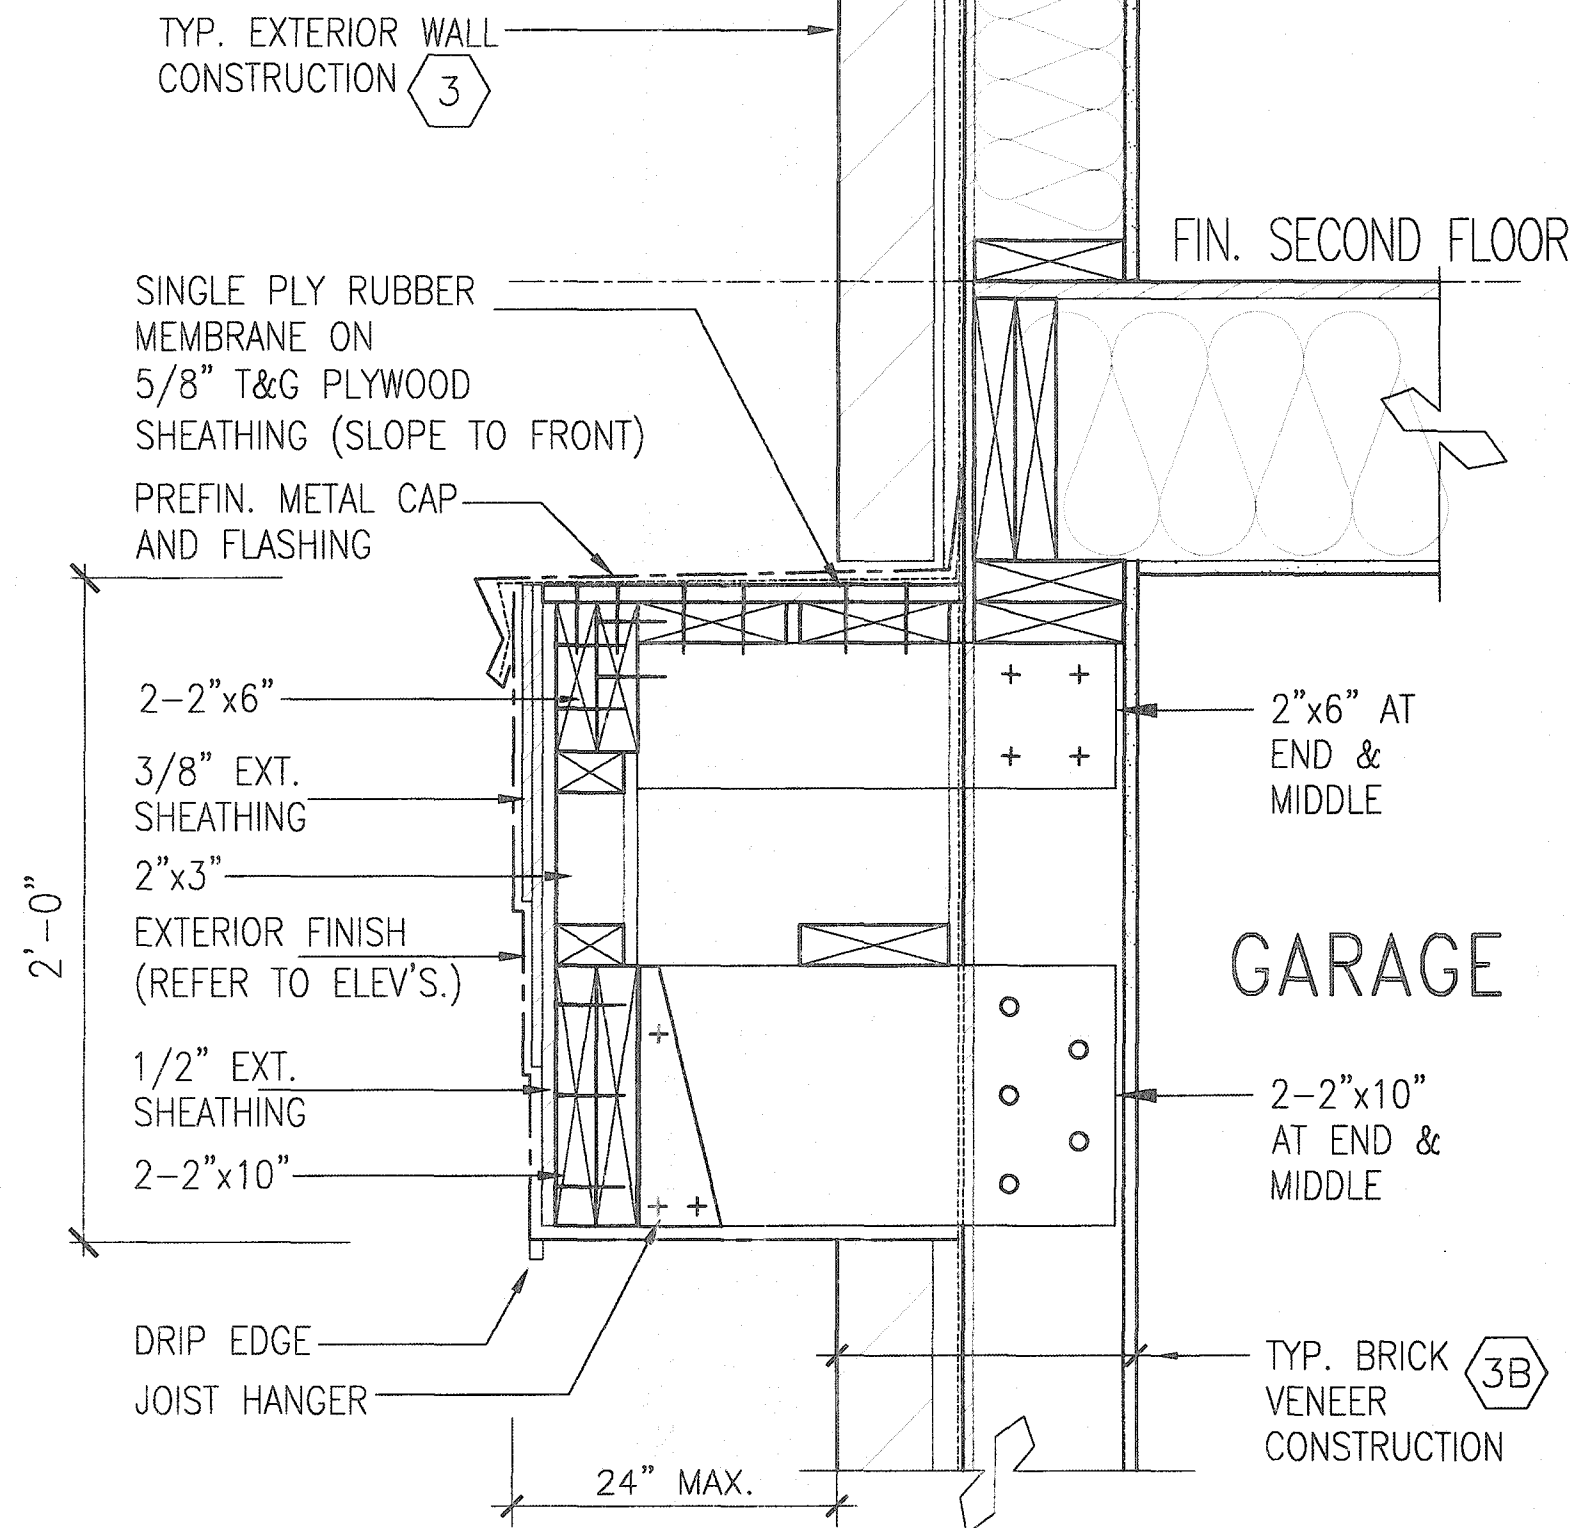

C2 CANOPY DETAIL
SCALE: N.T.S


CITY OF HAMILTON
Building Division

Permit No. **21-106977**

THESE STAMPED DRAWINGS SHALL BE AVAILABLE ON SITE

THE OWNER AND/OR CONTRACTOR SHALL COMPLY WITH THE ONTARIO BUILDING CODE AND ALL OTHER APPLICABLE LAW

These drawings and specifications have been reviewed by
[Signature] 02/24/21
FOR CHIEF BUILDING OFFICIAL DATE

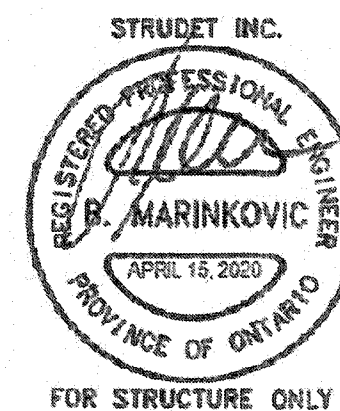

2012 CODE
COMPLIANCE PACKAGE A1

9. _____ 8. _____ 7. _____ 6. _____ 5. _____ 4. _____ 3. _____ 2. _____ 1 ISSUED FOR PERMIT. AFR 13/20 GW no. description date by		The undersigned has reviewed and takes responsibility for this design and has the qualifications and meets the requirements set out in the Ontario Building Code to be a Designer. Richard Vink 24488 BCN signature name registration information VAS Design Inc. 42856 Contractor must verify all dimensions on the job and report any discrepancy to the Designer before proceeding with the work. All drawings and specifications are instruments of service and the property of the Designer which must be returned at the completion of the work. Drawings are not to be copied.	VA3 DESIGN 255 Consumers Rd Suite 120 Toronto ON M2J 1R4 t 416.630.2255 f 416.630.4782 va3design.com	Greenpark. project name RUSSELL GARDENS PH. 3 municipality WATERDOWN project no. 19014 date APRIL 2020 drawing title CANOPY ROOF AT GARAGE DETAIL drawing no. 14 drawn by GW checked by --- scale Not to Scale file name 19014-GP-STD_DETAILS_A1	SINGLES
---	--	--	---	---	-----------------------