



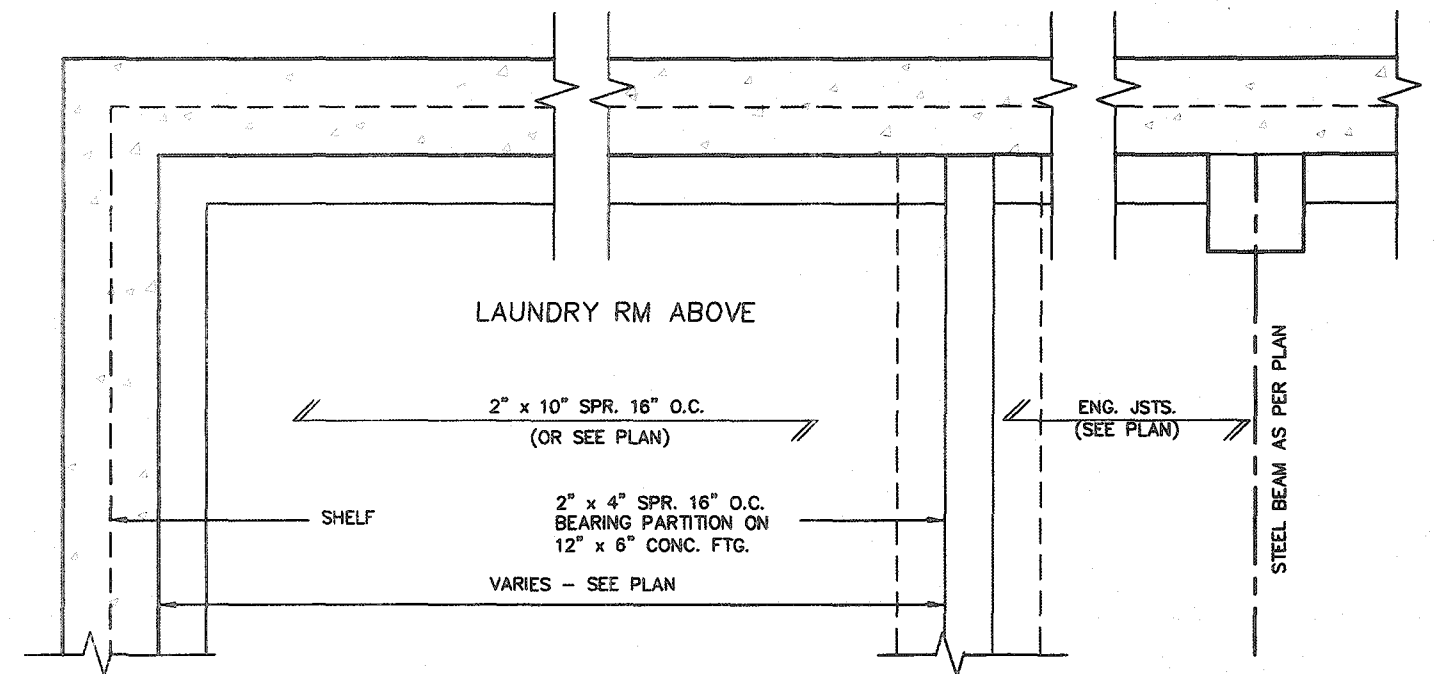

PARTIAL FOUNDATION PLAN

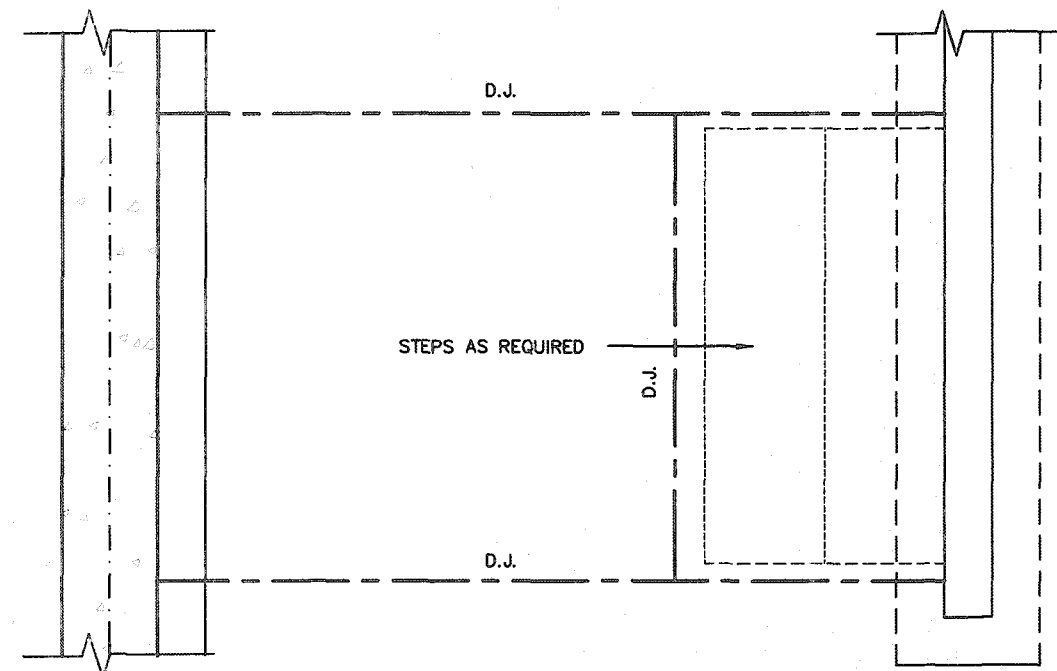

CITY OF HAMILTON
Building Division

THESE STAMPED DRAWINGS SHALL BE AVAILABLE ON SITE

THE OWNER AND/OR CONTRACTOR SHALL COMPLY WITH
THE ONTARIO BUILDING CODE AND ALL OTHER APPLICABLE LAW

STRUDET INC.

REGISTERED PROFESSIONAL ENGINEER

R. MARINKOVIC

APRIL 15, 2020

PROVINCE OF ONTARIO

2012 CODE
COMPLIANCE PACKAGE A1

9			The undersigned has reviewed and taken responsibility for this design and has the qualifications and meets the requirements set out in the Ontario Building Code to be a Designer.	
8			qualification information	
7			Richard Vink	24486
6			<i>R Vink</i>	signature
5			VAS Design Inc.	42656
4			name	SCN
3			qualification information	
2			VAS Design Inc.	42656
1			Contractor must verify all dimensions on the job and report any discrepancy to the Designer before proceeding with the work. All drawings and specifications are instruments of service and the property of the Designer which must be returned at the completion of the work. Drawings are not to be copied.	

ISSUED FOR PERMIT. APR 13/20 GW

no. description date by

255 Consumers Rd Suite 120
Toronto ON M2J 1R4
t 416.630.2255 f 416.630.4782
va3design.com

Greenpark.

project name: RUSSELL GARDENS PH. 3

municipality: WATERDOWN

dtd: APRIL 2020

drawn by: GW

checked by: Not to Scale

scale:

file name: 19014-GP-STD_DETAILS_A1

path: \\server\va3\Design\2014-CP-20MAY\GW3\DETAILS\19014-GP-STD_DETAILS_A1.dwg - Apr 14 2020 - 1:39 PM




SINGLES

project no. 19014

drawing no. 2

SUNKEN FLOOR DETAILS

All drawings specifications, related documents and design are the copyright property of VA3 DESIGN. Reproduction of this property in whole or in part is strictly prohibited without VA3 DESIGN's written permission.

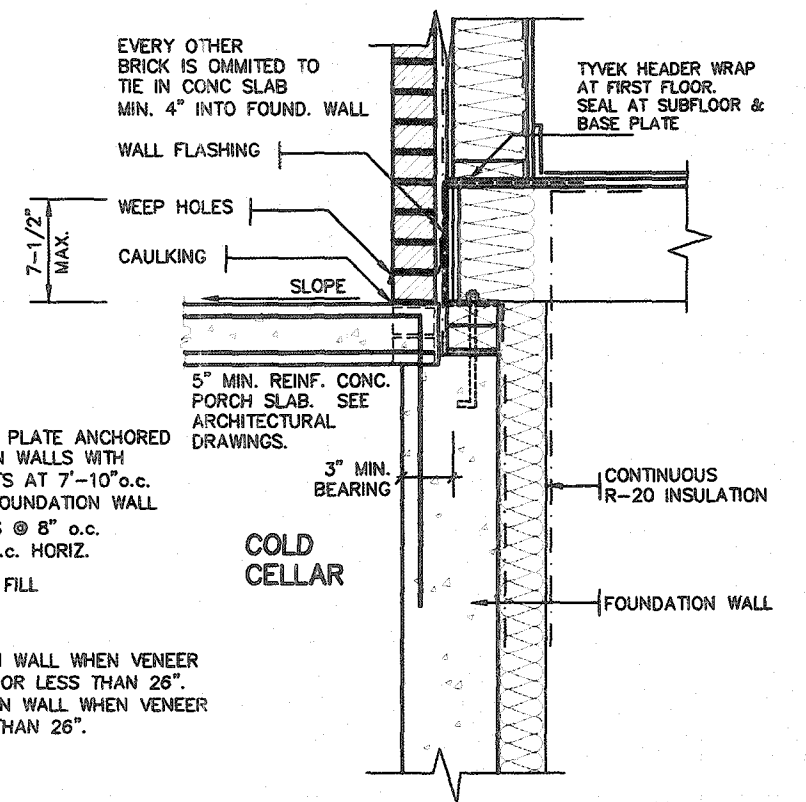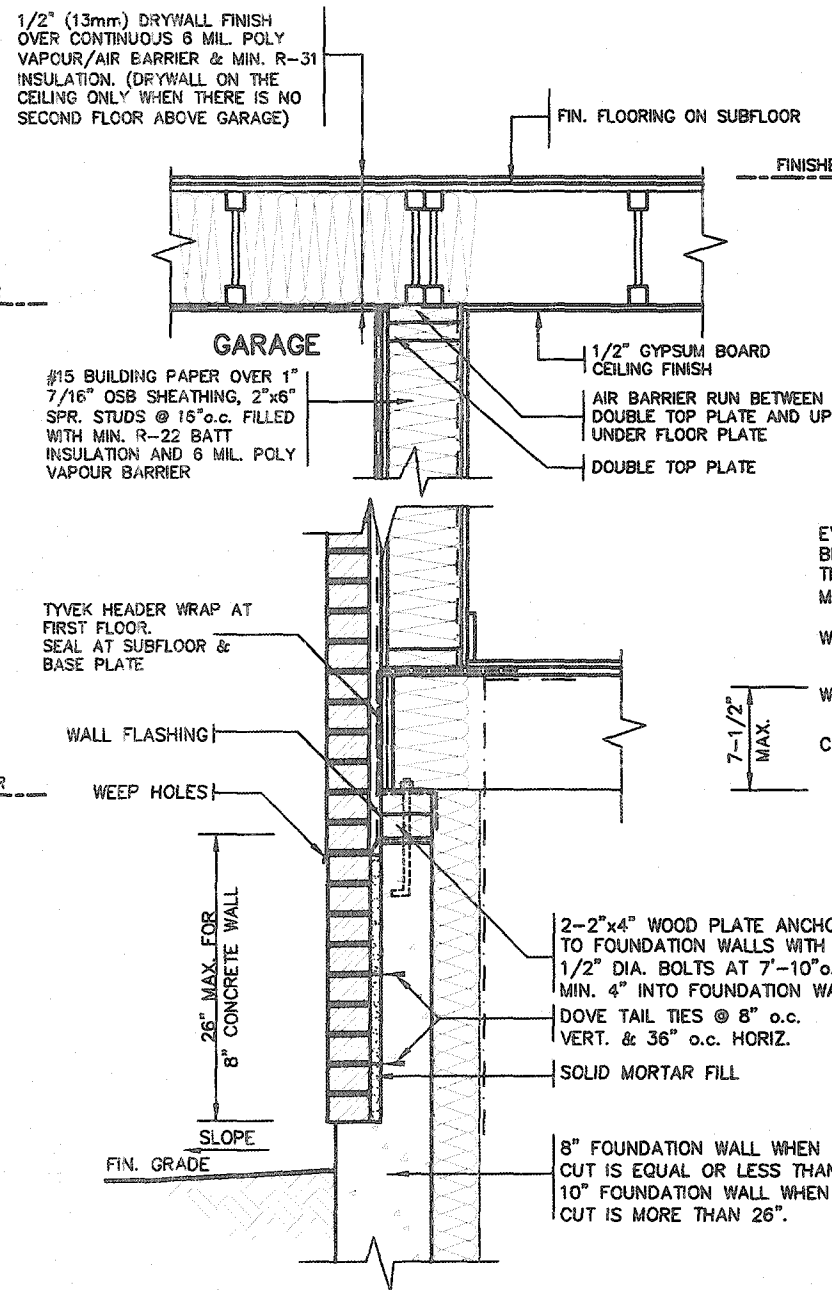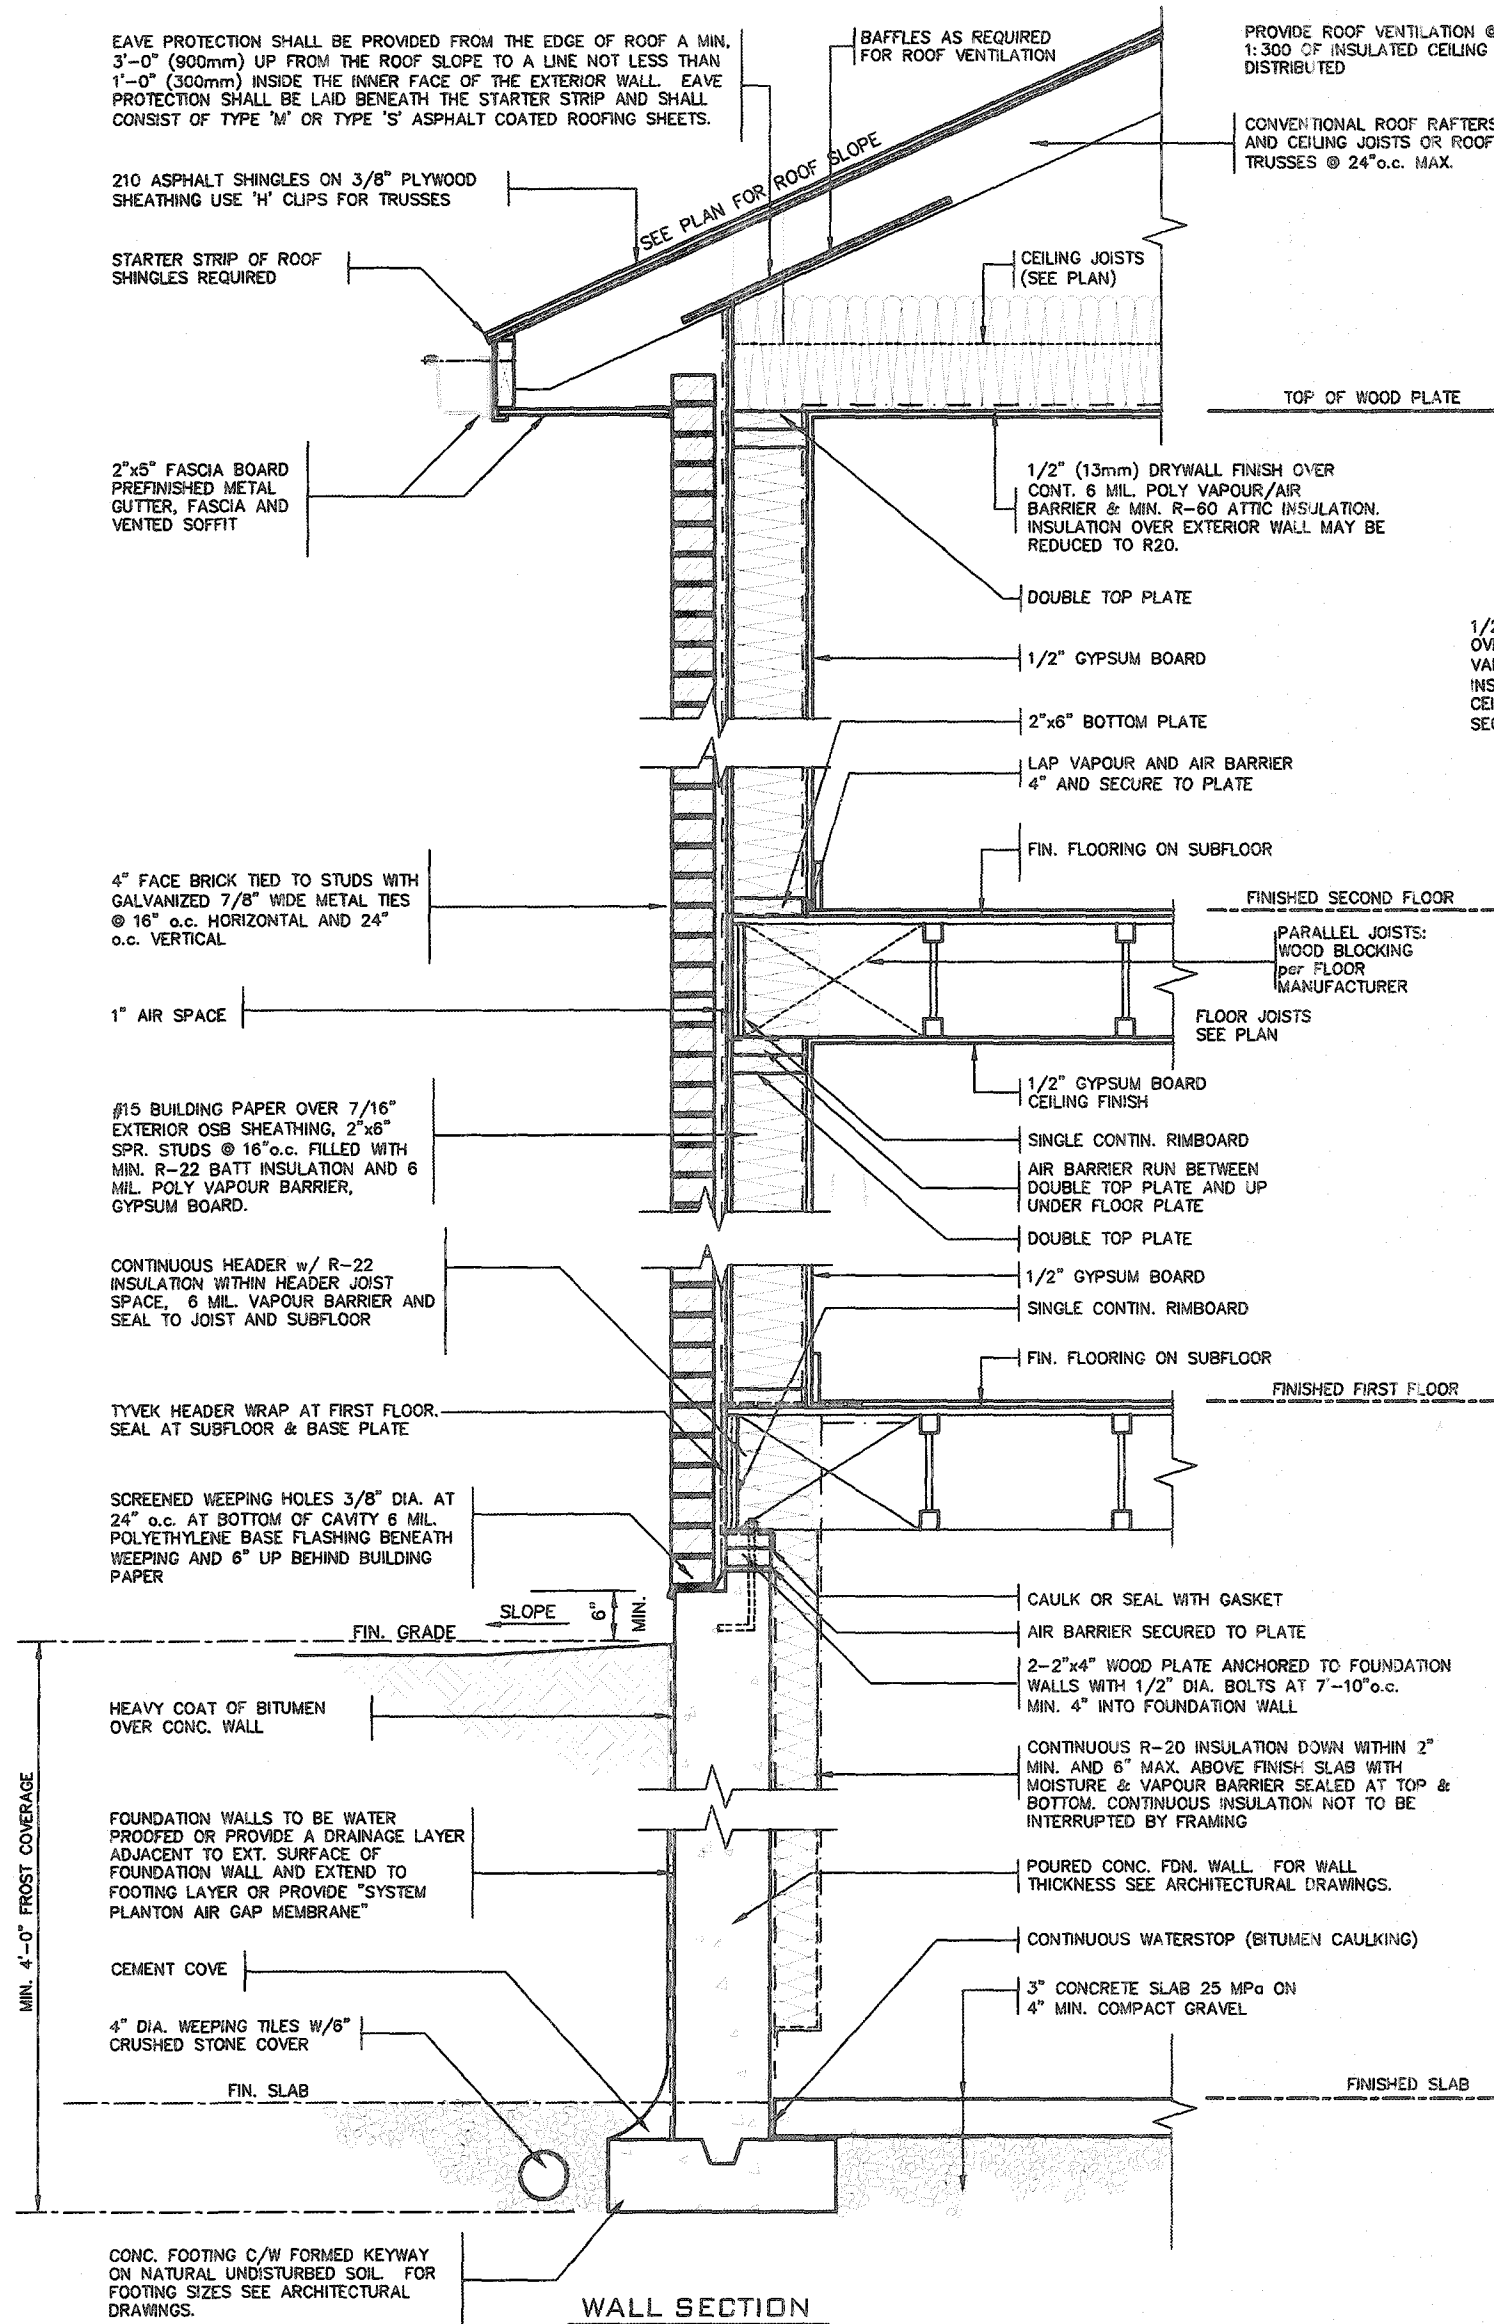

CITY OF HAMILTON
Building Division

Permit No. **21-105968**

THESE STAMPED DRAWINGS SHALL BE AVAILABLE ON SITE

THE OWNER AND/OR CONTRACTOR SHALL COMPLY WITH THE ONTARIO BUILDING CODE AND ALL OTHER APPLICABLE LAW

These drawings and/or specifications have been reviewed by

[Signature] FOR CHIEF BUILDING OFFICIAL

DATE **MAR 30 2021**



2012 CODE
COMPLIANCE PACKAGE A1

9					
8					
7					
6					
5					
4					
3					
2					
1	ISSUED FOR PERMIT.	APR 13/20	SW		
no.	description	date	by		

The undersigned has reviewed and takes responsibility for this design and has the qualifications and meets the requirements set out in the Ontario Building Code to be a Designer.

qualification information

Richard Vink 24488

signature

BCIN

name

registration information


VAS Design Inc. 42858

Contractor must verify all dimensions on the job and report any discrepancy to the Designer before proceeding with the work. All drawings and specifications are instruments of service and the property of the Designer which must be returned at the completion of the work. Drawings are not to be scaled.




VAS DESIGN

255 Consumers Rd Suite 120
Toronto ON M2J 1R4
t 416.630.2255 f 416.630.4782
vasdesign.com

Greenpark.		SINGLES	
project name	RUSSELL GARDENS PH. 3	multi-story	project no. 19014
date	APRIL 2020	2"x6" BRICK VENEER SECTIONS	drawing no. 3
drawn by	GW	checked by	Not to Scale
scale	18014-GP-STD_DETAILS_A1	file name	
notes	18014-GP-STD_DETAILS_A1		

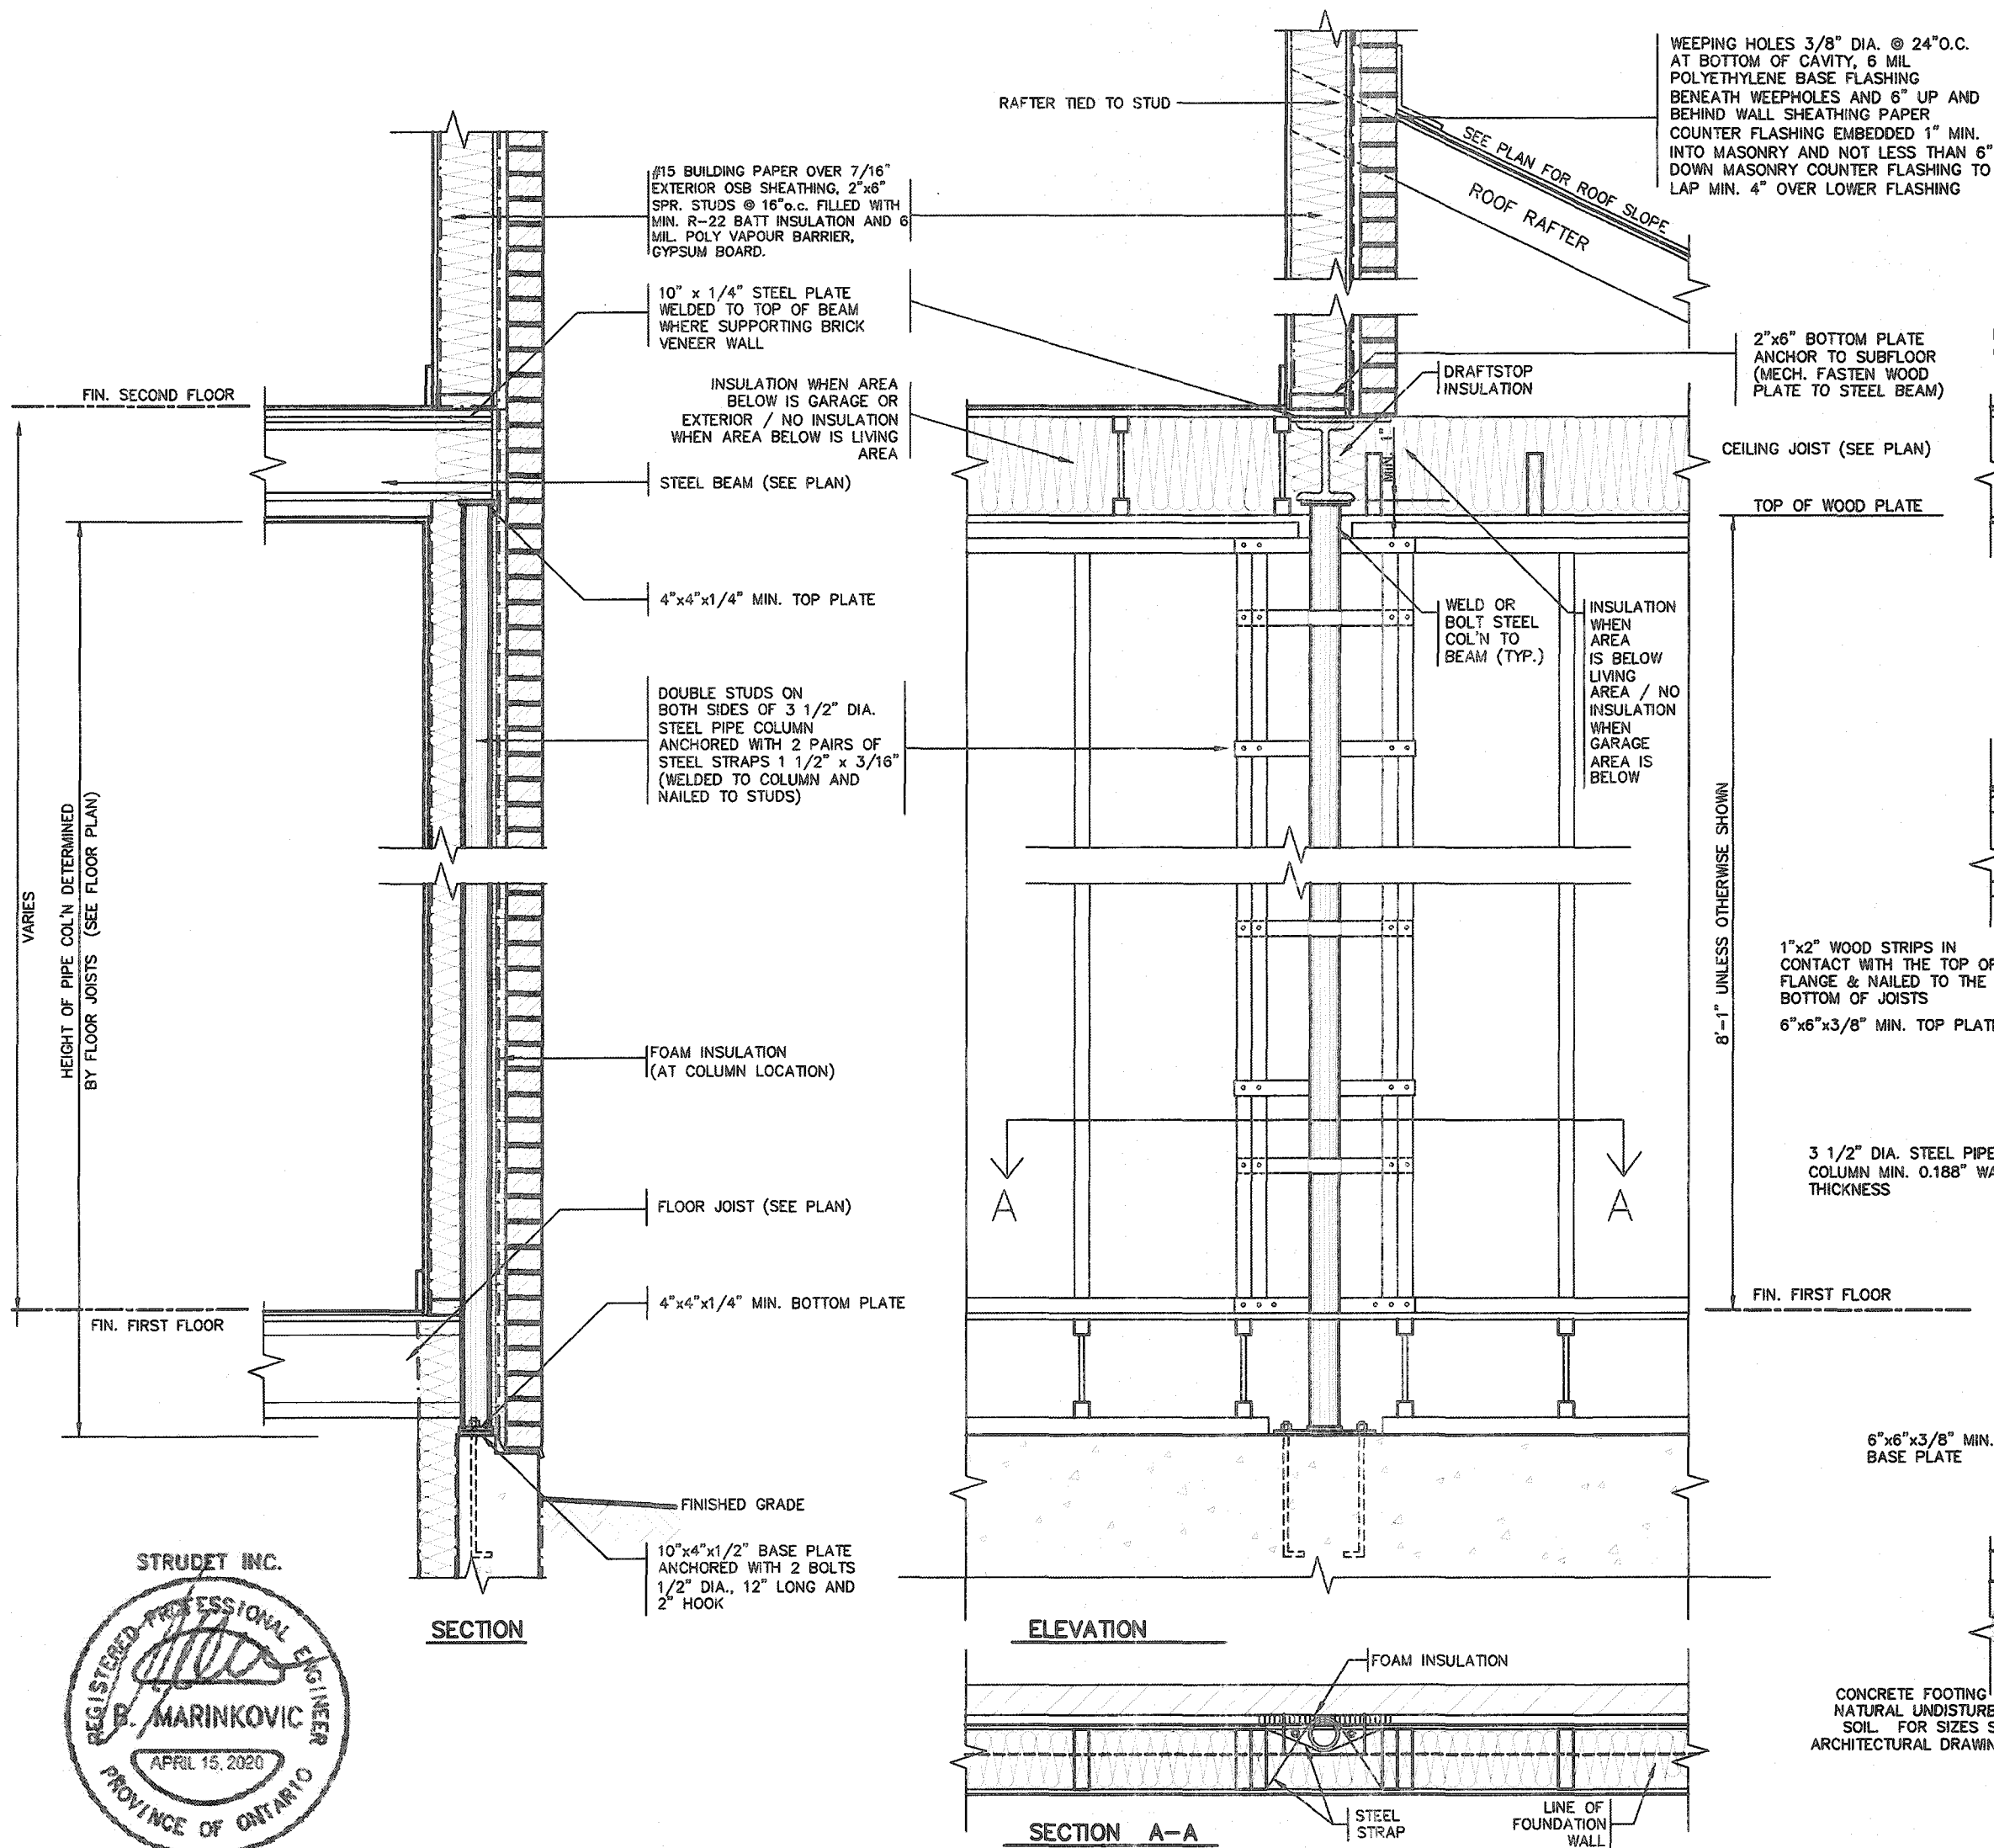

**SECTION THROUGH STEEL BEAM
SUPPORTING MASONRY & BEARING
STUD PARTITION**

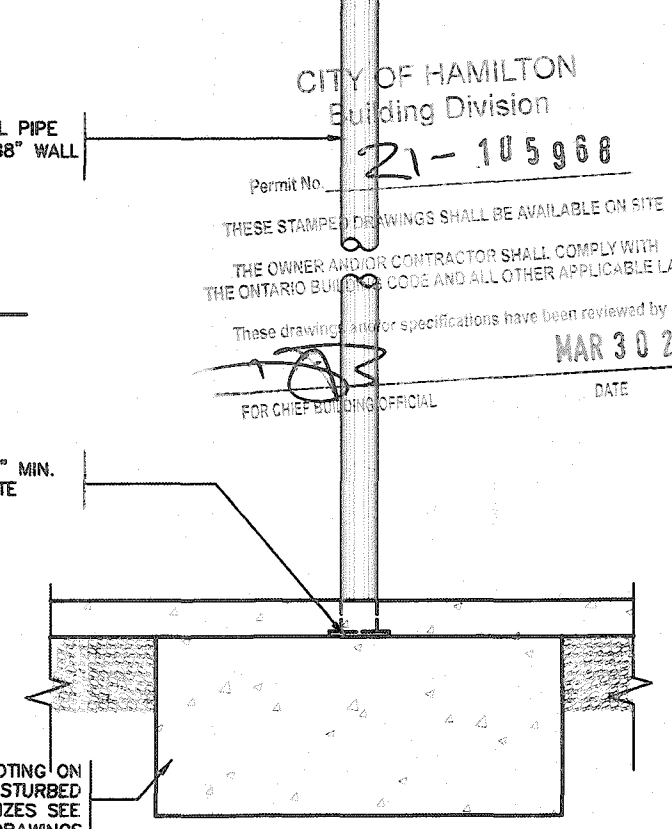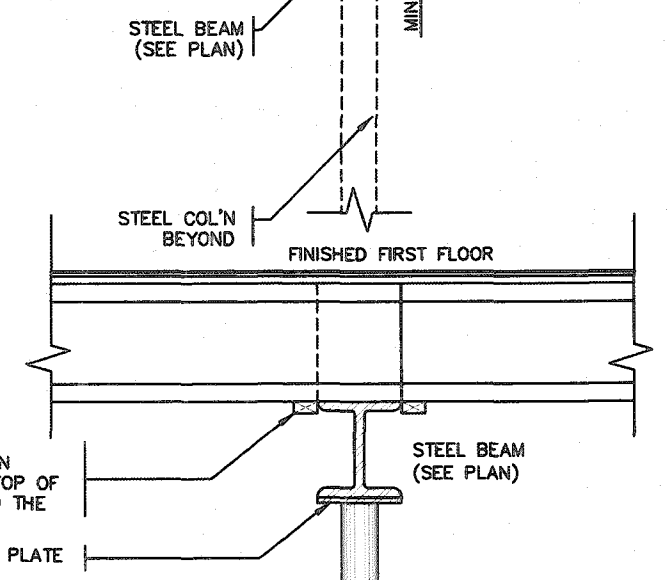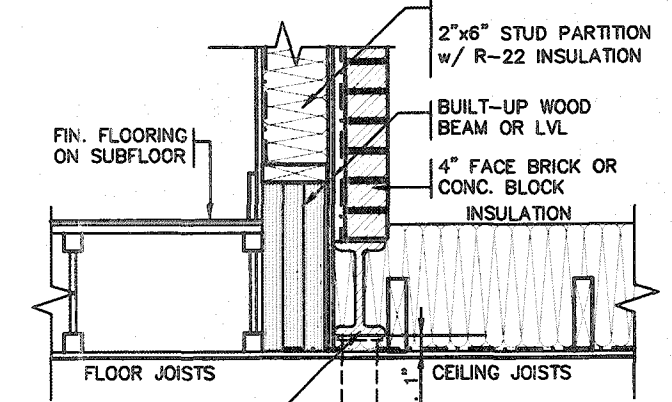

DETAIL OF STEEL BASEMENT COLUMN


CITY OF HAMILTON
Building Division
Permit No. **21-105968**
THESE STAMPED DRAWINGS SHALL BE AVAILABLE ON SITE
THE OWNER AND/OR CONTRACTOR SHALL COMPLY WITH
THE ONTARIO BUILDING CODE AND ALL OTHER APPLICABLE LAW
These drawings and/or specifications have been reviewed by
[Signature] **MAR 30 2021**
DATE
FOR CHIEF BUILDING OFFICIAL

STRUDET INC.
REGISTERED PROFESSIONAL ENGINEER
[Signature]
B. MARINKOVIC
APRIL 15, 2020
PROVINCE OF ONTARIO
FOR STRUCTURE ONLY

**2012 CODE
COMPLIANCE PACKAGE A1**

9	
---	--	--	

All drawings specifications related documents and design are the copyright property of VAS DESIGN. Reproduction of this property in whole or in part is strictly prohibited without VAS DESIGN's written permission.

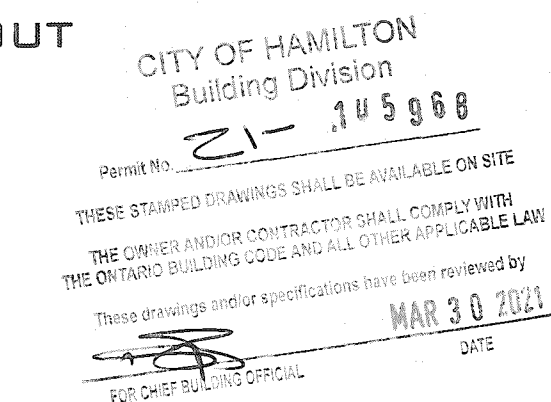

2012 CODE
COMPLIANCE PACKAGE A1

		-	The undersigned has reviewed and takes responsibility for this design and lists the qualifications and meets the requirements set out in the Ontario Building Code to be a Designer.	
9		-		
8		-		
7		-	qualification information	
6		-	Richard Vink	24458
5		-	signature	
4		-	name	
3		-	registration information	
2		-	VAS Design Inc.	42658
1		-		
			Contractor must verify all dimensions on the job and report any discrepancy to the Designer before proceeding with the work. All drawings and specifications are instruments of service and the property of the Designer which must be returned at the completion of the work. Drawings are not to be copied.	
ISSUED FOR PERMIT.		APR 13/20	GW	
no. description		date by		

255 Consumers Rd Suite 120
Toronto ON M2J 1R4
t 416.630.2255 f 416.630.4782
vo3design.com

Greenpark™

SINGLES

project name: RUSSELL GARDENS PH. 3 municipality: WATERDOWN project no.: 1901

date: APRIL 2020 wood deck plans drawing no. 5-1

drawn by: GW checked by: As Shown scale: file name: 18014-GP-STO_DETAILS_A1

JAMES MOZURKAY - C:\Users\jmozurkay\Sites\18014-GP-WOODWORK\DETAILS\18014-GP-STO_DETAILS_1.dwg Tue Apr 14 2020 4:38 PM

All drawings, specifications, related documents and design are the copyright property of VAS DESIGN. Reproduction of this property in whole or in part is strictly prohibited without VAS DESIGN's written permission.

(CORROSION RESISTANT) SIMPSON STRONG-TIE POST CAP
6x6 SOLID WOOD POST (PRESSURE TREATED)



DETAIL 2 - BEAM-TO-POST
SCALE: 1" = 1'-0"

2x2 PICKETS CHAMFERED AT BOTTOM WITH 2x6 TOP CAP AND 2x4 TOP RAIL (REFER TO DETAIL 1)
3'-6" HIGH WOOD RAILING IF DECK FLOOR IS MORE THAN 5'-11" ABOVE GRADE AND 3'-0" HIGH WOOD RAILING IF DECK IS LESS THAN 5'-11" ABOVE GRADE
MAX. 4" OPENING BETWEEN PICKETS
5/4x6 (PRESSURE TREATED) DECKING WITH 1/4" GAP
DOUBLE RIM JOISTS (PRESSURE TREATED)

WOOD BEAM AS PER PLAN (PRESSURE TREATED)

(CORROSION RESISTANT) SIMPSON STRONG-TIE POST CAP


(CORROSION RESISTANT) SIMPSON STRONG-TIE COLUMN BASE. 1/2" DIA. ANCHOR BOLT.

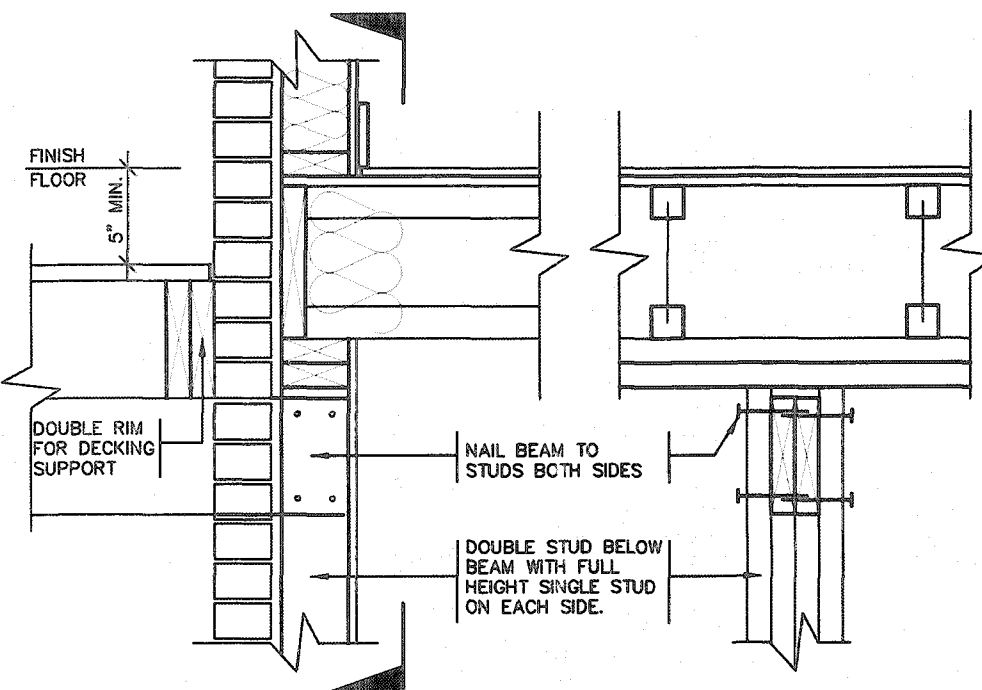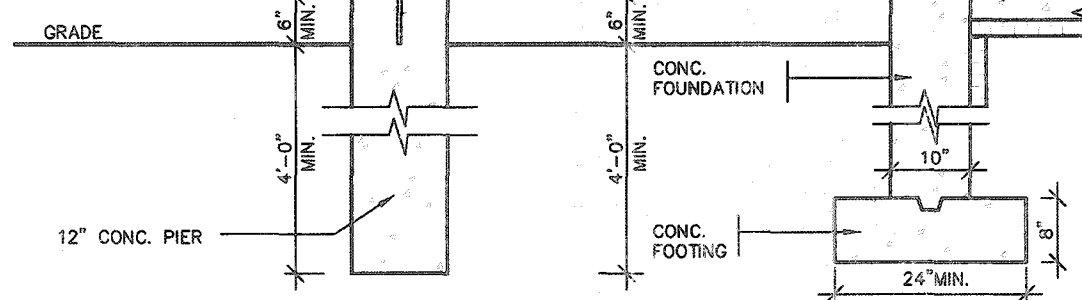


DETAIL 3 BEAM-TO-STUD WALL
SCALE: 1" = 1'-0"

DECK SECTION WITH BRICK VENEER
SCALE: 1/2" = 1'-0"

DETAIL 1 CANTILEVERED PICKET SCREWED TO RIM JOIST AND DECK GUARD PARALLEL TO FLOOR JOISTS
SCALE: 1" = 1'-0"

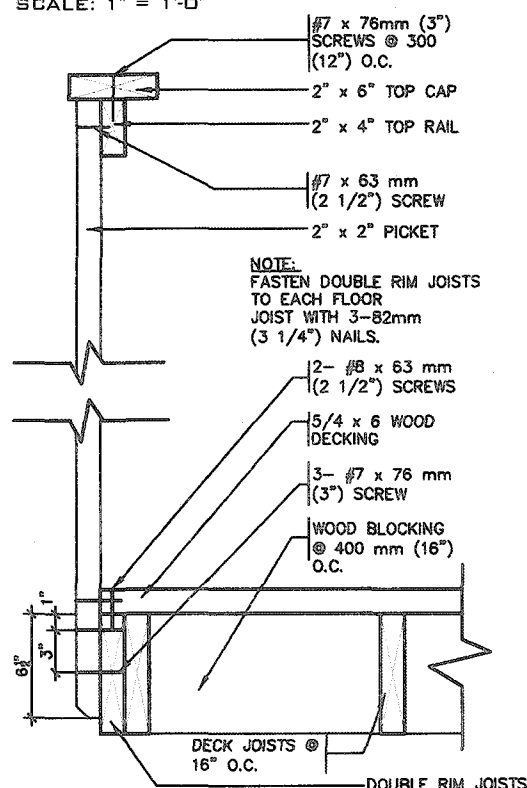


DETAIL 1 CANTILEVERED PICKET SCREWED TO RIM JOIST AND DECK GUARD PERPENDICULAR TO FLOOR JOISTS
SCALE: 1" = 1'-0"

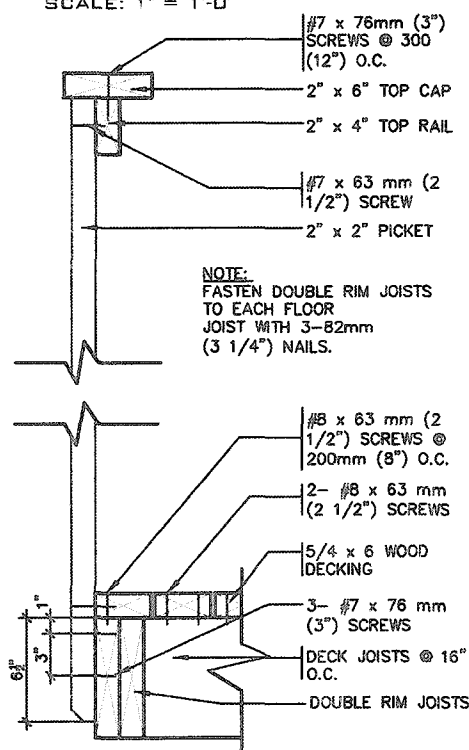

GENERAL NOTES


- BRICK TO HAVE COMPRESSIVE STRENGTH OF 15MPa (2200 p.s.i.) MIN. UNITS TO BE LAID WITH FULL HEAD AND BED JOINTS.
- MORTAR TO BE TYPE 'S' WITH JOINT THICKNESS OF 10mm (3/8") MIN. AND 20mm (3/4") MAX.
- THE DECK HAS BEEN DESIGNED TO SAFELY SUPPORT A SUPERIMPOSED LOAD OF 1.9kPa [40psf].
- ALL NAILS AND SCREWS TO BE GALVANIZED.
- WOOD FOR CANTILEVERED PICKETS SHALL BE DOUGLAS FIR-LARCH, SPRUCE-PINE-FIR, OR HEM-FIR SPECIES.
- CONCRETE SHALL HAVE COMPRESSIVE STRENGTH OF 20MPa. AT 28 DAYS AND 5-8% AIR ENTRAINED.
- FOOTING TO BE PLACED ON UNDISTURBED SOIL WITH MINIMUM BEARING PRESSURE OF 150kPa [3130psf].
- WB1= 2- 2"x8" (PRESSURE TREATED)
WB3= 2- 2"x10" (PRESSURE TREATED)

CITY OF HAMILTON
Building Division
Permit No. **21-105968**
THESE STAMPED DRAWINGS SHALL BE AVAILABLE ON SITE
THE OWNER AND/OR CONTRACTOR SHALL COMPLY WITH
THE ONTARIO BUILDING CODE AND ALL OTHER APPLICABLE LAW
These drawings and/or specifications have been reviewed by
MAR 30 2021
DATE
FOR CHIEF BUILDING OFFICIAL

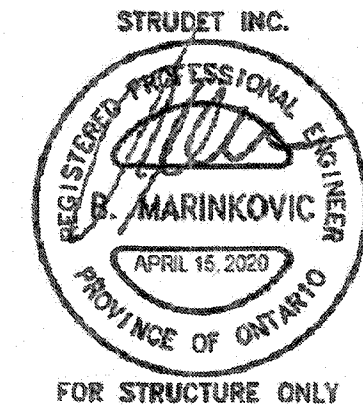


2012 CODE COMPLIANCE PACKAGE A1

9	</
---	--	--	----

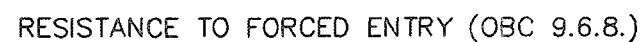

STRUCTURAL REINFORCEMENT FOR GRAB BAR (OBC 9.5.2.3.)

FOR MAIN BATH ONLY

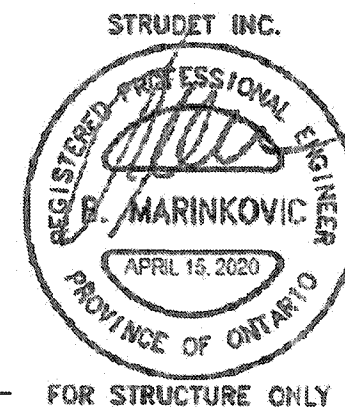

FOR STRUCTURE ONLY

Permit No. 21-105968

FOR CHIEF BUILDING OFFICIAL _____ DATE MAR 30 2021

STRUDET INC.

2012 CODE
COMPLIANCE PACKAGE

9				The undersigned has reviewed and takes responsibility for this design and lists the qualifications and meets the requirements set out in the Ontario Building Code as a Designer.	
8				qualification information	
7				Richard Vink	264B
6				name	BC
5				signature	
4				registration information	
3				VAS Design Inc.	4265
2					
1	ISSUED FOR PERMIT.	APR 13/20	GW	Contractor must verify all dimensions on the job and report any discrepancy to the Designer before proceeding with the work. All drawings and specifications are instruments of service and the property of the Designer which must be returned at the completion of the work. Drawings are not to be copied.	
no.	description	date	by		

**VA3
DESIGN**
255 Consumers Rd Suite
Toronto ON M2J 1R4
t 416.630.2255 f 416.630.
va3design.com

Greenpark.

SINGLES

project name RUSSELL GARDENS PH. 3	locality WATERDOWN	project no. 19014
date APRIL 2020	STUD WALL REINFORCEMENT	
drawn by GW	checked by -	scale Not to Scale
19014-GP-STD_DETAILS_A1		drawing no. 8

All drawings, specifications, related documents and design are the copyright property of VA3 DESIGN. Reproduction of this property in whole or in part is strictly prohibited without VA3 DESIGN's written permission.



TYPICAL ROOF CONSTRUCTION
 VENTED SOFFIT
 TRIM
 AIR SPACE
 STUCCATO/ HARDI BOARD/CREZON FINISH
 GAP IN NAILERS
 1" x 3" WOOD NAILERS
 #15 BUILDING PAPER
 7/16" OSB SHEATHING
 PREFIN. METAL FLASHING
 ROOF SHEATHING ON ROOF RAFTERS
 STEEL STRUCTURE
 BRICK BEYOND
 1/2" DRYWALL FINISH
 6 MIL POLY VAPOUR BARRIER
 R22 BATT. INSULATION BETWEEN STUDS
 FIN. FLOOR

BRICK BEYOND

CITY OF HAMILTON
Building Division

CROSS SECTION

Permit No. 21-105968

Permit No. 21

THESE STAMPED DRAWINGS SHALL BE AVAILABLE ON SITE

THE OWNER AND/OR CONTRACTOR SHALL COMPLY WITH
THE ONTARIO BUILDING CODE AND ALL OTHER APPLICABLE LAW

and/or specifications have been reviewed by

MAY 30 2021

THE OWNER AND/OR ARCHITECT HAS DECLARED THAT THESE DRAWINGS AND/OR SPECIFICATIONS HAVE BEEN REVIEWED BY

MAR 30 2021



DATE

FOR CHIEF BUILDING OFFICIAL

2012 CODE
COMPLIANCE PACKAGE A1

[illegible]

All drawings, specifications, related documents and design are the copyright property of VAS DESIGN. Reproduction of this property in whole or in part is strictly prohibited without VAS DESIGN's written permission.

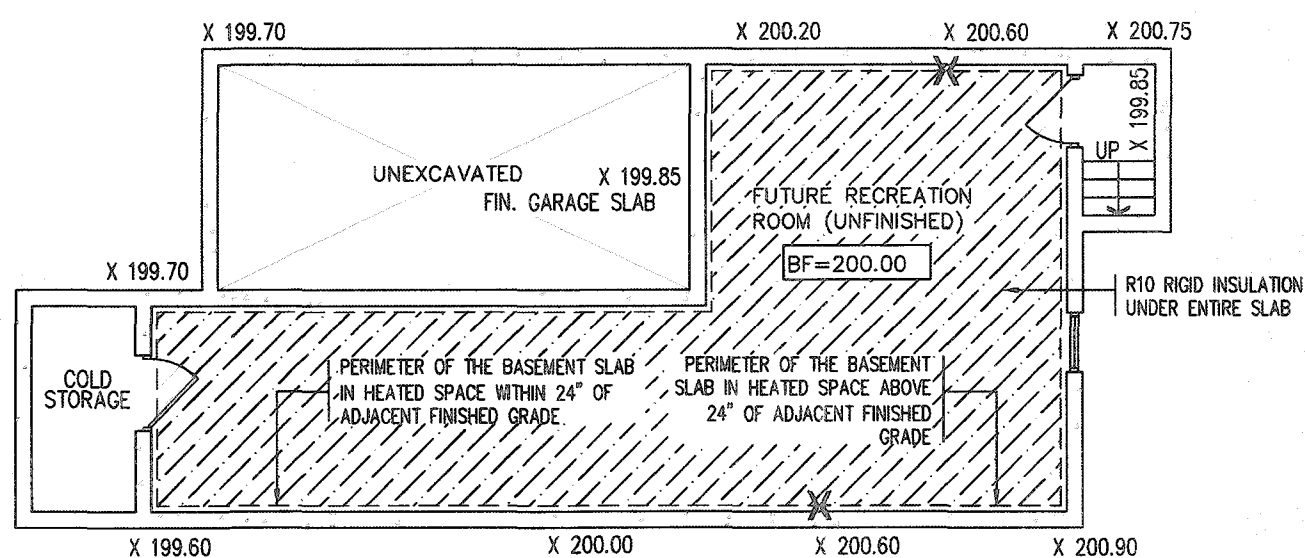
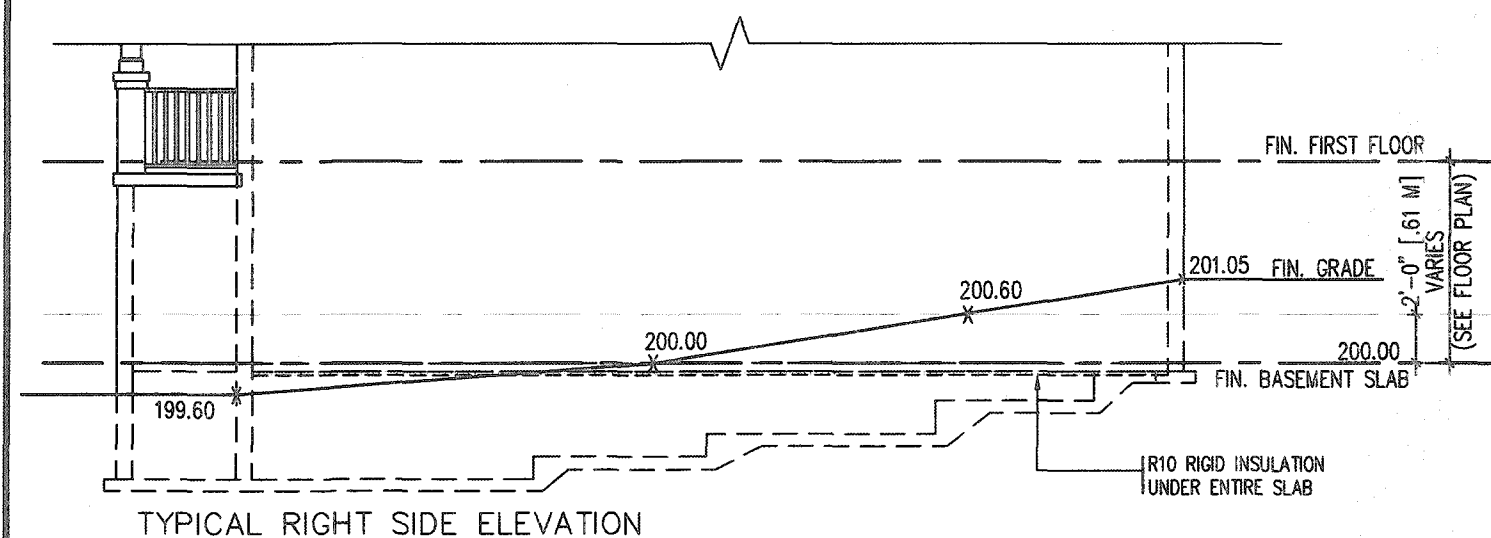


TYPICAL BASEMENT PLAN

SLAB ON GRADE CONDITION

NOTES:

1. LEVELS SHOWN ON THE PLANS ARE FOR ILLUSTRATION PURPOSE ONLY, SEE FINAL GRADING PLAN FOR ACTUAL LEVELS
2. ALL LEVELS ARE SHOWN IN METRIC

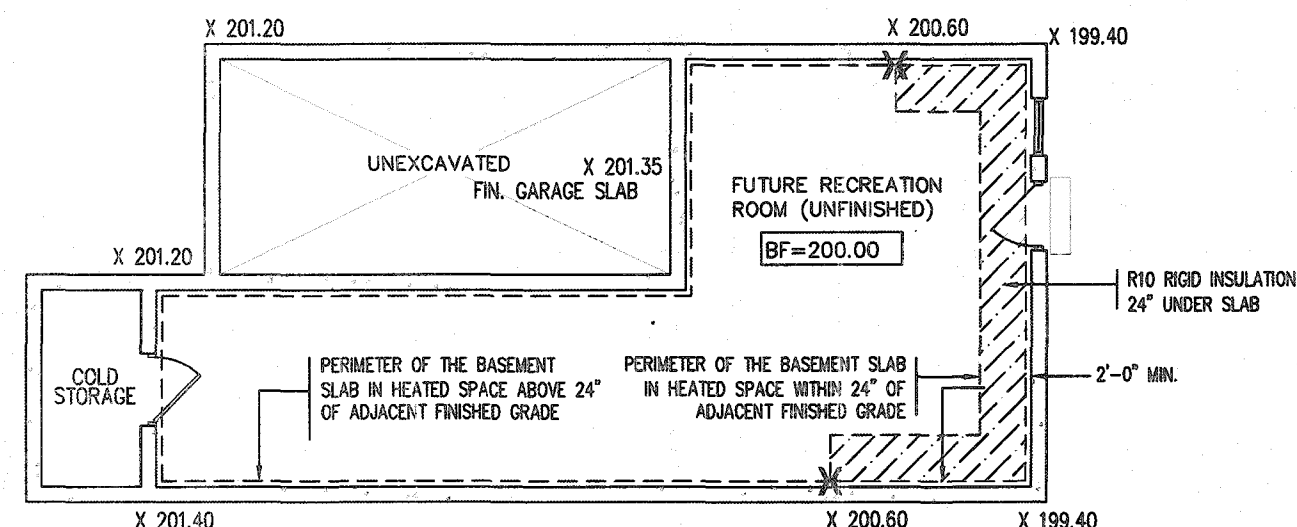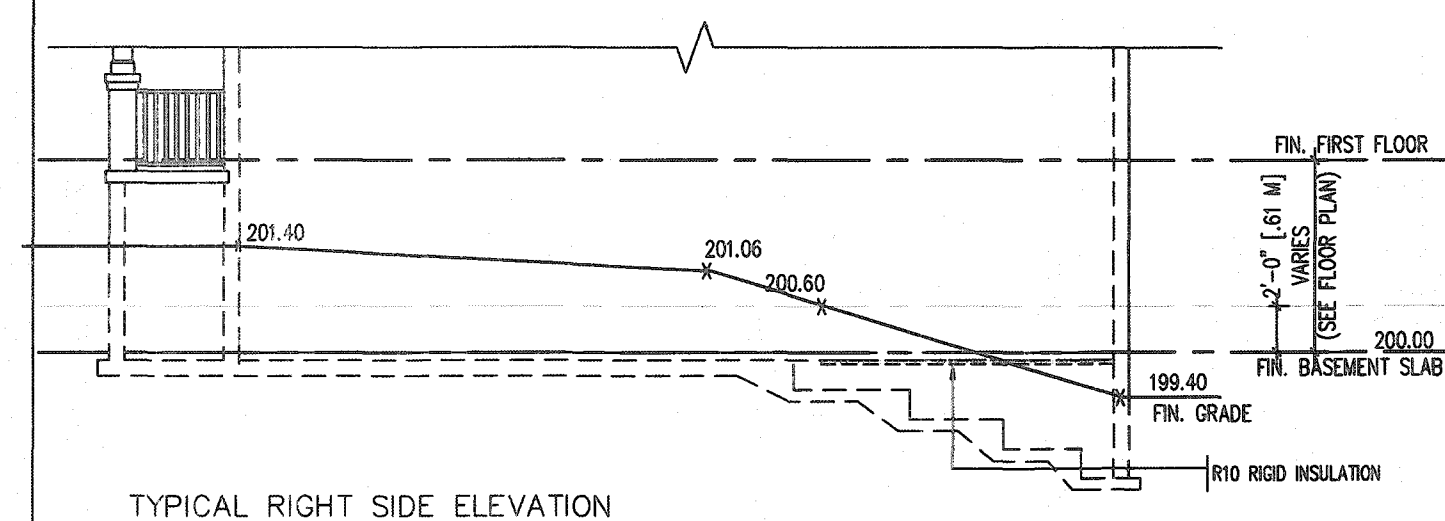

TYPICAL BASEMENT PLAN

WALK OUT BASEMENT CONDITION

NOTES:
1. LEVELS SHOWN ON THE PLANS ARE FOR ILLUSTRATION PURPOSE ONLY, SEE FINAL GRADING PLAN FOR ACTUAL LEVELS
2. ALL LEVELS ARE SHOWN IN METRIC


Permit No. 21-100

THESE STAMPED DRAWINGS SHALL COMPLY WITH THE CONTRACTOR SHALL COMPLY WITH OTHER APPLICABLE LAW

THE OWNER AND/OR CONTRACTOR SHALL
THE ONTARIO BUILDING CODE AND ALL OTHER APPLICABLE
All specifications have been reviewed by


These drawings and/or specifications have been reviewed and approved for construction by the Ontario Building Code Commission.

10B
FOR C-24
SCREENED WEAVING HOLES 3/8" DIA. AT
O.C. AT BOTTOM OF CAVITY 6 MIL.
POLYETHYLENE BASE FLASHING BENEATH
WEAVING AND 6" UP BEHIND BUILDING

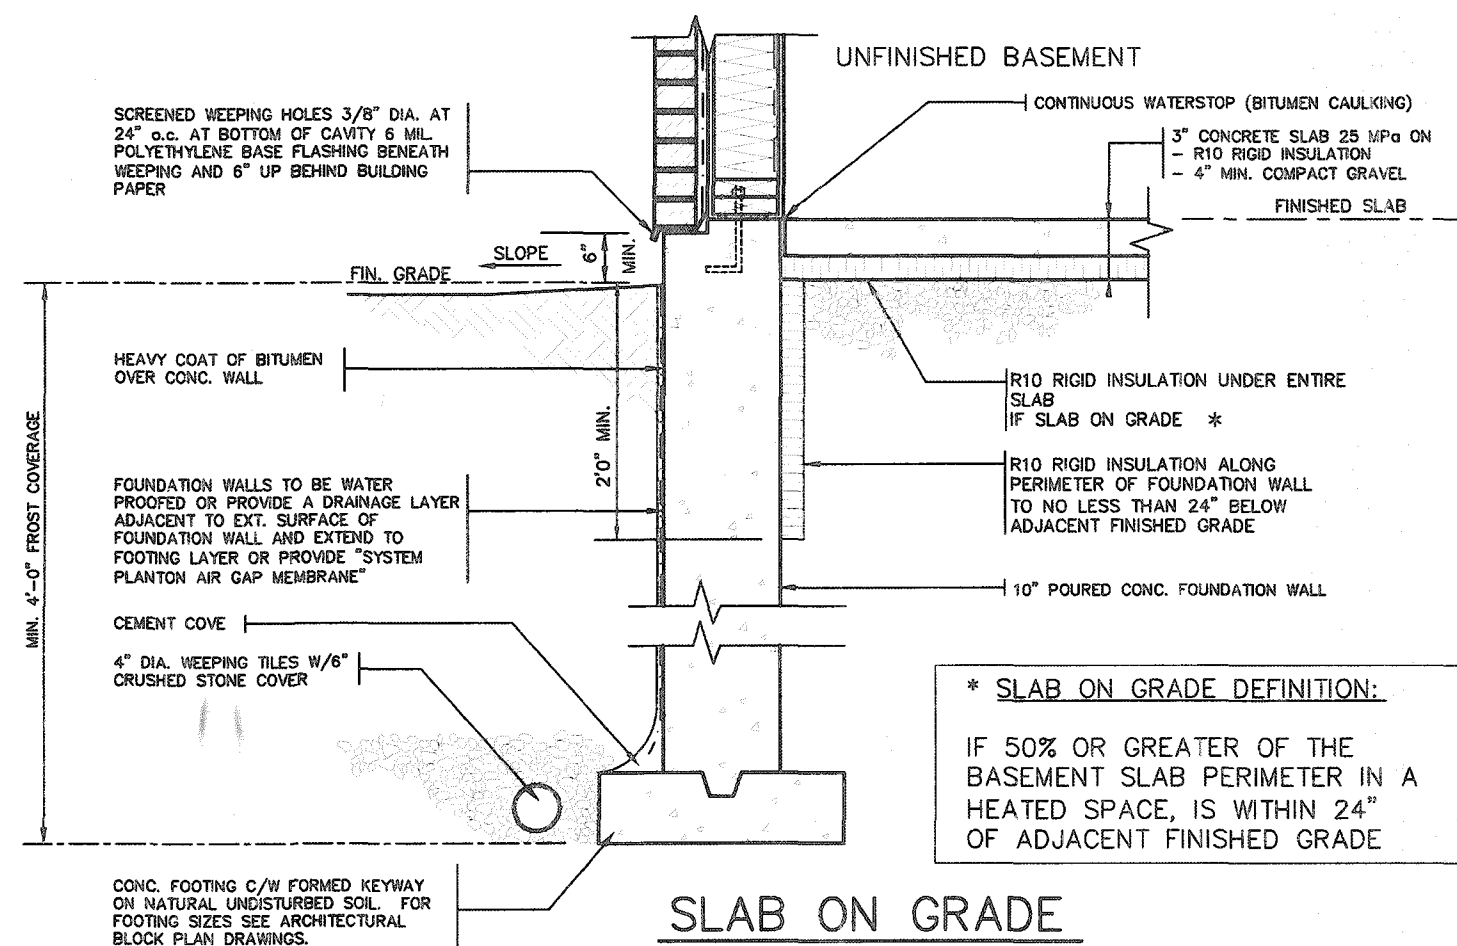

* SLAB ON GRADE DEFINITION:

IF 50% OR GREATER OF THE
BASEMENT SLAB PERIMETER IN A
HEATED SPACE, IS WITHIN 24"
OF ADJACENT FINISHED GRADE

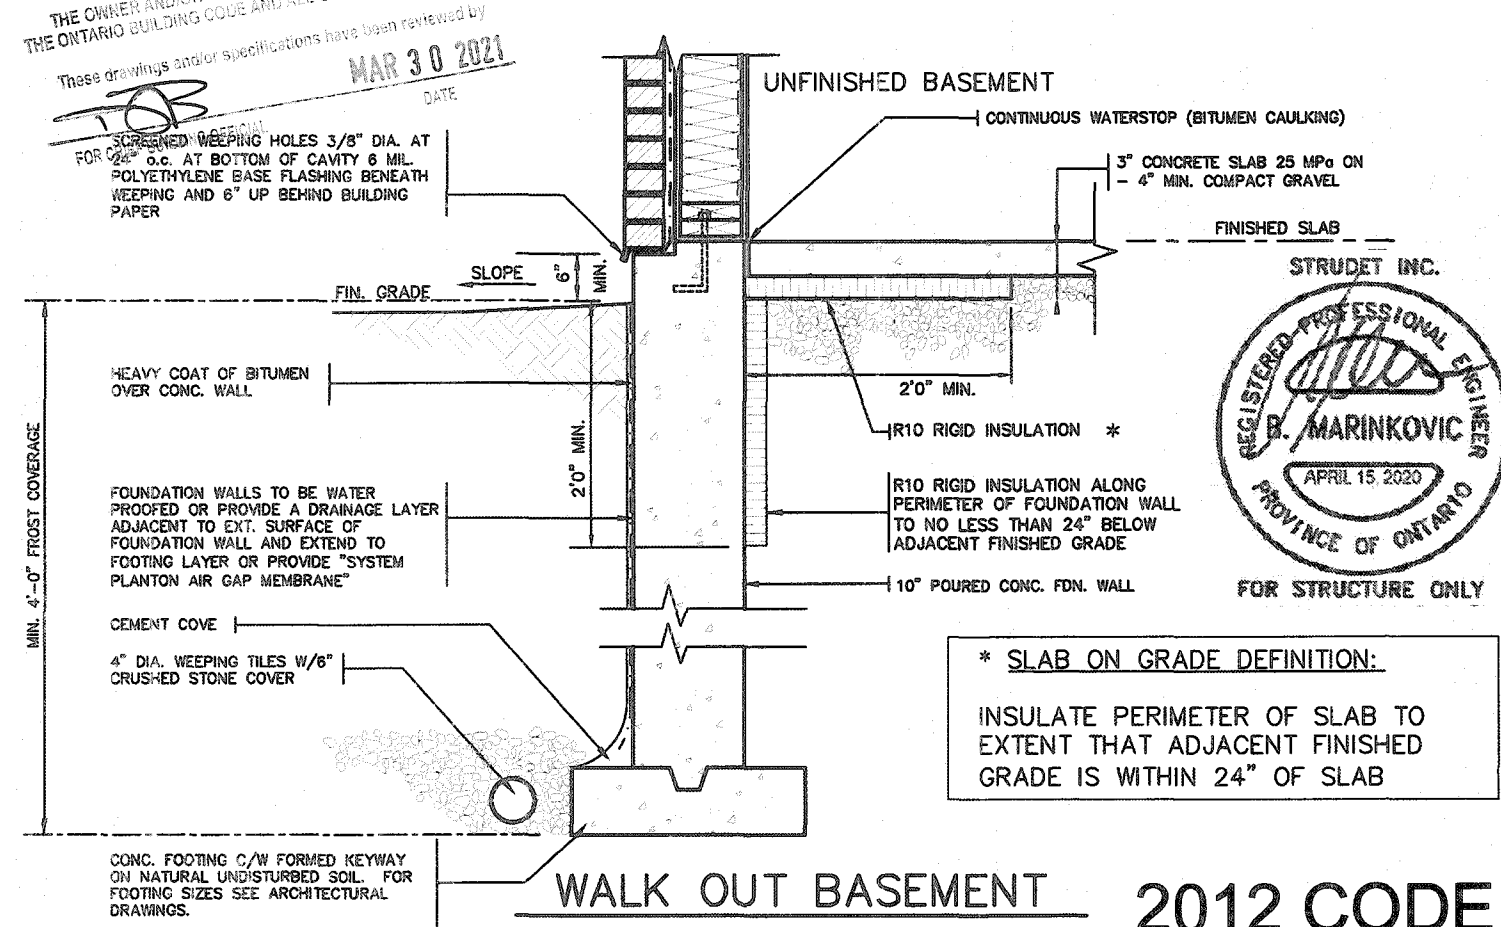

* SLAB ON GRADE DEFINITION:


INSULATE PERIMETER OF SLAB TO
EXTENT THAT ADJACENT FINISHED
GRADE IS WITHIN 24" OF SLAB

STRUDET INC.


FOR STRUCTURE ONLY

OUT BASEMENT 2012 CODE COMPLIANCE PACKAGE


[illegible]

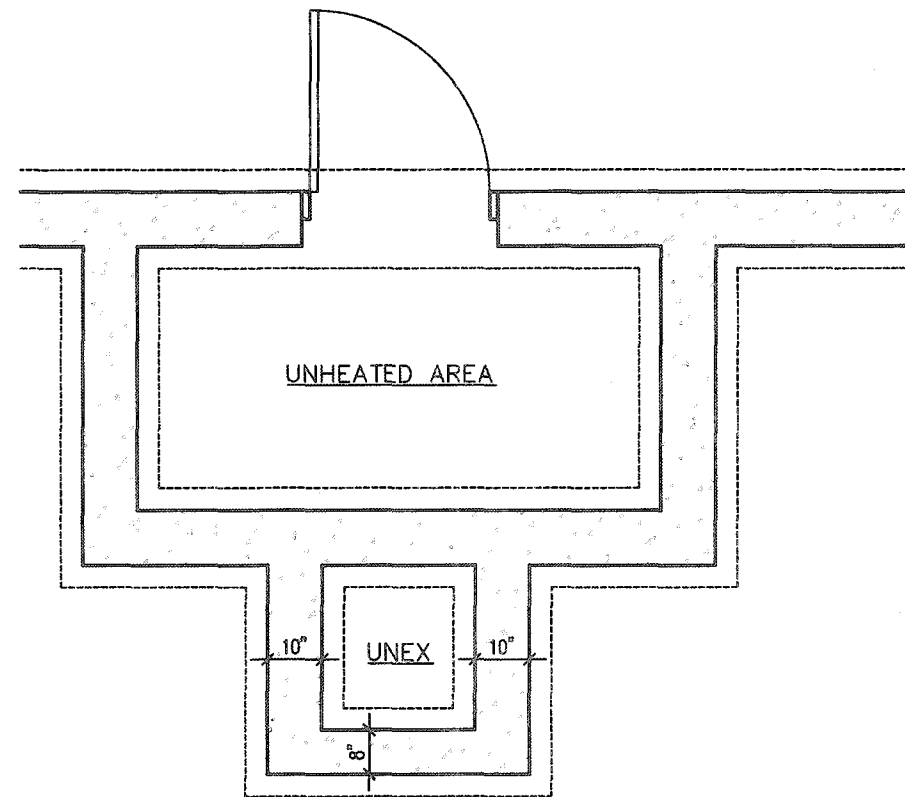

FOUNDATION PLAN

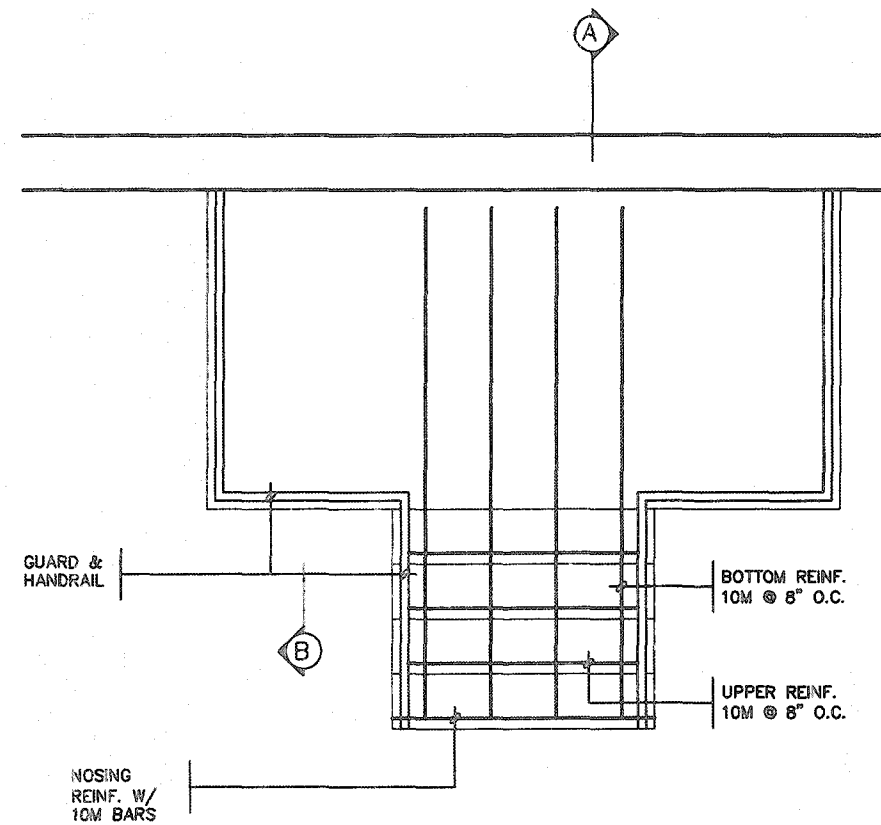

GROUND FLOOR PLAN

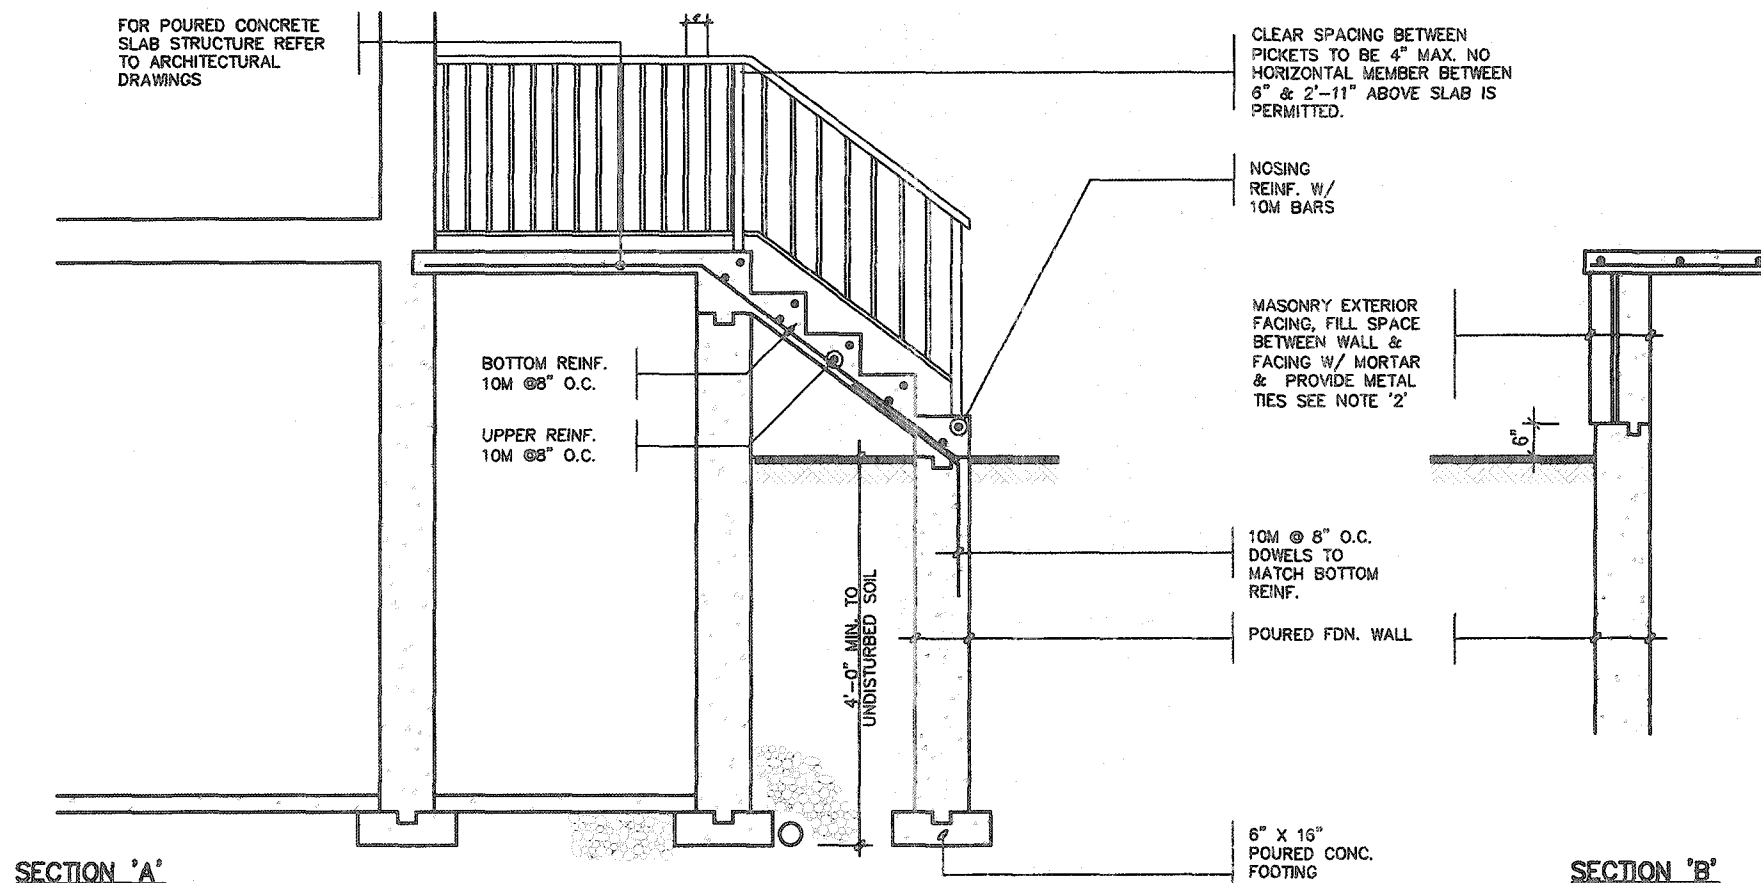

SECTION 'A'

SECTION 'B'

NOTE: FOR MORE THAN 8 RISERS



GENERAL NOTES

- EXTERIOR STAIRS**
7 7/8" RISE MAXIMUM
8 1/4" RUN MINIMUM
9 1/4" TREAD MINIMUM
- MASONRY TIES**
WHEN BRICK FACING IS USED ABOVE GROUND LEVEL, PROVIDE 3/16" DIA. CORROSION RESISTANT METAL TIES @ 36" HORIZONTAL & 8" VERTICAL
- GUARDS**
ARE REQUIRED AROUND CONCRETE SLAB IF MORE THAN 2'-0" ABOVE GRADE & ON BOTH SIDES OF STAIRS CONTAINING MORE THAN 6 RISERS. MINIMUM 34" HIGH FOR STAIRS MINIMUM 36" HIGH FOR PORCHES UP TO 5'-11" ABOVE GRADE. MINIMUM 42" HIGH FOR GREATER HTS.
- HANDRAIL**
ARE REQUIRED WHERE STEPS HAVE MORE THAN 3 RISERS. HANDRAIL HEIGHT 34" - 38".
- FOUNDATION WALLS**
THICKNESS OF FOUNDATION WALLS IS DEPENDANT UPON VENEER CUT 8" FOR UP TO 26" VENEER CUT HEIGHT 10" FOR VENEER CUT OVER 26" HIGH
- CONCRETE**
MINIMUM CONCRETE STRENGTH SHALL BE 4650 PSI [32MPa] W/ 5%-8% AIR ENTRAINMENT MINIMUM CONCRETE SLAB THICKNESS 5"
- CONCRETE COVER**
PROVIDE MINIMUM 3/4" CLEAR CONCRETE COVER TO REINFORCING BARS

CITY OF HAMILTON
Building Division
Permit No. **21-105968**
THESE STAMPED DRAWINGS SHALL BE AVAILABLE ON SITE
THE OWNER AND/OR CONTRACTOR SHALL COMPLY WITH THE ONTARIO BUILDING CODE AND ALL OTHER APPLICABLE LAW
These drawings and/or specifications have been reviewed by
MAR 30 2021
DATE
FOR CHIEF BUILDING OFFICIAL
STRUDET INC.
B. MARINKOVIC
REGISTERED PROFESSIONAL ENGINEER
APRIL 15, 2020
PROVINCE OF ONTARIO
FOR STRUCTURE ONLY

2012 CODE
COMPLIANCE PACKAGE A1

9	
---	--	--	

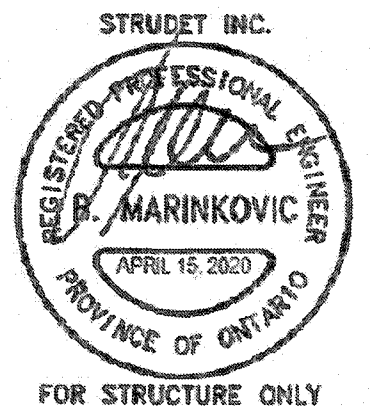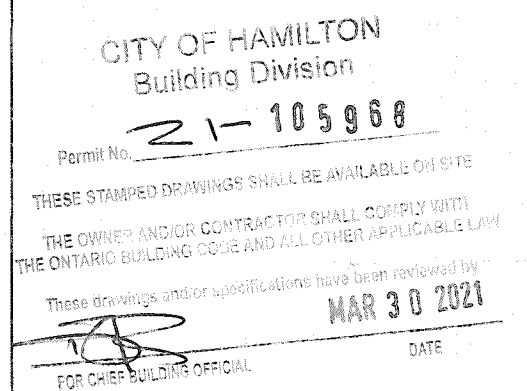

2012 CODE
COMPLIANCE PACKAGE A1

[illegible]

All drawings, specifications, related documents and design are the copyright property of VA3 DESIGN. Reproduction of this property in whole or in part is strictly prohibited without VA3 DESIGN's written permission.

SUPPORTED STEEL
ANGLE UP TO
11'-7". OTHERWISE
TO BE REVIEWED BY
ENGINEER.

BRICK/
STONE
VENEER

INVERTED
3-1/2"x3-1/2"x1/4"
(90x90x6.0)
STEEL ANGLE

MIN. 12"

INVERTED
3-1/2"x3-1/2"x1/4"
(90x90x6.0)
STEEL ANGLE

BRICK/
STONE
VENEER

SUPPORTED STEEL
ANGLE UP TO 11'-7".
OTHERWISE TO BE
REVIEWED BY ENGINEER.


INVERTED STEEL
ANGLE DETAIL

CITY OF HAMILTON
Building Division

Permit No. **21-105968**

THESE STAMPED DRAWINGS SHALL BE AVAILABLE ON SITE
THE OWNER AND/OR CONTRACTOR SHALL COMPLY WITH
THE ONTARIO BUILDING CODE AND ALL OTHER APPLICABLE LAW


These drawings and/or specifications have been reviewed by
[Signature] **MAR 30 2021**
FOR CHIEF BUILDING OFFICIAL DATE

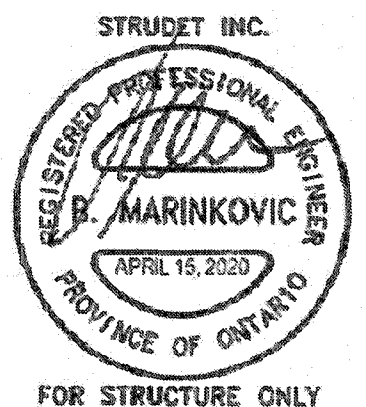


2012 CODE
COMPLIANCE PACKAGE A1

9. _____ 8. _____ 7. _____ 6. _____ 5. _____ 4. _____ 3. _____ 2. _____ 1. ISSUED FOR PERMIT. APR 13/20 GW		The undersigned has reviewed and takes responsibility for this design and has the qualifications and meets the requirements set out in the Ontario Building Code to be a Designer. <i>[Signature]</i> Richard Vink 24488 name registration information VAS Design Inc. 42658 Contractor must verify all dimensions on the job and report any discrepancy to the Designer before proceeding with the work. All drawings and specifications are instruments of service and the property of the Designer which must be returned at the completion of the work. Drawings are not to be scaled.	VA3 DESIGN 255 Consumers Rd Suite 120 Toronto ON M2J 1R4 t 416.630.2255 f 416.630.4782 va3design.com	Greenpark. project name RUSSELL GARDENS PH. 3 date APRIL 2020 drawn by GW checked by Not to Scale municipality WATERDOWN project no. 19014 drawing no. 13	SINGLES INVERTED STEEL ANGLE 19014-GP-STD_DETAILS_A1
--	--	---	---	---	---

All drawings specifications, related documents and design are the copyright property of VAS DESIGN. Reproduction of this property in whole or in part is strictly prohibited without VAS DESIGN's written permission.

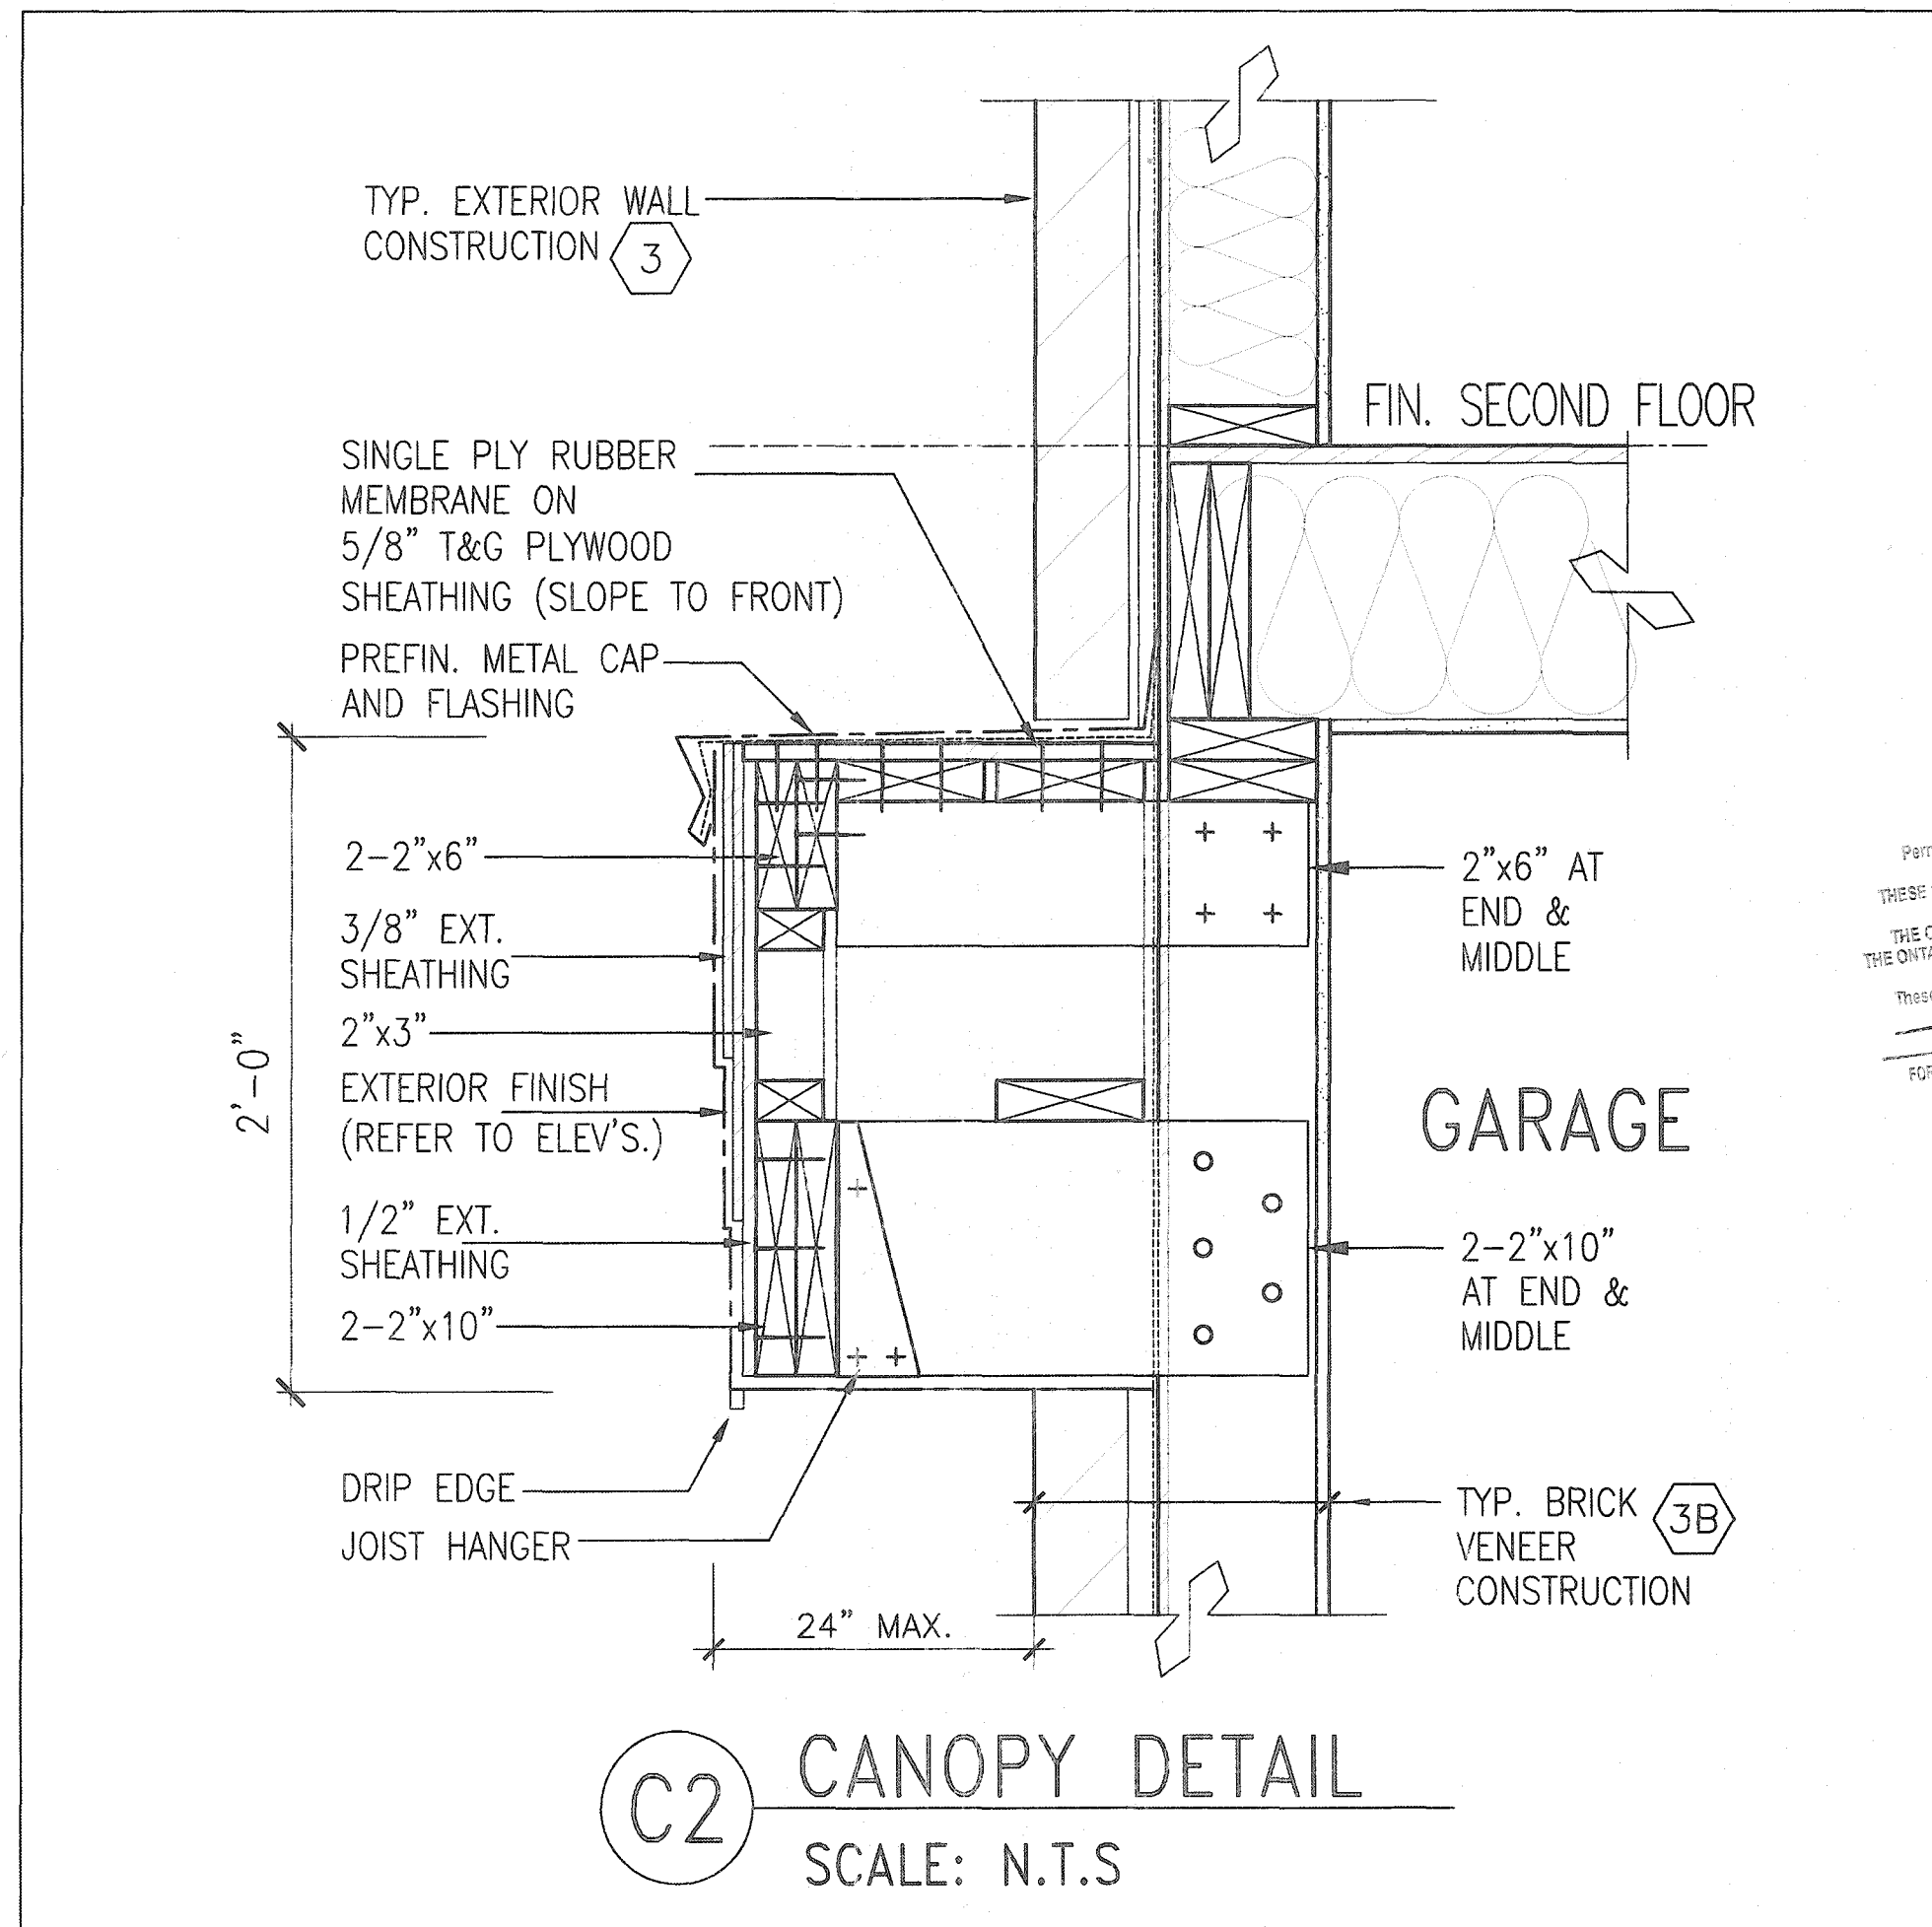

CITY OF HAMILTON
Building Division 24-105960
Permit 21-
THESE STAMPED DRAWINGS SHALL BE AVAILABLE ON SITE
THE OWNER AND/OR CONTRACTOR SHALL COMPLY WITH
THE ONTARIO BUILDING CODE AND ALL OTHER APPLICABLE LAW
These drawings and/or specifications have been reviewed by
MAR 30 2021
DATE
FOR CHIEF BUILDING OFFICIAL

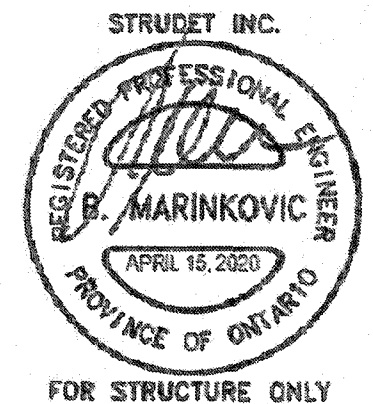

2012 CODE
COMPLIANCE PACKAGE A1

9. The undersigned has reviewed and takes responsibility for this design and has the qualifications and meets the requirements set out in the Ontario Building Code to be a Designer. 8. qualification information 7. Richard Vink 24486 BCN 6. name 5. registration information 4. VAS Design Inc. 42856 3. 2. 1. ISSUED FOR PERMIT. APR 13/20 GW no. description date by	The undersigned has reviewed and takes responsibility for this design and has the qualifications and meets the requirements set out in the Ontario Building Code to be a Designer. signature R Vink 24486 BCN 42856 Contractor: must verify all dimensions on the job and report any discrepancy to the Designer before proceeding with the work. All drawings and specifications are instruments of service and the property of the Designer which must be returned at the completion of the work. Drawings are not to be copied.	VA3 DESIGN 235 Consumers Rd Suite 120 Toronto ON M2J 1R4 t 416.630.2255 f 416.630.4782 va3design.com	Greenpark. project name RUSSELL GARDENS PH. 3 city WATERDOWN date APRIL 2020 drawn by GW checked by - scale (Not to Scale) file name 19014-GP-STD_DETAILS_A1	SINGLES project no. 19014 drawing no. 14
--	---	--	---	--

All drawings, specifications, related documents and design are the copyright property of VAS DESIGN. Reproduction of this property in whole or in part is strictly prohibited without VAS DESIGN's written permission.