


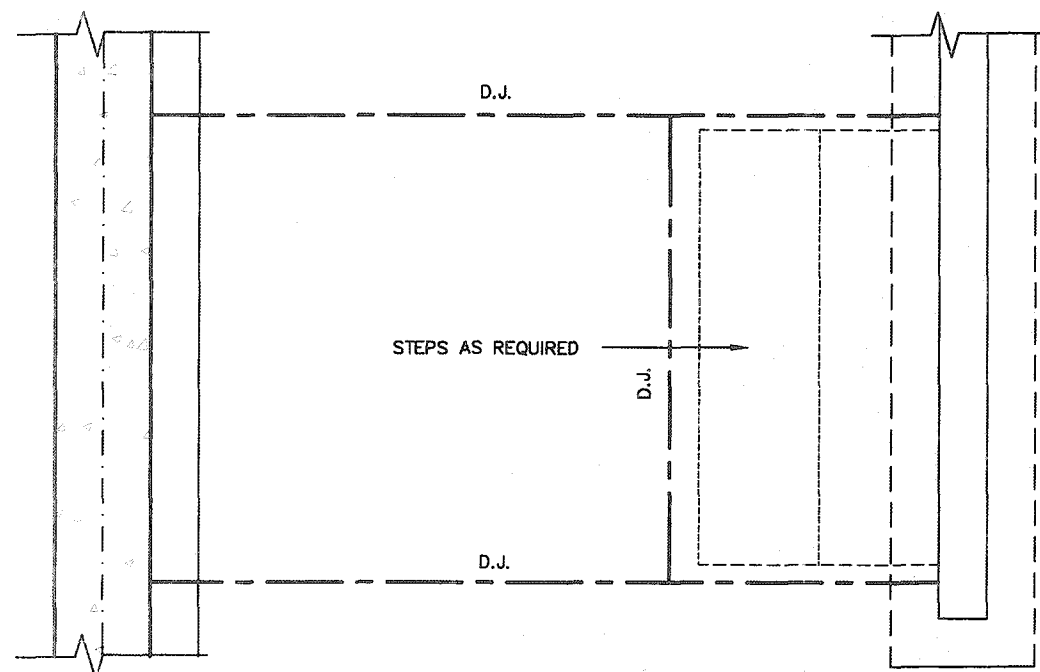



2012 CODE  
COMPLIANCE PACKAGE A1

|     |                    |           |    |   |  |
|-----|--------------------|-----------|----|---|--|
| 9   |                    | -         | -  | The undersigned has reviewed and takes responsibility for this design and has this qualification and meets the requirements set out in the Ontario Building Code to be a Designer.   |  |
| 8   |                    | -         | -  | qualification information   |  |
| 7   |                    | -         | -  | Richard Vink <i>R Vink</i> signature 24468   |  |
| 6   |                    | -         | -  | name registration information BDR 42658   |  |
| 5   |                    | -         | -  | VAS Design Inc.   |  |
| 4   |                    | -         | -  |   |  |
| 3   |                    | -         | -  |   |  |
| 2   |                    | -         | -  | Contractor must verify all dimensions on the job and report any discrepancy to the Designer before proceeding with the work. All drawings and specifications are instruments of service and the property of the Designer which must be returned at the completion of the work. Drawings are not to be copied. |  |
| 1   | ISSUED FOR PERMIT. | APR 13/20 | CW |   |  |
| no. | description        | date      | by |   |  |

255 Consumers Rd Suite 120  
Toronto ON M2J 1R4  
t 416.630.2255 f 416.630.4782  
vasdesign.com

# Greenpark.

SINGLES -

project name: RUSSELL GARDENS PH. 3      municipality: WATERDOWN      project no.: 19014




dtd: APRIL 2020      SUNKEN FLOOR DETAILS      drawing no.: 2

drawn by: CW      checked by: Not to Scale      scale:      file name: 19014-GP-STD-DTCLS\_A1

OWNER: AGMCMC - C:\Users\john.davis\Desktop\19014-GP-RUSSELLGARDENSDETAILS\19014-GP-STD-DTCLS-A1.dwg - Tue - Apr 14 2020 - 4:38 PM

All drawings specifications, related documents and design are the copyright property of VAS DESIGN. Reproduction of this property in whole or in part is strictly prohibited without VAS DESIGN's written permission.




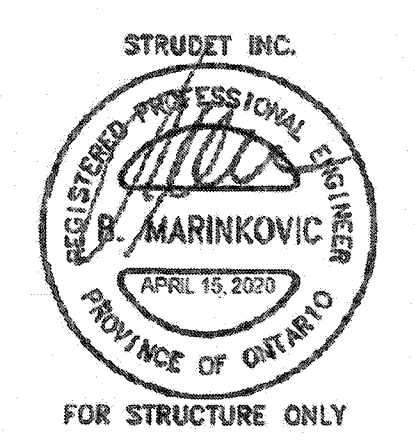
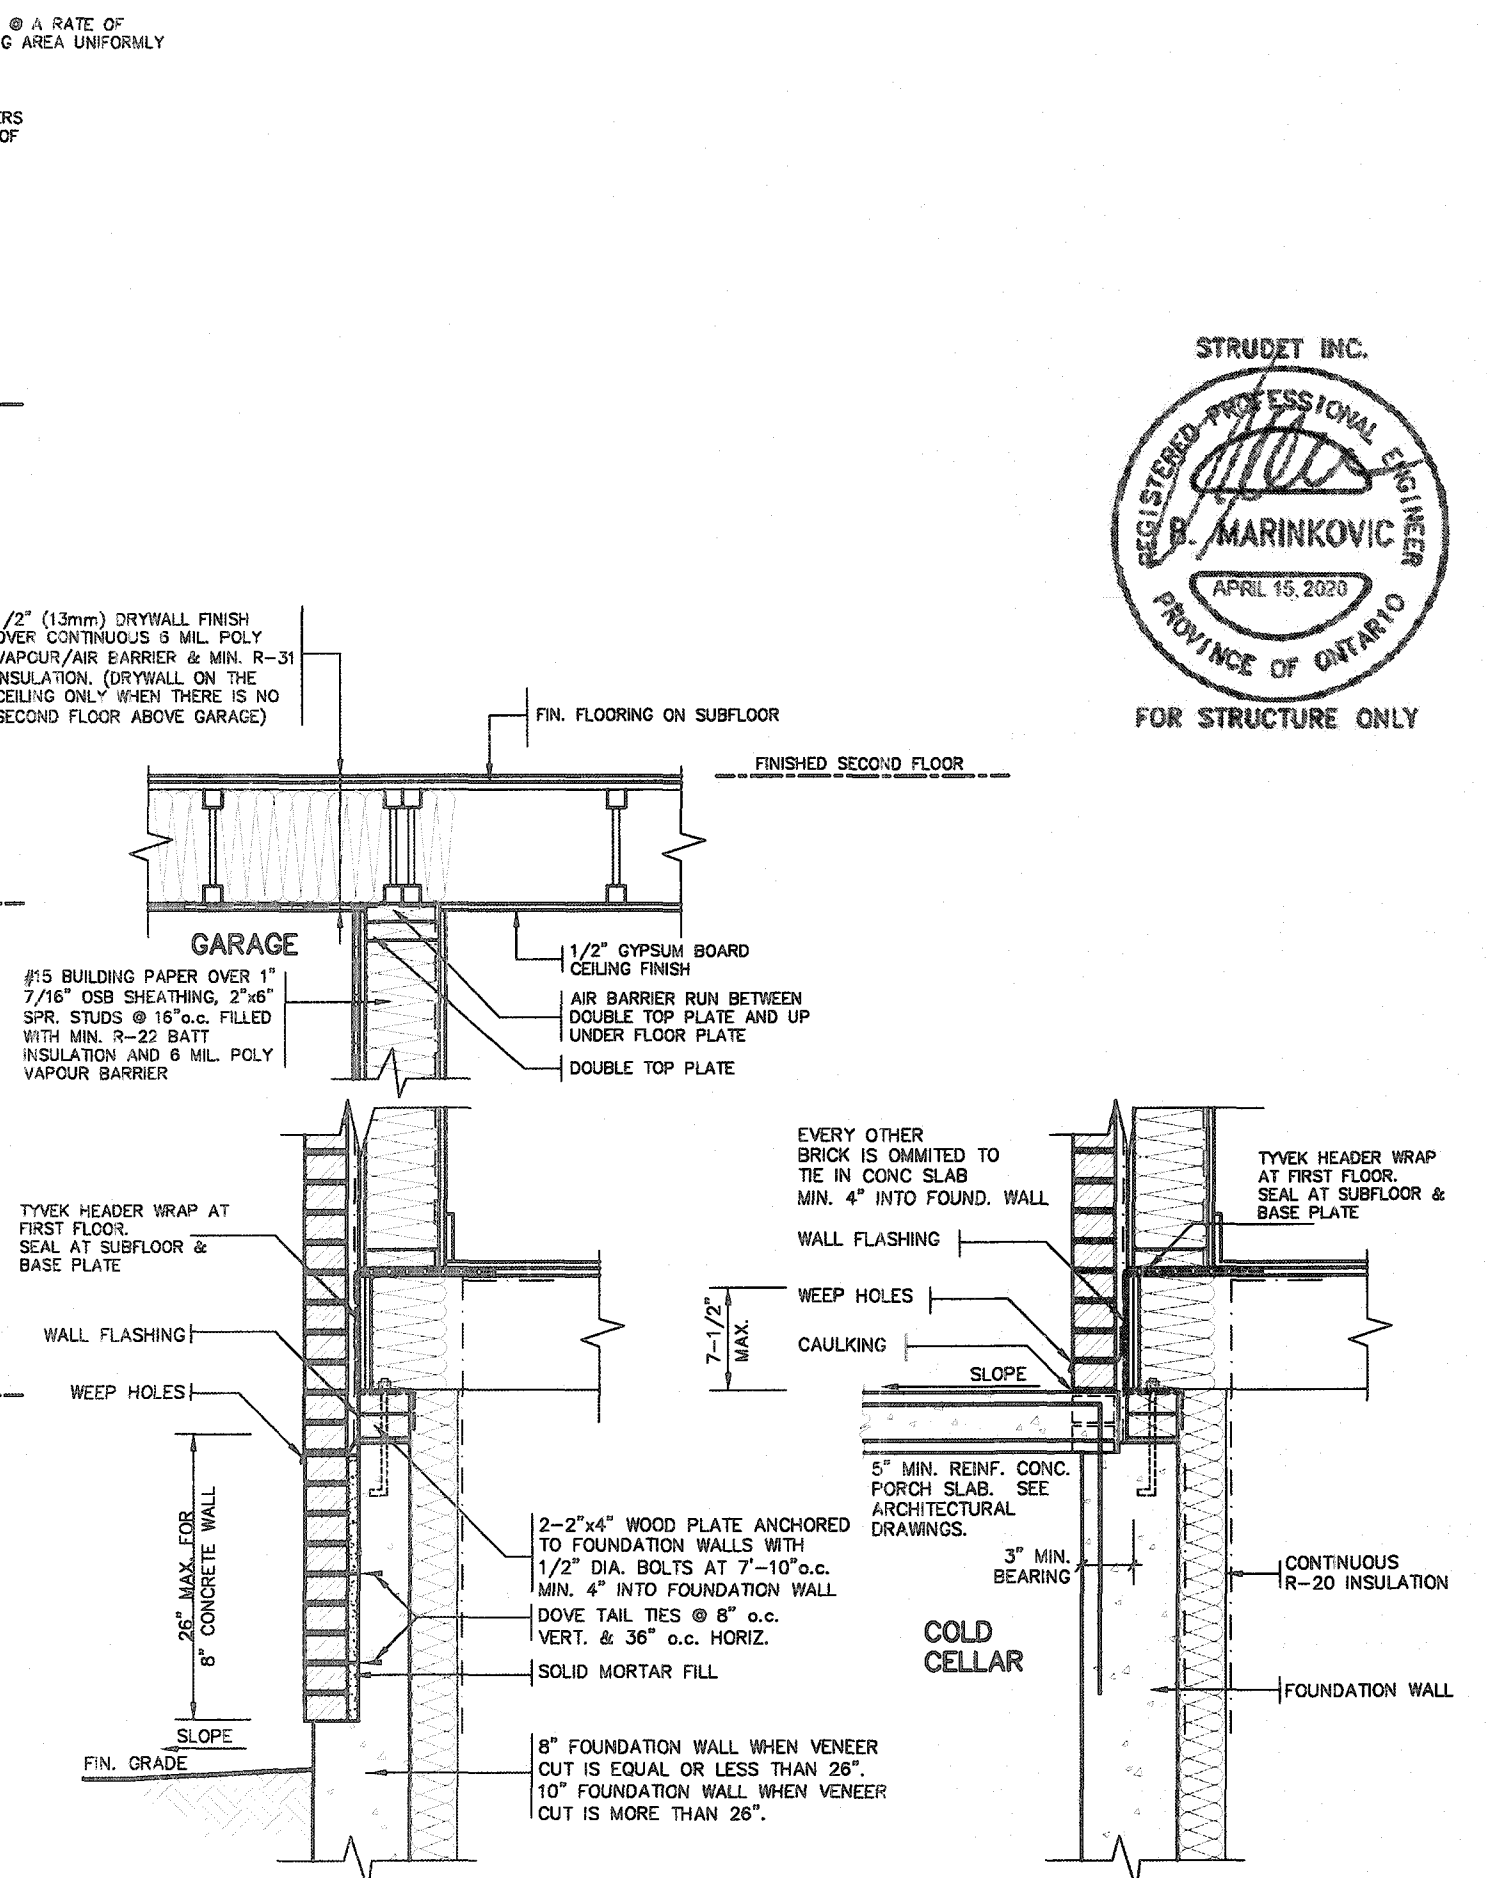
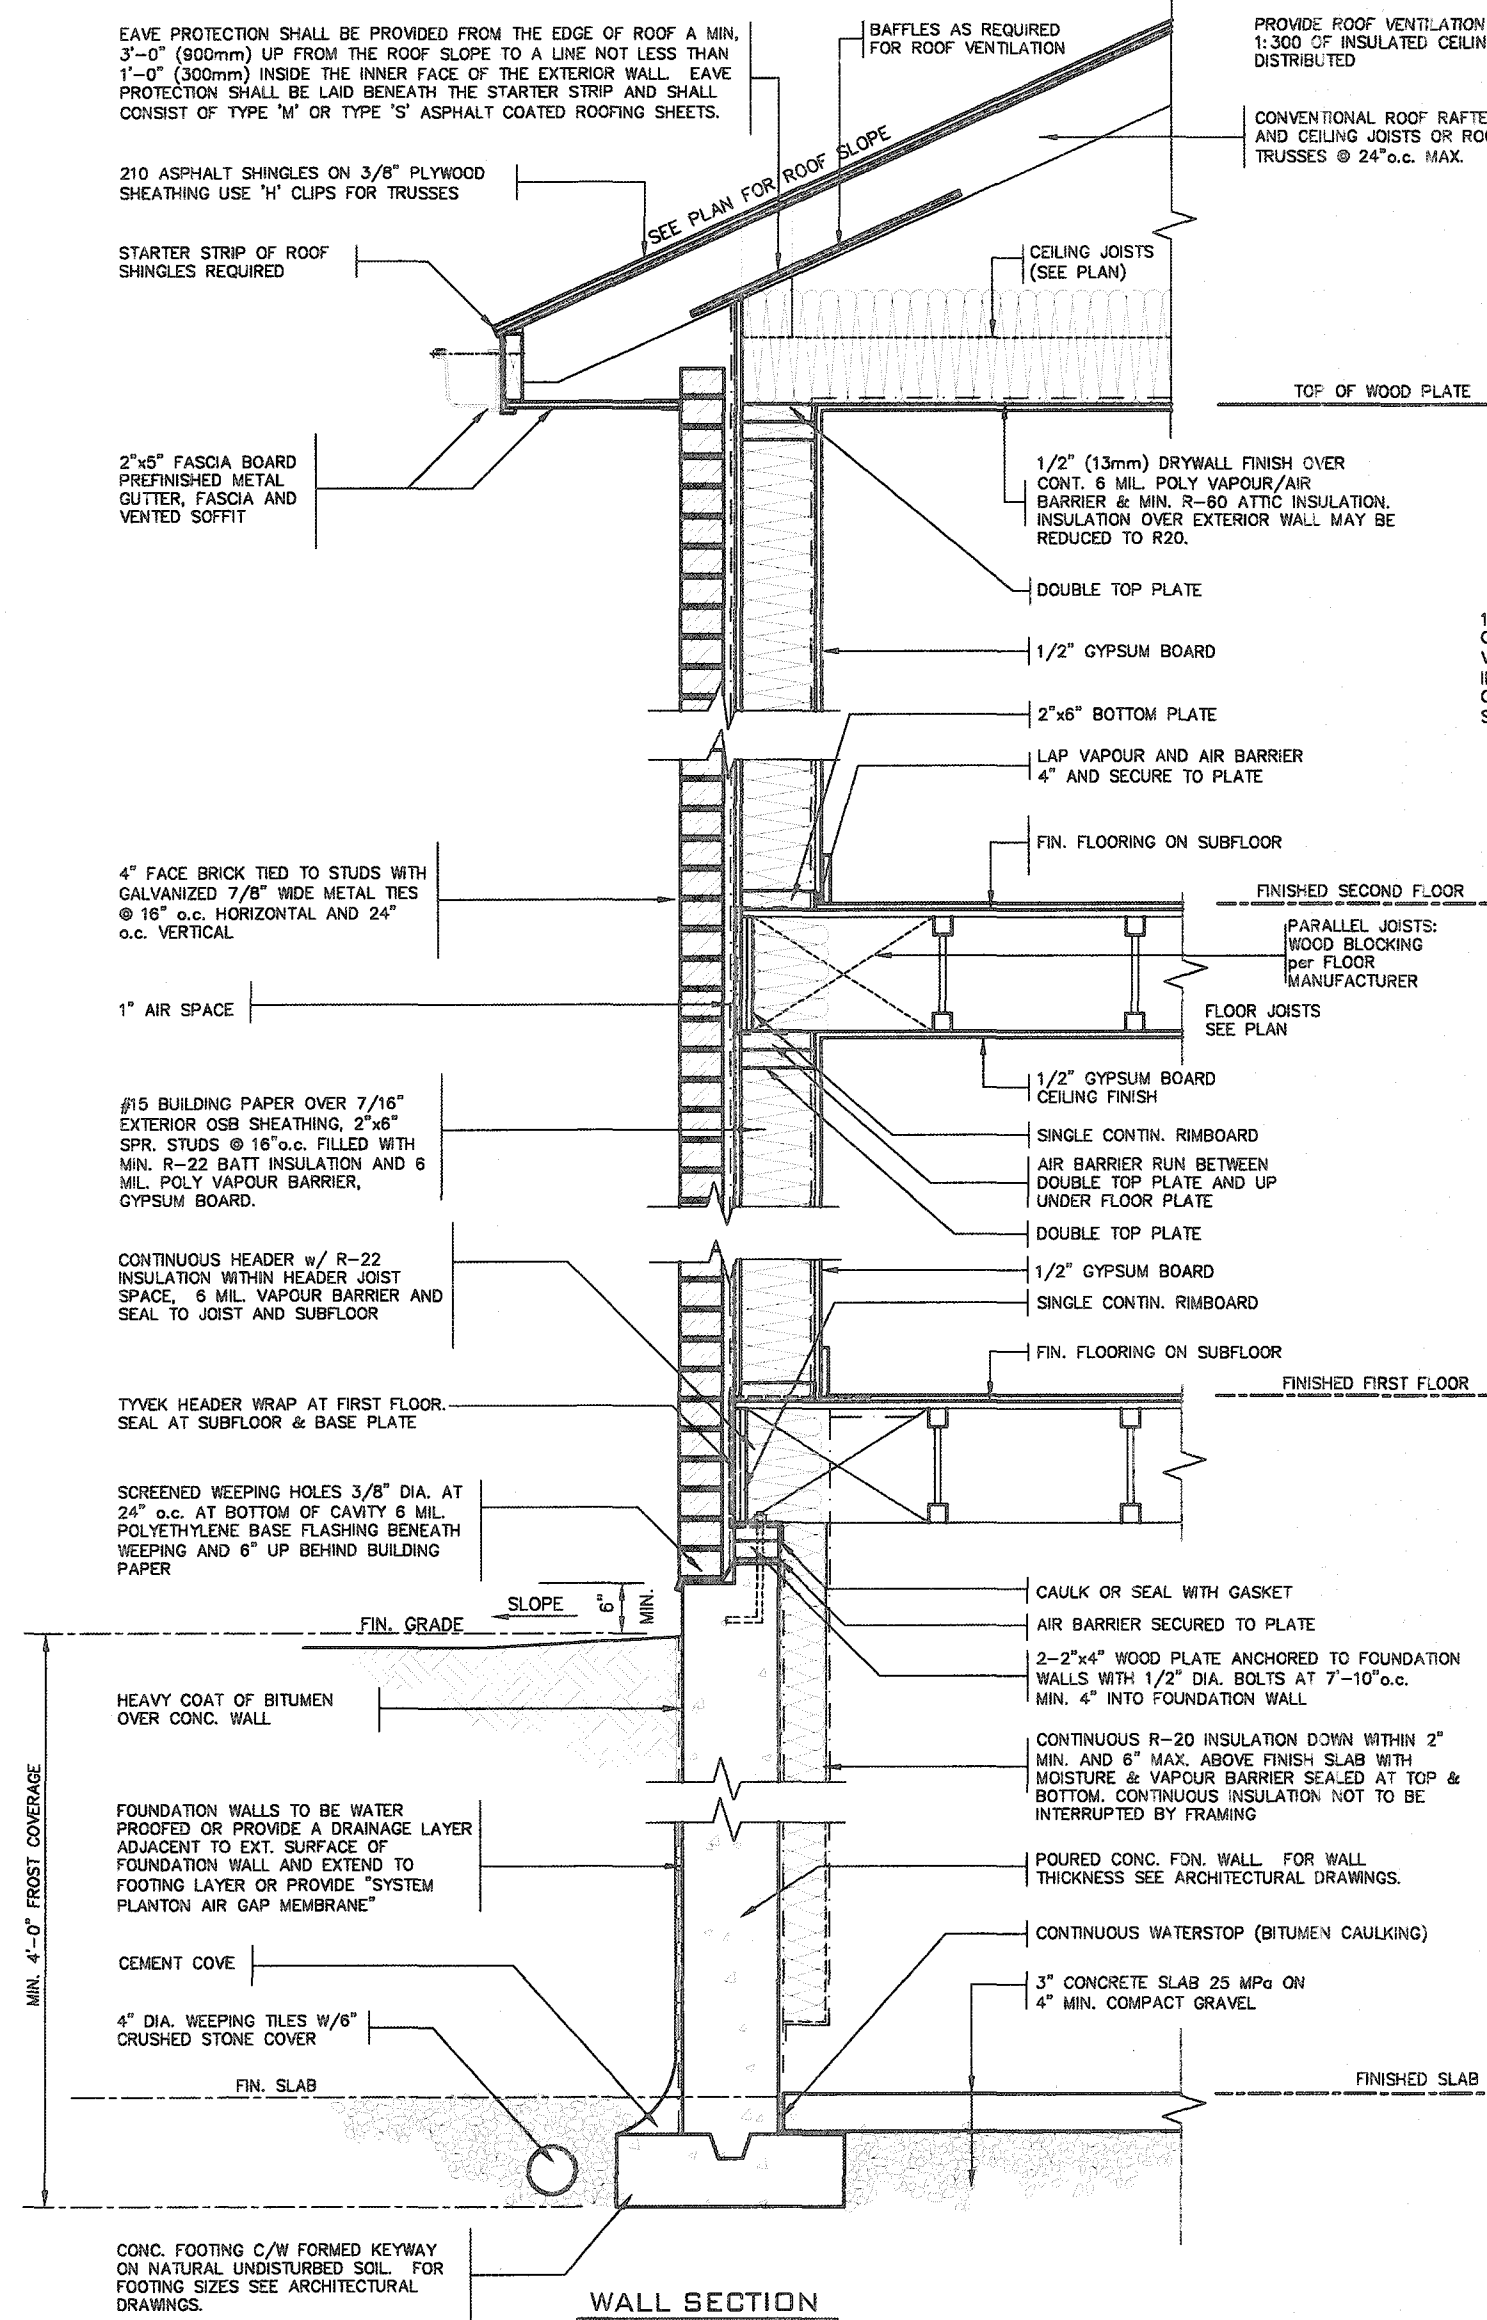


# 2012 CODE COMPLIANCE PACKAGE A1

|   |   |   |   |
|---|---|---|---|
| <div> <div>9.</div> <div>8.</div> <div>7.</div> <div>6.</div> <div>5.</div> <div>4.</div> <div>3.</div> <div>2.</div> <div>1.</div> <div>ISSUED FOR PERMIT.</div> <div>APR 13/20</div> <div>GW</div> </div> | <div> <div>The undersigned has reviewed and takes responsibility for this design and has the qualifications and meets the requirements set out in the Ontario Building Code to be a Designer.</div> <div> <div>Richard Vink</div> <div>signature</div> <div>24485</div> <div>BCN</div> </div> <div> <div>VAS Design Inc.</div> <div>42856</div> </div> </div> | <div> <div>VAS</div> <div>DESIGN</div> <div>255 Consumers Rd Suite 120</div> <div>Toronto ON M2J 1R4</div> <div>t 416.630.2255 f 416.630.4782</div> <div>vasdesign.com</div> </div> | <div> <div>Greenpark.</div> <div>SINGLES</div> <div>project name</div> <div>RUSSELL GARDENS PH. 3</div> <div>project no.</div> <div>19014</div> <div>date</div> <div>APRIL 2020</div> <div>drawn by</div> <div>GW</div> <div>checked by</div> <div>-</div> <div>scale</div> <div>Not to Scale</div> <div>2"x6" BRICK VENEER SECTIONS</div> <div>19014-GP-STD-DETAILS_A1</div> <div>drawing no.</div> <div>3</div> </div> |
|---|---|---|---|


[illegible]

All drawings, specifications, related documents and design are the copyright property of VA3 DESIGN. Reproduction of this property in whole or in part is strictly prohibited without VA3 DESIGN's written permission.

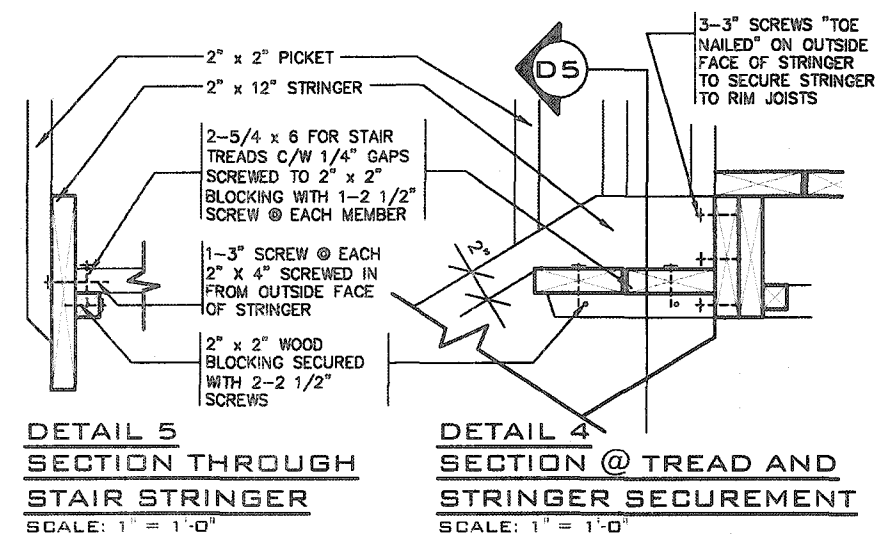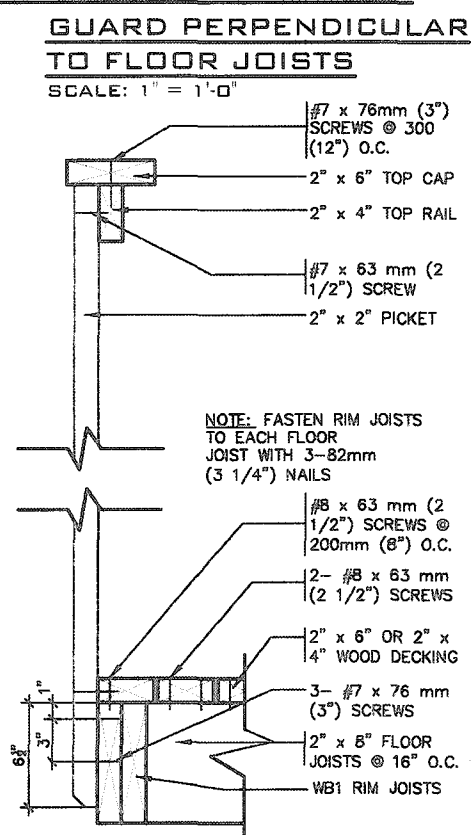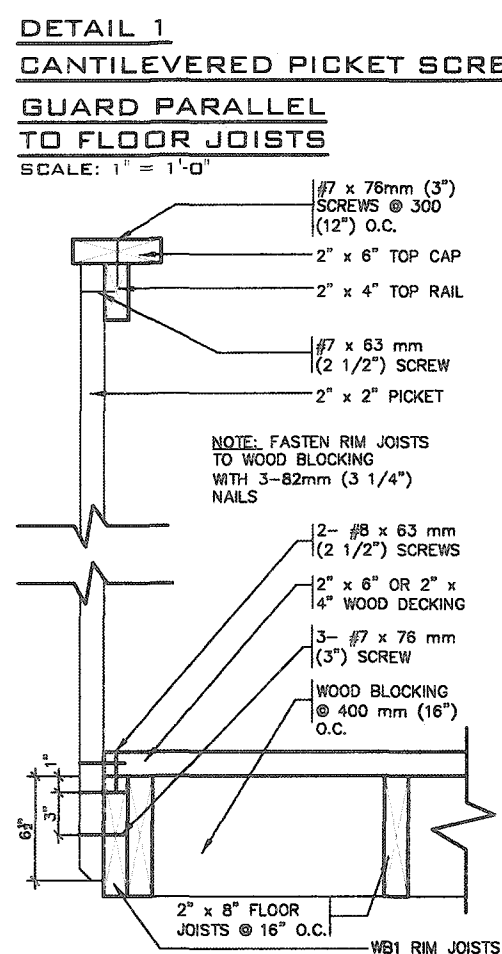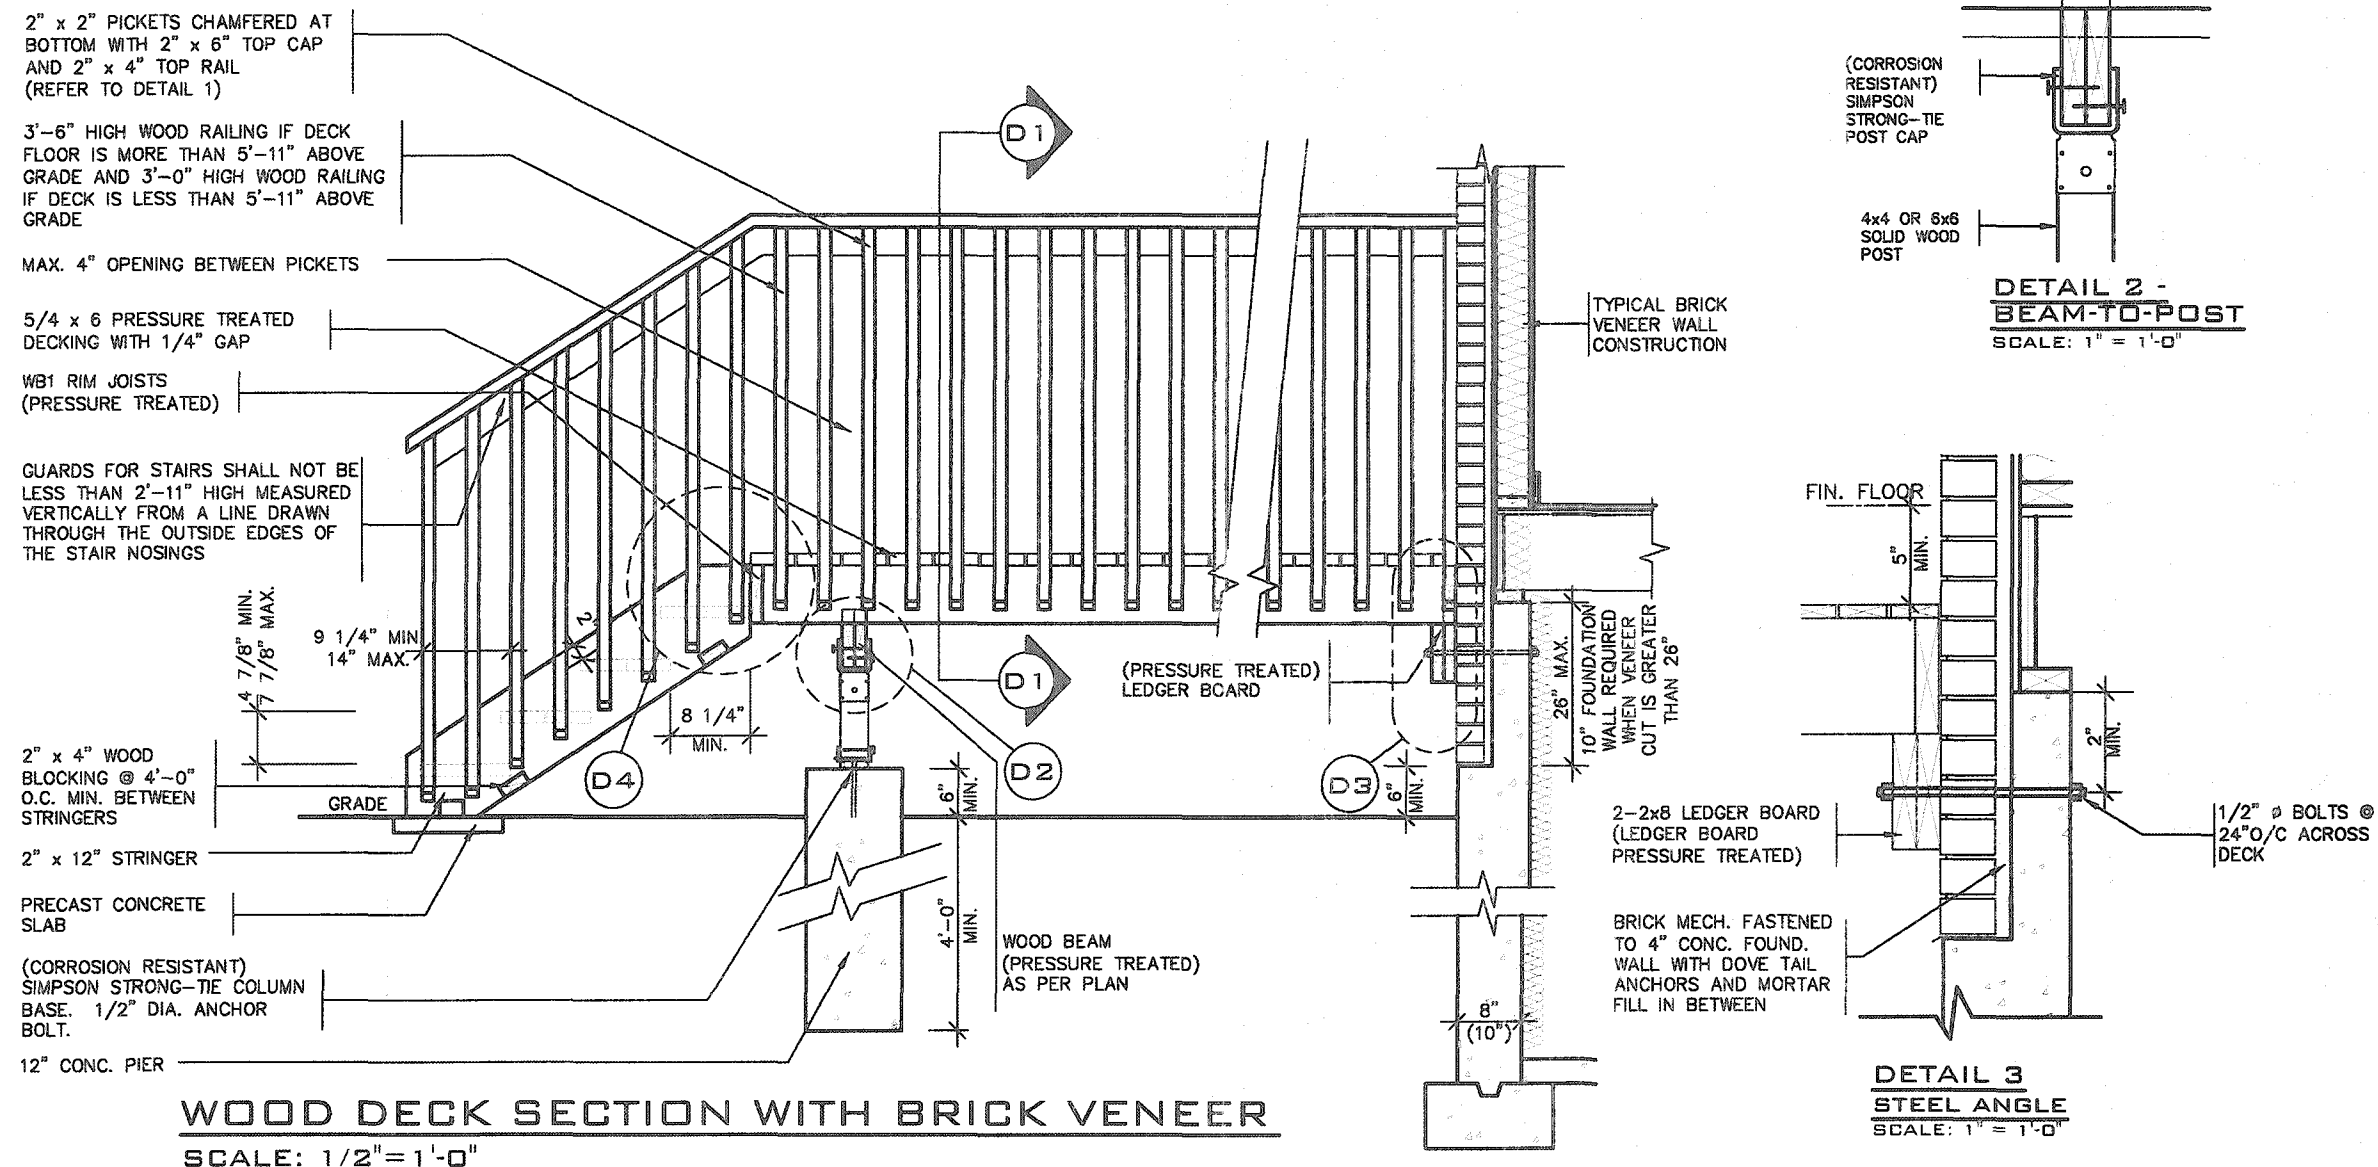

## GENERAL NOTES

1. BRICK TO HAVE COMPRESSIVE STRENGTH OG 15mPa (2200 p.s.i) MIN.UNITS TO BE LAID WITH FULL HEAD AND BED JOINTS.
2. MORTAR TO BE TYPE 'S' WITH JOINT THICKNESS OF 10mm (3/8") MIN. AND 20mm (3/4") MAX.
3. THE DECK HAS BEEN DESIGNED TO SAFELY SUPPORT A SUPERIMPOSED LOAD OF 1.9kPa. [40psf].
4. ALL NAILS AND SCREWS TO BE GALVANIZED.
5. WOOD FOR CANTILEVERED PICKETS SHALL BE DOUGLAS FIR-LARCH, SPRUCE-PINE-FIR, OR HEM-FIR SPECIES.
6. CONCRETE SHALL HAVE COMPRESSIVE STRENGTH OF 20MPa. AT 28 DAYS AND 5-6% AIR ENTRAINED.
7. FOOTING TO BE PLACED ON UNDISTURBED SOIL WITH MINIMUM BEARING PRESSURE OF 150kPa [3130psf].
8. WB1= 2- 2"x8" (PRESSURE TREATED)  
WB3= 2- 2"x10" (PRESSURE TREATED)

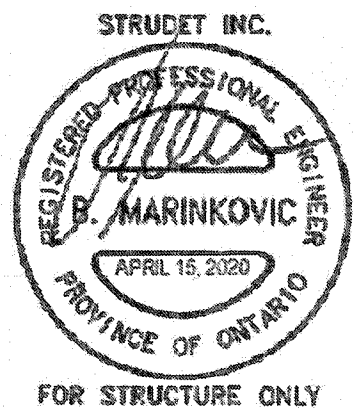

2012 CODE  
COMPLIANCE PACKAGE A1

|   |                    |           |    |  |   |               |       |
|---|--------------------|-----------|----|--|---|---------------|-------|
| 9 |                    |           |    |  | The undersigned has reviewed and takes responsibility for this design and has the qualifications and meets the requirements set out in the Ontario Building Code to be a Designer.   |               |       |
| 8 |                    |           |    |  | qualification information   |               |       |
| 7 |                    |           |    |  | Richard Vink   | <i>R Vink</i> | 24455 |
| 6 |                    |           |    |  | name   | signature     | BCN   |
| 5 |                    |           |    |  | registration information   |               | 42656 |
| 4 |                    |           |    |  | VAS Design Inc.   |               |       |
| 3 |                    |           |    |  | Contractor must verify all dimensions on the job and report any discrepancy to the Designer before proceeding with the work. All drawings and specifications are instruments of service and the property of the Designer which must be returned at the completion of the work. Drawings are not to be copied. |               |       |
| 2 |                    |           |    |  |   |               |       |
| 1 | ISSUED FOR PERMIT. | APR 13/20 | GW |  |   |               |       |
|   | no. description    | date      | by |  |   |               |       |



255 Consumers Rd Suite 120  
Toronto ON M2J 1R4  
t 416.630.2255 f 416.630.4782  
va3design.com




**SINGLES**


|                                              |                                  |                                                  |
|----------------------------------------------|----------------------------------|--------------------------------------------------|
| project name<br><b>RUSSELL GARDENS PH. 3</b> | municipality<br><b>WATERDOWN</b> | project no.<br><b>19014</b>                      |
| date<br><b>APRIL 2020</b>                    |                                  | drawing no.<br><b>5</b>                          |
| drawn by<br><b>GW</b>                        | checked by<br><b>As Shown</b>    | file name<br><b>18014-GP-STD_DECK DETAILS_A1</b> |

© 1989-2020 Greenpark Inc. All rights reserved. 18014-GP-STD\_DECK DETAILS\_A1 Date: Apr 13/2023 4:38 PM




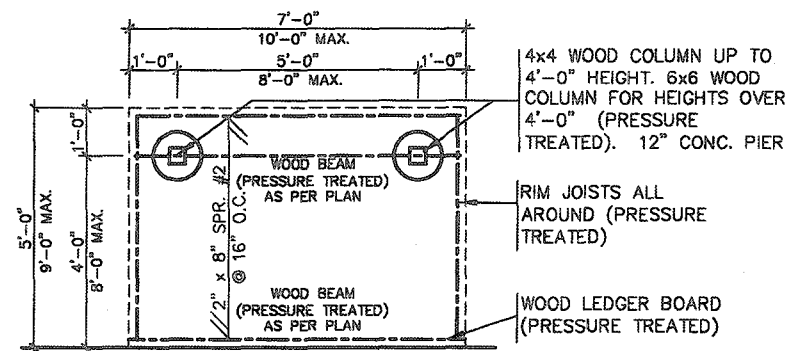


**TYPICAL DECK LAYOUT**  
SCALE: 1/4" = 1'-0"

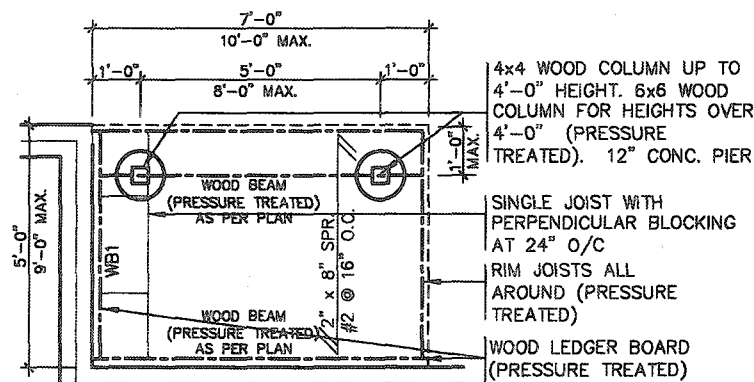


**TYPICAL DECK LAYOUT**  
SCALE: 1/4" = 1'-0"

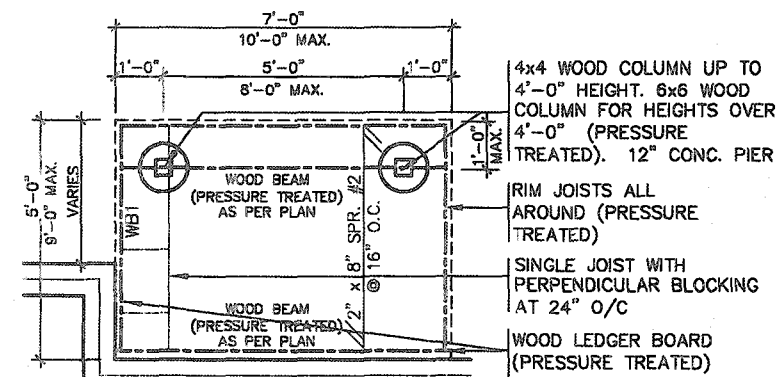

**TYPICAL DECK LAYOUT**  
SCALE: 1/4" = 1'-0"

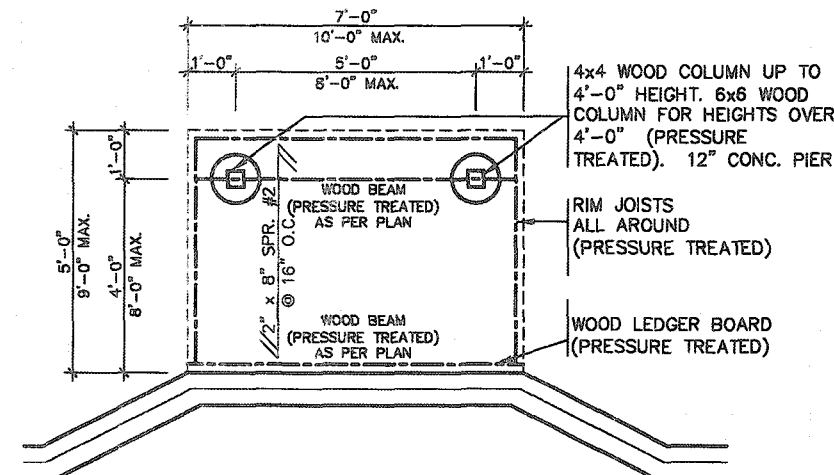


**TYPICAL DECK LAYOUT**  
SCALE: 1/4" = 1'-0"

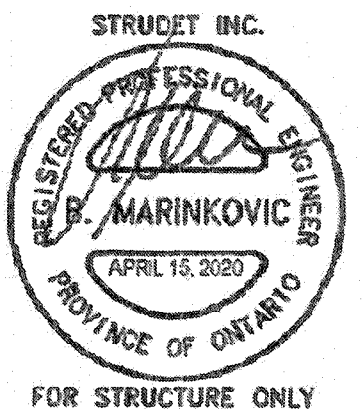


## 2012 CODE COMPLIANCE PACKAGE A1


| |
|---|
| 9 | |</ |
|---|

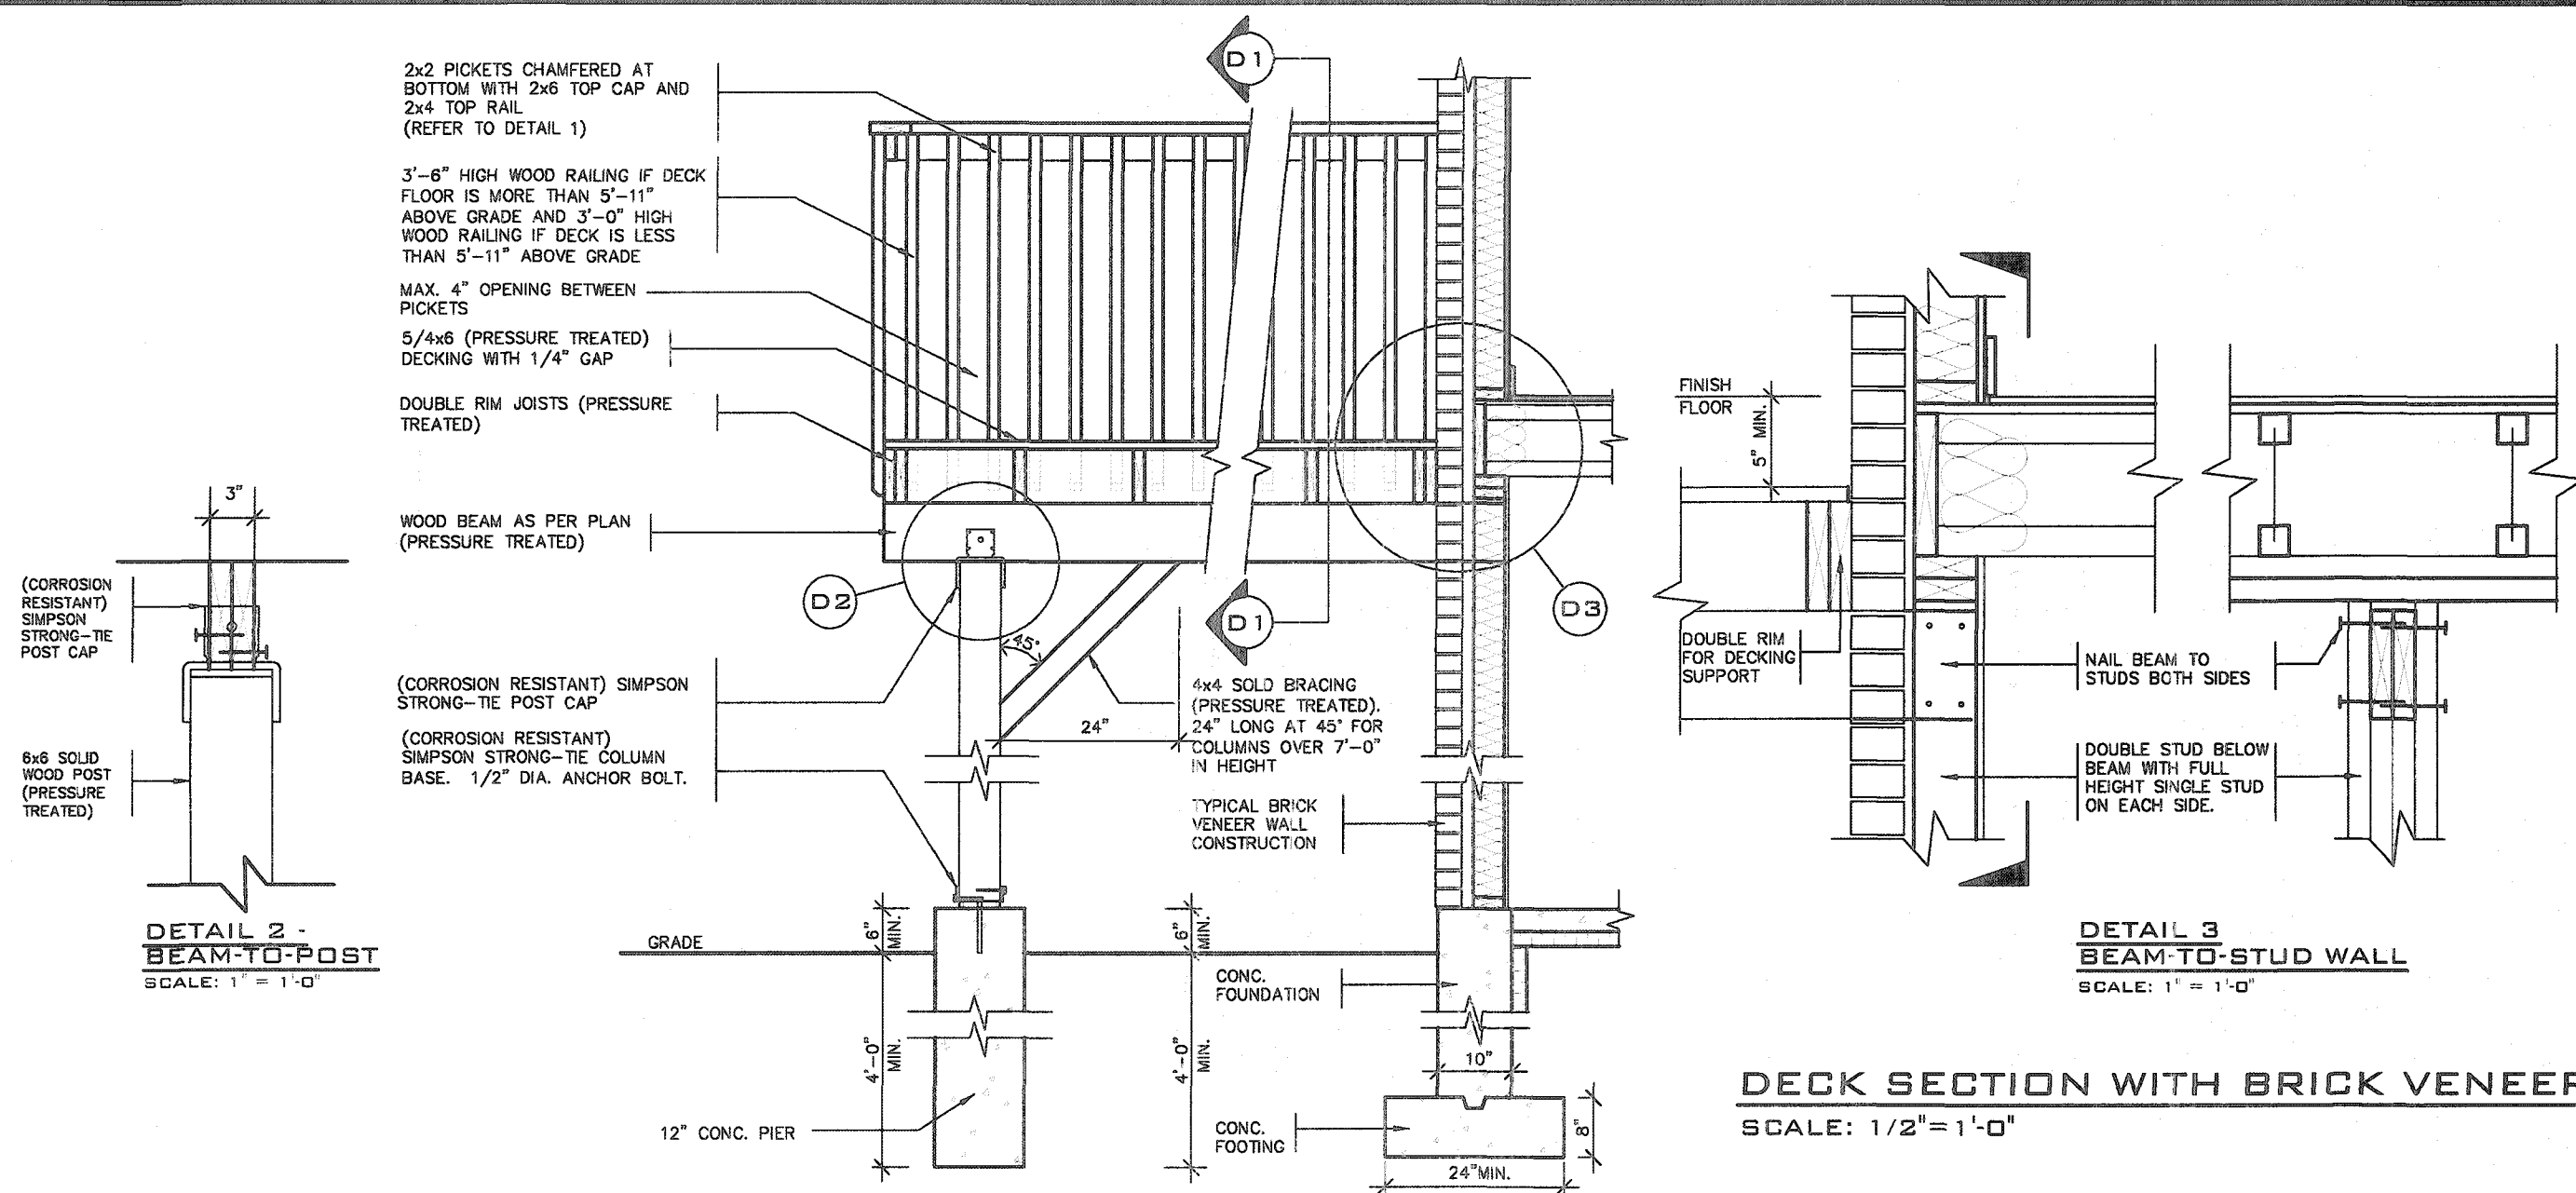

**DETAIL 1**  
**CANTILEVERED PICKET SCREWED TO RIM JOIST AND DECK**  
**GUARD PARALLEL TO FLOOR JOISTS**  
SCALE: 1" = 1'-0"

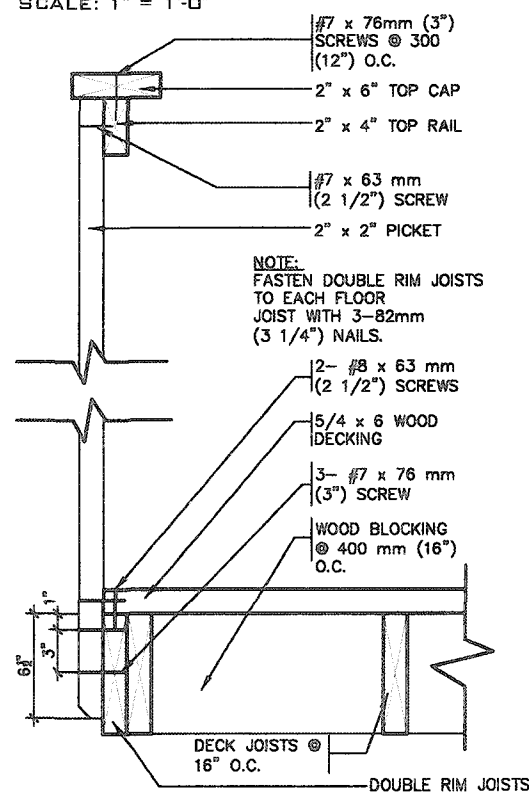


**GUARD PERPENDICULAR TO FLOOR JOISTS**  
SCALE: 1" = 1'-0"

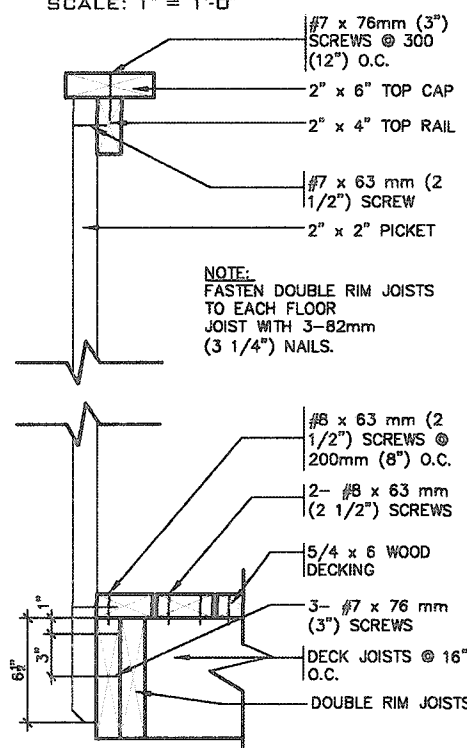

### GENERAL NOTES

- BRICK TO HAVE COMPRESSIVE STRENGTH OG 15mPa (2200 p.s.i) MIN. UNITS TO BE LAID WITH FULL HEAD AND BED JOINTS.
- MORTAR TO BE TYPE 'S' WITH JOINT THICKNESS OF 10mm (3/8") MIN. AND 20mm (3/4") MAX.
- THE DECK HAS BEEN DESIGNED TO SAFELY SUPPORT A SUPERIMPOSED LOAD OF 1.9kPa. [40psf].
- ALL NAILS AND SCREWS TO BE GALVANIZED.
- WOOD FOR CANTILEVERED PICKETS SHALL BE DOUGLAS FIR-LARCH, SPRUCE-PINE-FIR, OR HEM-FIR SPECIES.
- CONCRETE SHALL HAVE COMPRESSIVE STRENGTH OF 20MPa. AT 28 DAYS AND 5-8% AIR ENTRAINMENT.
- FOOTING TO BE PLACED ON UNDISTURBED SOIL WITH MINIMUM BEARING PRESSURE OF 150kPa [3130psf].
- WB1= 2- 2"x8" (PRESSURE TREATED)  
WB3= 2- 2"x10" (PRESSURE TREATED)

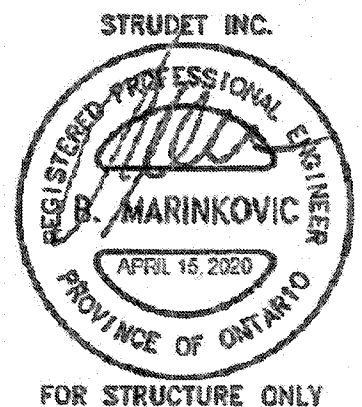


**2012 CODE COMPLIANCE PACKAGE A1**

|     |                    |           |    |  |  |
|-----|--------------------|-----------|----|--|--|
| 9.  |                    |           |    |  |  |
| 8.  |                    |           |    |  |  |
| 7.  |                    |           |    |  |  |
| 6.  |                    |           |    |  |  |
| 5.  |                    |           |    |  |  |
| 4.  |                    |           |    |  |  |
| 3.  |                    |           |    |  |  |
| 2.  |                    |           |    |  |  |
| 1.  | ISSUED FOR PERMIT. | APR 13/20 | CW |  |  |
| no. | description        | date      | by |  |  |

**VAS DESIGN**  
255 Consumers Rd Suite 120  
Toronto ON M2J 1R4  
t 416.630.2255 f 416.630.4782  
vasdesign.com


**Greenpark**  
project name  
**RUSSELL GARDENS PH. 3**  
date  
**APRIL 2020**  
drawn by  
**GW**  
checked by  
**As Shown**  
scale  
**As Shown**

**SINGLES**  
project no.  
**19014**  
drawing no.  
**6**

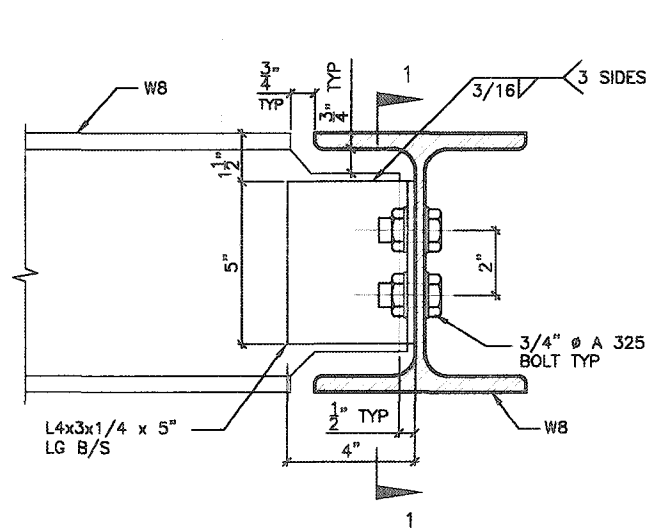


DETAIL 1.

W8  
TO  
W8  
CONNECTION

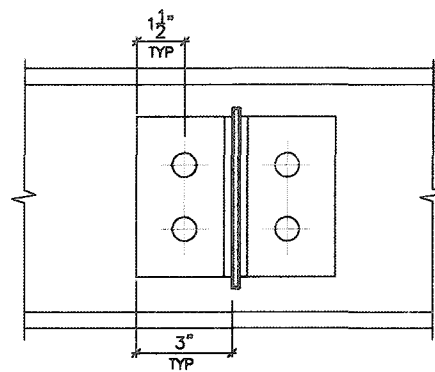


SECTION 1-1

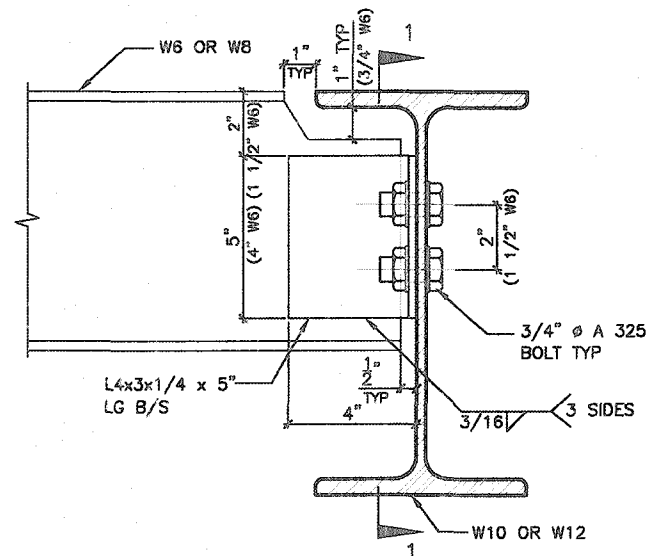


DETAIL 2.

W6(W8)  
TO  
W10(W12)  
CONNECTION

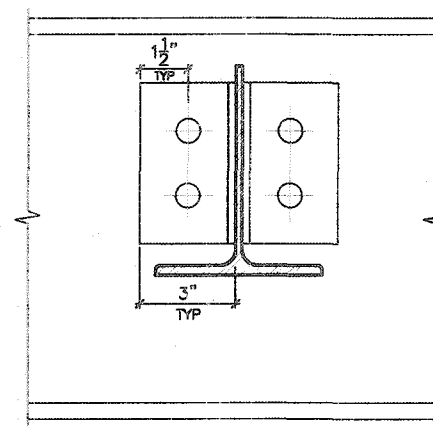


SECTION 1-1

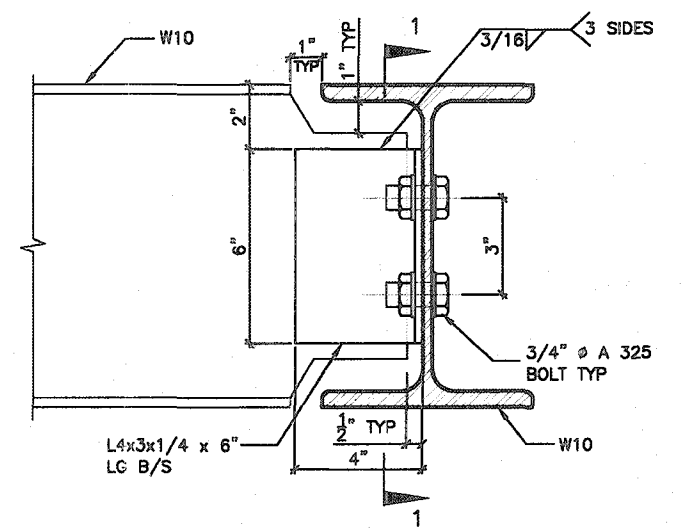


DETAIL 3.

W10  
TO  
W10  
CONNECTION

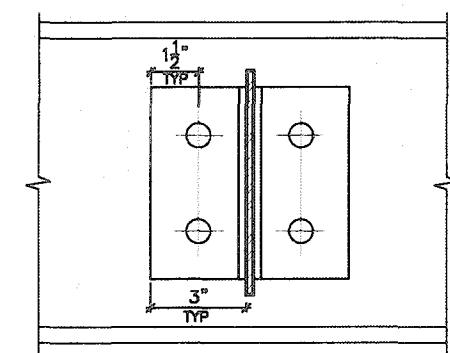


SECTION 1-1

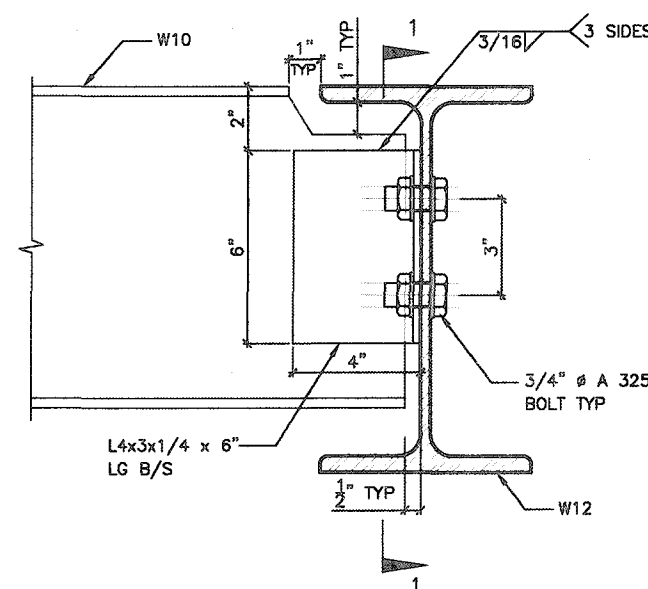


DETAIL 4.

W10  
TO  
W12  
CONNECTION

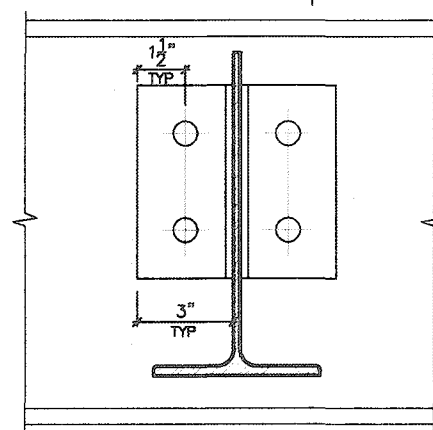


SECTION 1-1

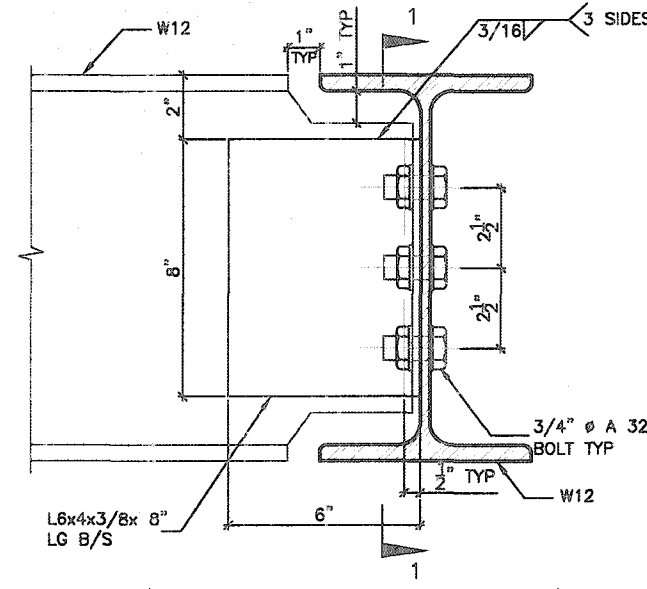


DETAIL 5.

W12  
TO  
W12  
CONNECTION

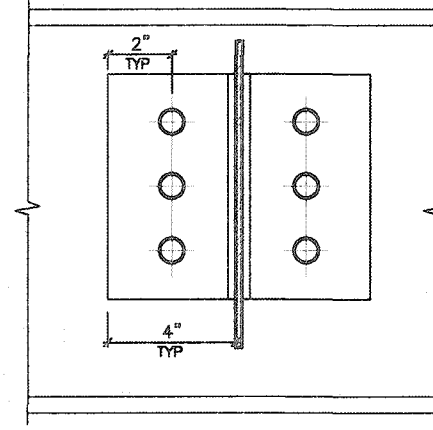


SECTION 1-1

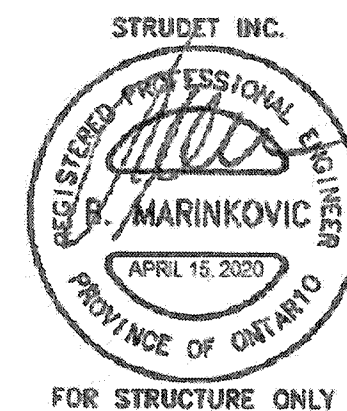


DETAIL 6.

ANGLE  
TO  
BEAM  
CONNECTION

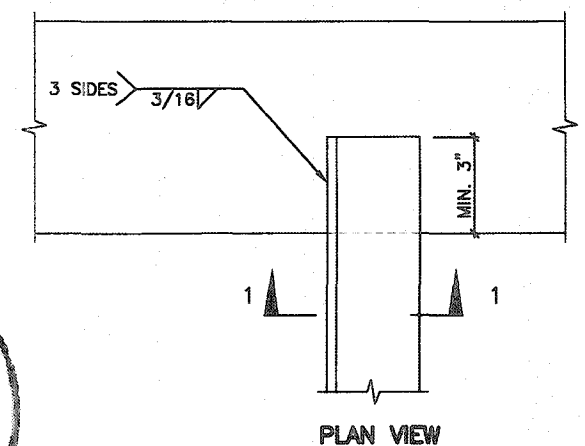

PLAN VIEW

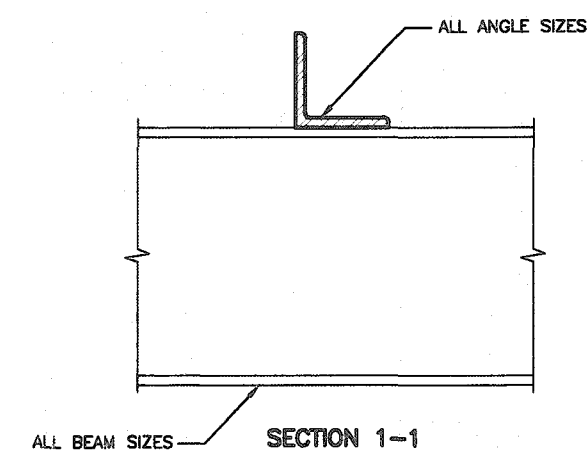

SECTION 1-1

2012 CODE  
COMPLIANCE PACKAGE

|     |                    |           |    |   |
|-----|--------------------|-----------|----|---|
| 9.  |                    |           |    | The undersigned has reviewed and takes responsibility for this design and has the qualifications and meets the requirements set out in the Ontario Building Code to be a Designer.   |
| 8.  |                    |           |    | qualification information   |
| 7.  |                    |           |    | Richard Vink 24488   |
| 6.  |                    |           |    | name   |
| 5.  |                    |           |    | registration information   |
| 4.  |                    |           |    | VAS Design Inc. 42658   |
| 3.  |                    |           |    |   |
| 2.  |                    |           |    | Contractor must verify all dimensions on the job and report any discrepancy to the Designer before proceeding with the work. All drawings and specifications are instruments of service and the property of the Designer which must be returned at the completion of the work. Drawings are not to be scaled. |
| 1.  | ISSUED FOR PERMIT. | APR 13/20 | GW |   |
| no. | description        | date      | by |   |




255 Consumers Rd Suite 120  
Toronto ON M2J 1R4  
t 416.630.2255 f 416.630.4782  
va3design.com




|              |                         |             |           |             |              |
|--------------|-------------------------|-------------|-----------|-------------|--------------|
| project name | RUSSELL GARDENS PH. 3   | location    | WATERDOWN | project no. | 19014        |
| date         | APRIL 2020              | checked by  |           | scale       | Not to Scale |
| drawn by     | GW                      | checked by  |           | scale       | Not to Scale |
| file name    | 19014-CP-STD_DETAILS_A1 | drawing no. | 7         |             |              |




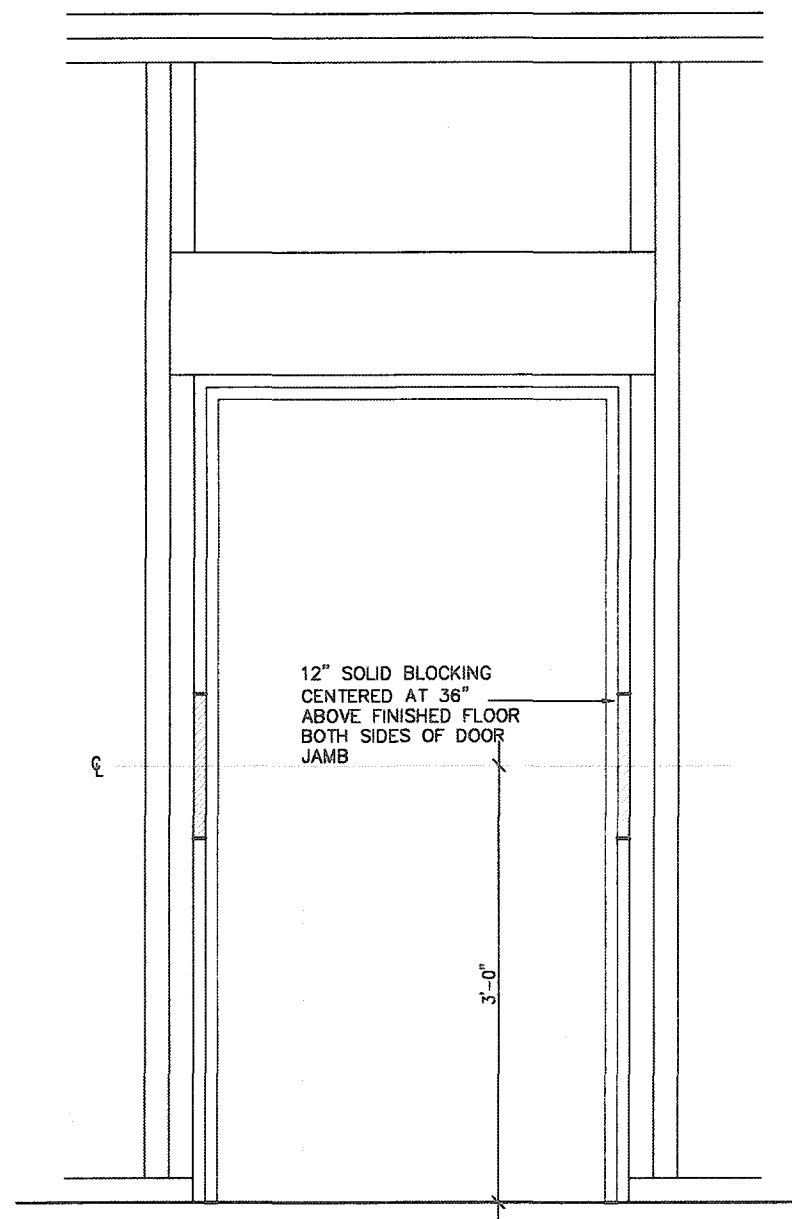


RESISTANCE TO FORCED ENTRY (OBC 9.6.8.)

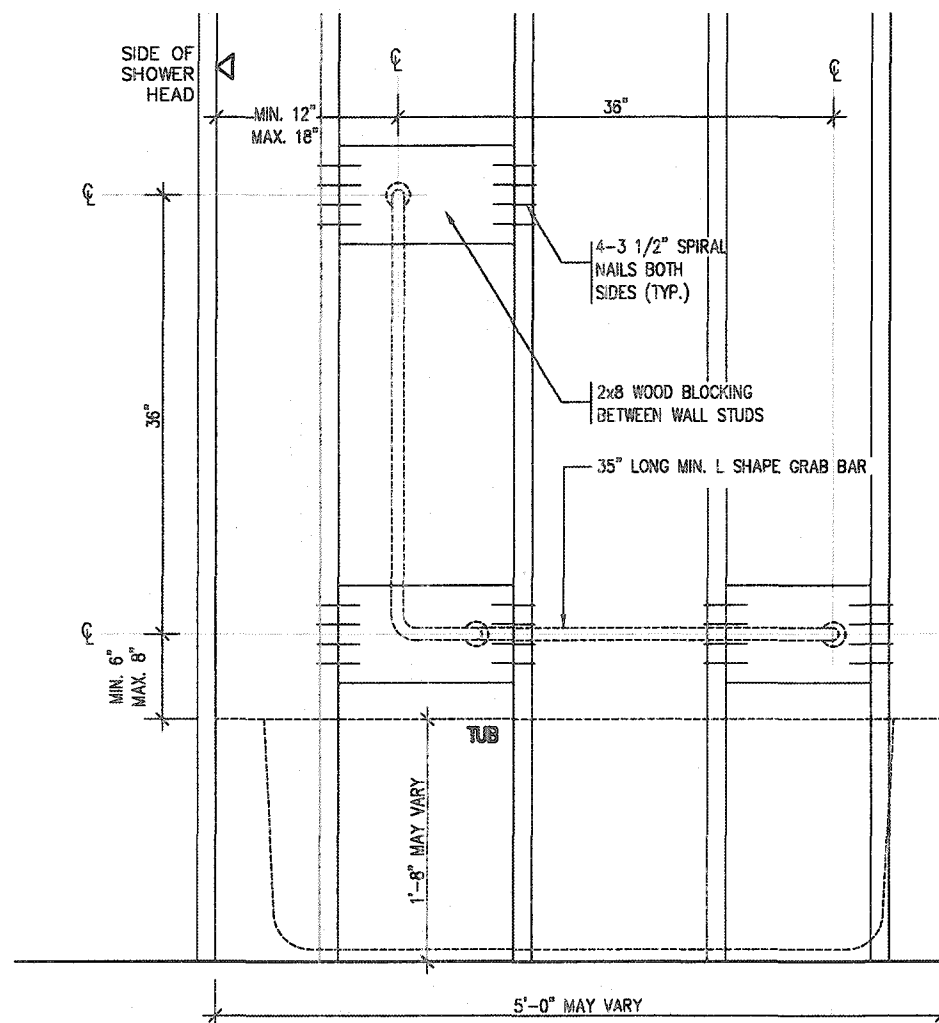

BATH TUB/ SHOWER FRONT ELEVATION

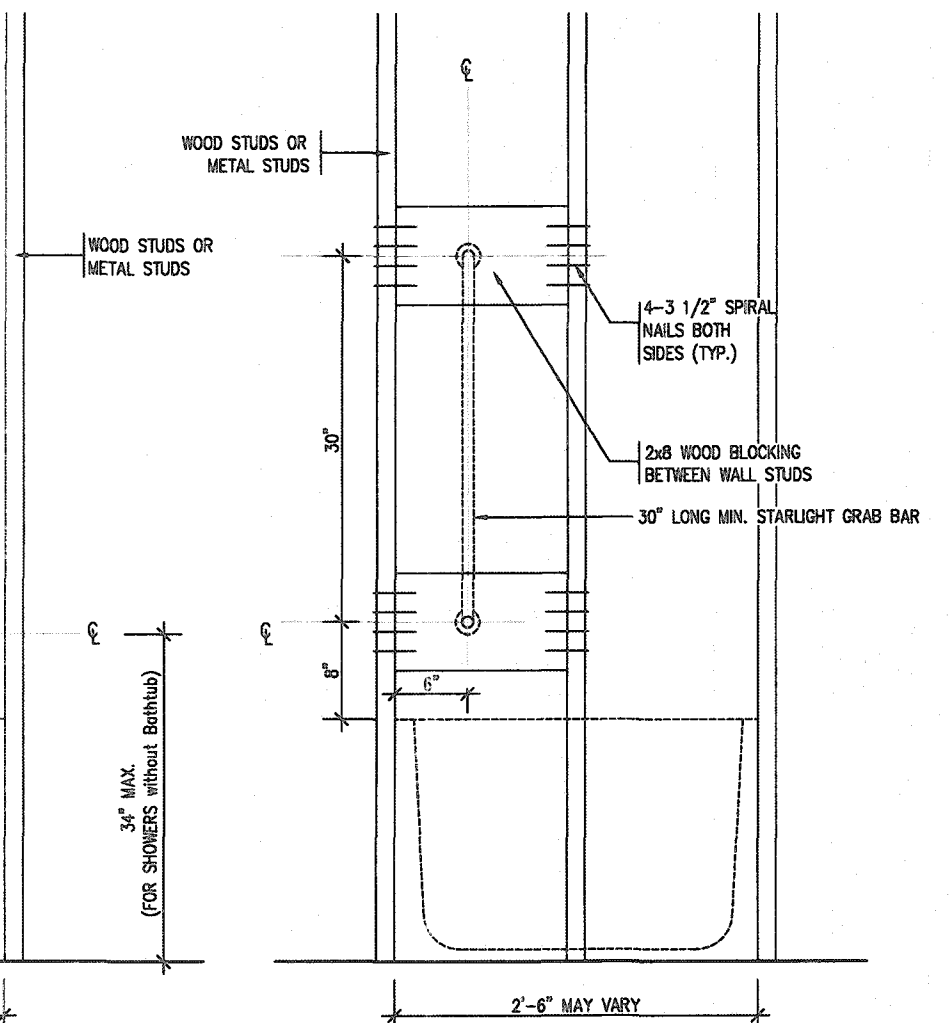



BATH TUB SHOWER HEAD SIDE ELEVATION

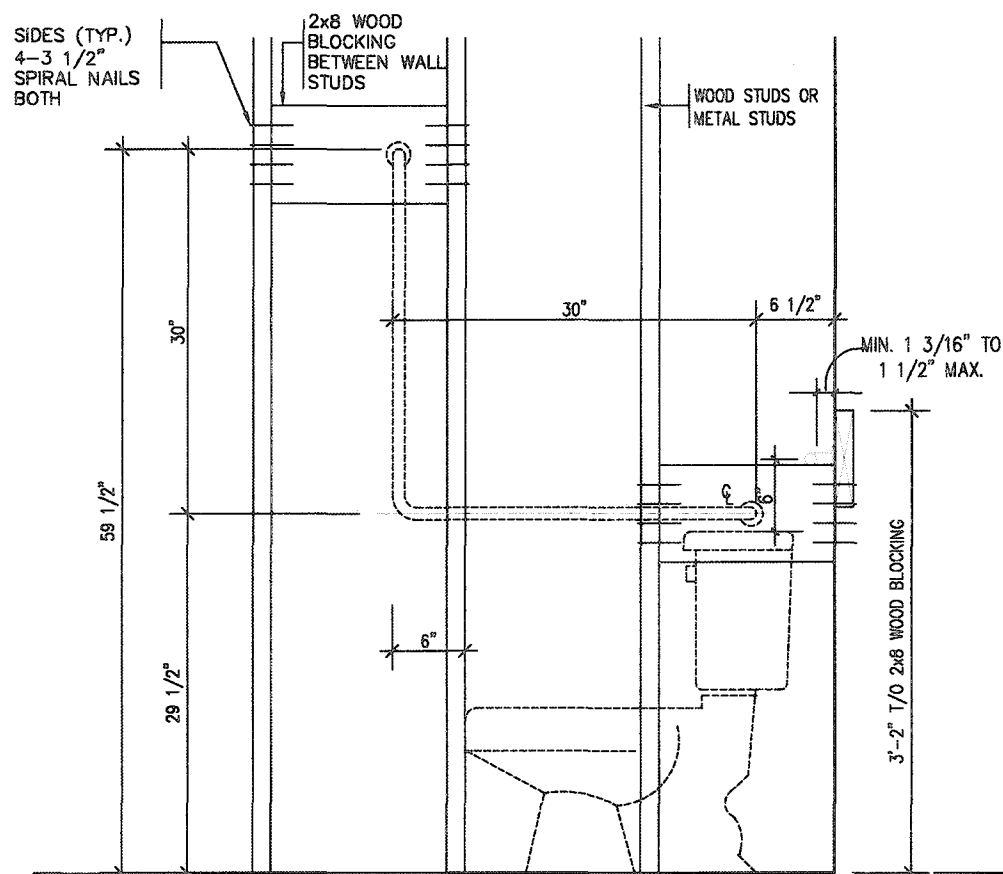

TOILET SIDE ELEVATION

STRUCTURAL REINFORCEMENT FOR GRAB BAR (OBC 9.5.2.3.)

FOR MAIN BATH ONLY

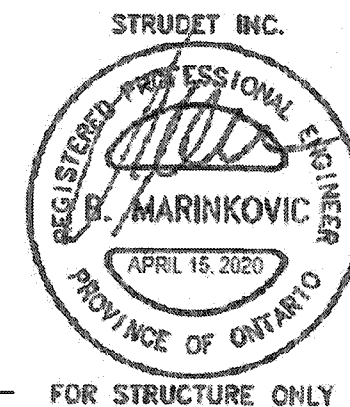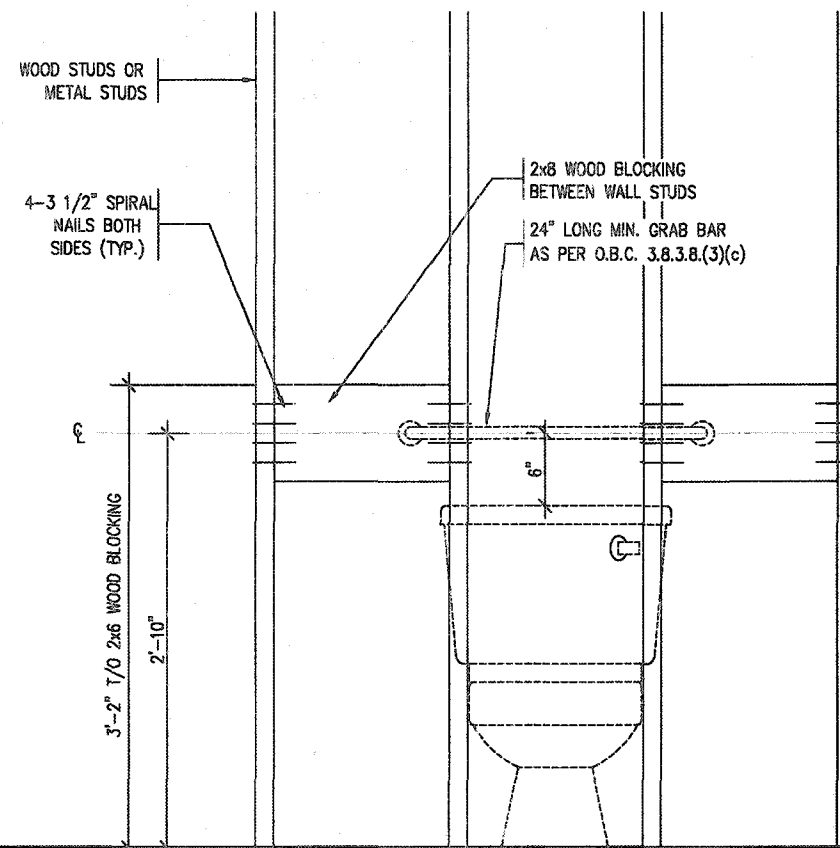

# 2012 CODE COMPLIANCE PACKAGE

|     |                    |           |    |   |
|-----|--------------------|-----------|----|---|
| 9.  |                    |           |    | The undersigned has reviewed and takes responsibility for this design and has the qualifications and meets the requirements set out in the Ontario Building Code to be a Designer. |
| 8.  |                    |           |    | qualification information   |
| 7.  |                    |           |    | Richard Vink   |
| 6.  |                    |           |    | signature   |
| 5.  |                    |           |    | 24488   |
| 4.  |                    |           |    | BCO   |
| 3.  |                    |           |    | registration information   |
| 2.  |                    |           |    | VAS Design Inc.   |
| 1.  |                    |           |    | 42658   |
| no. | description        | date      | by |   |
| 1   | ISSUED FOR PERMIT. | APR 13/20 | GW |   |

**VAS DESIGN**

255 Consumers Rd Suite 120  
Toronto ON M2J 1R4  
t 416.630.2255 f 416.630.4782  
vasdesign.com


**Greenpark.**

project name: **RUSSELL GARDENS PH. 3** municipality: **WATERDOWN** project no.: **19014**


date: **APRIL 2020** title: **STUD WALL REINFORCEMENT** drawing no.: **8**

drawn by: **GW** checked by: **-** scale: **Not to Scale** file name: **19014-GP-STD\_DETAILS\_A1**

DATE: 02/05/2020 - 03/05/2020 DESIGNED: 02/05/2020 - 03/05/2020 DRAWN: 02/05/2020 - 03/05/2020

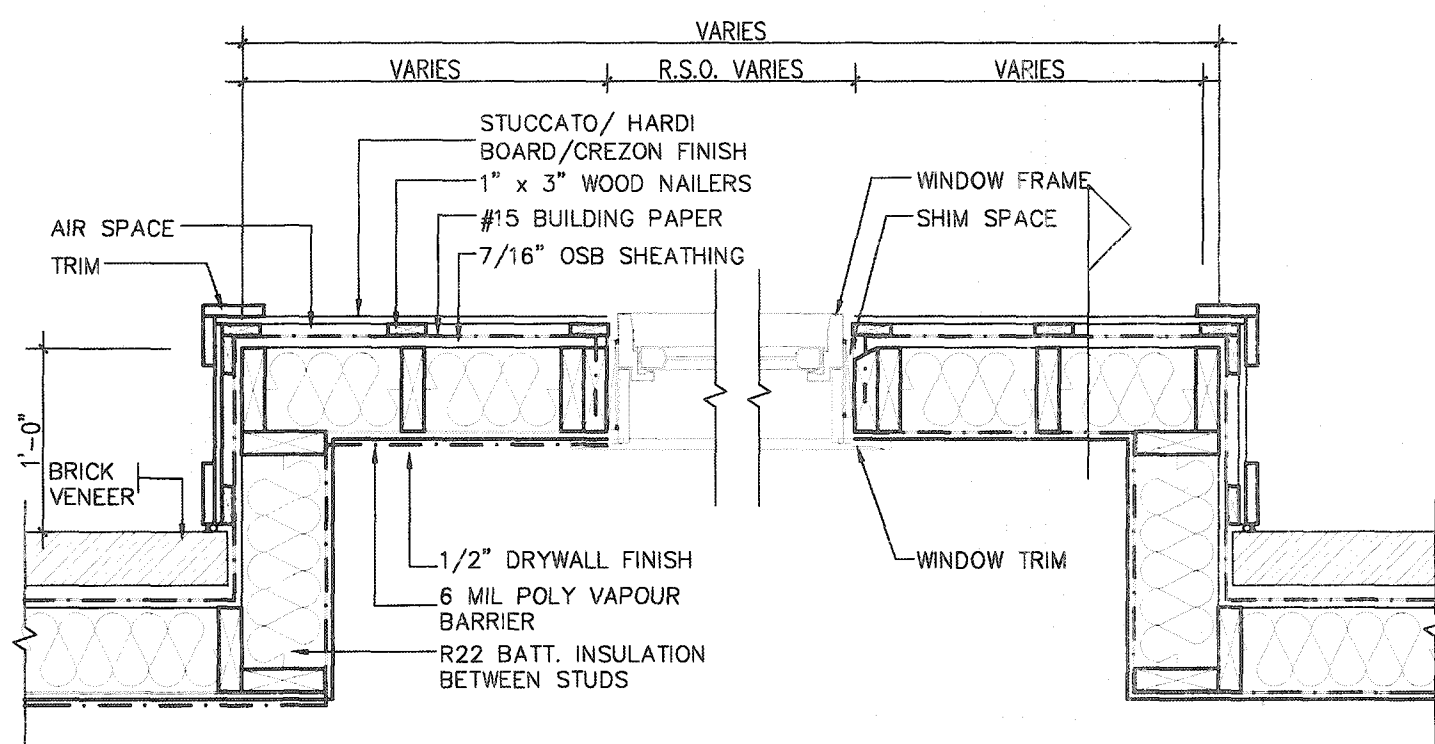

PLAN VIEW

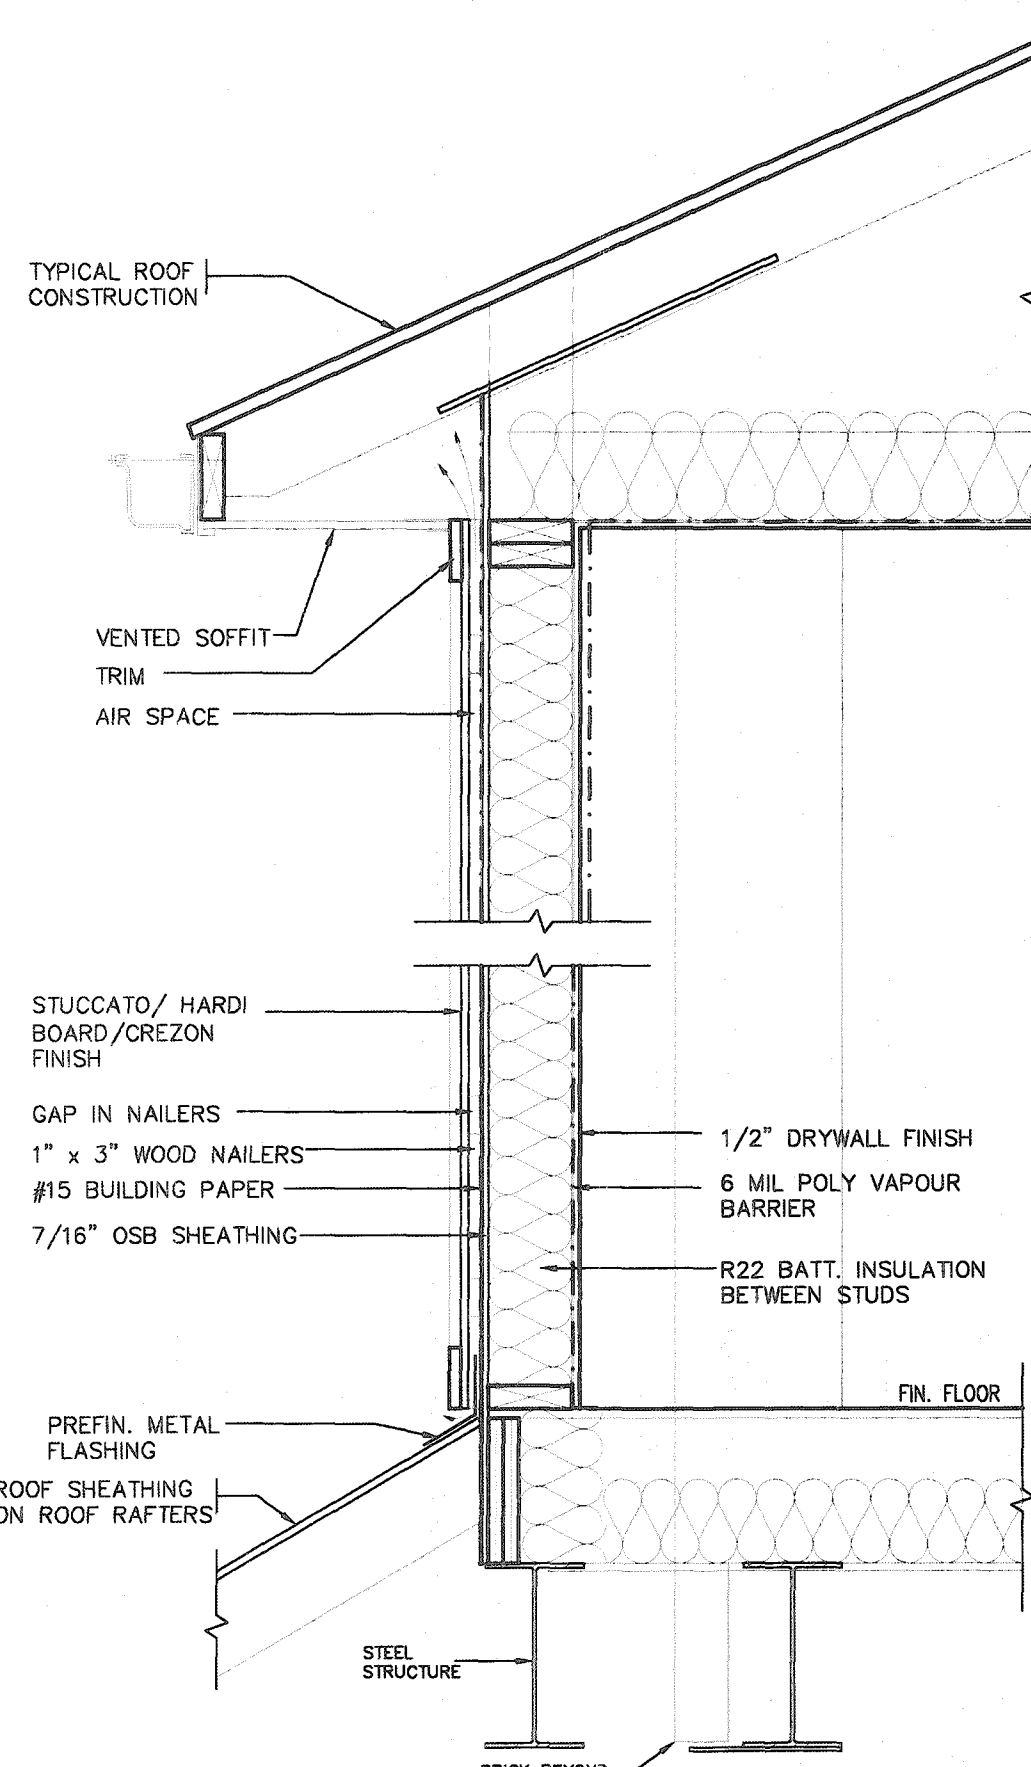

CROSS SECTION

STUCCATO BOARD FINISH CLADDING OR EQUAL (OBC 9.27.)



2012 CODE  
COMPLIANCE PACKAGE A1

| |
|---|
| 9 | |
|---|

TYPICAL RIGHT SIDE ELEVATION

TYPICAL BASEMENT PLAN

## SLAB ON GRADE CONDITION

NOTES:

1. LEVELS SHOWN ON THE PLANS ARE FOR ILLUSTRATION PURPOSE ONLY, SEE FINAL GRADING PLAN FOR ACTUAL LEVELS
2. ALL LEVELS ARE SHOWN IN METRIC

TYPICAL RIGHT SIDE ELEVATION

TYPICAL BASEMENT PLAN

# WALK OUT BASEMENT CONDITION

NOTES:  
1. LEVELS SHOWN ON THE PLANS ARE FOR  
ILLUSTRATION PURPOSE ONLY, SEE FINAL GRADING PLAN  
FOR ACTUAL LEVELS  
2. ALL LEVELS ARE SHOWN IN METRIC

SLAB ON GRADE

WALK OUT BASEMENT

# OUT BASEMENT 2012 CODE COMPLIANCE PACKAGE

|   |                    |           |    |  |   |
|---|--------------------|-----------|----|--|---|
| 9 |                    |           |    |  | The undersigned has reviewed and takes responsibility for this design and has the qualifications and meets the requirements set out in Ontario Building Code to be a Designer.   |
| 8 |                    |           |    |  |   |
| 7 |                    |           |    |  | qualification information   |
| 6 |                    |           |    |  | Richard Vink   |
| 5 |                    |           |    |  | name   |
| 4 |                    |           |    |  | registration information   |
| 3 |                    |           |    |  | VAS Design Inc.   |
| 2 |                    |           |    |  | signature   |
| 1 |                    |           |    |  | Contractor must verify all dimensions on the job and report any discrepancy to the Designer before proceeding with the work. All drawings and specifications are instruments of service and the property of the Designer which must be returned at the completion of the work. Dimensions are to be in metric. |
|   | ISSUED FOR PERMIT. | APR 13/20 | CH |  |   |
|   | no. description    | date      | by |  |   |

# VA3

## DESIGN

**DESIGN**  
255 Consumers Rd Suite 120  
Toronto ON M2J 1R4  
t 416.630.2255 f 416.630.4782  
va3design.com




|              |                       |              |                          |           |
|--------------|-----------------------|--------------|--------------------------|-----------|
| project name | RUSSELL GARDENS PH. 3 |              | municipality             | WATERDOWN |
| date         | APRIL 2020            |              | SLAB ON GRADE INSULATION |           |
| drawn by     | checked by            | scale        | file name                |           |
| GW           | -                     | Not to Scale | 19014-GP-STD_DETAILS_A1  |           |

## SINGLES


Project no.  
0014

0




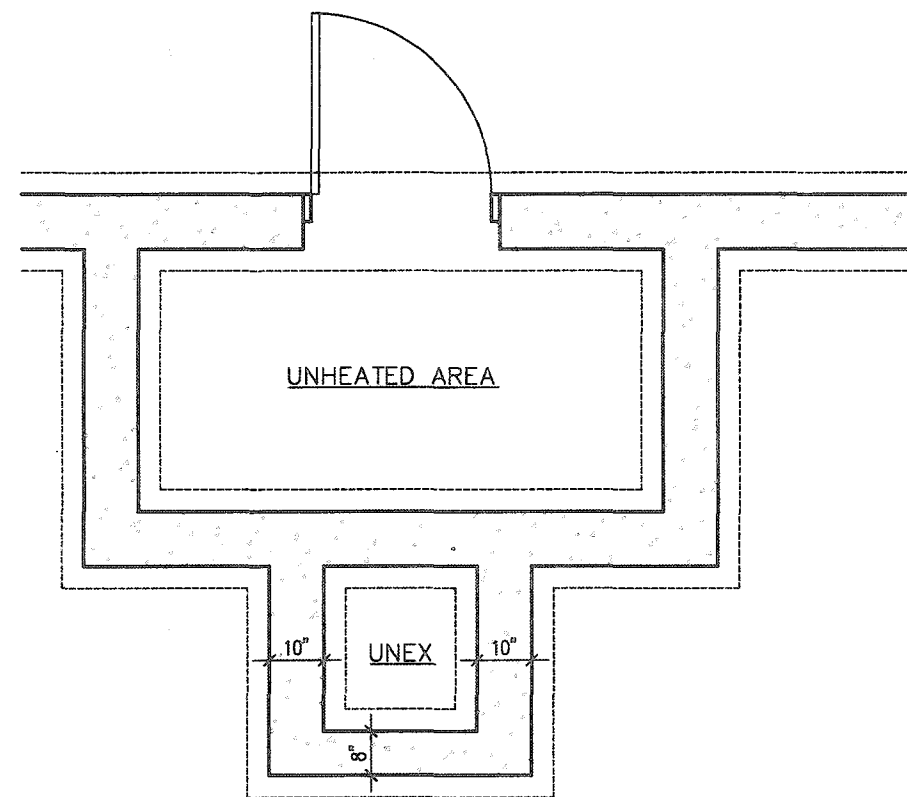

FOUNDATION PLAN

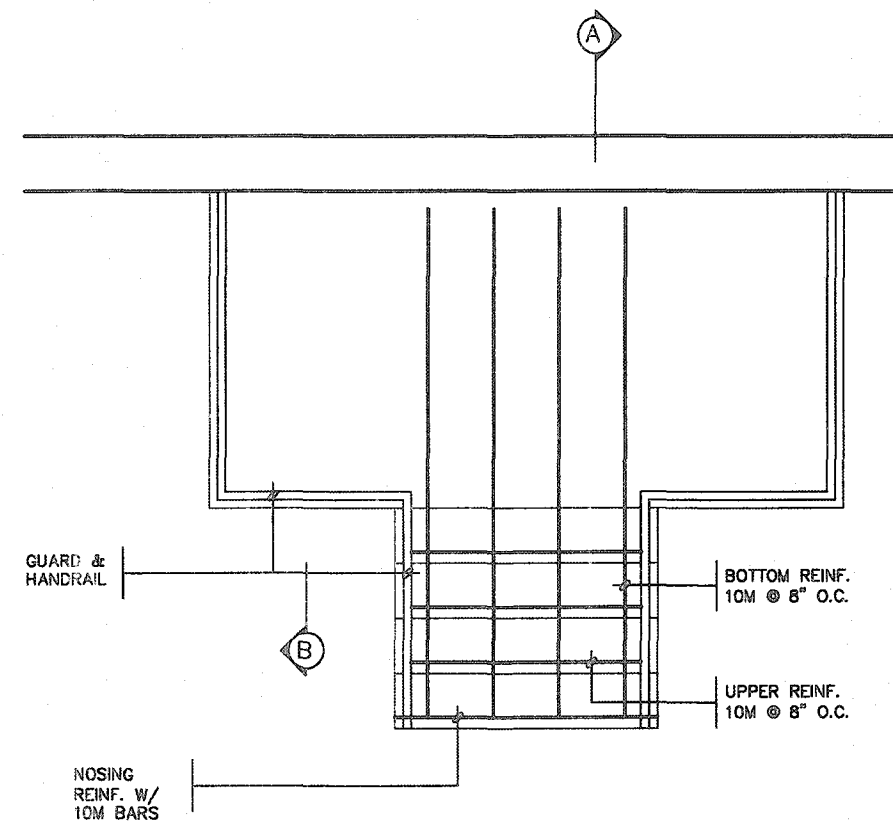

GROUND FLOOR PLAN

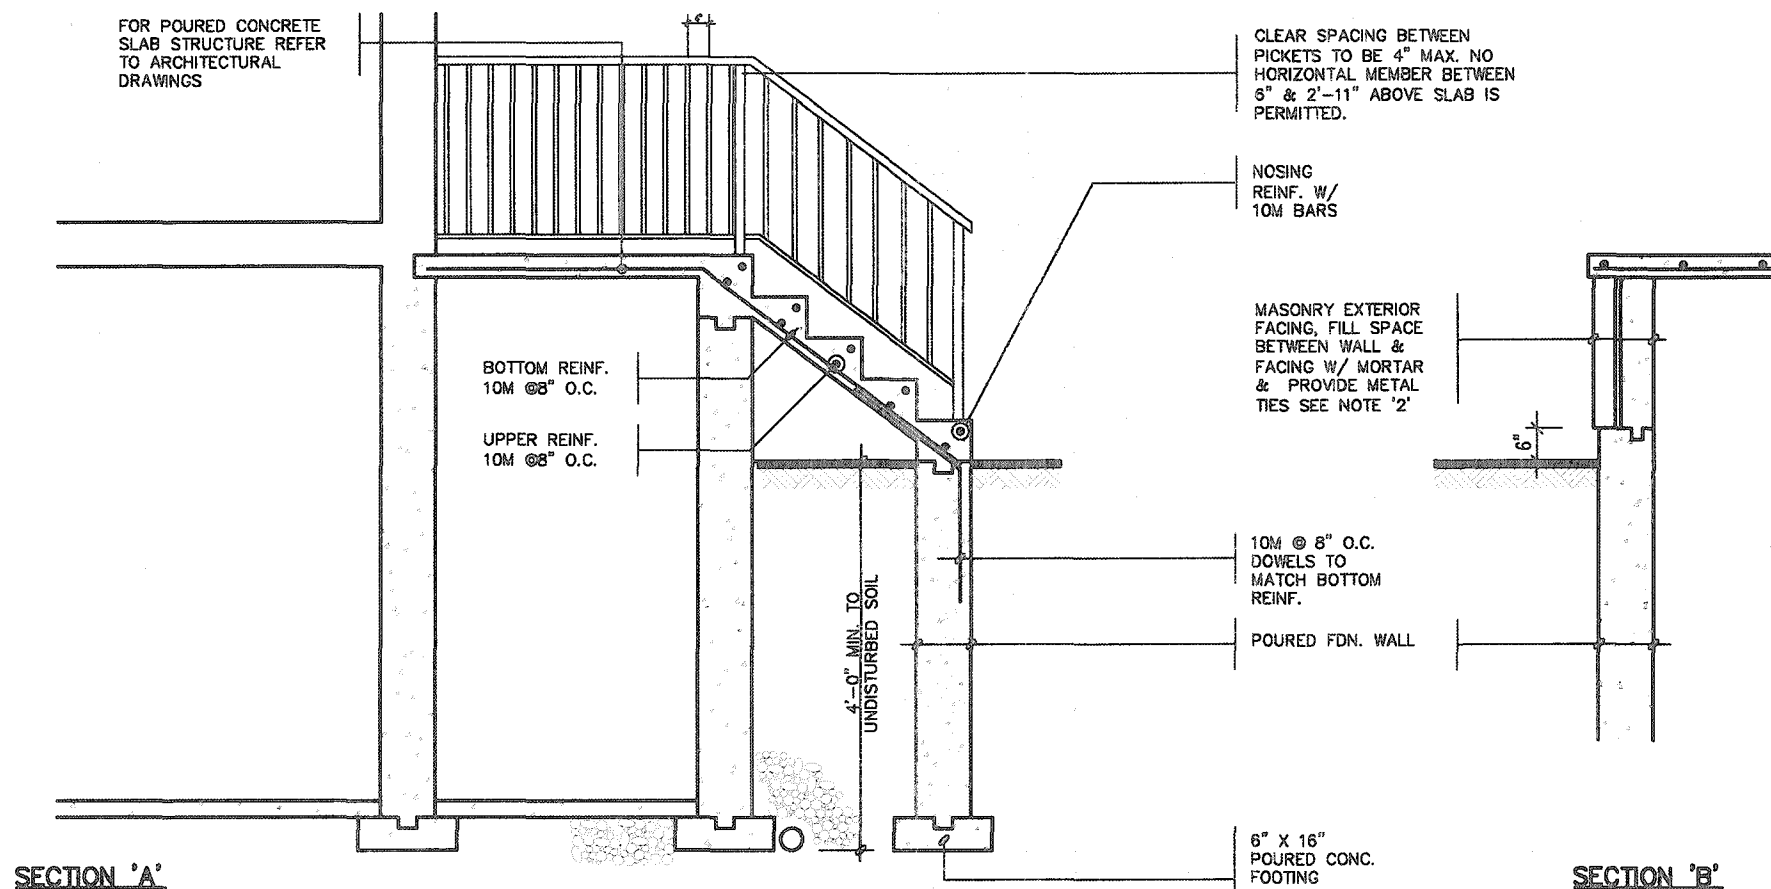

NOTE: FOR MORE THAN 8 RISERS

# GENERAL NOTES

## 1. EXTERIOR STAIRS

- 7 7/8" RISE MAXIMUM
- 8 1/4" RUN MINIMUM
- 9 1/4" TREAD MINIMUM

## 2. MASONRY TIES

WHEN BRICK FACING IS USED ABOVE GROUND LEVEL, PROVIDE 3/16" DIA. CORROSION RESISTANT METAL TIES @ 36" HORIZONTAL & 8" VERTICAL

## 3. GUARDS

ARE REQUIRED AROUND CONCRETE SLAB IF MORE THAN 2'-0" ABOVE GRADE & ON BOTH SIDES OF STAIRS CONTAINING MORE THAN 6 RISERS. MINIMUM 34" HIGH FOR STAIRS MINIMUM 36" HIGH FOR PORCHES UP TO 5'-11" ABOVE GRADE. MINIMUM 42" HIGH FOR GREATER HTS.

## 4. HANDRAIL

ARE REQUIRED WHERE STEPS HAVE MORE THAN 3 RISERS. HANDRAIL HEIGHT 34" - 38".

## 5. FOUNDATION WALLS

THICKNESS OF FOUNDATION WALLS IS DEPENDANT UPON VENEER CUT 8" FOR UP TO 26" VENEER CUT HEIGHT 10" FOR VENEER CUT OVER 26" HIGH

## 6. CONCRETE

MINIMUM CONCRETE STRENGTH SHALL BE 4650 PSI [32MPa] W/ 5%-8% AIR ENTRAINMENT MINIMUM CONCRETE SLAB THICKNESS 5"

## 7. CONCRETE COVER


PROVIDE MINIMUM 3/4" CLEAR CONCRETE COVER TO REINFORCING BARS




FOR STRUCTURE ONLY

# 2012 CODE COMPLIANCE PACKAGE A1

| |
|---|
| 9 | |</ |
|---|

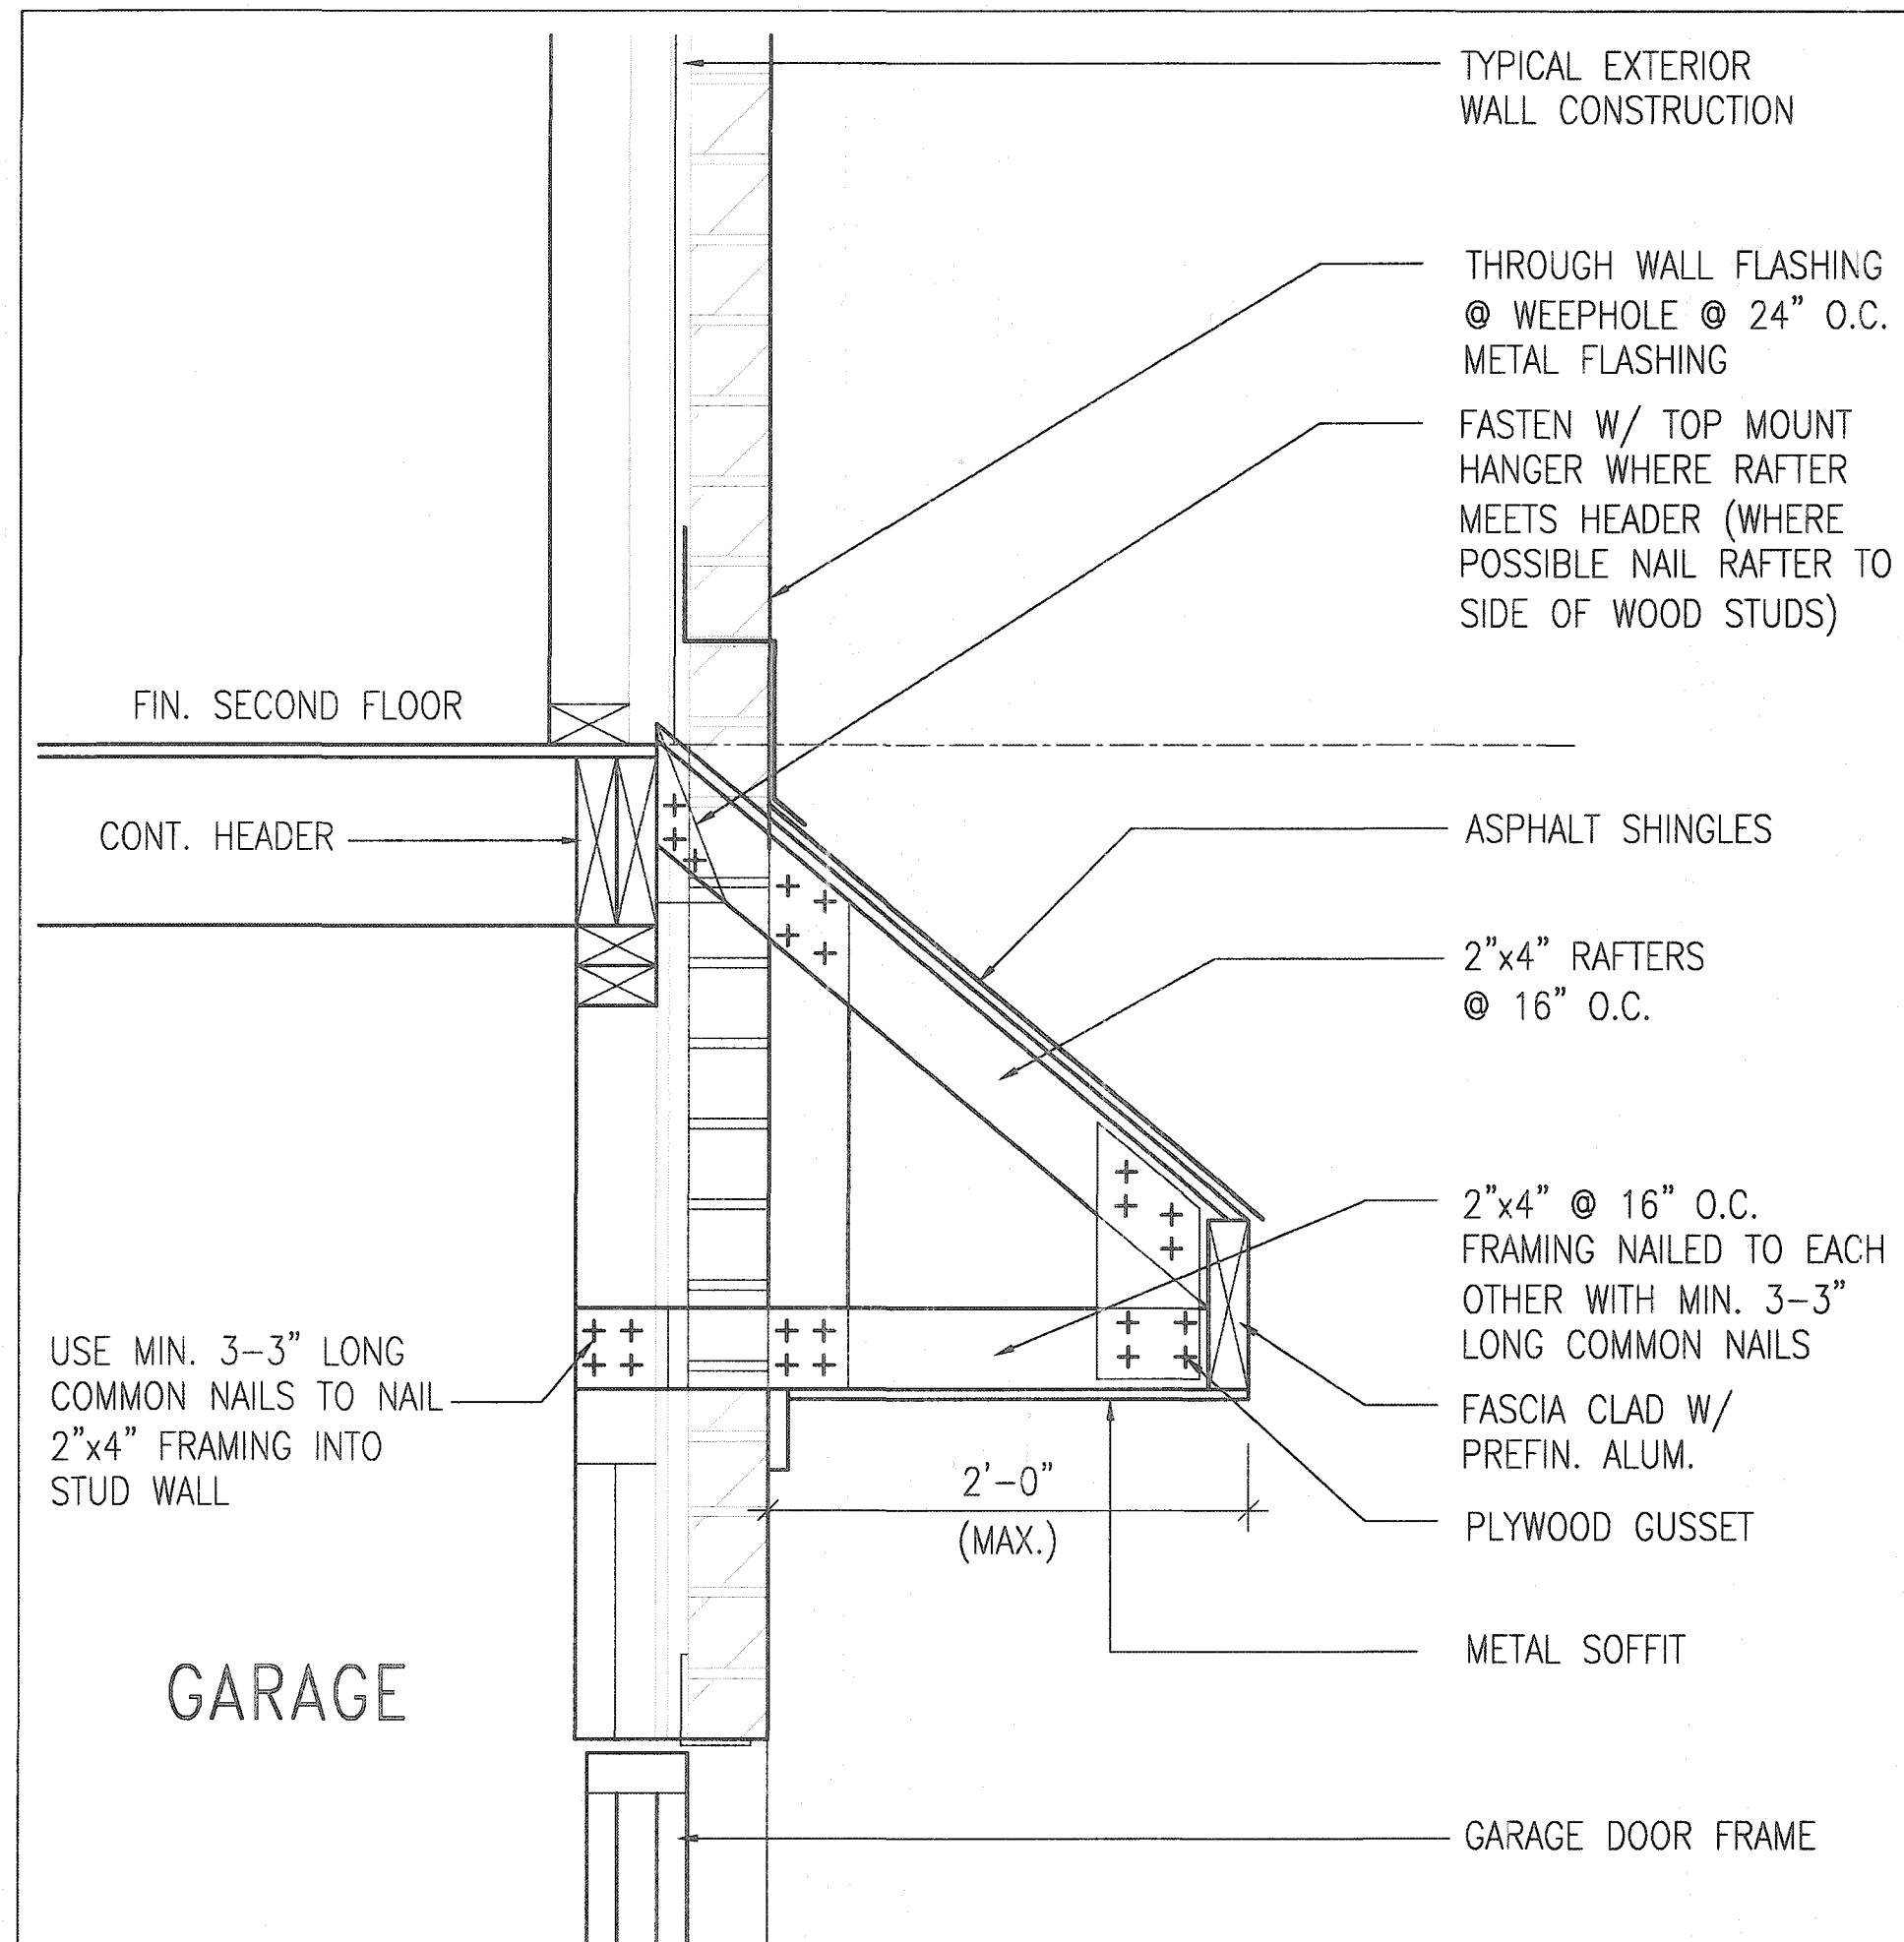

**B** ROOF OVERHANG DETAIL OVER GARAGE

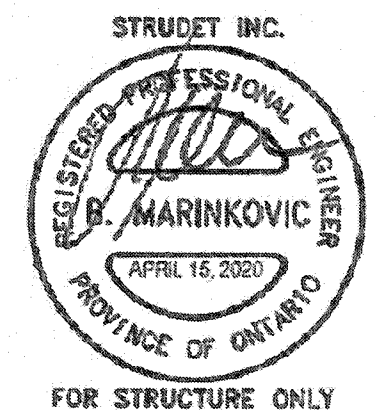

2012 CODE  
COMPLIANCE PACKAGE A1

|   |  |   |   |   |                                           |
|---|--|---|---|---|-------------------------------------------|
| 9. The undersigned has reviewed and taken responsibility for this design and has the qualifications and meets the requirements set out in the Ontario Building Code to be a Designer.<br>8. qualification information<br>7. Richard Vink 24488<br>6. name<br>5. registration information<br>4. VAS Design Inc. 42856<br>3.<br>2.<br>1. ISSUED FOR PERMIT. APR 13/20 CW<br>no. description date by |  | The undersigned has reviewed and taken responsibility for this design and has the qualifications and meets the requirements set out in the Ontario Building Code to be a Designer.<br>signature<br>Richard Vink 24488<br>name<br>registration information<br>VAS Design Inc. 42856<br>Contractor must verify all dimensions on the job and report any discrepancy to the Designer before proceeding with the work. All drawings and specifications are instruments of service and the property of the Designer which must be returned at the completion of the work. Drawings are not to be scaled. | <b>VA3 DESIGN</b><br>255 Consumers Rd Suite 120<br>Toronto ON M2J 1R4<br>t 416.630.2255 f 416.630.4782<br>va3design.com | <b>Greenpark</b><br>project name<br>RUSSELL GARDENS PH. 3<br>date<br>APRIL 2020<br>drawn by<br>CW<br>checked by<br>Not to Scale<br>municipality<br>WATERDOWN<br>detail of<br>DETAIL OF EXTENDED ROOF<br>file name<br>19014-GP-STD_DETAILS_A1 | project no.<br>19014<br>drawing no.<br>12 |
|---|--|---|---|---|-------------------------------------------|

TO  
OTHERWISE  
VIEWED BY

BRICK/  
STONE  
VENEER

INVERTED  
3-1/2"x3-1/2"x1/4"  
(90x90x6.0)  
STEEL ANGLE

This technical drawing shows a cross-section of a wall assembly. A brick or stone veneer is applied to the exterior face of a wall. The veneer is supported by an inverted steel angle, which is 3-1/2" x 3-1/2" x 1/4" (90x90x6.0). The steel angle is attached to the interior face of the wall. The drawing includes a break line on the right side of the wall, indicating that the wall continues. A note 'TO OTHERWISE VIEWED BY' points to the top of the wall. A note 'BRICK/STONE VENEER' points to the brickwork. A note 'INVERTED 3-1/2"x3-1/2"x1/4" (90x90x6.0) STEEL ANGLE' points to the steel angle. A break line is also shown at the bottom of the wall, indicating that the wall continues downwards.

VENEER

MIN. 12"

3-1/2"x1/4"

BRICK/STONE VENEER

SUPPORTED STEEL ANGLE UP TO 11'-7". OTHERWISE TO BE REVIEWED BY ENGINEER.

STRUDET INC.

REGISTERED PROFESSIONAL ENGINEER

B. MARINKOVIC

APRIL 15, 2020

PROVINCE OF ONTARIO

FOR STRUCTURE ONLY

|     |                    |   |           |
|-----|--------------------|---|-----------|
|     |                    | The undersigned has reviewed and takes responsibility for this design and has the qualifications and meets the requirements set out in the Ontario Building Code to be a Designer.   |           |
| 9   | -                  | qualification information   |           |
| 8   | -                  | Richard Vink   | 24486     |
| 7   | -                  | <i>R Vink</i>   | signature |
| 6   | -                  | name   | BON       |
| 5   | -                  | registration information   |           |
| 4   | -                  | VAS Design Inc.   | 42658     |
| 3   | -                  |   |           |
| 2   | -                  | Contractor must verify all dimensions on the job and report any discrepancy to the Designer before proceeding with the work. All drawings and specifications are instruments of service and the property of the Designer which must be returned at the completion of the work. Drawings are not to be copied. |           |
| 1   | ISSUED FOR PERMIT. | APR 13/20   | CW        |
| no. | description        | date   | by        |

**VA3 DESIGN**

255 Consumers Rd Suite 120  
Toronto ON M2J 1R4  
t 416.630.2255 f 416.630.4782  
[va3design.com](#)

## Greenpark<sup>SM</sup>

---

project name  
**RUSSELL GARDENS PH. 3**

municipality  
**WATERDOWN**

project no.  
**19014**

---

date  
**APRIL 2020**

checked by \_\_\_\_\_ scale

drawing no.  
**13**

---

drawing title  
**INVERTED STEEL ANGLE**



file name  
**19014-CP-STL\_DETAILS\_A1**

---

AUTOCAD EXCHANGE - C:\Users\jaguar\Desktop\2014-CP-WARDOURDETAILS\19014-CP-STL\_DETAILS\_A1.dwg - Tue Apr 14 2020 - 4:59 PM

All drawings, specifications, related documents and design are the copyright property of V43 DESIGN. Reproduction of this property in whole or in part is strictly prohibited without V43 DESIGN's written permission.



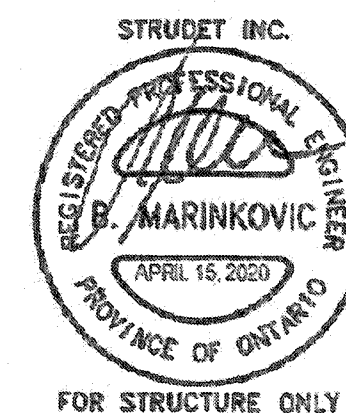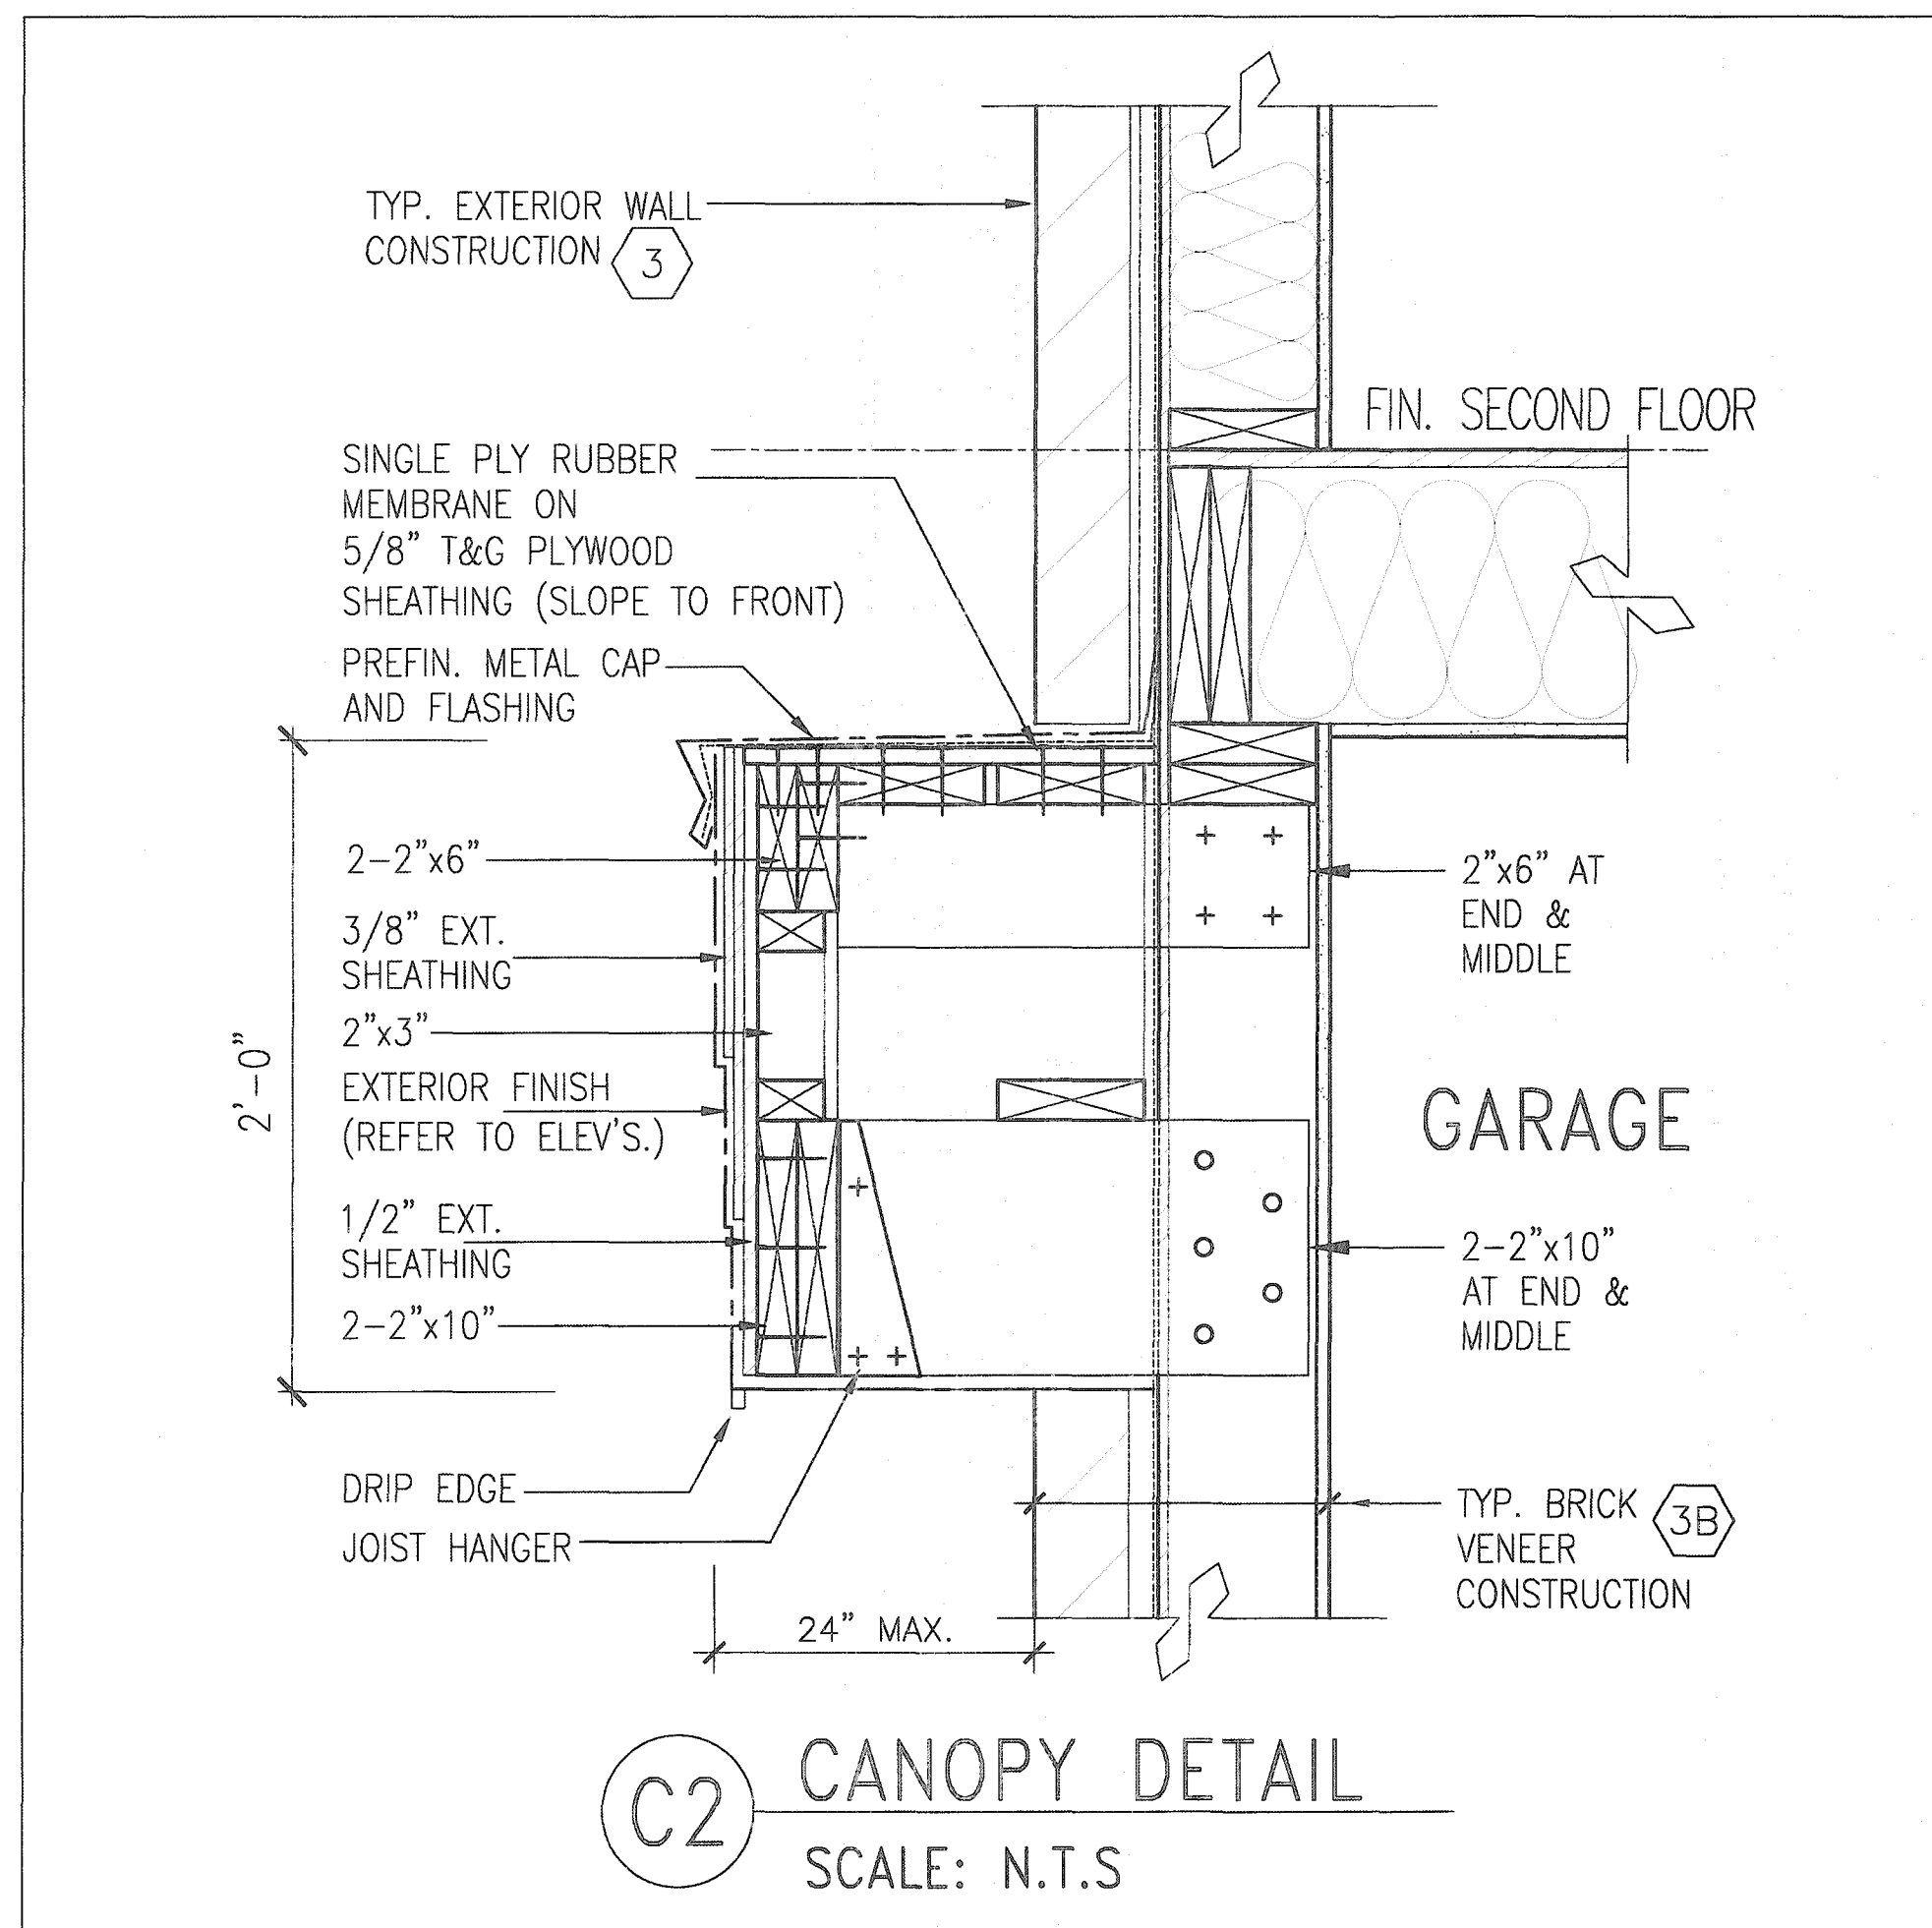

2012 CODE  
COMPLIANCE PACKAGE A1

|   |   |   |   |                                                                      |
|---|---|---|---|----------------------------------------------------------------------|
| <p>9. . . . .</p> <p>8. . . . .</p> <p>7. . . . .</p> <p>6. . . . .</p> <p>5. . . . .</p> <p>4. . . . .</p> <p>3. . . . .</p> <p>2. . . . .</p> <p>1 ISSUED FOR PERMIT. AFR 13/20 GW</p> <p>no. description date by</p> | <p>The undersigned has reviewed and takes responsibility for this design and has the qualifications and meets the requirements set out in the Ontario Building Code to be a Designer.</p> <p>Richard Vink 24488 BCN</p> <p>signature</p> <p>name registration information 42658</p> <p>VAS Design Inc.</p> <p>Contractor must verify all dimensions on the job and report any discrepancy to the Designer before proceeding with the work. All drawings and specifications are instruments of service and the property of the Designer which must be returned at the completion of the work. Drawings are not to be scaled.</p> | <p><b>VAS</b><br/><b>DESIGN</b></p> <p>255 Consumers Rd Suite 120<br/>Toronto ON M2J 1R4<br/>t 416.630.2255 f 416.630.4782<br/>vasdesign.com</p> | <p><b>Greenpark</b></p> <p>project name RUSSELL GARDENS PH. 3 WATERDOWN</p> <p>date APRIL 2020</p> <p>drawn by GW checked by Not to Scale</p> <p>file name 19014-GP-STD_DETAILS_A1</p> | <p><b>SINGLES</b></p> <p>project no. 19014</p> <p>drawing no. 14</p> |
|---|---|---|---|----------------------------------------------------------------------|

All drawings specifications, related documents and design are the copyright property of VAS DESIGN. Reproduction of this property in whole or in part is strictly prohibited without VAS DESIGN's written permission.