
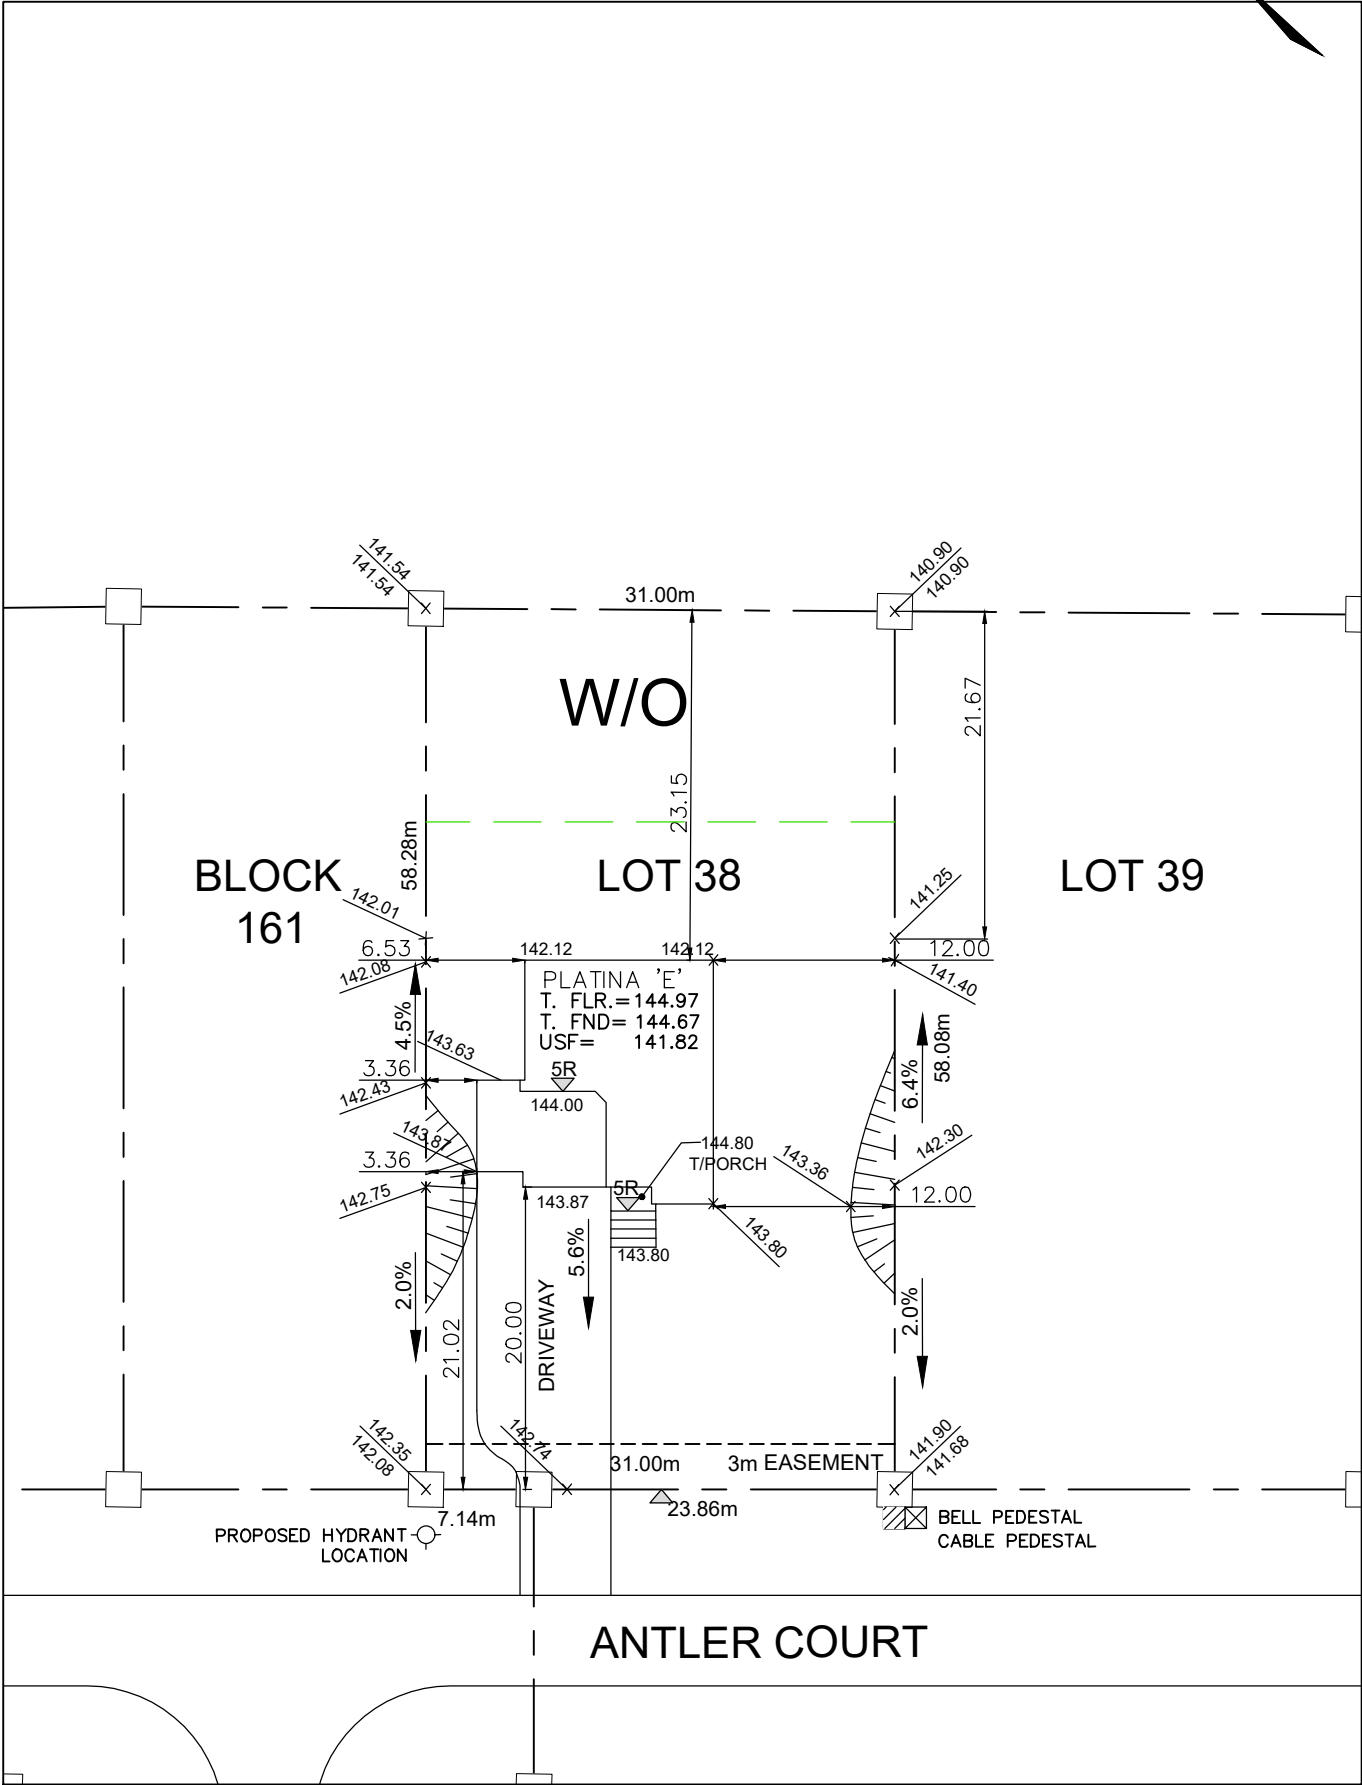


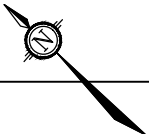

Owner/Applicant
DCR/PHOENIX HOMES


Telephone # 723-9227

Plan # 27M-47

Project name: PATHWAYS

Civic Address: 252 ANTLER COURT

House model: PLATINA 'E'

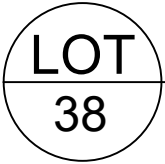

SITE/GRADING PLAN

WHITE TAIL RIDGE PH.II

INDIVIDUAL LOT GRADING REVIEW SUMMARY FOR SITED
HOUSE AS COMPARED WITH OVERALL SUBDIVISION PLAN

Bldg. Ht. _____ m
Lot coverage 11.9 %
Scale 1:500
Sod Area 1148 m²
Asphalt Area 216 m²

NOTE: THIS PLAN IS NOT A SURVEY PLAN OR SUBDIVISION
PLAN WITHIN THE MEANING OF PLANNING ACT.
THIS PLAN IS FOR REFERENCE ONLY AND IS PRELIMINARY IN
NATURE, ALL DIMENSIONS SHOWN ARE APPROXIMATE. E.O&E.

CHECKED/APPROVED BY: T.L.MAK ENG.