




2022-02-28



APPROVED

By Jeffrey Ren at 3:05 pm, Feb 23, 2022

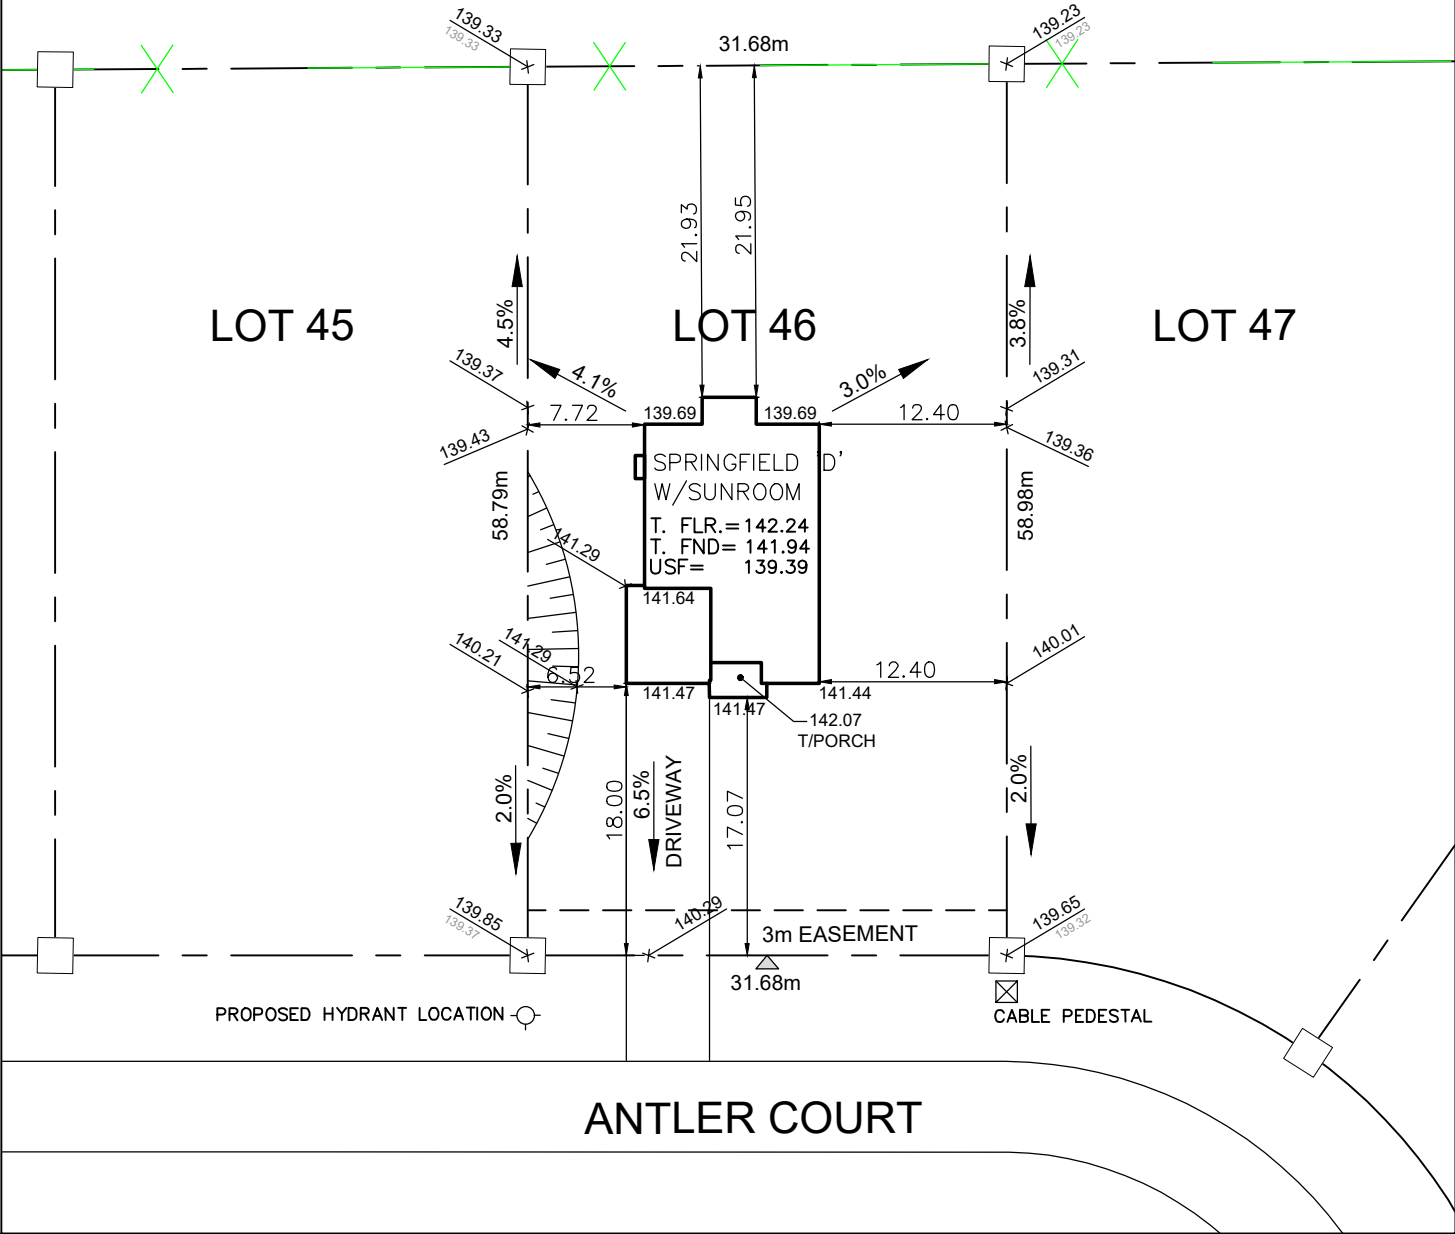

Owner/Applicant

DCR/PHOENIX HOMES

Telephone # 723-9227

Plan # 27M-77

Project name: PATHWAYS

Civic Address: 284 ANTLER COURT

House model: SPRINGFIELD 'D' W/SUNROOM


Bldg. Ht. m

Lot coverage 11.6 %

Scale 1:500

Sod Area 1731 m²

Asphalt Area 138 m²

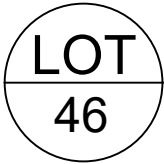

SITE/GRADING PLAN

WHITE TAIL RIDGE PH.II

INDIVIDUAL LOT GRADING REVIEW SUMMARY FOR SITED HOUSE AS COMPARED WITH OVERALL SUBDIVISION PLAN

NOTE: THIS PLAN IS NOT A SURVEY PLAN OR SUBDIVISION PLAN WITHIN THE MEANING OF PLANNING ACT. THIS PLAN IS FOR REFERENCE ONLY AND IS PRELIMINARY IN NATURE, ALL DIMENSIONS SHOWN ARE APPROXIMATE. E,O&E.