


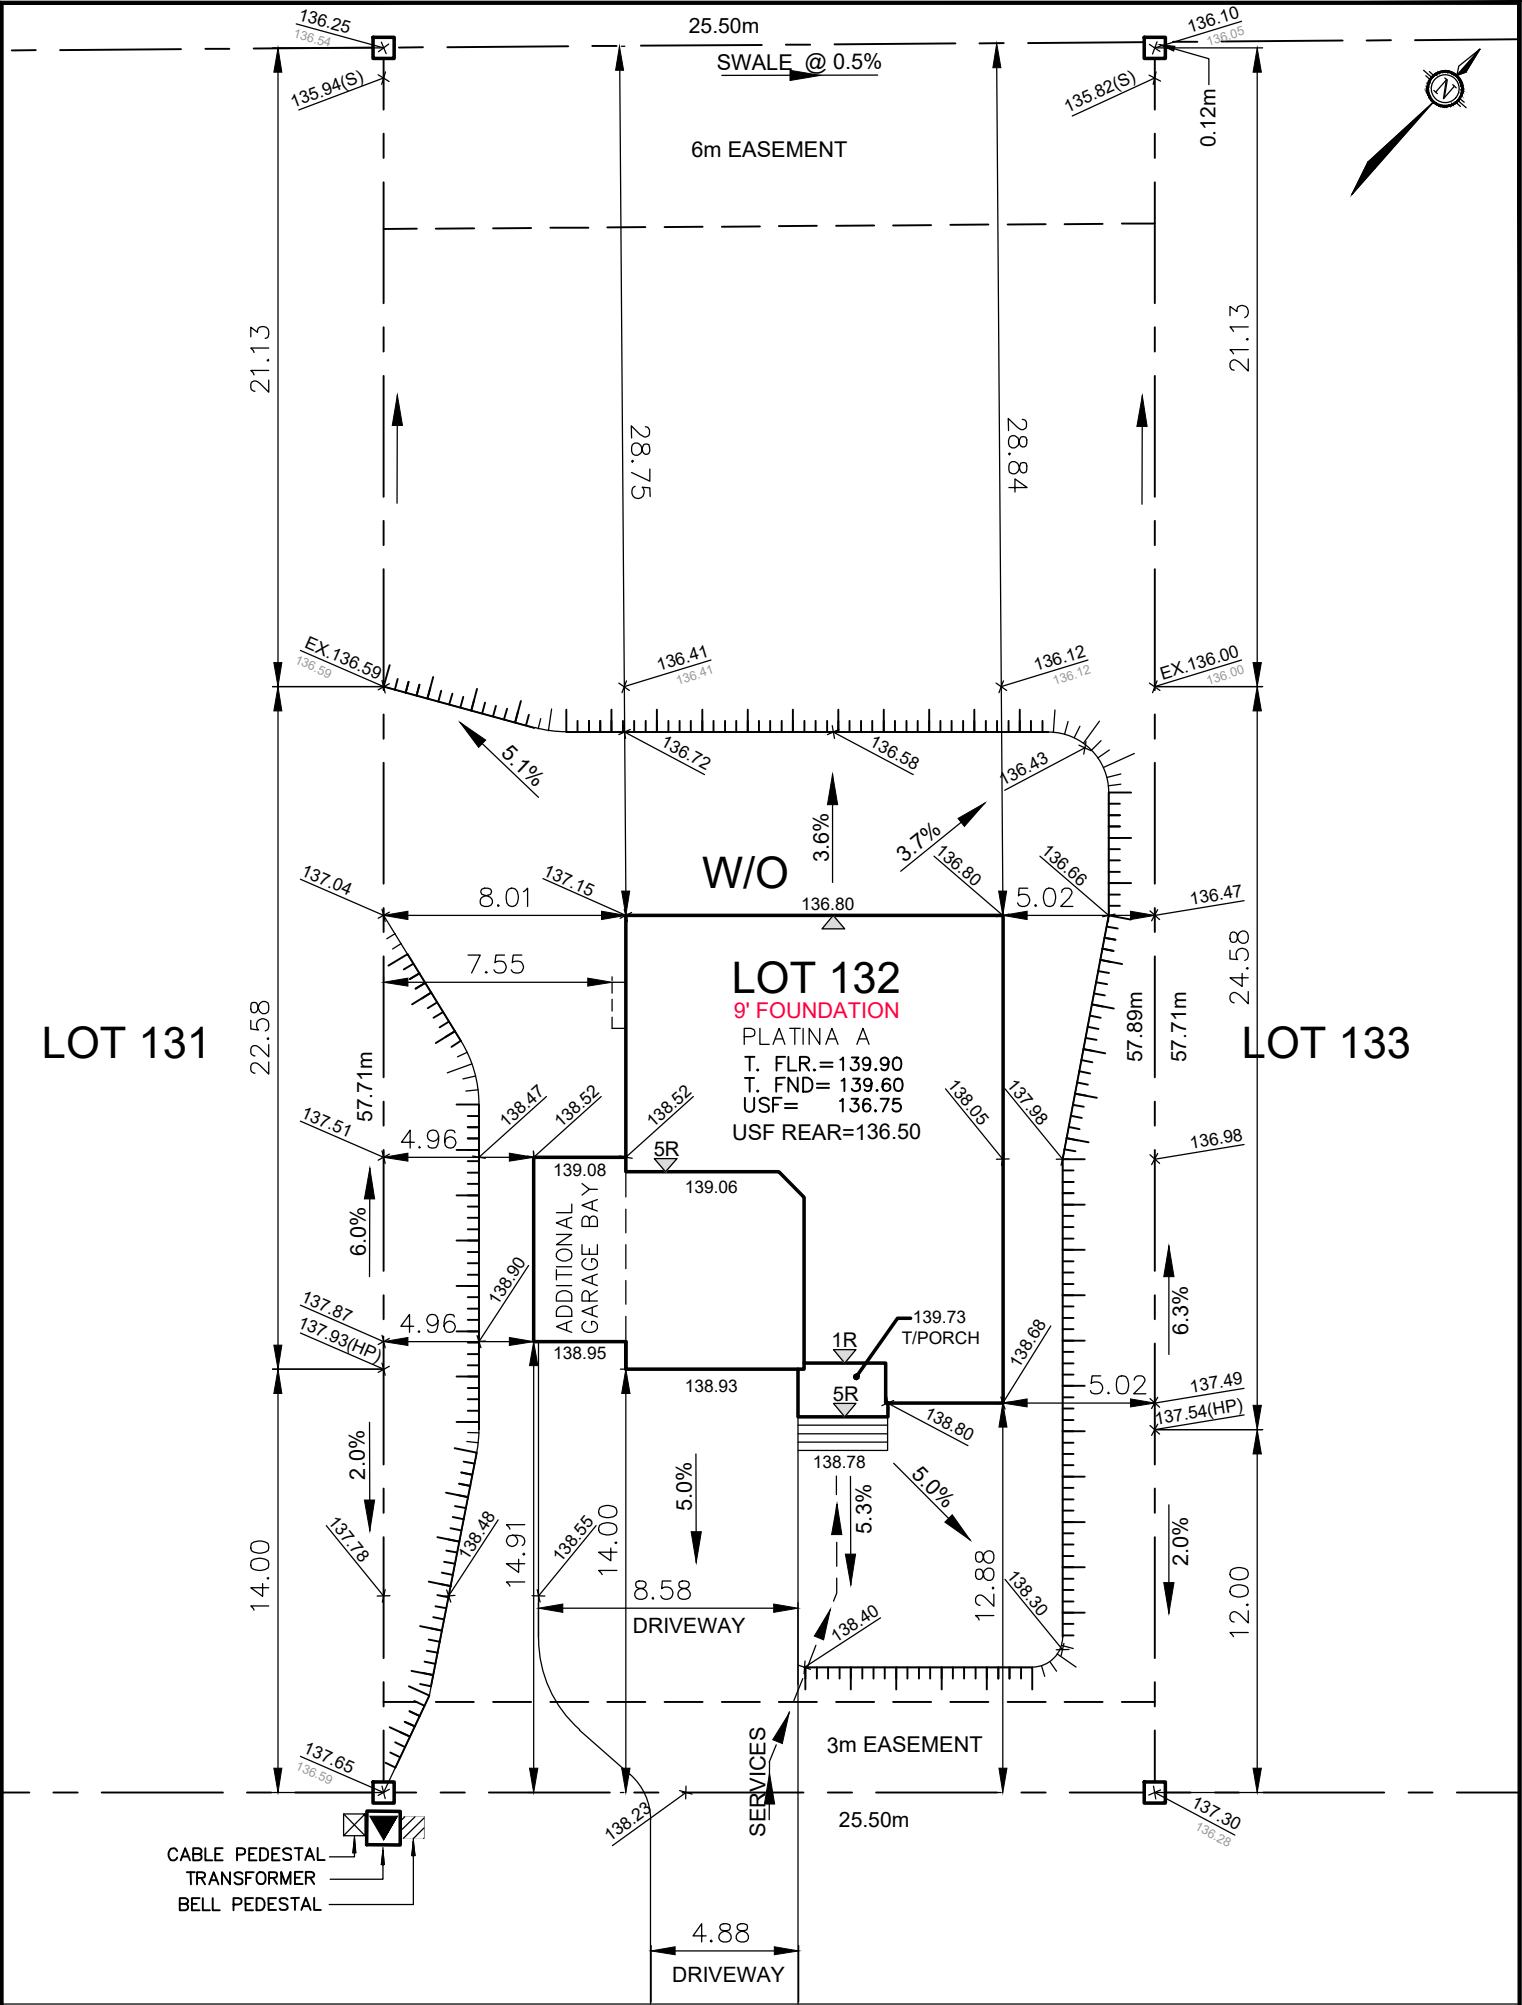

ANTLER COURT

Owner/Applicant DCR/PHOENIX HOMES Telephone # 723-9227 Plan # 27M- 47 Project name: <u>WHITETAIL RIDGE</u> Civic Address: <u>346 ANTLER COURT</u> House model: <u>PLATINA A</u>	 LOT 132 SITE/GRADING PLAN WHITE TAIL RIDGE PH.II INDIVIDUAL LOT GRADING REVIEW SUMMARY FOR SITED HOUSE AS COMPARED WITH OVERALL SUBDIVISION PLAN
Bldg. Ht. _____ m Lot coverage 14.6 % Scale 1:500 Sod Area 1288 m² Asphalt Area 151 m² CHECKED/APPROVED BY: T.L.MAK ENG. rev. AUG.30, 2022 – CB	NOTE: THIS PLAN IS NOT A SURVEY PLAN OR SUBDIVISION PLAN WITHIN THE MEANING OF PLANNING ACT. THIS PLAN IS FOR REFERENCE ONLY AND IS PRELIMINARY IN NATURE, ALL DIMENSIONS SHOWN ARE APPROXIMATE. E,O&E.