


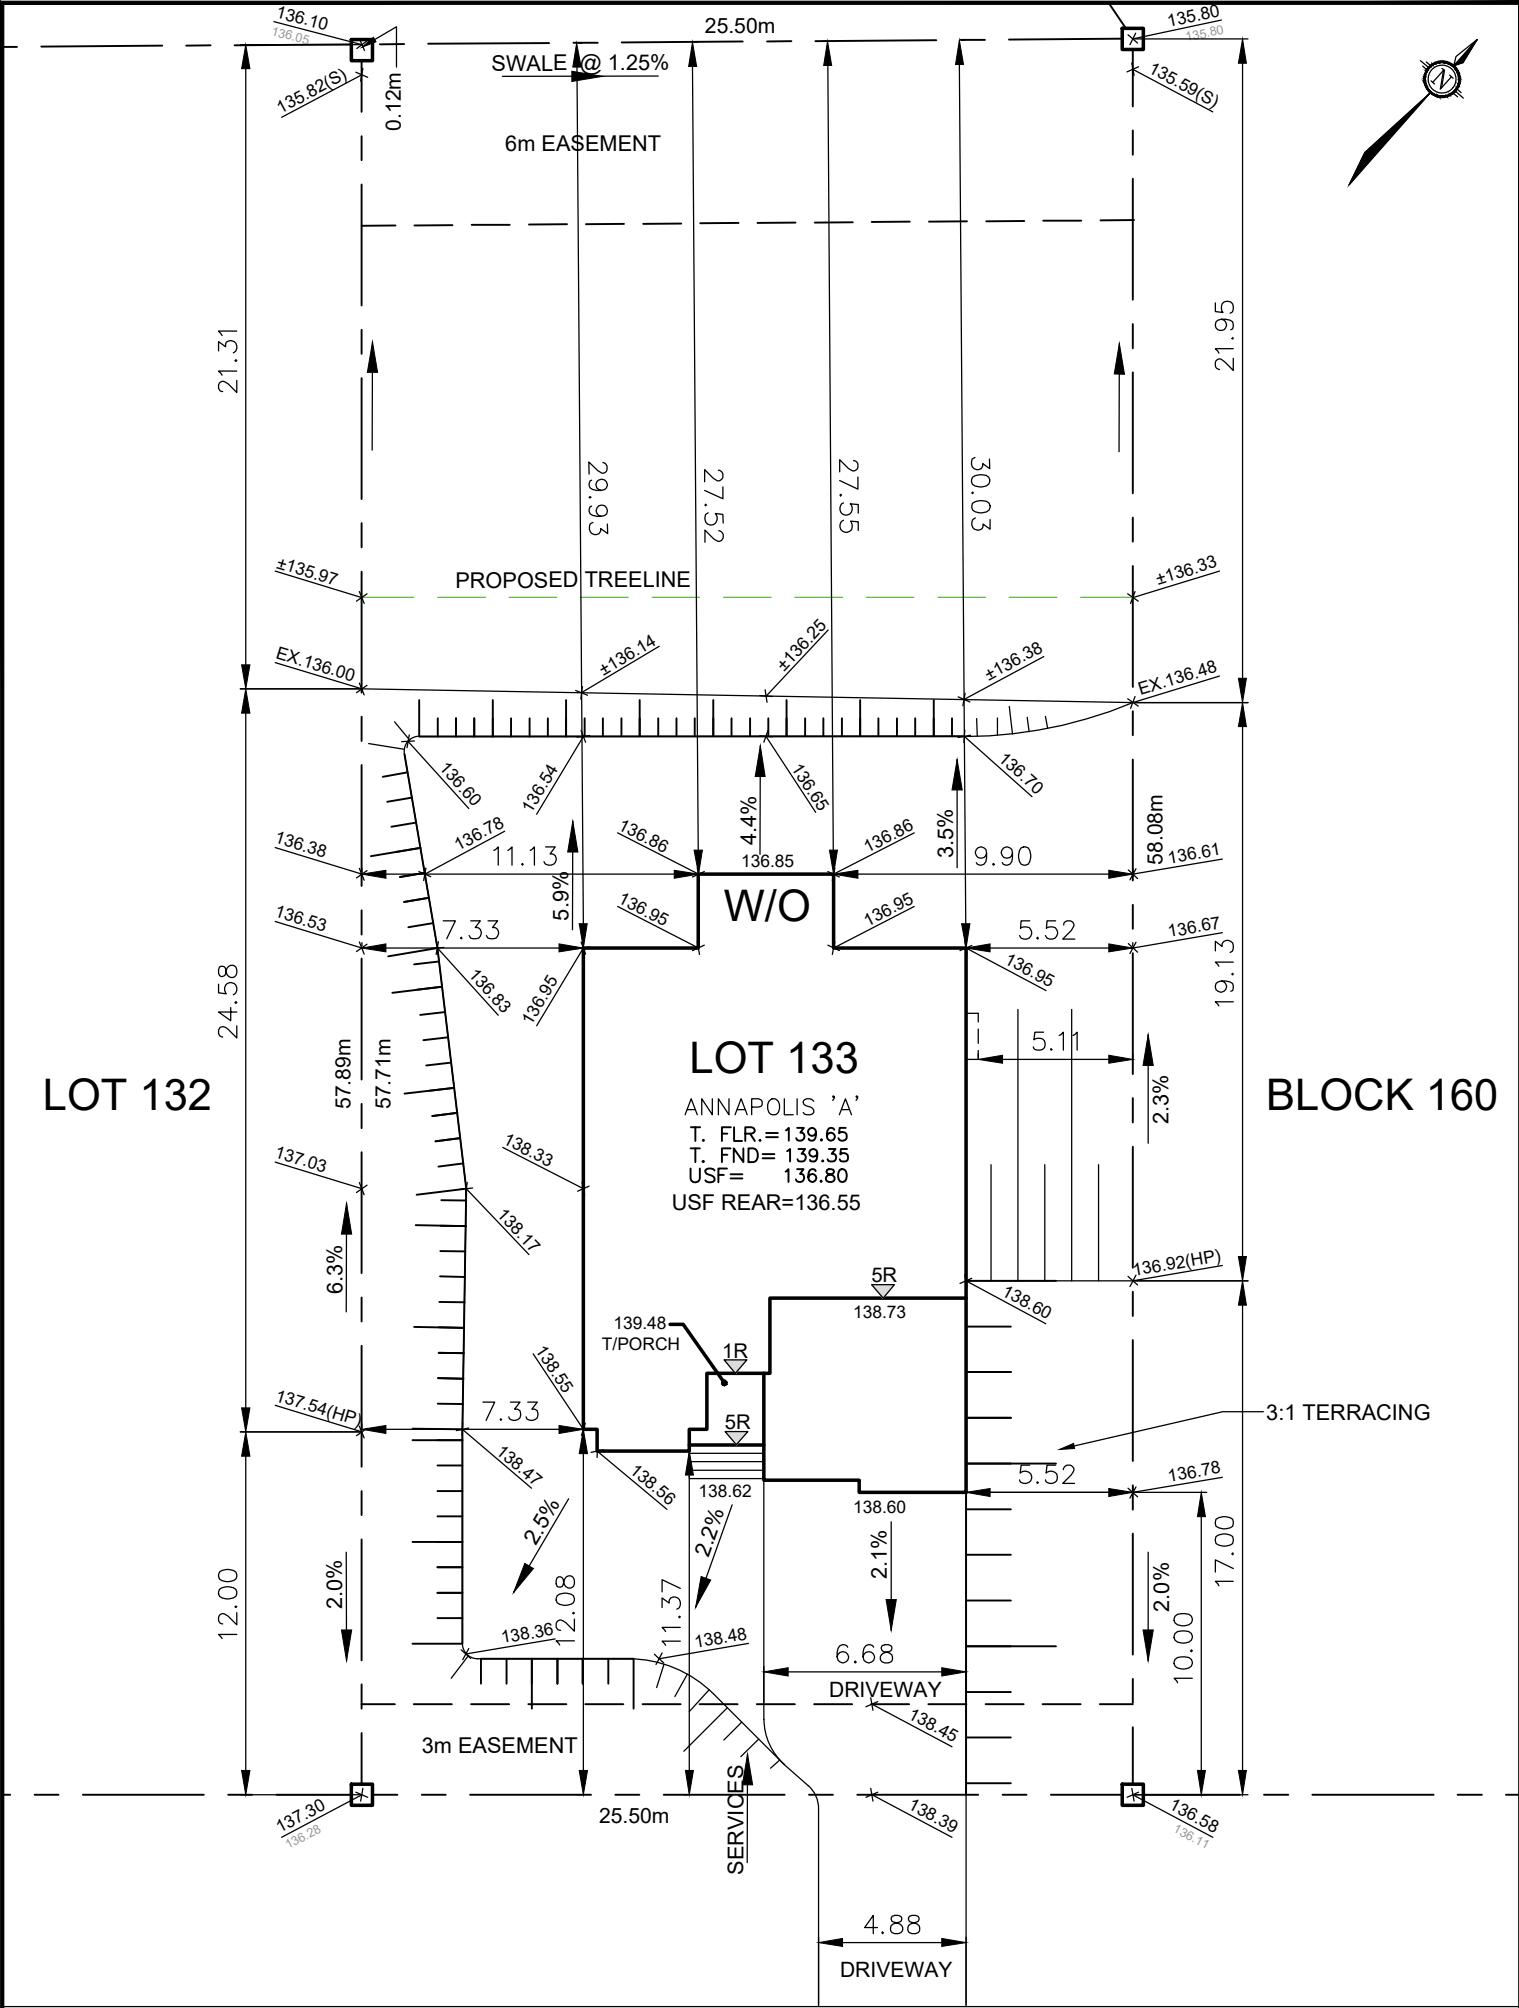

ANTLER COURT

Owner/Applicant DCR/PHOENIX HOMES Telephone # 723-9227 Plan # 27M- 47 Project name: WHITETAIL RIDGE Civic Address: 343 ANTLER COURT House model: ANNAPOLIS 'A'		 LOT 133 SITE/GRADING PLAN WHITE TAIL RIDGE PH. II	
Bldg. Ht. m Lot coverage 15.5 % Scale 1:250 Sod Area 1328 m² Asphalt Area 101 m²		INDIVIDUAL LOT GRADING REVIEW SUMMARY FOR SITED HOUSE AS COMPARED WITH OVERALL SUBDIVISION PLAN	
CHECKED/APPROVED BY: T.L.MAK ENG. 30-MAY-23 - CB		NOTE: THIS PLAN IS NOT A SURVEY PLAN OR SUBDIVISION PLAN WITHIN THE MEANING OF PLANNING ACT.	
		THIS PLAN IS FOR REFERENCE ONLY AND IS PRELIMINARY IN NATURE, ALL DIMENSIONS SHOWN ARE APPROXIMATE. E,O&E.	