


NOTE: UTILITIES/SERVICES/MAILBOXES/EASEMENT PLANS HAVE NOT BEEN FINALIZED – THIS PLAN SUBJECT TO FURTHER CHANGES.

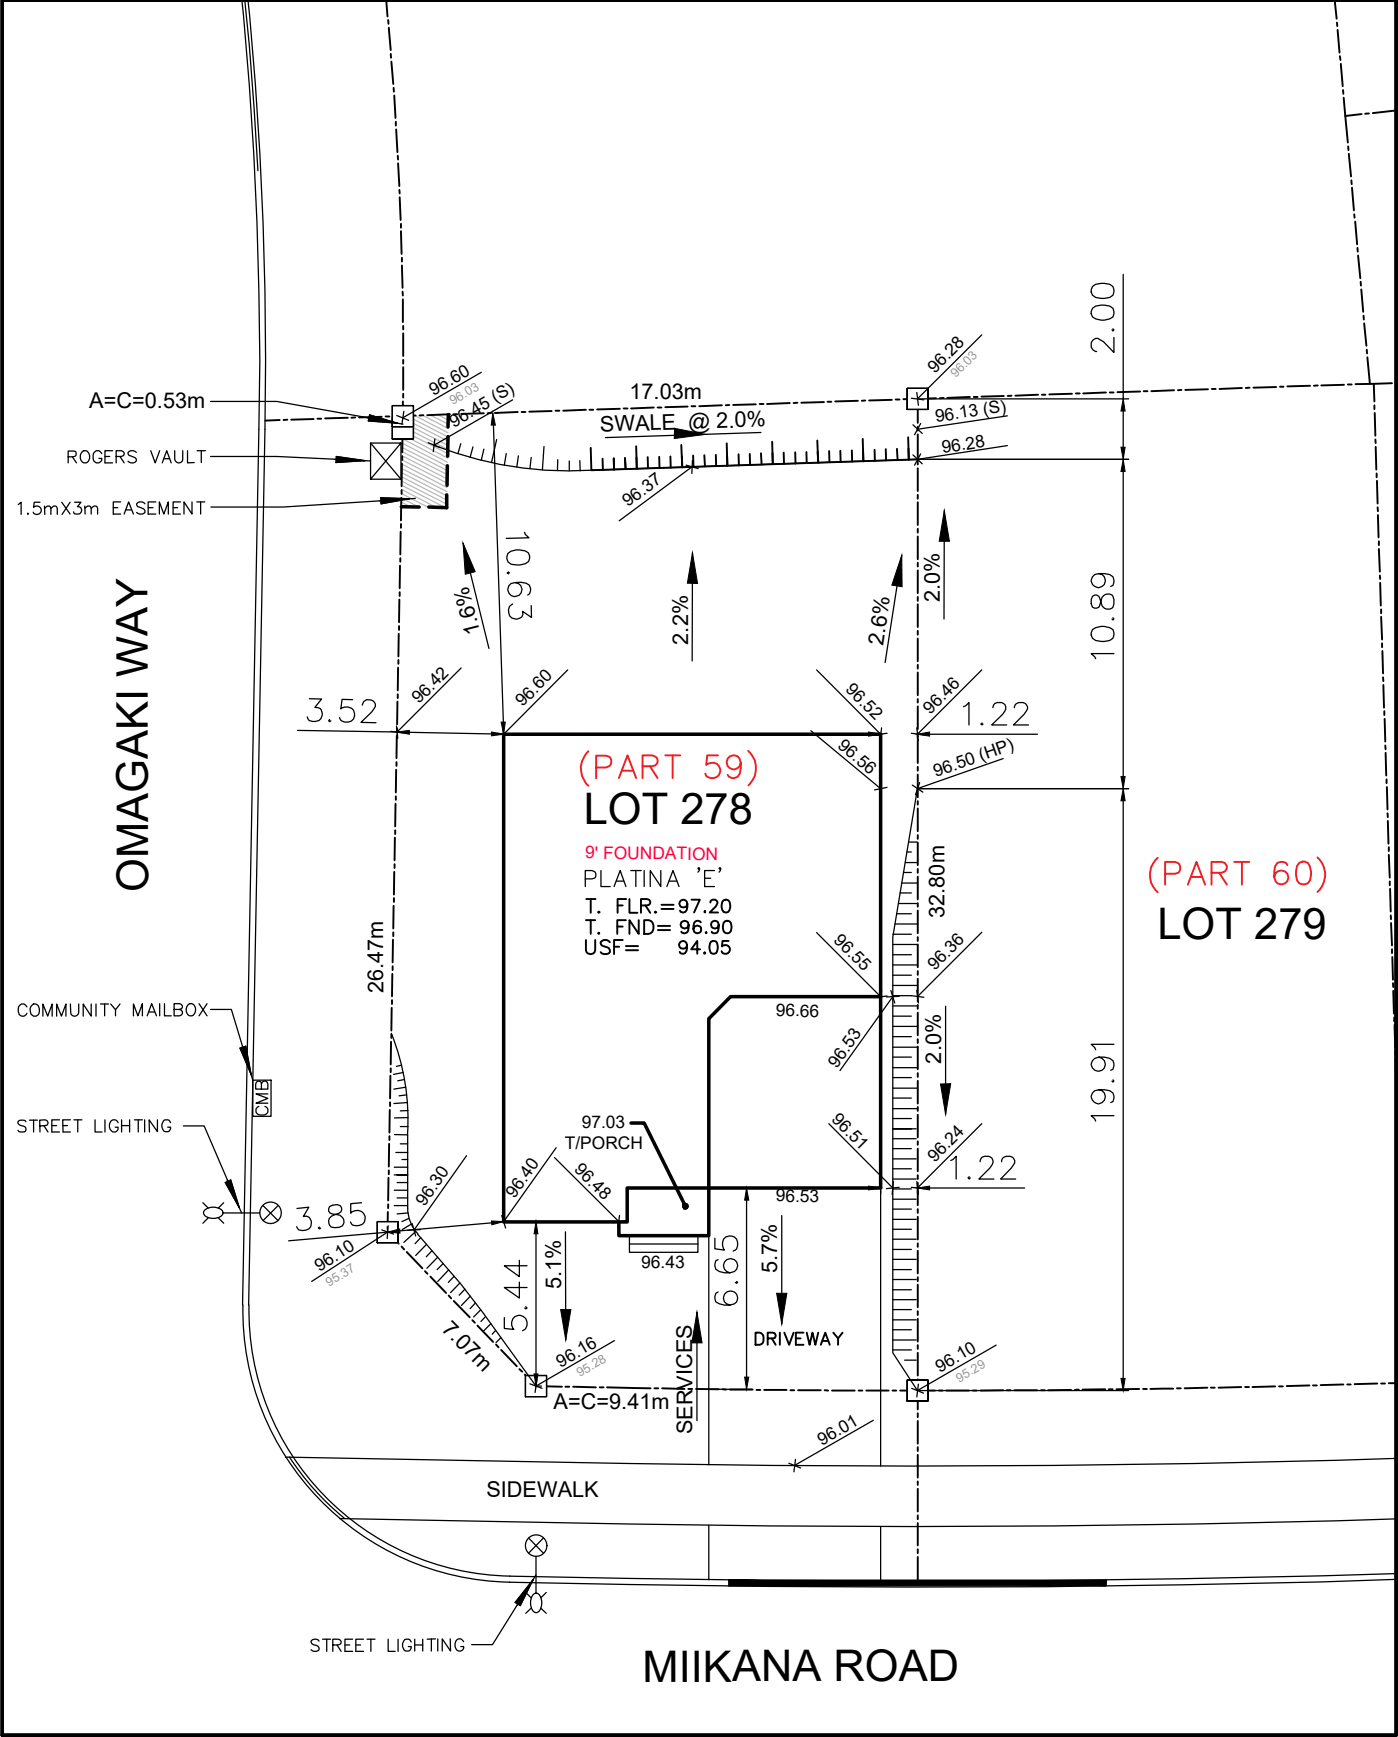

Owner/Applicant
DCR/PHOENIX HOMES
Telephone # 723-9227
Plan # 4M- 1618
Project name: PATHWAYS
Civic Address: 660 MIIKANA ROAD
House model: PLATINA 'E'



LOT 278 **SITE/GRADING PLAN**
PATHWAYS PHASE 2

INDIVIDUAL LOT GRADING REVIEW SUMMARY FOR SITED HOUSE AS COMPARED WITH OVERALL SUBDIVISION PLAN

Bldg. Ht. _____ m
Lot coverage 64 %
Scale 1:250
Sod Area 532 m²
Asphalt Area 63 m²

NOTE: THIS PLAN IS NOT A SURVEY PLAN OR SUBDIVISION PLAN WITHIN THE MEANING OF PLANNING ACT.

CHECKED/APPROVED BY: T.L.MAK ENG.