


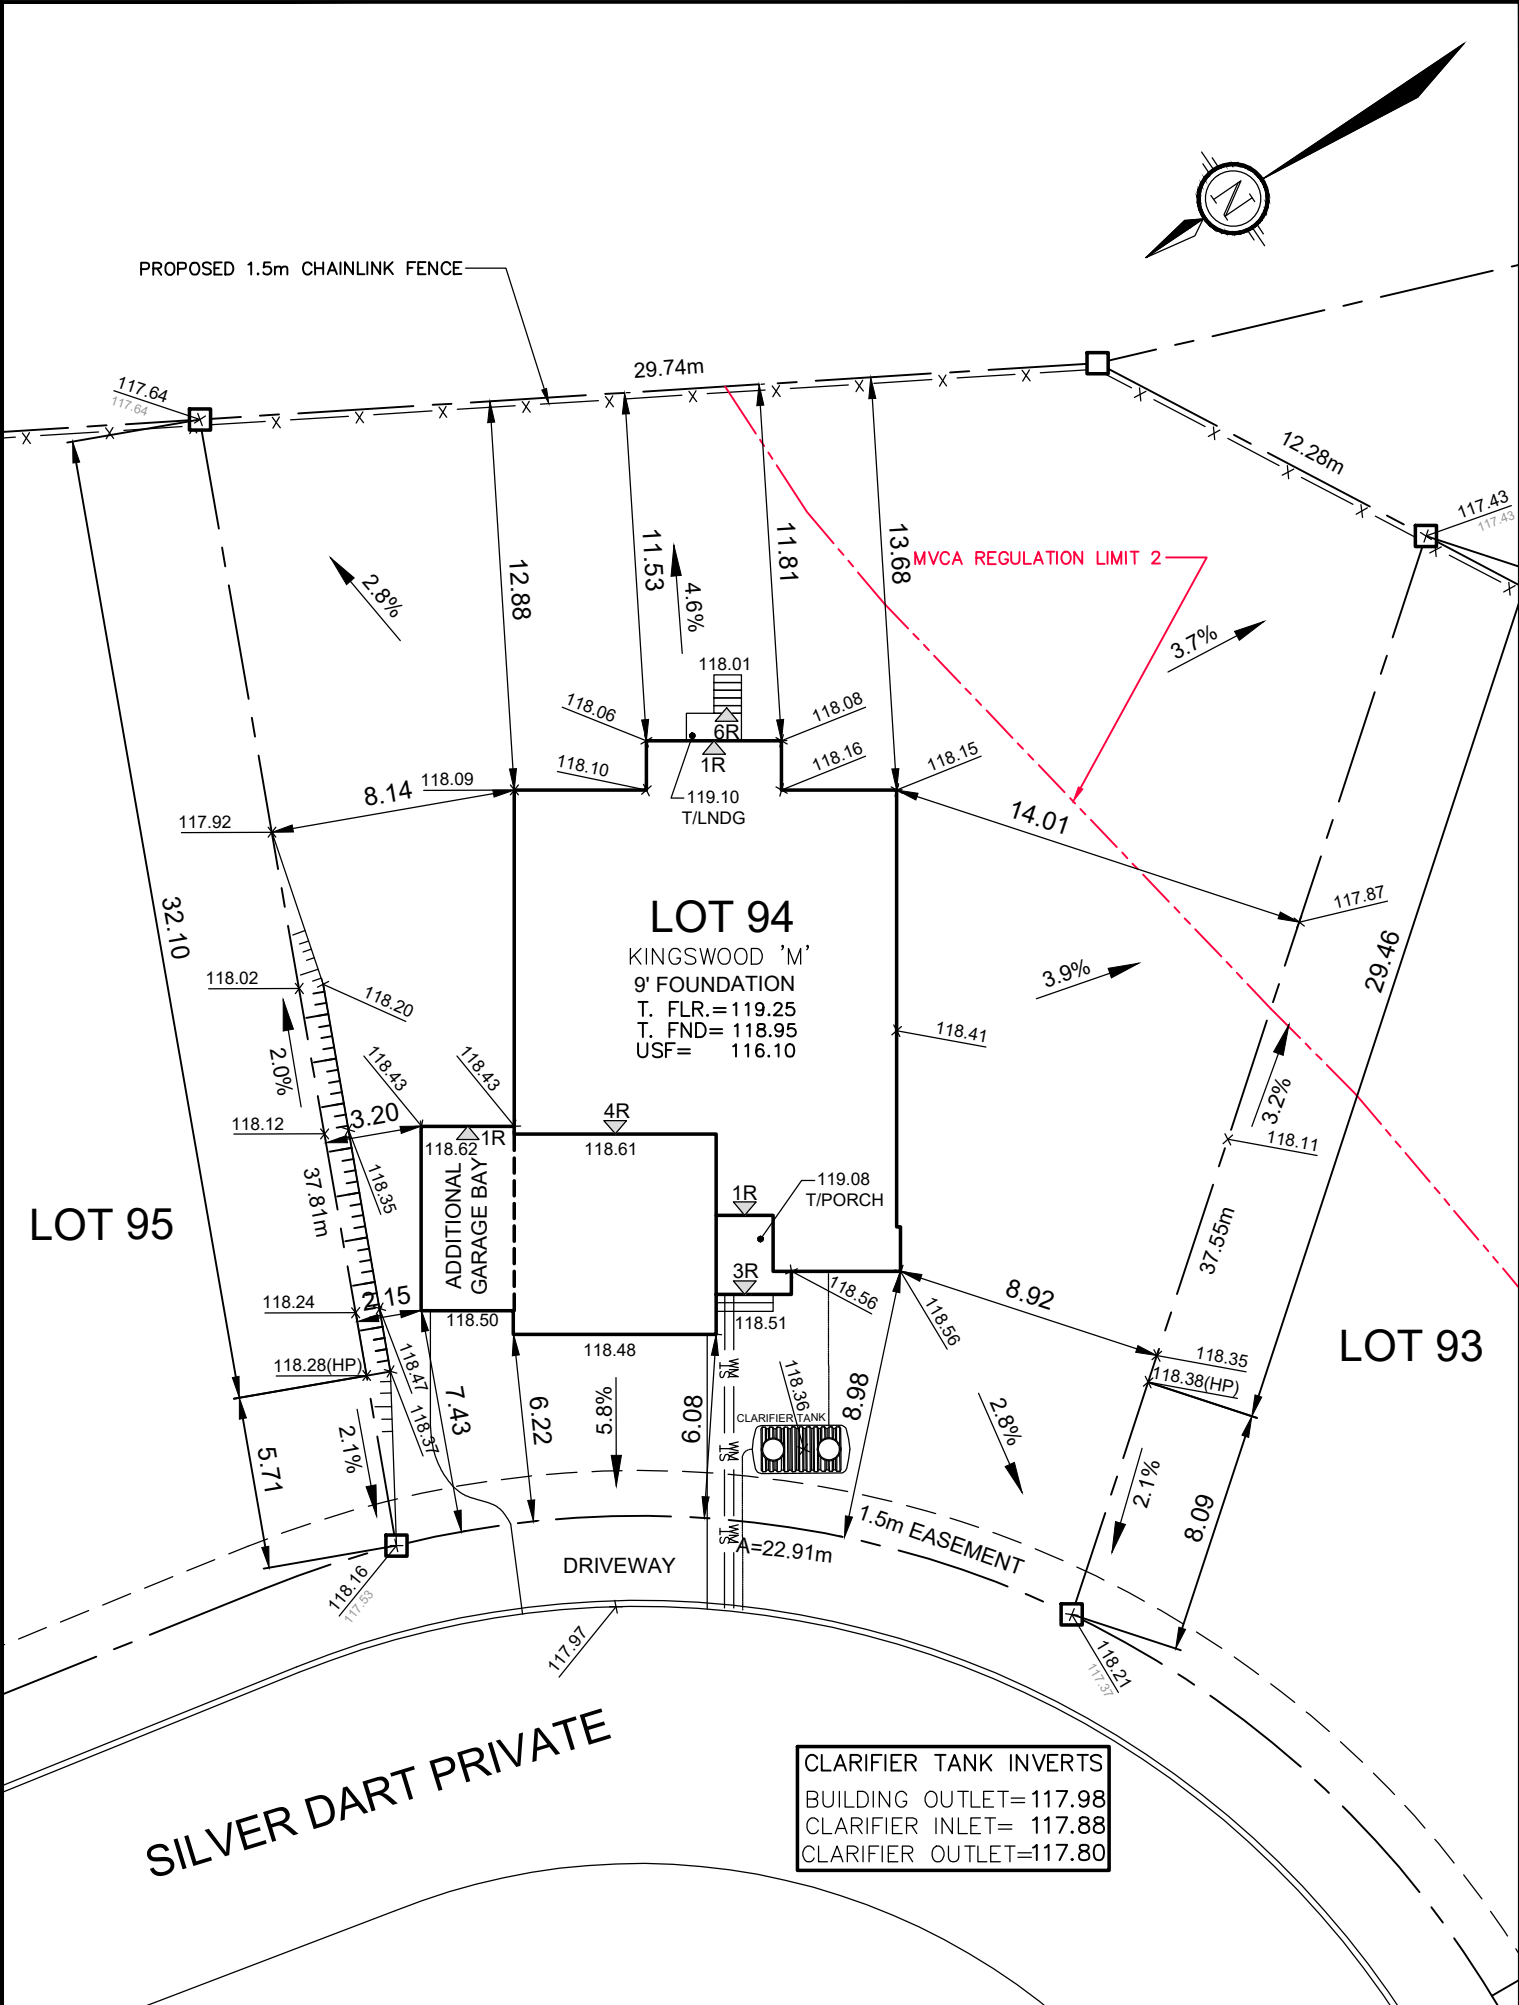

Owner/Applicant DCR/PHOENIX HOMES Telephone # 723-9227 Plan # 4M-1593 Project name: DIAMONDVIEW Civic Address: 202 SILVER DART PRIVATE House model: KINGSWOOD 'M'		 LOT 94 SITE/GRADING PLAN DIAMONDVIEW PHASE 3
Bldg. Ht. m Lot coverage % Scale 1:250 Sod Area m² Asphalt Area m²		INDIVIDUAL LOT GRADING REVIEW SUMMARY FOR SITED HOUSE AS COMPARED WITH OVERALL SUBDIVISION PLAN
CHECKED/APPROVED BY: T.L.MAK ENG. REV. JAN. 8/24 - CB REV. JAN. 29/24 - CB REV. MAR. 08/24 - CB		NOTE: THIS PLAN IS NOT A SURVEY PLAN OR SUBDIVISION PLAN WITHIN THE MEANING OF PLANNING ACT. THIS PLAN IS FOR REFERENCE ONLY AND IS PRELIMINARY IN NATURE, ALL DIMENSIONS SHOWN ARE APPROXIMATE. E.O&E.