


LOT 4 | WRV



SPECIFICATIONS

COS-63190S Range Hood

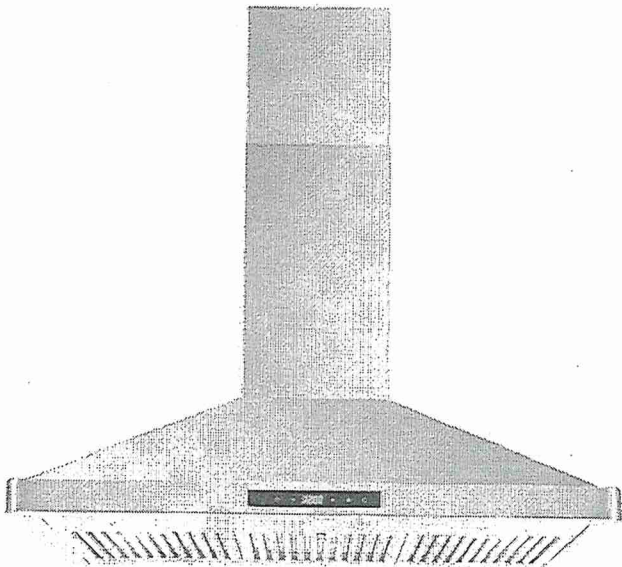

|                     |                                                                           |
|---------------------|---------------------------------------------------------------------------|
| Size                | 36 Inch                                                                   |
| Mounting Type       | Wall Mount                                                                |
| Controls            | Soft Touch with LCD Display                                               |
| Filters             | 3 x Stainless Steel Baffle Filters                                        |
| Material            | Stainless Steel                                                           |
| Air Flow            | 380 CFM                                                                   |
| Noise Level         | 65dB (Max)                                                                |
| Vent Style          | External                                                                  |
| Lighting            | 2 x Front LED                                                             |
| Voltage             | 120V / 60Hz                                                               |
| Wattage             | 180W                                                                      |
| Included Components | Bulb(s), Damper, Exhaust Vent, Fan Hardware, Installation Kit, Power Cord |

COS-63190S

The perfect piece for any contemporary kitchen, Cosmo's COS-63190S Range Hood is powered by 380 CFM of suction, front LED lights and ARC-FLOW® Permanent Filters.



3 Fan Speeds




Soft Touch Controls



LED Lighting

Features

- Designed for wall mounting
- 3 fan speeds
- 380 CFM airflow capacity
- Soft touch controls with LCD display
- ARC-FLOW® Permanent Filters
- 2 front LED lights
- 65 dB for quiet operation
- 20-Gauge, 430 Grade Stainless Steel

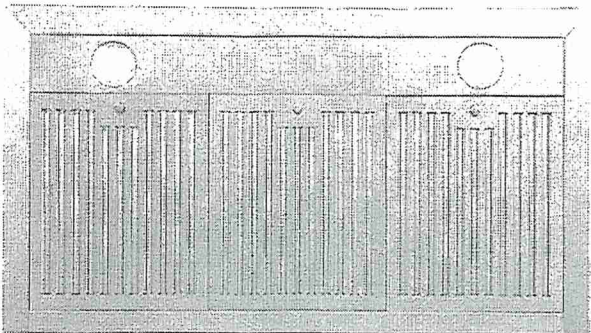

See Page 2 for dimensions

For more information, please visit: [www.cosmoappliances.com](http://www.cosmoappliances.com)


6 ø" DUCT

LOT 41 WRV



DIMENSIONS


COS-63190S Range Hood

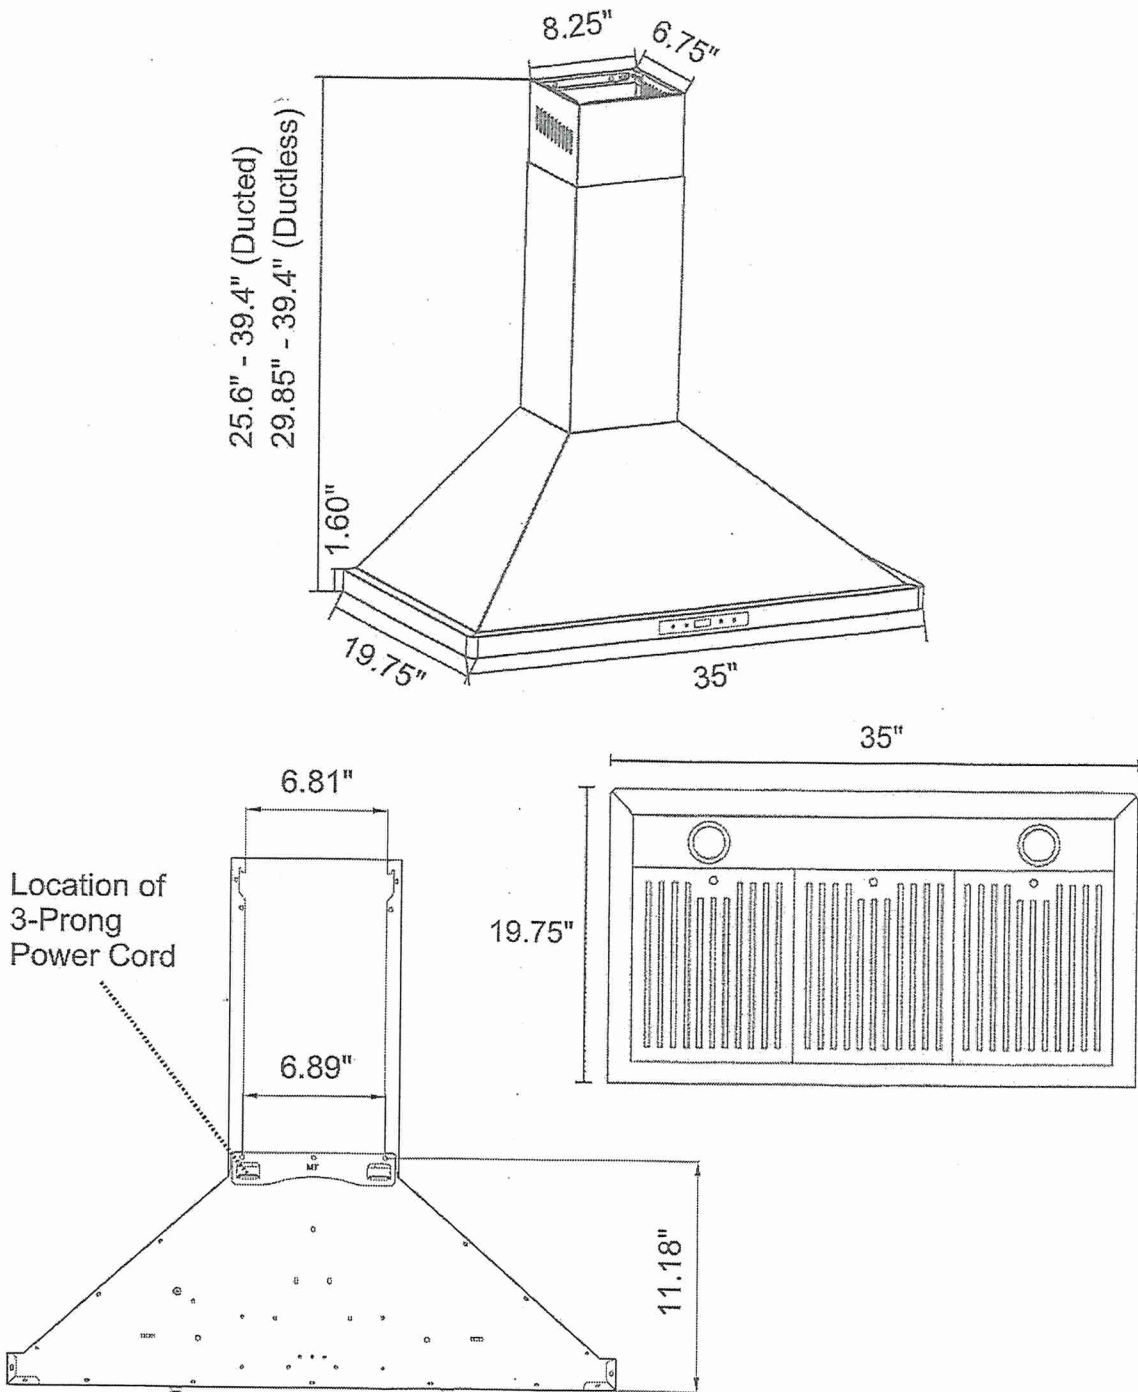

Dimensions (WxDxH): 35" x 19.75" x 25.6-39.4"

For more information, please visit: [www.cosmoappliances.com](http://www.cosmoappliances.com)

LOT 41 WRV

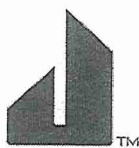

30" PANEL-READY BUILT-IN COLUMN REFRIGERATOR,  
RIGHT SWING

Signature Features

JBRFR30IGX

|   |   |   |
|---|---|---|
| <b>OVER 250 CONFIGURATIONS</b><br><br>Freezer or refrigerator. Left-hand or right-hand swing. One, two, three columns in a row. Four different widths. With 12 one-unit options, 75 two-unit combinations and over 250 three-unit combinations, configuration is where bespoke begins.                                      | <b>TRINITY COOLING</b><br><br>Revel in the trinity of food preservation: three zones, three precision sensors, calibrated every second. Fortified by an exposed air tower, you can conquer humidity levels and customize the temperature of each zone to your deepest desires.                                                          | <b>REMOTE ACCESS</b><br><br>Open door. Power outages. Filter changes. Connect to WiFi for real-time notifications and control your columns from anywhere. Tap and swipe on both iOS and Android devices.                                |
| <b>ECLIPTIC LIGHTING</b><br><br>Live beyond the shadow. Abandoning the dark spots cast by dated puck lighting, over 650 LEDs frame and fill your column, coming alive at a touch of the controls. Each zone awakens and pulses as you mold your column to your desires.                                                     | <b>DARING OBSIDIAN INTERIOR</b><br><br>Inspired by the beauty of volcanic glass, this industry-exclusive dark finish erupts with reflective, high-contrast style. Reject the unfeeling, lifeless vessel of harsh steel. Let fine foods and beverages emerge from the interior of your columns like vibrant art, begging to be devoured. | <b>SOLID GLASS AND METAL</b><br><br>All-metal bin and shelf frames. Thick, naturally odor-resistant solid glass. A forcefield at the edge that prevents spillovers. To hell with cheap plastic in luxury door bins, shelves and liners. |
| <b>EMOTIVE CONTROLS</b><br><br>At waist-level, this panel invites touch, challenging the idea that controls should be out of sight and out of reach. Control every zone and choose presets to coax out the flavors of your produce, meat, beverages, spirits and beyond—and dominate your domain according to your desires. | <b>HUSHED ACOUSTICS</b><br><br>Unheard of. We're decibel for decibel one of the quietest leading luxury built-in columns out there. Casting off abrupt start and stop cycles, our columns ditch swings in temperature and humidity, running unobtrusively in the background. Brilliance doesn't have to announce itself, it just is.    | <b>SHAPESHIFTER DRAWERS (REFRIGERATOR)</b><br><br>From craft beer to the farmer's market. Whether you're marinating a steak or storing a charcuterie tray, every drawer has presets to meet your desires.                               |




Technical Specifications

|                                                                                             |                                                                                        |                                     |
|---------------------------------------------------------------------------------------------|----------------------------------------------------------------------------------------|-------------------------------------|
| <b>Configuration and Overview</b>                                                           | <b>Refrigerator Details</b>                                                            | <b>Dimensions</b>                   |
| Advance Foam Insulation: 99.9% lower Global Warming Potential and Better Energy Performance | Lighting: Strip and Tower LED Lighting                                                 | Refrigerator Volume: 4811.00 l      |
| Counter Depth: Yes                                                                          | Dispenser Details                                                                      | Capacity: 17.00                     |
| Number of Doors: 1                                                                          | Dispenser Type: Interior Water Only                                                    | Total Volume: 4811.00 l             |
| Installation Option: Built-In                                                               | Dispenser Options: Filtered Water                                                      | Depth: 6889.75 cm                   |
| Appearance                                                                                  | Certifications                                                                         | Height: 21209.00 cm                 |
| Hidden Hinge: Yes                                                                           | Prop 65: Standard                                                                      | Net Weight: 227703184.00 kg         |
| Handle Material: Metal                                                                      | Energy Star® Qualified: ENERGY STAR® Qualified                                         | Width: 7556.50 cm                   |
| Door Style: Flat                                                                            | Details                                                                                | Controls                            |
| Reversible Door: No                                                                         | Cooling Type: Single Evaporator                                                        | Control Lockout: Yes                |
| Cabinet Finish: Smooth                                                                      | Compatibility                                                                          | Door Ajar/Open Alarm: Yes           |
| Filter Details                                                                              | Connectivity: iOS                                                                      | Automatic Defrost: Yes              |
| Water Filter Indicator/Reset: Yes                                                           | Works With:                                                                            | Control Location: Interior Up Front |
| Produce Preserver: Yes                                                                      | <ul style="list-style-type: none"><li>WiFi</li><li>App</li><li>Remote Access</li></ul> | Design Type                         |
| Refrigerator Details                                                                        | Description                                                                            | Design Expression: Panel-Ready      |
| Number of Interior Shelves: 3                                                               | Refrigerator Type: Column Refrigerator                                                 |                                     |
| Pantry Drawer: No                                                                           | Dispenser                                                                              |                                     |
| Deli Drawer: 1 Flexi-Slide Bin                                                              | Dispenser Pad Color: Black                                                             |                                     |
| Supplementary Containers: Herb Tender™ Container                                            |                                                                                        |                                     |


JBRFR30IGX

Col. Fridge.

LOT 4

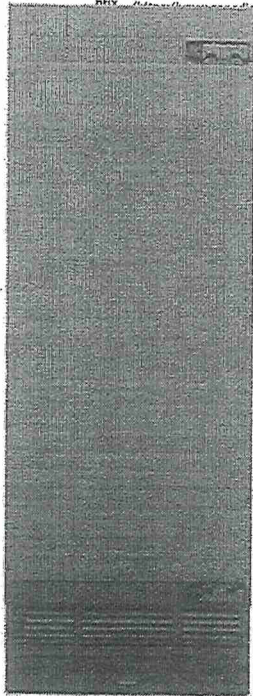

(/img/xxlarge/jenn-air/no-freezer-built-in-refrigerator/JBRFR30IGX\_1.jpg)

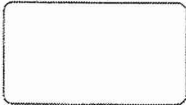

(/img/xxlarge/jenn-air/no-freezer-built-in-refrigerator/JBRFR30IGX\_2.jpg)(/img/xxlarge/jenn-air/no-freezer-built-in-refrigerator/JBRFR30IGX\_3.jpg)(/img/xxlarge/jenn-air/no-freezer-built-in-refrigerator/JBRFR30IGX\_4.jpg)

>> View 2020 JennAir Parts & Accessories Guide <<

Change to Jenn-Air JBRFL30IGX ([https://www.canadianappliance.ca/product/Jenn-Air\\_JBRFL30IGX\\_Column\\_Refrigerators\\_Jenn-Air\\_JBRFL30IGX.html](https://www.canadianappliance.ca/product/Jenn-Air_JBRFL30IGX_Column_Refrigerators_Jenn-Air_JBRFL30IGX.html))

Promo



Price History

Pay only \$10,199.99 CAD if you buy 2 or 3 eligible Jenn-Air items

\$10,199.99

Pay only \$9,599.99 CAD if you buy 4 or more eligible Jenn-Air items

\$9,599.99

Description & Features

Specs

Manuals

Video

Reviews

Rebates

Warranty

Financing

Install

FAQ

AIR MILES®

Earn 299 Air Miles®

on this purchase

(<https://www.canadianappliance.ca/air-miles/>)

LOT 41

Specifications

| Dimensions                     |                                                                    |                                |        |
|--------------------------------|--------------------------------------------------------------------|--------------------------------|--------|
| 29.75"                         | 89"                                                                |                                | 27.25" |
| Width                          | Height                                                             |                                | Depth  |
| Capacity:                      | 17 Cu. Ft.                                                         |                                |        |
| Finish:                        | Custom Panel Ready                                                 |                                |        |
| MPN:                           | 15AFR301GX                                                         |                                |        |
| Product Details:               |                                                                    |                                |        |
| CUTOUT WIDTH                   | CUTOUT DEPTH                                                       | NET WEIGHT                     |        |
| 30                             | 25                                                                 | 591.7                          |        |
| CEE TIER                       | CONTROL LOCATION                                                   | HEIGHT                         |        |
| Not Rated                      | Interior Up Front                                                  | 79.88                          |        |
| CONTROL TYPE                   | SABBATH MODE                                                       | CABINET FINISH                 |        |
| Electronic Touch               | Yes                                                                | Smooth                         |        |
| REVERSIBLE DOOR                | CUTOUT HEIGHT                                                      | HANDLE MATERIAL                |        |
| No                             | 84                                                                 | Metal                          |        |
| TEMPERATURE RANGE              | CARTON DEPTH                                                       | CARTON HEIGHT                  |        |
| 35F to 45F                     | 32                                                                 | 87                             |        |
| CARTON WIDTH                   | DEPTH-CLOSED EXCLUDING HANDLES                                     | DEPTH CLOSED INCLUDING HANDLES |        |
| 33                             | 24 1/2                                                             | 27 1/2                         |        |
| DEPTH WITH DOOR OPEN 90 DEGREE | GROSS WEIGHT                                                       | CAPACITY (CUBIC FEET)          |        |
| 20522                          | 542                                                                | 17                             |        |
| PROP 65                        | UL                                                                 | HANDLE TYPE                    |        |
| Standard                       | Yes                                                                | Reach-Through Handle           |        |
| HZ                             | AMPS                                                               | STYLE                          |        |
| 60                             | 15                                                                 | Freezers                       |        |
| DESIGN EXPRESSION              | WORKS WITH                                                         | DOOR OPENING                   |        |
| Panel-Ready                    | WiFi App,Remote Access                                             | Right                          |        |
| CABINET COLOR                  | CABINET WIDTH                                                      | DEPTH EXCLUDING DOORS          |        |
| Black                          | 30                                                                 | 23 11/16                       |        |
| HEIGHT TO TOP OF CABINET       | TYPE OF REFRIGERATOR                                               | INSTALLATION OPTION            |        |
| 84                             | Column Refrigerator                                                | Built-In                       |        |
| COOLING TYPE                   | ADVANCE FOAM INSULATION                                            | COUNTER DEPTH                  |        |
| Single Evaporator              | 99.9% lower Global Warming Potential and Better Energy Performance | Yes                            |        |
|                                |                                                                    | DOOR STYLE                     |        |
|                                |                                                                    | Flat                           |        |
| BASE GRILLE COLOR              | NUMBER OF DOORS                                                    | DOOR COLOR                     |        |
| Black                          | 1                                                                  | Panel Ready                    |        |
| DOOR FINISH                    | HIDDEN HINGE                                                       | AUTOMATIC DEFROST              |        |
| Textured                       | Yes                                                                | Yes                            |        |
| CONTROL LOCKOUT                | DOOR AJAR/OPEN ALARM                                               | MAX COOL/FAST COOL             |        |
| Yes                            | Yes                                                                | Yes                            |        |
| WATER FILTER INDICATOR/RESET   | LIGHTING                                                           | NUMBER OF INTERIOR SHELVES     |        |
| Yes                            | Strip and Tower LED Lighting                                       | 3                              |        |
| CONVENTIONAL SHELVES           | DOOR BINS                                                          | TEMPERATURE-CONTROLLED DRAWERS |        |
| 3 Adjustable Full-Width Glass  | 4 Adjustable Gallon                                                | 3 Full Width                   |        |
| LINER FINISH                   | SHELF SUPPORTS                                                     | SUPPLEMENTARY CONTAINERS       |        |
| Obsidian Metallic Black        | Cantilever                                                         | Herb Tender(TM) Container      |        |
| DISPENSER OPTIONS              | DISPENSER PAD COLOR                                                | PRODUCE PRESERVER              |        |
| Filtered Water                 | Black                                                              | Yes                            |        |
| WATER FILTER PART NUMBER       | DISPENSER TYPE                                                     | ENERGY STAR(R) QUALIFIED       |        |
| EDR2RXD1                       | Interior Water Only                                                | ENERGY STAR(R) Qualified       |        |
| PANTRY DRAWER                  | DELI DRAWER                                                        | STAR K CERTIFIED               |        |
| No                             | 1 Flexi-Slide Bin                                                  | Yes                            |        |
| LEVELERS                       | WHEELS                                                             |                                |        |
| 2 Black                        | 4-Natural                                                          |                                |        |
| UPC:                           | 883049438313                                                       |                                |        |
| Refrigerator Capacity:         | 17                                                                 |                                |        |

LOT 4

 JBZFL30IGX ([https://www.canadianappliance.ca/product/Jenn-Air\\_JBZFL30IGX\\_Built\\_In\\_Freezer\\_Jenn-Air\\_JBZFL30IGX.html](https://www.canadianappliance.ca/product/Jenn-Air_JBZFL30IGX_Built_In_Freezer_Jenn-Air_JBZFL30IGX.html)) Jenn-Air JBZFL30IGX Built In Freezer, 30" Width, ENERGY STAR Certified, 17.0 cu. ft. Capacity, Frost Free, Interior Light (Freezer), Ice Maker, Panel Ready Left Swing ([https://www.canadianappliance.ca/product/Jenn-Air\\_JBZFL30IGX\\_Built\\_In\\_Freezer\\_Jenn-Air\\_JBZFL30IGX.html](https://www.canadianappliance.ca/product/Jenn-Air_JBZFL30IGX_Built_In_Freezer_Jenn-Air_JBZFL30IGX.html))

- Description & Features ([https://www.canadianappliance.ca/product/Jenn-Air\\_JBRFR30IGX\\_Column\\_Refrigerators\\_Jenn-Air\\_JBRFR30IGX.html#tab-features](https://www.canadianappliance.ca/product/Jenn-Air_JBRFR30IGX_Column_Refrigerators_Jenn-Air_JBRFR30IGX.html#tab-features))
- Specs ([https://www.canadianappliance.ca/product/Jenn-Air\\_JBRFR30IGX\\_Column\\_Refrigerators\\_Jenn-Air\\_JBRFR30IGX.html#tab-specs](https://www.canadianappliance.ca/product/Jenn-Air_JBRFR30IGX_Column_Refrigerators_Jenn-Air_JBRFR30IGX.html#tab-specs))
- Manuals ([https://www.canadianappliance.ca/product/Jenn-Air\\_JBRFR30IGX\\_Column\\_Refrigerators\\_Jenn-Air\\_JBRFR30IGX.html#tab-manuals](https://www.canadianappliance.ca/product/Jenn-Air_JBRFR30IGX_Column_Refrigerators_Jenn-Air_JBRFR30IGX.html#tab-manuals))
- Video ([https://www.canadianappliance.ca/product/Jenn-Air\\_JBRFR30IGX\\_Column\\_Refrigerators\\_Jenn-Air\\_JBRFR30IGX.html#tab-video](https://www.canadianappliance.ca/product/Jenn-Air_JBRFR30IGX_Column_Refrigerators_Jenn-Air_JBRFR30IGX.html#tab-video))
- Reviews ([https://www.canadianappliance.ca/product/Jenn-Air\\_JBRFR30IGX\\_Column\\_Refrigerators\\_Jenn-Air\\_JBRFR30IGX.html#tab-reviews](https://www.canadianappliance.ca/product/Jenn-Air_JBRFR30IGX_Column_Refrigerators_Jenn-Air_JBRFR30IGX.html#tab-reviews))
- Rebates ([https://www.canadianappliance.ca/product/Jenn-Air\\_JBRFR30IGX\\_Column\\_Refrigerators\\_Jenn-Air\\_JBRFR30IGX.html#tab-rebates](https://www.canadianappliance.ca/product/Jenn-Air_JBRFR30IGX_Column_Refrigerators_Jenn-Air_JBRFR30IGX.html#tab-rebates))
- Warranty ([https://www.canadianappliance.ca/product/Jenn-Air\\_JBRFR30IGX\\_Column\\_Refrigerators\\_Jenn-Air\\_JBRFR30IGX.html#tab-warranty](https://www.canadianappliance.ca/product/Jenn-Air_JBRFR30IGX_Column_Refrigerators_Jenn-Air_JBRFR30IGX.html#tab-warranty))
- Financing ([https://www.canadianappliance.ca/product/Jenn-Air\\_JBRFR30IGX\\_Column\\_Refrigerators\\_Jenn-Air\\_JBRFR30IGX.html#tab-financing](https://www.canadianappliance.ca/product/Jenn-Air_JBRFR30IGX_Column_Refrigerators_Jenn-Air_JBRFR30IGX.html#tab-financing))
- Install ([https://www.canadianappliance.ca/product/Jenn-Air\\_JBRFR30IGX\\_Column\\_Refrigerators\\_Jenn-Air\\_JBRFR30IGX.html#tab-installation](https://www.canadianappliance.ca/product/Jenn-Air_JBRFR30IGX_Column_Refrigerators_Jenn-Air_JBRFR30IGX.html#tab-installation))
- FAQ ([https://www.canadianappliance.ca/product/Jenn-Air\\_JBRFR30IGX\\_Column\\_Refrigerators\\_Jenn-Air\\_JBRFR30IGX.html#tab-faq](https://www.canadianappliance.ca/product/Jenn-Air_JBRFR30IGX_Column_Refrigerators_Jenn-Air_JBRFR30IGX.html#tab-faq))

|                                 |                                                                    |
|---------------------------------|--------------------------------------------------------------------|
| Dimensions                      |                                                                    |
| Depth                           | 27 1/8                                                             |
| Width                           | 29 3/4                                                             |
| Height                          | 79 7/8                                                             |
| Cabinet Width                   | 30                                                                 |
| Carton Depth                    | 32                                                                 |
| Carton Height                   | 87                                                                 |
| Carton Width                    | 33                                                                 |
| Cutout Depth                    | 25                                                                 |
| Cutout Height                   | 84                                                                 |
| Cutout Width                    | 30                                                                 |
| Depth Closed Excluding Handles  | 24 1/2                                                             |
| Depth Closed Including Handles  | 27 1/8                                                             |
| Depth Excluding Doors           | 23 11/16                                                           |
| Depth With Door Open 90 Degrees | 56 3/8                                                             |
| Gross Weight                    | 542                                                                |
| Height To Top Of Cabinet        | 84                                                                 |
| Net Weight                      | 501.7                                                              |
| Capacity (cubic feet)           | 17.00                                                              |
| Certifications                  |                                                                    |
| Prop 65                         | Standard                                                           |
| Energy Star® Qualified          | ENERGY STAR® Qualified                                             |
| Sabbath Mode                    | Yes                                                                |
| Star K Certified                | Yes                                                                |
| CEE Tier                        | Not Rated                                                          |
| UL                              | Yes                                                                |
| Description                     |                                                                    |
| Type of Refrigerator            | Column Refrigerator                                                |
| Installation Option             | Built-In                                                           |
| AHAM Volumes And Shelf Area     |                                                                    |
| Refrigerator Volume (Cu Ft)     | 17.00                                                              |
| Total Volume (Cu Ft)            | 17.0                                                               |
| Details                         |                                                                    |
| Advance Foam Insulation         | 99.9% lower Global Warming Potential and Better Energy Performance |
| Cooling Type                    | Single Evaporator                                                  |
| Counter Depth                   | Yes                                                                |
| Door Style                      | Flat                                                               |
| Exterior                        |                                                                    |
| Base Grille Color               | Black                                                              |
| Cabinet Color                   | Black                                                              |
| Cabinet Finish                  | Smooth                                                             |
| Door Color                      | Panel Ready                                                        |
| Door Finish                     | Textured                                                           |
| Door Opening                    | Right                                                              |
| Handle Material                 | Metal                                                              |
| Levelers                        | 2 Black                                                            |
| Handle Type                     | Reach-Through Handle                                               |

Wheels

Hidden Hinge

Number of Doors

Yes

Specs

Manuals

Video

Reviews

Rebates

Warranty

Financing

Install

FAQ

LOT4


|                                |                               |
|--------------------------------|-------------------------------|
| Reversible Door Controls       | No                            |
| Automatic Defrost              | Yes                           |
| Control Type                   | Electronic Touch              |
| Door Ajar/Open Alarm           | Yes                           |
| Control Lockout                | Yes                           |
| Control Location               | Interior Up Front             |
| Max Cool/Fast Cool             | Yes                           |
| Water Filter Indicator/Reset   | Yes                           |
| Temperature Range              | 33F to 45F                    |
| Refrigerator Compartment       |                               |
| Number of Interior Shelves     | 3                             |
| Pantry Drawer                  | No                            |
| Conventional Shelves           | 3 Adjustable Full-Width Glass |
| Shelf Supports                 | Cantilever                    |
| Temperature-Controlled Drawers | 3 Full Width                  |
| Door Bins                      | 4 Adjustable Gallon           |
| Liner Finish                   | Obsidian(MetallicBlack)       |
| Supplementary Containers       | Herb Tender™ Container        |
| Electrical                     |                               |
| Amps                           | 15                            |
| Hz                             | 60                            |
| Filters                        |                               |
| Produce Preserver              | Yes                           |
| Water Filter Part Number       | EDR2RXD1                      |
| Refrigerator Details           |                               |
| Deli Drawer                    | 1 Flexi-Slide Bin             |
| Lighting                       | Strip and Tower LED Lighting  |
| Dispenser                      |                               |
| Dispenser Options              | Filtered Water                |
| Dispenser Pad Color            | Black                         |
| Design Type                    |                               |
| Design Expression              | Panel-Ready                   |
| Dispenser Details              |                               |
| Dispenser Type                 | Interior Water Only           |
| Compatibility                  |                               |
| Works With                     | WiFi,App,Remote Access        |
| Refinement                     |                               |
| Style                          | Freezers                      |

21TS11999 21AC11999 2111999 21CR11999 21TA11999 21TP11999 21UV11999

&PIΣOKH6EAM

//

LOT 41

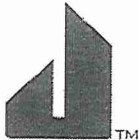

18" PANEL-READY BUILT-IN COLUMN FREEZER, LEFT SWING

Signature Features

JBZFL18IGX

OVER 250 CONFIGURATIONS

Freezer or refrigerator. Left-hand or right-hand swing. One, two, three columns in a row. Four different widths. With 12 one-unit options, 75 two-unit combinations and over 250 three-unit combinations, configuration is where bespoke begins.

ECLIPTIC LIGHTING

Live beyond the shadow. Abandoning the dark spots cast by dated puck lighting, over 650 LEDs frame and fill your column, coming alive at a touch of the controls. Each zone awakens and pulses as you mold your column to your desires.

EMOTIVE CONTROLS

At waist-level, this panel invites touch, challenging the idea that controls should be out of sight and out of reach. Control every zone and choose presets to coax out the flavors of your produce, meat, beverages, spirits and beyond—and dominate your domain according to your desires.

DIVINITY FREEZING

One provocative air tower. Two precision sensors. Calibrated every second. United, they keep freezer temperatures from swinging and spirits impeccably chilled.

DARING OBSIDIAN INTERIOR

Inspired by the beauty of volcanic glass, this industry-exclusive dark finish erupts with reflective, high-contrast style. Reject the unfeeling, lifeless vessel of harsh steel. Let fine foods and beverages emerge from the interior of your columns like vibrant art, begging to be devoured.

MUSHED ACOUSTICS

Unheard of. We're decibel for decibel one of the quietest leading luxury built-in columns out there. Casting off abrupt start and stop cycles, our columns ditch swings in temperature and humidity, running unobtrusively in the background. Brilliance doesn't have to announce itself, it just is.

REMOTE ACCESS

Open door. Power outages. Filter changes. Connect to WiFi for real-time notifications and control your columns from anywhere. Tap and swipe on both iOS and Android devices.

SOLID GLASS AND METAL

All-metal bin and shelf frames. Thick, naturally odor-resistant solid glass. A forcefield at the edge that prevents spillovers. To hell with cheap plastic in luxury door bins, shelves and liners.

SHAPESHIFTER DRAWERS (FREEZER)

Devote a drawer to gelato. Or cookie dough. Or vodka. Use all of our presets to customize these drawers to ever-shifting indulgences.



Technical Specifications

Configuration and Overview

Advance Foam Insulation: 99.9% lower Global Warming Potential and Better Energy Performance

Counter Depth: Yes

Number of Doors: 1

Installation Option: Built-In

Appearance

Hidden Hinge: Yes

Handle Material: Metal

Door Style: Flat

Reversible Door: No

Cabinet Finish: Smooth

Filter Details

Water Filter Indicator/Reset: Yes

Produce Preserver: No

Freezer Details

Freezer Number of Shelves: 3

Dispenser Details

Types of Ice: Cubed

Icemaker Details

Icemaker Location: Freezer

Certifications

Prop 65: Standard

Energy Star® Qualified: ENERGY STAR® Qualified

Details

Cooling Type: Single Evaporator

Freezer Compartment

Light: LED

Compatibility

Connectivity: iOS

Works With:

- WiFi
- App
- Remote Access

Description

Refrigerator Type: Column Freezer

Icemaker

Icemaker: Factory Installed

Dimensions

Freezer Volume: 2264.00 l

Capacity: 8.00

Total Volume: 2264.00 l

Depth: 6889.75 cm

Height: 21209.00 cm

Net Weight: 166921856.00 kg

Width: 4508.50 cm

Controls

Control Lockout: Yes

Door Ajar/Open Alarm: Yes

Automatic Defrost: Yes

Control Location: Interior Up Front

Design Type


Design Expression: Panel-Ready

LOT 4

JBZFL18IGX  
Col. Freezer



(/img/xxlarge/jenn-air/upright-freezer/JBZFL18IGX\_1.jpg)

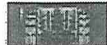

xxlarge/jenn-air/upright-freezer/JBZFL18IGX\_5.jpg)(/img/xxlarge/jenn-air/upright-freezer/JBZFL18IGX\_6.jpg)(/img/xxlarge/jenn-air/upright-freezer/JBZFL18IGX\_7.jpg)(/img/xxlarge/jenn-air

>> View 2020 JennAir Parts & Accessories Guide <<

Change to Jenn-Air JBZFR18IGX ([https://www.canadianappliance.ca/product/Jenn-Air\\_JBZFR18IGX\\_Built\\_In\\_Freezer\\_Jenn-Air\\_JBZFR18IGX.html](https://www.canadianappliance.ca/product/Jenn-Air_JBZFR18IGX_Built_In_Freezer_Jenn-Air_JBZFR18IGX.html))

Promo

Pay only \$9,307.49 CAD if you buy 2 or 3 eligible Jenn-Air items

Pay only \$8,759.99 CAD if you buy 4 or more eligible Jenn-Air items

AIR MILES

Description & Features

Specs

Manuals

Video

Reviews

Rebates

Warranty

Financing

Install

FAQ

Price History

LOT 41

([https://www.canadianappliance.ca/product/Jenn-Air\\_JAC1836HS\\_Product\\_Accessories\\_Jenn-Air\\_JAC1836HS.html](https://www.canadianappliance.ca/product/Jenn-Air_JAC1836HS_Product_Accessories_Jenn-Air_JAC1836HS.html))

Add: 1

JAC18HS ([https://www.canadianappliance.ca/product/Jenn-Air\\_JAC18HS\\_Product\\_Accessories\\_Jenn-Air\\_JAC18HS.html](https://www.canadianappliance.ca/product/Jenn-Air_JAC18HS_Product_Accessories_Jenn-Air_JAC18HS.html)) Jenn-Air JAC18HS Refrigerator Toe Kick

([https://www.canadianappliance.ca/product/Jenn-Air\\_JAC18HS\\_Product\\_Accessories\\_Jenn-Air\\_JAC18HS.html](https://www.canadianappliance.ca/product/Jenn-Air_JAC18HS_Product_Accessories_Jenn-Air_JAC18HS.html))

Add: 1

W11220303 ([https://www.canadianappliance.ca/product/Whirlpool\\_W11220303\\_Product\\_Accessories\\_Whirlpool\\_W11220303.html](https://www.canadianappliance.ca/product/Whirlpool_W11220303_Product_Accessories_Whirlpool_W11220303.html)) Whirlpool W11220303 Handle Kit

([https://www.canadianappliance.ca/product/Whirlpool\\_W11220303\\_Product\\_Accessories\\_Whirlpool\\_W11220303.html](https://www.canadianappliance.ca/product/Whirlpool_W11220303_Product_Accessories_Whirlpool_W11220303.html))

Description & Features ([https://www.canadianappliance.ca/product/Jenn-Air\\_JBZFL18IGX\\_Built\\_In\\_Freezer\\_Jenn-Air\\_JBZFL18IGX.html#tab-features](https://www.canadianappliance.ca/product/Jenn-Air_JBZFL18IGX_Built_In_Freezer_Jenn-Air_JBZFL18IGX.html#tab-features))

Specs ([https://www.canadianappliance.ca/product/Jenn-Air\\_JBZFL18IGX\\_Built\\_In\\_Freezer\\_Jenn-Air\\_JBZFL18IGX.html#tab-specs](https://www.canadianappliance.ca/product/Jenn-Air_JBZFL18IGX_Built_In_Freezer_Jenn-Air_JBZFL18IGX.html#tab-specs))

Manuals ([https://www.canadianappliance.ca/product/Jenn-Air\\_JBZFL18IGX\\_Built\\_In\\_Freezer\\_Jenn-Air\\_JBZFL18IGX.html#tab-manuals](https://www.canadianappliance.ca/product/Jenn-Air_JBZFL18IGX_Built_In_Freezer_Jenn-Air_JBZFL18IGX.html#tab-manuals))

Video ([https://www.canadianappliance.ca/product/Jenn-Air\\_JBZFL18IGX\\_Built\\_In\\_Freezer\\_Jenn-Air\\_JBZFL18IGX.html#tab-video](https://www.canadianappliance.ca/product/Jenn-Air_JBZFL18IGX_Built_In_Freezer_Jenn-Air_JBZFL18IGX.html#tab-video))

Reviews ([https://www.canadianappliance.ca/product/Jenn-Air\\_JBZFL18IGX\\_Built\\_In\\_Freezer\\_Jenn-Air\\_JBZFL18IGX.html#tab-reviews](https://www.canadianappliance.ca/product/Jenn-Air_JBZFL18IGX_Built_In_Freezer_Jenn-Air_JBZFL18IGX.html#tab-reviews))

Rebates ([https://www.canadianappliance.ca/product/Jenn-Air\\_JBZFL18IGX\\_Built\\_In\\_Freezer\\_Jenn-Air\\_JBZFL18IGX.html#tab-rebates](https://www.canadianappliance.ca/product/Jenn-Air_JBZFL18IGX_Built_In_Freezer_Jenn-Air_JBZFL18IGX.html#tab-rebates))

Warranty ([https://www.canadianappliance.ca/product/Jenn-Air\\_JBZFL18IGX\\_Built\\_In\\_Freezer\\_Jenn-Air\\_JBZFL18IGX.html#tab-warranty](https://www.canadianappliance.ca/product/Jenn-Air_JBZFL18IGX_Built_In_Freezer_Jenn-Air_JBZFL18IGX.html#tab-warranty))

Financing ([https://www.canadianappliance.ca/product/Jenn-Air\\_JBZFL18IGX\\_Built\\_In\\_Freezer\\_Jenn-Air\\_JBZFL18IGX.html#tab-financing](https://www.canadianappliance.ca/product/Jenn-Air_JBZFL18IGX_Built_In_Freezer_Jenn-Air_JBZFL18IGX.html#tab-financing))

Install ([https://www.canadianappliance.ca/product/Jenn-Air\\_JBZFL18IGX\\_Built\\_In\\_Freezer\\_Jenn-Air\\_JBZFL18IGX.html#tab-installation](https://www.canadianappliance.ca/product/Jenn-Air_JBZFL18IGX_Built_In_Freezer_Jenn-Air_JBZFL18IGX.html#tab-installation))

FAQ ([https://www.canadianappliance.ca/product/Jenn-Air\\_JBZFL18IGX\\_Built\\_In\\_Freezer\\_Jenn-Air\\_JBZFL18IGX.html#tab-faq](https://www.canadianappliance.ca/product/Jenn-Air_JBZFL18IGX_Built_In_Freezer_Jenn-Air_JBZFL18IGX.html#tab-faq))

Dimensions

Depth 27 1/8  
Width 17 3/4  
Height 79 7/8  
Carton Depth 32  
Carton Height 87  
Carton Width 26 1/2  
Cutout Depth 25  
Cutout Height 84  
Cutout Width 18

Depth Closed Excluding Handles 24 1/2  
Depth Closed Including Handles 27 1/8  
Depth Excluding Doors 23 11/16  
Depth With Door Open 90 Degree 44 7/16

Gross Weight 405  
Height To Top Of Cabinet 84  
Net Weight 368.0  
Capacity (cubic feet) 8.00

Certifications  
Prop 65 Standard  
Energy Star® Qualified ENERGY STAR® Qualified  
Sabbath Mode Yes  
Star K Certified Yes  
UL Yes

Description

Type of Refrigerator Column Freezer  
Installation Option Built-In  
AHAM Volumes And Shelf Area  
Freezer Volume (Cu Ft) 8.00  
Total Volume (Cu Ft) 8.0

Details

Advance Foam Insulation 99.9% lower Global Warming Potential and Better Energy Performance  
Cooling Type Single Evaporator  
Counter Depth Yes  
Door Style Flat

Exterior

Base Grille Color Black  
Cabinet Color Black  
Cabinet Finish Smooth

Description & Features

Specs

Manuals

Video

Reviews

Rebates

Warranty

Financing

Install

FAQ


LOT 4 | .

|                              |                               |
|------------------------------|-------------------------------|
| Door Color                   | Panel Ready                   |
| Door Finish                  | Textured                      |
| Door Opening                 | Left                          |
| Handle Material              | Metal                         |
| Handle Type                  | Reach-Through Handle          |
| Hidden Hinge                 | Yes                           |
| Number of Doors              | 1                             |
| Reversible Door              | No                            |
| Controls                     |                               |
| Automatic Defrost            | Yes                           |
| Control Type                 | Electronic Touch              |
| Door Ajar/Open Alarm         | Yes                           |
| Control Lockout              | Yes                           |
| Control Location             | Interior Up Front             |
| Max Cool/Fast Cool           | Yes                           |
| Water Filter Indicator/Reset | Yes                           |
| Temperature Range            | 33F to 45F                    |
| Electrical                   |                               |
| Amps                         | 15                            |
| Hz                           | 60                            |
| Freezer Compartment          |                               |
| Freezer Number of Shelves    | 3                             |
| Shelves                      | 3 Adjustable Full-Width Glass |
| Door Type                    | Swing                         |
| Dispenser                    |                               |
| Types of Ice                 | Cubed                         |
| Freezer Details              |                               |
| Light                        | LED                           |
| Icemaker                     |                               |
| Icemaker                     | Factory Installed             |
| Icemaker Location            | Freezer                       |
| Design Type                  |                               |
| Design Expression            | Panel-Ready                   |
| Filters                      |                               |
| Water Filter Part Number     | EDR2RXD1                      |
| Produce Preserver            | No                            |
| Compatibility                |                               |
| Works With                   | WiFi,App,Remote Access        |
| Refinement                   |                               |
| Style                        | Freezers                      |

21TS10949 21AC10949 2110949 21CR10949 21TA10949 21TP10949 21UV10949

&PTIΣQKH6EADH

LOT 41 WRV

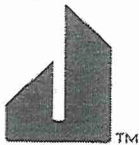

NOIR™ 24" BUILT-IN DISHWASHER, 38 DBA

Signature Features

QUIETEST LUXURY  
DISHWASHER  
BRAND<SUP>1</SUP>\*

\*Based on normal cycle<br><sup>1</sup> \*Based on Normal Cycle.</sup>

ENHANCED CINEMATIC  
LIGHTING

Shine a spotlight on clean. Packed with 18 LED lights that ramp up to full intensity, JennAir brand's best lighting coverage chases away shadows to illuminate daring Obsidian racks.

1 TO 24-HOUR DELAY  
START OPTION

Postpone the start of your wash cycle in 1-hour increments for up to 24 hours. Start your wash cycle on your terms.


38 DBA  
TRANQUILITY<SUP>2</SUP>  
SYSTEM

JENNAIR dishwashers run quietly without sacrificing performance<br><sup>2</sup> Based on normal cycle.</sup>

15 PLACE SETTING  
CAPACITY

Intimate affairs. Lavish after-parties. Enough capacity for a service of 15 means there's always room for one more.


JDPSS246LM

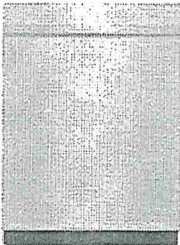

Technical Specifications

| Description                 |                                                | Dimensions                          |
|-----------------------------|------------------------------------------------|-------------------------------------|
| Dishwasher Type: Built-In   | 2nd Level Rack                                 | Depth: 6223.00 cm                   |
| Exterior                    | Glides: Smooth Glide                           | Height: 8509.00 cm                  |
| Control Panel Color: Black  | Lower Rack                                     | Net Weight: 40369688.00 kg          |
| Magnetic Door: No           | Glides: Ball Bearings                          | Width: 6064.25 cm                   |
| Handle Material: Metal      | Utility Basket: No                             | Number of Place Settings: 15        |
| Toe Panel Color: Black      | Silverware Basket                              | Gross Weight: 45359200.00 kg        |
| True Hold Door: Yes         | Culinary Basket: Yes                           | Controls                            |
| Details                     | Covers: Yes                                    | Automatic Temperature Controls: Yes |
| Number of Racks: 3          | Third Level Rack                               | Status Light: Multi-Color           |
| Built-In Water Softener: No | Removable: Yes                                 | Electrical                          |
| Wash System: Filter         | Type: Third rack with dual rotating wash tubes | Power Cord Included: No             |
| Water Filtration: Yes       | Certifications                                 | Design Type                         |
| Cycles                      | Energy Star® Qualified: ENERGY STAR® Qualified | Design Expression: NOIR™            |
| Number of Wash Cycles: 6    | NSF® Certified: Yes                            |                                     |
| 2nd Level Rack              | Energy Rating: 270                             |                                     |
| Cushion-Tip Tines: Yes      | CUL: Yes                                       |                                     |
|                             | Kosher Consumer Friendly: Yes                  |                                     |
|                             | Prop 65: Standard                              |                                     |

LOT 41 WREV

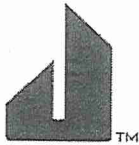

36" RISE™ GAS PROFESSIONAL-STYLE RANGE

Signature Features

34 RANGE CONFIGURATIONS

With 34 total range configurations, it's up to you. Infused with chrome, our griddle cleans up well after heavy usage. Fire up the grill for indoor entertainment on your terms.

DUAL-STACKED POWERBURNERS

Two stacked, symmetrical flames bloom and retreat at your inclination, offering total control over heat levels. High-heat searing and wok cooking. Low, slow simmer and melt. Infinite intermediate settings satisfy every appetite.

GLIDE RACKS

Smooth moves. Each rack glides in and out fluidly and quietly, featuring flat tines for peak aesthetics.

FLAT TINE RACKS

Each rack features dramatic, unexpected flat tines, delivering increased contact with cookware for exceptional heat transfer.

JENNAIR® CULINARY CENTER

With step-by-step support, savor the full culinary experience backed by customized algorithms, featuring full-color food photography, doneness levels, pan types and menu-specific tips.

CAST IRON GRATES

Robust geometric grates form one graceful surface, crafted to withstand heavy woks and cookware.

REMOTE ACCESS<SUP>1</SUP>

Preheat. Check cooking status. Personalize settings. Connect to WiFi for real-time notifications and control your appliance from anywhere. Tap and swipe on both iOS and Android devices.\* <br><sup>1</sup> Appliance must be set to remote enable. WiFi & App required. Features subject to change. For details and privacy info, visit jennair.ca/connect. </sup>


HALO-EFFECT KNOBS

A halo of luminary LEDs glows softly when the burner is lit or the oven is on.

CINEMATIC LIGHTING

Lights, camera, cook. Halogen lighting increases to full intensity, minimizing shadows and dramatically showcasing food.

JGRP436HL

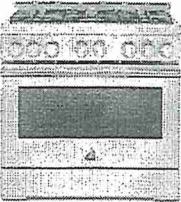

Dimensions

Capacity: 5-1/10  
Depth: 7572.38 cm  
Height: 9842.50 cm  
Net Weight: 176447288.00 kg  
Width: 9112.25 cm

Electrical

Power Cord Included: Yes  
Design Type  
Design Expression: RISE™

Technical Specifications

Configuration and Overview

Size:

- 9144.00 cm
- 36 cm

Fuel Type: Gas  
Range Type: Freestanding  
LP Convertible: Yes - Kit Included  
Features

Door Removable: Yes  
Power On Indicator Light: Yes  
Automatic Convection Conversion Temperature Adjust: Yes  
Automatic Shut-Off: No  
Interior Color: Black  
Oven Control Location: Front  
Oven Control Type: Knobs  
Broiler Location: Top of Oven  
Oven Light Switch Location: Oven Control  
Oven Interior Width:

- 7594.60 cm
- 29-9/10 cm

Oven Interior Depth:

- 4140.20 cm
- 16-3/10 cm

Oven Interior Height:

- 3632.20 cm
- 14-3/10 cm

Hidden Bake Element: No  
Convection Functions:

- Bake
- Roast

Appearance

Cooktop Details

Number of Grates: 6  
Auto Re-ignition: Yes  
Cooktop Control Knob Type: Metal  
Cooktop Control Location: Front  
Grate Details:

- Dishwasher Safe
- Matte Finish
- Porcelain Coated Cast Grates
- Individual

Cooktop Configuration: All Burners

Certifications

Prop 65: Standard

Features

Natural Gas Convertible: Yes  
Power Outage Compatible: Yes (Gas Cooktop Burners Only)

Details

Number of Rack Guides: 5  
Convection Element Power: 1200  
Oven Light Type: Halogen  
Rack Guide Type: Molded  
Number of Oven Racks: 3  
Cooktop Surface Material: Porcelain Coated Steel

Compatibility

Connectivity: Nest  
Works With:

- WiFi
- App
- Remote Access
- Voice Controlled

LOT 41 WRV.

Handle Material: Metal

Cooktop Details

Heating Element On Indicator Light: No

Hot Surface Indicator Light: No

Cooktop Surface Color: Black

Ignition Type: Flame-Sensing™ Re-ignition

Number of Cooking Element-Burners: 6

Configuration

Oven Configuration: Single Oven

Range Configuration: Freestanding





Description

Fuel Type: Gas

Size: 36

®/™ © 2022 JennAir. All rights reserved. Specifications subject to change without notice.

LOT 4 / WRU

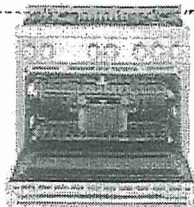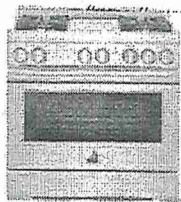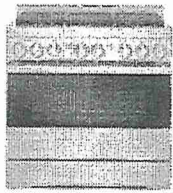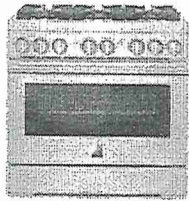

|   |   |   |   |
|---|---|---|---|
| ( <a href="https://www.canadianappliance.ca/product/Jenn-Air_JDRP436HL_Range_Hood">https://www.canadianappliance.ca/product/Jenn-Air_JDRP436HL_Range_Hood</a> ) | ( <a href="https://www.canadianappliance.ca/product/Jenn-Air_JGRP436HM_Range_Hood">https://www.canadianappliance.ca/product/Jenn-Air_JGRP436HM_Range_Hood</a> ) | ( <a href="https://www.canadianappliance.ca/product/Jenn-Air_JGRP536HL_Range_Hood">https://www.canadianappliance.ca/product/Jenn-Air_JGRP536HL_Range_Hood</a> ) | ( <a href="https://www.canadianappliance.ca/product/Jenn-Air_JGRP636HL_Range_Hood">https://www.canadianappliance.ca/product/Jenn-Air_JGRP636HL_Range_Hood</a> ) |
| <b>JDRP436HL</b>   | <b>JGRP436HM</b>   | <b>JGRP536HL</b>   | <b>JGRP636HL</b>   |
| ( <a href="https://www.canadianappliance.ca/product/Jenn-Air_JDRP436HL_Range_Hood">https://www.canadianappliance.ca/product/Jenn-Air_JDRP436HL_Range_Hood</a> ) | ( <a href="https://www.canadianappliance.ca/product/Jenn-Air_JGRP436HM_Range_Hood">https://www.canadianappliance.ca/product/Jenn-Air_JGRP436HM_Range_Hood</a> ) | ( <a href="https://www.canadianappliance.ca/product/Jenn-Air_JGRP536HL_Range_Hood">https://www.canadianappliance.ca/product/Jenn-Air_JGRP536HL_Range_Hood</a> ) | ( <a href="https://www.canadianappliance.ca/product/Jenn-Air_JGRP636HL_Range_Hood">https://www.canadianappliance.ca/product/Jenn-Air_JGRP636HL_Range_Hood</a> ) |
| <b>\$17,549.99 CAD</b>   | <b>\$9,349.99 CAD</b>   | <b>\$9,849.99 CAD</b>   | <b>\$9,849.99 CAD</b>   |

- Description & Features ([https://www.canadianappliance.ca/product/Jenn-Air\\_JGRP436HL\\_Range\\_Hood](https://www.canadianappliance.ca/product/Jenn-Air_JGRP436HL_Range_Hood))
- Specs ([https://www.canadianappliance.ca/product/Jenn-Air\\_JGRP436HL\\_Range\\_Hood](https://www.canadianappliance.ca/product/Jenn-Air_JGRP436HL_Range_Hood))
- Manuals ([https://www.canadianappliance.ca/product/Jenn-Air\\_JGRP436HL\\_Range\\_Hood](https://www.canadianappliance.ca/product/Jenn-Air_JGRP436HL_Range_Hood))
- Video ([https://www.canadianappliance.ca/product/Jenn-Air\\_JGRP436HL\\_Range\\_Hood](https://www.canadianappliance.ca/product/Jenn-Air_JGRP436HL_Range_Hood))
- Reviews ([https://www.canadianappliance.ca/product/Jenn-Air\\_JGRP436HL\\_Range\\_Hood](https://www.canadianappliance.ca/product/Jenn-Air_JGRP436HL_Range_Hood))
- Rebates ([https://www.canadianappliance.ca/product/Jenn-Air\\_JGRP436HL\\_Range\\_Hood](https://www.canadianappliance.ca/product/Jenn-Air_JGRP436HL_Range_Hood))
- Warranty ([https://www.canadianappliance.ca/product/Jenn-Air\\_JGRP436HL\\_Range\\_Hood](https://www.canadianappliance.ca/product/Jenn-Air_JGRP436HL_Range_Hood))
- Financing ([https://www.canadianappliance.ca/product/Jenn-Air\\_JGRP436HL\\_Range\\_Hood](https://www.canadianappliance.ca/product/Jenn-Air_JGRP436HL_Range_Hood))
- Install ([https://www.canadianappliance.ca/product/Jenn-Air\\_JGRP436HL\\_Range\\_Hood](https://www.canadianappliance.ca/product/Jenn-Air_JGRP436HL_Range_Hood))
- FAQ ([https://www.canadianappliance.ca/product/Jenn-Air\\_JGRP436HL\\_Range\\_Hood](https://www.canadianappliance.ca/product/Jenn-Air_JGRP436HL_Range_Hood))

|                                |          |         |
|--------------------------------|----------|---------|
| Dimensions                     |          |         |
| Depth                          | 29 13/16 |         |
| Width                          | 35 7/8   |         |
| Height                         | 38 3/4   |         |
| Carton Depth                   | 35 1/2   |         |
| Carton Height                  | 47 5/8   |         |
| Carton Width                   | 41 13/16 |         |
| Cutout Depth                   | 24       |         |
| Cutout Height                  | 38 3/4   |         |
| Cutout Width                   | 36       |         |
| Depth Closed Excluding Handles | 27 11/16 | \$5,888 |

Depth Closed Including Handles 29 13/16

Description & Features

Specs

Manuals

Video

Rebates

Warranty

Financing

Install

FAQ

LOT 41 WRV

|                                    |   |         |
|------------------------------------|---|---------|
| Depth With Door Open 90 Degree     | 46 1/2   |         |
| Gross Weight                       | 444   |         |
| Net Weight                         | 389.0   |         |
| Capacity (cubic feet)              | 5.10   |         |
| Certifications                     |   |         |
| Prop 65                            | Standard   |         |
| ADA Compliant                      | No   |         |
| UL                                 | Yes   |         |
| Description                        |   |         |
| Fuel Type                          | Gas   |         |
| Size (in.)                         | 36   |         |
| Configuration and Overview         |   |         |
| Range Type                         | Freestanding   |         |
| Exterior                           |   |         |
| Door Removable                     | Yes   |         |
| Door Type                          | Metal & Glass   |         |
| Oven Window Size                   | Large   |         |
| Handle Type                        | Towel Bar   |         |
| Handle Color                       | Stainless Steel   |         |
| Handle Material                    | Metal   |         |
| Features                           |   |         |
| Automatic Convection               |   |         |
| Conversion Temperature             | Yes   |         |
| Adjust                             |   |         |
| Hot Surface Indicator Light        | No   |         |
| Griddle                            | NA   |         |
| Heating Element On Indicator Light | No   |         |
| LP Convertible                     | Yes - Kit Included   |         |
| Natural Gas Convertible            | Yes   |         |
| Power On Indicator Light           | Yes   |         |
| Power Outage Compatible            | Yes (Gas Cooktop Burners Only)   |         |
| Selection                          | Automatic Door Latch,Bake,Broil,Cancel/Off,Convect Modes,Delay Start,Favorites,Proofing,Rapid Preheat,Sabbath Mode,Slow Cook,Temperature Probe,Warm Hold |         |
| Cooktop Details                    |   |         |
| Cooktop Surface Color              | Black   |         |
| Cooktop Control Knob Color         | Stainless Steel   |         |
| Cooktop Control Location           | Front   |         |
| Cooktop Control Type               | Knobs   |         |
| Auto Re-ignition                   | Yes   |         |
| Cooktop Element Style              | Sealed Burner   |         |
| Cooktop Configuration              | All Burners   |         |
| Cooktop Control Knob Type          | Metal   |         |
| Grate Details                      | Dishwasher Safe,Individual,Matte Finish,Porcelain Coated Cast Grates                                                                                     |         |
| Ignition Type                      | Flame-Sensing™ Re-ignition   |         |
| Number of Cooking Element-Burners  | 6   |         |
| Number of Grates                   | 6   |         |
| Left Front Element-Burner Power    | 20,000 BTU   |         |
| Center Front Element-Burner Power  | 20,000 BTU   |         |
| Left Rear Element-Burner Power     | 18,000 BTU   |         |
| Center Front Element-Burner Type   | Dual   | \$8,300 |

Description & Features

Specs

Manuals

Video Reviews

Warranty

Financing

Install

FAQ

LOT 41 WRV

|                                   |                                            |
|-----------------------------------|--------------------------------------------|
| Left Rear Element-Burner Type     | Dual                                       |
| Center Rear Element-Burner Type   | Dual                                       |
| Right Front Element-Burner Power  | 20,000 BTU                                 |
| Left Front Element-Burner Type    | Dual                                       |
| Right Rear Element-Burner Type    | Dual                                       |
| Right Front Element-Burner Type   | Dual                                       |
| Right Rear Element-Burner Power   | 18,000 BTU                                 |
| Details                           |                                            |
| Cooktop Surface Material          | Porcelain Coated Steel                     |
| Automatic Shut-Off                | No                                         |
| Interior Color                    | Black                                      |
| Oven Control Knob Color           | Stainless Steel                            |
| Oven Control Location             | Front                                      |
| Oven Control Knob Type            | Metal                                      |
| Oven Control Type                 | Knobs                                      |
| Broiler Location                  | Top of Oven                                |
| Bake Element Power                | 17000 BTU                                  |
| Hidden Bake Element               | No                                         |
| Broiler Element Power             | 11000 BTU                                  |
| Oven Light Switch Location        | Oven Control                               |
| Convection Element Power (watts)  | 1200                                       |
| Convection Functions              | Bake, Roast                                |
| Convection Element Type           | Dual-Fan                                   |
| Number of Oven Lights             | 3                                          |
| Oven Light Type                   | Halogen                                    |
| Oven Interior Depth(IN, inches)   | 16.3                                       |
| Number of Rack Guides             | 5                                          |
| Oven Interior Height(IN, inches)  | 14.3                                       |
| Oven Interior Width(IN, inches)   | 29.9                                       |
| Number of Oven Racks              | 3                                          |
| Oven Rack Type                    | Gliding Roll-Out                           |
| Rack Guide Type                   | Molded                                     |
| Electrical                        |                                            |
| Amps                              | 15                                         |
| Hz                                | 60                                         |
| Volts                             | 120                                        |
| Power Cord Included               | Yes                                        |
| Oven Details                      |                                            |
| Oven Cooking System Configuration | True Convection                            |
| Oven Configuration                | Single Oven                                |
| Range Configuration               | Freestanding                               |
| Refinement                        |                                            |
| Style                             | Ranges                                     |
| Design Type                       |                                            |
| Design Expression                 | RISE™                                      |
| Compatibility                     |                                            |
| Works With                        | WiFi, App, Remote Access, Voice Controlled |

\$5,500

Description & Features

Specs

Manuals


Video Reviews Warranty

Financing

Install

FAQ

LOT 41 WRV.

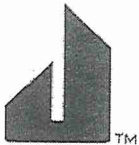

JENNAIR® NOIR 60CM BUILT-IN SPEED OVEN

Signature Features

JMC6224HM

JENNAIR® ASSISTED COOKING

Take your pick. With a wide variety of pre-set oven modes and specialty settings, you can create a wide variety of dishes minus the guesswork—using microwave, convection or both.

3.5-INCH FULL-COLOR LCD DISPLAY

The full-color LCD touchscreen is compact and packed with dynamic features that present you with a guided JennAir® Assisted Cooking experience. Navigate effortlessly through settings with inviting controls that respond to your touch.

1.4 CUBIC FOOT CAPACITY

SPEED-COOK

Renounce accepted limitations of the microwave. Three potent cooking methods converge to deliver convection's steady heat, microwave speed and broiled caramelization in each oven-caliber bite.

REMOTE ACCESS<sup>1</sup></sup>

Preheat. Check cooking status. Personalize settings. Connect to WiFi for real-time notifications and control your appliance from anywhere. Tap and swipe on both iOS and Android devices. <sup>2</sup> (Appliance must be set to remote enable. WiFi & App required. Features subject to change. For details and privacy info, visit jennair.com/connect.) <br><sup>2</sup> Appliance must be set to remote enable. WiFi & App required. Features subject to change. For details and privacy info, visit jennair.com/connect. </sup><br><sup>1</sup> Appliance must be set to remote enable. WiFi & App required. Features subject to change. For details and privacy info, visit jennair.com/connect.</sup>

TRUE CONVECT & MICROWAVE COMBINATION COOKING

Let your appetite run wild—broil, bake or warm with convection and microwave energy.

SENSOR COOKING


An intuitive sensor responds to humidity levels, altering time and power for results that aim to please.

NOIR™ DESIGN EXPRESSION

Sculpted in stainless steel, the NOIR™ Design Expression features hidden lace textures, discoverable only by touch.

STEALTH FLUSH DESIGN

Flush-to-cabinet design creates a subtly striking, unbroken line across the kitchen. With 1/8" reveals, the speed oven merges discreetly into cabinetry—a bold move for open kitchen designs, islands and creative explorations.

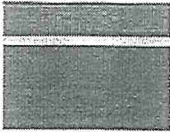

Dimensions

- Capacity: 1-2/5
- Depth: 5556.25 cm
- Height: 4651.38 cm
- Net Weight: 8618248.00 kg
- Width: 5953.12 cm
- Oven Capacity: 396.20 l

Design Type

Design Expression: NOIR™

Electrical

- Volts: 240/208
- Watts: 3400

Controls

Display Color: Full Color

Technical Specifications

Configuration and Overview

- Size:
- 5842.00 cm
  - 23 cm

Fuel Type: Electric

Features

Interior Coating: Stainless Steel

Light Type: Halogen

- Oven Interior Width:
- 4508.50 cm
  - 17-3/4 cm

- Oven Interior Depth:
- 4191.00 cm
  - 16-1/2 cm

- Oven Interior Height:
- 2222.50 cm
  - 8-3/4 cm

Compatibility

- Connectivity:
- Amazon Alexa
  - Android
  - Google Assistant
  - iOS
  - Nest

Compatibility

- Works With:
- WiFi
  - App
  - Remote Access
  - Voice Controlled

Certifications

- ADA Compliant: Yes
- Kosher Consumer Friendly: No
- Prop 65: Standard
- UL: Yes

Configuration

Oven Configuration: Single Oven


Details

- Convection Element Power: 1100
- Number of Oven Racks: 1

Description

- Fuel Type: Electric
- Size: 24

LOT 41 WRL

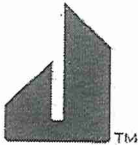

JENNAIR® NOIR™ 24" BUILT-IN COFFEE SYSTEM

Signature Features

6 CUSTOMIZABLE PROFILES

Bold flavor, refined to your taste. Craft up to six individualized profiles with custom drink choice, strength and size to quickly select your favorite drink. Profiles, complete with individual icons, are displayed in order of frequency of use.

3.5-INCH FULL-COLOR LCD DISPLAY

This full-color LCD touchscreen is compact and packed with dynamic features that allow you to customize cafe-style drinks to your individual taste. Navigate effortlessly through settings with inviting controls that respond to a light touch.

WHOLE-BEAN COFFEE GRINDER

Finely ground, flavor rich. This grinder's barista-style metal construction transforms the freshest beans into the most flavorful coffees, espressos, cappuccinos and more.

GROUND COFFEE COMPATIBILITY

Indulge percolating cravings with coffee, espresso and cappuccinos made with pre-ground coffee or whole beans.

FLEXIBLE INSTALLATION

Make your move. With only a 120-volt connection required and an easy-to-fill water reservoir, this system installs anywhere in your home.

CUP TRAY WITH INTEGRATED DRIP TRAY

Gourmet brews flow into waiting cups nestled safely in the tray. Beneath, stray drips and water from rinse cycles are captured in the integrated drip tray, which is easily removed and cleaned.

DUAL DISPENSING SPOUTS

Serve guests simultaneously. Height-adjustable, dual-dispensing spouts let you brew two cups of barista-style coffee or espresso at one time.


NOIR™ DESIGN EXPRESSION

Sculpted in stainless steel, the NOIR™ Design Expression features hidden lace textures, discoverable only by touch.

STEALTH FLUSH DESIGN

Create an unbroken silhouette. Discreet ¼" reveals envelop every side, as dark interiors and glass expanses pull you in.

JJB6424HM

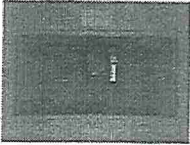

Dimensions

Net Weight: 24493968.00 kg  
Depth: 5000.62 cm  
Height: 4540.25 cm  
Width: 5953.12 cm

Gross Weight: 29029888.00 kg

Design Type

Design Expression: NOIR™

Technical Specifications

Configuration and Overview

Capacity: 2.4 Liters  
Details  
Coffee Measuring Scoop: Yes  
Dual Dispensing Spouts: Yes  
LED Lighting: Yes  
Pre-Heat Rinse Function: Yes  
Removable Brewing Unit: Yes  
Serving Size Customization: Yes  
Temperature Customization: Yes  
Water Hardness Setting: Yes

Features

Automatic Brewed Grounds Collection: Yes  
Concealed Storage Trays: Yes

Features

Cup Tray with Integrated Drip Tray: Yes  
Empty Waste Coffee Container Alert: Yes  
Fill Beans Container Alert: Yes  
Fill Tank Alert: Yes  
Flush-to-Cabinet Installation Options: Yes  
Ground Coffee Compatibility: Yes

Options

Selection Options:  
• Cappuccino Option  
• Coffee-Espresso Brewing Option  
• Frothing System with Integrated Milk Container  
• Hot Water Dispenser

Certifications

Prop 65: Standard



SITE COPY

CONSTRUCTION SUMMARY

2185715 Ontario Inc.

PURCHASERS: PARAMJIT DHINDSA and SARABJIT,K GILL

TEL: RES.: 289-544-5229

| LOT NUMBER | PHASE | HOUSE TYPE                              | CLOSING DATE |
|------------|-------|-----------------------------------------|--------------|
| 041        | 1     | ISABELLA-OPT MAIN-4 BEDROOM-ELEVATION B |              |

Date Added: 05-Oct-22

Invoice Number: 8372

1 - Install Standard Cable Rough-Ins (x2) and Install Standard Telephone Rough-Ins (x2) (See Sketch)

Note:

1 - MAIN HALL - Delete builders standard ceiling lights. Install SIX (6) LED POT LIGHTS with ONE (1) Seperate Switch at Main Hall (See Sketch)

Note: \*\*TEN (10) Pot Lights with ONE (1) Switch Included in Standard Features and Finishes\*\*

1 - FAMILY ROOM - In addition to builders standard ceiling light, Install FOUR (4) LED POT LIGHTS with ONE (1) Seperate Switch at Family Room (See Sketch)

Note: \*\*TEN (10) Pot Lights with ONE (1) Switch Included in Standard Features and Finishes\*\* - Purchaser Paying for Additional Switch Only

1 - CLARIFICATION;

EXTERIOR - GARAGE DOORS - Install STANDARD Exterior Handle with Lock on Garage Doors

Note:

1 - MAIN FLOOR - FLOORING - HARDWOOD - Install Upgrade Hardwood Flooring - 5" x 3/4" VINTAGE WHITE OAK (Character UVF) APOLLO - To be installed throughout main floor in lieu of builders standard hardwood, where applicable.

Note: To Include; Main Hall, Living Room/Dining Room, In-Law Suite, Family Room & Applicable Landings (See Sketch)

1 - STAIRCASE VS FLOORING

WOOD SPECIES DIFFERENCE:

STAIRCASE - The purchaser was advised and therefore accepts and acknowledges that the wood species of the staircase and flooring chosen do not match. This difference may result in a stain colour variance.

Note: The purchaser agrees that the vendor is to be exempt from any and all claims by the purchaser regarding this colour variance.

1 - STAIRCASE VS FLOORING

STAINING DIFFERENCE:

STAIRCASE - The purchaser was advised and therefore accepts and acknowledges that the stain of the staircase and flooring chosen do not match. This difference might result in an undesirable colour variance.

Note: The purchaser agrees that the vendor is to be exempt from any and all claims by the purchaser regarding this colour variance.

1 - KITCHEN / BATHROOMS & LAUNDRY ROOM - SEE QUALITY TOPS & KITCHENS FOR ALL KITCHEN / BATHROOMS & LAUNDRY ROOM UPGRADES / LAYOUTS (See Attached QTK Paperwork)

Note:

1 - KITCHEN - Accommodate Applicable Electrical for Chimney Style Hood Fan that will be installed by the purchaser After Closing (See QTK Layout)

Note: \*\*Purchaser accepts & acknowledges that the vendor will be exempt from any possible damages created by installing their own chimney style hood fan after closing\*\*

\*\*PRICE IS SUBJECT TO CHANGE ONCE APPLIANCE SPECIFICATIONS HAVE BEEN SUBMITTED AND REVIEWED\*\*

1 - KITCHEN - Install Rough-In Wiring for Built-In Microwave at Kitchen (See QTK Layout for Location)

Note: \*\*PRICE IS SUBJECT TO CHANGE ONCE APPLIANCE SPECIFICATIONS HAVE BEEN SUBMITTED AND REVIEWED\*\*

1 - KITCHEN - Install Rough-In Wiring to accommodate Built-In Coffee Machine at Kitchen (See QTK Layout for Location)

Note: \*\*PRICE IS SUBJECT TO CHANGE ONCE APPLIANCE SPECIFICATIONS HAVE BEEN SUBMITTED AND REVIEWED\*\*

1 - KITCHEN - COUNTERTOP - Install Builders Standard Stone Countertop - EMMERSTONE VANILLA WHITE- AND "A" Edge standard To be installed throughout kitchen, where applicable (does not include stone backsplash) (See Sketch)

Note:

1 - KITCHEN - COUNTERTOP - Install ADDITIONAL Standard Stone Countertop - (EMMERSTONE VANILLA WHITE) - To be installed throughout kitchen, where applicable (does not include stone backsplash) (See Sketch)

Note:



SITE COPY

CONSTRUCTION SUMMARY

2185715 Ontario Inc.

PURCHASERS: PARAMJIT DHINDSA and SARABIJT,K GILL

TEL: RES.: 289-544-5229

| LOT NUMBER | PHASE | HOUSE TYPE                              | CLOSING DATE |
|------------|-------|-----------------------------------------|--------------|
| 041        | 1     | ISABELLA-OPT MAIN-4 BEDROOM-ELEVATION B |              |

Date Added: 05-Oct-22

Invoice Number: 8372

1 - DISCLAIMER - STONE COUNTERTOP;  
KITCHEN - Stone slabs vary in size & all seams are visible & the fabricator reserves the right to position the seams as necessary.  
Note:

1 - KITCHEN - KITCHEN SINK - Install Builders Standard Undermount Sink - Blanco Horizon U2 (7" Deep) Undermount Sink - Model #401022  
Note:

1 - KITCHEN - KITCHEN FAUCET - Install Builders Standard Faucet - MOEN Method Single Handle Pull-Out (Single Hole) Kitchen Faucet - Model # 7585 – Chrome  
Note:

1 - POWDER ROOM - COUNTERTOP - Install Builders Standard Stone Countertop - EMMERSTONE GRAY GALAXY - With Standard "A" Edge  
To be installed throughout powder room vanity, where applicable (Includes 3" Splash) (See Sketch)  
Note:

1 - MAIN FLOOR ENSUITE - COUNTERTOP - Install Builders Standard Stone Countertop - EMMERSTONE GRAY GALAXY with STANDARD " A " EDGE PROFILE - To be installed throughout main floor ensuite vanity, where applicable (Includes 3" Splash) (See Sketch)  
Note:

1 - MASTER ENSUITE - COUNTERTOP - Install Builders Standard Stone Countertop - EMMERSTONE GREY GALAXY with STANDARD " A " EDGE PROFILE - To be installed throughout master ensuite vanity, where applicable (Includes 3" Splash) (See Sketch)  
Note:

1 - TWIN BATH 2/3 - COUNTERTOP - Install Builders Standard Stone Countertop - EMMERSTONE MAPLE WHITE with STANDARD " A " EDGE PROFILE - To be installed throughout twin bath 2/3 vanity, where applicable (Includes 3" Splash) (See Sketch)  
Note:

1 - BATH #4 - COUNTERTOP - Install Builders Standard Stone Countertop - EMMERSTONE GREY GALAXY with STANDARD " A " EDGE PROFILE - To be installed throughout bath #4 vanity, where applicable (Includes 3" Splash) (See Sketch)  
Note:

1 - DISCLAIMER - STONE COUNTERTOP;  
POWDER ROOM, MAIN FLOOR ENSUITE, MASTER ENSUITE, TWIN BATH 2/3 & ENSUITE #4 - Stone slabs vary in size & all seams are visible & the fabricator reserves the right to position the seams as necessary.  
Note:

1 - PURCHASER HAS ATTENDED A COLOR APPOINTMENT AT THE DECOR CENTRE AND HAS DECLINED ANY ADDITIONAL UPGRADES.Purchaser accepts and acknowledges that there will be no further changes/additions/deletions to be made upon signing on SEPTEMBER 1,2022  
Note:

1 - PURCHASER AWARE AND ACCEPTS THAT ANY CHANGES MADE TO UPGRADES AFTER SIGNING THIS PURCHASERS EXTRA FORM ARE SUBJECT TO A MINIMUM ADMINISTRATION FEE OF \$1,000 PLUS A 10% HOLDBACK FEE.  
Note:

Date Added: 18-May-22

Invoice Number: 7897

2 - BASEMENT- Install TWO(X2) larger basement windows, 30"x24" (With Possible Window Wells) (See Sketch)  
Note:

3 - BASEMENT- Install THREE (X3) 36"x24" larger basement windows (See Sketch) (With Possible window wells)  
Note:

1 - BASEMENT- In addition to the basement windows, Install ONE (X1) additional 36"x24" basement window (With Possible window well) (See Sketch)  
Note:



SITE COPY

CONSTRUCTION SUMMARY

2185715 Ontario Inc.

PURCHASERS: PARAMJIT DHINDSA and SARABJIT,K GILL

TEL: RES.: 289-544-5229

| LOT NUMBER | PHASE | HOUSE TYPE                              | CLOSING DATE |
|------------|-------|-----------------------------------------|--------------|
| 041        | 1     | ISABELLA-OPT MAIN-4 BEDROOM-ELEVATION B |              |

Date Added: 18-May-22      Invoice Number: 7897

|   |
|---|
| <p>1 - SIDE EXTERIOR- Install the optional Side Exterior door with applicable coach light (See Sketch)</p> <p>Note:</p>   |
| <p>1 - FRONT EXTERIOR- Delete the builders stanadrd single front door, side lights and transom. Install a Double Extended height Front door with Applicable Peep Hole. (NO Glass on Front Doors)</p> <p>Note:</p>   |
| <p>1 - MINIMUM CHARGE FOR ANY CHANGE TO STRUCTURE / FLOOR PLAN</p> <p><b>**See Below For Layout Change**</b></p> <p>Note:</p>   |
| <p>1 - KITCHEN- Increase the kitchen by APPROX. 2'-0". Push wall into the In Law Suite (decrease in Law Suite by Approx. 2'-0").Kitchen wall to be inline with Family Room wall. Install additional builders standard floor tile to accommodate this change.</p> <p>Note: <b>**Delete the return wall at the kitchen entrance and shift the Flat arch(entrance to kitchen) down (See Sketch)</b></p> <p><b>**Shift the In Law Suite window to be centred on wall</b></p> <p><b>**Kitchen Layout change-Relocate the Fridge and Centre the stove on new wall dimensions</b></p>   |
| <p>1 - KITCHEN- Install additional builders standard cabinetry (Upper&amp;Lowers) to accommodate the revised layout change (See Sketch)</p> <p>Note: <b>** The above price/change does not include any further kitchen upgrades or changes**Purchaser is aware taht any built in appliance accommodations will be addressed at time of colour chart appointment between the Design Studio and QTK**</b></p> <p><b>**The purchaser will be charged accordingly for additional counter top at time of colour chart as per teh revised layout**</b></p> <p><b>**Purchaser to be charged for any electrical required to accommodate any built in appliances at time of Colour Chart**</b></p> |
| <p>1 - STAIRS/BASEMENT- Create an open To below basement, Includes Red Oak stairese, applicable railing,pickets and posts(as needed), finished partial basement foyer with 2 builders standard interior doors &amp; trim. (See Sketch)</p> <p>Note: Partial Basement Foyer with standard Laminate 8" Flooring</p>   |
| <p>1 - TWIN BATH 2/3- Delete the builders standard Tub Shower and Install a shower stall. To Include 2x2 floor mosaic, curb with stone top, shower pot light and frameless glass shower (See Sketch)</p> <p>Note:</p>   |
| <p>1 - TWIN BATH #2 (BEDROOM #4)- Purchaser's request to Delete the double sink at vanity and install only ONE sink centred with in the vanity (See Sketch)</p> <p>Note:</p>   |
| <p>1 - FRONT EXTERIOR- Install a Holiday Soffit plug on a single pole switch (See Sketch)</p> <p>Note:</p>   |
| <p>1 - MASTER ENSUITE SHOWER STALL- Increase the master ensuite shower stall by Approx. 1'-0" towards the Toilet Water Closet. Install additional 2x2 mosaic, wall tile, curb with stone top and additional Frameless Glass (See Sketch)</p> <p>Note:</p>   |
| <p>1 - ATTIC/BASEMENT- Install a Conduit Pipe from Attic to Basement (Dropped near electrical panel- final location to be determined by Vendor on Site)</p> <p>Note: <b>**Priced As Per Sylvano**</b></p>   |
| <p>1 - PURCHASER HAS ATTENDED A STRUCTURAL APPOINTMENT AT THE DESIGN STUDIO AND HAS DECLINED ANY ADDITIONAL UPGRADES</p> <p>Note:</p>   |
| <p>1 - BONUS PACKAGE-PURCHASER TO RECEIVE \$20,000 (INCLUSIVE OF TAXES) WORTH OF UPGRADES AT THE DESIGN STUDIO AT TIME OF COLOUR CHART</p> <p>Note:</p>   |
| <p>1 - PURCHASER AWARE AND ACCEPTS THAT ANY CHANGES MADE TO UPGRADES AFTER SIGNING THIS PURCHASERS EXTRA FORM ARE SUBJECT TO A MINIMUM ADMINISTRATION FEE OF \$1,000</p> <p>Note:</p>   |

Date Added:      Invoice Number: 8225



\* INTERIOR COLOUR SCHEME \*

| Purchasers                          | Decor Consultant | Model and Elevation                    | Telephone Res. / Bus | Project              | Closing Date | Property |
|-------------------------------------|------------------|----------------------------------------|----------------------|----------------------|--------------|----------|
| PARAMJIT DHINDSA & SARABJIT, K GILL | Rick Wright      | SABELLA-OPT MAIN-4 BEDROOM-ELEVATION B | (289) 544-5229 /     | 2185715 Ontario Inc. |              | 041      |

Page 1 of 3

| Flooring            | Wall Tile                                             | Plumbing                 |                   |         |       |
|---------------------|-------------------------------------------------------|--------------------------|-------------------|---------|-------|
| Description         | Main                                                  | Accent/Insert            | Border / Listello | Pattern |       |
| Master Ensuite      | 13x13 CINQ GRAY (STD)                                 | 8x10 CINQ GRAY (STD)     | NONE              | NONE    | WHITE |
| Twin Bath 2/3       | 13x13 MALENA CARBON (STD)                             | 8x10 MALENA CARBON (STD) | NONE              | NONE    | WHITE |
| Bath #4             | 13x13 CINQ GRAY (STD)                                 | 8x10 CINQ GRAY (STD)     | NONE              | NONE    | WHITE |
| Main Floor Ensuite  | 13x13 MALENA CARBON (STD)                             | 8x10 MALENA CARBON (STD) | NONE              | NONE    | WHITE |
| Laundry (2nd Floor) | 13x13 CINQ GREY (STD)                                 |                          | NONE              | NONE    | WHITE |
|                     |                                                       | N/A                      | N/A               | NONE    | STD   |
| Powder Room         | 18x18 LIVORNO GRIS (STRAIGHT) (STD)                   | N/A                      | N/A               | NONE    | WHITE |
| Mud Room            | 18x18 LIVORNO GRIS (STRAIGHT) (STD)                   | NONE                     | N/A               | NONE    | STD   |
| Kitchen/Dinette     | 18x18 LIVORNO GRIS (STRAIGHT) (STD)                   |                          |                   |         |       |
|                     |                                                       |                          |                   |         |       |
| Foyer               | 18x18 LIVORNO GRIS (STRAIGHT) (STD)                   |                          |                   |         |       |
| Main Hall           | 5"x3/4"VintageWhiteOak(Character UVF)Apollo (Upg)     |                          |                   |         |       |
| In-Law Suite        | 5"x3/4"VintageWhiteOak(Character UVF)Apollo (Upg)     |                          |                   |         |       |
| Family Room         | 5"x3/4"VintageWhiteOak(Character UVF)Apollo (Upg)     |                          |                   |         |       |
| Living Room         | 5"x3/4"VintageWhiteOak(Character UVF)Apollo (Upg)     |                          |                   |         |       |
| Dining Room         | 5"x3/4"VintageWhiteOak(Character UVF)Apollo (Upg)     |                          |                   |         |       |
|                     |                                                       |                          |                   |         |       |
| Upper Hall          | BROADLOOM - Opening Night - 4002-03 (STD)             |                          |                   |         |       |
| Upper Den           | BROADLOOM - Opening Night - 4002-03 (STD)             |                          |                   |         |       |
| Primary Bedroom     | BROADLOOM - Opening Night - 4002-03 (STD)             |                          |                   |         |       |
| Bedroom 2           | BROADLOOM - Opening Night - 4002-03 (STD)             |                          |                   |         |       |
| Bedroom 3           | BROADLOOM - Opening Night - 4002-03 (STD)             |                          |                   |         |       |
| Bedroom 4           | BROADLOOM - Opening Night - 4002-03 (STD)             |                          |                   |         |       |
|                     |                                                       |                          |                   |         |       |
| Basement Landing    | 7 1/2" Fuzion EuroSelect Laminate - Gabot Trail (STD) |                          |                   |         |       |

| Railings and Stairs | Cornice Moulding / Medallion |
|---------------------|------------------------------|
| Railings            | Foyer                        |
| Pickets             | Living Room                  |
| Posts               | Dining Room                  |
| Stringers           | Family Room                  |
| Treads              | Main Hall                    |
| Risers              | Kitchen                      |
| Runner              | 2nd Floor Hall               |
|                     |                              |
|                     |                              |
|                     |                              |

| Trim               | Knobs                      | Hinges   | Grip Set |
|--------------------|----------------------------|----------|----------|
| Baseboard & Casing | STANDARD                   | STANDARD | STANDARD |
| Front Door Glass   | STANDARD                   | STANDARD | STANDARD |
| Interior Doors     | STANDARD - CARRARA, SMOOTH | STANDARD | STANDARD |

Notes

\*\*BASEMENT STAIRCASE - Staircase & Applicable Railing to be Stained - VINTAGE RED OAK APOLLO\*\*

\*\*MASTER ENSUITE - Install 2x2 GRAY Mosaic Floor Tiles and 6" Curb with White Quartz\*\*

\*\*TWIN BATH 2/3 - Install 2x2 GREY Mosaic Floor Tiles and 6" Curb with White Quartz\*\*

Page 1 of 3

Consultant:

Rick Wright

Purchaser:

PARAMJIT DHINDSA

Purchaser:

SARABJIT, K GILL

Vendor:

2185715 Ontario Inc.



\* INTERIOR COLOUR SCHEME \*

| Purchasers                          | Decor Consultant | Model and Elevation                    | Telephone Res. / Bus | Project              | Closing Date | Property |
|-------------------------------------|------------------|----------------------------------------|----------------------|----------------------|--------------|----------|
| PARAMJIT DHINDSA & SARABJIT, K GILL | Rick Wright      | SABELLA-OPT MAIN-4 BEDROOM-ELEVATION B | (289) 544-5229 /     | 2185715 Ontario Inc. |              | 041      |

Page 2 of 3

| Interior Paint      | Cabinet                        | Countertop                                                         | Counter Edge                                         | Handle / Knob |
|---------------------|--------------------------------|--------------------------------------------------------------------|------------------------------------------------------|---------------|
| Description         | Style                          |                                                                    |                                                      |               |
| Master Ensuite      | **SEE ATTACHED QTK PAPERWORK** | <input checked="" type="checkbox"/> Emmerstone Grey Galaxy (STD)   | <input checked="" type="checkbox"/> " A " EDGE (STD) | SEE QTK       |
| Twin Bath 2/3       | **SEE ATTACHED QTK PAPERWORK** | <input checked="" type="checkbox"/> Emmerstone Maple White (STD)   | <input checked="" type="checkbox"/> " A " EDGE (STD) | SEE QTK       |
| Bath #4             | **SEE ATTACHED QTK PAPERWORK** | <input checked="" type="checkbox"/> Emmerstone Grey Galaxy (STD)   | <input checked="" type="checkbox"/> " A " EDGE (STD) | SEE QTK       |
| Main Floor Ensuite  | **SEE ATTACHED QTK PAPERWORK** | <input checked="" type="checkbox"/> Emmerstone Gray Galaxy (STD)   | <input checked="" type="checkbox"/> " A " EDGE (STD) | SEE QTK       |
| Laundry (2nd Floor) | **SEE ATTACHED QTK PAPERWORK** | SEE QTK PAPERWORK                                                  | SEE QTK PAPERWORK                                    | SEE QTK       |
|                     |                                |                                                                    |                                                      |               |
| Powder Room         | **SEE ATTACHED QTK PAPERWORK** | <input checked="" type="checkbox"/> Emmerstone Gray Galaxy (STD)   | <input checked="" type="checkbox"/> " A " EDGE (STD) | SEE QTK       |
| Mud Room            | N/A                            | N/A                                                                | N/A                                                  | N/A           |
| Kitchen/Dinette     | **SEE ATTACHED QTK PAPERWORK** | <input checked="" type="checkbox"/> Emmerstone Vanilla White (STD) | <input checked="" type="checkbox"/> " A " EDGE (STD) | SEE QTK       |
|                     |                                |                                                                    |                                                      |               |
| Foyer               | STANDARD - SILVER BIRCH        |                                                                    |                                                      |               |
| Main Hall           | STANDARD - SILVER BIRCH        |                                                                    |                                                      |               |
| In-Law Suite        | STANDARD - SILVER BIRCH        |                                                                    |                                                      |               |
| Family Room         | STANDARD - SILVER BIRCH        |                                                                    |                                                      |               |
| Living Room         | STANDARD - SILVER BIRCH        |                                                                    |                                                      |               |
| Dining Room         | STANDARD - SILVER BIRCH        |                                                                    |                                                      |               |
|                     |                                |                                                                    |                                                      |               |
| Upper Hall          | STANDARD - SILVER BIRCH        |                                                                    |                                                      |               |
| Upper Den           | STANDARD - SILVER BIRCH        |                                                                    |                                                      |               |
| Primary Bedroom     | STANDARD - SILVER BIRCH        |                                                                    |                                                      |               |
| Bedroom 2           | STANDARD - SILVER BIRCH        |                                                                    |                                                      |               |
| Bedroom 3           | STANDARD - SILVER BIRCH        |                                                                    |                                                      |               |
| Bedroom 4           | STANDARD - SILVER BIRCH        |                                                                    |                                                      |               |
| Basement Landing    | STANDARD - SILVER BIRCH        |                                                                    |                                                      |               |

**Appliance Opening/Dimension**

Fridge Size  SEE QTK LAYOUT Range  SEE QTK LAYOUT

Built-Ins  SEE QTK LAYOUT Microwave  SEE QTK LAYOUT

Hood Fan  SEE QTK LAYOUT Exhaust Opening ☒ 6" ☐ 8"

Dishwasher Cabinet  Std 24in Opening

**Fireplace**


|                   |                                                 |                   |                          |
|-------------------|-------------------------------------------------|-------------------|--------------------------|
| Fireplace         | <input checked="" type="checkbox"/> FAMILY ROOM | Fireplace         | <input type="text"/> N/A |
| Location Flooring | <input checked="" type="checkbox"/> 5" HARDWOOD | Location Flooring | <input type="text"/> N/A |
| Style             | <input checked="" type="checkbox"/> VILLA NOVA  | Style             | <input type="text"/> N/A |
| Finish            | <input checked="" type="checkbox"/> STONE       | Finish            | <input type="text"/> N/A |
| Marble            | <input type="text"/> N/A                        | Marble            | <input type="text"/> N/A |
| Hearth            | <input type="text"/> NONE                       | Hearth            | <input type="text"/> N/A |

**Notes**

Page 2 of 3

Decor Consultant:   
Rick Wright

Purchaser:   
PARAMJIT DHINDSA

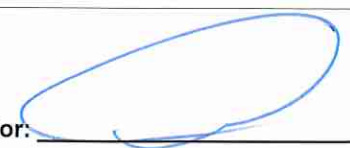Purchaser:  Vendor:   
SARABJIT, K GILL 2185715 Ontario Inc.





your kitchen. your taste.

Quality Tops & Kitchens Ltd.  
80 Sante Drive, Vaughan, ON L4K 3C4  
T 416.746.1811 F 905.761.5901  
www.QTK.ca info@qtk.ca

PURCHASE AGREEMENT FORM

|            |  |             |                                 |
|------------|--|-------------|---------------------------------|
| PURCHASER: |  | CONTRACTOR: | 2185715 ONTARIO INC.            |
| ADDRESS:   |  | SITE:       | WEST RIVER VALLEY PH1, BRAMPTON |
| EMAIL:     |  | MODEL TYPE: |                                 |
| PHONE #:   |  | LOT #:      | 41 WRV                          |
| PHONE #:   |  | DATE:       | Aug 29, 2022 Q9649              |

The purchaser agrees to buy and Quality Tops & Kitchens Ltd. (QTK) agrees to sell and provide for the purchaser the following articles listed herein and with attached drawing in accordance to the terms and conditions described on the reverse of this agreement form.

| ROOM    | DESCRIPTION   | CATEGORY   |
|---------|---|------------|
| KITCHEN | DOOR STYLE: QT 1622 NONE<br>FINISH: FROSTING<br>SPECIES: LP LAMINATE<br>DOOR HARDWARE:<br>DRW HARDWARE:<br>COUNTER TOP: Counter Top by Others | Category 1 |

| ITEM #        | QTY | DESCRIPTION                                                                                                   | PRICE |
|---------------|-----|---|-------|
| TCS2696       | *   | STRAIGHT PANTRY CABINET - 26"D x 95-1/2"H (STANDALONE)                                                        |       |
| STO-B-36      | 1   | MAKE STOVE OPENING 36" WIDE (AT BASE CABINETS)                                                                |       |
| DUAS          | 1   | DELETE UPPER ABOVE STOVE                                                                                      |       |
| BGB4          | 1   | 3 BIN PULL-OUT RECYCLE UNIT - 24" WIDE CABINET. 2 x 35 L BINS FOR GARBAGE & RECYCLING + 1 x 21 L COMPOST BIN. |       |
| CUST-1        | 1   | BUILT-IN FOR PROFESSIONAL SERIES FRIDGE 26" DEEP - INCREASE TO 48" (NO CLEATS)                                |       |
| CUST-2        | 1   | BUILT-IN 24" W MICRO & 24" W COFFEE MACHINE w/WOOD DRAWER BELOW -26"s x 95-1/2" H                             |       |
| CUST-3        | 1   | EXTEND CABINETS TO 24" IN DEPTH TO ACCOMMODATE GARBAGE BIN INCREASING ISLAND OVERALL DEPTH TO 36"             |       |
| CUST-6        | 1   | CATEGORY 1 DOOR STYLE AND FINISH: QTC 1622 FROSTING (LP LAMINATE)                                             |       |
| CUST-7        | 1   | CATEGORY 1 HARDWARE -DH00010                                                                                  |       |
| ROOM SUMMARY: |     |   |       |

| ROOM           | DESCRIPTION   | CATEGORY   |
|----------------|---|------------|
| ENSUITE VANITY | DOOR STYLE: QT 1622 NONE<br>FINISH: TUNDRA (TX)<br>SPECIES: LP LAMINATE<br>DOOR HARDWARE:<br>DRW HARDWARE:<br>COUNTER TOP: Counter Top by Others | Category 1 |

| ITEM #        | QTY | DESCRIPTION                                                        | PRICE |
|---------------|-----|--------------------------------------------------------------------|-------|
| CUST-3        | 1   | CATEGORY 1 DOOR STYLE AND FINISH: QTC 1622 TUNDRA (TX) LP LAMINATE |       |
| CUST-4        | 1   | CATEGORY 1 HARDWARE: DH00010                                       |       |
| ROOM SUMMARY: |     |                                                                    |       |

| ROOM             | DESCRIPTION   | CATEGORY   |
|------------------|---|------------|
| TWIN BATH VANITY | DOOR STYLE: QT 1622 NONE<br>FINISH: TUNDRA (TX)<br>SPECIES: LP LAMINATE<br>DOOR HARDWARE:<br>DRW HARDWARE:<br>COUNTER TOP: Counter Top by Others | Category 1 |

| ITEM #        | QTY | DESCRIPTION                                                        | PRICE |
|---------------|-----|--------------------------------------------------------------------|-------|
| CUST-2        | 1   | CATEGORY 1 DOOR STYLE AND FINISH: QTC 1622 TUNDRA (TX) LP LAMINATE |       |
| CUST-3        | 1   | CATEGORY 1 HARDWARE: DH00010                                       |       |
| ROOM SUMMARY: |     |                                                                    |       |



Quality Tops & Kitchens Ltd.  
80 Sante Drive, Vaughan, ON L4K 3C4  
T 416.746.1811 F 905.761.5901  
www.QTK.ca info@qtk.ca

**PURCHASE AGREEMENT FORM**

|            |  |             |                                 |
|------------|--|-------------|---------------------------------|
| PURCHASER: |  | CONTRACTOR: | 2185715 ONTARIO INC.            |
| ADDRESS:   |  | SITE:       | WEST RIVER VALLEY PH1, BRAMPTON |
| EMAIL:     |  | MODEL TYPE: |                                 |
| PHONE #:   |  | LOT #:      | 41 WRV                          |
| PHONE #:   |  | DATE:       | Aug 29, 2022 Q9649              |

| ROOM                        | DESCRIPTION   | CATEGORY   |
|-----------------------------|---|------------|
| <b>TWIN BATH 2/3 VANITY</b> | DOOR STYLE: QT 1622 NONE<br>FINISH: FROSTING<br>SPECIES: LP LAMINATE<br>DOOR HARDWARE:<br>DRW HARDWARE:<br>COUNTER TOP: Counter Top by Others | Category 1 |

| ITEM #        | QTY | DESCRIPTION                                                          | PRICE |
|---------------|-----|----------------------------------------------------------------------|-------|
| VB-RAISE8     | 1   | RAISE VANITY HEIGHT TO 34-1/2" - PER VANITY (>61" LONG)              |       |
| CUST-2        | 1   | CATEGORY 1 DOOR STYLE AND FINISH: QTC 1622 FROSTING (SM) LP LAMINATE |       |
| CUST-3        | 1   | CATEGORY 1 HARDWARE: DH00010                                         |       |
| ROOM SUMMARY: |     |                                                                      |       |

| ROOM                        | DESCRIPTION   | CATEGORY   |
|-----------------------------|---|------------|
| <b>ENSUITE GROUND FLOOR</b> | DOOR STYLE: QT 1622 NONE<br>FINISH: FROSTING<br>SPECIES: LP LAMINATE<br>DOOR HARDWARE:<br>DRW HARDWARE:<br>COUNTER TOP: Counter Top by Others | Category 1 |

| ITEM #        | QTY | DESCRIPTION                                                          | PRICE |
|---------------|-----|----------------------------------------------------------------------|-------|
| CUST-2        | 1   | CATEGORY 1 DOOR STYLE AND FINISH: QTC 1622 FROSTING (SM) LP LAMINATE |       |
| CUST-3        | 1   | CATEGORY 1 HARDWARE: DH00010                                         |       |
| ROOM SUMMARY: |     |                                                                      |       |

| ROOM                      | DESCRIPTION   | CATEGORY   |
|---------------------------|---|------------|
| <b>POWDER ROOM VANITY</b> | DOOR STYLE: QT 1022 NONE<br>FINISH: FROSTING<br>SPECIES: LP LAMINATE<br>DOOR HARDWARE:<br>DRW HARDWARE:<br>COUNTER TOP: Counter Top by Others | Category 1 |

| ITEM #        | QTY | DESCRIPTION                                                                                   | PRICE |
|---------------|-----|-----------------------------------------------------------------------------------------------|-------|
| CUST-1        | 1   | FLOATING CABINET w/ FALSE TOP PANEL & DRAWER BELOW - 10 1/2" FFL (OPTION PAID FOR BY BUILDER) |       |
| CUST-2        | 1   | CATEGORY 1 DOOR STYLE AND FINISH: QTS 1022 FROSTING (SM) LP LAMINATE                          |       |
| CUST-3        | 1   | CATEGORY 1 HARDWARE : DH00010                                                                 |       |
| ROOM SUMMARY: |     |                                                                                               |       |

| ROOM                | DESCRIPTION   | CATEGORY   |
|---------------------|---|------------|
| <b>LAUNDRY ROOM</b> | DOOR STYLE: QT 1022 NONE<br>FINISH: FROSTING<br>SPECIES: LP LAMINATE<br>DOOR HARDWARE:<br>DRW HARDWARE:<br>COUNTER TOP: Laminate Top by QTK D354-60 | Category 1 |

| ITEM # | QTY | DESCRIPTION                                                          | PRICE |
|--------|-----|----------------------------------------------------------------------|-------|
| CUST-2 | 1   | CATEGORY 1 DOOR STYLE AND FINISH: QTS 1022 FROSTING (SM) LP LAMINATE |       |



your kitchen. your taste.

Quality Tops & Kitchens Ltd.  
80 Sante Drive, Vaughan, ON L4K 3C4  
T 416.746.1811 F 905.761.5901  
www.QTK.ca info@qtk.ca

**PURCHASE AGREEMENT FORM**

|            |  |             |                                 |       |
|------------|--|-------------|---------------------------------|-------|
| PURCHASER: |  | CONTRACTOR: | 2185715 ONTARIO INC.            |       |
| ADDRESS:   |  | SITE:       | WEST RIVER VALLEY PH1, BRAMPTON |       |
| EMAIL:     |  | MODEL TYPE: |                                 |       |
| PHONE #:   |  | LOT #:      | 41 WRV                          |       |
| PHONE #:   |  | DATE:       | Aug 29, 2022                    | Q9649 |

| ITEM # | QTY | DESCRIPTION                  | PRICE |
|--------|-----|------------------------------|-------|
| CUST-3 | 1   | CATEGORY 1 HARDWARE: DH00010 |       |
|        |     | ROOM SUMMARY:                |       |

|   |            |                 |            |
|---|------------|-----------------|------------|
| EXPECTED DELIVERY DATE   | TBD        | SUB-TOTAL:      |            |
| <p>Customers please note all garbage bins, spice baskets, magic corner baskets and other accessories will only be delivered AFTER you move in the house. Please call us to request delivery of these items after you move in. Thank you. ALL CHANGES FINAL UPON SIGNING</p> <p>PLEASE READ ALL THE TERMS AND CONDITIONS ON THE ACCOMPANYING QTK TERMS &amp; CONDITIONS DOCUMENT. BY SIGNING BELOW YOU AGREE TO RECEIVE THE ITEMS LISTED HEREIN AND PAY (ACCORDING TO QTK'S PAYMENT POLICY), AND HAVE READ AND UNDERSTOOD THE TERMS &amp; CONDITIONS AS OUTLINED IN THE QTK TERMS &amp; CONDITIONS DOCUMENT.</p> |            | TOTAL:          |            |
|   |            | HST             |            |
|   |            | GRAND TOTAL:    |            |
|   |            | DEPOSIT 1 DATE: | DEPOSIT 1: |
| DEPOSIT 2 DATE:   | DEPOSIT 2: |                 |            |

|                                         |                      |
|-----------------------------------------|----------------------|
| BALANCE TO BE PAID IN FULL BY DUE DATE: | CUSTOMER INITIAL(S): |
|-----------------------------------------|----------------------|


|                     |                       |                           |                    |
|---------------------|-----------------------|---------------------------|--------------------|
| CUSTOMER SIGNATURE: | <u>Pamela Dhillon</u> | DATE:                     | <u>Oct-05-2022</u> |
| CUSTOMER SIGNATURE: | <u>Sanjay Gill</u>    | DATE:                     | <u>Oct-5-2022</u>  |
| SALES REP NAME:     | - apD                 | QTK AUTHORIZED SIGNATURE: |                    |



80 Sante Drive, Vaughan, ON L4K 3C4  
T 416.746.1811 F 905.761.5901  
www.QTK.ca info@qtk.ca

|                          |                      |                 |                     |
|--------------------------|----------------------|-----------------|---------------------|
| CLIENT: ROYAL PINE HOMES | JOB NAME: LOT 41 WRV | ROOM: KITCHEN   | DRAWN BY: AA        |
| SITE: WEST RIVER VALLEY  | DOOR STYLE: __       | DOOR HANDLE: __ | SCALE: 1/2" = 1'-0" |
| PHONE: __                | FINISH: __           | DRW HANDLE: __  | DATE: JULY 28 2022  |
| EMAIL: __                | SPECIES: __          | TOP: __         | PAGE:               |
| COMMENTS:                |                      |                 |                     |

Customer Agrees and Accepts the following conditions: 1. The Drawing is a representation only and the installed cabinetry may vary slightly in product size, measurements, handle appearance and location and other details. Although Quality Tops & Kitchens Ltd. (QTK) does it's best to manufacture exactly what is shown here outside factors may prevent that and some variance is to be expected and accepted by the customer. 2. These drawings represent the intellectual property of QTK and as such the customer understands and accepts that all deposits given by the customer to QTK are non-refundable after QTK has supplied drawings (either physically or electronically) to the customer. If the customer decides to cancel the order after QTK has submitted drawings to the customer, the deposit will then be considered a design fee and no money will be returned to the customer.

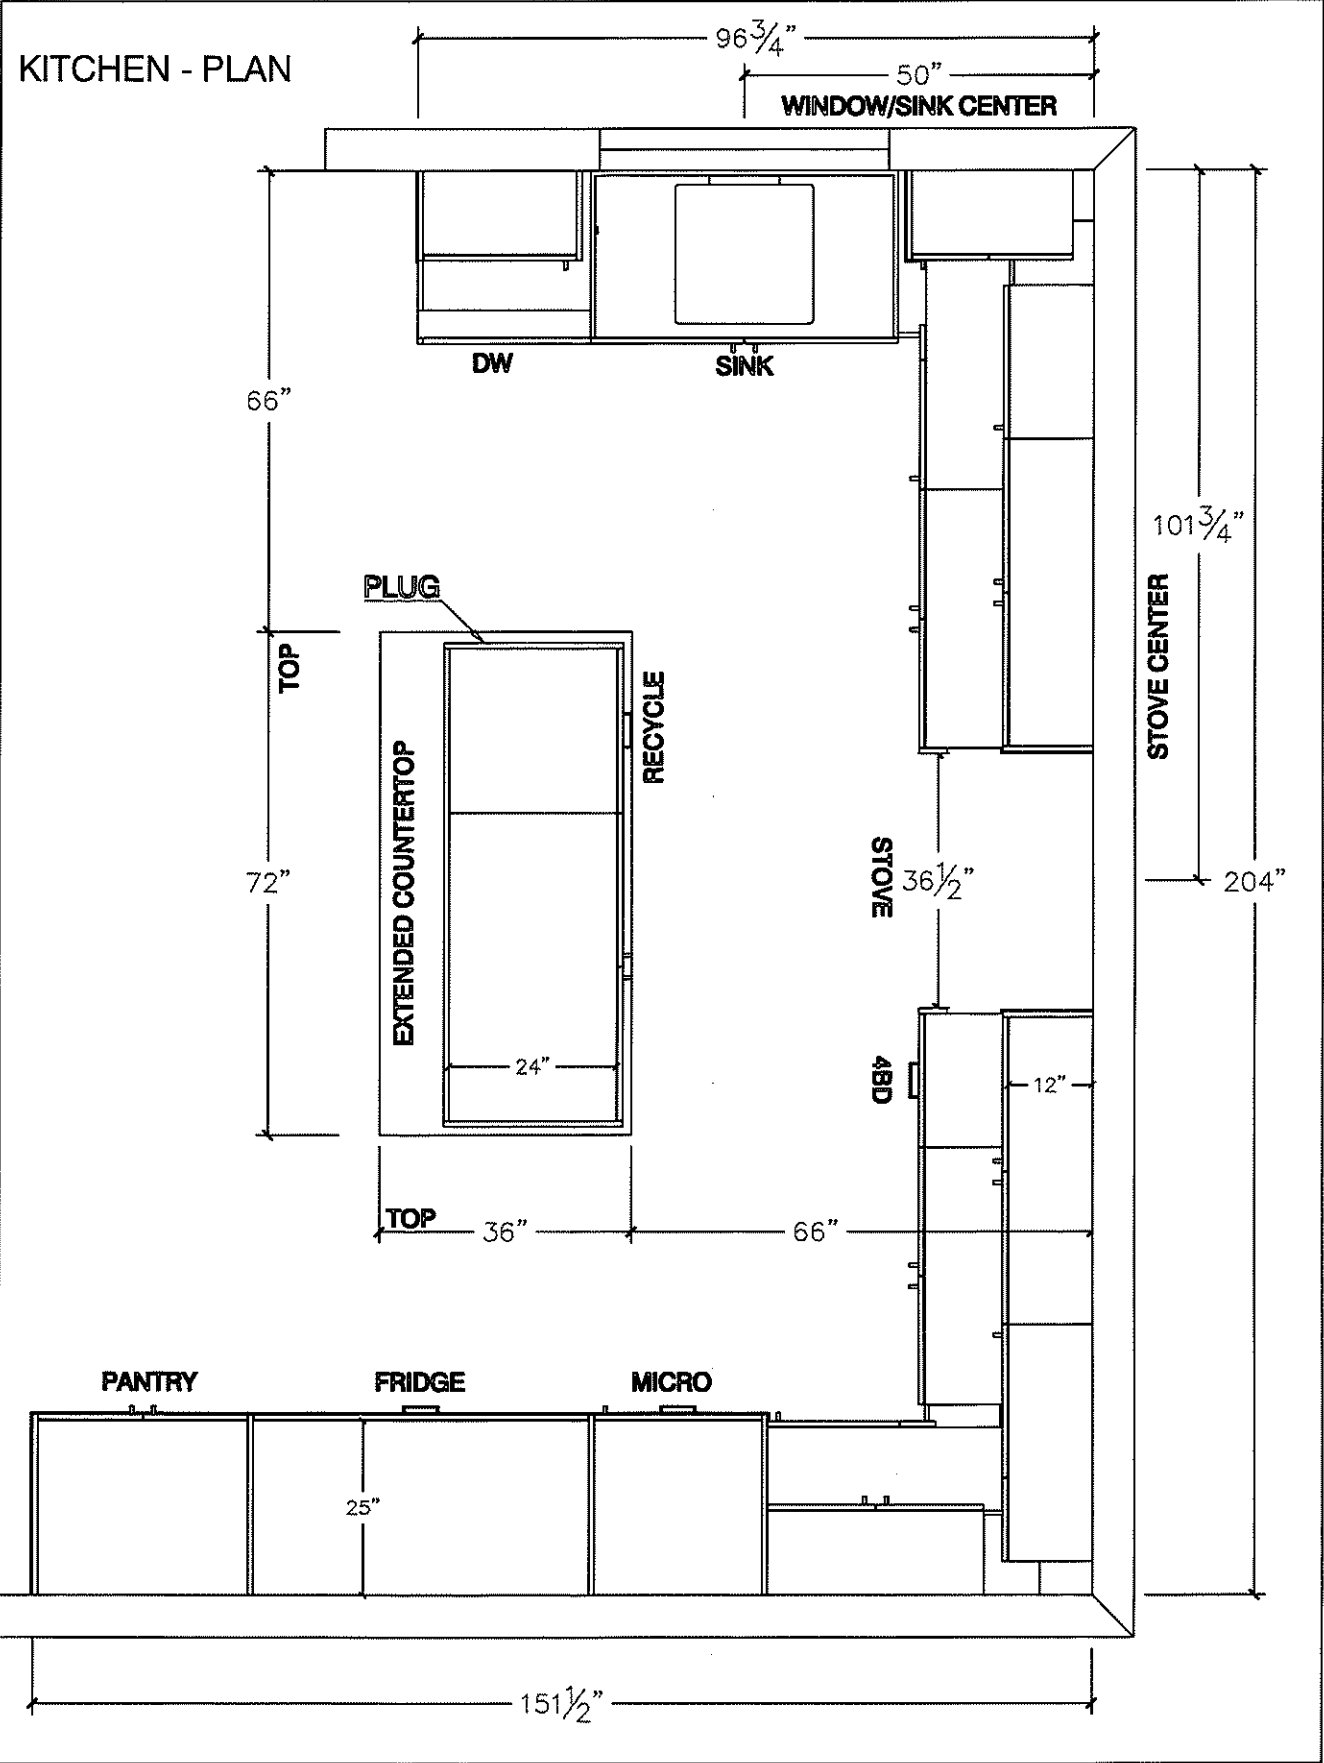

SS

QTK




80 Sante Drive, Vaughan, ON L4K 3C4  
T 416.746.1811 F 905.761.5901  
www.QTK.ca info@qtk.ca


|                          |                      |                |                     |
|--------------------------|----------------------|----------------|---------------------|
| CLIENT: ROYAL PINE HOMES | JOB NAME: LOT 41 WRV | ROOM: KITCHEN  | DRAWN BY: AA        |
| SITE: WEST RIVER VALLEY  | DOOR STYLE: —        | DOOR HANDLE: — | SCALE: 1/2" = 1'-0" |
| PHONE: —                 | FINISH: —            | DRW HANDLE: —  | DATE: JULY 28 2022  |
| EMAIL: —                 | SPECIES: —           | TOP: —         | PAGE:               |
| COMMENTS:                |                      |                |                     |

Customer Agrees and Accepts the following conditions: 1. The Drawing is a representation only and the installed cabinetry may vary slightly in product size, measurements, handle appearance and location and other details. Although Quality Tops & Kitchens Ltd. (QTK) does it's best to manufacture exactly what is shown here outside factors may prevent that and some variance is to be expected and accepted by the customer. 2. These drawings represent the intellectual property of QTK and as such the customer understands and accepts that all deposits given by the customer to QTK are non-refundable after QTK has supplied drawings (either physically or electronically) to the customer. If the customer decides to cancel the order after QTK has submitted drawings to the customer, the deposit will then be considered a design fee and no money will be returned to the customer.


SINK WALL - ELEVATION

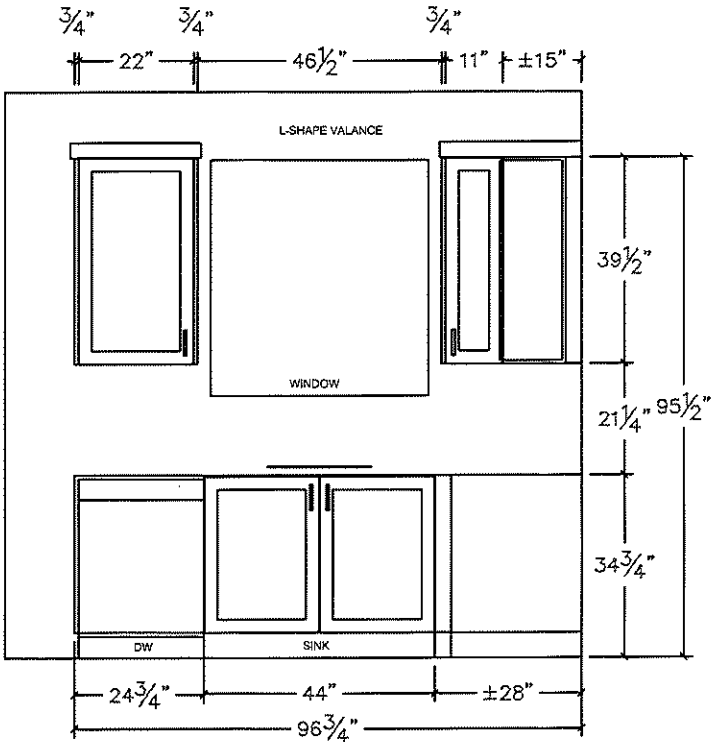

FRIDGE WALL - ELEVATION

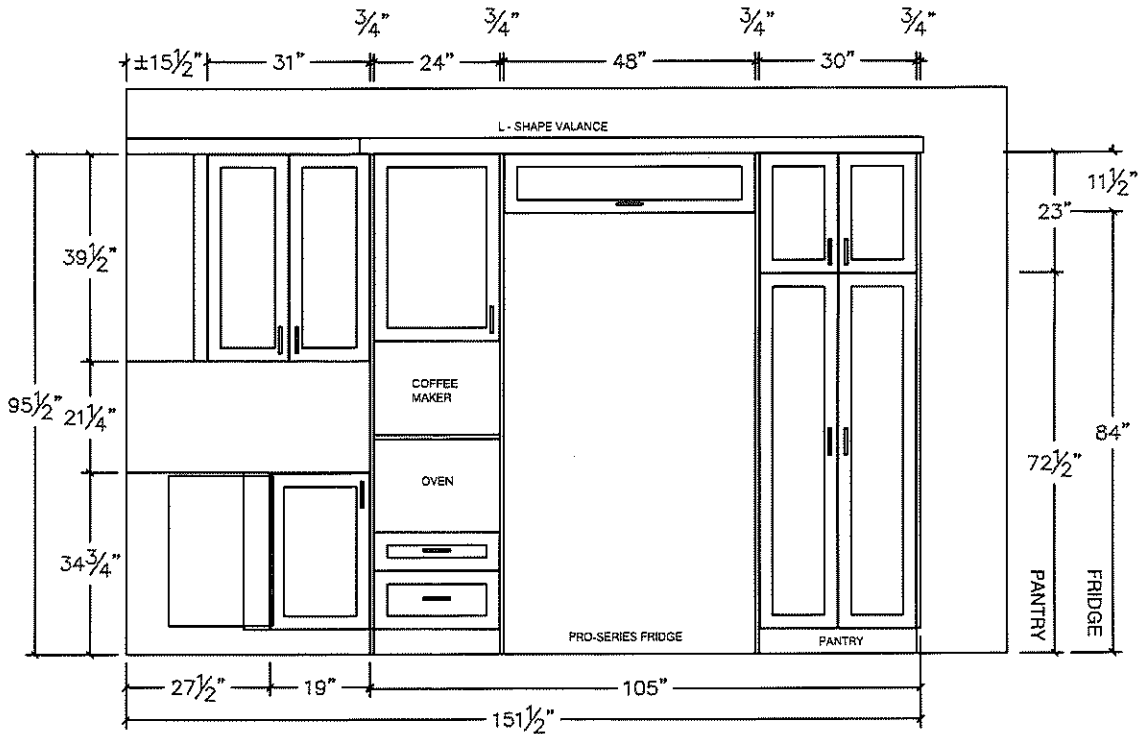

*[Handwritten signature]*

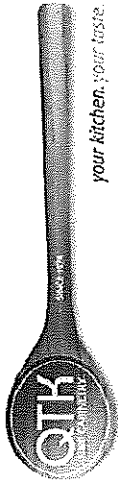


80 Sante Drive, Vaughan, ON L4K 3C4  
T 416.746.1811 F 905.761.5901  
www.QTK.ca info@qtk.ca


|                          |                      |                |                     |
|--------------------------|----------------------|----------------|---------------------|
| CLIENT: ROYAL PINE HOMES | JOB NAME: LOT 41 WRV | ROOM: KITCHEN  | DRAWN BY: AA        |
| SITE: WEST RIVER VALLEY  | DOOR STYLE: —        | DOOR HANDLE: — | SCALE: 1/2" = 1'-0" |
| PHONE: —                 | FINISH: —            | DRW HANDLE: —  | DATE: JULY 28 2022  |
| EMAIL: —                 | SPECIES: —           | TOP: —         | PAGE: —             |

COMMENTS:

Customer Agrees and Accepts the following conditions: 1. The Drawing is a representation only and the installed cabinetry may vary slightly in product size, measurements, handle appearance and location and other details. Although Quality Tops & Kitchens Ltd. (QTK) does it's best to manufacture exactly what is shown here outside factors may prevent that and some variance is to be expected and accepted by the customer. 2. These drawings represent the intellectual property of QTK and as such the customer understands and accepts that all deposits given by the customer to QTK are non-refundable after QTK has supplied drawings (either physically or electronically) to the customer. If the customer decides to cancel the order after QTK has submitted drawings to the customer, the deposit will then be considered a design fee and no money will be returned to the customer.

STOVE WALL - ELEVATION

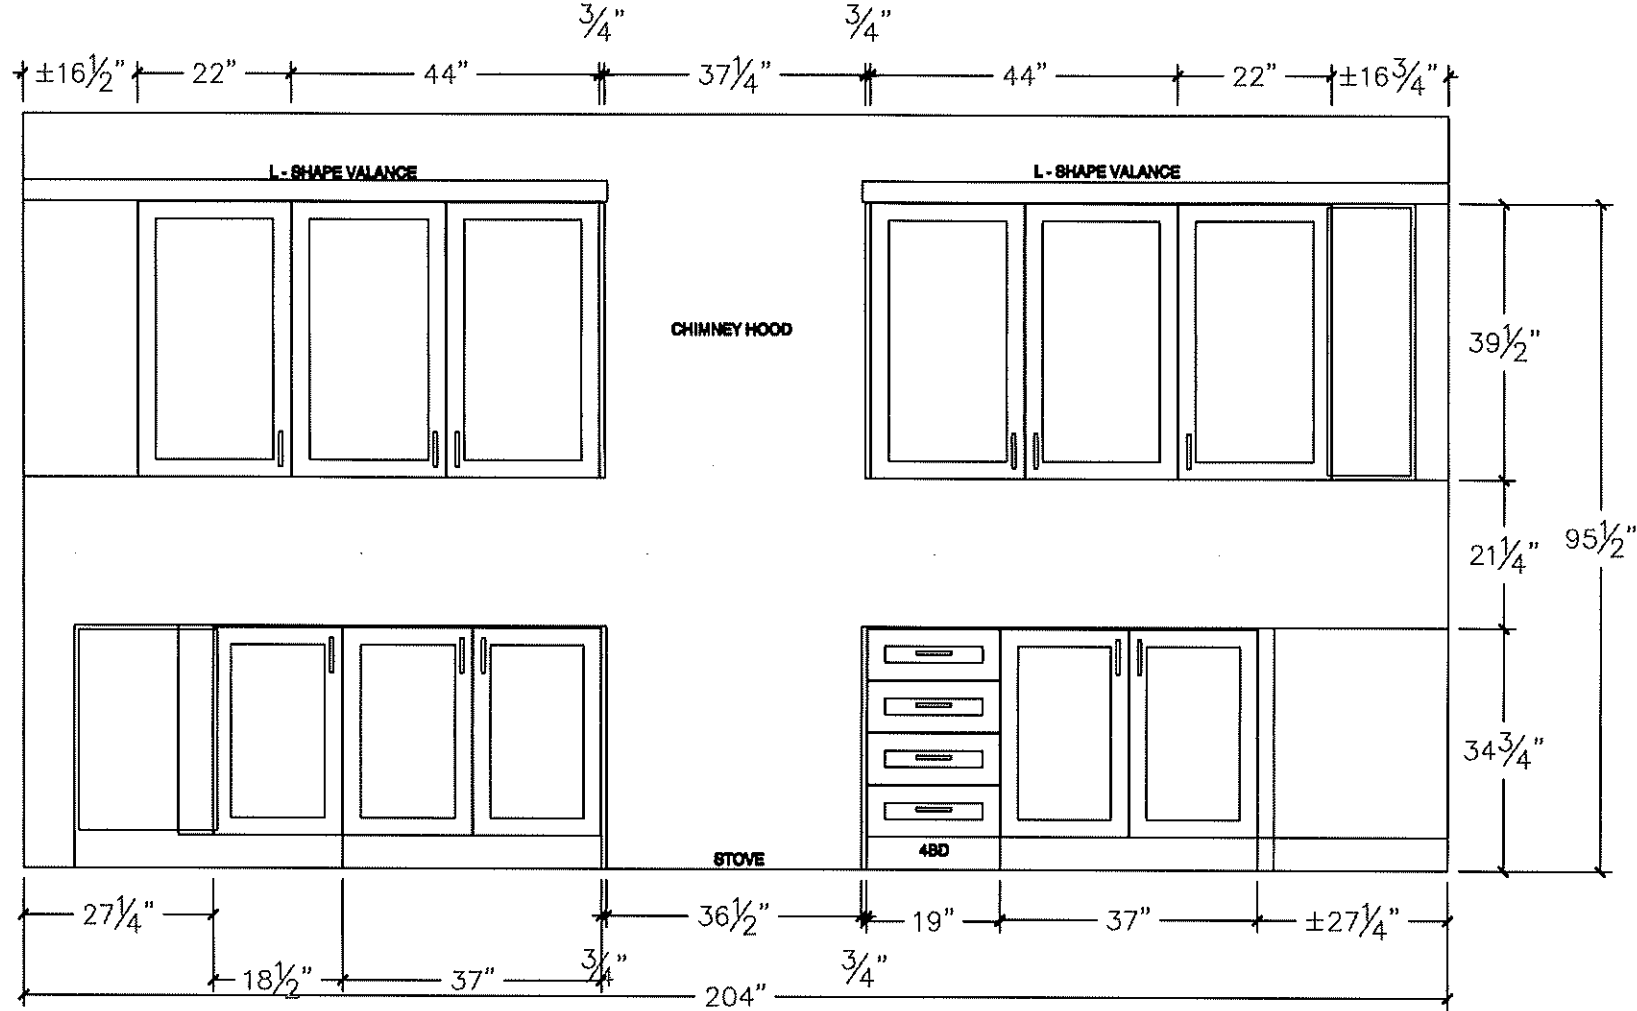

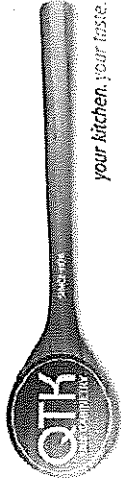


80 Sante Drive, Vaughan, ON L4K 3C4  
T 416.746.1811 F 905.761.5901  
www.QTK.ca info@qtk.ca


|                          |                      |                |                     |
|--------------------------|----------------------|----------------|---------------------|
| CLIENT: ROYAL PINE HOMES | JOB NAME: LOT 41 WRV | ROOM: KITCHEN  | DRAWN BY: AA        |
| SITE: WEST RIVER VALLEY  | DOOR STYLE: —        | DOOR HANDLE: — | SCALE: 1/2" = 1'-0" |
| PHONE: —                 | FINISH: —            | DRW HANDLE: —  | DATE: JULY 28 2022  |
| EMAIL: —                 | SPECIES: —           | TOP: —         | PAGE:               |
| COMMENTS:                |                      |                |                     |

Customer Agrees and Accepts the following conditions: 1. The Drawing is a representation only and the installed cabinetry may vary slightly in product size, measurements, handle appearance and location and other details. Although Quality Tops & Kitchens Ltd. (QTK) does it's best to manufacture exactly what is shown here outside factors may prevent that and some variance is to be expected and accepted by the customer. 2. These drawings represent the intellectual property of QTK and as such the customer understands and accepts that all deposits given by the customer to QTK are non-refundable after QTK has supplied drawings (either physically or electronically) to the customer. If the customer decides to cancel the order after QTK has submitted drawings to the customer, the deposit will then be considered a design fee and no money will be returned to the customer.


ISLAND FRONT - ELEVATION

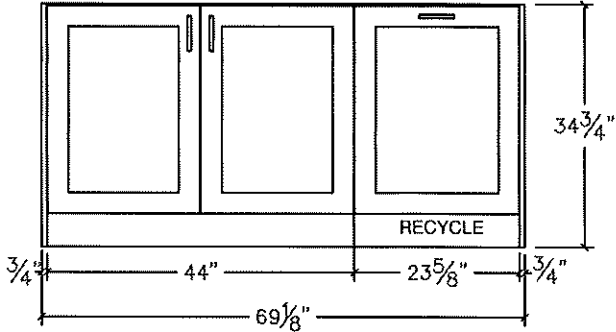


ISLAND REAR - ELEVATION

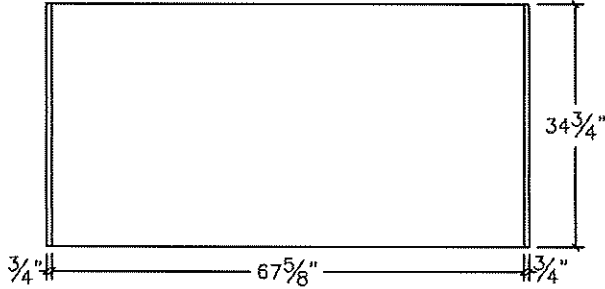

ISLAND SIDE - ELEVATION


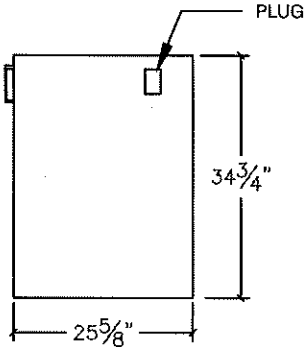


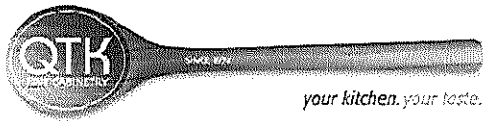


80 Sante Drive, Vaughan, ON L4K 3C4  
T 416.746.1811 F 905.761.5901  
www.QTK.ca info@qtk.ca

|                          |                      |                 |                     |
|--------------------------|----------------------|-----------------|---------------------|
| CLIENT: ROYAL PINE HOMES | JOB NAME: LOT 41 WRV | ROOM: KITCHEN   | DRAWN BY: AA        |
| SITE: WEST RIVER VALLEY  | DOOR STYLE: __       | DOOR HANDLE: __ | SCALE: 1/2" = 1'-0" |
| PHONE: __                | FINISH: __           | DRW HANDLE: __  | DATE: JULY 28 2022  |
| EMAIL: __                | SPECIES: __          | TOP: __         | PAGE:               |
| COMMENTS:                |                      |                 |                     |

Customer Agrees and Accepts the following conditions: 1. The Drawing is a representation only and the installed cabinetry may vary slightly in product size, measurements, handle appearance and location and other details. Although Quality Tops & Kitchens Ltd. (QTK) does it's best to manufacture exactly what is shown here outside factors may prevent that and some variance is to be expected and accepted by the customer. 2. These drawings represent the intellectual property of QTK and as such the customer understands and accepts that all deposits given by the customer to QTK are non-refundable after QTK has supplied drawings (either physically or electronically) to the customer. If the customer decides to cancel the order after QTK has submitted drawings to the customer, the deposit will then be considered a design fee and no money will be returned to the customer.

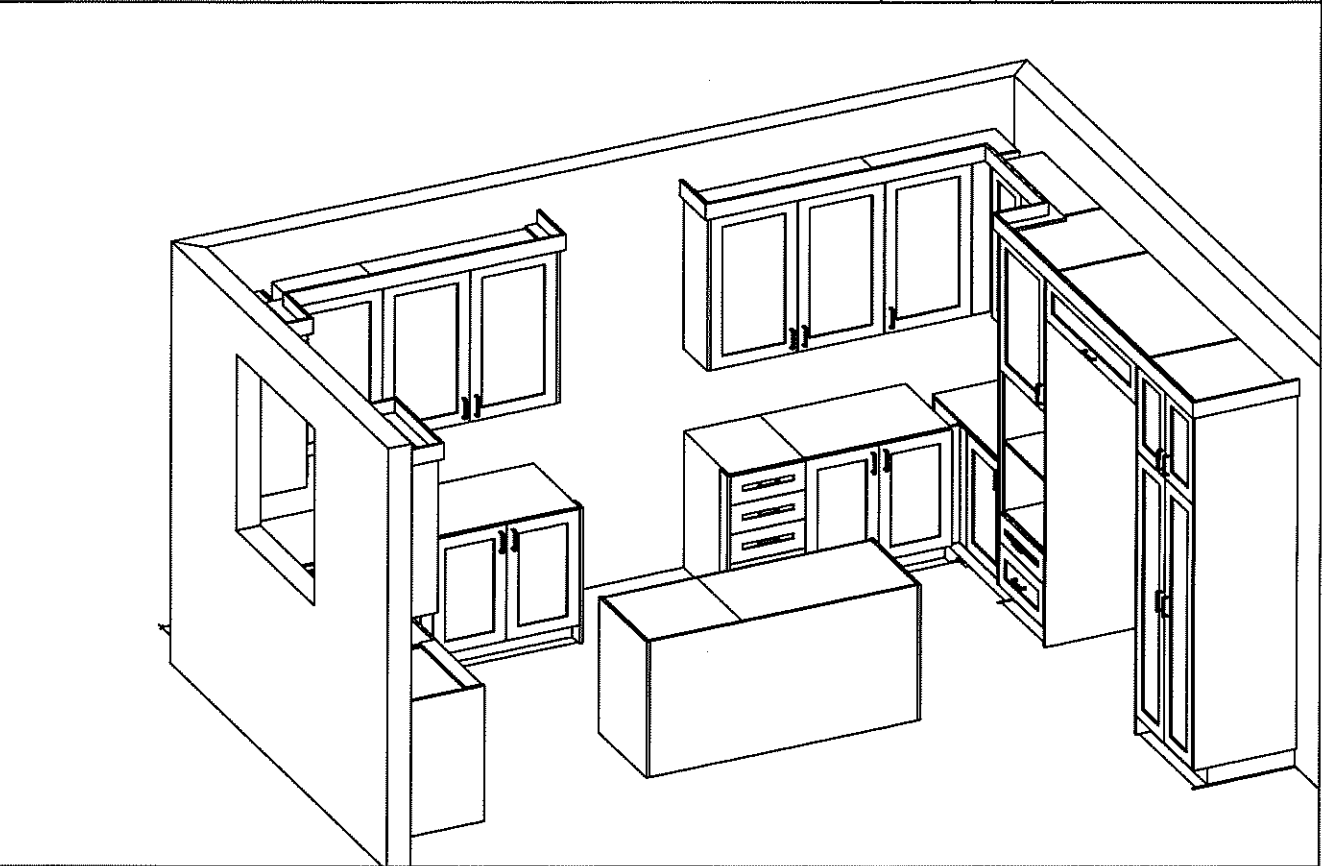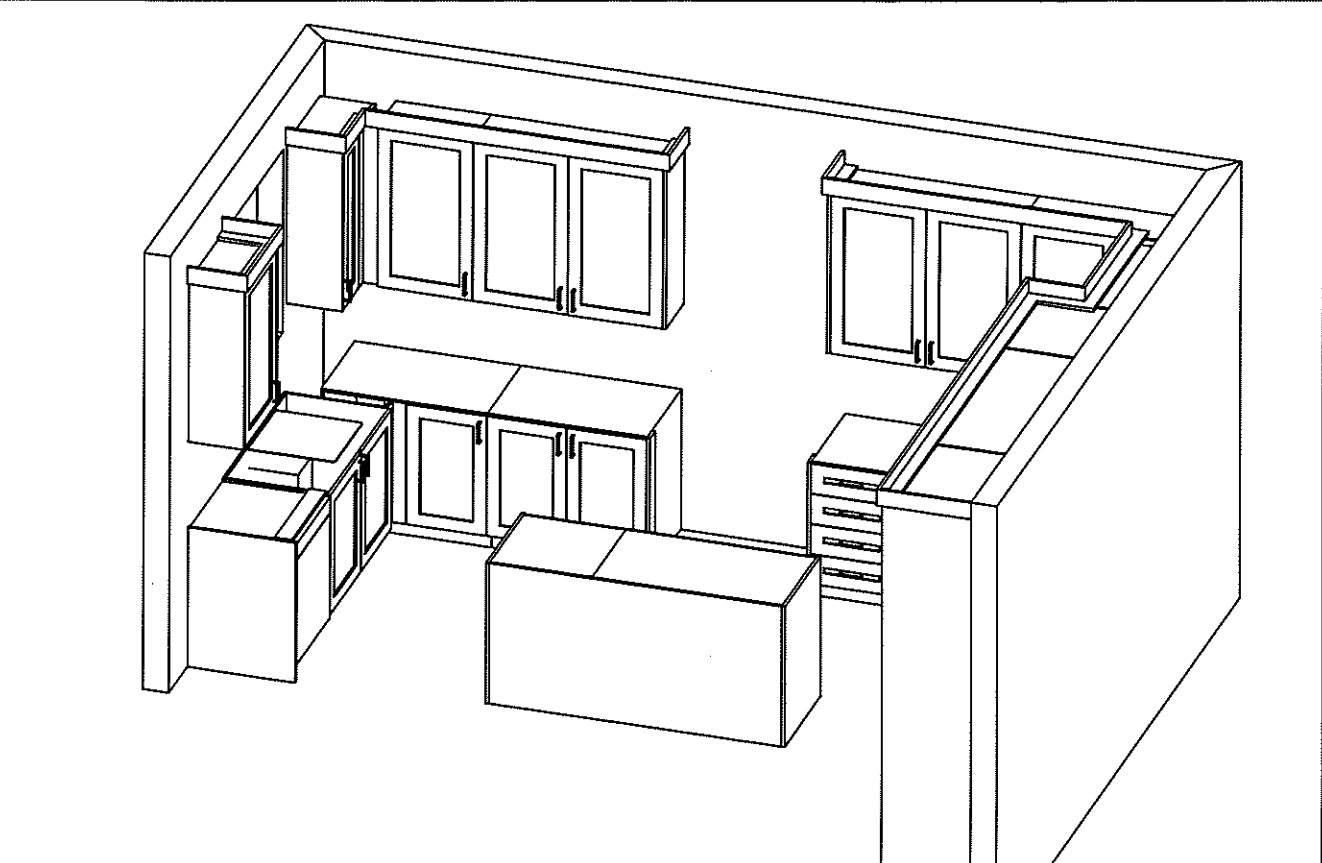


*[Handwritten signature]*


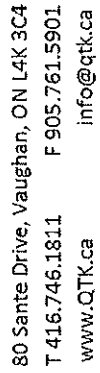


|                          |                      |                |                     |
|--------------------------|----------------------|----------------|---------------------|
| CLIENT: ROYAL PINE HOMES | JOB NAME: LOT 41 WRV | ROOM: VANITY   | DRAWN BY: AA        |
| SITE: WEST RIVER VALLEY  | DOOR STYLE: —        | DOOR HANDLE: — | SCALE: 1/2" = 1'-0" |
| PHONE: —                 | FINISH: —            | DRW HANDLE: —  | DATE: JULY 28 2022  |
| EMAIL: —                 | SPECIES: —           | TOP: —         | PAGE:               |
| COMMENTS:                |                      |                |                     |



Customer Agrees and Accepts the following conditions: 1. The Drawing is a representation only and the installed cabinetry may vary slightly in product size, measurements, handle appearance and location and other details. Although Quality Tops & Kitchens Ltd. (QTK) does its best to manufacture exactly what is shown here outside factors may prevent that and some variance is to be expected and accepted by the customer. 2. These drawings represent the intellectual property of QTK and as such the customer understands and accepts that all deposits given by the customer to QTK are non-refundable after QTK has supplied drawings (either physically or electronically) to the customer. If the customer decides to cancel the order after QTK has submitted drawings to the customer, the deposit will then be considered a design fee and no money will be returned to the customer.

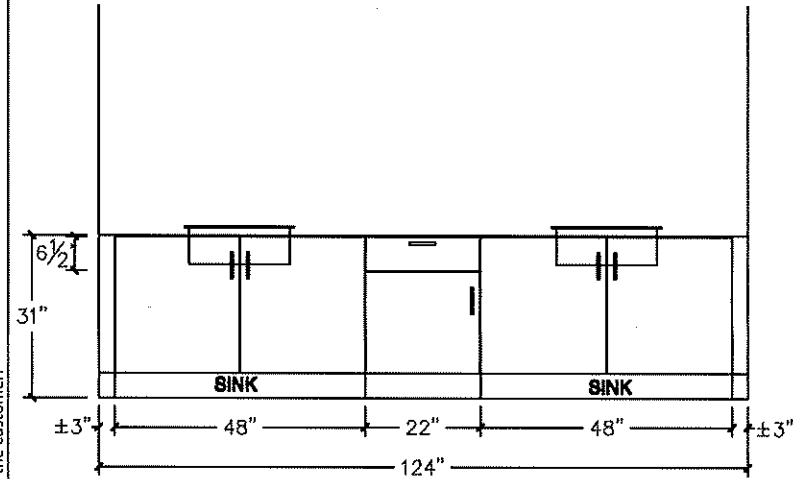


# MASTER ENSUITE - PLAN

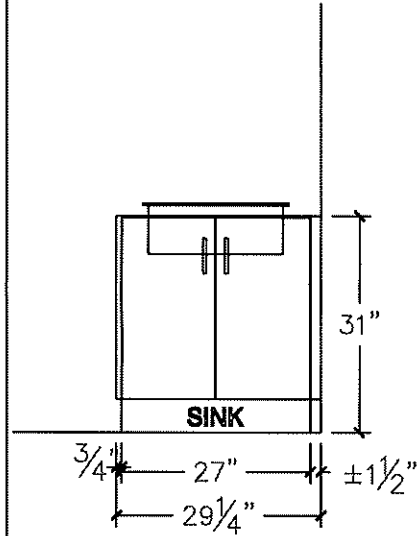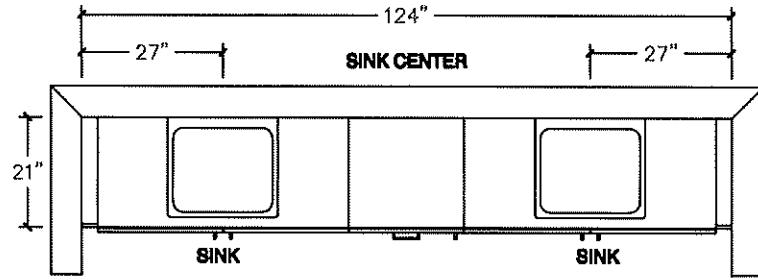


### IN-LAW SUITE BATH

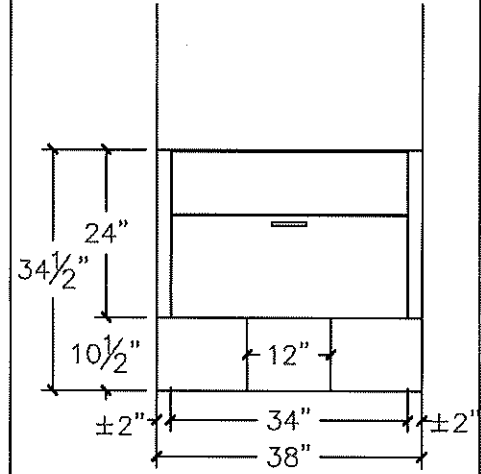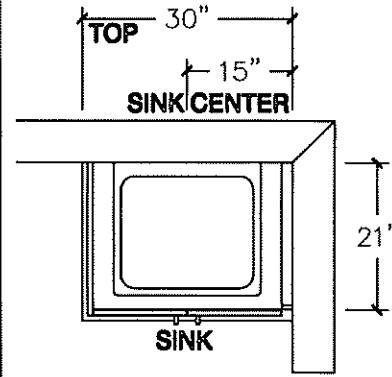

POWDER RM. - PLAN


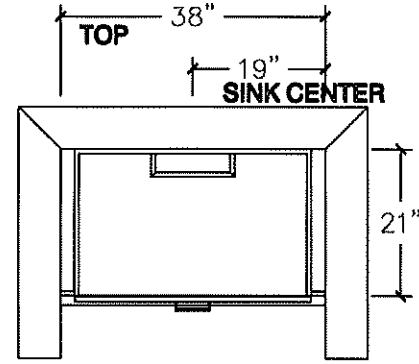


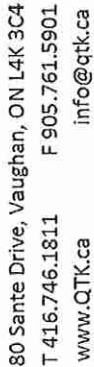


|                          |                      |                |                     |
|--------------------------|----------------------|----------------|---------------------|
| CLIENT: ROYAL PINE HOMES | JOB NAME: LOT 41 WRV | ROOM: VANITY   | DRAWN BY: AA        |
| SITE: WEST RIVER VALLEY  | DOOR STYLE: —        | DOOR HANDLE: — | SCALE: 1/2" = 1'-0" |
| PHONE: —                 | FINISH: —            | DRW HANDLE: —  | DATE: JULY 28 2022  |
| EMAIL: —                 | SPECIES: —           | TOP: —         | PAGE: —             |

Customer Agrees and Accepts the following conditions: 1. The Drawing is a representation only and the installed cabinetry may vary slightly in product size, measurements, handle appearance and location and other details. Although Quality Tops & Kitchens Ltd. (QTK) does its best to manufacture exactly what is shown here outside factors may affect the final product and some variance is to be expected and accepted by the customer. 2. These drawings represent the intellectual property of QTK and as such the customer understands and accepts that all deposits given by the customer to QTK are non-refundable after QTK has supplied drawings (either physically or electronically) to the customer. If the customer decides to cancel the order after QTK has submitted drawings to the customer, the deposit will then be considered a design fee and no money will be returned to the customer.


## TWIN BATH - PLAN

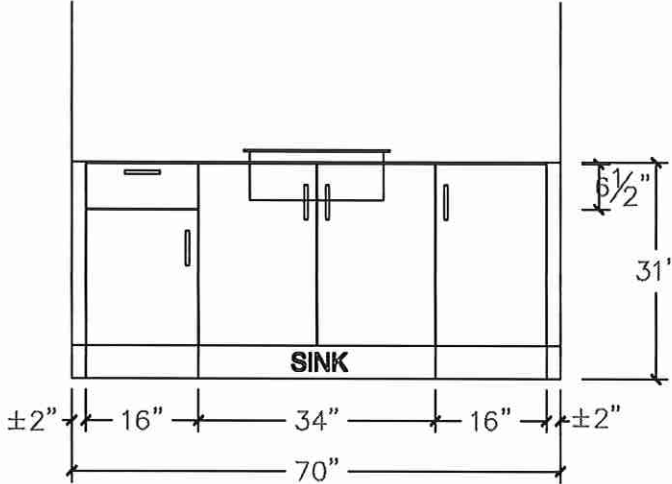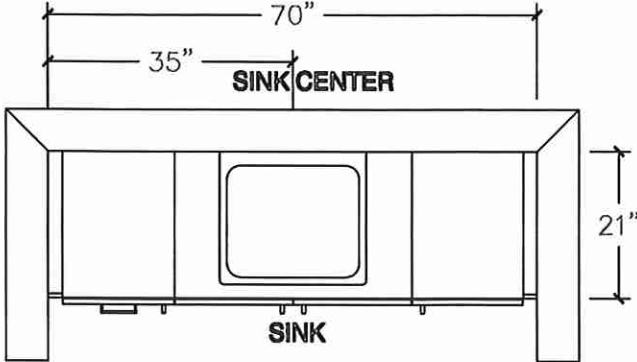


### TWIN BATH 2/3 - PLAN

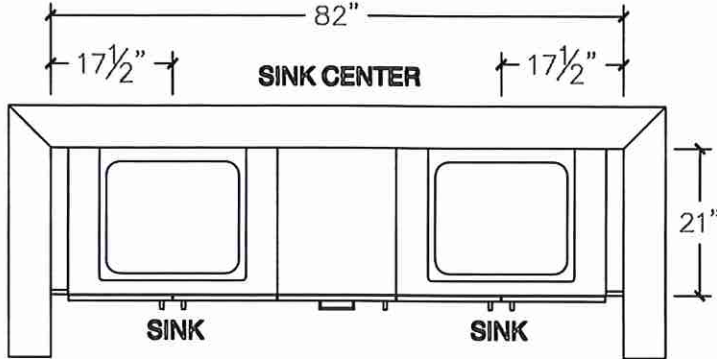

## RAISED HEIGHT

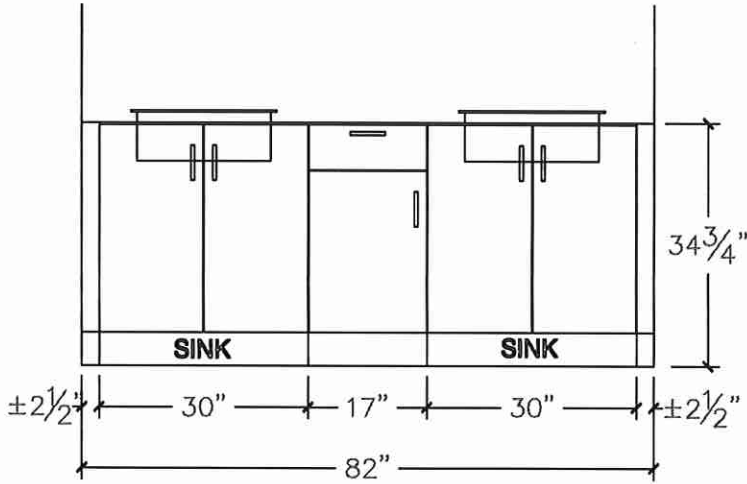

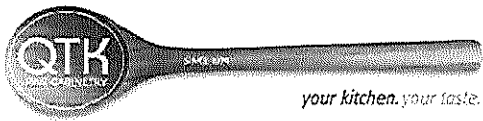

80 Sante Drive, Vaughan, ON L4K 3C4  
T 416.746.1811 F 905.761.5901  
www.QTK.ca info@qtk.ca

|                          |                      |                   |                     |
|--------------------------|----------------------|-------------------|---------------------|
| CLIENT: ROYAL PINE HOMES | JOB NAME: LOT 41 WRV | ROOM: LAUNDRY     | DRAWN BY: AA        |
| SITE: WEST RIVER VALLEY  | DOOR STYLE: ____     | DOOR HANDLE: ____ | SCALE: 1/2" = 1'-0" |
| PHONE: ____              | FINISH: ____         | DRW HANDLE: ____  | DATE: JULY 28 2022  |
| EMAIL: ____              | SPECIES: ____        | TOP: ____         | PAGE:               |
| COMMENTS:                |                      |                   |                     |

Customer Agrees and Accepts the following conditions: 1. The Drawing is a representation only and the installed cabinetry may vary slightly in product size, measurements, handle appearance and location and other details. Although Quality Tops & Kitchens Ltd. (QTK) does it's best to manufacture exactly what is shown here outside factors may prevent that and some variance is to be expected and accepted by the customer. 2. These drawings represent the intellectual property of QTK and as such the customer understands and accepts that all deposits given by the customer to QTK are non-refundable after QTK has supplied drawings (either physically or electronically) to the customer. If the customer decides to cancel the order after QTK has submitted drawings to the customer, the deposit will then be considered a design fee and no money will be returned to the customer.

OPT LAUNDRY (FIRST FLOOR) - PLAN

