

Schedule 1: Designer Information

Use one form for each individual who reviews and takes responsibility for design activities with respect to the project.

A. Project Information			
Building number, street name Unit 3804 - Elev. A,B and C		Lot: 3804	
Municipality Brampton		Postal code	Plan number/ other description
B. Individual who reviews and takes responsibility for design activities			
Name Doug McCallum		Firm McCallum HVAC Design Inc.	
Street address 2 Dewside Drive Unit 208		Unit no.	Lot/con.
Municipality Brampton	Postal code L6R 3Y5	Province Ontario	E-mail info@mccallumhvac.com
Telephone number (905) 840-8166	Fax number	Cell number (647) 229-0380	
C. Design activities undertaken by individual identified in Section B. [Building Code Table 3.5.2.1 of Division C]			
House ☒	HVAC – House	Building Structural	
Small Buildings	Building Services	Plumbing – House	
Large Buildings	Detection, Lighting and Power	Plumbing – All Buildings	
Complex Buildings	Fire Protection	On-site Sewage Systems	
Description of designer's work		Model Certification	
Heating and Cooling Load Calculations Air System Design Residential mechanical ventilation Design Summary Residential System Design per CAN/CSA-F280-12 Residential New Construction - Forced Air		Project #: RP23049	
		Builder	Royal Pine Homes
		Project	Forestside Estates
		Model	Unit 3804 - Elev. A,B and C
		SB-12	SB 12 Performance 28
D. Declaration of Designer			
I, <u>Doug McCallum</u> declare that (choose one as appropriate): (print name)			
☒ I review and take responsibility for the design work on behalf of a firm registered under subsection 3.2.4 Division C of the Building Code. I am qualified, and the firm is registered, in the appropriate classes/categories. Individual BCIN: <u>25896</u> Firm BCIN: <u>102614</u>			
I review and take responsibility for the design and am qualified in the appropriate category as an "other designer" under subsection 3.2.5 of Division C, of the Building Code. Individual BCIN: _____ Basis for exemption from registration: _____			
The design work is exempt from the registration and qualification requirements of the Building Code. Basis for exemption from registration and qualification: _____			
I certify that: 1. The information contained in this schedule is true to the best of my knowledge. 2. I have submitted this application with the knowledge and consent of the firm.			
<u>2022-06-22</u> Date		 Signature of Designer	

NOTE:

- For the purposes of this form, "individual" means the "person" referred to in Clause 3.2.4.7(1) d), of Division C, Article 3.2.5.1. of Division C and all other persons who are exempt from qualifications under Subsections 3.2.4 . and 3.2.5. of Division C.
- Schedule 1 does not require to be completed a holder of a license, temporary license, or a certificate of authorization, issued by the Ontario Association of Architects. Schedule 1 is also not required to be completed by a holder of a license to practise, a limited licence to practise, or a certificate of authorization, issued by the Association of Professional Engineers of Ontario.

2 Dewside Drive Unit 208, Brampton, Ontario L6R 3Y5 Tel: 905-840-8166

e-mail - info@mccallumhvac.com

Heat loss and gain calculation summary sheet		CSA-F280-M12 Standard Form No. 1
These documents issued for the use of <u>Royal Pine Homes</u>		Project No. RP23049
and may not be used by any other persons without authorization. Documents for permit and/or construction are signed in red.		
Building Location		
Address (Model): Unit 3804 - Elev. A,B and C	Site: Forestside Estates	
Model:	Lot: 3804	
City and Province: Brampton	Postal code:	
Calculations based on		
Dimensional information based on:		
Attachment: Detached	Front facing: East	Assumed? Yes
No. of Levels: 3 Ventilated? Included	Air tightness: -1	Assumed? Yes
Weather location: Brampton	Wind exposure: Shelterd	
HRV? VanEE 65H	Internal shading: Light-translucent Occupants: 5	
Sensible Eff. at -25C 60.0 % Apparent Effect. at -0C 75.0 %	Units: Imperial	
Heating design conditions		Cooling design conditions
Outdoor temp: -2.2°F Indoor temp: 72.0°F Mean soil temp: 48.2°F		Outdoor temp: 86.0°F Indoor temp: 72.0°F Latitude: 43.68
Above grade walls		Below grade walls
Style A: As per Selected OBC SB12 SB 1 R 22+1.	Style A: As per Selected OBC SB12 SB 1 R 20ci	
Style B: Existing Walls (When Applicable) R 12	Style B:	
Style C:	Style C:	
Style D:	Style D:	
Floors on soil		Ceilings
Style A: As per Selected OBC SB12 SB 12 F	Style A: As per Selected OBC SB12 SB 12 P R 60.0	
Style B:	Style B: As per Selected OBC SB12 SB 12 P R 31.0	
Exposed floors		Style C:
Style A: As per Selected OBC SB12 SB 12 R 31	Doors	
Style B:	Style A: As per Selected OBC SB12 SB 12 R 3.01	
Windows		Style B:
Style A: As per Selected OBC SB12 SB 12 I R 3.57	Style C:	
Style B: Existing Windows (When Applicable) R	Skylights	
Style C:	Style A: As per Selected OBC SB12 SB 12 R 2.04	
Style D:	Style B:	
Attached documents: As per Shedule 1		
Notes: Residential New Construction - Forced Air		
Calculations performed by		
Name: Doug McCallum	Postal code: L6R 3Y5	
Company: McCallum HVAC Design Inc.	Telephone: (905) 840-8166	
Address: 2 Dewside Drive Unit 208	Mobile: (647) 229-0380	
City: Brampton	E-mail: info@mccallumhvac.com	

Project: Forestside Estates

Model: Unit 3804 - Elev. A.B and C

RESIDENTIAL MECHANICAL VENTILATION DESIGN SUMMARY

For systems serving one dwelling unit & conforming to the Ontario Building Code, O.geg 159/93

Location of Installation	
Lot #	Plan #
Township Brampton	
Roll #	Permit #
Address	

Total Ventilation Capacity 9.32.3.3(1)					
Bsmt & Master Bdrm	2	@ 21.2	cfm	42.4	cfm
Other Bedrooms	3	@ 10.6	cfm	31.8	cfm
Bathrooms & Kitchen	5	@ 10.6	cfm	53.0	cfm
Other rooms	6	@ 10.6	cfm	63.6	cfm
Total				<u>190.8</u>	

Builder	
Name	Royal Pine Homes
Address	
City	
Tel	Fax

Principal Ventilation Capacity 9.32.3.4(1)					
Master bedroom	1	@ 31.8	cfm	31.8	cfm
Other bedrooms	3	@ 15.9	cfm	47.7	cfm
Total				<u>79.5</u>	

Installing Contractor	
Name	
Address	
City	
Tel	Fax

Principal Exhaust Fan Capacity			
Make	Model	Location	
VanEE	65H	BASE	
129	cfm	64	Sones

Heat Recovery Ventilator			
Make	VanEE		
Model	65H		
	129	cfm high	64 cfm low
Sensible efficiency @ -25 deg C	60 %		
Sensible efficiency @ 0 deg C	75 %		


Combustion Appliances 9.32.3.1(1)	
a)	☒ Direct vent (sealed combustion) only
b)	☐ Positive venting induced draft (except fireplaces)
c)	☐ Natural draft, B-vent or induced draft fireplaces
d)	☐ Solid fuel (including fireplaces)
e)	☐ No combustion Appliances

Supplemental Ventilation Capacity	
Total ventilation capacity	190.8
Less principal exhaust capacity	79.5
REQUIRED supplemental vent. Capacity	<u>111.3</u> cfm

Heating System	
☒	Forced air
☐	Non forced air
☐	Electric space heat (if over 10% of heat load)

Supplemental Fans 9.32.3.5.			
Location	cfm	Model	Sones
ENSUITE	50	770	2.5
POWDER	50	770	2.5
		None	
		None	
all fans HVI listed			
	Make	Broan	or Equiv.

House Type 9.32.3.1(2)	
I	☒ Type a) or b) appliances only, no solid fuel
II	☐ Type I except with solid fuel (including fireplace)
III	☐ Any type c) appliance
IV	☐ Type I or II either electric space heat
Other	☐ Type I, II or IV no forced air

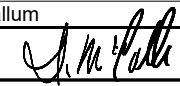Designer Certification	
I hereby certify that this ventilation system has been designed in accordance with the Ontario Building Code.	
Name	Doug McCallum
Signature	
HRAI #	BCIN # 25896
Date	2022-06-22

System Design Option	
1	☐ Exhaust only / forced air system
2	☐ HRV WITH DUCTING / forced air system
3	☒ HRV simplified connection to forced air system
4	☐ HRV full ducting/not coupled to forced air system
	☐ Part 6 design

Project: Forestside Estates

Model: Unit 3804 - Elev. A,B and C

Air Leakage Calculations

Air Leakage Calculations	Building Air Leakage Heat Loss					Building Air Leakage Heat Gain					
	B	LRairh	Vb	HL^T	HLleak	B	LRairh	Vb	HG^T	HG Leak	
	0.018	0.312	42506.0	74.2	17725.72	0.018	0.0980308	42505.999	14.00	1050.06	
Air Leakage Calculations	Air Leakage Heat Loss/Gain Multiplier Table (Section 11)					Levels					
	Level	Level Factor (LF)	Building Air Leakage	Level Conductive Heat Loss (HLclevel)	Air Leakage Heat Loss Multiplier	1	2	3	4		
	1	0.5	17726	5325	1.66439	(LF)	(LF)	(LF)	(LF)		
	2	0.3		11904	0.44672	1.0	0.6	0.5	0.4		
Air Leakage Calculations	3	0.2		12707	0.27899		0.4	0.3	0.3		
	4	0		0	0.00000			0.2	0.2		
									0.1		
Air Leakage Calculations						Levels this Dwelling					
						3					

Ventilation Calculations

Vent	Ventilation Heat Loss					Ventilation Heat Gain				Vent					
	Ventilation Heat Loss					Ventilation Heat Gain									
	C	PVC	HL^T	(1-E) HRV	HLbvent	C	PVC	HG^T	HGbvent						
	1.08	79.5	74.20	0.250	1592.70	1.08	79.5	14.00	1202.040						
Case 1															
Case 1	Ventilation Heat Loss (Exhaust only Systems)					Ventilation Heat Gain (Exhaust Only Systems)				Case 1					
	Case 1 - Exhaust Only					Case 1 - Exhaust Only		Multiplier							
	Level	LF	HLbvent	LVL Cond. HL	Multiplier	HGbvent	1202.040	0.08							
	1	0.5	1593	5325	0.15	Building Cond. HG	14946.00								
	2	0.3		11904	0.04										
	3	0.2		12707	0.03										
	4	0		0	0										
	Case 2														
Case 2	Ventilation Heat Loss (Direct Ducted Systems)					Ventilation Heat Gain (Direct Ducted Systems)				Case 2					
				Multiplier					Multiplier						
	C	HL^T	(1-E) HRV	20.03		C	HG^T	15.12							
	1.08	74.20	0.25			1.08	14.00								
Case 3															
Case 3	Ventilation Heat Loss (Forced Air Systems)					Ventilation Heat Gain (Forced Air Systems)				Case 3					
			HLbvent		Multiplier				Vent Heat Gain		Multiplier				
	Total Ventilation Load		1593		0.05		HGbvent		HG*1.3		1202		0.08		
							1202.040		1						

Envelope Air Leakage Calculator

Supplemental tool for CAN/CSA-F280

Weather Station Description

Province:	Brampton
Region:	ON
Weather Station Location:	Open flat terrain, grass
Anemometer height (m):	10

Local Shielding

Building Site:	Suburban, forest
Walls:	Very heavy
Flue:	Heavy
Highest Ceiling Height (m):	6.25

Building Configuration

Type:	Detached
Number of Stories:	Two
Foundation:	Full
House Volume (m ³):	1204

Air Leakage/Ventilation

Air Tightness Type:	Custom - DBT values		
Custom BDT Data:	<input text"="" type="text" value="1522.885"/>		
	3	ACH @ 50 Pa	
Mechanical Ventilation (L/s):	Total Supply:	Total Exhaust:	
	0	0	

Flue Size

Flue #:	#1	#2	#3	#4
Diameter (mm):	0	0	0	0


Envelope Air Leakage Rate

Heating Air Leakage Rate (ACH/H):

Cooling Air Leakage Rate (ACH/H):

Residential Foundation Thermal Load Calculator

Supplemental tool for CAN/CSA-F280

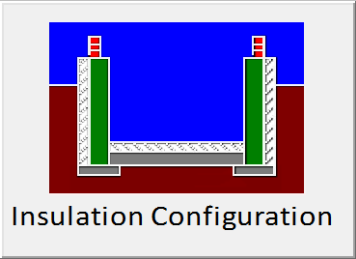Weather Station Description		
Province:	Brampton	
Region:	ON	
Site Description		
Soil Conductivity:	Normal conductivity: dry sand, loam, clay	
Water Table:	Deep (>10 m, >33 Ft)	
Foundation Dimensions		
Floor Length (m):	22.5	 Insulation Configuration BCIN_1
Floor Width (m):	5.62	
Exposed Perimeter (m):	56.3	
Wall Height (m):	3.05	
Depth Below Grade (m):	2.59	
Window Area (m ²):	1.49	
Door Area (m ²):	0	
Radiant Slab		
Heated Fraction of the Slab:	0	
Fluid Temperature (°C):	23	
Design Months		
Heating Month	1	
Foundation Loads		
Heating Load (Watts):	1463	

SYSTEM A

DESIGN LOAD SPECIFICATIONS				AIR DISTRIBUTION AND PRESSURE			
LEVEL 1 NET LOAD	14471 btu/h			EQUIPMENT EXTERNAL STATIC PRESSURE	0.500"W.C.		
LEVEL 2 NET LOAD	17856 btu/h			ADDITIONAL EQUIPMENT PRESSURE DROP	0.250"W.C.		
LEVEL 3 NET LOAD	17661 btu/h			AVAILABLE DESIGN PRESSURE	0.250"W.C.		
LEVEL 4 NET LOAD	0 btu/h			RETURN BRANCH LONGEST EFFECTIVE LENGTH	300ft		
SYSTEM HEATLOSS	49988 btu/h			R/A PLENUM PRESSURE	0.120"W.C.		
SYSTEM HEATGAIN	31818 btu/h			S/A PLENUM PRESSURE	0.130"W.C.		
BUILDING VOLUME Vb	42506.00 ft3			HEATING AIR FLOW PROPORTIONING FACTOR	0.0229 cfm/btuh		
VENTILATION LOAD	1592.00 btu/h			COOLING AIR FLOW PROPORTIONING FACTOR	0.0360 cfm/btuh		
VENTILATION PVC	79.50 cfm			R/A TEMP. 70°F	S/A TEMP. 121.75°F	DIFFUSER LOSS 0.01"W.C.	
FURNACE/AIR HANDLER DATA				BLOWER DATA			
MAKE	LENNOX			HEATING CHECK	1145.00 CFM		
MODEL	EL296UH070XE36B			SELECTED CFM	1145.00 CFM		
HIGH INPUT btu/h	66000	LOW INPUT btu/h	0	COOLING CHECK	1145.00 CFM		
HIGH OUTPUT btu/h	64000	LOW OUTPUT btu/h	0	COOLING AIR FLOW RATE	1145.00 CFM		
E.S.P.	0.50			BLOWER TYPE ECM (BRUSHLESS DC OBC 12.3.1.5.(2))			
WATER TEMP.				A/C UNIT DATA			
AFUE	96.97%			MAKER	3.0 TON		
AUX. HEAT	0			CONDENSER	3.0 TON		
SB-12 PACKAGE	SB 12 Performance 28			COIL	3.0 TON		
TEMP. RISE	51.75°F						

SUPPLY BRANCH AND GRILL SIZING

OUTLET #	ROOM USE	BTU/H OUTLET	HEATING AIR FLOW RATE CFM	COOLING AIR FLOW RATE CFM	DUCT DESIGN PRESSURE	ACTUAL DUCT LENGTH	EQUIVALENT LENGTH	TOTAL EFFECTIVE LENGTH	ADJUSTED PRESSURE	DUCT SIZE ROUND	OUTLET SIZE	TRUNK
8	MEDIA RM	2123	49	76	0.13	41	185	226	0.05	6.0	4x10	C1
9	MEDIA RM	2123	49	76	0.13	49	155	204	0.06	6.0	4x10	C1
2	PRI BED	1408	32	51	0.13	41	155	196	0.06	6	4x10	A1
3	PRI BED	1408	32	51	0.13	50	145	195	0.06	6	4x10	A1
22	LIV/DIN	1098	25	28	0.13	28	175	203	0.06	5	4x10	D1
23	LIV/DIN	1098	25	28	0.13	30	155	185	0.06	5	4x10	B1
19	FOYER	3603	83	44	0.13	43	155	198	0.06	6.0	4x10	C1
18	MUD/CLOS	1011	23	7	0.13	9	115	124	0.10	5	4x10	F1
17	LAUND	1021	23	46	0.13	11	135	146	0.08	5.0	4x10	F1
16	DEN	1104	25	42	0.13	28	145	173	0.07	5.0	4x10	B1
13	FAMILY	3179	73	84	0.13	50	145	195	0.06	6.0	4x10	A1
12	MB WIC	431	10	5	0.13	39	165	204	0.06	5	4x10	B1
24	BASE	3618	83	41	0.13	43	175	218	0.06	6.0	4x10	A1
25	BASE	3618	83	41	0.13	37	115	152	0.08	6.0	4x10	B1
26	BASE	3618	83	41	0.13	46	145	191	0.06	6.0	4x10	C1
27	BASE	3618	83	41	0.13	20	160	180	0.07	6.0	4x10	B1
14	BREAK/KIT	1917	44	74	0.13	41	165	206	0.06	6.0	4x10	A1
15	BREAK/KIT	1917	44	74	0.13	52	175	227	0.05	6.0	4x10	A1
5	SHAR BATH	552	13	7	0.13	21	155	176	0.07	5	4x10	E1
10	ENS 2	576	13	14	0.13	26	175	201	0.06	5	4x10	D1
1	M BATH	1780	41	54	0.13	47	165	212	0.06	6	4x10	B1
21	PWD	537	12	10	0.13	34	145	179	0.07	5	4x10	D1
20	SIDE ENTR	1371	31	9	0.13	35	135	170	0.07	5	4x10	D1
4	BED 2	1580	36	36	0.13	8	130	138	0.09	6	4x10	PL
11	BD-4	1558	36	45	0.13	38	185	223	0.05	6	4x10	D1
6	BED-3	2062	47	60	0.13	50	155	205	0.06	6.0	4x10	D1
7	BED-3	2062	47	60	0.13	43	195	238	0.05	6.0	4x10	C1

RETURN BRANCH AND GRILL SIZING

R/A INLET #	INLET AIR VOLUME CFM	DUCT DESIGN PRESSU RE	ACTUAL DUCT LENGTH	EQUIVAL ENT LENGTH	TOTAL EFFECTIV E LENGTH	ADJUSTE D PRESSU RE	DUCT SIZE ROUND	INLET SIZE	TRUNK
1R	70	0.12	23	160	183	0.05	6	14x8	Z1
2R	150	0.12	20	120	140	0.07	7.5	14x8	Z1
3R	145	0.12	39	120	159	0.06	7.5	14x8	Y1
4R	75	0.12	46	130	176	0.06	6	14x8	X1
5R	70	0.12	41	170	211	0.05	6	14x8	X1
6R	380	0.12	30	160	190	0.05	11.5	30x8	Z1
7R	145	0.12	37	160	197	0.05	8	14x8	Y1
8R	110	0.12	25	120	145	0.07	7	FLC	Y1

RETURN TRUNK DUCT SIZING

TRUNK	CFM	PRESSU RE	ROUND	RECT. SIZE	SIZE ALTERNA TE
DROP	1145	0.05		0	
Z1	1145	0.05	17	26x10	26x10
Y1	545	0.05	13	18x8	14x10
X1	145	0.05	8	8x8	10x6

SUPPLY TRUNK DUCT SIZING

TRUNK	CFM	PRESSU RE	ROUND	RECT. SIZE	SIZE ALTERNA TE
A1	308	0.05	10.5	12x8	16x6
B1	575	0.05	13	18x8	14x10
C1	311	0.05	10.5	12x8	16x6
D1	475	0.05	12	16x8	22x6
F1	1096	0.05	16.5	32x8	24x10
PL	36	0.09	4		

**HEATLOSS/GAIN
CALCULATIONS
CSA-F280-12**

ADDRESS/MODEL: Unit 3804 - Elev. A,B and CLIENT: Royal Pine Homes
C
PROJECT #: RP23049
COMPLIANCE PACKAGE: SB 12
GTA: 3354
LOT: 3804
SITE: Forestside Estates



WEATHER DATA [Brampton] [43.68] [-2.20] [86.00] [51.80] [48.20] [74.20] [14.00]

LEVEL 1																									
BASE		TOTALS H.L.: 14471 btuh						H.G.: 4503 btuh				AREA: 1365 ft2		Above Grade: 1.5		GROSS EXP. WALL NEW 277.5 ft EXIST 0 ft									
	EXPOSED WALLS			EXPOSED CEILING W/ATTIC				EXPOSED CEILING NO ATTIC				EXPOSED FLOORS				SKYLIGHT									
	NEW: 185 ft		EXIST: 0 ft		NEW: 0		EXIST: 0		NEW: 0		EXIST: 0		NEW: 0 ft2		EXIST: 0 ft2		NEW: 0.0 ft2		EXIST: 0.0 ft2						
Eff. R-V	21.12		8.50		59.22		22.86		27.65		22.05		29.80		22.05		2.04		2.03						
LOSS	3.5	0 btuh	8.7	0 btuh	1.3	0 btuh	3.2	0 btuh	2.7	0 btuh	3.4	0 btuh	2.5	0 btuh	3.4	0 btuh	36.4	0 btuh	37	0 btuh					
GAIN	0.7	173 btuh	1.6	0 btuh	0.7	0 btuh	1.8	0 btuh	1.5	0 btuh	1.9	0 btuh	0.3	0 btuh	0.4	0 btuh	89.7	0 btuh	14.7	0 btuh					
	DOORS			EAST/WEST WINDOWS				SE/SW WINDOWS				SOUTH WINDOWS				NORTH WINDOWS									
	NEW: 0.0 ft2		EXIST: 0.0 ft2		NEW: 8.0 ft2		EXIST: 0.0 ft2		NEW:		EXIST:		NEW: 8.0 ft2		EXIST: 0.0 ft2		NEW: 0 ft2		EXIST: 0 ft2						
Eff. R-V	3.01		3.01		3.57		1.99		0		0		3.57		1.99		3.57		1.99						
LOSS	24.7	0 btuh	24.7	0 btuh	20.8	166 btuh	37.3	0 btuh	0	0	0	0	20.8	166 btuh	37.3	0 btuh	20.8	0 btuh	37.3	0 btuh					
GAIN	4.7	0 btuh	4.7	0 btuh	28.2	225 btuh	14.9	0 btuh	0	0	0	0	21.7	174 btuh	14.9	0 btuh	11.7	0 btuh	14.9	0 btuh					
FUND. CONDUCTIVE HEATLOSS				4992 btuh				AIR LEAKAGE NEW				AIR LEAKAGE EXIST				VENTILATION CASE 3				H.G. PEOPLE		APP. LOAD		DUCT PIPE L.	
TOTAL CONDUCTIVE			LOSS	5325 btuh	LOSS	1.6644	8863 btuh	LOSS	0.0000	0 btuh	LOSS	0.1	283.3 btuh	239		5612		LOSS	0%	0 btuh					
TOTAL CONDUCTIVE			GAIN	572 btuh	GAIN	0.0703	40 btuh	GAIN	0.0000	0 btuh	GAIN	0.08	46 btuh	0	0 btuh	50%	2806 btuh	GAIN	0%	0 btuh					
LEVEL 2																									
LIV/DIN		TOTALS H.L.: 2196 btuh						H.G.: 1577 btuh				AREA: 309 ft2		C.Height: 10		GROSS EXP. WALL NEW 240 ft EXIST 0 ft									
	EXPOSED WALLS			EXPOSED CEILING W/ATTIC				EXPOSED CEILING NO ATTIC				EXPOSED FLOORS				SKYLIGHT									
	NEW: 24 ft		EXIST: 0 ft		NEW: 0		EXIST: 0		NEW: 0		EXIST: 0		NEW: 0 ft2		EXIST: 0 ft2		NEW: 0.0 ft2		EXIST: 0.0 ft2						
Eff. R-V	18.53		8.50		59.22		22.86		27.65		22.05		29.80		22.05		2.04		2.03						
LOSS	4.0	841 btuh	8.7	0 btuh	1.3	0 btuh	3.2	0 btuh	2.7	0 btuh	3.4	0 btuh	2.5	0 btuh	3.4	0 btuh	36.4	0 btuh	37	0 btuh					
GAIN	0.8	159 btuh	1.6	0 btuh	0.7	0 btuh	1.8	0 btuh	1.5	0 btuh	1.9	0 btuh	0.3	0 btuh	0.4	0 btuh	89.7	0 btuh	14.7	0 btuh					
	DOORS			EAST/WEST WINDOWS				SE/SW WINDOWS				SOUTH WINDOWS				NORTH WINDOWS									
	NEW: 0.0 ft2		EXIST: 0.0 ft2		NEW: 0.0 ft2		EXIST: 0.0 ft2		NEW:		EXIST:		NEW: 30.0 ft2		EXIST: 0.0 ft2		NEW: 0 ft2		EXIST: 0 ft2						
Eff. R-V	3.01		3.01		3.57		1.99		0		0		3.57		1.99		3.57		1.99						
LOSS	24.7	0 btuh	24.7	0 btuh	20.8	0 btuh	37.3	0 btuh	0	0	0	0	20.8	624 btuh	37.3	0 btuh	20.8	0 btuh	37.3	0 btuh					
GAIN	4.7	0 btuh	4.7	0 btuh	28.2	0 btuh	14.9	0 btuh	0	0	0	0	21.7	651 btuh	14.9	0 btuh	11.7	0 btuh	14.9	0 btuh					
FUND. CONDUCTIVE HEATLOSS				0 btuh				AIR LEAKAGE NEW				AIR LEAKAGE EXIST				VENTILATION CASE 3				H.G. PEOPLE		APP. LOAD		DUCT PIPE L.	
TOTAL CONDUCTIVE			LOSS	1464 btuh	LOSS	0.4467	654 btuh	LOSS	0.0000	0 btuh	LOSS	0.1	77.9 btuh	239		5612		LOSS	0%	0 btuh					
TOTAL CONDUCTIVE			GAIN	810 btuh	GAIN	0.0703	57 btuh	GAIN	0.0000	0 btuh	GAIN	0.08	65 btuh	0	0 btuh	5%	281 btuh	GAIN	0%	0 btuh					
FOYER		TOTALS H.L.: 3603 btuh						H.G.: 1213 btuh				AREA: 144 ft2		C.Height: 10		GROSS EXP. WALL NEW 370 ft EXIST 0 ft									
	EXPOSED WALLS			EXPOSED CEILING W/ATTIC				EXPOSED CEILING NO ATTIC				EXPOSED FLOORS				SKYLIGHT									
	NEW: 37 ft		EXIST: 0 ft		NEW: 0		EXIST: 0		NEW: 0		EXIST: 0		NEW: 0 ft2		EXIST: 0 ft2		NEW: 0.0 ft2		EXIST: 0.0 ft2						
Eff. R-V	18.53		8.50		59.22		22.86		27.65		22.05		29.80		22.05		2.04		2.03						
LOSS	4.0	1281 btuh	8.7	0 btuh	1.3	0 btuh	3.2	0 btuh	2.7	0 btuh	3.4	0 btuh	2.5	0 btuh	3.4	0 btuh	36.4	0 btuh	37	0 btuh					
GAIN	0.8	242 btuh	1.6	0 btuh	0.7	0 btuh	1.8	0 btuh	1.5	0 btuh	1.9	0 btuh	0.3	0 btuh	0.4	0 btuh	89.7	0 btuh	14.7	0 btuh					
	DOORS			EAST/WEST WINDOWS				SE/SW WINDOWS				SOUTH WINDOWS				NORTH WINDOWS									
	NEW: 21.0 ft2		EXIST: 0.0 ft2		NEW: 8.0 ft2		EXIST: 0.0 ft2		NEW:		EXIST:		NEW: 0.0 ft2		EXIST: 0.0 ft2		NEW: 21 ft2		EXIST: 0 ft2						
Eff. R-V	3.01		3.01		3.57		1.99		0		0		3.57		1.99		3.57		1.99						
LOSS	24.7	518 btuh	24.7	0 btuh	20.8	166 btuh	37.3	0 btuh	0	0	0	0	20.8	0 btuh	37.3	0 btuh	20.8	436 btuh	37.3	0 btuh					
GAIN	4.7	98 btuh	4.7	0 btuh	28.2	225 btuh	14.9	0 btuh	0	0	0	0	21.7	0 btuh	14.9	0 btuh	11.7	246 btuh	14.9	0 btuh					
FUND. CONDUCTIVE HEATLOSS				0 btuh				AIR LEAKAGE NEW				AIR LEAKAGE EXIST				VENTILATION CASE 3				H.G. PEOPLE		APP. LOAD		DUCT PIPE L.	
TOTAL CONDUCTIVE			LOSS	2402 btuh	LOSS	0.4467	1073 btuh	LOSS	0.0000	0 btuh	LOSS	0.1	127.8 btuh	239		5612		LOSS	0%	0 btuh					
TOTAL CONDUCTIVE			GAIN	811 btuh	GAIN	0.0703	57 btuh	GAIN	0.0000	0 btuh	GAIN	0.08	65 btuh	0	0 btuh	0%	0 btuh	GAIN	0%	0 btuh					
MUD/CLOS		TOTALS H.L.: 1011 btuh						H.G.: 190 btuh				AREA: 41 ft2		C.Height: 10		GROSS EXP. WALL NEW 60 ft EXIST 0 ft									
	EXPOSED WALLS			EXPOSED CEILING W/ATTIC				EXPOSED CEILING NO ATTIC				EXPOSED FLOORS				SKYLIGHT									
	NEW: 6 ft		EXIST: 0 ft		NEW: 0		EXIST: 0		NEW: 0		EXIST: 0		NEW: 0 ft2		EXIST: 0 ft2		NEW: 0.0 ft2		EXIST: 0.0 ft2						
Eff. R-V	18.53		8.50		59.22		22.86		27.65		22.05		29.80		22.05		2.04		2.03						
LOSS	4.0	156 btuh	8.7	0 btuh	1.3	0 btuh	3.2	0 btuh	2.7	0 btuh	3.4	0 btuh	2.5	0 btuh	3.4	0 btuh	36.4	0 btuh	37	0 btuh					
GAIN	0.8	29 btuh	1.6	0 btuh	0.7	0 btuh	1.8	0 btuh	1.5	0 btuh	1.9	0 btuh	0.3	0 btuh	0.4	0 btuh	89.7	0 btuh	14.7	0 btuh					
	DOORS			EAST/WEST WINDOWS				SE/SW WINDOWS				SOUTH WINDOWS				NORTH WINDOWS									
	NEW: 21.0 ft2		EXIST: 0.0 ft2		NEW: 0.0 ft2		EXIST: 0.0 ft2		NEW:		EXIST:		NEW: 0.0 ft2		EXIST: 0.0 ft2		NEW: 0 ft2		EXIST: 0 ft2						
Eff. R-V	3.01		3.01		3.57		1.99		0		0		3.57		1.99		3.57		1.99						
LOSS	24.7	518 btuh	24.7	0 btuh	20.8	0 btuh	37.3	0 btuh	0	0	0	0	20.8	0 btuh	37.3	0 btuh	20.8	0 btuh	37.3	0 btuh					
GAIN	4.7	98 btuh	4.7	0 btuh	28.2	0 btuh	14.9	0 btuh	0	0	0	0	21.7	0 btuh	14.9	0 btuh	11.7	0 btuh	14.9	0 btuh					
FUND. CONDUCTIVE HEATLOSS				0 btuh				AIR LEAKAGE NEW				AIR LEAKAGE EXIST				VENTILATION CASE 3				H.G. PEOPLE		APP. LOAD		DUCT PIPE L.	
TOTAL CONDUCTIVE			LOSS	674 btuh	LOSS	0.4467	301 btuh	LOSS	0.0000	0 btuh	LOSS	0.1	35.9 btuh	239		5612		LOSS	0%	0 btuh					
TOTAL CONDUCTIVE			GAIN	127 btuh	GAIN	0.0703	9 btuh	GAIN	0.0000	0 btuh	GAIN	0.08	10 btuh	0	0 btuh	0%	0 btuh	GAIN	0%	0 btuh					
LAUND		TOTALS H.L.: 1021 btuh						H.G.: 1286 btuh				AREA: 53 ft2		C.Height: 10		GROSS EXP. WALL NEW 170 ft EXIST 0 ft									
	EXPOSED WALLS			EXPOSED CEILING W/ATTIC				EXPOSED CEILING NO ATTIC				EXPOSED FLOORS				SKYLIGHT									
	NEW: 17 ft		EXIST: 0 ft		NEW: 0		EXIST: 0		NEW: 0		EXIST: 0		NEW: 0 ft2		EXIST: 0 ft2		NEW: 0.0 ft2		EXIST: 0.0 ft2						
Eff. R-V	18.53		8.50		59.22		22.86		27.65		22.05		29.80		22.05		2.04		2.03						

**HEATLOSS/GAIN
CALCULATIONS
CSA-F280-12**

ADDRESS/MODEL: Unit 3804 - Elev. A,B and CLIENT: Royal Pine Homes
C
GTA: 3354
PROJECT #: RP23049
LOT: 3804
COMPLIANCE PACKAGE: SB 12
SITE: Forestside Estates



LOSS	4.0	681 btuh	8.7	0 btuh	1.3	0 btuh	3.2	0 btuh	2.7	0 btuh	3.4	0 btuh	2.5	0 btuh	3.4	0 btuh	36.4	0 btuh	37	0 btuh			
GAIN	0.8	128 btuh	1.6	0 btuh	0.7	0 btuh	1.8	0 btuh	1.5	0 btuh	1.9	0 btuh	0.3	0 btuh	0.4	0 btuh	89.7	0 btuh	14.7	0 btuh			
	DOORS				EAST/WEST WINDOWS				SE/SW WINDOWS				SOUTH WINDOWS				NORTH WINDOWS						
	NEW: 0.0 ft2		EXIST: 0.0 ft2		NEW: 0.0 ft2		EXIST: 0.0 ft2		NEW:		EXIST:		NEW: 0.0 ft2		EXIST: 0.0 ft2		NEW: 0 ft2		EXIST: 0 ft2				
Eff. R-V	3.01		3.01		3.57		1.99		0		0		3.57		1.99		3.57		1.99				
LOSS	24.7	0 btuh	24.7	0 btuh	20.8	0 btuh	37.3	0 btuh	0	0	0	0	20.8	0 btuh	37.3	0 btuh	20.8	0 btuh	37.3	0 btuh			
GAIN	4.7	0 btuh	4.7	0 btuh	28.2	0 btuh	14.9	0 btuh	0	0	0	0	21.7	0 btuh	14.9	0 btuh	11.7	0 btuh	14.9	0 btuh			
FUND. CONDUCTIVE HEATLOSS				0 btuh		AIR LEAKAGE NEW			AIR LEAKAGE EXIST			VENTILATION CASE 3			H.G. PEOPLE		APP. LOAD		DUCT PIPE L.				
TOTAL CONDUCTIVE			LOSS	681 btuh	LOSS	0.4467	304 btuh	LOSS	0.0000	0 btuh	LOSS	0.1	36.2 btuh		239		5612		LOSS	0%	0 btuh		
TOTAL CONDUCTIVE			GAIN	128 btuh	GAIN	0.0703	9 btuh	GAIN	0.0000	0 btuh	GAIN	0.08	10 btuh		0	0 btuh	15%	842 btuh	GAIN	0%	0 btuh		
DEN				TOTALS H.L.: 1104 btuh				H.G.: 1171 btuh				AREA: 124 ft2		C.Height: 10		GROSS EXP. WALL				NEW 100 ft		EXIST 0 ft	
	EXPOSED WALLS				EXPOSED CEILING W/ATTIC				EXPOSED CEILING NO ATTIC				EXPOSED FLOORS				SKYLIGHT						
	NEW: 10 ft		EXIST: 0 ft		NEW: 0		EXIST: 0		NEW: 0		EXIST: 0		NEW: 0 ft2		EXIST: 0 ft2		NEW: 0.0 ft2		EXIST: 0.0 ft2				
Eff. R-V	18.53		8.50		59.22		22.86		27.65		22.05		29.80		22.05		2.04		2.03				
LOSS	4.0	320 btuh	8.7	0 btuh	1.3	0 btuh	3.2	0 btuh	2.7	0 btuh	3.4	0 btuh	2.5	0 btuh	3.4	0 btuh	36.4	0 btuh	37	0 btuh			
GAIN	0.8	60 btuh	1.6	0 btuh	0.7	0 btuh	1.8	0 btuh	1.5	0 btuh	1.9	0 btuh	0.3	0 btuh	0.4	0 btuh	89.7	0 btuh	14.7	0 btuh			
	DOORS				EAST/WEST WINDOWS				SE/SW WINDOWS				SOUTH WINDOWS				NORTH WINDOWS						
	NEW: 0.0 ft2		EXIST: 0.0 ft2		NEW: 0.0 ft2		EXIST: 0.0 ft2		NEW:		EXIST:		NEW: 0.0 ft2		EXIST: 0.0 ft2		NEW: 20 ft2		EXIST: 0 ft2				
Eff. R-V	3.01		3.01		3.57		1.99		0		0		3.57		1.99		3.57		1.99				
LOSS	24.7	0 btuh	24.7	0 btuh	20.8	0 btuh	37.3	0 btuh	0	0	0	0	20.8	0 btuh	37.3	0 btuh	20.8	416 btuh	37.3	0 btuh			
GAIN	4.7	0 btuh	4.7	0 btuh	28.2	0 btuh	14.9	0 btuh	0	0	0	0	21.7	0 btuh	14.9	0 btuh	11.7	235 btuh	14.9	0 btuh			
FUND. CONDUCTIVE HEATLOSS				0 btuh		AIR LEAKAGE NEW			AIR LEAKAGE EXIST			VENTILATION CASE 3			H.G. PEOPLE		APP. LOAD		DUCT PIPE L.				
TOTAL CONDUCTIVE			LOSS	736 btuh	LOSS	0.4467	329 btuh	LOSS	0.0000	0 btuh	LOSS	0.1	39.2 btuh		239		5612		LOSS	0%	0 btuh		
TOTAL CONDUCTIVE			GAIN	295 btuh	GAIN	0.0703	21 btuh	GAIN	0.0000	0 btuh	GAIN	0.08	24 btuh		0	0 btuh	10%	561 btuh	GAIN	0%	0 btuh		
FAMILY				TOTALS H.L.: 3179 btuh				H.G.: 2343 btuh				AREA: 295 ft2		C.Height: 10		GROSS EXP. WALL				NEW 370 ft		EXIST 0 ft	
	EXPOSED WALLS				EXPOSED CEILING W/ATTIC				EXPOSED CEILING NO ATTIC				EXPOSED FLOORS				SKYLIGHT						
	NEW: 37 ft		EXIST: 0 ft		NEW: 0		EXIST: 0		NEW: 0		EXIST: 0		NEW: 0 ft2		EXIST: 0 ft2		NEW: 0.0 ft2		EXIST: 0.0 ft2				
Eff. R-V	18.53		8.50		59.22		22.86		27.65		22.05		29.80		22.05		2.04		2.03				
LOSS	4.0	1329 btuh	8.7	0 btuh	1.3	0 btuh	3.2	0 btuh	2.7	0 btuh	3.4	0 btuh	2.5	0 btuh	3.4	0 btuh	36.4	0 btuh	37	0 btuh			
GAIN	0.8	251 btuh	1.6	0 btuh	0.7	0 btuh	1.8	0 btuh	1.5	0 btuh	1.9	0 btuh	0.3	0 btuh	0.4	0 btuh	89.7	0 btuh	14.7	0 btuh			
	DOORS				EAST/WEST WINDOWS				SE/SW WINDOWS				SOUTH WINDOWS				NORTH WINDOWS						
	NEW: 0.0 ft2		EXIST: 0.0 ft2		NEW: 38.0 ft2		EXIST: 0.0 ft2		NEW:		EXIST:		NEW: 0.0 ft2		EXIST: 0.0 ft2		NEW: 0 ft2		EXIST: 0 ft2				
Eff. R-V	3.01		3.01		3.57		1.99		0		0		3.57		1.99		3.57		1.99				
LOSS	24.7	0 btuh	24.7	0 btuh	20.8	790 btuh	37.3	0 btuh	0	0	0	0	20.8	0 btuh	37.3	0 btuh	20.8	0 btuh	37.3	0 btuh			
GAIN	4.7	0 btuh	4.7	0 btuh	28.2	1071 btuh	14.9	0 btuh	0	0	0	0	21.7	0 btuh	14.9	0 btuh	11.7	0 btuh	14.9	0 btuh			
FUND. CONDUCTIVE HEATLOSS				0 btuh		AIR LEAKAGE NEW			AIR LEAKAGE EXIST			VENTILATION CASE 3			H.G. PEOPLE		APP. LOAD		DUCT PIPE L.				
TOTAL CONDUCTIVE			LOSS	2119 btuh	LOSS	0.4467	947 btuh	LOSS	0.0000	0 btuh	LOSS	0.1	112.7 btuh		239		5612		LOSS	0%	0 btuh		
TOTAL CONDUCTIVE			GAIN	1322 btuh	GAIN	0.0703	93 btuh	GAIN	0.0000	0 btuh	GAIN	0.08	106 btuh		0	0 btuh	5%	281 btuh	GAIN	0%	0 btuh		
BREAK/KIT				TOTALS H.L.: 3834 btuh				H.G.: 4138 btuh				AREA: 294 ft2		C.Height: 10		GROSS EXP. WALL				NEW 370 ft		EXIST 0 ft	
	EXPOSED WALLS				EXPOSED CEILING W/ATTIC				EXPOSED CEILING NO ATTIC				EXPOSED FLOORS				SKYLIGHT						
	NEW: 37 ft		EXIST: 0 ft		NEW: 0		EXIST: 0		NEW: 0		EXIST: 0		NEW: 0 ft2		EXIST: 0 ft2		NEW: 0.0 ft2		EXIST: 0.0 ft2				
Eff. R-V	18.53		8.50		59.22		22.86		27.65		22.05		29.80		22.05		2.04		2.03				
LOSS	4.0	1225 btuh	8.7	0 btuh	1.3	0 btuh	3.2	0 btuh	2.7	0 btuh	3.4	0 btuh	2.5	0 btuh	3.4	0 btuh	36.4	0 btuh	37	0 btuh			
GAIN	0.8	231 btuh	1.6	0 btuh	0.7	0 btuh	1.8	0 btuh	1.5	0 btuh	1.9	0 btuh	0.3	0 btuh	0.4	0 btuh	89.7	0 btuh	14.7	0 btuh			
	DOORS				EAST/WEST WINDOWS				SE/SW WINDOWS				SOUTH WINDOWS				NORTH WINDOWS						
	NEW: 0.0 ft2		EXIST: 0.0 ft2		NEW: 64.0 ft2		EXIST: 0.0 ft2		NEW:		EXIST:		NEW: 0.0 ft2		EXIST: 0.0 ft2		NEW: 0 ft2		EXIST: 0 ft2				
Eff. R-V	3.01		3.01		3.57		1.99		0		0		3.57		1.99		3.57		1.99				
LOSS	24.7	0 btuh	24.7	0 btuh	20.8	1330 btuh	37.3	0 btuh	0	0	0	0	20.8	0 btuh	37.3	0 btuh	20.8	0 btuh	37.3	0 btuh			
GAIN	4.7	0 btuh	4.7	0 btuh	28.2	1803 btuh	14.9	0 btuh	0	0	0	0	21.7	0 btuh	14.9	0 btuh	11.7	0 btuh	14.9	0 btuh			
FUND. CONDUCTIVE HEATLOSS				0 btuh		AIR LEAKAGE NEW			AIR LEAKAGE EXIST			VENTILATION CASE 3			H.G. PEOPLE		APP. LOAD		DUCT PIPE L.				
TOTAL CONDUCTIVE			LOSS	2556 btuh	LOSS	0.4467	1142 btuh	LOSS	0.0000	0 btuh	LOSS	0.1	136.0 btuh		239		5612		LOSS	0%	0 btuh		
TOTAL CONDUCTIVE			GAIN	2034 btuh	GAIN	0.0703	143 btuh	GAIN	0.0000	0 btuh	GAIN	0.08	164 btuh		0	0 btuh	15%	842 btuh	GAIN	0%	0 btuh		
PWD				TOTALS H.L.: 537 btuh				H.G.: 286 btuh				AREA: 43 ft2		C.Height: 10		GROSS EXP. WALL				NEW 60 ft		EXIST 0 ft	
	EXPOSED WALLS				EXPOSED CEILING W/ATTIC				EXPOSED CEILING NO ATTIC				EXPOSED FLOORS				SKYLIGHT						
	NEW: 6 ft		EXIST: 0 ft		NEW: 0		EXIST: 0		NEW: 0		EXIST: 0		NEW: 0 ft2		EXIST: 0 ft2		NEW: 0.0 ft2		EXIST: 0.0 ft2				
Eff. R-V	18.53		8.50		59.22		22.86		27.65		22.05		29.80		22.05		2.04		2.03				
LOSS	4.0	212 btuh	8.7	0 btuh	1.3	0 btuh	3.2	0 btuh	2.7	0 btuh	3.4	0 btuh	2.5	0 btuh	3.4	0 btuh	36.4	0 btuh	37	0 btuh			
GAIN	0.8	40 btuh	1.6	0 btuh	0.7	0 btuh	1.8	0 btuh	1.5	0 btuh	1.9	0 btuh	0.3	0 btuh	0.4	0 btuh	89.7	0 btuh	14.7	0 btuh			
	DOORS				EAST/WEST WINDOWS				SE/SW WINDOWS				SOUTH WINDOWS				NORTH WINDOWS						
	NEW: 0.0 ft2		EXIST: 0.0 ft2		NEW: 0.0 ft2		EXIST: 0.0 ft2		NEW:		EXIST:		NEW: 7.0 ft2		EXIST: 0.0 ft2		NEW: 0 ft2		EXIST: 0 ft2				
Eff. R-V	3.01		3.01		3.57		1.99		0		0		3.57		1.99		3.57		1.99				
LOSS	24.7	0 btuh	24.7	0 btuh	20.8	0 btuh	37.3	0 btuh	0	0	0	0	20.8	145 btuh	37.3	0 btuh	20.8	0 btuh	37.3	0 btuh			
GAIN	4.7	0 btuh	4.7	0 btuh	28.2	0 btuh	14.9	0 btuh	0	0	0	0	21.7	152 btuh	14.9	0 btuh	11.7	0 btuh	14.9	0 btuh			

**HEATLOSS/GAIN
CALCULATIONS
CSA-F280-12**

ADDRESS/MODEL: Unit 3804 - Elev. A,B and CLIENT: Royal Pine Homes
C
PROJECT #: RP23049
COMPLIANCE PACKAGE: SB 12
GTA: 3354
LOT: 3804
SITE: Forestside Estates



FUND. CONDUCTIVE HEATLOSS				0 btuh				AIR LEAKAGE NEW				AIR LEAKAGE EXIST				VENTILATION CASE 3				H.G. PEOPLE				APP. LOAD				DUCT PIPE L.				
TOTAL CONDUCTIVE				LOSS	358 btuh	LOSS	0.4467	160 btuh	LOSS	0.0000	0 btuh	LOSS	0.1	19.0 btuh	239	5612	LOSS	0%	0 btuh					LOSS	0%	0 btuh						
TOTAL CONDUCTIVE				GAIN	192 btuh	GAIN	0.0703	13 btuh	GAIN	0.0000	0 btuh	GAIN	0.08	15 btuh	0	0 btuh	0%	0 btuh	GAIN	0%	0 btuh					GAIN	0%	0 btuh				
SIDE ENTR		TOTALS H.L.: 1371 btuh								H.G.: 257 btuh				AREA: 67 ft2		C.Height: 10		GROSS EXP. WALL				NEW 120 ft		EXIST 0 ft								
EXPOSED WALLS				EXPOSED CEILING W/ATTIC				EXPOSED CEILING NO ATTIC				EXPOSED FLOORS				SKYLIGHT																
NEW: 12 ft				EXIST: 0 ft				NEW: 0				EXIST: 0				NEW: 0 ft2				EXIST: 0 ft2				NEW: 0.0 ft2				EXIST: 0.0 ft2				
Eff. R-V	18.53	8.50		59.22	22.86		27.65		22.05		29.80		22.05		2.04		2.03															
LOSS	4.0	396 btuh	8.7	0 btuh	1.3	0 btuh	3.2	0 btuh	2.7	0 btuh	3.4	0 btuh	2.5	0 btuh	3.4	0 btuh	36.4	0 btuh	37	0 btuh					36.4	0 btuh	37	0 btuh				
GAIN	0.8	75 btuh	1.6	0 btuh	0.7	0 btuh	1.8	0 btuh	1.5	0 btuh	1.9	0 btuh	0.3	0 btuh	0.4	0 btuh	89.7	0 btuh	14.7	0 btuh					89.7	0 btuh	14.7	0 btuh				
DOORS				EAST/WEST WINDOWS				SE/SW WINDOWS				SOUTH WINDOWS				NORTH WINDOWS																
NEW: 21.0 ft2				EXIST: 0.0 ft2				NEW: 0.0 ft2				EXIST: 0.0 ft2				NEW: 0.0 ft2				EXIST: 0.0 ft2				NEW: 0 ft2				EXIST: 0 ft2				
Eff. R-V	3.01	3.01		3.57	1.99		0		0		3.57		1.99		3.57		1.99															
LOSS	24.7	518 btuh	24.7	0 btuh	20.8	0 btuh	37.3	0 btuh	0	0	0	0	20.8	0 btuh	37.3	0 btuh	20.8	0 btuh	37.3	0 btuh					20.8	0 btuh	37.3	0 btuh				
GAIN	4.7	98 btuh	4.7	0 btuh	28.2	0 btuh	14.9	0 btuh	0	0	0	0	21.7	0 btuh	14.9	0 btuh	11.7	0 btuh	14.9	0 btuh					11.7	0 btuh	14.9	0 btuh				
FUND. CONDUCTIVE HEATLOSS				0 btuh				AIR LEAKAGE NEW				AIR LEAKAGE EXIST				VENTILATION CASE 3				H.G. PEOPLE				APP. LOAD				DUCT PIPE L.				
TOTAL CONDUCTIVE				LOSS	914 btuh	LOSS	0.4467	408 btuh	LOSS	0.0000	0 btuh	LOSS	0.1	48.6 btuh	239	5612	LOSS	0%	0 btuh					LOSS	0%	0 btuh						
TOTAL CONDUCTIVE				GAIN	172 btuh	GAIN	0.0703	12 btuh	GAIN	0.0000	0 btuh	GAIN	0.08	14 btuh	0	0 btuh	0%	0 btuh	GAIN	0%	0 btuh					GAIN	0%	0 btuh				
LEVEL 3																																
MEDIA RM		TOTALS H.L.: 4246 btuh								H.G.: 4230 btuh				AREA: 253 ft2		C.Height: 8		GROSS EXP. WALL				NEW 248 ft		EXIST 0 ft								
EXPOSED WALLS				EXPOSED CEILING W/ATTIC				EXPOSED CEILING NO ATTIC				EXPOSED FLOORS				SKYLIGHT																
NEW: 31 ft				EXIST: 0 ft				NEW: 253 ft2				EXIST: 0				NEW: 69 ft2				EXIST: 0 ft2				NEW: 0.0 ft2				EXIST: 0.0 ft2				
Eff. R-V	18.53	8.50		59.22	22.86		27.65		22.05		29.80		22.05		2.04		2.03															
LOSS	4.0	653 btuh	8.7	0 btuh	1.3	317 btuh	3.2	0 btuh	2.7	0 btuh	3.4	0 btuh	2.5	172 btuh	3.4	0 btuh	36.4	0 btuh	37	0 btuh					36.4	0 btuh	37	0 btuh				
GAIN	0.8	123 btuh	1.6	0 btuh	0.7	175 btuh	1.8	0 btuh	1.5	0 btuh	1.9	0 btuh	0.3	19 btuh	0.4	0 btuh	89.7	0 btuh	14.7	0 btuh					89.7	0 btuh	14.7	0 btuh				
DOORS				EAST/WEST WINDOWS				SE/SW WINDOWS				SOUTH WINDOWS				NORTH WINDOWS																
NEW: 0.0 ft2				EXIST: 0.0 ft2				NEW: 68.0 ft2				EXIST: 0.0 ft2				NEW: 17.0 ft2				EXIST: 0.0 ft2				NEW: 0 ft2				EXIST: 0 ft2				
Eff. R-V	3.01	3.01		3.57	1.99		0		0		3.57		1.99		3.57		1.99															
LOSS	24.7	0 btuh	24.7	0 btuh	20.8	1413 btuh	37.3	0 btuh	0	0	0	0	20.8	353 btuh	37.3	0 btuh	20.8	0 btuh	37.3	0 btuh					20.8	0 btuh	37.3	0 btuh				
GAIN	4.7	0 btuh	4.7	0 btuh	28.2	1916 btuh	14.9	0 btuh	0	0	0	0	21.7	369 btuh	14.9	0 btuh	11.7	0 btuh	14.9	0 btuh					11.7	0 btuh	14.9	0 btuh				
FUND. CONDUCTIVE HEATLOSS				0 btuh				AIR LEAKAGE NEW				AIR LEAKAGE EXIST				VENTILATION CASE 3				H.G. PEOPLE				APP. LOAD				DUCT PIPE L.				
TOTAL CONDUCTIVE				LOSS	2908 btuh	LOSS	0.2790	811 btuh	LOSS	0.0000	0 btuh	LOSS	0.1	154.7 btuh	239	5612	LOSS	10%	372 btuh					LOSS	10%	372 btuh						
TOTAL CONDUCTIVE				GAIN	2602 btuh	GAIN	0.0703	183 btuh	GAIN	0.0000	0 btuh	GAIN	0.08	209 btuh	0	0 btuh	0%	0 btuh	GAIN	10%	260 btuh					GAIN	10%	260 btuh				
PRI BED		TOTALS H.L.: 2815 btuh								H.G.: 2816 btuh				AREA: 324 ft2		C.Height: 8		GROSS EXP. WALL				NEW 264 ft		EXIST 0 ft								
EXPOSED WALLS				EXPOSED CEILING W/ATTIC				EXPOSED CEILING NO ATTIC				EXPOSED FLOORS				SKYLIGHT																
NEW: 33 ft				EXIST: 0 ft				NEW: 324 ft2				EXIST: 0				NEW: 5 ft2				EXIST: 0 ft2				NEW: 0.0 ft2				EXIST: 0.0 ft2				
Eff. R-V	18.53	8.50		59.22	22.86		27.65		22.05		29.80		22.05		2.04		2.03															
LOSS	4.0	905 btuh	8.7	0 btuh	1.3	406 btuh	3.2	0 btuh	2.7	0 btuh	3.4	0 btuh	2.5	12 btuh	3.4	0 btuh	36.4	0 btuh	37	0 btuh					36.4	0 btuh	37	0 btuh				
GAIN	0.8	171 btuh	1.6	0 btuh	0.7	224 btuh	1.8	0 btuh	1.5	0 btuh	1.9	0 btuh	0.3	1 btuh	0.4	0 btuh	89.7	0 btuh	14.7	0 btuh					89.7	0 btuh	14.7	0 btuh				
DOORS				EAST/WEST WINDOWS				SE/SW WINDOWS				SOUTH WINDOWS				NORTH WINDOWS																
NEW: 0.0 ft2				EXIST: 0.0 ft2				NEW: 38.0 ft2				EXIST: 0.0 ft2				NEW: 0.0 ft2				EXIST: 0.0 ft2				NEW: 0 ft2				EXIST: 0 ft2				
Eff. R-V	3.01	3.01		3.57	1.99		0		0		3.57		1.99		3.57		1.99															
LOSS	24.7	0 btuh	24.7	0 btuh	20.8	790 btuh	37.3	0 btuh	0	0	0	0	20.8	0 btuh	37.3	0 btuh	20.8	0 btuh	37.3	0 btuh					20.8	0 btuh	37.3	0 btuh				
GAIN	4.7	0 btuh	4.7	0 btuh	28.2	1071 btuh	14.9	0 btuh	0	0	0	0	21.7	0 btuh	14.9	0 btuh	11.7	0 btuh	14.9	0 btuh					11.7	0 btuh	14.9	0 btuh				
FUND. CONDUCTIVE HEATLOSS				0 btuh				AIR LEAKAGE NEW				AIR LEAKAGE EXIST				VENTILATION CASE 3				H.G. PEOPLE				APP. LOAD				DUCT PIPE L.				
TOTAL CONDUCTIVE				LOSS	2113 btuh	LOSS	0.2790	590 btuh	LOSS	0.0000	0 btuh	LOSS	0.1	112.4 btuh	239	5612	LOSS	0%	0 btuh					LOSS	0%	0 btuh						
TOTAL CONDUCTIVE				GAIN	1467 btuh	GAIN	0.0703	103 btuh	GAIN	0.0000	0 btuh	GAIN	0.08	118 btuh	2	478 btuh	0%	0 btuh	GAIN	0%	0 btuh					GAIN	0%	0 btuh				
MB WIC		TOTALS H.L.: 431 btuh								H.G.: 147 btuh				AREA: 80 ft2		C.Height: 8		GROSS EXP. WALL				NEW 56 ft		EXIST 0 ft								
EXPOSED WALLS				EXPOSED CEILING W/ATTIC				EXPOSED CEILING NO ATTIC				EXPOSED FLOORS				SKYLIGHT																
NEW: 7 ft				EXIST: 0 ft				NEW: 80 ft2				EXIST: 0				NEW: 0 ft2				EXIST: 0 ft2				NEW: 0.0 ft2				EXIST: 0.0 ft2				
Eff. R-V	18.53	8.50		59.22	22.86		27.65		22.05		29.80		22.05		2.04		2.03															
LOSS	4.0	224 btuh	8.7	0 btuh	1.3	100 btuh	3.2	0 btuh	2.7	0 btuh	3.4	0 btuh	2.5	0 btuh	3.4	0 btuh	36.4	0 btuh	37	0 btuh					36.4	0 btuh	37	0 btuh				
GAIN	0.8	42 btuh	1.6	0 btuh	0.7	55 btuh	1.8	0 btuh	1.5	0 btuh	1.9	0 btuh	0.3	0 btuh	0.4	0 btuh	89.7	0 btuh	14.7	0 btuh					89.7	0 btuh	14.7	0 btuh				
DOORS				EAST/WEST WINDOWS				SE/SW WINDOWS				SOUTH WINDOWS				NORTH WINDOWS																
NEW: 0.0 ft2				EXIST: 0.0 ft2				NEW: 0.0 ft2				EXIST: 0.0 ft2				NEW: 0.0 ft2				EXIST: 0.0 ft2				NEW: 0 ft2				EXIST: 0 ft2				
Eff. R-V	3.01	3.01		3.57	1.99		0		0		3.57		1.99		3.57		1.99															
LOSS	24.7	0 btuh	24.7	0 btuh	20.8	0 btuh	37.3	0 btuh	0	0	0	0	20.8	0 btuh	37.3	0 btuh	20.8	0 btuh	37.3	0 btuh					20.8	0 btuh	37.3	0 btuh				
GAIN	4.7	0 btuh	4.7	0 btuh	28.2	0 btuh	14.9	0 btuh	0	0	0	0	21.7	0 btuh	14.9	0 btuh	11.7	0 btuh	14.9	0 btuh					11.7	0 btuh	14.9	0 btuh				
FUND. CONDUCTIVE HEATLOSS				0 btuh				AIR LEAKAGE NEW				AIR LEAKAGE EXIST				VENTILATION CASE 3				H.G. PEOPLE				APP. LOAD				DUCT PIPE L.				
TOTAL CONDUCTIVE				LOSS	324 btuh	LOSS	0.2790	90 btuh	LOSS	0.0000	0 btuh	LOSS	0.1	17.2 btuh	239	5612	LOSS	0%	0 btuh					LOSS	0%	0 btuh						
TOTAL CONDUCTIVE				GAIN	98 btuh	GAIN	0.0703	7 btuh	GAIN	0.0000	0 btuh	GAIN	0.08	8 btuh	0	0 btuh	0%	0 btuh	GAIN	0%	0 btuh					GAIN	0%	0 btuh				
SHAR BATH		TOTALS H.L.: 552 btuh								H.G.: 186 btuh				AREA: 100 ft2		C.Height: 8		GROSS EXP. WALL				NEW 72 ft		EXIST 0 ft								
EXPOSED WALLS				EXPOSED CEILING W/ATTIC				EXPOSED CEILING NO ATTIC				EXPOSED FLOORS				SKYLIGHT																

**HEATLOSS/GAIN
CALCULATIONS
CSA-F280-12**

ADDRESS/MODEL: Unit 3804 - Elev. A,B and CLIENT: Royal Pine Homes
C
PROJECT #: RP23049
COMPLIANCE PACKAGE: SB 12
GTA: 3354
LOT: 3804
SITE: Forestside Estates



	NEW: 9 ft			EXIST: 0 ft		NEW: 100 ft2			EXIST: 0			NEW: 0			EXIST: 0			NEW: 0 ft2			EXIST: 0 ft2			NEW: 0.0 ft2			EXIST: 0.0 ft2		
Eff. R-V	18.53			8.50		59.22			22.86			27.65			22.05			29.80			22.05			2.04			2.03		
LOSS	4.0	288 btuh	8.7	0 btuh	1.3	125 btuh	3.2	0 btuh	2.7	0 btuh	3.4	0 btuh	2.5	0 btuh	3.4	0 btuh	36.4	0 btuh	37	0 btuh									
GAIN	0.8	54 btuh	1.6	0 btuh	0.7	69 btuh	1.8	0 btuh	1.5	0 btuh	1.9	0 btuh	0.3	0 btuh	0.4	0 btuh	89.7	0 btuh	14.7	0 btuh									
	DOORS				EAST/WEST WINDOWS				SE/SW WINDOWS				SOUTH WINDOWS				NORTH WINDOWS												
	NEW: 0.0 ft2			EXIST: 0.0 ft2		NEW: 0.0 ft2			EXIST: 0.0 ft2			NEW:			EXIST:			NEW: 0.0 ft2			EXIST: 0.0 ft2			NEW: 0 ft2			EXIST: 0 ft2		
Eff. R-V	3.01			3.01		3.57			1.99			0			0			3.57			1.99			3.57			1.99		
LOSS	24.7	0 btuh	24.7	0 btuh	20.8	0 btuh	37.3	0 btuh	0	0	0	0	20.8	0 btuh	37.3	0 btuh	20.8	0 btuh	37.3	0 btuh									
GAIN	4.7	0 btuh	4.7	0 btuh	28.2	0 btuh	14.9	0 btuh	0	0	0	0	21.7	0 btuh	14.9	0 btuh	11.7	0 btuh	14.9	0 btuh									
FUND. CONDUCTIVE HEATLOSS				0 btuh		AIR LEAKAGE NEW			AIR LEAKAGE EXIST			VENTILATION CASE 3			H.G. PEOPLE			APP. LOAD			DUCT PIPE L.								
TOTAL CONDUCTIVE			LOSS	414 btuh	LOSS	0.2790	116 btuh	LOSS	0.0000	0 btuh	LOSS	0.1	22.0 btuh	239		5612		LOSS	0%	0 btuh									
TOTAL CONDUCTIVE			GAIN	124 btuh	GAIN	0.0703	9 btuh	GAIN	0.0000	0 btuh	GAIN	0.08	10 btuh	0	0 btuh	0%	0 btuh	GAIN	0%	0 btuh									

ENS 2		TOTALS H.L.: 576 btuh					H.G.: 386 btuh					AREA: 76 ft2		C.Height: 8		GROSS EXP. WALL				NEW 48 ft		EXIST 0 ft							
	EXPOSED WALLS				EXPOSED CEILING W/ATTIC				EXPOSED CEILING NO ATTIC				EXPOSED FLOORS				SKYLIGHT												
	NEW: 6 ft			EXIST: 0 ft		NEW: 76 ft2			EXIST: 0			NEW: 0			EXIST: 0			NEW: 4 ft2			EXIST: 0 ft2			NEW: 0.0 ft2			EXIST: 0.0 ft2		
Eff. R-V	18.53			8.50		59.22			22.86			27.65			22.05			29.80			22.05			2.04			2.03		
LOSS	4.0	160 btuh	8.7	0 btuh	1.3	95 btuh	3.2	0 btuh	2.7	0 btuh	3.4	0 btuh	2.5	10 btuh	3.4	0 btuh	36.4	0 btuh	37	0 btuh									
GAIN	0.8	30 btuh	1.6	0 btuh	0.7	53 btuh	1.8	0 btuh	1.5	0 btuh	1.9	0 btuh	0.3	1 btuh	0.4	0 btuh	89.7	0 btuh	14.7	0 btuh									
	DOORS				EAST/WEST WINDOWS				SE/SW WINDOWS				SOUTH WINDOWS				NORTH WINDOWS												
	NEW: 0.0 ft2			EXIST: 0.0 ft2		NEW: 0.0 ft2			EXIST: 0.0 ft2			NEW:			EXIST:			NEW: 8.0 ft2			EXIST: 0.0 ft2			NEW: 0 ft2			EXIST: 0 ft2		
Eff. R-V	3.01			3.01		3.57			1.99			0			0			3.57			1.99			3.57			1.99		
LOSS	24.7	0 btuh	24.7	0 btuh	20.8	0 btuh	37.3	0 btuh	0	0	0	0	20.8	166 btuh	37.3	0 btuh	20.8	0 btuh	37.3	0 btuh									
GAIN	4.7	0 btuh	4.7	0 btuh	28.2	0 btuh	14.9	0 btuh	0	0	0	0	21.7	174 btuh	14.9	0 btuh	11.7	0 btuh	14.9	0 btuh									
FUND. CONDUCTIVE HEATLOSS				0 btuh		AIR LEAKAGE NEW			AIR LEAKAGE EXIST			VENTILATION CASE 3			H.G. PEOPLE			APP. LOAD			DUCT PIPE L.								
TOTAL CONDUCTIVE			LOSS	432 btuh	LOSS	0.2790	121 btuh	LOSS	0.0000	0 btuh	LOSS	0.1	23.0 btuh	239		5612		LOSS	0%	0 btuh									
TOTAL CONDUCTIVE			GAIN	258 btuh	GAIN	0.0703	18 btuh	GAIN	0.0000	0 btuh	GAIN	0.08	21 btuh	0	0 btuh	0%	0 btuh	GAIN	0%	0 btuh									

M BATH		TOTALS H.L.: 1780 btuh					H.G.: 1492 btuh					AREA: 114 ft2		C.Height: 8		GROSS EXP. WALL				NEW 168 ft		EXIST 0 ft							
	EXPOSED WALLS				EXPOSED CEILING W/ATTIC				EXPOSED CEILING NO ATTIC				EXPOSED FLOORS				SKYLIGHT												
	NEW: 21 ft			EXIST: 0 ft		NEW: 114 ft2			EXIST: 0			NEW: 0			EXIST: 0			NEW: 0 ft2			EXIST: 0 ft2			NEW: 0.0 ft2			EXIST: 0.0 ft2		
Eff. R-V	18.53			8.50		59.22			22.86			27.65			22.05			29.80			22.05			2.04			2.03		
LOSS	4.0	549 btuh	8.7	0 btuh	1.3	143 btuh	3.2	0 btuh	2.7	0 btuh	3.4	0 btuh	2.5	0 btuh	3.4	0 btuh	36.4	0 btuh	37	0 btuh									
GAIN	0.8	104 btuh	1.6	0 btuh	0.7	79 btuh	1.8	0 btuh	1.5	0 btuh	1.9	0 btuh	0.3	0 btuh	0.4	0 btuh	89.7	0 btuh	14.7	0 btuh									
	DOORS				EAST/WEST WINDOWS				SE/SW WINDOWS				SOUTH WINDOWS				NORTH WINDOWS												
	NEW: 0.0 ft2			EXIST: 0.0 ft2		NEW: 22.0 ft2			EXIST: 0.0 ft2			NEW:			EXIST:			NEW: 9.0 ft2			EXIST: 0.0 ft2			NEW: 0 ft2			EXIST: 0 ft2		
Eff. R-V	3.01			3.01		3.57			1.99			0			0			3.57			1.99			3.57			1.99		
LOSS	24.7	0 btuh	24.7	0 btuh	20.8	457 btuh	37.3	0 btuh	0	0	0	0	20.8	187 btuh	37.3	0 btuh	20.8	0 btuh	37.3	0 btuh									
GAIN	4.7	0 btuh	4.7	0 btuh	28.2	620 btuh	14.9	0 btuh	0	0	0	0	21.7	195 btuh	14.9	0 btuh	11.7	0 btuh	14.9	0 btuh									
FUND. CONDUCTIVE HEATLOSS				0 btuh		AIR LEAKAGE NEW			AIR LEAKAGE EXIST			VENTILATION CASE 3			H.G. PEOPLE			APP. LOAD			DUCT PIPE L.								
TOTAL CONDUCTIVE			LOSS	1336 btuh	LOSS	0.2790	373 btuh	LOSS	0.0000	0 btuh	LOSS	0.1	71.1 btuh	239		5612		LOSS	0%	0 btuh									
TOTAL CONDUCTIVE			GAIN	998 btuh	GAIN	0.0703	70 btuh	GAIN	0.0000	0 btuh	GAIN	0.08	80 btuh	0	0 btuh	0%	0 btuh	GAIN	0%	0 btuh									

BED 2		TOTALS H.L.: 1580 btuh					H.G.: 995 btuh					AREA: 223 ft2		C.Height: 8		GROSS EXP. WALL				NEW 152 ft		EXIST 0 ft							
	EXPOSED WALLS				EXPOSED CEILING W/ATTIC				EXPOSED CEILING NO ATTIC				EXPOSED FLOORS				SKYLIGHT												
	NEW: 19 ft			EXIST: 0 ft		NEW: 223 ft2			EXIST: 0			NEW: 0			EXIST: 0			NEW: 5 ft2			EXIST: 0 ft2			NEW: 0.0 ft2			EXIST: 0.0 ft2		
Eff. R-V	18.53			8.50		59.22			22.86			27.65			22.05			29.80			22.05			2.04			2.03		
LOSS	4.0	541 btuh	8.7	0 btuh	1.3	279 btuh	3.2	0 btuh	2.7	0 btuh	3.4	0 btuh	2.5	12 btuh	3.4	0 btuh	36.4	0 btuh	37	0 btuh									
GAIN	0.8	102 btuh	1.6	0 btuh	0.7	154 btuh	1.8	0 btuh	1.5	0 btuh	1.9	0 btuh	0.3	1 btuh	0.4	0 btuh	89.7	0 btuh	14.7	0 btuh									
	DOORS				EAST/WEST WINDOWS				SE/SW WINDOWS				SOUTH WINDOWS				NORTH WINDOWS												
	NEW: 0.0 ft2			EXIST: 0.0 ft2		NEW: 0.0 ft2			EXIST: 0.0 ft2			NEW:			EXIST:			NEW: 0.0 ft2			EXIST: 0.0 ft2			NEW: 17 ft2			EXIST: 0 ft2		
Eff. R-V	3.01			3.01		3.57			1.99			0			0			3.57			1.99			3.57			1.99		
LOSS	24.7	0 btuh	24.7	0 btuh	20.8	0 btuh	37.3	0 btuh	0	0	0	0	20.8	0 btuh	37.3	0 btuh	20.8	353 btuh	37.3	0 btuh									
GAIN	4.7	0 btuh	4.7	0 btuh	28.2	0 btuh	14.9	0 btuh	0	0	0	0	21.7	0 btuh	14.9	0 btuh	11.7	200 btuh	14.9	0 btuh									
FUND. CONDUCTIVE HEATLOSS				0 btuh		AIR LEAKAGE NEW			AIR LEAKAGE EXIST			VENTILATION CASE 3			H.G. PEOPLE			APP. LOAD			DUCT PIPE L.								
TOTAL CONDUCTIVE			LOSS	1186 btuh	LOSS	0.2790	331 btuh	LOSS	0.0000	0 btuh	LOSS	0.1	63.1 btuh	239		5612		LOSS	0%	0 btuh									
TOTAL CONDUCTIVE			GAIN	457 btuh	GAIN	0.0703	32 btuh	GAIN	0.0000	0 btuh	GAIN	0.08	37 btuh	1	239 btuh	0%	0 btuh	GAIN	0%	0 btuh									

BD-4		TOTALS H.L.: 1558 btuh					H.G.: 1253 btuh					AREA: 236 ft2		C.Height: 8		GROSS EXP. WALL				NEW 144 ft		EXIST 0 ft							
	EXPOSED WALLS				EXPOSED CEILING W/ATTIC				EXPOSED CEILING NO ATTIC				EXPOSED FLOORS				SKYLIGHT												
	NEW: 18 ft			EXIST: 0 ft		NEW: 236 ft2			EXIST: 0			NEW: 0			EXIST: 0			NEW: 5 ft2			EXIST: 0 ft2			NEW: 0.0 ft2			EXIST: 0.0 ft2		
Eff. R-V	18.53			8.50		59.22			22.86			27.65			22.05			29.80			22.05			2.04			2.03		
LOSS	4.0	509 btuh	8.7	0 btuh	1.3	296 btuh	3.2	0 btuh	2.7	0 btuh	3.4	0 btuh	2.5	12 btuh	3.4	0 btuh	36.4	0 btuh	37	0 btuh									
GAIN	0.8	96 btuh	1.6	0 btuh	0.7	163 btuh	1.8	0 btuh	1.5	0 btuh	1.9	0 btuh	0.3	1 btuh	0.4	0 btuh	89.7	0 btuh	14.7	0 btuh									
	DOORS				EAST/WEST WINDOWS				SE/SW WINDOWS				SOUTH WINDOWS				NORTH WINDOWS												
	NEW: 0.0 ft2			EXIST: 0.0 ft2		NEW: 0.0 ft2			EXIST: 0.0 ft2			NEW:			EXIST:			NEW: 17.0 ft2			EXIST: 0.0 ft2			NEW: 0 ft2			EXIST: 0 ft2		
Eff. R-V	3.01			3.01		3.57			1.99			0			0			3.57			1.99			3.57			1.99		


**HEATLOSS/GAIN
CALCULATIONS
CSA-F280-12**

ADDRESS/MODEL: Unit 3804 - Elev. A,B and
C
PROJECT #: RP23049
COMPLIANCE PACKAGE: SB 12

CLIENT: Royal Pine Homes
GTA: 3354
LOT: 3804
SITE: Forestside Estates



LOSS	24.7	0 btuh	24.7	0 btuh	20.8	0 btuh	37.3	0 btuh	0	0	0	0	20.8	353 btuh	37.3	0 btuh	20.8	0 btuh	37.3	0 btuh	
GAIN	4.7	0 btuh	4.7	0 btuh	28.2	0 btuh	14.9	0 btuh	0	0	0	0	21.7	369 btuh	14.9	0 btuh	11.7	0 btuh	14.9	0 btuh	
FUND. CONDUCTIVE HEATLOSS				0 btuh	AIR LEAKAGE NEW			AIR LEAKAGE EXIST			VENTILATION CASE 3			H.G. PEOPLE		APP. LOAD		DUCT PIPE L.			
TOTAL CONDUCTIVE			LOSS	1170 btuh	LOSS	0.2790	326 btuh	LOSS	0.0000	0 btuh	LOSS	0.1	62.2 btuh	239		5612		LOSS	0%	0 btuh	
TOTAL CONDUCTIVE			GAIN	630 btuh	GAIN	0.0703	44 btuh	GAIN	0.0000	0 btuh	GAIN	0.08	51 btuh	1	239 btuh	0%	0 btuh	GAIN	0%	0 btuh	
BED-3		TOTALS H.L.: 4123 btuh						H.G.: 3349 btuh				AREA: 278 ft2		C.Height: 8		GROSS EXP. WALL		NEW 256 ft		EXIST 0 ft	
	EXPOSED WALLS				EXPOSED CEILING W/ATTIC				EXPOSED CEILING NO ATTIC				EXPOSED FLOORS				SKYLIGHT				
	NEW: 32 ft		EXIST: 0 ft		NEW: 278 ft2		EXIST: 0		NEW: 0		EXIST: 0		NEW: 239 ft2		EXIST: 0 ft2		NEW: 0.0 ft2		EXIST: 0.0 ft2		
Eff. R-V	18.53		8.50		59.22		22.86		27.65		22.05		29.80		22.05		2.04		2.03		
LOSS	4.0	821 btuh	8.7	0 btuh	1.3	348 btuh	3.2	0 btuh	2.7	0 btuh	3.4	0 btuh	2.5	595 btuh	3.4	0 btuh	36.4	0 btuh	37	0 btuh	
GAIN	0.8	155 btuh	1.6	0 btuh	0.7	192 btuh	1.8	0 btuh	1.5	0 btuh	1.9	0 btuh	0.3	64 btuh	0.4	0 btuh	89.7	0 btuh	14.7	0 btuh	
	DOORS				EAST/WEST WINDOWS				SE/SW WINDOWS				SOUTH WINDOWS				NORTH WINDOWS				
	NEW: 0.0 ft2		EXIST: 0.0 ft2		NEW: 51.0 ft2		EXIST: 0.0 ft2		NEW:		EXIST:		NEW: 0.0 ft2		EXIST: 0.0 ft2		NEW: 0 ft2		EXIST: 0 ft2		
Eff. R-V	3.01		3.01		3.57		1.99		0		0		3.57		1.99		3.57		1.99		
LOSS	24.7	0 btuh	24.7	0 btuh	20.8	1060 btuh	37.3	0 btuh	0	0	0	0	20.8	0 btuh	37.3	0 btuh	20.8	0 btuh	37.3	0 btuh	
GAIN	4.7	0 btuh	4.7	0 btuh	28.2	1437 btuh	14.9	0 btuh	0	0	0	0	21.7	0 btuh	14.9	0 btuh	11.7	0 btuh	14.9	0 btuh	
FUND. CONDUCTIVE HEATLOSS				0 btuh	AIR LEAKAGE NEW			AIR LEAKAGE EXIST			VENTILATION CASE 3			H.G. PEOPLE		APP. LOAD		DUCT PIPE L.			
TOTAL CONDUCTIVE			LOSS	2824 btuh	LOSS	0.2790	788 btuh	LOSS	0.0000	0 btuh	LOSS	0.1	150.2 btuh	239		5612		LOSS	10%	361 btuh	
TOTAL CONDUCTIVE			GAIN	1849 btuh	GAIN	0.0703	130 btuh	GAIN	0.0000	0 btuh	GAIN	0.08	149 btuh	1	239 btuh	0%	0 btuh	GAIN	10%	209 btuh	
LEVEL 4																					

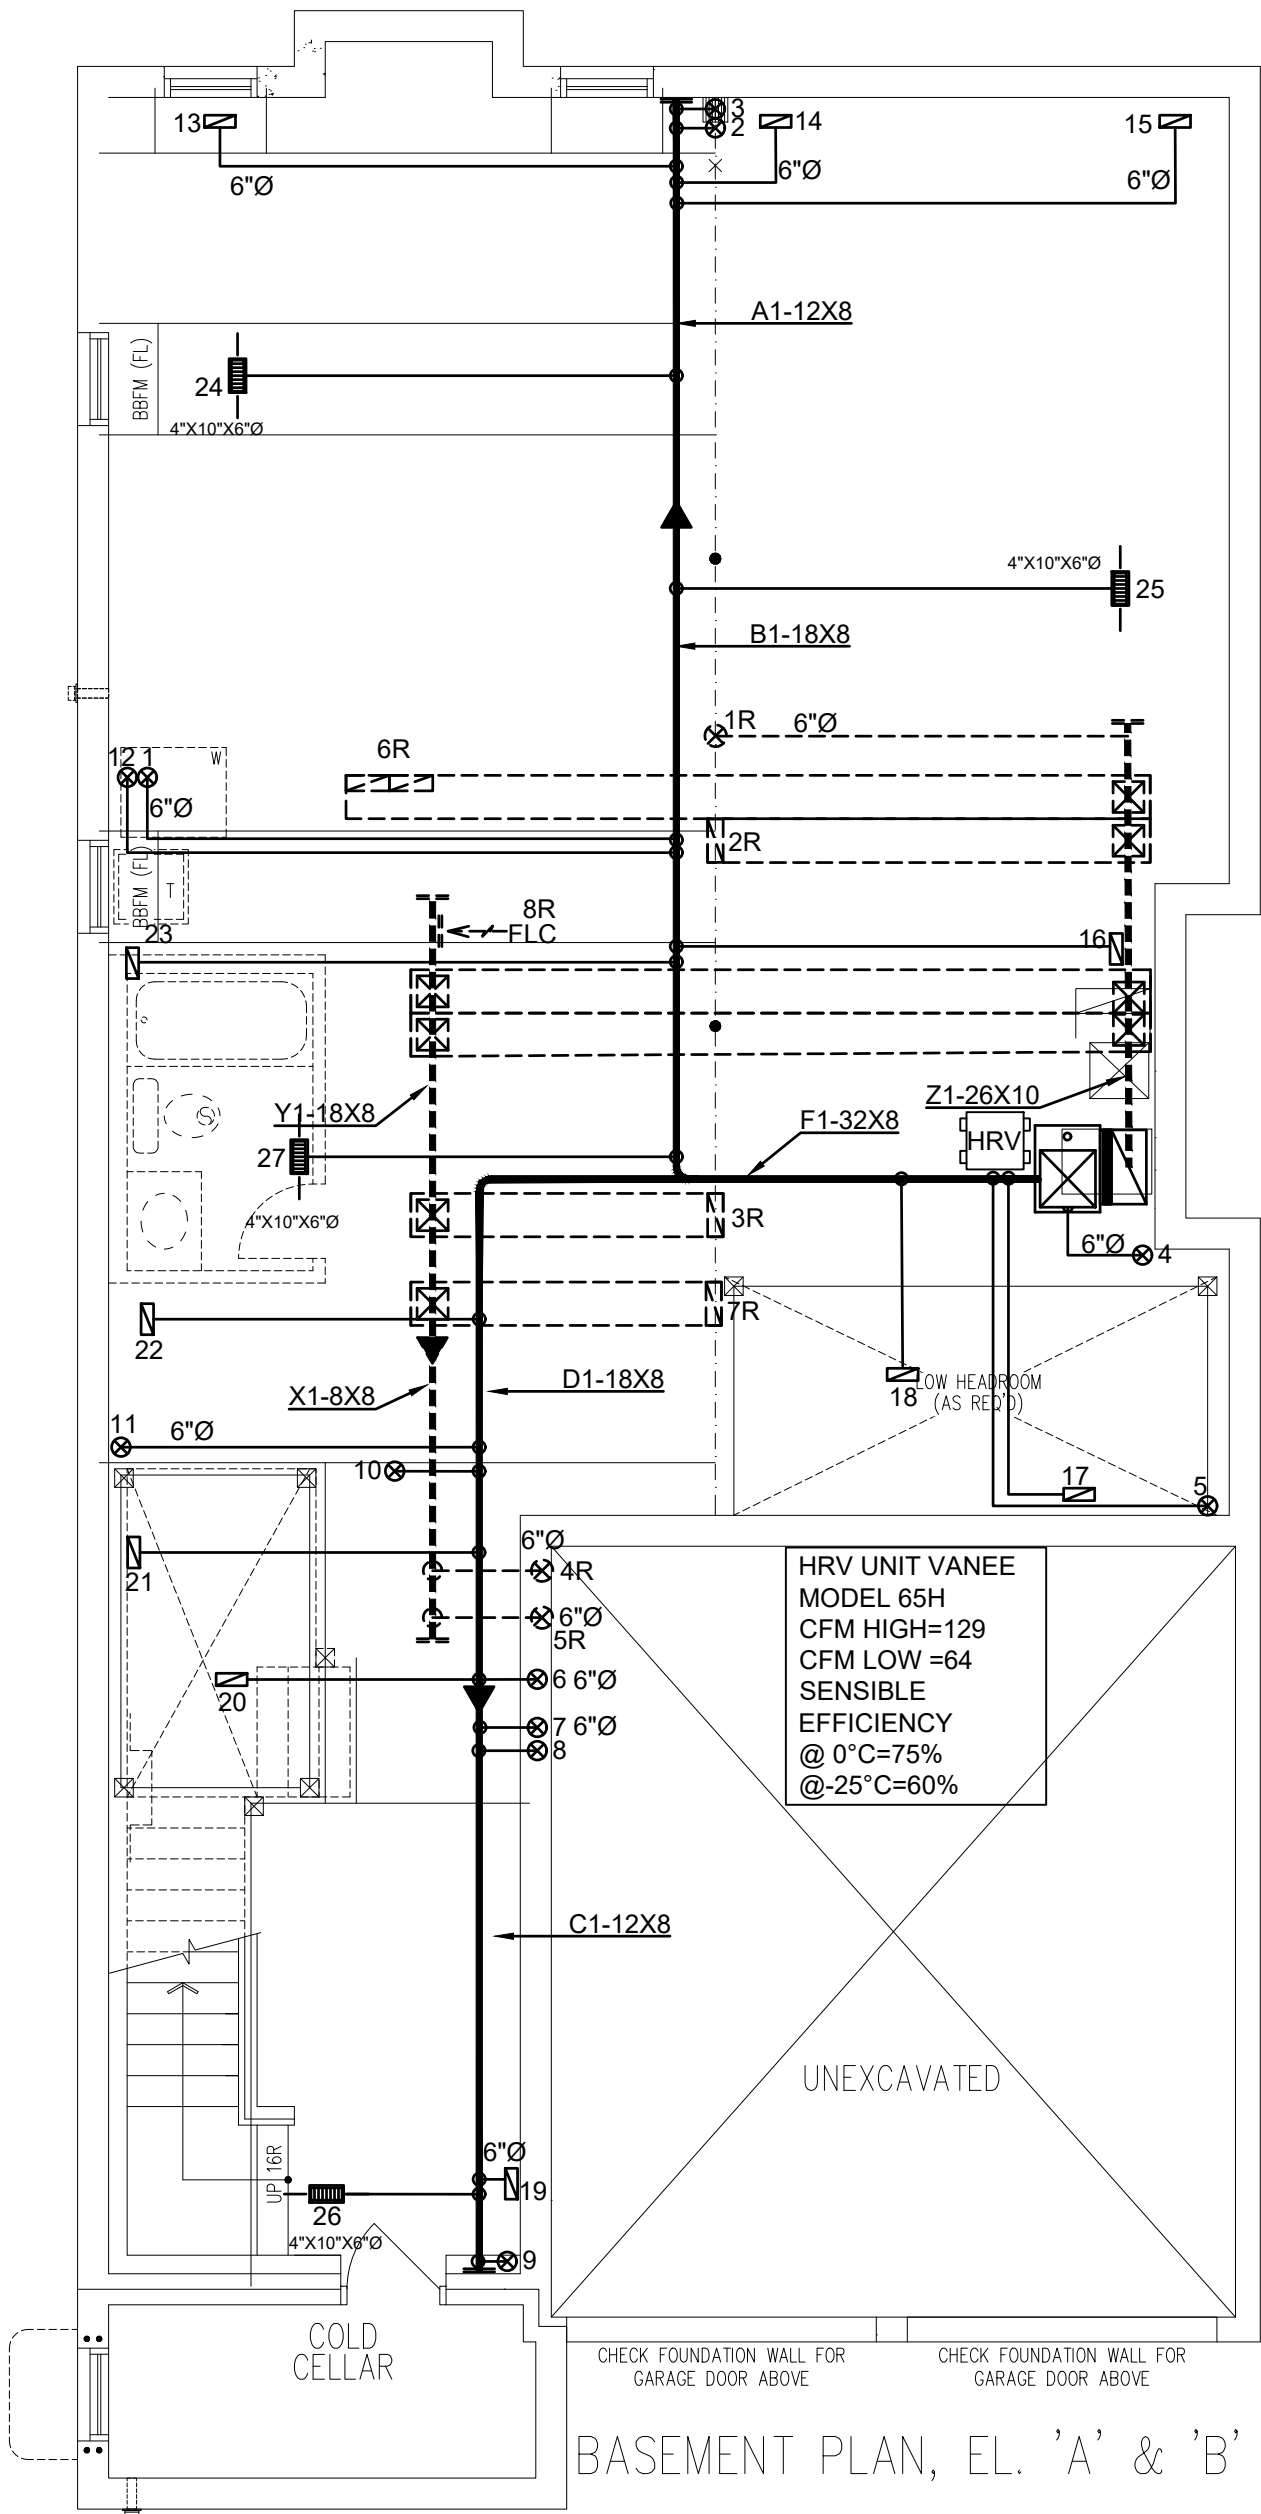

BASEMENT PLAN, EL. 'A' & 'B'

3RD	# S/A	# R/A	# FANS
2ND	12	5	3
1ST	11	2	2
B	4	1	0
TOTAL	27	8	5

CONTRACTOR TO WORK FROM MUNICIPAL APPROVED DRAWINGS ONLY

The undersigned has reviewed and takes responsibility for this design and has the qualifications and meets the requirements set out in the Ontario Building Code to be a designer.

Doug McCallum
NAME
SIGNATURE
102614
BCIN / BCDN

- DESIGNER TO BE NOTIFIED OF ALL & ANY CHANGES TO THE STRUCTURE AND/OR SYSTEM DESIGN BEFORE INSTALLATION BEGINS.
- INSTALLATION TO COMPLY WITH THE LATEST ONTARIO BUILDING CODE.
- COORDINATE EXACT LOCATION OF GRILLES AND REGISTERS WITH OTHER TRADES, SITE CONDITIONS, OWNER BUILDER, AND/OR ARCHITECT BEFORE INSTALLATION.
- PROVIDE MANUAL BALANCING DAMPERS AS REQUIRED TO S/A BRANCH OUTLETS, MAIN TAKE OFF'S & "Y" FITTINGS.
- ALL S/A RUNS TO BE 4"X10"X5" ROUND UNLESS OTHERWISE NOTED
- INSTALLATION TO COMPLY WITH THE LATEST ONTARIO BUILDING CODE. ALL DUCTS
- ALL DUCTWORK LOCATED IN UNHEATED SPACES SHALL BE MIN R-12. UNDERCUT ALL DOORS IN ROOMS WITHOUT RETURN AIR, KEEP JOINTS TIGHT AND AIR LEAKAGE TO A MINIMUM.

TOTAL LOSS	49,988 BTU/H
TOTAL GAIN	31,818 BTU/H
HEATING UNIT	LENNOX
MODEL #	EL296UH070XE36B
OUTPUT	64,000 BTU/H
	3.0 TONS
	1145 CFM

MODEL:	Unit 3804 - Elev. A,B and C
PROJECT #:	RP23049
SQFT:	3,354
W%:	10.97
SITE:	Forestside Estates
FOR:	Forestside Estates
BUILDER:	Royal Pine Homes


PROPOSED BASEMENT

DATE: JUN/2023 SCALE: 3/16"=1'-0" DRAWN BY: MMA/MP


SB-12 PERFORMANCE
CSA F280-12

MCCALLUM
HVAC DESIGN INC
Brampton, Ontario, 905-840-8166, info@mccallumhvac.com

M1

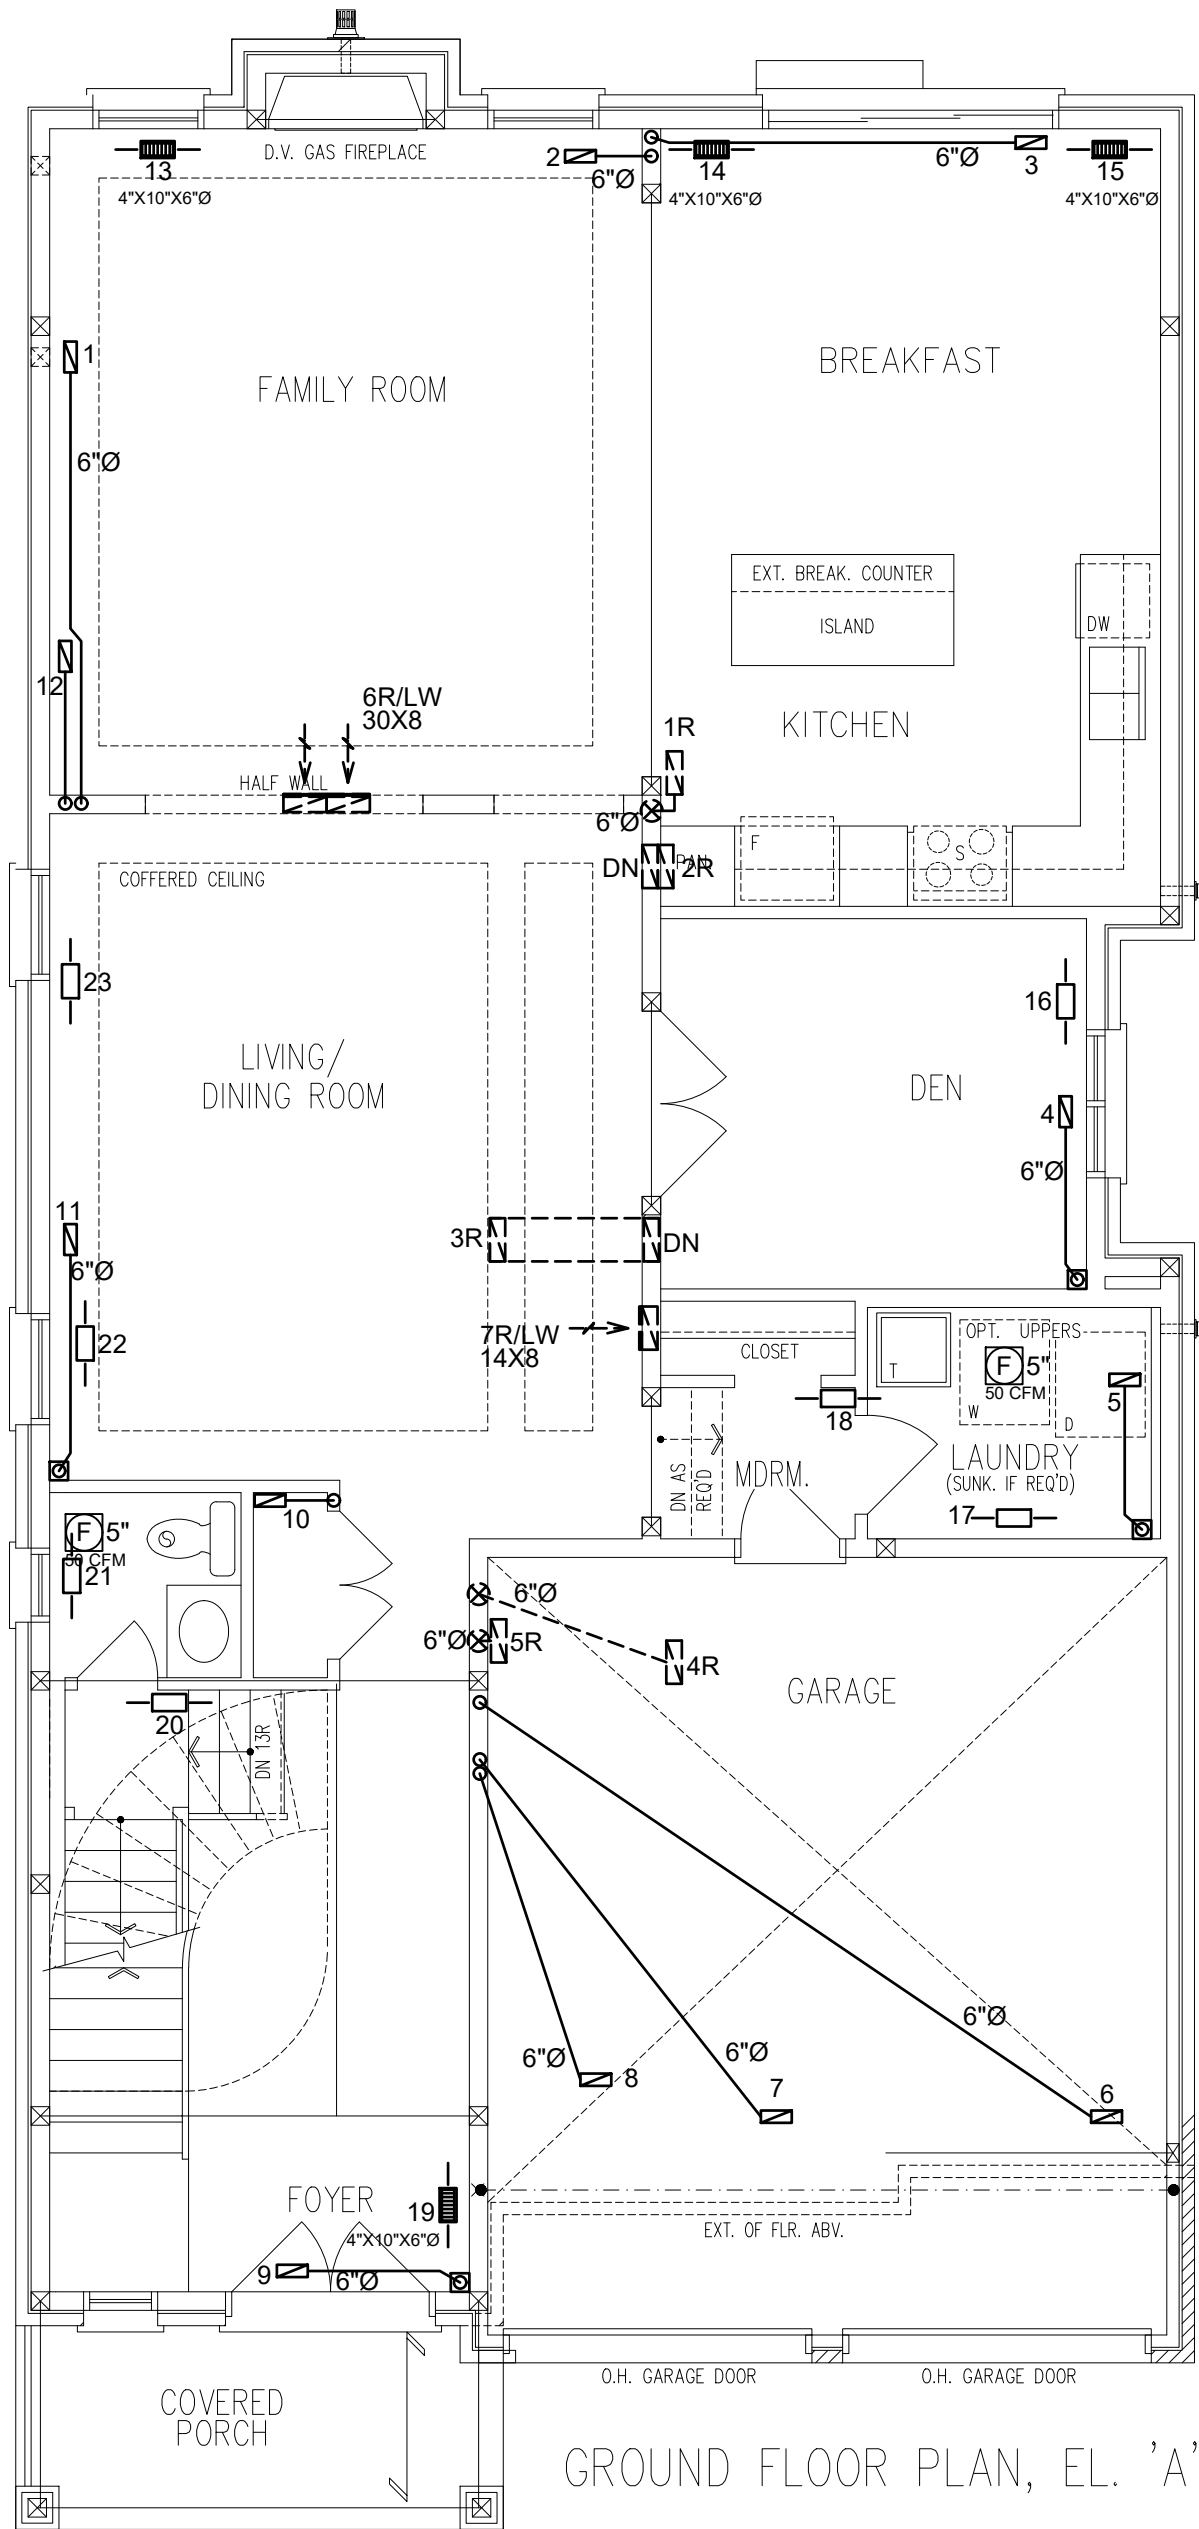

GROUND FLOOR PLAN, EL. 'A'

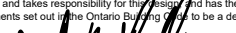3RD	# S/A	-	# R/A	-	# FANS	-	• DESIGNER TO BE NOTIFIED OF ALL & ANY CHANGES TO THE STRUCTURE AND/OR SYSTEM DESIGN BEFORE INSTALLATION BEGINS. INSTALLATION TO COMPLY WITH THE LATEST ONTARIO BUILDING CODE. • COORDINATE EXACT LOCATION OF GRILLES AND REGISTERS WITH OTHER TRADES, SITE CONDITIONS, OWNER BUILDER, AND/OR ARCHITECT BEFORE INSTALLATION. • PROVIDE MANUAL BALANCING DAMPERS AS REQUIRED TO S/A BRANCH OUTLETS, MAIN TAKE OFF'S & "Y" FITTINGS. • ALL S/A RUNS TO BE 4"x10"x5" ROUND UNLESS OTHERWISE NOTED • INSTALLATION TO COMPLY WITH THE LATEST ONTARIO BUILDING CODE. ALL DUCTS • ALL DUCTWORK LOCATED IN UNHEATED SPACES SHALL BE MIN R-12. UNDERCUT ALL DOORS IN ROOMS WITHOUT RETURN AIR, KEEP JOINTS TIGHT AND AIR LEAKAGE TO A MINIMUM.						
2ND		12		5		3							
1ST		11		2		2							
B		4		1		0							
TOTAL		27		8		5							
CONTRACTOR TO WORK FROM MUNICIPAL APPROVED DRAWINGS ONLY							TOTAL LOSS	49,988 BTUH		MODEL:	Unit 3804 - Elev. A,B and C		
The undersigned has reviewed and takes responsibility for this design and has the qualifications and meets the requirements set out in the Ontario Building Code to be a designer. Doug McCallum  102614 NAMESIGNATUREBCIN / BCDN							TOTAL GAIN	31,818 BTUH		PROJECT #:	RP23049	SQFT: 3,354	W%: 10.97
							HEATING UNIT	LENNOX		SITE:	Forestside Estates		
							MODEL #	EL296UH070XE36B	3.0 TONS	FOR:	Forestside Estates		
							OUTPUT	64,000 BTUH	1145 CFM	BUILDER:	Royal Pine Homes		


PROPOSED 1ST FLOOR

DATE: JUN/2023 | SCALE: 3/16"=1'-0" | DRAWN BY: MMA/MP


SB-12 PERFORMANCE
CSA F280-12

MCCALLUM
HVAC DESIGN INC
Brampton, Ontario, 905-840-8166, info@mccallumhvac.com


M2

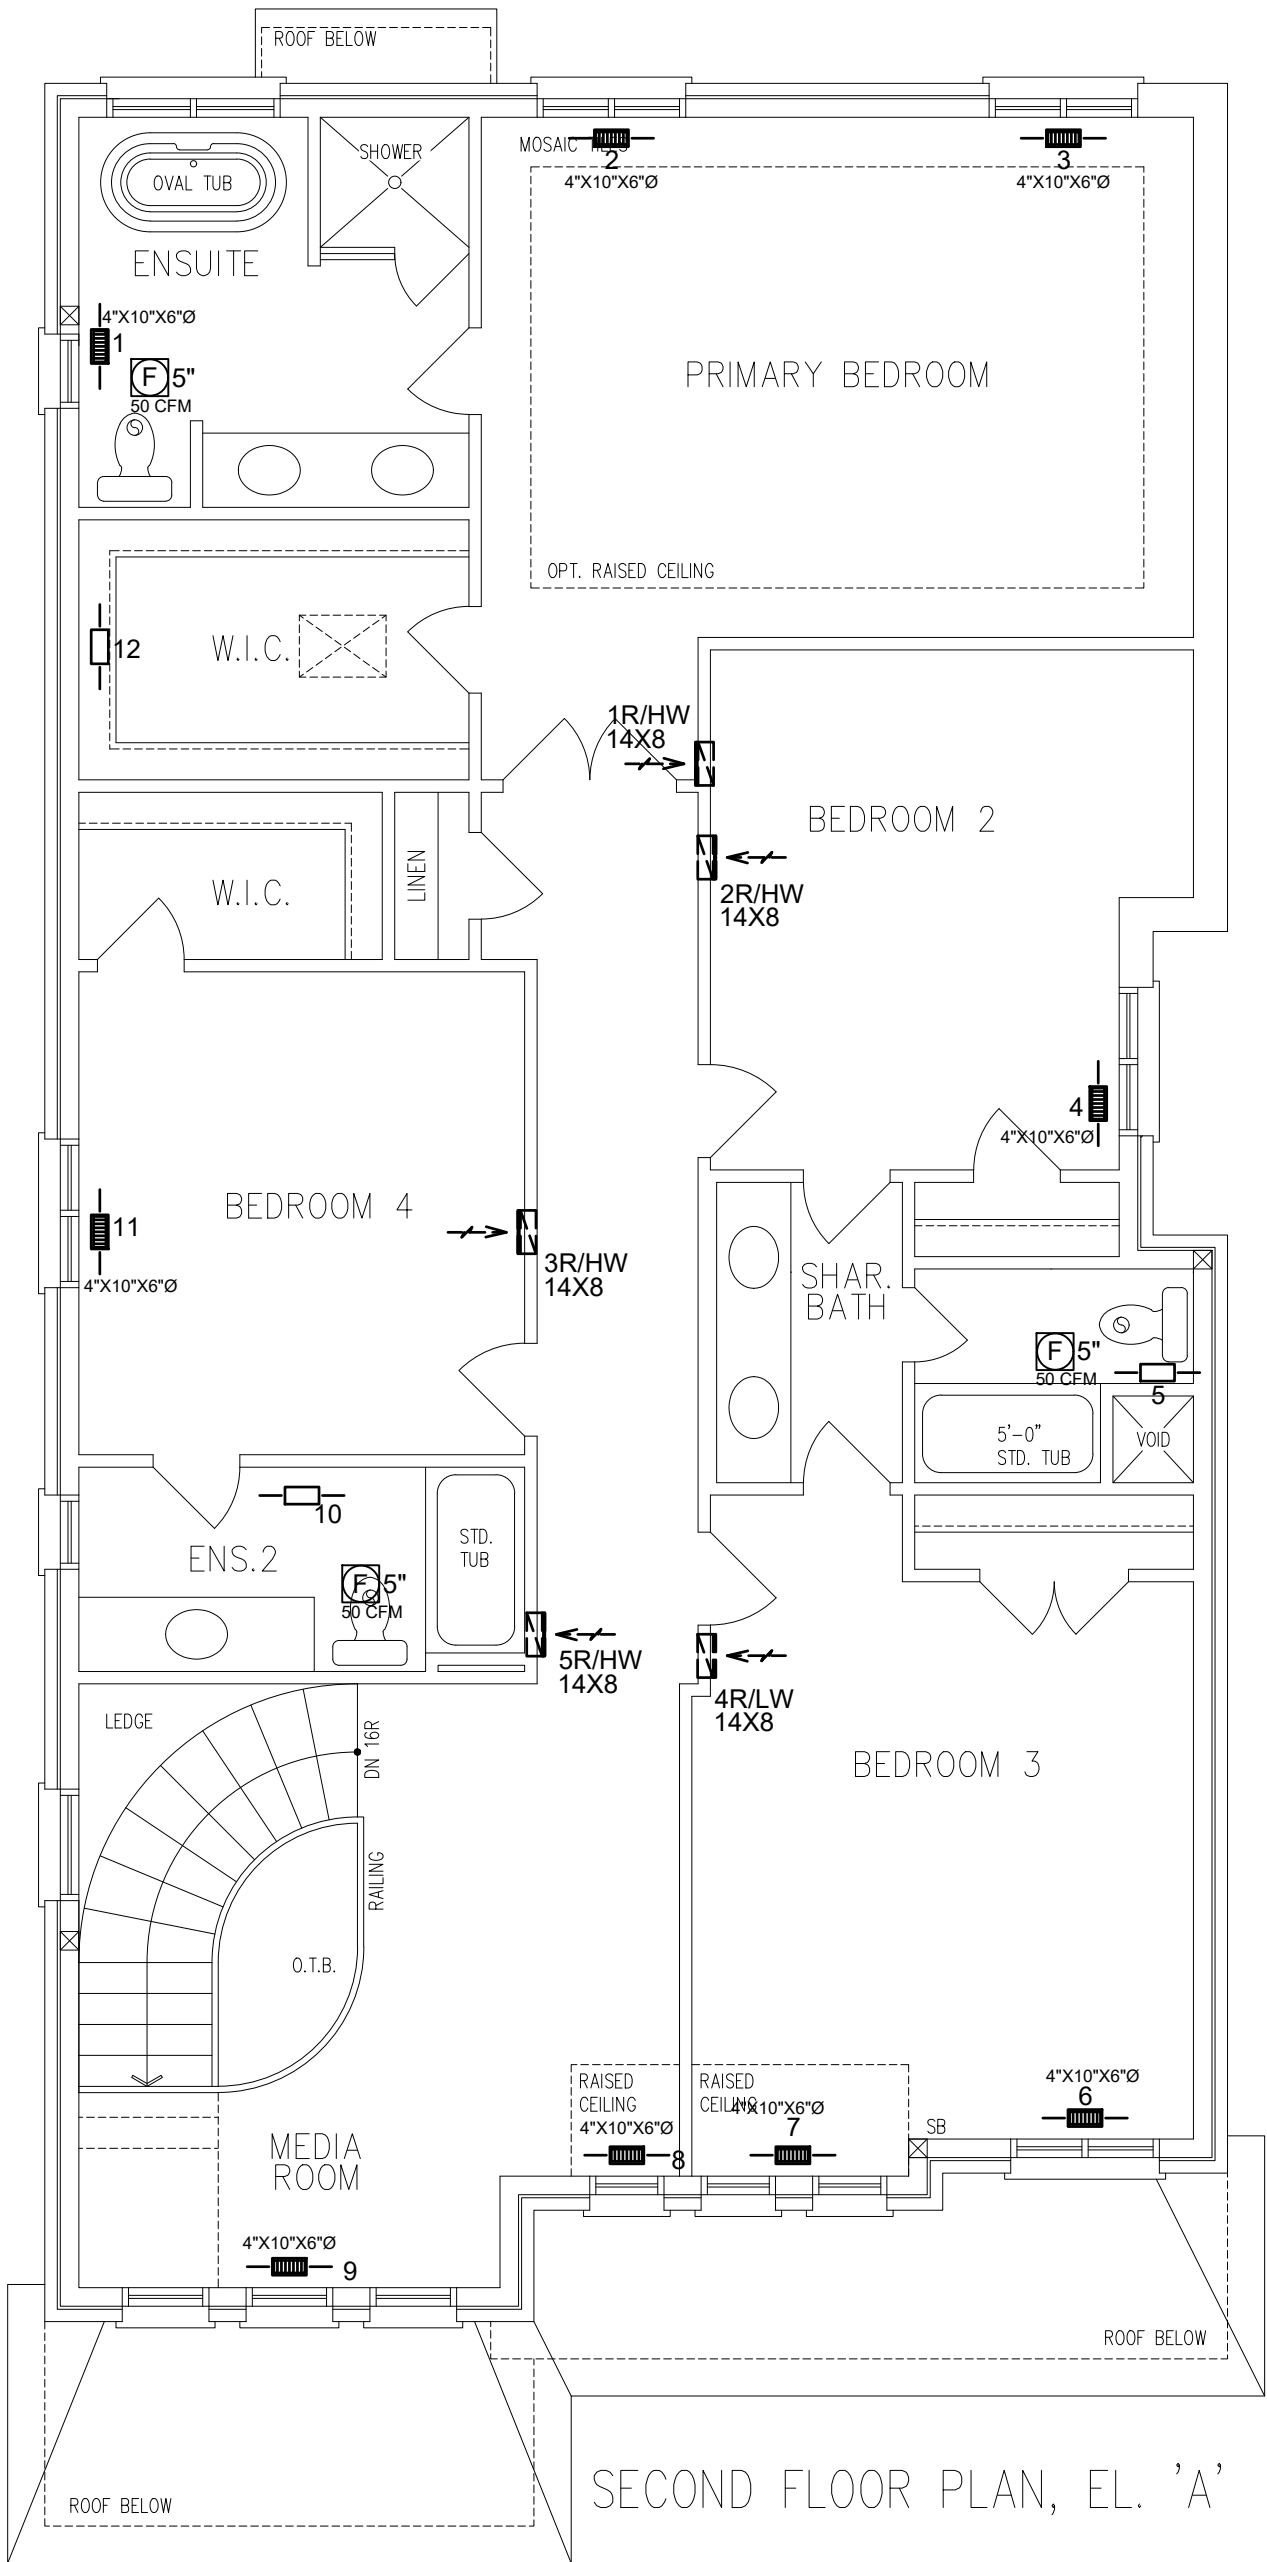


3RD	# S/A	-	# R/A	-	# FANS	-	DESIGNER TO BE NOTIFIED OF ALL & ANY CHANGES TO THE STRUCTURE AND/OR SYSTEM DESIGN BEFORE INSTALLATION BEGINS. INSTALLATION TO COMPLY WITH THE LATEST ONTARIO BUILDING CODE. COORDINATE EXACT LOCATION OF GRILLES AND REGISTERS WITH OTHER TRADES, SITE CONDITIONS, OWNER BUILDER, AND/OR ARCHITECT BEFORE INSTALLATION. PROVIDE MANUAL BALANCING DAMPERS AS REQUIRED TO S/A BRANCH OUTLETS, MAIN TAKE OFF'S & "Y" FITTINGS. ALL S/A RUNS TO BE 4"X10"X5" ROUND UNLESS OTHERWISE NOTED INSTALLATION TO COMPLY WITH THE LATEST ONTARIO BUILDING CODE. ALL DUCTS ALL DUCTWORK LOCATED IN UNHEATED SPACES SHALL BE MIN R-12. UNDERCUT ALL DOORS IN ROOMS WITHOUT RETURN AIR, KEEP JOINTS TIGHT AND AIR LEAKAGE TO A MINIMUM.			PROPOSED 2ND FLOOR		
2ND	12		5		3					DATE: JUN/2023	SCALE: 3/16"=1'-0"	DRAWN BY: MMA/MP
1ST	11		2		2					SB-12 PERFORMANCE CSA F280-12		
B	4		1		0							
TOTAL	27		8		5							
CONTRACTOR TO WORK FROM MUNICIPAL APPROVED DRAWINGS ONLY							TOTAL LOSS	49,988 BTU/H		MODEL:	Unit 3804 - Elev. A,B and C	
The undersigned has reviewed and takes responsibility for this design and has the qualifications and meets the requirements set out in the Ontario Building Code to be a designer. Doug McCallum NAME 102614 BCIN / BCDN							TOTAL GAIN	31,818 BTU/H		PROJECT #:	RP23049 SQFT: 3,354 W%: 10.97	
							HEATING UNIT	LENNOX		SITE:	Forestside Estates	
							MODEL #	EL296UH070XE36B		FOR:	Forestside Estates	
							OUTPUT	64,000 BTU/H		BUILDER:	Royal Pine Homes	
										MCCALLUM HVAC DESIGN INC Brampton, Ontario, 905-840-8166, info@mccallumhvac.com		M3

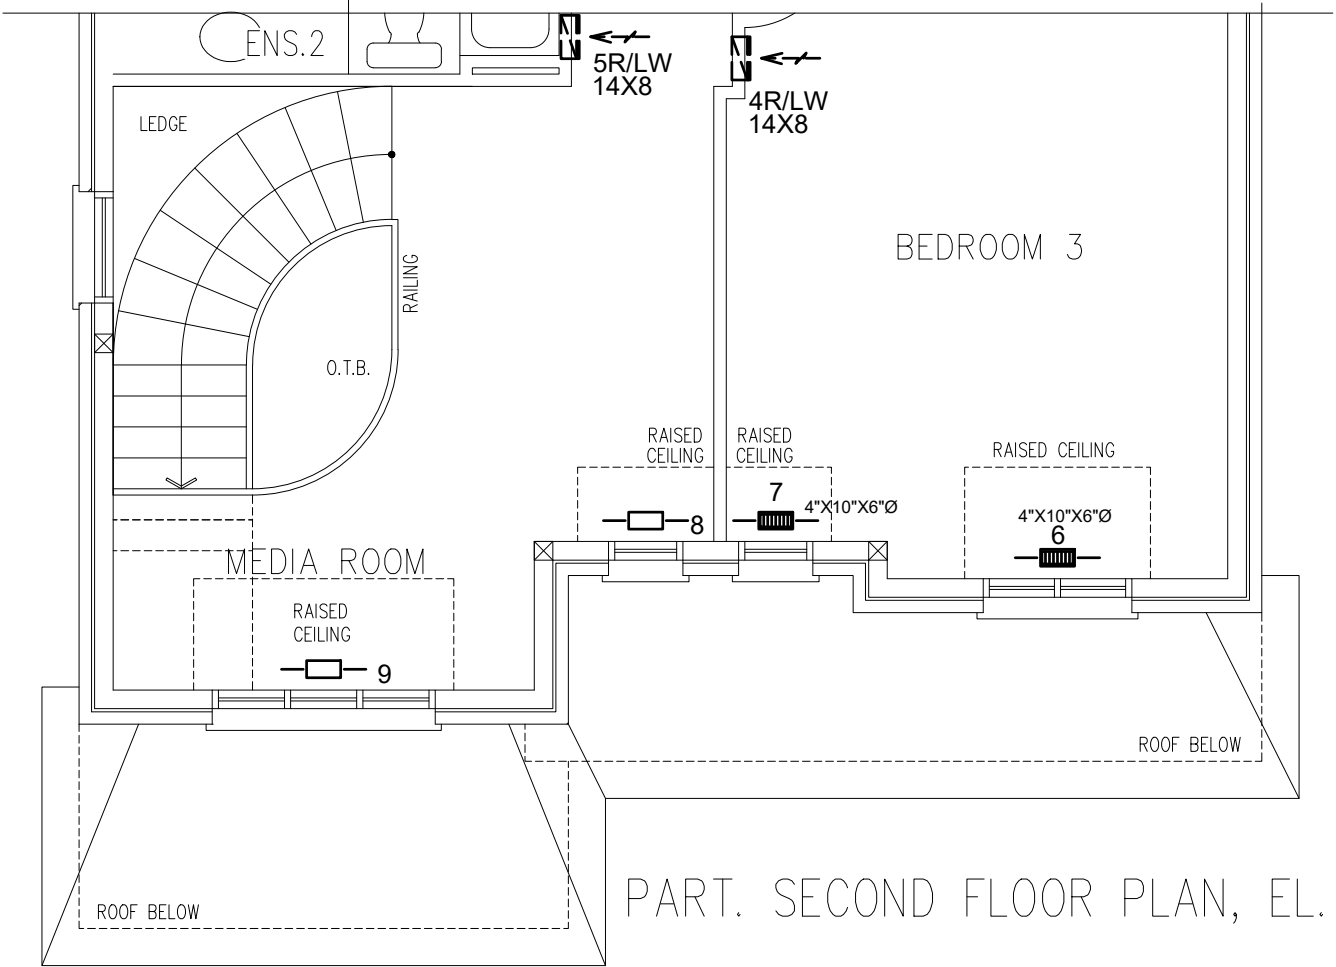

PART. SECOND FLOOR PLAN, EL. 'B'

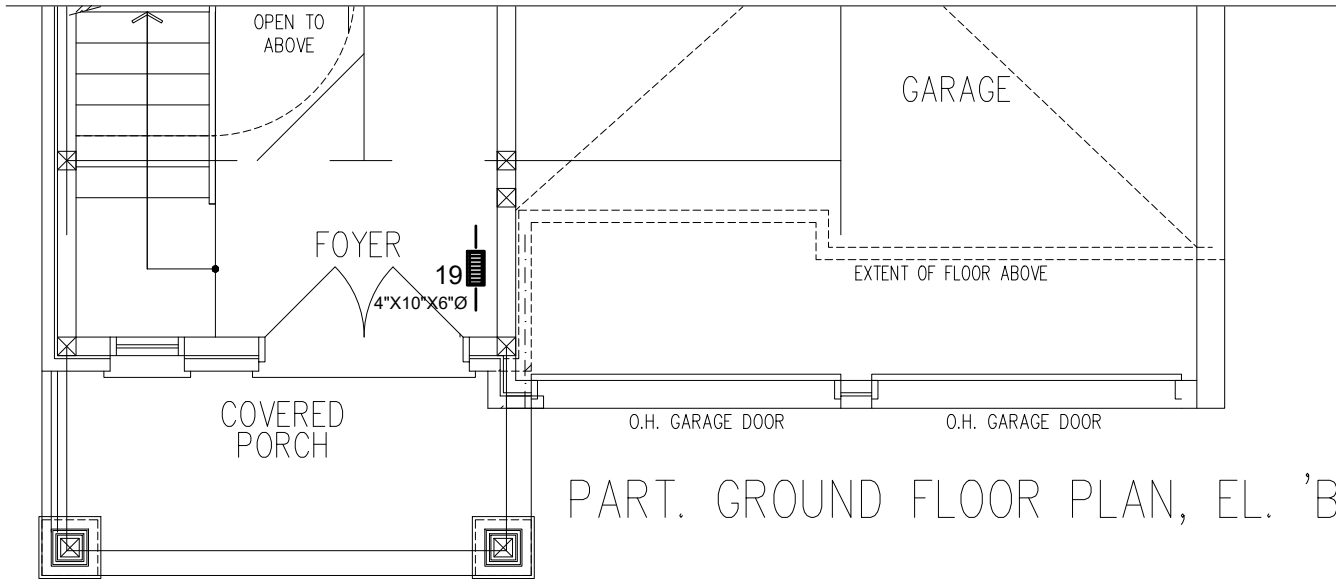




PART. GROUND FLOOR PLAN, EL. 'B'
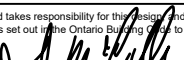
<table><tr><td>3RD</td><td># S/A</td><td>-</td><td># R/A</td><td>-</td><td># FANS</td></tr><tr><td>2ND</td><td>12</td><td></td><td>5</td><td></td><td>3</td></tr><tr><td>1ST</td><td>11</td><td></td><td>2</td><td></td><td>2</td></tr><tr><td>B</td><td>4</td><td></td><td>1</td><td></td><td>0</td></tr><tr><td>TOTAL</td><td>27</td><td></td><td>8</td><td></td><td>5</td></tr></table>						3RD	# S/A	-	# R/A	-	# FANS	2ND	12		5		3	1ST	11		2		2	B	4		1		0	TOTAL	27		8		5	• DESIGNER TO BE NOTIFIED OF ALL & ANY CHANGES TO THE STRUCTURE AND/OR SYSTEM DESIGN BEFORE INSTALLATION BEGINS. INSTALLATION TO COMPLY WITH THE LATEST ONTARIO BUILDING CODE. • COORDINATE EXACT LOCATION OF GRILLES AND REGISTERS WITH OTHER TRADES, SITE CONDITIONS, OWNER BUILDER, AND/OR ARCHITECT BEFORE INSTALLATION. • PROVIDE MANUAL BALANCING DAMPERS AS REQUIRED TO S/A BRANCH OUTLETS, MAIN TAKE OFF'S & "Y" FITTINGS. • ALL S/A RUNS TO BE 4"x10"x5" ROUND UNLESS OTHERWISE NOTED • INSTALLATION TO COMPLY WITH THE LATEST ONTARIO BUILDING CODE. ALL DUCTS • ALL DUCTWORK LOCATED IN UNHEATED SPACES SHALL BE MIN R-12. UNDERCUT ALL DOORS IN ROOMS WITHOUT RETURN AIR, KEEP JOINTS TIGHT AND AIR LEAKAGE TO A MINIMUM.						<table><tr><td colspan="3">DATE: JUN/2023</td><td colspan="3">SCALE: 3/16"=1'-0"</td><td colspan="3">DRAWN BY: MMA/MP</td></tr><tr><td colspan="9">SB-12 PERFORMANCE</td></tr><tr><td colspan="9">CSA F280-12</td></tr></table>						DATE: JUN/2023			SCALE: 3/16"=1'-0"			DRAWN BY: MMA/MP			SB-12 PERFORMANCE									CSA F280-12								
3RD	# S/A	-	# R/A	-	# FANS	
2ND	12		5		3	
1ST	11		2		2	
B	4		1		0	
TOTAL	27		8		5	
DATE: JUN/2023			SCALE: 3/16"=1'-0"			DRAWN BY: MMA/MP	
SB-12 PERFORMANCE	
CSA F280-12	
CONTRACTOR TO WORK FROM MUNICIPAL APPROVED DRAWINGS ONLY						TOTAL LOSS			49,988 BTUH			MODEL:			Unit 3804 - Elev. A,B and C	
						TOTAL GAIN			31,818 BTUH			PROJECT #:			RP23049 SQFT: 3,354 W%: 10.97	
The undersigned has reviewed and takes responsibility for this design and has the qualifications and meets the requirements set out in the Ontario Building Code to be a designer. Doug McCallum  102614 NAME SIGNATURE BCIN / BCDN						HEATING UNIT			LENNOX			SITE:			Forestside Estates	
						MODEL #			EL296UH070XE36B			3.0 TONS			FOR:			Forestside Estates	
						OUTPUT			64,000 BTUH			1145 CFM			BUILDER:			Royal Pine Homes	

MCCALLUM
HVAC DESIGN INC

Brampton, Ontario, 905-840-8166, info@mccallumhvac.com

M4

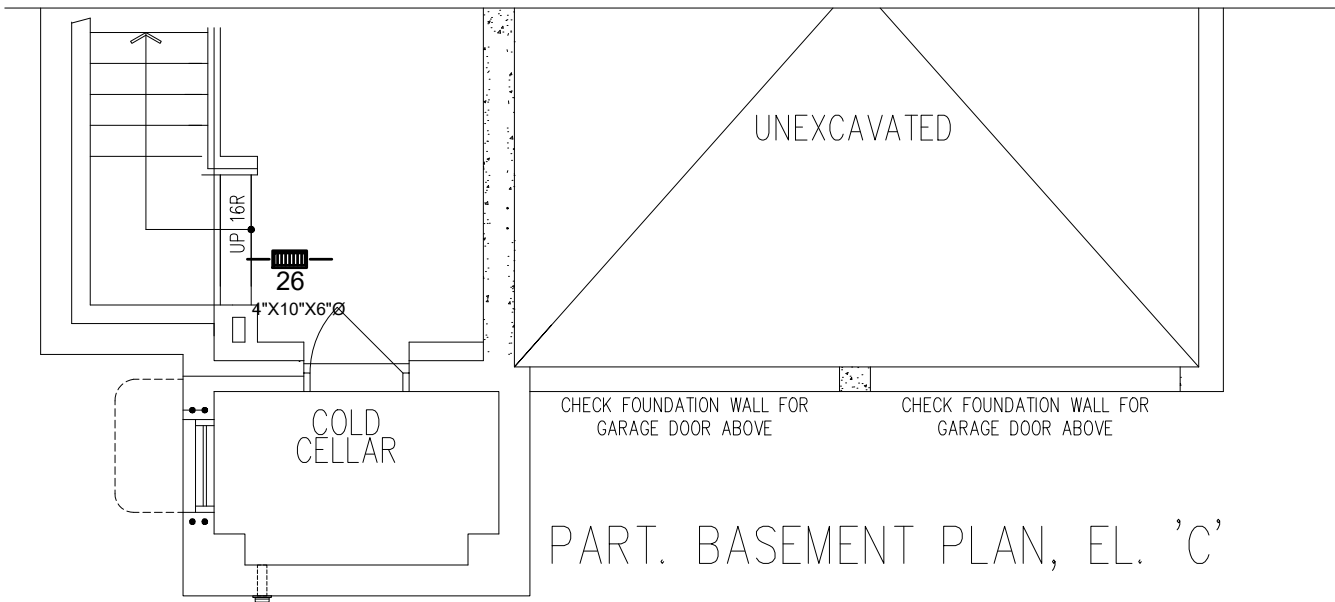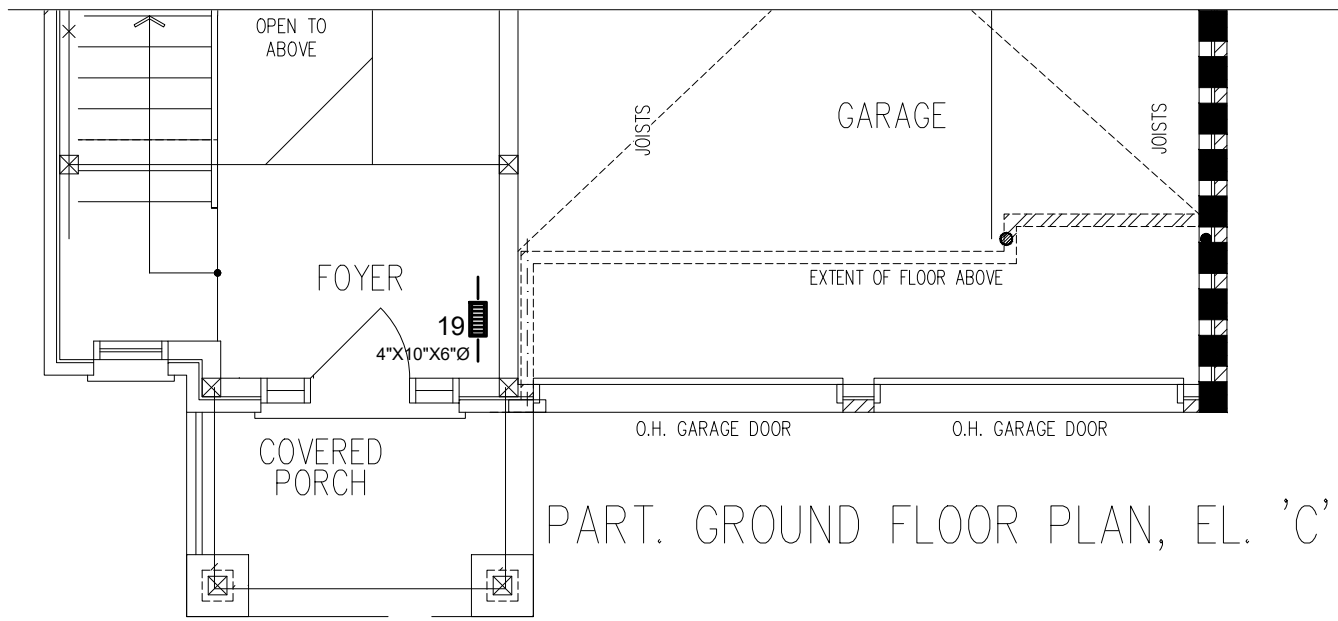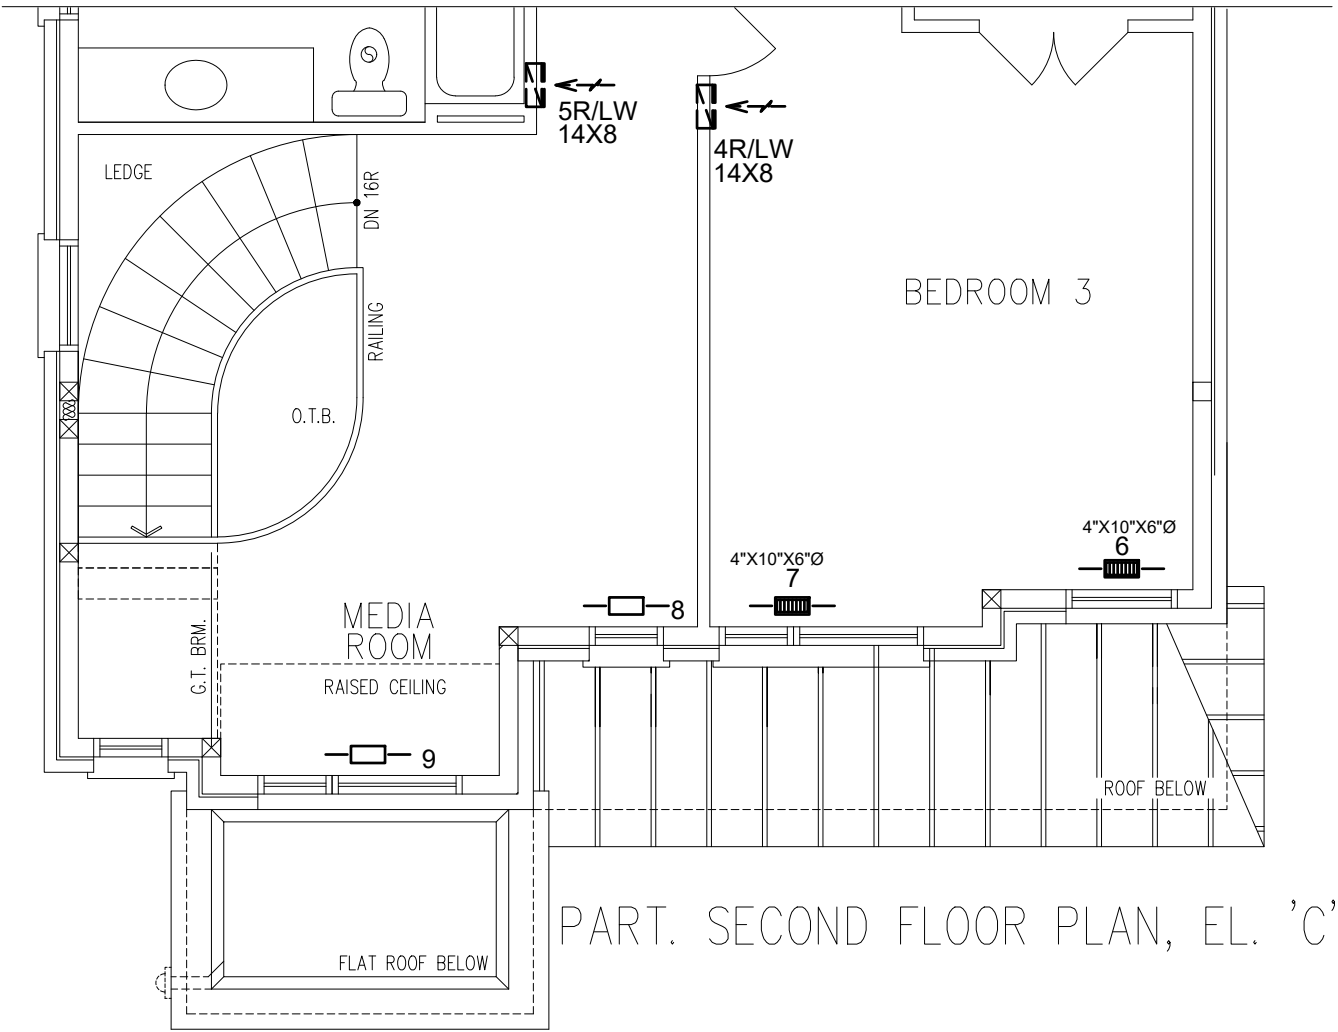

3RD	# S/A	# R/A	# FANS		PARTIAL PLANS		
2ND	12	5	3				
1ST	11	2	2		DATE: JUN/2023	SCALE: 3/16"=1'-0"	DRAWN BY: MMA/MP
B	4	1	0		SB-12 PERFORMANCE CSA F280-12		
TOTAL	27	8	5				
CONTRACTOR TO WORK FROM MUNICIPAL APPROVED DRAWINGS ONLY					TOTAL LOSS	49,988 BTUH	MODEL: Unit 3804 - Elev. A,B and C
					TOTAL GAIN	31,818 BTUH	PROJECT #: RP23049 SQFT: 3,354 W%: 10.97
The undersigned has reviewed and takes responsibility for this design and has the qualifications and meets the requirements set out in the Ontario Building Code to be a designer.					HEATING UNIT	LENNOX	SITE: Forestside Estates
					MODEL #	EL296UH070XE36B 3.0 TONS	FOR: Forestside Estates
Doug McCallum					OUTPUT	64,000 BTUH 1145 CFM	BUILDER: Royal Pine Homes

Schedule 1: Designer Information

Use one form for each individual who reviews and takes responsibility for design activities with respect to the project.

A. Project Information			
Building number, street name Unit 3804 - Elev. A,B and C(OPT 2ND)		Lot: 3804	
Municipality Brampton		Postal code	Plan number/ other description
B. Individual who reviews and takes responsibility for design activities			
Name Doug McCallum		Firm McCallum HVAC Design Inc.	
Street address 2 Dewside Drive Unit 208		Unit no.	Lot/con.
Municipality Brampton	Postal code L6R 3Y5	Province Ontario	E-mail info@mccallumhvac.com
Telephone number (905) 840-8166	Fax number	Cell number (647) 229-0380	
C. Design activities undertaken by individual identified in Section B. [Building Code Table 3.5.2.1 of Division C]			
House ☒	HVAC – House	Building Structural	
Small Buildings	Building Services	Plumbing – House	
Large Buildings	Detection, Lighting and Power	Plumbing – All Buildings	
Complex Buildings	Fire Protection	On-site Sewage Systems	
Description of designer's work		Model Certification	
Heating and Cooling Load Calculations Air System Design Residential mechanical ventilation Design Summary Residential System Design per CAN/CSA-F280-12 Residential New Construction - Forced Air		Project #: RP23049	
		Builder	Royal Pine Homes
		Project	Forestside Estates
		Model	Unit 3804 - Elev. A,B and C(OPT 2ND)
		SB-12	SB 12 Performance 28
D. Declaration of Designer			
I, <u>Doug McCallum</u> declare that (choose one as appropriate): (print name)			
☒ I review and take responsibility for the design work on behalf of a firm registered under subsection 3.2.4 Division C of the Building Code. I am qualified, and the firm is registered, in the appropriate classes/categories. Individual BCIN: <u>25896</u> Firm BCIN: <u>102614</u>			
I review and take responsibility for the design and am qualified in the appropriate category as an "other designer" under subsection 3.2.5 of Division C, of the Building Code. Individual BCIN: _____ Basis for exemption from registration: _____ The design work is exempt from the registration and qualification requirements of the Building Code. Basis for exemption from registration and qualification: _____			
I certify that: 1. The information contained in this schedule is true to the best of my knowledge. 2. I have submitted this application with the knowledge and consent of the firm.			
<u>2023-06-07</u> Date		 Signature of Designer	

NOTE:

- For the purposes of this form, "individual" means the "person" referred to in Clause 3.2.4.7(1) d), of Division C, Article 3.2.5.1. of Division C and all other persons who are exempt from qualifications under Subsections 3.2.4 . and 3.2.5. of Division C.
- Schedule 1 does not require to be completed a holder of a license, temporary license, or a certificate of authorization, issued by the Ontario Association of Architects. Schedule 1 is also not required to be completed by a holder of a license to practise, a limited licence to practise, or a certificate of authorization, issued by the Association of Professional Engineers of Ontario.

2 Dewside Drive Unit 208, Brampton, Ontario L6R 3Y5 Tel: 905-840-8166

e-mail - info@mccallumhvac.com

Heat loss and gain calculation summary sheet		CSA-F280-M12 Standard Form No. 1
These documents issued for the use of <u>Royal Pine Homes</u>		Project No. RP23049
and may not be used by any other persons without authorization. Documents for permit and/or construction are signed in red.		
Building Location		
Address (Model): <u>Unit 3804 - Elev. A,B and C(OPT 2)</u>	Site: <u>Forestside Estates</u>	
Model:	Lot: <u>3804</u>	
City and Province: <u>Brampton</u>	Postal code:	
Calculations based on		
Dimensional information based on:		
Attachment: <u>Detached</u>	Front facing: <u>East</u>	Assumed? Yes
No. of Levels: <u>3</u> Ventilated? Included	Air tightness: <u>-1</u>	Assumed? Yes
Weather location: <u>Brampton</u>	Wind exposure: Shelterd	
HRV? <u>VanEE</u> <u>65H</u>	Internal shading: Light-translucent	Occupants: <u>5</u>
Sensible Eff. at -25C <u>60.0 %</u> Apparent Effect. at -0C <u>75.0 %</u>	Units: Imperial	
Heating design conditions		Cooling design conditions
Outdoor temp: -2.2°F Indoor temp: 72.0°F Mean soil temp: 48.2°F		Outdoor temp: 86.0°F Indoor temp: 72.0°F Latitude: 43.68
Above grade walls		Below grade walls
Style A: As per Selected OBC SB12 SB 1 R 22+1.	Style A: As per Selected OBC SB12 SB 1 R 20ci	
Style B: Existing Walls (When Applicable) R 12	Style B:	
Style C:	Style C:	
Style D:	Style D:	
Floors on soil		Ceilings
Style A: As per Selected OBC SB12 SB 12 F	Style A: As per Selected OBC SB12 SB 12 P R 60.0	
Style B:	Style B: As per Selected OBC SB12 SB 12 P R 31.0	
Exposed floors		Style C:
Style A: As per Selected OBC SB12 SB 12 R 31	Doors	
Style B:	Style A: As per Selected OBC SB12 SB 12 R 3.01	
Windows		Style B:
Style A: As per Selected OBC SB12 SB 12 I R 3.57	Style C:	
Style B: Existing Windows (When Applicable) R	Skylights	
Style C:	Style A: As per Selected OBC SB12 SB 12 R 2.04	
Style D:	Style B:	
Attached documents: As per Shedule 1		
Notes: Residential New Construction - Forced Air		
Calculations performed by		
Name: Doug McCallum	Postal code: L6R 3Y5	
Company: McCallum HVAC Design Inc.	Telephone: (905) 840-8166	
Address: 2 Dewside Drive Unit 208	Mobile: (647) 229-0380	
City: Brampton	E-mail: info@mccallumhvac.com	

Project: Forestside Estates

Model: Unit 3804 - Elev. A,B and C(OPT

RESIDENTIAL MECHANICAL VENTILATION DESIGN SUMMARY

For systems serving one dwelling unit & conforming to the Ontario Building Code, O.geg 159/93

Location of Installation	
Lot #	Plan #
Township Brampton	
Roll #	Permit #
Address	

Total Ventilation Capacity 9.32.3.3(1)					
Bsmt & Master Bdrm	2	@ 21.2	cfm	42.4	cfm
Other Bedrooms	3	@ 10.6	cfm	31.8	cfm
Bathrooms & Kitchen	5	@ 10.6	cfm	53.0	cfm
Other rooms	6	@ 10.6	cfm	63.6	cfm
Total				<u>190.8</u>	

Builder	
Name	Royal Pine Homes
Address	
City	
Tel	Fax

Principal Ventilation Capacity 9.32.3.4(1)					
Master bedroom	1	@ 31.8	cfm	31.8	cfm
Other bedrooms	3	@ 15.9	cfm	47.7	cfm
Total				<u>79.5</u>	

Installing Contractor	
Name	
Address	
City	
Tel	Fax

Principal Exhaust Fan Capacity			
Make	Model	Location	
VanEE	65H	BASE	
129	cfm	64	Sones

Heat Recovery Ventilator			
Make	VanEE		
Model	65H		
129	cfm high	64	cfm low
Sensible efficiency @ -25 deg C		60	%
Sensible efficiency @ 0 deg C		75	%


Combustion Appliances 9.32.3.1(1)	
a)	☒ Direct vent (sealed combustion) only
b)	☐ Positive venting induced draft (except fireplaces)
c)	☐ Natural draft, B-vent or induced draft fireplaces
d)	☐ Solid fuel (including fireplaces)
e)	☐ No combustion Appliances

Supplemental Ventilation Capacity	
Total ventilation capacity	190.8
Less principal exhaust capacity	79.5
REQUIRED supplemental vent. Capacity	<u>111.3</u> cfm

Heating System	
☒	Forced air
☐	Non forced air
☐	Electric space heat (if over 10% of heat load)

Supplemental Fans 9.32.3.5.			
Location	cfm	Model	Sones
ENSUITE	50	770	2.5
POWDER	50	770	2.5
		None	
		None	
all fans HVI listed		Make	Broan or Equiv.

House Type 9.32.3.1(2)	
I	☒ Type a) or b) appliances only, no solid fuel
II	☐ Type I except with solid fuel (including fireplace)
III	☐ Any type c) appliance
IV	☐ Type I or II either electric space heat
Other	☐ Type I, II or IV no forced air

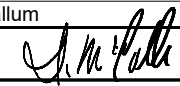Designer Certification	
I hereby certify that this ventilation system has been designed in accordance with the Ontario Building Code.	
Name	Doug McCallum
Signature	
HRAI #	BCIN # 25896
Date	2023-06-07

System Design Option	
1	☐ Exhaust only / forced air system
2	☐ HRV WITH DUCTING / forced air system
3	☒ HRV simplified connection to forced air system
4	☐ HRV full ducting/not coupled to forced air system
	☐ Part 6 design


Envelope Air Leakage Calculator

Supplemental tool for CAN/CSA-F280

Weather Station Description				
Province:	Brampton			
Region:	ON			
Weather Station Location:	Open flat terrain, grass			
Anemometer height (m):	10			
Local Shielding				
Building Site:	Suburban, forest			
Walls:	Very heavy			
Flue:	Heavy			
Highest Ceiling Height (m):	6.25			
Building Configuration				
Type:	Detached			
Number of Stories:	Two			
Foundation:	Full			
House Volume (m ³):	1200			
Air Leakage/Ventilation				
Air Tightness Type:	Custom - DBT values			
Custom BDT Data:	ELA @ 10 Pa.		1522.885	
	3		ACH @ 50 Pa	
Mechanical Ventilation (L/s):	Total Supply:		Total Exhaust:	
	0		0	
Flue Size				
Flue #:	#1	#2	#3	#4
Diameter (mm):	0	0	0	0
Envelope Air Leakage Rate				
Heating Air Leakage Rate (ACH/H):		0.314		
Cooling Air Leakage Rate (ACH/H):		0.099		

Residential Foundation Thermal Load Calculator

Supplemental tool for CAN/CSA-F280

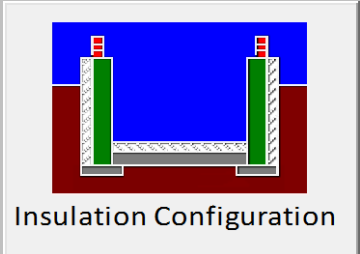Weather Station Description		
Province:	Brampton	
Region:	ON	
Site Description		
Soil Conductivity:	Normal conductivity: dry sand, loam, clay	
Water Table:	Deep (>10 m, >33 Ft)	
Foundation Dimensions		
Floor Length (m):	22.5	 Insulation Configuration BCIN_1
Floor Width (m):	5.62	
Exposed Perimeter (m):	56.3	
Wall Height (m):	3.05	
Depth Below Grade (m):	2.59	
Window Area (m ²):	1.49	
Door Area (m ²):	0	
Radiant Slab		
Heated Fraction of the Slab:	0	
Fluid Temperature (°C):	23	
Design Months		
Heating Month	1	
Foundation Loads		
Heating Load (Watts):	1463	

SYSTEM A

DESIGN LOAD SPECIFICATIONS				AIR DISTRIBUTION AND PRESSURE			
LEVEL 1 NET LOAD	14481 btu/h			EQUIPMENT EXTERNAL STATIC PRESSURE	0.500"W.C.		
LEVEL 2 NET LOAD	17856 btu/h			ADDITIONAL EQUIPMENT PRESSURE DROP	0.250"W.C.		
LEVEL 3 NET LOAD	18084 btu/h			AVAILABLE DESIGN PRESSURE	0.250"W.C.		
LEVEL 4 NET LOAD	0 btu/h			RETURN BRANCH LONGEST EFFECTIVE LENGTH	300ft		
SYSTEM HEATLOSS	50421 btu/h			R/A PLENUM PRESSURE	0.120"W.C.		
SYSTEM HEATGAIN	32361 btu/h			S/A PLENUM PRESSURE	0.130"W.C.		
BUILDING VOLUME Vb	42380.00 ft3			HEATING AIR FLOW PROPORTIONING FACTOR	0.0227 cfm/btuh		
VENTILATION LOAD	1593.00 btu/h			COOLING AIR FLOW PROPORTIONING FACTOR	0.0354 cfm/btuh		
VENTILATION PVC	79.50 cfm			R/A TEMP. 70°F	S/A TEMP. 121.75°F	DIFFUSER LOSS 0.01"W.C.	
FURNACE/AIR HANDLER DATA				BLOWER DATA			
MAKE	LENNOX			HEATING CHECK	1149.00 CFM		
MODEL	EL296UH070XE36B			SELECTED CFM	1145.00 CFM		
HIGH INPUT btu/h	66000	LOW INPUT btu/h	0	COOLING CHECK	1143.00 CFM		
HIGH OUTPUT btu/h	64000	LOW OUTPUT btu/h	0	COOLING AIR FLOW RATE	1145.00 CFM		
E.S.P.	0.50			BLOWER TYPE ECM (BRUSHLESS DC OBC 12.3.1.5.(2))			
WATER TEMP.				A/C UNIT DATA			
AFUE	96.97%			MAKER	3.0 TON		
AUX. HEAT	0			CONDENSER	3.0 TON		
SB-12 PACKAGE	SB 12 Performance 28			COIL	3.0 TON		
TEMP. RISE	51.75°F						

SUPPLY BRANCH AND GRILL SIZING

OUTLET #	ROOM USE	BTU/H OUTLET	HEATING AIR FLOW RATE CFM	COOLING AIR FLOW RATE CFM	DUCT DESIGN PRESSURE	ACTUAL DUCT LENGTH	EQUIVALENT LENGTH	TOTAL EFFECTIVE LENGTH	ADJUSTED PRESSURE	DUCT SIZE ROUND	OUTLET SIZE	TRUNK
8	MEDIA RM	2303	52	76	0.13	41	185	226	0.05	6.0	4x10	C1
9	MEDIA RM	2303	52	76	0.13	49	155	204	0.06	6.0	4x10	C1
2	PRI BED	1386	31	49	0.13	41	155	196	0.06	6	4x10	A1
3	PRI BED	1386	31	49	0.13	50	145	195	0.06	6	4x10	A1
22	LIV/DIN	1097	25	28	0.13	28	175	203	0.06	5	4x10	D1
23	LIV/DIN	1097	25	28	0.13	30	165	195	0.06	5	4x10	B1
19	FOYER	3600	81	42	0.13	43	155	198	0.06	6.0	4x10	C1
18	MUD/CLOS	1011	23	7	0.13	9	115	124	0.10	5	4x10	F1
17	LAUND	1021	23	45	0.13	11	135	146	0.08	5.0	4x10	F1
16	DEN	1103	25	41	0.13	28	155	183	0.07	5.0	4x10	B1
13	FAMILY	3176	71	82	0.13	50	155	205	0.06	6.0	4x10	A1
12	BED-5	1257	28	32	0.13	39	155	194	0.06	6	4x10	B1
24	BASE	3619	81	39	0.13	43	175	218	0.06	6.0	4x10	A1
25	BASE	3619	81	39	0.13	37	185	222	0.05	6.0	4x10	A1
26	BASE	3619	81	39	0.13	46	145	191	0.06	6.0	4x10	C1
27	BASE	3619	81	39	0.13	20	175	195	0.06	6.0	4x10	B1
14	BREAK/KIT	1916	43	72	0.13	41	165	206	0.06	6.0	4x10	A1
15	BREAK/KIT	1916	43	72	0.13	52	175	227	0.05	6.0	4x10	A1
5	SHAR BATH	514	12	7	0.13	21	145	166	0.07	5	4x10	F1
11	SH BATH-2	639	14	14	0.13	32	165	197	0.06	5	4x10	B1
21	PWD	536	12	10	0.13	34	145	179	0.07	5	4x10	D1
1	M BATH	1863	42	53	0.13	47	145	192	0.06	5.0	4x10	B1
20	SIDE ENTR	1370	31	9	0.13	35	135	170	0.07	5	4x10	D1
28	M.WIC	479	11	6	0.13	34	155	189	0.06	5	4x10	B1
6	BED-3	1918	43	57	0.13	50	155	205	0.06	6	4x10	D1
7	BED-3	1918	43	57	0.13	43	195	238	0.05	6.0	4x10	C1
4	BED 2	1537	34	34	0.13	8	130	138	0.09	6	4x10	PL

10	BD-4	1357	30	41	0.13	33	175	208	0.06	6	4x10	D1
----	------	------	----	----	------	----	-----	-----	------	---	------	----

RETURN BRANCH AND GRILL SIZING

R/A INLET #	INLET AIR VOLUME CFM	DUCT DESIGN PRESSU RE	ACTUAL DUCT LENGTH	EQUIVAL ENT LENGTH	TOTAL EFFECTIV E LENGTH	ADJUSTE D PRESSU RE	DUCT SIZE ROUND	INLET SIZE	TRUNK
1R	70	0.12	23	160	183	0.05	6	14x8	Z1
2R	150	0.12	20	120	140	0.07	7.5	14x8	Z1
3R	145	0.12	39	120	159	0.06	7.5	14x8	Y1
4R	75	0.12	46	130	176	0.06	6	14x8	X1
5R	70	0.12	41	170	211	0.05	6	14x8	X1
6R	380	0.12	30	160	190	0.05	11.5	30x8	Z1
7R	145	0.12	37	160	197	0.05	8	14x8	Y1
8R	110	0.12	25	120	145	0.07	7	FLC	Y1

RETURN TRUNK DUCT SIZING

TRUNK	CFM	PRESSU RE	ROUND	RECT. SIZE	SIZE ALTERNA TE
DROP	1145	0.05		0	
Z1	1145	0.05	17	26x10	26x10
Y1	545	0.05	13	18x8	14x10
X1	145	0.05	8	8x8	10x6

SUPPLY TRUNK DUCT SIZING

TRUNK	CFM	PRESSU RE	ROUND	RECT. SIZE	SIZE ALTERNA TE
A1	381	0.05	11.5	14x8	20x6
B1	607	0.05	13.5	20x8	16x10
C1	309	0.05	10.5	12x8	16x6
D1	450	0.05	12	16x8	22x6
F1	1115	0.05	17	26x10	26x10
PL	34	0.09	4		

**HEATLOSS/GAIN
CALCULATIONS
CSA-F280-12**

ADDRESS/MODEL: Unit 3804 - Elev. A,B and CLIENT: Royal Pine Homes
C(OPT 2ND) GTA: 3354
PROJECT #: RP23049 LOT: 3804
COMPLIANCE PACKAGE: SB 12 SITE: Forestside Estates



WEATHER DATA [Brampton] [43.68] [-2.20] [86.00] [51.80] [48.20] [74.20] [14.00]

LEVEL 1																														
BASE		TOTALS H.L.: 14481 btuh						H.G.: 4489 btuh				AREA: 1365 ft2		Above Grade: 1.5		GROSS EXP. WALL NEW 277.5 ft				EXIST 0 ft										
	EXPOSED WALLS				EXPOSED CEILING W/ATTIC				EXPOSED CEILING NO ATTIC				EXPOSED FLOORS				SKYLIGHT													
	NEW: 185 ft		EXIST: 0 ft		NEW: 0		EXIST: 0		NEW: 0		EXIST: 0		NEW: 0 ft2		EXIST: 0 ft2		NEW: 0.0 ft2		EXIST: 0.0 ft2											
Eff. R-V	21.12		8.50		59.22		22.86		27.65		22.05		29.80		22.05		2.04		2.03											
LOSS	3.5	0 btuh	8.7	0 btuh	1.3	0 btuh	3.2	0 btuh	2.7	0 btuh	3.4	0 btuh	2.5	0 btuh	3.4	0 btuh	36.4	0 btuh	37	0 btuh										
GAIN	0.7	173 btuh	1.6	0 btuh	0.7	0 btuh	1.8	0 btuh	1.5	0 btuh	1.9	0 btuh	0.3	0 btuh	0.4	0 btuh	89.7	0 btuh	14.7	0 btuh										
	DOORS				EAST/WEST WINDOWS				SE/SW WINDOWS				SOUTH WINDOWS				NORTH WINDOWS													
	NEW: 0.0 ft2		EXIST: 0.0 ft2		NEW: 8.0 ft2		EXIST: 0.0 ft2		NEW:		EXIST:		NEW: 8.0 ft2		EXIST: 0.0 ft2		NEW: 0 ft2		EXIST: 0 ft2											
Eff. R-V	3.01		3.01		3.57		1.99		0		0		3.57		1.99		3.57		1.99											
LOSS	24.7	0 btuh	24.7	0 btuh	20.8	166 btuh	37.3	0 btuh	0	0	0	0	20.8	166 btuh	37.3	0 btuh	20.8	0 btuh	37.3	0 btuh										
GAIN	4.7	0 btuh	4.7	0 btuh	28.2	225 btuh	14.9	0 btuh	0	0	0	0	21.7	174 btuh	14.9	0 btuh	11.7	0 btuh	14.9	0 btuh										
FUND. CONDUCTIVE HEATLOSS				4992 btuh				AIR LEAKAGE NEW				AIR LEAKAGE EXIST				VENTILATION CASE 3				H.G. PEOPLE		APP. LOAD		DUCT PIPE L.						
TOTAL CONDUCTIVE				LOSS	5325 btuh				LOSS	1.6670	8877 btuh				LOSS	0.0000	0 btuh	LOSS	0.1	279.4 btuh		239		5594		LOSS	0%	0 btuh		
TOTAL CONDUCTIVE				GAIN	572 btuh				GAIN	0.0686	39 btuh				GAIN	0.0000	0 btuh	GAIN	0.08	45 btuh		0		0 btuh	50%	2797 btuh		GAIN	0%	0 btuh

LEVEL 2																														
LIV/DIN		TOTALS H.L.: 2196 btuh						H.G.: 1572 btuh				AREA: 309 ft2		C.Height: 10		GROSS EXP. WALL NEW 240 ft				EXIST 0 ft										
	EXPOSED WALLS				EXPOSED CEILING W/ATTIC				EXPOSED CEILING NO ATTIC				EXPOSED FLOORS				SKYLIGHT													
	NEW: 24 ft		EXIST: 0 ft		NEW: 0		EXIST: 0		NEW: 0		EXIST: 0		NEW: 0 ft2		EXIST: 0 ft2		NEW: 0.0 ft2		EXIST: 0.0 ft2											
Eff. R-V	18.53		8.50		59.22		22.86		27.65		22.05		29.80		22.05		2.04		2.03											
LOSS	4.0	841 btuh	8.7	0 btuh	1.3	0 btuh	3.2	0 btuh	2.7	0 btuh	3.4	0 btuh	2.5	0 btuh	3.4	0 btuh	36.4	0 btuh	37	0 btuh										
GAIN	0.8	159 btuh	1.6	0 btuh	0.7	0 btuh	1.8	0 btuh	1.5	0 btuh	1.9	0 btuh	0.3	0 btuh	0.4	0 btuh	89.7	0 btuh	14.7	0 btuh										
	DOORS				EAST/WEST WINDOWS				SE/SW WINDOWS				SOUTH WINDOWS				NORTH WINDOWS													
	NEW: 0.0 ft2		EXIST: 0.0 ft2		NEW: 0.0 ft2		EXIST: 0.0 ft2		NEW:		EXIST:		NEW: 30.0 ft2		EXIST: 0.0 ft2		NEW: 0 ft2		EXIST: 0 ft2											
Eff. R-V	3.01		3.01		3.57		1.99		0		0		3.57		1.99		3.57		1.99											
LOSS	24.7	0 btuh	24.7	0 btuh	20.8	0 btuh	37.3	0 btuh	0	0	0	0	20.8	624 btuh	37.3	0 btuh	20.8	0 btuh	37.3	0 btuh										
GAIN	4.7	0 btuh	4.7	0 btuh	28.2	0 btuh	14.9	0 btuh	0	0	0	0	21.7	651 btuh	14.9	0 btuh	11.7	0 btuh	14.9	0 btuh										
FUND. CONDUCTIVE HEATLOSS				0 btuh				AIR LEAKAGE NEW				AIR LEAKAGE EXIST				VENTILATION CASE 3				H.G. PEOPLE		APP. LOAD		DUCT PIPE L.						
TOTAL CONDUCTIVE				LOSS	1464 btuh				LOSS	0.4474	655 btuh				LOSS	0.0000	0 btuh	LOSS	0.1	76.8 btuh		239		5594		LOSS	0%	0 btuh		
TOTAL CONDUCTIVE				GAIN	810 btuh				GAIN	0.0686	56 btuh				GAIN	0.0000	0 btuh	GAIN	0.08	63 btuh		0		0 btuh	5%	280 btuh		GAIN	0%	0 btuh

FOYER																														
		TOTALS H.L.: 3603 btuh						H.G.: 1209 btuh				AREA: 144 ft2		C.Height: 10		GROSS EXP. WALL NEW 370 ft				EXIST 0 ft										
	EXPOSED WALLS				EXPOSED CEILING W/ATTIC				EXPOSED CEILING NO ATTIC				EXPOSED FLOORS				SKYLIGHT													
	NEW: 37 ft		EXIST: 0 ft		NEW: 0		EXIST: 0		NEW: 0		EXIST: 0		NEW: 0 ft2		EXIST: 0 ft2		NEW: 0.0 ft2		EXIST: 0.0 ft2											
Eff. R-V	18.53		8.50		59.22		22.86		27.65		22.05		29.80		22.05		2.04		2.03											
LOSS	4.0	1281 btuh	8.7	0 btuh	1.3	0 btuh	3.2	0 btuh	2.7	0 btuh	3.4	0 btuh	2.5	0 btuh	3.4	0 btuh	36.4	0 btuh	37	0 btuh										
GAIN	0.8	242 btuh	1.6	0 btuh	0.7	0 btuh	1.8	0 btuh	1.5	0 btuh	1.9	0 btuh	0.3	0 btuh	0.4	0 btuh	89.7	0 btuh	14.7	0 btuh										
	DOORS				EAST/WEST WINDOWS				SE/SW WINDOWS				SOUTH WINDOWS				NORTH WINDOWS													
	NEW: 21.0 ft2		EXIST: 0.0 ft2		NEW: 8.0 ft2		EXIST: 0.0 ft2		NEW:		EXIST:		NEW: 0.0 ft2		EXIST: 0.0 ft2		NEW: 21 ft2		EXIST: 0 ft2											
Eff. R-V	3.01		3.01		3.57		1.99		0		0		3.57		1.99		3.57		1.99											
LOSS	24.7	518 btuh	24.7	0 btuh	20.8	166 btuh	37.3	0 btuh	0	0	0	0	20.8	0 btuh	37.3	0 btuh	20.8	436 btuh	37.3	0 btuh										
GAIN	4.7	98 btuh	4.7	0 btuh	28.2	225 btuh	14.9	0 btuh	0	0	0	0	21.7	0 btuh	14.9	0 btuh	11.7	246 btuh	14.9	0 btuh										
FUND. CONDUCTIVE HEATLOSS				0 btuh				AIR LEAKAGE NEW				AIR LEAKAGE EXIST				VENTILATION CASE 3				H.G. PEOPLE		APP. LOAD		DUCT PIPE L.						
TOTAL CONDUCTIVE				LOSS	2402 btuh				LOSS	0.4474	1075 btuh				LOSS	0.0000	0 btuh	LOSS	0.1	126.0 btuh		239		5594		LOSS	0%	0 btuh		
TOTAL CONDUCTIVE				GAIN	811 btuh				GAIN	0.0686	56 btuh				GAIN	0.0000	0 btuh	GAIN	0.08	63 btuh		0		0 btuh	0%	0 btuh		GAIN	0%	0 btuh

MUD/CLOS																														
		TOTALS H.L.: 1011 btuh						H.G.: 190 btuh				AREA: 41 ft2		C.Height: 10		GROSS EXP. WALL NEW 60 ft				EXIST 0 ft										
	EXPOSED WALLS				EXPOSED CEILING W/ATTIC				EXPOSED CEILING NO ATTIC				EXPOSED FLOORS				SKYLIGHT													
	NEW: 6 ft		EXIST: 0 ft		NEW: 0		EXIST: 0		NEW: 0		EXIST: 0		NEW: 0 ft2		EXIST: 0 ft2		NEW: 0.0 ft2		EXIST: 0.0 ft2											
Eff. R-V	18.53		8.50		59.22		22.86		27.65		22.05		29.80		22.05		2.04		2.03											
LOSS	4.0	156 btuh	8.7	0 btuh	1.3	0 btuh	3.2	0 btuh	2.7	0 btuh	3.4	0 btuh	2.5	0 btuh	3.4	0 btuh	36.4	0 btuh	37	0 btuh										
GAIN	0.8	29 btuh	1.6	0 btuh	0.7	0 btuh	1.8	0 btuh	1.5	0 btuh	1.9	0 btuh	0.3	0 btuh	0.4	0 btuh	89.7	0 btuh	14.7	0 btuh										
	DOORS				EAST/WEST WINDOWS				SE/SW WINDOWS				SOUTH WINDOWS				NORTH WINDOWS													
	NEW: 21.0 ft2		EXIST: 0.0 ft2		NEW: 0.0 ft2		EXIST: 0.0 ft2		NEW:		EXIST:		NEW: 0.0 ft2		EXIST: 0.0 ft2		NEW: 0 ft2		EXIST: 0 ft2											
Eff. R-V	3.01		3.01		3.57		1.99		0		0		3.57		1.99		3.57		1.99											
LOSS	24.7	518 btuh	24.7	0 btuh	20.8	0 btuh	37.3	0 btuh	0	0	0	0	20.8	0 btuh	37.3	0 btuh	20.8	0 btuh	37.3	0 btuh										
GAIN	4.7	98 btuh	4.7	0 btuh	28.2	0 btuh	14.9	0 btuh	0	0	0	0	21.7	0 btuh	14.9	0 btuh	11.7	0 btuh	14.9	0 btuh										
FUND. CONDUCTIVE HEATLOSS				0 btuh				AIR LEAKAGE NEW				AIR LEAKAGE EXIST				VENTILATION CASE 3				H.G. PEOPLE		APP. LOAD		DUCT PIPE L.						
TOTAL CONDUCTIVE				LOSS	674 btuh				LOSS	0.4474	302 btuh				LOSS	0.0000	0 btuh	LOSS	0.1	35.4 btuh		239		5594		LOSS	0%	0 btuh		
TOTAL CONDUCTIVE				GAIN	127 btuh				GAIN	0.0686	9 btuh				GAIN	0.0000	0 btuh	GAIN	0.08	10 btuh		0		0 btuh	0%	0 btuh		GAIN	0%	0 btuh

LAUND																					
		TOTALS H.L.: 1022 btuh						H.G.: 1282 btuh				AREA: 53 ft2		C.Height: 10		GROSS EXP. WALL NEW 170 ft				EXIST 0 ft	
	EXPOSED WALLS				EXPOSED CEILING W/ATTIC				EXPOSED CEILING NO ATTIC				EXPOSED FLOORS				SKYLIGHT				
	NEW: 17 ft		EXIST: 0 ft		NEW: 0		EXIST: 0		NEW: 0		EXIST: 0		NEW: 0 ft2		EXIST: 0 ft2		NEW: 0.0 ft2		EXIST: 0.0 ft2		
Eff. R-V	18.53		8.50		59.22		22.86		27.65		22.05		29.80		22.05		2.04		2.03		

**HEATLOSS/GAIN
CALCULATIONS
CSA-F280-12**

ADDRESS/MODEL: Unit 3804 - Elev. A,B and CLIENT: Royal Pine Homes
C(OPT 2ND) GTA: 3354
PROJECT #: RP23049 LOT: 3804
COMPLIANCE PACKAGE: SB 12 SITE: Forestside Estates



LOSS	4.0	681 btuh	8.7	0 btuh	1.3	0 btuh	3.2	0 btuh	2.7	0 btuh	3.4	0 btuh	2.5	0 btuh	3.4	0 btuh	36.4	0 btuh	37	0 btuh	
GAIN	0.8	128 btuh	1.6	0 btuh	0.7	0 btuh	1.8	0 btuh	1.5	0 btuh	1.9	0 btuh	0.3	0 btuh	0.4	0 btuh	89.7	0 btuh	14.7	0 btuh	
	DOORS				EAST/WEST WINDOWS				SE/SW WINDOWS				SOUTH WINDOWS				NORTH WINDOWS				
	NEW: 0.0 ft2		EXIST: 0.0 ft2		NEW: 0.0 ft2		EXIST: 0.0 ft2		NEW:		EXIST:		NEW: 0.0 ft2		EXIST: 0.0 ft2		NEW: 0 ft2		EXIST: 0 ft2		
Eff. R-V	3.01		3.01		3.57		1.99		0		0		3.57		1.99		3.57		1.99		
LOSS	24.7	0 btuh	24.7	0 btuh	20.8	0 btuh	37.3	0 btuh	0	0	0	0	20.8	0 btuh	37.3	0 btuh	20.8	0 btuh	37.3	0 btuh	
GAIN	4.7	0 btuh	4.7	0 btuh	28.2	0 btuh	14.9	0 btuh	0	0	0	0	21.7	0 btuh	14.9	0 btuh	11.7	0 btuh	14.9	0 btuh	
FUND. CONDUCTIVE HEATLOSS				0 btuh		AIR LEAKAGE NEW			AIR LEAKAGE EXIST			VENTILATION CASE 3			H.G. PEOPLE		APP. LOAD		DUCT PIPE L.		
TOTAL CONDUCTIVE			LOSS	681 btuh	LOSS	0.4474	305 btuh	LOSS	0.0000	0 btuh	LOSS	0.1	35.7 btuh	239		5594		LOSS	0%	0 btuh	
TOTAL CONDUCTIVE			GAIN	128 btuh	GAIN	0.0686	9 btuh	GAIN	0.0000	0 btuh	GAIN	0.08	10 btuh	0	0 btuh	15%	839 btuh	GAIN	0%	0 btuh	
DEN				TOTALS H.L.: 1104 btuh				H.G.: 1166 btuh				AREA: 124 ft2		C.Height: 10		GROSS EXP. WALL		NEW 100 ft		EXIST 0 ft	
	EXPOSED WALLS				EXPOSED CEILING W/ATTIC				EXPOSED CEILING NO ATTIC				EXPOSED FLOORS				SKYLIGHT				
	NEW: 10 ft		EXIST: 0 ft		NEW: 0		EXIST: 0		NEW: 0		EXIST: 0		NEW: 0 ft2		EXIST: 0 ft2		NEW: 0.0 ft2		EXIST: 0.0 ft2		
Eff. R-V	18.53		8.50		59.22		22.86		27.65		22.05		29.80		22.05		2.04		2.03		
LOSS	4.0	320 btuh	8.7	0 btuh	1.3	0 btuh	3.2	0 btuh	2.7	0 btuh	3.4	0 btuh	2.5	0 btuh	3.4	0 btuh	36.4	0 btuh	37	0 btuh	
GAIN	0.8	60 btuh	1.6	0 btuh	0.7	0 btuh	1.8	0 btuh	1.5	0 btuh	1.9	0 btuh	0.3	0 btuh	0.4	0 btuh	89.7	0 btuh	14.7	0 btuh	
	DOORS				EAST/WEST WINDOWS				SE/SW WINDOWS				SOUTH WINDOWS				NORTH WINDOWS				
	NEW: 0.0 ft2		EXIST: 0.0 ft2		NEW: 0.0 ft2		EXIST: 0.0 ft2		NEW:		EXIST:		NEW: 0.0 ft2		EXIST: 0.0 ft2		NEW: 20 ft2		EXIST: 0 ft2		
Eff. R-V	3.01		3.01		3.57		1.99		0		0		3.57		1.99		3.57		1.99		
LOSS	24.7	0 btuh	24.7	0 btuh	20.8	0 btuh	37.3	0 btuh	0	0	0	0	20.8	0 btuh	37.3	0 btuh	20.8	416 btuh	37.3	0 btuh	
GAIN	4.7	0 btuh	4.7	0 btuh	28.2	0 btuh	14.9	0 btuh	0	0	0	0	21.7	0 btuh	14.9	0 btuh	11.7	235 btuh	14.9	0 btuh	
FUND. CONDUCTIVE HEATLOSS				0 btuh		AIR LEAKAGE NEW			AIR LEAKAGE EXIST			VENTILATION CASE 3			H.G. PEOPLE		APP. LOAD		DUCT PIPE L.		
TOTAL CONDUCTIVE			LOSS	736 btuh	LOSS	0.4474	329 btuh	LOSS	0.0000	0 btuh	LOSS	0.1	38.6 btuh	239		5594		LOSS	0%	0 btuh	
TOTAL CONDUCTIVE			GAIN	295 btuh	GAIN	0.0686	20 btuh	GAIN	0.0000	0 btuh	GAIN	0.08	23 btuh	0	0 btuh	10%	559 btuh	GAIN	0%	0 btuh	
FAMILY				TOTALS H.L.: 3178 btuh				H.G.: 2335 btuh				AREA: 295 ft2		C.Height: 10		GROSS EXP. WALL		NEW 370 ft		EXIST 0 ft	
	EXPOSED WALLS				EXPOSED CEILING W/ATTIC				EXPOSED CEILING NO ATTIC				EXPOSED FLOORS				SKYLIGHT				
	NEW: 37 ft		EXIST: 0 ft		NEW: 0		EXIST: 0		NEW: 0		EXIST: 0		NEW: 0 ft2		EXIST: 0 ft2		NEW: 0.0 ft2		EXIST: 0.0 ft2		
Eff. R-V	18.53		8.50		59.22		22.86		27.65		22.05		29.80		22.05		2.04		2.03		
LOSS	4.0	1329 btuh	8.7	0 btuh	1.3	0 btuh	3.2	0 btuh	2.7	0 btuh	3.4	0 btuh	2.5	0 btuh	3.4	0 btuh	36.4	0 btuh	37	0 btuh	
GAIN	0.8	251 btuh	1.6	0 btuh	0.7	0 btuh	1.8	0 btuh	1.5	0 btuh	1.9	0 btuh	0.3	0 btuh	0.4	0 btuh	89.7	0 btuh	14.7	0 btuh	
	DOORS				EAST/WEST WINDOWS				SE/SW WINDOWS				SOUTH WINDOWS				NORTH WINDOWS				
	NEW: 0.0 ft2		EXIST: 0.0 ft2		NEW: 38.0 ft2		EXIST: 0.0 ft2		NEW:		EXIST:		NEW: 0.0 ft2		EXIST: 0.0 ft2		NEW: 0 ft2		EXIST: 0 ft2		
Eff. R-V	3.01		3.01		3.57		1.99		0		0		3.57		1.99		3.57		1.99		
LOSS	24.7	0 btuh	24.7	0 btuh	20.8	790 btuh	37.3	0 btuh	0	0	0	0	20.8	0 btuh	37.3	0 btuh	20.8	0 btuh	37.3	0 btuh	
GAIN	4.7	0 btuh	4.7	0 btuh	28.2	1071 btuh	14.9	0 btuh	0	0	0	0	21.7	0 btuh	14.9	0 btuh	11.7	0 btuh	14.9	0 btuh	
FUND. CONDUCTIVE HEATLOSS				0 btuh		AIR LEAKAGE NEW			AIR LEAKAGE EXIST			VENTILATION CASE 3			H.G. PEOPLE		APP. LOAD		DUCT PIPE L.		
TOTAL CONDUCTIVE			LOSS	2119 btuh	LOSS	0.4474	948 btuh	LOSS	0.0000	0 btuh	LOSS	0.1	111.2 btuh	239		5594		LOSS	0%	0 btuh	
TOTAL CONDUCTIVE			GAIN	1322 btuh	GAIN	0.0686	91 btuh	GAIN	0.0000	0 btuh	GAIN	0.08	103 btuh	0	0 btuh	5%	280 btuh	GAIN	0%	0 btuh	
BREAK/KIT				TOTALS H.L.: 3834 btuh				H.G.: 4124 btuh				AREA: 294 ft2		C.Height: 10		GROSS EXP. WALL		NEW 370 ft		EXIST 0 ft	
	EXPOSED WALLS				EXPOSED CEILING W/ATTIC				EXPOSED CEILING NO ATTIC				EXPOSED FLOORS				SKYLIGHT				
	NEW: 37 ft		EXIST: 0 ft		NEW: 0		EXIST: 0		NEW: 0		EXIST: 0		NEW: 0 ft2		EXIST: 0 ft2		NEW: 0.0 ft2		EXIST: 0.0 ft2		
Eff. R-V	18.53		8.50		59.22		22.86		27.65		22.05		29.80		22.05		2.04		2.03		
LOSS	4.0	1225 btuh	8.7	0 btuh	1.3	0 btuh	3.2	0 btuh	2.7	0 btuh	3.4	0 btuh	2.5	0 btuh	3.4	0 btuh	36.4	0 btuh	37	0 btuh	
GAIN	0.8	231 btuh	1.6	0 btuh	0.7	0 btuh	1.8	0 btuh	1.5	0 btuh	1.9	0 btuh	0.3	0 btuh	0.4	0 btuh	89.7	0 btuh	14.7	0 btuh	
	DOORS				EAST/WEST WINDOWS				SE/SW WINDOWS				SOUTH WINDOWS				NORTH WINDOWS				
	NEW: 0.0 ft2		EXIST: 0.0 ft2		NEW: 64.0 ft2		EXIST: 0.0 ft2		NEW:		EXIST:		NEW: 0.0 ft2		EXIST: 0.0 ft2		NEW: 0 ft2		EXIST: 0 ft2		
Eff. R-V	3.01		3.01		3.57		1.99		0		0		3.57		1.99		3.57		1.99		
LOSS	24.7	0 btuh	24.7	0 btuh	20.8	1330 btuh	37.3	0 btuh	0	0	0	0	20.8	0 btuh	37.3	0 btuh	20.8	0 btuh	37.3	0 btuh	
GAIN	4.7	0 btuh	4.7	0 btuh	28.2	1803 btuh	14.9	0 btuh	0	0	0	0	21.7	0 btuh	14.9	0 btuh	11.7	0 btuh	14.9	0 btuh	
FUND. CONDUCTIVE HEATLOSS				0 btuh		AIR LEAKAGE NEW			AIR LEAKAGE EXIST			VENTILATION CASE 3			H.G. PEOPLE		APP. LOAD		DUCT PIPE L.		
TOTAL CONDUCTIVE			LOSS	2556 btuh	LOSS	0.4474	1144 btuh	LOSS	0.0000	0 btuh	LOSS	0.1	134.1 btuh	239		5594		LOSS	0%	0 btuh	
TOTAL CONDUCTIVE			GAIN	2034 btuh	GAIN	0.0686	140 btuh	GAIN	0.0000	0 btuh	GAIN	0.08	159 btuh	0	0 btuh	15%	839 btuh	GAIN	0%	0 btuh	
PWD				TOTALS H.L.: 537 btuh				H.G.: 286 btuh				AREA: 43 ft2		C.Height: 10		GROSS EXP. WALL		NEW 60 ft		EXIST 0 ft	
	EXPOSED WALLS				EXPOSED CEILING W/ATTIC				EXPOSED CEILING NO ATTIC				EXPOSED FLOORS				SKYLIGHT				
	NEW: 6 ft		EXIST: 0 ft		NEW: 0		EXIST: 0		NEW: 0		EXIST: 0		NEW: 0 ft2		EXIST: 0 ft2		NEW: 0.0 ft2		EXIST: 0.0 ft2		
Eff. R-V	18.53		8.50		59.22		22.86		27.65		22.05		29.80		22.05		2.04		2.03		
LOSS	4.0	212 btuh	8.7	0 btuh	1.3	0 btuh	3.2	0 btuh	2.7	0 btuh	3.4	0 btuh	2.5	0 btuh	3.4	0 btuh	36.4	0 btuh	37	0 btuh	
GAIN	0.8	40 btuh	1.6	0 btuh	0.7	0 btuh	1.8	0 btuh	1.5	0 btuh	1.9	0 btuh	0.3	0 btuh	0.4	0 btuh	89.7	0 btuh	14.7	0 btuh	
	DOORS				EAST/WEST WINDOWS				SE/SW WINDOWS				SOUTH WINDOWS				NORTH WINDOWS				
	NEW: 0.0 ft2		EXIST: 0.0 ft2		NEW: 0.0 ft2		EXIST: 0.0 ft2		NEW:		EXIST:		NEW: 7.0 ft2		EXIST: 0.0 ft2		NEW: 0 ft2		EXIST: 0 ft2		
Eff. R-V	3.01		3.01		3.57		1.99		0		0		3.57		1.99		3.57		1.99		
LOSS	24.7	0 btuh	24.7	0 btuh	20.8	0 btuh	37.3	0 btuh	0	0	0	0	20.8	145 btuh	37.3	0 btuh	20.8	0 btuh	37.3	0 btuh	
GAIN	4.7	0 btuh	4.7	0 btuh	28.2	0 btuh	14.9	0 btuh	0	0	0	0	21.7	152 btuh	14.9	0 btuh	11.7	0 btuh	14.9	0 btuh	

MCCALLUM
HVAC DESIGN INC

TOTAL HEATLOSS: 50421 BTUH
TOTAL HEATGAIN: 32361 BTUH

**HEATLOSS/GAIN
CALCULATIONS
CSA-F280-12**

ADDRESS/MODEL: Unit 3804 - Elev. A,B and CLIENT: Royal Pine Homes
C(OPT 2ND) GTA: 3354
PROJECT #: RP23049 LOT: 3804
COMPLIANCE PACKAGE: SB 12 SITE: Forestside Estates



	NEW: 7 ft			EXIST: 0 ft			NEW: 112 ft2			EXIST: 0			NEW: 0			EXIST: 0			NEW: 0 ft2			EXIST: 0 ft2			NEW: 0.0 ft2			EXIST: 0.0 ft2		
Eff. R-V	18.53			8.50			59.22			22.86			27.65			22.05			29.80			22.05			2.04			2.03		
LOSS	4.0	224 btuh		8.7	0 btuh		1.3	140 btuh		3.2	0 btuh		2.7	0 btuh		3.4	0 btuh		2.5	0 btuh		3.4	0 btuh		36.4	0 btuh		37	0 btuh	
GAIN	0.8	42 btuh		1.6	0 btuh		0.7	78 btuh		1.8	0 btuh		1.5	0 btuh		1.9	0 btuh		0.3	0 btuh		0.4	0 btuh		89.7	0 btuh		14.7	0 btuh	
	DOORS						EAST/WEST WINDOWS						SE/SW WINDOWS						SOUTH WINDOWS						NORTH WINDOWS					
	NEW: 0.0 ft2			EXIST: 0.0 ft2			NEW: 0.0 ft2			EXIST: 0.0 ft2			NEW:			EXIST:			NEW: 0.0 ft2			EXIST: 0.0 ft2			NEW: 0 ft2			EXIST: 0 ft2		
Eff. R-V	3.01			3.01			3.57			1.99			0			0			3.57			1.99			3.57			1.99		
LOSS	24.7	0 btuh		24.7	0 btuh		20.8	0 btuh		37.3	0 btuh		0	0		0	0		20.8	0 btuh		37.3	0 btuh		20.8	0 btuh		37.3	0 btuh	
GAIN	4.7	0 btuh		4.7	0 btuh		28.2	0 btuh		14.9	0 btuh		0	0		0	0		21.7	0 btuh		14.9	0 btuh		11.7	0 btuh		14.9	0 btuh	
FUND. CONDUCTIVE HEATLOSS						0 btuh						AIR LEAKAGE NEW			AIR LEAKAGE EXIST			VENTILATION CASE 3			H.G. PEOPLE			APP. LOAD			DUCT PIPE L.			
TOTAL CONDUCTIVE				LOSS	365 btuh		LOSS	0.2705		99 btuh	LOSS	0.0000		0 btuh	LOSS	0.1		19.2 btuh	239		5594		LOSS	0%		0 btuh				
TOTAL CONDUCTIVE				GAIN	120 btuh		GAIN	0.0686		8 btuh	GAIN	0.0000		0 btuh	GAIN	0.08		9 btuh	0		0 btuh	0%	0 btuh		GAIN	0%		0 btuh		

SH BATH-2		TOTALS H.L.: 610 btuh						H.G.: 398 btuh						AREA: 82 ft2		C.Height: 8		GROSS EXP. WALL				NEW 56 ft		EXIST 0 ft						
	EXPOSED WALLS						EXPOSED CEILING W/ATTIC						EXPOSED CEILING NO ATTIC						EXPOSED FLOORS						SKYLIGHT					
	NEW: 7 ft			EXIST: 0 ft			NEW: 82 ft2			EXIST: 0			NEW: 0			EXIST: 0			NEW: 0 ft2			EXIST: 0 ft2			NEW: 0.0 ft2		EXIST: 0.0 ft2			
Eff. R-V	18.53			8.50			59.22			22.86			27.65			22.05			29.80			22.05			2.04		2.03			
LOSS	4.0	192 btuh		8.7	0 btuh		1.3	103 btuh		3.2	0 btuh		2.7	0 btuh		3.4	0 btuh		2.5	0 btuh		3.4	0 btuh		36.4	0 btuh		37	0 btuh	
GAIN	0.8	36 btuh		1.6	0 btuh		0.7	57 btuh		1.8	0 btuh		1.5	0 btuh		1.9	0 btuh		0.3	0 btuh		0.4	0 btuh		89.7	0 btuh		14.7	0 btuh	
	DOORS						EAST/WEST WINDOWS						SE/SW WINDOWS						SOUTH WINDOWS						NORTH WINDOWS					
	NEW: 0.0 ft2			EXIST: 0.0 ft2			NEW: 0.0 ft2			EXIST: 0.0 ft2			NEW:			EXIST:			NEW: 8.0 ft2			EXIST: 0.0 ft2			NEW: 0 ft2			EXIST: 0 ft2		
Eff. R-V	3.01			3.01			3.57			1.99			0			0			3.57			1.99			3.57			1.99		
LOSS	24.7	0 btuh		24.7	0 btuh		20.8	0 btuh		37.3	0 btuh		0	0		0	0		20.8	166 btuh		37.3	0 btuh		20.8	0 btuh		37.3	0 btuh	
GAIN	4.7	0 btuh		4.7	0 btuh		28.2	0 btuh		14.9	0 btuh		0	0		0	0		21.7	174 btuh		14.9	0 btuh		11.7	0 btuh		14.9	0 btuh	
FUND. CONDUCTIVE HEATLOSS						0 btuh						AIR LEAKAGE NEW			AIR LEAKAGE EXIST			VENTILATION CASE 3			H.G. PEOPLE			APP. LOAD			DUCT PIPE L.			
TOTAL CONDUCTIVE				LOSS	461 btuh		LOSS	0.2705		125 btuh	LOSS	0.0000		0 btuh	LOSS	0.1		24.2 btuh	239		5594		LOSS	0%		0 btuh				
TOTAL CONDUCTIVE				GAIN	267 btuh		GAIN	0.0686		18 btuh	GAIN	0.0000		0 btuh	GAIN	0.08		21 btuh	0		0 btuh	0%	0 btuh		GAIN	0%		0 btuh		

M BATH		TOTALS H.L.: 1774 btuh						H.G.: 1491 btuh						AREA: 118 ft2		C.Height: 8		GROSS EXP. WALL				NEW 168 ft		EXIST 0 ft						
	EXPOSED WALLS						EXPOSED CEILING W/ATTIC						EXPOSED CEILING NO ATTIC						EXPOSED FLOORS						SKYLIGHT					
	NEW: 21 ft			EXIST: 0 ft			NEW: 118 ft2			EXIST: 0			NEW: 0			EXIST: 0			NEW: 0 ft2			EXIST: 0 ft2			NEW: 0.0 ft2		EXIST: 0.0 ft2			
Eff. R-V	18.53			8.50			59.22			22.86			27.65			22.05			29.80			22.05			2.04		2.03			
LOSS	4.0	549 btuh		8.7	0 btuh		1.3	148 btuh		3.2	0 btuh		2.7	0 btuh		3.4	0 btuh		2.5	0 btuh		3.4	0 btuh		36.4	0 btuh		37	0 btuh	
GAIN	0.8	104 btuh		1.6	0 btuh		0.7	82 btuh		1.8	0 btuh		1.5	0 btuh		1.9	0 btuh		0.3	0 btuh		0.4	0 btuh		89.7	0 btuh		14.7	0 btuh	
	DOORS						EAST/WEST WINDOWS						SE/SW WINDOWS						SOUTH WINDOWS						NORTH WINDOWS					
	NEW: 0.0 ft2			EXIST: 0.0 ft2			NEW: 22.0 ft2			EXIST: 0.0 ft2			NEW:			EXIST:			NEW: 9.0 ft2			EXIST: 0.0 ft2			NEW: 0 ft2			EXIST: 0 ft2		
Eff. R-V	3.01			3.01			3.57			1.99			0			0			3.57			1.99			3.57			1.99		
LOSS	24.7	0 btuh		24.7	0 btuh		20.8	457 btuh		37.3	0 btuh		0	0		0	0		20.8	187 btuh		37.3	0 btuh		20.8	0 btuh		37.3	0 btuh	
GAIN	4.7	0 btuh		4.7	0 btuh		28.2	620 btuh		14.9	0 btuh		0	0		0	0		21.7	195 btuh		14.9	0 btuh		11.7	0 btuh		14.9	0 btuh	
FUND. CONDUCTIVE HEATLOSS						0 btuh						AIR LEAKAGE NEW			AIR LEAKAGE EXIST			VENTILATION CASE 3			H.G. PEOPLE			APP. LOAD			DUCT PIPE L.			
TOTAL CONDUCTIVE				LOSS	1341 btuh		LOSS	0.2705		363 btuh	LOSS	0.0000		0 btuh	LOSS	0.1		70.4 btuh	239		5594		LOSS	0%		0 btuh				
TOTAL CONDUCTIVE				GAIN	1000 btuh		GAIN	0.0686		69 btuh	GAIN	0.0000		0 btuh	GAIN	0.08		78 btuh	0		0 btuh	0%	0 btuh		GAIN	0%		0 btuh		

M.WIC		TOTALS H.L.: 447 btuh						H.G.: 156 btuh						AREA: 91 ft2		C.Height: 8		GROSS EXP. WALL				NEW 56 ft		EXIST 0 ft						
	EXPOSED WALLS						EXPOSED CEILING W/ATTIC						EXPOSED CEILING NO ATTIC						EXPOSED FLOORS						SKYLIGHT					
	NEW: 7 ft			EXIST: 0 ft			NEW: 91 ft2			EXIST: 0			NEW: 0			EXIST: 0			NEW: 0 ft2			EXIST: 0 ft2			NEW: 0.0 ft2		EXIST: 0.0 ft2			
Eff. R-V	18.53			8.50			59.22			22.86			27.65			22.05			29.80			22.05			2.04		2.03			
LOSS	4.0	224 btuh		8.7	0 btuh		1.3	114 btuh		3.2	0 btuh		2.7	0 btuh		3.4	0 btuh		2.5	0 btuh		3.4	0 btuh		36.4	0 btuh		37	0 btuh	
GAIN	0.8	42 btuh		1.6	0 btuh		0.7	63 btuh		1.8	0 btuh		1.5	0 btuh		1.9	0 btuh		0.3	0 btuh		0.4	0 btuh		89.7	0 btuh		14.7	0 btuh	
	DOORS						EAST/WEST WINDOWS						SE/SW WINDOWS						SOUTH WINDOWS						NORTH WINDOWS					
	NEW: 0.0 ft2			EXIST: 0.0 ft2			NEW: 0.0 ft2			EXIST: 0.0 ft2			NEW:			EXIST:			NEW: 0.0 ft2			EXIST: 0.0 ft2			NEW: 0 ft2			EXIST: 0 ft2		
Eff. R-V	3.01			3.01			3.57			1.99			0			0			3.57			1.99			3.57			1.99		
LOSS	24.7	0 btuh		24.7	0 btuh		20.8	0 btuh		37.3	0 btuh		0	0		0	0		20.8	0 btuh		37.3	0 btuh		20.8	0 btuh		37.3	0 btuh	
GAIN	4.7	0 btuh		4.7	0 btuh		28.2	0 btuh		14.9	0 btuh		0	0		0	0		21.7	0 btuh		14.9	0 btuh		11.7	0 btuh		14.9	0 btuh	
FUND. CONDUCTIVE HEATLOSS						0 btuh						AIR LEAKAGE NEW			AIR LEAKAGE EXIST			VENTILATION CASE 3			H.G. PEOPLE			APP. LOAD			DUCT PIPE L.			
TOTAL CONDUCTIVE				LOSS	338 btuh		LOSS	0.2705		91 btuh	LOSS	0.0000		0 btuh	LOSS	0.1		17.7 btuh	239		5594		LOSS	0%		0 btuh				
TOTAL CONDUCTIVE				GAIN	105 btuh		GAIN	0.0686		7 btuh	GAIN	0.0000		0 btuh	GAIN	0.08		8 btuh	0		0 btuh	0%	0 btuh		GAIN	0%		0 btuh		

BED-3		TOTALS H.L.: 3711 btuh						H.G.: 3216 btuh						AREA: 207 ft2		C.Height: 8		GROSS EXP. WALL				NEW 232 ft		EXIST 0 ft						
	EXPOSED WALLS						EXPOSED CEILING W/ATTIC						EXPOSED CEILING NO ATTIC						EXPOSED FLOORS						SKYLIGHT					
	NEW: 29 ft			EXIST: 0 ft			NEW: 207 ft2			EXIST: 0			NEW: 0			EXIST: 0			NEW: 207 ft2			EXIST: 0 ft2			NEW: 0.0 ft2		EXIST: 0.0 ft2			
Eff. R-V	18.53			8.50			59.22			22.86			27.65			22.05			29.80			22.05			2.04		2.03			
LOSS	4.0	725 btuh		8.7	0 btuh		1.3	259 btuh		3.2	0 btuh		2.7	0 btuh		3.4	0 btuh		2.5	515 btuh		3.4	0 btuh		36.4	0 btuh		37	0 btuh	
GAIN	0.8	137 btuh		1.6	0 btuh		0.7	143 btuh		1.8	0 btuh		1.5	0 btuh		1.9	0 btuh		0.3	56 btuh		0.4	0 btuh		89.7	0 btuh		14.7	0 btuh	
	DOORS						EAST/WEST WINDOWS						SE/SW WINDOWS						SOUTH WINDOWS						NORTH WINDOWS					
	NEW: 0.0 ft2			EXIST: 0.0 ft2			NEW: 51.0 ft2			EXIST: 0.0 ft2			NEW:			EXIST:			NEW: 0.0 ft2			EXIST: 0.0 ft2			NEW: 0 ft2			EXIST: 0 ft2		
Eff. R-V	3.01			3.01			3.57			1.99			0			0			3.57			1.99			3.57			1.99		


**HEATLOSS/GAIN
CALCULATIONS
CSA-F280-12**

ADDRESS/MODEL: Unit 3804 - Elev. A,B and
C(OPT 2ND)
PROJECT #: RP23049
COMPLIANCE PACKAGE: SB 12

CLIENT: Royal Pine Homes
GTA: 3354
LOT: 3804
SITE: Forestside Estates



LOSS	24.7	0 btuh	24.7	0 btuh	20.8	1060 btuh	37.3	0 btuh	0	0	0	0	20.8	0 btuh	37.3	0 btuh	20.8	0 btuh	37.3	0 btuh
GAIN	4.7	0 btuh	4.7	0 btuh	28.2	1437 btuh	14.9	0 btuh	0	0	0	0	21.7	0 btuh	14.9	0 btuh	11.7	0 btuh	14.9	0 btuh
FUND. CONDUCTIVE HEATLOSS				0 btuh	AIR LEAKAGE NEW			AIR LEAKAGE EXIST			VENTILATION CASE 3			H.G. PEOPLE		APP. LOAD		DUCT PIPE L.		
TOTAL CONDUCTIVE			LOSS	2560 btuh	LOSS	0.2705	692 btuh	LOSS	0.0000	0 btuh	LOSS	0.1	134.3 btuh	239		5594		LOSS	10%	325 btuh
TOTAL CONDUCTIVE			GAIN	1773 btuh	GAIN	0.0686	122 btuh	GAIN	0.0000	0 btuh	GAIN	0.08	139 btuh	1	239 btuh	0%	0 btuh	GAIN	10%	201 btuh
BED 2		TOTALS H.L.: 1461 btuh					H.G.: 943 btuh			AREA: 183 ft2		C.Height: 8		GROSS EXP. WALL			NEW 144 ft		EXIST 0 ft	
	EXPOSED WALLS				EXPOSED CEILING W/ATTIC				EXPOSED CEILING NO ATTIC				EXPOSED FLOORS				SKYLIGHT			
	NEW: 18 ft		EXIST: 0 ft		NEW: 183 ft2		EXIST: 0		NEW: 0		EXIST: 0		NEW: 5 ft2		EXIST: 0 ft2		NEW: 0.0 ft2		EXIST: 0.0 ft2	
Eff. R-V	18.53	8.50		59.22		22.86		27.65		22.05		29.80		22.05		2.04		2.03		
LOSS	4.0	509 btuh	8.7	0 btuh	1.3	229 btuh	3.2	0 btuh	2.7	0 btuh	3.4	0 btuh	2.5	12 btuh	3.4	0 btuh	36.4	0 btuh	37	0 btuh
GAIN	0.8	96 btuh	1.6	0 btuh	0.7	127 btuh	1.8	0 btuh	1.5	0 btuh	1.9	0 btuh	0.3	1 btuh	0.4	0 btuh	89.7	0 btuh	14.7	0 btuh
	DOORS				EAST/WEST WINDOWS				SE/SW WINDOWS				SOUTH WINDOWS				NORTH WINDOWS			
	NEW: 0.0 ft2		EXIST: 0.0 ft2		NEW: 0.0 ft2		EXIST: 0.0 ft2		NEW:		EXIST:		NEW: 0.0 ft2		EXIST: 0.0 ft2		NEW: 17 ft2		EXIST: 0 ft2	
Eff. R-V	3.01	3.01		3.57		1.99		0		0		3.57		1.99		3.57		1.99		
LOSS	24.7	0 btuh	24.7	0 btuh	20.8	0 btuh	37.3	0 btuh	0	0	0	0	20.8	0 btuh	37.3	0 btuh	20.8	353 btuh	37.3	0 btuh
GAIN	4.7	0 btuh	4.7	0 btuh	28.2	0 btuh	14.9	0 btuh	0	0	0	0	21.7	0 btuh	14.9	0 btuh	11.7	200 btuh	14.9	0 btuh
FUND. CONDUCTIVE HEATLOSS				0 btuh	AIR LEAKAGE NEW			AIR LEAKAGE EXIST			VENTILATION CASE 3			H.G. PEOPLE		APP. LOAD		DUCT PIPE L.		
TOTAL CONDUCTIVE			LOSS	1104 btuh	LOSS	0.2705	299 btuh	LOSS	0.0000	0 btuh	LOSS	0.1	57.9 btuh	239		5594		LOSS	0%	0 btuh
TOTAL CONDUCTIVE			GAIN	424 btuh	GAIN	0.0686	29 btuh	GAIN	0.0000	0 btuh	GAIN	0.08	33 btuh	1	239 btuh	0%	0 btuh	GAIN	0%	0 btuh
BD-4		TOTALS H.L.: 1300 btuh					H.G.: 1164 btuh			AREA: 188 ft2		C.Height: 8		GROSS EXP. WALL			NEW 112 ft		EXIST 0 ft	
	EXPOSED WALLS				EXPOSED CEILING W/ATTIC				EXPOSED CEILING NO ATTIC				EXPOSED FLOORS				SKYLIGHT			
	NEW: 14 ft		EXIST: 0 ft		NEW: 188 ft2		EXIST: 0		NEW: 0		EXIST: 0		NEW: 5 ft2		EXIST: 0 ft2		NEW: 0.0 ft2		EXIST: 0.0 ft2	
Eff. R-V	18.53	8.50		59.22		22.86		27.65		22.05		29.80		22.05		2.04		2.03		
LOSS	4.0	380 btuh	8.7	0 btuh	1.3	236 btuh	3.2	0 btuh	2.7	0 btuh	3.4	0 btuh	2.5	12 btuh	3.4	0 btuh	36.4	0 btuh	37	0 btuh
GAIN	0.8	72 btuh	1.6	0 btuh	0.7	130 btuh	1.8	0 btuh	1.5	0 btuh	1.9	0 btuh	0.3	1 btuh	0.4	0 btuh	89.7	0 btuh	14.7	0 btuh
	DOORS				EAST/WEST WINDOWS				SE/SW WINDOWS				SOUTH WINDOWS				NORTH WINDOWS			
	NEW: 0.0 ft2		EXIST: 0.0 ft2		NEW: 0.0 ft2		EXIST: 0.0 ft2		NEW:		EXIST:		NEW: 17.0 ft2		EXIST: 0.0 ft2		NEW: 0 ft2		EXIST: 0 ft2	
Eff. R-V	3.01	3.01		3.57		1.99		0		0		3.57		1.99		3.57		1.99		
LOSS	24.7	0 btuh	24.7	0 btuh	20.8	0 btuh	37.3	0 btuh	0	0	0	0	20.8	353 btuh	37.3	0 btuh	20.8	0 btuh	37.3	0 btuh
GAIN	4.7	0 btuh	4.7	0 btuh	28.2	0 btuh	14.9	0 btuh	0	0	0	0	21.7	369 btuh	14.9	0 btuh	11.7	0 btuh	14.9	0 btuh
FUND. CONDUCTIVE HEATLOSS				0 btuh	AIR LEAKAGE NEW			AIR LEAKAGE EXIST			VENTILATION CASE 3			H.G. PEOPLE		APP. LOAD		DUCT PIPE L.		
TOTAL CONDUCTIVE			LOSS	982 btuh	LOSS	0.2705	266 btuh	LOSS	0.0000	0 btuh	LOSS	0.1	51.5 btuh	239		5594		LOSS	0%	0 btuh
TOTAL CONDUCTIVE			GAIN	572 btuh	GAIN	0.0686	39 btuh	GAIN	0.0000	0 btuh	GAIN	0.08	45 btuh	1	239 btuh	0%	0 btuh	GAIN	0%	0 btuh
LEVEL 4																				

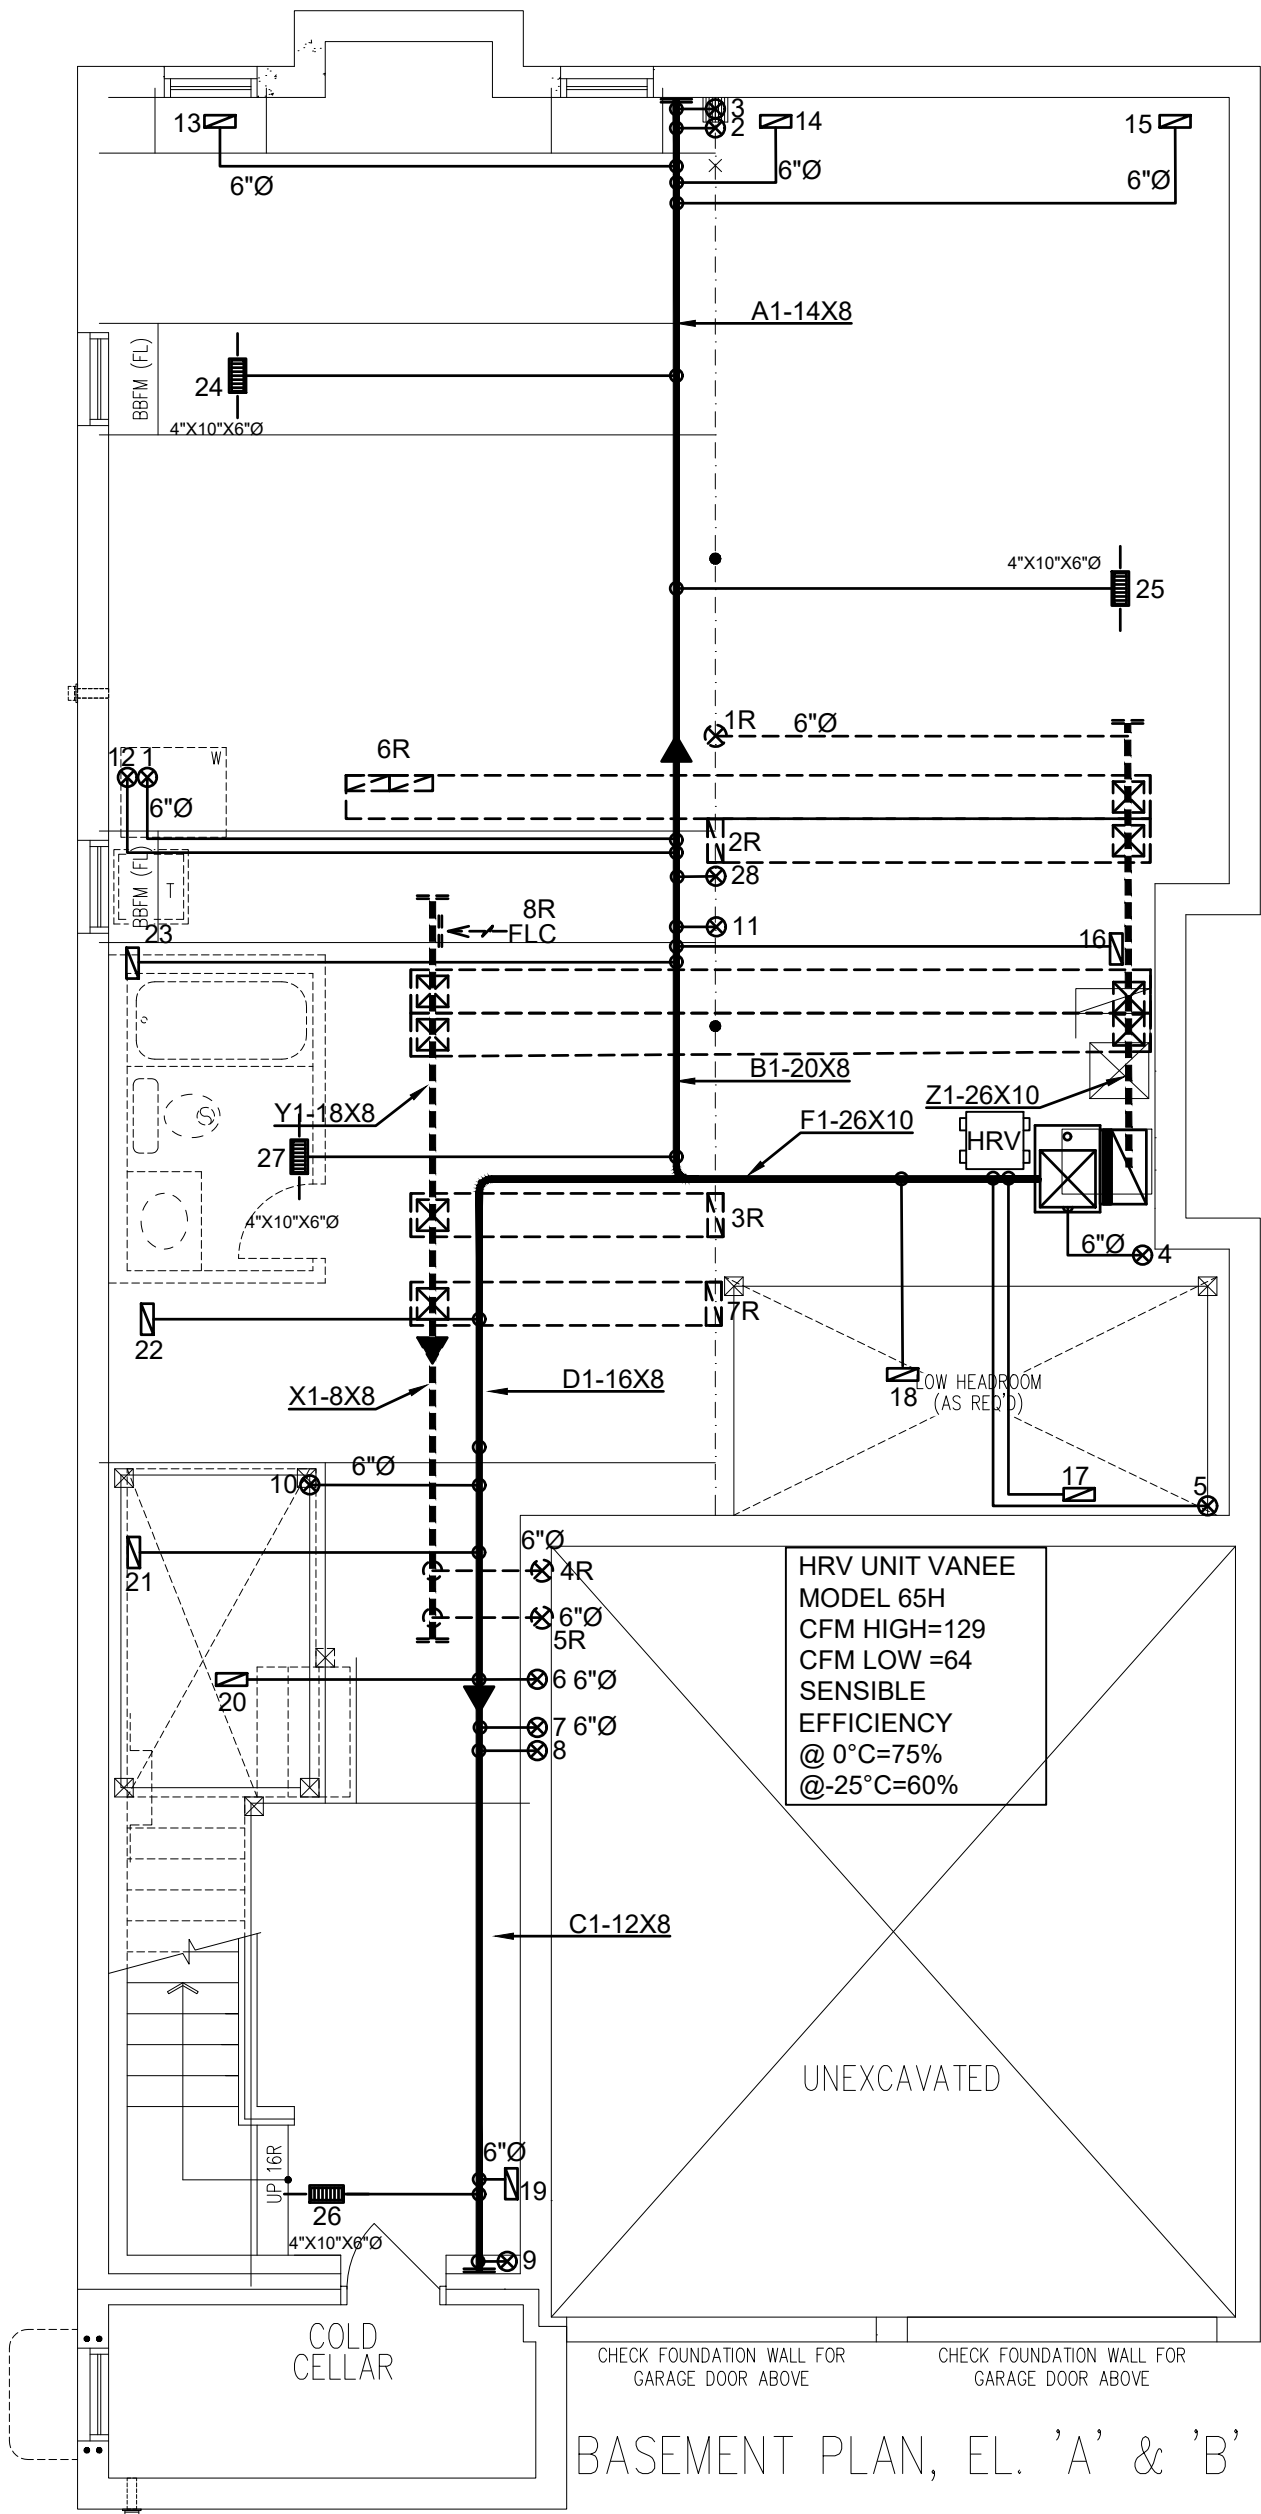

BASEMENT PLAN, EL. 'A' & 'B'

3RD	# S/A	# R/A	# FANS
2ND	13	5	3
1ST	11	2	2
B	4	1	0
TOTAL	28	8	5

CONTRACTOR TO WORK FROM MUNICIPAL APPROVED DRAWINGS ONLY

The undersigned has reviewed and takes responsibility for this design and has the qualifications and meets the requirements set out in the Ontario Building Code to be a designer.

Doug McCallum
NAME
SIGNATURE
102614
BCIN / BCDN

- DESIGNER TO BE NOTIFIED OF ALL & ANY CHANGES TO THE STRUCTURE AND/OR SYSTEM DESIGN BEFORE INSTALLATION BEGINS.
- INSTALLATION TO COMPLY WITH THE LATEST ONTARIO BUILDING CODE.
- COORDINATE EXACT LOCATION OF GRILLES AND REGISTERS WITH OTHER TRADES, SITE CONDITIONS, OWNER BUILDER, AND/OR ARCHITECT BEFORE INSTALLATION.
- PROVIDE MANUAL BALANCING DAMPERS AS REQUIRED TO S/A BRANCH OUTLETS, MAIN TAKE OFF'S & "Y" FITTINGS.
- ALL S/A RUNS TO BE 4"x10"x5" ROUND UNLESS OTHERWISE NOTED
- INSTALLATION TO COMPLY WITH THE LATEST ONTARIO BUILDING CODE. ALL DUCTS
- ALL DUCTWORK LOCATED IN UNHEATED SPACES SHALL BE MIN R-12. UNDERCUT ALL DOORS IN ROOMS WITHOUT RETURN AIR, KEEP JOINTS TIGHT AND AIR LEAKAGE TO A MINIMUM.

TOTAL LOSS	50,421 BTUH
TOTAL GAIN	32,361 BTUH
HEATING UNIT	LENNOX
MODEL #	EL296UH070XE36B
OUTPUT	64,000 BTUH
	3.0 TONS
	1145 CFM

MODEL:	Unit 3804 - Elev. A,B and C Opt. 2nd floor - 5 bed
PROJECT #:	RP23049
SQFT:	3,354
W%:	10.97
SITE:	Forestside Estates
FOR:	Forestside Estates
BUILDER:	Royal Pine Homes


PROPOSED BASEMENT

DATE: JUN/2023 SCALE: 3/16"=1'-0" DRAWN BY: MMA/MP


SB-12 PERFORMANCE
CSA F280-12

MCCALLUM
HVAC DESIGN INC
Brampton, Ontario, 905-840-8166, info@mccallumhvac.com

M1

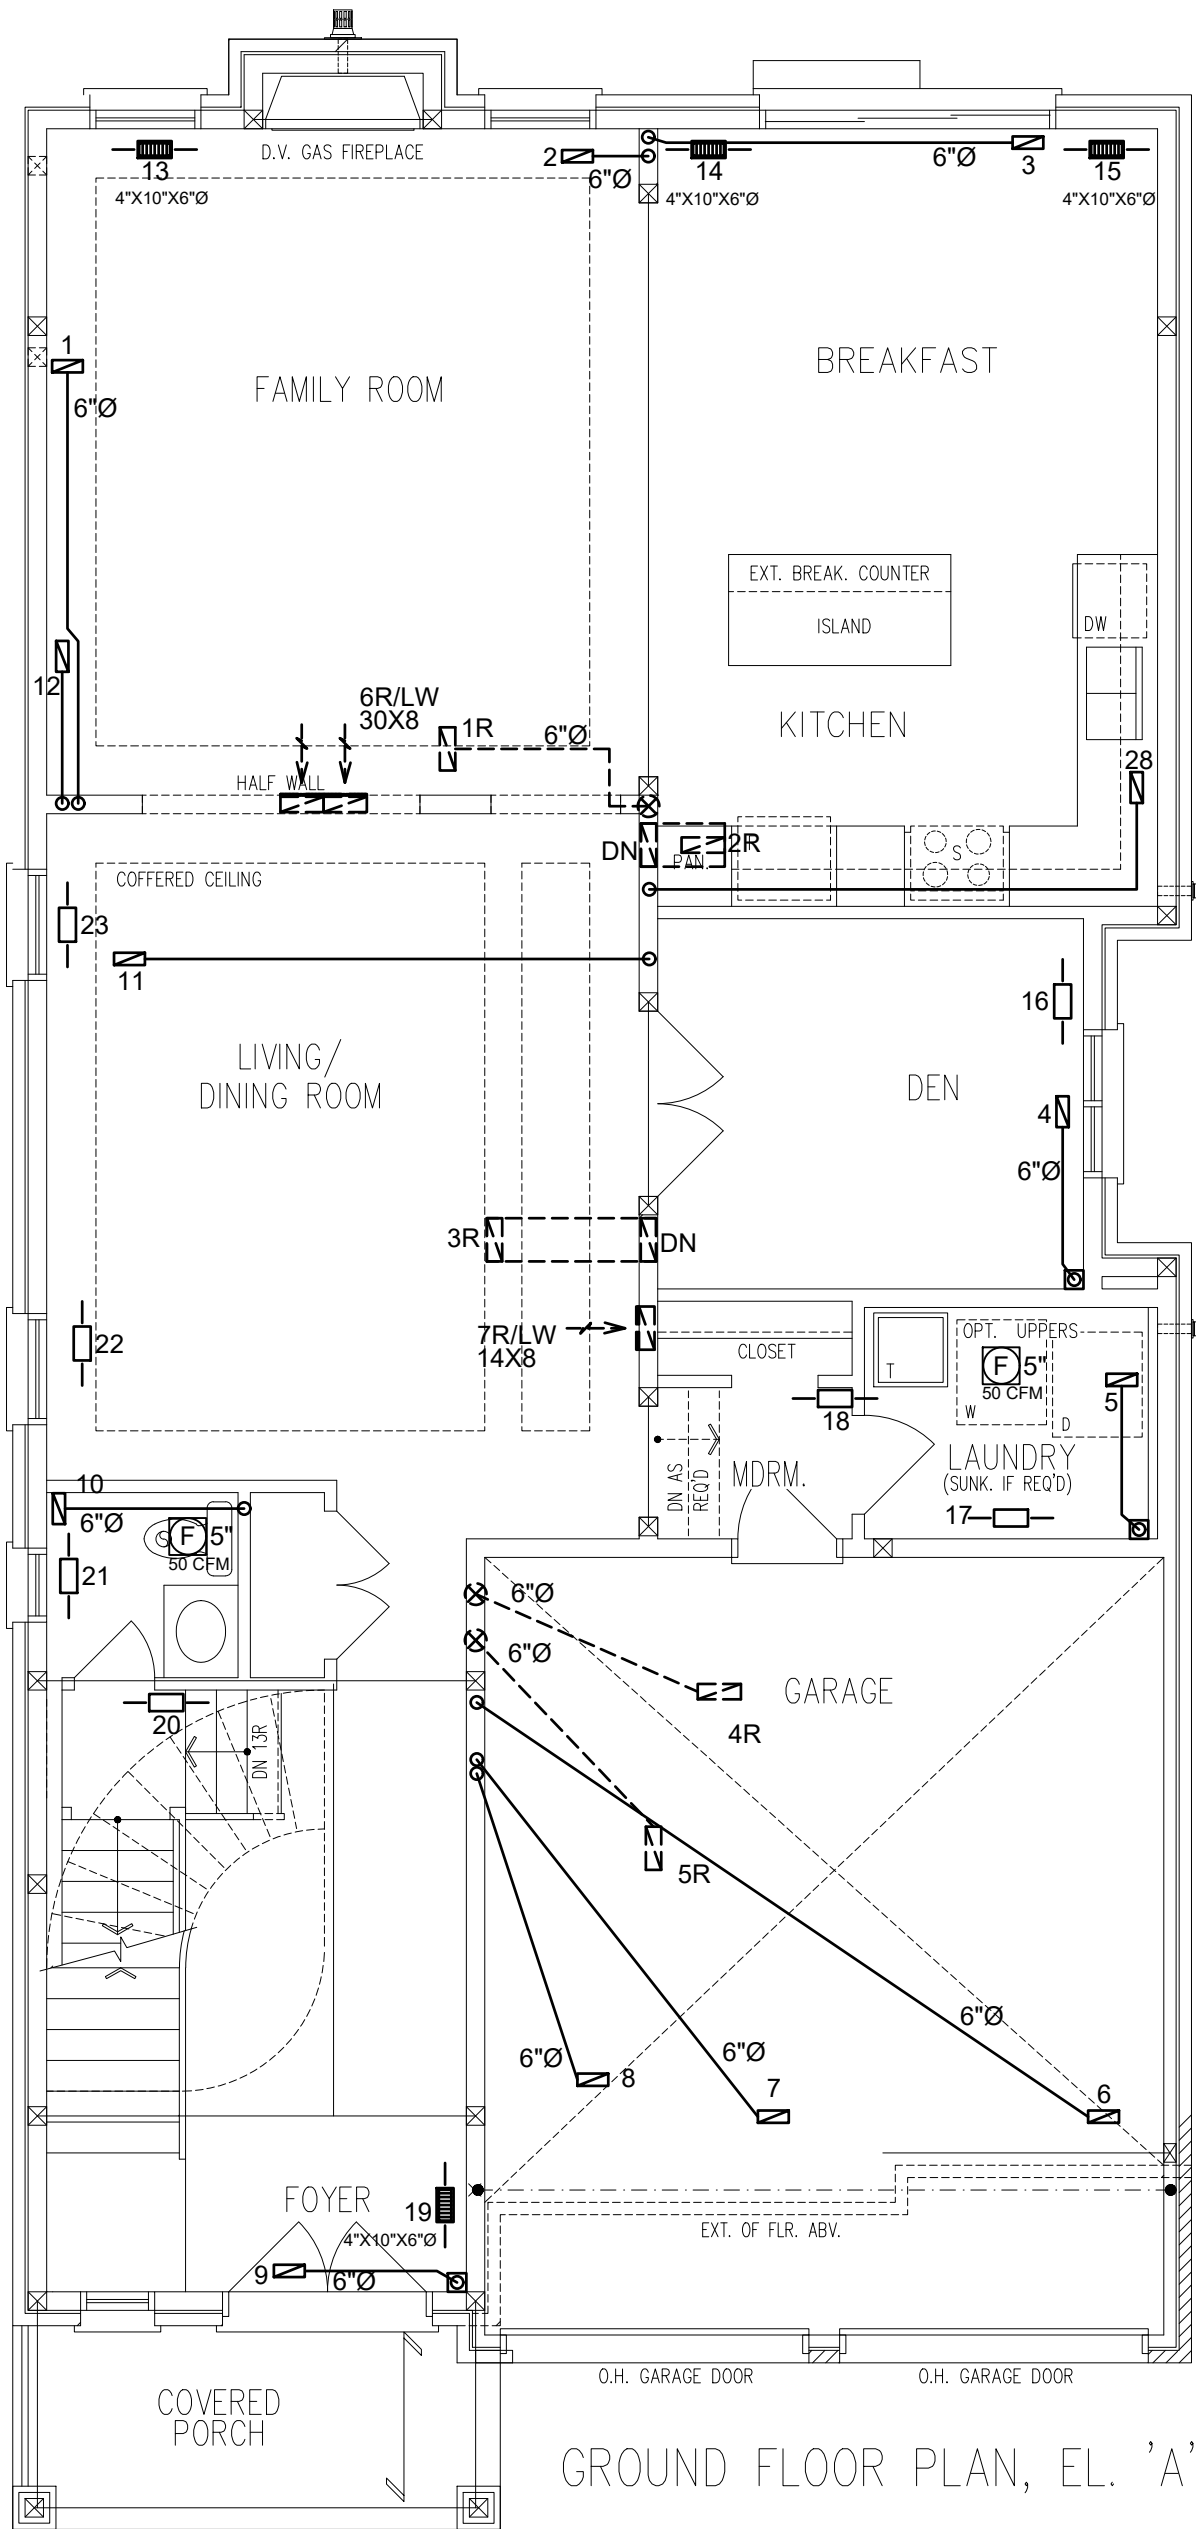


GROUND FLOOR PLAN, EL. 'A'

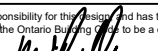3RD	# S/A	-	# R/A	-	# FANS	-	- DESIGNER TO BE NOTIFIED OF ALL & ANY CHANGES TO THE STRUCTURE AND/OR SYSTEM DESIGN BEFORE INSTALLATION BEGINS. INSTALLATION TO COMPLY WITH THE LATEST ONTARIO BUILDING CODE. - COORDINATE EXACT LOCATION OF GRILLES AND REGISTERS WITH OTHER TRADES, SITE CONDITIONS, OWNER BUILDER, AND/OR ARCHITECT BEFORE INSTALLATION. - PROVIDE MANUAL BALANCING DAMPERS AS REQUIRED TO S/A BRANCH OUTLETS, MAIN TAKE OFF'S & "Y" FITTINGS. - ALL S/A RUNS TO BE 4"x10"x5" ROUND UNLESS OTHERWISE NOTED - INSTALLATION TO COMPLY WITH THE LATEST ONTARIO BUILDING CODE. ALL DUCTS - ALL DUCTWORK LOCATED IN UNHEATED SPACES SHALL BE MIN R-12. UNDERCUT ALL DOORS IN ROOMS WITHOUT RETURN AIR, KEEP JOINTS TIGHT AND AIR LEAKAGE TO A MINIMUM.						
2ND	13		5		3								
1ST	11		2		2								
B	4		1		0								
TOTAL	28		8		5								
CONTRACTOR TO WORK FROM MUNICIPAL APPROVED DRAWINGS ONLY							TOTAL LOSS	50,421 BTUH		MODEL:	Unit 3804 - Elev. A,B and C Opt. 2nd floor - 5 bed		
							TOTAL GAIN	32,361 BTUH		PROJECT #:	RP23049	SQFT: 3,354	W%: 10.97
The undersigned has reviewed and takes responsibility for this design and has the qualifications and meets the requirements set out in the Ontario Building Code to be a designer. Doug McCallum102614 NAMESIGNATUREBCIN / BCDN							HEATING UNIT	LENNOX		SITE:	Forestside Estates		
							MODEL #	EL296UH070XE36B	3.0 TONS	FOR:	Forestside Estates		
							OUTPUT	64,000 BTUH	1145 CFM	BUILDER:	Royal Pine Homes		

PROPOSED 1ST FLOOR

DATE: JUN/2023 SCALE: 3/16"=1'-0" DRAWN BY: MMA/MP

SB-12 PERFORMANCE
CSA F280-12

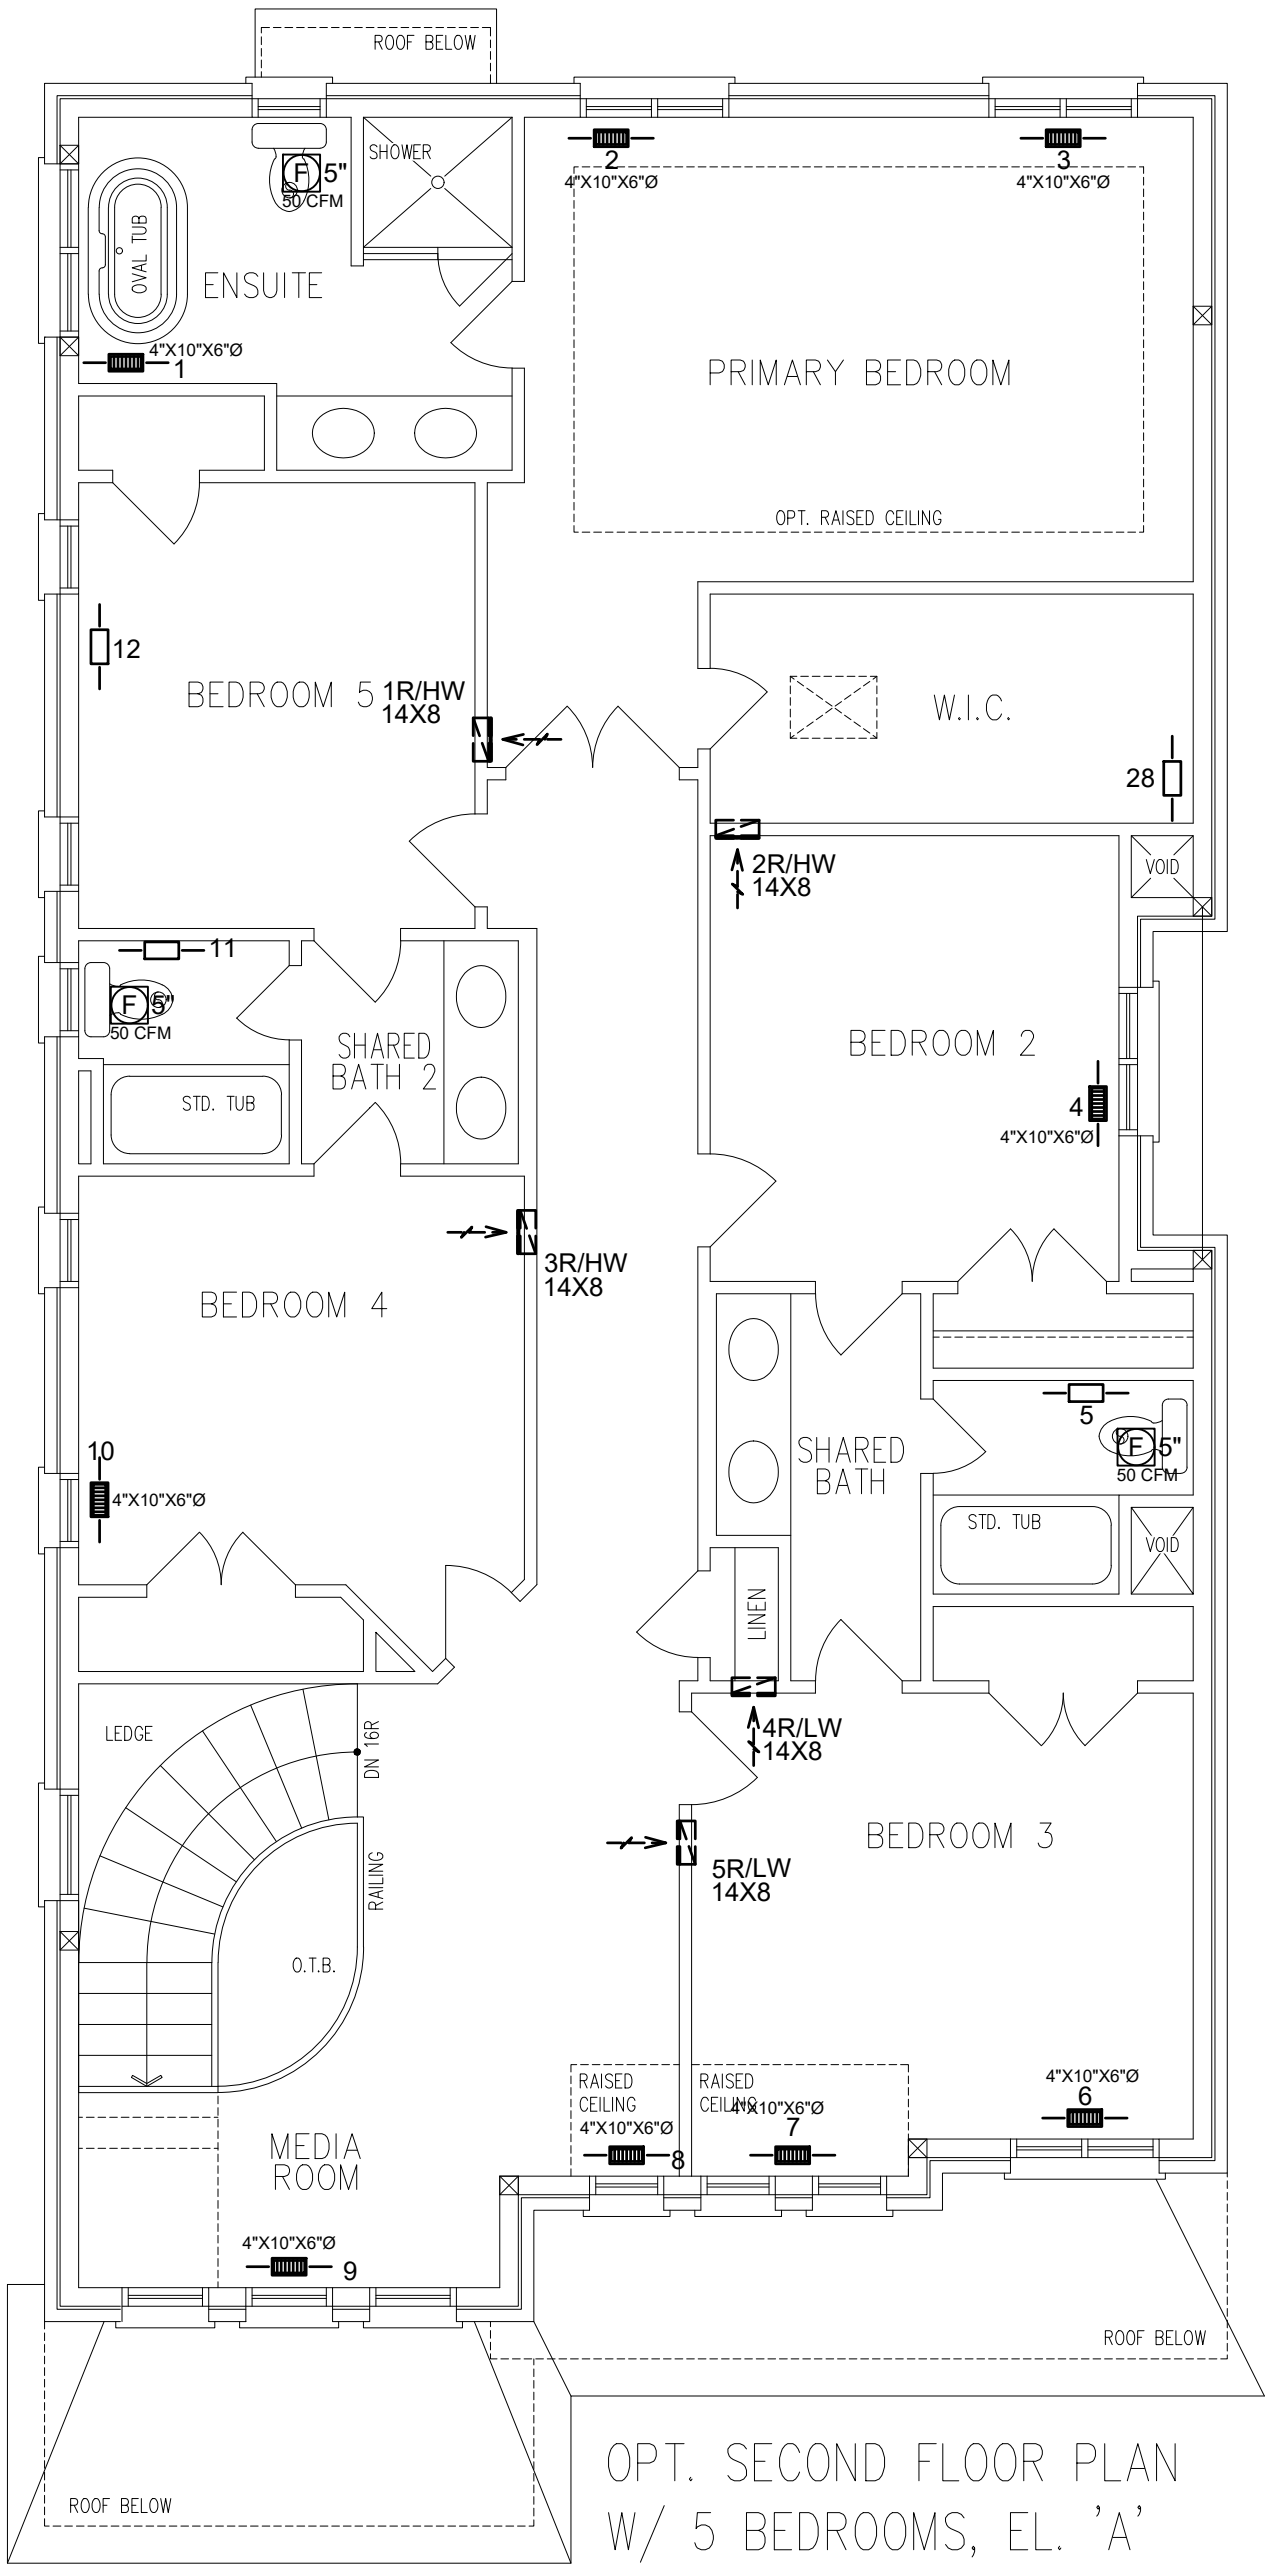

3RD	# S/A	-	# R/A	-	# FANS
2ND	13		5		3
1ST	11		2		2
B	4		1		0
TOTAL	28		8		5

- DESIGNER TO BE NOTIFIED OF ALL & ANY CHANGES TO THE STRUCTURE AND/OR SYSTEM DESIGN BEFORE INSTALLATION BEGINS.
- INSTALLATION TO COMPLY WITH THE LATEST ONTARIO BUILDING CODE.
- COORDINATE EXACT LOCATION OF GRILLES AND REGISTERS WITH OTHER TRADES, SITE CONDITIONS, OWNER BUILDER, AND/OR ARCHITECT BEFORE INSTALLATION.
- PROVIDE MANUAL BALANCING DAMPERS AS REQUIRED TO S/A BRANCH OUTLETS, MAIN TAKE OFF'S & "Y" FITTINGS.
- ALL S/A RUNS TO BE 4"X10"X5" ROUND UNLESS OTHERWISE NOTED
- INSTALLATION TO COMPLY WITH THE LATEST ONTARIO BUILDING CODE. ALL DUCTS
- ALL DUCTWORK LOCATED IN UNHEATED SPACES SHALL BE MIN R-12. UNDERCUT ALL DOORS IN ROOMS WITHOUT RETURN AIR, KEEP JOINTS TIGHT AND AIR LEAKAGE TO A MINIMUM.


CONTRACTOR TO WORK FROM MUNICIPAL APPROVED DRAWINGS ONLY		
The undersigned has reviewed and takes responsibility for this design and has the qualifications and meets the requirements set out in the Ontario Building Code to be a designer.	NAME	SIGNATURE
	Doug McCallum	
102614		BCIN / BCDN

TOTAL LOSS	50,421 BTUH	
TOTAL GAIN	32,361 BTUH	
HEATING UNIT	LENNOX	
MODEL #	EL296UH070XE36B	3.0 TONS
OUTPUT	64,000 BTUH	1145 CFM


MODEL:	Unit 3804 - Elev. A,B and C Opt. 2nd floor - 5 bed		
PROJECT #:	RP23049	SQFT: 3,354	W%: 10.97
SITE:	Forestside Estates		
FOR:	Forestside Estates		
BUILDER:	Royal Pine Homes		

PROPOSED 2ND FLOOR				
DATE:	JUN/2023	SCALE: 3/16"=1'-0"	DRAWN BY:	MMA/MP
SB-12 PERFORMANCE				
CSA F280-12				

	M3	
	Brampton, Ontario, 905-840-8166, info@mccallumhvac.com	

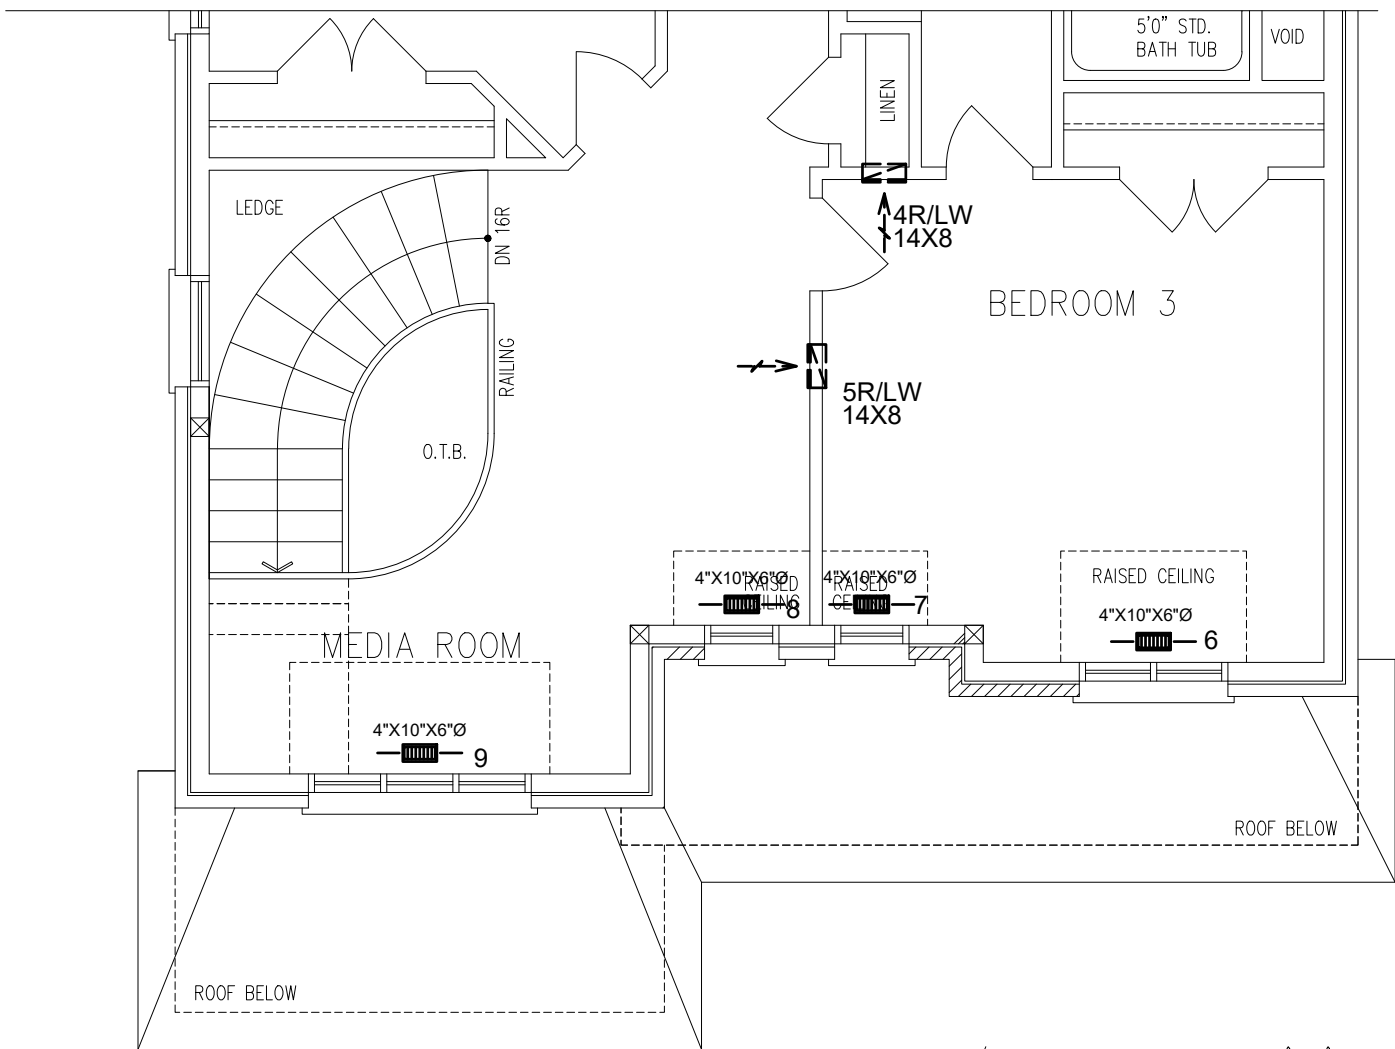


PART. OPT. SECOND FLOOR PLAN W/ 5 BED., EL. 'B'

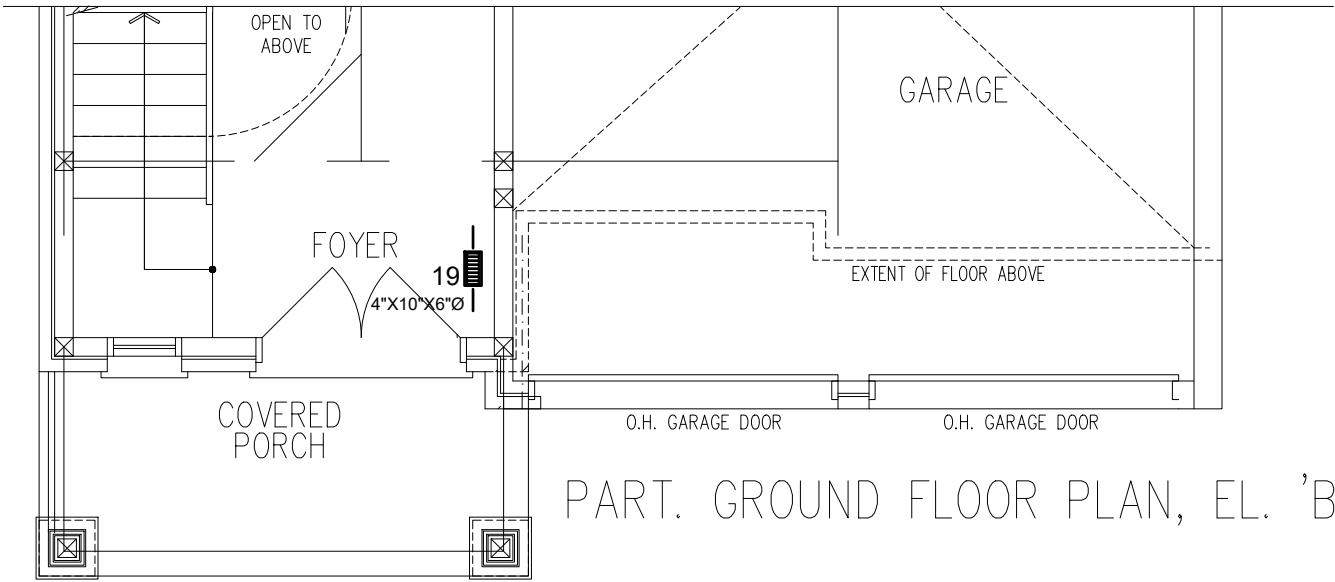


PART. GROUND FLOOR PLAN, EL. 'B'


<table><tr><td>3RD</td><td># S/A</td><td>-</td><td># R/A</td><td>-</td><td># FANS</td><td>-</td></tr><tr><td>2ND</td><td>13</td><td></td><td>5</td><td></td><td>3</td><td></td></tr><tr><td>1ST</td><td>11</td><td></td><td>2</td><td></td><td>2</td><td></td></tr><tr><td>B</td><td>4</td><td></td><td>1</td><td></td><td>0</td><td></td></tr><tr><td>TOTAL</td><td>28</td><td></td><td>8</td><td></td><td>5</td><td></td></tr></table>						3RD	# S/A	-	# R/A	-	# FANS	-	2ND	13		5		3		1ST	11		2		2		B	4		1		0		TOTAL	28		8		5		• DESIGNER TO BE NOTIFIED OF ALL & ANY CHANGES TO THE STRUCTURE AND/OR SYSTEM DESIGN BEFORE INSTALLATION BEGINS. • INSTALLATION TO COMPLY WITH THE LATEST ONTARIO BUILDING CODE. • COORDINATE EXACT LOCATION OF GRILLES AND REGISTERS WITH OTHER TRADES, SITE CONDITIONS, OWNER BUILDER, AND/OR ARCHITECT BEFORE INSTALLATION. • PROVIDE MANUAL BALANCING DAMPERS AS REQUIRED TO S/A BRANCH OUTLETS, MAIN TAKE OFF'S & "Y" FITTINGS. • ALL S/A RUNS TO BE 4"x10"x5" ROUND UNLESS OTHERWISE NOTED • INSTALLATION TO COMPLY WITH THE LATEST ONTARIO BUILDING CODE. ALL DUCTS • ALL DUCTWORK LOCATED IN UNHEATED SPACES SHALL BE MIN R-12. UNDERCUT ALL DOORS IN ROOMS WITHOUT RETURN AIR, KEEP JOINTS TIGHT AND AIR LEAKAGE TO A MINIMUM.						<table><tr><td colspan="3">PARTIAL PLANS</td></tr><tr><td>DATE:</td><td>JUN/2023</td><td>SCALE: 3/16"=1'-0"</td><td>DRAWN BY:</td><td>MMA/MJP</td></tr><tr><td colspan="4">SB-12 PERFORMANCE</td></tr><tr><td colspan="4">CSA F280-12</td></tr></table>						PARTIAL PLANS			DATE:	JUN/2023	SCALE: 3/16"=1'-0"	DRAWN BY:	MMA/MJP	SB-12 PERFORMANCE				CSA F280-12			
3RD	# S/A	-	# R/A	-	# FANS	-	
2ND	13		5		3	
1ST	11		2		2	
B	4		1		0	
TOTAL	28		8		5	
PARTIAL PLANS	
DATE:	JUN/2023	SCALE: 3/16"=1'-0"	DRAWN BY:	MMA/MJP	
SB-12 PERFORMANCE	
CSA F280-12	
CONTRACTOR TO WORK FROM MUNICIPAL APPROVED DRAWINGS ONLY						<table><tr><td>TOTAL LOSS</td><td colspan="2">50,421 BTUH</td><td>MODEL:</td><td colspan="2">Unit 3804 - Elev. A,B and C Opt. 2nd floor - 5 bed</td></tr><tr><td>TOTAL GAIN</td><td colspan="2">32,361 BTUH</td><td>PROJECT #:</td><td>RP23049</td><td>SQFT: 3,354 W%: 10.97</td></tr><tr><td>HEATING UNIT</td><td colspan="2">LENNOX</td><td>SITE:</td><td colspan="2">Forestside Estates</td></tr><tr><td>MODEL #</td><td>EL296UH070XE36B</td><td>3.0 TONS</td><td>FOR:</td><td colspan="2">Forestside Estates</td></tr><tr><td>OUTPUT</td><td>64,000 BTUH</td><td>1145 CFM</td><td>BUILDER:</td><td colspan="2">Royal Pine Homes</td></tr></table>						TOTAL LOSS	50,421 BTUH		MODEL:	Unit 3804 - Elev. A,B and C Opt. 2nd floor - 5 bed		TOTAL GAIN	32,361 BTUH		PROJECT #:	RP23049	SQFT: 3,354 W%: 10.97	HEATING UNIT	LENNOX		SITE:	Forestside Estates		MODEL #	EL296UH070XE36B	3.0 TONS	FOR:	Forestside Estates		OUTPUT	64,000 BTUH	1145 CFM	BUILDER:	Royal Pine Homes		<table><tr><td></td><td colspan="3">MCCALLUM HVAC DESIGN INC</td><td colspan="2">M4</td></tr><tr><td colspan="5">Brampton, Ontario, 905-840-8166, info@mccallumhvac.com</td></tr></table>							MCCALLUM HVAC DESIGN INC			M4		Brampton, Ontario, 905-840-8166, info@mccallumhvac.com														
TOTAL LOSS	50,421 BTUH		MODEL:	Unit 3804 - Elev. A,B and C Opt. 2nd floor - 5 bed	
TOTAL GAIN	32,361 BTUH		PROJECT #:	RP23049	SQFT: 3,354 W%: 10.97	
HEATING UNIT	LENNOX		SITE:	Forestside Estates	
MODEL #	EL296UH070XE36B	3.0 TONS	FOR:	Forestside Estates	
OUTPUT	64,000 BTUH	1145 CFM	BUILDER:	Royal Pine Homes	
	MCCALLUM HVAC DESIGN INC			M4	
Brampton, Ontario, 905-840-8166, info@mccallumhvac.com	
The undersigned has reviewed and takes responsibility for this design and has the qualifications and meets the requirements set out in the Ontario Building Code to be a designer.	
<table><tr><td>Doug McCallum</td><td></td><td>102614</td></tr><tr><td>NAME</td><td>SIGNATURE</td><td>BCIN / BCDN</td></tr></table>						Doug McCallum		102614	NAME	SIGNATURE	BCIN / BCDN	
Doug McCallum		102614	
NAME	SIGNATURE	BCIN / BCDN	

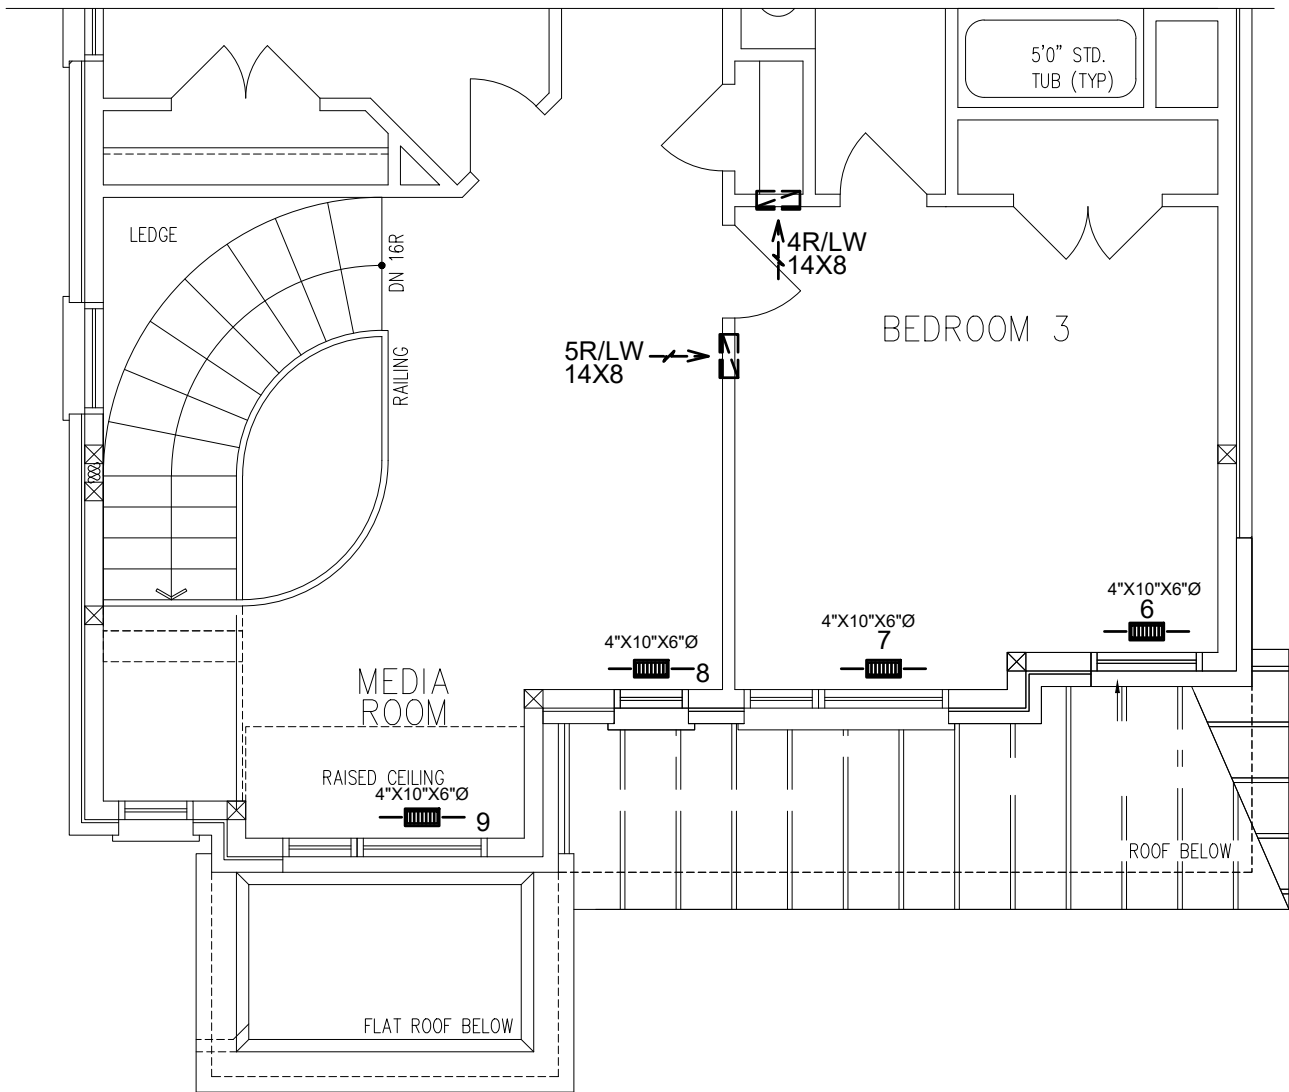

PART. OPT. SECOND FLOOR PLAN W/ 5 BED., EL. 'C'

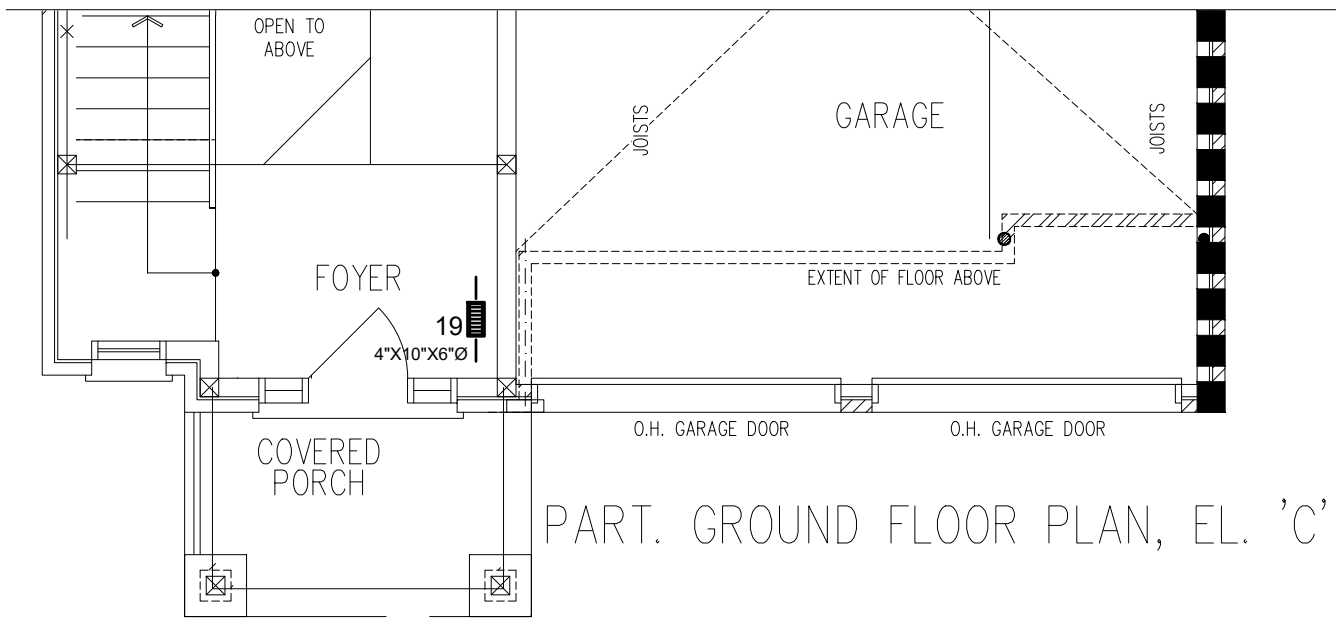

PART. GROUND FLOOR PLAN, EL. 'C'

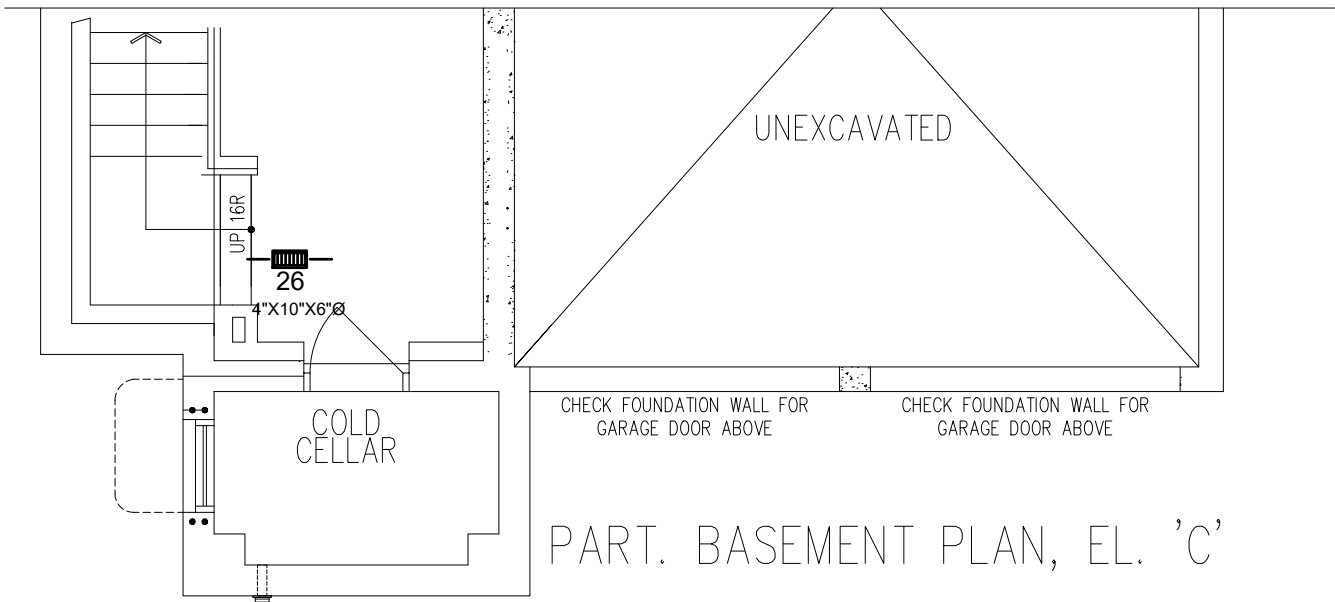

PART. BASEMENT PLAN, EL. 'C'

3RD	# S/A	-	# R/A	-	# FANS	-
2ND	13		5		3	
1ST	11		2		2	
B	4		1		0	
TOTAL	28		8		5	
CONTRACTOR TO WORK FROM MUNICIPAL APPROVED DRAWINGS ONLY						
The undersigned has reviewed and takes responsibility for this design and has the qualifications and meets the requirements set out in the Ontario Building Code to be a designer.						
Doug McCallum						
NAME SIGNATURE BCIN / BCDN						
102614						
TOTAL LOSS 50,421 BTUH						
TOTAL GAIN 32,361 BTUH						
HEATING UNIT LENNOX						
MODEL # EL296UH070XE36B						
OUTPUT 64,000 BTUH						
3.0 TONS						
1145 CFM						
MODEL: Unit 3804 - Elev. A,B and C Opt. 2nd floor - 5 bed						
PROJECT #: RP23049						
SQFT: 3,354 W%: 10.97						
SITE: Forestside Estates						
FOR: Forestside Estates						
BUILDER: Royal Pine Homes						

PARTIAL PLANS

DATE: JUN/2023SCALE: 3/16"=1'-0"DRAWN BY: MMA/MP

SB-12 PERFORMANCE

CSA F280-12

MCCALLUM

HVAC DESIGN INC

Brampton, Ontario, 905-840-8166, info@mccallumhvac.com

M5