

Schedule 1: Designer Information

Use one form for each individual who reviews and takes responsibility for design activities with respect to the project.

A. Project Information			
Building number, street name Unit 4001 - Elev. A,B and C		Lot: 4001	
Municipality Brampton		Postal code	Plan number/ other description
B. Individual who reviews and takes responsibility for design activities			
Name Doug McCallum		Firm McCallum HVAC Design Inc.	
Street address 2 Dewside Drive Unit 208		Unit no.	Lot/con.
Municipality Brampton	Postal code L6R 3Y5	Province Ontario	E-mail info@mccallumhvac.com
Telephone number (905) 840-8166	Fax number	Cell number (647) 229-0380	
C. Design activities undertaken by individual identified in Section B. [Building Code Table 3.5.2.1 of Division C]			
House ☒	HVAC – House	Building Structural	
Small Buildings	Building Services	Plumbing – House	
Large Buildings	Detection, Lighting and Power	Plumbing – All Buildings	
Complex Buildings	Fire Protection	On-site Sewage Systems	
Description of designer's work		Model Certification	
Heating and Cooling Load Calculations Air System Design Residential mechanical ventilation Design Summary Residential System Design per CAN/CSA-F280-12 Residential New Construction - Forced Air		Project #: RP23050	
		Builder	Royal Pine Homes
		Project	Forestside Estates
		Model	Unit 4001 - Elev. A,B and C
		SB-12	SB 12 Performance 28
D. Declaration of Designer			
I, <u>Doug McCallum</u> declare that (choose one as appropriate): (print name)			
☒ I review and take responsibility for the design work on behalf of a firm registered under subsection 3.2.4 Division C of the Building Code. I am qualified, and the firm is registered, in the appropriate classes/categories. Individual BCIN: <u>25896</u> Firm BCIN: <u>102614</u>			
I review and take responsibility for the design and am qualified in the appropriate category as an "other designer" under subsection 3.2.5 of Division C, of the Building Code. Individual BCIN: _____ Basis for exemption from registration: _____ The design work is exempt from the registration and qualification requirements of the Building Code. Basis for exemption from registration and qualification: _____			
I certify that: 1. The information contained in this schedule is true to the best of my knowledge. 2. I have submitted this application with the knowledge and consent of the firm.			
<u>2023-06-07</u> Date		 Signature of Designer	

NOTE:

- For the purposes of this form, "individual" means the "person" referred to in Clause 3.2.4.7(1) d), of Division C, Article 3.2.5.1. of Division C and all other persons who are exempt from qualifications under Subsections 3.2.4 . and 3.2.5. of Division C.
- Schedule 1 does not require to be completed a holder of a license, temporary license, or a certificate of authorization, issued by the Ontario Association of Architects. Schedule 1 is also not required to be completed by a holder of a license to practise, a limited licence to practise, or a certificate of authorization, issued by the Association of Professional Engineers of Ontario.

GENERAL NOTES FOR 2018 ENERGY EFFICIENCY DESIGN – SB-12 PERFORMANCE

All work shall conform to OBC O.Reg.332/12, as amended.

Ensure the minimum thermal performance of building envelope and equipment shall conform to OBC SB-12, 3.1.1.2.

Furnace shall be equipped with brushless direct current motor - OBC DIV B 12.3.1.5.

Seal all ductwork within unconditioned space or outdoors, as per OBC DIV B 6.2.4.3(11). Seal all supply ducts located in conditioned space in compliance with OBC DIV B 6.2.4.3(12).

Separate any intakes from building envelope penetrations that are potential sources of contaminants (gas vents, oil fill pipes, etc.) by not less than 900mm (2ft 11in) – OBC Div B 9.32.3.12.

Installation of kitchen exhaust duct larger than 6" diameter will require a separate permit for revision of design as per OBC DIV B Part 6 requirements. Exhaust fan shall discharge directly to outside. Clothes dryer exhaust system shall comply with OBC DIV B 9.32.1.2, 9.32.1.3 & 9.32.3. Balance the return airflow on the upper floor to match supply.

When a HRV is used as principal exhaust fan, the controller shall be wired to the HRV unit and interconnected to the furnace fan. The furnace blower must be in operation when the HRV is in operation.

Install additional supply air register as required to ensure a minimum temperature of 22 degree Celsius – OBC DIV B 9.33.3.1.(1).

Undercut door to any room without return air grille by not less than 1". Return air intake shall be connected to the main return air duct at a horizontal distance of not less than 6ft from the casing of the unit (HRAI digest).

Provide adequate ventilation and combustion air for the optimum operation of the furnace, as per manufacturer's recommendations.

2 Dewside Drive Unit 208, Brampton, Ontario L6R 3Y5 Tel: 905-840-8166

e-mail - info@mccallumhvac.com

Heat loss and gain calculation summary sheet				CSA-F280-M12 Standard Form No. 1	
These documents issued for the use of <u>Royal Pine Homes</u>				Project No. RP23050	
and may not be used by any other persons without authorization. Documents for permit and/or construction are signed in red.					
Building Location					
Address (Model): <u>Unit 4001 - Elev. A,B and C</u>			Site: <u>Forestside Estates</u>		
Model:			Lot: <u>4001</u>		
City and Province: <u>Brampton</u>			Postal code:		
Calculations based on					
Dimensional information based on:					
Attachment: <u>Detached</u>		Front facing: <u>East</u>		Assumed? Yes	
No. of Levels: <u>3</u>		Ventilated? Included		Air tightness: <u>-1</u> Assumed? Yes	
Weather location: <u>Brampton</u>		Wind exposure: <u>Shelterd</u>			
HRV? <u>VanEE</u>		<u>65H</u>		Internal shading: <u>Light-translucent</u> Occupants: <u>5</u>	
Sensible Eff. at -25C <u>60.0 %</u>		Apparent Effect. at -0C <u>75.0 %</u>		Units: <u>Imperial</u>	
Heating design conditions			Cooling design conditions		
Outdoor temp: -2.2°F Indoor temp: 72.0°F Mean soil temp: 48.2°F			Outdoor temp: 86.0°F Indoor temp: 72.0°F Latitude: 43.68		
Above grade walls			Below grade walls		
Style A: As per Selected OBC SB12 SB 1: R 22+1.			Style A: As per Selected OBC SB12 SB 1: R 20ci		
Style B: Existing Walls (When Applicable) R 12			Style B:		
Style C:			Style C:		
Style D:			Style D:		
Floors on soil			Ceilings		
Style A: As per Selected OBC SB12 SB 12 F			Style A: As per Selected OBC SB12 SB 12 P R 60.0		
Style B:			Style B: As per Selected OBC SB12 SB 12 P R 31.0		
Exposed floors			Style C:		
Style A: As per Selected OBC SB12 SB 12 R 31			Doors		
Style B:			Style A: As per Selected OBC SB12 SB 12 R 3.01		
Windows			Style B:		
Style A: As per Selected OBC SB12 SB 12 I R 3.57			Style C:		
Style B: Existing Windows (When Applicable) R			Skylights		
Style C:			Style A: As per Selected OBC SB12 SB 12 R 2.04		
Style D:			Style B:		
Attached documents: As per Shedule 1					
Notes: Residential New Construction - Forced Air					
Calculations performed by					
Name: Doug McCallum			Postal code: L6R 3Y5		
Company: McCallum HVAC Design Inc.			Telephone: (905) 840-8166		
Address: 2 Dewside Drive Unit 208			Mobile: (647) 229-0380		
City: Brampton			E-mail: info@mccallumhvac.com		

Project: Forestside Estates

Model: Unit 4001 - Elev. A.B and C

RESIDENTIAL MECHANICAL VENTILATION DESIGN SUMMARY

For systems serving one dwelling unit & conforming to the Ontario Building Code, O.gcg 159/93

Location of Installation	
Lot #	Plan #
Township Brampton	
Roll #	Permit #
Address	

Total Ventilation Capacity 9.32.3.3(1)					
Bsmt & Master Bdrm	2	@ 21.2	cfm	42.4	cfm
Other Bedrooms	3	@ 10.6	cfm	31.8	cfm
Bathrooms & Kitchen	5	@ 10.6	cfm	53.0	cfm
Other rooms	5	@ 10.6	cfm	53.0	cfm
Total				<u>180.2</u>	

Builder	
Name	Royal Pine Homes
Address	
City	
Tel	Fax

Principal Ventilation Capacity 9.32.3.4(1)					
Master bedroom	1	@ 31.8	cfm	31.8	cfm
Other bedrooms	3	@ 15.9	cfm	47.7	cfm
Total				<u>79.5</u>	

Installing Contractor	
Name	
Address	
City	
Tel	Fax

Principal Exhaust Fan Capacity			
Make	Model	Location	
VanEE	65H	BASE	
129	cfm	64	Sones

Heat Recovery Ventilator			
Make	VanEE		
Model	65H		
129	cfm high	64	cfm low
Sensible efficiency @ -25 deg C		60	%
Sensible efficiency @ 0 deg C		75	%


Combustion Appliances 9.32.3.1(1)	
a)	☒ Direct vent (sealed combustion) only
b)	☐ Positive venting induced draft (except fireplaces)
c)	☐ Natural draft, B-vent or induced draft fireplaces
d)	☐ Solid fuel (including fireplaces)
e)	☐ No combustion Appliances

Supplemental Ventilation Capacity	
Total ventilation capacity	180.2
Less principal exhaust capacity	79.5
REQUIRED supplemental vent. Capacity	<u>100.7</u> cfm

Heating System	
☒	Forced air
☐	Non forced air
☐	Electric space heat (if over 10% of heat load)

Supplemental Fans 9.32.3.5.			
Location	cfm	Model	Sones
ENSUITE	50	770	2.5
POWDER	50	770	2.5
		None	
		None	
all fans HVI listed		Make	Broan or Equiv.

House Type 9.32.3.1(2)	
I	☒ Type a) or b) appliances only, no solid fuel
II	☐ Type I except with solid fuel (including fireplace)
III	☐ Any type c) appliance
IV	☐ Type I or II either electric space heat
Other	☐ Type I, II or IV no forced air

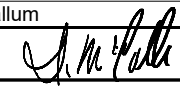Designer Certification		
I hereby certify that this ventilation system has been designed in accordance with the Ontario Building Code.		
Name	Doug McCallum	
Signature		
HRAI #	BCIN #	25896
Date	2023-06-07	

System Design Option	
1	☐ Exhaust only / forced air system
2	☐ HRV WITH DUCTING / forced air system
3	☒ HRV simplified connection to forced air system
4	☐ HRV full ducting/not coupled to forced air system
	☐ Part 6 design


Envelope Air Leakage Calculator

Supplemental tool for CAN/CSA-F280

Weather Station Description				
Province:	Brampton			
Region:	ON			
Weather Station Location:	Open flat terrain, grass			
Anemometer height (m):	10			
Local Shielding				
Building Site:	Suburban, forest			
Walls:	Heavv			
Flue:	Heavv			
Highest Ceiling Height (m):	6.71			
Building Configuration				
Type:	Detached			
Number of Stories:	Two			
Foundation:	Full			
House Volume (m ³):	1224			
Air Leakage/Ventilation				
Air Tightness Type:	Custom - DBT values			
Custom BDT Data:	ELA @ 10 Pa.		1547.929	
	3		ACH @ 50 Pa	
Mechanical Ventilation (L/s):	Total Supply:	Total Exhaust:		
	0	0		
Flue Size				
Flue #:	#1	#2	#3	#4
Diameter (mm):	0	0	0	0
Envelope Air Leakage Rate				
Heating Air Leakage Rate (ACH/H):		0.339		
Cooling Air Leakage Rate (ACH/H):		0.118		

Residential Foundation Thermal Load Calculator

Supplemental tool for CAN/CSA-F280

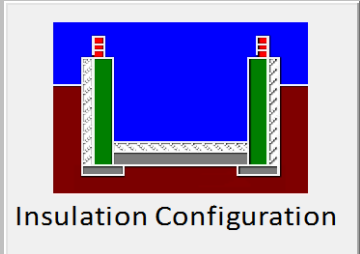Weather Station Description		
Province:	Brampton	
Region:	ON	
Site Description		
Soil Conductivity:	Normal conductivity: dry sand, loam, clay	
Water Table:	Deep (>10 m, >33 Ft)	
Foundation Dimensions		
Floor Length (m):	22.1	 Insulation Configuration BCIN_1
Floor Width (m):	5.64	
Exposed Perimeter (m):	55.4	
Wall Height (m):	3.05	
Depth Below Grade (m):	2.44	
Window Area (m ²):	1.49	
Door Area (m ²):	0	
Radiant Slab		
Heated Fraction of the Slab:	0	
Fluid Temperature (°C):	23	
Design Months		
Heating Month	1	
Foundation Loads		
Heating Load (Watts):	1499	

SYSTEM A

DESIGN LOAD SPECIFICATIONS				AIR DISTRIBUTION AND PRESSURE			
LEVEL 1 NET LOAD	15512 btu/h			EQUIPMENT EXTERNAL STATIC PRESSURE	0.500"W.C.		
LEVEL 2 NET LOAD	20020 btu/h			ADDITIONAL EQUIPMENT PRESSURE DROP	0.250"W.C.		
LEVEL 3 NET LOAD	18370 btu/h			AVAILABLE DESIGN PRESSURE	0.250"W.C.		
LEVEL 4 NET LOAD	0 btu/h			RETURN BRANCH LONGEST EFFECTIVE LENGTH	300ft		
SYSTEM HEATLOSS	53902 btu/h			R/A PLENUM PRESSURE	0.120"W.C.		
SYSTEM HEATGAIN	32617 btu/h			S/A PLENUM PRESSURE	0.130"W.C.		
BUILDING VOLUME Vb	43205.00 ft3			HEATING AIR FLOW PROPORTIONING FACTOR	0.0212 cfm/btuh		
VENTILATION LOAD	1593.00 btu/h			COOLING AIR FLOW PROPORTIONING FACTOR	0.0351 cfm/btuh		
VENTILATION PVC	79.50 cfm			R/A TEMP. 70°F	S/A TEMP. 121.75°F	DIFFUSER LOSS 0.01"W.C.	
FURNACE/AIR HANDLER DATA				BLOWER DATA			
MAKE	LENNOX			HEATING CHECK	1146.00 CFM		
MODEL	EL296UH070XE36B			SELECTED CFM	1145.00 CFM		
HIGH INPUT btu/h	66000	LOW INPUT btu/h	0	COOLING CHECK	1146.00 CFM		
HIGH OUTPUT btu/h	64000	LOW OUTPUT btu/h	0	COOLING AIR FLOW RATE	1145.00 CFM		
E.S.P.	0.50			BLOWER TYPE ECM (BRUSHLESS DC OBC 12.3.1.5.(2))			
WATER TEMP.				A/C UNIT DATA			
AFUE	96.97%			MAKER	3.0 TON		
AUX. HEAT	0			CONDENSER	3.0 TON		
SB-12 PACKAGE	SB 12 Performance 28			COIL	3.0 TON		
TEMP. RISE	51.75°F						

SUPPLY BRANCH AND GRILL SIZING

OUTLET #	ROOM USE	BTU/H OUTLET	HEATING AIR FLOW RATE CFM	COOLING AIR FLOW RATE CFM	DUCT DESIGN PRESSURE	ACTUAL DUCT LENGTH	EQUIVALENT LENGTH	TOTAL EFFECTIVE LENGTH	ADJUSTED PRESSURE	DUCT SIZE ROUND	OUTLET SIZE	TRUNK
24	BASE	3877	81	39	0.13	46	115	161	0.07	6.0	4x10	A1
25	BASE	3877	81	39	0.13	38	125	163	0.07	6.0	4x10	B1
26	BASE	3877	81	39	0.13	51	145	196	0.06	6.0	4x10	C1
27	BASE	3877	81	39	0.13	23	175	198	0.06	6.0	4x10	D1
13	FAM ROOM	3167	66	78	0.13	49	175	224	0.05	6.0	4x10	A1
14	KIT/BREK	2089	44	74	0.13	39	155	194	0.06	6.0	4x10	A1
15	KIT/BREK	2089	44	74	0.13	50	175	225	0.05	6.0	4x10	A1
16	DEN	1087	23	47	0.13	30	145	175	0.07	5.0	4x10	B1
17	LAUD	1155	24	36	0.13	20	125	145	0.08	5	4x10	E1
19	FOYER	3917	82	45	0.13	48	155	203	0.06	6.0	4x10	C1
21	PWD	1276	27	15	0.13	40	135	175	0.07	5	4x10	D1
1	PRI. ENS	1888	40	53	0.13	46	165	211	0.06	6	4x10	B1
2	PRI. BED	1524	32	51	0.13	40	155	195	0.06	5.0	4x10	A1
3	PRI. BED	1524	32	51	0.13	48	145	193	0.06	5.0	4x10	A1
5	SHD BATH	844	18	12	0.13	22	155	177	0.07	5	4x10	E1
8	MEDIA RM	2092	44	56	0.13	45	185	230	0.05	6.0	4x10	C1
9	MEDIA RM	2092	44	56	0.13	54	155	209	0.06	5.0	4x10	C1
10	ENS-2	627	13	15	0.13	31	165	196	0.06	5	4x10	D1
22	LIV/DIN	1316	28	37	0.13	31	165	196	0.06	5.0	4x10	D1
23	LIV/DIN	1316	28	37	0.13	29	155	184	0.07	5.0	4x10	B1
12	PRI. WIC	517	11	6	0.13	38	175	213	0.06	5	4x10	B1
20	SIDE ENTR	1559	33	10	0.13	40	185	225	0.05	5.0	4x10	C1
18	MUD RM	1036	22	7	0.13	10	115	125	0.10	5	4x10	E1
4	BED-2	1687	35	37	0.13	8	130	138	0.09	5	4x10	PL
6	BED-3	2313	48	73	0.13	53	145	198	0.06	6.0	4x10	D1
7	BED-3	2313	48	73	0.13	48	195	243	0.05	6.0	4x10	C1
11	BED-4	1732	36	47	0.13	42	175	217	0.06	5.0	4x10	D1

RETURN BRANCH AND GRILL SIZING

R/A INLET #	INLET AIR VOLUME CFM	DUCT DESIGN PRESSU RE	ACTUAL DUCT LENGTH	EQUIVAL ENT LENGTH	TOTAL EFFECTIV E LENGTH	ADJUSTE D PRESSU RE	DUCT SIZE ROUND	INLET SIZE	TRUNK
1R	70	0.12	32	160	192	0.05	6	14x8	Z1
2R	150	0.12	29	120	149	0.07	7.5	14x8	Z1
3R	145	0.12	44	160	204	0.05	8	14x8	Y1
4R	75	0.12	47	130	177	0.06	6	14x8	X1
5R	70	0.12	48	170	218	0.05	6	14x8	X1
6R	385	0.12	30	160	190	0.05	11.5	30x8	Z1
7R	140	0.12	32	120	152	0.07	7.5	14x8	Y1
8R	110	0.12	23	120	143	0.07	7	FLC	Y1

RETURN TRUNK DUCT SIZING

TRUNK	CFM	PRESSU RE	ROUND	RECT. SIZE	SIZE ALTERNA TE
DROP	1145	0.05		0	
Z1	1145	0.05	17	26x10	26x10
Y1	540	0.05	13	18x8	14x10
X1	145	0.05	8	8x8	10x6

SUPPLY TRUNK DUCT SIZING

TRUNK	CFM	PRESSU RE	ROUND	RECT. SIZE	SIZE ALTERNA TE
A1	299	0.05	10.5	12x8	16x6
B1	482	0.05	12.5	18x8	24x6
C1	332	0.05	11	14x8	18x6
D1	565	0.05	13	18x8	14x10
E1	1111	0.05	17	26x10	26x10
PL	35	0.09	4		

MCCALLUM
HVAC DESIGN INC.

LEVEL 1																																							
BASE		TOTALS H.L.: 15512 btuh						H.G.: 4486 btuh				AREA: 1341 ft2		Above Grade: 2		GROSS EXP. WALL				NEW 364 ft		EXIST 0 ft																	
		EXPOSED WALLS				EXPOSED CEILING W/ATTIC				EXPOSED CEILING NO ATTIC				EXPOSED FLOORS				SKYLIGHT																					
		NEW: 182 ft		EXIST: 0 ft		NEW: 0		EXIST: 0		NEW: 0		EXIST: 0		NEW: 0 ft2		EXIST: 0 ft2		NEW: 0.0 ft2		EXIST: 0.0 ft2																			
Eff. R-V	21.12			8.50		59.22		22.86		27.65		22.05		29.80		22.05		2.04		2.03																			
LOSS	3.5	0 btuh		8.7		0 btuh		1.3		0 btuh		3.2		0 btuh		2.7		0 btuh		3.4		0 btuh		2.5		0 btuh		3.4		0 btuh		36.4		0 btuh		37		0 btuh	
GAIN	0.7	231 btuh		1.6		0 btuh		0.7		0 btuh		1.8		0 btuh		1.5		0 btuh		1.9		0 btuh		0.3		0 btuh		0.4		0 btuh		89.7		0 btuh		14.7		0 btuh	
		DOORS				EAST/WEST WINDOWS				SE/SW WINDOWS				SOUTH WINDOWS				NORTH WINDOWS																					
		NEW: 0.0 ft2		EXIST: 0.0 ft2		NEW: 8.0 ft2		EXIST: 0.0 ft2		NEW:		EXIST:		NEW: 4.0 ft2		EXIST: 0.0 ft2		NEW: 4 ft2		EXIST: 0 ft2																			
Eff. R-V	3.01			3.01		3.57		1.99		0		0		3.57		1.99		3.57		1.99																			
LOSS	24.7	0 btuh		24.7		0 btuh		20.8		166 btuh		37.3		0 btuh		0		0		0		20.8		83 btuh		37.3		0 btuh		20.8		83 btuh		37.3		0 btuh			
GAIN	4.7	0 btuh		4.7		0 btuh		28.2		225 btuh		14.9		0 btuh		0		0		0		21.7		87 btuh		14.9		0 btuh		11.7		47 btuh		14.9		0 btuh			
FUND. CONDUCTIVE HEATLOSS		5115 btuh				AIR LEAKAGE NEW				AIR LEAKAGE EXIST				VENTILATION CASE 3				H.G. PEOPLE		APP. LOAD		DUCT PIPE L.																	
TOTAL CONDUCTIVE		LOSS		5448 btuh		LOSS		1.7974		9792 btuh		LOSS		0.0000		0 btuh		LOSS		0.0		272.0 btuh		239		5532		LOSS		0%		0 btuh							
TOTAL CONDUCTIVE		GAIN		590 btuh		GAIN		0.0837		49 btuh		GAIN		0.0000		0 btuh		GAIN		0.08		46 btuh		0		0 btuh		50%		2766 btuh		GAIN		0%		0 btuh			
LEVEL 2																																							
FAM ROOM		TOTALS H.L.: 3169 btuh						H.G.: 2246 btuh				AREA: 295 ft2		C.Height: 11		GROSS EXP. WALL				NEW 407 ft		EXIST 0 ft																	
		EXPOSED WALLS				EXPOSED CEILING W/ATTIC				EXPOSED CEILING NO ATTIC				EXPOSED FLOORS				SKYLIGHT																					
		NEW: 37 ft		EXIST: 0 ft		NEW: 0		EXIST: 0		NEW: 0		EXIST: 0		NEW: 0 ft2		EXIST: 0 ft2		NEW: 0.0 ft2		EXIST: 0.0 ft2																			
Eff. R-V	18.53			8.50		59.22		22.86		27.65		22.05		29.80		22.05		2.04		2.03																			
LOSS	4.0	1510 btuh		8.7		0 btuh		1.3		0 btuh		3.2		0 btuh		2.7		0 btuh		3.4		0 btuh		2.5		0 btuh		3.4		0 btuh		36.4		0 btuh		37		0 btuh	
GAIN	0.8	285 btuh		1.6		0 btuh		0.7		0 btuh		1.8		0 btuh		1.5		0 btuh		1.9		0 btuh		0.3		0 btuh		0.4		0 btuh		89.7		0 btuh		14.7		0 btuh	
		DOORS				EAST/WEST WINDOWS				SE/SW WINDOWS				SOUTH WINDOWS				NORTH WINDOWS																					
		NEW: 0.0 ft2		EXIST: 0.0 ft2		NEW: 30.0 ft2		EXIST: 0.0 ft2		NEW:		EXIST:		NEW: 0.0 ft2		EXIST: 0.0 ft2		NEW: 0 ft2		EXIST: 0 ft2																			
Eff. R-V	3.01			3.01		3.57		1.99		0		0		3.57		1.99		3.57		1.99																			
LOSS	24.7	0 btuh		24.7		0 btuh		20.8		624 btuh		37.3		0 btuh		0		0		0		20.8		0 btuh		37.3		0 btuh		20.8		0 btuh		37.3		0 btuh			
GAIN	4.7	0 btuh		4.7		0 btuh		28.2		845 btuh		14.9		0 btuh		0		0		0		21.7		0 btuh		14.9		0 btuh		11.7		0 btuh		14.9		0 btuh			
FUND. CONDUCTIVE HEATLOSS		0 btuh				AIR LEAKAGE NEW																																	

J. M. Felt

**HEATLOSS/GAIN
CALCULATIONS
CSA-F280-12**

ADDRESS/MODEL: Unit 4001 - Elev. A,B and CLIENT: Royal Pine Homes
C
PROJECT #: RP23050
COMPLIANCE PACKAGE: SB 12
GTA: 3348
LOT: 4001
SITE: Forestside Estates



LOSS	4.0	633 btuh	8.7	0 btuh	1.3	0 btuh	3.2	0 btuh	2.7	0 btuh	3.4	0 btuh	2.5	0 btuh	3.4	0 btuh	36.4	0 btuh	37	0 btuh	
GAIN	0.8	119 btuh	1.6	0 btuh	0.7	0 btuh	1.8	0 btuh	1.5	0 btuh	1.9	0 btuh	0.3	0 btuh	0.4	0 btuh	89.7	0 btuh	14.7	0 btuh	
	DOORS				EAST/WEST WINDOWS				SE/SW WINDOWS				SOUTH WINDOWS				NORTH WINDOWS				
	NEW: 0.0 ft2		EXIST: 0.0 ft2		NEW: 0.0 ft2		EXIST: 0.0 ft2		NEW:		EXIST:		NEW: 0.0 ft2		EXIST: 0.0 ft2		NEW: 7 ft2		EXIST: 0 ft2		
Eff. R-V	3.01		3.01		3.57		1.99		0		0		3.57		1.99		3.57		1.99		
LOSS	24.7	0 btuh	24.7	0 btuh	20.8	0 btuh	37.3	0 btuh	0	0	0	0	20.8	0 btuh	37.3	0 btuh	20.8	145 btuh	37.3	0 btuh	
GAIN	4.7	0 btuh	4.7	0 btuh	28.2	0 btuh	14.9	0 btuh	0	0	0	0	21.7	0 btuh	14.9	0 btuh	11.7	82 btuh	14.9	0 btuh	
FUND. CONDUCTIVE HEATLOSS				0 btuh		AIR LEAKAGE NEW			AIR LEAKAGE EXIST			VENTILATION CASE 3			H.G. PEOPLE		APP. LOAD		DUCT PIPE L.		
TOTAL CONDUCTIVE			LOSS	778 btuh	LOSS	0.4361	339 btuh	LOSS	0.0000	0 btuh	LOSS	0.0	38.8 btuh	239		5532		LOSS	0%	0 btuh	
TOTAL CONDUCTIVE			GAIN	202 btuh	GAIN	0.0837	17 btuh	GAIN	0.0000	0 btuh	GAIN	0.08	16 btuh	0	0 btuh	10%	553 btuh	GAIN	0%	0 btuh	

FOYER	TOTALS H.L.: 3920 btuh				H.G.: 1294 btuh				AREA: 151 ft2		C.Height: 11		GROSS EXP. WALL				NEW 429 ft		EXIST 0 ft		
	EXPOSED WALLS				EXPOSED CEILING W/ATTIC				EXPOSED CEILING NO ATTIC				EXPOSED FLOORS				SKYLIGHT				
	NEW: 39 ft		EXIST: 0 ft		NEW: 0		EXIST: 0		NEW: 0		EXIST: 0		NEW: 0 ft2		EXIST: 0 ft2		NEW: 0.0 ft2		EXIST: 0.0 ft2		
Eff. R-V	18.53		8.50		59.22		22.86		27.65		22.05		29.80		22.05		2.04		2.03		
LOSS	4.0	1518 btuh	8.7	0 btuh	1.3	0 btuh	3.2	0 btuh	2.7	0 btuh	3.4	0 btuh	2.5	0 btuh	3.4	0 btuh	36.4	0 btuh	37	0 btuh	
GAIN	0.8	286 btuh	1.6	0 btuh	0.7	0 btuh	1.8	0 btuh	1.5	0 btuh	1.9	0 btuh	0.3	0 btuh	0.4	0 btuh	89.7	0 btuh	14.7	0 btuh	
	DOORS				EAST/WEST WINDOWS				SE/SW WINDOWS				SOUTH WINDOWS				NORTH WINDOWS				
	NEW: 21.0 ft2		EXIST: 0.0 ft2		NEW: 8.0 ft2		EXIST: 0.0 ft2		NEW:		EXIST:		NEW: 0.0 ft2		EXIST: 0.0 ft2		NEW: 21 ft2		EXIST: 0 ft2		
Eff. R-V	3.01		3.01		3.57		1.99		0		0		3.57		1.99		3.57		1.99		
LOSS	24.7	518 btuh	24.7	0 btuh	20.8	166 btuh	37.3	0 btuh	0	0	0	0	20.8	0 btuh	37.3	0 btuh	20.8	436 btuh	37.3	0 btuh	
GAIN	4.7	98 btuh	4.7	0 btuh	28.2	225 btuh	14.9	0 btuh	0	0	0	0	21.7	0 btuh	14.9	0 btuh	11.7	246 btuh	14.9	0 btuh	
FUND. CONDUCTIVE HEATLOSS				0 btuh		AIR LEAKAGE NEW			AIR LEAKAGE EXIST			VENTILATION CASE 3			H.G. PEOPLE		APP. LOAD		DUCT PIPE L.		
TOTAL CONDUCTIVE			LOSS	2638 btuh	LOSS	0.4361	1150 btuh	LOSS	0.0000	0 btuh	LOSS	0.0	131.7 btuh	239		5532		LOSS	0%	0 btuh	
TOTAL CONDUCTIVE			GAIN	856 btuh	GAIN	0.0837	72 btuh	GAIN	0.0000	0 btuh	GAIN	0.08	67 btuh	0	0 btuh	0%	0 btuh	GAIN	0%	0 btuh	

PWD	TOTALS H.L.: 1277 btuh				H.G.: 433 btuh				AREA: 36 ft2		C.Height: 11		GROSS EXP. WALL				NEW 77 ft		EXIST 0 ft		
	EXPOSED WALLS				EXPOSED CEILING W/ATTIC				EXPOSED CEILING NO ATTIC				EXPOSED FLOORS				SKYLIGHT				
	NEW: 7 ft		EXIST: 0 ft		NEW: 0		EXIST: 0		NEW: 0		EXIST: 0		NEW: 0 ft2		EXIST: 0 ft2		NEW: 0.0 ft2		EXIST: 0.0 ft2		
Eff. R-V	18.53		8.50		59.22		22.86		27.65		22.05		29.80		22.05		2.04		2.03		
LOSS	4.0	196 btuh	8.7	0 btuh	1.3	0 btuh	3.2	0 btuh	2.7	0 btuh	3.4	0 btuh	2.5	0 btuh	3.4	0 btuh	36.4	0 btuh	37	0 btuh	
GAIN	0.8	37 btuh	1.6	0 btuh	0.7	0 btuh	1.8	0 btuh	1.5	0 btuh	1.9	0 btuh	0.3	0 btuh	0.4	0 btuh	89.7	0 btuh	14.7	0 btuh	
	DOORS				EAST/WEST WINDOWS				SE/SW WINDOWS				SOUTH WINDOWS				NORTH WINDOWS				
	NEW: 21.0 ft2		EXIST: 0.0 ft2		NEW: 0.0 ft2		EXIST: 0.0 ft2		NEW:		EXIST:		NEW: 7.0 ft2		EXIST: 0.0 ft2		NEW: 0 ft2		EXIST: 0 ft2		
Eff. R-V	3.01		3.01		3.57		1.99		0		0		3.57		1.99		3.57		1.99		
LOSS	24.7	518 btuh	24.7	0 btuh	20.8	0 btuh	37.3	0 btuh	0	0	0	0	20.8	145 btuh	37.3	0 btuh	20.8	0 btuh	37.3	0 btuh	
GAIN	4.7	98 btuh	4.7	0 btuh	28.2	0 btuh	14.9	0 btuh	0	0	0	0	21.7	152 btuh	14.9	0 btuh	11.7	0 btuh	14.9	0 btuh	
FUND. CONDUCTIVE HEATLOSS				0 btuh		AIR LEAKAGE NEW			AIR LEAKAGE EXIST			VENTILATION CASE 3			H.G. PEOPLE		APP. LOAD		DUCT PIPE L.		
TOTAL CONDUCTIVE			LOSS	859 btuh	LOSS	0.4361	375 btuh	LOSS	0.0000	0 btuh	LOSS	0.0	42.9 btuh	239		5532		LOSS	0%	0 btuh	
TOTAL CONDUCTIVE			GAIN	287 btuh	GAIN	0.0837	24 btuh	GAIN	0.0000	0 btuh	GAIN	0.08	22 btuh	0	0 btuh	0%	0 btuh	GAIN	0%	0 btuh	

LIV/DIN	TOTALS H.L.: 2633 btuh				H.G.: 2119 btuh				AREA: 296 ft2		C.Height: 11		GROSS EXP. WALL				NEW 275 ft		EXIST 0 ft		
	EXPOSED WALLS				EXPOSED CEILING W/ATTIC				EXPOSED CEILING NO ATTIC				EXPOSED FLOORS				SKYLIGHT				
	NEW: 25 ft		EXIST: 0 ft		NEW: 0		EXIST: 0		NEW: 0		EXIST: 0		NEW: 0 ft2		EXIST: 0 ft2		NEW: 0.0 ft2		EXIST: 0.0 ft2		
Eff. R-V	18.53		8.50		59.22		22.86		27.65		22.05		29.80		22.05		2.04		2.03		
LOSS	4.0	941 btuh	8.7	0 btuh	1.3	0 btuh	3.2	0 btuh	2.7	0 btuh	3.4	0 btuh	2.5	0 btuh	3.4	0 btuh	36.4	0 btuh	37	0 btuh	
GAIN	0.8	178 btuh	1.6	0 btuh	0.7	0 btuh	1.8	0 btuh	1.5	0 btuh	1.9	0 btuh	0.3	0 btuh	0.4	0 btuh	89.7	0 btuh	14.7	0 btuh	
	DOORS				EAST/WEST WINDOWS				SE/SW WINDOWS				SOUTH WINDOWS				NORTH WINDOWS				
	NEW: 0.0 ft2		EXIST: 0.0 ft2		NEW: 0.0 ft2		EXIST: 0.0 ft2		NEW:		EXIST:		NEW: 40.0 ft2		EXIST: 0.0 ft2		NEW: 0 ft2		EXIST: 0 ft2		
Eff. R-V	3.01		3.01		3.57		1.99		0		0		3.57		1.99		3.57		1.99		
LOSS	24.7	0 btuh	24.7	0 btuh	20.8	0 btuh	37.3	0 btuh	0	0	0	0	20.8	831 btuh	37.3	0 btuh	20.8	0 btuh	37.3	0 btuh	
GAIN	4.7	0 btuh	4.7	0 btuh	28.2	0 btuh	14.9	0 btuh	0	0	0	0	21.7	868 btuh	14.9	0 btuh	11.7	0 btuh	14.9	0 btuh	
FUND. CONDUCTIVE HEATLOSS				0 btuh		AIR LEAKAGE NEW			AIR LEAKAGE EXIST			VENTILATION CASE 3			H.G. PEOPLE		APP. LOAD		DUCT PIPE L.		
TOTAL CONDUCTIVE			LOSS	1772 btuh	LOSS	0.4361	773 btuh	LOSS	0.0000	0 btuh	LOSS	0.0	88.5 btuh	239		5532		LOSS	0%	0 btuh	
TOTAL CONDUCTIVE			GAIN	1046 btuh	GAIN	0.0837	87 btuh	GAIN	0.0000	0 btuh	GAIN	0.08	82 btuh	0	0 btuh	8%	415 btuh	GAIN	0%	0 btuh	

SIDE ENTR	TOTALS H.L.: 1560 btuh				H.G.: 299 btuh				AREA: 78 ft2		C.Height: 11		GROSS EXP. WALL				NEW 154 ft		EXIST 0 ft	
	EXPOSED WALLS				EXPOSED CEILING W/ATTIC				EXPOSED CEILING NO ATTIC				EXPOSED FLOORS				SKYLIGHT			
	NEW: 14 ft		EXIST: 0 ft		NEW: 0		EXIST: 0		NEW: 0		EXIST: 0		NEW: 0 ft2		EXIST: 0 ft2		NEW: 0.0 ft2		EXIST: 0.0 ft2	
Eff. R-V	18.53		8.50		59.22		22.86		27.65		22.05		29.80		22.05		2.04		2.03	
LOSS	4.0	533 btuh	8.7	0 btuh	1.3	0 btuh	3.2	0 btuh	2.7	0 btuh	3.4	0 btuh	2.5	0 btuh	3.4	0 btuh	36.4	0 btuh	37	0 btuh
GAIN	0.8	100 btuh	1.6	0 btuh	0.7	0 btuh	1.8	0 btuh	1.5	0 btuh	1.9	0 btuh	0.3	0 btuh	0.4	0 btuh	89.7	0 btuh	14.7	0 btuh
	DOORS				EAST/WEST WINDOWS				SE/SW WINDOWS				SOUTH WINDOWS				NORTH WINDOWS			
	NEW: 21.0 ft2		EXIST: 0.0 ft2		NEW: 0.0 ft2		EXIST: 0.0 ft2		NEW:		EXIST:		NEW: 0.0 ft2		EXIST: 0.0 ft2		NEW: 0 ft2		EXIST: 0 ft2	
Eff. R-V	3.01		3.01		3.57		1.99		0		0		3.57		1.99		3.57		1.99	
LOSS	24.7	518 btuh	24.7	0 btuh	20.8	0 btuh	37.3	0 btuh	0	0	0	0	20.8	0 btuh	37.3	0 btuh	20.8	0 btuh	37.3	0 btuh
GAIN	4.7	98 btuh	4.7	0 btuh	28.2	0 btuh	14.9	0 btuh	0	0	0	0	21.7	0 btuh	14.9	0 btuh	11.7	0 btuh	14.9	0 btuh

**HEATLOSS/GAIN
CALCULATIONS
CSA-F280-12**

ADDRESS/MODEL: Unit 4001 - Elev. A/B and CLIENT: Royal Pine Homes
C
PROJECT #: RP23050
COMPLIANCE PACKAGE: SB 12
GTA: 3348
LOT: 4001
SITE: Forestside Estates



FUND. CONDUCTIVE HEATLOSS				0 btuh		AIR LEAKAGE NEW				AIR LEAKAGE EXIST				VENTILATION CASE 3				H.G. PEOPLE				APP. LOAD				DUCT PIPE L.																	
TOTAL CONDUCTIVE				LOSS		1050 btuh		LOSS		0.4361		458 btuh		LOSS		0.0000		0 btuh		LOSS		0.0		52.4 btuh		239		5532		LOSS		0%		0 btuh									
TOTAL CONDUCTIVE				GAIN		198 btuh		GAIN		0.0837		17 btuh		GAIN		0.0000		0 btuh		GAIN		0.08		16 btuh		0		0 btuh		0%		0 btuh		GAIN		0%		0 btuh					
MUD RM				TOTALS H.L.: 1037 btuh								H.G.: 199 btuh				AREA: 25 ft2				C.Height: 11				GROSS EXP. WALL				NEW 66 ft				EXIST 0 ft											
				EXPOSED WALLS				EXPOSED CEILING W/ATTIC				EXPOSED CEILING NO ATTIC				EXPOSED FLOORS				SKYLIGHT																							
				NEW: 6 ft		EXIST: 0 ft		NEW: 0		EXIST: 0		NEW: 0		EXIST: 0		NEW: 0 ft2		EXIST: 0 ft2		NEW: 0.0 ft2		EXIST: 0.0 ft2																					
Eff. R-V				18.53		8.50		59.22		22.86		27.65		22.05		29.80		22.05		2.04		2.03																					
LOSS				4.0		180 btuh		8.7		0 btuh		1.3		0 btuh		3.2		0 btuh		2.7		0 btuh		3.4		0 btuh		2.5		0 btuh		3.4		0 btuh		36.4		0 btuh		37		0 btuh	
GAIN				0.8		34 btuh		1.6		0 btuh		0.7		0 btuh		1.8		0 btuh		1.5		0 btuh		1.9		0 btuh		0.3		0 btuh		0.4		0 btuh		89.7		0 btuh		14.7		0 btuh	
				DOORS				EAST/WEST WINDOWS				SE/SW WINDOWS				SOUTH WINDOWS				NORTH WINDOWS																							
				NEW: 21.0 ft2		EXIST: 0.0 ft2		NEW: 0.0 ft2		EXIST: 0.0 ft2		NEW:		EXIST:		NEW: 0.0 ft2		EXIST: 0.0 ft2		NEW: 0 ft2		EXIST: 0 ft2																					
Eff. R-V				3.01		3.01		3.57		1.99		0		0		3.57		1.99		3.57		1.99																					
LOSS				24.7		518 btuh		24.7		0 btuh		20.8		0 btuh		37.3		0 btuh		0		0		0		0		20.8		0 btuh		37.3		0 btuh		20.8		0 btuh		37.3		0 btuh	
GAIN				4.7		98 btuh		4.7		0 btuh		28.2		0 btuh		14.9		0 btuh		0		0		0		0		21.7		0 btuh		14.9		0 btuh		11.7		0 btuh		14.9		0 btuh	
FUND. CONDUCTIVE HEATLOSS				0 btuh		AIR LEAKAGE NEW				AIR LEAKAGE EXIST				VENTILATION CASE 3				H.G. PEOPLE				APP. LOAD				DUCT PIPE L.																	
TOTAL CONDUCTIVE				LOSS		698 btuh		LOSS		0.4361		304 btuh		LOSS		0.0000		0 btuh		LOSS		0.0		34.8 btuh		239		5532		LOSS		0%		0 btuh									
TOTAL CONDUCTIVE				GAIN		132 btuh		GAIN		0.0837		11 btuh		GAIN		0.0000		0 btuh		GAIN		0.08		10 btuh		0		0 btuh		0%		0 btuh		GAIN		0%		0 btuh					
LEVEL 3	
PRI. ENS				TOTALS H.L.: 1799 btuh								H.G.: 1503 btuh				AREA: 110 ft2				C.Height: 8				GROSS EXP. WALL				NEW 168 ft				EXIST 0 ft											
				EXPOSED WALLS				EXPOSED CEILING W/ATTIC				EXPOSED CEILING NO ATTIC				EXPOSED FLOORS				SKYLIGHT																							
				NEW: 21 ft		EXIST: 0 ft		NEW: 110 ft2		EXIST: 0		NEW: 0		EXIST: 0		NEW: 0 ft2		EXIST: 0 ft2		NEW: 0.0 ft2		EXIST: 0.0 ft2																					
Eff. R-V				18.53		8.50		59.22		22.86		27.65		22.05		29.80		22.05		2.04		2.03																					
LOSS				4.0		549 btuh		8.7		0 btuh		1.3		138 btuh		3.2		0 btuh		2.7		0 btuh		3.4		0 btuh		2.5		0 btuh		3.4		0 btuh		36.4		0 btuh		37		0 btuh	
GAIN				0.8		104 btuh		1.6		0 btuh		0.7		76 btuh		1.8		0 btuh		1.5		0 btuh		1.9		0 btuh		0.3		0 btuh		0.4		0 btuh		89.7		0 btuh		14.7		0 btuh	
				DOORS				EAST/WEST WINDOWS				SE/SW WINDOWS				SOUTH WINDOWS				NORTH WINDOWS																							
				NEW: 0.0 ft2		EXIST: 0.0 ft2		NEW: 22.0 ft2		EXIST: 0.0 ft2		NEW:		EXIST:		NEW: 9.0 ft2		EXIST: 0.0 ft2		NEW: 0 ft2		EXIST: 0 ft2																					
Eff. R-V				3.01		3.01		3.57		1.99		0		0		3.57		1.99		3.57		1.99																					
LOSS				24.7		0 btuh		24.7		0 btuh		20.8		457 btuh		37.3		0 btuh		0		0		0		0		20.8		187 btuh		37.3		0 btuh		20.8		0 btuh		37.3		0 btuh	
GAIN				4.7		0 btuh		4.7		0 btuh		28.2		620 btuh		14.9		0 btuh		0		0		0		0		21.7		195 btuh		14.9		0 btuh		11.7		0 btuh		14.9		0 btuh	
FUND. CONDUCTIVE HEATLOSS				0 btuh		AIR LEAKAGE NEW				AIR LEAKAGE EXIST				VENTILATION CASE 3				H.G. PEOPLE				APP. LOAD				DUCT PIPE L.																	
TOTAL CONDUCTIVE				LOSS		1331 btuh		LOSS		0.3017		402 btuh		LOSS		0.0000		0 btuh		LOSS		0.0		66.4 btuh		239		5532		LOSS		0%		0 btuh									
TOTAL CONDUCTIVE				GAIN		995 btuh		GAIN		0.0837		83 btuh		GAIN		0.0000		0 btuh		GAIN		0.08		78 btuh		0		0 btuh		0%		0 btuh		GAIN		0%		0 btuh					
PRI. BED				TOTALS H.L.: 2903 btuh								H.G.: 2856 btuh				AREA: 336 ft2				C.Height: 8				GROSS EXP. WALL				NEW 272 ft				EXIST 0 ft											
				EXPOSED WALLS				EXPOSED CEILING W/ATTIC				EXPOSED CEILING NO ATTIC				EXPOSED FLOORS				SKYLIGHT																							
				NEW: 34 ft		EXIST: 0 ft		NEW: 336 ft2		EXIST: 0		NEW: 0		EXIST: 0		NEW: 0 ft2		EXIST: 0 ft2		NEW: 0.0 ft2		EXIST: 0.0 ft2																					
Eff. R-V				18.53		8.50		59.22		22.86		27.65		22.05		29.80		22.05		2.04		2.03																					
LOSS				4.0		937 btuh		8.7		0 btuh		1.3		421 btuh		3.2		0 btuh		2.7		0 btuh		3.4		0 btuh		2.5		0 btuh		3.4		0 btuh		36.4		0 btuh		37		0 btuh	
GAIN				0.8		177 btuh		1.6		0 btuh		0.7		233 btuh		1.8		0 btuh		1.5		0 btuh		1.9		0 btuh		0.3		0 btuh		0.4		0 btuh		89.7		0 btuh		14.7		0 btuh	
				DOORS				EAST/WEST WINDOWS				SE/SW WINDOWS				SOUTH WINDOWS				NORTH WINDOWS																							
				NEW: 0.0 ft2		EXIST: 0.0 ft2		NEW: 38.0 ft2		EXIST: 0.0 ft2		NEW:		EXIST:		NEW: 0.0 ft2		EXIST: 0.0 ft2		NEW: 0 ft2		EXIST: 0 ft2																					
Eff. R-V				3.01		3.01		3.57		1.99		0		0		3.57		1.99		3.57		1.99																					
LOSS				24.7		0 btuh		24.7		0 btuh		20.8		790 btuh		37.3		0 btuh		0		0		0		0		20.8		0 btuh		37.3		0 btuh		20.8		0 btuh		37.3		0 btuh	
GAIN				4.7		0 btuh		4.7		0 btuh		28.2		1071 btuh		14.9		0 btuh		0		0		0		0		21.7		0 btuh		14.9		0 btuh		11.7		0 btuh		14.9		0 btuh	
FUND. CONDUCTIVE HEATLOSS				0 btuh		AIR LEAKAGE NEW				AIR LEAKAGE EXIST				VENTILATION CASE 3				H.G. PEOPLE				APP. LOAD				DUCT PIPE L.																	
TOTAL CONDUCTIVE				LOSS		2148 btuh		LOSS		0.3017		648 btuh		LOSS		0.0000		0 btuh		LOSS		0.0		107.2 btuh		239		5532		LOSS		0%		0 btuh									
TOTAL CONDUCTIVE				GAIN		1480 btuh		GAIN		0.0837		124 btuh		GAIN		0.0000		0 btuh		GAIN		0.08		116 btuh		2		478 btuh		0%		0 btuh		GAIN		0%		0 btuh					
SHD BATH				TOTALS H.L.: 820 btuh								H.G.: 337 btuh				AREA: 101 ft2				C.Height: 8				GROSS EXP. WALL				NEW 48 ft				EXIST 0 ft											
				EXPOSED WALLS				EXPOSED CEILING W/ATTIC				EXPOSED CEILING NO ATTIC				EXPOSED FLOORS				SKYLIGHT																							
				NEW: 6 ft		EXIST: 0 ft		NEW: 101 ft2		EXIST: 0		NEW: 0		EXIST: 0		NEW: 40 ft2		EXIST: 0 ft2		NEW: 0.0 ft2		EXIST: 0.0 ft2																					
Eff. R-V				18.53		8.50		59.22		22.86		27.65		22.05		29.80		22.05		2.04		2.03																					
LOSS				4.0		160 btuh		8.7		0 btuh		1.3		127 btuh		3.2		0 btuh		2.7		0 btuh		3.4		0 btuh		2.5		100 btuh		3.4		0 btuh		36.4		0 btuh		37		0 btuh	
GAIN				0.8		30 btuh		1.6		0 btuh		0.7		70 btuh		1.8		0 btuh		1.5		0 btuh		1.9		0 btuh		0.3		11 btuh		0.4		0 btuh		89.7		0 btuh		14.7		0 btuh	
				DOORS				EAST/WEST WINDOWS				SE/SW WINDOWS				SOUTH WINDOWS				NORTH WINDOWS																							
				NEW: 0.0 ft2		EXIST: 0.0 ft2		NEW: 0.0 ft2		EXIST: 0.0 ft2		NEW:		EXIST:		NEW: 0.0 ft2		EXIST: 0.0 ft2		NEW: 8 ft2		EXIST: 0 ft2																					
Eff. R-V				3.01		3.01		3.57		1.99		0		0		3.57		1.99		3.57		1.99																					
LOSS				24.7		0 btuh		24.7		0 btuh		20.8		0 btuh		37.3		0 btuh		0		0		0		0		20.8		0 btuh		37.3		0 btuh		20.8		166 btuh		37.3		0 btuh	
GAIN				4.7		0 btuh		4.7		0 btuh		28.2		0 btuh		14.9		0 btuh		0		0		0		0		21.7		0 btuh		14.9		0 btuh		11.7		94 btuh		14.9		0 btuh	
FUND. CONDUCTIVE HEATLOSS				0 btuh		AIR LEAKAGE NEW				AIR LEAKAGE EXIST				VENTILATION CASE 3				H.G. PEOPLE				APP. LOAD				DUCT PIPE L.																	
TOTAL CONDUCTIVE				LOSS		553 btuh		LOSS		0.3017		167 btuh		LOSS		0.0000		0 btuh		LOSS		0.0		27.6 btuh		239		5532		LOSS		10%		72 btuh									
TOTAL CONDUCTIVE				GAIN		205 btuh		GAIN		0.0837		17 btuh		GAIN		0.0000		0 btuh		GAIN		0.08		16 btuh		0		0 btuh		0%		0 btuh		GAIN		10%		21 btuh					
MEDIA RM				TOTALS H.L.: 3997 btuh								H.G.: 3138 btuh				AREA: 243 ft2				C.Height: 8				GROSS EXP. WALL				NEW 324 ft				EXIST 0 ft											
				EXPOSED WALLS				EXPOSED CEILING W/ATTIC				EXPOSED CEILING NO ATTIC				EXPOSED FLOORS				SKYLIGHT																							

**HEATLOSS/GAIN
CALCULATIONS
CSA-F280-12**

ADDRESS/MODEL: Unit 4001 - Elev. A,B and CLIENT: Royal Pine Homes
C
PROJECT #: RP23050
COMPLIANCE PACKAGE: SB 12
GTA: 3348
LOT: 4001
SITE: Forestside Estates



	NEW: 41 ft			EXIST: 0 ft		NEW: 243 ft2			EXIST: 0			NEW: 0			EXIST: 0			NEW: 76 ft2			EXIST: 0 ft2			NEW: 0.0 ft2			EXIST: 0.0 ft2		
Eff. R-V	18.53			8.50		59.22			22.86			27.65			22.05			29.80			22.05			2.04			2.03		
LOSS	4.0	1081 btuh	8.7	0 btuh	1.3	304 btuh	3.2	0 btuh	2.7	0 btuh	3.4	0 btuh	2.5	189 btuh	3.4	0 btuh	36.4	0 btuh	37	0 btuh									
GAIN	0.8	204 btuh	1.6	0 btuh	0.7	168 btuh	1.8	0 btuh	1.5	0 btuh	1.9	0 btuh	0.3	20 btuh	0.4	0 btuh	89.7	0 btuh	14.7	0 btuh									
	DOORS				EAST/WEST WINDOWS				SE/SW WINDOWS				SOUTH WINDOWS				NORTH WINDOWS												
	NEW: 0.0 ft2			EXIST: 0.0 ft2		NEW: 54.0 ft2			EXIST: 0.0 ft2			NEW:			EXIST:			NEW: 0.0 ft2			EXIST: 0.0 ft2			NEW: 0 ft2			EXIST: 0 ft2		
Eff. R-V	3.01			3.01		3.57			1.99			0			0			3.57			1.99			3.57			1.99		
LOSS	24.7	0 btuh	24.7	0 btuh	20.8	1122 btuh	37.3	0 btuh	0	0	0	0	20.8	0 btuh	37.3	0 btuh	20.8	0 btuh	37.3	0 btuh									
GAIN	4.7	0 btuh	4.7	0 btuh	28.2	1522 btuh	14.9	0 btuh	0	0	0	0	21.7	0 btuh	14.9	0 btuh	11.7	0 btuh	14.9	0 btuh									
FUND. CONDUCTIVE HEATLOSS				0 btuh		AIR LEAKAGE NEW				AIR LEAKAGE EXIST				VENTILATION CASE 3				H.G. PEOPLE		APP. LOAD		DUCT PIPE L.							
TOTAL CONDUCTIVE			LOSS	2697 btuh	LOSS	0.3017	814 btuh	LOSS	0.0000	0 btuh	LOSS	0.0	134.6 btuh	239			5532	LOSS	10%	351 btuh									
TOTAL CONDUCTIVE			GAIN	1914 btuh	GAIN	0.0837	160 btuh	GAIN	0.0000	0 btuh	GAIN	0.08	149 btuh	0	0 btuh	0%	0 btuh	GAIN	10%	191 btuh									

ENS-2	TOTALS H.L.: 603 btuh					H.G.: 420 btuh					AREA: 76 ft2		C.Height: 8		GROSS EXP. WALL					NEW 48 ft		EXIST 0 ft							
	EXPOSED WALLS				EXPOSED CEILING W/ATTIC				EXPOSED CEILING NO ATTIC				EXPOSED FLOORS				SKYLIGHT												
	NEW: 6 ft			EXIST: 0 ft		NEW: 76 ft2			EXIST: 0			NEW: 0			EXIST: 0			NEW: 3 ft2			EXIST: 0 ft2			NEW: 0.0 ft2			EXIST: 0.0 ft2		
Eff. R-V	18.53			8.50		59.22			22.86			27.65			22.05			29.80			22.05			2.04			2.03		
LOSS	4.0	156 btuh	8.7	0 btuh	1.3	95 btuh	3.2	0 btuh	2.7	0 btuh	3.4	0 btuh	2.5	7 btuh	3.4	0 btuh	36.4	0 btuh	37	0 btuh									
GAIN	0.8	29 btuh	1.6	0 btuh	0.7	53 btuh	1.8	0 btuh	1.5	0 btuh	1.9	0 btuh	0.3	1 btuh	0.4	0 btuh	89.7	0 btuh	14.7	0 btuh									
	DOORS				EAST/WEST WINDOWS				SE/SW WINDOWS				SOUTH WINDOWS				NORTH WINDOWS												
	NEW: 0.0 ft2			EXIST: 0.0 ft2		NEW: 0.0 ft2			EXIST: 0.0 ft2			NEW:			EXIST:			NEW: 9.0 ft2			EXIST: 0.0 ft2			NEW: 0 ft2			EXIST: 0 ft2		
Eff. R-V	3.01			3.01		3.57			1.99			0			0			3.57			1.99			3.57			1.99		
LOSS	24.7	0 btuh	24.7	0 btuh	20.8	0 btuh	37.3	0 btuh	0	0	0	0	20.8	187 btuh	37.3	0 btuh	20.8	0 btuh	37.3	0 btuh									
GAIN	4.7	0 btuh	4.7	0 btuh	28.2	0 btuh	14.9	0 btuh	0	0	0	0	21.7	195 btuh	14.9	0 btuh	11.7	0 btuh	14.9	0 btuh									
FUND. CONDUCTIVE HEATLOSS				0 btuh		AIR LEAKAGE NEW				AIR LEAKAGE EXIST				VENTILATION CASE 3				H.G. PEOPLE		APP. LOAD		DUCT PIPE L.							
TOTAL CONDUCTIVE			LOSS	446 btuh	LOSS	0.3017	135 btuh	LOSS	0.0000	0 btuh	LOSS	0.0	22.3 btuh	239			5532	LOSS	0%	0 btuh									
TOTAL CONDUCTIVE			GAIN	278 btuh	GAIN	0.0837	23 btuh	GAIN	0.0000	0 btuh	GAIN	0.08	22 btuh	0	0 btuh	0%	0 btuh	GAIN	0%	0 btuh									

PRI. WIC	TOTALS H.L.: 480 btuh					H.G.: 156 btuh					AREA: 79 ft2		C.Height: 8		GROSS EXP. WALL					NEW 64 ft		EXIST 0 ft							
	EXPOSED WALLS				EXPOSED CEILING W/ATTIC				EXPOSED CEILING NO ATTIC				EXPOSED FLOORS				SKYLIGHT												
	NEW: 8 ft			EXIST: 0 ft		NEW: 79 ft2			EXIST: 0			NEW: 0			EXIST: 0			NEW: 0 ft2			EXIST: 0 ft2			NEW: 0.0 ft2			EXIST: 0.0 ft2		
Eff. R-V	18.53			8.50		59.22			22.86			27.65			22.05			29.80			22.05			2.04			2.03		
LOSS	4.0	256 btuh	8.7	0 btuh	1.3	99 btuh	3.2	0 btuh	2.7	0 btuh	3.4	0 btuh	2.5	0 btuh	3.4	0 btuh	36.4	0 btuh	37	0 btuh									
GAIN	0.8	48 btuh	1.6	0 btuh	0.7	55 btuh	1.8	0 btuh	1.5	0 btuh	1.9	0 btuh	0.3	0 btuh	0.4	0 btuh	89.7	0 btuh	14.7	0 btuh									
	DOORS				EAST/WEST WINDOWS				SE/SW WINDOWS				SOUTH WINDOWS				NORTH WINDOWS												
	NEW: 0.0 ft2			EXIST: 0.0 ft2		NEW: 0.0 ft2			EXIST: 0.0 ft2			NEW:			EXIST:			NEW: 0.0 ft2			EXIST: 0.0 ft2			NEW: 0 ft2			EXIST: 0 ft2		
Eff. R-V	3.01			3.01		3.57			1.99			0			0			3.57			1.99			3.57			1.99		
LOSS	24.7	0 btuh	24.7	0 btuh	20.8	0 btuh	37.3	0 btuh	0	0	0	0	20.8	0 btuh	37.3	0 btuh	20.8	0 btuh	37.3	0 btuh									
GAIN	4.7	0 btuh	4.7	0 btuh	28.2	0 btuh	14.9	0 btuh	0	0	0	0	21.7	0 btuh	14.9	0 btuh	11.7	0 btuh	14.9	0 btuh									
FUND. CONDUCTIVE HEATLOSS				0 btuh		AIR LEAKAGE NEW				AIR LEAKAGE EXIST				VENTILATION CASE 3				H.G. PEOPLE		APP. LOAD		DUCT PIPE L.							
TOTAL CONDUCTIVE			LOSS	355 btuh	LOSS	0.3017	107 btuh	LOSS	0.0000	0 btuh	LOSS	0.0	17.7 btuh	239			5532	LOSS	0%	0 btuh									
TOTAL CONDUCTIVE			GAIN	103 btuh	GAIN	0.0837	9 btuh	GAIN	0.0000	0 btuh	GAIN	0.08	8 btuh	0	0 btuh	0%	0 btuh	GAIN	0%	0 btuh									

BED-2	TOTALS H.L.: 1612 btuh					H.G.: 1035 btuh					AREA: 250 ft2		C.Height: 8		GROSS EXP. WALL					NEW 144 ft		EXIST 0 ft							
	EXPOSED WALLS				EXPOSED CEILING W/ATTIC				EXPOSED CEILING NO ATTIC				EXPOSED FLOORS				SKYLIGHT												
	NEW: 18 ft			EXIST: 0 ft		NEW: 250 ft2			EXIST: 0			NEW: 0			EXIST: 0			NEW: 0 ft2			EXIST: 0 ft2			NEW: 0.0 ft2			EXIST: 0.0 ft2		
Eff. R-V	18.53			8.50		59.22			22.86			27.65			22.05			29.80			22.05			2.04			2.03		
LOSS	4.0	505 btuh	8.7	0 btuh	1.3	313 btuh	3.2	0 btuh	2.7	0 btuh	3.4	0 btuh	2.5	0 btuh	3.4	0 btuh	36.4	0 btuh	37	0 btuh									
GAIN	0.8	95 btuh	1.6	0 btuh	0.7	173 btuh	1.8	0 btuh	1.5	0 btuh	1.9	0 btuh	0.3	0 btuh	0.4	0 btuh	89.7	0 btuh	14.7	0 btuh									
	DOORS				EAST/WEST WINDOWS				SE/SW WINDOWS				SOUTH WINDOWS				NORTH WINDOWS												
	NEW: 0.0 ft2			EXIST: 0.0 ft2		NEW: 0.0 ft2			EXIST: 0.0 ft2			NEW:			EXIST:			NEW: 0.0 ft2			EXIST: 0.0 ft2			NEW: 18 ft2			EXIST: 0 ft2		
Eff. R-V	3.01			3.01		3.57			1.99			0			0			3.57			1.99			3.57			1.99		
LOSS	24.7	0 btuh	24.7	0 btuh	20.8	0 btuh	37.3	0 btuh	0	0	0	0	20.8	0 btuh	37.3	0 btuh	20.8	0 btuh	374 btuh	37.3	0 btuh								
GAIN	4.7	0 btuh	4.7	0 btuh	28.2	0 btuh	14.9	0 btuh	0	0	0	0	21.7	0 btuh	14.9	0 btuh	11.7	0 btuh	211 btuh	14.9	0 btuh								
FUND. CONDUCTIVE HEATLOSS				0 btuh		AIR LEAKAGE NEW				AIR LEAKAGE EXIST				VENTILATION CASE 3				H.G. PEOPLE		APP. LOAD		DUCT PIPE L.							
TOTAL CONDUCTIVE			LOSS	1192 btuh	LOSS	0.3017	360 btuh	LOSS	0.0000	0 btuh	LOSS	0.0	59.5 btuh	239			5532	LOSS	0%	0 btuh									
TOTAL CONDUCTIVE			GAIN	480 btuh	GAIN	0.0837	40 btuh	GAIN	0.0000	0 btuh	GAIN	0.08	38 btuh	1	239 btuh	0%	0 btuh	GAIN	0%	0 btuh									

BED-3	TOTALS H.L.: 4506 btuh					H.G.: 4168 btuh					AREA: 242 ft2		C.Height: 8		GROSS EXP. WALL					NEW 240 ft		EXIST 0 ft							
	EXPOSED WALLS				EXPOSED CEILING W/ATTIC				EXPOSED CEILING NO ATTIC				EXPOSED FLOORS				SKYLIGHT												
	NEW: 30 ft			EXIST: 0 ft		NEW: 242 ft2			EXIST: 0			NEW: 0			EXIST: 0			NEW: 242 ft2			EXIST: 0 ft2			NEW: 0.0 ft2			EXIST: 0.0 ft2		
Eff. R-V	18.53			8.50		59.22			22.86			27.65			22.05			29.80			22.05			2.04			2.03		
LOSS	4.0	681 btuh	8.7	0 btuh	1.3	303 btuh	3.2	0 btuh	2.7	0 btuh	3.4	0 btuh	2.5	603 btuh	3.4	0 btuh	36.4	0 btuh	37	0 btuh									
GAIN	0.8	128 btuh	1.6	0 btuh	0.7	168 btuh	1.8	0 btuh	1.5	0 btuh	1.9	0 btuh	0.3	65 btuh	0.4	0 btuh	89.7	0 btuh	14.7	0 btuh									
	DOORS				EAST/WEST WINDOWS				SE/SW WINDOWS				SOUTH WINDOWS				NORTH WINDOWS												
	NEW: 0.0 ft2			EXIST: 0.0 ft2		NEW: 70.0 ft2			EXIST: 0.0 ft2			NEW:			EXIST:			NEW: 0.0 ft2			EXIST: 0.0 ft2			NEW: 0 ft2			EXIST: 0 ft2		
Eff. R-V	3.01			3.01		3.57			1.99			0			0			3.57			1.99			3.57			1.99		


**HEATLOSS/GAIN
CALCULATIONS
CSA-F280-12**

ADDRESS/MODEL: Unit 4001 - Elev. A,B and
C
PROJECT #: RP23050
COMPLIANCE PACKAGE: SB 12

CLIENT: Royal Pine Homes
GTA: 3348
LOT: 4001
SITE: Forestside Estates



LOSS	24.7	0 btuh	24.7	0 btuh	20.8	1455 btuh	37.3	0 btuh	0	0	0	0	20.8	0 btuh	37.3	0 btuh	20.8	0 btuh	37.3	0 btuh
GAIN	4.7	0 btuh	4.7	0 btuh	28.2	1972 btuh	14.9	0 btuh	0	0	0	0	21.7	0 btuh	14.9	0 btuh	11.7	0 btuh	14.9	0 btuh
FUND. CONDUCTIVE HEATLOSS				0 btuh	AIR LEAKAGE NEW			AIR LEAKAGE EXIST			VENTILATION CASE 3			H.G. PEOPLE		APP. LOAD		DUCT PIPE L.		
TOTAL CONDUCTIVE			LOSS	3041 btuh	LOSS	0.3017	917 btuh	LOSS	0.0000	0 btuh	LOSS	0.0	151.8 btuh	239		5532		LOSS	10%	396 btuh
TOTAL CONDUCTIVE			GAIN	2333 btuh	GAIN	0.0837	195 btuh	GAIN	0.0000	0 btuh	GAIN	0.08	182 btuh	1	239 btuh	0%	0 btuh	GAIN	10%	257 btuh
BED-4		TOTALS H.L.: 1650 btuh				H.G.: 1314 btuh				AREA: 248 ft2		C.Height: 8		GROSS EXP. WALL		NEW 152 ft		EXIST 0 ft		
	EXPOSED WALLS				EXPOSED CEILING W/ATTIC				EXPOSED CEILING NO ATTIC				EXPOSED FLOORS				SKYLIGHT			
	NEW: 19 ft		EXIST: 0 ft		NEW: 248 ft2		EXIST: 0		NEW: 0		EXIST: 0		NEW: 0 ft2		EXIST: 0 ft2		NEW: 0.0 ft2		EXIST: 0.0 ft2	
Eff. R-V	18.53	8.50		59.22		22.86		27.65		22.05		29.80		22.05		2.04		2.03		
LOSS	4.0	537 btuh	8.7	0 btuh	1.3	311 btuh	3.2	0 btuh	2.7	0 btuh	3.4	0 btuh	2.5	0 btuh	3.4	0 btuh	36.4	0 btuh	37	0 btuh
GAIN	0.8	101 btuh	1.6	0 btuh	0.7	172 btuh	1.8	0 btuh	1.5	0 btuh	1.9	0 btuh	0.3	0 btuh	0.4	0 btuh	89.7	0 btuh	14.7	0 btuh
	DOORS				EAST/WEST WINDOWS				SE/SW WINDOWS				SOUTH WINDOWS				NORTH WINDOWS			
	NEW: 0.0 ft2		EXIST: 0.0 ft2		NEW: 0.0 ft2		EXIST: 0.0 ft2		NEW:		EXIST:		NEW: 18.0 ft2		EXIST: 0.0 ft2		NEW: 0 ft2		EXIST: 0 ft2	
Eff. R-V	3.01	3.01		3.57		1.99		0		0		3.57		1.99		3.57		1.99		
LOSS	24.7	0 btuh	24.7	0 btuh	20.8	0 btuh	37.3	0 btuh	0	0	0	0	20.8	374 btuh	37.3	0 btuh	20.8	0 btuh	37.3	0 btuh
GAIN	4.7	0 btuh	4.7	0 btuh	28.2	0 btuh	14.9	0 btuh	0	0	0	0	21.7	391 btuh	14.9	0 btuh	11.7	0 btuh	14.9	0 btuh
FUND. CONDUCTIVE HEATLOSS				0 btuh	AIR LEAKAGE NEW			AIR LEAKAGE EXIST			VENTILATION CASE 3			H.G. PEOPLE		APP. LOAD		DUCT PIPE L.		
TOTAL CONDUCTIVE			LOSS	1221 btuh	LOSS	0.3017	368 btuh	LOSS	0.0000	0 btuh	LOSS	0.0	61.0 btuh	239		5532		LOSS	0%	0 btuh
TOTAL CONDUCTIVE			GAIN	664 btuh	GAIN	0.0837	56 btuh	GAIN	0.0000	0 btuh	GAIN	0.08	52 btuh	1	239 btuh	0%	0 btuh	GAIN	0%	0 btuh
LEVEL 4																				

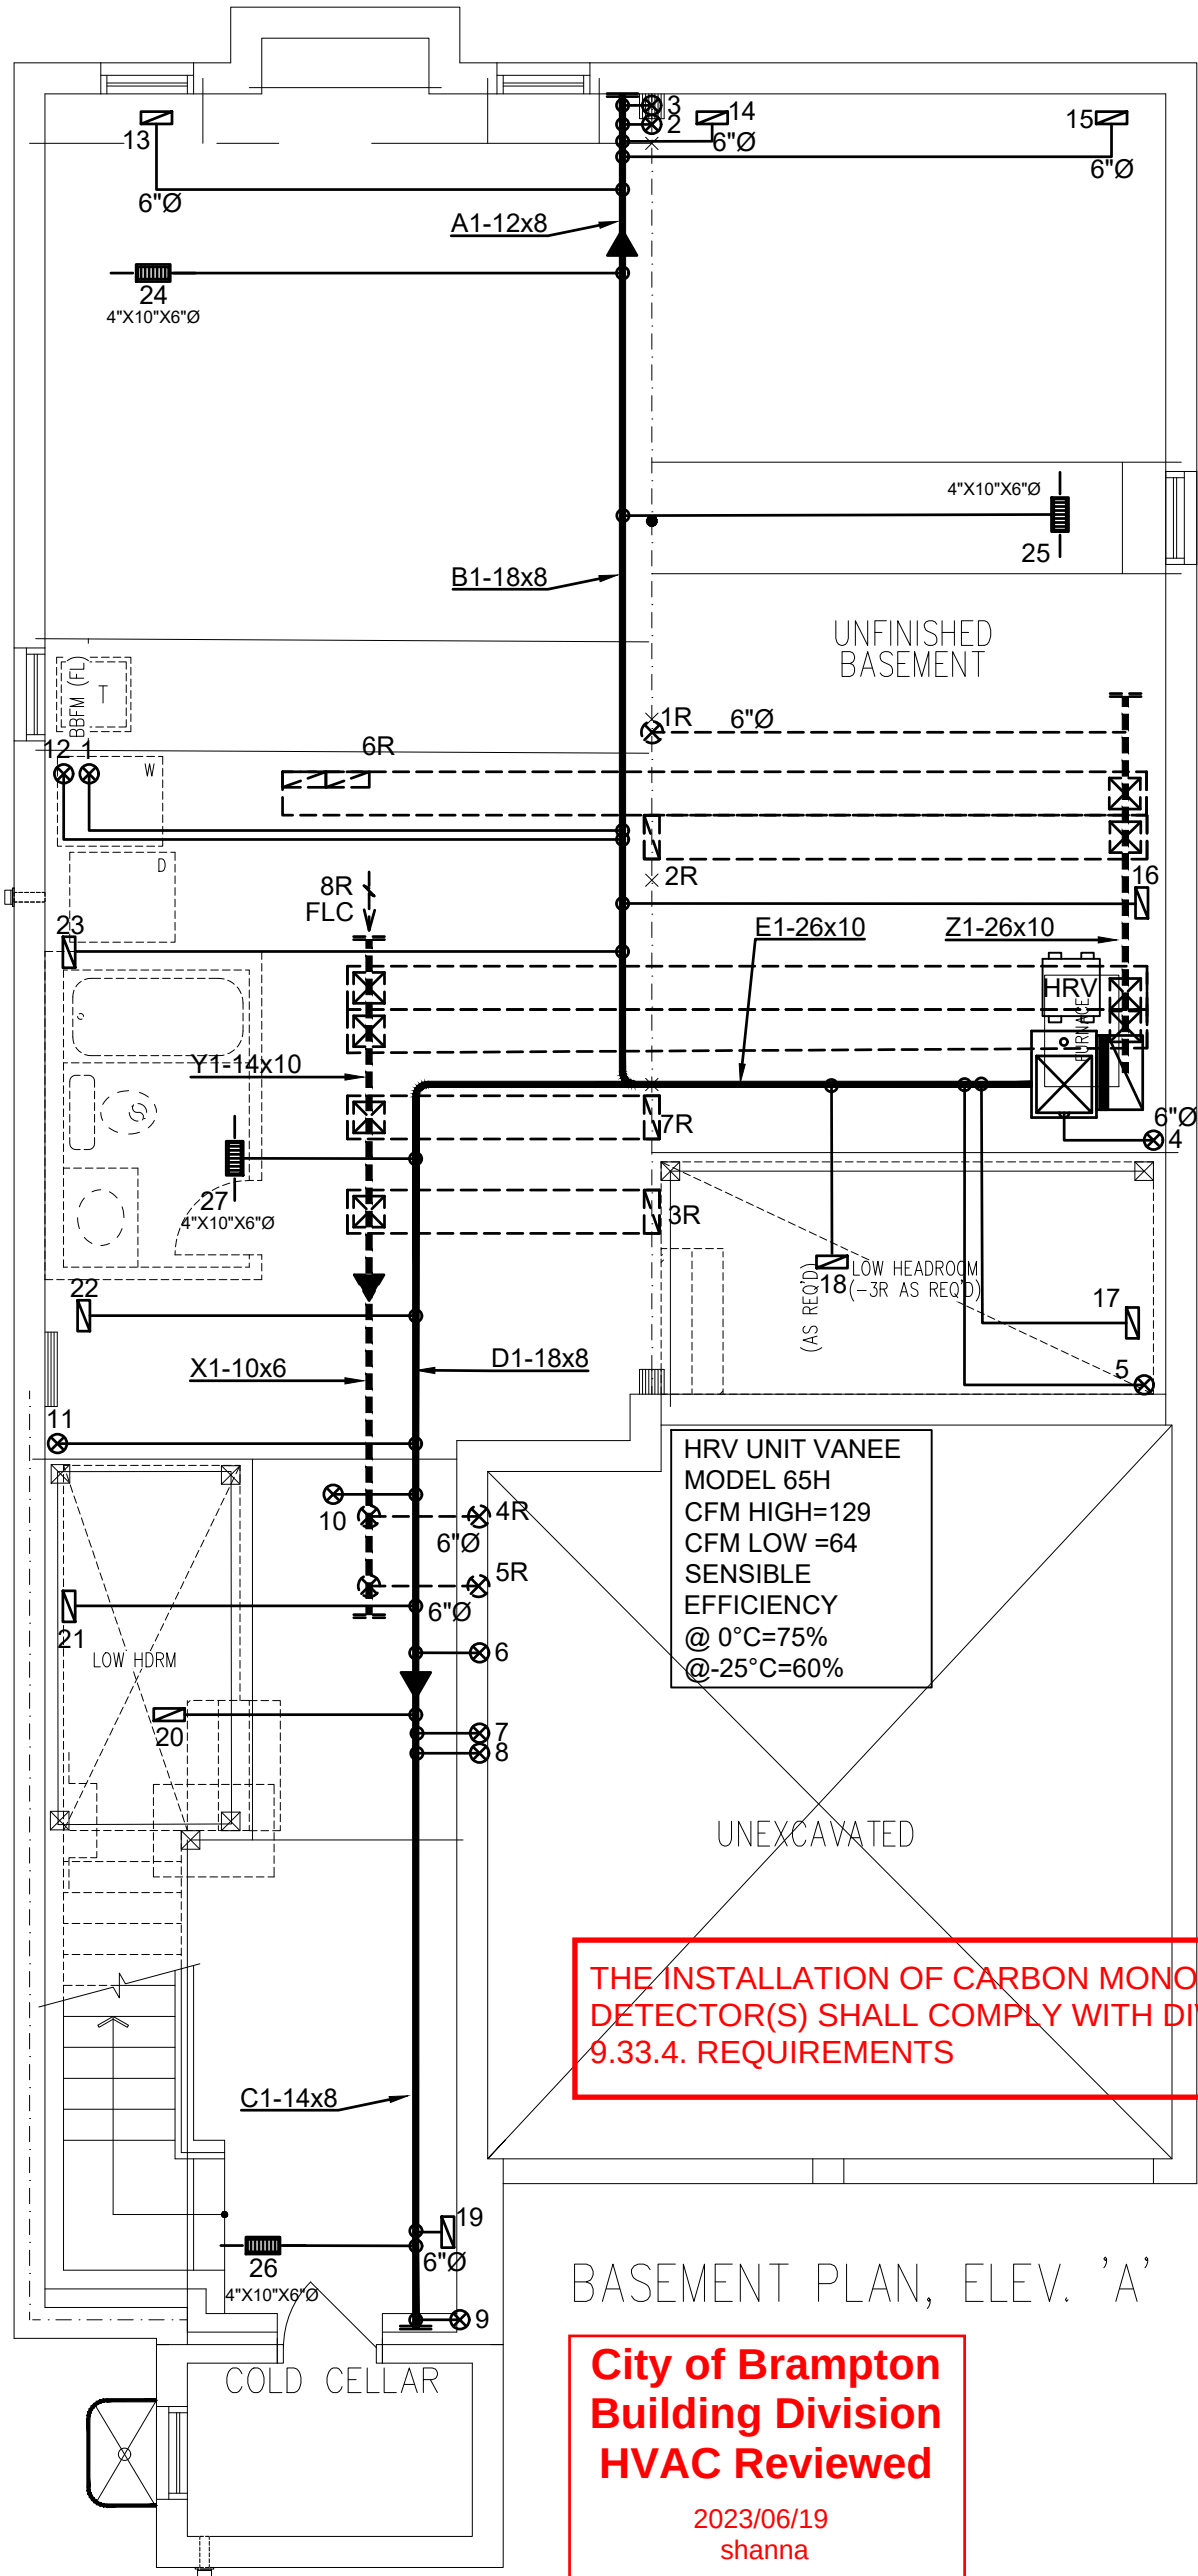

BASEMENT PLAN, ELEV. 'A'

City of Brampton
Building Division
HVAC Reviewed

2023/06/19
shanna

ALL WORK SHALL CONFORM TO THE ONTARIO
BUILDING CODE O.REG.332/12 AS AMENDED

MECHANICAL VENTILATION SHALL BE
PROVIDED IN CONFORMANCE WITH OBC
DIV. B, 9.32.3. REQUIREMENTS

INSTALLATION OF HVAC EQUIPMENTS
SHALL CONFORM TO MANUFACTURER'S SPECIFICATIONS
AND MANUALS

3RD	# S/A	# R/A	# FANS
2ND	12	5	3
1ST	10	2	2
B	4	1	-
TOTAL	26	8	5

- DESIGNER TO BE NOTIFIED OF ALL & ANY CHANGES TO THE STRUCTURE AND/OR SYSTEM DESIGN BEFORE INSTALLATION BEGINS.
- INSTALLATION TO COMPLY WITH THE LATEST ONTARIO BUILDING CODE.
- COORDINATE EXACT LOCATION OF GRILLES AND REGISTERS WITH OTHER TRADES, SITE CONDITIONS, OWNER BUILDER, AND/OR ARCHITECT BEFORE INSTALLATION.
- PROVIDE MANUAL BALANCING DAMPERS AS REQUIRED TO S/A BRANCH OUTLETS, MAIN TAKE OFF'S & "Y" FITTINGS.
- ALL S/A RUNS TO BE 4"X10"X5" ROUND UNLESS OTHERWISE NOTED
- INSTALLATION TO COMPLY WITH THE LATEST ONTARIO BUILDING CODE. ALL DUCTS
- ALL DUCTWORK LOCATED IN UNHEATED SPACES SHALL BE MIN R-12. UNDERCUT ALL DOORS IN ROOMS WITHOUT RETURN AIR, KEEP JOINTS TIGHT AND AIR LEAKAGE TO A MINIMUM.

PROPOSED BASEMENT

DATE: JUN/2023 SCALE: 3/16"=1'-0" DRAWN BY: MMA/MP

SB-12 PERFORMANCE
CSA F280-12

CONTRACTOR TO WORK FROM MUNICIPAL
APPROVED DRAWINGS ONLY

TOTAL LOSS	53,902 BTUH
TOTAL GAIN	32,617 BTUH
HEATING UNIT	LENNOX
MODEL #	EL296UH070XE36B
OUTPUT	64,000 BTUH

MODEL:	Unit 4001 - Elev. A,B and C
PROJECT #:	RP23050
SQFT:	3348
W%:	11.77
SITE:	Forestside Estates
FOR:	Forestside Estates
BUILDER:	Royal Pine Homes

MCCALLUM
HVAC DESIGN INC

Brampton, Ontario, 905-840-8166, info@mccallumhvac.com

M1


The undersigned has reviewed and takes responsibility for this design and has the qualifications and meets the requirements set out in the Ontario Building Code to be a designer.

Doug McCallum
NAME
SIGNATURE
102614
BCIN / BCDN

City of Brampton
Building Division
HVAC Reviewed


2023/06/19
shanna

ALL WORK SHALL CONFORM TO THE ONTARIO
BUILDING CODE O.REG.332/12 AS AMENDED

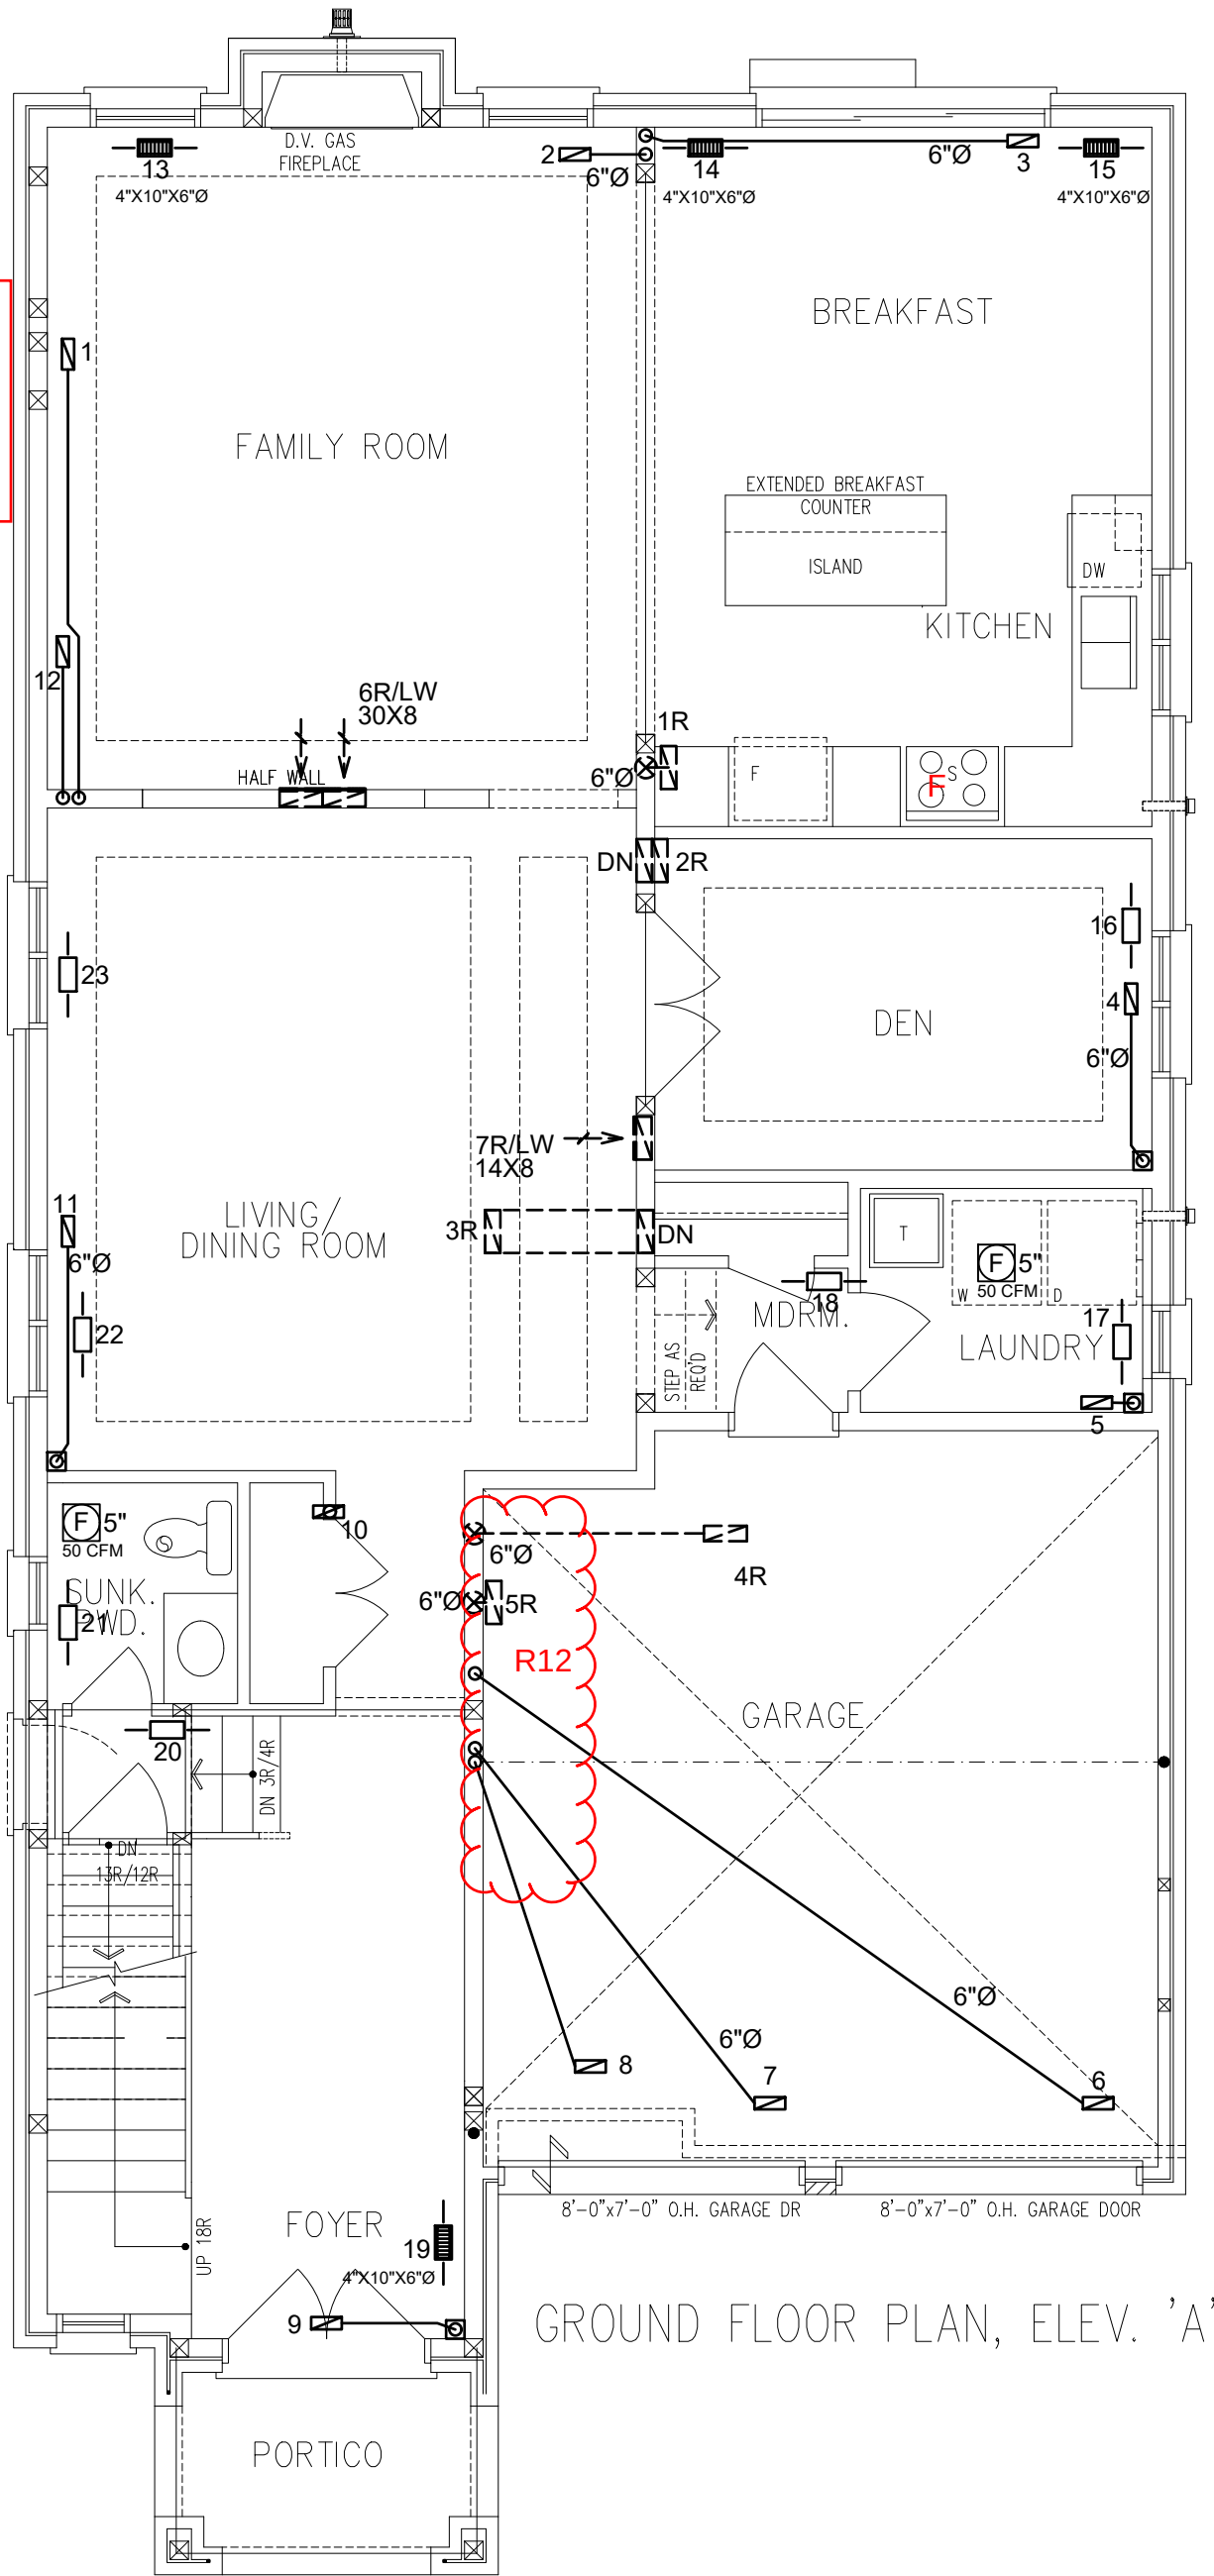

GROUND FLOOR PLAN, ELEV. 'A'

<table><tr><td>3RD</td><td># S/A</td><td># R/A</td><td># FANS</td></tr><tr><td>2ND</td><td>12</td><td>5</td><td>3</td></tr><tr><td>1ST</td><td>10</td><td>2</td><td>2</td></tr><tr><td>B</td><td>4</td><td>1</td><td>-</td></tr><tr><td>TOTAL</td><td>26</td><td>8</td><td>5</td></tr></table>				3RD	# S/A	# R/A	# FANS	2ND	12	5	3	1ST	10	2	2	B	4	1	-	TOTAL	26	8	5	- DESIGNER TO BE NOTIFIED OF ALL & ANY CHANGES TO THE STRUCTURE AND/OR SYSTEM DESIGN BEFORE INSTALLATION BEGINS. - INSTALLATION TO COMPLY WITH THE LATEST ONTARIO BUILDING CODE. - COORDINATE EXACT LOCATION OF GRILLES AND REGISTERS WITH OTHER TRADES, SITE CONDITIONS, OWNER BUILDER, AND/OR ARCHITECT BEFORE INSTALLATION. - PROVIDE MANUAL BALANCING DAMPERS AS REQUIRED TO S/A BRANCH OUTLETS, MAIN TAKE OFF'S & "Y" FITTINGS. - ALL S/A RUNS TO BE 4"x10"x5" ROUND UNLESS OTHERWISE NOTED - INSTALLATION TO COMPLY WITH THE LATEST ONTARIO BUILDING CODE. ALL DUCTS - ALL DUCTWORK LOCATED IN UNHEATED SPACES SHALL BE MIN R-12. UNDERCUT ALL DOORS IN ROOMS WITHOUT RETURN AIR, KEEP JOINTS TIGHT AND AIR LEAKAGE TO A MINIMUM.				PROPOSED 1ST FLOOR			
3RD	# S/A	# R/A	# FANS																												
2ND	12	5	3																												
1ST	10	2	2																												
B	4	1	-																												
TOTAL	26	8	5																												
CONTRACTOR TO WORK FROM MUNICIPAL APPROVED DRAWINGS ONLY				TOTAL LOSS 53,902 BTU/H				MODEL: Unit 4001 - Elev. A,B and C																							
TOTAL GAIN 32,617 BTU/H				HEATING UNIT LENNOX				PROJECT #: RP23050 SQFT: 3348 W%: 11.77																							
MODEL # EL296UH070XE36B				3 TON				SITE: Forestside Estates																							
OUTPUT 64,000 BTU/H				1145 CFM				FOR: Forestside Estates																							
NAME				SIGNATURE				BUILDER: Royal Pine Homes																							
102614				BCIN / BCDN				DATE: JUN/2023 SCALE: 3/16"=1'-0" DRAWN BY: MMA/MP																							
The undersigned has reviewed and takes responsibility for this design and has the qualifications and meets the requirements set out in the Ontario Building Code to be a designer.				SB-12 PERFORMANCE CSA F280-12				 MCCALLUM HVAC DESIGN INC Brampton, Ontario, 905-840-8166, info@mccallumhvac.com M2																							

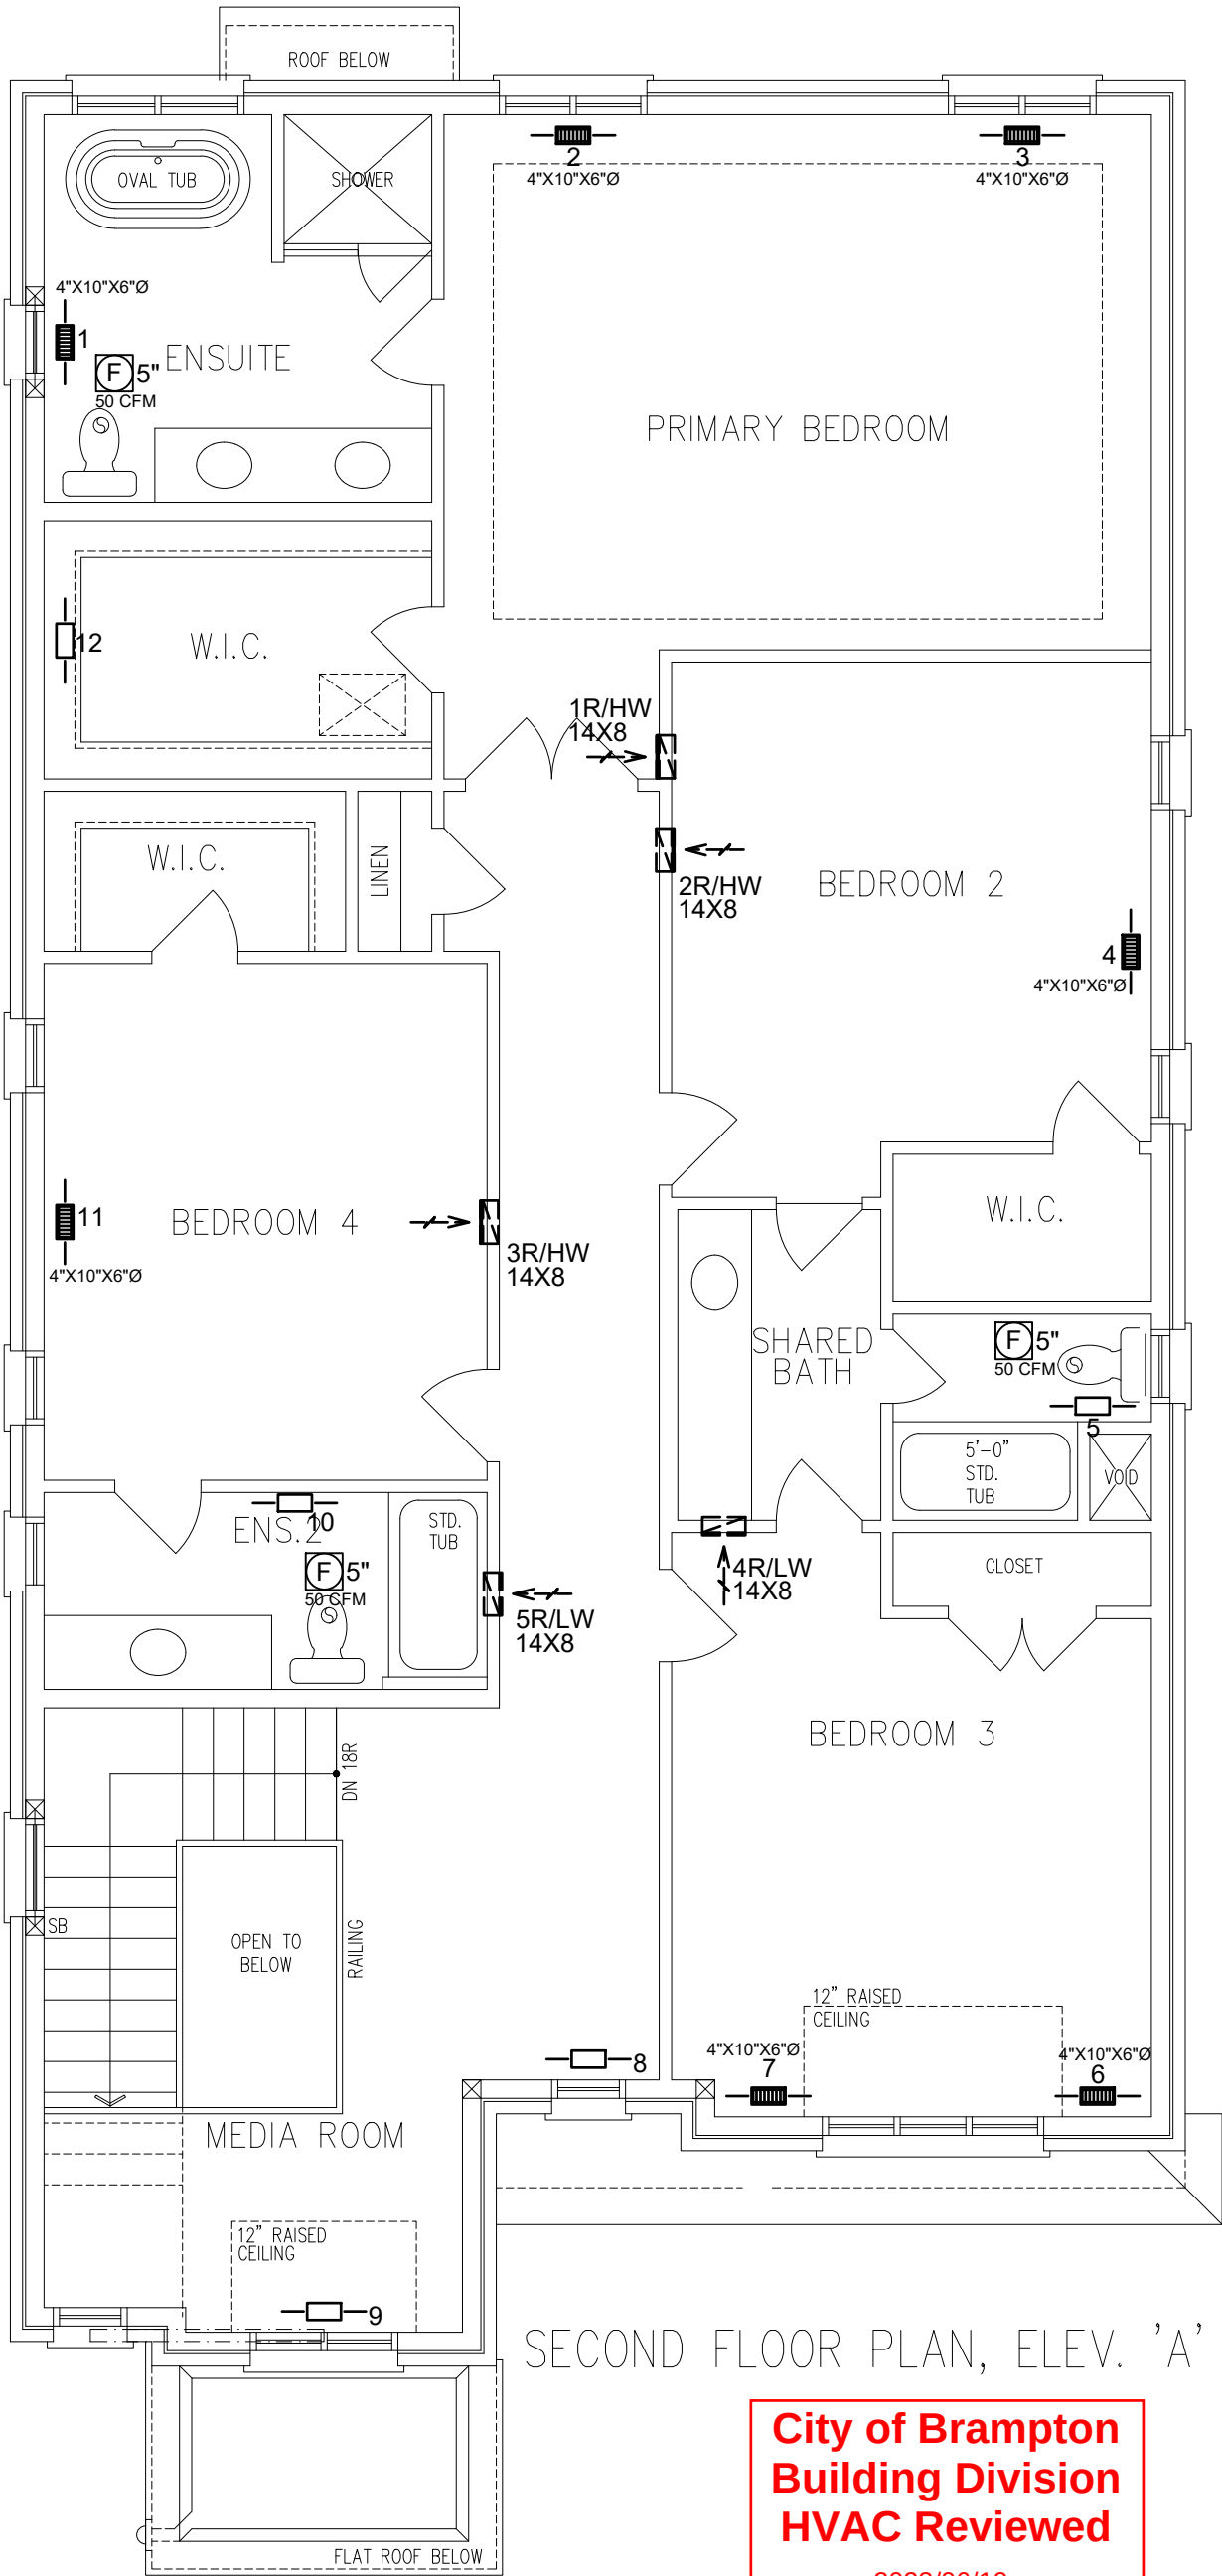


SECOND FLOOR PLAN, ELEV. 'A'

City of Brampton
Building Division
HVAC Reviewed

2023/06/19
shanna

ALL WORK SHALL CONFORM TO THE ONTARIO
BUILDING CODE O.REG.332/12 AS AMENDED

3RD	# S/A	# R/A	# FANS	- DESIGNER TO BE NOTIFIED OF ALL & ANY CHANGES TO THE STRUCTURE AND/OR SYSTEM DESIGN BEFORE INSTALLATION BEGINS. - INSTALLATION TO COMPLY WITH THE LATEST ONTARIO BUILDING CODE. - COORDINATE EXACT LOCATION OF GRILLES AND REGISTERS WITH OTHER TRADES, SITE CONDITIONS, OWNER BUILDER, AND/OR ARCHITECT BEFORE INSTALLATION. - PROVIDE MANUAL BALANCING DAMPERS AS REQUIRED TO S/A BRANCH OUTLETS, MAIN TAKE OFF'S & "Y" FITTINGS. - ALL S/A RUNS TO BE 4"X10"X5" ROUND UNLESS OTHERWISE NOTED - INSTALLATION TO COMPLY WITH THE LATEST ONTARIO BUILDING CODE. ALL DUCTS - ALL DUCTWORK LOCATED IN UNHEATED SPACES SHALL BE MIN R-12. UNDERCUT ALL DOORS IN ROOMS WITHOUT RETURN AIR, KEEP JOINTS TIGHT AND AIR LEAKAGE TO A MINIMUM.	PROPOSED 2ND FLOOR		
2ND	12	5	3		DATE: JUN/2023	SCALE: 3/16"=1'-0"	DRAWN BY: MMA/MP
1ST	10	2	2		SB-12 PERFORMANCE		
B	4	1	-		CSA F280-12		
TOTAL	26	8	5				
CONTRACTOR TO WORK FROM MUNICIPAL APPROVED DRAWINGS ONLY				TOTAL LOSS	53,902 BTUH		MODEL: Unit 4001 - Elev. A,B and C
				TOTAL GAIN	32,617 BTUH		PROJECT #: RP23050 SQFT: 3348 W%: 11.77
The undersigned has reviewed and takes responsibility for this design and has the qualifications and meets the requirements set out in the Ontario Building Code to be a designer. Doug McCallum 102614 NAME SIGNATURE BCIN / BCDN				HEATING UNIT	LENNOX		SITE: Forestside Estates
				MODEL #	EL296UH070XE36B	3 TON	FOR: Forestside Estates
				OUTPUT	64,000 BTUH	1145 CFM	BUILDER: Royal Pine Homes
				MCCALLUM HVAC DESIGN INC Brampton, Ontario, 905-840-8166, info@mccallumhvac.com M3			

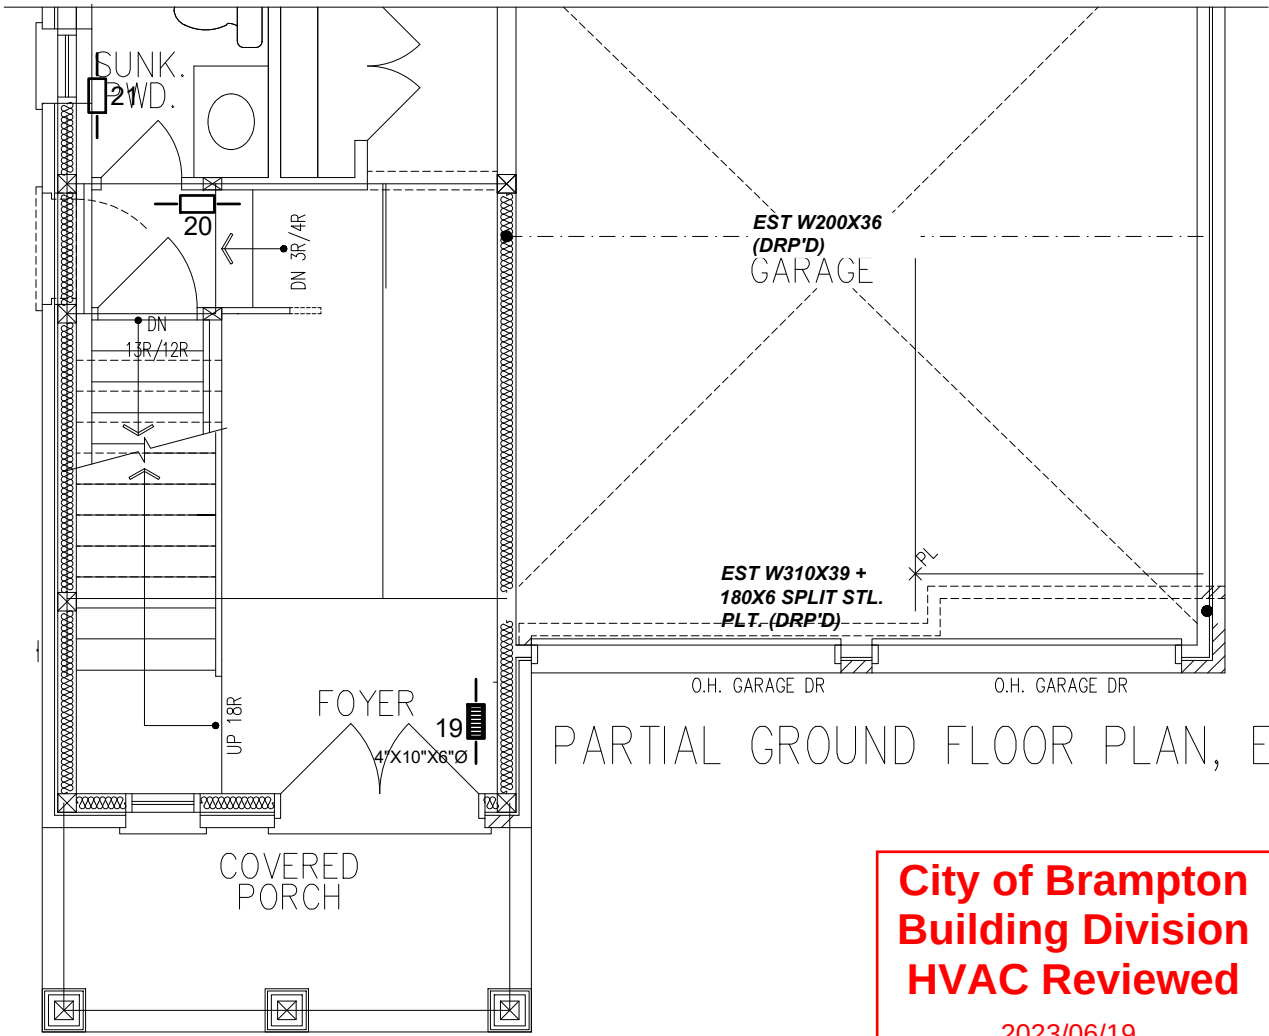


PARTIAL GROUND FLOOR PLAN, ELEV. 'B'

City of Brampton
Building Division
HVAC Reviewed


2023/06/19
shanna

ALL WORK SHALL CONFORM TO THE ONTARIO
BUILDING CODE O.REG.332/12 AS AMENDED

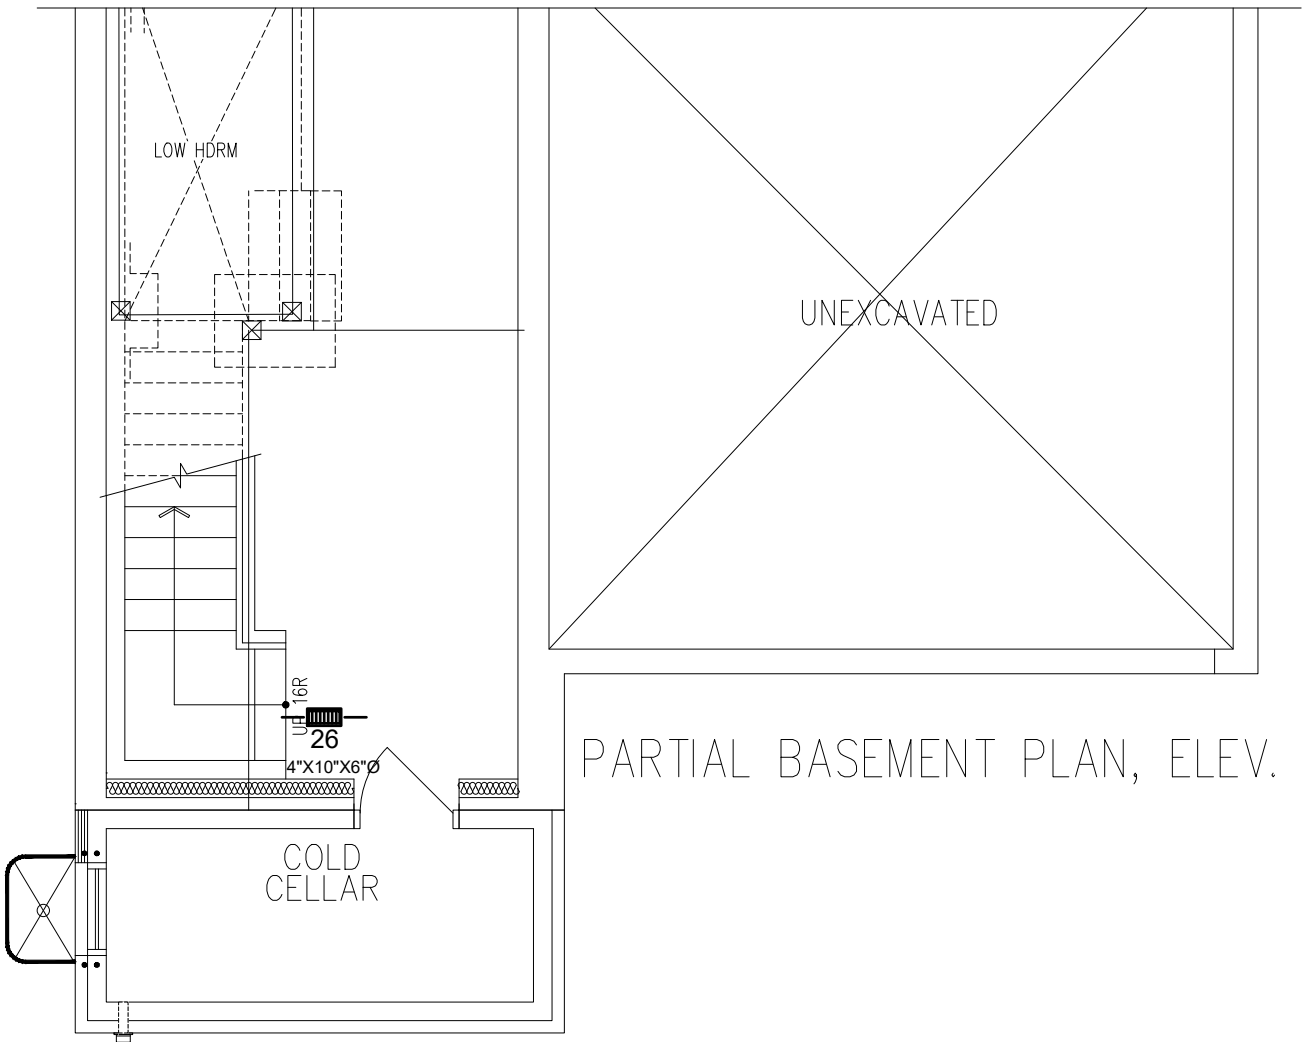

PARTIAL BASEMENT PLAN, ELEV. 'B'

3RD	# S/A	# R/A	# FANS	- DESIGNER TO BE NOTIFIED OF ALL & ANY CHANGES TO THE STRUCTURE AND/OR SYSTEM DESIGN BEFORE INSTALLATION BEGINS. - INSTALLATION TO COMPLY WITH THE LATEST ONTARIO BUILDING CODE. - COORDINATE EXACT LOCATION OF GRILLES AND REGISTERS WITH OTHER TRADES, SITE CONDITIONS, OWNER BUILDER, AND/OR ARCHITECT BEFORE INSTALLATION. - PROVIDE MANUAL BALANCING DAMPERS AS REQUIRED TO S/A BRANCH OUTLETS, MAIN TAKE OFF'S & "Y" FITTINGS. - ALL S/A RUNS TO BE 4"X10"X5" ROUND UNLESS OTHERWISE NOTED - INSTALLATION TO COMPLY WITH THE LATEST ONTARIO BUILDING CODE. ALL DUCTS - ALL DUCTWORK LOCATED IN UNHEATED SPACES SHALL BE MIN R-12. UNDERCUT ALL DOORS IN ROOMS WITHOUT RETURN AIR, KEEP JOINTS TIGHT AND AIR LEAKAGE TO A MINIMUM.	PARTIAL PLANS		
2ND	12	5	3		DATE: JUN/2023	SCALE: 3/16"=1'-0"	DRAWN BY: MMA/MP
1ST	10	2	2		SB-12 PERFORMANCE		
B	4	1	-		CSA F280-12		
TOTAL	26	8	5				
CONTRACTOR TO WORK FROM MUNICIPAL APPROVED DRAWINGS ONLY				TOTAL LOSS	53,902 BTUH		MODEL: Unit 4001 - Elev. A,B and C
				TOTAL GAIN	32,617 BTUH		PROJECT #: RP23050 SQFT: 3348 W%: 11.77
				HEATING UNIT	LENNOX		SITE: Forestside Estates
				MODEL #	EL296UH070XE36B	3 TON	FOR: Forestside Estates
				OUTPUT	64,000 BTUH	1145 CFM	BUILDER: Royal Pine Homes
The undersigned has reviewed and takes responsibility for this design and has the qualifications and meets the requirements set out in the Ontario Building Code to be a designer.				M MCCALLUM HVAC DESIGN INC Brampton, Ontario, 905-840-8166, info@mccallumhvac.com			
Doug McCallum				M4			
NAME SIGNATURE BCIN / BCDN							

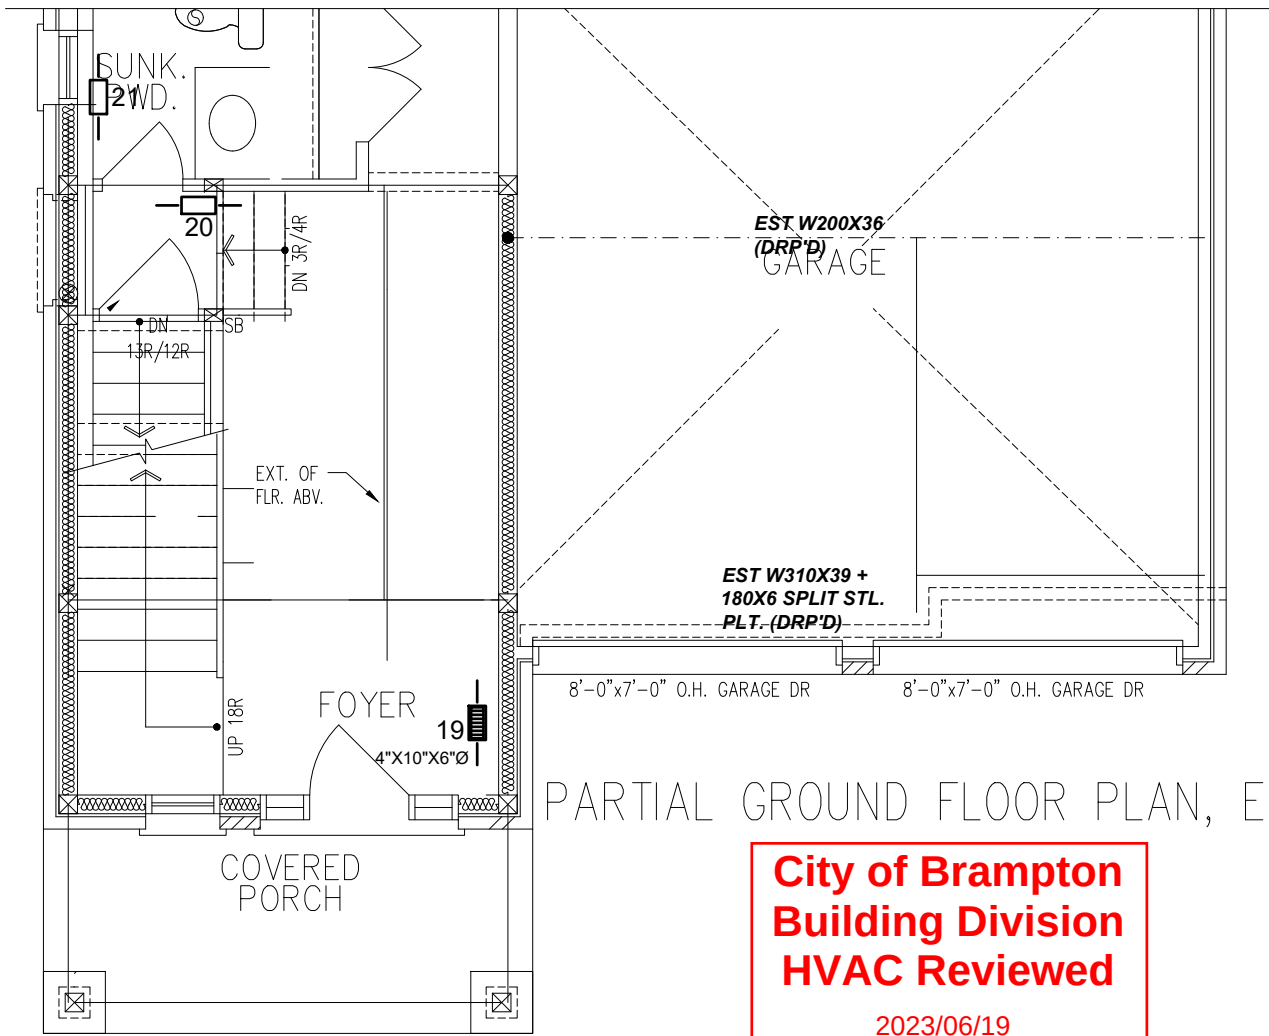


PARTIAL GROUND FLOOR PLAN, ELEV. 'C'

City of Brampton
Building Division
HVAC Reviewed


2023/06/19
shanna

ALL WORK SHALL CONFORM TO THE ONTARIO
BUILDING CODE O.REG.332/12 AS AMENDED

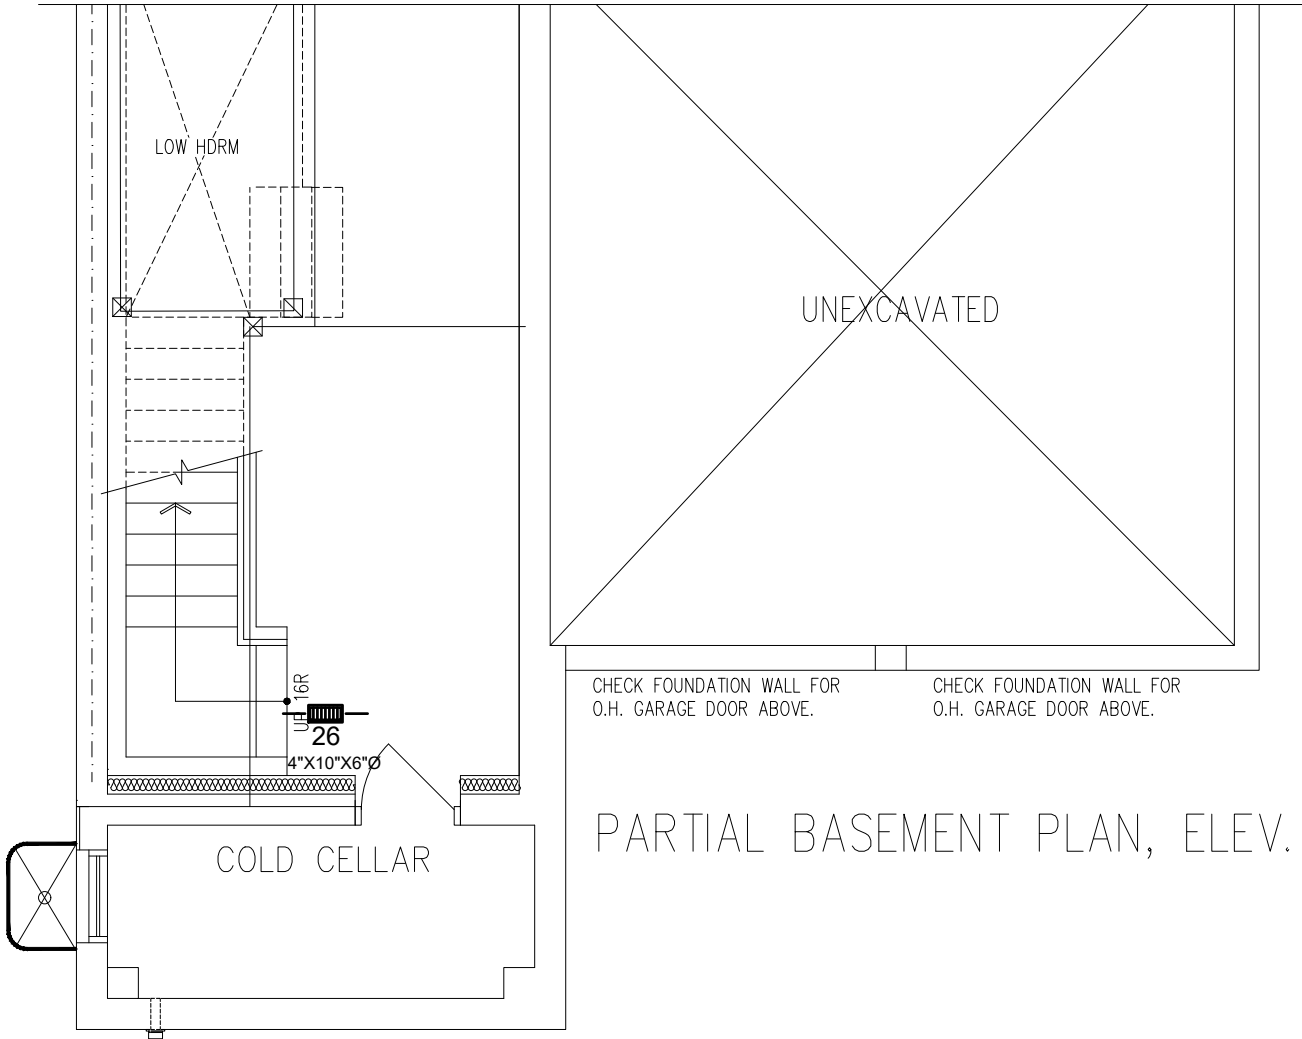

PARTIAL BASEMENT PLAN, ELEV. 'C'


3RD	# S/A	# R/A	# FANS	• DESIGNER TO BE NOTIFIED OF ALL & ANY CHANGES TO THE STRUCTURE AND/OR SYSTEM DESIGN BEFORE INSTALLATION BEGINS. INSTALLATION TO COMPLY WITH THE LATEST ONTARIO BUILDING CODE. • COORDINATE EXACT LOCATION OF GRILLES AND REGISTERS WITH OTHER TRADES, SITE CONDITIONS, OWNER BUILDER, AND/OR ARCHITECT BEFORE INSTALLATION. • PROVIDE MANUAL BALANCING DAMPERS AS REQUIRED TO S/A BRANCH OUTLETS, MAIN TAKE OFF'S & "Y" FITTINGS. • ALL S/A RUNS TO BE 4"X10"X5" ROUND UNLESS OTHERWISE NOTED • INSTALLATION TO COMPLY WITH THE LATEST ONTARIO BUILDING CODE. ALL DUCTS • ALL DUCTWORK LOCATED IN UNHEATED SPACES SHALL BE MIN R-12. UNDERCUT ALL DOORS IN ROOMS WITHOUT RETURN AIR, KEEP JOINTS TIGHT AND AIR LEAKAGE TO A MINIMUM.	PARTIAL PLANS		
2ND	12	5	3		DATE: JUN/2023	SCALE: 3/16"=1'-0"	DRAWN BY: MMA/MP
1ST	10	2	2		SB-12 PERFORMANCE		
B	4	1	-		CSA F280-12		
TOTAL	26	8	5				
CONTRACTOR TO WORK FROM MUNICIPAL APPROVED DRAWINGS ONLY				TOTAL LOSS	53,902 BTUH		MODEL: Unit 4001 - Elev. A,B and C
				TOTAL GAIN	32,617 BTUH		PROJECT #: RP23050 SQFT: 3348 W%: 11.77
				HEATING UNIT	LENNOX		SITE: Forestside Estates
				MODEL #	EL296UH070XE36B	3 TON	FOR: Forestside Estates
				OUTPUT	64,000 BTUH	1145 CFM	BUILDER: Royal Pine Homes
The undersigned has reviewed and takes responsibility for this design and has the qualifications and meets the requirements set out in the Ontario Building Code to be a designer.				MCCALLUM HVAC DESIGN INC Brampton, Ontario, 905-840-8166, info@mccallumhvac.com			
Doug McCallum		102614		M5			
NAME		SIGNATURE		BCIN / BCDN			

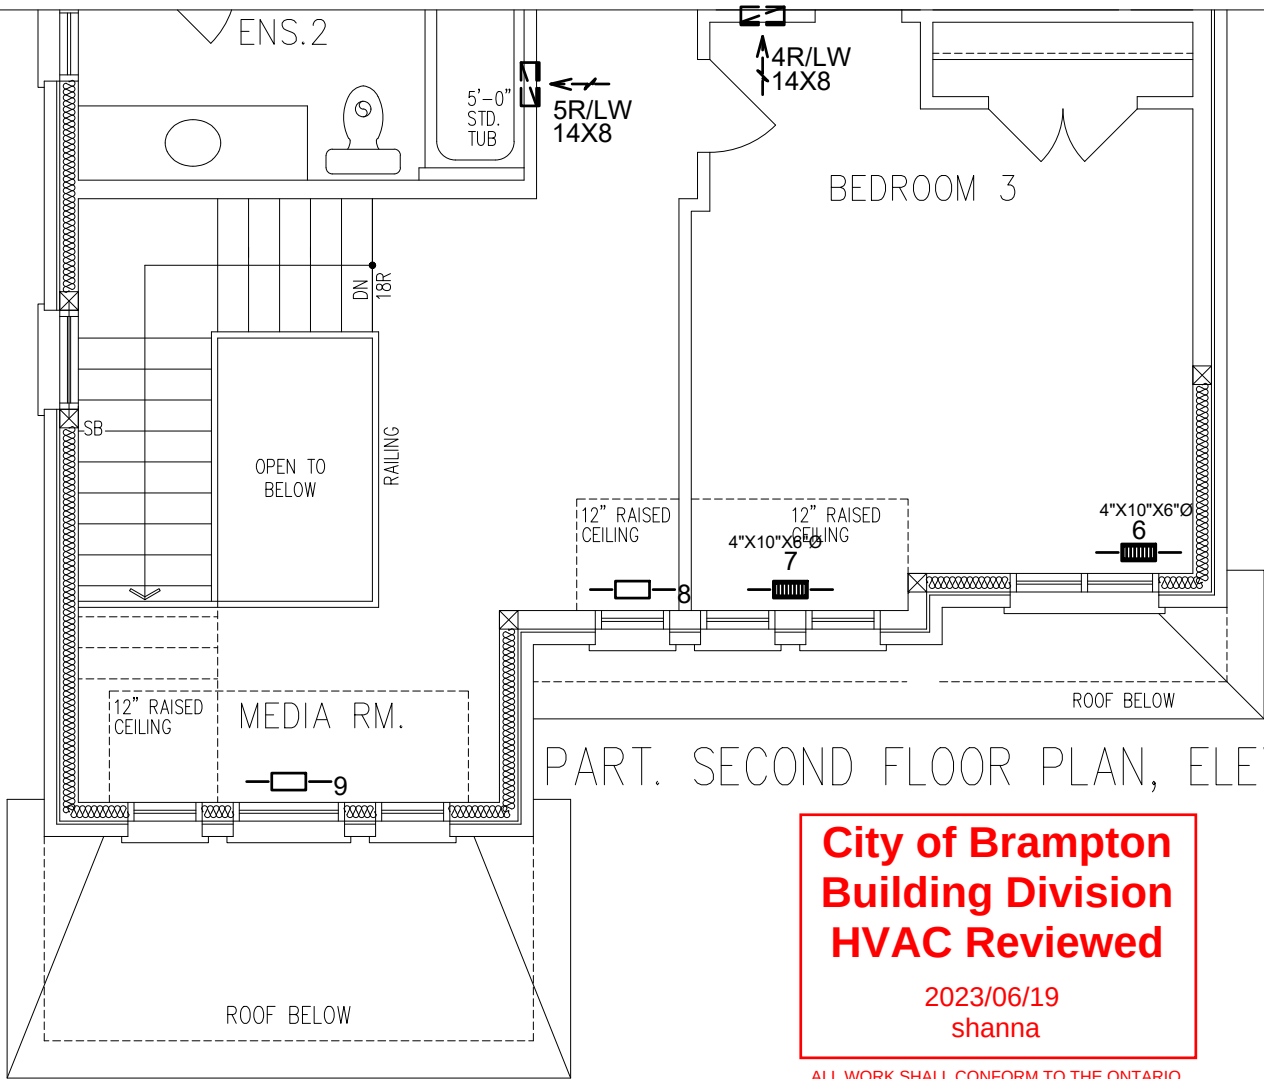

City of Brampton
Building Division
HVAC Reviewed

2023/06/19
shanna

ALL WORK SHALL CONFORM TO THE ONTARIO
BUILDING CODE O.REG.332/12 AS AMENDED

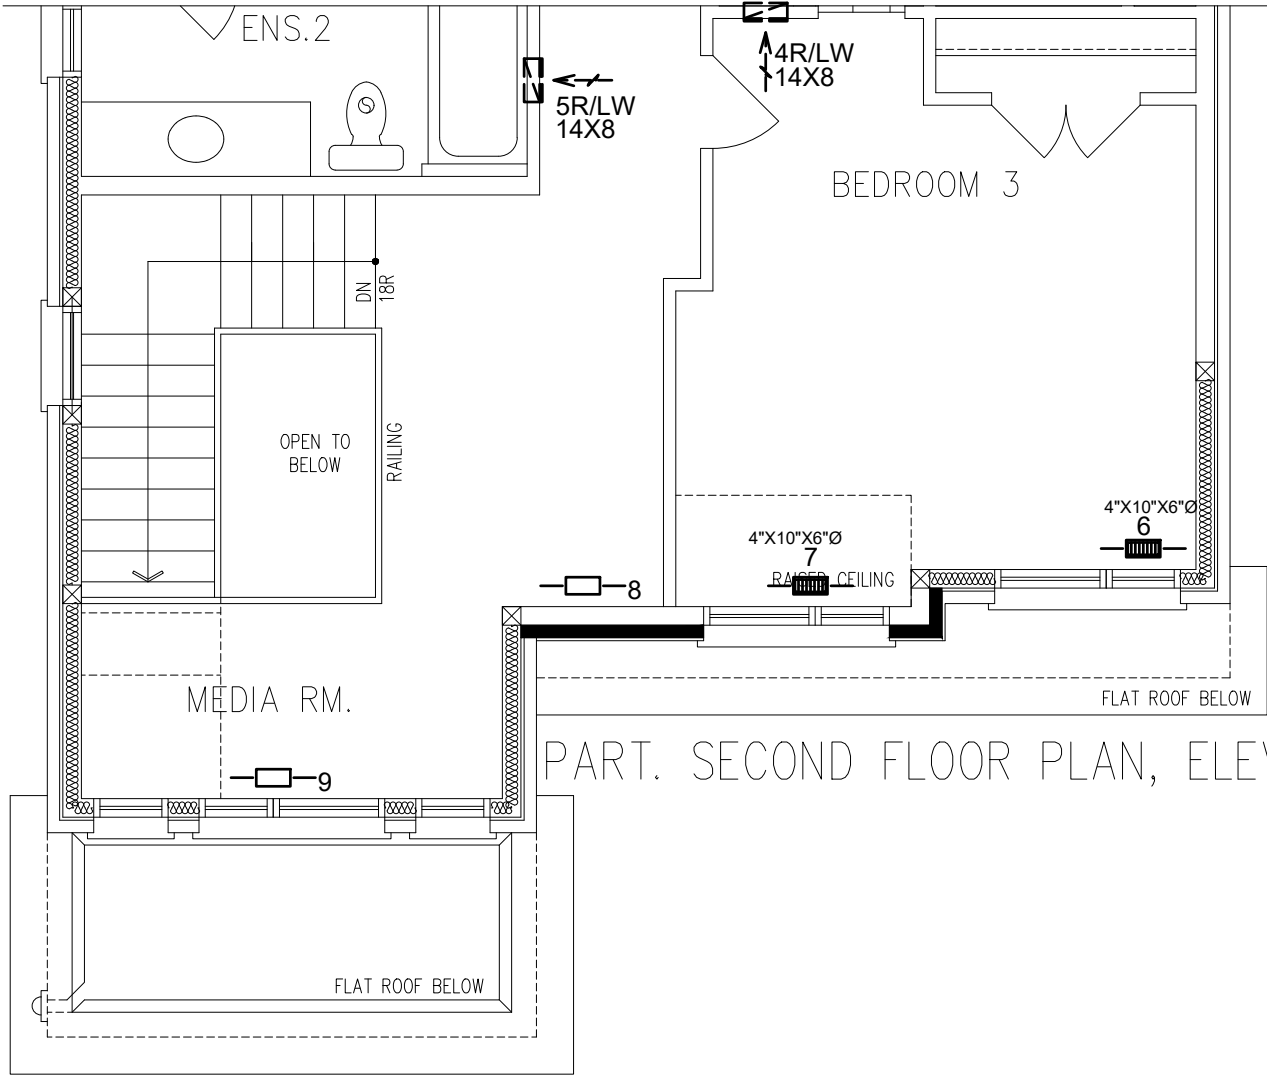

3RD	# S/A	# R/A	# FANS	- DESIGNER TO BE NOTIFIED OF ALL & ANY CHANGES TO THE STRUCTURE AND/OR SYSTEM DESIGN BEFORE INSTALLATION BEGINS. INSTALLATION TO COMPLY WITH THE LATEST ONTARIO BUILDING CODE. - COORDINATE EXACT LOCATION OF GRILLES AND REGISTERS WITH OTHER TRADES, SITE CONDITIONS, OWNER BUILDER, AND/OR ARCHITECT BEFORE INSTALLATION. - PROVIDE MANUAL BALANCING DAMPERS AS REQUIRED TO S/A BRANCH OUTLETS, MAIN TAKE OFF'S & "Y" FITTINGS. - ALL S/A RUNS TO BE 4"x10"x5" ROUND UNLESS OTHERWISE NOTED - INSTALLATION TO COMPLY WITH THE LATEST ONTARIO BUILDING CODE. ALL DUCTS - ALL DUCTWORK LOCATED IN UNHEATED SPACES SHALL BE MIN R-12. UNDERCUT ALL DOORS IN ROOMS WITHOUT RETURN AIR, KEEP JOINTS TIGHT AND AIR LEAKAGE TO A MINIMUM.	PARTIAL PLANS					
2ND	12	5	3		DATE: JUN/2023	SCALE: 3/16"=1'-0"	DRAWN BY: MMA/MP			
1ST	10	2	2		SB-12 PERFORMANCE CSA F280-12					
B	4	1	-							
TOTAL	26	8	5							
CONTRACTOR TO WORK FROM MUNICIPAL APPROVED DRAWINGS ONLY				TOTAL LOSS	53,902 BTUH		MODEL:	Unit 4001 - Elev. A,B and C		
The undersigned has reviewed and takes responsibility for this design and has the qualifications and meets the requirements set out in the Ontario Building Code to be a designer. Doug McCallum102614 NAMESIGNATUREBCIN / BCDN				TOTAL GAIN	32,617 BTUH		PROJECT #:	RP23050 SQFT: 3348 W%: 11.77		
				HEATING UNIT	LENNOX		SITE:	Forestside Estates		
				MODEL #	EL296UH070XE36B		3 TON	FOR:	Forestside Estates	
				OUTPUT	64,000 BTUH		1145 CFM	BUILDER:	Royal Pine Homes	
				MCCALLUMHVAC DESIGN INC Brampton, Ontario, 905-840-8166, info@mccallumhvac.com				M6		

Schedule 1: Designer Information

Use one form for each individual who reviews and takes responsibility for design activities with respect to the project.

A. Project Information			
Building number, street name Unit 4001 - Elev. A,B and C - Opt. 2nd floor - 5 bed		Lot: 4001	
Municipality Brampton		Postal code	Plan number/ other description
B. Individual who reviews and takes responsibility for design activities			
Name Doug McCallum		Firm McCallum HVAC Design Inc.	
Street address 2 Dewside Drive Unit 208		Unit no.	Lot/con.
Municipality Brampton	Postal code L6R 3Y5	Province Ontario	E-mail info@mccallumhvac.com
Telephone number (905) 840-8166	Fax number	Cell number (647) 229-0380	
C. Design activities undertaken by individual identified in Section B. [Building Code Table 3.5.2.1 of Division C]			
House ☒	HVAC – House	Building Structural	
Small Buildings	Building Services	Plumbing – House	
Large Buildings	Detection, Lighting and Power	Plumbing – All Buildings	
Complex Buildings	Fire Protection	On-site Sewage Systems	
Description of designer's work		Model Certification	
Heating and Cooling Load Calculations Air System Design Residential mechanical ventilation Design Summary Residential System Design per CAN/CSA-F280-12 Residential New Construction - Forced Air		Project #: RP23050	
		Builder	Royal Pine Homes
		Project	Forestside Estates
		Model	Unit 4001 - Elev. A,B and C - Opt. 2nd
		SB-12	SB 12 Performance 28
D. Declaration of Designer			
I, <u>Doug McCallum</u> declare that (choose one as appropriate): (print name)			
☒ I review and take responsibility for the design work on behalf of a firm registered under subsection 3.2.4 Division C of the Building Code. I am qualified, and the firm is registered, in the appropriate classes/categories. Individual BCIN: <u>25896</u> Firm BCIN: <u>102614</u>			
I review and take responsibility for the design and am qualified in the appropriate category as an "other designer" under subsection 3.2.5 of Division C, of the Building Code. Individual BCIN: _____ Basis for exemption from registration: _____ The design work is exempt from the registration and qualification requirements of the Building Code. Basis for exemption from registration and qualification: _____			
I certify that: 1. The information contained in this schedule is true to the best of my knowledge. 2. I have submitted this application with the knowledge and consent of the firm.			
<u>2023-06-07</u> Date		 Signature of Designer	

NOTE:

- For the purposes of this form, "individual" means the "person" referred to in Clause 3.2.4.7(1) d), of Division C, Article 3.2.5.1. of Division C and all other persons who are exempt from qualifications under Subsections 3.2.4 . and 3.2.5. of Division C.
- Schedule 1 does not require to be completed a holder of a license, temporary license, or a certificate of authorization, issued by the Ontario Association of Architects. Schedule 1 is also not required to be completed by a holder of a license to practise, a limited licence to practise, or a certificate of authorization, issued by the Association of Professional Engineers of Ontario.



2 Dewside Drive Unit 208, Brampton, Ontario L6R 3Y5 Tel: 905-840-8166

e-mail - info@mccallumhvac.com

Heat loss and gain calculation summary sheet				CSA-F280-M12 Standard Form No. 1	
These documents issued for the use of <u>Royal Pine Homes</u>				Project No. RP23050	
and may not be used by any other persons without authorization. Documents for permit and/or construction are signed in red.					
Building Location					
Address (Model): Unit 4001 - Elev. A,B and C - Opt. 1			Site: Forestside Estates		
Model:			Lot: 4001		
City and Province: Brampton			Postal code:		
Calculations based on					
Dimensional information based on:					
Attachment: Detached		Front facing: East		Assumed? Yes	
No. of Levels: 3		Ventilated? Included		Air tightness: -1	
				Assumed? Yes	
Weather location: Brampton		Wind exposure: Sheltered			
HRV? VanEE		65H		Internal shading: Light-translucent	
				Occupants: 6	
Sensible Eff. at -25C 60.0 %		Apparent Effect. at -0C 75.0 %		Units: Imperial	
Heating design conditions			Cooling design conditions		
Outdoor temp: -2.2°F Indoor temp: 72.0°F Mean soil temp: 48.2°F			Outdoor temp: 86.0°F Indoor temp: 72.0°F Latitude: 43.68		
Above grade walls			Below grade walls		
Style A: As per Selected OBC SB12 SB 1 R 22+1.			Style A: As per Selected OBC SB12 SB 1 R 20ci		
Style B: Existing Walls (When Applicable) R 8.50			Style B:		
Style C:			Style C:		
Style D:			Style D:		
Floors on soil			Ceilings		
Style A: As per Selected OBC SB12 SB 12 F			Style A: As per Selected OBC SB12 SB 12 P R 60.0		
Style B:			Style B: As per Selected OBC SB12 SB 12 P R 22.8		
Exposed floors			Style C:		
Style A: As per Selected OBC SB12 SB 12 R 31			Doors		
Style B:			Style A: As per Selected OBC SB12 SB 12 R 3.01		
Windows			Style B:		
Style A: As per Selected OBC SB12 SB 12 R 3.57			Style C:		
Style B: Existing Windows (When Applicable) R			Skylights		
Style C:			Style A: As per Selected OBC SB12 SB 12 R 2.04		
Style D:			Style B:		
Attached documents: As per Shedule 1					
Notes: Residential New Construction - Forced Air					
Calculations performed by					
Name: Doug McCallum			Postal code: L6R 3Y5		
Company: McCallum HVAC Design Inc.			Telephone: (905) 840-8166		
Address: 2 Dewside Drive Unit 208			Mobile: (647) 229-0380		
City: Brampton			E-mail: info@mccallumhvac.com		

Project: Forestside Estates

Model: Unit 4001 - Elev. A,B and C - Opt.

RESIDENTIAL MECHANICAL VENTILATION DESIGN SUMMARY

For systems serving one dwelling unit & conforming to the Ontario Building Code, O.Reg 159/93

Location of Installation	
Lot #	Plan #
Township Brampton	
Roll #	Permit #
Address	

Total Ventilation Capacity 9.32.3.3(1)					
Bsmt & Master Bdrm	2	@ 21.2	cfm	42.4	cfm
Other Bedrooms	3	@ 10.6	cfm	31.8	cfm
Bathrooms & Kitchen	5	@ 10.6	cfm	53.0	cfm
Other rooms	5	@ 10.6	cfm	53.0	cfm
Total				180.2	

Builder	
Name	Royal Pine Homes
Address	
City	
Tel	Fax

Principal Ventilation Capacity 9.32.3.4(1)					
Master bedroom	1	@ 31.8	cfm	31.8	cfm
Other bedrooms	3	@ 15.9	cfm	47.7	cfm
Total				79.5	95.4

Installing Contractor	
Name	
Address	
City	
Tel	Fax

Principal Exhaust Fan Capacity			
Make	Model	Location	
VanEE	65H	BASE	
129	cfm	64	Sones

Heat Recovery Ventilator			
Make	VanEE		
Model	65H		
129	cfm high	64	cfm low
Sensible efficiency @ -25 deg C		60	%
Sensible efficiency @ 0 deg C		75	%

Combustion Appliances 9.32.3.1(1)	
a)	☒ Direct vent (sealed combustion) only
b)	☐ Positive venting induced draft (except fireplaces)
c)	☐ Natural draft, B-vent or induced draft fireplaces
d)	☐ Solid fuel (including fireplaces)
e)	☐ No combustion Appliances

Supplemental Ventilation Capacity		
Total ventilation capacity	180.2	
Less principal exhaust capacity	79.5	
REQUIRED supplemental vent. Capacity	100.7	84.8


Heating System	
☒	Forced air
☐	Non forced air
☐	Electric space heat (if over 10% of heat load)

Supplemental Fans 9.32.3.5.			
Location	cfm	Model	Sones
ENSUITE	50	770	2.5
POWDER	50	770	2.5
		None	
		None	
all fans HVI listed		Make	Broan or Equiv.

House Type 9.32.3.1(2)	
I	☒ Type a) or b) appliances only, no solid fuel
II	☐ Type I except with solid fuel (including fireplace)
III	☐ Any type c) appliance
IV	☐ Type I or II either electric space heat
Other	☐ Type I, II or IV no forced air

Designer Certification
I hereby certify that this ventilation system has been designed in accordance with the Ontario Building Code.

System Design Option	
1	☐ Exhaust only / forced air system
2	☐ HRV WITH DUCTING / forced air system
3	☒ HRV simplified connection to forced air system
4	☐ HRV full ducting/not coupled to forced air system
	☐ Part 6 design

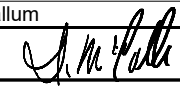Name	Doug McCallum
Signature	
HRAI #	BCIN # 25896
Date	2023-06-07

City of Brampton
Building Division
HVAC Reviewed

2023/07/21
shanna

ALL WORK SHALL CONFORM TO THE ONTARIO
BUILDING CODE O. REG. 33/12 AS AMENDED

Project: Forestside Estates

Model: Unit 4001 - Elev. A,B and C - Opt. 2nd floor - 5

Air Leakage Calculations

Air Leakage Calculations

Building Air Leakage Heat Loss

B	LRairh	Vb	HL^T	HLleak
0.018	0.340	43187.0	74.2	19587.99

Building Air Leakage Heat Gain

B	LRairh	Vb	HG^T	HG Leak
0.018	0.1184627	43187	14.00	1289.25

Air Leakage Heat Loss/Gain Multiplier Table (Section 11)

Level	Level Factor (LF)	Building Air Leakage	Level Conductive Heat Loss (HLclevel)	Air Leakage Heat Loss Multiplier
1	0.5	19588	5448	1.79772
2	0.3		13473	0.43616
3	0.2		13156	0.29778
4	0		0	0.00000

		Air Leakage Heat Gain Multiplier
HG LEAK		1289.25
BUILDING CONDUCTIVE HEAT GAIN		15767.00

Levels

1	2	3	4
(LF)	(LF)	(LF)	(LF)
1.0	0.6	0.5	0.4
	0.4	0.3	0.3
		0.2	0.2
			0.1

Levels this Dwelling

3

Air Leakage Calculations

Levels			
1	2	3	4
(LF)	(LF)	(LF)	(LF)
1.0	0.6	0.5	0.4
	0.4	0.3	0.3
		0.2	0.2
			0.1

Levels this Dwelling	
3	

Ventilation Calculations

Vent	Ventilation Heat Loss					Ventilation Heat Gain				Vent	
	Ventilation Heat Loss					Ventilation Heat Gain					
	C	PVC	HL^T	(1-E) HRV	HLbvent	C	PVC	HG^T	HGbvent		
	1.08	79.5	74.20	0.250	1592.70	1.08	79.5	14.00	1202.040		
Case 1											
Case 1	Ventilation Heat Loss (Exhaust only Systems)					Ventilation Heat Gain (Exhaust Only Systems)				Case 1	
	Case 1 - Exhaust Only					Case 1 - Exhaust Only		Multiplier			
	Level	LF	HLbvent	LVL Cond. HL	Multiplier	HGbvent	1202.040	0.08			
	1	0.5	1593	5448	0.15	Building Cond. HG	15767.00				
	2	0.3		13473	0.04						
	3	0.2		13156	0.02						
	4	0		0	0						
Case 2											
Case 2	Ventilation Heat Loss (Direct Ducted Systems)					Ventilation Heat Gain (Direct Ducted Systems)				Case 2	
				Multiplier					Multiplier		
	C	HL^T	(1-E) HRV	20.03		C	HG^T	15.12			
	1.08	74.20	0.25			1.08	14.00				
Case 3											
Case 3	Ventilation Heat Loss (Forced Air Systems)					Ventilation Heat Gain (Forced Air Systems)				Case 3	
			HLbvent	Multiplier				Vent Heat Gain	Multiplier		
	Total Ventilation Load		1593	0.05		HGbvent 1202.040		HG*1.3 1	1202		0.08

Envelope Air Leakage Calculator

Supplemental tool for CAN/CSA-F280

Weather Station Description

Province:	Brampton
Region:	ON
Weather Station Location:	Open flat terrain, grass
Anemometer height (m):	10

Local Shielding

Building Site:	Suburban, forest
Walls:	Heavv
Flue:	Heavv
Highest Ceiling Height (m):	6.71

Building Configuration

Type:	Detached
Number of Stories:	Two
Foundation:	Full
House Volume (m ³):	1223

Air Leakage/Ventilation

Air Tightness Type:	Custom - DBT values		
Custom BDT Data:	ELA @ 10 Pa.	1547.929	
	3	ACH @ 50 Pa	
Mechanical Ventilation (L/s):	Total Supply:	Total Exhaust:	
	0	0	

Flue Size

Flue #:	#1	#2	#3	#4
Diameter (mm):	0	0	0	0


Envelope Air Leakage Rate

Heating Air Leakage Rate (ACH/H):

Cooling Air Leakage Rate (ACH/H):

Residential Foundation Thermal Load Calculator

Supplemental tool for CAN/CSA-F280

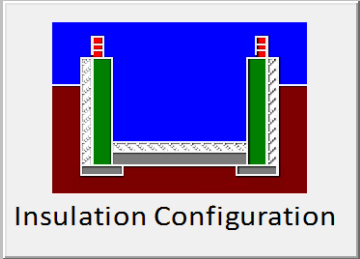Weather Station Description		
Province:	Brampton	
Region:	ON	
Site Description		
Soil Conductivity:	Normal conductivity: dry sand, loam, clay	
Water Table:	Deep (>10 m, >33 Ft)	
Foundation Dimensions		
Floor Length (m):	22.1	 Insulation Configuration BCIN_1
Floor Width (m):	5.64	
Exposed Perimeter (m):	55.4	
Wall Height (m):	3.05	
Depth Below Grade (m):	2.44	
Window Area (m ²):	1.49	
Door Area (m ²):	0	
Radiant Slab		
Heated Fraction of the Slab:	0	
Fluid Temperature (°C):	23	
Design Months		
Heating Month	1	
Foundation Loads		
Heating Load (Watts):	1499	

SYSTEM A

DESIGN LOAD SPECIFICATIONS				AIR DISTRIBUTION AND PRESSURE			
LEVEL 1 NET LOAD	15513 btu/h			EQUIPMENT EXTERNAL STATIC PRESSURE	0.500"W.C.		
LEVEL 2 NET LOAD	20019 btu/h			ADDITIONAL EQUIPMENT PRESSURE DROP	0.250"W.C.		
LEVEL 3 NET LOAD	18523 btu/h			AVAILABLE DESIGN PRESSURE	0.250"W.C.		
LEVEL 4 NET LOAD	0 btu/h			RETURN BRANCH LONGEST EFFECTIVE LENGTH	300ft		
SYSTEM HEATLOSS	54055 btu/h			R/A PLENUM PRESSURE	0.120"W.C.		
SYSTEM HEATGAIN	33396 btu/h			S/A PLENUM PRESSURE	0.130"W.C.		
BUILDING VOLUME Vb	43187.00 ft3			HEATING AIR FLOW PROPORTIONING FACTOR	0.0212 cfm/btuh		
VENTILATION LOAD	1596.00 btu/h			COOLING AIR FLOW PROPORTIONING FACTOR	0.0343 cfm/btuh		
VENTILATION PVC	79.50 cfm			R/A TEMP. 70°F	S/A TEMP. 121.75°F	DIFFUSER LOSS 0.01"w.c.	
FURNACE/AIR HANDLER DATA				BLOWER DATA			
MAKE	LENNOX			HEATING CHECK	1150.00 CFM		
MODEL	EL296UH070XE36B			SELECTED CFM	1145.00 CFM		
HIGH INPUT btu/h	66000	LOW INPUT btu/h	0	COOLING CHECK	1143.00 CFM		
HIGH OUTPUT btu/h	64000	LOW OUTPUT btu/h	0	COOLING AIR FLOW RATE	1145.00 CFM		
E.S.P.	0.50			BLOWER TYPE ECM (BRUSHLESS DC OBC 12.3.1.5.(2))			
WATER TEMP.				A/C UNIT DATA			
AFUE	96.97%			MAKER	3.0 TON		
AUX. HEAT	0			CONDENSER	3.0 TON		
SB-12 PACKAGE	SB 12 Performance 28			COIL	3.0 TON		
TEMP. RISE	51.75°F						

SUPPLY BRANCH AND GRILL SIZING

OUTLET #	ROOM USE	BTU/H OUTLET	HEATING AIR FLOW RATE CFM	COOLING AIR FLOW RATE CFM	DUCT DESIGN PRESSURE	ACTUAL DUCT LENGTH	EQUIVALENT LENGTH	TOTAL EFFECTIVE LENGTH	ADJUSTED PRESSURE	DUCT SIZE ROUND	OUTLET SIZE	TRUNK
24	BASE	3877	81	38	0.13	45	175	220	0.05	6.0	4x10	A1
25	BASE	3877	81	38	0.13	38	115	153	0.08	6.0	4x10	B1
26	BASE	3877	81	38	0.13	51	145	196	0.06	6.0	4x10	C1
27	BASE	3877	81	38	0.13	23	175	198	0.06	6.0	4x10	D1
13	FAM ROOM	3167	66	76	0.13	49	175	224	0.05	6.0	4x10	A1
14	KIT/ BREK	2089	44	72	0.13	39	155	194	0.06	6.0	4x10	A1
15	KIT/ BREK	2089	44	72	0.13	50	175	225	0.05	6.0	4x10	A1
16	DEN	1087	23	46	0.13	30	165	195	0.06	5.0	4x10	B1
17	LAUD	1155	24	35	0.13	20	125	145	0.08	5	4x10	E1
19	FOYER	3917	82	44	0.13	48	155	203	0.06	6.0	4x10	C1
21	PWD	1276	27	15	0.13	40	135	175	0.07	5	4x10	D1
1	PRI. ENS	1943	41	52	0.13	46	175	221	0.05	6	4x10	B1
2	PRI. BED	1383	29	47	0.13	40	155	195	0.06	6	4x10	A1
3	PRI. BED	1383	29	47	0.13	48	145	193	0.06	6	4x10	A1
5	SHD BATH	937	20	12	0.13	18	150	168	0.07	5	4x10	E1
8	MEDIA RM	2038	43	54	0.13	45	185	230	0.05	6.0	4x10	C1
9	MEDIA RM	2038	43	54	0.13	54	155	209	0.06	5.0	4x10	C1
11	SHD BATH-2	674	14	15	0.13	38	165	203	0.06	5	4x10	B1
22	LIV/DIN	1316	27	36	0.13	31	165	196	0.06	5.0	4x10	D1
23	LIV/DIN	1316	27	36	0.13	29	155	184	0.07	5	4x10	B1
20	SIDE ENTR	1559	33	10	0.13	40	185	225	0.05	5.0	4x10	C1
18	MUD RM	1036	22	7	0.13	10	115	125	0.10	5	4x10	E1
28	M. WIC	338	7	4	0.13	34	155	189	0.06	5	4x10	B1
4	BED-2	1466	31	33	0.13	8	130	138	0.09	6	4x10	PL
6	BED-3	2183	46	71	0.13	53	145	198	0.06	6.0	4x10	D1
7	BED-3	2183	46	71	0.13	48	195	243	0.05	6.0	4x10	C1
12	BD-5	1277	27	40	0.13	39	185	224	0.05	6	4x10	B1

11	BED-4	1461	31	42	0.13	38	165	203	0.06	6	4x10	D1
----	-------	------	----	----	------	----	-----	-----	------	---	------	----

RETURN BRANCH AND GRILL SIZING

R/A INLET #	INLET AIR VOLUME CFM	DUCT DESIGN PRESSU RE	ACTUAL DUCT LENGTH	EQUIVAL ENT LENGTH	TOTAL EFFECTIV E LENGTH	ADJUSTE D PRESSU RE	DUCT SIZE ROUND	INLET SIZE	TRUNK
1R	70	0.12	40	160	200	0.05	6	14x8	Z1
2R	150	0.12	29	120	149	0.07	7.5	14x8	Z1
3R	145	0.12	44	160	204	0.05	8	14x8	Y1
4R	75	0.12	47	130	177	0.06	6	14x8	X1
5R	70	0.12	48	170	218	0.05	6	14x8	X1
6R	385	0.12	30	160	190	0.05	11.5	30X8	Z1
7R	140	0.12	32	120	152	0.07	7.5	14x8	Y1
8R	110	0.12	23	120	143	0.07	7	FLC	Y1

RETURN TRUNK DUCT SIZING

TRUNK	CFM	PRESSU RE	ROUND	RECT. SIZE	SIZE ALTERNA TE
DROP	1145	0.05		0	
Z1	1145	0.05	17	26x10	26x10
Y1	540	0.05	13	18x8	14x10
X1	145	0.05	8	8x8	10x6

SUPPLY TRUNK DUCT SIZING

TRUNK	CFM	PRESSU RE	ROUND	RECT. SIZE	SIZE ALTERNA TE
A1	293	0.05	10.5	12x8	16x6
B1	513	0.05	12.5	18x8	24x6
C1	328	0.05	10.5	12x8	16x6
D1	540	0.05	13	18x8	14x10
E1	1119	0.05	17	26x10	26x10
PL	31	0.09	4		

**HEATLOSS/GAIN
CALCULATIONS
CSA-F280-12**

ADDRESS/MODEL: Unit 4001 - Elev. A,B and CLIENT: Royal Pine Homes
C - Opt. 2nd floor - 5 bed GTA: 3348
PROJECT #: RP23050 LOT: 4001
COMPLIANCE PACKAGE: SB 12 SITE: Forestside Estates



WEATHER DATA [Brampton] [43.68] [-2.20] [86.00] [51.80] [48.20] [74.20] [14.00]

LEVEL 1																									
BASE		TOTALS H.L.: 15513 btuh						H.G.: 4482 btuh				AREA: 1341 ft2		Above Grade: 2		GROSS EXP. WALL				NEW 364 ft		EXIST 0 ft			
	EXPOSED WALLS				EXPOSED CEILING W/ATTIC				EXPOSED CEILING NO ATTIC				EXPOSED FLOORS				SKYLIGHT								
	NEW: 182 ft		EXIST: 0 ft		NEW: 0		EXIST: 0		NEW: 0		EXIST: 0		NEW: 0 ft2		EXIST: 0 ft2		NEW: 0.0 ft2		EXIST: 0.0 ft2						
Eff. R-V	21.12		8.50		59.22		22.86		27.65		22.05		29.80		22.05		2.04		2.03						
LOSS	3.5	0 btuh	8.7	0 btuh	1.3	0 btuh	3.2	0 btuh	2.7	0 btuh	3.4	0 btuh	2.5	0 btuh	3.4	0 btuh	36.4	0 btuh	37	0 btuh					
GAIN	0.7	231 btuh	1.6	0 btuh	0.7	0 btuh	1.8	0 btuh	1.5	0 btuh	1.9	0 btuh	0.3	0 btuh	0.4	0 btuh	89.7	0 btuh	14.7	0 btuh					
	DOORS				EAST/WEST WINDOWS				SE/SW WINDOWS				SOUTH WINDOWS				NORTH WINDOWS								
	NEW: 0.0 ft2		EXIST: 0.0 ft2		NEW: 8.0 ft2		EXIST: 0.0 ft2		NEW:		EXIST:		NEW: 4.0 ft2		EXIST: 0.0 ft2		NEW: 4 ft2		EXIST: 0 ft2						
Eff. R-V	3.01		3.01		3.57		1.99		0		0		3.57		1.99		3.57		1.99						
LOSS	24.7	0 btuh	24.7	0 btuh	20.8	166 btuh	37.3	0 btuh	0	0	0	0	20.8	83 btuh	37.3	0 btuh	20.8	83 btuh	37.3	0 btuh					
GAIN	4.7	0 btuh	4.7	0 btuh	28.2	225 btuh	14.9	0 btuh	0	0	0	0	21.7	87 btuh	14.9	0 btuh	11.7	47 btuh	14.9	0 btuh					
FUND. CONDUCTIVE HEATLOSS				5115 btuh				AIR LEAKAGE NEW				AIR LEAKAGE EXIST				VENTILATION CASE 3				H.G. PEOPLE		APP. LOAD		DUCT PIPE L.	
TOTAL CONDUCTIVE		LOSS	5448 btuh		LOSS	1.7977		9794 btuh	LOSS	0.0000		0 btuh	LOSS	0.0		270.5 btuh	239		5530		LOSS	0%		0 btuh	
TOTAL CONDUCTIVE		GAIN	590 btuh		GAIN	0.0818		48 btuh	GAIN	0.0000		0 btuh	GAIN	0.08		45 btuh	0 0 btuh		50% 2765 btuh		GAIN	0%		0 btuh	
LEVEL 2																									
FAM ROOM		TOTALS H.L.: 3169 btuh						H.G.: 2240 btuh				AREA: 295 ft2		C.Height: 11		GROSS EXP. WALL				NEW 407 ft		EXIST 0 ft			
	EXPOSED WALLS				EXPOSED CEILING W/ATTIC				EXPOSED CEILING NO ATTIC				EXPOSED FLOORS				SKYLIGHT								
	NEW: 37 ft		EXIST: 0 ft		NEW: 0		EXIST: 0		NEW: 0		EXIST: 0		NEW: 0 ft2		EXIST: 0 ft2		NEW: 0.0 ft2		EXIST: 0.0 ft2						
Eff. R-V	18.53		8.50		59.22		22.86		27.65		22.05		29.80		22.05		2.04		2.03						
LOSS	4.0	1510 btuh	8.7	0 btuh	1.3	0 btuh	3.2	0 btuh	2.7	0 btuh	3.4	0 btuh	2.5	0 btuh	3.4	0 btuh	36.4	0 btuh	37	0 btuh					
GAIN	0.8	285 btuh	1.6	0 btuh	0.7	0 btuh	1.8	0 btuh	1.5	0 btuh	1.9	0 btuh	0.3	0 btuh	0.4	0 btuh	89.7	0 btuh	14.7	0 btuh					
	DOORS				EAST/WEST WINDOWS				SE/SW WINDOWS				SOUTH WINDOWS				NORTH WINDOWS								
	NEW: 0.0 ft2		EXIST: 0.0 ft2		NEW: 30.0 ft2		EXIST: 0.0 ft2		NEW:		EXIST:		NEW: 0.0 ft2		EXIST: 0.0 ft2		NEW: 0 ft2		EXIST: 0 ft2						
Eff. R-V	3.01		3.01		3.57		1.99		0		0		3.57		1.99		3.57		1.99						
LOSS	24.7	0 btuh	24.7	0 btuh	20.8	624 btuh	37.3	0 btuh	0	0	0	0	20.8	0 btuh	37.3	0 btuh	20.8	0 btuh	37.3	0 btuh					
GAIN	4.7	0 btuh	4.7	0 btuh	28.2	845 btuh	14.9	0 btuh	0	0	0	0	21.7	0 btuh	14.9	0 btuh	11.7	0 btuh	14.9	0 btuh					
FUND. CONDUCTIVE HEATLOSS				0 btuh				AIR LEAKAGE NEW				AIR LEAKAGE EXIST				VENTILATION CASE 3				H.G. PEOPLE		APP. LOAD		DUCT PIPE L.	
TOTAL CONDUCTIVE		LOSS	2133 btuh		LOSS	0.4362		930 btuh	LOSS	0.0000		0 btuh	LOSS	0.0		105.9 btuh	239		5530		LOSS	0%		0 btuh	
TOTAL CONDUCTIVE		GAIN	1130 btuh		GAIN	0.0818		92 btuh	GAIN	0.0000		0 btuh	GAIN	0.08		86 btuh	0 0 btuh		8% 415 btuh		GAIN	0%		0 btuh	
KIT/BREK		TOTALS H.L.: 4180 btuh						H.G.: 4234 btuh				AREA: 266 ft2		C.Height: 11		GROSS EXP. WALL				NEW 363 ft		EXIST 0 ft			
	EXPOSED WALLS				EXPOSED CEILING W/ATTIC				EXPOSED CEILING NO ATTIC				EXPOSED FLOORS				SKYLIGHT								
	NEW: 33 ft		EXIST: 0 ft		NEW: 0		EXIST: 0		NEW: 0		EXIST: 0		NEW: 0 ft2		EXIST: 0 ft2		NEW: 0.0 ft2		EXIST: 0.0 ft2						
Eff. R-V	18.53		8.50		59.22		22.86		27.65		22.05		29.80		22.05		2.04		2.03						
LOSS	4.0	1129 btuh	8.7	0 btuh	1.3	0 btuh	3.2	0 btuh	2.7	0 btuh	3.4	0 btuh	2.5	0 btuh	3.4	0 btuh	36.4	0 btuh	37	0 btuh					
GAIN	0.8	213 btuh	1.6	0 btuh	0.7	0 btuh	1.8	0 btuh	1.5	0 btuh	1.9	0 btuh	0.3	0 btuh	0.4	0 btuh	89.7	0 btuh	14.7	0 btuh					
	DOORS				EAST/WEST WINDOWS				SE/SW WINDOWS				SOUTH WINDOWS				NORTH WINDOWS								
	NEW: 0.0 ft2		EXIST: 0.0 ft2		NEW: 64.0 ft2		EXIST: 0.0 ft2		NEW:		EXIST:		NEW: 0.0 ft2		EXIST: 0.0 ft2		NEW: 17 ft2		EXIST: 0 ft2						
Eff. R-V	3.01		3.01		3.57		1.99		0		0		3.57		1.99		3.57		1.99						
LOSS	24.7	0 btuh	24.7	0 btuh	20.8	1330 btuh	37.3	0 btuh	0	0	0	0	20.8	0 btuh	37.3	0 btuh	20.8	353 btuh	37.3	0 btuh					
GAIN	4.7	0 btuh	4.7	0 btuh	28.2	1803 btuh	14.9	0 btuh	0	0	0	0	21.7	0 btuh	14.9	0 btuh	11.7	200 btuh	14.9	0 btuh					
FUND. CONDUCTIVE HEATLOSS				0 btuh				AIR LEAKAGE NEW				AIR LEAKAGE EXIST				VENTILATION CASE 3				H.G. PEOPLE		APP. LOAD		DUCT PIPE L.	
TOTAL CONDUCTIVE		LOSS	2813 btuh		LOSS	0.4362		1227 btuh	LOSS	0.0000		0 btuh	LOSS	0.0		139.7 btuh	239		5530		LOSS	0%		0 btuh	
TOTAL CONDUCTIVE		GAIN	2216 btuh		GAIN	0.0818		181 btuh	GAIN	0.0000		0 btuh	GAIN	0.08		169 btuh	0 0 btuh		13% 691 btuh		GAIN	0%		0 btuh	
DEN		TOTALS H.L.: 1087 btuh						H.G.: 1340 btuh				AREA: 131 ft2		C.Height: 11		GROSS EXP. WALL				NEW 99 ft		EXIST 0 ft			
	EXPOSED WALLS				EXPOSED CEILING W/ATTIC				EXPOSED CEILING NO ATTIC				EXPOSED FLOORS				SKYLIGHT								
	NEW: 9 ft		EXIST: 0 ft		NEW: 0		EXIST: 0		NEW: 0		EXIST: 0		NEW: 0 ft2		EXIST: 0 ft2		NEW: 0.0 ft2		EXIST: 0.0 ft2						
Eff. R-V	18.53		8.50		59.22		22.86		27.65		22.05		29.80		22.05		2.04		2.03						
LOSS	4.0	316 btuh	8.7	0 btuh	1.3	0 btuh	3.2	0 btuh	2.7	0 btuh	3.4	0 btuh	2.5	0 btuh	3.4	0 btuh	36.4	0 btuh	37	0 btuh					
GAIN	0.8	60 btuh	1.6	0 btuh	0.7	0 btuh	1.8	0 btuh	1.5	0 btuh	1.9	0 btuh	0.3	0 btuh	0.4	0 btuh	89.7	0 btuh	14.7	0 btuh					
	DOORS				EAST/WEST WINDOWS				SE/SW WINDOWS				SOUTH WINDOWS				NORTH WINDOWS								
	NEW: 0.0 ft2		EXIST: 0.0 ft2		NEW: 0.0 ft2		EXIST: 0.0 ft2		NEW:		EXIST:		NEW: 0.0 ft2		EXIST: 0.0 ft2		NEW: 20 ft2		EXIST: 0 ft2						
Eff. R-V	3.01		3.01		3.57		1.99		0		0		3.57		1.99		3.57		1.99						
LOSS	24.7	0 btuh	24.7	0 btuh	20.8	0 btuh	37.3	0 btuh	0	0	0	0	20.8	0 btuh	37.3	0 btuh	20.8	416 btuh	37.3	0 btuh					
GAIN	4.7	0 btuh	4.7	0 btuh	28.2	0 btuh	14.9	0 btuh	0	0	0	0	21.7	0 btuh	14.9	0 btuh	11.7	235 btuh	14.9	0 btuh					
FUND. CONDUCTIVE HEATLOSS				0 btuh				AIR LEAKAGE NEW				AIR LEAKAGE EXIST				VENTILATION CASE 3				H.G. PEOPLE		APP. LOAD		DUCT PIPE L.	
TOTAL CONDUCTIVE		LOSS	732 btuh		LOSS	0.4362		319 btuh	LOSS	0.0000		0 btuh	LOSS	0.0		36.3 btuh	239		5530		LOSS	0%		0 btuh	
TOTAL CONDUCTIVE		GAIN	294 btuh		GAIN	0.0818		24 btuh	GAIN	0.0000		0 btuh	GAIN	0.08		22 btuh	0 0 btuh		13% 691 btuh		GAIN	0%		0 btuh	
LAUD		TOTALS H.L.: 1156 btuh						H.G.: 1023 btuh				AREA: 52 ft2		C.Height: 11		GROSS EXP. WALL				NEW 165 ft		EXIST 0 ft			
	EXPOSED WALLS				EXPOSED CEILING W/ATTIC				EXPOSED CEILING NO ATTIC				EXPOSED FLOORS				SKYLIGHT								
	NEW: 15 ft		EXIST: 0 ft		NEW: 0		EXIST: 0		NEW: 0		EXIST: 0		NEW: 0 ft2		EXIST: 0 ft2		NEW: 0.0 ft2		EXIST: 0.0 ft2						
Eff. R-V	18.53		8.50		59.22		22.86		27.65		22.05		29.80		22.05		2.04		2.03						

**HEATLOSS/GAIN
CALCULATIONS
CSA-F280-12**

ADDRESS/MODEL: Unit 4001 - Elev. A,B and CLIENT: Royal Pine Homes
C - Opt. 2nd floor - 5 bed
PROJECT #: RP23050
COMPLIANCE PACKAGE: SB 12

GTA: 3348
LOT: 4001
SITE: Forestside Estates



LOSS	4.0	633 btuh	8.7	0 btuh	1.3	0 btuh	3.2	0 btuh	2.7	0 btuh	3.4	0 btuh	2.5	0 btuh	3.4	0 btuh	36.4	0 btuh	37	0 btuh	
GAIN	0.8	119 btuh	1.6	0 btuh	0.7	0 btuh	1.8	0 btuh	1.5	0 btuh	1.9	0 btuh	0.3	0 btuh	0.4	0 btuh	89.7	0 btuh	14.7	0 btuh	
	DOORS				EAST/WEST WINDOWS				SE/SW WINDOWS				SOUTH WINDOWS				NORTH WINDOWS				
	NEW: 0.0 ft2		EXIST: 0.0 ft2		NEW: 0.0 ft2		EXIST: 0.0 ft2		NEW:		EXIST:		NEW: 0.0 ft2		EXIST: 0.0 ft2		NEW: 7 ft2		EXIST: 0 ft2		
Eff. R-V	3.01		3.01		3.57		1.99		0		0		3.57		1.99		3.57		1.99		
LOSS	24.7	0 btuh	24.7	0 btuh	20.8	0 btuh	37.3	0 btuh	0	0	0	0	20.8	0 btuh	37.3	0 btuh	20.8	145 btuh	37.3	0 btuh	
GAIN	4.7	0 btuh	4.7	0 btuh	28.2	0 btuh	14.9	0 btuh	0	0	0	0	21.7	0 btuh	14.9	0 btuh	11.7	82 btuh	14.9	0 btuh	
FUND. CONDUCTIVE HEATLOSS				0 btuh				AIR LEAKAGE NEW		AIR LEAKAGE EXIST		VENTILATION CASE 3		H.G. PEOPLE		APP. LOAD		DUCT PIPE L.			
TOTAL CONDUCTIVE		LOSS	778 btuh	LOSS	0.4362	339 btuh	LOSS	0.0000	0 btuh	LOSS	0.0	38.6 btuh	239		5530		LOSS	0%	0 btuh		
TOTAL CONDUCTIVE		GAIN	202 btuh	GAIN	0.0818	17 btuh	GAIN	0.0000	0 btuh	GAIN	0.08	15 btuh	0	0 btuh	10%	553 btuh	GAIN	0%	0 btuh		
FOYER																					
		TOTALS H.L.: 3920 btuh				H.G.: 1288 btuh				AREA: 151 ft2		C.Height: 11		GROSS EXP. WALL				NEW 429 ft		EXIST 0 ft	
	EXPOSED WALLS				EXPOSED CEILING W/ATTIC				EXPOSED CEILING NO ATTIC				EXPOSED FLOORS				SKYLIGHT				
	NEW: 39 ft		EXIST: 0 ft		NEW: 0		EXIST: 0		NEW: 0		EXIST: 0		NEW: 0 ft2		EXIST: 0 ft2		NEW: 0.0 ft2		EXIST: 0.0 ft2		
Eff. R-V	18.53		8.50		59.22		22.86		27.65		22.05		29.80		22.05		2.04		2.03		
LOSS	4.0	1518 btuh	8.7	0 btuh	1.3	0 btuh	3.2	0 btuh	2.7	0 btuh	3.4	0 btuh	2.5	0 btuh	3.4	0 btuh	36.4	0 btuh	37	0 btuh	
GAIN	0.8	286 btuh	1.6	0 btuh	0.7	0 btuh	1.8	0 btuh	1.5	0 btuh	1.9	0 btuh	0.3	0 btuh	0.4	0 btuh	89.7	0 btuh	14.7	0 btuh	
	DOORS				EAST/WEST WINDOWS				SE/SW WINDOWS				SOUTH WINDOWS				NORTH WINDOWS				
	NEW: 21.0 ft2		EXIST: 0.0 ft2		NEW: 8.0 ft2		EXIST: 0.0 ft2		NEW:		EXIST:		NEW: 0.0 ft2		EXIST: 0.0 ft2		NEW: 21 ft2		EXIST: 0 ft2		
Eff. R-V	3.01		3.01		3.57		1.99		0		0		3.57		1.99		3.57		1.99		
LOSS	24.7	518 btuh	24.7	0 btuh	20.8	166 btuh	37.3	0 btuh	0	0	0	0	20.8	0 btuh	37.3	0 btuh	20.8	436 btuh	37.3	0 btuh	
GAIN	4.7	98 btuh	4.7	0 btuh	28.2	225 btuh	14.9	0 btuh	0	0	0	0	21.7	0 btuh	14.9	0 btuh	11.7	246 btuh	14.9	0 btuh	
FUND. CONDUCTIVE HEATLOSS				0 btuh				AIR LEAKAGE NEW		AIR LEAKAGE EXIST		VENTILATION CASE 3		H.G. PEOPLE		APP. LOAD		DUCT PIPE L.			
TOTAL CONDUCTIVE		LOSS	2638 btuh	LOSS	0.4362	1151 btuh	LOSS	0.0000	0 btuh	LOSS	0.0	131.0 btuh	239		5530		LOSS	0%	0 btuh		
TOTAL CONDUCTIVE		GAIN	856 btuh	GAIN	0.0818	70 btuh	GAIN	0.0000	0 btuh	GAIN	0.08	65 btuh	0	0 btuh	0%	0 btuh	GAIN	0%	0 btuh		
PWD																					
		TOTALS H.L.: 1277 btuh				H.G.: 432 btuh				AREA: 36 ft2		C.Height: 11		GROSS EXP. WALL				NEW 77 ft		EXIST 0 ft	
	EXPOSED WALLS				EXPOSED CEILING W/ATTIC				EXPOSED CEILING NO ATTIC				EXPOSED FLOORS				SKYLIGHT				
	NEW: 7 ft		EXIST: 0 ft		NEW: 0		EXIST: 0		NEW: 0		EXIST: 0		NEW: 0 ft2		EXIST: 0 ft2		NEW: 0.0 ft2		EXIST: 0.0 ft2		
Eff. R-V	18.53		8.50		59.22		22.86		27.65		22.05		29.80		22.05		2.04		2.03		
LOSS	4.0	196 btuh	8.7	0 btuh	1.3	0 btuh	3.2	0 btuh	2.7	0 btuh	3.4	0 btuh	2.5	0 btuh	3.4	0 btuh	36.4	0 btuh	37	0 btuh	
GAIN	0.8	37 btuh	1.6	0 btuh	0.7	0 btuh	1.8	0 btuh	1.5	0 btuh	1.9	0 btuh	0.3	0 btuh	0.4	0 btuh	89.7	0 btuh	14.7	0 btuh	
	DOORS				EAST/WEST WINDOWS				SE/SW WINDOWS				SOUTH WINDOWS				NORTH WINDOWS				
	NEW: 21.0 ft2		EXIST: 0.0 ft2		NEW: 0.0 ft2		EXIST: 0.0 ft2		NEW:		EXIST:		NEW: 7.0 ft2		EXIST: 0.0 ft2		NEW: 0 ft2		EXIST: 0 ft2		
Eff. R-V	3.01		3.01		3.57		1.99		0		0		3.57		1.99		3.57		1.99		
LOSS	24.7	518 btuh	24.7	0 btuh	20.8	0 btuh	37.3	0 btuh	0	0	0	0	20.8	145 btuh	37.3	0 btuh	20.8	0 btuh	37.3	0 btuh	
GAIN	4.7	98 btuh	4.7	0 btuh	28.2	0 btuh	14.9	0 btuh	0	0	0	0	21.7	152 btuh	14.9	0 btuh	11.7	0 btuh	14.9	0 btuh	
FUND. CONDUCTIVE HEATLOSS				0 btuh				AIR LEAKAGE NEW		AIR LEAKAGE EXIST		VENTILATION CASE 3		H.G. PEOPLE		APP. LOAD		DUCT PIPE L.			
TOTAL CONDUCTIVE		LOSS	859 btuh	LOSS	0.4362	375 btuh	LOSS	0.0000	0 btuh	LOSS	0.0	42.7 btuh	239		5530		LOSS	0%	0 btuh		
TOTAL CONDUCTIVE		GAIN	287 btuh	GAIN	0.0818	23 btuh	GAIN	0.0000	0 btuh	GAIN	0.08	22 btuh	0	0 btuh	0%	0 btuh	GAIN	0%	0 btuh		
LIV/DIN																					
		TOTALS H.L.: 2633 btuh				H.G.: 2115 btuh				AREA: 296 ft2		C.Height: 11		GROSS EXP. WALL				NEW 275 ft		EXIST 0 ft	
	EXPOSED WALLS				EXPOSED CEILING W/ATTIC				EXPOSED CEILING NO ATTIC				EXPOSED FLOORS				SKYLIGHT				
	NEW: 25 ft		EXIST: 0 ft		NEW: 0		EXIST: 0		NEW: 0		EXIST: 0		NEW: 0 ft2		EXIST: 0 ft2		NEW: 0.0 ft2		EXIST: 0.0 ft2		
Eff. R-V	18.53		8.50		59.22		22.86		27.65		22.05		29.80		22.05		2.04		2.03		
LOSS	4.0	941 btuh	8.7	0 btuh	1.3	0 btuh	3.2	0 btuh	2.7	0 btuh	3.4	0 btuh	2.5	0 btuh	3.4	0 btuh	36.4	0 btuh	37	0 btuh	
GAIN	0.8	178 btuh	1.6	0 btuh	0.7	0 btuh	1.8	0 btuh	1.5	0 btuh	1.9	0 btuh	0.3	0 btuh	0.4	0 btuh	89.7	0 btuh	14.7	0 btuh	
	DOORS				EAST/WEST WINDOWS				SE/SW WINDOWS				SOUTH WINDOWS				NORTH WINDOWS				
	NEW: 0.0 ft2		EXIST: 0.0 ft2		NEW: 0.0 ft2		EXIST: 0.0 ft2		NEW:		EXIST:		NEW: 40.0 ft2		EXIST: 0.0 ft2		NEW: 0 ft2		EXIST: 0 ft2		
Eff. R-V	3.01		3.01		3.57		1.99		0		0		3.57		1.99		3.57		1.99		
LOSS	24.7	0 btuh	24.7	0 btuh	20.8	0 btuh	37.3	0 btuh	0	0	0	0	20.8	831 btuh	37.3	0 btuh	20.8	0 btuh	37.3	0 btuh	
GAIN	4.7	0 btuh	4.7	0 btuh	28.2	0 btuh	14.9	0 btuh	0	0	0	0	21.7	868 btuh	14.9	0 btuh	11.7	0 btuh	14.9	0 btuh	
FUND. CONDUCTIVE HEATLOSS				0 btuh				AIR LEAKAGE NEW		AIR LEAKAGE EXIST		VENTILATION CASE 3		H.G. PEOPLE		APP. LOAD		DUCT PIPE L.			
TOTAL CONDUCTIVE		LOSS	1772 btuh	LOSS	0.4362	773 btuh	LOSS	0.0000	0 btuh	LOSS	0.0	88.0 btuh	239		5530		LOSS	0%	0 btuh		
TOTAL CONDUCTIVE		GAIN	1046 btuh	GAIN	0.0818	86 btuh	GAIN	0.0000	0 btuh	GAIN	0.08	80 btuh	0	0 btuh	8%	415 btuh	GAIN	0%	0 btuh		
SIDE ENTR																					
		TOTALS H.L.: 1560 btuh				H.G.: 298 btuh				AREA: 78 ft2		C.Height: 11		GROSS EXP. WALL				NEW 154 ft		EXIST 0 ft	
	EXPOSED WALLS				EXPOSED CEILING W/ATTIC				EXPOSED CEILING NO ATTIC				EXPOSED FLOORS				SKYLIGHT				
	NEW: 14 ft		EXIST: 0 ft		NEW: 0		EXIST: 0		NEW: 0		EXIST: 0		NEW: 0 ft2		EXIST: 0 ft2		NEW: 0.0 ft2		EXIST: 0.0 ft2		
Eff. R-V	18.53		8.50		59.22		22.86		27.65		22.05		29.80		22.05		2.04		2.03		
LOSS	4.0	533 btuh	8.7	0 btuh	1.3	0 btuh	3.2	0 btuh	2.7	0 btuh	3.4	0 btuh	2.5	0 btuh	3.4	0 btuh	36.4	0 btuh	37	0 btuh	
GAIN	0.8	100 btuh	1.6	0 btuh	0.7	0 btuh	1.8	0 btuh	1.5	0 btuh	1.9	0 btuh	0.3	0 btuh	0.4	0 btuh	89.7	0 btuh	14.7	0 btuh	
	DOORS				EAST/WEST WINDOWS				SE/SW WINDOWS				SOUTH WINDOWS				NORTH WINDOWS				
	NEW: 21.0 ft2		EXIST: 0.0 ft2		NEW: 0.0 ft2		EXIST: 0.0 ft2		NEW:		EXIST:		NEW: 0.0 ft2		EXIST: 0.0 ft2		NEW: 0 ft2		EXIST: 0 ft2		
Eff. R-V	3.01		3.01		3.57		1.99		0		0		3.57		1.99		3.57		1.99		
LOSS	24.7	518 btuh	24.7	0 btuh	20.8	0 btuh	37.3	0 btuh	0	0	0	0	20.8	0 btuh	37.3	0 btuh	20.8	0 btuh	37.3	0 btuh	
GAIN	4.7	98 btuh	4.7	0 btuh	28.2	0 btuh	14.9	0 btuh	0	0	0	0	21.7	0 btuh	14.9	0 btuh	11.7	0 btuh	14.9	0 btuh	

**HEATLOSS/GAIN
CALCULATIONS
CSA-F280-12**

ADDRESS/MODEL: Unit 4001 - Elev. A,B and CLIENT: Royal Pine Homes
C - Opt. 2nd floor - 5 bed
PROJECT #: RP23050
COMPLIANCE PACKAGE: SB 12
GTA: 3348
LOT: 4001
SITE: Forestside Estates



FUND. CONDUCTIVE HEATLOSS			0 btuh		AIR LEAKAGE NEW			AIR LEAKAGE EXIST			VENTILATION CASE 3			H.G. PEOPLE		APP. LOAD		DUCT PIPE L.			
TOTAL CONDUCTIVE			LOSS	1050 btuh	LOSS	0.4362	458 btuh	LOSS	0.0000	0 btuh	LOSS	0.0	52.1 btuh	239		5530		LOSS	0%	0 btuh	
TOTAL CONDUCTIVE			GAIN	198 btuh	GAIN	0.0818	16 btuh	GAIN	0.0000	0 btuh	GAIN	0.08	15 btuh	0	0 btuh	0%	0 btuh	GAIN	0%	0 btuh	
MUD RM		TOTALS H.L.: 1037 btuh					H.G.: 199 btuh			AREA: 25 ft2		C.Height: 11		GROSS EXP. WALL				NEW 66 ft		EXIST 0 ft	
EXPOSED WALLS			EXPOSED CEILING W/ATTIC				EXPOSED CEILING NO ATTIC				EXPOSED FLOORS				SKYLIGHT						
NEW: 6 ft			EXIST: 0 ft		NEW: 0		EXIST: 0		NEW: 0		EXIST: 0		NEW: 0 ft2		EXIST: 0 ft2		NEW: 0.0 ft2		EXIST: 0.0 ft2		
Eff. R-V	18.53		8.50		59.22		22.86		27.65		22.05		29.80		22.05		2.04		2.03		
LOSS	4.0	180 btuh	8.7	0 btuh	1.3	0 btuh	3.2	0 btuh	2.7	0 btuh	3.4	0 btuh	2.5	0 btuh	3.4	0 btuh	36.4	0 btuh	37	0 btuh	
GAIN	0.8	34 btuh	1.6	0 btuh	0.7	0 btuh	1.8	0 btuh	1.5	0 btuh	1.9	0 btuh	0.3	0 btuh	0.4	0 btuh	89.7	0 btuh	14.7	0 btuh	
DOORS			EAST/WEST WINDOWS				SE/SW WINDOWS				SOUTH WINDOWS				NORTH WINDOWS						
NEW: 21.0 ft2			EXIST: 0.0 ft2		NEW: 0.0 ft2		EXIST: 0.0 ft2		NEW:		EXIST:		NEW: 0.0 ft2		EXIST: 0.0 ft2		NEW: 0 ft2		EXIST: 0 ft2		
Eff. R-V	3.01		3.01		3.57		1.99		0		0		3.57		1.99		3.57		1.99		
LOSS	24.7	518 btuh	24.7	0 btuh	20.8	0 btuh	37.3	0 btuh	0	0	0	0	20.8	0 btuh	37.3	0 btuh	20.8	0 btuh	37.3	0 btuh	
GAIN	4.7	98 btuh	4.7	0 btuh	28.2	0 btuh	14.9	0 btuh	0	0	0	0	21.7	0 btuh	14.9	0 btuh	11.7	0 btuh	14.9	0 btuh	
FUND. CONDUCTIVE HEATLOSS			0 btuh		AIR LEAKAGE NEW			AIR LEAKAGE EXIST			VENTILATION CASE 3			H.G. PEOPLE		APP. LOAD		DUCT PIPE L.			
TOTAL CONDUCTIVE			LOSS	698 btuh	LOSS	0.4362	304 btuh	LOSS	0.0000	0 btuh	LOSS	0.0	34.7 btuh	239		5530		LOSS	0%	0 btuh	
TOTAL CONDUCTIVE			GAIN	132 btuh	GAIN	0.0818	11 btuh	GAIN	0.0000	0 btuh	GAIN	0.08	10 btuh	0	0 btuh	0%	0 btuh	GAIN	0%	0 btuh	
LEVEL 3																					
PRI. ENS		TOTALS H.L.: 1849 btuh					H.G.: 1515 btuh			AREA: 117 ft2		C.Height: 8		GROSS EXP. WALL				NEW 176 ft		EXIST 0 ft	
EXPOSED WALLS			EXPOSED CEILING W/ATTIC				EXPOSED CEILING NO ATTIC				EXPOSED FLOORS				SKYLIGHT						
NEW: 22 ft			EXIST: 0 ft		NEW: 117 ft2		EXIST: 0		NEW: 0		EXIST: 0		NEW: 0 ft2		EXIST: 0 ft2		NEW: 0.0 ft2		EXIST: 0.0 ft2		
Eff. R-V	18.53		8.50		59.22		22.86		27.65		22.05		29.80		22.05		2.04		2.03		
LOSS	4.0	581 btuh	8.7	0 btuh	1.3	147 btuh	3.2	0 btuh	2.7	0 btuh	3.4	0 btuh	2.5	0 btuh	3.4	0 btuh	36.4	0 btuh	37	0 btuh	
GAIN	0.8	110 btuh	1.6	0 btuh	0.7	81 btuh	1.8	0 btuh	1.5	0 btuh	1.9	0 btuh	0.3	0 btuh	0.4	0 btuh	89.7	0 btuh	14.7	0 btuh	
DOORS			EAST/WEST WINDOWS				SE/SW WINDOWS				SOUTH WINDOWS				NORTH WINDOWS						
NEW: 0.0 ft2			EXIST: 0.0 ft2		NEW: 22.0 ft2		EXIST: 0.0 ft2		NEW:		EXIST:		NEW: 9.0 ft2		EXIST: 0.0 ft2		NEW: 0 ft2		EXIST: 0 ft2		
Eff. R-V	3.01		3.01		3.57		1.99		0		0		3.57		1.99		3.57		1.99		
LOSS	24.7	0 btuh	24.7	0 btuh	20.8	457 btuh	37.3	0 btuh	0	0	0	0	20.8	187 btuh	37.3	0 btuh	20.8	0 btuh	37.3	0 btuh	
GAIN	4.7	0 btuh	4.7	0 btuh	28.2	620 btuh	14.9	0 btuh	0	0	0	0	21.7	195 btuh	14.9	0 btuh	11.7	0 btuh	14.9	0 btuh	
FUND. CONDUCTIVE HEATLOSS			0 btuh		AIR LEAKAGE NEW			AIR LEAKAGE EXIST			VENTILATION CASE 3			H.G. PEOPLE		APP. LOAD		DUCT PIPE L.			
TOTAL CONDUCTIVE			LOSS	1372 btuh	LOSS	0.2978	409 btuh	LOSS	0.0000	0 btuh	LOSS	0.0	68.1 btuh	239		5530		LOSS	0%	0 btuh	
TOTAL CONDUCTIVE			GAIN	1006 btuh	GAIN	0.0818	82 btuh	GAIN	0.0000	0 btuh	GAIN	0.08	77 btuh	0	0 btuh	0%	0 btuh	GAIN	0%	0 btuh	
PRI. BED		TOTALS H.L.: 2634 btuh					H.G.: 2742 btuh			AREA: 259 ft2		C.Height: 8		GROSS EXP. WALL				NEW 248 ft		EXIST 0 ft	
EXPOSED WALLS			EXPOSED CEILING W/ATTIC				EXPOSED CEILING NO ATTIC				EXPOSED FLOORS				SKYLIGHT						
NEW: 31 ft			EXIST: 0 ft		NEW: 259 ft2		EXIST: 0		NEW: 0		EXIST: 0		NEW: 0 ft2		EXIST: 0 ft2		NEW: 0.0 ft2		EXIST: 0.0 ft2		
Eff. R-V	18.53		8.50		59.22		22.86		27.65		22.05		29.80		22.05		2.04		2.03		
LOSS	4.0	841 btuh	8.7	0 btuh	1.3	325 btuh	3.2	0 btuh	2.7	0 btuh	3.4	0 btuh	2.5	0 btuh	3.4	0 btuh	36.4	0 btuh	37	0 btuh	
GAIN	0.8	159 btuh	1.6	0 btuh	0.7	179 btuh	1.8	0 btuh	1.5	0 btuh	1.9	0 btuh	0.3	0 btuh	0.4	0 btuh	89.7	0 btuh	14.7	0 btuh	
DOORS			EAST/WEST WINDOWS				SE/SW WINDOWS				SOUTH WINDOWS				NORTH WINDOWS						
NEW: 0.0 ft2			EXIST: 0.0 ft2		NEW: 38.0 ft2		EXIST: 0.0 ft2		NEW:		EXIST:		NEW: 0.0 ft2		EXIST: 0.0 ft2		NEW: 0 ft2		EXIST: 0 ft2		
Eff. R-V	3.01		3.01		3.57		1.99		0		0		3.57		1.99		3.57		1.99		
LOSS	24.7	0 btuh	24.7	0 btuh	20.8	790 btuh	37.3	0 btuh	0	0	0	0	20.8	0 btuh	37.3	0 btuh	20.8	0 btuh	37.3	0 btuh	
GAIN	4.7	0 btuh	4.7	0 btuh	28.2	1071 btuh	14.9	0 btuh	0	0	0	0	21.7	0 btuh	14.9	0 btuh	11.7	0 btuh	14.9	0 btuh	
FUND. CONDUCTIVE HEATLOSS			0 btuh		AIR LEAKAGE NEW			AIR LEAKAGE EXIST			VENTILATION CASE 3			H.G. PEOPLE		APP. LOAD		DUCT PIPE L.			
TOTAL CONDUCTIVE			LOSS	1955 btuh	LOSS	0.2978	582 btuh	LOSS	0.0000	0 btuh	LOSS	0.0	97.1 btuh	239		5530		LOSS	0%	0 btuh	
TOTAL CONDUCTIVE			GAIN	1409 btuh	GAIN	0.0818	115 btuh	GAIN	0.0000	0 btuh	GAIN	0.08	107 btuh	2	478 btuh	0%	0 btuh	GAIN	0%	0 btuh	
SHD BATH		TOTALS H.L.: 914 btuh					H.G.: 358 btuh			AREA: 112 ft2		C.Height: 8		GROSS EXP. WALL				NEW 48 ft		EXIST 0 ft	
EXPOSED WALLS			EXPOSED CEILING W/ATTIC				EXPOSED CEILING NO ATTIC				EXPOSED FLOORS				SKYLIGHT						
NEW: 6 ft			EXIST: 0 ft		NEW: 112 ft2		EXIST: 0		NEW: 0		EXIST: 0		NEW: 61 ft2		EXIST: 0 ft2		NEW: 0.0 ft2		EXIST: 0.0 ft2		
Eff. R-V	18.53		8.50		59.22		22.86		27.65		22.05		29.80		22.05		2.04		2.03		
LOSS	4.0	160 btuh	8.7	0 btuh	1.3	140 btuh	3.2	0 btuh	2.7	0 btuh	3.4	0 btuh	2.5	152 btuh	3.4	0 btuh	36.4	0 btuh	37	0 btuh	
GAIN	0.8	30 btuh	1.6	0 btuh	0.7	78 btuh	1.8	0 btuh	1.5	0 btuh	1.9	0 btuh	0.3	16 btuh	0.4	0 btuh	89.7	0 btuh	14.7	0 btuh	
DOORS			EAST/WEST WINDOWS				SE/SW WINDOWS				SOUTH WINDOWS				NORTH WINDOWS						
NEW: 0.0 ft2			EXIST: 0.0 ft2		NEW: 0.0 ft2		EXIST: 0.0 ft2		NEW:		EXIST:		NEW: 0.0 ft2		EXIST: 0.0 ft2		NEW: 8 ft2		EXIST: 0 ft2		
Eff. R-V	3.01		3.01		3.57		1.99		0		0		3.57		1.99		3.57		1.99		
LOSS	24.7	0 btuh	24.7	0 btuh	20.8	0 btuh	37.3	0 btuh	0	0	0	0	20.8	0 btuh	37.3	0 btuh	20.8	166 btuh	37.3	0 btuh	
GAIN	4.7	0 btuh	4.7	0 btuh	28.2	0 btuh	14.9	0 btuh	0	0	0	0	21.7	0 btuh	14.9	0 btuh	11.7	94 btuh	14.9	0 btuh	
FUND. CONDUCTIVE HEATLOSS			0 btuh		AIR LEAKAGE NEW			AIR LEAKAGE EXIST			VENTILATION CASE 3			H.G. PEOPLE		APP. LOAD		DUCT PIPE L.			
TOTAL CONDUCTIVE			LOSS	619 btuh	LOSS	0.2978	184 btuh	LOSS	0.0000	0 btuh	LOSS	0.0	30.7 btuh	239		5530		LOSS	10%	80 btuh	
TOTAL CONDUCTIVE			GAIN	218 btuh	GAIN	0.0818	18 btuh	GAIN	0.0000	0 btuh	GAIN	0.08	17 btuh	0	0 btuh	0%	0 btuh	GAIN	10%	22 btuh	
MEDIA RM		TOTALS H.L.: 3891 btuh					H.G.: 3123 btuh			AREA: 249 ft2		C.Height: 8		GROSS EXP. WALL				NEW 320 ft		EXIST 0 ft	
EXPOSED WALLS			EXPOSED CEILING W/ATTIC				EXPOSED CEILING NO ATTIC				EXPOSED FLOORS				SKYLIGHT						

**HEATLOSS/GAIN
CALCULATIONS
CSA-F280-12**

ADDRESS/MODEL: Unit 4001 - Elev. A,B and CLIENT: Royal Pine Homes
C - Opt. 2nd floor - 5 bed
PROJECT #: RP23050
COMPLIANCE PACKAGE: SB 12
GTA: 3348
LOT: 4001
SITE: Forestside Estates



	NEW: 40 ft			EXIST: 0 ft		NEW: 249 ft2			EXIST: 0			NEW: 0			EXIST: 0			NEW: 54 ft2			EXIST: 0 ft2			NEW: 0.0 ft2			EXIST: 0.0 ft2												
Eff. R-V	18.53			8.50		59.22			22.86			27.65			22.05			29.80			22.05			2.04			2.03												
LOSS	4.0	1065 btuh	8.7	0 btuh	1.3	312 btuh	3.2	0 btuh	2.7	0 btuh	3.4	0 btuh	2.5	134 btuh	3.4	0 btuh	36.4	0 btuh	37	0 btuh																			
GAIN	0.8	201 btuh	1.6	0 btuh	0.7	172 btuh	1.8	0 btuh	1.5	0 btuh	1.9	0 btuh	0.3	14 btuh	0.4	0 btuh	89.7	0 btuh	14.7	0 btuh																			
	DOORS					EAST/WEST WINDOWS					SE/SW WINDOWS					SOUTH WINDOWS					NORTH WINDOWS																		
	NEW: 0.0 ft2			EXIST: 0.0 ft2		NEW: 54.0 ft2			EXIST: 0.0 ft2			NEW:			EXIST:			NEW: 0.0 ft2			EXIST: 0.0 ft2			NEW: 0 ft2			EXIST: 0 ft2												
Eff. R-V	3.01			3.01		3.57			1.99			0			0			3.57			1.99			3.57			1.99												
LOSS	24.7	0 btuh	24.7	0 btuh	20.8	1122 btuh	37.3	0 btuh	0	0	0	0	20.8	0 btuh	37.3	0 btuh	20.8	0 btuh	37.3	0 btuh																			
GAIN	4.7	0 btuh	4.7	0 btuh	28.2	1522 btuh	14.9	0 btuh	0	0	0	0	21.7	0 btuh	14.9	0 btuh	11.7	0 btuh	14.9	0 btuh																			
FUND. CONDUCTIVE HEATLOSS					0 btuh					AIR LEAKAGE NEW					AIR LEAKAGE EXIST					VENTILATION CASE 3					H.G. PEOPLE					APP. LOAD					DUCT PIPE L.				
TOTAL CONDUCTIVE			LOSS	2634 btuh	LOSS	0.2978	784 btuh	LOSS	0.0000	0 btuh	LOSS	0.0	130.8 btuh	239			5530	LOSS	10%	342 btuh																			
TOTAL CONDUCTIVE			GAIN	1909 btuh	GAIN	0.0818	156 btuh	GAIN	0.0000	0 btuh	GAIN	0.08	146 btuh	0	0 btuh	0%	0 btuh	GAIN	10%	191 btuh																			

SHD BATH-2		TOTALS H.L.: 644 btuh					H.G.: 434 btuh					AREA: 82 ft2			C.Height: 8			GROSS EXP. WALL					NEW 56 ft			EXIST 0 ft													
	EXPOSED WALLS					EXPOSED CEILING W/ATTIC					EXPOSED CEILING NO ATTIC					EXPOSED FLOORS					SKYLIGHT																		
	NEW: 7 ft			EXIST: 0 ft		NEW: 82 ft2			EXIST: 0			NEW: 0			EXIST: 0			NEW: 0 ft2			EXIST: 0 ft2			NEW: 0.0 ft2			EXIST: 0.0 ft2												
Eff. R-V	18.53			8.50		59.22			22.86			27.65			22.05			29.80			22.05			2.04			2.03												
LOSS	4.0	188 btuh	8.7	0 btuh	1.3	103 btuh	3.2	0 btuh	2.7	0 btuh	3.4	0 btuh	2.5	0 btuh	3.4	0 btuh	36.4	0 btuh	37	0 btuh																			
GAIN	0.8	36 btuh	1.6	0 btuh	0.7	57 btuh	1.8	0 btuh	1.5	0 btuh	1.9	0 btuh	0.3	0 btuh	0.4	0 btuh	89.7	0 btuh	14.7	0 btuh																			
	DOORS					EAST/WEST WINDOWS					SE/SW WINDOWS					SOUTH WINDOWS					NORTH WINDOWS																		
	NEW: 0.0 ft2			EXIST: 0.0 ft2		NEW: 0.0 ft2			EXIST: 0.0 ft2			NEW:			EXIST:			NEW: 9.0 ft2			EXIST: 0.0 ft2			NEW: 0 ft2			EXIST: 0 ft2												
Eff. R-V	3.01			3.01		3.57			1.99			0			0			3.57			1.99			3.57			1.99												
LOSS	24.7	0 btuh	24.7	0 btuh	20.8	0 btuh	37.3	0 btuh	0	0	0	0	20.8	187 btuh	37.3	0 btuh	20.8	0 btuh	37.3	0 btuh																			
GAIN	4.7	0 btuh	4.7	0 btuh	28.2	0 btuh	14.9	0 btuh	0	0	0	0	21.7	195 btuh	14.9	0 btuh	11.7	0 btuh	14.9	0 btuh																			
FUND. CONDUCTIVE HEATLOSS					0 btuh					AIR LEAKAGE NEW					AIR LEAKAGE EXIST					VENTILATION CASE 3					H.G. PEOPLE					APP. LOAD					DUCT PIPE L.				
TOTAL CONDUCTIVE			LOSS	478 btuh	LOSS	0.2978	142 btuh	LOSS	0.0000	0 btuh	LOSS	0.0	23.7 btuh	239			5530	LOSS	0%	0 btuh																			
TOTAL CONDUCTIVE			GAIN	288 btuh	GAIN	0.0818	24 btuh	GAIN	0.0000	0 btuh	GAIN	0.08	22 btuh	0	0 btuh	0%	0 btuh	GAIN	0%	0 btuh																			

M. WIC		TOTALS H.L.: 316 btuh					H.G.: 107 btuh					AREA: 59 ft2			C.Height: 8			GROSS EXP. WALL					NEW 40 ft			EXIST 0 ft													
	EXPOSED WALLS					EXPOSED CEILING W/ATTIC					EXPOSED CEILING NO ATTIC					EXPOSED FLOORS					SKYLIGHT																		
	NEW: 5 ft			EXIST: 0 ft		NEW: 59 ft2			EXIST: 0			NEW: 0			EXIST: 0			NEW: 0 ft2			EXIST: 0 ft2			NEW: 0.0 ft2			EXIST: 0.0 ft2												
Eff. R-V	18.53			8.50		59.22			22.86			27.65			22.05			29.80			22.05			2.04			2.03												
LOSS	4.0	160 btuh	8.7	0 btuh	1.3	74 btuh	3.2	0 btuh	2.7	0 btuh	3.4	0 btuh	2.5	0 btuh	3.4	0 btuh	36.4	0 btuh	37	0 btuh																			
GAIN	0.8	30 btuh	1.6	0 btuh	0.7	41 btuh	1.8	0 btuh	1.5	0 btuh	1.9	0 btuh	0.3	0 btuh	0.4	0 btuh	89.7	0 btuh	14.7	0 btuh																			
	DOORS					EAST/WEST WINDOWS					SE/SW WINDOWS					SOUTH WINDOWS					NORTH WINDOWS																		
	NEW: 0.0 ft2			EXIST: 0.0 ft2		NEW: 0.0 ft2			EXIST: 0.0 ft2			NEW:			EXIST:			NEW: 0.0 ft2			EXIST: 0.0 ft2			NEW: 0 ft2			EXIST: 0 ft2												
Eff. R-V	3.01			3.01		3.57			1.99			0			0			3.57			1.99			3.57			1.99												
LOSS	24.7	0 btuh	24.7	0 btuh	20.8	0 btuh	37.3	0 btuh	0	0	0	0	20.8	0 btuh	37.3	0 btuh	20.8	0 btuh	37.3	0 btuh																			
GAIN	4.7	0 btuh	4.7	0 btuh	28.2	0 btuh	14.9	0 btuh	0	0	0	0	21.7	0 btuh	14.9	0 btuh	11.7	0 btuh	14.9	0 btuh																			
FUND. CONDUCTIVE HEATLOSS					0 btuh					AIR LEAKAGE NEW					AIR LEAKAGE EXIST					VENTILATION CASE 3					H.G. PEOPLE					APP. LOAD					DUCT PIPE L.				
TOTAL CONDUCTIVE			LOSS	234 btuh	LOSS	0.2978	70 btuh	LOSS	0.0000	0 btuh	LOSS	0.0	11.6 btuh	239			5530	LOSS	0%	0 btuh																			
TOTAL CONDUCTIVE			GAIN	71 btuh	GAIN	0.0818	6 btuh	GAIN	0.0000	0 btuh	GAIN	0.08	5 btuh	0	0 btuh	0%	0 btuh	GAIN	0%	0 btuh																			

BED-2		TOTALS H.L.: 1404 btuh					H.G.: 961 btuh					AREA: 207 ft2			C.Height: 8			GROSS EXP. WALL					NEW 120 ft			EXIST 0 ft													
	EXPOSED WALLS					EXPOSED CEILING W/ATTIC					EXPOSED CEILING NO ATTIC					EXPOSED FLOORS					SKYLIGHT																		
	NEW: 15 ft			EXIST: 0 ft		NEW: 207 ft2			EXIST: 0			NEW: 0			EXIST: 0			NEW: 0 ft2			EXIST: 0 ft2			NEW: 0.0 ft2			EXIST: 0.0 ft2												
Eff. R-V	18.53			8.50		59.22			22.86			27.65			22.05			29.80			22.05			2.04			2.03												
LOSS	4.0	408 btuh	8.7	0 btuh	1.3	259 btuh	3.2	0 btuh	2.7	0 btuh	3.4	0 btuh	2.5	0 btuh	3.4	0 btuh	36.4	0 btuh	37	0 btuh																			
GAIN	0.8	77 btuh	1.6	0 btuh	0.7	143 btuh	1.8	0 btuh	1.5	0 btuh	1.9	0 btuh	0.3	0 btuh	0.4	0 btuh	89.7	0 btuh	14.7	0 btuh																			
	DOORS					EAST/WEST WINDOWS					SE/SW WINDOWS					SOUTH WINDOWS					NORTH WINDOWS																		
	NEW: 0.0 ft2			EXIST: 0.0 ft2		NEW: 0.0 ft2			EXIST: 0.0 ft2			NEW:			EXIST:			NEW: 0.0 ft2			EXIST: 0.0 ft2			NEW: 18 ft2			EXIST: 0 ft2												
Eff. R-V	3.01			3.01		3.57			1.99			0			0			3.57			1.99			3.57			1.99												
LOSS	24.7	0 btuh	24.7	0 btuh	20.8	0 btuh	37.3	0 btuh	0	0	0	0	20.8	0 btuh	37.3	0 btuh	20.8	0 btuh	374 btuh	37.3	0 btuh																		
GAIN	4.7	0 btuh	4.7	0 btuh	28.2	0 btuh	14.9	0 btuh	0	0	0	0	21.7	0 btuh	14.9	0 btuh	11.7	211 btuh	14.9	0 btuh																			
FUND. CONDUCTIVE HEATLOSS					0 btuh					AIR LEAKAGE NEW					AIR LEAKAGE EXIST					VENTILATION CASE 3					H.G. PEOPLE					APP. LOAD					DUCT PIPE L.				
TOTAL CONDUCTIVE			LOSS	1042 btuh	LOSS	0.2978	310 btuh	LOSS	0.0000	0 btuh	LOSS	0.0	51.7 btuh	239			5530	LOSS	0%	0 btuh																			
TOTAL CONDUCTIVE			GAIN	432 btuh	GAIN	0.0818	35 btuh	GAIN	0.0000	0 btuh	GAIN	0.08	33 btuh	1	239 btuh	0%	0 btuh	GAIN	0%	0 btuh																			

BED-3		TOTALS H.L.: 4245 btuh					H.G.: 4103 btuh					AREA: 215 ft2			C.Height: 8			GROSS EXP. WALL					NEW 240 ft			EXIST 0 ft			
	EXPOSED WALLS					EXPOSED CEILING W/ATTIC					EXPOSED CEILING NO ATTIC					EXPOSED FLOORS					SKYLIGHT								
	NEW: 30 ft			EXIST: 0 ft		NEW: 215 ft2			EXIST: 0			NEW: 0			EXIST: 0			NEW: 188 ft2			EXIST: 0 ft2			NEW: 0.0 ft2			EXIST: 0.0 ft2		
Eff. R-V	18.53			8.50		59.22			22.86			27.65			22.05			29.80			22.05			2.04			2.03		
LOSS	4.0	681 btuh	8.7	0 btuh	1.3	269 btuh	3.2	0 btuh	2.7	0 btuh	3.4	0 btuh	2.5	468 btuh	3.4	0 btuh	36.4	0 btuh	37	0 btuh									
GAIN	0.8	128 btuh	1.6	0 btuh	0.7	149 btuh	1.8	0 btuh	1.5	0 btuh	1.9	0 btuh	0.3	50 btuh	0.4	0 btuh	89.7	0 btuh	14.7	0 btuh									
	DOORS					EAST/WEST WINDOWS					SE/SW WINDOWS					SOUTH WINDOWS					NORTH WINDOWS								
	NEW: 0.0 ft2			EXIST: 0.0 ft2		NEW: 70.0 ft2			EXIST: 0.0 ft2			NEW:			EXIST:			NEW: 0.0 ft2			EXIST: 0.0 ft2			NEW: 0 ft2			EXIST: 0 ft2		
Eff. R-V	3.01			3.01		3.57			1.99			0			0			3.57			1.99			3.57			1.99		

**HEATLOSS/GAIN
CALCULATIONS
CSA-F280-12**

ADDRESS/MODEL: Unit 4001 - Elev. A,B and
C - Opt. 2nd floor - 5 bed
PROJECT #: RP23050
COMPLIANCE PACKAGE: SB 12

CLIENT: Royal Pine Homes
GTA: 3348
LOT: 4001
SITE: Forestside Estates




LOSS	24.7	0 btuh	24.7	0 btuh	20.8	1455 btuh	37.3	0 btuh	0	0	0	0	20.8	0 btuh	37.3	0 btuh	20.8	0 btuh	37.3	0 btuh	
GAIN	4.7	0 btuh	4.7	0 btuh	28.2	1972 btuh	14.9	0 btuh	0	0	0	0	21.7	0 btuh	14.9	0 btuh	11.7	0 btuh	14.9	0 btuh	
FUND. CONDUCTIVE HEATLOSS				0 btuh	AIR LEAKAGE NEW			AIR LEAKAGE EXIST			VENTILATION CASE 3			H.G. PEOPLE		APP. LOAD		DUCT PIPE L.			
TOTAL CONDUCTIVE			LOSS	2873 btuh	LOSS	0.2978	856 btuh	LOSS	0.0000	0 btuh	LOSS	0.0	142.7 btuh	239		5530		LOSS	10%	373 btuh	
TOTAL CONDUCTIVE			GAIN	2300 btuh	GAIN	0.0818	188 btuh	GAIN	0.0000	0 btuh	GAIN	0.08	175 btuh	1	239 btuh	0%	0 btuh	GAIN	10%	254 btuh	
BD-5		TOTALS H.L.: 1227 btuh				H.G.: 1175 btuh				AREA: 179 ft2		C.Height: 8		GROSS EXP. WALL		NEW 96 ft		EXIST 0 ft			
	EXPOSED WALLS				EXPOSED CEILING W/ATTIC				EXPOSED CEILING NO ATTIC				EXPOSED FLOORS				SKYLIGHT				
	NEW: 12 ft		EXIST: 0 ft		NEW: 179 ft2		EXIST: 0		NEW: 0		EXIST: 0		NEW: 0 ft2		EXIST: 0 ft2		NEW: 0.0 ft2		EXIST: 0.0 ft2		
Eff. R-V	18.53	8.50		59.22		22.86		27.65		22.05		29.80		22.05		2.04		2.03			
LOSS	4.0	312 btuh	8.7	0 btuh	1.3	224 btuh	3.2	0 btuh	2.7	0 btuh	3.4	0 btuh	2.5	0 btuh	3.4	0 btuh	36.4	0 btuh	37	0 btuh	
GAIN	0.8	59 btuh	1.6	0 btuh	0.7	124 btuh	1.8	0 btuh	1.5	0 btuh	1.9	0 btuh	0.3	0 btuh	0.4	0 btuh	89.7	0 btuh	14.7	0 btuh	
	DOORS				EAST/WEST WINDOWS				SE/SW WINDOWS				SOUTH WINDOWS				NORTH WINDOWS				
	NEW: 0.0 ft2		EXIST: 0.0 ft2		NEW: 0.0 ft2		EXIST: 0.0 ft2		NEW:		EXIST:		NEW: 18.0 ft2		EXIST: 0.0 ft2		NEW: 0 ft2		EXIST: 0 ft2		
Eff. R-V	3.01	3.01		3.57		1.99		0		0		3.57		1.99		3.57		1.99			
LOSS	24.7	0 btuh	24.7	0 btuh	20.8	0 btuh	37.3	0 btuh	0	0	0	0	20.8	374 btuh	37.3	0 btuh	20.8	0 btuh	37.3	0 btuh	
GAIN	4.7	0 btuh	4.7	0 btuh	28.2	0 btuh	14.9	0 btuh	0	0	0	0	21.7	391 btuh	14.9	0 btuh	11.7	0 btuh	14.9	0 btuh	
FUND. CONDUCTIVE HEATLOSS				0 btuh	AIR LEAKAGE NEW			AIR LEAKAGE EXIST			VENTILATION CASE 3			H.G. PEOPLE		APP. LOAD		DUCT PIPE L.			
TOTAL CONDUCTIVE			LOSS	911 btuh	LOSS	0.2978	271 btuh	LOSS	0.0000	0 btuh	LOSS	0.0	45.2 btuh	239		5530		LOSS	0%	0 btuh	
TOTAL CONDUCTIVE			GAIN	574 btuh	GAIN	0.0818	47 btuh	GAIN	0.0000	0 btuh	GAIN	0.08	44 btuh	1	239 btuh	0%	0 btuh	GAIN	0%	0 btuh	
BED-4		TOTALS H.L.: 1399 btuh				H.G.: 1227 btuh				AREA: 204 ft2		C.Height: 8		GROSS EXP. WALL		NEW 120 ft		EXIST 0 ft			
	EXPOSED WALLS				EXPOSED CEILING W/ATTIC				EXPOSED CEILING NO ATTIC				EXPOSED FLOORS				SKYLIGHT				
	NEW: 15 ft		EXIST: 0 ft		NEW: 204 ft2		EXIST: 0		NEW: 0		EXIST: 0		NEW: 0 ft2		EXIST: 0 ft2		NEW: 0.0 ft2		EXIST: 0.0 ft2		
Eff. R-V	18.53	8.50		59.22		22.86		27.65		22.05		29.80		22.05		2.04		2.03			
LOSS	4.0	408 btuh	8.7	0 btuh	1.3	256 btuh	3.2	0 btuh	2.7	0 btuh	3.4	0 btuh	2.5	0 btuh	3.4	0 btuh	36.4	0 btuh	37	0 btuh	
GAIN	0.8	77 btuh	1.6	0 btuh	0.7	141 btuh	1.8	0 btuh	1.5	0 btuh	1.9	0 btuh	0.3	0 btuh	0.4	0 btuh	89.7	0 btuh	14.7	0 btuh	
	DOORS				EAST/WEST WINDOWS				SE/SW WINDOWS				SOUTH WINDOWS				NORTH WINDOWS				
	NEW: 0.0 ft2		EXIST: 0.0 ft2		NEW: 0.0 ft2		EXIST: 0.0 ft2		NEW:		EXIST:		NEW: 18.0 ft2		EXIST: 0.0 ft2		NEW: 0 ft2		EXIST: 0 ft2		
Eff. R-V	3.01	3.01		3.57		1.99		0		0		3.57		1.99		3.57		1.99			
LOSS	24.7	0 btuh	24.7	0 btuh	20.8	0 btuh	37.3	0 btuh	0	0	0	0	20.8	374 btuh	37.3	0 btuh	20.8	0 btuh	37.3	0 btuh	
GAIN	4.7	0 btuh	4.7	0 btuh	28.2	0 btuh	14.9	0 btuh	0	0	0	0	21.7	391 btuh	14.9	0 btuh	11.7	0 btuh	14.9	0 btuh	
FUND. CONDUCTIVE HEATLOSS				0 btuh	AIR LEAKAGE NEW			AIR LEAKAGE EXIST			VENTILATION CASE 3			H.G. PEOPLE		APP. LOAD		DUCT PIPE L.			
TOTAL CONDUCTIVE			LOSS	1038 btuh	LOSS	0.2978	309 btuh	LOSS	0.0000	0 btuh	LOSS	0.0	51.5 btuh	239		5530		LOSS	0%	0 btuh	
TOTAL CONDUCTIVE			GAIN	609 btuh	GAIN	0.0818	50 btuh	GAIN	0.0000	0 btuh	GAIN	0.08	46 btuh	1	239 btuh	0%	0 btuh	GAIN	0%	0 btuh	
LEVEL 4																					

City of Brampton
Building Division
HVAC Reviewed

2023/06/19
shanna

ALL WORK SHALL CONFORM TO THE ONTARIO
BUILDING CODE O.REG.332/12 AS AMENDED

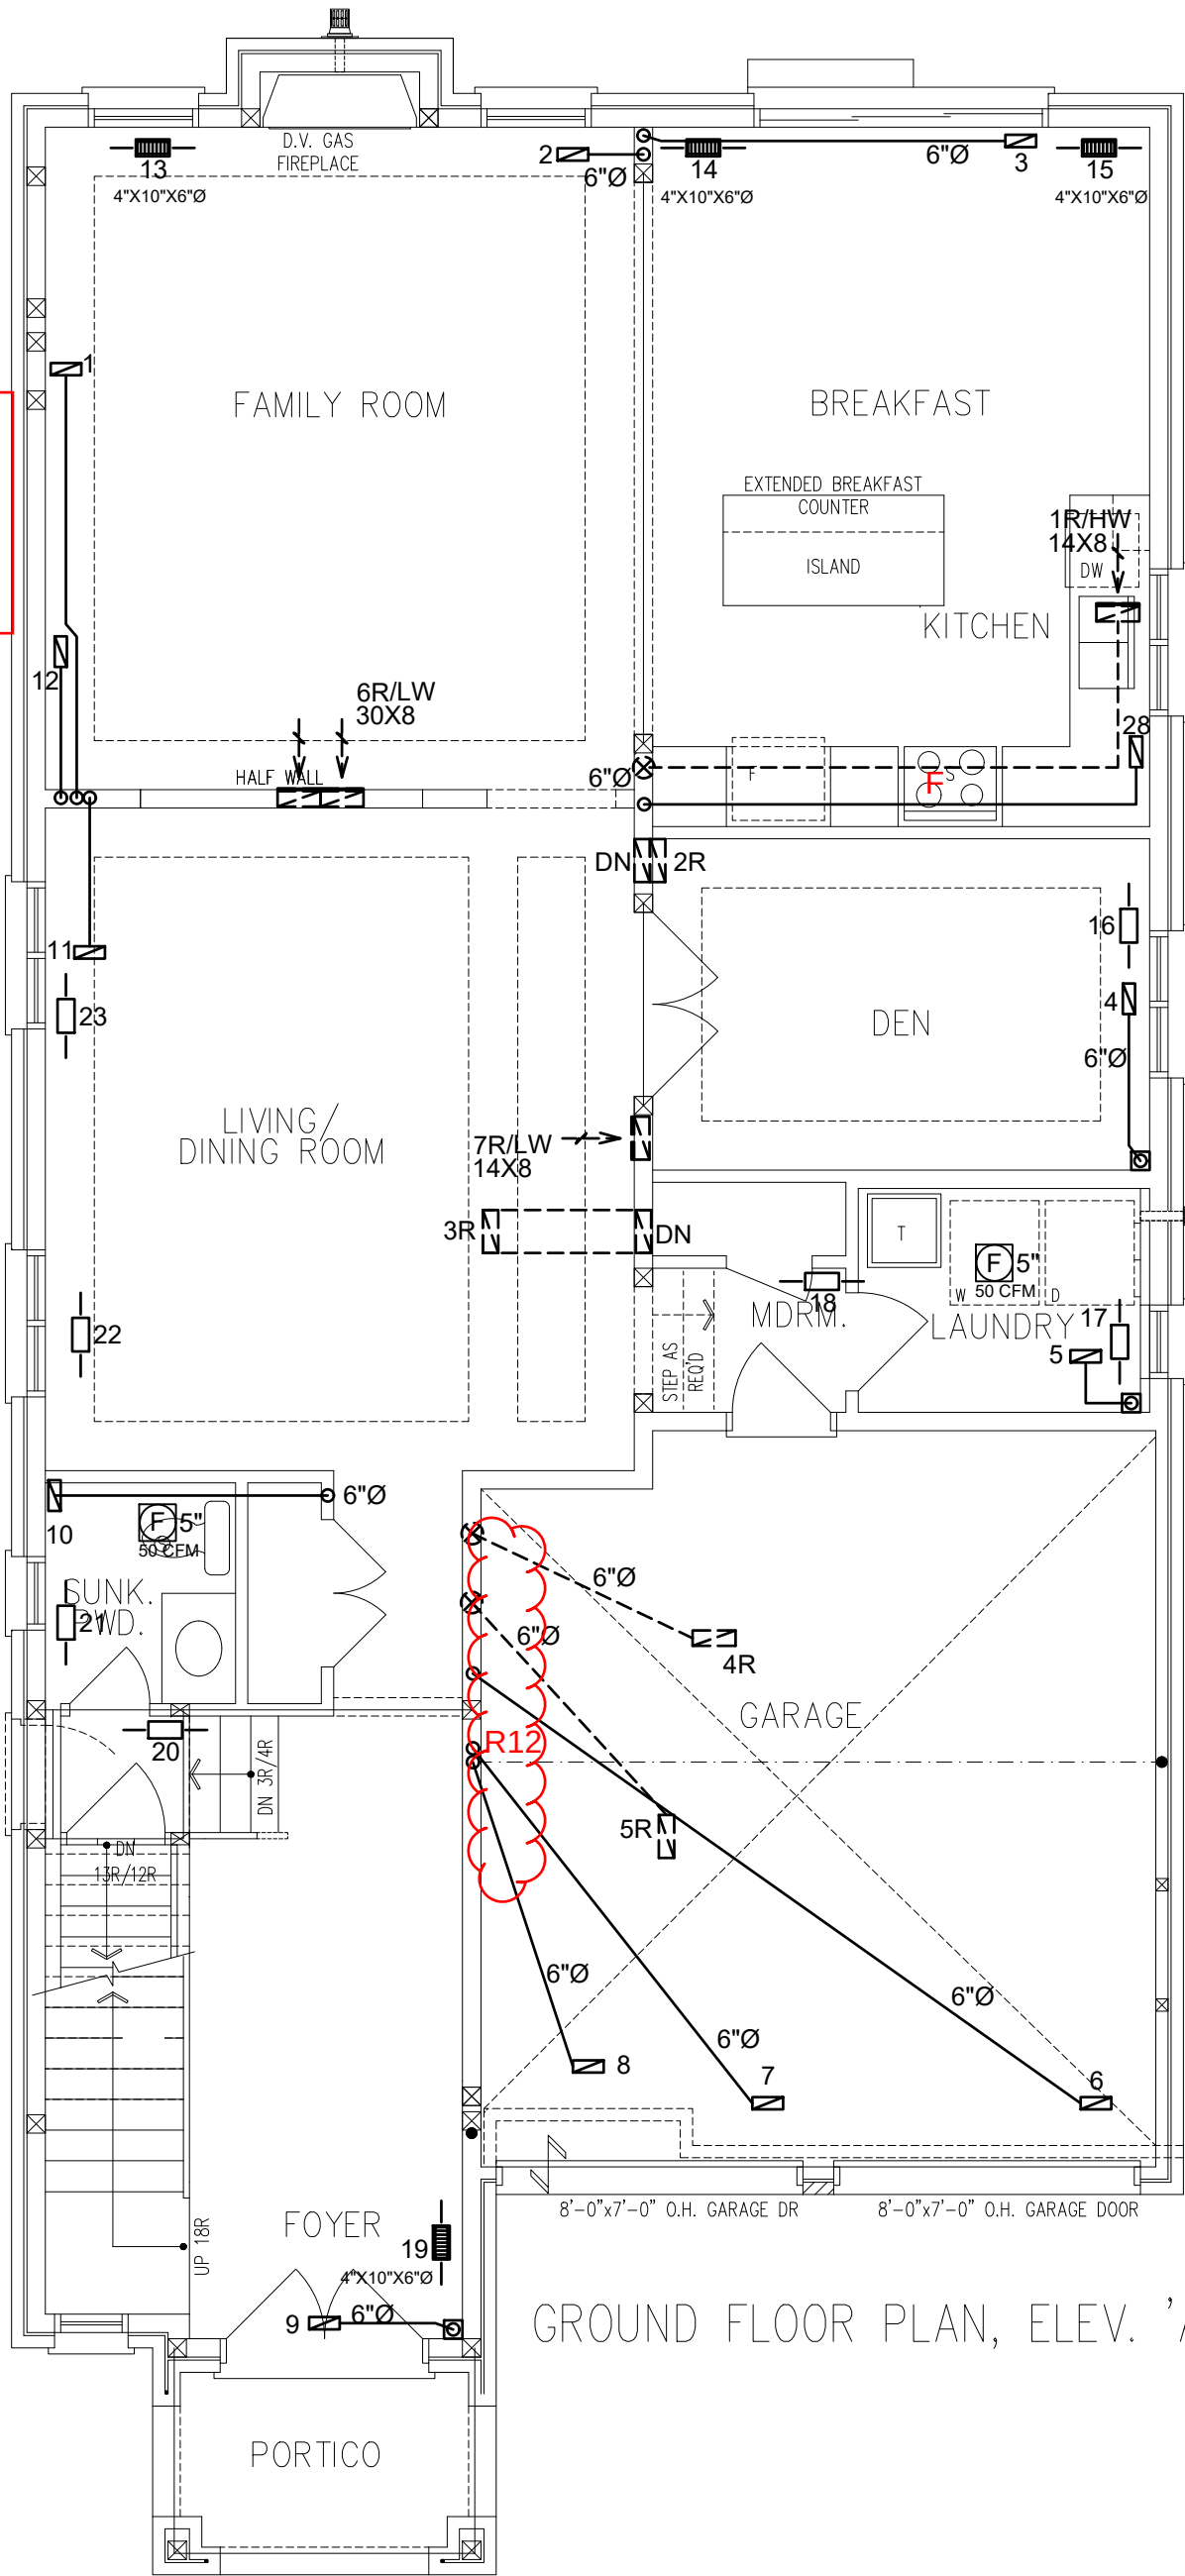

GROUND FLOOR PLAN, ELEV. 'A'

3RD	# S/A	# R/A	# FANS
2ND	13	5	3
1ST	11	2	2
B	4	1	-
TOTAL	28	8	5

- DESIGNER TO BE NOTIFIED OF ALL & ANY CHANGES TO THE STRUCTURE AND/OR SYSTEM DESIGN BEFORE INSTALLATION BEGINS.
- INSTALLATION TO COMPLY WITH THE LATEST ONTARIO BUILDING CODE.
- COORDINATE EXACT LOCATION OF GRILLES AND REGISTERS WITH OTHER TRADES, SITE CONDITIONS, OWNER BUILDER, AND/OR ARCHITECT BEFORE INSTALLATION.
- PROVIDE MANUAL BALANCING DAMPERS AS REQUIRED TO S/A BRANCH OUTLETS, MAIN TAKE OFF'S & "Y" FITTINGS.
- ALL S/A RUNS TO BE 4"X10"X5" ROUND UNLESS OTHERWISE NOTED
- INSTALLATION TO COMPLY WITH THE LATEST ONTARIO BUILDING CODE. ALL DUCTS
- ALL DUCTWORK LOCATED IN UNHEATED SPACES SHALL BE MIN R-12. UNDERCUT ALL DOORS IN ROOMS WITHOUT RETURN AIR, KEEP JOINTS TIGHT AND AIR LEAKAGE TO A MINIMUM.

PROPOSED 1ST FLOOR

DATE: JUN/2023 SCALE: 3/16"=1'-0" DRAWN BY: MMA/MP

SB-12 PERFORMANCE
CSA F280-12

CONTRACTOR TO WORK FROM MUNICIPAL
APPROVED DRAWINGS ONLY

TOTAL LOSS	54,055 BTUH
TOTAL GAIN	33,396 BTUH
HEATING UNIT	LENNOX
MODEL #	EL296UH070XE36B
OUTPUT	64,000 BTUH

MODEL:	Unit 4001 - Elev. A,B and C - Opt. 2nd floor - 5 bed
PROJECT #:	RP23050
SQFT:	3348
W%:	11.77
SITE:	Forestside Estates
FOR:	Forestside Estates
BUILDER:	Royal Pine Homes

MCCALLUM
HVAC DESIGN INC
Brampton, Ontario, 905-840-8166, info@mccallumhvac.com


M2

The undersigned has reviewed and takes responsibility for this design and has the qualifications and meets the requirements set out in the Ontario Building Code to be a designer.

Doug McCallum
NAME
SIGNATURE
102614
BCIN / BCDN

City of Brampton
Building Division
HVAC Reviewed
2023/06/19
shanna

ALL WORK SHALL CONFORM TO THE ONTARIO
BUILDING CODE O.REG.332/12 AS AMENDED

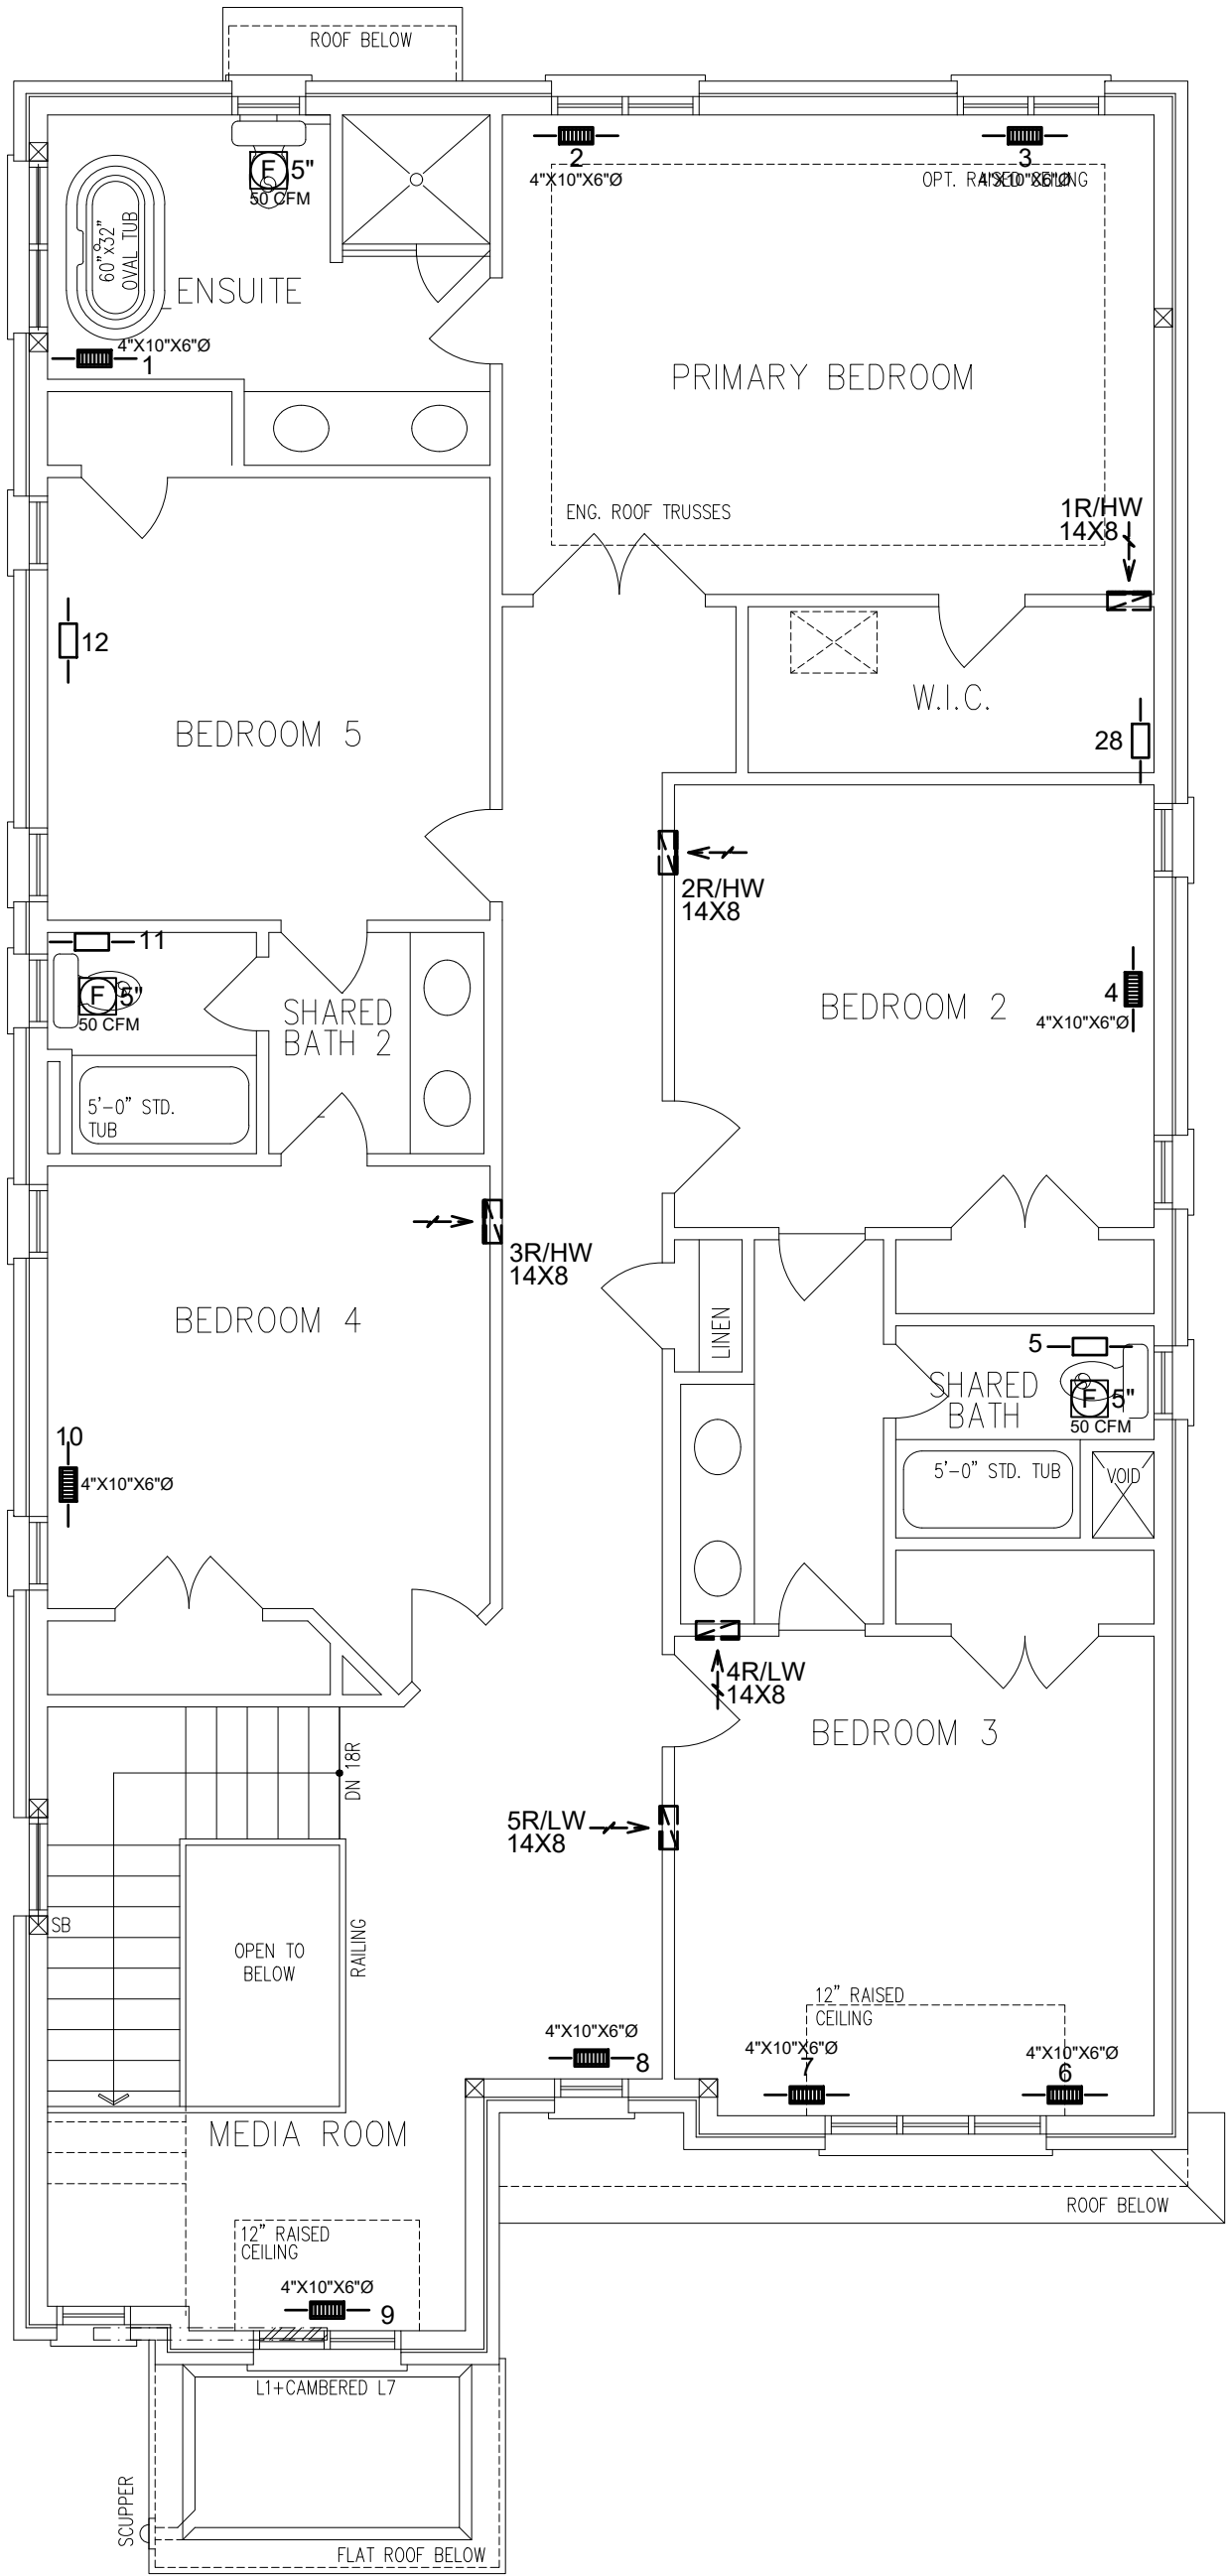

3RD	# S/A	# R/A	# FANS	- DESIGNER TO BE NOTIFIED OF ALL & ANY CHANGES TO THE STRUCTURE AND/OR SYSTEM DESIGN BEFORE INSTALLATION BEGINS. INSTALLATION TO COMPLY WITH THE LATEST ONTARIO BUILDING CODE. - COORDINATE EXACT LOCATION OF GRILLES AND REGISTERS WITH OTHER TRADES, SITE CONDITIONS, OWNER BUILDER, AND/OR ARCHITECT BEFORE INSTALLATION. - PROVIDE MANUAL BALANCING DAMPERS AS REQUIRED TO S/A BRANCH OUTLETS, MAIN TAKE OFF'S & "Y" FITTINGS. - ALL S/A RUNS TO BE 4"x10"x5" ROUND UNLESS OTHERWISE NOTED - INSTALLATION TO COMPLY WITH THE LATEST ONTARIO BUILDING CODE. ALL DUCTS - ALL DUCTWORK LOCATED IN UNHEATED SPACES SHALL BE MIN R-12. UNDERCUT ALL DOORS IN ROOMS WITHOUT RETURN AIR, KEEP JOINTS TIGHT AND AIR LEAKAGE TO A MINIMUM.						
2ND	13	5	3							
1ST	11	2	2							
B	4	1	-							
TOTAL	28	8	5							
CONTRACTOR TO WORK FROM MUNICIPAL APPROVED DRAWINGS ONLY				TOTAL LOSS	54,055 BTUH		MODEL:	Unit 4001 - Elev. A,B and C - Opt. 2nd floor - 5 bed		
				TOTAL GAIN	33,396 BTUH		PROJECT #:	RP23050	SQFT: 3348	W%: 11.77
The undersigned has reviewed and takes responsibility for this design and has the qualifications and meets the requirements set out in the Ontario Building Code to be a designer. Doug McCallum NAME SIGNATURE BCIN / BCDN				HEATING UNIT	LENNOX		SITE:	Forestside Estates		
				MODEL #	EL296UH070XE36B		3 TON	FOR:	Forestside Estates	
				OUTPUT	64,000 BTUH		1145 CFM	BUILDER:	Royal Pine Homes	

PROPOSED 2ND FLOOR

DATE: JUN/2023 | SCALE: 3/16"=1'-0" | DRAWN BY: MMA/MP

SB-12 PERFORMANCE
CSA F280-12


MCCALLUM
HVAC DESIGN INC
Brampton, Ontario, 905-840-8166, info@mccallumhvac.com

M3

City of Brampton
Building Division
HVAC Reviewed

2023/06/19
shanna


ALL WORK SHALL CONFORM TO THE ONTARIO
BUILDING CODE O.REG.332/12 AS AMENDED

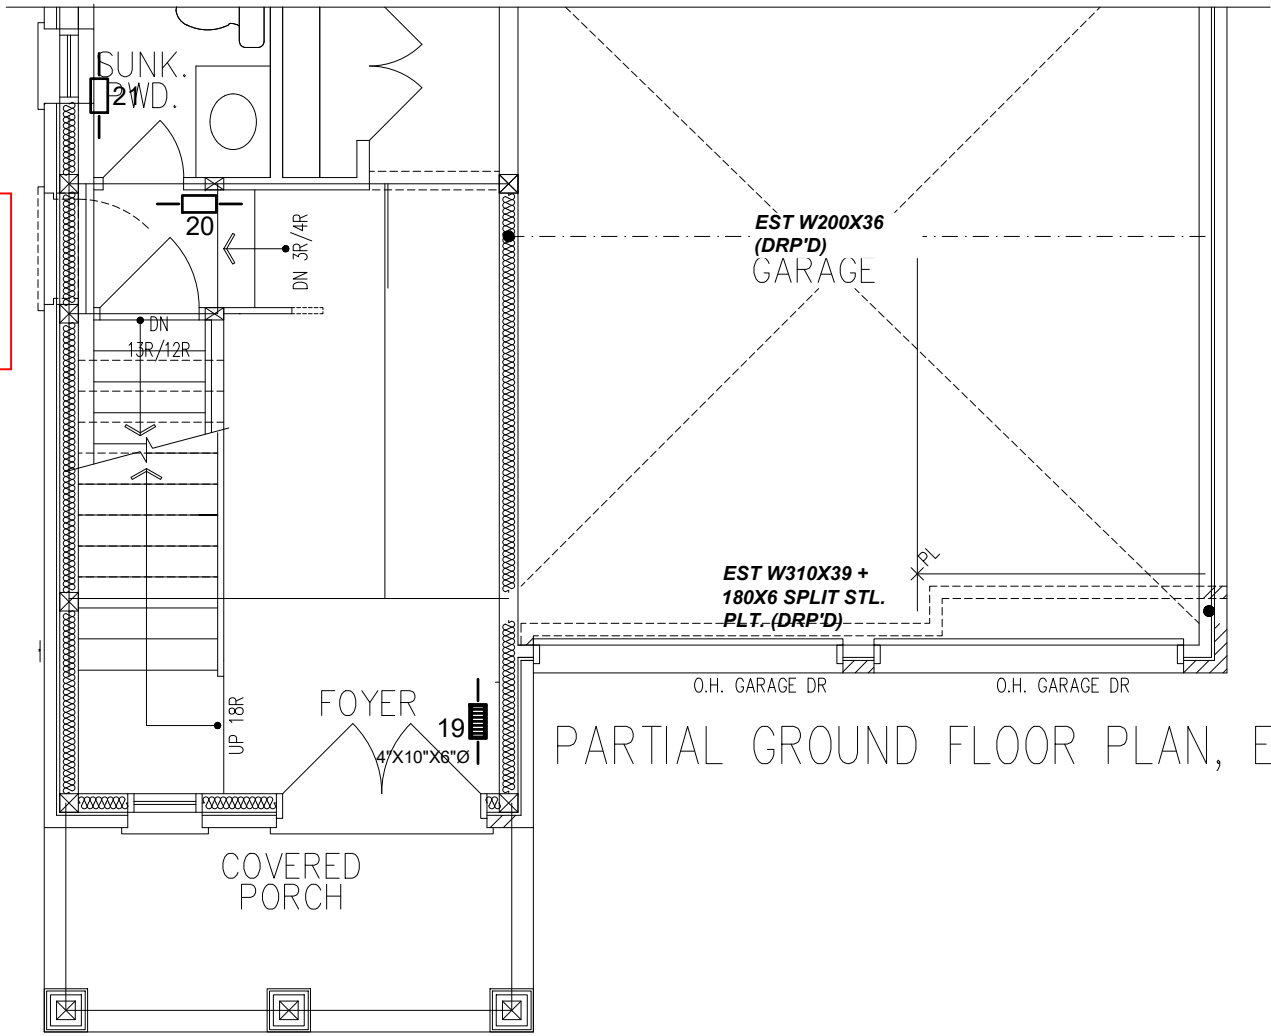


City of Brampton
Building Division
HVAC Reviewed

2023/06/19
shanna

ALL WORK SHALL CONFORM TO THE ONTARIO
BUILDING CODE O.REG.332/12 AS AMENDED

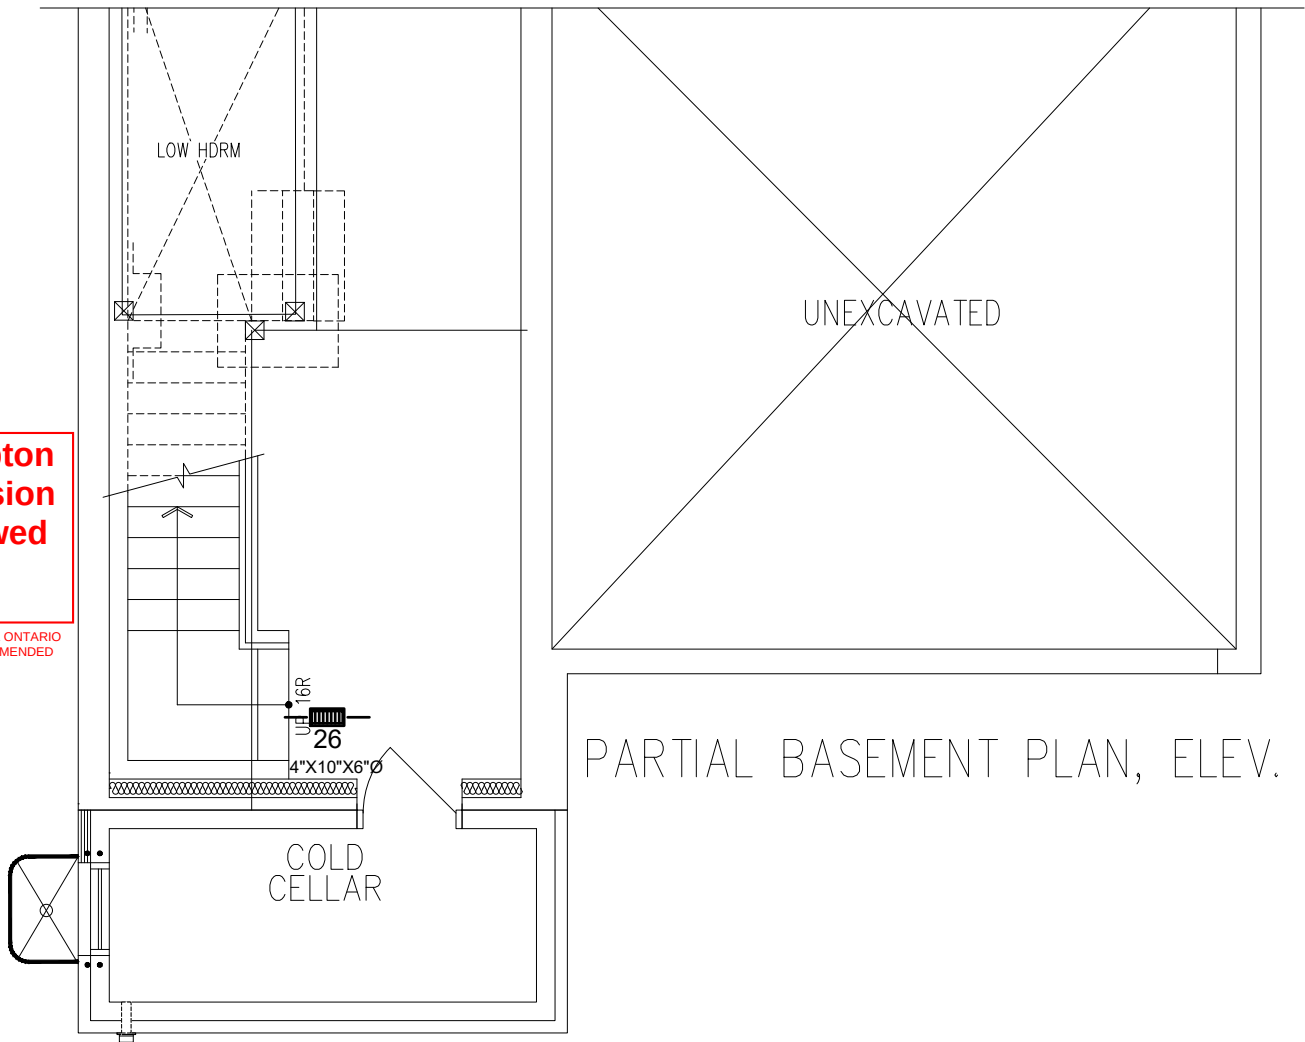

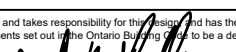3RD	# S/A	# R/A	# FANS	- DESIGNER TO BE NOTIFIED OF ALL & ANY CHANGES TO THE STRUCTURE AND/OR SYSTEM DESIGN BEFORE INSTALLATION BEGINS. INSTALLATION TO COMPLY WITH THE LATEST ONTARIO BUILDING CODE. - COORDINATE EXACT LOCATION OF GRILLES AND REGISTERS WITH OTHER TRADES, SITE CONDITIONS, OWNER BUILDER, AND/OR ARCHITECT BEFORE INSTALLATION. - PROVIDE MANUAL BALANCING DAMPERS AS REQUIRED TO S/A BRANCH OUTLETS, MAIN TAKE OFF'S & "Y" FITTINGS. - ALL S/A RUNS TO BE 4"x10"x5" ROUND UNLESS OTHERWISE NOTED - INSTALLATION TO COMPLY WITH THE LATEST ONTARIO BUILDING CODE. ALL DUCTS - ALL DUCTWORK LOCATED IN UNHEATED SPACES SHALL BE MIN R-12. UNDERCUT ALL DOORS IN ROOMS WITHOUT RETURN AIR, KEEP JOINTS TIGHT AND AIR LEAKAGE TO A MINIMUM.						
2ND	13	5	3							
1ST	11	2	2							
B	4	1	-							
TOTAL	28	8	5							
CONTRACTOR TO WORK FROM MUNICIPAL APPROVED DRAWINGS ONLY				TOTAL LOSS	54,055 BTUH		MODEL:	Unit 4001 - Elev. A,B and C - Opt. 2nd floor - 5 bed		
				TOTAL GAIN	33,396 BTUH		PROJECT #:	RP23050	SQFT: 3348	W%: 11.77
The undersigned has reviewed and takes responsibility for this design and has the qualifications and meets the requirements set out in the Ontario Building Code to be a designer. Doug McCallum  102614 NAME SIGNATURE BCIN / BC DN				HEATING UNIT	LENNOX		SITE:	Forestside Estates		
				MODEL #	EL296UH070XE36B	3 TON	FOR:	Forestside Estates		
				OUTPUT	64,000 BTUH	1145 CFM	BUILDER:	Royal Pine Homes		

PARTIAL PLANS

DATE: JUN/2023 SCALE: 3/16"=1'-0" DRAWN BY: MMA/MP


SB-12 PERFORMANCE
CSA F280-12

MCCALLUM
HVAC DESIGN INC

Brampton, Ontario, 905-840-8166, info@mccallumhvac.com


M4

ALL WORK SHALL CONFORM TO THE ONTARIO
BUILDING CODE O.REG.332/12 AS AMENDED

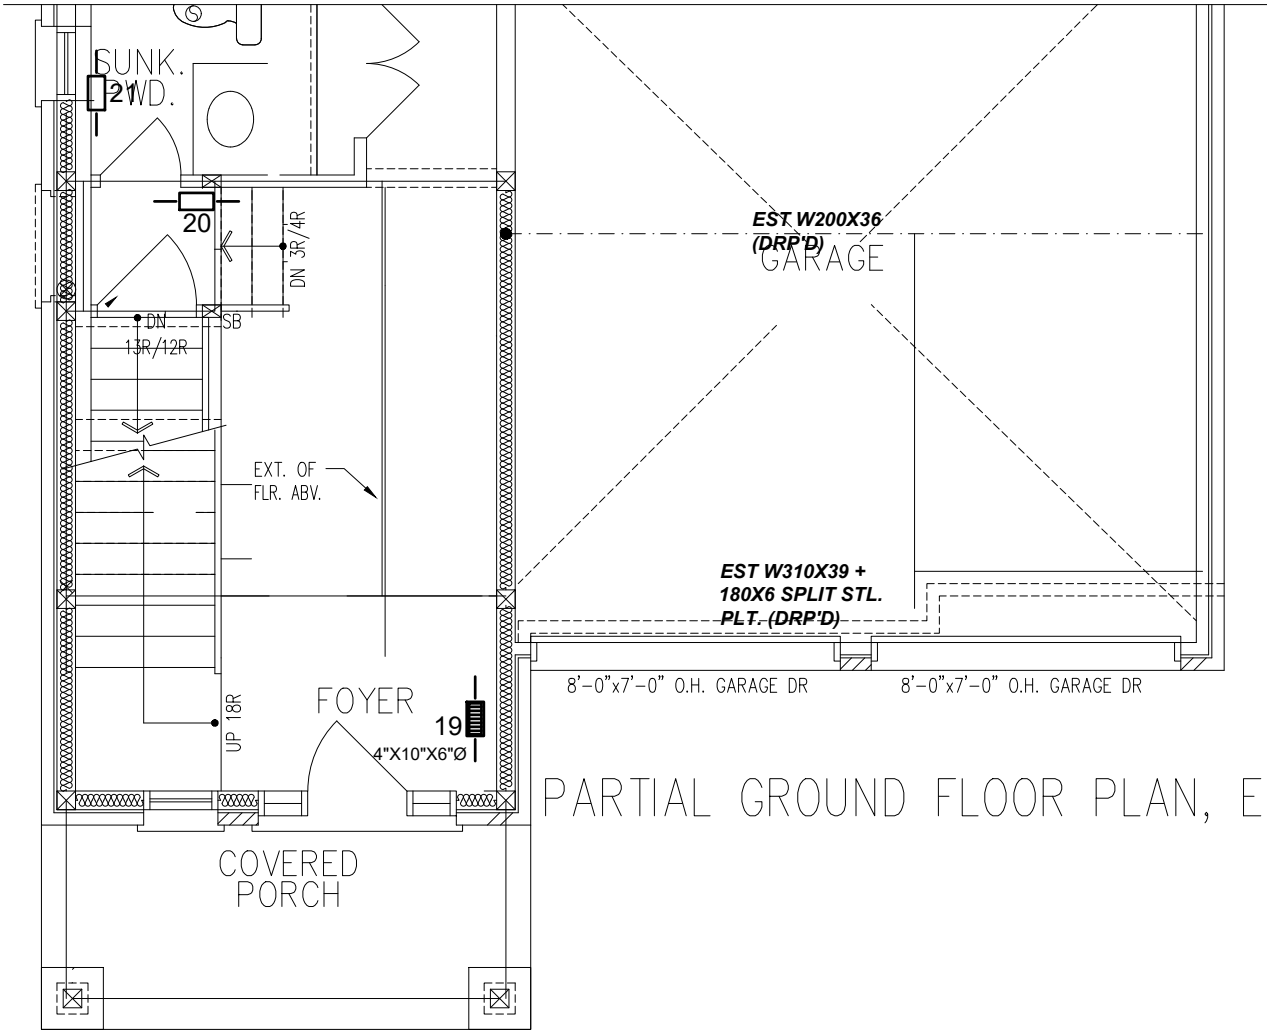

PARTIAL GROUND FLOOR PLAN, ELEV. 'C'

ALL WORK SHALL CONFORM TO THE ONTARIO
BUILDING CODE O.REG.332/12 AS AMENDED

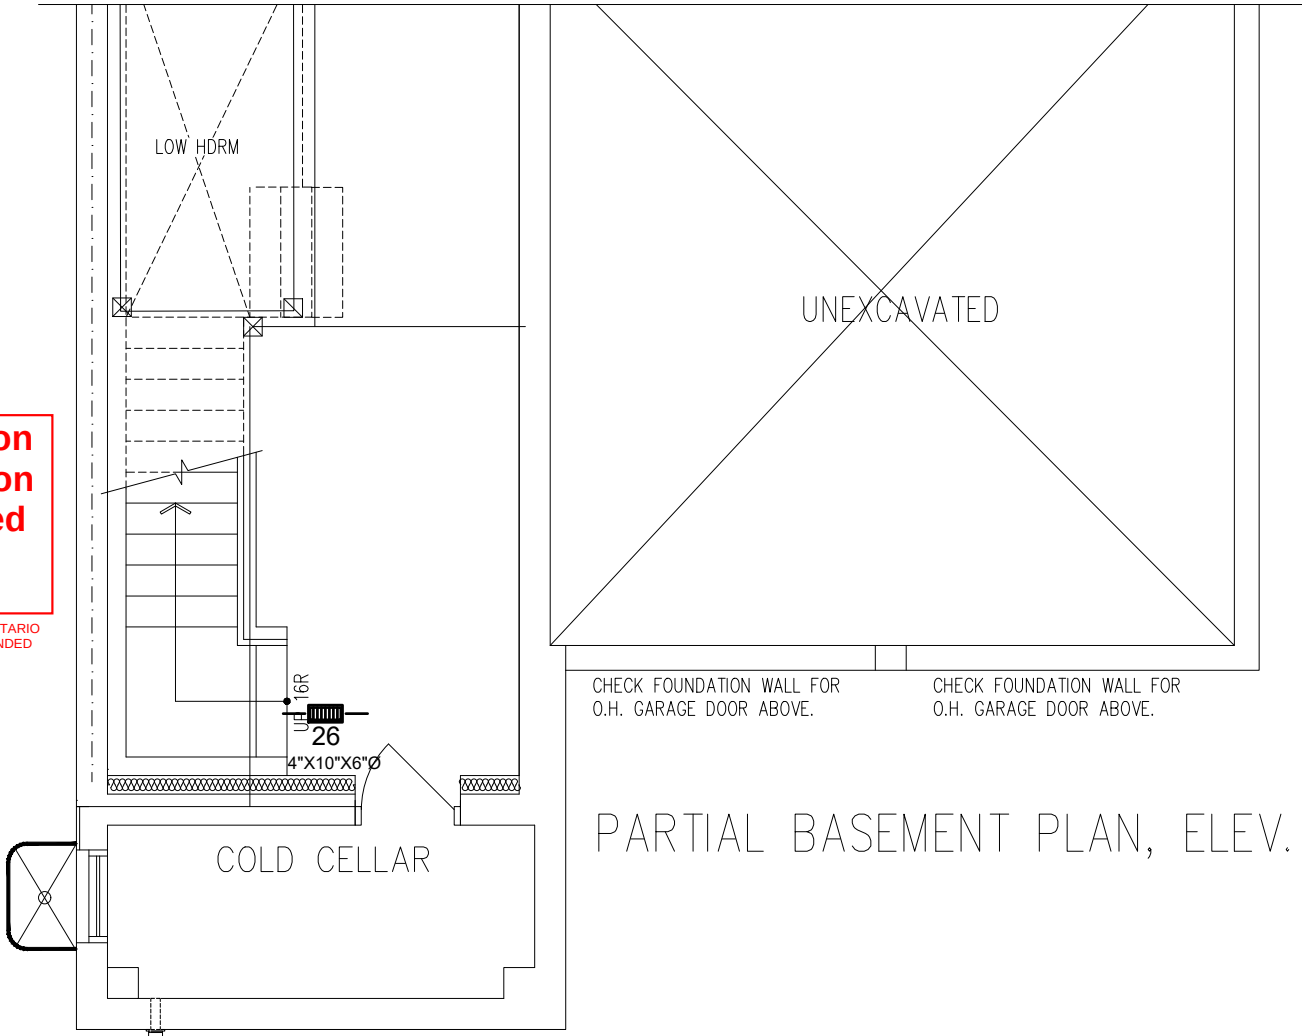


PARTIAL BASEMENT PLAN, ELEV. 'C'

<table><tr><td>3RD</td><td># S/A</td><td># R/A</td><td># FANS</td></tr><tr><td>2ND</td><td>13</td><td>5</td><td>3</td></tr><tr><td>1ST</td><td>11</td><td>2</td><td>2</td></tr><tr><td>B</td><td>4</td><td>1</td><td>-</td></tr><tr><td>TOTAL</td><td>28</td><td>8</td><td>5</td></tr></table>				3RD	# S/A	# R/A	# FANS	2ND	13	5	3	1ST	11	2	2	B	4	1	-	TOTAL	28	8	5	• DESIGNER TO BE NOTIFIED OF ALL & ANY CHANGES TO THE STRUCTURE AND/OR SYSTEM DESIGN BEFORE INSTALLATION BEGINS. • INSTALLATION TO COMPLY WITH THE LATEST ONTARIO BUILDING CODE. • COORDINATE EXACT LOCATION OF GRILLES AND REGISTERS WITH OTHER TRADES, SITE CONDITIONS, OWNER BUILDER, AND/OR ARCHITECT BEFORE INSTALLATION. • PROVIDE MANUAL BALANCING DAMPERS AS REQUIRED TO S/A BRANCH OUTLETS, MAIN TAKE OFF'S & "Y" FITTINGS. • ALL S/A RUNS TO BE 4"X10"X5" ROUND UNLESS OTHERWISE NOTED • INSTALLATION TO COMPLY WITH THE LATEST ONTARIO BUILDING CODE. ALL DUCTS • ALL DUCTWORK LOCATED IN UNHEATED SPACES SHALL BE MIN R-12. UNDERCUT ALL DOORS IN ROOMS WITHOUT RETURN AIR, KEEP JOINTS TIGHT AND AIR LEAKAGE TO A MINIMUM.				PARTIAL PLANS DATE: JUN/2023SCALE: 3/16"=1'-0"DRAWN BY: MMA/MP SB-12 PERFORMANCE CSA F280-12			
3RD	# S/A	# R/A	# FANS																												
2ND	13	5	3																												
1ST	11	2	2																												
B	4	1	-																												
TOTAL	28	8	5																												
CONTRACTOR TO WORK FROM MUNICIPAL APPROVED DRAWINGS ONLY				TOTAL LOSS		54,055 BTUH		MODEL:		Unit 4001 - Elev. A,B and C - Opt. 2nd floor - 5 bed																					
The undersigned has reviewed and takes responsibility for this design and has the qualifications and meets the requirements set out in the Ontario Building Code to be a designer. Doug McCallum102614 NAMESIGNATUREBCIN / BCDN				TOTAL GAIN		33,396 BTUH		PROJECT #:		RP23050 SQFT: 3348 W%: 11.77																					
				HEATING UNIT		LENNOX		SITE:		Forestside Estates																					
				MODEL #		EL296UH070XE36B		3 TON		FOR:		Forestside Estates																			
				OUTPUT		64,000 BTUH		1145 CFM		BUILDER:		Royal Pine Homes																			
										MCCALLUM HVAC DESIGN INC Brampton, Ontario, 905-840-8166, info@mccallumhvac.com M5																					

City of Brampton
Building Division
HVAC Reviewed

2023/06/19
shanna

ALL WORK SHALL CONFORM TO THE ONTARIO
BUILDING CODE O.REG.332/12 AS AMENDED

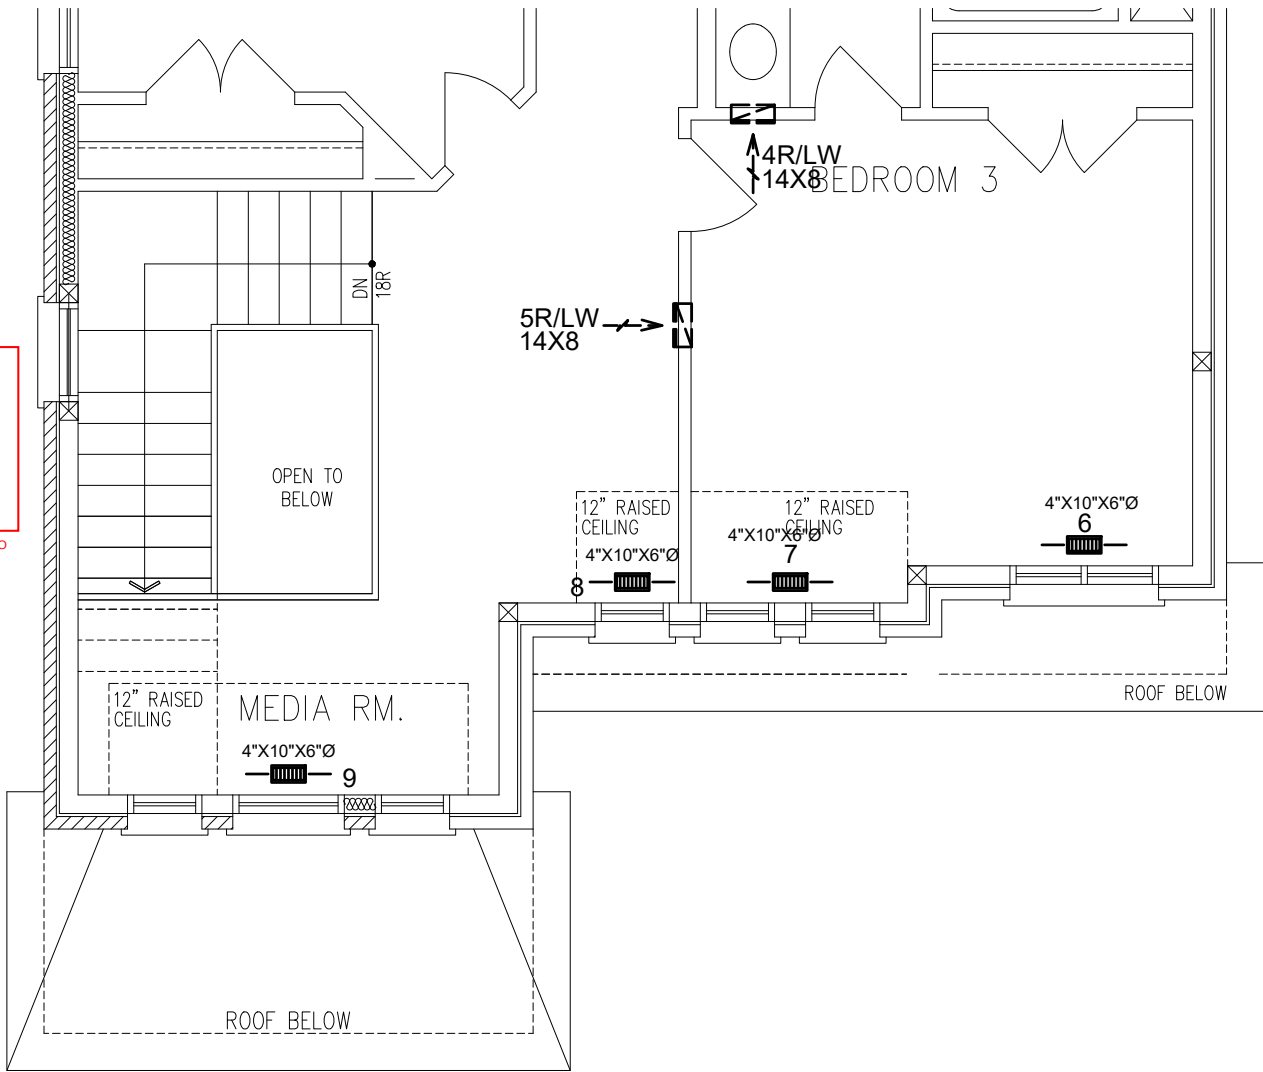


PART. OPT. SECOND FLOOR PLAN, W/ 5 BEDROOM ELEV. 'B'


City of Brampton
Building Division
HVAC Reviewed

2023/06/19
shanna

ALL WORK SHALL CONFORM TO THE ONTARIO
BUILDING CODE O.REG.332/12 AS AMENDED

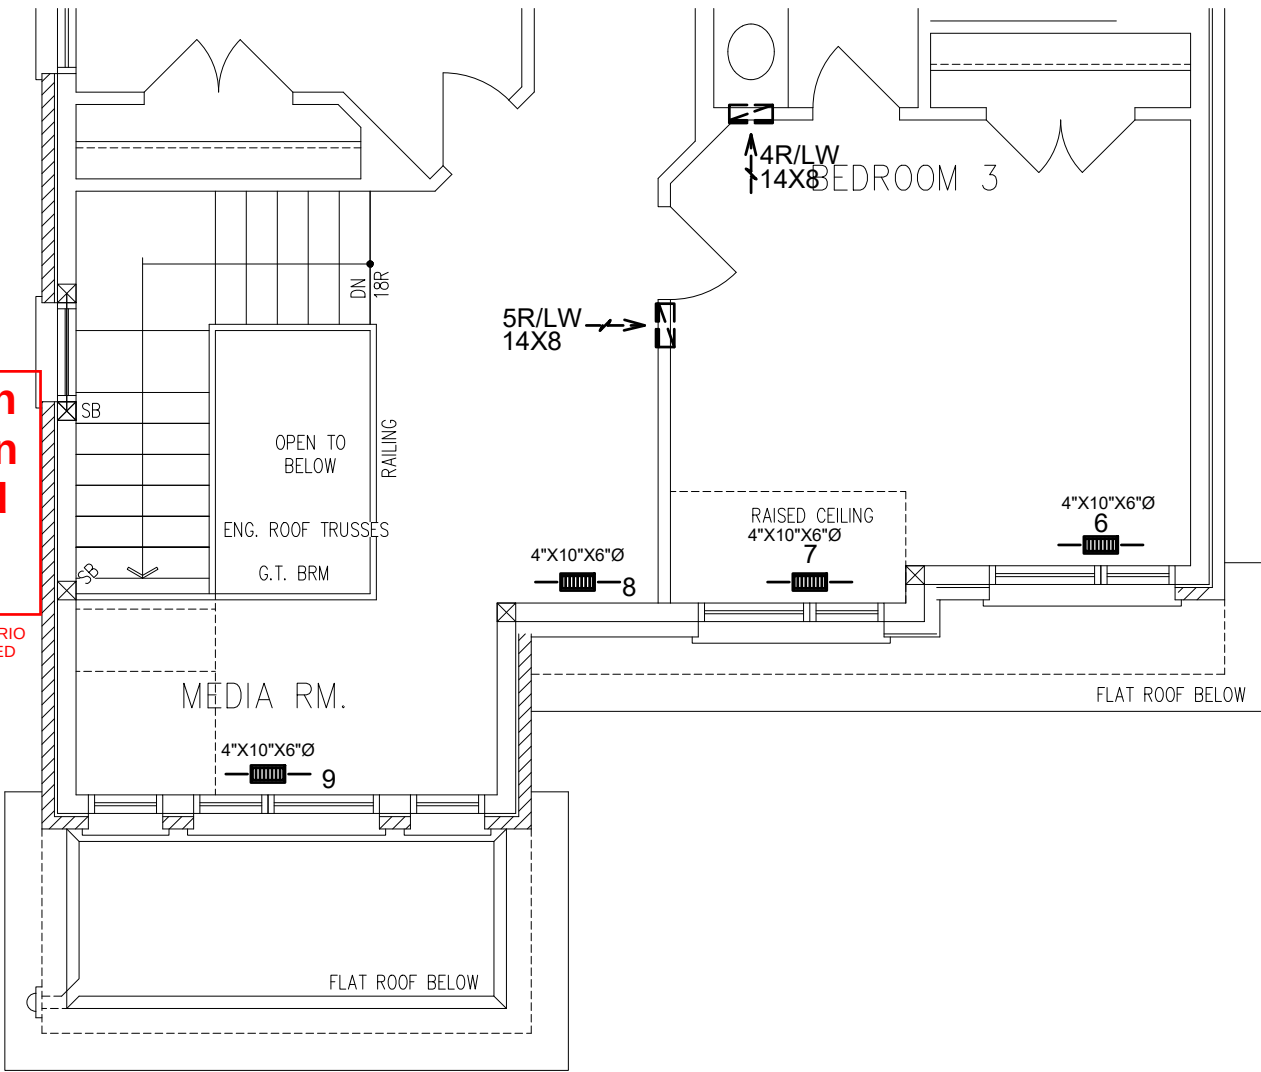

PART. OPT. SECOND FLOOR PLAN W/ 5 BEDROOMS, ELEV. 'C'

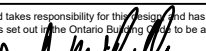3RD	# S/A	# R/A	# FANS	• DESIGNER TO BE NOTIFIED OF ALL & ANY CHANGES TO THE STRUCTURE AND/OR SYSTEM DESIGN BEFORE INSTALLATION BEGINS. INSTALLATION TO COMPLY WITH THE LATEST ONTARIO BUILDING CODE. • COORDINATE EXACT LOCATION OF GRILLES AND REGISTERS WITH OTHER TRADES, SITE CONDITIONS, OWNER BUILDER, AND/OR ARCHITECT BEFORE INSTALLATION. • PROVIDE MANUAL BALANCING DAMPERS AS REQUIRED TO S/A BRANCH OUTLETS, MAIN TAKE OFF'S & "Y" FITTINGS. • ALL S/A RUNS TO BE 4"x10"x5" ROUND UNLESS OTHERWISE NOTED • INSTALLATION TO COMPLY WITH THE LATEST ONTARIO BUILDING CODE. ALL DUCTS • ALL DUCTWORK LOCATED IN UNHEATED SPACES SHALL BE MIN R-12. UNDERCUT ALL DOORS IN ROOMS WITHOUT RETURN AIR, KEEP JOINTS TIGHT AND AIR LEAKAGE TO A MINIMUM.	PARTIAL PLANS						
2ND	13	5	3		DATE: JUN/2023	SCALE: 3/16"=1'-0"	DRAWN BY: MMA/MP				
1ST	11	2	2		SB-12 PERFORMANCE CSA F280-12						
B	4	1	-								
TOTAL	28	8	5								
CONTRACTOR TO WORK FROM MUNICIPAL APPROVED DRAWINGS ONLY				TOTAL LOSS	54,055 BTUH		MODEL:	Unit 4001 - Elev. A,B and C - Opt. 2nd floor - 5 bed			
The undersigned has reviewed and takes responsibility for this design and has the qualifications and meets the requirements set out in the Ontario Building Code to be a designer. Doug McCallum102614 NAMESIGNATUREBCIN / BCDN				TOTAL GAIN	33,396 BTUH		PROJECT #:	RP23050	SQFT: 3348	W%: 11.77	
				HEATING UNIT	LENNOX		SITE:	Forestside Estates			
				MODEL #	EL296UH070XE36B		3 TON	FOR:	Forestside Estates		
				OUTPUT	64,000 BTUH		1145 CFM	BUILDER:	Royal Pine Homes		
				MCCALLUM HVAC DESIGN INC Brampton, Ontario, 905-840-8166, info@mccallumhvac.com M6							

Energy Efficiency Design Summary: Performance & Other Acceptable Compliance Methods

(Building Code Part 9, Residential)

This form is used by a designer to demonstrate that the energy efficiency design of a house complies with the building code using the Performance or Other Acceptable Compliance Methods described in Subsections 3.1.2. and 3.1.3. of SB-12,

This form must accurately reflect the information contained on the drawings and specifications being submitted. Refer to Supplementary Standard SB-12 for details about building code compliance requirements. Further information about energy efficiency requirements for new buildings is available from the provincial building code website or the municipal building department.

For use by Principal Authority	
Application No:	Model/Certification Number

A. Project Information

Building number, street name		Unit number	Lot/Con
Municipality	Postal code	Reg. Plan number / other description	

B. Compliance Option [indicate the building code compliance option being employed in this house design]

☐ SB-12 Performance* [SB-12 - 3.1.2.]	* Attach energy performance results using an approved software (see guide)
☐ ENERGY STAR®* [SB-12 - 3.1.3.]	* Attach Builder Option Package [BOP] form
☐ R-2000® * [SB-12 - 3.1.3.]	* Attach R-2000 HOT2000 Report

C. Project Building Design Conditions

Climatic Zone (SB-1):	Heating Equipment Efficiency	Space Heating Fuel Source
☐ Zone 1 (< 5000 degree days)	☐ ≥ 92% AFUE	☐ Gas ☐ Propane ☐ Solid Fuel
☐ Zone 2 (≥ 5000 degree days)	☐ ≥ 84% < 92% AFUE	☐ Oil ☐ Electric ☐ Earth Energy
Ratio of Windows, Skylights & Glass (W, S & G) to Wall Area		Other Building Characteristics
Area of walls = _____m ² or _____ft ²	W, S & G % = _____	☐ Log/Post&Beam ☐ ICF Above Grade ☐ ICF Basement
Area of W, S & G = _____m ² or _____ft ²		☐ Slab-on-ground ☐ Walkout Basement
		☐ Air Conditioning ☐ Combo Unit
		☐ Air Source Heat Pump (ASHP)
		☐ Ground Source Heat Pump (GSHP)
SB-12 Performance Reference Building Design Package indicating the prescriptive package to be compared for compliance		
SB-12 Referenced Building Package (input design package): Package:_____ Table:_____		

D. Building Specifications [provide values and ratings of the energy efficiency components proposed, or attach ENERGY STAR BOP form]

Building Component	Minimum RSI / R values or Maximum U-Value ⁽¹⁾	Building Component	Efficiency Ratings
Thermal Insulation	Nominal Effective	Windows & Doors Provide U-Value ⁽¹⁾ or ER rating	
Ceiling with Attic Space		Windows/Sliding Glass Doors	
Ceiling without Attic Space		Skylights/Glazed Roofs	
Exposed Floor		Mechanicals	
Walls Above Grade		Heating Equip.(AFUE)	
Basement Walls		HRV Efficiency (SRE% at 0°C)	
Slab (all >600mm below grade)		DHW Heater (EF)	
Slab (edge only ≤600mm below grade)		DWHR (CSA B55.1 (min. 42% efficiency))	# Showers_____
Slab (all ≤600mm below grade, or heated)		Combined Space / Dom. Water Heating	

(1) U value to be provided in either W/(m²•K) or Btu/(h•ft²•F) but not both.

E. Performance Design Verification [Subsection 3.1.2. Performance Compliance]

The annual energy consumption using Subsection 3.1.1. SB-12 Reference Building Package is _____ GJ (1 GJ =1000MJ)

The annual energy consumption of this house as designed is _____ GJ

The software used to simulate the annual energy use of the building is: _____

The building is being designed using an air tightness baseline of:

- ☐ OBC reference ACH, NLA or NLR default values (no depressurization test required)
- ☐ Targeted ACH, NLA or NLR. Depressurization test to meet _____ ACH50 or NLR or NLA

- ☐ Reduction of overall thermal performance of the proposed building envelope is not more than 25% of the envelope of the compliance package it is compared against (3.1.2.1.(6)).
- ☐ Standard Operating Conditions Applied (A-3.1.2.1 - 4.6.2)
- ☐ Reduced Operating Conditions for Zero-rated homes Applied (A-3.1.2.1 - 4.6.2.5)

- ☐ On Site Renewable(s): Solar: _____
- Other Types: _____

F. ENERGY STAR or R-2000 Performance Design Verification [Subsection 3.1.3. Other Acceptable Compliance Methods]

- ☐ The NRCan "ENERGY STAR for New Homes Standard Version 12.6 " technical requirements, applied to this building design result in the building performance meeting or exceeding the prescriptive performance requirements of the Supplementary Standard SB12 (A-3.1.3.1).
- ☐ The NRCan, "2012 R-2000 Standard " technical requirements, applied to this building design result in the building performance meeting or exceeding the prescriptive performance requirements of the Supplementary Standard SB12 (A-3.1.3.1).

Performance Energy Modeling Professional

Energy Evaluator/Advisor/Rater/CEM Name and company:

Accreditation or Evaluator/Advisor/Rater License #

ENERGY STAR or R-2000

Energy Evaluator/Advisor/Rater/ Name and company:

Evaluator/Advisor/Rater License #

G. Designer(s) [name(s) & BCIN(s), if applicable, of person(s) providing information herein to substantiate that design meets the building code]

Qualified Designer: Declaration of designer to have reviewed and take responsibility for the design work.

Name	BCIN	Signature
		

Guide to the Energy Efficiency Design Summary Form for Performance & Other Acceptable Compliance Methods

COMPLETING THE FORM

B. Compliance Options

Indicate the compliance option being used.

- SB-12 Performance refers to the method of compliance in Subsection 3.1.2. of SB-12. Using this approach the designer must use recognized energy simulation software (such as HOT2000 V10.51 or newer), and submit documents which show that the annual energy use of the proposed building is equal to or less than a prescriptive (referenced) building package.
- ENERGY STAR houses must be designed to ENERGY STAR requirements and verified on completion by a licensed energy evaluator and/or service organization. The ENERGY STAR BOP form must be submitted with the permit documents.
- R-2000 houses must be designed to the R-2000 Standard and verified on completion by a licensed energy evaluator and/or service organization. The HOT2000 report must be submitted with the permit documents.

C. Project Design Conditions

Climatic Zone: The number of degree days for Ontario cities is contained in Supplementary Standard SB-1 *Windows, Skylights and Glass Doors:* If the ratio of the total gross area of windows, sidelights, skylights, glazing in doors and sliding glass doors to the total gross area of walls is more than 17%, higher efficiency glazing is required. The total area is the sum of all the structural rough openings. Some exceptions apply. Refer to 3.1.1.1. of SB-12 for further details.

Fuel Source and Heating Equipment Efficiency: The fuel source and efficiency of the proposed heating equipment must be specified in order to determine which SB-12 Prescriptive compliance package table applies.

Other Building Conditions: These construction conditions affect SB-12 Prescriptive compliance requirements.

D. Building Specifications

Thermal Insulation: Indicate the RSI or R-value being proposed where they apply to the house design. Refer to SB-12 for further details.

E. Performance Design Summary

A summary of the performance design applicable only to the SB-12 Performance option.

F. ENERGY STAR or R-2000 Performance Method

Design to ENERGY STAR or R-2000 Standards.

G. House Designer

The building code requires designers providing information about whether a building complies with the building code to have a BCIN. Exemptions apply to architects, engineers and owners designing their own house.

BUILDING CODE REQUIREMENTS FOR AIRTIGHTNESS IN NEW HOUSES

All houses must comply with increased air barrier requirements in the building code. Notice of air barrier completion must be provided and an inspection conducted prior to it being covered.

The air leakage rates in Table 3.1.2.1. are not requirements. The Table is not intended to require or suggest that the building meet those airtightness targets. They are provided only as default or reference values for the purpose of annual energy simulations, should the builder/owner decide to perform such simulations. They are given in three different metrics; ACH, NLA, NLR. Any one of them can be used. They can be used as a default values for both a reference and proposed building or, where an air leakage test is conducted and credit for airtightness is claimed, the airtightness values in Table 3.1.2.1. can be used for the reference building and the actual leakage rates obtained from the air leakage test can be used as inputs for the proposed building.

OBC Reference Default Air Leakage Rates (Table 3.1.2.1.)

Detached dwelling	3.0 ACH50	NLA 2.12 cm ² /m ²	NLR 1.32 L/s/m ²
Attached dwelling	3.5 ACH50	NLA 2.27 cm ² /m ²	NLR 1.44 L/s/m ²

The building code requires that a blower door test be conducted to verify the air tightness of the house during construction if the SB-12 Performance option is used and an air tightness of less than 3.0 ACH @ 50 Pa (or NLA or NLR equivalent) in the case of detached houses, or 3.5 ACH @ 50 Pa (or NLA or NLR equivalent) in the case of attached houses is necessary to meet the required energy efficiency standard.

ENERGY EFFICIENCY LABELING FOR NEW HOUSES

ENERGY STAR and R-2000 may issue labels for new homes constructed under their energy efficiency programs. The building code does not currently regulate or require new home labeling.

Code Compliance Certificate

Project Title: Model 40-01

Report Date June 13, 2021
Data Filename Model 40-01.blg

Energy Code OBC SB-12 Performance Compliance Ontario 2017
Location Toronto, ON_CAN
Construction Type Single-family detached
Heating Type Natural Gas
Heating Degree Days <5000 HDD-Zone 1
Conditioned Area (sq ft) 4837
Conditioned Volume (cubic ft) 47174
Insulated Shell Area (sq ft) 9360

**City of Brampton
Building Division
HVAC Reviewed**

2023/06/19
shanna

ALL WORK SHALL CONFORM TO THE ONTARIO
BUILDING CODE O.REG.332/12 AS AMENDED

Construction Site	Owner	Builder	HERS Rater
Model 40-01	Royal Pine Homes	Royal Pine Homes	Clearsphere Consulting
Brampton,	Model 40-01	3550 Langstaff Road, Suite 200	John Godden
	Brampton,	Woodbridge, Ontario L4L 9G3	416-481-4218

Annual Energy Consumption	KWH	GJ
Reference Home Package A1	47657.53	171.57
Proposed House	44792.73	161.25
Better Than Code	6.0%	

SB-12 Performance Compliance: PASS

The Design Home total annual consumption is less than or equal to the Reference Home.

Building Summary Assembly	Gross Area or Perimeter	Cavity R-Value	Continuous R-Value
Ceilings			
Roof 1: R-60 Attic	1837	14.0	46.0
Roof 2: R-31 Flat	15	31.0	0.0
Above-Grade Walls			
AG Wall 1: R-22+1.5ci	3710	22.0	1.5
Joist 1: Cond -> ambient	377	22.0	1.5
Window 1: U= 0.282 SHGC 0.45	486		3.5
Door 1: Code	9		4.0
Door 2: Code	21		4.0
Floors Over Garage			
Floor 1: R-31 Std	379	31.0	0.0
Basement Walls			

Code Compliance Certificate

Building Summary

Assembly

Wall 1: R-20 Blanket
 Window 2: U= 0.282 SHGC 0.45
 Door 3

Gross Area or Perimeter

1509
 13
 21

Cavity R-Value

0.0

Continuous R-Value

20.0
 3.5
 4.0

Mechanical Equipment

Heating: Fuel-fired air distribution
 Cooling: Air conditioner
 Water Heating: Instant water heater, Gas
 HRV/ERV

Name/Type

96 AFUE ECM
 13SEER A/C 1.5 ton
 0.90 EF Condensing

Size/Input

32.0 kBtuh
 18.0 kBtuh,
 0 gal
 80.0 CFM

Efficiency

96.0 AFUE
 13.0 SEER
 0.93 EF
 75.0% sen/ 0.0% tot

Drain Water Heat Recovery

1 of 2 Showers connected and 53.0% unit efficiency

Air Exchange

3.10 ACH50 or: 0.26 CFM50/sf

Efficient Lighting

0.0% Interior, 0.0% Exterior, 0.0% Garage

Renewables

N/A

Building Summary

Property

Royal Pine Homes
Model 40-01 - A1
Brampton,

Weather:Toronto, ON_CAN
Model 40-01 - A1
Model 40-01 - A1.blg

Organization

Clearsphere Consulting
416-481-4218
John Godden

Builder

Royal Pine Homes

HERS

Projected Rating
June 13, 2021
Rating No:N/A
Rater ID:0001

Property/Builder Information

Building Name	Model 40-01 - A1
Owner's Name	Royal Pine Homes
Property Address	Model 40-01 - A1
City, St, Zip	Brampton,
Phone Number	
Builder's Name	Royal Pine Homes
Phone Number	
Email Address	
Plan/Model Name	Model 40-01 - A1
Community/Development Identifier/Other	Forest Side

Organization Information

Organization Name	Clearsphere Consulting
Address	1632 O'Connor Dr.
City, St, Zip	Toronto, ON_CAN M4B 3P4
Phone Number	416-481-4218
Website	www.clearsphere.ca

Rating/RESNET Information

Provider ID	2006-001
Sample Set ID	00000000
Registry ID	
Registry Date Registered	
Rater's Name	John Godden
Rater's ID	0001
Rater's Email	howard@clearsphere.ca
Last Field Insp	June 13, 2021
Rating Type	Projected Rating
Reason for Rating	New Home
Rating Number	N/A
Rating Permit Date	06/14/2022

REM/Rate - Residential Energy Analysis and Rating Software v16.0.2 Canada

This information does not constitute any warranty of energy costs or savings.

© 1985-2020 NORESCO, Boulder, Colorado.

Building Summary

Property

Royal Pine Homes
Model 40-01 - A1
Brampton,

Organization

Clearsphere Consulting
416-481-4218
John Godden

HERS

Projected Rating
June 13, 2021
Rating No:N/A
Rater ID:0001

Weather:Toronto, ON_CAN

Model 40-01 - A1
Model 40-01 - A1.blg

Builder

Royal Pine Homes

General Building Information

Area of Conditioned. Space(sq ft)	4837
Volume of Conditioned. Space	47174
Year Built	2022
Housing Type	Single-family detached
Level Type(Apartments Only)	None
Floors on or Above-Grade	2
Number of Bedrooms	4
Foundation Type	Conditioned basement
Foundation is w/in Infiltration Volume:	N/A
Enclosed Crawl Space Type	N/A
Number of Stories Including Conditioned Basement	3
Thermal Boundary Location	N/A

Foundation Wall Information

Name	Library Entry	Location	Length(ft)	Total Height(ft)	Depth Below Grade(ft)	Height Above Grade(ft)	Uo Value Combo*	Uo Value (wall only)
Foundation Wall	R-20 Blanket	Cond->ambient/grn	190.92	8.08	7.25	0.83	0.036	0.048

* Uo Value Combo combines wall, airfilm, and soil path

Foundation Wall Library List

Foundation Wall: R-20 Blanket

Type	Solid concrete or stone
Thickness(in)	8.0
Studs	None
Interior Insulation	
Continuous R-Value	20.0
Frame Cavity R-Value	0.0
Cavity Insulation Grade	3
Ins top	0.00 ft from top of wall
Ins Bottom	0.00 ft from bottom of wall
Exterior Insulation	
R-Value	0.0
Ins top	0.00 ft from top of wall

Building Summary

Property

Royal Pine Homes
Model 40-01 - A1
Brampton,

Organization

Clearsphere Consulting
416-481-4218
John Godden

HERS

Projected Rating
June 13, 2021
Rating No:N/A
Rater ID:0001

Weather:Toronto, ON_CAN

Model 40-01 - A1
Model 40-01 - A1.blg

Builder

Royal Pine Homes

Foundation Wall Library List

Ins bottom

0.00 ft below grade

Note

Slab Floor Information

Name	Library Entry	Area(sq ft)	Depth Below Grade(ft)	Full Perimeter(ft)	Exposed Perimeter(ft)	On-Grade Perimeter(ft)
Slab	Uninsulated	1500	7.25	191	191	0

Slab Floor Library List

Slab Floor: Uninsulated

Slab Covering	Carpet
Perimeter Insulation (R-Value)	0.0
Perimeter Insulation Depth (ft)	0.0
Under-Slab Insulation (R-Value)	0.0
Under-Slab Insulation Width (ft)	0.0
Slab Insulation Grade	1
Radiant Slab	No

Note

Frame Floor Information

Name	Library Entry	Location	Area(sq ft)	Uo Value
Exposed Floor	R-31 Std	Btwn cond & garage	379	0.047

Frame Floor Library List

Floor: R-31 Std

Information From Quick Fill Screen

Continous Insulation R-Value	0.0
Cavity Insulation R-Value	31.0
Cavity Insulation Thickness (in.)	9.5
Cavity Insulation Grade	3
Joist Size (w x h, in)	1.5 x 9.5
Joist Spacing (in oc)	16.0
Framing Factor - (defined)	0.1300
Floor Covering	CARPET

REM/Rate - Residential Energy Analysis and Rating Software v16.0.2 Canada

This information does not constitute any warranty of energy costs or savings.

© 1985-2020 NORESCO, Boulder, Colorado.

Building Summary

Property

Royal Pine Homes
Model 40-01 - A1
Brampton,

Organization

Clearsphere Consulting
416-481-4218
John Godden

HERS

Projected Rating
June 13, 2021
Rating No:N/A
Rater ID:0001

Weather:Toronto, ON_CAN

Model 40-01 - A1
Model 40-01 - A1.blg

Builder

Royal Pine Homes

Frame Floor Library List

Note

Rim and Band Joist Information

Name	Location	Area(sq ft)	Continuous Ins	Framed Cavity Ins	Cavity Ins Thk(in)	Joist Spacing	Insulation Grade	Uo Value
Rim Band Joist	Cond -> ambient	376.60	0.0	22.0	5.5	16.0	3	0.062

Above-Grade Wall

Name	Library Entry	Location	Exterior Color	Area(sq ft)	Uo Value
AGW	R-22 Std	Cond -> ambient	Medium	3709.93	0.067

Above-Grade Wall Library List

Above-Grade Wall: R-22 Std

Information From Quick Fill Screen

Wall Construction Type	Std Frame w/Brick Veneer
Continuous Insulation (R-Value)	0.0
Frame Cavity Insulation (R-Value)	22.0
Frame Cavity Insulation Thickness (in)	5.5
Frame Cavity Insulation Grade	3
Stud Size (w x d, in)	1.5 x 5.5
Stud Spacing (in o.c.)	16.0
Framing Factor - (default)	0.2300
Gypsum Thickness (in)	0.5

Note

Window Information

Name	Wall Assignment	Orient	U-Value	SHGC	Area (sqft)	Overhang			Interior		Adjacent	
						Depth (ft)	To Top (ft)	To Btm (ft)	Winter Shading	Summer Shading	Winter Shading	Summer Shading
front	AGWall 1	South	0.282	0.450	15.94	0.0	0.0	0.0	0.85	0.70	None	None
front door	AGWall 1	South	0.282	0.450	11.70	0.0	0.0	0.0	0.85	0.70	None	None
front	AGWall 1	South	0.282	0.450	5.33	9.8	1.0	2.0	0.85	0.70	None	None
front	AGWall 1	South	0.282	0.450	8.00	9.8	2.0	8.3	0.85	0.70	None	None

REM/Rate - Residential Energy Analysis and Rating Software v16.0.2 Canada

This information does not constitute any warranty of energy costs or savings.

© 1985-2020 NORESCO, Boulder, Colorado.

Building Summary

Property

Royal Pine Homes
Model 40-01 - A1
Brampton,

Organization

Clearsphere Consulting
416-481-4218
John Godden

HERS

Projected Rating
June 13, 2021
Rating No:N/A
Rater ID:0001

Weather:Toronto, ON_CAN

Model 40-01 - A1
Model 40-01 - A1.blg

Builder

Royal Pine Homes

Window Information

Name	Wall Assignment	Orient	U-Value	SHGC	Area (sqft)	Overhang			Interior		Adjacent	
						Depth (ft)	To Top (ft)	To Btm (ft)	Winter Shading	Summer Shading	Winter Shading	Summer Shading
front	AGWall 1	South	0.282	0.450	36.00	1.3	1.8	8.4	0.85	0.70	None	None
front	AGWall 1	South	0.282	0.450	15.00	0.3	3.0	10.3	0.85	0.70	None	None
front	AGWall 1	South	0.282	0.450	40.00	0.3	3.0	10.3	0.85	0.70	None	None
front	AGWall 1	South	0.282	0.450	30.00	0.3	3.0	10.3	0.85	0.70	None	None
Left	FndWall 1	West	0.282	0.450	3.30	0.0	0.0	0.0	0.85	0.70	None	None
Left	AGWall 1	West	0.282	0.450	6.70	0.0	0.0	0.0	0.85	0.70	None	None
Left	AGWall 1	West	0.282	0.450	20.00	0.0	0.0	0.0	0.85	0.70	None	None
Left	AGWall 1	West	0.282	0.450	17.33	1.3	1.8	6.1	0.85	0.70	None	None
Left	AGWall 1	West	0.282	0.450	8.00	1.3	1.8	5.8	0.85	0.70	None	None
Left	AGWall 1	West	0.282	0.450	18.70	1.3	1.8	5.8	0.85	0.70	None	None
back	FndWall 1	North	0.282	0.450	6.70	0.0	0.0	0.0	0.85	0.70	None	None
back	AGWall 1	North	0.282	0.450	64.00	0.0	0.0	0.0	0.85	0.70	None	None
back	AGWall 1	North	0.282	0.450	36.00	0.0	0.0	0.0	0.85	0.70	None	None
back	AGWall 1	North	0.282	0.450	37.30	1.3	1.8	6.4	0.85	0.70	None	None
back	AGWall 1	North	0.282	0.450	21.78	1.3	1.8	6.4	0.85	0.70	None	None
Right	FndWall 1	East	0.282	0.450	3.33	1.3	1.8	6.4	0.85	0.70	None	None
Right	AGWall 1	East	0.282	0.450	40.00	1.3	1.8	6.4	0.85	0.70	None	None
Right	AGWall 1	East	0.282	0.450	6.70	1.3	1.8	6.4	0.85	0.70	None	None
Right	AGWall 1	East	0.282	0.450	37.33	1.3	1.8	6.4	0.85	0.70	None	None
Right	AGWall 1	East	0.282	0.450	10.67	1.3	1.8	6.4	0.85	0.70	None	None

Door Information

Name	Library Entry	Wall Assignment	Opaque Area(sq ft)	Uo Value	R-Value of Opaque Area	Storm Door
Front	Code	AGWall 1	9.0	0.203	4.0	No
garage	Code	AGWall 1	20.5	0.203	4.0	No
Cold Cellar	Code	FndWall 1	20.5	0.203	4.0	No

Roof Information

Name	Library Entry	Ceiling Area(sq ft)	Roof Area(sq ft)	Exterior Color	Radiant Barrier	Type	Uo Value	Cement or Clay Tiles	Roof Tile Ventilation
------	---------------	---------------------	------------------	----------------	-----------------	------	----------	----------------------	-----------------------

REM/Rate - Residential Energy Analysis and Rating Software v16.0.2 Canada

This information does not constitute any warranty of energy costs or savings.

© 1985-2020 NORESCO, Boulder, Colorado.

Building Summary

Property

Royal Pine Homes
Model 40-01 - A1
Brampton,

Organization

Clearsphere Consulting
416-481-4218
John Godden

HERS

Projected Rating
June 13, 2021
Rating No:N/A
Rater ID:0001

Weather:Toronto, ON_CAN
Model 40-01 - A1
Model 40-01 - A1.blg

Builder

Royal Pine Homes

Roof Information

Name	Library Entry	Ceiling Area(sq ft)	Roof Area(sq ft)	Exterior Color	Radiant Barrier	Type	Uo Value	Cement or Clay Tiles	Roof Tile Ventilation
Ceiling-with attic	R-60 Attic	1837.00	2296.25	Dark	No	Attic	0.017	No	No
Ceiling-with attic	R-31 Flat	15.00	15.00	Dark	No	Vaulted	0.052	No	No

Roof Library List

Ceiling: R-60 Attic

Information From Quick Fill Screen

Continous Insulation (R-Value)	46.0
Cavity Insulation (R-Value)	14.0
Cavity Insulation Thickness (in)	3.5
Cavity Insulation Grade	3
Gypsum Thickness (in)	0.500
Insulated Framing Size(w x h, in)	1.5 x 3.5
Insulated Framing Spacing (in o.c.)	24.0
Framing Factor - (default)	0.1100
Ceiling Type	Attic

Note

Ceiling: R-31 Flat

Information From Quick Fill Screen

Continous Insulation (R-Value)	0.0
Cavity Insulation (R-Value)	31.0
Cavity Insulation Thickness (in)	9.5
Cavity Insulation Grade	3
Gypsum Thickness (in)	0.500
Insulated Framing Size(w x h, in)	1.5 x 9.5
Insulated Framing Spacing (in o.c.)	24.0
Framing Factor - (default)	0.1100
Ceiling Type	Vaulted

Note

Building Summary

Property

Royal Pine Homes
Model 40-01 - A1
Brampton,

Organization

Clearsphere Consulting
416-481-4218
John Godden

HERS

Projected Rating
June 13, 2021
Rating No:N/A
Rater ID:0001

Weather:Toronto, ON_CAN

Model 40-01 - A1
Model 40-01 - A1.blg

Builder

Royal Pine Homes

Mechanical Equipment

Number of Mechanical Systems	3
Heating SetPoint(F)	72.0
Heating Setback Thermostat	Present
Cooling SetPoint(F)	75.0
Cooling Setup Thermostat	Present
DHW SetPoint(F)	125.0

Heat: 96 AFUE 371 Watts

SystemType	Fuel-fired air distribution
Fuel Type	Natural gas
Rated Output Capacity (kBtuh)	32.0
Seasonal Equipment Efficiency	96.0 AFUE
Auxiliary Electric	371 Watts
Note	
Number Of Units	1
Location	Conditioned area
Performance Adjustment	100
Percent Load Served	100

Cool: 13SEER A/C 1.5 ton

System Type	Air conditioner
Fuel Type	Electric
Rated Output Capacity (kBtuh)	18.0
Seasonal Equipment Efficiency	13.0 SEER
Sensible Heat Fraction (SHF)	0.70
Note	
Number Of Units	1
Location	Conditioned area
Performance Adjustment	100
Percent Load Served	100

DHW: 0.80 EF 50g

Water Heater Type	Conventional
-------------------	--------------

Building Summary

Property

Royal Pine Homes
Model 40-01 - A1
Brampton,

Organization

Clearsphere Consulting
416-481-4218
John Godden

HERS

Projected Rating
June 13, 2021
Rating No:N/A
Rater ID:0001

Weather:Toronto, ON_CAN

Model 40-01 - A1
Model 40-01 - A1.blg

Builder

Royal Pine Homes

Mechanical Equipment

Fuel Type	Natural gas
Energy Factor	0.80
Recovery Efficiency	0.80
Water Tank Size (gallons)	50
Extra Tank Insulation (R-Value)	0.0
Note	
Number Of Units	1
Location	Conditioned area
Performance Adjustment	100
Percent Load Served	100

DHW Efficiencies

All bath faucets & showers <= 2gpm	false
All DHW pipes fully insulated >= R-3	false
Recirculation type	None (standard system)
Farthest fixture to DHW heater	80
TOTAL Pipelength for longest DHW run	110
DWHR unit present?	true
DWHR unit efficiency per CSA 55.1	42.00
DWHR preheats cold supply for shower	false
DWHR preheats hot supply for shower	true
Number showerheads in home	2
Number showers connected to DWHR	2

DHW Diagnostics

dhwGpd	58.84
peRatio	1.00
dishwasherGpd	5.10
clothesWasherHotWaterGPD	4.48
EDef	1.00
ewaste	32.00
tmains	54.00
dwhrWhInletTempAdj	8.42
pumpConsKwh	0.00

Building Summary

Property

Royal Pine Homes
Model 40-01 - A1
Brampton,

Organization

Clearsphere Consulting
416-481-4218
John Godden

HERS

Projected Rating
June 13, 2021
Rating No:N/A
Rater ID:0001

Weather:Toronto, ON_CAN

Model 40-01 - A1
Model 40-01 - A1.blg

Builder

Royal Pine Homes

DHW Efficiencies

pumpConsMmbtu

0.00

Building Summary

Property

Royal Pine Homes
Model 40-01 - A1
Brampton,

Organization

Clearsphere Consulting
416-481-4218
John Godden

HERS

Projected Rating
June 13, 2021
Rating No:N/A
Rater ID:0001

Weather:Toronto, ON_CAN

Model 40-01 - A1
Model 40-01 - A1.blg

Builder

Royal Pine Homes

Duct Systems

Name

Conditioned Floor Area(sq ft)	4837.0
# of Returns	6
Heating System	96 AFUE 371 Watts
Cooling System	13SEER A/C 1.5 ton
Supply Duct Surface Area(sq ft)	979.5
Return Duct Surface Area(sq ft)	906.9
No bldg cavities used as ducts	FALSE

Type	Location	Percent Location	R-Value
Supply	Conditioned space	100.0	0.0
Return	Conditioned space	100.0	0.0

Test Exemptions

IECC	TRUE
RESNET 2019	FALSE
ENERGY STAR LtO	TRUE

Duct Leakage

Input Type	Measured
Test Type	Total Duct Leakage
Duct Test Stage	Postconstruction Test

	LtO (based on Total DL)	Total Duct Leakage
Supply & Return	0.10 CFM @ 25 Pascals	0.10 CFM @ 25 Pascals
Supply Only	Not Applicable	
Return Only	Not Applicable	

Building Summary

Property

Royal Pine Homes
Model 40-01 - A1
Brampton,

Organization

Clearsphere Consulting
416-481-4218
John Godden

HERS

Projected Rating
June 13, 2021
Rating No:N/A
Rater ID:0001

Weather:Toronto, ON_CAN

Model 40-01 - A1
Model 40-01 - A1.blg

Builder

Royal Pine Homes

Infiltration and Mechanical Ventilation

Whole Dwelling Infiltration

Input Type	Blower door
Heating Season Infiltration Value	0.26 CFM50/sf shell
Cooling Season Infiltration Value	0.26 CFM50/sf shell
Shelter Class	4
Code Verification	Tested

Mechanical Ventilation for IAQ

Type	Balanced
Unable to Measure Mechanical Ventilation	FALSE
Rate(cfm)	80
Adjusted Sensible Recovery Efficiency(%)	75.00
Adjusted Total Recovery Efficiency(%)	0.00
Hours per Day	24.0
Fan Power (watts)	71.00
ECM Fan Motor	false

Ventilation Strategy for Cooling

Cooling Season Ventilation	Natural Ventilation
----------------------------	---------------------

Good Air Exchange for Multi-Family	NA
------------------------------------	----

Building Summary

Property

Royal Pine Homes
Model 40-01 - A1
Brampton,

Organization

Clearsphere Consulting
416-481-4218
John Godden

HERS

Projected Rating
June 13, 2021
Rating No:N/A
Rater ID:0001

Weather:Toronto, ON_CAN

Model 40-01 - A1
Model 40-01 - A1.blg

Builder

Royal Pine Homes

Lights and Appliances

Rating/RESNET audit

Ceiling Fan CFM / Watt	0.00
Refrigerator kWh/yr	691
Refrigerator Location	Conditioned
Range/Oven Fuel Type	Electric
Induction Range	No
Convection Oven	No

Dishwasher

Energy Factor	0.46
Dishwasher kWh/yr	0
Place Setting Capacity	12

Clothes Dryer

Fuel Type	Electric
Location	Conditioned
Moisture Sensing	No
CEF	2.62

Clothes Washer

Location	Conditioned
LER (kWh/yr)	704
IMEF	0.331
Capacity (CU.Ft)	2.874
Electricity Rate	0.08
Gas Rate	0.58
Annual Gas Cost	23.00

Qualifying Light Fixtures

Interior Lights %	0.0
Exterior Lights %	0.0
Garage Lights %	0.0
Interior LEDs %	0.0
Exterior LEDs %	0.0
Garage LEDs %	0.0

Building Summary

Property

Royal Pine Homes
Model 40-01
Brampton,

Organization

Clearsphere Consulting
416-481-4218
John Godden

HERS

Projected Rating
June 13, 2021
Rating No:N/A
Rater ID:0001

Weather:Toronto, ON_CAN
Model 40-01
Model 40-01.blg

Builder

Royal Pine Homes

Property/Builder Information

Building Name	Model 40-01
Owner's Name	Royal Pine Homes
Property Address	Model 40-01
City, St, Zip	Brampton,
Phone Number	
Builder's Name	Royal Pine Homes
Phone Number	
Email Address	
Plan/Model Name	Model 40-01
Community/Development Identifier/Other	Forest Side

Organization Information

Organization Name	Clearsphere Consulting
Address	1632 O'Connor Dr.
City, St, Zip	Toronto, ON_CAN M4B 3P4
Phone Number	416-481-4218
Website	www.clearsphere.ca

Rating/RESNET Information

Provider ID	2006-001
Sample Set ID	00000000
Registry ID	
Registry Date Registered	
Rater's Name	John Godden
Rater's ID	0001
Rater's Email	howard@clearsphere.ca
Last Field Insp	June 13, 2021
Rating Type	Projected Rating
Reason for Rating	New Home
Rating Number	N/A
Rating Permit Date	06/14/2022

REM/Rate - Residential Energy Analysis and Rating Software v16.0.2 Canada

This information does not constitute any warranty of energy costs or savings.

© 1985-2020 NORESCO, Boulder, Colorado.

Building Summary

Property

Royal Pine Homes
Model 40-01
Brampton,

Organization

Clearsphere Consulting
416-481-4218
John Godden

HERS

Projected Rating
June 13, 2021
Rating No:N/A
Rater ID:0001

Weather:Toronto, ON_CAN
Model 40-01
Model 40-01.blg

Builder

Royal Pine Homes

General Building Information

Area of Conditioned. Space(sq ft)	4837
Volume of Conditioned. Space	47174
Year Built	2022
Housing Type	Single-family detached
Level Type(Apartments Only)	None
Floors on or Above-Grade	2
Number of Bedrooms	4
Foundation Type	Conditioned basement
Foundation is w/in Infiltration Volume:	N/A
Enclosed Crawl Space Type	N/A
Number of Stories Including Conditioned Basement	3
Thermal Boundary Location	N/A

Foundation Wall Information

Name	Library Entry	Location	Length(ft)	Total Height(ft)	Depth Below Grade(ft)	Height Above Grade(ft)	Uo Value Combo*	Uo Value (wall only)
Foundation Wall	R-20 Blanket	Cond->ambient/grn	190.92	8.08	7.25	0.83	0.036	0.048

* Uo Value Combo combines wall, airfilm, and soil path

Foundation Wall Library List

Foundation Wall: R-20 Blanket

Type	Solid concrete or stone
Thickness(in)	8.0
Studs	None
Interior Insulation	
Continuous R-Value	20.0
Frame Cavity R-Value	0.0
Cavity Insulation Grade	3
Ins top	0.00 ft from top of wall
Ins Bottom	0.00 ft from bottom of wall
Exterior Insulation	
R-Value	0.0
Ins top	0.00 ft from top of wall

Building Summary

Property

Royal Pine Homes
Model 40-01
Brampton,

Organization

Clearsphere Consulting
416-481-4218
John Godden

HERS

Projected Rating
June 13, 2021
Rating No:N/A
Rater ID:0001

Weather:Toronto, ON_CAN
Model 40-01
Model 40-01.blg

Builder

Royal Pine Homes

Foundation Wall Library List

Ins bottom 0.00 ft below grade
Note

Slab Floor Information

Name	Library Entry	Area(sq ft)	Depth Below Grade(ft)	Full Perimeter(ft)	Exposed Perimeter(ft)	On-Grade Perimeter(ft)
Slab	Uninsulated	1500	7.25	191	191	0

Slab Floor Library List

Slab Floor: Uninsulated

Slab Covering Carpet
Perimeter Insulation (R-Value) 0.0
Perimeter Insulation Depth (ft) 0.0
Under-Slab Insulation (R-Value) 0.0
Under-Slab Insulation Width (ft) 0.0
Slab Insulation Grade 1
Radiant Slab No
Note

Frame Floor Information

Name	Library Entry	Location	Area(sq ft)	Uo Value
Exposed Floor	R-31 Std	Btwn cond & garage	379	0.047

Frame Floor Library List

Floor: R-31 Std

Information From Quick Fill Screen

Continous Insulation R-Value 0.0
Cavity Insulation R-Value 31.0
Cavity Insulation Thickness (in.) 9.5
Cavity Insulation Grade 3
Joist Size (w x h, in) 1.5 x 9.5
Joist Spacing (in oc) 16.0
Framing Factor - (defined) 0.1300
Floor Covering CARPET

REM/Rate - Residential Energy Analysis and Rating Software v16.0.2 Canada

This information does not constitute any warranty of energy costs or savings.

© 1985-2020 NORESCO, Boulder, Colorado.

Building Summary

Property

Royal Pine Homes
Model 40-01
Brampton,

Organization

Clearsphere Consulting
416-481-4218
John Godden

HERS

Projected Rating
June 13, 2021
Rating No:N/A
Rater ID:0001

Weather:Toronto, ON_CAN

Model 40-01
Model 40-01.blg

Builder

Royal Pine Homes

Frame Floor Library List

Note

Rim and Band Joist Information

Name	Location	Area(sq ft)	Continuous Ins	Framed Cavity Ins	Cavity Ins Thk(in)	Joist Spacing	Insulation Grade	Uo Value
Rim Band Joist	Cond -> ambient	376.58	1.5	22.0	5.5	16.0	3	0.056

Above-Grade Wall

Name	Library Entry	Location	Exterior Color	Area(sq ft)	Uo Value
AGW	R-22+1.5ci	Cond -> ambient	Medium	3709.93	0.058

Above-Grade Wall Library List

Above-Grade Wall: R-22+1.5ci

Information From Quick Fill Screen

Wall Construction Type	Std Frame w/Brick Veneer
Continuous Insulation (R-Value)	1.5
Frame Cavity Insulation (R-Value)	22.0
Frame Cavity Insulation Thickness (in)	5.5
Frame Cavity Insulation Grade	3
Stud Size (w x d, in)	1.5 x 5.5
Stud Spacing (in o.c.)	16.0
Framing Factor - (default)	0.2300
Gypsum Thickness (in)	0.5

Note

Window Information

Name	Wall Assignment	Orient	U-Value	SHGC	Area (sqft)	Overhang			Interior		Adjacent	
						Depth (ft)	To Top (ft)	To Btm (ft)	Winter Shading	Summer Shading	Winter Shading	Summer Shading
front	AGWall 1	South	0.282	0.450	15.94	0.0	0.0	0.0	0.85	0.70	None	None
front door	AGWall 1	South	0.282	0.450	11.70	0.0	0.0	0.0	0.85	0.70	None	None
front	AGWall 1	South	0.282	0.450	5.33	9.8	1.0	2.0	0.85	0.70	None	None
front	AGWall 1	South	0.282	0.450	8.00	9.8	2.0	8.3	0.85	0.70	None	None

REM/Rate - Residential Energy Analysis and Rating Software v16.0.2 Canada

This information does not constitute any warranty of energy costs or savings.

© 1985-2020 NORESCO, Boulder, Colorado.

Building Summary

Property
Royal Pine Homes
Model 40-01
Brampton,

Organization
Clearsphere Consulting
416-481-4218
John Godden

HERS
Projected Rating
June 13, 2021
Rating No:N/A
Rater ID:0001

Weather:Toronto, ON_CAN
Model 40-01
Model 40-01.blg

Builder
Royal Pine Homes

Window Information

Name	Wall Assignment	Orient	U-Value	SHGC	Area (sqft)	Overhang			Interior		Adjacent	
						Depth (ft)	To Top (ft)	To Btm (ft)	Winter Shading	Summer Shading	Winter Shading	Summer Shading
front	AGWall 1	South	0.282	0.450	36.00	1.3	1.8	8.4	0.85	0.70	None	None
front	AGWall 1	South	0.282	0.450	15.00	0.3	3.0	10.3	0.85	0.70	None	None
front	AGWall 1	South	0.282	0.450	40.00	0.3	3.0	10.3	0.85	0.70	None	None
front	AGWall 1	South	0.282	0.450	30.00	0.3	3.0	10.3	0.85	0.70	None	None
Left	FndWall 1	West	0.282	0.450	3.30	0.0	0.0	0.0	0.85	0.70	None	None
Left	AGWall 1	West	0.282	0.450	6.70	0.0	0.0	0.0	0.85	0.70	None	None
Left	AGWall 1	West	0.282	0.450	20.00	0.0	0.0	0.0	0.85	0.70	None	None
Left	AGWall 1	West	0.282	0.450	17.33	1.3	1.8	6.1	0.85	0.70	None	None
Left	AGWall 1	West	0.282	0.450	8.00	1.3	1.8	5.8	0.85	0.70	None	None
Left	AGWall 1	West	0.282	0.450	18.70	1.3	1.8	5.8	0.85	0.70	None	None
back	FndWall 1	North	0.282	0.450	6.70	0.0	0.0	0.0	0.85	0.70	None	None
back	AGWall 1	North	0.282	0.450	64.00	0.0	0.0	0.0	0.85	0.70	None	None
back	AGWall 1	North	0.282	0.450	36.00	0.0	0.0	0.0	0.85	0.70	None	None
back	AGWall 1	North	0.282	0.450	37.30	1.3	1.8	6.4	0.85	0.70	None	None
back	AGWall 1	North	0.282	0.450	21.78	1.3	1.8	6.4	0.85	0.70	None	None
Right	FndWall 1	East	0.282	0.450	3.33	1.3	1.8	6.4	0.85	0.70	None	None
Right	AGWall 1	East	0.282	0.450	40.00	1.3	1.8	6.4	0.85	0.70	None	None
Right	AGWall 1	East	0.282	0.450	6.70	1.3	1.8	6.4	0.85	0.70	None	None
Right	AGWall 1	East	0.282	0.450	37.33	1.3	1.8	6.4	0.85	0.70	None	None
Right	AGWall 1	East	0.282	0.450	10.67	1.3	1.8	6.4	0.85	0.70	None	None

Door Information

Name	Library Entry	Wall Assignment	Opaque Area(sq ft)	Uo Value	R-Value of Opaque Area	Storm Door
Front	Code	AGWall 1	9.0	0.203	4.0	No
garage	Code	AGWall 1	20.5	0.203	4.0	No
Cold Cellar	Code	FndWall 1	20.5	0.203	4.0	No

Roof Information

Name	Library Entry	Ceiling Area(sq ft)	Roof Area(sq ft)	Exterior Color	Radiant Barrier	Type	Uo Value	Cement or Clay Tiles	Roof Tile Ventilation
------	---------------	---------------------	------------------	----------------	-----------------	------	----------	----------------------	-----------------------

REM/Rate - Residential Energy Analysis and Rating Software v16.0.2 Canada

This information does not constitute any warranty of energy costs or savings.

© 1985-2020 NORESCO, Boulder, Colorado.

Building Summary

Property

Royal Pine Homes
Model 40-01
Brampton,

Organization

Clearsphere Consulting
416-481-4218
John Godden

HERS

Projected Rating
June 13, 2021
Rating No:N/A
Rater ID:0001

Weather:Toronto, ON_CAN

Model 40-01
Model 40-01.blg

Builder

Royal Pine Homes

Roof Information

Name	Library Entry	Ceiling Area(sq ft)	Roof Area(sq ft)	Exterior Color	Radiant Barrier	Type	Uo Value	Cement or Clay Tiles	Roof Tile Ventilation
Ceiling-with attic	R-60 Attic	1837.00	2296.25	Dark	No	Attic	0.017	No	No
Ceiling-with attic	R-31 Flat	15.00	15.00	Dark	No	Vaulted	0.052	No	No

Roof Library List

Ceiling: R-60 Attic

Information From Quick Fill Screen

Continous Insulation (R-Value)	46.0
Cavity Insulation (R-Value)	14.0
Cavity Insulation Thickness (in)	3.5
Cavity Insulation Grade	3
Gypsum Thickness (in)	0.500
Insulated Framing Size(w x h, in)	1.5 x 3.5
Insulated Framing Spacing (in o.c.)	24.0
Framing Factor - (default)	0.1100
Ceiling Type	Attic

Note

Ceiling: R-31 Flat

Information From Quick Fill Screen

Continous Insulation (R-Value)	0.0
Cavity Insulation (R-Value)	31.0
Cavity Insulation Thickness (in)	9.5
Cavity Insulation Grade	3
Gypsum Thickness (in)	0.500
Insulated Framing Size(w x h, in)	1.5 x 9.5
Insulated Framing Spacing (in o.c.)	24.0
Framing Factor - (default)	0.1100
Ceiling Type	Vaulted

Note

Building Summary

Property

Royal Pine Homes
Model 40-01
Brampton,

Organization

Clearsphere Consulting
416-481-4218
John Godden

HERS

Projected Rating
June 13, 2021
Rating No:N/A
Rater ID:0001

Weather:Toronto, ON_CAN

Model 40-01
Model 40-01.blg

Builder

Royal Pine Homes

Mechanical Equipment

Number of Mechanical Systems	3
Heating SetPoint(F)	72.0
Heating Setback Thermostat	Present
Cooling SetPoint(F)	75.0
Cooling Setup Thermostat	Present
DHW SetPoint(F)	125.0

Heat: 96 AFUE ECM

SystemType	Fuel-fired air distribution
Fuel Type	Natural gas
Rated Output Capacity (kBtuh)	32.0
Seasonal Equipment Efficiency	96.0 AFUE
Auxiliary Electric	200 Watts
Note	
Number Of Units	1
Location	Conditioned area
Performance Adjustment	100
Percent Load Served	100

Cool: 13SEER A/C 1.5 ton

System Type	Air conditioner
Fuel Type	Electric
Rated Output Capacity (kBtuh)	18.0
Seasonal Equipment Efficiency	13.0 SEER
Sensible Heat Fraction (SHF)	0.70
Note	
Number Of Units	1
Location	Conditioned area
Performance Adjustment	100
Percent Load Served	100

DHW: 0.90 EF Condensing

Water Heater Type	Instant water heater
-------------------	----------------------

Building Summary

Property

Royal Pine Homes
Model 40-01
Brampton,

Organization

Clearsphere Consulting
416-481-4218
John Godden

HERS

Projected Rating
June 13, 2021
Rating No:N/A
Rater ID:0001

Weather:Toronto, ON_CAN

Model 40-01
Model 40-01.blg

Builder

Royal Pine Homes

Mechanical Equipment

Fuel Type	Natural gas
Energy Factor	0.93
Recovery Efficiency	0.00
Water Tank Size (gallons)	0
Extra Tank Insulation (R-Value)	0.0
Note	
Number Of Units	1
Location	Conditioned area
Performance Adjustment	100
Percent Load Served	100

DHW Efficiencies

All bath faucets & showers <= 2gpm	false
All DHW pipes fully insulated >= R-3	false
Recirculation type	None (standard system)
Farthest fixture to DHW heater	80
TOTAL Pipelength for longest DHW run	110
DWHR unit present?	true
DWHR unit efficiency per CSA 55.1	53.00
DWHR preheats cold supply for shower	false
DWHR preheats hot supply for shower	true
Number showerheads in home	2
Number showers connected to DWHR	1

DHW Diagnostics

dhwGpd	59.93
peRatio	1.00
dishwasherGpd	5.10
clothesWasherHotWaterGPD	4.48
EDef	1.00
ewaste	32.00
tmains	54.00
dwHrWhInletTempAdj	5.31
pumpConsKwh	0.00

Building Summary

Property

Royal Pine Homes
Model 40-01
Brampton,

Organization

Clearsphere Consulting
416-481-4218
John Godden

HERS

Projected Rating
June 13, 2021
Rating No:N/A
Rater ID:0001

Weather:Toronto, ON_CAN

Model 40-01
Model 40-01.blg

Builder

Royal Pine Homes

DHW Efficiencies

pumpConsMmbtu

0.00

Building Summary

Property

Royal Pine Homes
Model 40-01
Brampton,

Organization

Clearsphere Consulting
416-481-4218
John Godden

HERS

Projected Rating
June 13, 2021
Rating No:N/A
Rater ID:0001

Weather:Toronto, ON_CAN

Model 40-01
Model 40-01.blg

Builder

Royal Pine Homes

Duct Systems

Name

Conditioned Floor Area(sq ft)	4837.0
# of Returns	6
Heating System	96 AFUE ECM
Cooling System	13SEER A/C 1.5 ton
Supply Duct Surface Area(sq ft)	979.5
Return Duct Surface Area(sq ft)	906.9
No bldg cavities used as ducts	FALSE

Type	Location	Percent Location	R-Value
Supply	Conditioned space	100.0	0.0
Return	Conditioned space	100.0	0.0

Test Exemptions

IECC	TRUE
RESNET 2019	FALSE
ENERGY STAR LtO	TRUE

Duct Leakage

Input Type	Measured
Test Type	Total Duct Leakage
Duct Test Stage	Postconstruction Test

	LtO (based on Total DL)	Total Duct Leakage
Supply & Return	0.10 CFM @ 25 Pascals	0.10 CFM @ 25 Pascals
Supply Only	Not Applicable	
Return Only	Not Applicable	

Building Summary

Property

Royal Pine Homes
Model 40-01
Brampton,

Organization

Clearsphere Consulting
416-481-4218
John Godden

HERS

Projected Rating
June 13, 2021
Rating No:N/A
Rater ID:0001

Weather:Toronto, ON_CAN
Model 40-01
Model 40-01.blg

Builder

Royal Pine Homes

Infiltration and Mechanical Ventilation

Whole Dwelling Infiltration

Input Type	Blower door
Heating Season Infiltration Value	0.26 CFM50/sf shell
Cooling Season Infiltration Value	0.26 CFM50/sf shell
Shelter Class	4
Code Verification	Tested

Mechanical Ventilation for IAQ

Type	Balanced
Unable to Measure Mechanical Ventilation	FALSE
Rate(cfm)	80
Adjusted Sensible Recovery Efficiency(%)	75.00
Adjusted Total Recovery Efficiency(%)	0.00
Hours per Day	24.0
Fan Power (watts)	71.00
ECM Fan Motor	false

Ventilation Strategy for Cooling

Cooling Season Ventilation	Natural Ventilation
----------------------------	---------------------

Good Air Exchange for Multi-Family	NA
------------------------------------	----

Building Summary

Property

Royal Pine Homes
Model 40-01
Brampton,

Organization

Clearsphere Consulting
416-481-4218
John Godden

HERS

Projected Rating
June 13, 2021
Rating No:N/A
Rater ID:0001

Weather:Toronto, ON_CAN
Model 40-01
Model 40-01.blg

Builder

Royal Pine Homes

Lights and Appliances

Rating/RESNET audit

Ceiling Fan CFM / Watt	0.00
Refrigerator kWh/yr	691
Refrigerator Location	Conditioned
Range/Oven Fuel Type	Electric
Induction Range	No
Convection Oven	No

Dishwasher

Energy Factor	0.46
Dishwasher kWh/yr	0
Place Setting Capacity	12

Clothes Dryer

Fuel Type	Electric
Location	Conditioned
Moisture Sensing	No
CEF	2.62

Clothes Washer

Location	Conditioned
LER (kWh/yr)	704
IMEF	0.331
Capacity (CU.Ft)	2.874
Electricity Rate	0.08
Gas Rate	0.58
Annual Gas Cost	23.00

Qualifying Light Fixtures

Interior Lights %	0.0
Exterior Lights %	0.0
Garage Lights %	0.0
Interior LEDs %	0.0
Exterior LEDs %	0.0
Garage LEDs %	0.0