
GENERAL NOTES FOR 2018 ENERGY EFFICIENCY DESIGN – SB-12 PERFORMANCE

All work shall conform to OBC O.Reg.332/12, as amended.

Ensure the minimum thermal performance of building envelope and equipment shall conform to OBC SB-12, 3.1.1.2.

Furnace shall be equipped with brushless direct current motor - OBC DIV B 12.3.1.5.

Seal all ductwork within unconditioned space or outdoors, as per OBC DIV B 6.2.4.3(11). Seal all supply ducts located in conditioned space in compliance with OBC DIV B 6.2.4.3(12).

Separate any intakes from building envelope penetrations that are potential sources of contaminants (gas vents, oil fill pipes, etc.) by not less than 900mm (2ft 11in) – OBC Div B 9.32.3.12.

Installation of kitchen exhaust duct larger than 6" diameter will require a separate permit for revision of design as per OBC DIV B Part 6 requirements. Exhaust fan shall discharge directly to outside. Clothes dryer exhaust system shall comply with OBC DIV B 9.32.1.2, 9.32.1.3 & 9.32.3. Balance the return airflow on the upper floor to match supply.

When a HRV is used as principal exhaust fan, the controller shall be wired to the HRV unit and interconnected to the furnace fan. The furnace blower must be in operation when the HRV is in operation.

Install additional supply air register as required to ensure a minimum temperature of 22 degree Celsius – OBC DIV B 9.33.3.1.(1).

Undercut door to any room without return air grille by not less than 1". Return air intake shall be connected to the main return air duct at a horizontal distance of not less than 6ft from the casing of the unit (HRAI digest).

Provide adequate ventilation and combustion air for the optimum operation of the furnace, as per manufacturer's recommendations.

Energy Efficiency Design Summary: Performance & Other Acceptable Compliance Methods

(Building Code Part 9, Residential)

This form is used by a designer to demonstrate that the energy efficiency design of a house complies with the building code using the Performance or Other Acceptable Compliance Methods described in Subsections 3.1.2. and 3.1.3. of SB-12,

This form must accurately reflect the information contained on the drawings and specifications being submitted. Refer to Supplementary Standard SB-12 for details about building code compliance requirements. Further information about energy efficiency requirements for new buildings is available from the provincial building code website or the municipal building department.

**City of Brampton
Building Division
HVAC Reviewed**

2023/08/09
Shruti Desai

ALL WORK SHALL CONFORM TO THE CITY OF
BRAMPTON BUILDING CODE O. REG. 33/12 AS AMENDED

For use by Principal Authority	
Application No:	Model/Certification Number

A. Project Information

Building number, street name		Unit number	Lot/Con
Municipality	Postal code	Reg. Plan number / other description	

B. Compliance Option [indicate the building code compliance option being employed in this house design]

☐ SB-12 Performance* [SB-12 - 3.1.2.]	* Attach energy performance results using an approved software (see guide)
☐ ENERGY STAR®* [SB-12 - 3.1.3.]	* Attach Builder Option Package [BOP] form
☐ R-2000®* [SB-12 - 3.1.3.]	* Attach R-2000 HOT2000 Report

C. Project Building Design Conditions

Climatic Zone (SB-1):	Heating Equipment Efficiency	Space Heating Fuel Source
☐ Zone 1 (< 5000 degree days)	☐ ≥ 92% AFUE	☐ Gas ☐ Propane ☐ Solid Fuel
☐ Zone 2 (≥ 5000 degree days)	☐ ≥ 84% < 92% AFUE	☐ Oil ☐ Electric ☐ Earth Energy
Ratio of Windows, Skylights & Glass (W, S & G) to Wall Area		Other Building Characteristics
Area of walls = _____m ² or _____ft ²	W, S & G % = _____	☐ Log/Post&Beam ☐ ICF Above Grade ☐ ICF Basement
Area of W, S & G = _____m ² or _____ft ²		☐ Slab-on-ground ☐ Walkout Basement
		☐ Air Conditioning ☐ Combo Unit
		☐ Air Source Heat Pump (ASHP)
		☐ Ground Source Heat Pump (GSHP)
SB-12 Performance Reference Building Design Package indicating the prescriptive package to be compared for compliance		
SB-12 Referenced Building Package (input design package): Package: _____ Table: _____		

D. Building Specifications [provide values and ratings of the energy efficiency components proposed, or attach ENERGY STAR BOP form]

Building Component	Minimum RSI / R values or Maximum U-Value ⁽¹⁾	Building Component	Efficiency Ratings
Thermal Insulation	Nominal Effective	Windows & Doors Provide U-Value ⁽¹⁾ or ER rating	
Ceiling with Attic Space		Windows/Sliding Glass Doors	
Ceiling without Attic Space		Skylights/Glazed Roofs	
Exposed Floor		Mechanicals	
Walls Above Grade		Heating Equip.(AFUE)	
Basement Walls		HRV Efficiency (SRE% at 0°C)	
Slab (all >600mm below grade)		DHW Heater (EF)	
Slab (edge only ≤600mm below grade)		DWHR (CSA B55.1 (min. 42% efficiency))	# Showers _____
Slab (all ≤600mm below grade, or heated)		Combined Space / Dom. Water Heating	

(1) U value to be provided in either W/(m²•K) or Btu/(h•ft²•F) but not both.

E. Performance Design Verification [Subsection 3.1.2. Performance Compliance]

The annual energy consumption using Subsection 3.1.1. SB-12 Reference Building Package is _____ GJ (1 GJ =1000MJ)

The annual energy consumption of this house as designed is _____ GJ

The software used to simulate the annual energy use of the building is: _____

The building is being designed using an air tightness baseline of:

- ☐ OBC reference ACH, NLA or NLR default values (no depressurization test required)
- ☐ Targeted ACH, NLA or NLR. Depressurization test to meet _____ ACH50 or NLR or NLA

- ☐ Reduction of overall thermal performance of the proposed building envelope is not more than 25% of the envelope of the compliance package it is compared against (3.1.2.1.(6)).
- ☐ Standard Operating Conditions Applied (A-3.1.2.1 - 4.6.2)
- ☐ Reduced Operating Conditions for Zero-rated homes Applied (A-3.1.2.1 - 4.6.2.5)

- ☐ On Site Renewable(s): Solar: _____
Other Types: _____

F. ENERGY STAR or R-2000 Performance Design Verification [Subsection 3.1.3. Other Acceptable Compliance Methods]

- ☐ The NRCan "ENERGY STAR for New Homes Standard Version 12.6 " technical requirements, applied to this building design result in the building performance meeting or exceeding the prescriptive performance requirements of the Supplementary Standard SB12 (A-3.1.3.1).
- ☐ The NRCan, "2012 R-2000 Standard " technical requirements, applied to this building design result in the building performance meeting or exceeding the prescriptive performance requirements of the Supplementary Standard SB12 (A-3.1.3.1).

Performance Energy Modeling Professional

Energy Evaluator/Advisor/Rater/CEM Name and company:

Accreditation or Evaluator/Advisor/Rater License #

ENERGY STAR or R-2000

Energy Evaluator/Advisor/Rater/ Name and company:

Evaluator/Advisor/Rater License #

G. Designer(s) [name(s) & BCIN(s), if applicable, of person(s) providing information herein to substantiate that design meets the building code]

Qualified Designer: Declaration of designer to have reviewed and take responsibility for the design work.

Name	BCIN	Signature
		

Guide to the Energy Efficiency Design Summary Form for Performance & Other Acceptable Compliance Methods

COMPLETING THE FORM

B. Compliance Options

Indicate the compliance option being used.

- SB-12 Performance refers to the method of compliance in Subsection 3.1.2. of SB-12. Using this approach the designer must use recognized energy simulation software (such as HOT2000 V10.51 or newer), and submit documents which show that the annual energy use of the proposed building is equal to or less than a prescriptive (referenced) building package.
- ENERGY STAR houses must be designed to ENERGY STAR requirements and verified on completion by a licensed energy evaluator and/or service organization. The ENERGY STAR BOP form must be submitted with the permit documents.
- R-2000 houses must be designed to the R-2000 Standard and verified on completion by a licensed energy evaluator and/or service organization. The HOT2000 report must be submitted with the permit documents.

C. Project Design Conditions

Climatic Zone: The number of degree days for Ontario cities is contained in Supplementary Standard SB-1 *Windows, Skylights and Glass Doors:* If the ratio of the total gross area of windows, sidelights, skylights, glazing in doors and sliding glass doors to the total gross area of walls is more than 17%, higher efficiency glazing is required. The total area is the sum of all the structural rough openings. Some exceptions apply. Refer to 3.1.1.1. of SB-12 for further details.

Fuel Source and Heating Equipment Efficiency: The fuel source and efficiency of the proposed heating equipment must be specified in order to determine which SB-12 Prescriptive compliance package table applies.

Other Building Conditions: These construction conditions affect SB-12 Prescriptive compliance requirements.

D. Building Specifications

Thermal Insulation: Indicate the RSI or R-value being proposed where they apply to the house design. Refer to SB-12 for further details.

E. Performance Design Summary

A summary of the performance design applicable only to the SB-12 Performance option.

F. ENERGY STAR or R-2000 Performance Method

Design to ENERGY STAR or R-2000 Standards.

G. House Designer

The building code requires designers providing information about whether a building complies with the building code to have a BCIN. Exemptions apply to architects, engineers and owners designing their own house.

BUILDING CODE REQUIREMENTS FOR AIRTIGHTNESS IN NEW HOUSES

All houses must comply with increased air barrier requirements in the building code. Notice of air barrier completion must be provided and an inspection conducted prior to it being covered.

The air leakage rates in Table 3.1.2.1. are not requirements. The Table is not intended to require or suggest that the building meet those airtightness targets. They are provided only as default or reference values for the purpose of annual energy simulations, should the builder/owner decide to perform such simulations. They are given in three different metrics; ACH, NLA, NLR. Any one of them can be used. They can be used as a default values for both a reference and proposed building or, where an air leakage test is conducted and credit for airtightness is claimed, the airtightness values in Table 3.1.2.1. can be used for the reference building and the actual leakage rates obtained from the air leakage test can be used as inputs for the proposed building.

OBC Reference Default Air Leakage Rates (Table 3.1.2.1.)

Detached dwelling	3.0 ACH50	NLA 2.12 cm ² /m ²	NLR 1.32 L/s/m ²
Attached dwelling	3.5 ACH50	NLA 2.27 cm ² /m ²	NLR 1.44 L/s/m ²

The building code requires that a blower door test be conducted to verify the air tightness of the house during construction if the SB-12 Performance option is used and an air tightness of less than 3.0 ACH @ 50 Pa (or NLA or NLR equivalent) in the case of detached houses, or 3.5 ACH @ 50 Pa (or NLA or NLR equivalent) in the case of attached houses is necessary to meet the required energy efficiency standard.

ENERGY EFFICIENCY LABELING FOR NEW HOUSES

ENERGY STAR and R-2000 may issue labels for new homes constructed under their energy efficiency programs. The building code does not currently regulate or require new home labeling.

Code Compliance Certificate

Project Title: Model 45-01

Report Date June 13, 2021
Data Filename Model 45-01.blg

Energy Code OBC SB-12 Performance Compliance Ontario 2017
Location Toronto, ON_CAN
Construction Type Single-family detached
Heating Type Natural Gas
Heating Degree Days <5000 HDD-Zone 1
Conditioned Area (sq ft) 4684
Conditioned Volume (cubic ft) 47133
Insulated Shell Area (sq ft) 9365

**City of Brampton
Building Division
HVAC Reviewed**

2023/08/09
Shruti Desai

ALL WORK SHALL CONFORM TO THE ONTARIO
BUILDING CODE O.REG.332/12 AS AMENDED

Construction Site	Owner	Builder	HERS Rater
Model 45-01	Royal Pine Homes	Royal Pine Homes	Clearsphere Consulting
Brampton,	Model 45-01	3550 Langstaff Road, Suite 200	John Godden
	Brampton,	Woodbridge, Ontario L4L 9G3	416-481-4218

Annual Energy Consumption	KWH	GJ
Reference Home Package A1	48638.29	175.10
Proposed House	45744.14	164.68
Better Than Code	6.0%	

SB-12 Performance Compliance: PASS

The Design Home total annual consumption is less than or equal to the Reference Home.

Building Summary Assembly	Gross Area or Perimeter	Cavity R-Value	Continuous R-Value
Ceilings			
Roof 1: R-60 Attic	1776	14.0	46.0
Roof 2: R-31 Flat	15	31.0	0.0
Above-Grade Walls			
AG Wall 1: R-22+1.5ci	3693	22.0	1.5
Joist 1: Cond -> ambient	371	22.0	1.5
Window 1: U= 0.282 SHGC 0.45	518		3.5
Door 1: Code	9		4.0
Door 2: Code	21		4.0
Floors Over Garage			
Floor 1: R-31 Std	359	31.0	0.0
Basement Walls			

Code Compliance Certificate

Building Summary

Assembly

Wall 1: R-20 Blanket
 Window 2: U= 0.282 SHGC 0.45
 Door 3

Gross Area or Perimeter

1661
 17
 21

Cavity R-Value

0.0

Continuous R-Value

20.0
 3.5
 4.0

Mechanical Equipment

Heating: Fuel-fired air distribution
 Cooling: Air conditioner
 Water Heating: Instant water heater, Gas
 HRV/ERV

Name/Type

96 AFUE ECM
 13SEER A/C 1.5 ton
 0.90 EF Condensing

Size/Input

32.0 kBtuh
 18.0 kBtuh,
 0 gal
 95.0 CFM

Efficiency

96.0 AFUE
 13.0 SEER
 0.93 EF
 75.0% sen/ 0.0% tot

Drain Water Heat Recovery

1 of 2 Showers connected and 53.0% unit efficiency

Air Exchange

3.10 ACH50 or: 0.26 CFM50/sf

Efficient Lighting

0.0% Interior, 0.0% Exterior, 0.0% Garage

Renewables

N/A

Building Summary

Property

Royal Pine Homes
Model 45-01 - A1
Brampton,

Weather: Toronto, ON_CAN
Model 45-01 - A1
Model 45-01 - A1.blg

Organization

Clearsphere Consulting
416-481-4218
John Godden

Builder

Royal Pine Homes

HERS

Projected Rating
June 13, 2021
Rating No: N/A
Rater ID: 0001

Property/Builder Information

Building Name	Model 45-01 - A1
Owner's Name	Royal Pine Homes
Property Address	Model 45-01 - A1
City, St, Zip	Brampton,
Phone Number	
Builder's Name	Royal Pine Homes
Phone Number	
Email Address	
Plan/Model Name	Model 45-01 - A1
Community/Development Identifier/Other	Forest Side

Organization Information

Organization Name	Clearsphere Consulting
Address	1632 O'Connor Dr.
City, St, Zip	Toronto, ON_CAN M4B 3P4
Phone Number	416-481-4218
Website	www.clearsphere.ca

Rating/RESNET Information

Provider ID	2006-001
Sample Set ID	00000000
Registry ID	
Registry Date Registered	
Rater's Name	John Godden
Rater's ID	0001
Rater's Email	howard@clearsphere.ca
Last Field Insp	June 13, 2021
Rating Type	Projected Rating
Reason for Rating	New Home
Rating Number	N/A
Rating Permit Date	06/14/2022

REM/Rate - Residential Energy Analysis and Rating Software v16.0.2 Canada

This information does not constitute any warranty of energy costs or savings.

© 1985-2020 NORESCO, Boulder, Colorado.

Building Summary

Property

Royal Pine Homes
Model 45-01 - A1
Brampton,

Organization

Clearsphere Consulting
416-481-4218
John Godden

HERS

Projected Rating
June 13, 2021
Rating No:N/A
Rater ID:0001

Weather:Toronto, ON_CAN

Model 45-01 - A1
Model 45-01 - A1.blg

Builder

Royal Pine Homes

General Building Information

Area of Conditioned. Space(sq ft)	4684
Volume of Conditioned. Space	47133
Year Built	2022
Housing Type	Single-family detached
Level Type(Apartments Only)	None
Floors on or Above-Grade	2
Number of Bedrooms	5
Foundation Type	Conditioned basement
Foundation is w/in Infiltration Volume:	N/A
Enclosed Crawl Space Type	N/A
Number of Stories Including Conditioned Basement	3
Thermal Boundary Location	N/A

Foundation Wall Information

Name	Library Entry	Location	Length(ft)	Total Height(ft)	Depth Below Grade(ft)	Height Above Grade(ft)	Uo Value Combo*	Uo Value (wall only)
Foundation Wall	R-20 Blanket	Cond->ambient/grn	187.00	9.08	8.25	0.83	0.035	0.048

* Uo Value Combo combines wall, airfilm, and soil path

Foundation Wall Library List

Foundation Wall: R-20 Blanket

Type	Solid concrete or stone
Thickness(in)	8.0
Studs	None
Interior Insulation	
Continuous R-Value	20.0
Frame Cavity R-Value	0.0
Cavity Insulation Grade	3
Ins top	0.00 ft from top of wall
Ins Bottom	0.00 ft from bottom of wall
Exterior Insulation	
R-Value	0.0
Ins top	0.00 ft from top of wall

Building Summary

Property

Royal Pine Homes
Model 45-01 - A1
Brampton,

Organization

Clearsphere Consulting
416-481-4218
John Godden

HERS

Projected Rating
June 13, 2021
Rating No:N/A
Rater ID:0001

Weather:Toronto, ON_CAN

Model 45-01 - A1
Model 45-01 - A1.blg

Builder

Royal Pine Homes

Foundation Wall Library List

Ins bottom

0.00 ft below grade

Note

Slab Floor Information

Name	Library Entry	Area(sq ft)	Depth Below Grade(ft)	Full Perimeter(ft)	Exposed Perimeter(ft)	On-Grade Perimeter(ft)
Slab	Uninsulated	1454	8.25	187	187	0

Slab Floor Library List

Slab Floor: Uninsulated

Slab Covering	Carpet
Perimeter Insulation (R-Value)	0.0
Perimeter Insulation Depth (ft)	0.0
Under-Slab Insulation (R-Value)	0.0
Under-Slab Insulation Width (ft)	0.0
Slab Insulation Grade	1
Radiant Slab	No

Note

Frame Floor Information

Name	Library Entry	Location	Area(sq ft)	Uo Value
Exposed Floor	R-31 Std	Btwn cond & garage	359	0.047

Frame Floor Library List

Floor: R-31 Std

Information From Quick Fill Screen

Continous Insulation R-Value	0.0
Cavity Insulation R-Value	31.0
Cavity Insulation Thickness (in.)	9.5
Cavity Insulation Grade	3
Joist Size (w x h, in)	1.5 x 9.5
Joist Spacing (in oc)	16.0
Framing Factor - (defined)	0.1300
Floor Covering	CARPET

REM/Rate - Residential Energy Analysis and Rating Software v16.0.2 Canada

This information does not constitute any warranty of energy costs or savings.

© 1985-2020 NORESCO, Boulder, Colorado.

Building Summary

Property

Royal Pine Homes
Model 45-01 - A1
Brampton,

Organization

Clearsphere Consulting
416-481-4218
John Godden

HERS

Projected Rating
June 13, 2021
Rating No:N/A
Rater ID:0001

Weather:Toronto, ON_CAN

Model 45-01 - A1
Model 45-01 - A1.blg

Builder

Royal Pine Homes

Frame Floor Library List

Note

Rim and Band Joist Information

Name	Location	Area(sq ft)	Continuous Ins	Framed Cavity Ins	Cavity Ins Thk(in)	Joist Spacing	Insulation Grade	Uo Value
Rim Band Joist	Cond -> ambient	370.50	0.0	22.0	5.5	16.0	3	0.062

Above-Grade Wall

Name	Library Entry	Location	Exterior Color	Area(sq ft)	Uo Value
AGW	R-22 Std	Cond -> ambient	Medium	3693.03	0.067

Above-Grade Wall Library List

Above-Grade Wall: R-22 Std

Information From Quick Fill Screen

Wall Construction Type	Std Frame w/Brick Veneer
Continuous Insulation (R-Value)	0.0
Frame Cavity Insulation (R-Value)	22.0
Frame Cavity Insulation Thickness (in)	5.5
Frame Cavity Insulation Grade	3
Stud Size (w x d, in)	1.5 x 5.5
Stud Spacing (in o.c.)	16.0
Framing Factor - (default)	0.2300
Gypsum Thickness (in)	0.5

Note

Window Information

Name	Wall Assignment	Orient	U-Value	SHGC	Area (sqft)	Overhang			Interior		Adjacent	
						Depth (ft)	To Top (ft)	To Btm (ft)	Winter Shading	Summer Shading	Winter Shading	Summer Shading
front	AGWall 1	South	0.282	0.450	18.22	0.0	0.0	0.0	0.85	0.70	None	None
front door	AGWall 1	South	0.282	0.450	11.00	0.0	0.0	0.0	0.85	0.70	None	None
front	AGWall 1	South	0.282	0.450	5.60	9.8	1.0	2.0	0.85	0.70	None	None
front	AGWall 1	South	0.282	0.450	36.00	9.8	2.0	8.3	0.85	0.70	None	None

REM/Rate - Residential Energy Analysis and Rating Software v16.0.2 Canada

This information does not constitute any warranty of energy costs or savings.

© 1985-2020 NORESCO, Boulder, Colorado.

Building Summary

Property

Royal Pine Homes
Model 45-01 - A1
Brampton,

Organization

Clearsphere Consulting
416-481-4218
John Godden

HERS

Projected Rating
June 13, 2021
Rating No:N/A
Rater ID:0001

Weather:Toronto, ON_CAN

Model 45-01 - A1
Model 45-01 - A1.blg

Builder

Royal Pine Homes

Window Information

Name	Wall Assignment	Orient	U-Value	SHGC	Area (sqft)	Overhang			Interior		Adjacent	
						Depth (ft)	To Top (ft)	To Btm (ft)	Winter Shading	Summer Shading	Winter Shading	Summer Shading
front	AGWall 1	South	0.282	0.450	44.00	1.3	1.8	8.4	0.85	0.70	None	None
front	AGWall 1	South	0.282	0.450	44.00	0.3	3.0	10.3	0.85	0.70	None	None
front	AGWall 1	South	0.282	0.450	51.33	0.3	3.0	10.3	0.85	0.70	None	None
Left	FndWall 1	West	0.282	0.450	3.30	0.0	0.0	0.0	0.85	0.70	None	None
Left	AGWall 1	West	0.282	0.450	13.00	0.0	0.0	0.0	0.85	0.70	None	None
Left	AGWall 1	West	0.282	0.450	16.00	0.0	0.0	0.0	0.85	0.70	None	None
back	FndWall 1	North	0.282	0.450	6.70	0.0	0.0	0.0	0.85	0.70	None	None
back	AGWall 1	North	0.282	0.450	24.00	0.0	0.0	0.0	0.85	0.70	None	None
back	AGWall 1	North	0.282	0.450	30.00	0.0	0.0	0.0	0.85	0.70	None	None
back	AGWall 1	North	0.282	0.450	64.00	1.3	1.8	6.4	0.85	0.70	None	None
back	AGWall 1	North	0.282	0.450	37.30	1.3	1.8	6.4	0.85	0.70	None	None
back	AGWall 1	North	0.282	0.450	21.80	1.3	1.8	6.4	0.85	0.70	None	None
Right	FndWall 1	East	0.282	0.450	6.70	1.3	1.8	6.4	0.85	0.70	None	None
Right	AGWall 1	East	0.282	0.450	24.00	1.3	1.8	6.4	0.85	0.70	None	None
Right	AGWall 1	East	0.282	0.450	30.00	1.3	1.8	6.4	0.85	0.70	None	None
Right	AGWall 1	East	0.282	0.450	21.78	1.3	1.8	6.4	0.85	0.70	None	None
Right	AGWall 1	East	0.282	0.450	26.00	1.3	1.8	6.4	0.85	0.70	None	None

Door Information

Name	Library Entry	Wall Assignment	Opaque Area(sq ft)	Uo Value	R-Value of Opaque Area	Storm Door
Front	Code	AGWall 1	9.0	0.203	4.0	No
garage	Code	AGWall 1	20.5	0.203	4.0	No
Cold Cellar	Code	FndWall 1	20.5	0.203	4.0	No

Roof Information

Name	Library Entry	Ceiling Area(sq ft)	Roof Area(sq ft)	Exterior Color	Radiant Barrier	Type	Uo Value	Cement or Clay Tiles	Roof Tile Ventilation
Ceiling-with attic	R-60 Attic	1776.00	2220.00	Dark	No	Attic	0.017	No	No
Ceiling-with attic	R-31 Flat	15.00	15.00	Dark	No	Vaulted	0.052	No	No

REM/Rate - Residential Energy Analysis and Rating Software v16.0.2 Canada

This information does not constitute any warranty of energy costs or savings.

© 1985-2020 NORESCO, Boulder, Colorado.

Building Summary

Property

Royal Pine Homes
Model 45-01 - A1
Brampton,

Organization

Clearsphere Consulting
416-481-4218
John Godden

HERS

Projected Rating
June 13, 2021
Rating No:N/A
Rater ID:0001

Weather:Toronto, ON_CAN

Model 45-01 - A1
Model 45-01 - A1.blg

Builder

Royal Pine Homes

Roof Library List

Ceiling: R-60 Attic

Information From Quick Fill Screen

Continuous Insulation (R-Value)	46.0
Cavity Insulation (R-Value)	14.0
Cavity Insulation Thickness (in)	3.5
Cavity Insulation Grade	3
Gypsum Thickness (in)	0.500
Insulated Framing Size(w x h, in)	1.5 x 3.5
Insulated Framing Spacing (in o.c.)	24.0
Framing Factor - (default)	0.1100
Ceiling Type	Attic
Note	

Ceiling: R-31 Flat

Information From Quick Fill Screen

Continuous Insulation (R-Value)	0.0
Cavity Insulation (R-Value)	31.0
Cavity Insulation Thickness (in)	9.5
Cavity Insulation Grade	3
Gypsum Thickness (in)	0.500
Insulated Framing Size(w x h, in)	1.5 x 9.5
Insulated Framing Spacing (in o.c.)	24.0
Framing Factor - (default)	0.1100
Ceiling Type	Vaulted
Note	

Building Summary

Property

Royal Pine Homes
Model 45-01 - A1
Brampton,

Organization

Clearsphere Consulting
416-481-4218
John Godden

HERS

Projected Rating
June 13, 2021
Rating No:N/A
Rater ID:0001

Weather:Toronto, ON_CAN

Model 45-01 - A1
Model 45-01 - A1.blg

Builder

Royal Pine Homes

Mechanical Equipment

Number of Mechanical Systems	3
Heating SetPoint(F)	72.0
Heating Setback Thermostat	Present
Cooling SetPoint(F)	75.0
Cooling Setup Thermostat	Present
DHW SetPoint(F)	125.0

Heat: 96 AFUE 371 Watts

SystemType	Fuel-fired air distribution
Fuel Type	Natural gas
Rated Output Capacity (kBtuh)	32.0
Seasonal Equipment Efficiency	96.0 AFUE
Auxiliary Electric	371 Watts
Note	
Number Of Units	1
Location	Conditioned area
Performance Adjustment	100
Percent Load Served	100

Cool: 13SEER A/C 1.5 ton

System Type	Air conditioner
Fuel Type	Electric
Rated Output Capacity (kBtuh)	18.0
Seasonal Equipment Efficiency	13.0 SEER
Sensible Heat Fraction (SHF)	0.70
Note	
Number Of Units	1
Location	Conditioned area
Performance Adjustment	100
Percent Load Served	100

DHW: 0.80 EF 50g

Water Heater Type	Conventional
-------------------	--------------

Building Summary

Property

Royal Pine Homes
Model 45-01 - A1
Brampton,

Organization

Clearsphere Consulting
416-481-4218
John Godden

HERS

Projected Rating
June 13, 2021
Rating No:N/A
Rater ID:0001

Weather:Toronto, ON_CAN

Model 45-01 - A1
Model 45-01 - A1.blg

Builder

Royal Pine Homes

Mechanical Equipment

Fuel Type	Natural gas
Energy Factor	0.80
Recovery Efficiency	0.80
Water Tank Size (gallons)	50
Extra Tank Insulation (R-Value)	0.0
Note	
Number Of Units	1
Location	Conditioned area
Performance Adjustment	100
Percent Load Served	100

DHW Efficiencies

All bath faucets & showers <= 2gpm	false
All DHW pipes fully insulated >= R-3	false
Recirculation type	None (standard system)
Farthest fixture to DHW heater	79
TOTAL Pipelength for longest DHW run	109
DWHR unit present?	true
DWHR unit efficiency per CSA 55.1	42.00
DWHR preheats cold supply for shower	false
DWHR preheats hot supply for shower	true
Number showerheads in home	2
Number showers connected to DWHR	2

DHW Diagnostics

dhwGpd	68.17
peRatio	1.00
dishwasherGpd	5.88
clothesWasherHotWaterGPD	5.08
EDef	1.00
ewaste	32.00
tmains	54.00
dwHrWhInletTempAdj	8.58
pumpConsKwh	0.00

Building Summary

Property

Royal Pine Homes
Model 45-01 - A1
Brampton,

Organization

Clearsphere Consulting
416-481-4218
John Godden

HERS

Projected Rating
June 13, 2021
Rating No:N/A
Rater ID:0001

Weather:Toronto, ON_CAN

Model 45-01 - A1
Model 45-01 - A1.blg

Builder

Royal Pine Homes

DHW Efficiencies

pumpConsMmbtu

0.00

Building Summary

Property

Royal Pine Homes
Model 45-01 - A1
Brampton,

Organization

Clearsphere Consulting
416-481-4218
John Godden

HERS

Projected Rating
June 13, 2021
Rating No:N/A
Rater ID:0001

Weather:Toronto, ON_CAN

Model 45-01 - A1
Model 45-01 - A1.blg

Builder

Royal Pine Homes

Duct Systems

Name

Conditioned Floor Area(sq ft)	4684.0
# of Returns	6
Heating System	96 AFUE 371 Watts
Cooling System	13SEER A/C 1.5 ton
Supply Duct Surface Area(sq ft)	948.5
Return Duct Surface Area(sq ft)	878.3
No bldg cavities used as ducts	FALSE

Type	Location	Percent Location	R-Value
Supply	Conditioned space	100.0	0.0
Return	Conditioned space	100.0	0.0

Test Exemptions

IECC	TRUE
RESNET 2019	FALSE
ENERGY STAR LtO	TRUE

Duct Leakage

Input Type	Measured
Test Type	Total Duct Leakage
Duct Test Stage	Postconstruction Test

	LtO (based on Total DL)	Total Duct Leakage
Supply & Return	0.10 CFM @ 25 Pascals	0.10 CFM @ 25 Pascals
Supply Only	Not Applicable	
Return Only	Not Applicable	

Building Summary

Property

Royal Pine Homes
Model 45-01 - A1
Brampton,

Organization

Clearsphere Consulting
416-481-4218
John Godden

HERS

Projected Rating
June 13, 2021
Rating No:N/A
Rater ID:0001

Weather:Toronto, ON_CAN

Model 45-01 - A1
Model 45-01 - A1.blg

Builder

Royal Pine Homes

Infiltration and Mechanical Ventilation

Whole Dwelling Infiltration

Input Type	Blower door
Heating Season Infiltration Value	0.26 CFM50/sf shell
Cooling Season Infiltration Value	0.26 CFM50/sf shell
Shelter Class	4
Code Verification	Tested

Mechanical Ventilation for IAQ

Type	Balanced
Unable to Measure Mechanical Ventilation	FALSE
Rate(cfm)	95
Adjusted Sensible Recovery Efficiency(%)	75.00
Adjusted Total Recovery Efficiency(%)	0.00
Hours per Day	24.0
Fan Power (watts)	71.00
ECM Fan Motor	false

Ventilation Strategy for Cooling

Cooling Season Ventilation	Natural Ventilation
----------------------------	---------------------

Good Air Exchange for Multi-Family	NA
------------------------------------	----

Building Summary

Property

Royal Pine Homes
Model 45-01 - A1
Brampton,

Organization

Clearsphere Consulting
416-481-4218
John Godden

HERS

Projected Rating
June 13, 2021
Rating No:N/A
Rater ID:0001

Weather:Toronto, ON_CAN

Model 45-01 - A1
Model 45-01 - A1.blg

Builder

Royal Pine Homes

Lights and Appliances

Rating/RESNET audit

Ceiling Fan CFM / Watt	0.00
Refrigerator kWh/yr	691
Refrigerator Location	Conditioned
Range/Oven Fuel Type	Electric
Induction Range	No
Convection Oven	No

Dishwasher

Energy Factor	0.46
Dishwasher kWh/yr	0
Place Setting Capacity	12

Clothes Dryer

Fuel Type	Electric
Location	Conditioned
Moisture Sensing	No
CEF	2.62

Clothes Washer

Location	Conditioned
LER (kWh/yr)	704
IMEF	0.331
Capacity (CU.Ft)	2.874
Electricity Rate	0.08
Gas Rate	0.58
Annual Gas Cost	23.00

Qualifying Light Fixtures

Interior Lights %	0.0
Exterior Lights %	0.0
Garage Lights %	0.0
Interior LEDs %	0.0
Exterior LEDs %	0.0
Garage LEDs %	0.0

Building Summary

Property

Royal Pine Homes
Model 45-01
Brampton,

Weather: Toronto, ON_CAN
Model 45-01
Model 45-01.blg

Organization

Clearsphere Consulting
416-481-4218
John Godden

Builder

Royal Pine Homes

HERS

Projected Rating
June 13, 2021
Rating No: N/A
Rater ID: 0001

Property/Builder Information

Building Name	Model 45-01
Owner's Name	Royal Pine Homes
Property Address	Model 45-01
City, St, Zip	Brampton,
Phone Number	
Builder's Name	Royal Pine Homes
Phone Number	
Email Address	
Plan/Model Name	Model 45-01
Community/Development Identifier/Other	Forest Side

Organization Information

Organization Name	Clearsphere Consulting
Address	1632 O'Connor Dr.
City, St, Zip	Toronto, ON_CAN M4B 3P4
Phone Number	416-481-4218
Website	www.clearsphere.ca

Rating/RESNET Information

Provider ID	2006-001
Sample Set ID	00000000
Registry ID	
Registry Date Registered	
Rater's Name	John Godden
Rater's ID	0001
Rater's Email	howard@clearsphere.ca
Last Field Insp	June 13, 2021
Rating Type	Projected Rating
Reason for Rating	New Home
Rating Number	N/A
Rating Permit Date	06/14/2022

REM/Rate - Residential Energy Analysis and Rating Software v16.0.2 Canada

This information does not constitute any warranty of energy costs or savings.

© 1985-2020 NORESO, Boulder, Colorado.

Building Summary

Property

Royal Pine Homes
Model 45-01
Brampton,

Organization

Clearsphere Consulting
416-481-4218
John Godden

HERS

Projected Rating
June 13, 2021
Rating No:N/A
Rater ID:0001

Weather:Toronto, ON_CAN
Model 45-01
Model 45-01.blg

Builder

Royal Pine Homes

General Building Information

Area of Conditioned. Space(sq ft)	4684
Volume of Conditioned. Space	47133
Year Built	2022
Housing Type	Single-family detached
Level Type(Apartments Only)	None
Floors on or Above-Grade	2
Number of Bedrooms	5
Foundation Type	Conditioned basement
Foundation is w/in Infiltration Volume:	N/A
Enclosed Crawl Space Type	N/A
Number of Stories Including Conditioned Basement	3
Thermal Boundary Location	N/A

Foundation Wall Information

Name	Library Entry	Location	Length(ft)	Total Height(ft)	Depth Below Grade(ft)	Height Above Grade(ft)	Uo Value Combo*	Uo Value (wall only)
Foundation Wall	R-20 Blanket	Cond->ambient/grn	187.00	9.08	8.25	0.83	0.035	0.048

* Uo Value Combo combines wall, airfilm, and soil path

Foundation Wall Library List

Foundation Wall: R-20 Blanket

Type	Solid concrete or stone
Thickness(in)	8.0
Studs	None
Interior Insulation	
Continuous R-Value	20.0
Frame Cavity R-Value	0.0
Cavity Insulation Grade	3
Ins top	0.00 ft from top of wall
Ins Bottom	0.00 ft from bottom of wall
Exterior Insulation	
R-Value	0.0
Ins top	0.00 ft from top of wall

Building Summary

Property

Royal Pine Homes
Model 45-01
Brampton,

Organization

Clearsphere Consulting
416-481-4218
John Godden

HERS

Projected Rating
June 13, 2021
Rating No:N/A
Rater ID:0001

Weather:Toronto, ON_CAN

Model 45-01

Model 45-01.blg

Builder

Royal Pine Homes

Foundation Wall Library List

Ins bottom

0.00 ft below grade

Note

Slab Floor Information

Name	Library Entry	Area(sq ft)	Depth Below Grade(ft)	Full Perimeter(ft)	Exposed Perimeter(ft)	On-Grade Perimeter(ft)
Slab	Uninsulated	1454	8.25	187	187	0

Slab Floor Library List

Slab Floor: Uninsulated

Slab Covering	Carpet
Perimeter Insulation (R-Value)	0.0
Perimeter Insulation Depth (ft)	0.0
Under-Slab Insulation (R-Value)	0.0
Under-Slab Insulation Width (ft)	0.0
Slab Insulation Grade	1
Radiant Slab	No

Note

Frame Floor Information

Name	Library Entry	Location	Area(sq ft)	Uo Value
Exposed Floor	R-31 Std	Btwn cond & garage	359	0.047

Frame Floor Library List

Floor: R-31 Std

Information From Quick Fill Screen

Continous Insulation R-Value	0.0
Cavity Insulation R-Value	31.0
Cavity Insulation Thickness (in.)	9.5
Cavity Insulation Grade	3
Joist Size (w x h, in)	1.5 x 9.5
Joist Spacing (in oc)	16.0
Framing Factor - (defined)	0.1300
Floor Covering	CARPET

REM/Rate - Residential Energy Analysis and Rating Software v16.0.2 Canada

This information does not constitute any warranty of energy costs or savings.

© 1985-2020 NORESCO, Boulder, Colorado.

Building Summary

Property

Royal Pine Homes
Model 45-01
Brampton,

Organization

Clearsphere Consulting
416-481-4218
John Godden

HERS

Projected Rating
June 13, 2021
Rating No:N/A
Rater ID:0001

Weather:Toronto, ON_CAN
Model 45-01
Model 45-01.blg

Builder

Royal Pine Homes

Frame Floor Library List

Note

Rim and Band Joist Information

Name	Location	Area(sq ft)	Continuous Ins	Framed Cavity Ins	Cavity Ins Thk(in)	Joist Spacing	Insulation Grade	Uo Value
Rim Band Joist	Cond -> ambient	370.50	1.5	22.0	5.5	16.0	3	0.056

Above-Grade Wall

Name	Library Entry	Location	Exterior Color	Area(sq ft)	Uo Value
AGW	R-22+1.5ci	Cond -> ambient	Medium	3693.03	0.058

Above-Grade Wall Library List

Above-Grade Wall: R-22+1.5ci

Information From Quick Fill Screen

Wall Construction Type	Std Frame w/Brick Veneer
Continuous Insulation (R-Value)	1.5
Frame Cavity Insulation (R-Value)	22.0
Frame Cavity Insulation Thickness (in)	5.5
Frame Cavity Insulation Grade	3
Stud Size (w x d, in)	1.5 x 5.5
Stud Spacing (in o.c.)	16.0
Framing Factor - (default)	0.2300
Gypsum Thickness (in)	0.5

Note

Window Information

Name	Wall Assignment	Orient	U-Value	SHGC	Area (sqft)	Overhang			Interior		Adjacent	
						Depth (ft)	To Top (ft)	To Btm (ft)	Winter Shading	Summer Shading	Winter Shading	Summer Shading
front	AGWall 1	South	0.282	0.450	18.22	0.0	0.0	0.0	0.85	0.70	None	None
front door	AGWall 1	South	0.282	0.450	11.00	0.0	0.0	0.0	0.85	0.70	None	None
front	AGWall 1	South	0.282	0.450	5.60	9.8	1.0	2.0	0.85	0.70	None	None
front	AGWall 1	South	0.282	0.450	36.00	9.8	2.0	8.3	0.85	0.70	None	None

REM/Rate - Residential Energy Analysis and Rating Software v16.0.2 Canada

This information does not constitute any warranty of energy costs or savings.

© 1985-2020 NORESCO, Boulder, Colorado.

Building Summary

Property
Royal Pine Homes
Model 45-01
Brampton,

Organization
Clearsphere Consulting
416-481-4218
John Godden

HERS
Projected Rating
June 13, 2021
Rating No:N/A
Rater ID:0001

Weather:Toronto, ON_CAN
Model 45-01
Model 45-01.blg

Builder
Royal Pine Homes

Window Information

Name	Wall Assignment	Orient	U-Value	SHGC	Area (sqft)	Overhang			Interior		Adjacent	
						Depth (ft)	To Top (ft)	To Btm (ft)	Winter Shading	Summer Shading	Winter Shading	Summer Shading
front	AGWall 1	South	0.282	0.450	44.00	1.3	1.8	8.4	0.85	0.70	None	None
front	AGWall 1	South	0.282	0.450	44.00	0.3	3.0	10.3	0.85	0.70	None	None
front	AGWall 1	South	0.282	0.450	51.33	0.3	3.0	10.3	0.85	0.70	None	None
Left	FndWall 1	West	0.282	0.450	3.30	0.0	0.0	0.0	0.85	0.70	None	None
Left	AGWall 1	West	0.282	0.450	13.00	0.0	0.0	0.0	0.85	0.70	None	None
Left	AGWall 1	West	0.282	0.450	16.00	0.0	0.0	0.0	0.85	0.70	None	None
back	FndWall 1	North	0.282	0.450	6.70	0.0	0.0	0.0	0.85	0.70	None	None
back	AGWall 1	North	0.282	0.450	24.00	0.0	0.0	0.0	0.85	0.70	None	None
back	AGWall 1	North	0.282	0.450	30.00	0.0	0.0	0.0	0.85	0.70	None	None
back	AGWall 1	North	0.282	0.450	64.00	1.3	1.8	6.4	0.85	0.70	None	None
back	AGWall 1	North	0.282	0.450	37.30	1.3	1.8	6.4	0.85	0.70	None	None
back	AGWall 1	North	0.282	0.450	21.80	1.3	1.8	6.4	0.85	0.70	None	None
Right	FndWall 1	East	0.282	0.450	6.70	1.3	1.8	6.4	0.85	0.70	None	None
Right	AGWall 1	East	0.282	0.450	24.00	1.3	1.8	6.4	0.85	0.70	None	None
Right	AGWall 1	East	0.282	0.450	30.00	1.3	1.8	6.4	0.85	0.70	None	None
Right	AGWall 1	East	0.282	0.450	21.78	1.3	1.8	6.4	0.85	0.70	None	None
Right	AGWall 1	East	0.282	0.450	26.00	1.3	1.8	6.4	0.85	0.70	None	None

Door Information

Name	Library Entry	Wall Assignment	Opaque Area(sq ft)	Uo Value	R-Value of Opaque Area	Storm Door
Front	Code	AGWall 1	9.0	0.203	4.0	No
garage	Code	AGWall 1	20.5	0.203	4.0	No
Cold Cellar	Code	FndWall 1	20.5	0.203	4.0	No

Roof Information

Name	Library Entry	Ceiling Area(sq ft)	Roof Area(sq ft)	Exterior Color	Radiant Barrier	Type	Uo Value	Cement or Clay Tiles	Roof Tile Ventilation
Ceiling-with attic	R-60 Attic	1776.00	2220.00	Dark	No	Attic	0.017	No	No
Ceiling-with attic	R-31 Flat	15.00	15.00	Dark	No	Vaulted	0.052	No	No

REM/Rate - Residential Energy Analysis and Rating Software v16.0.2 Canada

This information does not constitute any warranty of energy costs or savings.

© 1985-2020 NORESCO, Boulder, Colorado.

Building Summary

Property

Royal Pine Homes
Model 45-01
Brampton,

Organization

Clearsphere Consulting
416-481-4218
John Godden

HERS

Projected Rating
June 13, 2021
Rating No:N/A
Rater ID:0001

Weather:Toronto, ON_CAN

Model 45-01
Model 45-01.blg

Builder

Royal Pine Homes

Roof Library List

Ceiling: R-60 Attic

Information From Quick Fill Screen

Continuous Insulation (R-Value)	46.0
Cavity Insulation (R-Value)	14.0
Cavity Insulation Thickness (in)	3.5
Cavity Insulation Grade	3
Gypsum Thickness (in)	0.500
Insulated Framing Size(w x h, in)	1.5 x 3.5
Insulated Framing Spacing (in o.c.)	24.0
Framing Factor - (default)	0.1100
Ceiling Type	Attic
Note	

Ceiling: R-31 Flat

Information From Quick Fill Screen

Continuous Insulation (R-Value)	0.0
Cavity Insulation (R-Value)	31.0
Cavity Insulation Thickness (in)	9.5
Cavity Insulation Grade	3
Gypsum Thickness (in)	0.500
Insulated Framing Size(w x h, in)	1.5 x 9.5
Insulated Framing Spacing (in o.c.)	24.0
Framing Factor - (default)	0.1100
Ceiling Type	Vaulted
Note	

Building Summary

Property

Royal Pine Homes
Model 45-01
Brampton,

Organization

Clearsphere Consulting
416-481-4218
John Godden

HERS

Projected Rating
June 13, 2021
Rating No:N/A
Rater ID:0001

Weather:Toronto, ON_CAN
Model 45-01
Model 45-01.blg

Builder

Royal Pine Homes

Mechanical Equipment

Number of Mechanical Systems	3
Heating SetPoint(F)	72.0
Heating Setback Thermostat	Present
Cooling SetPoint(F)	75.0
Cooling Setup Thermostat	Present
DHW SetPoint(F)	125.0

Heat: 96 AFUE ECM

SystemType	Fuel-fired air distribution
Fuel Type	Natural gas
Rated Output Capacity (kBtuh)	32.0
Seasonal Equipment Efficiency	96.0 AFUE
Auxiliary Electric	200 Watts
Note	
Number Of Units	1
Location	Conditioned area
Performance Adjustment	100
Percent Load Served	100

Cool: 13SEER A/C 1.5 ton

System Type	Air conditioner
Fuel Type	Electric
Rated Output Capacity (kBtuh)	18.0
Seasonal Equipment Efficiency	13.0 SEER
Sensible Heat Fraction (SHF)	0.70
Note	
Number Of Units	1
Location	Conditioned area
Performance Adjustment	100
Percent Load Served	100

DHW: 0.90 EF Condensing

Water Heater Type	Instant water heater
-------------------	----------------------

Building Summary

Property

Royal Pine Homes
Model 45-01
Brampton,

Organization

Clearsphere Consulting
416-481-4218
John Godden

HERS

Projected Rating
June 13, 2021
Rating No:N/A
Rater ID:0001

Weather:Toronto, ON_CAN

Model 45-01
Model 45-01.blg

Builder

Royal Pine Homes

Mechanical Equipment

Fuel Type	Natural gas
Energy Factor	0.93
Recovery Efficiency	0.00
Water Tank Size (gallons)	0
Extra Tank Insulation (R-Value)	0.0
Note	
Number Of Units	1
Location	Conditioned area
Performance Adjustment	100
Percent Load Served	100

DHW Efficiencies

All bath faucets & showers <= 2gpm	false
All DHW pipes fully insulated >= R-3	false
Recirculation type	None (standard system)
Farthest fixture to DHW heater	79
TOTAL Pipelength for longest DHW run	109
DWHR unit present?	true
DWHR unit efficiency per CSA 55.1	53.00
DWHR preheats cold supply for shower	false
DWHR preheats hot supply for shower	true
Number showerheads in home	2
Number showers connected to DWHR	1

DHW Diagnostics

dhwGpd	69.47
peRatio	1.00
dishwasherGpd	5.88
clothesWasherHotWaterGPD	5.08
EDef	1.00
ewaste	32.00
tmains	54.00
dwhrWhInletTempAdj	5.41
pumpConsKwh	0.00

Building Summary

Property

Royal Pine Homes
Model 45-01
Brampton,

Organization

Clearsphere Consulting
416-481-4218
John Godden

HERS

Projected Rating
June 13, 2021
Rating No:N/A
Rater ID:0001

Weather:Toronto, ON_CAN

Model 45-01
Model 45-01.blg

Builder

Royal Pine Homes

DHW Efficiencies

pumpConsMmbtu

0.00

Building Summary

Property

Royal Pine Homes
Model 45-01
Brampton,

Organization

Clearsphere Consulting
416-481-4218
John Godden

HERS

Projected Rating
June 13, 2021
Rating No:N/A
Rater ID:0001

Weather:Toronto, ON_CAN

Model 45-01
Model 45-01.blg

Builder

Royal Pine Homes

Duct Systems

Name

Conditioned Floor Area(sq ft)	4684.0
# of Returns	6
Heating System	96 AFUE ECM
Cooling System	13SEER A/C 1.5 ton
Supply Duct Surface Area(sq ft)	948.5
Return Duct Surface Area(sq ft)	878.3
No bldg cavities used as ducts	FALSE

Type	Location	Percent Location	R-Value
Supply	Conditioned space	100.0	0.0
Return	Conditioned space	100.0	0.0

Test Exemptions

IECC	TRUE
RESNET 2019	FALSE
ENERGY STAR LtO	TRUE

Duct Leakage

Input Type	Measured
Test Type	Total Duct Leakage
Duct Test Stage	Postconstruction Test

	LtO (based on Total DL)	Total Duct Leakage
Supply & Return	0.10 CFM @ 25 Pascals	0.10 CFM @ 25 Pascals
Supply Only	Not Applicable	
Return Only	Not Applicable	

Building Summary

Property

Royal Pine Homes
Model 45-01
Brampton,

Organization

Clearsphere Consulting
416-481-4218
John Godden

HERS

Projected Rating
June 13, 2021
Rating No:N/A
Rater ID:0001

Weather:Toronto, ON_CAN
Model 45-01
Model 45-01.blg

Builder

Royal Pine Homes

Infiltration and Mechanical Ventilation

Whole Dwelling Infiltration

Input Type	Blower door
Heating Season Infiltration Value	0.26 CFM50/sf shell
Cooling Season Infiltration Value	0.26 CFM50/sf shell
Shelter Class	4
Code Verification	Tested

Mechanical Ventilation for IAQ

Type	Balanced
Unable to Measure Mechanical Ventilation	FALSE
Rate(cfm)	95
Adjusted Sensible Recovery Efficiency(%)	75.00
Adjusted Total Recovery Efficiency(%)	0.00
Hours per Day	24.0
Fan Power (watts)	71.00
ECM Fan Motor	false

Ventilation Strategy for Cooling

Cooling Season Ventilation	Natural Ventilation
----------------------------	---------------------

Good Air Exchange for Multi-Family	NA
------------------------------------	----

Building Summary

Property

Royal Pine Homes
Model 45-01
Brampton,

Organization

Clearsphere Consulting
416-481-4218
John Godden

HERS

Projected Rating
June 13, 2021
Rating No:N/A
Rater ID:0001

Weather:Toronto, ON_CAN
Model 45-01
Model 45-01.blg

Builder

Royal Pine Homes

Lights and Appliances

Rating/RESNET audit

Ceiling Fan CFM / Watt	0.00
Refrigerator kWh/yr	691
Refrigerator Location	Conditioned
Range/Oven Fuel Type	Electric
Induction Range	No
Convection Oven	No

Dishwasher

Energy Factor	0.46
Dishwasher kWh/yr	0
Place Setting Capacity	12

Clothes Dryer

Fuel Type	Electric
Location	Conditioned
Moisture Sensing	No
CEF	2.62

Clothes Washer

Location	Conditioned
LER (kWh/yr)	704
IMEF	0.331
Capacity (CU.Ft)	2.874
Electricity Rate	0.08
Gas Rate	0.58
Annual Gas Cost	23.00

Qualifying Light Fixtures

Interior Lights %	0.0
Exterior Lights %	0.0
Garage Lights %	0.0
Interior LEDs %	0.0
Exterior LEDs %	0.0
Garage LEDs %	0.0

Schedule 1: Designer Information

Use one form for each individual who reviews and takes responsibility for design activities with respect to the project.

A. Project Information			
Building number, street name Unit 4501 - Elev. A,B and C		Lot: 4501	
Municipality Brampton		Postal code	Plan number/ other description
B. Individual who reviews and takes responsibility for design activities			
Name Doug McCallum		Firm McCallum HVAC Design Inc.	
Street address 2 Dewside Drive Unit 208		Unit no.	Lot/con.
Municipality Brampton	Postal code L6R 3Y5	Province Ontario	E-mail info@mccallumhvac.com
Telephone number (905) 840-8166	Fax number	Cell number (647) 229-0380	
C. Design activities undertaken by individual identified in Section B. [Building Code Table 3.5.2.1 of Division C]			
House ☒	HVAC – House	Building Structural	
Small Buildings	Building Services	Plumbing – House	
Large Buildings	Detection, Lighting and Power	Plumbing – All Buildings	
Complex Buildings	Fire Protection	On-site Sewage Systems	
Description of designer's work		Model Certification	
Heating and Cooling Load Calculations Air System Design Residential mechanical ventilation Design Summary Residential System Design per CAN/CSA-F280-12 Residential New Construction - Forced Air		Project #: P22160	
		Builder	Royal Pine Homes
		Project	Forestside Estates
		Model	Unit 4501 - Elev. A,B and C
		SB-12	SB 12 Performance 28
D. Declaration of Designer			
I, <u>Doug McCallum</u> declare that (choose one as appropriate): (print name)			
☒ I review and take responsibility for the design work on behalf of a firm registered under subsection 3.2.4 Division C of the Building Code. I am qualified, and the firm is registered, in the appropriate classes/categories. Individual BCIN: <u>25896</u> Firm BCIN: <u>102614</u>			
I review and take responsibility for the design and am qualified in the appropriate category as an "other designer" under subsection 3.2.5 of Division C, of the Building Code. Individual BCIN: _____ Basis for exemption from registration: _____			
The design work is exempt from the registration and qualification requirements of the Building Code. Basis for exemption from registration and qualification: _____			
I certify that: 1. The information contained in this schedule is true to the best of my knowledge. 2. I have submitted this application with the knowledge and consent of the firm.			
<u>2022-06-28</u> Date		 Signature of Designer	

NOTE:

- For the purposes of this form, "individual" means the "person" referred to in Clause 3.2.4.7(1) d), of Division C, Article 3.2.5.1. of Division C and all other persons who are exempt from qualifications under Subsections 3.2.4 . and 3.2.5. of Division C.
- Schedule 1 does not require to be completed a holder of a license, temporary license, or a certificate of authorization, issued by the Ontario Association of Architects. Schedule 1 is also not required to be completed by a holder of a license to practise, a limited licence to practise, or a certificate of authorization, issued by the Association of Professional Engineers of Ontario.

2 Dewside Drive Unit 208, Brampton, Ontario L6R 3Y5 Tel: 905-840-8166

e-mail - info@mccallumhvac.com

Heat loss and gain calculation summary sheet		CSA-F280-M12 Standard Form No. 1
These documents issued for the use of <u>Royal Pine Homes</u>		Project No. P22160
and may not be used by any other persons without authorization. Documents for permit and/or construction are signed in red.		
Building Location		
Address (Model): <u>Unit 4501 - Elev. A,B and C</u>	Site: <u>Forestside Estates</u>	
Model:	Lot: <u>4501</u>	
City and Province: <u>Brampton</u>	Postal code:	
Calculations based on		
Dimensional information based on:		
Attachment: <u>Detached</u>	Front facing: <u>East</u>	Assumed? Yes
No. of Levels: <u>3</u> Ventilated? Included	Air tightness: <u>-1</u>	Assumed? Yes
Weather location: <u>Brampton</u>	Wind exposure: Shelterd	
HRV? <u>VanEE</u> <u>65H</u>	Internal shading: Light-translucent	Occupants: <u>5</u>
Sensible Eff. at -25C <u>60.0 %</u> Apparent Effect. at -0C <u>75.0 %</u>	Units: Imperial	
Heating design conditions		Cooling design conditions
Outdoor temp: -2.2°F Indoor temp: 72.0°F Mean soil temp: 48.2°F		Outdoor temp: 86.0°F Indoor temp: 72.0°F Latitude: 43.68
Above grade walls		Below grade walls
Style A: As per Selected OBC SB12 SB 1 R 22+1.	Style A: As per Selected OBC SB12 SB 1 R 20ci	
Style B: Existing Walls (When Applicable) R 12	Style B:	
Style C:	Style C:	
Style D:	Style D:	
Floors on soil		Ceilings
Style A: As per Selected OBC SB12 SB 12 F	Style A: As per Selected OBC SB12 SB 12 P R 60.0	
Style B:	Style B: As per Selected OBC SB12 SB 12 P R 31.0	
Exposed floors		Style C:
Style A: As per Selected OBC SB12 SB 12 R 31	Doors	
Style B:	Style A: As per Selected OBC SB12 SB 12 R 3.01	
Windows		Style B:
Style A: As per Selected OBC SB12 SB 12 I R 3.57	Style C:	
Style B: Existing Windows (When Applicable) R	Skylights	
Style C:	Style A: As per Selected OBC SB12 SB 12 R 2.04	
Style D:	Style B:	
Attached documents: As per Shedule 1		
Notes: Residential New Construction - Forced Air		
Calculations performed by		
Name: Doug McCallum	Postal code: L6R 3Y5	
Company: McCallum HVAC Design Inc.	Telephone: (905) 840-8166	
Address: 2 Dewside Drive Unit 208	Mobile: (647) 229-0380	
City: Brampton	E-mail: info@mccallumhvac.com	

Project: Forestside Estates

Model: Unit 4501 - Elev. A.B and C

RESIDENTIAL MECHANICAL VENTILATION DESIGN SUMMARY

For systems serving one dwelling unit & conforming to the Ontario Building Code, O.Reg 159/93

Location of Installation	
Lot #	Plan #
Township Brampton	
Roll #	Permit #
Address	

Total Ventilation Capacity 9.32.3.3(1)					
Bsmt & Master Bdrm	2	@ 21.2	cfm	42.4	cfm
Other Bedrooms	3	@ 10.6	cfm	31.8	cfm
Bathrooms & Kitchen	5	@ 10.6	cfm	53.0	cfm
Other rooms	5	@ 10.6	cfm	53.0	cfm
Total				180.2	

Builder	
Name	Royal Pine Homes
Address	
City	
Tel	Fax

**City of Brampton
Building Division
HVAC Reviewed**

2023/08/09
Shrutti Desai

ALL WORK SHALL CONFORM TO THE ONTARIO
BUILDING CODE O.REG.332/12 AS AMENDED

Principal Ventilation Capacity 9.32.3.4(1)					
Master bedroom	1	@ 31.8	cfm	31.8	cfm
Other bedrooms	3	@ 15.9	cfm	47.7	cfm
Total				79.5	

Principal Exhaust Fan Capacity			
Make	Model	Location	
VanEE	65H	BASE	
129	cfm	64	Sones

Installing Contractor	
Name	
Address	
City	
Tel	Fax

Heat Recovery Ventilator			
Make	VanEE		
Model	65H		
129	cfm high	64	cfm low
Sensible efficiency @ -25 deg C		60	%
Sensible efficiency @ 0 deg C		75	%


Combustion Appliances 9.32.3.1(1)	
a)	☒ Direct vent (sealed combustion) only
b)	☐ Positive venting induced draft (except fireplaces)
c)	☐ Natural draft, B-vent or induced draft fireplaces
d)	☐ Solid fuel (including fireplaces)
e)	☐ No combustion Appliances

Supplemental Ventilation Capacity	
Total ventilation capacity	180.2
Less principal exhaust capacity	79.5
REQUIRED supplemental vent. Capacity	100.7 cfm

Heating System	
☒	Forced air
☐	Non forced air
☐	Electric space heat (if over 10% of heat load)

Supplemental Fans 9.32.3.5.			
Location	cfm	Model	Sones
ENSUITE	50	770	2.5
POWDER	50	770	2.5
		None	
		None	
all fans HVI listed		Make	Broan or Equiv.

House Type 9.32.3.1(2)	
I	☒ Type a) or b) appliances only, no solid fuel
II	☐ Type I except with solid fuel (including fireplace)
III	☐ Any type c) appliance
IV	☐ Type I or II either electric space heat
Other	☐ Type I, II or IV no forced air

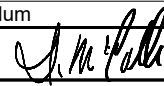Designer Certification	
I hereby certify that this ventilation system has been designed in accordance with the Ontario Building Code.	
Name	Doug McCallum
Signature	
HRAI #	BCIN # 25896
Date	2022-06-28

System Design Option	
1	☐ Exhaust only / forced air system
2	☐ HRV WITH DUCTING / forced air system
3	☒ HRV simplified connection to forced air system
4	☐ HRV full ducting/not coupled to forced air system
	☐ Part 6 design

Envelope Air Leakage Calculator

Supplemental tool for CAN/CSA-F280

Weather Station Description

Province:	Brampton
Region:	ON
Weather Station Location:	Open flat terrain, grass
Anemometer height (m):	10

Local Shielding

Building Site:	Suburban, forest
Walls:	Heavv
Flue:	Heavv
Highest Ceiling Height (m):	6.71

Building Configuration

Type:	Detached
Number of Stories:	Two
Foundation:	Full
House Volume (m ³):	1190

Air Leakage/Ventilation

Air Tightness Type:	Custom - DBT values		
Custom BDT Data:	ELA @ 10 Pa.	1504.864	
	3	ACH @ 50 Pa	
Mechanical Ventilation (L/s):	Total Supply:	Total Exhaust:	
	0	0	

Flue Size

Flue #:	#1	#2	#3	#4
Diameter (mm):	0	0	0	0


Envelope Air Leakage Rate

Heating Air Leakage Rate (ACH/H):

Cooling Air Leakage Rate (ACH/H):

Residential Foundation Thermal Load Calculator

Supplemental tool for CAN/CSA-F280

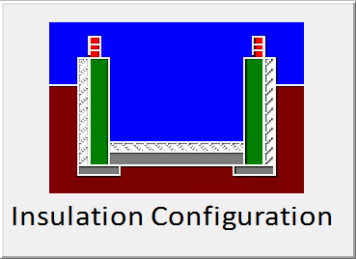Weather Station Description		
Province:	Brampton	
Region:	ON	
Site Description		
Soil Conductivity:	Normal conductivity: dry sand, loam, clay	
Water Table:	Deep (>10 m, >33 Ft)	
Foundation Dimensions		
Floor Length (m):	22.0	 Insulation Configuration BCIN_1
Floor Width (m):	5.52	
Exposed Perimeter (m):	55.1	
Wall Height (m):	3.05	
Depth Below Grade (m):	2.44	
Window Area (m ²):	1.86	
Door Area (m ²):	0	
Radiant Slab		
Heated Fraction of the Slab:	0	
Fluid Temperature (°C):	23	
Design Months		
Heating Month	1	
Foundation Loads		
Heating Load (Watts):	1479	

SYSTEM A													
DESIGN LOAD SPECIFICATIONS					AIR DISTRIBUTION AND PRESSURE								
LEVEL 1 NET LOAD		15255 btu/h			EQUIPMENT EXTERNAL STATIC PRESSURE				0.500"W.C.				
LEVEL 2 NET LOAD		19631 btu/h			ADDITIONAL EQUIPMENT PRESSURE DROP				0.250"W.C.				
LEVEL 3 NET LOAD		18106 btu/h			AVAILABLE DESIGN PRESSURE				0.250"W.C.				
LEVEL 4 NET LOAD		0 btu/h			RETURN BRANCH LONGEST EFFECTIVE LENGTH				300ft				
SYSTEM HEATLOSS		52992 btu/h			R/A PLENUM PRESSURE				0.120"W.C.				
SYSTEM HEATGAIN		33671 btu/h			S/A PLENUM PRESSURE				0.130"W.C.				
BUILDING VOLUME Vb		42003.00 ft3			HEATING AIR FLOW PROPORTIONING FACTOR				0.0216 cfm/btuh				
VENTILATION LOAD		1594.00 btu/h			COOLING AIR FLOW PROPORTIONING FACTOR				0.0340 cfm/btuh				
VENTILATION PVC		79.50 cfm			R/A TEMP. 70°F				S/A TEMP. 121.75°F DIFFUSER LOSS 0.01"W.C.				
FURNACE/AIR HANDLER DATA					BLOWER DATA								
MAKE		LENNOX			HEATING CHECK				1144.00 CFM				
MODEL		EL296UH070XE36B			SELECTED CFM				1145.00 CFM				
HIGH INPUT btu/h		66000	LOW INPUT btu/h		0	COOLING CHECK				1146.00 CFM			
HIGH OUTPUT btu/h		64000	LOW OUTPUT btu/h		0	COOLING AIR FLOW RATE				1145.00 CFM			
E.S.P.		0.50			BLOWER TYPE ECM (BRUSHLESS DC OBC 12.3.1.5.(2))								
WATER TEMP.					A/C UNIT DATA								
AFUE		96.97%			MAKER				3.0 TON				
AUX. HEAT		0			CONDENSER				3.0 TON				
SB-12 PACKAGE		SB 12 Performance 28			COIL				3.0 TON				
TEMP. RISE		51.75°F											

City of Brampton
Building Division
HVAC Reviewer

2023/08/09
Shruti Desai

ALL WORK SHALL CONFORM TO THE ONTARIO
BUILDING CODE O. REG. 332/12 AS AMENDED

City of Brampton
Building Division
HVAC Reviewed
2023/08/09
Shruti Desai

ALL WORK SHALL CONFORM TO THE ONTARIO
BUILDING CODE O.REG-332/12 AS AMENDED

SUPPLY BRANCH AND GRILL SIZING												
OUTLET #	ROOM USE	BTU/H OUTLET	HEATING AIR FLOW RATE CFM	COOLING AIR FLOW RATE CFM	DUCT DESIGN PRESSURE	ACTUAL DUCT LENGTH	EQUIVALENT LENGTH	TOTAL EFFECTIVE LENGTH	ADJUSTED PRESSURE	DUCT SIZE ROUND	OUTLET SIZE	TRUNK
23	BASE	3814	82	38	0.13	35	140	175	0.07	6.0	4x10	B1
24	BASE	3814	82	38	0.13	47	140	187	0.06	6.0	4x10	B1
25	BASE	3814	82	38	0.13	26	150	176	0.07	6.0	4x10	D1
26	BASE	3814	82	38	0.13	17	130	147	0.08	6.0	4x10	E1
14	KIT/BRK	2136	46	72	0.13	42	150	192	0.06	6.0	4x10	A1
15	KIT/BRK	2136	46	72	0.13	34	140	174	0.07	6.0	4x10	A1
16	GREAT	2508	54	83	0.13	43	170	213	0.06	6.0	4x10	A1
17	DEN	1966	42	54	0.13	52	140	192	0.06	6	4x10	B1
20	LIV	2395	52	72	0.13	28	120	148	0.08	6.0	4x10	D1
21	POWDER	591	13	11	0.13	16	160	176	0.07	5	4x10	D1
22	DIN	2508	54	55	0.13	6	140	146	0.08	5.0	4x10	E1
2	P ENS	1507	33	41	0.13	47	170	217	0.06	5.0	4x10	C1
1	P W.CL	591	13	13	0.13	35	170	205	0.06	5	4x10	C1
4	PRIM	1530	33	49	0.13	41	170	211	0.06	6	4x10	A1
5	PRIM	1530	33	49	0.13	54	150	204	0.06	6	4x10	B1
6	ENS 2	772	17	10	0.13	46	140	186	0.06	5	4x10	C1
11	S BATH	804	17	16	0.13	16	120	136	0.09	5	4x10	E1
18	MUD	2588	56	17	0.13	41	130	171	0.07	5.0	4x10	C1
19	FOYER	2804	61	21	0.13	34	140	174	0.07	6	4x10	D1
3	P WIC	448	10	5	0.13	33	160	193	0.06	5	4x10	A1
13	LAUN	247	5	35	0.13	18	170	188	0.06	5.0	4x10	E1
12	BED 4	1523	33	41	0.13	21	150	171	0.07	6	4x10	C1
9	BED 3	1968	43	63	0.13	34	150	184	0.07	6	4x10	D1
10	BED 3	1968	43	63	0.13	36	130	166	0.07	6	4x10	D1
7	BED 2	2610	56	76	0.13	38	140	178	0.07	6.0	4x10	E1
8	BED 2	2610	56	76	0.13	31	130	161	0.07	6.0	4x10	E1

RETURN BRANCH AND GRILL SIZING									
R/A INLET #	INLET AIR VOLUME CFM	DUCT DESIGN PRESSURE	ACTUAL DUCT LENGTH	EQUIVALENT LENGTH	TOTAL EFFECTIVE LENGTH	ADJUSTED PRESSURE	DUCT SIZE ROUND	INLET SIZE	TRUNK
1R	140	0.12	57	130	187	0.05	8	14x8	Y1

2R	70	0.12	28	160	188	0.05	6	14x8	X1
3R	110	0.12	31	170	201	0.05	7	14x8	W1
4R	140	0.12	25	120	145	0.07	7.5	14x8	Z1
5R	85	0.12	30	120	150	0.07	6	14x8	X1
6R	160	0.12	40	170	210	0.05	8.5	14x8	Y1
7R	160	0.12	40	170	210	0.05	8.5	14x8	Y1
8R	160	0.12	18	130	148	0.07	8	14x8	W1
9R	120	0.12	12	160	172	0.06	7	FLC	Z1

RETURN TRUNK DUCT SIZING

TRUNK	CFM	PRESSURE	ROUND	RECT. SIZE	SIZE ALTERNATE
Z1	720	0.05	14.5	24x8	18x10
Y1	460	0.05	12	16x8	22x6
X1	425	0.05	12	16x8	22x6
W1	270	0.05	10	12x8	16x6

SUPPLY TRUNK DUCT SIZING

TRUNK	CFM	PRESSURE	ROUND	RECT. SIZE	SIZE ALTERNATE
A1	189	0.06	8.5	10x8	
B1	428	0.06	11.5	14x8	20x6
C1	580	0.06	12.5	18x8	24x6
D1	294	0.07	9.5	12x8	
E1	564	0.06	12.5	18x8	24x6

**HEATLOSS/GAIN
CALCULATIONS
CSA-F280-12**

ADDRESS/MODEL: Unit 4501 - Elev. A,B and CLIENT: Royal Pine Homes
C
PROJECT #: P22160
COMPLIANCE PACKAGE: SB 12
GTA: 3244
LOT: 4501
SITE: Forestside Estates



WEATHER DATA [Brampton] [43.68] [-2.20] [86.00] [51.80] [48.20] [74.20] [14.00]

LEVEL 1																									
BASE		TOTALS H.L.: 15255 btuh						H.G.: 4498 btuh				AREA: 1311 ft2		Above Grade: 2		GROSS EXP. WALL				NEW 362 ft		EXIST 0 ft			
	EXPOSED WALLS				EXPOSED CEILING W/ATTIC				EXPOSED CEILING NO ATTIC				EXPOSED FLOORS				SKYLIGHT								
	NEW: 181 ft		EXIST: 0 ft		NEW: 0		EXIST: 0		NEW: 0		EXIST: 0		NEW: 0 ft2		EXIST: 0 ft2		NEW: 0.0 ft2		EXIST: 0.0 ft2						
Eff. R-V	21.12		8.50		59.22		22.86		27.65		22.05		29.80		22.05		2.04		2.03						
LOSS	3.5	0 btuh	8.7	0 btuh	1.3	0 btuh	3.2	0 btuh	2.7	0 btuh	3.4	0 btuh	2.5	0 btuh	3.4	0 btuh	36.4	0 btuh	37	0 btuh					
GAIN	0.7	227 btuh	1.6	0 btuh	0.7	0 btuh	1.8	0 btuh	1.5	0 btuh	1.9	0 btuh	0.3	0 btuh	0.4	0 btuh	89.7	0 btuh	14.7	0 btuh					
	DOORS				EAST/WEST WINDOWS				SE/SW WINDOWS				SOUTH WINDOWS				NORTH WINDOWS								
	NEW: 0.0 ft2		EXIST: 0.0 ft2		NEW: 8.0 ft2		EXIST: 0.0 ft2		NEW:		EXIST:		NEW: 8.0 ft2		EXIST: 0.0 ft2		NEW: 4 ft2		EXIST: 0 ft2						
Eff. R-V	3.01		3.01		3.57		1.99		0		0		3.57		1.99		3.57		1.99						
LOSS	24.7	0 btuh	24.7	0 btuh	20.8	166 btuh	37.3	0 btuh	0	0	0	0	20.8	166 btuh	37.3	0 btuh	20.8	83 btuh	37.3	0 btuh					
GAIN	4.7	0 btuh	4.7	0 btuh	28.2	225 btuh	14.9	0 btuh	0	0	0	0	21.7	174 btuh	14.9	0 btuh	11.7	47 btuh	14.9	0 btuh					
FUND. CONDUCTIVE HEATLOSS				5046 btuh				AIR LEAKAGE NEW				AIR LEAKAGE EXIST				VENTILATION CASE 3				H.G. PEOPLE		APP. LOAD		DUCT PIPE L.	
TOTAL CONDUCTIVE		LOSS	5462 btuh		LOSS	1.7429	9520 btuh		LOSS	0.0000	0 btuh		LOSS	0.0	272.9 btuh		239		5375		LOSS	0%	0 btuh		
TOTAL CONDUCTIVE		GAIN	673 btuh		GAIN	0.0758	51 btuh		GAIN	0.0000	0 btuh		GAIN	0.07	49 btuh		0	0 btuh	50%	2687 btuh	GAIN	0%	0 btuh		
LEVEL 2																									
KIT/BRK		TOTALS H.L.: 4271 btuh						H.G.: 4252 btuh				AREA: 264 ft2		C.Height: 11		GROSS EXP. WALL				NEW 385 ft		EXIST 0 ft			
	EXPOSED WALLS				EXPOSED CEILING W/ATTIC				EXPOSED CEILING NO ATTIC				EXPOSED FLOORS				SKYLIGHT								
	NEW: 35 ft		EXIST: 0 ft		NEW: 0		EXIST: 0		NEW: 0		EXIST: 0		NEW: 0 ft2		EXIST: 0 ft2		NEW: 0.0 ft2		EXIST: 0.0 ft2						
Eff. R-V	18.53		8.50		59.22		22.86		27.65		22.05		29.80		22.05		2.04		2.03						
LOSS	4.0	1221 btuh	8.7	0 btuh	1.3	0 btuh	3.2	0 btuh	2.7	0 btuh	3.4	0 btuh	2.5	0 btuh	3.4	0 btuh	36.4	0 btuh	37	0 btuh					
GAIN	0.8	230 btuh	1.6	0 btuh	0.7	0 btuh	1.8	0 btuh	1.5	0 btuh	1.9	0 btuh	0.3	0 btuh	0.4	0 btuh	89.7	0 btuh	14.7	0 btuh					
	DOORS				EAST/WEST WINDOWS				SE/SW WINDOWS				SOUTH WINDOWS				NORTH WINDOWS								
	NEW: 0.0 ft2		EXIST: 0.0 ft2		NEW: 64.0 ft2		EXIST: 0.0 ft2		NEW:		EXIST:		NEW: 16.0 ft2		EXIST: 0.0 ft2		NEW: 0 ft2		EXIST: 0 ft2						
Eff. R-V	3.01		3.01		3.57		1.99		0		0		3.57		1.99		3.57		1.99						
LOSS	24.7	0 btuh	24.7	0 btuh	20.8	1330 btuh	37.3	0 btuh	0	0	0	0	20.8	333 btuh	37.3	0 btuh	20.8	0 btuh	37.3	0 btuh					
GAIN	4.7	0 btuh	4.7	0 btuh	28.2	1803 btuh	14.9	0 btuh	0	0	0	0	21.7	347 btuh	14.9	0 btuh	11.7	0 btuh	14.9	0 btuh					
FUND. CONDUCTIVE HEATLOSS				0 btuh				AIR LEAKAGE NEW				AIR LEAKAGE EXIST				VENTILATION CASE 3				H.G. PEOPLE		APP. LOAD		DUCT PIPE L.	
TOTAL CONDUCTIVE		LOSS	2884 btuh		LOSS	0.4309	1243 btuh		LOSS	0.0000	0 btuh		LOSS	0.0	144.1 btuh		239		5375		LOSS	0%	0 btuh		
TOTAL CONDUCTIVE		GAIN	2381 btuh		GAIN	0.0758	180 btuh		GAIN	0.0000	0 btuh		GAIN	0.07	173 btuh		0	0 btuh	10%	537 btuh	GAIN	0%	0 btuh		
GREAT																									
GREAT		TOTALS H.L.: 2508 btuh						H.G.: 2436 btuh				AREA: 343 ft2		C.Height: 11		GROSS EXP. WALL				NEW 297 ft		EXIST 0 ft			
	EXPOSED WALLS				EXPOSED CEILING W/ATTIC				EXPOSED CEILING NO ATTIC				EXPOSED FLOORS				SKYLIGHT								
	NEW: 27 ft		EXIST: 0 ft		NEW: 0		EXIST: 0		NEW: 0		EXIST: 0		NEW: 0 ft2		EXIST: 0 ft2		NEW: 0.0 ft2		EXIST: 0.0 ft2						
Eff. R-V	18.53		8.50		59.22		22.86		27.65		22.05		29.80		22.05		2.04		2.03						
LOSS	4.0	1069 btuh	8.7	0 btuh	1.3	0 btuh	3.2	0 btuh	2.7	0 btuh	3.4	0 btuh	2.5	0 btuh	3.4	0 btuh	36.4	0 btuh	37	0 btuh					
GAIN	0.8	202 btuh	1.6	0 btuh	0.7	0 btuh	1.8	0 btuh	1.5	0 btuh	1.9	0 btuh	0.3	0 btuh	0.4	0 btuh	89.7	0 btuh	14.7	0 btuh					
	DOORS				EAST/WEST WINDOWS				SE/SW WINDOWS				SOUTH WINDOWS				NORTH WINDOWS								
	NEW: 0.0 ft2		EXIST: 0.0 ft2		NEW: 30.0 ft2		EXIST: 0.0 ft2		NEW:		EXIST:		NEW: 0.0 ft2		EXIST: 0.0 ft2		NEW: 0 ft2		EXIST: 0 ft2						
Eff. R-V	3.01		3.01		3.57		1.99		0		0		3.57		1.99		3.57		1.99						
LOSS	24.7	0 btuh	24.7	0 btuh	20.8	624 btuh	37.3	0 btuh	0	0	0	0	20.8	0 btuh	37.3	0 btuh	20.8	0 btuh	37.3	0 btuh					
GAIN	4.7	0 btuh	4.7	0 btuh	28.2	845 btuh	14.9	0 btuh	0	0	0	0	21.7	0 btuh	14.9	0 btuh	11.7	0 btuh	14.9	0 btuh					
FUND. CONDUCTIVE HEATLOSS				0 btuh				AIR LEAKAGE NEW				AIR LEAKAGE EXIST				VENTILATION CASE 3				H.G. PEOPLE		APP. LOAD		DUCT PIPE L.	
TOTAL CONDUCTIVE		LOSS	1693 btuh		LOSS	0.4309	730 btuh		LOSS	0.0000	0 btuh		LOSS	0.0	84.6 btuh		239		5375		LOSS	0%	0 btuh		
TOTAL CONDUCTIVE		GAIN	1047 btuh		GAIN	0.0758	79 btuh		GAIN	0.0000	0 btuh		GAIN	0.07	76 btuh		0	0 btuh	13%	672 btuh	GAIN	0%	0 btuh		
DEN																									
DEN		TOTALS H.L.: 1966 btuh						H.G.: 1594 btuh				AREA: 113 ft2		C.Height: 11		GROSS EXP. WALL				NEW 231 ft		EXIST 0 ft			
	EXPOSED WALLS				EXPOSED CEILING W/ATTIC				EXPOSED CEILING NO ATTIC				EXPOSED FLOORS				SKYLIGHT								
	NEW: 21 ft		EXIST: 0 ft		NEW: 0		EXIST: 0		NEW: 0		EXIST: 0		NEW: 0 ft2		EXIST: 0 ft2		NEW: 0.0 ft2		EXIST: 0.0 ft2						
Eff. R-V	18.53		8.50		59.22		22.86		27.65		22.05		29.80		22.05		2.04		2.03						
LOSS	4.0	829 btuh	8.7	0 btuh	1.3	0 btuh	3.2	0 btuh	2.7	0 btuh	3.4	0 btuh	2.5	0 btuh	3.4	0 btuh	36.4	0 btuh	37	0 btuh					
GAIN	0.8	156 btuh	1.6	0 btuh	0.7	0 btuh	1.8	0 btuh	1.5	0 btuh	1.9	0 btuh	0.3	0 btuh	0.4	0 btuh	89.7	0 btuh	14.7	0 btuh					
	DOORS				EAST/WEST WINDOWS				SE/SW WINDOWS				SOUTH WINDOWS				NORTH WINDOWS								
	NEW: 0.0 ft2		EXIST: 0.0 ft2		NEW: 24.0 ft2		EXIST: 0.0 ft2		NEW:		EXIST:		NEW: 0.0 ft2		EXIST: 0.0 ft2		NEW: 0 ft2		EXIST: 0 ft2						
Eff. R-V	3.01		3.01		3.57		1.99		0		0		3.57		1.99		3.57		1.99						
LOSS	24.7	0 btuh	24.7	0 btuh	20.8	499 btuh	37.3	0 btuh	0	0	0	0	20.8	0 btuh	37.3	0 btuh	20.8	0 btuh	37.3	0 btuh					
GAIN	4.7	0 btuh	4.7	0 btuh	28.2	676 btuh	14.9	0 btuh	0	0	0	0	21.7	0 btuh	14.9	0 btuh	11.7	0 btuh	14.9	0 btuh					
FUND. CONDUCTIVE HEATLOSS				0 btuh				AIR LEAKAGE NEW				AIR LEAKAGE EXIST				VENTILATION CASE 3				H.G. PEOPLE		APP. LOAD		DUCT PIPE L.	
TOTAL CONDUCTIVE		LOSS	1328 btuh		LOSS	0.4309	572 btuh		LOSS	0.0000	0 btuh		LOSS	0.0	66.4 btuh		239		5375		LOSS	0%	0 btuh		
TOTAL CONDUCTIVE		GAIN	833 btuh		GAIN	0.0758	63 btuh		GAIN	0.0000	0 btuh		GAIN	0.07	61 btuh		0	0 btuh	5%	269 btuh	GAIN	0%	0 btuh		
LIV																									
LIV		TOTALS H.L.: 2395 btuh						H.G.: 2109 btuh				AREA: 101 ft2		C.Height: 11		GROSS EXP. WALL				NEW 253 ft		EXIST 0 ft			
	EXPOSED WALLS				EXPOSED CEILING W/ATTIC				EXPOSED CEILING NO ATTIC				EXPOSED FLOORS				SKYLIGHT								
	NEW: 23 ft		EXIST: 0 ft		NEW: 0		EXIST: 0		NEW: 0		EXIST: 0		NEW: 0 ft2		EXIST: 0 ft2		NEW: 0.0 ft2		EXIST: 0.0 ft2						
Eff. R-V	18.53		8.50		59.22		22.86		27.65		22.05		29.80		22.05		2.04		2.03						

**HEATLOSS/GAIN
CALCULATIONS
CSA-F280-12**

ADDRESS/MODEL: Unit 4501 - Elev. A,B and CLIENT: Royal Pine Homes
C
PROJECT #: P22160
COMPLIANCE PACKAGE: SB 12
GTA: 3244
LOT: 4501
SITE: Forestside Estates



LOSS	4.0	869 btuh	8.7	0 btuh	1.3	0 btuh	3.2	0 btuh	2.7	0 btuh	3.4	0 btuh	2.5	0 btuh	3.4	0 btuh	36.4	0 btuh	37	0 btuh			
GAIN	0.8	164 btuh	1.6	0 btuh	0.7	0 btuh	1.8	0 btuh	1.5	0 btuh	1.9	0 btuh	0.3	0 btuh	0.4	0 btuh	89.7	0 btuh	14.7	0 btuh			
	DOORS				EAST/WEST WINDOWS				SE/SW WINDOWS				SOUTH WINDOWS				NORTH WINDOWS						
	NEW: 0.0 ft2		EXIST: 0.0 ft2		NEW: 36.0 ft2		EXIST: 0.0 ft2		NEW:		EXIST:		NEW: 0.0 ft2		EXIST: 0.0 ft2		NEW: 0 ft2		EXIST: 0 ft2				
Eff. R-V	3.01		3.01		3.57		1.99		0		0		3.57		1.99		3.57		1.99				
LOSS	24.7	0 btuh	24.7	0 btuh	20.8	748 btuh	37.3	0 btuh	0	0	0	0	20.8	0 btuh	37.3	0 btuh	20.8	0 btuh	37.3	0 btuh			
GAIN	4.7	0 btuh	4.7	0 btuh	28.2	1014 btuh	14.9	0 btuh	0	0	0	0	21.7	0 btuh	14.9	0 btuh	11.7	0 btuh	14.9	0 btuh			
FUND. CONDUCTIVE HEATLOSS				0 btuh		AIR LEAKAGE NEW			AIR LEAKAGE EXIST			VENTILATION CASE 3			H.G. PEOPLE		APP. LOAD		DUCT PIPE L.				
TOTAL CONDUCTIVE			LOSS	1617 btuh	LOSS	0.4309	697 btuh	LOSS	0.0000	0 btuh	LOSS	0.0	80.8 btuh	239	5375		LOSS	0%	0 btuh				
TOTAL CONDUCTIVE			GAIN	1178 btuh	GAIN	0.0758	89 btuh	GAIN	0.0000	0 btuh	GAIN	0.07	86 btuh	0	0 btuh	5%	269 btuh	GAIN	0%	0 btuh			
POWDER				TOTALS H.L.: 591 btuh				H.G.: 324 btuh				AREA: 34 ft2		C.Height: 11		GROSS EXP. WALL				NEW 66 ft		EXIST 0 ft	
	EXPOSED WALLS				EXPOSED CEILING W/ATTIC				EXPOSED CEILING NO ATTIC				EXPOSED FLOORS				SKYLIGHT						
	NEW: 6 ft		EXIST: 0 ft		NEW: 0		EXIST: 0		NEW: 0		EXIST: 0		NEW: 0 ft2		EXIST: 0 ft2		NEW: 0.0 ft2		EXIST: 0.0 ft2				
Eff. R-V	18.53		8.50		59.22		22.86		27.65		22.05		29.80		22.05		2.04		2.03				
LOSS	4.0	232 btuh	8.7	0 btuh	1.3	0 btuh	3.2	0 btuh	2.7	0 btuh	3.4	0 btuh	2.5	0 btuh	3.4	0 btuh	36.4	0 btuh	37	0 btuh			
GAIN	0.8	44 btuh	1.6	0 btuh	0.7	0 btuh	1.8	0 btuh	1.5	0 btuh	1.9	0 btuh	0.3	0 btuh	0.4	0 btuh	89.7	0 btuh	14.7	0 btuh			
	DOORS				EAST/WEST WINDOWS				SE/SW WINDOWS				SOUTH WINDOWS				NORTH WINDOWS						
	NEW: 0.0 ft2		EXIST: 0.0 ft2		NEW: 0.0 ft2		EXIST: 0.0 ft2		NEW:		EXIST:		NEW: 8.0 ft2		EXIST: 0.0 ft2		NEW: 0 ft2		EXIST: 0 ft2				
Eff. R-V	3.01		3.01		3.57		1.99		0		0		3.57		1.99		3.57		1.99				
LOSS	24.7	0 btuh	24.7	0 btuh	20.8	0 btuh	37.3	0 btuh	0	0	0	0	20.8	166 btuh	37.3	0 btuh	20.8	0 btuh	37.3	0 btuh			
GAIN	4.7	0 btuh	4.7	0 btuh	28.2	0 btuh	14.9	0 btuh	0	0	0	0	21.7	174 btuh	14.9	0 btuh	11.7	0 btuh	14.9	0 btuh			
FUND. CONDUCTIVE HEATLOSS				0 btuh		AIR LEAKAGE NEW			AIR LEAKAGE EXIST			VENTILATION CASE 3			H.G. PEOPLE		APP. LOAD		DUCT PIPE L.				
TOTAL CONDUCTIVE			LOSS	399 btuh	LOSS	0.4309	172 btuh	LOSS	0.0000	0 btuh	LOSS	0.0	19.9 btuh	239	5375		LOSS	0%	0 btuh				
TOTAL CONDUCTIVE			GAIN	217 btuh	GAIN	0.0758	16 btuh	GAIN	0.0000	0 btuh	GAIN	0.07	16 btuh	0	0 btuh	0%	0 btuh	GAIN	0%	0 btuh			
DIN				TOTALS H.L.: 2508 btuh				H.G.: 1624 btuh				AREA: 219 ft2		C.Height: 11		GROSS EXP. WALL				NEW 297 ft		EXIST 0 ft	
	EXPOSED WALLS				EXPOSED CEILING W/ATTIC				EXPOSED CEILING NO ATTIC				EXPOSED FLOORS				SKYLIGHT						
	NEW: 27 ft		EXIST: 0 ft		NEW: 0		EXIST: 0		NEW: 0		EXIST: 0		NEW: 0 ft2		EXIST: 0 ft2		NEW: 0.0 ft2		EXIST: 0.0 ft2				
Eff. R-V	18.53		8.50		59.22		22.86		27.65		22.05		29.80		22.05		2.04		2.03				
LOSS	4.0	1069 btuh	8.7	0 btuh	1.3	0 btuh	3.2	0 btuh	2.7	0 btuh	3.4	0 btuh	2.5	0 btuh	3.4	0 btuh	36.4	0 btuh	37	0 btuh			
GAIN	0.8	202 btuh	1.6	0 btuh	0.7	0 btuh	1.8	0 btuh	1.5	0 btuh	1.9	0 btuh	0.3	0 btuh	0.4	0 btuh	89.7	0 btuh	14.7	0 btuh			
	DOORS				EAST/WEST WINDOWS				SE/SW WINDOWS				SOUTH WINDOWS				NORTH WINDOWS						
	NEW: 0.0 ft2		EXIST: 0.0 ft2		NEW: 0.0 ft2		EXIST: 0.0 ft2		NEW:		EXIST:		NEW: 30.0 ft2		EXIST: 0.0 ft2		NEW: 0 ft2		EXIST: 0 ft2				
Eff. R-V	3.01		3.01		3.57		1.99		0		0		3.57		1.99		3.57		1.99				
LOSS	24.7	0 btuh	24.7	0 btuh	20.8	0 btuh	37.3	0 btuh	0	0	0	0	20.8	624 btuh	37.3	0 btuh	20.8	0 btuh	37.3	0 btuh			
GAIN	4.7	0 btuh	4.7	0 btuh	28.2	0 btuh	14.9	0 btuh	0	0	0	0	21.7	651 btuh	14.9	0 btuh	11.7	0 btuh	14.9	0 btuh			
FUND. CONDUCTIVE HEATLOSS				0 btuh		AIR LEAKAGE NEW			AIR LEAKAGE EXIST			VENTILATION CASE 3			H.G. PEOPLE		APP. LOAD		DUCT PIPE L.				
TOTAL CONDUCTIVE			LOSS	1693 btuh	LOSS	0.4309	730 btuh	LOSS	0.0000	0 btuh	LOSS	0.0	84.6 btuh	239	5375		LOSS	0%	0 btuh				
TOTAL CONDUCTIVE			GAIN	853 btuh	GAIN	0.0758	65 btuh	GAIN	0.0000	0 btuh	GAIN	0.07	62 btuh	0	0 btuh	5%	269 btuh	GAIN	0%	0 btuh			
MUD				TOTALS H.L.: 2588 btuh				H.G.: 493 btuh				AREA: 108 ft2		C.Height: 11		GROSS EXP. WALL				NEW 220 ft		EXIST 0 ft	
	EXPOSED WALLS				EXPOSED CEILING W/ATTIC				EXPOSED CEILING NO ATTIC				EXPOSED FLOORS				SKYLIGHT						
	NEW: 20 ft		EXIST: 0 ft		NEW: 0		EXIST: 0		NEW: 0		EXIST: 0		NEW: 0 ft2		EXIST: 0 ft2		NEW: 0.0 ft2		EXIST: 0.0 ft2				
Eff. R-V	18.53		8.50		59.22		22.86		27.65		22.05		29.80		22.05		2.04		2.03				
LOSS	4.0	713 btuh	8.7	0 btuh	1.3	0 btuh	3.2	0 btuh	2.7	0 btuh	3.4	0 btuh	2.5	0 btuh	3.4	0 btuh	36.4	0 btuh	37	0 btuh			
GAIN	0.8	134 btuh	1.6	0 btuh	0.7	0 btuh	1.8	0 btuh	1.5	0 btuh	1.9	0 btuh	0.3	0 btuh	0.4	0 btuh	89.7	0 btuh	14.7	0 btuh			
	DOORS				EAST/WEST WINDOWS				SE/SW WINDOWS				SOUTH WINDOWS				NORTH WINDOWS						
	NEW: 42.0 ft2		EXIST: 0.0 ft2		NEW: 0.0 ft2		EXIST: 0.0 ft2		NEW:		EXIST:		NEW: 0.0 ft2		EXIST: 0.0 ft2		NEW: 0 ft2		EXIST: 0 ft2				
Eff. R-V	3.01		3.01		3.57		1.99		0		0		3.57		1.99		3.57		1.99				
LOSS	24.7	1035 btuh	24.7	0 btuh	20.8	0 btuh	37.3	0 btuh	0	0	0	0	20.8	0 btuh	37.3	0 btuh	20.8	0 btuh	37.3	0 btuh			
GAIN	4.7	195 btuh	4.7	0 btuh	28.2	0 btuh	14.9	0 btuh	0	0	0	0	21.7	0 btuh	14.9	0 btuh	11.7	0 btuh	14.9	0 btuh			
FUND. CONDUCTIVE HEATLOSS				0 btuh		AIR LEAKAGE NEW			AIR LEAKAGE EXIST			VENTILATION CASE 3			H.G. PEOPLE		APP. LOAD		DUCT PIPE L.				
TOTAL CONDUCTIVE			LOSS	1748 btuh	LOSS	0.4309	753 btuh	LOSS	0.0000	0 btuh	LOSS	0.0	87.3 btuh	239	5375		LOSS	0%	0 btuh				
TOTAL CONDUCTIVE			GAIN	330 btuh	GAIN	0.0758	25 btuh	GAIN	0.0000	0 btuh	GAIN	0.07	24 btuh	0	0 btuh	0%	0 btuh	GAIN	0%	0 btuh			
FOYER				TOTALS H.L.: 2804 btuh				H.G.: 603 btuh				AREA: 120 ft2		C.Height: 11		GROSS EXP. WALL				NEW 231 ft		EXIST 0 ft	
	EXPOSED WALLS				EXPOSED CEILING W/ATTIC				EXPOSED CEILING NO ATTIC				EXPOSED FLOORS				SKYLIGHT						
	NEW: 21 ft		EXIST: 0 ft		NEW: 0		EXIST: 0		NEW: 0		EXIST: 0		NEW: 0 ft2		EXIST: 0 ft2		NEW: 0.0 ft2		EXIST: 0.0 ft2				
Eff. R-V	18.53		8.50		59.22		22.86		27.65		22.05		29.80		22.05		2.04		2.03				
LOSS	4.0	733 btuh	8.7	0 btuh	1.3	0 btuh	3.2	0 btuh	2.7	0 btuh	3.4	0 btuh	2.5	0 btuh	3.4	0 btuh	36.4	0 btuh	37	0 btuh			
GAIN	0.8	138 btuh	1.6	0 btuh	0.7	0 btuh	1.8	0 btuh	1.5	0 btuh	1.9	0 btuh	0.3	0 btuh	0.4	0 btuh	89.7	0 btuh	14.7	0 btuh			
	DOORS				EAST/WEST WINDOWS				SE/SW WINDOWS				SOUTH WINDOWS				NORTH WINDOWS						
	NEW: 42.0 ft2		EXIST: 0.0 ft2		NEW: 0.0 ft2		EXIST: 0.0 ft2		NEW:		EXIST:		NEW: 0.0 ft2		EXIST: 0.0 ft2		NEW: 6 ft2		EXIST: 0 ft2				
Eff. R-V	3.01		3.01		3.57		1.99		0		0		3.57		1.99		3.57		1.99				
LOSS	24.7	1035 btuh	24.7	0 btuh	20.8	0 btuh	37.3	0 btuh	0	0	0	0	20.8	0 btuh	37.3	0 btuh	20.8	125 btuh	37.3	0 btuh			
GAIN	4.7	195 btuh	4.7	0 btuh	28.2	0 btuh	14.9	0 btuh	0	0	0	0	21.7	0 btuh	14.9	0 btuh	11.7	70 btuh	14.9	0 btuh			

**HEATLOSS/GAIN
CALCULATIONS
CSA-F280-12**

ADDRESS/MODEL: Unit 4501 - Elev. A,B and CLIENT: Royal Pine Homes
C
PROJECT #: P22160
COMPLIANCE PACKAGE: SB 12
GTA: 3244
LOT: 4501
SITE: Forestside Estates



FUND. CONDUCTIVE HEATLOSS				0 btuh				AIR LEAKAGE NEW				AIR LEAKAGE EXIST				VENTILATION CASE 3				H.G. PEOPLE				APP. LOAD				DUCT PIPE L.								
TOTAL CONDUCTIVE				LOSS	1893 btuh				LOSS	0.4309	816 btuh				LOSS	0.0000	0 btuh				LOSS	0.0	94.6 btuh				239		5375		LOSS	0%	0 btuh			
TOTAL CONDUCTIVE				GAIN	404 btuh				GAIN	0.0758	31 btuh				GAIN	0.0000	0 btuh				GAIN	0.07	29 btuh				0	0 btuh		0%	0 btuh		GAIN	0%	0 btuh	

LEVEL 3	
P.ENS		TOTALS H.L.: 1507 btuh								H.G.: 1191 btuh								AREA: 114 ft2				C.Height: 9				GROSS EXP. WALL								NEW 153 ft				EXIST 0 ft			
		EXPOSED WALLS				EXPOSED CEILING W/ATTIC				EXPOSED CEILING NO ATTIC				EXPOSED FLOORS				SKYLIGHT																							
		NEW: 17 ft		EXIST: 0 ft		NEW: 114 ft2		EXIST: 0		NEW: 0		EXIST: 0		NEW: 0 ft2		EXIST: 0 ft2		NEW: 0.0 ft2		EXIST: 0.0 ft2																					
Eff. R-V		18.53		8.50		59.22		22.86		27.65		22.05		29.80		22.05		2.04		2.03																					
LOSS		4.0	525 btuh	8.7	0 btuh	1.3	143 btuh	3.2	0 btuh	2.7	0 btuh	3.4	0 btuh	2.5	0 btuh	3.4	0 btuh	36.4	0 btuh	37	0 btuh																				
GAIN		0.8	99 btuh	1.6	0 btuh	0.7	79 btuh	1.8	0 btuh	1.5	0 btuh	1.9	0 btuh	0.3	0 btuh	0.4	0 btuh	89.7	0 btuh	14.7	0 btuh																				
		DOORS				EAST/WEST WINDOWS				SE/SW WINDOWS				SOUTH WINDOWS				NORTH WINDOWS																							
		NEW: 0.0 ft2		EXIST: 0.0 ft2		NEW: 22.0 ft2		EXIST: 0.0 ft2		NEW:		EXIST:		NEW: 0.0 ft2		EXIST: 0.0 ft2		NEW: 0 ft2		EXIST: 0 ft2																					
Eff. R-V		3.01		3.01		3.57		1.99		0		0		3.57		1.99		3.57		1.99																					
LOSS		24.7	0 btuh	24.7	0 btuh	20.8	457 btuh	37.3	0 btuh	0	0	0	0	20.8	0 btuh	37.3	0 btuh	20.8	0 btuh	37.3	0 btuh																				
GAIN		4.7	0 btuh	4.7	0 btuh	28.2	620 btuh	14.9	0 btuh	0	0	0	0	21.7	0 btuh	14.9	0 btuh	11.7	0 btuh	14.9	0 btuh																				

FUND. CONDUCTIVE HEATLOSS				0 btuh				AIR LEAKAGE NEW				AIR LEAKAGE EXIST				VENTILATION CASE 3				H.G. PEOPLE				APP. LOAD				DUCT PIPE L.								
TOTAL CONDUCTIVE				LOSS	1125 btuh				LOSS	0.2894	326 btuh				LOSS	0.0000	0 btuh				LOSS	0.0	56.2 btuh				239		5375		LOSS	0%	0 btuh			
TOTAL CONDUCTIVE				GAIN	798 btuh				GAIN	0.0758	60 btuh				GAIN	0.0000	0 btuh				GAIN	0.07	58 btuh				0	0 btuh		0%	0 btuh		GAIN	0%	0 btuh	

P.W.C.L		TOTALS H.L.: 591 btuh								H.G.: 384 btuh								AREA: 30 ft2				C.Height: 9				GROSS EXP. WALL								NEW 63 ft				EXIST 0 ft			
		EXPOSED WALLS				EXPOSED CEILING W/ATTIC				EXPOSED CEILING NO ATTIC				EXPOSED FLOORS				SKYLIGHT																							
		NEW: 7 ft		EXIST: 0 ft		NEW: 30 ft2		EXIST: 0		NEW: 0		EXIST: 0		NEW: 0 ft2		EXIST: 0 ft2		NEW: 0.0 ft2		EXIST: 0.0 ft2																					
Eff. R-V		18.53		8.50		59.22		22.86		27.65		22.05		29.80		22.05		2.04		2.03																					
LOSS		4.0	216 btuh	8.7	0 btuh	1.3	38 btuh	3.2	0 btuh	2.7	0 btuh	3.4	0 btuh	2.5	0 btuh	3.4	0 btuh	36.4	0 btuh	37	0 btuh																				
GAIN		0.8	41 btuh	1.6	0 btuh	0.7	21 btuh	1.8	0 btuh	1.5	0 btuh	1.9	0 btuh	0.3	0 btuh	0.4	0 btuh	89.7	0 btuh	14.7	0 btuh																				
		DOORS				EAST/WEST WINDOWS				SE/SW WINDOWS				SOUTH WINDOWS				NORTH WINDOWS																							
		NEW: 0.0 ft2		EXIST: 0.0 ft2		NEW: 0.0 ft2		EXIST: 0.0 ft2		NEW:		EXIST:		NEW: 9.0 ft2		EXIST: 0.0 ft2		NEW: 0 ft2		EXIST: 0 ft2																					
Eff. R-V		3.01		3.01		3.57		1.99		0		0		3.57		1.99		3.57		1.99																					
LOSS		24.7	0 btuh	24.7	0 btuh	20.8	0 btuh	37.3	0 btuh	0	0	0	0	20.8	187 btuh	37.3	0 btuh	20.8	0 btuh	37.3	0 btuh																				
GAIN		4.7	0 btuh	4.7	0 btuh	28.2	0 btuh	14.9	0 btuh	0	0	0	0	21.7	195 btuh	14.9	0 btuh	11.7	0 btuh	14.9	0 btuh																				

FUND. CONDUCTIVE HEATLOSS				0 btuh				AIR LEAKAGE NEW				AIR LEAKAGE EXIST				VENTILATION CASE 3				H.G. PEOPLE				APP. LOAD				DUCT PIPE L.								
TOTAL CONDUCTIVE				LOSS	441 btuh				LOSS	0.2894	128 btuh				LOSS	0.0000	0 btuh				LOSS	0.0	22.0 btuh				239		5375		LOSS	0%	0 btuh			
TOTAL CONDUCTIVE				GAIN	257 btuh				GAIN	0.0758	19 btuh				GAIN	0.0000	0 btuh				GAIN	0.07	19 btuh				0	0 btuh		0%	0 btuh		GAIN	0%	0 btuh	

PRIM		TOTALS H.L.: 3059 btuh								H.G.: 2870 btuh								AREA: 336 ft2				C.Height: 9				GROSS EXP. WALL								NEW 306 ft				EXIST 0 ft			
		EXPOSED WALLS				EXPOSED CEILING W/ATTIC				EXPOSED CEILING NO ATTIC				EXPOSED FLOORS				SKYLIGHT																							
		NEW: 34 ft		EXIST: 0 ft		NEW: 336 ft2		EXIST: 0		NEW: 0		EXIST: 0		NEW: 0 ft2		EXIST: 0 ft2		NEW: 0.0 ft2		EXIST: 0.0 ft2																					
Eff. R-V		18.53		8.50		59.22		22.86		27.65		22.05		29.80		22.05		2.04		2.03																					
LOSS		4.0	1073 btuh	8.7	0 btuh	1.3	421 btuh	3.2	0 btuh	2.7	0 btuh	3.4	0 btuh	2.5	0 btuh	3.4	0 btuh	36.4	0 btuh	37	0 btuh																				
GAIN		0.8	202 btuh	1.6	0 btuh	0.7	233 btuh	1.8	0 btuh	1.5	0 btuh	1.9	0 btuh	0.3	0 btuh	0.4	0 btuh	89.7	0 btuh	14.7	0 btuh																				
		DOORS				EAST/WEST WINDOWS				SE/SW WINDOWS				SOUTH WINDOWS				NORTH WINDOWS																							
		NEW: 0.0 ft2		EXIST: 0.0 ft2		NEW: 38.0 ft2		EXIST: 0.0 ft2		NEW:		EXIST:		NEW: 0.0 ft2		EXIST: 0.0 ft2		NEW: 0 ft2		EXIST: 0 ft2																					
Eff. R-V		3.01		3.01		3.57		1.99		0		0		3.57		1.99		3.57		1.99																					
LOSS		24.7	0 btuh	24.7	0 btuh	20.8	790 btuh	37.3	0 btuh	0	0	0	0	20.8	0 btuh	37.3	0 btuh	20.8	0 btuh	37.3	0 btuh																				
GAIN		4.7	0 btuh	4.7	0 btuh	28.2	1071 btuh	14.9	0 btuh	0	0	0	0	21.7	0 btuh	14.9	0 btuh	11.7	0 btuh	14.9	0 btuh																				

FUND. CONDUCTIVE HEATLOSS				0 btuh				AIR LEAKAGE NEW				AIR LEAKAGE EXIST				VENTILATION CASE 3				H.G. PEOPLE				APP. LOAD				DUCT PIPE L.								
TOTAL CONDUCTIVE				LOSS	2284 btuh				LOSS	0.2894	661 btuh				LOSS	0.0000	0 btuh				LOSS	0.0	114.1 btuh				239		5375		LOSS	0%	0 btuh			
TOTAL CONDUCTIVE				GAIN	1506 btuh				GAIN	0.0758	114 btuh				GAIN	0.0000	0 btuh				GAIN	0.07	110 btuh				2	478 btuh		0%	0 btuh		GAIN	0%	0 btuh	

ENS 2		TOTALS H.L.: 772 btuh								H.G.: 293 btuh								AREA: 57 ft2				C.Height: 9				GROSS EXP. WALL								NEW 90 ft				EXIST 0 ft			
		EXPOSED WALLS				EXPOSED CEILING W/ATTIC				EXPOSED CEILING NO ATTIC				EXPOSED FLOORS				SKYLIGHT																							
		NEW: 10 ft		EXIST: 0 ft		NEW: 57 ft2		EXIST: 0		NEW: 0		EXIST: 0		NEW: 4 ft2		EXIST: 0 ft2		NEW: 0.0 ft2		EXIST: 0.0 ft2																					
Eff. R-V		18.53		8.50		59.22		22.86		27.65		22.05		29.80		22.05		2.04		2.03																					
LOSS		4.0	328 btuh	8.7	0 btuh	1.3	71 btuh	3.2	0 btuh	2.7	0 btuh	3.4	0 btuh	2.5	10 btuh	3.4	0 btuh	36.4	0 btuh	37	0 btuh																				
GAIN		0.8	62 btuh	1.6	0 btuh	0.7	39 btuh	1.8	0 btuh	1.5	0 btuh	1.9	0 btuh	0.3	1 btuh	0.4	0 btuh	89.7	0 btuh	14.7	0 btuh																				
		DOORS				EAST/WEST WINDOWS				SE/SW WINDOWS				SOUTH WINDOWS				NORTH WINDOWS																							
		NEW: 0.0 ft2		EXIST: 0.0 ft2		NEW: 0.0 ft2		EXIST: 0.0 ft2		NEW:		EXIST:		NEW: 0.0 ft2		EXIST: 0.0 ft2		NEW: 8 ft2		EXIST: 0 ft2																					
Eff. R-V		3.01		3.01		3.57		1.99		0		0		3.57		1.99		3.57		1.99																					
LOSS		24.7	0 btuh	24.7	0 btuh	20.8	0 btuh	37.3	0 btuh	0	0	0	0	20.8	0 btuh	37.3	0 btuh	20.8	0 btuh	166 btuh	37.3	0 btuh																			
GAIN		4.7	0 btuh	4.7	0 btuh	28.2	0 btuh	14.9	0 btuh	0	0	0	0	21.7	0 btuh	14.9	0 btuh	11.7	94 btuh	14.9	0 btuh																				

FUND. CONDUCTIVE HEATLOSS				0 btuh				AIR LEAKAGE NEW				AIR LEAKAGE EXIST				VENTILATION CASE 3				H.G. PEOPLE				APP. LOAD				DUCT PIPE L.								
TOTAL CONDUCTIVE				LOSS	576 btuh				LOSS	0.2894	167 btuh				LOSS	0.0000	0 btuh				LOSS	0.0	28.8 btuh				239		5375		LOSS	0%	0 btuh			
TOTAL CONDUCTIVE				GAIN	196 btuh				GAIN	0.0758	15 btuh				GAIN	0.0000	0 btuh				GAIN	0.07	14 btuh				0	0 btuh		0%	0 btuh		GAIN	0%	0 btuh	

S.BATH		TOTALS H.L.: 804 btuh								H.G.: 458 btuh								AREA: 113 ft2				C.Height: 9				GROSS EXP. WALL								NEW 81 ft				EXIST 0 ft			
		EXPOSED WALLS				EXPOSED CEILING W/ATTIC				EXPOSED CEILING NO ATTIC				EXPOSED FLOORS				SKYLIGHT																							

**HEATLOSS/GAIN
CALCULATIONS
CSA-F280-12**

ADDRESS/MODEL: Unit 4501 - Elev. A,B and CLIENT: Royal Pine Homes
C
PROJECT #: P22160
COMPLIANCE PACKAGE: SB 12
GTA: 3244
LOT: 4501
SITE: Forestside Estates



	NEW: 9 ft			EXIST: 0 ft		NEW: 113 ft2			EXIST: 0			NEW: 0			EXIST: 0			NEW: 0 ft2			EXIST: 0 ft2			NEW: 0.0 ft2			EXIST: 0.0 ft2			
Eff. R-V	18.53			8.50		59.22			22.86			27.65			22.05			29.80			22.05			2.04			2.03			
LOSS	4.0	292 btuh		8.7	0 btuh	1.3	142 btuh		3.2	0 btuh		2.7	0 btuh		3.4	0 btuh		2.5	0 btuh		3.4	0 btuh		36.4	0 btuh		37	0 btuh		
GAIN	0.8	55 btuh		1.6	0 btuh	0.7	78 btuh		1.8	0 btuh		1.5	0 btuh		1.9	0 btuh		0.3	0 btuh		0.4	0 btuh		89.7	0 btuh		14.7	0 btuh		
	DOORS					EAST/WEST WINDOWS					SE/SW WINDOWS					SOUTH WINDOWS					NORTH WINDOWS									
	NEW: 0.0 ft2			EXIST: 0.0 ft2		NEW: 0.0 ft2			EXIST: 0.0 ft2			NEW:			EXIST:			NEW: 8.0 ft2			EXIST: 0.0 ft2			NEW: 0 ft2			EXIST: 0 ft2			
Eff. R-V	3.01			3.01		3.57			1.99			0			0			3.57			1.99			3.57			1.99			
LOSS	24.7	0 btuh		24.7	0 btuh	20.8	0 btuh		37.3	0 btuh		0	0		0	0		20.8	166 btuh		37.3	0 btuh		20.8	0 btuh		37.3	0 btuh		
GAIN	4.7	0 btuh		4.7	0 btuh	28.2	0 btuh		14.9	0 btuh		0	0		0	0		21.7	174 btuh		14.9	0 btuh		11.7	0 btuh		14.9	0 btuh		
FUND. CONDUCTIVE HEATLOSS					0 btuh					AIR LEAKAGE NEW			AIR LEAKAGE EXIST			VENTILATION CASE 3			H.G. PEOPLE			APP. LOAD			DUCT PIPE L.					
TOTAL CONDUCTIVE				LOSS	600 btuh		LOSS	0.2894		174 btuh	LOSS	0.0000		0 btuh	LOSS	0.0		30.0 btuh	239		5375		LOSS	0%		0	0 btuh			
TOTAL CONDUCTIVE				GAIN	307 btuh		GAIN	0.0758		23 btuh	GAIN	0.0000		0 btuh	GAIN	0.07		22 btuh	0		0 btuh	0%	0 btuh		GAIN	0%		0	0 btuh	
P WIC		TOTALS H.L.: 448 btuh					H.G.: 159 btuh					AREA: 94 ft2			C.Height: 9			GROSS EXP. WALL					NEW 54 ft		EXIST 0 ft					
	EXPOSED WALLS					EXPOSED CEILING W/ATTIC					EXPOSED CEILING NO ATTIC					EXPOSED FLOORS					SKYLIGHT									
	NEW: 6 ft			EXIST: 0 ft		NEW: 94 ft2			EXIST: 0			NEW: 0			EXIST: 0			NEW: 0 ft2			EXIST: 0 ft2			NEW: 0.0 ft2			EXIST: 0.0 ft2			
Eff. R-V	18.53			8.50		59.22			22.86			27.65			22.05			29.80			22.05			2.04			2.03			
LOSS	4.0	216 btuh		8.7	0 btuh	1.3	118 btuh		3.2	0 btuh		2.7	0 btuh		3.4	0 btuh		2.5	0 btuh		3.4	0 btuh		36.4	0 btuh		37	0 btuh		
GAIN	0.8	41 btuh		1.6	0 btuh	0.7	65 btuh		1.8	0 btuh		1.5	0 btuh		1.9	0 btuh		0.3	0 btuh		0.4	0 btuh		89.7	0 btuh		14.7	0 btuh		
	DOORS					EAST/WEST WINDOWS					SE/SW WINDOWS					SOUTH WINDOWS					NORTH WINDOWS									
	NEW: 0.0 ft2			EXIST: 0.0 ft2		NEW: 0.0 ft2			EXIST: 0.0 ft2			NEW:			EXIST:			NEW: 0.0 ft2			EXIST: 0.0 ft2			NEW: 0 ft2			EXIST: 0 ft2			
Eff. R-V	3.01			3.01		3.57			1.99			0			0			3.57			1.99			3.57			1.99			
LOSS	24.7	0 btuh		24.7	0 btuh	20.8	0 btuh		37.3	0 btuh		0	0		0	0		20.8	0 btuh		37.3	0 btuh		20.8	0 btuh		37.3	0 btuh		
GAIN	4.7	0 btuh		4.7	0 btuh	28.2	0 btuh		14.9	0 btuh		0	0		0	0		21.7	0 btuh		14.9	0 btuh		11.7	0 btuh		14.9	0 btuh		
FUND. CONDUCTIVE HEATLOSS					0 btuh					AIR LEAKAGE NEW			AIR LEAKAGE EXIST			VENTILATION CASE 3			H.G. PEOPLE			APP. LOAD			DUCT PIPE L.					
TOTAL CONDUCTIVE				LOSS	334 btuh		LOSS	0.2894		97 btuh	LOSS	0.0000		0 btuh	LOSS	0.0		16.7 btuh	239		5375		LOSS	0%		0	0 btuh			
TOTAL CONDUCTIVE				GAIN	106 btuh		GAIN	0.0758		8 btuh	GAIN	0.0000		0 btuh	GAIN	0.07		8 btuh	0		0 btuh	0%	0 btuh		GAIN	0%		0	0 btuh	
LAUN		TOTALS H.L.: 247 btuh					H.G.: 1034 btuh					AREA: 49 ft2			C.Height: 9			GROSS EXP. WALL					NEW 0 ft		EXIST 0 ft					
	EXPOSED WALLS					EXPOSED CEILING W/ATTIC					EXPOSED CEILING NO ATTIC					EXPOSED FLOORS					SKYLIGHT									
	NEW: 0 ft			EXIST: 0 ft		NEW: 49 ft2			EXIST: 0			NEW: 0			EXIST: 0			NEW: 43 ft2			EXIST: 0 ft2			NEW: 0.0 ft2			EXIST: 0.0 ft2			
Eff. R-V	18.53			8.50		59.22			22.86			27.65			22.05			29.80			22.05			2.04			2.03			
LOSS	4.0	0 btuh		8.7	0 btuh	1.3	61 btuh		3.2	0 btuh		2.7	0 btuh		3.4	0 btuh		2.5	107 btuh		3.4	0 btuh		36.4	0 btuh		37	0 btuh		
GAIN	0.8	0 btuh		1.6	0 btuh	0.7	34 btuh		1.8	0 btuh		1.5	0 btuh		1.9	0 btuh		0.3	12 btuh		0.4	0 btuh		89.7	0 btuh		14.7	0 btuh		
	DOORS					EAST/WEST WINDOWS					SE/SW WINDOWS					SOUTH WINDOWS					NORTH WINDOWS									
	NEW: 0.0 ft2			EXIST: 0.0 ft2		NEW: 0.0 ft2			EXIST: 0.0 ft2			NEW:			EXIST:			NEW: 0.0 ft2			EXIST: 0.0 ft2			NEW: 0 ft2			EXIST: 0 ft2			
Eff. R-V	3.01			3.01		3.57			1.99			0			0			3.57			1.99			3.57			1.99			
LOSS	24.7	0 btuh		24.7	0 btuh	20.8	0 btuh		37.3	0 btuh		0	0		0	0		20.8	0 btuh		37.3	0 btuh		20.8	0 btuh		37.3	0 btuh		
GAIN	4.7	0 btuh		4.7	0 btuh	28.2	0 btuh		14.9	0 btuh		0	0		0	0		21.7	0 btuh		14.9	0 btuh		11.7	0 btuh		14.9	0 btuh		
FUND. CONDUCTIVE HEATLOSS					0 btuh					AIR LEAKAGE NEW			AIR LEAKAGE EXIST			VENTILATION CASE 3			H.G. PEOPLE			APP. LOAD			DUCT PIPE L.					
TOTAL CONDUCTIVE				LOSS	168 btuh		LOSS	0.2894		49 btuh	LOSS	0.0000		0 btuh	LOSS	0.0		8.4 btuh	239		5375		LOSS	10%		22	btuh			
TOTAL CONDUCTIVE				GAIN	45 btuh		GAIN	0.0758		3 btuh	GAIN	0.0000		0 btuh	GAIN	0.07		3 btuh	0		0 btuh	13%	672 btuh		GAIN	10%		72	btuh	
BED 4		TOTALS H.L.: 1523 btuh					H.G.: 1195 btuh					AREA: 253 ft2			C.Height: 9			GROSS EXP. WALL					NEW 153 ft		EXIST 0 ft					
	EXPOSED WALLS					EXPOSED CEILING W/ATTIC					EXPOSED CEILING NO ATTIC					EXPOSED FLOORS					SKYLIGHT									
	NEW: 17 ft			EXIST: 0 ft		NEW: 204 ft2			EXIST: 0			NEW: 0			EXIST: 0			NEW: 0 ft2			EXIST: 0 ft2			NEW: 0.0 ft2			EXIST: 0.0 ft2			
Eff. R-V	18.53			8.50		59.22			22.86			27.65			22.05			29.80			22.05			2.04			2.03			
LOSS	4.0	549 btuh		8.7	0 btuh	1.3	256 btuh		3.2	0 btuh		2.7	0 btuh		3.4	0 btuh		2.5	0 btuh		3.4	0 btuh		36.4	0 btuh		37	0 btuh		
GAIN	0.8	104 btuh		1.6	0 btuh	0.7	141 btuh		1.8	0 btuh		1.5	0 btuh		1.9	0 btuh		0.3	0 btuh		0.4	0 btuh		89.7	0 btuh		14.7	0 btuh		
	DOORS					EAST/WEST WINDOWS					SE/SW WINDOWS					SOUTH WINDOWS					NORTH WINDOWS									
	NEW: 0.0 ft2			EXIST: 0.0 ft2		NEW: 0.0 ft2			EXIST: 0.0 ft2			NEW:			EXIST:			NEW: 16.0 ft2			EXIST: 0.0 ft2			NEW: 0 ft2			EXIST: 0 ft2			
Eff. R-V	3.01			3.01		3.57			1.99			0			0			3.57			1.99			3.57			1.99			
LOSS	24.7	0 btuh		24.7	0 btuh	20.8	0 btuh		37.3	0 btuh		0	0		0	0		20.8	333 btuh		37.3	0 btuh		20.8	0 btuh		37.3	0 btuh		
GAIN	4.7	0 btuh		4.7	0 btuh	28.2	0 btuh		14.9	0 btuh		0	0		0	0		21.7	347 btuh		14.9	0 btuh		11.7	0 btuh		14.9	0 btuh		
FUND. CONDUCTIVE HEATLOSS					0 btuh					AIR LEAKAGE NEW			AIR LEAKAGE EXIST			VENTILATION CASE 3			H.G. PEOPLE			APP. LOAD			DUCT PIPE L.					
TOTAL CONDUCTIVE				LOSS	1137 btuh		LOSS	0.2894		329 btuh	LOSS	0.0000		0 btuh	LOSS	0.0		56.8 btuh	239		5375		LOSS	0%		0	0 btuh			
TOTAL CONDUCTIVE				GAIN	592 btuh		GAIN	0.0758		45 btuh	GAIN	0.0000		0 btuh	GAIN	0.07		43 btuh	1		239 btuh	0%	0 btuh		GAIN	0%		0	0 btuh	
BED 3		TOTALS H.L.: 3935 btuh					H.G.: 3701 btuh					AREA: 253 ft2			C.Height: 9			GROSS EXP. WALL					NEW 378 ft		EXIST 0 ft					
	EXPOSED WALLS					EXPOSED CEILING W/ATTIC					EXPOSED CEILING NO ATTIC					EXPOSED FLOORS					SKYLIGHT									
	NEW: 42 ft			EXIST: 0 ft		NEW: 253 ft2			EXIST: 0			NEW: 0			EXIST: 0			NEW: 0 ft2			EXIST: 0 ft2			NEW: 0.0 ft2			EXIST: 0.0 ft2			
Eff. R-V	18.53			8.50		59.22			22.86			27.65			22.05			29.80			22.05			2.04			2.03			
LOSS	4.0	1249 btuh		8.7	0 btuh	1.3	317 btuh		3.2	0 btuh		2.7	0 btuh		3.4	0 btuh		2.5	0 btuh		3.4	0 btuh		36.4	0 btuh		37	0 btuh		
GAIN	0.8	236 btuh		1.6	0 btuh	0.7	175 btuh		1.8	0 btuh		1.5	0 btuh		1.9	0 btuh		0.3	0 btuh		0.4	0 btuh		89.7	0 btuh		14.7	0 btuh		
	DOORS					EAST/WEST WINDOWS					SE/SW WINDOWS					SOUTH WINDOWS					NORTH WINDOWS									
	NEW: 0.0 ft2			EXIST: 0.0 ft2		NEW: 66.0 ft2			EXIST: 0.0 ft2			NEW:			EXIST:			NEW: 0.0 ft2			EXIST: 0.0 ft2			NEW: 0 ft2			EXIST: 0 ft2			
Eff. R-V	3.01			3.01		3.57			1.99			0			0			3.57			1.99			3.57			1.99			


**HEATLOSS/GAIN
CALCULATIONS
CSA-F280-12**

ADDRESS/MODEL: Unit 4501 - Elev. A,B and
C
PROJECT #: P22160
COMPLIANCE PACKAGE: SB 12

CLIENT: Royal Pine Homes
GTA: 3244
LOT: 4501
SITE: Forestside Estates



LOSS	24.7	0 btuh		24.7	0 btuh		20.8	1372 btuh		37.3	0 btuh		0	0		0	0		20.8	0 btuh		37.3	0 btuh		20.8	0 btuh		37.3	0 btuh										
GAIN	4.7	0 btuh		4.7	0 btuh		28.2	1860 btuh		14.9	0 btuh		0	0		0	0		21.7	0 btuh		14.9	0 btuh		11.7	0 btuh		14.9	0 btuh										
FUND. CONDUCTIVE HEATLOSS				0 btuh				AIR LEAKAGE NEW				AIR LEAKAGE EXIST				VENTILATION CASE 3				H.G. PEOPLE				APP. LOAD				DUCT PIPE L.											
TOTAL CONDUCTIVE				LOSS		2938 btuh		LOSS		0.2894		850 btuh		LOSS		0.0000		0 btuh		LOSS		0.0		146.8 btuh		239		5375		LOSS		0%		0 btuh					
TOTAL CONDUCTIVE				GAIN		2271 btuh		GAIN		0.0758		172 btuh		GAIN		0.0000		0 btuh		GAIN		0.07		165 btuh		1		239 btuh		0%		0 btuh		GAIN		0%		0 btuh	
BED 2		TOTALS H.L.: 5220 btuh										H.G.: 4453 btuh						AREA: 320 ft2			C.Height: 9			GROSS EXP. WALL				NEW 315 ft			EXIST 0 ft								
	EXPOSED WALLS					EXPOSED CEILING W/ATTIC					EXPOSED CEILING NO ATTIC					EXPOSED FLOORS					SKYLIGHT																		
	NEW: 35 ft			EXIST: 0 ft		NEW: 320 ft2			EXIST: 0		NEW: 0			EXIST: 0		NEW: 268 ft2			EXIST: 0 ft2		NEW: 0.0 ft2			EXIST: 0.0 ft2															
Eff. R-V	18.53		8.50			59.22			22.86		27.65			22.05		29.80			22.05		2.04			2.03															
LOSS	4.0	969 btuh		8.7	0 btuh		1.3	401 btuh		3.2	0 btuh		2.7	0 btuh		3.4	0 btuh		2.5	667 btuh		3.4	0 btuh		36.4	0 btuh		37	0 btuh										
GAIN	0.8	183 btuh		1.6	0 btuh		0.7	222 btuh		1.8	0 btuh		1.5	0 btuh		1.9	0 btuh		0.3	72 btuh		0.4	0 btuh		89.7	0 btuh		14.7	0 btuh										
	DOORS					EAST/WEST WINDOWS					SE/SW WINDOWS					SOUTH WINDOWS					NORTH WINDOWS																		
	NEW: 0.0 ft2			EXIST: 0.0 ft2		NEW: 73.0 ft2			EXIST: 0.0 ft2		NEW:			EXIST:		NEW: 0.0 ft2			EXIST: 0.0 ft2		NEW: 0 ft2			EXIST: 0 ft2															
Eff. R-V	3.01		3.01			3.57			1.99		0			0		3.57			1.99		3.57			1.99															
LOSS	24.7	0 btuh		24.7	0 btuh		20.8	1517 btuh		37.3	0 btuh		0	0		0	0		20.8	0 btuh		37.3	0 btuh		20.8	0 btuh		37.3	0 btuh										
GAIN	4.7	0 btuh		4.7	0 btuh		28.2	2057 btuh		14.9	0 btuh		0	0		0	0		21.7	0 btuh		14.9	0 btuh		11.7	0 btuh		14.9	0 btuh										
FUND. CONDUCTIVE HEATLOSS				0 btuh				AIR LEAKAGE NEW				AIR LEAKAGE EXIST				VENTILATION CASE 3				H.G. PEOPLE				APP. LOAD				DUCT PIPE L.											
TOTAL CONDUCTIVE				LOSS		3555 btuh		LOSS		0.2894		1029 btuh		LOSS		0.0000		0 btuh		LOSS		0.0		177.6 btuh		239		5375		LOSS		10%		458 btuh					
TOTAL CONDUCTIVE				GAIN		2533 btuh		GAIN		0.0758		192 btuh		GAIN		0.0000		0 btuh		GAIN		0.07		184 btuh		1		239 btuh		0%		0 btuh		GAIN		10%		277 btuh	
LEVEL 4																																							

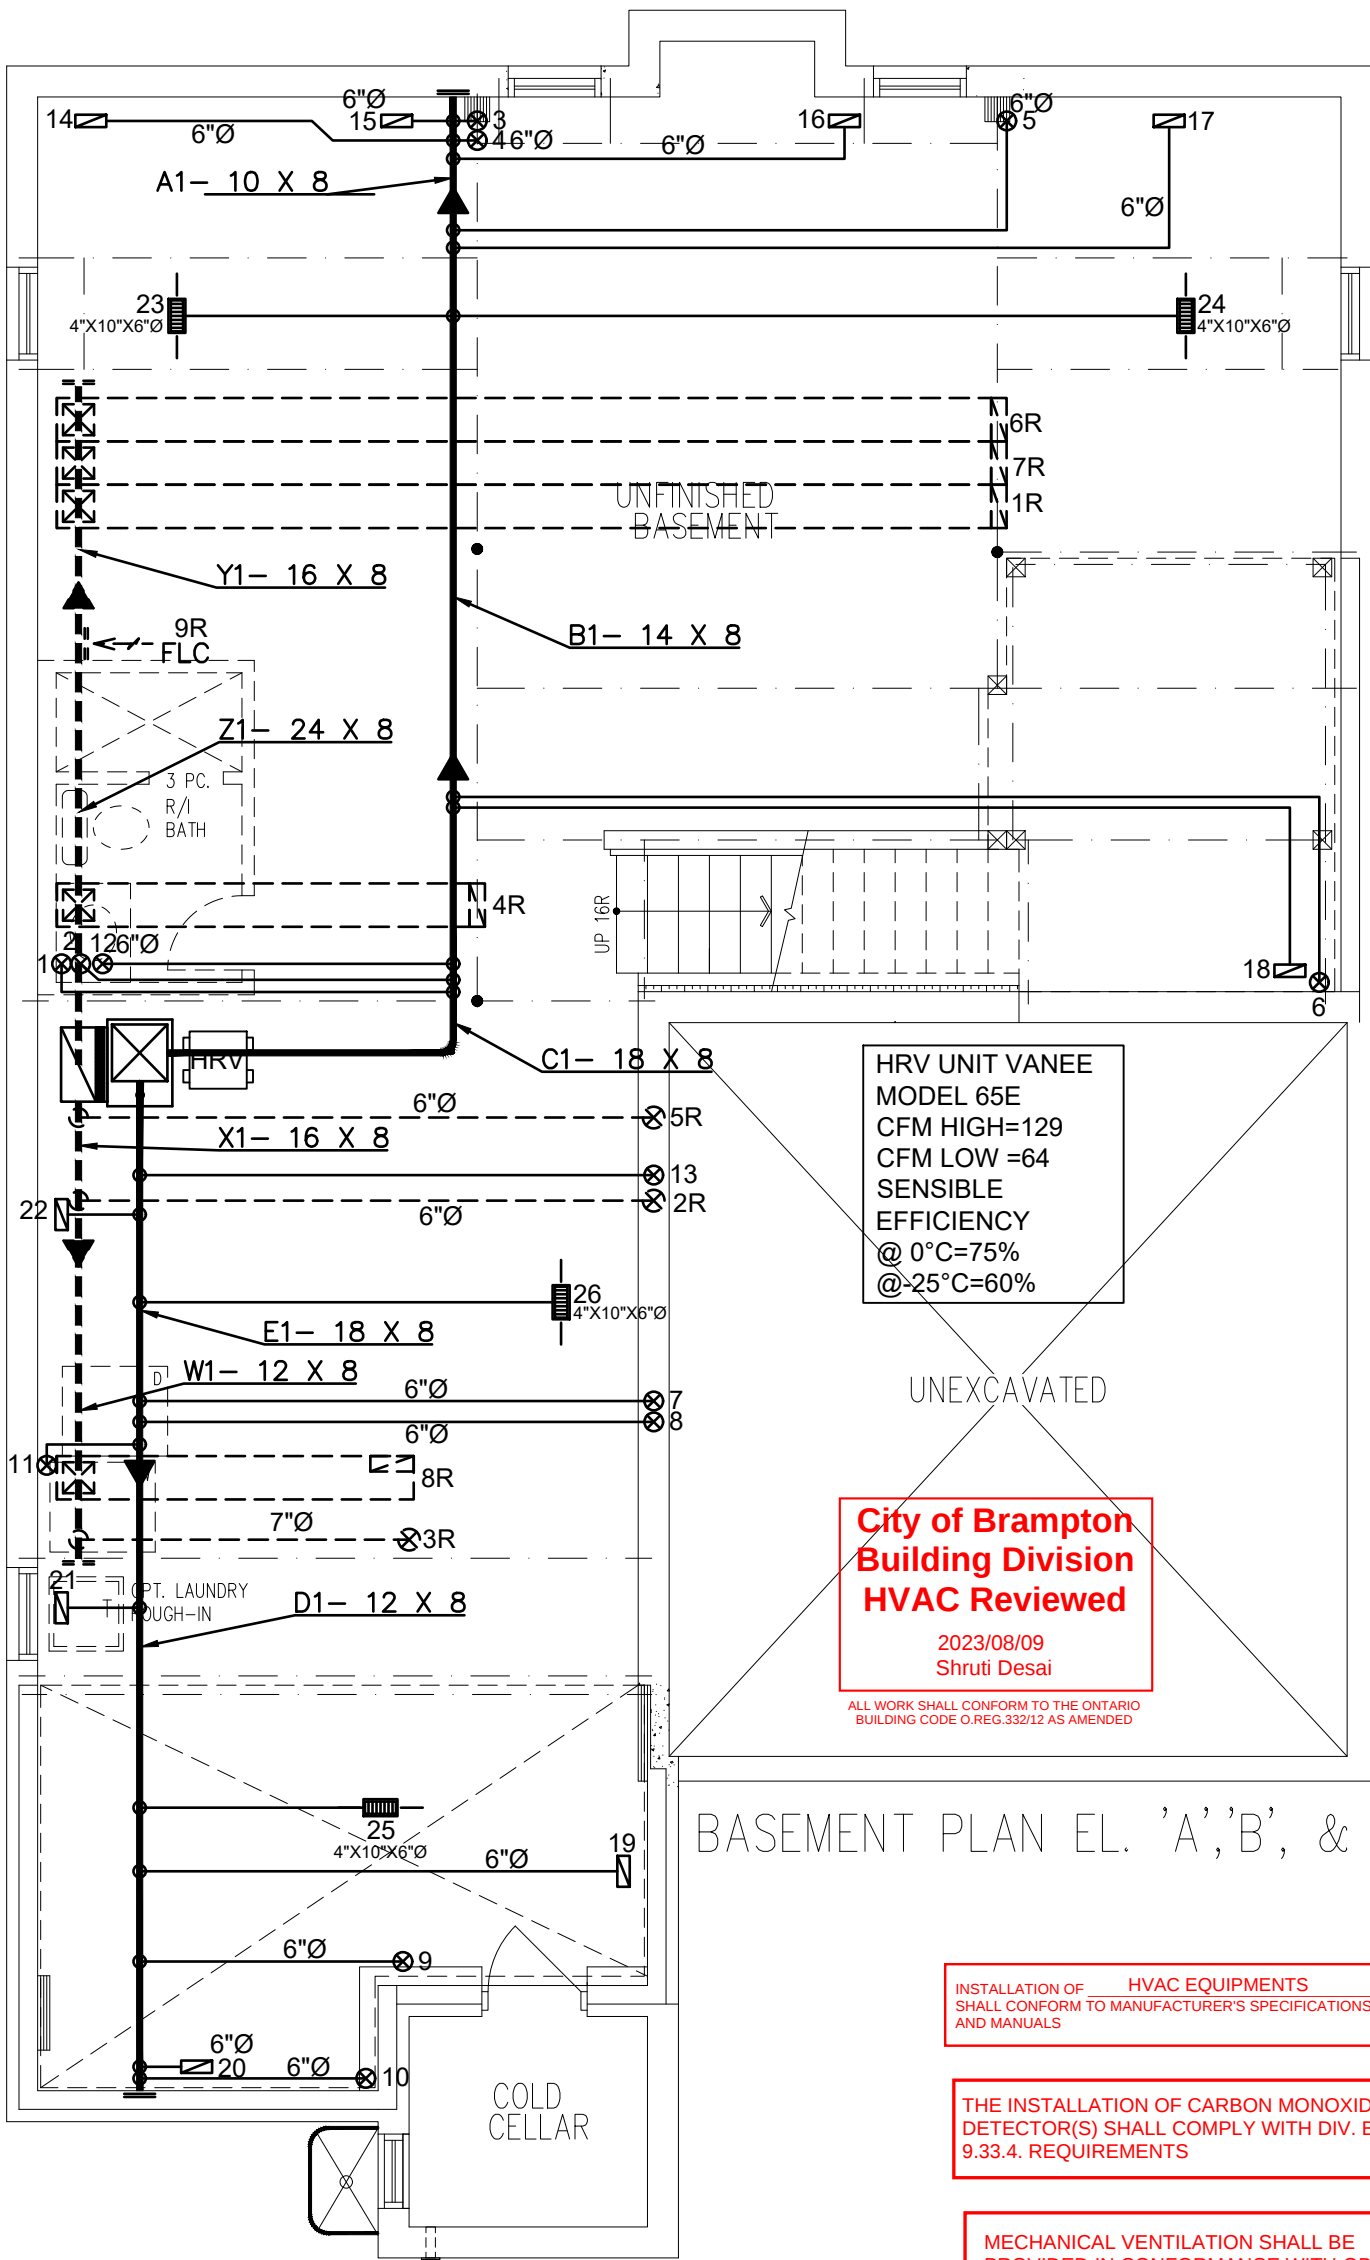

BASEMENT PLAN EL. 'A','B', & 'C'

INSTALLATION OF HVAC EQUIPMENTS SHALL CONFORM TO MANUFACTURER'S SPECIFICATIONS AND MANUALS

THE INSTALLATION OF CARBON MONOXIDE DETECTOR(S) SHALL COMPLY WITH DIV. B, 9.33.4. REQUIREMENTS

MECHANICAL VENTILATION SHALL BE PROVIDED IN CONFORMANCE WITH OBC DIV. B, 9.32.3. REQUIREMENTS

A HEAT RECOVERY VENTILATOR SHALL BE INSTALLED IN COMPLIANCE WITH OBC DIV.B, 6.2.1.6.9.32.3.6(3), 9.32.3.11 AND HRAI DIGEST REQUIREMENTS.

3RD	# S/A	- # R/A	- # FANS	-	- DESIGNER TO BE NOTIFIED OF ALL & ANY CHANGES TO THE STRUCTURE AND/OR SYSTEM DESIGN BEFORE INSTALLATION BEGINS. INSTALLATION TO COMPLY WITH THE LATEST ONTARIO BUILDING CODE. - COORDINATE EXACT LOCATION OF GRILLES AND REGISTERS WITH OTHER TRADES, SITE CONDITIONS, OWNER BUILDER, AND/OR ARCHITECT BEFORE INSTALLATION. - PROVIDE MANUAL BALANCING DAMPERS AS REQUIRED TO S/A BRANCH OUTLETS, MAIN TAKE OFF'S & "Y" FITTINGS. - ALL S/A RUNS TO BE 4"x10"x5" ROUND UNLESS OTHERWISE NOTED - INSTALLATION TO COMPLY WITH THE LATEST ONTARIO BUILDING CODE. ALL DUCTS - ALL DUCTWORK LOCATED IN UNHEATED SPACES SHALL BE MIN R-12. UNDERCUT ALL DOORS IN ROOMS WITHOUT RETURN AIR, KEEP JOINTS TIGHT AND AIR LEAKAGE TO A MINIMUM.					
2ND	13	5	5							
1ST	9	3	1							
B	4	1	-							
TOTAL	26	9	6							
CONTRACTOR TO WORK FROM MUNICIPAL APPROVED DRAWINGS ONLY					TOTAL LOSS	52,992 BTUH		MODEL:	Unit 4501 - Elev. A,B, & C	
					TOTAL GAIN	33,671 BTUH		PROJECT #:	P22160	SQFT: 3244
The undersigned has reviewed and takes responsibility for this design and has the qualifications and meets the requirements set out in the Ontario Building Code to be a designer. Doug McCallum NAME SIGNATURE BCIN / BCDN					HEATING UNIT	LENNOX		SITE:	Forestside Estates, Brampton	
					MODEL #	EL296UH070XE36B	3.0 TONS	FOR:	Royal Pine Homes	
					OUTPUT	64,000 BTUH	1145 CFM	BUILDER:	Royal Pine Homes	

PROPOSED BASEMENT

DATE: JUN/2022 | SCALE: 3/16"=1'-0" | DRAWN BY: KB

SB-12 PERFORMANCE
CSA F280-12

MCCALLUM
HVAC DESIGN INC
Brampton, Ontario, 905-840-8166, info@mccallumhvac.com


M1

THE INSTALLATION OF CARBON MONOXIDE DETECTOR(S) SHALL COMPLY WITH DIV. B, 9.33.4. REQUIREMENTS

MECHANICAL VENTILATION SHALL BE PROVIDED IN CONFORMANCE WITH OBC DIV. B, 9.32.3. REQUIREMENTS

City of Brampton
Building Division
HVAC Reviewed

2023/08/09
Shrutli Desai
ALL WORK SHALL CONFORM TO THE ONTARIO BUILDING CODE O.REG.332/12 AS AMENDED

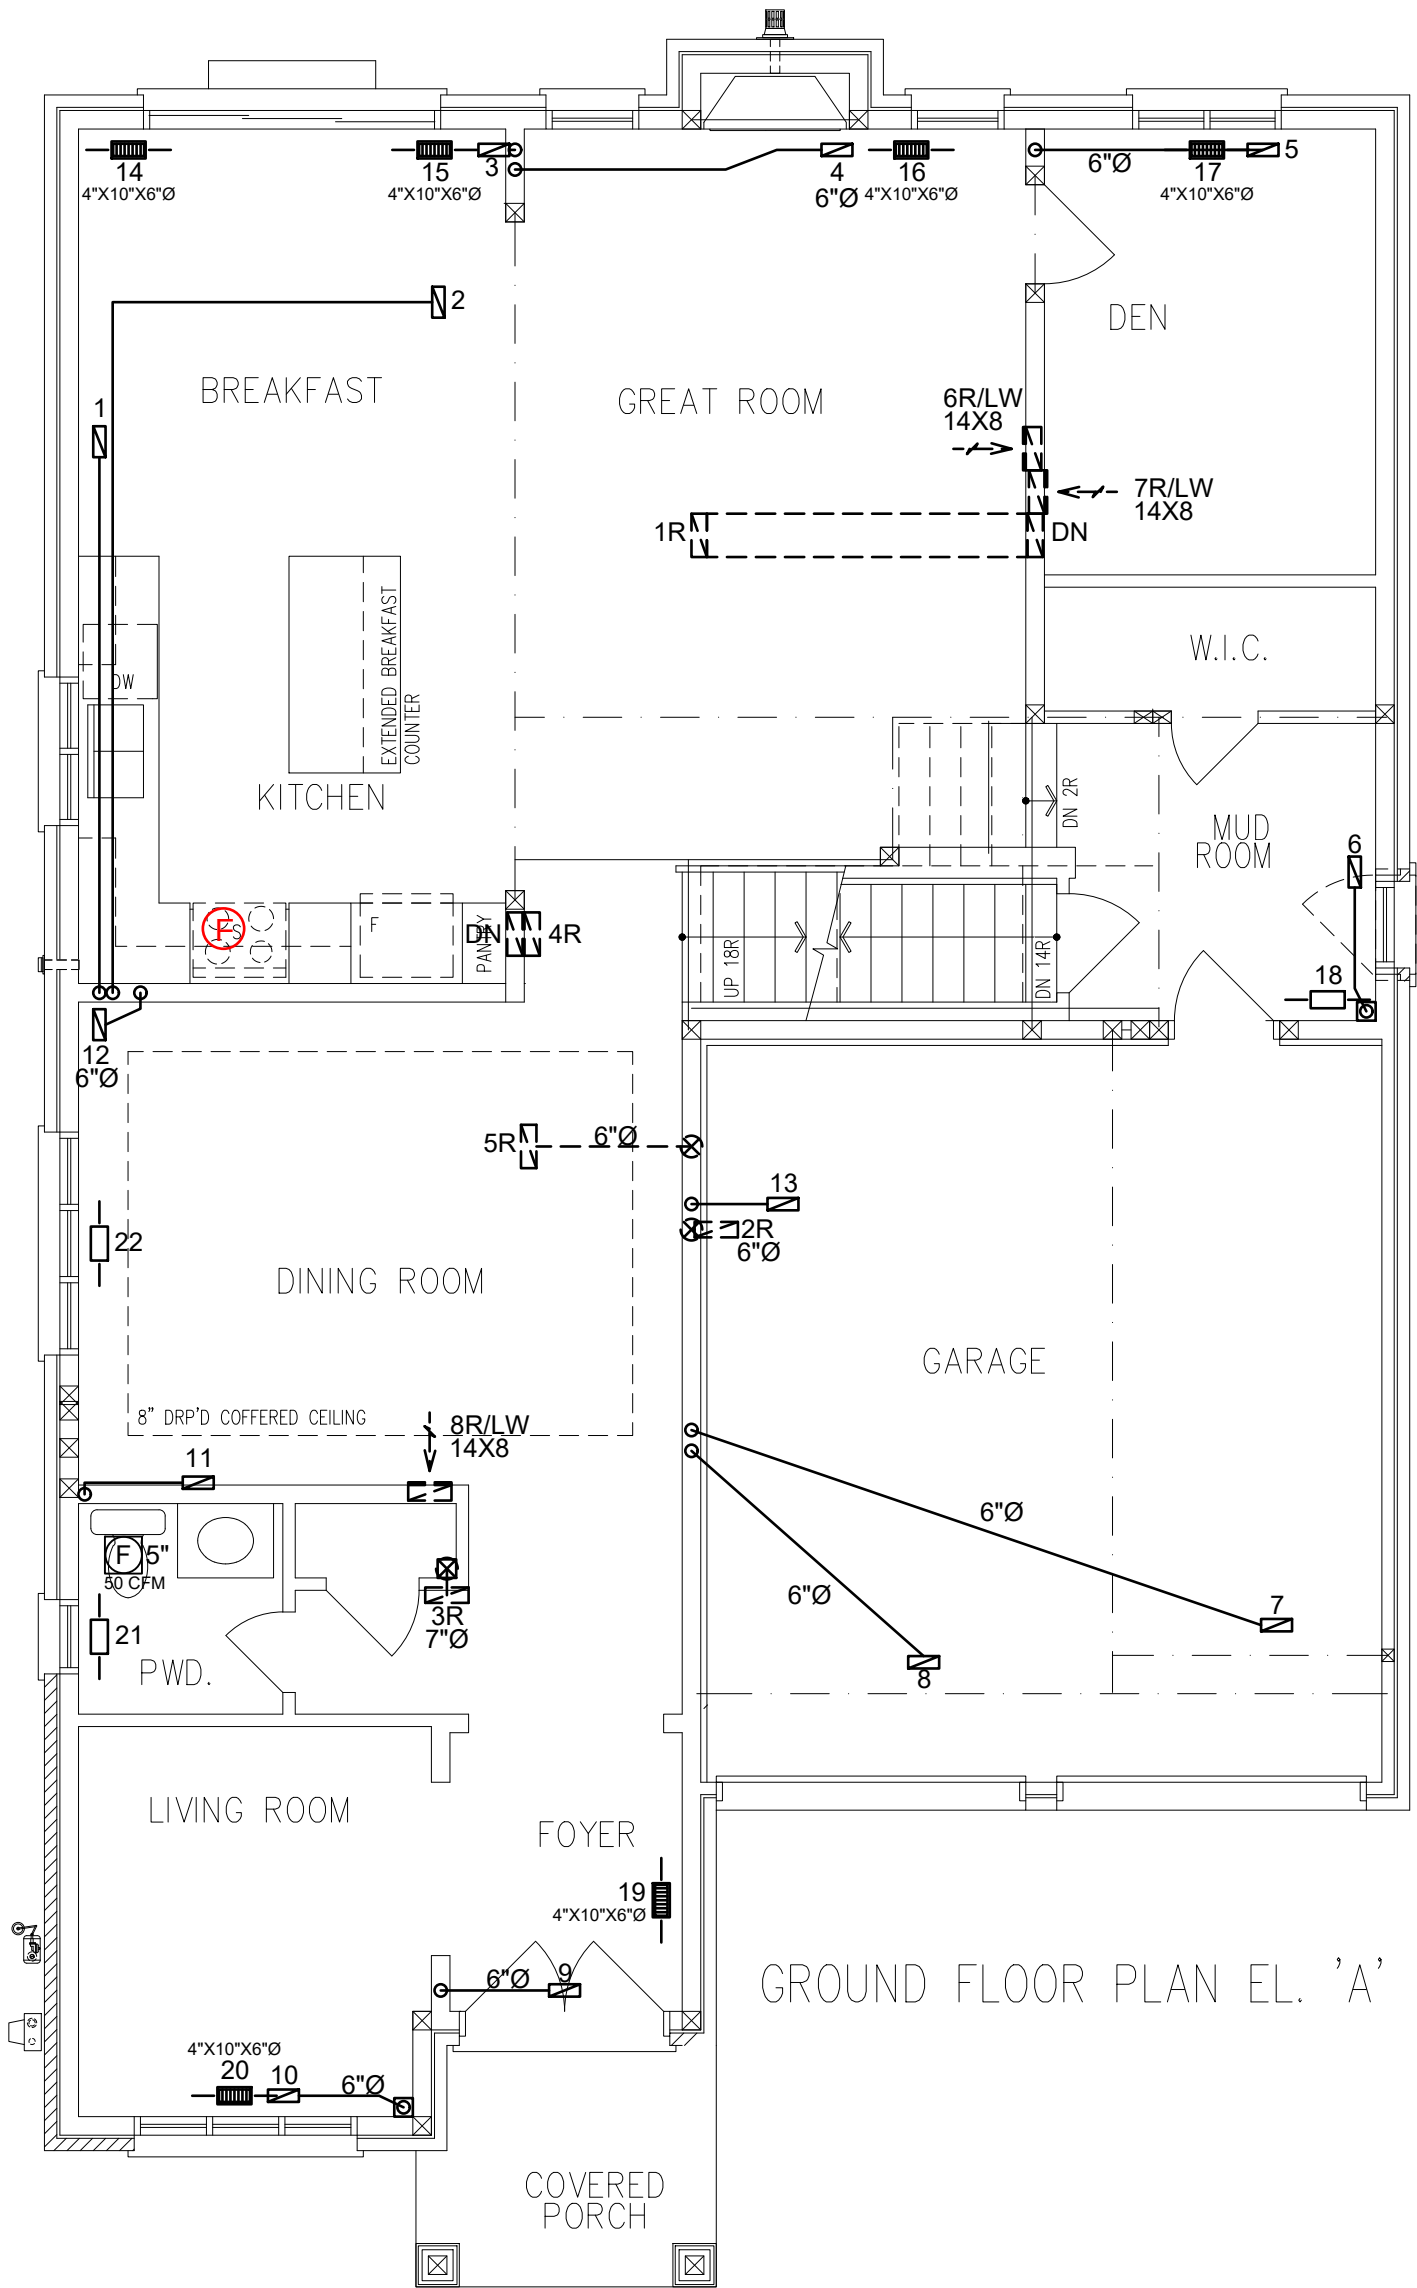

3RD	# S/A	- # R/A	- # FANS	-	- DESIGNER TO BE NOTIFIED OF ALL & ANY CHANGES TO THE STRUCTURE AND/OR SYSTEM DESIGN BEFORE INSTALLATION BEGINS. INSTALLATION TO COMPLY WITH THE LATEST ONTARIO BUILDING CODE. - COORDINATE EXACT LOCATION OF GRILLES AND REGISTERS WITH OTHER TRADES, SITE CONDITIONS, OWNER BUILDER, AND/OR ARCHITECT BEFORE INSTALLATION. - PROVIDE MANUAL BALANCING DAMPERS AS REQUIRED TO S/A BRANCH OUTLETS, MAIN TAKE OFF'S & "Y" FITTINGS. - ALL S/A RUNS TO BE 4"x10"x5" ROUND UNLESS OTHERWISE NOTED - INSTALLATION TO COMPLY WITH THE LATEST ONTARIO BUILDING CODE. ALL DUCTS - ALL DUCTWORK LOCATED IN UNHEATED SPACES SHALL BE MIN R-12. UNDERCUT ALL DOORS IN ROOMS WITHOUT RETURN AIR, KEEP JOINTS TIGHT AND AIR LEAKAGE TO A MINIMUM.						
2ND		13	5	5							
1ST		9	3	1							
B		4	1	-							
TOTAL		26	9	6							
CONTRACTOR TO WORK FROM MUNICIPAL APPROVED DRAWINGS ONLY					TOTAL LOSS	52,992 BTUH		MODEL:	Unit 4501 - Elev. A,B, & C		
The undersigned has reviewed and takes responsibility for this design and has the qualifications and meets the requirements set out in the Ontario Building Code to be a designer. Doug McCallum 102614 NAME SIGNATURE BCIN / BCDN					TOTAL GAIN	33,671 BTUH		PROJECT #:	P22160	SQFT: 3244	W%: 12.68
					HEATING UNIT	LENNOX		SITE:	Forestside Estates, Brampton		
					MODEL #	EL296UH070XE36B	3.0 TONS	FOR:	Royal Pine Homes		
					OUTPUT	64,000 BTUH		1145 CFM	BUILDER:	Royal Pine Homes	

PROPOSED 1ST FLOOR


DATE: JUN/2022SCALE: 3/16"=1'-0"DRAWN BY: KB

SB-12 PERFORMANCE
CSA F280-12

MCCALLUM
HVAC DESIGN INC

Brampton, Ontario, 905-840-8166, info@mccallumhvac.com

M2

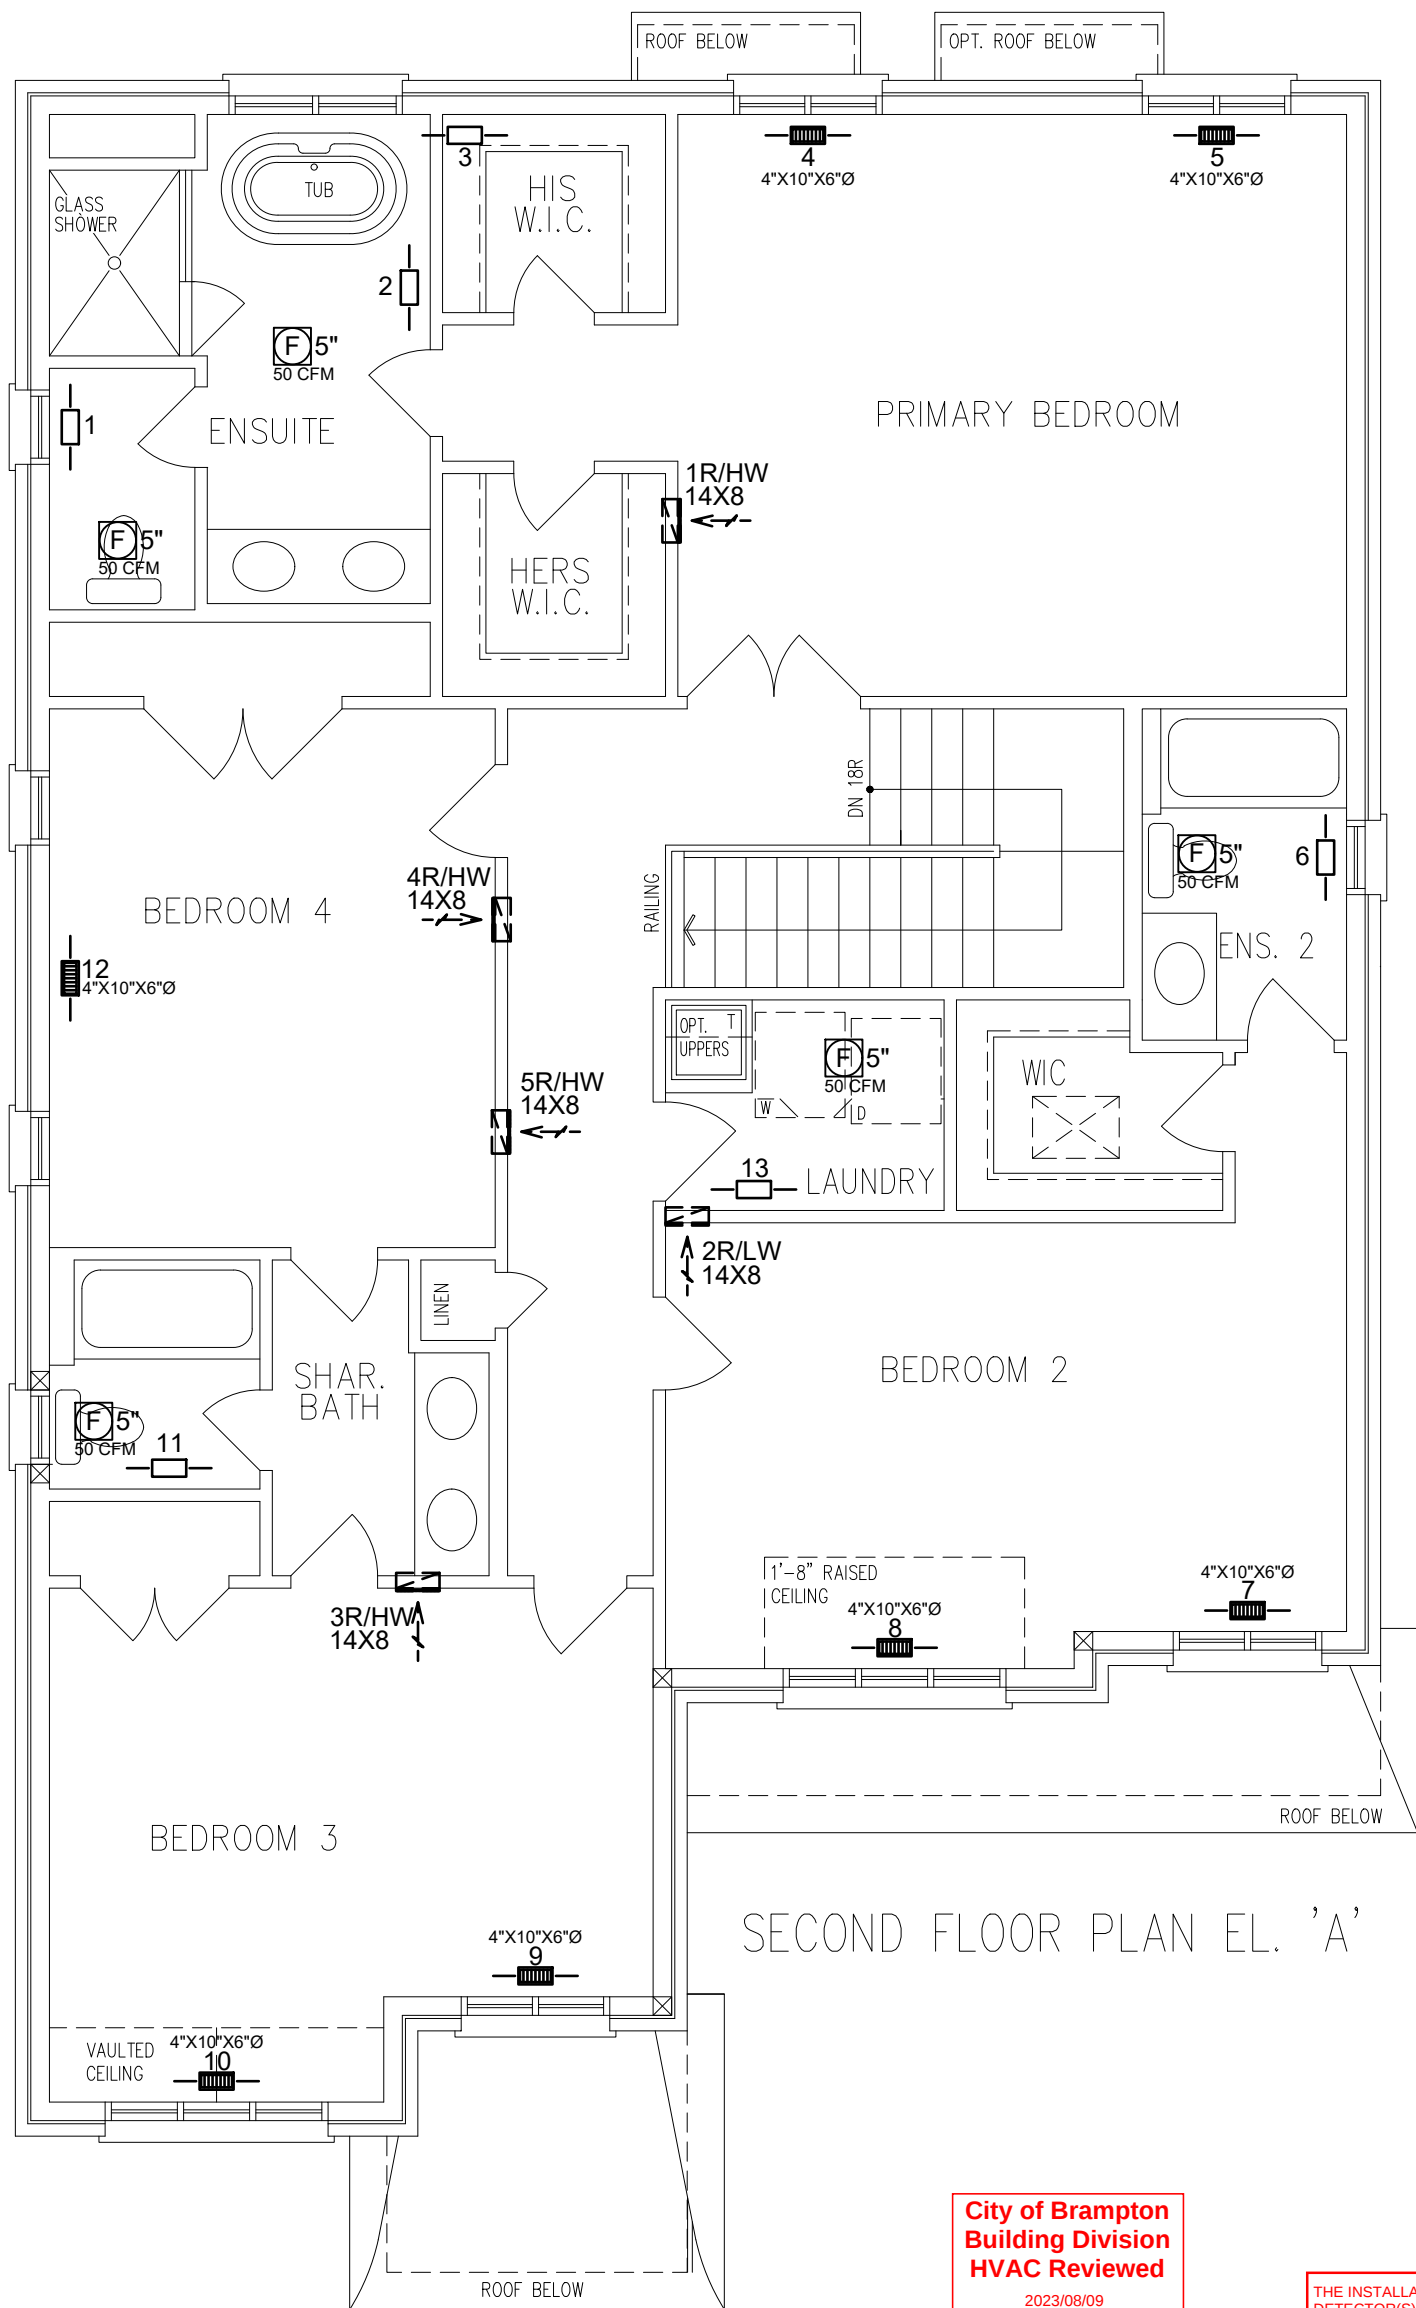

SECOND FLOOR PLAN EL. 'A'

City of Brampton
Building Division
HVAC Reviewed
2023/08/09
Shruti Desai

ALL WORK SHALL CONFORM TO THE ONTARIO
BUILDING CODE O REG. 332/12 AS AMENDED

THE INSTALLATION OF CARBON MONOXIDE
DETECTOR(S) SHALL COMPLY WITH DIV. B,
9.33.4. REQUIREMENTS

MECHANICAL VENTILATION SHALL BE
PROVIDED IN CONFORMANCE WITH OBC
DIV. B, 9.32.3. REQUIREMENTS

3RD	# S/A	-	# R/A	-	# FANS	-	- DESIGNER TO BE NOTIFIED OF ALL & ANY CHANGES TO THE STRUCTURE AND/OR SYSTEM DESIGN BEFORE INSTALLATION BEGINS. INSTALLATION TO COMPLY WITH THE LATEST ONTARIO BUILDING CODE. - COORDINATE EXACT LOCATION OF GRILLES AND REGISTERS WITH OTHER TRADES, SITE CONDITIONS, OWNER BUILDER, AND/OR ARCHITECT BEFORE INSTALLATION. - PROVIDE MANUAL BALANCING DAMPERS AS REQUIRED TO S/A BRANCH OUTLETS, MAIN TAKE OFF'S & "Y" FITTINGS. - ALL S/A RUNS TO BE 4"x10"x5" ROUND UNLESS OTHERWISE NOTED - INSTALLATION TO COMPLY WITH THE LATEST ONTARIO BUILDING CODE. ALL DUCTS - ALL DUCTWORK LOCATED IN UNHEATED SPACES SHALL BE MIN R-12. UNDERCUT ALL DOORS IN ROOMS WITHOUT RETURN AIR, KEEP JOINTS TIGHT AND AIR LEAKAGE TO A MINIMUM.						
2ND	13		5		5								
1ST	9		3		1								
B	4		1		-								
TOTAL	26		9		6								
CONTRACTOR TO WORK FROM MUNICIPAL APPROVED DRAWINGS ONLY							TOTAL LOSS	52,992 BTUH		MODEL:	Unit 4501 - Elev. A,B, & C		
The undersigned has reviewed and takes responsibility for this design and has the qualifications and meets the requirements set out in the Ontario Building Code to be a designer. Doug McCallum102614 NAMESIGNATUREBCIN / BCDN							TOTAL GAIN	33,671 BTUH		PROJECT #:	P22160	SQFT: 3244	W%: 12.68
							HEATING UNIT	LENNOX		SITE:	Forestside Estates, Brampton		
							MODEL #	EL296UH070XE36B	3.0 TONS	FOR:	Royal Pine Homes		
							OUTPUT	64,000 BTUH	1145 CFM	BUILDER:	Royal Pine Homes		


PROPOSED 2ND FLOOR

DATE: JUN/2022 SCALE: 3/16"=1'-0" DRAWN BY: KB


SB-12 PERFORMANCE
CSA F280-12

MCCALLUM
HVAC DESIGN INC
Brampton, Ontario, 905-840-8166, info@mccallumhvac.com




M3

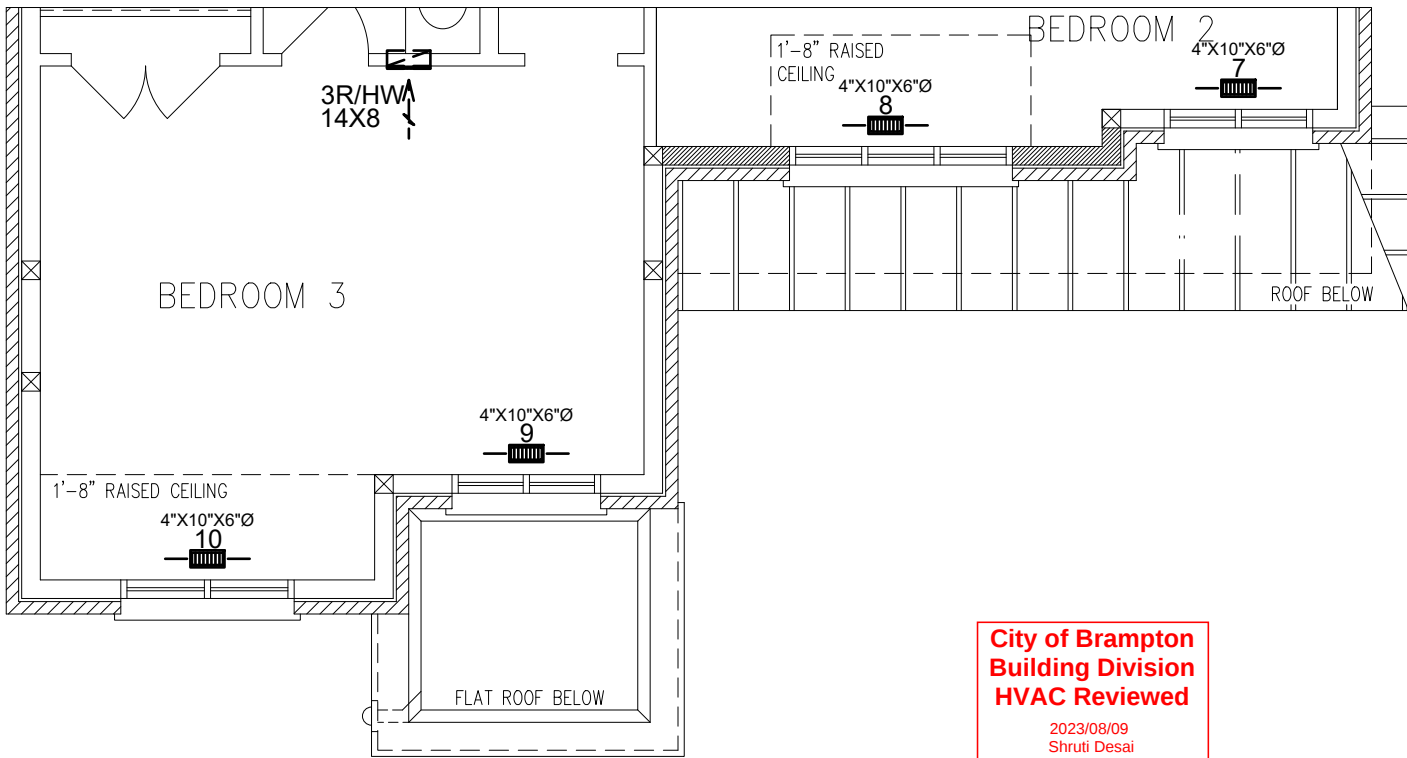


SECOND FLOOR PLAN EL. 'B'

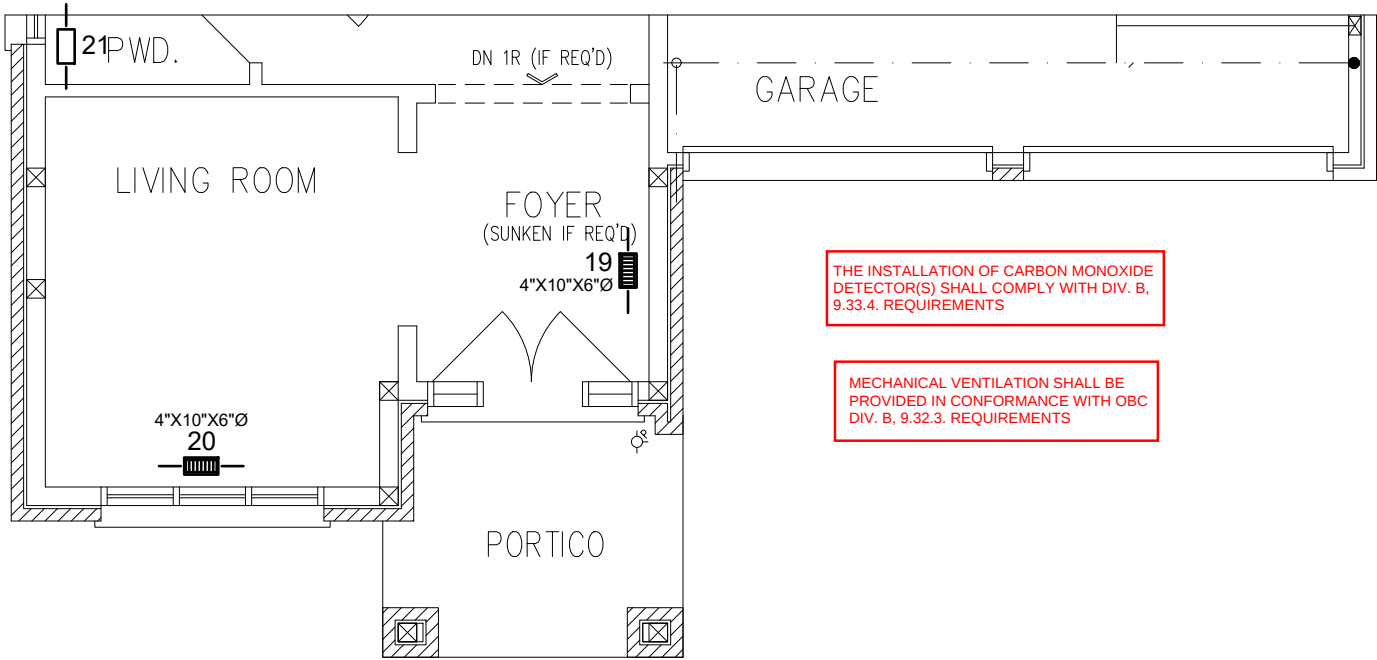


GROUND FLOOR PLAN EL. 'B'
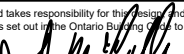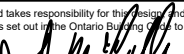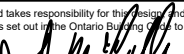
<table><tr><td>3RD</td><td># S/A</td><td>-</td><td># R/A</td><td>-</td><td># FANS</td><td>-</td></tr><tr><td>2ND</td><td>13</td><td></td><td>5</td><td></td><td>5</td><td></td></tr><tr><td>1ST</td><td>9</td><td></td><td>3</td><td></td><td>1</td><td></td></tr><tr><td>B</td><td>4</td><td></td><td>1</td><td></td><td>-</td><td></td></tr><tr><td>TOTAL</td><td>26</td><td></td><td>9</td><td></td><td>6</td><td></td></tr></table>						3RD	# S/A	-	# R/A	-	# FANS	-	2ND	13		5		5		1ST	9		3		1		B	4		1		-		TOTAL	26		9		6		- DESIGNER TO BE NOTIFIED OF ALL & ANY CHANGES TO THE STRUCTURE AND/OR SYSTEM DESIGN BEFORE INSTALLATION BEGINS. - INSTALLATION TO COMPLY WITH THE LATEST ONTARIO BUILDING CODE. - COORDINATE EXACT LOCATION OF GRILLES AND REGISTERS WITH OTHER TRADES, SITE CONDITIONS, OWNER BUILDER, AND/OR ARCHITECT BEFORE INSTALLATION. - PROVIDE MANUAL BALANCING DAMPERS AS REQUIRED TO S/A BRANCH OUTLETS, MAIN TAKE OFF'S & "Y" FITTINGS. - ALL S/A RUNS TO BE 4"x10"x5" ROUND UNLESS OTHERWISE NOTED - INSTALLATION TO COMPLY WITH THE LATEST ONTARIO BUILDING CODE. ALL DUCTS - ALL DUCTWORK LOCATED IN UNHEATED SPACES SHALL BE MIN R-12. UNDERCUT ALL DOORS IN ROOMS WITHOUT RETURN AIR, KEEP JOINTS TIGHT AND AIR LEAKAGE TO A MINIMUM.						<table><tr><td colspan="6">PARTIAL PLANS</td></tr><tr><td>DATE:</td><td>JUN/2022</td><td>SCALE:</td><td>3/16"=1'-0"</td><td>DRAWN BY:</td><td>KB</td></tr><tr><td colspan="6">SB-12 PERFORMANCE</td></tr><tr><td colspan="6">CSA F280-12</td></tr></table>						PARTIAL PLANS						DATE:	JUN/2022	SCALE:	3/16"=1'-0"	DRAWN BY:	KB	SB-12 PERFORMANCE						CSA F280-12					
3RD	# S/A	-	# R/A	-	# FANS	-	
2ND	13		5		5	
1ST	9		3		1	
B	4		1		-	
TOTAL	26		9		6	
PARTIAL PLANS	
DATE:	JUN/2022	SCALE:	3/16"=1'-0"	DRAWN BY:	KB	
SB-12 PERFORMANCE	
CSA F280-12	
CONTRACTOR TO WORK FROM MUNICIPAL APPROVED DRAWINGS ONLY						<table><tr><td>TOTAL LOSS</td><td colspan="3">52,992 BTUH</td><td>MODEL:</td><td colspan="3">Unit 4501 - Elev. A,B, & C</td></tr><tr><td>TOTAL GAIN</td><td colspan="3">33,671 BTUH</td><td>PROJECT #:</td><td>P22160</td><td>SQFT: 3244</td><td>W%: 12.68</td></tr><tr><td>HEATING UNIT</td><td colspan="3">LENNOX</td><td>SITE:</td><td colspan="3">Forestside Estates, Brampton</td></tr><tr><td>MODEL #</td><td colspan="2">EL296UH070XE36B</td><td>3.0 TONS</td><td>FOR:</td><td colspan="3">Royal Pine Homes</td></tr><tr><td>OUTPUT</td><td colspan="2">64,000 BTUH</td><td>1145 CFM</td><td>BUILDER:</td><td colspan="3">Royal Pine Homes</td></tr></table>						TOTAL LOSS	52,992 BTUH			MODEL:	Unit 4501 - Elev. A,B, & C			TOTAL GAIN	33,671 BTUH			PROJECT #:	P22160	SQFT: 3244	W%: 12.68	HEATING UNIT	LENNOX			SITE:	Forestside Estates, Brampton			MODEL #	EL296UH070XE36B		3.0 TONS	FOR:	Royal Pine Homes			OUTPUT	64,000 BTUH		1145 CFM	BUILDER:	Royal Pine Homes																											
TOTAL LOSS	52,992 BTUH			MODEL:	Unit 4501 - Elev. A,B, & C	
TOTAL GAIN	33,671 BTUH			PROJECT #:	P22160	SQFT: 3244	W%: 12.68	
HEATING UNIT	LENNOX			SITE:	Forestside Estates, Brampton	
MODEL #	EL296UH070XE36B		3.0 TONS	FOR:	Royal Pine Homes	
OUTPUT	64,000 BTUH		1145 CFM	BUILDER:	Royal Pine Homes	
The undersigned has reviewed and takes responsibility for this design and has the qualifications and meets the requirements set out in the Ontario Building Code to be a designer. <table><tr><td>Doug McCallum</td><td></td><td>102614</td></tr><tr><td>NAME</td><td>SIGNATURE</td><td>BCIN / BCDN</td></tr></table>						Doug McCallum		102614	NAME	SIGNATURE	BCIN / BCDN	<table><tr><td colspan="2"></td><td colspan="2">MCCALLUM HVAC DESIGN INC</td><td rowspan="2">M4</td></tr><tr><td colspan="4">Brampton, Ontario, 905-840-8166, info@mccallumhvac.com</td></tr></table>								MCCALLUM HVAC DESIGN INC		M4	Brampton, Ontario, 905-840-8166, info@mccallumhvac.com	
Doug McCallum		102614	
NAME	SIGNATURE	BCIN / BCDN	
		MCCALLUM HVAC DESIGN INC		M4	
Brampton, Ontario, 905-840-8166, info@mccallumhvac.com	

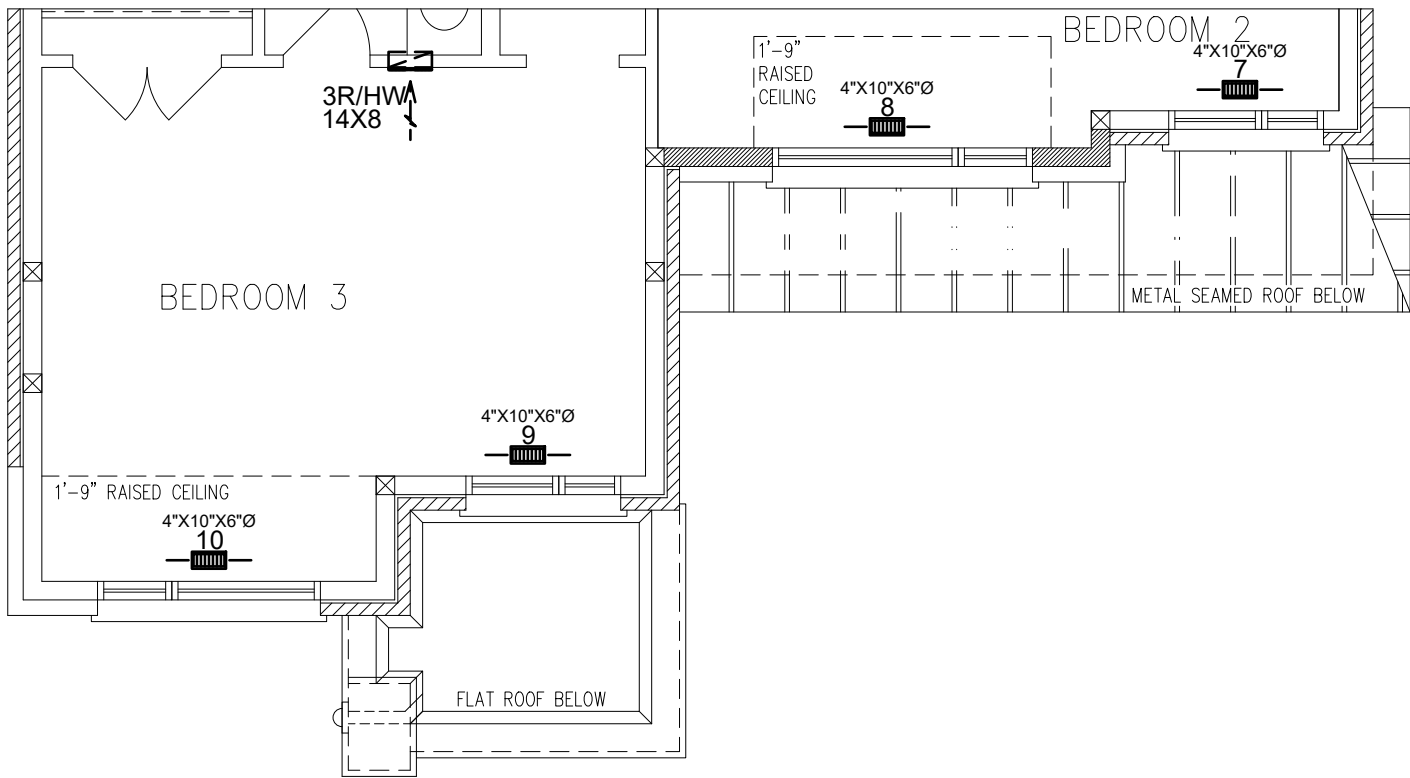

SECOND FLOOR PLAN EL. 'C'

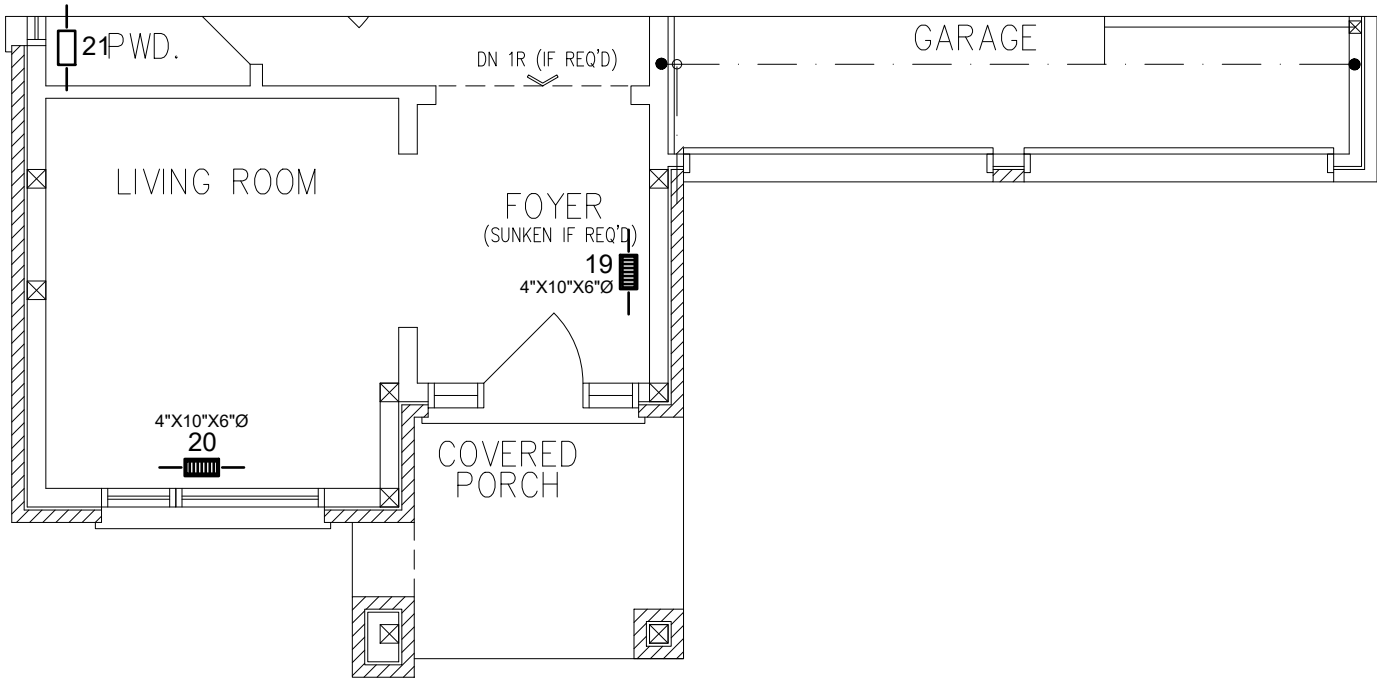

GROUND FLOOR PLAN EL. 'C'

<table><tr><td>3RD</td><td># S/A</td><td>-</td><td># R/A</td><td>-</td><td># FANS</td></tr><tr><td>2ND</td><td>13</td><td></td><td>5</td><td></td><td>5</td></tr><tr><td>1ST</td><td>9</td><td></td><td>3</td><td></td><td>1</td></tr><tr><td>B</td><td>4</td><td></td><td>1</td><td></td><td>-</td></tr><tr><td>TOTAL</td><td>26</td><td></td><td>9</td><td></td><td>6</td></tr></table>						3RD	# S/A	-	# R/A	-	# FANS	2ND	13		5		5	1ST	9		3		1	B	4		1		-	TOTAL	26		9		6	• DESIGNER TO BE NOTIFIED OF ALL & ANY CHANGES TO THE STRUCTURE AND/OR SYSTEM DESIGN BEFORE INSTALLATION BEGINS. • INSTALLATION TO COMPLY WITH THE LATEST ONTARIO BUILDING CODE. • COORDINATE EXACT LOCATION OF GRILLES AND REGISTERS WITH OTHER TRADES, SITE CONDITIONS, OWNER BUILDER, AND/OR ARCHITECT BEFORE INSTALLATION. • PROVIDE MANUAL BALANCING DAMPERS AS REQUIRED TO S/A BRANCH OUTLETS, MAIN TAKE OFF'S & "Y" FITTINGS. • ALL S/A RUNS TO BE 4"X10"X5" ROUND UNLESS OTHERWISE NOTED • INSTALLATION TO COMPLY WITH THE LATEST ONTARIO BUILDING CODE. ALL DUCTS • ALL DUCTWORK LOCATED IN UNHEATED SPACES SHALL BE MIN R-12. UNDERCUT ALL DOORS IN ROOMS WITHOUT RETURN AIR, KEEP JOINTS TIGHT AND AIR LEAKAGE TO A MINIMUM.						<table><tr><td colspan="4">PARTIAL PLANS</td></tr><tr><td>DATE:</td><td>JUN/2022</td><td>SCALE:</td><td>3/16"=1'-0"</td><td>DRAWN BY:</td><td>KB</td></tr><tr><td colspan="6">SB-12 PERFORMANCE</td></tr><tr><td colspan="6">CSA F280-12</td></tr></table>						PARTIAL PLANS				DATE:	JUN/2022	SCALE:	3/16"=1'-0"	DRAWN BY:	KB	SB-12 PERFORMANCE						CSA F280-12					
3RD	# S/A	-	# R/A	-	# FANS	
2ND	13		5		5	
1ST	9		3		1	
B	4		1		-	
TOTAL	26		9		6	
PARTIAL PLANS	
DATE:	JUN/2022	SCALE:	3/16"=1'-0"	DRAWN BY:	KB	
SB-12 PERFORMANCE	
CSA F280-12	
CONTRACTOR TO WORK FROM MUNICIPAL APPROVED DRAWINGS ONLY						TOTAL LOSS		52,992 BTUH		MODEL:		Unit 4501 - Elev. A,B, & C	
						TOTAL GAIN		33,671 BTUH		PROJECT #:		P22160	SQFT: 3244	W%: 12.68	
The undersigned has reviewed and takes responsibility for this design and has the qualifications and meets the requirements set out in the Ontario Building Code to be a designer. Doug McCallum  102614 NAME SIGNATURE BCIN / BCDN						HEATING UNIT		LENNOX		SITE:		Forestsides Estates, Brampton	
						MODEL #		EL296UH070XE36B		3.0 TONS		FOR:		Royal Pine Homes	
						OUTPUT		64,000 BTUH		1145 CFM		BUILDER:		Royal Pine Homes	
						MCCALLUM HVAC DESIGN INC Brampton, Ontario, 905-840-8166, info@mccallumhvac.com										M5	

Schedule 1: Designer Information

Use one form for each individual who reviews and takes responsibility for design activities with respect to the project.

A. Project Information			
Building number, street name Unit 4501 - Elev. A,B and C - Opt. 2nd floor - 5 bedro		Lot: 4501	
Municipality Brampton		Postal code	Plan number/ other description
B. Individual who reviews and takes responsibility for design activities			
Name Doug McCallum		Firm McCallum HVAC Design Inc.	
Street address 2 Dewside Drive Unit 208		Unit no.	Lot/con.
Municipality Brampton	Postal code L6R 3Y5	Province Ontario	E-mail info@mccallumhvac.com
Telephone number (905) 840-8166	Fax number	Cell number (647) 229-0380	
C. Design activities undertaken by individual identified in Section B. [Building Code Table 3.5.2.1 of Division C]			
House ☒	HVAC – House	Building Structural	
Small Buildings	Building Services	Plumbing – House	
Large Buildings	Detection, Lighting and Power	Plumbing – All Buildings	
Complex Buildings	Fire Protection	On-site Sewage Systems	
Description of designer's work		Model Certification	
Heating and Cooling Load Calculations Air System Design Residential mechanical ventilation Design Summary Residential System Design per CAN/CSA-F280-12 Residential New Construction - Forced Air		Project #: P22160	
		Builder	Royal Pine Homes
		Project	Forestside Estates
		Model	Unit 4501 - Elev. A,B and C - Opt. 2nd
		SB-12	SB 12 Performance 28
D. Declaration of Designer			
I, <u>Doug McCallum</u> declare that (choose one as appropriate): (print name)			
☒ I review and take responsibility for the design work on behalf of a firm registered under subsection 3.2.4 Division C of the Building Code. I am qualified, and the firm is registered, in the appropriate classes/categories. Individual BCIN: <u>25896</u> Firm BCIN: <u>102614</u>			
I review and take responsibility for the design and am qualified in the appropriate category as an "other designer" under subsection 3.2.5 of Division C, of the Building Code. Individual BCIN: _____ Basis for exemption from registration: _____			
The design work is exempt from the registration and qualification requirements of the Building Code. Basis for exemption from registration and qualification: _____			
I certify that: 1. The information contained in this schedule is true to the best of my knowledge. 2. I have submitted this application with the knowledge and consent of the firm.			
<u>2022-06-30</u> Date		 Signature of Designer	

NOTE:

- For the purposes of this form, "individual" means the "person" referred to in Clause 3.2.4.7(1) d), of Division C, Article 3.2.5.1. of Division C and all other persons who are exempt from qualifications under Subsections 3.2.4 . and 3.2.5. of Division C.
- Schedule 1 does not require to be completed a holder of a license, temporary license, or a certificate of authorization, issued by the Ontario Association of Architects. Schedule 1 is also not required to be completed by a holder of a license to practise, a limited licence to practise, or a certificate of authorization, issued by the Association of Professional Engineers of Ontario.



2 Dewside Drive Unit 208, Brampton, Ontario L6R 3Y5 Tel: 905-840-8166

e-mail - info@mccallumhvac.com

Heat loss and gain calculation summary sheet		CSA-F280-M12 Standard Form No. 1
These documents issued for the use of <u>Royal Pine Homes</u>		Project No. P22160
and may not be used by any other persons without authorization. Documents for permit and/or construction are signed in red.		
Building Location		
Address (Model): <u>Unit 4501 - Elev. A,B and C - Opt. 1</u>	Site: <u>Forestside Estates</u>	
Model:	Lot: <u>4501</u>	
City and Province: <u>Brampton</u>	Postal code:	
Calculations based on		
Dimensional information based on:		
Attachment: <u>Detached</u>	Front facing: <u>East</u>	Assumed? Yes
No. of Levels: <u>3</u> Ventilated? Included	Air tightness: <u>-1</u>	Assumed? Yes
Weather location: <u>Brampton</u>	Wind exposure: Shelterd	
HRV? <u>VanEE</u> <u>65H</u>	Internal shading: Light-translucent	Occupants: <u>6</u>
Sensible Eff. at -25C <u>60.0 %</u> Apparent Effect. at -0C <u>75.0 %</u>	Units: Imperial	
Heating design conditions		Cooling design conditions
Outdoor temp: -2.2°F Indoor temp: 72.0°F Mean soil temp: 48.2°F		Outdoor temp: 86.0°F Indoor temp: 72.0°F Latitude: 43.68
Above grade walls		Below grade walls
Style A: As per Selected OBC SB12 SB 1 R 22+1.	Style A: As per Selected OBC SB12 SB 1 R 20ci	
Style B: Existing Walls (When Applicable) R 12	Style B:	
Style C:	Style C:	
Style D:	Style D:	
Floors on soil		Ceilings
Style A: As per Selected OBC SB12 SB 12 F	Style A: As per Selected OBC SB12 SB 12 P R 60.0	
Style B:	Style B: As per Selected OBC SB12 SB 12 P R 31.0	
Exposed floors		Style C:
Style A: As per Selected OBC SB12 SB 12 R 31	Doors	
Style B:	Style A: As per Selected OBC SB12 SB 12 R 3.01	
Windows		Style B:
Style A: As per Selected OBC SB12 SB 12 I R 3.57	Style C:	
Style B: Existing Windows (When Applicable) R	Skylights	
Style C:	Style A: As per Selected OBC SB12 SB 12 R 2.04	
Style D:	Style B:	
Attached documents: As per Shedule 1		
Notes: Residential New Construction - Forced Air		
Calculations performed by		
Name: Doug McCallum	Postal code: L6R 3Y5	
Company: McCallum HVAC Design Inc.	Telephone: (905) 840-8166	
Address: 2 Dewside Drive Unit 208	Mobile: (647) 229-0380	
City: Brampton	E-mail info@mccallumhvac.com	

Project: Forestside Estates

Model: Unit 4501 - Elev. A.B and C - Ont.

RESIDENTIAL MECHANICAL VENTILATION DESIGN SUMMARY

For systems serving one dwelling unit & conforming to the Ontario Building Code, O.Reg 159/93

Location of Installation	
Lot #	Plan #
Township Brampton	
Roll #	Permit #
Address	

Total Ventilation Capacity 9.32.3.3(1)					
Bsmt & Master Bdrm	2	@ 21.2	cfm	42.4	cfm
Other Bedrooms	4	@ 10.6	cfm	42.4	cfm
Bathrooms & Kitchen	6	@ 10.6	cfm	63.6	cfm
Other rooms	5	@ 10.6	cfm	53.0	cfm
Total				201.4	

Builder	
Name	Royal Pine Homes
Address	
City	
Tel	Fax

**City of Brampton
Building Division
HVAC Reviewed**

2023/08/09
Shweta Desai

ALL WORK SHALL CONFORM TO THE ONTARIO
BUILDING CODE O.Reg.332/12 AS AMENDED

Principal Ventilation Capacity 9.32.3.4(1)					
Master bedroom	1	@ 31.8	cfm	31.8	cfm
Other bedrooms	4	@ 15.9	cfm	63.6	cfm
Total				95.4	

Principal Exhaust Fan Capacity			
Make	Model	Location	
VanEE	65H	BASE	
129	cfm	64	Sones

Installing Contractor	
Name	
Address	
City	
Tel	Fax

Heat Recovery Ventilator			
Make	VanEE		
Model	65H		
129	cfm high	64	cfm low
Sensible efficiency @ -25 deg C		60	%
Sensible efficiency @ 0 deg C		75	%


Combustion Appliances 9.32.3.1(1)	
a)	☒ Direct vent (sealed combustion) only
b)	☐ Positive venting induced draft (except fireplaces)
c)	☐ Natural draft, B-vent or induced draft fireplaces
d)	☐ Solid fuel (including fireplaces)
e)	☐ No combustion Appliances

Supplemental Ventilation Capacity	
Total ventilation capacity	201.4
Less principal exhaust capacity	95.4
REQUIRED supplemental vent. Capacity	106.0 cfm

Heating System	
☒	Forced air
☐	Non forced air
☐	Electric space heat (if over 10% of heat load)

Supplemental Fans 9.32.3.5.			
Location	cfm	Model	Sones
ENSUITE	50	770	2.5
POWDER	50	770	2.5
		None	
		None	
all fans HVI listed		Make	Broan or Equiv.

House Type 9.32.3.1(2)	
I	☒ Type a) or b) appliances only, no solid fuel
II	☐ Type I except with solid fuel (including fireplace)
III	☐ Any type c) appliance
IV	☐ Type I or II either electric space heat
Other	☐ Type I, II or IV no forced air

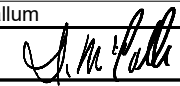Designer Certification	
I hereby certify that this ventilation system has been designed in accordance with the Ontario Building Code.	
Name	Doug McCallum
Signature	
HRAI #	BCIN # 25896
Date	2022-06-30

System Design Option	
1	☐ Exhaust only / forced air system
2	☐ HRV WITH DUCTING / forced air system
3	☒ HRV simplified connection to forced air system
4	☐ HRV full ducting/not coupled to forced air system
	☐ Part 6 design

Project: Forestside Estates

Model: Unit 4501 - Elev. A,B and C - Opt. 2nd floor - 5

Air Leakage Calculations

Air Leakage Calculations

Building Air Leakage Heat Loss

B	LRairh	Vb	HL^T	HLleak
0.018	0.339	42039.0	74.2	19032.99

Building Air Leakage Heat Gain

B	LRairh	Vb	HG^T	HG Leak
0.018	0.1180968	42039	14.00	1251.10

Air Leakage Heat Loss/Gain Multiplier Table (Section 11)

Level	Level Factor (LF)	Building Air Leakage	Level Conductive Heat Loss (HLclevel)	Air Leakage Heat Loss Multiplier
1	0.5	19033	5462	1.74231
2	0.3		13255	0.43077
3	0.2		13689	0.27808
4	0		0	0.00000

HG LEAK		1251.10	Air Leakage Heat Gain Multiplier
BUILDING CONDUCTIVE HEAT GAIN		17215.00	

0.07267

Levels

1	2	3	4
(LF)	(LF)	(LF)	(LF)
1.0	0.6	0.5	0.4
	0.4	0.3	0.3
		0.2	0.2
			0.1

Levels this Dwelling

3

Air Leakage Calculations

Levels			
1	2	3	4
(LF)	(LF)	(LF)	(LF)
1.0	0.6	0.5	0.4
	0.4	0.3	0.3
		0.2	0.2
			0.1

Levels this Dwelling	
3	

Ventilation Calculations

Vent	Ventilation Heat Loss					Ventilation Heat Gain					Vent												
	Ventilation Heat Loss					Ventilation Heat Gain																	
	C	PVC	HL^T	(1-E) HRV	HLbvent	C	PVC	HG^T	HGbvent														
	1.08	95.4	74.20	0.250	1911.24	1.08	95.4	14.00	1442.448														
Case 1											Case 1												
Case 1	Ventilation Heat Loss (Exhaust only Systems)											Ventilation Heat Gain (Exhaust Only Systems)											Case 1
	Case 1 - Exhaust Only											Case 1 - Exhaust Only Multiplier											
	Level	LF	HLbvent	LVL Cond. HL	Multiplier	HGbvent	1442.448	0.08															
	1	0.5	1911	5462	0.17	Building Cond. HG	17215.00	City of Brampton Building Division HVAC Reviewed 2023/08/09 Shruti Desai															
	2	0.3		13255	0.04																		
	3	0.2		13689	0.03																		
	4	0		0	0																		
Case 2											Case 2												
Case 2	Ventilation Heat Loss (Direct Ducted Systems)											Ventilation Heat Gain (Direct Ducted Systems)											Case 2
	Multiplier					Multiplier																	
	C	HL^T	(1-E) HRV	20.03		C	HG^T	15.12															
	1.08	74.20	0.25			1.08	14.00																
Case 3											Case 3												
Case 3	Ventilation Heat Loss (Forced Air Systems)											Ventilation Heat Gain (Forced Air Systems)											Case 3
	Multiplier		Multiplier		Multiplier		Vent Heat Gain		Multiplier														
	Total Ventilation Load	1911		0.06		HGbvent	HG*1.3	1442		0.08													
						1442.448	1																


Envelope Air Leakage Calculator

Supplemental tool for CAN/CSA-F280

Weather Station Description				
Province:	Brampton			
Region:	ON			
Weather Station Location:	Open flat terrain, grass			
Anemometer height (m):	10			
Local Shielding				
Building Site:	Suburban, forest			
Walls:	Heavv			
Flue:	Heavv			
Highest Ceiling Height (m):	6.71			
Building Configuration				
Type:	Detached			
Number of Stories:	Two			
Foundation:	Full			
House Volume (m ³):	1191			
Air Leakage/Ventilation				
Air Tightness Type:	Custom - DBT values			
Custom BDT Data:	ELA @ 10 Pa.		1504.864	
	3		ACH @ 50 Pa	
Mechanical Ventilation (L/s):	Total Supply:	Total Exhaust:		
	0	0		
Flue Size				
Flue #:	#1	#2	#3	#4
Diameter (mm):	0	0	0	0
Envelope Air Leakage Rate				
Heating Air Leakage Rate (ACH/H):		0.339		
Cooling Air Leakage Rate (ACH/H):		0.118		

Residential Foundation Thermal Load Calculator

Supplemental tool for CAN/CSA-F280

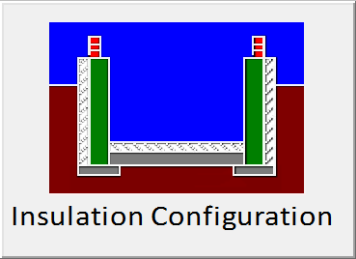Weather Station Description		
Province:	Brampton	
Region:	ON	
Site Description		
Soil Conductivity:	Normal conductivity: dry sand, loam, clay	
Water Table:	Deep (>10 m, >33 Ft)	
Foundation Dimensions		
Floor Length (m):	22.0	 Insulation Configuration BCIN_1
Floor Width (m):	5.52	
Exposed Perimeter (m):	55.1	
Wall Height (m):	3.05	
Depth Below Grade (m):	2.44	
Window Area (m ²):	1.86	
Door Area (m ²):	0	
Radiant Slab		
Heated Fraction of the Slab:	0	
Fluid Temperature (°C):	23	
Design Months		
Heating Month	1	
Foundation Loads		
Heating Load (Watts):	1479	

SYSTEM A

DESIGN LOAD SPECIFICATIONS				AIR DISTRIBUTION AND PRESSURE			
LEVEL 1 NET LOAD	15300 btu/h			EQUIPMENT EXTERNAL STATIC PRESSURE	0.500"W.C.		
LEVEL 2 NET LOAD	19746 btu/h			ADDITIONAL EQUIPMENT PRESSURE DROP	0.250"W.C.		
LEVEL 3 NET LOAD	18805 btu/h			AVAILABLE DESIGN PRESSURE	0.250"W.C.		
LEVEL 4 NET LOAD	0 btu/h			RETURN BRANCH LONGEST EFFECTIVE LENGTH	300ft		
SYSTEM HEATLOSS	53851 btu/h			R/A PLENUM PRESSURE	0.120"W.C.		
SYSTEM HEATGAIN	35189 btu/h			S/A PLENUM PRESSURE	0.130"W.C.		
BUILDING VOLUME Vb	42039.00 ft3			HEATING AIR FLOW PROPORTIONING FACTOR	0.0213 cfm/btuh		
VENTILATION LOAD	1911.00 btu/h			COOLING AIR FLOW PROPORTIONING FACTOR	0.0325 cfm/btuh		
VENTILATION PVC	95.40 cfm			R/A TEMP. 70°F	S/A TEMP. 121.75°F	DIFFUSER LOSS 0.01"W.C.	
FURNACE/AIR HANDLER DATA				BLOWER DATA			
MAKE	LENNOX			HEATING CHECK	1146.00 CFM		
MODEL	EL296UH070XE36B			SELECTED CFM	1145.00 CFM		
HIGH INPUT btu/h	66000	LOW INPUT btu/h	0	COOLING CHECK	1147.00 CFM		
HIGH OUTPUT btu/h	64000	LOW OUTPUT btu/h	0	COOLING AIR FLOW RATE	1145.00 CFM		
E.S.P.	0.50			BLOWER TYPE ECM (BRUSHLESS DC OBC 12.3.1.5.(2))			
WATER TEMP.				A/C UNIT DATA			
AFUE	96.97%			MAKER	3.0 TON		
AUX. HEAT	0			CONDENSER	3.0 TON		
SB-12 PACKAGE	SB 12 Performance 28			COIL	3.0 TON		
TEMP. RISE	51.75°F						

**City of Brampton
Building Division
HVAC Reviewed**

2023/08/09

Shruti Desai


ALL WORK SHALL CONFORM TO THE ONTARIO
BUILDING CODE O.REG.33/12 AS AMENDED

SUPPLY BRANCH AND GRILL SIZING

OUTLET #	ROOM USE	BTU/H OUTLET	HEATING AIR FLOW RATE CFM	COOLING AIR FLOW RATE CFM	DUCT DESIGN PRESSURE	ACTUAL DUCT LENGTH	EQUIVALENT LENGTH	TOTAL EFFECTIVE LENGTH	ADJUSTED PRESSURE	DUCT SIZE ROUND	OUTLET SIZE	TRUNK
23	BASE	3825	81	37	0.13	35	130	165	0.07	6.0	4x10	B1
24	BASE	3825	81	37	0.13	47	130	177	0.07	6.0	4x10	B1
25	BASE	3825	81	37	0.13	26	150	176	0.07	6.0	4x10	D1
26	BASE	3825	81	37	0.13	17	130	147	0.08	6.0	4x10	C1
14	KIT/BRK	2148	46	70	0.13	42	150	192	0.06	6.0	4x10	A1
15	KIT/BRK	2148	46	70	0.13	34	130	164	0.07	6.0	4x10	A1
16	GREAT	2522	54	63	0.13	43	180	223	0.05	6.0	4x10	A1
17	DEN	1978	42	52	0.13	52	120	172	0.07	6	4x10	B1
20	LIV	2409	51	80	0.13	28	120	148	0.08	6.0	4x10	D1
21	POWDER	595	13	11	0.13	16	160	176	0.07	5	4x10	D1
22	DIN	2522	54	64	0.13	6	140	146	0.08	5.0	4x10	C1
18	MUD	2604	55	16	0.13	41	160	201	0.06	5.0	4x10	B1
19	FOYER	2820	60	20	0.13	34	140	174	0.07	6	4x10	D1
2	M. BD	1375	29	45	0.13	41	150	191	0.06	6	4x10	A1
3	M. BD	1375	29	45	0.13	35	170	205	0.06	6	4x10	A1
4	M.WIC	389	8	4	0.13	40	180	220	0.05	5	4x10	A1
28	ENS-2	763	16	10	0.13	48	150	198	0.06	5	4x10	B1
6	BATH-2	1022	22	11	0.13	32	190	222	0.05	5	4x10	B1
12	SHD BATH-2	764	16	15	0.13	18	190	208	0.06	5	4x10	D1
1	P ENS	1120	24	33	0.13	24	190	214	0.06	6	4x10	B1
27	LAUND	294	6	28	0.13	18	170	188	0.06	5	4x10	C1
7	WIC-3	1538	33	40	0.13	36	150	186	0.06	5.0	4x10	C1
8	BED 3	1452	31	50	0.13	32	140	172	0.07	6	4x10	C1
9	BED 3	1452	31	50	0.13	29	130	159	0.08	6	4x10	C1
10	BED 4	1906	41	60	0.13	34	150	184	0.07	6	4x10	D1
11	BED 4	1906	41	60	0.13	36	130	166	0.07	6	4x10	D1
13	BD-5	1247	27	39	0.13	32	180	212	0.06	6	4x10	C1
5	BED 2	2203	47	63	0.13	51	210	261	0.05	6.0	4x10	A1

RETURN BRANCH AND GRILL SIZING

R/A INLET #	INLET AIR	DUCT DESIGN	ACTUAL DUCT	EQUIVALENT	TOTAL EFFECTIVE	ADJUSTED	DUCT SIZE	INLET SIZE	TRUNK
-------------	-----------	-------------	-------------	------------	-----------------	----------	-----------	------------	-------

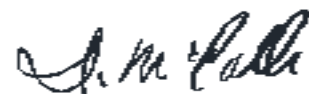

	VOLUME CFM	PRESSU RE	LENGTH	LENGTH	E LENGTH	PRESSU RE	ROUND		
1R	145	0.12	58	130	188	0.05	8	14x8	Y1
2R	70	0.12	27	160	187	0.05	6	14x8	X1
3R	110	0.12	33	170	203	0.05	7	14x8	W1
4R	160	0.12	25	120	145	0.07	8	14x8	Z1
5R	85	0.12	30	120	150	0.07	6	14x8	X1
6R	150	0.12	42	170	212	0.05	8	14x8	Y1
7R	150	0.12	41	170	211	0.05	8	14x8	Y1
8R	155	0.12	18	130	148	0.07	7.5	14x8	W1
9R	120	0.12	12	160	172	0.06	7	FLC	Z1

RETURN TRUNK DUCT SIZING

TRUNK	CFM	PRESSU RE	ROUND	RECT. SIZE	SIZE ALTERNA TE
Z1	725	0.05	14.5	24x8	18x10
Y1	445	0.05	12	16x8	22x6
X1	420	0.05	11.5	14x8	20x6
W1	265	0.05	10	12x8	16x6

SUPPLY TRUNK DUCT SIZING

TRUNK	CFM	PRESSU RE	ROUND	RECT. SIZE	SIZE ALTERNA TE
A1	259	0.05	10	12x8	16x6
B1	580	0.05	13	18x8	14x10
C1	566	0.06	12.5	18x8	24x6
D1	303	0.06	10	12x8	16x6

HEATLOSS/GAIN
CALCULATIONS
CSA-F280-12

ADDRESS/MODEL: Unit 4501 - Elev. A,B and CLIENT: Royal Pine Homes
C - Opt. 2nd floor - 5 bedroom - 4 bath cond GTA: 3244
PROJECT #: P22160 LOT: 4501
COMPLIANCE PACKAGE: SB 12 SITE: Forestside Estates

City of Brampton
Building Division
HVAC Reviewed
2023/08/09
Shrub Desai

MCCALLUM
HVAC DESIGN INC

WEATHER DATA [Brampton] [43.68] [-2.20] [86.00] [51.80] [48.20] [74.20] [14.00]

ALL WORK SHALL CONFORM TO THE OUTLINE
RELEVANT CODES AND STANDARDS AS APPLICABLE

LEVEL 1																																					
BASE		TOTALS H.L.: 15300 btuh						H.G.: 4508 btuh				AREA: 1311 ft2		Above Grade: 2		GROSS EXP. WALL NEW 362 ft EXIST 0 ft																					
	EXPOSED WALLS				EXPOSED CEILING W/ATTIC				EXPOSED CEILING NO ATTIC				EXPOSED FLOORS				SKYLIGHT																				
	NEW: 181 ft		EXIST: 0 ft		NEW: 0		EXIST: 0		NEW: 0		EXIST: 0		NEW: 0 ft2		EXIST: 0 ft2		NEW: 0.0 ft2		EXIST: 0.0 ft2																		
Eff. R-V	21.12		8.50		59.22		22.86		27.65		22.05		29.80		22.05		2.04		2.03																		
LOSS	3.5	0 btuh	8.7	0 btuh	1.3	0 btuh	3.2	0 btuh	2.7	0 btuh	3.4	0 btuh	2.5	0 btuh	3.4	0 btuh	36.4	0 btuh	37	0 btuh																	
GAIN	0.7	227 btuh	1.6	0 btuh	0.7	0 btuh	1.8	0 btuh	1.5	0 btuh	1.9	0 btuh	0.3	0 btuh	0.4	0 btuh	89.7	0 btuh	14.7	0 btuh																	
	DOORS				EAST/WEST WINDOWS				SE/SW WINDOWS				SOUTH WINDOWS				NORTH WINDOWS																				
	NEW: 0.0 ft2		EXIST: 0.0 ft2		NEW: 8.0 ft2		EXIST: 0.0 ft2		NEW:		EXIST:		NEW: 8.0 ft2		EXIST: 0.0 ft2		NEW: 4 ft2		EXIST: 0 ft2																		
Eff. R-V	3.01		3.01		3.57		1.99		0		0		3.57		1.99		3.57		1.99																		
LOSS	24.7	0 btuh	24.7	0 btuh	20.8	166 btuh	37.3	0 btuh	0	0	0	0	20.8	166 btuh	37.3	0 btuh	20.8	83 btuh	37.3	0 btuh																	
GAIN	4.7	0 btuh	4.7	0 btuh	28.2	225 btuh	14.9	0 btuh	0	0	0	0	21.7	174 btuh	14.9	0 btuh	11.7	47 btuh	14.9	0 btuh																	
FUND. CONDUCTIVE HEATLOSS				5046 btuh				AIR LEAKAGE NEW				AIR LEAKAGE EXIST				VENTILATION CASE 3				H.G. PEOPLE		APP. LOAD		DUCT PIPE L.													
TOTAL CONDUCTIVE				LOSS	5462 btuh				LOSS	1.7423				9516 btuh	LOSS	0.0000				0 btuh	LOSS	0.1				322.1 btuh	239		5380		LOSS	0%				0 btuh	
TOTAL CONDUCTIVE				GAIN	673 btuh				GAIN	0.0727				49 btuh	GAIN	0.0000				0 btuh	GAIN	0.08				56 btuh	0	0 btuh	50%	2690 btuh		GAIN	0%				0 btuh

LEVEL 2																																					
KIT/BRK		TOTALS H.L.: 4296 btuh						H.G.: 4280 btuh				AREA: 264 ft2		C.Height: 11		GROSS EXP. WALL NEW 385 ft EXIST 0 ft																					
	EXPOSED WALLS				EXPOSED CEILING W/ATTIC				EXPOSED CEILING NO ATTIC				EXPOSED FLOORS				SKYLIGHT																				
	NEW: 35 ft		EXIST: 0 ft		NEW: 0		EXIST: 0		NEW: 0		EXIST: 0		NEW: 0 ft2		EXIST: 0 ft2		NEW: 0.0 ft2		EXIST: 0.0 ft2																		
Eff. R-V	18.53		8.50		59.22		22.86		27.65		22.05		29.80		22.05		2.04		2.03																		
LOSS	4.0	1221 btuh	8.7	0 btuh	1.3	0 btuh	3.2	0 btuh	2.7	0 btuh	3.4	0 btuh	2.5	0 btuh	3.4	0 btuh	36.4	0 btuh	37	0 btuh																	
GAIN	0.8	230 btuh	1.6	0 btuh	0.7	0 btuh	1.8	0 btuh	1.5	0 btuh	1.9	0 btuh	0.3	0 btuh	0.4	0 btuh	89.7	0 btuh	14.7	0 btuh																	
	DOORS				EAST/WEST WINDOWS				SE/SW WINDOWS				SOUTH WINDOWS				NORTH WINDOWS																				
	NEW: 0.0 ft2		EXIST: 0.0 ft2		NEW: 64.0 ft2		EXIST: 0.0 ft2		NEW:		EXIST:		NEW: 16.0 ft2		EXIST: 0.0 ft2		NEW: 0 ft2		EXIST: 0 ft2																		
Eff. R-V	3.01		3.01		3.57		1.99		0		0		3.57		1.99		3.57		1.99																		
LOSS	24.7	0 btuh	24.7	0 btuh	20.8	1330 btuh	37.3	0 btuh	0	0	0	0	20.8	333 btuh	37.3	0 btuh	20.8	0 btuh	37.3	0 btuh																	
GAIN	4.7	0 btuh	4.7	0 btuh	28.2	1803 btuh	14.9	0 btuh	0	0	0	0	21.7	347 btuh	14.9	0 btuh	11.7	0 btuh	14.9	0 btuh																	
FUND. CONDUCTIVE HEATLOSS				0 btuh				AIR LEAKAGE NEW				AIR LEAKAGE EXIST				VENTILATION CASE 3				H.G. PEOPLE		APP. LOAD		DUCT PIPE L.													
TOTAL CONDUCTIVE				LOSS	2884 btuh				LOSS	0.4308				1242 btuh	LOSS	0.0000				0 btuh	LOSS	0.1				170.1 btuh	239		5380		LOSS	0%				0 btuh	
TOTAL CONDUCTIVE				GAIN	2381 btuh				GAIN	0.0727				173 btuh	GAIN	0.0000				0 btuh	GAIN	0.08				200 btuh	0	0 btuh	10%	538 btuh		GAIN	0%				0 btuh

GREAT																																					
		TOTALS H.L.: 2522 btuh						H.G.: 1924 btuh				AREA: 343 ft2		C.Height: 11		GROSS EXP. WALL NEW 297 ft EXIST 0 ft																					
	EXPOSED WALLS				EXPOSED CEILING W/ATTIC				EXPOSED CEILING NO ATTIC				EXPOSED FLOORS				SKYLIGHT																				
	NEW: 27 ft		EXIST: 0 ft		NEW: 0		EXIST: 0		NEW: 0		EXIST: 0		NEW: 0 ft2		EXIST: 0 ft2		NEW: 0.0 ft2		EXIST: 0.0 ft2																		
Eff. R-V	18.53		8.50		59.22		22.86		27.65		22.05		29.80		22.05		2.04		2.03																		
LOSS	4.0	1069 btuh	8.7	0 btuh	1.3	0 btuh	3.2	0 btuh	2.7	0 btuh	3.4	0 btuh	2.5	0 btuh	3.4	0 btuh	36.4	0 btuh	37	0 btuh																	
GAIN	0.8	202 btuh	1.6	0 btuh	0.7	0 btuh	1.8	0 btuh	1.5	0 btuh	1.9	0 btuh	0.3	0 btuh	0.4	0 btuh	89.7	0 btuh	14.7	0 btuh																	
	DOORS				EAST/WEST WINDOWS				SE/SW WINDOWS				SOUTH WINDOWS				NORTH WINDOWS																				
	NEW: 0.0 ft2		EXIST: 0.0 ft2		NEW: 30.0 ft2		EXIST: 0.0 ft2		NEW:		EXIST:		NEW: 0.0 ft2		EXIST: 0.0 ft2		NEW: 0 ft2		EXIST: 0 ft2																		
Eff. R-V	3.01		3.01		3.57		1.99		0		0		3.57		1.99		3.57		1.99																		
LOSS	24.7	0 btuh	24.7	0 btuh	20.8	624 btuh	37.3	0 btuh	0	0	0	0	20.8	0 btuh	37.3	0 btuh	20.8	0 btuh	37.3	0 btuh																	
GAIN	4.7	0 btuh	4.7	0 btuh	28.2	845 btuh	14.9	0 btuh	0	0	0	0	21.7	0 btuh	14.9	0 btuh	11.7	0 btuh	14.9	0 btuh																	
FUND. CONDUCTIVE HEATLOSS				0 btuh				AIR LEAKAGE NEW				AIR LEAKAGE EXIST				VENTILATION CASE 3				H.G. PEOPLE		APP. LOAD		DUCT PIPE L.													
TOTAL CONDUCTIVE				LOSS	1693 btuh				LOSS	0.4308				729 btuh	LOSS	0.0000				0 btuh	LOSS	0.1				99.8 btuh	239		5380		LOSS	0%				0 btuh	
TOTAL CONDUCTIVE				GAIN	1047 btuh				GAIN	0.0727				76 btuh	GAIN	0.0000				0 btuh	GAIN	0.08				88 btuh	0	0 btuh	5%	269 btuh		GAIN	0%				0 btuh

DEN																																					
		TOTALS H.L.: 1978 btuh						H.G.: 1603 btuh				AREA: 113 ft2		C.Height: 11		GROSS EXP. WALL NEW 231 ft EXIST 0 ft																					
	EXPOSED WALLS				EXPOSED CEILING W/ATTIC				EXPOSED CEILING NO ATTIC				EXPOSED FLOORS				SKYLIGHT																				
	NEW: 21 ft		EXIST: 0 ft		NEW: 0		EXIST: 0		NEW: 0		EXIST: 0		NEW: 0 ft2		EXIST: 0 ft2		NEW: 0.0 ft2		EXIST: 0.0 ft2																		
Eff. R-V	18.53		8.50		59.22		22.86		27.65		22.05		29.80		22.05		2.04		2.03																		
LOSS	4.0	829 btuh	8.7	0 btuh	1.3	0 btuh	3.2	0 btuh	2.7	0 btuh	3.4	0 btuh	2.5	0 btuh	3.4	0 btuh	36.4	0 btuh	37	0 btuh																	
GAIN	0.8	156 btuh	1.6	0 btuh	0.7	0 btuh	1.8	0 btuh	1.5	0 btuh	1.9	0 btuh	0.3	0 btuh	0.4	0 btuh	89.7	0 btuh	14.7	0 btuh																	
	DOORS				EAST/WEST WINDOWS				SE/SW WINDOWS				SOUTH WINDOWS				NORTH WINDOWS																				
	NEW: 0.0 ft2		EXIST: 0.0 ft2		NEW: 24.0 ft2		EXIST: 0.0 ft2		NEW:		EXIST:		NEW: 0.0 ft2		EXIST: 0.0 ft2		NEW: 0 ft2		EXIST: 0 ft2																		
Eff. R-V	3.01		3.01		3.57		1.99		0		0		3.57		1.99		3.57		1.99																		
LOSS	24.7	0 btuh	24.7	0 btuh	20.8	499 btuh	37.3	0 btuh	0	0	0	0	20.8	0 btuh	37.3	0 btuh	20.8	0 btuh	37.3	0 btuh																	
GAIN	4.7	0 btuh	4.7	0 btuh	28.2	676 btuh	14.9	0 btuh	0	0	0	0	21.7	0 btuh	14.9	0 btuh	11.7	0 btuh	14.9	0 btuh																	
FUND. CONDUCTIVE HEATLOSS				0 btuh				AIR LEAKAGE NEW				AIR LEAKAGE EXIST				VENTILATION CASE 3				H.G. PEOPLE		APP. LOAD		DUCT PIPE L.													
TOTAL CONDUCTIVE				LOSS	1328 btuh				LOSS	0.4308				572 btuh	LOSS	0.0000				0 btuh	LOSS	0.1				78.3 btuh	239		5380		LOSS	0%				0 btuh	
TOTAL CONDUCTIVE				GAIN	833 btuh				GAIN	0.0727				61 btuh	GAIN	0.0000				0 btuh	GAIN	0.08				70 btuh	0	0 btuh	5%	269 btuh		GAIN	0%				0 btuh

LIV																				
		TOTALS H.L.: 2409 btuh						H.G.: 2471 btuh				AREA: 101 ft2		C.Height: 11		GROSS EXP. WALL NEW 253 ft EXIST 0 ft				
	EXPOSED WALLS				EXPOSED CEILING W/ATTIC				EXPOSED CEILING NO ATTIC				EXPOSED FLOORS				SKYLIGHT			
	NEW: 23 ft		EXIST: 0 ft		NEW: 0		EXIST: 0		NEW: 0		EXIST: 0		NEW: 0 ft2		EXIST: 0 ft2		NEW: 0.0 ft2		EXIST: 0.0 ft2	
Eff. R-V	18.53		8.50		59.22		22.86		27.65		22.05		29.80		22.05		2.04		2.03	

HEATLOSS/GAIN CALCULATIONS CSA-F280-12

ADDRESS/MODEL: Unit 4501 - Elev. A,B and CLIENT: Royal Pine Homes
C - Opt. 2nd floor - 5 bedroom - 4 bath cond GTA: 3244
PROJECT #: P22160 LOT: 4501
COMPLIANCE PACKAGE: SB 12 SITE: Forestside Estates

City of Brampton
Building Division
HVAC Review
2023/09/09
SPratt.Denali
ALL MEASUREMENTS COMPLIANT TO THE 2015 ASHRAE
MEASUREMENTS CODE (100% 2015 ASHRAE)



LOSS	4.0	869 btuh	8.7	0 btuh	1.3	0 btuh	3.2	0 btuh	2.7	0 btuh	3.4	0 btuh	2.5	0 btuh	3.4	0 btuh	36.4	0 btuh	37	0 btuh					
GAIN	0.8	164 btuh	1.6	0 btuh	0.7	0 btuh	1.8	0 btuh	1.5	0 btuh	1.9	0 btuh	0.3	0 btuh	0.4	0 btuh	89.7	0 btuh	14.7	0 btuh					
	DOORS				EAST/WEST WINDOWS				SE/SW WINDOWS				SOUTH WINDOWS				NORTH WINDOWS								
	NEW: 0.0 ft2		EXIST: 0.0 ft2		NEW: 36.0 ft2		EXIST: 0.0 ft2		NEW:		EXIST:		NEW: 0.0 ft2		EXIST: 0.0 ft2		NEW: 0 ft2		EXIST: 0 ft2						
Eff. R-V	3.01		3.01		3.57		1.99		0		0		3.57		1.99		3.57		1.99						
LOSS	24.7	0 btuh	24.7	0 btuh	20.8	748 btuh	37.3	0 btuh	0	0	0	0	20.8	0 btuh	37.3	0 btuh	20.8	0 btuh	37.3	0 btuh					
GAIN	4.7	0 btuh	4.7	0 btuh	28.2	1014 btuh	14.9	0 btuh	0	0	0	0	21.7	0 btuh	14.9	0 btuh	11.7	0 btuh	14.9	0 btuh					
FUND. CONDUCTIVE HEATLOSS				0 btuh				AIR LEAKAGE NEW				AIR LEAKAGE EXIST				VENTILATION CASE 3				H.G. PEOPLE		APP. LOAD		DUCT PIPE L.	
TOTAL CONDUCTIVE			LOSS	1617 btuh	LOSS	0.4308	697 btuh	LOSS	0.0000	0 btuh	LOSS	0.1	95.4 btuh	239		5380		LOSS	0%	0 btuh					
TOTAL CONDUCTIVE			GAIN	1178 btuh	GAIN	0.0727	86 btuh	GAIN	0.0000	0 btuh	GAIN	0.08	99 btuh	0	0 btuh	10%	538 btuh	GAIN	0%	0 btuh					
POWDER																									
TOTALS		H.L.: 595 btuh					H.G.: 326 btuh					AREA: 34 ft2		C.Height: 11		GROSS EXP. WALL				NEW 66 ft		EXIST 0 ft			
	EXPOSED WALLS				EXPOSED CEILING W/ATTIC				EXPOSED CEILING NO ATTIC				EXPOSED FLOORS				SKYLIGHT								
	NEW: 6 ft		EXIST: 0 ft		NEW: 0		EXIST: 0		NEW: 0		EXIST: 0		NEW: 0 ft2		EXIST: 0 ft2		NEW: 0.0 ft2		EXIST: 0.0 ft2						
Eff. R-V	18.53		8.50		59.22		22.86		27.65		22.05		29.80		22.05		2.04		2.03						
LOSS	4.0	232 btuh	8.7	0 btuh	1.3	0 btuh	3.2	0 btuh	2.7	0 btuh	3.4	0 btuh	2.5	0 btuh	3.4	0 btuh	36.4	0 btuh	37	0 btuh					
GAIN	0.8	44 btuh	1.6	0 btuh	0.7	0 btuh	1.8	0 btuh	1.5	0 btuh	1.9	0 btuh	0.3	0 btuh	0.4	0 btuh	89.7	0 btuh	14.7	0 btuh					
	DOORS				EAST/WEST WINDOWS				SE/SW WINDOWS				SOUTH WINDOWS				NORTH WINDOWS								
	NEW: 0.0 ft2		EXIST: 0.0 ft2		NEW: 0.0 ft2		EXIST: 0.0 ft2		NEW:		EXIST:		NEW: 8.0 ft2		EXIST: 0.0 ft2		NEW: 0 ft2		EXIST: 0 ft2						
Eff. R-V	3.01		3.01		3.57		1.99		0		0		3.57		1.99		3.57		1.99						
LOSS	24.7	0 btuh	24.7	0 btuh	20.8	0 btuh	37.3	0 btuh	0	0	0	0	20.8	166 btuh	37.3	0 btuh	20.8	0 btuh	37.3	0 btuh					
GAIN	4.7	0 btuh	4.7	0 btuh	28.2	0 btuh	14.9	0 btuh	0	0	0	0	21.7	174 btuh	14.9	0 btuh	11.7	0 btuh	14.9	0 btuh					
FUND. CONDUCTIVE HEATLOSS				0 btuh				AIR LEAKAGE NEW				AIR LEAKAGE EXIST				VENTILATION CASE 3				H.G. PEOPLE		APP. LOAD		DUCT PIPE L.	
TOTAL CONDUCTIVE			LOSS	399 btuh	LOSS	0.4308	172 btuh	LOSS	0.0000	0 btuh	LOSS	0.1	23.5 btuh	239		5380		LOSS	0%	0 btuh					
TOTAL CONDUCTIVE			GAIN	217 btuh	GAIN	0.0727	16 btuh	GAIN	0.0000	0 btuh	GAIN	0.08	18 btuh	0	0 btuh	0%	0 btuh	GAIN	0%	0 btuh					
DIN																									
TOTALS		H.L.: 2522 btuh					H.G.: 1981 btuh					AREA: 219 ft2		C.Height: 11		GROSS EXP. WALL				NEW 297 ft		EXIST 0 ft			
	EXPOSED WALLS				EXPOSED CEILING W/ATTIC				EXPOSED CEILING NO ATTIC				EXPOSED FLOORS				SKYLIGHT								
	NEW: 27 ft		EXIST: 0 ft		NEW: 0		EXIST: 0		NEW: 0		EXIST: 0		NEW: 0 ft2		EXIST: 0 ft2		NEW: 0.0 ft2		EXIST: 0.0 ft2						
Eff. R-V	18.53		8.50		59.22		22.86		27.65		22.05		29.80		22.05		2.04		2.03						
LOSS	4.0	1069 btuh	8.7	0 btuh	1.3	0 btuh	3.2	0 btuh	2.7	0 btuh	3.4	0 btuh	2.5	0 btuh	3.4	0 btuh	36.4	0 btuh	37	0 btuh					
GAIN	0.8	202 btuh	1.6	0 btuh	0.7	0 btuh	1.8	0 btuh	1.5	0 btuh	1.9	0 btuh	0.3	0 btuh	0.4	0 btuh	89.7	0 btuh	14.7	0 btuh					
	DOORS				EAST/WEST WINDOWS				SE/SW WINDOWS				SOUTH WINDOWS				NORTH WINDOWS								
	NEW: 0.0 ft2		EXIST: 0.0 ft2		NEW: 0.0 ft2		EXIST: 0.0 ft2		NEW:		EXIST:		NEW: 30.0 ft2		EXIST: 0.0 ft2		NEW: 0 ft2		EXIST: 0 ft2						
Eff. R-V	3.01		3.01		3.57		1.99		0		0		3.57		1.99		3.57		1.99						
LOSS	24.7	0 btuh	24.7	0 btuh	20.8	0 btuh	37.3	0 btuh	0	0	0	0	20.8	624 btuh	37.3	0 btuh	20.8	0 btuh	37.3	0 btuh					
GAIN	4.7	0 btuh	4.7	0 btuh	28.2	0 btuh	14.9	0 btuh	0	0	0	0	21.7	651 btuh	14.9	0 btuh	11.7	0 btuh	14.9	0 btuh					
FUND. CONDUCTIVE HEATLOSS				0 btuh				AIR LEAKAGE NEW				AIR LEAKAGE EXIST				VENTILATION CASE 3				H.G. PEOPLE		APP. LOAD		DUCT PIPE L.	
TOTAL CONDUCTIVE			LOSS	1693 btuh	LOSS	0.4308	729 btuh	LOSS	0.0000	0 btuh	LOSS	0.1	99.8 btuh	239		5380		LOSS	0%	0 btuh					
TOTAL CONDUCTIVE			GAIN	853 btuh	GAIN	0.0727	62 btuh	GAIN	0.0000	0 btuh	GAIN	0.08	72 btuh	0	0 btuh	10%	538 btuh	GAIN	0%	0 btuh					
MUD																									
TOTALS		H.L.: 2604 btuh					H.G.: 497 btuh					AREA: 108 ft2		C.Height: 11		GROSS EXP. WALL				NEW 220 ft		EXIST 0 ft			
	EXPOSED WALLS				EXPOSED CEILING W/ATTIC				EXPOSED CEILING NO ATTIC				EXPOSED FLOORS				SKYLIGHT								
	NEW: 20 ft		EXIST: 0 ft		NEW: 0		EXIST: 0		NEW: 0		EXIST: 0		NEW: 0 ft2		EXIST: 0 ft2		NEW: 0.0 ft2		EXIST: 0.0 ft2						
Eff. R-V	18.53		8.50		59.22		22.86		27.65		22.05		29.80		22.05		2.04		2.03						
LOSS	4.0	713 btuh	8.7	0 btuh	1.3	0 btuh	3.2	0 btuh	2.7	0 btuh	3.4	0 btuh	2.5	0 btuh	3.4	0 btuh	36.4	0 btuh	37	0 btuh					
GAIN	0.8	134 btuh	1.6	0 btuh	0.7	0 btuh	1.8	0 btuh	1.5	0 btuh	1.9	0 btuh	0.3	0 btuh	0.4	0 btuh	89.7	0 btuh	14.7	0 btuh					
	DOORS				EAST/WEST WINDOWS				SE/SW WINDOWS				SOUTH WINDOWS				NORTH WINDOWS								
	NEW: 42.0 ft2		EXIST: 0.0 ft2		NEW: 0.0 ft2		EXIST: 0.0 ft2		NEW:		EXIST:		NEW: 0.0 ft2		EXIST: 0.0 ft2		NEW: 0 ft2		EXIST: 0 ft2						
Eff. R-V	3.01		3.01		3.57		1.99		0		0		3.57		1.99		3.57		1.99						
LOSS	24.7	1035 btuh	24.7	0 btuh	20.8	0 btuh	37.3	0 btuh	0	0	0	0	20.8	0 btuh	37.3	0 btuh	20.8	0 btuh	37.3	0 btuh					
GAIN	4.7	195 btuh	4.7	0 btuh	28.2	0 btuh	14.9	0 btuh	0	0	0	0	21.7	0 btuh	14.9	0 btuh	11.7	0 btuh	14.9	0 btuh					
FUND. CONDUCTIVE HEATLOSS				0 btuh				AIR LEAKAGE NEW				AIR LEAKAGE EXIST				VENTILATION CASE 3				H.G. PEOPLE		APP. LOAD		DUCT PIPE L.	
TOTAL CONDUCTIVE			LOSS	1748 btuh	LOSS	0.4308	753 btuh	LOSS	0.0000	0 btuh	LOSS	0.1	103.1 btuh	239		5380		LOSS	0%	0 btuh					
TOTAL CONDUCTIVE			GAIN	330 btuh	GAIN	0.0727	24 btuh	GAIN	0.0000	0 btuh	GAIN	0.08	28 btuh	0	0 btuh	0%	0 btuh	GAIN	0%	0 btuh					
FOYER																									
TOTALS		H.L.: 2820 btuh					H.G.: 607 btuh					AREA: 120 ft2		C.Height: 11		GROSS EXP. WALL				NEW 231 ft		EXIST 0 ft			
	EXPOSED WALLS				EXPOSED CEILING W/ATTIC				EXPOSED CEILING NO ATTIC				EXPOSED FLOORS				SKYLIGHT								
	NEW: 21 ft		EXIST: 0 ft		NEW: 0		EXIST: 0		NEW: 0		EXIST: 0		NEW: 0 ft2		EXIST: 0 ft2		NEW: 0.0 ft2		EXIST: 0.0 ft2						
Eff. R-V	18.53		8.50		59.22		22.86		27.65		22.05		29.80		22.05		2.04		2.03						
LOSS	4.0	733 btuh	8.7	0 btuh	1.3	0 btuh	3.2	0 btuh	2.7	0 btuh	3.4	0 btuh	2.5	0 btuh	3.4	0 btuh	36.4	0 btuh	37	0 btuh					
GAIN	0.8	138 btuh	1.6	0 btuh	0.7	0 btuh	1.8	0 btuh	1.5	0 btuh	1.9	0 btuh	0.3	0 btuh	0.4	0 btuh	89.7	0 btuh	14.7	0 btuh					
	DOORS				EAST/WEST WINDOWS				SE/SW WINDOWS				SOUTH WINDOWS				NORTH WINDOWS								
	NEW: 42.0 ft2		EXIST: 0.0 ft2		NEW: 0.0 ft2		EXIST: 0.0 ft2		NEW:		EXIST:		NEW: 0.0 ft2		EXIST: 0.0 ft2		NEW: 6 ft2		EXIST: 0 ft2						
Eff. R-V	3.01		3.01		3.57		1.99		0		0		3.57		1.99		3.57		1.99						
LOSS	24.7	1035 btuh	24.7	0 btuh	20.8	0 btuh	37.3	0 btuh	0	0	0	0	20.8	0 btuh	37.3	0 btuh	20.8	125 btuh	37.3	0 btuh					
GAIN	4.7	195 btuh	4.7	0 btuh	28.2	0 btuh	14.9	0 btuh	0	0	0	0	21.7	0 btuh	14.9	0 btuh	11.7	70 btuh	14.9	0 btuh					

HEATLOSS/GAIN CALCULATIONS CSA-F280-12

ADDRESS/MODEL: Unit 4501 - Elev. A,B and CLIENT: Royal Pine Homes
C - Opt. 2nd floor - 5 bedroom - 4 bath cond GTA: 3244
PROJECT #: P22160 LTA: 4501
COMPLIANCE PACKAGE: SB 12 SITE: Forestside Estates

City of Brampton
Building Division
HVAC Reviewed
2023/08/09
Shruti Desai

MCCALLUM
HVAC DESIGN INC

ALL WORK SHALL CONFORM TO THE DETAILS

FUND. CONDUCTIVE HEATLOSS				0 btuh				AIR LEAKAGE NEW				AIR LEAKAGE EXIST				VENTILATION CASE 3				H.G. PEOPLE				APP. LOAD				DUCT PIPE L.				
TOTAL CONDUCTIVE				LOSS	1893 btuh			LOSS	0.4308	815 btuh			LOSS	0.0000	0 btuh			LOSS	0.1	111.6 btuh			239		5380		LOSS	0%	0 btuh			
TOTAL CONDUCTIVE				GAIN	404 btuh			GAIN	0.0727	29 btuh			GAIN	0.0000	0 btuh			GAIN	0.08	34 btuh			0	0 btuh		0%	0 btuh		GAIN	0%	0 btuh	

LEVEL 3																																
M. BD		TOTALS H.L.: 2749 btuh								H.G.: 2774 btuh						AREA: 269 ft2			C.Height: 9			GROSS EXP. WALL				NEW 270 ft			EXIST 0 ft			
		EXPOSED WALLS				EXPOSED CEILING W/ATTIC				EXPOSED CEILING NO ATTIC				EXPOSED FLOORS				SKYLIGHT														
		NEW: 30 ft		EXIST: 0 ft		NEW: 269 ft2		EXIST: 0		NEW: 0		EXIST: 0		NEW: 0 ft2		EXIST: 0 ft2		NEW: 0.0 ft2		EXIST: 0.0 ft2												
Eff. R-V		18.53		8.50		59.22		22.86		27.65		22.05		29.80		22.05		2.04		2.03												
LOSS		4.0	929 btuh	8.7	0 btuh	1.3	337 btuh	3.2	0 btuh	2.7	0 btuh	3.4	0 btuh	2.5	0 btuh	3.4	0 btuh	36.4	0 btuh	37	0 btuh											
GAIN		0.8	175 btuh	1.6	0 btuh	0.7	186 btuh	1.8	0 btuh	1.5	0 btuh	1.9	0 btuh	0.3	0 btuh	0.4	0 btuh	89.7	0 btuh	14.7	0 btuh											
		DOORS				EAST/WEST WINDOWS				SE/SW WINDOWS				SOUTH WINDOWS				NORTH WINDOWS														
		NEW: 0.0 ft2		EXIST: 0.0 ft2		NEW: 38.0 ft2		EXIST: 0.0 ft2		NEW:		EXIST:		NEW: 0.0 ft2		EXIST: 0.0 ft2		NEW: 0 ft2		EXIST: 0 ft2												
Eff. R-V		3.01		3.01		3.57		1.99		0		0		3.57		1.99		3.57		1.99												
LOSS		24.7	0 btuh	24.7	0 btuh	20.8	790 btuh	37.3	0 btuh	0	0	0	0	20.8	0 btuh	37.3	0 btuh	20.8	0 btuh	37.3	0 btuh											
GAIN		4.7	0 btuh	4.7	0 btuh	28.2	1071 btuh	14.9	0 btuh	0	0	0	0	21.7	0 btuh	14.9	0 btuh	11.7	0 btuh	14.9	0 btuh											
FUND. CONDUCTIVE HEATLOSS				0 btuh				AIR LEAKAGE NEW				AIR LEAKAGE EXIST				VENTILATION CASE 3				H.G. PEOPLE				APP. LOAD				DUCT PIPE L.				
TOTAL CONDUCTIVE				LOSS	2056 btuh			LOSS	0.2781	572 btuh			LOSS	0.0000	0 btuh			LOSS	0.1	121.3 btuh			239		5380		LOSS	0%	0 btuh			
TOTAL CONDUCTIVE				GAIN	1432 btuh			GAIN	0.0727	104 btuh			GAIN	0.0000	0 btuh			GAIN	0.08	120 btuh			2	478 btuh		0%	0 btuh		GAIN	0%	0 btuh	

M.WIC		TOTALS H.L.: 389 btuh								H.G.: 124 btuh						AREA: 60 ft2			C.Height: 9			GROSS EXP. WALL				NEW 54 ft			EXIST 0 ft			
		EXPOSED WALLS				EXPOSED CEILING W/ATTIC				EXPOSED CEILING NO ATTIC				EXPOSED FLOORS				SKYLIGHT														
		NEW: 6 ft		EXIST: 0 ft		NEW: 60 ft2		EXIST: 0		NEW: 0		EXIST: 0		NEW: 0 ft2		EXIST: 0 ft2		NEW: 0.0 ft2		EXIST: 0.0 ft2												
Eff. R-V		18.53		8.50		59.22		22.86		27.65		22.05		29.80		22.05		2.04		2.03												
LOSS		4.0	216 btuh	8.7	0 btuh	1.3	75 btuh	3.2	0 btuh	2.7	0 btuh	3.4	0 btuh	2.5	0 btuh	3.4	0 btuh	36.4	0 btuh	37	0 btuh											
GAIN		0.8	41 btuh	1.6	0 btuh	0.7	42 btuh	1.8	0 btuh	1.5	0 btuh	1.9	0 btuh	0.3	0 btuh	0.4	0 btuh	89.7	0 btuh	14.7	0 btuh											
		DOORS				EAST/WEST WINDOWS				SE/SW WINDOWS				SOUTH WINDOWS				NORTH WINDOWS														
		NEW: 0.0 ft2		EXIST: 0.0 ft2		NEW: 0.0 ft2		EXIST: 0.0 ft2		NEW:		EXIST:		NEW: 0.0 ft2		EXIST: 0.0 ft2		NEW: 0 ft2		EXIST: 0 ft2												
Eff. R-V		3.01		3.01		3.57		1.99		0		0		3.57		1.99		3.57		1.99												
LOSS		24.7	0 btuh	24.7	0 btuh	20.8	0 btuh	37.3	0 btuh	0	0	0	0	20.8	0 btuh	37.3	0 btuh	20.8	0 btuh	37.3	0 btuh											
GAIN		4.7	0 btuh	4.7	0 btuh	28.2	0 btuh	14.9	0 btuh	0	0	0	0	21.7	0 btuh	14.9	0 btuh	11.7	0 btuh	14.9	0 btuh											
FUND. CONDUCTIVE HEATLOSS				0 btuh				AIR LEAKAGE NEW				AIR LEAKAGE EXIST				VENTILATION CASE 3				H.G. PEOPLE				APP. LOAD				DUCT PIPE L.				
TOTAL CONDUCTIVE				LOSS	291 btuh			LOSS	0.2781	81 btuh			LOSS	0.0000	0 btuh			LOSS	0.1	17.2 btuh			239		5380		LOSS	0%	0 btuh			
TOTAL CONDUCTIVE				GAIN	82 btuh			GAIN	0.0727	6 btuh			GAIN	0.0000	0 btuh			GAIN	0.08	7 btuh			0	0 btuh		0%	0 btuh		GAIN	0%	0 btuh	

ENS-2		TOTALS H.L.: 763 btuh								H.G.: 296 btuh						AREA: 60 ft2			C.Height: 9			GROSS EXP. WALL				NEW 90 ft			EXIST 0 ft			
		EXPOSED WALLS				EXPOSED CEILING W/ATTIC				EXPOSED CEILING NO ATTIC				EXPOSED FLOORS				SKYLIGHT														
		NEW: 10 ft		EXIST: 0 ft		NEW: 60 ft2		EXIST: 0		NEW: 0		EXIST: 0		NEW: 0 ft2		EXIST: 0 ft2		NEW: 0.0 ft2		EXIST: 0.0 ft2												
Eff. R-V		18.53		8.50		59.22		22.86		27.65		22.05		29.80		22.05		2.04		2.03												
LOSS		4.0	328 btuh	8.7	0 btuh	1.3	75 btuh	3.2	0 btuh	2.7	0 btuh	3.4	0 btuh	2.5	0 btuh	3.4	0 btuh	36.4	0 btuh	37	0 btuh											
GAIN		0.8	62 btuh	1.6	0 btuh	0.7	42 btuh	1.8	0 btuh	1.5	0 btuh	1.9	0 btuh	0.3	0 btuh	0.4	0 btuh	89.7	0 btuh	14.7	0 btuh											
		DOORS				EAST/WEST WINDOWS				SE/SW WINDOWS				SOUTH WINDOWS				NORTH WINDOWS														
		NEW: 0.0 ft2		EXIST: 0.0 ft2		NEW: 0.0 ft2		EXIST: 0.0 ft2		NEW:		EXIST:		NEW: 0.0 ft2		EXIST: 0.0 ft2		NEW: 8 ft2		EXIST: 0 ft2												
Eff. R-V		3.01		3.01		3.57		1.99		0		0		3.57		1.99		3.57		1.99												
LOSS		24.7	0 btuh	24.7	0 btuh	20.8	0 btuh	37.3	0 btuh	0	0	0	0	20.8	0 btuh	37.3	0 btuh	20.8	166 btuh	37.3	0 btuh											
GAIN		4.7	0 btuh	4.7	0 btuh	28.2	0 btuh	14.9	0 btuh	0	0	0	0	21.7	0 btuh	14.9	0 btuh	11.7	94 btuh	14.9	0 btuh											
FUND. CONDUCTIVE HEATLOSS				0 btuh				AIR LEAKAGE NEW				AIR LEAKAGE EXIST				VENTILATION CASE 3				H.G. PEOPLE				APP. LOAD				DUCT PIPE L.				
TOTAL CONDUCTIVE				LOSS	570 btuh			LOSS	0.2781	159 btuh			LOSS	0.0000	0 btuh			LOSS	0.1	33.6 btuh			239		5380		LOSS	0%	0 btuh			
TOTAL CONDUCTIVE				GAIN	197 btuh			GAIN	0.0727	14 btuh			GAIN	0.0000	0 btuh			GAIN	0.08	17 btuh			0	0 btuh		0%	0 btuh		GAIN	0%	0 btuh	

BATH-2		TOTALS H.L.: 1022 btuh								H.G.: 350 btuh						AREA: 70 ft2			C.Height: 9			GROSS EXP. WALL				NEW 81 ft			EXIST 0 ft			
		EXPOSED WALLS				EXPOSED CEILING W/ATTIC				EXPOSED CEILING NO ATTIC				EXPOSED FLOORS				SKYLIGHT														
		NEW: 9 ft		EXIST: 0 ft		NEW: 70 ft2		EXIST: 0		NEW: 0		EXIST: 0		NEW: 61 ft2		EXIST: 0 ft2		NEW: 0.0 ft2		EXIST: 0.0 ft2												
Eff. R-V		18.53		8.50		59.22		22.86		27.65		22.05		29.80		22.05		2.04		2.03												
LOSS		4.0	292 btuh	8.7	0 btuh	1.3	88 btuh	3.2	0 btuh	2.7	0 btuh	3.4	0 btuh	2.5	152 btuh	3.4	0 btuh	36.4	0 btuh	37	0 btuh											
GAIN		0.8	55 btuh	1.6	0 btuh	0.7	48 btuh	1.8	0 btuh	1.5	0 btuh	1.9	0 btuh	0.3	16 btuh	0.4	0 btuh	89.7	0 btuh	14.7	0 btuh											
		DOORS				EAST/WEST WINDOWS				SE/SW WINDOWS				SOUTH WINDOWS				NORTH WINDOWS														
		NEW: 0.0 ft2		EXIST: 0.0 ft2		NEW: 0.0 ft2		EXIST: 0.0 ft2		NEW:		EXIST:		NEW: 0.0 ft2		EXIST: 0.0 ft2		NEW: 8 ft2		EXIST: 0 ft2												
Eff. R-V		3.01		3.01		3.57		1.99		0		0		3.57		1.99		3.57		1.99												
LOSS		24.7	0 btuh	24.7	0 btuh	20.8	0 btuh	37.3	0 btuh	0	0	0	0	20.8	0 btuh	37.3	0 btuh	20.8	166 btuh	37.3	0 btuh											
GAIN		4.7	0 btuh	4.7	0 btuh	28.2	0 btuh	14.9	0 btuh	0	0	0	0	21.7	0 btuh	14.9	0 btuh	11.7	94 btuh	14.9	0 btuh											
FUND. CONDUCTIVE HEATLOSS				0 btuh				AIR LEAKAGE NEW				AIR LEAKAGE EXIST				VENTILATION CASE 3				H.G. PEOPLE				APP. LOAD				DUCT PIPE L.				
TOTAL CONDUCTIVE				LOSS	698 btuh			LOSS	0.2781	194 btuh			LOSS	0.0000	0 btuh			LOSS	0.1	41.2 btuh			239		5380		LOSS	10%	89 btuh			
TOTAL CONDUCTIVE				GAIN	214 btuh			GAIN	0.0727	16 btuh			GAIN	0.0000	0 btuh			GAIN	0.08	18 btuh			0	0 btuh		0%	0 btuh		GAIN	10%	21 btuh	

SHD BATH-2		TOTALS H.L.: 764 btuh								H.G.: 475 btuh						AREA: 105 ft2			C.Height: 9			GROSS EXP. WALL				NEW 72 ft			EXIST 0 ft		
		EXPOSED WALLS				EXPOSED CEILING W/ATTIC				EXPOSED CEILING NO ATTIC				EXPOSED FLOORS				SKYLIGHT													

**HEATLOSS/GAIN
CALCULATIONS
CSA-F280-12**

ADDRESS/MODEL: Unit 4501 - Elev. A,B and CLIENT: Royal Pine Homes
C - Opt. 2nd floor - 5 bedroom - 4 bath cond GTA: 3244
PROJECT #: P22160 LOT: 4501
COMPLIANCE PACKAGE: SB 12 SITE: Forestside Estates



	NEW: 8 ft			EXIST: 0 ft			NEW: 105 ft2			EXIST: 0			NEW: 0			EXIST: 0			NEW: 0 ft2			EXIST: 0 ft2			NEW: 0.0 ft2			EXIST: 0.0 ft2					
Eff. R-V	18.53			8.50			59.22			22.86			27.65			22.05			29.80			22.05			2.04			2.03					
LOSS	4.0	252 btuh		8.7	0 btuh		1.3	132 btuh		3.2	0 btuh		2.7	0 btuh		3.4	0 btuh		2.5	0 btuh		3.4	0 btuh		36.4	0 btuh		37	0 btuh				
GAIN	0.8	48 btuh		1.6	0 btuh		0.7	73 btuh		1.8	0 btuh		1.5	0 btuh		1.9	0 btuh		0.3	0 btuh		0.4	0 btuh		89.7	0 btuh		14.7	0 btuh				
	DOORS						EAST/WEST WINDOWS						SE/SW WINDOWS						SOUTH WINDOWS						NORTH WINDOWS								
	NEW: 0.0 ft2			EXIST: 0.0 ft2			NEW: 0.0 ft2			EXIST: 0.0 ft2			NEW:			EXIST:			NEW: 9.0 ft2			EXIST: 0.0 ft2			NEW: 0 ft2			EXIST: 0 ft2					
Eff. R-V	3.01			3.01			3.57			1.99			0			0			3.57			1.99			3.57			1.99					
LOSS	24.7	0 btuh		24.7	0 btuh		20.8	0 btuh		37.3	0 btuh		0	0		0	0		20.8	187 btuh		37.3	0 btuh		20.8	0 btuh		37.3	0 btuh				
GAIN	4.7	0 btuh		4.7	0 btuh		28.2	0 btuh		14.9	0 btuh		0	0		0	0		21.7	195 btuh		14.9	0 btuh		11.7	0 btuh		14.9	0 btuh				
FUND. CONDUCTIVE HEATLOSS						0 btuh						AIR LEAKAGE NEW			AIR LEAKAGE EXIST			VENTILATION CASE 3			H.G. PEOPLE			APP. LOAD			DUCT PIPE L.						
TOTAL CONDUCTIVE				LOSS	571 btuh		LOSS	0.2781		159 btuh		LOSS	0.0000		0 btuh		LOSS	0.1		33.7 btuh		239		5380		LOSS	0%		0 btuh				
TOTAL CONDUCTIVE				GAIN	316 btuh		GAIN	0.0727		23 btuh		GAIN	0.0000		0 btuh		GAIN	0.08		27 btuh		0		0 btuh		0%	0 btuh		GAIN	0%		0 btuh	

P ENS	TOTALS H.L.: 1120 btuh						H.G.: 1018 btuh						AREA: 127 ft2			C.Height: 9			GROSS EXP. WALL						NEW 90 ft			EXIST 0 ft					
	EXPOSED WALLS						EXPOSED CEILING W/ATTIC						EXPOSED CEILING NO ATTIC						EXPOSED FLOORS						SKYLIGHT								
	NEW: 10 ft			EXIST: 0 ft			NEW: 127 ft2			EXIST: 0			NEW: 0			EXIST: 0			NEW: 0 ft2			EXIST: 0 ft2			NEW: 0.0 ft2			EXIST: 0.0 ft2					
Eff. R-V	18.53			8.50			59.22			22.86			27.65			22.05			29.80			22.05			2.04			2.03					
LOSS	4.0	284 btuh		8.7	0 btuh		1.3	159 btuh		3.2	0 btuh		2.7	0 btuh		3.4	0 btuh		2.5	0 btuh		3.4	0 btuh		36.4	0 btuh		37	0 btuh				
GAIN	0.8	54 btuh		1.6	0 btuh		0.7	88 btuh		1.8	0 btuh		1.5	0 btuh		1.9	0 btuh		0.3	0 btuh		0.4	0 btuh		89.7	0 btuh		14.7	0 btuh				
	DOORS						EAST/WEST WINDOWS						SE/SW WINDOWS						SOUTH WINDOWS						NORTH WINDOWS								
	NEW: 0.0 ft2			EXIST: 0.0 ft2			NEW: 19.0 ft2			EXIST: 0.0 ft2			NEW:			EXIST:			NEW: 0.0 ft2			EXIST: 0.0 ft2			NEW: 0 ft2			EXIST: 0 ft2					
Eff. R-V	3.01			3.01			3.57			1.99			0			0			3.57			1.99			3.57			1.99					
LOSS	24.7	0 btuh		24.7	0 btuh		20.8	395 btuh		37.3	0 btuh		0	0		0	0		20.8	0 btuh		37.3	0 btuh		20.8	0 btuh		37.3	0 btuh				
GAIN	4.7	0 btuh		4.7	0 btuh		28.2	535 btuh		14.9	0 btuh		0	0		0	0		21.7	0 btuh		14.9	0 btuh		11.7	0 btuh		14.9	0 btuh				
FUND. CONDUCTIVE HEATLOSS						0 btuh						AIR LEAKAGE NEW			AIR LEAKAGE EXIST			VENTILATION CASE 3			H.G. PEOPLE			APP. LOAD			DUCT PIPE L.						
TOTAL CONDUCTIVE				LOSS	838 btuh		LOSS	0.2781		233 btuh		LOSS	0.0000		0 btuh		LOSS	0.1		49.4 btuh		239		5380		LOSS	0%		0 btuh				
TOTAL CONDUCTIVE				GAIN	677 btuh		GAIN	0.0727		49 btuh		GAIN	0.0000		0 btuh		GAIN	0.08		57 btuh		0		0 btuh		0%	0 btuh		GAIN	0%		0 btuh	

LAUND	TOTALS H.L.: 294 btuh						H.G.: 861 btuh						AREA: 62 ft2			C.Height: 9			GROSS EXP. WALL						NEW 0 ft			EXIST 0 ft					
	EXPOSED WALLS						EXPOSED CEILING W/ATTIC						EXPOSED CEILING NO ATTIC						EXPOSED FLOORS						SKYLIGHT								
	NEW: 0 ft			EXIST: 0 ft			NEW: 62 ft2			EXIST: 0			NEW: 0			EXIST: 0			NEW: 49 ft2			EXIST: 0 ft2			NEW: 0.0 ft2			EXIST: 0.0 ft2					
Eff. R-V	18.53			8.50			59.22			22.86			27.65			22.05			29.80			22.05			2.04			2.03					
LOSS	4.0	0 btuh		8.7	0 btuh		1.3	78 btuh		3.2	0 btuh		2.7	110 btuh		3.4	0 btuh		2.5	122 btuh		3.4	0 btuh		36.4	0 btuh		37	0 btuh				
GAIN	0.8	0 btuh		1.6	0 btuh		0.7	43 btuh		1.8	0 btuh		1.5	61 btuh		1.9	0 btuh		0.3	13 btuh		0.4	0 btuh		89.7	0 btuh		14.7	0 btuh				
	DOORS						EAST/WEST WINDOWS						SE/SW WINDOWS						SOUTH WINDOWS						NORTH WINDOWS								
	NEW: 0.0 ft2			EXIST: 0.0 ft2			NEW: 0.0 ft2			EXIST: 0.0 ft2			NEW:			EXIST:			NEW: 0.0 ft2			EXIST: 0.0 ft2			NEW: 0 ft2			EXIST: 0 ft2					
Eff. R-V	3.01			3.01			3.57			1.99			0			0			3.57			1.99			3.57			1.99					
LOSS	24.7	0 btuh		24.7	0 btuh		20.8	0 btuh		37.3	0 btuh		0	0		0	0		20.8	0 btuh		37.3	0 btuh		20.8	0 btuh		37.3	0 btuh				
GAIN	4.7	0 btuh		4.7	0 btuh		28.2	0 btuh		14.9	0 btuh		0	0		0	0		21.7	0 btuh		14.9	0 btuh		11.7	0 btuh		14.9	0 btuh				
FUND. CONDUCTIVE HEATLOSS						0 btuh						AIR LEAKAGE NEW			AIR LEAKAGE EXIST			VENTILATION CASE 3			H.G. PEOPLE			APP. LOAD			DUCT PIPE L.						
TOTAL CONDUCTIVE				LOSS	200 btuh		LOSS	0.2781		56 btuh		LOSS	0.0000		0 btuh		LOSS	0.1		11.8 btuh		239		5380		LOSS	10%		26 btuh				
TOTAL CONDUCTIVE				GAIN	56 btuh		GAIN	0.0727		4 btuh		GAIN	0.0000		0 btuh		GAIN	0.08		5 btuh		0		0 btuh		10%	538 btuh		GAIN	10%		59 btuh	

WIC-3	TOTALS H.L.: 1538 btuh						H.G.: 1214 btuh						AREA: 47 ft2			C.Height: 9			GROSS EXP. WALL						NEW 126 ft			EXIST 0 ft					
	EXPOSED WALLS						EXPOSED CEILING W/ATTIC						EXPOSED CEILING NO ATTIC						EXPOSED FLOORS						SKYLIGHT								
	NEW: 14 ft			EXIST: 0 ft			NEW: 47 ft2			EXIST: 0			NEW: 0			EXIST: 0			NEW: 47 ft2			EXIST: 0 ft2			NEW: 0.0 ft2			EXIST: 0.0 ft2					
Eff. R-V	18.53			8.50			59.22			22.86			27.65			22.05			29.80			22.05			2.04			2.03					
LOSS	4.0	416 btuh		8.7	0 btuh		1.3	59 btuh		3.2	0 btuh		2.7	0 btuh		3.4	0 btuh		2.5	117 btuh		3.4	0 btuh		36.4	0 btuh		37	0 btuh				
GAIN	0.8	79 btuh		1.6	0 btuh		0.7	33 btuh		1.8	0 btuh		1.5	0 btuh		1.9	0 btuh		0.3	13 btuh		0.4	0 btuh		89.7	0 btuh		14.7	0 btuh				
	DOORS						EAST/WEST WINDOWS						SE/SW WINDOWS						SOUTH WINDOWS						NORTH WINDOWS								
	NEW: 0.0 ft2			EXIST: 0.0 ft2			NEW: 22.0 ft2			EXIST: 0.0 ft2			NEW:			EXIST:			NEW: 0.0 ft2			EXIST: 0.0 ft2			NEW: 0 ft2			EXIST: 0 ft2					
Eff. R-V	3.01			3.01			3.57			1.99			0			0			3.57			1.99			3.57			1.99					
LOSS	24.7	0 btuh		24.7	0 btuh		20.8	457 btuh		37.3	0 btuh		0	0		0	0		20.8	0 btuh		37.3	0 btuh		20.8	0 btuh		37.3	0 btuh				
GAIN	4.7	0 btuh		4.7	0 btuh		28.2	620 btuh		14.9	0 btuh		0	0		0	0		21.7	0 btuh		14.9	0 btuh		11.7	0 btuh		14.9	0 btuh				
FUND. CONDUCTIVE HEATLOSS						0 btuh						AIR LEAKAGE NEW			AIR LEAKAGE EXIST			VENTILATION CASE 3			H.G. PEOPLE			APP. LOAD			DUCT PIPE L.						
TOTAL CONDUCTIVE				LOSS	1050 btuh		LOSS	0.2781		292 btuh		LOSS	0.0000		0 btuh		LOSS	0.1		61.9 btuh		239		5380		LOSS	10%		134 btuh				
TOTAL CONDUCTIVE				GAIN	744 btuh		GAIN	0.0727		54 btuh		GAIN	0.0000		0 btuh		GAIN	0.08		62 btuh		0		0 btuh		0%	0 btuh		GAIN	10%		74 btuh	

BED 3	TOTALS H.L.: 2904 btuh						H.G.: 3076 btuh						AREA: 203 ft2			C.Height: 9			GROSS EXP. WALL						NEW 126 ft			EXIST 0 ft		
	EXPOSED WALLS						EXPOSED CEILING W/ATTIC						EXPOSED CEILING NO ATTIC						EXPOSED FLOORS						SKYLIGHT					
	NEW: 14 ft			EXIST: 0 ft			NEW: 203 ft2			EXIST: 0			NEW: 0			EXIST: 0			NEW: 148 ft2			EXIST: 0 ft2			NEW: 0.0 ft2			EXIST: 0.0 ft2		
Eff. R-V	18.53			8.50			59.22			22.86			27.65			22.05			29.80			22.05			2.04			2.03		
LOSS	4.0	300 btuh		8.7	0 btuh		1.3	254 btuh		3.2	0 btuh		2.7	0 btuh		3.4	0 btuh		2.5	369 btuh		3.4	0 btuh		36.4	0 btuh		37	0 btuh	
GAIN	0.8	57 btuh		1.6	0 btuh		0.7	141 btuh		1.8	0 btuh		1.5	0 btuh		1.9	0 btuh		0.3	40 btuh		0.4	0 btuh		89.7	0 btuh		14.7	0 btuh	
	DOORS						EAST/WEST WINDOWS						SE/SW WINDOWS						SOUTH WINDOWS						NORTH WINDOWS					
	NEW: 0.0 ft2			EXIST: 0.0 ft2			NEW: 51.0 ft2			EXIST: 0.0 ft2			NEW:			EXIST:			NEW: 0.0 ft2			EXIST: 0.0 ft2			NEW: 0 ft2			EXIST: 0 ft2		
Eff. R-V	3.01			3.01			3.57			1.99			0			0			3.57			1.99			3.57			1.99		

**HEATLOSS/MOIST
CALCULATIONS
CSA-F280-12**

ADDRESS/MODEL: Unit 4501 - Elev. A,B and CLIENT: Royal Pine Homes
C - Opt. 2nd floor - 5 bedroom - 4 bath cond GTA: 3244
PROJECT #: P22160 LOT: 4501
COMPLIANCE PACKAGE: SB 12 SITE: Forestside Estates



LOSS	24.7	0 btuh	24.7	0 btuh	20.8	1060 btuh	37.3	0 btuh	0	0	0	0	20.8	0 btuh	37.3	0 btuh	20.8	0 btuh	37.3	0 btuh
GAIN	4.7	0 btuh	4.7	0 btuh	28.2	1437 btuh	14.9	0 btuh	0	0	0	0	21.7	0 btuh	14.9	0 btuh	11.7	0 btuh	14.9	0 btuh
FUND. CONDUCTIVE HEATLOSS				0 btuh	AIR LEAKAGE NEW			AIR LEAKAGE EXIST			VENTILATION CASE 3			H.G. PEOPLE		APP. LOAD		DUCT PIPE L.		
TOTAL CONDUCTIVE		LOSS	1983 btuh	LOSS	0.2781	551 btuh	LOSS	0.0000	0 btuh	LOSS	0.1	117.0 btuh	239		5380		LOSS	10%	253 btuh	
TOTAL CONDUCTIVE		GAIN	1674 btuh	GAIN	0.0727	122 btuh	GAIN	0.0000	0 btuh	GAIN	0.08	140 btuh	1	239 btuh	0%	0 btuh	GAIN	10%	191 btuh	
BED 4																				
TOTALS				H.L.: 3812 btuh			H.G.: 3670 btuh			AREA: 212 ft2		C.Height: 9		GROSS EXP. WALL			NEW 369 ft		EXIST 0 ft	
EXPOSED WALLS		EXPOSED CEILING W/ATTIC			EXPOSED CEILING NO ATTIC			EXPOSED FLOORS			SKYLIGHT									
NEW: 41 ft		EXIST: 0 ft		NEW: 212 ft2		EXIST: 0		NEW: 0		EXIST: 0		NEW: 0 ft2		EXIST: 0 ft2		NEW: 0.0 ft2		EXIST: 0.0 ft2		
Eff. R-V	18.53	8.50		59.22		22.86		27.65		22.05		29.80		22.05		2.04		2.03		
LOSS	4.0	1213 btuh	8.7	0 btuh	1.3	266 btuh	3.2	0 btuh	2.7	0 btuh	3.4	0 btuh	2.5	0 btuh	3.4	0 btuh	36.4	0 btuh	37	0 btuh
GAIN	0.8	229 btuh	1.6	0 btuh	0.7	147 btuh	1.8	0 btuh	1.5	0 btuh	1.9	0 btuh	0.3	0 btuh	0.4	0 btuh	89.7	0 btuh	14.7	0 btuh
DOORS		EAST/WEST WINDOWS			SE/SW WINDOWS			SOUTH WINDOWS			NORTH WINDOWS									
NEW: 0.0 ft2		EXIST: 0.0 ft2		NEW: 66.0 ft2		EXIST: 0.0 ft2		NEW:		EXIST:		NEW: 0.0 ft2		EXIST: 0.0 ft2		NEW: 0 ft2		EXIST: 0 ft2		
Eff. R-V	3.01	3.01		3.57		1.99		0		0		3.57		1.99		3.57		1.99		
LOSS	24.7	0 btuh	24.7	0 btuh	20.8	1372 btuh	37.3	0 btuh	0	0	0	0	20.8	0 btuh	37.3	0 btuh	20.8	0 btuh	37.3	0 btuh
GAIN	4.7	0 btuh	4.7	0 btuh	28.2	1860 btuh	14.9	0 btuh	0	0	0	0	21.7	0 btuh	14.9	0 btuh	11.7	0 btuh	14.9	0 btuh
FUND. CONDUCTIVE HEATLOSS				0 btuh	AIR LEAKAGE NEW			AIR LEAKAGE EXIST			VENTILATION CASE 3			H.G. PEOPLE		APP. LOAD		DUCT PIPE L.		
TOTAL CONDUCTIVE		LOSS	2851 btuh	LOSS	0.2781	793 btuh	LOSS	0.0000	0 btuh	LOSS	0.1	168.1 btuh	239		5380		LOSS	0%	0 btuh	
TOTAL CONDUCTIVE		GAIN	2235 btuh	GAIN	0.0727	162 btuh	GAIN	0.0000	0 btuh	GAIN	0.08	187 btuh	1	239 btuh	0%	0 btuh	GAIN	0%	0 btuh	
BD-5																				
TOTALS				H.L.: 1247 btuh			H.G.: 1184 btuh			AREA: 187 ft2		C.Height: 9		GROSS EXP. WALL			NEW 99 ft		EXIST 0 ft	
EXPOSED WALLS		EXPOSED CEILING W/ATTIC			EXPOSED CEILING NO ATTIC			EXPOSED FLOORS			SKYLIGHT									
NEW: 11 ft		EXIST: 0 ft		NEW: 187 ft2		EXIST: 0		NEW: 0		EXIST: 0		NEW: 0 ft2		EXIST: 0 ft2		NEW: 0.0 ft2		EXIST: 0.0 ft2		
Eff. R-V	18.53	8.50		59.22		22.86		27.65		22.05		29.80		22.05		2.04		2.03		
LOSS	4.0	324 btuh	8.7	0 btuh	1.3	234 btuh	3.2	0 btuh	2.7	0 btuh	3.4	0 btuh	2.5	0 btuh	3.4	0 btuh	36.4	0 btuh	37	0 btuh
GAIN	0.8	61 btuh	1.6	0 btuh	0.7	129 btuh	1.8	0 btuh	1.5	0 btuh	1.9	0 btuh	0.3	0 btuh	0.4	0 btuh	89.7	0 btuh	14.7	0 btuh
DOORS		EAST/WEST WINDOWS			SE/SW WINDOWS			SOUTH WINDOWS			NORTH WINDOWS									
NEW: 0.0 ft2		EXIST: 0.0 ft2		NEW: 0.0 ft2		EXIST: 0.0 ft2		NEW:		EXIST:		NEW: 18.0 ft2		EXIST: 0.0 ft2		NEW: 0 ft2		EXIST: 0 ft2		
Eff. R-V	3.01	3.01		3.57		1.99		0		0		3.57		1.99		3.57		1.99		
LOSS	24.7	0 btuh	24.7	0 btuh	20.8	0 btuh	37.3	0 btuh	0	0	0	0	20.8	374 btuh	37.3	0 btuh	20.8	0 btuh	37.3	0 btuh
GAIN	4.7	0 btuh	4.7	0 btuh	28.2	0 btuh	14.9	0 btuh	0	0	0	0	21.7	391 btuh	14.9	0 btuh	11.7	0 btuh	14.9	0 btuh
FUND. CONDUCTIVE HEATLOSS				0 btuh	AIR LEAKAGE NEW			AIR LEAKAGE EXIST			VENTILATION CASE 3			H.G. PEOPLE		APP. LOAD		DUCT PIPE L.		
TOTAL CONDUCTIVE		LOSS	933 btuh	LOSS	0.2781	259 btuh	LOSS	0.0000	0 btuh	LOSS	0.1	55.0 btuh	239		5380		LOSS	0%	0 btuh	
TOTAL CONDUCTIVE		GAIN	581 btuh	GAIN	0.0727	42 btuh	GAIN	0.0000	0 btuh	GAIN	0.08	49 btuh	1	239 btuh	0%	0 btuh	GAIN	0%	0 btuh	
BED 2																				
TOTALS				H.L.: 2203 btuh			H.G.: 1950 btuh			AREA: 221 ft2		C.Height: 9		GROSS EXP. WALL			NEW 225 ft		EXIST 0 ft	
EXPOSED WALLS		EXPOSED CEILING W/ATTIC			EXPOSED CEILING NO ATTIC			EXPOSED FLOORS			SKYLIGHT									
NEW: 25 ft		EXIST: 0 ft		NEW: 221 ft2		EXIST: 0		NEW: 0		EXIST: 0		NEW: 0 ft2		EXIST: 0 ft2		NEW: 0.0 ft2		EXIST: 0.0 ft2		
Eff. R-V	18.53	8.50		59.22		22.86		27.65		22.05		29.80		22.05		2.04		2.03		
LOSS	4.0	789 btuh	8.7	0 btuh	1.3	277 btuh	3.2	0 btuh	2.7	0 btuh	3.4	0 btuh	2.5	0 btuh	3.4	0 btuh	36.4	0 btuh	37	0 btuh
GAIN	0.8	149 btuh	1.6	0 btuh	0.7	153 btuh	1.8	0 btuh	1.5	0 btuh	1.9	0 btuh	0.3	0 btuh	0.4	0 btuh	89.7	0 btuh	14.7	0 btuh
DOORS		EAST/WEST WINDOWS			SE/SW WINDOWS			SOUTH WINDOWS			NORTH WINDOWS									
NEW: 0.0 ft2		EXIST: 0.0 ft2		NEW: 28.0 ft2		EXIST: 0.0 ft2		NEW:		EXIST:		NEW: 0.0 ft2		EXIST: 0.0 ft2		NEW: 0 ft2		EXIST: 0 ft2		
Eff. R-V	3.01	3.01		3.57		1.99		0		0		3.57		1.99		3.57		1.99		
LOSS	24.7	0 btuh	24.7	0 btuh	20.8	582 btuh	37.3	0 btuh	0	0	0	0	20.8	0 btuh	37.3	0 btuh	20.8	0 btuh	37.3	0 btuh
GAIN	4.7	0 btuh	4.7	0 btuh	28.2	789 btuh	14.9	0 btuh	0	0	0	0	21.7	0 btuh	14.9	0 btuh	11.7	0 btuh	14.9	0 btuh
FUND. CONDUCTIVE HEATLOSS				0 btuh	AIR LEAKAGE NEW			AIR LEAKAGE EXIST			VENTILATION CASE 3			H.G. PEOPLE		APP. LOAD		DUCT PIPE L.		
TOTAL CONDUCTIVE		LOSS	1648 btuh	LOSS	0.2781	458 btuh	LOSS	0.0000	0 btuh	LOSS	0.1	97.2 btuh	239		5380		LOSS	0%	0 btuh	
TOTAL CONDUCTIVE		GAIN	1091 btuh	GAIN	0.0727	79 btuh	GAIN	0.0000	0 btuh	GAIN	0.08	91 btuh	1	239 btuh	0%	0 btuh	GAIN	0%	0 btuh	
LEVEL 4																				

INSTALLATION OF HVAC EQUIPMENTS SHALL CONFORM TO MANUFACTURER'S SPECIFICATIONS AND MANUALS

THE INSTALLATION OF CARBON MONOXIDE DETECTOR(S) SHALL COMPLY WITH DIV. B, 9.33.4. REQUIREMENTS


MECHANICAL VENTILATION SHALL BE PROVIDED IN CONFORMANCE WITH OBC DIV. B, 9.32.3. REQUIREMENTS

A HEAT RECOVERY VENTILATOR SHALL BE INSTALLED IN COMPLIANCE WITH OBC DIV. B, 6.2.1.6.9.32.3.6(3), 9.32.3.11 AND HRAI DIGEST REQUIREMENTS.

City of Brampton
Building Division
HVAC Reviewed
2023/06/09
Shrut Desai

ALL WORK SHALL CONFORM TO THE ONTARIO BUILDING CODE (OBC) 2012 AS AMENDED

PLEASE SEE ATTACHED NOTES AS THEY FORM PART OF THE REVIEWED DRAWINGS

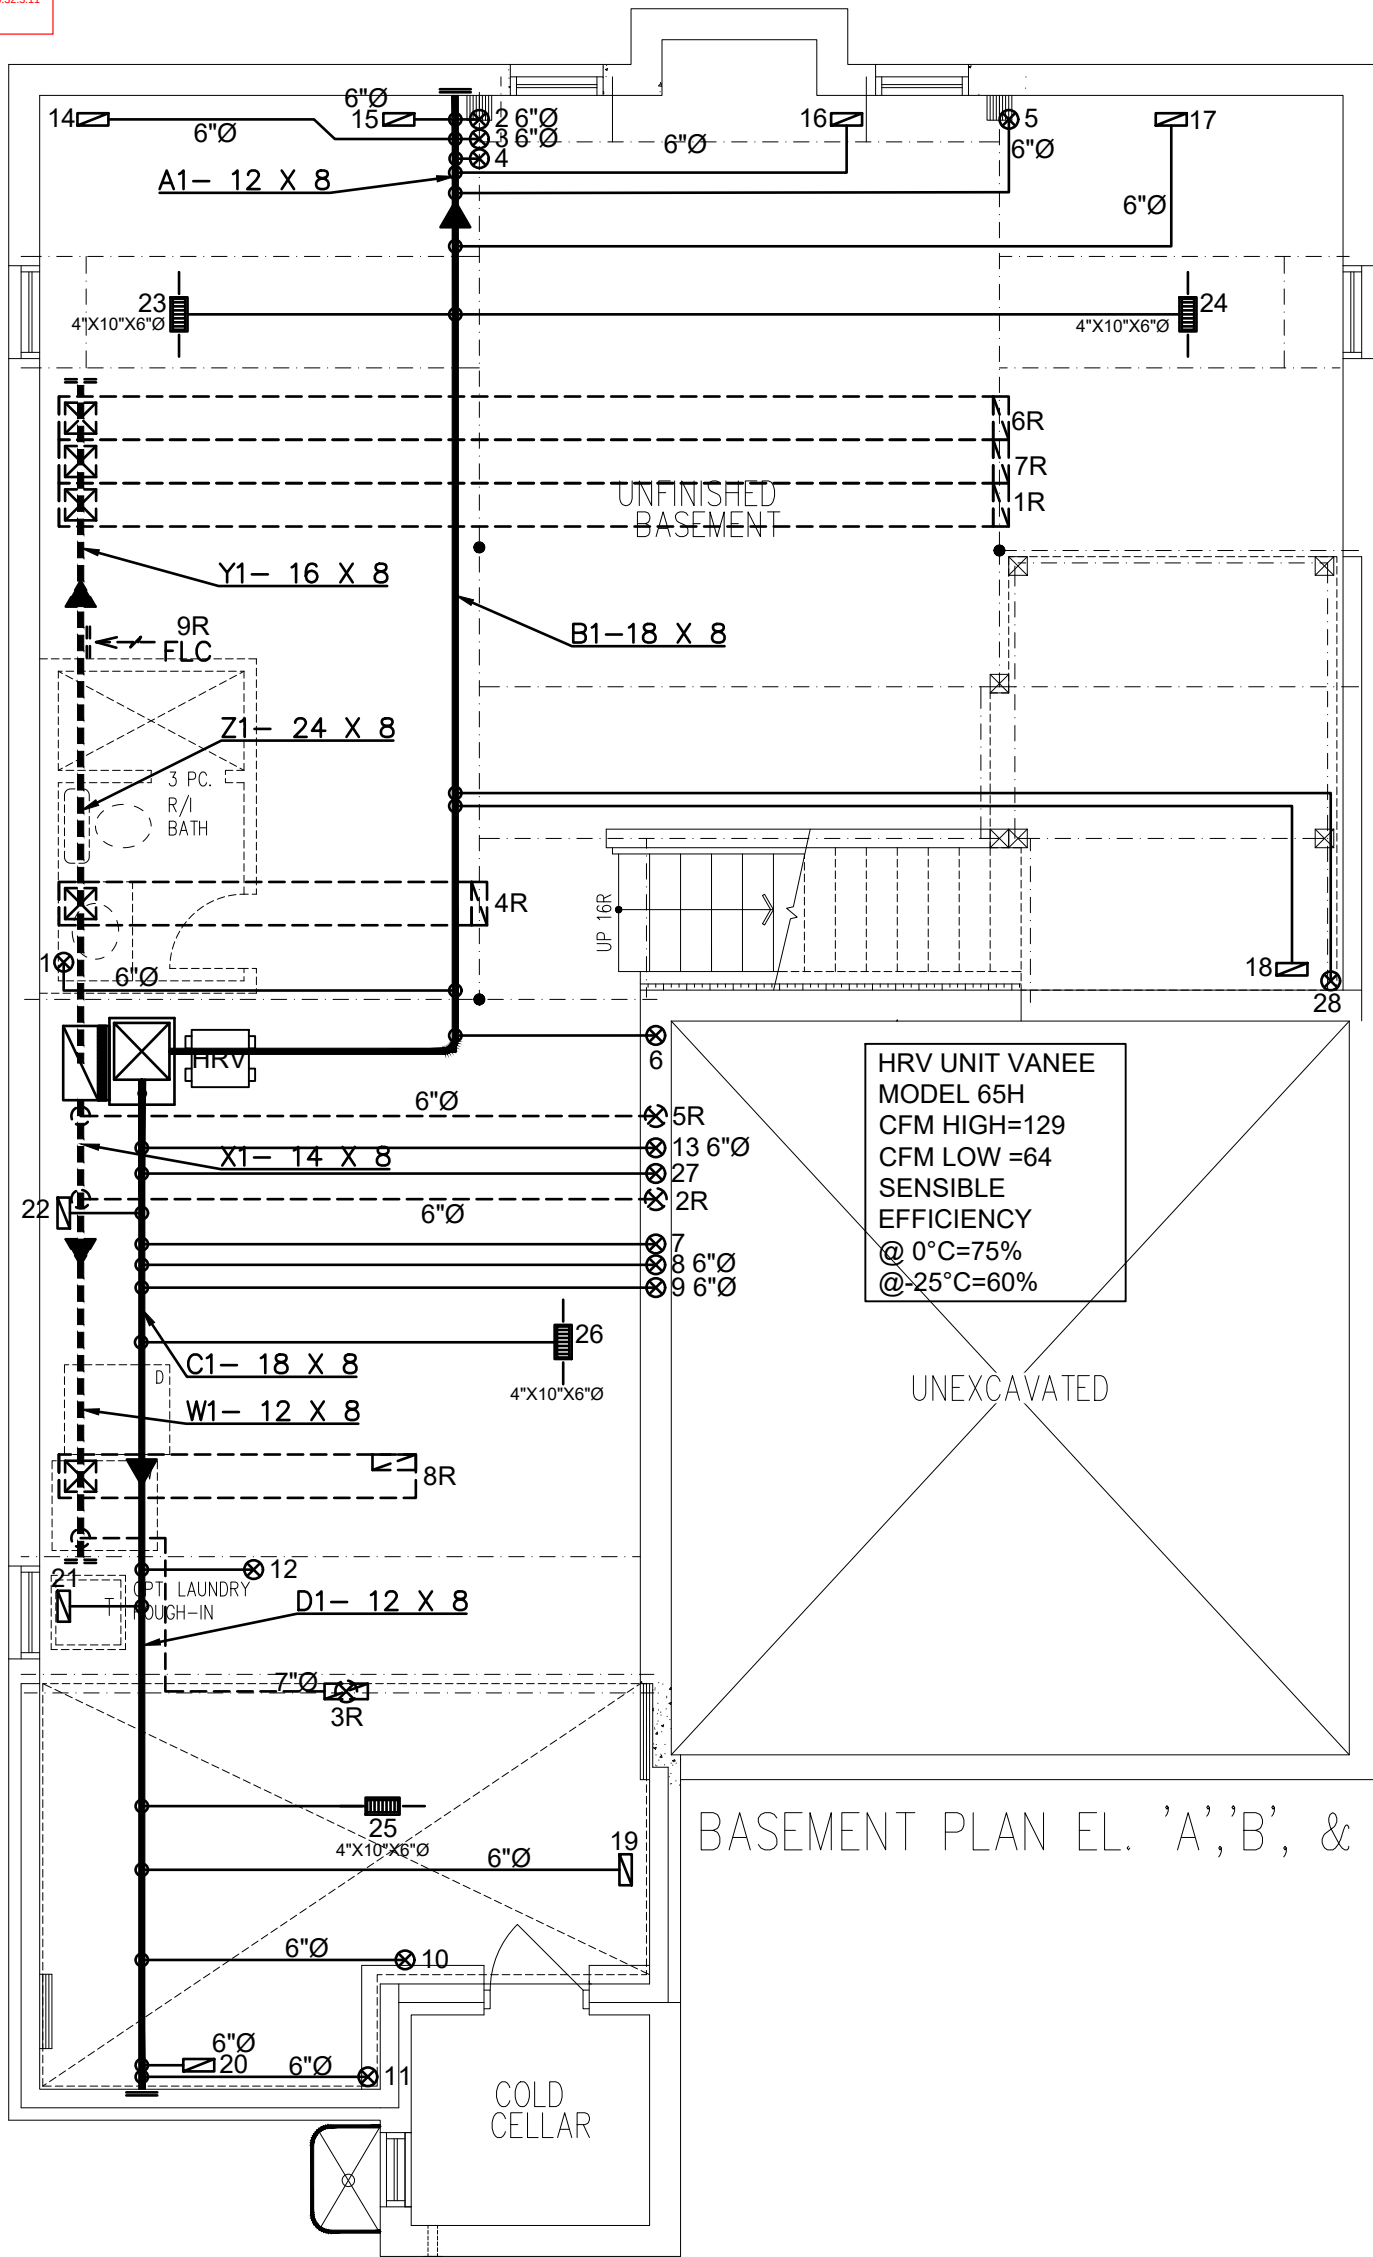

BASEMENT PLAN EL. 'A','B', & 'C'

3RD	# S/A	- # R/A	- # FANS	-	- DESIGNER TO BE NOTIFIED OF ALL & ANY CHANGES TO THE STRUCTURE AND/OR SYSTEM DESIGN BEFORE INSTALLATION BEGINS. INSTALLATION TO COMPLY WITH THE LATEST ONTARIO BUILDING CODE. - COORDINATE EXACT LOCATION OF GRILLES AND REGISTERS WITH OTHER TRADES, SITE CONDITIONS, OWNER BUILDER, AND/OR ARCHITECT BEFORE INSTALLATION. - PROVIDE MANUAL BALANCING DAMPERS AS REQUIRED TO S/A BRANCH OUTLETS, MAIN TAKE OFF'S & "Y" FITTINGS. - ALL S/A RUNS TO BE 4"x10"x5" ROUND UNLESS OTHERWISE NOTED - INSTALLATION TO COMPLY WITH THE LATEST ONTARIO BUILDING CODE. ALL DUCTS - ALL DUCTWORK LOCATED IN UNHEATED SPACES SHALL BE MIN R-12. UNDERCUT ALL DOORS IN ROOMS WITHOUT RETURN AIR, KEEP JOINTS TIGHT AND AIR LEAKAGE TO A MINIMUM.					
2ND	15	5	5							
1ST	9	3	1							
B	4	1	-							
TOTAL	28	9	6							
CONTRACTOR TO WORK FROM MUNICIPAL APPROVED DRAWINGS ONLY					TOTAL LOSS	53,531 BTUH		MODEL:	Unit 4501 - Elev. A,B and C - Opt. 2nd floor - 5 bedroom - 4 bath cond	
The undersigned has reviewed and takes responsibility for this design and has the qualifications and meets the requirements set out in the Ontario Building Code to be a designer. Doug McCallum102614 NAMESIGNATUREBCIN / BCDN					TOTAL GAIN	34,875 BTUH		PROJECT #:	P22160 SQFT: 3244 W%: 12.68	
					HEATING UNIT	LENNOX		SITE:	Forestside Estates, Brampton	
					MODEL #	EL296UH070XE36B	3.0 TONS	FOR:	Royal Pine Homes	
					OUTPUT	64,000 BTUH	1145 CFM	BUILDER:	Royal Pine Homes	

PROPOSED BASEMENT

DATE: JUN/2022 SCALE: 3/16"=1'-0" DRAWN BY: MMA

SB-12 PERFORMANCE
CSA F280-12

MCCALLUM
HVAC DESIGN INC
Brampton, Ontario, 905-840-8166, info@mccallumhvac.com


M1

THE INSTALLATION OF CARBON MONOXIDE DETECTOR(S) SHALL COMPLY WITH DIV. B, 9.33.4. REQUIREMENTS

MECHANICAL VENTILATION SHALL BE PROVIDED IN CONFORMANCE WITH OBC DIV. B, 9.32.3. REQUIREMENTS

City of Brampton
Building Division
HVAC Reviewed

2023/06/09
STRAVE DESIGN
ALL WORK SHALL CONFORM TO THE ONTARIO BUILDING CODE (OBC) 2012 AS AMENDED

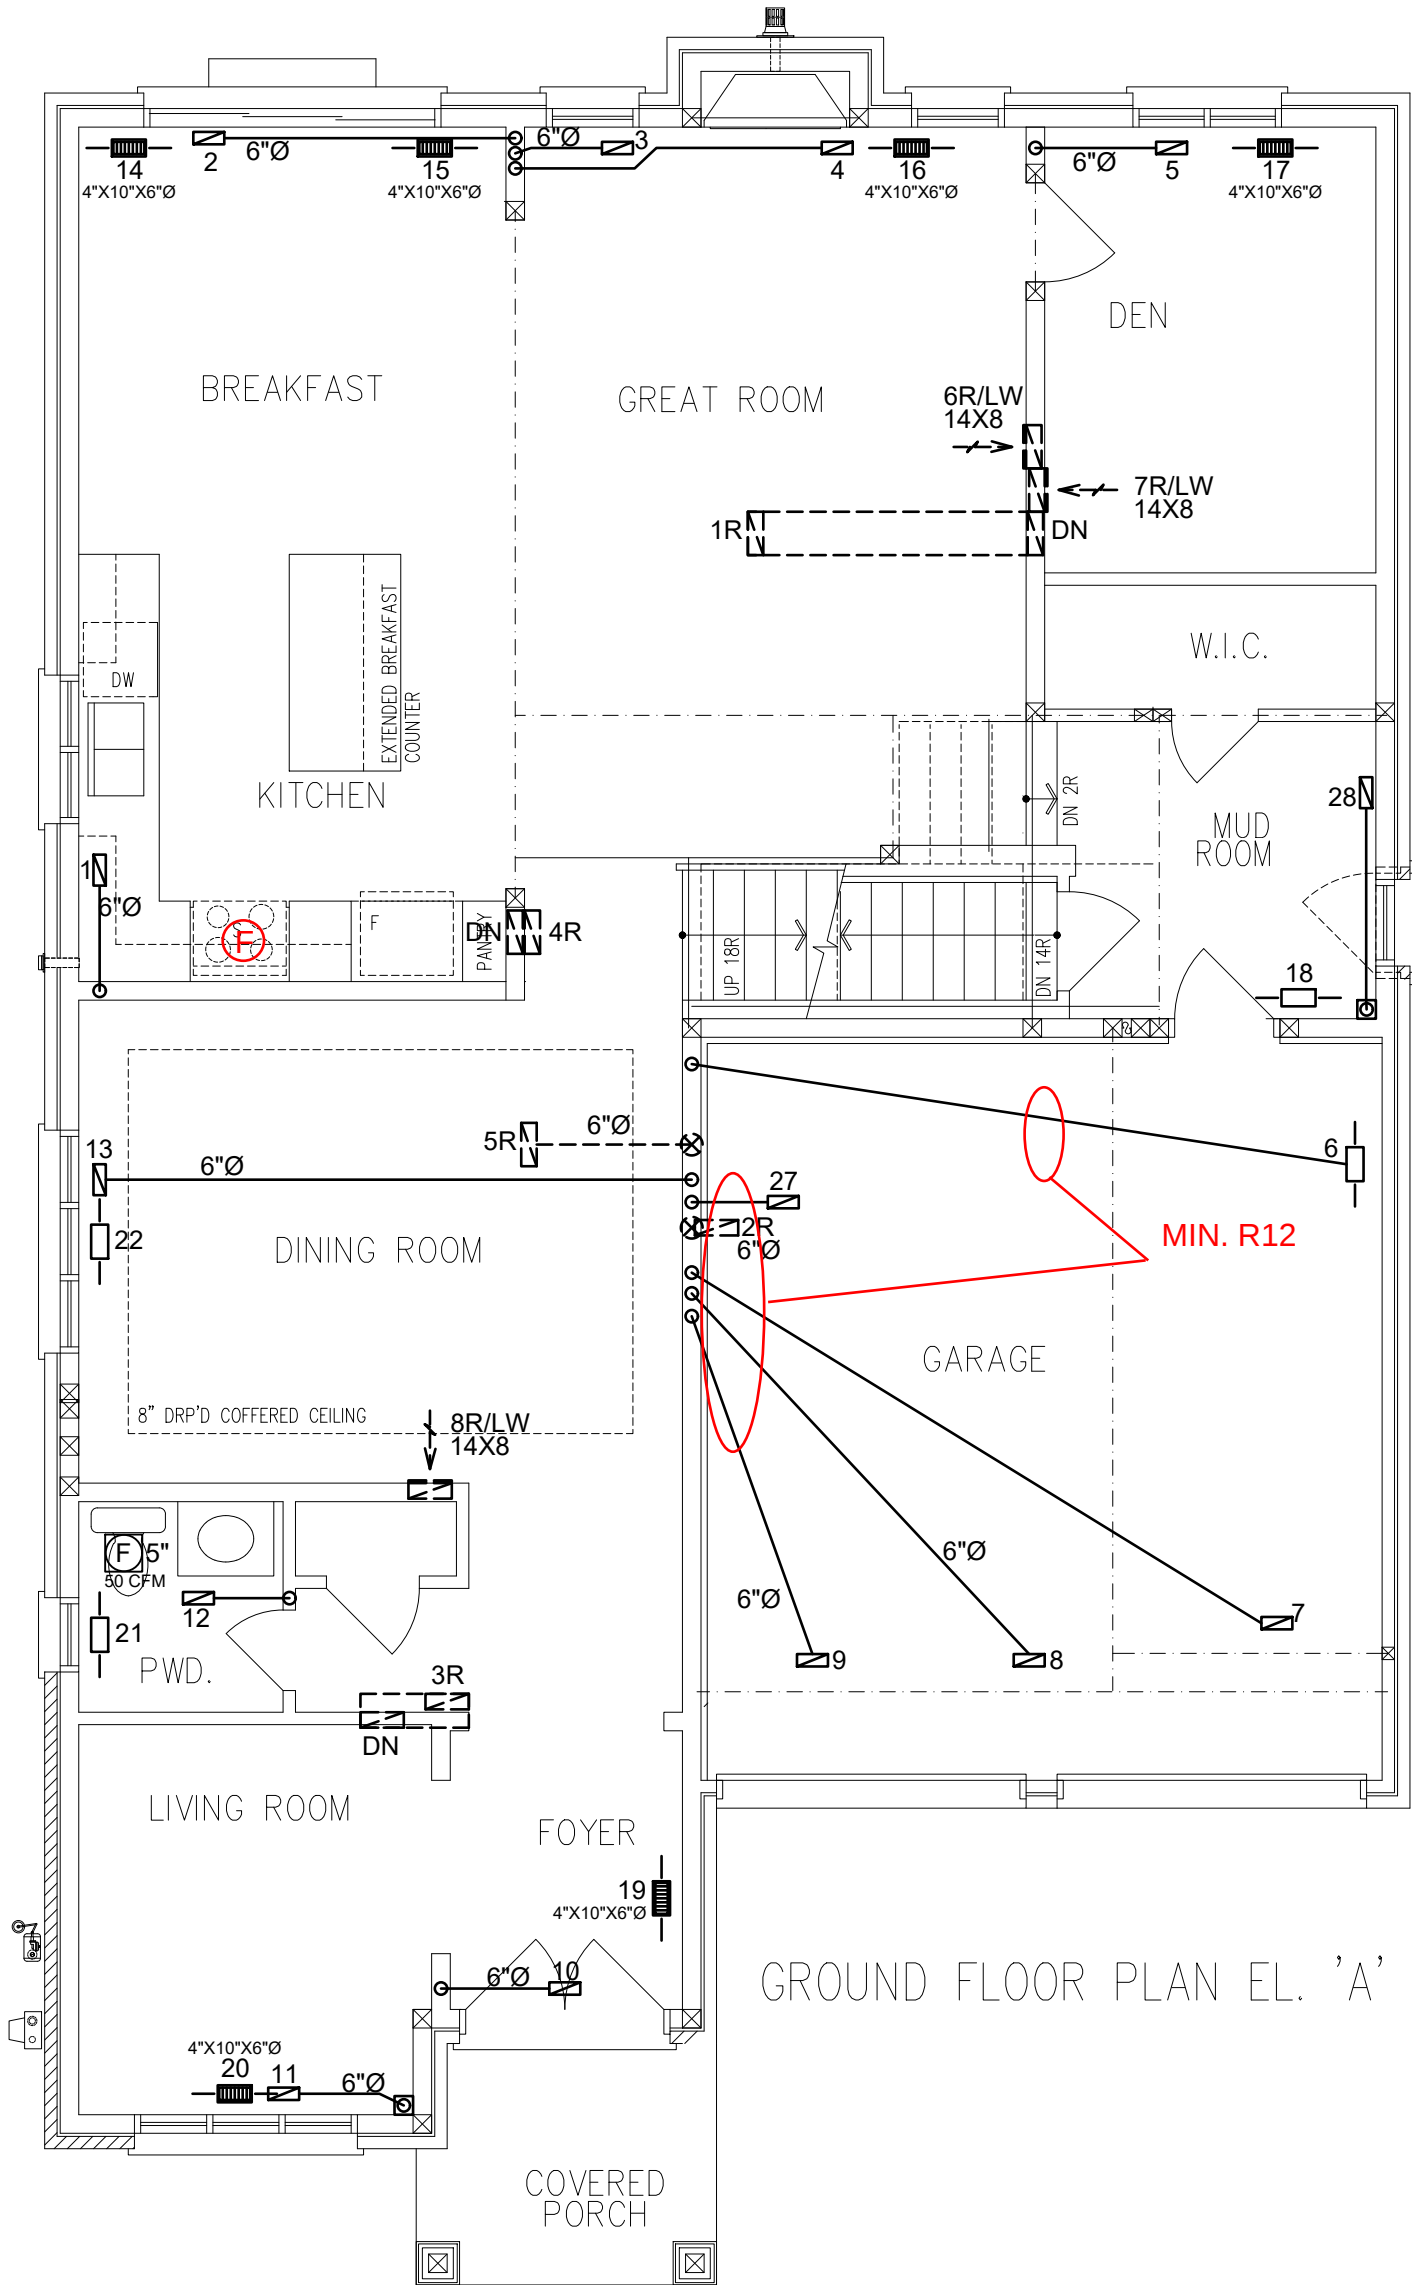

3RD	# S/A	# R/A	# FANS	
2ND	15	5	5	
1ST	9	3	1	
B	4	1	-	
TOTAL	28	9	6	

CONTRACTOR TO WORK FROM MUNICIPAL APPROVED DRAWINGS ONLY	TOTAL LOSS	53,531 BTUH	MODEL:	Unit 4501 - Elev. A,B and C - Opt. 2nd floor - 5 bedroom - 4 bath cond
The undersigned has reviewed and takes responsibility for this design and has the qualifications and meets the requirements set out in the Ontario Building Code to be a designer.	TOTAL GAIN	34,875 BTUH	PROJECT #:	P22160 SQFT: 3244 W%: 12.68
Doug McCallum	HEATING UNIT	LENNOX	SITE:	Forestside Estates, Brampton
NAME	MODEL #	EL296UH070XE36B	FOR:	Royal Pine Homes
SIGNATURE	OUTPUT	64,000 BTUH	BUILDER:	Royal Pine Homes
BCIN / BCDN		1145 CFM		

PROPOSED 1ST FLOOR

DATE: JUN/2022 SCALE: 3/16"=1'-0" DRAWN BY: MMA

SB-12 PERFORMANCE

CSA F280-12

Brampton, Ontario, 905-840-8166, info@mccallumhvac.com

M2


THE INSTALLATION OF CARBON MONOXIDE DETECTOR(S) SHALL COMPLY WITH DIV. B, 9.33.4. REQUIREMENTS

City of Brampton
Building Division
HVAC Reviewed

2023/08/09
Shruti Desai

ALL WORK SHALL CONFORM TO THE ONTARIO
BUILDING CODE O. REG. 330/12 AS AMENDED

MECHANICAL VENTILATION SHALL BE PROVIDED IN CONFORMANCE WITH OBC DIV. B, 9.32.3. REQUIREMENTS

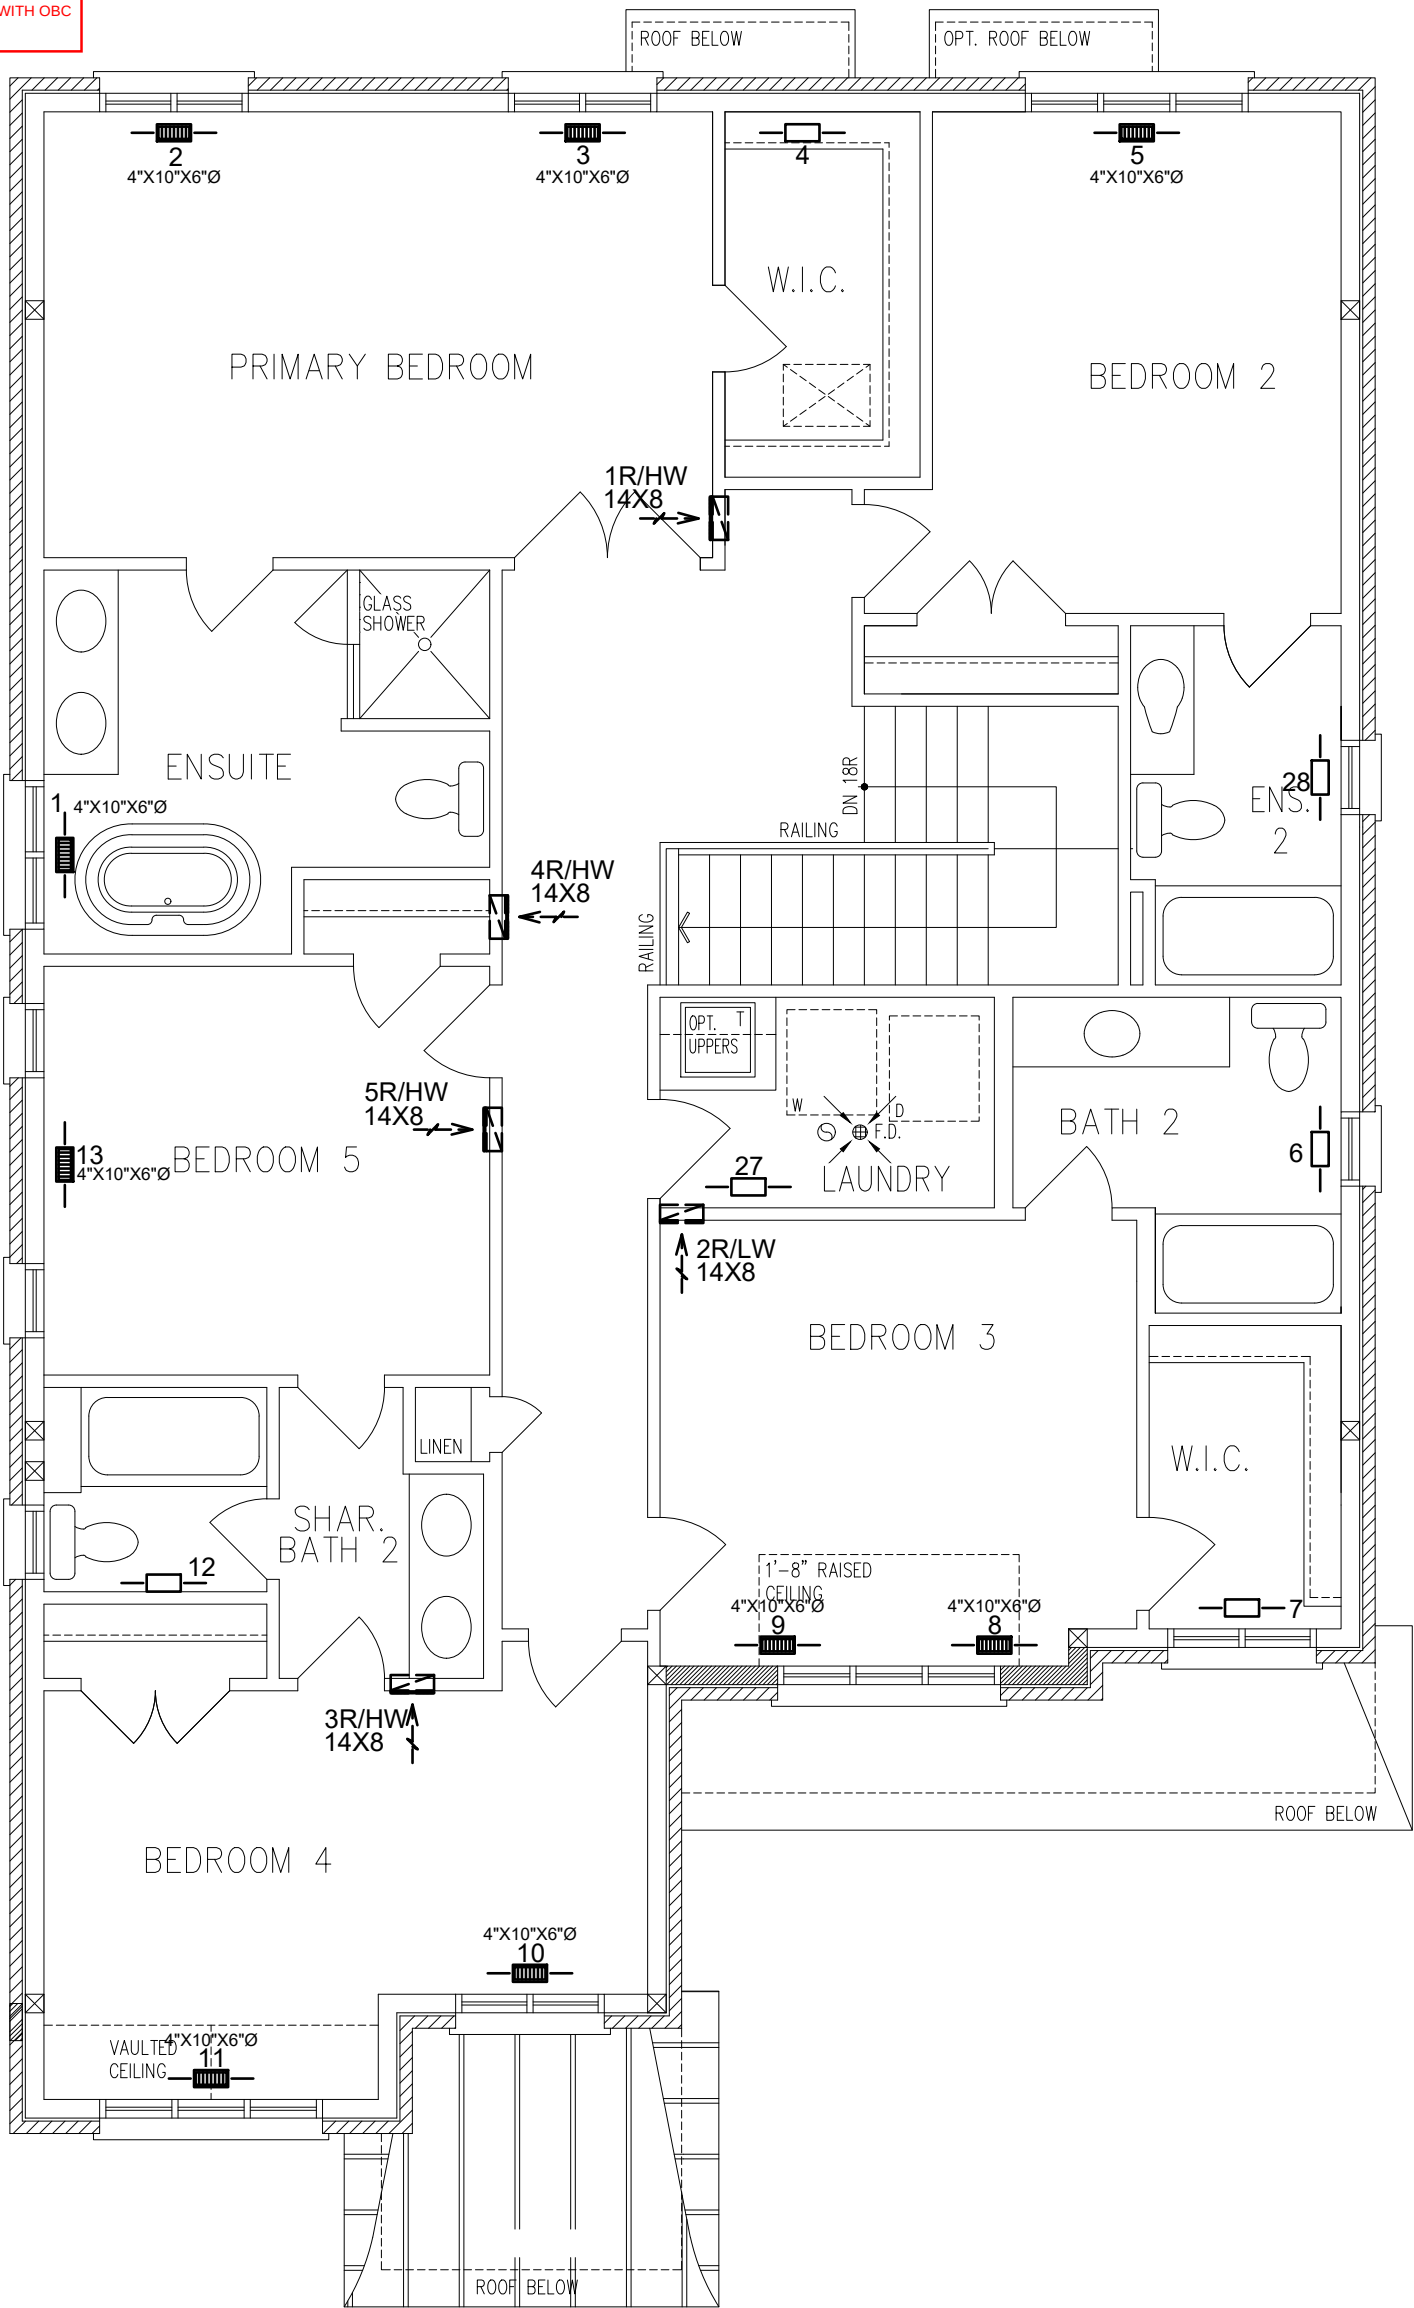

OPT. SECOND FLOOR PLAN, ELEVATION 'A'
(W/ 5 BEDROOM, 4 BATHROOM CONDITION LAYOUT)

3RD	# S/A	- # R/A	- # FANS	
2ND	15	5	5	
1ST	9	3	1	
B	4	1	-	
TOTAL	28	9	6	
CONTRACTOR TO WORK FROM MUNICIPAL APPROVED DRAWINGS ONLY				
The undersigned has reviewed and takes responsibility for this design and has the qualifications and meets the requirements set out in the Ontario Building Code to be a designer.				
Doug McCallum	SIGNATURE		102614	BCIN / BCDN
TOTAL LOSS		53,531 BTU/H		
TOTAL GAIN		34,875 BTU/H		
HEATING UNIT		LENNOX		
MODEL #		EL296UH070XE36B	3.0 TONS	
OUTPUT		64,000 BTU/H	1145 CFM	
DESIGNER TO BE NOTIFIED OF ALL & ANY CHANGES TO THE STRUCTURE AND/OR SYSTEM DESIGN BEFORE INSTALLATION BEGINS.				
INSTALLATION TO COMPLY WITH THE LATEST ONTARIO BUILDING CODE.				
COORDINATE EXACT LOCATION OF GRILLES AND REGISTERS WITH OTHER TRADES, SITE CONDITIONS, OWNER BUILDER, AND/OR ARCHITECT BEFORE INSTALLATION.				
PROVIDE MANUAL BALANCING DAMPERS AS REQUIRED TO S/A BRANCH OUTLETS, MAIN TAKE OFF'S & "Y" FITTINGS.				
ALL S/A RUNS TO BE 4"X10"X5" ROUND UNLESS OTHERWISE NOTED				
INSTALLATION TO COMPLY WITH THE LATEST ONTARIO BUILDING CODE. ALL DUCTS				
ALL DUCTWORK LOCATED IN UNHEATED SPACES SHALL BE MIN R-12. UNDERCUT ALL DOORS IN ROOMS WITHOUT RETURN AIR, KEEP JOINTS TIGHT AND AIR LEAKAGE TO A MINIMUM.				

PROPOSED 2ND FLOOR			
DATE:	JUN/2022	SCALE:	3/16"=1'-0"
DRAWN BY:		MMA	
SB-12 PERFORMANCE CSA F280-12			
		M3	
MCCALLUM HVAC DESIGN INC			
Brampton, Ontario, 905-840-8166, info@mccallumhvac.com			


THE INSTALLATION OF CARBON MONOXIDE DETECTOR(S) SHALL COMPLY WITH DIV. B, 9.33.4. REQUIREMENTS

City of Brampton
Building Division
HVAC Reviewed


2023/08/09
Shruti Desai

ALL WORK SHALL CONFORM TO THE ONTARIO
BUILDING CODE O REG. 330/12 AS AMENDED

MECHANICAL VENTILATION SHALL BE PROVIDED IN CONFORMANCE WITH OBC DIV. B, 9.32.3. REQUIREMENTS

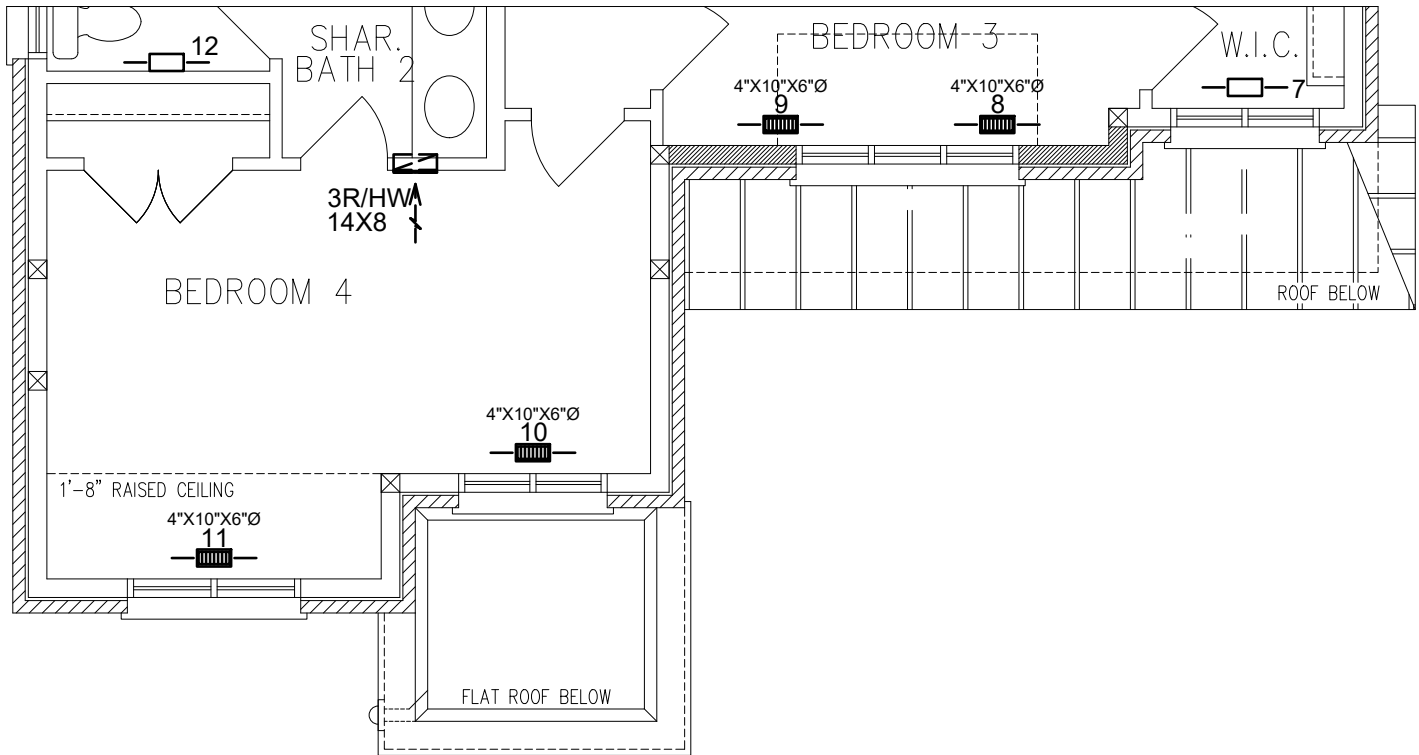


OPT. SECOND FLOOR PLAN, ELEVATION 'B'
(W/ 5 BEDROOM, 4 BATHROOM CONDITION LAYOUT)

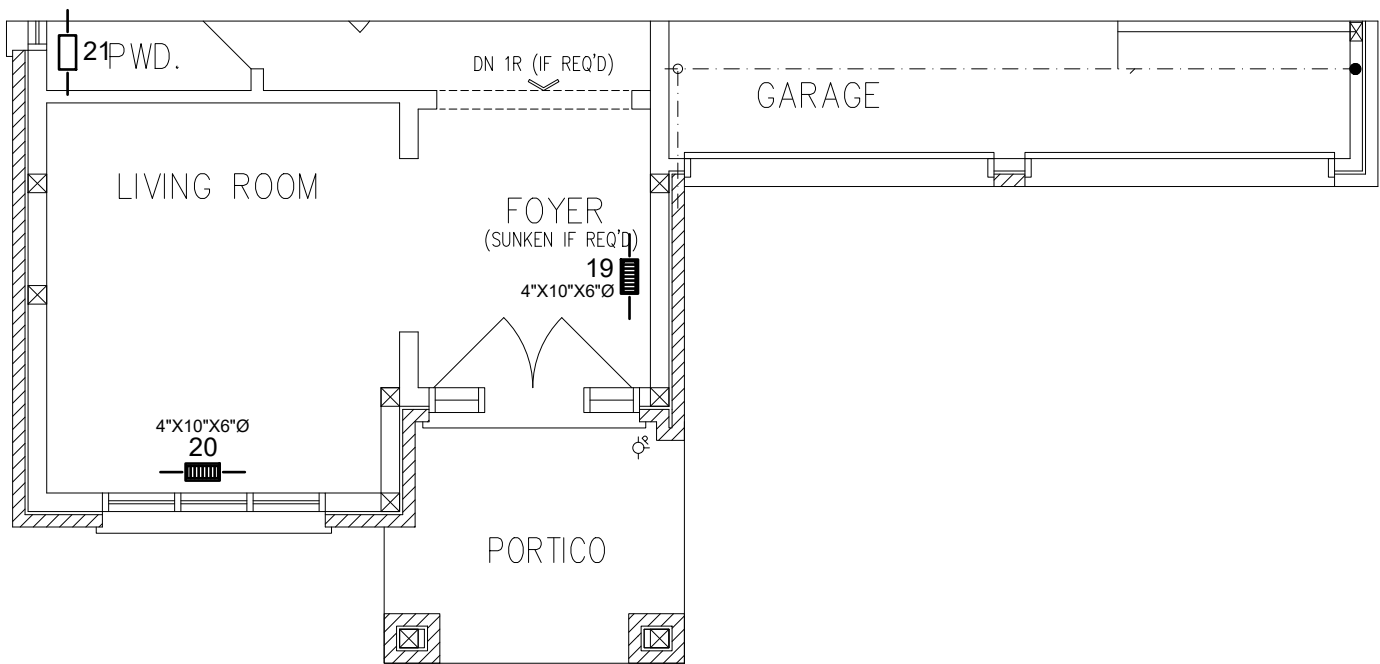


GROUND FLOOR PLAN EL. 'B'

3RD	# S/A	# R/A	# FANS	- DESIGNER TO BE NOTIFIED OF ALL & ANY CHANGES TO THE STRUCTURE AND/OR SYSTEM DESIGN BEFORE INSTALLATION BEGINS. INSTALLATION TO COMPLY WITH THE LATEST ONTARIO BUILDING CODE. - COORDINATE EXACT LOCATION OF GRILLES AND REGISTERS WITH OTHER TRADES, SITE CONDITIONS, OWNER BUILDER, AND/OR ARCHITECT BEFORE INSTALLATION. - PROVIDE MANUAL BALANCING DAMPERS AS REQUIRED TO S/A BRANCH OUTLETS, MAIN TAKE OFF'S & "Y" FITTINGS. - ALL S/A RUNS TO BE 4"X10"X5" ROUND UNLESS OTHERWISE NOTED - INSTALLATION TO COMPLY WITH THE LATEST ONTARIO BUILDING CODE. ALL DUCTS - ALL DUCTWORK LOCATED IN UNHEATED SPACES SHALL BE MIN R-12. UNDERCUT ALL DOORS IN ROOMS WITHOUT RETURN AIR, KEEP JOINTS TIGHT AND AIR LEAKAGE TO A MINIMUM.	PARTIAL PLANS		
2ND	15	5	5		DATE: JUN/2022	SCALE: 3/16"=1'-0"	DRAWN BY: MMA
1ST	9	3	1		SB-12 PERFORMANCE		
B	4	1	-		CSA F280-12		
TOTAL	28	9	6				
CONTRACTOR TO WORK FROM MUNICIPAL APPROVED DRAWINGS ONLY				TOTAL LOSS	53,531 BTUH		MODEL: Unit 4501 - Elev. A,B and C - Opt. 2nd floor - 5 bedroom - 4 bath cond
The undersigned has reviewed and takes responsibility for this design and has the qualifications and meets the requirements set out in the Ontario Building Code to be a designer. Doug McCallum NAME SIGNATURE BCIN / BCDN				TOTAL GAIN	34,875 BTUH		PROJECT #: P22160 SQFT: 3244 W%: 12.68
				HEATING UNIT	LENNOX		SITE: Forestside Estates, Brampton
				MODEL #	EL296UH070XE36B	3.0 TONS	FOR: Royal Pine Homes
				OUTPUT	64,000 BTUH	1145 CFM	BUILDER: Royal Pine Homes
				MCCALLUM HVAC DESIGN INC Brampton, Ontario, 905-840-8166, info@mccallumhvac.com			M4

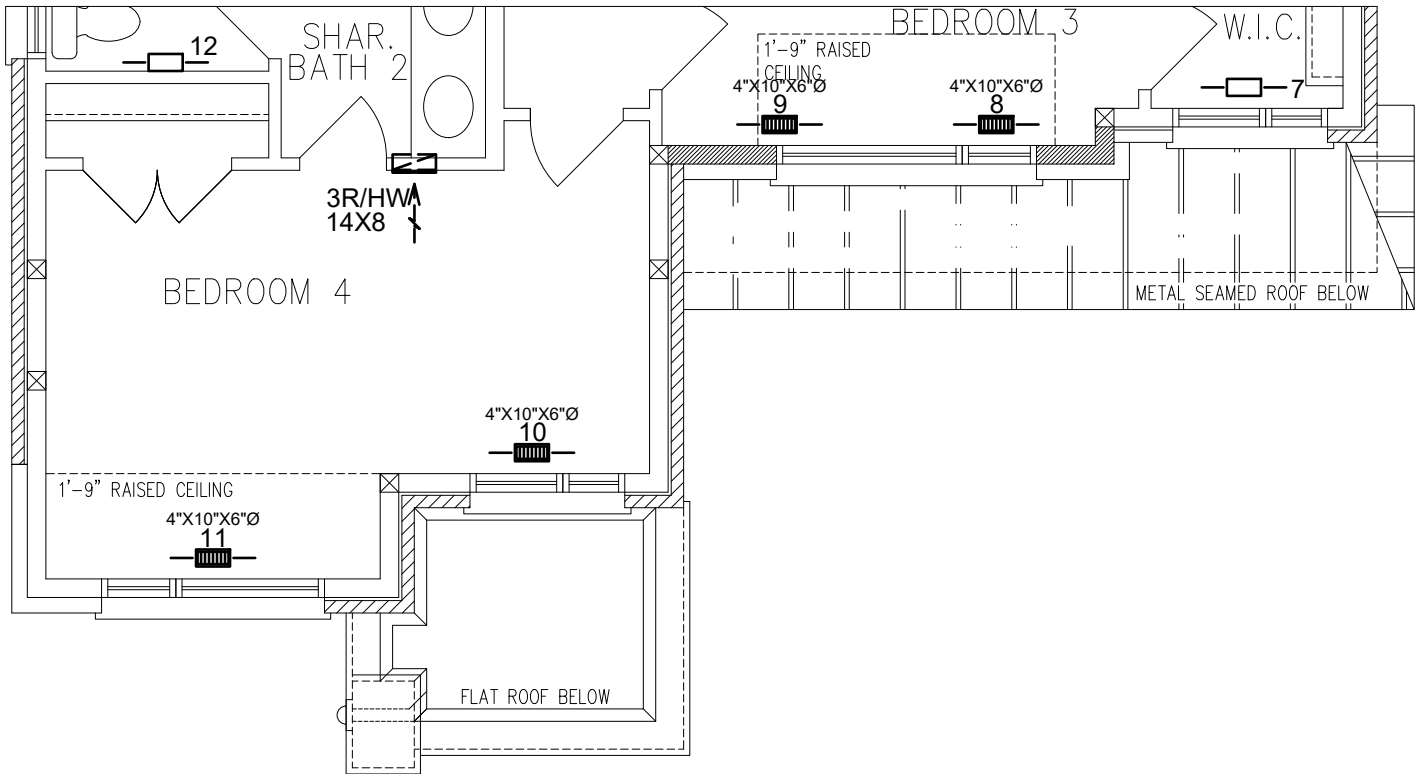

OPT. SECOND FLOOR PLAN, ELEVATION 'C'
(W/ 5 BEDROOM, 4 BATHROOM CONDITION LAYOUT)

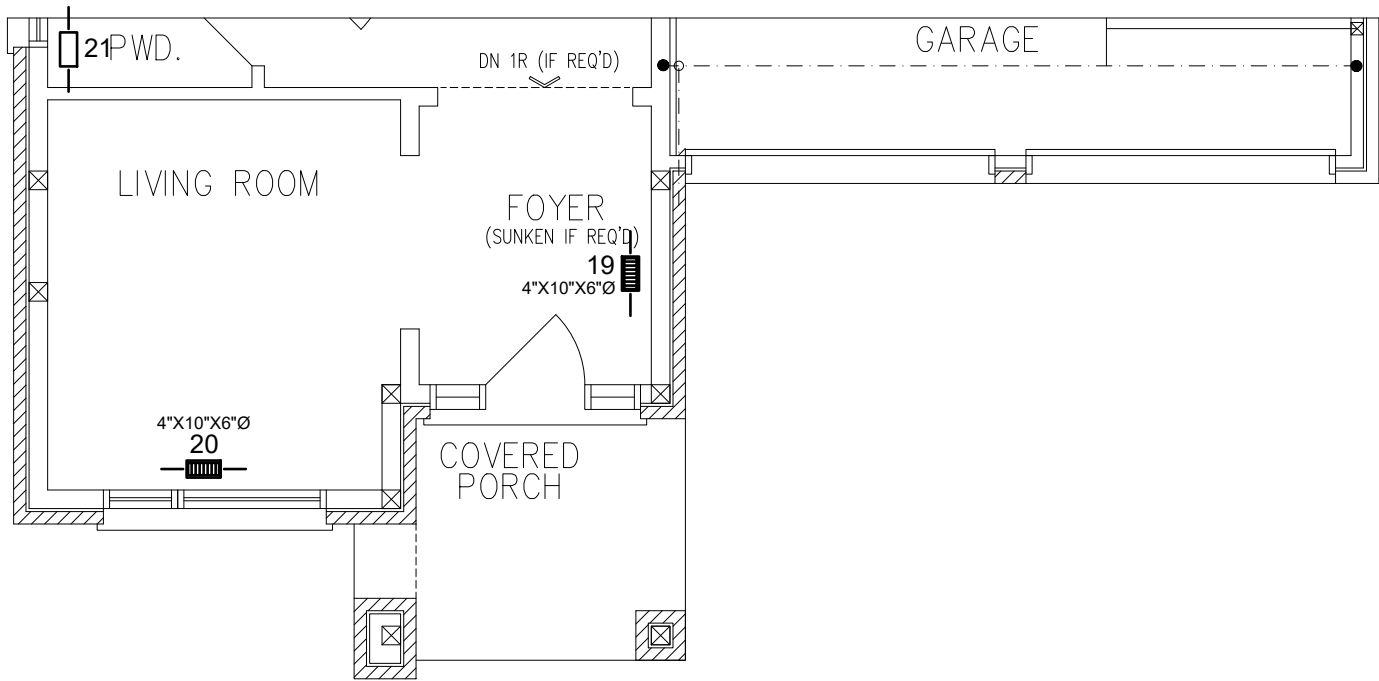

GROUND FLOOR PLAN EL. 'C'

<table><tr><td>3RD</td><td># S/A</td><td># R/A</td><td># FANS</td></tr><tr><td>2ND</td><td>15</td><td>5</td><td>5</td></tr><tr><td>1ST</td><td>9</td><td>3</td><td>1</td></tr><tr><td>B</td><td>4</td><td>1</td><td>-</td></tr><tr><td>TOTAL</td><td>28</td><td>9</td><td>6</td></tr></table>				3RD	# S/A	# R/A	# FANS	2ND	15	5	5	1ST	9	3	1	B	4	1	-	TOTAL	28	9	6	- DESIGNER TO BE NOTIFIED OF ALL & ANY CHANGES TO THE STRUCTURE AND/OR SYSTEM DESIGN BEFORE INSTALLATION BEGINS. - INSTALLATION TO COMPLY WITH THE LATEST ONTARIO BUILDING CODE. - COORDINATE EXACT LOCATION OF GRILLES AND REGISTERS WITH OTHER TRADES, SITE CONDITIONS, OWNER BUILDER, AND/OR ARCHITECT BEFORE INSTALLATION. - PROVIDE MANUAL BALANCING DAMPERS AS REQUIRED TO S/A BRANCH OUTLETS, MAIN TAKE OFF'S & "Y" FITTINGS. - ALL S/A RUNS TO BE 4"X10"X5" ROUND UNLESS OTHERWISE NOTED - INSTALLATION TO COMPLY WITH THE LATEST ONTARIO BUILDING CODE. ALL DUCTS - ALL DUCTWORK LOCATED IN UNHEATED SPACES SHALL BE MIN R-12. UNDERCUT ALL DOORS IN ROOMS WITHOUT RETURN AIR, KEEP JOINTS TIGHT AND AIR LEAKAGE TO A MINIMUM.				PARTIAL PLANS DATE: JUN/2022SCALE: 3/16"=1'-0"DRAWN BY: MMA SB-12 PERFORMANCE CSA F280-12			
3RD	# S/A	# R/A	# FANS																												
2ND	15	5	5																												
1ST	9	3	1																												
B	4	1	-																												
TOTAL	28	9	6																												
CONTRACTOR TO WORK FROM MUNICIPAL APPROVED DRAWINGS ONLY				TOTAL LOSS		53,531 BTUH		MODEL:		Unit 4501 - Elev. A,B and C - Opt. 2nd floor - 5 bedroom - 4 bath cond																					
The undersigned has reviewed and takes responsibility for this design and has the qualifications and meets the requirements set out in the Ontario Building Code to be a designer. Doug McCallum102614 NAMESIGNATUREBCIN / BCDN				TOTAL GAIN		34,875 BTUH		PROJECT #:		P22160SQFT: 3244W%: 12.68																					
				HEATING UNIT		LENNOX		SITE:		Forestside Estates, Brampton																					
				MODEL #		EL296UH070XE36B		FOR:		Royal Pine Homes																					
				OUTPUT		64,000 BTUH		BUILDER:		Royal Pine Homes																					
						3.0 TONS																									
		1145 CFM																													

Schedule 1: Designer Information

Use one form for each individual who reviews and takes responsibility for design activities with respect to the project.

A. Project Information			
Building number, street name Unit 4501 - Elev. A,B and C - Opt. Grnd floor		Lot: 4501	
		Lot/con.	
Municipality Brampton	Postal code	Plan number/ other description	
B. Individual who reviews and takes responsibility for design activities			
Name Doug McCallum		Firm McCallum HVAC Design Inc.	
Street address 2 Dewside Drive Unit 208		Unit no.	Lot/con.
Municipality Brampton	Postal code L6R 3Y5	Province Ontario	E-mail info@mccallumhvac.com
Telephone number (905) 840-8166	Fax number	Cell number (647) 229-0380	
C. Design activities undertaken by individual identified in Section B. [Building Code Table 3.5.2.1 of Division C]			
House ☒	HVAC – House	Building Structural	
Small Buildings	Building Services	Plumbing – House	
Large Buildings	Detection, Lighting and Power	Plumbing – All Buildings	
Complex Buildings	Fire Protection	On-site Sewage Systems	
Description of designer's work		Model Certification	
Heating and Cooling Load Calculations Air System Design Residential mechanical ventilation Design Summary Residential System Design per CAN/CSA-F280-12 Residential New Construction - Forced Air		Project #: P22160	
		Builder	Royal Pine Homes
		Project	Forestside Estates
		Model	Unit 4501 - Elev. A,B and C - Opt. Grnd
		SB-12	SB 12 Performance 28
D. Declaration of Designer			
I, <u>Doug McCallum</u> declare that (choose one as appropriate): (print name)			
☒ I review and take responsibility for the design work on behalf of a firm registered under subsection 3.2.4 Division C of the Building Code. I am qualified, and the firm is registered, in the appropriate classes/categories. Individual BCIN: <u>25896</u> Firm BCIN: <u>102614</u>			
I review and take responsibility for the design and am qualified in the appropriate category as an "other designer" under subsection 3.2.5 of Division C, of the Building Code. Individual BCIN: _____ Basis for exemption from registration: _____			
The design work is exempt from the registration and qualification requirements of the Building Code. Basis for exemption from registration and qualification: _____			
I certify that: 1. The information contained in this schedule is true to the best of my knowledge. 2. I have submitted this application with the knowledge and consent of the firm.			
<u>2022-06-29</u> Date		 Signature of Designer	

NOTE:

- For the purposes of this form, "individual" means the "person" referred to in Clause 3.2.4.7(1) d), of Division C, Article 3.2.5.1. of Division C and all other persons who are exempt from qualifications under Subsections 3.2.4 . and 3.2.5. of Division C.
- Schedule 1 does not require to be completed a holder of a license, temporary license, or a certificate of authorization, issued by the Ontario Association of Architects. Schedule 1 is also not required to be completed by a holder of a license to practise, a limited licence to practise, or a certificate of authorization, issued by the Association of Professional Engineers of Ontario.



2 Dewside Drive Unit 208, Brampton, Ontario L6R 3Y5 Tel: 905-840-8166

e-mail - info@mccallumhvac.com

Heat loss and gain calculation summary sheet		CSA-F280-M12 Standard Form No. 1
These documents issued for the use of <u>Royal Pine Homes</u>		Project No. P22160
and may not be used by any other persons without authorization. Documents for permit and/or construction are signed in red.		
Building Location		
Address (Model): Unit 4501 - Elev. A,B and C - Opt. (	Site: Forestside Estates	
Model:	Lot: 4501	
City and Province: Brampton	Postal code:	City of Brampton Building Division HVAC Reviewed 2023/08/09 Check Date
Calculations based on		
Dimensional information based on:		
Attachment: Detached	Front facing: East	Assumed? Yes
No. of Levels: 3 Ventilated? Included	Air tightness: -1	Assumed? Yes
Weather location: Brampton	Wind exposure: Shelterd	
HRV? VanEE 65H	Internal shading: Light-translucent	Occupants: 5
Sensible Eff. at -25C 60.0 % Apparent Effect. at -0C 75.0 %	Units: Imperial	
Heating design conditions		Cooling design conditions
Outdoor temp: -2.2°F Indoor temp: 72.0°F Mean soil temp: 48.2°F		Outdoor temp: 86.0°F Indoor temp: 72.0°F Latitude: 43.68
Above grade walls		Below grade walls
Style A: As per Selected OBC SB12 SB 1 R 22+1.	Style A: As per Selected OBC SB12 SB 1 R 20ci	
Style B: Existing Walls (When Applicable) R 12	Style B:	
Style C:	Style C:	
Style D:	Style D:	
Floors on soil		Ceilings
Style A: As per Selected OBC SB12 SB 12 F	Style A: As per Selected OBC SB12 SB 12 P R 60.0	
Style B:	Style B: As per Selected OBC SB12 SB 12 P R 31.0	
Exposed floors		Style C:
Style A: As per Selected OBC SB12 SB 12 R 31	Doors	
Style B:	Style A: As per Selected OBC SB12 SB 12 R 3.01	
Style C:	Style B:	
Style D:	Style C:	
Windows		Skylights
Style A: As per Selected OBC SB12 SB 12 I R 3.57	Style A: As per Selected OBC SB12 SB 12 R 2.04	
Style B: Existing Windows (When Applicable) R	Style B:	
Style C:	Style C:	
Style D:	Style D:	
Attached documents: As per Shedule 1		
Notes: Residential New Construction - Forced Air		
Calculations performed by		
Name: Doug McCallum	Postal code: L6R 3Y5	
Company: McCallum HVAC Design Inc.	Telephone: (905) 840-8166	
Address: 2 Dewside Drive Unit 208	Mobile: (647) 229-0380	
City: Brampton	E-mail: info@mccallumhvac.com	

Project: Forestside Estates

Model: Unit 4501 - Elev. A.B and C - Ont.

RESIDENTIAL MECHANICAL VENTILATION DESIGN SUMMARY

For systems serving one dwelling unit & conforming to the Ontario Building Code, O.B.C. 159/93

Location of Installation	
Lot #	Plan #
Township Brampton	
Roll #	Permit #
Address	

Total Ventilation Capacity 9.32.3.3(1)					
Bsmt & Master Bdrm	2	@ 21.2	cfm	42.4	cfm
Other Bedrooms	3	@ 10.6	cfm	31.8	cfm
Bathrooms & Kitchen	5	@ 10.6	cfm	53.0	cfm
Other rooms	4	@ 10.6	cfm	42.4	cfm
Total				169.6	

Builder	
Name	Royal Pine Homes
Address	
City	
Tel	Fax

Principal Ventilation Capacity 9.32.3.4(1)					
Master bedroom	1	@ 31.8	cfm	31.8	cfm
Other bedrooms	3	@ 15.9	cfm	47.7	cfm
Total				79.5	

Principal Exhaust Fan Capacity			
Make	Model	Location	
VanEE	65H	BASE	
129	cfm	64	Sones

Installing Contractor	
Name	
Address	
City	
Tel	Fax

Heat Recovery Ventilator			
Make	VanEE		
Model	65H		
129	cfm high	64	cfm low
Sensible efficiency @ -25 deg C		60	%
Sensible efficiency @ 0 deg C		75	%


Combustion Appliances 9.32.3.1(1)	
a)	☒ Direct vent (sealed combustion) only
b)	☐ Positive venting induced draft (except fireplaces)
c)	☐ Natural draft, B-vent or induced draft fireplaces
d)	☐ Solid fuel (including fireplaces)
e)	☐ No combustion Appliances

Supplemental Ventilation Capacity	
Total ventilation capacity	169.6
Less principal exhaust capacity	79.5
REQUIRED supplemental vent. Capacity	90.1 cfm

Heating System	
☒	Forced air
☐	Non forced air
☐	Electric space heat (if over 10% of heat load)

Supplemental Fans 9.32.3.5.			
Location	cfm	Model	Sones
ENSUITE	50	770	2.5
POWDER	50	770	2.5
		None	
		None	
all fans HVI listed		Make	Broan or Equiv.

House Type 9.32.3.1(2)	
I	☒ Type a) or b) appliances only, no solid fuel
II	☐ Type I except with solid fuel (including fireplace)
III	☐ Any type c) appliance
IV	☐ Type I or II either electric space heat
Other	☐ Type I, II or IV no forced air

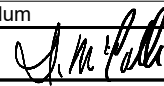Designer Certification	
I hereby certify that this ventilation system has been designed in accordance with the Ontario Building Code.	
Name	Doug McCallum
Signature	
HRAI #	BCIN # 25896
Date	2022-06-29

System Design Option	
1	☐ Exhaust only / forced air system
2	☐ HRV WITH DUCTING / forced air system
3	☒ HRV simplified connection to forced air system
4	☐ HRV full ducting/not coupled to forced air system
	☐ Part 6 design

Envelope Air Leakage Calculator

Supplemental tool for CAN/CSA-F280

Weather Station Description

Province:	Brampton
Region:	ON
Weather Station Location:	Open flat terrain, grass
Anemometer height (m):	10

Local Shielding

Building Site:	Suburban, forest
Walls:	Heavv
Flue:	Heavv
Highest Ceiling Height (m):	6.71

Building Configuration

Type:	Detached
Number of Stories:	Two
Foundation:	Full
House Volume (m ³):	1190

Air Leakage/Ventilation

Air Tightness Type:	Custom - DBT values		
Custom BDT Data:	ELA @ 10 Pa.	1504.864	
	3	ACH @ 50 Pa	
Mechanical Ventilation (L/s):	Total Supply:	Total Exhaust:	
	0	0	

Flue Size

Flue #:	#1	#2	#3	#4
Diameter (mm):	0	0	0	0


Envelope Air Leakage Rate

Heating Air Leakage Rate (ACH/H):

Cooling Air Leakage Rate (ACH/H):

Residential Foundation Thermal Load Calculator

Supplemental tool for CAN/CSA-F280

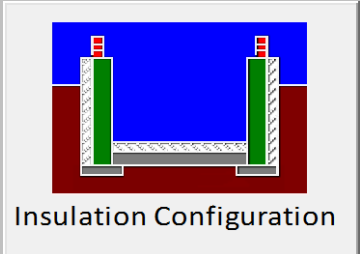Weather Station Description		
Province:	Brampton	
Region:	ON	
Site Description		
Soil Conductivity:	Normal conductivity: dry sand, loam, clay	
Water Table:	Deep (>10 m, >33 Ft)	
Foundation Dimensions		
Floor Length (m):	22.0	 Insulation Configuration BCIN_1
Floor Width (m):	5.52	
Exposed Perimeter (m):	55.1	
Wall Height (m):	3.05	
Depth Below Grade (m):	2.44	
Window Area (m ²):	1.86	
Door Area (m ²):	0	
Radiant Slab		
Heated Fraction of the Slab:	0	
Fluid Temperature (°C):	23	
Design Months		
Heating Month	1	
Foundation Loads		
Heating Load (Watts):	1479	

SYSTEM A												
DESIGN LOAD SPECIFICATIONS						AIR DISTRIBUTION AND PRESSURE						
LEVEL 1 NET LOAD		15259 btu/h				EQUIPMENT EXTERNAL STATIC PRESSURE		0.500"W.C.				
LEVEL 2 NET LOAD		18912 btu/h				ADDITIONAL EQUIPMENT PRESSURE DROP		0.250"W.C.				
LEVEL 3 NET LOAD		18121 btu/h				AVAILABLE DESIGN PRESSURE		0.250"W.C.				
LEVEL 4 NET LOAD		0 btu/h				RETURN BRANCH LONGEST EFFECTIVE LENGTH		300ft				
SYSTEM HEATLOSS		52292 btu/h				R/A PLENUM PRESSURE		0.120"W.C.				
SYSTEM HEATGAIN		33322 btu/h				S/A PLENUM PRESSURE		0.130"W.C.				
BUILDING VOLUME Vb		42025.00 ft3				HEATING AIR FLOW PROPORTIONING FACTOR		0.0219 cfm/btuh				
VENTILATION LOAD		1594.00 btu/h				COOLING AIR FLOW PROPORTIONING FACTOR		0.0344 cfm/btuh				
VENTILATION PVC		79.50 cfm				R/A TEMP. 70°F		S/A TEMP. 121.75°F		DIFFUSER LOSS 0.01"w.c.		
FURNACE/AIR HANDLER DATA						BLOWER DATA						
MAKE		LENNOX				HEATING CHECK		1146.00 CFM				
MODEL		EL296UH070XE36B				SELECTED CFM		1145.00 CFM				
HIGH INPUT btu/h		66000	LOW INPUT btu/h		0	COOLING CHECK		1147.00 CFM				
HIGH OUTPUT btu/h		64000	LOW OUTPUT btu/h		0	COOLING AIR FLOW RATE		1145.00 CFM				
E.S.P.		0.50				BLOWER TYPE ECM (BRUSHLESS DC OBC 12.3.1.5.(2))						
WATER TEMP.						A/C UNIT DATA						
AFUE		96.97%				MAKER		3.0 TON				
AUX. HEAT		0				CONDENSER		3.0 TON				
SB-12 PACKAGE		SB 12 Performance 28				COIL		3.0 TON				
TEMP. RISE		51.75°F										
SUPPLY BRANCH AND GRILL SIZING												
OUTLET #	ROOM USE	BTU/H OUTLET	HEATING AIR FLOW RATE CFM	COOLING AIR FLOW RATE CFM	DUCT DESIGN PRESSURE	ACTUAL DUCT LENGTH	EQUIVALENT LENGTH	TOTAL EFFECTIVE LENGTH	ADJUSTED PRESSURE	DUCT SIZE ROUND	OUTLET SIZE	TRUNK
23	BASE	3815	84	39	0.13	35	140	175	0.07	6.0	4x10	A1
24	BASE	3815	84	39	0.13	47	140	187	0.06	6.0	4x10	B1
25	BASE	3815	84	39	0.13	26	150	176	0.07	6.0	4x10	D1
26	BASE	3815	84	39	0.13	17	110	127	0.09	6.0	4x10	C1
14	KIT/BRK	2505	55	89	0.13	42	150	192	0.06	6.0	4x10	A1
15	KIT/BRK	2505	55	89	0.13	34	140	174	0.07	6.0	4x10	A1
16	GREAT	1517	33	47	0.13	46	170	216	0.06	6	4x10	B1
17	GREAT	1517	33	47	0.13	54	160	214	0.06	6	4x10	B1
20	DEN	2435	53	73	0.13	28	120	148	0.08	6.0	4x10	D1
21	POWDER	600	13	11	0.13	16	160	176	0.07	5	4x10	D1
22	DIN	2549	56	56	0.13	4	140	144	0.08	5.0	4x10	C1
2	P ENS	1508	33	41	0.13	31	140	171	0.07	5.0	4x10	A1
1	P W.CL	592	13	13	0.13	18	150	168	0.07	5	4x10	A1
4	M. BD	1531	34	49	0.13	43	200	243	0.05	6	4x10	B1
5	M. BD	1531	34	49	0.13	62	170	232	0.05	6	4x10	B1
6	ENS 2	772	17	10	0.13	59	140	199	0.06	5	4x10	B1
11	S BATH	805	18	16	0.13	15	120	135	0.09	5	4x10	C1
18	MUD	2434	53	16	0.13	41	130	171	0.07	5.0	4x10	B1
19	FOYER	2851	62	21	0.13	34	140	174	0.07	6	4x10	D1
3	P WIC	448	10	5	0.13	39	170	209	0.06	5	4x10	A1
13	LAUN	248	5	36	0.13	18	170	188	0.06	5.0	4x10	C1
12	BED 4	1524	33	41	0.13	5	140	145	0.08	6	4x10	A1
9	BED 3	1969	43	64	0.13	34	150	184	0.07	6.0	4x10	D1
10	BED 3	1969	43	64	0.13	36	130	166	0.07	6.0	4x10	D1
7	BED 2	2612	57	77	0.13	36	130	166	0.07	6.0	4x10	C1
8	BED 2	2612	57	77	0.13	31	120	151	0.08	6.0	4x10	C1
RETURN BRANCH AND GRILL SIZING												
R/A INLET #	INLET AIR VOLUME CFM	DUCT DESIGN PRESSURE	ACTUAL DUCT LENGTH	EQUIVALENT LENGTH	TOTAL EFFECTIVE LENGTH	ADJUSTED PRESSURE	DUCT SIZE ROUND	INLET SIZE	TRUNK			
1R	75	0.12	40	140	180	0.06	6	14x8	W1			

2R	80	0.12	26	120	146	0.07	6	14x8	Y1
3R	110	0.12	30	170	200	0.05	7	14x8	Z1
4R	130	0.12	22	120	142	0.07	7	14x8	X1
5R	140	0.12	30	190	220	0.05	8	14x8	Z1
6R	360	0.12	42	180	222	0.05	11.5	30x8	W1
7R	140	0.12	17	170	187	0.05	8	14x8	Z1
8R	110	0.12	22	170	192	0.05	7	FLC	X1

RETURN TRUNK DUCT SIZING

TRUNK	CFM	PRESSURE	ROUND	RECT. SIZE	SIZE ALTERNATE
Z1	390	0.05	11.5	14x8	20x6
Y1	470	0.05	12	16x8	22x6
X1	675	0.05	14	22x8	18x10
W1	435	0.05	12	16x8	22x6

SUPPLY TRUNK DUCT SIZING

TRUNK	CFM	PRESSURE	ROUND	RECT. SIZE	SIZE ALTERNATE
A1	571	0.05	13	18x8	14x10
B1	288	0.05	10	12x8	16x6
C1	575	0.06	12.5	18x8	24x6
D1	298	0.07	9.5	10x8	14x6

HEATLOSS/GAIN
CALCULATIONS
CSA-F280-12

ADDRESS/MODEL: Unit 4501 - Elev. A,B andCLIENT: Royal Pine Homes
C - Opt. Grnd floor
PROJECT #: P22160
COMPLIANCE PACKAGE: SB 12
GTA: 3244
LOT: 4501
SITE: Forestside Estates

City of Brampton
Building Division
HVAC Reviewed
2023/08/09
Shivji Desai
ALL WORK SHALL CONFORM TO THE CANADIAN
BUILDING CODE (CBC) 305.1.1.1 AS AMENDED



WEATHER DATA [Brampton] [43.68] [-2.20] [86.00] [51.80] [48.20] [74.20] [14.00]

LEVEL 1																									
BASE		TOTALS H.L.: 15259 btuh						H.G.: 4503 btuh				AREA: 1311 ft2		Above Grade: 2		GROSS EXP. WALL				NEW 362 ft		EXIST 0 ft			
	EXPOSED WALLS				EXPOSED CEILING W/ATTIC				EXPOSED CEILING NO ATTIC				EXPOSED FLOORS				SKYLIGHT								
	NEW: 181 ft		EXIST: 0 ft		NEW: 0		EXIST: 0		NEW: 0		EXIST: 0		NEW: 0 ft2		EXIST: 0 ft2		NEW: 0.0 ft2		EXIST: 0.0 ft2						
Eff. R-V	21.12		8.50		59.22		22.86		27.65		22.05		29.80		22.05		2.04		2.03						
LOSS	3.5	0 btuh	8.7	0 btuh	1.3	0 btuh	3.2	0 btuh	2.7	0 btuh	3.4	0 btuh	2.5	0 btuh	3.4	0 btuh	36.4	0 btuh	37	0 btuh					
GAIN	0.7	227 btuh	1.6	0 btuh	0.7	0 btuh	1.8	0 btuh	1.5	0 btuh	1.9	0 btuh	0.3	0 btuh	0.4	0 btuh	89.7	0 btuh	14.7	0 btuh					
	DOORS				EAST/WEST WINDOWS				SE/SW WINDOWS				SOUTH WINDOWS				NORTH WINDOWS								
	NEW: 0.0 ft2		EXIST: 0.0 ft2		NEW: 8.0 ft2		EXIST: 0.0 ft2		NEW:		EXIST:		NEW: 8.0 ft2		EXIST: 0.0 ft2		NEW: 4 ft2		EXIST: 0 ft2						
Eff. R-V	3.01		3.01		3.57		1.99		0		0		3.57		1.99		3.57		1.99						
LOSS	24.7	0 btuh	24.7	0 btuh	20.8	166 btuh	37.3	0 btuh	0	0	0	0	20.8	166 btuh	37.3	0 btuh	20.8	83 btuh	37.3	0 btuh					
GAIN	4.7	0 btuh	4.7	0 btuh	28.2	225 btuh	14.9	0 btuh	0	0	0	0	21.7	174 btuh	14.9	0 btuh	11.7	47 btuh	14.9	0 btuh					
FUND. CONDUCTIVE HEATLOSS				5046 btuh				AIR LEAKAGE NEW				AIR LEAKAGE EXIST				VENTILATION CASE 3				H.G. PEOPLE		APP. LOAD		DUCT PIPE L.	
TOTAL CONDUCTIVE		LOSS	5462 btuh		LOSS	1.7425	9518 btuh		LOSS	0.0000	0 btuh		LOSS	0.1	279.0 btuh		239		5377		LOSS	0%	0 btuh		
TOTAL CONDUCTIVE		GAIN	673 btuh		GAIN	0.0770	52 btuh		GAIN	0.0000	0 btuh		GAIN	0.07	50 btuh		0 0 btuh		50% 2689 btuh		GAIN	0%	0 btuh		

LEVEL 2																									
KIT/BRK		TOTALS H.L.: 5010 btuh						H.G.: 5182 btuh				AREA: 503 ft2		C.Height: 11		GROSS EXP. WALL				NEW 462 ft		EXIST 0 ft			
	EXPOSED WALLS				EXPOSED CEILING W/ATTIC				EXPOSED CEILING NO ATTIC				EXPOSED FLOORS				SKYLIGHT								
	NEW: 42 ft		EXIST: 0 ft		NEW: 0		EXIST: 0		NEW: 0		EXIST: 0		NEW: 0 ft2		EXIST: 0 ft2		NEW: 0.0 ft2		EXIST: 0.0 ft2						
Eff. R-V	18.53		8.50		59.22		22.86		27.65		22.05		29.80		22.05		2.04		2.03						
LOSS	4.0	1498 btuh	8.7	0 btuh	1.3	0 btuh	3.2	0 btuh	2.7	0 btuh	3.4	0 btuh	2.5	0 btuh	3.4	0 btuh	36.4	0 btuh	37	0 btuh					
GAIN	0.8	283 btuh	1.6	0 btuh	0.7	0 btuh	1.8	0 btuh	1.5	0 btuh	1.9	0 btuh	0.3	0 btuh	0.4	0 btuh	89.7	0 btuh	14.7	0 btuh					
	DOORS				EAST/WEST WINDOWS				SE/SW WINDOWS				SOUTH WINDOWS				NORTH WINDOWS								
	NEW: 0.0 ft2		EXIST: 0.0 ft2		NEW: 88.0 ft2		EXIST: 0.0 ft2		NEW:		EXIST:		NEW: 0.0 ft2		EXIST: 0.0 ft2		NEW: 0 ft2		EXIST: 0 ft2						
Eff. R-V	3.01		3.01		3.57		1.99		0		0		3.57		1.99		3.57		1.99						
LOSS	24.7	0 btuh	24.7	0 btuh	20.8	1829 btuh	37.3	0 btuh	0	0	0	0	20.8	0 btuh	37.3	0 btuh	20.8	0 btuh	37.3	0 btuh					
GAIN	4.7	0 btuh	4.7	0 btuh	28.2	2480 btuh	14.9	0 btuh	0	0	0	0	21.7	0 btuh	14.9	0 btuh	11.7	0 btuh	14.9	0 btuh					
FUND. CONDUCTIVE HEATLOSS				0 btuh				AIR LEAKAGE NEW				AIR LEAKAGE EXIST				VENTILATION CASE 3				H.G. PEOPLE		APP. LOAD		DUCT PIPE L.	
TOTAL CONDUCTIVE		LOSS	3327 btuh		LOSS	0.4547	1513 btuh		LOSS	0.0000	0 btuh		LOSS	0.1	170.0 btuh		239		5377		LOSS	0%	0 btuh		
TOTAL CONDUCTIVE		GAIN	2762 btuh		GAIN	0.0770	213 btuh		GAIN	0.0000	0 btuh		GAIN	0.07	204 btuh		0 0 btuh		15% 807 btuh		GAIN	0%	0 btuh		

GREAT																									
		TOTALS H.L.: 3033 btuh						H.G.: 2748 btuh				AREA: 252 ft2		C.Height: 11		GROSS EXP. WALL				NEW 352 ft		EXIST 0 ft			
	EXPOSED WALLS				EXPOSED CEILING W/ATTIC				EXPOSED CEILING NO ATTIC				EXPOSED FLOORS				SKYLIGHT								
	NEW: 32 ft		EXIST: 0 ft		NEW: 0		EXIST: 0		NEW: 0		EXIST: 0		NEW: 0 ft2		EXIST: 0 ft2		NEW: 0.0 ft2		EXIST: 0.0 ft2						
Eff. R-V	18.53		8.50		59.22		22.86		27.65		22.05		29.80		22.05		2.04		2.03						
LOSS	4.0	1265 btuh	8.7	0 btuh	1.3	0 btuh	3.2	0 btuh	2.7	0 btuh	3.4	0 btuh	2.5	0 btuh	3.4	0 btuh	36.4	0 btuh	37	0 btuh					
GAIN	0.8	239 btuh	1.6	0 btuh	0.7	0 btuh	1.8	0 btuh	1.5	0 btuh	1.9	0 btuh	0.3	0 btuh	0.4	0 btuh	89.7	0 btuh	14.7	0 btuh					
	DOORS				EAST/WEST WINDOWS				SE/SW WINDOWS				SOUTH WINDOWS				NORTH WINDOWS								
	NEW: 0.0 ft2		EXIST: 0.0 ft2		NEW: 36.0 ft2		EXIST: 0.0 ft2		NEW:		EXIST:		NEW: 0.0 ft2		EXIST: 0.0 ft2		NEW: 0 ft2		EXIST: 0 ft2						
Eff. R-V	3.01		3.01		3.57		1.99		0		0		3.57		1.99		3.57		1.99						
LOSS	24.7	0 btuh	24.7	0 btuh	20.8	748 btuh	37.3	0 btuh	0	0	0	0	20.8	0 btuh	37.3	0 btuh	20.8	0 btuh	37.3	0 btuh					
GAIN	4.7	0 btuh	4.7	0 btuh	28.2	1014 btuh	14.9	0 btuh	0	0	0	0	21.7	0 btuh	14.9	0 btuh	11.7	0 btuh	14.9	0 btuh					
FUND. CONDUCTIVE HEATLOSS				0 btuh				AIR LEAKAGE NEW				AIR LEAKAGE EXIST				VENTILATION CASE 3				H.G. PEOPLE		APP. LOAD		DUCT PIPE L.	
TOTAL CONDUCTIVE		LOSS	2014 btuh		LOSS	0.4547	916 btuh		LOSS	0.0000	0 btuh		LOSS	0.1	102.9 btuh		239		5377		LOSS	0%	0 btuh		
TOTAL CONDUCTIVE		GAIN	1253 btuh		GAIN	0.0770	96 btuh		GAIN	0.0000	0 btuh		GAIN	0.07	93 btuh		0 0 btuh		13% 672 btuh		GAIN	0%	0 btuh		

DEN																									
		TOTALS H.L.: 2435 btuh						H.G.: 2113 btuh				AREA: 101 ft2		C.Height: 11		GROSS EXP. WALL				NEW 253 ft		EXIST 0 ft			
	EXPOSED WALLS				EXPOSED CEILING W/ATTIC				EXPOSED CEILING NO ATTIC				EXPOSED FLOORS				SKYLIGHT								
	NEW: 23 ft		EXIST: 0 ft		NEW: 0		EXIST: 0		NEW: 0		EXIST: 0		NEW: 0 ft2		EXIST: 0 ft2		NEW: 0.0 ft2		EXIST: 0.0 ft2						
Eff. R-V	18.53		8.50		59.22		22.86		27.65		22.05		29.80		22.05		2.04		2.03						
LOSS	4.0	869 btuh	8.7	0 btuh	1.3	0 btuh	3.2	0 btuh	2.7	0 btuh	3.4	0 btuh	2.5	0 btuh	3.4	0 btuh	36.4	0 btuh	37	0 btuh					
GAIN	0.8	164 btuh	1.6	0 btuh	0.7	0 btuh	1.8	0 btuh	1.5	0 btuh	1.9	0 btuh	0.3	0 btuh	0.4	0 btuh	89.7	0 btuh	14.7	0 btuh					
	DOORS				EAST/WEST WINDOWS				SE/SW WINDOWS				SOUTH WINDOWS				NORTH WINDOWS								
	NEW: 0.0 ft2		EXIST: 0.0 ft2		NEW: 36.0 ft2		EXIST: 0.0 ft2		NEW:		EXIST:		NEW: 0.0 ft2		EXIST: 0.0 ft2		NEW: 0 ft2		EXIST: 0 ft2						
Eff. R-V	3.01		3.01		3.57		1.99		0		0		3.57		1.99		3.57		1.99						
LOSS	24.7	0 btuh	24.7	0 btuh	20.8	748 btuh	37.3	0 btuh	0	0	0	0	20.8	0 btuh	37.3	0 btuh	20.8	0 btuh	37.3	0 btuh					
GAIN	4.7	0 btuh	4.7	0 btuh	28.2	1014 btuh	14.9	0 btuh	0	0	0	0	21.7	0 btuh	14.9	0 btuh	11.7	0 btuh	14.9	0 btuh					
FUND. CONDUCTIVE HEATLOSS				0 btuh				AIR LEAKAGE NEW				AIR LEAKAGE EXIST				VENTILATION CASE 3				H.G. PEOPLE		APP. LOAD		DUCT PIPE L.	
TOTAL CONDUCTIVE		LOSS	1617 btuh		LOSS	0.4547	735 btuh		LOSS	0.0000	0 btuh		LOSS	0.1	82.6 btuh		239		5377		LOSS	0%	0 btuh		
TOTAL CONDUCTIVE		GAIN	1178 btuh		GAIN	0.0770	91 btuh		GAIN	0.0000	0 btuh		GAIN	0.07	87 btuh		0 0 btuh		5% 269 btuh		GAIN	0%	0 btuh		

POWDER																							
		TOTALS H.L.: 600 btuh						H.G.: 325 btuh				AREA: 34 ft2		C.Height: 11		GROSS EXP. WALL				NEW 66 ft		EXIST 0 ft	
	EXPOSED WALLS				EXPOSED CEILING W/ATTIC				EXPOSED CEILING NO ATTIC				EXPOSED FLOORS				SKYLIGHT						
	NEW: 6 ft		EXIST: 0 ft		NEW: 0		EXIST: 0		NEW: 0		EXIST: 0		NEW: 0 ft2		EXIST: 0 ft2		NEW: 0.0 ft2		EXIST: 0.0 ft2				
Eff. R-V	18.53		8.50		59.22		22.86		27.65		22.05		29.80		22.05		2.04		2.03				

**HEATLOSS/GAIN
CALCULATIONS
CSA-F280-12**

ADDRESS/MODEL: Unit 4501 - Elev. A,B and CLIENT: Royal Pine Homes
C - Opt. Grnd floor GTA: 3244
PROJECT #: P22160 LOT: 4501
COMPLIANCE PACKAGE: SB 12 SITE: Forestside Estates



LOSS	4.0	232 btuh	8.7	0 btuh	1.3	0 btuh	3.2	0 btuh	2.7	0 btuh	3.4	0 btuh	2.5	0 btuh	3.4	0 btuh	36.4	0 btuh	37	0 btuh			
GAIN	0.8	44 btuh	1.6	0 btuh	0.7	0 btuh	1.8	0 btuh	1.5	0 btuh	1.9	0 btuh	0.3	0 btuh	0.4	0 btuh	89.7	0 btuh	14.7	0 btuh			
	DOORS				EAST/WEST WINDOWS				SE/SW WINDOWS				SOUTH WINDOWS				NORTH WINDOWS						
	NEW: 0.0 ft2		EXIST: 0.0 ft2		NEW: 0.0 ft2		EXIST: 0.0 ft2		NEW:		EXIST:		NEW: 8.0 ft2		EXIST: 0.0 ft2		NEW: 0 ft2		EXIST: 0 ft2				
Eff. R-V	3.01		3.01		3.57		1.99		0		0		3.57		1.99		3.57		1.99				
LOSS	24.7	0 btuh	24.7	0 btuh	20.8	0 btuh	37.3	0 btuh	0	0	0	0	20.8	166 btuh	37.3	0 btuh	20.8	0 btuh	37.3	0 btuh			
GAIN	4.7	0 btuh	4.7	0 btuh	28.2	0 btuh	14.9	0 btuh	0	0	0	0	21.7	174 btuh	14.9	0 btuh	11.7	0 btuh	14.9	0 btuh			
FUND. CONDUCTIVE HEATLOSS				0 btuh				AIR LEAKAGE NEW		AIR LEAKAGE EXIST		VENTILATION CASE 3		H.G. PEOPLE		APP. LOAD		DUCT PIPE L.					
TOTAL CONDUCTIVE		LOSS	399 btuh	LOSS	0.4547	181 btuh	LOSS	0.0000	0 btuh	LOSS	0.1	20.4 btuh	239		5377		LOSS	0%	0 btuh				
TOTAL CONDUCTIVE		GAIN	217 btuh	GAIN	0.0770	17 btuh	GAIN	0.0000	0 btuh	GAIN	0.07	16 btuh	0	0 btuh	0%	0 btuh	GAIN	0%	0 btuh				
DIN																							
		TOTALS H.L.: 2549 btuh						H.G.: 1626 btuh				AREA: 219 ft2		C.Height: 11		GROSS EXP. WALL				NEW 297 ft		EXIST 0 ft	
	EXPOSED WALLS				EXPOSED CEILING W/ATTIC				EXPOSED CEILING NO ATTIC				EXPOSED FLOORS				SKYLIGHT						
	NEW: 27 ft		EXIST: 0 ft		NEW: 0		EXIST: 0		NEW: 0		EXIST: 0		NEW: 0 ft2		EXIST: 0 ft2		NEW: 0.0 ft2		EXIST: 0.0 ft2				
Eff. R-V	18.53		8.50		59.22		22.86		27.65		22.05		29.80		22.05		2.04		2.03				
LOSS	4.0	1069 btuh	8.7	0 btuh	1.3	0 btuh	3.2	0 btuh	2.7	0 btuh	3.4	0 btuh	2.5	0 btuh	3.4	0 btuh	36.4	0 btuh	37	0 btuh			
GAIN	0.8	202 btuh	1.6	0 btuh	0.7	0 btuh	1.8	0 btuh	1.5	0 btuh	1.9	0 btuh	0.3	0 btuh	0.4	0 btuh	89.7	0 btuh	14.7	0 btuh			
	DOORS				EAST/WEST WINDOWS				SE/SW WINDOWS				SOUTH WINDOWS				NORTH WINDOWS						
	NEW: 0.0 ft2		EXIST: 0.0 ft2		NEW: 0.0 ft2		EXIST: 0.0 ft2		NEW:		EXIST:		NEW: 30.0 ft2		EXIST: 0.0 ft2		NEW: 0 ft2		EXIST: 0 ft2				
Eff. R-V	3.01		3.01		3.57		1.99		0		0		3.57		1.99		3.57		1.99				
LOSS	24.7	0 btuh	24.7	0 btuh	20.8	0 btuh	37.3	0 btuh	0	0	0	0	20.8	624 btuh	37.3	0 btuh	20.8	0 btuh	37.3	0 btuh			
GAIN	4.7	0 btuh	4.7	0 btuh	28.2	0 btuh	14.9	0 btuh	0	0	0	0	21.7	651 btuh	14.9	0 btuh	11.7	0 btuh	14.9	0 btuh			
FUND. CONDUCTIVE HEATLOSS				0 btuh				AIR LEAKAGE NEW		AIR LEAKAGE EXIST		VENTILATION CASE 3		H.G. PEOPLE		APP. LOAD		DUCT PIPE L.					
TOTAL CONDUCTIVE		LOSS	1693 btuh	LOSS	0.4547	770 btuh	LOSS	0.0000	0 btuh	LOSS	0.1	86.5 btuh	239		5377		LOSS	0%	0 btuh				
TOTAL CONDUCTIVE		GAIN	853 btuh	GAIN	0.0770	66 btuh	GAIN	0.0000	0 btuh	GAIN	0.07	63 btuh	0	0 btuh	5%	269 btuh	GAIN	0%	0 btuh				
MUD																							
		TOTALS H.L.: 2434 btuh						H.G.: 456 btuh				AREA: 75 ft2		C.Height: 11		GROSS EXP. WALL				NEW 187 ft		EXIST 0 ft	
	EXPOSED WALLS				EXPOSED CEILING W/ATTIC				EXPOSED CEILING NO ATTIC				EXPOSED FLOORS				SKYLIGHT						
	NEW: 17 ft		EXIST: 0 ft		NEW: 0		EXIST: 0		NEW: 0		EXIST: 0		NEW: 0 ft2		EXIST: 0 ft2		NEW: 0.0 ft2		EXIST: 0.0 ft2				
Eff. R-V	18.53		8.50		59.22		22.86		27.65		22.05		29.80		22.05		2.04		2.03				
LOSS	4.0	581 btuh	8.7	0 btuh	1.3	0 btuh	3.2	0 btuh	2.7	0 btuh	3.4	0 btuh	2.5	0 btuh	3.4	0 btuh	36.4	0 btuh	37	0 btuh			
GAIN	0.8	110 btuh	1.6	0 btuh	0.7	0 btuh	1.8	0 btuh	1.5	0 btuh	1.9	0 btuh	0.3	0 btuh	0.4	0 btuh	89.7	0 btuh	14.7	0 btuh			
	DOORS				EAST/WEST WINDOWS				SE/SW WINDOWS				SOUTH WINDOWS				NORTH WINDOWS						
	NEW: 42.0 ft2		EXIST: 0.0 ft2		NEW: 0.0 ft2		EXIST: 0.0 ft2		NEW:		EXIST:		NEW: 0.0 ft2		EXIST: 0.0 ft2		NEW: 0 ft2		EXIST: 0 ft2				
Eff. R-V	3.01		3.01		3.57		1.99		0		0		3.57		1.99		3.57		1.99				
LOSS	24.7	1035 btuh	24.7	0 btuh	20.8	0 btuh	37.3	0 btuh	0	0	0	0	20.8	0 btuh	37.3	0 btuh	20.8	0 btuh	37.3	0 btuh			
GAIN	4.7	195 btuh	4.7	0 btuh	28.2	0 btuh	14.9	0 btuh	0	0	0	0	21.7	0 btuh	14.9	0 btuh	11.7	0 btuh	14.9	0 btuh			
FUND. CONDUCTIVE HEATLOSS				0 btuh				AIR LEAKAGE NEW		AIR LEAKAGE EXIST		VENTILATION CASE 3		H.G. PEOPLE		APP. LOAD		DUCT PIPE L.					
TOTAL CONDUCTIVE		LOSS	1616 btuh	LOSS	0.4547	735 btuh	LOSS	0.0000	0 btuh	LOSS	0.1	82.5 btuh	239		5377		LOSS	0%	0 btuh				
TOTAL CONDUCTIVE		GAIN	305 btuh	GAIN	0.0770	23 btuh	GAIN	0.0000	0 btuh	GAIN	0.07	23 btuh	0	0 btuh	0%	0 btuh	GAIN	0%	0 btuh				
FOYER																							
		TOTALS H.L.: 2851 btuh						H.G.: 605 btuh				AREA: 120 ft2		C.Height: 11		GROSS EXP. WALL				NEW 231 ft		EXIST 0 ft	
	EXPOSED WALLS				EXPOSED CEILING W/ATTIC				EXPOSED CEILING NO ATTIC				EXPOSED FLOORS				SKYLIGHT						
	NEW: 21 ft		EXIST: 0 ft		NEW: 0		EXIST: 0		NEW: 0		EXIST: 0		NEW: 0 ft2		EXIST: 0 ft2		NEW: 0.0 ft2		EXIST: 0.0 ft2				
Eff. R-V	18.53		8.50		59.22		22.86		27.65		22.05		29.80		22.05		2.04		2.03				
LOSS	4.0	733 btuh	8.7	0 btuh	1.3	0 btuh	3.2	0 btuh	2.7	0 btuh	3.4	0 btuh	2.5	0 btuh	3.4	0 btuh	36.4	0 btuh	37	0 btuh			
GAIN	0.8	138 btuh	1.6	0 btuh	0.7	0 btuh	1.8	0 btuh	1.5	0 btuh	1.9	0 btuh	0.3	0 btuh	0.4	0 btuh	89.7	0 btuh	14.7	0 btuh			
	DOORS				EAST/WEST WINDOWS				SE/SW WINDOWS				SOUTH WINDOWS				NORTH WINDOWS						
	NEW: 42.0 ft2		EXIST: 0.0 ft2		NEW: 0.0 ft2		EXIST: 0.0 ft2		NEW:		EXIST:		NEW: 0.0 ft2		EXIST: 0.0 ft2		NEW: 6 ft2		EXIST: 0 ft2				
Eff. R-V	3.01		3.01		3.57		1.99		0		0		3.57		1.99		3.57		1.99				
LOSS	24.7	1035 btuh	24.7	0 btuh	20.8	0 btuh	37.3	0 btuh	0	0	0	0	20.8	0 btuh	37.3	0 btuh	20.8	125 btuh	37.3	0 btuh			
GAIN	4.7	195 btuh	4.7	0 btuh	28.2	0 btuh	14.9	0 btuh	0	0	0	0	21.7	0 btuh	14.9	0 btuh	11.7	70 btuh	14.9	0 btuh			
FUND. CONDUCTIVE HEATLOSS				0 btuh				AIR LEAKAGE NEW		AIR LEAKAGE EXIST		VENTILATION CASE 3		H.G. PEOPLE		APP. LOAD		DUCT PIPE L.					
TOTAL CONDUCTIVE		LOSS	1893 btuh	LOSS	0.4547	861 btuh	LOSS	0.0000	0 btuh	LOSS	0.1	96.7 btuh	239		5377		LOSS	0%	0 btuh				
TOTAL CONDUCTIVE		GAIN	404 btuh	GAIN	0.0770	31 btuh	GAIN	0.0000	0 btuh	GAIN	0.07	30 btuh	0	0 btuh	0%	0 btuh	GAIN	0%	0 btuh				
LEVEL 3																							
P ENS		TOTALS H.L.: 1508 btuh						H.G.: 1193 btuh				AREA: 114 ft2		C.Height: 9		GROSS EXP. WALL				NEW 153 ft		EXIST 0 ft	
	EXPOSED WALLS				EXPOSED CEILING W/ATTIC				EXPOSED CEILING NO ATTIC				EXPOSED FLOORS				SKYLIGHT						
	NEW: 17 ft		EXIST: 0 ft		NEW: 114 ft2		EXIST: 0		NEW: 0		EXIST: 0		NEW: 0 ft2		EXIST: 0 ft2		NEW: 0.0 ft2		EXIST: 0.0 ft2				
Eff. R-V	18.53		8.50		59.22		22.86		27.65		22.05		29.80		22.05		2.04		2.03				
LOSS	4.0	525 btuh	8.7	0 btuh	1.3	143 btuh	3.2	0 btuh	2.7	0 btuh	3.4	0 btuh	2.5	0 btuh	3.4	0 btuh	36.4	0 btuh	37	0 btuh			
GAIN	0.8	99 btuh	1.6	0 btuh	0.7	79 btuh	1.8	0 btuh	1.5	0 btuh	1.9	0 btuh	0.3	0 btuh	0.4	0 btuh	89.7	0 btuh	14.7	0 btuh			
	DOORS				EAST/WEST WINDOWS				SE/SW WINDOWS				SOUTH WINDOWS				NORTH WINDOWS						
	NEW: 0.0 ft2		EXIST: 0.0 ft2		NEW: 22.0 ft2		EXIST: 0.0 ft2		NEW:		EXIST:		NEW: 0.0 ft2		EXIST: 0.0 ft2		NEW: 0 ft2		EXIST: 0 ft2				
Eff. R-V	3.01		3.01		3.57		1.99		0		0		3.57		1.99		3.57		1.99				
LOSS	24.7	0 btuh	24.7	0 btuh	20.8	457 btuh	37.3	0 btuh	0	0	0	0	20.8	0 btuh	37.3	0 btuh	20.8	0 btuh	37.3	0 btuh			

**HEATLOSS/GAIN
CALCULATIONS
CSA-F280-12**

ADDRESS/MODEL: Unit 4501 - Elev. A,B and CLIENT: Royal Pine Homes
C - Opt. Grnd floor
PROJECT #: P22160
COMPLIANCE PACKAGE: SB 12
GTA: 3244
LOT: 4501
SITE: Forestside Estates



GAIN	4.7	0 btuh	4.7	0 btuh	28.2	620 btuh	14.9	0 btuh	0	0	0	0	21.7	0 btuh	14.9	0 btuh	11.7	0 btuh	14.9	0 btuh	
FUND. CONDUCTIVE HEATLOSS				0 btuh		AIR LEAKAGE NEW			AIR LEAKAGE EXIST			VENTILATION CASE 3			H.G. PEOPLE		APP. LOAD		DUCT PIPE L.		
TOTAL CONDUCTIVE			LOSS	1125 btuh	LOSS	0.2893	326 btuh	LOSS	0.0000	0 btuh	LOSS	0.1	57.5 btuh	239		5377		LOSS	0%	0 btuh	
TOTAL CONDUCTIVE			GAIN	798 btuh	GAIN	0.0770	61 btuh	GAIN	0.0000	0 btuh	GAIN	0.07	59 btuh	0	0 btuh	0%	0 btuh	GAIN	0%	0 btuh	
P.W.C.L		TOTALS H.L.: 592 btuh				H.G.: 385 btuh				AREA: 30 ft2		C.Height: 9		GROSS EXP. WALL				NEW 63 ft		EXIST 0 ft	
	EXPOSED WALLS				EXPOSED CEILING W/ATTIC				EXPOSED CEILING NO ATTIC				EXPOSED FLOORS				SKYLIGHT				
	NEW: 7 ft		EXIST: 0 ft		NEW: 30 ft2		EXIST: 0		NEW: 0		EXIST: 0		NEW: 0 ft2		EXIST: 0 ft2		NEW: 0.0 ft2		EXIST: 0.0 ft2		
Eff. R-V	18.53		8.50		59.22		22.86		27.65		22.05		29.80		22.05		2.04		2.03		
LOSS	4.0	216 btuh	8.7	0 btuh	1.3	38 btuh	3.2	0 btuh	2.7	0 btuh	3.4	0 btuh	2.5	0 btuh	3.4	0 btuh	36.4	0 btuh	37	0 btuh	
GAIN	0.8	41 btuh	1.6	0 btuh	0.7	21 btuh	1.8	0 btuh	1.5	0 btuh	1.9	0 btuh	0.3	0 btuh	0.4	0 btuh	89.7	0 btuh	14.7	0 btuh	
	DOORS				EAST/WEST WINDOWS				SE/SW WINDOWS				SOUTH WINDOWS				NORTH WINDOWS				
	NEW: 0.0 ft2		EXIST: 0.0 ft2		NEW: 0.0 ft2		EXIST: 0.0 ft2		NEW:		EXIST:		NEW: 9.0 ft2		EXIST: 0.0 ft2		NEW: 0 ft2		EXIST: 0 ft2		
Eff. R-V	3.01		3.01		3.57		1.99		0		0		3.57		1.99		3.57		1.99		
LOSS	24.7	0 btuh	24.7	0 btuh	20.8	0 btuh	37.3	0 btuh	0	0	0	0	20.8	187 btuh	37.3	0 btuh	20.8	0 btuh	37.3	0 btuh	
GAIN	4.7	0 btuh	4.7	0 btuh	28.2	0 btuh	14.9	0 btuh	0	0	0	0	21.7	195 btuh	14.9	0 btuh	11.7	0 btuh	14.9	0 btuh	
FUND. CONDUCTIVE HEATLOSS				0 btuh		AIR LEAKAGE NEW			AIR LEAKAGE EXIST			VENTILATION CASE 3			H.G. PEOPLE		APP. LOAD		DUCT PIPE L.		
TOTAL CONDUCTIVE			LOSS	441 btuh	LOSS	0.2893	128 btuh	LOSS	0.0000	0 btuh	LOSS	0.1	22.5 btuh	239		5377		LOSS	0%	0 btuh	
TOTAL CONDUCTIVE			GAIN	257 btuh	GAIN	0.0770	20 btuh	GAIN	0.0000	0 btuh	GAIN	0.07	19 btuh	0	0 btuh	0%	0 btuh	GAIN	0%	0 btuh	
M. BD		TOTALS H.L.: 3062 btuh				H.G.: 2874 btuh				AREA: 336 ft2		C.Height: 9		GROSS EXP. WALL				NEW 306 ft		EXIST 0 ft	
	EXPOSED WALLS				EXPOSED CEILING W/ATTIC				EXPOSED CEILING NO ATTIC				EXPOSED FLOORS				SKYLIGHT				
	NEW: 34 ft		EXIST: 0 ft		NEW: 336 ft2		EXIST: 0		NEW: 0		EXIST: 0		NEW: 0 ft2		EXIST: 0 ft2		NEW: 0.0 ft2		EXIST: 0.0 ft2		
Eff. R-V	18.53		8.50		59.22		22.86		27.65		22.05		29.80		22.05		2.04		2.03		
LOSS	4.0	1073 btuh	8.7	0 btuh	1.3	421 btuh	3.2	0 btuh	2.7	0 btuh	3.4	0 btuh	2.5	0 btuh	3.4	0 btuh	36.4	0 btuh	37	0 btuh	
GAIN	0.8	202 btuh	1.6	0 btuh	0.7	233 btuh	1.8	0 btuh	1.5	0 btuh	1.9	0 btuh	0.3	0 btuh	0.4	0 btuh	89.7	0 btuh	14.7	0 btuh	
	DOORS				EAST/WEST WINDOWS				SE/SW WINDOWS				SOUTH WINDOWS				NORTH WINDOWS				
	NEW: 0.0 ft2		EXIST: 0.0 ft2		NEW: 38.0 ft2		EXIST: 0.0 ft2		NEW:		EXIST:		NEW: 0.0 ft2		EXIST: 0.0 ft2		NEW: 0 ft2		EXIST: 0 ft2		
Eff. R-V	3.01		3.01		3.57		1.99		0		0		3.57		1.99		3.57		1.99		
LOSS	24.7	0 btuh	24.7	0 btuh	20.8	790 btuh	37.3	0 btuh	0	0	0	0	20.8	0 btuh	37.3	0 btuh	20.8	0 btuh	37.3	0 btuh	
GAIN	4.7	0 btuh	4.7	0 btuh	28.2	1071 btuh	14.9	0 btuh	0	0	0	0	21.7	0 btuh	14.9	0 btuh	11.7	0 btuh	14.9	0 btuh	
FUND. CONDUCTIVE HEATLOSS				0 btuh		AIR LEAKAGE NEW			AIR LEAKAGE EXIST			VENTILATION CASE 3			H.G. PEOPLE		APP. LOAD		DUCT PIPE L.		
TOTAL CONDUCTIVE			LOSS	2284 btuh	LOSS	0.2893	661 btuh	LOSS	0.0000	0 btuh	LOSS	0.1	116.7 btuh	239		5377		LOSS	0%	0 btuh	
TOTAL CONDUCTIVE			GAIN	1506 btuh	GAIN	0.0770	116 btuh	GAIN	0.0000	0 btuh	GAIN	0.07	111 btuh	2	478 btuh	0%	0 btuh	GAIN	0%	0 btuh	
ENS 2		TOTALS H.L.: 772 btuh				H.G.: 293 btuh				AREA: 57 ft2		C.Height: 9		GROSS EXP. WALL				NEW 90 ft		EXIST 0 ft	
	EXPOSED WALLS				EXPOSED CEILING W/ATTIC				EXPOSED CEILING NO ATTIC				EXPOSED FLOORS				SKYLIGHT				
	NEW: 10 ft		EXIST: 0 ft		NEW: 57 ft2		EXIST: 0		NEW: 0		EXIST: 0		NEW: 4 ft2		EXIST: 0 ft2		NEW: 0.0 ft2		EXIST: 0.0 ft2		
Eff. R-V	18.53		8.50		59.22		22.86		27.65		22.05		29.80		22.05		2.04		2.03		
LOSS	4.0	328 btuh	8.7	0 btuh	1.3	71 btuh	3.2	0 btuh	2.7	0 btuh	3.4	0 btuh	2.5	10 btuh	3.4	0 btuh	36.4	0 btuh	37	0 btuh	
GAIN	0.8	62 btuh	1.6	0 btuh	0.7	39 btuh	1.8	0 btuh	1.5	0 btuh	1.9	0 btuh	0.3	1 btuh	0.4	0 btuh	89.7	0 btuh	14.7	0 btuh	
	DOORS				EAST/WEST WINDOWS				SE/SW WINDOWS				SOUTH WINDOWS				NORTH WINDOWS				
	NEW: 0.0 ft2		EXIST: 0.0 ft2		NEW: 0.0 ft2		EXIST: 0.0 ft2		NEW:		EXIST:		NEW: 0.0 ft2		EXIST: 0.0 ft2		NEW: 8 ft2		EXIST: 0 ft2		
Eff. R-V	3.01		3.01		3.57		1.99		0		0		3.57		1.99		3.57		1.99		
LOSS	24.7	0 btuh	24.7	0 btuh	20.8	0 btuh	37.3	0 btuh	0	0	0	0	20.8	0 btuh	37.3	0 btuh	20.8	166 btuh	37.3	0 btuh	
GAIN	4.7	0 btuh	4.7	0 btuh	28.2	0 btuh	14.9	0 btuh	0	0	0	0	21.7	0 btuh	14.9	0 btuh	11.7	94 btuh	14.9	0 btuh	
FUND. CONDUCTIVE HEATLOSS				0 btuh		AIR LEAKAGE NEW			AIR LEAKAGE EXIST			VENTILATION CASE 3			H.G. PEOPLE		APP. LOAD		DUCT PIPE L.		
TOTAL CONDUCTIVE			LOSS	576 btuh	LOSS	0.2893	167 btuh	LOSS	0.0000	0 btuh	LOSS	0.1	29.4 btuh	239		5377		LOSS	0%	0 btuh	
TOTAL CONDUCTIVE			GAIN	196 btuh	GAIN	0.0770	15 btuh	GAIN	0.0000	0 btuh	GAIN	0.07	15 btuh	0	0 btuh	0%	0 btuh	GAIN	0%	0 btuh	
S BATH		TOTALS H.L.: 805 btuh				H.G.: 460 btuh				AREA: 113 ft2		C.Height: 9		GROSS EXP. WALL				NEW 81 ft		EXIST 0 ft	
	EXPOSED WALLS				EXPOSED CEILING W/ATTIC				EXPOSED CEILING NO ATTIC				EXPOSED FLOORS				SKYLIGHT				
	NEW: 9 ft		EXIST: 0 ft		NEW: 113 ft2		EXIST: 0		NEW: 0		EXIST: 0		NEW: 0 ft2		EXIST: 0 ft2		NEW: 0.0 ft2		EXIST: 0.0 ft2		
Eff. R-V	18.53		8.50		59.22		22.86		27.65		22.05		29.80		22.05		2.04		2.03		
LOSS	4.0	292 btuh	8.7	0 btuh	1.3	142 btuh	3.2	0 btuh	2.7	0 btuh	3.4	0 btuh	2.5	0 btuh	3.4	0 btuh	36.4	0 btuh	37	0 btuh	
GAIN	0.8	55 btuh	1.6	0 btuh	0.7	78 btuh	1.8	0 btuh	1.5	0 btuh	1.9	0 btuh	0.3	0 btuh	0.4	0 btuh	89.7	0 btuh	14.7	0 btuh	
	DOORS				EAST/WEST WINDOWS				SE/SW WINDOWS				SOUTH WINDOWS				NORTH WINDOWS				
	NEW: 0.0 ft2		EXIST: 0.0 ft2		NEW: 0.0 ft2		EXIST: 0.0 ft2		NEW:		EXIST:		NEW: 8.0 ft2		EXIST: 0.0 ft2		NEW: 0 ft2		EXIST: 0 ft2		
Eff. R-V	3.01		3.01		3.57		1.99		0		0		3.57		1.99		3.57		1.99		
LOSS	24.7	0 btuh	24.7	0 btuh	20.8	0 btuh	37.3	0 btuh	0	0	0	0	20.8	166 btuh	37.3	0 btuh	20.8	0 btuh	37.3	0 btuh	
GAIN	4.7	0 btuh	4.7	0 btuh	28.2	0 btuh	14.9	0 btuh	0	0	0	0	21.7	174 btuh	14.9	0 btuh	11.7	0 btuh	14.9	0 btuh	
FUND. CONDUCTIVE HEATLOSS				0 btuh		AIR LEAKAGE NEW			AIR LEAKAGE EXIST			VENTILATION CASE 3			H.G. PEOPLE		APP. LOAD		DUCT PIPE L.		
TOTAL CONDUCTIVE			LOSS	600 btuh	LOSS	0.2893	174 btuh	LOSS	0.0000	0 btuh	LOSS	0.1	30.6 btuh	239		5377		LOSS	0%	0 btuh	
TOTAL CONDUCTIVE			GAIN	307 btuh	GAIN	0.0770	24 btuh	GAIN	0.0000	0 btuh	GAIN	0.07	23 btuh	0	0 btuh	0%	0 btuh	GAIN	0%	0 btuh	
P WIC		TOTALS H.L.: 448 btuh				H.G.: 159 btuh				AREA: 94 ft2		C.Height: 9		GROSS EXP. WALL				NEW 54 ft		EXIST 0 ft	
	EXPOSED WALLS				EXPOSED CEILING W/ATTIC				EXPOSED CEILING NO ATTIC				EXPOSED FLOORS				SKYLIGHT				
	NEW: 6 ft		EXIST: 0 ft		NEW: 94 ft2		EXIST: 0		NEW: 0		EXIST: 0		NEW: 0 ft2		EXIST: 0 ft2		NEW: 0.0 ft2		EXIST: 0.0 ft2		

MCCALLUM
HVAC DESIGN INC

TOTAL HEATLOSS: 52292 BTUH
TOTAL HEATGAIN: 33322 BTUH

**HEATLOSS/GAIN
CALCULATIONS
CSA-F280-12**

ADDRESS/MODEL: Unit 4501 - Elev. A,B and
C - Opt. Grnd floor
PROJECT #: P22160
COMPLIANCE PACKAGE: SB 12

CLIENT: Royal Pine Homes
GTA: 3244
LOT: 4501
SITE: Forestside Estates




GAIN	4.7	0 btuh	4.7	0 btuh	28.2	2057 btuh	14.9	0 btuh	0	0	0	0	21.7	0 btuh	14.9	0 btuh	11.7	0 btuh	14.9	0 btuh
FUND. CONDUCTIVE HEATLOSS				0 btuh	AIR LEAKAGE NEW			AIR LEAKAGE EXIST			VENTILATION CASE 3			H.G. PEOPLE		APP. LOAD		DUCT PIPE L.		
TOTAL CONDUCTIVE		LOSS	3555 btuh	LOSS	0.2893	1029 btuh	LOSS	0.0000	0 btuh	LOSS	0.1	181.6 btuh	239		5377		LOSS	10%	458 btuh	
TOTAL CONDUCTIVE		GAIN	2533 btuh	GAIN	0.0770	195 btuh	GAIN	0.0000	0 btuh	GAIN	0.07	187 btuh	1	239 btuh	0%	0 btuh	GAIN	10%	277 btuh	
LEVEL 4																				

THE INSTALLATION OF CARBON MONOXIDE DETECTOR(S) SHALL COMPLY WITH DIV. B, 9.33.4. REQUIREMENTS

City of Brampton
Building Division
HVAC Reviewed
2023/08/09
Shruti Desai

THIS INSTALLATION OF A GAS FIREPLACE IS REGULATED UNDER THE T.S.S.A BY C.S.A. B149.1 NATURAL GAS AND PROPANE INSTALLATION CODE CALL ENBRIDGE FOR INSPECTION AT 1-800-795-1314

MECHANICAL VENTILATION SHALL BE PROVIDED IN CONFORMANCE WITH OBC DIV. B, 9.32.3. REQUIREMENTS

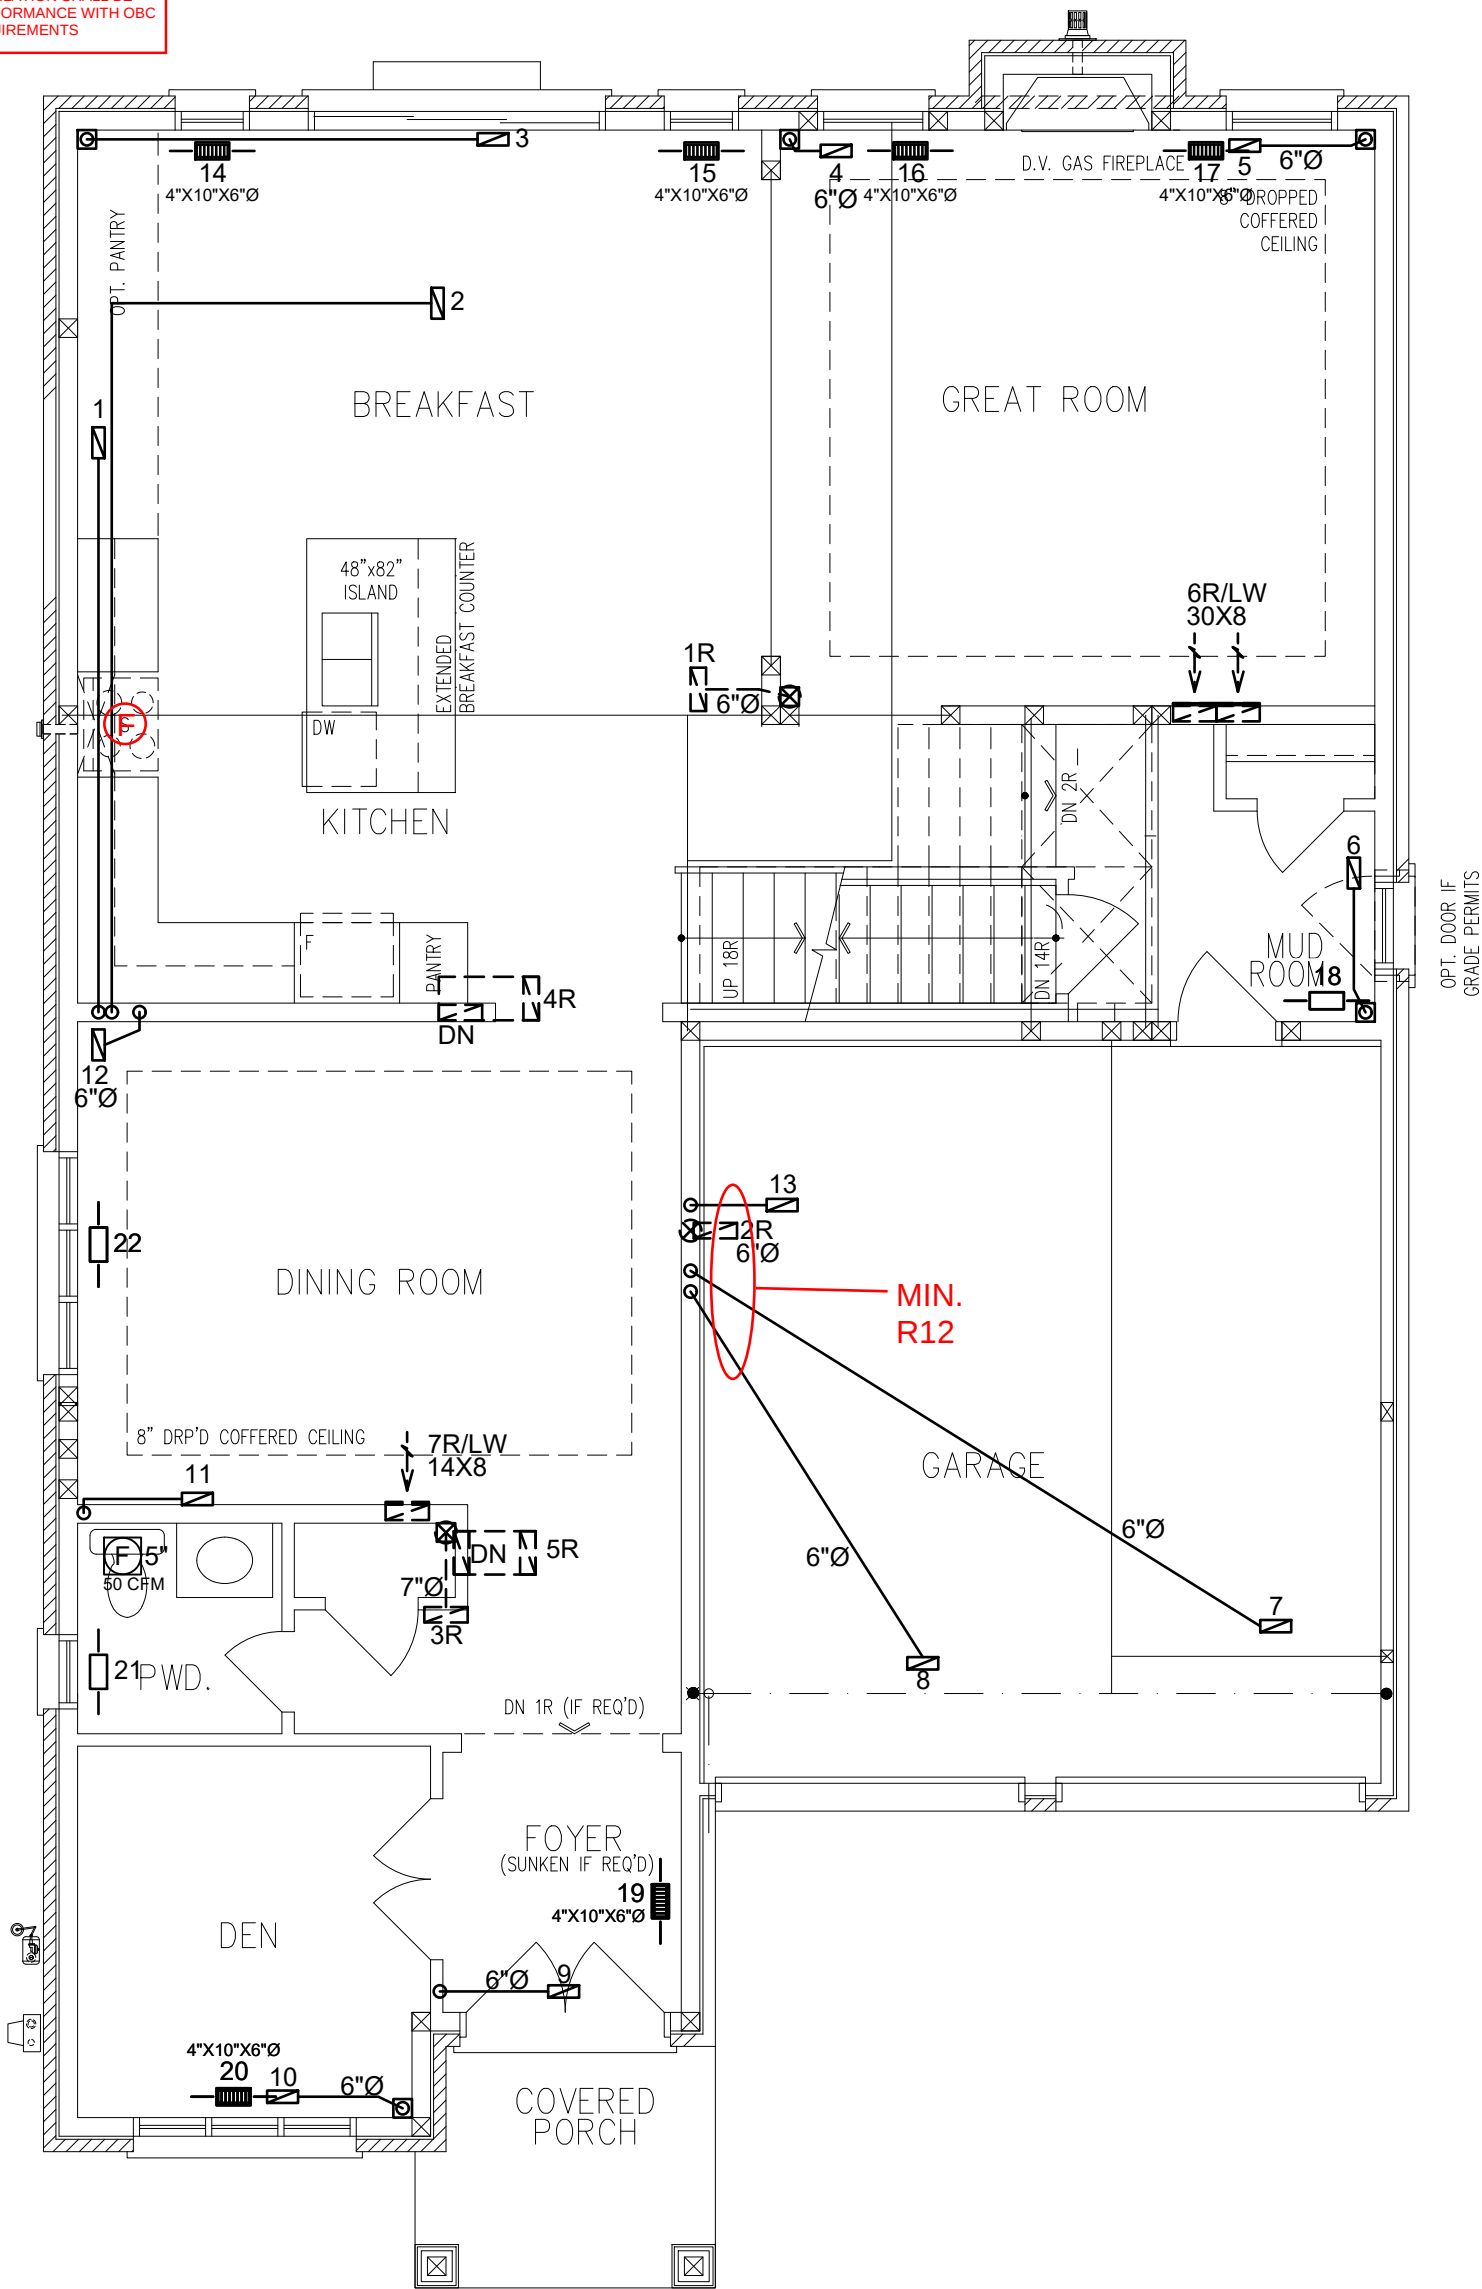

OPT. GROUND FLOOR PLAN EL. 'A'

3RD	# S/A	-	# R/A	-	# FANS	-	- DESIGNER TO BE NOTIFIED OF ALL & ANY CHANGES TO THE STRUCTURE AND/OR SYSTEM DESIGN BEFORE INSTALLATION BEGINS. INSTALLATION TO COMPLY WITH THE LATEST ONTARIO BUILDING CODE. - COORDINATE EXACT LOCATION OF GRILLES AND REGISTERS WITH OTHER TRADES, SITE CONDITIONS, OWNER BUILDER, AND/OR ARCHITECT BEFORE INSTALLATION. - PROVIDE MANUAL BALANCING DAMPERS AS REQUIRED TO S/A BRANCH OUTLETS, MAIN TAKE OFF'S & "Y" FITTINGS. - ALL S/A RUNS TO BE 4"x10"x5" ROUND UNLESS OTHERWISE NOTED - INSTALLATION TO COMPLY WITH THE LATEST ONTARIO BUILDING CODE. ALL DUCTS - ALL DUCTWORK LOCATED IN UNHEATED SPACES SHALL BE MIN R-12. UNDERCUT ALL DOORS IN ROOMS WITHOUT RETURN AIR, KEEP JOINTS TIGHT AND AIR LEAKAGE TO A MINIMUM.						
2ND		13		5		5							
1ST		9		3		1							
B		4		1		-							
TOTAL		26		9		6							
CONTRACTOR TO WORK FROM MUNICIPAL APPROVED DRAWINGS ONLY							TOTAL LOSS	52,992 BTUH		MODEL:	Unit 4501 - Elev. A,B and C - Opt. Grnd floor		
The undersigned has reviewed and takes responsibility for this design and has the qualifications and meets the requirements set out in the Ontario Building Code to be a designer. Doug McCallum102614 NAMESIGNATUREBCIN / BCDN							TOTAL GAIN	33,671 BTUH		PROJECT #:	P22160	SQFT: 3244	W%: 12.68
							HEATING UNIT	LENNOX		SITE:	Forestside Estates, Brampton		
							MODEL #	EL296UH070XE36B	3.0 TONS	FOR:	Royal Pine Homes		
							OUTPUT	64,000 BTUH	1145 CFM	BUILDER:	Royal Pine Homes		

PROPOSED 1ST FLOOR

DATE: JUN/2022SCALE: 3/16"=1'-0"DRAWN BY: MMA

SB-12 PERFORMANCE
CSA F280-12

MCCALLUM
HVAC DESIGN INC
Brampton, Ontario, 905-840-8166, info@mccallumhvac.com


M2

THE INSTALLATION OF CARBON MONOXIDE DETECTOR(S) SHALL COMPLY WITH DIV. B, 9.33.4. REQUIREMENTS

City of Brampton
Building Division
HVAC Reviewed

2023/08/09
Shruti Desai
ALL WORK SHALL CONFORM TO THE ONTARIO BUILDING CODE O.B.C. 2012 AS AMENDED

MECHANICAL VENTILATION SHALL BE PROVIDED IN CONFORMANCE WITH OBC DIV. B, 9.32.3. REQUIREMENTS

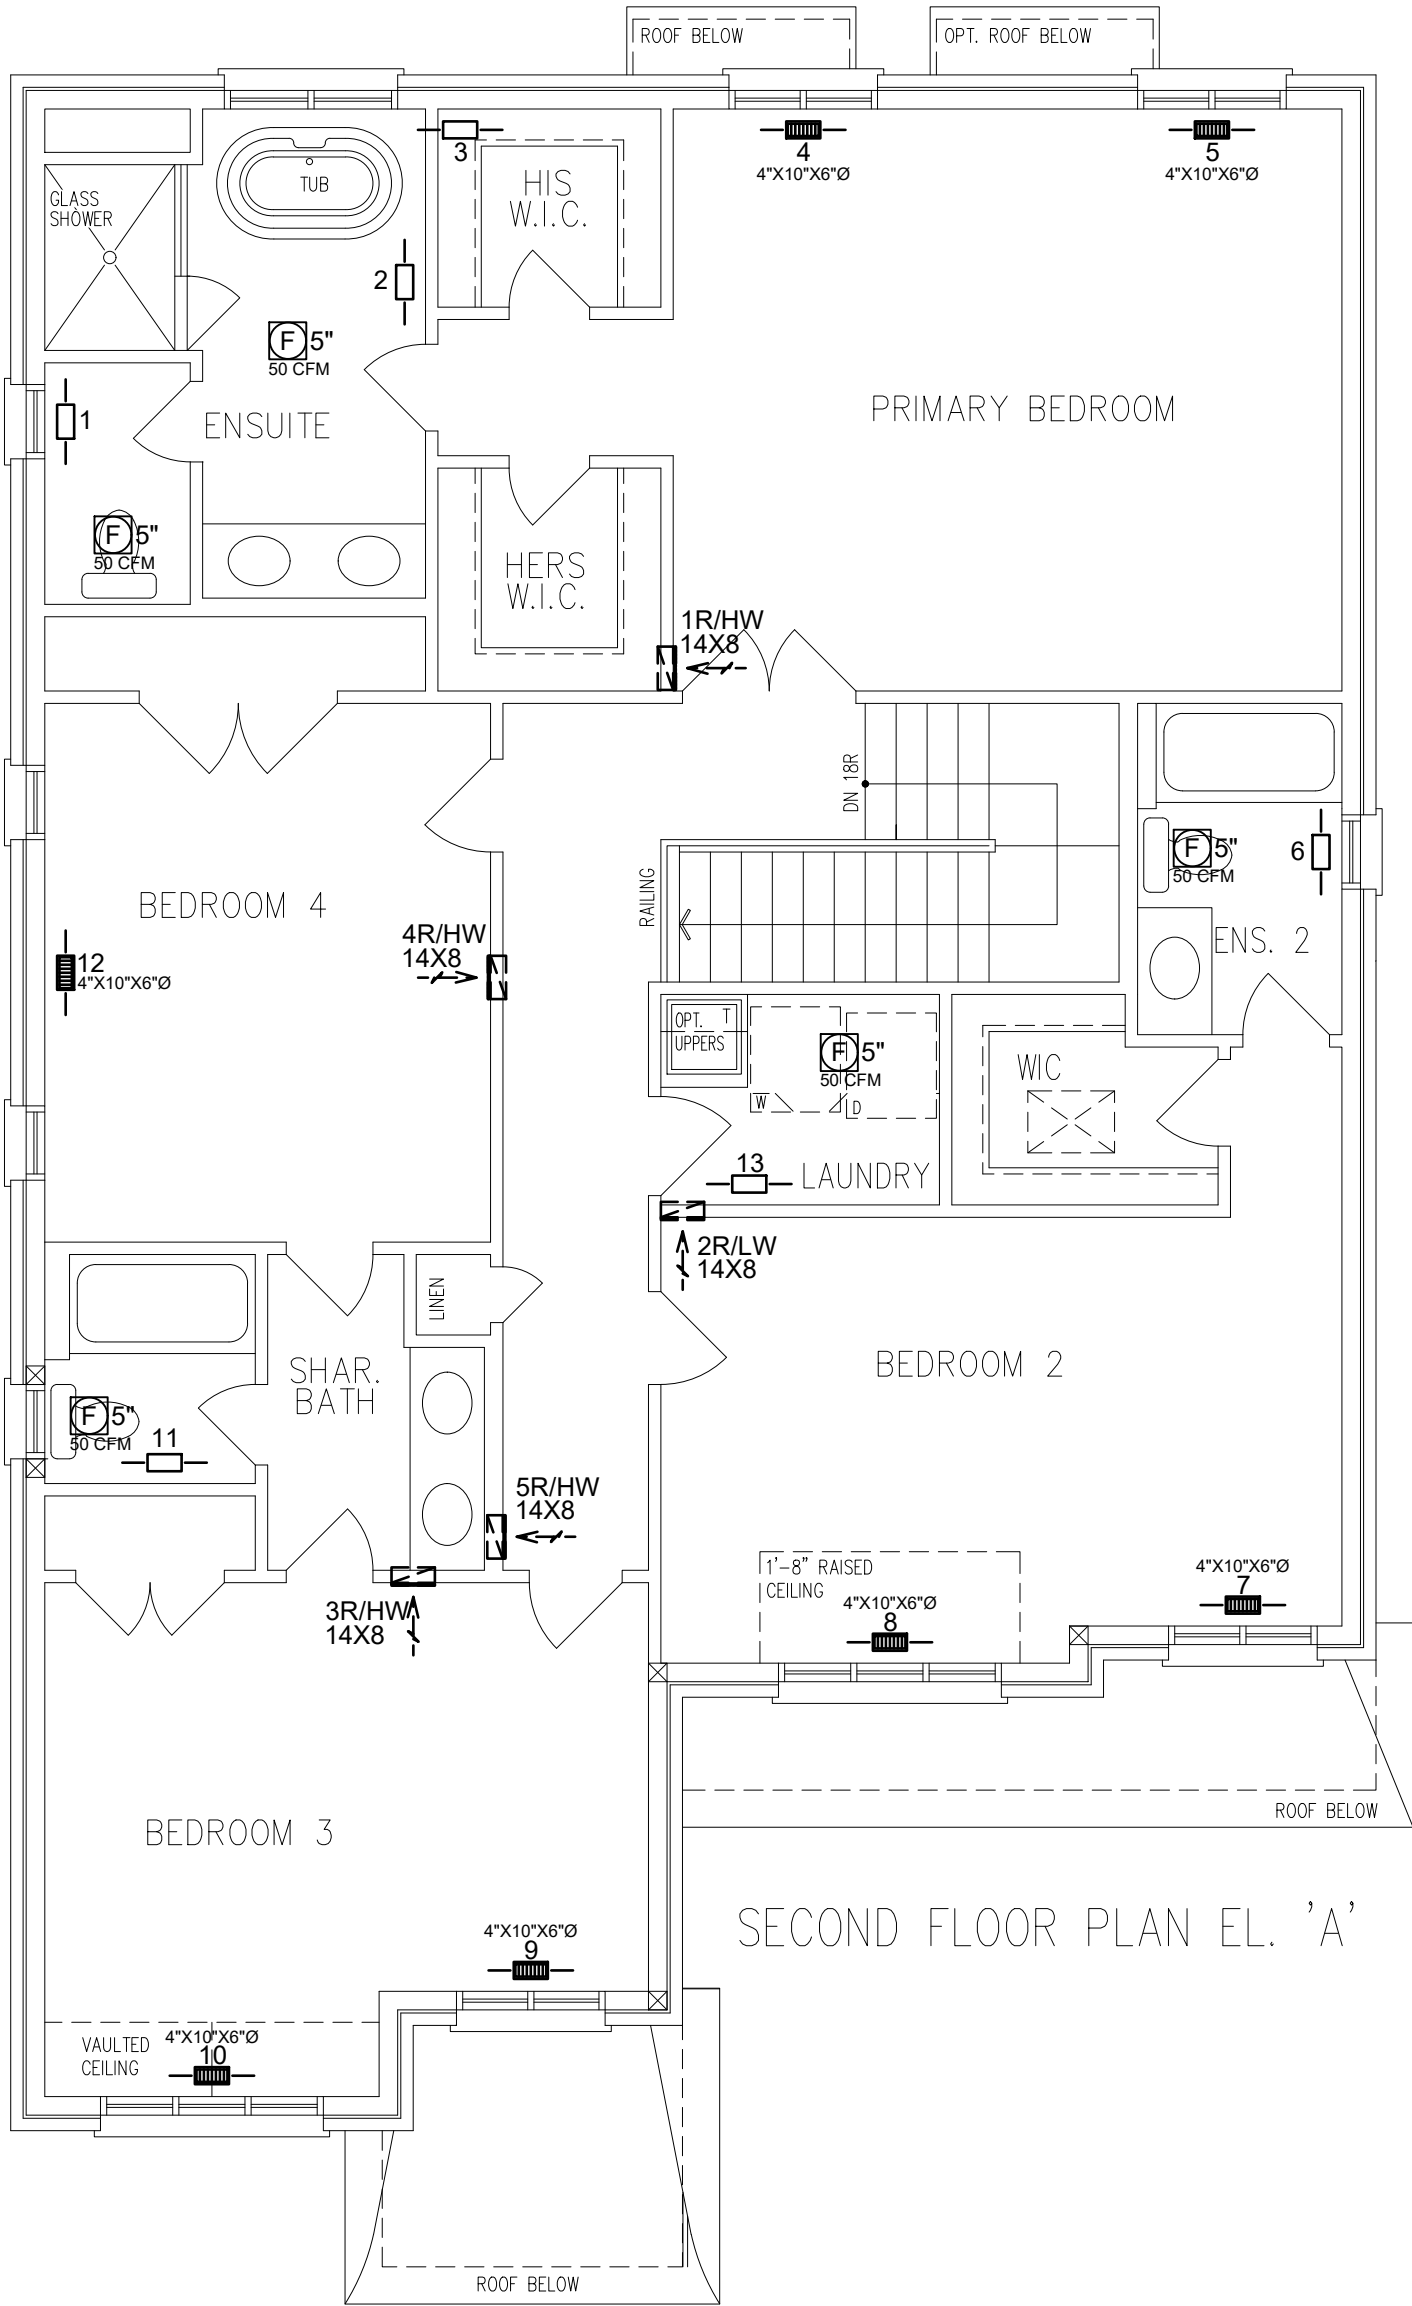

3RD	# S/A	-	# R/A	-	# FANS	-	- DESIGNER TO BE NOTIFIED OF ALL & ANY CHANGES TO THE STRUCTURE AND/OR SYSTEM DESIGN BEFORE INSTALLATION BEGINS. INSTALLATION TO COMPLY WITH THE LATEST ONTARIO BUILDING CODE. - COORDINATE EXACT LOCATION OF GRILLES AND REGISTERS WITH OTHER TRADES, SITE CONDITIONS, OWNER BUILDER, AND/OR ARCHITECT BEFORE INSTALLATION. - PROVIDE MANUAL BALANCING DAMPERS AS REQUIRED TO S/A BRANCH OUTLETS, MAIN TAKE OFF'S & "Y" FITTINGS. - ALL S/A RUNS TO BE 4"x10"x5" ROUND UNLESS OTHERWISE NOTED - INSTALLATION TO COMPLY WITH THE LATEST ONTARIO BUILDING CODE. ALL DUCTS - ALL DUCTWORK LOCATED IN UNHEATED SPACES SHALL BE MIN R-12. UNDERCUT ALL DOORS IN ROOMS WITHOUT RETURN AIR, KEEP JOINTS TIGHT AND AIR LEAKAGE TO A MINIMUM.						
2ND	13		5		5								
1ST	9		3		1								
B	4		1		-								
TOTAL	26		9		6								
CONTRACTOR TO WORK FROM MUNICIPAL APPROVED DRAWINGS ONLY							TOTAL LOSS	52,992 BTUH		MODEL:	Unit 4501 - Elev. A,B and C - Opt. Grnd floor		
The undersigned has reviewed and takes responsibility for this design and has the qualifications and meets the requirements set out in the Ontario Building Code to be a designer. Doug McCallum102614 NAMESIGNATUREBCIN / BCDN							TOTAL GAIN	33,671 BTUH		PROJECT #:	P22160	SQFT: 3244	W%: 12.68
							HEATING UNIT	LENNOX		SITE:	Forestside Estates, Brampton		
							MODEL #	EL296UH070XE36B	3.0 TONS	FOR:	Royal Pine Homes		
							OUTPUT	64,000 BTUH	1145 CFM	BUILDER:	Royal Pine Homes		



PROPOSED 2ND FLOOR


DATE: JUN/2022 SCALE: 3/16"=1'-0" DRAWN BY: MMA

SB-12 PERFORMANCE
CSA F280-12

MCCALLUM
HVAC DESIGN INC
Brampton, Ontario, 905-840-8166, info@mccallumhvac.com

M3

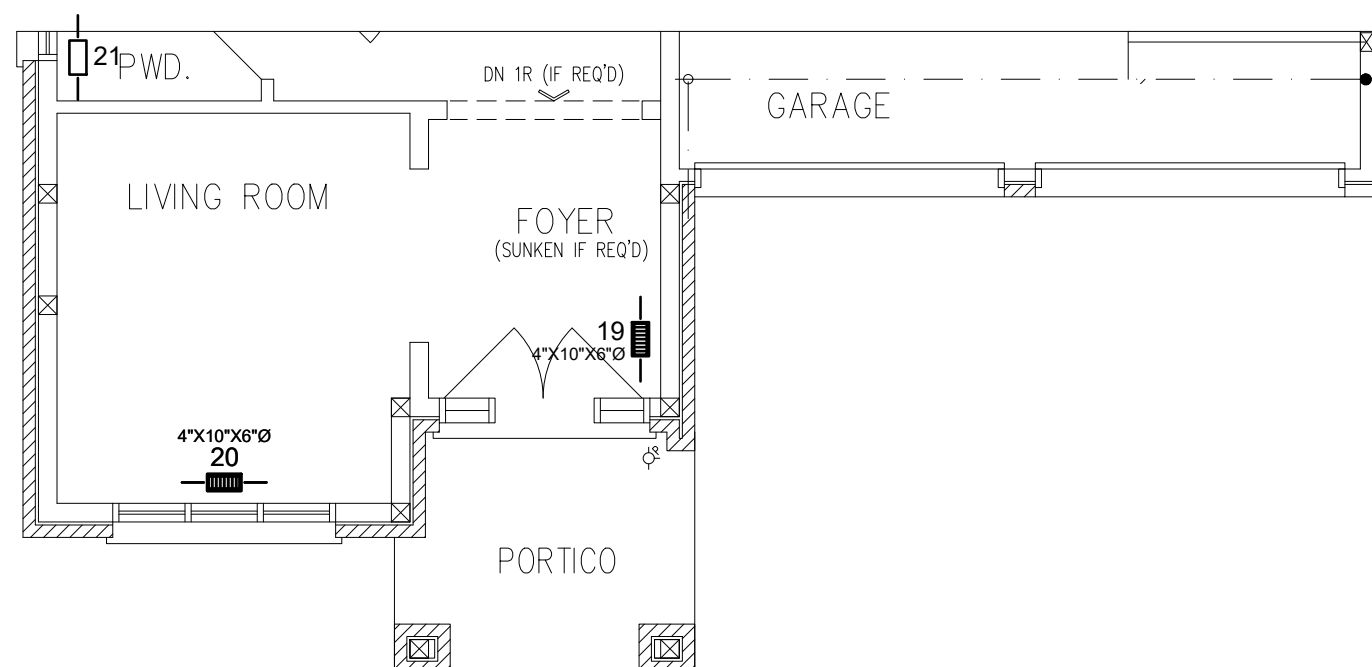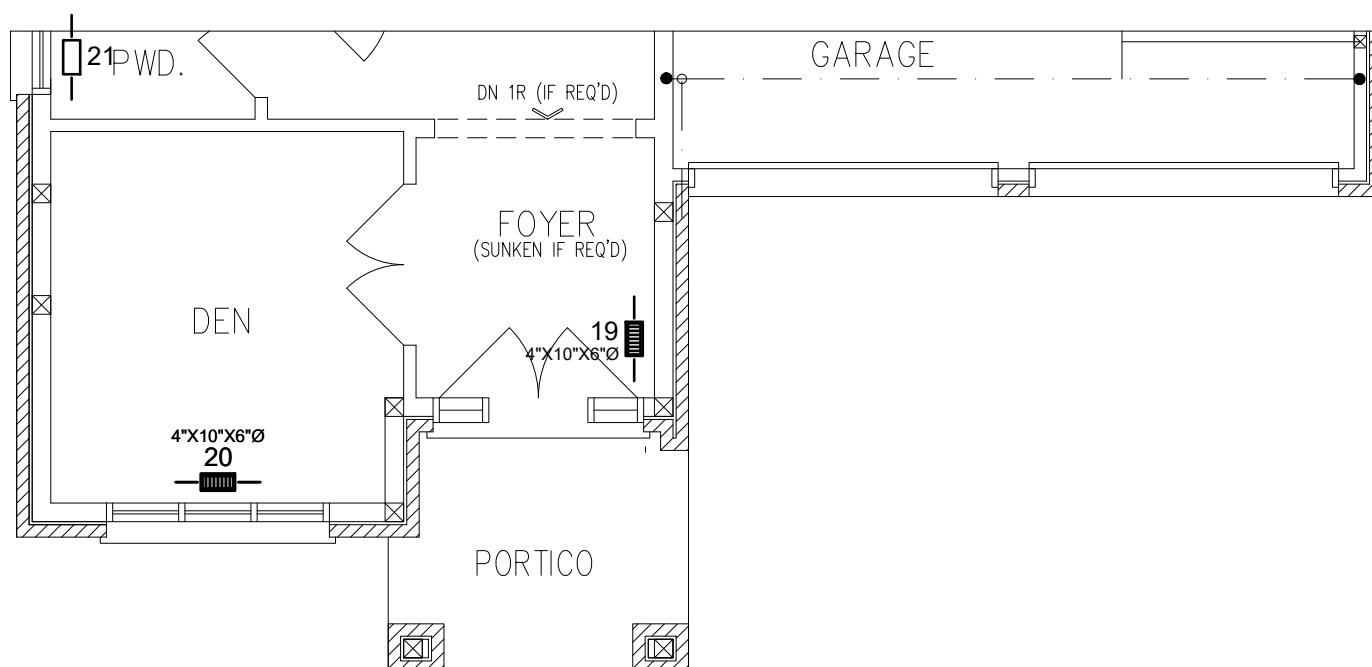


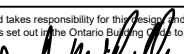3RD	# S/A	- # R/A	- # FANS	-	- DESIGNER TO BE NOTIFIED OF ALL & ANY CHANGES TO THE STRUCTURE AND/OR SYSTEM DESIGN BEFORE INSTALLATION BEGINS. INSTALLATION TO COMPLY WITH THE LATEST ONTARIO BUILDING CODE. - COORDINATE EXACT LOCATION OF GRILLES AND REGISTERS WITH OTHER TRADES, SITE CONDITIONS, OWNER BUILDER, AND/OR ARCHITECT BEFORE INSTALLATION. - PROVIDE MANUAL BALANCING DAMPERS AS REQUIRED TO S/A BRANCH OUTLETS, MAIN TAKE OFF'S & "Y" FITTINGS. - ALL S/A RUNS TO BE 4"X10"X5" ROUND UNLESS OTHERWISE NOTED - INSTALLATION TO COMPLY WITH THE LATEST ONTARIO BUILDING CODE. ALL DUCTS - ALL DUCTWORK LOCATED IN UNHEATED SPACES SHALL BE MIN R-12. UNDERCUT ALL DOORS IN ROOMS WITHOUT RETURN AIR, KEEP JOINTS TIGHT AND AIR LEAKAGE TO A MINIMUM.	PARTIAL PLANS DATE: JUN/2022SCALE: 3/16"=1'-0"DRAWN BY: MMA					
2ND	13	5	5						SB-12 PERFORMANCE CSA F280-12		
1ST	9	3	1								
B	4	1	-								
TOTAL	26	9	6								
CONTRACTOR TO WORK FROM MUNICIPAL APPROVED DRAWINGS ONLY					TOTAL LOSS	52,992 BTUH	MODEL:	Unit 4501 - Elev. A,B and C - Opt. Grnd floor			
					TOTAL GAIN	33,671 BTUH	PROJECT #:	P22160	SQFT: 3244	W%: 12.68	
The undersigned has reviewed and takes responsibility for this design and has the qualifications and meets the requirements set out in the Ontario Building Code to be a designer. Doug McCallum  102614 NAMESIGNATUREBCIN / BCDN					HEATING UNIT	LENNOX	SITE:	Forestside Estates, Brampton			
					MODEL #	EL296UH070XE36B	3.0 TONS	FOR:	Royal Pine Homes		
					OUTPUT	64,000 BTUH	1145 CFM	BUILDER:	Royal Pine Homes		




MCCALLUM
HVAC DESIGN INC
Brampton, Ontario, 905-840-8166, info@mccallumhvac.com


M4

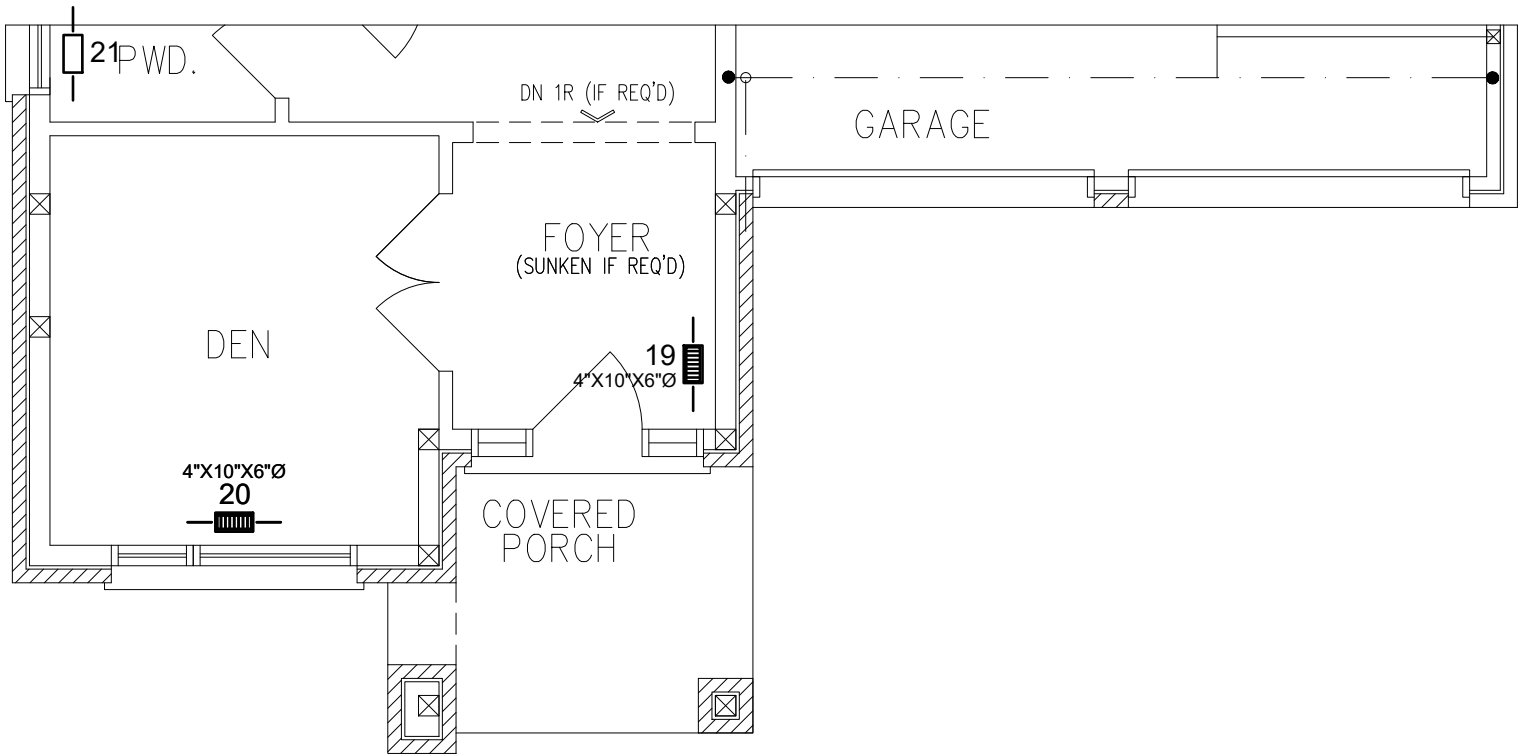


OPT. GROUND FLOOR PLAN EL. 'C'

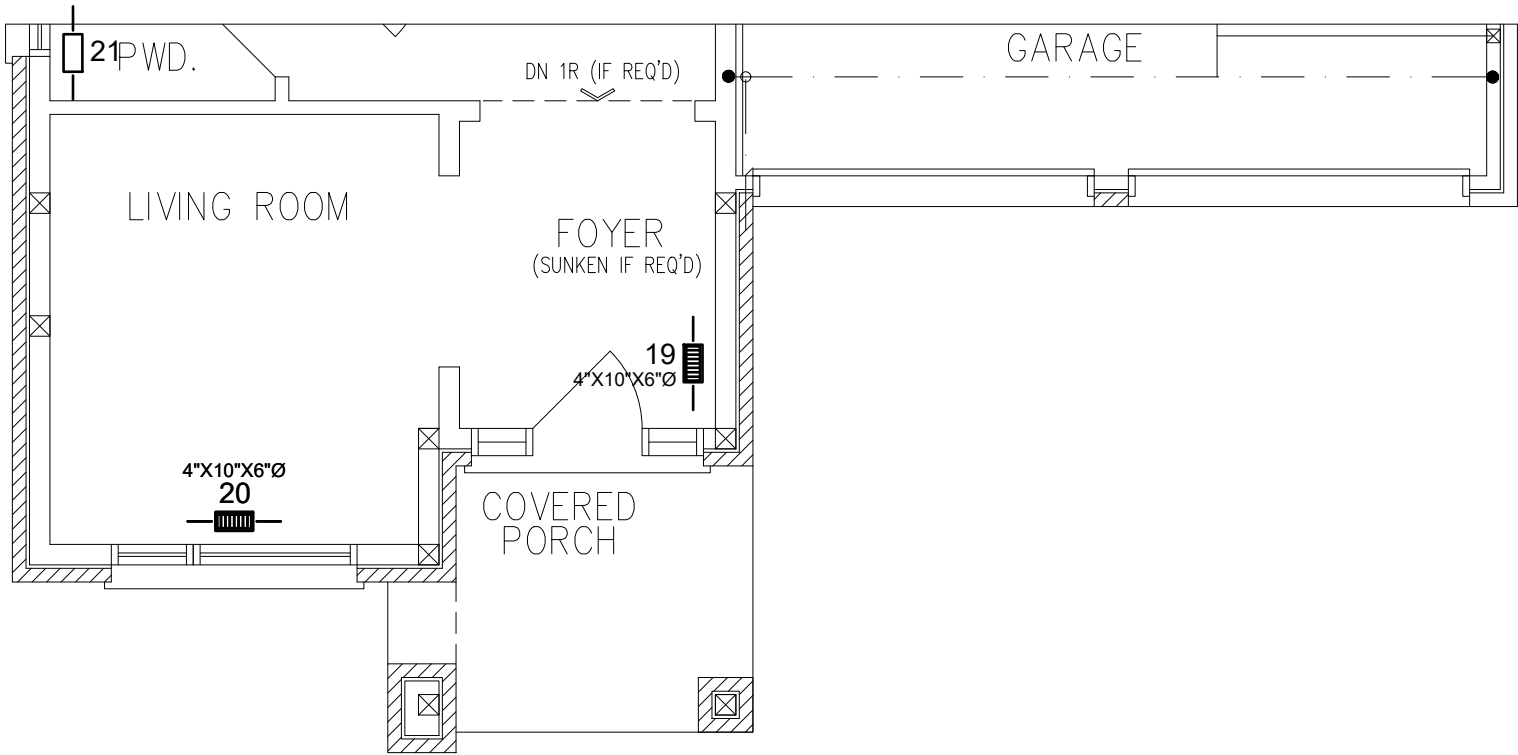


GROUND FLOOR PLAN EL. 'C'
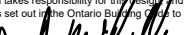
<table><tr><td>3RD</td><td># S/A</td><td>-</td><td># R/A</td><td>-</td><td># FANS</td></tr><tr><td>2ND</td><td>13</td><td></td><td>5</td><td></td><td>5</td></tr><tr><td>1ST</td><td>9</td><td></td><td>3</td><td></td><td>1</td></tr><tr><td>B</td><td>4</td><td></td><td>1</td><td></td><td>-</td></tr><tr><td>TOTAL</td><td>26</td><td></td><td>9</td><td></td><td>6</td></tr></table>						3RD	# S/A	-	# R/A	-	# FANS	2ND	13		5		5	1ST	9		3		1	B	4		1		-	TOTAL	26		9		6	• DESIGNER TO BE NOTIFIED OF ALL & ANY CHANGES TO THE STRUCTURE AND/OR SYSTEM DESIGN BEFORE INSTALLATION BEGINS. • INSTALLATION TO COMPLY WITH THE LATEST ONTARIO BUILDING CODE. • COORDINATE EXACT LOCATION OF GRILLES AND REGISTERS WITH OTHER TRADES, SITE CONDITIONS, OWNER BUILDER, AND/OR ARCHITECT BEFORE INSTALLATION. • PROVIDE MANUAL BALANCING DAMPERS AS REQUIRED TO S/A BRANCH OUTLETS, MAIN TAKE OFF'S & "Y" FITTINGS. • ALL S/A RUNS TO BE 4"X10"X5" ROUND UNLESS OTHERWISE NOTED • INSTALLATION TO COMPLY WITH THE LATEST ONTARIO BUILDING CODE. ALL DUCTS • ALL DUCTWORK LOCATED IN UNHEATED SPACES SHALL BE MIN R-12. UNDERCUT ALL DOORS IN ROOMS WITHOUT RETURN AIR, KEEP JOINTS TIGHT AND AIR LEAKAGE TO A MINIMUM.						<table><tr><td colspan="4">PARTIAL PLANS</td><td>DATE:</td><td>JUN/2022</td><td>SCALE:</td><td>3/16"=1'-0"</td><td>DRAWN BY:</td><td>MMA</td></tr><tr><td colspan="4">SB-12 PERFORMANCE</td><td colspan="6">CSA F280-12</td></tr></table>						PARTIAL PLANS				DATE:	JUN/2022	SCALE:	3/16"=1'-0"	DRAWN BY:	MMA	SB-12 PERFORMANCE				CSA F280-12					
3RD	# S/A	-	# R/A	-	# FANS	
2ND	13		5		5	
1ST	9		3		1	
B	4		1		-	
TOTAL	26		9		6	
PARTIAL PLANS				DATE:	JUN/2022	SCALE:	3/16"=1'-0"	DRAWN BY:	MMA	
SB-12 PERFORMANCE				CSA F280-12	
CONTRACTOR TO WORK FROM MUNICIPAL APPROVED DRAWINGS ONLY						TOTAL LOSS			52,992 BTUH			MODEL:			Unit 4501 - Elev. A,B and C - Opt. Grnd floor	
						TOTAL GAIN			33,671 BTUH			PROJECT #:			P22160 SQFT: 3244 W%: 12.68	
The undersigned has reviewed and takes responsibility for this design and has the qualifications and meets the requirements set out in the Ontario Building Code to be a designer. Doug McCallum  102614 NAME SIGNATURE BCIN / BCDN						HEATING UNIT			LENNOX			SITE:			Forestside Estates, Brampton	
						MODEL #			EL296UH070XE36B			3.0 TONS			FOR:			Royal Pine Homes	
						OUTPUT			64,000 BTUH			1145 CFM			BUILDER:			Royal Pine Homes	
															 MCCALLUM HVAC DESIGN INC Brampton, Ontario, 905-840-8166, info@mccallumhvac.com M5	

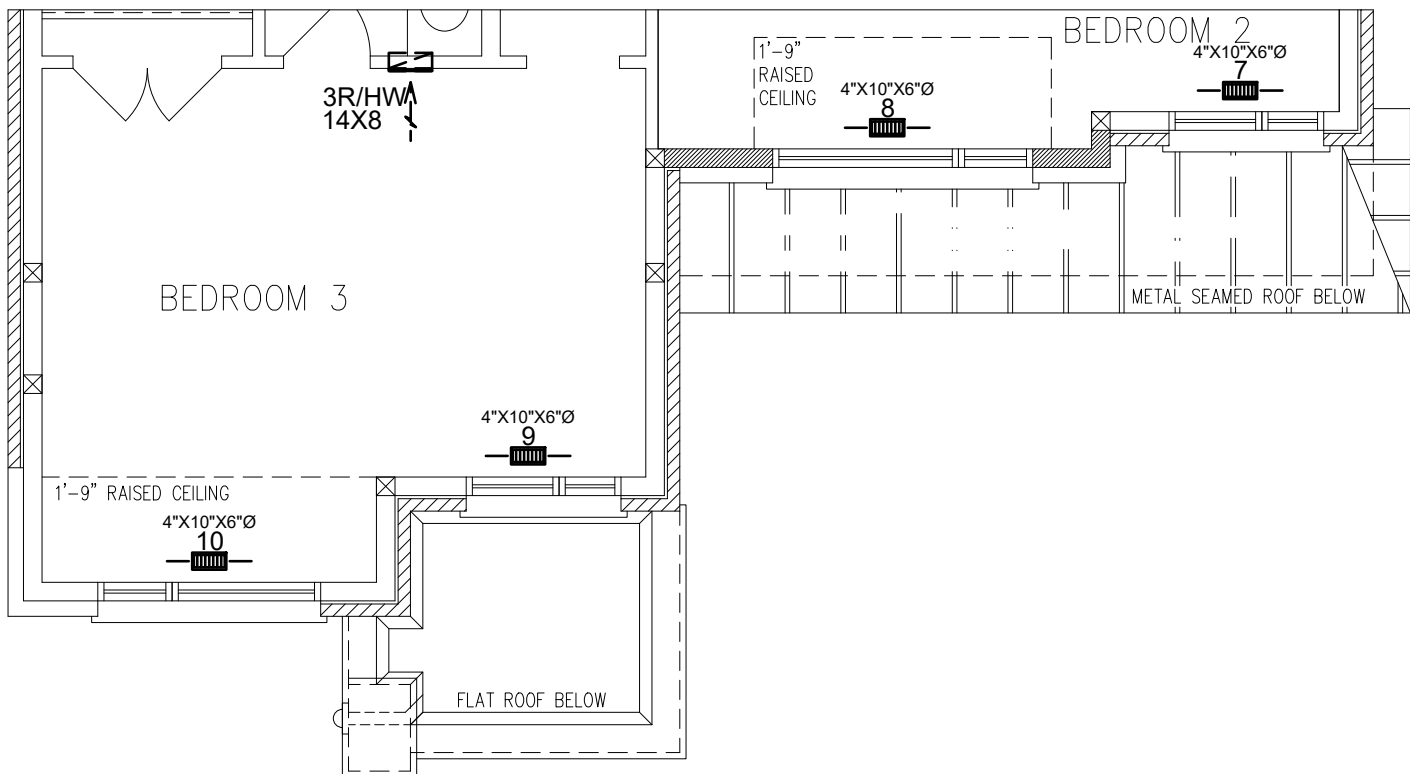

SECOND FLOOR PLAN EL. 'C'

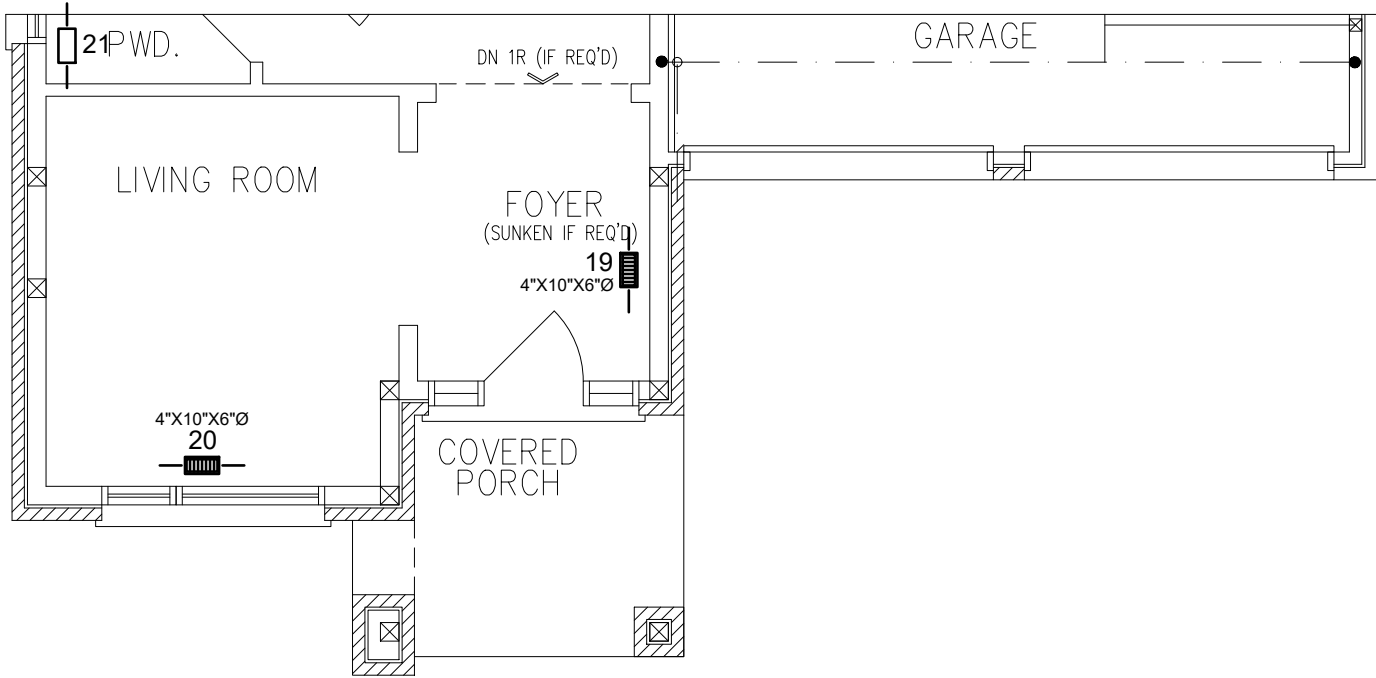

GROUND FLOOR PLAN EL. 'C'

<table><tr><td>3RD</td><td># S/A</td><td>-</td><td># R/A</td><td>-</td><td># FANS</td></tr><tr><td>2ND</td><td>13</td><td></td><td>5</td><td></td><td>5</td></tr><tr><td>1ST</td><td>9</td><td></td><td>3</td><td></td><td>1</td></tr><tr><td>B</td><td>4</td><td></td><td>1</td><td></td><td>-</td></tr><tr><td>TOTAL</td><td>26</td><td></td><td>9</td><td></td><td>6</td></tr></table>				3RD	# S/A	-	# R/A	-	# FANS	2ND	13		5		5	1ST	9		3		1	B	4		1		-	TOTAL	26		9		6	• DESIGNER TO BE NOTIFIED OF ALL & ANY CHANGES TO THE STRUCTURE AND/OR SYSTEM DESIGN BEFORE INSTALLATION BEGINS. • INSTALLATION TO COMPLY WITH THE LATEST ONTARIO BUILDING CODE. • COORDINATE EXACT LOCATION OF GRILLES AND REGISTERS WITH OTHER TRADES, SITE CONDITIONS, OWNER BUILDER, AND/OR ARCHITECT BEFORE INSTALLATION. • PROVIDE MANUAL BALANCING DAMPERS AS REQUIRED TO S/A BRANCH OUTLETS, MAIN TAKE OFF'S & "Y" FITTINGS. • ALL S/A RUNS TO BE 4"x10"x5" ROUND UNLESS OTHERWISE NOTED • INSTALLATION TO COMPLY WITH THE LATEST ONTARIO BUILDING CODE. ALL DUCTS • ALL DUCTWORK LOCATED IN UNHEATED SPACES SHALL BE MIN R-12. UNDERCUT ALL DOORS IN ROOMS WITHOUT RETURN AIR, KEEP JOINTS TIGHT AND AIR LEAKAGE TO A MINIMUM.				PARTIAL PLANS DATE: JUN/2022SCALE: 3/16"=1'-0"DRAWN BY: MMA SB-12 PERFORMANCE CSA F280-12			
3RD	# S/A	-	# R/A	-	# FANS																																				
2ND	13		5		5																																				
1ST	9		3		1																																				
B	4		1		-																																				
TOTAL	26		9		6																																				
CONTRACTOR TO WORK FROM MUNICIPAL APPROVED DRAWINGS ONLY The undersigned has reviewed and takes responsibility for this design and has the qualifications and meets the requirements set out in the Ontario Building Code to be a designer. Doug McCallum NAME  SIGNATURE 102614 BCIN / BCDN				TOTAL LOSS 52,992 BTUH		MODEL: Unit 4501 - Elev. A,B and C - Opt. Grnd floor																																			
				TOTAL GAIN 33,671 BTUH		PROJECT #: P22160 SQFT: 3244 W%: 12.68																																			
				HEATING UNIT LENNOX		SITE: Forestside Estates, Brampton																																			
				MODEL # EL296UH070XE36B 3.0 TONS		FOR: Royal Pine Homes																																			
				OUTPUT 64,000 BTUH 1145 CFM		BUILDER: Royal Pine Homes																																			

M MCCALLUM HVAC DESIGN INC Brampton, Ontario, 905-840-8166, info@mccallumhvac.com	M6
---	----

Schedule 1: Designer Information

Use one form for each individual who reviews and takes responsibility for design activities with respect to the project.

A. Project Information			
Building number, street name Unit 4501 - Elev. A,B and C - Opt. 2nd floor - 5 bedr		Lot: 4501	
Municipality Brampton		Postal code	Plan number/ other description
B. Individual who reviews and takes responsibility for design activities			
Name Doug McCallum		Firm McCallum HVAC Design Inc.	
Street address 2 Dewside Drive Unit 208		Unit no.	Lot/con.
Municipality Brampton	Postal code L6R 3Y5	Province Ontario	E-mail info@mccallumhvac.com
Telephone number (905) 840-8166	Fax number	Cell number (647) 229-0380	
C. Design activities undertaken by individual identified in Section B. [Building Code Table 3.5.2.1 of Division C]			
House ☒	HVAC – House	Building Structural	
Small Buildings	Building Services	Plumbing – House	
Large Buildings	Detection, Lighting and Power	Plumbing – All Buildings	
Complex Buildings	Fire Protection	On-site Sewage Systems	
Description of designer's work		Model Certification	
Heating and Cooling Load Calculations Air System Design Residential mechanical ventilation Design Summary Residential System Design per CAN/CSA-F280-12 Residential New Construction - Forced Air		Project #: P22160	
		Builder	Royal Pine Homes
		Project	Forestside Estates
		Model	Unit 4501 - Elev. A,B and C - Opt. 2nd
		SB-12	SB 12 Performance 28
D. Declaration of Designer			
I, <u>Doug McCallum</u> declare that (choose one as appropriate): (print name)			
☒ I review and take responsibility for the design work on behalf of a firm registered under subsection 3.2.4 Division C of the Building Code. I am qualified, and the firm is registered, in the appropriate classes/categories. Individual BCIN: <u>25896</u> Firm BCIN: <u>102614</u>			
I review and take responsibility for the design and am qualified in the appropriate category as an "other designer" under subsection 3.2.5 of Division C, of the Building Code. Individual BCIN: _____ Basis for exemption from registration: _____ The design work is exempt from the registration and qualification requirements of the Building Code. Basis for exemption from registration and qualification: _____			
I certify that: 1. The information contained in this schedule is true to the best of my knowledge. 2. I have submitted this application with the knowledge and consent of the firm.			
<u>2022-06-30</u> Date		 Signature of Designer	

NOTE:

- For the purposes of this form, "individual" means the "person" referred to in Clause 3.2.4.7(1) d), of Division C, Article 3.2.5.1. of Division C and all other persons who are exempt from qualifications under Subsections 3.2.4 . and 3.2.5.of Division C.
- Schedule 1 does not require to be completed a holder of a license, temporary license, or a certificate of authorization, issued by the Ontario Association of Architects. Schedule 1 is also not required to be completed by a holder of a license to practise, a limited licence to practise, or a certificate of authorization, issued by the Association of Professional Engineers of Ontario.



2 Dewside Drive Unit 208, Brampton, Ontario L6R 3Y5 Tel: 905-840-8166

e-mail - info@mccallumhvac.com

Heat loss and gain calculation summary sheet			CSA-F280-M12 Standard Form No. 1
These documents issued for the use of <u>Royal Pine Homes</u>		Project No. P22160	
and may not be used by any other persons without authorization. Documents for permit and/or construction are signed in red.			
Building Location			
Address (Model): Unit 4501 - Elev. A,B and C - Opt.		Site: Forestside Estates	
Model:		Lot: 4501	
City and Province: Brampton		Postal code:	
Calculations based on			
Dimensional information based on:			
Attachment: Detached		Front facing: East Assumed? Yes	
No. of Levels: 3 Ventilated? Included		Air tightness: -1 Assumed? Yes	
Weather location: Brampton		Wind exposure: Shelterd	
HRV? VanEE 65H		Internal shading: Light-translucent Occupants: 6	
Sensible Eff. at -25C 60.0 % Apparent Effect. at -0C 75.0 %		Units: Imperial	
Heating design conditions		Cooling design conditions	
Outdoor temp: -2.2°F Indoor temp: 72.0°F Mean soil temp: 48.2°F		Outdoor temp: 86.0°F Indoor temp: 72.0°F Latitude: 43.68	
Above grade walls		Below grade walls	
Style A: As per Selected OBC SB12 SB 1 R 22+1.		Style A: As per Selected OBC SB12 SB 1 R 20ci	
Style B: Existing Walls (When Applicable) R 8.50		Style B:	
Style C:		Style C:	
Style D:		Style D:	
Floors on soil		Ceilings	
Style A: As per Selected OBC SB12 SB 12 F		Style A: As per Selected OBC SB12 SB 12 P R 60.0	
Style B:		Style B: As per Selected OBC SB12 SB 12 P R 22.8	
Exposed floors		Style C:	
Style A: As per Selected OBC SB12 SB 12 R 31		Doors	
Style B:		Style A: As per Selected OBC SB12 SB 12 R 3.01	
Windows		Style B:	
Style A: As per Selected OBC SB12 SB 12 I R 3.57		Style C:	
Style B: Existing Windows (When Applicable) R		Skylights	
Style C:		Style A: As per Selected OBC SB12 SB 12 R 2.04	
Style D:		Style B:	
Attached documents: As per Shedule 1			
Notes: Residential New Construction - Forced Air			
Calculations performed by			
Name: Doug McCallum		Postal code: L6R 3Y5	
Company: McCallum HVAC Design Inc.		Telephone: (905) 840-8166	
Address: 2 Dewside Drive Unit 208		Mobile: (647) 229-0380	
City: Brampton		E-mail: info@mccallumhvac.com	



Project: Forestside Estates

Model: Unit 4501 - Elev. A.B and C - Ont.

RESIDENTIAL MECHANICAL VENTILATION DESIGN SUMMARY

For systems serving one dwelling unit & conforming to the Ontario Building Code, O.geg 159/93

Location of Installation	
Lot #	Plan #
Township Brampton	
Roll #	Permit #
Address	

Total Ventilation Capacity 9.32.3.3(1)					
Bsmt & Master Bdrm	2	@ 21.2	cfm	42.4	cfm
Other Bedrooms	4	@ 10.6	cfm	42.4	cfm
Bathrooms & Kitchen	5	@ 10.6	cfm	53.0	cfm
Other rooms	5	@ 10.6	cfm	53.0	cfm
Total				190.8	

Builder	
Name	Royal Pine Homes
Address	
City	
Tel	Fax

Principal Ventilation Capacity 9.32.3.4(1)					
Master bedroom	1	@ 31.8	cfm	31.8	cfm
Other bedrooms	4	@ 15.9	cfm	63.6	cfm
Total				95.4	

Principal Exhaust Fan Capacity			
Make	Model	Location	
VanEE	65H	BASE	
129	cfm	64	Sones

Installing Contractor	
Name	
Address	
City	
Tel	Fax

Heat Recovery Ventilator			
Make	VanEE		
Model	65H		
129	cfm high	64	cfm low
Sensible efficiency @ -25 deg C		60	%
Sensible efficiency @ 0 deg C		75	%


Combustion Appliances 9.32.3.1(1)	
a)	☒ Direct vent (sealed combustion) only
b)	☐ Positive venting induced draft (except fireplaces)
c)	☐ Natural draft, B-vent or induced draft fireplaces
d)	☐ Solid fuel (including fireplaces)
e)	☐ No combustion Appliances

Supplemental Ventilation Capacity	
Total ventilation capacity	190.8
Less principal exhaust capacity	95.4
REQUIRED supplemental vent. Capacity	95.4 cfm

Heating System	
☒	Forced air
☐	Non forced air
☐	Electric space heat (if over 10% of heat load)

Supplemental Fans 9.32.3.5.			
Location	cfm	Model	Sones
ENSUITE	50	770	2.5
POWDER	50	770	2.5
		None	
		None	
all fans HVI listed		Make	Broan or Equiv.

House Type 9.32.3.1(2)	
I	☒ Type a) or b) appliances only, no solid fuel
II	☐ Type I except with solid fuel (including fireplace)
III	☐ Any type c) appliance
IV	☐ Type I or II either electric space heat
Other	☐ Type I, II or IV no forced air

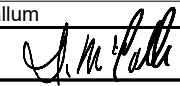Designer Certification	
I hereby certify that this ventilation system has been designed in accordance with the Ontario Building Code.	
Name	Doug McCallum
Signature	
HRAI #	BCIN # 25896
Date	2022-06-30

System Design Option	
1	☐ Exhaust only / forced air system
2	☐ HRV WITH DUCTING / forced air system
3	☒ HRV simplified connection to forced air system
4	☐ HRV full ducting/not coupled to forced air system
	☐ Part 6 design

Project: Forestside Estates

Model: Unit 4501 - Elev. A,B and C - Opt. 2nd floor - 5

Air Leakage Calculations

Air Leakage Calculations

Building Air Leakage Heat Loss

B	LRairh	Vb	HL^T	HLleak
0.018	0.339	42030.0	74.2	19034.68

Building Air Leakage Heat Gain

B	LRairh	Vb	HG^T	HG Leak
0.018	0.1181583	42030	14.00	1251.48

Air Leakage Heat Loss/Gain Multiplier Table (Section 11)

Level	Level Factor (LF)	Building Air Leakage	Level Conductive Heat Loss (HLclevel)	Air Leakage Heat Loss Multiplier
1	0.5	19035	5462	1.74246
2	0.3		13255	0.43081
3	0.2		12527	0.30390
4	0		0	0.00000

Air Leakage Heat Gain Multiplier	
HG LEAK	1251.48
BUILDING CONDUCTIVE HEAT GAIN	15634.00

Air Leakage Heat Gain Multiplier

0.08005

Levels

1	2	3	4
(LF)	(LF)	(LF)	(LF)
1.0	0.6	0.5	0.4
	0.4	0.3	0.3
		0.2	0.2
			0.1

Levels this Dwelling

3

Air Leakage Calculations

Ventilation Calculations

Vent	Ventilation Heat Loss					Ventilation Heat Gain				Vent
	Ventilation Heat Loss					Ventilation Heat Gain				
	C	PVC	HL^T	(1-E) HRV	HLbvent	C	PVC	HG^T	HGbvent	
	1.08	95.4	74.20	0.250	1911.24	1.08	95.4	14.00	1442.448	
Case 1										
Case 1	Ventilation Heat Loss (Exhaust only Systems)					Ventilation Heat Gain (Exhaust Only Systems)				Case 1
	Case 1 - Exhaust Only					Case 1 - Exhaust Only		Multiplier		
	Level	LF	HLbvent	LVL Cond. HL	Multiplier	HGbvent	1442.448	0.09		
	1	0.5	1911	5462	0.17	Building Cond. HG	15634.00			
	2	0.3		13255	0.04					
	3	0.2		12527	0.03					
	4	0		0	0					
Case 2										
Case 2	Ventilation Heat Loss (Direct Ducted Systems)					Ventilation Heat Gain (Direct Ducted Systems)				Case 2
				Multiplier						
	C	HL^T	(1-E) HRV	20.03		C	HG^T	Multiplier		
	1.08	74.20	0.25			1.08	14.00	15.12		
Case 3										
Case 3	Ventilation Heat Loss (Forced Air Systems)					Ventilation Heat Gain (Forced Air Systems)				Case 3
			HLbvent	Multiplier				Vent Heat Gain	Multiplier	
	Total Ventilation Load		1911	0.06		HGbvent 1442.448		HG*1.3 1	1442	

Envelope Air Leakage Calculator

Supplemental tool for CAN/CSA-F280

Weather Station Description

Province:	Brampton
Region:	ON
Weather Station Location:	Open flat terrain, grass
Anemometer height (m):	10

Local Shielding

Building Site:	Suburban, forest
Walls:	Heavv
Flue:	Heavv
Highest Ceiling Height (m):	6.71

Building Configuration

Type:	Detached
Number of Stories:	Two
Foundation:	Full
House Volume (m ³):	1190

Air Leakage/Ventilation

Air Tightness Type:	Custom - DBT values		
Custom BDT Data:	ELA @ 10 Pa.	1504.864	
	3	ACH @ 50 Pa	
Mechanical Ventilation (L/s):	Total Supply:	Total Exhaust:	
	0	0	

Flue Size

Flue #:	#1	#2	#3	#4
Diameter (mm):	0	0	0	0


Envelope Air Leakage Rate

Heating Air Leakage Rate (ACH/H):

Cooling Air Leakage Rate (ACH/H):

Residential Foundation Thermal Load Calculator

Supplemental tool for CAN/CSA-F280

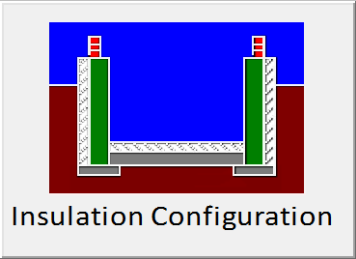Weather Station Description		
Province:	Brampton	
Region:	ON	
Site Description		
Soil Conductivity:	Normal conductivity: dry sand, loam, clay	
Water Table:	Deep (>10 m, >33 Ft)	
Foundation Dimensions		
Floor Length (m):	22.0	 Insulation Configuration BCIN_1
Floor Width (m):	5.52	
Exposed Perimeter (m):	55.1	
Wall Height (m):	3.05	
Depth Below Grade (m):	2.44	
Window Area (m ²):	1.86	
Door Area (m ²):	0	
Radiant Slab		
Heated Fraction of the Slab:	0	
Fluid Temperature (°C):	23	
Design Months		
Heating Month	1	
Foundation Loads		
Heating Load (Watts):	1479	

SYSTEM A

DESIGN LOAD SPECIFICATIONS				AIR DISTRIBUTION AND PRESSURE			
LEVEL 1 NET LOAD	15313 btu/h			EQUIPMENT EXTERNAL STATIC PRESSURE	0.500"W.C.		
LEVEL 2 NET LOAD	19776 btu/h			ADDITIONAL EQUIPMENT PRESSURE DROP	0.250"W.C.		
LEVEL 3 NET LOAD	17488 btu/h			AVAILABLE DESIGN PRESSURE	0.250"W.C.		
LEVEL 4 NET LOAD	0 btu/h			RETURN BRANCH LONGEST EFFECTIVE LENGTH	300ft		
SYSTEM HEATLOSS	52577 btu/h			R/A PLENUM PRESSURE	0.120"W.C.		
SYSTEM HEATGAIN	32939 btu/h			S/A PLENUM PRESSURE	0.130"W.C.		
BUILDING VOLUME Vb	42030.00 ft3			HEATING AIR FLOW PROPORTIONING FACTOR	0.0218 cfm/btuh		
VENTILATION LOAD	1911.00 btu/h			COOLING AIR FLOW PROPORTIONING FACTOR	0.0348 cfm/btuh		
VENTILATION PVC	95.40 cfm			R/A TEMP. 70°F	S/A TEMP. 121.75°F	DIFFUSER LOSS 0.01"w.c.	
FURNACE/AIR HANDLER DATA				BLOWER DATA			
MAKE	LENNOX			HEATING CHECK	1146.00 CFM		
MODEL	EL296UH070XE36B			SELECTED CFM	1145.00 CFM		
HIGH INPUT btu/h	66000	LOW INPUT btu/h	0	COOLING CHECK	1141.00 CFM		
HIGH OUTPUT btu/h	64000	LOW OUTPUT btu/h	0	COOLING AIR FLOW RATE	1145.00 CFM		
E.S.P.	0.50			BLOWER TYPE ECM (BRUSHLESS DC OBC 12.3.1.5.(2))			
WATER TEMP.				A/C UNIT DATA			
AFUE	96.97%			MAKER	3.0 TON		
AUX. HEAT	0			CONDENSER	3.0 TON		
SB-12 PACKAGE	SB 12 Performance 28			COIL	3.0 TON		
TEMP. RISE	51.75°F						

City of Brampton
Building Division
HVAC Reviewed
2023/08/09
Shruti Desai
ALL WORK SHALL CONFORM TO THE ONTARIO
BUILDING CODE & PRECEDENCE AS APPLICABLE

SUPPLY BRANCH AND GRILL SIZING

OUTLET #	ROOM USE	BTU/H OUTLET	HEATING AIR FLOW RATE CFM	COOLING AIR FLOW RATE CFM	DUCT DESIGN PRESSURE	ACTUAL DUCT LENGTH	EQUIVALENT LENGTH	TOTAL EFFECTIVE LENGTH	ADJUSTED PRESSURE	DUCT SIZE ROUND	OUTLET SIZE	TRUNK
23	BASE	3828	83	39	0.13	35	140	175	0.07	6.0	4x10	B1
24	BASE	3828	83	39	0.13	47	140	187	0.06	6.0	4x10	B1
25	BASE	3828	83	39	0.13	26	150	176	0.07	6.0	4x10	D1
26	BASE	3828	83	39	0.13	17	130	147	0.08	6.0	4x10	C1
14	KIT/BRK	2151	47	75	0.13	42	150	192	0.06	6.0	4x10	A1
15	KIT/BRK	2151	47	75	0.13	34	130	164	0.07	6.0	4x10	A1
16	GREAT	2526	55	68	0.13	43	180	223	0.05	6.0	4x10	A1
17	DEN	1981	43	56	0.13	52	130	182	0.07	6	4x10	B1
20	LIV	2413	53	87	0.13	28	120	148	0.08	6.0	4x10	D1
21	POWDER	595	13	11	0.13	16	160	176	0.07	5	4x10	D1
22	DIN	2526	55	69	0.13	6	140	146	0.08	6.0	4x10	C1
18	MUD	2608	57	17	0.13	41	130	171	0.07	5.0	4x10	B1
19	FOYER	2825	62	21	0.13	34	140	174	0.07	6	4x10	D1
2	M. BD	1403	31	49	0.13	41	150	191	0.06	6	4x10	A1
3	M. BD	1403	31	49	0.13	35	170	205	0.06	6	4x10	A1
4	M.WIC	421	9	5	0.13	40	180	220	0.05	5	4x10	A1
6	S BATH-1	754	16	6	0.13	27	190	217	0.06	5	4x10	B1
7	SHD B1 WC	1652	36	43	0.13	36	150	186	0.06	5.0	4x10	C1
12	SHD BATH-2	656	14	15	0.13	18	190	208	0.06	5	4x10	D1
1	P ENS	1122	24	35	0.13	24	190	214	0.06	6	4x10	B1
27	LAUND	251	5	30	0.13	18	170	188	0.06	5	4x10	C1
5	BED 2	2827	62	74	0.13	51	140	191	0.06	6.0	4x10	B1
8	BED 3	896	20	14	0.13	32	140	172	0.07	6	4x10	C1
9	BED 3	896	20	14	0.13	29	130	159	0.08	6	4x10	C1
10	BED 4	1957	43	65	0.13	34	150	184	0.07	6	4x10	D1
11	BED 4	1957	43	65	0.13	36	130	166	0.07	6	4x10	D1
13	BD-5	1294	28	42	0.13	32	180	212	0.06	6	4x10	C1

RETURN BRANCH AND GRILL SIZING

R/A INLET #	INLET AIR	DUCT DESIGN	ACTUAL DUCT	EQUIVALENT	TOTAL EFFECTIVE	ADJUSTED	DUCT SIZE	INLET SIZE	TRUNK
-------------	-----------	-------------	-------------	------------	-----------------	----------	-----------	------------	-------

INDIVIDUAL BCIN NUMBER 25896
FIRM BCIN NUMBER 102614

Doug McCallum
Page 1

	VOLUME CFM	PRESSU RE	LENGTH	LENGTH	E LENGTH	PRESSU RE	ROUND		
1R	145	0.12	58	130	188	0.05	8	14x8	Y1
2R	70	0.12	27	160	187	0.05	6	14x8	X1
3R	110	0.12	33	170	203	0.05	7	14x8	W1
4R	160	0.12	25	120	145	0.07	8	14x8	Z1
5R	85	0.12	30	120	150	0.07	6	14x8	X1
6R	150	0.12	42	170	212	0.05	8	14x8	Y1
7R	150	0.12	41	170	211	0.05	8	14x8	Y1
8R	155	0.12	18	130	148	0.07	7.5	14x8	W1
9R	120	0.12	12	160	172	0.06	7	FLC	Z1

RETURN TRUNK DUCT SIZING


TRUNK	CFM	PRESSU RE	ROUND	RECT. SIZE	SIZE ALTERNA TE
Z1	725	0.05	14.5	24x8	18x10
Y1	445	0.05	12	16x8	22x6
X1	420	0.05	11.5	14x8	20x6
W1	265	0.05	10	12x8	16x6

SUPPLY TRUNK DUCT SIZING

TRUNK	CFM	PRESSU RE	ROUND	RECT. SIZE	SIZE ALTERNA TE
A1	220	0.05	9.5	10x8	14x6
B1	588	0.05	13.5	20x8	16x10
C1	558	0.06	12.5	18x8	24x6
D1	311	0.06	10	12x8	16x6

**HEATLOSS/GAIN
CALCULATIONS
CSA-F280-12**

ADDRESS/MODEL: Unit 4501 - Elev. A,B and CLIENT: Royal Pine Homes
C - Opt. 2nd floor - 5 bedroom GTA: 3244
PROJECT #: P22160 LOT: 4501
COMPLIANCE PACKAGE: SB 12 SITE: Forestside Estates

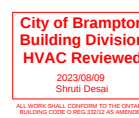

WEATHER DATA [Brampton] [43.68] [-2.20] [86.00] [51.80] [48.20] [74.20] [14.00]

LEVEL 1																														
BASE		TOTALS H.L.: 15313 btuh						H.G.: 4521 btuh				AREA: 1311 ft2		Above Grade: 2		GROSS EXP. WALL NEW 362 ft EXIST 0 ft														
	EXPOSED WALLS				EXPOSED CEILING W/ATTIC				EXPOSED CEILING NO ATTIC				EXPOSED FLOORS				SKYLIGHT													
	NEW: 181 ft		EXIST: 0 ft		NEW: 0		EXIST: 0		NEW: 0		EXIST: 0		NEW: 0 ft2		EXIST: 0 ft2		NEW: 0.0 ft2		EXIST: 0.0 ft2											
Eff. R-V	21.12		8.50		59.22		22.86		27.65		22.05		29.80		22.05		2.04		2.03											
LOSS	3.5	0 btuh	8.7	0 btuh	1.3	0 btuh	3.2	0 btuh	2.7	0 btuh	3.4	0 btuh	2.5	0 btuh	3.4	0 btuh	36.4	0 btuh	37	0 btuh										
GAIN	0.7	227 btuh	1.6	0 btuh	0.7	0 btuh	1.8	0 btuh	1.5	0 btuh	1.9	0 btuh	0.3	0 btuh	0.4	0 btuh	89.7	0 btuh	14.7	0 btuh										
	DOORS				EAST/WEST WINDOWS				SE/SW WINDOWS				SOUTH WINDOWS				NORTH WINDOWS													
	NEW: 0.0 ft2		EXIST: 0.0 ft2		NEW: 8.0 ft2		EXIST: 0.0 ft2		NEW:		EXIST:		NEW: 8.0 ft2		EXIST: 0.0 ft2		NEW: 4 ft2		EXIST: 0 ft2											
Eff. R-V	3.01		3.01		3.57		1.99		0		0		3.57		1.99		3.57		1.99											
LOSS	24.7	0 btuh	24.7	0 btuh	20.8	166 btuh	37.3	0 btuh	0	0	0	0	20.8	166 btuh	37.3	0 btuh	20.8	83 btuh	37.3	0 btuh										
GAIN	4.7	0 btuh	4.7	0 btuh	28.2	225 btuh	14.9	0 btuh	0	0	0	0	21.7	174 btuh	14.9	0 btuh	11.7	47 btuh	14.9	0 btuh										
FUND. CONDUCTIVE HEATLOSS				5046 btuh				AIR LEAKAGE NEW				AIR LEAKAGE EXIST				VENTILATION CASE 3				H.G. PEOPLE		APP. LOAD		DUCT PIPE L.						
TOTAL CONDUCTIVE		LOSS	5462 btuh		LOSS	1.7425		9517 btuh		LOSS	0.0000		0 btuh		LOSS	0.1		334.1 btuh		239		5378		LOSS	0%		0 btuh			
TOTAL CONDUCTIVE		GAIN	673 btuh		GAIN	0.0800		54 btuh		GAIN	0.0000		0 btuh		GAIN	0.09		62 btuh		0		50%		2689 btuh		GAIN	0%		0 btuh	
LEVEL 2																														
KIT/BRK		TOTALS H.L.: 4302 btuh						H.G.: 4329 btuh				AREA: 264 ft2		C.Height: 11		GROSS EXP. WALL NEW 385 ft EXIST 0 ft														
	EXPOSED WALLS				EXPOSED CEILING W/ATTIC				EXPOSED CEILING NO ATTIC				EXPOSED FLOORS				SKYLIGHT													
	NEW: 35 ft		EXIST: 0 ft		NEW: 0		EXIST: 0		NEW: 0		EXIST: 0		NEW: 0 ft2		EXIST: 0 ft2		NEW: 0.0 ft2		EXIST: 0.0 ft2											
Eff. R-V	18.53		8.50		59.22		22.86		27.65		22.05		29.80		22.05		2.04		2.03											
LOSS	4.0	1221 btuh	8.7	0 btuh	1.3	0 btuh	3.2	0 btuh	2.7	0 btuh	3.4	0 btuh	2.5	0 btuh	3.4	0 btuh	36.4	0 btuh	37	0 btuh										
GAIN	0.8	230 btuh	1.6	0 btuh	0.7	0 btuh	1.8	0 btuh	1.5	0 btuh	1.9	0 btuh	0.3	0 btuh	0.4	0 btuh	89.7	0 btuh	14.7	0 btuh										
	DOORS				EAST/WEST WINDOWS				SE/SW WINDOWS				SOUTH WINDOWS				NORTH WINDOWS													
	NEW: 0.0 ft2		EXIST: 0.0 ft2		NEW: 64.0 ft2		EXIST: 0.0 ft2		NEW:		EXIST:		NEW: 16.0 ft2		EXIST: 0.0 ft2		NEW: 0 ft2		EXIST: 0 ft2											
Eff. R-V	3.01		3.01		3.57		1.99		0		0		3.57		1.99		3.57		1.99											
LOSS	24.7	0 btuh	24.7	0 btuh	20.8	1330 btuh	37.3	0 btuh	0	0	0	0	20.8	333 btuh	37.3	0 btuh	20.8	0 btuh	37.3	0 btuh										
GAIN	4.7	0 btuh	4.7	0 btuh	28.2	1803 btuh	14.9	0 btuh	0	0	0	0	21.7	347 btuh	14.9	0 btuh	11.7	0 btuh	14.9	0 btuh										
FUND. CONDUCTIVE HEATLOSS				0 btuh				AIR LEAKAGE NEW				AIR LEAKAGE EXIST				VENTILATION CASE 3				H.G. PEOPLE		APP. LOAD		DUCT PIPE L.						
TOTAL CONDUCTIVE		LOSS	2884 btuh		LOSS	0.4308		1242 btuh		LOSS	0.0000		0 btuh		LOSS	0.1		176.4 btuh		239		5378		LOSS	0%		0 btuh			
TOTAL CONDUCTIVE		GAIN	2381 btuh		GAIN	0.0800		191 btuh		GAIN	0.0000		0 btuh		GAIN	0.09		220 btuh		0		10%		538 btuh		GAIN	0%		0 btuh	
GREAT		TOTALS H.L.: 2526 btuh						H.G.: 1946 btuh				AREA: 343 ft2		C.Height: 11		GROSS EXP. WALL NEW 297 ft EXIST 0 ft														
	EXPOSED WALLS				EXPOSED CEILING W/ATTIC				EXPOSED CEILING NO ATTIC				EXPOSED FLOORS				SKYLIGHT													
	NEW: 27 ft		EXIST: 0 ft		NEW: 0		EXIST: 0		NEW: 0		EXIST: 0		NEW: 0 ft2		EXIST: 0 ft2		NEW: 0.0 ft2		EXIST: 0.0 ft2											
Eff. R-V	18.53		8.50		59.22		22.86		27.65		22.05		29.80		22.05		2.04		2.03											
LOSS	4.0	1069 btuh	8.7	0 btuh	1.3	0 btuh	3.2	0 btuh	2.7	0 btuh	3.4	0 btuh	2.5	0 btuh	3.4	0 btuh	36.4	0 btuh	37	0 btuh										
GAIN	0.8	202 btuh	1.6	0 btuh	0.7	0 btuh	1.8	0 btuh	1.5	0 btuh	1.9	0 btuh	0.3	0 btuh	0.4	0 btuh	89.7	0 btuh	14.7	0 btuh										
	DOORS				EAST/WEST WINDOWS				SE/SW WINDOWS				SOUTH WINDOWS				NORTH WINDOWS													
	NEW: 0.0 ft2		EXIST: 0.0 ft2		NEW: 30.0 ft2		EXIST: 0.0 ft2		NEW:		EXIST:		NEW: 0.0 ft2		EXIST: 0.0 ft2		NEW: 0 ft2		EXIST: 0 ft2											
Eff. R-V	3.01		3.01		3.57		1.99		0		0		3.57		1.99		3.57		1.99											
LOSS	24.7	0 btuh	24.7	0 btuh	20.8	624 btuh	37.3	0 btuh	0	0	0	0	20.8	0 btuh	37.3	0 btuh	20.8	0 btuh	37.3	0 btuh										
GAIN	4.7	0 btuh	4.7	0 btuh	28.2	845 btuh	14.9	0 btuh	0	0	0	0	21.7	0 btuh	14.9	0 btuh	11.7	0 btuh	14.9	0 btuh										
FUND. CONDUCTIVE HEATLOSS				0 btuh				AIR LEAKAGE NEW				AIR LEAKAGE EXIST				VENTILATION CASE 3				H.G. PEOPLE		APP. LOAD		DUCT PIPE L.						
TOTAL CONDUCTIVE		LOSS	1693 btuh		LOSS	0.4308		729 btuh		LOSS	0.0000		0 btuh		LOSS	0.1		103.6 btuh		239		5378		LOSS	0%		0 btuh			
TOTAL CONDUCTIVE		GAIN	1047 btuh		GAIN	0.0800		84 btuh		GAIN	0.0000		0 btuh		GAIN	0.09		97 btuh		0		5%		269 btuh		GAIN	0%		0 btuh	
DEN		TOTALS H.L.: 1981 btuh						H.G.: 1620 btuh				AREA: 113 ft2		C.Height: 11		GROSS EXP. WALL NEW 231 ft EXIST 0 ft														
	EXPOSED WALLS				EXPOSED CEILING W/ATTIC				EXPOSED CEILING NO ATTIC				EXPOSED FLOORS				SKYLIGHT													
	NEW: 21 ft		EXIST: 0 ft		NEW: 0		EXIST: 0		NEW: 0		EXIST: 0		NEW: 0 ft2		EXIST: 0 ft2		NEW: 0.0 ft2		EXIST: 0.0 ft2											
Eff. R-V	18.53		8.50		59.22		22.86		27.65		22.05		29.80		22.05		2.04		2.03											
LOSS	4.0	829 btuh	8.7	0 btuh	1.3	0 btuh	3.2	0 btuh	2.7	0 btuh	3.4	0 btuh	2.5	0 btuh	3.4	0 btuh	36.4	0 btuh	37	0 btuh										
GAIN	0.8	156 btuh	1.6	0 btuh	0.7	0 btuh	1.8	0 btuh	1.5	0 btuh	1.9	0 btuh	0.3	0 btuh	0.4	0 btuh	89.7	0 btuh	14.7	0 btuh										
	DOORS				EAST/WEST WINDOWS				SE/SW WINDOWS				SOUTH WINDOWS				NORTH WINDOWS													
	NEW: 0.0 ft2		EXIST: 0.0 ft2		NEW: 24.0 ft2		EXIST: 0.0 ft2		NEW:		EXIST:		NEW: 0.0 ft2		EXIST: 0.0 ft2		NEW: 0 ft2		EXIST: 0 ft2											
Eff. R-V	3.01		3.01		3.57		1.99		0		0		3.57		1.99		3.57		1.99											
LOSS	24.7	0 btuh	24.7	0 btuh	20.8	499 btuh	37.3	0 btuh	0	0	0	0	20.8	0 btuh	37.3	0 btuh	20.8	0 btuh	37.3	0 btuh										
GAIN	4.7	0 btuh	4.7	0 btuh	28.2	676 btuh	14.9	0 btuh	0	0	0	0	21.7	0 btuh	14.9	0 btuh	11.7	0 btuh	14.9	0 btuh										
FUND. CONDUCTIVE HEATLOSS				0 btuh				AIR LEAKAGE NEW				AIR LEAKAGE EXIST				VENTILATION CASE 3				H.G. PEOPLE		APP. LOAD		DUCT PIPE L.						
TOTAL CONDUCTIVE		LOSS	1328 btuh		LOSS	0.4308		572 btuh		LOSS	0.0000		0 btuh		LOSS	0.1		81.2 btuh		239		5378		LOSS	0%		0 btuh			
TOTAL CONDUCTIVE		GAIN	833 btuh		GAIN	0.0800		67 btuh		GAIN	0.0000		0 btuh		GAIN	0.09		77 btuh		0		5%		269 btuh		GAIN	0%		0 btuh	
LIV		TOTALS H.L.: 2413 btuh						H.G.: 2495 btuh				AREA: 101 ft2		C.Height: 11		GROSS EXP. WALL NEW 253 ft EXIST 0 ft														
	EXPOSED WALLS				EXPOSED CEILING W/ATTIC				EXPOSED CEILING NO ATTIC				EXPOSED FLOORS				SKYLIGHT													
	NEW: 23 ft		EXIST: 0 ft		NEW: 0		EXIST: 0		NEW: 0		EXIST: 0		NEW: 0 ft2		EXIST: 0 ft2		NEW: 0.0 ft2		EXIST: 0.0 ft2											
Eff. R-V	18.53		8.50		59.22		22.86		27.65		22.05		29.80		22.05		2.04		2.03											

**HEATLOSS/GAIN
CALCULATIONS
CSA-F280-12**

ADDRESS/MODEL: Unit 4501 - Elev. A,B and CLIENT: Royal Pine Homes
C - Opt. 2nd floor - 5 bedroom
PROJECT #: P22160
COMPLIANCE PACKAGE: SB 12
GTA: 3244
LOT: 4501
SITE: Forestside Estates



LOSS	4.0	869 btuh	8.7	0 btuh	1.3	0 btuh	3.2	0 btuh	2.7	0 btuh	3.4	0 btuh	2.5	0 btuh	3.4	0 btuh	36.4	0 btuh	37	0 btuh	
GAIN	0.8	164 btuh	1.6	0 btuh	0.7	0 btuh	1.8	0 btuh	1.5	0 btuh	1.9	0 btuh	0.3	0 btuh	0.4	0 btuh	89.7	0 btuh	14.7	0 btuh	
	DOORS				EAST/WEST WINDOWS				SE/SW WINDOWS				SOUTH WINDOWS				NORTH WINDOWS				
	NEW: 0.0 ft2		EXIST: 0.0 ft2		NEW: 36.0 ft2		EXIST: 0.0 ft2		NEW:		EXIST:		NEW: 0.0 ft2		EXIST: 0.0 ft2		NEW: 0 ft2		EXIST: 0 ft2		
Eff. R-V	3.01		3.01		3.57		1.99		0		0		3.57		1.99		3.57		1.99		
LOSS	24.7	0 btuh	24.7	0 btuh	20.8	748 btuh	37.3	0 btuh	0	0	0	0	20.8	0 btuh	37.3	0 btuh	20.8	0 btuh	37.3	0 btuh	
GAIN	4.7	0 btuh	4.7	0 btuh	28.2	1014 btuh	14.9	0 btuh	0	0	0	0	21.7	0 btuh	14.9	0 btuh	11.7	0 btuh	14.9	0 btuh	
FUND. CONDUCTIVE HEATLOSS				0 btuh		AIR LEAKAGE NEW		AIR LEAKAGE EXIST		VENTILATION CASE 3				H.G. PEOPLE		APP. LOAD		DUCT PIPE L.			
TOTAL CONDUCTIVE			LOSS	1617 btuh	LOSS	0.4308	697 btuh	LOSS	0.0000	0 btuh	LOSS	0.1	98.9 btuh	239		5378		LOSS	0%	0 btuh	
TOTAL CONDUCTIVE			GAIN	1178 btuh	GAIN	0.0800	94 btuh	GAIN	0.0000	0 btuh	GAIN	0.09	109 btuh	0	0 btuh	10%	538 btuh	GAIN	0%	0 btuh	
POWDER				TOTALS H.L.: 595 btuh				H.G.: 330 btuh				AREA: 34 ft2		C.Height: 11		GROSS EXP. WALL		NEW 66 ft		EXIST 0 ft	
	EXPOSED WALLS				EXPOSED CEILING W/ATTIC				EXPOSED CEILING NO ATTIC				EXPOSED FLOORS				SKYLIGHT				
	NEW: 6 ft		EXIST: 0 ft		NEW: 0		EXIST: 0		NEW: 0		EXIST: 0		NEW: 0 ft2		EXIST: 0 ft2		NEW: 0.0 ft2		EXIST: 0.0 ft2		
Eff. R-V	18.53		8.50		59.22		22.86		27.65		22.05		29.80		22.05		2.04		2.03		
LOSS	4.0	232 btuh	8.7	0 btuh	1.3	0 btuh	3.2	0 btuh	2.7	0 btuh	3.4	0 btuh	2.5	0 btuh	3.4	0 btuh	36.4	0 btuh	37	0 btuh	
GAIN	0.8	44 btuh	1.6	0 btuh	0.7	0 btuh	1.8	0 btuh	1.5	0 btuh	1.9	0 btuh	0.3	0 btuh	0.4	0 btuh	89.7	0 btuh	14.7	0 btuh	
	DOORS				EAST/WEST WINDOWS				SE/SW WINDOWS				SOUTH WINDOWS				NORTH WINDOWS				
	NEW: 0.0 ft2		EXIST: 0.0 ft2		NEW: 0.0 ft2		EXIST: 0.0 ft2		NEW:		EXIST:		NEW: 8.0 ft2		EXIST: 0.0 ft2		NEW: 0 ft2		EXIST: 0 ft2		
Eff. R-V	3.01		3.01		3.57		1.99		0		0		3.57		1.99		3.57		1.99		
LOSS	24.7	0 btuh	24.7	0 btuh	20.8	0 btuh	37.3	0 btuh	0	0	0	0	20.8	166 btuh	37.3	0 btuh	20.8	0 btuh	37.3	0 btuh	
GAIN	4.7	0 btuh	4.7	0 btuh	28.2	0 btuh	14.9	0 btuh	0	0	0	0	21.7	174 btuh	14.9	0 btuh	11.7	0 btuh	14.9	0 btuh	
FUND. CONDUCTIVE HEATLOSS				0 btuh		AIR LEAKAGE NEW		AIR LEAKAGE EXIST		VENTILATION CASE 3				H.G. PEOPLE		APP. LOAD		DUCT PIPE L.			
TOTAL CONDUCTIVE			LOSS	399 btuh	LOSS	0.4308	172 btuh	LOSS	0.0000	0 btuh	LOSS	0.1	24.4 btuh	239		5378		LOSS	0%	0 btuh	
TOTAL CONDUCTIVE			GAIN	217 btuh	GAIN	0.0800	17 btuh	GAIN	0.0000	0 btuh	GAIN	0.09	20 btuh	0	0 btuh	0%	0 btuh	GAIN	0%	0 btuh	
DIN				TOTALS H.L.: 2526 btuh				H.G.: 1999 btuh				AREA: 219 ft2		C.Height: 11		GROSS EXP. WALL		NEW 297 ft		EXIST 0 ft	
	EXPOSED WALLS				EXPOSED CEILING W/ATTIC				EXPOSED CEILING NO ATTIC				EXPOSED FLOORS				SKYLIGHT				
	NEW: 27 ft		EXIST: 0 ft		NEW: 0		EXIST: 0		NEW: 0		EXIST: 0		NEW: 0 ft2		EXIST: 0 ft2		NEW: 0.0 ft2		EXIST: 0.0 ft2		
Eff. R-V	18.53		8.50		59.22		22.86		27.65		22.05		29.80		22.05		2.04		2.03		
LOSS	4.0	1069 btuh	8.7	0 btuh	1.3	0 btuh	3.2	0 btuh	2.7	0 btuh	3.4	0 btuh	2.5	0 btuh	3.4	0 btuh	36.4	0 btuh	37	0 btuh	
GAIN	0.8	202 btuh	1.6	0 btuh	0.7	0 btuh	1.8	0 btuh	1.5	0 btuh	1.9	0 btuh	0.3	0 btuh	0.4	0 btuh	89.7	0 btuh	14.7	0 btuh	
	DOORS				EAST/WEST WINDOWS				SE/SW WINDOWS				SOUTH WINDOWS				NORTH WINDOWS				
	NEW: 0.0 ft2		EXIST: 0.0 ft2		NEW: 0.0 ft2		EXIST: 0.0 ft2		NEW:		EXIST:		NEW: 30.0 ft2		EXIST: 0.0 ft2		NEW: 0 ft2		EXIST: 0 ft2		
Eff. R-V	3.01		3.01		3.57		1.99		0		0		3.57		1.99		3.57		1.99		
LOSS	24.7	0 btuh	24.7	0 btuh	20.8	0 btuh	37.3	0 btuh	0	0	0	0	20.8	624 btuh	37.3	0 btuh	20.8	0 btuh	37.3	0 btuh	
GAIN	4.7	0 btuh	4.7	0 btuh	28.2	0 btuh	14.9	0 btuh	0	0	0	0	21.7	651 btuh	14.9	0 btuh	11.7	0 btuh	14.9	0 btuh	
FUND. CONDUCTIVE HEATLOSS				0 btuh		AIR LEAKAGE NEW		AIR LEAKAGE EXIST		VENTILATION CASE 3				H.G. PEOPLE		APP. LOAD		DUCT PIPE L.			
TOTAL CONDUCTIVE			LOSS	1693 btuh	LOSS	0.4308	729 btuh	LOSS	0.0000	0 btuh	LOSS	0.1	103.6 btuh	239		5378		LOSS	0%	0 btuh	
TOTAL CONDUCTIVE			GAIN	853 btuh	GAIN	0.0800	68 btuh	GAIN	0.0000	0 btuh	GAIN	0.09	79 btuh	0	0 btuh	10%	538 btuh	GAIN	0%	0 btuh	
MUD				TOTALS H.L.: 2608 btuh				H.G.: 502 btuh				AREA: 108 ft2		C.Height: 11		GROSS EXP. WALL		NEW 220 ft		EXIST 0 ft	
	EXPOSED WALLS				EXPOSED CEILING W/ATTIC				EXPOSED CEILING NO ATTIC				EXPOSED FLOORS				SKYLIGHT				
	NEW: 20 ft		EXIST: 0 ft		NEW: 0		EXIST: 0		NEW: 0		EXIST: 0		NEW: 0 ft2		EXIST: 0 ft2		NEW: 0.0 ft2		EXIST: 0.0 ft2		
Eff. R-V	18.53		8.50		59.22		22.86		27.65		22.05		29.80		22.05		2.04		2.03		
LOSS	4.0	713 btuh	8.7	0 btuh	1.3	0 btuh	3.2	0 btuh	2.7	0 btuh	3.4	0 btuh	2.5	0 btuh	3.4	0 btuh	36.4	0 btuh	37	0 btuh	
GAIN	0.8	134 btuh	1.6	0 btuh	0.7	0 btuh	1.8	0 btuh	1.5	0 btuh	1.9	0 btuh	0.3	0 btuh	0.4	0 btuh	89.7	0 btuh	14.7	0 btuh	
	DOORS				EAST/WEST WINDOWS				SE/SW WINDOWS				SOUTH WINDOWS				NORTH WINDOWS				
	NEW: 42.0 ft2		EXIST: 0.0 ft2		NEW: 0.0 ft2		EXIST: 0.0 ft2		NEW:		EXIST:		NEW: 0.0 ft2		EXIST: 0.0 ft2		NEW: 0 ft2		EXIST: 0 ft2		
Eff. R-V	3.01		3.01		3.57		1.99		0		0		3.57		1.99		3.57		1.99		
LOSS	24.7	1035 btuh	24.7	0 btuh	20.8	0 btuh	37.3	0 btuh	0	0	0	0	20.8	0 btuh	37.3	0 btuh	20.8	0 btuh	37.3	0 btuh	
GAIN	4.7	195 btuh	4.7	0 btuh	28.2	0 btuh	14.9	0 btuh	0	0	0	0	21.7	0 btuh	14.9	0 btuh	11.7	0 btuh	14.9	0 btuh	
FUND. CONDUCTIVE HEATLOSS				0 btuh		AIR LEAKAGE NEW		AIR LEAKAGE EXIST		VENTILATION CASE 3				H.G. PEOPLE		APP. LOAD		DUCT PIPE L.			
TOTAL CONDUCTIVE			LOSS	1748 btuh	LOSS	0.4308	753 btuh	LOSS	0.0000	0 btuh	LOSS	0.1	106.9 btuh	239		5378		LOSS	0%	0 btuh	
TOTAL CONDUCTIVE			GAIN	330 btuh	GAIN	0.0800	26 btuh	GAIN	0.0000	0 btuh	GAIN	0.09	30 btuh	0	0 btuh	0%	0 btuh	GAIN	0%	0 btuh	
FOYER				TOTALS H.L.: 2825 btuh				H.G.: 615 btuh				AREA: 120 ft2		C.Height: 11		GROSS EXP. WALL		NEW 231 ft		EXIST 0 ft	
	EXPOSED WALLS				EXPOSED CEILING W/ATTIC				EXPOSED CEILING NO ATTIC				EXPOSED FLOORS				SKYLIGHT				
	NEW: 21 ft		EXIST: 0 ft		NEW: 0		EXIST: 0		NEW: 0		EXIST: 0		NEW: 0 ft2		EXIST: 0 ft2		NEW: 0.0 ft2		EXIST: 0.0 ft2		
Eff. R-V	18.53		8.50		59.22		22.86		27.65		22.05		29.80		22.05		2.04		2.03		
LOSS	4.0	733 btuh	8.7	0 btuh	1.3	0 btuh	3.2	0 btuh	2.7	0 btuh	3.4	0 btuh	2.5	0 btuh	3.4	0 btuh	36.4	0 btuh	37	0 btuh	
GAIN	0.8	138 btuh	1.6	0 btuh	0.7	0 btuh	1.8	0 btuh	1.5	0 btuh	1.9	0 btuh	0.3	0 btuh	0.4	0 btuh	89.7	0 btuh	14.7	0 btuh	
	DOORS				EAST/WEST WINDOWS				SE/SW WINDOWS				SOUTH WINDOWS				NORTH WINDOWS				
	NEW: 42.0 ft2		EXIST: 0.0 ft2		NEW: 0.0 ft2		EXIST: 0.0 ft2		NEW:		EXIST:		NEW: 0.0 ft2		EXIST: 0.0 ft2		NEW: 6 ft2		EXIST: 0 ft2		
Eff. R-V	3.01		3.01		3.57		1.99		0		0		3.57		1.99		3.57		1.99		
LOSS	24.7	1035 btuh	24.7	0 btuh	20.8	0 btuh	37.3	0 btuh	0	0	0	0	20.8	0 btuh	37.3	0 btuh	20.8	125 btuh	37.3	0 btuh	
GAIN	4.7	195 btuh	4.7	0 btuh	28.2	0 btuh	14.9	0 btuh	0	0	0	0	21.7	0 btuh	14.9	0 btuh	11.7	70 btuh	14.9	0 btuh	

**HEATLOSS/GAIN
CALCULATIONS
CSA-F280-12**

ADDRESS/MODEL: Unit 4501 - Elev. A,B and CLIENT: Royal Pine Homes
C - Opt. 2nd floor - 5 bedroom
PROJECT #: P22160
COMPLIANCE PACKAGE: SB 12

GTA: 3244
LOT: 4501
SITE: Forestside Estates



FUND. CONDUCTIVE HEATLOSS		0 btuh		AIR LEAKAGE NEW		AIR LEAKAGE EXIST		VENTILATION CASE 3		H.G. PEOPLE		APP. LOAD		DUCT PIPE L.				
TOTAL CONDUCTIVE	LOSS	1893 btuh		LOSS	0.4308	816 btuh	LOSS	0.0000	0 btuh	LOSS	0.1	115.8 btuh	239	5378	LOSS	0%	0 btuh	
TOTAL CONDUCTIVE	GAIN	404 btuh		GAIN	0.0800	32 btuh	GAIN	0.0000	0 btuh	GAIN	0.09	37 btuh	0	0 btuh	GAIN	0%	0 btuh	
LEVEL 3																		
M. BD	TOTALS H.L.: 2806 btuh				H.G.: 2804 btuh				AREA: 268 ft2		C.Height: 9		GROSS EXP. WALL NEW 270 ft EXIST 0 ft					
	EXPOSED WALLS			EXPOSED CEILING W/ATTIC			EXPOSED CEILING NO ATTIC			EXPOSED FLOORS				SKYLIGHT				
	NEW: 30 ft		EXIST: 0 ft	NEW: 268 ft2		EXIST: 0	NEW: 0		EXIST: 0	NEW: 0 ft2		EXIST: 0 ft2	NEW: 0.0 ft2		EXIST: 0.0 ft2			
Eff. R-V	18.53		8.50	59.22		22.86	27.65		22.05	29.80		22.05	2.04		2.03			
LOSS	4.0	929 btuh	8.7	0 btuh	1.3	336 btuh	3.2	0 btuh	2.7	0 btuh	3.4	0 btuh	2.5	0 btuh	3.4	0 btuh	37	0 btuh
GAIN	0.8	175 btuh	1.6	0 btuh	0.7	186 btuh	1.8	0 btuh	1.5	0 btuh	1.9	0 btuh	0.3	0 btuh	0.4	0 btuh	89.7	0 btuh
	DOORS			EAST/WEST WINDOWS			SE/SW WINDOWS			SOUTH WINDOWS				NORTH WINDOWS				
	NEW: 0.0 ft2		EXIST: 0.0 ft2	NEW: 38.0 ft2		EXIST: 0.0 ft2	NEW:		EXIST:	NEW: 0.0 ft2		EXIST: 0.0 ft2	NEW: 0 ft2		EXIST: 0 ft2			
Eff. R-V	3.01		3.01	3.57		1.99	0		0	3.57		1.99	3.57		1.99			
LOSS	24.7	0 btuh	24.7	0 btuh	20.8	790 btuh	37.3	0 btuh	0	0	0	0	20.8	0 btuh	37.3	0 btuh	20.8	0 btuh
GAIN	4.7	0 btuh	4.7	0 btuh	28.2	1071 btuh	14.9	0 btuh	0	0	0	0	21.7	0 btuh	14.9	0 btuh	11.7	0 btuh
FUND. CONDUCTIVE HEATLOSS		0 btuh		AIR LEAKAGE NEW		AIR LEAKAGE EXIST		VENTILATION CASE 3		H.G. PEOPLE		APP. LOAD		DUCT PIPE L.				
TOTAL CONDUCTIVE	LOSS	2055 btuh		LOSS	0.3039	625 btuh	LOSS	0.0000	0 btuh	LOSS	0.1	125.7 btuh	239	5378	LOSS	0%	0 btuh	
TOTAL CONDUCTIVE	GAIN	1432 btuh		GAIN	0.0800	115 btuh	GAIN	0.0000	0 btuh	GAIN	0.09	132 btuh	2	478 btuh	GAIN	0%	0 btuh	
M.WIC	TOTALS H.L.: 421 btuh				H.G.: 138 btuh				AREA: 73 ft2		C.Height: 9		GROSS EXP. WALL NEW 54 ft EXIST 0 ft					
	EXPOSED WALLS			EXPOSED CEILING W/ATTIC			EXPOSED CEILING NO ATTIC			EXPOSED FLOORS				SKYLIGHT				
	NEW: 6 ft		EXIST: 0 ft	NEW: 73 ft2		EXIST: 0	NEW: 0		EXIST: 0	NEW: 0 ft2		EXIST: 0 ft2	NEW: 0.0 ft2		EXIST: 0.0 ft2			
Eff. R-V	18.53		8.50	59.22		22.86	27.65		22.05	29.80		22.05	2.04		2.03			
LOSS	4.0	216 btuh	8.7	0 btuh	1.3	91 btuh	3.2	0 btuh	2.7	0 btuh	3.4	0 btuh	2.5	0 btuh	3.4	0 btuh	36.4	0 btuh
GAIN	0.8	41 btuh	1.6	0 btuh	0.7	51 btuh	1.8	0 btuh	1.5	0 btuh	1.9	0 btuh	0.3	0 btuh	0.4	0 btuh	89.7	0 btuh
	DOORS			EAST/WEST WINDOWS			SE/SW WINDOWS			SOUTH WINDOWS				NORTH WINDOWS				
	NEW: 0.0 ft2		EXIST: 0.0 ft2	NEW: 0.0 ft2		EXIST: 0.0 ft2	NEW:		EXIST:	NEW: 0.0 ft2		EXIST: 0.0 ft2	NEW: 0 ft2		EXIST: 0 ft2			
Eff. R-V	3.01		3.01	3.57		1.99	0		0	3.57		1.99	3.57		1.99			
LOSS	24.7	0 btuh	24.7	0 btuh	20.8	0 btuh	37.3	0 btuh	0	0	0	0	20.8	0 btuh	37.3	0 btuh	20.8	0 btuh
GAIN	4.7	0 btuh	4.7	0 btuh	28.2	0 btuh	14.9	0 btuh	0	0	0	0	21.7	0 btuh	14.9	0 btuh	11.7	0 btuh
FUND. CONDUCTIVE HEATLOSS		0 btuh		AIR LEAKAGE NEW		AIR LEAKAGE EXIST		VENTILATION CASE 3		H.G. PEOPLE		APP. LOAD		DUCT PIPE L.				
TOTAL CONDUCTIVE	LOSS	308 btuh		LOSS	0.3039	94 btuh	LOSS	0.0000	0 btuh	LOSS	0.1	18.8 btuh	239	5378	LOSS	0%	0 btuh	
TOTAL CONDUCTIVE	GAIN	91 btuh		GAIN	0.0800	7 btuh	GAIN	0.0000	0 btuh	GAIN	0.09	8 btuh	0	0 btuh	GAIN	0%	0 btuh	
S BATH-1	TOTALS H.L.: 754 btuh				H.G.: 182 btuh				AREA: 52 ft2		C.Height: 9		GROSS EXP. WALL NEW 81 ft EXIST 0 ft					
	EXPOSED WALLS			EXPOSED CEILING W/ATTIC			EXPOSED CEILING NO ATTIC			EXPOSED FLOORS				SKYLIGHT				
	NEW: 9 ft		EXIST: 0 ft	NEW: 52 ft2		EXIST: 0	NEW: 0		EXIST: 0	NEW: 46 ft2		EXIST: 0 ft2	NEW: 0.0 ft2		EXIST: 0.0 ft2			
Eff. R-V	18.53		8.50	59.22		22.86	27.65		22.05	29.80		22.05	2.04		2.03			
LOSS	4.0	324 btuh	8.7	0 btuh	1.3	65 btuh	3.2	0 btuh	2.7	0 btuh	3.4	0 btuh	2.5	115 btuh	3.4	0 btuh	36.4	0 btuh
GAIN	0.8	61 btuh	1.6	0 btuh	0.7	36 btuh	1.8	0 btuh	1.5	0 btuh	1.9	0 btuh	0.3	12 btuh	0.4	0 btuh	89.7	0 btuh
	DOORS			EAST/WEST WINDOWS			SE/SW WINDOWS			SOUTH WINDOWS				NORTH WINDOWS				
	NEW: 0.0 ft2		EXIST: 0.0 ft2	NEW: 0.0 ft2		EXIST: 0.0 ft2	NEW:		EXIST:	NEW: 0.0 ft2		EXIST: 0.0 ft2	NEW: 0 ft2		EXIST: 0 ft2			
Eff. R-V	3.01		3.01	3.57		1.99	0		0	3.57		1.99	3.57		1.99			
LOSS	24.7	0 btuh	24.7	0 btuh	20.8	0 btuh	37.3	0 btuh	0	0	0	0	20.8	0 btuh	37.3	0 btuh	20.8	0 btuh
GAIN	4.7	0 btuh	4.7	0 btuh	28.2	0 btuh	14.9	0 btuh	0	0	0	0	21.7	0 btuh	14.9	0 btuh	11.7	0 btuh
FUND. CONDUCTIVE HEATLOSS		0 btuh		AIR LEAKAGE NEW		AIR LEAKAGE EXIST		VENTILATION CASE 3		H.G. PEOPLE		APP. LOAD		DUCT PIPE L.				
TOTAL CONDUCTIVE	LOSS	504 btuh		LOSS	0.3039	153 btuh	LOSS	0.0000	0 btuh	LOSS	0.1	30.8 btuh	239	5378	LOSS	10%	66 btuh	
TOTAL CONDUCTIVE	GAIN	110 btuh		GAIN	0.0800	9 btuh	GAIN	0.0000	0 btuh	GAIN	0.09	10 btuh	0	0 btuh	GAIN	10%	11 btuh	
SHD B1 WC	TOTALS H.L.: 1652 btuh				H.G.: 1249 btuh				AREA: 52 ft2		C.Height: 9		GROSS EXP. WALL NEW 135 ft EXIST 0 ft					
	EXPOSED WALLS			EXPOSED CEILING W/ATTIC			EXPOSED CEILING NO ATTIC			EXPOSED FLOORS				SKYLIGHT				
	NEW: 15 ft		EXIST: 0 ft	NEW: 52 ft2		EXIST: 0	NEW: 0		EXIST: 0	NEW: 52 ft2		EXIST: 0 ft2	NEW: 0.0 ft2		EXIST: 0.0 ft2			
Eff. R-V	18.53		8.50	59.22		22.86	27.65		22.05	29.80		22.05	2.04		2.03			
LOSS	4.0	452 btuh	8.7	0 btuh	1.3	65 btuh	3.2	0 btuh	2.7	0 btuh	3.4	0 btuh	2.5	129 btuh	3.4	0 btuh	36.4	0 btuh
GAIN	0.8	85 btuh	1.6	0 btuh	0.7	36 btuh	1.8	0 btuh	1.5	0 btuh	1.9	0 btuh	0.3	14 btuh	0.4	0 btuh	89.7	0 btuh
	DOORS			EAST/WEST WINDOWS			SE/SW WINDOWS			SOUTH WINDOWS				NORTH WINDOWS				
	NEW: 0.0 ft2		EXIST: 0.0 ft2	NEW: 22.0 ft2		EXIST: 0.0 ft2	NEW:		EXIST:	NEW: 0.0 ft2		EXIST: 0.0 ft2	NEW: 0 ft2		EXIST: 0 ft2			
Eff. R-V	3.01		3.01	3.57		1.99	0		0	3.57		1.99	3.57		1.99			
LOSS	24.7	0 btuh	24.7	0 btuh	20.8	457 btuh	37.3	0 btuh	0	0	0	0	20.8	0 btuh	37.3	0 btuh	20.8	0 btuh
GAIN	4.7	0 btuh	4.7	0 btuh	28.2	620 btuh	14.9	0 btuh	0	0	0	0	21.7	0 btuh	14.9	0 btuh	11.7	0 btuh
FUND. CONDUCTIVE HEATLOSS		0 btuh		AIR LEAKAGE NEW		AIR LEAKAGE EXIST		VENTILATION CASE 3		H.G. PEOPLE		APP. LOAD		DUCT PIPE L.				
TOTAL CONDUCTIVE	LOSS	1104 btuh		LOSS	0.3039	336 btuh	LOSS	0.0000	0 btuh	LOSS	0.1	67.5 btuh	239	5378	LOSS	10%	144 btuh	
TOTAL CONDUCTIVE	GAIN	755 btuh		GAIN	0.0800	60 btuh	GAIN	0.0000	0 btuh	GAIN	0.09	70 btuh	0	0 btuh	GAIN	10%	76 btuh	
SHD BATH-2	TOTALS H.L.: 656 btuh				H.G.: 445 btuh				AREA: 91 ft2		C.Height: 9		GROSS EXP. WALL NEW 54 ft EXIST 0 ft					
	EXPOSED WALLS			EXPOSED CEILING W/ATTIC			EXPOSED CEILING NO ATTIC			EXPOSED FLOORS				SKYLIGHT				

**HEATLOSS/GAIN
CALCULATIONS
CSA-F280-12**

ADDRESS/MODEL: Unit 4501 - Elev. A,B and CLIENT: Royal Pine Homes
C - Opt. 2nd floor - 5 bedroom
PROJECT #: P22160
COMPLIANCE PACKAGE: SB 12

GTA: 3244
LOT: 4501
SITE: Forestside Estates



	NEW: 6 ft			EXIST: 0 ft		NEW: 91 ft2			EXIST: 0		NEW: 0			EXIST: 0		NEW: 0 ft2			EXIST: 0 ft2		NEW: 0.0 ft2			EXIST: 0.0 ft2	
Eff. R-V	18.53			8.50		59.22			22.86		27.65			22.05		29.80			22.05		2.04			2.03	
LOSS	4.0	180 btuh	8.7	0 btuh	1.3	114 btuh	3.2	0 btuh	2.7	0 btuh	3.4	0 btuh	2.5	0 btuh	3.4	0 btuh	36.4	0 btuh	37	0 btuh					
GAIN	0.8	34 btuh	1.6	0 btuh	0.7	63 btuh	1.8	0 btuh	1.5	0 btuh	1.9	0 btuh	0.3	0 btuh	0.4	0 btuh	89.7	0 btuh	14.7	0 btuh					
	DOORS				EAST/WEST WINDOWS				SE/SW WINDOWS				SOUTH WINDOWS				NORTH WINDOWS								
	NEW: 0.0 ft2			EXIST: 0.0 ft2		NEW: 0.0 ft2			EXIST: 0.0 ft2		NEW:		EXIST:		NEW: 9.0 ft2			EXIST: 0.0 ft2		NEW: 0 ft2		EXIST: 0 ft2			
Eff. R-V	3.01			3.01		3.57			1.99		0		0		3.57			1.99		3.57			1.99		
LOSS	24.7	0 btuh	24.7	0 btuh	20.8	0 btuh	37.3	0 btuh	0	0	0	0	20.8	187 btuh	37.3	0 btuh	20.8	0 btuh	37.3	0 btuh					
GAIN	4.7	0 btuh	4.7	0 btuh	28.2	0 btuh	14.9	0 btuh	0	0	0	0	21.7	195 btuh	14.9	0 btuh	11.7	0 btuh	14.9	0 btuh					
FUND. CONDUCTIVE HEATLOSS				0 btuh		AIR LEAKAGE NEW			AIR LEAKAGE EXIST			VENTILATION CASE 3			H.G. PEOPLE		APP. LOAD		DUCT PIPE L.						
TOTAL CONDUCTIVE			LOSS	481 btuh	LOSS	0.3039	146 btuh	LOSS	0.0000	0 btuh	LOSS	0.1	29.4 btuh	239	5378		LOSS	0%	0 btuh						
TOTAL CONDUCTIVE			GAIN	292 btuh	GAIN	0.0800	23 btuh	GAIN	0.0000	0 btuh	GAIN	0.09	27 btuh	0	0 btuh	0%	0 btuh	GAIN	0%	0 btuh					
P ENS																									
TOTALS H.L.: 1122 btuh										H.G.: 1018 btuh			AREA: 114 ft2		C.Height: 9		GROSS EXP. WALL				NEW 90 ft		EXIST 0 ft		
	EXPOSED WALLS				EXPOSED CEILING W/ATTIC				EXPOSED CEILING NO ATTIC				EXPOSED FLOORS				SKYLIGHT								
	NEW: 10 ft			EXIST: 0 ft		NEW: 114 ft2			EXIST: 0		NEW: 0		EXIST: 0		NEW: 0 ft2			EXIST: 0 ft2		NEW: 0.0 ft2		EXIST: 0.0 ft2			
Eff. R-V	18.53			8.50		59.22			22.86		27.65			22.05		29.80			22.05		2.04			2.03	
LOSS	4.0	284 btuh	8.7	0 btuh	1.3	143 btuh	3.2	0 btuh	2.7	0 btuh	3.4	0 btuh	2.5	0 btuh	3.4	0 btuh	36.4	0 btuh	37	0 btuh					
GAIN	0.8	54 btuh	1.6	0 btuh	0.7	79 btuh	1.8	0 btuh	1.5	0 btuh	1.9	0 btuh	0.3	0 btuh	0.4	0 btuh	89.7	0 btuh	14.7	0 btuh					
	DOORS				EAST/WEST WINDOWS				SE/SW WINDOWS				SOUTH WINDOWS				NORTH WINDOWS								
	NEW: 0.0 ft2			EXIST: 0.0 ft2		NEW: 19.0 ft2			EXIST: 0.0 ft2		NEW:		EXIST:		NEW: 0.0 ft2			EXIST: 0.0 ft2		NEW: 0 ft2		EXIST: 0 ft2			
Eff. R-V	3.01			3.01		3.57			1.99		0		0		3.57			1.99		3.57			1.99		
LOSS	24.7	0 btuh	24.7	0 btuh	20.8	395 btuh	37.3	0 btuh	0	0	0	0	20.8	0 btuh	37.3	0 btuh	20.8	0 btuh	37.3	0 btuh					
GAIN	4.7	0 btuh	4.7	0 btuh	28.2	535 btuh	14.9	0 btuh	0	0	0	0	21.7	0 btuh	14.9	0 btuh	11.7	0 btuh	14.9	0 btuh					
FUND. CONDUCTIVE HEATLOSS				0 btuh		AIR LEAKAGE NEW			AIR LEAKAGE EXIST			VENTILATION CASE 3			H.G. PEOPLE		APP. LOAD		DUCT PIPE L.						
TOTAL CONDUCTIVE			LOSS	822 btuh	LOSS	0.3039	250 btuh	LOSS	0.0000	0 btuh	LOSS	0.1	50.3 btuh	239	5378		LOSS	0%	0 btuh						
TOTAL CONDUCTIVE			GAIN	668 btuh	GAIN	0.0800	53 btuh	GAIN	0.0000	0 btuh	GAIN	0.09	62 btuh	0	0 btuh	0%	0 btuh	GAIN	0%	0 btuh					
LAUND																									
TOTALS H.L.: 251 btuh										H.G.: 849 btuh			AREA: 53 ft2		C.Height: 9		GROSS EXP. WALL				NEW 0 ft		EXIST 0 ft		
	EXPOSED WALLS				EXPOSED CEILING W/ATTIC				EXPOSED CEILING NO ATTIC				EXPOSED FLOORS				SKYLIGHT								
	NEW: 0 ft			EXIST: 0 ft		NEW: 53 ft2			EXIST: 0		NEW: 0		EXIST: 0		NEW: 41 ft2			EXIST: 0 ft2		NEW: 0.0 ft2		EXIST: 0.0 ft2			
Eff. R-V	18.53			8.50		59.22			22.86		27.65			22.05		29.80			22.05		2.04			2.03	
LOSS	4.0	0 btuh	8.7	0 btuh	1.3	66 btuh	3.2	0 btuh	2.7	110 btuh	3.4	0 btuh	2.5	102 btuh	3.4	0 btuh	36.4	0 btuh	37	0 btuh					
GAIN	0.8	0 btuh	1.6	0 btuh	0.7	37 btuh	1.8	0 btuh	1.5	61 btuh	1.9	0 btuh	0.3	11 btuh	0.4	0 btuh	89.7	0 btuh	14.7	0 btuh					
	DOORS				EAST/WEST WINDOWS				SE/SW WINDOWS				SOUTH WINDOWS				NORTH WINDOWS								
	NEW: 0.0 ft2			EXIST: 0.0 ft2		NEW: 0.0 ft2			EXIST: 0.0 ft2		NEW:		EXIST:		NEW: 0.0 ft2			EXIST: 0.0 ft2		NEW: 0 ft2		EXIST: 0 ft2			
Eff. R-V	3.01			3.01		3.57			1.99		0		0		3.57			1.99		3.57			1.99		
LOSS	24.7	0 btuh	24.7	0 btuh	20.8	0 btuh	37.3	0 btuh	0	0	0	0	20.8	0 btuh	37.3	0 btuh	20.8	0 btuh	37.3	0 btuh					
GAIN	4.7	0 btuh	4.7	0 btuh	28.2	0 btuh	14.9	0 btuh	0	0	0	0	21.7	0 btuh	14.9	0 btuh	11.7	0 btuh	14.9	0 btuh					
FUND. CONDUCTIVE HEATLOSS				0 btuh		AIR LEAKAGE NEW			AIR LEAKAGE EXIST			VENTILATION CASE 3			H.G. PEOPLE		APP. LOAD		DUCT PIPE L.						
TOTAL CONDUCTIVE			LOSS	168 btuh	LOSS	0.3039	51 btuh	LOSS	0.0000	0 btuh	LOSS	0.1	10.3 btuh	239	5378		LOSS	10%	22 btuh						
TOTAL CONDUCTIVE			GAIN	48 btuh	GAIN	0.0800	4 btuh	GAIN	0.0000	0 btuh	GAIN	0.09	4 btuh	0	0 btuh	10%	538 btuh	GAIN	10%	59 btuh					
BED 2																									
TOTALS H.L.: 2827 btuh										H.G.: 2128 btuh			AREA: 271 ft2		C.Height: 9		GROSS EXP. WALL				NEW 315 ft		EXIST 0 ft		
	EXPOSED WALLS				EXPOSED CEILING W/ATTIC				EXPOSED CEILING NO ATTIC				EXPOSED FLOORS				SKYLIGHT								
	NEW: 35 ft			EXIST: 0 ft		NEW: 271 ft2			EXIST: 0		NEW: 0		EXIST: 0		NEW: 0 ft2			EXIST: 0 ft2		NEW: 0.0 ft2		EXIST: 0.0 ft2			
Eff. R-V	18.53			8.50		59.22			22.86		27.65			22.05		29.80			22.05		2.04			2.03	
LOSS	4.0	1149 btuh	8.7	0 btuh	1.3	340 btuh	3.2	0 btuh	2.7	0 btuh	3.4	0 btuh	2.5	0 btuh	3.4	0 btuh	36.4	0 btuh	37	0 btuh					
GAIN	0.8	217 btuh	1.6	0 btuh	0.7	188 btuh	1.8	0 btuh	1.5	0 btuh	1.9	0 btuh	0.3	0 btuh	0.4	0 btuh	89.7	0 btuh	14.7	0 btuh					
	DOORS				EAST/WEST WINDOWS				SE/SW WINDOWS				SOUTH WINDOWS				NORTH WINDOWS								
	NEW: 0.0 ft2			EXIST: 0.0 ft2		NEW: 28.0 ft2			EXIST: 0.0 ft2		NEW:		EXIST:		NEW: 0.0 ft2			EXIST: 0.0 ft2		NEW: 0 ft2		EXIST: 0 ft2			
Eff. R-V	3.01			3.01		3.57			1.99		0		0		3.57			1.99		3.57			1.99		
LOSS	24.7	0 btuh	24.7	0 btuh	20.8	582 btuh	37.3	0 btuh	0	0	0	0	20.8	0 btuh	37.3	0 btuh	20.8	0 btuh	37.3	0 btuh					
GAIN	4.7	0 btuh	4.7	0 btuh	28.2	789 btuh	14.9	0 btuh	0	0	0	0	21.7	0 btuh	14.9	0 btuh	11.7	0 btuh	14.9	0 btuh					
FUND. CONDUCTIVE HEATLOSS				0 btuh		AIR LEAKAGE NEW			AIR LEAKAGE EXIST			VENTILATION CASE 3			H.G. PEOPLE		APP. LOAD		DUCT PIPE L.						
TOTAL CONDUCTIVE			LOSS	2071 btuh	LOSS	0.3039	629 btuh	LOSS	0.0000	0 btuh	LOSS	0.1	126.7 btuh	239	5378		LOSS	0%	0 btuh						
TOTAL CONDUCTIVE			GAIN	1193 btuh	GAIN	0.0800	95 btuh	GAIN	0.0000	0 btuh	GAIN	0.09	110 btuh	1	239 btuh	0%	0 btuh	GAIN	0%	0 btuh					
BED 3																									
TOTALS H.L.: 1792 btuh										H.G.: 829 btuh			AREA: 224 ft2		C.Height: 9		GROSS EXP. WALL				NEW 126 ft		EXIST 0 ft		
	EXPOSED WALLS				EXPOSED CEILING W/ATTIC				EXPOSED CEILING NO ATTIC				EXPOSED FLOORS				SKYLIGHT								
	NEW: 14 ft			EXIST: 0 ft		NEW: 224 ft2			EXIST: 0		NEW: 0		EXIST: 0		NEW: 166 ft2			EXIST: 0 ft2		NEW: 0.0 ft2		EXIST: 0.0 ft2			
Eff. R-V	18.53			8.50		59.22			22.86		27.65			22.05		29.80			22.05		2.04			2.03	
LOSS	4.0	505 btuh	8.7	0 btuh	1.3	281 btuh	3.2	0 btuh	2.7	0 btuh	3.4	0 btuh	2.5	413 btuh	3.4	0 btuh	36.4	0 btuh	37	0 btuh					
GAIN	0.8	95 btuh	1.6	0 btuh	0.7	155 btuh	1.8	0 btuh	1.5	0 btuh	1.9	0 btuh	0.3	45 btuh	0.4	0 btuh	89.7	0 btuh	14.7	0 btuh					
	DOORS				EAST/WEST WINDOWS				SE/SW WINDOWS				SOUTH WINDOWS				NORTH WINDOWS								
	NEW: 0.0 ft2			EXIST: 0.0 ft2		NEW: 0.0 ft2			EXIST: 0.0 ft2		NEW:		EXIST:		NEW: 0.0 ft2			EXIST: 0.0 ft2		NEW: 0 ft2		EXIST: 0 ft2			
Eff. R-V	3.01			3.01		3.57			1.99		0		0		3.57			1.99		3.57			1.99		

**HEATLOSS/GAIN
CALCULATIONS
CSA-F280-12**

ADDRESS/MODEL: Unit 4501 - Elev. A,B and CLIENT: Royal Pine Homes
C - Opt. 2nd floor - 5 bedroom
PROJECT #: P22160
COMPLIANCE PACKAGE: SB 12
GTA: 3244
LOT: 4501
SITE: Forestside Estates



LOSS	24.7	0 btuh	24.7	0 btuh	20.8	0 btuh	37.3	0 btuh	0	0	0	0	20.8	0 btuh	37.3	0 btuh	20.8	0 btuh	37.3	0 btuh		
GAIN	4.7	0 btuh	4.7	0 btuh	28.2	0 btuh	14.9	0 btuh	0	0	0	0	21.7	0 btuh	14.9	0 btuh	11.7	0 btuh	14.9	0 btuh		
FUND. CONDUCTIVE HEATLOSS				0 btuh	AIR LEAKAGE NEW			AIR LEAKAGE EXIST			VENTILATION CASE 3			H.G. PEOPLE		APP. LOAD		DUCT PIPE L.				
TOTAL CONDUCTIVE			LOSS	1199 btuh	LOSS	0.3039	364 btuh	LOSS	0.0000	0 btuh	LOSS	0.1	73.3 btuh	239		5378		LOSS	10%	156 btuh		
TOTAL CONDUCTIVE			GAIN	295 btuh	GAIN	0.0800	24 btuh	GAIN	0.0000	0 btuh	GAIN	0.09	27 btuh	1	239 btuh	0%	0 btuh	GAIN	10%	53 btuh		
BED 4		TOTALS H.L.: 3913 btuh					H.G.: 3731 btuh					AREA: 225 ft2		C.Height: 9		GROSS EXP. WALL			NEW 369 ft		EXIST 0 ft	
	EXPOSED WALLS				EXPOSED CEILING W/ATTIC				EXPOSED CEILING NO ATTIC				EXPOSED FLOORS				SKYLIGHT					
	NEW: 41 ft		EXIST: 0 ft		NEW: 225 ft2		EXIST: 0		NEW: 0		EXIST: 0		NEW: 0 ft2		EXIST: 0 ft2		NEW: 0.0 ft2		EXIST: 0.0 ft2			
Eff. R-V	18.53		8.50		59.22		22.86		27.65		22.05		29.80		22.05		2.04		2.03			
LOSS	4.0	1213 btuh	8.7	0 btuh	1.3	282 btuh	3.2	0 btuh	2.7	0 btuh	3.4	0 btuh	2.5	0 btuh	3.4	0 btuh	36.4	0 btuh	37	0 btuh		
GAIN	0.8	229 btuh	1.6	0 btuh	0.7	156 btuh	1.8	0 btuh	1.5	0 btuh	1.9	0 btuh	0.3	0 btuh	0.4	0 btuh	89.7	0 btuh	14.7	0 btuh		
	DOORS				EAST/WEST WINDOWS				SE/SW WINDOWS				SOUTH WINDOWS				NORTH WINDOWS					
	NEW: 0.0 ft2		EXIST: 0.0 ft2		NEW: 66.0 ft2		EXIST: 0.0 ft2		NEW:		EXIST:		NEW: 0.0 ft2		EXIST: 0.0 ft2		NEW: 0 ft2		EXIST: 0 ft2			
Eff. R-V	3.01		3.01		3.57		1.99		0		0		3.57		1.99		3.57		1.99			
LOSS	24.7	0 btuh	24.7	0 btuh	20.8	1372 btuh	37.3	0 btuh	0	0	0	0	20.8	0 btuh	37.3	0 btuh	20.8	0 btuh	37.3	0 btuh		
GAIN	4.7	0 btuh	4.7	0 btuh	28.2	1860 btuh	14.9	0 btuh	0	0	0	0	21.7	0 btuh	14.9	0 btuh	11.7	0 btuh	14.9	0 btuh		
FUND. CONDUCTIVE HEATLOSS				0 btuh	AIR LEAKAGE NEW			AIR LEAKAGE EXIST			VENTILATION CASE 3			H.G. PEOPLE		APP. LOAD		DUCT PIPE L.				
TOTAL CONDUCTIVE			LOSS	2867 btuh	LOSS	0.3039	871 btuh	LOSS	0.0000	0 btuh	LOSS	0.1	175.4 btuh	239		5378		LOSS	0%	0 btuh		
TOTAL CONDUCTIVE			GAIN	2244 btuh	GAIN	0.0800	180 btuh	GAIN	0.0000	0 btuh	GAIN	0.09	207 btuh	1	239 btuh	0%	0 btuh	GAIN	0%	0 btuh		
BD-5		TOTALS H.L.: 1294 btuh					H.G.: 1209 btuh					AREA: 199 ft2		C.Height: 9		GROSS EXP. WALL			NEW 99 ft		EXIST 0 ft	
	EXPOSED WALLS				EXPOSED CEILING W/ATTIC				EXPOSED CEILING NO ATTIC				EXPOSED FLOORS				SKYLIGHT					
	NEW: 11 ft		EXIST: 0 ft		NEW: 199 ft2		EXIST: 0		NEW: 0		EXIST: 0		NEW: 0 ft2		EXIST: 0 ft2		NEW: 0.0 ft2		EXIST: 0.0 ft2			
Eff. R-V	18.53		8.50		59.22		22.86		27.65		22.05		29.80		22.05		2.04		2.03			
LOSS	4.0	324 btuh	8.7	0 btuh	1.3	249 btuh	3.2	0 btuh	2.7	0 btuh	3.4	0 btuh	2.5	0 btuh	3.4	0 btuh	36.4	0 btuh	37	0 btuh		
GAIN	0.8	61 btuh	1.6	0 btuh	0.7	138 btuh	1.8	0 btuh	1.5	0 btuh	1.9	0 btuh	0.3	0 btuh	0.4	0 btuh	89.7	0 btuh	14.7	0 btuh		
	DOORS				EAST/WEST WINDOWS				SE/SW WINDOWS				SOUTH WINDOWS				NORTH WINDOWS					
	NEW: 0.0 ft2		EXIST: 0.0 ft2		NEW: 0.0 ft2		EXIST: 0.0 ft2		NEW:		EXIST:		NEW: 18.0 ft2		EXIST: 0.0 ft2		NEW: 0 ft2		EXIST: 0 ft2			
Eff. R-V	3.01		3.01		3.57		1.99		0		0		3.57		1.99		3.57		1.99			
LOSS	24.7	0 btuh	24.7	0 btuh	20.8	0 btuh	37.3	0 btuh	0	0	0	0	20.8	374 btuh	37.3	0 btuh	20.8	0 btuh	37.3	0 btuh		
GAIN	4.7	0 btuh	4.7	0 btuh	28.2	0 btuh	14.9	0 btuh	0	0	0	0	21.7	391 btuh	14.9	0 btuh	11.7	0 btuh	14.9	0 btuh		
FUND. CONDUCTIVE HEATLOSS				0 btuh	AIR LEAKAGE NEW			AIR LEAKAGE EXIST			VENTILATION CASE 3			H.G. PEOPLE		APP. LOAD		DUCT PIPE L.				
TOTAL CONDUCTIVE			LOSS	948 btuh	LOSS	0.3039	288 btuh	LOSS	0.0000	0 btuh	LOSS	0.1	58.0 btuh	239		5378		LOSS	0%	0 btuh		
TOTAL CONDUCTIVE			GAIN	590 btuh	GAIN	0.0800	47 btuh	GAIN	0.0000	0 btuh	GAIN	0.09	54 btuh	1	239 btuh	0%	0 btuh	GAIN	0%	0 btuh		
LEVEL 4																						


INSTALLATION OF HVAC EQUIPMENTS SHALL CONFORM TO MANUFACTURER'S SPECIFICATIONS AND MANUALS

THE INSTALLATION OF CARBON MONOXIDE DETECTOR(S) SHALL COMPLY WITH DIV. B, 9.33.4. REQUIREMENTS

MECHANICAL VENTILATION SHALL BE PROVIDED IN CONFORMANCE WITH OBC DIV. B, 9.32.3. REQUIREMENTS

A HEAT RECOVERY VENTILATOR SHALL BE INSTALLED IN COMPLIANCE WITH OBC DIV.B, 6.2.1.6, 9.32.3.6(3), 9.32.3.11 AND HRAI DIGEST REQUIREMENTS.

City of Brampton
Building Division
HVAC Reviewed
2023/08/09
Shruti Desai
ALL WORK SHALL CONFORM TO THE LATEST ONTARIO BUILDING CODE (OBC) 2018 AS AMENDED

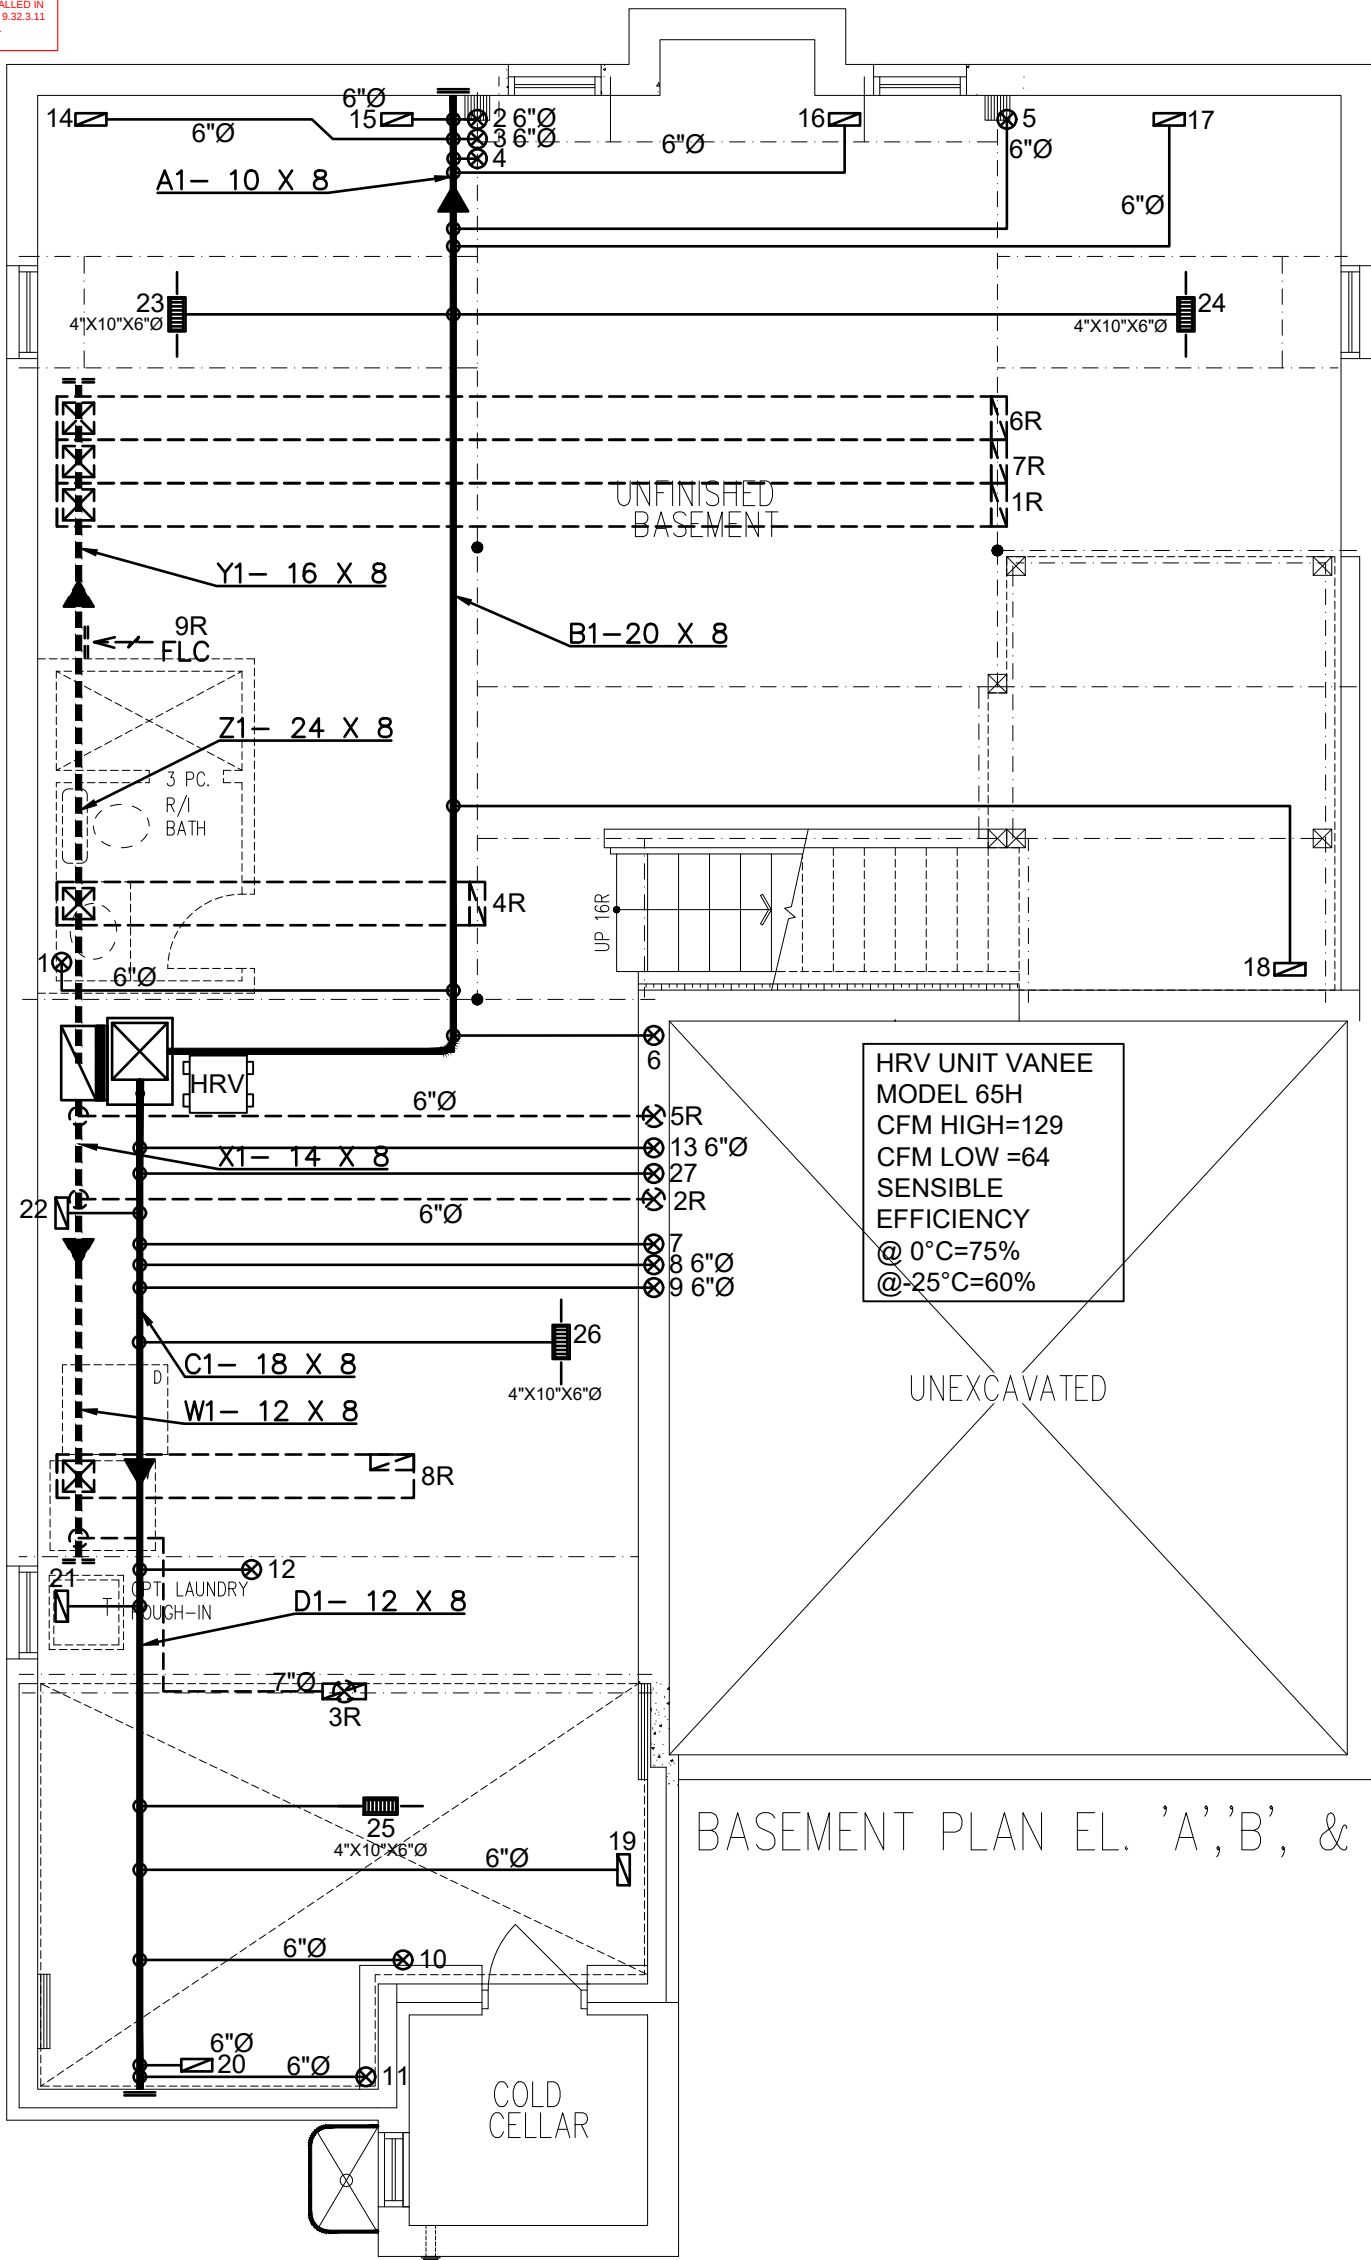

BASEMENT PLAN EL. 'A','B', & 'C'

3RD	# S/A	- # R/A	- # FANS
2ND	14	5	5
1ST	9	3	1
B	4	1	-
TOTAL	27	9	6

- DESIGNER TO BE NOTIFIED OF ALL & ANY CHANGES TO THE STRUCTURE AND/OR SYSTEM DESIGN BEFORE INSTALLATION BEGINS.
- INSTALLATION TO COMPLY WITH THE LATEST ONTARIO BUILDING CODE.
- COORDINATE EXACT LOCATION OF GRILLES AND REGISTERS WITH OTHER TRADES, SITE CONDITIONS, OWNER BUILDER, AND/OR ARCHITECT BEFORE INSTALLATION.
- PROVIDE MANUAL BALANCING DAMPERS AS REQUIRED TO S/A BRANCH OUTLETS, MAIN TAKE OFF'S & "Y" FITTINGS.
- ALL S/A RUNS TO BE 4"X10"X5" ROUND UNLESS OTHERWISE NOTED
- INSTALLATION TO COMPLY WITH THE LATEST ONTARIO BUILDING CODE. ALL DUCTS
- ALL DUCTWORK LOCATED IN UNHEATED SPACES SHALL BE MIN R-12. UNDERCUT ALL DOORS IN ROOMS WITHOUT RETURN AIR, KEEP JOINTS TIGHT AND AIR LEAKAGE TO A MINIMUM.

PROPOSED BASEMENT		
DATE: JUN/2022	SCALE: 3/16"=1'-0"	DRAWN BY: MMA
SB-12 PERFORMANCE CSA F280-12		

CONTRACTOR TO WORK FROM MUNICIPAL APPROVED DRAWINGS ONLY		
The undersigned has reviewed and takes responsibility for this design and has the qualifications and meets the requirements set out in the Ontario Building Code to be a designer.		
Doug McCallum	102614	
NAME	SIGNATURE	BCIN / BCDN

TOTAL LOSS	52,577 BTUH
TOTAL GAIN	32,939 BTUH
HEATING UNIT	LENNOX
MODEL #	EL296UH070XE36B
OUTPUT	64,000 BTUH

MODEL:	Unit 4501 - Elev. A,B and C
PROJECT #:	P22160
SITE:	Forestsides Estates, Brampton
FOR:	Royal Pine Homes
BUILDER:	Royal Pine Homes

MCCALLUM
HVAC DESIGN INC
Brampton, Ontario, 905-840-8166, info@mccallumhvac.com


M1

THE INSTALLATION OF CARBON MONOXIDE DETECTOR(S) SHALL COMPLY WITH DIV. B, 9.33.4. REQUIREMENTS

City of Brampton
Building Division
HVAC Reviewed
2023/08/09
Shruti Desai

MECHANICAL VENTILATION SHALL BE PROVIDED IN CONFORMANCE WITH OBC DIV. B, 9.32.3. REQUIREMENTS

THIS INSTALLATION OF A GAS FIREPLACE IS REGULATED UNDER THE T.S.S.A BY C.S.A. B149.1 NATURAL GAS AND PROPANE INSTALLATION CODE CALL ENBRIDGE FOR INSPECTION AT 1-800-785-1314

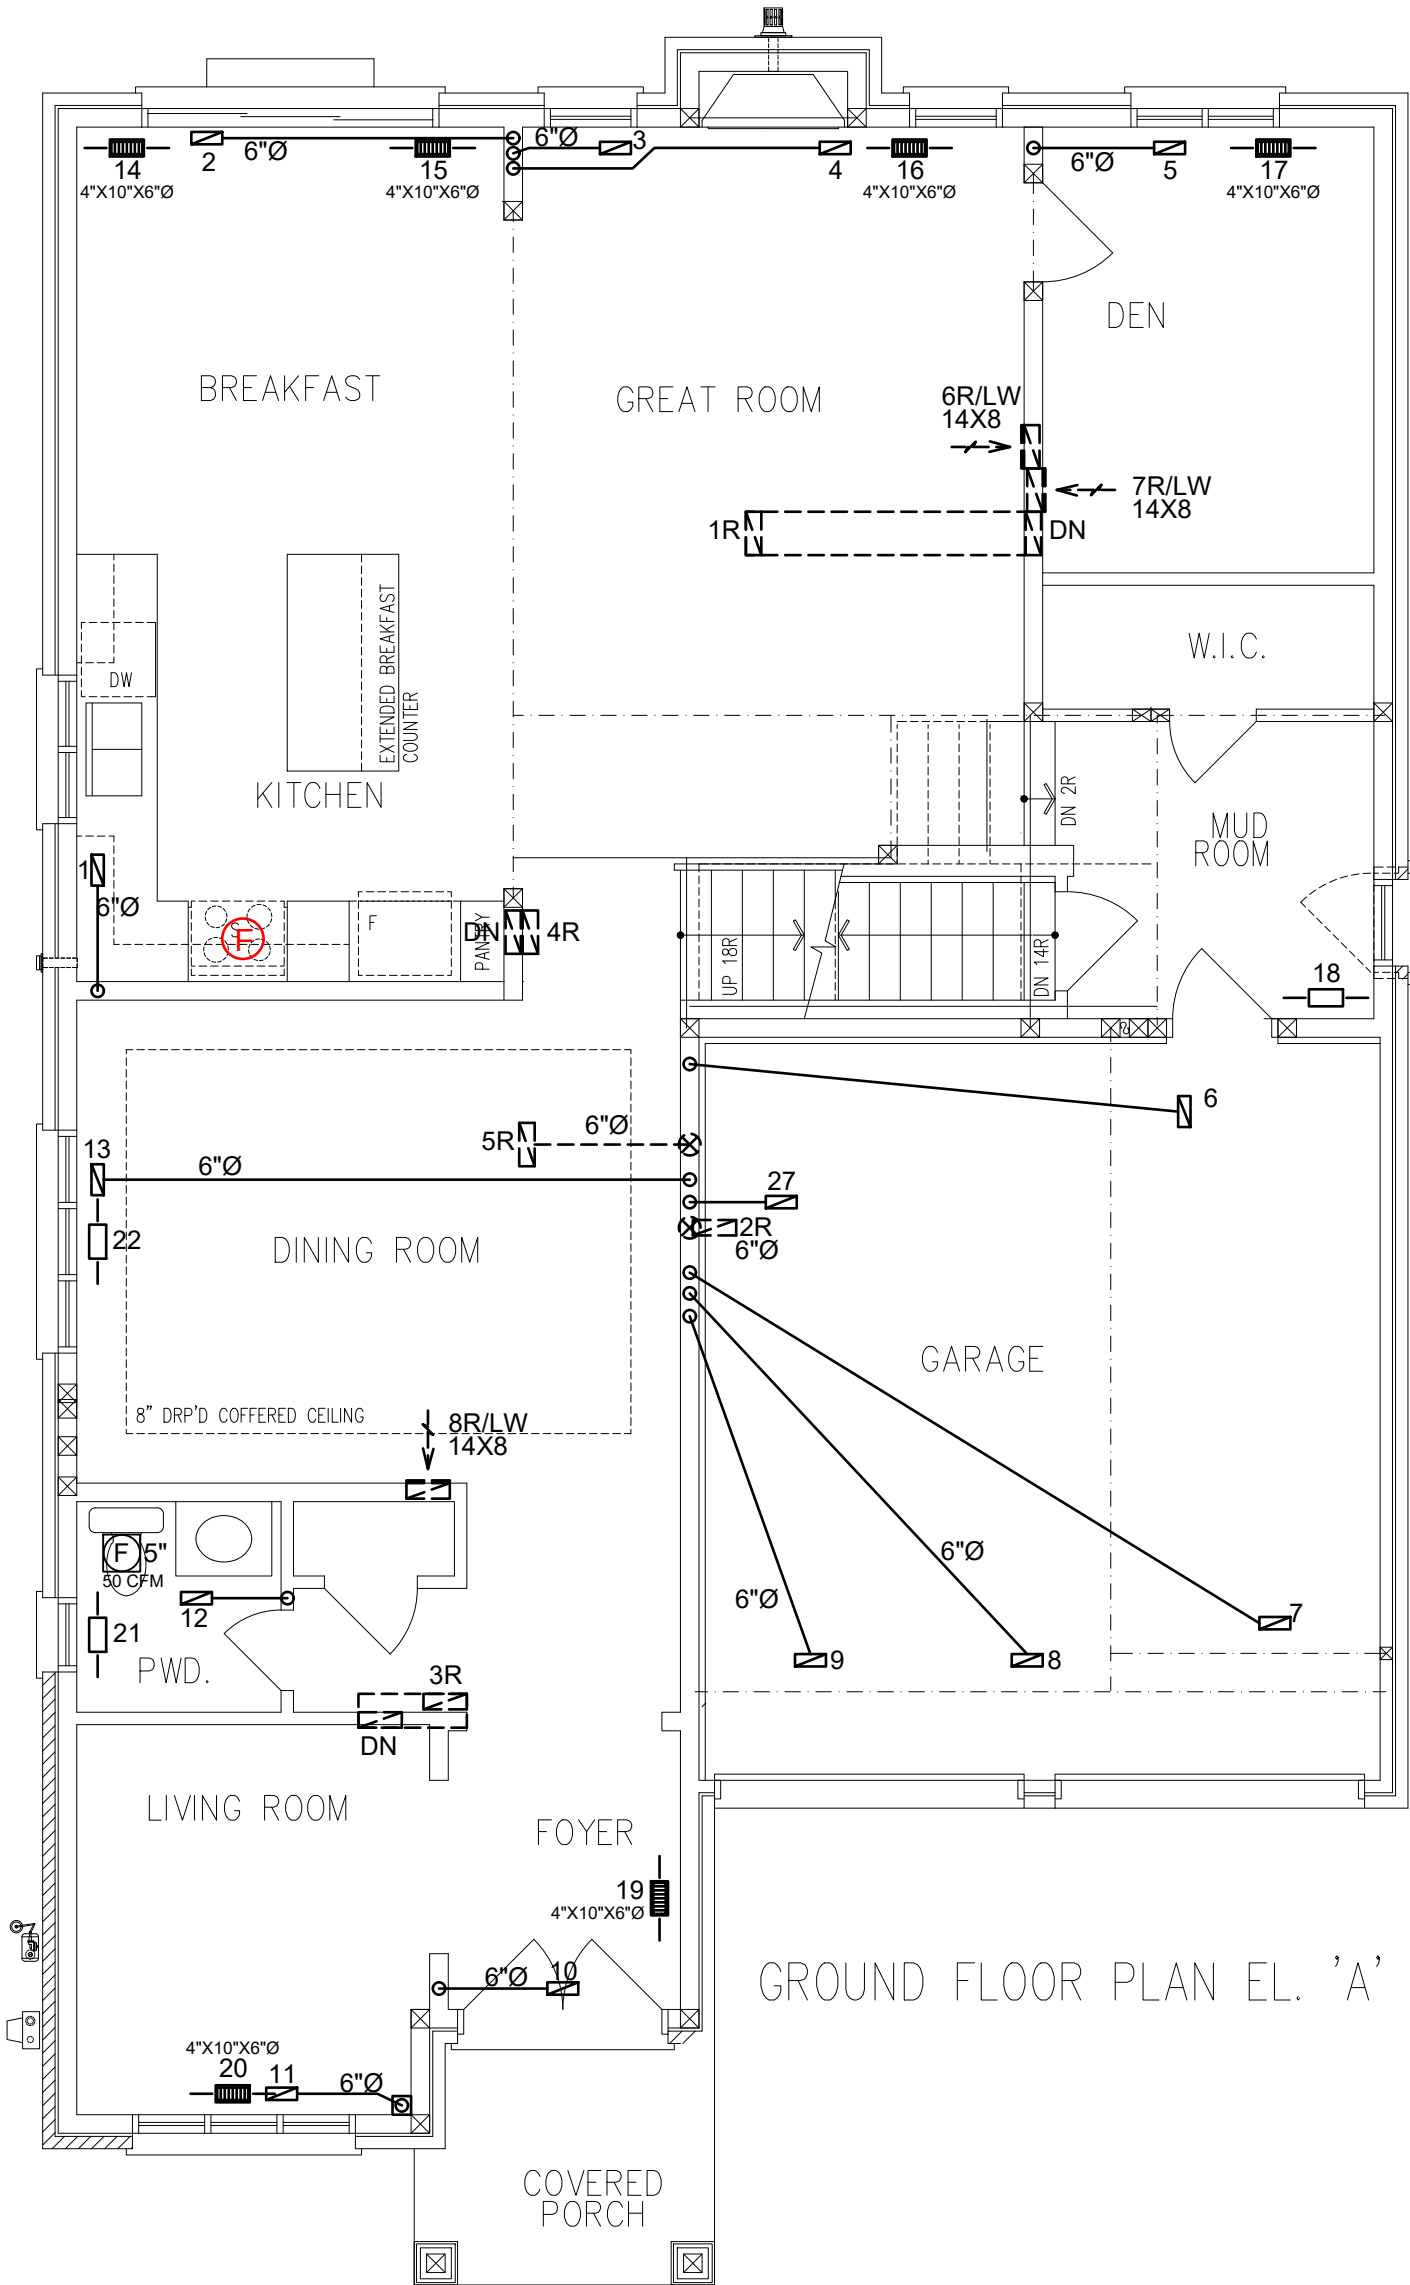

3RD	# S/A	# R/A	# FANS
2ND	14	5	5
1ST	9	3	1
B	4	1	-
TOTAL	27	9	6

- DESIGNER TO BE NOTIFIED OF ALL & ANY CHANGES TO THE STRUCTURE AND/OR SYSTEM DESIGN BEFORE INSTALLATION BEGINS.
- INSTALLATION TO COMPLY WITH THE LATEST ONTARIO BUILDING CODE.
- COORDINATE EXACT LOCATION OF GRILLES AND REGISTERS WITH OTHER TRADES, SITE CONDITIONS, OWNER BUILDER, AND/OR ARCHITECT BEFORE INSTALLATION.
- PROVIDE MANUAL BALANCING DAMPERS AS REQUIRED TO S/A BRANCH OUTLETS, MAIN TAKE OFF'S & "Y" FITTINGS.
- ALL S/A RUNS TO BE 4"x10"x5" ROUND UNLESS OTHERWISE NOTED
- INSTALLATION TO COMPLY WITH THE LATEST ONTARIO BUILDING CODE. ALL DUCTS
- ALL DUCTWORK LOCATED IN UNHEATED SPACES SHALL BE MIN R-12. UNDERCUT ALL DOORS IN ROOMS WITHOUT RETURN AIR, KEEP JOINTS TIGHT AND AIR LEAKAGE TO A MINIMUM.

PROPOSED 1ST FLOOR

DATE: JUN/2022 SCALE: 3/16"=1'-0" DRAWN BY: MMA

SB-12 PERFORMANCE
CSA F280-12

CONTRACTOR TO WORK FROM MUNICIPAL APPROVED DRAWINGS ONLY		
The undersigned has reviewed and takes responsibility for this design and has the qualifications and meets the requirements set out in the Ontario Building Code to be a designer.		
Doug McCallum		102614
NAME	SIGNATURE	BCIN / BCDN

TOTAL LOSS	52,577 BTU/H
TOTAL GAIN	32,939 BTU/H
HEATING UNIT	LENNOX
MODEL #	EL296UH070XE36B
OUTPUT	64,000 BTU/H
	3.0 TONS
	1145 CFM

MODEL:	Unit 4501 - Elev. A,B and C
PROJECT #:	P22160 SQFT: 3244 W%: 12.68
SITE:	Forestside Estates, Brampton
FOR:	Royal Pine Homes
BUILDER:	Royal Pine Homes


MCCALLUM
HVAC DESIGN INC
Brampton, Ontario, 905-840-8166, info@mccallumhvac.com

M2

THE INSTALLATION OF CARBON MONOXIDE DETECTOR(S) SHALL COMPLY WITH DIV. B, 9.33.4. REQUIREMENTS

MECHANICAL VENTILATION SHALL BE PROVIDED IN CONFORMANCE WITH OBC DIV. B, 9.32.3. REQUIREMENTS

City of Brampton
Building Division
HVAC Reviewed
2023/06/09
Shrubl Detail
ALL WORK SHALL CONFORM TO THE CURRENT
BUILDING CODE (ENR 2022) AS AMENDED

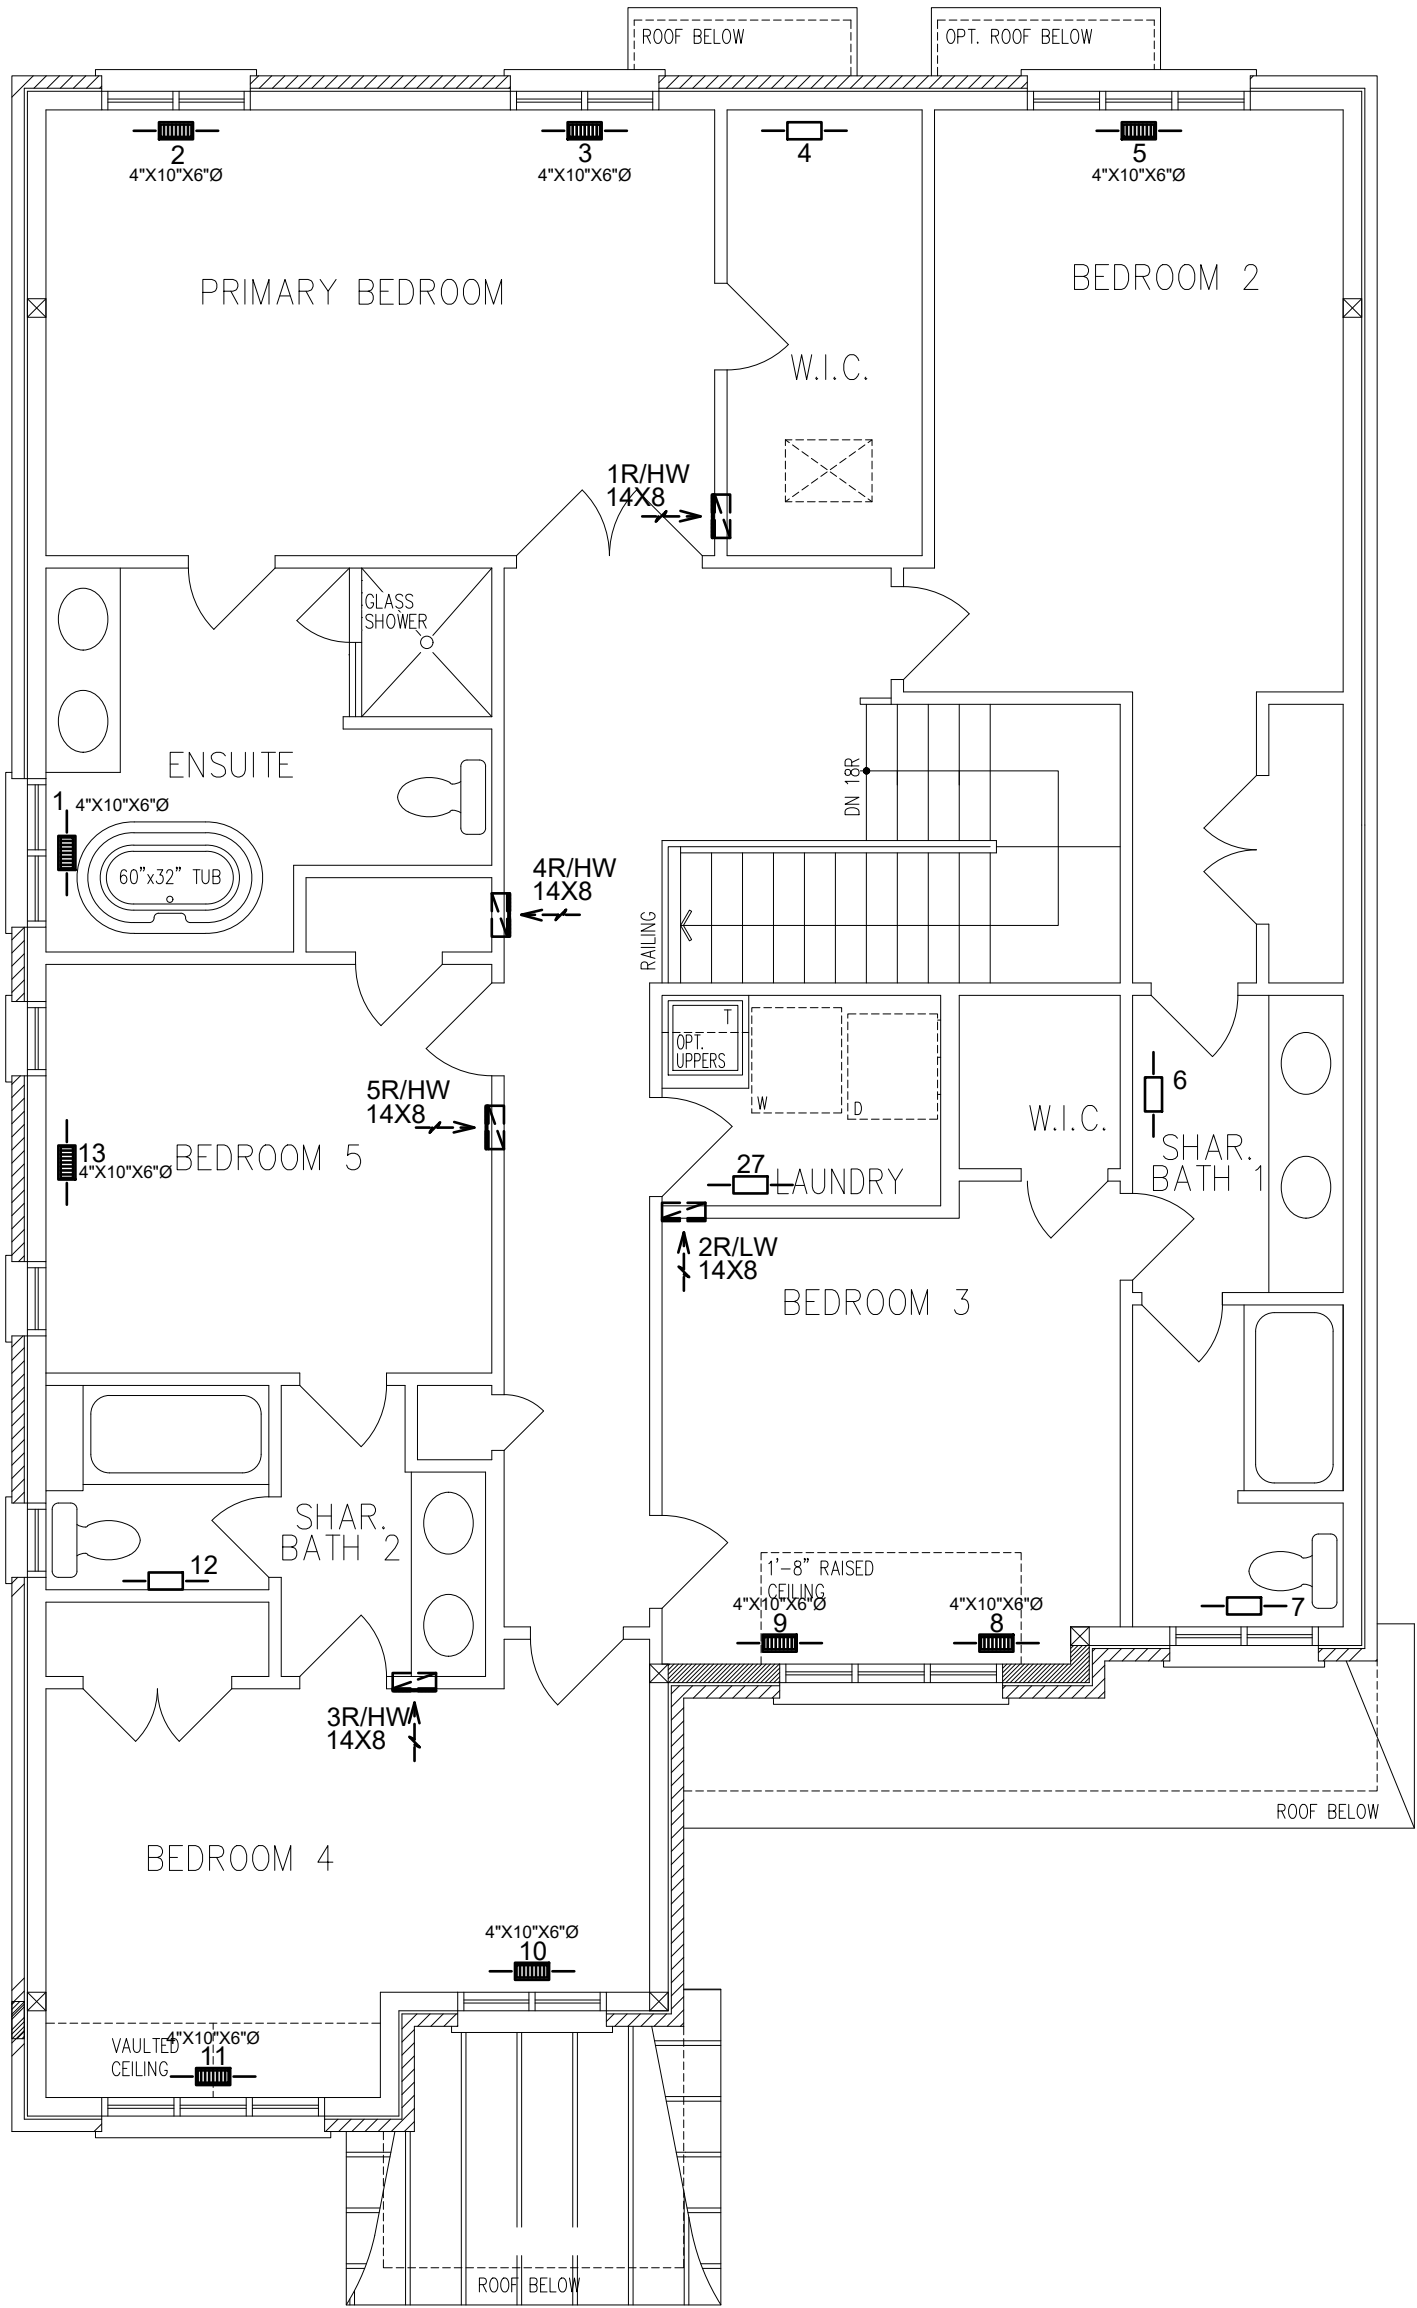

OPT. SECOND FLOOR PLAN EL. 'A' (5 BEDROOM CONDITION)

3RD	# S/A	# R/A	# FANS	- DESIGNER TO BE NOTIFIED OF ALL & ANY CHANGES TO THE STRUCTURE AND/OR SYSTEM DESIGN BEFORE INSTALLATION BEGINS. - INSTALLATION TO COMPLY WITH THE LATEST ONTARIO BUILDING CODE. - COORDINATE EXACT LOCATION OF GRILLES AND REGISTERS WITH OTHER TRADES, SITE CONDITIONS, OWNER BUILDER, AND/OR ARCHITECT BEFORE INSTALLATION. - PROVIDE MANUAL BALANCING DAMPERS AS REQUIRED TO S/A BRANCH OUTLETS, MAIN TAKE OFF'S & "Y" FITTINGS. - ALL S/A RUNS TO BE 4"x10"x5" ROUND UNLESS OTHERWISE NOTED - INSTALLATION TO COMPLY WITH THE LATEST ONTARIO BUILDING CODE. ALL DUCTS - ALL DUCTWORK LOCATED IN UNHEATED SPACES SHALL BE MIN R-12. UNDERCUT ALL DOORS IN ROOMS WITHOUT RETURN AIR, KEEP JOINTS TIGHT AND AIR LEAKAGE TO A MINIMUM.					
2ND	14	5	5						
1ST	9	3	1						
B	4	1	-						
TOTAL	27	9	6						
CONTRACTOR TO WORK FROM MUNICIPAL APPROVED DRAWINGS ONLY				TOTAL LOSS	52,577 BTUH		MODEL:	Unit 4501 - Elev. A,B and C - Opt. 2nd floor - 5 bedroom	
				TOTAL GAIN	32,939 BTUH		PROJECT #:	P22160	SQFT: 3244
The undersigned has reviewed and takes responsibility for this design and has the qualifications and meets the requirements set out in the Ontario Building Code to be a designer. Doug McCallum102614 NAMESIGNATUREBCIN / BCDN				HEATING UNIT	LENNOX		SITE:	Forestside Estates, Brampton	
				MODEL #	EL296UH070XE36B	3.0 TONS	FOR:	Royal Pine Homes	
				OUTPUT	64,000 BTUH	1145 CFM	BUILDER:	Royal Pine Homes	

PROPOSED 2ND FLOOR


DATE: JUN/2022SCALE: 3/16"=1'-0"DRAWN BY: MMA

SB-12 PERFORMANCE
CSA F280-12


MCCALLUM
HVAC DESIGN INC

Brampton, Ontario, 905-840-8166, info@mccallumhvac.com


M3

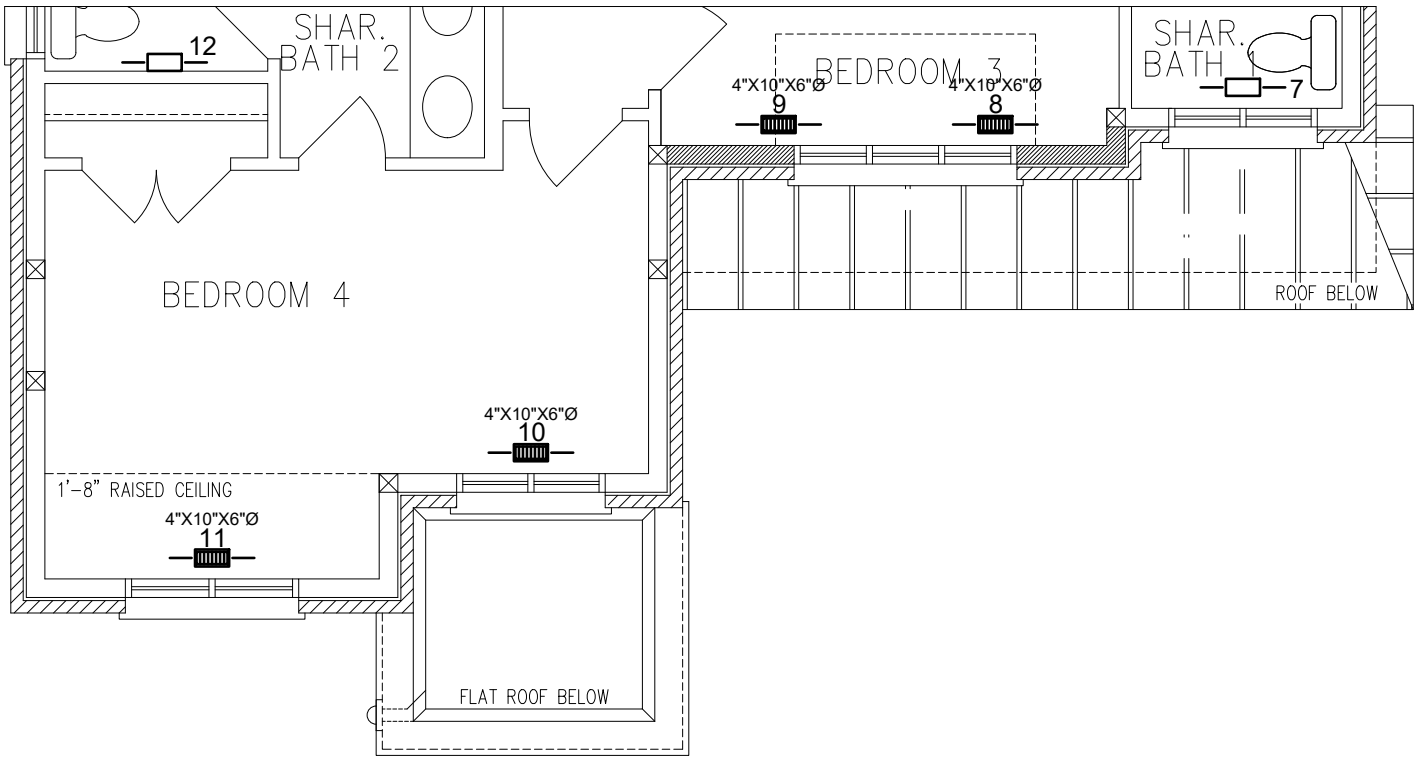


OPT. SECOND FLOOR PLAN EL. 'B' (5 BEDROOM CONDITION)

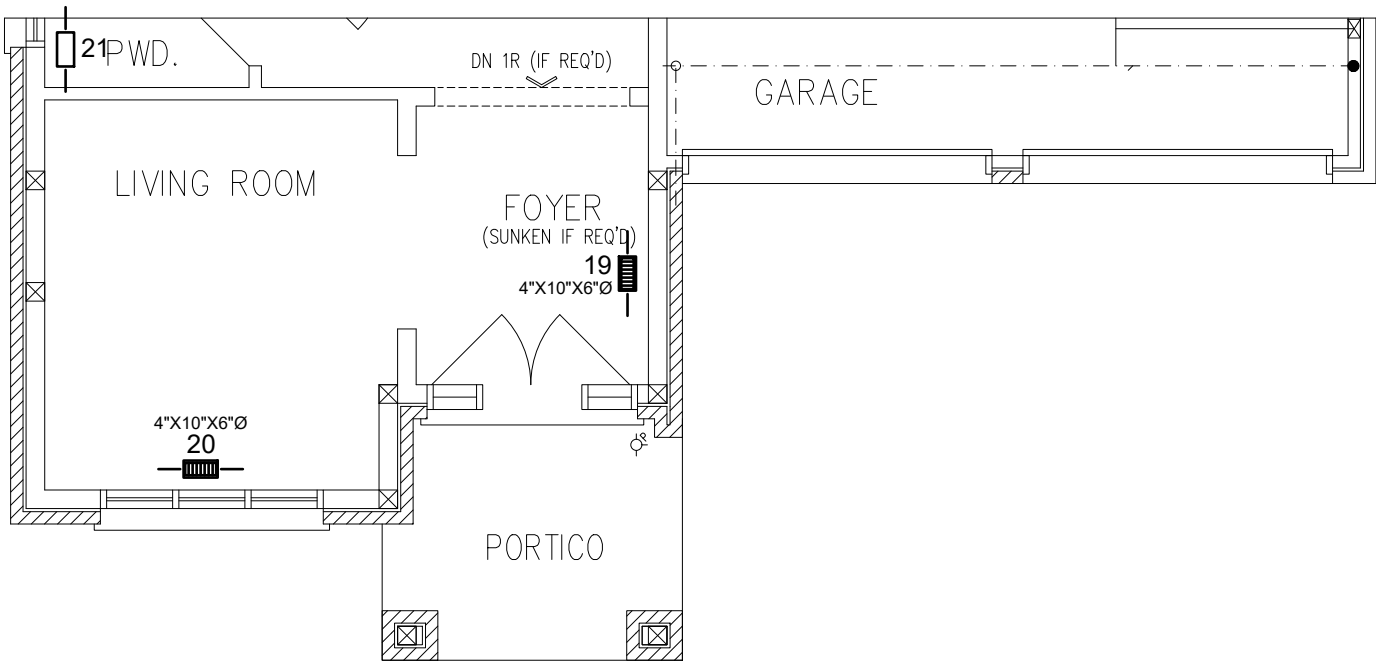


GROUND FLOOR PLAN EL. 'B'
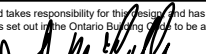
<table><tr><td>3RD</td><td># S/A</td><td>-</td><td># R/A</td><td>-</td><td># FANS</td></tr><tr><td>2ND</td><td>14</td><td></td><td>5</td><td></td><td>5</td></tr><tr><td>1ST</td><td>9</td><td></td><td>3</td><td></td><td>1</td></tr><tr><td>B</td><td>4</td><td></td><td>1</td><td></td><td>-</td></tr><tr><td>TOTAL</td><td>27</td><td></td><td>9</td><td></td><td>6</td></tr></table>						3RD	# S/A	-	# R/A	-	# FANS	2ND	14		5		5	1ST	9		3		1	B	4		1		-	TOTAL	27		9		6	• DESIGNER TO BE NOTIFIED OF ALL & ANY CHANGES TO THE STRUCTURE AND/OR SYSTEM DESIGN BEFORE INSTALLATION BEGINS. INSTALLATION TO COMPLY WITH THE LATEST ONTARIO BUILDING CODE. • COORDINATE EXACT LOCATION OF GRILLES AND REGISTERS WITH OTHER TRADES, SITE CONDITIONS, OWNER BUILDER, AND/OR ARCHITECT BEFORE INSTALLATION. • PROVIDE MANUAL BALANCING DAMPERS AS REQUIRED TO S/A BRANCH OUTLETS, MAIN TAKE OFF'S & "Y" FITTINGS. • ALL S/A RUNS TO BE 4"x10"x5" ROUND UNLESS OTHERWISE NOTED • INSTALLATION TO COMPLY WITH THE LATEST ONTARIO BUILDING CODE. ALL DUCTS • ALL DUCTWORK LOCATED IN UNHEATED SPACES SHALL BE MIN R-12. UNDERCUT ALL DOORS IN ROOMS WITHOUT RETURN AIR, KEEP JOINTS TIGHT AND AIR LEAKAGE TO A MINIMUM.						<table><tr><td colspan="4">PARTIAL PLANS</td></tr><tr><td>DATE:</td><td>JUN/2022</td><td>SCALE:</td><td>3/16"=1'-0"</td><td>DRAWN BY:</td><td>MMA</td></tr><tr><td colspan="6">SB-12 PERFORMANCE</td></tr><tr><td colspan="6">CSA F280-12</td></tr></table>						PARTIAL PLANS				DATE:	JUN/2022	SCALE:	3/16"=1'-0"	DRAWN BY:	MMA	SB-12 PERFORMANCE						CSA F280-12					
3RD	# S/A	-	# R/A	-	# FANS	
2ND	14		5		5	
1ST	9		3		1	
B	4		1		-	
TOTAL	27		9		6	
PARTIAL PLANS	
DATE:	JUN/2022	SCALE:	3/16"=1'-0"	DRAWN BY:	MMA	
SB-12 PERFORMANCE	
CSA F280-12	
CONTRACTOR TO WORK FROM MUNICIPAL APPROVED DRAWINGS ONLY						TOTAL LOSS		52,577 BTUH		MODEL:		Unit 4501 - Elev. A,B and C - Opt. 2nd floor - 5 bedroom	
						TOTAL GAIN		32,939 BTUH		PROJECT #:		P22160 SQFT: 3244 W%: 12.68	
The undersigned has reviewed and takes responsibility for this design and has the qualifications and meets the requirements set out in the Ontario Building Code to be a designer. Doug McCallum  102614 NAME SIGNATURE BCIN / BCDN						HEATING UNIT		LENNOX		SITE:		Forestsides Estates, Brampton	
						MODEL #		EL296UH070XE36B		3.0 TONS		FOR:		Royal Pine Homes	
						OUTPUT		64,000 BTUH		1145 CFM		BUILDER:		Royal Pine Homes	
										MCCALLUM HVAC DESIGN INC Brampton, Ontario, 905-840-8166, info@mccallumhvac.com M4	

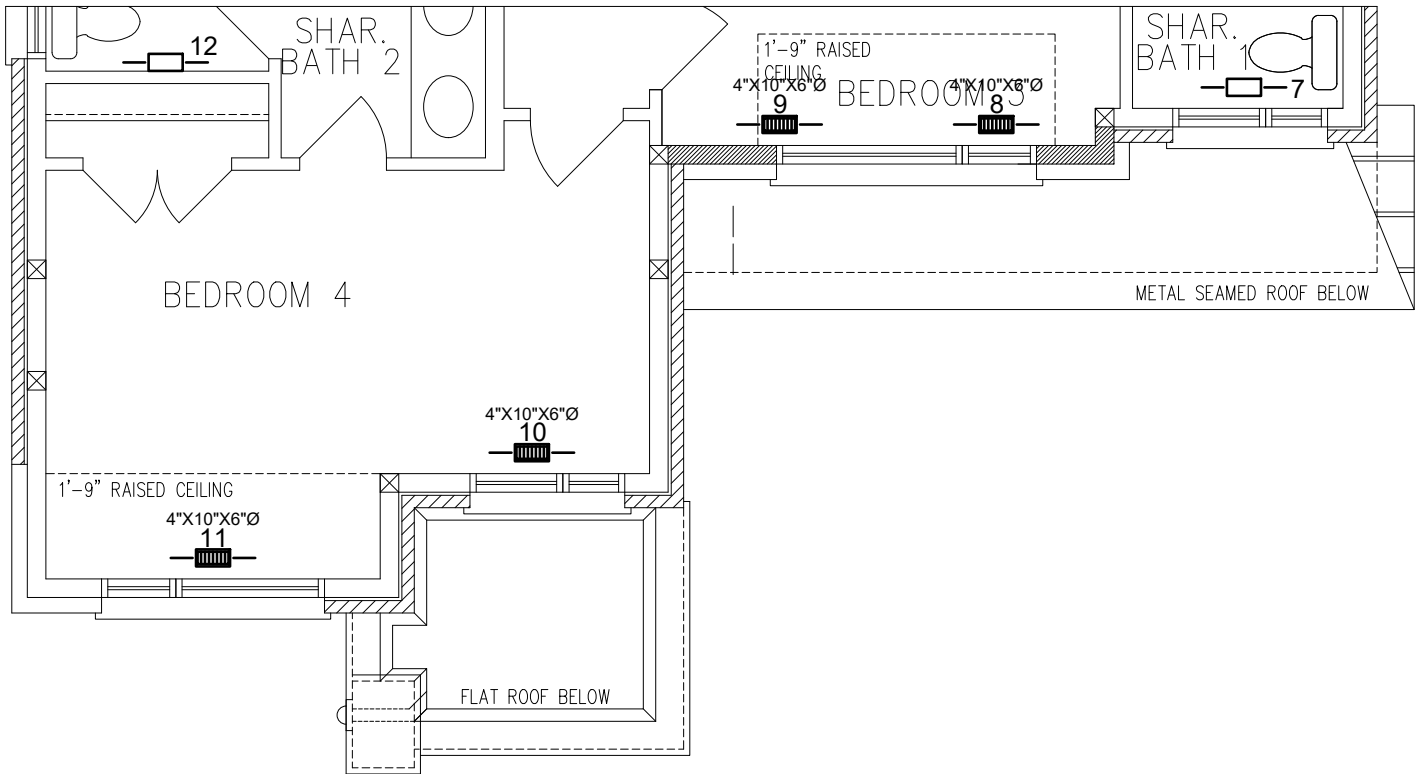

OPT. SECOND FLOOR PLAN EL. 'C' (5 BEDROOM CONDITION)

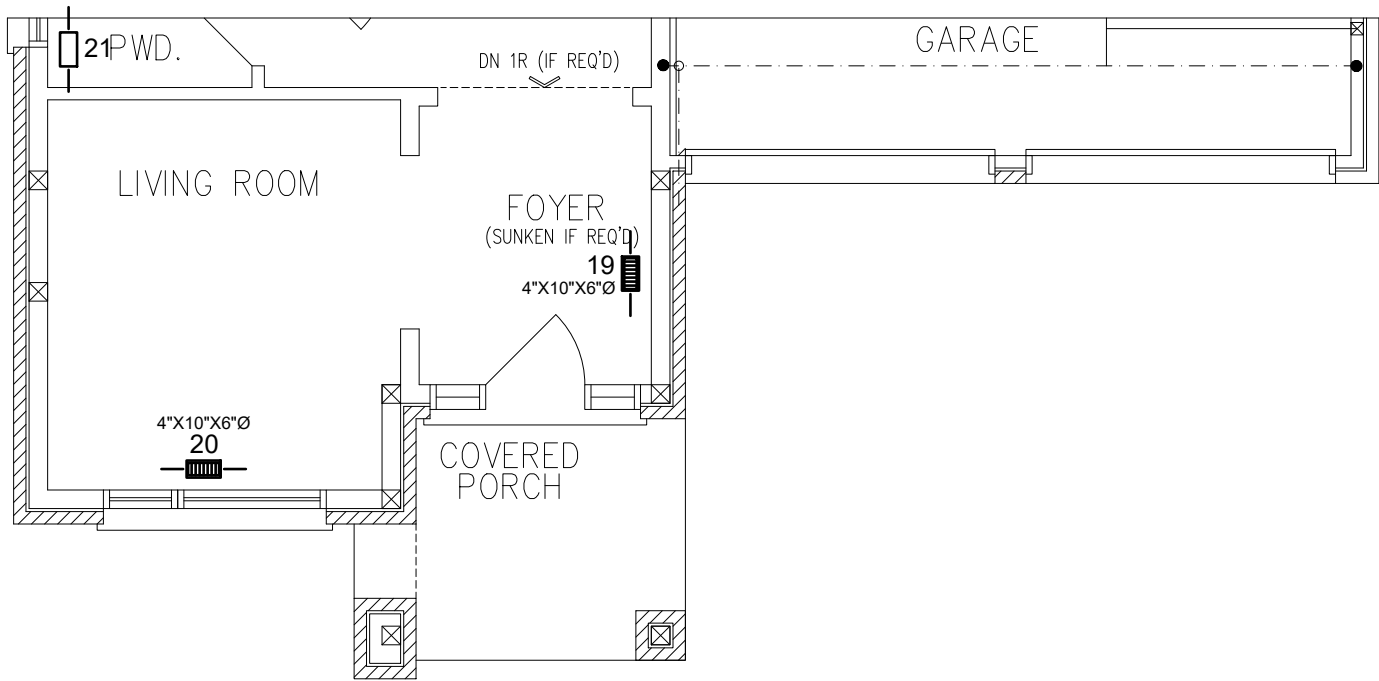

GROUND FLOOR PLAN EL. 'C'

<table><tr><td>3RD</td><td># S/A</td><td>-</td><td># R/A</td><td>-</td><td># FANS</td></tr><tr><td>2ND</td><td>14</td><td></td><td>5</td><td></td><td>5</td></tr><tr><td>1ST</td><td>9</td><td></td><td>3</td><td></td><td>1</td></tr><tr><td>B</td><td>4</td><td></td><td>1</td><td></td><td>-</td></tr><tr><td>TOTAL</td><td>27</td><td></td><td>9</td><td></td><td>6</td></tr></table>				3RD	# S/A	-	# R/A	-	# FANS	2ND	14		5		5	1ST	9		3		1	B	4		1		-	TOTAL	27		9		6	• DESIGNER TO BE NOTIFIED OF ALL & ANY CHANGES TO THE STRUCTURE AND/OR SYSTEM DESIGN BEFORE INSTALLATION BEGINS. • INSTALLATION TO COMPLY WITH THE LATEST ONTARIO BUILDING CODE. • COORDINATE EXACT LOCATION OF GRILLES AND REGISTERS WITH OTHER TRADES, SITE CONDITIONS, OWNER BUILDER, AND/OR ARCHITECT BEFORE INSTALLATION. • PROVIDE MANUAL BALANCING DAMPERS AS REQUIRED TO S/A BRANCH OUTLETS, MAIN TAKE OFF'S & "Y" FITTINGS. • ALL S/A RUNS TO BE 4"X10"X5" ROUND UNLESS OTHERWISE NOTED • INSTALLATION TO COMPLY WITH THE LATEST ONTARIO BUILDING CODE. ALL DUCTS • ALL DUCTWORK LOCATED IN UNHEATED SPACES SHALL BE MIN R-12. UNDERCUT ALL DOORS IN ROOMS WITHOUT RETURN AIR, KEEP JOINTS TIGHT AND AIR LEAKAGE TO A MINIMUM.				<table><tr><td colspan="3">PARTIAL PLANS</td><td>DATE:</td><td>JUN/2022</td><td>SCALE:</td><td>3/16"=1'-0"</td><td>DRAWN BY:</td><td>MMA</td></tr><tr><td colspan="3">SB-12 PERFORMANCE</td><td colspan="6">CSA F280-12</td></tr></table>				PARTIAL PLANS			DATE:	JUN/2022	SCALE:	3/16"=1'-0"	DRAWN BY:	MMA	SB-12 PERFORMANCE			CSA F280-12					
3RD	# S/A	-	# R/A	-	# FANS	
2ND	14		5		5	
1ST	9		3		1	
B	4		1		-	
TOTAL	27		9		6	
PARTIAL PLANS			DATE:	JUN/2022	SCALE:	3/16"=1'-0"	DRAWN BY:	MMA	
SB-12 PERFORMANCE			CSA F280-12	
CONTRACTOR TO WORK FROM MUNICIPAL APPROVED DRAWINGS ONLY				TOTAL LOSS		52,577 BTUH		MODEL:		Unit 4501 - Elev. A,B and C - Opt. 2nd floor - 5 bedroom	
				TOTAL GAIN		32,939 BTUH		PROJECT #:		P22160	SQFT: 3244 W%: 12.68	
The undersigned has reviewed and takes responsibility for this design and has the qualifications and meets the requirements set out in the Ontario Building Code to be a designer. Doug McCallum102614 NAMESIGNATUREBCIN / BCDN				HEATING UNIT		LENNOX		SITE:		Forestside Estates, Brampton	
				MODEL #		EL296UH070XE36B		3.0 TONS		FOR:		Royal Pine Homes	
				OUTPUT		64,000 BTUH		1145 CFM		BUILDER:		Royal Pine Homes	
				M C MCCALLUM HVAC DESIGN INC Brampton, Ontario, 905-840-8166, info@mccallumhvac.com M5	

Desai, Shruti B (Planning & Development Services)

From: Cinzia Caruso <Cinzia@royalpinehomes.com>
Sent: 2023/08/04 9:31 AM
To: Desai, Shruti B (Planning & Development Services)
Subject: [EXTERNAL]status - Certified Models
Attachments: EEDS Performance Royal Pine Forest Side.pdf

Caution: This email originated from outside the organization. Do not click links or open attachments that you do not trust or are not expecting.

Good Morning Shruti,
Thank you for your comments.

Please find attached letter from ClearSphere, stating that we only used PROFORMANCE PACKAGE for our EEDS Forms also below is the link to the HVAC Drawings, HVAC Calculations that have comments and EEDS forms I applied with.

Re: 45-01 HVAC Design with the Optional ground floor for 2nd floor 5 Bedrooms options & 5 bedrooms & 4 Bathroom option, please remove this option. We have no sales for this option and will not have it in the future. This is to confirm you can ignore it from your comments.

<https://www.dropbox.com/scl/fo/b7q2voz44dr7c66ddd6lb/h?rlkey=16osw3aakrgg6fq2x30wgrzi&dl=0>

Re: 45-05 point #1 do you see a discrepancy with EEDS form or the HVAC Calculations? Please clarify.

I have sent all your other comments to the HVAC Company, if you have any questions please call me, I would like to have this cleared up for you as soon as possible.

Thank You,
Cinzia Caruso



3550 Langstaff Road, Suite 200
Woodbridge, Ontario L4L 9G3
T 416.213.7181 X 356
T 905.856.2150 X 356
F 905.856.6543

From: Desai, Shruti B (Planning & Development Services) <ShrutiB.Desai@brampton.ca>
Sent: Thursday, August 3, 2023 1:37 PM
To: Cinzia Caruso <Cinzia@royalpinehomes.com>
Subject: RE: [EXTERNAL]status - Certified Models

Good morning Cinzia,

Thank you for the information provided, however, please clarify further following items :