

ENGINEERING REVIEW

☒ ACCEPTED

☐ ACCEPTED AS NOTED

☐ REQUIRES RE-SUBMISSION

THIS PLAN HAS BEEN REVIEWED WITH RESPECT TO GENERAL CONFORMANCE WITH THE OVERALL LOT GRADING PLAN AND OUR APPROVAL OF THIS PLAN FOR NO OTHER REASON. WE ACCEPT NO RESPONSIBILITY FOR THE ACCURACY OF THE ELEVATIONS AND DIMENSIONS PROVIDED BY OTHERS.

June 21, 2021

Don Whelan

DATE

REVIEWED BY

(TOWN OF BRADFORD WEST GWILLIMBURY USE ONLY)

TOWN OF BRADFORD WEST GWILLIMBURY - BUILDING DEPARTMENT


REVIEWED

Inspector: *Bang Good*

PERMIT NO: PRBD202100294 DATE: Jun. 22, 2021

ALL CONSTRUCTION SHALL COMPLY WITH THE ONTARIO BUILDING CODE AND ALL OTHER APPLICABLE STATUTORY REGULATIONS. THE REVIEWED DOCUMENTS MUST BE KEPT ON SITE AT ALL TIMES.

INSPECTION REQUEST EMAIL: BUILDINGSPECTIONS@TOWNOFBWG.COM
INSPECTION REQUEST FAX: (905) 778-2035
INSPECTION REQUEST TELEPHONE: (905) 778-2055 EXT. 1509

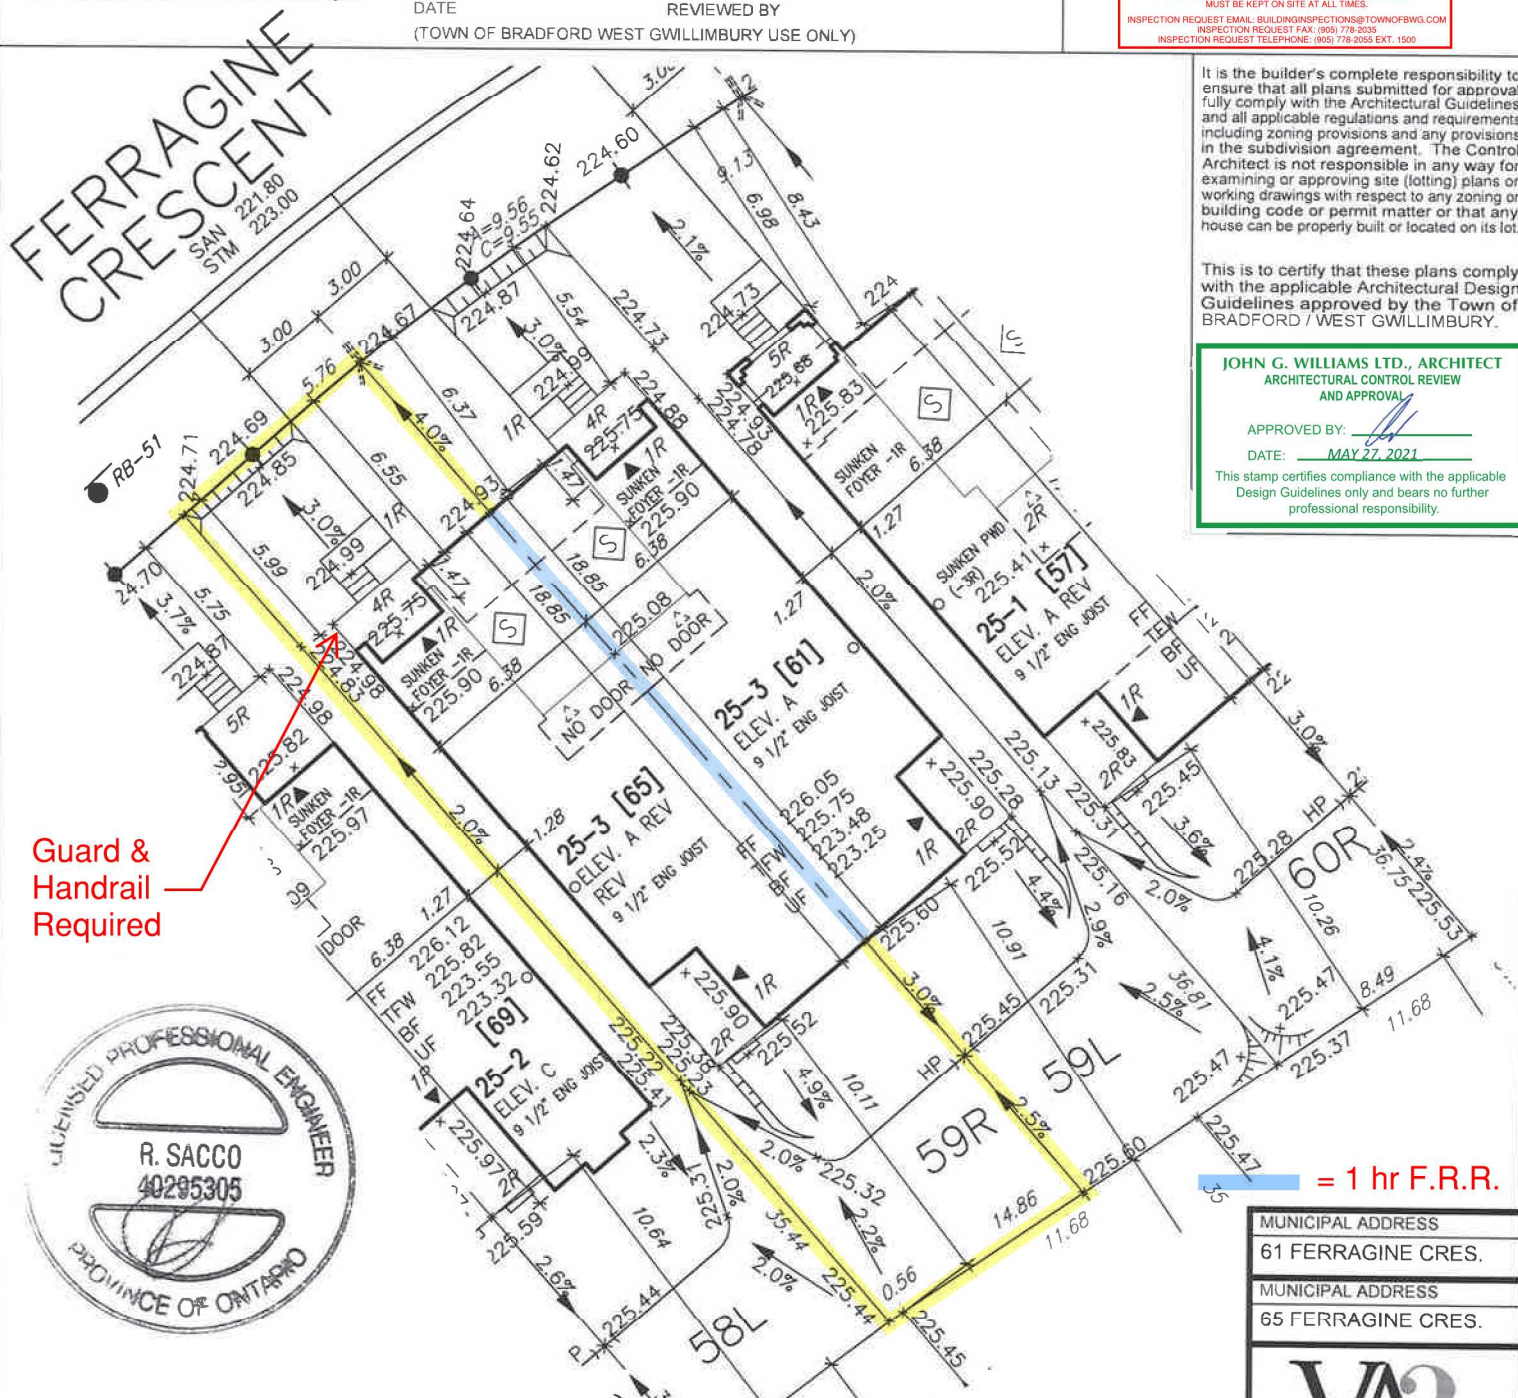

It is the builder's complete responsibility to ensure that all plans submitted for approval fully comply with the Architectural Guidelines and all applicable regulations and requirements including zoning provisions and any provisions in the subdivision agreement. The Control Architect is not responsible in any way for examining or approving site (lotting) plans or working drawings with respect to any zoning or building code or permit matter or that any house can be properly built or located on its lot.

This is to certify that these plans comply with the applicable Architectural Design Guidelines approved by the Town of Bradford / West Gwillimbury.

JOHN G. WILLIAMS LTD., ARCHITECT
ARCHITECTURAL CONTROL REVIEW
AND APPROVAL

APPROVED BY: *[Signature]*
DATE: MAY 27, 2021

This stamp certifies compliance with the applicable Design Guidelines only and bears no further professional responsibility.



The undersigned has reviewed and takes responsibility for this design and has the qualifications and meets the requirements set out in the Ontario Building Code to be a Designer.

qualification information
Wellington Jno-Baptiste 25591
name: BOIN
registration information
VA3 Design Inc. 42658

SITE COPY

Builder to verify location of all hydrants, street lights, transformers and other services. If minimum dimensions are not maintained, builder is to relocate at his own expense.
Builder to verify service connection elevations prior to constructing foundations.

MUNICIPAL ADDRESS
61 FERRAGINE CRES.
MUNICIPAL ADDRESS
65 FERRAGINE CRES.

**VA3
DESIGN**

255 Consumers Rd Suite 120
Toronto ON M2J 1R4
t 416.630.2255 f 416.630.4782
va3design.com

RICHARD - H:\ARCHIVE\WORKING\2016\16023.BW\Site plan\16023-SP.dwg - Thu - May 13 2021 - 1:33 PM

project no 16023

<p>PROPOSED VALVE</p> <p>LP LIGHT POLE</p> <p>WATER SERVICE</p> <p>DOUBLE STM/SAN. CONNECTION</p> <p>SINGLE STM/SAN. CONNECTION</p> <p>CATCH BASIN</p> <p>CABLE TELEVISION PEDESTAL</p> <p>BELL PEDESTAL</p>	<p>HYDRANT</p> <p>TRANSFORMER</p>	<p>STREET SIGN</p> <p>MAIL BOX</p> <p>RETAINING WALL</p> <p>CHAIN LINK FENCE (SEE LANDSCAPE PLAN)</p> <p>ACOUSTICAL FENCE (SEE LANDSCAPE PLAN)</p> <p>WOOD SCREEN FENCE (SEE LANDSCAPE PLAN)</p> <p>HYDRO SERVICE LATERAL</p> <p>GAS METER</p> <p>EMBANKMENT</p> <p>LOTS EQUIPPED WITH SUMP PUMP</p>	<p>[XXXX] MUNICIPAL ADDRESS</p> <p>PROVIDE 3/4" DIA. CLEAR STONE IN THIS AREA</p> <p>THIS LOT CONTAINS ENGINEERED FILL</p> <p>AIR CONDITIONER REQUIRED</p> <p>RAIN WATER DOWNSPOUT LOCATION (DISCHARGE ONTO SPLASHPAD)</p> <p>SIDE WINDOW LOCATION</p> <p>OPT. DOOR LOCATION</p> <p>EXTERIOR DOOR LOCATION</p> <p>REDUCE SIDE YARD</p>	<p>no. of RISERS</p> <p>FINISHED FLOOR ELEVATION</p> <p>FINISHED MAIN LEVEL ELEVATION</p> <p>UNDERSIDE FOOTING ELEVATION</p> <p>FIN. BASEMENT FLOOR SLAB</p> <p>TOP OF FOUNDATION WALL</p> <p>UNDERSIDE FOOTING AT REAR</p> <p>UNDERSIDE FOOTING AT FRONT</p> <p>UNDERSIDE FOOTING AT SIDE</p> <p>WALK OUT DECK</p> <p>W.O.B. REV</p>
---	-----------------------------------	---	---	---

DEVELOPER:	MAX BUILDING HEIGHT: 13.0m	LOT AREA: 555.01 m ²	SAN INVERT: 221.80 m
ARG GROUP	BUILDING HEIGHT: 8.11m	LOT FRONTAGE: 15.30 m	STM INVERT: 223.00 m
BUILDER:	AVERAGE GRADE: 225.21m	LOT COVERAGE: N/A %	DESIGNED:
BAYVIEW WELLINGTON	3		DRAWN: RC
CONSULTANT:	2		SCALE: 1:250
URBAN ECO SYSTEMS- CIVIL ENG	1	REVISED AS PER ENG'S COMMENTS	DATE: MAY 11-2021
VA3 DESIGN- ARCHITECTURE	No.	Revision	DATE: MAY 11-2021
			PLAN: 51M-1137
			drawing name
			LOT NO: 59
			SITING & GRADING PLAN