




Innisfil

This stamp certifies compliance with the applicable Design Guidelines only and bears no further professional responsibility.

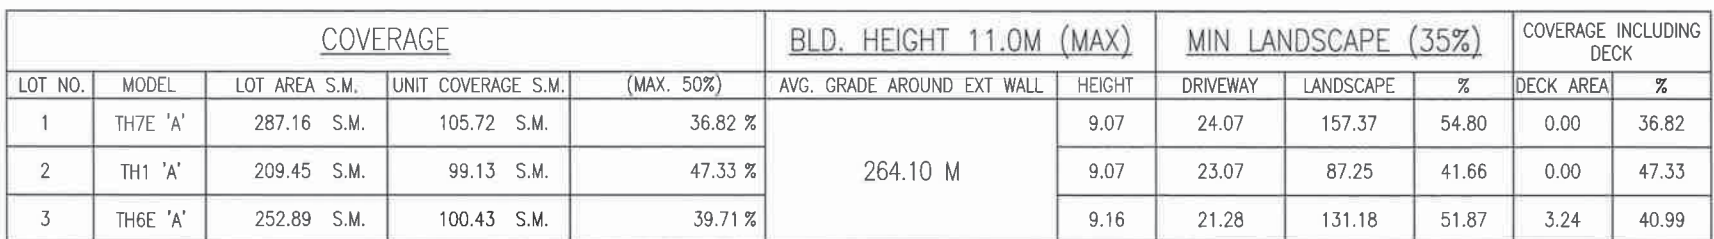

				The undersigned has reviewed and takes responsibility for this design and has the qualifications and meets the requirements set out in the Ontario Building Code to be a Designer.				BAYVIEW WELLINGTON		lot/block no. 147	
				qualification information Wellington Jno-Baptiste  25591				municipality ALCONA SHORES		project no. 13049	
				name registration information VA3 Design Inc. 42658				date SEP 2017		drawing no. 1	
				Builder to verify location of all hydrants, street lights, transformers and other services. If minimum dimensions are not maintained, builder is to relocate at his own expense. Builder to verify service connection elevations prior to constructing foundations.		255 Consumers Rd Suite 120 Toronto ON M2J 1R4 t 416.630.2255 f 416.630.4782 va3design.com		SITE PLAN			
1 ISSUED FOR CLIENT REVIEW				JAN 16-18 RC				checked by RC		scale 1:250	
no. description				date by				file name 13049-SP			
RICHARD - H:\ARCHIVE\WORKING\2013\13049.BW\SITE PLAN\13049-sp.dwg - Wed - Jun 27 2018 - 1:43 PM											

All drawings specifications, related documents and design are the copyright property of VA3 DESIGN. Reproduction of this property in whole or in part is strictly prohibited without VA3 DESIGN's written permission.