

It is the builder's complete responsibility to ensure that all plans submitted for approval fully comply with the Architectural Guidelines and all applicable regulations and requirements including zoning provisions and any provisions in the subdivision agreement. The Control Architect is not responsible in any way for examining or approving site (lotting) plans or working drawings with respect to any zoning or building code or permit matter or that any house can be properly built or located on its lot.

This is to certify that these plans comply with the applicable Architectural Design Guidelines approved by the Town of INNISFIL.

JOHN G. WILLIAMS LTD., ARCHITECT
ARCHITECTURAL CONTROL REVIEW
AND APPROVAL

APPROVED BY:

DATE: JUL 19, 2021

This stamp certifies compliance with the applicable Design Guidelines only and bears no further professional responsibility.

Town of Innisfil
Lot Grading & Zoning Approval

kbayley


Aug 04, 2021



URBAN ECOSYSTEMS LTD. HAS REVIEWED THE PROPOSED GRADES AS SHOWN ON THIS PLAN AND HAS FOUND THEM TO BE IN GENERAL CONFORMANCE WITH THE APPROVED PLANS

LOT NO. 118

DATE July 16, 2021

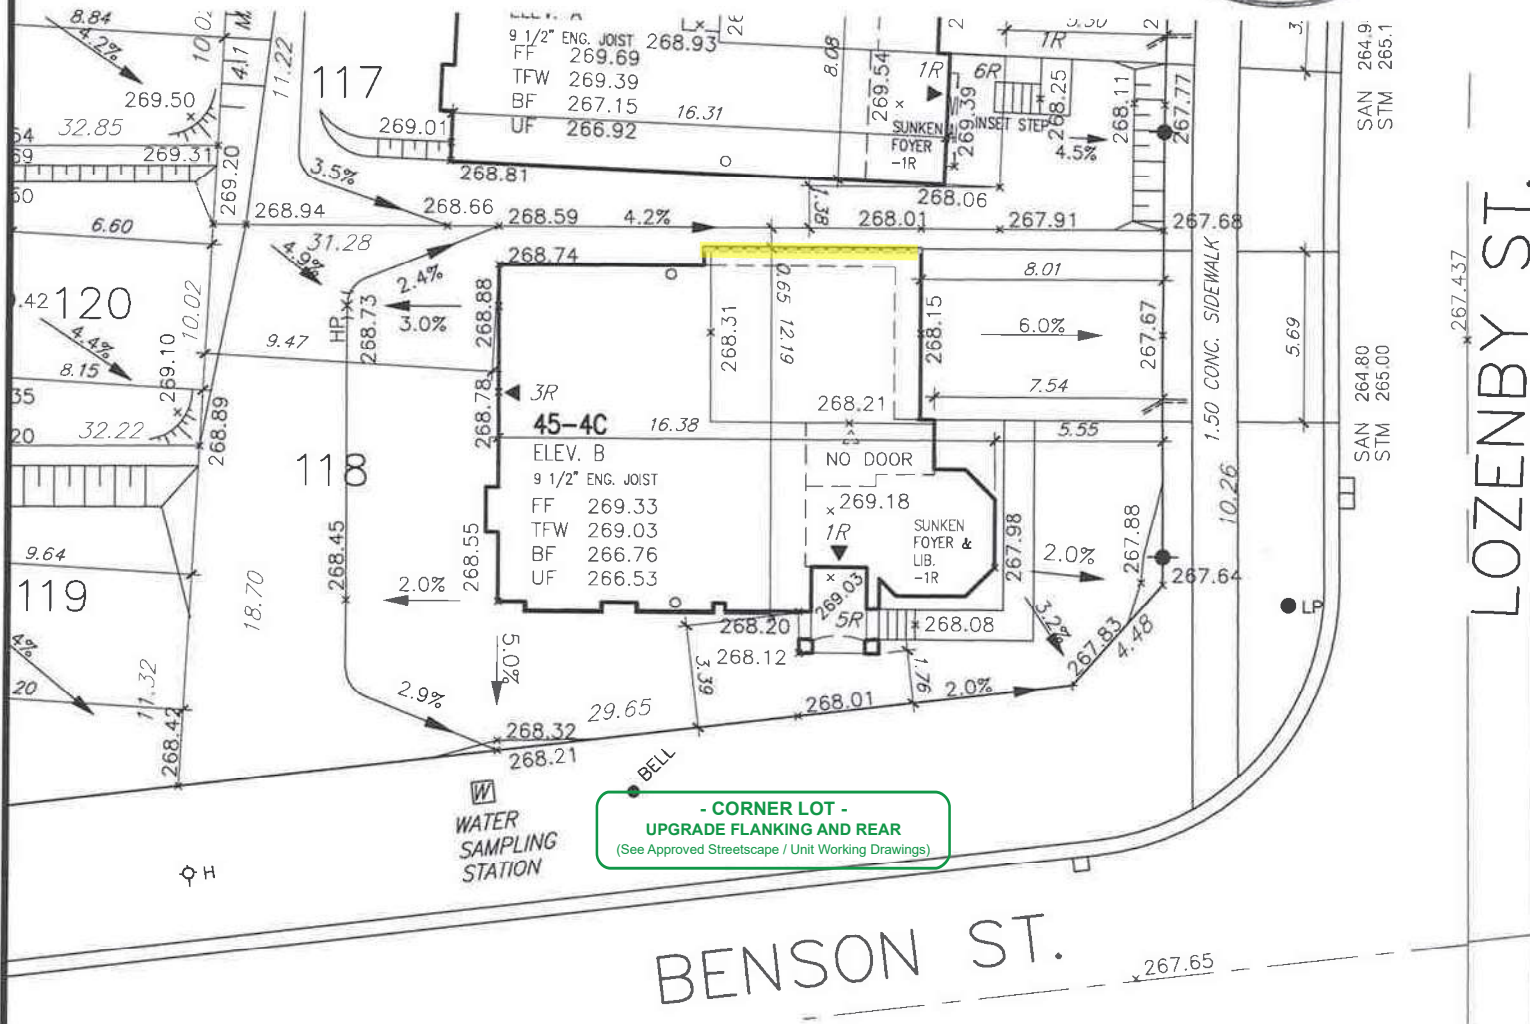

- CORNER LOT -
UPGRADE FLANKING AND REAR
(See Approved Streetscape / Unit Working Drawings)

ALL DIMENSIONS ARE IN METRIC
UNLESS OTHERWISE NOTED

COVERAGE				BLD. HEIGHT 9.0M (MAX)		MIN LANDSCAPE (30%)			
LOT NO.	MODEL	LOT AREA S.M.	UNIT COVERAGE S.M.	(MAX. 45%)	AVG. GRADE AROUND EXT WALL	HEIGHT	DRIVEWAY	LANDSCAPE	%
118	45-4C 'B'	527.029 S.M.	177.63 S.M.	33.70 %	(268.15+267.98+268.08+268.12+168.20+268.55+268.78+268.88+268.74)/9=268.39	8.78	45.52	303.88	57.66

Grading Notes:

It shall be the responsibility of the builder to have all grades and services verified and checked before construction by an approved grading engineer. These grades and the placement of storm and sanitary services off the street are to meet the requirements of the municipality having jurisdiction.

VA3 Design Inc. is to be notified promptly of any discrepancies at least 1 (one) week prior to excavation commences in order that the building can be re-sited. Failure to observe these conditions may require expensive remedial action that will not be the responsibility of or cost to VA3 Design Inc. Foundation wall shall be poured to a minimum of 6" above approved grades.

Finished grade lines as indicated on the house prototype are for reference only and do not necessarily depict finish grading conditions of any particular lot.

1 ISSUED FOR CLIENT REVIEW		JUN 04-21	RC	2 REV AS PER ENG'S COMMENTS		RC	3
<ul style="list-style-type: none">PROPOSED VALVELP LIGHT POLEWATER SERVICEDOUBLE STM./SAN. CONNECTIONSINGLE STM./SAN. CONNECTIONCATCH BASINBELL CABLE TELEVISION PEDESTALBELL PEDESTAL				<ul style="list-style-type: none">STREET SIGNMAIL BOXRETAINING WALLCHAIN LINK FENCE (SEE LANDSCAPE PLAN)ACOUSTICAL FENCE (SEE LANDSCAPE PLAN)WOOD SCREEN FENCE (SEE LANDSCAPE PLAN)HYDRO SERVICE LATERALHYDRO METERGAS METEREMBANKMENT (3:1 SLOPE unless otherwise noted)			
<ul style="list-style-type: none">2R NO. OF RISERSFF FINISHED FLOOR ELEVATIONML FINISHED MAIN LEVEL ELEVATIONUF UNDERSIDE FOOTING ELEVATIONBF FIN. BASEMENT FLOOR SLABTOP OF FOUNDATION WALLUFR UNDERSIDE FOOTING AT REARUFT UNDERSIDE FOOTING AT FRONTUFS UNDERSIDE FOOTING AT SIDEWALK OUT DECKW.O.B. WALK OUT BASEMENTREV REVERSE PLAN				<ul style="list-style-type: none">PROVIDE 3/4" DIA. CLEAR STONE IN THIS AREATHIS LOT CONTAINS ENGINEERED FILLAC AIR CONDITIONER REQUIREDRAIN WATER DOWNSPOUT LOCATION (DISCHARGE ONTO SPLASHPAD)SIDE WINDOW LOCATIONOPT. DOOR LOCATIONEXTERIOR DOOR LOCATIONREDUCE SIDE YARD			

The undersigned has reviewed and takes responsibility for this design and has the qualifications and meets the requirements set out in the Ontario Building Code to be a Designer.

Wellington Jno-Baptiste 25591
name BCN
registration information
VA3 Design Inc. 42658

Builder to verify location of all hydrants, street lights, transformers and other services. If minimum dimensions are not maintained, builder is to relocate at his own expense.
Builder to verify service connection elevations prior to constructing foundations. ** Drawings NOT to be scaled **



255 Consumers Rd Suite 120
Toronto ON M2J 1R4
t 416.630.2255 f 416.630.4782
va3design.com

BAYVIEW WELLINGTON

project name
ALCONA SHORES

date
SEP 2017

drawn by
RC

checked by
RC

scale
1:250

municipality
INNISFIL

SITE PLAN
file name
13049-SP-TAB-PH3

lot/block no.
118
registered plan no.

project no.
13049

drawing no.
1